


Forni Road

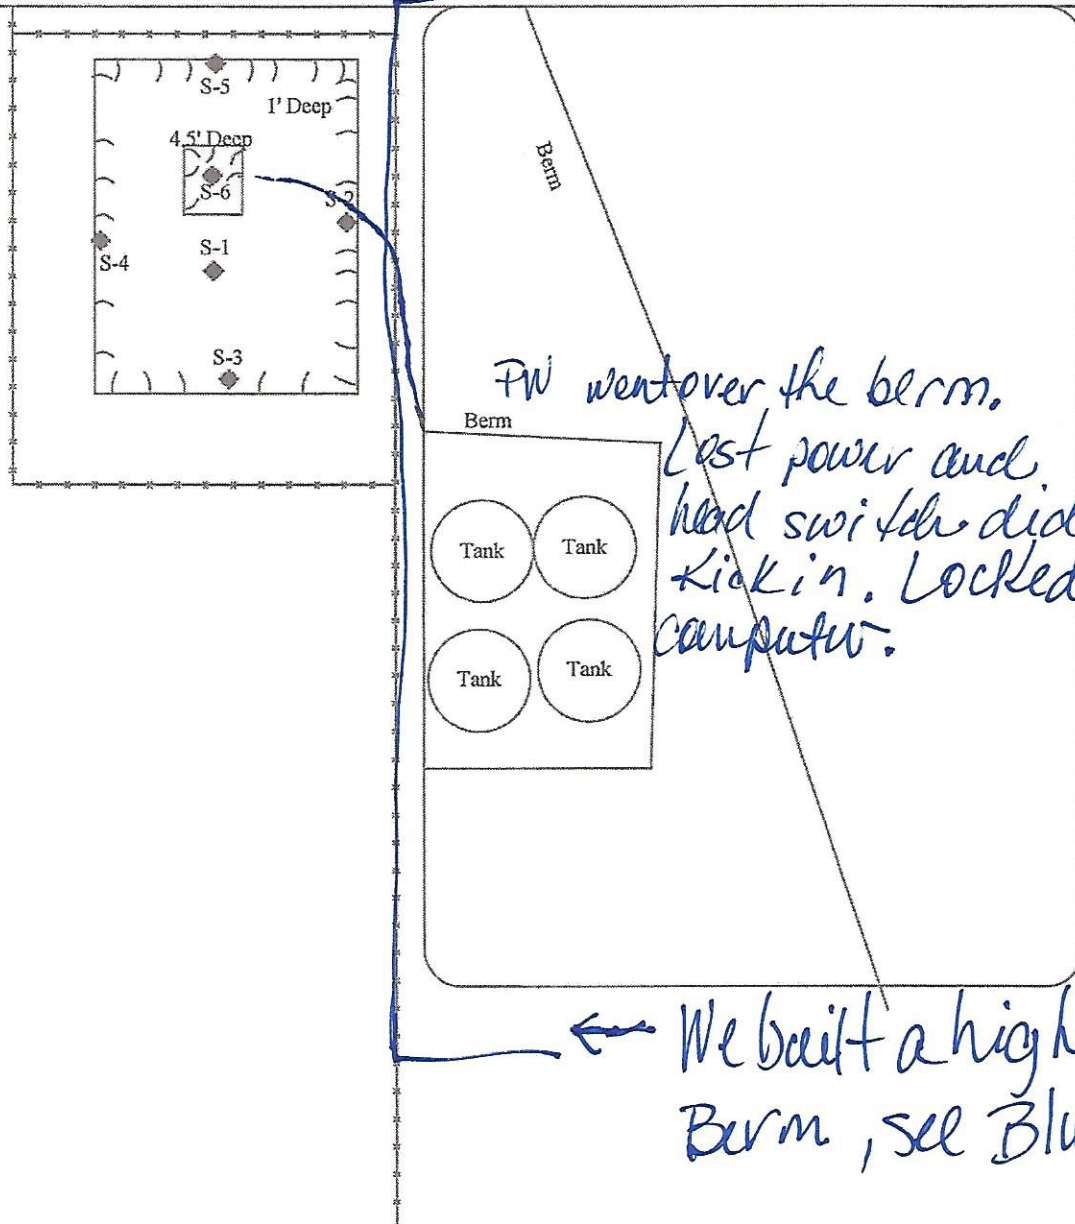

Legend

- ◆ - Sample Location
- - Barbed Wire Fence



Date: 09/30/2013

Scale: NTS

Drawn By: TJS

Rhomer #1 SWD
Pyote Water Solutions, LLC
Eddy County, New Mexico
Figure 1 - Site Plan