


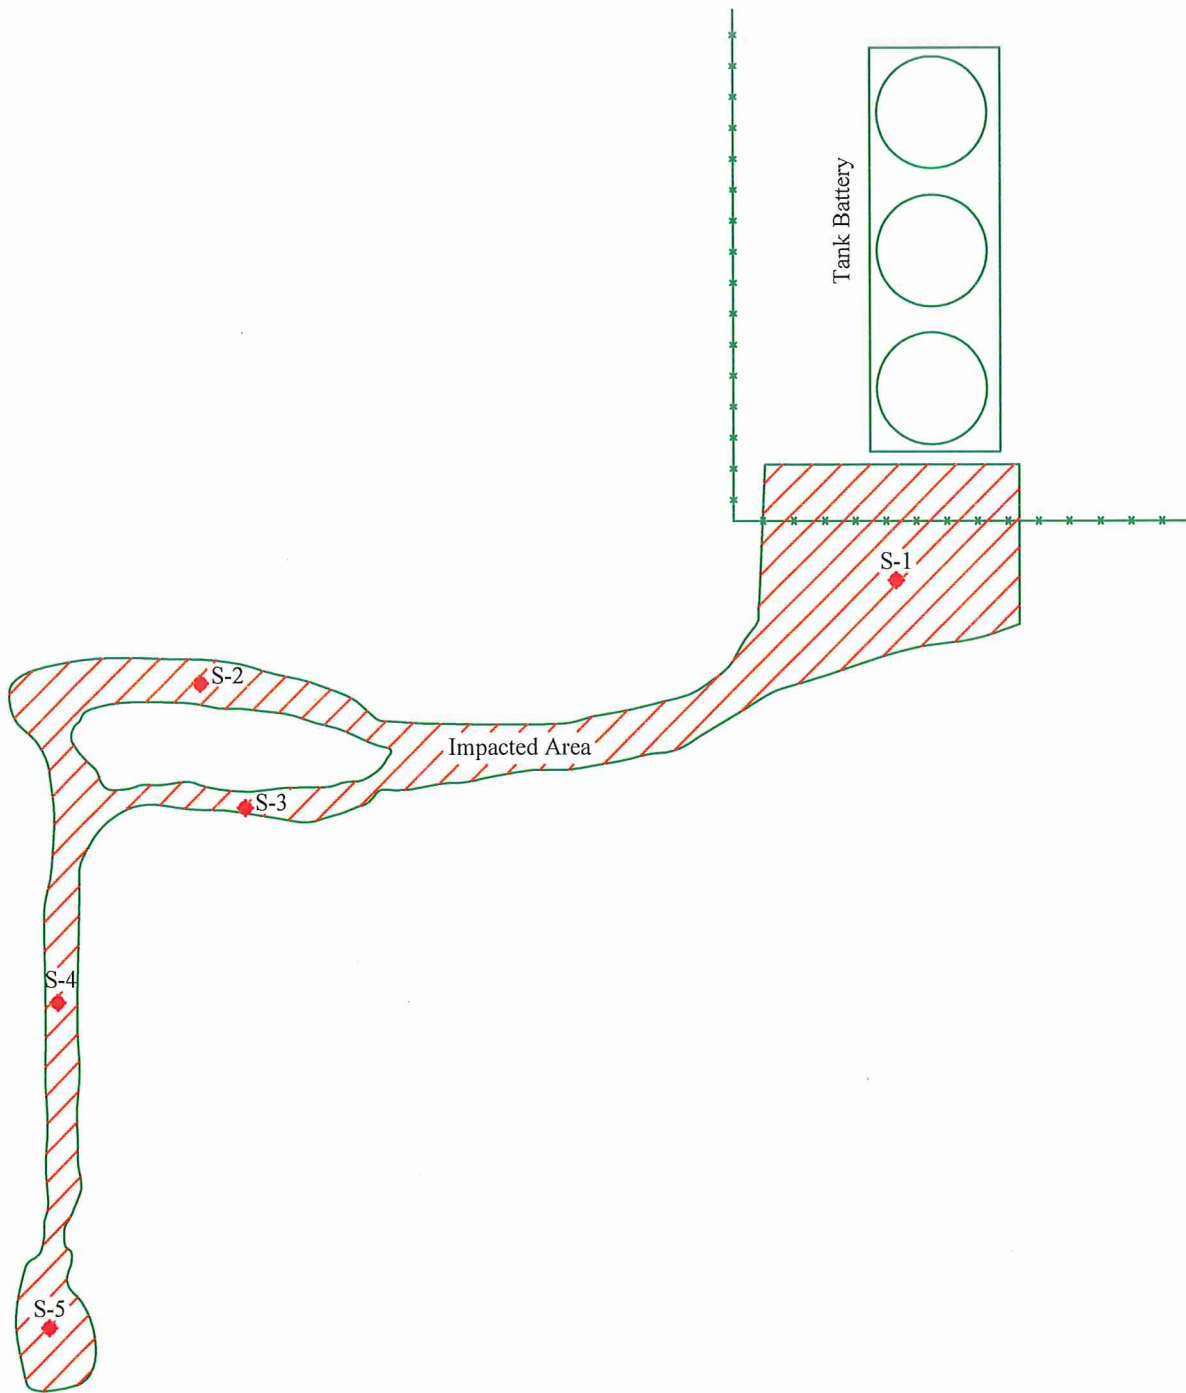

NTS
Scale in Feet

Legend	
	- Sample Location
	- Fence Line



Date: 06/24/2014

Scale: NTS

Drawn By: TJS

Willow Lake SWD
Pyote Water Solutions, LLC
Eddy County, New Mexico
Figure 1 - Site Plan