


T-30 -N, R-14 -W, N.M.P.M.  
SAN JUAN CO., NEW MEXICO

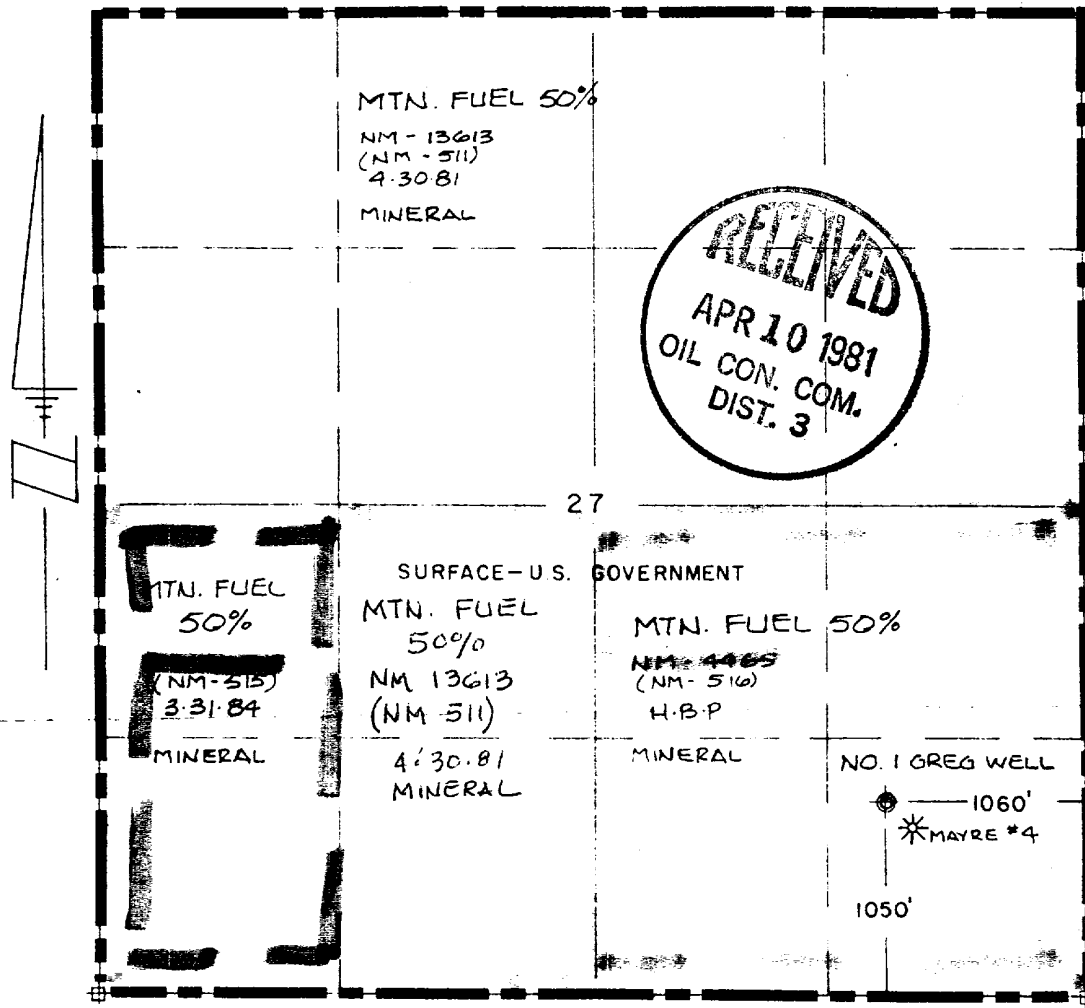


LOCATION PLAN  
SCALE 1"=1000'

----- SURFACE  
MINERAL


This is to certify that the above plat was prepared from field notes of actual surveys made by me or under my supervision and that the same are true and correct to the best of my knowledge.

LEGEND

- ⊕ Well
- ⊕ Stone Corner
- ⊕ Pipe Corner

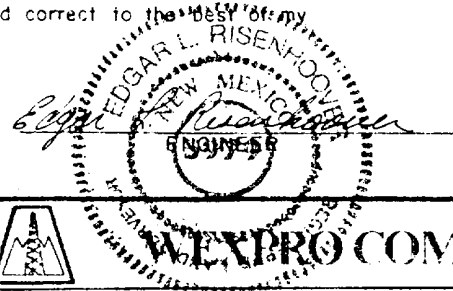

| ENGINEERING RECORD                                         |                                                                                             |  <b>WEXPRO COMPANY</b> |                   |
|------------------------------------------------------------|---------------------------------------------------------------------------------------------|---|-------------------|
| SURVEYED BY                                                | E. L. R.                                                                                    |   |                   |
| REFERENCES                                                 | G.L.O. FLAT <input type="checkbox"/> U.S.G.S. QUAD. MAP <input checked="" type="checkbox"/> | CERTIFIED WELL LOCATION<br>AND<br>WELL SITE PLAN<br><br><b>NO. 1 GREG WELL</b>                             |                   |
| LOCATION DATA                                              |                                                                                             |   |                   |
| FIELD                                                      |                                                                                             |   |                   |
| LOCATION: SE 1/4 SE 1/4 SEC 27, T-30 -N, R-14 -W, N.M.P.M. |                                                                                             | DRAWN: ELR                                                                                                 | SCALE: 1"=1000'   |
| 1050' FSL - 1060' FEL                                      |                                                                                             | CHECKED:                                                                                                   | DRWG. NO. M-15789 |
| SAN JUAN CO., NEW MEXICO                                   |                                                                                             | APPROVED:                                                                                                  | 1/4               |
| WELL ELEVATION: 5533                                       |                                                                                             |   |                   |

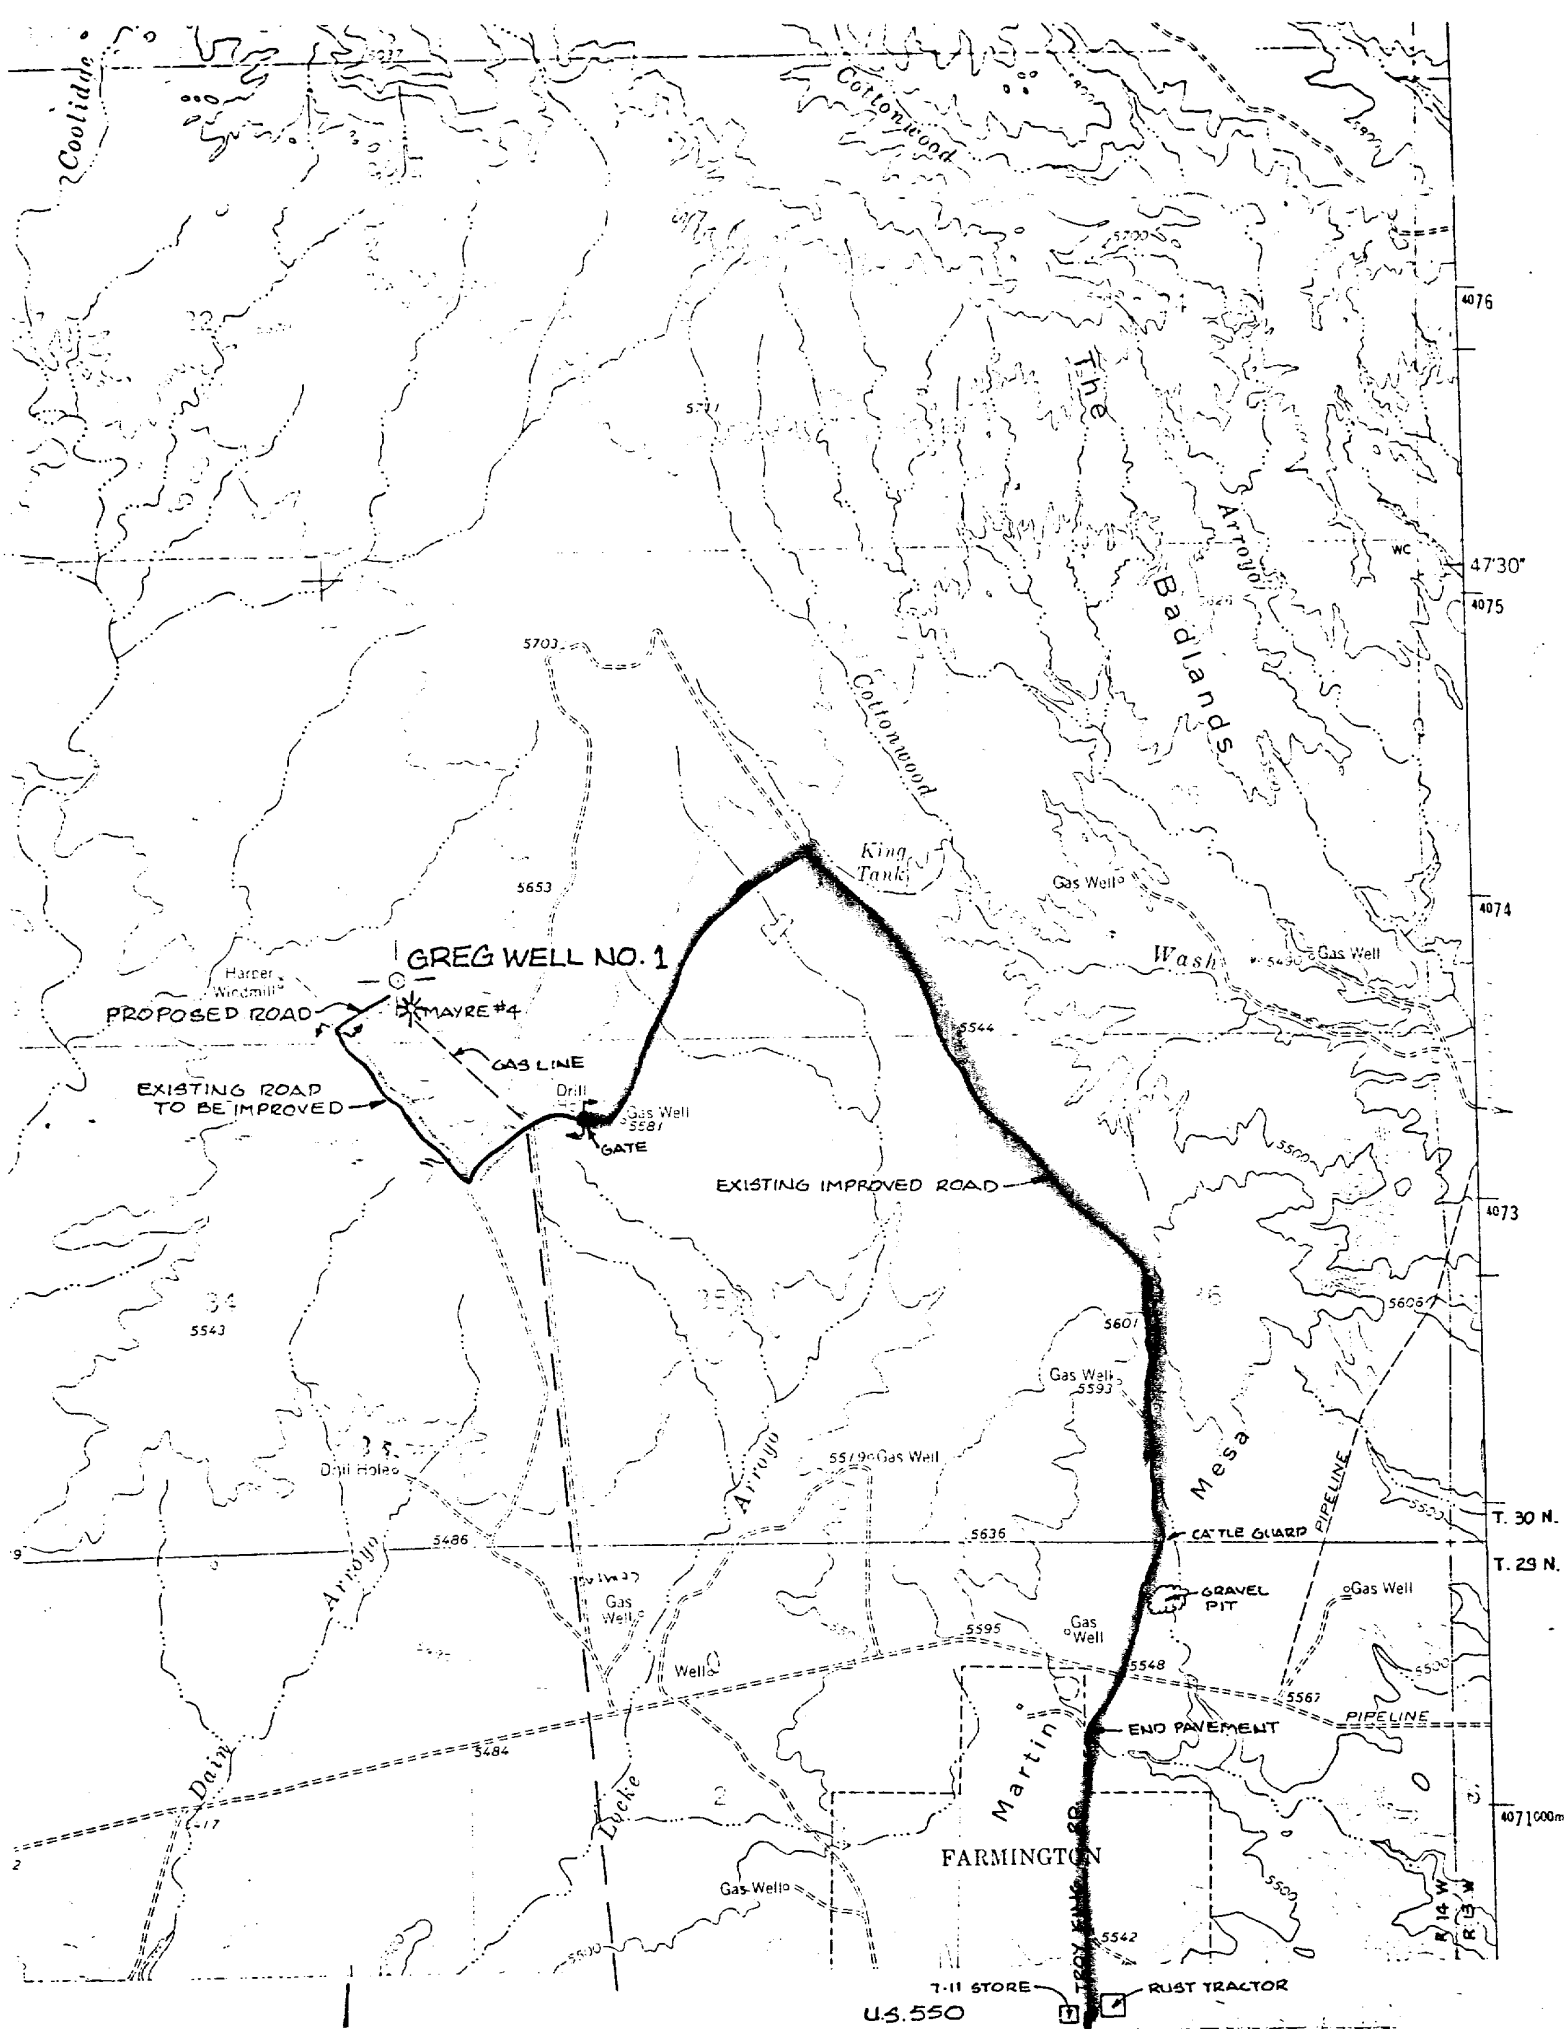

SCALE 1" = 2000'

# AREA MAP GREG WELL NO. 1

3-11-81 R.C. PARKER A-11 M-15792