
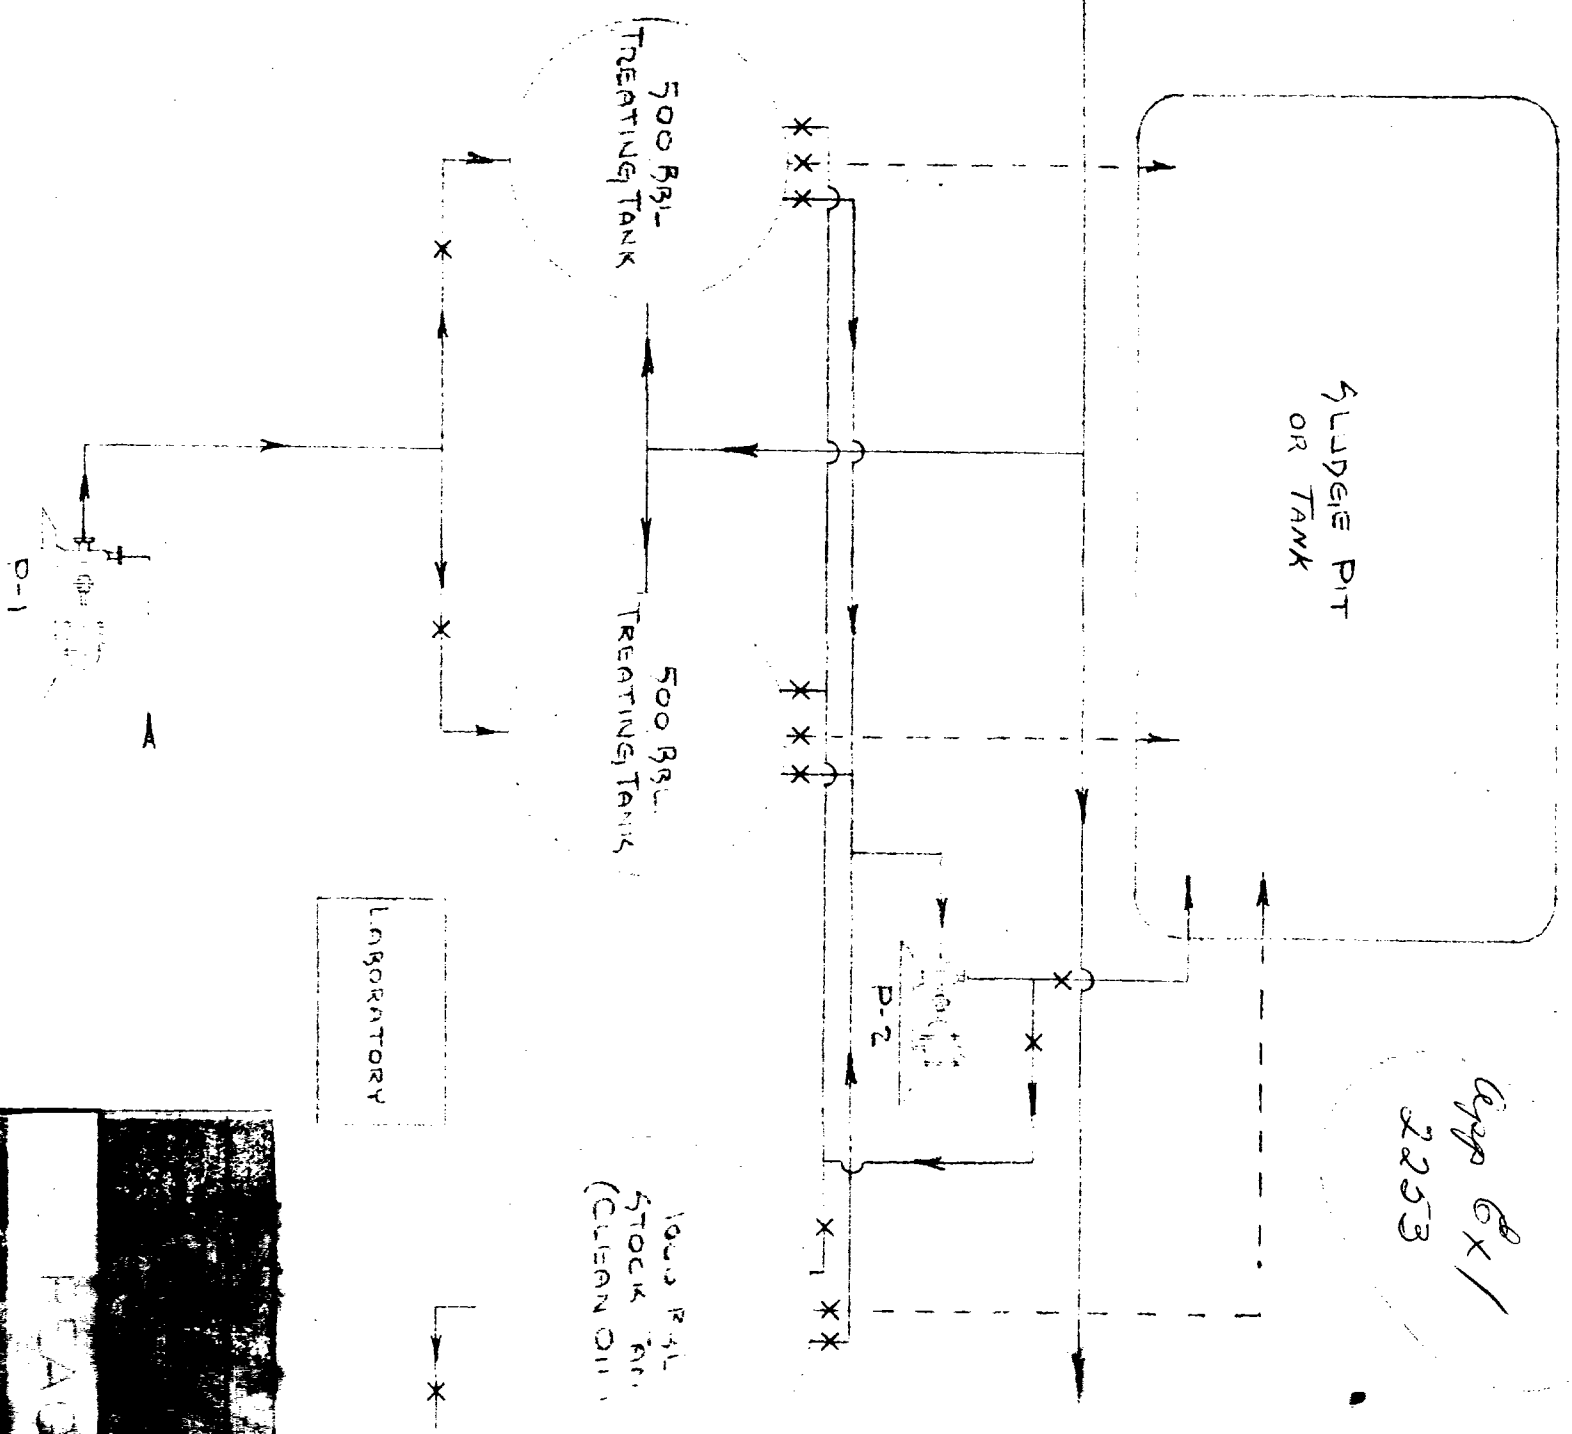


10000 House

5000 GAL TANK

P-1  
P-2  
P-3

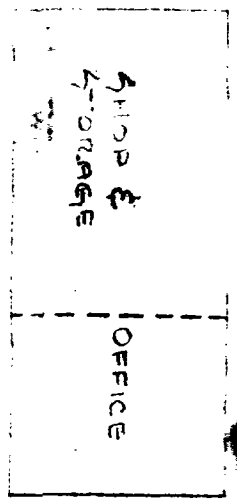

Copy 6x1  
2253

ILLEGIBLE

OIL TREATING PLANT FLOOR PLAN

BEACON TRUCKING CO.  
Box 889

DRAWN	DATE	APPROVED	DATE	DRAWING NUMBER
JHS	4-8-61			C-1
CHECKED		SCALE		
		NONE		