


Well Head
⊗

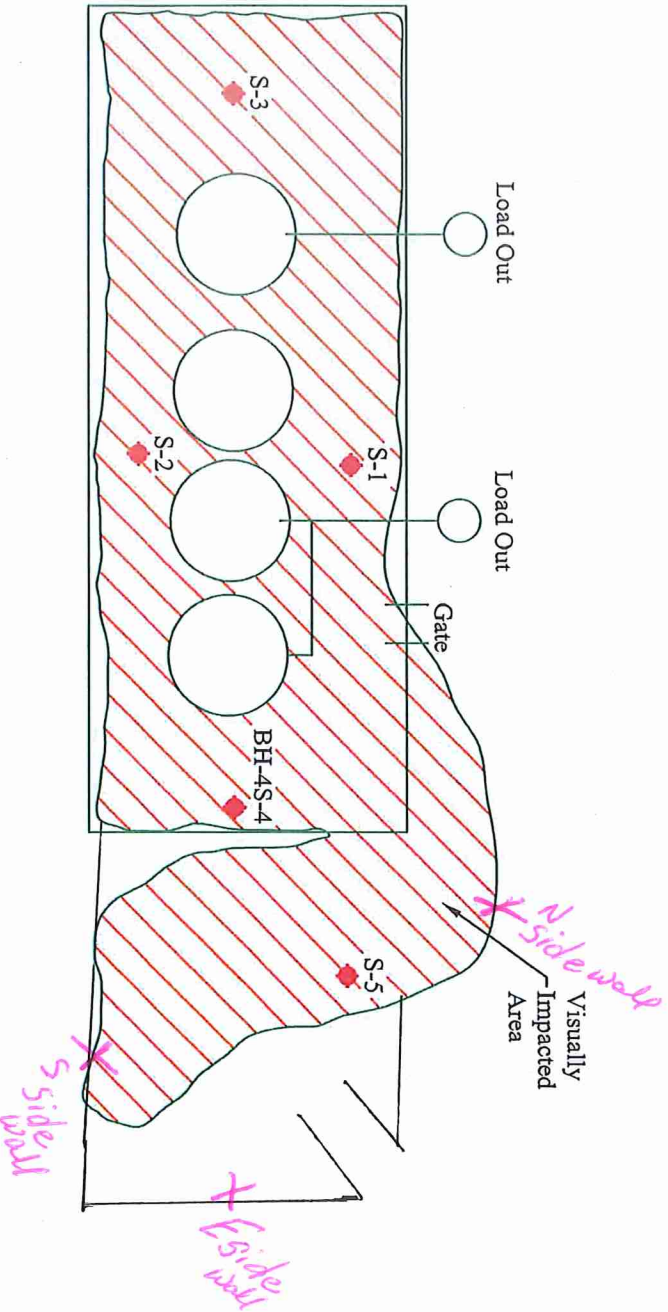

Legend

- ◆ - Sample Location
- ▨ - Impacted Area



Date: 07/02/2014
Scale: NTS
Drawn By: TJS

Trigg Fed Battery
Dakota Resources, Inc.
Lea County, New Mexico
Figure 1 - Site Plan