

UNITED STATES
DEPARTMENT OF THE INTERIOR
BUREAU OF LAND MANAGEMENT

OCD Artesia

FORM APPROVED
OMB NO. 1004-0135
Expires: July 31, 2010

SUNDRY NOTICES AND REPORTS ON WELLS
Do not use this form for proposals to drill or to re-enter an abandoned well. Use form 3160-3 (APD) for such proposals.

5. Lease Serial No.
NMNM57273

6. If Indian, Allottee or Tribe Name

7. If Unit or CA/Agreement, Name and/or No.

SUBMIT IN TRIPLICATE - Other instructions on reverse side.

8. Well Name and No.
PALLADIUM 7 FEDERAL 1

9. API Well No.
30-015-27890

10. Field and Pool, or Exploratory
DELAWARE

11. County or Parish, and State
EDDY COUNTY, NM

1. Type of Well
 Oil Well Gas Well Other

2. Name of Operator
OXY USA INC
Contact: JENNIFER A DUARTE
E-Mail: jennifer_duarte@oxy.com

3a. Address
PO BOX 4294
HOUSTON, TX 77210
3b. Phone No. (include area code)
Ph: 713-513-6640

4. Location of Well (Footage, Sec., T., R., M., or Survey Description)
Sec 7 T24S R31E NENE 610FNL 760FEL

12. CHECK APPROPRIATE BOX(ES) TO INDICATE NATURE OF NOTICE, REPORT, OR OTHER DATA

TYPE OF SUBMISSION	TYPE OF ACTION			
<input type="checkbox"/> Notice of Intent	<input type="checkbox"/> Acidize	<input type="checkbox"/> Deepen	<input type="checkbox"/> Production (Start/Resume)	<input type="checkbox"/> Water Shut-Off
<input checked="" type="checkbox"/> Subsequent Report	<input type="checkbox"/> Alter Casing	<input type="checkbox"/> Fracture Treat	<input type="checkbox"/> Reclamation	<input type="checkbox"/> Well Integrity
<input type="checkbox"/> Final Abandonment Notice	<input type="checkbox"/> Casing Repair	<input type="checkbox"/> New Construction	<input type="checkbox"/> Recomplete	<input checked="" type="checkbox"/> Other
	<input type="checkbox"/> Change Plans	<input type="checkbox"/> Plug and Abandon	<input type="checkbox"/> Temporarily Abandon	Site Facility Diagram/Security Plan
	<input type="checkbox"/> Convert to Injection	<input type="checkbox"/> Plug Back	<input type="checkbox"/> Water Disposal	

13. Describe Proposed or Completed Operation (clearly state all pertinent details, including estimated starting date of any proposed work and approximate duration thereof. If the proposal is to deepen directionally or recompleat horizontally, give subsurface locations and measured and true vertical depths of all pertinent markers and zones. Attach the Bond under which the work will be performed or provide the Bond No. on file with BLM/BIA. Required subsequent reports shall be filed within 30 days following completion of the involved operations. If the operation results in a multiple completion or recompleat in a new interval, a Form 3160-4 shall be filed once testing has been completed. Final Abandonment Notices shall be filed only after all requirements, including reclamation, have been completed, and the operator has determined that the site is ready for final inspection.)

Please see the attached facility diagram for your use and review.

APD 5/22/14
Accepted for record
NMOCD

RECEIVED
MAY 19 2014
NMOCD ARTESIA

Accepted for Record Purposes.
Approval Subject to Onsite Inspection.
Date: *5-9-14*

14. I hereby certify that the foregoing is true and correct.

Electronic Submission #240411 verified by the BLM Well Information System For OXY USA INC, sent to the Carlsbad Committed to AFMSS for processing by LINDA DENNISTON on 05/02/2014 ()

Name (Printed/Typed) JENNIFER A DUARTE Title REGULATORY SPECIALIST

Signature (Electronic Submission) Date 03/28/2014

THIS SPACE FOR FEDERAL OR STATE OFFICE USE

Approved By _____ Title _____ Date _____

Conditions of approval, if any, are attached. Approval of this notice does not warrant or certify that the applicant holds legal or equitable title to those rights in the subject lease which would entitle the applicant to conduct operations thereon.

Office _____


Title 18 U.S.C. Section 1001 and Title 43 U.S.C. Section 1212, make it a crime for any person knowingly and willfully to make to any department or agency of the United States any false, fictitious or fraudulent statements or representations as to any matter within its jurisdiction.

**** OPERATOR-SUBMITTED ** OPERATOR-SUBMITTED ** OPERATOR-SUBMITTED ****

OXY
 Lease: Palladium 7-1
 Lease Serial #:
 Located at: Section 17 20S 25E
 Eddy County, NM

This lease is subject to the security plan for the Carlsbad Operation. The plan is located at:
 1502 W Commerce Dr, Carlsbad, NM 88220

- I. Sales System: Open
 Oil Sale to truck via tank gauge
- II. Production Phase: OT #1
 1. Valves 2, 4, & 6 Closed
 2. Valve 3 Open
- III. Production Phase: OT #2
 1. Valves 3, 5, & 7 Closed
 2. Valve 6 Open
- IV. Sales Phase: OT #1
 1. Valves 2, 3, 7, 9 & 10 Closed
 2. Valves 1 & 4 Open
- V. Sales Phase: OT #2
 1. Valves 4, 5, 6, 9 & 10 Closed
 2. Valves 1 & 7 Open

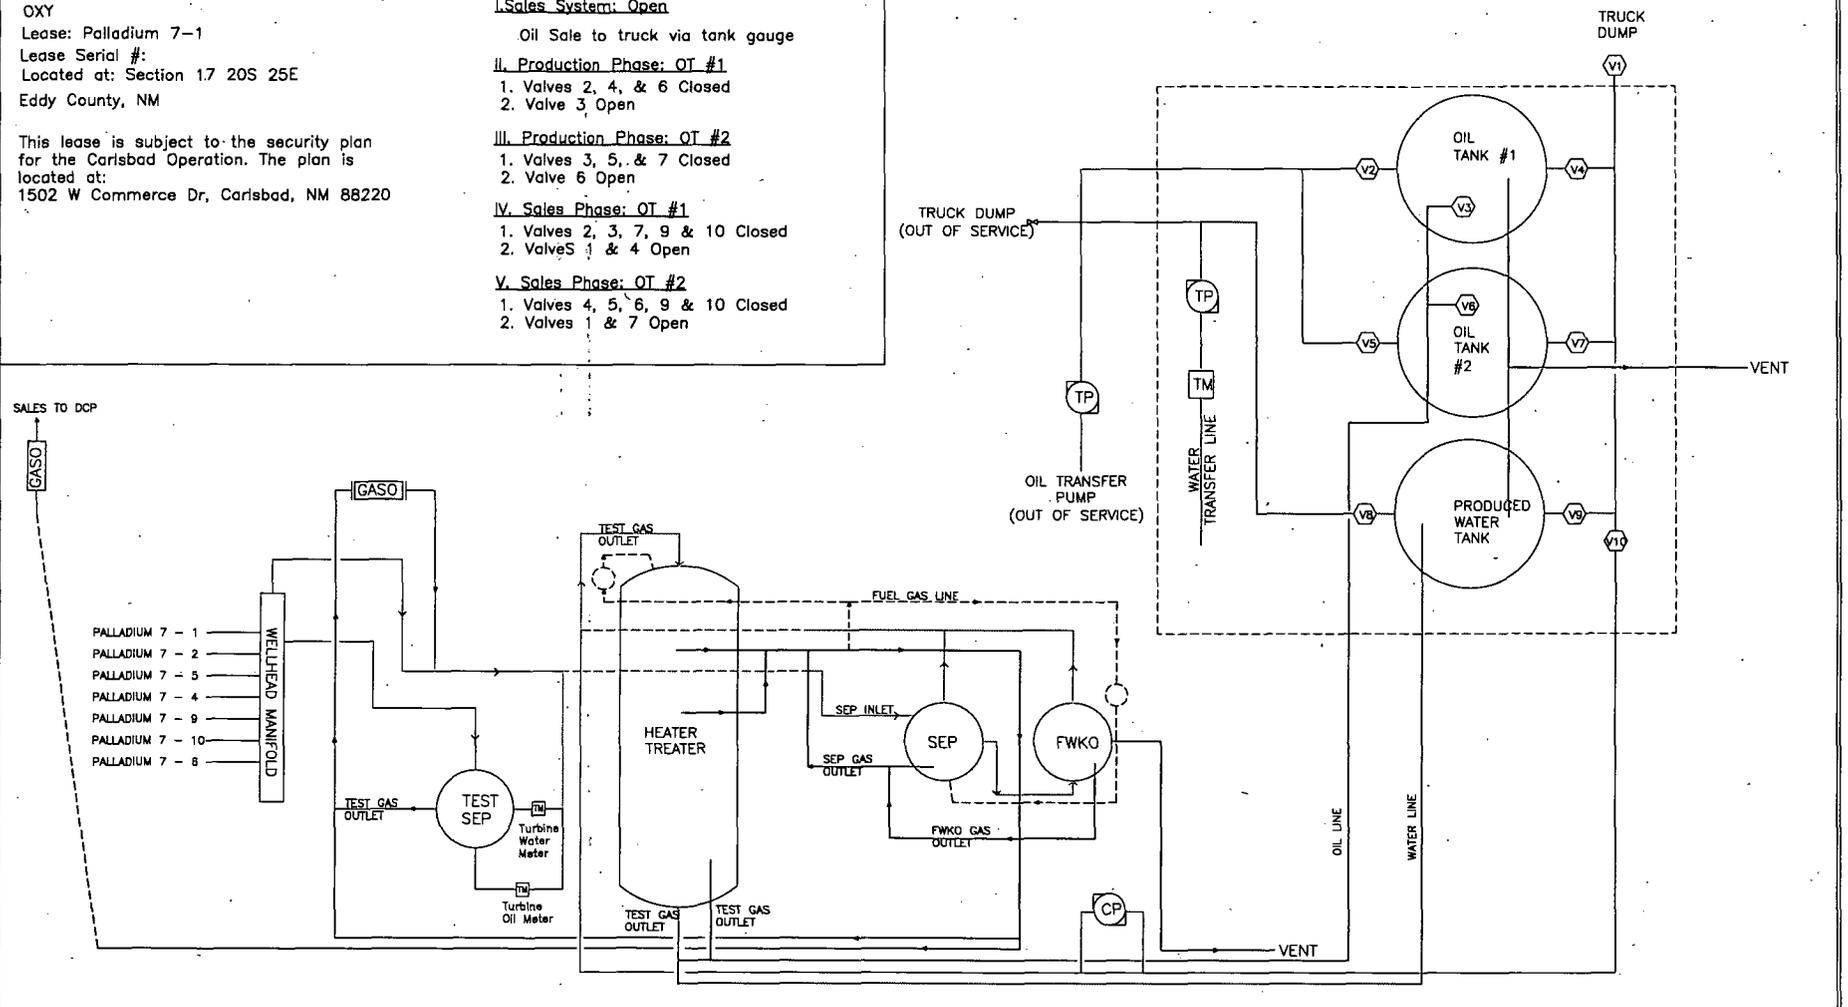

NOTE:

REFERENCE DRAWINGS		REVISIONS			ENGINEERING RECORD		
NO.	TITLE	NO.	DATE	DESCRIPTION	BY	CHK.	APP.

OXY
Occidental
 PERMIAN LTD.

SITE FACILITY DIAGRAM
 PALLADIUM 7 FED #1
 EDDY COUNTY, NEW MEXICO

PROJ. ENGR. _____
 SCALE: NONE
 PLOT SCALE _____
 CAD NO. _____
 DWG. NO. _____
 REV 001

D:\Users\jurnath\Desktop\BLLM Drawings\Palladium 7 - 1.dwg 20140314.09063882