

Submit 1 Copy To Appropriate District Office

District I - (575) 393-6161  
1625 N. French Dr., Hobbs, NM 88240  
District II - (575) 748-1283  
811 S. First St., Artesia, NM 88210  
District III - (505) 334-6178  
1000 Rio Brazos Rd., Aztec, NM 87410  
District IV - (505) 476-3460  
1220 S. St. Francis Dr., Santa Fe, NM 87505

State of New Mexico  
Energy, Minerals and Natural Resources

OIL CONSERVATION DIVISION  
1220 South St. Francis Dr.  
Santa Fe, NM 87505

Form C-103  
Revised July 18, 2013

WELL API NO. <b>30-015-40861</b>
5. Indicate Type of Lease STATE <input checked="" type="checkbox"/> FEE <input type="checkbox"/>
6. State Oil & Gas Lease No.
7. Lease Name or Unit Agreement Name <b>Piglet 21 State</b>
8. Well Number: <b>24</b>
9. OGRID Number: <b>192463</b>
10. Pool Name: <b>Yeso</b>

SUNDRY NOTICES AND REPORTS ON WELLS  
(DO NOT USE THIS FORM FOR PROPOSALS TO DRILL OR TO DEEPEN OR PLUG BACK TO A DIFFERENT RESERVOIR. USE "APPLICATION FOR PERMIT" (FORM C-101) FOR SUCH PROPOSALS.)

1. Type of Well: Oil Well ☒ Gas Well ☐ Other

2. Name of Operator

**OXY USA WTP LIMITED PARTNERSHIP**

3. Address of Operator

**1502 W. Commerce, Carlsbad, NM 88220**

4. Well Location

Unit Letter **P** : **732'** feet from the **SOUTH** line and **335'** feet from the **EAST** line

Section **21** Township **17S** Range **28E** NMPM County **EDDY**

11. Elevation (Show whether DR, RKB, RT, GR, etc.)

**3632'**

12. Check Appropriate Box to Indicate Nature of Notice, Report or Other Data

NOTICE OF INTENTION TO:

PERFORM REMEDIAL WORK ☐ PLUG AND ABANDON ☐  
TEMPORARILY ABANDON ☐ CHANGE PLANS ☐  
PULL OR ALTER CASING ☐ MULTIPLE COMPL ☐  
DOWNHOLE COMMINGLE ☐  
CLOSED-LOOP SYSTEM ☐  
OTHER: ☐

SUBSEQUENT REPORT OF:

REMEDIAL WORK ☐ ALTERING CASING ☐  
COMMENCE DRILLING OPNS. ☐ P AND A ☐  
CASING/CEMENT JOB ☐  
OTHER: **Downsize Location** ☒

13. Describe proposed or completed operations. (Clearly state all pertinent details, and give pertinent dates, including estimated date of starting any proposed work). SEE RULE 19.15.7.14 NMAC. For Multiple Completions: Attach wellbore diagram of proposed completion or recompletion.

The location was downsized per attached site map.

**NM OIL CONSERVATION**  
ARTESIA DISTRICT

**JUL 16 2014**

**RECEIVED**

Spud Date:

Rig Release Date:



I hereby certify that the information above is true and complete to the best of my knowledge and belief.

SIGNATURE Chris Jones TITLE HES Specialist DATE 7/16/2014

Type or print name CHRIS JONES E-mail address: Christopher\_Jones@oxy.com PHONE: 575-628-4121

For State Use Only

APPROVED BY: [Signature] TITLE Dist H Supervisor DATE 7-17-14  
Conditions of Approval (if any):

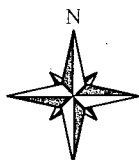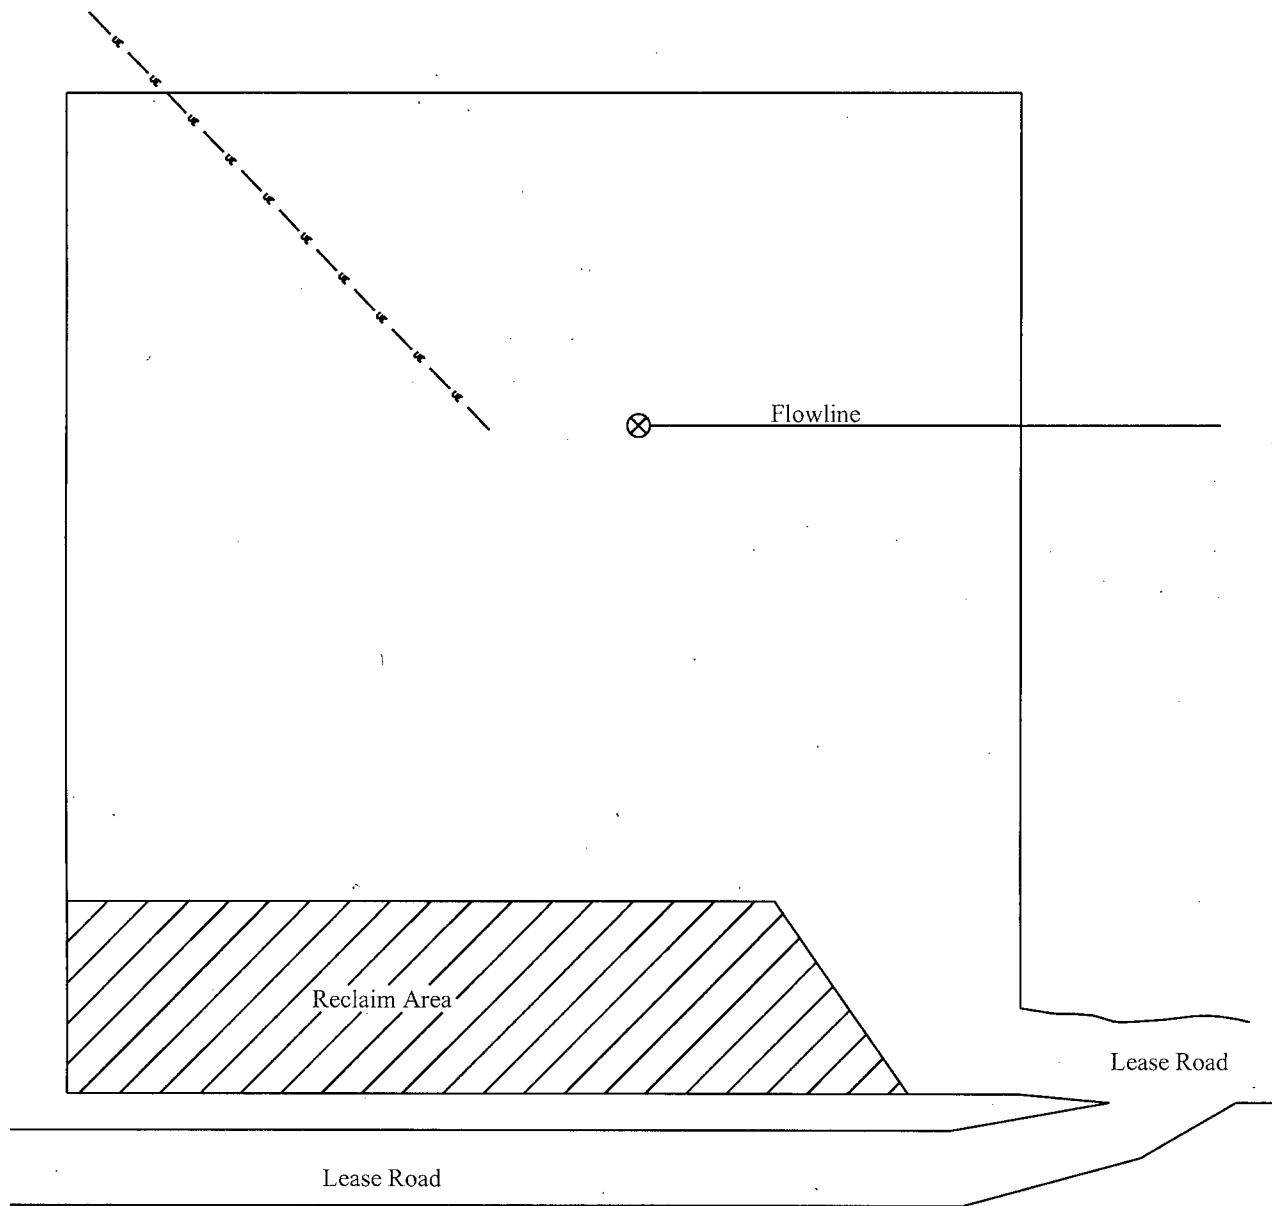

0 25 50  
 Scale in Feet

Legend  
 — UE — - Underground Electric



Date: 07/02/2014

Scale: 1" = 50'

Drawn By: TJS

Piglet #24  
 Oxy - NM - North  
 Eddy County, New Mexico  
 Figure 1 - Site Plan