

UNITED STATES
DEPARTMENT OF THE INTERIOR
BUREAU OF LAND MANAGEMENT

OCD-ARTESIA

FORM APPROVED
OMB NO. 1004-0137
Expires: January 31, 2018**SUNDRY NOTICES AND REPORTS ON WELLS**
*Do not use this form for proposals to drill or to re-enter an abandoned well. Use form 3160-3 (APD) for such proposals.***SUBMIT IN TRIPLICATE - Other instructions on page 2**

1. Type of Well <input checked="" type="checkbox"/> Oil Well <input type="checkbox"/> Gas Well <input type="checkbox"/> Other		5. Lease Serial No. NMNM26105
2. Name of Operator CIMAREX		6. If Indian, Allottee or Tribe Name
Contact: RHONDA SHELDON E-Mail: rsheldon@cimarex.com		7. If Unit or CA/Agreement, Name and/or No.
3a. Address 202 S. CHEYENNE AVE SUITE 1000 TULSA, OK 74103	3b. Phone No. (include area code) Ph: 918-295-1709	8. Well Name and No. WIGEON 23 FED COM 2
4. Location of Well (Footage, Sec., T., R., M., or Survey Description) Sec 23 T25S R26E Mer NMP SENE 1350FNL 1300FEL		9. API Well No. 30-015-33684
		10. Field and Pool or Exploratory Area COTTONWOOD DRAW; MORROW
		11. County or Parish, State EDDY COUNTY, NM

12. CHECK THE APPROPRIATE BOX(ES) TO INDICATE NATURE OF NOTICE, REPORT, OR OTHER DATA

TYPE OF SUBMISSION	TYPE OF ACTION				
<input type="checkbox"/> Notice of Intent	<input type="checkbox"/> Acidize	<input type="checkbox"/> Deepen	<input type="checkbox"/> Production (Start/Resume)	<input type="checkbox"/> Water Shut-Off	
<input checked="" type="checkbox"/> Subsequent Report	<input type="checkbox"/> Alter Casing	<input type="checkbox"/> Hydraulic Fracturing	<input type="checkbox"/> Reclamation	<input type="checkbox"/> Well Integrity	
<input type="checkbox"/> Final Abandonment Notice	<input type="checkbox"/> Casing Repair	<input type="checkbox"/> New Construction	<input type="checkbox"/> Recomplete	<input checked="" type="checkbox"/> Other	
	<input type="checkbox"/> Change Plans	<input type="checkbox"/> Plug and Abandon	<input type="checkbox"/> Temporarily Abandon	Site Facility Diagram/Security Plan	
	<input type="checkbox"/> Convert to Injection	<input type="checkbox"/> Plug Back	<input type="checkbox"/> Water Disposal		

13. Describe Proposed or Completed Operation: Clearly state all pertinent details, including estimated starting date of any proposed work and approximate duration thereof. If the proposal is to deepen directionally or recompleat horizontally, give subsurface locations and measured and true vertical depths of all pertinent markers and zones. Attach the Bond under which the work will be performed or provide the Bond No. on file with BLM/BIA. Required subsequent reports must be filed within 30 days following completion of the involved operations. If the operation results in a multiple completion or recompleat in a new interval, a Form 3160-4 must be filed once testing has been completed. Final Abandonment Notices must be filed only after all requirements, including reclamation, have been completed and the operator has determined that the site is ready for final inspection.

Please see the attached facility diagram.

ENTERED 2/3/17
INTO AFMSS

Accepted for record - NMOCD

BC 411-17

Accepted for Record Processing.

Approval Subject to Onsite Inspection.

Date: 2/3/17

14. I hereby certify that the foregoing is true and correct. Electronic Submission #360278 verified by the BLM Well Information System For CIMAREX, sent to the Carlsbad Committed to AFMSS for processing by DEBORAH MCKINNEY on 01/10/2017 ()	
Name (Printed/Typed) RHONDA SHELDON	Title REGULATORY TECHNICIAN
Signature (Electronic Submission)	Date 12/07/2016

THIS SPACE FOR FEDERAL OR STATE OFFICE USE

Approved By <u>[Signature]</u>	Title <u>EPS. LUE</u>	Date <u>2.3.17</u>
Conditions of approval, if any, are attached. Approval of this notice does not warrant or certify that the applicant holds legal or equitable title to those rights in the subject lease which would entitle the applicant to conduct operations thereon.		Office


Title 18 U.S.C. Section 1001 and Title 43 U.S.C. Section 1212, make it a crime for any person knowingly and willfully to make to any department or agency of the United States any false, fictitious or fraudulent statements or representations as to any matter within its jurisdiction.

(Instructions on page 2)

**** OPERATOR-SUBMITTED ** OPERATOR-SUBMITTED ** OPERATOR-SUBMITTED ****

Site Facility Diagram

WIGEON 23 FEDERAL COM 2

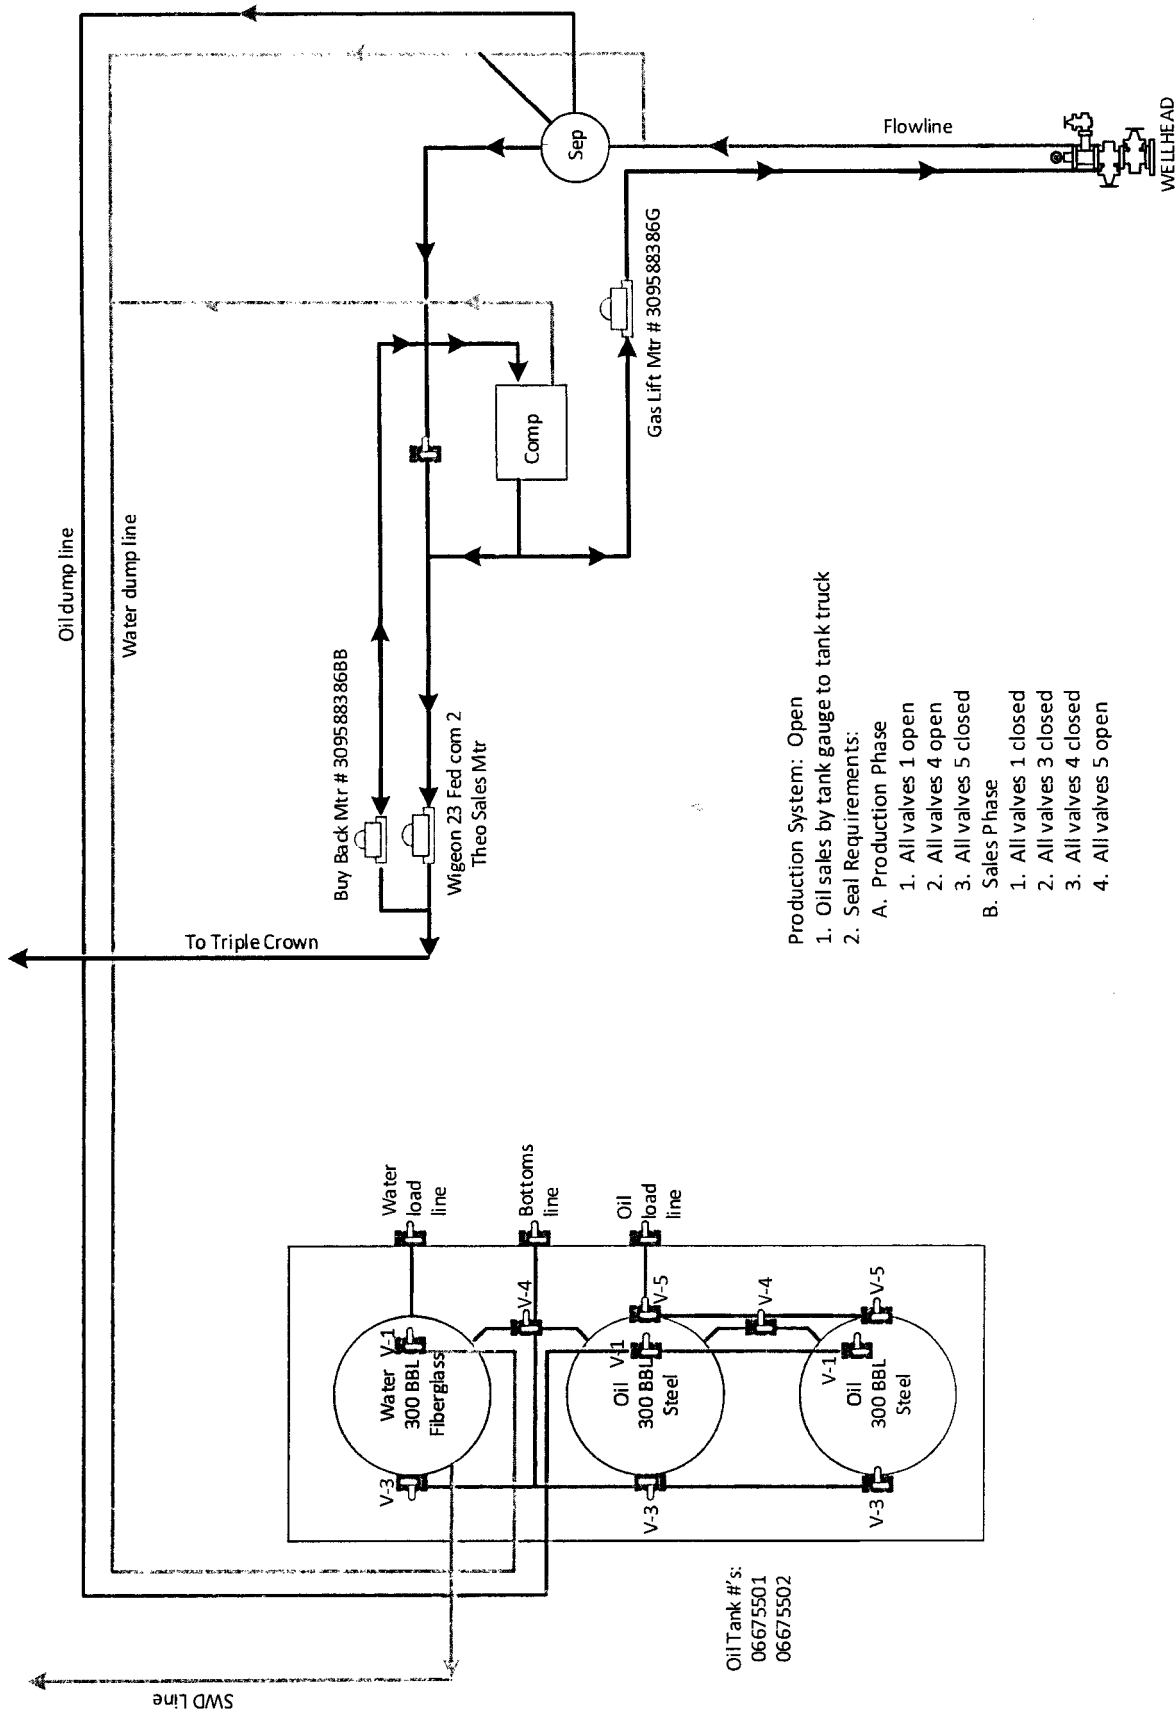

- Production System: Open
- Oil sales by tank gauge to tank truck
 - Seal Requirements:
 - Production Phase
 - All valves 1 open
 - All valves 4 open
 - All valves 5 closed
 - Sales Phase
 - All valves 1 closed
 - All valves 3 closed
 - All valves 4 closed
 - All valves 5 open

Cimarex Energy Co. of Colorado

Lease: Wigeon 23 Federal Com 2
 API: 30-015-33684
 SENE 23-255-26E
 1350 FNL 1300 FEL
 Eddy County, NM
 NMNM26105

Accepted for Record by: _____
 Approved Subject to Owner's _____
 Date: _____

CIMAREX

Drawn: 12/01/2016