

UNITED STATES  
DEPARTMENT OF THE INTERIOR  
BUREAU OF LAND MANAGEMENT

OCDArtesia  
ARTESIA DISTRICT

FORM APPROVED  
OMB NO. 1004-0137  
Expires: January 31, 2018

**SUNDRY NOTICES AND REPORTS ON WELLS**  
*Do not use this form for proposals to drill or to re-enter an abandoned well. Use form 3160-3 (APD) for such proposals.*

**SUBMIT IN TRIPLICATE - Other instructions on page 2**

1. Type of Well <input checked="" type="checkbox"/> Oil Well <input type="checkbox"/> Gas Well <input type="checkbox"/> Other		5. Lease Serial No. NMNM0522A
2. Name of Operator BOPCO LP		6. If Indian, Allottee or Tribe Name
3a. Address 6401 HOLIDAY HILL RD BLDG 5 SUITE 200 MIDLAND, TX 79707		7. If Unit or CA/Agreement, Name and/or No. 891000303X
3b. Phone No. (include area code) Ph: 432.683.2277		8. Well Name and No. POKER LAKE UNIT CVX JV BS 27H
4. Location of Well (Footage, Sec., T., R., M., or Survey Description) Sec 3 T25S R31E Lot 03 330FNL 1980FWL 32.165769 N Lat, 103.767286 W Lon		9. API Well No. 30-015-42111-00-S1
		10. Field and Pool or Exploratory Area PADUCA
		11. County or Parish, State EDDY COUNTY, NM

12. CHECK THE APPROPRIATE BOX(ES) TO INDICATE NATURE OF NOTICE, REPORT, OR OTHER DATA

TYPE OF SUBMISSION	TYPE OF ACTION			
<input type="checkbox"/> Notice of Intent	<input type="checkbox"/> Acidize	<input type="checkbox"/> Deepen	<input type="checkbox"/> Production (Start/Resume)	<input type="checkbox"/> Water Shut-Off
<input checked="" type="checkbox"/> Subsequent Report	<input type="checkbox"/> Alter Casing	<input type="checkbox"/> Hydraulic Fracturing	<input type="checkbox"/> Reclamation	<input type="checkbox"/> Well Integrity
<input type="checkbox"/> Final Abandonment Notice	<input type="checkbox"/> Casing Repair	<input type="checkbox"/> New Construction	<input type="checkbox"/> Recomplete	<input checked="" type="checkbox"/> Other
	<input type="checkbox"/> Change Plans	<input type="checkbox"/> Plug and Abandon	<input type="checkbox"/> Temporarily Abandon	Site Facility Diagram/Security Plan
	<input type="checkbox"/> Convert to Injection	<input type="checkbox"/> Plug Back	<input type="checkbox"/> Water Disposal	

13. Describe Proposed or Completed Operation: Clearly state all pertinent details, including estimated starting date of any proposed work and approximate duration thereof. If the proposal is to deepen directionally or recompleat horizontally, give subsurface locations and measured and true vertical depths of all pertinent markers and zones. Attach the Bond under which the work will be performed or provide the Bond No. on file with BLM/BIA. Required subsequent reports must be filed within 30 days following completion of the involved operations. If the operation results in a multiple completion or recompleat in a new interval, a Form 3160-4 must be filed once testing has been completed. Final Abandonment Notices must be filed only after all requirements, including reclamation, have been completed and the operator has determined that the site is ready for final inspection.

BOPCO, LP respectfully submits this updated site facility diagram.

Wells associated with the PLU Big Sinks 03-25-31 Battery are:  
POKER LAKE UNIT CVX JV BS 027H\* / 30-015-42111-00-S1 ✓  
POKER LAKE UNIT CVX JV BS 030H / 30-015-42496-00-S1 ✓

LACT meter #1405E,10140 will be the designated FMP for oil this facility

Gas meter #68877 will be the designated FMP for gas at this facility

Diagram best viewed if printed on 11 x 17 paper

Accepted for Record Purposes.

Approval Subject to Onsite Inspection.

Date: 2-8-18

DMcKinney

*OC 2-15-18*  
Accepted for record - NMOCD

*For JDE  
2-8-18*

14. I hereby certify that the foregoing is true and correct.	
Electronic Submission #402483 verified by the BLM Well Information System For BOPCO LP, sent to the Carlsbad Committed to AFMSS for processing by PRISCILLA PEREZ on 01/29/2018 (18PP0911SE)	
Name (Printed/Typed) TRACIE J CHERRY	Title REGULATORY ANALYST
Signature (Electronic Submission)	Date 01/29/2018


**THIS SPACE FOR FEDERAL OR STATE OFFICE USE**

Approved By _____	Title _____	Date _____
Conditions of approval, if any, are attached. Approval of this notice does not warrant or certify that the applicant holds legal or equitable title to those rights in the subject lease which would entitle the applicant to conduct operations thereon.		Office _____

Title 18 U.S.C. Section 1001 and Title 43 U.S.C. Section 1212, make it a crime for any person knowingly and willfully to make to any department or agency of the United States any false, fictitious or fraudulent statements or representations as to any matter within its jurisdiction.

(Instructions on page 2)

**\*\* BLM REVISED \*\* BLM REVISED \*\* BLM REVISED \*\* BLM REVISED \*\* BLM REVISED \*\***

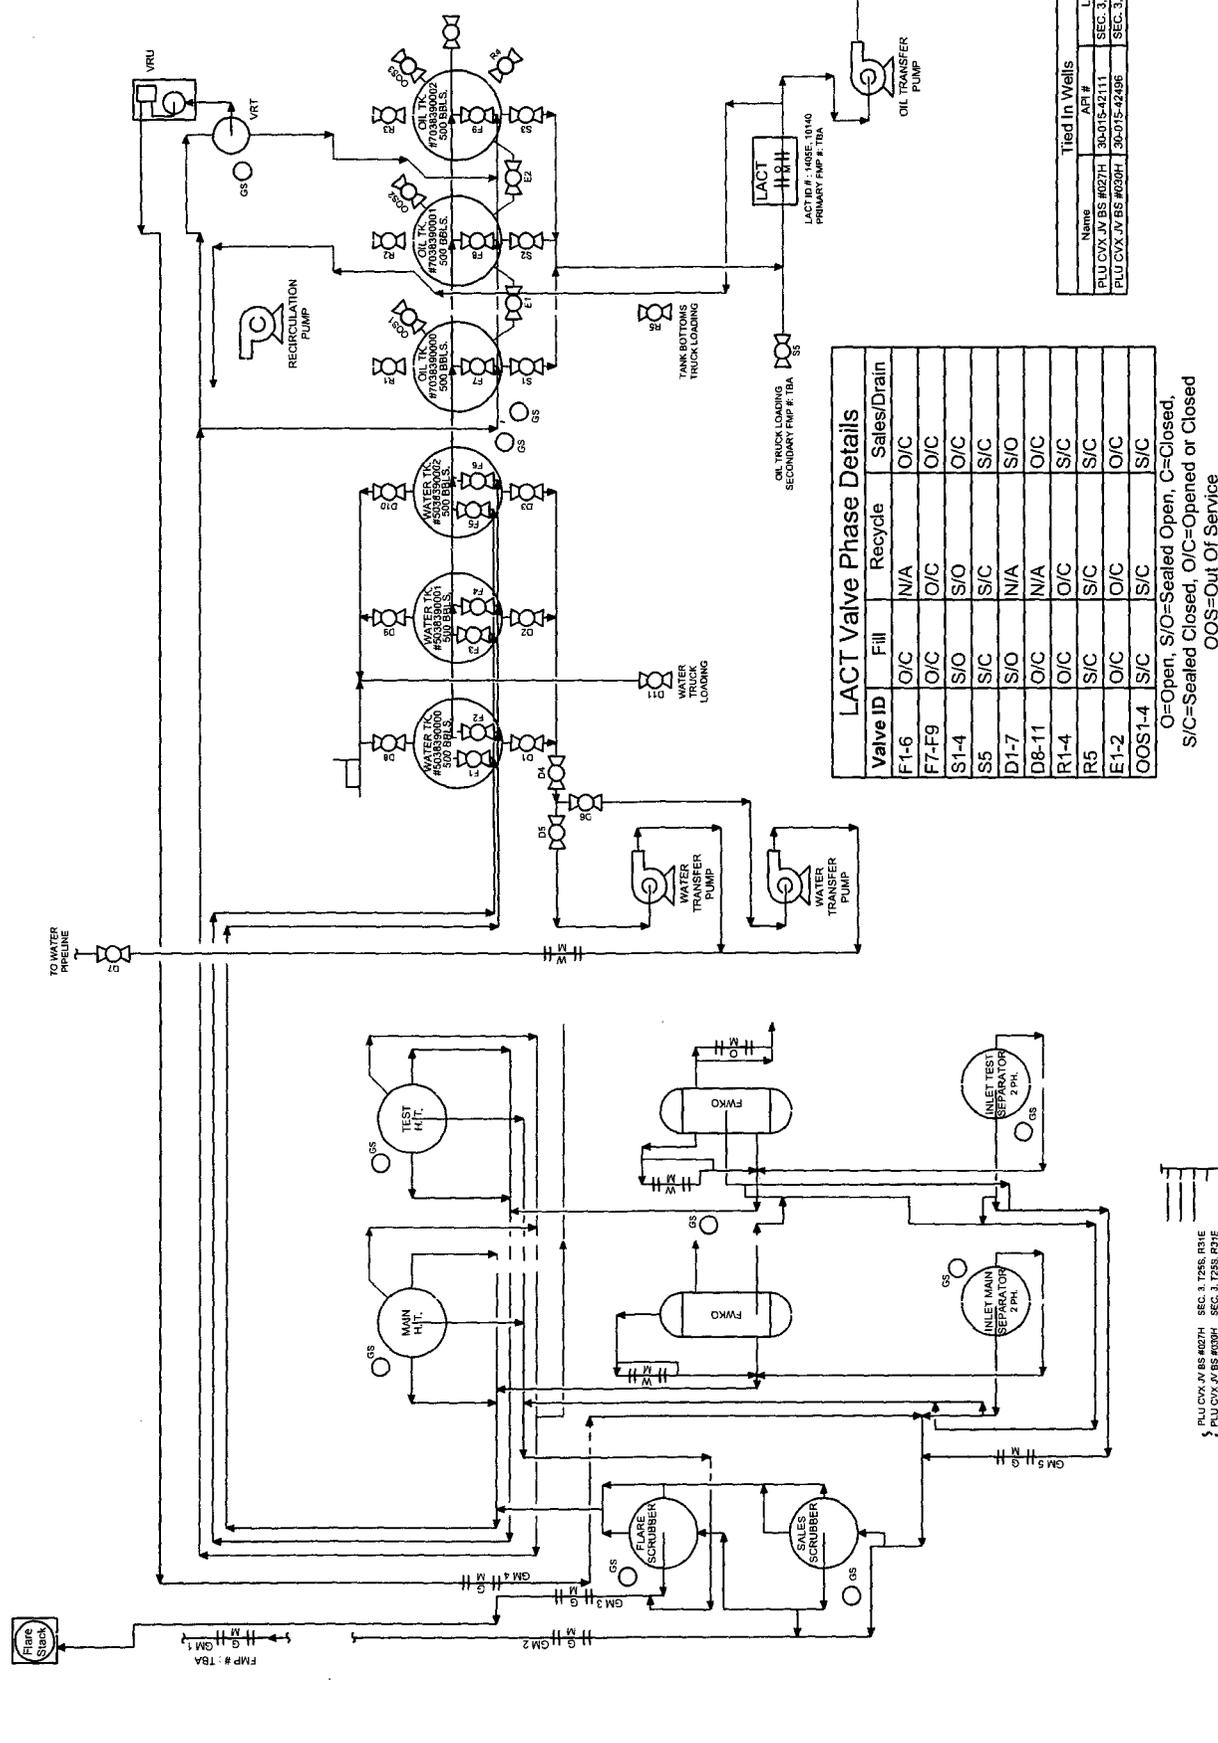

### LACT Valve Phase Details

Valve ID	Fill	Recycle	Sales/Drain
F1-6	O/C	N/A	O/C
F7-F9	O/C	O/C	O/C
S1-4	S/O	S/O	O/C
S5	S/C	S/O	S/C
D1-7	S/O	N/A	S/O
D8-11	O/C	N/A	O/C
R1-4	O/C	O/C	S/C
R5	S/C	S/C	S/C
E1-2	O/C	O/C	O/C
OOS1-4	S/C	S/C	S/C

O=Open, S/O=Sealed Open, C=Closed,  
 S/C=Sealed Closed, O/C=Opened or Closed,  
 OOS=Out of Service

Name	API #	Location
PLU CVA JV BS #027H	30-015-42111	SEC. 3, T25S, R31E
PLU CVA JV BS #030H	30-015-42496	SEC. 3, T25S, R31E

PLU CVA JV BS #027H SEC. 3, T25S, R31E  
 PLU CVA JV BS #030H SEC. 3, T25S, R31E

Drawing ID		METER DESCRIPTION	TYPE	METER ID #	PURPOSE
GM 1	BATTERY ENTERPRISE SALES METER	GAS	383900000	383900000	SALES METER
GM 2	BATTERY CHECK METER	GAS	383900000	383900000	CHECK METER
GM 3	BATTERY FLARE METER	GAS	383900000	383900000	FLARE USAGE
GM 4	BATTERY VRU METER	GAS	383900000	383900000	VRU METER
GM 5	BATTERY TEST METER	GAS	383900000	383900000	TEST METER

Facility Gas Usage		Usage
LINE HEATER	16.67 MCF/D	
MAIN HEATER TREATER	16.67 MCF/D	
TEST HEATER TREATER	16.67 MCF/D	
PNEUMATIC CONTROLLER	144 SCFD	

Revision	Date	By
0	02/20/17	JFG

Drawn	Checked	Approved

Project	Location
PLU BIG SINKS 3-25-31	CENTRAL TANK BATTERY
	EDDY COUNTY, NEW MEXICO

Section	Well
SEC. 3, T25S, R31E	MINNM71016X
SEC. 3, T25S, R31E	

Site	Diagram
XTO-DB-PLUBS-3-35-31-SFD-000-0026	