

Form 3160-3 (March 2012)

(Continued on page 2)

FEB 1 5 2018

FORM APPROVED OMB No. 1004-0137 Expires October 31, 2014

6. If Indian, Allotee or Tribe Name

UNITED STATES DEPARTMENT OF THE INTERIOR BUREAU OF LAND MANAGEMENT

5. Lease Serial No. NMNM 31200

APPLICATION FOR PERMIT TO D	DRILL	OR REENTER
-----------------------------	-------	------------

APPLICATION FOR PERIMIT TO	DNIL	L ON NEEMIEN	}			
la. Type of work: DRILL REENTE	ER.			7. If Unit or CA Agree	ement, Na	me and No.
lb. Type of Well: Oil Well Gas Well Other	1	Single Zone Multip	le Zone	8. Lease Name and W HUBER FEDERAL		3/7243
2. Name of Operator PERCUSSION PETROLEUM OPERAT	ING L	LC 37/75	55	9. API Well No. 30 - 0	15-	44711
3a. Address 919 Milam Street, Suite 2475 Houston TX 770			10. Field and Pool, or Exploratory N. SEVEN RIVERS; GLORIETA -YESO			
4. Location of Well (Report location clearly and in accordance with any	y State r	equirements.*)		11. Sec., T. R. M. or Bl	k. and Sur	vey or Area
At surface SESE / 369 FSL / 717 FEL / LAT 32.61073 / LONG -104.46636			SEC 34 / T20S / R25E / NMP			
At proposed prod. zone SESE / 20 FSL / 380 FEL / LAT 32.	.59539	/ LONG -104.46532				
 Distance in miles and direction from nearest town or post office* miles 				12. County or Parish EDDY		13. State NM
15. Distance from proposed* location to nearest 369 feet property or lease line, ft. (Also to nearest drig. unit line, if any)	16. N 120	o. of acres in lease	17. Spacin 160.54	ing Unit dedicated to this well		
18. Distance from proposed location*	19. P	roposed Depth	20. BLM/I	BIA Bond No. on file		
to nearest well, drilling, completed, 296 feet applied for, on this lease, ft.	2628	s feet / 8087 feet	FED: NA	MB001424		
21. Elevations (Show whether DF, KDB, RT, GL, etc.)	ł	22 Approximate date work will start* 23. Estimated duration				
3506 feet	11/0	11/01/2017 30 days				
	24.	Attachments				
The following, completed in accordance with the requirements of Onshor	re Oil ar	nd Gas Order No.1, must be at	tached to thi	is form:		
 Well plat certified by a registered surveyor. A Drilling Plan. A Surface Use Plan (if the location is on National Forest System). SUPO must be filed with the appropriate Forest Service Office). 	Lands,	Item 20 above). the 5. Operator certific	ation	ns unless covered by an ormation and/or plans as	Ü	,
25. Signature		Name (Printed/Typed) Date				
(Electronic Submission)	1	Brian Wood / Ph: (505)466-8120			09/08/2	2017
Title President						
Approved by (Signature)		Name (Printed/Typed) Date		2040		
(Electronic Submission)		Cody Layton / Ph: (575)234-5959 01/31/2018		2018		
Title Supervisor Multiple Resources	}	Office CARLSBAD				
Application approval does not warrant or certify that the applicant holds conduct operations thereon. Conditions of approval, if any, are attached.	ls legal		ts in the sub	ject lease which would e	ntitle the a	pplicant to
Title 18 U.S.C. Section 1001 and Title 43 U.S.C. Section 1212, make it a cr States any false, fictitious or fraudulent statements or representations as t	rime for to any n	r any person knowingly and v natter within its jurisdiction.	villfully to n	nake to any department o	r agency	of the United

Approval Date: 01/31/2018

*(Instructions on page 2)

NSP/NSL Reguired RN 2-20-18

INSTRUCTIONS

GENERAL: This form is designed for submitting proposals to perform certain well operations, as indicated on Federal and Indian lands and leases for action by appropriate Federal agencies, pursuant to applicable Federal laws and regulations. Any necessary special instructions concerning the use of this form and the number of copies to be submitted, particularly with regard to local, area, or regional procedures and practices, either are shown below or will be issued by, or may be obtained from local Federal offices.

ITEM 1: If the proposal is to redrill to the same reservoir at a different subsurface location or to a new reservoir, use this form with appropriate notations. Consult applicable Federal regulations concerning subsequent work proposals or reports on the well.

ITEM 4: Locations on Federal or Indian land should be described in accordance with Federal requirements. Consult local Federal offices for specific instructions.

ITEM 14: Needed only when location of well cannot readily be found by road from the land or lease description. A plat, or plats, separate or on the reverse side, showing the roads to, and the surveyed location of, the well, and any other required information, should be furnished when required by Federal agency offices.

ITEMS 15 AND 18: If well is to be, or has been directionally drilled, give distances for subsurface location of hole in any present or objective productive zone.

ITEM 22: Consult applicable Federal regulations, or appropriate officials, concerning approval of the proposal before operations are started.

NOTICES

The Privacy Act of 1974 and regulation in 43 CFR 2.48(d) provide that you be furnished the following information in connection with information required by this application.

AUTHORITY: 30 U.S.C. 181 et seq., 25 U.S.C. 396; 43 CFR 3160

PRINCIPAL PURPOSES: The information will be used to: (1) process and evaluate your application for a permit to drill a new oil, gas, or service well or to reenter a plugged and abandoned well; and (2) document, for administrative use, information for the management, disposal and use of National Resource Lands and resources including (a) analyzing your proposal to discover and extract the Federal or Indian resources encountered; (b) reviewing procedures and equipment and the projected impact on the land involved; and (c) evaluating the effects of the proposed operation on the surface and subsurface water and other environmental impacts. ROUTINE USE: Information from the record and/or the record will be transferred to appropriate Federal, State, and local or foreign agencies, when relevant to civil, criminal or regulatory investigations or prosecution, in connection with congressional inquiries and for regulatory responsibilities.

EFFECT OF NOT PROVIDING INFORMATION: Filing of this application and disclosure of the information is mandatory only if you elect to initiate a drilling or reentry operation on an oil and gas lease.

The Paperwork Reduction Act of 1995 requires us to inform you that:

The BLM collects this information to allow evaluation of the technical, safety, and environmental factors involved with drilling for oil and/or gas on Federal and Indian oil and gas leases. This information will be used to analyze and approve applications. Response to this request is mandatory only if the operator elects to initiate drilling or reentry operations on an oil and gas lease. The BLM would like you to know that you do not have to respond to this or any other Federal agency-sponsored information collection unless it displays a currently valid OMB control number.

BURDEN HOURS STATEMENT: Public reporting burden for this form is estimated to average 8 hours per response, including the time for reviewing instructions, gathering and maintaining data, and completing and reviewing the form. Direct comments regarding the burden estimate or any other aspect of this form to U.S. Department of the Interior, Bureau of Land Management (1004-0137), Bureau Information Collection Clearance Officer (WO-630), 1849 C Street, N.W., Mail Stop 401 LS, Washington, D.C. 20240.

(Continued on page 3) (Form 3160-3, page 2)

Additional Operator Remarks

Location of Well

1. SHL: SESE / 369 FSL / 717 FEL / TWSP: 20S / RANGE: 25E / SECTION: 34 / LAT: 32.61073 / LONG: -104.46636 (TVD: 0 feet, MD: 0 feet)

PPP: NENE / 0 FNL / 451 FEL / TWSP: 20S / RANGE: 25E / SECTION: 3 / LAT: 32.60972 / LONG: -104.46551 (TVD: 2595 feet, MD: 2843 feet)

PPP: SESE / 369 FSL / 717 FEL / TWSP: 20S / RANGE: 25E / SECTION: 34 / LAT: 32.61073 / LONG: -104.46636 (TVD: 0 feet, MD: 0 feet)

BHL: SESE / 20 FSL / 380 FEL / TWSP: 20S / RANGE: 25E / SECTION: 3 / LAT: 32.59539 / LONG: -104.46532 (TVD: 2628 feet, MD: 8087 feet)

BLM Point of Contact

Name: Sipra Dahal

Title: Legal Instruments Examiner

Phone: 5752345983 Email: sdahal@blm.gov

(Form 3160-3, page 3)

Review and Appeal Rights

A person contesting a decision shall request a State Director review. This request must be filed within 20 working days of receipt of the Notice with the appropriate State Director (see 43 CFR 3165.3). The State Director review decision may be appealed to the Interior Board of Land Appeals, 801 North Quincy Street, Suite 300, Arlington, VA 22203 (see 43 CFR 3165.4). Contact the above listed Bureau of Land Management office for further information.

(Form 3160-3, page 4)

PECOS DISTRICT DRILLING CONDITIONS OF APPROVAL

OPERATOR'S NAME: Percussion Petroleum Operating LLC
LEASE NO.: NMNM31200
WELL NAME & NO.: 13H-Huber Federal
SURFACE HOLE FOOTAGE: 369'/S & 717'/E
BOTTOM HOLE FOOTAGE 20'/S & 380'/E
LOCATION: Section 34, T.19 S, R.25 E, NMPM
COUNTY: Eddy County, New Mexico.

Potash	• None	Secretary	ℂ R-111-P
Cave/Karst Potential	C Low	↑ Medium	
Variance	• None	r Flex Hose	• Other
Wellhead	© Conventional	^ Multibowl	
Other	☐4 String Area	☐Capitan Reef	□WIPP

A. HYDROGEN SULFIDE

1. Hydrogen Sulfide (H2S) monitors shall be installed prior to drilling out the surface shoe. If H2S is detected in concentrations greater than 100 ppm, the Hydrogen Sulfide area shall meet Onshore Order 6 requirements, which includes equipment and personnel/public protection items. If Hydrogen Sulfide is encountered, provide measured values and formations to the BLM.

B. CASING

HIGH CAVE/KARST – OPERATOR HAS PROPOSED A CONTINGENCY CASING IF LOST CIRCULATION OCCURS WHILE DRILLING THE SURFACE HOLE.

IF LOST CIRCULATION OCCURS WHILE DRILLING THE 8-3/4" HOLE, THE CEMENT PROGRAM FOR THE 5-1/2" CASING WILL NEED TO BE MODIFIED AND THE BLM IS TO BE CONTACTED PRIOR TO RUNNING THE CASING. A MINIMUM OF TWO CASING STRINGS CEMENTED TO SURFACE IS REQUIRED IN HIGH CAVE/KARST AREAS. THE CEMENT MUST BE IN A SOLID SHEATH THEREFORE, ONE INCH OPERATIONS WILL NOT BE PERMITTED. A DV TOOL WILL BE REQUIRED

Contingency Surface Casing Plan:

- 1. The 13 3/8 inch contingency surface casing shall be set at approximately 400 feet (a minimum of 25 feet into the Rustler Anhydrite and above the salt) and cemented to the surface.
 - a. If cement does not circulate to the surface, the appropriate BLM office shall be notified and a temperature survey utilizing an electronic type temperature survey with surface log readout will be used or a cement bond log shall be run to verify the top of the cement. Temperature survey will be run a minimum of six hours after pumping cement and ideally between 8-10 hours after completing the cement job.
 - b. Wait on cement (WOC) time for a primary cement job will be a minimum of **8** hours or 500 pounds compressive strength, whichever is greater. (This is to include the lead cement)
 - c. Wait on cement (WOC) time for a remedial job will be a minimum of 4 hours after bringing cement to surface or 500 pounds compressive strength, whichever is greater.
 - d. If cement falls back, remedial cementing will be done prior to drilling out that string.

Casing Plan without Contingency:

- 2. The 9 5/8 inch surface casing shall be set at approximately 1274 feet (a minimum of 25 feet into the Rustler Anhydrite and above the salt) and cemented to the surface.
 - a. If cement does not circulate to the surface, the appropriate BLM office shall be notified and a temperature survey utilizing an electronic type temperature survey with surface log readout will be used or a cement bond log shall be run to verify the top of the cement. Temperature survey will be run a minimum of six hours after pumping cement and ideally between 8-10 hours after completing the cement job.
 - b. Wait on cement (WOC) time for a primary cement job will be a minimum of **8** hours or 500 pounds compressive strength, whichever is greater. (This is to include the lead cement)
 - c. Wait on cement (WOC) time for a remedial job will be a minimum of 4 hours after bringing cement to surface or 500 pounds compressive strength, whichever is greater.
 - d. If cement falls back, remedial cementing will be done prior to drilling out that string.
- 3. The minimum required fill of cement behind the 5 1/2 inch production casing is:
 - Cement to surface. If cement does not circulate, contact the appropriate BLM office. Wait on cement (WOC) time for a primary cement job is to include the lead cement slurry due to cave/karst.

C. PRESSURE CONTROL

- 1. Contingency Minimum working pressure of the blowout preventer (BOP) and related equipment (BOPE) required for drilling below the 13-3/8 inch surface casing shoe shall be 2000 (2M) psi.
- 2. Minimum working pressure of the blowout preventer (BOP) and related equipment (BOPE) required for drilling below the 9-5/8 inch surface casing shoe shall be 2000 (2M) psi.

D. SPECIAL REQUIREMENT(S)

Unorthodox Location

Operator will need to file a NSL (Non Standard Location) application with NMOCD.

MHH 01302018

Page 3 of 8

GENERAL REQUIREMENTS

The BLM is to be notified in advance for a representative to witness:

- a. Spudding well (minimum of 24 hours)
- b. Setting and/or Cementing of all casing strings (minimum of 4 hours)
- c. BOPE tests (minimum of 4 hours)
 - Chaves and Roosevelt Counties
 Call the Roswell Field Office, 2909 West Second St., Roswell NM 88201.
 During office hours call (575) 627-0272.
 After office hours call (575)
 - Eddy County
 Call the Carlsbad Field Office, 620 East Greene St., Carlsbad, NM 88220, (575) 361-2822
- 1. Unless the production casing has been run and cemented or the well has been properly plugged, the drilling rig shall not be removed from over the hole without prior approval.
 - a. In the event the operator has proposed to drill multiple wells utilizing a skid/walking rig. Operator shall secure the wellbore on the current well, after installing and testing the wellhead, by installing a blind flange of like pressure rating to the wellhead and a pressure gauge that can be monitored while drilling is performed on the other well(s).
 - b. When the operator proposes to set surface casing with Spudder Rig
 - Notify the BLM when moving in and removing the Spudder Rig.
 - Notify the BLM when moving in the 2nd Rig. Rig to be moved in within 90 days of notification that Spudder Rig has left the location.
 - BOP/BOPE test to be conducted per Onshore Oil and Gas Order No. 2 as soon as 2nd Rig is rigged up on well.
- 2. Floor controls are required for 3M or Greater systems. These controls will be on the rig floor, unobstructed, readily accessible to the driller and will be operational at all times during drilling and/or completion activities. Rig floor is defined as the area immediately around the rotary table; the area immediately above the substructure on which the draw works are located, this does not include the dog house or stairway area.

3. The record of the drilling rate along with the GR/N well log run from TD to surface (horizontal well – vertical portion of hole) shall be submitted to the BLM office as well as all other logs run on the borehole 30 days from completion. If available, a digital copy of the logs is to be submitted in addition to the paper copies. The Rustler top and top and bottom of Salt are to be recorded on the Completion Report.

A. CASING

- 1. Changes to the approved APD casing program need prior approval if the items substituted are of lesser grade or different casing size or are Non-API. The Operator can exchange the components of the proposal with that of superior strength (i.e. changing from J-55 to N-80, or from 36# to 40#). Changes to the approved cement program need prior approval if the altered cement plan has less volume or strength or if the changes are substantial (i.e. Multistage tool, ECP, etc.). The initial wellhead installed on the well will remain on the well with spools used as needed.
- 2. Wait on cement (WOC) for Potash Areas: After cementing but before commencing any tests, the casing string shall stand cemented under pressure until both of the following conditions have been met: 1) cement reaches a minimum compressive strength of 500 psi for all cement blends, 2) until cement has been in place at least 24 hours. WOC time will be recorded in the driller's log.
- 3. Wait on cement (WOC) for Water Basin: After cementing but before commencing any tests, the casing string shall stand cemented under pressure until both of the following conditions have been met: 1) cement reaches a minimum compressive strength of 500 psi at the shoe, 2) until cement has been in place at least 8 hours. WOC time will be recorded in the driller's log. See individual casing strings for details regarding lead cement slurry requirements.
- 4. Provide compressive strengths including hours to reach required 500 pounds compressive strength prior to cementing each casing string. Have well specific cement details onsite prior to pumping the cement for each casing string.
- 5. No pea gravel permitted for remedial or fall back remedial without prior authorization from the BLM engineer.
- 6. On that portion of any well approved for a 5M BOPE system or greater, a pressure integrity test of each casing shoe shall be performed. Formation at the shoe shall be tested to a minimum of the mud weight equivalent anticipated to control the formation pressure to the next casing depth or at total depth of the well. This test shall be performed before drilling more than 20 feet of new hole.
- 7. If hardband drill pipe is rotated inside casing, returns will be monitored for metal. If metal is found in samples, drill pipe will be pulled and rubber protectors which have a larger diameter than the tool joints of the drill pipe will be installed prior to continuing drilling operations.

8. Whenever a casing string is cemented in the R-111-P potash area, the NMOCD requirements shall be followed.

B. PRESSURE CONTROL

- 1. All blowout preventer (BOP) and related equipment (BOPE) shall comply with well control requirements as described in Onshore Oil and Gas Order No. 2 and API RP 53 Sec. 17.
- 2. If a variance is approved for a flexible hose to be installed from the BOP to the choke manifold, the following requirements apply: Check condition of flexible line from BOP to choke manifold, replace if exterior is damaged or if line fails test. Line to be as straight as possible with no hard bends and is to be anchored according to Manufacturer's requirements. The flexible hose can be exchanged with a hose of equal size and equal or greater pressure rating. Anchor requirements, specification sheet and hydrostatic pressure test certification matching the hose in service, to be onsite for review. These documents shall be posted in the company man's trailer and on the rig floor.
- 3. 5M or higher system requires an HCR valve, remote kill line and annular to match. The remote kill line is to be installed prior to testing the system and tested to stack pressure.
- 4. If the operator has proposed a multi-bowl wellhead assembly in the APD. The following requirements must be met:
 - a. Wellhead shall be installed by manufacturer's representatives, submit documentation with subsequent sundry.
 - b. If the welding is performed by a third party, the manufacturer's representative shall monitor the temperature to verify that it does not exceed the maximum temperature of the seal.
 - c. Manufacturer representative shall install the test plug for the initial BOP test.
 - d. Whenever any seal subject to test pressure is broken, all the tests in OOGO2.III.A.2.i must be followed.
 - e. If the cement does not circulate and one inch operations would have been possible with a standard wellhead, the well head shall be cut off, cementing operations performed and another wellhead installed.
- 5. The appropriate BLM office shall be notified a minimum of 4 hours in advance for a representative to witness the tests.
 - a. In a water basin, for all casing strings utilizing slips, these are to be set as soon as the crew and rig are ready and any fallback cement remediation has been done. The casing cut-off and BOP installation can be initiated four hours after installing the slips, which will be approximately six hours after bumping the

Page 6 of 8

plug. For those casing strings not using slips, the minimum wait time before cut-off is eight hours after bumping the plug. BOP/BOPE testing can begin after cut-off or once cement reaches 500 psi compressive strength (including lead when specified), whichever is greater. However, if the float does not hold, cut-off cannot be initiated until cement reaches 500 psi compressive strength (including lead when specified).

- b. In potash areas, for all casing strings utilizing slips, these are to be set as soon as the crew and rig are ready and any fallback cement remediation has been done. For all casing strings, casing cut-off and BOP installation can be initiated at twelve hours after bumping the plug. However, **no tests** shall commence until the cement has had a minimum of 24 hours setup time.
- c. The tests shall be done by an independent service company utilizing a test plug not a cup or J-packer. The operator also has the option of utilizing an independent tester to test without a plug (i.e. against the casing) pursuant to Onshore Order 2 with the pressure not to exceed 70% of the burst rating for the casing. Any test against the casing must meet the WOC time for water basin (8 hours) or potash (24 hours) or 500 pounds compressive strength, whichever is greater, prior to initiating the test (see casing segment as lead cement may be critical item).
- d. The test shall be run on a 5000 psi chart for a 2-3M BOP/BOP, on a 10000 psi chart for a 5M BOP/BOPE and on a 15000 psi chart for a 10M BOP/BOPE. If a linear chart is used, it shall be a one hour chart. A circular chart shall have a maximum 2 hour clock. If a twelve hour or twenty-four hour chart is used, tester shall make a notation that it is run with a two hour clock.
- e. The results of the test shall be reported to the appropriate BLM office.
- f. All tests are required to be recorded on a calibrated test chart. A copy of the BOP/BOPE test chart and a copy of independent service company test will be submitted to the appropriate BLM office.
- g. The BOP/BOPE test shall include a low pressure test from 250 to 300 psi. The test will be held for a minimum of 10 minutes if test is done with a test plug and 30 minutes without a test plug. This test shall be performed prior to the test at full stack pressure.
- h. BOP/BOPE must be tested by an independent service company within 500 feet of the top of the Wolfcamp formation if the time between the setting of the intermediate casing and reaching this depth exceeds 20 days. This test does not exclude the test prior to drilling out the casing shoe as per Onshore Order No. 2.

C. DRILLING MUD

Mud system monitoring equipment, with derrick floor indicators and visual and audio alarms, shall be operating before drilling into the Wolfcamp formation, and shall be used until production casing is run and cemented.

D. WASTE MATERIAL AND FLUIDS

All waste (i.e. drilling fluids, trash, salts, chemicals, sewage, gray water, etc.) created as a result of drilling operations and completion operations shall be safely contained and disposed of properly at a waste disposal facility. No waste material or fluid shall be disposed of on the well location or surrounding area.

Porto-johns and trash containers will be on-location during fracturing operations or any other crew-intensive operations.

Page 8 of 8

PECOS DISTRICT SURFACE USE CONDITIONS OF APPROVAL

OPERATOR'S NAME:
LEASE NO.:
WELL NAME & NO.:
SURFACE HOLE FOOTAGE:
BOTTOM HOLE FOOTAGE
LOCATION:
COUNTY:
Percussion Petroleum Operating LLC
NMNM31200
13H-Huber Federal
369'/S & 717'/E
20'/S & 380'/E
Section 34, T.19 S, R.25 E, NMPM
Eddy County, New Mexico.

TABLE OF CONTENTS

Standard Conditions of Approval (COA) apply to this APD. If any deviations to these standards exist or special COAs are required, the section with the deviation or requirement will be checked below.

General Provisions
Permit Expiration
Archaeology, Paleontology, and Historical Sites
Noxious Weeds
Special Requirements
Cave/Karst
Range
Watershed/Water Quality
Tank Battery
☐ Construction
Notification
Topsoil
Closed Loop System
Federal Mineral Material Pits
Well Pads
Roads
☐ Road Section Diagram
☐ Production (Post Drilling)
Well Structures & Facilities
Pipelines
Electric Lines
☐ Interim Reclamation
Final Ahandonment & Reclamation

I. GENERAL PROVISIONS

The approval of the Application For Permit To Drill (APD) is in compliance with all applicable laws and regulations: 43 Code of Federal Regulations 3160, the lease terms, Onshore Oil and Gas Orders, Notices To Lessees, New Mexico Oil Conservation Division (NMOCD) Rules, National Historical Preservation Act As Amended, and instructions and orders of the Authorized Officer. Any request for a variance shall be submitted to the Authorized Officer on Form 3160-5, Sundry Notices and Report on Wells.

II. PERMIT EXPIRATION

If the permit terminates prior to drilling and drilling cannot be commenced within 60 days after expiration, an operator is required to submit Form 3160-5, Sundry Notices and Reports on Wells, requesting surface reclamation requirements for any surface disturbance. However, if the operator will be able to initiate drilling within 60 days after the expiration of the permit, the operator must have set the conductor pipe in order to allow for an extension of 60 days beyond the expiration date of the APD. (Filing of a Sundry Notice is required for this 60 day extension.)

III. ARCHAEOLOGICAL, PALEONTOLOGY & HISTORICAL SITES

Any cultural and/or paleontological resource discovered by the operator or by any person working on the operator's behalf shall immediately report such findings to the Authorized Officer. The operator is fully accountable for the actions of their contractors and subcontractors. The operator shall suspend all operations in the immediate area of such discovery until written authorization to proceed is issued by the Authorized Officer. An evaluation of the discovery shall be made by the Authorized Officer to determine the appropriate actions that shall be required to prevent the loss of significant cultural or scientific values of the discovery. The operator shall be held responsible for the cost of the proper mitigation measures that the Authorized Officer assesses after consultation with the operator on the evaluation and decisions of the discovery. Any unauthorized collection or disturbance of cultural or paleontological resources may result in a shutdown order by the Authorized Officer.

IV. NOXIOUS WEEDS

The operator shall be held responsible if noxious weeds become established within the areas of operations. Weed control shall be required on the disturbed land where noxious weeds exist, which includes the roads, pads, associated pipeline corridor, and adjacent land affected by the establishment of weeds due to this action. The operator shall consult with the Authorized Officer for acceptable weed control methods, which include following EPA and BLM requirements and policies.

Page 2 of 18

V. SPECIAL REQUIREMENT(S)

Watershed/Water Quality:

The entire perimeter of the well pad will be bermed to prevent oil, salt, and other chemical contaminants from leaving the well pad.

- The compacted berm shall be constructed at a minimum of 24 inches high with impermeable mineral material (e.g. caliche).
- No water flow from the uphill side(s) of the pad shall be allowed to enter the well pad.
- The topsoil stockpile shall be located outside the bermed well pad.
- Topsoil, either from the well pad or surrounding area, shall not be used to construct the berm.
- No storm drains, tubing or openings shall be placed in the berm.
- If fluid collects within the bermed area, the fluid must be vacuumed into a safe container and disposed of properly at a state approved facility.
- The integrity of the berm shall be maintained around the surfaced pad throughout the life of the well and around the downsized pad after interim reclamation has been completed.
- Any access road entering the well pad shall be constructed so that the integrity of the berm height surrounding the well pad is not compromised. (Any access road crossing the berm cannot be lower than the berm height.)

Tank Battery:

Tank battery locations will be lined and bermed. A 20 mil permanent liner will be installed with a 4 oz. felt backing to prevent tears or punctures. Tank battery berms must be large enough to contain 1 ½ times the content of the largest tank. Automatic shut off, check valves, or similar systems will be installed for tanks to minimize the effects of catastrophic line failures used in production or drilling.

Cave and Karst Conditions of Approval for APDs

** Depending on location, additional Drilling, Casing, and Cementing procedures may be required by engineering to protect critical karst groundwater recharge areas.

Cave/Karst Surface Mitigation

The following stipulations will be applied to minimize impacts during construction, drilling and production.

Construction:

In the advent that any underground voids are opened up during construction activities, construction activities will be halted and the BLM will be notified immediately.

No Blasting:

No blasting will be utilized for pad construction. The pad will be constructed and leveled by adding the necessary fill and caliche.

Leak Detection System:

A method of detecting leaks is required. The method could incorporate gauges to measure loss, situating values and lines so they can be visually inspected, or installing electronic sensors to alarm when a leak is present. Leak detection plan will be submitted to BLM for approval.

Automatic Shut-off Systems:

Automatic shut off, check values, or similar systems will be installed for pipelines and tanks to minimize the effects of catastrophic line failures used in production or drilling.

Cave/Karst Subsurface Mitigation

The following stipulations will be applied to protect cave/karst and ground water concerns:

Rotary Drilling with Fresh Water:

Fresh water will be used as a circulating medium in zones where caves or karst features are expected. SEE ALSO: Drilling COAs for this well.

Directional Drilling:

Kick off for directional drilling will occur at least 100 feet below the bottom of the cave occurrence zone. SEE ALSO: Drilling COAs for this well.

Lost Circulation:

ALL lost circulation zones from the surface to the base of the cave occurrence zone will be logged and reported in the drilling report.

Regardless of the type of drilling machinery used, if a void of four feet or more and circulation losses greater than 70 percent occur simultaneously while drilling in any cavebearing zone, the BLM will be notified immediately by the operator. The BLM will assess the situation and work with the operator on corrective actions to resolve the problem.

Abandonment Cementing:

Upon well abandonment in high cave karst areas additional plugging conditions of approval may be required. The BLM will assess the situation and work with the operator to ensure proper plugging of the wellbore.

Pressure Testing:

Annual pressure monitoring will be performed by the operator on all casing annuli and reported in a sundry notice. If the test results indicated a casing failure has occurred, remedial action will be undertaken to correct the problem to the BLM's approval.

Cattle Guard Requirement

Any new or existing cattle guards on the access route shall be repaired or replaced if they are damaged or have deteriorated beyond practical use. The operator shall be responsible for the condition of the existing cattle guards that are in place and are utilized during lease operations. Once the road is abandoned, the fence would be restored to its prior condition, or better. The operator shall notify the private surface landowner or the grazing allotment holder prior to crossing any fences.

Livestock Watering Requirement

Structures that provide water to livestock, such as windmills, pipelines, drinking troughs, and earthen reservoirs, will be avoided by moving the proposed action.

Any damage to fences, cattle guards, and pipelines or structures that provide water to livestock during construction, throughout the life of the project, and caused by its operation, must be immediately corrected by Percussion. Percussion must notify the grazing allottee or the private surface landowner and the BLM-CFO (575-234-5972) if any damage occurs to pipelines or structures that provide water to livestock.

Standard mitigation measures and elements of the Proposed Action are designed to minimize these impacts to wildlife. These include: use of the NTL-RDO 93-1 guidelines (modification of open-vent exhaust stacks to prevent perching and entry from birds and bats), placing nets on open top production tanks, installing raptor-safe electric power lines, conducting interim reclamation, utilizing closed loop systems, using exhaust mufflers, installing berms around collection facilities, minimizing cut and fill, selectively placing roads, and avoiding wildlife waters, stick nests, drainages, playas and dunal features. These practices reduce mortality to wildlife and allow habitat to remain available in the immediate surrounding area; thus reducing stressors on wildlife populations at a localized level.

Page 5 of 18

VI. CONSTRUCTION

A. NOTIFICATION

The BLM shall administer compliance and monitor construction of the access road and well pad. Notify the Carlsbad Field Office at (575) 234-5909 at least 3 working days prior to commencing construction of the access road and/or well pad.

When construction operations are being conducted on this well, the operator shall have the approved APD and Conditions of Approval (COA) on the well site and they shall be made available upon request by the Authorized Officer.

B. TOPSOIL

The operator shall strip the top portion of the soil (root zone) from the entire well pad area and stockpile the topsoil along the edge of the well pad as depicted in the APD. The root zone is typically six (6) inches in depth. All the stockpiled topsoil will be redistributed over the interim reclamation areas. Topsoil shall not be used for berming the pad or facilities. For final reclamation, the topsoil shall be spread over the entire pad area for seeding preparation.

Other subsoil (below six inches) stockpiles must be completely segregated from the topsoil stockpile. Large rocks or subsoil clods (not evident in the surrounding terrain) must be buried within the approved area for interim and final reclamation.

C. CLOSED LOOP SYSTEM

Tanks are required for drilling operations: No Pits.

The operator shall properly dispose of drilling contents at an authorized disposal site.

D. FEDERAL MINERAL MATERIALS PIT

Payment shall be made to the BLM prior to removal of any federal mineral materials. Call the Carlsbad Field Office at (575) 234-5972.

E. WELL PAD SURFACING

Surfacing of the well pad is not required.

If the operator elects to surface the well pad, the surfacing material may be required to be removed at the time of reclamation. The well pad shall be constructed in a manner which creates the smallest possible surface disturbance, consistent with safety and operational needs.

F. EXCLOSURE FENCING (CELLARS & PITS)

Page 6 of 18

Exclosure Fencing

The operator will install and maintain exclosure fencing for all open well cellars to prevent access to public, livestock, and large forms of wildlife before and after drilling operations until the pit is free of fluids and the operator initiates backfilling. (For examples of exclosure fencing design, refer to BLM's Oil and Gas Gold Book, Exclosure Fence Illustrations, Figure 1, Page 18.)

G. ON LEASE ACCESS ROADS

Road Width

The access road shall have a driving surface that creates the smallest possible surface disturbance and does not exceed fourteen (14) feet in width. The maximum width of surface disturbance, when constructing the access road, shall not exceed twenty-five (25) feet.

Surfacing

Surfacing material is not required on the new access road driving surface. If the operator elects to surface the new access road or pad, the surfacing material may be required to be removed at the time of reclamation.

Where possible, no improvements should be made on the unsurfaced access road other than to remove vegetation as necessary, road irregularities, safety issues, or to fill low areas that may sustain standing water.

The Authorized Officer reserves the right to require surfacing of any portion of the access road at any time deemed necessary. Surfacing may be required in the event the road deteriorates, erodes, road traffic increases, or it is determined to be beneficial for future field development. The surfacing depth and type of material will be determined at the time of notification.

Crowning

Crowning shall be done on the access road driving surface. The road crown shall have a grade of approximately 2% (i.e., a 1" crown on a 14' wide road). The road shall conform to Figure 1; cross section and plans for typical road construction.

Ditching

Ditching shall be required on both sides of the road.

Turnouts


Vehicle turnouts shall be constructed on the road. Turnouts shall be intervisible with interval spacing distance less than 1000 feet. Turnouts shall conform to Figure 1; cross section and plans for typical road construction.

Drainage

Drainage control systems shall be constructed on the entire length of road (e.g. ditches, sidehill outsloping and insloping, lead-off ditches, culvert installation, and low water crossings).

A typical lead-off ditch has a minimum depth of 1 foot below and a berm of 6 inches above natural ground level. The berm shall be on the down-slope side of the lead-off ditch.

Cross Section of a Typical Lead-off Ditch

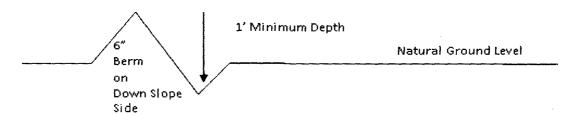

All lead-off ditches shall be graded to drain water with a 1 percent minimum to 3 percent maximum ditch slope. The spacing interval are variable for lead-off ditches and shall be determined according to the formula for spacing intervals of lead-off ditches, but may be amended depending upon existing soil types and centerline road slope (in %);

Formula for Spacing Interval of Lead-off Ditches

Example - On a 4% road slope that is 400 feet long, the water flow shall drain water into a lead-off ditch. Spacing interval shall be determined by the following formula:

400 foot road with 4% road slope:
$$\frac{400'}{4\%} + 100' = 200'$$
 lead-off ditch interval

Cattle guards

An appropriately sized cattle guard sufficient to carry out the project shall be installed and maintained at fence/road crossings. Any existing cattle guards on the access road route shall be repaired or replaced if they are damaged or have deteriorated beyond practical use. The operator shall be responsible for the condition of the existing cattle guards that are in place and are utilized during lease operations.

Fence Requirement

Where entry is granted across a fence line, the fence shall be braced and tied off on both sides of the passageway prior to cutting. The operator shall notify the private surface landowner or the grazing allotment holder prior to crossing any fences.

Public Access

Public access on this road shall not be restricted by the operator without specific written approval granted by the Authorized Officer.

Construction Steps

- 1. Salvage topsoil
- 3. Redistribute topsoil
- 2. Construct road 4. Revegetate slopes

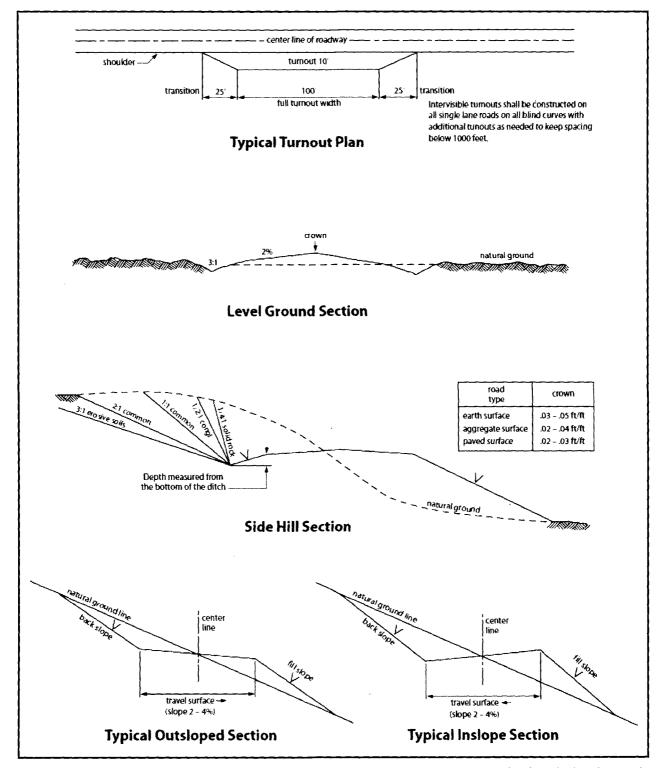


Figure 1. Cross-sections and plans for typical road sections representative of BLM resource or FS local and higher-class roads.

VII. PRODUCTION (POST DRILLING)

A. WELL STRUCTURES & FACILITIES

Placement of Production Facilities

Production facilities should be placed on the well pad to allow for maximum interim recontouring and revegetation of the well location.

Exclosure Netting (Open-top Tanks)

Immediately following active drilling or completion operations, the operator will take actions necessary to prevent wildlife and livestock access, including avian wildlife, to all open-topped tanks that contain or have the potential to contain salinity sufficient to cause harm to wildlife or livestock, hydrocarbons, or Resource Conservation and Recovery Act of 1976-exempt hazardous substances. At a minimum, the operator will net, screen, or cover open-topped tanks to exclude wildlife and livestock and prevent mortality. If the operator uses netting, the operator will cover and secure the open portion of the tank to prevent wildlife entry. The operator will net, screen, or cover the tanks until the operator removes the tanks from the location or the tanks no longer contain substances that could be harmful to wildlife or livestock. Use a maximum netting mesh size of 1 ½ inches. The netting must not be in contact with fluids and must not have holes or gaps.

Chemical and Fuel Secondary Containment and Exclosure Screening

The operator will prevent all hazardous, poisonous, flammable, and toxic substances from coming into contact with soil and water. At a minimum, the operator will install and maintain an impervious secondary containment system for any tank or barrel containing hazardous, poisonous, flammable, or toxic substances sufficient to contain the contents of the tank or barrel and any drips, leaks, and anticipated precipitation. The operator will dispose of fluids within the containment system that do not meet applicable state or U. S. Environmental Protection Agency livestock water standards in accordance with state law; the operator must not drain the fluids to the soil or ground. The operator will design, construct, and maintain all secondary containment systems to prevent wildlife and livestock exposure to harmful substances. At a minimum, the operator will install effective wildlife and livestock exclosure systems such as fencing, netting, expanded metal mesh, lids, and grate covers. Use a maximum netting mesh size of 1 ½ inches.

Open-Vent Exhaust Stack Exclosures

The operator will construct, modify, equip, and maintain all open-vent exhaust stacks on production equipment to prevent birds and bats from entering, and to discourage perching, roosting, and nesting. (*Recommended exclosure structures on open-vent exhaust stacks are in the shape of a cone.*) Production equipment includes, but may not be limited to, tanks, heater-treaters, separators, dehydrators, flare stacks, in-line units, and compressor mufflers.

Containment Structures

Page 10 of 18.

Proposed production facilities such as storage tanks and other vessels will have a secondary containment structure that is constructed to hold the capacity of 1.5 times the largest tank, plus freeboard to account for precipitation, unless more stringent protective requirements are deemed necessary.

Painting Requirement

All above-ground structures including meter housing that are not subject to safety requirements shall be painted a flat non-reflective paint color, **Shale Green** from the BLM Standard Environmental Color Chart (CC-001: June 2008).

B. PIPELINES

STANDARD STIPULATIONS FOR SURFACE INSTALLED PIPELINES

A copy of the application (Grant, Sundry Notice, APD) and attachments, including stipulations, survey plat and/or map, will be on location during construction. BLM personnel may request to you a copy of your permit during construction to ensure compliance with all stipulations.

Holder agrees to comply with the following stipulations to the satisfaction of the Authorized Officer:

- 1. The holder shall indemnify the United States against any liability for damage to life or property arising from the occupancy or use of public lands under this grant.
- 2. The holder shall comply with all applicable Federal laws and regulations existing or hereafter enacted or promulgated. In any event, the holder shall comply with the Toxic Substances Control Act of 1976 as amended, 15 USC 2601 et seq. (1982) with regards to any toxic substances that are used, generated by or stored on the right-of-way or on facilities authorized under this right-of-way grant. (See 40 CFR, Part 702-799 and especially, provisions on polychlorinated biphenyls, 40 CFR 761.1-761.193.) Additionally, any release of toxic substances (leaks, spills, etc.) in excess of the reportable quantity established by 40 CFR, Part 117 shall be reported as required by the Comprehensive Environmental Response, Compensation, and Liability Act, section 102b. A copy of any report required or requested by any Federal agency or State government as a result of a reportable release or spill of any toxic substances shall be furnished to the authorized officer concurrent with the filing of the reports to the involved Federal agency or State government.
- 3. The holder agrees to indemnify the United States against any liability arising from the release of any hazardous substance or hazardous waste (as these terms are defined in the Comprehensive Environmental Response, Compensation and Liability Act of 1980, 42 U.S.C. 9601, et seq. or the Resource Conservation and Recovery Act, 42 U.S.C. 6901, et seq.) on the Right-of-Way (unless the release or threatened release is wholly unrelated to activity of the Right-of-Way holder's activity on the Right-of-Way), or resulting from the activity of the Right-of-Way holder on the Right-of-Way. This agreement applies without regard to whether a release is caused by the holder, its agent, or unrelated third

Page 11 of 18

parties.

- 4. The holder shall be liable for damage or injury to the United States to the extent provided by 43 CFR Sec. 2883.1-4. The holder shall be held to a standard of strict liability for damage or injury to the United States resulting from pipe rupture, fire, or spills caused or substantially aggravated by any of the following within the right-of-way or permit area:
 - a. Activities of the holder including, but not limited to construction, operation, maintenance, and termination of the facility.
 - b. Activities of other parties including, but not limited to:
 - (1) Land clearing.
 - (2) Earth-disturbing and earth-moving work.
 - (3) Blasting.
 - (4) Vandalism and sabotage.
 - c. Acts of God.

The maximum limitation for such strict liability damages shall not exceed one million dollars (\$1,000,000) for any one event, and any liability in excess of such amount shall be determined by the ordinary rules of negligence of the jurisdiction in which the damage or injury occurred.

This section shall not impose strict liability for damage or injury resulting primarily from an act of war or from the negligent acts or omissions of the United States.

- 5. If, during any phase of the construction, operation, maintenance, or termination of the pipeline, any oil, salt water, or other pollutant should be discharged from the pipeline system, impacting Federal lands, the control and total removal, disposal, and cleaning up of such oil, salt water, or other pollutant, wherever found, shall be the responsibility of the holder, regardless of fault. Upon failure of the holder to control, dispose of, or clean up such discharge on or affecting Federal lands, or to repair all damages resulting therefrom, on the Federal lands, the Authorized Officer may take such measures as he deems necessary to control and clean up the discharge and restore the area, including, where appropriate, the aquatic environment and fish and wildlife habitats, at the full expense of the holder. Such action by the Authorized Officer shall not relieve the holder of any responsibility as provided herein.
- 6. All construction and maintenance activity will be confined to the authorized right-of-way width of 20 feet. If the pipeline route follows an existing road or buried pipeline right-of-way, the surface pipeline must be installed no farther than 10 feet from the edge of the road or buried pipeline right-of-way. If existing surface pipelines prevent this distance, the proposed surface pipeline must be installed immediately adjacent to the outer surface pipeline. All construction and maintenance activity will be confined to existing roads or right-of-ways.
- 7. No blading or clearing of any vegetation will be allowed unless approved in writing

Page 12 of 18

by the Authorized Officer.

- 8. The holder shall install the pipeline on the surface in such a manner that will minimize suspension of the pipeline across low areas in the terrain. In hummocky of duney areas, the pipeline will be "snaked" around hummocks and dunes rather then suspended across these features.
- 9. The pipeline shall be buried with a minimum of <u>24</u> inches under all roads, "two-tracks," and trails. Burial of the pipe will continue for 20 feet on each side of each crossing. The condition of the road, upon completion of construction, shall be returned to at least its former state with no bumps or dips remaining in the road surface.
- 10. The holder shall minimize disturbance to existing fences and other improvements on public lands. The holder is required to promptly repair improvements to at least their former state. Functional use of these improvements will be maintained at all times. The holder will contact the owner of any improvements prior to disturbing them. When necessary to pass through a fence line, the fence shall be braced on both sides of the passageway prior to cutting of the fence. No permanent gates will be allowed unless approved by the Authorized Officer.
- 11. In those areas where erosion control structures are required to stabilize soil conditions, the holder will install such structures as are suitable for the specific soil conditions being encountered and which are in accordance with sound resource management practices.
- 12. Excluding the pipe, all above-ground structures not subject to safety requirement shall be painted by the holder to blend with the natural color of the landscape. The paint used shall be a color which simulates "Standard Environmental Colors" **Shale Green**, Munsell Soil Color No. 5Y 4/2; designated by the Rocky Mountain Five State Interagency Committee.
- 13. The pipeline will be identified by signs at the point of origin and completion of the right-of-way and at all road crossings. At a minimum, signs will state the holder's name, BLM serial number, and the product being transported. Signs will be maintained in a legible condition for the life of the pipeline.
- 14. The holder shall not use the pipeline route as a road for purposes other than routine maintenance as determined necessary by the Authorized Officer in consultation with the holder. The holder will take whatever steps are necessary to ensure that the pipeline route is not used as a roadway.
- 15. Any cultural and/or paleontological resource (historic or prehistoric site or object) discovered by the holder, or any person working on his behalf, on public or Federal land shall be immediately reported to the authorized officer. Holder shall suspend all operations in the immediate area of such discovery until written authorization to proceed is issued by the authorized officer. An evaluation of the discovery will be made by the

authorized officer to determine appropriate cultural or scientific values. The holder will be responsible for the cost of evaluation and any decision as to proper mitigation measures will be made by the authorized officer after consulting with the holder.

- 16. The operator shall be held responsible if noxious weeds become established within the areas of operations. Weed control shall be required on the disturbed land where noxious weeds exist, which includes the roads, powerline corridor, and adjacent land affected by the establishment of weeds due to this action. The operator shall consult with the Authorized Officer for acceptable weed control methods, which include following EPA and BLM requirements and policies.
- 17. Surface pipelines must be less than or equal to 4 inches and a working pressure below 125 psi.

C. ELECTRIC LINES

STANDARD STIPULATIONS FOR OVERHEAD ELECTRIC DISTRIBUTION LINES

A copy of the grant and attachments, including stipulations, survey plat and/or map, will be on location during construction. BLM personnel may request to you a copy of your permit during construction to ensure compliance with all stipulations.

Holder agrees to comply with the following stipulations to the satisfaction of the Authorized Officer:

- 1. The holder shall indemnify the United States against any liability for damage to life or property arising from the occupancy or use of public lands under this grant.
- 2. The holder shall comply with all applicable Federal laws and regulations existing or hereafter enacted or promulgated. In any event, the holder shall comply with the Toxic Substances Control Act of 1976 as amended, 15 USC 2601 et seq. (1982) with regards to any toxic substances that are used, generated by or stored on the right-of-way or on facilities authorized under this right-of-way grant. (See 40 CFR, Part 702-799 and especially, provisions on polychlorinated biphenyls, 40 CFR 761.1-761.193.) Additionally, any release of toxic substances (leaks, spills, etc.) in excess of the reportable quantity established by 40 CFR, Part 117 shall be reported as required by the Comprehensive Environmental Response, Compensation, and Liability Act, section 102b. A copy of any report required or requested by any Federal agency or State government as a result of a reportable release or spill of any toxic substances shall be furnished to the authorized officer concurrent with the filing of the reports to the involved Federal agency or State government.
- 3. The holder agrees to indemnify the United States against any liability arising from the release of any hazardous substance or hazardous waste (as these terms are defined in the Comprehensive Environmental Response, Compensation and Liability Act of 1980, 42

Page 14 of 18

U.S.C. 9601, et seq. or the Resource Conservation and Recovery Act, 42 U.S.C. 6901, et seq.) on the Right-of-Way (unless the release or threatened release is wholly unrelated to the Right-of-Way holder's activity on the Right-of-Way), or resulting from the activity of the Right-of-Way holder on the Right-of-Way. This agreement applies without regard to whether a release is caused by the holder, its agent, or unrelated third parties.

- 4. There will be no clearing or blading of the right-of-way unless otherwise agreed to in writing by the Authorized Officer.
- 5. Power lines shall be constructed and designed in accordance to standards outlined in "Suggested Practices for Avian Protection on Power lines: The State of the Art in 2006" Edison Electric Institute, APLIC, and the California Energy Commission 2006. The holder shall assume the burden and expense of proving that pole designs not shown in the above publication deter raptor perching, roosting, and nesting. Such proof shall be provided by a raptor expert approved by the Authorized Officer. The BLM reserves the right to require modification or additions to all powerline structures placed on this right-of-way, should they be necessary to ensure the safety of large perching birds. Such modifications and/or additions shall be made by the holder without liability or expense to the United States.

Raptor deterrence will consist of but not limited to the following: triangle perch discouragers shall be placed on each side of the cross arms and a nonconductive perching deterrence shall be placed on all vertical poles that extend past the cross arms.

- 6. The holder shall minimize disturbance to existing fences and other improvements on public lands. The holder is required to promptly repair improvements to at least their former state. Functional use of these improvements will be maintained at all times. The holder will contact the owner of any improvements prior to disturbing them. When necessary to pass through a fence line, the fence shall be braced on both sides of the passageway prior to cutting the fence. No permanent gates will be allowed unless approved by the Authorized Officer.
- 7. The BLM serial number assigned to this authorization shall be posted in a permanent, conspicuous manner where the power line crosses roads and at all serviced facilities. Numbers will be at least two inches high and will be affixed to the pole nearest the road crossing and at the facilities served.
- 8. Upon cancellation, relinquishment, or expiration of this grant, the holder shall comply with those abandonment procedures as prescribed by the Authorized Officer.
- 9. All surface structures (poles, lines, transformers, etc.) shall be removed within 180 days of abandonment, relinquishment, or termination of use of the serviced facility or facilities or within 180 days of abandonment, relinquishment, cancellation, or expiration of this grant, whichever comes first. This will not apply where the power line extends service to an active, adjoining facility or facilities.

10. Any cultural and/or paleontological resource (historic or prehistoric site or object) discovered by the holder, or any person working on his behalf, on public or Federal land shall be immediately reported to the Authorized Officer. Holder shall suspend all operations in the immediate area of such discovery until written authorization to proceed is issued by the Authorized Officer. An evaluation of the discovery will be made by the Authorized Officer to determine appropriate actions to prevent the loss of significant cultural or scientific values. The holder will be responsible for the cost of evaluation and any decision as to proper mitigation measures will be made by the Authorized Officer after consulting with the holder.

11. Special Stipulations:

- For reclamation remove poles, lines, transformer, etc. and dispose of properly.
- Fill in any holes from the poles removed.

VIII. INTERIM RECLAMATION

During the life of the development, all disturbed areas not needed for active support of production operations should undergo interim reclamation in order to minimize the environmental impacts of development on other resources and uses.

Within six (6) months of well completion, operators should work with BLM surface management specialists (Jim Amos: 575-234-5909) to devise the best strategies to reduce the size of the location. Interim reclamation should allow for remedial well operations, as well as safe and efficient removal of oil and gas.

During reclamation, the removal of caliche is important to increasing the success of revegetating the site. Removed caliche that is free of contaminants may be used for road repairs, fire walls or for building other roads and locations. In order to operate the well or complete workover operations, it may be necessary to drive, park and operate on restored interim vegetation within the previously disturbed area. Disturbing revegetated areas for production or workover operations will be allowed. If there is significant disturbance and loss of vegetation, the area will need to be revegetated. Communicate with the appropriate BLM office for any exceptions/exemptions if needed.

All disturbed areas after they have been satisfactorily prepared need to be reseeded with the seed mixture provided below.

Upon completion of interim reclamation, the operator shall submit a Sundry Notices and Reports on Wells, Subsequent Report of Reclamation (Form 3160-5).

IX. FINAL ABANDONMENT & RECLAMATION

At final abandonment, well locations, production facilities, and access roads must undergo "final" reclamation so that the character and productivity of the land are restored.

Page 16 of 18

Earthwork for final reclamation must be completed within six (6) months of well plugging. All pads, pits, facility locations and roads must be reclaimed to a satisfactory revegetated, safe, and stable condition, unless an agreement is made with the landowner or BLM to keep the road and/or pad intact.

After all disturbed areas have been satisfactorily prepared, these areas need to be revegetated with the seed mixture provided below. Seeding should be accomplished by drilling on the contour whenever practical or by other approved methods. Seeding may need to be repeated until revegetation is successful, as determined by the BLM.

Operators shall contact a BLM surface protection specialist prior to surface abandonment operations for site specific objectives (Jim Amos: 575-234-5909).

Ground-level Abandoned Well Marker to avoid raptor perching: Upon the plugging and subsequent abandonment of the well, the well marker will be installed at ground level on a plate containing the pertinent information for the plugged well.

Holder shall seed all disturbed areas with the seed mixture listed below. The seed mixture shall be planted in the amounts specified in pounds of pure live seed (PLS)* per acre. There shall be no primary or secondary noxious weeds in the seed mixture. Seed shall be tested and the viability testing of seed will be done in accordance with State law(s) and within nine (9) months prior to purchase. Commercial seed shall be either certified or registered seed. The seed container shall be tagged in accordance with State law(s) and available for inspection by the Authorized Officer.

Seed shall be planted using a drill equipped with a depth regulator to ensure proper depth regulator to ensure proper depth of planting where drilling is possible. The seed mixture shall be evenly and uniformly planted over the disturbed area (small/heavier seeds have a tendency to drop the bottom of the drill and are planted first). Holder shall take appropriate measures to ensure this does not occur. Where drilling is not possible, seed shall be broadcast and the area shall be raked or chained to cover the seed. When broadcasting the seed, the pounds per acre shall be doubled. The seeding shall be repeated until a satisfactory stand is established as determined by the Authorized Officer. Evaluation of growth may not be made before completion of at least one full growing season after seeding.

Species to be planted in pounds of pure live seed* per acre:

Species		lb/acre
Plains lovegrass (Eragrostis intermedia)	0.5	
Sand dropseed (Sporobolus cryptandrus)	1.0	
Sideoats grama (Bouteloua curtipendula)	5.0	
Plains bristlegrass (Setaria macrostachya)	2.0	

^{*}Pounds of pure live seed:

Species

Pounds of seed x percent purity x percent germination = pounds pure live seed

PECOS DISTRICT SURFACE USE CONDITIONS OF APPROVAL

OPERATOR'S NAME: Percussion Petroleum Operating LLC
LEASE NO.: NMNM31200
WELL NAME & NO.: 13H-Huber Federal
SURFACE HOLE FOOTAGE: 369'/S & 717'/E
BOTTOM HOLE FOOTAGE 20'/S & 380'/E
LOCATION: Section 34, T.19 S, R.25 E, NMPM
COUNTY: Eddy County, New Mexico.

TABLE OF CONTENTS

Standard Conditions of Approval (COA) apply to this APD. If any deviations to these standards exist or special COAs are required, the section with the deviation or requirement will be checked below.

General Provisions
Permit Expiration
Archaeology, Paleontology, and Historical Sites
☐ Noxious Weeds
Special Requirements
Cave/Karst
Range
Watershed/Water Quality
Tank Battery
☐ Construction
Notification
Topsoil
Closed Loop System
Federal Mineral Material Pits
Well Pads
Roads
Road Section Diagram
Production (Post Drilling)
Well Structures & Facilities
Pipelines
Electric Lines
☐ Interim Reclamation
Final Abandonment & Reclamation

Page 1 of 18

I. GENERAL PROVISIONS

The approval of the Application For Permit To Drill (APD) is in compliance with all applicable laws and regulations: 43 Code of Federal Regulations 3160, the lease terms, Onshore Oil and Gas Orders, Notices To Lessees, New Mexico Oil Conservation Division (NMOCD) Rules, National Historical Preservation Act As Amended, and instructions and orders of the Authorized Officer. Any request for a variance shall be submitted to the Authorized Officer on Form 3160-5, Sundry Notices and Report on Wells.

II. PERMIT EXPIRATION

If the permit terminates prior to drilling and drilling cannot be commenced within 60 days after expiration, an operator is required to submit Form 3160-5, Sundry Notices and Reports on Wells, requesting surface reclamation requirements for any surface disturbance. However, if the operator will be able to initiate drilling within 60 days after the expiration of the permit, the operator must have set the conductor pipe in order to allow for an extension of 60 days beyond the expiration date of the APD. (Filing of a Sundry Notice is required for this 60 day extension.)

III. ARCHAEOLOGICAL, PALEONTOLOGY & HISTORICAL SITES

Any cultural and/or paleontological resource discovered by the operator or by any person working on the operator's behalf shall immediately report such findings to the Authorized Officer. The operator is fully accountable for the actions of their contractors and subcontractors. The operator shall suspend all operations in the immediate area of such discovery until written authorization to proceed is issued by the Authorized Officer. An evaluation of the discovery shall be made by the Authorized Officer to determine the appropriate actions that shall be required to prevent the loss of significant cultural or scientific values of the discovery. The operator shall be held responsible for the cost of the proper mitigation measures that the Authorized Officer assesses after consultation with the operator on the evaluation and decisions of the discovery. Any unauthorized collection or disturbance of cultural or paleontological resources may result in a shutdown order by the Authorized Officer.

IV. NOXIOUS WEEDS

The operator shall be held responsible if noxious weeds become established within the areas of operations. Weed control shall be required on the disturbed land where noxious weeds exist, which includes the roads, pads, associated pipeline corridor, and adjacent land affected by the establishment of weeds due to this action. The operator shall consult with the Authorized Officer for acceptable weed control methods, which include following EPA and BLM requirements and policies.

Page 2 of 18

V. SPECIAL REQUIREMENT(S)

Watershed/Water Quality:

The entire perimeter of the well pad will be bermed to prevent oil, salt, and other chemical contaminants from leaving the well pad.

- The compacted berm shall be constructed at a minimum of 24 inches high with impermeable mineral material (e.g. caliche).
- No water flow from the uphill side(s) of the pad shall be allowed to enter the well pad.
- The topsoil stockpile shall be located outside the bermed well pad.
- Topsoil, either from the well pad or surrounding area, shall not be used to construct the berm.
- No storm drains, tubing or openings shall be placed in the berm.
- If fluid collects within the bermed area, the fluid must be vacuumed into a safe container and disposed of properly at a state approved facility.
- The integrity of the berm shall be maintained around the surfaced pad throughout the life of the well and around the downsized pad after interim reclamation has been completed.
- Any access road entering the well pad shall be constructed so that the integrity of the berm height surrounding the well pad is not compromised. (Any access road crossing the berm cannot be lower than the berm height.)

Tank Battery:

Tank battery locations will be lined and bermed. A 20 mil permanent liner will be installed with a 4 oz. felt backing to prevent tears or punctures. Tank battery berms must be large enough to contain 1 ½ times the content of the largest tank. Automatic shut off, check valves, or similar systems will be installed for tanks to minimize the effects of catastrophic line failures used in production or drilling.

Cave and Karst Conditions of Approval for APDs

** Depending on location, additional Drilling, Casing, and Cementing procedures may be required by engineering to protect critical karst groundwater recharge areas.

Cave/Karst Surface Mitigation

The following stipulations will be applied to minimize impacts during construction, drilling and production.

Construction:

In the advent that any underground voids are opened up during construction activities, construction activities will be halted and the BLM will be notified immediately.

No Blasting:

No blasting will be utilized for pad construction. The pad will be constructed and leveled by adding the necessary fill and caliche.

Leak Detection System:

A method of detecting leaks is required. The method could incorporate gauges to measure loss, situating values and lines so they can be visually inspected, or installing electronic sensors to alarm when a leak is present. Leak detection plan will be submitted to BLM for approval.

Automatic Shut-off Systems:

Automatic shut off, check values, or similar systems will be installed for pipelines and tanks to minimize the effects of catastrophic line failures used in production or drilling.

Cave/Karst Subsurface Mitigation

The following stipulations will be applied to protect cave/karst and ground water concerns:

Rotary Drilling with Fresh Water:

Fresh water will be used as a circulating medium in zones where caves or karst features are expected. SEE ALSO: Drilling COAs for this well.

Directional Drilling:

Kick off for directional drilling will occur at least 100 feet below the bottom of the cave occurrence zone. SEE ALSO: Drilling COAs for this well.

Lost Circulation:

ALL lost circulation zones from the surface to the base of the cave occurrence zone will be logged and reported in the drilling report.

Regardless of the type of drilling machinery used, if a void of four feet or more and circulation losses greater than 70 percent occur simultaneously while drilling in any cavebearing zone, the BLM will be notified immediately by the operator. The BLM will assess the situation and work with the operator on corrective actions to resolve the problem.

Abandonment Cementing:

Upon well abandonment in high cave karst areas additional plugging conditions of approval may be required. The BLM will assess the situation and work with the operator to ensure proper plugging of the wellbore.

Pressure Testing:

Annual pressure monitoring will be performed by the operator on all casing annuli and reported in a sundry notice. If the test results indicated a casing failure has occurred, remedial action will be undertaken to correct the problem to the BLM's approval.

Cattle Guard Requirement

Any new or existing cattle guards on the access route shall be repaired or replaced if they are damaged or have deteriorated beyond practical use. The operator shall be responsible for the condition of the existing cattle guards that are in place and are utilized during lease operations. Once the road is abandoned, the fence would be restored to its prior condition, or better. The operator shall notify the private surface landowner or the grazing allotment holder prior to crossing any fences.

Livestock Watering Requirement

Structures that provide water to livestock, such as windmills, pipelines, drinking troughs, and earthen reservoirs, will be avoided by moving the proposed action.

Any damage to fences, cattle guards, and pipelines or structures that provide water to livestock during construction, throughout the life of the project, and caused by its operation, must be immediately corrected by Percussion. Percussion must notify the grazing allottee or the private surface landowner and the BLM-CFO (575-234-5972) if any damage occurs to pipelines or structures that provide water to livestock.

Standard mitigation measures and elements of the Proposed Action are designed to minimize these impacts to wildlife. These include: use of the NTL-RDO 93-1 guidelines (modification of open-vent exhaust stacks to prevent perching and entry from birds and bats), placing nets on open top production tanks, installing raptor-safe electric power lines, conducting interim reclamation, utilizing closed loop systems, using exhaust mufflers, installing berms around collection facilities, minimizing cut and fill, selectively placing roads, and avoiding wildlife waters, stick nests, drainages, playas and dunal features. These practices reduce mortality to wildlife and allow habitat to remain available in the immediate surrounding area; thus reducing stressors on wildlife populations at a localized level.

Page 5 of 18

VI. CONSTRUCTION

A. NOTIFICATION

The BLM shall administer compliance and monitor construction of the access road and well pad. Notify the Carlsbad Field Office at (575) 234-5909 at least 3 working days prior to commencing construction of the access road and/or well pad.

When construction operations are being conducted on this well, the operator shall have the approved APD and Conditions of Approval (COA) on the well site and they shall be made available upon request by the Authorized Officer.

B. TOPSOIL

The operator shall strip the top portion of the soil (root zone) from the entire well pad area and stockpile the topsoil along the edge of the well pad as depicted in the APD. The root zone is typically six (6) inches in depth. All the stockpiled topsoil will be redistributed over the interim reclamation areas. Topsoil shall not be used for berming the pad or facilities. For final reclamation, the topsoil shall be spread over the entire pad area for seeding preparation.

Other subsoil (below six inches) stockpiles must be completely segregated from the topsoil stockpile. Large rocks or subsoil clods (not evident in the surrounding terrain) must be buried within the approved area for interim and final reclamation.

C. CLOSED LOOP SYSTEM

Tanks are required for drilling operations: No Pits.

The operator shall properly dispose of drilling contents at an authorized disposal site.

D. FEDERAL MINERAL MATERIALS PIT

Payment shall be made to the BLM prior to removal of any federal mineral materials. Call the Carlsbad Field Office at (575) 234-5972.

E. WELL PAD SURFACING

Surfacing of the well pad is not required.

If the operator elects to surface the well pad, the surfacing material may be required to be removed at the time of reclamation. The well pad shall be constructed in a manner which creates the smallest possible surface disturbance, consistent with safety and operational needs.

F. EXCLOSURE FENCING (CELLARS & PITS)

Page 6 of 18

Exclosure Fencing

The operator will install and maintain exclosure fencing for all open well cellars to prevent access to public, livestock, and large forms of wildlife before and after drilling operations until the pit is free of fluids and the operator initiates backfilling. (For examples of exclosure fencing design, refer to BLM's Oil and Gas Gold Book, Exclosure Fence Illustrations, Figure 1, Page 18.)

G. ON LEASE ACCESS ROADS

Road Width

The access road shall have a driving surface that creates the smallest possible surface disturbance and does not exceed fourteen (14) feet in width. The maximum width of surface disturbance, when constructing the access road, shall not exceed twenty-five (25) feet.

Surfacing

Surfacing material is not required on the new access road driving surface. If the operator elects to surface the new access road or pad, the surfacing material may be required to be removed at the time of reclamation.

Where possible, no improvements should be made on the unsurfaced access road other than to remove vegetation as necessary, road irregularities, safety issues, or to fill low areas that may sustain standing water.

The Authorized Officer reserves the right to require surfacing of any portion of the access road at any time deemed necessary. Surfacing may be required in the event the road deteriorates, erodes, road traffic increases, or it is determined to be beneficial for future field development. The surfacing depth and type of material will be determined at the time of notification.

Crowning

Crowning shall be done on the access road driving surface. The road crown shall have a grade of approximately 2% (i.e., a 1" crown on a 14' wide road). The road shall conform to Figure 1; cross section and plans for typical road construction.

Ditching

Ditching shall be required on both sides of the road.

Turnouts


Vehicle turnouts shall be constructed on the road. Turnouts shall be intervisible with interval spacing distance less than 1000 feet. Turnouts shall conform to Figure 1; cross section and plans for typical road construction.

Drainage

Drainage control systems shall be constructed on the entire length of road (e.g. ditches, sidehill outsloping and insloping, lead-off ditches, culvert installation, and low water crossings).

A typical lead-off ditch has a minimum depth of 1 foot below and a berm of 6 inches above natural ground level. The berm shall be on the down-slope side of the lead-off ditch.

Cross Section of a Typical Lead-off Ditch

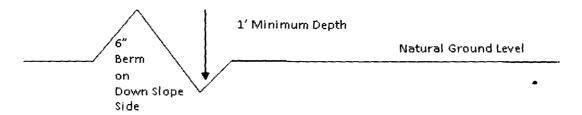

All lead-off ditches shall be graded to drain water with a 1 percent minimum to 3 percent maximum ditch slope. The spacing interval are variable for lead-off ditches and shall be determined according to the formula for spacing intervals of lead-off ditches, but may be amended depending upon existing soil types and centerline road slope (in %);

Formula for Spacing Interval of Lead-off Ditches

Example - On a 4% road slope that is 400 feet long, the water flow shall drain water into a lead-off ditch. Spacing interval shall be determined by the following formula:

400 foot road with 4% road slope:
$$\frac{400'}{4\%}$$
 + 100' = 200' lead-off ditch interval

Cattle guards

An appropriately sized cattle guard sufficient to carry out the project shall be installed and maintained at fence/road crossings. Any existing cattle guards on the access road route shall be repaired or replaced if they are damaged or have deteriorated beyond practical use. The operator shall be responsible for the condition of the existing cattle guards that are in place and are utilized during lease operations.

Fence Requirement

Where entry is granted across a fence line, the fence shall be braced and tied off on both sides of the passageway prior to cutting. The operator shall notify the private surface landowner or the grazing allotment holder prior to crossing any fences.

Public Access

Public access on this road shall not be restricted by the operator without specific written approval granted by the Authorized Officer.

Construction Steps

- 1. Salvage topsoil
- 3. Redistribute topsoil
- 2. Construct road 4. Revegetate slopes

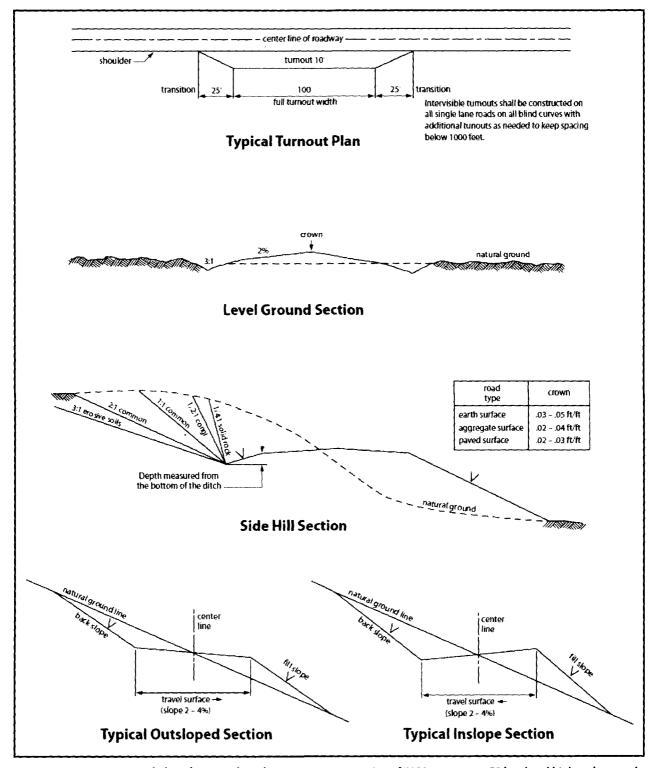


Figure 1. Cross-sections and plans for typical road sections representative of BLM resource or FS local and higher-class roads.

VII. PRODUCTION (POST DRILLING)

A. WELL STRUCTURES & FACILITIES

Placement of Production Facilities

Production facilities should be placed on the well pad to allow for maximum interim recontouring and revegetation of the well location.

Exclosure Netting (Open-top Tanks)

Immediately following active drilling or completion operations, the operator will take actions necessary to prevent wildlife and livestock access, including avian wildlife, to all open-topped tanks that contain or have the potential to contain salinity sufficient to cause harm to wildlife or livestock, hydrocarbons, or Resource Conservation and Recovery Act of 1976-exempt hazardous substances. At a minimum, the operator will net, screen, or cover open-topped tanks to exclude wildlife and livestock and prevent mortality. If the operator uses netting, the operator will cover and secure the open portion of the tank to prevent wildlife entry. The operator will net, screen, or cover the tanks until the operator removes the tanks from the location or the tanks no longer contain substances that could be harmful to wildlife or livestock. Use a maximum netting mesh size of 1 ½ inches. The netting must not be in contact with fluids and must not have holes or gaps.

Chemical and Fuel Secondary Containment and Exclosure Screening

The operator will prevent all hazardous, poisonous, flammable, and toxic substances from coming into contact with soil and water. At a minimum, the operator will install and maintain an impervious secondary containment system for any tank or barrel containing hazardous, poisonous, flammable, or toxic substances sufficient to contain the contents of the tank or barrel and any drips, leaks, and anticipated precipitation. The operator will dispose of fluids within the containment system that do not meet applicable state or U. S. Environmental Protection Agency livestock water standards in accordance with state law; the operator must not drain the fluids to the soil or ground. The operator will design, construct, and maintain all secondary containment systems to prevent wildlife and livestock exposure to harmful substances. At a minimum, the operator will install effective wildlife and livestock exclosure systems such as fencing, netting, expanded metal mesh, lids, and grate covers. Use a maximum netting mesh size of 1 ½ inches.

Open-Vent Exhaust Stack Exclosures

The operator will construct, modify, equip, and maintain all open-vent exhaust stacks on production equipment to prevent birds and bats from entering, and to discourage perching, roosting, and nesting. (Recommended exclosure structures on open-vent exhaust stacks are in the shape of a cone.) Production equipment includes, but may not be limited to, tanks, heater-treaters, separators, dehydrators, flare stacks, in-line units, and compressor mufflers.

Containment Structures

Page 10 of 18

Approval Date: 01/31/2018

Proposed production facilities such as storage tanks and other vessels will have a secondary containment structure that is constructed to hold the capacity of 1.5 times the largest tank, plus freeboard to account for precipitation, unless more stringent protective requirements are deemed necessary.

Painting Requirement

All above-ground structures including meter housing that are not subject to safety requirements shall be painted a flat non-reflective paint color, **Shale Green** from the BLM Standard Environmental Color Chart (CC-001: June 2008).

B. PIPELINES

STANDARD STIPULATIONS FOR SURFACE INSTALLED PIPELINES

A copy of the application (Grant, Sundry Notice, APD) and attachments, including stipulations, survey plat and/or map, will be on location during construction. BLM personnel may request to you a copy of your permit during construction to ensure compliance with all stipulations.

Holder agrees to comply with the following stipulations to the satisfaction of the Authorized Officer:

- 1. The holder shall indemnify the United States against any liability for damage to life or property arising from the occupancy or use of public lands under this grant.
- 2. The holder shall comply with all applicable Federal laws and regulations existing or hereafter enacted or promulgated. In any event, the holder shall comply with the Toxic Substances Control Act of 1976 as amended, 15 USC 2601 et seq. (1982) with regards to any toxic substances that are used, generated by or stored on the right-of-way or on facilities authorized under this right-of-way grant. (See 40 CFR, Part 702-799 and especially, provisions on polychlorinated biphenyls, 40 CFR 761.1-761.193.) Additionally, any release of toxic substances (leaks, spills, etc.) in excess of the reportable quantity established by 40 CFR, Part 117 shall be reported as required by the Comprehensive Environmental Response, Compensation, and Liability Act, section 102b. A copy of any report required or requested by any Federal agency or State government as a result of a reportable release or spill of any toxic substances shall be furnished to the authorized officer concurrent with the filing of the reports to the involved Federal agency or State government.
- 3. The holder agrees to indemnify the United States against any liability arising from the release of any hazardous substance or hazardous waste (as these terms are defined in the Comprehensive Environmental Response, Compensation and Liability Act of 1980, 42 U.S.C. 9601, et seq. or the Resource Conservation and Recovery Act, 42 U.S.C. 6901, et seq.) on the Right-of-Way (unless the release or threatened release is wholly unrelated to activity of the Right-of-Way holder's activity on the Right-of-Way), or resulting from the activity of the Right-of-Way holder on the Right-of-Way. This agreement applies without regard to whether a release is caused by the holder, its agent, or unrelated third

Page 11 of 18

Approval Date: 01/31/2018

parties.

- 4. The holder shall be liable for damage or injury to the United States to the extent provided by 43 CFR Sec. 2883.1-4. The holder shall be held to a standard of strict liability for damage or injury to the United States resulting from pipe rupture, fire, or spills caused or substantially aggravated by any of the following within the right-of-way or permit area:
 - a. Activities of the holder including, but not limited to construction, operation, maintenance, and termination of the facility.
 - b. Activities of other parties including, but not limited to:
 - (1) Land clearing.
 - (2) Earth-disturbing and earth-moving work.
 - (3) Blasting.
 - (4) Vandalism and sabotage.
 - c. Acts of God.

The maximum limitation for such strict liability damages shall not exceed one million dollars (\$1,000,000) for any one event, and any liability in excess of such amount shall be determined by the ordinary rules of negligence of the jurisdiction in which the damage or injury occurred.

This section shall not impose strict liability for damage or injury resulting primarily from an act of war or from the negligent acts or omissions of the United States.

- 5. If, during any phase of the construction, operation, maintenance, or termination of the pipeline, any oil, salt water, or other pollutant should be discharged from the pipeline system, impacting Federal lands, the control and total removal, disposal, and cleaning up of such oil, salt water, or other pollutant, wherever found, shall be the responsibility of the holder, regardless of fault. Upon failure of the holder to control, dispose of, or clean up such discharge on or affecting Federal lands, or to repair all damages resulting therefrom, on the Federal lands, the Authorized Officer may take such measures as he deems necessary to control and clean up the discharge and restore the area, including, where appropriate, the aquatic environment and fish and wildlife habitats, at the full expense of the holder. Such action by the Authorized Officer shall not relieve the holder of any responsibility as provided herein.
- 6. All construction and maintenance activity will be confined to the authorized right-of-way width of _______ feet. If the pipeline route follows an existing road or buried pipeline right-of-way, the surface pipeline must be installed no farther than 10 feet from the edge of the road or buried pipeline right-of-way. If existing surface pipelines prevent this distance, the proposed surface pipeline must be installed immediately adjacent to the outer surface pipeline. All construction and maintenance activity will be confined to existing roads or right-of-ways.
- 7. No blading or clearing of any vegetation will be allowed unless approved in writing

Page 12 of 18

by the Authorized Officer.

- 8. The holder shall install the pipeline on the surface in such a manner that will minimize suspension of the pipeline across low areas in the terrain. In hummocky of duney areas, the pipeline will be "snaked" around hummocks and dunes rather then suspended across these features.
- 9. The pipeline shall be buried with a minimum of <u>24</u> inches under all roads, "two-tracks," and trails. Burial of the pipe will continue for 20 feet on each side of each crossing. The condition of the road, upon completion of construction, shall be returned to at least its former state with no bumps or dips remaining in the road surface.
- 10. The holder shall minimize disturbance to existing fences and other improvements on public lands. The holder is required to promptly repair improvements to at least their former state. Functional use of these improvements will be maintained at all times. The holder will contact the owner of any improvements prior to disturbing them. When necessary to pass through a fence line, the fence shall be braced on both sides of the passageway prior to cutting of the fence. No permanent gates will be allowed unless approved by the Authorized Officer.
- 11. In those areas where erosion control structures are required to stabilize soil conditions, the holder will install such structures as are suitable for the specific soil conditions being encountered and which are in accordance with sound resource management practices.
- 12. Excluding the pipe, all above-ground structures not subject to safety requirement shall be painted by the holder to blend with the natural color of the landscape. The paint used shall be a color which simulates "Standard Environmental Colors" **Shale Green**, Munsell Soil Color No. 5Y 4/2; designated by the Rocky Mountain Five State Interagency Committee.
- 13. The pipeline will be identified by signs at the point of origin and completion of the right-of-way and at all road crossings. At a minimum, signs will state the holder's name, BLM serial number, and the product being transported. Signs will be maintained in a legible condition for the life of the pipeline.
- 14. The holder shall not use the pipeline route as a road for purposes other than routine maintenance as determined necessary by the Authorized Officer in consultation with the holder. The holder will take whatever steps are necessary to ensure that the pipeline route is not used as a roadway.
- 15. Any cultural and/or paleontological resource (historic or prehistoric site or object) discovered by the holder, or any person working on his behalf, on public or Federal land shall be immediately reported to the authorized officer. Holder shall suspend all operations in the immediate area of such discovery until written authorization to proceed is issued by the authorized officer. An evaluation of the discovery will be made by the

authorized officer to determine appropriate cultural or scientific values. The holder will be responsible for the cost of evaluation and any decision as to proper mitigation measures will be made by the authorized officer after consulting with the holder.

- 16. The operator shall be held responsible if noxious weeds become established within the areas of operations. Weed control shall be required on the disturbed land where noxious weeds exist, which includes the roads, powerline corridor, and adjacent land affected by the establishment of weeds due to this action. The operator shall consult with the Authorized Officer for acceptable weed control methods, which include following EPA and BLM requirements and policies.
- 17. Surface pipelines must be less than or equal to 4 inches and a working pressure below 125 psi.

C. ELECTRIC LINES

STANDARD STIPULATIONS FOR OVERHEAD ELECTRIC DISTRIBUTION LINES

A copy of the grant and attachments, including stipulations, survey plat and/or map, will be on location during construction. BLM personnel may request to you a copy of your permit during construction to ensure compliance with all stipulations.

Holder agrees to comply with the following stipulations to the satisfaction of the Authorized Officer:

- 1. The holder shall indemnify the United States against any liability for damage to life or property arising from the occupancy or use of public lands under this grant.
- 2. The holder shall comply with all applicable Federal laws and regulations existing or hereafter enacted or promulgated. In any event, the holder shall comply with the Toxic Substances Control Act of 1976 as amended, 15 USC 2601 et seq. (1982) with regards to any toxic substances that are used, generated by or stored on the right-of-way or on facilities authorized under this right-of-way grant. (See 40 CFR, Part 702-799 and especially, provisions on polychlorinated biphenyls, 40 CFR 761.1-761.193.) Additionally, any release of toxic substances (leaks, spills, etc.) in excess of the reportable quantity established by 40 CFR, Part 117 shall be reported as required by the Comprehensive Environmental Response, Compensation, and Liability Act, section 102b. A copy of any report required or requested by any Federal agency or State government as a result of a reportable release or spill of any toxic substances shall be furnished to the authorized officer concurrent with the filing of the reports to the involved Federal agency or State government.
- 3. The holder agrees to indemnify the United States against any liability arising from the release of any hazardous substance or hazardous waste (as these terms are defined in the Comprehensive Environmental Response, Compensation and Liability Act of 1980, 42

Page 14 of 18

- U.S.C. 9601, et seq. or the Resource Conservation and Recovery Act, 42 U.S.C. 6901, et seq.) on the Right-of-Way (unless the release or threatened release is wholly unrelated to the Right-of-Way holder's activity on the Right-of-Way), or resulting from the activity of the Right-of-Way holder on the Right-of-Way. This agreement applies without regard to whether a release is caused by the holder, its agent, or unrelated third parties.
- 4. There will be no clearing or blading of the right-of-way unless otherwise agreed to in writing by the Authorized Officer.
- 5. Power lines shall be constructed and designed in accordance to standards outlined in "Suggested Practices for Avian Protection on Power lines: The State of the Art in 2006" Edison Electric Institute, APLIC, and the California Energy Commission 2006. The holder shall assume the burden and expense of proving that pole designs not shown in the above publication deter raptor perching, roosting, and nesting. Such proof shall be provided by a raptor expert approved by the Authorized Officer. The BLM reserves the right to require modification or additions to all powerline structures placed on this right-of-way, should they be necessary to ensure the safety of large perching birds. Such modifications and/or additions shall be made by the holder without liability or expense to the United States.

Raptor deterrence will consist of but not limited to the following: triangle perch discouragers shall be placed on each side of the cross arms and a nonconductive perching deterrence shall be placed on all vertical poles that extend past the cross arms.

- 6. The holder shall minimize disturbance to existing fences and other improvements on public lands. The holder is required to promptly repair improvements to at least their former state. Functional use of these improvements will be maintained at all times. The holder will contact the owner of any improvements prior to disturbing them. When necessary to pass through a fence line, the fence shall be braced on both sides of the passageway prior to cutting the fence. No permanent gates will be allowed unless approved by the Authorized Officer.
- 7. The BLM serial number assigned to this authorization shall be posted in a permanent, conspicuous manner where the power line crosses roads and at all serviced facilities. Numbers will be at least two inches high and will be affixed to the pole nearest the road crossing and at the facilities served.
- 8. Upon cancellation, relinquishment, or expiration of this grant, the holder shall comply with those abandonment procedures as prescribed by the Authorized Officer.
- 9. All surface structures (poles, lines, transformers, etc.) shall be removed within 180 days of abandonment, relinquishment, or termination of use of the serviced facility or facilities or within 180 days of abandonment, relinquishment, cancellation, or expiration of this grant, whichever comes first. This will not apply where the power line extends service to an active, adjoining facility or facilities.

10. Any cultural and/or paleontological resource (historic or prehistoric site or object) discovered by the holder, or any person working on his behalf, on public or Federal land shall be immediately reported to the Authorized Officer. Holder shall suspend all operations in the immediate area of such discovery until written authorization to proceed is issued by the Authorized Officer. An evaluation of the discovery will be made by the Authorized Officer to determine appropriate actions to prevent the loss of significant cultural or scientific values. The holder will be responsible for the cost of evaluation and any decision as to proper mitigation measures will be made by the Authorized Officer after consulting with the holder.

11. Special Stipulations:

- For reclamation remove poles, lines, transformer, etc. and dispose of properly.
- Fill in any holes from the poles removed.

VIII. INTERIM RECLAMATION

During the life of the development, all disturbed areas not needed for active support of production operations should undergo interim reclamation in order to minimize the environmental impacts of development on other resources and uses.

Within six (6) months of well completion, operators should work with BLM surface management specialists (Jim Amos: 575-234-5909) to devise the best strategies to reduce the size of the location. Interim reclamation should allow for remedial well operations, as well as safe and efficient removal of oil and gas.

During reclamation, the removal of caliche is important to increasing the success of revegetating the site. Removed caliche that is free of contaminants may be used for road repairs, fire walls or for building other roads and locations. In order to operate the well or complete workover operations, it may be necessary to drive, park and operate on restored interim vegetation within the previously disturbed area. Disturbing revegetated areas for production or workover operations will be allowed. If there is significant disturbance and loss of vegetation, the area will need to be revegetated. Communicate with the appropriate BLM office for any exceptions/exemptions if needed.

All disturbed areas after they have been satisfactorily prepared need to be reseeded with the seed mixture provided below.

Upon completion of interim reclamation, the operator shall submit a Sundry Notices and Reports on Wells, Subsequent Report of Reclamation (Form 3160-5).

IX. FINAL ABANDONMENT & RECLAMATION

At final abandonment, well locations, production facilities, and access roads must undergo "final" reclamation so that the character and productivity of the land are restored.

Page 16 of 18

Approval Date: 01/31/2018

Earthwork for final reclamation must be completed within six (6) months of well plugging. All pads, pits, facility locations and roads must be reclaimed to a satisfactory revegetated, safe, and stable condition, unless an agreement is made with the landowner or BLM to keep the road and/or pad intact.

After all disturbed areas have been satisfactorily prepared, these areas need to be revegetated with the seed mixture provided below. Seeding should be accomplished by drilling on the contour whenever practical or by other approved methods. Seeding may need to be repeated until revegetation is successful, as determined by the BLM.

Operators shall contact a BLM surface protection specialist prior to surface abandonment operations for site specific objectives (Jim Amos: 575-234-5909).

Ground-level Abandoned Well Marker to avoid raptor perching: Upon the plugging and subsequent abandonment of the well, the well marker will be installed at ground level on a plate containing the pertinent information for the plugged well.

Page 17 of 18

Approval Date: 01/31/2018

Holder shall seed all disturbed areas with the seed mixture listed below. The seed mixture shall be planted in the amounts specified in pounds of pure live seed (PLS)* per acre. There shall be no primary or secondary noxious weeds in the seed mixture. Seed shall be tested and the viability testing of seed will be done in accordance with State law(s) and within nine (9) months prior to purchase. Commercial seed shall be either certified or registered seed. The seed container shall be tagged in accordance with State law(s) and available for inspection by the Authorized Officer.

Seed shall be planted using a drill equipped with a depth regulator to ensure proper depth regulator to ensure proper depth of planting where drilling is possible. The seed mixture shall be evenly and uniformly planted over the disturbed area (small/heavier seeds have a tendency to drop the bottom of the drill and are planted first). Holder shall take appropriate measures to ensure this does not occur. Where drilling is not possible, seed shall be broadcast and the area shall be raked or chained to cover the seed. When broadcasting the seed, the pounds per acre shall be doubled. The seeding shall be repeated until a satisfactory stand is established as determined by the Authorized Officer. Evaluation of growth may not be made before completion of at least one full growing season after seeding.

Species to be planted in pounds of pure live seed* per acre:

<u>эреснов</u>		lb/acre
Plains lovegrass (Eragrostis intermedia)	0.5	
Sand dropseed (Sporobolus cryptandrus)	1.0	
Sideoats grama (Bouteloua curtipendula)	5.0	
Plains bristlegrass (Setaria macrostachya)	2.0	

^{*}Pounds of pure live seed:

Species

Pounds of seed x percent purity x percent germination = pounds pure live seed





Operator Certification

I hereby certify that I, or someone under my direct supervision, have inspected the drill site and access route proposed herein; that I am familiar with the conditions which currently exist; that I have full knowledge of state and Federal laws applicable to this operation; that the statements made in this APD package are, to the best of my knowledge, true and correct; and that the work associated with the operations proposed herein will be performed in conformity with this APD package and the terms and conditions under which it is approved. I also certify that I, or the company I represent, am responsible for the operations conducted under this application. These statements are subject to the provisions of 18 U.S.C. 1001 for the filing of false statements.

NAME: Brian Wood	Signed on: 09/08/2017

Title: President

Street Address: 37 Verano Loop

City: Santa Fe State: NM Zip: 87508

Phone: (505)466-8120

Email address: afmss@permitswest.com

Field Representative

Representative Nar	ne:	
Street Address:		
City:	State:	Zip:
Phone:		
Email address:		



U.S. Department of the Interior BUREAU OF LAND MANAGEMENT

Application Data Report 01/31/2018

APD ID: 10400021844 Submission Date: 09/08/2017

Operator Name: PERCUSSION PETROLEUM OPERATING LLC

IIVO EEO

Highlighted data reflects the most recent changes

Well Name: HUBER FEDERAL Well Number: 13H Show Final Text

Well Work Type: Drill

Section 1 - General

APD ID: 1

10400021844

Tie to previous NOS?

Submission Date: 09/08/2017

BLM Office: CARLSBAD

Well Type: OIL WELL

User: Brian Wood

Title: President

Federal/Indian APD: FED

Is the first lease penetrated for production Federal or Indian? FED

Lease number: NMNM 31200

Lease Acres: 120

Surface access agreement in place?

Allotted?

Reservation:

Agreement in place? NO

Federal or Indian agreement:

Agreement number:

Agreement name:

Keep application confidential? NO

Permitting Agent? YES

APD Operator: PERCUSSION PETROLEUM OPERATING LLC

Operator letter of designation:

Operator Info

Operator Organization Name: PERCUSSION PETROLEUM OPERATING LLC

Operator Address: 919 Milam Street, Suite 2475

Zip: 77002

Operator PO Box:

Operator City: Houston

State: TX

Operator Phone: (713)589-2337 Operator Internet Address:

Section 2 - Well Information

Well in Master Development Plan? NO Mater Development Plan name:

Well in Master SUPO? NO Master SUPO name:

Well in Master Drilling Plan? NO Master Drilling Plan name:

Well Name: HUBER FEDERAL Well Number: 13H Well API Number:

Field/Pool or Exploratory? Field and Pool Field Name: N. SEVEN RIVERS; Pool Name: GLORIETA-YESO

GLORIETA -YESO NE

Is the proposed well in an area containing other mineral resources? NATURAL GAS, CO2, OIL

Page 1 of 3

Well Name: HUBER FEDERAL Well Number: 13H

Describe other minerals:

Is the proposed well in a Helium production area? N Use Existing Well Pad? YES New surface disturbance?

Type of Well Pad: MULTIPLE WELL Multiple Well Pad Name: Number: 13H

Well Class: HORIZONTAL HUBER FEDERAL
Number of Legs: 1

Well Work Type: Drill
Well Type: OIL WELL
Describe Well Type:
Well sub-Type: INFILL

Describe sub-type:

Distance to town: 16 Miles Distance to nearest well: 296 FT Distance to lease line: 369 FT

Reservoir well spacing assigned acres Measurement: 160.54 Acres

Well plat: Huber_13H_Plat_20170907132344.pdf

Well work start Date: 11/01/2017 Duration: 30 DAYS

Section 3 - Well Location Table

Survey Type: RECTANGULAR

Describe Survey Type:

Datum: NAD83 Vertical Datum: NAVD88

Survey number: 7977

	NS-Foot	NS Indicator	EW-Foot	EW Indicator	Twsp	Range	Section	Aliquot/Lot/Tract	Latitude	Longitude	County	State	Meridian	Lease Type	Lease Number	Elevation	MD	TVD
SHL Leg #1	369	FSL	717	FEL	208	25E	34	Aliquot SESE	32.61073	- 104.4663 6	EDD Y	NEW MEXI CO	NEW MEXI CO	F	NMNM 31200	350 6	0	0
KOP Leg #1	369	FSL	717	FEL	20\$	25E	34	Aliquot SESE	32.61073	- 104.4663 6	EDD Y	NEW MEXI CO	NEW MEXI CO	F	NMNM 31200	147 7	205 0	202 9
PPP Leg #1	369	FSL	717	FEL	208	25E	34	Aliquot SESE	32.61073	- 104.4663 6	EDD Y	l .	NEW MEXI CO	F	NMNM 31200	350 6	0	0

Well Name: HUBER FEDERAL Well Number: 13H

	NS-Foot	NS Indicator	EW-Foot	EW Indicator	Twsp	Range	Section	Aliquot/Lot/Tract	Latitude	Longitude	County	State	Meridian	Lease Type	Lease Number	Elevation	MD	DΛΤ
PPP	0	FNL	451	FEL	208	25E	3	Aliquot	32.60972		EDD	i '	NEW	F	NMNM	911	284	259
Leg					(}		NENE		104.4655	Y	MEXI			14758		3	5
#1										7		СО	СО					
EXIT	20	FSL	380	FEL	20S	25E	3	Aliquot	32.59539		EDD	NEW	NEW	F	NMNM	878	808	262
Leg					}	}		SESE		104.4653	Υ	MEXI	1		14758		7	8
#1				}	}	}				2		CO	co		!			} }
BHL	20	FSL	380	FEL	208	25E	3	Aliquot	32.59539	-	EDD	NEW	NEW	F	NMNM	878	808	262
Leg						{		SESE	'	104.4653	Υ	MEXI	MEXI		14758		7	8
#1										2	}	СО	СО					



U.S. Department of the Interior **BUREAU OF LAND MANAGEMENT**

Drilling Plan Data Report 01/31/2018

APD ID: 10400021844

Submission Date: 09/08/2017

Highlighted data reflects the most

Operator Name: PERCUSSION PETROLEUM OPERATING LLC

recent changes

Well Name: HUBER FEDERAL

Well Number: 13H

Show Final Text

Well Type: OIL WELL

Well Work Type: Drill

Section 1 - Geologic Formations

Formation ID	Formation Name	Elevation	True Vertical Depth	Measured Depth	Lithologies	Mineral Resources	Producing Formation
1		3506	0	0	OTHER : Quaternary caliche	USEABLE WATER	No
2	GRAYBURG	2867	639	640	DOLOMITE	NATURAL GAS,CO2,OIL	No
3	SAN ANDRES	2682	824	826	DOLOMITE	NATURAL GAS,CO2,OIL	No
4	GLORIETA	1122	2384	2433	DOLOMITE	NATURAL GAS,CO2,OIL	No
5	YESO	967	2539	2674	DOLOMITE	NATURAL GAS,CO2,OIL	Yes

Section 2 - Blowout Prevention

Pressure Rating (PSI): 3M

Rating Depth: 5000

Equipment: A 3000-psi 5000' rated BOP stack consisting of annular preventer and double (blind and pipe) ram will be used

below surface casing to TD. Requesting Variance? NO

Variance request:

Testing Procedure: A 3000-psi 5000' rated BOP stack consisting of annular preventer and double (blind and pipe) ram will be used below surface casing to TD. See attached BOP and choke manifold diagrams. Pressure tests will be conducted before drilling out from under all casing strings. Third party test crews will conduct all tests. All tests will be recorded for 10minutes on low pressure (500 psi) and 10-minutes on high pressure (3000-psi). After BOP testing is complete, test casing (without test plug) to 2000-psi for 30 minutes. All tests will be charted on a plot, BOPs will be function tested every day.

Choke Diagram Attachment:

Huber_13H_BOP_Choke_20171013112400.pdf

BOP Diagram Attachment:

Huber 13H BOP Choke 20170907133928.pdf

Well Name: HUBER FEDERAL Well Number: 13H

Section 3 - Casing

Casing ID	String Type	Hole Size	CSg Size	E Condition	Standard	Z Tapered String	Top Set MD	Bottom Set MD	Top Set TVD	Bottom Set TVD	Top Set MSL	Bottom Set MSL	Calculated casing length MD	Grade	weight	Joint Type	Collapse SF	Burst SF	Joint SF Type	8 Joint SF	Body SF Type	8 Body SF
		5								-							5	5				
	PRODUCTI ON	8.75	5.5	NEW	API	N	0	8087	0	2628	3506		8087	L-80			1.12 5	1.12 5	DRY	1.8	DRY	1.8

Casing ID: 1 String Type:SURFACE Inspection Document: Spec Document: Tapered String Spec: Casing Design Assumptions and Worksheet(s): Huber_13H_Casing_Design_Assumptions_20170907134050.pdf Casing ID: 2 String Type:PRODUCTION Inspection Document: Spec Document: Tapered String Spec: Casing Design Assumptions and Worksheet(s): Huber_13H_Casing_Design_Assumptions_20170907134340.pdf

Well Name: HUBER FEDERAL Well Number: 13H

Section 4 - Cement

String Type	Lead/Tail	Stage Tool Depth	Top MD	Bottom MD	Quantity(sx)	Yield	Density	Cu Ft	Excess%	Cement type	Additives
SURFACE	Lead		0	1274	634	1.32	14.8	836	100		2% CaCl + ¼ pound per sack celloflake

P	RODUCTION	Lead	0	8087	495	1.97	12.6	975	50		6% gel + 5% salt + ¼ pound per sack celloflake + 0.2% C41-P
P	RODUCTION	Tail	0	8087	1617	1.32	14.8	2134	50	Class C	2% CaCl + ¼ pound per sack celloflake

Section 5 - Circulating Medium

Mud System Type: Closed

Will an air or gas system be Used? NO

Description of the equipment for the circulating system in accordance with Onshore Order #2:

Diagram of the equipment for the circulating system in accordance with Onshore Order #2:

Describe what will be on location to control well or mitigate other conditions: All necessary mud products (LCM) will be on site to handle any abnormal hole condition that may be encountered while drilling this well. A closed loop system will be used.

Describe the mud monitoring system utilized: An electronic/mechanical mud monitor with a minimum pit volume totalizer, stroke counter, and flow sensor will be used.

Circulating Medium Table

Top Depth	Bottom Depth	Mud Type	Min Weight (lbs/gal)	Max Weight (Ibs/gal)	Density (lbs/cu ft)	Gel Strength (lbs/100 sqft)	ЬН	Viscosity (CP)	Salinity (ppm)	Filtration (cc)	Additional Characteristics
0	1274	OTHER : Fresh water/gel	8.4	9.2							
2050	8087	OTHER : Cut brine	8.6	9.2							
1274	2050	OTHER : Fresh water/cut brine	8.3	9.2							

Well Name: HUBER FEDERAL Well Number: 13H

Section 6 - Test, Logging, Coring

List of production tests including testing procedures, equipment and safety measures:

A mud logger will be used from GL to TD. Samples will be collected every 10' in the lateral pay zone. No electric logs are planned at this time.

List of open and cased hole logs run in the well:

DS

Coring operation description for the well:

No core or drill stem test is planned.

Section 7 - Pressure

Anticipated Bottom Hole Pressure: 1129 Anticipated Surface Pressure: 550.84

Anticipated Bottom Hole Temperature(F): 109

Anticipated abnormal pressures, temperatures, or potential geologic hazards? NO

Describe:

Contingency Plans geoharzards description:

Contingency Plans geohazards attachment:

Hydrogen Sulfide drilling operations plan required? YES

Hydrogen sulfide drilling operations plan:

Huber_13H_H2S_Plan_20171009131325.pdf

Section 8 - Other Information

Proposed horizontal/directional/multi-lateral plan submission:

Huber_13H_Horizontal_Drill_Plan_20170907135617.pdf

Other proposed operations facets description:

Deficiency letter dated 11/21/17 requested:

1) Revised BOP - see revised Testing procedure and General Drill Plan;

Other proposed operations facets attachment:

Huber_13H_Casing_Design_Contingency_Plan.rev2_20171023150734.pdf

Huber_13H_General_Drill_Plan_Revised_20171122130725.pdf

Huber 13H Bottom Hole Footage 20171122131319.pdf


Other Variance attachment:

•				
		·		




Nipple-Up

- a. Raise stack and center over the wellhead
- b. Install DSA and ring gaskets
- c. Lower stack onto DSA
- d. Torque DSA flange bolts in a star pattern to the specified torque
- e. Verify BOP is centered to the rotary table
- f. Install rotating head
- g. Install hydraulic lines to BOP
- h. Verify manifold line-up
- i. Test BOP & manifold

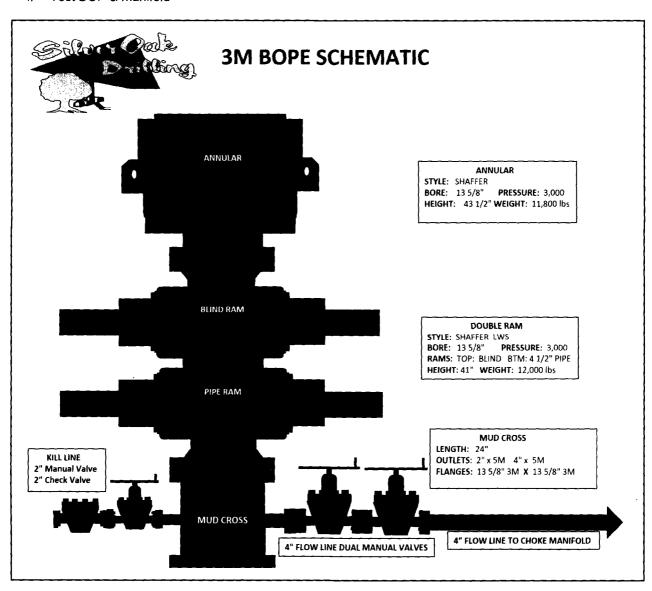



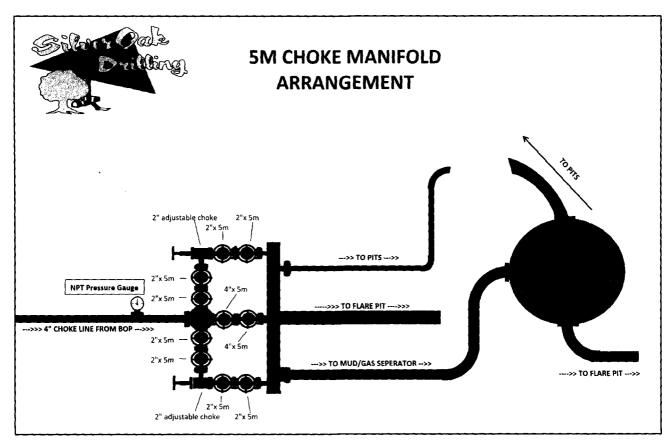

Pressure Testing

- a. All testing to be done with 3rd party testing crews
- b. All tests should be done for each BOP/Valve/Choke Manifold:
 - 1. Recorded for 10 minutes on low pressure (500 psi)
 - 2. Recorded for 10 minutes on high pressure (3000 psi)
 - 3. All BOP testing will be completed with a test plug in place in wellhead
- c. After BOP testing is complete, test casing (without test plug) to 2000 psi for 30 minutes
- d. Company representative to email all copies of all plots to Drilling Engineer as well as save in the well file.
- e. BOP's shall be function tested every day.


Gas Buster Operation

- a. Flow should be directed to pits unless choke is needed to control gas
- b. Adjustable choke to adjusted only by Percussion Rep on location
- c. Flare should remain burning (pilot lit) anytime fluid is going through gas buster
- d. Choke needs to be monitored to not overrun gas buster



Nipple-Up


- a. Raise stack and center over the wellhead
- b. Install DSA and ring gaskets
- c. Lower stack onto DSA
- d. Torque DSA flange bolts in a star pattern to the specified torque
- e. Verify BOP is centered to the rotary table
- f. Install rotating head
- g. Install hydraulic lines to BOP
- h. Verify manifold line-up
- i. Test BOP & manifold

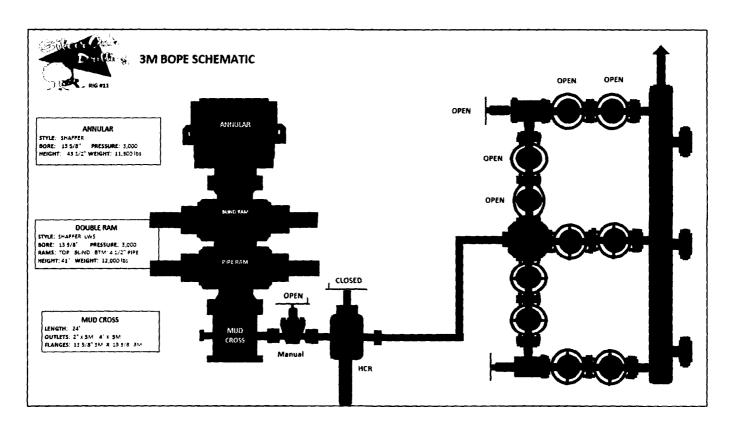

Pressure Testing

- a. All testing to be done with 3rd party testing crews
- b. All tests should be recorded for 5 minutes on low pressure (500 psi) and 5 minutes on high pressure (3,000 psi) and charted on a plot
- c. Company representative to email all copies of all plots to Drilling Engineer as well as save in the well file.
- d. BOP's shall be function tested every day.



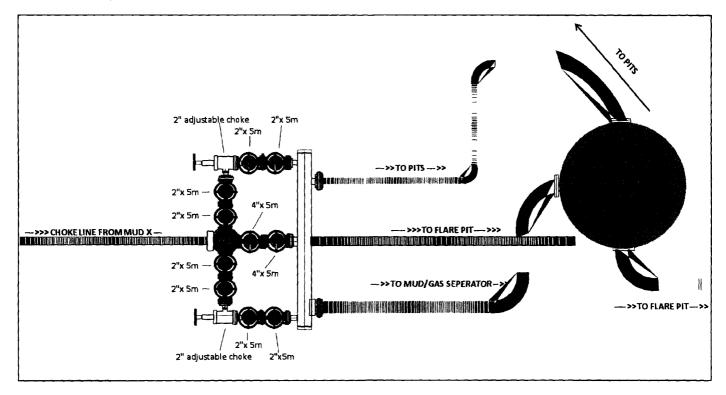

Gas Buster Operation

- a. Flow should be directed to pits unless choke is needed to control gas
- b. Adjustable choke to adjusted only by Percussion Rep on location
- c. Flare should remain burning (pilot lit) anytime fluid is going through gas buster
- d. Choke needs to be monitored to not overrun gas buster



Casing Design Criteria and Load Case Assumptions

Percussion Petroleum Operating, LLC. - Huber 3 Federal Area Wells

- 1. Collapse: DF_C=1.125
 - a. Full Internal Evacuation: Collapse force equal to the mud gradient in which the casing will be run (0.65 psi/ft). The effects of axial load on collapse will be considered.
 - b. Cementing: Collapse force equal to the gradient of planned cement slurries to planned depths and minimum mud gradient in which the casing will be run above that (0.65 psi/ft) and an internal force equal to mud gradient of displacement fluid (0.43 psi/ft)
- 2. Burst: DF₈=1.125
 - a. Pressure Test: psi casing test with an external force equal to the mud gradient in which the casing will be run (0.65 psi/ft), which is a more conservative backup force than pore pressure.
 - b. Injection Down Casing: psi surface injection pressure plus an internal pressure gradient of 0.65 psi/ft with an external force equal to the mud gradient in which the casing will be run (0.65 psi/ft), which is a more conservative backup force than pore pressure.
- 3. Tensile: DF_T=1.8
 - a. Overpull: An overpull force of 100,000 lbs is applied at the shoe along with the weight of the casing string utilizing the effects of buoyancy (8.5 ppg).

			S	urface	Casing Prog	ram			
Casing Size (in)	Weight (ppf)	Grade	Connection	ID	ID (drift)	Collapse (psi)	Burst (psi)	Tension (1,000 lbs)	Capacity (bbl/ft)
9-5/8"	36	J-55	STC	8.921	8.765	2,020	3,520	394	0.0773
4,61417				Saf	ety Factors				
	API Rec. SF	ACTUAL SF	Case		Externa	l Fluids	lr	iternal Fluids	5
Collapse	1.125	3.30	Lost Circula	tion	Mu	ıd		None	
Burst	1.125	1.46	Plug Bum	þ	Green Cerr surf pre		Displa	cement Fluid	d/Mud
Tension	1.8	2.80	100 klbs Ove	rpull	Mu	ıd		Mud	

Buoyed Casing Weight: 40,798 lbs (assuming 8.4 ppg fluid and 1,300' casing-worst case scenario)

			Pro	duction	1 Casing Pro	ogram			
Casing Size (in)	Weight (ppf)	Grade	Connection	iD	ID (drift)	Collapse (psi)	Burst (psi)	Tension (1,000 lbs)	Capacity (bbl/ft)
5-1/2"	17	L-80	BTC	4.892	4.767	6,280	7,740	348	0.0232
7		:		Safe	ety Factors			44 S. W.	
	API Rec. SF	ACTUAL SF	Case		Externa	l Fluids	In	ternal Fluids	5
Collapse	1.125	3.75	Lost Circula	tion	Mud		None		
Burst	1.125	2.47	Plug Bum	p	Green Cement + 2ksi surf pressure		Displacement Fluid/Mud		
Tension	1.8	2.29	100 klbs Ove	rpull	Mι	ıd	Mud		

Buoyed Casing Weight: 51,869 lbs (assuming 8.4 ppg fluid and 3,500' TVD-worst case scenario)



Casing Design Criteria and Load Case Assumptions

Percussion Petroleum Operating, LLC. - Huber 3 Federal Area Wells

1. Collapse: DF_C=1.125

- a. Full Internal Evacuation: Collapse force equal to the mud gradient in which the casing will be run (0.65 psi/ft). The effects of axial load on collapse will be considered.
- b. Cementing: Collapse force equal to the gradient of planned cement slurries to planned depths and minimum mud gradient in which the casing will be run above that (0.65 psi/ft) and an internal force equal to mud gradient of displacement fluid (0.43 psi/ft)
- 2. Burst: DF₈=1.125
 - a. Pressure Test: psi casing test with an external force equal to the mud gradient in which the casing will be run (0.65 psi/ft), which is a more conservative backup force than pore pressure.
 - b. Injection Down Casing: psi surface injection pressure plus an internal pressure gradient of 0.65 psi/ft with an external force equal to the mud gradient in which the casing will be run (0.65 psi/ft), which is a more conservative backup force than pore pressure.
- 3. Tensile: DF_T=1.8
 - a. Overpull: An overpull force of 100,000 lbs is applied at the shoe along with the weight of the casing string utilizing the effects of buoyancy (8.5 ppg).

			S	urface	Casing Prog	ram			
Casing Size (in)	Weight (ppf)	Grade	Connection	ID	ID (drift)	Collapse (psi)	Burst (psi)	Tension (1,000 lbs)	Capacity (bbl/ft)
9-5/8"	36	J-55	STC	8.921	8.765	2,020	3,520	394	0.0773
				Saf	ety Factors	17.15% (4.14)			
	API Rec. SF	ACTUAL SF	Case		External Fluids		le	nternal Fluids	
Collapse	1.125	3.30	Lost Circula	tion	Mud		None		
Burst	1.125	1.46	Plug Bum	ıp qı	Green Cement + 2ksi surf pressure		Displacement Fluid/Mud		
Tension	1.8	2.80	100 klbs Ove	rpuli	Mud		Mud		

Buoyed Casing Weight: 40,798 lbs (assuming 8.4 ppg fluid and 1,300' casing-worst case scenario)

			Pro	oduction	n Casing Pro	ogram			
Casing Size (in)	Weight (ppf)	Grade	Connection	ID	ID (drift)	Collapse (psi)	Burst (psi)	Tension (1,000 lbs)	Capacity (bbl/ft)
5-1/2"	17	L-80	BTC	4.892	4.767	6,280	7,740	348	0.0232
		1.00		Safe	ety Factors				V. 188
	API Rec. SF	ACTUAL SF	Case		Externa	l Fluids	lr	nternal Fluids	5
Collapse	1.125	3.75	Lost Circula	tion	Mud		None		
Burst	1.125	2.47	Plug Bum	p	Green Cement + 2ksi surf pressure		Displacement Fluid/Mud		
Tension 1.8 2.29 100 klbs Over			rpull	Mı	ıd	Mud			

Buoyed Casing Weight: 51,869 lbs (assuming 8.4 ppg fluid and 3,500' TVD-worst case scenario)



Hydrogen Sulfide Drilling Operations Plan

Percussion Petroleum Operating, LLC.

- 1. H₂S Safety Instructions to the following:
 - Characteristics of H₂S.
 - Physical effects and hazards.
 - Principal and operation of H₂S detectors, warning system and briefing areas.
 - Evacuation procedures, routes and First Aid.
 - Proper use of safety equipment and life support systems.
 - Essential personnel meeting medical evaluation criteria will receive additional training on the proper use of 30 min pressure demand air packs.
- 2. H₂S Detection & Alarm Systems:
 - H₂S sensor/detectors to be located on the drilling rig floor, in the base of the sub structure/cellar area, on the mud returns pits by the shale shaker. Additional H₂S monitors may be placed as deemed necessary.
 - An audio alarm system will be installed on the derrick, the floor, and in the doghouse.
- 3. Windsocks and Wind Streamers:
 - Windsocks at mud pit area should be high enough to be visible.
 - Windsock on the rig floor/top of doghouse should be high enough to be visible.
- 4. Condition Flags & Signs:
 - · Warning sign on access road to location
 - Flags to be displayed on sign at entrance to location
 - i. Green Flag Normal Safe Operation Condition
 - ii. Yellow Flag Potential Pressure and Danger
 - iii. Red Flag Danger (H₂S present in dangerous concentrations) Only H₂S trained personnel admitted on location
- 5. Well Control Equipment:
 - See attached APD
- 6. Communications:
 - While working under masks, chalkboards will be used for communications
 - Hand signals will be used where chalk board is inappropriate
 - Two way radio will be used to communicate off location in case of emergency help is required. In most cases cellular telephones will be available at drilling foreman's trailer or living quarters.
- 7. Drilling Stem Testing:
 - No Drill Stem Tests or hole coring is planned at this time.
- 8. Drilling contractor supervisor will be required to be familiar with the effects H₂S has on tubular goods and other mechanical equipment.
- 9. If H2S is encountered, mud system will be altered if necessary to maintain control of formation. A mud gas separator will be brought into service along with H2S scavenger chemicals if necessary.

10. Emergency Contacts:



Emergency Contact Information - H2S Contingency Plan								
Precussion Petroleum Operating, LLC 713-518-1331								
Key Parties at Percussion Petroleum		Office	Mobile	Email				
Lelan J Anders	Vice President of Operations	713-429-1291	281-908-1752	Lelan@PercussionPetroleum.com				
Lupe Carrillo	Chief Operating Officer	713-589-9509	832-776-1869	Lupe@PercussionPetroleum.com				
John H. Campbell III	Chief Executive Officer	713-589-4683	936-718-6488	John@PercussionPetroleum.com				

Artesia, New Mexico:	
Ambulance	911
State Police	575-746-2703
City Police	575-746-2703
Sheriff's Office	575-746-9888
Fire Department	575-746-2701
Local Emergency Planning Committee	575-746-2122
New Mexico Oil Conservation Division	575-748-1283


Carlsbad, New Mexico:	
Ambulance	911
State Police	575-885-3137
City Police	575-885-2111
Sheriff's Office	575-887-7551
Fire Department	575-887-3798
Local Emergency Planning Committee	575-887-6544
New Mexico Oil Conservation Division	575-887-6544


Santa Fe, New Mexico:	
New Mexico Emergency Response Commission	505-476-9600
New Mexico Emergency Response Commission (24 hr)	505-827-9126
New Mexico State Emergency Operations Center	505-476-9635


Federal Contacts:	
Carisbad BLM Office	575-234-5972
National Emergency Response Center (Washington, DC)	800-424-8802

Medical:	
Flight for Life - Lubbock, TX	806-743-9911
Aero Care - Lubbock, TX	806-747-8923
Med Flight Air Ambulance - Albuquerque, NM	505-842-4433
SB Air Med Service - Albuquerque, NM	505-842-4949

Well Control/Other:	
Wild Well Control	281-784-4700
Boots & Coots IWC	800-256-9688
B.J. Services	575-746-3569
Halliburton	575-746-2757

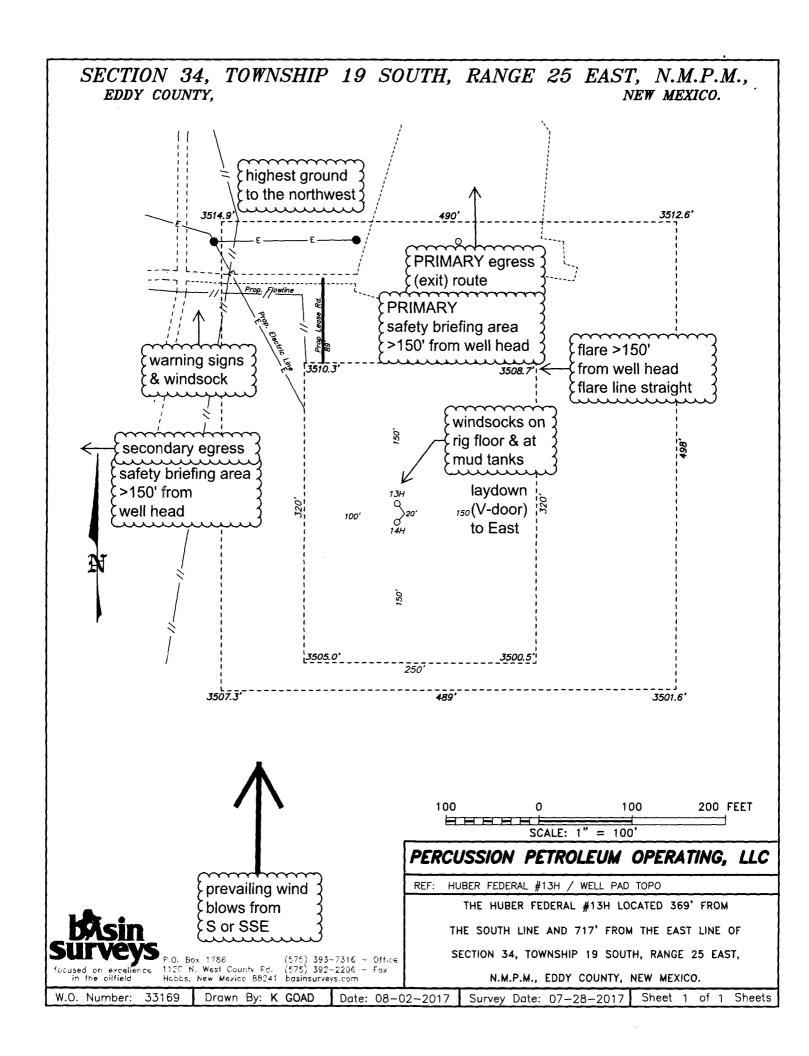

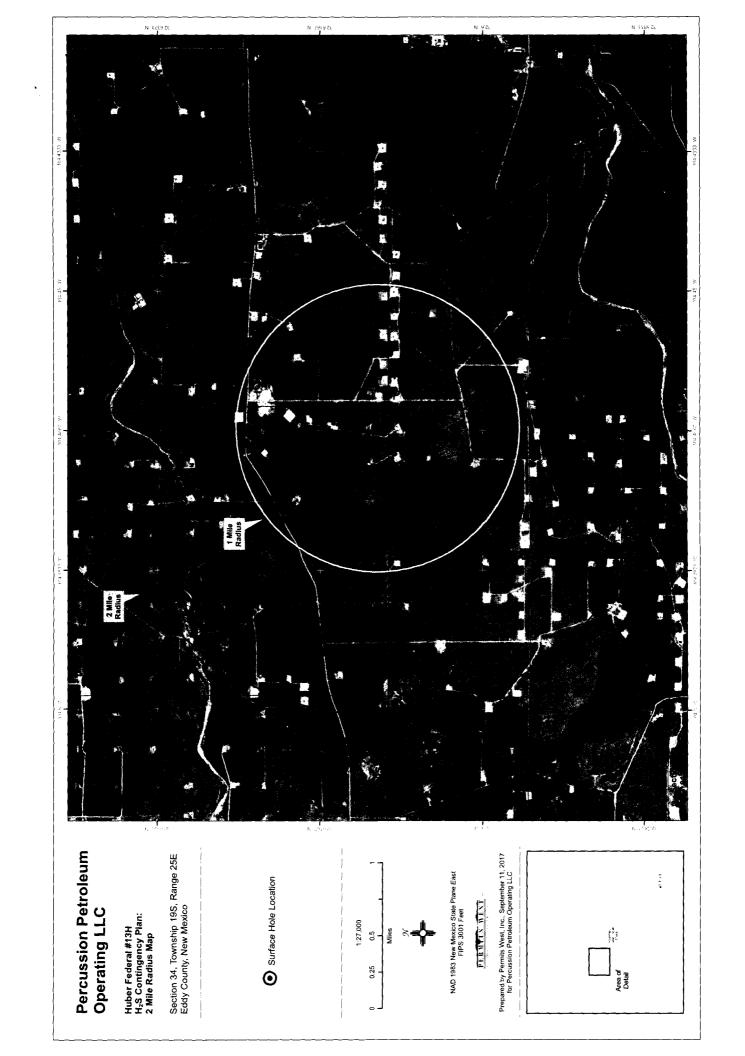

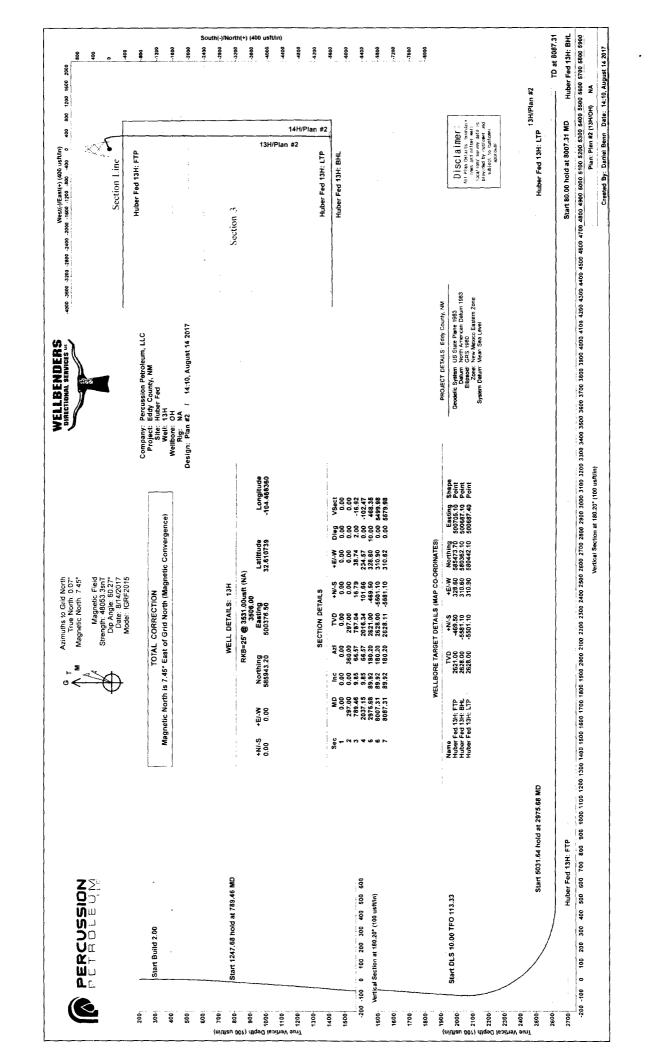



Planning Report



Database:

WBDS_SQL_2

Company:

Percussion Petroleum, LLC

Project:

Eddy County, NM

Site:

Huber Fed

Well: Wellbore: 13H

Design:

ОН

Plan #2

Local Co-ordinate Reference:

TVD Reference:

Well 13H

RKB=25' @ 3531.00usft (NA) RKB=25' @ 3531.00usft (NA)

MD Reference: North Reference:

Survey Calculation Method:

Grid

Minimum Curvature

Project

Eddy County, NM

Map System:

US State Plane 1983

North American Datum 1983

Geo Datum: Map Zone:

New Mexico Eastern Zone

System Datum:

Mean Sea Level

Site

Huber Fed

Site Position:

Map

Northing: Easting:

586,082.90 usft 499,887.10 usft

Latitude:

32.611121

From:

0.00 usft Slot Radius: 13.200 in

Longitude:

-104.467950

Position Uncertainty:

Grid Convergence:

-0.07

Well

13H

Well Position

+N/-S +E/-W -139.70 usft 489.40 usft

Easting:

Northing:

585,943.20 usft 500,376.50 usft Latitude: Longitude:

32.610739 -104.466360

Position Uncertainty

0.00 usft

Wellhead Elevation:

Ground Level:

3.506.00 usft

Wellbore

ОН

Magnetics

Model Name

Sample Date

Declination (°)

Dip Angle (°)

Field Strength (nT)

IGRF2015

8/14/2017

7.38

60.27

48,053.28824783

Design

Plan #2

Audit Notes:

Version:

PLAN

Tie On Depth:

0.00

Vertical Section:

Depth From (TVD) (usft)

0.00

Phase:

+N/-S (usft) 0.00

+E/-W (usft) 0.00

Direction (°) 180.20

Plan Survey Tool Program

Date 8/14/2017

Depth From (usft)

Depth To (usft)

Survey (Wellbore)

Tool Name

Remarks

0.00

8,087.31 Plan #2 (OH)

MWD+IGRE

OWSG MWD + IGRF or WIN

Plan Sections

Measured Depth (usft)	Inclination (°)	Azimuth (°)	Vertical Depth (usft)	+N/-S (usft)	+E/-W (usft)	Dogleg Rate (°/100ft)	Build Rate (°/100ft)	Turn Rate (°/100ft)	TFO (°)	Target
0.00	0.00	0.00	0.00	0.00	0.00	0.00	0.00	0.00	0.00	
297.00	0.00	360.00	297.00	0.00	0.00	0.00	0.00	0.00	360.00	
789.46	9.85	66.57	787.04	16.79	38.74	2.00	2.00	0.00	66.57	
2,037.15	9.85	66.57	2,016.34	101.66	234.57	0.00	0.00	0.00	0.00	
2,975.68	89.92	180.20	2,621.00	-469.50	328.60	10.00	8.53	12.11	113.33 H	uber Fed 13H: FT
8,007.31	89.92	180.20	2,628.00	-5,501.10	310.90	0.00	0.00	0.00	0.00 H	uber Fed 13H: LT
8,087.31	89.92	180.20	2,628.11	-5,581.10	310.62	0.00	0.00	0.00	0.00 H	uber Fed 13H: BH



Planning Report



Database:

Company:

WBDS_SQL_2 Percussion Petroleum, LLC Eddy County, NM

Project: Site:

Well: Wellbore: Design:

Huber Fed

13H ОН Plan #2 Local Co-ordinate Reference:

Survey Calculation Method:

TVD Reference: MD Reference: North Reference: Well 13H

RKB=25' @ 3531.00usft (NA) RKB=25' @ 3531.00usft (NA)

Minimum Curvature

Planned Survey

ıar	nned Survey									
	Measured Depth (usft)	Inclination (°)	Azimuth (°)	Vertical Depth (usft)	+N/-S (usft)	+E/-W (usft)	Vertical Section (usft)	Dogleg Rate (°/100ft)	Build Rate (°/100ft)	Turn Rate (°/100ft)
	0.00	0.00	0.00	0.00	0.00	0.00	0.00	0.00	0.00	0.00
	100.00	0.00	0.00	100.00	0.00	0.00	0.00	0.00	0.00	0.00
	200.00	0.00	0.00	200.00	0.00	0.00	0.00	0.00	0.00	0.00
	297.00	0.00	360.00	297.00	0.00	0.00	0.00	0.00	0.00	0.00
	300.00	0.06	66.57	300.00	0.00	0.00	0.00	2.00	2.00	0.00
	400.00	2.06	66.57	399.98	0.74	1.70	-0.74	2.00	2.00	0.00
	500.00	4.06	66.57	499.83	2.86	6.60	-2.88	2.00	2.00	0.00
	600.00	6.06	66.57	599.44	6.37	14.69	-6.42	2.00	2.00	0.00
	700.00	8.06	66.57	698.67	11.25	25.97	-11.34	2.00	2.00	0.00
	789.46	9.85	66.57	787.04	16.79	38.74	-16.92	2.00	2.00	0.00
	800.00	9.85	66.57	797.42	17.51	40.40	-17.65	0.00	0.00	0.00
	900.00	9.85	66.57	895.95	24.31	56.09	-24.50	0.00	0.00	0.00
	1,000.00	9.85	66.57	994.48	31.11	71.79	-31.36	0.00	0.00	0.00
	1,100.00	9.85	66.57	1,093.00	37.91	87.48	-38.22	0.00	0.00	0.00
	1,200.00	9.85	66.57	1,191.53	44.71	103.18	-45.07	0.00	0.00	0.00
	1,300.00	9.85	66.57	1,290.05	51.52	118.87	-51.93	0.00	0.00	0.00
	1,400.00	9.85	66.57	1,388.58	58.32	134.57	-58.79	0.00	0.00	0.00
	1,500.00	9.85	66.57	1,487.11	65.12	150.26	-65.64	0.00	0.00	0.00
	1,600.00	9.85	66.57	1,585.63	71.92	165.96	-72.50	0.00	0.00	0.00
	1,700.00	9.85	66.57	1,684.16	78.72	181.65	-79.36	0.00	0.00	0.00
	1,800.00	9.85	66.57	1,782.68	85.52	197.35	-86.21	0.00	0.00	0.00
	1,900.00	9.85	66.57	1,881.21	92.33	213.04	-93.07	0.00	0.00	0.00
	2,000.00	9.85	66.57	1,979.74	99.13	228.74	-99.93	0.00	0.00	0.00
	2,037.15	9.85	66.57	2,016.34	101.66	234.57	-102.47	0.00	0.00	0.00
	2,050.00	9.41	73.80	2,029.01	102.39	236.59	-103.21	10.00	-3.39	56.28
	2,100.00	9.34	104.87	2,078.37	102.49					
	2,150.00	9.34 11.63	129.61	2,078.37	98.23	244.44 252.24	-103.34 -99.11	10.00 10.00	-0.16	62.12
	2,150.00	15.26	144.56	2,127.56	96.23 89.65	252.24 259.95	-99.11 -90.56	10.00	4.59 7.27	49.50 29.90
	2,250.00	19.50	153.53	2,170.19	76.81	259.95	-90.56 -77.74	10.00	7.27 8.47	29.90 17.93
	2,300.00	24.02	159.31	2,270.34	59.81	274.81	-77.7 4 -60.77	10.00	9.05	11.56
	2,350.00	28.70 33.46	163.32 166.29	2,315.13 2,357.95	38.77 13.87	281.85	-39.76	10.00	9.35	8.03
	2,400.00 2,450.00	33.40 38.27	168.59	2,397.95	13.87 -14.72	288.57 294.91	-14.88 13.69	10.00 10.00	9.52 9.63	5.93 4.59
	2,490.00	43.13	170.44	2,356.46	-14.72 -46.77	300.81	45.72	10.00	9.03	4.59 3.71
	2,550.00	48.00	171.98	2,430.35	-82.04	306.25	80.97	10.00	9.75	3.09
	2,600.00	52.90 57.91	173.31 174.47	2,503.18	-120.27	311.17	119.18	10.00	9.79	2.65
	2,650.00 2,700.00	57.81 62.72	174.47 175.51	2,531.60 2,556.39	-161.16 -204.39	315.53 319.32	160.05 203.28	10.00 10.00	9.82 9.83	2.32
	2,750.00	67.65	175.51	2,577.37	-204.39 -249.65	319.32	203.28 248.52	10.00	9.83 9.85	2.09 1.91
	2,800.00	72.58	177.35	2,577.37	-249.03	325.01	246.32 295.45	10.00	9.86	1.78
	2,850.00	77.51	178.20	2,607.27	-344.84	326.88	343.70	10.00	9.87	1.68
	2,900.00	82.45	179.01	2,615.97	-394.05	328.08	392.90	10.00	9.87	1.62
	2,950.00 2,975.68	87.38	179.80	2,620.40	-443.83 460.50	328.60	442.68	10.00	9.87	1.58
		89.92	180.20	2,621.00	-469.50 -493.82	328.60	468.35	10.00	9.88	1.57
	3,000.00	89.92	180.20	2,621.03		328.51	492.67	0.00	0.00	0.00
	3,100.00	89.92	180.20	2,621.17	-593.82	328.16	592.67	0.00	0.00	0.00
	3,200.00	89.92	180.20	2,621.31	-693.82	327.81	692.67	0.00	0.00	0.00
	3,300.00	89.92	180.20	2,621.45	-793.82	327.46	792.67	0.00	0.00	0.00
	3,400.00	89.92	180.20	2,621.59	-893.82	327.11	892.67	0.00	0.00	0.00
	3,500.00	89.92	180.20	2,621.73	-993.82	326.76	992.67	0.00	0.00	0.00
	3,600.00	89.92	180.20	2,621.87	-1,093.82	326.40	1,092.67	0.00	0.00	0.00
	3,700.00	89.92	180.20	2,622.01	-1,193.82	326.05	1,192.67	0.00	0.00	0.00
	3,800.00	89.92	180.20	2,622.15	-1,293.82	325.70	1,292.67	0.00	0.00	0.00
	3,900.00	89.92	180.20	2,622.29	-1,393.82	325.35	1,392.67	0.00	0.00	0.00



Planning Report



Database:

Company:

WBDS_SQL_2 Percussion Petroleum, LLC

Project:

Eddy County, NM

Site: Well: Huber Fed

13H ОН

Wellbore: Design:

Plan #2

Local Co-ordinate Reference:

TVD Reference:

Well 13H

MD Reference:

RKB=25' @ 3531.00usft (NA) RKB=25' @ 3531.00usft (NA)

North Reference:

Survey Calculation Method:

Grid

Minimum Curvature

Planned Survey

Measured Depth (usft)	Inclination (°)	Azimuth (°)	Vertical Depth (usft)	+N/-S (usft)	+E/-W (usft)	Vertical Section (usft)	Dogleg Rate (°/100ft)	Build Rate (°/100ft)	Turn 'Rate (°/100ft)
4,000.00	89.92	180.20	2,622.43	-1,493.82	325.00	1,492.67	0.00	0.00	0.00
4,100.00	89.92	180.20	2,622.56	-1,593.82	324.64	1,592.67	0.00	0.00	0.00
4,200.00	89.92	180.20	2,622.70	-1,693.81	324.29	1,692.67	0.00	0.00	0.00
4,300.00	89.92	180.20	2,622.84	-1,793.81	323.94	1,792.67	0.00	0.00	0.00
4,400.00	89.92	180.20	2,622.98	-1,893.81	323.59	1,892.67	0.00	0.00	0.00
4,500.00	89.92	180.20	2,623.12	-1,993.81	323.24	1,992.67	0.00	0.00	0.00
4,600.00	89.92	180.20	2,623.26	-2,093.81	322.89	2,092.67	0.00	0.00	0.00
4,700.00	89.92	180.20	2,623.40	-2,193.81	322.53	2,192.67	0.00	0.00	0.00
4,800.00	89.92	180.20	2,623.54	-2,293.81	322.18	2,292.67	0.00	0.00	0.00
4,900.00	89.92	180.20	2,623.68	-2,393.81	321.83	2,392.67	0.00	0.00	0.00
5,000.00	89.92	180.20	2,623.82	-2,493.81	321.48	2,492.67	0.00	0.00	0.00
5,100.00	89.92	180.20	2,623.96	-2,593.81	321.13	2,592.67	0.00	0.00	0.00
5,200.00	89.92	180.20	2,624.09	-2,693.81	320.78	2,692.67	0.00	0.00	0.00
5,300.00	89.92	180.20	2,624.23	-2,793.81	320.42	2,792.67	0.00	0.00	0.00
5,400.00	89.92	180.20	2,624.37	-2,893.81	320.07	2,892.67	0.00	0.00	0.00
5,500.00	89.92	180.20	2,624.51	-2,993.81	319.72	2,992.67	0.00	0.00	0.00
5,600.00	89.92	180.20	2,624.65	-3,093.80	319.37	3,092.67	0.00	0.00	0.00
5,700.00	89.92	180.20	2,624.79	-3,193.80	319.02	3,192.67	0.00	0.00	0.00
5,800.00	89.92	180.20	2,624.93	-3,293.80	318.66	3,292.67	0.00	0.00	0.00
5,900.00	89.92	180.20	2,625.07	-3,393.80	318.31	3,392.67	0.00	0.00	0.00
6,000.00	89.92	180.20	2,625.21	-3,493.80	317.96	3,492.67	0.00	0.00	0.00
6,100.00	89.92	180.20	2,625.35	-3,593.80	317.61	3,592.67	0.00	0.00	0.00
6,200.00	89.92	180.20	2,625.49	-3,693.80	317.26	3,692.67	0.00	0.00	0.00
6,300.00	89.92	180.20	2,625.62	-3,793.80	316.91	3,792.67	0.00	0.00	0.00
6,400.00	89.92	180.20	2,625.76	-3,893.80	316.55	3,892.67	0.00	0.00	0.00
6,500.00	89.92	180.20	2,625.90	-3,993.80	316.20	3,992.67	0.00	0.00	0.00
6,600.00	89.92	180.20	2,626.04	-4,093.80	315.85	4,092.67	0.00	0.00	0.00
6,700.00	89.92	180.20	2,626.18	-4,193.80	315.50	4,192.67	0.00	0.00	0.00
6,800.00	89.92	180.20	2,626.32	-4,293.80	315.15	4,292.67	0.00	0.00	0.00
6,900.00	89.92	180.20	2,626.46	-4,393.80	314.80	4,392.67	0.00	0.00	0.00
7,000.00	89.92	180.20	2,626.60	-4,493.79	314.44	4,492.67	0.00	0.00	0.00
7,100.00	89.92	180.20	2,626.74	-4,593.79	314.09	4,592.67	0.00	0.00	0.00
7,200.00	89.92	180.20	2,626.88	-4,693.79	313.74	4,692.67	0.00	0.00	0.00
7,300.00	89.92	180.20	2,627.02	-4,793.79	313.39	4,792.67	0.00	0.00	0.00
7,400.00	89.92	180.20	2,627.16	-4,893.79	313.04	4,892.67	0.00	0.00	0.00
7,500.00	89.92	180.20	2,627.29	-4,993.79	312.68	4,992.67	0.00	0.00	0.00
7,600.00	89.92	180.20	2,627.43	-5,093.79	312.33	5,092.67	0.00	0.00	0.00
7,700.00	89.92	180.20	2,627.57	-5,193.79	311.98	5,192.67	0.00	0.00	0.00
7,800.00	89.92	180.20	2,627.71	-5,293.79	311.63	5,292.67	0.00	0.00	0.00
7,900.00	89.92	180.20	2,627.85	-5,393.79	311.28	5,392.67	0.00	0.00	0.00
8,007.31	89.92	180.20	2,628.00	-5,501.10	310.90	5,499.98	0.00	0.00	0.00
8,087.31	89.92	180.20	2,628.11	-5,581.10	310.62	5,579.98	0.00	0.00	0.00



Planning Report



-104.465328

Database:

WBDS_SQL_2

Company:

Percussion Petroleum, LLC

Project:

Eddy County, NM

0.00

360.00 2,628.00 -5,501.10

Site: Well: Huber Fed

Wellbore:

13H

Design:

ОН Plan #2 Local Co-ordinate Reference:

TVD Reference:

Well 13H

RKB=25' @ 3531.00usft (NA) RKB=25' @ 3531.00usft (NA)

MD Reference: North Reference:

Grid

500,687.40

32.595619

Survey Calculation Method:

580,442.10

Minimum Curvature

Design Targets

Target Name - hit/miss target - Shape	Dip Angle (°)	Dip Dir. (°)	TVD (usft)	+N/-S (usft)	+E/-W (usft)	Northing (usft)	Easting (usft)	Latitude	Longitude
Huber Fed 13H: FTP - plan hits target o - Point	0.00 center	360.00	2,621.00	-469.50	328.60	585,473.70	500,705.10	32.609450	-104.465291
Huber Fed 13H; BHL - plan misses targ - Point	0.00 let center by	360.00 0.11usft at	_,	-5,581.10 ft MD (2628.1	310.60 11 TVD, -558	580,362.10 31.10 N, 310.62 E)	500,687.10	32.595399	-104.465329

310.90

plan hits target centerPoint

Huber Fed 13H: LTP



Percussion Petroleum, LLC

Eddy County, NM Huber Fed 13H

OH Plan #2

Anticollision Report

14 August, 2017





Anticollision Report



Company:

Percussion Petroleum, LLC

Project:

Eddy County, NM

Reference Site: Site Error:

Huber Fed 0.00 usft

Reference Well: Well Error:

13H 0.00 usft Reference Wellbore OH Reference Design: Plan #2

Local Co-ordinate Reference:

Well 13H

TVD Reference:

MD Reference:

RKB=25' @ 3531.00usft (NA) RKB=25' @ 3531.00usft (NA)

North Reference:

Survey Calculation Method:

Minimum Curvature 2.00 sigma

Output errors are at

Database:

WBDS_SQL_2

Offset TVD Reference:

Reference Datum

Reference

Plan #2

Filter type:

NO GLOBAL FILTER: Using user defined selection & filtering criteria

Depth Range:

Interpolation Method: MD Interval 100.00usft

Unlimited

Error Model: Scan Method: **ISCWSA**

Closest Approach 3D Pedal Curve

Warning Levels Evaluated at:

Maximum separation factor of 50.00 2.00 Sigma

Error Surface: Casing Method:

Not applied

Survey Tool Program

Results Limited by:

Date 8/14/2017

From (usft) To

(usft)

Survey (Wellbore)

Tool Name

Description

0.00

8,087.31 Plan #2 (OH)

MWD+IGRF

OWSG MWD + IGRF or WMM

Reference	Offset	Dista	nce			
Measured Depth (usft)	Measured Depth (usft)	Between Centres (usft)	Between Ellipses (usft)	Separation Factor	Warning	
771.30	771.85	19.78	14.90	4.049 CC		
900.00	900.52	20.61	14.70	3.489 ES		
2,200.00	2,201.90	32.83	17.03	2.078 SF		
	Measured Depth (usft) 771.30 900.00	Measured Depth (usft) 771.30 771.85 900.00 Measured Depth (usft) 771.85	Measured Depth (usft) Measured Depth (usft) Between Centres (usft) 771.30 771.85 19.78 900.00 900.52 20.61	Measured Depth (usft) Measured Depth (usft) Between Centres (usft) Between Ellipses (usft) 771.30 771.85 19.78 14.90 900.00 900.52 20.61 14.70	Measured Depth (usft) Measured Depth (usft) Between Centres (usft) Between Ellipses (usft) Separation Factor 771.30 771.85 19.78 14.90 4.049 CC 900.00 900.52 20.61 14.70 3.489 ES	Measured Depth (usft) Measured Depth (usft) Between Centres (usft) Between Ellipses (usft) Separation Factor Warning 771.30 771.85 19.78 14.90 4.049 CC 900.00 900.52 20.61 14.70 3.489 ES

Offset D	esign	Huber	Fed - 14	H - OH - P	lan #2		-						Offset Site Error:	0 00 usft
Survey Pro													Offset Well Error:	0 00 usft
Refer		Offs		Semi Major	Axis				Dist					
Measured Depth (usft)	Vertical Depth (usft)	Measured Depth (usft)	Vertical Depth (usft)	Reference (usft)	Offset (usft)	Highside Toolface (*)	Offset Wellbo +N/-S (usft)	re Centre +E/-W (usft)	Between Centres (usft)	Between Ellipses (usft)	Minimum Separation (usft)	Separation Factor	Warning	
200.00	200.00	201.00	200 00	0.49	0 18	-179.71	-19 80	-0 10	19 80	19.12	0.68	29.302		
210 08	210.08	209.08	210.08	0.53	0.21	113 72	-19 80	-0.10	19 80	19 06	0.74	26.728		
300 00	300 00	301 00	300.00	0.85	0.54	113 72	-19 80	-0.10	19.80	18.41		14 220		
400.00	399.98	399 27	400.25	1.20	0.89	115 40	-19.26	1 01	20.01	17 91				
500.00	499 83	499 60	500 48	1 56	1 25	117.35	-17 19	5.24	20.11	17 29				
600.00	599 44	599 96	600.49	1 93	1 62	119 48	-13.59	12.62	20.09	16.54		-		
700,00	698.67	700.34	700 18	2 33	2.02	121 82	-8 44	23 15	19 95	15 64	4.32	4.623		
771 30	769.15	771.85	770 93	2 63	2 31	123 58	-3.88	32.50	19 78	14 90	4.89	4 049 0	C	
00 008	797.42	800.54	799.29	2.75	2.43	125 31	-1 96	36.43	19,96	14.84	5 11	3.904		
900.00	895.95	900.52	898 10	3.19	2.86	130.81	4.71	50.09	20.61	14 70	5.91	3.489 E	S	
1,000.00	994 48	1,000.50	996.92	3.64	3.30	135 94	11,39	63 76	21 44	14 75	6 69	3.205		
1,100 00	1,093.00	1,100.48	1,095 73	4.09	3.74	140.65	18.06	77.42	22.42	14.97	7 45	3 008		
1,200.00	1,191.53	1,200.46	1,194 55	4.55	4 19	144.93	24.73	91.09	23 55	15.34	8.21	2.869		
1,300.00	1,290.05	1,300.44	1.293 36	5 02	4 63	148 81	31.41	104 76	24 79	15.84	8.95	2 771		
1,400 00	1,388 58	1,400.42	1,392 18	5.49	5.08	152.30	38.08	118.42	26.14	16.46	9 68	2 701		
1,500.00	1,487 11	1,500.40	1,490 99	5.95	5.53	155.44	44 75	132.09	27 57	17 17	10 40	2.650		
1,600.00	1.585 63	1,600,38	1,589 81	6.42	5.98	158.26	51 43	145.75	29.08	17.95	11 13	2 613		
1,700.00	1,684 16	1,700.35	1.688 63	6.90	6.43	160 80	58 10	159.42	30 65	18.80	11 85	2 586		
1.800.00	1,782.68	1,800 33	1.787 44	7 37	6 88	163.09	64 78	173 08	32.28	19 70	12 57	2.567		
1,900.00	1,881 21	1,900 31	1.886 26	7 84	7 33	165.15	71 45	186 75	33 95	20.65	13 30	2.553		
2,000.00	1,979 74	2,000.29	1.985 07	8.31	7.78	167 02	78 12	200.41	35.66	21 64	14 02	2 543		
2,100.00	2,078.37	2,100 15	2.083 77	8.77	8.24	135 53	84 79	214.06	35.57	20.88	14 69	2.421		
2,184.39	2,161 09	2.183 05	2.165 70	9 1 1	8.61	125.71	90 32	225.40	32.58	17 12	15 47	2.107		
2,200.00	2,176 19	2.201 90	2,180.57	9 17	8 70	129.00	91 33	227.45	32.83	17 03	15 80	2.078 S	F	



Anticollision Report



Company:

Percussion Petroleum, LLC

Project:

Eddy County, NM

Reference Site:

Huber Fed

Site Error: Reference Well: 0.00 usft 13H

0.00 usft Well Error: Reference Wellbore OH Reference Design: Plan #2

Local Co-ordinate Reference:

TVD Reference: MD Reference:

North Reference:

Survey Calculation Method:

Output errors are at

Database:

Offset TVD Reference:

Well 13H

RKB=25' @ 3531.00usft (NA)

RKB=25' @ 3531.00usft (NA)

Grid

Minimum Curvature

2.00 sigma

WBDS_SQL_2

Reference Datum

	r F	Huber Fo	Fed - 14	1H - OH - F	Plan #2								Offset Site Error:	0 00 us	sft
													Offset Well Error:	0 00 us	sft
Depth Carbon Ca				Semi Majo	r Axis				Dist	ance					- 1
				Reference	Offset							•	Warning		
2,000 2,007 34 2,007 18 2,071 59 19 16 16 73 17 18 20 18 17 18 18 2 20 18 2,000 2,007 18 2,007 2,0				(usft)	(usft)							Factor			
2,400.00 2,507.99 2,302.83 2,362.23 9,84 9,51 170.94 100.24 222.71 9,511 76.34 1917 4,961 2,500.00 2,605.85 2,486.07 2,467.79 10.20 9,91 175.35 6,92.30 2,607.00 2,505.85 2,486.07 2,746.76 134.81 10.99 177.65 16.70 2,999.99 24.86 24.42 177.68 13.29 2,500.00 2,504.87 2,505.00 2,506.87 1,460 1,469 1,46	4	34 229118 1	-						51 27	33 11	18 15	2 824			1
2,500.00 2,608.50 2,489.02 2,467.79 10,20 9.91 175.56 92.03 267.10 146.26 126.80 19.45 75.18 12,700.00 2,565.59 2,753.13 2,704.67 11.34 10.66 176.69 1.459 29.99 241.68 224.21 17.48 13.69 12.50															
2,600.00 2,501.89 2,610.02 2,502.83 10.67 10.28 1175.00 56.73 2,62.84 196.15 177.18 18.97 10.339 2,600.00 2,69.97 2,921.95 2,621.15 12.23 11.33 179.65 1.144.94 315.00 276.67 263.67 14.80 16.51 12.23 11.33 179.65 1.144.94 315.00 276.67 263.67 14.80 16.51 12.23 11.33 179.65 1.144.94 315.00 276.67 263.67 14.80 16.51 12.23 11.33 179.65 1.144.94 315.00 276.67 263.67 14.80 16.51 12.23 11.33 179.65 1.144.94 315.00 276.67 263.67 14.80 16.51 14.62 276.67 276.74															
2,700.00 2,565.39 2,704.67 11 14 10 10 17 65 14 15 10 10 17 65 14 14 15 15 16 15 16 15 16 16															
2,800.00 2,694.37 2,824.15 2,824.15 12,23 11,33 179.45 -1,134.04 315.00 276.67 283.67 14.60 18.831															- 1
3,000 2,621 3,030 2,229 6 14 57															J
3,000 2,621 3,030 2,229 6 14 57			_												
3 000 0 2,621 3 300 0 2,023 2 15 9 18 93 16 13 490 0 593 0 2 286 17 20 25 586 13 20 25 28 18 9 18 95 18 95 18 90 18 20 20 22 28 18 18 95 1															
3,000 2,621 3,053 02 2,229 58 17 40 17 55 180 00 693 01 327 62 306 42 294 78 13 4 9 22 851 3,000 2,621 59 3,000 3,000 2,621 59 3,000 3															İ
3,000 00 2,621,45 3,003 02 2,936 5 18 95 1905 -180 00 7-93 01 327 47 306.40 293.56 14.84 20783 3,400 00 2,621,73 3,803 02 2,930 11 20 56 20 63 180 00 893 01 327,12 306.52 292.29 16.23 190 14 3,600 00 2,621,73 3,803 02 2,930 33 23 91 22 92 180 00 1.093 01 327,77 30.64 291 00 17,54 1914 3,600 00 2,621,73 3,803 02 2,930 33 23 91 23 92 180 00 1.093 01 326,77 30.68 291 00 17,54 1918 3,600 00 2,622,15 4,030 02 2,930 16 27 38 27 35 180 00 1.093 01 326,77 30.68 298,83 4 205,55 15.034 3,800 00 2,622,15 4,030 02 2,931 16 27 38 27 35 180 00 1.193 01 325,87 30 00 11 286,99 22 02 14 0.032 3,900 01 2,622,24 4,030 02 2,931 16 27 38 27 35 180 00 1.293 01 325,73 30 01 286,99 22 02 14 0.032 3,900 01 2,622,24 4,030 02 2,931 68 30.94 30 67 178 98 1.493 01 325,38 30 30 38 264,25 250 11 287,74 1,000 2,622,36 4,030 02 2,932 14 34 65 34 65 178 99 1.493 01 325,38 30 30 38 202,67 225,11 12,367 4,000 01 2,622,36 4,030 02 2,932 47 36 38 36 27 178 99 1.593 01 325,38 30 38 30 28,67 225,11 16,65 4,000 01 2,622,84 4,600 02 2,932 27 36 88 36 27 178 99 1.79 99 1.79 90 1.															
3,400.00 2,621.73 3,803.02 2,930.11 20.56 20.63 -180.00 -893.01 327.12 308.52 292.29 16.23 19.014 3,500.00 2,621.73 3,803.02 2,930.37 22.1 22.15 -180.00 -993.01 326.77 306.64 291.00 17.64 17.493 3,500.00 2,621.73 3,803.02 2,930.63 2,931.62 291.16 20.00 -1.093.01 326.77 306.64 291.00 17.64 17.493 3,500.00 2,622.01 4,003.02 2,930.69 25.63 25.62 -180.00 -1.093.01 326.07 308.69 288.34 20.55 15.034 3,500.00 2,622.01 4,003.02 2,931.62 29.31 16 27.38 27.35 180.00 -1.293.01 325.73 309.01 26.86 99 22.02 14.032 2.30.00 2,622.29 4,203.02 2,931.62 291.5 291.0 -180.00 -1.393.01 325.38 308.89 288.34 20.55 15.034 4,000.00 2,622.43 4,033.02 2,931.68 30.94 30.87 -179.99 1,493.01 325.38 308.13 265.62 25.51 13.149 4,000.00 2,622.24 4,003.02 2,931.68 30.94 30.87 -179.99 1,493.01 325.38 309.13 265.62 25.51 13.149 4,000.00 2,622.26 4,403.02 2,931.68 30.94 30.87 -179.99 1,493.01 325.39 300.26 264.25 25.01 12.367 4,000.00 2,622.24 4,000.00 2,932.24 36.8 33.45 -179.99 1,693.01 325.98 300.90 26.24 2.25 2.25 11 16.66 4,200.00 2,622.24 4,603.02 2,932.20 34.56 34.45 -179.99 1,693.01 325.93 300.90 261.47 26.00 11.043 4,200.00 2,622.24 4,000.00 2,932.24 30.88 30.25 34.55 34.55 179.99 1,693.00 322.39 300.90 261.47 26.00 11.043 4,200.00 2,622.24 4,000.00 2,932.24 30.88 30.25 34.55 18.39 30.25 39 30.00 2.25 280.00 2.25 30 10.460 4.200.00 2,622.24 4,000.00 2,932.24 30.25 34 5.00 34.55 34.55 179.99 1,693.00 322.29 30.00 90 261.47 26.00 11.043 4,200.00 2,622.24 4,000.00 2,232.24 30.00 32.25 34 30.00 32.															
3,500 00 2,621 67 3,080 30 2 2,300 37 22 21 2,225 -160,00 -983.01 326.77 306.64 291.00 17.64 17.493 3,500 30 2,622 167 3,030 2 2,300 83 25.62 2160.00 -1.193.01 326.07 308.69 288.34 22.55 15.034 3,800 00 2,622 15 4,103 02 2,301 68 25.62 2160.00 -1.193.01 326.07 308.69 288.34 22.55 15.034 3,800 00 2,622 15 4,103 02 2,301 68 30.94 30.67 -179.99 1.193.01 326.07 308.69 288.34 22.55 15.034 4,000 02 2,622 26 4,203 02 2,301 68 30.94 30.67 -179.99 1.193.01 326.07 308.69 288.34 22.55 15.034 4,000 2.622 28 4,203 02 2,301 68 30.94 30.67 -179.99 1.193.01 325.03 300.26 282.55 25.01 12.967 4,000 2.622 28 4,000 2.231 94 3.27 32.65 1.799 1.193.01 325.03 300.26 282.52 25.01 12.967 4,000 2.622 84 460.30 2 2,301 68 30.94 30.67 1.799 1.193.01 325.03 300.60 282.52 25.01 12.967 4,000 2.622 84 4603.02 2,301 40 327 33 36 27 179.99 1.193.01 325.03 300.60 281.47 28.03 11.043 4,300 00 2,622 84 4603.02 2,302 47 36.38 36 27 179.99 1.179.90 1.179.00 323.98 300.60 281.47 28.03 11.043 4,300 00 2,622 84 4603.02 2,302 47 36 38 36 27 179.99 1.179.90 3.189.00 322.63 300.60 280.8 29.55 10.480 4,000 02 2,622 84 470 26 30 30 2,302 47 36 38 36 27 179.99 1.179.90 3.189.00 322.63 300.60 280.8 29.55 10.480 4,000 02 2,622 84 470 26 3,303 20 2,303 27 3 30 24 179.39 1.189.00 322.63 300.60 280 89.55 10.480 4,000 02 2,622 84 470 26 3,303 22 3,303 24 373 30 30 30 30 30 30 30 30 30 30 30 30 30		45 5,005.02 2	2,525 00	10 33	13.03	-100.00	-7 55.01	321 41	300.40	255.50	14 04	20 703			
3,800.00 2,621.87 3,930.30 2,290.63 23 91 23 92 -180.00 -1.093.01 326.42 308.76 289.88 19.99 16.178 3,700.00 2,622.91 4,003.02 2,938.89 25.53 2,562 -180.00 -1.293.01 326.77 308.89 89 12.02 14.03.02 3,800.00 2,622.25 4,003.02 2,931.88 27.35 -180.00 -1.293.01 326.73 309.01 286.99 22.02 14.03.2 3,800.00 2,622.25 4,003.02 2,931.89 30.94 30.87 -178.99 -1.893.00 325.33 309.13 285.62 23.51 13.49 4,000.00 2,622.25 4,003.02 2,931.84 32.74 32.65 179.99 -1.593.01 326.83 309.38 282.87 285.51 11.69 4,000.00 2,622.25 4,003.02 2,931.84 32.74 32.65 179.99 -1.893.00 324.83 309.50 281.47 28.03 11.64 3,000.00 2,622.25 4,003.02 2,931.94 32.74 32.65 179.99 -1.893.00 324.83 309.50 281.47 28.03 11.64 3,000.00 2,622.25 4,003.02 2,932.27 33.82 13.80 29.179.99 -1.893.00 324.83 309.50 281.47 28.03 11.64 3,000.00 2,622.25 4,000.00 2,832.27 33.82 13.80 29.179.99 -1.893.00 322.83 309.50 281.47 28.03 11.64 3,000.00 2,622.25 4,000.00 2,832.27 33.82 13.80 29.179.99 -1.893.00 322.83 309.50 281.47 30.03 29.55 10.480 32.40	2	59 3,703.02	2,930.11	20.56	20 63	-180.00	-893,01	327.12	308.52	292.29	16.23	19.014			
3,700.00 2,622.01 4,003.02 2,930.89 2,563 25.62 -180.00 -1.193.01 326.07 308.89 288.34 20.55 15.034 3,800.00 2,622.29 4,203.02 2,931.68 37.38 27.35 -180.00 -1.293.01 325.38 309.13 265.62 23.51 13.149 4,000.00 2,622.24 4,203.02 2,931.68 30.94 30.87 -179.99 1,409.01 325.38 309.61 286.52 23.51 13.149 4,000.00 2,622.56 4,003.02 2,931.68 30.94 30.87 -179.99 1,409.01 325.03 309.60 284.25 25.01 12.367 4,100.00 2,622.56 4,403.02 2,931.24 32.65 -179.99 1,1693.00 323.68 309.60 284.25 25.01 11.043 4,200.00 2,622.84 4,603.02 2,932.20 34.56 34.55 -179.99 1,1693.00 323.68 309.60 281.47 28.03 11.043 4,200.00 2,622.84 4,603.02 2,932.20 34.56 34.55 -179.99 1,1693.00 323.68 309.60 281.47 28.03 11.043 4,200.00 2,622.84 4,603.02 2,932.29 40.05 39.52 -179.99 1,1693.00 323.68 309.60 281.47 28.03 11.043 4,200.00 2,622.84 4,603.02 2,932.99 40.05 39.52 -179.99 1,1693.00 322.83 309.60 281.47 28.03 11.043 4,200.00 2,622.28 4,003.02 2,933.29 40.05 39.52 -179.99 1,1993.00 322.83 309.67 277.77 32.60 9.506 4,200.00 2,622.28 4,003.02 2,933.51 43.75 43.60 179.99 -2,193.00 322.83 309.67 277.77 32.60 9.506 4,200.00 2,622.84 5,503.02 2,933.51 43.75 43.60 179.99 -2,293.00 322.83 309.67 277.77 32.60 9.506 4,200.00 2,623.68 5,203.00 2,233.51 43.75 43.60 179.99 -2,293.00 322.83 309.67 277.67 30.3 37.20 83.39 4,200.00 2,623.86 5,203.00 2,233.64 49.4 47.4 47.00 179.99 -2,293.00 322.83 300.60 271.62 38.74 80.50 4,200.00 2,623.68 5,203.00 2,233.64 49.4 47.4 47.00 179.99 -2,293.00 322.83 300.00 32.78 30 37.20 83.39 4,200.00 2,623.86 5,203.00 2,234.65 54.00 49.34 49.16 179.99 -2,293.00 322.83 300.00 2,203.65 49.00 40.29 7.707 5.500.00 2,623.86 5,203.00 2,234.65 54.00 54.00 49.34 49.16 179.99 2,293.00 32.28 30.00 32.28 30.00 32.28 30.00 40.29 7.707 5.500.00 2,623.89 5,203.00 2,234.50 53.00 52.89 179.99 2,293.00 32.29 30.00 32.29 30.00 40.29 7.707 5.500.00 2,624.29 5,500.00 2,624.29 5,500.00 2,624.29 5,500.00 2,624.29 5,500.00 2,624.29 5,500.00 2,624.29 5,500.00 2,624.29 5,500.00 2,624.29 5,500.00 2,624.29 5,500.00 2,624.29 5,500.00 2,624.29 5,500.00 2,624.2	2	73 3,803 02 2	2,930.37	22.21	22.25	-180.00	-993.01	326.77	308.64	291.00	17 64	17 493			
3,800 00 2,622 15 4,03 02 2,931 16 27 38 27 35 180 00 -1,293 01 325 73 30 9 01 28 89 22 02 14 032 3,800 00 2,622 29 4,203 02 2,931 42 29 15 29 10 180 00 -1,393 01 325 33 30 9 13 285 62 23 51 13 149 4,000 00 2,622 56 4,003 02 2,931 94 32 74 32 65 179 99 -1,593 01 325 83 30 9 30 26 28 425 25 01 12 367 4,100 00 2,622 56 4,003 02 2,931 94 32 74 32 65 179 99 -1,593 01 32 48 30 93 88 282 87 28 51 11 669 4,200 00 2,622 84 4,603 02 2,932 47 36 38 36 27 -179 99 -1,593 01 32 48 30 30 8 28 28 76 28 51 11 669 4,400 00 2,622 98 4,703 02 2,932 73 38 21 38 69 179 99 -1,793 00 323 98 30 9 62 280 08 29 55 10 480 4,400 00 2,622 98 4,703 02 2,932 73 38 21 38 69 179 99 -1,893 00 32 38 30 9 87 27 277 32 60 9 506 4,500 00 2,622 84 4903 02 2,933 25 41 90 41 78 1-79 99 -1,893 00 32 38 30 9 75 278 88 31 07 9 970 4,500 00 2,623 40 5,003 02 2,933 51 43 75 43 60 179 99 -2,193 00 32 28 30 89 9 275 86 34 13 908 31 4,700 00 2,623 40 5,003 02 2,934 04 47 47 47 30 179 99 -2,293 00 32 28 30 30 87 5 278 88 34 13 908 31 4,900 00 2,623 86 5,003 02 2,934 04 47 47 47 30 179 99 -2,293 00 32 28 31 01 11 27 44 5 35 68 86 865 5,000 00 2,623 85 5,003 02 2,934 50 49 34 49 16 179 99 -2,693 00 32 189 310 36 271.62 38 74 8 011 5,000 00 2,623 85 5,003 02 2,934 50 51 20 51 03 179 99 -2,693 00 32 189 310 36 271.62 38 74 8 011 5,000 00 2,624 97 5,003 02 2,934 50 51 20 51 03 179 99 -2,693 00 32 19 310 36 271.62 38 74 8 011 5,000 00 2,624 97 5,003 02 2,935 61 59 71 59 51 37 179 99 -2,892 99 320 44 310 79 26 45 00 46 28 7707 5,000 00 2,624 97 5,003 02 2,935 61 59 71 59 5 47 51 79 99 -2,892 99 320 44 310 79 26 45 00 46 8 6691 5,000 00 2,624 97 5,003 02 2,935 61 59 71 59 5 47 51 79 99 -2,892 99 320 44 310 79 26 45 00 46 8 6691 5,000 00 2,624 97 5,003 02 2,935 61 59 71 59 80 51 179 99 -2,892 99 320 44 310 79 26 45 00 46 8 6691 5,000 00 2,624 97 6,003 02 2,935 61 66 62 60 41 779 99 -3,892 99 310 40 311 91 22 26 16 4 4 69 56 627 5,000 00 2,624 97 6,003 02 2,935 61 69 67 70 77 71 79 99 -3,892 99 310 40 311 91 22 26 16 4 4 69 56 57 58 59 12 58 00 50 50			2.930.63	23.91	23 92	-180.00	-1,093.01				19 09	16.178			
3,900.00 2,622.29 4,203.02 2,931.42 29.15 29.10 -180.00 1,393.01 325.38 309.13 285.62 23.51 13.149 4,000.00 2,622.43 4,303.02 2,931.68 30.94 30.87 -179.99 -1,493.01 325.33 309.26 284.25 25.01 12.387 4,100.00 2,622.84 4,603.02 2,932.20 34.56 34.45 -179.99 -1,893.00 324.33 309.50 281.47 28.03 11.043 4,300.00 2,622.84 4,603.02 2,932.47 38.38 36.27 -179.99 -1,893.00 324.33 309.50 281.47 28.03 11.043 4,300.00 2,622.84 4,603.02 2,932.47 38.38 36.27 -179.99 -1,893.00 323.88 309.62 280.08 29.55 10.480 4,400.00 2,622.98 4703.02 2,932.27 38.02 1.79.99 -1,893.00 323.88 309.62 280.08 29.55 10.480 4,600.00 2,623.12 4803.02 2,932.27 380.21 179.99 -1,893.00 323.88 30.96 277.27 32.60 9.506 4,600.00 2,623.26 4,903.02 2,933.25 41.90 41.76 -179.99 -2,093.00 322.38 30.99 277.27 32.60 9.506 4,400.00 2,623.26 4,903.02 2,933.25 41.90 41.76 -179.99 -2,093.00 322.38 30.99 277.27 32.60 9.506 4,400.00 2,623.26 4,500.00 2,623.				25 63	25.62	-180 00	-1,193.01	326.07	308.89	288.34	20.55	15 034			
4,000 0,000 2,622 64 4,003 02 2,931 68 30.94 30.67 178 99 1,593 01 325,03 300 26 284 25 25.01 12.967	2	15 4,103 02	2,931 16	27 38	27 35	-180 00	-1,293.01	325.73	309.01	286.99	22 02	14.032			
4,000 0,000 2,622 64 4,003 02 2,931 68 30.94 30.67 178 99 1,593 01 325,03 300 26 284 25 25.01 12.967	,	20 4203.02	2 024 42	20.45	20.10	-180.00	-1 202 04	225.20	200.42	205 62	22 64	12 140			
4 100 00 2,622 64 4,03 00 2, 2931 94 32 74 32 65 179 99 1, 1593 01 32 488 300 93 82, 87 26 51 11 669 4,200 00 2,622 84 4,603 02 2,932 47 36 38 36 27 -179 99 1,793 00 32 38 309 62 280 08 29 55 10 480 4,400 00 2,622 84 4,603 02 2,932 97 40 05 39 92 1,79 99 1,793 00 32 38 309 62 280 08 29 55 10 480 4,400 00 2,623 12 4,803 02 2,932 99 40 05 39 92 1,79 99 1,893 00 32 33 30 96 75 278 88 31 07 9 970 1,450 00 2,623 12 4,000 00 2															
4,200.00 2,622.84 4,603.02 2,932.47 36.38 36.27 -179.99 -1,893.00 324.33 309.60 281.47 28.03 11.043 4,300.00 2,622.84 4,603.02 2,932.47 36.38 36.27 -179.99 -1,893.00 323.83 309.60 280.08 29.55 10.480 4,400.00 2,622.12 4,803.02 2,932.73 38.21 38.09 -179.99 -1,893.00 323.83 309.67 277.27 32.60 9.506 4,600.00 2,623.12 4,803.02 2,933.25 41.90 41.76 -179.99 -2,093.00 322.28 309.89 275.86 34.13 9.083 4,700.00 2,623.40 5,003.02 2,933.51 41.90 41.76 -179.99 -2,093.00 322.83 309.99 275.86 34.13 9.083 4,700.00 2,623.40 5,003.02 2,933.77 45.61 45.45 -179.99 -2,193.00 322.83 309.99 275.86 34.13 9.083 4,900.00 2,623.64 5,103.02 2,933.77 45.61 45.45 -179.99 -2,293.00 322.83 309.99 275.86 34.13 9.083 4,900.00 2,623.86 5,203.02 2,934.04 47.47 47.30 -179.99 -2,293.00 322.83 309.99 275.86 34.13 9.083 4,900.00 2,623.86 5,203.02 2,934.04 47.47 47.30 -179.99 -2,293.00 322.83 309.99 275.86 34.13 9.083 4,900.00 2,623.86 5,203.02 2,934.04 47.47 47.30 -179.99 -2,293.00 322.83 309.90 275.86 34.33 9.083 4,900.00 2,623.86 5,203.02 2,934.00 49.34 49.16 -179.99 -2,493.00 321.89 310.86 277.62 38.74 80.11 5,000.00 2,623.85 5,303.02 2,934.62 53.08 52.89 179.99 -2,493.00 321.89 310.86 277.62 38.74 80.77 5,000.00 2,624.09 5,503.02 2,934.62 53.08 52.89 179.99 -2,593.00 321.94 310.85 265.92 44.93 86 61.95 5,000.00 2,624.09 5,503.02 2,934.62 53.08 52.89 179.99 -2,593.00 321.94 310.85 265.92 44.93 86 61.95 5,000.00 2,624.23 5,603.02 2,935.61 58.71 58.51 179.99 -2,792.99 319.99 311.40 263.07 48.03 6.19 5,500.00 2,624.09 5,603.00 2,935.69 68 66 66 50.93 179.99 -2,792.99 319.99 311.34 260.21 51.13 6.089 5,500.00 2,624.09 5,603.00 2,935.69 69 66 66 60 60 93 1.719.99 -3,392.99 319.99 311.34 260.21 51.13 6.089 5,500.00 2,625.26 6,603.00 2,935.69 69 66 66 66 60 93 1.719.99 -3,392.99 319.99 311.34 260.21 51.13 6.089 5,500.00 2,625.00 6,603.00 2,935.69 69 66 66 66 67 67 70.00 69.81 179.99 -3,392.99 318.00 312.80 257.55 54.4 57.4 59.6 59.6 59.6 59.6 59.6 59.6 59.6 59.6															- 1
4,00 00															1
4.400.00 2.622.98 4.703.02 2.932.73 38.21 38.09 -179.99 -1.893.00 323.63 309.75 278.88 31.07 9.970 4.500.00 2.623.12 4.803.02 2.932.99 40.05 39.92 -179.99 -1.993.00 323.28 309.87 277.27 32.60 9.506 4.800.00 2.623.26 4.903.02 2.933.51 479.0 41.76 -179.99 -2.933.00 322.93 309.99 275.86 34.13 9.083 4.700.00 2.623.36 5.003.02 2.933.51 43.75 43.60 -179.99 -2.193.00 322.93 309.99 275.86 34.13 9.083 4.800.00 2.623.40 5.003.02 2.933.51 43.75 43.60 -179.99 -2.193.00 322.93 309.99 275.86 34.13 9.083 4.900.00 2.623.68 5.003.02 2.933.77 45.61 45.45 -179.99 -2.293.00 322.93 310.24 273.03 37.20 8.339 4.900.00 2.623.68 5.203.02 2.934.04 47.47 47.30 -179.99 -2.293.00 322.93 310.24 273.03 37.20 8.339 4.900.00 2.623.85 5.030.02 2.934.04 49.34 49.16 -179.99 -2.493.00 321.89 310.36 271.62 38.74 80.11 5.000.00 2.623.85 5.030.02 2.934.66 51.20 51.03 -179.99 -2.493.00 321.89 310.86 270.20 40.29 7.707 5.100.00 2.623.89 5.003.02 2.934.82 53.08 52.89 -179.99 -2.689.299 320.84 310.73 267.35 43.88 7.183 5.300.00 2.624.09 5.603.02 2.934.82 53.08 52.89 -179.99 -2.689.299 320.84 310.73 267.35 43.88 7.183 5.300.00 2.624.23 5.003.02 2.935.81 56.83 56.64 -179.99 -2.2892.99 320.84 310.73 267.35 43.88 7.183 5.500.00 2.624.43 5.003.02 2.935.81 56.83 56.64 -179.99 -2.2892.99 320.84 310.97 264.50 46.48 6.691 5.500.00 2.624.75 5.003.02 2.935.81 56.83 56.64 -179.99 -2.892.99 319.79 311.10 263.07 48.03 6.478 5.600.00 2.624.65 5.003.00 2.935.87 60.59 60.39 -179.99 -3.192.99 319.99 311.34 260.21 511.3 6.089 5.800.00 2.624.65 5.003.00 2.935.87 60.59 60.39 -179.99 -3.192.99 318.04 311.22 261.64 49.59 6.277 5.700.00 2.624.79 6.003.02 2.935.61 60.59 60.39 -179.99 -3.192.99 318.04 311.12 261.64 49.59 6.277 5.700.00 2.624.79 6.003.02 2.936.79 60.39 61.79 98 -3.192.99 318.04 311.12 25.91 60.47 6.70 6.90 6.90 6.90 6.90 6.90 6.90 6.90 6.9															ł
4.500 00 2.623 12 4.803 02 2.932 99 40 05 39 92 -179 99 -1.993 00 322 28 309 87 277.27 32.60 9 506 4.500 02 6.523 46 4.900 12 2.933 25 41 50 41 76 -179 99 -2.193 00 322 38 309 87 277.27 32.60 9 506 4.700 02 6.523 40 5.003 02 2.933 51 4375 43 60 -179 99 -2.193 00 322 58 310.11 274 45 356 66 8695 4.700 02 6.523 45 5103 02 2.933 57 45 61 45 45 -179 99 -2.293 00 322 23 310.24 273 03 37.20 8.339 4.900 02 6.523 68 5.203 02 2.934 04 47 47 47 30 -179 99 -2.293 00 322 23 310.24 273 03 37.20 8.339 4.900 02 6.523 68 5.203 02 2.934 50 51 20 51 03 -179 99 -2.293 00 321 89 310.36 271 62 38.74 8 011 5.000 02 6.523 86 5.030 02 2.934 56 51 20 51 03 -179 99 -2.693 00 321 89 310 36 271 62 38.74 8 011 5.000 02 6.523 86 5.030 02 2.934 56 51 20 51 03 -179 99 -2.693 00 321 19 310 61 6.66 77 41 83 7 425 5.000 02 6.524 90 5.503 02 2.934 56 51 20 51 03 -179 99 -2.693 00 321 19 310 61 6.66 77 41 83 7 425 5.000 02 6.524 93 5.603 02 2.934 86 53 08 52 89 -179 99 -2.692 99 320 84 310.73 267 35 43 38 7 163 5.300 02 6.524 23 5.603 02 2.935 68 54 56 54 76 -179 99 -2.292 99 320 84 310.73 267 35 43 36 919 5.000 02 6.524 37 5.003 02 2.935 68 54 56 54 76 -179 99 -2.292 99 320 84 310.73 267 35 44 33 6 919 5.000 02 6.524 37 5.003 02 2.935 68 50 59 60 39 -179 99 -2.992 99 310 43 310 79 264 50 46 48 6691 5.500 00 2.624 65 5.903 02 2.935 68 50 59 60 39 -179 99 -2.992 99 318 79 311 10 263 07 46 03 6478 5.000 02 6.524 79 6.003 02 2.935 68 60 59 60 39 -179 99 -2.992 99 318 74 311 46 256 78 52 69 5.912 5.000 02 6.524 79 6.003 02 2.935 68 60 59 60 39 -179 99 -3.392 99 318 74 311 46 256 78 52 69 5.912 5.000 02 6.525 76 6.003 02 2.936 68 66 62 66 64 -179 99 -3.392 99 318 74 311 46 256 78 52 69 5.912 5.000 02 6.525 76 6.003 02 2.936 68 66 62 66 64 -179 98 -3.392 99 318 74 311 46 256 78 52 69 5.912 5.000 02 6.525 69 6.003 02 2.936 68 66 62 66 64 -179 98 -3.392 99 318 79 311 60 531 71 72 55 91 55 80 567 73 55 647 66.000 02 6.525 69 6.003 02 2.936 68 68 7.719 80 -3.992 98 316 50 311 71 255 91 55 80 567 73 55 547 66.000 02 6.525 69 6.003 02 2.938 75 81 89 81 81 81		.,,,,,,,,,,,,,,,,,,,,,,,,,,,,,,,,,,,,,,	-1002.11	00.00	•••	,,,,,,,,,,,,,,,,,,,,,,,,,,,,,,,,,,,,,,,	1,700.00	***************************************			20.00	70.100			
4,000 00	2	98 4,703.02	2.932 73	38.21	38 09	-179.99	-1,893.00	323.63	309 75	278.58	31.07	9.970			
4,700 00 2,623 40 5,003 02 2,933 51 43 75 43 60 -179 99 -2,193 00 322 83 310 11 274 45 35 66 8 695 4,800 00 2,623 54 5,103 02 2,934 30 44 74 77 47 30 -179 99 -2,293 00 322 33 310 24 273 03 37 20 8 3399	2	12 4.803.02 2	2,932.99	40 05	39.92	-179.99	-1,993.00	323.28	309.87	277.27	32.60	9.506			İ
4,800.00 2,623.64 5,103.02 2,934.04 47.47 47.30 -179.99 -2,293.00 322.23 310.24 273.03 37.20 8.339 4,900.00 2,623.68 5,203.02 2,934.04 47.47 47.30 -179.99 -2,393.00 321.89 310.36 271.62 38.74 8.011 5,000.00 2,623.68 5,203.02 2,934.60 49.34 49.16 -179.99 -2,493.00 321.84 310.48 270.20 40.29 7.707 5,100.00 2,623.96 5,003.02 2,934.62 53.08 52.89 -179.99 -2,692.99 320.84 310.73 267.35 43.38 7.425 5,200.00 2,624.09 5,503.02 2,934.62 53.08 52.89 -179.99 -2,692.99 320.49 310.85 265.92 44.93 6.919 5,400.00 2,624.75 5,703.02 2,935.81 58.81 58.81 -179.99 -2,892.99 320.49 310.85 265.92 44.93 6.919 5,400.00 2,624.75 5,703.02 2,935.81 58.81 58.81 -179.99 -2,892.99 320.49 310.85 265.92 44.93 6.919 5,400.00 2,624.75 5,003.02 2,935.81 58.71 58.51 -179.99 -2,892.99 319.79 311.10 263.07 48.03 6.478 5,600.00 2,624.79 6,003.02 2,935.87 60.59 60.39 -179.99 -3,092.99 319.44 311.22 261.64 49.58 6.277 5,700.00 2,624.93 6,103.02 2,936.81 62.48 62.27 -179.99 -3,292.99 319.99 311.34 260.21 51.13 6.089 5,800.00 2,624.93 6,103.02 2,936.85 66.25 66.04 179.99 -3,292.99 318.40 311.49 260.21 51.13 6.089 5,800.00 2,625.29 6,603.02 2,936.95 66.25 66.04 179.99 -3,292.99 318.40 311.59 257.35 52.69 5.912 5,900.00 2,625.51 6,003.02 2,936.95 66.25 66.04 179.99 -3,292.99 318.40 311.59 257.35 54.24 5.745 6,000.00 2,625.51 6,003.02 2,936.95 68.14 67.92 177.998 -3,392.99 318.40 311.59 257.35 54.24 5.745 6,000.00 2,625.51 6,003.02 2,936.95 68.14 67.92 177.998 -3,892.98 317.70 311.83 254.48 57.35 5.437 6,200.00 2,625.49 6,503.02 2,937.96 75.71 75.48 179.98 -3,892.98 316.05 311.71 255.91 55.80 5.587 6,000.00 2,625.49 6,603.02 2,937.96 75.71 75.48 179.98 -3,892.98 316.05 311.71 255.91 55.80 5.587 6,000.00 2,625.50 6,603.02 2,937.96 75.71 75.48 179.98 -3,892.98 316.05 312.02 250.17 62.03 5.933 6,500.00 2,625.60 6,603.02 2,937.96 75.71 75.48 179.98 -3,892.98 316.05 312.02 250.17 62.03 5.933 6,500.00 2,626.60 7,030.02 2,938.92 77.60 77.37 17.99.8 -3,892.98 316.05 312.92 248.74 63.59 4.912 6,600.00 2,626.60 7,030.02 2,938.93 88 96.86 179.98 4.992.98 315.25															i
4,900.00 2,623.68 5,203.02 2,934.04 47.47 47.30 -179.99 -2.393.00 321.89 310.36 271.62 38.74 8.011 5,000.00 2,623.82 5,303.02 2,934.56 51.20 51.03 -179.99 -2.493.00 321.89 310.36 271.62 38.74 8.011 5,000.00 2,623.82 5,303.02 2,934.56 51.20 51.03 -179.99 -2.493.00 321.99 310.61 268.77 41.83 7.425 5,200.00 2,624.99 5,503.02 2,934.62 53.08 52.89 -179.99 -2.595.00 321.19 310.61 268.77 41.83 7.425 5,300.00 2,624.93 5,503.02 2,935.08 54.95 54.76 -179.99 -2.592.99 320.49 310.85 265.92 44.93 6.919 5.400.00 2,624.35 5,003.02 2,935.34 56.83 56.64 1.79.99 -2.292.99 320.49 310.85 265.92 44.93 6.919 5.400.00 2,624.51 5,803.02 2,935.61 58.71 58.51 1.79.99 -2.992.99 320.44 310.97 264.50 46.48 6.691 5.600.00 2,624.51 5,803.02 2,935.61 58.71 58.51 1.79.99 -2.992.99 319.79 311.10 263.07 48.03 6.478 5.600.00 2,624.51 5,803.02 2,935.61 58.71 58.51 1.79.99 -2.992.99 319.79 311.10 263.07 48.03 6.478 5.600.00 2,624.63 5,003.02 2,936.67 6.505 60.39 1.79.99 -3.192.99 319.99 311.34 260.21 51.13 6.089 5.800.00 2,624.93 6.103.02 2,936.13 62.48 62.27 1.79.99 -3.192.99 319.99 311.34 260.21 51.13 6.089 5.800.00 2,624.93 6.103.02 2,936.65 66.25 66.04 1.79.99 -3.392.99 318.74 311.46 258.78 52.69 5.912 5.900.00 2,625.01 6.203.02 2.936.65 66.25 66.04 1.79.99 -3.392.99 318.74 311.45 258.75 54.24 57.45 5.600.00 2,625.21 6.303.02 2,936.65 66.25 66.04 1.79.99 -3.392.99 318.74 311.45 259.95 55.42 57.45 5.800.00 2,625.21 6.033.02 2,937.64 71.92 71.70 1.79.98 -3.592.98 317.70 311.83 254.48 57.35 5.437 6.200.00 2,625.24 6.603.02 2,937.44 71.92 71.70 1.79.98 -3.592.98 317.70 311.83 254.48 57.35 5.437 6.200.00 2,625.50 6.603.02 2,937.44 71.92 71.70 1.79.98 -3.592.98 317.70 311.83 254.48 57.35 5.437 6.200.00 2,625.50 6.603.02 2,937.70 73.81 73.59 1.79.98 -3.992.98 316.30 312.92 248.74 63.59 4.912 6.600.00 2,625.50 6.603.02 2,937.00 73.81 73.95 1.79.98 -3.992.98 316.30 312.92 248.74 63.59 4.912 6.600.00 2,625.60 6.000.00 2,625.60 60.700.00 2,625.60 60.700.00 2,626.60 7.003.00 2,939.70 73.81 73.59 1.79.98 -4.992.98 315.95 312.45 247.30 6.515 4.966 6.71 4.666			•												
5,000 00 2,623 82 5,303 02 2,934 30 49.34 49 16 -179 99 -2,493 00 321 54 310 48 270 20 40.29 7,707 5,100 00 2,623 96 5,403 02 2,934 82 53.08 52.89 -179 99 -2,593 00 321 19 310 61 266 73 43 38 7 163 5,300 00 2,624 93 5,503 02 2,935 68 54 95 54 76 -179 99 -2,792 99 320 44 310 85 265.92 44 93 6 919 5,400 00 2,624 37 5,703 02 2,935 61 58 71 58 51 179 99 -2,892 99 310 48 310 97 264 50 46 48 6 691 5,600 00 2,624 51 5,803 02 2,935 61 58 71 58 51 179 99 -2,892 99 319 79 311 10 263 07 48 03 6478 5,600 00 2,624 65 5,903 02 2,936 53 62 48 62 27 -179 99 -3,092 99 318 74 311 46 256 74 48 03 6191	2	54 5,103.02 2	2.933 77	45 61	45 45	-179 99	-2,293.00	322.23	310.24	273.03	37.20	8.339			
5,000 00 2,623 82 5,303 02 2,934 30 49.34 49 16 -179 99 -2,493 00 321 54 310 48 270 20 40.29 7,707 5,100 00 2,623 96 5,403 02 2,934 82 53.08 52.89 -179 99 -2,593 00 321 19 310 61 266 73 43 38 7 163 5,300 00 2,624 93 5,503 02 2,935 68 54 95 54 76 -179 99 -2,792 99 320 44 310 85 265.92 44 93 6 919 5,400 00 2,624 37 5,703 02 2,935 61 58 71 58 51 179 99 -2,892 99 310 48 310 97 264 50 46 48 6 691 5,600 00 2,624 51 5,803 02 2,935 61 58 71 58 51 179 99 -2,892 99 319 79 311 10 263 07 48 03 6478 5,600 00 2,624 65 5,903 02 2,936 53 62 48 62 27 -179 99 -3,092 99 318 74 311 46 256 74 48 03 6191	,	58 5 203 02 C	2 934 04	47 47	47.30	-179 99	-2 393 00	321.89	310.36	271.62	38 74	8.011			
5,100 00 2,623 96 5,403 02 2,934 56 51.20 51 03 -179 99 -2,593 00 321 19 310 61 268 77 41 83 7,425 5200 00 2,624 09 5,503 02 2,934 82 53 08 52 69 -179 99 -2,692 99 320 49 310 73 267.35 43 38 7 163 5,300 00 2,624 23 5,603 02 2,935 68 54 76 -179 99 -2,792 99 320 49 310 85 265.92 44 93 6 919 5,400 00 2,624 37 5,703 02 2,935 61 56 71 58 51 -179 99 -2,892 99 320 14 310 97 264 50 46 48 6 691 5,600 00 2,624 79 6,003 02 2,935 67 60 59 60 39 -179 99 -3,092 99 319 44 311 22 261 64 49 58 6 277 5,700 00 2,624 79 6,003 02 2,936 67 60 59 60 39 -179 99 -3,192 99 319 44 311 42 260 21 51 13 60 89 5,800 00 2,625 49 <td< td=""><td></td><td></td><td></td><td></td><td></td><td></td><td></td><td></td><td></td><td></td><td></td><td></td><td></td><td></td><td></td></td<>															
5,200.00 2,624.09 5,503.02 2,934.82 53.08 52.89 -179.99 -2,692.99 320.84 310.73 267.35 43.38 7.163 5,300.00 2,624.23 5,603.02 2,935.08 54.95 54.76 -179.99 -2,792.99 320.49 310.85 265.92 44.93 6.919 5,400.00 2,624.51 5,803.02 2,935.61 58.71 585.11 -179.99 -2,892.99 320.14 310.97 264.50 46.48 6.691 5,600.00 2,624.51 5,803.02 2,935.61 58.71 585.11 -179.99 -2,992.99 319.79 311.10 263.07 48.03 6.478 5,600.00 2,624.79 6.003.02 2,936.13 62.48 62.27 -179.99 -3,192.99 319.09 311.34 260.21 51.13 6.089 5,800.00 2,625.07 6,203.02 2,936.65 66.25 66.04 -179.99 -3,392.99 318.40 311.75 257.35 54.24 5.745															1
5,400.00 2,624.37 5,703.02 2,935.34 56.83 56.64 -179.99 -2,892.99 320.14 310.97 264.50 46.48 6.691 5,600.00 2,624.65 5,803.02 2,935.61 58.71 58.51 -179.99 -2,992.99 319.79 311.10 263.07 48.03 6.478 5,600.00 2,624.65 5,903.02 2,935.81 60.59 60.39 -179.99 -3,092.99 319.44 311.22 261.64 49.58 6,277 5,700.00 2,624.79 6,003.02 2,936.39 64.36 62.27 -179.99 -3,192.99 319.09 311.34 260.21 511.3 6.089 5,800.00 2,625.07 6,203.02 2,936.65 66.25 66.04 -179.99 -3,292.99 318.40 311.50 257.35 54.24 5,745 6,000.00 2,625.25 6,303.02 2,936.92 68.14 67.92 -179.98 -3,592.98 317.70 311.83 254.48 57.35 5.437															
5,500 00 2,624.51 5,803 02 2,935.61 58 71 58 51 -179.99 -2,992.99 319 79 311 10 263.07 48.03 6.478 5,600 00 2,624 65 5,903 02 2,935.87 60 59 60.99 -179.99 -3,092.99 319 44 311.22 261 64 49.98 6,277 5,700.00 2,624 79 6,003.02 2,936.13 62 48 62 27 -179.99 -3,192.99 319.09 311.34 260.21 51.13 6.089 5,800.00 2,625.07 6,203.02 2,936.39 64.36 64.15 -179.99 -3,292.99 318.40 311.59 257.35 54.24 5.745 6,000.00 2,625.21 6,303.02 2,936.92 68.14 67.92 -179.98 -3,492.99 318.05 311.71 255.91 55.80 5.567 6,100.00 2,625.21 6,503.02 2,937.44 71.92 71.70 -179.98 -3,692.98 317.35 311.95 253.04 58.91 5.295															
5,500 00 2,624.51 5,803 02 2,935.61 58 71 58 51 -179.99 -2,992.99 319 79 311 10 263.07 48.03 6.478 5,600 00 2,624 65 5,903 02 2,935.87 60 59 60.99 -179.99 -3,092.99 319 44 311.22 261 64 49.98 6,277 5,700.00 2,624 79 6,003.02 2,936.13 62 48 62 27 -179.99 -3,192.99 319.09 311.34 260.21 51.13 6.089 5,800.00 2,625.07 6,203.02 2,936.39 64.36 64.15 -179.99 -3,292.99 318.40 311.59 257.35 54.24 5.745 6,000.00 2,625.21 6,303.02 2,936.92 68.14 67.92 -179.98 -3,492.99 318.05 311.71 255.91 55.80 5.567 6,100.00 2,625.21 6,503.02 2,937.44 71.92 71.70 -179.98 -3,692.98 317.35 311.95 253.04 58.91 5.295															
5,600 00 2,624 65 5,903 02 2,935 87 60 59 60 39 -179 99 -3,092 99 319 44 311 22 261 64 49 58 6,277 5,700 00 2,624 79 6,003 02 2,936,13 62 48 62 27 -179 99 -3,192 99 319 09 311 34 260 21 51 13 6 089 5,800 00 2,624 93 6,103 02 2,936 65 66 4.15 -179 99 -3,292 99 318 74 311 46 258 78 52 69 5.912 5,900 00 2,625 07 6,203 02 2,936 65 66 25 66 04 -179 99 -3,392 99 318 40 311 59 257 35 54 24 5.745 6,000 00 2,625 21 6,303 02 2,936 69 68 14 67 92 -179 98 -3,492 99 318 05 311 71 255 91 55 80 5587 6,200 00 2,625 35 6,403 02 2,937 18 70 03 69.81 -179 98 -3,692 98 317 35 311 83 254 48 57 .35 54 47 6,200 00 </td <td></td> <td></td> <td></td> <td></td> <td></td> <td></td> <td></td> <td></td> <td></td> <td></td> <td></td> <td></td> <td></td> <td></td> <td></td>															
5,700.00 2,624.79 6,003.02 2,936.13 62.48 62.27 -179.99 -3,192.99 319.09 311.34 260.21 51.13 6.089 5,800.00 2,624.93 6,103.02 2,936.39 64.36 64.15 -179.99 -3,292.99 318.74 311.46 258.78 52.69 5.912 5,900.00 2,625.07 6,203.02 2,936.65 66.25 66.04 -179.98 -3,392.99 318.40 311.59 257.35 54.24 5.745 6,000.00 2,625.21 6,303.02 2,937.18 70.03 69.81 -179.98 -3,492.99 318.05 311.71 255.91 55.80 5.587 6,100.00 2,625.49 6,503.02 2,937.44 71.92 71.70 -179.98 -3,692.98 317.70 311.83 254.48 57.35 5.437 6,300.00 2,625.62 6,603.02 2,937.70 73.81 73.59 -179.98 -3,892.98 317.00 312.08 251.61 60.47 5.161 6,400.00 2,625.76 6,703.02 2,938.92 77.60 77.37 <t-< td=""><td></td><td></td><td></td><td></td><td></td><td></td><td></td><td></td><td></td><td></td><td></td><td></td><td></td><td></td><td></td></t-<>															
5,800 00 2,624 93 6,103 02 2,936,39 64.36 64.15 -179 99 -3,292 99 318 74 311 46 258 78 52 69 5.912 5,900.00 2,625 07 6,203 02 2,936,65 66 25 66 04 -179 99 -3,392 99 318.40 311 59 257 35 54 24 5.745 6,000.00 2,625 21 6,303 02 2,936,92 68 14 67.92 -179 98 -3,492 99 318.05 311 71 255 91 55 80 5.587 6,100.00 2,625 35 6,403 02 2,937 18 70 03 69.81 -179 98 -3,592 98 317 70 311 83 254 48 57 35 5.437 6,200.00 2,625 49 6,503 02 2,937.44 71 92 71.70 -179 98 -3,692 98 317 35 311 95 253 04 58 91 5 295 6,300.00 2,625 76 6,703.02 2,937.96 75.71 75 48 -179 98 -3,892 98 316.65 312 20 250.17 62 03 5.033 6,600.00 2,626 04 6,903.02 2,938 49 79 50 79 26 <t-< td=""><td></td><td></td><td></td><td></td><td></td><td></td><td></td><td></td><td></td><td></td><td></td><td></td><td></td><td></td><td></td></t-<>															
5,900.00 2,625 07 6,203 02 2,936 65 66 25 66 04 -179 99 -3,392 99 318.40 311 59 257 35 54 24 5,745 6,000.00 2,625 21 6,303 02 2,936 92 68 14 67.92 -179 98 -3,492 99 318 05 311 71 255 91 55 80 5 587 6,100.00 2,625 35 6,403 02 2,937 18 70 03 69.81 -179 98 -3,592 98 317 70 311 83 254 48 57.35 5.437 6,200.00 2,625 49 6,503 02 2,937 44 71 92 71.70 -179 98 -3,692 98 317 35 311 95 253 04 58 91 5.295 6,300.00 2,625 76 6,603.02 2,937.70 73 81 73 59 -179 98 -3,792 98 317 00 312.08 251 61 60.47 5.161 6,400.00 2,625 76 6,703.02 2,938.22 77 60 77 37 -179 98 -3,892 98 316 30 312 32 248 74 63 59 4.912 6,600.00 2,626 04 6,903.02 2,938 49 79 50 79 26 <t-< td=""><td></td><td></td><td></td><td></td><td></td><td></td><td></td><td></td><td></td><td></td><td></td><td></td><td></td><td></td><td></td></t-<>															
6,000.00 2,625 21 6,303 02 2,936 92 68 14 67.92 -179.98 -3,492.99 318.05 311.71 255.91 55.80 5.587 6,100.00 2,625 35 6,403 02 2,937 18 70.03 69.81 -179.98 -3,592.98 317.70 311.83 254.48 57.35 5.437 6,200.00 2,625 49 6,503 02 2,937.44 71.92 71.70 -179.98 -3,692.98 317.35 311.95 253.04 58.91 5.295 6,300.00 2,625.62 6,603.02 2,937.70 73.81 73.59 -179.98 -3,792.98 317.00 312.08 251.61 60.47 5.161 6,400.00 2,625.62 6,603.02 2,937.70 73.81 73.59 -179.98 -3,892.98 316.65 312.20 250.17 62.03 5.033 6,500.00 2,625.90 6,803.02 2,938.22 77.60 77.37 -179.98 -3,992.98 316.30 312.32 248.74 63.59 4.912 6,600.00 2,626.04 6,903.02 2,938.49 79.50 79.26 -179.98 -4,092.98 315.95 312.45 247.30 65.15 4.796 6,700.00 2,626.04 6,903.02 2,938.49 79.50 79.26 -179.98 -4,192.98 315.60 312.57 245.86 66.71 4.686 6,800.00 2,626.32 7,103.02 2,939.01 83.29 83.05 -179.98 -4,292.98 315.25 312.69 244.43 68.27 4.581 6,900.00 2,626.60 7,203.02 2,939.53 87.09 86.85 -179.98 -4,292.98 315.25 312.69 244.43 68.27 4.581 6,900.00 2,626.60 7,303.02 2,939.53 87.09 86.85 -179.98 -4,292.98 314.56 312.94 241.55 71.39 4.384 7,100.00 2,626.60 7,303.02 2,939.80 88.99 88.74 -179.98 -4,492.98 314.56 312.94 241.55 71.39 4.384 7,100.00 2,626.88 7,503.02 2,939.80 88.99 88.74 -179.98 -4,592.97 314.21 313.06 240.11 72.95 4.291 7,200.00 2,626.88 7,503.02 2,939.80 88.99 88.74 -179.98 -4,592.97 314.21 313.06 240.11 72.95 4.291 7,200.00 2,626.88 7,503.02 2,939.80 88.99 88.74 -179.98 -4,692.97 314.21 313.06 240.11 72.95 4.291 7,200.00 2,626.88 7,503.02 2,939.80 88.99 88.74 -179.98 -4,692.97 314.21 313.06 240.11 72.95 4.291 7,200.00 2,626.88 7,503.02 2,939.80 88.99 88.74 -179.98 -4,692.97 314.21 313.06 240.11 72.95 4.291 7,200.00 2,626.88 7,503.02 2,939.80 88.99 88.74 -179.98 -4,692.97 314.21 313.06 240.11 72.95 4.291 7,200.00 2,626.88 7,503.02 2,939.80 88.99 88.74 -179.98 -4,692.97 314.21 313.06 240.11 72.95 4.291 7,200.00 2,626.88 7,503.02 2,939.80 88.99 88.74 -179.98 -4,692.97 314.21 313.06 240.11 72.95 4.291 7,200.00 2,626.88 7,503.02 2,940.05 90.88 90.64 -179.98 4.692.97 3	•	50 U, 1U3.UZ A	2,930,39	04.30	04.15	-179.99	-3,282.89	31074	311 40	230 / 6	5∠ 69	3.912			ļ
6,100.00 2,625 35 6,403 02 2,937 18 70 03 69.81 -179.98 -3,592.98 317.70 311.83 254.48 57.35 5.437 6,200.00 2,625 49 6,503.02 2,937.44 71.92 71.70 -179.98 -3,692.98 317.35 311.95 253.04 58.91 5.295 6,300.00 2,625 62 6,603.02 2,937.70 73.81 73.59 -179.98 -3,792.98 317.00 312.08 251.61 60.47 5.161 6,400.00 2,625 66 6,703.02 2,937.96 75.71 75.48 -179.98 -3,892.98 316.65 312.20 250.17 62.03 5.033 6,500.00 2,625.90 6,803.02 2,938.22 77.60 77.37 -179.98 -3,992.98 316.30 312.32 248.74 63.59 4.912 6,600.00 2,626.04 6,903.02 2,938.49 79.50 79.26 -179.98 -4,092.98 315.95 312.45 247.30 65.15 4.796 6,700.00 2,626.18 7.003.02 2,938.75 81.39 81.16 -179.98 -4,192.98 315.60 312.57 245.86 66.71 4.686 6,800.00 2,626.32 7,103.02 2,939.01 83.29 83.05 -179.98 -4,292.98 315.25 312.69 244.43 68.27 4.581 6,900.00 2,626.46 7,203.02 2,939.27 85.19 84.95 -179.98 -4,292.98 315.25 312.69 244.43 68.27 4.581 6,900.00 2,626.60 7,303.02 2,939.53 87.09 86.85 -179.98 -4,492.98 314.90 312.81 242.99 69.83 4.480 7,000.00 2,626.60 7,303.02 2,939.80 88.99 88.74 -179.98 -4,492.98 314.56 312.94 241.55 71.39 4.384 7,100.00 2,626.88 7,503.02 2,939.80 88.99 88.74 -179.98 -4,692.97 314.21 313.06 240.11 72.95 4.291 7,200.00 2,626.88 7,503.02 2,939.80 88.99 88.74 -179.98 -4,692.97 314.21 313.06 240.11 72.95 4.291 7,200.00 2,626.88 7,503.02 2,939.80 88.99 88.74 -179.98 -4,692.97 314.21 313.06 240.11 72.95 4.291 7,200.00 2,626.88 7,503.02 2,939.80 88.99 88.74 -179.98 -4,692.97 314.21 313.06 240.11 72.95 4.291 7,200.00 2,626.88 7,503.02 2,939.80 88.99 88.74 -179.98 -4,692.97 314.21 313.06 240.11 72.95 4.291 7,200.00 2,626.88 7,503.02 2,939.80 88.99 88.74 -179.98 -4,692.97 314.21 313.06 313.18 238.67 74.51 4.203	2	07 6,203.02 2	2.936.65	66 25	66 04	-179.99	-3,392 99	318.40	311 59	257 35	54.24	5.745			
6,200.00 2,625.49 6,503.02 2,937.44 71.92 71.70 -179.98 -3,692.98 317.35 311.95 253.04 58.91 5.295 6,300.00 2,625.62 6,603.02 2,937.70 73.81 73.59 -179.98 -3,792.98 317.00 312.08 251.61 60.47 5.161 6,400.00 2,625.76 6,703.02 2,937.96 75.71 75.48 -179.98 -3,892.98 316.65 312.20 250.17 62.03 5.033 6,500.00 2,625.90 6,803.02 2,938.22 77.60 77.37 -179.98 -3,992.98 316.30 312.32 248.74 63.59 4.912 6,600.00 2,626.04 6,903.02 2,938.49 79.50 79.26 -179.98 -4,092.98 315.95 312.45 247.30 65.15 4.796 6,700.00 2,626.18 7.003.02 2,938.75 81.39 81.16 -179.98 -4,192.98 315.60 312.57 245.86 66.71 4.686 6,800.00 2,626.32 7,103.02 2,939.01 83.29 83.05 -179.98 -4,292.98 315.25 312.69 244.43 68.27 4.581 6,900.00 2,626.46 7,203.02 2,939.27 85.19 84.95 -179.98 -4,392.98 314.90 312.81 242.99 69.83 4.480 7,000.00 2,626.60 7,303.02 2,939.53 87.09 86.85 -179.98 -4,492.98 314.56 312.94 241.55 71.39 4.384 7,100.00 2,626.74 7,403.02 2,939.80 88.99 88.74 -179.98 -4,592.97 314.21 313.06 240.11 72.95 4.291 7,200.00 2,626.88 7,503.02 2,939.80 88.99 88.74 -179.98 -4,692.97 314.21 313.06 240.11 72.95 4.291 7,200.00 2,626.88 7,503.02 2,940.05 90.88 90.64 -179.98 -4,692.97 313.86 313.18 238.67 74.51 4.203	2	21 6,303.02	2.936.92	68 14	67.92	-179.98	-3,492 99	318.05	311 71	255.91	55 80	5.587			
6,300.00 2,625.62 6,603.02 2,937.70 73 81 73 59 -179 98 -3,792 98 317 00 312.08 251 61 60.47 5.161 6,400.00 2,625.76 6,703.02 2,937.96 75.71 75 48 -179 98 -3,892 98 316.65 312.20 250.17 62.03 5.033 6,500.00 2,625.90 6,803.02 2,938.22 77 60 77 37 -179 98 -3,992 98 316.30 312.32 248.74 63.59 4.912 6,600.00 2,626.04 6,903.02 2,938.49 79 50 79 26 -179 98 -4,092 98 315.95 312.45 247 30 65.15 4.796 6,700.00 2,626.18 7.003.02 2,938.75 81.39 81.16 -179 98 -4,192.98 315.60 312.57 245.86 66.71 4.686 6,800.00 2,626.32 7,103.02 2,939.01 83.29 83.05 -179 98 -4,292.98 315.25 312.69 244.43 68.27 4.581 6,900.00 2,626.46 7,203.02 2,939.27 85.19 84.95 -179.98 -4,392.98 314.90 312.81 242.99 69.83 4.480 7,000.00 2,626.60 7,303.02 2,939.53 87.09 86.85 -179.98 -4,492.98 314.66 312.94 241.55 71.39 4.384 7,100.00 2,626.74 7,403.02 2,939.80 88.99 88.74 -179.98 -4,492.97 314.21 313.06 240.11 72.95 4.291 7,200.00 2,626.88 7,503.02 2,940.05 90.88 90.64 -179.98 -4,692.97 314.21 313.06 240.11 72.95 4.291 7,200.00 2,626.88 7,503.02 2,940.05 90.88 90.64 -179.98 -4,692.97 313.86 313.18 238.67 74.51 4.203				70 03											
6,400.00 2,625 76 6,703.02 2,938 22 77 60 77 37 -179 98 -3,992 98 316.65 312 20 250.17 62.03 5.033 6,500.00 2,625.90 6,803.02 2,938 22 77 60 77 37 -179 98 -3,992 98 316.30 312.32 248.74 63.59 4.912 6,600.00 2,626 04 6,903.02 2,938 49 79 50 79.26 179 98 -4,092 98 315.95 312.45 247 30 65.15 4.796 6,700.00 2,626 18 7.003.02 2,938 75 81.99 81.16 179 98 -4,192 98 315.60 312.57 245.86 66.71 4.696 6,800.00 2,626 32 7,103.02 2,939.01 83.29 83.05 179.98 -4,292 98 315.25 312.69 244.43 68.27 4.581 6,900.00 2,626.46 7,203.02 2,939.27 85.19 84.95 179.98 -4,392.98 314.90 312.81 242.99 69.83 4.480 7,000.00 2,626.60 7,303.02 2,939.53 87.09 86.85 179.98 -4,492.98 314.66 312.94 241.55 71.39 4.384 7,100.00 2,626.74 7,403.02 2,939.80 88.99 88.74 179.98 -4,592.97 314.21 313.06 240.11 72.95 4.291 7,200.00 2,626.88 7,503.02 2,940.05 90.88 90.64 179.98 -4,692.97 313.86 313.18 238.67 74.51 4.203															
6,500 00 2,625.90 6,803.02 2,938.22 77 60 77 37 -179.98 -3,992.98 316.30 312.32 248.74 63.59 4.912 6,600.00 2,626.04 6,903.02 2,938.49 79.50 79.26 -179.98 -4,092.98 315.95 312.45 247.30 65.15 4.796 6,700.00 2,626.18 7.003.02 2,938.75 81.39 81.16 -179.98 -4,192.98 315.60 312.57 245.86 66.71 4.686 6,800.00 2,626.32 7,103.02 2,939.01 83.29 83.05 -179.98 -4,292.98 315.25 312.69 244.43 68.27 4.581 6,900.00 2,626.46 7,203.02 2,939.27 85.19 84.95 -179.98 -4,392.98 314.90 312.81 242.99 69.83 4.480 7,000.00 2,626.60 7,303.02 2,939.53 87.09 86.85 -179.98 -4,492.98 314.56 312.94 241.55 71.39 4.384 7,100.00 2,626.74 7,403.02 2,939.80 88.99 88.74 -179.98 -4,592.97 314.21 313.06 240.11 72.95 4.291 7,200.00 2,626.88 7,503.02 2,940.06 90.88 90.64 -179.98 -4,692.97 313.86 313.18 238.67 74.51 4.203	2	6,603.02	2.937.70	73 81	73 59	-179 98	-3,792 98	317 00	312.08	251.61	60.47	5.161			
6,500 00 2,625.90 6,803.02 2,938.22 77 60 77 37 -179.98 -3,992.98 316.30 312.32 248.74 63.59 4.912 6,600.00 2,626.04 6,903.02 2,938.49 79.50 79.26 -179.98 -4,092.98 315.95 312.45 247.30 65.15 4.796 6,700.00 2,626.18 7.003.02 2,938.75 81.39 81.16 -179.98 -4,192.98 315.60 312.57 245.86 66.71 4.686 6,800.00 2,626.32 7,103.02 2,939.01 83.29 83.05 -179.98 -4,292.98 315.25 312.69 244.43 68.27 4.581 6,900.00 2,626.46 7,203.02 2,939.27 85.19 84.95 -179.98 -4,392.98 314.90 312.81 242.99 69.83 4.480 7,000.00 2,626.60 7,303.02 2,939.53 87.09 86.85 -179.98 -4,492.98 314.56 312.94 241.55 71.39 4.384 7,100.00 2,626.74 7,403.02 2,939.80 88.99 88.74 -179.98 -4,592.97 314.21 313.06 240.11 72.95 4.291 7,200.00 2,626.88 7,503.02 2,940.06 90.88 90.64 -179.98 -4,692.97 313.86 313.18 238.67 74.51 4.203	,	76 6703.02 1	2 027 06	76 74	75.49	-170 09	3 803 09	316.65	343 30	250 17	ຂາດາ	5.022			
6,600.00 2,626.04 6,903.02 2,938.49 79.50 79.26 -179.98 -4,092.98 315.95 312.45 247.30 65.15 4.796 6,700.00 2,626.18 7.003.02 2,938.75 81.39 81.16 -179.98 -4,192.98 315.60 312.57 245.86 66.71 4.686 6,800.00 2,626.32 7,103.02 2,939.01 83.29 83.05 -179.98 -4,292.98 315.25 312.69 244.43 68.27 4.581 6,900.00 2,626.46 7,203.02 2,939.27 85.19 84.95 -179.98 -4,392.98 314.90 312.81 242.99 69.83 4.480 7,000.00 2,626.60 7,303.02 2,939.53 87.09 86.85 -179.98 -4,492.98 314.56 312.94 241.55 71.39 4.384 7,100.00 2,626.74 7,403.02 2,939.80 88.99 88.74 -179.98 -4,592.97 314.21 313.06 240.11 72.95 4.291 7,200.00 2,626.88 7,503.02 2,940.05 90.88 90.64 -179.98 -4,692.97 313.86 313.18 238.67 74.51 4.203															
6,700.00 2,626.18 7 003.02 2,938.75 81.39 81.16 -179.98 -4,192.98 315.60 312.57 245.86 66.71 4 686 6,800.00 2,626.32 7,103.02 2,939.01 83.29 83.05 -179.98 -4,292.98 315.25 312.69 244.43 68.27 4 581 6,900.00 2,626.46 7,203.02 2,939.27 85.19 84.95 -179.98 -4,392.98 314.90 312.81 242.99 69.83 4.480 7,000.00 2,626.60 7,303.02 2,939.53 87.09 86.85 -179.98 -4,492.98 314.56 312.94 241.55 71.39 4.384 7,100.00 2,626.74 7,403.02 2,939.80 88.99 88.74 -179.98 -4,592.97 314.21 313.06 240.11 72.95 4.291 7,200.00 2,626.88 7,503.02 2,940.05 90.88 90.64 -179.98 -4,692.97 313.86 313.18 238.67 74.51 4.203															
6,800.00 2,626.32 7,103.02 2,939.01 83.29 83.05 -179.98 -4,292.98 315.25 312.69 244.43 68.27 4.581 6,900.00 2,626.46 7,203.02 2,939.27 85.19 84.95 -179.98 -4,392.98 314.90 312.81 242.99 69.83 4.480 7,000.00 2,626.60 7,303.02 2,939.53 87.09 86.85 -179.98 -4,492.98 314.56 312.94 241.55 71.39 4.384 7,100.00 2,626.74 7,403.02 2,939.80 88.99 88.74 -179.98 -4,592.97 314.21 313.06 240.11 72.95 4.291 7,200.00 2,626.88 7,503.02 2,940.06 90.88 90.64 -179.98 -4,692.97 313.86 313.18 238.67 74.51 4.203															
6,900.00 2,626.46 7,203.02 2,939.27 85 19 84 95 -179.98 -4,392.98 314 90 312 81 242 99 69.83 4.480 7,000.00 2,626.60 7,303.02 2,939.53 87.09 86 85 -179.98 -4,492.98 314 56 312.94 241.55 71.39 4.384 7,100.00 2,626.74 7,403.02 2,939.80 88 99 88.74 -179.98 -4,592.97 314.21 313.06 240 11 72.95 4.291 7,200.00 2,626.88 7,503.02 2,940.06 90 88 90.64 -179.98 -4,692.97 313.86 313.18 238.67 74.51 4.203															
7,000.00 2,626.60 7,303.02 2,939.53 87.09 86.85 -179.98 -4,492.98 314.56 312.94 241.55 71.39 4.384 7,100.00 2,626.74 7,403.02 2,939.80 88.99 88.74 -179.98 -4,592.97 314.21 313.06 240.11 72.95 4.291 7,200.00 2,626.88 7,503.02 2,940.06 90.88 90.64 -179.98 -4,692.97 313.86 313.18 238.67 74.51 4.203		,	_,555 51	55 25	30.00		.,232 33	S 20	J. 2 33	2	55.27	. 451			
7,100 00 2,626.74 7,403.02 2,939.80 88.99 88.74 -179.98 -4.592.97 314.21 313.06 240.11 72.95 4.291 7,200.00 2,626.88 7,503.02 2,940.06 90.88 90.64 -179.98 -4.692.97 313.86 313.18 238.67 74.51 4.203	?	46 7,203 02 2	2.939.27	85 19	84 95	-179.98	-4,392.98	314 90	312 81	242 99	69.83	4.480			
7,200.00 2,626.88 7,503.02 2,940.06 90.88 90.64 -179.98 -4,692.97 313.86 313.18 238.67 74.51 4.203	?	50 7,303.02 2	2.939.53	87.09	86 85	-179.98	-4,492 98	314 56	312.94	241.55	71.39	4.384			
				88 99	88.74	-179.98	-4,592 97	314.21	313 06	240 11	72 95	4.291			
				90 88	90.64	-179 98		313.86			74.51	4.203			
7,300 00 2,627.02 7,603.02 2,940.32 92.79 92.54 -179.98 -4,792.97 313.51 313.30 237.23 76.07 4.118	?	02 7,603.02 2	2.940 32	92.79	92.54	-179.98	-4.792 97	313 51	313 30	237 23	76.07	4.118			
7,400.00 2.627 16 7,703 02 2.940 58 94.69 94.44 -179 98 -4,892 97 313 16 313.43 235 79 77.64 4.037	,	16 7 702 02 1	2 040 50	04.60	04.44	170.09	A 600 07	212.10	242.40	225 70	77.64	4 027			
7,400.00 2.627 16 7,703 02 2.940 58 94.69 94.44 -179 98 -4,892 97 313 16 313.43 235 79 77.64 4.037					34.44	-1/9 90									



Anticollision Report



Company:

Percussion Petroleum, LLC

Project:

Eddy County, NM

Reference Site: Site Error:

Huber Fed 0.00 usft

Reference Well: Well Error:

13H 0.00 usft

Reference Wellbore OH Reference Design: Plan #2

Local Co-ordinate Reference: TVD Reference:

Well 13H

RKB=25' @ 3531.00usft (NA)

MD Reference:

RKB=25' @ 3531.00usft (NA)

North Reference: **Survey Calculation Method:**

Minimum Curvature

Output errors are at

2.00 sigma

Database:

WBDS_SQL_2

Offset TVD Reference:

Reference Datum

Offset D		Huber IWD+IGRF	Fed - 14	H - OH - P	lan #2								Offset Site Error:	0 00 us
Refer	ence	Offs	et	Semi Major	Axis				Dist	ance				
Measured Depth (usft)	Vertical Depth (usft)	Measured Depth (usft)	Vertical Depth (usft)	Reference (usft)	Offset (usft)	Highside Toolface (*)	Offset Wellbo +N/-S (usft)	re Centre +E/-W (usft)	Between Centres (usft)	Between Ellipses (usft)	Minimum Separation (usft)	Separation Factor	Warning	
7,500.00	2,627 29	7,803.02	2,940.84	96.59	96.34	-179.98	-4,992 97	312.81	313.55	234 35	79.20	3.959		
7,600.00	2,627 43	7,903.02	2,941 10	98 49	98.24	-179 98	-5,092.97	312 46	313 67	232.91	80.76	3.884		
7,700.00	2,627.57	8,003.02	2,941 37	100 39	100.14	-179.98	-5,192.97	312.11	313.79	231.47	82.33	3.812		
7,800.00	2,627.71	8,103 02	2,941 63	102.29	102.04	-179.98	-5,292.97	311.76	313.92	230 03	83.89	3.742		
7,900.00	2,627.85	8,203.02	2,941 89	104.20	103.94	-179.98	-5,392.97	311 41	314.04	228.59	85 45	3.675		
8,000.00	2,627 99	8,303.02	2,942.15	106 10	105.85	-179 98	-5,492.97	311 06	314.16	227.15	87.02	3.610		
8,087 31	2,628.11	8,390 33	2,942 38	107.76	107.51	-179.97	-5,580.28	310.76	314.27	225.89	88.38	3.556		



Anticollision Report



Company:

Percussion Petroleum, LLC

Project:

Reference Site:

Huber Fed

Site Error: Reference Well: 0.00 usft 13H

Well Error: Reference Wellbore OH Reference Design: Plan #2

Eddy County, NM

0.00 usft

Local Co-ordinate Reference:

Well 13H

TVD Reference: RKB=25' @ 3531.00usft (NA) RKB=25' @ 3531.00usft (NA) MD Reference:

Grid

Survey Calculation Method:

Output errors are at Database:

North Reference:

Minimum Curvature

2.00 sigma WBDS_SQL_2

Offset TVD Reference:

Reference Datum

Reference Depths are relative to RKB=25' @ 3531.00usft (NA)


Offset Depths are relative to Offset Datum

Central Meridian is -104.333334

Coordinates are relative to: 13H

Coordinate System is US State Plane 1983, New Mexico Eastern Zone

Grid Convergence at Surface is: -0.07°

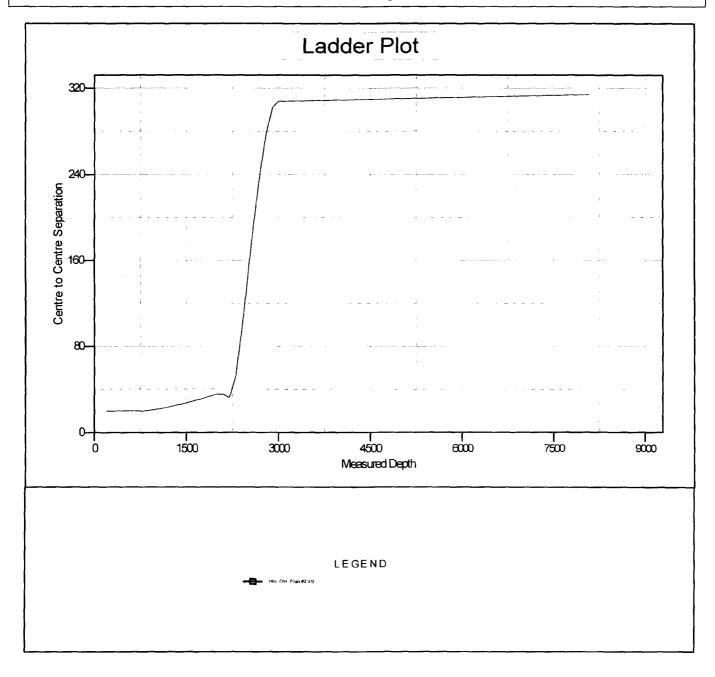



Anticollision Report



Company:

Percussion Petroleum, LLC

Project:

Well Error:

Eddy County, NM

Reference Site: Site Error: Reference Well: **Huber Fed** 0.00 usft 13H 0.00 usft

Reference Wellbore OH Plan #2 Reference Design:

Local Co-ordinate Reference:

RKB=25' @ 3531.00usft (NA) RKB=25' @ 3531.00usft (NA)

TVD Reference: MD Reference:

North Reference: **Survey Calculation Method:**

Minimum Curvature

Output errors are at

2.00 sigma

Database:

WBDS_SQL_2

Offset TVD Reference:

Reference Datum

Reference Depths are relative to RKB=25' @ 3531.00usft (NA)


Offset Depths are relative to Offset Datum

Central Meridian is -104.333334

Coordinates are relative to: 13H

Coordinate System is US State Plane 1983, New Mexico Eastern Zone

Grid Convergence at Surface is: -0.07°

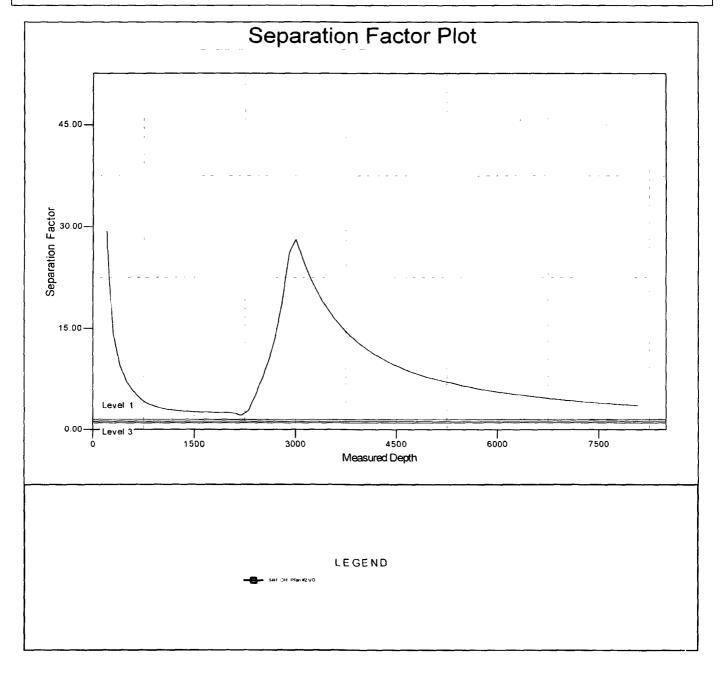



Contingency Planning – Huber Federal Area Wells

Prepared by Lelan J. Anders, Percussion Petroleum Operating, LLC.

INTRODUCTION:

This document is designed to address the issues that could arise at any time drilling horizontal Yeso wells. Percussion Petroleum Operating (PPO) is going to follow regularly used practices and procedures in order to drill the wells to TD and still keep them economical to operate.

SCENARIO:

If a complete loss of circulation occurs while drilling above 400 ft MD.

CORRECTIVE ACTIONS:

- 1. Pump an LCM sweep and attempt to regain circulation if unsuccessful go to step 2
- 2. Continue drilling at attempt to seal off lost circulation zone with drill cuttings
 - 1. Monitor torque and drag on drill string to determine if pipe is sticking
 - 2. Have contingency plan to 'drill dry' have plenty of water on hand and well control in place
 - 3. Continue to 'dry drill' until torque and drag dictate a different plan
- 3. If 'dry drilling' is unsuccessful Run contingency surface casing string
 - 1. Ream out 12-1/4" open hole to 17-1/2" open hole
 - 2. Run contingency 13-3/8" 48# H-40, STC casing to no more than 400' MD
 - 3. Cement 13-3/8" casing using Class C cement Pump at minimum 100% excess cement
 - i. Top off cement from surface using 1" if necessary
 - ii. Insure that cement has cured for a minimum of 12 hours prior to drilling out
 - 4. Install 13-3/8" 3M wellhead and drill to surface casing depth with 12-1/4" OD bit
 - 5. Run and cement surface casing as planned

Percussion Petroleum Operating, LLC Huber Federal 13H SHL 369' FSL & 717' FEL 34-19S-25E BHL 20' FSL & 380' FEL 3-20S-25E Eddy County, NM

Drilling Program

1. ESTIMATED TOPS

Formation/Lithology	TVD	MD	Contents
Quaternary caliche	000′	000′	water
Grayburg dolomite	639'	640'	hydrocarbons
San Andres dolomite	824'	826'	hydrocarbons
(KOP	2029'	2050′	hydrocarbons)
Glorieta silty dolomite	2384'	2433'	hydrocarbons
Yeso dolomite	2539′	2674′	hydrocarbons & goal
TD	2628′	8087′	hydrocarbons

2. NOTABLE ZONES

Yeso is the goal. Closest water well (RA 02958) is 1272' north. Depth to water was not recorded in this 450' deep well.

3. PRESSURE CONTROL

A 3000-psi 5000' rated BOP stack consisting of annular preventer and double (blind and pipe) ram will be used below surface casing to TD. See attached BOP and choke manifold diagrams.

Pressure tests will be conducted before drilling out from under all casing strings. Third party test crews will conduct all tests. All tests will be recorded for 10-minutes on low pressure (500 psi) and 10-minutes on high pressure (3000-psi). After BOP testing is complete, test casing (without test plug) to 2000-psi for 30 minutes. All tests will be charted on a plot. BOPs will be function tested every day.



Percussion Petroleum Operating, LLC Huber Federal 13H SHL 369' FSL & 717' FEL 34-19S-25E BHL 20' FSL & 380' FEL 3-20S-25E Eddy County, NM

4. CASING & CEMENT

All casing will be API and new.

Hole O. D.	Set MD	Set TVD	Casing O. D.	Weight (lb/ft)	Grade	Joint	Collapse	Burst	Tension
12.25"	0′ - 1274'	0' - 1264'	Surface 9.625"	36	J-55	STC	1.125	1.125	1.8
8.75"	0′ - 8087'	0′ – 2628′	Product. 5.5"	17	L-80	втс	1.125	1.125	1.8

Casing Name	Туре	Sacks	Yield	Cu. Ft.	Weight	Blend	
Surface	Lead	634	1.32	836	14.8	Class C + 2% CaCl + ¼ pound per sack celloflake	
TOC = GL		1	00% Exces	ss .	centralizers per Onshore Order 2		
Production	Lead	495	1.97	975	12.6	65/65/6 Class C + 6% gel + 5% salt + ¼ #/sack celloflake + 0.2% C41-P	
	Tail	1617	1.32	2134	14.8	Class C + 2% CaCl + ¼ pound per sack celloflake	
TOC = GL		Ę	50% Exces	S	1 centralizer on 1 st collar and every collar to 1200' + 1 inside the surface of		

5. MUD PROGRAM

An electronic/mechanical mud monitor with a minimum pit volume totalizer, stroke counter, and flow sensor will be used. All necessary mud products (LCM) will be on site to handle any abnormal hole condition that may be encountered while drilling this well. A closed loop system will be used.

Type	Interval (MD)	lb/gal	Viscosity	Fluid Loss	Plastic Viscosity	Yield Point
fresh water/gel	0' - 1274'	8.4 - 9.2	36-42	NC	3-5	5-7
fresh water/cut brine	1274' - 2050'	8.3 - 9.2	28-30	NC	1	1
cut brine	2050' - 8087'	8.6 - 9.2	29-32	NC	4-5	6-10



Percussion Petroleum Operating, LLC Huber Federal 13H SHL 369' FSL & 717' FEL 34-19S-25E BHL 20' FSL & 380' FEL 3-20S-25E Eddy County, NM

6. CORES. TESTS. & LOGS

No core or drill stem test is planned.

A mud logger will be used from GL to TD. Samples will be collected every 10' in the lateral pay zone.

No electric logs are planned at this time.

7. DOWN HOLE CONDITIONS

No abnormal pressure or temperature is expected. Maximum expected bottom hole pressure is ≈ 1129 psi. Expected bottom hole temperature is ≈ 109 ° F.

A Hydrogen Sulfide Drilling Operation Plan is attached.

8. OTHER INFORMATION

Anticipated spud date is upon approval. It is expected it will take ≈ 1 month to drill and complete the well.

St. Devote LLC has operating rights in NMNM-125603. St. Devote LLC is a subsidiary of Percussion.



Percusion Huber Wells Bottom Footage Variance Request

Percussion intentionally plans to drill this (& other wells) so Last Take Point is <330'. This means Percussion will need to file a NSL (Non Standard Location) application with NMOCD, which they plan to do.



U.S. Department of the Interior BUREAU OF LAND MANAGEMENT



APD ID: 10400021844

Operator Name: PERCUSSION PETROLEUM OPERATING LLC

Well Name: HUBER FEDERAL

Well Type: OIL WELL

Well Number: 13H

Well Work Type: Drill

Submission Date: 09/08/2017

Highlighted data reflects the most recent changes

Show Final Text

Section 1 - Existing Roads

Will existing roads be used? YES

Existing Road Map:

Huber 13H Road Map 20170907135716.pdf

Existing Road Purpose: ACCESS

Row(s) Exist? NO

ROW ID(s)

ID:

Do the existing roads need to be improved? YES

Existing Road Improvement Description: Non-county roads will be maintained as needed to Gold Book standards. This includes pulling ditches, preserving the crown, and cleaning culverts. This will be done at least once a year, and more often as needed.

Existing Road Improvement Attachment:

Section 2 - New or Reconstructed Access Roads

Will new roads be needed? YES

New Road Map:

Huber_13H_New_Road_Map_20170907135800.pdf

New road type: RESOURCE

Length: 89

Feet

Width (ft.): 30

Max slope (%): 0

Max grade (%): 2

Army Corp of Engineers (ACOE) permit required? NO

ACOE Permit Number(s):

New road travel width: 14

New road access erosion control: Crowned and ditched

New road access plan or profile prepared? NO

New road access plan attachment:

Well Name: HUBER FEDERAL Well Number: 13H

Access road engineering design? NO

Access road engineering design attachment:

Access surfacing type: OTHER

Access topsoil source: ONSITE

Access surfacing type description: Caliche

Access onsite topsoil source depth: 6

Offsite topsoil source description:

Onsite topsoil removal process: Grader

Access other construction information: Maximum cut or fill = 4 feet

Access miscellaneous information:

Number of access turnouts:

Access turnout map:

Drainage Control

New road drainage crossing: OTHER

Drainage Control comments: Crowned and ditched

Road Drainage Control Structures (DCS) description: None

Road Drainage Control Structures (DCS) attachment:

Access Additional Attachments

Additional Attachment(s):

Section 3 - Location of Existing Wells

Existing Wells Map? YES

Attach Well map:

Huber_13H_Well_Map_20170907140134.pdf

Existing Wells description:

Section 4 - Location of Existing and/or Proposed Production Facilities

Submit or defer a Proposed Production Facilities plan? SUBMIT

Production Facilities description:

Production Facilities map:

Huber_13H_Production_Diagram_20170907140152.pdf

Well Name: HUBER FEDERAL Well Number: 13H

Section 5 - Location and Types of Water Supply

Water Source Table

Water source use type: INTERMEDIATE/PRODUCTION CASING,

Water source type: GW WELL

STIMULATION, SURFACE CASING

Describe type:

Source longitude:

Source latitude: Source datum:

Water source permit type: PRIVATE CONTRACT

Source land ownership: PRIVATE

Water source transport method: PIPELINE

Source transportation land ownership: FEDERAL

Water source volume (barrels): 10000 Source volume (acre-feet): 1.288931

Source volume (gal): 420000

Water source and transportation map:

Huber_13H_Water_Source_20170907140318.pdf

Water source comments:

New water well? NO

New Water Well Info

Well latitude:

Well Longitude:

Well datum:

Well target aquifer:

Est. depth to top of aquifer(ft):

Est thickness of aquifer:

Aquifer comments:

Aquifer documentation:

Well depth (ft):

Well casing type:

Well casing outside diameter (in.):

Well casing inside diameter (in.):

New water well casing?

Used casing source:

Drilling method:

Drill material:

Grout material:

Grout depth:

Casing length (ft.):

Casing top depth (ft.):

Well Production type:

Completion Method:

Water well additional information:

State appropriation permit:

Well Name: HUBER FEDERAL Well Number: 13H

Additional information attachment:

Section 6 - Construction Materials

Construction Materials description: NM One Call (811) will be notified before construction starts. Top 6" of soil and brush will be stockpiled west of the pad. V-door will face east. Closed loop drilling system will be used. Caliche will be hauled from existing caliche pits on private land. Arkland caliche pit is in NWNE 23-19s-25e. Seven Rivers caliche pit is in SWSW 6-20s-26e. Griffin caliche pit is in NWNE 14-20s-25e.

Construction Materials source location attachment:

Section 7 - Methods for Handling Waste

Waste type: DRILLING

Waste content description: Cuttings, mud, salts, and other chemicals

Amount of waste: 2000

barrels

Waste disposal frequency: Daily

Safe containment description: Steel tanks

Safe containment attachment:

Waste disposal type: HAUL TO COMMERCIAL Disposal location ownership: PRIVATE

FACILITY

Disposal type description:

Disposal location description: R360's state approved (NM-01-0006) disposal site at Halfway, NM

Reserve Pit

Reserve Pit being used? NO

Temporary disposal of produced water into reserve pit?

Reserve pit length (ft.)

Reserve pit width (ft.)

Reserve pit depth (ft.)

Reserve pit volume (cu. yd.)

Is at least 50% of the reserve pit in cut?

Reserve pit liner

Reserve pit liner specifications and installation description

Cuttings Area

Cuttings Area being used? NO

Are you storing cuttings on location? YES

Description of cuttings location Top 6" of soil and brush will be stockpiled west of the pad. V-door will face east.

Cuttings area length (ft.)

Cuttings area width (ft.)

Well Name: HUBER FEDERAL Well Number: 13H

Cuttings area depth (ft.)

Cuttings area volume (cu. yd.)

Is at least 50% of the cuttings area in cut?

WCuttings area liner

Cuttings area liner specifications and installation description

Section 8 - Ancillary Facilities

Are you requesting any Ancillary Facilities?: NO

Ancillary Facilities attachment:

Comments:

Section 9 - Well Site Layout

Well Site Layout Diagram:

Huber_13H_Well_Site_Layout_20170907140620.pdf

Comments:

Section 10 - Plans for Surface Reclamation

Type of disturbance: New Surface Disturbance Multiple Well Pad Name: HUBER FEDERAL

Multiple Well Pad Number: 13H

Recontouring attachment:

Huber_13H_Recontour_Plat_20170907140632.pdf

Drainage/Erosion control construction: Crowned and ditched

Drainage/Erosion control reclamation: Harrowed on the contour

Wellpad long term disturbance (acres): 0.99 Wellpad short term disturbance (acres): 1.84

Access road long term disturbance (acres): 0.06 Access road short term disturbance (acres): 0.06

Pipeline long term disturbance (acres): 0 Pipeline short term disturbance (acres): 0.80592287

Other long term disturbance (acres): 2.75

Other short term disturbance (acres): 11.85

Total long term disturbance: 3.8 Total short term disturbance: 14.5559225

Reconstruction method: Interim reclamation will be completed within 6 months of completing the well. Interim reclamation will consist of shrinking the pad 46% (0.85 acre) by removing caliche and reclaiming 75' on the east and south sides. This will leave 0.99 acre for the anchors, pump jacks, and tractor-trailer turn around. Disturbed areas will be contoured to match preconstruction grades. Soil and brush will be evenly spread over disturbed areas and harrowed on the contour. Disturbed areas will be seeded in accordance with BLM's requirements.

Operator Name: PERCUSSION PETROLEUM (OPERATING LLC
Well Name: HUBER FEDERAL	Well Number: 13H
	il will be retained to cover the remainder of the pad when the well is of the pad and new road will be similarly reclaimed within 6 months of
Existing Vegetation at the well pad:	
Existing Vegetation at the well pad attachmen	t:
Existing Vegetation Community at the road:	
Existing Vegetation Community at the road at	tachment:
Existing Vegetation Community at the pipeline	e:
Existing Vegetation Community at the pipeline	attachment:
Existing Vegetation Community at other distu	rbances:
Existing Vegetation Community at other distu	rbances attachment:
Non native seed used? NO	
Non native seed description:	
Seedling transplant description:	
Will seedlings be transplanted for this project	? NO
Seedling transplant description attachment:	
Will seed be harvested for use in site reclama	tion? NO
Seed harvest description:	
Seed harvest description attachment:	
Seed Management	
Seed Table	
Seed type:	Seed source:
Seed name:	
Source name:	Source address:
Source phone:	
Seed cultivar:	
Seed use location:	
PLS pounds per acre:	Proposed seeding season:

Well Name: HUBER FEDERAL Well Number: 13H

Seed Summary

Total pounds/Acre:

Seed Type

Pounds/Acre

Seed i	reclan	nation	attacl	nment:
--------	--------	--------	--------	--------

Operator Contact/Responsible Official Contact Info

First Name:

Last Name:

Phone:

Email:

Seedbed prep:

Seed BMP:

Seed method:

Existing invasive species? NO

Existing invasive species treatment description:

Existing invasive species treatment attachment:

Weed treatment plan description: To BLM standards

Weed treatment plan attachment:

Monitoring plan description: To BLM standards

Monitoring plan attachment:

Success standards: To BLM satisfaction

Pit closure description: No pit

Pit closure attachment:

Section 11 - Surface Ownership

Disturbance type: WELL PAD

Describe:

Surface Owner: BUREAU OF LAND MANAGEMENT

Other surface owner description:

BIA Local Office:

BOR Local Office:

COE Local Office:

DOD Local Office:

NPS Local Office:

State Local Office:

Military Local Office:	
USFWS Local Office:	
Other Local Office:	
USFS Region:	
USFS Forest/Grassland:	USFS Ranger District:
PLA I NEWAGOEGO BOAD	
Disturbance type: NEW ACCESS ROAD	
Describe:	
Surface Owner: BUREAU OF LAND MANAGEMENT	
Other surface owner description:	•
BIA Local Office:	
BOR Local Office:	
COE Local Office:	
DOD Local Office:	
NPS Local Office:	
State Local Office:	
Military Local Office:	
USFWS Local Office:	
Other Local Office:	
USFS Region:	
USFS Forest/Grassland:	USFS Ranger District:
Disturbance type: EXISTING ACCESS ROAD	
Describe:	
Surface Owner: BUREAU OF LAND MANAGEMENT	
Other surface owner description:	
BIA Local Office:	

Well Number: 13H

Operator Name: PERCUSSION PETROLEUM OPERATING LLC

Well Name: HUBER FEDERAL

BOR Local Office:
COE Local Office:

Well Name: HUBER FEDERAL

DOD Local Office:

NPS Local Office:

State Local Office:

Military Local Office:

USFWS Local Office:

USFS Region:

USFS Forest/Grassland:

USFS Ranger District:

Section 12 - Other Information

Operator Name: PERCUSSION PETROLEUM OPERATING LLC

Right of Way needed? NO

Use APD as ROW?

ROW Type(s):

ROW Applications

SUPO Additional Information:


Use a previously conducted onsite? YES


Previous Onsite information: On site inspection was held with Jim Goodbar and Jessie Bassett (both BLM) on July 18, 2017. Lone Mountain consulted (LMAS 2314) with BLM's Bruce Boeke on May 22, 2017 and August 9 (LMAS 2362). It was determined no archaeology survey was needed due to previous coverage.


Other SUPO Attachment


Huber_13H_General_SUPO_20170907141419.pdf


•		
•		

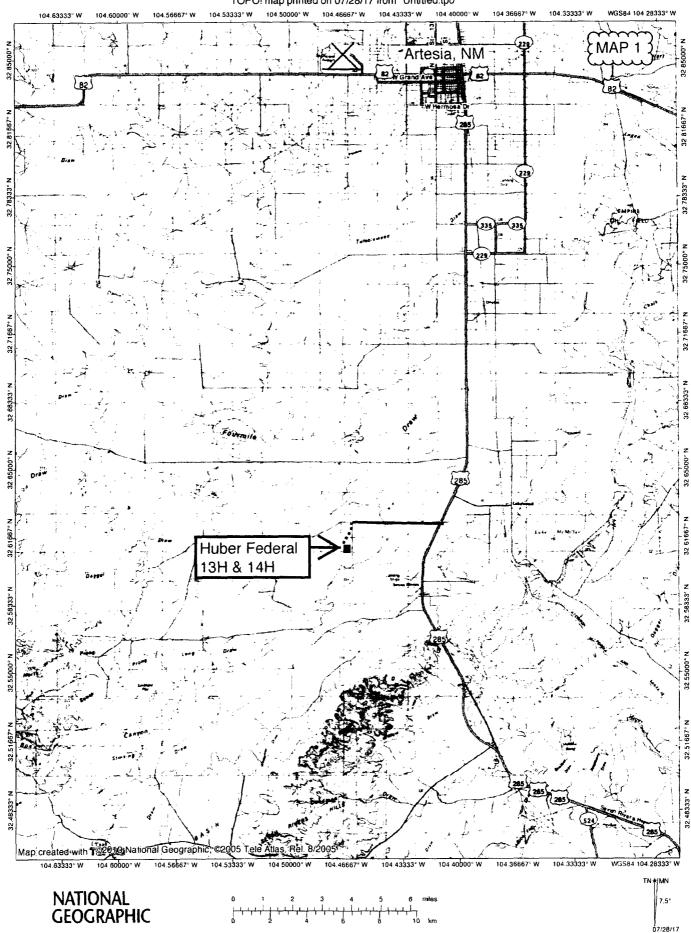


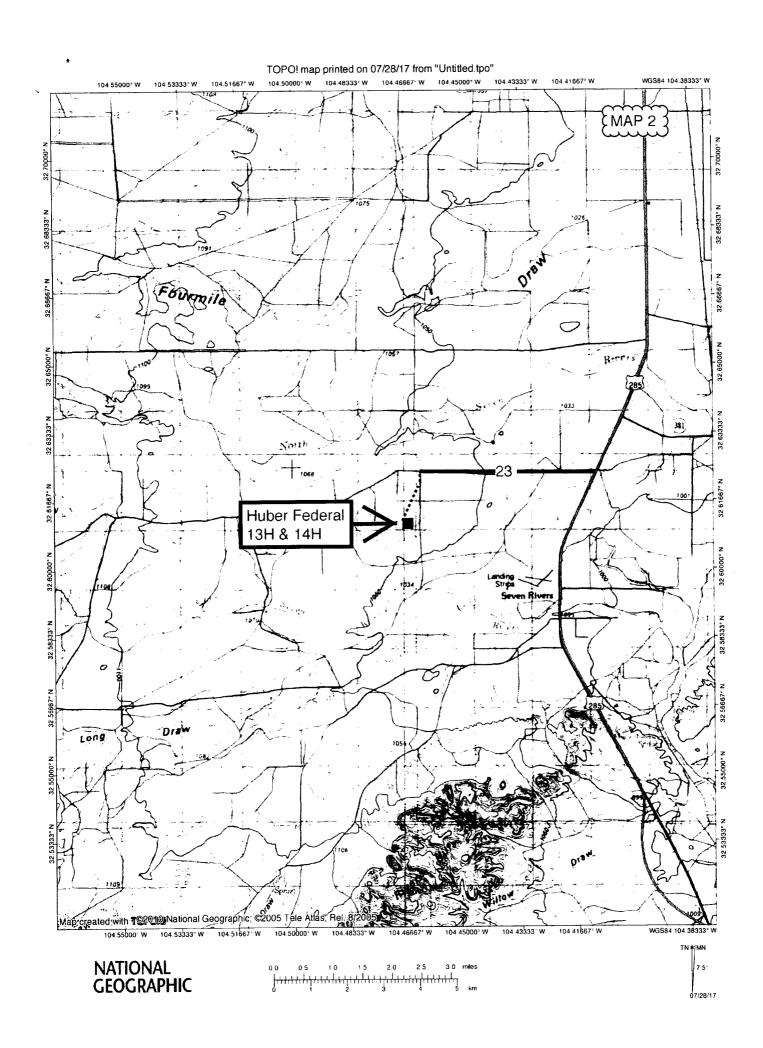

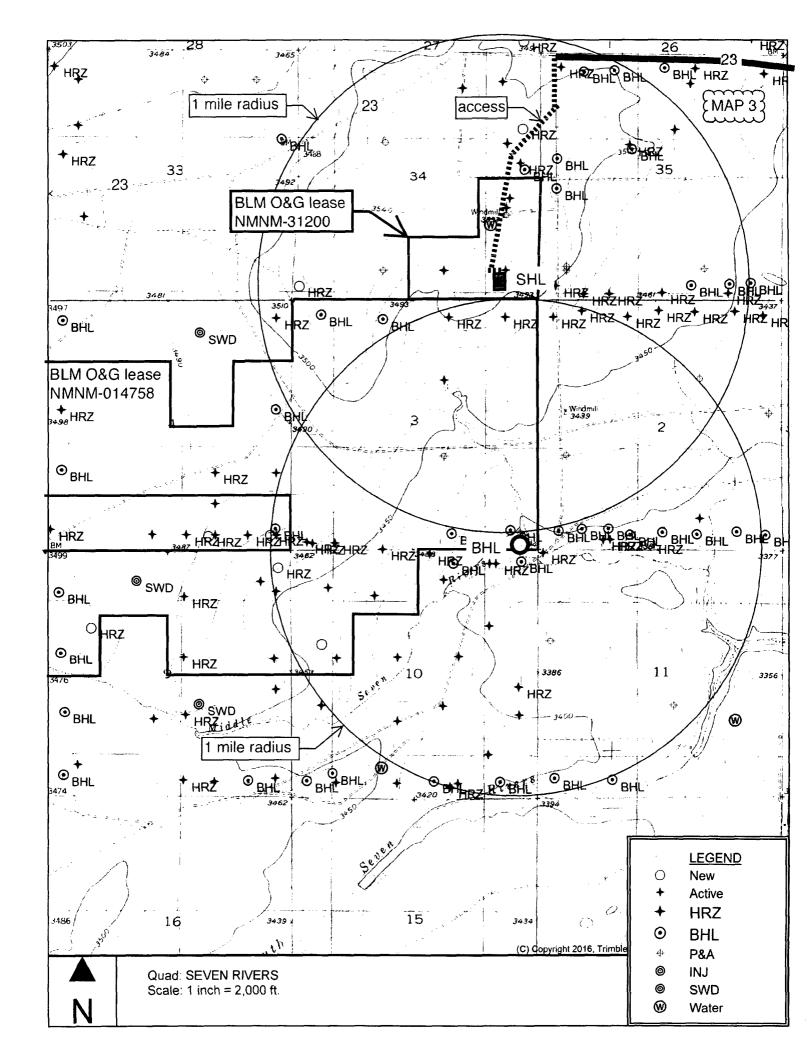

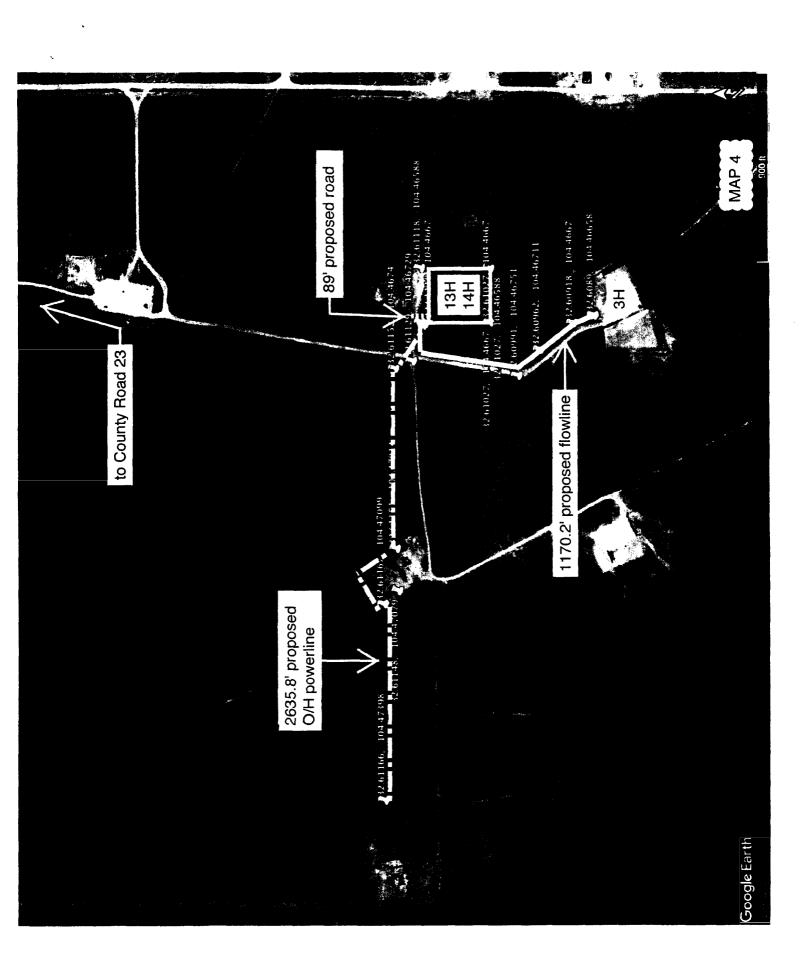

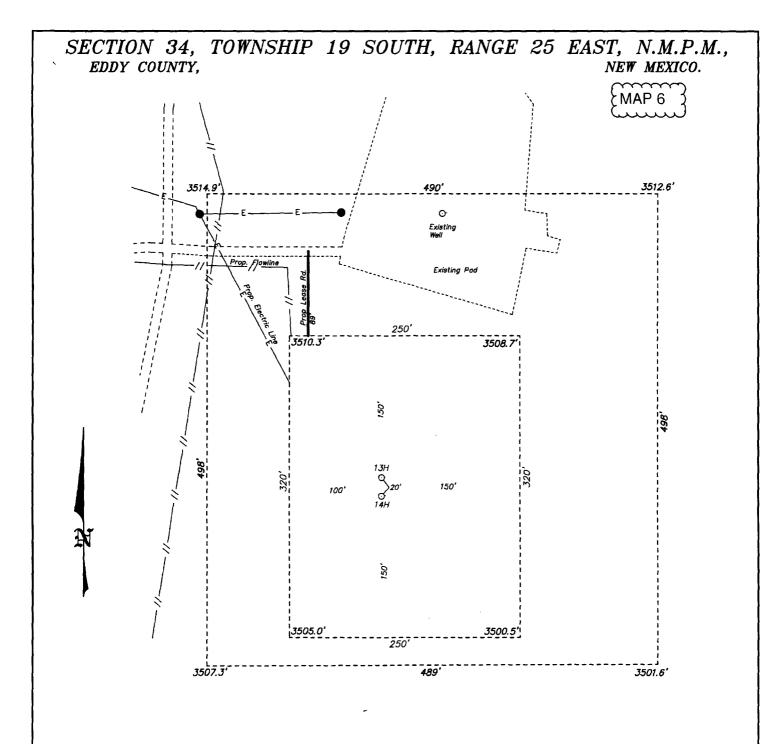

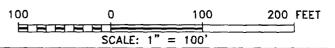


PERCUSSION PETROLEUM OPERATING, LLC


HUBER FEDERAL #13H / WELL PAD TOPO

THE HUBER FEDERAL #13H LOCATED 369' FROM THE SOUTH LINE AND 717' FROM THE EAST LINE OF SECTION 34, TOWNSHIP 19 SOUTH, RANGE 25 EAST, N.M.P.M., EDDY COUNTY, NEW MEXICO.

P.O. Box 1786 (575) 393-7316 - Office 1120 N. West County Rd. (575) 392-2206 - Fax Hobbs, New Mexico 88241 basinsurveys.com

W.O. Number: 33169 Drawn By: K GOAD Date: 08-02-2017 Survey Date: 07-28-2017 Sheet 1 of 1

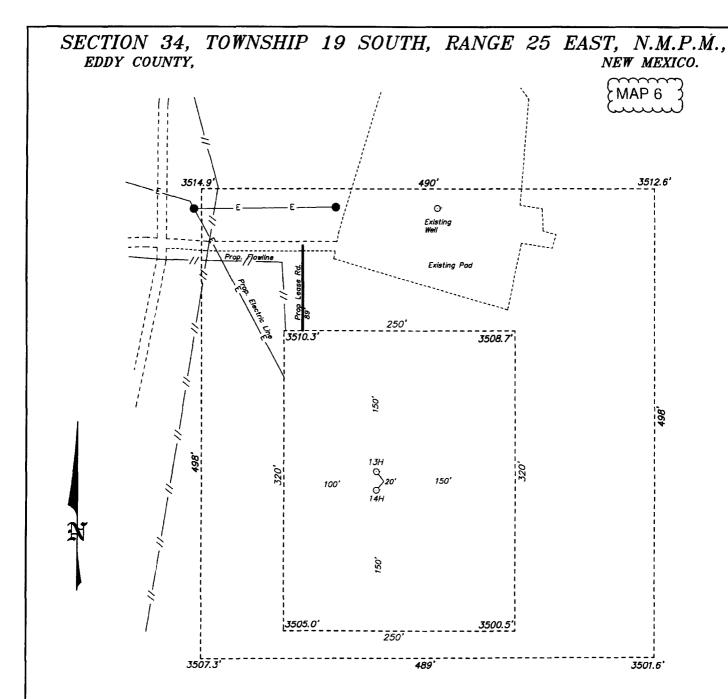

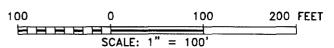

PERCUSSION PETROLEUM OPERATING, LLC

REF: HUBER FEDERAL #13H / WELL PAD TOPO

THE HUBER FEDERAL #13H LOCATED 369' FROM THE SOUTH LINE AND 717' FROM THE EAST LINE OF SECTION 34, TOWNSHIP 19 SOUTH, RANGE 25 EAST, N.M.P.M., EDDY COUNTY, NEW MEXICO.


P.O. Box 1786 (575) 393-7316 - Office 1120 N. Wast County Rd. (575) 392-2206 - Fax Habbs, New Mexico 88241 basinsurveys.com

W.O. Number: 33169 Drawn By: K GOAD


Date: 08-02-2017

Survey Date: 07-28-2017

Sheet 1 of 1 Sheets

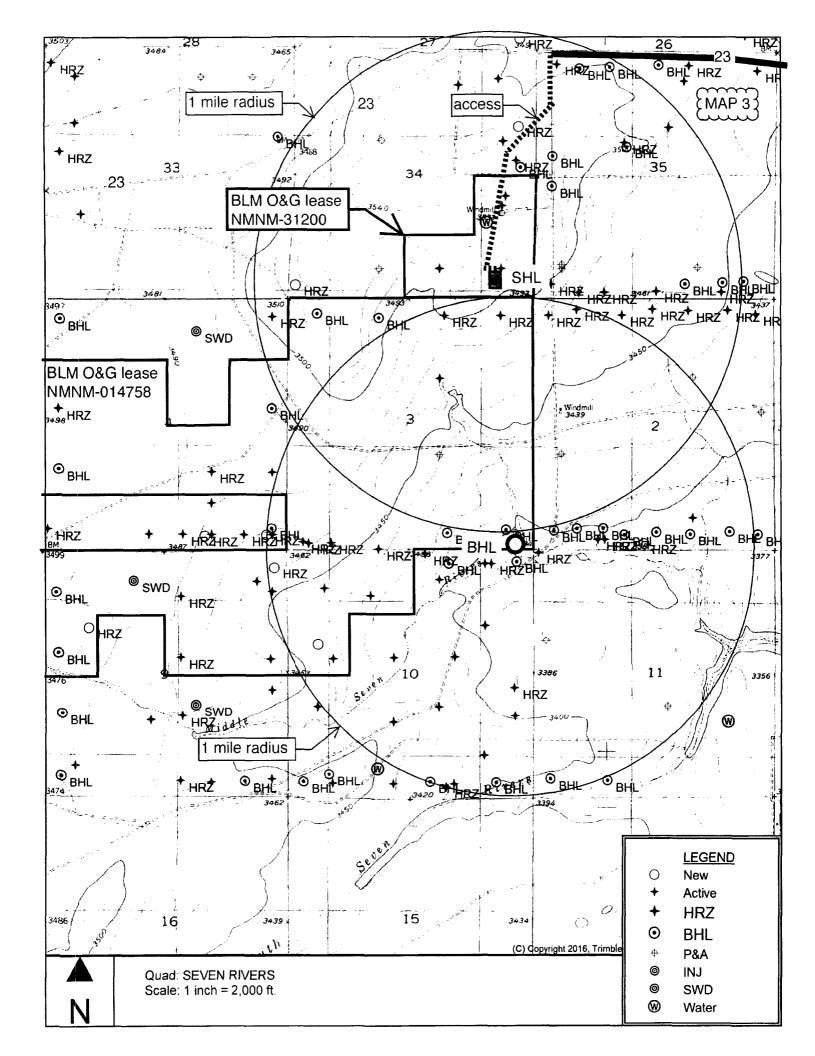



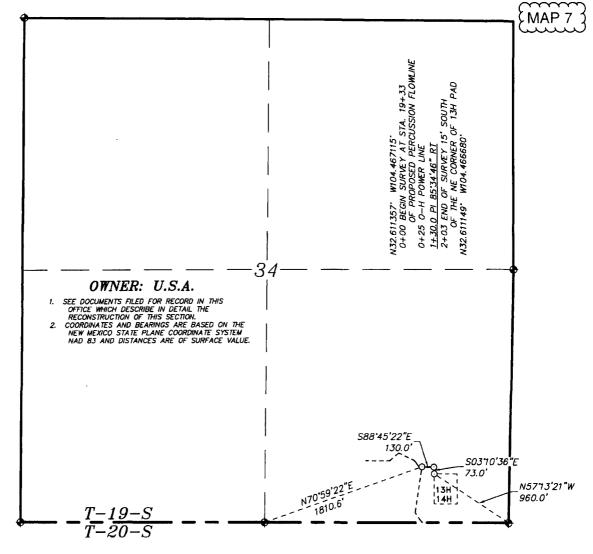

LEGAL DESCRIPTION

1000

A STRIP OF LAND 30.0 FEET WIDE, LOCATED IN SECTION 34, TOWNSHIP 19 SOUTH, RANGE 25 EAST, N.M.P.M., EDDY COUNTY, NEW MEXICO AND BEING 15.0 FEET LEFT AND 15.0 FEET RIGHT OF THE ABOVE PLATTED CENTERLINE SURVEY.



PERCUSSION PETROLEUM OPERATING, LLC

REF: PROPOSED HUBER FEDERAL 13H&14H FLOWLINE

A PIPELINE CROSSING USA LAND IN
SECTION 34, TOWNSHIP 19 SOUTH, RANGE 25 EAST.
N.M.P.M., EDDY COUNTY, NEW MEXICO.

1000


W.O. Number: 33211 Drawn By: K. GOAD


Date: 08-02-2017

Survey Date: 07-28-2017

Sheet 1 of 1 Sheets

2000 FEET

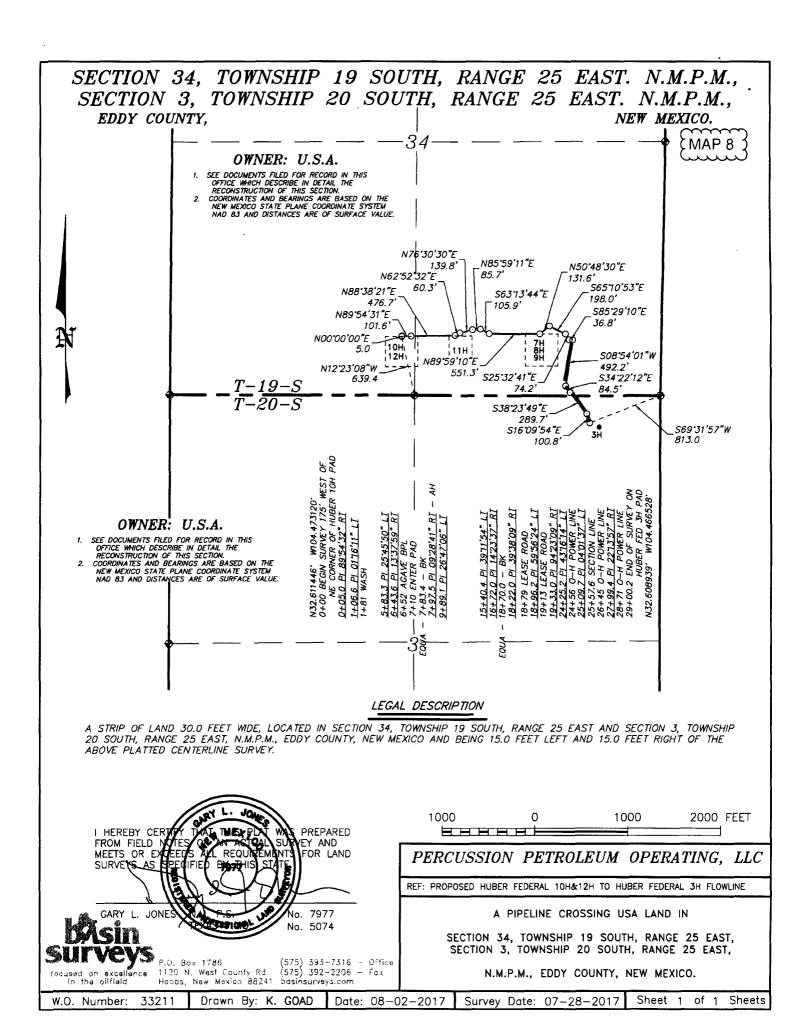

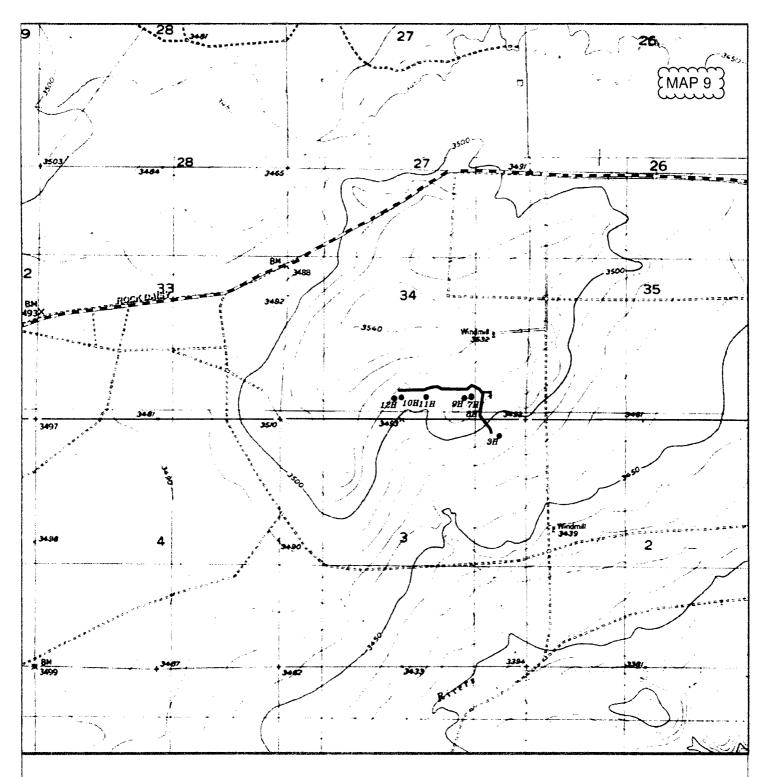

PROPOSED HUBER FED 10H&12H TO HUBER FED. 3H FLOWLINE Section 34, Township 19 South, Range 25 East, N.M.P.M., Eddy County, New Mexico.




P.O. Box 1786 1120 N. West County Rd. Hobbs, New Mexico 88241 (575) 393-7316 - Office (575) 392-2206 - Fax basinsurveys.com

١	0' 1000' 2000' 3000' 4000'	
	SCALE: 1" = 2000'	
-	W.O. Number: KJG 33211	
1	Survey Date. 07-28-2017	
;	YELLOW TINT - USA LAND BLUE TINT - STATE LAND	
	NATURAL COLOR - FEE LAND	

PERCUSSION PETROLEUM OPERATING, LLC


SECTION 34, TOWNSHIP 19 SOUTH, RANGE 25 EAST. N.M.P.M., EDDY COUNTY, NEW MEXICO.

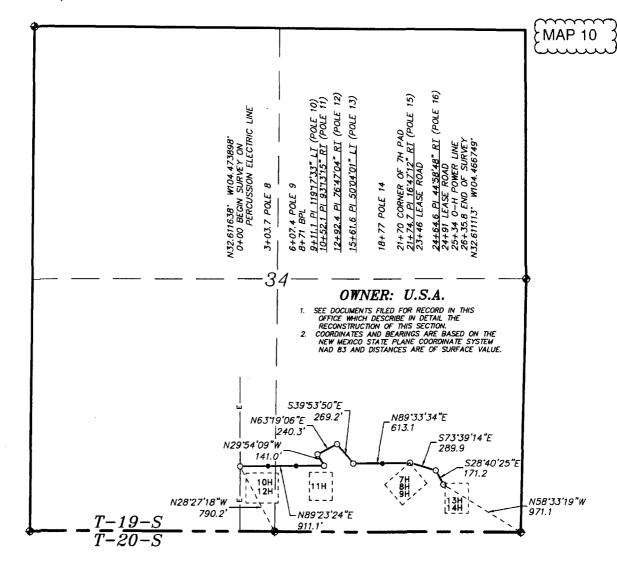

LEGAL DESCRIPTION

A STRIP OF LAND 30.0 FEET WIDE, LOCATED IN SECTION 34, TOWNSHIP 19 SOUTH, RANGE 25 EAST, N.M.P.M., EDDY COUNTY, NEW MEXICO AND BEING 15.0 FEET LEFT AND 15.0 FEET RIGHT OF THE ABOVE PLATTED CENTERLINE SURVEY.

SEC. 34 2635.8 FEET = 0.50 MILE = 159.75 RODS = 1.82 ACRES

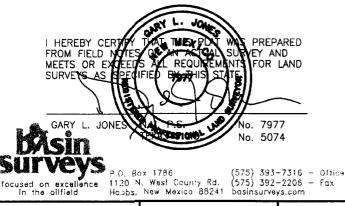

1000 0 1000 2000 FEET


PERCUSSION PETROLEUM OPERATING, LLC

REF: PROPOSED HUBER ELECTRIC LINE

AN ELECTRIC LINE CROSSING USA LAND IN
SECTION 34, TOWNSHIP 19 SOUTH, RANGE 25 EAST.

N.M.P.M., EDDY COUNTY, NEW MEXICO.

W.O. Number: 33209 Drawn By: K. GOAD Date: 08-02-2017 Survey Date: 07-28-2017 Sheet 1 of 1 Sheets

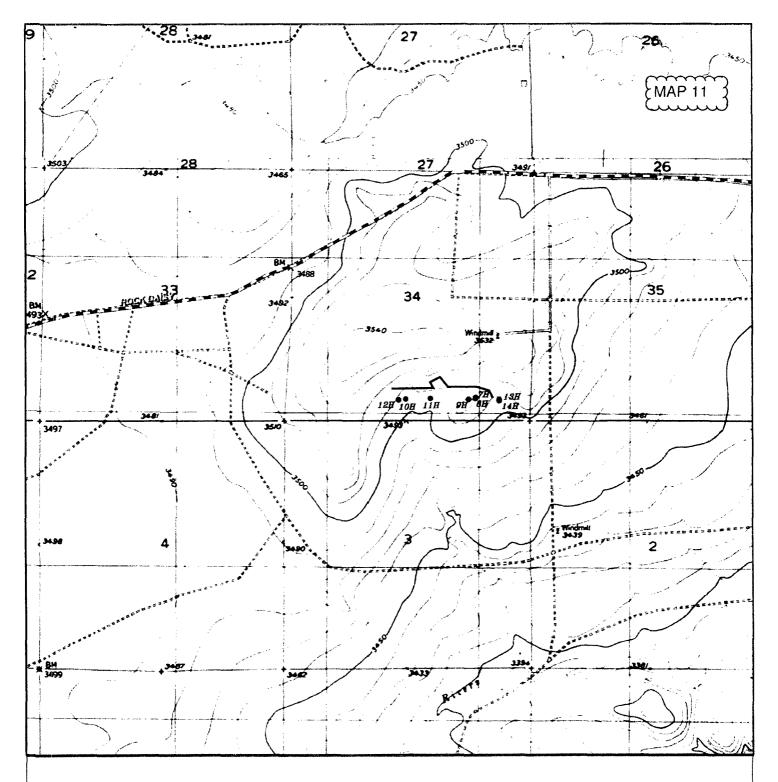


PROPOSED HUBER ELECTRIC LINE Section 34, Township 19 South, Range 25 East, N.M.P.M., Eddy County, New Mexico.



P.O. Box 1786 1120 N. West County Rd. Hobbs, New Maxico 88241 (575) 393-7316 - Office (575) 392-2206 - Fax basinsurveys.com

0' 1000'	2000'			
SC	ALE: 1" =			,
W O. Number:	KUG 30	3209		9
 Survey Date:	07-28		AND AND PARTY OF THE PARTY OF T	d
YELLOW TINT	- USA L	4 <i>ND</i>	MUNICIPALITIES ASSESSE	١,
BLUE TINT -				

PERCUSSION
PETROLEUM
OPERATING, LLC

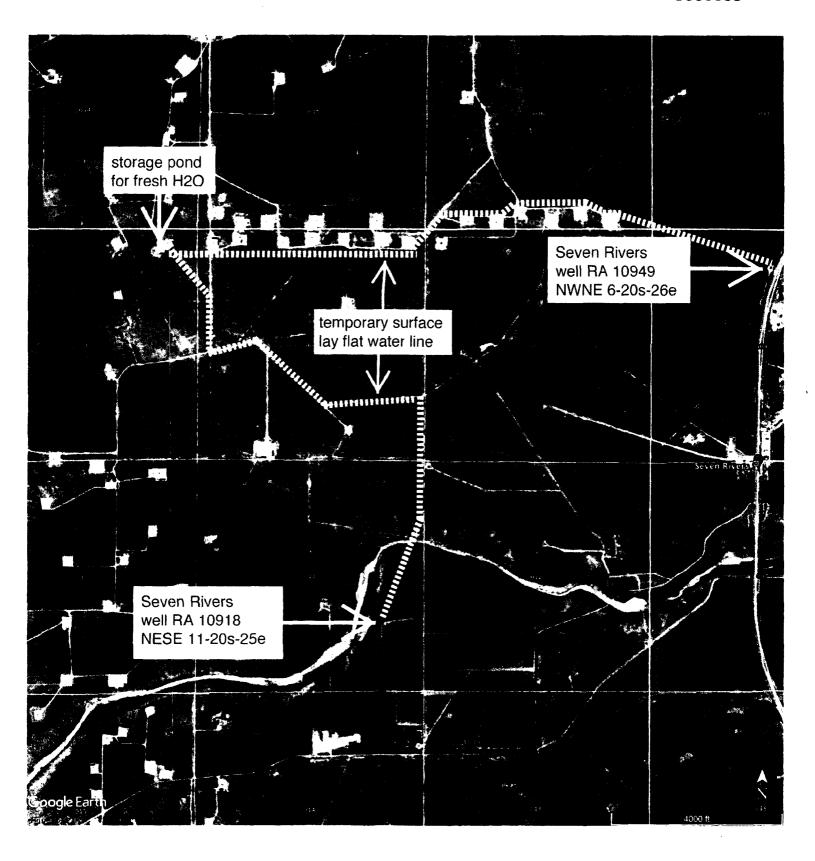


SECTION 3, TOWNSHIP 20 SOUTH, RANGE 25 EAST, N.M.P.M., EDDY COUNTY. NEW MEXICO. N89'53'07"W CMAP 13 2 T-19-5 816.1 T-20-S S00'06'51"W 284.6 LOT 1 LOT 3 LOT 4 LOT 2 OWNER: USA NOTE: 1. SEE DOCUMENTS FILED FOR RECORD IN THIS OFFICE WHICH DESCRIBE IN DETAIL THE RECONSTRUCTION OF THIS SECTION. DEADINGS ARE BASED ON THE COORDINATES AND BEARINGS ARE BASED ON THE NEW MEXICO STATE PLANE COORDINATE SYSTEM NAD 83 AND DISTANCES ARE OF SURFACE VALUE. N70'29'52"E P.O.B. 301.7 ELECTRIC LINE 2.75 ACRES ORIGINAL_PIT LEGAL DESCRIPTION A TRACT OF LAND LOCATED IN SECTION 3, TOWNSHIP 20 SOUTH, RANGE 25 EAST, N.M.P.M., EDDY COUNTY, NEW MEXICO AND BEING MORE PARTICULARLY DESCRIBED AS FOLLOWS: BEGINNING AT A POINT WHICH LIES N89'53'07"W., 816.1 FEET AND S00'06'51"W., 284.6 FEET FROM THE NORTHEAST CORNER OF SAID SECTION 3; THENCE \$23"59"44"E., 271.6 FEET; THENCE \$51"02"06"W., 434.9 FEET; THENCE NOT'39'50"W, 424.7 FEET; THENCE NTO'29'52"E., 301.7 FEET TO THE POINT OF BEGINNING. SAID TRACT OF LAND BEING 2.75 ACRES, MORE OR LESS. 1000 1000 2000 FEET I HEREBY CER PREPARED FROM FIELD N MEETS OR EXC SURVERS AS (EY AND REQUI FOR LAND PERCUSSION PETROLEUM, LLC REF: HUBER WATER PIT EXPANSION No. 7977 A TRACT OF LAND LOCATED ON USA LAND IN No. 5074 SECTION 3, TOWNSHIP 20 SOUTH, RANGE 25 EAST, focused on excellence in the cilifield hobs, New Mexico 88241 hospitalization for the cilified hospitalization for th

Sheet 1 of 1 33050 Sheets W.O. Number: Drawn By: J. GOAD Date: 6-15-2017 Survey Date: 6-9-2017

N.M.P.M., EDDY COUNTY, NEW MEXICO.

MAP 15 Huber Federal 13H & 14H temporary surface proposed ≈1100' freshwater lines

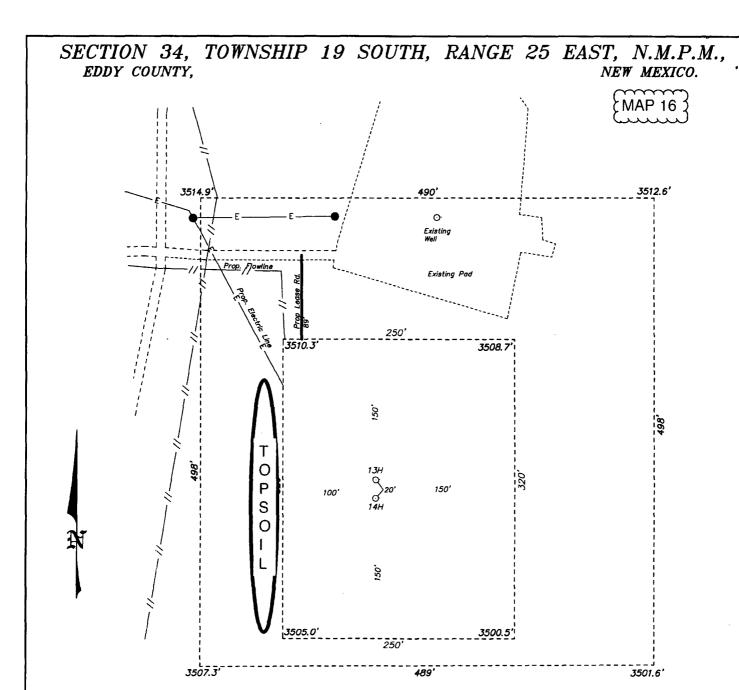



PERCUSSION PETROLEUM OPERATING, LLC


HUBER FEDERAL #13H / WELL PAD TOPO


THE HUBER FEDERAL #13H LOCATED 369' FROM THE SOUTH LINE AND 717' FROM THE EAST LINE OF SECTION 34, TOWNSHIP 19 SOUTH, RANGE 25 EAST, N.M.P.M., EDDY COUNTY, NEW MEXICO.

P.O. Box 1786 (575) 393-7316 - Office 1120 N. Wast County Rd. (575) 392-2206 - Fax Hobbs, New Mexico 88241 basinsurveys.com

Drawn By: K GOAD Date: 08-02-2017 Survey Date: 07-28-2017 SECTION 34, TOWNSHIP 19 SOUTH, RANGE 25 EAST, N.M.P.M., EDDY COUNTY, NEW MEXICO.

MAP 17

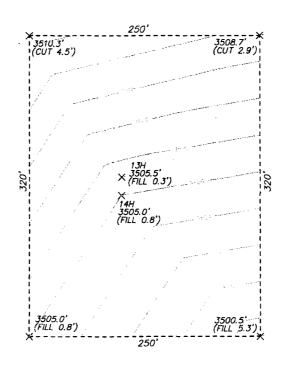

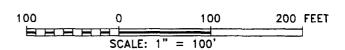

PERCUSSION PETROLEUM OPERATING, LLC


REF: HUBER · FEDERAL #13H&14H / WELL PAD CUT & FILL


THE WELL PAD LOCATED IN
SECTION 34, TOWNSHIP 19 SOUTH, RANGE 25 EAST,
N.M.P.M., EDDY COUNTY, NEW MEXICO.

P.O. Box 1785 (575) 393-7316 - Office ocused on excellence 1120 N. West County Rd. (575) 392-2206 - Fax Hobbs, New Mexico 88241 basinsurveys.com

W.O. Number: 33169 | Drawn By: K GOAD | Date: 08-02-2017 | Survey Date: 07-28-2017 | Sheet 1 of 1 Sheet


Percussion's Huber Federal 13H rig diagram

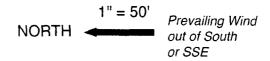


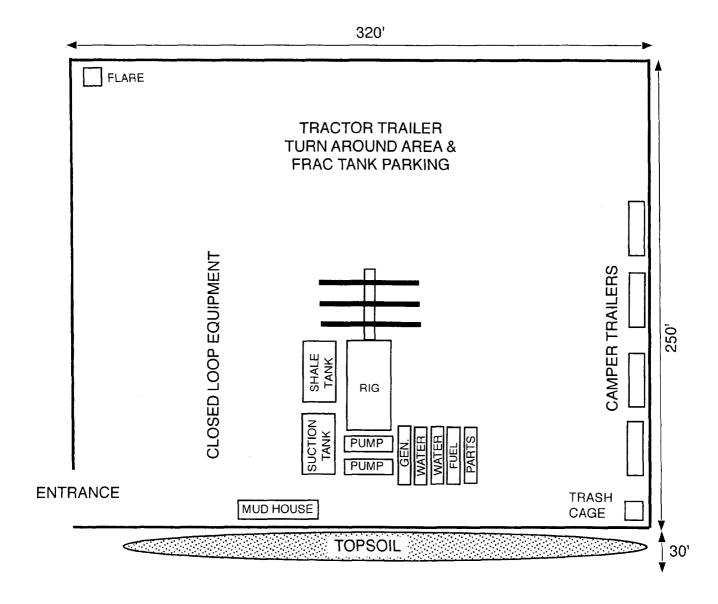



SECTION 34, TOWNSHIP 19 SOUTH, RANGE 25 EAST, N.M.P.M., EDDY COUNTY, NEW MEXICO.

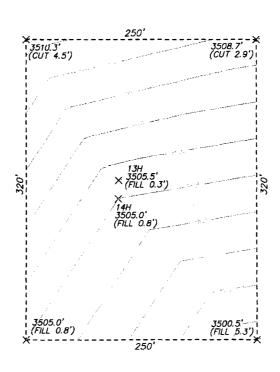

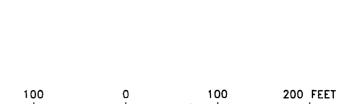

PERCUSSION PETROLEUM OPERATING, LLC

SCALE: 1" = 100'

HUBER FEDERAL #13H&14H / WELL PAD CUT & FILL

THE WELL PAD LOCATED IN SECTION 34, TOWNSHIP 19 SOUTH, RANGE 25 EAST,

N.M.P.M., EDDY COUNTY, NEW MEXICO.



P.O. Box 1785 1120 N. West County Rd. (575) 393-7316 Hobbs, New Mexico 88241 basinsurveys.com

33169 Drawn By: K GOAD Survey Date: 07-28-2017 Sheet 1 of 1 W.O. Number: Date: 08-02-2017

SURFACE PLAN PAGE 1

Percussion Petroleum Operating, LLC Huber Federal 13H SHL 369' FSL & 717' FEL 34-19S-25E BHL 20' FSL & 380' FEL 3-20S-25E Eddy County, NM

Surface Use Plan

1. ROAD DIRECTIONS & DESCRIPTIONS (See MAPS 1 - 6)

From the junction of US 82 & US 285 in Artesia...

Go South 15.6 miles on US 285 to the equivalent of Mile Post 53.6

Then turn right and go West 3.05 miles on paved County Road 23 (Rock Daisy)

Then turn left and go S 0.2 mile on a caliche road

Then bear right and go SW 0.75 miles on a caliche road

Then turn left and go East ≈50 yards on a caliche road

Then turn right and go South 89' cross-country to the proposed pad

Non-county roads will be maintained as needed to Gold Book standards. This includes pulling ditches, preserving the crown, and cleaning culverts. This will be done at least once a year, and more often as needed.

2. <u>ROAD TO BE BUILT OR UPGRADED</u> (See MAPS 4 - 6)

The 89' of new resource road will be crowned and ditched, have a 14' wide driving surface, and be surfaced with caliche. Maximum disturbed width = 30'. Maximum grade = 2%. Maximum cut or fill = 4'. No culvert, cattle guard, or vehicle turn out is needed. Upgrading will consist of patching potholes with caliche and installing a drainage dip in the existing road ≈ 150 yards northwest of the new road.

3. EXISTING WELLS (See MAP 3)

Existing oil, gas, water, and P & A wells are within a mile. No disposal or injection wells are within a mile radius.



Percussion Petroleum Operating, LLC Huber Federal 13H SHL 369' FSL & 717' FEL 34-19S-25E BHL 20' FSL & 380' FEL 3-20S-25E Eddy County, NM

4. PROPOSED PRODUCTION FACILITIES (See MAPS 4 & 7-11)

A 2635.8' long overhead raptor safe 3-phase power line will be built west to Percussion's existing power line. A 1170.2' long <6" O D. HDPE flow line will be laid on the surface west and south to the existing tank battery on the 3H pad. Additional equipment will be added west of the existing battery.

5. WATER SUPPLY (See MAPS 12-15)

Water will be piped via one temporary surface 12" Kevlar lay flat pipeline from one of two water wells to a fresh water pond at Percussion's Huber Federal 3H well. Pipeline routes will not be bladed or excavated. Existing unlined pond will be expanded to 2.75 acres and lined with geotextile fabric and 12-30 mil liner.

Primary source will be Seven Rivers' well RA 10949 in NWNE 6-20s-29e. That route is $\approx 14,750$ ' long (≈ 2950 ' private + ≈ 5350 ' State + ≈ 6450 ' BLM).

Secondary source will be Seven Rivers' well RA 10918 in NESE 11-20s-25e. That route is $\approx 14,000$ ' long (≈ 6850 ' of private land + ≈ 7150 ' of BLM).

Two temporary surface 10" Kevlar lay flat pipelines will then be laid ≈ 1100 ' along roads from the pond to the pad. Pipeline route will not be bladed or excavated.

6. CONSTRUCTION MATERIALS & METHODS (See MAPS 16-18)

NM One Call (811) will be notified before construction starts. Top \approx 6" of soil and brush will be stockpiled west of the pad. V-door will face east. Closed loop drilling system will be used. Caliche will be hauled from existing caliche pits on private land. Arkland caliche pit is in NWNE 23-19s-25e. Seven Rivers caliche pit is in SWSW 6-20s-26e. Griffin caliche pit is in NWNE 14-20s-25e.



Percussion Petroleum Operating, LLC Huber Federal 13H SHL 369' FSL & 717' FEL 34-19S-25E BHL 20' FSL & 380' FEL 3-20S-25E Eddy County, NM

7. WASTE DISPOSAL

All trash will be placed in a portable trash cage. It will be hauled to the Eddy County landfill. There will be no trash burning. Contents (drill cuttings, mud, salts, and other chemicals) of the mud tanks will be hauled to R360's state approved (NM-01-0006) disposal site at Halfway. Human waste will be disposed of in chemical toilets and hauled to the Artesia wastewater treatment plant.

8. ANCILLARY FACILITIES

There will be no airstrip or camp. Camper trailers will be on location for the company man, tool pusher, and mud logger.

9. WELL SITE LAYOUT (See MAPS 16 & 17)

Also see Rig Layout diagram for depictions of the well pad, trash cage, access onto the location, parking, living facilities, and rig orientation.

10. RECLAMATION

Interim reclamation will be completed within 6 months of completing the well. Interim reclamation will consist of shrinking the pad $\approx 46\%$ (0.85 acre) by removing caliche and reclaiming 75' on the east and south sides. This will leave 0.99 acre for the anchors, pump jacks, and tractor-trailer turn around. Disturbed areas will be contoured to match pre-construction grades. Soil and brush will be evenly spread over disturbed areas and harrowed on the contour. Disturbed areas will be seeded in accordance with BLM's requirements.

Enough stockpiled topsoil will be retained to cover the remainder of the pad when the well is plugged. Once the well is plugged, then the rest of the pad and



SURFACE PLAN PAGE 4

Percussion Petroleum Operating, LLC Huber Federal 13H SHL 369' FSL & 717' FEL 34-19S-25E BHL 20' FSL & 380' FEL 3-20S-25E Eddy County, NM

new road will be similarly reclaimed within 6 months of plugging. Noxious weeds will be controlled.

Land use:

89' x 30' road = 0.06 acres

1170.2' x 30' flow line = 0.81 acres

2635.8' x 30' power line = 1.82 acres

20' x 14,750' water line to pond = 6.77 acres

20' x 1100' water line from pond = 0.51 acres

fresh water pond = 2.75 acres

+ 250' x 320' pad = 1.84 acres

14.56 acres short term

- 0.81 acres flow line

- 1.82 acres power line

- 0.85 acre interim reclamation on pad

- 20' x 14,750' water line to pond = 6.77 acres

- 20' x 1100' water line from pond = 0.51 acres

3.80 acres long term (2.75 ac. pond + 0.06 ac. road + 0.99 ac. pad)

11. SURFACE OWNER

All construction is on BLM land managed by the Carlsbad Field Office, 620 E. Greene St., Carlsbad NM 88220. Phone number is 575 234-5972.

12. OTHER INFORMATION

On site inspection was held with Jim Goodbar and Jessie Bassett (both BLM) on July 18, 2017.

Lone Mountain consulted (LMAS 2314) with BLM's Bruce Boeke on May 22, 2017 and August 9 (LMAS 2362). It was determined no archaeology survey was needed due to previous coverage.



SURFACE PLAN PAGE 5

Percussion Petroleum Operating, LLC Huber Federal 13H SHL 369' FSL & 717' FEL 34-19S-25E BHL 20' FSL & 380' FEL 3-20S-25E Eddy County, NM

CERTIFICATION

I hereby certify that I, or someone under my direct supervision, have inspected the drill site and access route proposed herein; that I am familiar with the conditions which currently exist; that I have full knowledge of state and Federal laws applicable to this operation; that the statements made in this APD package are, to the best of my knowledge, true and correct; and that the work associated with the operations proposed herein will be performed in conformity with this APD package and the terms and conditions under which it is approved. I also certify that I, or the company I represent, am responsible for the operations conducted under this application. These statements are subject to the provisions of 18 U. S. C. 1001 for the filing of false statements. Executed this 3rd day of September, 2017.

Brian Wood, Consultant

Permits West, Inc.

37 Verano Loop, Santa Fe, NM 87508

(505) 466-8120

FAX: (505) 466-9682

Cellular: (505) 699-2276

Field representative will be:

Lelan Anders, Operations Manager Percussion Petroleum Operating, LLC 919 Milam, Suite 2475 Houston TX 77002

Office: (713) 429-1291 Mobile: (281) 908-1752







Section 1 - General

Is the reclamation bond a rider under the BLM bond?

Additional bond information attachment:

Lined pit bond number: Lined pit bond amount:

Would you like to address long-term produced water disposal? NO

Section 2 - Lined Pits Would you like to utilize Lined Pit PWD options? NO Produced Water Disposal (PWD) Location: PWD surface owner: PWD disturbance (acres): Lined pit PWD on or off channel: Lined pit PWD discharge volume (bbl/day): Lined pit specifications: Pit liner description: Pit liner manufacturers information: Precipitated solids disposal: Decribe precipitated solids disposal: Precipitated solids disposal permit: Lined pit precipitated solids disposal schedule: Lined pit precipitated solids disposal schedule attachment: Lined pit reclamation description: Lined pit reclamation attachment: Leak detection system description: Leak detection system attachment: Lined pit Monitor description: **Lined pit Monitor attachment:** Lined pit: do you have a reclamation bond for the pit?

Section 3 - Unlined Pits

Injection well mineral owner:

Would you like to utilize Unlined Pit PWD options? $\ensuremath{\mathsf{NO}}$

Produced Water Disposal (PWD) Location:	
PWD surface owner:	PWD disturbance (acres):
Unlined pit PWD on or off channel:	
Unlined pit PWD discharge volume (bbl/day):	
Unlined pit specifications:	,
Precipitated solids disposal:	
Decribe precipitated solids disposal:	
Precipitated solids disposal permit:	
Unlined pit precipitated solids disposal schedule:	
Unlined pit precipitated solids disposal schedule attachment:	
Unlined pit reclamation description:	
Unlined pit reclamation attachment:	
Unlined pit Monitor description:	
Unlined pit Monitor attachment:	
Do you propose to put the produced water to beneficial use?	
Beneficial use user confirmation:	
Estimated depth of the shallowest aquifer (feet):	
Does the produced water have an annual average Total Disso that of the existing water to be protected?	Ived Solids (TDS) concentration equal to or less than
TDS lab results:	
Geologic and hydrologic evidence:	
State authorization:	
Unlined Produced Water Pit Estimated percolation:	
Unlined pit: do you have a reclamation bond for the pit?	
Is the reclamation bond a rider under the BLM bond?	
Unlined pit bond number:	
Unlined pit bond amount:	
Additional bond information attachment:	
Section 4 - Injection	
Would you like to utilize Injection PWD options? NO	
Produced Water Disposal (PWD) Location:	
PWD surface owner:	PWD disturbance (acres):
Injection PWD discharge volume (bbl/day):	

	Injection well type:	
	Injection well number:	Injection well name:
•	Assigned injection well API number?	Injection well API number:
ę.	Injection well new surface disturbance (acres):	
	Minerals protection information:	
	Mineral protection attachment:	
	Underground Injection Control (UIC) Permit?	
	UIC Permit attachment:	
	Section 5 - Surface Discharge	
	Would you like to utilize Surface Discharge PWD options? NO	
	Would you like to utilize outlace discharge F WD options: NO	
	Produced Water Disposal (PWD) Location:	
	PWD surface owner:	PWD disturbance (acres):
	Surface discharge PWD discharge volume (bbl/day):	
	Surface Discharge NPDES Permit?	
	Surface Discharge NPDES Permit attachment:	
	Surface Discharge site facilities information:	
	Surface discharge site facilities map:	
	Section 6 - Other	
	Would you like to utilize Other PWD options? NO	•
	Produced Water Disposal (PWD) Location:	
	PWD surface owner:	PWD disturbance (acres):
	Other PWD discharge volume (bbl/day):	
	Other PWD type description:	
	Other PWD type attachment:	
	Have other regulatory requirements been met?	
	Other regulatory requirements attachment:	

V



U.S. Department of the Interior BUREAU OF LAND MANAGEMENT

Bond Info Data Report 01/31/2018

Bond Information

Federal/Indian APD: FED

BLM Bond number: NMB001424

BIA Bond number:

Do you have a reclamation bond? NO

Is the reclamation bond a rider under the BLM bond?

Is the reclamation bond BLM or Forest Service?

BLM reclamation bond number:

Forest Service reclamation bond number:

Forest Service reclamation bond attachment:

Reclamation bond number:

Reclamation bond amount:

Reclamation bond rider amount:

Additional reclamation bond information attachment: