

UNITED STATES
DEPARTMENT OF THE INTERIOR
BUREAU OF LAND MANAGEMENT

OCD Artesia

FORM APPROVED
OMB NO. 1004-0137
Expires: January 31, 2018**SUNDRY NOTICES AND REPORTS ON WELLS**
*Do not use this form for proposals to drill or to re-enter an abandoned well. Use form 3160-3 (APD) for such proposals.***SUBMIT IN TRIPLICATE - Other instructions on page 2**

1. Type of Well <input checked="" type="checkbox"/> Oil Well <input type="checkbox"/> Gas Well <input type="checkbox"/> Other		5. Lease Serial No. NMLC028784B ✓
2. Name of Operator ✓ COG OPERATING LLC Contact: DANA KING E-Mail: dking@concho.com		6. If Indian, Allottee or Tribe Name
3a. Address 600 W ILLINOIS AVENUE MIDLAND, TX 79701	3b. Phone No. (include area code) Ph: 432-818-2267	7. If Unit or CA/Agreement, Name and/or No. NMNM88525X ✓
4. Location of Well (Footage, Sec., T., R., M., or Survey Description) ✓ Sec 23 T17S R29E NENE 487FNL 342FEL 32.825954 N Lat, 104.037971 W Lon		8. Well Name and No. BURCH KEELY UNIT 946H ✓
		9. API Well No. 30-015-44100-00-X1 ✓
		10. Field and Pool or Exploratory Area BURCH KEELY-GLORIETA-UPPER YE UNKNOWN
		11. County or Parish, State EDDY COUNTY, NM ✓

12. CHECK THE APPROPRIATE BOX(ES) TO INDICATE NATURE OF NOTICE, REPORT, OR OTHER DATA

TYPE OF SUBMISSION	TYPE OF ACTION				
<input type="checkbox"/> Notice of Intent	<input type="checkbox"/> Acidize	<input type="checkbox"/> Deepen	<input type="checkbox"/> Production (Start/Resume)	<input type="checkbox"/> Water Shut-Off	
<input checked="" type="checkbox"/> Subsequent Report	<input type="checkbox"/> Alter Casing	<input type="checkbox"/> Hydraulic Fracturing	<input type="checkbox"/> Reclamation	<input type="checkbox"/> Well Integrity	
<input type="checkbox"/> Final Abandonment Notice	<input type="checkbox"/> Casing Repair	<input type="checkbox"/> New Construction	<input type="checkbox"/> Recomplete	<input checked="" type="checkbox"/> Other	
	<input type="checkbox"/> Change Plans	<input type="checkbox"/> Plug and Abandon	<input type="checkbox"/> Temporarily Abandon	Site Facility Diagram/Security Plan	
	<input type="checkbox"/> Convert to Injection	<input type="checkbox"/> Plug Back	<input type="checkbox"/> Water Disposal		

13. Describe Proposed or Completed Operation: Clearly state all pertinent details, including estimated starting date of any proposed work and approximate duration thereof. If the proposal is to deepen directionally or recompletable horizontally, give subsurface locations and measured and true vertical depths of all pertinent markers and zones. Attach the Bond under which the work will be performed or provide the Bond No. on file with BLM/BIA. Required subsequent reports must be filed within 30 days following completion of the involved operations. If the operation results in a multiple completion or recompletable in a new interval, a Form 3160-4 must be filed once testing has been completed. Final Abandonment Notices must be filed only after all requirements, including reclamation, have been completed and the operator has determined that the site is ready for final inspection.

PLEASE SEE ATTACHED SITE FACILITY DIAGRAM:

BURCH KEELY UNIT 13C BATTERY ✓
UNIT: NMNM88525XBURCH KEELY UNIT #946H API #30-015-44100 ✓
BURCH KEELY UNIT #955H API #30-015-44150 ✓

Accepted for Record Purposes.

Approval Subject to Onsite Inspection.

Date: 2-13-18

OIL CONSERVATION
ARTESIA DISTRICT

FEB 26 2018

Accepted for record - NMOCD
2-27-18

RECEIVED

FAC ID = BKU13C

14. I hereby certify that the foregoing is true and correct. Electronic Submission #393854 verified by the BLM Well Information System For COG OPERATING LLC, sent to the Carlsbad Committed to AFMSS for processing by PRISCILLA PEREZ on 11/14/2017 (18PP0256SE)	
Name (Printed/Typed) DANA KING	Title SUBMITTING CONTACT
Signature (Electronic Submission)	Date 11/02/2017

THIS SPACE FOR FEDERAL OR STATE OFFICE USE

Approved By _____	Title _____	Date _____
Conditions of approval, if any, are attached. Approval of this notice does not warrant or certify that the applicant holds legal or equitable title to those rights in the subject lease which would entitle the applicant to conduct operations thereon.		Office _____

Title 18 U.S.C. Section 1001 and Title 43 U.S.C. Section 1212, make it a crime for any person knowingly and willfully to make to any department or agency of the United States any false, fictitious or fraudulent statements or representations as to any matter within its jurisdiction.

(Instructions on page 2)

** BLM REVISED ** BLM REVISED ** BLM REVISED ** BLM REVISED ** BLM REVISED **

SITE FACILITY DIAGRAM

BKU 13C BATTERY


SECT 13, T17S, R29E

LEASE NO.: NMNM88525X

WELLS:

BURCH-KEELY UNIT #215 - 30-015-27573
 BURCH-KEELY UNIT #255 - 30-015-29020
 BURCH-KEELY UNIT # 35 - 30-015-20378
 BURCH-KEELY UNIT #371 - 30-015-33801
 BURCH-KEELY UNIT #381 - 30-015-33806
 BURCH-KEELY UNIT #543 - 30-015-39565
 BURCH-KEELY UNIT #616 - 30-015-38517
 BURCH-KEELY UNIT #620 - 30-015-39569
 BURCH-KEELY UNIT #621 - 30-015-40325
 BURCH-KEELY UNIT #857 - 30-015-40381
 BURCH-KEELY UNIT #902 - 30-015-40329

BURCH-KEELY UNIT #905 - 30-015-40540
 BURCH-KEELY UNIT #935H - 30-015-42748
 BURCH-KEELY UNIT #936H - 30-015-40888
 BURCH-KEELY UNIT #937H - 30-015-42759
 BURCH-KEELY UNIT #947H - 30-015-40637
 BURCH-KEELY UNIT #948H - 30-015-42723
 BURCH-KEELY UNIT #954H - 30-015-42240
 BURCH-KEELY UNIT #956H - 30-015-42241
 BURCH-KEELY UNIT #946H - 30-015-44100
 BURCH-KEELY UNIT #955H - 30-015-44150

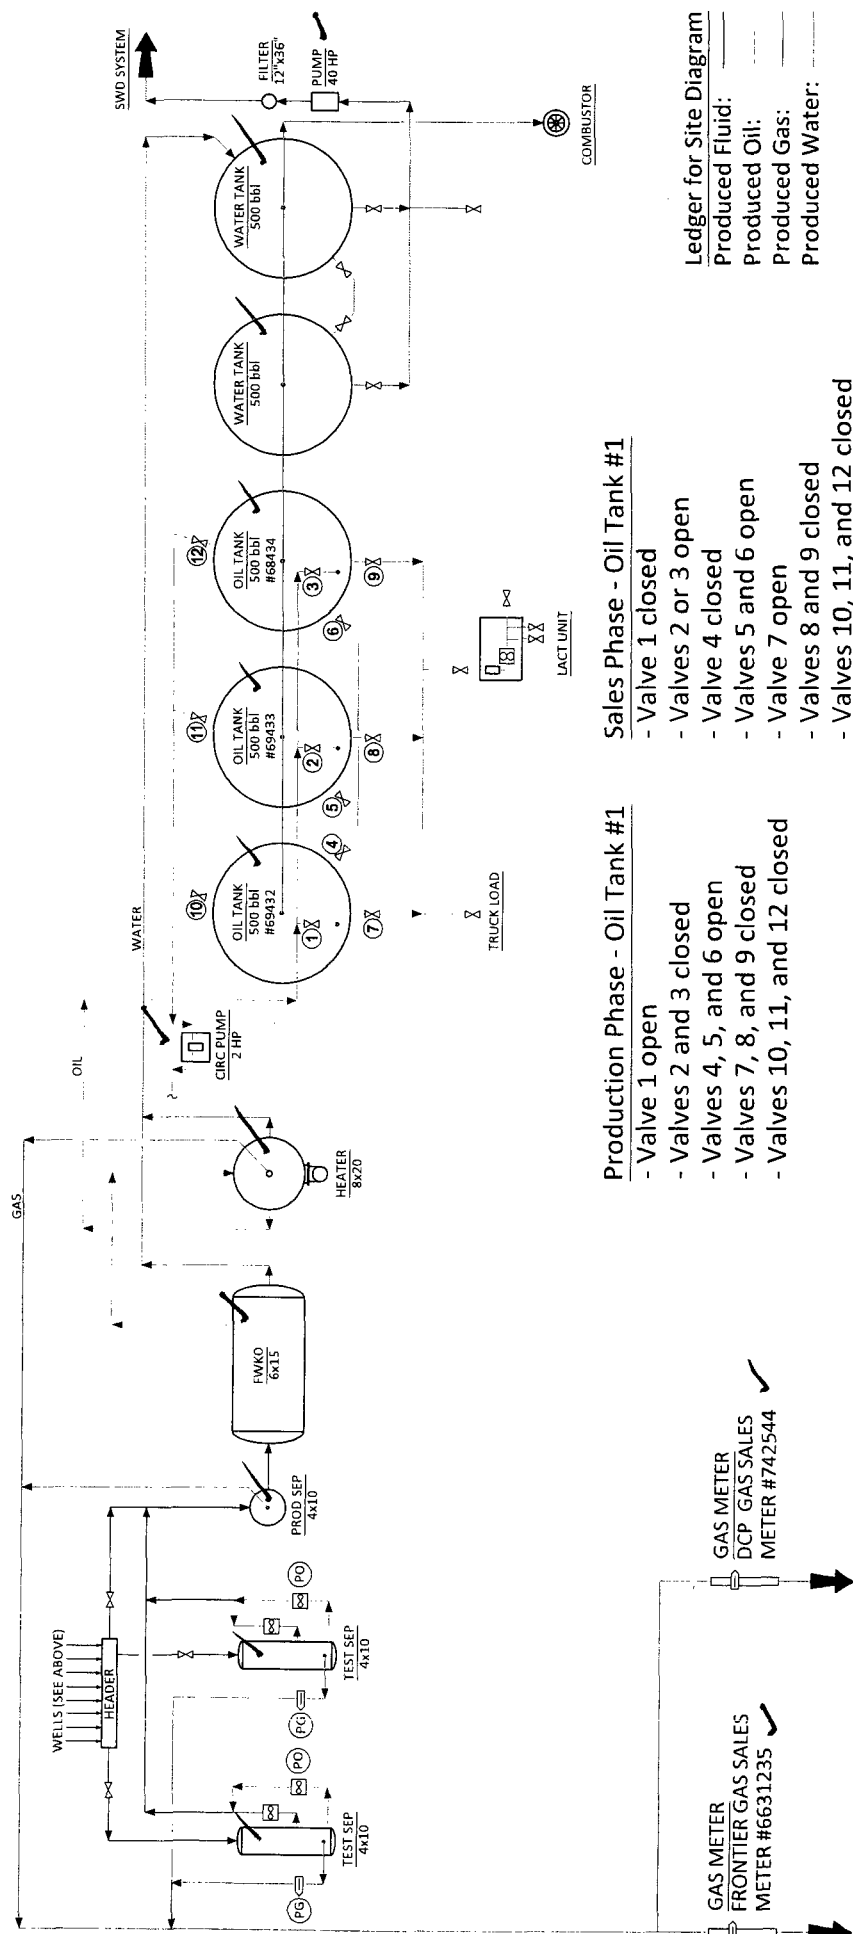

Production Phase - Oil Tank #1

- Valve 1 open
- Valves 2 and 3 closed
- Valves 4, 5, and 6 open
- Valves 7, 8, and 9 closed
- Valves 10, 11, and 12 closed

Sales Phase - Oil Tank #1

- Valve 1 closed
- Valves 2 or 3 open
- Valve 4 closed
- Valves 5 and 6 open
- Valve 7 open
- Valves 8 and 9 closed
- Valves 10, 11, and 12 closed

Ledger for Site Diagram
 Produced Fluid: _____
 Produced Oil: _____
 Produced Gas: _____
 Produced Water: _____

Location of Site Security Plan:

COG Operating, LLC.
 600 W. Illinois
 Midland, TX 79701

SITE FACILITY DIAGRAM

DATE: March 8, 2017

DRAWN BY: KHINSHAW

BKU 13C TANK BATTERY

EDDY COUNTY, NEW MEXICO