

Carlsbad Field Office

OCD Artesia

RECEIVED

FORM APPROVED
OMB No. 1004-0137
Expires October 31, 2014

UNITED STATES
DEPARTMENT OF THE INTERIOR
BUREAU OF LAND MANAGEMENT

JUN 06 2018

APPLICATION FOR PERMIT TO DRILL OR REENTER

5. Lease Serial No.
NMNM0000506A

6. If Indian, Allottee or Tribe Name

1a. Type of work: ☒ DRILL ☐ REENTER

7. If Unit or CA Agreement, Name and No.
POKER LAKE / NMNM071016X

1b. Type of Well: ☒ Oil Well ☐ Gas Well ☐ Other ☐ Single Zone ☒ Multiple Zone

8. Lease Name and Well No. **321376**
POKER LAKE UNIT 15 TWR 901H

2. Name of Operator
BOPCO LP

9. API Well No.
30-015-45025

3a. Address
810 Houston Street Fort Worth TX 76102

3b. Phone No. (include area code)
260737
(817)885-8200

10. Field and Pool, or Exploratory **96546**
WILDCAT BONE SPRING / BONE SPR

4. Location of Well (Report location clearly and in accordance with any State requirements.)
At surface SWSW / 330 FSL / 1130 FWL / LAT 32.211006 / LONG -103.770579
At proposed prod. zone SWNW / 2440 FNL / 330 FWL / LAT 32.174354 / LONG -103.773103

11. Sec., T. R. M. or Blk. and Survey or Area **Cotton Grass Bone Spring South**
SEC 15 / T24S / R31E / NMP

14. Distance in miles and direction from nearest town or post office*

12. County or Parish
EDDY

13. State
NM

15. Distance from proposed*
location to nearest
property or lease line, ft. **330 feet**
(Also to nearest drig. unit line, if any)

16. No. of acres in lease
1845.12

17. Spacing Unit dedicated to this well
400

18. Distance from proposed location*
to nearest well, drilling, completed, 30 feet
applied for, on this lease, ft.

19. Proposed Depth
11609 feet / 24746 feet

20. BLM/BIA Bond No. on file
FED: COB000050

21. Elevations (Show whether DF, KDB, RT, GL, etc.)
3530 feet

22. Approximate date work will start*
06/01/2018

23. Estimated duration
90 days

24. Attachments

The following, completed in accordance with the requirements of Onshore Oil and Gas Order No.1, must be attached to this form:

- Well plat certified by a registered surveyor.
- A Drilling Plan.
- A Surface Use Plan (if the location is on National Forest System Lands, the SUPO must be filed with the appropriate Forest Service Office).
- Bond to cover the operations unless covered by an existing bond on file (see Item 20 above).
- Operator certification
- Such other site specific information and/or plans as may be required by the BLM.

25. Signature
(Electronic Submission)

Name (Printed/Typed)
Kelly Kardos / Ph: (432)620-4374

Date
11/13/2017

Title
Regulatory Coordinator

Approved by (Signature)
(Electronic Submission)

Name (Printed/Typed)
Cody Layton / Ph: (575)234-5959

Date
05/31/2018

Title
Supervisor Multiple Resources

Office
CARLSBAD

Application approval does not warrant or certify that the applicant holds legal or equitable title to those rights in the subject lease which would entitle the applicant to conduct operations thereon.
Conditions of approval, if any, are attached.

Title 18 U.S.C. Section 1001 and Title 43 U.S.C. Section 1212, make it a crime for any person knowingly and willfully to make to any department or agency of the United States any false, fictitious or fraudulent statements or representations as to any matter within its jurisdiction.

(Continued on page 2)

*(Instructions on page 2)

APPROVED WITH CONDITIONS
Approval Date: 05/31/2018

RWP 6-7-18.

INSTRUCTIONS

GENERAL: This form is designed for submitting proposals to perform certain well operations, as indicated on Federal and Indian lands and leases for action by appropriate Federal agencies, pursuant to applicable Federal laws and regulations. Any necessary special instructions concerning the use of this form and the number of copies to be submitted, particularly with regard to local, area, or regional procedures and practices, either are shown below or will be issued by, or may be obtained from local Federal offices.

ITEM 1: If the proposal is to redrill to the same reservoir at a different subsurface location or to a new reservoir, use this form with appropriate notations. Consult applicable Federal regulations concerning subsequent work proposals or reports on the well.

ITEM 4: Locations on Federal or Indian land should be described in accordance with Federal requirements. Consult local Federal offices for specific instructions.

ITEM 14: Needed only when location of well cannot readily be found by road from the land or lease description. A plat, or plats, separate or on the reverse side, showing the roads to, and the surveyed location of, the well, and any other required information, should be furnished when required by Federal agency offices.

ITEMS 15 AND 18: If well is to be, or has been directionally drilled, give distances for subsurface location of hole in any present or objective productive zone.

ITEM 22: Consult applicable Federal regulations, or appropriate officials, concerning approval of the proposal before operations are started.

NOTICES

The Privacy Act of 1974 and regulation in 43 CFR 2.48(d) provide that you be furnished the following information in connection with information required by this application.

AUTHORITY: 30 U.S.C. 181 et seq., 25 U.S.C. 396; 43 CFR 3160

PRINCIPAL PURPOSES: The information will be used to: (1) process and evaluate your application for a permit to drill a new oil, gas, or service well or to reenter a plugged and abandoned well; and (2) document, for administrative use, information for the management, disposal and use of National Resource Lands and resources including (a) analyzing your proposal to discover and extract the Federal or Indian resources encountered; (b) reviewing procedures and equipment and the projected impact on the land involved; and (c) evaluating the effects of the proposed operation on the surface and subsurface water and other environmental impacts.

ROUTINE USE: Information from the record and/or the record will be transferred to appropriate Federal, State, and local or foreign agencies, when relevant to civil, criminal or regulatory investigations or prosecution, in connection with congressional inquiries and for regulatory responsibilities.

EFFECT OF NOT PROVIDING INFORMATION: Filing of this application and disclosure of the information is mandatory only if you elect to initiate a drilling or reentry operation on an oil and gas lease.

The Paperwork Reduction Act of 1995 requires us to inform you that:

The BLM collects this information to allow evaluation of the technical, safety, and environmental factors involved with drilling for oil and/or gas on Federal and Indian oil and gas leases. This information will be used to analyze and approve applications. Response to this request is mandatory only if the operator elects to initiate drilling or reentry operations on an oil and gas lease. The BLM would like you to know that you do not have to respond to this or any other Federal agency-sponsored information collection unless it displays a currently valid OMB control number.

BURDEN HOURS STATEMENT: Public reporting burden for this form is estimated to average 8 hours per response, including the time for reviewing instructions, gathering and maintaining data, and completing and reviewing the form. Direct comments regarding the burden estimate or any other aspect of this form to U.S. Department of the Interior, Bureau of Land Management (1004-0137), Bureau Information Collection Clearance Officer (WO-630), 1849 C Street, N.W., Mail Stop 401 LS, Washington, D.C. 20240.

Additional Operator Remarks

Location of Well

I. SHL: SWSW / 330 FSL / 1130 FWL / TWSP: 24S / RANGE: 31E / SECTION: 15 / LAT: 32.211006 / LONG: -103.770579 (TVD: 0 feet, MD: 0 feet)
PPP: NWNW / 330 FNL / 330 FWL / TWSP: 24S / RANGE: 31E / SECTION: 27 / LAT: 32.195582 / LONG: -103.772075 (TVD: 11609 feet, MD: 16950 feet)
PPP: NWNW / 330 FNL / 330 FWL / TWSP: 24S / RANGE: 31E / SECTION: 22 / LAT: 32.209188 / LONG: -103.773165 (TVD: 11609 feet, MD: 12000 feet)
BHL: SWNW / 2440 FNL / 330 FWL / TWSP: 24S / RANGE: 31E / SECTION: 34 / LAT: 32.174354 / LONG: -103.773103 (TVD: 11609 feet, MD: 24746 feet)

BLM Point of Contact

Name: Tenille Ortiz

Title: Legal Instruments Examiner

Phone: 5752342224

Email: tortiz@blm.gov

Review and Appeal Rights

A person contesting a decision shall request a State Director review. This request must be filed within 20 working days of receipt of the Notice with the appropriate State Director (see 43 CFR 3165.3). The State Director review decision may be appealed to the Interior Board of Land Appeals, 801 North Quincy Street, Suite 300, Arlington, VA 22203 (see 43 CFR 3165.4). Contact the above listed Bureau of Land Management office for further information.

**PECOS DISTRICT
DRILLING OPERATIONS
CONDITIONS OF APPROVAL**

| | |
|-----------------------|------------------------------|
| OPERATOR'S NAME: | BOPCO LP |
| LEASE NO.: | NM 0506A |
| WELL NAME & NO.: | POKER LAKE UNIT TWR 901H |
| SURFACE HOLE FOOTAGE: | 330'/S & 1130'/W |
| BOTTOM HOLE FOOTAGE | 2440'/N & 330'/W |
| LOCATION: | SECTION 15, T24S, R31E, NMPM |
| COUNTY: | EDDY |

| | | | |
|----------------------|---------------|--------------|---------|
| H2S | Yes | No | |
| Potash | None | Secretary | R-111-P |
| Cave/Karst Potential | Low | Medium | High |
| Variance | None | Flex Hose | Other |
| Wellhead | Conventional | Multibowl | Both |
| Other | 4 String Area | Capitan Reef | WIPP |

Commercial Well Determination

If the well is not in an established participating area for the proposed target formation. A commercial well determination must be submitted to the BLM Carlsbad Office, after production has been established for at least six months.

Unit Wells

The well sign for a unit well shall include the unit number in addition to the surface and bottom hole lease numbers. This also applies to participating area numbers. If a participating area has not been established, the operator can use the general unit designation, but will replace the unit number with the participating area number when the sign is replaced.

A. Hydrogen Sulfide

Hydrogen Sulfide (H2S) monitors shall be installed prior to drilling out the surface shoe. If H2S is detected in concentrations greater than 100 ppm, the Hydrogen Sulfide area shall meet Onshore Order 6 requirements, which includes equipment and personnel/public protection items. If Hydrogen Sulfide is encountered, provide measured values and formations to the BLM.

Possibility of water flows in the Castile and Salado.

Possibility of lost circulation in the Red Beds, Rustler and Delaware.

Abnormal pressures may be encountered penetrating the 3rd Bone Springs and Wolfcamp.

B. CASING

1. The 13-3/8 inch surface casing shall be set at approximately 1020 feet (in a competent bed below the Magenta Dolomite, which is a Member of the Rustler, and if salt is encountered, set casing at least 25 feet above the salt) and cemented to the surface.
 - a. If cement does not circulate to the surface, the appropriate BLM office shall be notified and a temperature survey utilizing an electronic type temperature survey with surface log readout will be used or a cement bond log shall be run to verify the top of the cement. Temperature survey will be run a minimum of six hours after pumping cement and ideally between 8-10 hours after completing the cement job.
 - b. Wait on cement (WOC) time for a primary cement job will be a minimum of 24 hours and 500 pounds compressive strength, whichever is greater. (This is to include the lead cement) See Potash requirements below
 - c. Wait on cement (WOC) time for a remedial job will be a minimum of 4 hours after bringing cement to surface or 500 pounds compressive strength, whichever is greater.
 - d. If cement falls back, remedial cementing will be done prior to drilling out that string.
2. 9-5/8" Intermediate is to be kept 2/3rds liquid filled while running in hole to meet BLM minimum collapse safety factor.
3. The minimum required fill of cement behind the 9-5/8 inch intermediate casing is:
 - Cement to surface. If cement does not circulate see B.1.a, c-d above. Wait on cement (WOC) time for a primary cement job is to include the lead cement slurry due to potash.
4. The minimum required fill of cement behind the 5-1/2 inch production casing is:
 - Cement to surface (As proposed by operator). If cement does not circulate see B.1.a, c-d above. Additional cement shall be required excess calculates to 7%.

C. PRESSURE CONTROL

1. Variance approved to use flex line from BOP to choke manifold. Manufacturer's specification to be readily available. No external damage to flex line. Flex line to be installed as straight as possible (no hard bends).
2. Minimum working pressure of the blowout preventer (BOP) and related equipment (BOPE) required for drilling below the surface casing shoe shall be **5000 (5M)** psi.

GENERAL REQUIREMENTS

The BLM is to be notified in advance for a representative to witness:

- a. Spudding well (minimum of 24 hours)
- b. Setting and/or Cementing of all casing strings (minimum of 4 hours)
- c. BOPE tests (minimum of 4 hours)

☐ Eddy County

Call the Carlsbad Field Office, 620 East Greene St., Carlsbad, NM 88220,
(575) 361-2822

1. Unless the production casing has been run and cemented or the well has been properly plugged, the drilling rig shall not be removed from over the hole without prior approval.
 - a. In the event the operator has proposed to drill multiple wells utilizing a skid/walking rig. Operator shall secure the wellbore on the current well, after installing and testing the wellhead, by installing a blind flange of like pressure rating to the wellhead and a pressure gauge that can be monitored while drilling is performed on the other well(s).
 - b. When the operator proposes to set surface casing with Spudder Rig
 - Notify the BLM when moving in and removing the Spudder Rig.
 - Notify the BLM when moving in the 2nd Rig. Rig to be moved in within 90 days of notification that Spudder Rig has left the location.
 - BOP/BOPE test to be conducted per Onshore Oil and Gas Order No. 2 as soon as 2nd Rig is rigged up on well.
2. Floor controls are required for 3M or Greater systems. These controls will be on the rig floor, unobstructed, readily accessible to the driller and will be operational at all times during drilling and/or completion activities. Rig floor is defined as the area immediately around the rotary table; the area immediately above the substructure on which the draw works are located, this does not include the dog house or stairway area.

3. The record of the drilling rate along with the GR/N well log run from TD to surface (horizontal well – vertical portion of hole) shall be submitted to the BLM office as well as all other logs run on the borehole 30 days from completion. If available, a digital copy of the logs is to be submitted in addition to the paper copies. The Rustler top and top and bottom of Salt are to be recorded on the Completion Report.

A. CASING

1. Changes to the approved APD casing program need prior approval if the items substituted are of lesser grade or different casing size or are Non-API. The Operator can exchange the components of the proposal with that of superior strength (i.e. changing from J-55 to N-80, or from 36# to 40#). Changes to the approved cement program need prior approval if the altered cement plan has less volume or strength or if the changes are substantial (i.e. Multistage tool, ECP, etc.). The initial wellhead installed on the well will remain on the well with spools used as needed.
2. **Wait on cement (WOC) for Potash Areas:** After cementing but before commencing any tests, the casing string shall stand cemented under pressure until both of the following conditions have been met: 1) cement reaches a minimum compressive strength of 500 psi for all cement blends, 2) until cement has been in place at least 24 hours. WOC time will be recorded in the driller's log. The casing integrity test can be done (prior to the cement setting up) immediately after bumping the plug.
3. **Wait on cement (WOC) for Water Basin:** After cementing but before commencing any tests, the casing string shall stand cemented under pressure until both of the following conditions have been met: 1) cement reaches a minimum compressive strength of 500 psi at the shoe, 2) until cement has been in place at least 8 hours. WOC time will be recorded in the driller's log. See individual casing strings for details regarding lead cement slurry requirements. The casing integrity test can be done (prior to the cement setting up) immediately after bumping the plug.
4. **Provide compressive strengths including hours to reach required 500 pounds compressive strength prior to cementing each casing string. Have well specific cement details onsite prior to pumping the cement for each casing string.**
5. No pea gravel permitted for remedial or fall back remedial without prior authorization from the BLM engineer.
6. **On that portion of any well approved for a 5M BOPE system or greater, a pressure integrity test of each casing shoe shall be performed.** Formation at the shoe shall be tested to a minimum of the mud weight equivalent anticipated to control the formation pressure to the next casing depth or at total depth of the well. This test shall be performed before drilling more than 20 feet of new hole.
7. If hardband drill pipe is rotated inside casing, returns will be monitored for metal. If metal is found in samples, drill pipe will be pulled and rubber protectors which have a

larger diameter than the tool joints of the drill pipe will be installed prior to continuing drilling operations.

8. Whenever a casing string is cemented in the R-111-P potash area, the NMOCD requirements shall be followed.

B. PRESSURE CONTROL

1. All blowout preventer (BOP) and related equipment (BOPE) shall comply with well control requirements as described in Onshore Oil and Gas Order No. 2 and API RP 53 Sec. 17.
2. **If a variance** is approved for a flexible hose to be installed from the BOP to the choke manifold, the following requirements apply: The flex line must meet the requirements of API 16C. Check condition of flexible line from BOP to choke manifold, replace if exterior is damaged or if line fails test. Line to be as straight as possible with no hard bends and is to be anchored according to Manufacturer's requirements. The flexible hose can be exchanged with a hose of equal size and equal or greater pressure rating. Anchor requirements, specification sheet and hydrostatic pressure test certification matching the hose in service, to be onsite for review. These documents shall be posted in the company man's trailer and on the rig floor.
3. **5M or higher system requires an HCR valve, remote kill line and annular to match.** The remote kill line is to be installed prior to testing the system and tested to stack pressure.
4. If the operator has proposed a **multi-bowl wellhead** assembly in the APD. The following requirements must be met:
 - a. Wellhead shall be installed by manufacturer's representatives, submit documentation with subsequent sundry.
 - b. If the welding is performed by a third party, the manufacturer's representative shall monitor the temperature to verify that it does not exceed the maximum temperature of the seal.
 - c. Manufacturer representative shall install the test plug for the initial BOP test.
 - d. If the cement does not circulate and one inch operations would have been possible with a standard wellhead, the well head shall be cut off, cementing operations performed and another wellhead installed.
 - e. Whenever any seal subject to test pressure is broken, all the tests in OOGO2.III.A.2.i must be followed.
5. The appropriate BLM office shall be notified a minimum of hours in advance for a representative to witness the tests.

- a. In a water basin, for all casing strings utilizing slips, these are to be set as soon as the crew and rig are ready and any fallback cement remediation has been done. The casing cut-off and BOP installation can be initiated four hours after installing the slips, which will be approximately six hours after bumping the plug. For those casing strings not using slips, the minimum wait time before cut-off is eight hours after bumping the plug. BOP/BOPE testing can begin after cut-off or once cement reaches 500 psi compressive strength (including lead when specified), whichever is greater. However, if the float does not hold, cut-off cannot be initiated until cement reaches 500 psi compressive strength (including lead when specified).
- a. **In potash areas**, for all casing strings utilizing slips, these are to be set as soon as the crew and rig are ready and any fallback cement remediation has been done. For all casing strings, casing cut-off and BOP installation can be initiated at twelve hours after bumping the plug. However, **no tests** shall commence until the cement has had a minimum of 24 hours setup time, except the casing pressure test can be initiated immediately after bumping the plug (only applies to single stage cement jobs).
- b. The tests shall be done by an independent service company utilizing a test plug. The results of the test shall be reported to the appropriate BLM office.
- c. The test shall be run on a 5000 psi chart for a 2-3M BOP/BOP, on a 10000 psi chart for a 5M BOP/BOPE and on a 15000 psi chart for a 10M BOP/BOPE. If a linear chart is used, it shall be a one hour chart. A circular chart shall have a maximum 2 hour clock. If a twelve hour or twenty-four hour chart is used, tester shall make a notation that it is run with a two hour clock.
- d. All tests are required to be recorded on a calibrated test chart. A copy of the BOP/BOPE test chart and a copy of independent service company test will be submitted to the appropriate BLM office.
- e. The BOP/BOPE test shall include a low pressure test from 250 to 300 psi. The test will be held for a minimum of 10 minutes. This test shall be performed prior to the test at full stack pressure.
- f. **BOP/BOPE must be tested by an independent service company within 500 feet of the top of the Wolfcamp formation if the time between the setting of the intermediate casing and reaching this depth exceeds 20 days.** This test does not exclude the test prior to drilling out the casing shoe as per Onshore Order No. 2.

C. DRILLING MUD

Mud system monitoring equipment, with derrick floor indicators and visual and audio alarms, shall be operating before drilling into the Wolfcamp formation, and shall be used until production casing is run and cemented.

D. WASTE MATERIAL AND FLUIDS

All waste (i.e. drilling fluids, trash, salts, chemicals, sewage, gray water, etc.) created as a result of drilling operations and completion operations shall be safely contained and disposed of properly at a waste disposal facility. No waste material or fluid shall be disposed of on the well location or surrounding area.

Porto-johns and trash containers will be on-location during fracturing operations or any other crew-intensive operations.

Waste Minimization Plan (WMP)

In the interest of resource development, submission of additional well gas capture development plan information is deferred but may be required by the BLM Authorized Officer at a later date.

EGF 032218

**PECOS DISTRICT
SURFACE USE
CONDITIONS OF APPROVAL**

| | |
|-----------------------|------------------------------|
| OPERATOR'S NAME: | BOPCO LP |
| LEASE NO.: | NM 0506A |
| WELL NAME & NO.: | POKER LAKE UNIT TWR 901H |
| SURFACE HOLE FOOTAGE: | 330'/S & 1130'/W |
| BOTTOM HOLE FOOTAGE: | 2440'/N & 330'/W |
| LOCATION: | SECTION 15, T24S, R31E, NMPM |
| COUNTY: | EDDY |

TABLE OF CONTENTS

Standard Conditions of Approval (COA) apply to this APD. If any deviations to these standards exist or special COAs are required, the section with the deviation or requirement will be checked below.

- ☐ **General Provisions**
- ☐ **Permit Expiration**
- ☐ **Archaeology, Paleontology, and Historical Sites**
- ☐ **Noxious Weeds**
- ☒ **Special Requirements**
 - Lesser Prairie-Chicken Timing Stipulations
 - Below Ground-level Abandoned Well Marker
 - Watershed
- ☐ **Construction**
 - Notification
 - Topsoil
 - Closed Loop System
 - Federal Mineral Material Pits
 - Well Pads
 - Roads
- ☐ **Road Section Diagram**
- ☒ **Production (Post Drilling)**
 - Well Structures & Facilities
 - Pipelines
 - Electric Lines
- ☐ **Interim Reclamation**
- ☐ **Final Abandonment & Reclamation**

I. GENERAL PROVISIONS

The approval of the Application For Permit To Drill (APD) is in compliance with all applicable laws and regulations: 43 Code of Federal Regulations 3160, the lease terms, Onshore Oil and Gas Orders, Notices To Lessees, New Mexico Oil Conservation Division (NMOCD) Rules, National Historical Preservation Act As Amended, and instructions and orders of the Authorized Officer. Any request for a variance shall be submitted to the Authorized Officer on Form 3160-5, Sundry Notices and Report on Wells.

II. PERMIT EXPIRATION

If the permit terminates prior to drilling and drilling cannot be commenced within 60 days after expiration, an operator is required to submit Form 3160-5, Sundry Notices and Reports on Wells, requesting surface reclamation requirements for any surface disturbance. However, if the operator will be able to initiate drilling within 60 days after the expiration of the permit, the operator must have set the conductor pipe in order to allow for an extension of 60 days beyond the expiration date of the APD. (Filing of a Sundry Notice is required for this 60 day extension.)

III. ARCHAEOLOGICAL, PALEONTOLOGY & HISTORICAL SITES

Any cultural and/or paleontological resource discovered by the operator or by any person working on the operator's behalf shall immediately report such findings to the Authorized Officer. The operator is fully accountable for the actions of their contractors and subcontractors. The operator shall suspend all operations in the immediate area of such discovery until written authorization to proceed is issued by the Authorized Officer. An evaluation of the discovery shall be made by the Authorized Officer to determine the appropriate actions that shall be required to prevent the loss of significant cultural or scientific values of the discovery. The operator shall be held responsible for the cost of the proper mitigation measures that the Authorized Officer assesses after consultation with the operator on the evaluation and decisions of the discovery. Any unauthorized collection or disturbance of cultural or paleontological resources may result in a shutdown order by the Authorized Officer.

IV. NOXIOUS WEEDS

The operator shall be held responsible if noxious weeds become established within the areas of operations. Weed control shall be required on the disturbed land where noxious weeds exist, which includes the roads, pads, associated pipeline corridor, and adjacent land affected by the establishment of weeds due to this action. The operator shall consult with the Authorized Officer for acceptable weed control methods, which include following EPA and BLM requirements and policies.

V. SPECIAL REQUIREMENT(S)

Timing Limitation Stipulation / Condition of Approval for lesser prairie-chicken:

Oil and gas activities including 3-D geophysical exploration, and drilling will not be allowed in lesser prairie-chicken habitat during the period from March 1st through June 15th annually. During that period, other activities that produce noise or involve human activity, such as the maintenance of oil and gas facilities, pipeline, road, and well pad construction, will be allowed except between 3:00 am and 9:00 am. The 3:00 am to 9:00 am restriction will not apply to normal, around-the-clock operations, such as venting, flaring, or pumping, which do not require a human presence during this period. Additionally, no new drilling will be allowed within up to 200 meters of leks known at the time of permitting. Normal vehicle use on existing roads will not be restricted. Exhaust noise from pump jack engines must be muffled or otherwise controlled so as not to exceed 75 db measured at 30 feet from the source of the noise.

Below Ground-level Abandoned Well Marker to avoid raptor perching: Upon the plugging and subsequent abandonment of the well, the well marker will be installed at ground level on a plate containing the pertinent information for the plugged well. For more installation details, contact the Carlsbad Field Office at 575-234-5972.

Watershed:

The entire well pad will be bermed to prevent oil, salt, and other chemical contaminants from leaving the well pad. Topsoil shall not be used to construct the berm. No water flow from the uphill side(s) of the pad shall be allowed to enter the well pad. The berm shall be maintained through the life of the well and after interim reclamation has been completed. Any water erosion that may occur due to the construction of the well pad during the life of the well will be quickly corrected and proper measures will be taken to prevent future erosion. Tank battery locations will be lined and bermed. A 20 mil permanent liner will be installed with a 4 oz. felt backing to prevent tears or punctures. Tank battery berms must be large enough to contain 1 ½ times the content of the largest tank or 24 hour production, whichever is greater. Automatic shut off, check valves, or similar systems will be installed for tanks to minimize the effects of catastrophic line failures used in production or drilling.

VI. CONSTRUCTION

A. NOTIFICATION

The BLM shall administer compliance and monitor construction of the access road and well pad. Notify the Carlsbad Field Office at (575) 234-5909 at least 3 working days prior to commencing construction of the access road and/or well pad.

When construction operations are being conducted on this well, the operator shall have the approved APD and Conditions of Approval (COA) on the well site and they shall be made available upon request by the Authorized Officer.

B. TOPSOIL

The operator shall strip the top portion of the soil (root zone) from the entire well pad area and stockpile the topsoil along the edge of the well pad as depicted in the APD. The root zone is typically six (6) inches in depth. All the stockpiled topsoil will be redistributed over the interim reclamation areas. Topsoil shall not be used for berming the pad or facilities. For final reclamation, the topsoil shall be spread over the entire pad area for seeding preparation.

Other subsoil (below six inches) stockpiles must be completely segregated from the topsoil stockpile. Large rocks or subsoil clods (not evident in the surrounding terrain) must be buried within the approved area for interim and final reclamation.

C. CLOSED LOOP SYSTEM

Tanks are required for drilling operations: No Pits.

The operator shall properly dispose of drilling contents at an authorized disposal site.

D. FEDERAL MINERAL MATERIALS PIT

Payment shall be made to the BLM prior to removal of any federal mineral materials. Call the Carlsbad Field Office at (575) 234-5972.

E. WELL PAD SURFACING

Surfacing of the well pad is not required.

If the operator elects to surface the well pad, the surfacing material may be required to be removed at the time of reclamation. The well pad shall be constructed in a manner which creates the smallest possible surface disturbance, consistent with safety and operational needs.

F. EXCLOSURE FENCING (CELLARS & PITS)

Exclosure Fencing

The operator will install and maintain exclosure fencing for all open well cellars to prevent access to public, livestock, and large forms of wildlife before and after drilling operations until the pit is free of fluids and the operator initiates backfilling. (For examples of exclosure fencing design, refer to BLM's Oil and Gas Gold Book, Exclosure Fence Illustrations, Figure 1, Page 18.)

G. ON LEASE ACCESS ROADS**Road Width**

The access road shall have a driving surface that creates the smallest possible surface disturbance and does not exceed fourteen (14) feet in width. The maximum width of surface disturbance, when constructing the access road, shall not exceed twenty-five (25) feet.

Surfacing

Surfacing material is not required on the new access road driving surface. If the operator elects to surface the new access road or pad, the surfacing material may be required to be removed at the time of reclamation.

Where possible, no improvements should be made on the unsurfaced access road other than to remove vegetation as necessary, road irregularities, safety issues, or to fill low areas that may sustain standing water.

The Authorized Officer reserves the right to require surfacing of any portion of the access road at any time deemed necessary. Surfacing may be required in the event the road deteriorates, erodes, road traffic increases, or it is determined to be beneficial for future field development. The surfacing depth and type of material will be determined at the time of notification.

Crowning

Crowning shall be done on the access road driving surface. The road crown shall have a grade of approximately 2% (i.e., a 1" crown on a 14' wide road). The road shall conform to Figure 1; cross section and plans for typical road construction.

Ditching

Ditching shall be required on both sides of the road.

Turnouts


Vehicle turnouts shall be constructed on the road. Turnouts shall be intervisible with interval spacing distance less than 1000 feet. Turnouts shall conform to Figure 1; cross section and plans for typical road construction.

Drainage

Drainage control systems shall be constructed on the entire length of road (e.g. ditches, sidehill outsloping and insloping, lead-off ditches, culvert installation, and low water crossings).

A typical lead-off ditch has a minimum depth of 1 foot below and a berm of 6 inches above natural ground level. The berm shall be on the down-slope side of the lead-off ditch.

Cross Section of a Typical Lead-off Ditch

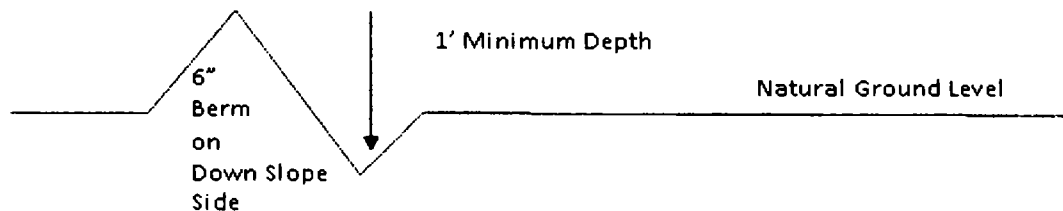

All lead-off ditches shall be graded to drain water with a 1 percent minimum to 3 percent maximum ditch slope. The spacing interval are variable for lead-off ditches and shall be determined according to the formula for spacing intervals of lead-off ditches, but may be amended depending upon existing soil types and centerline road slope (in %);

Formula for Spacing Interval of Lead-off Ditches

Example - On a 4% road slope that is 400 feet long, the water flow shall drain water into a lead-off ditch. Spacing interval shall be determined by the following formula:

$$400 \text{ foot road with } 4\% \text{ road slope: } \frac{400'}{4\%} + 100' = 200' \text{ lead-off ditch interval}$$

Cattle guards

An appropriately sized cattle guard sufficient to carry out the project shall be installed and maintained at fence/road crossings. Any existing cattle guards on the access road route shall be repaired or replaced if they are damaged or have deteriorated beyond practical use. The operator shall be responsible for the condition of the existing cattle guards that are in place and are utilized during lease operations.

Fence Requirement

Where entry is granted across a fence line, the fence shall be braced and tied off on both sides of the passageway prior to cutting. The operator shall notify the private surface landowner or the grazing allotment holder prior to crossing any fences.

Public Access

Public access on this road shall not be restricted by the operator without specific written approval granted by the Authorized Officer.

Construction Steps

1. Salvage topsoil
2. Construct road

3. Redistribute topsoil
4. Revegetate slopes

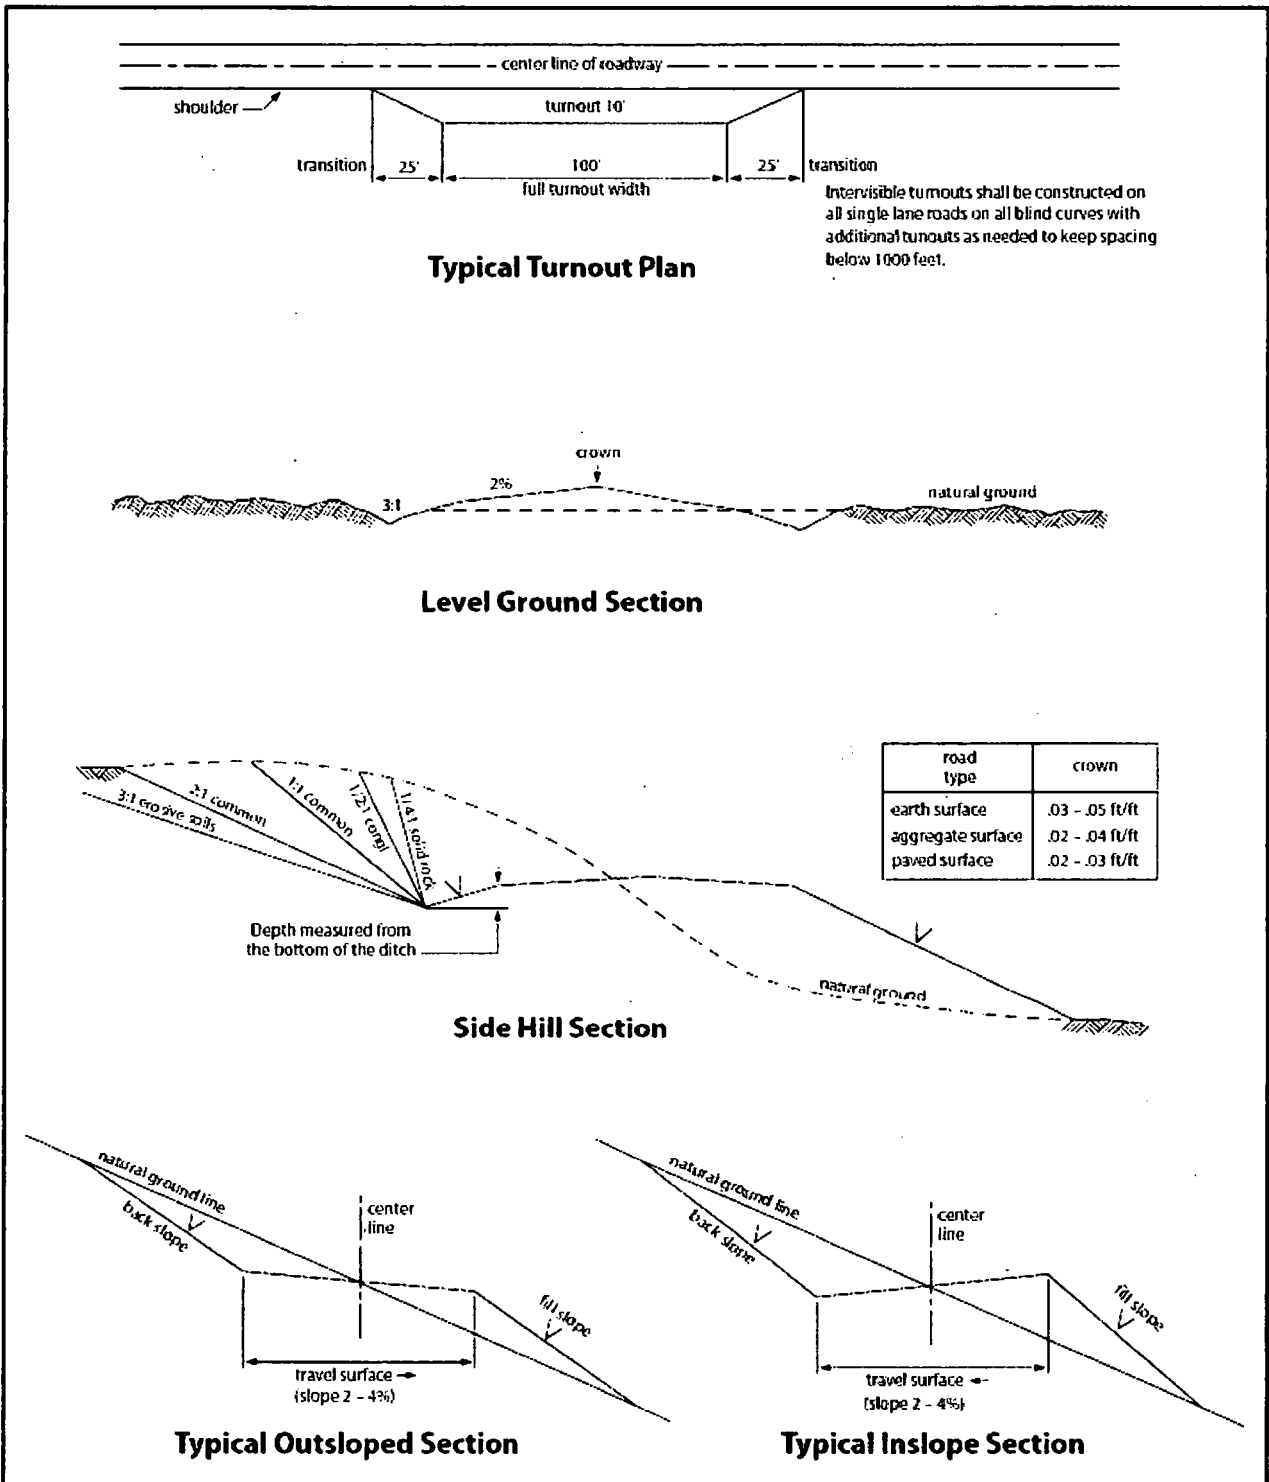


Figure 1. Cross-sections and plans for typical road sections representative of BLM resource or FS local and higher-class roads.

VII. PRODUCTION (POST DRILLING)

A. WELL STRUCTURES & FACILITIES

Placement of Production Facilities

Production facilities should be placed on the well pad to allow for maximum interim recontouring and revegetation of the well location.

Exclosure Netting (Open-top Tanks)

Immediately following active drilling or completion operations, the operator will take actions necessary to prevent wildlife and livestock access, including avian wildlife, to all open-topped tanks that contain or have the potential to contain salinity sufficient to cause harm to wildlife or livestock, hydrocarbons, or Resource Conservation and Recovery Act of 1976-exempt hazardous substances. At a minimum, the operator will net, screen, or cover open-topped tanks to exclude wildlife and livestock and prevent mortality. If the operator uses netting, the operator will cover and secure the open portion of the tank to prevent wildlife entry. The operator will net, screen, or cover the tanks until the operator removes the tanks from the location or the tanks no longer contain substances that could be harmful to wildlife or livestock. Use a maximum netting mesh size of 1 ½ inches. The netting must not be in contact with fluids and must not have holes or gaps.

Chemical and Fuel Secondary Containment and Exclosure Screening

The operator will prevent all hazardous, poisonous, flammable, and toxic substances from coming into contact with soil and water. At a minimum, the operator will install and maintain an impervious secondary containment system for any tank or barrel containing hazardous, poisonous, flammable, or toxic substances sufficient to contain the contents of the tank or barrel and any drips, leaks, and anticipated precipitation. The operator will dispose of fluids within the containment system that do not meet applicable state or U. S. Environmental Protection Agency livestock water standards in accordance with state law; the operator must not drain the fluids to the soil or ground. The operator will design, construct, and maintain all secondary containment systems to prevent wildlife and livestock exposure to harmful substances. At a minimum, the operator will install effective wildlife and livestock exclosure systems such as fencing, netting, expanded metal mesh, lids, and grate covers. Use a maximum netting mesh size of 1 ½ inches.

Open-Vent Exhaust Stack Exclosures

The operator will construct, modify, equip, and maintain all open-vent exhaust stacks on production equipment to prevent birds and bats from entering, and to discourage perching, roosting, and nesting. (*Recommended exclosure structures on open-vent exhaust stacks are in the shape of a cone.*) Production equipment includes, but may not be limited to, tanks, heater-treaters, separators, dehydrators, flare stacks, in-line units, and compressor mufflers.

Containment Structures

Proposed production facilities such as storage tanks and other vessels will have a secondary containment structure that is constructed to hold the capacity of 1.5 times the largest tank, plus freeboard to account for precipitation, unless more stringent protective requirements are deemed necessary.

Painting Requirement

All above-ground structures including meter housing that are not subject to safety requirements shall be painted a flat non-reflective paint color, **Shale Green** from the BLM Standard Environmental Color Chart (CC-001: June 2008).

B. PIPELINES

STANDARD STIPULATIONS FOR SURFACE INSTALLED PIPELINES

A copy of the Grant and attachments, including stipulations, survey plat(s) and/or map(s), shall be on location during construction. BLM personnel may request to review a copy of your permit during construction to ensure compliance with all stipulations.

Holder agrees to comply with the following stipulations to the satisfaction of the Authorized Officer:

1. Holder shall indemnify the United States against any liability for damage to life or property arising from the occupancy or use of public lands under this grant.
2. Holder shall comply with all applicable Federal laws and regulations existing or hereafter enacted or promulgated. In any event, Holder shall comply with the Toxic Substances Control Act of 1976 as amended, 15 USC § 2601 *et seq.* (1982) with regard to any toxic substances that are used, generated by or stored on the right-of-way or on facilities authorized under this right-of-way grant (*see* 40 CFR, Part 702-799 and in particular, provisions on polychlorinated biphenyls, 40 CFR 761.1-761.193). Additionally, any release of toxic substances (leaks, spills, etc.) in excess of the reportable quantity established by 40 CFR, Part 117 shall be reported as required by the Comprehensive Environmental Response, Compensation, and Liability Act, section 102b. A copy of any report required or requested by any Federal agency or State government as a result of a reportable release or spill of any toxic substances shall be furnished to the Authorized Officer concurrent with the filing of the reports to the involved Federal agency or State government.
3. Holder agrees to indemnify the United States against any liability arising from the release of any hazardous substance or hazardous waste (as these terms are defined in the Comprehensive Environmental Response, Compensation and Liability Act of 1980, 42 U.S.C. § 9601, *et seq.* or the Resource Conservation and Recovery Act, 42 U.S.C. 6901, *et seq.*) on the Right-of-Way (unless the release or threatened release is wholly unrelated to activity of the Right-of-Way Holder's activity on the Right-of-Way), or resulting from the activity of the Right-of-Way Holder on the Right-of-Way. This provision applies without

regard to whether a release is caused by Holder, its agent, or unrelated third parties.

4. Holder shall be liable for damage or injury to the United States to the extent provided by 43 CFR Sec. 2883.1-4. Holder shall be held to a standard of strict liability for damage or injury to the United States resulting from pipe rupture, fire, or spills caused or substantially aggravated by any of the following within the right-of-way or permit area:

- a. Activities of Holder including, but not limited to: construction, operation, maintenance, and termination of the facility;
- b. Activities of other parties including, but not limited to:
 - (1) Land clearing
 - (2) Earth-disturbing and earth-moving work
 - (3) Blasting
 - (4) Vandalism and sabotage;

c. Acts of God.

The maximum limitation for such strict liability damages shall not exceed one million dollars (\$1,000,000) for any one event, and any liability in excess of such amount shall be determined by the ordinary rules of negligence of the jurisdiction in which the damage or injury occurred.

This section shall not impose strict liability for damage or injury resulting primarily from an act of war or from the negligent acts or omissions of the United States.

5. If, during any phase of the construction, operation, maintenance, or termination of the pipeline, any oil, salt water, or other pollutant should be discharged from the pipeline system, impacting Federal lands, the control and total removal, disposal, and cleaning up of such oil, salt water, or other pollutant, wherever found, shall be the responsibility of Holder, regardless of fault. Upon failure of Holder to control, dispose of, or clean up such discharge on or affecting Federal lands, or to repair all damages resulting therefrom, on the Federal lands, the Authorized Officer may take such measures as he/she deems necessary to control and clean up the discharge and restore the area, including, where appropriate, the aquatic environment and fish and wildlife habitats, at the full expense of Holder. Such action by the Authorized Officer shall not relieve Holder of any responsibility as provided herein.

6. All construction and maintenance activity shall be confined to the authorized right-of-way width of 20 feet. If the pipeline route follows an existing road or buried pipeline right-of-way, the surface pipeline shall be installed no farther than 10 feet from the edge of the road or buried pipeline right-of-way. If existing surface pipelines prevent this distance, the proposed surface pipeline shall be installed immediately adjacent to the outer surface pipeline. All construction and maintenance activity shall be confined to existing roads or right-of-ways.

7. No blading or clearing of any vegetation shall be allowed unless approved in

writing by the Authorized Officer.

8. Holder shall install the pipeline on the surface in such a manner that will minimize suspension of the pipeline across low areas in the terrain. In hummocky or dune areas, the pipeline shall be "snaked" around hummocks and dunes rather than suspended across these features.

9. The pipeline shall be buried with a minimum of 24 inches under all roads, "two-tracks," and trails. Burial of the pipe will continue for 20 feet on each side of each crossing. The condition of the road, upon completion of construction, shall be returned to at least its former state with no bumps or dips remaining in the road surface.

10. The holder shall minimize disturbance to existing fences and other improvements on public lands. The holder is required to promptly repair improvements to at least their former state. Functional use of these improvements will be maintained at all times. The holder will contact the owner of any improvements prior to disturbing them. When necessary to pass through a fence line, the fence shall be braced on both sides of the passageway prior to cutting of the fence. No permanent gates will be allowed unless approved by the Authorized Officer.

11. In those areas where erosion control structures are required to stabilize soil conditions, the holder will install such structures as are suitable for the specific soil conditions being encountered and which are in accordance with sound resource management practices.

12. Excluding the pipe, all above-ground structures not subject to safety requirement shall be painted by the holder to blend with the natural color of the landscape. The paint used shall be a color which simulates "Standard Environmental Colors" – **Shale Green**, Munsell Soil Color No. 5Y 4/2; designated by the Rocky Mountain Five State Interagency Committee.

13. The pipeline will be identified by signs at the point of origin and completion of the right-of-way and at all road crossings. At a minimum, signs will state the holder's name, BLM serial number, and the product being transported. Signs will be maintained in a legible condition for the life of the pipeline.

14. The holder shall not use the pipeline route as a road for purposes other than routine maintenance as determined necessary by the Authorized Officer in consultation with the holder. The holder will take whatever steps are necessary to ensure that the pipeline route is not used as a roadway.

15. Any cultural and/or paleontological resource (historic or prehistoric site or object) discovered by the holder, or any person working on his behalf, on public or Federal land shall be immediately reported to the authorized officer. Holder shall suspend all operations in the immediate area of such discovery until written authorization to proceed is issued by the authorized officer. An evaluation of the discovery will be made by the authorized officer to determine appropriate cultural or scientific values. The holder will be responsible

for the cost of evaluation and any decision as to proper mitigation measures will be made by the authorized officer after consulting with the holder.

16. The operator shall be held responsible if noxious weeds become established within the areas of operations. Weed control shall be required on the disturbed land where noxious weeds exist, which includes the roads, powerline corridor, and adjacent land affected by the establishment of weeds due to this action. The operator shall consult with the Authorized Officer for acceptable weed control methods, which include following EPA and BLM requirements and policies.

17. Surface pipelines shall be less than or equal to 4 inches and a working pressure below 125 psi.

18. Special Stipulations:

- a. **Lesser Prairie-Chicken:** Oil and gas activities will not be allowed in lesser prairie-chicken habitat during the period from March 1st through June 15th annually. During that period, other activities that produce noise or involve human activity, such as the maintenance of oil and gas facilities and pipeline, road, and well pad construction, will be allowed except between 3:00 am and 9:00 am. The 3:00 am to 9:00 am restriction will not apply to normal, around-the-clock operations, such as venting, flaring, or pumping, which do not require a human presence during this period. Normal vehicle use on existing roads will not be restricted.

BURIED PIPELINE STIPULATIONS

A copy of the application (Grant, APD, or Sundry Notice) and attachments, including conditions of approval, survey plat and/or map, will be on location during construction. BLM personnel may request to you a copy of your permit during construction to ensure compliance with all stipulations.

Holder agrees to comply with the following stipulations to the satisfaction of the Authorized Officer:

1. The Holder shall indemnify the United States against any liability for damage to life or property arising from the occupancy or use of public lands under this grant.
2. The Holder shall comply with all applicable Federal laws and regulations existing or hereafter enacted or promulgated. In any event, the holder shall comply with the Toxic Substances Control Act of 1976 as amended, 15 USC 2601 et seq. (1982) with regards to any toxic substances that are used, generated by or stored on the right-of-way or on facilities authorized under this right-of-way grant. (See 40 CFR Part 702-799 and

especially, provisions on polychlorinated biphenyls, 40 CFR 761.1-761.193.) Additionally, any release of toxic substances (leaks, spills, etc.) in excess of the reportable quantity established by 40 CFR Part 117 shall be reported as required by the Comprehensive Environmental Response, Compensation, and Liability Act, section 102b. A copy of any report required or requested by any Federal agency or State government as a result of a reportable release or spill of any toxic substances shall be furnished to the authorized officer concurrent with the filing of the reports to the involved Federal agency or State government.

3. The holder agrees to indemnify the United States against any liability arising from the release of any hazardous substance or hazardous waste (as these terms are defined in the Comprehensive Environmental Response, Compensation and Liability Act of 1980, 42 U.S.C. 9601, et seq. or the Resource Conservation and Recovery Act, 42 U.S.C. 6901, et seq.) on the Right-of-Way (unless the release or threatened release is wholly unrelated to the Right-of-Way holder's activity on the Right-of-Way), or resulting from the activity of the Right-of-Way holder on the Right-of-Way. This agreement applies without regard to whether a release is caused by the holder, its agent, or unrelated third parties.

4. If, during any phase of the construction, operation, maintenance, or termination of the pipeline, any oil or other pollutant should be discharged from the pipeline system, impacting Federal lands, the control and total removal, disposal, and cleaning up of such oil or other pollutant, wherever found, shall be the responsibility of holder, regardless of fault. Upon failure of holder to control, dispose of, or clean up such discharge on or affecting Federal lands, or to repair all damages resulting therefrom, on the Federal lands, the Authorized Officer may take such measures as he deems necessary to control and clean up the discharge and restore the area, including where appropriate, the aquatic environment and fish and wildlife habitats, at the full expense of the holder. Such action by the Authorized Officer shall not relieve holder of any responsibility as provided herein.

5. All construction and maintenance activity will be confined to the authorized right-of-way.

6. The pipeline will be buried with a minimum cover of 36 inches between the top of the pipe and ground level.

7. The maximum allowable disturbance for construction in this right-of-way will be 30 feet:

- Blading of vegetation within the right-of-way will be allowed: maximum width of blading operations will not exceed 20 feet. The trench is included in this area. (*Blading is defined as the complete removal of brush and ground vegetation.*)

- Clearing of brush species within the right-of-way will be allowed: maximum width of clearing operations will not exceed 30 feet. The trench and bladed area are included in this area. *(Clearing is defined as the removal of brush while leaving ground vegetation (grasses, weeds, etc.) intact. Clearing is best accomplished by holding the blade 4 to 6 inches above the ground surface.)*
- The remaining area of the right-of-way (if any) shall only be disturbed by compressing the vegetation. *(Compressing can be caused by vehicle tires, placement of equipment, etc.)*

8. The holder shall stockpile an adequate amount of topsoil where blading is allowed. The topsoil to be stripped is approximately 6 inches in depth. The topsoil will be segregated from other spoil piles from trench construction. The topsoil will be evenly distributed over the bladed area for the preparation of seeding.

9. The holder shall minimize disturbance to existing fences and other improvements on public lands. The holder is required to promptly repair improvements to at least their former state. Functional use of these improvements will be maintained at all times. The holder will contact the owner of any improvements prior to disturbing them. When necessary to pass through a fence line, the fence shall be braced on both sides of the passageway prior to cutting of the fence. No permanent gates will be allowed unless approved by the Authorized Officer.

10. Vegetation, soil, and rocks left as a result of construction or maintenance activity will be randomly scattered on this right-of-way and will not be left in rows, piles, or berms, unless otherwise approved by the Authorized Officer. The entire right-of-way shall be recontoured to match the surrounding landscape. The backfilled soil shall be compacted and a 6 inch berm will be left over the ditch line to allow for settling back to grade.

11. In those areas where erosion control structures are required to stabilize soil conditions, the holder will install such structures as are suitable for the specific soil conditions being encountered and which are in accordance with sound resource management practices.

12. The holder will reseed all disturbed areas. Seeding will be done according to the attached seeding requirements, using the following seed mix.

- | | |
|--|--|
| <input type="checkbox"/> seed mixture 1 | <input type="checkbox"/> seed mixture 3 |
| <input type="checkbox"/> seed mixture 2 | <input type="checkbox"/> seed mixture 4 |
| <input checked="" type="checkbox"/> seed mixture 2/LPC | <input type="checkbox"/> Aplomado Falcon Mixture |

13. All above-ground structures not subject to safety requirements shall be painted by the holder to blend with the natural color of the landscape. The paint used shall be color which simulates "Standard Environmental Colors" – **Shale Green**, Munsell Soil Color No. 5Y 4/2.

14. The pipeline will be identified by signs at the point of origin and completion of the right-of-way and at all road crossings. At a minimum, signs will state the holder's name, BLM serial number, and the product being transported. All signs and information thereon will be posted in a permanent, conspicuous manner, and will be maintained in a legible condition for the life of the pipeline.

15. The holder shall not use the pipeline route as a road for purposes other than routine maintenance as determined necessary by the Authorized Officer in consultation with the holder before maintenance begins. The holder will take whatever steps are necessary to ensure that the pipeline route is not used as a roadway. As determined necessary during the life of the pipeline, the Authorized Officer may ask the holder to construct temporary deterrence structures.

16. Any cultural and/or paleontological resources (historic or prehistoric site or object) discovered by the holder, or any person working on his behalf, on public or Federal land shall be immediately reported to the Authorized Officer. Holder shall suspend all operations in the immediate area of such discovery until written authorization to proceed is issued by the Authorized Officer. An evaluation of the discovery will be made by the Authorized Officer to determine appropriate actions to prevent the loss of significant cultural or scientific values. The holder will be responsible for the cost of evaluation and any decision as to proper mitigation measures will be made by the Authorized Officer after consulting with the holder.

17. The operator shall be held responsible if noxious weeds become established within the areas of operations. Weed control shall be required on the disturbed land where noxious weeds exist, which includes associated roads, pipeline corridor and adjacent land affected by the establishment of weeds due to this action. The operator shall consult with the Authorized Officer for acceptable weed control methods, which include following EPA and BLM requirements and policies.

18. Escape Ramps - The operator will construct and maintain pipeline/utility trenches [that are not otherwise fenced, screened, or netted] to prevent livestock, wildlife, and humans from becoming entrapped. At a minimum, the operator will construct and maintain escape ramps, ladders, or other methods of avian and terrestrial wildlife escape in the trenches according to the following criteria:

- a. Any trench left open for eight (8) hours or less is not required to have escape ramps; however, before the trench is backfilled, the contractor/operator shall inspect the trench for wildlife, remove all trapped wildlife, and release them at least 100 yards from the trench.
- b. For trenches left open for eight (8) hours or more, earthen escape ramps (built at no more than a 30 degree slope and spaced no more than 500 feet apart) shall be placed in the trench.

19. Special Stipulations:

Lesser Prairie-Chicken

Oil and gas activities will not be allowed in lesser prairie-chicken habitat during the period from March 1st through June 15th annually. During that period, other activities that produce noise or involve human activity, such as the maintenance of oil and gas facilities, geophysical exploration other than 3-D operations, and pipeline, road, and well pad construction, will be allowed except between 3:00 am and 9:00 am. The 3:00 am to 9:00 am restriction will not apply to normal, around-the-clock operations, such as venting, flaring, or pumping, which do not require a human presence during this period. Normal vehicle use on existing roads will not be restricted. Exhaust noise from pump jack engines must be muffled or otherwise controlled so as not to exceed 75 db measured at 30 ft. from the source of the noise.

C. ELECTRIC LINES

STANDARD STIPULATIONS FOR OVERHEAD ELECTRIC DISTRIBUTION LINES

A copy of the grant and attachments, including stipulations, survey plat and/or map, will be on location during construction. BLM personnel may request to you a copy of your permit during construction to ensure compliance with all stipulations.

Holder agrees to comply with the following stipulations to the satisfaction of the Authorized Officer:

1. The holder shall indemnify the United States against any liability for damage to life or property arising from the occupancy or use of public lands under this grant.
2. The holder shall comply with all applicable Federal laws and regulations existing or hereafter enacted or promulgated. In any event, the holder shall comply with the Toxic Substances Control Act of 1976 as amended, 15 USC 2601 et seq. (1982) with regards to any toxic substances that are used, generated by or stored on the right-of-way or on facilities authorized under this right-of-way grant. (See 40 CFR, Part 702-799 and especially, provisions on polychlorinated biphenyls, 40 CFR 761.1-761.193.) Additionally, any release of toxic substances (leaks, spills, etc.) in excess of the reportable quantity established by 40 CFR, Part 117 shall be reported as required by the

Comprehensive Environmental Response, Compensation, and Liability Act, section 102b. A copy of any report required or requested by any Federal agency or State government as a result of a reportable release or spill of any toxic substances shall be furnished to the authorized officer concurrent with the filing of the reports to the involved Federal agency or State government.

3. The holder agrees to indemnify the United States against any liability arising from the release of any hazardous substance or hazardous waste (as these terms are defined in the Comprehensive Environmental Response, Compensation and Liability Act of 1980, 42 U.S.C. 9601, et seq. or the Resource Conservation and Recovery Act, 42 U.S.C. 6901, et seq.) on the Right-of-Way (unless the release or threatened release is wholly unrelated to the Right-of-Way holder's activity on the Right-of-Way), or resulting from the activity of the Right-of-Way holder on the Right-of-Way. This agreement applies without regard to whether a release is caused by the holder, its agent, or unrelated third parties.

4. There will be no clearing or blading of the right-of-way unless otherwise agreed to in writing by the Authorized Officer.

5. Power lines shall be constructed and designed in accordance to standards outlined in "Suggested Practices for Avian Protection on Power lines: The State of the Art in 2006" Edison Electric Institute, APLIC, and the California Energy Commission 2006 . The holder shall assume the burden and expense of proving that pole designs not shown in the above publication deter raptor perching, roosting, and nesting. Such proof shall be provided by a raptor expert approved by the Authorized Officer. The BLM reserves the right to require modification or additions to all powerline structures placed on this right-of-way, should they be necessary to ensure the safety of large perching birds. Such modifications and/or additions shall be made by the holder without liability or expense to the United States.

Raptor deterrence will consist of but not limited to the following: triangle perch discouragers shall be placed on each side of the cross arms and a nonconductive perching deterrence shall be placed on all vertical poles that extend past the cross arms.

6. The holder shall minimize disturbance to existing fences and other improvements on public lands. The holder is required to promptly repair improvements to at least their former state. Functional use of these improvements will be maintained at all times. The holder will contact the owner of any improvements prior to disturbing them. When necessary to pass through a fence line, the fence shall be braced on both sides of the passageway prior to cutting the fence. No permanent gates will be allowed unless approved by the Authorized Officer.

7. The BLM serial number assigned to this authorization shall be posted in a permanent, conspicuous manner where the power line crosses roads and at all serviced facilities. Numbers will be at least two inches high and will be affixed to the pole nearest the road crossing and at the facilities served.

8. Upon cancellation, relinquishment, or expiration of this grant, the holder shall comply with those abandonment procedures as prescribed by the Authorized Officer.

9. All surface structures (poles, lines, transformers, etc.) shall be removed within 180 days of abandonment, relinquishment, or termination of use of the serviced facility or facilities or within 180 days of abandonment, relinquishment, cancellation, or expiration of this grant, whichever comes first. This will not apply where the power line extends service to an active, adjoining facility or facilities.

10. Any cultural and/or paleontological resource (historic or prehistoric site or object) discovered by the holder, or any person working on his behalf, on public or Federal land shall be immediately reported to the Authorized Officer. Holder shall suspend all operations in the immediate area of such discovery until written authorization to proceed is issued by the Authorized Officer. An evaluation of the discovery will be made by the Authorized Officer to determine appropriate actions to prevent the loss of significant cultural or scientific values. The holder will be responsible for the cost of evaluation and any decision as to proper mitigation measures will be made by the Authorized Officer after consulting with the holder.

11. Special Stipulations:

- For reclamation remove poles, lines, transformer, etc. and dispose of properly.
- Fill in any holes from the poles removed.

Timing Limitation Stipulation/Condition of Approval for Lesser Prairie-Chicken:

Oil and gas activities including 3-D geophysical exploration, and drilling will not be allowed in lesser prairie-chicken habitat during the period from March 1st through June 15th annually. During that period, other activities that produce noise or involve human activity, such as the maintenance of oil and gas facilities, geophysical exploration other than 3-D operations, and pipeline, road, and well pad construction, will be allowed except between 3:00 am and 9:00 am. The 3:00 am to 9:00 am restriction will not apply to normal, around-the-clock operations, such as venting, flaring, or pumping, which do not require a human presence during this period. Additionally, no new drilling will be allowed within up to 200 meters of leks known at the time of permitting. Normal vehicle use on existing roads will not be restricted. Exhaust noise from pump jack engines must be muffled or otherwise controlled so as not to exceed 75 db measured at 30 ft. from the source of the noise.

VIII. INTERIM RECLAMATION

During the life of the development, all disturbed areas not needed for active support of production operations should undergo interim reclamation in order to minimize the environmental impacts of development on other resources and uses.

Within six (6) months of well completion, operators should work with BLM surface management specialists (Jim Amos: 575-234-5909) to devise the best strategies to reduce

the size of the location. Interim reclamation should allow for remedial well operations, as well as safe and efficient removal of oil and gas.

During reclamation, the removal of caliche is important to increasing the success of revegetating the site. Removed caliche that is free of contaminants may be used for road repairs, fire walls or for building other roads and locations. In order to operate the well or complete workover operations, it may be necessary to drive, park and operate on restored interim vegetation within the previously disturbed area. Disturbing revegetated areas for production or workover operations will be allowed. If there is significant disturbance and loss of vegetation, the area will need to be revegetated. Communicate with the appropriate BLM office for any exceptions/exemptions if needed.

All disturbed areas after they have been satisfactorily prepared need to be reseeded with the seed mixture provided below.

Upon completion of interim reclamation, the operator shall submit a Sundry Notices and Reports on Wells, Subsequent Report of Reclamation (Form 3160-5).

IX. FINAL ABANDONMENT & RECLAMATION

At final abandonment, well locations, production facilities, and access roads must undergo "final" reclamation so that the character and productivity of the land are restored.

Earthwork for final reclamation must be completed within six (6) months of well plugging. All pads, pits, facility locations and roads must be reclaimed to a satisfactory revegetated, safe, and stable condition, unless an agreement is made with the landowner or BLM to keep the road and/or pad intact.

After all disturbed areas have been satisfactorily prepared, these areas need to be revegetated with the seed mixture provided below. Seeding should be accomplished by drilling on the contour whenever practical or by other approved methods. Seeding may need to be repeated until revegetation is successful, as determined by the BLM.

Operators shall contact a BLM surface protection specialist prior to surface abandonment operations for site specific objectives (Jim Amos: 575-234-5909).

Below Ground-level Abandoned Well Marker to avoid raptor perching: Upon the plugging and subsequent abandonment of the well, the well marker will be installed at ground level on a plate containing the pertinent information for the plugged well.

Seed Mixture for LPC Sand/Shinnery Sites

Holder shall seed all disturbed areas with the seed mixture listed below. The seed mixture shall be planted in the amounts specified in pounds of pure live seed (PLS)* per acre. There shall be no primary or secondary noxious weeds in the seed mixture. Seed will be tested and the viability testing of seed shall be done in accordance with State law(s) and within nine (9) months prior to purchase. Commercial seed shall be either certified or registered seed. The seed container shall be tagged in accordance with State law(s) and available for inspection by the Authorized Officer.

Seed will be planted using a drill equipped with a depth regulator to ensure proper depth of planting where drilling is possible. The seed mixture will be evenly and uniformly planted over the disturbed area (smaller/heavier seeds have a tendency to drop the bottom of the drill and are planted first). Holder shall take appropriate measures to ensure this does not occur. Where drilling is not possible, seed will be broadcast and the area shall be raked or chained to cover the seed. When broadcasting the seed, the pounds per acre are to be doubled. Seeding shall be repeated until a satisfactory stand is established as determined by the Authorized Officer. Evaluation of growth may not be made before completion of at least one full growing season after seeding.

Species to be planted in pounds of pure live seed* per acre:

| <u>Species</u> | <u>lb/acre</u> |
|---------------------|----------------|
| Plains Bristlegrass | 5lbs/A |
| Sand Bluestem | 5lbs/A |
| Little Bluestem | 3lbs/A |
| Big Bluestem | 6lbs/A |
| Plains Coreopsis | 2lbs/A |
| Sand Dropseed | 1lbs/A |

*Pounds of pure live seed:

Pounds of seed x percent purity x percent germination = pounds pure live seed



U.S. Department of the Interior
BUREAU OF LAND MANAGEMENT

Operator Certification Data Report

05/31/2018

Operator Certification

I hereby certify that I, or someone under my direct supervision, have inspected the drill site and access route proposed herein; that I am familiar with the conditions which currently exist; that I have full knowledge of state and Federal laws applicable to this operation; that the statements made in this APD package are, to the best of my knowledge, true and correct; and that the work associated with the operations proposed herein will be performed in conformity with this APD package and the terms and conditions under which it is approved. I also certify that I, or the company I represent, am responsible for the operations conducted under this application. These statements are subject to the provisions of 18 U.S.C. 1001 for the filing of false statements.

NAME: Kelly Kardos

Signed on: 11/13/2017

Title: Regulatory Coordinator

Street Address:

City: Midland

State: TX

Zip: 79701

Phone: (432)620-4374

Email address: kelly_kardos@xtoenergy.com

Field Representative

Representative Name:

Street Address:

City:

State:

Zip:

Phone:

Email address:



APD ID: 10400024469

Submission Date: 11/13/2017

Highlighted data
reflects the most
recent changes

Operator Name: BOPCO LP

Well Name: POKER LAKE UNIT 15 TWR

Well Number: 901H

[Show Final Text](#)

Well Type: OIL WELL

Well Work Type: Drill

Section 1 - General

APD ID: 10400024469

Tie to previous NOS? 10400013142

Submission Date: 11/13/2017

BLM Office: CARLSBAD

User: Kelly Kardos

Title: Regulatory Coordinator

Federal/Indian APD: FED

Is the first lease penetrated for production Federal or Indian? FED

Lease number: NMNM0000506A

Lease Acres: 1845.12

Surface access agreement in place?

Allotted?

Reservation:

Agreement in place? YES

Federal or Indian agreement: FEDERAL

Agreement number: NMNM071016X

Agreement name:

Keep application confidential? NO

Permitting Agent? NO

APD Operator: BOPCO LP

Operator letter of designation: PLU_15_TWR_Op_Rights_20171109094547.pdf

Operator Info

Operator Organization Name: BOPCO LP

Operator Address: 810 Houston Street

Zip: 76102

Operator PO Box:

Operator City: Fort Worth

State: TX

Operator Phone: (817)885-8200

Operator Internet Address:

Section 2 - Well Information

Well in Master Development Plan? NO

Mater Development Plan name:

Well in Master SUPO? NO

Master SUPO name:

Well in Master Drilling Plan? NO

Master Drilling Plan name:

Well Name: POKER LAKE UNIT 15 TWR

Well Number: 901H

Well API Number:

Field/Pool or Exploratory? Field and Pool

Field Name: WILDCAT BONE
SPRING

Pool Name: BONE SPRING

Is the proposed well in an area containing other mineral resources? USEABLE WATER,NATURAL GAS,OIL,OTHER

Operator Name: BOPCO LP

Well Name: POKER LAKE UNIT 15 TWR

Well Number: 901H

Describe other minerals: Produced Water

Is the proposed well in a Helium production area? N

Use Existing Well Pad? NO

New surface disturbance?

Type of Well Pad: MULTIPLE WELL

Multiple Well Pad Name:

Number: 1, 2, 3, 4, 5

Well Class: HORIZONTAL

POKER LAKE UNIT 15 TWR

Number of Legs: 1

Well Work Type: Drill

Well Type: OIL WELL

Describe Well Type:

Well sub-Type: DELINEATION

Describe sub-type:

Distance to town:

Distance to nearest well: 30 FT

Distance to lease line: 330 FT

Reservoir well spacing assigned acres Measurement: 400 Acres

Well plat: PLU_15_TWR_901H_C102_20171109094948.pdf

Well work start Date: 06/01/2018

Duration: 90 DAYS

Section 3 - Well Location Table

Survey Type: RECTANGULAR

Describe Survey Type:

Datum: NAD83

Vertical Datum: NAVD88

Survey number:

| | NS-Foot | NS Indicator | EW-Foot | EW Indicator | Twsp | Range | Section | Aliquot/Lot/Tract | Latitude | Longitude | County | State | Meridian | Lease Type | Lease Number | Elevation | MD | TVD |
|------------------|---------|--------------|----------|--------------|------|-------|---------|---------------------|---------------|---------------------|----------|-------------------|-------------------|------------|----------------------|---------------|-----------|-----------|
| SHL Leg #1 | 330 | FSL | 113 0 | FWL | 24S | 31E | 15 | Aliquot SWS W | 32.21100 6 | - 103.7705 79 | EDD Y | NEW MEXI CO | NEW MEXI CO | F | NMNM 111960 | 353 0 | 0 | 0 |
| KOP Leg #1 | 330 | FSL | 113 0 | FWL | 24S | 31E | 15 | Aliquot SWS W | 32.21100 6 | - 103.7707 59 | EDD Y | NEW MEXI CO | NEW MEXI CO | F | NMNM 111960 | - 807 9 | 116 09 | 116 09 |
| PPP Leg #1 | 330 | FNL | 330 | FWL | 24S | 31E | 22 | Aliquot NWN W | 32.20918 8 | - 103.7731 65 | EDD Y | NEW MEXI CO | NEW MEXI CO | F | NMNM 000050 6A | - 807 9 | 120 00 | 116 09 |

Operator Name: BOPCO LP

Well Name: POKER LAKE UNIT 15 TWR

Well Number: 901H

| | NS-Foot | NS Indicator | EW-Foot | EW Indicator | Twsp | Range | Section | Aliquot/Lot/Tract | Latitude | Longitude | County | State | Meridian | Lease Type | Lease Number | Elevation | MD | TVD |
|-------------------|----------|--------------|---------|--------------|------|-------|---------|---------------------|---------------|---------------------|----------|-------------------|-------------------|------------|----------------------|---------------|-----------|-----------|
| PPP Leg #1 | 330 | FNL | 330 | FWL | 24S | 31E | 27 | Aliquot NWN W | 32.19558 2 | - 103.7720 75 | EDD Y | NEW MEXI CO | NEW MEXI CO | F | NMNM 000052 2A | - 807 9 | 169 50 | 116 09 |
| EXIT Leg #1 | 231 0 | FNL | 330 | FWL | 24S | 31E | 34 | Aliquot SWN W | 32.17471 1 | - 103.7731 04 | EDD Y | NEW MEXI CO | NEW MEXI CO | F | NMNM 003045 4 | - 807 9 | 246 16 | 116 09 |
| BHL Leg #1 | 244 0 | FNL | 330 | FWL | 24S | 31E | 34 | Aliquot SWN W | 32.17435 4 | - 103.7731 03 | EDD Y | NEW MEXI CO | NEW MEXI CO | F | NMNM 003045 4 | - 807 9 | 247 46 | 116 09 |

GENERAL OFFICES - MIDLAND, TEXAS

BOPCO, L.P.

6401 Holiday Hill Road
Midland, Tx 79707
(432) 683-2277

Stephanie Rabadue
Regulatory Analyst
XTO Energy Inc. / BOPCO, L.P.
500 W. Illinois St Ste 100
Midland, Texas 79701
(432) 620-6714
stephanie_rabadue@xtoenergy.com

November 2, 2017


Bureau of Land Management
Carlsbad Field Office
620 E. Greene Street
Carlsbad, NM 88220

RE: Operating Agreement/Rights for Poker Lake Unit Twin Wells Ranch Wells:
Poker Lake Unit Twin Wells Ranch: 701H, 901H, 121H, 703H, 102H, 122H, 903H, 123H, 104H,
106H, 126H, 125H, 124H, 705H, 905H, 707H, 907H, 127H, 128H, 108H

To Whom It May Concern:

This is to hereby certify that BOPCO, L.P. has operating rights over leases: NMNM0001181,
NMNM000543, NMNM0000522A, NMNM0000506, NMNM000506A, NMNM0030454 through acreage
trades and acquisitions.

Sincerely,

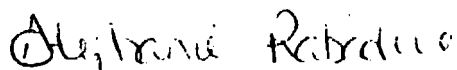

Stephanie Rabadue
Regulatory Analyst
XTO Energy, Inc. / BOPCO, L.P.

Operator Name: BOPCO LP

Well Name: POKER LAKE UNIT 15 TWR

Well Number: 901H

PLU_15_TWR_901H_5M_Choke_20171109133104.pdf

BOP Diagram Attachment:

PLU_15_TWR_901H_5M_BOP_20171109133114.pdf

Section 3 - Casing

| Casing ID | String Type | Hole Size | Csg Size | Condition | Standard | Tapered String | Top Set MD | Bottom Set MD | Top Set TVD | Bottom Set TVD | Top Set MSL | Bottom Set MSL | Calculated casing length MD | Grade | Weight | Joint Type | Collapse SF | Burst SF | Joint SF Type | Joint SF | Body SF Type | Body SF |
|-----------|--------------|-----------|----------|-----------|----------|----------------|------------|---------------|-------------|----------------|-------------|----------------|-----------------------------|-------|--------|------------|-------------|----------|---------------|----------|--------------|---------|
| 1 | SURFACE | 17.5 | 13.375 | NEW | API | N | 0 | 1020 | 0 | 1020 | | | 1020 | H-40 | 48 | STC | 1.65 | 3.71 | DRY | 6.58 | DRY | 6.58 |
| 2 | INTERMEDIATE | 12.25 | 9.625 | NEW | API | N | 0 | 4270 | 0 | 4270 | | | 4270 | J-55 | 36 | LTC | 1.5 | 1.15 | DRY | 2.95 | DRY | 2.95 |
| 3 | PRODUCTION | 8.75 | 5.5 | NEW | API | N | 0 | 24746 | 0 | 24746 | | | 24746 | P-110 | 17 | BUTT | 1.33 | 1.12 | DRY | 1.95 | DRY | 1.95 |

Casing Attachments

Casing ID: 1 **String Type:** SURFACE

Inspection Document:

Spec Document:

Tapered String Spec:

Casing Design Assumptions and Worksheet(s):

PLU_15_TWR_901H_Csg_20171109115113.pdf

Operator Name: BOPCO LP

Well Name: POKER LAKE UNIT 15 TWR

Well Number: 901H

Casing Attachments

Casing ID: 2 String Type: INTERMEDIATE

Inspection Document:

Spec Document:

Tapered String Spec:

Casing Design Assumptions and Worksheet(s):

PLU_15_TWR_901H_Csg_20171109115315.pdf

Casing ID: 3 String Type: PRODUCTION

Inspection Document:

Spec Document:

Tapered String Spec:

Casing Design Assumptions and Worksheet(s):

PLU_15_TWR_901H_Csg_20171109115817.pdf

Section 4 - Cement

| String Type | Lead/Tail | Stage Tool Depth | Top MD | Bottom MD | Quantity(sx) | Yield | Density | Cu Ft | Excess% | Cement type | Additives |
|-------------|-----------|------------------|--------|-----------|--------------|-------|---------|-------|---------|-------------|-----------|
| SURFACE | Lead | | 0 | 1020 | 1040 | 1.35 | 14.8 | 1404 | | HalCem-C | 2% CaCl |

| | | | | | | | | | | | |
|--------------|------|--|---|-----------|------|------|------|------------|--|----------|---------|
| INTERMEDIATE | Lead | | 0 | 4270 | 1250 | 1.88 | 12.9 | 2350 | | HalCem-C | 2% CaCl |
| INTERMEDIATE | Tail | | 0 | 4270 | 230 | 1.33 | 14.8 | 305.9 | | HalCem-C | 2% CaCl |
| PRODUCTION | Lead | | 0 | 2474 6 | 830 | 2.69 | 10.5 | 2232. 7 | | NeoCem | None |

Operator Name: BOPCO LP**Well Name:** POKER LAKE UNIT 15 TWR**Well Number:** 901H

| String Type | Lead/Tail | Stage Tool Depth | Top MD | Bottom MD | Quantity(sx) | Yield | Density | Cu Ft | Excess% | Cement type | Additives |
|-------------|-----------|------------------|--------|-----------|--------------|-------|---------|-------|---------|-------------|-----------|
| PRODUCTION | Tail | | 0 | 2474 6 | 2640 | 1.6 | 13.2 | 4224 | | VersaCem | None |

Section 5 - Circulating Medium

Mud System Type: Closed**Will an air or gas system be Used?** NO**Description of the equipment for the circulating system in accordance with Onshore Order #2:****Diagram of the equipment for the circulating system in accordance with Onshore Order #2:**

Describe what will be on location to control well or mitigate other conditions: The necessary mud products for weight addition a fluid loss control will be on location at all times.

Describe the mud monitoring system utilized: A Pason or Totco will be used to detect changes in loss or gain of mud volume.

Circulating Medium Table

| Top Depth | Bottom Depth | Mud Type | Min Weight (lbs/gal) | Max Weight (lbs/gal) | Density (lbs/cu ft) | Gel Strength (lbs/100 sqft) | PH | Viscosity (CP) | Salinity (ppm) | Filtration (cc) | Additional Characteristics |
|-----------|--------------|--------------------------------|----------------------|----------------------|---------------------|-----------------------------|----|----------------|----------------|-----------------|--|
| 0 | 1020 | OTHER : FW/Native | 8.4 | 8.8 | | | | | | | A Pason or Totco will be used to detect changes in loss or gain of mud volume. A mud test will be performed every 24 hrs to determine: density, viscosity, strength, filtration and pH as necessary. Solids control equipment will be used to operate as a closed loop system. |
| 1020 | 4270 | OTHER : Brine/Gel Sweeps | 9.8 | 10.2 | | | | | | | A Pason or Totco will be used to detect changes in loss or gain of mud volume. A mud test will be performed every 24 hrs to determine: density, viscosity, strength, filtration and pH as necessary. Solids control equipment will be used to operate as a closed loop system. |

Operator Name: BOPCO LP

Well Name: POKER LAKE UNIT 15 TWR

Well Number: 901H

| Top Depth | Bottom Depth | Mud Type | Min Weight (lbs/gal) | Max Weight (lbs/gal) | Density (lbs/cu ft) | Gel Strength (lbs/100 sqft) | PH | Viscosity (CP) | Salinity (ppm) | Filtration (cc) | Additional Characteristics |
|-----------|--------------|------------------------------------|----------------------|----------------------|---------------------|-----------------------------|----|----------------|----------------|-----------------|--|
| 4270 | 2474 6 | OTHER : FW/Cut Brine/Polymer | 9 | 9.3 | | | | | | | A Pason or Totco will be used to detect changes in loss or gain of mud volume. A mud test will be performed every 24 hrs to determine: density, viscosity, strength, filtration and pH as necessary. Solids control equipment will be used to operate as a closed loop system. |

Section 6 - Test, Logging, Coring

List of production tests including testing procedures, equipment and safety measures:

Mud logging Unit (2 man) on @ 4270'. Catch 20' samples fr/4270' to TD

List of open and cased hole logs run in the well:

CBL,CNL,GR,MUDLOG

Coring operation description for the well:

No coring will take place on this well.

Section 7 - Pressure

Anticipated Bottom Hole Pressure: 5614

Anticipated Surface Pressure: 3060.02

Anticipated Bottom Hole Temperature(F): 162

Anticipated abnormal pressures, temperatures, or potential geologic hazards? NO

Describe:

Contingency Plans geohazards description:

Contingency Plans geohazards attachment:

Hydrogen Sulfide drilling operations plan required? YES

Hydrogen sulfide drilling operations plan:

PLU_15_TWR_H2S_Plan_20171109121347.pdf

PLU_15_TWR_Pad_1_H2S_Dia_20171109121406.pdf

Operator Name: BOPCO LP

Well Name: POKER LAKE UNIT 15 TWR

Well Number: 901H

Section 8 - Other Information

Proposed horizontal/directional/multi-lateral plan submission:

PLU_15_TWR_901H_DD_20171109121253.pdf

Other proposed operations facets description:

A variance is requested to allow use of a flex hose as the choke line from the BOP to the Choke Manifold. If this hose is used, a copy of the manufacturer's certification and pressure test chart will be kept on the rig.

Attached is an example of a certification and pressure test chart. The manufacturer does not require anchors.


Other proposed operations facets attachment:


PLU_15_TWR_901H_GCPE_20171109121533.pdf


PLU_15_TWR_901H_GCPW_20171109121550.pdf

Other Variance attachment:

PLU_15_TWR_FH_20171109121710.pdf

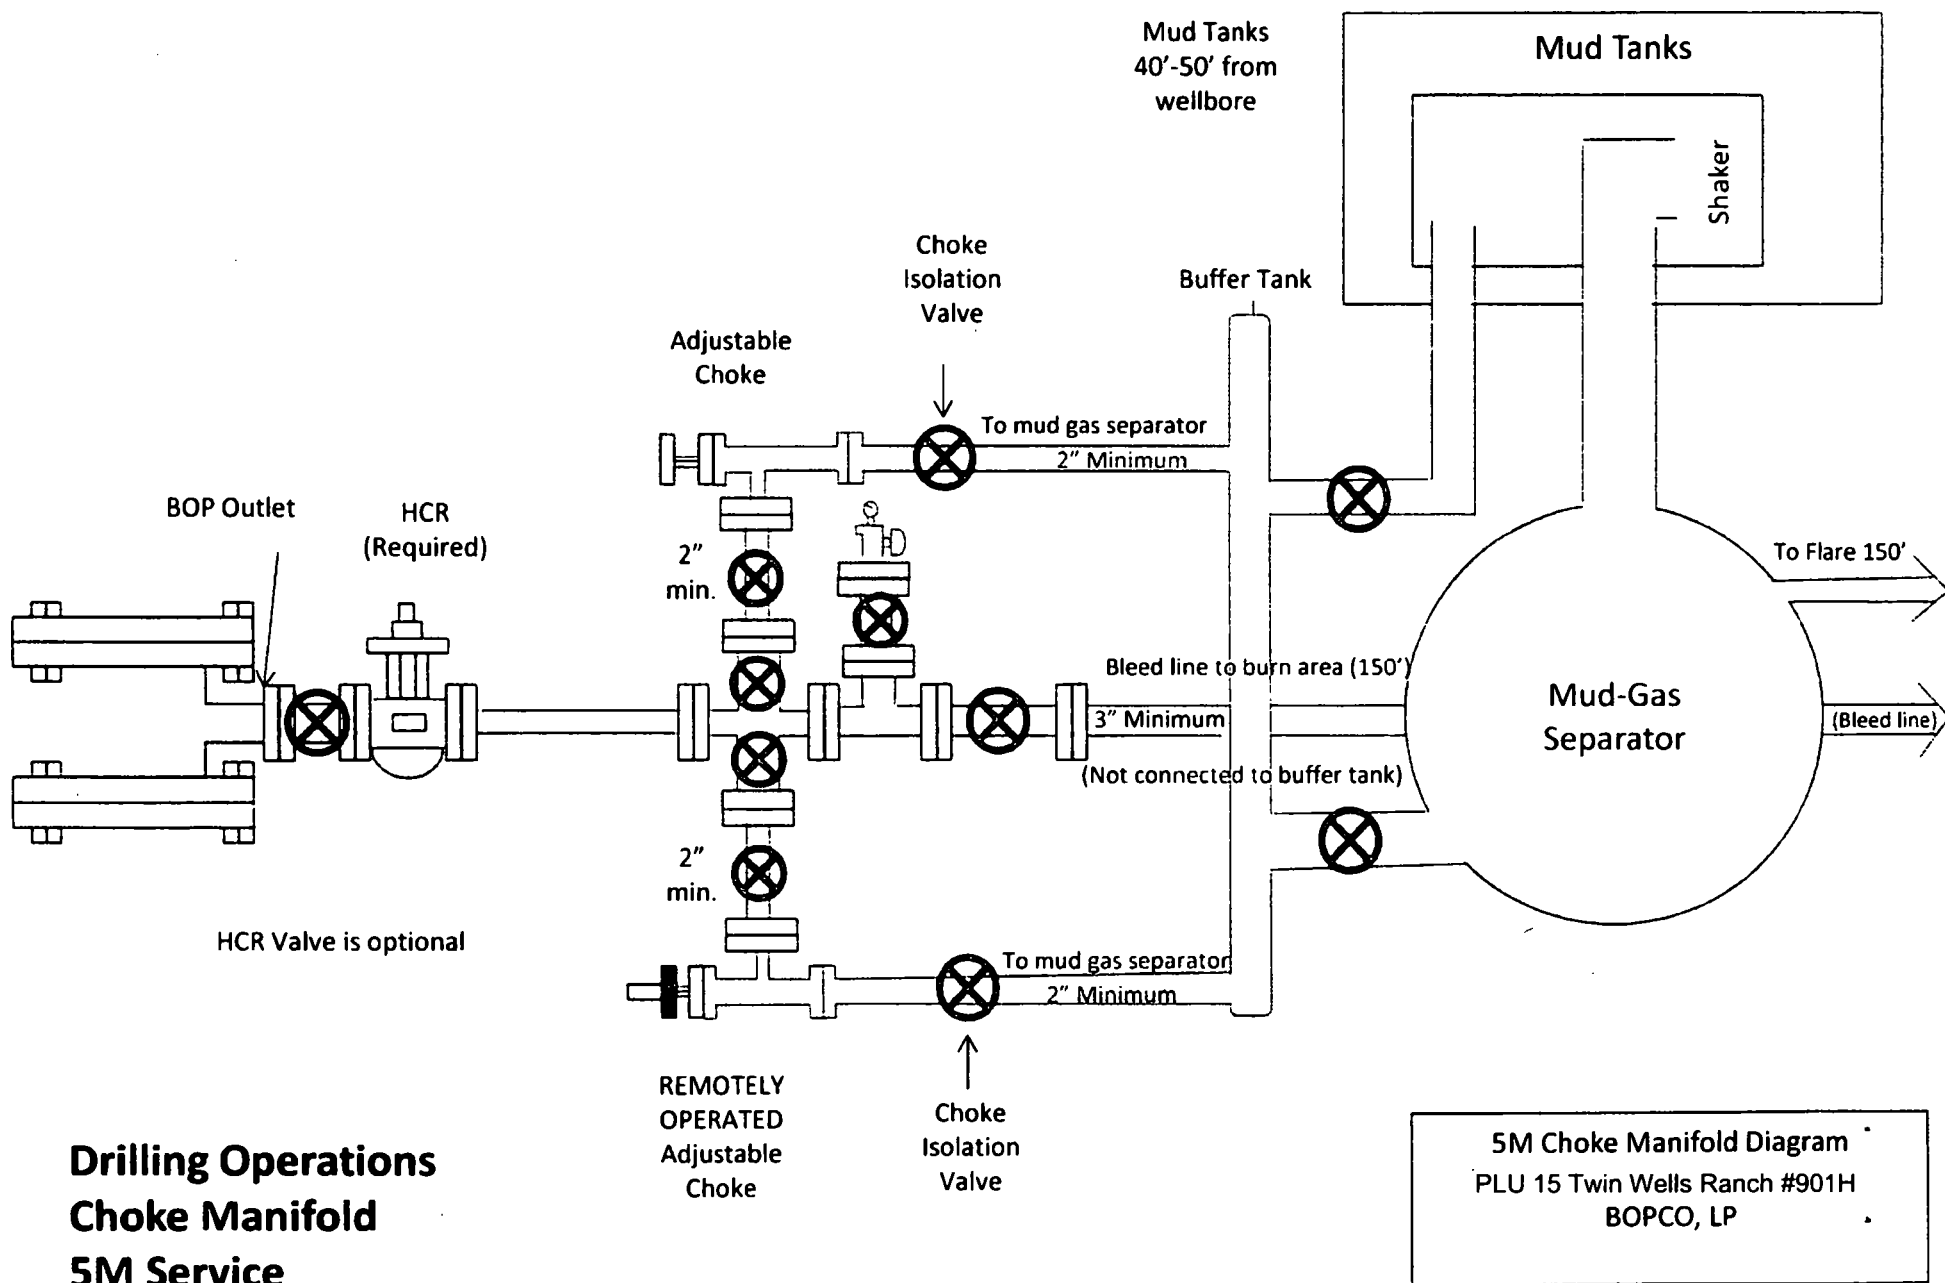

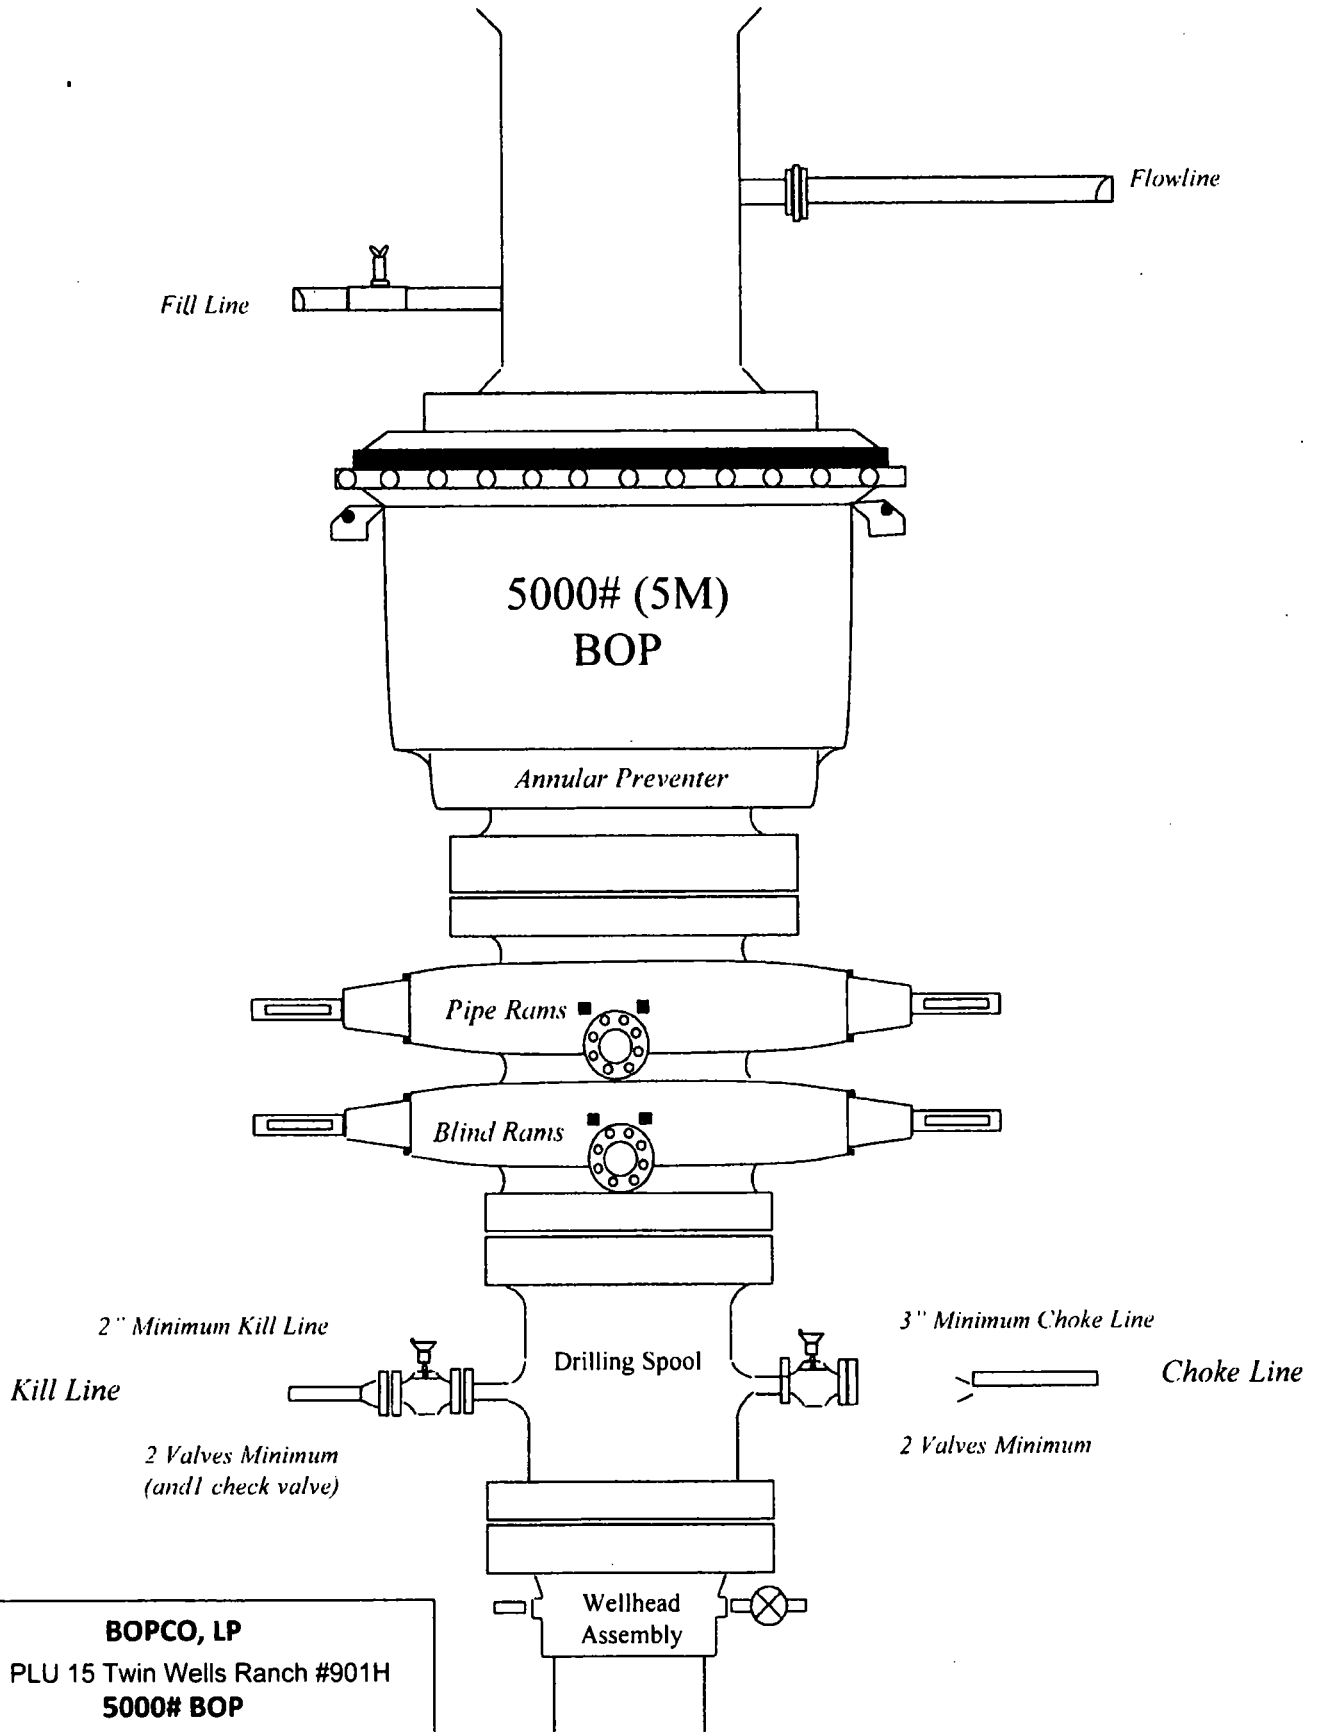

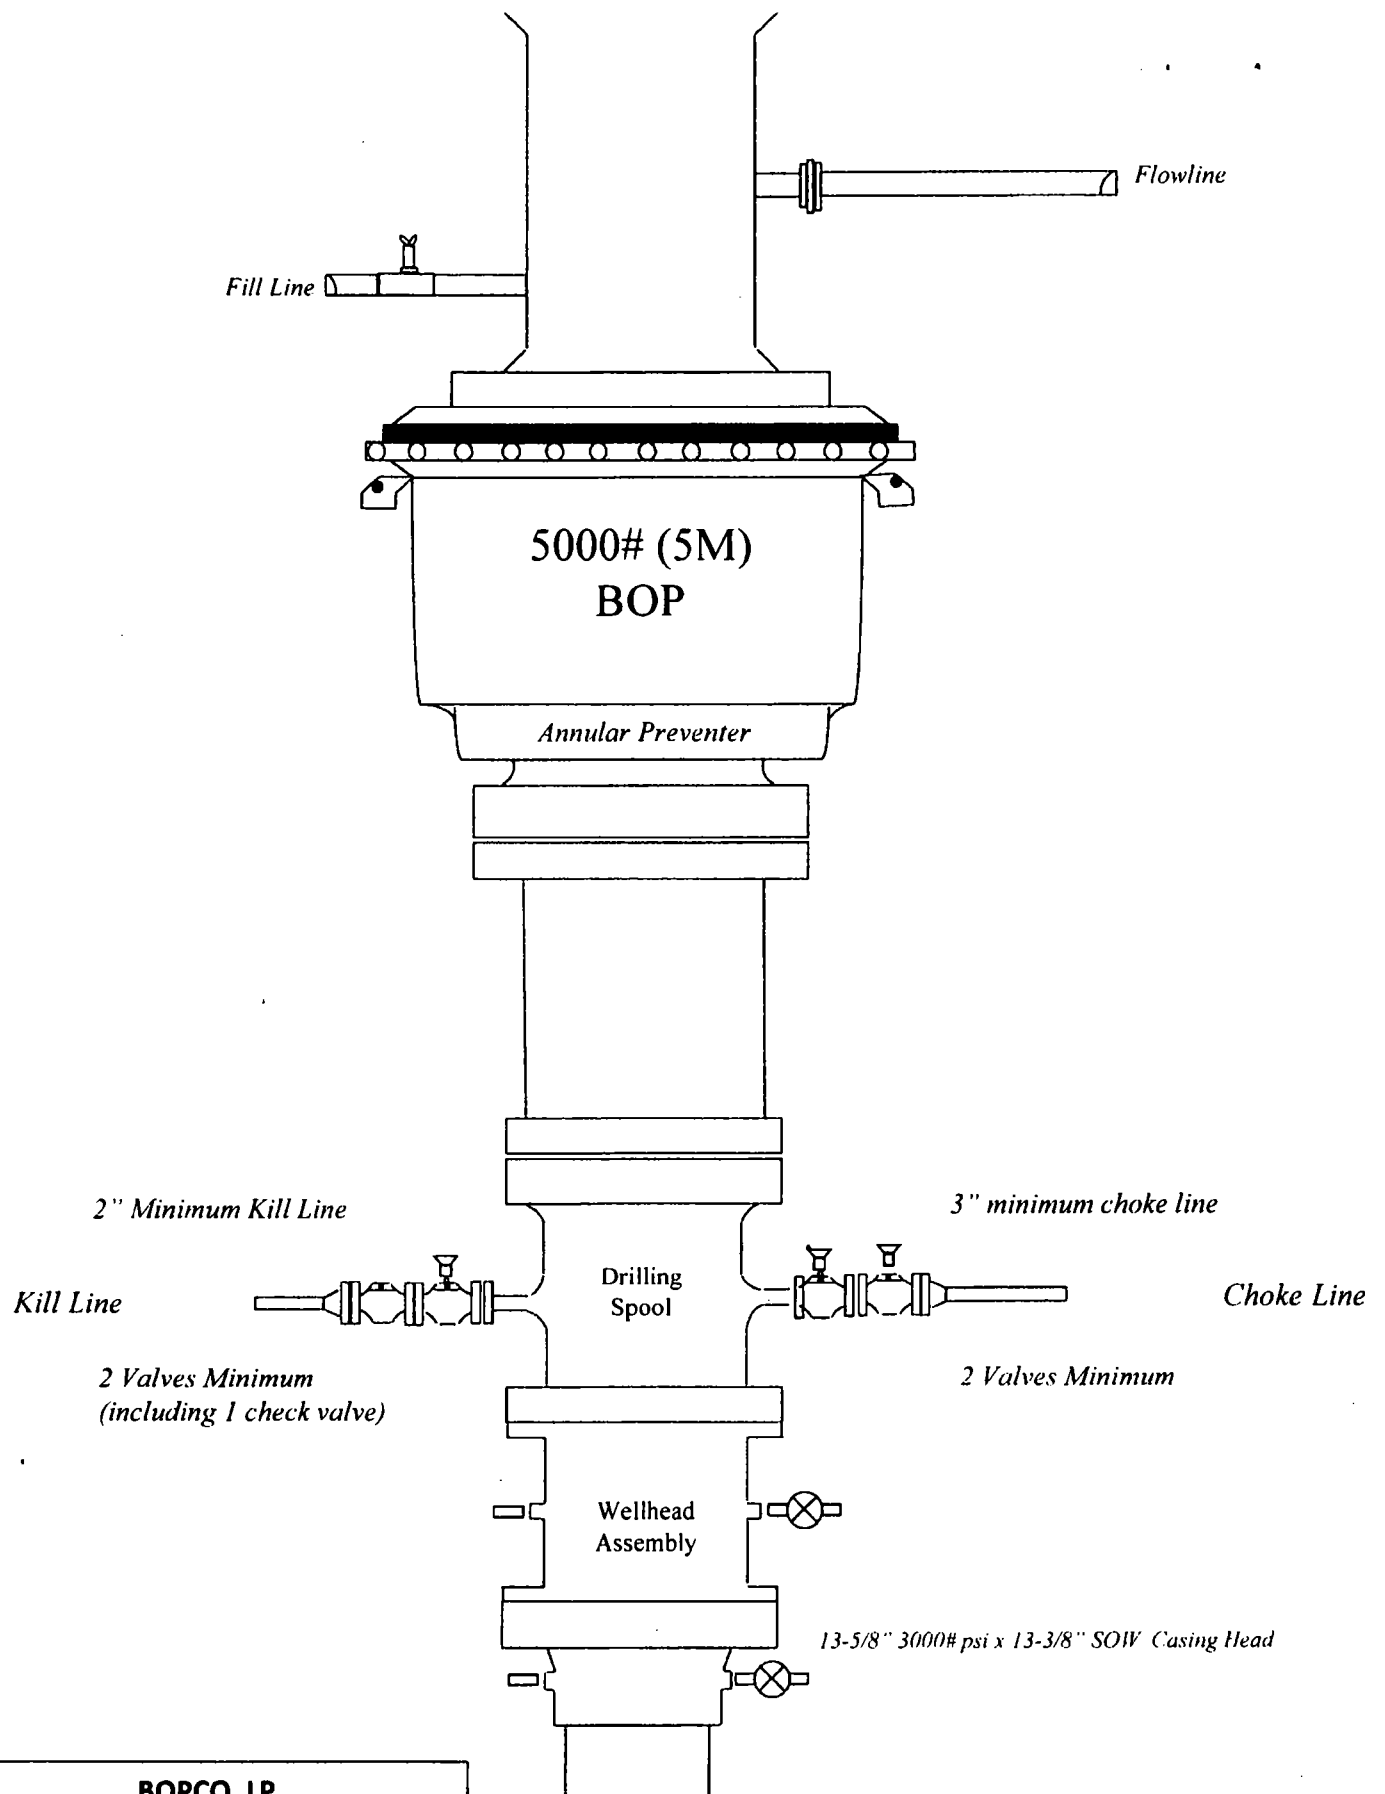

BOPCO, LP
PLU 15 Twin Wells Ranch #901H
5000# BOP

BOPCO, LP
 PLU 15 Twin Wells Ranch 901H
 Projected TD: 24746' MD / 11609' TVD
 SHL: 330' FSL & 1130' FWL , Section 15, T24S, R31E
 BHL: 2440' FNL & 330' FWL , Section 34, T24S, R31E
 Eddy County, NM

Casing Worksheet

| Hole Size | Depth | OD Csg | Weight | Collar | Grade | New/Used | SF Burst | SF Collapse | SF Tension |
|-----------------|-------------|---------|--------|--------|-------|----------|----------|-------------|------------|
| 17-1/2" | 0' – 1020' | 13-3/8" | 48# | STC | H-40 | New | 3.71 | 1.65 | 6.58 |
| 12-1/4" | 0' – 4270' | 9-5/8" | 36# | LTC | J-55 | New | 1.15 | 1.50 | 2.95 |
| 8-3/4" x 8-1/2" | 0' – 24746' | 5-1/2" | 17# | BTC | P-110 | New | 1.12 | 1.33 | 1.95 |

BOPCO, LP
PLU 15 Twin Wells Ranch 901H
Projected TD: 24746' MD / 11609' TVD
SHL: 330' FSL & 1130' FWL , Section 15, T24S, R31E
BHL: 2440' FNL & 330' FWL , Section 34, T24S, R31E
Eddy County, NM

Casing Worksheet

| Hole Size | Depth | OD Csg | Weight | Collar | Grade | New/Used | SF Burst | SF Collapse | SF Tension |
|-----------------|-------------|---------|--------|--------|-------|----------|----------|-------------|------------|
| 17-1/2" | 0' – 1020' | 13-3/8" | 48# | STC | H-40 | New | 3.71 | 1.65 | 6.58 |
| 12-1/4" | 0' – 4270' | 9-5/8" | 36# | LTC | J-55 | New | 1.15 | 1.50 | 2.95 |
| 8-3/4" x 8-1/2" | 0' – 24746' | 5-1/2" | 17# | BTC | P-110 | New | 1.12 | 1.33 | 1.95 |

BOPCO, LP

PLU 15 Twin Wells Ranch 901H

Projected TD: 24746' MD / 11609' TVD

SHL: 330' FSL & 1130' FWL , Section 15, T24S, R31E

BHL: 2440' FNL & 330' FWL , Section 34, T24S, R31E

Eddy County, NM

Casing Worksheet

| Hole Size | Depth | OD Csg | Weight | Collar | Grade | New/Used | SF Burst | SF Collapse | SF Tension |
|-----------------|-------------|---------|--------|--------|-------|----------|----------|-------------|------------|
| 17-1/2" | 0' – 1020' | 13-3/8" | 48# | STC | H-40 | New | 3.71 | 1.65 | 6.58 |
| 12-1/4" | 0' – 4270' | 9-5/8" | 36# | LTC | J-55 | New | 1.15 | 1.50 | 2.95 |
| 8-3/4" x 8-1/2" | 0' – 24746' | 5-1/2" | 17# | BTC | P-110 | New | 1.12 | 1.33 | 1.95 |

BOPCO, L.P.

6401 Holiday Hill Road
Midland, Tx 79707
(432) 683-2277

HYDROGEN SULFIDE (H₂S) CONTINGENCY PLAN

Assumed 100 ppm ROE = 3000'

100 ppm H₂S concentration shall trigger activation of this plan.

Emergency Procedures

In the event of a release of gas containing H₂S, the first responder(s) must

- Isolate the area and prevent entry by other persons into the 100 ppm ROE.
- Evacuate any public places encompassed by the 100 ppm ROE.
- Be equipped with H₂S monitors and air packs in order to control the release.
- Use the "buddy system" to ensure no injuries occur during the response
- Take precautions to avoid personal injury during this operation.
- Contact operator and/or local officials to aid in operation. See list of phone numbers attached.
- Have received training in the
 - o Detection of H₂S, and
 - o Measures for protection against the gas,
 - o Equipment used for protection and emergency response.

Ignition of Gas source

Should control of the well be considered lost and ignition considered, take care to protect against exposure to Sulfur Dioxide (SO₂). Intentional ignition must be coordinated with the NMOCD and local officials. Additionally, the NM State Police may become involved. NM State Police shall be the Incident Command on scene of any major release. Take care to protect downwind whenever this is an ignition of the gas.

Characteristics of H₂S and SO₂

| Common Name | Chemical Formula | Specific Gravity | Threshold Limit | Hazardous Limit | Lethal Concentration |
|------------------|------------------|------------------|-----------------|-----------------|----------------------|
| Hydrogen Sulfide | H ₂ S | 1.189 Air = 1 | 10 ppm | 100 ppm/hr | 600 ppm |
| Sulfur Dioxide | SO ₂ | 2.21 Air = 1 | 2 ppm | N/A | 1000 ppm |

Contacting Authorities

BOPCO, L.P. personnel must liaison with local and state agencies to ensure a proper response to a major release. Additionally, the OCD must be notified of the release as soon as possible but no later than 4 hours. Agencies will ask for information such as type and volume of release, wind direction, location of release, etc. Be prepared with all information available including directions to site. The following call list of essential and potential responders has been prepared for use during a release. (Operator Name)'s response must be in coordination with the State of New Mexico's "Hazardous Materials Emergency Response Plan" (HMER).

CARLSBAD OFFICE – EDDY & LEA COUNTIES

3104 E. Greene St., Carlsbad, NM 88220
Carlsbad, NM

575-887-7329

BOPCO, L.P. PERSONNEL:

| | |
|--|--------------|
| Kendall Decker, Drilling Manager | 903-521-6477 |
| Milton Turman, Drilling Superintendent | 817-524-5107 |
| Jeff Raines, Construction Foreman | 432-557-3159 |
| Toady Sanders, EH & S Manager | 903-520-1601 |
| Wes McSpadden, Production Foreman | 575-441-1147 |

SHERIFF DEPARTMENTS:

| | |
|-------------|--------------|
| Eddy County | 575-887-7551 |
| Lea County | 575-396-3611 |

NEW MEXICO STATE POLICE:

575-392-5588

FIRE DEPARTMENTS:

| | |
|-----------|--------------|
| Carlsbad | 911 |
| Eunice | 575-885-2111 |
| Hobbs | 575-394-2111 |
| Jal | 575-397-9308 |
| Lovington | 575-395-2221 |
| | 575-396-2359 |

HOSPITALS:

| | |
|-----------------------------|--------------|
| Carlsbad Medical Emergency | 911 |
| Eunice Medical Emergency | 575-885-2111 |
| Hobbs Medical Emergency | 575-394-2112 |
| Jal Medical Emergency | 575-397-9308 |
| Lovington Medical Emergency | 575-395-2221 |
| | 575-396-2359 |

AGENT NOTIFICATIONS:

For Lea County:

| | |
|--|--------------|
| Bureau of Land Management – Hobbs | 575-393-3612 |
| New Mexico Oil Conservation Division – Hobbs | 575-393-6161 |


For Eddy County:

| | |
|--|--------------|
| Bureau of Land Management - Carlsbad | 575-234-5972 |
| New Mexico Oil Conservation Division - Artesia | 575-748-1283 |



Prevailing Winds
Direction SW

H₂S Briefing Areas, Alarm Locations & Rig Plat

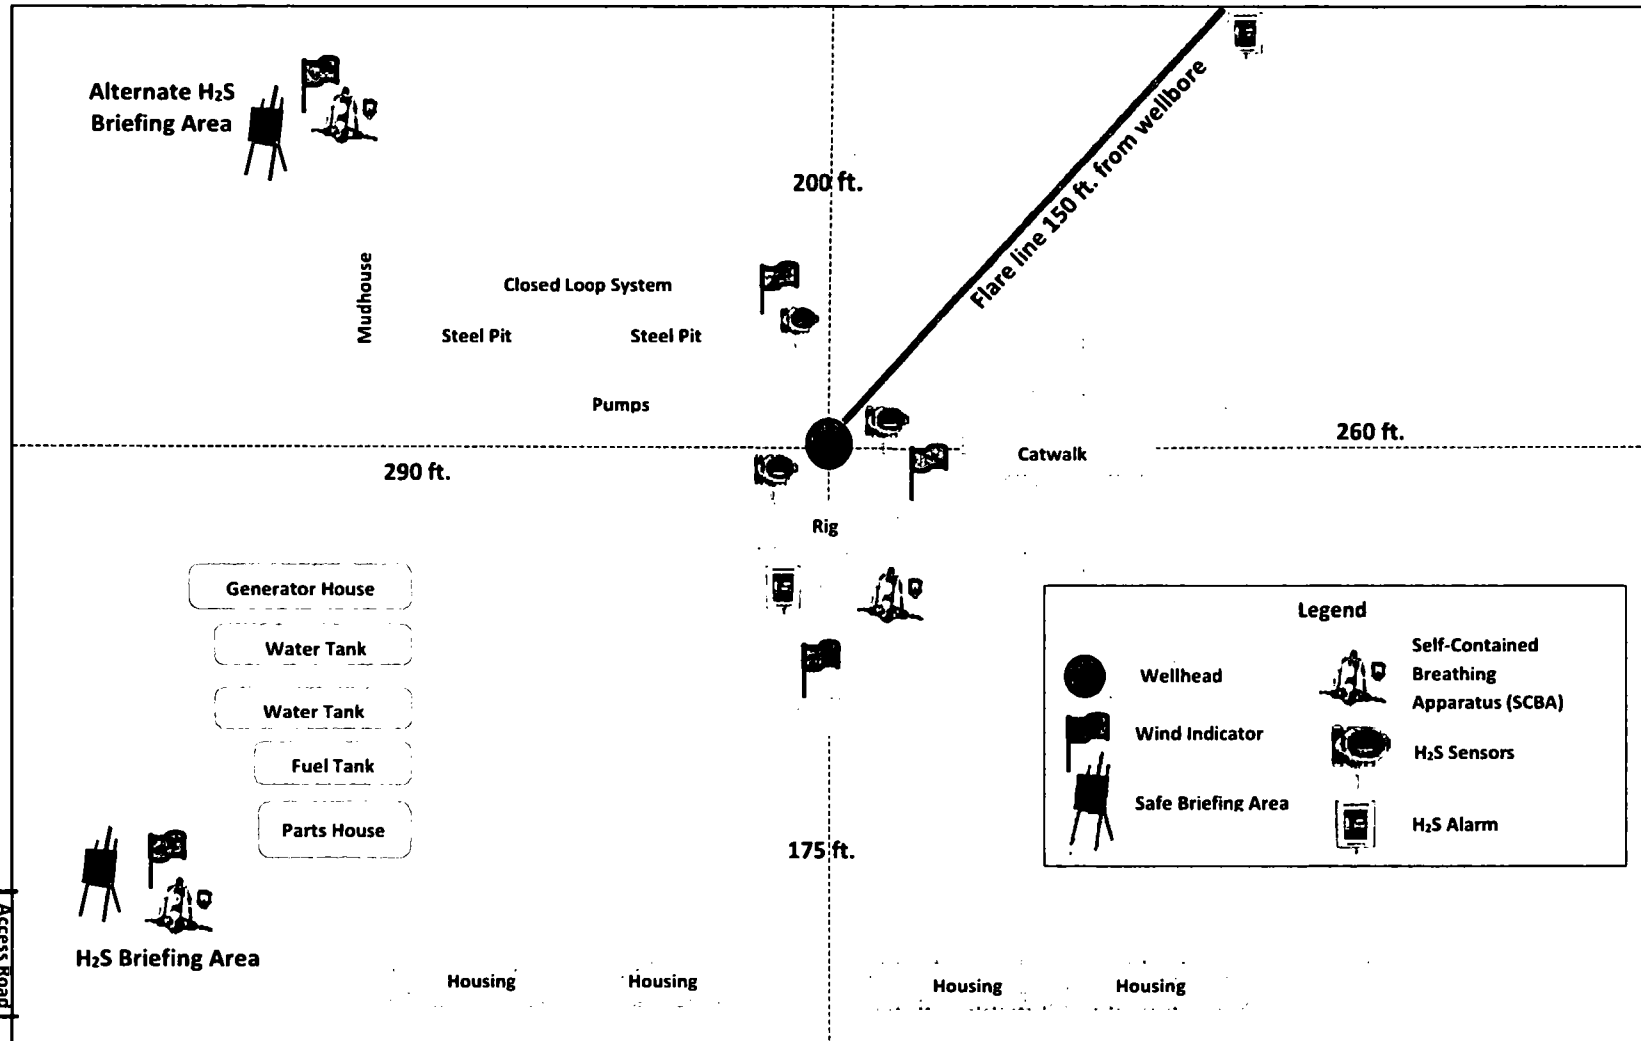



XTO Energy

**Eddy County, NM (NAD-27)
PLU 15 Twin Wells Ranch
#901H**

OH

Plan: Plan #1

Standard Planning Report

31 August, 2017



Project: Eddy County, NM (NAD-27)
Site: PLU 15 Twin Wells Ranch
Well: #901H
Wellbore: OH
Design: Plan #1

DESIGN TARGET DETAILS

| Name | TVD | +N-S | +E-W | Northing | Easting | Latitude | Longitude | Shape |
|--|----------|-----------|---------|-----------|-----------|-----------|-------------|-------|
| PLU 15 TWR 901H: SHL (330 FSL/ 1130' FWL) | 0.00 | 0.00 | 0.00 | 440894.80 | 674201.00 | 32.210883 | -103.770086 | Point |
| PLU 15 TWR 901H: FTP | 11609.00 | -665.50 | -796.30 | 440229.40 | 673404.70 | 32.209065 | -103.772682 | Point |
| PLU 15 TWR 901H: LP | 11809.00 | -565.50 | -796.97 | 440329.40 | 673404.03 | 32.209339 | -103.772682 | Point |
| PLU 15 TWR 901H: LTP | 11809.00 | -13207.40 | -712.50 | 427687.50 | 673488.50 | 32.174587 | -103.772622 | Point |
| PLU 15 TWR 901H: PBHL (2440 FNL/ 330' FWL) | 11609.00 | -13337.30 | -711.60 | 427557.60 | 673489.40 | 32.174230 | -103.772622 | Point |

WELL DETAILS: #901H


| | |
|-----------------------------------|-------------|
| Rig Name: | Unknown |
| RKB = 27' @ 3557.00usft (Unknown) | |
| Ground Level: | 3530.00 |
| +N-S | 0.00 |
| +E-W | 0.00 |
| Northing | 440894.80 |
| Easting | 674201.00 |
| Latitude | 32.210883 |
| Longitude | -103.770086 |

SECTION DETAILS

| Sec | MD | Inc | Azi | TVD | +N-S | +E-W | Dleg | TFace | VSec |
|-----|----------|-------|--------|----------|-----------|---------|-------|--------|----------|
| 1 | 0.00 | 0.00 | 0.00 | 0.00 | 0.00 | 0.00 | 0.00 | 0.00 | 0.00 |
| 2 | 2000.00 | 0.00 | 0.00 | 2000.00 | 0.00 | 0.00 | 0.00 | 0.00 | 0.00 |
| 3 | 2275.21 | 5.50 | 270.53 | 2274.79 | 0.12 | -13.21 | 2.00 | 270.53 | -0.21 |
| 4 | 10348.91 | 5.50 | 270.53 | 10311.26 | 7.32 | -787.59 | 0.00 | 0.00 | -12.54 |
| 5 | 10624.11 | 0.00 | 179.62 | 10586.04 | 7.44 | -800.80 | 2.00 | 180.00 | -12.75 |
| 6 | 11074.11 | 0.00 | 179.62 | 11036.04 | 7.44 | -800.80 | 0.00 | 0.00 | -12.75 |
| 7 | 11874.11 | 90.00 | 179.62 | 11609.00 | -565.50 | -796.97 | 10.00 | 0.00 | 560.20 |
| 8 | 12074.11 | 90.00 | 179.62 | 11609.00 | -565.50 | -796.30 | 0.00 | 0.00 | 660.20 |
| 9 | 24746.20 | 90.00 | 179.62 | 11609.00 | -13337.30 | -711.60 | 0.00 | 0.00 | 13332.29 |

PROJECT DETAILS: Eddy County, NM (NAD-27)

Geodetic System: US State Plane 1927 (Exact solution)
Datum: NAD 1927 (NADCON CONUS)
Ellipsoid: Clarke 1866
Zone: New Mexico East 3001
System Datum: Mean Sea Level

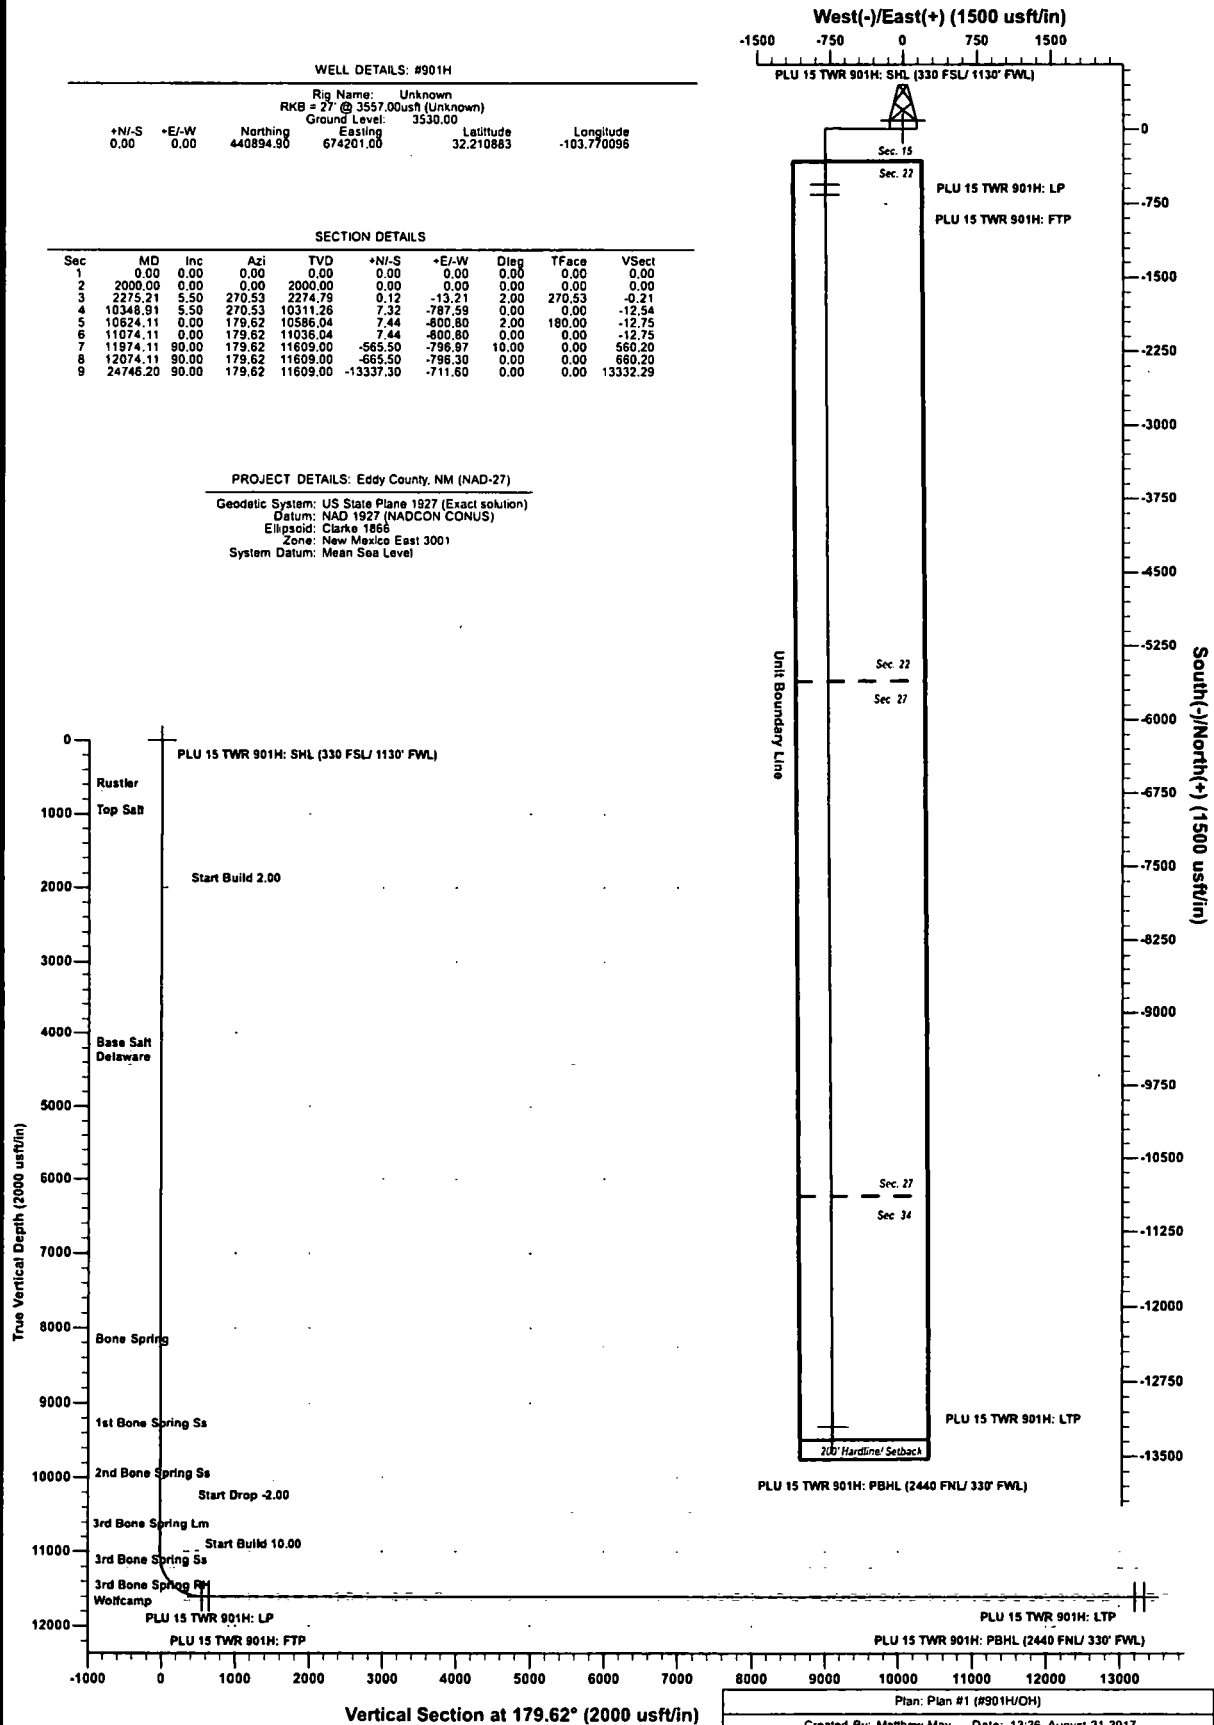



Database: EDM 5000.1 Single User Db
Company: XTO Energy
Project: Eddy County, NM (NAD-27)
Site: PLU 15 Twin Wells Ranch
Well: #901H
Wellbore: OH
Design: Plan #1

Local Co-ordinate Reference: Well #901H
TVD Reference: RKB = 27' @ 3557.00usft (Unknown)
MD Reference: RKB = 27' @ 3557.00usft (Unknown)
North Reference: Grid
Survey Calculation Method: Minimum Curvature

| | | | |
|-------------|--------------------------------------|---------------|----------------|
| Project | Eddy County, NM (NAD-27) | | |
| Map System: | US State Plane 1927 (Exact solution) | System Datum: | Mean Sea Level |
| Geo Datum: | NAD 1927 (NADCON CONUS) | | |
| Map Zone: | New Mexico East 3001 | | |

Site: PLU 15 Twin Wells Ranch

| | | | | | |
|-----------------------|-----------|--------------|-----------------|-------------------|-------------|
| Site Position: | | Northing: | 440,864.90 usft | Latitude: | 32.210800 |
| From: | Map | Easting: | 674,201.10 usft | Longitude: | -103.770096 |
| Position Uncertainty: | 0.00 usft | Slot Radius: | 13-3/16 " | Grid Convergence: | 0.30 ° |

Well: #901H

| | | | | | | |
|----------------------|-----------|---------------------|-----------|-----------------|---------------|-------------|
| Well Position | +N/-S | 30.00 usft | Northing: | 440,894.90 usft | Latitude: | 32.210883 |
| | +E/-W | -0.10 usft | Easting: | 674,201.00 usft | Longitude: | -103.770096 |
| Position Uncertainty | 0.00 usft | Wellhead Elevation: | 0.00 usft | Ground Level: | 3,530.00 usft | |

Wellbore: OH

| | | | | | |
|-----------|------------|-------------|-----------------|---------------|---------------------|
| Magnetics | Model Name | Sample Date | Declination (°) | Dip Angle (°) | Field Strength (nT) |
| | IGRF2015 | 8/31/2017 | 7.02 | 60.02 | 47,887 |

Design: Plan #1

Audit Notes:

| | | | | |
|----------|--------|-----------|---------------|------|
| Version: | Phase: | PROTOTYPE | Tie On Depth: | 0.00 |
|----------|--------|-----------|---------------|------|

Vertical Section:

| | | | |
|-------------------------|--------------|--------------|---------------|
| Depth From (TVD) (usft) | +N/-S (usft) | +E/-W (usft) | Direction (°) |
| 0.00 | 0.00 | 0.00 | 179.62 |

Plan Sections

| Measured Depth (usft) | Inclination (°) | Azimuth (°) | Vertical Depth (usft) | +N/-S (usft) | +E/-W (usft) | Dogleg Rate (°/100usft) | Build Rate (°/100usft) | Turn Rate (°/100usft) | TFO (°) | Target |
|-----------------------|-----------------|-------------|-----------------------|--------------|--------------|-------------------------|------------------------|-----------------------|---------|-----------------|
| 0.00 | 0.00 | 0.00 | 0.00 | 0.00 | 0.00 | 0.00 | 0.00 | 0.00 | 0.00 | |
| 2,000.00 | 0.00 | 0.00 | 2,000.00 | 0.00 | 0.00 | 0.00 | 0.00 | 0.00 | 0.00 | |
| 2,275.21 | 5.50 | 270.53 | 2,274.79 | 0.12 | -13.21 | 2.00 | 2.00 | 0.00 | 270.53 | |
| 10,348.91 | 5.50 | 270.53 | 10,311.26 | 7.32 | -787.59 | 0.00 | 0.00 | 0.00 | 0.00 | |
| 10,624.11 | 0.00 | 179.62 | 10,586.04 | 7.44 | -800.80 | 2.00 | -2.00 | 0.00 | 180.00 | |
| 11,074.11 | 0.00 | 179.62 | 11,036.04 | 7.44 | -800.80 | 0.00 | 0.00 | 0.00 | 0.00 | |
| 11,974.11 | 90.00 | 179.62 | 11,609.00 | -565.50 | -796.97 | 10.00 | 10.00 | 0.00 | 0.00 | |
| 12,074.11 | 90.00 | 179.62 | 11,609.00 | -665.50 | -796.30 | 0.00 | 0.00 | 0.00 | 0.00 | PLU 15 TWR 901H |
| 24,746.20 | 90.00 | 179.62 | 11,609.00 | -13,337.30 | -711.60 | 0.00 | 0.00 | 0.00 | 0.00 | PLU 15 TWR 901H |



Database: EDM 5000.1 Single User Db
Company: XTO Energy
Project: Eddy County, NM (NAD-27)
Site: PLU 15 Twin Wells Ranch
Well: #901H
Wellbore: OH
Design: Plan #1

Local Co-ordinate Reference: Well #901H
TVD Reference: RKB = 27' @ 3557.00usft (Unknown)
MD Reference: RKB = 27' @ 3557.00usft (Unknown)
North Reference: Grid
Survey Calculation Method: Minimum Curvature

Planned Survey

| Measured Depth (usft) | Inclination (°) | Azimuth (°) | Vertical Depth (usft) | +N/-S (usft) | +E/-W (usft) | Vertical Section (usft) | Dogleg Rate (°/100usft) | Build Rate (°/100usft) | Turn Rate (°/100usft) |
|-----------------------|-----------------|-------------|-----------------------|--------------|--------------|-------------------------|-------------------------|------------------------|-----------------------|
| 0.00 | 0.00 | 0.00 | 0.00 | 0.00 | 0.00 | 0.00 | 0.00 | 0.00 | 0.00 |
| 100.00 | 0.00 | 0.00 | 100.00 | 0.00 | 0.00 | 0.00 | 0.00 | 0.00 | 0.00 |
| 200.00 | 0.00 | 0.00 | 200.00 | 0.00 | 0.00 | 0.00 | 0.00 | 0.00 | 0.00 |
| 300.00 | 0.00 | 0.00 | 300.00 | 0.00 | 0.00 | 0.00 | 0.00 | 0.00 | 0.00 |
| 400.00 | 0.00 | 0.00 | 400.00 | 0.00 | 0.00 | 0.00 | 0.00 | 0.00 | 0.00 |
| 500.00 | 0.00 | 0.00 | 500.00 | 0.00 | 0.00 | 0.00 | 0.00 | 0.00 | 0.00 |
| 600.00 | 0.00 | 0.00 | 600.00 | 0.00 | 0.00 | 0.00 | 0.00 | 0.00 | 0.00 |
| 700.00 | 0.00 | 0.00 | 700.00 | 0.00 | 0.00 | 0.00 | 0.00 | 0.00 | 0.00 |
| 800.00 | 0.00 | 0.00 | 800.00 | 0.00 | 0.00 | 0.00 | 0.00 | 0.00 | 0.00 |
| 900.00 | 0.00 | 0.00 | 900.00 | 0.00 | 0.00 | 0.00 | 0.00 | 0.00 | 0.00 |
| 1,000.00 | 0.00 | 0.00 | 1,000.00 | 0.00 | 0.00 | 0.00 | 0.00 | 0.00 | 0.00 |
| 1,100.00 | 0.00 | 0.00 | 1,100.00 | 0.00 | 0.00 | 0.00 | 0.00 | 0.00 | 0.00 |
| 1,200.00 | 0.00 | 0.00 | 1,200.00 | 0.00 | 0.00 | 0.00 | 0.00 | 0.00 | 0.00 |
| 1,300.00 | 0.00 | 0.00 | 1,300.00 | 0.00 | 0.00 | 0.00 | 0.00 | 0.00 | 0.00 |
| 1,400.00 | 0.00 | 0.00 | 1,400.00 | 0.00 | 0.00 | 0.00 | 0.00 | 0.00 | 0.00 |
| 1,500.00 | 0.00 | 0.00 | 1,500.00 | 0.00 | 0.00 | 0.00 | 0.00 | 0.00 | 0.00 |
| 1,600.00 | 0.00 | 0.00 | 1,600.00 | 0.00 | 0.00 | 0.00 | 0.00 | 0.00 | 0.00 |
| 1,700.00 | 0.00 | 0.00 | 1,700.00 | 0.00 | 0.00 | 0.00 | 0.00 | 0.00 | 0.00 |
| 1,800.00 | 0.00 | 0.00 | 1,800.00 | 0.00 | 0.00 | 0.00 | 0.00 | 0.00 | 0.00 |
| 1,900.00 | 0.00 | 0.00 | 1,900.00 | 0.00 | 0.00 | 0.00 | 0.00 | 0.00 | 0.00 |
| 2,000.00 | 0.00 | 0.00 | 2,000.00 | 0.00 | 0.00 | 0.00 | 0.00 | 0.00 | 0.00 |
| 2,100.00 | 2.00 | 270.53 | 2,099.98 | 0.02 | -1.75 | -0.03 | 2.00 | 2.00 | 0.00 |
| 2,200.00 | 4.00 | 270.53 | 2,199.84 | 0.06 | -6.98 | -0.11 | 2.00 | 2.00 | 0.00 |
| 2,275.21 | 5.50 | 270.53 | 2,274.79 | 0.12 | -13.21 | -0.21 | 2.00 | 2.00 | 0.00 |
| 2,300.00 | 5.50 | 270.53 | 2,299.46 | 0.14 | -15.59 | -0.25 | 0.00 | 0.00 | 0.00 |
| 2,400.00 | 5.50 | 270.53 | 2,399.00 | 0.23 | -25.18 | -0.40 | 0.00 | 0.00 | 0.00 |
| 2,500.00 | 5.50 | 270.53 | 2,498.54 | 0.32 | -34.77 | -0.55 | 0.00 | 0.00 | 0.00 |
| 2,600.00 | 5.50 | 270.53 | 2,598.08 | 0.41 | -44.36 | -0.71 | 0.00 | 0.00 | 0.00 |
| 2,700.00 | 5.50 | 270.53 | 2,697.62 | 0.50 | -53.95 | -0.86 | 0.00 | 0.00 | 0.00 |
| 2,800.00 | 5.50 | 270.53 | 2,797.16 | 0.59 | -63.54 | -1.01 | 0.00 | 0.00 | 0.00 |
| 2,900.00 | 5.50 | 270.53 | 2,896.70 | 0.68 | -73.13 | -1.16 | 0.00 | 0.00 | 0.00 |
| 3,000.00 | 5.50 | 270.53 | 2,996.24 | 0.77 | -82.73 | -1.32 | 0.00 | 0.00 | 0.00 |
| 3,100.00 | 5.50 | 270.53 | 3,095.77 | 0.86 | -92.32 | -1.47 | 0.00 | 0.00 | 0.00 |
| 3,200.00 | 5.50 | 270.53 | 3,195.31 | 0.95 | -101.91 | -1.62 | 0.00 | 0.00 | 0.00 |
| 3,300.00 | 5.50 | 270.53 | 3,294.85 | 1.04 | -111.50 | -1.78 | 0.00 | 0.00 | 0.00 |
| 3,400.00 | 5.50 | 270.53 | 3,394.39 | 1.13 | -121.09 | -1.93 | 0.00 | 0.00 | 0.00 |
| 3,500.00 | 5.50 | 270.53 | 3,493.93 | 1.21 | -130.68 | -2.08 | 0.00 | 0.00 | 0.00 |
| 3,600.00 | 5.50 | 270.53 | 3,593.47 | 1.30 | -140.27 | -2.23 | 0.00 | 0.00 | 0.00 |
| 3,700.00 | 5.50 | 270.53 | 3,693.01 | 1.39 | -149.87 | -2.39 | 0.00 | 0.00 | 0.00 |
| 3,800.00 | 5.50 | 270.53 | 3,792.55 | 1.48 | -159.46 | -2.54 | 0.00 | 0.00 | 0.00 |
| 3,900.00 | 5.50 | 270.53 | 3,892.09 | 1.57 | -169.05 | -2.69 | 0.00 | 0.00 | 0.00 |
| 4,000.00 | 5.50 | 270.53 | 3,991.62 | 1.66 | -178.64 | -2.85 | 0.00 | 0.00 | 0.00 |
| 4,100.00 | 5.50 | 270.53 | 4,091.16 | 1.75 | -188.23 | -3.00 | 0.00 | 0.00 | 0.00 |
| 4,200.00 | 5.50 | 270.53 | 4,190.70 | 1.84 | -197.82 | -3.15 | 0.00 | 0.00 | 0.00 |
| 4,300.00 | 5.50 | 270.53 | 4,290.24 | 1.93 | -207.41 | -3.30 | 0.00 | 0.00 | 0.00 |
| 4,400.00 | 5.50 | 270.53 | 4,389.78 | 2.02 | -217.01 | -3.46 | 0.00 | 0.00 | 0.00 |
| 4,500.00 | 5.50 | 270.53 | 4,489.32 | 2.11 | -226.60 | -3.61 | 0.00 | 0.00 | 0.00 |
| 4,600.00 | 5.50 | 270.53 | 4,588.86 | 2.20 | -236.19 | -3.76 | 0.00 | 0.00 | 0.00 |
| 4,700.00 | 5.50 | 270.53 | 4,688.40 | 2.28 | -245.78 | -3.91 | 0.00 | 0.00 | 0.00 |
| 4,800.00 | 5.50 | 270.53 | 4,787.94 | 2.37 | -255.37 | -4.07 | 0.00 | 0.00 | 0.00 |
| 4,900.00 | 5.50 | 270.53 | 4,887.47 | 2.46 | -264.96 | -4.22 | 0.00 | 0.00 | 0.00 |
| 5,000.00 | 5.50 | 270.53 | 4,987.01 | 2.55 | -274.55 | -4.37 | 0.00 | 0.00 | 0.00 |
| 5,100.00 | 5.50 | 270.53 | 5,086.55 | 2.64 | -284.15 | -4.53 | 0.00 | 0.00 | 0.00 |
| 5,200.00 | 5.50 | 270.53 | 5,186.09 | 2.73 | -293.74 | -4.68 | 0.00 | 0.00 | 0.00 |



Database: EDM 5000.1 Single User Db
 Company: XTO Energy
 Project: Eddy County, NM (NAD-27)
 Site: PLU 15 Twin Wells Ranch
 Well: #901H
 Wellbore: OH
 Design: Plan #1

Local Co-ordinate Reference: Well #901H
 TVD Reference: RKB = 27' @ 3557.00usft (Unknown)
 MD Reference: RKB = 27' @ 3557.00usft (Unknown)
 North Reference: Grid
 Survey Calculation Method: Minimum Curvature

Planned Survey

| Measured Depth (usft) | Inclination (°) | Azimuth (°) | Vertical Depth (usft) | +N/-S (usft) | +E/-W (usft) | Vertical Section (usft) | Dogleg Rate (°/100usft) | Build Rate (°/100usft) | Turn Rate (°/100usft) |
|-----------------------|-----------------|-------------|-----------------------|--------------|--------------|-------------------------|-------------------------|------------------------|-----------------------|
| 5,300.00 | 5.50 | 270.53 | 5,285.63 | 2.82 | -303.33 | -4.83 | 0.00 | 0.00 | 0.00 |
| 5,400.00 | 5.50 | 270.53 | 5,385.17 | 2.91 | -312.92 | -4.98 | 0.00 | 0.00 | 0.00 |
| 5,500.00 | 5.50 | 270.53 | 5,484.71 | 3.00 | -322.51 | -5.14 | 0.00 | 0.00 | 0.00 |
| 5,600.00 | 5.50 | 270.53 | 5,584.25 | 3.09 | -332.10 | -5.29 | 0.00 | 0.00 | 0.00 |
| 5,700.00 | 5.50 | 270.53 | 5,683.79 | 3.18 | -341.69 | -5.44 | 0.00 | 0.00 | 0.00 |
| 5,800.00 | 5.50 | 270.53 | 5,783.32 | 3.26 | -351.29 | -5.59 | 0.00 | 0.00 | 0.00 |
| 5,900.00 | 5.50 | 270.53 | 5,882.86 | 3.35 | -360.88 | -5.75 | 0.00 | 0.00 | 0.00 |
| 6,000.00 | 5.50 | 270.53 | 5,982.40 | 3.44 | -370.47 | -5.90 | 0.00 | 0.00 | 0.00 |
| 6,100.00 | 5.50 | 270.53 | 6,081.94 | 3.53 | -380.06 | -6.05 | 0.00 | 0.00 | 0.00 |
| 6,200.00 | 5.50 | 270.53 | 6,181.48 | 3.62 | -389.65 | -6.21 | 0.00 | 0.00 | 0.00 |
| 6,300.00 | 5.50 | 270.53 | 6,281.02 | 3.71 | -399.24 | -6.36 | 0.00 | 0.00 | 0.00 |
| 6,400.00 | 5.50 | 270.53 | 6,380.56 | 3.80 | -408.83 | -6.51 | 0.00 | 0.00 | 0.00 |
| 6,500.00 | 5.50 | 270.53 | 6,480.10 | 3.89 | -418.43 | -6.66 | 0.00 | 0.00 | 0.00 |
| 6,600.00 | 5.50 | 270.53 | 6,579.64 | 3.98 | -428.02 | -6.82 | 0.00 | 0.00 | 0.00 |
| 6,700.00 | 5.50 | 270.53 | 6,679.18 | 4.07 | -437.61 | -6.97 | 0.00 | 0.00 | 0.00 |
| 6,800.00 | 5.50 | 270.53 | 6,778.71 | 4.16 | -447.20 | -7.12 | 0.00 | 0.00 | 0.00 |
| 6,900.00 | 5.50 | 270.53 | 6,878.25 | 4.25 | -456.79 | -7.27 | 0.00 | 0.00 | 0.00 |
| 7,000.00 | 5.50 | 270.53 | 6,977.79 | 4.33 | -466.38 | -7.43 | 0.00 | 0.00 | 0.00 |
| 7,100.00 | 5.50 | 270.53 | 7,077.33 | 4.42 | -475.97 | -7.58 | 0.00 | 0.00 | 0.00 |
| 7,200.00 | 5.50 | 270.53 | 7,176.87 | 4.51 | -485.57 | -7.73 | 0.00 | 0.00 | 0.00 |
| 7,300.00 | 5.50 | 270.53 | 7,276.41 | 4.60 | -495.16 | -7.89 | 0.00 | 0.00 | 0.00 |
| 7,400.00 | 5.50 | 270.53 | 7,375.95 | 4.69 | -504.75 | -8.04 | 0.00 | 0.00 | 0.00 |
| 7,500.00 | 5.50 | 270.53 | 7,475.49 | 4.78 | -514.34 | -8.19 | 0.00 | 0.00 | 0.00 |
| 7,600.00 | 5.50 | 270.53 | 7,575.03 | 4.87 | -523.93 | -8.34 | 0.00 | 0.00 | 0.00 |
| 7,700.00 | 5.50 | 270.53 | 7,674.56 | 4.96 | -533.52 | -8.50 | 0.00 | 0.00 | 0.00 |
| 7,800.00 | 5.50 | 270.53 | 7,774.10 | 5.05 | -543.11 | -8.65 | 0.00 | 0.00 | 0.00 |
| 7,900.00 | 5.50 | 270.53 | 7,873.64 | 5.14 | -552.71 | -8.80 | 0.00 | 0.00 | 0.00 |
| 8,000.00 | 5.50 | 270.53 | 7,973.18 | 5.23 | -562.30 | -8.96 | 0.00 | 0.00 | 0.00 |
| 8,100.00 | 5.50 | 270.53 | 8,072.72 | 5.32 | -571.89 | -9.11 | 0.00 | 0.00 | 0.00 |
| 8,200.00 | 5.50 | 270.53 | 8,172.26 | 5.40 | -581.48 | -9.26 | 0.00 | 0.00 | 0.00 |
| 8,300.00 | 5.50 | 270.53 | 8,271.80 | 5.49 | -591.07 | -9.41 | 0.00 | 0.00 | 0.00 |
| 8,400.00 | 5.50 | 270.53 | 8,371.34 | 5.58 | -600.66 | -9.57 | 0.00 | 0.00 | 0.00 |
| 8,500.00 | 5.50 | 270.53 | 8,470.88 | 5.67 | -610.25 | -9.72 | 0.00 | 0.00 | 0.00 |
| 8,600.00 | 5.50 | 270.53 | 8,570.41 | 5.76 | -619.84 | -9.87 | 0.00 | 0.00 | 0.00 |
| 8,700.00 | 5.50 | 270.53 | 8,669.95 | 5.85 | -629.44 | -10.02 | 0.00 | 0.00 | 0.00 |
| 8,800.00 | 5.50 | 270.53 | 8,769.49 | 5.94 | -639.03 | -10.18 | 0.00 | 0.00 | 0.00 |
| 8,900.00 | 5.50 | 270.53 | 8,869.03 | 6.03 | -648.62 | -10.33 | 0.00 | 0.00 | 0.00 |
| 9,000.00 | 5.50 | 270.53 | 8,968.57 | 6.12 | -658.21 | -10.48 | 0.00 | 0.00 | 0.00 |
| 9,100.00 | 5.50 | 270.53 | 9,068.11 | 6.21 | -667.80 | -10.64 | 0.00 | 0.00 | 0.00 |
| 9,200.00 | 5.50 | 270.53 | 9,167.65 | 6.30 | -677.39 | -10.79 | 0.00 | 0.00 | 0.00 |
| 9,300.00 | 5.50 | 270.53 | 9,267.19 | 6.38 | -686.98 | -10.94 | 0.00 | 0.00 | 0.00 |
| 9,400.00 | 5.50 | 270.53 | 9,366.73 | 6.47 | -696.58 | -11.09 | 0.00 | 0.00 | 0.00 |
| 9,500.00 | 5.50 | 270.53 | 9,466.27 | 6.56 | -706.17 | -11.25 | 0.00 | 0.00 | 0.00 |
| 9,600.00 | 5.50 | 270.53 | 9,565.80 | 6.65 | -715.76 | -11.40 | 0.00 | 0.00 | 0.00 |
| 9,700.00 | 5.50 | 270.53 | 9,665.34 | 6.74 | -725.35 | -11.55 | 0.00 | 0.00 | 0.00 |
| 9,800.00 | 5.50 | 270.53 | 9,764.88 | 6.83 | -734.94 | -11.70 | 0.00 | 0.00 | 0.00 |
| 9,900.00 | 5.50 | 270.53 | 9,864.42 | 6.92 | -744.53 | -11.86 | 0.00 | 0.00 | 0.00 |
| 10,000.00 | 5.50 | 270.53 | 9,963.96 | 7.01 | -754.12 | -12.01 | 0.00 | 0.00 | 0.00 |
| 10,100.00 | 5.50 | 270.53 | 10,063.50 | 7.10 | -763.72 | -12.16 | 0.00 | 0.00 | 0.00 |
| 10,200.00 | 5.50 | 270.53 | 10,163.04 | 7.19 | -773.31 | -12.32 | 0.00 | 0.00 | 0.00 |
| 10,300.00 | 5.50 | 270.53 | 10,262.58 | 7.28 | -782.90 | -12.47 | 0.00 | 0.00 | 0.00 |
| 10,348.91 | 5.50 | 270.53 | 10,311.26 | 7.32 | -787.59 | -12.54 | 0.00 | 0.00 | 0.00 |
| 10,400.00 | 4.48 | 270.53 | 10,362.16 | 7.36 | -792.04 | -12.61 | 2.00 | -2.00 | 0.00 |
| 10,500.00 | 2.48 | 270.53 | 10,461.97 | 7.42 | -798.11 | -12.71 | 2.00 | -2.00 | 0.00 |



Database: EDM 5000.1 Single User Db
Company: XTO Energy
Project: Eddy County, NM (NAD-27)
Site: PLU 15 Twin Wells Ranch
Well: #901H
Wellbore: OH
Design: Plan #1

Local Co-ordinate Reference: Well #901H
TVD Reference: RKB = 27' @ 3557.00usft (Unknown)
MD Reference: RKB = 27' @ 3557.00usft (Unknown)
North Reference: Grid
Survey Calculation Method: Minimum Curvature

Planned Survey

| Measured Depth (usft) | Inclination (°) | Azimuth (°) | Vertical Depth (usft) | +N/-S (usft) | +E/-W (usft) | Vertical Section (usft) | Dogleg Rate (°/100usft) | Build Rate (°/100usft) | Turn Rate (°/100usft) |
|-----------------------|-----------------|-------------|-----------------------|--------------|--------------|-------------------------|-------------------------|------------------------|-----------------------|
| 10,600.00 | 0.48 | 270.53 | 10,561.93 | 7.44 | -800.70 | -12.75 | 2.00 | -2.00 | 0.00 |
| 10,624.11 | 0.00 | 179.62 | 10,586.04 | 7.44 | -800.80 | -12.75 | 2.00 | -2.00 | 0.00 |
| 10,700.00 | 0.00 | 0.00 | 10,661.93 | 7.44 | -800.80 | -12.75 | 0.00 | 0.00 | 0.00 |
| 10,800.00 | 0.00 | 0.00 | 10,761.93 | 7.44 | -800.80 | -12.75 | 0.00 | 0.00 | 0.00 |
| 10,900.00 | 0.00 | 0.00 | 10,861.93 | 7.44 | -800.80 | -12.75 | 0.00 | 0.00 | 0.00 |
| 11,000.00 | 0.00 | 0.00 | 10,961.93 | 7.44 | -800.80 | -12.75 | 0.00 | 0.00 | 0.00 |
| 11,074.11 | 0.00 | 179.62 | 11,036.04 | 7.44 | -800.80 | -12.75 | 0.00 | 0.00 | 0.00 |
| 11,100.00 | 2.59 | 179.62 | 11,061.92 | 6.86 | -800.79 | -12.17 | 10.00 | 10.00 | 0.00 |
| 11,150.00 | 7.59 | 179.62 | 11,111.71 | 2.42 | -800.76 | -7.74 | 10.00 | 10.00 | 0.00 |
| 11,200.00 | 12.59 | 179.62 | 11,160.92 | -6.33 | -800.71 | 1.02 | 10.00 | 10.00 | 0.00 |
| 11,250.00 | 17.59 | 179.62 | 11,209.18 | -19.34 | -800.62 | 14.03 | 10.00 | 10.00 | 0.00 |
| 11,300.00 | 22.59 | 179.62 | 11,256.12 | -36.51 | -800.50 | 31.20 | 10.00 | 10.00 | 0.00 |
| 11,350.00 | 27.59 | 179.62 | 11,301.39 | -57.70 | -800.36 | 52.39 | 10.00 | 10.00 | 0.00 |
| 11,400.00 | 32.59 | 179.62 | 11,344.64 | -82.76 | -800.20 | 77.45 | 10.00 | 10.00 | 0.00 |
| 11,450.00 | 37.59 | 179.62 | 11,385.54 | -111.49 | -800.00 | 106.19 | 10.00 | 10.00 | 0.00 |
| 11,500.00 | 42.59 | 179.62 | 11,423.78 | -143.68 | -799.79 | 138.37 | 10.00 | 10.00 | 0.00 |
| 11,550.00 | 47.59 | 179.62 | 11,459.07 | -179.08 | -799.55 | 173.77 | 10.00 | 10.00 | 0.00 |
| 11,600.00 | 52.59 | 179.62 | 11,491.14 | -217.42 | -799.30 | 212.11 | 10.00 | 10.00 | 0.00 |
| 11,650.00 | 57.59 | 179.62 | 11,519.75 | -258.41 | -799.02 | 253.10 | 10.00 | 10.00 | 0.00 |
| 11,700.00 | 62.59 | 179.62 | 11,544.67 | -301.73 | -798.73 | 296.43 | 10.00 | 10.00 | 0.00 |
| 11,750.00 | 67.59 | 179.62 | 11,565.72 | -347.06 | -798.43 | 341.76 | 10.00 | 10.00 | 0.00 |
| 11,800.00 | 72.59 | 179.62 | 11,582.75 | -394.06 | -798.11 | 388.76 | 10.00 | 10.00 | 0.00 |
| 11,850.00 | 77.59 | 179.62 | 11,595.61 | -442.36 | -797.79 | 437.06 | 10.00 | 10.00 | 0.00 |
| 11,900.00 | 82.59 | 179.62 | 11,604.21 | -491.60 | -797.46 | 486.30 | 10.00 | 10.00 | 0.00 |
| 11,950.00 | 87.59 | 179.62 | 11,608.49 | -541.40 | -797.13 | 536.10 | 10.00 | 10.00 | 0.00 |
| 11,974.11 | 90.00 | 179.62 | 11,609.00 | -565.50 | -796.97 | 560.20 | 10.00 | 10.00 | 0.00 |
| 12,000.00 | 90.00 | 179.62 | 11,609.00 | -591.39 | -796.80 | 586.09 | 0.00 | 0.00 | 0.00 |
| 12,074.11 | 90.00 | 179.62 | 11,609.00 | -665.50 | -796.30 | 660.20 | 0.00 | 0.00 | 0.00 |
| 12,100.00 | 90.00 | 179.62 | 11,609.00 | -691.38 | -796.13 | 686.09 | 0.00 | 0.00 | 0.00 |
| 12,200.00 | 90.00 | 179.62 | 11,609.00 | -791.38 | -795.46 | 786.09 | 0.00 | 0.00 | 0.00 |
| 12,300.00 | 90.00 | 179.62 | 11,609.00 | -891.38 | -794.79 | 886.09 | 0.00 | 0.00 | 0.00 |
| 12,400.00 | 90.00 | 179.62 | 11,609.00 | -991.38 | -794.12 | 986.09 | 0.00 | 0.00 | 0.00 |
| 12,500.00 | 90.00 | 179.62 | 11,609.00 | -1,091.38 | -793.45 | 1,086.09 | 0.00 | 0.00 | 0.00 |
| 12,600.00 | 90.00 | 179.62 | 11,609.00 | -1,191.37 | -792.79 | 1,186.09 | 0.00 | 0.00 | 0.00 |
| 12,700.00 | 90.00 | 179.62 | 11,609.00 | -1,291.37 | -792.12 | 1,286.09 | 0.00 | 0.00 | 0.00 |
| 12,800.00 | 90.00 | 179.62 | 11,609.00 | -1,391.37 | -791.45 | 1,386.09 | 0.00 | 0.00 | 0.00 |
| 12,900.00 | 90.00 | 179.62 | 11,609.00 | -1,491.37 | -790.78 | 1,486.09 | 0.00 | 0.00 | 0.00 |
| 13,000.00 | 90.00 | 179.62 | 11,609.00 | -1,591.36 | -790.11 | 1,586.09 | 0.00 | 0.00 | 0.00 |
| 13,100.00 | 90.00 | 179.62 | 11,609.00 | -1,691.36 | -789.44 | 1,686.09 | 0.00 | 0.00 | 0.00 |
| 13,200.00 | 90.00 | 179.62 | 11,609.00 | -1,791.36 | -788.77 | 1,786.09 | 0.00 | 0.00 | 0.00 |
| 13,300.00 | 90.00 | 179.62 | 11,609.00 | -1,891.36 | -788.11 | 1,886.09 | 0.00 | 0.00 | 0.00 |
| 13,400.00 | 90.00 | 179.62 | 11,609.00 | -1,991.36 | -787.44 | 1,986.09 | 0.00 | 0.00 | 0.00 |
| 13,500.00 | 90.00 | 179.62 | 11,609.00 | -2,091.35 | -786.77 | 2,086.09 | 0.00 | 0.00 | 0.00 |
| 13,600.00 | 90.00 | 179.62 | 11,609.00 | -2,191.35 | -786.10 | 2,186.09 | 0.00 | 0.00 | 0.00 |
| 13,700.00 | 90.00 | 179.62 | 11,609.00 | -2,291.35 | -785.43 | 2,286.09 | 0.00 | 0.00 | 0.00 |
| 13,800.00 | 90.00 | 179.62 | 11,609.00 | -2,391.35 | -784.76 | 2,386.09 | 0.00 | 0.00 | 0.00 |
| 13,900.00 | 90.00 | 179.62 | 11,609.00 | -2,491.34 | -784.10 | 2,486.09 | 0.00 | 0.00 | 0.00 |
| 14,000.00 | 90.00 | 179.62 | 11,609.00 | -2,591.34 | -783.43 | 2,586.09 | 0.00 | 0.00 | 0.00 |
| 14,100.00 | 90.00 | 179.62 | 11,609.00 | -2,691.34 | -782.76 | 2,686.09 | 0.00 | 0.00 | 0.00 |
| 14,200.00 | 90.00 | 179.62 | 11,609.00 | -2,791.34 | -782.09 | 2,786.09 | 0.00 | 0.00 | 0.00 |
| 14,300.00 | 90.00 | 179.62 | 11,609.00 | -2,891.34 | -781.42 | 2,886.09 | 0.00 | 0.00 | 0.00 |
| 14,400.00 | 90.00 | 179.62 | 11,609.00 | -2,991.33 | -780.75 | 2,986.09 | 0.00 | 0.00 | 0.00 |
| 14,500.00 | 90.00 | 179.62 | 11,609.00 | -3,091.33 | -780.09 | 3,086.09 | 0.00 | 0.00 | 0.00 |
| 14,600.00 | 90.00 | 179.62 | 11,609.00 | -3,191.33 | -779.42 | 3,186.09 | 0.00 | 0.00 | 0.00 |



Database: EDM 5000.1 Single User Db
Company: XTO Energy
Project: Eddy County, NM (NAD-27)
Site: PLU 15 Twin Wells Ranch
Well: #901H
Wellbore: OH
Design: Plan #1

Local Co-ordinate Reference: Well #901H
TVD Reference: RKB = 27' @ 3557.00usft (Unknown)
MD Reference: RKB = 27' @ 3557.00usft (Unknown)
North Reference: Grid
Survey Calculation Method: Minimum Curvature

Planned Survey

| Measured Depth (usft) | Inclination (°) | Azimuth (°) | Vertical Depth (usft) | +N/-S (usft) | +E/-W (usft) | Vertical Section (usft) | Dogleg Rate (°/100usft) | Build Rate (°/100usft) | Turn Rate (°/100usft) |
|-----------------------|-----------------|-------------|-----------------------|--------------|--------------|-------------------------|-------------------------|------------------------|-----------------------|
| 14,700.00 | 90.00 | 179.62 | 11,609.00 | -3,291.33 | -778.75 | 3,286.09 | 0.00 | 0.00 | 0.00 |
| 14,800.00 | 90.00 | 179.62 | 11,609.00 | -3,391.32 | -778.08 | 3,386.09 | 0.00 | 0.00 | 0.00 |
| 14,900.00 | 90.00 | 179.62 | 11,609.00 | -3,491.32 | -777.41 | 3,486.09 | 0.00 | 0.00 | 0.00 |
| 15,000.00 | 90.00 | 179.62 | 11,609.00 | -3,591.32 | -776.74 | 3,586.09 | 0.00 | 0.00 | 0.00 |
| 15,100.00 | 90.00 | 179.62 | 11,609.00 | -3,691.32 | -776.08 | 3,686.09 | 0.00 | 0.00 | 0.00 |
| 15,200.00 | 90.00 | 179.62 | 11,609.00 | -3,791.32 | -775.41 | 3,786.09 | 0.00 | 0.00 | 0.00 |
| 15,300.00 | 90.00 | 179.62 | 11,609.00 | -3,891.31 | -774.74 | 3,886.09 | 0.00 | 0.00 | 0.00 |
| 15,400.00 | 90.00 | 179.62 | 11,609.00 | -3,991.31 | -774.07 | 3,986.09 | 0.00 | 0.00 | 0.00 |
| 15,500.00 | 90.00 | 179.62 | 11,609.00 | -4,091.31 | -773.40 | 4,086.09 | 0.00 | 0.00 | 0.00 |
| 15,600.00 | 90.00 | 179.62 | 11,609.00 | -4,191.31 | -772.73 | 4,186.09 | 0.00 | 0.00 | 0.00 |
| 15,700.00 | 90.00 | 179.62 | 11,609.00 | -4,291.30 | -772.06 | 4,286.09 | 0.00 | 0.00 | 0.00 |
| 15,800.00 | 90.00 | 179.62 | 11,609.00 | -4,391.30 | -771.40 | 4,386.09 | 0.00 | 0.00 | 0.00 |
| 15,900.00 | 90.00 | 179.62 | 11,609.00 | -4,491.30 | -770.73 | 4,486.09 | 0.00 | 0.00 | 0.00 |
| 16,000.00 | 90.00 | 179.62 | 11,609.00 | -4,591.30 | -770.06 | 4,586.09 | 0.00 | 0.00 | 0.00 |
| 16,100.00 | 90.00 | 179.62 | 11,609.00 | -4,691.30 | -769.39 | 4,686.09 | 0.00 | 0.00 | 0.00 |
| 16,200.00 | 90.00 | 179.62 | 11,609.00 | -4,791.29 | -768.72 | 4,786.09 | 0.00 | 0.00 | 0.00 |
| 16,300.00 | 90.00 | 179.62 | 11,609.00 | -4,891.29 | -768.05 | 4,886.09 | 0.00 | 0.00 | 0.00 |
| 16,400.00 | 90.00 | 179.62 | 11,609.00 | -4,991.29 | -767.39 | 4,986.09 | 0.00 | 0.00 | 0.00 |
| 16,500.00 | 90.00 | 179.62 | 11,609.00 | -5,091.29 | -766.72 | 5,086.09 | 0.00 | 0.00 | 0.00 |
| 16,600.00 | 90.00 | 179.62 | 11,609.00 | -5,191.28 | -766.05 | 5,186.09 | 0.00 | 0.00 | 0.00 |
| 16,700.00 | 90.00 | 179.62 | 11,609.00 | -5,291.28 | -765.38 | 5,286.09 | 0.00 | 0.00 | 0.00 |
| 16,800.00 | 90.00 | 179.62 | 11,609.00 | -5,391.28 | -764.71 | 5,386.09 | 0.00 | 0.00 | 0.00 |
| 16,900.00 | 90.00 | 179.62 | 11,609.00 | -5,491.28 | -764.04 | 5,486.09 | 0.00 | 0.00 | 0.00 |
| 17,000.00 | 90.00 | 179.62 | 11,609.00 | -5,591.28 | -763.38 | 5,586.09 | 0.00 | 0.00 | 0.00 |
| 17,100.00 | 90.00 | 179.62 | 11,609.00 | -5,691.27 | -762.71 | 5,686.09 | 0.00 | 0.00 | 0.00 |
| 17,200.00 | 90.00 | 179.62 | 11,609.00 | -5,791.27 | -762.04 | 5,786.09 | 0.00 | 0.00 | 0.00 |
| 17,300.00 | 90.00 | 179.62 | 11,609.00 | -5,891.27 | -761.37 | 5,886.09 | 0.00 | 0.00 | 0.00 |
| 17,400.00 | 90.00 | 179.62 | 11,609.00 | -5,991.27 | -760.70 | 5,986.09 | 0.00 | 0.00 | 0.00 |
| 17,500.00 | 90.00 | 179.62 | 11,609.00 | -6,091.26 | -760.03 | 6,086.09 | 0.00 | 0.00 | 0.00 |
| 17,600.00 | 90.00 | 179.62 | 11,609.00 | -6,191.26 | -759.37 | 6,186.09 | 0.00 | 0.00 | 0.00 |
| 17,700.00 | 90.00 | 179.62 | 11,609.00 | -6,291.26 | -758.70 | 6,286.09 | 0.00 | 0.00 | 0.00 |
| 17,800.00 | 90.00 | 179.62 | 11,609.00 | -6,391.26 | -758.03 | 6,386.09 | 0.00 | 0.00 | 0.00 |
| 17,900.00 | 90.00 | 179.62 | 11,609.00 | -6,491.26 | -757.36 | 6,486.09 | 0.00 | 0.00 | 0.00 |
| 18,000.00 | 90.00 | 179.62 | 11,609.00 | -6,591.25 | -756.69 | 6,586.09 | 0.00 | 0.00 | 0.00 |
| 18,100.00 | 90.00 | 179.62 | 11,609.00 | -6,691.25 | -756.02 | 6,686.09 | 0.00 | 0.00 | 0.00 |
| 18,200.00 | 90.00 | 179.62 | 11,609.00 | -6,791.25 | -755.35 | 6,786.09 | 0.00 | 0.00 | 0.00 |
| 18,300.00 | 90.00 | 179.62 | 11,609.00 | -6,891.25 | -754.69 | 6,886.09 | 0.00 | 0.00 | 0.00 |
| 18,400.00 | 90.00 | 179.62 | 11,609.00 | -6,991.24 | -754.02 | 6,986.09 | 0.00 | 0.00 | 0.00 |
| 18,500.00 | 90.00 | 179.62 | 11,609.00 | -7,091.24 | -753.35 | 7,086.09 | 0.00 | 0.00 | 0.00 |
| 18,600.00 | 90.00 | 179.62 | 11,609.00 | -7,191.24 | -752.68 | 7,186.09 | 0.00 | 0.00 | 0.00 |
| 18,700.00 | 90.00 | 179.62 | 11,609.00 | -7,291.24 | -752.01 | 7,286.09 | 0.00 | 0.00 | 0.00 |
| 18,800.00 | 90.00 | 179.62 | 11,609.00 | -7,391.24 | -751.34 | 7,386.09 | 0.00 | 0.00 | 0.00 |
| 18,900.00 | 90.00 | 179.62 | 11,609.00 | -7,491.23 | -750.68 | 7,486.09 | 0.00 | 0.00 | 0.00 |
| 19,000.00 | 90.00 | 179.62 | 11,609.00 | -7,591.23 | -750.01 | 7,586.09 | 0.00 | 0.00 | 0.00 |
| 19,100.00 | 90.00 | 179.62 | 11,609.00 | -7,691.23 | -749.34 | 7,686.09 | 0.00 | 0.00 | 0.00 |
| 19,200.00 | 90.00 | 179.62 | 11,609.00 | -7,791.23 | -748.67 | 7,786.09 | 0.00 | 0.00 | 0.00 |
| 19,300.00 | 90.00 | 179.62 | 11,609.00 | -7,891.22 | -748.00 | 7,886.09 | 0.00 | 0.00 | 0.00 |
| 19,400.00 | 90.00 | 179.62 | 11,609.00 | -7,991.22 | -747.33 | 7,986.09 | 0.00 | 0.00 | 0.00 |
| 19,500.00 | 90.00 | 179.62 | 11,609.00 | -8,091.22 | -746.67 | 8,086.09 | 0.00 | 0.00 | 0.00 |
| 19,600.00 | 90.00 | 179.62 | 11,609.00 | -8,191.22 | -746.00 | 8,186.09 | 0.00 | 0.00 | 0.00 |
| 19,700.00 | 90.00 | 179.62 | 11,609.00 | -8,291.22 | -745.33 | 8,286.09 | 0.00 | 0.00 | 0.00 |
| 19,800.00 | 90.00 | 179.62 | 11,609.00 | -8,391.21 | -744.66 | 8,386.09 | 0.00 | 0.00 | 0.00 |
| 19,900.00 | 90.00 | 179.62 | 11,609.00 | -8,491.21 | -743.99 | 8,486.09 | 0.00 | 0.00 | 0.00 |
| 20,000.00 | 90.00 | 179.62 | 11,609.00 | -8,591.21 | -743.32 | 8,586.09 | 0.00 | 0.00 | 0.00 |



Database: EDM 5000.1 Single User Db
Company: XTO Energy
Project: Eddy County, NM (NAD-27)
Site: PLU 15 Twin Wells Ranch
Well: #901H
Wellbore: OH
Design: Plan #1

Local Co-ordinate Reference: Well #901H
TVD Reference: RKB = 27' @ 3557.00usft (Unknown)
MD Reference: RKB = 27' @ 3557.00usft (Unknown)
North Reference: Grid
Survey Calculation Method: Minimum Curvature

Planned Survey

| Measured Depth (usft) | Inclination (°) | Azimuth (°) | Vertical Depth (usft) | +N/-S (usft) | +E/-W (usft) | Vertical Section (usft) | Dogleg Rate (°/100usft) | Build Rate (°/100usft) | Turn Rate (°/100usft) |
|-----------------------|-----------------|-------------|-----------------------|--------------|--------------|-------------------------|-------------------------|------------------------|-----------------------|
| 20,100.00 | 90.00 | 179.62 | 11,609.00 | -8,691.21 | -742.66 | 8,686.09 | 0.00 | 0.00 | 0.00 |
| 20,200.00 | 90.00 | 179.62 | 11,609.00 | -8,791.20 | -741.99 | 8,786.09 | 0.00 | 0.00 | 0.00 |
| 20,300.00 | 90.00 | 179.62 | 11,609.00 | -8,891.20 | -741.32 | 8,886.09 | 0.00 | 0.00 | 0.00 |
| 20,400.00 | 90.00 | 179.62 | 11,609.00 | -8,991.20 | -740.65 | 8,986.09 | 0.00 | 0.00 | 0.00 |
| 20,500.00 | 90.00 | 179.62 | 11,609.00 | -9,091.20 | -739.98 | 9,086.09 | 0.00 | 0.00 | 0.00 |
| 20,600.00 | 90.00 | 179.62 | 11,609.00 | -9,191.20 | -739.31 | 9,186.09 | 0.00 | 0.00 | 0.00 |
| 20,700.00 | 90.00 | 179.62 | 11,609.00 | -9,291.19 | -738.64 | 9,286.09 | 0.00 | 0.00 | 0.00 |
| 20,800.00 | 90.00 | 179.62 | 11,609.00 | -9,391.19 | -737.98 | 9,386.09 | 0.00 | 0.00 | 0.00 |
| 20,900.00 | 90.00 | 179.62 | 11,609.00 | -9,491.19 | -737.31 | 9,486.09 | 0.00 | 0.00 | 0.00 |
| 21,000.00 | 90.00 | 179.62 | 11,609.00 | -9,591.19 | -736.64 | 9,586.09 | 0.00 | 0.00 | 0.00 |
| 21,100.00 | 90.00 | 179.62 | 11,609.00 | -9,691.18 | -735.97 | 9,686.09 | 0.00 | 0.00 | 0.00 |
| 21,200.00 | 90.00 | 179.62 | 11,609.00 | -9,791.18 | -735.30 | 9,786.09 | 0.00 | 0.00 | 0.00 |
| 21,300.00 | 90.00 | 179.62 | 11,609.00 | -9,891.18 | -734.63 | 9,886.09 | 0.00 | 0.00 | 0.00 |
| 21,400.00 | 90.00 | 179.62 | 11,609.00 | -9,991.18 | -733.97 | 9,986.09 | 0.00 | 0.00 | 0.00 |
| 21,500.00 | 90.00 | 179.62 | 11,609.00 | -10,091.18 | -733.30 | 10,086.09 | 0.00 | 0.00 | 0.00 |
| 21,600.00 | 90.00 | 179.62 | 11,609.00 | -10,191.17 | -732.63 | 10,186.09 | 0.00 | 0.00 | 0.00 |
| 21,700.00 | 90.00 | 179.62 | 11,609.00 | -10,291.17 | -731.96 | 10,286.09 | 0.00 | 0.00 | 0.00 |
| 21,800.00 | 90.00 | 179.62 | 11,609.00 | -10,391.17 | -731.29 | 10,386.09 | 0.00 | 0.00 | 0.00 |
| 21,900.00 | 90.00 | 179.62 | 11,609.00 | -10,491.17 | -730.62 | 10,486.09 | 0.00 | 0.00 | 0.00 |
| 22,000.00 | 90.00 | 179.62 | 11,609.00 | -10,591.16 | -729.96 | 10,586.09 | 0.00 | 0.00 | 0.00 |
| 22,100.00 | 90.00 | 179.62 | 11,609.00 | -10,691.16 | -729.29 | 10,686.09 | 0.00 | 0.00 | 0.00 |
| 22,200.00 | 90.00 | 179.62 | 11,609.00 | -10,791.16 | -728.62 | 10,786.09 | 0.00 | 0.00 | 0.00 |
| 22,300.00 | 90.00 | 179.62 | 11,609.00 | -10,891.16 | -727.95 | 10,886.09 | 0.00 | 0.00 | 0.00 |
| 22,400.00 | 90.00 | 179.62 | 11,609.00 | -10,991.16 | -727.28 | 10,986.09 | 0.00 | 0.00 | 0.00 |
| 22,500.00 | 90.00 | 179.62 | 11,609.00 | -11,091.15 | -726.61 | 11,086.09 | 0.00 | 0.00 | 0.00 |
| 22,600.00 | 90.00 | 179.62 | 11,609.00 | -11,191.15 | -725.95 | 11,186.09 | 0.00 | 0.00 | 0.00 |
| 22,700.00 | 90.00 | 179.62 | 11,609.00 | -11,291.15 | -725.28 | 11,286.09 | 0.00 | 0.00 | 0.00 |
| 22,800.00 | 90.00 | 179.62 | 11,609.00 | -11,391.15 | -724.61 | 11,386.09 | 0.00 | 0.00 | 0.00 |
| 22,900.00 | 90.00 | 179.62 | 11,609.00 | -11,491.14 | -723.94 | 11,486.09 | 0.00 | 0.00 | 0.00 |
| 23,000.00 | 90.00 | 179.62 | 11,609.00 | -11,591.14 | -723.27 | 11,586.09 | 0.00 | 0.00 | 0.00 |
| 23,100.00 | 90.00 | 179.62 | 11,609.00 | -11,691.14 | -722.60 | 11,686.09 | 0.00 | 0.00 | 0.00 |
| 23,200.00 | 90.00 | 179.62 | 11,609.00 | -11,791.14 | -721.93 | 11,786.09 | 0.00 | 0.00 | 0.00 |
| 23,300.00 | 90.00 | 179.62 | 11,609.00 | -11,891.14 | -721.27 | 11,886.09 | 0.00 | 0.00 | 0.00 |
| 23,400.00 | 90.00 | 179.62 | 11,609.00 | -11,991.13 | -720.60 | 11,986.09 | 0.00 | 0.00 | 0.00 |
| 23,500.00 | 90.00 | 179.62 | 11,609.00 | -12,091.13 | -719.93 | 12,086.09 | 0.00 | 0.00 | 0.00 |
| 23,600.00 | 90.00 | 179.62 | 11,609.00 | -12,191.13 | -719.26 | 12,186.09 | 0.00 | 0.00 | 0.00 |
| 23,700.00 | 90.00 | 179.62 | 11,609.00 | -12,291.13 | -718.59 | 12,286.09 | 0.00 | 0.00 | 0.00 |
| 23,800.00 | 90.00 | 179.62 | 11,609.00 | -12,391.12 | -717.92 | 12,386.09 | 0.00 | 0.00 | 0.00 |
| 23,900.00 | 90.00 | 179.62 | 11,609.00 | -12,491.12 | -717.26 | 12,486.09 | 0.00 | 0.00 | 0.00 |
| 24,000.00 | 90.00 | 179.62 | 11,609.00 | -12,591.12 | -716.59 | 12,586.09 | 0.00 | 0.00 | 0.00 |
| 24,100.00 | 90.00 | 179.62 | 11,609.00 | -12,691.12 | -715.92 | 12,686.09 | 0.00 | 0.00 | 0.00 |
| 24,200.00 | 90.00 | 179.62 | 11,609.00 | -12,791.11 | -715.25 | 12,786.09 | 0.00 | 0.00 | 0.00 |
| 24,300.00 | 90.00 | 179.62 | 11,609.00 | -12,891.11 | -714.58 | 12,886.09 | 0.00 | 0.00 | 0.00 |
| 24,400.00 | 90.00 | 179.62 | 11,609.00 | -12,991.11 | -713.91 | 12,986.09 | 0.00 | 0.00 | 0.00 |
| 24,500.00 | 90.00 | 179.62 | 11,609.00 | -13,091.11 | -713.25 | 13,086.09 | 0.00 | 0.00 | 0.00 |
| 24,600.00 | 90.00 | 179.62 | 11,609.00 | -13,191.11 | -712.58 | 13,186.09 | 0.00 | 0.00 | 0.00 |
| 24,700.00 | 90.00 | 179.62 | 11,609.00 | -13,291.10 | -711.91 | 13,286.09 | 0.00 | 0.00 | 0.00 |
| 24,746.20 | 90.00 | 179.62 | 11,609.00 | -13,337.30 | -711.60 | 13,332.29 | 0.00 | 0.00 | 0.00 |

Gathering System and Pipeline Notification

Well(s) will be connected to a production facility after flowback operations are complete, if gas transporter system is in place. The gas produced from production facility is dedicated to Enlink and will be connected to Enlink low/high pressure gathering system located in Loving County, Texas. It will require 145' of pipeline to connect the facility to low/high pressure gathering system. BOPCO provides (periodically) to Enlink a drilling, completion and estimated first production date for wells that are scheduled to be drilled in the foreseeable future. In addition, BOPCO and Enlink have periodic conference calls to discuss changes to drilling and completion schedules. Gas from these wells will be processed at Enlink Processing Plant located in Block 27, Sec. 4, Loving County, Texas. The actual flow of the gas will be based on compression operating parameters and gathering system pressures.

Flowback Strategy

After the fracture treatment/completion operations, well(s) will be produced to temporary production tanks and gas will be flared or vented. During flowback, the fluids and sand content will be monitored. When the produced fluids contain minimal sand, the wells will be turned to production facilities. Gas sales should start as soon as the wells start flowing through the production facilities, unless there are operational issues on Enlink system at that time. Based on current information, it is BOPCO's belief the system can take this gas upon completion of the well(s).

Safety requirements during cleanout operations from the use of underbalanced air cleanout systems may necessitate that sand and non-pipeline quality gas be vented and/or flared rather than sold on a temporary basis.

Alternatives to Reduce Flaring

Below are alternatives considered from a conceptual standpoint to reduce the amount of gas flared.

- Power Generation – On lease
 - Only a portion of gas is consumed operating the generator, remainder of gas will be flared
- Compressed Natural Gas – On lease
 - Gas flared would be minimal, but might be uneconomical to operate when gas volume declines
- NGL Removal – On lease
 - Plants are expensive, residue gas is still flared, and uneconomical to operate when gas volume declines

District I
1625 N. French Dr., Hobbs, NM 88240
District II
811 S. First St., Artesia, NM 88210
District III
1000 Rio Brazos Road, Aztec, NM 87410
District IV
1220 S. St. Francis Dr., Santa Fe, NM 87505

State of New Mexico
Energy, Minerals and Natural Resources Department
Oil Conservation Division
1220 South St. Francis Dr.
Santa Fe, NM 87505

*Submit Original
to Appropriate
District Office

GAS CAPTURE PLAN

Date: 9/29/17

☒ Original

Operator & OGRID No.: BOPCO, LP [260737]

☐ Amended - Reason for Amendment: _____

This Gas Capture Plan outlines actions to be taken by the Operator to reduce well/production facility flaring/venting for new completion (new drill, recomple to new zone, re-frac) activity.

Note: Form C-129 must be submitted and approved prior to exceeding 60 days allowed by Rule (Subsection A of 19.15.18.12 NMAC).

Well(s)/Production Facility – Name of facility: PLU 15 Twin Wells Ranch West CTB

The well(s) that will be located at the production facility are shown in the table below.

| Well Name | API | Well Location (ULSTR) | Footages | Expected MCF/D | Flared or Vented | Comments |
|---|-----|-----------------------|----------------------|----------------|------------------|----------|
| PLU 15 Twin Wells Ranch 701H | | M-15-24S-31E | 300' FSL & 1130' FWL | 2900 | Flared/Sold | |
| PLU 15 Twin Wells Ranch 701H | | M-15-24S-31E | 330' FSL & 1130' FWL | 3000 | Flared/Sold | |
| PLU 15 Twin Wells Ranch 102H | | M-15-24S-31E | 360' FSL & 1130' FWL | 2800 | Flared/Sold | |
| PLU 15 Twin Wells Ranch 121H | | M-15-24S-31E | 390' FSL & 1130' FWL | 4800 | Flared/Sold | |
| PLU 15 Twin Wells Ranch 122H | | M-15-24S-31E | 420' FSL & 1130' FWL | 4800 | Flared/Sold | |
| PLU 15 Twin Wells Ranch 125H | | N-15-24S-31E | 330' FSL & 2590' FWL | 4300 | Flared/Sold | |
| PLU 15 Twin Wells Ranch 705H | | N-15-24S-31E | 330' FSL & 2530' FWL | 2600 | Flared/Sold | |
| PLU 15 Twin Wells Ranch 905H | | N-15-24S-31E | 330' FSL & 2560' FWL | 2700 | Flared/Sold | |
| PLU 15 Twin Wells Ranch 104H | | N-15-24S-31E | 360' FSL & 1805' FWL | 2800 | Flared/Sold | |
| PLU 15 Twin Wells Ranch 123H | | N-15-24S-31E | 390' FSL & 1805' FWL | 4800 | Flared/Sold | |
| PLU 15 Twin Wells Ranch 124H | | N-15-24S-31E | 420' FSL & 1805' FWL | 3300 | Flared/Sold | |
| PLU 15 Twin Wells Ranch 703H | | N-15-24S-31E | 300' FSL & 1805' FWL | 2900 | Flared/Sold | |
| PLU 15 Twin Wells Ranch 903H | | N-15-24S-31E | 330' FSL & 1805' FWL | 3000 | Flared/Sold | |
| PLU 15 Twin Wells Ranch 106H | | O-15-24S-31E | 360' FSL & 1965' FEL | 2600 | Flared/Sold | |
| PLU 15 Twin Wells Ranch 126H | | O-15-24S-31E | 390' FSL & 1965' FEL | 4300 | Flared/Sold | |
| PLU 15 Twin Wells Ranch 707H | | O-15-24S-31E | 300' FSL & 1965' FEL | 2600 | Flared/Sold | |
| PLU 15 Twin Wells Ranch 907H | | O-15-24S-31E | 330' FSL & 1965' FEL | 2700 | Flared/Sold | |
| PLU 15 Twin Wells Ranch 108H | | P-15-24S-31E | 330' FSL & 1230' FEL | 2600 | Flared/Sold | |
| PLU 15 Twin Wells Ranch 127H | | P-15-24S-31E | 330' FSL & 1260' FEL | 4300 | Flared/Sold | |
| PLU 15 Twin Wells Ranch 128H | | P-15-24S-31E | 330' FSL & 1230' FEL | 4300 | Flared/Sold | |

Gathering System and Pipeline Notification

Well(s) will be connected to a production facility after flowback operations are complete, if gas transporter system is in place. The gas produced from production facility is dedicated to Enlink and will be connected to Enlink low/high pressure gathering system located in Loving County, Texas. It will require 152' of pipeline to connect the facility to low/high pressure gathering system. BOPCO provides (periodically) to Enlink a drilling, completion and estimated first production date for wells that are scheduled to be drilled in the foreseeable future. In addition, BOPCO and Enlink have periodic conference calls to discuss changes to drilling and completion schedules. Gas from these wells will be processed at Enlink Processing Plant located in Block 27, Sec. 4, Loving County, Texas. The actual flow of the gas will be based on compression operating parameters and gathering system pressures.

Flowback Strategy


After the fracture treatment/completion operations, well(s) will be produced to temporary production tanks and gas will be flared or vented. During flowback, the fluids and sand content will be monitored. When the produced fluids contain minimal sand, the wells will be turned to production facilities. Gas sales should start as soon as the wells start flowing through the production facilities, unless there are operational issues on Enlink system at that time. Based on current information, it is BOPCO's belief the system can take this gas upon completion of the well(s).

Safety requirements during cleanout operations from the use of underbalanced air cleanout systems may necessitate that sand and non-pipeline quality gas be vented and/or flared rather than sold on a temporary basis.

Alternatives to Reduce Flaring

Below are alternatives considered from a conceptual standpoint to reduce the amount of gas flared.

- Power Generation – On lease
 - Only a portion of gas is consumed operating the generator, remainder of gas will be flared
- Compressed Natural Gas – On lease
 - Gas flared would be minimal, but might be uneconomical to operate when gas volume declines
- NGL Removal – On lease
 - Plants are expensive, residue gas is still flared, and uneconomical to operate when gas volume declines

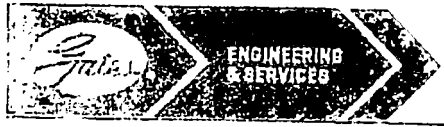

GATES E & S NORTH AMERICA, INC
OU-TEX
134 44TH STREET
CORPUS CHRISTI, TEXAS 78405


PHONE: 361-887-9807
FAX: 361-887-0812
EMAIL: crpe@s@gates.com
WEB: www.gates.com


GRADE D PRESSURE TEST CERTIFICATE

| | | | |
|----------------------|--------------------------------|--------------------|------------------------|
| Customer: | AUSTIN DISTRIBUTING | Test Date: | 6/8/2014 |
| Customer Ref.: | PENDING | Hose / Serial No.: | D 060S14-1 |
| Invoice No.: | 701709 | Created By: | NORMA |
| Product Description: | FDJ-042-060S14-16.5K FLG, E LE | | |
| End Fitting 1: | 1 1/16 in. SK FLG | End Fitting 2: | 1 1/16 in. SK FLG |
| Gates Part No.: | 4774-6001 | Assembly Code: | L33090011513D-060S14-1 |
| Working Pressure: | 5,000 PSI | Test Pressure: | 7,500 PSI |

Gates E & S North America, Inc. certifies that the following hose assembly has been tested to the Gates Oilfield Roughneck Agreement/Specification requirements and passed the 15 minute hydrostatic test per API Spec 7K/Q1, Fifth Edition, June 2010, Test pressure 9.6.7 and per Table 9 to 7,500 psi in accordance with this product number. Hose burst pressure 9.6.7.2 exceeds the minimum of 2.5 times the working pressure per Table 9.

| | | | |
|------------|----------|-----------------------|------------|
| Quality: | QUALITY | Technical Supervisor: | PRODUCTION |
| Date: | 6/8/2014 | Date: | 6/8/2014 |
| Signature: | | Signature: | |

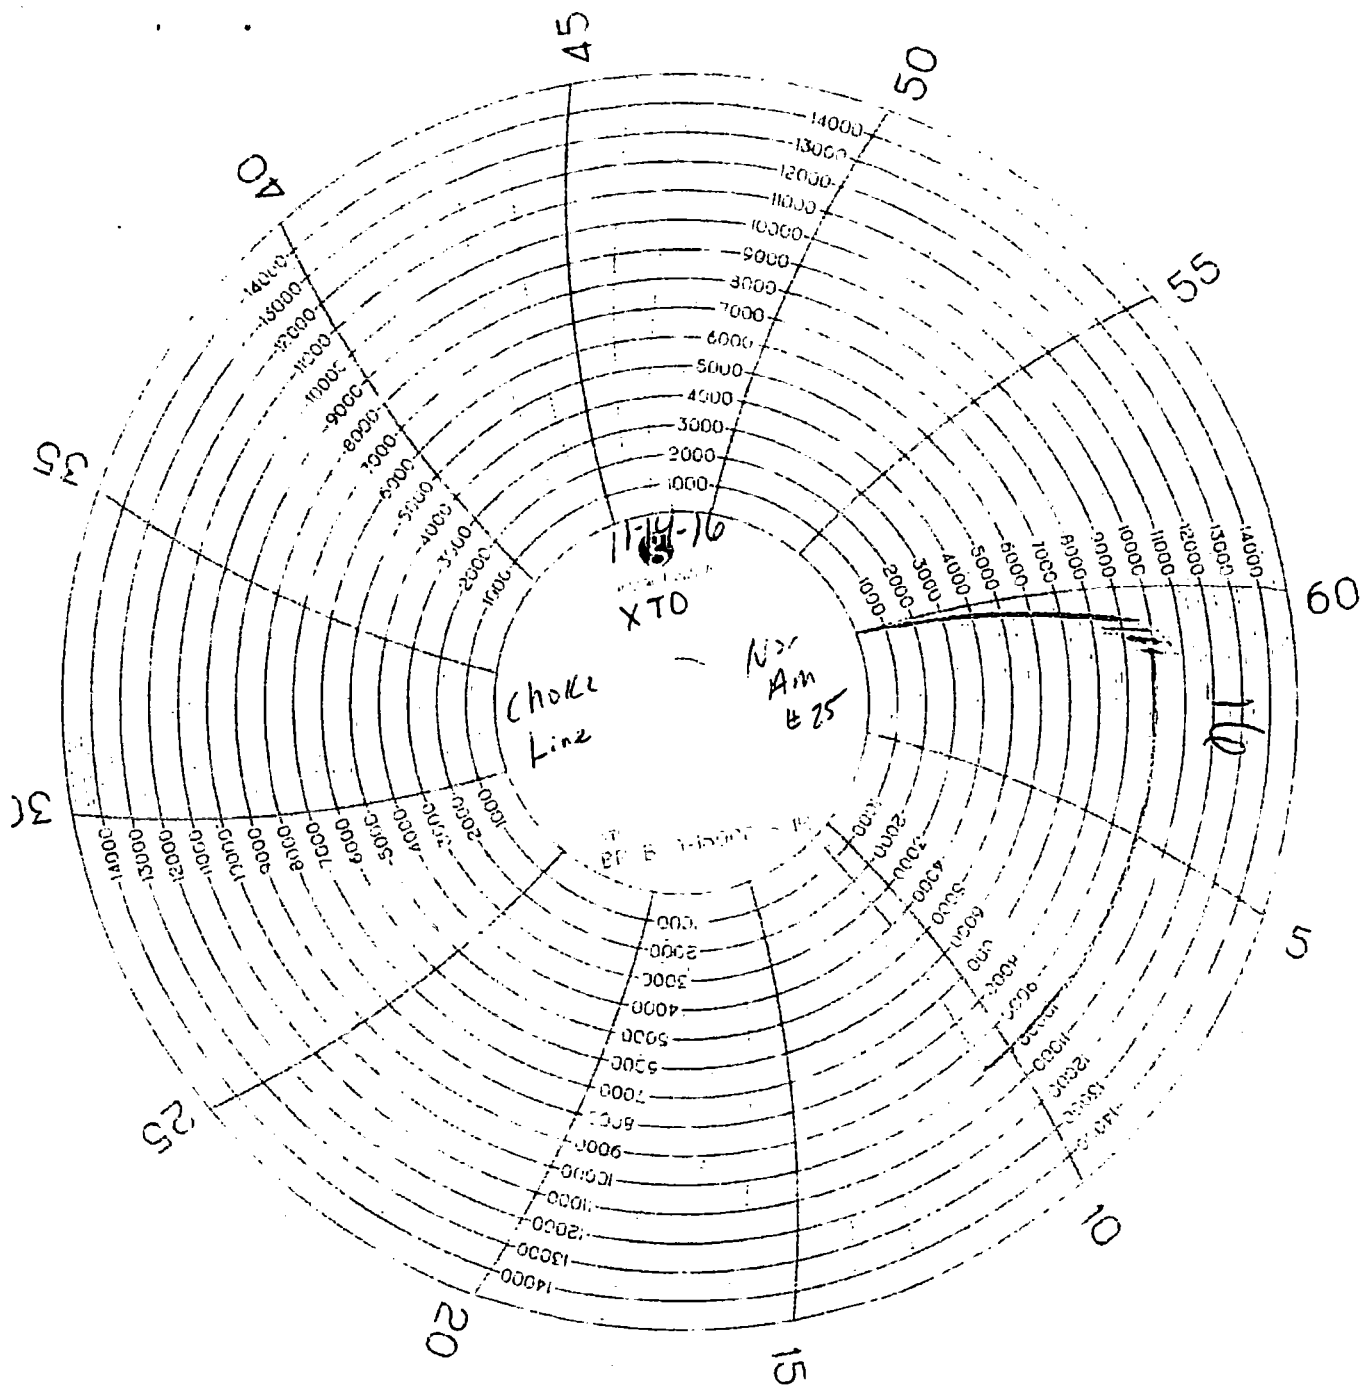

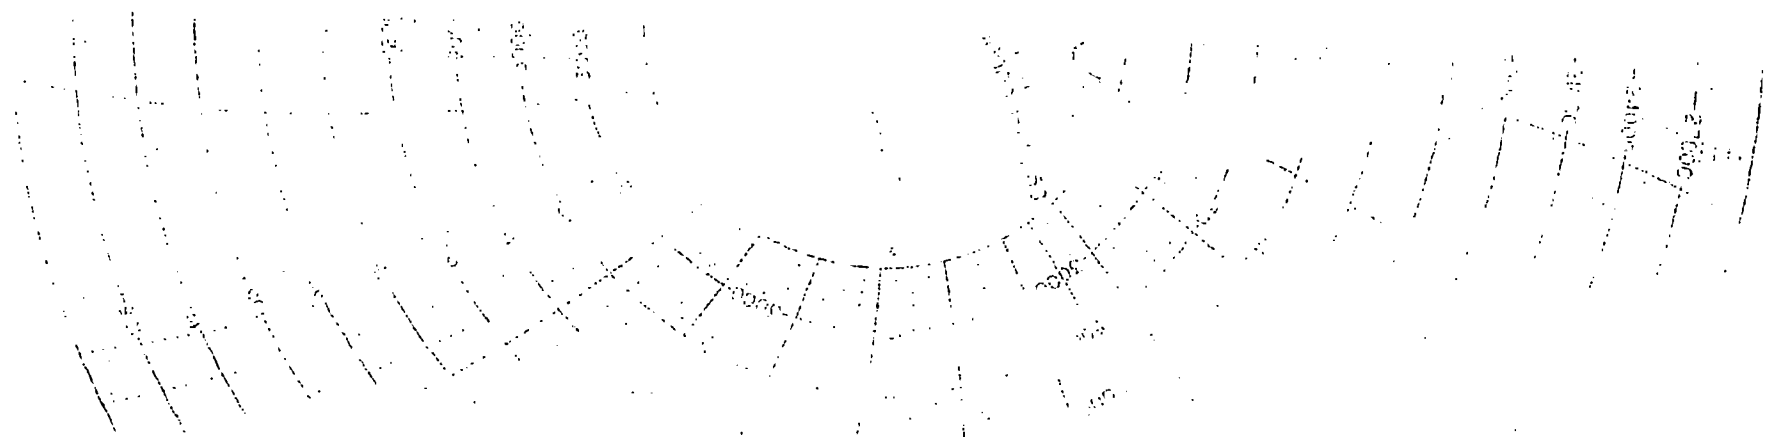

TEST DATE: 11-18-89
 TEST PRESSURE: 7.500 PSI
 GRADE: 2.00%
 WORKING PRESSURE: 5.000 PSI
 NOSE ID: 3.00" LENGTH: 4.00"
 END: 4.00"

NOON



U.S. Department of the Interior
BUREAU OF LAND MANAGEMENT

SUPO Data Report

05/31/2018

APD ID: 10400024469

Submission Date: 11/13/2017

Operator Name: BOPCO LP

Well Name: POKER LAKE UNIT 15 TWR

Well Number: 901H

Well Type: OIL WELL

Well Work Type: Drill

Highlighted data
reflects the most
recent changes

[Show Final Text](#)

Section 1 - Existing Roads

Will existing roads be used? NO

Section 2 - New or Reconstructed Access Roads

Will new roads be needed? YES

New Road Map:

PLU_15_TWR_Access_20171109122032.pdf

New road type: RESOURCE

Length: 5.35 Feet Width (ft.): 30

Max slope (%): 2 Max grade (%): 3

Army Corp of Engineers (ACOE) permit required? NO

ACOE Permit Number(s):

New road travel width: 14

New road access erosion control: The access road will be constructed and maintained as necessary to prevent soil erosion and accommodate all-weather traffic. The road will be crowned and ditched with water turnouts installed as necessary to provide for proper drainage along with access road route

New road access plan or profile prepared? NO

New road access plan attachment:

Access road engineering design? NO

Access road engineering design attachment:

Access surfacing type: OTHER

Access topsoil source: ONSITE

Access surfacing type description: Native Caliche

Operator Name: BOPCO LP

Well Name: POKER LAKE UNIT 15 TWR

Well Number: 901H

Access onsite topsoil source depth: 6

Offsite topsoil source description:

Onsite topsoil removal process: Approximately 6 inches of topsoil (root zone) will be stripped from the proposed access road prior to any further construction activity. The topsoil that was stripped will be spread along the edge of the road and within the ditch. The topsoil will be seeded with the proper seed mix designated by the BLM

Access other construction information: Construction, reclamation, and/or routine maintenance will not be conducted during periods when the soil conditions for construction could lead to impacts to the surrounding environment, or when watershed damage is likely to occur as a result of these activities.

Access miscellaneous information:

Number of access turnouts:

Access turnout map:

Drainage Control

New road drainage crossing: OTHER

Drainage Control comments: The access road and associated drainage structures will be constructed and maintained in accordance with road guidelines contained in the joint BLM/USFS publication: Surface Operating Standards for Oil and Gas Exploration and Development, The Gold Book, Fourth Edition and/or BLM Manual Section 9113 concerning road construction standards on projects subject to federal jurisdiction.

Road Drainage Control Structures (DCS) description: No DCS were identified at onsite. DCS will be applied for as-needed and be in accordance with road guidelines contained in the joint BLM/USFS publication: Surface Operating Standards for Oil and Gas Exploration and Development, The Gold Book, Fourth Edition and/or BLM Manual Section 9113 concerning road construction standards on projects subject to federal jurisdiction.

Road Drainage Control Structures (DCS) attachment:

Access Additional Attachments

Additional Attachment(s):

Section 3 - Location of Existing Wells

Existing Wells Map? YES

Attach Well map:

PLU_15_TWR_1_Mile_20171109123129.pdf

Existing Wells description:

Section 4 - Location of Existing and/or Proposed Production Facilities

Submit or defer a Proposed Production Facilities plan? SUBMIT

Production Facilities description: Two 600' x 600' pads were staked with the BLM for construction and use as Central Tank Batteries (CTB). The Western most facility is the PLU 15 TWR West CTB and the Eastern most facility is the PLU 15 TWR East CTB. The pads are located in Section 22-T24S-R31E NMPM, Eddy County, New Mexico. Plats of the proposed facilities are attached. Only the area necessary to maintain facilities will be disturbed. Due to air permitting timeframes and anticipated reserves, two facilities are anticipated to be necessary for full area development. A 3160-5 sundry notification will be submitted after construction with a site-security diagram and layout of the facility with associated equipment. In the event the wells are found productive, 4" composite flexpipe or steel flowlines with a maximum safety pressure rating of 750psi

Operator Name: BOPCO LP

Well Name: POKER LAKE UNIT 15 TWR

Well Number: 901H

(operating pressure: 125psi) will be laid on the surface within proposed lease road corridors from the proposed wells to the PLU 15 TWR East CTB and the PLU 15 TWR West CTB where the oil, gas, and water will be metered and appropriately separated. High pressure gas lines will be buried beneath the surface flowlines per well pad within the proposed lease road corridors for gas lift, fuel gas, and water. Oil will be hauled from the location by truck following existing and proposed lease roads. The distance of proposed flowlines per well will be approximately 4077' or less per well based on the location of the well pad in conjunction with the facility location. All flowlines will follow proposed lease road corridors. A plat of the proposed flowline route for the lease is attached. A gas purchaser has been identified. Two 110' corridors are requested to connect with the Poker Lake Unit Row 2 pipeline extending from the PLU 15 TWR East CTB and the PLU 15 TWR West CTB. BOPCO, L.P. will be installing the line with anticipated risers located on the CTB. The gas purchaser will be responsible for permitting their own gas lines and compressor station, where applicable, through private, state, and federal lands. PLU 15 TWR East GSL Approx. Length: 145'. PLU 15 TWR West GSL Approx. Length: 152'. Produced water will be hauled from location to a commercial disposal facility as needed. Once wells are drilled and completed, a 3160-5 sundry notification will be submitted to BLM in compliance with Onshore Order 7. There will 2 flares associated with the Poker Lake Unit 15 Twin Wells Ranch project. The flare stacks will be 50'x50'. 1 will be located on the PLU 15 TWR East Central Tank Battery. 1 will be located on the PLU 15 TWR West Central Tank Battery. Both will be sized and rated based on anticipated reserves and recovery of gas throughout the development area with 150' of distance between all facility equipment, road and well pad locations for safety purposes. All permanent (on site six months or longer) aboveground structures constructed or installed on location and not subject to safety requirements will be painted earth-tone colors such as 'shale green' that reduce the visual impacts of the built environment. Containment berms will be constructed completely around any production facilities designed to hold fluids. The containment berms will be constructed of compacted subsoil, be sufficiently impervious, hold 1 ½ times the capacity of the largest tank and away from cut or fill areas. All electrical poles and lines will be placed within existing and proposed lease roads corridors. All lines will be primary 12,740 volt to properly run expected production equipment. Approx. 12466' of electrical will be run from the anticipated tie-in point with a request for 30' ROW construction and maintenance buffer. This distance is a max. approximation and may vary based on lease road corridors, varying elevations and terrain in the area. A plat of the proposed electrical is attached.

Production Facilities map:

PLU_15_TWR_Fac_East_20171109123207.pdf

PLU_15_TWR_Fac_West_20171109123218.pdf

PLU_15_TWR_Elec_20171109123233.pdf

PLU_15_TWR_Flowlines_20171109123245.pdf

PLU_15_TWR_GS_20171109123256.pdf

Section 5 - Location and Types of Water Supply

Water Source Table

Water source use type: INTERMEDIATE/PRODUCTION CASING, STIMULATION, SURFACE CASING

Water source type: GW WELL

Describe type:

Source latitude:

Source longitude:

Source datum:

Water source permit type: PRIVATE CONTRACT

Source land ownership: FEDERAL

Water source transport method: TRUCKING

Source transportation land ownership: FEDERAL

Water source volume (barrels): 35000

Source volume (acre-feet): 4.511258

Source volume (gal): 1470000

Operator Name: BOPCO LP

Well Name: POKER LAKE UNIT 15 TWR

Well Number: 901H

Water source and transportation map:

PLU_15_TWR_901H_Wtr_20171109123715.pdf

Water source comments: The well will be drilled using a combination of water mud systems as outlined in the Drilling Program. The water will be obtained from a 3rd party vendor and hauled to the anticipated pit in Section 7 by transport truck using the existing and proposed roads depicted in the attached exhibits. No water well will be drilled on the location. Water for drilling, completion and dust control will be purchased from the following company: Texas Pacific Water Resources. Water for drilling, completion and dust control will be supplied by Texas Pacific Water Resources for sale to BOPCO, L.P. from Section 27, T25S-R30E, Eddy County, New Mexico. In the event that Texas Pacific Water Resources does not have the appropriate water for BOPCO at time of drilling and completion, then BOPCO water will come from Intrepid Potash Company with the location of the water being in Section 6, T25S-R29E, Eddy County, New Mexico. Anticipated water usage for drilling includes an estimated 35,000 barrels of water to drill a horizontal well in a combination of fresh water and brine as detailed in the mud program in the drilling plans. These volumes are calculated for ~1.5bbls per foot of hole drilled with excess to accommodate any lost circulation or wash out that may occur. Actual water volumes used during operations will depend on the depth of the well, length of horizontal sections, and the losses that may occur during the operation. Temporary water flowlines will be permitted via ROW approval letter and proper grants as-needed based on drilling and completion schedules as needed. Well completion is expected to require approximately 300,000 barrels of water per horizontal well. Actual water volumes used during operations will depend on the depth of the well and length of horizontal sections.

New water well? NO

New Water Well Info

Well latitude:

Well Longitude:

Well datum:

Well target aquifer:

Est. depth to top of aquifer(ft):

Est thickness of aquifer:

Aquifer comments:

Aquifer documentation:

Well depth (ft):

Well casing type:

Well casing outside diameter (in.):

Well casing inside diameter (in.):

New water well casing?

Used casing source:

Drilling method:

Drill material:

Grout material:

Grout depth:

Casing length (ft.):

Casing top depth (ft.):

Well Production type:

Completion Method:

Water well additional information:

State appropriation permit:

Additional information attachment:

Operator Name: BOPCO LP

Well Name: POKER LAKE UNIT 15 TWR

Well Number: 901H

Section 6 - Construction Materials

Construction Materials description: Native Caliche. Source1: Federal Caliche Pit, Section 32-T23S-R32E Source 2: Federal Caliche Pit, Section 10-T25S-R31E

Construction Materials source location attachment:

Section 7 - Methods for Handling Waste

Waste type: DRILLING

Waste content description: Cuttings

Amount of waste: 2100 pounds

Waste disposal frequency : One Time Only

Safe containment description: The well will be drilled utilizing a closed-loop mud system. Drill cuttings will be held in roll-off style mud boxes and taken to a New Mexico Oil Conservation Division (NMOCD) approved disposal site.

Safe containmant attachment:

Waste disposal type: HAUL TO COMMERCIAL FACILITY **Disposal location ownership:** COMMERCIAL

Disposal type description:

Disposal location description: R360 Environmental Solutions, 4507 W Carlsbad HWY, Hobbs, NM 88240, 575-393-1079

Waste type: DRILLING

Waste content description: Fluids

Amount of waste: 500 barrels

Waste disposal frequency : One Time Only

Safe containment description: Steel mud pits

Safe containmant attachment:

Waste disposal type: HAUL TO COMMERCIAL FACILITY **Disposal location ownership:** COMMERCIAL

Disposal type description:

Disposal location description: R360 Environmental Solutions, 4507 W Carlsbad HWY, Hobbs, NM 88240, 575-393-1079

Waste type: SEWAGE

Waste content description: Human Waste

Amount of waste: 250 gallons

Waste disposal frequency : Weekly

Safe containment description: Portable, self-contained toilets will be provided for human waste disposal. Upon completion of drilling and completion activities, or as required, the toilet holding tanks will be pumped and the contents thereof disposed of in an approved sewage disposal facility. All state and local laws and regulations pertaining to the disposal of human and solid waste will be complied with. This equipment will be properly maintained during the drilling and completion operations and will be removed when all operations are complete.

Safe containmant attachment:

Operator Name: BOPCO LP

Well Name: POKER LAKE UNIT 15 TWR

Well Number: 901H

Waste disposal type: HAUL TO COMMERCIAL FACILITY **Disposal location ownership:** COMMERCIAL

Disposal type description:

Disposal location description: A licensed 3rd party contractor will be used to haul and dispose human waste

Waste type: GARBAGE

Waste content description: Garbage, junk and non-flammable waste materials

Amount of waste: 250 pounds

Waste disposal frequency : Weekly

Safe containment description: All garbage, junk and non-flammable waste materials will be contained in a self-contained, portable dumpster or trash cage, to prevent scattering and will be removed and deposited in an approve sanitary landfill. Immediately after drilling all debris and other waste materials on and around the well location not contained in the trash cage will be cleaned up and removed from the location. No potentially adverse materials or substances will be left on the location.

Safe containmant attachment:

Waste disposal type: HAUL TO COMMERCIAL FACILITY **Disposal location ownership:** COMMERCIAL

Disposal type description:

Disposal location description: A licensed 3rd party contractor will be used to haul and safely dispose garbage, junk and non-flammable waste materials.

Reserve Pit

Reserve Pit being used? NO

Temporary disposal of produced water into reserve pit?

Reserve pit length (ft.) **Reserve pit width (ft.)**

Reserve pit depth (ft.) **Reserve pit volume (cu. yd.)**

Is at least 50% of the reserve pit in cut?

Reserve pit liner

Reserve pit liner specifications and installation description

Cuttings Area

Cuttings Area being used? NO

Are you storing cuttings on location? YES

Description of cuttings location Drill cuttings will be held in roll-off style mud boxes and taken to a New Mexico Oil Conservation Division (NMOCD) approved disposal site.

Cuttings area length (ft.) **Cuttings area width (ft.)**

Cuttings area depth (ft.) **Cuttings area volume (cu. yd.)**

Is at least 50% of the cuttings area in cut?

Operator Name: BOPCO LP

Well Name: POKER LAKE UNIT 15 TWR

Well Number: 901H

WCuttings area liner

Cuttings area liner specifications and installation description

Section 8 - Ancillary Facilities

Are you requesting any Ancillary Facilities?: NO

Ancillary Facilities attachment:

Comments:

Section 9 - Well Site Layout

Well Site Layout Diagram:

PLU_15_TWR_901H_Maps_20171109125507.pdf

Comments:

Section 10 - Plans for Surface Reclamation

Type of disturbance: New Surface Disturbance

Multiple Well Pad Name: POKER LAKE UNIT 15 TWR

Multiple Well Pad Number: 1, 2, 3, 4, 5

Recontouring attachment:

PLU_15_TWR_Pad_1_Rec_20171109125609.pdf

PLU_15_TWR_Pad_2_Rec_20171110101657.pdf

PLU_15_TWR_Pad_3_Rec_20171110101712.pdf

PLU_15_TWR_Pad_4_Rec_20171110101726.pdf

PLU_15_TWR_Pad_5_Rec_20171110101739.pdf

Drainage/Erosion control construction: All compacted areas to be seeded will be ripped to a minimum depth of 18 inches with a minimum furrow spacing of 2 feet, followed by recontouring the surface and then evenly spreading the stockpiled topsoil. Prior to seeding, the seedbed will be scarified to a depth of no less than 4-6 inches.

Drainage/Erosion control reclamation: Erosion features are equal to or less than surrounding area and erosion control is sufficient so that water naturally infiltrates into the soil and gullying, headcutting, slumping, and deep or excessive rills (greater than 3 inches) are not observed.

Well pad proposed disturbance
(acres): 23.07

Road proposed disturbance (acres):
3.47

Powerline proposed disturbance
(acres): 0.001

Pipeline proposed disturbance
(acres): 0.001

Other proposed disturbance (acres):

Well pad interim reclamation (acres):
8.73

Road interim reclamation (acres):
0.001

Powerline interim reclamation (acres):
0.001

Pipeline interim reclamation (acres):
0.001

Other interim reclamation (acres):

Well pad long term disturbance
(acres): 14.34

Road long term disturbance (acres):
3.47

Powerline long term disturbance
(acres): 0.001

Pipeline long term disturbance
(acres): 0.001

Other long term disturbance (acres):

Operator Name: BOPCO LP

Well Name: POKER LAKE UNIT 15 TWR

Well Number: 901H

0.001

0.001

0.001

Total proposed disturbance: 26.543

Total interim reclamation: 8.734

Total long term disturbance: 17.813

Disturbance Comments:

Reconstruction method: The original stock piled topsoil will be spread over the areas being reclaimed and the original landform will be restored for all disturbed areas including well pads, production facilities, roads, pipelines, and utility corridors as close as possible to the original topography. The location will then be ripped and seeded.

Topsoil redistribution: The original stock piled topsoil will be spread over the areas being reclaimed and the original landform will be restored for all disturbed areas including well pads, production facilities, roads, pipelines, and utility corridors as close as possible to the original topography. The location will then be ripped and seeded.

Soil treatment: A self-sustaining, vigorous, diverse, native (or otherwise approved) plant community will be established on the site with a density sufficient to control erosion and invasion by non-native plants and to re-establish wildlife habitat or forage production. At a minimum, the established plant community will consist of species included in the seed mix and/or desirable species occurring in the surrounding natural vegetation.

Existing Vegetation at the well pad: Soils are classified as Simona Gravelly Fine Sandy Loam and Simona-Bippus Complex. Simona soils are found on alluvial fans and plans and form in mixed alluvium and/or Aeolian sands. Bippus soils are found on alluvial fans and floodplains and form in mixed alluvium. The Simona-Bippus soils are dominant to the east and the Simona Gravelly Fine Sandy Loams are dominant to the West. Dominant vegetation species include: mesquite, sumac snakeweed, and various forbs and grasses. Ground cover is minimal, offering 90 percent visibility.

Existing Vegetation at the well pad attachment:

Existing Vegetation Community at the road: Soils are classified as Simona Gravelly Fine Sandy Loam and Simona-Bippus Complex. Simona soils are found on alluvial fans and plans and form in mixed alluvium and/or Aeolian sands. Bippus soils are found on alluvial fans and floodplains and form in mixed alluvium. The Simona-Bippus soils are dominant to the east and the Simona Gravelly Fine Sandy Loams are dominant to the West. Dominant vegetation species include: mesquite, sumac snakeweed, and various forbs and grasses. Ground cover is minimal, offering 90 percent visibility.

Existing Vegetation Community at the road attachment:

Existing Vegetation Community at the pipeline: Soils are classified as Simona Gravelly Fine Sandy Loam and Simona-Bippus Complex. Simona soils are found on alluvial fans and plans and form in mixed alluvium and/or Aeolian sands. Bippus soils are found on alluvial fans and floodplains and form in mixed alluvium. The Simona-Bippus soils are dominant to the east and the Simona Gravelly Fine Sandy Loams are dominant to the West. Dominant vegetation species include: mesquite, sumac snakeweed, and various forbs and grasses. Ground cover is minimal, offering 90 percent visibility.

Existing Vegetation Community at the pipeline attachment:

Existing Vegetation Community at other disturbances: Soils are classified as Simona Gravelly Fine Sandy Loam and Simona-Bippus Complex. Simona soils are found on alluvial fans and plans and form in mixed alluvium and/or Aeolian sands. Bippus soils are found on alluvial fans and floodplains and form in mixed alluvium. The Simona-Bippus soils are dominant to the east and the Simona Gravelly Fine Sandy Loams are dominant to the West. Dominant vegetation species include: mesquite, sumac snakeweed, and various forbs and grasses. Ground cover is minimal, offering 90 percent visibility.

Existing Vegetation Community at other disturbances attachment:

Non native seed used? NO

Non native seed description:

Seedling transplant description:

Will seedlings be transplanted for this project? NO

Seedling transplant description attachment:



Database: EDM 5000.1 Single User Db
Company: XTO Energy
Project: Eddy County, NM (NAD-27)
Site: PLU 15 Twin Wells Ranch
Well: #901H
Wellbore: OH
Design: Plan #1

Local Co-ordinate Reference: Well #901H
TVD Reference: RKB = 27' @ 3557.00usft (Unknown)
MD Reference: RKB = 27' @ 3557.00usft (Unknown)
North Reference: Grid
Survey Calculation Method: Minimum Curvature

Design Targets

| Target Name - hit/miss target - Shape | Dip Angle (°) | Dip Dir. (°) | TVD (usft) | +N/-S (usft) | +E/-W (usft) | Northing (usft) | Easting (usft) | Latitude | Longitude |
|--|------------------|-----------------|---------------|-----------------|-----------------|--------------------|-------------------|-----------|-------------|
| PLU 15 TWR 901H: S - plan hits target center - Point | 0.00 | 0.00 | 0.00 | 0.00 | 0.00 | 440,894.90 | 674,201.00 | 32.210883 | -103.770096 |
| PLU 15 TWR 901H: F - plan hits target center - Point | 0.00 | 0.00 | 11,609.00 | -665.50 | -796.30 | 440,229.40 | 673,404.70 | 32.209065 | -103.772682 |
| PLU 15 TWR 901H: F - plan hits target center - Point | 0.00 | 0.00 | 11,609.00 | -13,337.30 | -711.60 | 427,557.60 | 673,489.40 | 32.174230 | -103.772622 |
| PLU 15 TWR 901H: L - plan misses target center by 0.03usft at 24616.29usft MD (11609.00 TVD, -13207.40 N, -712.47 E) - Point | 0.00 | 0.00 | 11,609.00 | -13,207.40 | -712.50 | 427,687.50 | 673,488.50 | 32.174587 | -103.772623 |

Formations

| Measured Depth (usft) | Vertical Depth (usft) | Name | Lithology | Dip (°) | Dip Direction (°) |
|-----------------------------|-----------------------------|--------------------|-----------|------------|-------------------------|
| 695.00 | 695.00 | Rustler | | | |
| 1,053.00 | 1,053.00 | Top Salt | | | |
| 4,248.52 | 4,239.00 | Base Salt | | | |
| 4,445.43 | 4,435.00 | Delaware | | | |
| 8,289.15 | 8,261.00 | Bone Spring | | | |
| 9,410.32 | 9,377.00 | 1st Bone Spring Ss | | | |
| 10,083.43 | 10,047.00 | 2nd Bone Spring Ss | | | |
| 10,512.04 | 10,474.00 | 3rd Bone Spring Lm | | | |
| 11,259.28 | 11,218.00 | 3rd Bone Spring Ss | | | |
| 11,742.96 | 11,563.00 | 3rd Bone Spring RH | | | |

Operator Name: BOPCO LP

Well Name: POKER LAKE UNIT 15 TWR

Well Number: 901H

Will seed be harvested for use in site reclamation? NO

Seed harvest description:

Seed harvest description attachment:

Seed Management

Seed Table

Seed type:

Seed source:

Seed name:

Source name:

Source address:

Source phone:

Seed cultivar:

Seed use location:

PLS pounds per acre:

Proposed seeding season:

Seed Summary

Total pounds/Acre:

| Seed Type | Pounds/Acre |
|-----------|-------------|
|-----------|-------------|

Seed reclamation attachment:

Operator Contact/Responsible Official Contact Info

First Name: Jeff

Last Name: Raines

Phone: (432)620-4349

Email: jeffrey_raines@xtoenergy.com

Seedbed prep: Initial seedbed preparation will consist of recontouring to the appropriate interim or final reclamation standard. All compacted areas to be seeded will be ripped to a minimum depth of 18 inches with a minimum furrow spacing of 2 feet, followed by recontouring the surface and then evenly spreading the stockpiled topsoil. Prior to seeding, the seedbed will be scarified to a depth of no less than 4-6 inches. If the site is to be broadcast seeded, the surface will be left rough enough to trap seed and snow, control erosion, and increase water infiltration.

Seed BMP: If broadcast seeding is to be used and is delayed, final seedbed preparation will consist of contour cultivating to a depth of 4-6 inches within 24 hours prior to seeding, dozer tracking, or other imprinting in order to break the soil crust and create seed germination micro-sites.

Seed method: Seeding will be conducted no more than two weeks following completion of final seedbed preparation. A certified weed-free seed mix designed by the BLM to meet reclamation standards will be used. If the site is harrowed or dragged, seed will be covered by no more than 0.25 inch of soil.

Existing invasive species? NO

Existing invasive species treatment description:

Existing invasive species treatment attachment:

Operator Name: BOPCO LP

Well Name: POKER LAKE UNIT 15 TWR

Well Number: 901H

Weed treatment plan description: Weed control for all phases will be through the use of approved pesticides and herbicides according to applicable State, Federal and local laws.

Weed treatment plan attachment:

Monitoring plan description: Monitoring of invasive and noxious weeds will be visual and as-needed. If it is determined additional methods are required to monitor invasive and noxious weeds, appropriate BLM authorities will be contacted with a plan of action for approval prior to implementation.

Monitoring plan attachment:

Success standards: 100% compliance with applicable regulations.

Pit closure description: There will be no reserve pit as each well will be drilled utilizing a closed loop mud system. The closed loop mud system will meet the NMOCD requirements 19.15.17.

Pit closure attachment:

Section 11 - Surface Ownership

Disturbance type: WELL PAD

Describe:

Surface Owner: BUREAU OF LAND MANAGEMENT

Other surface owner description:

BIA Local Office:

BOR Local Office:

COE Local Office:

DOD Local Office:

NPS Local Office:

State Local Office:

Military Local Office:

USFWS Local Office:

Other Local Office:

USFS Region:

USFS Forest/Grassland:

USFS Ranger District:

Operator Name: BOPCO LP

Well Name: POKER LAKE UNIT 15 TWR

Well Number: 901H

Disturbance type: NEW ACCESS ROAD

Describe:

Surface Owner: BUREAU OF LAND MANAGEMENT

Other surface owner description:

BIA Local Office:

BOR Local Office:

COE Local Office:

DOD Local Office:

NPS Local Office:

State Local Office:

Military Local Office:

USFWS Local Office:

Other Local Office:

USFS Region:

USFS Forest/Grassland:

USFS Ranger District:

Disturbance type: PIPELINE

Describe:

Surface Owner: BUREAU OF LAND MANAGEMENT

Other surface owner description:

BIA Local Office:

BOR Local Office:

COE Local Office:

DOD Local Office:

NPS Local Office:

State Local Office:

Military Local Office:

USFWS Local Office:

Other Local Office:

USFS Region:

USFS Forest/Grassland:

USFS Ranger District:

Operator Name: BOPCO LP

Well Name: POKER LAKE UNIT 15 TWR

Well Number: 901H

Disturbance type: OTHER

Describe: Facilities & Flowlines

Surface Owner: BUREAU OF LAND MANAGEMENT

Other surface owner description:

BIA Local Office:

BOR Local Office:

COE Local Office:

DOD Local Office:

NPS Local Office:

State Local Office:

Military Local Office:

USFWS Local Office:

Other Local Office:

USFS Region:

USFS Forest/Grassland:

USFS Ranger District:

Disturbance type: OTHER

Describe: Electrical

Surface Owner: BUREAU OF LAND MANAGEMENT

Other surface owner description:

BIA Local Office:

BOR Local Office:

COE Local Office:

DOD Local Office:

NPS Local Office:

State Local Office:

Military Local Office:

USFWS Local Office:

Other Local Office:

USFS Region:

USFS Forest/Grassland:

USFS Ranger District:

Operator Name: BOPCO LP

Well Name: POKER LAKE UNIT 15 TWR

Well Number: 901H

Section 12 - Other Information

Right of Way needed? YES

Use APD as ROW? YES

ROW Type(s): 281001 ROW - ROADS, 288100 ROW – O&G Pipeline, 288101 ROW – O&G Facility Sites, 289001 ROW- O&G Well Pad, FLPMA (Powerline)

ROW Applications

SUPO Additional Information:

Use a previously conducted onsite? NO

Previous Onsite information:

Other SUPO Attachment


PLU_15_TWR_SUPO_20171109131527.pdf

PLU_15_TWR_Well_List_20171109131550.pdf


PLU_15_TWR_LF_20171109131603.pdf

PLU_15_TWR_Pad_Disturbance_20171110102010.pdf

TOWNSHIP 24 SOUTH, RANGE 31 EAST
NEW MEXICO PRIME MERIDIAN

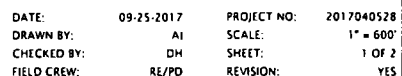


SECTION 15
TOWNSHIP 24 SOUTH,
RANGE 31 EAST
NEW MEXICO PRIME
MERIDIAN

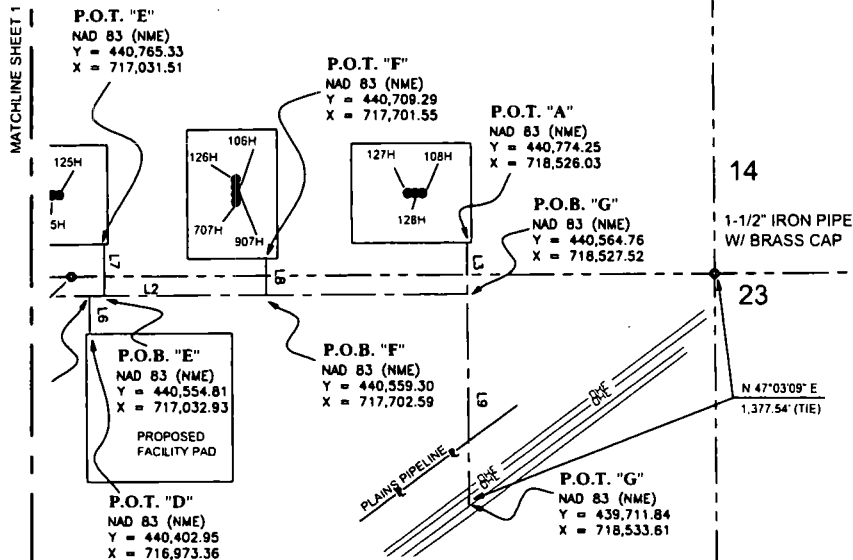

SECTION 22
TOWNSHIP 24 SOUTH,
RANGE 31 EAST
NEW MEXICO PRIME
MERIDIAN

| LINE | BEARING | DISTANCE |
|------|---------------|----------|
| L1 | S 00°23'16" E | 149.77' |
| L2 | N 89°37'02" E | 3009.97' |
| L3 | N 00°24'27" W | 209.50' |
| L4 | S 00°23'33" E | 150.41' |
| L5 | N 00°21'52" W | 150.04' |
| L6 | S 00°23'17" E | 151.42' |
| L7 | N 00°23'07" W | 210.56' |
| L8 | N 00°23'44" W | 150.05' |
| L9 | S 00°24'33" E | 852.94' |

TOTAL LENGTH = 5,034.66 FEET OR 305.13 RODS

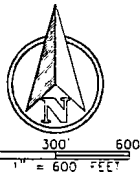

LEGEND

- SECTION LINE
- EXISTING PIPELINE (AS NOTED HEREON)
- EXISTING ROAD
- D-E EXISTING OVERHEAD ELECTRIC
- PROPOSED PAD
- PROPOSED ROAD CENTERLINE
- P.O.B.
- FOUND MONUMENT W/BRASS CAP



GENERAL NOTES

- BEARINGS AND COORDINATES SHOWN HEREON ARE MERCATOR GRID AND CONFORM TO THE NEW MEXICO COORDINATE SYSTEM "NEW MEXICO EAST ZONE" NORTH AMERICAN DATUM 1983. DISTANCES ARE SURFACE VALUES.
- LATITUDE AND LONGITUDE VALUES SHOWN HEREON ARE RELATIVE TO THE NORTH AMERICAN DATUM (NAD83).

I, MARK DILLON HARP, NEW MEXICO PROFESSIONAL SURVEYOR NO. 23786, DO HEREBY CERTIFY THAT THIS SURVEY PLAT AND THE ACTUAL SURVEY ON THE GROUND UPON WHICH IT IS BASED WERE PERFORMED BY ME OR UNDER MY DIRECT SUPERVISION; THAT I AM RESPONSIBLE FOR THIS SURVEY, THAT THIS SURVEY MEETS THE MINIMUM STANDARDS FOR SURVEYING IN NEW MEXICO, AND THAT IS TRUE AND CORRECT TO THE BEST OF MY KNOWLEDGE AND BELIEF.

MARK DILLON HARP
REGISTERED PROFESSIONAL LAND SURVEYOR
STATE OF NEW MEXICO NO. 23786

PLU 15 TWIN WELLS RANCH ACCESS ROAD DESCRIPTION:

SURVEY OF A STRIP OF LAND 30.0 FEET WIDE AND 5,034.66 FEET. 305.13 RODS, OR 0.95 MILES IN LENGTH CROSSING SECTIONS 15 & 22, TOWNSHIP 24 RANGE 31 EAST, N.M.P.M., EDDY COUNTY, NEW MEXICO AND BEING 15.0 FEET RIGHT AND 15.0 FEET LEFT OF THE ABOVE PLATTED CENTERLINE OF ROAD SURVEY, COMPRISING OF 3.40 ACRES AND DIVIDED IN EACH QUARTER QUARTER SECTION AS FOLLOWS:

SW1/4 SW1/4 SECTION 15 = 69.79 FEET = 4.23 RODS = 0.05 OF AN ACRE
NW1/4 NW1/4 SECTION 22 = 139.44 FEET = 8.45 RODS = 0.10 OF AN ACRE
NE1/4 NW1/4 SECTION 22 = 1,550.30 FEET = 93.96 RODS = 1.04 ACRES
SE1/4 SW1/4 SECTION 15 = 69.80 FEET = 4.23 RODS = 0.05 OF AN ACRE
NW1/4 NE1/4 SECTION 22 = 1,634.72 FEET = 99.07 RODS = 1.09 ACRES
SW1/4 SE1/4 SECTION 15 = 200.20 FEET = 12.13 RODS = 0.14 OF AN ACRE
NE1/4 NE1/4 SECTION 22 = 1,240.39 FEET = 75.18 RODS = 0.84 OF AN ACRE
SE1/4 SE1/4 SECTION 15 = 130.02 FEET = 7.88 RODS = 0.09 OF AN ACRE


PLAT OF:
PROPOSED CENTERLINE OF ACCESS ROADS FOR:
BOPCO, L.P.
PLU 15 TWIN WELLS RANCH
SITUATED IN SECTIONS 15 & 22, TOWNSHIP 24 SOUTH, RANGE 31
EAST, NEW MEXICO PRIME MERIDIAN, EDDY COUNTY, NEW MEXICO




550 Bailey Ave., 205 - Fort Worth, TX 76107
Ph: 817.349.9800 - Fax: 979.732.5271
TBPE Firm 17957 | TBPLS Firm 10195887
www.fscinc.net

DATE: 09-25-2017 PROJECT NO: 2017040528
DRAWN BY: AI SCALE: 1" = 600'
CHECKED BY: DH SHEET: 2 OF 2
FIELD CREW: RE/PD REVISION: YES

1-Mile Radius Map

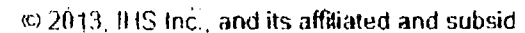

1-Mile Radius Map

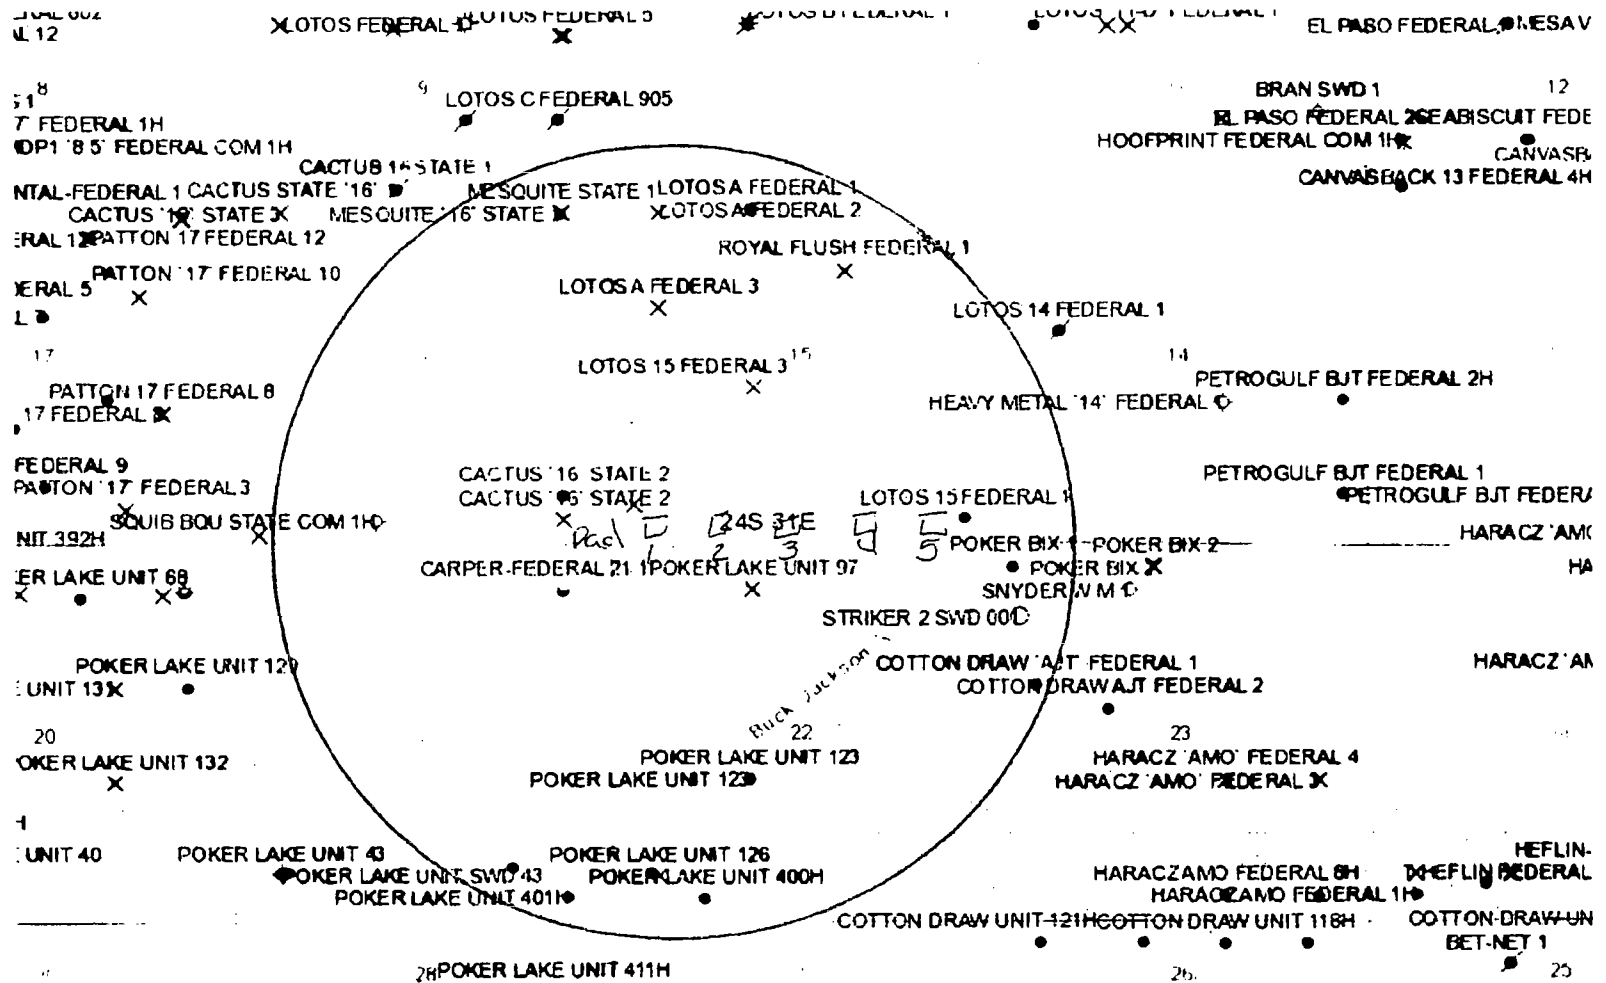

PLU 15 TWIN WELLS RANCH PROPOSED FACILITY PAD DESCRIPTION:

Description of a proposed facility pad totaling 8.27 acres and being situated in Section 22, Township 24 South, Range 31 East, New Mexico Prime Meridian, Eddy County, New Mexico and being more particularly described as follows:

BEGINNING at the northwest corner of the proposed facility pad which lies S 00°23'43" E 231.90 feet and N 89°36'17" E 60.65 feet from a found 3/4" iron pipe w/ brass cap being the north quarter corner of said Section 22;

THENCE over and across said Section 22, the following courses and distances:

N 89°39'24" E, a distance of 600.05 feet to a point;

S 00°20'14" E, a distance of 600.00 feet to a point;

S 89°38'53" W, a distance of 599.95 feet to a point;


N 00°20'41" W, a distance of 600.10 feet to the POINT OF BEGINNING containing a total of **8.27 acres**, more or less.

Said pad is divided in each quarter-quarter section as follows
NW/4 NE/4 Section 22 = 8.27 ACRE



0 100' 200'
1" = 200 FEET

SECTION 15
TOWNSHIP 24 SOUTH, RANGE 31 EAST
NEW MEXICO PRIME MERIDIAN

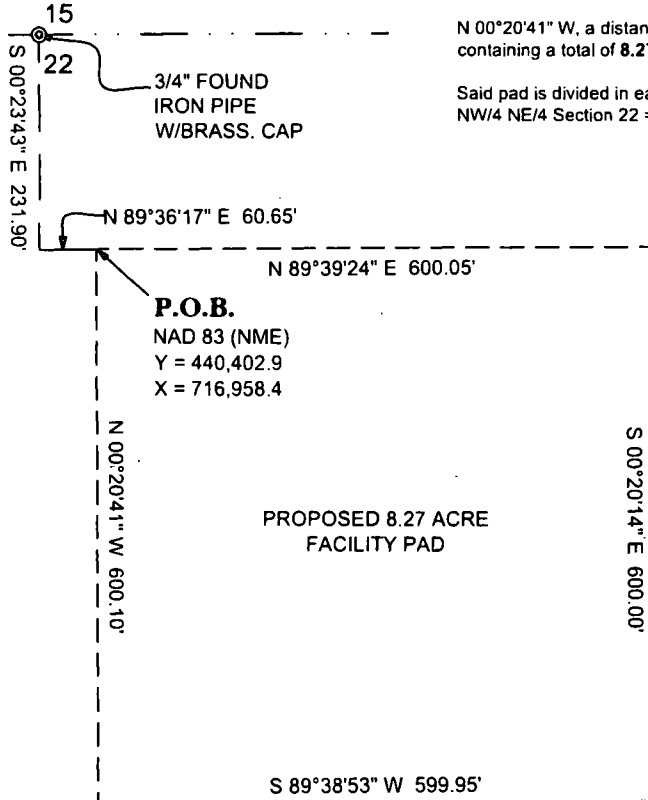

SECTION 22
TOWNSHIP 24 SOUTH, RANGE 31 EAST
NEW MEXICO PRIME MERIDIAN

GENERAL NOTES

- BEARINGS AND COORDINATES SHOWN HEREON ARE MERCATOR GRID AND CONFORM TO THE NEW MEXICO COORDINATE SYSTEM "NEW MEXICO EAST ZONE" NORTH AMERICAN DATUM 1983. DISTANCES ARE SURFACE VALUES.
- LATITUDE AND LONGITUDE VALUES SHOWN HEREON ARE RELATIVE TO THE NORTH AMERICAN DATUM (NAD83).

I, MARK DILLON HARP, NEW MEXICO PROFESSIONAL SURVEYOR NO. 23786, DO HEREBY CERTIFY THAT THIS SURVEY PLAT AND THE ACTUAL SURVEY ON THE GROUND UPON WHICH IT IS BASED WERE PERFORMED BY ME OR UNDER MY DIRECT SUPERVISION; THAT I AM RESPONSIBLE FOR THIS SURVEY, THAT THIS SURVEY MEETS THE MINIMUM STANDARDS FOR SURVEYING IN NEW MEXICO, AND THAT IS TRUE AND CORRECT TO THE BEST OF MY KNOWLEDGE AND BELIEF.

MARK DILLON HARP
REGISTERED PROFESSIONAL LAND SURVEYOR
STATE OF NEW MEXICO NO. 23786



LEGEND

- SECTION LINE
- PROPOSED FACILITY PAD
- P.O.B. POINT OF BEGINNING
- ⊙ FOUND BRASS CAP MONUMENT

BOPCO, L.P.

SURVEY FOR A PROPOSED FACILITY PAD
SITUATED IN THE NW/4 NE/4 OF SECTION
22, TOWNSHIP 24 SOUTH, RANGE 31
EAST, N.M.P.M. EDDY COUNTY, NEW
MEXICO



550 Bailey Ave., 205 - Fort Worth, TX 76107
Ph: 817.349.9800 - Fax: 979.732.5271
TBPE Firm 17957 | TBPLS Firm 10193887
www.fscinc.net

© COPYRIGHT 2016 - ALL RIGHTS RESERVED

| | | | |
|-------------|------------|-------------|------------|
| DATE: | 08/24/2017 | PROJECT NO: | 2017040528 |
| DRAWN BY: | RR | SCALE: | 1" = 200' |
| CHECKED BY: | DH | SHEET: | 1 OF 1 |
| FIELD CREW: | RE/RR | REVISION: | NO |

PLU 15 TWIN WELLS RANCH PROPOSED FACILITY PAD DESCRIPTION:

Description of a proposed Facility pad totaling 8.27 acres and being situated in Section 22, Township 24 South, Range 31 East, New Mexico Prime Meridian, Eddy County, New Mexico and being more particularly described as follows:

BEGINNING at the northwest corner of the proposed facility pad which lies S 00°17'51" E 228.40 feet and N 89°42'03" E 749.95 feet from a found 5/8" iron rod w/aluminum cap being the northwest corner of said Section 22;

THENCE over and across said Section 22, the following courses and distances:

N 89°39'33" E, a distance of 600.20 feet to a point;

S 00°19'06" E, a distance of 600.00 feet to a point;

S 89°40'13" W, a distance of 600.00 feet to a point;

N 00°20'19" W, a distance of 599.90 feet to the POINT OF BEGINNING containing a total of **8.27 acres**, more or less.

Said pad is divided in each quarter-quarter section as follows

NW/4 NW/4 Section 22 = 7.85 ACRE

NE/4 NW/4 Section 22 = 0.42 ACRE



0 100' 200'
1" = 200 FEET

SECTION 15
TOWNSHIP 24 SOUTH, RANGE 31 EAST
NEW MEXICO PRIME MERIDIAN

15

22

5/8" FOUND
IRON ROD
W/ALUM. CAP

S 00°17'51" E 228.40'

N 89°42'03" E 749.95'

N 89°39'33" E 600.20'

P.O.B.

NAD 83 (NME)

Y = 440,391.3

X = 715,008.2

N 00°20'19" W 599.90'

S 00°19'06" E 600.00'

**PROPOSED 8.27 ACRE
FACILITY PAD**

S 89°40'13" W 600.00'

SECTION 22

TOWNSHIP 24 SOUTH, RANGE 31 EAST
NEW MEXICO PRIME MERIDIAN

GENERAL NOTES

1. BEARINGS AND COORDINATES SHOWN HEREON ARE MERCATOR GRID AND CONFORM TO THE NEW MEXICO COORDINATE SYSTEM "NEW MEXICO EAST ZONE" NORTH AMERICAN DATUM 1983. DISTANCES ARE SURFACE VALUES.
2. LATITUDE AND LONGITUDE VALUES SHOWN HEREON ARE RELATIVE TO THE NORTH AMERICAN DATUM (NAD83).

I, MARK DILLON HARP, NEW MEXICO PROFESSIONAL SURVEYOR NO. 23786, DO HEREBY CERTIFY THAT THIS SURVEY PLAT AND THE ACTUAL SURVEY ON THE GROUND UPON WHICH IT IS BASED WERE PERFORMED BY ME OR UNDER MY DIRECT SUPERVISION; THAT I AM RESPONSIBLE FOR THIS SURVEY, THAT THIS SURVEY MEETS THE MINIMUM STANDARDS FOR SURVEYING IN NEW MEXICO, AND THAT IS TRUE AND CORRECT TO THE BEST OF MY KNOWLEDGE AND BELIEF.

MARK DILLON HARP
REGISTERED PROFESSIONAL LAND SURVEYOR
STATE OF NEW MEXICO NO. 23786

LEGEND

- SECTION LINE
- - - - - PROPOSED FACILITY PAD
P.O.B. POINT OF BEGINNING
⊙ FOUND ALUMINUM CAP MONUMENT



BOPCO, L.P.

SURVEY FOR A PROPOSED FACILITY PAD
SITUATED IN THE NW/4 NW/4 AND NE/4
NW/4 OF SECTION 22, TOWNSHIP 24
SOUTH, RANGE 31 EAST, N.M.P.M. EDDY
COUNTY, NEW MEXICO



FSC INC
SURVEYORS+ENGINEERS

550 Bailey Ave., 205 - Fort Worth, TX 76107
Ph: 817.349.9800 - Fax: 979.732.5271
TBPE Firm 17957 | TBPLS Firm 10193887
www.fscinc.net

© COPYRIGHT 2016 - ALL RIGHTS RESERVED

| | | | |
|-------------|------------|-------------|------------|
| DATE: | 08/24/2017 | PROJECT NO: | 2017040528 |
| DRAWN BY: | RR | SCALE: | 1" = 200 |
| CHECKED BY: | DH | SHEET: | 1 OF 1 |
| FIELD CREW: | RE/RR | REVISION: | NO |

GENERAL NOTES

- BEARINGS AND COORDINATES SHOWN HEREON ARE MERCATOR GRID AND CONFORM TO THE NEW MEXICO COORDINATE SYSTEM "NEW MEXICO EAST ZONE" NORTH AMERICAN DATUM 1983. DISTANCES ARE SURFACE VALUES.
- LATITUDE AND LONGITUDE VALUES SHOWN HEREON ARE RELATIVE TO THE NORTH AMERICAN DATUM (NAD83).

I, MARK DILLON HARP, NEW MEXICO PROFESSIONAL SURVEYOR NO. 23786, DO HEREBY CERTIFY THAT THIS SURVEY PLAT AND THE ACTUAL SURVEY ON THE GROUND UPON WHICH IT IS BASED WERE PERFORMED BY ME OR UNDER MY DIRECT SUPERVISION; THAT I AM RESPONSIBLE FOR THIS SURVEY, THAT THIS SURVEY MEETS THE MINIMUM STANDARDS FOR SURVEYING IN NEW MEXICO, AND THAT IS TRUE AND CORRECT TO THE BEST OF MY KNOWLEDGE AND BELIEF.

[Signature]
 MARK DILLON HARP
 REGISTERED PROFESSIONAL LAND SURVEYOR
 STATE OF NEW MEXICO NO. 23786



LEGEND

- SECTION LINE
- EXISTING ROAD
- EXISTING OVERHEAD ELECTRIC
- PROPOSED ROAD
- PROPOSED OVERHEAD ELECTRIC
- PROPOSED FLOWLINE
- P.O.B. POINT OF BEGINNING
- P.O.T. POINT OF TERMINUS
- ⊙ FOUND BRASS CAP MONUMENT

P.O.B. "A"
 NAD 83 (NME)
 Y = 436,865.36
 X = 709,043.34
 LAT = 32.199858° N
 LONG = 103.791150° W

SECTION 21
 TOWNSHIP 24 SOUTH, RANGE 31 EAST
 NEW MEXICO PRIME MERIDIAN

P.O.B. "B"
 NAD 83 (NME)
 Y = 440,485.06
 X = 715,577.99
 LAT = 32.209715° N
 LONG = 103.769963° W

P.O.T. "B"
 NAD 83 (NME)
 Y = 440,709.68
 X = 715,561.51
 LAT = 32.210333° N
 LONG = 103.770013° W

P.O.T. "F"
 NAD 83 (NME)
 Y = 440,816.44
 X = 717,046.14
 LAT = 32.210605° N
 LONG = 103.765211° W

P.O.T. "D"
 NAD 83 (NME)
 Y = 440,714.55
 X = 716,251.51
 LAT = 32.210336° N
 LONG = 103.767782° W

P.O.B. "F"
 NAD 83 (NME)
 Y = 440,495.16
 X = 717,093.29
 LAT = 32.209721° N
 LONG = 103.765064° W

P.O.T. "G"
 NAD 83 (NME)
 Y = 440,495.16
 X = 717,093.29
 LAT = 32.209721° N
 LONG = 103.765064° W

SECTION 15
 TOWNSHIP 24 SOUTH,
 RANGE 31 EAST
 NEW MEXICO PRIME
 MERIDIAN

P.O.T. "A"
 NAD 83 (NME)
 Y = 440,789.34
 X = 718,540.94
 LAT = 32.210508° N
 LONG = 103.760379° W

P.O.T. "C"
 NAD 83 (NME)
 Y = 440,377.98
 X = 715,608.48
 LAT = 32.209420° N
 LONG = 103.769867° W

P.O.B. "C"
 NAD 83 (NME)
 Y = 440,485.52
 X = 715,652.69
 LAT = 32.209715° N
 LONG = 103.769722° W

P.O.T. "E"
 NAD 83 (NME)
 Y = 440,388.29
 X = 716,958.46
 LAT = 32.209429° N
 LONG = 103.765502° W

P.O.B. "G"
 NAD 83 (NME)
 Y = 440,789.34
 X = 718,540.94
 LAT = 32.210508° N
 LONG = 103.760379° W

P.O.B. "E"
 NAD 83 (NME)
 Y = 440,493.97
 X = 716,912.70
 LAT = 32.209720° N
 LONG = 103.765648° W

P.O.B. "D"
 NAD 83 (NME)
 Y = 440,489.59
 X = 716,267.93
 LAT = 32.209718° N
 LONG = 103.767733° W

SECTION 22
 TOWNSHIP 24 SOUTH, RANGE 31 EAST
 NEW MEXICO PRIME MERIDIAN

PLAT OF:
 PROPOSED ELECTRIC LINE EASEMENTS FOR:
BOPCO, L.P.
 PLU 15 TWIN WELLS RANCH
 SITUATED IN SECTIONS 21, 22 AND 15,
 TOWNSHIP 24 SOUTH, RANGE 30 EAST,
 NEW MEXICO PRIME MERIDIAN,
 EDDY COUNTY, NEW MEXICO



0 500' 1000'
 1" = 1000 FEET



550 Bailey Ave., 205 - Fort Worth, TX 76107
 Ph: 817.349.9800 - Fax: 979.732.5271
 TBPE Firm 17957 | TBPLS Firm 10193887
 www.fscinc.net

DATE: 09-01-2017
 DRAWN BY: DH
 CHECKED BY: DH
 FIELD CREW: RE/RD
 PROJECT NO: 2017040528
 SCALE: 1" = 1000'
 SHEET: 1 OF 2
 REVISION: NONE

GENERAL NOTES

1. BEARINGS AND COORDINATES SHOWN HEREON ARE MERCATOR GRID AND CONFORM TO THE NEW MEXICO COORDINATE SYSTEM "NEW MEXICO EAST ZONE" NORTH AMERICAN DATUM 1983. DISTANCES ARE SURFACE VALUES.
2. LATITUDE AND LONGITUDE VALUES SHOWN HEREON ARE RELATIVE TO THE NORTH AMERICAN DATUM (NAD83).

I, MARK DILLON HARP, NEW MEXICO PROFESSIONAL SURVEYOR NO. 23786, DO HEREBY CERTIFY THAT THIS SURVEY PLAT AND THE ACTUAL SURVEY ON THE GROUND UPON WHICH IT IS BASED WERE PERFORMED BY ME OR UNDER MY DIRECT SUPERVISION; THAT I AM RESPONSIBLE FOR THIS SURVEY, THAT THIS SURVEY MEETS THE MINIMUM STANDARDS FOR SURVEYING IN NEW MEXICO, AND THAT IS TRUE AND CORRECT TO THE BEST OF MY KNOWLEDGE AND BELIEF.

[Signature]

MARK DILLON HARP
REGISTERED PROFESSIONAL LAND SURVEYOR
STATE OF NEW MEXICO NO. 23786



| LINE | BEARING | DISTANCE |
|------|---------------|----------|
| L1 | N 53°09'55" E | 6018.53' |
| L2 | N 89°37'00" E | 4727.59' |
| L3 | N 00°21'53" W | 284.46' |
| L4 | S 89°38'07" W | 45.11' |
| L5 | N 89°36'47" E | 14.96' |
| L6 | S 00°23'13" E | 224.74' |
| L8 | S 00°25'47" E | 107.04' |
| L9 | S 89°21'44" W | 45.01' |
| L10 | N 00°22'20" W | 224.97' |
| L11 | N 90°00'00" W | 14.96' |
| L12 | S 00°22'06" E | 105.94' |
| L13 | N 89°39'45" E | 45.08' |
| L14 | N 00°21'55" W | 321.57' |
| L15 | S 89°38'05" W | 45.09' |
| L16 | N 00°23'17" W | 225.02' |
| L17 | S 89°36'43" W | 15.01' |

TOTAL LENGTH = 12,465.08 FEET OR 755.46 RODS

PLU 15 TWIN WELLS RANCH PROPOSED ELECTRIC LINES DESCRIPTION:

SURVEY OF A STRIP OF LAND 30.0 FEET WIDE AND 12,465.08 FEET, 755.46 RODS, OR 2.36 MILES IN LENGTH IN SECTIONS 21, 22 AND 15 OF TOWNSHIP 24 SOUTH, RANGE 30 EAST, N.M.P.M., EDDY COUNTY, NEW MEXICO, AND BEING 15.0 FEET LEFT AND 15.0 FEET RIGHT OF THE ABOVE PLATTED CENTERLINE SURVEY, COMPRISING OF 8.51 ACRES AND DIVIDED IN EACH QUARTER SECTION AS FOLLOWS:

NW/4 SW/4 SECTION 21 = 1,588.96 FEET = 96.30 RODS = 1.08 ACRES
NE/4 SW/4 SECTION 21 = 223.67 FEET = 13.56 RODS = 0.15 OF AN ACRE
SE/4 NW/4 SECTION 21 = 1,418.10 FEET = 85.94 RODS = 0.98 OF AN ACRE
SW/4 NE/4 SECTION 21 = 802.13 FEET = 48.61 RODS = 0.55 OF AN ACRE
NW/4 NE/4 SECTION 21 = 838.48 FEET = 50.82 RODS = 0.58 OF AN ACRE
NE/4 NE/4 SECTION 21 = 1,544.58 FEET = 93.61 RODS = 1.06 ACRES
NW/4 NW/4 SECTION 22 = 1,319.70 FEET = 79.98 RODS = 0.95 OF AN ACRE
NE/4 NW/4 SECTION 22 = 1,752.11 FEET = 106.19 RODS = 1.13 ACRES
SE/4 SW/4 SECTION 15 = 184.64 FEET = 11.19 RODS = 0.11 OF AN ACRE
SW/4 SW/4 SECTION 15 = 14.65 FEET = 0.89 RODS = 0.03 OF AN ACRE
NW/4 NE/4 SECTION 22 = 1,754.23 FEET = 106.32 RODS = 1.18 ACRES
SW/4 SE/4 SECTION 15 = 326.34 FEET = 19.78 RODS = 0.23 OF AN ACRE
NE/4 NE/4 SECTION 22 = 507.35 FEET = 30.75 RODS = 0.35 OF AN ACRE
SE/4 SE/4 SECTION 15 = 190.14 FEET = 11.52 RODS = 0.13 OF AN ACRE

PLAT OF:
PROPOSED ELECTRIC LINE EASEMENTS FOR:
BOPCO, L.P.

PLU 15 TWIN WELLS RANCH
SITUATED IN SECTIONS 21, 22 AND 15,
TOWNSHIP 24 SOUTH, RANGE 30 EAST,
NEW MEXICO PRIME MERIDIAN,
EDDY COUNTY, NEW MEXICO




550 Bailey Ave., 205 - Fort Worth, TX 76107
Ph: 817.349.9800 - Fax: 979.732.5271
TBPE Firm 17957 | TBPLS Firm 10193887
www.fscinc.net


DATE: 09-01-2017
DRAWN BY: DH
CHECKED BY: DH
FIELD CREW: RE/RD
PROJECT NO: 2017040528
SCALE: 1" = 1000'
SHEET: 2 OF 2
REVISION: NONE

SECTION 15

TOWNSHIP 24 SOUTH, RANGE 31 EAST
NEW MEXICO PRIME MERIDIAN

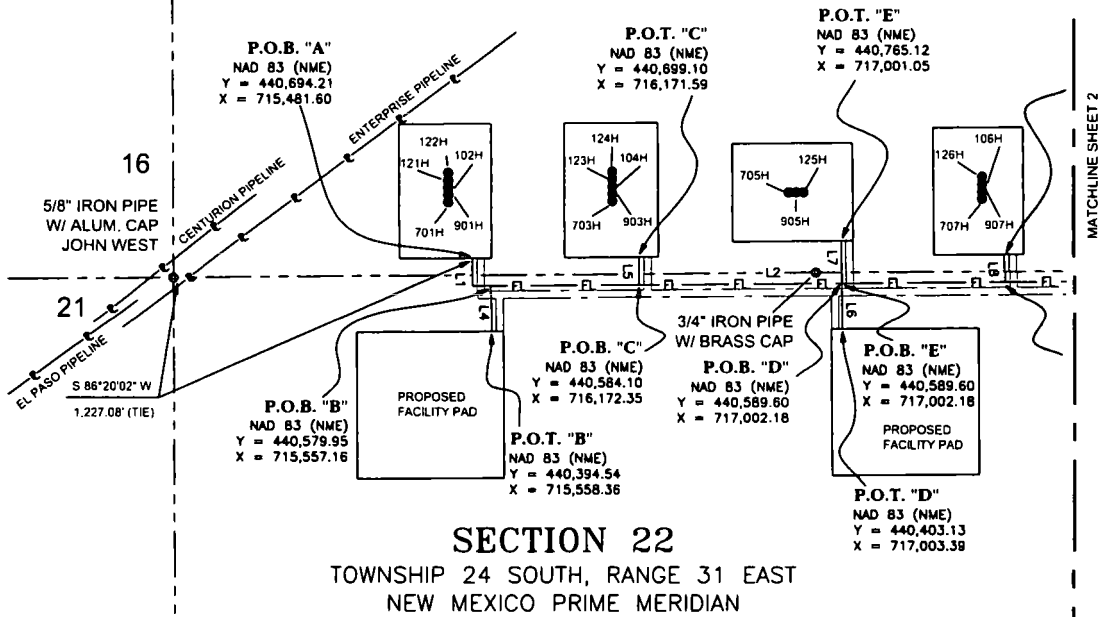

| LEGEND | |
|--------|--|
| --- | SECTION LINE |
| --- | EXISTING PIPELINE (AS NOTED HEREON) |
| --- | EXISTING ROAD |
| --- | PROPOSED PAD |
| --- | PROPOSED ROAD CENTERLINE |
| FL | PROPOSED BURIED AND SURFACE FLOW LINES |
| P.O.B. | POINT OF BEGINNING |
| ● | FOUND MONUMENT W/BASS CAP |

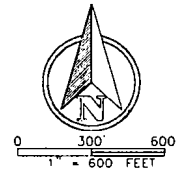

- GENERAL NOTES**
- BEARINGS AND COORDINATES SHOWN HEREON ARE MERCATOR GRID AND CONFORM TO THE NEW MEXICO COORDINATE SYSTEM "NEW MEXICO EAST ZONE" NORTH AMERICAN DATUM 1983. DISTANCES ARE SURFACE VALUES.
 - LATITUDE AND LONGITUDE VALUES SHOWN HEREON ARE RELATIVE TO THE NORTH AMERICAN DATUM (NAD83).

I, MARK DILLON HARP, NEW MEXICO PROFESSIONAL SURVEYOR NO. 23786, DO HEREBY CERTIFY THAT THIS SURVEY PLAT AND THE ACTUAL SURVEY ON THE GROUND UPON WHICH IT IS BASED WERE PERFORMED BY ME OR UNDER MY DIRECT SUPERVISION; THAT I AM RESPONSIBLE FOR THIS SURVEY, THAT THIS SURVEY MEETS THE MINIMUM STANDARDS FOR SURVEYING IN NEW MEXICO, AND THAT IS TRUE AND CORRECT TO THE BEST OF MY KNOWLEDGE AND BELIEF.

[Signature]
MARK DILLON HARP
REGISTERED PROFESSIONAL LAND SURVEYOR
STATE OF NEW MEXICO NO. 23786

PLU 15 TWIN WELLS RANCH PROPOSED BURIED AND SURFACE FLOW LINE DESCRIPTION:

SURVEY OF A STRIP OF LAND 30.0 FEET WIDE AND 4,076.65 FEET, 247.07 RODS, OR 0.77 MILES IN LENGTH CROSSING SECTIONS 15 & 22, TOWNSHIP 24 RANGE 31 EAST, N.M.P.M., EDDY COUNTY, NEW MEXICO AND BEING 15.0 FEET RIGHT AND 15.0 FEET LEFT OF THE ABOVE PLATTED BURIED AND SURFACE FLOW LINE SURVEY, COMPRISING OF 2.75 ACRES AND DIVIDED IN EACH QUARTER SECTION AS FOLLOWS:

SW/4 SW/4 SECTION 15 = 69.83 FEET = 4.23 RODS = 0.05 OF AN ACRE
NW/4 NW/4 SECTION 22 = 324.88 FEET = 82.71 RODS = 0.22 OF AN ACRE
NE/4 NW/4 SECTION 22 = 1,364.78 FEET = 93.96 RODS = 0.93 OF AN ACRE
SE/4 SW/4 SECTION 15 = 69.85 FEET = 4.23 RODS = 0.05 OF AN ACRE
NW/4 NE/4 SECTION 22 = 1,599.73 FEET = 96.95 RODS = 1.05 ACRES
SW/4 SE/4 SECTION 15 = 200.16 FEET = 12.13 RODS = 0.14 OF AN ACRE
NE/4 NE/4 SECTION 22 = 317.41 FEET = 19.24 RODS = 0.22 OF AN ACRE
SE/4 SE/4 SECTION 15 = 130.01 FEET = 7.88 RODS = 0.09 OF AN ACRE

PLAT OF:
PROPOSED BURIED AND SURFACE FLOW LINES FOR:
BOPCO, L.P.
PLU 15 TWIN WELLS RANCH


SITUATED IN SECTIONS 15 & 22, TOWNSHIP 24 SOUTH, RANGE 31 EAST, NEW MEXICO PRIME MERIDIAN, EDDY COUNTY, NEW MEXICO



550 Bailey Ave., 205 - Fort Worth, TX 76107
Ph: 817.349.9800 - Fax: 979.732.5271
TBPE Firm 17957 | TBPLS Firm 10193887
www.fscinc.net
© COPYRIGHT 2016 ALL RIGHTS RESERVED

DATE: 09-25-2017 PROJECT NO: 2017040528
DRAWN BY: AI SCALE: 1" = 600'
CHECKED BY: DH SHEET: 1 OF 2
FIELD CREW: RE/PD REVISION: YES

SECTION 15
TOWNSHIP 24 SOUTH,
RANGE 31 EAST
NEW MEXICO PRIME
MERIDIAN

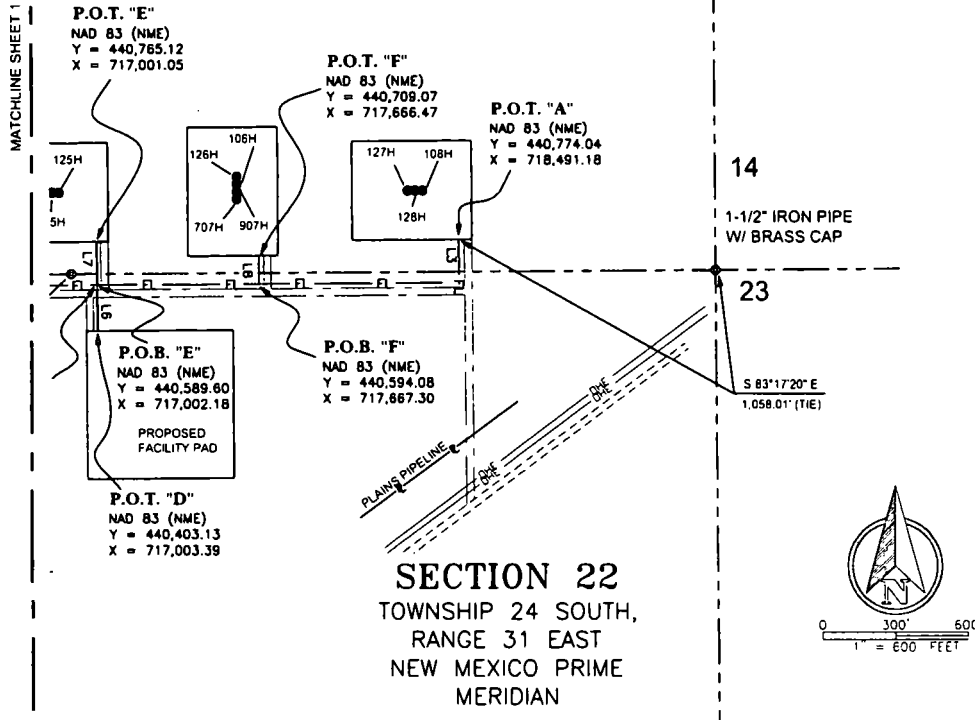

LEGEND

- SECTION LINE
- EXISTING PIPELINE (AS NOTED HEREON)
- EXISTING ROAD
- PROPOSED PAD
- PROPOSED ROAD CENTERLINE
- FL --- FL --- PROPOSED BURIED AND SURFACE FLOW LINES
- P.O.B.
- FOUND MONUMENT W/BRASS CAP

MAIN BURIED AND SURFACE FLOW LINE

| LINE | BEARING | DISTANCE |
|------|---------------|----------|
| L1 | S 00°23'25" E | 114.81' |
| L2 | N 88°36'57" E | 3008.99' |
| L3 | N 00°22'10" W | 174.46' |

WELL CONNECT LINE "B"

| LINE | BEARING | DISTANCE |
|------|---------------|----------|
| L4 | S 00°22'12" E | 185.41' |

WELL CONNECT LINE "C"

| LINE | BEARING | DISTANCE |
|------|---------------|----------|
| L5 | N 00°22'41" W | 115.00' |

WELL CONNECT LINE "D"

| LINE | BEARING | DISTANCE |
|------|---------------|----------|
| L6 | S 00°22'18" E | 186.47' |

WELL CONNECT LINE "E"

| LINE | BEARING | DISTANCE |
|------|---------------|----------|
| L7 | N 00°22'06" W | 175.52' |

WELL CONNECT LINE "F"

| LINE | BEARING | DISTANCE |
|------|---------------|----------|
| L8 | N 00°24'46" W | 115.00' |

TOTAL LENGTH = 4,076.65 FEET OR 247.07 RODS

GENERAL NOTES

- BEARINGS AND COORDINATES SHOWN HEREON ARE MERCATOR GRID AND CONFORM TO THE NEW MEXICO COORDINATE SYSTEM "NEW MEXICO EAST ZONE" NORTH AMERICAN DATUM 1983. DISTANCES ARE SURFACE VALUES.
- LATITUDE AND LONGITUDE VALUES SHOWN HEREON ARE RELATIVE TO THE NORTH AMERICAN DATUM (NAD83).

I, MARK DILLON HARP, NEW MEXICO PROFESSIONAL SURVEYOR NO. 23786, DO HEREBY CERTIFY THAT THIS SURVEY PLAT AND THE ACTUAL SURVEY ON THE GROUND UPON WHICH IT IS BASED WERE PERFORMED BY ME OR UNDER MY DIRECT SUPERVISION; THAT I AM RESPONSIBLE FOR THIS SURVEY, THAT THIS SURVEY MEETS THE MINIMUM STANDARDS FOR SURVEYING IN NEW MEXICO, AND THAT IS TRUE AND CORRECT TO THE BEST OF MY KNOWLEDGE AND BELIEF.

MARK DILLON HARP
REGISTERED PROFESSIONAL LAND SURVEYOR
STATE OF NEW MEXICO NO. 23786



PLAT OF:
PROPOSED BURIED AND SURFACE FLOW LINES FOR:
BOPCO, L.P.
PLU 15 TWIN WELLS RANCH
SITUATED IN SECTIONS 15 & 22, TOWNSHIP 24 SOUTH, RANGE 31
EAST, NEW MEXICO PRIME MERIDIAN, EDDY COUNTY, NEW MEXICO




550 Bailey Ave., 205 - Fort Worth, TX 76107
Ph: 817.349.9800 - Fax: 979.732.5271
TBPE Firm 17957 | TBPLS Firm 10193887
www.fbcinc.net
© COPYRIGHT 2016 ALL RIGHTS RESERVED

DATE: 09-25-2017 PROJECT NO: 2017040528
DRAWN BY: AI SCALE: 1" = 600'
CHECKED BY: DH SHEET: 2 OF 2
FIELD CREW: RE/PO REVISION: YES


SECTION 15

TOWNSHIP 24 SOUTH, RANGE 31 EAST
NEW MEXICO PRIME MERIDIAN

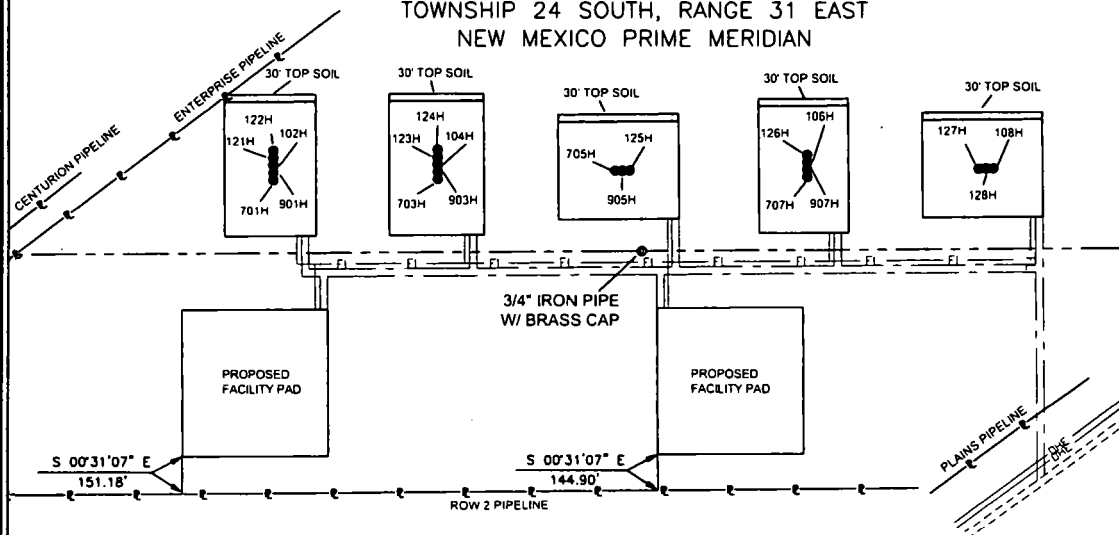

SECTION 22

TOWNSHIP 24 SOUTH, RANGE 31 EAST
NEW MEXICO PRIME MERIDIAN

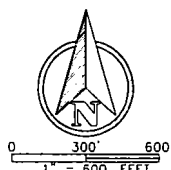

LEGEND

| | |
|--------|---|
| --- | SECTION LINE |
| - - - | EXISTING PIPELINE (AS NOTED HEREON) |
| --- | EXISTING ROAD |
| --- | PROPOSED PAD |
| --- | PROPOSED ROAD CENTERLINE |
| - - - | CENTERLINE PROPOSED GAS SALES LINES (110' WIDE) |
| P.O.B. | POINT OF BEGINNING |
| ● | FOUND MONUMENT W/BRASS CAP |

GENERAL NOTES

- BEARINGS AND COORDINATES SHOWN HEREON ARE MERCATOR GRID AND CONFORM TO THE NEW MEXICO COORDINATE SYSTEM "NEW MEXICO EAST ZONE" NORTH AMERICAN DATUM 1983. DISTANCES ARE SURFACE VALUES.
- LATITUDE AND LONGITUDE VALUES SHOWN HEREON ARE RELATIVE TO THE NORTH AMERICAN DATUM (NAD83).

I, MARK DILLON HARP, NEW MEXICO PROFESSIONAL SURVEYOR NO. 23786, DO HEREBY CERTIFY THAT THIS SURVEY PLAT AND THE ACTUAL SURVEY ON THE GROUND UPON WHICH IT IS BASED WERE PERFORMED BY ME OR UNDER MY DIRECT SUPERVISION; THAT I AM RESPONSIBLE FOR THIS SURVEY, THAT THIS SURVEY MEETS THE MINIMUM STANDARDS FOR SURVEYING IN NEW MEXICO, AND THAT IS TRUE AND CORRECT TO THE BEST OF MY KNOWLEDGE AND BELIEF.

[Signature]

MARK DILLON HARP
REGISTERED PROFESSIONAL LAND SURVEYOR
STATE OF NEW MEXICO NO. 23786



TOTAL LENGTH = 296.08 FEET, 17.94 RODS, OR 0.06 MILES

PLAT OF:
PROPOSED GAS SALES LINES FOR:
BOPCO, L.P.
PLU 15 TWIN WELLS RANCH


SITUATED IN SECTION 22, TOWNSHIP 24 SOUTH, RANGE 31 EAST,
NEW MEXICO PRIME MERIDIAN, EDDY COUNTY, NEW MEXICO




550 Bailey Ave., 205 - Fort Worth, TX 76107
Ph: 817.349.9800 - Fax: 979.732.5271
TBPE Firm 17957 | TBPLS Firm 10193887
www.fscinc.net
© COPYRIGHT 2010 - ALL RIGHTS RESERVED

| | | | |
|-------------|------------|-------------|------------|
| DATE: | 10-27-2017 | PROJECT NO: | 2017040528 |
| DRAWN BY: | AI | SCALE: | 1" = 600' |
| CHECKED BY: | DH | SHEET: | 1 OF 1 |
| FIELD CREW: | N/A | REVISION: | NO |

VICINITY MAP

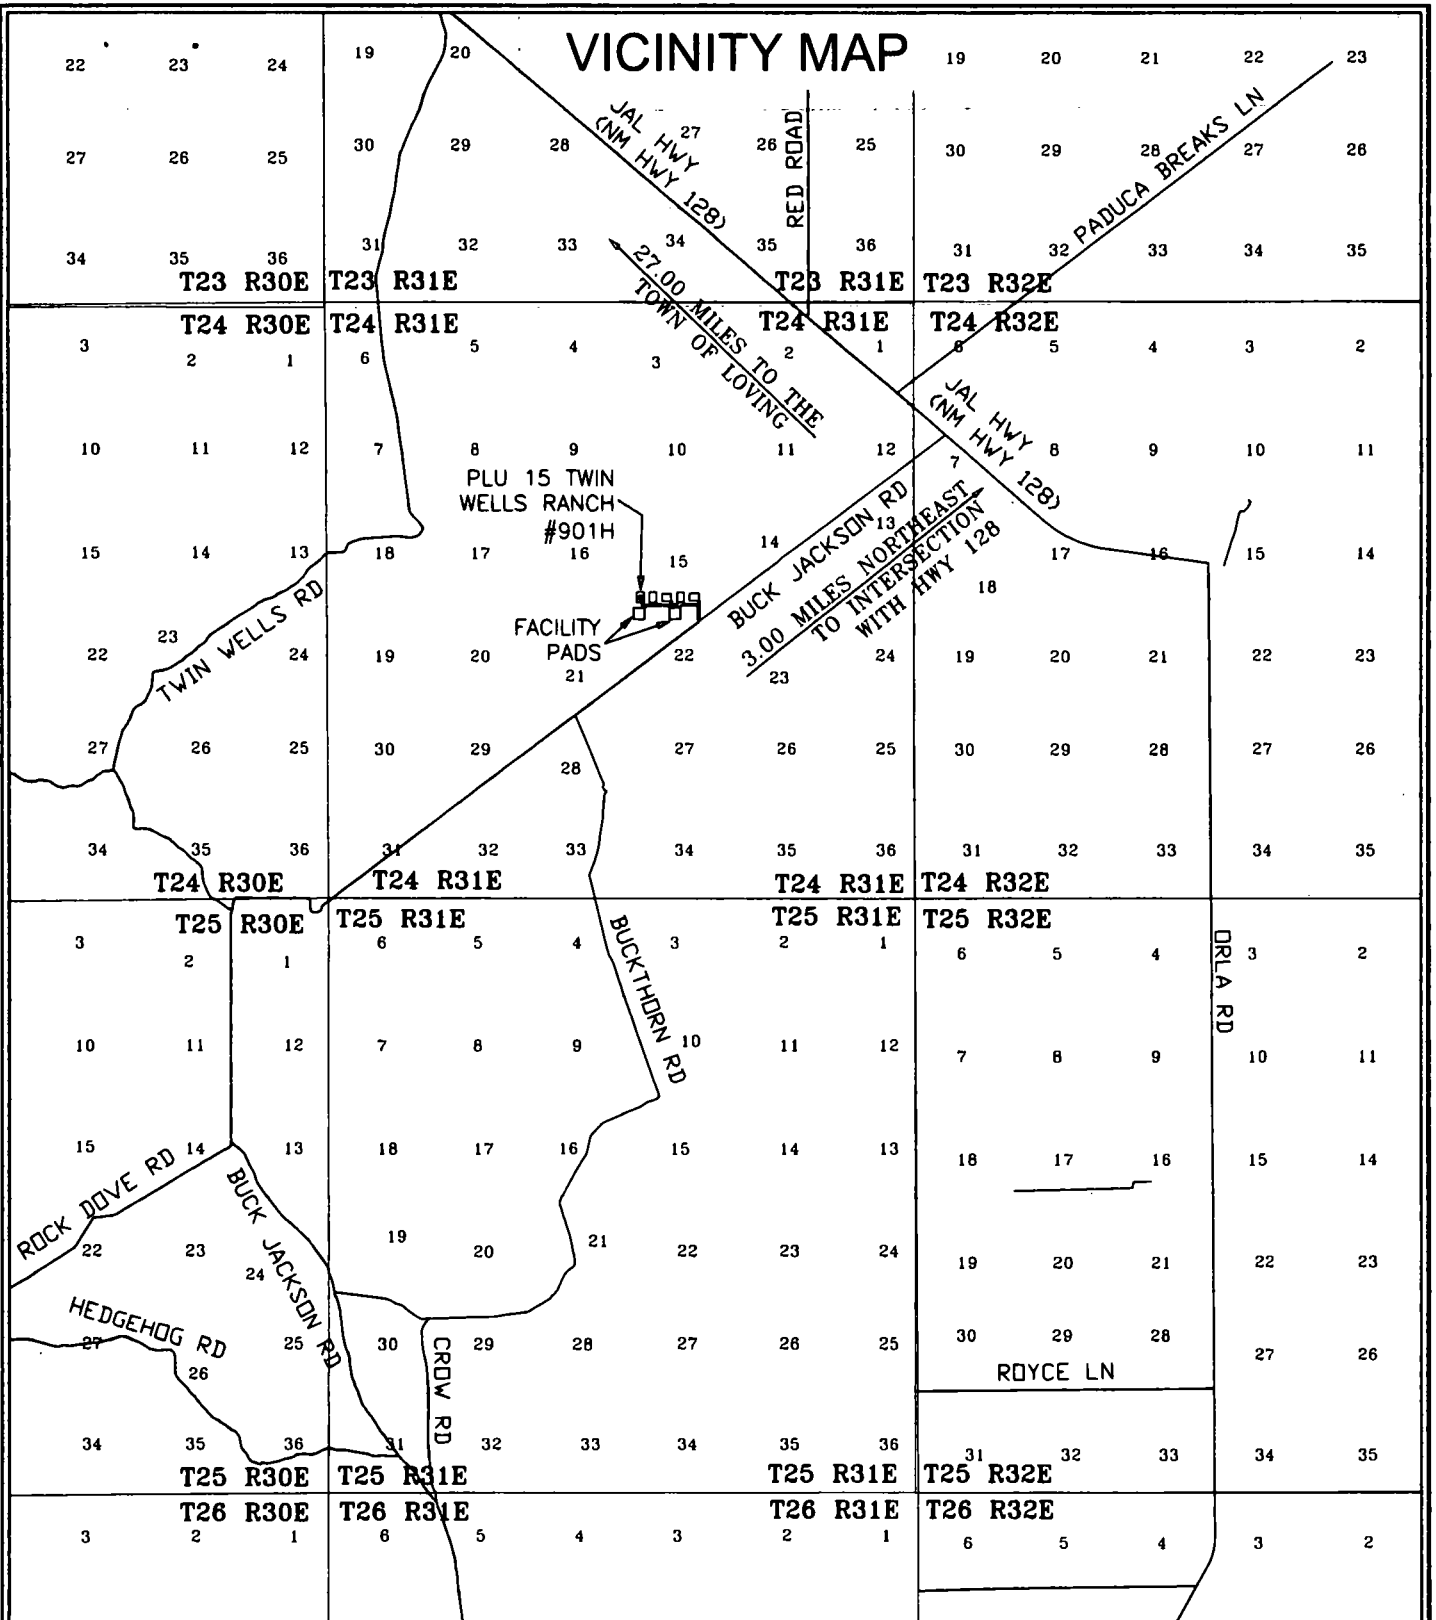


PLU 15 TWIN WELLS RANCH #901H
 LOCATED 1,130 FEET FROM THE WEST LINE
 AND 330 FEET FROM THE SOUTH LINE OF
 SECTION 15, TOWNSHIP 24 SOUTH, RANGE 31
 EAST, N.M.P.M. EDDY COUNTY, NEW MEXICO

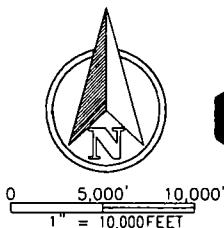


FSC INC
 SURVEYORS+ENGINEERS
 550 Bailey Ave., 205 - Fort Worth, TX 76107
 Ph: 817.349.9800 - Fax: 979.732.5271
 TBPE Firm 17957 | TBPLS Firm 10193887
 www.fscinc.net

DATE: 8-16-2017
 DRAWN BY: AI
 CHECKED BY: DH
 FIELD CREW: RE/RR
 PROJECT NO: 2017070967
 SCALE: 1" = 10,000'
 SHEET: 1 OF 1
 REVISION: NO

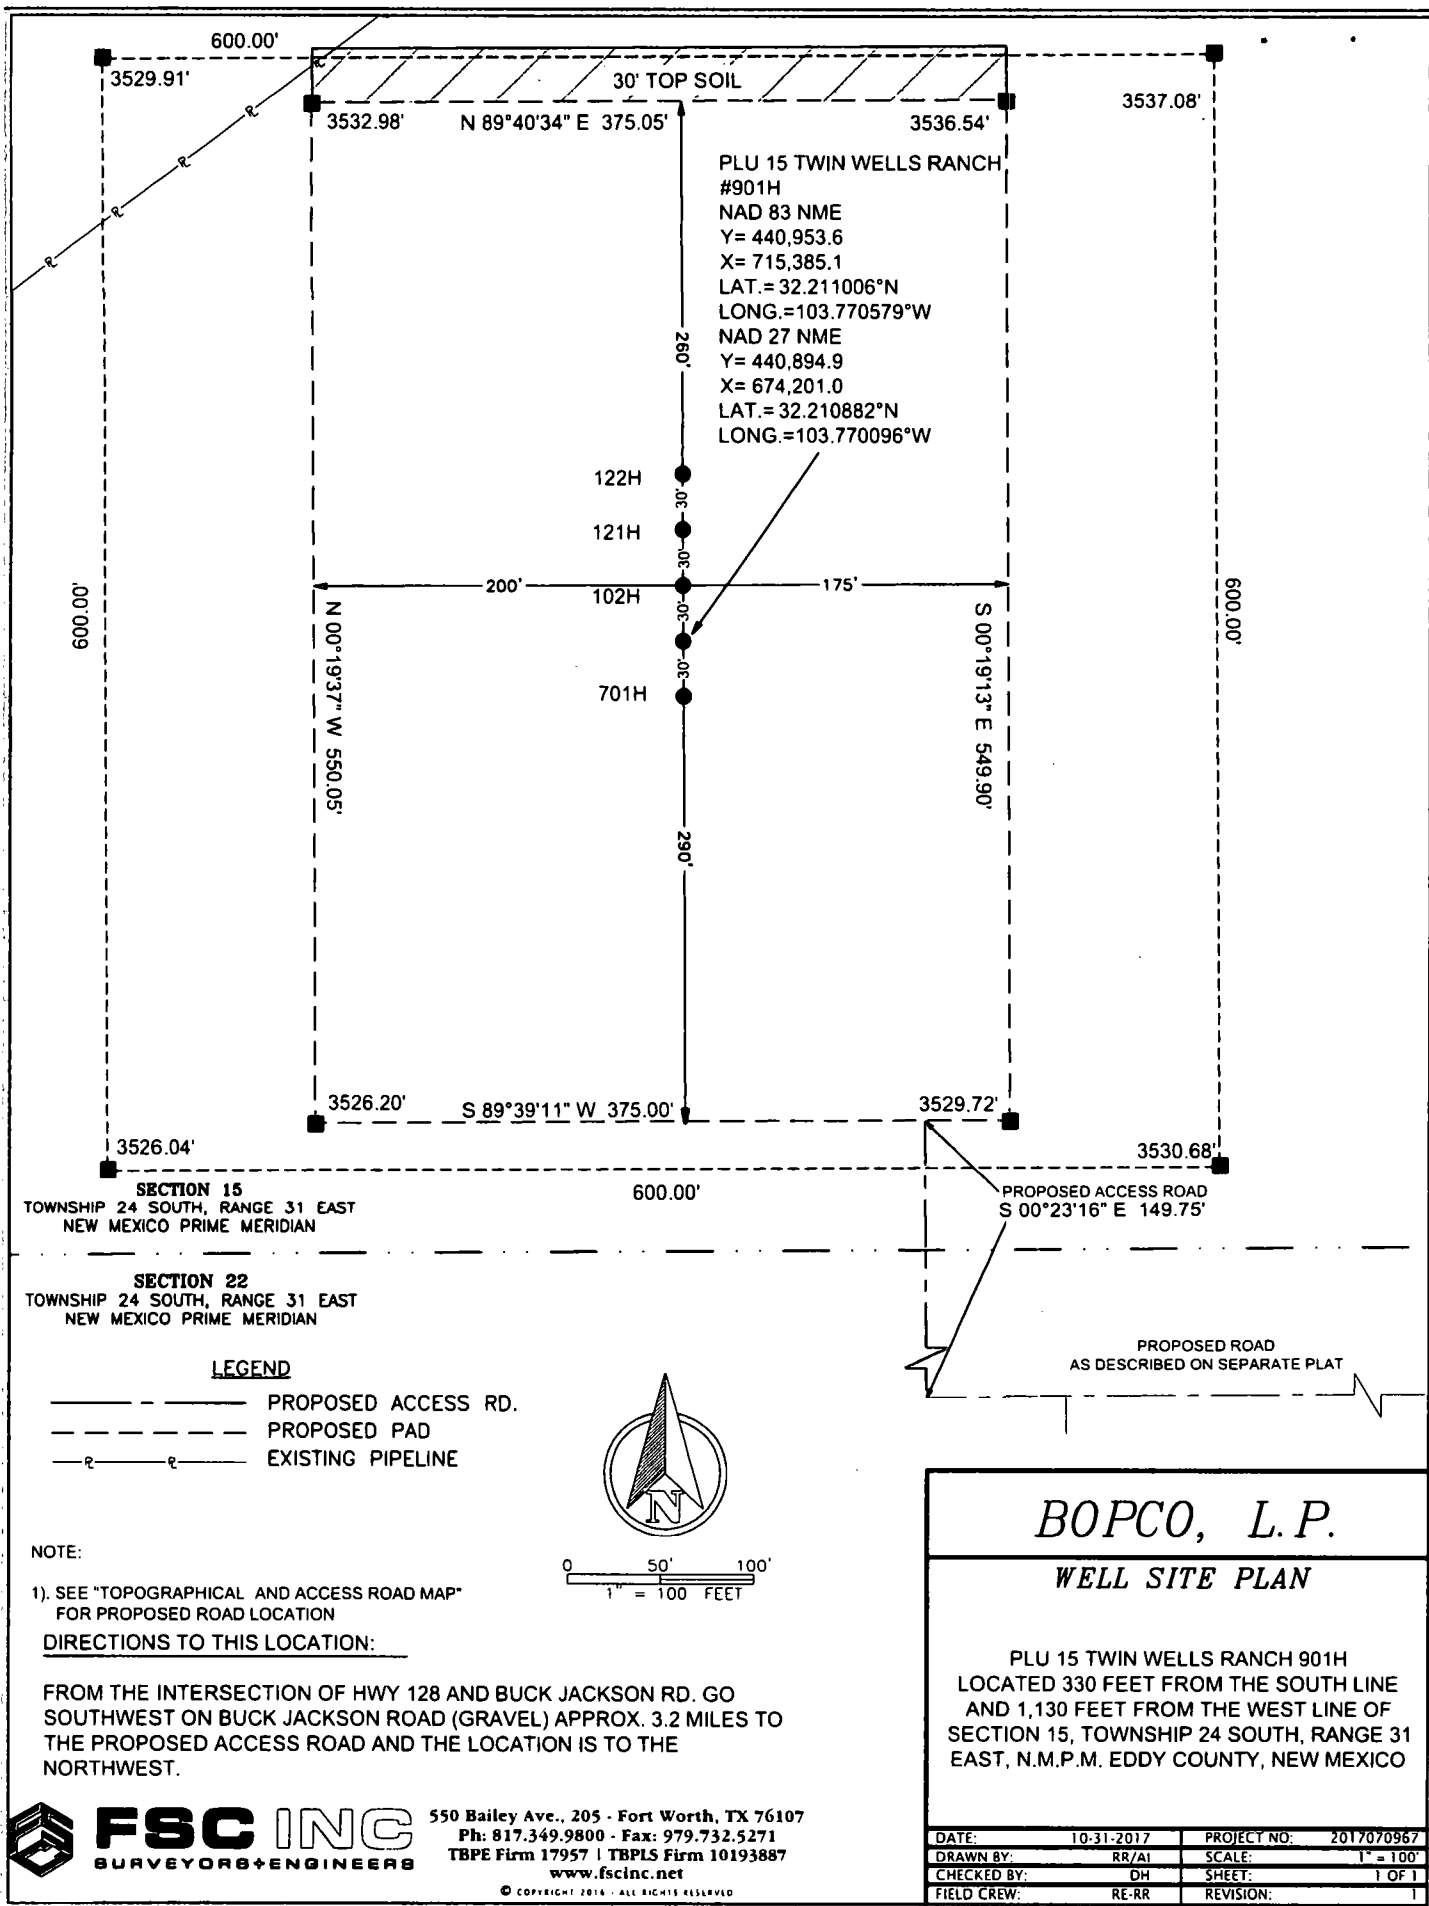

VICINITY MAP

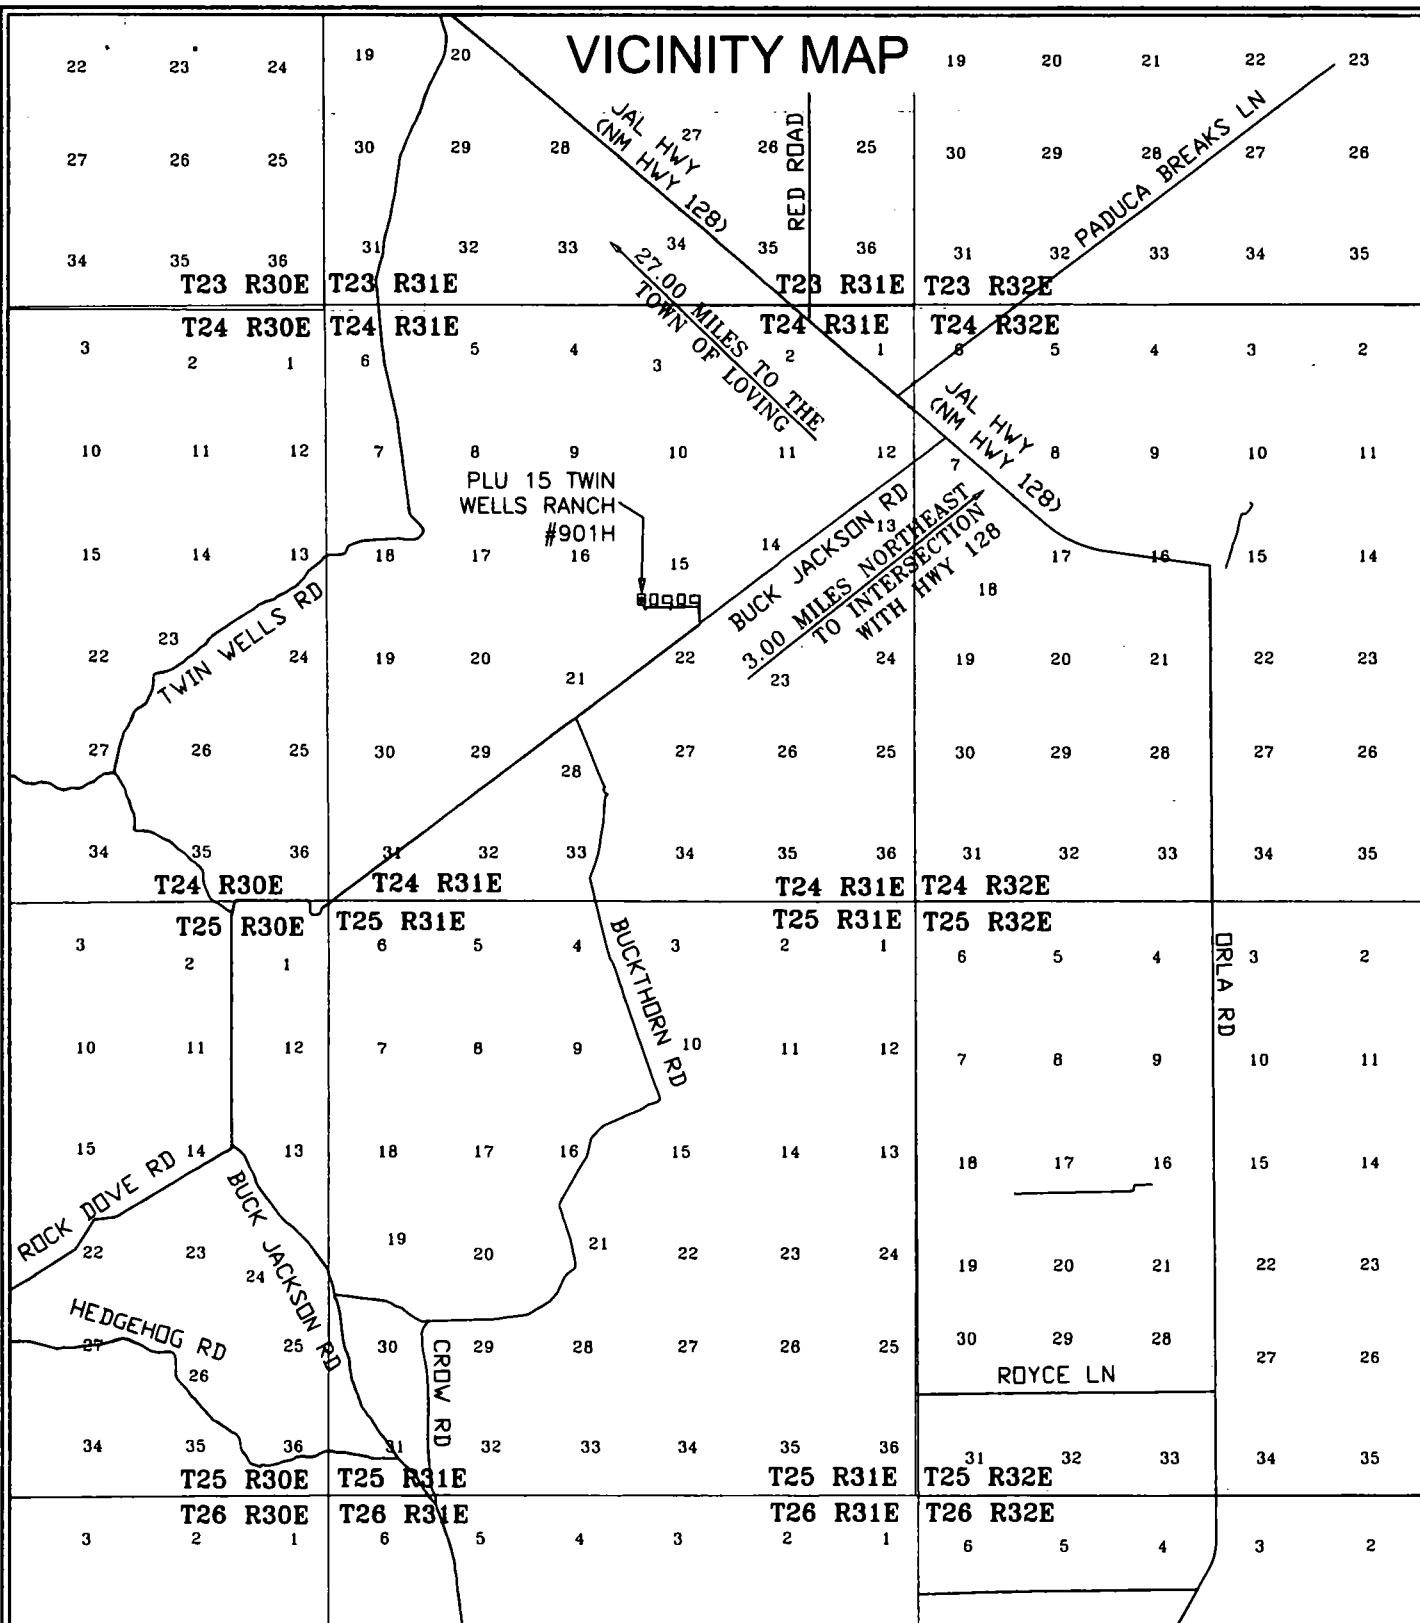

PLU 15 TWIN WELLS RANCH #901H
LOCATED 1,130 FEET FROM THE WEST LINE
AND 330 FEET FROM THE SOUTH LINE OF
SECTION 15, TOWNSHIP 24 SOUTH, RANGE 31
EAST, N.M.P.M. EDDY COUNTY, NEW MEXICO



0 5,000' 10,000'
1" = 10,000 FEET




FSC INC
SURVEYORS+ENGINEERS

550 Bailey Ave., 205 - Fort Worth, TX 76107
Ph: 817.349.9800 - Fax: 979.732.5271
TBPE Firm 17957 | TBPLS Firm 10193887
www.fscinc.net

DATE: 10-31-2017
DRAWN BY: AI
CHECKED BY: DH
FIELD CREW: RE/RR
PROJECT NO: 2017070967
SCALE: 1" = 10,000'
SHEET: 1 OF 1
REVISION: 1

TOPOGRAPHICAL AND ACCESS ROAD MAP

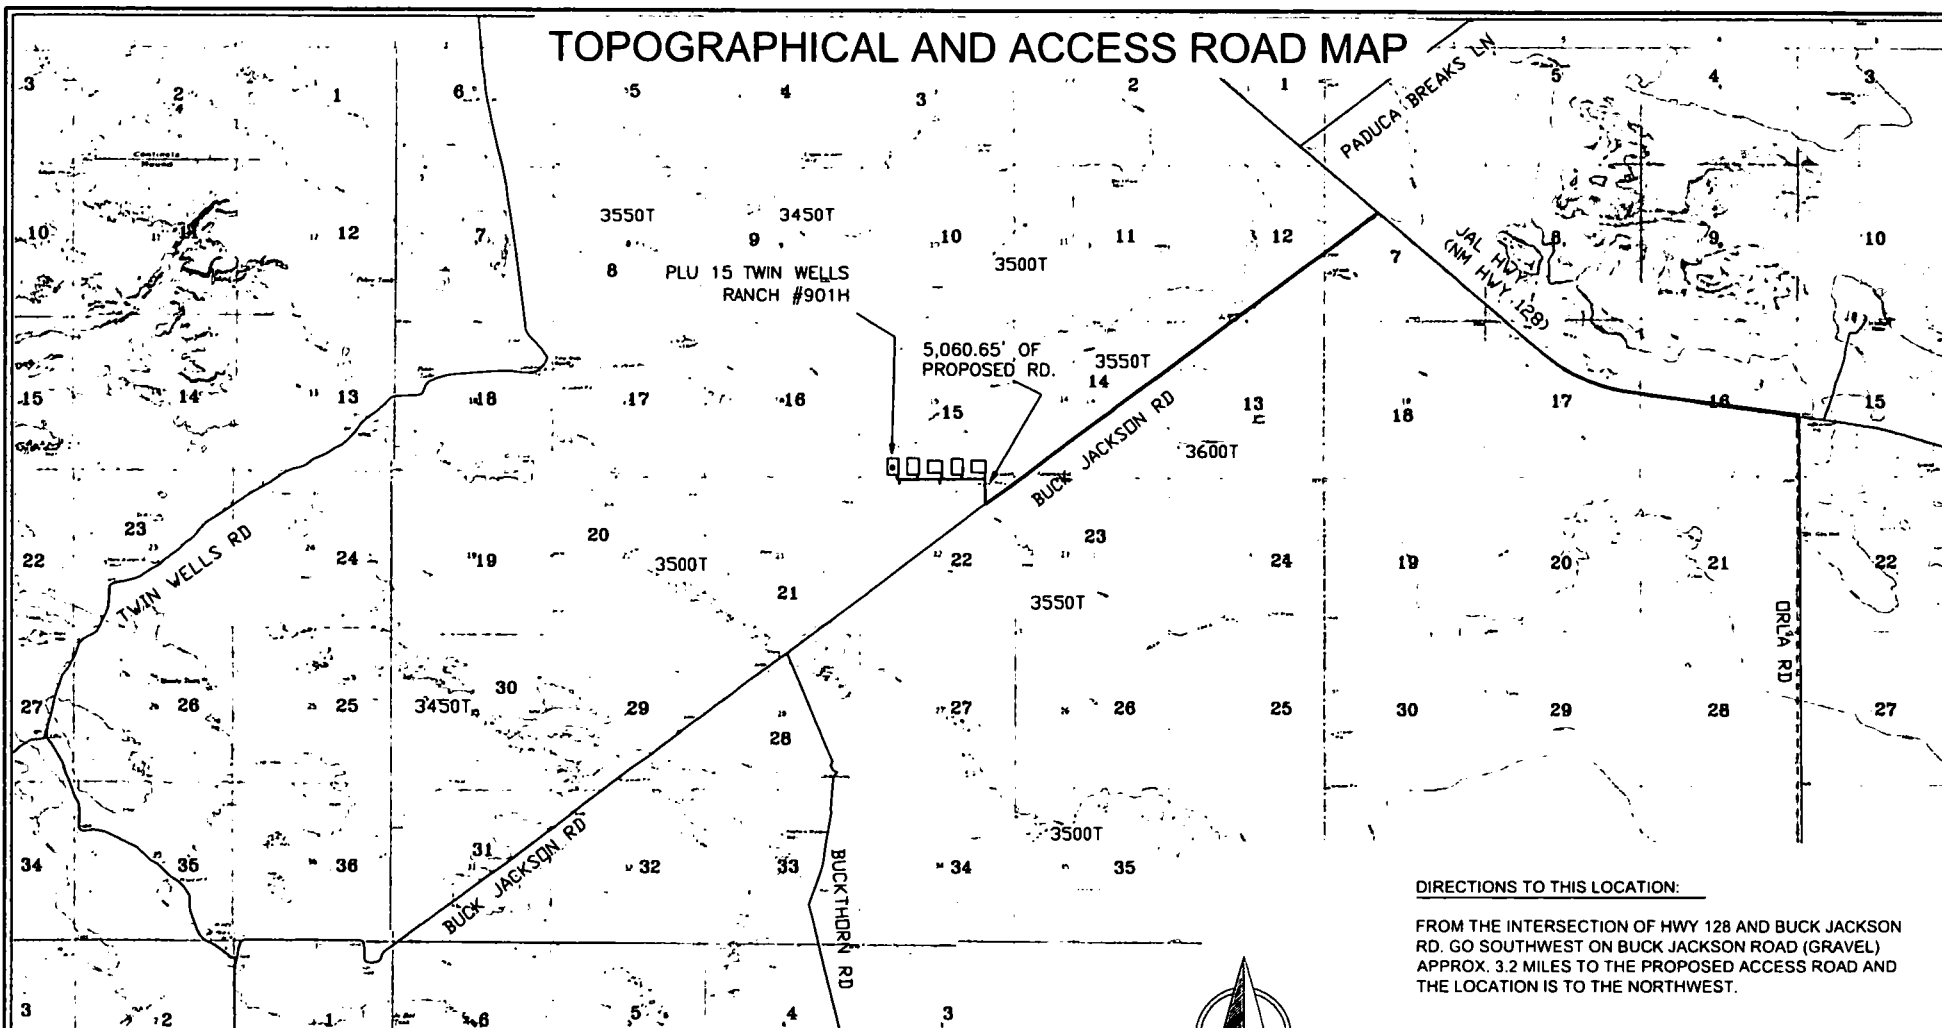


DIRECTIONS TO THIS LOCATION:

FROM THE INTERSECTION OF HWY 128 AND BUCK JACKSON RD. GO SOUTHWEST ON BUCK JACKSON ROAD (GRAVEL) APPROX. 3.2 MILES TO THE PROPOSED ACCESS ROAD AND THE LOCATION IS TO THE NORTHWEST.



550 Bailey Ave., 205 - Fort Worth, TX 76107
Ph: 817.349.9800 - Fax: 979.732.5271
TBPE Firm 17957 | TBPLS Firm 10193887
www.fscinc.net


PLU 15 TWIN WELLS RANCH #901H
LOCATED 1,130 FEET FROM THE WEST LINE
AND 330 FEET FROM THE SOUTH LINE OF
SECTION 15, TOWNSHIP 24 SOUTH, RANGE 31
EAST, N.M.P.M. EDDY COUNTY, NEW MEXICO

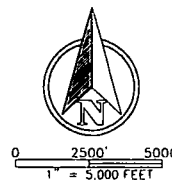

| | | | |
|-------------|------------|-------------|-------------|
| DATE: | 10-31-2017 | PROJECT NO: | 2017070967 |
| DRAWN BY: | AJ | SCALE: | 1" = 5,000' |
| CHECKED BY: | DH | SHEET: | 1 OF 1 |
| FIELD CREW: | NM/D | REVISION: | 1 |

Interim Reclamation Diagram

Poker Lake Unit 15 Twin Wells Ranch #701H, 901H, 102H, 121H, 122H
V-Door North (All Wells)

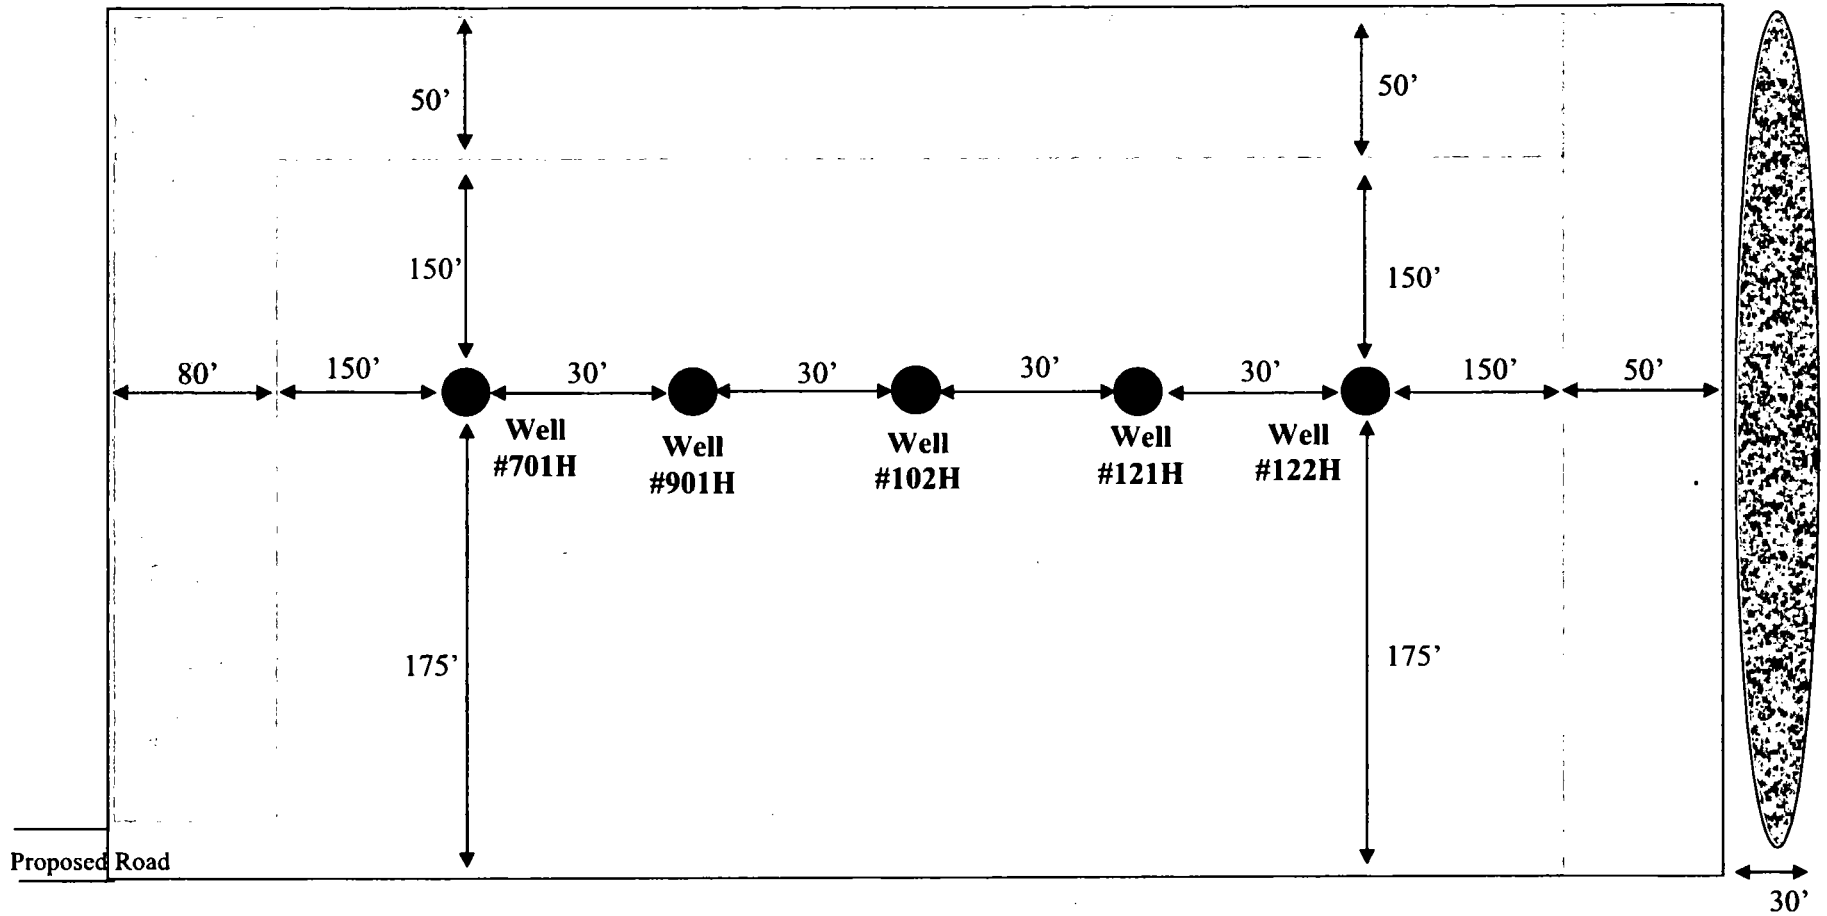

LEGEND



Wellbore

Interim Reclamation




Ditch & Berm



Topsoil

Interim Reclamation Diagram

Poker Lake Unit 15 Twin Wells Ranch #703H, 903H, 104H, 123H, 124H
V-Door North (All Wells)

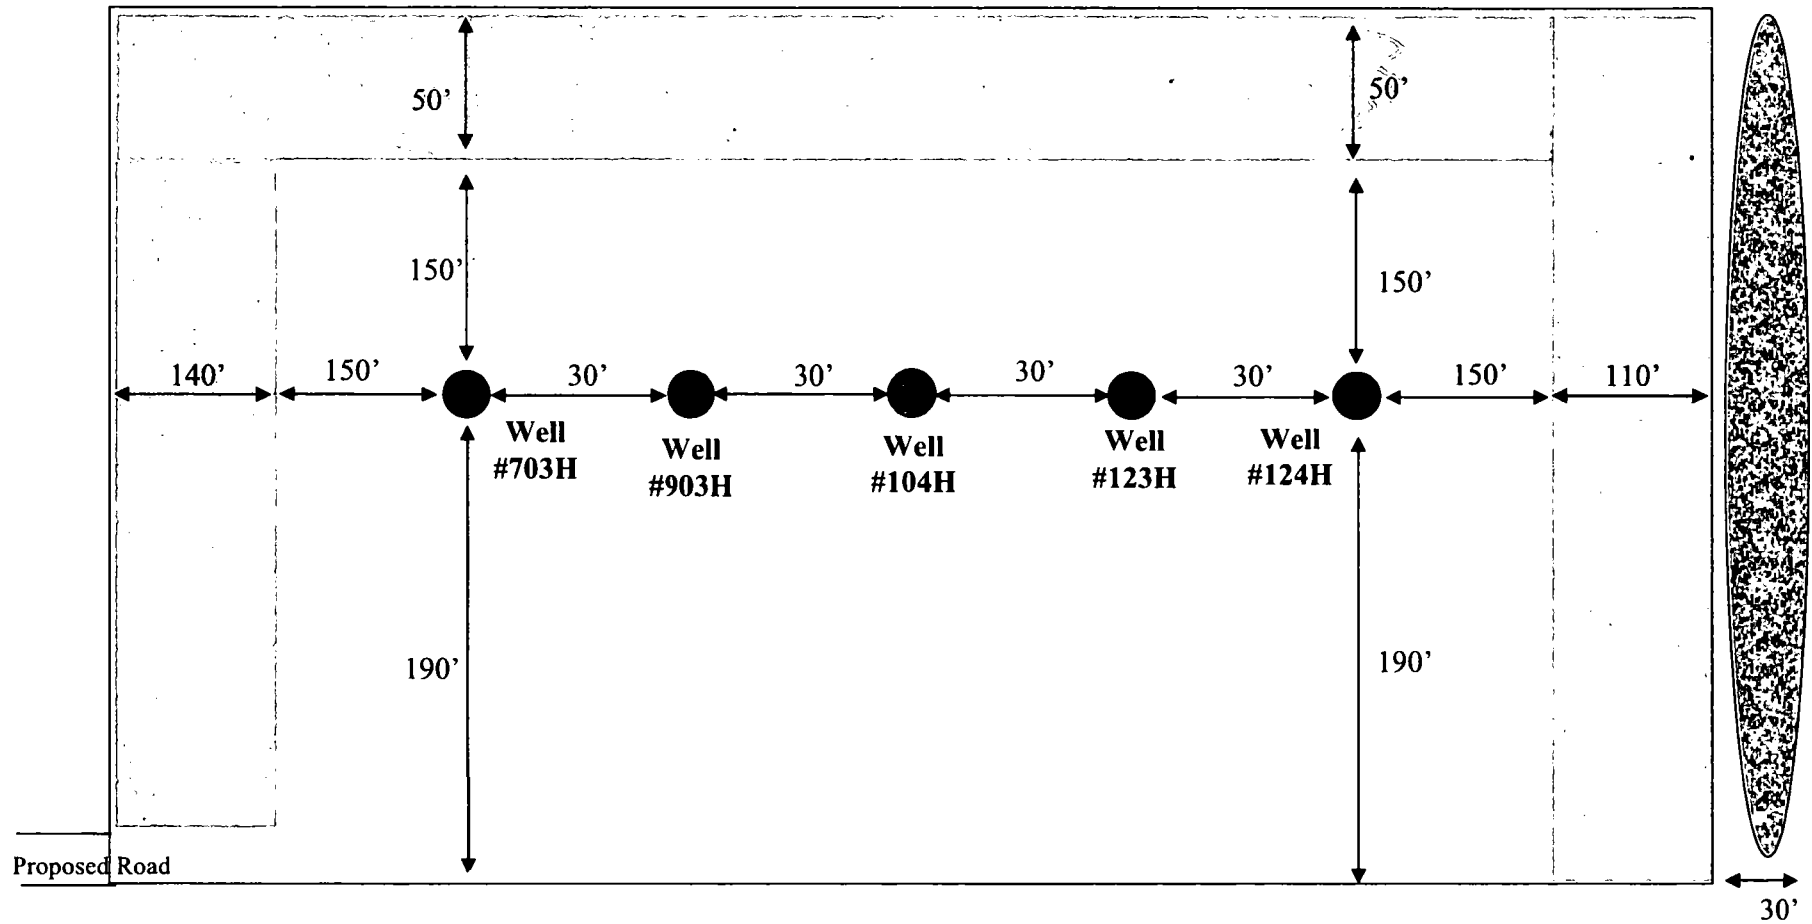

LEGEND



Wellbore

Interim Reclamation




Ditch & Berm



Topsoil

Interim Reclamation Diagram

Poker Lake Unit 15 Twin Wells Ranch #705H, 905H, 125H
V-Door East (All Wells)

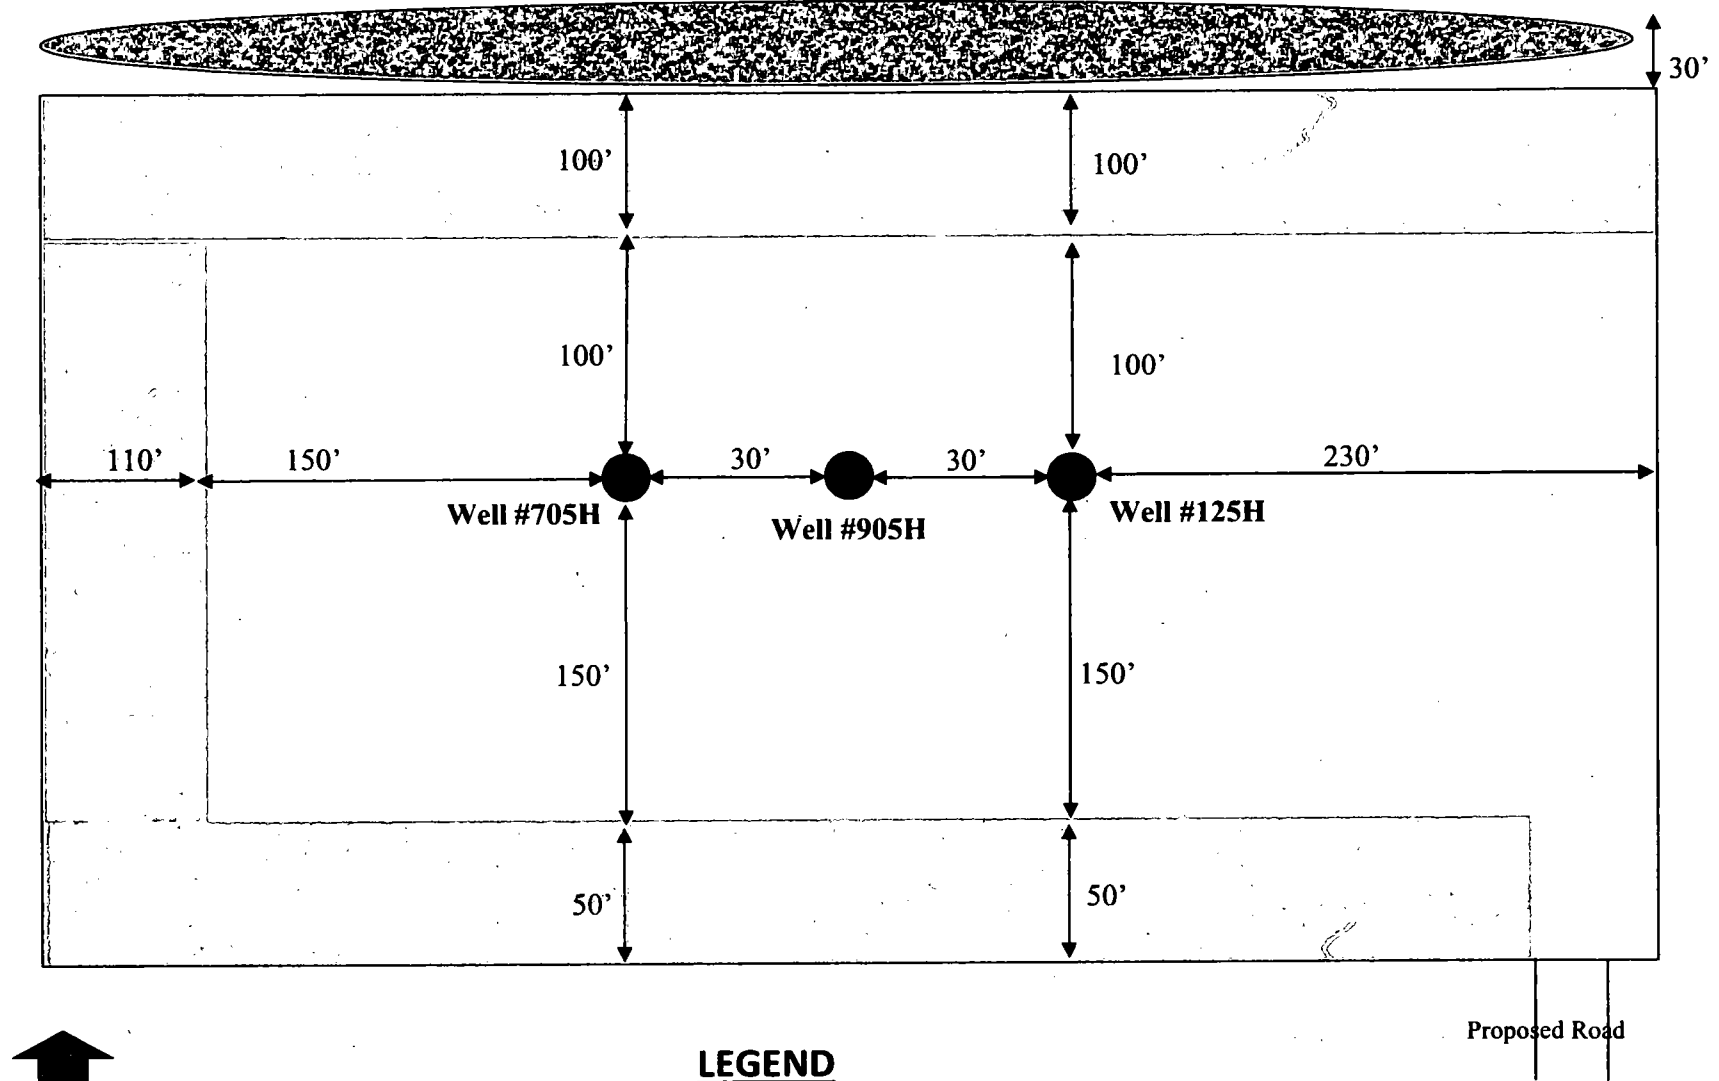

Wellbore

Interim Reclamation

LEGEND




Ditch & Berm



Topsoil

Interim Reclamation Diagram

Poker Lake Unit 15 Twin Wells Ranch #707H, 907H, 106H, 126H
V-Door North (All Wells)

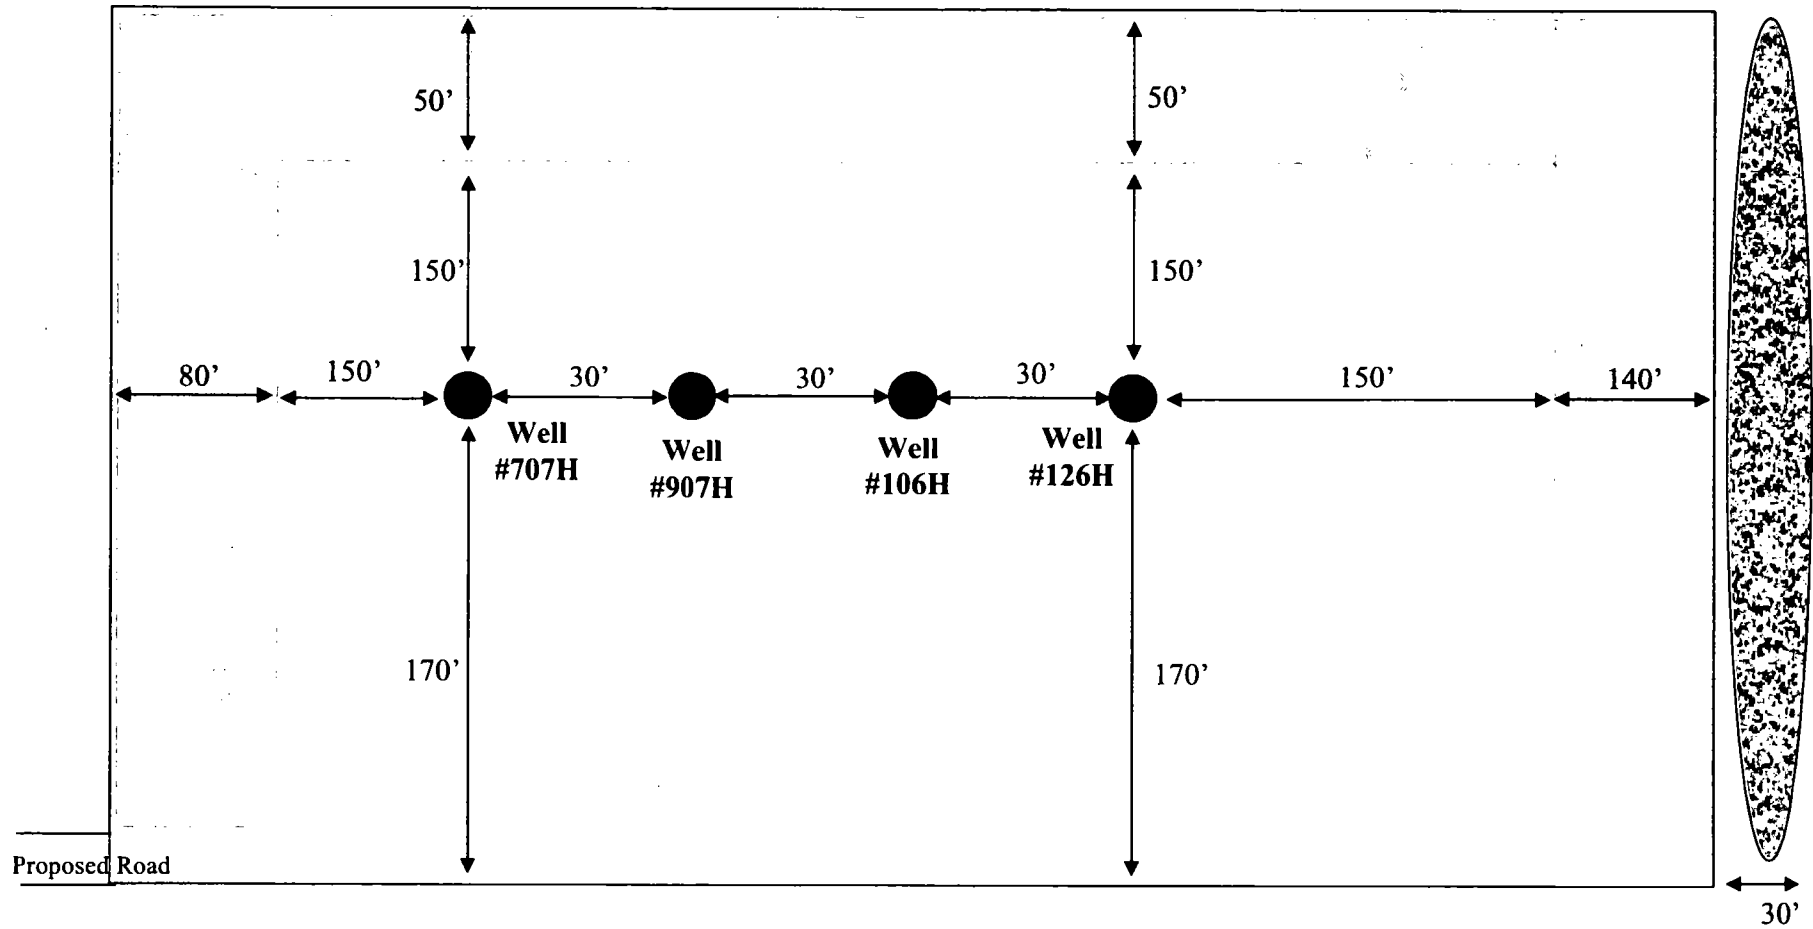

LEGEND



Wellbore

Interim Reclamation




Ditch & Berm



Topsoil

Interim Reclamation Diagram

Poker Lake Unit 15 Twin Wells Ranch #127H, 128H, 108H
V-Door East (All Wells)

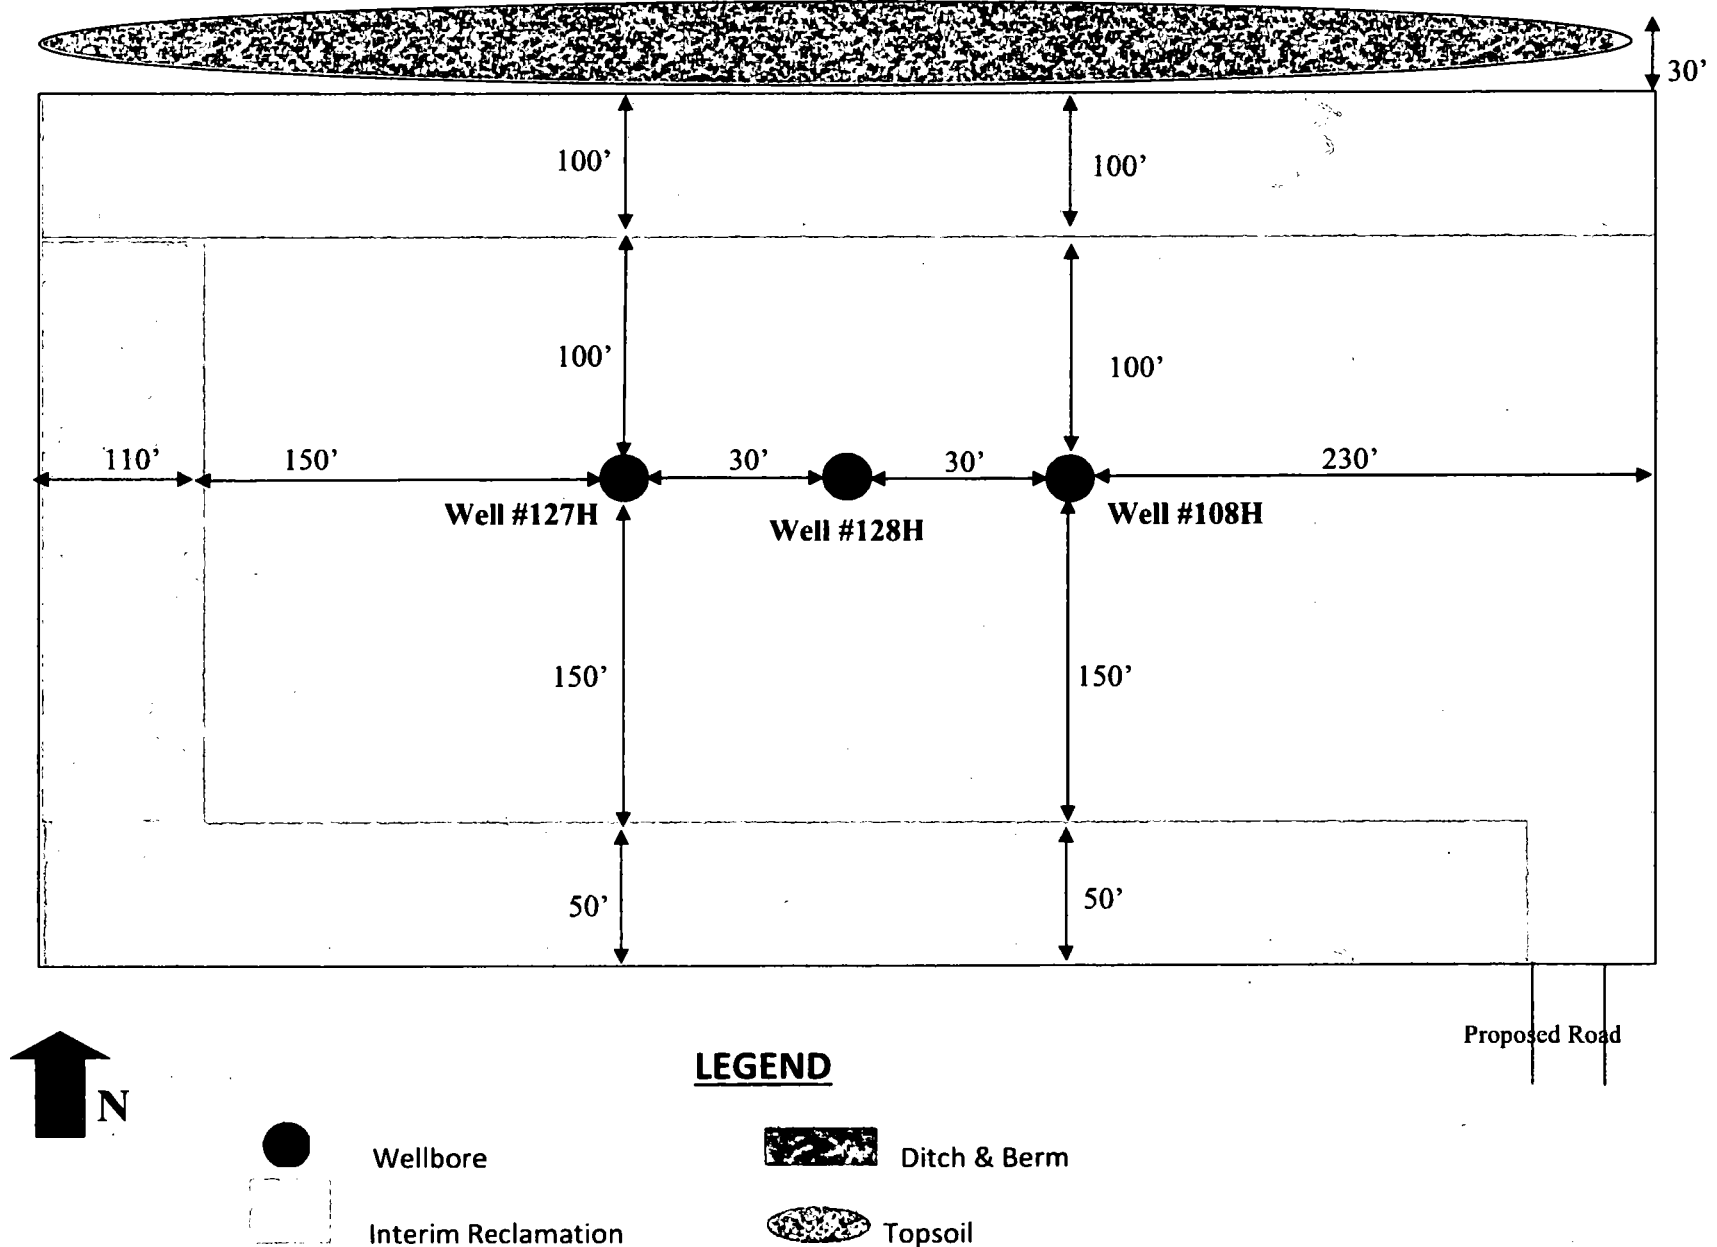

Well Site Locations

The results of the Poker Lake Unit 15 Twin Wells Ranch Development Program will develop economic quantities of oil and gas in the 'Poker Lake Unit 15 Twin Wells Ranch' area with multiple primary formations targeted. Well locations are determined based on cross-section variations and details. Locations will be selected to minimize the likelihood of encountering faults and/or drilling hazards while still targeting suitably productive zones.

If drilling results in an unproductive well, the well will be plugged and abandoned as soon as practical after the conclusion of production testing. Productive wells may be shut-in temporarily for BLM authorization for production activities and facilities.


Surface Use Plan

1. Existing Roads

- A. The Poker Lake Unit 15 Twin Wells Ranch area is accessed by existing U.S. Hwy 128 and Buck Jackson Road. Go Southwest on Buck Jackson Rd (Gravel) approximately 3.2 miles to the proposed access road where the PLU 15 Twin Wells Ranch pads are located to the Northwest. Transportation Plan identifying existing roads that will be used to access the project area is included from Frank's Surveying marked as, 'Vicinity Map.'
- B. There are no existing access roads to the proposed Poker Lake Unit 15 Twin Wells Ranch well locations. All equipment and vehicles will be confined to the routes shown on the Vicinity Map as provided by Frank's Surveying. Maintenance of the access roads will continue until abandonment and reclamation of the well pads is completed.
- C. The project is located approximately 27 Miles from the town of Loving, New Mexico.

2. New or Upgraded Access Roads

- A. **New Roads.** There is a total of approximately 5035' or .095 miles of proposed and staked access roads in the Poker Lake Unit 15 Twin Wells Ranch lease area.
- B. **Well Pads.** The well pads selected for development will determine which existing roads will be upgraded and which new roads will be built. The lease flow diagram shows the location of proposed roads that will need to be constructed to access the well pads.
- C. **Anticipated Traffic.** After well completion, travel to each well site will include one lease operator truck and two oil trucks per day until the Central Tank Battery is completed. Upon completion of the Central Tank Battery, one lease operator truck will continue to travel to each well site to monitor the working order of the wells and to check well equipment for proper operation. Two oil trucks will continue to travel to the Central Tank Battery only for oil hauling. Additional traffic will include one maintenance truck periodically throughout the year for pad upkeep and weed removal. Well service trips will include only the traffic necessary to work on the wells or provide chemical treatments periodically and as needed throughout the year.
- D. **Routing.** All equipment and vehicles will be confined to the travel routes laid out in the vicinity map provided by Frank's Surveying unless otherwise approved by the BLM and applied for by BOPCO, L.P.
- E. **Road Dimensions.** The maximum width of the driving surface of new roads will be 14 feet. The roads will be crowned and ditched with a 2% slope from the tip of the crown to the edge of the driving surface. The ditches will be 1 foot deep with 3:1 slopes. The driving surface will be made of 6" rolled and compacted caliche.

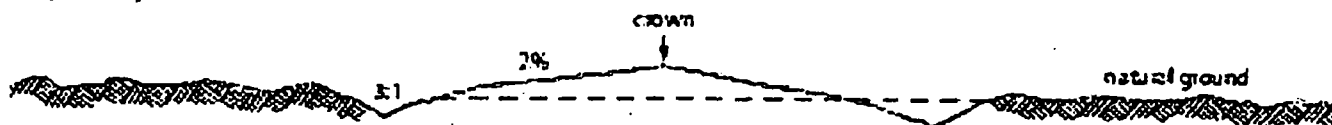

Level Ground Section

- F. **Surface Material.** Surface material will be native caliche. The average grade of all roads will be approximately 3%.
- G. **Fence Cuts:** No.
- H. **Fences:** No.
- I. **Cattle Guards:** No.
- J. **Turnouts:** No.
- K. **Culverts:** No.
- L. **Cuts and Fills:** Not significant.
- M. **Topsoil.** Approximately 6 inches of topsoil (root zone) will be stripped from the proposed access road prior to any further construction activity. The topsoil that was stripped will be spread along the edge of the road and within the ditch. The topsoil will be seeded with the proper seed mix designated by the BLM.
- N. **Maintenance.** The access road will be constructed and maintained as necessary to prevent soil erosion and accommodate all-weather traffic. The road will be crowned and ditched with water turnouts installed as necessary to provide for proper drainage along with access road route.
- O. **Drainage.** The access road and associated drainage structures will be constructed and maintained in accordance with road guidelines contained in the joint BLM/USFS publication: Surface Operating Standards for Oil and Gas Exploration and Development, The Gold Book, Fourth Edition and/or BLM Manual Section 9113 concerning road construction standards on projects subject to federal jurisdiction.

3. Location of Existing Wells

- A. See attached 1-mile radius well map.

4. Ancillary Facilities

- A. **Ancillary Facilities.** No off-pad ancillary facilities are planned during the exploration phase including, but not limited to: campsites, airstrips or staging areas.

5. Location of Proposed Production Facilities

- A. **Production Facilities.** Two 600' x 600' pads were staked with the BLM for construction and use as Central Tank Batteries (CTB). The Western most facility is the PLU 15 TWR West CTB and the Eastern most facility is the PLU 15 TWR East CTB. The pads are located in Section 22-T24S-R31E NMPM, Eddy County, New Mexico. Plats of the proposed facilities are attached. Only the area necessary to maintain facilities will be disturbed. Due to air permitting timeframes and anticipated reserves, two facilities are anticipated to be necessary for full area development. A 3160-5 sundry notification will be submitted after construction with a site-security diagram and layout of the facility with associated equipment.
- B. **Flowlines.** In the event the wells are found productive, 4" composite flexpipe or steel flowlines with a maximum safety pressure rating of 750psi (operating pressure: 125psi) will be laid on the surface within proposed lease road corridors from the proposed wells to the PLU 15 TWR East CTB and the PLU 15 TWR West CTB where the oil, gas, and water will be metered and appropriately separated. High pressure gas lines will be buried beneath the surface flowlines per well pad within the proposed lease road corridors for gas lift, fuel gas, and water. Oil will be hauled from the location by truck.

following existing and proposed lease roads. The distance of proposed flowlines per well will be approximately 4077' or less per well based on the location of the well pad in conjunction with the facility location. All flowlines will follow proposed lease road corridors. A plat of the proposed flowline route for the lease is attached.

- C. **Gas Pipeline.** A gas purchaser has been identified. Two 110' corridors are requested to connect with the Poker Lake Unit Row 2 pipeline extending from the PLU 15 TWR East CTB and the PLU 15 TWR West CTB. BOPCO, L.P. will be installing the line with anticipated risers located on the CTB. The gas purchaser will be responsible for permitting their own gas lines and compressor station, where applicable, through private, state, and federal lands. PLU 15 TWR East GSL Approx. Length: 145'. PLU 15 TWR West GSL Approx. Length: 152'.
- D. **Disposal Facilities.** Produced water will be hauled from location to a commercial disposal facility as needed. Once wells are drilled and completed, a 3160-5 sundry notification will be submitted to BLM in compliance with Onshore Order 7.
- E. **Flare.** There will be 2 flares associated with the Poker Lake Unit 15 Twin Wells Ranch project. The flare stacks will be 50'x50'. 1 will be located on the PLU 15 TWR East Central Tank Battery. 1 will be located on the PLU 15 TWR West Central Tank Battery. Both will be sized and rated based on anticipated reserves and recovery of gas throughout the development area with 150' of distance between all facility equipment, road and well pad locations for safety purposes.
- F. **Aboveground Structures.** All permanent (on site six months or longer) aboveground structures constructed or installed on location and not subject to safety requirements will be painted earth-tone colors such as 'shale green' that reduce the visual impacts of the built environment.
- G. **Containment Berms.** Containment berms will be constructed completely around any production facilities designed to hold fluids. The containment berms will be constructed of compacted subsoil, be sufficiently impervious, hold 1 ½ times the capacity of the largest tank and away from cut or fill areas.
- H. **Electrical.** All electrical poles and lines will be placed within existing and proposed lease roads corridors. All lines will be primary 12,740 volt to properly run expected production equipment. Approx. 12466' of electrical will be run from the anticipated tie-in point with a request for 30' ROW construction and maintenance buffer. This distance is a max. approximation and may vary based on lease road corridors, varying elevations and terrain in the area. A plat of the proposed electrical is attached.

6. Location and Types of Water Supply

The well will be drilled using a combination of water mud systems as outlined in the Drilling Program. The water will be obtained from a 3rd party vendor and hauled to the anticipated pit in Section 7 by transport truck using the existing and proposed roads depicted in the attached exhibits. No water well will be drilled on the location.

Water for drilling, completion and dust control will be purchased from the following company:
Texas Pacific Water Resources

Water for drilling, completion and dust control will be supplied by Texas Pacific Water Resources for sale to BOPCO, L.P. from Section 27, T25S-R30E, Eddy County, New Mexico. In the event that Texas Pacific Water Resources does not have the appropriate water for BOPCO at time of drilling and completion, then BOPCO water will come from Intrepid Potash Company with the location of the water being in Section 6, T25S-R29E, Eddy County, New Mexico.

Anticipated water usage for drilling includes an estimated 35,000 barrels of water to drill a horizontal well in a combination of fresh water and brine as detailed in the mud program in the drilling plans. These volumes are calculated for ~1.5bbls per foot of hole drilled with excess to accommodate any lost circulation or wash out that

- may occur. Actual water volumes used during operations will depend on the depth of the well, length of horizontal sections, and the losses that may occur during the operation.

Temporary water flowlines will be permitted via ROW approval letter and proper grants as-needed based on drilling and completion schedules as needed. Well completion is expected to require approximately 300,000 barrels of water per horizontal well. Actual water volumes used during operations will depend on the depth of the well and length of horizontal sections.

7. Construction Activities

- A. Construction, reclamation, and/or routine maintenance will not be conducted during periods when the soil conditions for construction could lead to impacts to the surrounding environment, or when watershed damage is likely to occur as a result of these activities.
- B. Any construction material that may be required for surfacing of the drill pad and access road will be from a contractor having a permitted source of materials within the general area. No construction materials will be removed from federal lands without prior approval from the appropriate surface management agency. All roads and well pads will be constructed of 6" rolled and compacted caliche.
- C. Anticipated Caliche Locations:
 - a. Pit 1: Federal Caliche Pit, Section 32-T23S-R32E
 - b. Pit 2: Federal Caliche Pit, Section 10-T25S-R31E

8. Methods for Handling Waste

- **Cuttings.** The well will be drilled utilizing a closed-loop mud system. Drill cuttings will be held in roll-off style mud boxes and taken to a New Mexico Oil Conservation Division (NMOCD) approved disposal site.
- **Drilling Fluids.** These will be contained in steel mud pits and then taken to a NMOCD approved commercial disposal facility.
- **Produced Fluids.** Water produced from the well during completion will be held temporarily in steel tanks and then taken to a NMOCD approved commercial disposal facility. Oil produced during operations will be stored in tanks until sold.
- **Sewage.** Portable, self-contained toilets will be provided for human waste disposal. Upon completion of drilling and completion activities, or as required, the toilet holding tanks will be pumped and the contents thereof disposed of in an approved sewage disposal facility. All state and local laws and regulations pertaining to the disposal of human and solid waste will be complied with. This equipment will be properly maintained during the drilling and completion operations and will be removed when all operations are complete.
- **Garbage and Other Waste Materials.** All garbage, junk and non-flammable waste materials will be contained in a self-contained, portable dumpster or trash cage, to prevent scattering and will be removed and deposited in an approved sanitary landfill. Immediately after drilling all debris and other waste materials on and around the well location not contained in the trash cage will be cleaned up and removed from the location. No potentially adverse materials or substances will be left on the location.
- **Debris.** Immediately after removal of the drilling rig, all debris and other waste materials not contained in the trash cage will be cleaned and removed from the well location. No potential adverse materials or substances will be left on location.
- **Hazardous Materials.**
 - i. All drilling wastes identified as hazardous substances by the Comprehensive Environmental Response Compensation Liability Act (CERCLA) removed from the location and not reused at another drilling location will be disposed of at a hazardous waste facility approved by the U.S. Environmental Protection Agency (EPA).
 - ii. BOPCO, L.P. and its contractors will comply with all applicable Federal, State and local laws and regulations, existing or hereafter enacted promulgated, with regard to any hazardous material, as defined in this paragraph, that will be used, produced, transported or stored on the oil and gas lease. "Hazardous material" means any substance, pollutant or contaminant that is listed as

hazardous under the CERCLA of 1980, as amended, 42 U.S.C 9601 et seq., and its regulation. The definition of hazardous substances under CERCLA includes any "hazardous waste" as defined in the RCRA of 1976, as amended, 42 U.S.C. 6901 et seq., and its regulations. The term hazardous material also includes any nuclear or nuclear by-product material as defined by the Atomic Energy Act of 1954, as amended, 42 U.S.C. 2011 et seq. The term does not include petroleum, including crude oil or any fraction thereof that is not otherwise specifically listed or designated as a hazardous substance under CERCLA Section 101 (14) U.S.C. 9601 (14) nor does the term include natural gas.

- iii. No hazardous substances or wastes will be stored on the location after completion of the well.
- iv. Chemicals brought to location will be on the Toxic Substance Control Act (TSCA) approved inventory list.
- v. All undesirable events (fires, accidents, blowouts, spills, discharges) as specified in Notice to Lessees (NTL) 3A will be reported to the BLM Carlsbad Field Office. Major events will be reported verbally within 24 hours, followed by a written report within 15 days. "Other than Major Events" will be reported in writing within 15 days.

9. Well Site Layout

- A. **Rig Plat Diagrams:** There are 5 multi-well pads in the Poker Lake Unit 15 Twin Wells Ranch lease anticipated. This will allow enough space for cuts and fills, topsoil storage, and storm water control. Interim reclamation of these pads is anticipated after the drilling and completion of all wells on the pad. Well site layouts for all pads are attached. From West to East:
- 1. Pad 1 is a 5-well pad expected to be 375'x550'.
 - 2. Pad 2 is a 5-well pad expected to be 390'x550'.
 - 3. Pad 3 is a 3-well pad expected to be 490'x400'.
 - 4. Pad 4 is a 4-well pad expected to be 370'x520'.
 - 5. Pad 5 is a 3-well pad expected to be 490'x400'.

Closed-Loop System: There will be no reserve pit as each well will be drilled utilizing a closed loop mud system. The closed loop system will meet the NMOCD requirements 19.15.17.

- B. **V-Door Orientation:** These wells were staked with multiple v-door orientations. The following list is from West to East in accordance to the staked section and as agreed upon with Fernando Banos, BLM Natural Resource Specialist, present at on-site inspection.
- 1. Pad 1 has a V-Door Orientation of North.
 - 2. Pad 2 has a V-Door Orientation of North.
 - 3. Pad 3 has a V-Door Orientation of East.
 - 4. Pad 4 has a V-Door Orientation of North.
 - 5. Pad 5 has a V-Door Orientation of East.
- C. A 600' x 600' area has been staked and flagged around each well pad. A plat for the well has been attached.
- D. All equipment and vehicles will be confined to the approved disturbed areas of this APD (i.e., access road, well pad and topsoil storage areas).

10. Plans for Surface Reclamation:

BOPCO, L.P. requests a variance from interim reclamation until all drilling and completion activities have been finished on the pads as these are multi-well pads where drilling and completion will be consecutive with the other wells on the pad. Once activities are completed, BOPCO, L.P. will coordinate interim reclamation with the appropriate BLM personnel or use the following plan:

Non-Commercial Well (Not Productive), Interim & Final Reclamation:

Definition: Reclamation includes disturbed areas where the original landform and a natural vegetative community will be restored and it is anticipated the site will not be disturbed for future development.

Reclamation Standards:

The portions of the pad not essential to production facilities or space required for workover operations will be reclaimed and seeded as per BLM requirements for interim reclamation. (See Interim Reclamation plans attached).

All equipment and trash will be removed, and the surfacing material will be removed from the well pad and road and transported to the original caliche pit or used to maintain other roads. The location will then be ripped and seeded.

The original stock piled topsoil will be spread over the areas being reclaimed and the original landform will be restored for all disturbed areas including well pads, production facilities, roads, pipelines, and utility corridors as close as possible to the original topography. The location will then be ripped and seeded

A self-sustaining, vigorous, diverse, native (or otherwise approved) plant community will be established on the site with a density sufficient to control erosion and invasion by non-native plants and to re-establish wildlife habitat or forage production. At a minimum, the established plant community will consist of species included in the seed mix and/or desirable species occurring in the surrounding natural vegetation.

Erosion features are equal to or less than surrounding area and erosion control is sufficient so that water naturally infiltrates into the soil and gullying, headcutting, slumping, and deep or excessive rills (greater than 3 inches) are not observed.

The site will be free of State-or County-listed noxious weeds, oil field debris and equipment, and contaminated soil. Invasive and non-native weeds will be controlled.

Seeding:

- **Seedbed Preparation:** Initial seedbed preparation will consist of recontouring to the appropriate interim or final reclamation standard. All compacted areas to be seeded will be ripped to a minimum depth of 18 inches with a minimum furrow spacing of 2 feet, followed by recontouring the surface and then evenly spreading the stockpiled topsoil. Prior to seeding, the seedbed will be scarified to a depth of no less than 4-6 inches. If the site is to be broadcast seeded, the surface will be left rough enough to trap seed and snow, control erosion, and increase water infiltration.
- If broadcast seeding is to be used and is delayed, final seedbed preparation will consist of contour cultivating to a depth of 4-6 inches within 24 hours prior to seeding, dozer tracking, or other imprinting in order to break the soil crust and create seed germination micro-sites.
- **Seed Application:** Seeding will be conducted no more than two weeks following completion of final seedbed preparation. A certified weed-free seed mix designed by the BLM to meet reclamation standards will be used.
- If the site is harrowed or dragged, seed will be covered by no more than 0.25 inch of soil.

11. Surface Ownership

- A. Within the Poker Lake Unit 15 Twin Wells Ranch project area: 100% of the surface is under the administrative jurisdiction of the Bureau of Land Management.
- B. The surface is multiple-use with the primary uses of the region for grazing and for the production of oil and gas.

12. Other Information

Changes from Notice of Staking / Onsite

- **Well Numbers.** The 1000 and 1200 series well numbers have changed from 4-digit to 3-digit due to NMOC requirements from the original Notice of Staking. This was done by dropping the 3rd '0' out of the well number. The 700 and 900 wells, being originally 3-digits, remain unchanged.

See reference table for appropriate well number changes.

| Notice of Staking Well Number | APD Well Number |
|-------------------------------|-----------------|
| 1002H | 102H |
| 1004H | 104H |
| 1006H | 106H |
| 1008H | 108H |
| 1201H | 121H |
| 1202H | 122H |
| 1203H | 123H |
| 1204H | 124H |
| 1205H | 121H |
| 1206H | 124H |
| 1207H | 127H |
| 1208H | 128H |

Surveying

- **Well Sites.** Well pad locations have been staked. Surveys of the proposed access roads and well pad locations have been completed by Frank Surveying, a registered professional land surveyor. Center stake surveys with access roads have been completed on State and Federal lands with Fernando Banos, Bureau of Land Management Natural Resource Specialist in attendance.
- **Cultural Resources – Archaeology:** A Class III Cultural Resources Examination has been completed on all wells by Boone Archaeological Services and the results will be forwarded to the BLM Office. A copy of the report is also included as an attachment to this APD.
- **Dwellings and Structures.** There are no dwellings or structures within 2 miles of this location.

Soils and Vegetation

- **Environmental Setting.** Soils are classified as Simona Gravelly Fine Sandy Loam and Simona-Bippus Complex. Simona soils are found on alluvial fans and plans and form in mixed alluvium and/or Aeolian sands. Bippus soils are found on alluvial fans and floodplains and form in mixed alluvium. The Simona-Bippus soils are dominant to the east and the Simona Gravelly Fine Sandy Loams are dominant to the West. Dominant vegetation species include: mesquite, sumac snakeweed, and various forbs and grasses. Ground cover is minimal, offering 90 percent visibility.
- **Traffic.** No truck traffic will be operated during periods or in areas of saturated ground when surface rutting could occur. The access road will be constructed and maintained as necessary to prevent soil erosion and accommodate all-weather traffic. The road will be crowned and ditched with water turnouts installed as necessary to provide for proper drainage along the access road route.
- **Water.** There is no permanent or live water in the immediate or within the project area.

13. Bond Coverage

Bond Coverage is Nationwide. Bond Number: COB000050

Operator's Representatives:

The BOPCO, L.P. representatives for ensuring compliance of the surface use plan are listed below:

Surface:

Jimie Scott
Contract Construction Lead
XTO Energy, Incorporated
500 W. Illinois St., Suite 100
Midland, Texas 79701
432-488-9955
james_scott@xtoenergy.com

Jeff Raines
Construction Superintendent
XTO Energy, Incorporated
500 W. Illinois St., Suite 100
Midland, Texas 79701
432-620-4349
jeff_raines@xtoenergy.com

Poker Lake Unit 15 Twin Wells Ranch List

List of Proposed Wells; Changes from Notice of Staking
BOPCO, L.P.

| <u>Pad Number</u> | <u>New Well Name & Number</u> | <u>Original Number</u> | <u>Section</u> | <u>Township</u> | <u>Range</u> | <u>Surface Owner</u> | <u>V-Door</u> |
|-------------------|--|------------------------|----------------|-----------------|--------------|----------------------|---------------|
| 1 | Poker Lake Unit 15 Twin Wells Ranch 701H | | 15 | 24S | 31E | Bureau of Land Mgmt | North |
| | Poker Lake Unit 15 Twin Wells Ranch 901H | | 15 | 24S | 31E | Bureau of Land Mgmt | North |
| | Poker Lake Unit 15 Twin Wells Ranch 102H | 1002H | 15 | 24S | 31E | Bureau of Land Mgmt | North |
| | Poker Lake Unit 15 Twin Wells Ranch 121H | 1201H | 15 | 24S | 31E | Bureau of Land Mgmt | North |
| | Poker Lake Unit 15 Twin Wells Ranch 122H | 1202H | 15 | 24S | 31E | Bureau of Land Mgmt | North |
| 2 | Poker Lake Unit 15 Twin Wells Ranch 703H | | 15 | 24S | 31E | Bureau of Land Mgmt | North |
| | Poker Lake Unit 15 Twin Wells Ranch 903H | | 15 | 24S | 31E | Bureau of Land Mgmt | North |
| | Poker Lake Unit 15 Twin Wells Ranch 104H | 1004H | 15 | 24S | 31E | Bureau of Land Mgmt | North |
| | Poker Lake Unit 15 Twin Wells Ranch 123H | 1203H | 15 | 24S | 31E | Bureau of Land Mgmt | North |
| | Poker Lake Unit 15 Twin Wells Ranch 124H | 1204H | 15 | 24S | 31E | Bureau of Land Mgmt | North |
| 3 | Poker Lake Unit 15 Twin Wells Ranch 705H | | 15 | 24S | 31E | Bureau of Land Mgmt | East |
| | Poker Lake Unit 15 Twin Wells Ranch 905H | | 15 | 24S | 31E | Bureau of Land Mgmt | East |
| | Poker Lake Unit 15 Twin Wells Ranch 125H | 1205H | 15 | 24S | 31E | Bureau of Land Mgmt | East |
| 4 | Poker Lake Unit 15 Twin Wells Ranch 707H | | 15 | 24S | 31E | Bureau of Land Mgmt | North |
| | Poker Lake Unit 15 Twin Wells Ranch 907H | | 15 | 24S | 31E | Bureau of Land Mgmt | North |
| | Poker Lake Unit 15 Twin Wells Ranch 106H | 1006H | 15 | 24S | 31E | Bureau of Land Mgmt | North |
| | Poker Lake Unit 15 Twin Wells Ranch 126H | 1206H | 15 | 24S | 31E | Bureau of Land Mgmt | North |
| 5 | Poker Lake Unit 15 Twin Wells Ranch 127H | 1207H | 15 | 24S | 31E | Bureau of Land Mgmt | East |
| | Poker Lake Unit 15 Twin Wells Ranch 128H | 1208H | 15 | 24S | 31E | Bureau of Land Mgmt | East |
| | Poker Lake Unit 15 Twin Wells Ranch 108H | 1008H | 15 | 24S | 31E | Bureau of Land Mgmt | East |

* Bold Indicates Portion Changed



0 500' 1000'
1" = 1000' FEET

3/4" IRON PIPE
W/ BRASS CAP

SECTION 15
TOWNSHIP 24 SOUTH, RANGE 31 EAST
NEW MEXICO PRIME MERIDIAN

3/4" IRON PIPE
W/ BRASS CAP

OVERALL PROPOSED OVERHEAD ELECTRIC LINE:

TOTAL LENGTH = 12,465.08 FEET = 755.46 RODS = 2.36 MILES

OVERALL PROPOSED ACCESS ROADS:

TOTAL LENGTH = 5,034.66 FEET = 305.13 RODS = 0.95 MILES

OVERALL PROPOSED BURIED AND SURFACE FLOW LINES:

TOTAL LENGTH = 4,076.65 FEET = 247.07 RODS = 0.77 MILES


OVERALL CENTERLINE PROPOSED GAS SALES LINE (110' WIDE):

TOTAL LENGTH = 296.08 FEET, 17.94 RODS, OR 0.06 MILES

5/8" IRON PIPE
ALUM. CAP
JOHN WEST

16

21

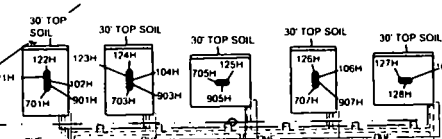

PROPOSED
FACILITY PAD

PROPOSED
FACILITY PAD

ROW 2 PIPELINE

1-1/2" IRON PIPE
W/ BRASS CAP

14

23

- DHE — EXISTING OVERHEAD ELECTRIC
- — — EXISTING PIPELINE
- — — EXISTING ROAD
- — — PROPOSED PAD
- — — PROPOSED ROAD
- DHE — PROPOSED OVERHEAD ELECTRIC
- FL — FL — PROPOSED FLOW LINE
- — — CENTERLINE PROPOSED GAS SALES LINE (110' WIDE)

P.O.B. POINT OF BEGINNING

P.O.T. POINT OF TERMINUS

● FOUND MONUMENT W/ BRASS CAP

PRELIMINARY, THIS DOCUMENT SHALL NOT
BE RECORDED FOR ANY PURPOSE AND
SHALL NOT BE USED OR VIEWED OR RELIED
UPON AS A FINAL SURVEY DOCUMENT

3/4" IRON PIPE
W/ BRASS CAP

1-1/2" IRON PIPE
W/ BRASS CAP

21

28

3/4" IRON PIPE
W/ BRASS CAP

SECTION 22
TOWNSHIP 24 SOUTH, RANGE 31 EAST
NEW MEXICO PRIME MERIDIAN

3/4" IRON PIPE
W/ BRASS CAP

1-1/2" IRON PIPE
W/ BRASS CAP

23

26

EXHIBIT OF:
LEASE FLOW DIAGRAM FOR:
BOPCO, L.P.
PLU 15 TWIN WELLS RANCH
SITUATED IN SECTIONS 15 7 22, TOWNSHIP 24 SOUTH,
RANGE 31 EAST, NEW MEXICO PRIME MERIDIAN,
EDDY COUNTY, NEW MEXICO

SECTION 27
TOWNSHIP 24 SOUTH, RANGE 31 EAST
NEW MEXICO PRIME MERIDIAN



FSC INC
SURVEYORS+ENGINEERS

550 Bailey Ave., 205 - Fort Worth, TX 76107
Ph: 817.349.9840 Fax: 817.349.5271
TDE Firm 17957 TDEPLS Firm 10193887
www.fscinc.net

DATE: 10-27-2017
DRAWN BY: AJ
CHECKED BY: DH
FIELD CREW: RL/PD
PROJECT NO: 2017040528
SCALE: 1" = 1000'
SHEET: 1 OF 1
REVISION: 2

PLU 15 TWR LEASE PAD DISTURBANCE

| Pad 1 | Short Term Disturbance | Long Term Disturbance |
|---------------------------------|-----------------------------------|----------------------------------|
| PLU 15 TWR 701H | | |
| PLU 15 TWR 901H | | |
| PLU 15 TWR 102H | | |
| PLU 15 TWR 121H | | |
| PLU 15 TWR 122H | | |
| Disturbance Total Acres: | 4.73 | 3.13 |

| Pad 2 | | |
|---------------------------------|-------------|-------------|
| PLU 15 TWR 703H | | |
| PLU 15 TWR 903H | | |
| PLU 15 TWR 104H | | |
| PLU 15 TWR 123H | | |
| PLU 15 TWR 124H | | |
| Disturbance Total Acres: | 4.92 | 3.28 |


| Pad 3 | | |
|---------------------------------|------------|-------------|
| PLU 15 TWR 705H | | |
| PLU 15 TWR 905H | | |
| PLU 15 TWR 125H | | |
| Disturbance Total Acres: | 4.5 | 2.53 |

| Pad 4 | | |
|---------------------------------|-------------|-------------|
| PLU 15 TWR 707H | | |
| PLU 15 TWR 907H | | |
| PLU 15 TWR 106H | | |
| PLU 15 TWR 126H | | |
| Disturbance Total Acres: | 4.42 | 2.87 |


| Pad 5 | | |
|---------------------------------|------------|-------------|
| PLU 15 TWR 127H | | |
| PLU 15 TWR 128H | | |
| PLU 15 TWR 108H | | |
| Disturbance Total Acres: | 4.5 | 2.53 |

| | | |
|---|--------------------|--------------------|
| Total Short Term Pad Disturbance | 23.07 Acres | |
| Total Long Term Pad Disturbance | | 14.34 Acres |

Pad 1

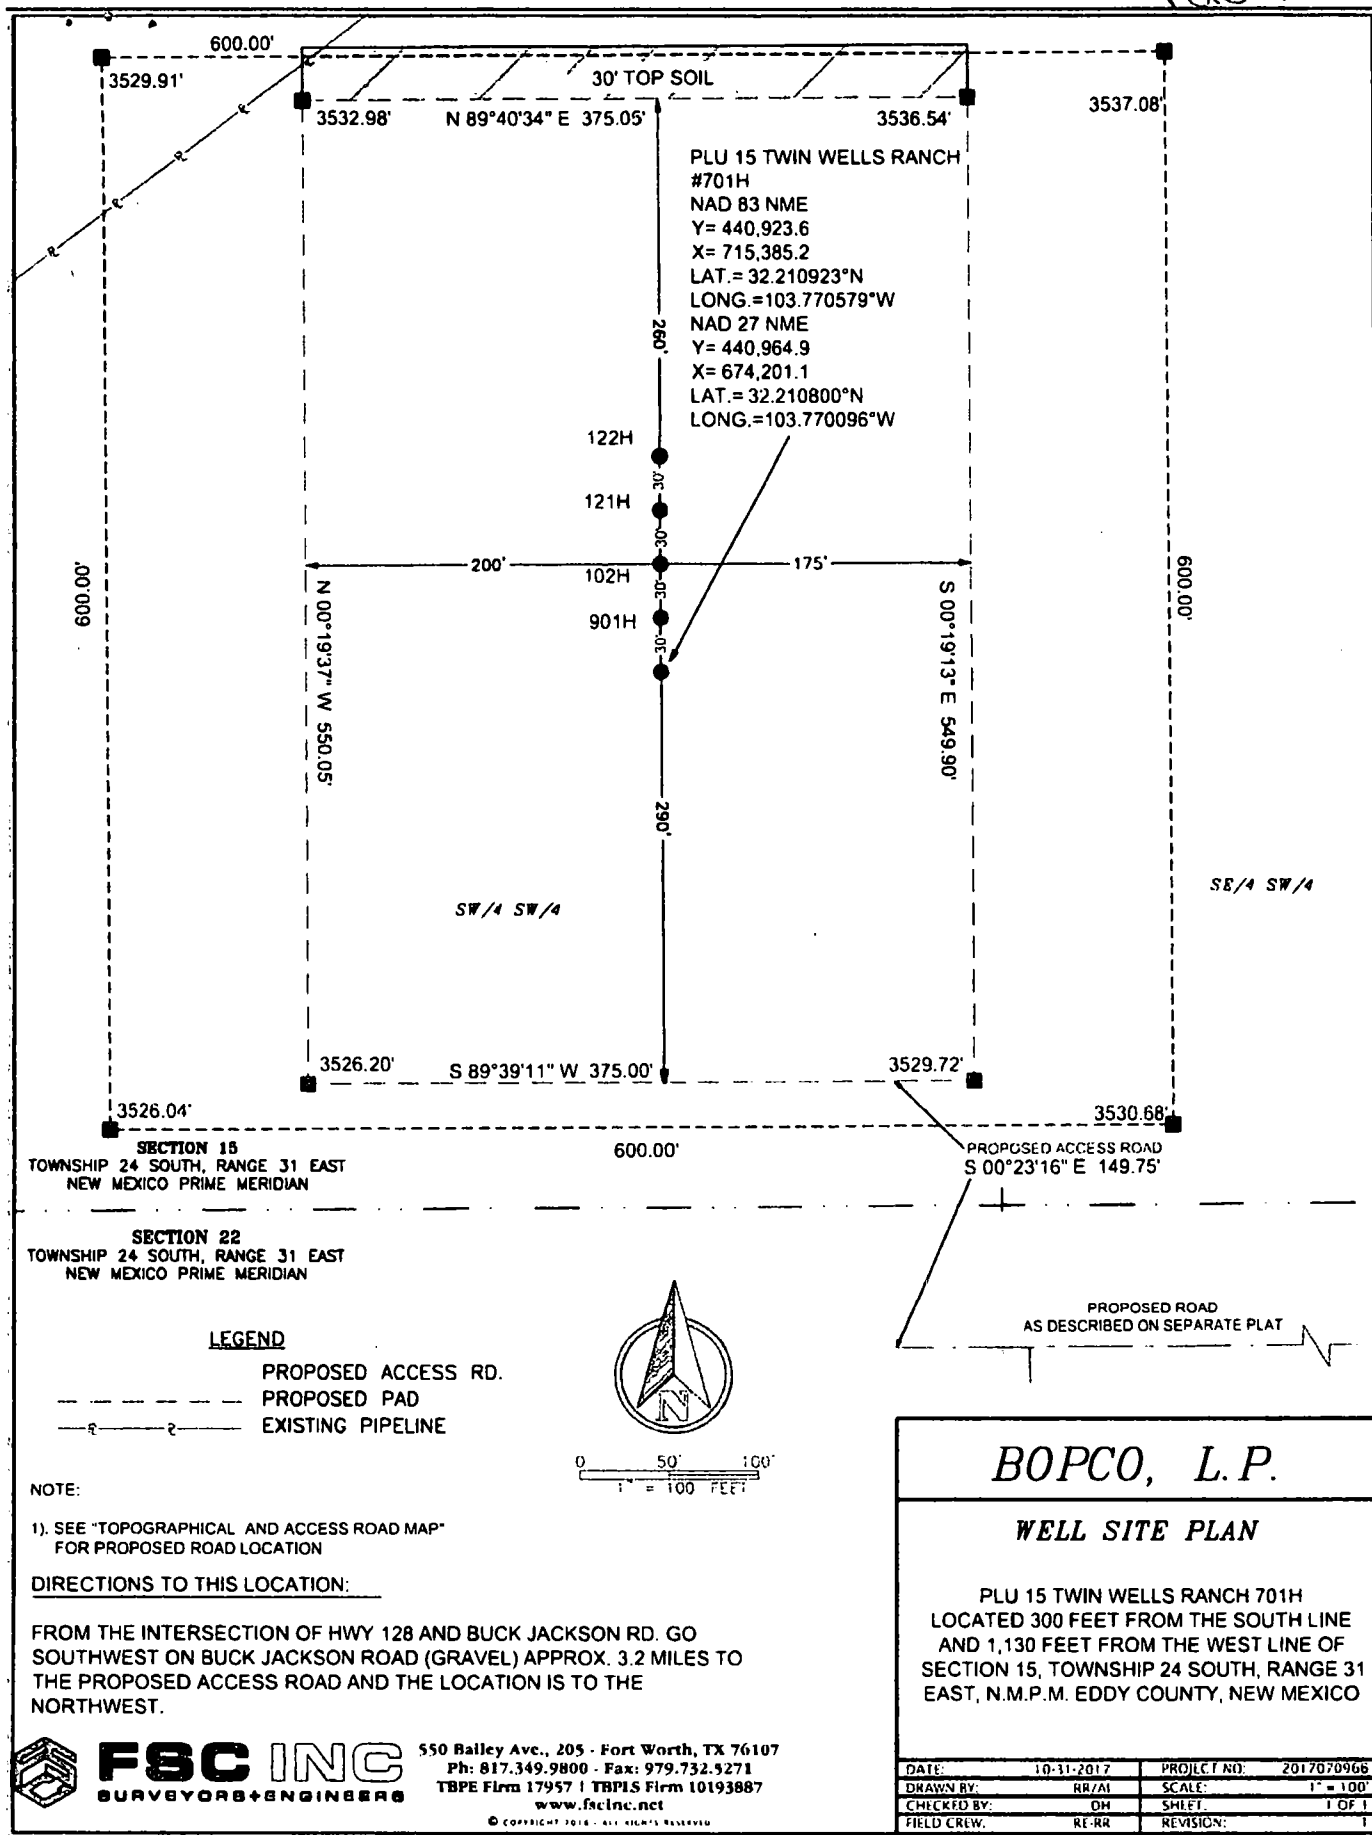

Pad 2.

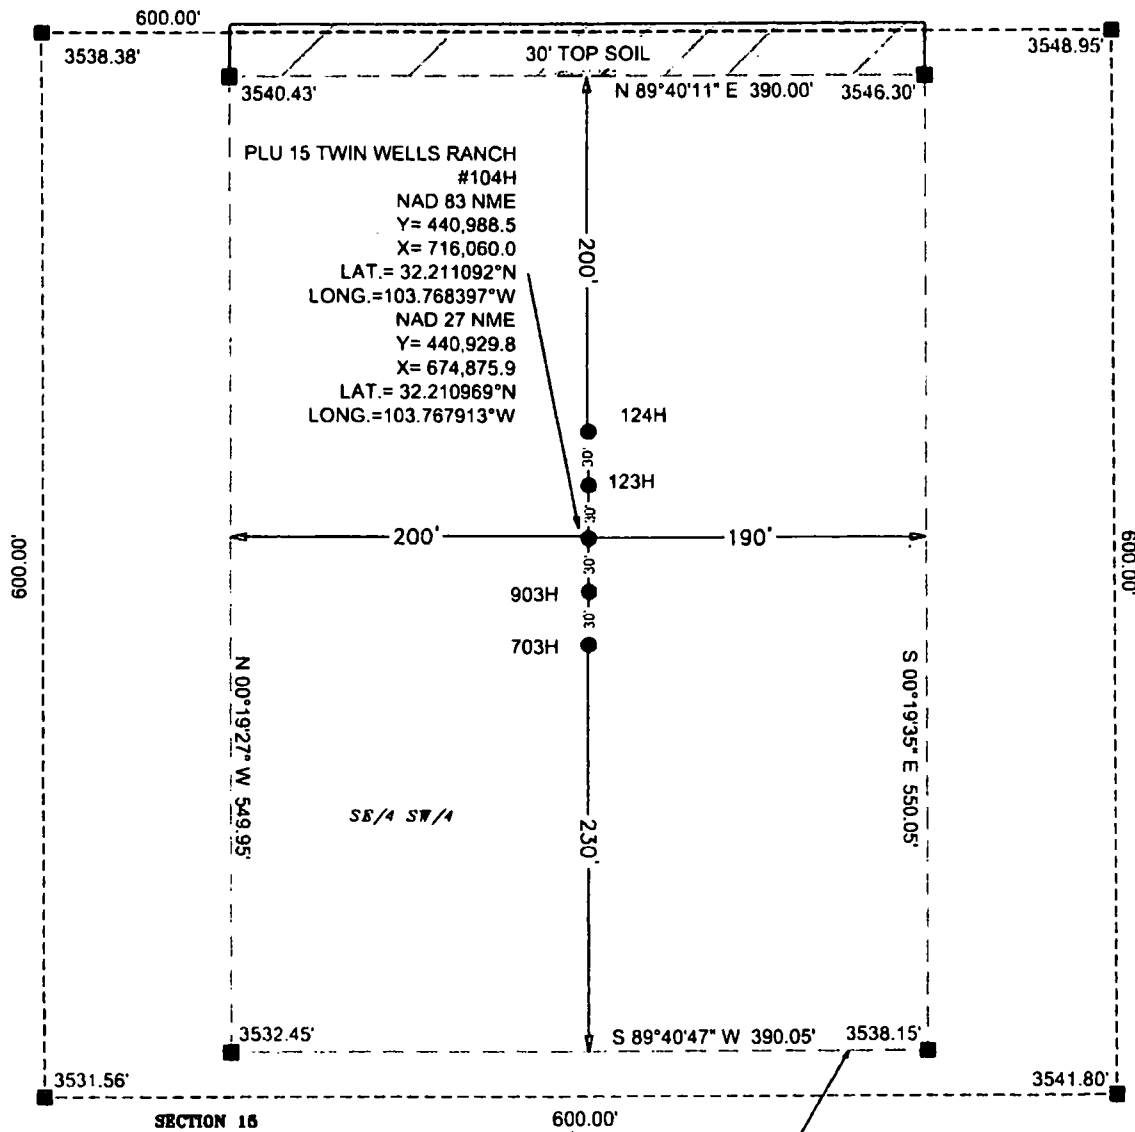

LEGEND

PROPOSED ACCESS RD.
PROPOSED PAD

NOTE:

1). SEE "TOPOGRAPHICAL AND ACCESS ROAD MAP"
FOR PROPOSED ROAD LOCATION

DIRECTIONS TO THIS LOCATION:

FROM THE INTERSECTION OF HWY 128 AND BUCK JACKSON RD. GO
SOUTHWEST ON BUCK JACKSON ROAD (GRAVEL) APPROX. 3.2 MILES TO
THE PROPOSED ACCESS ROAD AND THE LOCATION IS TO THE
NORTHWEST.



0 50' 100'
1" = 100 FEET

BOPCO, L.P.

WELL SITE PLAN

PLU 15 TWIN WELLS RANCH 104H
LOCATED 360 FEET FROM THE SOUTH LINE
AND 1,805 FEET FROM THE WEST LINE OF
SECTION 15, TOWNSHIP 24 SOUTH, RANGE 31
EAST, N.M.P.M. EDDY COUNTY, NEW MEXICO




FSC INC
SURVEYORS+ENGINEERS

550 Bailey Ave., 205 - Fort Worth, TX 76107
Ph: 817.349.9800 - Fax: 979.732.5271
TBPE Firm 17957 | TBPLS Firm 10193887
www.fscinc.net

© COPYRIGHT 2017. ALL RIGHTS RESERVED

| | | | |
|-------------|------------|-------------|------------|
| DATE: | 10-11-2017 | PROJECT NO: | 2017070968 |
| DRAWN BY: | RR/AJ | SCALE: | 1" = 100' |
| CHECKED BY: | DM | SHEET: | 1 OF 1 |
| FIELD CREW: | RE/RR | REVISION: | 1 |

SECTION 15
TOWNSHIP 24 SOUTH, RANGE 31 EAST
NEW MEXICO PRIME MERIDIAN

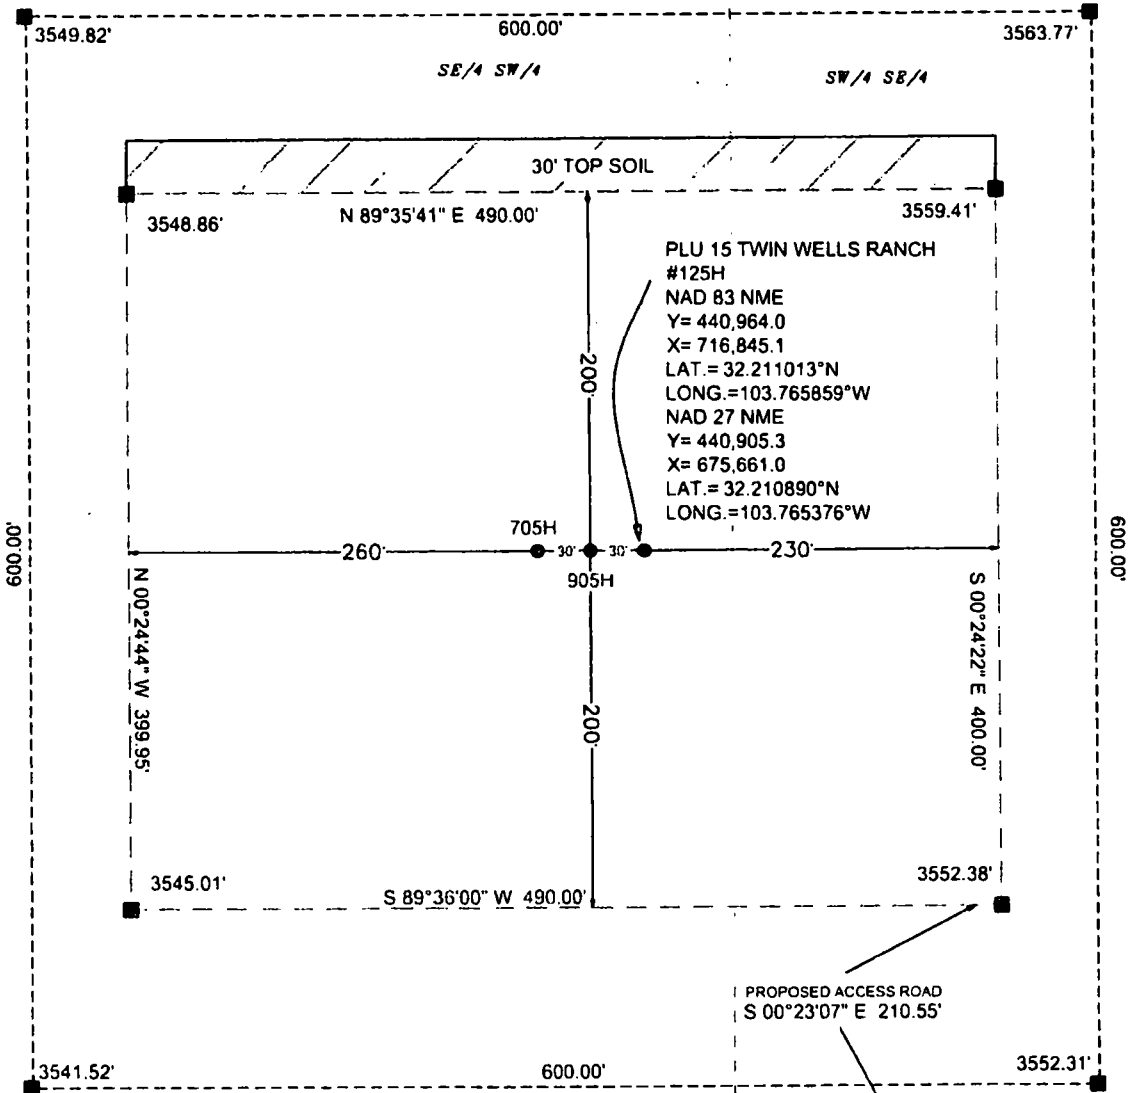

SECTION 22
TOWNSHIP 24 SOUTH, RANGE 31 EAST
NEW MEXICO PRIME MERIDIAN

LEGEND


PROPOSED ACCESS RD.
PROPOSED PAD

NOTE:

1). SEE "TOPOGRAPHICAL AND ACCESS ROAD MAP"
FOR PROPOSED ROAD LOCATION

DIRECTIONS TO THIS LOCATION:

FROM THE INTERSECTION OF HWY 128 AND BUCK JACKSON RD. GO
SOUTHWEST ON BUCK JACKSON ROAD (GRAVEL) APPROX. 3.2 MILES TO
THE PROPOSED ACCESS ROAD AND THE LOCATION IS TO THE
NORTHWEST.

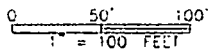

BOPCO, L.P.

WELL SITE PLAN

PLU 15 TWIN WELLS RANCH 125H
LOCATED 330 FEET FROM THE SOUTH LINE
AND 2,590 FEET FROM THE WEST LINE OF
SECTION 15, TOWNSHIP 24 SOUTH, RANGE 31
EAST, N.M.P.M. EDDY COUNTY, NEW MEXICO

| | | | |
|-------------|------------|-------------|------------|
| DATE: | 10-31-2017 | PROJECT NO: | 2017070974 |
| DRAWN BY: | RR/AI | SCALE: | 1" = 100' |
| CHECKED BY: | DH | SHEET: | 1 OF 1 |
| FIELD CREW: | RE-RR | REVISION: | 1 |



FBC INC
SURVEYORS+ENGINEERS

550 Bailey Ave., 205 - Fort Worth, TX 76107
Ph: 817.349.9800 - Fax: 979.732.5271
TBPE Firm 17957 | TBPLS Firm 10193887
www.fbcinc.net

© COPYRIGHT 2018 ALL RIGHTS RESERVED

SECTION 15
TOWNSHIP 24 SOUTH, RANGE 31 EAST
NEW MEXICO PRIME MERIDIAN



PROPOSED ACCESS ROAD
S 00°23'44" E 150.00'

PROPOSED ROAD
AS DESCRIBED ON SEPARATE PLAT

LEGEND

PROPOSED ACCESS RD.
PROPOSED PAD

NOTE:

1). SEE "TOPOGRAPHICAL AND ACCESS ROAD MAP"
FOR PROPOSED ROAD LOCATION

DIRECTIONS TO THIS LOCATION:

FROM THE INTERSECTION OF HWY 128 AND BUCK JACKSON RD. GO
SOUTHWEST ON BUCK JACKSON ROAD (GRAVEL) APPROX. 3.2 MILES TO
THE PROPOSED ACCESS ROAD AND THE LOCATION IS TO THE
NORTHWEST.



FSC INC
SURVEYORS+ENGINEERS

550 Bailey Ave., 205 - Fort Worth, TX 76107
Ph: 817.349.9800 - Fax: 979.732.5271
TRPE Firm 17957 | THPLS Firm 10193887
www.fscinc.net

© COPYRIGHT 2016 • ALL RIGHTS RESERVED

BOPCO, L.P.


WELL SITE PLAN

PLU 15 TWIN WELLS RANCH 106H
LOCATED 360 FEET FROM THE SOUTH LINE
AND 1,965 FEET FROM THE EAST LINE OF
SECTION 15, TOWNSHIP 24 SOUTH, RANGE 31
EAST, N.M.P.M. EDDY COUNTY, NEW MEXICO

| | | | |
|-------------|------------|-------------|------------|
| DATE: | 10-31-2017 | PROJECT NO: | 2017070973 |
| DRAWN BY: | RR/AL | SCALE: | 1" = 100' |
| CHECKED BY: | DH | SHEET: | 1 OF 1 |
| FIELD CREW: | RE-RR | REVISION: | 1 |

Pad 5

SECTION 15
TOWNSHIP 24 SOUTH, RANGE 31 EAST
NEW MEXICO PRIME MERIDIAN

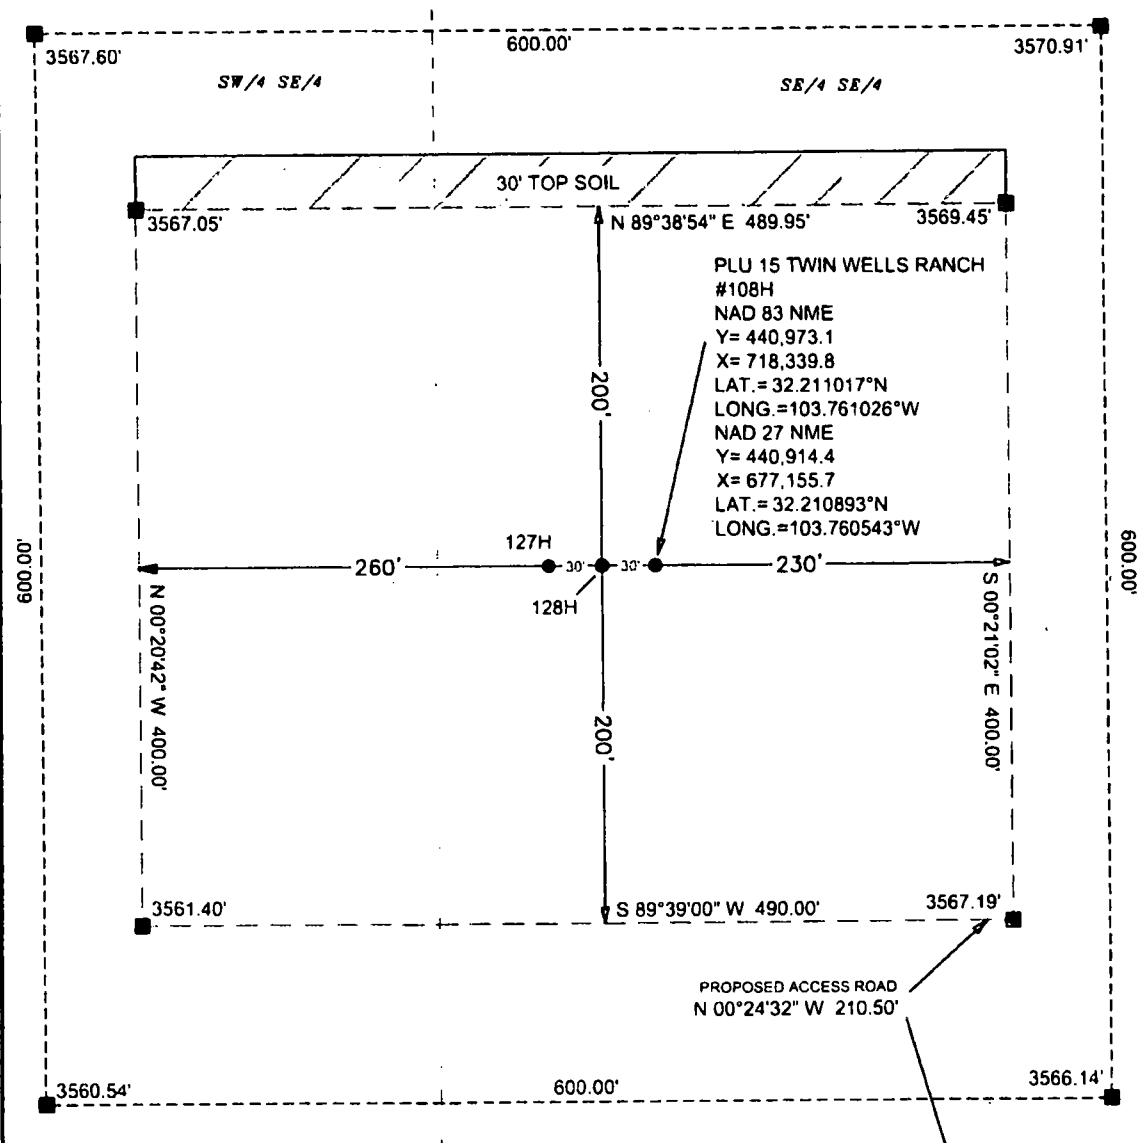

SECTION 22
TOWNSHIP 24 SOUTH, RANGE 31 EAST
NEW MEXICO PRIME MERIDIAN

LEGEND


- PROPOSED ACCESS RD.
- - - - - PROPOSED PAD

NOTE:

- 1). SEE "TOPOGRAPHICAL AND ACCESS ROAD MAP" FOR PROPOSED ROAD LOCATION

DIRECTIONS TO THIS LOCATION:

FROM THE INTERSECTION OF HWY 128 AND BUCK JACKSON RD. GO SOUTHWEST ON BUCK JACKSON ROAD (GRAVEL) APPROX. 3.2 MILES TO THE PROPOSED ACCESS ROAD AND THE LOCATION IS TO THE NORTHWEST.

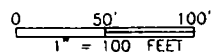

BOPCO, L.P.

WELL SITE PLAN

PLU 15 TWIN WELLS RANCH 108H
LOCATED 330 FEET FROM THE SOUTH LINE
AND 1,200 FEET FROM THE EAST LINE OF
SECTION 15, TOWNSHIP 24 SOUTH, RANGE 31
EAST, N.M.P.M. EDDY COUNTY, NEW MEXICO



FBC INC
SURVEYORS+ENGINEERS

550 Bailey Ave., 205 - Fort Worth, TX 76107
Ph: 817.349.9800 - Fax: 979.732.5271
TBPE Firm 17957 | TBPS Firm 10193887
www.fbcinc.net

© COPYRIGHT 2016 - ALL RIGHTS RESERVED

| | | | |
|-------------|------------|-------------|------------|
| DATE: | 10-31-2017 | PROJECT NO: | 2017070978 |
| DRAWN BY: | RR/AL | SCALE: | 1" = 100' |
| CHECKED BY: | DH | SHEET: | 1 OF 1 |
| FIELD CREW: | RE-RR | REVISION: | 1 |



U.S. Department of the Interior
BUREAU OF LAND MANAGEMENT

PWD Data Report

05/31/2018

Section 1 - General

Would you like to address long-term produced water disposal? NO

Section 2 - Lined Pits

Would you like to utilize Lined Pit PWD options? NO

Produced Water Disposal (PWD) Location:

PWD surface owner:

PWD disturbance (acres):

Lined pit PWD on or off channel:

Lined pit PWD discharge volume (bbl/day):

Lined pit specifications:

Pit liner description:

Pit liner manufacturers information:

Precipitated solids disposal:

Describe precipitated solids disposal:

Precipitated solids disposal permit:

Lined pit precipitated solids disposal schedule:

Lined pit precipitated solids disposal schedule attachment:

Lined pit reclamation description:

Lined pit reclamation attachment:

Leak detection system description:

Leak detection system attachment:

Lined pit Monitor description:

Lined pit Monitor attachment:

Lined pit: do you have a reclamation bond for the pit?

Is the reclamation bond a rider under the BLM bond?

Lined pit bond number:

Lined pit bond amount:

Additional bond information attachment:

Section 3 - Unlined Pits

Would you like to utilize Unlined Pit PWD options? NO

Produced Water Disposal (PWD) Location:

PWD surface owner:

PWD disturbance (acres):

Unlined pit PWD on or off channel:

Unlined pit PWD discharge volume (bbl/day):

Unlined pit specifications:

Precipitated solids disposal:

Describe precipitated solids disposal:

Precipitated solids disposal permit:

Unlined pit precipitated solids disposal schedule:

Unlined pit precipitated solids disposal schedule attachment:

Unlined pit reclamation description:

Unlined pit reclamation attachment:

Unlined pit Monitor description:

Unlined pit Monitor attachment:

Do you propose to put the produced water to beneficial use?

Beneficial use user confirmation:

Estimated depth of the shallowest aquifer (feet):

Does the produced water have an annual average Total Dissolved Solids (TDS) concentration equal to or less than that of the existing water to be protected?

TDS lab results:

Geologic and hydrologic evidence:

State authorization:

Unlined Produced Water Pit Estimated percolation:

Unlined pit: do you have a reclamation bond for the pit?

Is the reclamation bond a rider under the BLM bond?

Unlined pit bond number:

Unlined pit bond amount:

Additional bond information attachment:

Section 4 - Injection

Would you like to utilize Injection PWD options? NO

Produced Water Disposal (PWD) Location:

PWD surface owner:

PWD disturbance (acres):

Injection PWD discharge volume (bbl/day):

Injection well mineral owner:

Injection well type:

Injection well number:

Injection well name:

Assigned injection well API number?

Injection well API number:

Injection well new surface disturbance (acres):

Minerals protection information:

Mineral protection attachment:

Underground Injection Control (UIC) Permit?

UIC Permit attachment:

Section 5 - Surface Discharge

Would you like to utilize Surface Discharge PWD options? NO

Produced Water Disposal (PWD) Location:

PWD surface owner:

PWD disturbance (acres):

Surface discharge PWD discharge volume (bbl/day):

Surface Discharge NPDES Permit?

Surface Discharge NPDES Permit attachment:

Surface Discharge site facilities information:

Surface discharge site facilities map:

Section 6 - Other

Would you like to utilize Other PWD options? NO

Produced Water Disposal (PWD) Location:

PWD surface owner:

PWD disturbance (acres):

Other PWD discharge volume (bbl/day):

Other PWD type description:

Other PWD type attachment:

Have other regulatory requirements been met?

Other regulatory requirements attachment:



**U.S. Department of the Interior
BUREAU OF LAND MANAGEMENT**

Bond Info Data Report

05/31/2018

Bond Information

Federal/Indian APD: FED

BLM Bond number: COB000050

BIA Bond number:

Do you have a reclamation bond? NO

Is the reclamation bond a rider under the BLM bond?

Is the reclamation bond BLM or Forest Service?

BLM reclamation bond number:

Forest Service reclamation bond number:

Forest Service reclamation bond attachment:

Reclamation bond number:

Reclamation bond amount:

Reclamation bond rider amount:

Additional reclamation bond information attachment: