## Carlsbad Fie d Office OCD Artesia

Form 3160 -3 (March 2012)

UNITED STATES
DEPARTMENT OF THE INTERIOR
BUREAU OF LAND MANAGEMENT

FORM	APPROVED
	lo. 1004-0137
Expires C	ctober 31, 2014

5. Lease Serial No. NMNM094651

APPLICATION FOR PERMIT TO	DRILL OF	REENTER		6. If Indian, Allotee of	or Tribe Name	
la. Type of work: DRILL REENTER				7 If Unit or CA Agree	6	
lb. Type of Well: Oil Well Gas Well Other Single Zone Multiple Zone				8. Lease Name and W OXBOW CC 1708	ell No. Com Jal	
2. Name of Operator OXY USA INCORPORATED		166	96	9. API Well No. <b>30-01</b>	5-45084	
3a. Address 5 Greenway Plaza, Suite 110 Houston TX 770		. (include area code) 5716		10. Field and Pool, or Exploratory PURPLE-SAGE WOLFCAMP GAS / WO		
<ol> <li>Location of Well (Report location clearly and in accordance with At surface SWSW / 432 FSL / 1258 FWL / LAT 32.211</li> </ol>				11. Sec., T. R. M. or Blk. and Survey or Area SEC 17 / T24S / R29E / NMP		
At proposed prod. zone NWNW / 180 FNL / 1260 FWL / L  14. Distance in miles and direction from nearest town or post office*	AT 32.23904	86 / LONG -104.01	1113	12. County or Parish	13. State	
15. Distance from proposed* location to neares: property or lease line, ft. (Also to nearest drig. unit line, if any)	16. No. of a	_		ng Unit dedicated to this wo		
<ol> <li>Distance from proposed location* to nearest well, drilling, completed, 35 feet applied for, on this lease, ft.</li> </ol>	- Coperation of the Coperation			BIA Bond No. on file SB000226		
21. Elevations (Show whether DF, KDB, RT, GL, etc.) 2938 feet	22 Approxis 07/29/201	mate date work will star	rt*	23. Estimated duration 20 days		
	24. Attac	-				
The following, completed in accordance with the requirements of Onsh	ore Oil and Gas	Order No.1, must be a	tached to th	is form:		
<ol> <li>Well plat certified by a registered surveyor.</li> <li>A Drilling Plan.</li> </ol>		Item 20 above).	•	ns unless covered by an e	xisting bond on file (see	
3. A Surface Use Plan (if the location is on National Forest Syster SUPO must be filed with the appropriate Forest Service Office).	n Lands, the	Operator certific     Such other site     BLM.		ormation and/or plans as n	nay be required by the	
10.11		(Printed/Typed) I Stewart / Ph: (713	)366-571	1	Date 04/03/2018	
itle Sr. Regulatory Advisor						
Approved by (Signature)  (Electronic Submission)  Name (Printed/Typed)  Cody Layton / Ph: (575)2		<b>71</b> /				
itle Office Supervisor Multiple Resources CARLSBAD						
Application approval does not warrant or certify that the applicant ho onduct operations thereon. Conditions of approval, if any, are attached.	lds legal or equi	table title to those righ	ts in the sub	oject lease which would en	title the applicant to	
Fitle 18 U.S.C. Section 1001 and Title 43 U.S.C. Section 1212, make it a States any false, fictitious or fraudulent statements or representations a	crime for any posts to any matter w	erson knowingly and v	villfully to n	nake to any department or	agency of the United	

(Continued on page 2)

\*(Instructions on page 2)



Ruf 7-3-18-

#### INSTRUCTIONS

GENERAL: This form is designed for submitting proposals to perform certain well operations, as indicated on Federal and Indian lands and leases for action by appropriate Federal agencies, pursuant to applicable Federal laws and regulations. Any necessary special instructions concerning the use of this form and the number of copies to be submitted, particularly with regard to local, area, or regional procedures and practices, either are shown below or will be issued by, or may be obtained from local Federal offices.

ITEM 1: If the proposal is to redrill to the same reservoir at a different subsurface location or to a new reservoir, use this form with appropriate notations. Consult applicable Federal regulations concerning subsequent work proposals or reports on the well.

ITEM 4: Locations on Federal or Indian land should be described in accordance with Federal requirements. Consult local Federal offices for specific instructions.

ITEM 14: Needed only when location of well cannot readily be found by road from the land or lease description. A plat, or plats, separate or on the reverse side, showing the roads to, and the surveyed location of, the well, and any other required information, should be furnished when required by Federal agency offices.

ITEMS 15 AND 18: If well is to be, or has been directionally drilled, give distances for subsurface location of hole in any present or objective productive zone.

ITEM 22: Consult applicable Federal regulations, or appropriate officials, concerning approval of the proposal before operations are started.

#### **NOTICES**

The Privacy Act of 1974 and regulation in 43 CFR 2.48(d) provide that you be furnished the following information in connection with information required by this application.

AUTHORITY: 30 U.S.C. 181 et seq., 25 U.S.C. 396; 43 CFR 3160

PRINCIPAL PURPOSES: The information will be used to: (1) process and evaluate your application for a permit to drill a new oil, gas, or service well or to reenter a plugged and abandoned well; and (2) document, for administrative use, information for the management, disposal and use of National Resource Lands and resources including (a) analyzing your proposal to discover and extract the Federal or Indian resources encountered; (b) reviewing procedures and equipment and the projected impact on the land involved; and (c) evaluating the effects of the proposed operation on the surface and subsurface water and other environmental impacts. ROUTINE USE: Information from the record and/or the record will be transferred to appropriate Federal, State, and local or foreign agencies, when relevant to civil, criminal or regulatory investigations or prosecution, in connection with congressional inquiries and for regulatory responsibilities.

EFFECT OF NOT PROVIDING INFORMATION: Filing of this application and disclosure of the information is mandatory only if you elect to initiate a drilling or reentry operation on an oil and gas lease.

The Paperwork Reduction Act of 1995 requires us to inform you that:

The BLM collects this information to allow evaluation of the technical, safety, and environmental factors involved with drilling for oil and/or gas on Federal and Indian oil and gas leases. This information will be used to analyze and approve applications. Response to this request is mandatory only if the operator elects to initiate drilling or reentry operations on an oil and gas lease. The BLM would like you to know that you do not have to respond to this or any other Federal agency-sponsored information collection unless it displays a currently valid OMB control number.

BURDEN HOURS STATEMENT: Public reporting burden for this form is estimated to average 8 hours per response, including the time for reviewing instructions, gathering and maintaining data, and completing and reviewing the form. Direct comments regarding the burden estimate or any other aspect of this form to U.S. Department of the Interior, Bureau of Land Management (1004-0137), Bureau Information Collection Clearance Officer (WO-630), 1849 C Street, N.W., Mail Stop 401 LS, Washington, D.C. 20240.

(Continued on page 3) (Form 3160-3, page 2)

Form 3160-3 (March 2012)

## UNITED STATES DEPARTMENT OF THE INTERIOR

FORM	APPROVED
	b. 1004-0137
Expires 0	ctober 31, 2014

Lease Serial No.

BUREAU OF LAND MANAGEMENT					NMNM094651	
APPLICATION FOR PERMIT TO DRILL OR REENTER					6. If Indian, Allote	e or Tribe Name
Ia. Type of work: DRILL. REENTER					7 If Unit or CA Agreement, Name and No.	
lb. Type of Well: Oil Well Gas Well Other		<b>✓</b> Sin	igle Zone 🔲 Multip	ple Zone		Well No. 8 FEDERAL CO 32H
2. Name of Operator OXY USA INCORPORATED					9. API Well No.	5-45084
3a. Address 5 Greenway Plaza, Suite 110 Houston TX 7		hone No. 3)366-5	(include area code) 716		10. Field and Pool, or	Exploratory VOLFCAMP GAS / W
4. Location of Well (Report location clearly and in accordance with	any Same	romirem	mu.")		<del></del>	Blk, and Survey or Area
Al surface SWSW / 432 FSL / 1258 FWL / LAT 32.21	15282 /	LONG	-104,0110414		SEC 17 / T24S / F	•
At proposed prod. zone NWNW / 180 FNL / 1280 FWL /	LAT 32	.239048	18 / LONG -104.01	1113		
14. Distance in miles and direction from nearest town or post office*					12. County or Parish EDDY	13, State NM
15. Distance from proposed location to nearest 50 feet property or lease line, ft. (Also to nearest drig. unit line, if any)	location to nearest 50 feet 1400 640			g Unit dedicated to this	well	
18. Distance from proposed location <sup>a</sup> to nearest well, drilling, completed, 35 feet applied for, on this lease, ft.	st well, drilling, completed, 35 feet				LM/BIA Bond No. on file : ESB000226	
21. Elevations (Show whether DF, KDB, RT, GL, etc.) 2938 feet		2. Approximate date work will start* 07/29/2019		23. Estimated duration 20 days		
· · · · · · · · · · · · · · · · · · ·	24.	. Attac	hments			
The following, completed in accordance with the requirements of Ons	shore Oil	and Gas (	Order No.1, must be at	tached to th	is form:	
Well plat certified by a registered surveyor.     A Drilling Plan.     A Surface Use Plan (if the location is on National Forest Syste SUPO must be filed with the appropriate Forest Service Office).			Bond to cover the lem 20 above).     Operator certific	ne operation	ns unless covered by a	n existing bond on file (so a may be required by the
25. Signature (Electronic Submission)		Name (Printed/Typed) David Stewart / Ph: (713)368-5716		<del></del>	Date 04/03/2018	
Title Sr. Regulatory Advisor		-				
Approved by (Signature) (Electronic Submission)			(Printed/Typed) .aylon / Ph: (575)2	34-5959		Date 06/22/2018
Title Supervisor Multiple Resources		Office CARL			<u> </u>	
Application approval does not warrant or certify that the applicant h	olds lega	l or equite	able title to those right	in the sub	ject lease which would	entitle the applicant to

Title 18 U.S.C. Section 1001 and Title 43 U.S.C. Section 1212, make it a crime for any person knowingly and willfully to make to any department or agency of the United States any false, fictitious or fraudulent statements or representations as to any matter within its jurisdiction.

(Continued on page 2)

conduct operations thereon.

Conditions of approval, if any, are attached.

\*(Instructions on page 2)

Per David Stewart
WIOYY
APPROVED WITH CONDITION
APPROVED WITH CONDITION
OF HOW CC 17-8 Led Com 324

RECEIVED

JUN 28 2018

DISTRICT II-ARTESIA O.C.D.

#### **Additional Operator Remarks**

#### Location of Well

1. SHL: SWSW / 432 FSL / 1258 FWL / TWSP: 24S / RANGE: 29E / SECTION: 17 / LAT: 32.2115282 / LONG: -104.0110414 ( TVD: 0 feet, MD: 0 feet ) PPP: NWNW / 1319 FNL / 1265 FWL / TWSP: 24S / RANGE: 29E / SECTION: 17 / LAT: 32.221316 / LONG: -104.011061 ( TVD: 9907 feet, MD: 13650 feet ) PPP: NWSW / 1337 FSL / 1265 FWL / TWSP: 24S / RANGE: 29E / SECTION: 8 / LAT: 32.2285963 / LONG: -104.0082365 ( TVD: 9906 feet, MD: 16300 feet ) PPP: SWNW / 2647 FNL / 1263 FWL / TWSP: 24S / RANGE: 29E / SECTION: 8 / LAT: 32.232267 / LONG: -104.011093 ( TVD: 9905 feet, MD: 17535 feet ) PPP: SWSW / 340 FSL / 1260 FWL / TWSP: 24S / RANGE: 29E / SECTION: 17 / LAT: 32.2112541 / LONG: -104.0081873 ( TVD: 9908 feet, MD: 10266 feet ) PPP: SWSW / 9 FSL / 1267 FWL / TWSP: 24S / RANGE: 29E / SECTION: 8 / LAT: 32.224966 / LONG: -104.01107 ( TVD: 9906 feet, MD: 14950 feet ) BHL: NWNW / 180 FNL / 1260 FWL / TWSP: 24S / RANGE: 29E / SECTION: 8 / LAT: 32.2390486 / LONG: -104.011113 ( TVD: 9903 feet, MD: 20087 feet )

#### **BLM Point of Contact**

Name: Sipra Dahal

Title: Legal Instruments Examiner

Phone: 5752345983 Email: sdahal@blm.gov

#### **Review and Appeal Rights**

A person contesting a decision shall request a State Director review. This request must be filed within 20 working days of receipt of the Notice with the appropriate State Director (see 43 CFR 3165.3). The State Director review decision may be appealed to the Interior Board of Land Appeals, 801 North Quincy Street, Suite 300, Arlington, VA 22203 (see 43 CFR 3165.4). Contact the above listed Bureau of Land Management office for further information.

(Form 3160-3, page 4)

## PECOS DISTRICT DRILLING CONDITIONS OF APPROVAL

OPERATOR'S NAME: OXY USA INC.

**LEASE NO.: NMNM-094651** 

WELL NAME & NO.: Oxbow CC 17-8 Federal Com 32H

SURFACE HOLE FOOTAGE: | 0432' FSL & 1258' FWL

BOTTOM HOLE FOOTAGE | 0180' FNL & 1260' FWL Sec. 08, T. 24 S., R 29 E.

LOCATION: | Section 17, T. 24 S., R 29 E., NMPM

COUNTY: | County, New Mexico

#### Submit NMOCD Gas Capture plan via sundry notice.

#### **Communitization Agreement**

- The operator will submit a Communitization Agreement to the Carlsbad Field Office, 620 E Greene St. Carlsbad, New Mexico 88220, at least 90 days before the anticipated date of first production from a well subject to a spacing order issued by the New Mexico Oil Conservation Division. The Communitization Agreement will include the signatures of all working interest owners in all Federal and Indian leases subject to the Communitization Agreement (i.e., operating rights owners and lessees of record), or certification that the operator has obtained the written signatures of all such owners and will make those signatures available to the BLM immediately upon request.
- If the operator does not comply with this condition of approval, the BLM may take enforcement actions that include, but are not limited to, those specified in 43 CFR 3163.1.
- In addition, the well sign shall include the surface and bottom hole lease numbers. When the Communitization Agreement number is known, it shall also be on the sign.

#### A. DRILLING OPERATIONS REQUIREMENTS

The BLM is to be notified in advance for a representative to witness:

- a. Spudding well (minimum of 24 hours)
- b. Setting and/or Cementing of all casing strings (minimum of 4 hours)
- c. BOPE tests (minimum of 4 hours)

#### ☐ Eddy County

Call the Carlsbad Field Office, 620 East Greene St., Carlsbad, NM 88220, (575) 361-2822

1. Hydrogen Sulfide (H2S) monitors shall be installed prior to drilling out the surface shoe. If H2S is detected in concentrations greater than 100 ppm, the

Page 1 of 7

Hydrogen Sulfide area shall meet Onshore Order 6 requirements, which includes equipment and personnel/public protection items. If Hydrogen Sulfide is encountered, provide measured values and formations to the BLM.

- 2. Unless the production casing has been run and cemented or the well has been properly plugged, the drilling rig shall not be removed from over the hole without prior approval. If the drilling rig is removed without approval an Incident of Non-Compliance will be written and will be a "Major" violation.
- 3. Alternative when using skid/walking rig
  The operator has proposed to drill multiple wells utilizing a skid/walking rig.
  Operator shall secure the wellbore on the current well, after installing and
  testing the wellhead, by installing a blind flange of like pressure rating to the
  wellhead and a pressure gauge that can be monitored while drilling is performed
  on the other wells.
- 4. Option Setting surface casing with Spudder Rig
  - a. Notify the BLM when removing the Spudder Rig.
  - b. Notify the BLM when moving in the H&P Flex Rig. Rig to be moved in within 60 days of notification that the Spudder Rig has left the location. Failure to notify or have rig on location within 60 days will result in an Incident of Non-Compliance.
  - c. Once the H&P Flex Rig is on location, it shall not be removed from over the hole without prior approval unless the production casing has been run and cemented or the well has been properly plugged. If the drilling rig is removed without approval an Incident of Non-Compliance will be written and will be a "Major" violation.
  - d. BOP/BOPE test to be conducted per Onshore Oil and Gas Order No. 2 as soon as H&P Flex Rig is rigged up on well. CIT for the surface casing shall be performed and results recorded on subsequent sundry pressure to be 1200 psi.
- 5. Floor controls are required for 3M or Greater systems. These controls will be on the rig floor, unobstructed, readily accessible to the driller and will be operational at all times during drilling and/or completion activities. Rig floor is defined as the area immediately around the rotary table; the area immediately above the substructure on which the draw works is located, this does not include the dog house or stairway area.
- 6. The record of the drilling rate along with the GR/N well log run from TD to surface (horizontal well vertical portion of hole) shall be submitted to the BLM office as well as all other logs run on the borehole 30 days from completion. If

available, a digital copy of the logs is to be submitted in addition to the paper copies. The Rustler top and top and bottom of Salt are to be recorded on the Completion Report.

#### B. CASING

Changes to the approved APD casing program need prior approval if the items substituted are of lesser grade or different casing size or are Non-API. The Operator can exchange the components of the proposal with that of superior strength (i.e. changing from J-55 to N-80, or from 36# to 40#). Changes to the approved cement program need prior approval if the altered cement plan has less volume or strength or if the changes are substantial (i.e. Multistage tool, ECP, etc.). The initial wellhead installed on the well will remain on the well with spools used as needed.

Centralizers required on surface casing per Onshore Order 2.III.B.1.f.

#### Wait on cement (WOC) for Water Basin:

After cementing but before commencing any tests, the casing string shall stand cemented under pressure until both of the following conditions have been met: 1) cement reaches a minimum compressive strength of 500 psi at the shoe, 2) until cement has been in place at least 8 hours. WOC time will be recorded in the driller's log. See individual casing strings for details regarding lead cement slurry requirements.

Provide compressive strengths including hours to reach required 500 pounds compressive strength prior to cementing each casing string. Have well specific cement details onsite prior to pumping the cement for each casing string.

No pea gravel permitted for remedial or fall back remedial without prior authorization from the BLM engineer.

#### Medium Cave/Karst

j + -3 - 1

Possibility of water flows in the Castile and Salado.

Possibility of lost circulation in the Rustler, Red Beds, and Delaware.

Abnormal pressures maybe encountered when penetrating the 3<sup>rd</sup> Bone Spring Sandstone and all subsequent Formations.

1. The 10-3/4 inch surface casing shall be set at approximately 400 feet (in a competent bed below the Magenta Dolomite, which is a Member of the Rustler, and if salt is encountered, set casing at least 25 feet above the salt) and cemented to the surface.

Page 3 of 7

1

- a. If cement does not circulate to the surface, the appropriate BLM office shall be notified and a temperature survey utilizing an electronic type temperature survey with surface log readout will be used or a cement bond log shall be run to verify the top of the cement. Temperature survey will be run a minimum of six hours after pumping cement and ideally between 8-10 hours after completing the cement job.
- b. Wait on cement (WOC) time for a primary cement job is to include the lead cement slurry.
- c. Wait on cement (WOC) time for a remedial job will be a minimum of 4 hours after bringing cement to surface or 500 pounds compressive strength, whichever is greater.
- d. If cement falls back, remedial cementing will be done prior to drilling out that string.

Formation below the 10-3/4" shoe to be tested according to Onshore Order 2.III.B.1.i. Test to be done as a mud equivalency test using the mud weight necessary for the pore pressure of the formation below the shoe and the mud weight for the bottom of the hole. Report results to BLM office.

Intermediate casing shall be kept fluid filled while running into hole to meet BLM minimum collapse requirements.

2. The minimum required fill of cement behind the 7-5/8 inch intermediate casing is:
Cement to surface. If cement does not circulate see B.1.a, c-d above. Wait on cement (WOC) time for a primary cement job is to include the lead cement slurry due to cave/karst or potash. Excess calculates to 22% - Additional cement may be required.
Operator has proposed a contingency DV tool at 2888'. If operator circulates cement on the first stage, operator is approved to run the DV tool cancellation plug and cancel the second stage of the proposed cement plan. If cement does not circulate, operator will proceed with the second stage.
Second stage above DV tool:
Cement to surface. If cement does not circulate, contact the appropriate BLM office. Wait on cement (WOC) time for a primary cement job is to include the lead cement slurry due to cave/karst or potash.  If cement does not circulate to surface on the intermediate casing, the cement on the production casing must come to surface.

Formation below the 7-5/8" shoe to be tested according to Onshore Order 2.III.B.1.i. Test to be done as a mud equivalency test using the mud weight necessary for the pore pressure of the formation below the shoe (not the mud weight required to prevent dissolving the salt formation) and the mud weight for the bottom of the hole. Report results to BLM office.

Centralizers required on horizontal leg, must be type for horizontal service and a minimum of one every other joint.

☐ Cement as proposed by operator. Operation. Excess calculates to 1		
required.	1970 - Additional Cement in	idy be

3. The minimum required fill of cement behind the 5-1/2 inch production casing is:

4. If hardband drill pipe is rotated inside casing, returns will be monitored for metal. If metal is found in samples, drill pipe will be pulled and rubber protectors which have a larger diameter than the tool joints of the drill pipe will be installed prior to continuing drilling operations.

#### C. PRESSURE CONTROL

- 1. All blowout preventer (BOP) and related equipment (BOPE) shall comply with well control requirements as described in Onshore Oil and Gas Order No. 2 and API 53.
- 2. Variance approved to use flex line from BOP to choke manifold. Check condition of flexible line from BOP to choke manifold, replace if exterior is damaged or if line fails test. Line to be as straight as possible with no hard bends and is to be anchored according to Manufacturer's requirements. The flexible hose can be exchanged with a hose of equal size and equal or greater pressure rating. Anchor requirements, specification sheet and hydrostatic pressure test certification matching the hose in service, to be onsite for review. These documents shall be posted in the company man's trailer and on the rig floor. If the BLM inspector questions the straightness of the hose, a BLM engineer will be contacted and will review in the field or via picture supplied by inspector to determine if changes are required (operator shall expect delays if this occurs).
- 3. Operator has proposed a multi-bowl wellhead assembly. This assembly will only be tested when installed on the surface casing. Minimum working pressure of the blowout preventer (BOP) and related equipment (BOPE) required for drilling below the surface casing shoe shall be psi.

Page 5 of 7

- a. Wellhead shall be installed by manufacturer's representatives, submit documentation with subsequent sundry.
- b. If the welding is performed by a third party, the manufacturer's representative shall monitor the temperature to verify that it does not exceed the maximum temperature of the seal.
- c. Manufacturer representative shall install the test plug for the initial BOP test.
- d. Operator shall perform the intermediate casing integrity test to 70% of the casing burst. This will test the multi-bowl seals.
- e. If the cement does not circulate and one inch operations would have been possible with a standard wellhead, the well head shall be cut off, cementing operations performed and another wellhead installed.

10M system requires an HCR valve, remote kill line and annular to match. The remote kill line is to be installed prior to testing the system and tested to stack pressure.

- 4. The appropriate BLM office shall be notified a minimum of hours in advance for a representative to witness the tests.
  - a. In a water basin, for all casing strings utilizing slips, these are to be set as soon as the crew and rig are ready and any fallback cement remediation has been done. The casing cut-off and BOP installation can be initiated four hours after installing the slips, which will be approximately six hours after bumping the plug. For those casing strings not using slips, the minimum wait time before cut-off is eight hours after bumping the plug. BOP/BOPE testing can begin after cut-off or once cement reaches 500 psi compressive strength (including lead when specified), whichever is greater. However, if the float does not hold, cut-off cannot be initiated until cement reaches 500 psi compressive strength (including lead when specified).
  - a. The tests shall be done by an independent service company utilizing a test plug **not a cup or J-packer**.
  - b. The test shall be run on a 5000 psi chart for a 2-3M BOP/BOP, on a 10000 psi chart for a 5M BOP/BOPE and on a 15000 psi chart for a 10M BOP/BOPE. If a linear chart is used, it shall be a one hour chart. A circular chart shall have a maximum 2 hour clock. If a twelve hour or twenty-four hour chart is used, tester shall make a notation that it is run with a two hour clock.
  - c. The results of the test shall be reported to the appropriate BLM office.
  - d. All tests are required to be recorded on a calibrated test chart. A copy of the BOP/BOPE test chart and a copy of independent service company test will be submitted to the appropriate BLM office.

Page 6 of 7

- e. The BOP/BOPE test shall include a low pressure test from 250 to 300 psi. The test will be held for a minimum of 10 minutes if test is done with a test plug and 30 minutes without a test plug. This test shall be performed prior to the test at full stack pressure.
- f. BOP/BOPE must be tested by an independent service company within 500 feet of the top of the **Wolfcamp** formation if the time between the setting of the intermediate casing and reaching this depth exceeds 20 days. This test does not exclude the test prior to drilling out the casing shoe as per Onshore Order No. 2.

#### D. DRILLING MUD

Mud system monitoring equipment, with derrick floor indicators and visual and audio alarms, shall be operating before drilling into the **Wolfcamp** formation, and shall be used until production casing is run and cemented.

#### E. DRILL STEM TEST

If drill stem tests are performed, Onshore Order 2.III.D shall be followed.

#### F. WASTE MATERIAL AND FLUIDS

All waste (i.e. drilling fluids, trash, salts, chemicals, sewage, gray water, etc.) created as a result of drilling operations and completion operations shall be safely contained and disposed of properly at a waste disposal facility. No waste material or fluid shall be disposed of on the well location or surrounding area.

Porto-johns and trash containers will be on-location during fracturing operations or any other crew-intensive operations.

**JAM 062018** 

Page 7 of 7

# PECOS DISTRICT SURFACE USE CONDITIONS OF APPROVAL

OPERATOR'S NAME: OXY USA INCORPORATED
LEASE NO.: NMNM 094651
WELL NAME & NO.: 32H-OXBOW CC 17-08 FED COM
SURFACE HOLE FOOTAGE: 432'/S & 1258'/W
BOTTOM HOLE FOOTAGE 180'/N & 2160'/W
LOCATION: T-24S, R-29E, S-17. NMPM
COUNTY: EDDY, NM

## TABLE OF CONTENTS

Standard Conditions of Approval (COA) apply to this APD. If any deviations to these standards exist or special COAs are required, the section with the deviation or requirement will be checked below.

☐ General Provisions
Permit Expiration
Archaeology, Paleontology, and Historical Sites
☐ Noxious Weeds
Special Requirements
Watershed
Range
Ground-level Abandoned Well Marker
Cave/Karst
Cultural
☐ Construction
Notification
Topsoil
Closed Loop System
Federal Mineral Material Pits
Well Pads
Roads
Road Section Diagram
Well Structures & Facilities
Pipelines
Electric Lines
Interim Reclamation
Final Abandonment & Declamation

#### I. GENERAL PROVISIONS

The approval of the Application For Permit To Drill (APD) is in compliance with all applicable laws and regulations: 43 Code of Federal Regulations 3160, the lease terms, Onshore Oil and Gas Orders, Notices To Lessees, New Mexico Oil Conservation Division (NMOCD) Rules, National Historical Preservation Act As Amended, and instructions and orders of the Authorized Officer. Any request for a variance shall be submitted to the Authorized Officer on Form 3160-5, Sundry Notices and Report on Wells.

#### II. PERMIT EXPIRATION

If the permit terminates prior to drilling and drilling cannot be commenced within 60 days after expiration, an operator is required to submit Form 3160-5, Sundry Notices and Reports on Wells, requesting surface reclamation requirements for any surface disturbance. However, if the operator will be able to initiate drilling within 60 days after the expiration of the permit, the operator must have set the conductor pipe in order to allow for an extension of 60 days beyond the expiration date of the APD. (Filing of a Sundry Notice is required for this 60 day extension.)

#### III. ARCHAEOLOGICAL, PALEONTOLOGY & HISTORICAL SITES

Any cultural and/or paleontological resource discovered by the operator or by any person working on the operator's behalf shall immediately report such findings to the Authorized Officer. The operator is fully accountable for the actions of their contractors and subcontractors. The operator shall suspend all operations in the immediate area of such discovery until written authorization to proceed is issued by the Authorized Officer. An evaluation of the discovery shall be made by the Authorized Officer to determine the appropriate actions that shall be required to prevent the loss of significant cultural or scientific values of the discovery. The operator shall be held responsible for the cost of the proper mitigation measures that the Authorized Officer assesses after consultation with the operator on the evaluation and decisions of the discovery. Any unauthorized collection or disturbance of cultural or paleontological resources may result in a shutdown order by the Authorized Officer.

#### IV. NOXIOUS WEEDS

The operator shall be held responsible if noxious weeds become established within the areas of operations. Weed control shall be required on the disturbed land where noxious weeds exist, which includes the roads, pads, associated pipeline corridor, and adjacent land affected by the establishment of weeds due to this action. The operator shall consult with the Authorized Officer for acceptable weed control methods, which include following EPA and BLM requirements and policies.

Page 2 of 27

## V. SPECIAL REQUIREMENT(S)

Activities from development could impact the functionality of the floodplain. In an event of a flood, there is an increased potential that these wells will be severely damaged. Any damage caused by flooding could have a localized and/or downstream impact on water quality of the Pecos River.

#### **FLOODPLAIN:**

The proposed project is within the Pecos River 100-year FEMA Floodplain. To mitigate the impacts for occupying space within a floodplain the height of the pads for wells Salt Ridge 31-36H and Oxbow 31-36H will need to have a local surveyed elevation of 2950' or greater. The entire well pad will be bermed 3 feet. Tanks and storage facilities are not permitted on this pad location to prevent oil, salt, and other chemical contaminants from entering the Pecos River. Topsoil should not be used to construct the berm or pad. For interim reclamation; the north and south edges of the pad will be brought in 30 feet and the east and west edges will be reclaimed back 50 feet to minimize impacts to the 100-year FEMA Floodplain. The berm should be maintained through the life of the wells and after interim reclamation has been completed. Any water erosion that may occur during the life of the project would be quickly corrected and proper measures would be taken to prevent future erosion.

- In the event that any underground voids are encountered during construction, construction activities would be halted, and the BLM would be notified immediately.
- No blasting would be utilized for pad construction. The pad would be constructed and leveled by adding the necessary fill and caliche.
- The entire perimeter of the well pad would be bermed to prevent oil, salt, and other chemical contaminants from leaving the well pad.
  - The compacted berm shall be constructed at a minimum of 12 inches high with impermeable mineral material (e.g. caliche).
  - No water flow from the uphill side(s) of the pad shall be allowed to enter the well pad.
  - o The topsoil stockpile shall be located outside the bermed well pad.
  - Topsoil, either from the well pad or surrounding area, shall not be used to construct the berm.
  - o No storm drains, tubing or openings shall be placed in the berm.
  - o If fluid collects within the bermed area, the fluid must be vacuumed into a safe container and disposed of properly at a state approved facility.
  - The integrity of the berm shall be maintained around the surfaced pad throughout the life of the well and around the downsized pad after interim reclamation has been completed.
  - Any access road entering the well pad shall be constructed so that the integrity of the berm height surrounding the well pad is not compromised. (Any access road crossing the berm cannot be lower than the berm height.)
- To prevent cave and karst resource contamination, the following would be required:
  - Closed mud systems using steel tanks with all fluids and cuttings would be hauled off.
  - o Rotary drilling with fresh water where cave or karst features are expected to prevent contamination of freshwater aguifers.
  - Directional drilling would be allowed after at least 100 feet below the cave or karst occurrence zone to prevent additional impacts resulting from directional drilling.

- Lost circulation zones would be logged and reported in the drilling report for the BLM to assess the situation and work with the operator on corrective action.
- Additional drilling, casing and cementing procedures to protect cave zones and fresh water aquifers could be required.
- To prevent cave and karst resource impacts from production activities due to the nature of karst terrain, the following would be required:
  - Tank battery locations would be lined and bermed to minimize the impact resulting from potential leaks.
  - A leak detection system would be required to provide an early alert to operators when a leak has occurred.
  - Automatic shut-off, check values, or similar systems would be installed for pipelines and tanks to minimize the effects of line failures used in production drilling.
- To prevent residual and cumulative impacts from production activities to karst and cave resources, the following would be required:
  - Annual pressure monitoring would be preformed by the operator. If the test results indicate a casing failure has occurred, remedial action would be undertaken to correct the problem to the BLM's approval.



EXHIBIT NO. 1 Date of Issue: 5/21/2018

## **Bureau of Land Management, Carlsbad Field Office**

620 E. Greene Street Carlsbad, NM 88220

Cultural and Archaeological Resources

BLM Report No. 18-5172, 18-5173

## **NOTICE OF STIPULATIONS**

<u>Historic properties</u> in the vicinity of this project are protected by federal law. In order to ensure that they are not damaged or destroyed by construction activities, the project proponent and construction supervisors shall ensure that the following stipulations are implemented.

<u>Project</u> <u>Name</u> :	Oxy USA Inc., Oxbow CC 17-8 Federal Com 31H-36H and Salt Flat CC 20-29 Federal Com 31H-36H Oil Wells Project in Eddy County, New Mexico  BLM Lease Numbers: NMNM-117120, NMNM-94651, NMNM-017224, NMNM-10294				
	1). A 3-day preconstruction call-in notification. Contact BLM Inspection and Enforcement at				
Required	2. Professional archaeological monitoring. Contact your BLM project archaeologist at (575) 234-591 assistance.				
<b>A</b> . 🖂	These stipulations must be given to your monitor at least 5 days prior to the start of construction.				
В. 🛛	No construction, including vegetation removal or other site prep may begin prior to the arrival of the monitor.				

Page 4 of 27

!	
	3. Cultural site barrier fencing. (Your monitor will assist you).
<b>A</b> . 🗆	A temporary site protection barrier(s) shall be erected prior to all ground-disturbing activities. The minimum barrier(s) shall consist of upright wooden survey lath spaced no more than ten (10) feet apart and marked with blue ribbon flagging or blue paint. There shall be no construction activities or vehicular traffic past the barrier(s) at any time.
В. 🗌	A permanent, 4-strand barbed wire fence strung on standard "T-posts" shall be erected prior to all ground-disturbing activities. No construction activities or vehicle traffic are allowed past the fence.
Required	4. The archaeological monitor shall:
A. 🗌	
В. 🗌	Observe all ground-disturbing activities within 100 feet of cultural site LA.
<b>c</b> . ⊠	Ensure that the proposed pipeline is bored beneath/below HCPI 40429 in two different locations.
D. 🗌	Ensure the proposed reroute for LA is adhered to.
<b>E</b> . ⊠	Submit a brief monitoring report within 30 days of completion of monitoring.
	If subsurface cultural resources are encountered during the monitoring, all activities shall cease and a BLM-CFO archaeologist shall be notified immediately.
Other:	IF THE CONTRACT ARCHAEOLOGIST DOES NOT KNOW WHERE THE SITE(S) ARE LOCATED AT PLEASE COME BY THE CARLSBAD BLM AND MAPS AND OTHER DATA WILL BE PROVIDED UPON REQUEST TO THE CONTRACT ARCHAEOLOGIST

<u>Site Protection and Employee Education</u>: It is the responsibility of the project proponent and his construction supervisor to inform all employees and subcontractors that cultural and archaeological sites are to be avoided by all personnel, vehicles, and equipment; and that it is illegal to collect, damage, or disturb cultural resources on Public Lands.

For assistance contact:

Bruce Boeke (575) 234-5917

#### Cattleguards

An appropriately sized cattleguard(s) sufficient to carry out the project shall be installed and maintained at fence crossing(s). Any existing cattleguard(s) on the access road shall be repaired or replaced if they are damaged or have deteriorated beyond practical use. The operator shall be responsible for the condition of the existing cattleguard(s) that are in place and are utilized during lease operations. A gate shall be constructed on one side of the cattleguard and fastened securely to H-braces.

#### **Fence Requirement**

Where entry granted across a fence line, the fence must be braced and tied off on both sides of the passageway prior to cutting. Once the work is completed, the fence will be restored to its prior condition, or better. The operator shall notify the private surface landowner or the grazing allotment holder prior to crossing any fence(s).

Any damage to structures that provide water to livestock throughout the life of the well, caused by operations from the well site, must be immediately corrected by the operator. The operator must notify the BLM office (575-234-5972) and the private surface landowner or the grazing allotment holder if any damage occurs to structures that provide water to livestock.

#### VI. CONSTRUCTION

#### A. NOTIFICATION

The BLM shall administer compliance and monitor construction of the access road and well pad. Notify the Carlsbad Field Office at (575) 234-5909 at least 3 working days prior to commencing construction of the access road and/or well pad.

When construction operations are being conducted on this well, the operator shall have the approved APD and Conditions of Approval (COA) on the well site and they shall be made available upon request by the Authorized Officer.

#### B. TOPSOIL

The operator shall strip the top portion of the soil (root zone) from the entire well pad area and stockpile the topsoil along the edge of the well pad as depicted in the APD. The root zone is typically six (6) inches in depth. All the stockpiled topsoil will be redistributed over the interim reclamation areas. Topsoil shall not be used for berming the pad or facilities. For final reclamation, the topsoil shall be spread over the entire pad area for seeding preparation.

Other subsoil (below six inches) stockpiles must be completely segregated from the topsoil stockpile. Large rocks or subsoil clods (not evident in the surrounding terrain) must be buried within the approved area for interim and final reclamation.

#### C. CLOSED LOOP SYSTEM

Tanks are required for drilling operations: No Pits.

The operator shall properly dispose of drilling contents at an authorized disposal site.

#### D. FEDERAL MINERAL MATERIALS PIT

Payment shall be made to the BLM prior to removal of any federal mineral materials. Call the Carlsbad Field Office at (575) 234-5972.

#### E. WELL PAD SURFACING

Surfacing of the well pad is not required.

If the operator elects to surface the well pad, the surfacing material may be required to be removed at the time of reclamation. The well pad shall be constructed in a manner which creates the smallest possible surface disturbance, consistent with safety and operational needs.

#### F. EXCLOSURE FENCING (CELLARS & PITS)

Page 7 of 27

#### **Exclosure Fencing**

The operator will install and maintain exclosure fencing for all open well cellars to prevent access to public, livestock, and large forms of wildlife before and after drilling operations until the pit is free of fluids and the operator initiates backfilling. (For examples of exclosure fencing design, refer to BLM's Oil and Gas Gold Book, Exclosure Fence Illustrations, Figure 1, Page 18.)

#### G. ON LEASE ACCESS ROADS

#### Road Width

The access road shall have a driving surface that creates the smallest possible surface disturbance and does not exceed fourteen (14) feet in width. The maximum width of surface disturbance, when constructing the access road, shall not exceed twenty-five (25) feet.

#### Surfacing

Surfacing material is not required on the new access road driving surface. If the operator elects to surface the new access road or pad, the surfacing material may be required to be removed at the time of reclamation.

Where possible, no improvements should be made on the unsurfaced access road other than to remove vegetation as necessary, road irregularities, safety issues, or to fill low areas that may sustain standing water.

The Authorized Officer reserves the right to require surfacing of any portion of the access road at any time deemed necessary. Surfacing may be required in the event the road deteriorates, erodes, road traffic increases, or it is determined to be beneficial for future field development. The surfacing depth and type of material will be determined at the time of notification.

#### Crowning

Crowning shall be done on the access road driving surface. The road crown shall have a grade of approximately 2% (i.e., a 1" crown on a 14' wide road). The road shall conform to Figure 1; cross section and plans for typical road construction.

#### **Ditching**

Ditching shall be required on both sides of the road.

#### Turnouts


Vehicle turnouts shall be constructed on the road. Turnouts shall be intervisible with interval spacing distance less than 1000 feet. Turnouts shall conform to Figure 1; cross section and plans for typical road construction.

#### Drainage

Drainage control systems shall be constructed on the entire length of road (e.g. ditches, sidehill outsloping and insloping, lead-off ditches, culvert installation, and low water crossings).

A typical lead-off ditch has a minimum depth of 1 foot below and a berm of 6 inches above natural ground level. The berm shall be on the down-slope side of the lead-off ditch.

#### Cross Section of a Typical Lead-off Ditch

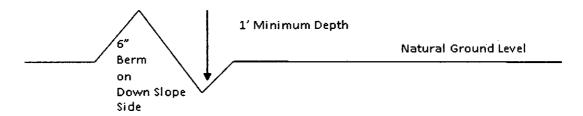

All lead-off ditches shall be graded to drain water with a 1 percent minimum to 3 percent maximum ditch slope. The spacing interval are variable for lead-off ditches and shall be determined according to the formula for spacing intervals of lead-off ditches, but may be amended depending upon existing soil types and centerline road slope (in %);

#### Formula for Spacing Interval of Lead-off Ditches

Example - On a 4% road slope that is 400 feet long, the water flow shall drain water into a lead-off ditch. Spacing interval shall be determined by the following formula:

400 foot road with 4% road slope: 
$$\frac{400'}{40\%} + 100' = 200'$$
 lead-off ditch interval

#### Cattle guards

An appropriately sized cattle guard sufficient to carry out the project shall be installed and maintained at fence/road crossings. Any existing cattle guards on the access road route shall be repaired or replaced if they are damaged or have deteriorated beyond practical use. The operator shall be responsible for the condition of the existing cattle guards that are in place and are utilized during lease operations.

#### Fence Requirement

Where entry is granted across a fence line, the fence shall be braced and tied off on both sides of the passageway prior to cutting. The operator shall notify the private surface landowner or the grazing allotment holder prior to crossing any fences.

#### **Public Access**

Public access on this road shall not be restricted by the operator without specific written approval granted by the Authorized Officer.

Page 9 of 27

### **Construction Steps**

- 1. Salvage topsoil
- 3. Redistribute topsoil
- 2. Construct road
- 4. Revegetate slopes

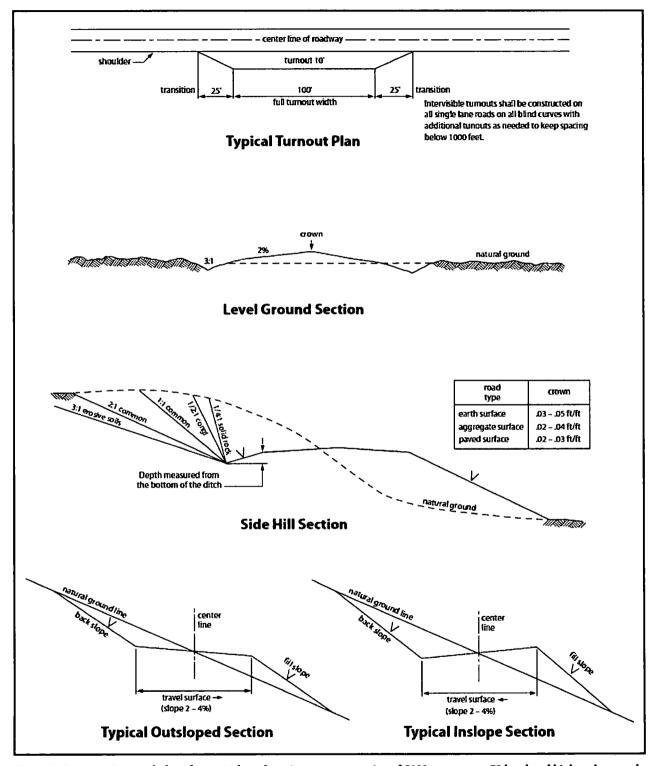


Figure 1. Cross-sections and plans for typical road sections representative of BLM resource or FS local and higher-class roads.

## VII. PRODUCTION (POST DRILLING)

#### A. WELL STRUCTURES & FACILITIES

#### Placement of Production Facilities

Production facilities should be placed on the well pad to allow for maximum interim recontouring and revegetation of the well location.

#### **Exclosure Netting (Open-top Tanks)**

Immediately following active drilling or completion operations, the operator will take actions necessary to prevent wildlife and livestock access, including avian wildlife, to all open-topped tanks that contain or have the potential to contain salinity sufficient to cause harm to wildlife or livestock, hydrocarbons, or Resource Conservation and Recovery Act of 1976-exempt hazardous substances. At a minimum, the operator will net, screen, or cover open-topped tanks to exclude wildlife and livestock and prevent mortality. If the operator uses netting, the operator will cover and secure the open portion of the tank to prevent wildlife entry. The operator will net, screen, or cover the tanks until the operator removes the tanks from the location or the tanks no longer contain substances that could be harmful to wildlife or livestock. Use a maximum netting mesh size of 1 ½ inches. The netting must not be in contact with fluids and must not have holes or gaps.

#### Chemical and Fuel Secondary Containment and Exclosure Screening

The operator will prevent all hazardous, poisonous, flammable, and toxic substances from coming into contact with soil and water. At a minimum, the operator will install and maintain an impervious secondary containment system for any tank or barrel containing hazardous, poisonous, flammable, or toxic substances sufficient to contain the contents of the tank or barrel and any drips, leaks, and anticipated precipitation. The operator will dispose of fluids within the containment system that do not meet applicable state or U. S. Environmental Protection Agency livestock water standards in accordance with state law; the operator must not drain the fluids to the soil or ground. The operator will design, construct, and maintain all secondary containment systems to prevent wildlife and livestock exposure to harmful substances. At a minimum, the operator will install effective wildlife and livestock exclosure systems such as fencing, netting, expanded metal mesh, lids, and grate covers. Use a maximum netting mesh size of 1 ½ inches.

#### **Open-Vent Exhaust Stack Exclosures**

The operator will construct, modify, equip, and maintain all open-vent exhaust stacks on production equipment to prevent birds and bats from entering, and to discourage perching, roosting, and nesting. (Recommended exclosure structures on open-vent exhaust stacks are in the shape of a cone.) Production equipment includes, but may not be limited to, tanks, heater-treaters, separators, dehydrators, flare stacks, in-line units, and compressor mufflers.

#### **Containment Structures**

Proposed production facilities such as storage tanks and other vessels will have a secondary containment structure that is constructed to hold the capacity of 1.5 times the largest tank, plus

Page 11 of 27

freeboard to account for precipitation, unless more stringent protective requirements are deemed necessary.

#### **Painting Requirement**

All above-ground structures including meter housing that are not subject to safety requirements shall be painted a flat non-reflective paint color, **Shale Green** from the BLM Standard Environmental Color Chart (CC-001: June 2008).

#### STANDARD STIPULATIONS FOR OIL AND GAS RELATED SITES

A copy of the application (Grant/Sundry Notice) and attachments, including stipulations and map, will be on location during construction. BLM personnel may request to view a copy of your permit during construction to ensure compliance with all stipulations.

The holder agrees to comply with the following stipulations to the satisfaction of the Authorized Officer, BLM.

- 1. The holder shall indemnify the United States against any liability for damage to life or property arising from the occupancy or use of public lands under this grant and for all response costs, penalties, damages, claims, and other costs arising from the provisions of the Resource Conservation and Recovery Act (RCRA), 42 U.S.C. Chap. 82, Section 6901 et. seq., from the Comprehensive Environmental Response, Compensation and Liability Act (CERCLA), 42 U.S.C. Chap. 109, Section 9601 et. seq., and from other applicable environmental statues.
- 2. The holder shall comply with all applicable Federal laws and regulations existing or hereafter enacted or promulgated. In any event, the holder shall comply with the Toxic Substances Control Act of 1976, as amended (15 U.S.C. 2601, et. seq.) with regard to any toxic substances that are used, generated by or stored on the right-of-way or on facilities authorized by this grant. (See 40 CFR, Part 702-799 and especially, provisions on polychlorinated biphenyls, 40 CFR 761.1-761.193.) Additionally, any release of toxic substances (leaks, spills, etc.) in excess of the reportable quantity established by 40 CFR, Part 117 shall be reported as required by the Comprehensive Environmental Response, Compensation and Liability Act, Section 102b. A copy of any report required or requested by any Federal agency or State government as a result of a reportable release or spill of any toxic substances shall be furnished to the Authorized Officer concurrent with the filing of the reports to the involved Federal agency or State government.
- 3. The holder agrees to indemnify the United States against any liability arising from the release of any hazardous substance or hazardous waste (as these terms are defined in the Comprehensive Environmental Response, Compensation and Liability Act of 1980, 42 U.S.C. 9601, et. seq. or the Resource Conservation and Recovery Act, 42 U.S.C. 6901, et. seq.) on the right-of-way (unless the release or threatened release is wholly unrelated to the right-of-way holder's activity on the right-of-way). This agreement applies without regard to whether a release is caused by the holder, its agent, or unrelated third parties.

Page 12 of 27

- 4. If, during any phase of the construction, operation, maintenance, or termination of the site or related pipeline(s), any oil or other pollutant should be discharged from site facilities, the pipeline(s) or from containers or vehicles impacting Federal lands, the control and total removal, disposal, and cleanup of such oil of other pollutant, wherever found, shall be the responsibility of the holder, regardless of fault. Upon failure of the holder to control, dispose of, or clean up such discharge on or affecting Federal lands, or to repair all damages to Federal lands resulting therefrom, the Authorized Officer may take such measures as deemed necessary to control and cleanup the discharge and restore the area, including, where appropriate, the aquatic environment and fish and wildlife habitats, at the full expense of the holder. Such action by the Authorized Officer shall not relieve the holder of any liability or responsibility.
- 5. Sites shall be maintained in an orderly, sanitary condition at all times. Waste materials, both liquid and solid, shall be disposed of promptly at an appropriate, authorized waste disposal facility in accordance with all applicable State and Federal laws. "Waste" means all discarded matter including, but not limited to, human waste, trash, garbage, refuse, petroleum products, brines, chemicals, oil drums, ashes, and equipment.
- 6. The operator will notify the Bureau of Land Management (BLM) authorized officer and nearest Fish and Wildlife Service (FWS) Law Enforcement office within 24 hours, if the operator discovers a dead or injured federally protected species (i.e., migratory bird species, bald or golden eagle, or species listed by the FWS as threatened or endangered) in or adjacent to a pit, trench, tank, exhaust stack, or fence. (If the operator is unable to contact the FWS Law Enforcement office, the operator must contact the nearest FWS Ecological Services office.)
- 7. All above-ground structures not subject to safety requirements shall be painted by the holder to blend with the natural color of the landscape. The paint used shall be a color which simulates "Standard Environmental Colors" designated by the Rocky Mountain Five-State Interagency Committee. The color selected for this project is **Shale Green**, Munsell Soil Color Chart Number 5Y 4/2.
- 8. Any cultural and/or paleontological resource (historic or prehistoric site or object) discovered by the holder, or any person working on the holder's behalf, on public or Federal land shall be immediately reported to the Authorized Officer. The holder shall suspend all operations in the immediate area of such discovery until written authorization to proceed is issued by the Authorized Officer. An evaluation of the discovery will be made by the Authorized Officer to determine appropriate actions to prevent the loss of significant cultural or scientific values. The holder will be responsible for the cost of evaluation and any decision as to the proper mitigation measures will be made by the Authorized Officer after consulting with the holder.
- 9. A sales contract for removal of mineral material (caliche, sand, gravel, fill dirt) from an authorized pit, site, or on location must be obtained from the BLM prior to commencing construction. There are several options available for purchasing mineral material: contact the BLM office (575-234-5972).

Page 13 of 27

10. The operator shall be held responsible if noxious weeds become established within the areas of operations. Weed control shall be required on the disturbed land where noxious weeds exist, which includes the roads, pads, associated pipeline corridor, and adjacent land affected by the establishment of weeds due to this action. The operator shall consult with the Authorized Officer for acceptable weed control methods, which include following EPA and BLM requirements and policies.

11. Once the site is no longer in service or use, the site must undergo final abandonment. At final abandonment, the site and access roads must undergo "final" reclamation so that the character and productivity of the land are restored. Earthwork for final reclamation must be completed within six (6) months of the abandonment of the site. All pads and facility locations and roads must be reclaimed to a satisfactory revegetated, safe, and stable condition, unless an agreement is made with the landowner or BLM to keep the road and/or pad intact. After all disturbed areas have been satisfactorily prepared, these areas need to be revegetated with the seed mixture provided. Seeding should be accomplished by drilling on the contour whenever practical or by other approved methods. Seeding may need to be repeated until revegetation is successful, as determined by the BLM.

Operators shall contact a BLM surface protection specialist prior to surface abandonment operations for site specific objectives (Jim Amos: 575-234-5909).

- 12. The holder shall stockpile an adequate amount of topsoil where blading occurs. The topsoil to be stripped is approximately \_\_\_6\_\_ inches in depth. The topsoil will be segregated from other spoil piles. The topsoil will be used for final reclamation.
- 13. The holder will reseed all disturbed areas. Seeding will be done according to the attached seeding requirements, using the following seed mix.

(X) seed mixture 1	( ) seed mixture 3
() seed mixture 2	( ) seed mixture 4
() seed mixture 2/LPC	( ) Aplomado Falcon Mixture

- 14. In those areas where erosion control structures are required to stabilize soil conditions, the holder shall install such structures as are suitable for the specific soil conditions being encountered and which are in accordance with sound management practices. Any earth work will require prior approval by the Authorized Officer.
- 15. Open-topped Tanks The operator will take actions necessary to prevent wildlife and livestock access, including avian wildlife, to all open-topped tanks that contain or have the potential to contain salinity sufficient to cause harm to wildlife or livestock, hydrocarbons, or Resource Conservation and Recovery Act of 1976-exempt hazardous substances. At a minimum, the operator will net, screen, or cover open-topped tanks to exclude wildlife and livestock and prevent mortality. If the operator uses netting, the operator will cover and secure the open portion of the tank to prevent wildlife entry. The operator will net, screen, or cover the tanks until the operator removes the tanks from the location or the tanks no longer contain substances that could be harmful to wildlife or livestock. Use a maximum netting mesh size of 1 ½ inches. The netting must not be in contact with fluids and must not have holes or gaps

16. The operator will prevent all hazardous, poisonous, flammable, and toxic substances from coming into contact with soil and water. At a minimum, the operator will install and maintain an

impervious secondary containment system for any tank or barrel containing hazardous, poisonous, flammable, or toxic substances sufficient to contain the contents of the tank or barrel and any drips, leaks, and anticipated precipitation. The operator will dispose of fluids within the containment system that do not meet applicable state or U. S. Environmental Protection Agency livestock water standards in accordance with state law; the operator must not drain the fluids to the soil or ground. The operator will design, construct, and maintain all secondary containment systems to prevent wildlife and livestock exposure to harmful substances. At a minimum, the operator will install effective wildlife and livestock exclosure systems such as fencing, netting, expanded metal mesh, lids, and grate covers. Use a maximum netting mesh size of 1 ½ inches.

- 17. Open-Vent Exhaust Stack Exclosures The operator will construct, modify, equip, and maintain all open-vent exhaust stacks on production equipment to prevent birds and bats from entering, and to discourage perching, roosting, and nesting. (Recommended exclosure structures on open-vent exhaust stacks are in the shape of a cone.) Production equipment includes, but may not be limited to, tanks, heater-treaters, separators, dehydrators, flare stacks, in-line units, and compressor mufflers.
- 18. Containment Structures Proposed production facilities such as storage tanks and other vessels will have a secondary containment structure that is constructed to hold the capacity of 1.5 times the largest tank, plus freeboard to account for precipitation, unless more stringent protective requirements are deemed necessary.

#### 19. Special Stipulations:

- The entire well pad will be bermed to prevent oil, salt, and other chemical contaminants from leaving the well pad. Topsoil shall not be used to construct the berm. No water flow from the uphill side(s) of the pad shall be allowed to enter the well pad. The berm shall be maintained through the life of the well and after interim reclamation has been completed.
- Any water erosion that may occur due to the construction of the well pad during the life of the
  well will be corrected within two weeks and proper measures will be taken to prevent future
  erosion.

#### B. PIPELINES

#### **BURIED PIPELINE STIPULATIONS**

A copy of the application (Grant, APD, or Sundry Notice) and attachments, including conditions of approval, survey plat and/or map, will be on location during construction. BLM personnel may

request to you a copy of your permit during construction to ensure compliance with all stipulations.

Holder agrees to comply with the following stipulations to the satisfaction of the Authorized Officer:

- 1. The Holder shall indemnify the United States against any liability for damage to life or property arising from the occupancy or use of public lands under this grant.
- 2. The Holder shall comply with all applicable Federal laws and regulations existing or hereafter enacted or promulgated. In any event, the holder shall comply with the Toxic Substances Control Act of 1976 as amended, 15 USC 2601 et seq. (1982) with regards to any toxic substances that are used, generated by or stored on the right-of-way or on facilities authorized under this right-of-way grant. (See 40 CFR Part 702-799 and especially, provisions on polychlorinated biphenyls, 40 CFR 761.1-761.193.) Additionally, any release of toxic substances (leaks, spills, etc.) in excess of the reportable quantity established by 40 CFR Part 117 shall be reported as required by the Comprehensive Environmental Response, Compensation, and Liability Act, section 102b. A copy of any report required or requested by any Federal agency or State government as a result of a reportable release or spill of any toxic substances shall be furnished to the authorized officer concurrent with the filing of the reports to the involved Federal agency or State government.
- 3. The holder agrees to indemnify the United States against any liability arising from the release of any hazardous substance or hazardous waste (as these terms are defined in the Comprehensive Environmental Response, Compensation and Liability Act of 1980, 42 U.S.C. 9601, et seq. or the Resource Conservation and Recovery Act, 42 U.S.C.6901, et seq.) on the Right-of-Way (unless the release or threatened release is wholly unrelated to the Right-of-Way holder's activity on the Right-of-Way), or resulting from the activity of the Right-of-Way holder on the Right-of-Way. This agreement applies without regard to whether a release is caused by the holder, its agent, or unrelated third parties.
- 4. If, during any phase of the construction, operation, maintenance, or termination of the pipeline, any oil or other pollutant should be discharged from the pipeline system, impacting Federal lands, the control and total removal, disposal, and cleaning up of such oil or other pollutant, wherever found, shall be the responsibility of holder, regardless of fault. Upon failure of holder to control, dispose of, or clean up such discharge on or affecting Federal lands, or to repair all damages resulting therefrom, on the Federal lands, the Authorized Officer may take such measures as he deems necessary to control and clean up the discharge and restore the area, including where appropriate, the aquatic environment and fish and wildlife habitats, at the full expense of the holder. Such action by the Authorized Officer shall not relieve holder of any responsibility as provided herein.

Page 17 of 27

5. All construction and maintenance activity	will be confined to the authorized right-of-way.
6. The pipeline will be buried with a minimpipe and ground level.	um cover of 36 inches between the top of the
7. The maximum allowable disturbance for	construction in this right-of-way will be <u>30</u> feet:
<u> </u>	nt-of-way will be allowed: maximum width of feet. The trench is included in this area. (Blading of brush and ground vegetation.)
clearing operations will not exceed this area. (Clearing is defined as the	right-of-way will be allowed: maximum width of 30 feet. The trench and bladed area are included in the removal of brush while leaving ground vegetation are is best accomplished by holding the blade 4 to 6
	vay (if any) shall only be disturbed by compressing e caused by vehicle tires, placement of equipment,
topsoil to be stripped is approximately6	nount of topsoil where blading is allowed. The inches in depth. The topsoil will be segregated on. The topsoil will be evenly distributed over the
lands. The holder is required to promptly re Functional use of these improvements will b owner of any improvements prior to disturbi	existing fences and other improvements on public pair improvements to at least their former state. e maintained at all times. The holder will contact the ng them. When necessary to pass through a fence of the passageway prior to cutting of the fence. No oved by the Authorized Officer.
randomly scattered on this right-of-way and otherwise approved by the Authorized Offic	It of construction or maintenance activity will be will not be left in rows, piles, or berms, unless er. The entire right-of-way shall be recontoured to filled soil shall be compacted and a 6 inch berm will g back to grade.

Page 18 of 27

**Approval Date: 06/22/2018** 

11. In those areas where erosion control structures are required to stabilize soil conditions, the holder will install such structures as are suitable for the specific soil conditions being encountered

and which are in accordance with sound resource management practices.

	ll reseed all disturbed areas. Sints, using the following seed		eding will be done according to the attached x.	
(X	() seed mixture 1	(	) seed mixture 3	
•	) seed mixture 2	(	) seed mixture 4	
(	) seed mixture 2/LPC	(	) Aplomado Falcon Mixture	
to blend with the n	natural color of the landscape.	T	ety requirements shall be painted by the holder he paint used shall be color which simulates Munsell Soil Color No. 5Y 4/2.	
way and at all road number, and the pr	14. The pipeline will be identified by signs at the point of origin and completion of the right-of-way and at all road crossings. At a minimum, signs will state the holder's name, BLM serial number, and the product being transported. All signs and information thereon will be posted in a permanent, conspicuous manner, and will be maintained in a legible condition for the life of the pipeline.			
maintenance as de before maintenanc pipeline route is no	termined necessary by the Au se begins. The holder will tak ot used as a roadway. As dete	tho e w	a road for purposes other than routine orized Officer in consultation with the holder whatever steps are necessary to ensure that the nined necessary during the life of the pipeline, truct temporary deterrence structures.	
16. Any cultural and/or paleontological resources (historic or prehistoric site or object) discovered by the holder, or any person working on his behalf, on public or Federal land shall be immediately reported to the Authorized Officer. Holder shall suspend all operations in the immediate area of such discovery until written authorization to proceed is issued by the Authorized Officer. An evaluation of the discovery will be made by the Authorized Officer to determine appropriate actions to prevent the loss of significant cultural or scientific values. The holder will be responsible for the cost of evaluation and any decision as to proper mitigation measures will be made by the Authorized Officer after consulting with the holder.				
of operations. Wee which includes ass of weeds due to th	ed control shall be required or sociated roads, pipeline corrid is action. The operator shall c	th lor	ous weeds become established within the areas ne disturbed land where noxious weeds exist, and adjacent land affected by the establishment sult with the Authorized Officer for acceptable PA and BLM requirements and policies.	
otherwise fenced,	screened, or netted to prevent	liv	nd maintain pipeline/utility trenches that are not vestock, wildlife, and humans from becoming ruct and maintain escape ramps, ladders, or	

Page 19 of 27

other methods of avian and terrestrial wildlife escape in the trenches according to the following criteria:

- a. Any trench left open for eight (8) hours or less is not required to have escape ramps; however, before the trench is backfilled, the contractor/operator shall inspect the trench for wildlife, remove all trapped wildlife, and release them at least 100 yards from the trench
- b. For trenches left open for eight (8) hours or more, earthen escape ramps (built at no more than a 30 degree slope and spaced no more than 500 feet apart) shall be placed in the trench.

#### STANDARD STIPULATIONS FOR SURFACE INSTALLED PIPELINES

A copy of the application (Grant, Sundry Notice, APD) and attachments, including stipulations, survey plat and/or map, will be on location during construction. BLM personnel may request to you a copy of your permit during construction to ensure compliance with all stipulations.

Holder agrees to comply with the following stipulations to the satisfaction of the Authorized Officer:

- 1. The holder shall indemnify the United States against any liability for damage to life or property arising from the occupancy or use of public lands under this grant.
- 2. The holder shall comply with all applicable Federal laws and regulations existing or hereafter enacted or promulgated. In any event, the holder shall comply with the Toxic Substances Control Act of 1976 as amended, 15 USC 2601 et seq. (1982) with regards to any toxic substances that are used, generated by or stored on the right-of-way or on facilities authorized under this right-of-way grant. (See 40 CFR, Part 702-799 and especially, provisions on polychlorinated biphenyls, 40 CFR 761.1-761.193.) Additionally, any release of toxic substances (leaks, spills, etc.) in excess of the reportable quantity established by 40 CFR, Part 117 shall be reported as required by the Comprehensive Environmental Response, Compensation, and Liability Act, section 102b. A copy of any report required or requested by any Federal agency or State government as a result of a reportable release or spill of any toxic substances shall be furnished to the authorized officer concurrent with the filing of the reports to the involved Federal agency or State government.
- 3. The holder agrees to indemnify the United States against any liability arising from the release of any hazardous substance or hazardous waste (as these terms are defined in the Comprehensive Environmental Response, Compensation and Liability Act of 1980, 42 U.S.C. 9601, et seq. or the Resource Conservation and Recovery Act, 42 U.S.C. 6901, et seq.) on the Right-of-Way (unless the release or threatened release is wholly unrelated to activity of the Right-of-Way holder's activity on the Right-of-Way), or resulting from the activity of the Right-of-Way holder on the Right-of-Way. This agreement applies without regard to whether a release is caused by the holder, its agent, or unrelated third parties.

Page 20 of 27

- 4. The holder shall be liable for damage or injury to the United States to the extent provided by 43 CFR Sec. 2883.1-4. The holder shall be held to a standard of strict liability for damage or injury to the United States resulting from pipe rupture, fire, or spills caused or substantially aggravated by any of the following within the right-of-way or permit area:
  - a. Activities of the holder including, but not limited to construction, operation, maintenance, and termination of the facility.
  - b. Activities of other parties including, but not limited to:
    - (1) Land clearing.
    - (2) Earth-disturbing and earth-moving work.
    - (3) Blasting.
    - (4) Vandalism and sabotage.
  - c. Acts of God.

The maximum limitation for such strict liability damages shall not exceed one million dollars (\$1,000,000) for any one event, and any liability in excess of such amount shall be determined by the ordinary rules of negligence of the jurisdiction in which the damage or injury occurred.

This section shall not impose strict liability for damage or injury resulting primarily from an act of war or from the negligent acts or omissions of the United States.

- 5. If, during any phase of the construction, operation, maintenance, or termination of the pipeline, any oil, salt water, or other pollutant should be discharged from the pipeline system, impacting Federal lands, the control and total removal, disposal, and cleaning up of such oil, salt water, or other pollutant, wherever found, shall be the responsibility of the holder, regardless of fault. Upon failure of the holder to control, dispose of, or clean up such discharge on or affecting Federal lands, or to repair all damages resulting therefrom, on the Federal lands, the Authorized Officer may take such measures as he deems necessary to control and clean up the discharge and restore the area, including, where appropriate, the aquatic environment and fish and wildlife habitats, at the full expense of the holder. Such action by the Authorized Officer shall not relieve the holder of any responsibility as provided herein.
- 6. All construction and maintenance activity will be confined to the authorized right-of-way width of \_\_\_\_\_\_\_ feet. If the pipeline route follows an existing road or buried pipeline right-of-way, the surface pipeline must be installed no farther than 10 feet from the edge of the road or buried pipeline right-of-way. If existing surface pipelines prevent this distance, the proposed surface pipeline must be installed immediately adjacent to the outer surface pipeline. All construction and maintenance activity will be confined to existing roads or right-of-ways.
- 7. No blading or clearing of any vegetation will be allowed unless approved in writing by the Authorized Officer.

Page 21 of 27

- 8. The holder shall install the pipeline on the surface in such a manner that will minimize suspension of the pipeline across low areas in the terrain. In hummocky of duney areas, the pipeline will be "snaked" around hummocks and dunes rather then suspended across these features.
- 9. The pipeline shall be buried with a minimum of <u>24</u> inches under all roads, "two-tracks," and trails. Burial of the pipe will continue for 20 feet on each side of each crossing. The condition of the road, upon completion of construction, shall be returned to at least its former state with no bumps or dips remaining in the road surface.
- 10. The holder shall minimize disturbance to existing fences and other improvements on public lands. The holder is required to promptly repair improvements to at least their former state. Functional use of these improvements will be maintained at all times. The holder will contact the owner of any improvements prior to disturbing them. When necessary to pass through a fence line, the fence shall be braced on both sides of the passageway prior to cutting of the fence. No permanent gates will be allowed unless approved by the Authorized Officer.
- 11. In those areas where erosion control structures are required to stabilize soil conditions, the holder will install such structures as are suitable for the specific soil conditions being encountered and which are in accordance with sound resource management practices.
- 12. Excluding the pipe, all above-ground structures not subject to safety requirement shall be painted by the holder to blend with the natural color of the landscape. The paint used shall be a color which simulates "Standard Environmental Colors" **Shale Green**, Munsell Soil Color No. 5Y 4/2; designated by the Rocky Mountain Five State Interagency Committee.
- 13. The pipeline will be identified by signs at the point of origin and completion of the right-of-way and at all road crossings. At a minimum, signs will state the holder's name, BLM serial number, and the product being transported. Signs will be maintained in a legible condition for the life of the pipeline.
- 14. The holder shall not use the pipeline route as a road for purposes other than routine maintenance as determined necessary by the Authorized Officer in consultation with the holder. The holder will take whatever steps are necessary to ensure that the pipeline route is not used as a roadway.
- 15. Any cultural and/or paleontological resource (historic or prehistoric site or object) discovered by the holder, or any person working on his behalf, on public or Federal land shall be immediately reported to the authorized officer. Holder shall suspend all operations in the immediate area of such discovery until written authorization to proceed is issued by the authorized officer. An evaluation of the discovery will be made by the authorized officer to determine appropriate cultural or scientific values. The holder will be responsible for the cost of evaluation and any decision as to proper mitigation

Page 22 of 27

measures will be made by the authorized officer after consulting with the holder.

- 16. The operator shall be held responsible if noxious weeds become established within the areas of operations. Weed control shall be required on the disturbed land where noxious weeds exist, which includes the roads, powerline corridor, and adjacent land affected by the establishment of weeds due to this action. The operator shall consult with the Authorized Officer for acceptable weed control methods, which include following EPA and BLM requirements and policies.
- 17. Surface pipelines must be less than or equal to 4 inches and a working pressure below 125 psi.

#### C. ELECTRIC LINES

STANDARD STIPULATIONS FOR OVERHEAD ELECTRIC DISTRIBUTION LINES

A copy of the grant and attachments, including stipulations, survey plat and/or map, will be on location during construction. BLM personnel may request to you a copy of your permit during construction to ensure compliance with all stipulations.

Holder agrees to comply with the following stipulations to the satisfaction of the Authorized Officer:

- 1. The holder shall indemnify the United States against any liability for damage to life or property arising from the occupancy or use of public lands under this grant.
- 2. The holder shall comply with all applicable Federal laws and regulations existing or hereafter enacted or promulgated. In any event, the holder shall comply with the Toxic Substances Control Act of 1976 as amended, 15 USC 2601 et seq. (1982) with regards to any toxic substances that are used, generated by or stored on the right-of-way or on facilities authorized under this right-of-way grant. (See 40 CFR, Part 702-799 and especially, provisions on polychlorinated biphenyls, 40 CFR 761.1-761.193.) Additionally, any release of toxic substances (leaks, spills, etc.) in excess of the reportable quantity established by 40 CFR, Part 117 shall be reported as required by the Comprehensive Environmental Response, Compensation, and Liability Act, section 102b. A copy of any report required or requested by any Federal agency or State government as a result of a reportable release or spill of any toxic substances shall be furnished to the authorized officer concurrent with the filing of the reports to the involved Federal agency or State government.
- 3. The holder agrees to indemnify the United States against any liability arising from the release of any hazardous substance or hazardous waste (as these terms are defined in the Comprehensive Environmental Response, Compensation and Liability Act of 1980, 42 U.S.C. 9601, et seq. or the Resource Conservation and Recovery Act, 42 U.S.C. 6901, et

Page 23 of 27

<u>seq.</u>) on the Right-of-Way (unless the release or threatened release is wholly unrelated to the Right-of-Way holder's activity on the Right-of-Way), or resulting from the activity of the Right-of-Way holder on the Right-of-Way. This agreement applies without regard to whether a release is caused by the holder, its agent, or unrelated third parties.

- 4. There will be no clearing or blading of the right-of-way unless otherwise agreed to in writing by the Authorized Officer.
- 5. Power lines shall be constructed and designed in accordance to standards outlined in "Suggested Practices for Avian Protection on Power lines: The State of the Art in 2006" Edison Electric Institute, APLIC, and the California Energy Commission 2006. The holder shall assume the burden and expense of proving that pole designs not shown in the above publication deter raptor perching, roosting, and nesting. Such proof shall be provided by a raptor expert approved by the Authorized Officer. The BLM reserves the right to require modification or additions to all powerline structures placed on this right-of-way, should they be necessary to ensure the safety of large perching birds. Such modifications and/or additions shall be made by the holder without liability or expense to the United States.

Raptor deterrence will consist of but not limited to the following: triangle perch discouragers shall be placed on each side of the cross arms and a nonconductive perching deterrence shall be placed on all vertical poles that extend past the cross arms.

- 6. The holder shall minimize disturbance to existing fences and other improvements on public lands. The holder is required to promptly repair improvements to at least their former state. Functional use of these improvements will be maintained at all times. The holder will contact the owner of any improvements prior to disturbing them. When necessary to pass through a fence line, the fence shall be braced on both sides of the passageway prior to cutting the fence. No permanent gates will be allowed unless approved by the Authorized Officer.
- 7. The BLM serial number assigned to this authorization shall be posted in a permanent, conspicuous manner where the power line crosses roads and at all serviced facilities. Numbers will be at least two inches high and will be affixed to the pole nearest the road crossing and at the facilities served.
- 8. Upon cancellation, relinquishment, or expiration of this grant, the holder shall comply with those abandonment procedures as prescribed by the Authorized Officer.
- 9. All surface structures (poles, lines, transformers, etc.) shall be removed within 180 days of abandonment, relinquishment, or termination of use of the serviced facility or facilities or within 180 days of abandonment, relinquishment, cancellation, or expiration of this grant, whichever comes first. This will not apply where the power line extends service to an active, adjoining facility or facilities.
- 10. Any cultural and/or paleontological resource (historic or prehistoric site or object)

discovered by the holder, or any person working on his behalf, on public or Federal land shall be immediately reported to the Authorized Officer. Holder shall suspend all operations in the immediate area of such discovery until written authorization to proceed is issued by the Authorized Officer. An evaluation of the discovery will be made by the Authorized Officer to determine appropriate actions to prevent the loss of significant cultural or scientific values. The holder will be responsible for the cost of evaluation and any decision as to proper mitigation measures will be made by the Authorized Officer after consulting with the holder.

### 11. Special Stipulations:

- For reclamation remove poles, lines, transformer, etc. and dispose of properly.
- Fill in any holes from the poles removed.

#### VIII. INTERIM RECLAMATION

During the life of the development, all disturbed areas not needed for active support of production operations should undergo interim reclamation in order to minimize the environmental impacts of development on other resources and uses.

Within six (6) months of well completion, operators should work with BLM surface management specialists (Jim Amos: 575-234-5909) to devise the best strategies to reduce the size of the location. Interim reclamation should allow for remedial well operations, as well as safe and efficient removal of oil and gas.

During reclamation, the removal of caliche is important to increasing the success of revegetating the site. Removed caliche that is free of contaminants may be used for road repairs, fire walls or for building other roads and locations. In order to operate the well or complete workover operations, it may be necessary to drive, park and operate on restored interim vegetation within the previously disturbed area. Disturbing revegetated areas for production or workover operations will be allowed. If there is significant disturbance and loss of vegetation, the area will need to be revegetated. Communicate with the appropriate BLM office for any exceptions/exemptions if needed.

All disturbed areas after they have been satisfactorily prepared need to be reseeded with the seed mixture provided below.

Upon completion of interim reclamation, the operator shall submit a Sundry Notices and Reports on Wells, Subsequent Report of Reclamation (Form 3160-5).

#### IX. FINAL ABANDONMENT & RECLAMATION

At final abandonment, well locations, production facilities, and access roads must undergo "final" reclamation so that the character and productivity of the land are restored.

Page 25 of 27

Earthwork for final reclamation must be completed within six (6) months of well plugging. All pads, pits, facility locations and roads must be reclaimed to a satisfactory revegetated, safe, and stable condition, unless an agreement is made with the landowner or BLM to keep the road and/or pad intact.

After all disturbed areas have been satisfactorily prepared, these areas need to be revegetated with the seed mixture provided below. Seeding should be accomplished by drilling on the contour whenever practical or by other approved methods. Seeding may need to be repeated until revegetation is successful, as determined by the BLM.

Operators shall contact a BLM surface protection specialist prior to surface abandonment operations for site specific objectives (Jim Amos: 575-234-5909).

Ground-level Abandoned Well Marker to avoid raptor perching: Upon the plugging and subsequent abandonment of the well, the well marker will be installed at ground level on a plate containing the pertinent information for the plugged well.

Page 26 of 27

# **Seed Mixture 1 for Loamy Sites**

Holder shall seed all disturbed areas with the seed mixture listed below. The seed mixture shall be planted in the amounts specified in pounds of pure live seed (PLS)\* per acre. There shall be no primary or secondary noxious weeds in the seed mixture. Seed shall be tested and the viability testing of seed will be done in accordance with State law(s) and within nine (9) months prior to purchase. Commercial seed shall be either certified or registered seed. The seed container shall be tagged in accordance with State law(s) and available for inspection by the Authorized Officer.

Seed shall be planted using a drill equipped with a depth regulator to ensure proper depth regulator to ensure proper depth of planting where drilling is possible. The seed mixture shall be evenly and uniformly planted over the disturbed area (small/heavier seeds have a tendency to drop the bottom of the drill and are planted first). Holder shall take appropriate measures to ensure this does not occur. Where drilling is not possible, seed shall be broadcast and the area shall be raked or chained to cover the seed. When broadcasting the seed, the pounds per acre shall be doubled. The seeding shall be repeated until a satisfactory stand is established as determined by the Authorized Officer. Evaluation of growth may not be made before completion of at least one full growing season after seeding.

Species to be planted in pounds of pure live seed\* per acre:

Species	lb/acre
Plains lovegrass (Eragrostis intermedia)	0.5
Sand dropseed (Sporobolus cryptandrus)	1.0
Sideoats grama (Bouteloua curtipendula)	5.0
Plains bristlegrass (Setaria macrostachya)	2.0

<sup>\*</sup>Pounds of pure live seed:

Pounds of seed x percent purity x percent germination = pounds pure live seed

# PECOS DISTRICT SURFACE USE CONDITIONS OF APPROVAL

OPERATOR'S NAME:
LEASE NO.:
WELL NAME & NO.:
SURFACE HOLE FOOTAGE:
BOTTOM HOLE FOOTAGE
LOCATION:
COUNTY:
OXY USA INCORPORATED
NMNM 094651
32H-OXBOW CC 17-08 FED COM
432'/S & 1258'/W
180'/N & 2160'/W
T-24S, R-29E, S-17. NMPM
EDDY, NM

# TABLE OF CONTENTS

Standard Conditions of Approval (COA) apply to this APD. If any deviations to these standards exist or special COAs are required, the section with the deviation or requirement will be checked below.

General Provisions
Permit Expiration
Archaeology, Paleontology, and Historical Sites
Noxious Weeds
Special Requirements
Watershed
Range
Ground-level Abandoned Well Marker
Cave/Karst
Cultural
☐ Construction
Notification
Topsoil
Closed Loop System
Federal Mineral Material Pits
Well Pads
Roads
Road Section Diagram
<b>⊠</b> Production (Post Drilling)
Well Structures & Facilities
Pipelines
Electric Lines
Interim Reclamation
Final Abandonment & Reclamation

Page 1 of 27

# I. GENERAL PROVISIONS

The approval of the Application For Permit To Drill (APD) is in compliance with all applicable laws and regulations: 43 Code of Federal Regulations 3160, the lease terms, Onshore Oil and Gas Orders, Notices To Lessees, New Mexico Oil Conservation Division (NMOCD) Rules, National Historical Preservation Act As Amended, and instructions and orders of the Authorized Officer. Any request for a variance shall be submitted to the Authorized Officer on Form 3160-5, Sundry Notices and Report on Wells.

#### II. PERMIT EXPIRATION

If the permit terminates prior to drilling and drilling cannot be commenced within 60 days after expiration, an operator is required to submit Form 3160-5, Sundry Notices and Reports on Wells, requesting surface reclamation requirements for any surface disturbance. However, if the operator will be able to initiate drilling within 60 days after the expiration of the permit, the operator must have set the conductor pipe in order to allow for an extension of 60 days beyond the expiration date of the APD. (Filing of a Sundry Notice is required for this 60 day extension.)

# III. ARCHAEOLOGICAL, PALEONTOLOGY & HISTORICAL SITES

Any cultural and/or paleontological resource discovered by the operator or by any person working on the operator's behalf shall immediately report such findings to the Authorized Officer. The operator is fully accountable for the actions of their contractors and subcontractors. The operator shall suspend all operations in the immediate area of such discovery until written authorization to proceed is issued by the Authorized Officer. An evaluation of the discovery shall be made by the Authorized Officer to determine the appropriate actions that shall be required to prevent the loss of significant cultural or scientific values of the discovery. The operator shall be held responsible for the cost of the proper mitigation measures that the Authorized Officer assesses after consultation with the operator on the evaluation and decisions of the discovery. Any unauthorized collection or disturbance of cultural or paleontological resources may result in a shutdown order by the Authorized Officer.

### IV. NOXIOUS WEEDS

The operator shall be held responsible if noxious weeds become established within the areas of operations. Weed control shall be required on the disturbed land where noxious weeds exist, which includes the roads, pads, associated pipeline corridor, and adjacent land affected by the establishment of weeds due to this action. The operator shall consult with the Authorized Officer for acceptable weed control methods, which include following EPA and BLM requirements and policies.

Page 2 of 27

# V. SPECIAL REQUIREMENT(S)

Activities from development could impact the functionality of the floodplain. In an event of a flood, there is an increased potential that these wells will be severely damaged. Any damage caused by flooding could have a localized and/or downstream impact on water quality of the Pecos River.

#### FLOODPLAIN:

The proposed project is within the Pecos River 100-year FEMA Floodplain. To mitigate the impacts for occupying space within a floodplain the height of the pads for wells Salt Ridge 31-36H and Oxbow 31-36H will need to have a local surveyed elevation of 2950' or greater. The entire well pad will be bermed 3 feet. Tanks and storage facilities are not permitted on this pad location to prevent oil, salt, and other chemical contaminants from entering the Pecos River. Topsoil should not be used to construct the berm or pad. For interim reclamation; the north and south edges of the pad will be brought in 30 feet and the east and west edges will be reclaimed back 50 feet to minimize impacts to the 100-year FEMA Floodplain. The berm should be maintained through the life of the wells and after interim reclamation has been completed. Any water erosion that may occur during the life of the project would be quickly corrected and proper measures would be taken to prevent future erosion.

- In the event that any underground voids are encountered during construction, construction activities would be halted, and the BLM would be notified immediately.
- No blasting would be utilized for pad construction. The pad would be constructed and leveled by adding the necessary fill and caliche.
- The entire perimeter of the well pad would be bermed to prevent oil, salt, and other chemical contaminants from leaving the well pad.
  - The compacted berm shall be constructed at a minimum of 12 inches high with impermeable mineral material (e.g. caliche).
  - No water flow from the uphill side(s) of the pad shall be allowed to enter the well pad
  - o The topsoil stockpile shall be located outside the bermed well pad.
  - Topsoil, either from the well pad or surrounding area, shall not be used to construct the berm.
  - No storm drains, tubing or openings shall be placed in the berm.
  - If fluid collects within the bermed area, the fluid must be vacuumed into a safe container and disposed of properly at a state approved facility.
  - The integrity of the berm shall be maintained around the surfaced pad throughout the life of the well and around the downsized pad after interim reclamation has been completed.
  - Any access road entering the well pad shall be constructed so that the integrity of the berm height surrounding the well pad is not compromised. (Any access road crossing the berm cannot be lower than the berm height.)
- To prevent cave and karst resource contamination, the following would be required:
  - Closed mud systems using steel tanks with all fluids and cuttings would be hauled off.
  - Rotary drilling with fresh water where cave or karst features are expected to prevent contamination of freshwater aquifers.
  - Directional drilling would be allowed after at least 100 feet below the cave or karst occurrence zone to prevent additional impacts resulting from directional drilling.

- Lost circulation zones would be logged and reported in the drilling report for the BLM to assess the situation and work with the operator on corrective action.
- Additional drilling, casing and cementing procedures to protect cave zones and fresh water aquifers could be required.
- To prevent cave and karst resource impacts from production activities due to the nature of karst terrain, the following would be required:
  - Tank battery locations would be lined and bermed to minimize the impact resulting from potential leaks.
  - A leak detection system would be required to provide an early alert to operators when a leak has occurred.
  - Automatic shut-off, check values, or similar systems would be installed for pipelines and tanks to minimize the effects of line failures used in production drilling.
- To prevent residual and cumulative impacts from production activities to karst and cave resources, the following would be required:
  - Annual pressure monitoring would be preformed by the operator. If the test results indicate a casing failure has occurred, remedial action would be undertaken to correct the problem to the BLM's approval.



EXHIBIT NO. 1 Date of Issue: 5/21/2018

# Bureau of Land Management, Carlsbad Field Office

620 E. Greene Street Carlsbad, NM 88220

Cultural and Archaeological Resources

BLM Report No. 18-5172, 18-5173

# **NOTICE OF STIPULATIONS**

<u>Historic properties</u> in the vicinity of this project are protected by federal law. In order to ensure that they are not damaged or destroyed by construction activities, the project proponent and construction supervisors shall ensure that the following stipulations are implemented.

<u>Project</u> <u>Name</u> :	Oxy USA Inc., Oxbow CC 17-8 Federal Com 31H-36H and Salt Flat CC 20-29 Federal Com 31H-36H Oil Wells Project in Eddy County, New Mexico  BLM Lease Numbers: NMNM-117120, NMNM-94651, NMNM-017224, NMNM-10294
	1). A 3-day preconstruction call-in notification. Contact BLM Inspection and Enforcement at
Required	2. Professional archaeological monitoring. Contact your BLM project archaeologist at (575) 234-5917 for assistance.
<b>A</b> . 🖂	These stipulations must be given to your monitor at least <u>5 days</u> prior to the start of construction.
В. 🛚	No construction, including vegetation removal or other site prep may begin prior to the arrival of the monitor.

Page 4 of 27

	3. Cultural site barrier fencing. (Your monitor will assist you).
A. 🗆	A temporary site protection barrier(s) shall be erected prior to all ground-disturbing activities. The minimum barrier(s) shall consist of upright wooden survey lath spaced no more than ten (10) feet apart and marked with blue ribbon flagging or blue paint. There shall be no construction activities or vehicular traffic past the barrier(s) at any time.
В. 🗆	A permanent, 4-strand barbed wire fence strung on standard "T-posts" shall be erected prior to all ground-disturbing activities. No construction activities or vehicle traffic are allowed past the fence.
Required	4. The archaeological monitor shall:
A. 🗆	
В. 🗌	Observe all ground-disturbing activities within 100 feet of cultural site LA.
<b>c</b> . ⊠	Ensure that the proposed pipeline is bored beneath/below HCPI 40429 in two different locations.
D. 🗌	Ensure the proposed reroute for LA is adhered to.
<b>E</b> . ⊠	Submit a brief monitoring report within 30 days of completion of monitoring.
	If subsurface cultural resources are encountered during the monitoring, all activities shall cease and a BLM-CFO archaeologist shall be notified immediately.
Other:	IF THE CONTRACT ARCHAEOLOGIST DOES NOT KNOW WHERE THE SITE(S) ARE LOCATED AT PLEASE COME BY THE CARLSBAD BLM AND MAPS AND OTHER DATA WILL BE PROVIDED UPON REQUEST TO THE CONTRACT ARCHAEOLOGIST

<u>Site Protection and Employee Education</u>: It is the responsibility of the project proponent and his construction supervisor to inform all employees and subcontractors that cultural and archaeological sites are to be avoided by all personnel, vehicles, and equipment; and that it is illegal to collect, damage, or disturb cultural resources on Public Lands.

For assistance contact:

Bruce Boeke (575) 234-5917

#### <u>Cattleguards</u>

An appropriately sized cattleguard(s) sufficient to carry out the project shall be installed and maintained at fence crossing(s). Any existing cattleguard(s) on the access road shall be repaired or replaced if they are damaged or have deteriorated beyond practical use. The operator shall be responsible for the condition of the existing cattleguard(s) that are in place and are utilized during lease operations. A gate shall be constructed on one side of the cattleguard and fastened securely to H-braces.

### **Fence Requirement**

Where entry granted across a fence line, the fence must be braced and tied off on both sides of the passageway prior to cutting. Once the work is completed, the fence will be restored to its prior condition, or better. The operator shall notify the private surface landowner or the grazing allotment holder prior to crossing any fence(s).

Any damage to structures that provide water to livestock throughout the life of the well, caused by operations from the well site, must be immediately corrected by the operator. The operator must notify the BLM office (575-234-5972) and the private surface landowner or the grazing allotment holder if any damage occurs to structures that provide water to livestock.

### VI. CONSTRUCTION

#### A. NOTIFICATION

The BLM shall administer compliance and monitor construction of the access road and well pad. Notify the Carlsbad Field Office at (575) 234-5909 at least 3 working days prior to commencing construction of the access road and/or well pad.

When construction operations are being conducted on this well, the operator shall have the approved APD and Conditions of Approval (COA) on the well site and they shall be made available upon request by the Authorized Officer.

#### B. TOPSOIL

The operator shall strip the top portion of the soil (root zone) from the entire well pad area and stockpile the topsoil along the edge of the well pad as depicted in the APD. The root zone is typically six (6) inches in depth. All the stockpiled topsoil will be redistributed over the interim reclamation areas. Topsoil shall not be used for berming the pad or facilities. For final reclamation, the topsoil shall be spread over the entire pad area for seeding preparation.

Other subsoil (below six inches) stockpiles must be completely segregated from the topsoil stockpile. Large rocks or subsoil clods (not evident in the surrounding terrain) must be buried within the approved area for interim and final reclamation.

#### C. CLOSED LOOP SYSTEM

Tanks are required for drilling operations: No Pits.

The operator shall properly dispose of drilling contents at an authorized disposal site.

#### D. FEDERAL MINERAL MATERIALS PIT

Payment shall be made to the BLM prior to removal of any federal mineral materials. Call the Carlsbad Field Office at (575) 234-5972.

#### E. WELL PAD SURFACING

Surfacing of the well pad is not required.

If the operator elects to surface the well pad, the surfacing material may be required to be removed at the time of reclamation. The well pad shall be constructed in a manner which creates the smallest possible surface disturbance, consistent with safety and operational needs.

#### F. EXCLOSURE FENCING (CELLARS & PITS)

Page 7 of 27

### **Exclosure Fencing**

The operator will install and maintain exclosure fencing for all open well cellars to prevent access to public, livestock, and large forms of wildlife before and after drilling operations until the pit is free of fluids and the operator initiates backfilling. (For examples of exclosure fencing design, refer to BLM's Oil and Gas Gold Book, Exclosure Fence Illustrations, Figure 1, Page 18.)

#### G. ON LEASE ACCESS ROADS

#### Road Width

The access road shall have a driving surface that creates the smallest possible surface disturbance and does not exceed fourteen (14) feet in width. The maximum width of surface disturbance, when constructing the access road, shall not exceed twenty-five (25) feet.

#### Surfacing

Surfacing material is not required on the new access road driving surface. If the operator elects to surface the new access road or pad, the surfacing material may be required to be removed at the time of reclamation.

Where possible, no improvements should be made on the unsurfaced access road other than to remove vegetation as necessary, road irregularities, safety issues, or to fill low areas that may sustain standing water.

The Authorized Officer reserves the right to require surfacing of any portion of the access road at any time deemed necessary. Surfacing may be required in the event the road deteriorates, erodes, road traffic increases, or it is determined to be beneficial for future field development. The surfacing depth and type of material will be determined at the time of notification.

#### Crowning

Crowning shall be done on the access road driving surface. The road crown shall have a grade of approximately 2% (i.e., a 1" crown on a 14' wide road). The road shall conform to Figure 1; cross section and plans for typical road construction.

#### Ditching

Ditching shall be required on both sides of the road.

#### Turnouts


Vehicle turnouts shall be constructed on the road. Turnouts shall be intervisible with interval spacing distance less than 1000 feet. Turnouts shall conform to Figure 1; cross section and plans for typical road construction.

#### **Drainage**

Drainage control systems shall be constructed on the entire length of road (e.g. ditches, sidehill outsloping and insloping, lead-off ditches, culvert installation, and low water crossings).

A typical lead-off ditch has a minimum depth of 1 foot below and a berm of 6 inches above natural ground level. The berm shall be on the down-slope side of the lead-off ditch.

# Cross Section of a Typical Lead-off Ditch

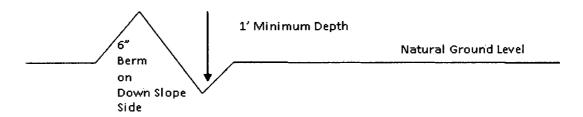

All lead-off ditches shall be graded to drain water with a 1 percent minimum to 3 percent maximum ditch slope. The spacing interval are variable for lead-off ditches and shall be determined according to the formula for spacing intervals of lead-off ditches, but may be amended depending upon existing soil types and centerline road slope (in %);

#### Formula for Spacing Interval of Lead-off Ditches

Example - On a 4% road slope that is 400 feet long, the water flow shall drain water into a lead-off ditch. Spacing interval shall be determined by the following formula:

400 foot road with 4% road slope: 
$$\frac{400'}{40\%} + 100' = 200'$$
 lead-off ditch interval

#### Cattle guards

An appropriately sized cattle guard sufficient to carry out the project shall be installed and maintained at fence/road crossings. Any existing cattle guards on the access road route shall be repaired or replaced if they are damaged or have deteriorated beyond practical use. The operator shall be responsible for the condition of the existing cattle guards that are in place and are utilized during lease operations.

#### Fence Requirement

Where entry is granted across a fence line, the fence shall be braced and tied off on both sides of the passageway prior to cutting. The operator shall notify the private surface landowner or the grazing allotment holder prior to crossing any fences.

#### Public Access

Public access on this road shall not be restricted by the operator without specific written approval granted by the Authorized Officer.

Page 9 of 27

# **Construction Steps**

- 1. Salvage topsoil
- 3. Redistribute topsoil
- 2. Construct road
- 4. Revegetate slopes

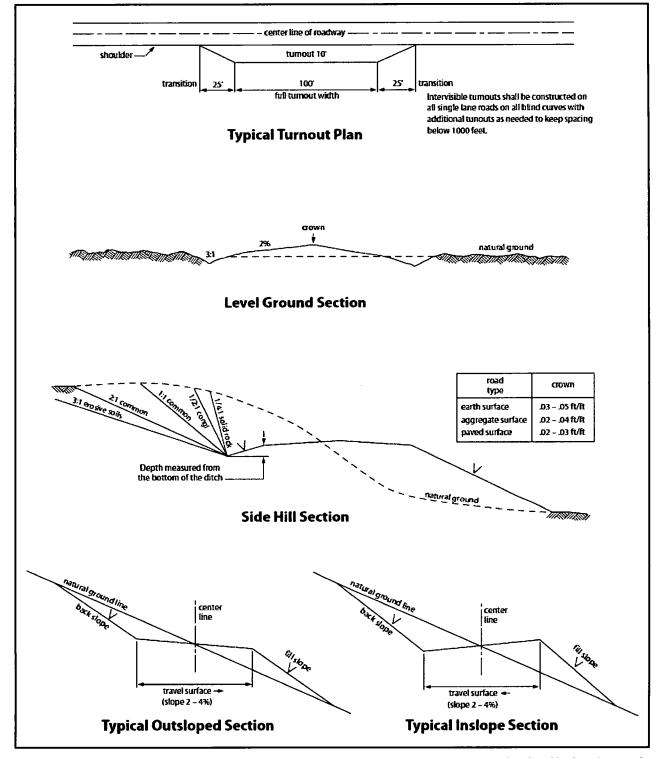


Figure 1. Cross-sections and plans for typical road sections representative of BLM resource or FS local and higher-class roads.

# VII. PRODUCTION (POST DRILLING)

#### A. WELL STRUCTURES & FACILITIES

#### **Placement of Production Facilities**

Production facilities should be placed on the well pad to allow for maximum interim recontouring and revegetation of the well location.

#### **Exclosure Netting (Open-top Tanks)**

Immediately following active drilling or completion operations, the operator will take actions necessary to prevent wildlife and livestock access, including avian wildlife, to all open-topped tanks that contain or have the potential to contain salinity sufficient to cause harm to wildlife or livestock, hydrocarbons, or Resource Conservation and Recovery Act of 1976-exempt hazardous substances. At a minimum, the operator will net, screen, or cover open-topped tanks to exclude wildlife and livestock and prevent mortality. If the operator uses netting, the operator will cover and secure the open portion of the tank to prevent wildlife entry. The operator will net, screen, or cover the tanks until the operator removes the tanks from the location or the tanks no longer contain substances that could be harmful to wildlife or livestock. Use a maximum netting mesh size of 1 ½ inches. The netting must not be in contact with fluids and must not have holes or gaps.

#### Chemical and Fuel Secondary Containment and Exclosure Screening

The operator will prevent all hazardous, poisonous, flammable, and toxic substances from coming into contact with soil and water. At a minimum, the operator will install and maintain an impervious secondary containment system for any tank or barrel containing hazardous, poisonous, flammable, or toxic substances sufficient to contain the contents of the tank or barrel and any drips, leaks, and anticipated precipitation. The operator will dispose of fluids within the containment system that do not meet applicable state or U. S. Environmental Protection Agency livestock water standards in accordance with state law; the operator must not drain the fluids to the soil or ground. The operator will design, construct, and maintain all secondary containment systems to prevent wildlife and livestock exposure to harmful substances. At a minimum, the operator will install effective wildlife and livestock exclosure systems such as fencing, netting, expanded metal mesh, lids, and grate covers. Use a maximum netting mesh size of 1 ½ inches.

#### **Open-Vent Exhaust Stack Exclosures**

The operator will construct, modify, equip, and maintain all open-vent exhaust stacks on production equipment to prevent birds and bats from entering, and to discourage perching, roosting, and nesting. (Recommended exclosure structures on open-vent exhaust stacks are in the shape of a cone.) Production equipment includes, but may not be limited to, tanks, heater-treaters, separators, dehydrators, flare stacks, in-line units, and compressor mufflers.

#### **Containment Structures**

Proposed production facilities such as storage tanks and other vessels will have a secondary containment structure that is constructed to hold the capacity of 1.5 times the largest tank, plus

Page 11 of 27

freeboard to account for precipitation, unless more stringent protective requirements are deemed necessary.

#### **Painting Requirement**

All above-ground structures including meter housing that are not subject to safety requirements shall be painted a flat non-reflective paint color, **Shale Green** from the BLM Standard Environmental Color Chart (CC-001: June 2008).

STANDARD STIPULATIONS FOR OIL AND GAS RELATED SITES

A copy of the application (Grant/Sundry Notice) and attachments, including stipulations and map, will be on location during construction. BLM personnel may request to view a copy of your permit during construction to ensure compliance with all stipulations.

The holder agrees to comply with the following stipulations to the satisfaction of the Authorized Officer, BLM.

- 1. The holder shall indemnify the United States against any liability for damage to life or property arising from the occupancy or use of public lands under this grant and for all response costs, penalties, damages, claims, and other costs arising from the provisions of the Resource Conservation and Recovery Act (RCRA), 42 U.S.C. Chap. 82, Section 6901 et. seq., from the Comprehensive Environmental Response, Compensation and Liability Act (CERCLA), 42 U.S.C. Chap. 109, Section 9601 et. seq., and from other applicable environmental statues.
- 2. The holder shall comply with all applicable Federal laws and regulations existing or hereafter enacted or promulgated. In any event, the holder shall comply with the Toxic Substances Control Act of 1976, as amended (15 U.S.C. 2601, et. seq.) with regard to any toxic substances that are used, generated by or stored on the right-of-way or on facilities authorized by this grant. (See 40 CFR, Part 702-799 and especially, provisions on polychlorinated biphenyls, 40 CFR 761.1-761.193.) Additionally, any release of toxic substances (leaks, spills, etc.) in excess of the reportable quantity established by 40 CFR, Part 117 shall be reported as required by the Comprehensive Environmental Response, Compensation and Liability Act, Section 102b. A copy of any report required or requested by any Federal agency or State government as a result of a reportable release or spill of any toxic substances shall be furnished to the Authorized Officer concurrent with the filing of the reports to the involved Federal agency or State government.
- 3. The holder agrees to indemnify the United States against any liability arising from the release of any hazardous substance or hazardous waste (as these terms are defined in the Comprehensive Environmental Response, Compensation and Liability Act of 1980, 42 U.S.C. 9601, et. seq. or the Resource Conservation and Recovery Act, 42 U.S.C. 6901, et. seq.) on the right-of-way (unless the release or threatened release is wholly unrelated to the right-of-way holder's activity on the right-of-way). This agreement applies without regard to whether a release is caused by the holder, its agent, or unrelated third parties.

Page 12 of 27

- 4. If, during any phase of the construction, operation, maintenance, or termination of the site or related pipeline(s), any oil or other pollutant should be discharged from site facilities, the pipeline(s) or from containers or vehicles impacting Federal lands, the control and total removal, disposal, and cleanup of such oil of other pollutant, wherever found, shall be the responsibility of the holder, regardless of fault. Upon failure of the holder to control, dispose of, or clean up such discharge on or affecting Federal lands, or to repair all damages to Federal lands resulting therefrom, the Authorized Officer may take such measures as deemed necessary to control and cleanup the discharge and restore the area, including, where appropriate, the aquatic environment and fish and wildlife habitats, at the full expense of the holder. Such action by the Authorized Officer shall not relieve the holder of any liability or responsibility.
- 5. Sites shall be maintained in an orderly, sanitary condition at all times. Waste materials, both liquid and solid, shall be disposed of promptly at an appropriate, authorized waste disposal facility in accordance with all applicable State and Federal laws. "Waste" means all discarded matter including, but not limited to, human waste, trash, garbage, refuse, petroleum products, brines, chemicals, oil drums, ashes, and equipment.
- 6. The operator will notify the Bureau of Land Management (BLM) authorized officer and nearest Fish and Wildlife Service (FWS) Law Enforcement office within 24 hours, if the operator discovers a dead or injured federally protected species (i.e., migratory bird species, bald or golden eagle, or species listed by the FWS as threatened or endangered) in or adjacent to a pit, trench, tank, exhaust stack, or fence. (If the operator is unable to contact the FWS Law Enforcement office, the operator must contact the nearest FWS Ecological Services office.)
- 7. All above-ground structures not subject to safety requirements shall be painted by the holder to blend with the natural color of the landscape. The paint used shall be a color which simulates "Standard Environmental Colors" designated by the Rocky Mountain Five-State Interagency Committee. The color selected for this project is **Shale Green**, Munsell Soil Color Chart Number 5Y 4/2.
- 8. Any cultural and/or paleontological resource (historic or prehistoric site or object) discovered by the holder, or any person working on the holder's behalf, on public or Federal land shall be immediately reported to the Authorized Officer. The holder shall suspend all operations in the immediate area of such discovery until written authorization to proceed is issued by the Authorized Officer. An evaluation of the discovery will be made by the Authorized Officer to determine appropriate actions to prevent the loss of significant cultural or scientific values. The holder will be responsible for the cost of evaluation and any decision as to the proper mitigation measures will be made by the Authorized Officer after consulting with the holder.
- 9. A sales contract for removal of mineral material (caliche, sand, gravel, fill dirt) from an authorized pit, site, or on location must be obtained from the BLM prior to commencing construction. There are several options available for purchasing mineral material: contact the BLM office (575-234-5972).

Page 13 of 27

10. The operator shall be held responsible if noxious weeds become established within the areas of operations. Weed control shall be required on the disturbed land where noxious weeds exist, which includes the roads, pads, associated pipeline corridor, and adjacent land affected by the establishment of weeds due to this action. The operator shall consult with the Authorized Officer for acceptable weed control methods, which include following EPA and BLM requirements and policies.

11. Once the site is no longer in service or use, the site must undergo final abandonment. At final abandonment, the site and access roads must undergo "final" reclamation so that the character and productivity of the land are restored. Earthwork for final reclamation must be completed within six (6) months of the abandonment of the site. All pads and facility locations and roads must be reclaimed to a satisfactory revegetated, safe, and stable condition, unless an agreement is made with the landowner or BLM to keep the road and/or pad intact. After all disturbed areas have been satisfactorily prepared, these areas need to be revegetated with the seed mixture provided. Seeding should be accomplished by drilling on the contour whenever practical or by other approved methods. Seeding may need to be repeated until revegetation is successful, as determined by the BLM.

Operators shall contact a BLM surface protection specialist prior to surface abandonment operations for site specific objectives (Jim Amos: 575-234-5909).

- 12. The holder shall stockpile an adequate amount of topsoil where blading occurs. The topsoil to be stripped is approximately \_\_\_6\_\_ inches in depth. The topsoil will be segregated from other spoil piles. The topsoil will be used for final reclamation.
- 13. The holder will reseed all disturbed areas. Seeding will be done according to the attached seeding requirements, using the following seed mix.

(X) seed mixture 1	( ) seed mixture 3
() seed mixture 2	( ) seed mixture 4
() seed mixture 2/LPC	( ) Aplomado Falcon Mixture

- 14. In those areas where erosion control structures are required to stabilize soil conditions, the holder shall install such structures as are suitable for the specific soil conditions being encountered and which are in accordance with sound management practices. Any earth work will require prior approval by the Authorized Officer.
- 15. Open-topped Tanks The operator will take actions necessary to prevent wildlife and livestock access, including avian wildlife, to all open-topped tanks that contain or have the potential to contain salinity sufficient to cause harm to wildlife or livestock, hydrocarbons, or Resource Conservation and Recovery Act of 1976-exempt hazardous substances. At a minimum, the operator will net, screen, or cover open-topped tanks to exclude wildlife and livestock and prevent mortality. If the operator uses netting, the operator will cover and secure the open portion of the tank to prevent wildlife entry. The operator will net, screen, or cover the tanks until the operator removes the tanks from the location or the tanks no longer contain substances that could be harmful to wildlife or livestock. Use a maximum netting mesh size of 1 ½ inches. The netting must not be in contact with fluids and must not have holes or gaps

Page 15 of 27

16. The operator will prevent all hazardous, poisonous, flammable, and toxic substances from coming into contact with soil and water. At a minimum, the operator will install and maintain an

impervious secondary containment system for any tank or barrel containing hazardous, poisonous, flammable, or toxic substances sufficient to contain the contents of the tank or barrel and any drips, leaks, and anticipated precipitation. The operator will dispose of fluids within the containment system that do not meet applicable state or U. S. Environmental Protection Agency livestock water standards in accordance with state law; the operator must not drain the fluids to the soil or ground. The operator will design, construct, and maintain all secondary containment systems to prevent wildlife and livestock exposure to harmful substances. At a minimum, the operator will install effective wildlife and livestock exclosure systems such as fencing, netting, expanded metal mesh, lids, and grate covers. Use a maximum netting mesh size of 1 ½ inches.

- 17. Open-Vent Exhaust Stack Exclosures The operator will construct, modify, equip, and maintain all open-vent exhaust stacks on production equipment to prevent birds and bats from entering, and to discourage perching, roosting, and nesting. (Recommended exclosure structures on open-vent exhaust stacks are in the shape of a cone.) Production equipment includes, but may not be limited to, tanks, heater-treaters, separators, dehydrators, flare stacks, in-line units, and compressor mufflers.
- 18. Containment Structures Proposed production facilities such as storage tanks and other vessels will have a secondary containment structure that is constructed to hold the capacity of 1.5 times the largest tank, plus freeboard to account for precipitation, unless more stringent protective requirements are deemed necessary.

#### 19. Special Stipulations:

- The entire well pad will be bermed to prevent oil, salt, and other chemical contaminants from leaving the well pad. Topsoil shall not be used to construct the berm. No water flow from the uphill side(s) of the pad shall be allowed to enter the well pad. The berm shall be maintained through the life of the well and after interim reclamation has been completed.
- Any water erosion that may occur due to the construction of the well pad during the life of the
  well will be corrected within two weeks and proper measures will be taken to prevent future
  erosion.

#### B. PIPELINES

#### **BURIED PIPELINE STIPULATIONS**

A copy of the application (Grant, APD, or Sundry Notice) and attachments, including conditions of approval, survey plat and/or map, will be on location during construction. BLM personnel may

Page 16 of 27

request to you a copy of your permit during construction to ensure compliance with all stipulations.

Holder agrees to comply with the following stipulations to the satisfaction of the Authorized Officer:

- 1. The Holder shall indemnify the United States against any liability for damage to life or property arising from the occupancy or use of public lands under this grant.
- 2. The Holder shall comply with all applicable Federal laws and regulations existing or hereafter enacted or promulgated. In any event, the holder shall comply with the Toxic Substances Control Act of 1976 as amended, 15 USC 2601 et seq. (1982) with regards to any toxic substances that are used, generated by or stored on the right-of-way or on facilities authorized under this right-of-way grant. (See 40 CFR Part 702-799 and especially, provisions on polychlorinated biphenyls, 40 CFR 761.1-761.193.) Additionally, any release of toxic substances (leaks, spills, etc.) in excess of the reportable quantity established by 40 CFR Part 117 shall be reported as required by the Comprehensive Environmental Response, Compensation, and Liability Act, section 102b. A copy of any report required or requested by any Federal agency or State government as a result of a reportable release or spill of any toxic substances shall be furnished to the authorized officer concurrent with the filing of the reports to the involved Federal agency or State government.
- 3. The holder agrees to indemnify the United States against any liability arising from the release of any hazardous substance or hazardous waste (as these terms are defined in the Comprehensive Environmental Response, Compensation and Liability Act of 1980, 42 U.S.C. 9601, et seq. or the Resource Conservation and Recovery Act, 42 U.S.C.6901, et seq.) on the Right-of-Way (unless the release or threatened release is wholly unrelated to the Right-of-Way holder's activity on the Right-of-Way), or resulting from the activity of the Right-of-Way holder on the Right-of-Way. This agreement applies without regard to whether a release is caused by the holder, its agent, or unrelated third parties.
- 4. If, during any phase of the construction, operation, maintenance, or termination of the pipeline, any oil or other pollutant should be discharged from the pipeline system, impacting Federal lands, the control and total removal, disposal, and cleaning up of such oil or other pollutant, wherever found, shall be the responsibility of holder, regardless of fault. Upon failure of holder to control, dispose of, or clean up such discharge on or affecting Federal lands, or to repair all damages resulting therefrom, on the Federal lands, the Authorized Officer may take such measures as he deems necessary to control and clean up the discharge and restore the area, including where appropriate, the aquatic environment and fish and wildlife habitats, at the full expense of the holder. Such action by the Authorized Officer shall not relieve holder of any responsibility as provided herein.

Page 17 of 27

5. All construction and maintenance activity will be confined to the authorized right-of-way.
6. The pipeline will be buried with a minimum cover of _36 inches between the top of the pipe and ground level.
7. The maximum allowable disturbance for construction in this right-of-way will be $30$ feet:
• Blading of vegetation within the right-of-way will be allowed: maximum width of blading operations will not exceed <b>20</b> feet. The trench is included in this area. (Blading is defined as the complete removal of brush and ground vegetation.)
• Clearing of brush species within the right-of-way will be allowed: maximum width of clearing operations will not exceed 30 feet. The trench and bladed area are included in this area. (Clearing is defined as the removal of brush while leaving ground vegetation (grasses, weeds, etc.) intact. Clearing is best accomplished by holding the blade 4 to 6 inches above the ground surface.)
• The remaining area of the right-of-way (if any) shall only be disturbed by compressing the vegetation. (Compressing can be caused by vehicle tires, placement of equipment, etc.)
8. The holder shall stockpile an adequate amount of topsoil where blading is allowed. The topsoil to be stripped is approximately6 inches in depth. The topsoil will be segregated from other spoil piles from trench construction. The topsoil will be evenly distributed over the bladed area for the preparation of seeding.
9. The holder shall minimize disturbance to existing fences and other improvements on public lands. The holder is required to promptly repair improvements to at least their former state. Functional use of these improvements will be maintained at all times. The holder will contact the owner of any improvements prior to disturbing them. When necessary to pass through a fence line, the fence shall be braced on both sides of the passageway prior to cutting of the fence. No permanent gates will be allowed unless approved by the Authorized Officer.
10. Vegetation, soil, and rocks left as a result of construction or maintenance activity will be randomly scattered on this right-of-way and will not be left in rows, piles, or berms, unless otherwise approved by the Authorized Officer. The entire right-of-way shall be recontoured to match the surrounding landscape. The backfilled soil shall be compacted and a 6 inch berm will be left over the ditch line to allow for settling back to grade.
11. In those areas where erosion control structures are required to stabilize soil conditions, the holder will install such structures as are suitable for the specific soil conditions being encountered and which are in accordance with sound resource management practices.

Page 18 of 27

	reseed all disturbed areas. Sts, using the following seed		eding will be done according to the attached x.
(X)	seed mixture 1	(	) seed mixture 3
( )	seed mixture 2	(	) seed mixture 4
( )	seed mixture 2/LPC	(	) Aplomado Falcon Mixture
to blend with the nat	tural color of the landscape.	. T	ety requirements shall be painted by the holder he paint used shall be color which simulates Munsell Soil Color No. 5Y 4/2.
way and at all road on number, and the pro-	crossings. At a minimum, soduct being transported. All	ign sig	point of origin and completion of the right-of- is will state the holder's name, BLM serial gns and information thereon will be posted in a tained in a legible condition for the life of the
maintenance as dete before maintenance pipeline route is not	ermined necessary by the Au begins. The holder will tak used as a roadway. As deter	utho ce w erm	a road for purposes other than routine orized Officer in consultation with the holder whatever steps are necessary to ensure that the nined necessary during the life of the pipeline, truct temporary deterrence structures.
discovered by the ho immediately reporte immediate area of su Authorized Officer. determine appropria holder will be respon	older, or any person working ed to the Authorized Officer, uch discovery until written a An evaluation of the discovere actions to prevent the lose insible for the cost of evaluation.	g or . H auth ver ss o	(historic or prehistoric site or object) n his behalf, on public or Federal land shall be Holder shall suspend all operations in the horization to proceed is issued by the y will be made by the Authorized Officer to f significant cultural or scientific values. The n and any decision as to proper mitigation after consulting with the holder.
of operations. Weed which includes asso of weeds due to this	d control shall be required or eciated roads, pipeline corrid action. The operator shall c	n th dor con:	ous weeds become established within the areas ne disturbed land where noxious weeds exist, and adjacent land affected by the establishment sult with the Authorized Officer for acceptable PA and BLM requirements and policies.

Page 19 of 27

18. <u>Escape Ramps</u> - The operator will construct and maintain pipeline/utility trenches that are not otherwise fenced, screened, or netted to prevent livestock, wildlife, and humans from becoming entrapped. At a minimum, the operator will construct and maintain escape ramps, ladders, or

other methods of avian and terrestrial wildlife escape in the trenches according to the following criteria:

- a. Any trench left open for eight (8) hours or less is not required to have escape ramps; however, before the trench is backfilled, the contractor/operator shall inspect the trench for wildlife, remove all trapped wildlife, and release them at least 100 yards from the trench.
- b. For trenches left open for eight (8) hours or more, earthen escape ramps (built at no more than a 30 degree slope and spaced no more than 500 feet apart) shall be placed in the trench.

#### STANDARD STIPULATIONS FOR SURFACE INSTALLED PIPELINES

A copy of the application (Grant, Sundry Notice, APD) and attachments, including stipulations, survey plat and/or map, will be on location during construction. BLM personnel may request to you a copy of your permit during construction to ensure compliance with all stipulations.

Holder agrees to comply with the following stipulations to the satisfaction of the Authorized Officer:

- 1. The holder shall indemnify the United States against any liability for damage to life or property arising from the occupancy or use of public lands under this grant.
- 2. The holder shall comply with all applicable Federal laws and regulations existing or hereafter enacted or promulgated. In any event, the holder shall comply with the Toxic Substances Control Act of 1976 as amended, 15 USC 2601 et seq. (1982) with regards to any toxic substances that are used, generated by or stored on the right-of-way or on facilities authorized under this right-of-way grant. (See 40 CFR, Part 702-799 and especially, provisions on polychlorinated biphenyls, 40 CFR 761.1-761.193.) Additionally, any release of toxic substances (leaks, spills, etc.) in excess of the reportable quantity established by 40 CFR, Part 117 shall be reported as required by the Comprehensive Environmental Response, Compensation, and Liability Act, section 102b. A copy of any report required or requested by any Federal agency or State government as a result of a reportable release or spill of any toxic substances shall be furnished to the authorized officer concurrent with the filing of the reports to the involved Federal agency or State government.
- 3. The holder agrees to indemnify the United States against any liability arising from the release of any hazardous substance or hazardous waste (as these terms are defined in the Comprehensive Environmental Response, Compensation and Liability Act of 1980, 42 U.S.C. 9601, et seq. or the Resource Conservation and Recovery Act, 42 U.S.C. 6901, et seq.) on the Right-of-Way (unless the release or threatened release is wholly unrelated to activity of the Right-of-Way holder's activity on the Right-of-Way), or resulting from the activity of the Right-of-Way holder on the Right-of-Way. This agreement applies without regard to whether a release is caused by the holder, its agent, or unrelated third parties.

Page 20 of 27

- 4. The holder shall be liable for damage or injury to the United States to the extent provided by 43 CFR Sec. 2883.1-4. The holder shall be held to a standard of strict liability for damage or injury to the United States resulting from pipe rupture, fire, or spills caused or substantially aggravated by any of the following within the right-of-way or permit area:
  - a. Activities of the holder including, but not limited to construction, operation, maintenance, and termination of the facility.
  - b. Activities of other parties including, but not limited to:
    - (1) Land clearing.
    - (2) Earth-disturbing and earth-moving work.
    - (3) Blasting.
    - (4) Vandalism and sabotage.
  - c. Acts of God.

The maximum limitation for such strict liability damages shall not exceed one million dollars (\$1,000,000) for any one event, and any liability in excess of such amount shall be determined by the ordinary rules of negligence of the jurisdiction in which the damage or injury occurred.

This section shall not impose strict liability for damage or injury resulting primarily from an act of war or from the negligent acts or omissions of the United States.

- 5. If, during any phase of the construction, operation, maintenance, or termination of the pipeline, any oil, salt water, or other pollutant should be discharged from the pipeline system, impacting Federal lands, the control and total removal, disposal, and cleaning up of such oil, salt water, or other pollutant, wherever found, shall be the responsibility of the holder, regardless of fault. Upon failure of the holder to control, dispose of, or clean up such discharge on or affecting Federal lands, or to repair all damages resulting therefrom, on the Federal lands, the Authorized Officer may take such measures as he deems necessary to control and clean up the discharge and restore the area, including, where appropriate, the aquatic environment and fish and wildlife habitats, at the full expense of the holder. Such action by the Authorized Officer shall not relieve the holder of any responsibility as provided herein.
- 6. All construction and maintenance activity will be confined to the authorized right-of-way width of \_\_\_\_\_\_\_ feet. If the pipeline route follows an existing road or buried pipeline right-of-way, the surface pipeline must be installed no farther than 10 feet from the edge of the road or buried pipeline right-of-way. If existing surface pipelines prevent this distance, the proposed surface pipeline must be installed immediately adjacent to the outer surface pipeline. All construction and maintenance activity will be confined to existing roads or right-of-ways.
- 7. No blading or clearing of any vegetation will be allowed unless approved in writing by the Authorized Officer.

- 8. The holder shall install the pipeline on the surface in such a manner that will minimize suspension of the pipeline across low areas in the terrain. In hummocky of duney areas, the pipeline will be "snaked" around hummocks and dunes rather then suspended across these features.
- 9. The pipeline shall be buried with a minimum of 24 inches under all roads, "two-tracks," and trails. Burial of the pipe will continue for 20 feet on each side of each crossing. The condition of the road, upon completion of construction, shall be returned to at least its former state with no bumps or dips remaining in the road surface.
- 10. The holder shall minimize disturbance to existing fences and other improvements on public lands. The holder is required to promptly repair improvements to at least their former state. Functional use of these improvements will be maintained at all times. The holder will contact the owner of any improvements prior to disturbing them. When necessary to pass through a fence line, the fence shall be braced on both sides of the passageway prior to cutting of the fence. No permanent gates will be allowed unless approved by the Authorized Officer.
- 11. In those areas where erosion control structures are required to stabilize soil conditions, the holder will install such structures as are suitable for the specific soil conditions being encountered and which are in accordance with sound resource management practices.
- 12. Excluding the pipe, all above-ground structures not subject to safety requirement shall be painted by the holder to blend with the natural color of the landscape. The paint used shall be a color which simulates "Standard Environmental Colors" **Shale Green**, Munsell Soil Color No. 5Y 4/2; designated by the Rocky Mountain Five State Interagency Committee.
- 13. The pipeline will be identified by signs at the point of origin and completion of the right-of-way and at all road crossings. At a minimum, signs will state the holder's name, BLM serial number, and the product being transported. Signs will be maintained in a legible condition for the life of the pipeline.
- 14. The holder shall not use the pipeline route as a road for purposes other than routine maintenance as determined necessary by the Authorized Officer in consultation with the holder. The holder will take whatever steps are necessary to ensure that the pipeline route is not used as a roadway.
- 15. Any cultural and/or paleontological resource (historic or prehistoric site or object) discovered by the holder, or any person working on his behalf, on public or Federal land shall be immediately reported to the authorized officer. Holder shall suspend all operations in the immediate area of such discovery until written authorization to proceed is issued by the authorized officer. An evaluation of the discovery will be made by the authorized officer to determine appropriate cultural or scientific values. The holder will be responsible for the cost of evaluation and any decision as to proper mitigation

Page 22 of 27

measures will be made by the authorized officer after consulting with the holder.

- 16. The operator shall be held responsible if noxious weeds become established within the areas of operations. Weed control shall be required on the disturbed land where noxious weeds exist, which includes the roads, powerline corridor, and adjacent land affected by the establishment of weeds due to this action. The operator shall consult with the Authorized Officer for acceptable weed control methods, which include following EPA and BLM requirements and policies.
- 17. Surface pipelines must be less than or equal to 4 inches and a working pressure below 125 psi.

#### C. ELECTRIC LINES

STANDARD STIPULATIONS FOR OVERHEAD ELECTRIC DISTRIBUTION LINES

A copy of the grant and attachments, including stipulations, survey plat and/or map, will be on location during construction. BLM personnel may request to you a copy of your permit during construction to ensure compliance with all stipulations.

Holder agrees to comply with the following stipulations to the satisfaction of the Authorized Officer:

- 1. The holder shall indemnify the United States against any liability for damage to life or property arising from the occupancy or use of public lands under this grant.
- 2. The holder shall comply with all applicable Federal laws and regulations existing or hereafter enacted or promulgated. In any event, the holder shall comply with the Toxic Substances Control Act of 1976 as amended, 15 USC 2601 et seq. (1982) with regards to any toxic substances that are used, generated by or stored on the right-of-way or on facilities authorized under this right-of-way grant. (See 40 CFR, Part 702-799 and especially, provisions on polychlorinated biphenyls, 40 CFR 761.1-761.193.) Additionally, any release of toxic substances (leaks, spills, etc.) in excess of the reportable quantity established by 40 CFR, Part 117 shall be reported as required by the Comprehensive Environmental Response, Compensation, and Liability Act, section 102b. A copy of any report required or requested by any Federal agency or State government as a result of a reportable release or spill of any toxic substances shall be furnished to the authorized officer concurrent with the filing of the reports to the involved Federal agency or State government.
- 3. The holder agrees to indemnify the United States against any liability arising from the release of any hazardous substance or hazardous waste (as these terms are defined in the Comprehensive Environmental Response, Compensation and Liability Act of 1980, 42 U.S.C. 9601, et seq. or the Resource Conservation and Recovery Act, 42 U.S.C. 6901, et

Page 23 of 27

<u>seq.</u>) on the Right-of-Way (unless the release or threatened release is wholly unrelated to the Right-of-Way holder's activity on the Right-of-Way), or resulting from the activity of the Right-of-Way holder on the Right-of-Way. This agreement applies without regard to whether a release is caused by the holder, its agent, or unrelated third parties.

- 4. There will be no clearing or blading of the right-of-way unless otherwise agreed to in writing by the Authorized Officer.
- 5. Power lines shall be constructed and designed in accordance to standards outlined in "Suggested Practices for Avian Protection on Power lines: The State of the Art in 2006" Edison Electric Institute, APLIC, and the California Energy Commission 2006. The holder shall assume the burden and expense of proving that pole designs not shown in the above publication deter raptor perching, roosting, and nesting. Such proof shall be provided by a raptor expert approved by the Authorized Officer. The BLM reserves the right to require modification or additions to all powerline structures placed on this right-of-way, should they be necessary to ensure the safety of large perching birds. Such modifications and/or additions shall be made by the holder without liability or expense to the United States.

Raptor deterrence will consist of but not limited to the following: triangle perch discouragers shall be placed on each side of the cross arms and a nonconductive perching deterrence shall be placed on all vertical poles that extend past the cross arms.

- 6. The holder shall minimize disturbance to existing fences and other improvements on public lands. The holder is required to promptly repair improvements to at least their former state. Functional use of these improvements will be maintained at all times. The holder will contact the owner of any improvements prior to disturbing them. When necessary to pass through a fence line, the fence shall be braced on both sides of the passageway prior to cutting the fence. No permanent gates will be allowed unless approved by the Authorized Officer.
- 7. The BLM serial number assigned to this authorization shall be posted in a permanent, conspicuous manner where the power line crosses roads and at all serviced facilities. Numbers will be at least two inches high and will be affixed to the pole nearest the road crossing and at the facilities served.
- 8. Upon cancellation, relinquishment, or expiration of this grant, the holder shall comply with those abandonment procedures as prescribed by the Authorized Officer.
- 9. All surface structures (poles, lines, transformers, etc.) shall be removed within 180 days of abandonment, relinquishment, or termination of use of the serviced facility or facilities or within 180 days of abandonment, relinquishment, cancellation, or expiration of this grant, whichever comes first. This will not apply where the power line extends service to an active, adjoining facility or facilities.
- 10. Any cultural and/or paleontological resource (historic or prehistoric site or object)

discovered by the holder, or any person working on his behalf, on public or Federal land shall be immediately reported to the Authorized Officer. Holder shall suspend all operations in the immediate area of such discovery until written authorization to proceed is issued by the Authorized Officer. An evaluation of the discovery will be made by the Authorized Officer to determine appropriate actions to prevent the loss of significant cultural or scientific values. The holder will be responsible for the cost of evaluation and any decision as to proper mitigation measures will be made by the Authorized Officer after consulting with the holder.

### 11. Special Stipulations:

- For reclamation remove poles, lines, transformer, etc. and dispose of properly.
- Fill in any holes from the poles removed.

# VIII. INTERIM RECLAMATION

During the life of the development, all disturbed areas not needed for active support of production operations should undergo interim reclamation in order to minimize the environmental impacts of development on other resources and uses.

Within six (6) months of well completion, operators should work with BLM surface management specialists (Jim Amos: 575-234-5909) to devise the best strategies to reduce the size of the location. Interim reclamation should allow for remedial well operations, as well as safe and efficient removal of oil and gas.

During reclamation, the removal of caliche is important to increasing the success of revegetating the site. Removed caliche that is free of contaminants may be used for road repairs, fire walls or for building other roads and locations. In order to operate the well or complete workover operations, it may be necessary to drive, park and operate on restored interim vegetation within the previously disturbed area. Disturbing revegetated areas for production or workover operations will be allowed. If there is significant disturbance and loss of vegetation, the area will need to be revegetated. Communicate with the appropriate BLM office for any exceptions/exemptions if needed.

All disturbed areas after they have been satisfactorily prepared need to be reseeded with the seed mixture provided below.

Upon completion of interim reclamation, the operator shall submit a Sundry Notices and Reports on Wells, Subsequent Report of Reclamation (Form 3160-5).

# IX. FINAL ABANDONMENT & RECLAMATION

At final abandonment, well locations, production facilities, and access roads must undergo "final" reclamation so that the character and productivity of the land are restored.

Page 25 of 27

Earthwork for final reclamation must be completed within six (6) months of well plugging. All pads, pits, facility locations and roads must be reclaimed to a satisfactory revegetated, safe, and stable condition, unless an agreement is made with the landowner or BLM to keep the road and/or pad intact.

After all disturbed areas have been satisfactorily prepared, these areas need to be revegetated with the seed mixture provided below. Seeding should be accomplished by drilling on the contour whenever practical or by other approved methods. Seeding may need to be repeated until revegetation is successful, as determined by the BLM.

Operators shall contact a BLM surface protection specialist prior to surface abandonment operations for site specific objectives (Jim Amos: 575-234-5909).

Ground-level Abandoned Well Marker to avoid raptor perching: Upon the plugging and subsequent abandonment of the well, the well marker will be installed at ground level on a plate containing the pertinent information for the plugged well.

Page 26 of 27

# **Seed Mixture 1 for Loamy Sites**

Holder shall seed all disturbed areas with the seed mixture listed below. The seed mixture shall be planted in the amounts specified in pounds of pure live seed (PLS)\* per acre. There shall be no primary or secondary noxious weeds in the seed mixture. Seed shall be tested and the viability testing of seed will be done in accordance with State law(s) and within nine (9) months prior to purchase. Commercial seed shall be either certified or registered seed. The seed container shall be tagged in accordance with State law(s) and available for inspection by the Authorized Officer.

Seed shall be planted using a drill equipped with a depth regulator to ensure proper depth regulator to ensure proper depth of planting where drilling is possible. The seed mixture shall be evenly and uniformly planted over the disturbed area (small/heavier seeds have a tendency to drop the bottom of the drill and are planted first). Holder shall take appropriate measures to ensure this does not occur. Where drilling is not possible, seed shall be broadcast and the area shall be raked or chained to cover the seed. When broadcasting the seed, the pounds per acre shall be doubled. The seeding shall be repeated until a satisfactory stand is established as determined by the Authorized Officer. Evaluation of growth may not be made before completion of at least one full growing season after seeding.

Species to be planted in pounds of pure live seed\* per acre:

	lb/acre
0.5	
1.0	
5.0	
2.0	
	1.0 5.0

<sup>\*</sup>Pounds of pure live seed:

Pounds of seed x percent purity x percent germination = pounds pure live seed



# U.S. Department of the Interior BUREAU OF LAND MANAGEMENT



# **Operator Certification**

I hereby certify that I, or someone under my direct supervision, have inspected the drill site and access route proposed herein; that I am familiar with the conditions which currently exist; that I have full knowledge of state and Federal laws applicable to this operation; that the statements made in this APD package are, to the best of my knowledge, true and correct; and that the work associated with the operations proposed herein will be performed in conformity with this APD package and the terms and conditions under which it is approved. I also certify that I, or the company I represent, am responsible for the operations conducted under this application. These statements are subject to the provisions of 18 U.S.C. 1001 for the filing of false statements.

NAME: David Stewart Signed on: 04/03/2018

Title: Sr. Regulatory Advisor

Street Address: 5 Greenway Plaza, Suite 110

City: Houston State: TX Zip: 77046

Phone: (713)366-5716

Email address: David\_stewart@oxy.com

# Field Representative

Representative Name: Jim Wilson

Street Address: 6001 Deauville

City: Midland State: TX Zip: 79706

Phone: (575)631-2442

Email address: jim wilson@oxy.com



# U.S. Department of the Interior BUREAU OF LAND MANAGEMENT

# Application Data Report

APD ID: 10400028636

Operator Name: OXY USA INCORPORATED

Well Name: OXBOW CC 17-08 FEDERAL COM

Well Type: OIL WELL

Submission Date: 04/03/2018

Well Number: 32H

Well Work Type: Drill

Highigh ad Catali offects the most recent at arose

**Show Final Text** 

# Section 1 - General

APD ID:

10400028636

Tie to previous NOS?

Submission Date: 04/03/2018

**BLM Office: CARLSBAD** 

User: David Stewart

Title: Sr. Regulatory Advisor

Federal/Indian APD: FED

Is the first lease penetrated for production Federal or Indian? FED

Lease number: NMNM094651

Lease Acres: 1400

Surface access agreement in place?

Allotted?

Reservation:

Agreement in place? NO

Federal or Indian agreement:

Agreement number:

Agreement name:

Keep application confidential? NO

**Permitting Agent? NO** 

**APD Operator: OXY USA INCORPORATED** 

Operator letter of designation:

#### Operator Info

**Operator Organization Name: OXY USA INCORPORATED** 

Operator Address: 5 Greenway Plaza, Suite 110

**Operator PO Box:** 

**Zip:** 77046

**Operator City: Houston** 

ouston State: TX

**Operator Phone:** (713)366-5716

**Operator Internet Address:** 

#### **Section 2 - Well Information**

Well in Master Development Plan? NO

Mater Development Plan name:

Well in Master SUPO? NO

Master SUPO name:

Well in Master Drilling Plan? NO

Master Drilling Plan name:

Well Name: OXBOW CC 17-08 FEDERAL COM

Well Number: 32H

Well API Number:

Field/Pool or Exploratory? Field and Pool

Field Name: PURPLE-SAGE

**Pool Name: WOLFCAMP** 

**WOLFCAMP GAS** 

Is the proposed well in an area containing other mineral resources? USEABLE WATER

**Operator Name: OXY USA INCORPORATED** 

Well Name: OXBOW CC 17-08 FEDERAL COM Well Number: 32H

Describe other minerals:

Is the proposed well in a Helium production area? N Use Existing Well Pad? NO New surface disturbance?

Type of Well Pad: MULTIPLE WELL Multiple Well Pad Name: Number: 31H

Well Class: HORIZONTAL

OXBOW CC 17-08 FEDERAL

ell Class: HORIZONTAL COM

Number of Legs:

Well Work Type: Drill
Well Type: OIL WELL

Describe Well Type: Well sub-Type: INFILL

Describe sub-type:

Distance to town: Distance to nearest well: 35 FT Distance to lease line: 50 FT

Reservoir well spacing assigned acres Measurement: 640 Acres

Well plat: OxBowCC17\_8FdCom32H\_C102\_20180321121624.pdf

OxbowCC17\_8FdCom32H\_SitePlan\_20180321121917.pdf

# **Section 3 - Well Location Table**

Survey Type: RECTANGULAR

**Describe Survey Type:** 

Datum: NAD83 Vertical Datum: NAVD88

Survey number:

	NS-Foot	NS Indicator	EW-Foot	EW Indicator	Twsp	Range	Section	Aliquot/Lot/Tract	Latitude	Longitude	County	State	Meridian	Lease Type	Lease Number	Elevation	MD	dΛΤ
SHL	432	FSL	125	FWL	24S	29E	17	Aliquot	32.21152	-	EDD	NEW	NEW	F	NMNM	293	0	0
Leg			8					sws	82	104.0110	Υ	MEXI	MEXI		094651	8		
#1			:					w		414		co	СО					
кор	50	FSL	126	FWL	248	29E	17	Aliquot	32.21047	-	EDD	NEW	NEW	F	NMNM	-	936	933
Leg			0					sws	8	104.0110	Υ	MEXI	l		094651	639	6	5
#1								w		303		СО	co			7		


**Operator Name: OXY USA INCORPORATED** 

Well Name: OXBOW CC 17-08 FEDERAL COM Well Number: 32H

	NS-Foot	NS Indicator	EW-Foot	EW Indicator	Twsp	Range	Section	Aliquot/Lot/Tract	Latitude	Longitude	County	State	Meridian	Lease Type	Lease Number	Elevation	MD	TVD
PPP Leg #1	9	FSL	126 7	FWL	24S	29E	8	Aliquot SWS W	32.22496 6	- 104.0110 7	EDD Y	NEW MEXI CO	NEW MEXI CO	F	NMLC0 065970 C	- 696 8	149 50	990 6
PPP Leg #1	340	FSL	126 0	FWL	248	29E	17	Aliquot SWS W	32.21125 41	- 104.0081 873	EDD Y	NEW MEXI CO	• • • • •	F	NMNM 094651	- 697 0	102 66	990 8
PPP Leg #1	264 7	FNL	126 3	FWL	248	29E	8	Aliquot SWN W	32.23226 7	- 104.0110 93	EDD Y	NEW MEXI CO		F	NMNM 117120	- 696 7	175 35	990 5
PPP Leg #1	133 7	FSL	126 5	FWL	248	29E	8	Aliquot NWS W	32.22859 63	- 104.0082 365	EDD Y	NEW MEXI CO	NEW MEXI CO	F	NMNM 102913	- 696 8	163 00	990 6
PPP Leg #1	131 9	FNL	126 5	FWL	24S	29E	17	Aliquot NWN W	32.22131 6	- 104.0110 61	EDD Y	NEW MEXI CO	NEW MEXI CO	F	NMNM 117120	- 696 9	136 50	990 7
EXIT Leg #1	340	FNL	126 0	FWL	248	29E	8	Aliquot NWN W	32.23860 88	- 104.0111 117	EDD Y	NEW MEXI CO	NEW MEXI CO	F		- 696 5	199 27	990 3
BHL Leg #1	180	FNL	126 0	FWL	248	29E	8	Aliquot NWN W	32.23904 86	- 104.0111 13	EDD Y	NEW MEXI CO	NEW MEXI CO	F	NMNM 117120	- 696 5	200 87	990 3

State of New zino Form Revised nerais & Natural Resources D. Submit CONSERV. TION DIVISION District Office 1220 South Francis Dr. Santa Fc. NM 7505 AMENDED REPOR CREAGE 10 rge Wall Newbor 32H 31/3/ COM Elevation 16616 OXY USA INC. 2938.2" Surface Location UZ ar lat sa. Sacia Tourse Feet from the East/West East Comy 17 24 SOUTH 29 EAST, RUP. M. 432 SOUTH 1258 VEST **EDDY** Bottom Hole Location If Different From Surface UL or let on Section Township East/West End Let les Feet begin the North Send Ex Feet from the Coccy 180. 8 24 SOUTH 29 EAST, N.M.P. **NORTH** 1260 WEST **EDDY** Deficient Acres loist or left) Consolidation Code Order No. .40 No allowable will be assigned to this completion until all interests have been consolidated or a non-standard unit has been approved by the division. OPERATOR CERTIFICATION BUTTOM HOVE LOCATION
NEW MEDICO EAST
NAM 1983
Y=450449.87 U.S. FT
X=640582.16 U.S. FT
LAT LAT 22.2380489
LONG W 104.0111130 BOTTOM PER NEW MEDICO EAST NAO 1983 Y=450688.87 US FT X=640883.04 US FT LAT: N 32 2386085 LONG: W 104.0111317 0393.59 LOND 18 7 FI. SURFACE LOCATION
NEW MEDICO EAST
NAD 1983
Y=440837.46 U.S. FT
X=641014.35 U.S. FT SURVEYOR CERTIFICATION LAT N 32.2115282 LONG: W 104.0110414 TOP PERF
NEW MEXICO EAST
NAD 1983
Y=440745 45 US FT
X=641017.32 US FT GRID RESSIONAL LAT: N 32.2112752 LONG: W 104.0110328 Professional Sun GRID AX = 179"19'00" 382.04 KICK OFF POINT NEW MEXICO EAST NAD 1983 Y=440455.44 US FT X=641018.90 US FT LAT: N 32.2104780 LONG: W 104.0110303 WO# 171010WL

# OXY USA INC. OXBOW CC "17-8" FEDERAL COM #32H SITE PLAN

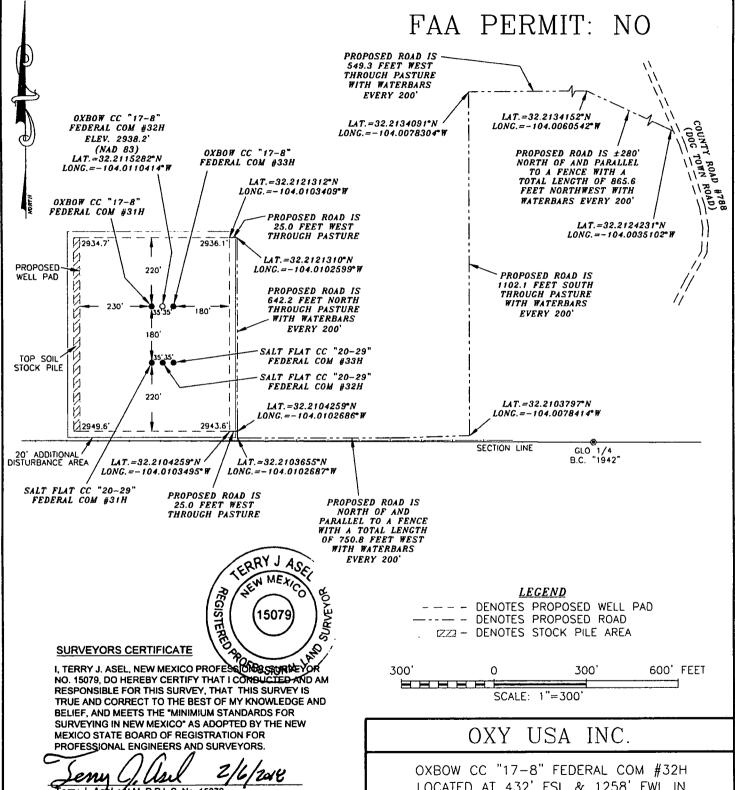

LOCATED AT 432' FSL & 1258' FWL IN SECTION 17, TOWNSHIP 24 SOUTH, RANGE 29 EAST, N.M.P.M., EDDY COUNTY, NEW MEXICO

Survey Date: 10/10/17	Sheet 1 o	f 1 Sheets
W.O. Number: 171010WL-a	Drawn By: KA	Rev:
Date: 01/22/18	171010WL-a	Scale:1"=300'

erry J. Asel N.M. R.P.L.S. No. 15079

Asel Surveying

P.O. BOX 393 - 310 W. TAYLOR HOBBS, NEW MEXICO - 575-393-9146



# U.S. Department of the Interior BUREAU OF LAND MANAGEMENT



**APD ID:** 10400028636 **Submission Date:** 04/03/2018

**Operator Name: OXY USA INCORPORATED** 

Well Name: OXBOW CC 17-08 FEDERAL COM Well Number: 32H

Well Type: OIL WELL Well Work Type: Drill



**Show Final Text** 

#### **Section 1 - Geologic Formations**

Formation		Į	True Vertical	Measured			Producing
ID	Formation Name	Elevation	Depth	Depth	Lithologies	Mineral Resources	Formation
1	RUSTLER	2939	203	203	SHALE,DOLOMITE,ANH YDRITE	USEABLE WATER	No
2	SALADO	2308	631	631	SHALE,DOLOMITE,HAL ITE,ANHYDRITE	OTHER : SALT	No
3	CASTILE	1674	1265	1265	ANHYDRITE	OTHER : Salt	No
4	DELAWARE	101	2838	2838	LIMESTONE,SANDSTO NE,SILTSTONE	NATURAL GAS,OIL,OTHER : BRINE	No
5	BELL CANYON	46	2893	2893	SANDSTONE,SILTSTO NE	NATURAL GAS,OIL,OTHER : BRINE	No
6	CHERRY CANYON	-864	3803	3803	SANDSTONE,SILTSTO NE	NATURAL GAS,OIL,OTHER : BRINE	No
7	BRUSHY CANYON	-2073	5012	5012	LIMESTONE,SANDSTO NE,SILTSTONE	NATURAL GAS,OIL,OTHER : BRINE	No
8	BONE SPRING	-3604	6543	6543	LIMESTONE,SANDSTO NE,SILTSTONE		No
9	BONE SPRING 1ST	-4601	7540	7549	LIMESTONE,SANDSTO NE,SILTSTONE	NATURAL GAS,OIL	No
10	BONE SPRING 2ND	-5356	8295	8315	LIMESTONE,SANDSTO NE,SILTSTONE	NATURAL GAS,OIL	No
11	BONE SPRING 3RD	-6504	9443	9475	LIMESTONE,SANDSTO NE,SILTSTONE	NATURAL GAS,OIL	No
12	WOLFCAMP	-6886	9825	9958	SANDSTONE,SILTSTO NE	NATURAL GAS,OIL	Yes

#### **Section 2 - Blowout Prevention**

Pressure Rating (PSI): 10M Rating Depth: 9908

Equipment: 13-5/8" 10M Annular, Blind Ram, Double Ram

Requesting Variance? YES

Variance request: Request for the use of a flexible choke line from the BOP to Choke Manifold.

**Testing Procedure:** BOP/BOPE will be tested by an independent service company to 250 psi low and the high pressure indicated above per Onshore Order 2 requirements. The System may be upgraded to a higher pressure but still tested to the working pressure listed in the table above. If the system is upgraded all the components installed will be functional and

Well Name: OXBOW CC 17-08 FEDERAL COM Well Number: 32H

tested. Pipe rams will be operationally checked each 24 hour period. Blind rams will be operationally checked on each trip out of the hole. These checks will be noted on the daily tour sheets. Other accessories to the BOP equipment will include a Kelly cock and floor safety valve (inside BOP) and choke lines and choke manifold. A multibowl wellhead or a unionized multibowl wellhead system will be employed. The wellhead and connection to the BOPE will meet all API 6A requirements. The BOP will be tested per Onshore Order #2 after installation on the surface casing which will cover testing requirements for a maximum of 30 days. If any seal subject to test pressure is broken the system will be tested. We will test the flange connection of the wellhead with a test port that is directly in the flange. As per the agreement reached in the Oxy/BLM face-to-face meeting on Feb 22, 2018, Oxy requests permission to allow BOP Break Testing under the following conditions: After a full BOP test is conducted on the first well on the pad. When skidding to drill an intermediate section that does not penetrate into the Wolfcamp. Full BOP test will be required prior to drilling any production hole.

#### **Choke Diagram Attachment:**

OxbowCC17\_8FdCom32H\_ChkManfold\_20180321124648.pdf

#### **BOP Diagram Attachment:**

OxbowCC17\_8FdCom32H\_BOP\_20180321124709.pdf
OxbowCC17\_8FdCom32H\_FlexHoseCert\_20180321124722.pdf

#### Section 3 - Casing

Casing ID	String Type	Hole Size	Csg Size	Condition	Standard	Tapered String	Top Set MD	Bottom Set MD	Top Set TVD	Bottom Set TVD	Top Set MSL	Bottom Set MSL	Calculated casing length MD	Grade	Weight	Joint Type	Collapse SF	Burst SF	Joint SF Type	Joint SF	Body SF Type	Body SF
1	SURFACE	14.7 5	10.75	NEW	API	N	0	400	0	400			400	J-55	40.5	BUTT	1.12 5	1.2	BUOY	1.4	BUOY	1.4
2	INTERMED IATE	9.87 5	7.625	NEW	API	N	0	9265	0	9234			9265	L-80	26.4	BUTT	1.12 5	1.2	BUOY	1.4	BUOY	1.4
3	PRODUCTI ON	6.75	5.5	NEW	API	N	0	20087	0	9903			20087	P- 110		OTHER - DQX	1.12 5	1.2	BUOY	1.4	BUOY	1.4

### **Casing Attachments**

Operator Name: OXY USA INCORPORATED  Well Name: OXBOW CC 17-08 FEDERAL COM Well Number: 32H
Casing Attachments
Casing ID: 1 String Type:SURFACE
Inspection Document:
Spec Document:
Tapered String Spec:
Casing Design Assumptions and Worksheet(s):
OxbowCC17_8FdCom32H_CsgCriteria_20180321132722.pdf
Casing ID: 2 String Type:INTERMEDIATE Inspection Document:
Spec Document:
Tapered String Spec:
Casing Design Assumptions and Worksheet(s):
OxbowCC17_8FdCom32H_CsgCriteria_20180321132736.pdf
Casing ID: 3 String Type:PRODUCTION
Inspection Document:
Spec Document:
Tapered String Spec:
Casing Design Assumptions and Worksheet(s):

# OxbowCC17\_8FdCom32H\_CsgCriteria\_20180321132831.pdf

 ${\sf OxbowCC17\_8FdCom32H\_5.5\_20\_P110\_DQX\_20180321132936.pdf}$ 

**Section 4 - Cement** 

Well Name: OXBOW CC 17-08 FEDERAL COM Well Number: 32H

String Type	Lead/Tail	Stage Tool Depth	Top MD	Bottom MD	Quantity(sx)	Yield	Density	Cu Ft	Excess%	Cement type	Additives
SURFACE	Lead		0	400	326	1.33	14.8	434	100	CI C	Accelerator

INTERMEDIATE	Lead	2888	0	2888	1017	1.67	13.6	1698	200	CIC	Accelerator, Retarder

INTERMEDIATE	Lead	2888	2788	8265	548	2.58	10.2	1413. 84	20	Pozzolan/C	Retarder
INTERMEDIATE	Tail		8265	9265	167	1.61	13.2	269	20	CIH	Retarder, Dispersant, Salt
PRODUCTION	Lead		8765	2008 7	826	1.38	13.2	1139. 88	20	CIH	Retarder, Dispersant, Salt

# **Section 5 - Circulating Medium**

Mud System Type: Closed

Will an air or gas system be Used? NO

Description of the equipment for the circulating system in accordance with Onshore Order #2:

Diagram of the equipment for the circulating system in accordance with Onshore Order #2:

Describe what will be on location to control well or mitigate other conditions: Sufficient mud materials to maintain mud properties and meet minimum lost circulation and weight increase requirements. The following is a general list of products: Barite, Bentonite, Gypsum, Lime, Soda Ash, Caustic Soda, Nut Plug, Cedar Fiber, Cotton Seed Hulls, Drilling Paper, Salt Water Clay, CaCl2.

Describe the mud monitoring system utilized: PVT/MD Totco/Visual Monitoring

# **Circulating Medium Table**

Top Depth
Bottom Depth
Mud Type
Min Weight (Ibs/gal)
Max Weight (lbs/gal)
Density (lbs/cu ft)
Gel Strength (lbs/100 sqft)
Н
Viscosity (CP)
Salinity (ppm)
Filtration (cc)
Additional Characteristics

Well Name: OXBOW CC 17-08 FEDERAL COM Well Number: 32H

Top Depth	Bottom Depth	Mud Type	Min Weight (lbs/gal)	Max Weight (Ibs/gal)	Density (lbs/cu ft)	Gel Strength (lbs/100 sqft)	Н	Viscosity (CP)	Salinity (ppm)	Filtration (cc)	Additional Characteristics
400	9265	OTHER : Water Based and/or Oil Based Mud	9	9.6				,			
0	400	WATER-BASED MUD	8.6	8.8							
9265	2008 7	OTHER : Water Based and/or Oil Based Mud	9.5	12							

# Section 6 - Test, Logging, Coring

List of production tests including testing procedures, equipment and safety measures:

GR from TD to surface (horizontal well – vertical portion of hole). Mud Log from intermediate shoe to TD.

List of open and cased hole logs run in the well:

GR,MUDLOG

Coring operation description for the well:

No coring is planned at this time.

#### Section 7 - Pressure

**Anticipated Bottom Hole Pressure: 6183** 

**Anticipated Surface Pressure: 4003.24** 

Anticipated Bottom Hole Temperature(F): 160

Anticipated abnormal pressures, temperatures, or potential geologic hazards? NO

Describe:

Contingency Plans geoharzards description:

Contingency Plans geohazards attachment:

Hydrogen Sulfide drilling operations plan required? YES

Hydrogen sulfide drilling operations plan:

OxbowCC17\_8FdCom32H\_H2S1\_20180403125348.pdf OxbowCC17\_8FdCom32H\_H2S2\_20180403125359.pdf

Well Name: OXBOW CC 17-08 FEDERAL COM Well Number: 32H

#### **Section 8 - Other Information**

#### Proposed horizontal/directional/multi-lateral plan submission:

OxbowCC17\_8FdCom32H\_DirectPlan\_20180321134859.pdf OxbowCC17\_8FdCom32H\_DirectPlot\_20180321134908.pdf

#### Other proposed operations facets description:

OXY requests the option to set casing shallower yet still below the salts if losses or hole conditions require this. Cement volumes may be adjusted if casing is set shallower and a DV tool will be run in case a contingency second stage is required for cement to reach surface. If cement circulated to surface during first stage we will drop a cancelation cone and not pump the second stage.

Well will be drilled with a walking/skidding operation. Plan to drill the three well pad in batch by section: all surface sections, intermediate sections and production sections. The wellhead will be secured with a night cap whenever the rig is not over the well.

OXY requests the option to contract a Surface Rig to drill, set surface casing, and cement for this well. If the timing between rigs is such that OXY would not be able to preset surface, the Primary Rig will MIRU and drill the well in its entirety per the APD. Please see the attached document for information on the spudder rig.

As per the agreement reached in the Oxy/BLM face-to-face meeting on Feb 22, 2018, Oxy requests permission to allow deviation from the 0.422" annular clearance requirement from Onshore Order #2 under the following conditions:

Annular clearance to meet or exceed 0.422" between intermediate casing ID and production casing coupling only on the first 500' overlap between both casings.


Annular clearance less than 0.422" is acceptable for the curve and lateral portions of the production open hole section.

#### Other proposed operations facets attachment:

OxbowCC17\_8FdCom32H\_SpudRigData\_20180321134949.pdf OxbowCC17\_8FdCom32H\_DrillPlan\_\_20180403125441.pdf

#### Other Variance attachment:

# 10M Choke Panel

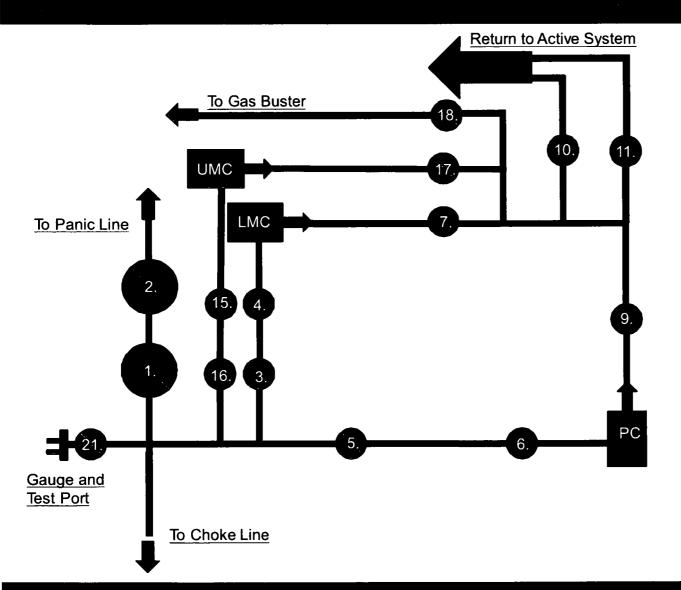



- 1. Choke Manifold Valve
- 2. Choke Manifold Valve
- 3. Choke Manifold Valve
- 4. Choke Manifold Valve
- 5. Choke Manifold Valve
- 6. Choke Manifold Valve
- 7. Choke Manifold Valve
- 8. PC Power Choke
- 9. Choke Manifold Valve
- 10. Choke Manifold Valve
- 11. Choke Manifold Valve
- 12.LMC Lower Manual Choke
- 13. UMC Upper manual choke
- 15. Choke Manifold Valve
- 16. Choke Manifold Valve
- 17. Choke Manifold Valve
- 18. Choke Manifold Valve
- 21. Vertical Choke Manifold Valve


\*All Valves 3" minimum




# **10M REMOTE KILL LINE SCHEMATIC**

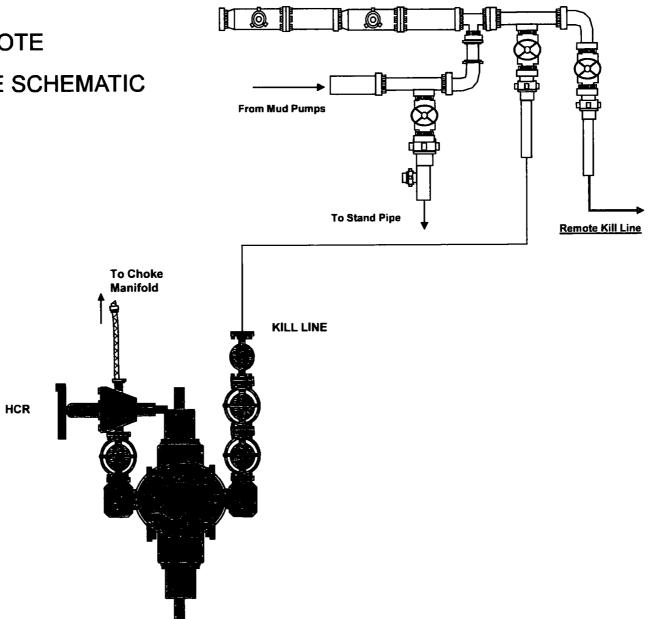

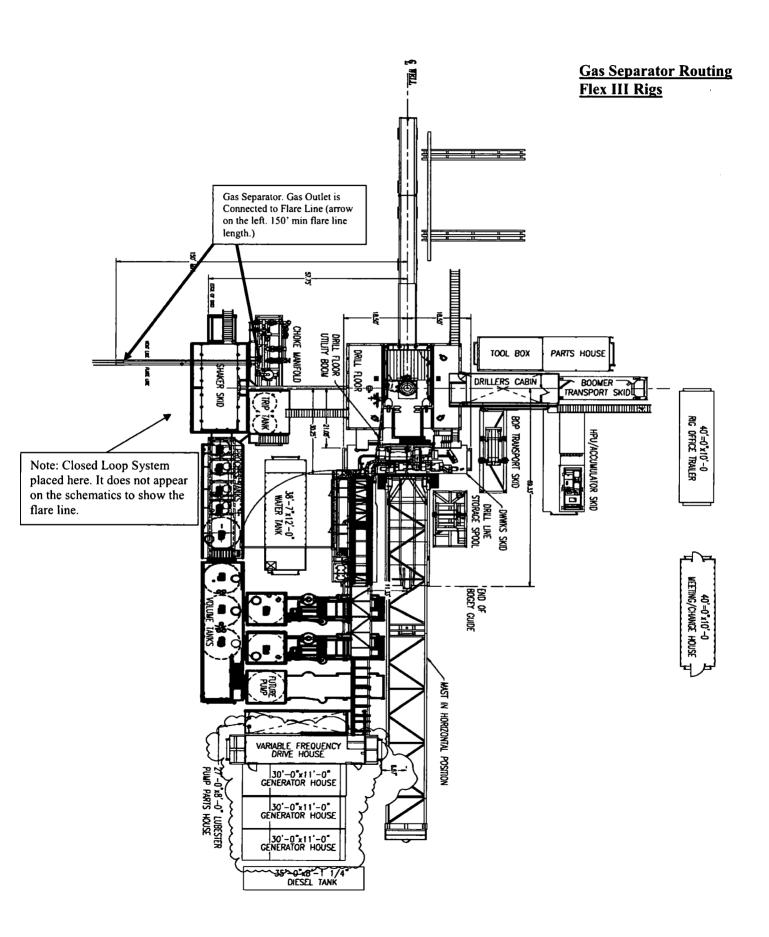


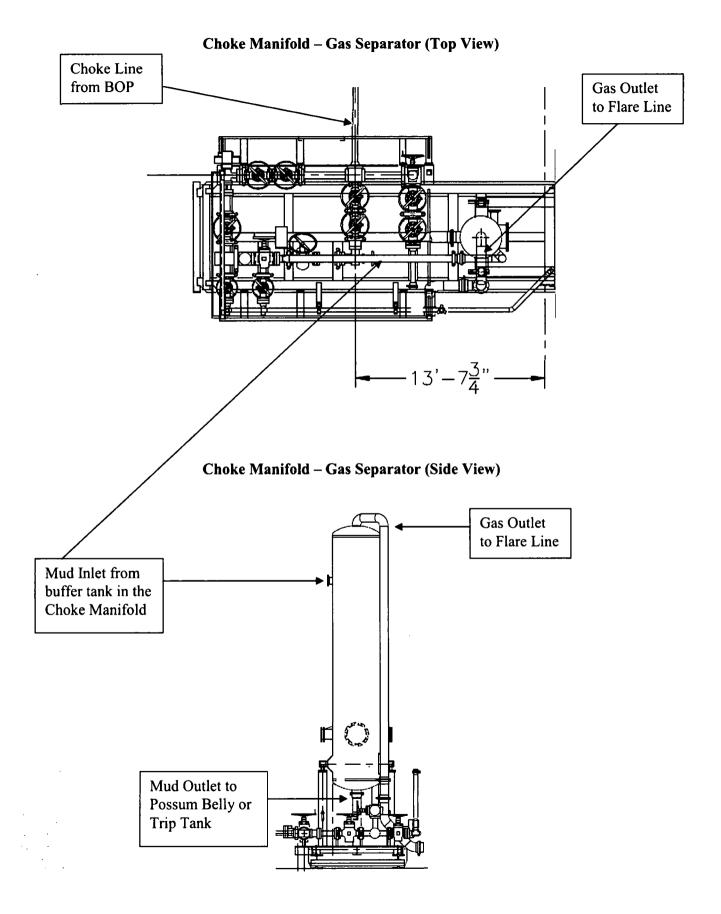

# 10M BOP Stack

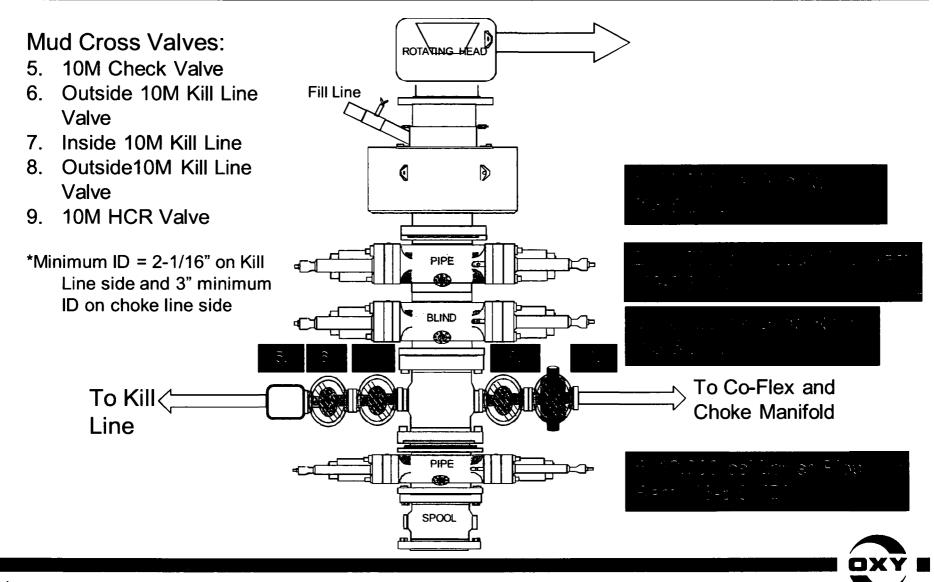

# 13-5/8" 10M MN-DS Wellhead System Slips

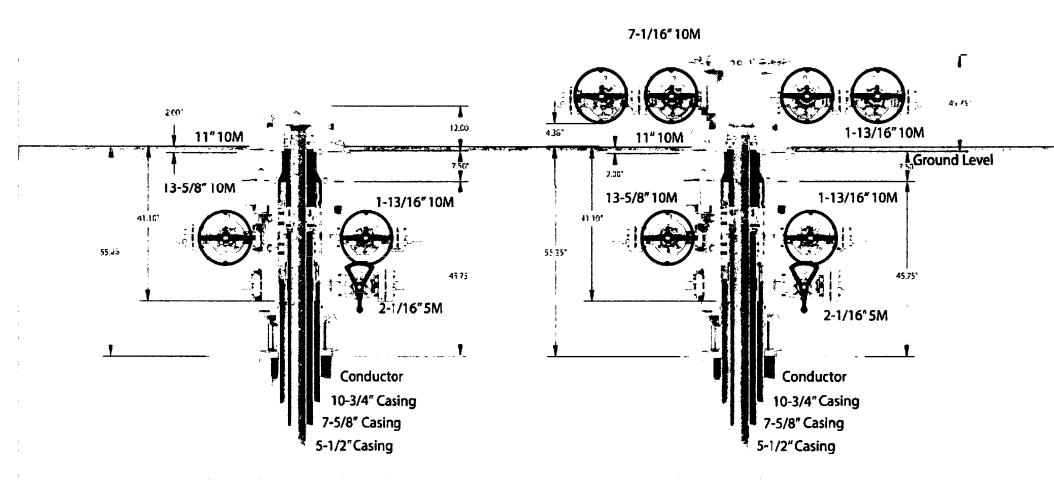



٧٧.۶.	56,56	MT 8	10000	) psq (	۳.	103,4	MPE	15000	þei	outation:	60 ~	m#n.
	ire test wi nt temper		rest									
				See a	ttac	chment.	. (1 pa	ge)			•	
	) mm = 9 mm =	10 25	Min. MPa									-
						COUP	LINGS					
	Ту	pe		Se	rtal	N°		Que	dity		Heat N°	
	3° coupi	ing with	1	917		913	1	AISI 4	130		T7998A	
	4 1/16° i	Flange (	end					AISI 4	130		26984	
	OCHIP			<u> </u>	<u> </u>	<del></del>					PI Spec 16	
WE CER	el parts ar CTIFY THA UNE TEST	T THE A	BOVE HO	BE HAS BEEN H SATISFACTI	I MA	NUFACTU RESULT	RED IN	ACCORDAN	CE W	TH THE TERM	S OF THE OR	DER AND
Date:			<del></del>	ector			Qualit	y Control		<del></del>	<u> </u>	
04. /	April. 20	800					*	pan (	ind	Dech Rubber detriel Kit. Control Dept (1)		(

					٠,																									\
•																				1			H	-		ţ		1	City and Hubbar artal Kit. antroi Dept.	
					9 0																				f	4			oh knister trial Kit.	٦٣
	6	1		Į.		1									Ī	5	П	Ī										1	antrol Dept.	
					20. 10. 10.	4:				ţ	Ī		t		†															
•										1																				
						- 2																								•
									q					6	b							P							ľ	
1			11.3										1						ŀ											•
į		* ±							Ħ			ļ		-																
		!!!!			,		1																	1						
	1							H	l																					
					-		1														1			Ī						
ļ	++	+	1																	1				Ī		T	•		•	
	15										1															•	1	1		

# - PHOEN

Customer / Invoice Address

HELMERICH & PAYNE INT'L DRILLING CO
1437 SOUTH BOULDER

TULSA, OK
74119

Delivery / Address

HELMERICH & PAYNE IDC

ATTN: JOE STEPHENSON - RIG 370

13609 INDUSTRIAL ROAD

HOUSTON, TX

77015

Customer Acc No	Phoenix Beattle Contract Manager	Phoenix Beattle Reference	Date
H01	IJL	006330	05/23/2008

Item No	Beattle Part Number / Description	Oty Ordered	Oty Sent	Oty To Follow
1	HP10CX3A-35-4F1 3° 10K 16C C&K HOSE x 35ft OAL CW 4.1/16° API SPEC FLANGE E/ End 1: 4.1/16° 10Kpsi API Spec 6A Type 6BX Flange End 2: 4.1/16° 10Kpsi API Spec 6A Type 6BX Flange c/w BX155 Standard ring groove at each end Suitable for H2S Service Working pressure: 10.000psi Test pressure: 15.000psi Standard: API 16C Full specification Armor Guarding: Included Fire Rating: Not Included Temperature rating: -20 Deg C to +100 Deg C	1	1	0
	SECK3-HPF3 LIFTING & SAFETY EQUIPMENT TO SUIT HP10CK3-35-F1 2 x 160mm ID Safety Clamps 2 x 244mm ID Lifting Collars & element C's 2 x 7ft Stainless Steel wire rope 3/4" OD 4 x 7.75t Shackles	1	1	0
-	SC725-20DCS SAFETY CLAMP 200MM 7.25T C/S GALVANISED	1	1	0

jumpan samu at mengenya kemengan pengenya sebenya samu at kemengan pengenya samu at mengenya sebenya sebenya i

# - PHOENIX Beattie

Phoenix Beattle Corp 11535 Brittanore Park Brive Houston, TX 77041 Tel: (832) 327-0141 Fat: (832) 327-0149 Fat: 8131 327-0149 Fat: 8131 327-0149 Manufacturing States Consuments States Consumen

# **Delivery Note**

Customer Order Number 370-369-001	Delivery Note Number	003078	Page	2
Customer / Invoice Address HELMERICH & PAYNE INT'L DRILLING CO 1437 SOUTH BOULDER TULSA, OK 74119	Delivery / Address HELMERICH & PAYNE IDC ATTN: JOE STEPHENSON - RI 13609 INDUSTRIAL ROAD HOUSTON, TX 77015	G 370		<u> </u>

Customer Acc No	Phoenix Beattie Contract Manager	Phoenix Beattle Reference	Date
H01	JJL	006330	05/23/2008

Item No	Beattle Part Number / Description	Oty Ordered	Oty Sent	Oty To Follow
	SC725-132CS SAFETY CLAMP 132MM 7.25T C/S GALVANIZED C/M BOLTS  OCCERT-HYDRO HYDROSTATIC PRESSURE TEST CERTIFICATE  OCCERT-LOAD LOAD TEST CERTIFICATES  OFFREIGHT INBOUND / OUTBOUND FREIGHT PRE-PAY & ADD TO FINAL INVOICE  NOTE: MATERIAL MUST BE ACCOMPANIED BY PAPERMORK INCLUDING THE PURCHASE ORDER, RIG NUMBER TO ENSURE PROPER PAYMENT	1	1 1 1	0

on Signature :

tion: Signati.

Print Nar

rete shortage rust - edvised within 6 days. 11 to 3

a handling

# → PHOENIX Beattie

# **Material Identification Certific**

			ME INT'L DRILLING			0-308-00
Part No	Description	Material Desc	Material Spec	Qty	WO No	Betch No
IP10003A-35-4F1	3" 10K 16C CEK HOSE x 35Tt CAL			1	2491	52777 AIBB4
SEDI3-IPF3	LIFTING & SAFETY EQUIPMENT TO				2440	002440
SC726-200CS	SAFETY CLAUP 200191 7.25T	CARBON STEED.	<del></del>	11	2519	H665
\$0725-13205	SAFETY CLAIP 1320H 7.26T	CARBON STEEL		1:	2242	H139
				+		1100
			·	<del>                                     </del>	<del></del>	
				<del> </del>	<del></del>	·
			<del></del>	<del>                                     </del>		<del> </del>
				+		<del> </del>
				<del> </del>	<del></del>	<b></b>
			<del></del>	<del>                                     </del>	<b></b>	<del></del>
	·			┼──		<u> </u>
				<del> </del>		
			<del></del>	<del>                                     </del>		
			<del></del>	<del>├</del> ──		
		<del></del>	<del></del>	<b>├</b> -		
	——————————————————————————————————————					
	<del></del>					
				1		<del></del>
				<del>                                     </del>		
				1		

We hereby certify that these goods have been inspected by our Quality Management System, and to the relevant industry standards within the requirements of the purchase order as issued to Phoenix Beattle C



· Technology

ocu nent

Υ

S

Si

ER INDUSTRIAL KFT.

Ill Hose with installed couplings

1: 10000 psi

38

2008

ix Beattie Co.

1

рес 16 С 777,52778,52782

# MITY

above items/equipment supplied by us are in conditions and specifications of the above ase items/equipment were fabricated inspected with the referenced standards, codes and relevant acceptance criteria and design

# **GARY/EU**

ont/Jach Rubber Industrial Kit. Quality Control Dept.

Date: 04. April. 2008

#### **OXY's Minimum Design Criteria**

Burst, Collapse, and Tensile SF are calculated using Landmark's Stress Check (Casing Design) software. A sundry will be requested if any lesser grade or different size casing is substituted.

# 1) Casing Design Assumptions

#### a) Burst Loads

CSG Test (Surface)

- Internal: Displacement fluid + pressure required to comply with regulatory casing test pressures. This will comply with both Onshore Oil and Gas Order No. 2 and 19.15.16 of the OCD Rules.
- o External: Pore pressure in open hole.

#### CSG Test (Intermediate)

- Internal: Displacement fluid + pressure required to comply with regulatory casing test pressures. This will comply with both Onshore Oil and Gas Order No. 2 and 19.15.16 of the OCD Rules.
- External: Mud Weight to TOC, cement mix water gradient (8.4 ppg) below TOC, and pore pressure in open hole.

#### **CSG Test (Production)**

- o Internal:
  - For Drilling: Displacement fluid + pressure required to comply with regulatory casing test pressures. This will comply with both Onshore Oil and Gas Order No. 2 and 19.15.16 of the OCD Rules.
  - For Production: The design pressure test should be the greater of (1) the planned test pressure prior to stimulation down the casing. (2) the regulatory test pressure, and (3) the expected gas lift system pressure. The design test fluid should be the fluid associated with pressure test having the greatest pressure.

#### o External:

- For Drilling: Mud Weight to TOC, cement mix water gradient (8.4 ppg) below TOC, and pore pressure in open hole.
- For Production: Mud base-fluid density to TOC, cement mix water gradient (8.4 ppg) below TOC, and pore pressure in open hole.

#### Gas Column (Surface)

- o Internal: Assumes a full column of gas in the casing with a Gas/Oil Gradient of 0.1 psi/ft in the absence of better information. It is limited to the controlling pressure based on the fracture pressure at the shoe or the maximum expected pore pressure within the next drilling interval, whichever results in a lower surface pressure.
- External: Fluid gradient below TOC, pore pressure from the TOC to the Intermediate CSG shoe (if applicable), and MW of the drilling mud that was in the hole when the CSG was run from Intermediate CSG shoe to surface.

#### Bullheading (Surface / Intermediate)

- Internal: The string must be designed to withstand a pressure profile based on the fracture pressure at the casing shoe with a column of water above the shoe plus an additional surface pressure (in psi) of 0.02 X MD of the shoe to account for pumping friction pressure.
- External: Mud weight to TOC, cement mix water gradient (8.4 ppg) below TOC, and pore pressure in open hole.

200

#### Gas Kick (Intermediate)

- The string must be designed to at least a gas kick load case unless the rig is unable to detect a kick. For the gas kick load case, the internal pressure profile must be based on a minimum volume of 50 bbl or the minimum kick detection capability of the rig, whichever is greater, and a kick intensity of 2.0 ppg for Class 1, 1.0 ppg of Class 2, and 0.5 ppg for Class 3 and 4 wells.
- Internal: Influx depth of the maximum pore pressure of 0.55 "gas kick gravity" of gas to surface while drilling the next hole section.
- External: Mud weight to the TOC, cement mix water gradient below TOC, and pore pressure in open hole.

Tubing Leak Near Surface While Producing (Production)

- o Internal: SITP plus a packer fluid gradient to the shoe or top of packer.
- External: Mud base-fluid density to TOC, cement mix water gradient (8.4 ppg) below TOC, and pore pressure in open hole.

Tubing Leak Near Surface While Stimulating (Production)

- Internal: Surface pressure or pressure-relief system pressure, whichever is lower plus packer fluid gradient.
- External: Mud base-fluid density to TOC, cement mix water gradient (8.4 ppg) below TOC, and pore pressure in open hole.

Injection / Stimulation Down Casing (Production)

- o Internal: Surface pressure plus injection fluid gradient.
- External: Mud base-fluid density to TOC, cement mix water gradient (8.4 ppg) below TOC, and pore pressure in open hole.

#### b) Collapse Loads

Lost Circulation (Surface / Intermediate)

- Internal: Lost circulation at the TD of the next hole section, and the fluid level falls to a depth where the hydrostatic of the mud equals pore pressure at the depth of the lost circulation zone.
- External: MW of the drilling mud that was in the hole when the casing was run.

Cementing (Surface / Intermediate / Production)

- Internal: Displacement fluid density.
- External: Mud weight from TOC to surface and cement slurry weight from TOC to casing shoe.

Full Evacuation (Production)

- o Internal: Full void pipe.
- o External: MW of drilling mud in the hole when the casing was run.

#### c) Tension Loads

Running Casing (Surface / Intermediate / Production)

 Axial: Buoyant weight of the string plus the lesser of 100,000 lb or the string weight in air.

Green Cement (Surface / Intermediate / Production)

Axial: Buoyant weight of the string plus cement plug bump pressure load.

#### **OXY's Minimum Design Criteria**

Burst, Collapse, and Tensile SF are calculated using Landmark's Stress Check (Casing Design) software. A sundry will be requested if any lesser grade or different size casing is substituted.

# 1) Casing Design Assumptions

#### a) Burst Loads

CSG Test (Surface)

- Internal: Displacement fluid + pressure required to comply with regulatory casing test pressures. This will comply with both Onshore Oil and Gas Order No. 2 and 19.15.16 of the OCD Rules.
- o External: Pore pressure in open hole.

#### **CSG Test (Intermediate)**

- Internal: Displacement fluid + pressure required to comply with regulatory casing test pressures. This will comply with both Onshore Oil and Gas Order No. 2 and 19.15.16 of the OCD Rules.
- External: Mud Weight to TOC, cement mix water gradient (8.4 ppg) below TOC, and pore pressure in open hole.

#### **CSG Test (Production)**

- o Internal:
  - For Drilling: Displacement fluid + pressure required to comply with regulatory casing test pressures. This will comply with both Onshore Oil and Gas Order No. 2 and 19.15.16 of the OCD Rules.
  - For Production: The design pressure test should be the greater of (1) the planned test pressure prior to stimulation down the casing. (2) the regulatory test pressure, and (3) the expected gas lift system pressure. The design test fluid should be the fluid associated with pressure test having the greatest pressure.

#### o External:

- For Drilling: Mud Weight to TOC, cement mix water gradient (8.4 ppg) below TOC, and pore pressure in open hole.
- For Production: Mud base-fluid density to TOC, cement mix water gradient (8.4 ppg) below TOC, and pore pressure in open hole.

#### Gas Column (Surface)

- o Internal: Assumes a full column of gas in the casing with a Gas/Oil Gradient of 0.1 psi/ft in the absence of better information. It is limited to the controlling pressure based on the fracture pressure at the shoe or the maximum expected pore pressure within the next drilling interval, whichever results in a lower surface pressure.
- External: Fluid gradient below TOC, pore pressure from the TOC to the Intermediate CSG shoe (if applicable), and MW of the drilling mud that was in the hole when the CSG was run from Intermediate CSG shoe to surface.

#### Bullheading (Surface / Intermediate)

- Internal: The string must be designed to withstand a pressure profile based on the fracture pressure at the casing shoe with a column of water above the shoe plus an additional surface pressure (in psi) of 0.02 X MD of the shoe to account for pumping friction pressure.
- External: Mud weight to TOC, cement mix water gradient (8.4 ppg) below TOC, and pore pressure in open hole.

#### Gas Kick (Intermediate)

- The string must be designed to at least a gas kick load case unless the rig is unable to detect a kick. For the gas kick load case, the internal pressure profile must be based on a minimum volume of 50 bbl or the minimum kick detection capability of the rig, whichever is greater, and a kick intensity of 2.0 ppg for Class 1, 1.0 ppg of Class 2, and 0.5 ppg for Class 3 and 4 wells.
- Internal: Influx depth of the maximum pore pressure of 0.55 "gas kick gravity" of gas to surface while drilling the next hole section.
- External: Mud weight to the TOC, cement mix water gradient below TOC, and pore pressure in open hole.

Tubing Leak Near Surface While Producing (Production)

- Internal: SITP plus a packer fluid gradient to the shoe or top of packer.
- External: Mud base-fluid density to TOC, cement mix water gradient (8.4 ppg) below TOC, and pore pressure in open hole.

Tubing Leak Near Surface While Stimulating (Production)

- Internal: Surface pressure or pressure-relief system pressure, whichever is lower plus packer fluid gradient.
- External: Mud base-fluid density to TOC, cement mix water gradient (8.4 ppg) below TOC, and pore pressure in open hole.

Injection / Stimulation Down Casing (Production)

- Internal: Surface pressure plus injection fluid gradient.
- External: Mud base-fluid density to TOC, cement mix water gradient (8.4 ppg) below TOC, and pore pressure in open hole.

#### **b)** Collapse Loads

Lost Circulation (Surface / Intermediate)

- Internal: Lost circulation at the TD of the next hole section, and the fluid level falls to a depth where the hydrostatic of the mud equals pore pressure at the depth of the lost circulation zone.
- External: MW of the drilling mud that was in the hole when the casing was run.

Cementing (Surface / Intermediate / Production)

- Internal: Displacement fluid density.
- External: Mud weight from TOC to surface and cement slurry weight from TOC to casing shoe.

Full Evacuation (Production)

- Internal: Full void pipe.
- o External: MW of drilling mud in the hole when the casing was run.

#### c) Tension Loads

Running Casing (Surface / Intermediate / Production)

 Axial: Buoyant weight of the string plus the lesser of 100,000 lb or the string weight in air.

Green Cement (Surface / Intermediate / Production)

o Axial: Buoyant weight of the string plus cement plug bump pressure load.

## **OXY's Minimum Design Criteria**

Burst, Collapse, and Tensile SF are calculated using Landmark's Stress Check (Casing Design) software. A sundry will be requested if any lesser grade or different size casing is substituted.

# 1) Casing Design Assumptions

#### a) Burst Loads

CSG Test (Surface)

- Internal: Displacement fluid + pressure required to comply with regulatory casing test pressures. This will comply with both Onshore Oil and Gas Order No. 2 and 19.15.16 of the OCD Rules.
- External: Pore pressure in open hole.

#### CSG Test (Intermediate)

- Internal: Displacement fluid + pressure required to comply with regulatory casing test pressures. This will comply with both Onshore Oil and Gas Order No. 2 and 19.15.16 of the OCD Rules.
- External: Mud Weight to TOC, cement mix water gradient (8.4 ppg) below TOC, and pore pressure in open hole.

#### **CSG Test (Production)**

- o Internal:
  - For Drilling: Displacement fluid + pressure required to comply with regulatory casing test pressures. This will comply with both Onshore Oil and Gas Order No. 2 and 19.15.16 of the OCD Rules.
  - For Production: The design pressure test should be the greater of (1) the planned test pressure prior to stimulation down the casing. (2) the regulatory test pressure, and (3) the expected gas lift system pressure. The design test fluid should be the fluid associated with pressure test having the greatest pressure.

#### o External:

- For Drilling: Mud Weight to TOC, cement mix water gradient (8.4 ppg) below TOC, and pore pressure in open hole.
- For Production: Mud base-fluid density to TOC, cement mix water gradient (8.4 ppg) below TOC, and pore pressure in open hole.

#### Gas Column (Surface)

- o Internal: Assumes a full column of gas in the casing with a Gas/Oil Gradient of 0.1 psi/ft in the absence of better information. It is limited to the controlling pressure based on the fracture pressure at the shoe or the maximum expected pore pressure within the next drilling interval, whichever results in a lower surface pressure.
- External: Fluid gradient below TOC, pore pressure from the TOC to the Intermediate CSG shoe (if applicable), and MW of the drilling mud that was in the hole when the CSG was run from Intermediate CSG shoe to surface.

#### Bullheading (Surface / Intermediate)

- Internal: The string must be designed to withstand a pressure profile based on the fracture pressure at the casing shoe with a column of water above the shoe plus an additional surface pressure (in psi) of 0.02 X MD of the shoe to account for pumping friction pressure.
- External: Mud weight to TOC, cement mix water gradient (8.4 ppg) below TOC, and pore pressure in open hole.

#### Gas Kick (Intermediate)

- The string must be designed to at least a gas kick load case unless the rig is unable to detect a kick. For the gas kick load case, the internal pressure profile must be based on a minimum volume of 50 bbl or the minimum kick detection capability of the rig, whichever is greater, and a kick intensity of 2.0 ppg for Class 1, 1.0 ppg of Class 2, and 0.5 ppg for Class 3 and 4 wells.
- o Internal: Influx depth of the maximum pore pressure of 0.55 "gas kick gravity" of gas to surface while drilling the next hole section.
- External: Mud weight to the TOC, cement mix water gradient below TOC, and pore pressure in open hole.

Tubing Leak Near Surface While Producing (Production)

- o Internal: SITP plus a packer fluid gradient to the shoe or top of packer.
- External: Mud base-fluid density to TOC, cement mix water gradient (8.4 ppg) below TOC, and pore pressure in open hole.

Tubing Leak Near Surface While Stimulating (Production)

- o Internal: Surface pressure or pressure-relief system pressure, whichever is lower plus packer fluid gradient.
- External: Mud base-fluid density to TOC, cement mix water gradient (8.4 ppg) below TOC, and pore pressure in open hole.

Injection / Stimulation Down Casing (Production)

- o Internal: Surface pressure plus injection fluid gradient.
- External: Mud base-fluid density to TOC, cement mix water gradient (8.4 ppg) below TOC, and pore pressure in open hole.

#### b) Collapse Loads

Lost Circulation (Surface / Intermediate)

- Internal: Lost circulation at the TD of the next hole section, and the fluid level falls to a depth where the hydrostatic of the mud equals pore pressure at the depth of the lost circulation zone.
- o External: MW of the drilling mud that was in the hole when the casing was run.

Cementing (Surface / Intermediate / Production)

- o Internal: Displacement fluid density.
- External: Mud weight from TOC to surface and cement slurry weight from TOC to casing shoe.

Full Evacuation (Production)

- Internal: Full void pipe.
- o External: MW of drilling mud in the hole when the casing was run.

#### c) Tension Loads

Running Casing (Surface / Intermediate / Production)

 Axial: Buoyant weight of the string plus the lesser of 100,000 lb or the string weight in air.

Green Cement (Surface / Intermediate / Production)

o Axial: Buoyant weight of the string plus cement plug bump pressure load.

# PERFORMANCE DATA

TMK UP DQX
Technical Data Sheet

5.500 in

20.00 lbs/ft

P-110

110,000

125,000

641,000

729,000

12,600

11,100

psi

psi

lbs

lbs

psi

psi

Tubular	<b>Parameters</b>

rabalar raramotoro			
Size	5.500	in	Minimum Yield
Nominal Weight	20.00	lbs/ft	Minimum Tensile
Grade	P-110		Yield Load
PE Weight	19.81	lbs/ft	Tensile Load
Wall Thickness	0.361	in	Min. Internal Yield Pressure
Nominal ID	4.778	in	Collapse Pressure
Drift Diameter	4.653	in	
Nom. Pipe Body Area	5.828	in²	

Connection Parameters				
Connection OD	6.050	in		
Connection ID	4.778	in		
Make-Up Loss	4.122	in		
Critical Section Area	5.828	in²		
Tension Efficiency	100.0	%		
Compression Efficiency	100.0	%		
Yield Load In Tension	641,000	lbs		
Min. Internal Yield Pressure	12,600	psi		
Collapse Pressure	11,100	psi		

Make-Up Torques		
Min. Make-Up Torque	11,600	ft-lbs
Opt. Make-Up Torque	12,900	ft-lbs
Max. Make-Up Torque	14,100	ft-lbs
Yield Torque	20,600	ft-lbs

Printed on: July-29-2014

#### NOTE:

The content of this Technical Data Sheet is for general information only and does not guarantee performance or imply fitness for a particular purpose, which only a competent drilling professional can determine considering the specific installation and operation parameters. Information that is printed or downloaded is no longer controlled by TMK IPSCO and might not be the latest information. Anyone using the information herein does so at their own risk. To verify that you have the latest TMK IPSCO technical information, please contact TMK IPSCO Technical Sales toll-free at 1-888-258-2000.



IPSCO




# Permian Drilling Hydrogen Sulfide Drilling Operations Plan Oxbow CC 17-08 Fed Com #32H

Open drill site. No homes or buildings are near the proposed location.

#### 1. Escape

Personnel shall escape upwind of wellbore in the event of an emergency gas release. Escape can take place through the lease road on the Southeast side of the location. Personnel need to move to a safe distance and block the entrance to location. If the primary route is not an option due to the wind direction, then a secondary egress route should be taken.

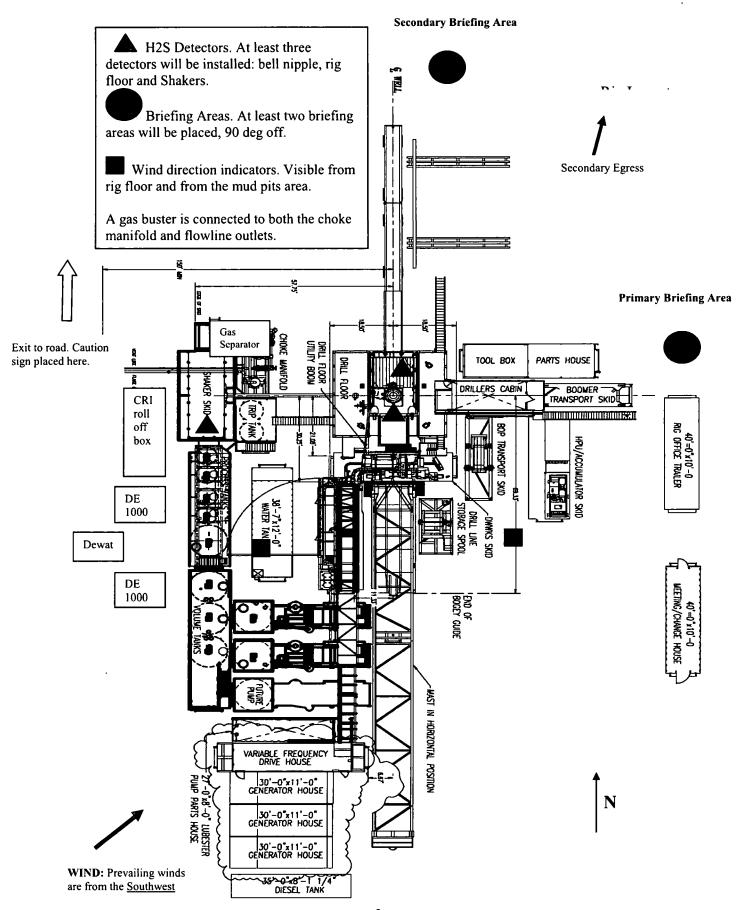



# Permian Drilling Hydrogen Sulfide Drilling Operations Plan New Mexico

#### Scope

This contingency plan establishes guidelines for the public, all company employees, and contract employees who's work activities may involve exposure to hydrogen sulfide (H2S) gas.

While drilling this well, it is possible to encounter H2S bearing formations. At all times, the first barrier to control H2S emissions will be the drilling fluid, which will have a density high enough to control influx.

# **Objective**

- 1. Provide an immediate and predetermined response plan to any condition when H2S is detected. All H2S detections in excess of 10 parts per million (ppm) concentration are considered an Emergency.
- 2. Prevent any and all accidents, and prevent the uncontrolled release of hydrogen sulfide into the atmosphere.
- 3. Provide proper evacuation procedures to cope with emergencies.
- 4. Provide immediate and adequate medical attention should an injury occur.

#### **Discussion**

Implementation: This plan with all details is to be fully implemented

before drilling to commence.

Emergency response

Procedure:

This section outlines the conditions and denotes steps

to be taken in the event of an emergency.

Emergency equipment

Procedure:

This section outlines the safety and emergency

equipment that will be required for the drilling of this

well.

Training provisions: This section outlines the training provisions that must

be adhered to prior to drilling.

Drilling emergency call lists: Included are the telephone numbers of all persons to

be contacted should an emergency exist.

Briefing: This section deals with the briefing of all people

involved in the drilling operation.

Public safety: Public safety personnel will be made aware of any

potential evacuation and any additional support

needed.

Check lists: Status check lists and procedural check lists have been

included to insure adherence to the plan.

General information: A general information section has been included to

supply support information.

## **Hydrogen Sulfide Training**

All personnel, whether regularly assigned, contracted, or employed on an unscheduled basis, will receive training from a qualified instructor in the following areas prior to commencing drilling operations on the well:

- 1. The hazards and characteristics of H2S.
- 2. Proper use and maintenance of personal protective equipment and life support systems.
- 3. H2S detection.
- 4. Proper use of H2S detectors, alarms, warning systems, briefing areas, evacuation procedures and prevailing winds.
- 5. Proper techniques for first aid and rescue procedures.
- 6. Physical effects of hydrogen sulfide on the human body.
- 7. Toxicity of hydrogen sulfide and sulfur dioxide.
- 8. Use of SCBA and supplied air equipment.
- 9. First aid and artificial respiration.
- 10. Emergency rescue.

In addition, supervisory personnel will be trained in the following areas:

- 1. The effects of H2S on metal components. If high tensile strength tubular is to be used, personnel will be trained in their special maintenance requirements.
- 2. Corrective action and shut-in procedures when drilling a well, blowout prevention and well control procedures.
- 3. The contents and requirements of the H2S Drilling Operations Plan.

H2S training refresher must have been taken within one year prior to drilling the well. Specifics on the well to be drilled will be discussed during the pre-spud meeting. H2S and well control (choke) drills will be performed while drilling the well, at least on a weekly basis. This plan shall be available in the well site. All personnel will be required to carry the documentation proving that the H2S training has been taken.

#### Service company and visiting personnel

- A. Each service company that will be on this well will be notified if the zone contains H2S.
- B. Each service company must provide for the training and equipment of their employees before they arrive at the well site.
- C. Each service company will be expected to attend a well site briefing

#### **Emergency Equipment Requirements**

## 1. Well control equipment

The well shall have hydraulic BOP equipment for the anticipated pressures. Equipment is to be tested on installation and follow Oxy Well Control standard, as well as BLM Onshore Order #2.

Special control equipment:

- A. Hydraulic BOP equipment with remote control on ground. Remotely operated choke.
- B. Rotating head
- C. Gas buster equipment shall be installed before drilling out of surface pipe.

## 2. Protective equipment for personnel

- A. Four (4) 30-minute positive pressure air packs (2 at each briefing area) on location.
- B. Adequate fire extinguishers shall be located at strategic locations.
- C. Radio / cell telephone communication will be available at the rig.
  - Rig floor and trailers.
  - Vehicle.

#### 3. Hydrogen sulfide sensors and alarms

- A. H2S sensor with alarms will be located on the rig floor, at the bell nipple, and at the flow line. These monitors will be set to alarm at 10 ppm with strobe light, and audible alarm.
- B. Hand operated detectors with tubes.
- C. H2S monitor tester (to be provided by contract Safety Company.)
- D. There shall be one combustible gas detector on location at all times.

## 4. <u>Visual Warning Systems</u>

A. One sign located at each location entrance with the following language:

Caution – potential poison gas Hydrogen sulfide No admittance without authorization

#### Wind sock – wind streamers:

- A. One 36" (in length) wind sock located at protection center, at height visible from rig floor.
- B. One 36" (in length) wind sock located at height visible from pit areas.

#### Condition flags

A. One each condition flag to be displayed to denote conditions.

```
green – normal conditions
yellow – potential danger
red – danger, H2S present
```

B. Condition flag shall be posted at each location sign entrance.

#### 5. Mud Program

The mud program is designed to minimize the risk of having H2S and other formation fluids at surface. Proper mud weight and safe drilling practices will be applied. H2S scavengers will be used to minimize the hazards while drilling. Below is a summary of the drilling program.

Mud inspection devices:

Garrett gas train or hatch tester for inspection of sulfide concentration in mud system.

#### 6. Metallurgy

- A. Drill string, casing, tubing, wellhead, blowout preventers, drilling spools or adapters, kill lines, choke manifold, lines and valves shall be suitable for the H2S service.
- B. All the elastomers, packing, seals and ring gaskets shall be suitable for H2S service.

#### 7. Well Testing

No drill stem test will be performed on this well.

#### 8. Evacuation plan

Evacuation routes should be established prior to well spud for each well and discussed with all rig personnel.

# 9. Designated area

- A. Parking and visitor area: all vehicles are to be parked at a predetermined safe distance from the wellhead.
- B. There will be a designated smoking area.
- C. Two briefing areas on either side of the location at the maximum allowable distance from the well bore so they offset prevailing winds perpendicularly, or at a 45-degree angle if wind direction tends to shift in the area.

#### **Emergency procedures**

- A. In the event of any evidence of H2S level above 10 ppm, take the following steps:
  - 1. The Driller will pick up off bottom, shut down the pumps, slow down the pipe rotation.
  - 2. Secure and don escape breathing equipment, report to the upwind designated safe briefing / muster area.
  - 3. All personnel on location will be accounted for and emergency search should begin for any missing, the Buddy System will be implemented.
  - 4. Order non-essential personnel to leave the well site, order all essential personnel out of the danger zone and upwind to the nearest designated safe briefing / muster area.
  - 5. Entrance to the location will be secured to a higher level than our usual "Meet and Greet" requirement, and the proper condition flag will be displayed at the entrance to the location.
  - 6. Take steps to determine if the H2S level can be corrected or suppressed and, if so, proceed as required.

#### B. If uncontrollable conditions occur:

1. Take steps to protect and/or remove any public in the down-wind area from the rig – partial evacuation and isolation. Notify necessary public safety personnel and appropriate regulatory entities (i.e. BLM) of the situation.

- 2. Remove all personnel to the nearest upwind designated safe briefing / muster area or off location.
- 3. Notify public safety personnel of safe briefing / muster area.
- 4. An assigned crew member will blockade the entrance to the location.

  No unauthorized personnel will be allowed entry to the location.
- 5. Proceed with best plan (at the time) to regain control of the well. Maintain tight security and safety procedures.

## C. Responsibility:

- 1. Designated personnel.
  - a. Shall be responsible for the total implementation of this plan.
  - b. Shall be in complete command during any emergency.
  - c. Shall designate a back-up.

All personnel:

- 1. On alarm, don escape unit and report to the nearest upwind designated safe briefing / muster area upw
- 2. Check status of personnel (buddy system).
- 3. Secure breathing equipment.
- 4. Await orders from supervisor.

Drill site manager:

- 1. Don escape unit if necessary and report to nearest upwind designated safe briefing / muster area.
- 2. Coordinate preparations of individuals to return to point of release with tool pusher and driller (using the buddy system).
- 3. Determine H2S concentrations.
- 4. Assess situation and take control measures.

Tool pusher:

- 1. Don escape unit Report to up nearest upwind designated safe briefing / muster area.
- 2. Coordinate preparation of individuals to return to point of release with tool pusher drill site manager (using the buddy system).
- 3. Determine H2S concentration.
- 4. Assess situation and take control measures.

Driller:

1. Don escape unit, shut down pumps, continue

- rotating DP.
- 2. Check monitor for point of release.
- 3. Report to nearest upwind designated safe briefing / muster area.
- 4. Check status of personnel (in an attempt to rescue, use the buddy system).
- 5. Assigns least essential person to notify Drill Site Manager and tool pusher by quickest means in case of their absence.
- 6. Assumes the responsibilities of the Drill Site Manager and tool pusher until they arrive should they be absent.

Derrick man Floor man #1 Floor man #2 1. Will remain in briefing / muster area until instructed by supervisor.

Mud engineer:

- 1. Report to nearest upwind designated safe briefing / muster area.
- 2. When instructed, begin check of mud for ph and H2S level. (Garett gas train.)

Safety personnel:

1. Mask up and check status of all personnel and secure operations as instructed by drill site manager.

#### Taking a kick

When taking a kick during an H2S emergency, all personnel will follow standard Well control procedures after reporting to briefing area and masking up.

#### Open-hole logging

All unnecessary personnel off floor. Drill Site Manager and safety personnel should monitor condition, advise status and determine need for use of air equipment.

#### Running casing or plugging

Following the same "tripping" procedure as above. Drill Site Manager and safety personnel should determine if all personnel have access to protective equipment.

#### **Ignition procedures**

The decision to ignite the well is the responsibility of the operator (Oxy Drilling Management). The decision should be made only as a last resort and in a situation where it is clear that:

- 1. Human life and property are endangered.
- 2. There is no hope controlling the blowout under the prevailing conditions at the well.

## Instructions for igniting the well

- 1. Two people are required for the actual igniting operation. They must wear self-contained breathing units and have a safety rope attached. One man (tool pusher or safety engineer) will check the atmosphere for explosive gases with the gas monitor. The other man is responsible for igniting the well.
- 2. Primary method to ignite: 25 mm flare gun with range of approximately 500 feet.
- 3. Ignite upwind and do not approach any closer than is warranted.
- 4. Select the ignition site best for protection, and which offers an easy escape route.
- 5. Before firing, check for presence of combustible gas.
- 6. After lighting, continue emergency action and procedure as before.
- 7. All unassigned personnel will remain in briefing area until instructed by supervisor or directed by the Drill Site Manager.

<u>Remember</u>: After well is ignited, burning hydrogen sulfide will convert to sulfur dioxide, which is also highly toxic. <u>Do not assume the area is safe after the well is ignited.</u>

# Status check list

Note:	All items on this list must be completed before drilling to production casing point.
Note.	711 items on this list must be completed before driving to production easing point.
1.	H2S sign at location entrance.
2.	Two (2) wind socks located as required.
3.	Four (4) 30-minute positive pressure air packs (2 at each Briefing area) on location for all rig personnel and mud loggers.
4.	Air packs inspected and ready for use.
5.	Cascade system and hose line hook-up as needed.
6.	Cascade system for refilling air bottles as needed.
7.	Condition flag on location and ready for use.
8.	H2S detection system hooked up and tested.
9.	H2S alarm system hooked up and tested.
10.	Hand operated H2S detector with tubes on location.
11.	1-100' length of nylon rope on location.
12.	All rig crew and supervisors trained as required.
13.	All outside service contractors advised of potential H2S hazard on well.

Checked by:	Date:	
	Dute.	

No smoking sign posted and a designated smoking area identified.

Calibration of all H2S equipment shall be noted on the IADC report.

14.

15.

# Procedural check list during H2S events

#### Perform each tour:

- 1. Check fire extinguishers to see that they have the proper charge.
- 2. Check breathing equipment to ensure that it in proper working order.
- 3. Make sure all the H2S detection system is operative.

#### Perform each week:

- 1. Check each piece of breathing equipment to make sure that demand or forced air regulator is working. This requires that the bottle be opened and the mask assembly be put on tight enough so that when you inhale, you receive air or feel air flow.
- 2. BOP skills (well control drills).
- 3. Check supply pressure on BOP accumulator stand by source.
- 4. Check breathing equipment mask assembly to see that straps are loosened and turned back, ready to put on.
- 5. Check pressure on breathing equipment air bottles to make sure they are charged to full volume. (Air quality checked for proper air grade "D" before bringing to location)
- 6. Confirm pressure on all supply air bottles.
- 7. Perform breathing equipment drills with on-site personnel.
- 8. Check the following supplies for availability.
  - A. Emergency telephone list.
  - B. Hand operated H2S detectors and tubes.

# General evacuation plan

- 1. When the company approved supervisor (Drill Site Manager, consultant, rig pusher, or driller) determines the H2S gas cannot be limited to the well location and the public will be involved, he will activate the evacuation plan.
- 2. Drill Site Manager or designee will notify local government agency that a hazardous condition exists and evacuation needs to be implemented.
- 3. Company or contractor safety personnel that have been trained in the use of H2S detection equipment and self-contained breathing equipment will monitor H2S concentrations, wind directions, and area of exposure. They will delineate the outer perimeter of the hazardous gas area. Extension to the evacuation area will be determined from information gathered.
- 4. Law enforcement personnel (state police, police dept., fire dept., and sheriff's dept.) Will be called to aid in setting up and maintaining road blocks. Also, they will aid in evacuation of the public if necessary.
- 5. After the discharge of gas has been controlled, company safety personnel will determine when the area is safe for re-entry.

Important: Law enforcement personnel will not be asked to come into a contaminated area. Their assistance will be limited to uncontaminated areas. Constant radio contact will be maintained with them.

# **Emergency actions**

# Well blowout – if emergency

- 1. Evacuate all personnel to "Safe Briefing / Muster Areas" or off location if needed.
- 2. If sour gas evacuate rig personnel.
- 3. If sour gas evacuate public within 3000 ft radius of exposure.
- 4. Don SCBA and shut well in if possible using the buddy system.
- 5. Notify Drilling Superintendent and call 911 for emergency help (fire dept and ambulance) if needed.
- 6. Implement the Blowout Contingency Plan, and Drilling Emergency Action Plan.
- 6. Give first aid as needed.

# Person down location/facility

- 1. If immediately possible, contact 911. Give location and wait for confirmation.
- 2. Don SCBA and perform rescue operation using buddy system.

# Toxic effects of hydrogen sulfide

Hydrogen sulfide is extremely toxic. The acceptable ceiling concentration for eight-hour exposure is 10 ppm, which is .001% by volume. Hydrogen sulfide is heavier than air (specific gravity – 1.192) and colorless. It forms an explosive mixture with air between 4.3 and 46.0 percent by volume. Hydrogen sulfide is almost as toxic as hydrogen cyanide and is between five and six times more toxic than carbon monoxide. Toxicity data for hydrogen sulfide and various other gases are compared in table i. Physical effects at various hydrogen sulfide exposure levels are shown in table ii.

Table i Toxicity of various gases

Common name	Chemical formula	Specific gravity (sc=1)	Threshold limit (1)	Hazardous limit (2)	Lethal concentration (3)
Hydrogen Cyanide	Hen	0.94	10 ppm	150 ppm/hr	300 ppm
Hydrogen Sulfide	H2S	1.18	10 ppm	250 ppm/hr	600 ppm
Sulfur Dioxide	So2	2.21	5 ppm	-	1000 ppm
Chlorine	C12	2.45	1 ppm	4 ppm/hr	1000 ppm
Carbon . Monoxide	Co	0.97	50 ppm	400 ppm/hr	1000 ppm
Carbon Dioxide	Co2	1.52	5000 ppm	5%	10%
Methane	Ch4	0.55	90,000 ppm	Combustibl	e above 5% in air

- 1) threshold limit concentration at which it is believed that all workers may be repeatedly exposed day after day without adverse effects.
- 2) hazardous limit concentration that will cause death with short-term exposure.
- 3) lethal concentration concentration that will cause death with short-term exposure.

# Toxic effects of hydrogen sulfide

Table ii

Physical effects of hydrogen sulfide

		Concentration	Physical effects
Percent (%)	<u>Ppm</u>	Grains	-
		100 std. Ft3*	
0.001	<10	00.65	Obvious and unpleasant odor.

0.002	10	01.30	Safe for 8 hours of exposure.
0.010	100	06.48	Kill smell in 3 – 15 minutes. May sting eyes and throat.
0.020	200	12.96	Kills smell shortly; stings eyes and throat.
0.050	500	32.96	Dizziness; breathing ceases in a few minutes; needs prompt artificial respiration.
0.070	700	45.36	Unconscious quickly; death will result if not rescued promptly.
0.100	1000	64.30	Unconscious at once; followed by death within minutes.

<sup>\*</sup>at 15.00 psia and 60'f.

# Use of self-contained breathing equipment (SCBA)

- 1. Written procedures shall be prepared covering safe use of SCBA's in dangerous atmosphere, which might be encountered in normal operations or in emergencies. Personnel shall be familiar with these procedures and the available SCBA.
- 2 SCBA's shall be inspected frequently at random to insure that they are properly used, cleaned, and maintained.
- 3. Anyone who may use the SCBA's shall be trained in how to insure proper facepiece to face seal. They shall wear SCBA's in normal air and then wear them in a
  test atmosphere. (note: such items as facial hair {beard or sideburns} and
  eyeglasses will not allow proper seal.) Anyone that may be reasonably expected
  to wear SCBA's should have these items removed before entering a toxic
  atmosphere. A special mask must be obtained for anyone who must wear
  eyeglasses or contact lenses.
- 4. Maintenance and care of SCBA's:
  - a. A program for maintenance and care of SCBA's shall include the following:
    - 1. Inspection for defects, including leak checks.
    - 2. Cleaning and disinfecting.
    - 3. Repair.
    - 4. Storage.
  - b. Inspection, self-contained breathing apparatus for emergency use shall be inspected monthly.
    - 1. Fully charged cylinders.
    - 2. Regulator and warning device operation.
    - 3. Condition of face piece and connections.
    - 4. Rubber parts shall be maintained to keep them pliable and prevent deterioration.
  - c. Routinely used SCBA's shall be collected, cleaned and disinfected as frequently as necessary to insure proper protection is provided.
- 5. Persons assigned tasks that requires use of self-contained breathing equipment shall be certified physically fit (medically cleared) for breathing equipment usage at least annually.
- 6. SCBA's should be worn when:
  - A. Any employee works near the top or on top of any tank unless test reveals less than 10 ppm of H2S.

- B. When breaking out any line where H2S can reasonably be expected.
- C. When sampling air in areas to determine if toxic concentrations of H2S exists.
- D. When working in areas where over 10 ppm H2S has been detected.
- E. At any time there is a doubt as to the H2S level in the area to be entered.

# Rescue First aid for H2S poisoning

### Do not panic!

Remain calm – think!

- 1. Don SCBA breathing equipment.
- 2. Remove victim(s) utilizing buddy system to fresh air as quickly as possible. (go up-wind from source or at right angle to the wind. Not down wind.)
- 3. Briefly apply chest pressure arm lift method of artificial respiration to clean the victim's lungs and to avoid inhaling any toxic gas directly from the victim's lungs.
- 4. Provide for prompt transportation to the hospital, and continue giving artificial respiration if needed.
- 5. Hospital(s) or medical facilities need to be informed, before-hand, of the possibility of H2S gas poisoning no matter how remote the possibility is.
- 6. Notify emergency room personnel that the victim(s) has been exposed to H2S gas.

Besides basic first aid, everyone on location should have a good working knowledge of artificial respiration.

Revised CM 6/27/2012

# OXY

PRD NM DIRECTIONAL PLANS (NAD 1983) OXBOW CC 17-08 FED COM OXBOW CC 17-08 FED COM 32H

**WB00** 

Plan: Permitting Plan

# **Standard Planning Report**

13 February, 2018

# Oxy

#### Planning Report

Database: Company: HOPSPP

**ENGINEERING DESIGNS** 

Project:

Site:

PRD NM DIRECTIONAL PLANS (NAD 1983) OXBOW CC 17-08 FED COM

Well:

OXBOW CC 17-08 FED COM 32H

Wellbore:

**WB00** 

Design:

Permitting Plan

Local Co-ordinate Reference:

TVD Reference:

MD Reference: North Reference:

**Survey Calculation Method:** 

Well OXBOW CC 17-08 FED COM 32H

Datum @ 2964.70ft Datum @ 2964.70ft

Grid

Minimum Curvature

Project

PRD NM DIRECTIONAL PLANS (NAD 1983)

Map System: Geo Datum:

US State Plane 1983

North American Datum 1983

Map Zone:

New Mexico Eastern Zone

System Datum:

Mean Sea Level

Using geodetic scale factor

Site

OXBOW CC 17-08 FED COM

Site Position:

Мар

Northing:

440,994.67 usft

Latitude:

32° 12' 42,973882 N

From: **Position Uncertainty:** 

Easting:

643,785,93 usft

Longitude:

104° 0' 7.482139 W

0.18°

0.00 ft Slot Radius:

13.200 in

**Grid Convergence:** 

Well

OXBOW CC 17-08 FED COM 32H

+N/-S **Well Position** 

+E/-W

-157.22 ft -2,771.80 ft Northing: Easting:

440.837.46 usft 641,014.35 usft

Latitude:

32° 12' 41.501527 N

**Position Uncertainty** 

0.00 ft

Wellhead Elevation:

0.00 ft

Longitude: **Ground Level:**  104° 0' 39.748863 W

2,938.20 ft

Wellbore

**WB00** 

**Magnetics** 

Model Name

**Permitting Plan** 

Sample Date

Declination (°)

Dip Angle (°)

0.00

Field Strength (nT)

**HDGM** 

2/13/2018

7.10

60.00

48,051

Design

**Audit Notes:** 

Version:

Phase:

**PROTOTYPE** 

Tie On Depth:

0.00

**Vertical Section:** 

Depth From (TVD) (ft)

0.00

9,903.00

10,012.23

+N/-S (ft)

0.00

+E/-W (ft)

0.00

0.00

Direction (°)

359.70

0.00

Plan Sections

ļ	Plan Sections										
	Measured Depth (ft)	Inclination (°)	Azimuth (°)	Vertical Depth (ft)	+N/-S (ft)	+E/-W (ft)	Dogleg Rate (°/100ft)	Build Rate (°/100ft)	Turn Rate (°/100ft)	TFO (°)	Target
	0.00	0.00	0.00	0.00	0.00	0.00	0.00	0.00	0.00	0.00	
	6,665.00	0.00	0.00	6,665.00	0.00	0.00	0.00	0.00	0.00	0.00	
	7,164.45	9.99	179.32	7,161.92	-43.42	0.52	2.00	2.00	0.00	179.32	
	8,866.45	9.99	179.32	8,838.12	-338.63	4.03	0.00	0.00	0.00	0.00	
	9,365,89	0.00	359.69	9,335.04	-382.05	4.55	2.00	-2.00	0.00	180.00	OXBOW_32H_KOP
	10,265,89	90.00	359.69	9,908.00	190.90	1.42	10.00	10.00	0.00	-0.31	

-52.19

0.00 OXBOW\_32H\_BHL

20,087.37

90.06

359.69

# Oxy Planning Report

Database:

HOPSPP

**ENGINEERING DESIGNS** 

Company: Project:

PRD NM DIRECTIONAL PLANS (NAD 1983)

Site: OXBOW CC 17-08 FED COM

Well:

OXBOW CC 17-08 FED COM 32H

Wellbore: WB00

Design:

Permitting Plan

Local Co-ordinate Reference:

TVD Reference: MD Reference:

North Reference: Survey Calculation Method: Well OXBOW CC 17-08 FED COM 32H

Datum @ 2964.70ft Datum @ 2964.70ft

Grid

inned Survey									
Measured Depth (ft)	Inclination (°)	Azimuth (°)	Vertical Depth (ft)	+N/-S (ft)	+E/-W (ft)	Vertical Section (ft)	Dogleg Rate (°/100ft)	Build Rate (°/100ft)	Turn Rate (°/100ft)
0.00		0.00	0.00	0.00	0.00	0.00	0.00	0.00	0.00
100.00	0.00	0.00	100.00	0.00	0.00	0.00	0.00	0.00	0.00
200.00	0.00	0.00	200.00	0.00	0.00	0.00	0.00	0.00	0.00
300.00		0.00	300.00	0.00	0.00	0.00	0.00	0.00	0.00
400.00		0.00	400.00	0.00	0.00				
						0.00	0.00	0.00	0.00
500.00		0.00	500.00	0.00	0.00	0.00	0.00	0.00	0.00
600.00		0.00	600.00	0.00	0.00	0.00	0.00	0.00	0.00
700.00		0.00	700.00	0.00	0.00	0.00	0.00	0.00	0.00
800.00		0.00	800.00	0.00	0.00	0.00	0.00	0.00	0.00
900.00	0.00	0.00	900.00	0.00	0.00	0.00	0.00	0.00	0.00
1,000.00	0.00	0.00	1,000.00	0.00	0.00	0.00	0.00	0.00	0.00
1,100.00		0.00	1,100.00	0.00	0.00	0.00	0.00	0.00	0.00
1,200.00		0.00	1,200.00	0.00	0.00	0.00	0.00		
1,300.00								0.00	0.00
		0.00	1,300.00	0.00	0.00	0.00	0.00	0.00	0.00
1,400.00		0.00	1,400.00	0.00	0.00	0.00	0.00	0.00	0.00
1,500.00		0.00	1,500.00	0.00	0.00	0.00	0.00	0.00	0.00
1,600.00		0.00	1,600.00	0.00	0.00	0.00	0.00	0.00	0.00
1,700.00		0.00	1,700.00	0.00	0.00	0.00	0.00	0.00	0.00
1,800.00	0.00	0.00	1,800.00	0.00	0.00	0.00	0.00	0.00	0.00
1,900.00	0.00	0.00	1,900.00	0.00	0.00	0.00	0.00	0.00	0.00
2,000.00	0.00	0.00	2,000.00	0.00	0.00	0.00	0.00	0.00	0.00
2,100.00	0.00	0.00	2,100.00	0.00	0.00	0.00	0.00	0.00	0.00
2,200.00		0.00	2,200.00	0.00	0.00	0.00			0.00
2,300.00							0.00	0.00	0.00
2,400.00	0.00	0.00 0.00	2,300.00	0.00	0.00	0.00	0.00	0.00	0.00
			2,400.00	0.00	0.00	0.00	0.00	0.00	0.00
2,500.00	0.00	0.00	2,500.00	0.00	0.00	0.00	0.00	0.00	0.00
2,600.00	0.00	0.00	2,600.00	0.00	0.00	0.00	0.00	0.00	0.00
2,700.00	0.00	0.00	2,700.00	0.00	0.00	0.00	0.00	0.00	0.00
2,800.00	0.00	0.00	2,800.00	0.00	0.00	0.00	0.00	0.00	0.00
2,900.00	0.00	0.00	2,900.00	0.00	0.00	0.00	0.00	0.00	0.00
3,000.00	0.00	0.00	3,000.00	0.00	0.00	0.00	0.00	0.00	0.00
3,100.00	0.00	0.00	3,100.00	0.00	0.00	0.00	0.00	0.00	0.00
3,200.00	0.00	0.00	3,200.00	0.00	0.00	0.00	0.00	0.00	
3,300.00	0.00	0.00	3,300.00						0.00
3,400.00	0.00	0.00	3,300.00	0.00 0.00	0.00 0.00	0.00 0.00	0.00 0.00	0.00	0.00
								0.00	0.00
3,500.00	0.00	0.00	3,500.00	0.00	0.00	0.00	0.00	0.00	0.00
3,600.00	0.00	0.00	3,600.00	0.00	0.00	0.00	0.00	0.00	0.00
3,700.00	0.00	0.00	3,700.00	0.00	0.00	0.00	0.00	0.00	0.00
3,800.00	0.00	0.00	3,800.00	0.00	0.00	0.00	0.00	0.00	0.00
3,900.00	0.00	0.00	3,900.00	0.00	0.00	0.00	0.00	0.00	0.00
4,000.00	0.00	0.00	4,000.00	0.00	0.00	0.00	0.00	0.00	0.00
4,100.00	0.00	0.00	4,100.00	0.00	0.00	0.00	0.00	0.00	0.00
4,200.00	0.00	0.00	4,200.00	0.00	0.00	0.00			
4,300.00	0.00	0.00					0.00	0.00	0.00
4,400.00			4,300.00	0.00	0.00	0.00	0.00	0.00	0.00
	0.00	0.00	4,400.00	0.00	0.00	0.00	0.00	0.00	0.00
4,500.00	0.00	0.00	4,500.00	0.00	0.00	0.00	0.00	0.00	0.00
4,600.00	0.00	0.00	4,600.00	0.00	0.00	0.00	0.00	0.00	0.00
4,700.00	0.00	0.00	4,700.00	0.00	0.00	0.00	0.00	0.00	0.00
4,800.00	0.00	0.00	4,800.00	0.00	0.00	0.00	0.00	0.00	0.00
4,900.00	0.00	0.00	4,900.00	0.00	0.00	0.00	0.00	0.00	0.00
5,000.00	0.00								
5,000.00	0.00	0.00 0.00	5,000.00 5,100.00	0.00 0.00	0.00	0.00	0.00	0.00	0.00
5,200.00					0.00	0.00	0.00	0.00	0.00
	0.00	0.00	5,200.00	0.00	0.00	0.00	0.00	0.00	0.00
5,300.00	0.00	0.00	5,300.00	0.00	0.00	0.00	0.00	0.00	0.00

# **Oxy**

### Planning Report

Database: Company: HOPSPP

**ENGINEERING DESIGNS** 

Project: PRD NM DIRECTIONAL PLANS (NAD 1983)
Site: OXBOW CC 17-08 FED COM

Well: Wellbore: OXBOW CC 17-08 FED COM 32H

WB00

Design:

Permitting Plan

Local Co-ordinate Reference:

TVD Reference: MD Reference: North Reference:

**Survey Calculation Method:** 

Well OXBOW CC 17-08 FED COM 32H

Datum @ 2964.70ft Datum @ 2964.70ft

Grid

									_
Measured Depth (ft)	Inclination (°)	Azimuth (°)	Vertical Depth (ft)	+N/-S (ft)	+E/-W (ft)	Vertical Section (ft)	Dogleg Rate (°/100ft)	Build Rate (°/100ft)	Turn Rate (°/100ft)
5,400.00	0.00	0.00	5,400.00	0.00	0.00	0.00	0.00	0.00	0.00
5,500.00	0.00	0.00	5,500.00	0.00	0.00	0.00	0.00	0.00	0.00
5,600.00	0.00	0.00	5,600.00	0.00	0.00	0.00	0.00	0.00	0.00
5,700.00	0.00	0.00	5,700.00	0.00	0.00	0.00	0.00	0.00	0.00
5,800.00	0.00	0.00	5,800.00	0.00	0.00	0.00	0.00	0.00	0.00
5,900.00	0.00	0.00	5,900.00	0.00	0.00	0.00	0.00	0.00	0.00
6,000.00	0.00	0.00	6,000.00	0.00	0.00	0.00	0.00	0.00	0.00
6,100.00	0.00	0.00	6,100.00	0.00	0.00	0.00	0.00	0.00	0.00
6,200.00	0.00	0.00	6,200.00	0.00	0.00	0.00	0.00	0.00	0.00
6,300.00	0.00	0.00	6,300.00	0.00	0.00	0.00	0.00	0.00	0.00
6,400.00	0.00	0.00	6,400.00	0.00	0.00	0.00	0.00	0.00	0.00
6,500.00	0.00	0.00	6,500.00	0.00	0.00	0.00	0.00	0.00	0.00
6,600.00	0.00	0.00	6,600.00	0.00	0.00	0.00	0.00	0.00	0.00
6,665.00	0.00	0.00	6,665.00	0.00	0.00	0.00	0.00	0.00	0.00
6,700.00	0.70	179.32	6,700.00	-0.21	0.00	-0.21	2.00	2.00	0.00
6,800.00	2.70	179.32	6,799.95	-3.18	0.04	-3.18	2.00	2.00	0.00
6,900.00	4.70	179.32	6,899.74	-9.63	0.11	-9.63	2.00	2.00	0.00
7,000.00	6.70	179,32	6,999.24	-19.56	0.23	-19.56	2.00	2.00	0.00
7,100.00	8.70	179.32	7,098.33	-32.96	0.39	-32.96	2.00	2.00	0.00
7,164.45	9.99	179.32	7,161.92	-43.42	0.52	-43.43	2.00	2.00	0.00
7,200.00	9.99	179.32	7,196.94	-49.59	0.59	-49.59	0.00	0.00	0.00
7,300.00	9.99	179.32	7,295.42	-66.93	0.80	-66.94	0.00	0.00	0.00
7,400.00	9.99	179.32	7,393.90	-84.28	1.00	-84.28	0.00	0.00	0.00
7,500.00	9.99	179.32	7,492.39	-101.62	1.21	-101.63	0.00	0.00	0.00
7,600.00	9.99	179.32	7,590.87	-118.97	1.42	-118.97	0.00	0.00	0.00
7,700.00	9.99	179.32	7,689.36	-136.31	1.62	-136.32	0.00	0.00	0.00
7,800.00	9.99	179.32	7,787.84	-153.66	1.83	-153.66	0.00	0.00	0.00
7,900.00	9.99	179.32	7,886.32	-171.00	2.04	-171.01	0.00	0.00	0.00
8,000.00	9.99	179.32	7,984.81	-188.35	2.24	-188.36	0.00	0.00	0.00
8,100.00	9.99	179.32	8,083.29	-205.69	2.45	-205.70	0.00	0.00	0.00 0.00
8,200.00	9.99	179.32	8,181.78	-223.04	2.66	-223.05	0.00	0.00	
8,300.00	9.99	179.32	8,280.26	-240.38	2.86	-240.39	0.00	0.00	0.00
8,400.00	9.99	179.32	8,378.74	-257.72	3.07	-257.74	0.00	0.00	0.00
8,500.00	9.99	179.32	8,477.23	-275.07	3.28	-275.08	0.00	0.00	0.00
8,600.00	9.99	179.32	8,575.71	-292.41 200.76	3.48	-292.43 -309.77	0.00 0.00	0.00 0.00	0.00 0.00
8,700.00	9.99	179.32	8,674.20	-309.76	3.69				
8,800.00	9.99	179.32	8,772.68	-327.10	3.90	-327.12	0.00	0.00	0.00
8,866.45	9.99	179.32	8,838.12	-338.63	4.03	-338.64	0.00	0.00 -2.00	0.00 0.00
8,900.00	9.32	179.32	8,871.20	-344.25	4.10	-344.27 359.74	2.00 2.00	-2.00 -2.00	0.00
9,000.00 9,100.00	7.32 5.32	179.32 179.32	8,970.14 9,069.53	-358.72 -369.72	4.27 4.40	-358.74 -369.74	2.00	-2.00 -2.00	0.00
9,200.00	3.32	179.32	9,169.24	-377.25	4.49	-377.27	2.00	-2.00	0.00
9,300.00	1.32	179.32	9,269.15	-381.29	4.54	-381.31	2.00	-2.00	0.00
9,365.89	0.00	359.69	9,335.04	-382.05	4.55	-382.07	2.00	-2.00	0.00
9,400.00	3.41	359.69	9,369.13	-381.04	4.54	-381.05	10.00	10.00	0.00
9,500.00	13.41	359.69	9,467.93	-366.43	4.47	-366.45	10.00	10.00	0.00
9,600.00	23.41	359.69	9,562.69	-334.89	4.29	-334.90	10.00	10.00	0.00
9,700.00	33.41	359.69	9,650.53	-287.37	4.03	-287.39	10.00	10.00	0.00
9,800.00	43,41	359.69	9,728.79	-225.32	3,69	-225.34	10.00	10.00	0.00
9,900.00	53.41	359.69	9,795.09	-150.62	3.29	-150.64	10.00	10.00	0.00
10,000.00	63.41	359.69	9,847.40	-65.55	2.82	-65.56	10.00	10.00	0.00
10,100.00	73.41	359.69	9,884.15	27.31	2.32	27.30	10.00	10.00	0.00
10,200.00	83.41	359.69	9,904.22	125.15	1.78	125.14	10.00	10.00	0.00

# Oxy

# Planning Report

Database: Company: HOPSPP

**ENGINEERING DESIGNS** 

Project: Site:

PRD NM DIRECTIONAL PLANS (NAD 1983)

OXBOW CC 17-08 FED COM

Well: (Wellbore: )

OXBOW CC 17-08 FED COM 32H

Wellbore: WB00 Design: Permit

Permitting Plan

Local Co-ordinate Reference:

TVD Reference: MD Reference:

North Reference: Survey Calculation Method: Well OXBOW CC 17-08 FED COM 32H

Datum @ 2964.70ft Datum @ 2964.70ft

Grid

•									
Measured Depth (ft)	Inclination (°)	Azimuth (°)	Vertical Depth (ft)	+N/-S (ft)	+E/-W (ft)	Vertical Section (ft)	Dogleg Rate (°/100ft)	Build Rate (°/100ft)	Turn Rate (°/100ft)
10,300.00 10,400.00	90.00 90.00	359.69 359.69	9,908.00 9,908.00	225.00 325.00	1.24 0.69	224.99 324.99	0.00 0.00	0.00 0.00	0.00 0.00
10,500.00	90.00	359.69	9.908.00	425.00	0.14	424.99	0.00	0.00	0.00
10,600.00	90.00	359.69	9,907.99	525.00	-0.40	524.99	0.00	0.00	0.00
10,700.00	90.00	359.69	9,907.99	625.00	-0.95	624.99	0.00	0.00	0.00
10,800.00	90.00	359.69	9,907.99	725.00	-1.49	724.99	0.00	0.00	0.00
10,900.00	90.00	359.69	9,907.98	824.99	-2.04	824.99	0.00	0.00	0.00
11,000.00	90.00	359.69	9,907.97	924.99	-2.59	924.99	0.00	0.00	0.00
11,100.00	90.00	359.69	9,907.96	1,024.99	-3.13	1,024.99	0.00	0.00	0.00
11,200.00	90.01	359.69	9,907.95	1,124.99	-3.68	1,124.99	0.00	0.00	0.00
11,300.00	90.01	359.69	9,907.94	1,224.99	-4.22	1,224.99	0.00	0.00	0.00
11,400.00	90.01	359.69	9,907.93	1,324.99	-4.77	1,324.99	0.00	0.00	0.00
11,500.00	90.01	359.69	9,907.92	1,424.99	-5,31	1,424.99	0.00	0.00	0.00
11,600.00	90.01	359.69	9,907.91	1,524.98	-5.86	1,524.99	0.00	0.00	0.00
11,700.00	90.01	359.69	9,907.89	1,624.98	-6.41	1,624.99	0.00	0.00	0.00
11,800.00	90,01	359.69	9,907.88	1,724.98	-6.95	1,724.99	0.00	0.00	0.00
11,900.00	90.01	359.69	9,907.86	1,824.98	-7.50	1,824.99	0.00	0.00	0.00
12,000.00	90.01	359.69	9,907.84	1,924.98	-8.04	1,924.99	0.00	0.00	0.00
12,100.00	90.01	359.69	9,907.83	2,024.98	-8.59	2,024.99	0.00	0.00	0.00
12,200.00	90.01	359.69	9,907.81	2,124.97	-9.14	2,124.99	0.00	0.00	0.00
12,300.00	90.01	359.69	9,907.79	2,224.97	-9.68	2,224.99	0.00	0.00	0.00
12,400.00	90.01	359.69	9,907.76	2,324.97	-10.23	2,324.99	0.00	0.00	0.00
12,500.00	90.01	359.69	9.907.74	2,424.97	-10.77	2,424.99	0.00	0.00	0.00
12,600.00	90.01	359.69	9,907.72	2,524.97	-11.32	2,524.99	0.00	0.00	0.00
12,700.00	90.01	359,69	9,907.69	2,624.97	-11.87	2,624.99	0.00	0.00	0.00
12,800.00	90.02	359.69	9,907.67	2,724.97	-12.41	2,724.99	0.00	0.00	0.00
12,900.00	90.02	359.69	9,907.64	2,824.96	-12.96	2,824.99	0.00	0.00	0.00
13,000.00	90.02	359.69	9,907.61	2,924.96	-13.50	2,924.99	0.00	0.00	0.00
13,100.00	90.02	359.69	9,907.58	3,024.96	-14.05	3,024.99	0.00	0.00	0.00
13,200.00	90.02	359.69	9,907.55	3,124.96	-14.60	3,124.99	0.00	0.00	0.00
13,300.00	90.02	359.69	9,907.52	3,224.96	-15.14	3,224.99	0.00	0.00	0.00
13,400.00	90.02	359.69	9,907.49	3,324.96	-15.69	3,324.99	0.00	0.00	0.00
13,500.00	90.02	359.69	9,907.46	3,424.96	-16.23	3,424.99	0.00	0.00	0.00
13,600.00	90.02	359.69	9,907.42	3,524.95	-16.78	3,524.99	0.00	0.00	0.00
13,700.00	90.02	359.69	9,907.39	3,624.95	-17.32	3,624.99	0.00	0.00	0.00
13,800.00	90.02	359.69	9,907.35	3,724.95	-17.87	3,724.99	0.00	0.00	0.00
13,900.00	90.02	359.69	9,907.32	3,824.95	-18.42	3,824.99	0.00	0.00	0.00
14,000.00	90.02	359.69	9,907.28	3,924.95	-18.96	3,924.99	0.00	0.00	0.00
14,100.00	90.02	359.69	9,907.24	4,024.95	-19.51	4,024.99	0.00	0.00	0.00
14,200.00	90.02	359.69	9,907.20	4,124.94	-20.05	4,124.99	0.00	0.00	0.00
14,300.00	90.02	359.69	9,907.16	4,224.94	-20.60	4,224.99	0.00	0.00	0.00
14,400.00	90.02	359.69	9,907.11	4,324.94	-21.15	4,324.99	0.00	0.00	0.00
14,500.00	90.03	359.69	9,907.07	4,424.94	-21.69	4,424.99	0.00	0.00	0.00
14,600.00	90.03	359.69	9,907.03	4,524.94	-22.24	4,524.99	0.00	0.00	0.00
14,700.00	90.03	359.69	9,906.98	4,624.94	-22.78	4,624.99	0.00	0.00	0.00
14,800.00	90.03	359.69	9,906.93	4,724.94	-23.33	4,724.99	0.00	0.00	0.00
14,900.00	90.03	359.69	9,906.89	4,824.93	-23.88	4,824.99	0.00	0.00	0.00
15,000.00	90.03	359.69	9,906.84	4,924.93	-24.42	4,924.99	0.00	0.00	0.00
15,100.00	90.03	359.69	9,906.79	5,024.93	-24.97	5,024.99	0.00	0.00	0.00
15,200.00	90.03	359.69	9,906.74	5,124.93	-25.51	5,124.99	0.00	0.00	0.00
15,300.00	90.03	359.69	9,906.69	5,224.93	-26.06	5,224.99	0.00	0.00	0.00
15,400.00	90.03	359.69	9,906.63	5,324.93	-26.61	5,324.99	0.00	0.00	0.00
15,500.00	90.03	359.69	9,906.58	5,424.93	-27.15	5,424.99	0.00	0.00	0.00
15,600.00	90.03	359.69	9,906.53	5,524.92	-27.13 -27.70	5,524.99	0.00	0.00	0.00

# Оху

### Planning Report

Database:

HOPSPP

Company:

**ENGINEERING DESIGNS** 

Project:

PRD NM DIRECTIONAL PLANS (NAD 1983)

Site: Well: OXBOW CC 17-08 FED COM OXBOW CC 17-08 FED COM 32H

Wellbore:

WB00

Design:

Permitting Plan

Local Co-ordinate Reference:

TVD Reference: MD Reference:

North Reference:

Survey Calculation Method:

Well OXBOW CC 17-08 FED COM 32H

Datum @ 2964.70ft Datum @ 2964.70ft

Grid

Measured Depth (ft)	Inclination (°)	Azimuth (°)	Vertical Depth (ft)	+N/-S (ft)	+E/-W (ft)	Vertical Section (ft)	Dogleg Rate (°/100ft)	Build Rate (°/100ft)	Turn Rate (°/100ft)
15,700.00	90.03	359.69	9,906.47	5,624.92	-28.24	5,624.99	0.00	0.00	0.00
15,800.00	90.03	359.69	9,906.41	5,724.92	-28.79	5,724.99	0.00	0.00	0.00
15,900.00	90.03	359.69	9,906.35	5,824.92	-29.33	5,824.99	0.00	0.00	0.00
16,000.00	90.03	359.69	9,906.30	5,924.92	-29.88	5,924.99	0.00	0.00	0.00
16,100.00	90.03	359.69	9,906.24	6,024.92	-30.43	6,024.99	0.00	0.00	0.00
16,200.00	90.04	359.69	9,906.17	6,124.91	-30.97	6,124.99	0.00	0.00	0.00
16,300.00	90.04	359.69	9,906.11	6,224.91	-31.52	6,224.99	0.00	0.00	0.00
16,400.00	90.04	359.69	9,906.05	6,324.91	-32.06	6,324.99	0.00	0.00	0.00
16,500.00	90.04	359.69	9,905.99	6,424.91	-32.61	6,424.99	0.00	0.00	0.00
16,600.00	90.04	359.69	9,905.92	6,524.91	-33.16	6,524.99	0.00	0.00	0.00
16,700.00	90.04	359.69	9,905.85	6,624.91	-33.70	6,624.99	0.00	0.00	0.00
16,800.00	90.04	359.69	9,905.79	6,724.91	-34.25	6,724.99	0.00	0.00	0.00
16,900.00	90.04	359.69	9,905.72	6,824.90	-34.79	6,824.99	0.00	0.00	0.00
17,000.00	90.04	359.69	9,905.65	6,924.90	-35.34	6,924.99	0.00	0.00	0.00
17,100.00	90.04	359.69	9,905.58	7,024.90	-35.89	7,024.99	0.00	0.00	0.00
17,200.00	90.04	359.69	9,905.51	7,124.90	-36.43	7,124.99	0.00	0.00	0.00
17,300,00	90.04	359.69	9,905.44	7,224.90	-36.98	7,224.99	0.00	0.00	0.00
17,400.00	90.04	359.69	9,905.36	7,324.90	-37.52	7,324.99	0.00	0.00	0.00
17,500.00	90.04	359.69	9,905.29	7,424.90	-38.07	7,424.99	0.00	0.00	0.00
17,600.00	90.04	359.69	9,905.21	7,524.89	-38.62	7,524.99	0.00	0.00	0.00
17,700.00	90.04	359.69	9,905.14	7,624.89	-39.16	7,624.99	0.00	0.00	0.00
17,800.00	90.04	359.69	9,905.06	7,724.89	-39.71	7,724.99	0.00	0.00	0.00
17,900.00	90.05	359.69	9,904.98	7,824.89	-40.25	7,824.99	0.00	0.00	0.00
18,000.00	90.05	359.69	9,904.90	7,924.89	-40.80	7,924.99	0.00	0.00	0.00
18,100.00	90.05	359.69	9,904.82	8,024.89	-41.34	8,024.99	0.00	0.00	0.00
18,200.00	90.05	359.69	9,904.74	8,124.88	-41.89	8,124.99	0.00	0.00	0.00
18,300.00	90.05	359.69	9,904.65	8,224.88	-42.44	8,224.99	0.00	0.00	0.00
18,400.00	90.05	359.69	9,904.57	8,324.88	-42.98	8,324.99	0.00	0.00	0.00
18,500.00	90.05	359.69	9,904.49	8,424.88	-43.53	8,424.99	0.00	0.00	0.00
18,600.00	90.05	359.69	9,904.40	8,524.88	-44.07	8,524.99	0.00	0.00	0.00
18,700.00	90.05	359.69	9,904.31	8,624.88	-44.62	8,624.99	0.00	0.00	0.00
18,800.00	90.05	359.69	9,904.23	8,724.88	-45.17	8,724.99	0.00	0.00	0.00
18,900.00	90.05	359.69	9,904.14	8,824.87	-45.71	8,824.99	0.00	0.00	0.00
19,000.00	90.05	359.69	9,904.05	8,924.87	-46.26	8,924.99	0.00	0.00	0.00
19,100.00	90.05	359.69	9,903.95	9,024.87	-46.80	9,024.99	0.00	0.00	0.00
19,200.00	90.05	359.69	9,903.86	9,124.87	<b>-4</b> 7.35	9,124.99	0.00	0.00	0.00
19,300.00	90.05	359.69	9,903.77	9,224.87	<b>-4</b> 7.90	9,224.99	0.00	0.00	0.00
19,400.00	90.05	359.69	9,903.68	9,324.87	-48.44	9,324.99	0.00	0.00	0.00
19,500.00	90.05	359.69	9,903.58	9,424.86	-48.99	9,424.99	0.00	0.00	0.00
19,600.00	90.06	359.69	9,903.48	9,524.86	-49.53	9,524.99	0.00	0.00	0.00
19,700.00	90.06	359,69	9,903.39	9,624.86	-50.08	9,624.99	0.00	0.00	0.00
19,800.00	90.06	359.69	9,903.29	9,724.86	-50.63	9,724.99	0.00	0.00	0.00
19,900.00	90.06	359.69	9,903.19	9,824.86	-51.17	9,824.99	0.00	0.00	0.00
20,000.00	90.06	359.69	9,903.09	9,924.86	-51.72	9,924.99	0.00	0.00	0.00
20,087.37	90.06	359.69	9,903.00	10,012.23	-52.19	10,012.36	0.00	0.00	0.00

# Planning Report

Database:

HOPSPP

Company:

**ENGINEERING DESIGNS** 

Project:

PRD NM DIRECTIONAL PLANS (NAD 1983)

Site: Well: OXBOW CC 17-08 FED COM

OXBOW CC 17-08 FED COM 32H

Wellbore:

WB00

Permitting Plan Design:

Local Co-ordinate Reference:

Datum @ 2964.70ft

Well OXBOW CC 17-08 FED COM 32H

TVD Reference: MD Reference:

Datum @ 2964.70ft


North Reference:

Grid

**Survey Calculation Method:** Minimum Curvature

Design Targets									
Target Name - hit/miss target - Shape	Dip Angle (°)	Dip Dir. (°)	TVD (ft)	+N/-S (ft)	+E/-W (ft)	Northing (usft)	Easting (usft)	Latitude	Longitude
OXBOW_32H_KOP - plan hits target ce - Point	0.00 enter	0.00	9,335.04	-382.05	4.55	440,455.44	641,018.90 32°	12' 37.720950 N	104° 0' 39,709235
OXBOW_32H_BHL - plan hits target ce - Point	0.00 enter	0.01	9,903.00	10,012.23	-52.19	450,848.87	640,962.16 32°	14' 20.575049 N	104° 0' 40.006881

Plan Anno	tations					
	Measured Vertical	Local Coor	dinates			
	Depth (ft)	Depth (ft)	+N/-S (ft)	+E/-W (ft)	Comment	
	6,665.00	6,665.00	0.00	0.00	STEP OUT DLS 2.00	
•	7,164.45	7,161.92	-43.42	0.52	HOLD 10 DEG TANGENT	
1	8,866.45	8,838.12	-338.63	4.03	DROP BACK TO VERTICAL DLS 2,00	
ì	9,365.89	9,335.04	-382.05	4.55	BUILD CURVE 10 DEG / 100	
	10,265,89	9,908,00	190.90	1.42	LANDING POINT	
	20,087.37	9,903.00	10,012.23	-52.19	TD at 20087.37	

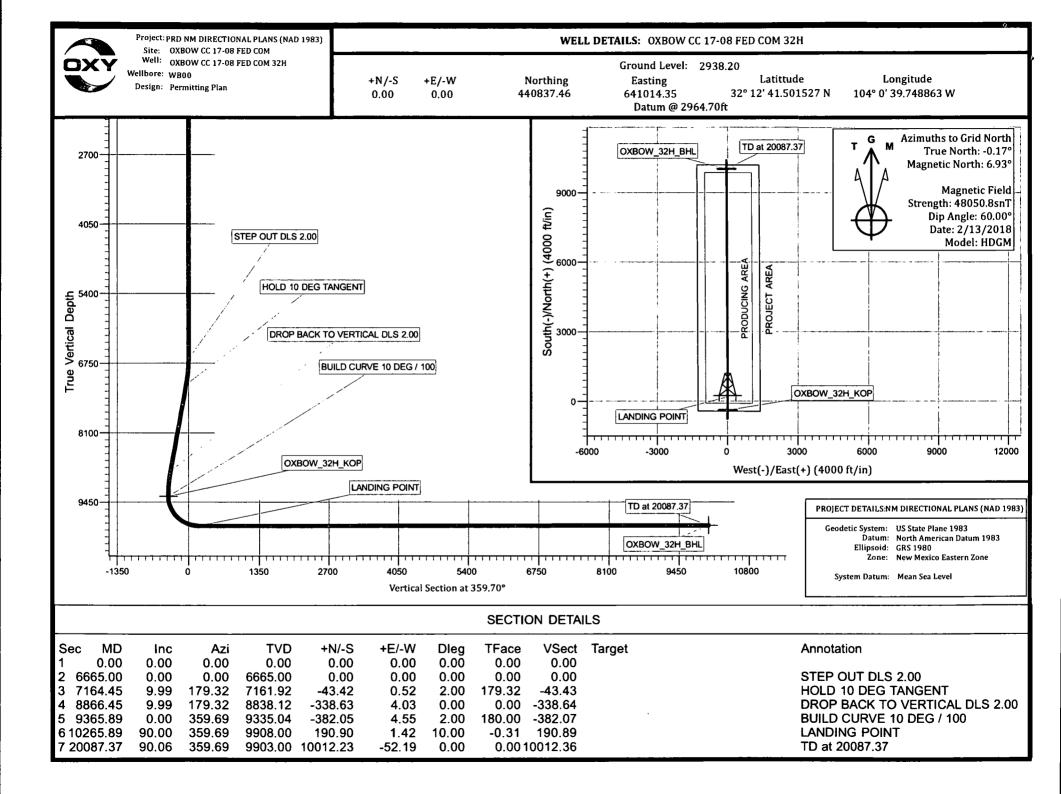

# OXY USA Inc APD ATTACHMENT: SPUDDER RIG DATA

**OPERATOR NAME / NUMBER: OXY USA Inc** 


# 1. SUMMARY OF REQUEST:

Oxy USA respectfully requests approval for the following operations for the surface hole in the drill plan:

1. Utilize a spudder rig to pre-set surface casing for time and cost savings.

### 2. Description of Operations

- 1. Spudder rig will move in to drill the surface hole and pre-set surface casing on the well.
  - a. After drilling the surface hole section, the spudder rig will run casing and cement following all of the applicable rules and regulations (OnShore Order 2, all COAs and NMOCD regulations).
  - b. The spudder rig will utilize fresh water-based mud to drill the surface hole to TD. Solids control will be handled entirely on a closed loop basis. No earth pits will be used.
- 2. The wellhead will be installed and tested as soon as the surface casing is cut off and the WOC time has been reached.
- 3. A blind flange at the same pressure rating as the wellhead will be installed to seal the wellbore. Pressure will be monitored with needle valves installed on two wingvalves.
  - a. A means for intervention will be maintained while the drilling rig is not over the well.
- 4. Spudder rig operations are expected to take 2-3 days per well on the pad.
- 5. The BLM will be contacted and notified 24 hours prior to commencing spudder rig operations.
- 6. Drilling operations will begin with a larger rig and a BOP stack equal to or greater than the pressure rating that was permitted will be nippled up and tested on the wellhead before drilling operations resume on each well.
  - a. The larger rig will move back onto the location within 90 days from the point at which the wells are secured and the spudder rig is moved off location.
  - **b.** The BLM will be contacted / notified 24 hours before the larger rig moves back on the pre-set locations.
- 7. Oxy will have supervision on the rig to ensure compliance with all BLM and NMOCD regulations and to oversee operations.
- 8. Once the rig is removed, Oxy will secure the wellhead area by placing a guard rail around the cellar area.

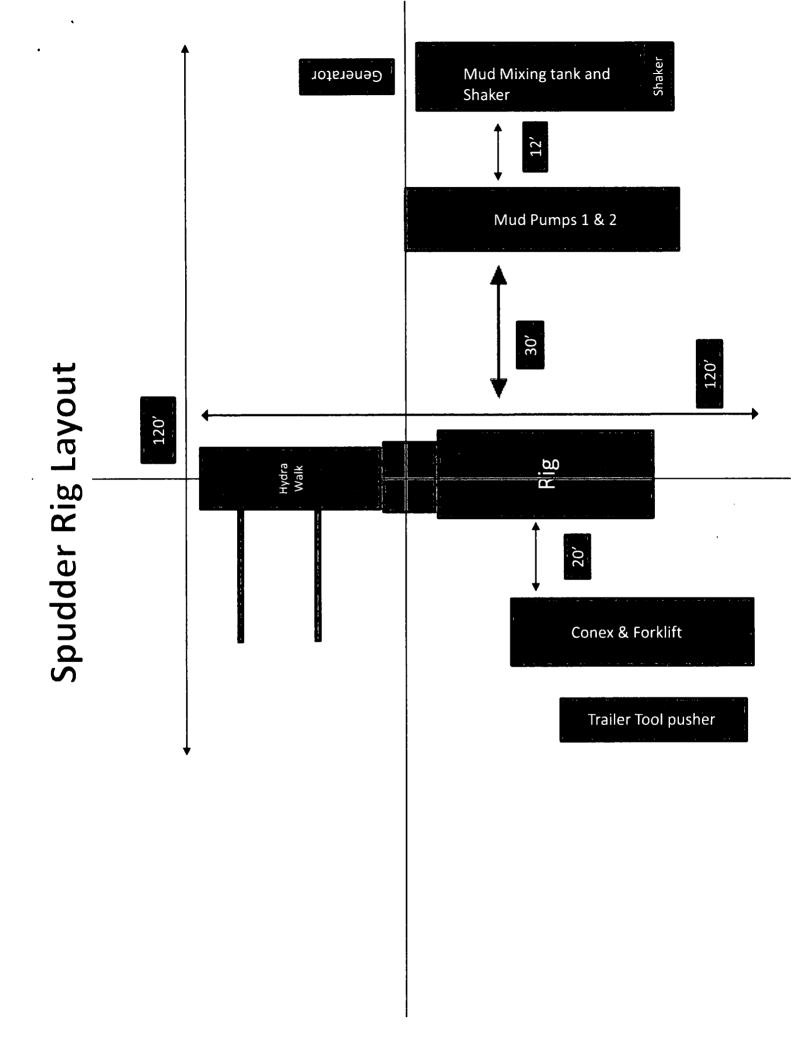

# 1. Geologic Formations

١	TVD of target	9908'	Pilot Hole Depth	N/A
	MD at TD:	20087'	Deepest Expected fresh water:	203'

#### **Delaware Basin**

Formation	TVD - RKB	Expected Fluids
Rustler	203	Brine
Salado	631	Water/Losses
Castile	1265	
Lamar/Delaware	2838	Water
Bell Canyon	2893	
Cherry Canyon	3803	
Brushy Canyon	5012	Oil/Gas/Losses
Bone Spring	6543	Oil/Gas
1st Bone Spring	7540	Oil/Gas
2nd Bone Spring	8295	Oil/Gas
3rd Bone Spring	9443	Oil/Gas
Wolfcamp	9825	Oil/Gas

<sup>\*</sup>H2S, water flows, loss of circulation, abnormal pressures, etc.

# 2. Casing Program

Buoyant Buoyant

Hole Size	Casing In	terval	Csg. Size	Weight	C4-	C	SF	SF Burst	<b>Body SF</b>	Joint SF
(in)	From (ft)	To (ft)	(in)	(lbs)	Grade	Conn.	Collapse	or Burst	Tension	Tension
14.75	0	400	10.75	40.5	J55	BTC	1.125	1.2	1.4	1.4
9.875	0	9265	7.625	26.4	L80	BTC	1.125	1.2	1.4	1.4
6.75	0	20087	5.5	20	P-110	DQX	1.125	1.2	1.4	1.4
	_	-					SF \	/alues will:	meet or Ex	ceed

All casing strings will be tested in accordance with Onshore Oil and Gas Order #2 III.B.1.h
\*Oxy requests the option to set casing shallower yet still below the salts if losses or hole
conditions require this. Cement volumes may be adjusted if casing is set shallower and a DV tool
may be run in case hole conditions merit pumping a second stage cement job to comply with
permitted top of cement. If cement circulated to surface during first stage we will drop a
cancelation cone and not pump the second stage.

# **Annular Clearance Variance Request**

As per the agreement reached in the Oxy/BLM face-to-face meeting on Feb 22, 2018, Oxy requests permission to allow deviation from the 0.422" annular clearance requirement from Onshore Order #2 under the following conditions:

- 1. Annular clearance to meet or exceed 0.422" between intermediate casing ID and production casing coupling only on the first 500' overlap between both casings.
- 2. Annular clearance less than 0.422" is acceptable for the curve and lateral portions of the production open hole section.

	Y or N
Is casing new? If used, attach certification as required in Onshore Order #1	Y
Does casing meet API specifications? If no, attach casing specification sheet.	Y
Is premium or uncommon casing planned? If yes attach casing specification sheet.	Y
Does the above casing design meet or exceed BLM's minimum standards? If not provide justification (loading assumptions, casing design criteria).	Y
Will the intermediate pipe be kept at a minimum 1/3 fluid filled to avoid approaching the collapse pressure rating of the casing?	Y
Is well located within Capitan Reef?	N
If yes, does production casing cement tie back a minimum of 50' above the Reef?	
Is well within the designated 4 string boundary.	
Is well located in SOPA but not in R-111-P?  If yes, are the first 2 strings cemented to surface and 3 <sup>rd</sup> string cement tied back	N
500' into previous casing?	
Is well located in R-111-P and SOPA?	N
If yes, are the first three strings cemented to surface?	
Is 2 <sup>nd</sup> string set 100' to 600' below the base of salt?	
Is well located in high Cave/Karst?	Y
If yes, are there two strings cemented to surface?	Y
(For 2 string wells) If yes, is there a contingency casing if lost circulation occurs?	
Is well located in critical Cave/Karst?	N
If yes, are there three strings cemented to surface?	

# 3. Cementing Program

Casing String	# Sks	Wt.	Yld (ft3/sack)	H20 (gal/sk)	500# Comp. Strength (hours)	Slurry Description
Surface Lead	N/A	N/A	N/A	N/A	N/A	N/A
Surface Tail	326	14.8	1.33	6.365	5:26	Class C Cement, Accelerator
1st Stage Intermediate Lead	548	10.2	2.58	11.568	6:59	Pozzolan Cement, Retarder
1st Stage Intermediate Tail	167	13.2	1.61	7.804	7:11	Class H Cement, Retarder, Dispersant, Salt
DV/ECP Tool @ 2888 (We request the option to cancel the second stage if cement is circulated to surface during the first stage of cement operations)						surface during the first stage of cement
2nd Stage Intermediate Lead	N/A	N/A	N/A	N/A	N/A	N/A
2nd Stage Intermediate Tail	1017	13.6	1.67	8.765	7:32	Class C Cement, Accelerator, Retarder
Production Lead	N/A	N/A	N/A	N/A	N/A	N/A
Production Tail	826	13.2	1.38	6.686	3:39	Class H Cement, Retarder, Dispersant, Salt

Casing String	Top (ft)	Bottom (ft)	% Excess
Surface Lead	N/A	N/A	N/A
Surface Tail	0	400	100%
1st Stage Intermediate Lead	2788	8265	20%
1st Stage Intermediate Tail	8265	9265	20%
2nd Stage Intermediate Lead	N/A	N/A	N/A
2nd Stage Intermediate Tail	0	2888	200%
Production Lead	N/A	N/A	N/A
Production Tail	8765	20087	20%

# 4. Pressure Control Equipment

BOP installed and tested before drilling which hole?	Size?	Min. Required WP	Тур	e	<b>~</b>	Tested to:	
			Annu	lar	✓	70% of working pressure	
9.875"Hole	13-5/8"	10M	Blind I	Ram	✓	•	
9.673 11016	13-3/6	I UW	Pipe R	lam		250/10000	
			Double	Ram	✓	250/10000	
			Other*				

<sup>\*</sup>Specify if additional ram is utilized.

BOP/BOPE will be tested by an independent service company to 250 psi low and the high pressure indicated above per Onshore Order 2 requirements. The System may be upgraded to a higher pressure but still tested to the working pressure listed in the table above. If the system is upgraded all the components installed will be functional and tested.

Pipe rams will be operationally checked each 24 hour period. Blind rams will be operationally checked on each trip out of the hole. These checks will be noted on the daily tour sheets. Other

accessories to the BOP equipment will include a Kelly cock and floor safety valve (inside BOP) and choke lines and choke manifold. See attached schematics.

Formation integrity test will be performed per Onshore Order #2.

On Exploratory wells or on that portion of any well approved for a 5M BOPE system or greater, a pressure integrity test of each casing shoe shall be performed. Will be tested in accordance with Onshore Oil and Gas Order #2 III.B.1.i.

A variance is requested for the use of a flexible choke line from the BOP to Choke Manifold. See attached for specs and hydrostatic test chart.

Y Are anchors required by manufacturer?

A multibowl or a unionized multibowl wellhead system will be employed. The wellhead and connection to the BOPE will meet all API 6A requirements. The BOP will be tested per Onshore Order #2 after installation on the surface casing which will cover testing requirements for a maximum of 30 days. If any seal subject to test pressure is broken the system must be tested. We will test the flange connection of the wellhead with a test port that is directly in the flange. We are proposing that we will run the wellhead through the rotary prior to cementing surface casing as discussed with the BLM on October 8, 2015.

See attached schematics.

# **BOP Break Testing Request**

As per the agreement reached in the Oxy/BLM face-to-face meeting on Feb 22, 2018, Oxy requests permission to allow BOP Break Testing under the following conditions:

- After a full BOP test is conducted on the first well on the pad.
- When skidding to drill an intermediate section that does not penetrate into the Wolfcamp.
- Full BOP test will be required prior to drilling any production hole.

#### 5. Mud Program

D	epth		Weight		
From (ft)	To (ft)	Туре	(ppg)	Viscosity	Water Loss
0	400	Water-Based Mud	8.6-8.8	40-60	N/C
400	9265	Water-Based Mud or Oil-Based Mud	9.0-9.6	35-45	N/C
9265	20087	Water-Based Mud or Oil-Based Mud	9.5-12.0	38-50	N/C

Sufficient mud materials to maintain mud properties and meet minimum lost circulation and weight increase requirements will be kept on location at all times. The following is a general list

of products: Barite, Bentonite, Gypsum, Lime, Soda Ash, Caustic Soda, Nut Plug, Cedar Fiber, Cotton Seed Hulls, Drilling Paper, Salt Water Clay, CACL2. Oxy will use a closed mud system.

What will be used to monitor the loss or gain	PVT/MD Totco/Visual Monitoring
of fluid?	

# 6. Logging and Testing Procedures

Logg	Logging, Coring and Testing.		
Yes	Will run GR from TD to surface (horizontal well – vertical portion of hole). Stated logs		
	run will be in the Completion Report and submitted to the BLM.		
No	Logs are planned based on well control or offset log information.		
No	Drill stem test? If yes, explain		
No	Coring? If yes, explain		

Addi	tional logs planned	Interval
No	Resistivity	
No	Density	
No	CBL	
Yes	Mud log	ICP - TD
No	PEX	

# 7. Drilling Conditions

Condition	Specify what type and where?
BH Pressure at deepest TVD	6183 psi
Abnormal Temperature	No
BH Temperature at deepest TVD	160°F

Pump high viscosity sweeps as needed for hole cleaning. The mud system will be monitored visually/manually as well as with an electronic PVT. The necessary mud products for additional weight and fluid loss control will be on location at all times. Appropriately weighted mud will be used to isolate potential gas, oil, and water zones until such time as casing can be cemented into place for zonal isolation.

Hydrogen Sulfide (H2S) monitors will be installed prior to drilling out the surface shoe. If H2S is detected in concentrations greater than 100 ppm, the operator will comply with the provisions of Onshore Oil and Gas Order #6. If Hydrogen Sulfide is encountered, measured values and formations will be provided to the BLM.

N H2S is present

Y H2S Plan attached

# 8. Other facets of operation

	Yes/No	
<ul> <li>Will the well be drilled with a walking/skidding operation? If yes, describe.</li> <li>We plan to drill the three well pad in batch by section: all surface sections, intermediate sections and production sections. The wellhead will be secured with a night cap whenever the rig is not over the well.</li> </ul>	Yes	
<ul> <li>Will more than one drilling rig be used for drilling operations? If yes, describe.</li> <li>Oxy requests the option to contract a Surface Rig to drill, set surface casing, and cement for this well. If the timing between rigs is such that Oxy would not be able to preset surface, the Primary Rig will MIRU and drill the well in its entirety per the APD. Please see the attached document for information on the spudder rig.</li> </ul>		

Total estimated cuttings volume: 1403.3 bbls.

# 9. Company Personnel

Name	<u>Title</u>	Office Phone	<u> Mobile Phone</u>
Philippe Haffner	Drilling Engineer	713-985-6379	832-767-9047
Diego Tellez	Drilling Engineer Supervisor	713-350-4602	713-303-4932
Simon Benavides	Drilling Superintendent	713-522-8652	281-684-6897
John Willis	Drilling Manager	713-366-5556	713-259-1417



#### U.S. Department of the Interior BUREAU OF LAND MANAGEMENT



APD ID: 10400028636

Submission Date: 04/03/2018

**Operator Name: OXY USA INCORPORATED** 

Well Number: 32H

**Show Final Text** 

Well Name: OXBOW CC 17-08 FEDERAL COM

Well Type: OiL WELL

Well Work Type: Drill

# Section 1 - Existing Roads

Will existing roads be used? YES

**Existing Road Map:** 

OxbowCC17\_8FdCom32H\_ExistRoads\_20180403125703.pdf

**Existing Road Purpose: FLUID TRANSPORT** 

Row(s) Exist? NO

ROW ID(s)

ID:

Do the existing roads need to be improved? NO

**Existing Road Improvement Description:** 

**Existing Road Improvement Attachment:** 

# Section 2 - New or Reconstructed Access Roads

Will new roads be needed? YES

**New Road Map:** 

OxbowCC17\_8FdCom32H\_NewRoads\_20180321135415.pdf

New road type: LOCAL

Length: 3935

Feet

Width (ft.): 25

Max slope (%): 0

Max grade (%): 0

Army Corp of Engineers (ACOE) permit required? NO

**ACOE Permit Number(s):** 

New road travel width: 14

New road access erosion control: Watershed Diversion every 200' if needed.

New road access plan or profile prepared? YES

New road access plan attachment:

OxbowCC17\_8FdCom32H\_NewRoads\_20180321135555.pdf

Access road engineering design? NO

Well Name: OXBOW CC 17-08 FEDERAL COM

Well Number: 32H

Access road engineering design attachment:

Access surfacing type: OTHER

Access topsoil source: ONSITE

Access surfacing type description: Caliche

Access onsite topsoil source depth: 0

Offsite topsoil source description:

Onsite topsoil removal process: If available

Access other construction information: None

Access miscellaneous information: A new access road will be built. The proposed access road will run through a pasture and will go northwest for 865.6', turn left and go west for 549.3', turn left and go south for 1102.1', turn right and go west for 750.8, turn right and go north for 642.2', turn left and go 25' west to northeast corner of the road.

Number of access turnouts:

Access turnout map:

# **Drainage Control**

New road drainage crossing: CULVERT

Drainage Control comments: Watershed Diversion every 200' if needed.

Road Drainage Control Structures (DCS) description: Watershed Diversion every 200' if needed.

Road Drainage Control Structures (DCS) attachment:

# **Access Additional Attachments**

Additional Attachment(s):

# **Section 3 - Location of Existing Wells**

**Existing Wells Map?** YES

Attach Well map:

OxbowCC17\_8FdCom32H\_ExistWells\_20180321135504.pdf

**Existing Wells description:** 

# Section 4 - Location of Existing and/or Proposed Production Facilities

Submit or defer a Proposed Production Facilities plan? SUBMIT

**Production Facilities description:** a. In the event the well is found productive, the Salt Flat CC 20 Federal Central Tank Battery would be utilized and the necessary production equipment will be installed at the well site. See proposed facilities layout diagram. b. All flow lines will adhere to API standards. They will consist of 2 – 4" composite flowlines operating 75% MAWP, surface lines to follow surveyed route. Survey of a strip of land 30' wide and 1391.7' in length crossing in Section 17 and 20, T24S R29E, NMPM, Eddy County, NM and being 15' left and 15' right of the centerline survey, see attached. c. Electric line will follow a route approved by the BLM. Survey of a strip of land 30' wide and 392.6' in length crossing Section

Page 2 of 11

Well Name: OXBOW CC 17-08 FEDERAL COM Well Number: 32H

17 T24S R29E NMPM, Eddy County, NM and being 15' left and 15' right of the centerline survey, see attached.

#### Production Facilities map:

OxbowCC17\_8FdCom32H\_FacilityPLEL\_20180321135703.pdf

# Section 5 - Location and Types of Water Supply

#### **Water Source Table**

Water source use type: INTERMEDIATE/PRODUCTION CASING,

INTERMEDIATE/PRODUCTION CASING, OTHER, SURFACE

CASING, SURFACE CASING

Describe type:

Source longitude:

Water source type: GW WELL

Source latitude:

Source datum:

Water source permit type: WATER WELL Source land ownership: COMMERCIAL

Water source transport method: PIPELINE,TRUCKING Source transportation land ownership: COMMERCIAL

Water source volume (barrels): 2000

Source volume (acre-feet): 0.25778618

Source volume (gal): 84000

### Water source and transportation map:

OxbowCC17\_8FdCom32H\_GRRWtrSrc\_20180321135910.pdf OxbowCC17\_8FdCom32H\_MesqWtrSrc\_20180321135919.pdf

Water source comments: This well will be drilled using a combination of water mud systems. It will be obtained from commercial water stations (Gregory Rockhouse, Mesquite) in the area and will be hauled to location by transport truck using existing and proposed roads.

New water well? NO

#### **New Water Well Info**

Well latitude:

Well Longitude:

Well datum:

Well target aquifer:

Est. depth to top of aquifer(ft):

Est thickness of aquifer:

**Aquifer comments:** 

Aquifer documentation:

Well depth (ft):

Well casing type:

Well casing outside diameter (in.):

Well casing inside diameter (in.):

New water well casing?

Used casing source:

**Drilling method:** 

**Drill material:** 

Well Name: OXBOW CC 17-08 FEDERAL COM

Well Number: 32H

**Grout material:** 

**Grout depth:** 

Casing length (ft.):

Casing top depth (ft.):

Well Production type:

**Completion Method:** 

Water well additional information:

State appropriation permit:

Additional information attachment:

# **Section 6 - Construction Materials**

Construction Materials description: Primary - All caliche utilized for the drilling pad and proposed access road will be obtained from an existing BLM/State/Fee approved pit or from prevailing deposits found on the location. Will use BLM recommended extra caliche from other locations close by for roads, if available. Secondary - The secondary way of obtaining caliche to build locations and roads will be by "turning over" the location. This means, caliche will be obtained from the actual well site. A caliche permit will be obtained from BLM prior to pushing up any caliche. 2400 cubic yards is max amount of caliche needed for pad and roads. Amount will vary for each pad. The procedure below has been approved by BLM personnel; a. The top 6" of topsoil is pushed off and stockpiled along the side of the location. b. An approximate 120' X 120' area is used within the proposed well site to remove caliche. c. Subsoil is removed and piled alongside the 120' X 120' within the pad site. d. When caliche is found, material will be stockpiled within the pad site to build the location and road. e. Then subsoil is pushed back in the hole and caliche is spread accordingly across entire location and road. f. Once the well is drilled the stockpiled top soil will be used for interim reclamation and spread along areas where caliche is picked up and the location size is reduced. Neither caliche nor subsoil will be stockpiled outside of the well pad. Topsoil will be stockpiled along the edge of the pad. Caliche will be provided from on of the following three pits located in Section 6, 20, 22 T24S R29E. Water will be provided from one of three frac ponds located in Sections 15, 21, 22 T24S R29E.

**Construction Materials source location attachment:** 

# Section 7 - Methods for Handling Waste

barrels

Waste type: DRILLING

Waste content description: Water-Based Cuttings, Water-Based Mud, Oil-Based Cuttings, Oil-Based Mud, Produced Water

Amount of waste: 1403.3

Waste disposal frequency: Daily

Safe containment description: Haul-Off Bins

Safe containment attachment:

Waste disposal type: HAUL TO COMMERCIAL

Disposal location ownership: COMMERCIAL

**FACILITY** 

Disposal type description:

Disposal location description: An approved facility that can process drill cuttings, drill fluids, flowback water, produced water, contaminated soils, and other non-hazardous wastes.

**Reserve Pit** 

Reserve Pit being used? NO

Temporary disposal of produced water into reserve pit?

Reserve pit length (ft.)

Reserve pit width (ft.)

i - ;

Well Name: OXBOW CC 17-08 FEDERAL COM

Well Number: 32H

Reserve pit depth (ft.)

Reserve pit volume (cu. yd.)

Is at least 50% of the reserve pit in cut?

Reserve pit liner

Reserve pit liner specifications and installation description

# **Cuttings Area**

Cuttings Area being used? NO

Are you storing cuttings on location? YES

**Description of cuttings location** A closed loop system will be utilized consisting of above ground steel tanks and haul-off bins. Disposal of liquids, drilling fluids and cuttings will be disposed of at an approved facility.

Cuttings area length (ft.)

Cuttings area width (ft.)

Cuttings area depth (ft.)

Cuttings area volume (cu. yd.)

Is at least 50% of the cuttings area in cut?

**WCuttings** area liner

Cuttings area liner specifications and installation description

# **Section 8 - Ancillary Facilities**

Are you requesting any Ancillary Facilities?: NO

**Ancillary Facilities attachment:** 

Comments:

**Section 9 - Well Site Layout** 

Well Site Layout Diagram:

OxbowCC17\_8FdCom32H\_WellSiteCL\_20180321140423.pdf

Comments: V-Door-East - CL Tanks-North - 620' X 480' - 6 Well Pad

Well Name: OXBOW CC 17-08 FEDERAL COM Well Number: 32H

# Section 10 - Plans for Surface Reclamation

Type of disturbance: New Surface Disturbance

Multiple Well Pad Name: OXBOW CC 17-08 FEDERAL COM

Multiple Well Pad Number: 31H

Recontouring attachment:

Drainage/Erosion control construction: Reclamation to be wind rowed as needed to control erosion

Drainage/Erosion control reclamation: Reclamation to be wind rowed as needed to control erosion

0.64

Well pad proposed disturbance

(acres): 6.83

Road proposed disturbance (acres):

2.71

Powerline proposed disturbance

(acres): 0.27

Pipeline proposed disturbance

(acres): 0.96

Other proposed disturbance (acres): 0

Total proposed disturbance: 10.77

Well pad interim reclamation (acres): Well pad long term disturbance

(acres): 4.84

Road interim reclamation (acres): 1.45 Road long term disturbance (acres):

Powerline interim reclamation (acres): Powerline long term disturbance 0.27

(acres): 0

Pipeline interim reclamation (acres):

Pipeline long term disturbance

(acres): 0.32 Other interim reclamation (acres): 0.33

Other long term disturbance (acres): 0

Total interim reclamation: 4.68 Total long term disturbance: 6.42

**Disturbance Comments: See Below** 

Reconstruction method: If the well is deemed commercially productive, caliche from the areas of the pad site not required for operations will be reclaimed. The original topsoil will be returned to the area of the drill pad not necessary to operate the well. These unused areas of the drill pad will be contoured, as close as possible, to match the original topography, and the area will be seeded with an approved BLM mixture to re-establish vegetation. After concluding the drilling and/or completion operations, if the well is found non-commercial, the caliche will be removed from the pad and transported to the original caliche pit or used for other drilling locations. The road will be reclaimed as directed by the BLM. The original topsoil will again be returned to the pad and contoured, as close as possible, to the original topography, and the area will be seeded with an approved BLM mixture to re-establish vegetation.

Topsoil redistribution: The original topsoil will be returned to the area of the drill pad not necessary to operate the well.

Soil treatment: To be determined by the BLM.

Existing Vegetation at the well pad: To be determined by the BLM at Onsite.

**Existing Vegetation at the well pad attachment:** 

Existing Vegetation Community at the road: To be determined by the BLM at Onsite.

Existing Vegetation Community at the road attachment:

Existing Vegetation Community at the pipeline: To be determined by the BLM at Onsite.

**Existing Vegetation Community at the pipeline attachment:** 

Existing Vegetation Community at other disturbances: To be determined by the BLM at Onsite.

**Existing Vegetation Community at other disturbances attachment:** 

Operator Name. OXT USA INCO	INF ORMIED		
Well Name: OXBOW CC 17-08 FI	EDERAL COM	Well Number: 32H	
Non native seed used? NO			
Non native seed description:			
Seedling transplant description:			
Will seedlings be transplanted fo	r this project? NO		
Seedling transplant description a	attachment:		
Will seed be harvested for use in	site reclamation?	NO	
Seed harvest description:			
Seed harvest description attachm	nent:		
Seed Management  Seed Table		Seed course.	
Seed type:		Seed source:	
Seed name:		0	
Source name:		Source address:	
Source phone:			
Seed cultivar:			·
Seed use location:			
PLS pounds per acre:		Proposed seeding season:	
Seed Sumr	mary	Total pounds/Acre:	
	Pounds/Acre		
Seed reclamation attachment:			
Operator Contact/Res	ponsible Officia	al Contact Info	
First Name: JIM		Last Name: WILSON	
Phone: (575)631-2442		Email: jim_wilson@oxy.com	
Seedbed prep:			•
Seed BMP:			
Seed method:			
Existing invasive species? NO			
Existing invasive species treatme	ent description:	gita i san asa 4 a san	- 10 mm - 10

Well Name: OXBOW CC 17-08 FEDERAL COM Well Number: 32H

Existing invasive species treatment attachment:

Weed treatment plan description: To be determined by the BLM.

Weed treatment plan attachment:

Monitoring plan description: To be determined by the BLM.

Monitoring plan attachment:

Success standards: To be determined by the BLM.

Pit closure description: NA

Pit closure attachment:

# **Section 11 - Surface Ownership**

Disturbance type: WELL PAD

Describe:

Surface Owner: OTHER

Other surface owner description: Fee - Private Surface Agreement will be provided upon request.

**BIA Local Office:** 

**BOR Local Office:** 

**COE Local Office:** 

**DOD Local Office:** 

**NPS Local Office:** 

**State Local Office:** 

Military Local Office:

**USFWS Local Office:** 

**Other Local Office:** 

**USFS** Region:

**USFS Forest/Grassland:** 

**USFS Ranger District:** 

Disturbance type: PIPELINE

Describe:

Surface Owner: OTHER

Other surface owner description: Fee – Private Surface Agreement will be provided upon request.

**BIA Local Office:** 

Well Name: OXBOW CC 17-08 FEDERAL COM	Well Number: 32H
BOR Local Office:	
COE Local Office:	
DOD Local Office:	
NPS Local Office:	
State Local Office:	
Military Local Office:	
USFWS Local Office:	
Other Local Office:	
USFS Region:	
USFS Forest/Grassland:	USFS Ranger District:
Disturbance type: OTHER	
Describe: Electric Line	
Surface Owner: OTHER	
Other surface owner description: Fee – Private Surface Agr	reement will be provided upon request
BIA Local Office:	content will be provided aport request.
BOR Local Office:	
COE Local Office:	
DOD Local Office:	
NPS Local Office:	
State Local Office:	•
Military Local Office:	
USFWS Local Office:	
Other Local Office:	
USFS Region:	
USFS Forest/Grassland:	USFS Ranger District:

Well Name: OXBOW CC 17-08 FEDERAL COM Well Number: 32H

Disturbance type: NEW ACCESS ROAD

Describe:

Surface Owner: OTHER

Other surface owner description: Fee - Private Surface Agreement will be provided upon request.

**BIA Local Office:** 

**BOR Local Office:** 

**COE Local Office:** 

**DOD Local Office:** 

**NPS Local Office:** 

**State Local Office:** 

**Military Local Office:** 

**USFWS Local Office:** 

Other Local Office:

**USFS Region:** 

**USFS** Forest/Grassland:

**USFS Ranger District:** 

**Section 12 - Other Information** 

Right of Way needed? NO

Use APD as ROW?

ROW Type(s):

**ROW Applications** 

**SUPO Additional Information:** Permian Basin MOA - see attached SUPO and to be submitted after APD acceptance. GIS Shapefiles available for BLM download from shared FTP site after APD submittal. **Use a previously conducted onsite?** NO

**Previous Onsite information:** 

# **Other SUPO Attachment**


OxbowCC17 8FdCom32H\_StakeNotice\_20180321141326.pdf


OxbowCC17 8FdCom32H SUPO\_20180322085507.pdf

OxbowCC17\_8FdCom32H\_MiscSvyPlats\_20180322085740.pdf

OxbowCC17\_8FdCom32H\_GasCapPlan\_20180403130112.pdf


#### OXY USA INC. OXBOW CC "17-8" FEDERAL COM #32H SITE PLAN FAA PERMIT: NO PROPOSED ROAD IS 549.3 FEET WEST THROUGH PASTURE WITH WATERBARS EVERY 200' LAT. = 32.2134152°N OXBOW CC "17-8" LAT.=32.2134091°N LONG. =-104.0060542°W FEDERAL COM #32H LONG. =- 104.0078304°W ELEV. 2938.2' (NAD 83) OXBOW CC "17-8" PROPOSED ROAD IS ±280' LAT.=32.2115282\*N LONG.=-104.0110414\*# FEDERAL COM #33H NORTH OF AND PARALLEL TO A FENCE WITH A TOTAL LENGTH OF 865.6 FEET NORTHWEST WITH LAT.=32.2121312°N LONG. =- 104.0103409°W OXBOW CC "17-8" WATERBARS EVERY 200' FEDERAL COM #31H PROPOSED ROAD IS 25.0 FEET WEST THROUGH PASTURE LAT. =32.2124231°N LONG. =- 104.0035102°# 2934.7 2936 1 LAT. = 32.2121310°N PROPOSED LONG. =- 104.0102599° W 220 PROPOSED ROAD IS WELL PAD 1102.1 FEET SOUTH THROUGH PASTURE PROPOSED ROAD IS 642.2 FEET NORTH THROUGH PASTURE WITH WATERBARS EVERY 200' 230 WITH WATERBARS EVERY 200' 180 SALT FLAT CC "20-29" TOP SOIL FEDERAL COM #33H STOCK PILE Ø SALT FLAT CC "20-29" FEDERAL COM #32H 6 Ń 220 LAT.=32.2103797°N LAT.=32.2104259°N LONG. =-104.0078414°W LONG. =- 104.0102686°W 2949.6 2943.6 SECTION LINE GLO 1/4 B.C. "1942" 20' ADDITIONAL DISTURBANCE AREA LAT.=32.2104259\*N / LAT.=32.2103655\*N LONG. =-104.0103495° W LONG. =- 104.0102687" W SALT FLAT CC "20-29" FEDERAL COM #31H PROPOSED ROAD IS 25.0 FEET WEST PROPOSED ROAD IS PROPOSED ROAD IS NORTH OF AND PARALLEL TO A FENCE WITH A TOTAL LENGTH OF 750.8 FEET WEST THROUGH PASTURE WITH WATERBARS EVERY 200' LERRY J ASK JEW MEXIC SURVEYOR **LEGEND** ---- DENOTES PROPOSED WELL PAD ---- DENOTES PROPOSED ROAD 1507 ZZZ - DENOTES STOCK PILE AREA SURVEYORS CERTIFICATE 1, TERRY J. ASEL, NEW MEXICO PROFESSIONS STORIES OF 300' 300 600' FEET 0 NO. 15079, DO HEREBY CERTIFY THAT I CONDUCTED AND AM BBBBB RESPONSIBLE FOR THIS SURVEY, THAT THIS SURVEY IS SCALE: 1"=300 TRUE AND CORRECT TO THE BEST OF MY KNOWLEDGE AND BELIEF, AND MEETS THE "MINIMIUM STANDARDS FOR SURVEYING IN NEW MEXICO\* AS ADOPTED BY THE NEW OXY USA INC. MEXICO STATE BOARD OF REGISTRATION FOR PROFESSIONAL ENGINEERS AND SURVEYORS. OXBOW CC "17-8" FEDERAL COM #32H LOCATED AT 432' FSL & 1258' FWL IN J. Age N.M. R.P.L.S. No. 15079 SECTION 17, TOWNSHIP 24 SOUTH, RANGE 29 EAST, N.M.P.M., EDDY COUNTY, NEW MEXICO Asel Surveying Survey Date: Sheet Sheets 10/10/17 of W.O. Number: 171010WL-a P.O. BOX 393 - 310 W. TAYLOR KA Drawn By: Rev: HOBBS, NEW MEXICO - 575-393-9146 Date: 01/22/18 171010WL-a Scale:1"=300"

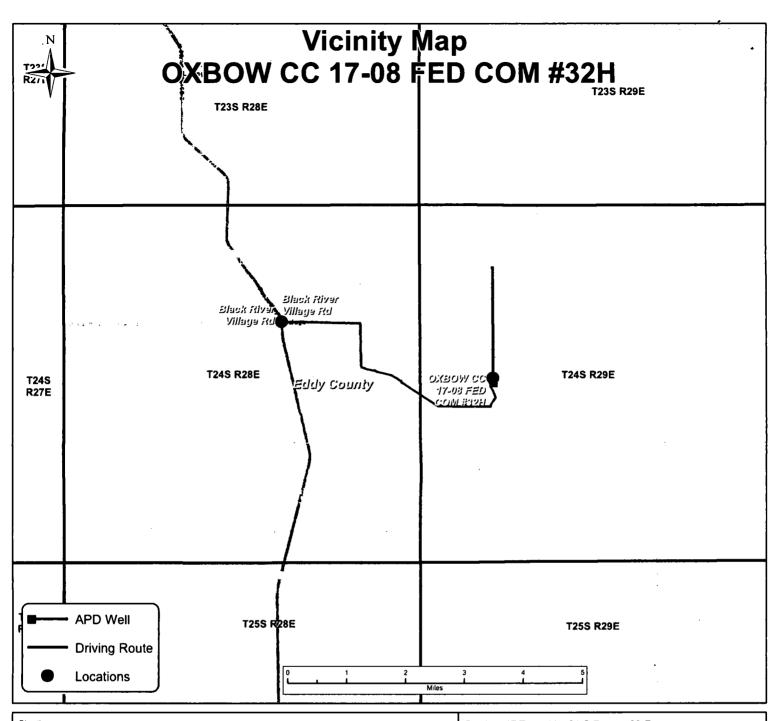

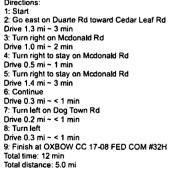

Section: 17 Township: 24-S Range: 29-E Description: 432' FSL & 1258' FWL

County: Eddy Elevation: 2938.0'

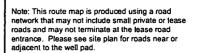



#### OXY USA INC. OXBOW CC "17-8" FEDERAL COM #32H SITE PLAN FAA PERMIT: NO PROPOSED ROAD IS 549.3 FEET WEST THROUGH PASTURE WITH WATERBARS EVERY 200 OXBOW CC "17-8" LAT.=32.2134152°N LAT.=32.2134091°N FEDERAL COM #32H LONG. = -104.0060542°W LONG. = - 104.0078304°W ELEV. 2938.2 (NAD 83) PROPOSED ROAD IS ±280' NORTH OF AND PARALLEL TO A FENCE WITH A TOTAL LENGTH OF 865.6 FEET NORTHWEST WITH OXBOW CC "17-8" LAT.=32.2115282°N LONG.=-104.0110414°W FEDERAL COM #33H LAT =32 2121312°N LONG. =- 104.0103409°W OXBOW CC "17-8" WATERBARS EVERY 200' FEDERAL COM #31H PROPOSED ROAD IS 25.0 FEET WEST THROUGH PASTURE LAT.=32.2124231°N LONG. =- 104.0035102° W 2934.7 2936 1 1 LAT.=32.2121310°N PROPOSED LONG. =- 104.0102599°W 220 WELL PAD PROPOSED ROAD IS 1102.1 FEET SOUTH THROUGH PASTURE WITH WATERBARS PROPOSED ROAD IS 642.2 FEET NORTH 230 THROUGH PASTURE - WITH WATERBARS EVERY 200' EVERY 200 180 SALT FLAT CC "20-29" FEDERAL COM #33H TOP SOIL STOCK PILE 9 SALT FLAT CC "20-29" FEDERAL COM #32H 0 n 220 LAT = 32.2103797°N $AT = 32.2104259^{\circ}N$ LONG. =- 104.0078414° W LONG. =- 104.0102686°W 2949.6 2943.6 SECTION LINE GLO 1/4 B.C. "1942" 20' ADDITIONAL / DISTURBANCE AREA LAT. =32.2104259\*N LAT.=32.2103655°N LONG. =- 104.0103495° W LONG. =- 104.0102687°W SALT FLAT CC "20-29" FEDERAL COM #31H PROPOSED ROAD IS PROPOSED ROAD IS 25.0 FEET WES PROPOSED ROAD IS NORTH OF AND PARALLEL TO A FENCE WITH A TOTAL LENGTH OF 750.8 FEET WEST THROUGH PASTURE WITH WATERBARS LERRY J ASK EVERY 200 NEW MEXICO SURVEYORS CERTIFICATE I, TERRY J. ASEL, NEW MEXICO PROFESSION STRING YOR NO. 15079, DO HEREBY CERTIFY THAT I CONSULCTED AND AS SURVEYOR **LEGEND** --- DENOTES PROPOSED WELL PAD --- - DENOTES PROPOSED ROAD ZZZ - DENOTES STOCK PILE AREA 300' 300' 600' FEET Ω NO. 15079, DO HEREBY CERTIFY THAT I CONDUCTED AND AM RESPONSIBLE FOR THIS SURVEY, THAT THIS SURVEY IS SCALE: 1"=300 TRUE AND CORRECT TO THE BEST OF MY KNOWLEDGE AND BELIEF, AND MEETS THE "MINIMIUM STANDARDS FOR SURVEYING IN NEW MEXICO\* AS ADOPTED BY THE NEW OXY USA INC. MEXICO STATE BOARD OF REGISTRATION FOR PROFESSIONAL ENGINEERS AND SURVEYORS. OXBOW CC "17-8" FEDERAL COM #32H LOCATED AT 432' FSL & 1258' FWL IN J. Asel N.M. R.P.L.S. No. 15079 SECTION 17, TOWNSHIP 24 SOUTH, RANGE 29 EAST, N.M.P.M., EDDY COUNTY, NEW MEXICO Asel Surveying Survey Date: 10/10/17 Sheet of Sheets 1 P.O. BOX 393 - 310 W. TAYLOR W.O. Number: 171010WL-a KΑ Drawn By: Rev:


Date: 01/22/18

171010WL-a

Scale:1"=300'

HOBBS. NEW MEXICO - 575-393-9146

# OXY USA INC. OXBOW CC "17-8" FEDERAL COM #32H SITE PLAN

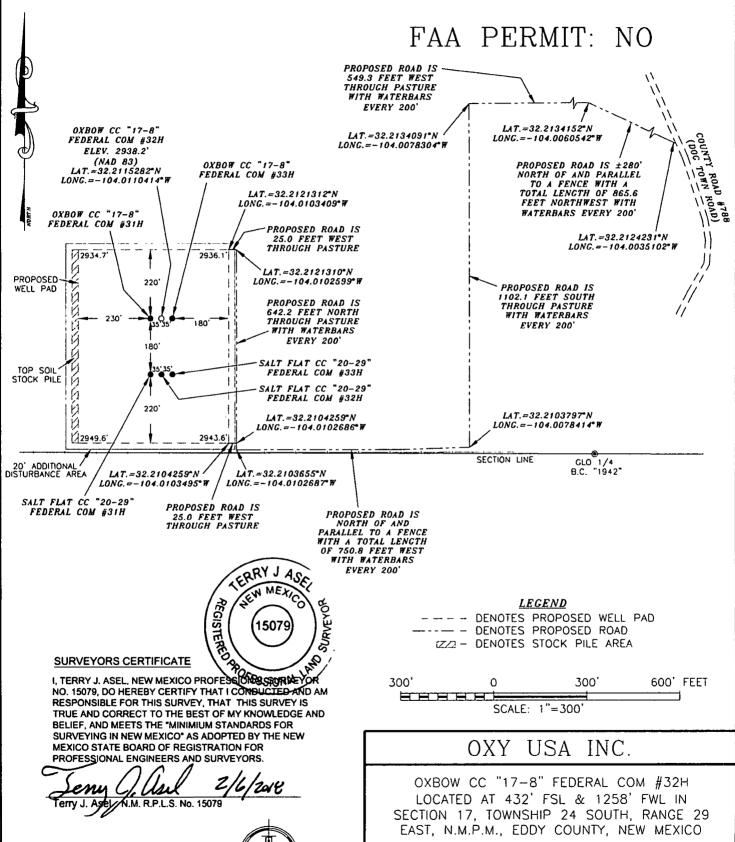

Survey Date:

Date: 01/22/18

W.O. Number: 171010WL-a

10/10/17

Sheet

Drawn By:

171010WL-a

of

Rev:


Scale:1"=300'


Sheets


Asel Surveying

P.O. BOX 393 - 310 W. TAYLOR

HOBBS, NEW MEXICO - 575-393-9146

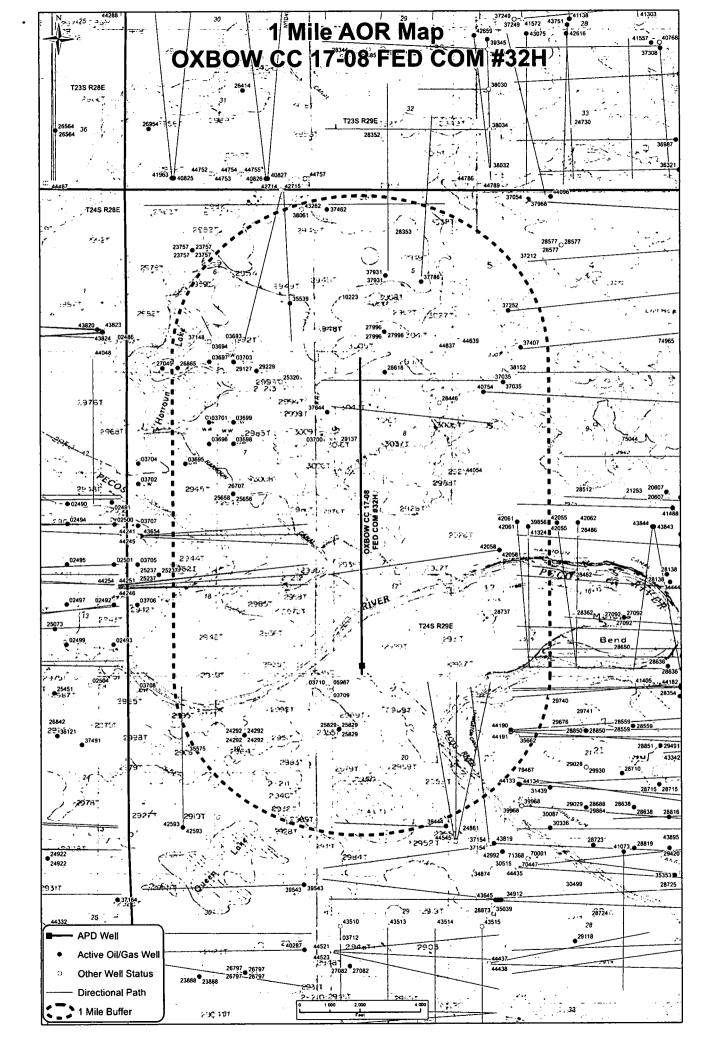

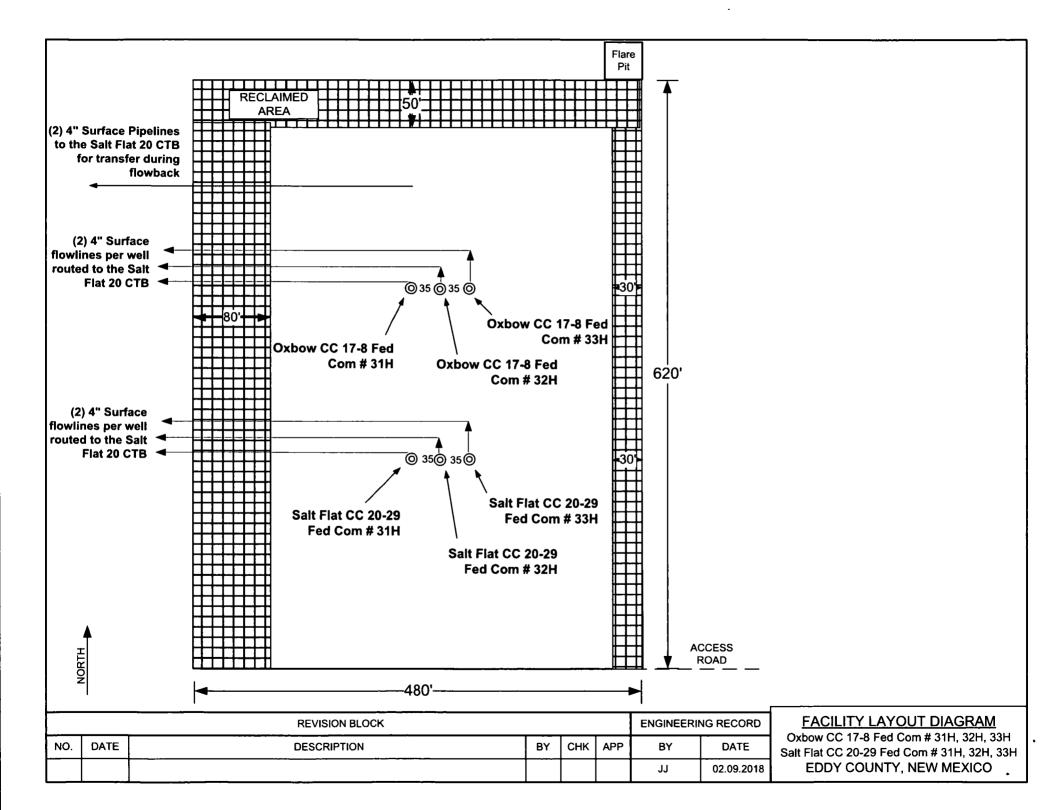

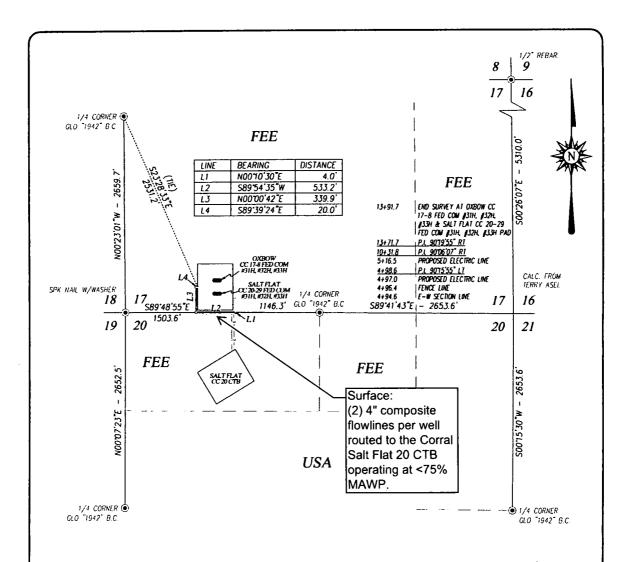

#### DESCRIPTION

SURVEY FOR A FLOWLINE CROSSING SECTION 17, TOWNSHIP 24 SOUTH, RANGE 29 EAST, N.M.P.M., EDDY COUNTY, NEW MEXICO, AND BEING MORE PARTICULARLY DESCRIBED AS FOLLOWS:

BEGINNING AT A POINT ON THE SOUTH LINE OF SAID SECTION; WHICH LIES NB9'48'55"W 1146.3 FEET FROM THE SOUTH QUARTER CORNER OF SAID SECTION; THEN NOO'10'30"E 4.0 FEET; THEN S89'54'35"W 533.2 FEET; THEN NOO'00'42"E 339.9 FEET; THEN S89'39'24"E 20.0 FEET; TO A POINT WHICH LIES \$23'28'33"E 2531.2 FEET FROM THE WEST QUARTER CORNER OF SAID SECTION.

TOTAL LENGTH EQUALS 897.1 FEET OR 54.37 RODS.

#### NOTE

BEARINGS SHOWN HEREON ARE MERCATOR GRID AND CONFORM TO THE NEW MEXICO COORDINATE SYSTEM "NEW MEXICO EAST ZONE" NORTH AMERICAN DATUM 1983, DISTANCES ARE SURFACE VALUES.

I, RONALD J. EIDSON, NEW MEXICO PROFESSIONAL SURVEYOR NO. 3239,
DO HEREBY CERTIFY THAT THIS SURVEY HEAT AND THE ACTUAL SURVEY
ON THE GROUND UPON WHICH IT IS BASED WERE PERFORMED BY ME OR
UNDER MY DIRECT SUPERVISION, THAT I AM RESPONSIBLE FOR THIS
SURVEY: THAT THIS SURVEY MEETS THE MINIMUM STANDARDS FOR
SURVEYING IN NEW MEXICO SAND THAT IT IS TRUE AND CORRECT TO
THE BEST OF MY KNOWLEDGE AND BETTEF

RONALD J. EIDSON\_

DATE: 11/15/2017

PROVIDING SURVEYING SERVICES SINCE 1946

412 N. DAL PASO HOBBS, N.M. 88240 (575) 393-3117 www.jwsc.biz TBPLS# 10021000

JOHN WEST SURVEYING COMPANY

#### **LEGEND**


**•** DENOTES FOUND CORNER AS NOTED

1000 1000 2000 FEET BEBBB Scale: 1"=1000"

## USA

SURVEY FOR A FLOWLINE TO THE OXBOW CC 17-8 FED COM #31H, #32H, #33H & THE SALT FLAT CC 20-29 FED COM #31H, #32H, #33H CROSSING SECTION 17, TOWNSHIP 24 SOUTH, RANGE 29 EAST, N.M.P.M. EDDY COUNTY, NEW MEXICO

Drofted By: HARCROW SURVEYING, LLC | H.S., LLC Work Order: 17-1424 Survey Date: SEPT. 18, 2017 CAD Date: 11/10/17 Drawn By: SP W.O. No.: 17110906 Rev. Rel. W.O.: Sheet 2 of 2

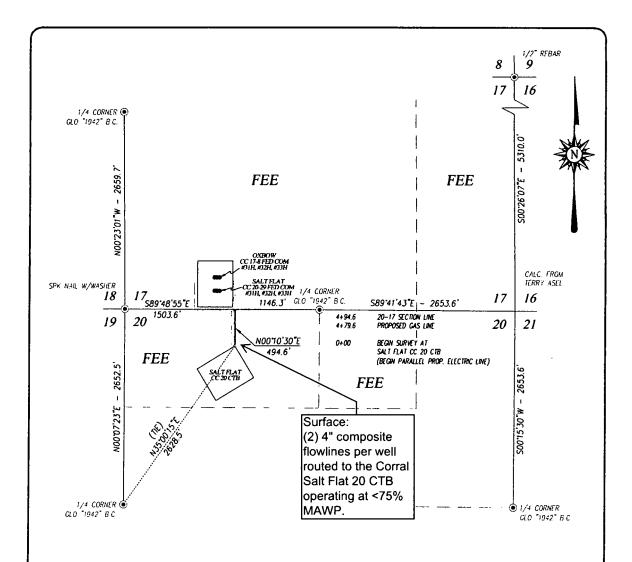

#### DESCRIPTION

SURVEY FOR A FLOWLINE CROSSING SECTION 20, TOWNSHIP 24 SOUTH, RANGE 29 EAST, N.M.P.M., EDDY COUNTY, NEW MEXICO, AND BEING MORE PARTICULARLY DESCRIBED AS FOLLOWS:

BEGINNING AT A POINT WHICH LIES N35'00'15"E 2628.5 FEET FROM THE WEST QUARTER CORNER OF SAID SECTION; THEN N00'10'30"E 494.6 FEET; TO A POINT ON THE NORTH LINE OF SAID SECTION; WHICH LIES N89'48'55"W 1146.3 FEET FROM THE NORTH QUARTER CORNER OF SAID SECTION

TOTAL LENGTH EQUALS 494.6 FEET OR 29.98 RODS.

#### <u>NOTE</u>

BEARINGS SHOWN HEREON ARE MERCATOR GRID AND CONFORM TO THE NEW MEXICO COORDINATE SYSTEM "NEW MEXICO EAST ZONE" NORTH AMERICAN DATUM 1983. DISTANCES ARE SURFACE VALUES.

I. RONALD J. EIDSON, NEW MEXICO PROCESSIONAL EURYEYOR NO. 3239, DO HEREBY CERTIFY THAT THIS SURVEY, PLAY AND THE ACTUAL SURVEY ON THE GROUND UPON WHICH IT IS BASED WERE PERFORMED BY ME OR UNDER MY DIRECT SUPERISON; THAT IT AM RESPONSIBLE FOR THIS SURVEY, THAT THIS SURVEY MEETS: THE (MINIMUM STANDARDS FOR SURVEYING IN NEW MEXICO; AND THAT IT IS TRUE AND CORRECT TO THE BEST OF MY KNOWLEDGE AND BELIEF.

PROVIDING SURVEYING SERVICES

SINCE 1946

JOHN WEST SURVEYING COMPANY
412 N. DAL PASO HOBBS, N.M. 88240
(575) 393-3117 www.jwsc.biz
TBPLS# 10021000

#### <u>LEGEND</u>

• DENOTES FOUND CORNER AS NOTED

1000 0 1000 2000 FEET

Scale: 1\*=1000\*


## OXY USA INC

SURVEY FOR A FLOWLINE TO THE OXBOW CC 17-8 FED COM #31H, #32H, #33H & THE SALT FLAT CC FED 20-29 COM #31H, #32H, #33H CROSSING SECTION 20, TOWNSHIP 24 SOUTH, RANGE 29 EAST, N.M.P.M. EDDY COUNTY, NEW MEXICO

 Drafted By.
 HARCROW SURVEYING, LLC
 H.S., LLC Work Order:
 17–1424

 Survey Date:
 SEPT. 18, 2017
 CAD Date: 11/10/17
 Drawn By. SP

 W.O. No.:
 17110906
 Rev.
 Rel. W.O.:
 Sheet 1 of 2

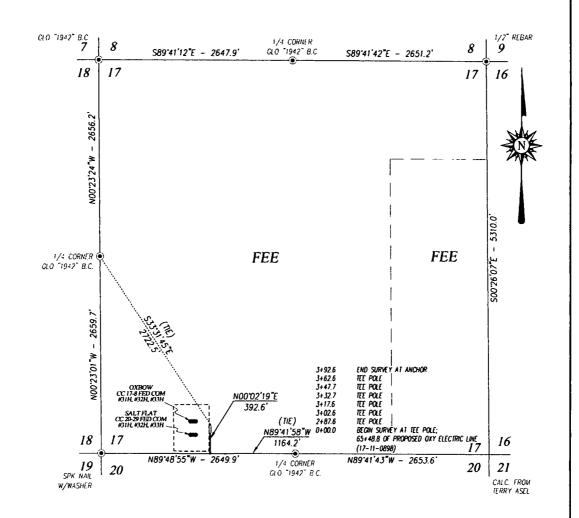

#### DESCRIPTION

SURVEY FOR AN ELECTRIC LINE CROSSING SECTION 17, TOWNSHIP 24 SOUTH, RANGE 29 EAST, N.M.P.M., EDDY COUNTY, NEW MEXICO, AND BEING MORE PARTICULARLY DESCRIBED AS FOLLOWS:

BEGINNING AT A POINT WHICH LIES NB9'41'58"W 1164.2 FEET FROM THE SOUTH QUARTER CORNER OF SAID SECTION; THEN NOO'02'19"E 392.6 FEET, TO A POINT WHICH LIES S33'31'45"E 2722.5 FEET FROM THE WEST QUARTER CORNER OF SAID SECTION.

TOTAL LENGTH EQUALS 392.6 FEET OR 23.79 RODS.

#### **NOTE**

BEARINGS SHOWN HEREON ARE MERCATOR GRID AND CONFORM TO THE NEW MEXICO COORDINATE SYSTEM "NEW MEXICO EAST ZONE" NORTH AMERICAN DATUM 1983. DISTANCES ARE SURFACE VALUES.

I, RONALD J. EIDSON, NEW MEXICO PROFESSIONAL' SURVEYOR NO. 3239, DO HEREBY CERTIFY THAT THIS SURVEY PLAT-AND THE ACTUAL SURVEY ON THE GROUND UPON WHICH IT IS BASED THOSE PERFORMED BY ME OR UNDER MY DIRECT SUPERVISION; THAT THE MINIMUM STANDARDS FOR SURVEY, THAT THIS SURVEY MEETS THE MINIMUM STANDARDS FOR SURVEYING IN NEW MEXICO; AND THAT THE BEST OF MY KNOWLEDGE AND BENET.

RONALD J. EIDSON ADTOMINATION OF ESSIONING

PROVIDING SURVEYING SERVICES

SINCE 1946
JOHN WEST SURVEYING COMPANY

412 N. DAL PASO HOBBS, N.M. 88240 (575) 393-3117 www.jwsc.biz TBPLS# 10021000

#### LEGEND

• DENOTES FOUND CORNER AS NOTED

1000 0 1000 2000 FEET Scale: 1\*=1000'

### OXY USA INC.

SURVEY FOR AN ELECTRIC LINE TO THE SALT FLAT CC 20-29 FED COM #31H, #32H, #33H & THE OXBOW CC 17-8 FED COM #31H, #32H, #33H CROSSING SECTION 17, TOWNSHIP 24 SOUTH, RANGE 29 EAST, N.M.P.M.EDDY COUNTY, NEW MEXICO

 Drafted By.
 HARCROW SURVEYING, LLC
 H.S., LLC Work
 Order:
 17-1423

 Survey Date:
 OCTOBER 24, 2017
 CAD Date:
 11/28/17
 Drawn By. SP

 W.O. No.:
 17110899
 Rev.
 Rel. W.O.:
 Sheet 1 of 1 prices

iter Source2	Water Source3	Water Source4
<u>C-3478</u>	<u>C-2772</u>	
<u>C-1361</u>	<u>C-3358</u>	
<u>C-3478</u>	<u>C-2772</u>	
<u>C-2574</u>	<u>J-27</u>	
<u>C-3200</u>	<u>SP-55 &amp; SP-1279</u> <u>A</u>	<u>C-100</u>

ME

	Waltard.		404.0540470
	ill shack		104.254317°
	n		1856° -104.254443° 2315° -104.254812°
			5949°-104.374371°
° C-1246			5978°-104.271212°
0-12-40			3376 -104.27 1212
	•		€316° -104.312930°
			304° -104.16979°
			7845-104.177410
U-1360	ENG#1	PRIVATE	32.064922° -103.908818°
C-1361	ENG#2	PRIVATE	32.064908° -103.906266°
C-1573	Cooksey	PRIVATE	32.113463° -104.108092°
C-1575	ROCKHOUSE Ranch Well - Wildcat	BLM	32.493190° -104.444163°
C-2270	CW#1 (Oliver Kiehne)	PRIVATE	32.021440° -103.559208°
C-2242	Walterscheid	PRIVATE	32.39199° -104.17694°
C-2492POD2	Stacy Mills	PRIVATE	32.324203° -103.812472°
C-2569	Paduca well #2	BLM	32.160588 -103.742051
C-2569POD2	Paduca well replacement	BLM	32.160588 -103.742051
C-2570	Paduca (tank) well #4	BLM	32.15668 -103.74114
C-2571	Paduca (road) well	BLM	32.163993° -103.745457°
C-2572	Paduca well #6	BLM	32.163985 -103.7412
C-2573	Paduca (in the bush) well	BLM	32.16229 -103.74363
C-2574	Paduca well (on grid power)	BLM	32.165777° -103.747590°
C-2701	401 Water Station	BLM	32.458767° -104.528097°
C-2772	Mobiley Alternate	BLM	32.305220° -103.852360°
C-3011	ROCKY ARROYO - MIDDLE	BLM	32.409046° -104.452045°
C-3060	Max Vasquez	PRIVATE	32.31291° -104.17033°
C-3095	ROCKHOUSE Ranch Well - North of Rockcrusher	PRIVATE	32.486794° -104.42622 <b>7</b> °
C-3200	Beard East	PRIVATE	32.168720 -104.276600
C-3260	Hayhurst	PRIVATE	32.227110° -104.150925
C-3350	Winston Barn	PRIVATE	32.511871° -104.139094
C-3358	Branson	PRIVATE	32.19214° -104.06201
C-3363	Watts#2	PRIVATE	32.444637° -103.931313
C-3453	ROCKY ARROYO - FIELD	PRIVATE	32.458657° -104.460804
C-3478	Mobley Private	PRIVATE	32.294937° -103.888656
C-3483pod1	ENG#3	BLM	32.065556° -103.894722
C-3483pod3	ENG#5	BLM	32.06614° -103.89231
C-3483POD4	CW#4 (Oliver Kiehne)	PRIVATE	32.021803° -103.559030
C-3483POD5	CW#5 (Oliver Kiehne)	PRIVATE	32.021692° -103.560158
C-3554	Jesse Baker #1 well	PRIVATE	32.071937° -103.723030
C-3577	CW#3 (Oliver Kiehne)	PRIVATE	32.021773° -103.559738
C-3581	ENG#4	BLM	32.066083° -103.895024
C-3595	Oliver Kiehne house well #2	PRIVATE	32.025484° -103.682529
C-3596	CW#2 (Oliver Kiehne)	PRIVATE	32.021793° -103.559018°

	GRR	•	
	AME	LAND OWNERSHIP	GPS LOCATION
•		PRIVATE	32.449290° -104.214500°
	II	PRIVATE	32.073692° -103.727121°
		PRIVATE	32.215790° -103.537690°
	_ th	PRIVATE	32.511504° -104.139073°
	n	PRIVATE	32.458551° -104.144219°
•		PRIVATE	32.443360° -103.942890°
•		BLM	32.023434°-103.321968°
	ng	PRIVATE	32.34636° -104.21355
		PRIVATE	32.224053° -104.090129°
U-3023	Jesse daker #3 well	PRIVATE	32.072545°-103.722258°
C-3830	Paduca	BLM	32.156400° -103.742060°
C-3836	Granger	PRIVATE	32.10073° -104.10284°
C-384	ROCKHOUSE Ranch Well - Rockcrusher	PRIVATE	32.481275° -104.420706°
C-459	Walker	PRIVATE	32.3379° -104.1498°
C-496pod2	Munoz #3 Trash Pit Well	PRIVATE	32.34224° -104.15365°
C-496pod3&4	Munoz #2 Corner of Porter & Derrick	PRIVATE	32.34182° -104.15272°
C-552	Dale Hood #1 well	PRIVATE	32.448720° -104.214330°
C-764	Mike Vasquez	PRIVATE	32.230553° -104.083518°
C-766(old)	Grandi	PRIVATE	32.32352° -104.16941°
C-93-S	Don Kidd well	PRIVATE	32.344876 -104.151793
C-987	<b>ROCKY ARROYO - HOUSE</b>	PRIVATE	32.457049° -104.461506°
C-98-A	Bindel well	PRIVATE	32.335125° -104.187255°
CP-1170POD1	Beckham#1	PRIVATE	32.065889° -103.312583°
CP-1201	Winston Ballard	BLM	32.580380° -104.115980°
CP-1202	Winston Ballard	BLM	32.538178° -104.046024°
CP-1231	Winston Ballard	PRIVATE	32.618968° -104.122690°
CP-1263POD5	Beckham#5	PRIVATE	32.065670° -103.307530°
CP-1414	Crawford #1	PRIVATE	32.238380° -103.260890°
CP-1414 POD 1	RRR	PRIVATE	32.23911° -103.25988°
CP-1414 POD 2	RRR	PRIVATE	32.23914° -103.25981°
CP-519	Bond_Private	PRIVATE	32.485546 -104.117583
CP-556	Jimmy Mills (Stacy)	STATE	32.317170° -103.495080°
CP-626	Ol Loco (W)	STATE	32.692660° -104.068064°
CP-626-S	Beach Exploration/ OI Loco (E)	STATE	32.694229° -104.064759°
CP-73	Laguna #1	BLM	32.615015°-103.747615°
CP-74	Laguna #2	BLM	32.615255°-103.747688°
CP-741	Jimmy Richardson	BLM	32.61913° -104.06101°
CP-742	Jimmy Richardson	BLM	32.614061° -104.017211°
CP-742	Hidden Well	BLM	32.614061 -104.017211
CP-745	Leaning Tower of Pisa	BLM	32.584619° -104.037179°
CP-75	Laguna #3	BLM	32.615499°-103.747715°
CP-924	Winston Ballard	BLM	32.545888° -104.110114°
CP-926	Winchester well (Winston)	BLM	32.601125° -104.128358°

	(	GI	₽F	3	Ir	Ì

•	GRR I		
: WELL NUMBER	WELL COMMON NAME	LAND	GPS LOCATION
		OWNERSHIP	
	Beckham	PRIVATE	22 0004028 +02 0002208
	EPNG Jal Well	PRIVATE	32.020403° -103.299333° 32.050232° -103.313117°
	Beckham	PRIVATE	32.016443° -103.297714°
	Beckham	PRIVATE	32.016443° -103.297714°
	Beckham	PRIVATE	32.016443° -103.297714°
	Deckilalli	FRIVALE	32.010443*-103.297714*
•	Angell Ranch well	PRIVATE	32.785847° -103.644705
L-10613	Northcutt3 (2nd House well)	PRIVATE	32.687922°-103.472452
L-11281	Northcutt4	PRIVATE	32.687675°-103.471512
L-12459	Northcutt1 (House well)	PRIVATE	32.689498°-103.472697
L-12462	Northcutt8 Private Well	PRIVATE	32.686238°-103.435409
L-13049	EPNG Maljamar well	PRIVATE	32.81274° -103.67730
L-13129	Pearce State	STATE	32.726305°-103.553172
L-13179	Pearce Trust	STATE	32.731304°-103.548461
L-13384	Northcutt7 (State) CAZA	STATE	32.694651°-103.434997
L-1880S-2	HB Intrepid well #7	PRIVATE	32.842212° -103.621299°
L-1880S-3	HB Intrepid well #8	PRIVATE	32.852415° -103.620405°
L-1881	HB Intrepid well #1	PRIVATE	32.829124° -103.624139°
L-1883	HB Intrepid well #4	PRIVATE	32.828041° -103.607654°
L-3887	Northcutt2 (Tower or Pond well)	PRIVATE	32.689036°-103.472437°
L-5434	Northcutt5 (State)	STATE	32.694074°-103.405111°
L-5434-S	Northcutt6 (State)	STATE	32.693355°-103.407004°
RA-14	Horner Can	PRIVATE	20 002409 104 270009
RA-1474	Irvin Smith	PRIVATE	32.89348° -104.37208° 32.705773° -104.393043°
RA-1474-B	NLake WS / Jack Clayton	PRIVATE	32.561221°-104.293095°
RA-9193	Angell Ranch North Hummingbird	PRIVATE	32.885162° -103.676376°
HW-3130	Angeli nanch North nummingpird	PHIVALE	32.003102*-103.0/03/0*
SP-55 & SP-1279-A	Blue Springs Surface POD	PRIVATE	32.181358° -104.294009°
SP-55 & SP-1279 (Bounds)	Bounds Surface POD	PRIVATE	32.203875° -104.247076°
SP-55 & SP-1279 (Wilson)	Wilson Surface POD	PRIVATE	32.243010° -104.052197°
City Treated Effluent	City of Carlsbad Waste Treatment	PRIVATE	32.411122° -104.177030°
Mine Industrial	Mosaic Industrial Water	PRIVATE	32.370286° -103.947839°
Mobley State Well (NO OSE)	Mobiley Ranch	STATE	32.308859° -103.891806°
EPNG Industrial	Monument Water Well Pipeline (Oil Center, Eunice)	PRIVATE	32.512943° -103.290300°
MCOX Commercial	Matt Cox Commercial	PRIVATE	32.529431° -104.188017°
AMAX Mine Industrial	Mosaic Industrial Water	N/A	VARIOUS TAPS
WAG Mine Industrial	Mosaic Industrial Water	N/A	VARIOUS TAPS
HB Mine Industrial	Intrepid Industrial Water	N/A	VARIOUS TAPS

#### Mesquite

Cedar Canyon

Major Source: C464 (McDonald) Sec. 13 T24S R28E

Secondary Source: C-00738 (McDonald/Faulk) Sec. 12 T24S R28E

Corral Fly - South of Cedar Canyon

Major Source: C464 (McDonald) Sec. 13 T24S R28E

Secondary Source: C-00738 (McDonald/Faulk) Sec. 12 T24S R28E

Cypress – North of Cedar Canyon

Major Source: Caviness B: C-501-AS2 Sec 23 T28S R15E

Secondary Source: George Arnis; C-1303

Sand Dunes - new frac pond

Major Source: 128 Fresh Water Pond (Mesquite/Mosaic) – located at MM 4 on 128; 240,000 bbl

pond

Secondary Source: George Arnis; C-1303

Mesa Verde – east of Sand Dunes

Major Source: 128 Fresh Water Pond (Mesquite/Mosaic) – located at MM 4 on 128; 240,000 bbl

pond

Secondary Source: Unknown at this time; needs coordinates to determine secondary source

Smokey Bits/Ivore/Misty – had posiden tanks before

Major Source: Unknown at this time; need coordinates to determine major source

Secondary Source: Unknown at this time; needs coordinates to determine secondary source

Red Tank/Lost Tank


Major Source: Unknown at this time; need coordinates to determine major source

Secondary Source: Unknown at this time; needs coordinates to determine secondary source


**Peaches** 

Major Source: Unknown at this time; need coordinates to determine major source


Secondary Source: Unknown at this time; needs coordinates to determine secondary source

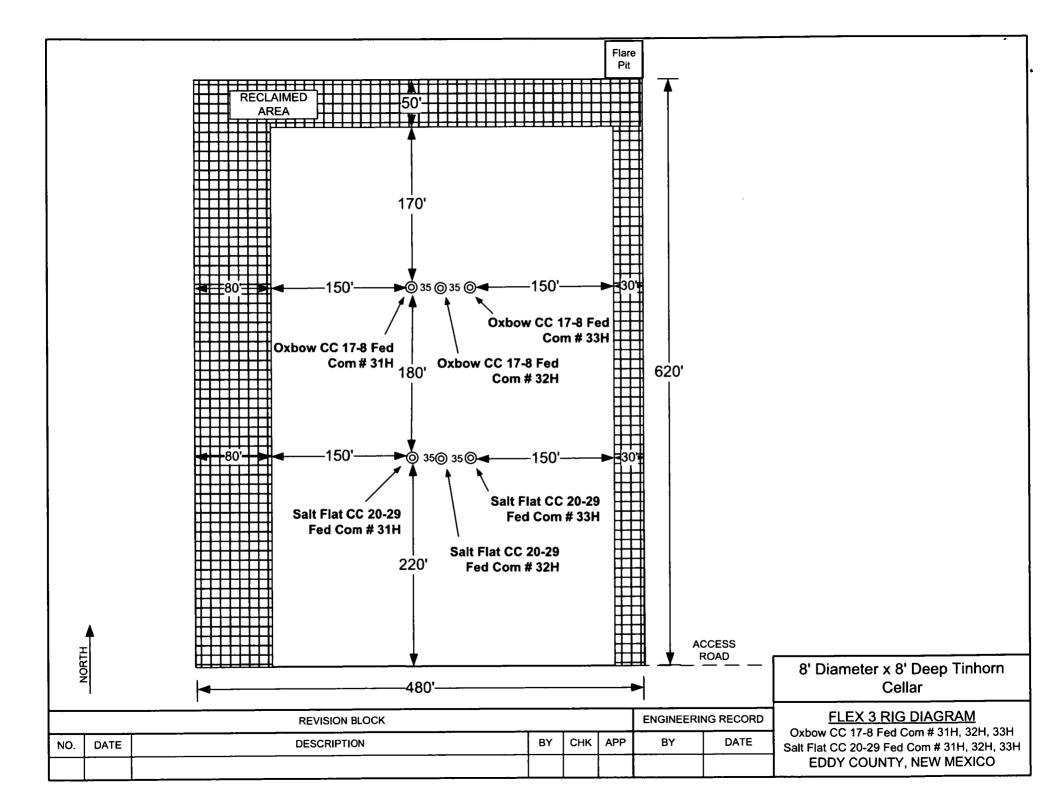

#### OXY USA INC. OXBOW CC "17-8" FEDERAL COM #32H SITE PLAN FAA PERMIT NO PROPOSED ROAD IS 549.3 FEET WEST THROUGH PASTURE WITH WATERBARS EVERY 200 OXBOW CC "17-8" FEDERAL COM #32H LAT. = 32.2134152°N LAT.=32.2134091°N LONG. = - 104.0060542°W LONG. =- 104.0078304° W ELEV. 2938.2' (NAD 83) LAT.=32.2115282\*N OXBOW CC "17-8" FEDERAL COM #33H PROPOSED ROAD IS ±280' NORTH OF AND PARALLEL TO A FENCE WITH A TOTAL LENGTH OF 865.6 FEET NORTHWEST WITH LONG. =- 104.0110414°W LAT.=32.2121312°N LONG. =- 104.0103409° W OXBOW CC "17-8" FEDERAL COM #31H WATERBARS EVERY 200' PROPOSED ROAD IS 25.0 FEET WEST THROUGH PASTURE LAT. = 32.2124231°N LONG. =- 104.0035102° W 2934.7 2936.1 LAT.=32.2121310°N PROPOSED-220' LONG. =- 104.0102599°W PROPOSED ROAD IS 1102.1 FEET SOUTH WELL PAD THROUGH PASTURE WITH WATERBARS EVERY 200' 642.2 FEET NORTH THROUGH PASTURE 230 WITH WATERBARS EVERY 200' 180 SALT FLAT CC "20-29" TOP SOIL FEDERAL COM #33H STOCK PILE SALT FLAT CC "20-29" FEDERAL COM #32H Ø LAT.=32.2103797°N LAT.=32.2104259°N LONG. = - 104.0078414°W LONG. =- 104.0102686°W 2949.6 2943.6 SECTION LINE GLO 1/4 B.C. "1942" 20' ADDITIONAL / DISTURBANCE AREA LAT.=32.2104259°N LAT.=32.2103655\*N LONG. =-104.0103495°# LONG. =- 104.0102687°W SALT FLAT CC "20-29" FEDERAL COM #31H PROPOSED ROAD IS PROPOSED ROAD IS NORTH OF AND PARALLEL TO A FENCE WITH A TOTAL LENGTH OF 750.8 FEET WEST WITH WATERBARS 25.0 FEET WEST THROUGH PASTURE ERRY J ASK EVERY 200 **LEGEND** - DENOTES PROPOSED WELL PAD --- - DENOTES PROPOSED ROAD SURVEYORS CERTIFICATE I, TERRY J. ASEL, NEW MEXICO PROFESSIONS SURVEYOR NO. 15079, DO HEREBY CERTIFY THAT I CONSULTED AND AM PERPONSIBLE EAD THIS SHEWEY ZZZ - DENOTES STOCK PILE AREA 300' 300 600' FEET RESPONSIBLE FOR THIS SURVEY, THAT THIS SURVEY IS SCALE: 1"=300 TRUE AND CORRECT TO THE BEST OF MY KNOWLEDGE AND BELIEF, AND MEETS THE "MINIMIUM STANDARDS FOR SURVEYING IN NEW MEXICO" AS ADOPTED BY THE NEW OXY USA INC. MEXICO STATE BOARD OF REGISTRATION FOR PROFESSIONAL ENGINEERS AND SURVEYORS. OXBOW CC "17-8" FEDERAL COM #32H Terry J. Asel N.M. R.P.L.S. No. 15079 LOCATED AT 432' FSL & 1258' FWL IN SECTION 17, TOWNSHIP 24 SOUTH, RANGE 29 EAST, N.M.P.M., EDDY COUNTY, NEW MEXICO Asel Surveying Survey Date: 10/10/17 Sheet P.O. BOX 393 - 310 W. TAYLOR W.O. Number: 171010WL-a Rev: Drawn By: KA HOBBS, NEW MEXICO - 575-393-9146 171010WL-a Scale:1"=300' Date: 01/22/18

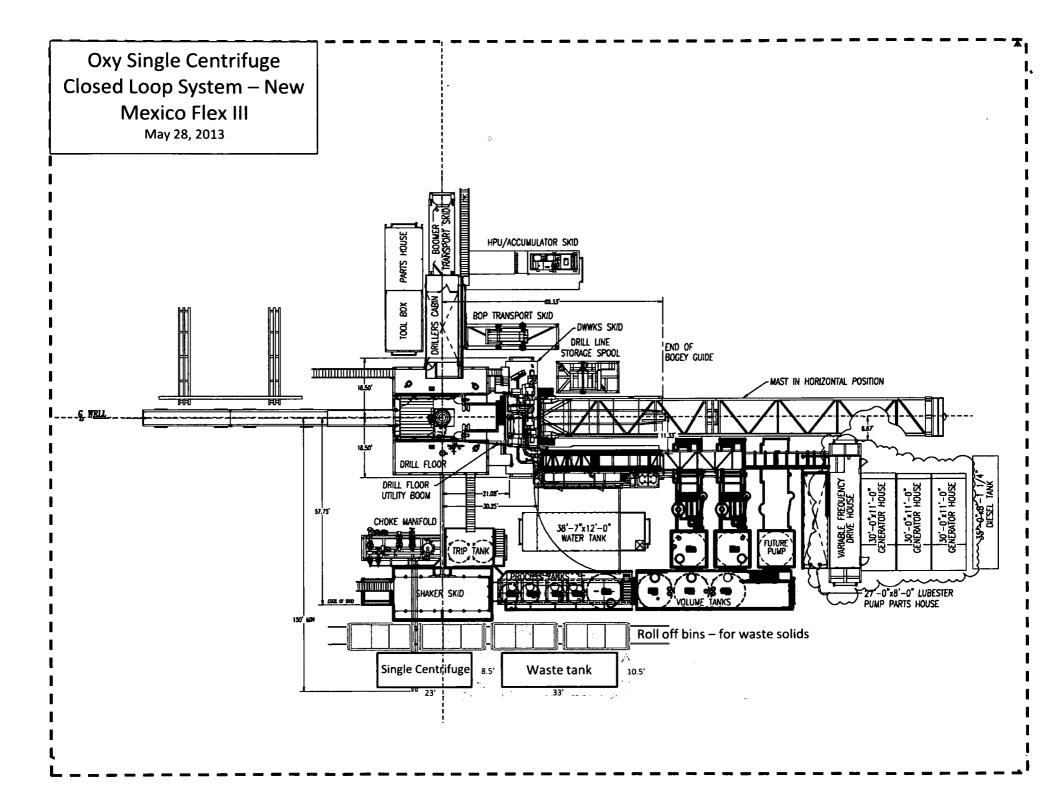

Oxy

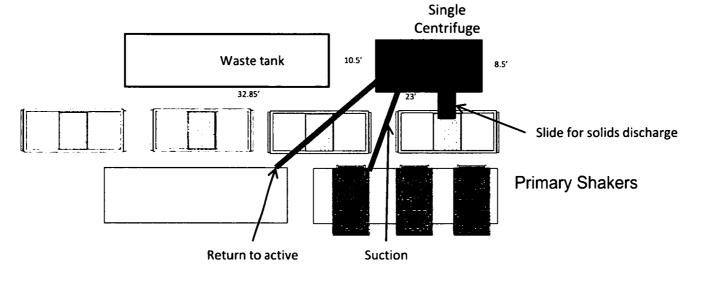

	Well Head

Oxy Single Centrifuge Closed Loop System – New Mexico Flex III May 28, 2013

## **EXA**

### OXY U.S.A. INC.

## **NEW MEXICO STAKING FORM**

Date Staked:	70-10-17	
Lease / Well Name:	Oxbow CC 17-8 Fed Com #32H	
	432' FSC 1258' FWL Sec 17 T245 R29E	<del>-</del>
Latitude:	320 12' 41.50"	NAD 83
Longitude:	-1040 00' 39.75"	NAD 83
X:	641014.33	NAD 83
Y:	440 837,46	NAD 83
Elevation:	2938. 2	NAD 83
Move information:		
County:	Eddy	
Surface Owner	McDonald-Brantly	
Nearest Residence:	7 m. 1-9	
Nearest Water Well:		
V-Door:	WIST GAST	
Top soil:	WesT	
Road Description:	SE Cor From EAST	<del>, -</del> ,
New Road:		
Upgrade Existing Road:		
Interim Reclamation:	50' NorTH	
Source of Caliche:		
Onsite Attendees:	Bob BALLARd - Blm Jim Wilson - Oxy	
	Bob Ballard - Blm Jin Wilson - Oxy Asel Survey Berm PAD	

#### **Surface Use Plan of Operations**

Operator Name/Number: OXY USA Inc. - 16696

Lease Name/Number: Oxbow CC 17-8 Federal Com #32H

Pool Name/Number: Purple Sage Wolfcamp 98220

Surface Location: <u>432 FSL 1258 FWL SWSW (M) Sec 17 T24S R29E - NMNM094651</u>
Bottom Hole Location: <u>180 FNL 1260 FWL NWNW (D) Sec 8 T24S R29E - NMNM117120</u>

#### 1. Existing Roads

a. A copy of the USGS "Malaga, NM" quadrangle map is attached showing the proposed location. The well location is spotted on the map, which shows the existing road system.

- b. The well was staked by Terry J. Asel, Certificate No. 15079 on 10/19/17, certified 2/06/18.
- c. Directions to Location: From the intersection of US 285 and Black River Village Rd in Malaga, go east on CR 720 for 1.3 miles. Turn right on CR 746 and go south for 0.8 miles, continue southeast/east for 2.3 miles. Turn left on CR #788 and go northeasterly for 0.8 miles. Turn left and go south for 1102.1 feet, turn right and go west for 750.8 feet. Turn right and go north for 642.2 feet, turn left and go west for 25.0 feet to location.

#### 2. New or Reconstructed Access Roads:

- a. A new access road will be built. The proposed access road will run through a pasture and will go northwest for 865.6', turn left and go west for 549.3', turn left and go south for 1102.1', turn right and go west for 750.8, turn right and go 642.2', turn left and go 25' west to northeast corner of the road.
- b. The maximum width of the road will be 14'. It will be crowned and made up of 6" of rolled and compacted caliche. Water will be deflected, as necessary, to avoid accumulation and prevent surface erosion.
- c. Surface material will be native caliche. This material will be obtained from a BLM approved pit nearest in proximity to the location. The average grade will be approximately 1%.
- d. No cattle guards, grates or fence cuts will be required. Turnouts every 1000' as needed.
- e. Blade, water and repair existing caliche roads as needed.
- f. Water Bars will be incorporated every 200' during the construction of the road.

#### 3. Location of Existing Wells:

Existing wells within a one mile radius of the proposed well are shown on attached plat.

#### 4. Location of Existing and/or Proposed Facilities:

- a. In the event the well is found productive, the Salt Flat CC 20 Federal Central Tank Battery would be utilized and the necessary production equipment will be installed at the well site. See proposed facilities layout diagram.
- b. All flow lines will adhere to API standards. They will consist of 2 4" composite flow lines operating < 75% MAWP, surface lines to follow surveyed route. Survey of a strip of land 30' wide and 1391.7 in length crossing in Section 17 and 20, T24S R29E, NMPM, Eddy County, NM and being 15' left and 15' right of the centerline survey, see attached.
- c. Electric line will follow a route approved by the BLM. Survey of a strip of land 30' wide and 392.6' in length crossing Section 17 T24S R29E NMPM, Eddy County, NM and being 15' left and 15' right of the centerline survey, see attached.

#### 5. Location and types of Water Supply

This well will be drilled using a combination of water mud systems. It will be obtained from commercial water stations in the area and will be hauled to location by transport truck using existing and proposed roads.

#### 6. Construction Materials:

#### **Primary**

All caliche utilized for the drilling pad and proposed access road will be obtained from an existing BLM/State/Fee approved pit or from prevailing deposits found on the location. Will use BLM recommended extra caliche from other locations close by for roads, if available.

#### Secondary

The secondary way of obtaining caliche to build locations and roads will be by "turning over" the location. This means, caliche will be obtained from the actual well site. A caliche permit will be obtained from BLM prior to pushing up any caliche. 2400 cubic yards is max amount of caliche needed for pad and roads. Amount will vary for each pad. The procedure below has been approved by BLM personnel:

- a. The top 6" of topsoil is pushed off and stockpiled along the side of the location.
- b. An approximate 120' X 120' area is used within the proposed well site to remove caliche.
- c. Subsoil is removed and piled alongside the 120' X 120' within the pad site.
- d. When caliche is found, material will be stockpiled within the pad site to build the location and road.
- e. Then subsoil is pushed back in the hole and caliche is spread accordingly across entire location and road.
- f. Once the well is drilled the stockpiled top soil will be used for interim reclamation and spread along areas where caliche is picked up and the location size is reduced. Neither caliche nor subsoil will be stockpiled outside of the well pad. Topsoil will be stockpiled along the edge of the pad as depicted in the attached plat.

#### 7. Methods of Handling Waste Material:

- a. A closed loop system will be utilized consisting of above ground steel tanks and haul-off bins. Disposal of liquids, drilling fluids and cuttings will be disposed of at an approved facility. Solids-CRI, Liquids-Laguna
- b. All trash, junk and other waste material will be contained in trash cages or bins to prevent scattering. When the job is completed, all contents will be removed and disposed of in an approved sanitary landfill.
- c. The supplier, including broken sacks, will pickup slats remaining after completion of well.
- d. A Porto-john will be provided for the rig crews. This equipment will be properly maintained during the drilling and completion operations and will be removed when all operations are complete.
- e. Disposal of fluids to be transported will be by the following companies. TFH Ltd, Laguna SWD Facility
- 8. Ancillary Facilities: None needed.

#### 9. Well Site Layout:

The proposed well site layout with dimensions of the pad layout and equipment location.

V-Door – East

CL Tanks - North

Pad – 480' X 620' – 6 Well Pad

#### 10. Plans for Surface Reclamation:

a. After concluding the drilling and/or completion operations, if the well is found non-commercial, the caliche will be removed from the pad and transported to the original caliche pit or used for other drilling locations. The road will be reclaimed as directed by the BLM. The original topsoil will again be returned to the pad and contoured, as close as possible, to the original topography, and the area will be seeded with an approved BLM mixture to re-establish vegetation.

b. If the well is deemed commercially productive, caliche from the areas of the pad site not required for operations will be reclaimed. The original topsoil will be returned to the area of the drill pad not necessary to operate the well. These unused areas of the drill pad will be contoured, as close as possible, to match the original topography, and the area will be seeded with an approved BLM mixture to re-establish vegetation.

#### 11. Surface Ownership:

The surface is owned by Henry McDonald & John Draper Brantley, P.O. Box 597, Loving, New Mexico 88256. Surface Use and Compensation Agreement between OXY USA Inc. and B&D Holding LLC, copy provided upon request. They will be notified of our intention to drill prior to any activity. The surface is of limited use except for the grazing of livestock and the production of oil and gas.

#### 12. Other Information:

- a. The vegetation cover is generally sparse consisting of mesquite, yucca, shinnery oak, sandsage and perennial native range grass. The topsoil is sandy in nature. Wildlife in the area is also sparse consisting of deer, coyotes, rabbits, rodents, reptiles, dove and quail.
- b. There is no permanent or live water in the general proximity of the location.
- c. There are no dwellings within one mile of the proposed well site.
- d. Cultural Resources Examination—This well is located in the Permian Basin MOA. Payment to be determined by BLM. This well shares the same pad as the Oxbow CC 17-8 Federal Com #32H, 33H and Salt Flat CC 20-29 Federal Com #31H, 32H, 33H.
- e. Copy of this application has been mailed to SWCA Environmental Consultants, 5647 Jefferson St. NE, Albuquerque, NM 87109. No Potash leases within one mile of surface location.

#### 13. Bond Coverage:

Bond coverage is Individual-NMB000862, Nationwide-ESB00226.

#### 14. Operators Representatives:

The OXY Permian representatives responsible for ensuring compliance of the surface use plan are listed below:

Van Barton Supt. Operations 1502 West Commerce Dr. Carlsbad, NM 88220 Office – 575-628-4111 Cellular – 575-706-7671

Jim Wilson


Operation Specialist P.O. Box 50250 Midland, TX 79710 Cellular – 575-631-2442 Babatunde Cole Manager Asset P.O. Box 4294

Houston, TX Carlsbad, NM 88220

Office - 713-840-3072 Cellular - 832-294-3978

Cuong Q. Phan RMT Leader P.O. Box 4294 Houston, TX 77210 Office -- 713-513-6645 Cellular -- 281-832-0978

## SECTIONS 17 & 8, TOWNSHIP 24 SOUTH, RANGE 29 EAST, N.M.P.M., EDDY COUNTY NEW MEXICO

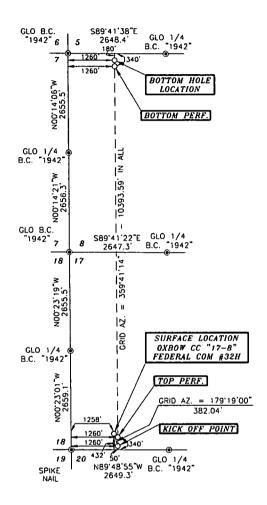



DRIVING DIRECTIONS:
FROM THE INTERSECTION OF U.S. HWY.
#285 AND BLACK RIVER VILLAGE ROAD IN
MALAGA, GO EAST ON COUNTY ROAD #720
FOR 1.3 MILES, TURN RIGHT ON COUNTY
ROAD #746 (MCDONALD ROAD) AND GO
SOUTH FOR 0.8 MILES, CONTINUE
SOUTHEAST/EAST FOR 2.3 MILES, TURN
LEFT ON COUNTY ROAD #788 (DOG TOWN
ROAD) AND GO NORTHEASTERLY FOR 0.8
MILES, TURN LEFT ON PROPOSED ROAD AND
GO NORTHWEST FOR 865.6 FEET, TURN
LEFT AND GO WEST FOR 549.3 FEET, TURN
LEFT AND GO SOUTH FOR 1102.1 FEET,
TURN RIGHT AND GO WEST FOR 750.8 FEET,
TURN RIGHT AND GO NORTH FOR 642.2
FEET, TURN LEFT AND GO WEST FOR 25.0
FEET TO LOCATION.



#### SURVEYORS CERTIFICATE

I, TERRY J. ASEL, NEW MEXICO PROFESSIONAL SURVEYOR NO. 15079, DO HEREBY CERTIFY THAT I CONDUCTED AND AM RESPONSIBLE FOR THIS SURVEY, THAT THIS SURVEY IS TRUE AND CORRECT TO THE BEST OF MY KNOWLEDGE AND BELIEF, AND MEETS THE "MINIMIUM STANDARDS FOR SURVEYING IN NEW MEXICO" AS ADOPTED BY THE NEW MEXICO STATE BOARD OF REGISTRATION FOR PROFESSIONAL ENGINEERS AND SURVEYORS.



Asel Surveying

P.O. BOX 393 - 310 W. TAYLOR HOBBS, NEW MEXICO - 575-393-9146

#### <u>LEGEND</u>

DENOTES FOUND MONUMENT AS NOTED


2000	o o	20	00,	4000	FEET
	SCALE:	1"=2000	,		

#### OXY USA INC.

OXBOW CC "17-8" FEDERAL COM #32H LOCATED AT 432' FSL & 1258' FWL IN SECTION 17, TOWNSHIP 24 SOUTH, RANGE 29 EAST, N.M.P.M., EDDY COUNTY, NEW MEXICO

Survey Date: 10/10/17	Sheet	1	of 1	Sheets
W.O. Number: 171010WL-o	Drawn			
Date: 01/22/18	17101	0WL−a	Scal	e:1"=2000"

## AERIAL MAP

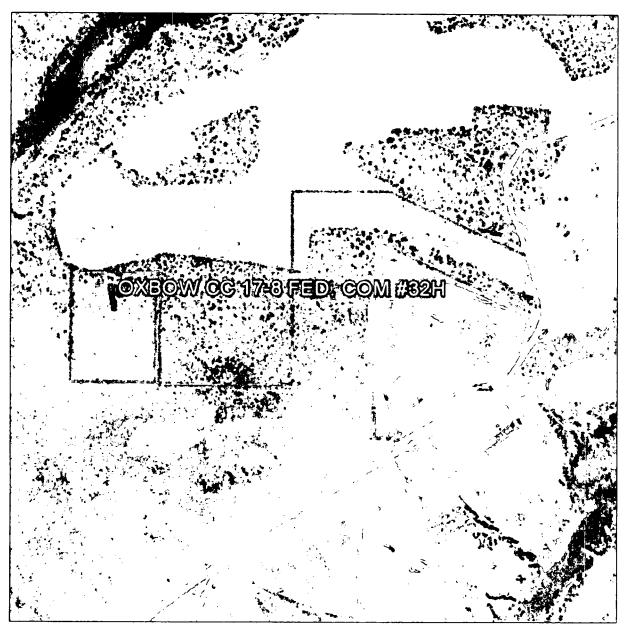

SCALE: NOT TO SCALE

SEC. <u>17</u> TWP. <u>24-S</u> RGE. <u>29-E</u>
SURVEYN.M.P.M.
COUNTYEDDY
DESCRIPTION 432' FSL & 1258' FWL
ELEVATION 2938.2'
OPERATOROXY USA INC.
LEASE OXBOW CC "17-8" FEDERAL COM #32H





- Power Generation On lease
  - Only a portion of gas is consumed operating the generator, remainder of gas will be flared
- Compressed Natural Gas On lease
  - o Gas flared would be minimal, but might be uneconomical to operate when gas volume declines
- NGL Removal On lease
  - O Plants are expensive, residue gas is still flared, and uneconomical to operate when gas volume declines



U.S. Department of the Interior **BUREAU OF LAND MANAGEMENT** 



#### Section 1 - General

Would you like to address long-term produced water disposal? NO

### **Section 2 - Lined Pits**

Would you like to utilize Lined Pit PWD options? NO **Produced Water Disposal (PWD) Location:** PWD surface owner: PWD disturbance (acres): Lined pit PWD on or off channel: Lined pit PWD discharge volume (bbl/day): Lined pit specifications: Pit liner description: Pit liner manufacturers information: Precipitated solids disposal: Decribe precipitated solids disposal: Precipitated solids disposal permit: Lined pit precipitated solids disposal schedule: Lined pit precipitated solids disposal schedule attachment: Lined pit reclamation description: Lined pit reclamation attachment:

Leak detection system description:

Leak detection system attachment:

Lined pit Monitor description:

**Lined pit Monitor attachment:** 

Lined pit: do you have a reclamation bond for the pit?

Is the reclamation bond a rider under the BLM bond?

Lined pit bond number:

Lined pit bond amount:

Additional bond information attachment:

## Section 3 - Unlined Pits

Injection well mineral owner:

Would you like to utilize Unlined Pit PWD options? NO

Produced Water Disposal (PWD) Location:	
PWD surface owner:	PWD disturbance (acres):
Unlined pit PWD on or off channel:	
Unlined pit PWD discharge volume (bbl/day):	
Unlined pit specifications:	
Precipitated solids disposal:	
Decribe precipitated solids disposal:	
Precipitated solids disposal permit:	
Unlined pit precipitated solids disposal schedule:	
Unlined pit precipitated solids disposal schedule attachment:	
Unlined pit reclamation description:	
Unlined pit reclamation attachment:	
Unlined pit Monitor description:	
Unlined pit Monitor attachment:	
Do you propose to put the produced water to beneficial use?	
Beneficial use user confirmation:	
Estimated depth of the shallowest aquifer (feet):	
Does the produced water have an annual average Total Dissolutat of the existing water to be protected?	lved Solids (TDS) concentration equal to or less than
TDS lab results:	
Geologic and hydrologic evidence:	
State authorization:	
Unlined Produced Water Pit Estimated percolation:	
Unlined pit: do you have a reclamation bond for the pit?	
Is the reclamation bond a rider under the BLM bond?	
Unlined pit bond number:	
Unlined pit bond amount:	
Additional bond information attachment:	
Section 4 - Injection	
Would you like to utilize Injection PWD options? NO	
Produced Water Disposal (PWD) Location:	
PWD surface owner:	PWD disturbance (acres):
Injection PWD discharge volume (bbl/day):	

Injection well number:	Injection well name:
Assigned injection well API number?	Injection well API number:
Injection well new surface disturbance (acres):	.,
Minerals protection information:	
Mineral protection attachment:	
Underground Injection Control (UIC) Permit?	
UIC Permit attachment:	
Section 5 - Surface Discharge	
Would you like to utilize Surface Discharge PWD options? NO	
Produced Water Disposal (PWD) Location:	
PWD surface owner:	PWD disturbance (acres):
Surface discharge PWD discharge volume (bbl/day):	
Surface Discharge NPDES Permit?	
Surface Discharge NPDES Permit attachment:	
Surface Discharge site facilities information:	
Surface discharge site facilities map:	
Section 6 - Other	
Would you like to utilize Other PWD options? NO	
Produced Water Disposal (PWD) Location:	
PWD surface owner:	PWD disturbance (acres):
Other PWD discharge volume (bbl/day):	
Other PWD type description:	
Other PWD type attachment:	
Have other regulatory requirements been met?	
Other regulatory requirements attachment:	



## U.S. Department of the Interior BUREAU OF LAND MANAGEMENT

## Bond Info Data Report

### **Bond Information**

Federal/Indian APD: FED

**BLM Bond number: ESB000226** 

**BIA Bond number:** 

Do you have a reclamation bond? NO

Is the reclamation bond a rider under the BLM bond?

Is the reclamation bond BLM or Forest Service?

**BLM** reclamation bond number:

Forest Service reclamation bond number:

Forest Service reclamation bond attachment:

Reclamation bond number:

**Reclamation bond amount:** 

Reclamation bond rider amount:

Additional reclamation bond information attachment: