

UNITED STATES  
DEPARTMENT OF THE INTERIOR  
BUREAU OF LAND MANAGEMENT

OCD Artesia

FORM APPROVED  
OMB NO. 1004-0137  
Expires: January 31, 2018**SUNDRY NOTICES AND REPORTS ON WELLS**  
*Do not use this form for proposals to drill or to re-enter an abandoned well. Use form 3160-3 (APD) for such proposals.*5. Lease Serial No.  
NMNM25953

6. If Indian, Allottee or Tribe Name

7. If Unit or CA/Agreement, Name and/or No.

8. Well Name and No.  
KYLE 34 FEDERAL COM 5H9. API Well No.  
30-015-43295-00-S110. Field and Pool or Exploratory Area  
PURPLE SAGE-WOLFCAMP (GAS)11. County or Parish, State  
EDDY COUNTY, NM**SUBMIT IN TRIPLICATE - Other instructions on page 2**

1. Type of Well

☐ Oil Well ☒ Gas Well ☐ Other2. Name of Operator  
MARATHON OIL PERMIAN LLCContact: JENNIFER VAN CUREN  
E-Mail: jvancuren@marathonoil.co3a. Address  
5555 SAN FELIPE ST  
HOUSTON, TX 770563b. Phone No. (include area code)  
Ph: 713-296-2500

4. Location of Well (Footage, Sec., T., R., M., or Survey Description)

Sec 34 T24S R28E SESE 225FSL 990FEL  
32.671469 N Lat, 104.069684 W Lon**12. CHECK THE APPROPRIATE BOX(ES) TO INDICATE NATURE OF NOTICE, REPORT, OR OTHER DATA**

TYPE OF SUBMISSION	TYPE OF ACTION			
<input checked="" type="checkbox"/> Notice of Intent	<input type="checkbox"/> Acidize	<input type="checkbox"/> Deepen	<input type="checkbox"/> Production (Start/Resume)	<input type="checkbox"/> Water Shut-Off
<input type="checkbox"/> Subsequent Report	<input type="checkbox"/> Alter Casing	<input type="checkbox"/> Hydraulic Fracturing	<input type="checkbox"/> Reclamation	<input type="checkbox"/> Well Integrity
<input type="checkbox"/> Final Abandonment Notice	<input type="checkbox"/> Casing Repair	<input type="checkbox"/> New Construction	<input type="checkbox"/> Recomplete	<input checked="" type="checkbox"/> Other
	<input type="checkbox"/> Change Plans	<input type="checkbox"/> Plug and Abandon	<input type="checkbox"/> Temporarily Abandon	Site Facility Diagram/Security Plan
	<input type="checkbox"/> Convert to Injection	<input type="checkbox"/> Plug Back	<input type="checkbox"/> Water Disposal	

13. Describe Proposed or Completed Operation: Clearly state all pertinent details, including estimated starting date of any proposed work and approximate duration thereof. If the proposal is to deepen directionally or recomplete horizontally, give subsurface locations and measured and true vertical depths of all pertinent markers and zones. Attach the Bond under which the work will be performed or provide the Bond No. on file with BLM/BIA. Required subsequent reports must be filed within 30 days following completion of the involved operations. If the operation results in a multiple completion or recompletion in a new interval, a Form 3160-4 must be filed once testing has been completed. Final Abandonment Notices must be filed only after all requirements, including reclamation, have been completed and the operator has determined that the site is ready for final inspection.


Marathon Oil Permian LLC is submitting the facility diagram for this location.

RECEIVED

AUG 07 2018

GC 8-10-18  
Accepted for record - NMOCD

DISTRICT II-ARTESIA O.C.D.

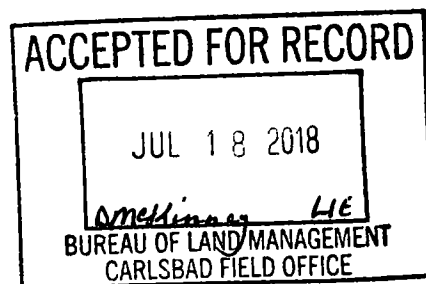

14. I hereby certify that the foregoing is true and correct.

Electronic Submission #426878 verified by the BLM Well Information System  
For MARATHON OIL PERMIAN LLC, sent to the Carlsbad  
Committed to AFMSS for processing by DEBORAH MCKINNEY on 07/16/2018 (18DLM0447SE)

Name (Printed/Typed) JENNIFER VAN CUREN

Title SR. REGULATORY COMPLIANCE REP

Signature (Electronic Submission)

Date 07/10/2018

**THIS SPACE FOR FEDERAL OR STATE OFFICE USE**

Approved By

Title

Date


Conditions of approval, if any, are attached. Approval of this notice does not warrant or certify that the applicant holds legal or equitable title to those rights in the subject lease which would entitle the applicant to conduct operations thereon.

Office

Title 18 U.S.C. Section 1001 and Title 43 U.S.C. Section 1212, make it a crime for any person knowingly and willfully to make to any department or agency of the United States any false, fictitious or fraudulent statements or representations as to any matter within its jurisdiction.

(Instructions on page 2)

**\*\* BLM REVISED \*\* BLM REVISED \*\* BLM REVISED \*\* BLM REVISED \*\* BLM REVISED \*\***

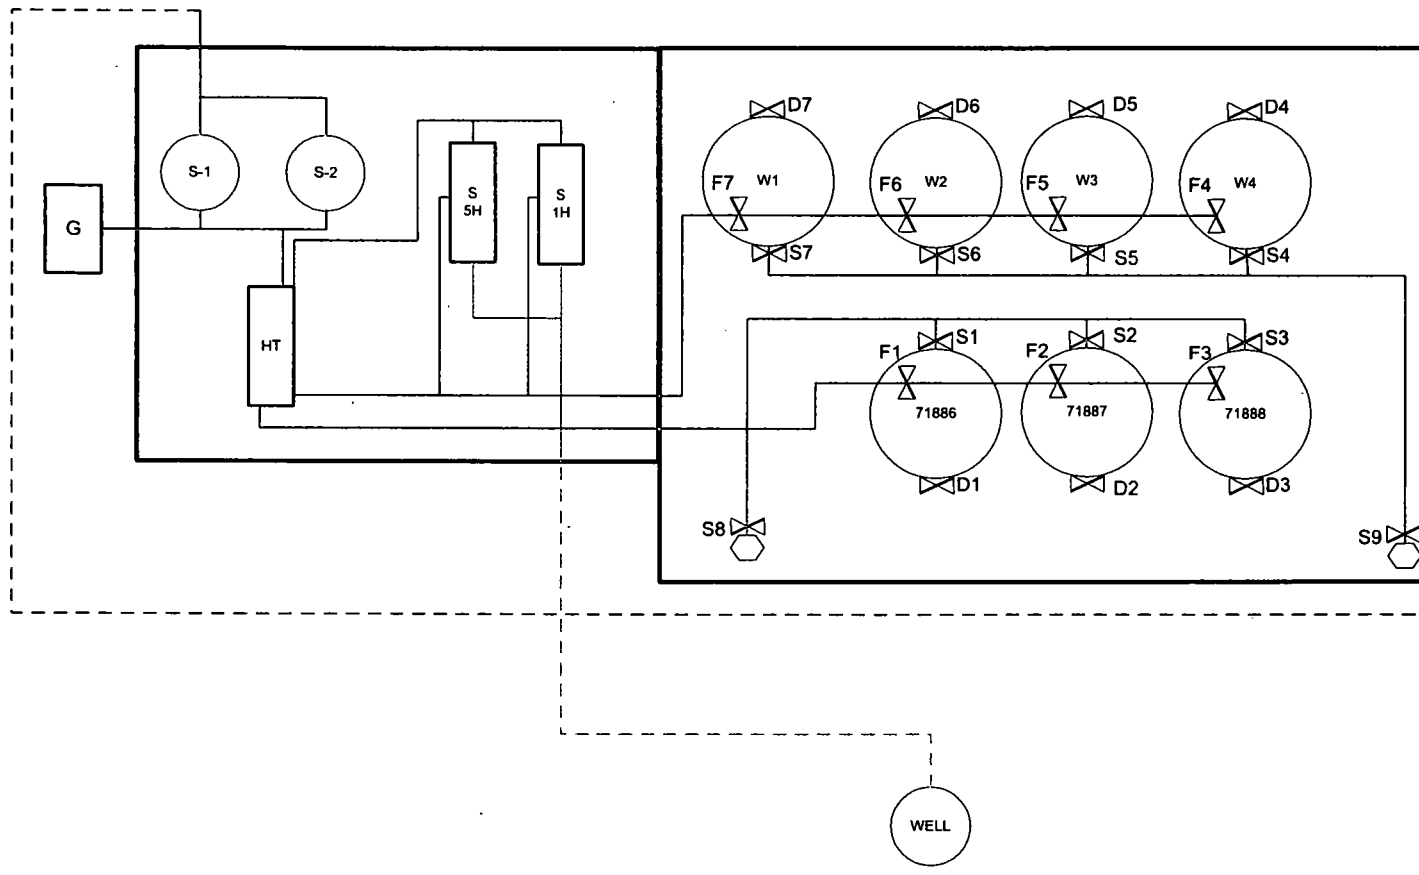

# NOTES/KEY

WELL PAD NOT BERMED

HT: Heater Treater

S: Separators

G: Generator

W: Water Storage Tank

SN: Oil Storage Tank

F1 – F7 – Production Valves

S1 – S7 – Sales Valves

D1 – D7 – Drain Valves

FLOW METER:

SN: D030557

SALES METER IS IN  
KYLE 2H PAD

SN: T174903206

FMP NO.



FIGURE TITLE

**KYLE 34 FEDERAL COM 5H**

API

**30-015-43295**

LEASE

**NMNM25953**

CA #

OPERATOR

**MARATHON OIL PERMIAN, LLC  
5555 SAN FELIPE ST, HOUSTON, TX 77056**

LOCATION

**EDDY COUNTY, NM**

**SESE-34-T24S-R28E  
225 FSL & 990 FEL**

**LAT 32.16714699  
LONG -104.069684**

DATE JULY 2018

SCALE NOT TO SCALE

DRAWN BY AC

APPROVED BY JVC

### Valve Positioning in the Production Phase

Production into TK 71886	Production into TK 71887	Production into TK 71888
F1 is open	F2 is open	F3 is open
F2, F3 are sealed closed	F1, F3 are sealed closed	F1, F2 are sealed closed
S1-S3 are sealed closed	S1-S3 are sealed closed	S1-S3 are sealed closed
D1-D3 are sealed closed	D1-D3 are sealed closed	D1-D3 are sealed closed

### Valve Positioning in the Sales Phase

Sales from TK 71886	Sales from TK 71887	Sales from TK 71888
S1 is open	S2 is open	S3 is open
S2, S3 are sealed closed	S1, S3 are sealed closed	S1, S2 are sealed closed
F1 is sealed closed	F2 is sealed closed	F3 is sealed closed
F2, F3 are open or closed	F1, F3 are open or closed	F1, F2 are open or closed
D1-D3 are sealed closed	D1-D3 are sealed closed	D1-D3 are sealed closed

### Valve Positioning in the Drain Phase

Draining from TK 71886	Draining from TK 71887	Draining from TK 71888
D1 is open	D2 is open	D3 is open
D2, D3 are sealed closed	D1, D3 are sealed closed	D1, D2 are sealed closed
F1 is sealed closed	F2 is sealed closed	F3 is sealed closed
F2, F3 are open or closed	F1, F3 are open or closed	F1, F2 are open or closed
S1-S3 are sealed closed	S1-S3 are sealed closed	S1-S3 are sealed closed



FIGURE TITLE

**KYLE 34 FEDERAL COM 5H**

API

**30-015-43295**

LEASE

**NMNM25953**

CA #

OPERATOR

**MARATHON OIL PERMIAN, LLC  
5555 SAN FELIPE ST, HOUSTON, TX 77056**

LOCATION

**EDDY COUNTY, NM**

**SESE-34-T24S-R28E  
225 FSL & 990 FEL**

**LAT 32.16714699  
LONG -104.069684**

DATE JULY 2018

SCALE NOT TO SCALE

DRAWN BY AC

APPROVED BY JVC