

UNITED STATES
DEPARTMENT OF THE INTERIOR
BUREAU OF LAND MANAGEMENT

OCD Artesia

FORM APPROVED
OMB NO. 1004-0137
Expires: January 31, 2018**SUNDRY NOTICES AND REPORTS ON WELLS**
*Do not use this form for proposals to drill or to re-enter an abandoned well. Use form 3160-3 (APD) for such proposals.*5. Lease Serial No.
NMNM102911

6. If Indian, Allottee or Tribe Name

7. If Unit or CA/Agreement, Name and/or No.

8. Well Name and No.
KYLE 34 FEDERAL 3H9. API Well No.
30-015-43405-00-X110. Field and Pool or Exploratory Area
WILLOW LAKE-BONE SPRING, SE11. County or Parish, State
EDDY COUNTY, NM**SUBMIT IN TRIPLICATE - Other instructions on page 2**

1. Type of Well

☒ Oil Well ☐ Gas Well ☐ Other

2. Name of Operator

MARATHON OIL PERMIAN LLC

Contact: JENNIFER VAN CUREN

E-Mail: jvancuren@marathonoil.co

3a. Address

5555 SAN FELIPE ST
HOUSTON, TX 77056

3b. Phone No. (include area code)

Ph: 713-296-2500

4. Location of Well (Footage, Sec., T., R., M., or Survey Description)

Sec 34 T24S R28E SESW 150FSL 1650FWL
32.166800 N Lat, 104.077993 W Lon**12. CHECK THE APPROPRIATE BOX(ES) TO INDICATE NATURE OF NOTICE, REPORT, OR OTHER DATA**

TYPE OF SUBMISSION

TYPE OF ACTION

- ☒ Notice of Intent
- ☐ Subsequent Report
- ☐ Final Abandonment Notice

- | | | | |
|---|---|--|---|
| <input type="checkbox"/> Acidize | <input type="checkbox"/> Deepen | <input type="checkbox"/> Production (Start/Resume) | <input type="checkbox"/> Water Shut-Off |
| <input type="checkbox"/> Alter Casing | <input type="checkbox"/> Hydraulic Fracturing | <input type="checkbox"/> Reclamation | <input type="checkbox"/> Well Integrity |
| <input type="checkbox"/> Casing Repair | <input type="checkbox"/> New Construction | <input type="checkbox"/> Recomplete | <input checked="" type="checkbox"/> Other |
| <input type="checkbox"/> Change Plans | <input type="checkbox"/> Plug and Abandon | <input type="checkbox"/> Temporarily Abandon | Site Facility Diagram/Security Plan |
| <input type="checkbox"/> Convert to Injection | <input type="checkbox"/> Plug Back | <input type="checkbox"/> Water Disposal | |

13. Describe Proposed or Completed Operation: Clearly state all pertinent details, including estimated starting date of any proposed work and approximate duration thereof. If the proposal is to deepen directionally or recompleat horizontally, give subsurface locations and measured and true vertical depths of all pertinent markers and zones. Attach the Bond under which the work will be performed or provide the Bond No. on file with BLM/BIA. Required subsequent reports must be filed within 30 days following completion of the involved operations. If the operation results in a multiple completion or recompleat in a new interval, a Form 3160-4 must be filed once testing has been completed. Final Abandonment Notices must be filed only after all requirements, including reclamation, have been completed and the operator has determined that the site is ready for final inspection.

Marathon Oil Permian LLC is submitting the facility diagram for this location.

RECEIVED

AUG 07 2018

GC 8-10-18
Accepted for record - NMOC

DISTRICT II-ARTESIA O.C.D.

14. I hereby certify that the foregoing is true and correct.

Electronic Submission #426882 verified by the BLM Well Information System
For MARATHON OIL PERMIAN LLC, sent to the Carlsbad
Committed to AFMSS for processing by DEBORAH MCKINNEY on 07/16/2018 (18DLM0448SE)

Name (Printed/Typed) JENNIFER VAN CUREN

Title SR. REGULATORY COMPLIANCE REP

Signature (Electronic Submission)

Date 07/10/2018

THIS SPACE FOR FEDERAL OR STATE OFFICE USE

JUL 18 2018

Date

Approved By

Title

Conditions of approval, if any, are attached. Approval of this notice does not warrant or certify that the applicant holds legal or equitable title to those rights in the subject lease which would entitle the applicant to conduct operations thereon.


Office

McKinney LIE
BUREAU OF LAND MANAGEMENT
CARLSBAD FIELD OFFICE

Title 18 U.S.C. Section 1001 and Title 43 U.S.C. Section 1212, make it a crime for any person knowingly and willfully to make to any department or agency of the United States any false, fictitious or fraudulent statements or representations as to any matter within its jurisdiction.

(Instructions on page 2)

**** BLM REVISED ** BLM REVISED ** BLM REVISED ** BLM REVISED ** BLM REVISED ****

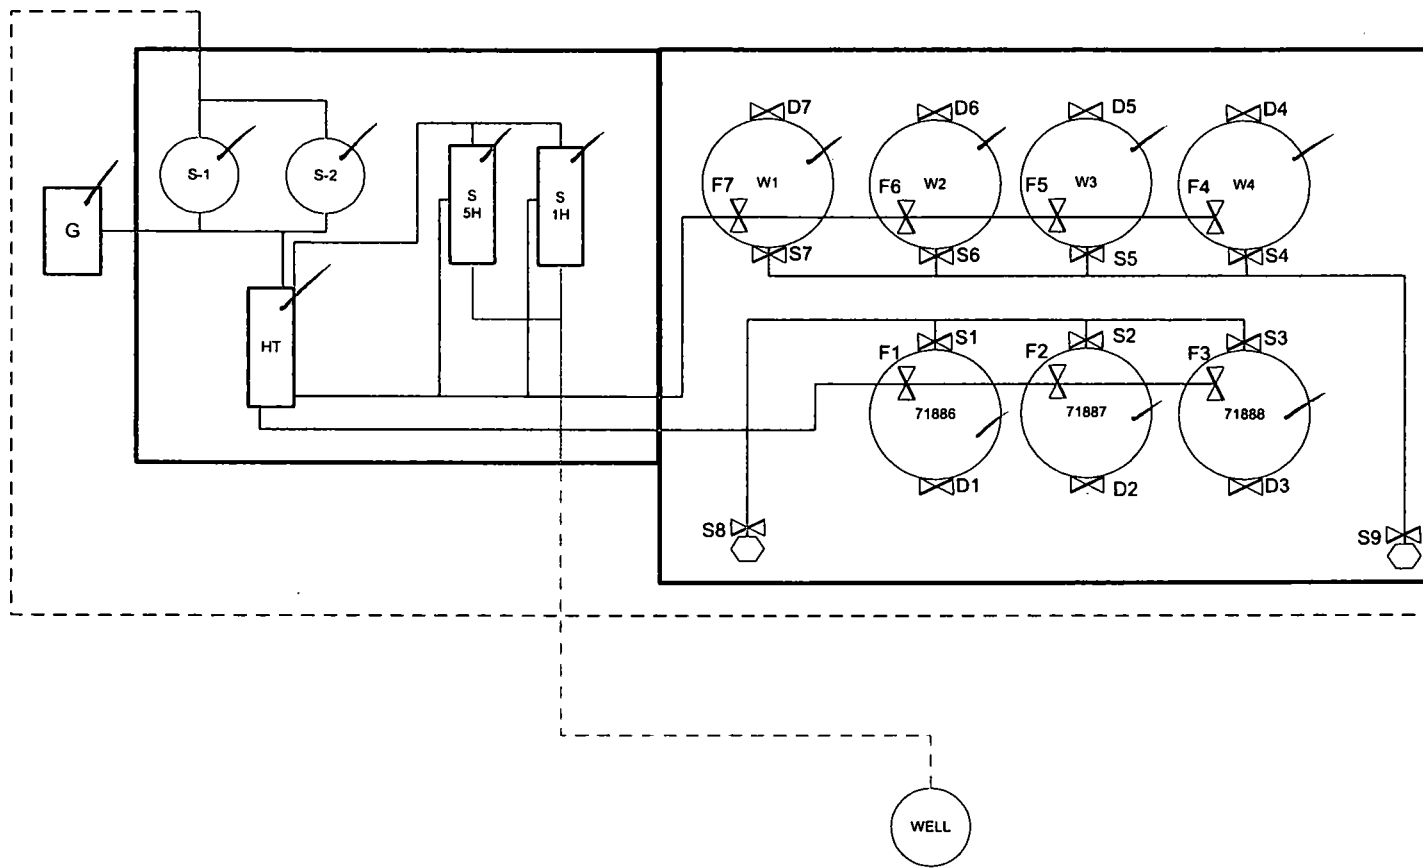

NOTES/KEY

WELL PAD NOT BERMED

HT: Heater Treater

S: Separators

G: Generator

W: Water Storage Tank

SN: Oil Storage Tank


F1 – F7 – Production Valves

S1 – S7 – Sales Valves

D1 – D7 – Drain Valves

FLOW METER:

SN: D030557

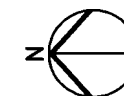

SALES METER IS IN
KYLE 2H PAD

SN: T174903206

FMP NO.



FIGURE TITLE

KYLE 34 FEDERAL COM 5H

API

30-015-43295

LEASE

NMNM25953

CA #

OPERATOR

**MARATHON OIL PERMIAN, LLC
5555 SAN FELIPE ST, HOUSTON, TX 77056**

LOCATION

EDDY COUNTY, NM

**SESE-34-T24S-R28E
225 FSL & 990 FEL**

**LAT 32.16714699
LONG -104.069684**

DATE **JULY 2018**

SCALE **NOT TO SCALE**

DRAWN BY **AC**

APPROVED BY **JVC**

Valve Positioning in the Production Phase

Production into TK 71886
F1 is open
F2, F3 are sealed closed
S1-S3 are sealed closed
D1-D3 are sealed closed

Production into TK 71887
F2 is open
F1, F3 are sealed closed
S1-S3 are sealed closed
D1-D3 are sealed closed

Production into TK 71888
F3 is open
F1, F2 are sealed closed
S1-S3 are sealed closed
D1-D3 are sealed closed

Valve Positioning in the Sales Phase

Sales from TK 71886
S1 is open
S2, S3 are sealed closed
F1 is sealed closed
F2, F3 are open or closed
D1-D3 are sealed closed

Sales from TK 71887
S2 is open
S1, S3 are sealed closed
F2 is sealed closed
F1, F3 are open or closed
D1-D3 are sealed closed

Sales from TK 71888
S3 is open
S1, S2 are sealed closed
F3 is sealed closed
F1, F2 are open or closed
D1-D3 are sealed closed

Valve Positioning in the Drain Phase

Draining from TK 71886
D1 is open
D2, D3 are sealed closed
F1 is sealed closed
F2, F3 are open or closed
S1-S3 are sealed closed

Draining from TK 71887
D2 is open
D1, D3 are sealed closed
F2 is sealed closed
F1, F3 are open or closed
S1-S3 are sealed closed

Draining from TK 71888
D3 is open
D1, D2 are sealed closed
F3 is sealed closed
F1, F2 are open or closed
S1-S3 are sealed closed



FIGURE TITLE

KYLE 34 FEDERAL COM 5H

API

30-015-43295

LEASE

NMNM25953

CA

OPERATOR

**MARATHON OIL PERMIAN, LLC
5555 SAN FELIPE ST, HOUSTON, TX 77056**

LOCATION

EDDY COUNTY, NM

**SESE-34-T24S-R28E
225 FSL & 990 FEL**

**LAT 32.16714699
LONG -104.069684**

DATE JULY 2018

SCALE NOT TO SCALE

DRAWN BY AC

APPROVED BY JVC