

UNITED STATES
DEPARTMENT OF THE INTERIOR
BUREAU OF LAND MANAGEMENT

APPLICATION FOR PERMIT TO DRILL OR REENTER

Carlsbad Field Office
OCD Artesia

FORM APPROVED
OMB No. 1004-0137
Expires October 31, 2014

Lease Serial No.
NMM 104684

1a. Type of work: <input checked="" type="checkbox"/> DRILL <input type="checkbox"/> REENTER		6. If Indian, Allottee or Tribe Name
1b. Type of Well: <input type="checkbox"/> Oil Well <input checked="" type="checkbox"/> Gas Well <input type="checkbox"/> Other <input checked="" type="checkbox"/> Single Zone <input type="checkbox"/> Multiple Zone		7. If Unit or CA Agreement, Name and No.
2. Name of Operator CHEVRON USA INCORPORATED		8. Lease Name and Well No. SND 12 01 FED 004 2H 322260
3a. Address 6301 Deauville Blvd. Midland TX 79706	3b. Phone No. (include area code) (432)687-7866	9. API Well No. 30-015-45176
4. Location of Well (Report location clearly and in accordance with any State requirements.) At surface SESE / 367 FSL / 379 FEL / LAT 32.225635 / LONG -103.724214 At proposed prod. zone NENE / 100 FNL / 330 FEL / LAT 32.253393 / LONG -103.724047		10. Field and Pool, or Exploratory PURPLE SAGE / WOLFCAMP (GAS)
11. Sec., T. R. M. or Blk. and Survey or Area SEC 12 / T24S / R31E / NMP		12. County or Parish EDDY
13. State NM		14. Distance in miles and direction from nearest town or post office* 32 miles
15. Distance from proposed* location to nearest property or lease line, ft. (Also to nearest drig. unit line, if any) 330 feet	16. No. of acres in lease 160	17. Spacing Unit dedicated to this well 640
18. Distance from proposed location* to nearest well, drilling, completed, 700 feet applied for, on this lease, ft.	19. Proposed Depth 11882 feet / 21848 feet	20. BLM/BIA Bond No. on file FED: CA0329
21. Elevations (Show whether DF, KDB, RT, GL, etc.) 3587 feet	22. Approximate date work will start* 04/01/2018	23. Estimated duration 130 days

24. Attachments

The following, completed in accordance with the requirements of Onshore Oil and Gas Order No.1, must be attached to this form:

- Well plat certified by a registered surveyor.
- A Drilling Plan.
- A Surface Use Plan (if the location is on National Forest System Lands, the SUPO must be filed with the appropriate Forest Service Office).
- Bond to cover the operations unless covered by an existing bond on file (see Item 20 above).
- Operator certification
- Such other site specific information and/or plans as may be required by the BLM.

25. Signature (Electronic Submission)	Name (Printed Typed) Laura Becerra / Ph: (432)687-7665	Date 11/20/2017
Title Permitting Specialist		
Approved by (Signature) (Electronic Submission)	Name (Printed Typed) Cody Layton / Ph: (575)234-5959	Date 08/14/2018
Title Assistant Field Manager Lands & Minerals		
Office CARLSBAD		

Application approval does not warrant or certify that the applicant holds legal or equitable title to those rights in the subject lease which would entitle the applicant to conduct operations thereon.
Conditions of approval, if any, are attached.

Title 18 U.S.C. Section 1001 and Title 43 U.S.C. Section 1212, make it a crime for any person knowingly and willfully to make to any department or agency of the United States any false, fictitious or fraudulent statements or representations as to any matter within its jurisdiction.

(Continued on page 2)

*(Instructions on page 2)

APPROVED WITH CONDITIONS

Approval Date: 08/14/2018

R/P 8-17-18.

NM OIL CONSERVATION
ARTESIA DISTRICT

AUG 17 2018

RECEIVED

INSTRUCTIONS

GENERAL: This form is designed for submitting proposals to perform certain well operations, as indicated on Federal and Indian lands and leases for action by appropriate Federal agencies, pursuant to applicable Federal laws and regulations. Any necessary special instructions concerning the use of this form and the number of copies to be submitted, particularly with regard to local, area, or regional procedures and practices, either are shown below or will be issued by, or may be obtained from local Federal offices.

ITEM 1: If the proposal is to redrill to the same reservoir at a different subsurface location or to a new reservoir, use this form with appropriate notations. Consult applicable Federal regulations concerning subsequent work proposals or reports on the well.

ITEM 4: Locations on Federal or Indian land should be described in accordance with Federal requirements. Consult local Federal offices for specific instructions.

ITEM 14: Needed only when location of well cannot readily be found by road from the land or lease description. A plat, or plats, separate or on the reverse side, showing the roads to, and the surveyed location of, the well, and any other required information, should be furnished when required by Federal agency offices.

ITEMS 15 AND 18: If well is to be, or has been directionally drilled, give distances for subsurface location of hole in any present or objective productive zone.

ITEM 22: Consult applicable Federal regulations, or appropriate officials, concerning approval of the proposal before operations are started.

NOTICES

The Privacy Act of 1974 and regulation in 43 CFR 2.48(d) provide that you be furnished the following information in connection with information required by this application.

AUTHORITY: 30 U.S.C. 181 et seq., 25 U.S.C. 396; 43 CFR 3160

PRINCIPAL PURPOSES: The information will be used to: (1) process and evaluate your application for a permit to drill a new oil, gas, or service well or to reenter a plugged and abandoned well; and (2) document, for administrative use, information for the management, disposal and use of National Resource Lands and resources including (a) analyzing your proposal to discover and extract the Federal or Indian resources encountered; (b) reviewing procedures and equipment and the projected impact on the land involved; and (c) evaluating the effects of the proposed operation on the surface and subsurface water and other environmental impacts.

ROUTINE USE: Information from the record and/or the record will be transferred to appropriate Federal, State, and local or foreign agencies, when relevant to civil, criminal or regulatory investigations or prosecution, in connection with congressional inquiries and for regulatory responsibilities.

EFFECT OF NOT PROVIDING INFORMATION: Filing of this application and disclosure of the information is mandatory only if you elect to initiate a drilling or reentry operation on an oil and gas lease.

The Paperwork Reduction Act of 1995 requires us to inform you that:

The BLM collects this information to allow evaluation of the technical, safety, and environmental factors involved with drilling for oil and/or gas on Federal and Indian oil and gas leases. This information will be used to analyze and approve applications. Response to this request is mandatory only if the operator elects to initiate drilling or reentry operations on an oil and gas lease. The BLM would like you to know that you do not have to respond to this or any other Federal agency-sponsored information collection unless it displays a currently valid OMB control number.

BURDEN HOURS STATEMENT: Public reporting burden for this form is estimated to average 8 hours per response, including the time for reviewing instructions, gathering and maintaining data, and completing and reviewing the form. Direct comments regarding the burden estimate or any other aspect of this form to U.S. Department of the Interior, Bureau of Land Management (1004-0137), Bureau Information Collection Clearance Officer (WO-630), 1849 C Street, N.W., Mail Stop 401 LS, Washington, D.C. 20240.

Additional Operator Remarks

Location of Well

I. SHL: SESE / 367 FSL / 379 FEL / TWSP: 24S / RANGE: 31E / SECTION: 12 / LAT: 32.225635 / LONG: -103.724214 (TVD: 0 feet, MD: 0 feet)

PPP: SESE / 330 FSL / 330 FEL / TWSP: 24S / RANGE: 31E / SECTION: 12 / LAT: 32.225534 / LONG: -103.724055 (TVD: 11769 feet, MD: 21848 feet)

BHL: NENE / 100 FNL / 330 FEL / TWSP: 24S / RANGE: 31E / SECTION: 1 / LAT: 32.253393 / LONG: -103.724047 (TVD: 11882 feet, MD: 21848 feet)

BLM Point of Contact

Name: Sipra Dahal

Title: Legal Instruments Examiner

Phone: 5752345983

Email: sdahal@blm.gov

Review and Appeal Rights

A person contesting a decision shall request a State Director review. This request must be filed within 20 working days of receipt of the Notice with the appropriate State Director (see 43 CFR 3165.3). The State Director review decision may be appealed to the Interior Board of Land Appeals, 801 North Quincy Street, Suite 300, Arlington, VA 22203 (see 43 CFR 3165.4). Contact the above listed Bureau of Land Management office for further information.

PECOS DISTRICT DRILLING CONDITIONS OF APPROVAL

OPERATOR'S NAME:	CHEVRON USA INC.
LEASE NO.:	NMNM120901
WELL NAME & NO.:	SND 12 01 FED 004 - 2H
SURFACE HOLE FOOTAGE:	367'/S & 379'/E
BOTTOM HOLE FOOTAGE:	100'/N & 330'/E
LOCATION:	SECTION 12, T24S, R31E, NMPM
COUNTY:	EDDY, NEW MEXICO

COA

H2S	<input type="radio"/> Yes	<input checked="" type="radio"/> No	
Potash	<input type="radio"/> None	<input checked="" type="radio"/> Secretary	<input type="radio"/> R-111-P
Cave/Karst Potential	<input checked="" type="radio"/> Low	<input type="radio"/> Medium	<input type="radio"/> High
Variance	<input type="radio"/> None	<input checked="" type="radio"/> Flex Hose	<input type="radio"/> Other
Wellhead	<input type="radio"/> Conventional	<input checked="" type="radio"/> Multibowl	<input type="radio"/> Both
Other	<input type="checkbox"/> 4 String Area	<input type="checkbox"/> Capitan Reef	<input type="checkbox"/> WIPP

A. Hydrogen Sulfide

Hydrogen Sulfide (H2S) monitors shall be installed prior to drilling out the surface shoe. If H2S is detected in concentrations greater than 100 ppm, the Hydrogen Sulfide area shall meet Onshore Order 6 requirements, which includes equipment and personnel/public protection items. If Hydrogen Sulfide is encountered, provide measured values and formations to the BLM.

B. CASING

Option 1

1. The 13-3/8 inch surface casing shall be set at approximately **836** feet (a minimum of 25 feet into the Rustler Anhydrite and above the salt) and cemented to the surface.
 - a. If cement does not circulate to the surface, the appropriate BLM office shall be notified and a temperature survey utilizing an electronic type temperature survey with surface log readout will be used or a cement bond log shall be run to verify the top of the cement. Temperature survey will be run a minimum of six hours after pumping cement and ideally between 8-10 hours after completing the cement job.
 - b. Wait on cement (WOC) time for a primary cement job will be a minimum of **24 hours in the Potash Area** or 500 pounds compressive strength, whichever is greater. (This is to include the lead cement)

- c. Wait on cement (WOC) time for a remedial job will be a minimum of 4 hours after bringing cement to surface or 500 pounds compressive strength, whichever is greater.
- d. If cement falls back, remedial cementing will be done prior to drilling out that string.

Operator shall filled 50% of casing with fluid while running intermediate casing to maintain collapse safety factor.

2. The minimum required fill of cement behind the 9-5/8 inch intermediate casing is: Wait on cement (WOC) time for a primary cement job is to include the lead cement slurry due to cave/karst or potash.

Operator has proposed a DV tool, the depth may be adjusted as long as the cement is changed proportionally. The DV tool may be cancelled if cement circulates to surface on the first stage.

- a. First stage to DV tool: Cement to circulate. If cement does not circulate off the DV tool, contact the appropriate BLM office before proceeding with second stage cement job.
 - b. Second stage above DV tool: Cement to surface. If cement does not circulate, contact the appropriate BLM office.
3. The minimum required fill of cement behind the 5-1/2 inch production casing is:
- Cement should tie-back at least 500 feet into previous casing string. Operator shall provide method of verification.

OPTION 2

Operator shall contact BLM 4hrs before proceeding with Option 2(contingency plan) in Drilling Plan.

Operator shall filled 1/3rd of casing with fluid while running intermediate casing to maintain collapse safety factor.

4. The minimum required fill of cement behind the 7-5/8 inch production liner is:
- Cement should tie-back 100' into the previous casing. Operator shall provide method of verification.

Variance was approved for an annular spacing between the 7.625" x 5.5" casing.

5. The minimum required fill of cement behind the 5-1/2 inch production casing is:
- Cement should tie-back at least 500 feet into previous casing string. Operator shall provide method of verification.

C. PRESSURE CONTROL

1. Variance approved to use flex line from BOP to choke manifold. Manufacturer's specification to be readily available. No external damage to flex line. Flex line to be installed as straight as possible (no hard bends).
2. Minimum working pressure of the blowout preventer (BOP) and related equipment (BOPE) required for drilling below the surface casing shoe shall be **5000 (5M) psi**.

GENERAL REQUIREMENTS

The BLM is to be notified in advance for a representative to witness:

- a. Spudding well (minimum of 24 hours)
- b. Setting and/or Cementing of all casing strings (minimum of 4 hours)
- c. BOPE tests (minimum of 4 hours)

☒ Chaves and Roosevelt Counties

Call the Roswell Field Office, 2909 West Second St., Roswell NM 88201.

During office hours call (575) 627-0272.

After office hours call (575)

☒ Eddy County

Call the Carlsbad Field Office, 620 East Greene St., Carlsbad, NM 88220,
(575) 361-2822

☒ Lea County

Call the Hobbs Field Station, 414 West Taylor, Hobbs NM 88240, (575)
393-3612

1. Unless the production casing has been run and cemented or the well has been properly plugged, the drilling rig shall not be removed from over the hole without prior approval.
 - a. In the event the operator has proposed to drill multiple wells utilizing a skid/walking rig. Operator shall secure the wellbore on the current well, after installing and testing the wellhead, by installing a blind flange of like pressure rating to the wellhead and a pressure gauge that can be monitored while drilling is performed on the other well(s).
 - b. When the operator proposes to set surface casing with Spudder Rig
 - Notify the BLM when moving in and removing the Spudder Rig.
 - Notify the BLM when moving in the 2nd Rig. Rig to be moved in within 90 days of notification that Spudder Rig has left the location.
 - BOP/BOPE test to be conducted per Onshore Oil and Gas Order No. 2 as soon as 2nd Rig is rigged up on well.

2. Floor controls are required for 3M or Greater systems. These controls will be on the rig floor, unobstructed, readily accessible to the driller and will be operational at all times during drilling and/or completion activities. Rig floor is defined as the area immediately around the rotary table; the area immediately above the substructure on which the draw works are located, this does not include the dog house or stairway area.
3. The record of the drilling rate along with the GR/N well log (one log per well pad is acceptable) run from TD to surface (horizontal well – vertical portion of hole) shall be submitted to the BLM office as well as all other logs run on the borehole 30 days from completion. If available, a digital copy of the logs is to be submitted in addition to the paper copies. The Rustler top and top and bottom of Salt are to be recorded on the Completion Report.

A. CASING

1. Changes to the approved APD casing program need prior approval if the items substituted are of lesser grade or different casing size or are Non-API. The Operator can exchange the components of the proposal with that of superior strength (i.e. changing from J-55 to N-80, or from 36# to 40#). Changes to the approved cement program need prior approval if the altered cement plan has less volume or strength or if the changes are substantial (i.e. Multistage tool, ECP, etc.). The initial wellhead installed on the well will remain on the well with spools used as needed.
2. Wait on cement (WOC) for Potash Areas: After cementing but before commencing any tests, the casing string shall stand cemented under pressure until both of the following conditions have been met: 1) cement reaches a minimum compressive strength of 500 psi for all cement blends, 2) until cement has been in place at least 24 hours. WOC time will be recorded in the driller's log. The casing integrity test can be done (prior to the cement setting up) immediately after bumping the plug.
3. Wait on cement (WOC) for Water Basin: After cementing but before commencing any tests, the casing string shall stand cemented under pressure until both of the following conditions have been met: 1) cement reaches a minimum compressive strength of 500 psi at the shoe, 2) until cement has been in place at least 8 hours. WOC time will be recorded in the driller's log. See individual casing strings for details regarding lead cement slurry requirements. The casing integrity test can be done (prior to the cement setting up) immediately after bumping the plug.
4. Provide compressive strengths including hours to reach required 500 pounds compressive strength prior to cementing each casing string. Have well specific cement details onsite prior to pumping the cement for each casing string.
5. No pea gravel permitted for remedial or fall back remedial without prior authorization from the BLM engineer.

6. On that portion of any well approved for a 5M BOPE system or greater, a pressure integrity test of each casing shoe shall be performed. Formation at the shoe shall be tested to a minimum of the mud weight equivalent anticipated to control the formation pressure to the next casing depth or at total depth of the well. This test shall be performed before drilling more than 20 feet of new hole.
7. If hardband drill pipe is rotated inside casing, returns will be monitored for metal. If metal is found in samples, drill pipe will be pulled and rubber protectors which have a larger diameter than the tool joints of the drill pipe will be installed prior to continuing drilling operations.
8. Whenever a casing string is cemented in the R-111-P potash area, the NMOCD requirements shall be followed.

B. PRESSURE CONTROL

1. All blowout preventer (BOP) and related equipment (BOPE) shall comply with well control requirements as described in Onshore Oil and Gas Order No. 2 and API RP 53 Sec. 17.
2. If a variance is approved for a flexible hose to be installed from the BOP to the choke manifold, the following requirements apply: The flex line must meet the requirements of API 16C. Check condition of flexible line from BOP to choke manifold, replace if exterior is damaged or if line fails test. Line to be as straight as possible with no hard bends and is to be anchored according to Manufacturer's requirements. The flexible hose can be exchanged with a hose of equal size and equal or greater pressure rating. Anchor requirements, specification sheet and hydrostatic pressure test certification matching the hose in service, to be onsite for review. These documents shall be posted in the company man's trailer and on the rig floor.
3. 5M or higher system requires an HCR valve, remote kill line and annular to match. The remote kill line is to be installed prior to testing the system and tested to stack pressure.
4. **If the operator has proposed a multi-bowl wellhead assembly in the APD. The following requirements must be met:**
 - a. **Wellhead shall be installed by manufacturer's representatives, submit documentation with subsequent sundry.**
 - b. **If the welding is performed by a third party, the manufacturer's representative shall monitor the temperature to verify that it does not exceed the maximum temperature of the seal.**
 - c. **Manufacturer representative shall install the test plug for the initial BOP test.**

feet of the top of the Wolfcamp formation if the time between the setting of the intermediate casing and reaching this depth exceeds 20 days. This test does not exclude the test prior to drilling out the casing shoe as per Onshore Order No. 2.

C. DRILLING MUD

Mud system monitoring equipment, with derrick floor indicators and visual and audio alarms, shall be operating before drilling into the Wolfcamp formation, and shall be used until production casing is run and cemented.

D. WASTE MATERIAL AND FLUIDS

All waste (i.e. drilling fluids, trash, salts, chemicals, sewage, gray water, etc.) created as a result of drilling operations and completion operations shall be safely contained and disposed of properly at a waste disposal facility. No waste material or fluid shall be disposed of on the well location or surrounding area.

Porto-johns and trash containers will be on-location during fracturing operations or any other crew-intensive operations.

Waste Minimization Plan (WMP)

In the interest of resource development, submission of additional well gas capture development plan information is deferred but may be required by the BLM Authorized Officer at a later date.

ZS 080218


CONTITECH RUBBER
 Industrial Kft.

No: QC-DB- 617 / 2015

Page: 8 / 71

ContiTech

Hose Data Sheet


CRI Order No.	541802
Customer	ContiTech Oil & Marine Corp.
Customer Order No	4500606483 COM757207
Item No	1
Hose Type	Flexible Hose
Standard	API SPEC 16 C → TSL
Inside dia in inches	3
Length	45 ft
Type of coupling one end	FLANGE 4.1/16" 10KPSI API SPEC 17D SV SWIVEL FLANGE C/W BX155ST/ST INLAID R.GR. SOUR
Type of coupling other end	FLANGE 4.1/16" 10KPSI API SPEC 17D SV SWIVEL FLANGE C/W BX155 ST/ST INLAID R.GR. SOUR
H2S service NACE MR0175	Yes
Working Pressure	10 000 psi
Design Pressure	10 000 psi
Test Pressure	15 000 psi
Safety Factor	2,25
Marking	USUAL PHOENIX
Cover	NOT FIRE RESISTANT
Outside protection	St steel outer wrap
Internal stripwound tube	No
Lining	OIL + GAS RESISTANT SOUR
Safety clamp	Yes
Lifting collar	Yes
Element C	Yes
Safety chain	No
Safety wire rope	Yes
Max.design temperature [°C]	100
Min.design temperature [°C]	-20
Min. Bend Radius operating [m]	0,90
Min. Bend Radius storage [m]	0,90
Electrical continuity	The Hose is electrically continuous
Type of packing	WOODEN CRATE ISPM-15

File Name : 009117_71303_71304.GEV.....003187_71303_71304.GEV
File Message : 71303_71304
Device Type : GX10
Serial No. : 55P403309
Data Count : 1304
Print Group :
Print Range :
Comment :

Sample Int. : 5.000 sec
Start Time : 20150803 12:50:50.000
Stop Time : 20150803 14:20:23.000

Order No.	Order A	Order B	Detensor
201	201	201	220
Actual Time	20150803 13:37:50.000	20150803 14:20:23.000	01:09:00.000
Test Curve Set	Video A	Video B	Video C-A
Pressure [bar]	15.07 (0)	15.20 (0)	0.31
Actual Temperature [°C]	27 (0)	28.27	64.7

Contitech Rubber
Industrial Kft.
Quality Control Dept.
(2)

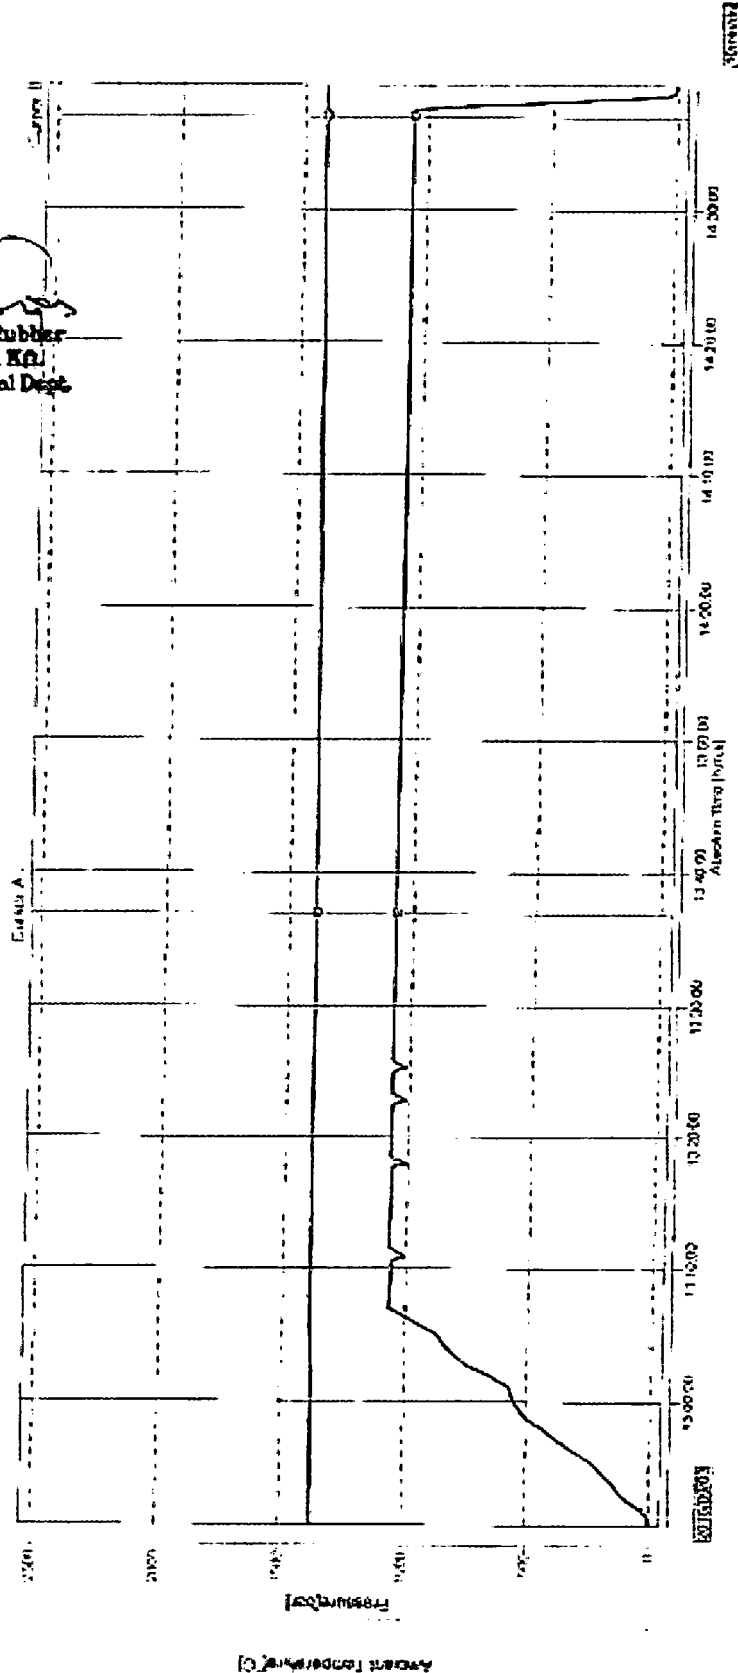



Stevens, Zota <zstevens@blm.gov>

[EXTERNAL] Variance Requested for SND and Jabberwocky

1 message

Lewis, Megan M <MegLewis@chevron.com>

Thu, Aug 2, 2018 at 2:08 PM

To: "zstevens@blm.gov" <zstevens@blm.gov>

Cc: "Becerra, Laura" <LBecerra@chevron.com>, "Smith, Clint" <clint.smith@chevron.com>

Zota,

Chevron formally requests a variance from the annular spacing requirements for the BLM. Our contingency design includes 7-5/8" liner with 5.5" x 5" production casing. Because the 5.5" casing goes into the 7-5/8" liner, the spacing requirements will not be met. We request that the additional 300' above the liner top qualify as the required cement tieback interval for the production casing cement job.

Thank you,

Meg Lewis



Meg Lewis

Drilling & Completions Engineer

Coil Tubing SME

Cell: 832-763-1158

Office: 713-372-0703

Chevron North America- MCBU

Drilling & Completions

meglewis@chevron.com

**PECOS DISTRICT
SURFACE USE
CONDITIONS OF APPROVAL**

OPERATOR'S NAME:	CHEVRON USA INC.
LEASE NO.:	NMNM120901
WELL NAME & NO.:	SND 12 01 FED 004 - 2H
SURFACE HOLE FOOTAGE:	367'/S & 379'/E
BOTTOM HOLE FOOTAGE:	100'/N & 330'/E
LOCATION:	SECTION 12, T24S, R31E, NMPM
COUNTY:	EDDY

TABLE OF CONTENTS

Standard Conditions of Approval (COA) apply to this APD. If any deviations to these standards exist or special COAs are required, the section with the deviation or requirement will be checked below.

- ☐ **General Provisions**
- ☐ **Permit Expiration**
- ☐ **Archaeology, Paleontology, and Historical Sites**
- ☐ **Noxious Weeds**
- ☒ **Special Requirements**
 - Lesser Prairie-Chicken Timing Stipulations
 - Hydrology
 - Below Ground-level Abandoned Well Marker
- ☐ **Construction**
 - Notification
 - Topsoil
 - Closed Loop System
 - Federal Mineral Material Pits
 - Well Pads
 - Roads
- ☐ **Road Section Diagram**
- ☒ **Production (Post Drilling)**
 - Well Structures & Facilities
 - Pipelines
 - Electric Lines
- ☐ **Interim Reclamation**
- ☐ **Final Abandonment & Reclamation**

I. GENERAL PROVISIONS

The approval of the Application For Permit To Drill (APD) is in compliance with all applicable laws and regulations: 43 Code of Federal Regulations 3160, the lease terms, Onshore Oil and Gas Orders, Notices To Lessees, New Mexico Oil Conservation Division (NMOCD) Rules, National Historical Preservation Act As Amended, and instructions and orders of the Authorized Officer. Any request for a variance shall be submitted to the Authorized Officer on Form 3160-5, Sundry Notices and Report on Wells.

II. PERMIT EXPIRATION

If the permit terminates prior to drilling and drilling cannot be commenced within 60 days after expiration, an operator is required to submit Form 3160-5, Sundry Notices and Reports on Wells, requesting surface reclamation requirements for any surface disturbance. However, if the operator will be able to initiate drilling within 60 days after the expiration of the permit, the operator must have set the conductor pipe in order to allow for an extension of 60 days beyond the expiration date of the APD. (Filing of a Sundry Notice is required for this 60 day extension.)

III. ARCHAEOLOGICAL, PALEONTOLOGY & HISTORICAL SITES

Any cultural and/or paleontological resource discovered by the operator or by any person working on the operator's behalf shall immediately report such findings to the Authorized Officer. The operator is fully accountable for the actions of their contractors and subcontractors. The operator shall suspend all operations in the immediate area of such discovery until written authorization to proceed is issued by the Authorized Officer. An evaluation of the discovery shall be made by the Authorized Officer to determine the appropriate actions that shall be required to prevent the loss of significant cultural or scientific values of the discovery. The operator shall be held responsible for the cost of the proper mitigation measures that the Authorized Officer assesses after consultation with the operator on the evaluation and decisions of the discovery. Any unauthorized collection or disturbance of cultural or paleontological resources may result in a shutdown order by the Authorized Officer.

IV. NOXIOUS WEEDS

The operator shall be held responsible if noxious weeds become established within the areas of operations. Weed control shall be required on the disturbed land where noxious weeds exist, which includes the roads, pads, associated pipeline corridor, and adjacent land affected by the establishment of weeds due to this action. The operator shall consult with the Authorized Officer for acceptable weed control methods, which include following EPA and BLM requirements and policies.

V. SPECIAL REQUIREMENT(S)

Timing Limitation Stipulation / Condition of Approval for lesser prairie-chicken:

Oil and gas activities including 3-D geophysical exploration, and drilling will not be allowed in lesser prairie-chicken habitat during the period from March 1st through June 15th annually. During that period, other activities that produce noise or involve human activity, such as the maintenance of oil and gas facilities, pipeline, road, and well pad construction, will be allowed except between 3:00 am and 9:00 am. The 3:00 am to 9:00 am restriction will not apply to normal, around-the-clock operations, such as venting, flaring, or pumping, which do not require a human presence during this period. Additionally, no new drilling will be allowed within up to 200 meters of leks known at the time of permitting. Normal vehicle use on existing roads will not be restricted. Exhaust noise from pump jack engines must be muffled or otherwise controlled so as not to exceed 75 db measured at 30 feet from the source of the noise.

Below Ground-level Abandoned Well Marker to avoid raptor perching: Upon the plugging and subsequent abandonment of the well, the well marker will be installed at ground level on a plate containing the pertinent information for the plugged well. For more installation details, contact the Carlsbad Field Office at 575-234-5972.

Timing Limitation Exceptions:

The Carlsbad Field Office will publish an annual map of where the LPC timing and noise stipulations and conditions of approval (Limitations) will apply for the identified year (between March 1 and June 15) based on the latest survey information. The LPC Timing Area map will identify areas which are Habitat Areas (HA), Isolated Population Area (IPA), and Primary Population Area (PPA). The LPC Timing Area map will also have an area in red crosshatch. The red crosshatch area is the only area where an operator is required to submit a request for exception to the LPC Limitations. If an operator is operating outside the red crosshatch area, the LPC Limitations do not apply for that year and an exception to LPC Limitations is not required.

Hydrology

The entire well pad will be bermed to prevent oil, salt, and other chemical contaminants from leaving the well pad. Topsoil shall not be used to construct the berm. No water flow from the uphill side(s) of the pad shall be allowed to enter the well pad. The berm shall be maintained through the life of the well and after interim reclamation has been completed. Any water erosion that may occur due to the construction of the well pad during the life of the well will be quickly corrected and proper measures will be taken to prevent future erosion.

Tank battery locations will be lined and bermed. A 20 mil permanent liner will be installed with a 4 oz. felt backing to prevent tears or punctures. Tank battery berms must be large enough to contain 1 ½ times the content of the largest tank or 24 hour production, whichever is greater. Automatic shut off, check valves, or similar systems

will be installed for tanks to minimize the effects of catastrophic line failures used in production or drilling.

A leak detection plan will be submitted to the BLM Carlsbad Field Office for approval prior to pipeline installation. The method could incorporate gauges to detect pressure drops, situating valves and lines so they can be visually inspected periodically or installing electronic sensors to alarm when a leak is present. The leak detection plan will incorporate an automatic shut off system that will be installed for proposed pipelines to minimize the effects of an undesirable event.

VI. CONSTRUCTION

A. NOTIFICATION

The BLM shall administer compliance and monitor construction of the access road and well pad. Notify the Carlsbad Field Office at (575) 234-5909 at least 3 working days prior to commencing construction of the access road and/or well pad.

When construction operations are being conducted on this well, the operator shall have the approved APD and Conditions of Approval (COA) on the well site and they shall be made available upon request by the Authorized Officer.

B. TOPSOIL

The operator shall strip the top portion of the soil (root zone) from the entire well pad area and stockpile the topsoil along the edge of the well pad as depicted in the APD. The root zone is typically six (6) inches in depth. All the stockpiled topsoil will be redistributed over the interim reclamation areas. Topsoil shall not be used for berming the pad or facilities. For final reclamation, the topsoil shall be spread over the entire pad area for seeding preparation.

Other subsoil (below six inches) stockpiles must be completely segregated from the topsoil stockpile. Large rocks or subsoil clods (not evident in the surrounding terrain) must be buried within the approved area for interim and final reclamation.

C. CLOSED LOOP SYSTEM

Tanks are required for drilling operations: No Pits.

The operator shall properly dispose of drilling contents at an authorized disposal site.

D. FEDERAL MINERAL MATERIALS PIT

Payment shall be made to the BLM prior to removal of any federal mineral materials. Call the Carlsbad Field Office at (575) 234-5972.

E. WELL PAD SURFACING

Surfacing of the well pad is not required.

If the operator elects to surface the well pad, the surfacing material may be required to be removed at the time of reclamation. The well pad shall be constructed in a manner which creates the smallest possible surface disturbance, consistent with safety and operational needs.

F. EXCLOSURE FENCING (CELLARS & PITS)

Exclosure Fencing

The operator will install and maintain exclosure fencing for all open well cellars to prevent access to public, livestock, and large forms of wildlife before and after drilling operations until the pit is free of fluids and the operator initiates backfilling. (For examples of exclosure fencing design, refer to BLM's Oil and Gas Gold Book, Exclosure Fence Illustrations, Figure 1, Page 18.)

G. ON LEASE ACCESS ROADS**Road Width**

The access road shall have a driving surface that creates the smallest possible surface disturbance and does not exceed fourteen (14) feet in width. The maximum width of surface disturbance, when constructing the access road, shall not exceed twenty-five (25) feet.

Surfacing

Surfacing material is not required on the new access road driving surface. If the operator elects to surface the new access road or pad, the surfacing material may be required to be removed at the time of reclamation.

Where possible, no improvements should be made on the unsurfaced access road other than to remove vegetation as necessary, road irregularities, safety issues, or to fill low areas that may sustain standing water.

The Authorized Officer reserves the right to require surfacing of any portion of the access road at any time deemed necessary. Surfacing may be required in the event the road deteriorates, erodes, road traffic increases, or it is determined to be beneficial for future field development. The surfacing depth and type of material will be determined at the time of notification.

Crowning

Crowning shall be done on the access road driving surface. The road crown shall have a grade of approximately 2% (i.e., a 1" crown on a 14' wide road). The road shall conform to Figure 1; cross section and plans for typical road construction.

Ditching

Ditching shall be required on both sides of the road.

Turnouts


Vehicle turnouts shall be constructed on the road. Turnouts shall be intervisible with interval spacing distance less than 1000 feet. Turnouts shall conform to Figure 1; cross section and plans for typical road construction.

Drainage

Drainage control systems shall be constructed on the entire length of road (e.g. ditches, sidehill outslowing and insloping, lead-off ditches, culvert installation, and low water crossings).

A typical lead-off ditch has a minimum depth of 1 foot below and a berm of 6 inches above natural ground level. The berm shall be on the down-slope side of the lead-off ditch.

Cross Section of a Typical Lead-off Ditch

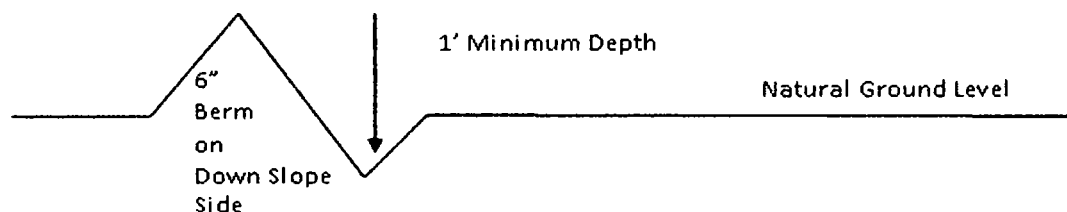

All lead-off ditches shall be graded to drain water with a 1 percent minimum to 3 percent maximum ditch slope. The spacing interval are variable for lead-off ditches and shall be determined according to the formula for spacing intervals of lead-off ditches, but may be amended depending upon existing soil types and centerline road slope (in %);

Formula for Spacing Interval of Lead-off Ditches

Example - On a 4% road slope that is 400 feet long, the water flow shall drain water into a lead-off ditch. Spacing interval shall be determined by the following formula:

$$400 \text{ foot road with } 4\% \text{ road slope: } \frac{400'}{4\%} + 100' = 200' \text{ lead-off ditch interval}$$

Cattle guards

An appropriately sized cattle guard sufficient to carry out the project shall be installed and maintained at fence/road crossings. Any existing cattle guards on the access road route shall be repaired or replaced if they are damaged or have deteriorated beyond practical use. The operator shall be responsible for the condition of the existing cattle guards that are in place and are utilized during lease operations.

Fence Requirement

Where entry is granted across a fence line, the fence shall be braced and tied off on both sides of the passageway prior to cutting. The operator shall notify the private surface landowner or the grazing allotment holder prior to crossing any fences.

Public Access

Public access on this road shall not be restricted by the operator without specific written approval granted by the Authorized Officer.

Construction Steps

1. Salvage topsoil
2. Construct road

3. Redistribute topsoil
4. Revegetate slopes

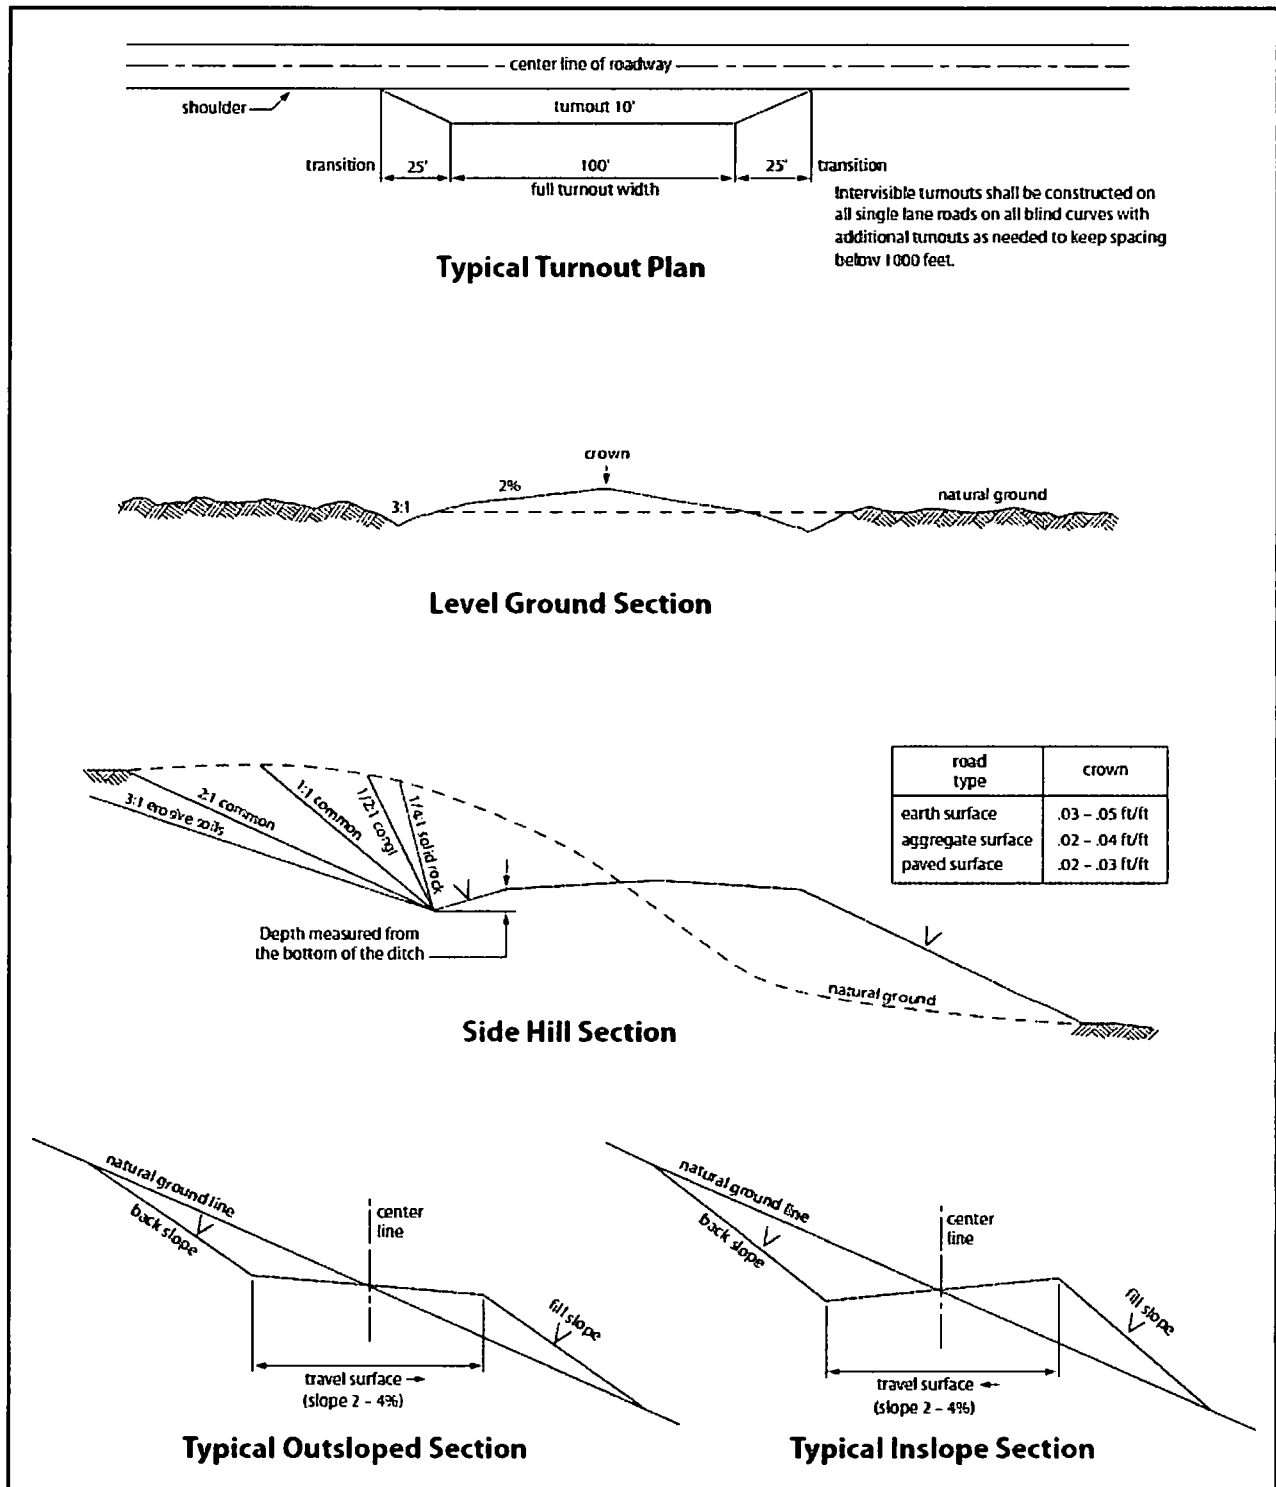


Figure 1. Cross-sections and plans for typical road sections representative of BLM resource or FS local and higher-class roads.

VII. PRODUCTION (POST DRILLING)

A. WELL STRUCTURES & FACILITIES

Placement of Production Facilities

Production facilities should be placed on the well pad to allow for maximum interim recontouring and revegetation of the well location.

Exclosure Netting (Open-top Tanks)

Immediately following active drilling or completion operations, the operator will take actions necessary to prevent wildlife and livestock access, including avian wildlife, to all open-topped tanks that contain or have the potential to contain salinity sufficient to cause harm to wildlife or livestock, hydrocarbons, or Resource Conservation and Recovery Act of 1976-exempt hazardous substances. At a minimum, the operator will net, screen, or cover open-topped tanks to exclude wildlife and livestock and prevent mortality. If the operator uses netting, the operator will cover and secure the open portion of the tank to prevent wildlife entry. The operator will net, screen, or cover the tanks until the operator removes the tanks from the location or the tanks no longer contain substances that could be harmful to wildlife or livestock. Use a maximum netting mesh size of 1 ½ inches. The netting must not be in contact with fluids and must not have holes or gaps.

Chemical and Fuel Secondary Containment and Exclosure Screening

The operator will prevent all hazardous, poisonous, flammable, and toxic substances from coming into contact with soil and water. At a minimum, the operator will install and maintain an impervious secondary containment system for any tank or barrel containing hazardous, poisonous, flammable, or toxic substances sufficient to contain the contents of the tank or barrel and any drips, leaks, and anticipated precipitation. The operator will dispose of fluids within the containment system that do not meet applicable state or U. S. Environmental Protection Agency livestock water standards in accordance with state law; the operator must not drain the fluids to the soil or ground. The operator will design, construct, and maintain all secondary containment systems to prevent wildlife and livestock exposure to harmful substances. At a minimum, the operator will install effective wildlife and livestock exclosure systems such as fencing, netting, expanded metal mesh, lids, and grate covers. Use a maximum netting mesh size of 1 ½ inches.

Open-Vent Exhaust Stack Exclosures

The operator will construct, modify, equip, and maintain all open-vent exhaust stacks on production equipment to prevent birds and bats from entering, and to discourage perching, roosting, and nesting. (*Recommended exclosure structures on open-vent exhaust stacks are in the shape of a cone.*) Production equipment includes, but may not be limited to, tanks, heater-treaters, separators, dehydrators, flare stacks, in-line units, and compressor mufflers.

Containment Structures

Proposed production facilities such as storage tanks and other vessels will have a secondary containment structure that is constructed to hold the capacity of 1.5 times the largest tank, plus freeboard to account for precipitation, unless more stringent protective requirements are deemed necessary.

Painting Requirement

All above-ground structures including meter housing that are not subject to safety requirements shall be painted a flat non-reflective paint color, **Shale Green** from the BLM Standard Environmental Color Chart (CC-001: June 2008).

B. PIPELINES

STANDARD STIPULATIONS FOR SURFACE INSTALLED PIPELINES

A copy of the Grant and attachments, including stipulations, survey plat(s) and/or map(s), shall be on location during construction. BLM personnel may request to review a copy of your permit during construction to ensure compliance with all stipulations.

Holder agrees to comply with the following stipulations to the satisfaction of the Authorized Officer:

1. Holder shall indemnify the United States against any liability for damage to life or property arising from the occupancy or use of public lands under this grant.
2. Holder shall comply with all applicable Federal laws and regulations existing or hereafter enacted or promulgated. In any event, Holder shall comply with the Toxic Substances Control Act of 1976 as amended, 15 USC § 2601 *et seq.* (1982) with regard to any toxic substances that are used, generated by or stored on the right-of-way or on facilities authorized under this right-of-way grant (*see* 40 CFR, Part 702-799 and in particular, provisions on polychlorinated biphenyls, 40 CFR 761.1-761.193). Additionally, any release of toxic substances (leaks, spills, etc.) in excess of the reportable quantity established by 40 CFR, Part 117 shall be reported as required by the Comprehensive Environmental Response, Compensation, and Liability Act, section 102b. A copy of any report required or requested by any Federal agency or State government as a result of a reportable release or spill of any toxic substances shall be furnished to the Authorized Officer concurrent with the filing of the reports to the involved Federal agency or State government.
3. Holder agrees to indemnify the United States against any liability arising from the release of any hazardous substance or hazardous waste (as these terms are defined in the Comprehensive Environmental Response, Compensation and Liability Act of 1980, 42 U.S.C. § 9601, *et seq.* or the Resource Conservation and Recovery Act, 42 U.S.C. 6901, *et seq.*) on the Right-of-Way (unless the release or threatened release is wholly unrelated to activity of the Right-of-Way Holder's activity on the Right-of-Way), or resulting from the activity of the Right-of-Way Holder on the Right-of-Way. This provision applies without regard to whether a release is caused by Holder, its agent, or unrelated third parties.

4. Holder shall be liable for damage or injury to the United States to the extent provided by 43 CFR Sec. 2883.1-4. Holder shall be held to a standard of strict liability for damage or injury to the United States resulting from pipe rupture, fire, or spills caused or substantially aggravated by any of the following within the right-of-way or permit area:

- a. Activities of Holder including, but not limited to: construction, operation, maintenance, and termination of the facility;
- b. Activities of other parties including, but not limited to:
 - (1) Land clearing
 - (2) Earth-disturbing and earth-moving work
 - (3) Blasting
 - (4) Vandalism and sabotage;

c. Acts of God.

The maximum limitation for such strict liability damages shall not exceed one million dollars (\$1,000,000) for any one event, and any liability in excess of such amount shall be determined by the ordinary rules of negligence of the jurisdiction in which the damage or injury occurred.

This section shall not impose strict liability for damage or injury resulting primarily from an act of war or from the negligent acts or omissions of the United States.

5. If, during any phase of the construction, operation, maintenance, or termination of the pipeline, any oil, salt water, or other pollutant should be discharged from the pipeline system, impacting Federal lands, the control and total removal, disposal, and cleaning up of such oil, salt water, or other pollutant, wherever found, shall be the responsibility of Holder, regardless of fault. Upon failure of Holder to control, dispose of, or clean up such discharge on or affecting Federal lands, or to repair all damages resulting therefrom, on the Federal lands, the Authorized Officer may take such measures as he/she deems necessary to control and clean up the discharge and restore the area, including, where appropriate, the aquatic environment and fish and wildlife habitats, at the full expense of Holder. Such action by the Authorized Officer shall not relieve Holder of any responsibility as provided herein.

6. All construction and maintenance activity shall be confined to the authorized right-of-way width of 20 feet. If the pipeline route follows an existing road or buried pipeline right-of-way, the surface pipeline shall be installed no farther than 10 feet from the edge of the road or buried pipeline right-of-way. If existing surface pipelines prevent this distance, the proposed surface pipeline shall be installed immediately adjacent to the outer surface pipeline. All construction and maintenance activity shall be confined to existing roads or right-of-ways.

7. No blading or clearing of any vegetation shall be allowed unless approved in writing by the Authorized Officer.

8. Holder shall install the pipeline on the surface in such a manner that will minimize suspension of the pipeline across low areas in the terrain. In hummocky or dune areas, the pipeline shall be "snaked" around hummocks and dunes rather than suspended across these features.

9. The pipeline shall be buried with a minimum of 24 inches under all roads, "two-tracks," and trails. Burial of the pipe will continue for 20 feet on each side of each crossing. The condition of the road, upon completion of construction, shall be returned to at least its former state with no bumps or dips remaining in the road surface.

10. The holder shall minimize disturbance to existing fences and other improvements on public lands. The holder is required to promptly repair improvements to at least their former state. Functional use of these improvements will be maintained at all times. The holder will contact the owner of any improvements prior to disturbing them. When necessary to pass through a fence line, the fence shall be braced on both sides of the passageway prior to cutting of the fence. No permanent gates will be allowed unless approved by the Authorized Officer.

11. In those areas where erosion control structures are required to stabilize soil conditions, the holder will install such structures as are suitable for the specific soil conditions being encountered and which are in accordance with sound resource management practices.

12. Excluding the pipe, all above-ground structures not subject to safety requirement shall be painted by the holder to blend with the natural color of the landscape. The paint used shall be a color which simulates "Standard Environmental Colors" – **Shale Green**, Munsell Soil Color No. 5Y 4/2; designated by the Rocky Mountain Five State Interagency Committee.

13. The pipeline will be identified by signs at the point of origin and completion of the right-of-way and at all road crossings. At a minimum, signs will state the holder's name, BLM serial number, and the product being transported. Signs will be maintained in a legible condition for the life of the pipeline.

14. The holder shall not use the pipeline route as a road for purposes other than routine maintenance as determined necessary by the Authorized Officer in consultation with the holder. The holder will take whatever steps are necessary to ensure that the pipeline route is not used as a roadway.

15. Any cultural and/or paleontological resource (historic or prehistoric site or object) discovered by the holder, or any person working on his behalf, on public or Federal land shall be immediately reported to the authorized officer. Holder shall suspend all operations in the immediate area of such discovery until written authorization to proceed is issued by the authorized officer. An evaluation of the discovery will be made by the authorized officer to determine appropriate cultural or scientific values. The holder will be responsible for the cost of evaluation and any decision as to proper mitigation measures will be made

by the authorized officer after consulting with the holder.

16. The operator shall be held responsible if noxious weeds become established within the areas of operations. Weed control shall be required on the disturbed land where noxious weeds exist, which includes the roads, powerline corridor, and adjacent land affected by the establishment of weeds due to this action. The operator shall consult with the Authorized Officer for acceptable weed control methods, which include following EPA and BLM requirements and policies.

17. Surface pipelines shall be less than or equal to 4 inches and a working pressure below 125 psi.

18. Special Stipulations:

- a. **Lesser Prairie-Chicken:** Oil and gas activities will not be allowed in lesser prairie-chicken habitat during the period from March 1st through June 15th annually. During that period, other activities that produce noise or involve human activity, such as the maintenance of oil and gas facilities and pipeline, road, and well pad construction, will be allowed except between 3:00 am and 9:00 am. The 3:00 am to 9:00 am restriction will not apply to normal, around-the-clock operations, such as venting, flaring, or pumping, which do not require a human presence during this period. Normal vehicle use on existing roads will not be restricted.

BURIED PIPELINE STIPULATIONS

A copy of the application (Grant, APD, or Sundry Notice) and attachments, including conditions of approval, survey plat and/or map, will be on location during construction. BLM personnel may request to you a copy of your permit during construction to ensure compliance with all stipulations.

Holder agrees to comply with the following stipulations to the satisfaction of the Authorized Officer:

1. The Holder shall indemnify the United States against any liability for damage to life or property arising from the occupancy or use of public lands under this grant.
2. The Holder shall comply with all applicable Federal laws and regulations existing or hereafter enacted or promulgated. In any event, the holder shall comply with the Toxic Substances Control Act of 1976 as amended, 15 USC 2601 et seq. (1982) with regards to any toxic substances that are used, generated by or stored on the right-of-way or on facilities authorized under this right-of-way grant. (See 40 CFR Part 702-799 and especially, provisions on polychlorinated biphenyls, 40 CFR 761.1-761.193.)

Additionally, any release of toxic substances (leaks, spills, etc.) in excess of the reportable quantity established by 40 CFR Part 117 shall be reported as required by the Comprehensive Environmental Response, Compensation, and Liability Act, section 102b. A copy of any report required or requested by any Federal agency or State government as a result of a reportable release or spill of any toxic substances shall be furnished to the authorized officer concurrent with the filing of the reports to the involved Federal agency or State government.

3. The holder agrees to indemnify the United States against any liability arising from the release of any hazardous substance or hazardous waste (as these terms are defined in the Comprehensive Environmental Response, Compensation and Liability Act of 1980, 42 U.S.C. 9601, et seq. or the Resource Conservation and Recovery Act, 42 U.S.C.6901, et seq.) on the Right-of-Way (unless the release or threatened release is wholly unrelated to the Right-of-Way holder's activity on the Right-of-Way), or resulting from the activity of the Right-of-Way holder on the Right-of-Way. This agreement applies without regard to whether a release is caused by the holder, its agent, or unrelated third parties.

4. If, during any phase of the construction, operation, maintenance, or termination of the pipeline, any oil or other pollutant should be discharged from the pipeline system, impacting Federal lands, the control and total removal, disposal, and cleaning up of such oil or other pollutant, wherever found, shall be the responsibility of holder, regardless of fault. Upon failure of holder to control, dispose of, or clean up such discharge on or affecting Federal lands, or to repair all damages resulting therefrom, on the Federal lands, the Authorized Officer may take such measures as he deems necessary to control and clean up the discharge and restore the area, including where appropriate, the aquatic environment and fish and wildlife habitats, at the full expense of the holder. Such action by the Authorized Officer shall not relieve holder of any responsibility as provided herein.

5. All construction and maintenance activity will be confined to the authorized right-of-way.

6. The pipeline will be buried with a minimum cover of 36 inches between the top of the pipe and ground level.

7. The maximum allowable disturbance for construction in this right-of-way will be 30 feet:

- Blading of vegetation within the right-of-way will be allowed: maximum width of blading operations will not exceed 20 feet. The trench is included in this area. (*Blading is defined as the complete removal of brush and ground vegetation.*)

- Clearing of brush species within the right-of-way will be allowed: maximum width of clearing operations will not exceed 30 feet. The trench and bladed area are included in this area. (*Clearing is defined as the removal of brush while leaving ground vegetation (grasses, weeds, etc.) intact. Clearing is best accomplished by holding the blade 4 to 6 inches above the ground surface.*)
- The remaining area of the right-of-way (if any) shall only be disturbed by compressing the vegetation. (*Compressing can be caused by vehicle tires, placement of equipment, etc.*)

8. The holder shall stockpile an adequate amount of topsoil where blading is allowed. The topsoil to be stripped is approximately 6 inches in depth. The topsoil will be segregated from other spoil piles from trench construction. The topsoil will be evenly distributed over the bladed area for the preparation of seeding.

9. The holder shall minimize disturbance to existing fences and other improvements on public lands. The holder is required to promptly repair improvements to at least their former state. Functional use of these improvements will be maintained at all times. The holder will contact the owner of any improvements prior to disturbing them. When necessary to pass through a fence line, the fence shall be braced on both sides of the passageway prior to cutting of the fence. No permanent gates will be allowed unless approved by the Authorized Officer.

10. Vegetation, soil, and rocks left as a result of construction or maintenance activity will be randomly scattered on this right-of-way and will not be left in rows, piles, or berms, unless otherwise approved by the Authorized Officer. The entire right-of-way shall be recontoured to match the surrounding landscape. The backfilled soil shall be compacted and a 6 inch berm will be left over the ditch line to allow for settling back to grade.

11. In those areas where erosion control structures are required to stabilize soil conditions, the holder will install such structures as are suitable for the specific soil conditions being encountered and which are in accordance with sound resource management practices.

12. The holder will reseed all disturbed areas. Seeding will be done according to the attached seeding requirements, using the following seed mix.

- | | |
|--|--|
| <input type="checkbox"/> seed mixture 1 | <input type="checkbox"/> seed mixture 3 |
| <input type="checkbox"/> seed mixture 2 | <input type="checkbox"/> seed mixture 4 |
| <input checked="" type="checkbox"/> seed mixture 2/LPC | <input type="checkbox"/> Aplomado Falcon Mixture |

13. All above-ground structures not subject to safety requirements shall be painted by the holder to blend with the natural color of the landscape. The paint used shall be color which simulates "Standard Environmental Colors" – **Shale Green**, Munsell Soil Color No. 5Y 4/2.

14. The pipeline will be identified by signs at the point of origin and completion of the right-of-way and at all road crossings. At a minimum, signs will state the holder's name, BLM serial number, and the product being transported. All signs and information thereon will be posted in a permanent, conspicuous manner, and will be maintained in a legible condition for the life of the pipeline.

15. The holder shall not use the pipeline route as a road for purposes other than routine maintenance as determined necessary by the Authorized Officer in consultation with the holder before maintenance begins. The holder will take whatever steps are necessary to ensure that the pipeline route is not used as a roadway. As determined necessary during the life of the pipeline, the Authorized Officer may ask the holder to construct temporary deterrence structures.

16. Any cultural and/or paleontological resources (historic or prehistoric site or object) discovered by the holder, or any person working on his behalf, on public or Federal land shall be immediately reported to the Authorized Officer. Holder shall suspend all operations in the immediate area of such discovery until written authorization to proceed is issued by the Authorized Officer. An evaluation of the discovery will be made by the Authorized Officer to determine appropriate actions to prevent the loss of significant cultural or scientific values. The holder will be responsible for the cost of evaluation and any decision as to proper mitigation measures will be made by the Authorized Officer after consulting with the holder.

17. The operator shall be held responsible if noxious weeds become established within the areas of operations. Weed control shall be required on the disturbed land where noxious weeds exist, which includes associated roads, pipeline corridor and adjacent land affected by the establishment of weeds due to this action. The operator shall consult with the Authorized Officer for acceptable weed control methods, which include following EPA and BLM requirements and policies.

18. Escape Ramps - The operator will construct and maintain pipeline/utility trenches [that are not otherwise fenced, screened, or netted] to prevent livestock, wildlife, and humans from becoming entrapped. At a minimum, the operator will construct and maintain escape ramps, ladders, or other methods of avian and terrestrial wildlife escape in the trenches according to the following criteria:

- a. Any trench left open for eight (8) hours or less is not required to have escape ramps; however, before the trench is backfilled, the contractor/operator shall inspect the trench for wildlife, remove all trapped wildlife, and release them at least 100 yards from the trench.
- b. For trenches left open for eight (8) hours or more, earthen escape ramps (built at no more than a 30 degree slope and spaced no more than 500 feet apart) shall be placed in the trench.

19. Special Stipulations:

Lesser Prairie-Chicken

Oil and gas activities will not be allowed in lesser prairie-chicken habitat during the period from March 1st through June 15th annually. During that period, other activities that produce noise or involve human activity, such as the maintenance of oil and gas facilities, geophysical exploration other than 3-D operations, and pipeline, road, and well pad construction, will be allowed except between 3:00 am and 9:00 am. The 3:00 am to 9:00 am restriction will not apply to normal, around-the-clock operations, such as venting, flaring, or pumping, which do not require a human presence during this period. Normal vehicle use on existing roads will not be restricted. Exhaust noise from pump jack engines must be muffled or otherwise controlled so as not to exceed 75 db measured at 30 ft. from the source of the noise.

C. ELECTRIC LINES

STANDARD STIPULATIONS FOR OVERHEAD ELECTRIC DISTRIBUTION LINES

A copy of the grant and attachments, including stipulations, survey plat and/or map, will be on location during construction. BLM personnel may request to you a copy of your permit during construction to ensure compliance with all stipulations.

Holder agrees to comply with the following stipulations to the satisfaction of the Authorized Officer:

1. The holder shall indemnify the United States against any liability for damage to life or property arising from the occupancy or use of public lands under this grant.
2. The holder shall comply with all applicable Federal laws and regulations existing or hereafter enacted or promulgated. In any event, the holder shall comply with the Toxic Substances Control Act of 1976 as amended, 15 USC 2601 et seq. (1982) with regards to any toxic substances that are used, generated by or stored on the right-of-way or on facilities authorized under this right-of-way grant. (See 40 CFR, Part 702-799 and especially, provisions on polychlorinated biphenyls, 40 CFR 761.1-761.193.) Additionally, any release of toxic substances (leaks, spills, etc.) in excess of the reportable quantity established by 40 CFR, Part 117 shall be reported as required by the

Comprehensive Environmental Response, Compensation, and Liability Act, section 102b. A copy of any report required or requested by any Federal agency or State government as a result of a reportable release or spill of any toxic substances shall be furnished to the authorized officer concurrent with the filing of the reports to the involved Federal agency or State government.

3. The holder agrees to indemnify the United States against any liability arising from the release of any hazardous substance or hazardous waste (as these terms are defined in the Comprehensive Environmental Response, Compensation and Liability Act of 1980, 42 U.S.C. 9601, et seq. or the Resource Conservation and Recovery Act, 42 U.S.C. 6901, et seq.) on the Right-of-Way (unless the release or threatened release is wholly unrelated to the Right-of-Way holder's activity on the Right-of-Way), or resulting from the activity of the Right-of-Way holder on the Right-of-Way. This agreement applies without regard to whether a release is caused by the holder, its agent, or unrelated third parties.

4. There will be no clearing or blading of the right-of-way unless otherwise agreed to in writing by the Authorized Officer.

5. Power lines shall be constructed and designed in accordance to standards outlined in "Suggested Practices for Avian Protection on Power lines: The State of the Art in 2006" Edison Electric Institute, APLIC, and the California Energy Commission 2006 . The holder shall assume the burden and expense of proving that pole designs not shown in the above publication deter raptor perching, roosting, and nesting. Such proof shall be provided by a raptor expert approved by the Authorized Officer. The BLM reserves the right to require modification or additions to all powerline structures placed on this right-of-way, should they be necessary to ensure the safety of large perching birds. Such modifications and/or additions shall be made by the holder without liability or expense to the United States.

Raptor deterrence will consist of but not limited to the following: triangle perch discouragers shall be placed on each side of the cross arms and a nonconductive perching deterrence shall be placed on all vertical poles that extend past the cross arms.

6. The holder shall minimize disturbance to existing fences and other improvements on public lands. The holder is required to promptly repair improvements to at least their former state. Functional use of these improvements will be maintained at all times. The holder will contact the owner of any improvements prior to disturbing them. When necessary to pass through a fence line, the fence shall be braced on both sides of the passageway prior to cutting the fence. No permanent gates will be allowed unless approved by the Authorized Officer.

7. The BLM serial number assigned to this authorization shall be posted in a permanent, conspicuous manner where the power line crosses roads and at all serviced facilities. Numbers will be at least two inches high and will be affixed to the pole nearest the road crossing and at the facilities served.

8. Upon cancellation, relinquishment, or expiration of this grant, the holder shall comply with those abandonment procedures as prescribed by the Authorized Officer.

9. All surface structures (poles, lines, transformers, etc.) shall be removed within 180 days of abandonment, relinquishment, or termination of use of the serviced facility or facilities or within 180 days of abandonment, relinquishment, cancellation, or expiration of this grant, whichever comes first. This will not apply where the power line extends service to an active, adjoining facility or facilities.

10. Any cultural and/or paleontological resource (historic or prehistoric site or object) discovered by the holder, or any person working on his behalf, on public or Federal land shall be immediately reported to the Authorized Officer. Holder shall suspend all operations in the immediate area of such discovery until written authorization to proceed is issued by the Authorized Officer. An evaluation of the discovery will be made by the Authorized Officer to determine appropriate actions to prevent the loss of significant cultural or scientific values. The holder will be responsible for the cost of evaluation and any decision as to proper mitigation measures will be made by the Authorized Officer after consulting with the holder.

11. Special Stipulations:

- For reclamation remove poles, lines, transformer, etc. and dispose of properly.
- Fill in any holes from the poles removed.

Timing Limitation Stipulation/Condition of Approval for Lesser Prairie-Chicken:

Oil and gas activities including 3-D geophysical exploration, and drilling will not be allowed in lesser prairie-chicken habitat during the period from March 1st through June 15th annually. During that period, other activities that produce noise or involve human activity, such as the maintenance of oil and gas facilities, geophysical exploration other than 3-D operations, and pipeline, road, and well pad construction, will be allowed except between 3:00 am and 9:00 am. The 3:00 am to 9:00 am restriction will not apply to normal, around-the-clock operations, such as venting, flaring, or pumping, which do not require a human presence during this period. Additionally, no new drilling will be allowed within up to 200 meters of leks known at the time of permitting. Normal vehicle use on existing roads will not be restricted. Exhaust noise from pump jack engines must be muffled or otherwise controlled so as not to exceed 75 db measured at 30 ft. from the source of the noise.

VIII. INTERIM RECLAMATION

During the life of the development, all disturbed areas not needed for active support of production operations should undergo interim reclamation in order to minimize the environmental impacts of development on other resources and uses.

Within six (6) months of well completion, operators should work with BLM surface management specialists (Jim Amos: 575-234-5909) to devise the best strategies to reduce

the size of the location. Interim reclamation should allow for remedial well operations, as well as safe and efficient removal of oil and gas.

During reclamation, the removal of caliche is important to increasing the success of revegetating the site. Removed caliche that is free of contaminants may be used for road repairs, fire walls or for building other roads and locations. In order to operate the well or complete workover operations, it may be necessary to drive, park and operate on restored interim vegetation within the previously disturbed area. Disturbing revegetated areas for production or workover operations will be allowed. If there is significant disturbance and loss of vegetation, the area will need to be revegetated. Communicate with the appropriate BLM office for any exceptions/exemptions if needed.

All disturbed areas after they have been satisfactorily prepared need to be reseeded with the seed mixture provided below.

Upon completion of interim reclamation, the operator shall submit a Sundry Notices and Reports on Wells, Subsequent Report of Reclamation (Form 3160-5).

IX. FINAL ABANDONMENT & RECLAMATION

At final abandonment, well locations, production facilities, and access roads must undergo "final" reclamation so that the character and productivity of the land are restored.

Earthwork for final reclamation must be completed within six (6) months of well plugging. All pads, pits, facility locations and roads must be reclaimed to a satisfactory revegetated, safe, and stable condition, unless an agreement is made with the landowner or BLM to keep the road and/or pad intact.

After all disturbed areas have been satisfactorily prepared, these areas need to be revegetated with the seed mixture provided below. Seeding should be accomplished by drilling on the contour whenever practical or by other approved methods. Seeding may need to be repeated until revegetation is successful, as determined by the BLM.

Operators shall contact a BLM surface protection specialist prior to surface abandonment operations for site specific objectives (Jim Amos: 575-234-5909).

Below Ground-level Abandoned Well Marker to avoid raptor perching: Upon the plugging and subsequent abandonment of the well, the well marker will be installed at ground level on a plate containing the pertinent information for the plugged well.

Seed Mixture for LPC Sand/Shinnery Sites

Holder shall seed all disturbed areas with the seed mixture listed below. The seed mixture shall be planted in the amounts specified in pounds of pure live seed (PLS)* per acre. There shall be no primary or secondary noxious weeds in the seed mixture. Seed will be tested and the viability testing of seed shall be done in accordance with State law(s) and within nine (9) months prior to purchase. Commercial seed shall be either certified or registered seed. The seed container shall be tagged in accordance with State law(s) and available for inspection by the Authorized Officer.

Seed will be planted using a drill equipped with a depth regulator to ensure proper depth of planting where drilling is possible. The seed mixture will be evenly and uniformly planted over the disturbed area (smaller/heavier seeds have a tendency to drop the bottom of the drill and are planted first). Holder shall take appropriate measures to ensure this does not occur. Where drilling is not possible, seed will be broadcast and the area shall be raked or chained to cover the seed. When broadcasting the seed, the pounds per acre are to be doubled. Seeding shall be repeated until a satisfactory stand is established as determined by the Authorized Officer. Evaluation of growth may not be made before completion of at least one full growing season after seeding.

Species to be planted in pounds of pure live seed* per acre:

<u>Species</u>	<u>lb/acre</u>
Plains Bristlegrass	5lbs/A
Sand Bluestem	5lbs/A
Little Bluestem	3lbs/A
Big Bluestem	6lbs/A
Plains Coreopsis	2lbs/A
Sand Dropseed	1lbs/A

*Pounds of pure live seed:

Pounds of seed x percent purity x percent germination = pounds pure live seed



U.S. Department of the Interior
BUREAU OF LAND MANAGEMENT

Operator Certification Data Report

08/14/2018

Operator Certification

I hereby certify that I, or someone under my direct supervision, have inspected the drill site and access route proposed herein; that I am familiar with the conditions which currently exist; that I have full knowledge of state and Federal laws applicable to this operation; that the statements made in this APD package are, to the best of my knowledge, true and correct; and that the work associated with the operations proposed herein will be performed in conformity with this APD package and the terms and conditions under which it is approved. I also certify that I, or the company I represent, am responsible for the operations conducted under this application. These statements are subject to the provisions of 18 U.S.C. 1001 for the filing of false statements.

NAME: Laura Becerra

Signed on: 11/10/2017

Title: Permitting Specialist

Street Address: 6301 Deauville Blvd., S2211

City: Midland

State: TX

Zip: 79706

Phone: (432)687-7665

Email address: LBecerra@Chevron.com

Field Representative

Representative Name:

Street Address:

City:

State:

Zip:

Phone:

Email address:



U.S. Department of the Interior
BUREAU OF LAND MANAGEMENT

Application Data Report

08/14/2018

APD ID: 10400024423

Submission Date: 11/20/2017

Highlighted data
reflects the most
recent changes

Operator Name: CHEVRON USA INCORPORATED

Well Name: SND 12 01 FED 004

Well Number: 2H

[Show Final Text](#)

Well Type: CONVENTIONAL GAS WELL

Well Work Type: Drill

Section 1 - General

APD ID: 10400024423

Tie to previous NOS?

Submission Date: 11/20/2017

BLM Office: CARLSBAD

User: Laura Becerra

Title: Permitting Specialist

Federal/Indian APD: FED

Is the first lease penetrated for production Federal or Indian? FED

Lease number: NMNM104684

Lease Acres: 160

Surface access agreement in place?

Allotted?

Reservation:

Agreement in place? NO

Federal or Indian agreement:

Agreement number:

Agreement name:

Keep application confidential? NO

Permitting Agent? NO

APD Operator: CHEVRON USA INCORPORATED

Operator letter of designation:

Operator Info

Operator Organization Name: CHEVRON USA INCORPORATED

Operator Address: 6301 Deauville Blvd.

Zip: 79706

Operator PO Box:

Operator City: Midland

State: TX

Operator Phone: (432)687-7866

Operator Internet Address:

Section 2 - Well Information

Well in Master Development Plan? NO

Master Development Plan name:

Well in Master SUPO? NO

Master SUPO name:

Well in Master Drilling Plan? NO

Master Drilling Plan name:

Well Name: SND 12 01 FED 004

Well Number: 2H

Well API Number:

Field/Pool or Exploratory? Field and Pool

Field Name: PURPLE SAGE

Pool Name: WOLFCAMP (GAS)

Is the proposed well in an area containing other mineral resources? POTASH

Operator Name: CHEVRON USA INCORPORATED

Well Name: SND 12 01 FED 004

Well Number: 2H

Describe other minerals:

Is the proposed well in a Helium production area? N

Use Existing Well Pad? NO

New surface disturbance?

Type of Well Pad: MULTIPLE WELL

Multiple Well Pad Name: SND 12 Number: 2H 3H 4H
01 FED 004

Well Class: HORIZONTAL

Number of Legs: 1

Well Work Type: Drill

Well Type: CONVENTIONAL GAS WELL

Describe Well Type:

Well sub-Type: INFILL

Describe sub-type:

Distance to town: 32 Miles

Distance to nearest well: 700 FT

Distance to lease line: 330 FT

Reservoir well spacing assigned acres Measurement: 640 Acres

Well plat: SND_12_01_FED_004_2H_C_102_20171110132243.pdf

Well work start Date: 04/01/2018

Duration: 130 DAYS

Section 3 - Well Location Table

Survey Type: RECTANGULAR

Describe Survey Type:

Datum: NAD83

Vertical Datum: NAVD88

Survey number:

	NS-Foot	NS Indicator	EW-Foot	EW Indicator	Twsp	Range	Section	Aliquot/Lot/Tract	Latitude	Longitude	County	State	Meridian	Lease Type	Lease Number	Elevation	MD	TVD
SHL Leg #1	367	FSL	379	FEL	24S	31E	12	Aliquot SESE 5	32.22563 5	- 103.7242 14	EDD Y	NEW MEXI CO	NEW MEXI CO	F	NMNM 120901	358 7	0	0
KOP Leg #1	367	FSL	379	FEL	24S	31E	12	Aliquot SESE 5	32.22563 5	- 103.3724 214	EDD Y	NEW MEXI CO	NEW MEXI CO	F	NMNM 120901	358 7	0	0
PPP Leg #1	330	FSL	330	FEL	24S	31E	12	Aliquot SESE 4	32.22553 4	- 103.7240 55	EDD Y	NEW MEXI CO	NEW MEXI CO	F	NMNM 120901	- 818 2	218 48	117 69

APD ID: 10400024423

Submission Date: 11/20/2017

Operator Name: CHEVRON USA INCORPORATED

Highlighted data
reflects the most
recent changes

Well Name: SND 12 01 FED 004

Well Number: 2H

[Show Final Text](#)

Well Type: CONVENTIONAL GAS WELL

Well Work Type: Drill

Section 1 - Geologic Formations

Formation ID	Formation Name	Elevation	True Vertical Depth	Measured Depth	Lithologies	Mineral Resources	Producing Formation
1	RUSTLER	3587	766	766	LIMESTONE, ANHYDRITE	NONE	No
2	CASTILE	597	2990	2990	LIMESTONE, ANHYDRITE, GYPSUM	NONE	No
3	LAMAR	-988	4575	4575	LIMESTONE	NONE	No
4	BELL CANYON	-1039	4626	4626	SANDSTONE	NONE	No
5	CHERRY CANYON	-1893	5480	5480	SANDSTONE	NONE	No
6	BRUSHY CANYON	-3173	6760	6760	SANDSTONE	NONE	No
7	AVALON SAND	-4856	8443	8443	SANDSTONE	NONE	No
8	BONE SPRING 1ST	-5793	9380	9380	SANDSTONE	NONE	No
9	BONE SPRING 2ND	-6445	10032	10032	SANDSTONE	NONE	No
10	BONE SPRING 3RD	-7743	11330	11330	LIMESTONE	NONE	No
11	WOLFCAMP	-8182	11769	11769	MUDSTONE	USEABLE WATER, NATURAL GAS, OIL	Yes

Section 2 - Blowout Prevention

Blowout Prevention (BOP) System Rating (API RP 53)	Rating (API RP 53)
Equipment: Chevron will have a minimum of a 5,000 psi BOP system (per proposed schematic) for drill out below surface casing. The BOP system is not expected until drill out of the formation below casing, and the stack will be tested as specified in the attached testing requirements. Patch drilling, cementation, intermediate well placement will take place. A full BOP test will be performed unless approved from the BOP system of the well. The BOP system will be used for all wells in the pad (as attached specs). BOP test will be completed by a third party.	
BOP System Variance? YES	
Notes on request: Chevron requests a wellhead to be used with MC Technologies LHS Multiwell wellhead, which will be run through the rig floor on surface casing. The wellhead will be installed and tested after cementing surface casing. Subsequent tests will be performed as needed, not to exceed 30 days. The full report from MC Technologies and BOP test information will be provided in a subsequent report after completion of the well. Please see the attached wellhead schematic for installation.	

Operator Name: CHEVRON USA INC ORATED

Well Name: SND 12 01 FED 004

Well Number: 2H

manual has been placed on file with the BLM Office and remains unchanged from previous submittal. Another variance is requested to use a co-flex line between the BOP and choke manifold.
Testing Procedure: Test BOP from 250 psi to 5000 psi in Ram and 250 psi to 3500 psi in annular. BOP/BOPE will be tested by an independent service company to 250 psi low and the high pressure indicated above per Onshore Order 2 requirements. Batch drilling of the surface, intermediate, and production will take place. A full BOP test will be performed unless approval from the BLM is received otherwise. Flex choke hose will be used for all wells on the pad (see attached specs). BOP test will be conducted by a third party.

Choke Diagram Attachment:

SND_12_01_FED_004_2H_5M_Choke_20180105070143.pdf

BOP Diagram Attachment:

SND_12_01_FED_004_2H_5M_BOP_20180105070154.pdf

Section 3 - Casing

Casing ID	String Type	Hole Size	Csg Size	Condition	Standard	Tapered String	Top Set MD	Bottom Set MD	Top Set TVD	Bottom Set TVD	Top Set MSL	Bottom Set MSL	Calculated casing length MD	Grade	Weight	Joint Type	Collapse SF	Burst SF	Joint SF Type	Joint SF	Body SF Type	Body SF
1	SURFACE	17.5	13.375	NEW	API	N	0	800	0	800	0	800	800	J-55	54.5	STC	2.74	1.4	DRY	3.55	DRY	1.74
2	INTERMEDIATE	12.25	9.625	NEW	API	Y	0	11010	0	11010	0		11010	L-80	43.5	LTC	2.18	1.44	DRY	1.98	DRY	1.2
3	PRODUCTION	8.5	5.5	NEW	API	N	0	21848	0	21848			21848	P-110	20	OTHER - TXP BTC	1.22	1.11	DRY	2.11	DRY	1.31

Casing Attachments

Casing ID: 1 String Type: SURFACE

Inspection Document:

Spec Document:

Tapered String Spec:

Casing Design Assumptions and Worksheet(s):

SND_12_01_Fed_004_2H_9pt_plan_Rev_20180719135538.pdf

Operator Name: CHEVRON USA INC. UNRATED

Well Name: SND 12 01 FED 004

Well Number: 2H

Casing Attachments

Casing ID: 2 String Type: INTERMEDIATE

Inspection Document:

Spec Document:

Tapered String Spec:

SND_12_01_FED_004_2H_P110_WEDGE_513_20171113073425.pdf

Casing Design Assumptions and Worksheet(s):

SND_12_01_FED_004_2H_P110_WEDGE_521_20171113073437.pdf

Casing ID: 3 String Type: PRODUCTION

Inspection Document:

Spec Document:

Tapered String Spec:

Casing Design Assumptions and Worksheet(s):

SND_12_01_FED_004_2H_P110_ICY_TXP_BTC_20171113073501.pdf

Section 4 - Cement

String Type	Lead/Tail	Stage Tool Depth	Top MD	Bottom MD	Quantity(sx)	Yield	Density	Cu Ft	Excess%	Cement type	Additives
SURFACE	Lead		7600	7600	0	0	11.8	0	0	NONE	NONE
SURFACE	Tail		7600	7600	679	1.34	11.8	100	0	CLASSIC	NONE
INTERMEDIATE	Lead	7600	7600	7600	662	2.56	11.8	100	0	CLASSIC	NONE
INTERMEDIATE	Tail		7600	7600	100	1.33	11.8	100	0	CLASSIC	NONE
INTERMEDIATE	Lead	7600	7600	7600	893	2.56	11.9	200	0	CLASSIC	NONE

Operator Name: CHEVRON USA INC. OPERATED

Well Name: SND 12 01 FED 004

Well Number: 2H

String Type	Lead/Tail	Stage Tool Depth	Top MD	Bottom MD	Quantity(sx)	Yield	Density	Cu Ft	Excess%	Cement type	Additives
INTERMEDIATE	Tail		1001 0	1301 0	1320	1.33	14.3	32	35	CEMENT	NO ADD
PRODUCTION	Lead		1074 0	1320 0	1320	1.4	14.5	467	35	CEMENT	NO ADD
PRODUCTION	Tail		1001 0	2100 0	1320	2.19	15	146	35	CEMENT	NO ADD

Section 5 - Circulating Medium

Mud System Type: Closed

Will an air or gas system be Used? NO

Description of the equipment for the circulating system in accordance with Onshore Order #2:

Diagram of the equipment for the circulating system in accordance with Onshore Order #2:

Describe what will be on location to control well or mitigate other conditions: A closed system will be utilized consisting of above ground steel tanks. All wastes accumulated during drilling operations will be contained in a portable trash cage and removed from location and deposited in an approved sanitary landfill. Sanitary wastes will be contained in a chemical porta-toilet and then hauled to an approved sanitary landfill. All fluids and cuttings will be disposed of in accordance with NMOCD regulations.

Describe the mud monitoring system utilized: A mud test shall be performed every 24 hours after mudding up to determine, as applicable, density, viscosity, gel strength, filtration, and pH. Visual mud monitoring equipment shall be in place to detect volume changes indicating loss or gain of circulating fluid volume. When abnormal pressures are anticipated -- a pit volume totalizer (PVT), stroke counter, and flow sensor will be used to detect volume changes indicating loss or gain of circulating fluid volume. A weighting agent and lost circulating material (LCM) will be onsite to mitigate pressure or lost circulation as hole conditions dictate - in compliance with Onshore Order #2.

Circulating Medium Table

Top Depth	Bottom Depth	Mud Type	Min Weight (lbs/gal)	Max Weight (lbs/gal)	Density (lbs/cu ft)	Gel Strength (lbs/100 sqft)	PH	Viscosity (CP)	Salinity (ppm)	Filtration (cc)	Additional Characteristics
800	1101 0	OIL-BASED MUD	8.7	9.6							
1101 0	2184 8	OIL-BASED MUD	8.8	11.9							
0	800	SPUD MUD	8.3	8.9							

Operator Name: CHEVRON USA INC. UNRATED

Well Name: SND 12 01 FED 004

Well Number: 2H

Section 6 - Test, Logging, Coring

List of production tests including testing procedures, equipment and safety measures:

Drill Stem Tests are not planned

The logging program will be as follows:

Mudlogs 2 man mudlog INT CSG to TD Drill out of INT CSG

LWD MWD Gamma INT. & PROD. HOLE While Drilling

List of open and cased hole logs run in the well:

GR,MWD,MUDLOG

Coring operation description for the well:

Drill stem tests are not planned; a direction survey will be run - will send log(s) when run.

Section 7 - Pressure

Anticipated Bottom Hole Temperature(F): 150

Anticipated abnormal pressures, temperatures, or potential geologic hazards? NO

Anticipated abnormal pressures, temperatures, or potential geologic hazards? NO

Describe:

Contingency Plans geohazards description:

Contingency Plans geohazards attachment:

Hydrogen Sulfide drilling operations plan required? YES

Hydrogen sulfide drilling operations plan:

SND_12_01_Fed_004_2H_H2S_Summary_20171113080131.pdf

Section 8 - Other Information

Proposed horizontal/directional/multi-lateral plan submission:

SND_12_01_FED_004_2H_Directional_Plan_20171113080859.pdf

SND_12_01_Fed_004_2H_rig_layout_20171113080900.pdf

Other proposed operations facets description:

THE ANTICIPATED SURFACE PRESSURE SHOULD READ 5417.960.

CHEVRON RESPECTFULLY REQUEST A CEMENTING PROGRAM FOR AN ALTERNATE CASING DESIGN WITH CONTINGENCY STRING LISTED IN THE 9PT PLAN (PAGES 2 - 3).

Other proposed operations facets attachment:

Other Variance attachment:

CHOKE MANIFOLD SCHEMATIC


Minimum Requirements

OPERATION : Intermediate Hole Section

Minimum System
Pressure Rating : 5,000 psi

Choke Manifold

SIZE	PRESSURE	DESCRIPTION
3"	5,000 psi	Panic Line Valves
2"	5,000 psi	Valves on Choke Lines

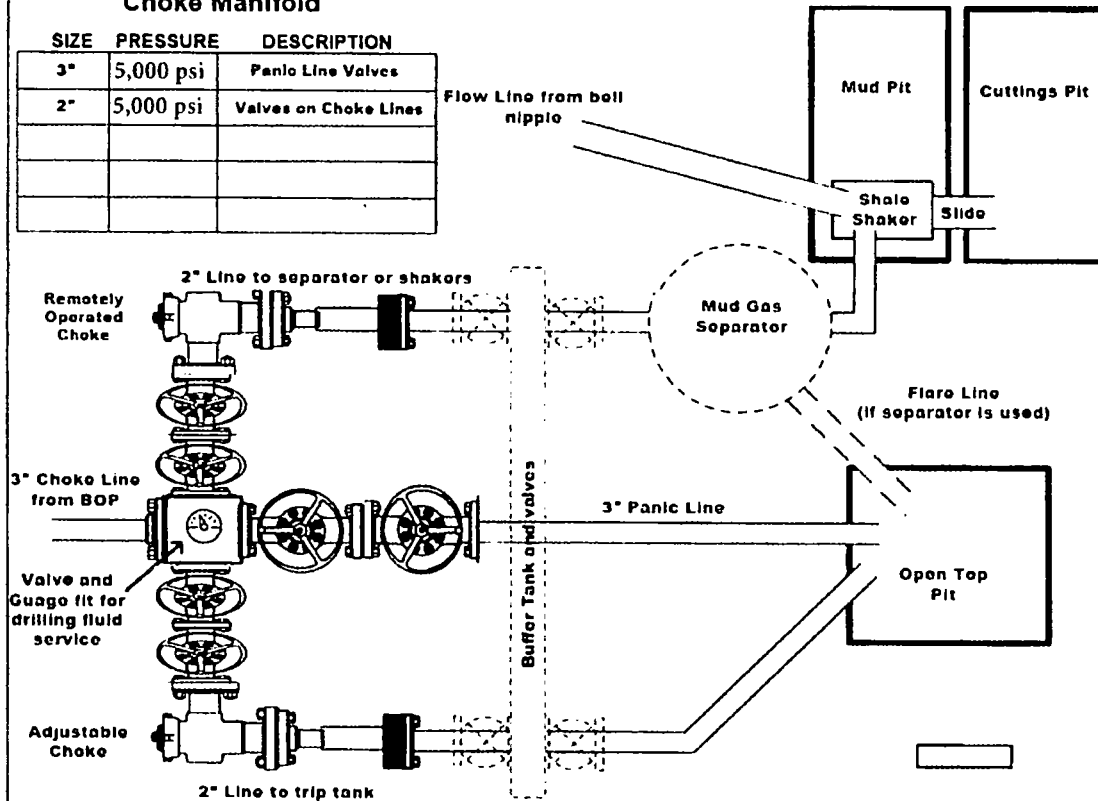

Installation Checklist

The following item must be verified and checked off prior to pressure testing of BOP equipment.

- ☐ The installed BOP equipment meets at least the minimum requirements (rating, type, size, configuration) as shown on this schematic. Components may be substituted for equivalent equipment rated to higher pressures. Additional components may be put into place as long as they meet or exceed the minimum pressure rating of the system.
- ☐ Adjustable Chokes may be Remotely Operated but will have backup hand pump for hydraulic actuation in case of loss of rig air pressure or power.
- ☐ Flare and Panic lines will terminate a minimum of 150' from the wellhead. These lines will terminate at a location as per approved APD.
- ☐ The choke line, kill line, and choke manifold lines will be straight unless turns use tee blocks or are targeted with running tools, and will be anchored to prevent whip and reduce vibration. This excludes the line between mud gas separator and shale shaker.
- ☐ All valves (except chokes) on choke line, kill line, and choke manifold will be full opening and will allow straight through flow. This excludes any valves between mud gas separator and shale shakers.
- ☐ All manual valves will have hand wheels installed.
- ☐ If used, flare system will have effective method for ignition
- ☐ All connections will be flanged, welded, or clamped (no threaded connections like hammer unions)
- ☐ If buffer tank is used, a valve will be used on all lines at any entry or exit point to or from the buffer tank.

After Installation Checklist is complete, fill out the information below and email to Superintendent and Drilling Engineer

Wellname: _____

Representative: _____

Date: _____

BLOWOUT PREVENTOR SCHEMATIC

Minimum Requirements

OPERATION :Intermediate Hole Section

Minimum System
Pressure Rating : 5,000 psi


SIZE	PRESSURE	DESCRIPTION
A	N/A	Ball Nipple
B	13 5/8"	5,000 psi Annular
C	13 5/8"	5,000 psi Pipe Ram
D	13 5/8"	5,000 psi Blind Ram
E	13 5/8"	5,000 psi Mud Cross
F		
DSA	As required for each hole size	
C-Sec		
B-Sec	13-5/8" 5K x 11" 5K	
A-Sec	13-3/8" SOW x 13-5/8" 5K	

Kill Line

SIZE	PRESSURE	DESCRIPTION
2"	5,000 psi	Gate Valve
2"	5,000 psi	Gate Valve
2"	5,000 psi	Check Valve

Choke Line

SIZE	PRESSURE	DESCRIPTION
3"	5,000 psi	Gate Valve
3"	5,000 psi	HCR Valve

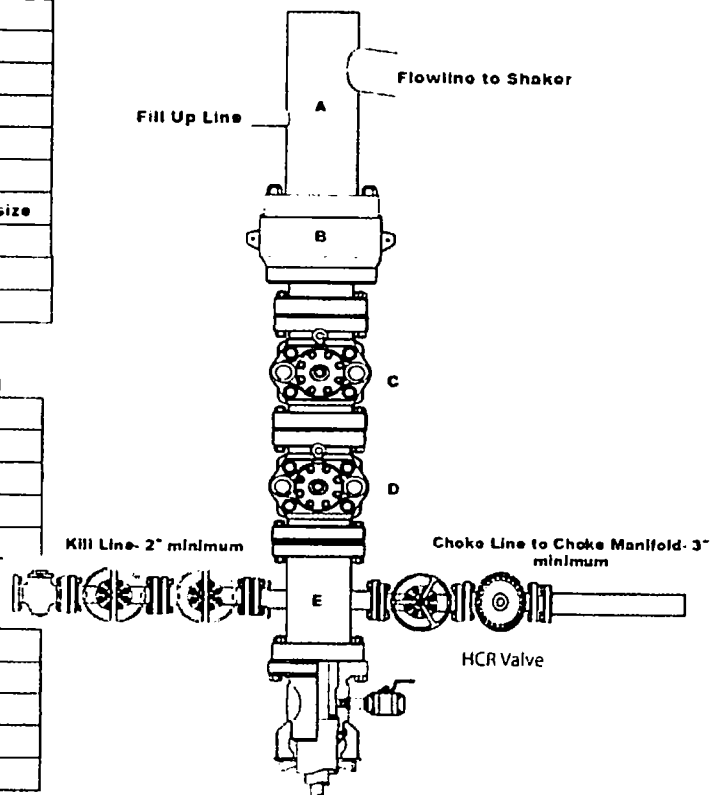

Installation Checklist

The following item must be verified and checked off prior to pressure testing of BOP equipment.

- ☐ The installed BOP equipment meets at least the minimum requirements (rating, type, size, configuration) as shown on this schematic. Components may be substituted for equivalent equipment rated to higher pressures. Additional components may be put into place as long as they meet or exceed the minimum pressure rating of the system.
- ☐ All valves on the kill line and choke line will be full opening and will allow straight through flow.
- ☐ The kill line and choke line will be straight unless turns use tee blocks or are targeted with running tees, and will be anchored to prevent whip and reduce vibration.
- ☐ Manual (hand wheels) or automatic locking devices will be installed on all ram preventers. Hand wheels will also be installed on all manual valves on the choke line and kill line.
- ☐ A valve will be installed in the closing line as close as possible to the annular preventer to act as a locking device. This valve will remain open unless accumulator is inoperative.
- ☐ Upper kelly cock valve with handle will be available on rig floor along with safety valve and subs to fit all drill string connections in use.

After Installation Checklist is complete, fill out the information below and email to Superintendent and Drilling Engineer

Wellname: _____

Representative: _____

Date: _____

For the latest performance data, always visit our website: www.tenaris.com

June 17 2015



Connection: Wedge 513™
Casing/Tubing: CAS

Size: 7.625 in.
Wall: 0.375 in.
Weight: 29.70 lbs/ft
Grade: P110-IC
Min. Wall Thickness: 87.5 %

PIPE BODY DATA

GEOMETRY			
Nominal OD	7.625 in.	Nominal Weight	29.70 lbs/ft
Nominal ID	6.875 in.	Wall Thickness	0.375 in.
Plain End Weight	29.06 lbs/ft	Standard Drift Diameter	6.750 in.
		Special Drift Diameter	N/A
PERFORMANCE			
Body Yield Strength	940 x 1000 lbs	Internal Yield	9470 psi
Collapse	7150 psi	SMYS	110000 psi

WEDGE 513™ CONNECTION DATA

GEOMETRY			
Connection OD	7.625 in.	Connection ID	6.800 in.
Critical Section Area	5.125 sq. in.	Threads per in.	3.29
		Make-Up Loss	4.420 in.
PERFORMANCE			
Tension Efficiency	60.0 %	Joint Yield Strength	564 x 1000 lbs
Compression Strength	707 x 1000 lbs	Compression Efficiency	75.2 %
External Pressure Capacity	7150 psi	Internal Pressure Capacity	9470 psi
		Bending	40 °/100 ft

MAKE-UP TORQUES

Minimum	9000 ft-lbs	Optimum	10800 ft-lbs	Maximum (±)	15800 ft-lbs
---------	--------------------	---------	---------------------	-------------	---------------------

OPERATIONAL LIMIT TORQUES

Operating Torque	47000 ft-lbs	Yield Torque	70000 ft-lbs
------------------	---------------------	--------------	---------------------

BLANKING DIMENSIONS

Blanking Dimensions

* If you need to use torque values that are higher than the maximum indicated, please contact a local Tenaris technical sales representative.

1. FORMATION TOPS

The estimated tops of important geologic markers are as follows:

FORMATION	SUB-SEA TVD	KBTVD	MD
Rustler		766	
Castile		2,990	
Lamar		4,575	
Bell Canyon		4,626	
Cherry Canyon		5,480	
Brushy Canyon		6,760	
Avalon		8,443	
First Bone Spring		9,380	
Second Bone Spring		10,032	
Third Bone Spring		11,330	
Wolfcamp A		11,769	
Lateral TD (Wolfcamp A)		11,882	21,848
Wolfcamp B		12,545	

2. ESTIMATED DEPTH OF WATER, OIL, GAS & OTHER MINERAL BEARING FORMATIONS

The estimated depths at which the top and bottom of the anticipated water, oil, gas, or other mineral bearing formations are expected to be encountered are as follows:

Substance	Formation	Depth
Deepest Expected Base of Fresh Water		400
Water	Castile	2,990
Water	Cherry Canyon	5,480
Oil/Gas	Brushy Canyon	6,760
Oil/Gas	Avalon	8,443
Oil/Gas	First Bone Spring	9,380
Oil/Gas	Second Bone Spring	10,032
Oil/Gas	Third Bone Spring	11,330
Oil/Gas	Wolfcamp A	11,769
Oil/Gas	Wolfcamp B	12,545

All shows of fresh water and minerals will be reported and protected.

3. BOP EQUIPMENT

Chevron will have a minimum of a 5,000 psi rig stack (see proposed schematic) for drill out below surface casing. The Wolfcamp is not exposed until drill out of the intermediate casing, and the stack will be tested as specified in the attached testing requirements. Batch drilling of the surface, intermediate, and production will take place. A full BOP test will be performed unless approval from BLM is received otherwise. Flex choke hose will be used for all wells on the pad (see attached specs). BOP test will be conducted by a third party.

Chevron requests a variance to use a FMC Technologies UH-S Multibowl wellhead, which will be run through the rig floor on surface casing. BOPE will be nipped up and tested after cementing surface casing. Subsequent tests will be performed as needed, not to exceed 30 days. The field report from FMC Technologies and BOP test information will be provided in a subsequent report at the end of the well. Please see the attached wellhead schematic. An installation manual has been placed on file with the BLM office and remains unchanged from previous submittal.

4. CASING PROGRAM

a. The proposed casing program will be as follows:

Purpose	From	To	Hole Size	Csg Size	Weight	Grade	Thread	Condition
Surface	0'	800'	17-1/2"	13-3/8"	54.5 #	J-55	STC	New
Intermediate	0'	11,010'	12-1/4"	9-5/8"	43.5#	L-80IC	LTC	New
Production	0'	21,848'	8-1/2"	5-1/2"	20.0 #	P-110 ICY	TXP BTC	New

An alternative casing design with a contingency string is as follows:

Purpose	From	To	Hole Size	Csg Size	Weight	Grade	Thread	Condition
Surface	0'	800'	17-1/2"	13-3/8"	54.5 #	J-55	STC	New
Intermediate Csg	0'	11,010'	12-1/4"	9-5/8"	43.5#	L-80IC	LTC	New
Intermediate Liner	10,710'	11,900'	8-1/2"	7-5/8"	29.7 #	P-110	Wedge 513	New
Production	0'	11,750'	6-3/4"	5-1/2"	20.0 #	P-110 ICY	TXP BTC	New
	11,750'	21,848'		5"	18.0 #	P-110 IC	Wedge 521	New

- b. Casing design subject to revision based on geologic conditions encountered.
- c. ***A "Worst Case" casing design for wells in a particular area is used below to calculate the Casing Safety Factors. If for any reason the casing design for a particular well requires setting casing deeper than the following "worst case" design, then the Casing Safety Factors will be recalculated & sent to the BLM prior to drilling.
- d. Chevron will fill casing at a minimum of every 20 jts (840') while running for intermediate and production casing in order to maintain collapse SF.

SF Calculations based on the following "Worst Case" casing design:

Surface Casing: 800' TVD
Intermediate Casing: 11010' TVD
Intermediate Liner Casing: 11900' TVD
Production Casing: 22,003' MD/11,882' TVD (10,071' VS @ 90 deg inc)

Casing String	Min SF Burst	Min SF Collapse	Min SF Tension	Min SF Tri-Axial
Surface	1.40	2.74	3.55	1.74
Intermediate	1.44	2.18	1.98	1.20
Production	1.11	1.22	2.11	1.31

For alternate casing design with contingency:

Casing String	Min SF Burst	Min SF Collapse	Min SF Tension	Min SF Tri-Axial
Surface	1.40	2.74	3.55	1.74
Intermediate Csg	1.44	2.18	1.98	1.20
Intermediate Liner	1.58	2.79	2.18	1.89
Production	1.11	1.64	1.68	1.35

The following worst case load cases were considered for calculation of the above Min. Safety Factors:

Burst Design	Surf	Int	Liner	Prod
Pressure Test- Surface, Int, Prod Csg P external: Mud weight above TOC, PP below P internal: Test psi + next section heaviest mud in csg	X	X	X	X
Displace to Gas- Surf Csg P external: Mud weight above TOC, PP below P internal: Dry Gas from Next Csg Point	X			
Gas over mud (60/40) - Int Csg/Liner P external: Mud weight above TOC, PP below P internal: 60% gas over 40% mud from hole TD PP		X	X	
Stimulation (Frac) Pressures- Prod Csg P external: Mud weight above TOC, PP below P internal: Max inj pressure w/ heaviest injected fluid				X
Tubing leak- Prod Csg (packer at KOP) P external: Mud weight above TOC, PP below P internal: Leak just below surf, 8.45 ppg packer fluid				X
Collapse Design	Surf	Int	Liner	Prod
Full Evacuation P external: Mud weight gradient P internal: none	X	X	X	X
Cementing- Surf, Int, Prod Csg P external: Wet cement P internal: displacement fluid - water	X	X	X	X
Tension Design	Surf	Int	Liner	Prod
100k lb overpull	X	X	X	X

Slurry	Type	Top	Bottom	Weight	Yield	%Excess	Sacks	Water	Volume
Surface				(ppg)	(cu ft/sk)	Open Hole		gal/sk	bbls
Tail	Class C	0'	800'	14.8	1.34	50	821	6.40	196
Intermediate Csg - Stage 1									
Lead	Class C	4,600'	10,010'	11.9	2.56	35	893	14.66	407
Tail	Class C	10,010'	11,010'	14.8	1.33	35	346	6.38	82
Intermediate Csg - Stage 2 (DV tool @ +/- 4,600')									
Lead	Class C	0'	4,100'	11.9	2.56	35	662	14.66	302
Tail	Class C	4,100'	4,600'	14.8	1.33	35	159	6.38	38
Production									
Lead	Class C	10,710'	19,237'	14.5	1.4	35	1870	6.77	467
Tail	Class H	20,848'	21,848'	15	2.19	35	374	9.54	146

Cementing Program for alternate casing design with contingency string:

*No change to surface and intermediate cement design with implementation of contingency liner.

Slurry	Type	Top	Bottom	Weight	Yield	%Excess	Sacks	Water	Volume
				(ppg)	(cu ft/sk)	Open Hole		gal/sk	bbls
Intermediate Liner									
Tail	Class C	10,710'	11,900'	14.5	1.4	35	111	6.77	28
Production									
Lead	Class C	10,410'	20,848'	14.5	1.4	35	1327	6.77	331
Tail	Class H	20,848'	21,848'	15	2.19	35	73	9.54	29

1. Final cement volumes will be determined by caliper.
2. Surface casing shall have at least one centralizer installed on each of the bottom three joints starting with the shoe joint.
3. Production casing will have one horizontal type centralizer on every joint for the first 1000' from TD, then every other joint to EOB, and then every third joint to KOP. Bowspring type centralizers will be run from KOP to
4. Intermediate casing cement job will be a 2 stage job with DV tool set at the base of Lamar.
5. Chevron requests a variance to qualify the additional 300' of cement above the liner top as the required cement tieback interval with >0.422" clearance for the production csg cmt job in the four string design.

From	To	Type	Weight	Viscosity	Filtrate
0'	800'	Spud Mud	8.3 - 8.9	28-30	N/C
800'	11,010'	OBM	8.7 - 9.6	10-20	10-12
11,010'	21,848'	OBM	8.8 - 11.9	10-15	15-25

A closed system will be used consisting of above ground steel tanks. All wastes accumulated during drilling operations will be contained in a portable trash cage and removed from location and deposited in an approved sanitary landfill. Sanitary wastes will be contained in a chemical porta-toilet and then hauled to an approved sanitary landfill.

All fluids and cuttings will be disposed of in accordance with New Mexico Oil Conservation Division rules and regulations.

A mud test shall be performed every 24 hours after mudding up to determine, as applicable: density, viscosity, gel strength, filtration, and pH.

Visual mud monitoring equipment shall be in place to detect volume changes indicating loss or gain of circulating fluid volume. When abnormal pressures are anticipated – a pit volume totalizer (PVT), stroke counter, and flow sensor will be used to detect volume changes indicating loss or gain of circulating fluid volume.

A weighting agent and lost circulating material (LCM) will be onsite to mitigate pressure or lost circulation as hole conditions dictate.

7. TESTING, LOGGING, AND CORING

The anticipated type and amount of testing, logging, and coring are as follows:

- Drill stem tests are not planned.
- The logging program will be as follows:

TYPE	Logs	Interval	Timing
Mudlogs	2 man mudlog	Int Csg to TD	Drillout of Int Csg
LWD	MWD Gamma	Int. and Prod. Hole	While Drilling

- Conventional whole core samples are not planned.
- A directional survey will be run.

8. ABNORMAL PRESSURES AND HYDROGEN SULFIDE

- No abnormal pressure or temperatures are expected. Estimated BHP is: 7,353 psi
- Hydrogen sulfide gas is not anticipated. An H2S Contingency plan is attached with this APD in the event that H2S is encountered

For the latest performance data, always visit our website: www.tenaris.com

May 12 2015



Connection: Wedge 521™
Casing/Tubing: CAS

Size: 5.000 in.
Wall: 0.362 in.
Weight: 18.00 lbs/ft
Grade: P110-IC
Min. Wall Thickness: 87.5 %

PIPE BODY DATA

GEOMETRY			
Nominal OD	5.000 in.	Nominal Weight	18.00 lbs/ft
Nominal ID	4.276 in.	Wall Thickness	0.362 in.
Plain End Weight	17.95 lbs/ft	Standard Drift Diameter	4.151 in.
		Special Drift Diameter	N/A
PERFORMANCE			
Body Yield Strength	580 x 1000 lbs	Internal Yield	13940 psi
Collapse	14840 psi	SMYS	110000 psi

WEDGE 521™ CONNECTION DATA

GEOMETRY			
Connection OD	5.359 in.	Connection ID	4.226 in.
Critical Section Area	3.891 sq. in.	Threads per in.	3.36
		Make-Up Loss	3.620 in.
PERFORMANCE			
Tension Efficiency	73.8 %	Joint Yield Strength	428 x 1000 lbs
Compression Strength	514 x 1000 lbs	Compression Efficiency	88.7 %
External Pressure Capacity	14840 psi	Internal Pressure Capacity	13940 psi
		Bending	75 °/100 ft

MAKE-UP TORQUES

Minimum	6100 ft-lbs	Optimum	7300 ft-lbs	Maximum (±)	10700 ft-lbs
---------	--------------------	---------	--------------------	-------------	---------------------

OPERATIONAL LIMIT TORQUES

Operating Torque	17300 ft-lbs	Yield Torque	26000 ft-lbs
------------------	---------------------	--------------	---------------------

BLANKING DIMENSIONS

Blanking Dimensions

* If you need to use torque values that are higher than the maximum indicated, please contact a local Tenaris technical sales representative.

For the latest performance data, always visit our website: www.tenaris.com

January 18 2016



Size: 5.500 in.

Wall: 0.361 in.

Connection: TenarisXP® BTC

Casing/Tubing: CAS

Coupling Option: REGULAR

Weight: 20.00 lbs/ft

Grade: P110-ICY

Min. Wall Thickness: 87.5 %

PIPE BODY DATA

GEOMETRY

Nominal OD	5.500 in.	Nominal Weight	20.00 lbs/ft	Standard Drift Diameter	4.653 in.
Nominal ID	4.778 in.	Wall Thickness	0.361 in.	Special Drift Diameter	N/A
Plain End Weight	19.83 lbs/ft				

PERFORMANCE

Body Yield Strength	729 x 1000 lbs	Internal Yield	14360 psi	SMYS	125000 psi
Collapse	12100 psi				

TENARISXP® BTC CONNECTION DATA

GEOMETRY

Connection OD	6.100 in.	Coupling Length	9.450 in.	Connection ID	4.766 in.
Critical Section Area	5.828 sq. in.	Threads per in.	5.00	Make-Up Loss	4.204 in.

PERFORMANCE

Tension Efficiency	100 %	Joint Yield Strength	729 x 1000 lbs	Internal Pressure Capacity ⁽¹⁾	14360 psi
Structural Compression Efficiency	100 %	Structural Compression Strength	729 x 1000 lbs	Structural Bending ⁽²⁾	104 °/100 ft
External Pressure Capacity	12100 psi				

ESTIMATED MAKE-UP TORQUES⁽³⁾

Minimum	11540 ft-lbs	Optimum	12820 ft-lbs	Maximum	14100 ft-lbs
---------	---------------------	---------	---------------------	---------	---------------------

OPERATIONAL LIMIT TORQUES

Operating Torque	22700 ft-lbs	Yield Torque	25250 ft-lbs		
------------------	---------------------	--------------	---------------------	--	--

BLANKING DIMENSIONS

Blanking Dimensions

(1) Internal Pressure city related to structural resistance only. Inter ressure leak resistance as per section 10.3 API 5C3 / ISO 10400 - 2007.

(2) Structural rating, pure bending to yield (i.e no other loads applied)

(3) Torque values calculated for API Modified thread compounds with Friction Factor=1. For other thread compounds please contact us at licensees@oilfield.tenaris.com. Torque values may be further reviewed.

For additional information, please contact us at contact-tenarishydril@tenaris.com



H₂S Preparedness and Contingency Plan Summary

SND 12 01 Fed 004 2H, 3H, 4H

Training

MCBU Drilling and Completions H₂S training requirements are intended to define the minimum level of training required for employees, contractors and visitors to enter or perform work at MCBU Drilling and Completions locations that have known concentrations of H₂S.

Awareness Level

Employees and visitors to MCBU Drilling and Completions locations that have known concentrations of H₂S, who are not required to perform work in H₂S areas, will be provided with an awareness level of H₂S training prior to entering any H₂S areas. At a minimum, awareness level training will include:

1. Physical and chemical properties of H₂S
2. Health hazards of H₂S
3. Personal protective equipment
4. Information regarding potential sources of H₂S
5. Alarms and emergency evacuation procedures

Awareness level training will be developed and conducted by personnel who are qualified either by specific training, educational experience and/or work-related background.

Advanced Level H₂S Training

Employees and contractors required to work in areas that may contain H₂S will be provided with Advanced Level H₂S training prior to initial assignment. In addition to the Awareness Level requirements, Advanced Level H₂S training will include:

1. H₂S safe work practice procedures;
2. Emergency contingency plan procedures;
3. Methods to detect the presence or release of H₂S (e.g., alarms, monitoring equipment), including hands-on training with direct reading and personal monitoring H₂S equipment.
4. Basic overview of respiratory protective equipment suitable for use in H₂S environments. Note: Employees who work at sites that participate in the Chevron Respirator User program will require separate respirator training as required by the MCBU Respiratory Protection Program;
5. Basic overview of emergency rescue techniques, first aid, CPR and medical evaluation procedures. Employees who may be required to perform "standby" duties are required to receive additional first aid and CPR training, which is not covered in the Advanced Level H₂S training;
6. Proficiency examination covering all course material.

Advanced H₂S training courses will be instructed by personnel who have successfully completed an appropriate H₂S train-the-trainer development course (ANSI/ASSE Z390.1-2006) or who possess significant past experience through educational or work-related background.



H₂S Preparedness and Contingency Plan Summary

H₂S Training Certification

All employees and visitors will be issued an H₂S training certification card (or certificate) upon successful completion of the appropriate H₂S training course. Personnel working in an H₂S environment will carry a current H₂S training certification card as proof of having received the proper training on their person at all times.

Briefing Area

A minimum of two briefing areas will be established in locations that at least one area will be upwind from the well at all times. Upon recognition of an emergency situation, all personnel should assemble at the designated upwind briefing areas for instructions.

H₂S Equipment

Respiratory Protection

- a) Six 30 minute SCBAs – 2 at each briefing area and 2 in the Safety Trailer.
- b) Eight 5 minute EBAs – 5 in the dog house at the rig floor, 1 at the accumulator, 1 at the shale shakers and 1 at the mud pits.

Visual Warning System

- a) One color code sign, displaying all possible conditions, will be placed at the entrance to the location with a flag displaying the current condition.
- b) Two windsocks will be on location, one on the dog house and one on the Drill Site Manager's Trailer.

H₂S Detection and Monitoring System

- a) H₂S monitoring system (sensor head, warning light and siren) placed throughout rig.
 - Drilling Rig Locations: at a minimum, in the area of the Shale shaker, rig floor, and bell nipple.
 - Workover Rig Locations: at a minimum, in the area of the Cellar, rig floor and circulating tanks or shale shaker.

H₂S Preparedness and Contingency Plan Summary



Well Control Equipment

- a) Flare Line 150' from wellhead with igniter.
- b) Choke manifold with a remotely operated choke.
- c) Mud / gas separator

Mud Program


In the event of drilling, completions, workover and well servicing operations involving a hydrogen sulfide concentration of 100 ppm or greater the following shall be considered:

- 1. Use of a degasser
- 2. Use of a zinc based mud treatment
- 3. Increasing mud weight

Public Safety - Emergency Assistance

<u>Agency</u>	<u>Telephone Number</u>
Eddy County Sheriff's Department	575-887-7551
Carlsbad Fire Department	575-885-3125
Carlsbad Medical Center	575-887-4100
Eddy County Emergency Management	575-885-3581
Poison Control Center	800-222-1222

H₂S Preparedness and Contingency Plan Summary

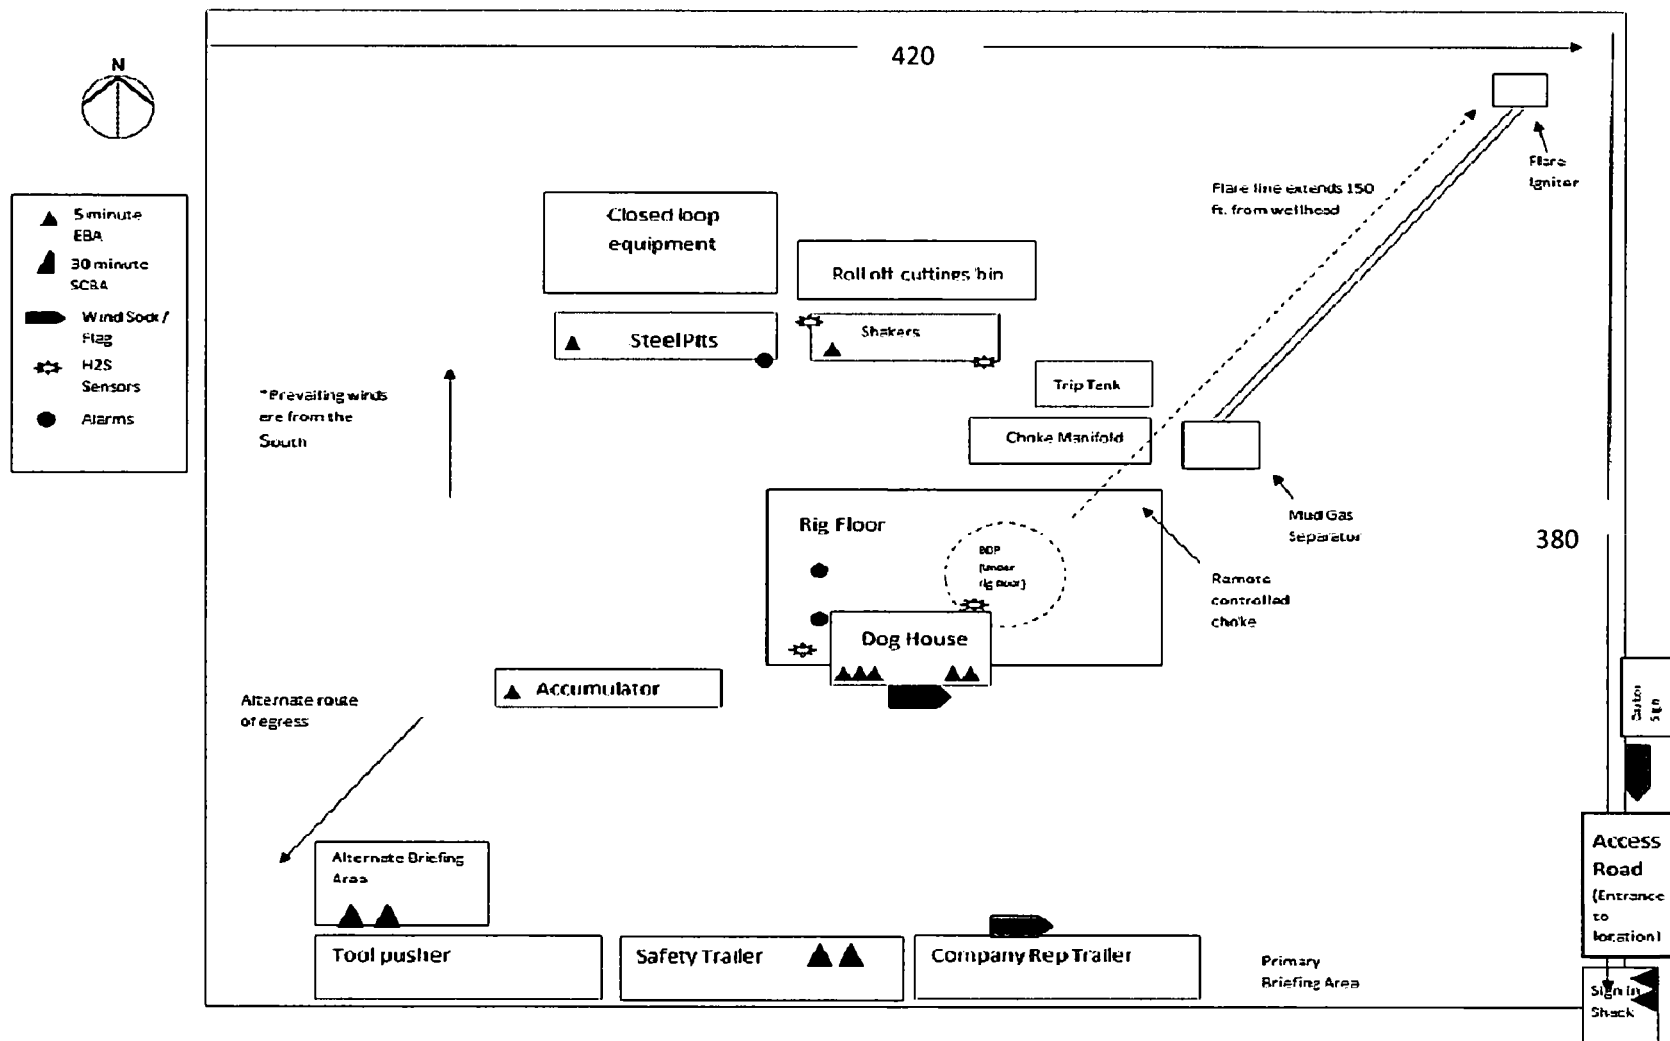



Project: Eddy County, NM (NAD27 NME)
Site: SND 12 01 FED 004
Well: 2H
Wellbore: OH
Design: Plan 1 10-31-17
Rig:



PHOENIX
TECHNOLOGY SERVICES



Azimuths to Grid North
True North: -0.33°
Magnetic North: 6.54°
Magnetic Field
Strength: 48070.8nT
Dip Angle: 60.00°
Date: 12/26/2017
Model: HDGM

GL + KB @ 3615.00usft
Ground Level 3587.00

KOP1, Begin 2.00°/100' Build
Hold 4.01° Inc at 207.67° Azm

Hold 4.01° Inc at 207.67° Azm

WELL DETAILS

-N-S	-E-W	North	Ground Level	3587.00	Latitude	Longitude
0.00	0.00	446295.00	Easting	688511.00	32° 13' 31.84297 N	103° 43' 25.43229 W

SECTION DETAILS

MD	Inc	Azi	TVD	-N-S	-E-W	Dleg	TFace	VSecl	Target	Annotation
0.00	0.00	0.00	0.00	0.00	0.00	0.00	0.00	0.00	0.00	KOP1, Begin 2.00°/100' Build
1500.00	0.00	0.00	1500.00	0.00	0.00	0.00	0.00	0.00	0.00	Hold 4.01° Inc at 207.67° Azm
1700.57	4.01	207.67	1700.41	-6.22	-3.26	2.00	207.67	-6.21	-6.21	Begin 2.00°/100' Drop
4	5809.82	4.01	207.67	5799.59	-260.81	-136.74	0.00	0.00	-260.74	Begin Vertical Hold
5	6010.40	0.00	0.00	6000.00	-267.03	-140.00	2.00	180.00	-266.96	KOP2, Begin 10.00°/100' Build
6	11319.44	0.00	0.00	11309.04	-267.03	-140.00	0.00	0.00	-266.96	LP, Hold 90.00° Inc, Begin 2.00°/100' Turn
7	12219.44	90.00	12.10	11882.00	293.20	-19.90	10.00	12.10	293.21	Hold 359.69° Azm
8	12839.92	90.00	359.69	11882.00	909.20	43.71	2.00	-90.00	909.18	TD at 21848.86
9	21848.86	90.00	359.69	11882.00	9918.00	-5.00	0.00	0.00	9918.00	BHL - SND 12 01 FED 004 2H

DESIGN TARGET DETAILS

Name	TVD	-N-S	-E-W	North	Easting	Latitude	Longitude
BHL - SND 12 01 FED 004 2H	11882.00	9918.00	-5.00	456213.00	688506.00	32° 15' 9.98976 N	103° 43' 24.83500 W
FTP - SND 12 01 FED 004 2H	11882.00	-37.00	49.00	446258.00	688560.00	32° 13' 31.47407 N	103° 43' 24.86433 W
LTP - SND 12 01 FED 004 2H	11882.00	9868.00	-5.00	456163.00	688506.00	32° 15' 9.49497 N	103° 43' 24.83831 W
MPT - SND 12 01 FED 004 2H	11882.00	4915.00	22.00	451210.00	688533.00	32° 14' 20.47963 N	103° 43' 24.85141 W

Map System: US State Plane 1927 (Exact solution)
Datum: NAD 1927 (NADCON CONUS)
Ellipsoid: Clarke 1866
Zone Name: New Mexico East 3001

Local Origin: Well 2H, Grid North

Latitude: 32° 13' 31.84297 N
Longitude: 103° 43' 25.43229 W

Grid East: 688511.00
Grid North: 446295.00
Scale Factor: 1.000

Geomagnetic Model: HDGM
Sample Date: 26-Dec-17
Magnetic Declination: 6.87°
Dip Angle from Horizontal: 60.00°
Magnetic Field Strength: 48071

To convert a Magnetic Direction to a Grid Direction, Add 6.54°
To convert a Magnetic Direction to a True Direction, Add 6.87° East
To convert a True Direction to a Grid Direction, Subtract 0.33°

LEGEND

- 3H, OH, Plan 1 10-31-17 V0
- 1H, ST01, Plan 2 10-31-17 V0
- 1H, OH, Plan 2 10-31-17 V0
- 2H, OH, Plan 1 10-30-17 V0
- 4, OH, Surveys V0
- 3H, OH, Plan 1 10-30-17 V0
- 3, OH, Surveys V0
- 1H, OH, Plan 1 10-30-17 V0
- 4H, OH, Plan 1 10-31-17 V0
- 20H, OH, Surveys (H&P 416) V0
- 5, OH, Surveys V0
- Plan 1 10-31-17

Begin 2.00°/100' Drop
Begin Vertical Hold

Begin 2.00°/100' Drop

Begin 2.00°/100' Drop

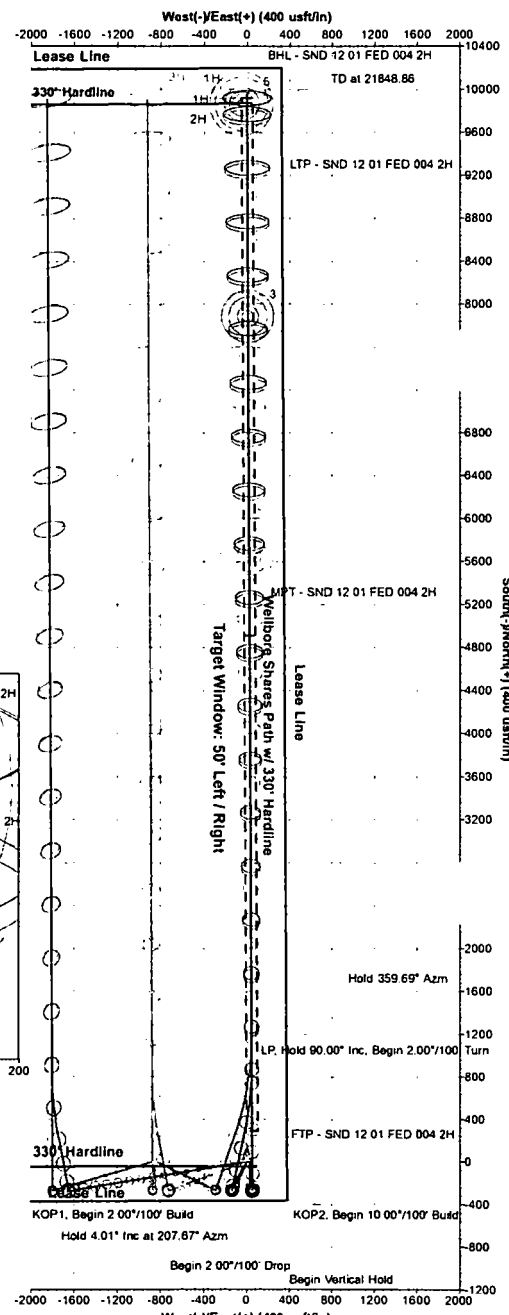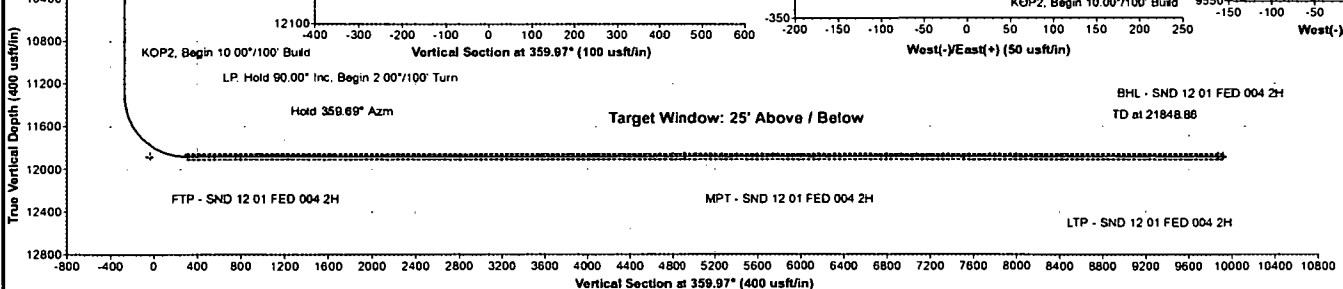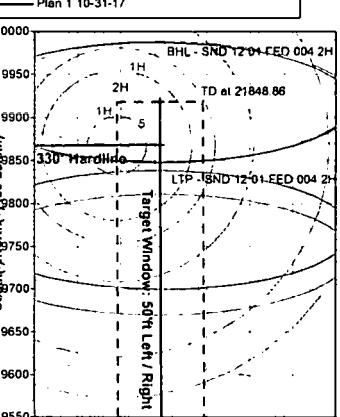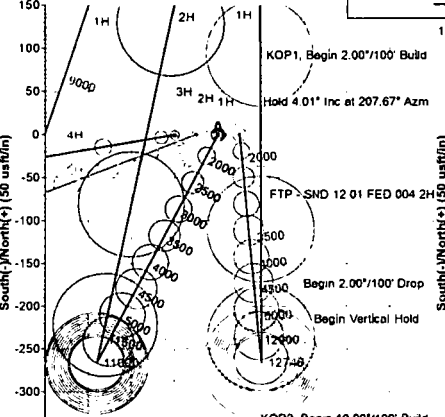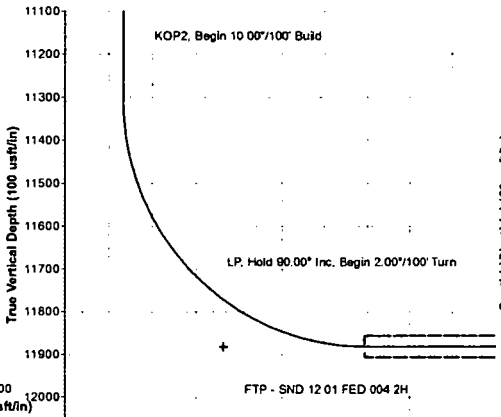



Chevron

Eddy County, NM (NAD27 NME)

SND 12 01 FED 004

2H

OH

Plan: Plan 1 10-31-17

Standard Planning Report

31 October, 2017





Phoenix Technology Services LP

Planning Report



Database: Compass 5000 GCR
Company: Chevron
Project: Eddy County, NM (NAD27 NME)
Site: SND 12 01 FED 004
Well: 2H
Wellbore: OH
Design: Plan 1 10-31-17

Local Co-ordinate Reference: Well 2H
TVD Reference: GL + KB @ 3615.00usft
MD Reference: GL + KB @ 3615.00usft
North Reference: Grid
Survey Calculation Method: Minimum Curvature

Project	Eddy County, NM (NAD27 NME)		
Map System:	US State Plane 1927 (Exact solution)	System Datum:	Mean Sea Level
Geo Datum:	NAD 1927 (NADCON CONUS)		
Map Zone:	New Mexico East 3001		

Site SND 12 01 FED 004

Site Position:		Northing:	446,295.00 usft	Latitude:	32° 13' 31.84297 N
From:	Map	Easting:	688,511.00 usft	Longitude:	103° 43' 25.43229 W
Position Uncertainty:	0.00 usft	Slot Radius:	13-3/16 "	Grid Convergence:	0.33 °

Well 2H

Well Position	+N/-S	0.00 usft	Northing:	446,295.00 usft	Latitude:	32° 13' 31.84297 N
	+E/-W	0.00 usft	Easting:	688,511.00 usft	Longitude:	103° 43' 25.43229 W
Position Uncertainty		0.00 usft	Wellhead Elevation:	0.00 usft	Ground Level:	3,587.00 usft

Wellbore OH

Magnetics	Model Name	Sample Date	Declination (°)	Dip Angle (°)	Field Strength (nT)
	HDGM	12/26/2017	6.87	60.00	48,071

Design Plan 1 10-31-17

Audit Notes:

Version:	Phase:	PROTOTYPE	Tie On Depth:	0.00
-----------------	---------------	-----------	----------------------	------

Vertical Section:	Depth From (TVD) (usft)	+N/-S (usft)	+E/-W (usft)	Direction (°)
	0.00	0.00	0.00	359.97

Plan Sections

Measured Depth (usft)	Inclination (°)	Azimuth (°)	Vertical Depth (usft)	+N/-S (usft)	+E/-W (usft)	Dogleg Rate (°/100usft)	Build Rate (°/100usft)	Turn Rate (°/100usft)	TFO (°)	Target
0.00	0.00	0.00	0.00	0.00	0.00	0.00	0.00	0.00	0.00	
1,500.00	0.00	0.00	1,500.00	0.00	0.00	0.00	0.00	0.00	0.00	
1,700.57	4.01	207.67	1,700.41	-6.22	-3.26	2.00	2.00	0.00	207.67	
5,809.82	4.01	207.67	5,799.59	-260.81	-136.74	0.00	0.00	0.00	0.00	
6,010.40	0.00	0.00	6,000.00	-267.03	-140.00	2.00	-2.00	0.00	180.00	
11,319.44	0.00	0.00	11,309.04	-267.03	-140.00	0.00	0.00	0.00	0.00	
12,219.44	90.00	12.10	11,882.00	293.20	-19.90	10.00	10.00	0.00	12.10	
12,839.92	90.00	359.69	11,882.00	909.20	43.71	2.00	0.00	-2.00	-90.00	
21,848.86	90.00	359.69	11,882.00	9,918.00	-5.00	0.00	0.00	0.00	0.00	BHL - SND 12 01 F



Phoenix Technology Services LP Planning Report



Database: Compass 5000 GCR
Company: Chevron
Project: Eddy County, NM (NAD27 NME)
Site: SND 12 01 FED 004
Well: 2H
Wellbore: OH
Design: Plan 1 10-31-17

Local Co-ordinate Reference: Well 2H
TVD Reference: GL + KB @ 3615.00usft
MD Reference: GL + KB @ 3615.00usft
North Reference: Grid
Survey Calculation Method: Minimum Curvature

Planned Survey

Measured Depth (usft)	Inclination (°)	Azimuth (°)	Vertical Depth (usft)	+N/-S (usft)	+E/-W (usft)	Vertical Section (usft)	Dogleg Rate (°/100usft)	Build Rate (°/100usft)	Turn Rate (°/100usft)
0.00	0.00	0.00	0.00	0.00	0.00	0.00	0.00	0.00	0.00
1,500.00	0.00	0.00	1,500.00	0.00	0.00	0.00	0.00	0.00	0.00
KOP1, Begin 2.00°/100' Build									
1,600.00	2.00	207.67	1,599.98	-1.55	-0.81	-1.55	2.00	2.00	0.00
1,700.00	4.00	207.67	1,699.84	-6.18	-3.24	-6.18	2.00	2.00	0.00
1,700.57	4.01	207.67	1,700.41	-6.22	-3.26	-6.21	2.00	2.00	0.00
Hold 4.01° Inc at 207.67° Azm									
1,800.00	4.01	207.67	1,799.59	-12.38	-6.49	-12.37	0.00	0.00	0.00
1,900.00	4.01	207.67	1,899.35	-18.57	-9.74	-18.57	0.00	0.00	0.00
2,000.00	4.01	207.67	1,999.10	-24.77	-12.99	-24.76	0.00	0.00	0.00
2,100.00	4.01	207.67	2,098.86	-30.96	-16.23	-30.96	0.00	0.00	0.00
2,200.00	4.01	207.67	2,198.61	-37.16	-19.48	-37.15	0.00	0.00	0.00
2,300.00	4.01	207.67	2,298.37	-43.35	-22.73	-43.34	0.00	0.00	0.00
2,400.00	4.01	207.67	2,398.12	-49.55	-25.98	-49.54	0.00	0.00	0.00
2,500.00	4.01	207.67	2,497.88	-55.75	-29.23	-55.73	0.00	0.00	0.00
2,600.00	4.01	207.67	2,597.63	-61.94	-32.48	-61.93	0.00	0.00	0.00
2,700.00	4.01	207.67	2,697.39	-68.14	-35.72	-68.12	0.00	0.00	0.00
2,800.00	4.01	207.67	2,797.14	-74.33	-38.97	-74.31	0.00	0.00	0.00
2,900.00	4.01	207.67	2,896.90	-80.53	-42.22	-80.51	0.00	0.00	0.00
3,000.00	4.01	207.67	2,996.65	-86.72	-45.47	-86.70	0.00	0.00	0.00
3,100.00	4.01	207.67	3,096.41	-92.92	-48.72	-92.90	0.00	0.00	0.00
3,200.00	4.01	207.67	3,196.16	-99.12	-51.97	-99.09	0.00	0.00	0.00
3,300.00	4.01	207.67	3,295.92	-105.31	-55.21	-105.28	0.00	0.00	0.00
3,400.00	4.01	207.67	3,395.67	-111.51	-58.46	-111.48	0.00	0.00	0.00
3,500.00	4.01	207.67	3,495.43	-117.70	-61.71	-117.67	0.00	0.00	0.00
3,600.00	4.01	207.67	3,595.18	-123.90	-64.96	-123.87	0.00	0.00	0.00
3,700.00	4.01	207.67	3,694.94	-130.10	-68.21	-130.06	0.00	0.00	0.00
3,800.00	4.01	207.67	3,794.69	-136.29	-71.46	-136.25	0.00	0.00	0.00
3,900.00	4.01	207.67	3,894.45	-142.49	-74.70	-142.45	0.00	0.00	0.00
4,000.00	4.01	207.67	3,994.20	-148.68	-77.95	-148.64	0.00	0.00	0.00
4,100.00	4.01	207.67	4,093.96	-154.88	-81.20	-154.84	0.00	0.00	0.00
4,200.00	4.01	207.67	4,193.71	-161.07	-84.45	-161.03	0.00	0.00	0.00
4,300.00	4.01	207.67	4,293.47	-167.27	-87.70	-167.23	0.00	0.00	0.00
4,400.00	4.01	207.67	4,393.22	-173.47	-90.95	-173.42	0.00	0.00	0.00
4,500.00	4.01	207.67	4,492.98	-179.66	-94.19	-179.61	0.00	0.00	0.00
4,600.00	4.01	207.67	4,592.73	-185.86	-97.44	-185.81	0.00	0.00	0.00
4,700.00	4.01	207.67	4,692.49	-192.05	-100.69	-192.00	0.00	0.00	0.00
4,800.00	4.01	207.67	4,792.24	-198.25	-103.94	-198.20	0.00	0.00	0.00
4,900.00	4.01	207.67	4,892.00	-204.44	-107.19	-204.39	0.00	0.00	0.00
5,000.00	4.01	207.67	4,991.75	-210.64	-110.44	-210.58	0.00	0.00	0.00
5,100.00	4.01	207.67	5,091.51	-216.84	-113.68	-216.78	0.00	0.00	0.00
5,200.00	4.01	207.67	5,191.26	-223.03	-116.93	-222.97	0.00	0.00	0.00
5,300.00	4.01	207.67	5,291.02	-229.23	-120.18	-229.17	0.00	0.00	0.00
5,400.00	4.01	207.67	5,390.77	-235.42	-123.43	-235.36	0.00	0.00	0.00
5,500.00	4.01	207.67	5,490.53	-241.62	-126.68	-241.55	0.00	0.00	0.00
5,600.00	4.01	207.67	5,590.28	-247.81	-129.93	-247.75	0.00	0.00	0.00
5,700.00	4.01	207.67	5,690.04	-254.01	-133.17	-253.94	0.00	0.00	0.00
5,800.00	4.01	207.67	5,789.79	-260.21	-136.42	-260.14	0.00	0.00	0.00
5,809.82	4.01	207.67	5,799.59	-260.81	-136.74	-260.74	0.00	0.00	0.00
Begin 2.00°/100' Drop									
5,900.00	2.21	207.67	5,889.63	-265.15	-139.01	-265.08	2.00	-2.00	0.00
6,000.00	0.21	207.67	5,989.61	-267.01	-139.99	-266.94	2.00	-2.00	0.00
6,010.40	0.00	0.00	6,000.00	-267.03	-140.00	-266.96	2.00	-2.00	0.00
Begin Vertical Hold									



hoenix Technology Services LP

Planning Report



Database: Compass 5000 GCR
 Company: Chevron
 Project: Eddy County, NM (NAD27 NME)
 Site: SND 12 01 FED 004
 Well: 2H
 Wellbore: OH
 Design: Plan 1 10-31-17

Local Co-ordinate Reference: Well 2H
 TVD Reference: GL + KB @ 3615.00usft
 MD Reference: GL + KB @ 3615.00usft
 North Reference: Grid
 Survey Calculation Method: Minimum Curvature

Planned Survey

Measured Depth (usft)	Inclination (°)	Azimuth (°)	Vertical Depth (usft)	+N/-S (usft)	+E/-W (usft)	Vertical Section (usft)	Dogleg Rate (°/100usft)	Build Rate (°/100usft)	Turn Rate (°/100usft)
11,319.44	0.00	0.00	11,309.04	-267.03	-140.00	-266.96	0.00	0.00	0.00
KOP2, Begin 10.00°/100' Build									
11,400.00	8.06	12.10	11,389.34	-261.50	-138.81	-261.43	10.00	10.00	0.00
11,500.00	18.06	12.10	11,486.63	-239.44	-134.09	-239.37	10.00	10.00	0.00
11,600.00	28.06	12.10	11,578.53	-201.19	-125.89	-201.13	10.00	10.00	0.00
11,700.00	38.06	12.10	11,662.23	-147.93	-114.47	-147.87	10.00	10.00	0.00
11,800.00	48.06	12.10	11,735.21	-81.26	-100.17	-81.21	10.00	10.00	0.00
11,900.00	58.06	12.10	11,795.24	-3.21	-83.44	-3.17	10.00	10.00	0.00
12,000.00	68.06	12.10	11,840.49	83.85	-64.78	83.88	10.00	10.00	0.00
12,100.00	78.06	12.10	11,869.59	177.26	-44.75	177.28	10.00	10.00	0.00
12,200.00	88.06	12.10	11,881.67	274.20	-23.97	274.21	10.00	10.00	0.00
12,219.44	90.00	12.10	11,882.00	293.20	-19.90	293.21	10.00	10.00	0.00
LP, Hold 90.00° Inc, Begin 2.00°/100' Turn									
12,300.00	90.00	10.49	11,882.00	372.20	-4.12	372.20	2.00	0.00	-2.00
12,400.00	90.00	8.49	11,882.00	470.83	12.37	470.82	2.00	0.00	-2.00
12,500.00	90.00	6.49	11,882.00	569.97	25.40	569.96	2.00	0.00	-2.00
12,600.00	90.00	4.49	11,882.00	669.51	34.96	669.49	2.00	0.00	-2.00
12,700.00	90.00	2.49	11,882.00	769.32	41.05	769.29	2.00	0.00	-2.00
12,800.00	90.00	0.49	11,882.00	869.28	43.64	869.25	2.00	0.00	-2.00
12,839.92	90.00	359.69	11,882.00	909.20	43.71	909.18	2.00	0.00	-2.00
Hold 359.69° Azm									
12,900.00	90.00	359.69	11,882.00	969.28	43.38	969.25	0.00	0.00	0.00
13,000.00	90.00	359.69	11,882.00	1,069.27	42.84	1,069.25	0.00	0.00	0.00
13,100.00	90.00	359.69	11,882.00	1,169.27	42.30	1,169.25	0.00	0.00	0.00
13,200.00	90.00	359.69	11,882.00	1,269.27	41.76	1,269.25	0.00	0.00	0.00
13,300.00	90.00	359.69	11,882.00	1,369.27	41.22	1,369.25	0.00	0.00	0.00
13,400.00	90.00	359.69	11,882.00	1,469.27	40.68	1,469.25	0.00	0.00	0.00
13,500.00	90.00	359.69	11,882.00	1,569.27	40.14	1,569.25	0.00	0.00	0.00
13,600.00	90.00	359.69	11,882.00	1,669.27	39.60	1,669.25	0.00	0.00	0.00
13,700.00	90.00	359.69	11,882.00	1,769.26	39.06	1,769.24	0.00	0.00	0.00
13,800.00	90.00	359.69	11,882.00	1,869.26	38.52	1,869.24	0.00	0.00	0.00
13,900.00	90.00	359.69	11,882.00	1,969.26	37.98	1,969.24	0.00	0.00	0.00
14,000.00	90.00	359.69	11,882.00	2,069.26	37.44	2,069.24	0.00	0.00	0.00
14,100.00	90.00	359.69	11,882.00	2,169.26	36.89	2,169.24	0.00	0.00	0.00
14,200.00	90.00	359.69	11,882.00	2,269.26	36.35	2,269.24	0.00	0.00	0.00
14,300.00	90.00	359.69	11,882.00	2,369.26	35.81	2,369.24	0.00	0.00	0.00
14,400.00	90.00	359.69	11,882.00	2,469.25	35.27	2,469.24	0.00	0.00	0.00
14,500.00	90.00	359.69	11,882.00	2,569.25	34.73	2,569.23	0.00	0.00	0.00
14,600.00	90.00	359.69	11,882.00	2,669.25	34.19	2,669.23	0.00	0.00	0.00
14,700.00	90.00	359.69	11,882.00	2,769.25	33.65	2,769.23	0.00	0.00	0.00
14,800.00	90.00	359.69	11,882.00	2,869.25	33.11	2,869.23	0.00	0.00	0.00
14,900.00	90.00	359.69	11,882.00	2,969.25	32.57	2,969.23	0.00	0.00	0.00
15,000.00	90.00	359.69	11,882.00	3,069.24	32.03	3,069.23	0.00	0.00	0.00
15,100.00	90.00	359.69	11,882.00	3,169.24	31.49	3,169.23	0.00	0.00	0.00
15,200.00	90.00	359.69	11,882.00	3,269.24	30.95	3,269.23	0.00	0.00	0.00
15,300.00	90.00	359.69	11,882.00	3,369.24	30.41	3,369.22	0.00	0.00	0.00
15,400.00	90.00	359.69	11,882.00	3,469.24	29.87	3,469.22	0.00	0.00	0.00
15,500.00	90.00	359.69	11,882.00	3,569.24	29.33	3,569.22	0.00	0.00	0.00
15,600.00	90.00	359.69	11,882.00	3,669.24	28.78	3,669.22	0.00	0.00	0.00
15,700.00	90.00	359.69	11,882.00	3,769.23	28.24	3,769.22	0.00	0.00	0.00
15,800.00	90.00	359.69	11,882.00	3,869.23	27.70	3,869.22	0.00	0.00	0.00
15,900.00	90.00	359.69	11,882.00	3,969.23	27.16	3,969.22	0.00	0.00	0.00
16,000.00	90.00	359.69	11,882.00	4,069.23	26.62	4,069.22	0.00	0.00	0.00



Phoenix Technology Services LP Planning Report



Database: Compass 5000 GCR
Company: Chevron
Project: Eddy County, NM (NAD27 NME)
Site: SND 12 01 FED 004
Well: 2H
Wellbore: OH
Design: Plan 1 10-31-17

Local Co-ordinate Reference: Well 2H
TVD Reference: GL + KB @ 3615.00usft
MD Reference: GL + KB @ 3615.00usft
North Reference: Grid
Survey Calculation Method: Minimum Curvature

Planned Survey

Measured Depth (usft)	Inclination (°)	Azimuth (°)	Vertical Depth (usft)	+N/-S (usft)	+E/-W (usft)	Vertical Section (usft)	Dogleg Rate (°/100usft)	Build Rate (°/100usft)	Turn Rate (°/100usft)
16,100.00	90.00	359.69	11,882.00	4,169.23	26.08	4,169.22	0.00	0.00	0.00
16,200.00	90.00	359.69	11,882.00	4,269.23	25.54	4,269.21	0.00	0.00	0.00
16,300.00	90.00	359.69	11,882.00	4,369.23	25.00	4,369.21	0.00	0.00	0.00
16,400.00	90.00	359.69	11,882.00	4,469.22	24.46	4,469.21	0.00	0.00	0.00
16,500.00	90.00	359.69	11,882.00	4,569.22	23.92	4,569.21	0.00	0.00	0.00
16,600.00	90.00	359.69	11,882.00	4,669.22	23.38	4,669.21	0.00	0.00	0.00
16,700.00	90.00	359.69	11,882.00	4,769.22	22.84	4,769.21	0.00	0.00	0.00
16,800.00	90.00	359.69	11,882.00	4,869.22	22.30	4,869.21	0.00	0.00	0.00
16,900.00	90.00	359.69	11,882.00	4,969.22	21.76	4,969.21	0.00	0.00	0.00
17,000.00	90.00	359.69	11,882.00	5,069.22	21.22	5,069.20	0.00	0.00	0.00
17,100.00	90.00	359.69	11,882.00	5,169.21	20.67	5,169.20	0.00	0.00	0.00
17,200.00	90.00	359.69	11,882.00	5,269.21	20.13	5,269.20	0.00	0.00	0.00
17,300.00	90.00	359.69	11,882.00	5,369.21	19.59	5,369.20	0.00	0.00	0.00
17,400.00	90.00	359.69	11,882.00	5,469.21	19.05	5,469.20	0.00	0.00	0.00
17,500.00	90.00	359.69	11,882.00	5,569.21	18.51	5,569.20	0.00	0.00	0.00
17,600.00	90.00	359.69	11,882.00	5,669.21	17.97	5,669.20	0.00	0.00	0.00
17,700.00	90.00	359.69	11,882.00	5,769.21	17.43	5,769.20	0.00	0.00	0.00
17,800.00	90.00	359.69	11,882.00	5,869.20	16.89	5,869.19	0.00	0.00	0.00
17,900.00	90.00	359.69	11,882.00	5,969.20	16.35	5,969.19	0.00	0.00	0.00
18,000.00	90.00	359.69	11,882.00	6,069.20	15.81	6,069.19	0.00	0.00	0.00
18,100.00	90.00	359.69	11,882.00	6,169.20	15.27	6,169.19	0.00	0.00	0.00
18,200.00	90.00	359.69	11,882.00	6,269.20	14.73	6,269.19	0.00	0.00	0.00
18,300.00	90.00	359.69	11,882.00	6,369.20	14.19	6,369.19	0.00	0.00	0.00
18,400.00	90.00	359.69	11,882.00	6,469.20	13.65	6,469.19	0.00	0.00	0.00
18,500.00	90.00	359.69	11,882.00	6,569.19	13.11	6,569.19	0.00	0.00	0.00
18,600.00	90.00	359.69	11,882.00	6,669.19	12.57	6,669.19	0.00	0.00	0.00
18,700.00	90.00	359.69	11,882.00	6,769.19	12.02	6,769.18	0.00	0.00	0.00
18,800.00	90.00	359.69	11,882.00	6,869.19	11.48	6,869.18	0.00	0.00	0.00
18,900.00	90.00	359.69	11,882.00	6,969.19	10.94	6,969.18	0.00	0.00	0.00
19,000.00	90.00	359.69	11,882.00	7,069.19	10.40	7,069.18	0.00	0.00	0.00
19,100.00	90.00	359.69	11,882.00	7,169.18	9.86	7,169.18	0.00	0.00	0.00
19,200.00	90.00	359.69	11,882.00	7,269.18	9.32	7,269.18	0.00	0.00	0.00
19,300.00	90.00	359.69	11,882.00	7,369.18	8.78	7,369.18	0.00	0.00	0.00
19,400.00	90.00	359.69	11,882.00	7,469.18	8.24	7,469.18	0.00	0.00	0.00
19,500.00	90.00	359.69	11,882.00	7,569.18	7.70	7,569.17	0.00	0.00	0.00
19,600.00	90.00	359.69	11,882.00	7,669.18	7.16	7,669.17	0.00	0.00	0.00
19,700.00	90.00	359.69	11,882.00	7,769.18	6.62	7,769.17	0.00	0.00	0.00
19,800.00	90.00	359.69	11,882.00	7,869.17	6.08	7,869.17	0.00	0.00	0.00
19,900.00	90.00	359.69	11,882.00	7,969.17	5.54	7,969.17	0.00	0.00	0.00
20,000.00	90.00	359.69	11,882.00	8,069.17	5.00	8,069.17	0.00	0.00	0.00
20,100.00	90.00	359.69	11,882.00	8,169.17	4.46	8,169.17	0.00	0.00	0.00
20,200.00	90.00	359.69	11,882.00	8,269.17	3.91	8,269.17	0.00	0.00	0.00
20,300.00	90.00	359.69	11,882.00	8,369.17	3.37	8,369.16	0.00	0.00	0.00
20,400.00	90.00	359.69	11,882.00	8,469.17	2.83	8,469.16	0.00	0.00	0.00
20,500.00	90.00	359.69	11,882.00	8,569.16	2.29	8,569.16	0.00	0.00	0.00
20,600.00	90.00	359.69	11,882.00	8,669.16	1.75	8,669.16	0.00	0.00	0.00
20,700.00	90.00	359.69	11,882.00	8,769.16	1.21	8,769.16	0.00	0.00	0.00
20,800.00	90.00	359.69	11,882.00	8,869.16	0.67	8,869.16	0.00	0.00	0.00
20,900.00	90.00	359.69	11,882.00	8,969.16	0.13	8,969.16	0.00	0.00	0.00
21,000.00	90.00	359.69	11,882.00	9,069.16	-0.41	9,069.16	0.00	0.00	0.00
21,100.00	90.00	359.69	11,882.00	9,169.16	-0.95	9,169.16	0.00	0.00	0.00
21,200.00	90.00	359.69	11,882.00	9,269.15	-1.49	9,269.15	0.00	0.00	0.00
21,300.00	90.00	359.69	11,882.00	9,369.15	-2.03	9,369.15	0.00	0.00	0.00
21,400.00	90.00	359.69	11,882.00	9,469.15	-2.57	9,469.15	0.00	0.00	0.00



hoenix Technology Services LP

Planning Report



Database: Compass 5000 GCR
Company: Chevron
Project: Eddy County, NM (NAD27 NME)
Site: SND 12 01 FED 004
Well: 2H
Wellbore: OH
Design: Plan 1 10-31-17

Local Co-ordinate Reference: Well 2H
TVD Reference: GL + KB @ 3615.00usft
MD Reference: GL + KB @ 3615.00usft
North Reference: Grid
Survey Calculation Method: Minimum Curvature

Planned Survey

Measured Depth (usft)	Inclination (°)	Azimuth (°)	Vertical Depth (usft)	+N/-S (usft)	+E/-W (usft)	Vertical Section (usft)	Dogleg Rate (°/100usft)	Build Rate (°/100usft)	Turn Rate (°/100usft)
21,500.00	90.00	359.69	11,882.00	9,569.15	-3.11	9,569.15	0.00	0.00	0.00
21,600.00	90.00	359.69	11,882.00	9,669.15	-3.65	9,669.15	0.00	0.00	0.00
21,700.00	90.00	359.69	11,882.00	9,769.15	-4.20	9,769.15	0.00	0.00	0.00
21,800.00	90.00	359.69	11,882.00	9,869.15	-4.74	9,869.15	0.00	0.00	0.00
21,848.86	90.00	359.69	11,882.00	9,918.00	-5.00	9,918.00	0.00	0.00	0.00
TD at 21848.86									

Design Targets

Target Name	Dip Angle (°)	Dip Dir. (°)	TVD (usft)	+N/-S (usft)	+E/-W (usft)	Northing (usft)	Easting (usft)	Latitude	Longitude
- hit/miss target									
- Shape									
MPT - SND 12 01 FEI	0.00	0.00	11,882.00	4,915.00	22.00	451,210.00	688,533.00	32° 14' 20.47963 N 03° 43' 24.85142 W	
- plan misses target center by 0.05usft at 16845.78usft MD (11882.00 TVD, 4915.00 N, 22.05 E)									
- Point									
BHL - SND 12 01 FEC	0.00	359.69	11,882.00	9,918.00	-5.00	456,213.00	688,506.00	32° 15' 9.98976 N 03° 43' 24.83500 W	
- plan hits target center									
- Rectangle (sides W100.00 H9,624.79 D50.00)									
FTP - SND 12 01 FEC	0.00	0.00	11,882.00	-37.00	49.00	446,258.00	688,560.00	32° 13' 31.47407 N 03° 43' 24.86433 W	
- plan misses target center by 157.17usft at 11934.65usft MD (11812.67 TVD, 26.07 N, -77.17 E)									
- Point									
LTP - SND 12 01 FEC	0.00	0.01	11,882.00	9,868.00	-5.00	456,163.00	688,506.00	32° 15' 9.49497 N 03° 43' 24.83831 W	
- plan misses target center by 0.27usft at 21798.86usft MD (11882.00 TVD, 9868.00 N, -4.73 E)									
- Point									

Plan Annotations

Measured Depth (usft)	Vertical Depth (usft)	+N/-S (usft)	+E/-W (usft)	Comment
1,500.00	1,500.00	0.00	0.00	KOP1, Begin 2.00°/100' Build
1,700.57	1,700.41	-6.22	-3.26	Hold 4.01° Inc at 207.67° Azm
5,809.82	5,799.59	-260.81	-136.74	Begin 2.00°/100' Drop
6,010.40	6,000.00	-267.03	-140.00	Begin Vertical Hold
11,319.44	11,309.04	-267.03	-140.00	KOP2, Begin 10.00°/100' Build
12,219.44	11,882.00	293.20	-19.90	LP, Hold 90.00° Inc, Begin 2.00°/100' Turn
12,839.92	11,882.00	909.20	43.71	Hold 359.69° Azm
21,848.86	11,882.00	9,918.00	-5.00	TD at 21848.86


SND 12 01 Fed 004 4H, 3H, 2H, Jabberwocky 1H




Rig layout shows rig in first and last well for illustration purposes.

- H2S Monitor Location**
- Bop/Cellar
 - Rig Floor
 - Shaker Skid
 - Bell Nipple
- Flag Locations**
- Sign-in Shack
 - Rig Floor
 - Dog House
- 10 Minute Escape Packs**
- 1 at Pits
 - 1 at Triq Tank
 - 1 at Accumulator
 - 4 at Rig Floor
- 45 Minute Escape Packs**
- 2 at Briefing Area
 - 2 at Alternate Briefing Area

- Legend**
- H2S Monitor
 - Flag

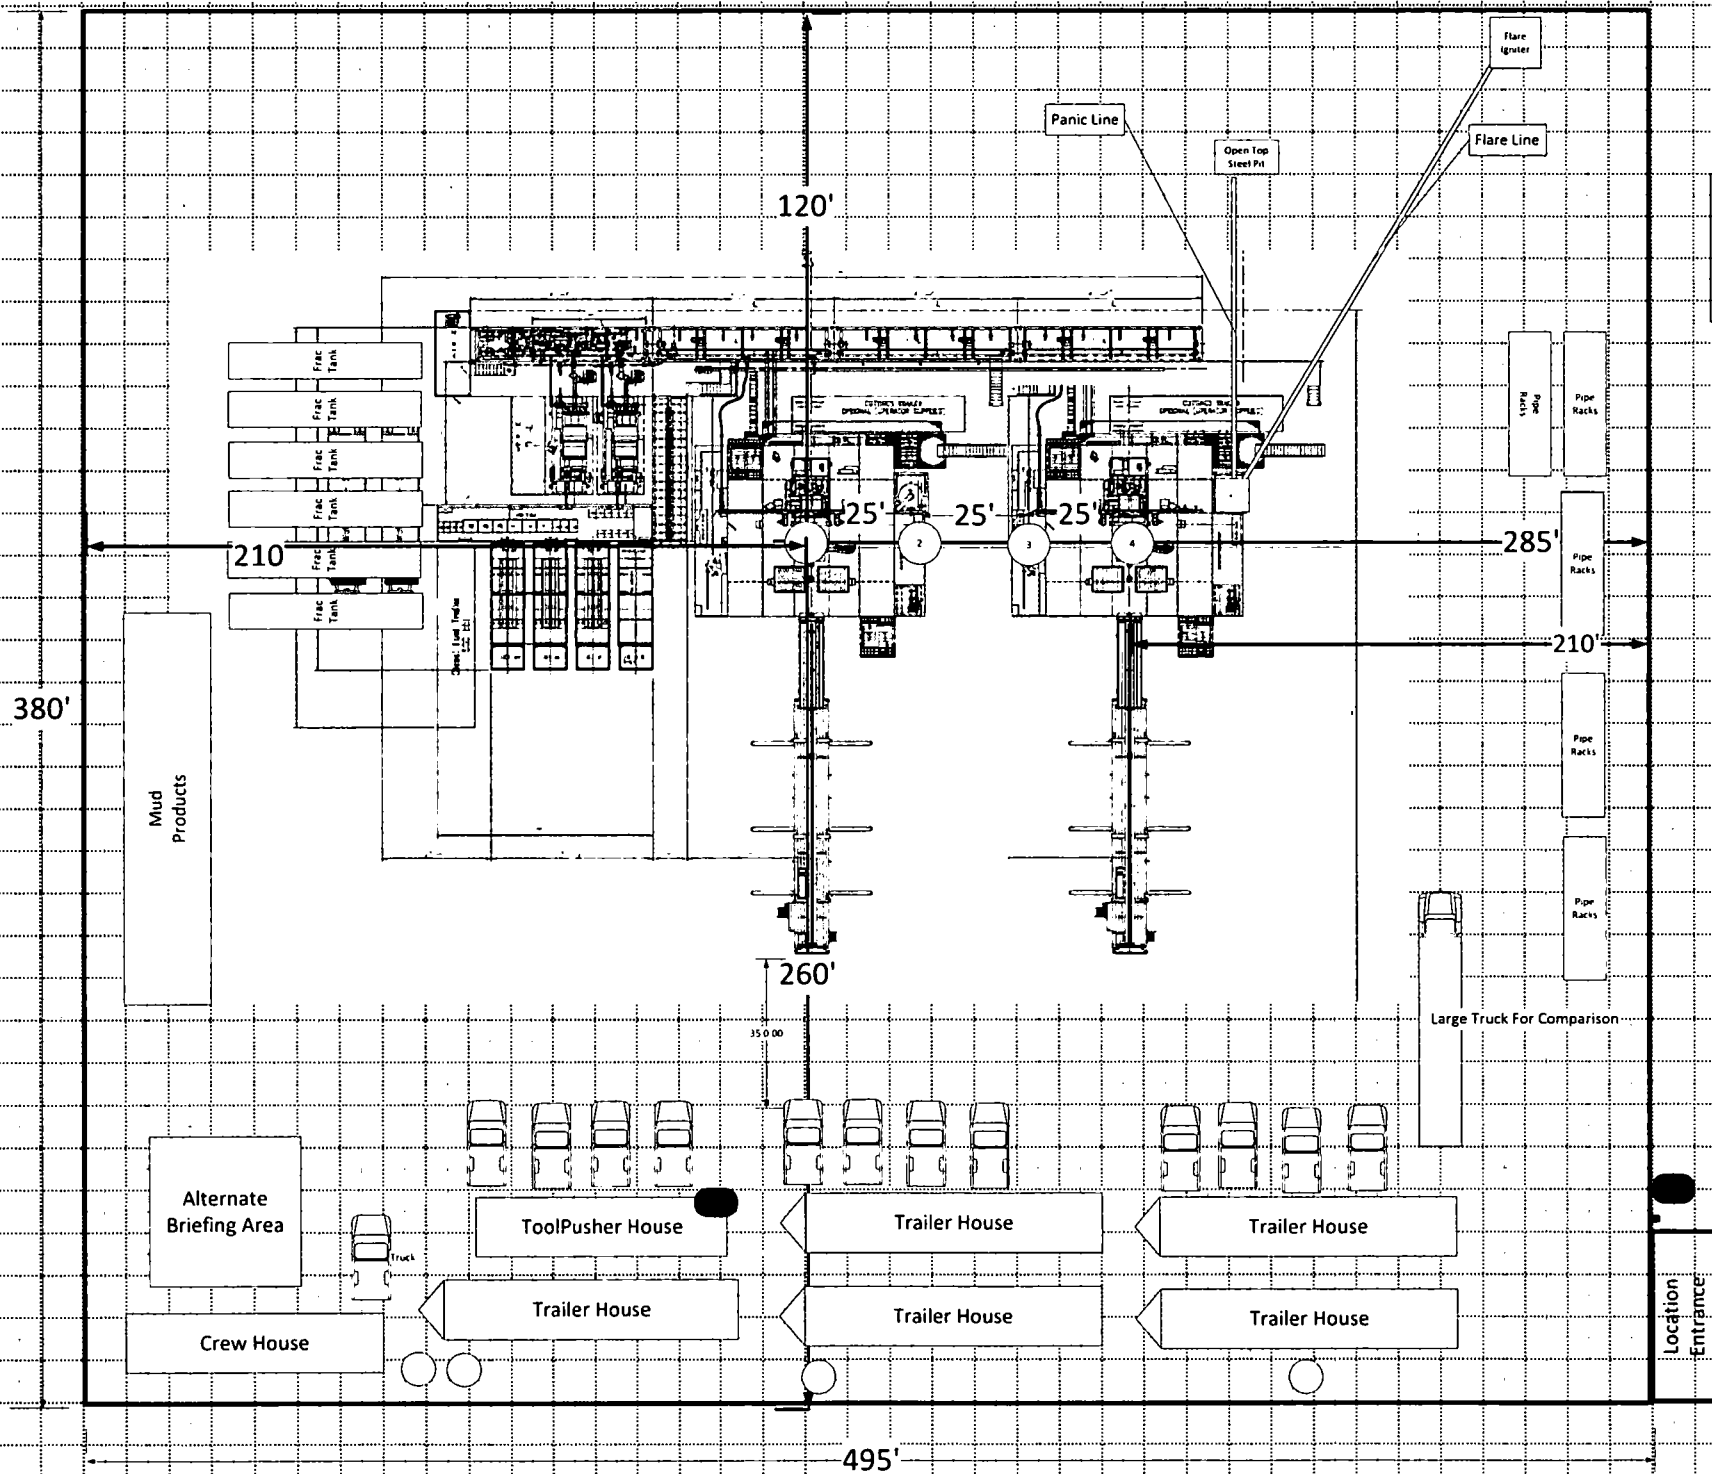

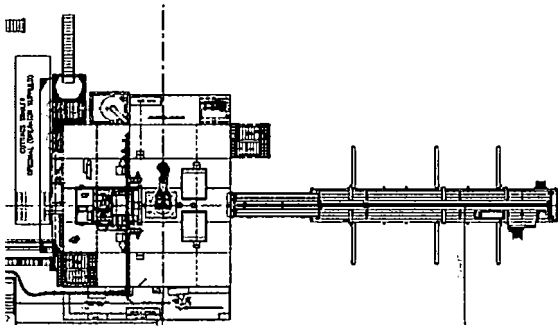



APD ID: 10400024423

Submission Date: 11/20/2017

Operator Name: CHEVRON USA INCORPORATED

Well Name: SND 12 01 FED 004

Well Number: 2H

Well Type: CONVENTIONAL GAS WELL

Well Work Type: Drill

Highlighted data
reflects the most
recent changes

[Show Final Text](#)

Section 1 - Existing Roads

Will existing roads be used? YES

Existing Road Map:

SND_12_01_Fed_004_2H_Road_Plat_20171113081121.pdf

Existing Road Purpose: ACCESS,FLUID TRANSPORT

Row(s) Exist? NO

ROW ID(s)

ID:

Do the existing roads need to be improved? YES

Existing Road Improvement Description: The operator will improve or maintain existing roads in a condition the same as or better than before operations begin. The Operator will also repair any pot holes, clear ditches, repair crown; etc. All existing structures on the entire access route such as cattle guards, other range improvement project, culverts, etc. will be properly repaired or replaced if they are damaged or have deteriorated beyond practical use. We will prevent and abate fugitive dust as needed, whether created by vehicular traffic, equipment operations, or wind events. BLM written approval will be acquired before application of surfactants, binding agents, or other dust suppression chemicals on roadways.

Existing Road Improvement Attachment:

Section 2 - New or Reconstructed Access Roads

Will new roads be needed? YES

New Road Map:

SND_12_01_FED_004_2H_New_Road_Plat_20180719144658.pdf

New road type: LOCAL

Length: 3539 Feet Width (ft.): 25

Max slope (%): 2 Max grade (%): 3

Army Corp of Engineers (ACOE) permit required? NO

ACOE Permit Number(s):

New road travel width: 25

New road access erosion control: Erosion/Drainage: Drainage control system shall be constructed on the entire length of road by the use of any of the following: ditching and will be graveled as needed for drilling, side hill out-sloping and in-sloping, lead-off ditches, culvert installation, or low water crossing, culverts, and water bars where needed: straw waddles will be used on the down-slope side of new roads where undisturbed grades away from the roadway are 5% or greater.

Operator Name: CHEVRON USA II INCORPORATED

Well Name: SND 12 01 FED 004

Well Number: 2H

New road access plan or profile prepared? NO

New road access plan attachment:

Access road engineering design? NO

Access road engineering design attachment:

Access surfacing type: NONE

Access topsoil source: ONSITE

Access surfacing type description:

Access onsite topsoil source depth: 0

Offsite topsoil source description:

Onsite topsoil removal process: none needed

Access other construction information:

Access miscellaneous information:

Number of access turnouts: 60

Access turnout map:

Drainage Control

New road drainage crossing: CULVERT,OTHER

Drainage Control comments: Sediment traps (hay bales suggested by BLM) we don't use every time but keep handy.

Road Drainage Control Structures (DCS) description: Ditching will be constructed on both sides of road.

Road Drainage Control Structures (DCS) attachment:

Access Additional Attachments

Additional Attachment(s):

Section 3 - Location of Existing Wells

Existing Wells Map? YES

Attach Well map:

SND_12_01_FED_004_2H_Radius_Map_20171113105800.pdf

Existing Wells description:

Section 4 - Location of Existing and/or Proposed Production Facilities

Submit or defer a Proposed Production Facilities plan? SUBMIT

Production Facilities description: • Central Tank Battery (CTB)/Facility: New production facilities are to be constructed located in the SW quarter of Sec. 12, T24S-R31E where oil and gas sales will take place. o Proposed Facility Pad is 500' x 700' (8.03 acres) o The facility is proposed in SW4 of Sec. 12, T24S-R31E o Proposed 803' (49 rods) access road into the facility o Gas

Operator Name: CHEVRON USA PORATED

Well Name: SND 12 01 FED 004

Well Number: 2H

purchaser pipeline will be brought to the tank battery. o Open top tanks or open containments will be netted. o Open vent exhaust stacks will be modified to prevent birds or bats from entering, discourage perching, roosting, and nesting. o Facilities will have a secondary containment 1.5 times the holding capacity of largest storage tank. o All above ground structures will be painted non-reflective shale green for blending with surrounding environment. o The tank battery will be connected to the existing water gathering system in the field for permanent water disposal. The system design will be determined and approved prior to construction of any water transfer pipeline. Until permanent water takeaway is available, produced water will be hauled off location in trucks. • Staging Area: o Proposed 500' x 500' (5.74 acres) staging area with access to Buck Jackson Rd. (Eddy County maintenance). o 2 proposed access roads (entry and exit; 115' each) total 230' (14 rods) • Compressor Station: o Proposed 500' x 500' compressor station in the SE/4 of Section 11 T24S R31E where gas processing and sales will take place. o Proposed access road (utilizing existing lease road where possible) 1,295' (79 rods). • Pipelines: o Pipelines Servicing Well o Pipeline routes more specifically described on attached plat(s) o One 4" buried pipeline gas lift line, approximately 4,130' (250 rods), will be laid from the compressor station to pad 4. Risers will be set and this line will service gas lift for all pads in development area. o Four dual buried flowlines (8 lines total), approximately 1,326 (80 rods)', will be laid from well running west to CTB pad in Section 12. o One 12" surface laid temporary frac water line from the proposed pond in Section 11 (see below) to the well location approximately 6,290' (381 rods). o ROW will be applied for and executed when necessary from the BLM (Off-lease locations) o Multiple-Pipeline ROWs, where possible, will be constructed within a 30' ROW or smaller. o Pipeline will follow existing disturbances. o All construction activity will be confined to the approved BLM Standards. o Pipelines Servicing Lease (adjacent wells On-Lease and Facilities) o 4" buried condensate line from the Compressor Station to CTB, approximately 2,095' (127 rods). o 18" Low Pressure Gas Pipeline from the Compressor station to CTB, approximately 2,095' (127 rods). o 18" Produced Water Pipeline from CTB to SWD Facility (described below), approximately 3,928' (238 rods). o 4" Blanket Gas Pipeline from CTB to SWD Facility (described below), approximately 3,928' (238 rods). o ROW will be applied for and executed when necessary from the BLM (Off-lease locations) o Multiple-Pipeline ROWs, where possible, will be constructed within a 30' ROW or smaller. o Pipeline will follow existing disturbances. o All construction activity will be confined to the approved BLM Standards. • Electric Transmission (Power Lines): o Approximately 10,848' (657 rods) of electric transmission throughout the development area, centralized at CTB and servicing 3 well pads, CTB, Compressor Station, Frac Pond, and SWD Facility. Detailed Plats attached. • Fiber Optic lines (buried): o Approximately 6,841' of fiber optic lines to be buried along with other lines (where possible) or along existing disturbances.

Production Facilities map:

SND_12_01_FED_004_2H_60_ROW_20171113093237.pdf
SND_12_01_FED_004_2H_Frac_Pond_waterline_20171113093240.pdf
SND_12_01_FED_004_2H_Frac_Pond_Road_20171113093240.pdf
SND_12_01_FED_004_2H_Frac_Pond_20171113093241.pdf
Sand_Dunes_Sec_12_CTБ_SUP_Plat_20180719144729.pdf
Sand_Dunes_Sec_12_CTБ_Cut_Fill_Cert_20180719144743.pdf

Section 5 - Location and Types of Water Supply

Water Source Table

Water source use type: INTERMEDIATE/PRODUCTION CASING,
SURFACE CASING

Water source type: GW WELL

Describe type:

Source latitude:

Source longitude:

Source datum: NAD83

Water source permit type: PRIVATE CONTRACT

Source land ownership: FEDERAL

Water source transport method: PIPELINE,TRUCKING

Operator Name: CHEVRON USA II INCORPORATED

Well Name: SND 12 01 FED 004

Well Number: 2H

Source transportation land ownership: FEDERAL

Water source volume (barrels): 600000

Source volume (acre-feet): 77.33586

Source volume (gal): 25200000

Water source and transportation map:

SND_12_01_FED_004_2H_Aerial_Detail_20171113083134.pdf

Water source comments: • Frac Pond o New pond in SW/4 of Section 11, T24S-R31E will be utilized for fresh and produced water. o Pond measures 900' x 900' (18.6 acres). o Proposed Access road (using existing lease road where possible) approximately 849' (51 rods). o Fresh water will be obtained from a private water source. o Pond to be constructed to BLM standards for produced water storage • Fresh Water Pond: o Fresh water pond (300' x 300' – 2.07 ac) to be constructed to service civil construction (see attached detail). o Existing access will be utilized, however a 305' (18 rods) turnaround is proposed for traffic control. • SWD Facility: o 500' x 400' (4.59 ac) facility for the handling and processing of produced water. o Proposed Access road (using existing lease road where possible) approximately 3,253' (197 rods) from SH 128 to allow for a second point of ingress/egress to the development area. • Recycle-on-the-fly Facility: o 250' x 250' (1.43 ac) facility proposed to facilitate produced water recycling. o To be co-located with CTB therefore sharing access with CTB
New water well? NO

New Water Well Info

Well latitude:

Well Longitude:

Well datum:

Well target aquifer:

Est. depth to top of aquifer(ft):

Est thickness of aquifer:

Aquifer comments:

Aquifer documentation:

Well depth (ft):

Well casing type:

Well casing outside diameter (in.):

Well casing inside diameter (in.):

New water well casing?

Used casing source:

Drilling method:

Drill material:

Grout material:

Grout depth:

Casing length (ft.):

Casing top depth (ft.):

Well Production type:

Completion Method:

Water well additional information:

State appropriation permit:

Additional information attachment:

Section 6 - Construction Materials

Construction Materials description: Caliche will be sourced from the nearest federal, state, or private permitted pit in Section 12, T24S-R31E or an alternate private pit in Section 32, T23S-R31E, State Lands.

Construction Materials source location attachment:

Operator Name: CHEVRON USA INCORPORATED

Well Name: SND 12 01 FED 004

Well Number: 2H

Section 7 - Methods for Handling Waste

Waste type: GARBAGE

Waste content description: Garbage and Trash Human waste and grey water Other waste material such as chemicals, salts, frac sand Drill Cutting

Amount of waste: 200 pounds

Waste disposal frequency : Daily

Safe containment description: Collected in a trash container collected for disposal properly contained The well will be drilled utilizing a closed loop system and properly disposed of into steel tanks. All to be properly disposed at a State approved disposal facility.

Safe containmant attachment:

Waste disposal type: HAUL TO COMMERCIAL FACILITY Disposal location ownership: STATE

Disposal type description:

Disposal location description: State approved facility. Carlsbad 6601 Hobbs HWY Carlsbad, NM 575-393-1079

Reserve Pit

Reserve Pit being used? NO

Temporary disposal of produced water into reserve pit?

Reserve pit length (ft.) Reserve pit width (ft.)

Reserve pit depth (ft.) Reserve pit volume (cu. yd.)

Is at least 50% of the reserve pit in cut?

Reserve pit liner

Reserve pit liner specifications and installation description

Cuttings Area

Cuttings Area being used? NO

Are you storing cuttings on location? NO

Description of cuttings location

Cuttings area length (ft.) Cuttings area width (ft.)

Cuttings area depth (ft.) Cuttings area volume (cu. yd.)

Is at least 50% of the cuttings area in cut?

WCuttings area liner

Cuttings area liner specifications and installation description

Operator Name: CHEVRON USA INC. UNINCORPORATED

Well Name: SND 12 01 FED 004

Well Number: 2H

Section 8 - Ancillary Facilities

Are you requesting any Ancillary Facilities?: YES

Ancillary Facilities attachment:

SND_12_01_FED_004_2H_Comp_Station_Pwrline_20180105071141.pdf

SND_12_01_FED_004_2H_Comp_Stn_Access_Roadpdf_20180105071141.pdf

SND_12_01_FED_004_2H_Tower_Site_20180105071154.pdf

Comments: Compressor Station Proposed 500 x 500 compressor station in the SE/4 of Section 11 T24S R31E where gas processing and sales will take place Proposed access road (utilizing existing lease road where possible) 1295' (79 rods).

Section 9 - Well Site Layout

Well Site Layout Diagram:

SND_12_01_FED_004_2H_Well_Plat_20171113083545.pdf

SND_12_01_FED_004_2H_proposed_pad_platpdf_20171113093445.pdf

Comments: Exterior well pad dimensions are 380' X 565' Interior well pad dimensions from point of entry (well head) of the easternmost well are N-120', S-260, E-235', W-330'.

Section 10 - Plans for Surface Reclamation

Type of disturbance: New Surface Disturbance

Multiple Well Pad Name: SND 12 01 FED 004

Multiple Well Pad Number: 2H 3H 4H

Recontouring attachment:

SND_12_01_FED_004_2H_IR_Plat_20171113083925.pdf

SND_12_01_FED_004_2H_Cut_and_Fill_Plat_20171113090647.pdf

SND_12_01_FED_004_2H_SUP.xlsx_20171120114031.pdf

Drainage/Erosion control construction: Proper erosion control methods will be used on the area to control erosion, runoff, and siltation of the surrounding area.

Drainage/Erosion control reclamation: The well pad, road, and surrounding area will be cleared of material, trash, and equipment. All surfacing material will be removed and returned to the original mineral pit or recycled to repair for build roads and well pads.

Well pad proposed disturbance (acres): 4.93	Well pad interim reclamation (acres): 1.78	Well pad long term disturbance (acres): 3.15
Road proposed disturbance (acres): 0.64	Road interim reclamation (acres): 0.64	Road long term disturbance (acres): 0.64
Powerline proposed disturbance (acres): 0.22	Powerline interim reclamation (acres): 0.22	Powerline long term disturbance (acres): 0.22
Pipeline proposed disturbance (acres): 0.22	Pipeline interim reclamation (acres): 0.22	Pipeline long term disturbance (acres): 0.22
Other proposed disturbance (acres): 5.05	Other interim reclamation (acres): 0	Other long term disturbance (acres): 0
Total proposed disturbance: 11.06	Total interim reclamation: 2.86	Total long term disturbance: 4.23

Disturbance Comments: refer to SUPO attached.

Reconstruction method: The current plan for interim reclamation include reclaiming 1.78 acres from the proposed pad size of 4.93 acres to approximately proposed permanent pad area of 3.15 acres.

Operator Name: CHEVRON USA

UNINCORPORATED

Well Name: SND 12 01 FED 004

Well Number: 2H

Topsoil redistribution: Refer to SUPO attached

Soil treatment: Refer to SUPO attached

Existing Vegetation at the well pad: mesquite, shrubs, grass

Existing Vegetation at the well pad attachment:

Existing Vegetation Community at the road: mesquite, shrubs, grass

Existing Vegetation Community at the road attachment:

Existing Vegetation Community at the pipeline: mesquite, shrubs, grass

Existing Vegetation Community at the pipeline attachment:

Existing Vegetation Community at other disturbances: mesquite, shrubs, grass

Existing Vegetation Community at other disturbances attachment:

Non native seed used? NO

Non native seed description:

Seedling transplant description:

Will seedlings be transplanted for this project? NO

Seedling transplant description attachment:

Will seed be harvested for use in site reclamation? NO

Seed harvest description:

Seed harvest description attachment:

Seed Management

Seed Table

Seed type:

Seed source:

Seed name:

Source name:

Source address:

Source phone:

Seed cultivar:

Seed use location:

PLS pounds per acre:

Proposed seeding season:

Operator Name: CHEVRON USA INC. INCORPORATED

Well Name: SND 12 01 FED 004

Well Number: 2H

Seed Summary

Total pounds/Acre:

Seed Type	Pounds/Acre
-----------	-------------

Seed reclamation attachment:

Operator Contact/Responsible Official Contact Info

First Name: Kevin

Last Name: Dickerson

Phone:

Email: kevin.dickerson@chevron.com

Seedbed prep:

Seed BMP:

Seed method:

Existing invasive species? NO

Existing invasive species treatment description:

Existing invasive species treatment attachment:

Weed treatment plan description: Treat with BLM seed mixture (BLM #2) free of noxious weeds.

Weed treatment plan attachment:

Monitoring plan description: The interim reclamation will be monitored periodically to ensure that vegetation has reestablished.

Monitoring plan attachment:

Success standards: As per BLM requirements.

Pit closure description: none

Pit closure attachment:

Section 11 - Surface Ownership

Disturbance type: WELL PAD

Describe:

Surface Owner: BUREAU OF LAND MANAGEMENT

Other surface owner description:

BIA Local Office:

BOR Local Office:

COE Local Office:

DOD Local Office:

NPS Local Office:

State Local Office:

Operator Name: CHEVRON USA INCORPORATED

Well Name: SND 12 01 FED 004

Well Number: 2H

Military Local Office:

USFWS Local Office:

Other Local Office:

USFS Region:

USFS Forest/Grassland:

USFS Ranger District:

Section 12 - Other Information

Right of Way needed? YES

Use APD as ROW? YES

ROW Type(s): 281001 ROW - ROADS,288100 ROW – O&G Pipeline,Other


ROW Applications

SUPO Additional Information:

Use a previously conducted onsite? YES

Previous Onsite information: On-site performed by BLM NRS: Paul Murphy 10/13/2017.

Other SUPO Attachment

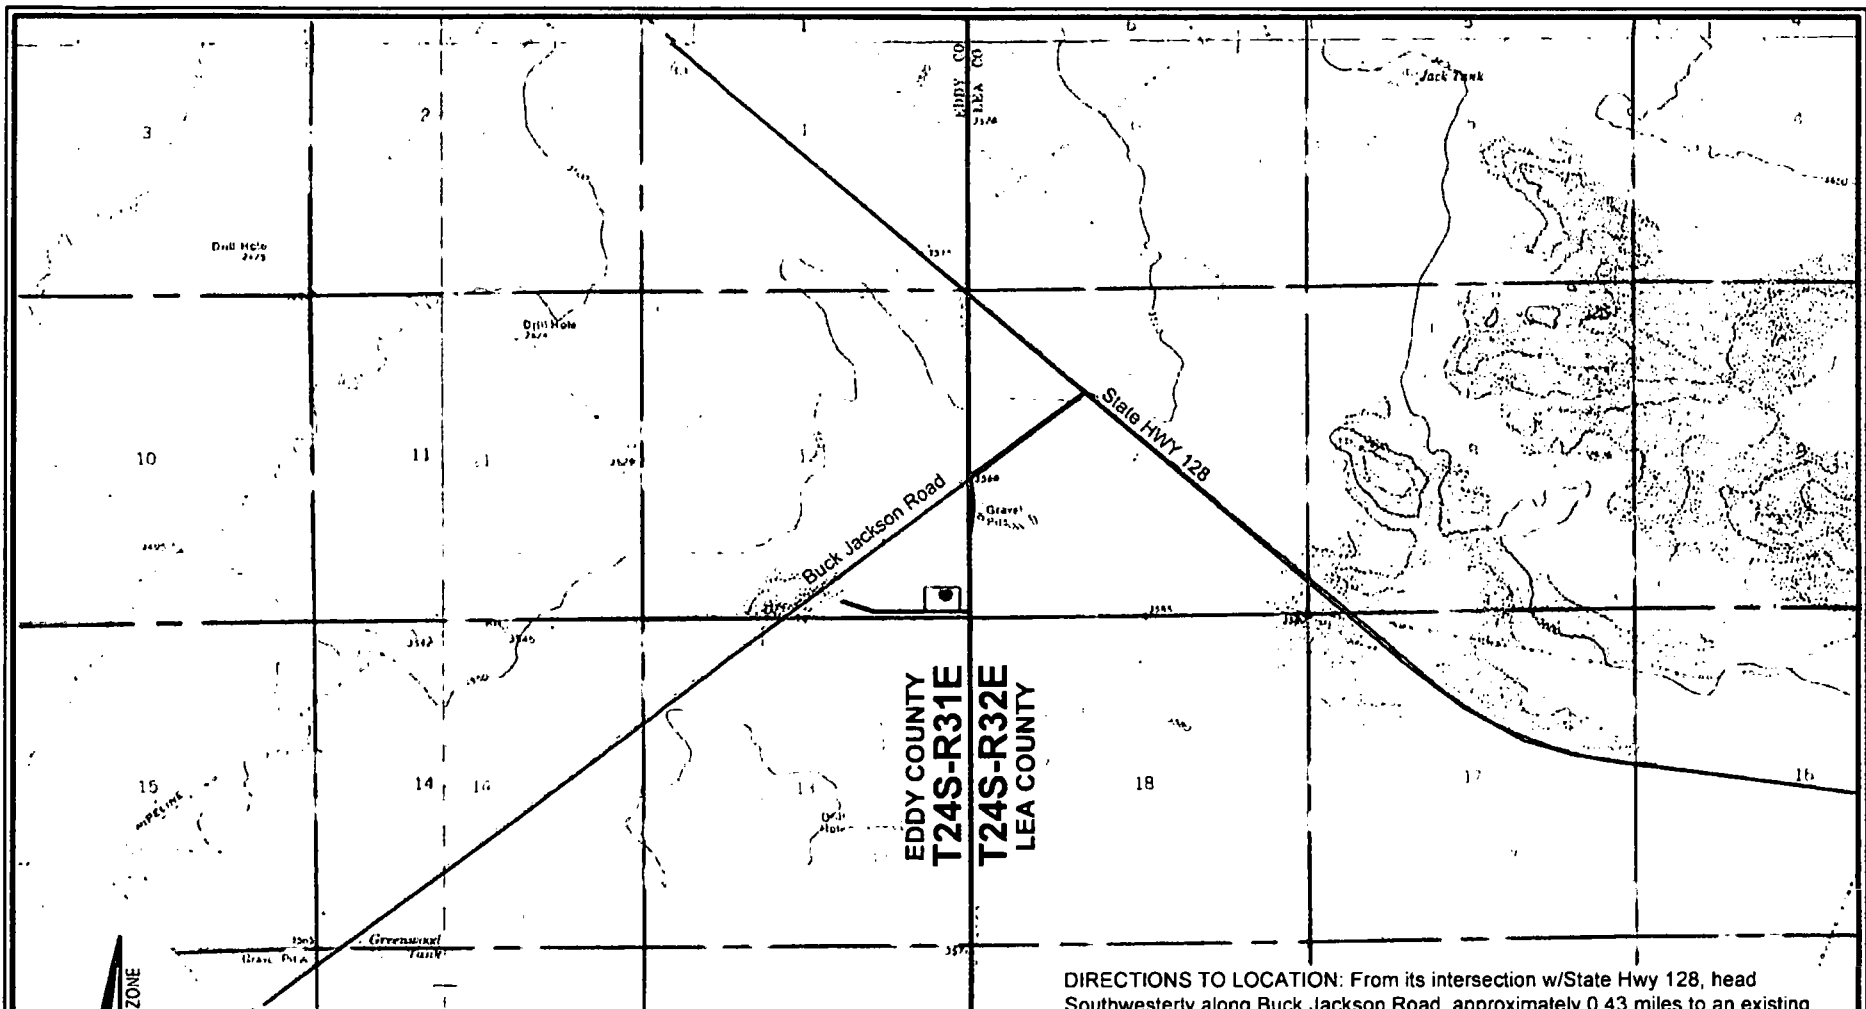

- LEGEND**
- Proposed Well
 - Proposed Access Road
 - Proposed Drillsite
 - Existing Road
 - Section Line

Scale: 1" = 3,000'

3,000' 0 1,500' 3,000'

FOR THE EXCLUSIVE USE OF
CHEVRON U.S.A. INC.

I, Robert L. Lastrapes, Professional
Surveyor, do hereby state this plat is true
and correct to the best of my knowledge.



DIRECTIONS TO LOCATION: From its intersection w/State Hwy 128, head
Southwesterty along Buck Jackson Road, approximately 0.43 miles to an existing
lease road. Head South on existing road approximately 0.41 miles to the access
entrance on the West side of the road.

ROAD PLAT

CHEVRON U.S.A. INC.
SND 12 01 FED 004 NO. 2H WELL
LOCATED 367' FSL & 379' FEL
SECTION 12, T24S-R31E
EDDY COUNTY, NEW MEXICO

REVISIONS

DRAWN BY:	#	BY:	DATE:	DESCRIPTION:
PROJ. MGR.:	VHV	1	DMB 09/27/2017	Pad Extended
DATE:	09/07/2017			

FILENAME: T:\2017\2175394\DWG\SND 12 01 Fed 004 2H_Road Plat.dwg




C. H. Fenstermaker & Associates, L.L.C.
135 Regency Sq. Lafayette, LA 70508
Ph. 337-237-2200 Fax. 337-232-3299
www.fenstermaker.com

Sec. 12
Bureau of Land Management

Sec. 7
Bureau of Land Management

SND 12 01 FED 004 NO. 2H WELL	
X=	688,511 NAD 27
Y=	446,295
LAT.	32.225511
LONG.	103.723732
X=	729,695 NAD83
Y=	446,354
LAT.	32.225635
LONG.	103.724214
ELEVATION +3587' NAVD 88	

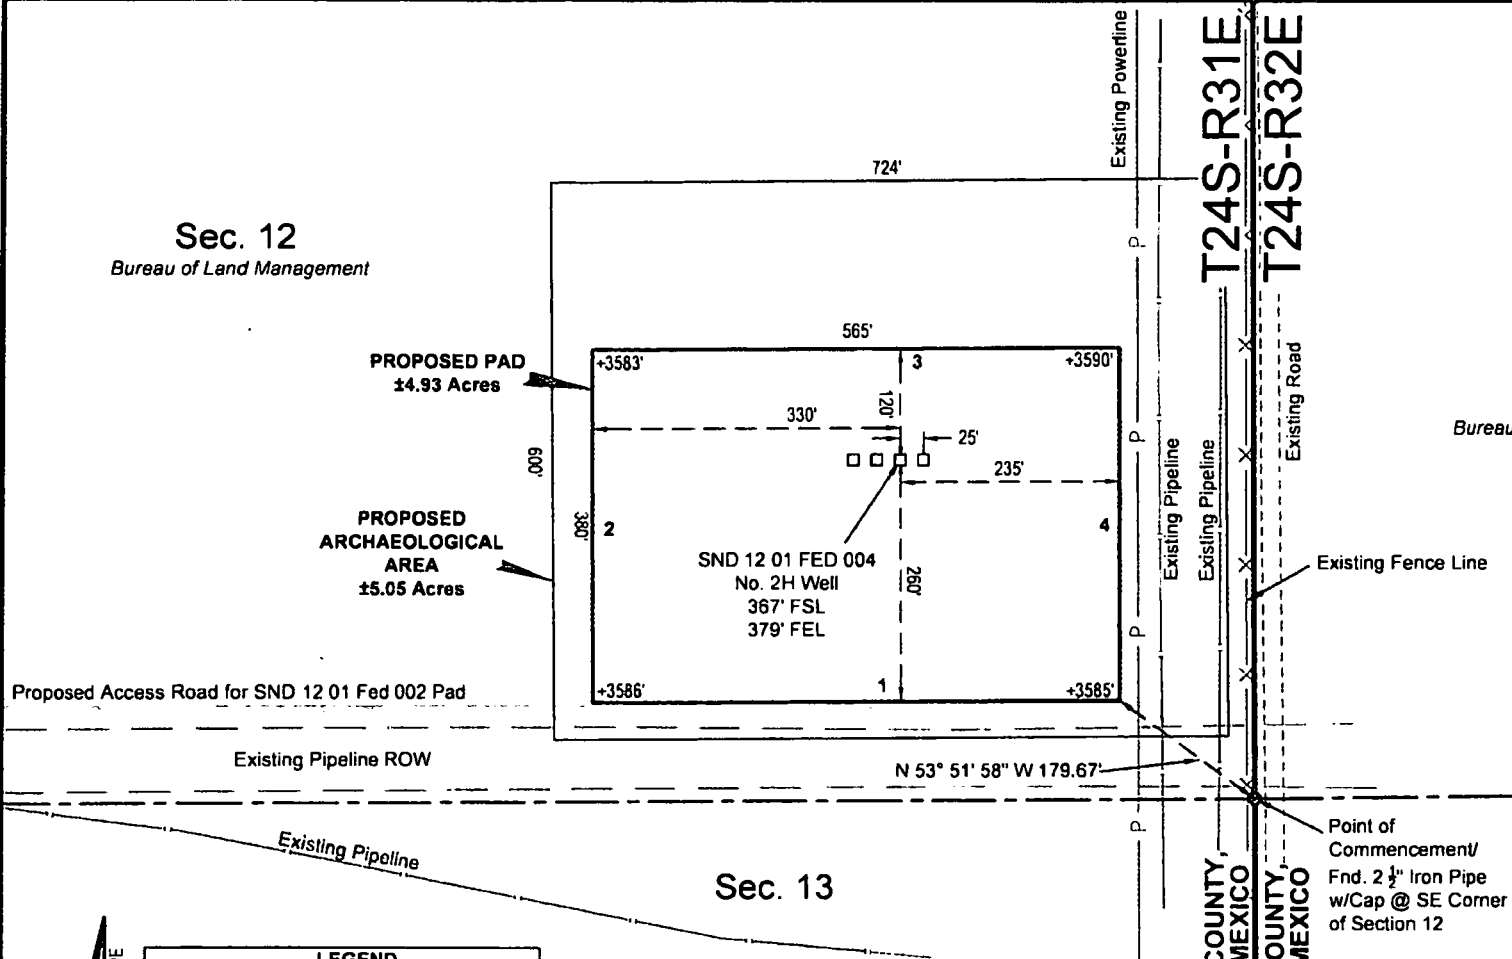


LEGEND	
	Proposed Pad
	Section Line
	Range/County Line
	Proposed Access Road
	Existing Road
	Pipeline ROW
	Existing Pipeline
	Existing Powerline
	Existing Fence Line
	Found Monument

Scale: 1" = 200'

200' 0 100' 200'

FOR THE EXCLUSIVE USE OF
CHEVRON U.S.A. INC.
I, Robert L. Lastrapes, Professional
Surveyor, do hereby state this plat is true
and correct to the best of my knowledge.

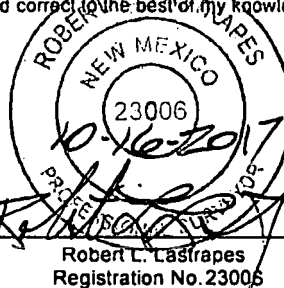

C. H. Fenstermaker & Associates, L.L.C.
135 Regency Sq. Lafayette, LA 70508
Ph. 337-237-2200 Fax. 337-232-3299
www.fenstermaker.com

WELL PLAT				PAGE 1 OF 2
CHEVRON U.S.A. INC. PROPOSED PAD SND 12 01 FED 004 NO. 2H WELL SECTION 12, T24S-R31E EDDY COUNTY, NEW MEXICO				
REVISIONS				
DRAWN BY: DMB	#	BY:	DATE:	DESCRIPTION:
PROJ. MGR.: VHV	1	DMB	09/27/2017	Pad Extension & Additional Well
DATE: 09/07/2017				
FILENAME: T:\2017\2175394\DWG\SND 12 01 Fed 004 2H_Well Plat.dwg				

DISCLAIMER: At this time, C. H. Fenstermaker & Associates, L.L.C. has not performed nor was asked to perform any type of engineering, hydrological modeling, flood plain, or "No Rise" certification analyses, including but not limited to determining whether the project will impact flood hazards in connection with federal/FEMA, state, and/or local laws, ordinances and regulations. Accordingly, Fenstermaker makes no warranty or representation of any kind as to the foregoing issues, and persons or entities using this information shall do so at their own risk.

NOTE:

Please be advised, that while reasonable efforts are made to locate and verify pipelines and anomalies using our standard pipeline locating equipment, it is impossible to be 100 % effective. As such, we advise using caution when performing work as there is a possibility that pipelines and other hazards, such as fiber optic cables, PVC pipelines, etc. may exist undetected on site.

NOTE:


Many states maintain information centers that establish links between those who dig (excavators) and those who own and operate underground facilities (operators). It is advisable and in most states, law, for the contractor to contact the center for assistance in locating and marking underground utilities. For guidance: New Mexico One Call - www.nmonecall.org.

NW ARCH. AREA CORNER	NE ARCH. AREA CORNER
X= 688,133 NAD 27	X= 688,858 NAD 27
Y= 446,593	Y= 446,598
LAT. 32.226337	LAT. 32.226339
LONG. 103.724947	LONG. 103.722605
X= 729,317 NAD83	X= 730,042 NAD83
Y= 446,652	Y= 446,657
LAT. 32.226461	LAT. 32.226463
LONG. 103.725430	LONG. 103.723087
ELEVATION +3589' NAVD 88	ELEVATION +3589' NAVD 88
SW ARCH. AREA CORNER	SE ARCH. AREA CORNER
X= 688,139 NAD 27	X= 688,863 NAD 27
Y= 445,993	Y= 445,998
LAT. 32.224688	LAT. 32.224689
LONG. 103.724940	LONG. 103.722597
X= 729,323 NAD83	X= 730,048 NAD83
Y= 446,052	Y= 446,057
LAT. 32.224811	LAT. 32.224813
LONG. 103.725422	LONG. 103.723079
ELEVATION +3585' NAVD 88	ELEVATION +3586' NAVD 88

NW PAD CORNER	NE PAD CORNER
X= 688,180 NAD 27	X= 688,745 NAD 27
Y= 446,413	Y= 446,416
LAT. 32.225842	LAT. 32.225840
LONG. 103.724799	LONG. 103.722972
X= 729,364 NAD83	X= 729,929 NAD83
Y= 446,472	Y= 446,474
LAT. 32.225965	LAT. 32.225963
LONG. 103.725281	LONG. 103.723454
ELEVATION +3583' NAVD 88	ELEVATION +3590' NAVD 88
SW PAD CORNER	SE PAD CORNER
X= 688,182 NAD 27	X= 688,747 NAD 27
Y= 446,033	Y= 446,036
LAT. 32.224797	LAT. 32.224795
LONG. 103.724800	LONG. 103.722973
X= 729,366 NAD83	X= 729,931 NAD83
Y= 446,092	Y= 446,095
LAT. 32.224921	LAT. 32.224919
LONG. 103.725282	LONG. 103.723455
ELEVATION +3586' NAVD 88	ELEVATION +3585' NAVD 88

PROPOSED PAD		
COURSE	BEARING	DISTANCE
1	S 89° 44' 05" W	565.00'
2	N 00° 15' 55" W	380.00'
3	N 89° 44' 05" E	565.00'
4	S 00° 15' 55" E	380.00'

FOR THE EXCLUSIVE USE OF
CHEVRON U.S.A. INC.
I, Robert L. Lastrapes, Professional
Surveyor, do hereby state this plat is true
and correct to the best of my knowledge.

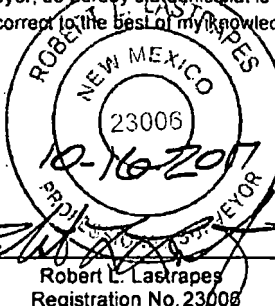

C. H. Fenstermaker & Associates, L.L.C.
135 Regency Sq. Lafayette, LA 70508
Ph. 337-237-2200 Fax. 337-232-3299
www.fenstermaker.com


WELL PLAT

PAGE 2 OF 2

CHEVRON U.S.A. INC.
PROPOSED PAD
SND 12 01 FED 004 NO. 2H WELL
SECTION 12, T24S-R31E
EDDY COUNTY, NEW MEXICO

REVISIONS

DRAWN BY:	#	BY:	DATE:	DESCRIPTION:
PROJ. MGR.: VHV	1	DMB	09/27/2017	Pad Extension & Additional Well
DATE: 09/07/2017				
FILENAME: T:\2017\2175394\DWG\SND 12 01 Fed 004 2H_Well Plat.dwg				

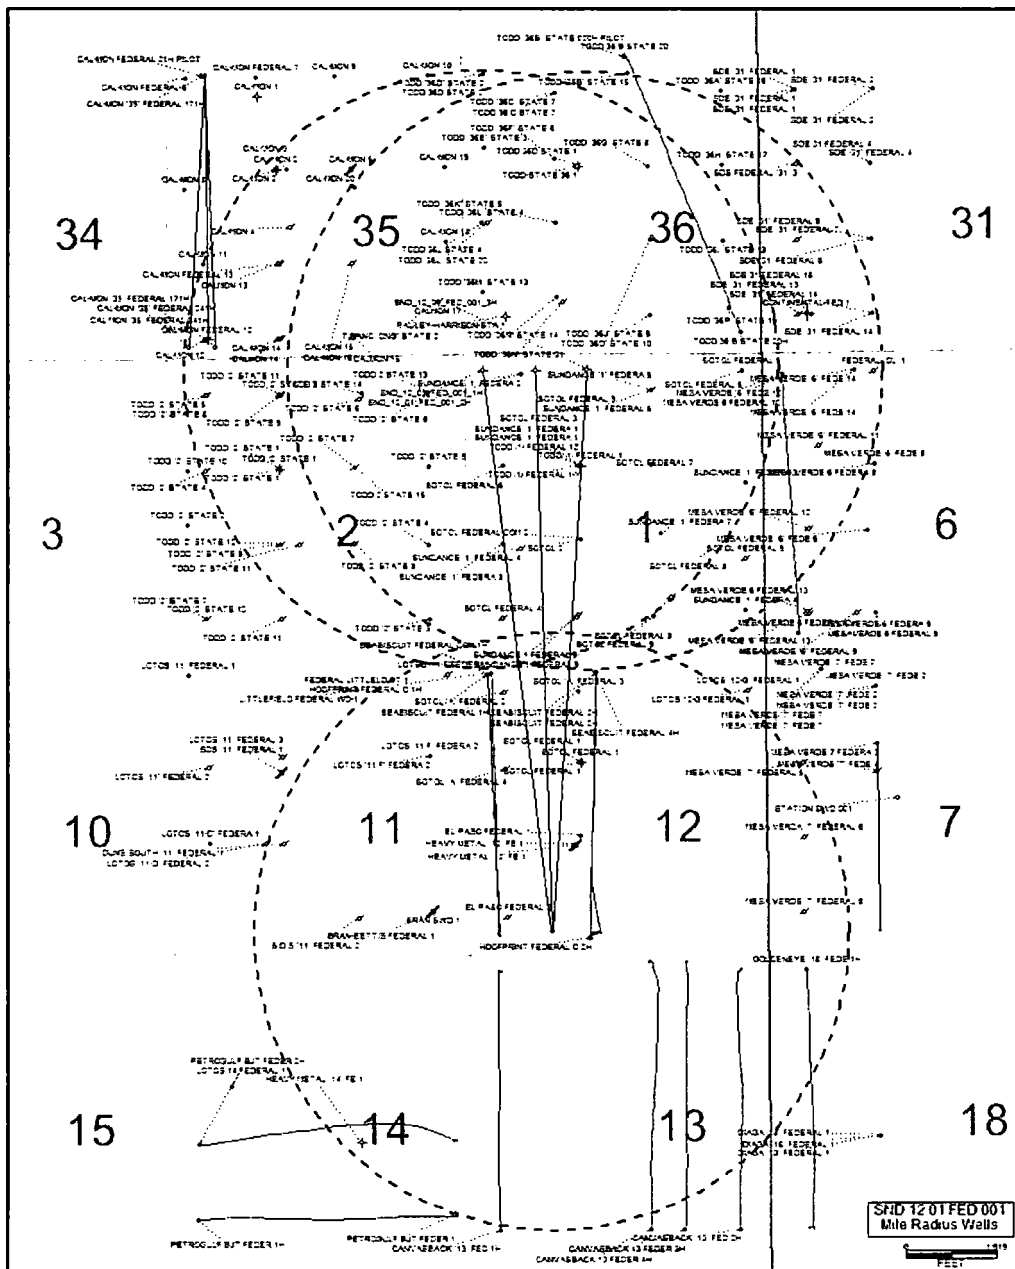

SND 12 01 FED 001 Mile Radius Wells		
UWI (APINum)	Well Label	Operator
30015058480000	PAULEY-HARRISON-STA 1	MILLER CHARLES P
30015102590000	FEDERAL-LITTLELD CT 1	CHESAPEAKE OPERATING INCORPORATED
30015102590001	LITTLEFIELD FEDERAL WD-1	CHESAPEAKE OPERATING INCORPORATED
30015203410000	TODD-STATE 36 1	DEVON ENERGY (NEVADA)
30015203410001	TODD 36D STATE 1	DEVON ENERGY PROD
30015211430000	TODD /1/ FEDERAL 1	TEXAS AMR OIL CORPOR
30015212610000	TODD /1/ FEDERAL 1-Y	TEXAS AMR OIL CORPOR
30015212910000	TODD /1/ FEDERAL 1Z	OXY USA INC
30015212910001	SUNDANCE `1` FEDERA 1	OXY USA INC
30015212910002	SUNDANCE `1` FEDERA 1	POGO PRODUCING CO
30015214970000	TODD /2/ STATE 1	TEXACO PRODUCING INCORPORATED
30015214970001	TODD `2` STATE 1	TEXACO PRODUCING INCORPORATED
30015214970002	TODD `2` STATE 1	CHEVRON U S A INCORPORATED
30015225550000	EL PASO FEDERAL 1	COQUINA OIL CORPORATION
30015226810000	EL PASO FEDERAL 2	COQUINA OIL CORP
30015234590000	SOTOL FEDERAL 1	SUPERIOR OIL COMPANY THE
30015234590001	SOTOL FEDERAL 1	MOBIL PRODUCING TEXAS & NEW MEXICO I
30015234590002	SOTOL FEDERAL 1	SONAT EXPLORATION COMPANY
30015239770000	SOTOL FEDERAL COM 2	CHESAPEAKE OPERATING INCORPORATED
30015239770001	SOTOL 2	CHESAPEAKE OPERATING INCORPORATED
30015246080000	CAL-MON 1	POGO PRODUCING CO
30015251760000	CAL-MON 2	OXY USA INC
30015251760001	CAL-MON 2	POGO PRODUCING COMPANY
30015254050000	CAL-MON 3	POGO PRODUCING COMPANY
30015255810000	CAL-MON 4	POGO PRODUCING CO
30015256400000	CAL-MON 5	OXY USA INC
30015256970000	BRAN-BETTIS FEDERAL 1	MESQUITE SWD INCORPORATED
30015256970001	BRAN SWD 1	MESQUITE SWD INCORPORATED
30015268850000	CAL-MON FEDERAL 6	OXY USA INC
30015270810000	CAL-MON FEDERAL 7	OXY USA INC
30015271130000	CAL-MON 8	OXY USA INC
30015272060000	CAL-MON 9	OXY USA INC
30015272230000	CAL-MON 11	OXY USA INC
30015272270000	SUNDANCE `1` FEDERA 2	OXY USA INC
30015272670000	CAL-MON FEDERAL 12	POGO PRODUCING CO
30015272690000	CAL-MON 10	OXY USA INC
30015273150000	CAL-MON FEDERAL 13	POGO PRODUCING CO
30015273650000	TODD `36D` STATE 2	DEVON ENERGY PRODUCTION COMPANY L P
30015273650001	TODD 36D STATE 2	DEVON ENERGY CORP


30015274950000	CAL-MON 14	POGO PRODUCING CO
30015274960000	CAL-MON 19	OXY USA INC
30015275490000	CAL-MON 20	OXY USA INC
30015276270000	SDS `11` FEDERAL 1	OXY USA INC
30015276300000	S D S `11` FEDERAL 2	ENRON OIL & GAS CO
30015277930000	DUNE SOUTH `11` FEDERAL 1	ENRON OIL & GAS CO
30015280050000	TODD `36E` STATE 3	DEVON ENERGY PRODUCTION COMPANY L P
30015280220000	CAL-MON 15	POGO PRODUCING CO
30015280230000	CAL-MON 16	POGO PRODUCING CO
30015280240000	CALMON 17	OXY USA INC
30015280260000	CAL-MON 18	OXY USA INC
30015280340000	TIRANO `CNG` STATE 2	ENERGEX COMPANY
30015280610000	TODD `2` STATE 2	CHEVRON U S A INCORPORATED
30015281050000	TODD `2` STATE 3	TEXACO EXPL&PROD INC
30015281060000	TODD `2` STATE 4	TEXACO EXPL&PROD INC
30015281070000	TODD `2` STATE 5	TEXACO EXPL&PROD INC
30015281080000	TODD `2` STATE 6	TEXACO EXPL&PROD INC
30015281100000	TODD `2` STATE 7	TEXACO EXPL&PROD INC
30015281110000	TODD `2` STATE 8	TEXACO EXPL&PROD INC
30015281120000	TODD `2` STATE 9	TEXACO EXPL&PROD INC
30015281130000	TODD `2` STATE 10	TEXACO EXPL&PROD INC
30015281140000	TODD `2` STATE 11	TEXACO EXPL&PROD INC
30015281200000	SUNDANCE `1` FEDERA 3	OXY USA INC
30015281760000	SUNDANCE `1` FEDERA 4	CHEVRON U S A INCORPORATED
30015281980000	TODD `36L` STATE 4	DEVON ENERGY PRODUCTION COMPANY L P
30015281980001	TODD 36L STATE 4	DEVON ENERGY PROD
30015285200000	TODD `36F` STATE 6	DEVON ENERGY PRODUCTION COMPANY L P
30015285210000	TODD `36K` STATE 5	DEVON ENERGY PRODUCTION COMPANY L P
30015285220000	TODD `36C` STATE 7	DEVON ENERGY PRODUCTION COMPANY L P
30015285220001	TODD 36 C STATE 7	DEVON ENERGY PROD
30015286260000	SOTOL `A` FEDERAL 3	CHEVRON U S A INCORPORATED
30015286510000	SOTOL FEDERAL 3	CHEVRON U S A INCORPORATED
30015286510001	SOTOL FEDERAL 3	SONAT EXPL INC
30015286520000	SOTOL FEDERAL 4	SONAT EXPL INC
30015286530000	SOTOL FEDERAL 5	CHEVRON U S A INCORPORATED
30015286530001	SOTOL FEDERAL 5	SONAT EXPL INC
30015286550000	LOTOS `11-F`FEDERAL 1	SONAT EXPL INC
30015286560000	SOTOL `A` FEDERAL 2	SONAT EXPL INC

30015286720000	LOTOS '11' FEDERAL 1	CHEVRON U S A INCORPORATED
30015287620000	TODD '36N' STATE 14	DEVON ENERGY PRODUCTION COMPANY L P
30015287650000	SUNDANCE '1' FEDERAL 4	SONAT EXPL INC
30015288150000	TODD '36M' STATE 13	DEVON ENERGY PRODUCTION COMPANY L P
30015288210000	LOTOS '11 F' FEDERA 2	CHEVRON U S A INCORPORATED
30015288210001	LOTOS '11 F' FEDERA 2	SONAT EXPL INC
30015288240000	SUNDANCE '1' FEDERAL 5	POGO PRODUCING CO
30015288640000	SOTOL FEDERAL 6	CHEVRON U S A INCORPORATED
30015288650000	SOTOL FEDERAL 7	CHEVRON U S A INCORPORATED
30015289050000	TODD '2' STATE 4	CHEVRON U S A INCORPORATED
30015289060000	TODD '2' STATE 3	CHEVRON U S A INCORPORATED
30015289360000	LOTOS '12-G' FEDERAL 1	SONAT EXPL INC
30015290710000	SOTOL FEDERAL 8	SONAT EXPL INC
30015290720000	SOTOL FEDERAL 9	SONAT EXPL INC
30015290730000	SOTOL 'A' FEDERAL 4	SONAT EXPL INC
30015291020000	TODD '36B' STATE 15	DEVON ENERGY PRODUCTION COMPANY L P
30015292920000	TODD '36G' STATE 8	DEVON ENERGY PRODUCTION COMPANY L P
30015292930000	TODD '36H' STATE 17	DEVON ENERGY PRODUCTION COMPANY L P
30015292940000	TODD '36A' STATE 16	DEVON ENERGY PRODUCTION COMPANY L P
30015293660000	TODD '2' STATE 5	CHEVRON U S A INCORPORATED
30015294040000	TODD '36J' STATE 9	DEVON ENERGY PRODUCTION COMPANY L P
30015294050000	TODD '36O' STATE 10	DEVON ENERGY PRODUCTION COMPANY L P
30015294060000	TODD '36I' STATE 18	DEVON ENERGY PRODUCTION COMPANY L P
30015294070000	TODD '36P' STATE 19	DEVON ENERGY PRODUCTION COMPANY L P
30015294400000	LOTOS '11-D' FEDERA 1	CHEVRON U S A INCORPORATED
30015294410000	LOTOS '11' FEDERAL 2	SONAT EXPL INC
30015296020000	HEAVY METAL '12' FE 1	MESQUITE SWD INCORPORATED
30015296020001	HEAVY METAL '12' FE 1	MESQUITE SWD INCORPORATED
30015296030000	HEAVY METAL '14' FE 1	SANTA FE ENRG RES
30015296390000	TODD '36L' STATE 20	DEVON ENERGY CORP
30015296400000	TODD '36N' STATE 21	DEVON ENERGY CORP
30015296860000	SUNDANCE '1' FEDERA 8	OXY USA INC
30015298220000	LOTOS '11-D' FEDERAL 2	SONAT EXPL INC
30015298230000	LOTOS '11' FEDERAL 3	SONAT EXPL INC
30015300610000	SUNDANCE '1' FEDERA 7	OXY USA INC

30015300720000	TODD `2` STATE 6	SONAT EXPL INC
30015300730000	TODD `2` STATE 7	CHEVRON U S A INCORPORATED
30015300740000	TODD `2` STATE 8	SONAT EXPL INC
30015300750000	TODD `2` STATE 9	SONAT EXPL INC
30015300760000	TODD `2` STATE 10	CHEVRON U S A INCORPORATED
30015300770000	TODD `2` STATE 11	SONAT EXPL INC
30015302130000	SUNDANCE `1` FEDERA 5	OXY USA INC
30015308850000	LOTOS 12-G FEDERAL 1	RISING STAR ENRG LTD
30015316450000	CAL-MON 12	OXY USA INC
30015324160000	TODD `2` STATE 12	CHEVRON U S A INCORPORATED
30015324200000	TODD `2` STATE 11	CHEVRON U S A INCORPORATED
30015325000000	TODD 2 STATE 13	CHEVRON U S A INCORPORATED
30015325570000	SOTOL FEDERAL 8	RICKS EXPL INC
30015327620000	SOTOL FEDERAL 9	CHEVRON U S A INCORPORATED
30015327810000	TODD 2 STATE 14	CHEVRON U S A INCORPORATED
30015330040000	TODD 2 STATE 15	CHEVRON U S A INCORPORATED
30015330330000	SUNDANCE 1 FEDERAL 9	POGO PRODUCING CO
30015338930000	SUNDANCE 1 FEDERAL 9	POGO PRODUCING CO
30015349700000	CALMON 13	POGO PRODUCING CO
30015349710000	CALMON 15	POGO PRODUCING CO
30015349720000	CALMON 14	POGO PRODUCING CO
30015360690000	LOTOS 14 FEDERAL 1	CHEVRON U S A INCORPORATED
30015373650000	PETROGULF BJT FEDER 1	YATES PETROLEUM CORP
30015373650100	PETROGULF BJT FEDER 1H	EOG Y RESOURCES INC
30015373670000	PETROGULF BJT FEDER 2H	EOG Y RESOURCES INC
30015376050000	SEABISCUIT FEDERAL 1H	COG OPERATING LIMITED LIABILITY CORP
30015376050100	SEABISCUIT FEDERAL COM 1H	COG OPERATING LLC
30015376070000	SEABISCUIT FEDERAL 2H	COG OPERATING LIMITED LIABILITY CORP
30015376070100	SEABISCUIT FEDERAL 2H	COG OPERATING LIMITED LIABILITY CORP
30015380440000	TODD 36 B STATE 20H	DEVON ENERGY PRODUCTION COMPANY L P
3001538044000P	TODD 36 B STATE 20	DEVON ENERGY CORPORATION
30015380447000	TODD `36B` STATE 020H PILOT	DEVON ENERGY PROD
30015391910000	CANVASBACK `13` FED 1H	COG PRODUCTION LLC
30015405380000	CANVASBACK `13` FED 2H	COG PRODUCTION LLC
30015415290000	CANVASBACK 13 FEDER 3H	COG PROD LLC
30015415520000	CANVASBACK 13 FEDER 4H	COG PRODUCTION LLC
30015415630000	HOOFPRINT FEDERAL C 2H	COG OPERATING LLC
30015415630100	SEABISCUIT FEDERAL 4H	COG OPERATING LIMITED LIABILITY CORP
30015416200000	HOOFPRINT FEDERAL C 1H	COG OPERATING LIMITED LIABILITY CORP
30015431400000	CAL-MON FEDERAL 21H PILOT	OXY U S A INC

30015431400100	CAL MON '35' FEDERAL 041H	OXY U S A INC
30015431400200	CAL-MON '35' FEDERAL 041H	OXY U S A INC
30015442690000	CAL-MON '35' FEDERAL 171H	OXY U S A INC
30015442690100	CAL-MON '35' FEDERAL 171H	OXY U S A INC
30025081250000	CONTINENTAL-FED 1	HANKAMER CURTIS CORP
30025277430000	FEDERAL 'CL' 1	AMOCO PROD CO
30025323970000	MESA VERDE '6' FEDE 6	DEVON ENERGY PRODUCTION COMPANY L P
30025323990000	MESA VERDE '7' FEDE 2	DEVON ENERGY PRODUCTION COMPANY L P
30025323990001	MESA VERDE '7' FEDE 2	DEVON ENERGY PRODUCTION COMPANY L P
30025323990002	MESA VERDE '7' FEDE 2	SANTA FE ENRG RES
30025326140000	MESA VERDE '6' FEDE 8	DEVON ENERGY PRODUCTION COMPANY L P
30025326140001	MESA VERDE 6 FEDERA 8	DEVON ENERGY PRODUCTION COMPANY L P
30025326760000	SDE '31' FEDERAL 1	XTO ENERGY INCORPORATED
30025326760001	SDE '31' FEDERAL 1	TEXACO EXPL&PROD INC
30025326760002	SDE '31' FEDERAL 1	XTO ENERGY INCORPORATED
30025327010000	SDE '31' FEDERAL 2	XTO ENERGY INCORPORATED
30025327010001	SDE '31' FEDERAL 2	TEXACO EXPL&PROD INC
30025327150000	SDE FEDERAL '31' 3	TEXACO EXPL&PROD INC
30025327160000	SDE '31' FEDERAL 4	XTO ENERGY INCORPORATED
30025327160001	SDE 31 FEDERAL 4	XTO ENERGY INC
30025327510000	MESA VERDE '6' FEDE 10	SANTA FE ENRG RES
30025327510001	MESA VERDE 6 FEDERAL 10	DEVON ENERGY PROD
30025327510100	MESA VERDE 6 FEDERA 10H	DEVON ENERGY PRODUCTION COMPANY L P
30025327520000	MESA VERDE '6' FEDERAL 11	SANTA FE ENRG RES
30025327530000	MESA VERDE '6' FEDE 14	DEVON ENERGY PRODUCTION COMPANY L P
30025327530001	MESA VERDE '6' FEDE 14	DEVON ENERGY PRODUCTION COMPANY L P
30025328660000	SDE '31' FEDERAL 7	TEXACO EXPL&PROD INC
30025328670000	SDE '31' FEDERAL 8	XTO ENERGY INCORPORATED
30025328670001	SDE '31' FEDERAL 8	XTO ENERGY INCORPORATED
30025329160000	SDE '31' FEDERAL 14	XTO ENERGY INCORPORATED
30025329160001	SDE '31' FEDERAL 14	XTO ENERGY INCORPORATED
30025329530000	SDE '31' FEDERAL 13	TEXACO EXPL&PROD INC

30025330550000	MESA VERDE `6` FEDERAL 13	SANTA FE ENRG RES
30025330750000	MESA VERDE `6` FEDERAL 9	SANTA FE ENRG RES
30025330760000	MESA VERDE `6` FEDERAL 12	SANTA FE ENRG RES
30025331030000	MESA VERDE `7` FEDE 7	DEVON ENERGY PRODUCTION COMPANY L P
30025331030001	MESA VERDE `7` FEDE 7	DEVON ENERGY PRODUCTION COMPANY L P
30025331030002	MESA VERDE `7` FEDE 7	SANTA FE/SNYDER CORP
30025336260000	DIAGA `18` FEDERAL 1	OXY USA INC
30025336260001	DIAGA `18` FEDERAL 1	POGO PRODUCING CO
30025336260002	DIAGA `18` FEDERAL 1	POGO PRODUCING CO
30025364670000	MESA VERDE 6 FEDERA 9	DEVON ENERGY PRODUCTION COMPANY L P
30025364670001	MESAVERDE 6 FEDERAL 9	DEVON ENERGY PROD
30025364680000	MESA VERDE 6 FEDERAL 13	DEVON ENERGY PROD
30025381380000	SDE 31 FEDERAL 16	XTO ENERGY INCORPORATED
30025394440000	MESA VERDE 7 FEDERA 3	DEVON ENERGY PRODUCTION COMPANY L P
30025395860000	MESA VERDE `7` FEDE 4	DEVON ENERGY PROD
30025397420000	GOLDENEYE `18` FEDE 1H	COG PRODUCTION LLC
30025397690000	MESA VERDE `7` FEDERAL 5	DEVON ENERGY PROD
30025397700000	MESA VERDA `7` FEDERAL 6	DEVON ENERGY PROD
30025397710000	MESA VERDE `7` FEDERAL 8	DEVON ENERGY PROD
30025434730000	STATION SWD 001	MESQUITE SWD INC
SND_12_01_Fed_001	SND_12_01_FED_001_1H	
SND_12_01_FED_001_2H	SND_12_01_FED_001_2H	
SND_12_01_FED_001_3H	SND_12_01_FED_001_3H	

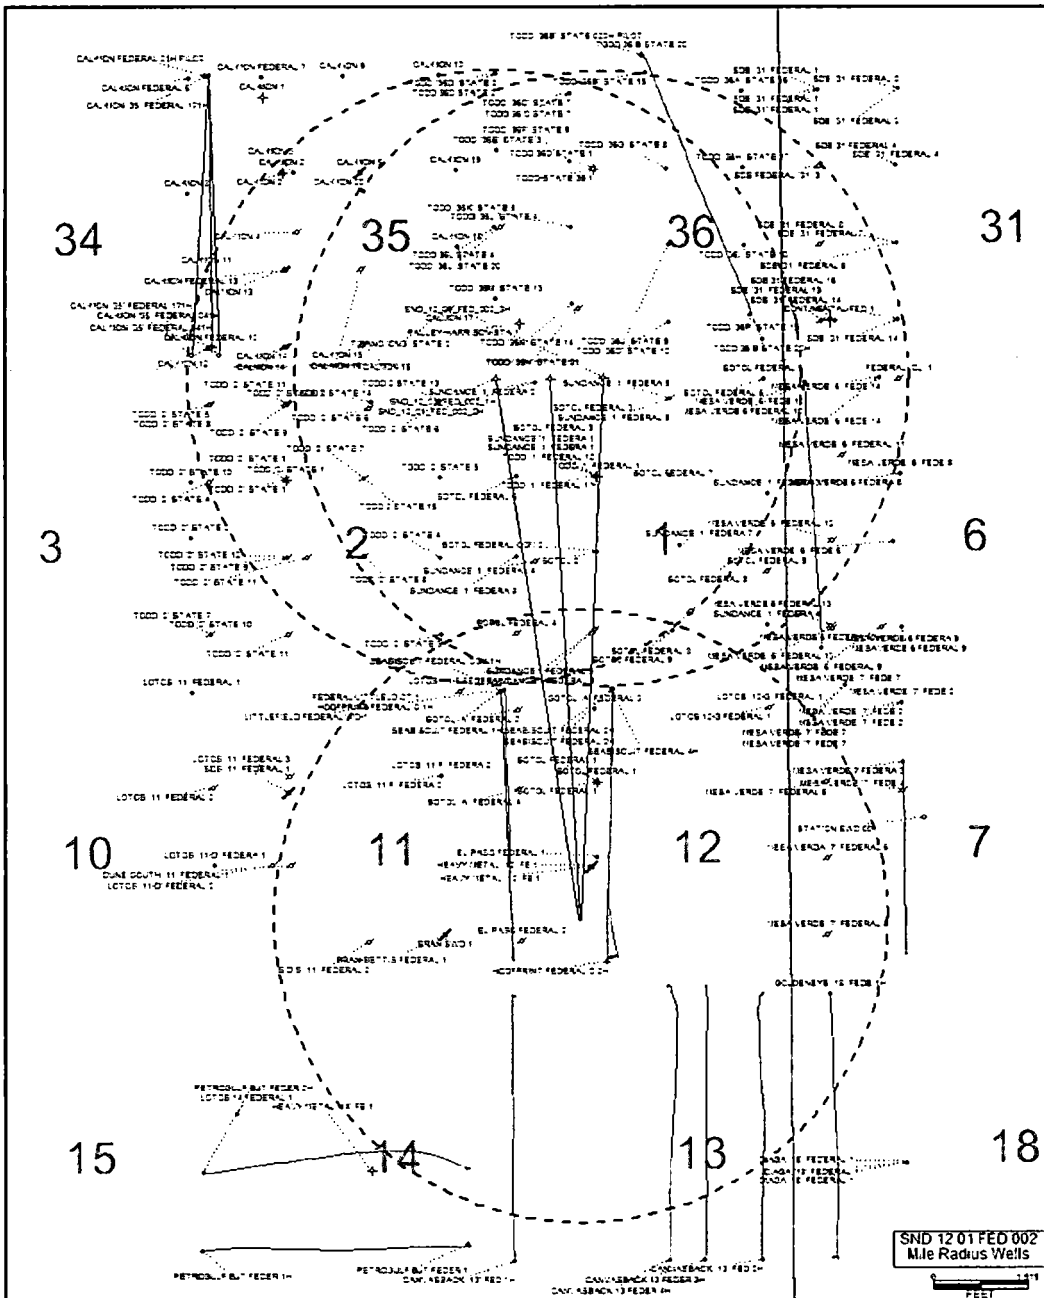

SND 12 01 FED 002 Mile Radius Wells		
UWI (APINum)	Well Label	Operator
30015058480000	PAULEY-HARRISON-STA 1	MILLER CHARLES P
30015102590000	FEDERAL-LITTLELD CT 1	CHESAPEAKE OPERATING INCORPORATED
30015102590001	LITTLEFIELD FEDERAL WD-1	CHESAPEAKE OPERATING INCORPORATED
30015203410000	TODD-STATE 36 1	DEVON ENERGY (NEVADA)
30015203410001	TODD 36D STATE 1	DEVON ENERGY PROD
30015211430000	TODD /1/ FEDERAL 1	TEXAS AMR OIL CORPOR
30015212610000	TODD /1/ FEDERAL 1-Y	TEXAS AMR OIL CORPOR
30015212910000	TODD /1/ FEDERAL 1Z	OXY USA INC
30015212910001	SUNDANCE `1` FEDERA 1	OXY USA INC
30015212910002	SUNDANCE `1` FEDERA 1	POGO PRODUCING CO
30015214970000	TODD /2/ STATE 1	TEXACO PRODUCING INCORPORATED
30015214970001	TODD `2` STATE 1	TEXACO PRODUCING INCORPORATED
30015214970002	TODD `2` STATE 1	CHEVRON U S A INCORPORATED
30015225550000	EL PASO FEDERAL 1	COQUINA OIL CORPORATION
30015226810000	EL PASO FEDERAL 2	COQUINA OIL CORP
30015234590000	SOTOL FEDERAL 1	SUPERIOR OIL COMPANY THE
30015234590001	SOTOL FEDERAL 1	MOBIL PRODUCING TEXAS & NEW MEXICO I
30015234590002	SOTOL FEDERAL 1	SONAT EXPLORATION COMPANY
30015239770000	SOTOL FEDERAL COM 2	CHESAPEAKE OPERATING INCORPORATED
30015239770001	SOTOL 2	CHESAPEAKE OPERATING INCORPORATED
30015246080000	CAL-MON 1	POGO PRODUCING CO
30015251760000	CAL-MON 2	OXY USA INC
30015251760001	CAL-MON 2	POGO PRODUCING COMPANY
30015254050000	CAL-MON 3	POGO PRODUCING COMPANY
30015255810000	CAL-MON 4	POGO PRODUCING CO
30015256400000	CAL-MON 5	OXY USA INC
30015256970000	BRAN-BETTIS FEDERAL 1	MESQUITE SWD INCORPORATED
30015256970001	BRAN SWD 1	MESQUITE SWD INCORPORATED
30015268850000	CAL-MON FEDERAL 6	OXY USA INC
30015270810000	CAL-MON FEDERAL 7	OXY USA INC
30015271130000	CAL-MON 8	OXY USA INC
30015272060000	CAL-MON 9	OXY USA INC
30015272230000	CAL-MON 11	OXY USA INC
30015272270000	SUNDANCE `1` FEDERA 2	OXY USA INC
30015272670000	CAL-MON FEDERAL 12	POGO PRODUCING CO
30015272690000	CAL-MON 10	OXY USA INC
30015273150000	CAL-MON FEDERAL 13	POGO PRODUCING CO
30015273650000	TODD `36D` STATE 2	DEVON ENERGY PRODUCTION COMPANY L P
30015273650001	TODD 36D STATE 2	DEVON ENERGY CORP


30015274950000	CAL-MON 14	POGO PRODUCING CO
30015274960000	CAL-MON 19	OXY USA INC
30015275490000	CAL-MON 20	OXY USA INC
30015276270000	SDS `11` FEDERAL 1	OXY USA INC
30015276300000	S D S `11` FEDERAL 2	ENRON OIL & GAS CO
30015277930000	DUNE SOUTH `11` FEDERAL 1	ENRON OIL & GAS CO
30015280050000	TODD `36E` STATE 3	DEVON ENERGY PRODUCTION COMPANY L P
30015280220000	CAL-MON 15	POGO PRODUCING CO
30015280230000	CAL-MON 16	POGO PRODUCING CO
30015280240000	CALMON 17	OXY USA INC
30015280260000	CAL-MON 18	OXY USA INC
30015280340000	TIRANO `CNG` STATE 2	ENERGEX COMPANY
30015280610000	TODD `2` STATE 2	CHEVRON U S A INCORPORATED
30015281050000	TODD `2` STATE 3	TEXACO EXPL&PROD INC
30015281060000	TODD `2` STATE 4	TEXACO EXPL&PROD INC
30015281070000	TODD `2` STATE 5	TEXACO EXPL&PROD INC
30015281080000	TODD `2` STATE 6	TEXACO EXPL&PROD INC
30015281100000	TODD `2` STATE 7	TEXACO EXPL&PROD INC
30015281110000	TODD `2` STATE 8	TEXACO EXPL&PROD INC
30015281120000	TODD `2` STATE 9	TEXACO EXPL&PROD INC
30015281130000	TODD `2` STATE 10	TEXACO EXPL&PROD INC
30015281140000	TODD `2` STATE 11	TEXACO EXPL&PROD INC
30015281200000	SUNDANCE `1` FEDERA 3	OXY USA INC
30015281760000	SUNDANCE `1` FEDERA 4	CHEVRON U S A INCORPORATED
30015281980000	TODD `36L` STATE 4	DEVON ENERGY PRODUCTION COMPANY L P
30015281980001	TODD 36L STATE 4	DEVON ENERGY PROD
30015285200000	TODD `36F` STATE 6	DEVON ENERGY PRODUCTION COMPANY L P
30015285210000	TODD `36K` STATE 5	DEVON ENERGY PRODUCTION COMPANY L P
30015285220000	TODD `36C` STATE 7	DEVON ENERGY PRODUCTION COMPANY L P
30015285220001	TODD 36 C STATE 7	DEVON ENERGY PROD
30015286260000	SOTOL `A` FEDERAL 3	CHEVRON U S A INCORPORATED
30015286510000	SOTOL FEDERAL 3	CHEVRON U S A INCORPORATED
30015286510001	SOTOL FEDERAL 3	SONAT EXPL INC
30015286520000	SOTOL FEDERAL 4	SONAT EXPL INC
30015286530000	SOTOL FEDERAL 5	CHEVRON U S A INCORPORATED
30015286530001	SOTOL FEDERAL 5	SONAT EXPL INC
30015286550000	LOTOS `11-F` FEDERAL 1	SONAT EXPL INC
30015286560000	SOTOL `A` FEDERAL 2	SONAT EXPL INC
30015286720000	LOTOS `11` FEDERAL 1	CHEVRON U S A INCORPORATED

30015287620000	TODD `36N` STATE 14	DEVON ENERGY PRODUCTION COMPANY L P
30015287650000	SUNDANCE `1` FEDERAL 4	SONAT EXPL INC
30015288150000	TODD `36M` STATE 13	DEVON ENERGY PRODUCTION COMPANY L P
30015288210000	LOTOS `11 F` FEDERA 2	CHEVRON U S A INCORPORATED
30015288210001	LOTOS `11 F` FEDERA 2	SONAT EXPL INC
30015288240000	SUNDANCE `1` FEDERAL 5	POGO PRODUCING CO
30015288640000	SOTOL FEDERAL 6	CHEVRON U S A INCORPORATED
30015288650000	SOTOL FEDERAL 7	CHEVRON U S A INCORPORATED
30015289050000	TODD `2` STATE 4	CHEVRON U S A INCORPORATED
30015289060000	TODD `2` STATE 3	CHEVRON U S A INCORPORATED
30015289360000	LOTOS `12-G` FEDERAL 1	SONAT EXPL INC
30015290710000	SOTOL FEDERAL 8	SONAT EXPL INC
30015290720000	SOTOL FEDERAL 9	SONAT EXPL INC
30015290730000	SOTOL `A` FEDERAL 4	SONAT EXPL INC
30015291020000	TODD `36B` STATE 15	DEVON ENERGY PRODUCTION COMPANY L P
30015292920000	TODD `36G` STATE 8	DEVON ENERGY PRODUCTION COMPANY L P
30015292930000	TODD `36H` STATE 17	DEVON ENERGY PRODUCTION COMPANY L P
30015292940000	TODD `36A` STATE 16	DEVON ENERGY PRODUCTION COMPANY L P
30015293660000	TODD `2` STATE 5	CHEVRON U S A INCORPORATED
30015294040000	TODD `36J` STATE 9	DEVON ENERGY PRODUCTION COMPANY L P
30015294050000	TODD `36O` STATE 10	DEVON ENERGY PRODUCTION COMPANY L P
30015294060000	TODD `36I` STATE 18	DEVON ENERGY PRODUCTION COMPANY L P
30015294070000	TODD `36P` STATE 19	DEVON ENERGY PRODUCTION COMPANY L P
30015294400000	LOTOS `11-D` FEDERA 1	CHEVRON U S A INCORPORATED
30015294410000	LOTOS `11` FEDERAL 2	SONAT EXPL INC
30015296020000	HEAVY METAL `12` FE 1	MESQUITE SWD INCORPORATED
30015296020001	HEAVY METAL `12` FE 1	MESQUITE SWD INCORPORATED
30015296030000	HEAVY METAL `14` FE 1	SANTA FE ENRG RES
30015296390000	TODD `36L` STATE 20	DEVON ENERGY CORP
30015296400000	TODD `36N` STATE 21	DEVON ENERGY CORP
30015296860000	SUNDANCE `1` FEDERA 8	OXY USA INC
30015298220000	LOTOS `11-D` FEDERAL 2	SONAT EXPL INC
30015298230000	LOTOS `11` FEDERAL 3	SONAT EXPL INC
30015300610000	SUNDANCE `1` FEDERA 7	OXY USA INC
30015300720000	TODD `2` STATE 6	SONAT EXPL INC

30015300730000	TODD `2` STATE 7	CHEVRON U S A INCORPORATED
30015300740000	TODD `2` STATE 8	SONAT EXPL INC
30015300750000	TODD `2` STATE 9	SONAT EXPL INC
30015300760000	TODD `2` STATE 10	CHEVRON U S A INCORPORATED
30015300770000	TODD `2` STATE 11	SONAT EXPL INC
30015302130000	SUNDANCE `1` FEDERA 5	OXY USA INC
30015308850000	LOTOS 12-G FEDERAL 1	RISING STAR ENRG LTD
30015316450000	CAL-MON 12	OXY USA INC
30015324160000	TODD `2` STATE 12	CHEVRON U S A INCORPORATED
30015324200000	TODD `2` STATE 11	CHEVRON U S A INCORPORATED
30015325000000	TODD 2 STATE 13	CHEVRON U S A INCORPORATED
30015325570000	SOTOL FEDERAL 8	RICKS EXPL INC
30015327620000	SOTOL FEDERAL 9	CHEVRON U S A INCORPORATED
30015327810000	TODD 2 STATE 14	CHEVRON U S A INCORPORATED
30015330040000	TODD 2 STATE 15	CHEVRON U S A INCORPORATED
30015330330000	SUNDANCE 1 FEDERAL 9	POGO PRODUCING CO
30015338930000	SUNDANCE 1 FEDERAL 9	POGO PRODUCING CO
30015349700000	CALMON 13	POGO PRODUCING CO
30015349710000	CALMON 15	POGO PRODUCING CO
30015349720000	CALMON 14	POGO PRODUCING CO
30015360690000	LOTOS 14 FEDERAL 1	CHEVRON U S A INCORPORATED
30015373650000	PETROGULF BJT FEDER 1	YATES PETROLEUM CORP
30015373650100	PETROGULF BJT FEDER 1H	EOG Y RESOURCES INC
30015373670000	PETROGULF BJT FEDER 2H	EOG Y RESOURCES INC
30015376050000	SEABISCUIT FEDERAL 1H	COG OPERATING LIMITED LIABILITY CORP
30015376050100	SEABISCUIT FEDERAL COM 1H	COG OPERATING LLC
30015376070000	SEABISCUIT FEDERAL 2H	COG OPERATING LIMITED LIABILITY CORP
30015376070100	SEABISCUIT FEDERAL 2H	COG OPERATING LIMITED LIABILITY CORP
30015380440000	TODD 36 B STATE 20H	DEVON ENERGY PRODUCTION COMPANY L P
3001538044000P	TODD 36 B STATE 20	DEVON ENERGY CORPORATION
30015380447000	TODD `36B` STATE 020H PILOT	DEVON ENERGY PROD
30015391910000	CANVASBACK `13` FED 1H	COG PRODUCTION LLC
30015405380000	CANVASBACK `13` FED 2H	COG PRODUCTION LLC
30015415290000	CANVASBACK 13 FEDER 3H	COG PROD LLC
30015415520000	CANVASBACK 13 FEDER 4H	COG PRODUCTION LLC
30015415630000	HOOFPRIINT FEDERAL C 2H	COG OPERATING LLC
30015415630100	SEABISCUIT FEDERAL 4H	COG OPERATING LIMITED LIABILITY CORP
30015416200000	HOOFPRIINT FEDERAL C 1H	COG OPERATING LIMITED LIABILITY CORP
30015431400000	CAL-MON FEDERAL 21H PILOT	OXY U S A INC

30015431400100	CAL MON '35' FEDERAL 041H	OXY U S A INC
30015431400200	CAL-MON '35' FEDERAL 041H	OXY U S A INC
30015442690000	CAL-MON '35' FEDERAL 171H	OXY U S A INC
30015442690100	CAL-MON '35' FEDERAL 171H	OXY U S A INC
30025081250000	CONTINENTAL-FED 1	HANKAMER CURTIS CORP
30025277430000	FEDERAL 'CL' 1	AMOCO PROD CO
30025323970000	MESA VERDE '6' FEDE 6	DEVON ENERGY PRODUCTION COMPANY L P
30025323990000	MESA VERDE '7' FEDE 2	DEVON ENERGY PRODUCTION COMPANY L P
30025323990001	MESA VERDE '7' FEDE 2	DEVON ENERGY PRODUCTION COMPANY L P
30025323990002	MESA VERDE '7' FEDE 2	SANTA FE ENRG RES
30025326140000	MESA VERDE '6' FEDE 8	DEVON ENERGY PRODUCTION COMPANY L P
30025326140001	MESA VERDE 6 FEDERA 8	DEVON ENERGY PRODUCTION COMPANY L P
30025326760000	SDE '31' FEDERAL 1	XTO ENERGY INCORPORATED
30025326760001	SDE '31' FEDERAL 1	TEXACO EXPL&PROD INC
30025326760002	SDE '31' FEDERAL 1	XTO ENERGY INCORPORATED
30025327010000	SDE '31' FEDERAL 2	XTO ENERGY INCORPORATED
30025327010001	SDE '31' FEDERAL 2	TEXACO EXPL&PROD INC
30025327150000	SDE FEDERAL '31' 3	TEXACO EXPL&PROD INC
30025327160000	SDE '31' FEDERAL 4	XTO ENERGY INCORPORATED
30025327160001	SDE 31 FEDERAL 4	XTO ENERGY INC
30025327510000	MESA VERDE '6' FEDE 10	SANTA FE ENRG RES
30025327510001	MESA VERDE 6 FEDERAL 10	DEVON ENERGY PROD
30025327510100	MESA VERDE 6 FEDERA 10H	DEVON ENERGY PRODUCTION COMPANY L P
30025327520000	MESA VERDE '6' FEDERAL 11	SANTA FE ENRG RES
30025327530000	MESA VERDE '6' FEDE 14	DEVON ENERGY PRODUCTION COMPANY L P
30025327530001	MESA VERDE '6' FEDE 14	DEVON ENERGY PRODUCTION COMPANY L P
30025328660000	SDE '31' FEDERAL 7	TEXACO EXPL&PROD INC
30025328670000	SDE '31' FEDERAL 8	XTO ENERGY INCORPORATED
30025328670001	SDE '31' FEDERAL 8	XTO ENERGY INCORPORATED
30025329160000	SDE '31' FEDERAL 14	XTO ENERGY INCORPORATED
30025329160001	SDE '31' FEDERAL 14	XTO ENERGY INCORPORATED
30025329530000	SDE '31' FEDERAL 13	TEXACO EXPL&PROD INC
30025330550000	MESA VERDE '6' FEDERAL 13	SANTA FE ENRG RES

30025330750000	MESA VERDE `6` FEDERAL 9	SANTA FE ENRG RES
30025330760000	MESA VERDE `6` FEDERAL 12	SANTA FE ENRG RES
30025331030000	MESA VERDE `7` FEDE 7	DEVON ENERGY PRODUCTION COMPANY L P
30025331030001	MESA VERDE `7` FEDE 7	DEVON ENERGY PRODUCTION COMPANY L P
30025331030002	MESA VERDE `7` FEDE 7	SANTA FE/SNYDER CORP
30025336260000	DIAGA `18` FEDERAL 1	OXY USA INC
30025336260001	DIAGA `18` FEDERAL 1	POGO PRODUCING CO
30025336260002	DIAGA `18` FEDERAL 1	POGO PRODUCING CO
30025364670000	MESA VERDE 6 FEDERA 9	DEVON ENERGY PRODUCTION COMPANY L P
30025364670001	MESAVERDE 6 FEDERAL 9	DEVON ENERGY PROD
30025364680000	MESA VERDE 6 FEDERAL 13	DEVON ENERGY PROD
30025381380000	SDE 31 FEDERAL 16	XTO ENERGY INCORPORATED
30025394440000	MESA VERDE 7 FEDERA 3	DEVON ENERGY PRODUCTION COMPANY L P
30025395860000	MESA VERDE `7` FEDE 4	DEVON ENERGY PROD
30025397420000	GOLDENEYE `18` FEDE 1H	COG PRODUCTION LLC
30025397690000	MESA VERDE `7` FEDERAL 5	DEVON ENERGY PROD
30025397700000	MESA VERDA `7` FEDERAL 6	DEVON ENERGY PROD
30025397710000	MESA VERDE `7` FEDERAL 8	DEVON ENERGY PROD
30025434730000	STATION SWD 001	MESQUITE SWD INC
SND_12_01_FED_002_1H	SND_12_01_FED_002_1H	
SND_12_01_FED_002_2H	SND_12_01_FED_002_2H	
SND_12_01_FED_002_3H	SND_12_01_FED_002_3H	

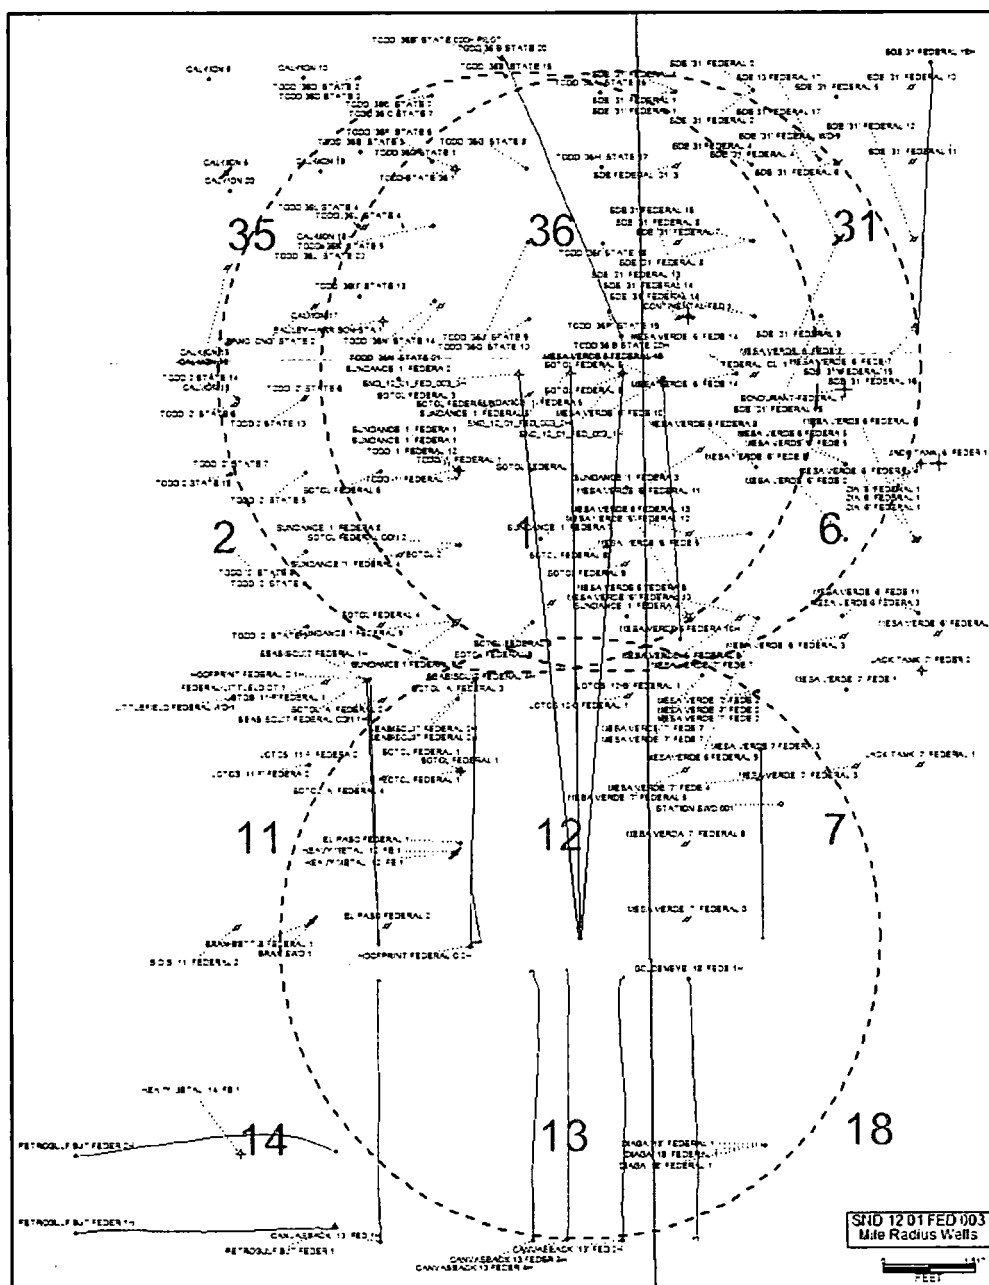

SND 12 01 FED 003 Mile Radius Wells		
UWI (APINum)	Well Label	Operator
30015058480000	PAULEY-HARRISON-STA 1	MILLER CHARLES P
30015102590000	FEDERAL-LITTLELD CT 1	CHESAPEAKE OPERATING INCORPORATED
30015102590001	LITTLEFIELD FEDERAL WD-1	CHESAPEAKE OPERATING INCORPORATED
30015203410000	TODD-STATE 36 1	DEVON ENERGY (NEVADA)
30015203410001	TODD 36D STATE 1	DEVON ENERGY PROD
30015211430000	TODD /1/ FEDERAL 1	TEXAS AMR OIL CORPOR
30015212610000	TODD /1/ FEDERAL 1-Y	TEXAS AMR OIL CORPOR
30015212910000	TODD /1/ FEDERAL 1Z	OXY USA INC
30015212910001	SUNDANCE `1` FEDERA 1	OXY USA INC
30015212910002	SUNDANCE `1` FEDERA 1	POGO PRODUCING CO
30015225550000	EL PASO FEDERAL 1	COQUINA OIL CORPORATION
30015226810000	EL PASO FEDERAL 2	COQUINA OIL CORP
30015234590000	SOTOL FEDERAL 1	SUPERIOR OIL COMPANY THE
30015234590001	SOTOL FEDERAL 1	MOBIL PRODUCING TEXAS & NEW MEXICO I
30015234590002	SOTOL FEDERAL 1	SONAT EXPLORATION COMPANY
30015239770000	SOTOL FEDERAL COM 2	CHESAPEAKE OPERATING INCORPORATED
30015239770001	SOTOL 2	CHESAPEAKE OPERATING INCORPORATED
30015256400000	CAL-MON 5	OXY USA INC
30015256970000	BRAN-BETTIS FEDERAL 1	MESQUITE SWD INCORPORATED
30015256970001	BRAN SWD 1	MESQUITE SWD INCORPORATED
30015272060000	CAL-MON 9	OXY USA INC
30015272270000	SUNDANCE `1` FEDERA 2	OXY USA INC
30015272690000	CAL-MON 10	OXY USA INC
30015273650000	TODD `36D` STATE 2	DEVON ENERGY PRODUCTION COMPANY L P
30015273650001	TODD 36D STATE 2	DEVON ENERGY CORP
30015274960000	CAL-MON 19	OXY USA INC
30015275490000	CAL-MON 20	OXY USA INC
30015276300000	S D S `11` FEDERAL 2	ENRON OIL & GAS CO
30015280050000	TODD `36E` STATE 3	DEVON ENERGY PRODUCTION COMPANY L P
30015280220000	CAL-MON 15	POGO PRODUCING CO
30015280230000	CAL-MON 16	POGO PRODUCING CO
30015280240000	CALMON 17	OXY USA INC
30015280260000	CAL-MON 18	OXY USA INC
30015280340000	TIRANO `CNG` STATE 2	ENERGEX COMPANY
30015281080000	TODD `2` STATE 6	TEXACO EXPL&PROD INC
30015281100000	TODD `2` STATE 7	TEXACO EXPL&PROD INC
30015281110000	TODD `2` STATE 8	TEXACO EXPL&PROD INC
30015281200000	SUNDANCE `1` FEDERA 3	OXY USA INC


30015281760000	SUNDANCE `1` FEDERA 4	CHEVRON U S A INCORPORATED
30015281980000	TODD `36L` STATE 4	DEVON ENERGY PRODUCTION COMPANY L P
30015281980001	TODD 36L STATE 4	DEVON ENERGY PROD
30015285200000	TODD `36F` STATE 6	DEVON ENERGY PRODUCTION COMPANY L P
30015285210000	TODD `36K` STATE 5	DEVON ENERGY PRODUCTION COMPANY L P
30015285220000	TODD `36C` STATE 7	DEVON ENERGY PRODUCTION COMPANY L P
30015285220001	TODD 36 C STATE 7	DEVON ENERGY PROD
30015286260000	SOTOL `A` FEDERAL 3	CHEVRON U S A INCORPORATED
30015286510000	SOTOL FEDERAL 3	CHEVRON U S A INCORPORATED
30015286510001	SOTOL FEDERAL 3	SONAT EXPL INC
30015286520000	SOTOL FEDERAL 4	SONAT EXPL INC
30015286530000	SOTOL FEDERAL 5	CHEVRON U S A INCORPORATED
30015286530001	SOTOL FEDERAL 5	SONAT EXPL INC
30015286550000	LOTOS `11-F` FEDERAL 1	SONAT EXPL INC
30015286560000	SOTOL `A` FEDERAL 2	SONAT EXPL INC
30015287620000	TODD `36N` STATE 14	DEVON ENERGY PRODUCTION COMPANY L P
30015287650000	SUNDANCE `1` FEDERAL 4	SONAT EXPL INC
30015288150000	TODD `36M` STATE 13	DEVON ENERGY PRODUCTION COMPANY L P
30015288210000	LOTOS `11 F` FEDERA 2	CHEVRON U S A INCORPORATED
30015288210001	LOTOS `11 F` FEDERA 2	SONAT EXPL INC
30015288240000	SUNDANCE `1` FEDERAL 5	POGO PRODUCING CO
30015288640000	SOTOL FEDERAL 6	CHEVRON U S A INCORPORATED
30015288650000	SOTOL FEDERAL 7	CHEVRON U S A INCORPORATED
30015289050000	TODD `2` STATE 4	CHEVRON U S A INCORPORATED
30015289060000	TODD `2` STATE 3	CHEVRON U S A INCORPORATED
30015289360000	LOTOS `12-G` FEDERAL 1	SONAT EXPL INC
30015290710000	SOTOL FEDERAL 8	SONAT EXPL INC
30015290720000	SOTOL FEDERAL 9	SONAT EXPL INC
30015290730000	SOTOL `A` FEDERAL 4	SONAT EXPL INC
30015291020000	TODD `36B` STATE 15	DEVON ENERGY PRODUCTION COMPANY L P
30015292920000	TODD `36G` STATE 8	DEVON ENERGY PRODUCTION COMPANY L P
30015292930000	TODD `36H` STATE 17	DEVON ENERGY PRODUCTION COMPANY L P
30015292940000	TODD `36A` STATE 16	DEVON ENERGY PRODUCTION COMPANY L P
30015293660000	TODD `2` STATE 5	CHEVRON U S A INCORPORATED

30015294040000	TODD '36J' STATE 9	DEVON ENERGY PRODUCTION COMPANY L P
30015294050000	TODD '36O' STATE 10	DEVON ENERGY PRODUCTION COMPANY L P
30015294060000	TODD '36I' STATE 18	DEVON ENERGY PRODUCTION COMPANY L P
30015294070000	TODD '36P' STATE 19	DEVON ENERGY PRODUCTION COMPANY L P
30015296020000	HEAVY METAL '12' FE 1	MESQUITE SWD INCORPORATED
30015296020001	HEAVY METAL '12' FE 1	MESQUITE SWD INCORPORATED
30015296030000	HEAVY METAL '14' FE 1	SANTA FE ENRG RES
30015296390000	TODD '36L' STATE 20	DEVON ENERGY CORP
30015296400000	TODD '36N' STATE 21	DEVON ENERGY CORP
30015296860000	SUNDANCE '1' FEDERA 8	OXY USA INC
30015300610000	SUNDANCE '1' FEDERA 7	OXY USA INC
30015300720000	TODD '2' STATE 6	SONAT EXPL INC
30015302130000	SUNDANCE '1' FEDERA 5	OXY USA INC
30015308850000	LOTOS 12-G FEDERAL 1	RISEING STAR ENRG LTD
30015325000000	TODD 2 STATE 13	CHEVRON U S A INCORPORATED
30015325570000	SOTOL FEDERAL 8	RICKS EXPL INC
30015327620000	SOTOL FEDERAL 9	CHEVRON U S A INCORPORATED
30015327810000	TODD 2 STATE 14	CHEVRON U S A INCORPORATED
30015330040000	TODD 2 STATE 15	CHEVRON U S A INCORPORATED
30015330330000	SUNDANCE 1 FEDERAL 9	POGO PRODUCING CO
30015338930000	SUNDANCE 1 FEDERAL 9	POGO PRODUCING CO
30015349710000	CALMON 15	POGO PRODUCING CO
30015373650000	PETROGULF BJT FEDER 1	YATES PETROLEUM CORP
30015373650100	PETROGULF BJT FEDER 1H	EOG Y RESOURCES INC
30015373670000	PETROGULF BJT FEDER 2H	EOG Y RESOURCES INC
30015376050000	SEABISCUIT FEDERAL 1H	COG OPERATING LIMITED LIABILITY CORP
30015376050100	SEABISCUIT FEDERAL COM 1H	COG OPERATING LLC
30015376070000	SEABISCUIT FEDERAL 2H	COG OPERATING LIMITED LIABILITY CORP
30015376070100	SEABISCUIT FEDERAL 2H	COG OPERATING LIMITED LIABILITY CORP
30015380440000	TODD 36 B STATE 20H	DEVON ENERGY PRODUCTION COMPANY L P
3001538044000P	TODD 36 B STATE 20	DEVON ENERGY CORPORATION
30015380447000	TODD '36B' STATE 020H PILOT	DEVON ENERGY PROD
30015391910000	CANVASBACK '13' FED 1H	COG PRODUCTION LLC
30015405380000	CANVASBACK '13' FED 2H	COG PRODUCTION LLC
30015415290000	CANVASBACK 13 FEDER 3H	COG PROD LLC
30015415520000	CANVASBACK 13 FEDER 4H	COG PRODUCTION LLC
30015415630000	HOOFPRIINT FEDERAL C 2H	COG OPERATING LLC

30015415630100	SEABISCUIT FEDERAL 4H	COG OPERATING LIMITED LIABILITY CORP
30015416200000	HOOFPRIANT FEDERAL C 1H	COG OPERATING LIMITED LIABILITY CORP
30025081250000	CONTINENTAL-FED 1	HANKAMER CURTIS CORP
30025081380000	BONDURANT-FEDERAL 1	HANKAMER CURTIS CORP
30025277430000	FEDERAL `CL` 1	AMOCO PROD CO
30025306910000	JACK TANK `6` FEDER 1	MUSSELMAN OWEN&KING
30025322020000	MESA VERDE `6` FEDE 2	DEVON ENERGY PRODUCTION COMPANY L P
30025322090000	MESA VERDE `6` FEDERAL 1	ENRON OIL & GAS CO
30025323970000	MESA VERDE `6` FEDE 6	DEVON ENERGY PRODUCTION COMPANY L P
30025323980000	MESA VERDE `7` FEDE 1	DEVON ENERGY PRODUCTION COMPANY L P
30025323990000	MESA VERDE `7` FEDE 2	DEVON ENERGY PRODUCTION COMPANY L P
30025323990001	MESA VERDE `7` FEDE 2	DEVON ENERGY PRODUCTION COMPANY L P
30025323990002	MESA VERDE `7` FEDE 2	SANTA FE ENRG RES
30025324770000	JACK TANK `7` FEDERAL 1	MERIDIAN OIL INC
30025324820000	JACK TANK `7` FEDER 2	MERIDIAN OIL INC
30025325020000	MESA VERDE `6` FEDERAL 3	ENRON OIL & GAS CO
30025325030000	MESA VERDE `6` FEDERAL 4	ENRON OIL & GAS CO
30025325040000	MESA VERDE `6` FEDE 5	DEVON ENERGY PRODUCTION COMPANY L P
30025325040001	MESA VERDE 6 FEDERA 5	DEVON ENERGY PRODUCTION COMPANY L P
30025325050000	ZIA `6` FEDERAL 1	DEVON ENERGY PRODUCTION COMPANY L P
30025325050001	ZIA `6` FEDERAL 1	DEVON ENERGY PRODUCTION COMPANY L P
30025325050002	ZIA `6` FEDERAL 1	SANTA FE/SNYDER CORP
30025325520000	MESA VERDE `7` FEDERAL 3	ENRON OIL & GAS CO
30025326130000	MESA VERDE `6` FEDE 7	DEVON ENERGY PRODUCTION COMPANY L P
30025326130001	MESA VERDE `6` FEDE 7	DEVON ENERGY PRODUCTION COMPANY L P
30025326140000	MESA VERDE `6` FEDE 8	DEVON ENERGY PRODUCTION COMPANY L P
30025326140001	MESA VERDE 6 FEDERA 8	DEVON ENERGY PRODUCTION COMPANY L P
30025326760000	SDE `31` FEDERAL 1	XTO ENERGY INCORPORATED
30025326760001	SDE `31` FEDERAL 1	TEXACO EXPL&PROD INC
30025326760002	SDE `31` FEDERAL 1	XTO ENERGY INCORPORATED
30025327010000	SDE `31` FEDERAL 2	XTO ENERGY INCORPORATED
30025327010001	SDE `31` FEDERAL 2	TEXACO EXPL&PROD INC

30025327150000	SDE FEDERAL '31' 3	TEXACO EXPL&PROD INC
30025327160000	SDE '31' FEDERAL 4	XTO ENERGY INCORPORATED
30025327160001	SDE 31 FEDERAL 4	XTO ENERGY INC
30025327170000	SDE '31' FEDERAL 5	CHEVRON U S A INCORPORATED
30025327510000	MESA VERDE '6' FEDE 10	SANTA FE ENRG RES
30025327510001	MESA VERDE 6 FEDERAL 10	DEVON ENERGY PROD
30025327510100	MESA VERDE 6 FEDERA 10H	DEVON ENERGY PRODUCTION COMPANY L P
30025327520000	MESA VERDE '6' FEDERAL 11	SANTA FE ENRG RES
30025327530000	MESA VERDE '6' FEDE 14	DEVON ENERGY PRODUCTION COMPANY L P
30025327530001	MESA VERDE '6' FEDE 14	DEVON ENERGY PRODUCTION COMPANY L P
30025328650000	SDE '31' FEDERAL 6	TEXACO EXPL&PROD INC
30025328660000	SDE '31' FEDERAL 7	TEXACO EXPL&PROD INC
30025328670000	SDE '31' FEDERAL 8	XTO ENERGY INCORPORATED
30025328670001	SDE '31' FEDERAL 8	XTO ENERGY INCORPORATED
30025328680000	SDE '31' FEDERAL 9	XTO ENERGY INCORPORATED
30025328680001	SDE '31' FEDERAL WD-9	TEXACO EXPL&PROD INC
30025329160000	SDE '31' FEDERAL 14	XTO ENERGY INCORPORATED
30025329160001	SDE '31' FEDERAL 14	XTO ENERGY INCORPORATED
30025329170000	SDE '31' FEDERAL 15	XTO ENERGY INCORPORATED
30025329170001	SDE '31' FEDERAL 15	XTO ENERGY INCORPORATED
30025329500000	SDE '31' FEDERAL 10	TEXACO EXPL&PROD INC
30025329510000	SDE '31' FEDERAL 11	TEXACO EXPL&PROD INC
30025329520000	SDE '31' FEDERAL 12	TEXACO EXPL&PROD INC
30025329530000	SDE '31' FEDERAL 13	TEXACO EXPL&PROD INC
30025329540000	SDE '31' FEDERAL 16	TEXACO EXPL&PROD INC
30025330550000	MESA VERDE '6' FEDERAL 13	SANTA FE ENRG RES
30025330750000	MESA VERDE '6' FEDERAL 9	SANTA FE ENRG RES
30025330760000	MESA VERDE '6' FEDERAL 12	SANTA FE ENRG RES
30025331030000	MESA VERDE '7' FEDE 7	DEVON ENERGY PRODUCTION COMPANY L P
30025331030001	MESA VERDE '7' FEDE 7	DEVON ENERGY PRODUCTION COMPANY L P
30025331030002	MESA VERDE '7' FEDE 7	SANTA FE/SNYDER CORP
30025336260000	DIAGA '18' FEDERAL 1	OXY USA INC
30025336260001	DIAGA '18' FEDERAL 1	POGO PRODUCING CO
30025336260002	DIAGA '18' FEDERAL 1	POGO PRODUCING CO
30025364660000	MESA VERDE 6 FEDERA 3	DEVON ENERGY PRODUCTION COMPANY L P
30025364670000	MESA VERDE 6 FEDERA 9	DEVON ENERGY PRODUCTION COMPANY L P
30025364670001	MESAVERDE 6 FEDERAL 9	DEVON ENERGY PROD

30025364680000	MESA VERDE 6 FEDERAL 13	DEVON ENERGY PROD
30025380880000	SDE 31 FEDERAL 17	XTO ENERGY INCORPORATED
30025380880001	SDE 13 FEDERAL 17	XTO ENERGY INCORPORATED
30025381380000	SDE 31 FEDERAL 16	XTO ENERGY INCORPORATED
30025394440000	MESA VERDE 7 FEDERA 3	DEVON ENERGY PRODUCTION COMPANY L P
30025395850000	MESA VERDE `6` FEDE 11	DEVON ENERGY PRODUCTION COMPANY L P
30025395860000	MESA VERDE `7` FEDE 4	DEVON ENERGY PROD
30025397420000	GOLDENEYE `18` FEDE 1H	COG PRODUCTION LLC
30025397690000	MESA VERDE `7` FEDERAL 5	DEVON ENERGY PROD
30025397700000	MESA VERDA `7` FEDERAL 6	DEVON ENERGY PROD
30025397710000	MESA VERDE `7` FEDERAL 8	DEVON ENERGY PROD
30025398540000	MESA VERDE 6 FEDERAL 4	DEVON ENERGY PROD
30025404600000	SDE 31 FEDERAL 18H	XTO ENERGY INCORPORATED
30025434730000	STATION SWD 001	MESQUITE SWD INC
SND_12_01_FED_003_1H	SND_12_01_FED_003_1H	
SND_12_01_FED_003_2H	SND_12_01_FED_003_2H	
SND_12_01_FED_003_3H	SND_12_01_FED_003_3H	

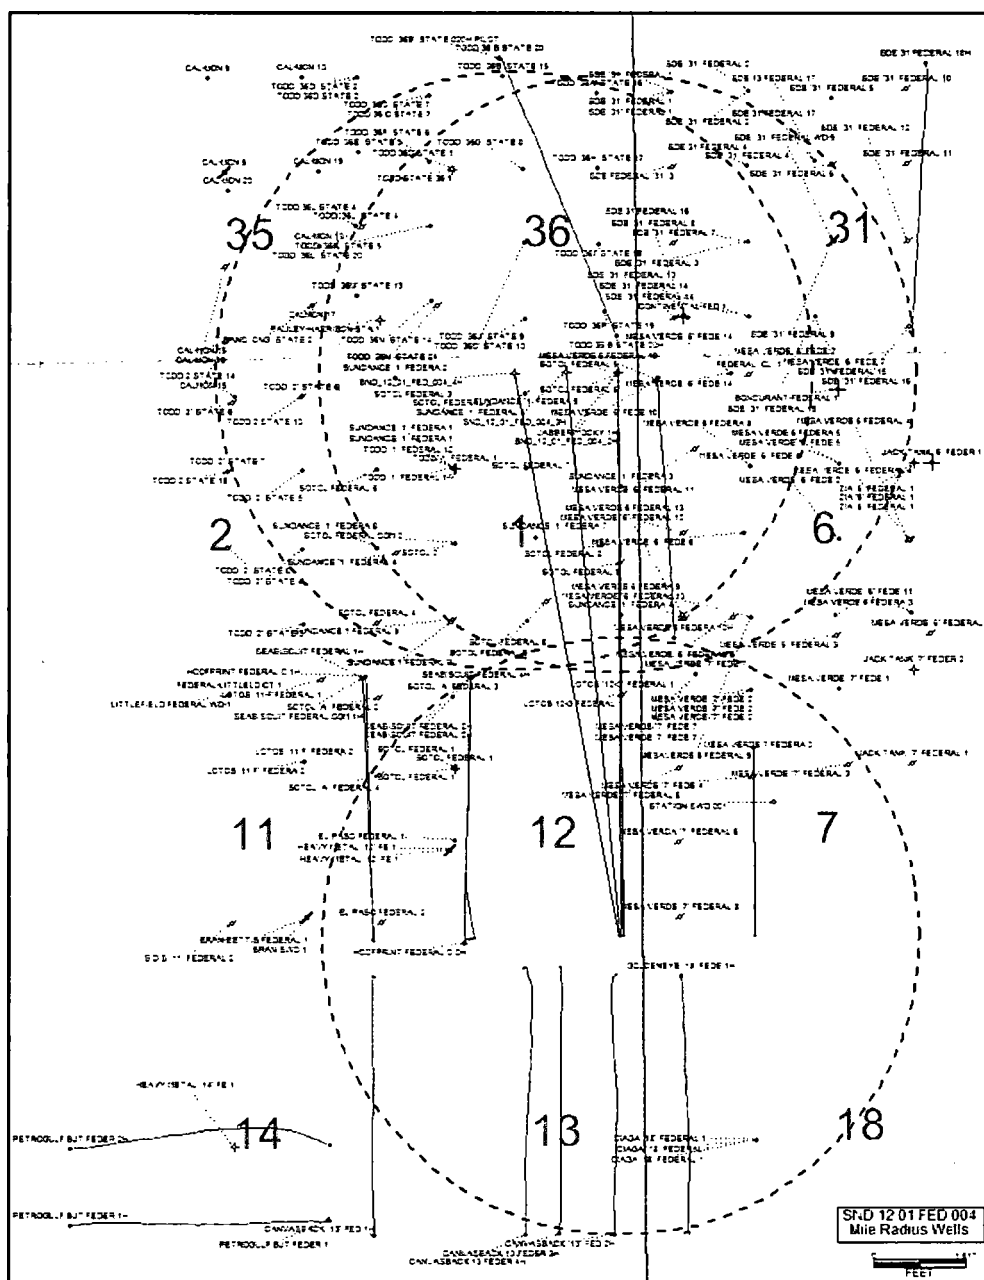

SND 12 01 FED 004 Mile Radius Wells		
UWI (APINum)	Well Label	Operator
30015058480000	PAULEY-HARRISON-STA 1	MILLER CHARLES P
30015102590000	FEDERAL-LITTLELD CT 1	CHESAPEAKE OPERATING INCORPORATED
30015102590001	LITTLEFIELD FEDERAL WD-1	CHESAPEAKE OPERATING INCORPORATED
30015203410000	TODD-STATE 36 1	DEVON ENERGY (NEVADA)
30015203410001	TODD 36D STATE 1	DEVON ENERGY PROD
30015211430000	TODD /1/ FEDERAL 1	TEXAS AMR OIL CORPOR
30015212610000	TODD /1/ FEDERAL 1-Y	TEXAS AMR OIL CORPOR
30015212910000	TODD /1/ FEDERAL 1Z	OXY USA INC
30015212910001	SUNDANCE `1` FEDERA 1	OXY USA INC
30015212910002	SUNDANCE `1` FEDERA 1	POGO PRODUCING CO
30015225550000	EL PASO FEDERAL 1	COQUINA OIL CORPORATION
30015226810000	EL PASO FEDERAL 2	COQUINA OIL CORP
30015234590000	SOTOL FEDERAL 1	SUPERIOR OIL COMPANY THE
30015234590001	SOTOL FEDERAL 1	MOBIL PRODUCING TEXAS & NEW MEXICO I
30015234590002	SOTOL FEDERAL 1	SONAT EXPLORATION COMPANY
30015239770000	SOTOL FEDERAL COM 2	CHESAPEAKE OPERATING INCORPORATED
30015239770001	SOTOL 2	CHESAPEAKE OPERATING INCORPORATED
30015256400000	CAL-MON 5	OXY USA INC
30015256970000	BRAN-BETTIS FEDERAL 1	MESQUITE SWD INCORPORATED
30015256970001	BRAN SWD 1	MESQUITE SWD INCORPORATED
30015272060000	CAL-MON 9	OXY USA INC
30015272270000	SUNDANCE `1` FEDERA 2	OXY USA INC
30015272690000	CAL-MON 10	OXY USA INC
30015273650000	TODD `36D` STATE 2	DEVON ENERGY PRODUCTION COMPANY L P
30015273650001	TODD 36D STATE 2	DEVON ENERGY CORP
30015274960000	CAL-MON 19	OXY USA INC
30015275490000	CAL-MON 20	OXY USA INC
30015276300000	S D S `11` FEDERAL 2	ENRON OIL & GAS CO
30015280050000	TODD `36E` STATE 3	DEVON ENERGY PRODUCTION COMPANY L P
30015280220000	CAL-MON 15	POGO PRODUCING CO
30015280230000	CAL-MON 16	POGO PRODUCING CO
30015280240000	CALMON 17	OXY USA INC
30015280260000	CAL-MON 18	OXY USA INC
30015280340000	TIRANO `CNG` STATE 2	ENERGEX COMPANY
30015281080000	TODD `2` STATE 6	TEXACO EXPL&PROD INC
30015281100000	TODD `2` STATE 7	TEXACO EXPL&PROD INC
30015281110000	TODD `2` STATE 8	TEXACO EXPL&PROD INC
30015281200000	SUNDANCE `1` FEDERA 3	OXY USA INC


30015281760000	SUNDANCE `1` FEDERA 4	CHEVRON U S A INCORPORATED
30015281980000	TODD `36L` STATE 4	DEVON ENERGY PRODUCTION COMPANY L P
30015281980001	TODD 36L STATE 4	DEVON ENERGY PROD
30015285200000	TODD `36F` STATE 6	DEVON ENERGY PRODUCTION COMPANY L P
30015285210000	TODD `36K` STATE 5	DEVON ENERGY PRODUCTION COMPANY L P
30015285220000	TODD `36C` STATE 7	DEVON ENERGY PRODUCTION COMPANY L P
30015285220001	TODD 36 C STATE 7	DEVON ENERGY PROD
30015286260000	SOTOL `A` FEDERAL 3	CHEVRON U S A INCORPORATED
30015286510000	SOTOL FEDERAL 3	CHEVRON U S A INCORPORATED
30015286510001	SOTOL FEDERAL 3	SONAT EXPL INC
30015286520000	SOTOL FEDERAL 4	SONAT EXPL INC
30015286530000	SOTOL FEDERAL 5	CHEVRON U S A INCORPORATED
30015286530001	SOTOL FEDERAL 5	SONAT EXPL INC
30015286550000	LOTOS `11-F` FEDERAL 1	SONAT EXPL INC
30015286560000	SOTOL `A` FEDERAL 2	SONAT EXPL INC
30015287620000	TODD `36N` STATE 14	DEVON ENERGY PRODUCTION COMPANY L P
30015287650000	SUNDANCE `1` FEDERAL 4	SONAT EXPL INC
30015288150000	TODD `36M` STATE 13	DEVON ENERGY PRODUCTION COMPANY L P
30015288210000	LOTOS `11 F` FEDERA 2	CHEVRON U S A INCORPORATED
30015288210001	LOTOS `11 F` FEDERA 2	SONAT EXPL INC
30015288240000	SUNDANCE `1` FEDERAL 5	POGO PRODUCING CO
30015288640000	SOTOL FEDERAL 6	CHEVRON U S A INCORPORATED
30015288650000	SOTOL FEDERAL 7	CHEVRON U S A INCORPORATED
30015289050000	TODD `2` STATE 4	CHEVRON U S A INCORPORATED
30015289060000	TODD `2` STATE 3	CHEVRON U S A INCORPORATED
30015289360000	LOTOS `12-G` FEDERAL 1	SONAT EXPL INC
30015290710000	SOTOL FEDERAL 8	SONAT EXPL INC
30015290720000	SOTOL FEDERAL 9	SONAT EXPL INC
30015290730000	SOTOL `A` FEDERAL 4	SONAT EXPL INC
30015291020000	TODD `36B` STATE 15	DEVON ENERGY PRODUCTION COMPANY L P
30015292920000	TODD `36G` STATE 8	DEVON ENERGY PRODUCTION COMPANY L P
30015292930000	TODD `36H` STATE 17	DEVON ENERGY PRODUCTION COMPANY L P
30015292940000	TODD `36A` STATE 16	DEVON ENERGY PRODUCTION COMPANY L P
30015293660000	TODD `2` STATE 5	CHEVRON U S A INCORPORATED

30015294040000	TODD '36J' STATE 9	DEVON ENERGY PRODUCTION COMPANY L P
30015294050000	TODD '36O' STATE 10	DEVON ENERGY PRODUCTION COMPANY L P
30015294060000	TODD '36I' STATE 18	DEVON ENERGY PRODUCTION COMPANY L P
30015294070000	TODD '36P' STATE 19	DEVON ENERGY PRODUCTION COMPANY L P
30015296020000	HEAVY METAL '12' FE 1	MESQUITE SWD INCORPORATED
30015296020001	HEAVY METAL '12' FE 1	MESQUITE SWD INCORPORATED
30015296030000	HEAVY METAL '14' FE 1	SANTA FE ENRG RES
30015296390000	TODD '36L' STATE 20	DEVON ENERGY CORP
30015296400000	TODD '36N' STATE 21	DEVON ENERGY CORP
30015296860000	SUNDANCE '1' FEDERA 8	OXY USA INC
30015300610000	SUNDANCE '1' FEDERA 7	OXY USA INC
30015300720000	TODD '2' STATE 6	SONAT EXPL INC
30015302130000	SUNDANCE '1' FEDERA 5	OXY USA INC
30015308850000	LOTOS 12-G FEDERAL 1	RISEING STAR ENRG LTD
30015325000000	TODD 2 STATE 13	CHEVRON U S A INCORPORATED
30015325570000	SOTOL FEDERAL 8	RICKS EXPL INC
30015327620000	SOTOL FEDERAL 9	CHEVRON U S A INCORPORATED
30015327810000	TODD 2 STATE 14	CHEVRON U S A INCORPORATED
30015330040000	TODD 2 STATE 15	CHEVRON U S A INCORPORATED
30015330330000	SUNDANCE 1 FEDERAL 9	POGO PRODUCING CO
30015338930000	SUNDANCE 1 FEDERAL 9	POGO PRODUCING CO
30015349710000	CALMON 15	POGO PRODUCING CO
30015373650000	PETROGULF BJT FEDER 1	YATES PETROLEUM CORP
30015373650100	PETROGULF BJT FEDER 1H	EOG Y RESOURCES INC
30015373670000	PETROGULF BJT FEDER 2H	EOG Y RESOURCES INC
30015376050000	SEABISCUIT FEDERAL 1H	COG OPERATING LIMITED LIABILITY CORP
30015376050100	SEABISCUIT FEDERAL COM 1H	COG OPERATING LLC
30015376070000	SEABISCUIT FEDERAL 2H	COG OPERATING LIMITED LIABILITY CORP
30015376070100	SEABISCUIT FEDERAL 2H	COG OPERATING LIMITED LIABILITY CORP
30015380440000	TODD 36 B STATE 20H	DEVON ENERGY PRODUCTION COMPANY L P
3001538044000P	TODD 36 B STATE 20	DEVON ENERGY CORPORATION
30015380447000	TODD '36B' STATE 020H PILOT	DEVON ENERGY PROD
30015391910000	CANVASBACK '13' FED 1H	COG PRODUCTION LLC
30015405380000	CANVASBACK '13' FED 2H	COG PRODUCTION LLC
30015415290000	CANVASBACK 13 FEDER 3H	COG PROD LLC
30015415520000	CANVASBACK 13 FEDER 4H	COG PRODUCTION LLC
30015415630000	HOOFPRINT FEDERAL C 2H	COG OPERATING LLC

30015415630100	SEABISCUIT FEDERAL 4H	COG OPERATING LIMITED LIABILITY CORP
30015416200000	HOOFPRIENT FEDERAL C 1H	COG OPERATING LIMITED LIABILITY CORP
30025081250000	CONTINENTAL-FED 1	HANKAMER CURTIS CORP
30025081380000	BONDURANT-FEDERAL 1	HANKAMER CURTIS CORP
30025277430000	FEDERAL `CL` 1	AMOCO PROD CO
30025306910000	JACK TANK `6` FEDER 1	MUSSELMAN OWEN&KING
30025322020000	MESA VERDE `6` FEDE 2	DEVON ENERGY PRODUCTION COMPANY L P
30025322090000	MESA VERDE `6` FEDERAL 1	ENRON OIL & GAS CO
30025323970000	MESA VERDE `6` FEDE 6	DEVON ENERGY PRODUCTION COMPANY L P
30025323980000	MESA VERDE `7` FEDE 1	DEVON ENERGY PRODUCTION COMPANY L P
30025323990000	MESA VERDE `7` FEDE 2	DEVON ENERGY PRODUCTION COMPANY L P
30025323990001	MESA VERDE `7` FEDE 2	DEVON ENERGY PRODUCTION COMPANY L P
30025323990002	MESA VERDE `7` FEDE 2	SANTA FE ENRG RES
30025324770000	JACK TANK `7` FEDERAL 1	MERIDIAN OIL INC
30025324820000	JACK TANK `7` FEDER 2	MERIDIAN OIL INC
30025325020000	MESA VERDE `6` FEDERAL 3	ENRON OIL & GAS CO
30025325030000	MESA VERDE `6` FEDERAL 4	ENRON OIL & GAS CO
30025325040000	MESA VERDE `6` FEDE 5	DEVON ENERGY PRODUCTION COMPANY L P
30025325040001	MESA VERDE 6 FEDERA 5	DEVON ENERGY PRODUCTION COMPANY L P
30025325050000	ZIA `6` FEDERAL 1	DEVON ENERGY PRODUCTION COMPANY L P
30025325050001	ZIA `6` FEDERAL 1	DEVON ENERGY PRODUCTION COMPANY L P
30025325050002	ZIA `6` FEDERAL 1	SANTA FE/SNYDER CORP
30025325520000	MESA VERDE `7` FEDERAL 3	ENRON OIL & GAS CO
30025326130000	MESA VERDE `6` FEDE 7	DEVON ENERGY PRODUCTION COMPANY L P
30025326130001	MESA VERDE `6` FEDE 7	DEVON ENERGY PRODUCTION COMPANY L P
30025326140000	MESA VERDE `6` FEDE 8	DEVON ENERGY PRODUCTION COMPANY L P
30025326140001	MESA VERDE 6 FEDERA 8	DEVON ENERGY PRODUCTION COMPANY L P
30025326760000	SDE `31` FEDERAL 1	XTO ENERGY INCORPORATED
30025326760001	SDE `31` FEDERAL 1	TEXACO EXPL&PROD INC
30025326760002	SDE `31` FEDERAL 1	XTO ENERGY INCORPORATED
30025327010000	SDE `31` FEDERAL 2	XTO ENERGY INCORPORATED
30025327010001	SDE `31` FEDERAL 2	TEXACO EXPL&PROD INC

30025327150000	SDE FEDERAL `31` 3	TEXACO EXPL&PROD INC
30025327160000	SDE `31` FEDERAL 4	XTO ENERGY INCORPORATED
30025327160001	SDE 31 FEDERAL 4	XTO ENERGY INC
30025327170000	SDE `31` FEDERAL 5	CHEVRON U S A INCORPORATED
30025327510000	MESA VERDE `6` FEDE 10	SANTA FE ENRG RES
30025327510001	MESA VERDE 6 FEDERAL 10	DEVON ENERGY PROD
30025327510100	MESA VERDE 6 FEDERA 10H	DEVON ENERGY PRODUCTION COMPANY L P
30025327520000	MESA VERDE `6` FEDERAL 11	SANTA FE ENRG RES
30025327530000	MESA VERDE `6` FEDE 14	DEVON ENERGY PRODUCTION COMPANY L P
30025327530001	MESA VERDE `6` FEDE 14	DEVON ENERGY PRODUCTION COMPANY L P
30025328650000	SDE `31` FEDERAL 6	TEXACO EXPL&PROD INC
30025328660000	SDE `31` FEDERAL 7	TEXACO EXPL&PROD INC
30025328670000	SDE `31` FEDERAL 8	XTO ENERGY INCORPORATED
30025328670001	SDE `31` FEDERAL 8	XTO ENERGY INCORPORATED
30025328680000	SDE `31` FEDERAL 9	XTO ENERGY INCORPORATED
30025328680001	SDE `31` FEDERAL WD-9	TEXACO EXPL&PROD INC
30025329160000	SDE `31` FEDERAL 14	XTO ENERGY INCORPORATED
30025329160001	SDE `31` FEDERAL 14	XTO ENERGY INCORPORATED
30025329170000	SDE `31` FEDERAL 15	XTO ENERGY INCORPORATED
30025329170001	SDE `31` FEDERAL 15	XTO ENERGY INCORPORATED
30025329500000	SDE `31` FEDERAL 10	TEXACO EXPL&PROD INC
30025329510000	SDE `31` FEDERAL 11	TEXACO EXPL&PROD INC
30025329520000	SDE `31` FEDERAL 12	TEXACO EXPL&PROD INC
30025329530000	SDE `31` FEDERAL 13	TEXACO EXPL&PROD INC
30025329540000	SDE `31` FEDERAL 16	TEXACO EXPL&PROD INC
30025330550000	MESA VERDE `6` FEDERAL 13	SANTA FE ENRG RES
30025330750000	MESA VERDE `6` FEDERAL 9	SANTA FE ENRG RES
30025330760000	MESA VERDE `6` FEDERAL 12	SANTA FE ENRG RES
30025331030000	MESA VERDE `7` FEDE 7	DEVON ENERGY PRODUCTION COMPANY L P
30025331030001	MESA VERDE `7` FEDE 7	DEVON ENERGY PRODUCTION COMPANY L P
30025331030002	MESA VERDE `7` FEDE 7	SANTA FE/SNYDER CORP
30025336260000	DIAGA `18` FEDERAL 1	OXY USA INC
30025336260001	DIAGA `18` FEDERAL 1	POGO PRODUCING CO
30025336260002	DIAGA `18` FEDERAL 1	POGO PRODUCING CO
30025364660000	MESA VERDE 6 FEDERA 3	DEVON ENERGY PRODUCTION COMPANY L P
30025364670000	MESA VERDE 6 FEDERA 9	DEVON ENERGY PRODUCTION COMPANY L P
30025364670001	MESAVERDE 6 FEDERAL 9	DEVON ENERGY PROD

30025364680000	MESA VERDE 6 FEDERAL 13	DEVON ENERGY PROD
30025380880000	SDE 31 FEDERAL 17	XTO ENERGY INCORPORATED
30025380880001	SDE 13 FEDERAL 17	XTO ENERGY INCORPORATED
30025381380000	SDE 31 FEDERAL 16	XTO ENERGY INCORPORATED
30025394440000	MESA VERDE 7 FEDERA 3	DEVON ENERGY PRODUCTION COMPANY L P
30025395850000	MESA VERDE `6` FEDE 11	DEVON ENERGY PRODUCTION COMPANY L P
30025395860000	MESA VERDE `7` FEDE 4	DEVON ENERGY PROD
30025397420000	GOLDENEYE `18` FEDE 1H	COG PRODUCTION LLC
30025397690000	MESA VERDE `7` FEDERAL 5	DEVON ENERGY PROD
30025397700000	MESA VERDA `7` FEDERAL 6	DEVON ENERGY PROD
30025397710000	MESA VERDE `7` FEDERAL 8	DEVON ENERGY PROD
30025398540000	MESA VERDE 6 FEDERAL 4	DEVON ENERGY PROD
30025404600000	SDE 31 FEDERAL 18H	XTO ENERGY INCORPORATED
30025434730000	STATION SWD 001	MESQUITE SWD INC
JABBERWOCKY_1H	JABBERWOCKY 1H	Chevron
SND_12_01_FED_004_2H	SND_12_01_FED_004_2H	
SND_12_01_FED_004_3H	SND_12_01_FED_004_3H	
SND_12_01_FED_004_4H	SND_12_01_FED_004_4H	

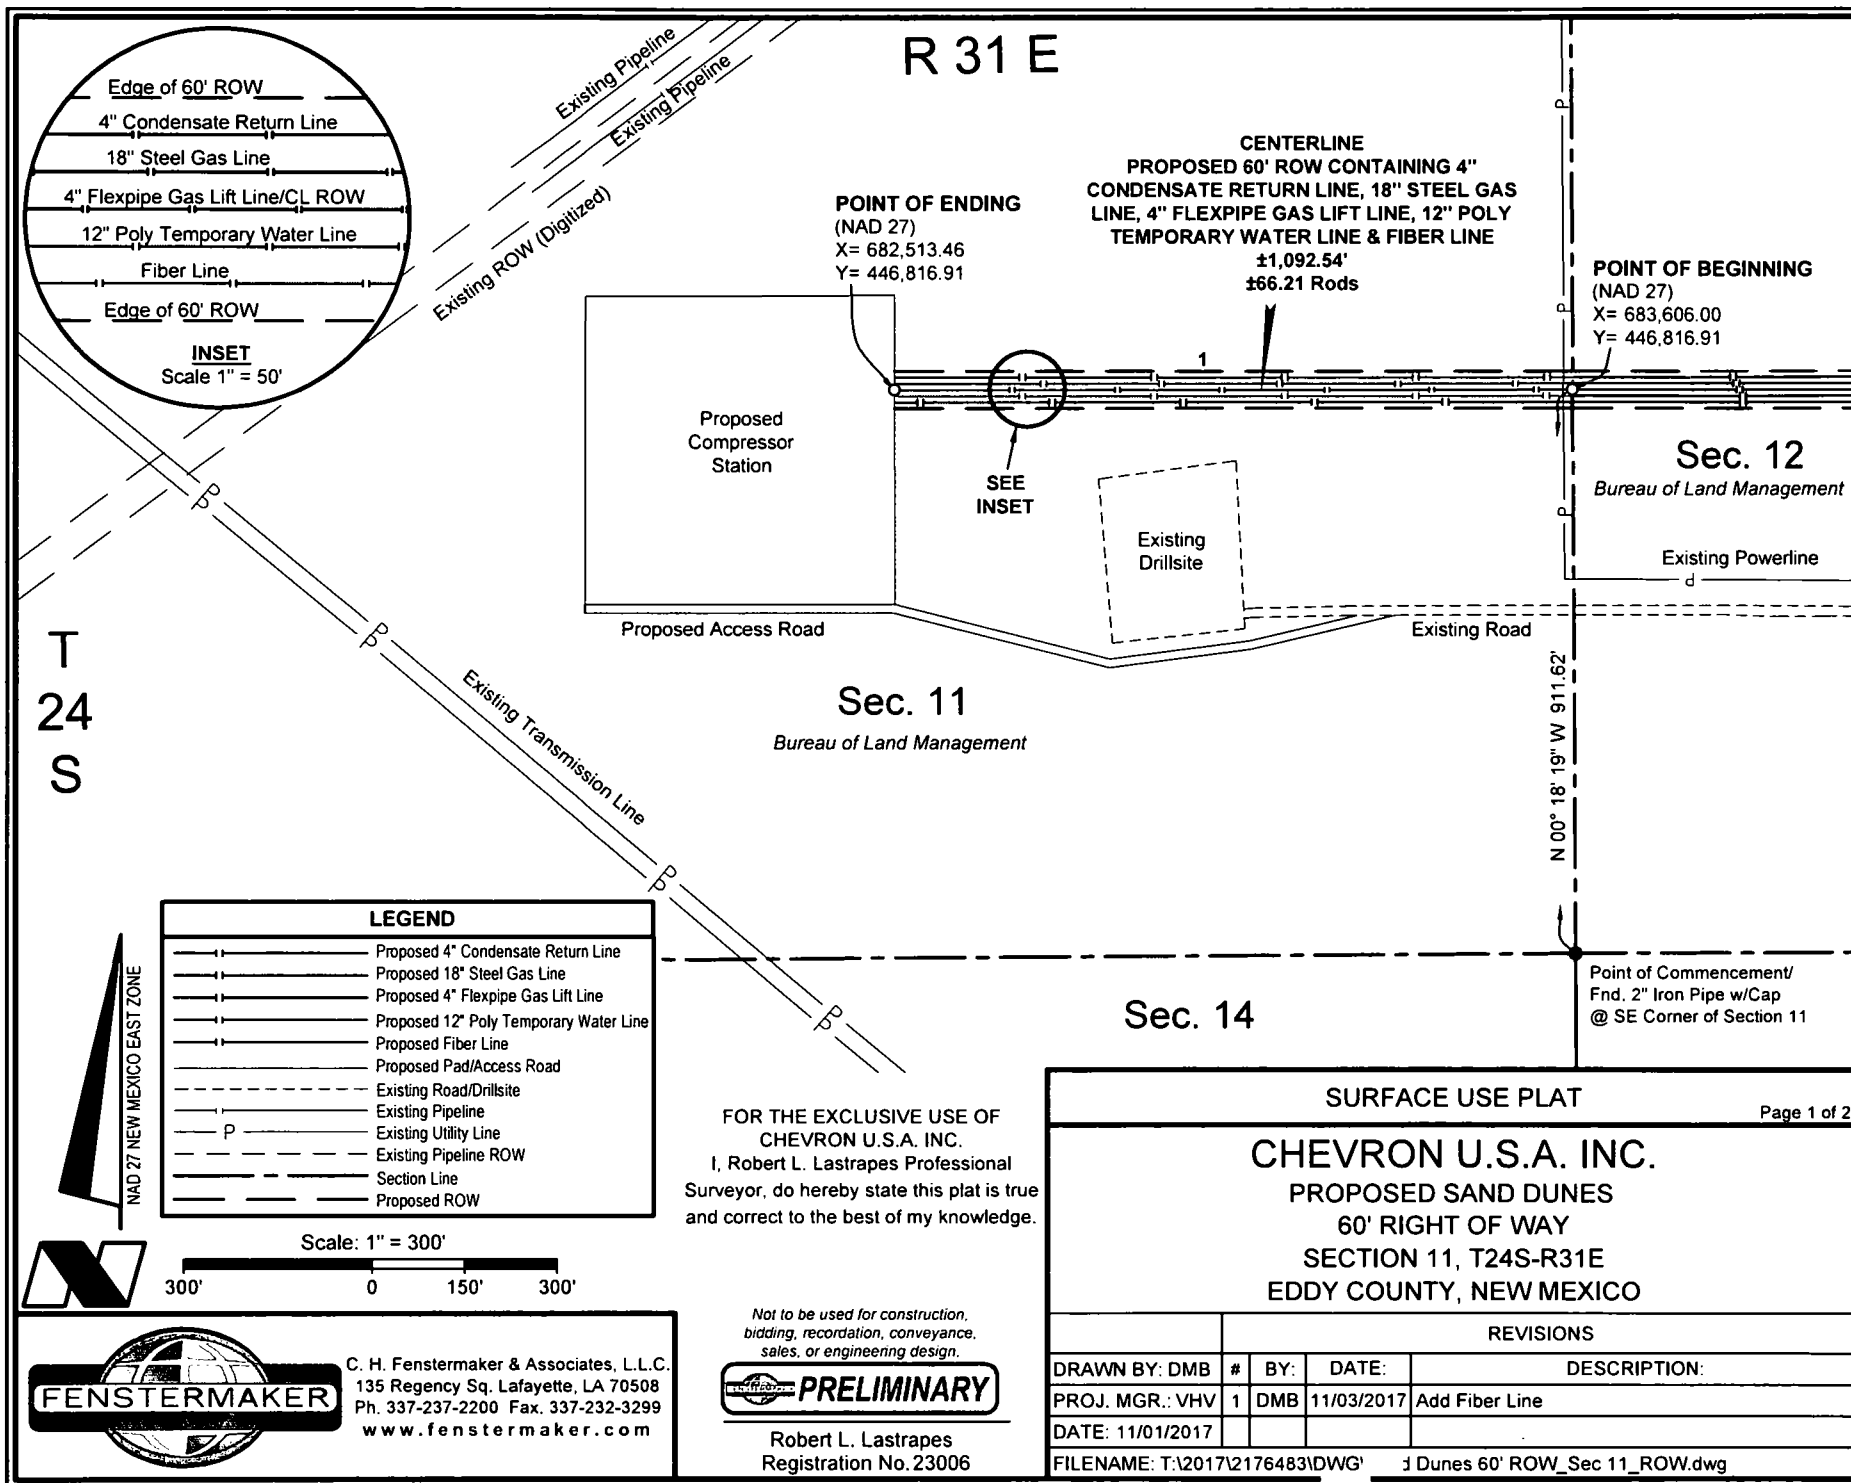

DISCLAIMER: At this time, C. H. Fenstermaker & Associates, L.L.C. has not performed nor was asked to perform any type of engineering, hydrological modeling, flood plain, or "No Rise" certification analyses, including but not limited to determining whether the project will impact flood hazards in connection with federal/FEMA, state, and/or local laws, ordinances and regulations. Accordingly, Fenstermaker makes no warranty or representation of any kind as to the foregoing issues, and persons or entities using this information shall do so at their own risk.

NOTE:

Please be advised, that while reasonable efforts are made to locate and verify pipelines and anomalies using our standard pipeline locating equipment, it is impossible to be 100 % effective. As such, we advise using caution when performing work as there is a possibility that pipelines and other hazards, such as fiber optic cables, PVC pipelines, etc. may exist undetected on site.

NOTE:

Many states maintain information centers that establish links between those who dig (excavators) and those who own and operate underground facilities (operators). It is advisable and in most states, law, for the contractor to contact the center for assistance in locating and marking underground utilities. For guidance: New Mexico One Call - www.nmonecall.org.

**METES AND BOUNDS DESCRIPTION OF A
PROPOSED 60' ROW
SECTION 11, T24S-R31E
EDDY COUNTY, NEW MEXICO**

PROPOSED 60' ROW

Survey of the centerline of a Proposed 60 foot wide ROW easement with 30 feet on each side of centerline, containing 1,092.54 feet or 66.21 Rods crossing Bureau of Land Management land in Section 11 of Township 24 South Range 31 East, Eddy County, New Mexico.

COMMENCING at a Found 2" Iron Pipe with Cap, located at the Southeast Corner of said Section 11 Township 24 South Range 31 East; **THENCE** North 00 degrees 18 minutes 19 seconds West 911.62 feet to the **Point of Beginning** at the common section line between Sections 11 and 12, said **Point of Beginning** having the following coordinates: X= 683,606.00 and Y= 446,816.91 (New Mexico State Plane Coordinate System, East Zone, NAD 27).

THENCE West 1,092.54 feet to **Point of Ending** having the following coordinates: X= 682,513.46 and Y= 446,816.91 (New Mexico State Plane Coordinate System, East Zone, NAD 27).

The bearings recited hereon are oriented to New Mexico State Plane Coordinate System, East Zone, NAD 27.

This description represents a survey made on the ground for the centerline of a Proposed ROW and intended solely for that purpose. This description does not represent a boundary survey.

CENTERLINE PROPOSED 60' ROW		
COURSE	BEARING	DISTANCE
1	WEST	1092.54'

FOR THE EXCLUSIVE USE OF
CHEVRON U.S.A. INC.
I, Robert L. Lastrapes Professional
Surveyor, do hereby state this plat is true
and correct to the best of my knowledge.

Not to be used for construction,
bidding, recordation, conveyance,
sales, or engineering design.



Robert L. Lastrapes
Registration No. 23006



C. H. Fenstermaker & Associates, L.L.C.
135 Regency Sq. Lafayette, LA 70508
Ph. 337-237-2200 Fax. 337-232-3299
www.fenstermaker.com

SURFACE USE PLAT

Page 2 of 2

**CHEVRON U.S.A. INC.
PROPOSED SAND DUNES
60' RIGHT OF WAY
SECTION 11, T24S-R31E
EDDY COUNTY, NEW MEXICO**

REVISIONS

DRAWN BY:	DMB	#	BY:	DATE:	DESCRIPTION:
PROJ. MGR.:	VHV	1	DMB	11/03/2017	Add Fiber Line
DATE:	11/01/2017				
FILENAME: T:\2017\2176483\DWG\Sand Dunes 60' ROW_Sec 11_ROW.dwg					

R 31 E

Sec. 11

Bureau of Land Management

Sec. 10

T
24
S

Fnd. 2" Iron Pipe
with Cap @ NE
Corner of Section 11

S 00° 17' 44" E 1,941.59'

Existing
Pad

POINT OF ENDING
(NAD 27)
X= 683,593.63
Y= 449,246.43

CENTERLINE
PROPOSED 30' ROW
CONTAINING (1) 18"
PRODUCED WATER LINE
±5681.92, ±344.36 Rods

POINT OF BEGINNING
(NAD 27)
X= 679,219.81
Y= 447,428.34

Existing
Pad

Proposed
Frac Pond

Point of
Commencement/
Fnd. 1 3/8" Iron Pipe
w/Cap @ SW Corner of
Section 11

NAD 27 NEW MEXICO EAST ZONE

N 29° 58' 09" E
1,794.10'

FOR THE EXCLUSIVE USE OF
CHEVRON U.S.A. INC.
I, Robert L. Lastrapes, Professional
Surveyor, do hereby state this plat is true
and correct to the best of my knowledge.

LEGEND

- +— Proposed Water Line
- Proposed Frac Pond
- P — Existing Transmission Line
- - - Existing Lease Road/Pad
- - - Proposed ROW
- Found Monument

SURFACE USE PLAT

Page 1 of 2

CHEVRON U.S.A. INC.
PROPOSED SAND DUNES
30' PRODUCED WATER LINE RIGHT OF WAY
SECTION 11, T24S-R31E
EDDY COUNTY, NEW MEXICO

REVISIONS

DRAWN BY:	AMT	#	BY:	DATE:	DESCRIPTION:
PROJ. MGR.:	VHV				
DATE:	10/31/2017				

FILENAME: T:\2017\2176483\DWG\Sand Dunes (Frac Pond) Produced Water Line_Sec 11_ROW.dwg

Scale: 1" = 600'
600' 0 300' 600'



C. H. Fenstermaker & Associates, L.L.C.
135 Regency Sq. Lafayette, LA 70508
Ph. 337-237-2200 Fax. 337-232-3299
www.fenstermaker.com

Not to be used for construction,
bidding, recordation, conveyance,
sales, or engineering design.

PRELIMINARY

Robert L. Lastrapes
Registration No. 23006

DISCLAIMER: At this time, C. H. Fenstermaker & Associates, L.L.C. has not performed nor was asked to perform any type of engineering, hydrological modeling, flood plain, or "No Rise" certification analyses, including but not limited to determining whether the project will impact flood hazards in connection with federal/FEMA, state, and/or local laws, ordinances and regulations. Accordingly, Fenstermaker makes no warranty or representation of any kind as to the foregoing issues, and persons or entities using this information shall do so at their own risk.

NOTE:

Please be advised, that while reasonable efforts are made to locate and verify pipelines and anomalies using our standard pipeline locating equipment, it is impossible to be 100 % effective. As such, we advise using caution when performing work as there is a possibility that pipelines and other hazards, such as fiber optic cables, PVC pipelines, etc. may exist undetected on site.

NOTE:

Many states maintain information centers that establish links between those who dig (excavators) and those who own and operate underground facilities (operators). It is advisable and in most states, law, for the contractor to contact the center for assistance in locating and marking underground utilities. For guidance, New Mexico One Call www.nmonecall.org

**METES AND BOUNDS DESCRIPTION OF A
PROPOSED 30' PRODUCED WATER LINE ROW
SECTION 11, T24S-R31E
EDDY COUNTY, NEW MEXICO**

PROPOSED 30' PRODUCED WATER LINE ROW

Survey of the centerline of a Proposed 30 foot wide Produced Water Line ROW easement with 15 feet on each side of centerline, 5,681.92 feet or 344.36 Rods crossing Bureau of Land Management land in Section 11 of Township 24 South Range 31 East, Eddy County, New Mexico.

COMMENCING at a Found 1 3/8" Iron Pipe with Cap, located at the Southwest Corner of said Section 11 Township 24 South Range 31 East; **THENCE** North 29 degrees 56 minutes 09 seconds East 1,794.10 feet to the **POINT OF BEGINNING**, said **POINT OF BEGINNING** having the following coordinates: X= 679,219.81 and Y= 447,428.34 (New Mexico State Plane Coordinate System, East Zone, NAD 27).

THENCE North 00 degrees 14 minutes 55 seconds East 1,280.73 feet to a point;

THENCE North 82 degrees 59 minutes 13 seconds East 4,401.19 feet to the **POINT OF ENDING** at the common section line between Sections 11 and 12, said **POINT OF ENDING** having the following coordinates: X= 683,593.63 and Y= 449,246.43 (New Mexico State Plane Coordinate System, East Zone, NAD 27).

The bearings recited hereon are oriented to New Mexico State Plane Coordinate System, East Zone, NAD 27.

This description represents a survey made on the ground for the centerline of a Proposed Produced Water Line ROW and intended solely for that purpose. This description does not represent a boundary survey.

CENTERLINE PROPOSED 30' PRODUCED WATER LINE ROW		
COURSE	BEARING	DISTANCE
1	N 00° 14' 55" E	1280.73'
2	N 82° 59' 13" E	4401.19'

FOR THE EXCLUSIVE USE OF
CHEVRON U.S.A. INC.
I, Robert L. Lastrapes, Professional
Surveyor, do hereby state this plat is true
and correct to the best of my knowledge.

*Not to be used for construction,
bidding, recordation, conveyance,
sales, or engineering design.*



Robert L. Lastrapes
Registration No. 23006



C. H. Fenstermaker & Associates, L.L.C.
135 Regency Sq. Lafayette, LA 70508
Ph. 337-237-2200 Fax. 337-232-3299
www.fenstermaker.com

SURFACE USE PLAT

Page 2 of 2

**CHEVRON U.S.A. INC.
PROPOSED SAND DUNES
30' PRODUCED WATER LINE RIGHT OF WAY
SECTION 11, T24S-R31E
EDDY COUNTY, NEW MEXICO**

REVISIONS

DRAWN BY:	AMT	#	BY:	DATE:	DESCRIPTION:
PROJ. MGR.:	VHV				
DATE:	10/31/2017				
FILENAME: T:\2017\2176483\DWG\Sand Dunes (Frac Pond) Produced Water Line_Sec 11_ROW.dwg					

R 31 E

T
24
S

Sec. 10

Chevron-Lotos
11-D Fed No. 1
As-drilled Well

PROPOSED
CENTERLINE
ACCESS ROAD
14' x ±849.25'
±51.47 Rods
±0.27 Acres

Existing Transmission Line

PROPOSED
FRAC POND
±18.60 Acres

Sec. 11

Bureau of Land Management

FOR THE EXCLUSIVE USE OF
CHEVRON U.S.A. INC.
I, Robert L. Lastrapes, Professional
Surveyor, do hereby state this plat is true
and correct to the best of my knowledge.



Point of
Commencement/
Fnd. Iron Pipe w/Cap @
SW Corner of Section 11

LEGEND	
	Access Centerline
	Proposed Pond
	Section Line
	Existing Road/Pad
	Existing Powerline
	Found Monument


Not to be used for construction,
bidding, recordation, conveyance,
sales, or engineering design.



Robert L. Lastrapes
Registration No. 23006

SURFACE USE PLAT

Scale: 1" = 300'

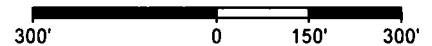

PAGE 1 OF 2

CHEVRON U.S.A. INC.
PROPOSED
SAND DUNES FRAC POND & ACCESS ROAD
SECTION 11, T24S-R31E
EDDY COUNTY, NEW MEXICO



C. H. Fenstermaker & Associates, L.L.C.
135 Regency Sq. Lafayette, LA 70508
Ph. 337-237-2200 Fax. 337-232-3299
www.fenstermaker.com

REVISIONS				
DRAWN BY:	#	BY:	DATE:	DESCRIPTION:
PROJ. MGR.: VHV	1	DMB	10/31/2017	Added Proposed Access Road
DATE: 09/25/2017				
FILENAME: T:\2017\2176483\DWG\Sand Dunes Frac Pond_Sec 11_SUP.dwg				

DISCLAIMER: At this time, C. H. Fenstermaker & Associates, L.L.C. has not performed nor was asked to perform any type of engineering, hydrological modeling, flood plain, or "No Rise" certification analyses, including but not limited to determining whether the project will impact flood hazards in connection with federal/FEMA, state, and/or local laws, ordinances and regulations. Accordingly, Fenstermaker makes no warranty or representation of any kind as to the foregoing issues, and persons or entities using this information shall do so at their own risk.

NOTE:

Please be advised, that while reasonable efforts are made to locate and verify pipelines and anomalies using our standard pipeline locating equipment, it is impossible to be 100 % effective. As such, we advise using caution when performing work as there is a possibility that pipelines and other hazards, such as fiber optic cables, PVC pipelines, etc. may exist undetected on site.

NOTE:

Many states maintain information centers that establish links between those who dig (excavators) and those who own and operate underground facilities (operators). It is advisable and in most states, law, for the contractor to contact the center for assistance in locating and marking underground utilities. For guidance: New Mexico One Call - www.nmonecall.org.

NW FRAC POND CORNER			NE FRAC POND CONER		
X=	678,804	NAD 27	X=	679,704	NAD 27
Y=	447,428		Y=	447,428	
LAT.	32.228775		LAT.	32.228762	
LONG.	103.755101		LONG.	103.752191	
X=	719,988	NAD83	X=	720,888	NAD83
Y=	447,487		Y=	447,487	
LAT.	32.228898		LAT.	32.228885	
LONG.	103.755584		LONG.	103.752674	
ELEVATION +3517' NAVD 88			ELEVATION +3522' NAVD 88		
SW FRAC POND CORNER			SE FRAC POND CORNER		
X=	678,804	NAD 27	X=	679,704	NAD 27
Y=	446,528		Y=	446,528	
LAT.	32.226301		LAT.	32.226288	
LONG.	103.755117		LONG.	103.752207	
X=	719,988	NAD83	X=	720,888	NAD83
Y=	446,587		Y=	446,587	
LAT.	32.226424		LAT.	32.226411	
LONG.	103.755600		LONG.	103.752689	
ELEVATION +3529' NAVD 88			ELEVATION +3530' NAVD 88		

FOR THE EXCLUSIVE USE OF
CHEVRON U.S.A. INC.
I, Robert L. Lastrapes, Professional
Surveyor, do hereby state this plat is true
and correct to the best of my knowledge.

*Not to be used for construction,
bidding, recordation, conveyance,
sales, or engineering design.*



Robert L. Lastrapes
Registration No. 23006

PROPOSED FRAC POND		
COURSE	BEARING	DISTANCE
1	NORTH	900.00'
2	EAST	900.00'
3	SOUTH	900.00'
4	WEST	900.00'

CENTERLINE PROPOSED ACCESS ROAD		
COURSE	BEARING	DISTANCE
5	S 00° 24' 44" E	317.38'
6	EAST	531.87'

SURFACE USE PLAT


PAGE 2 OF 2

CHEVRON U.S.A. INC.
PROPOSED
SAND DUNES FRAC POND & ACCESS ROAD
SECTION 11, T24S-R31E
EDDY COUNTY, NEW MEXICO



C. H. Fenstermaker & Associates, L.L.C.
135 Regency Sq. Lafayette, LA 70508
Ph. 337-237-2200 Fax. 337-232-3299
www.fenstermaker.com

REVISIONS				
DRAWN BY: DMB	#	BY:	DATE:	DESCRIPTION:
PROJ. MGR.: VHV	1	DMB	10/31/2017	Added Proposed Access Road
DATE: 09/25/2017				
FILENAME: T:\2017\2176483\DWG\Sand Dunes Frac Pond_Sec 11_SUP.dwg				

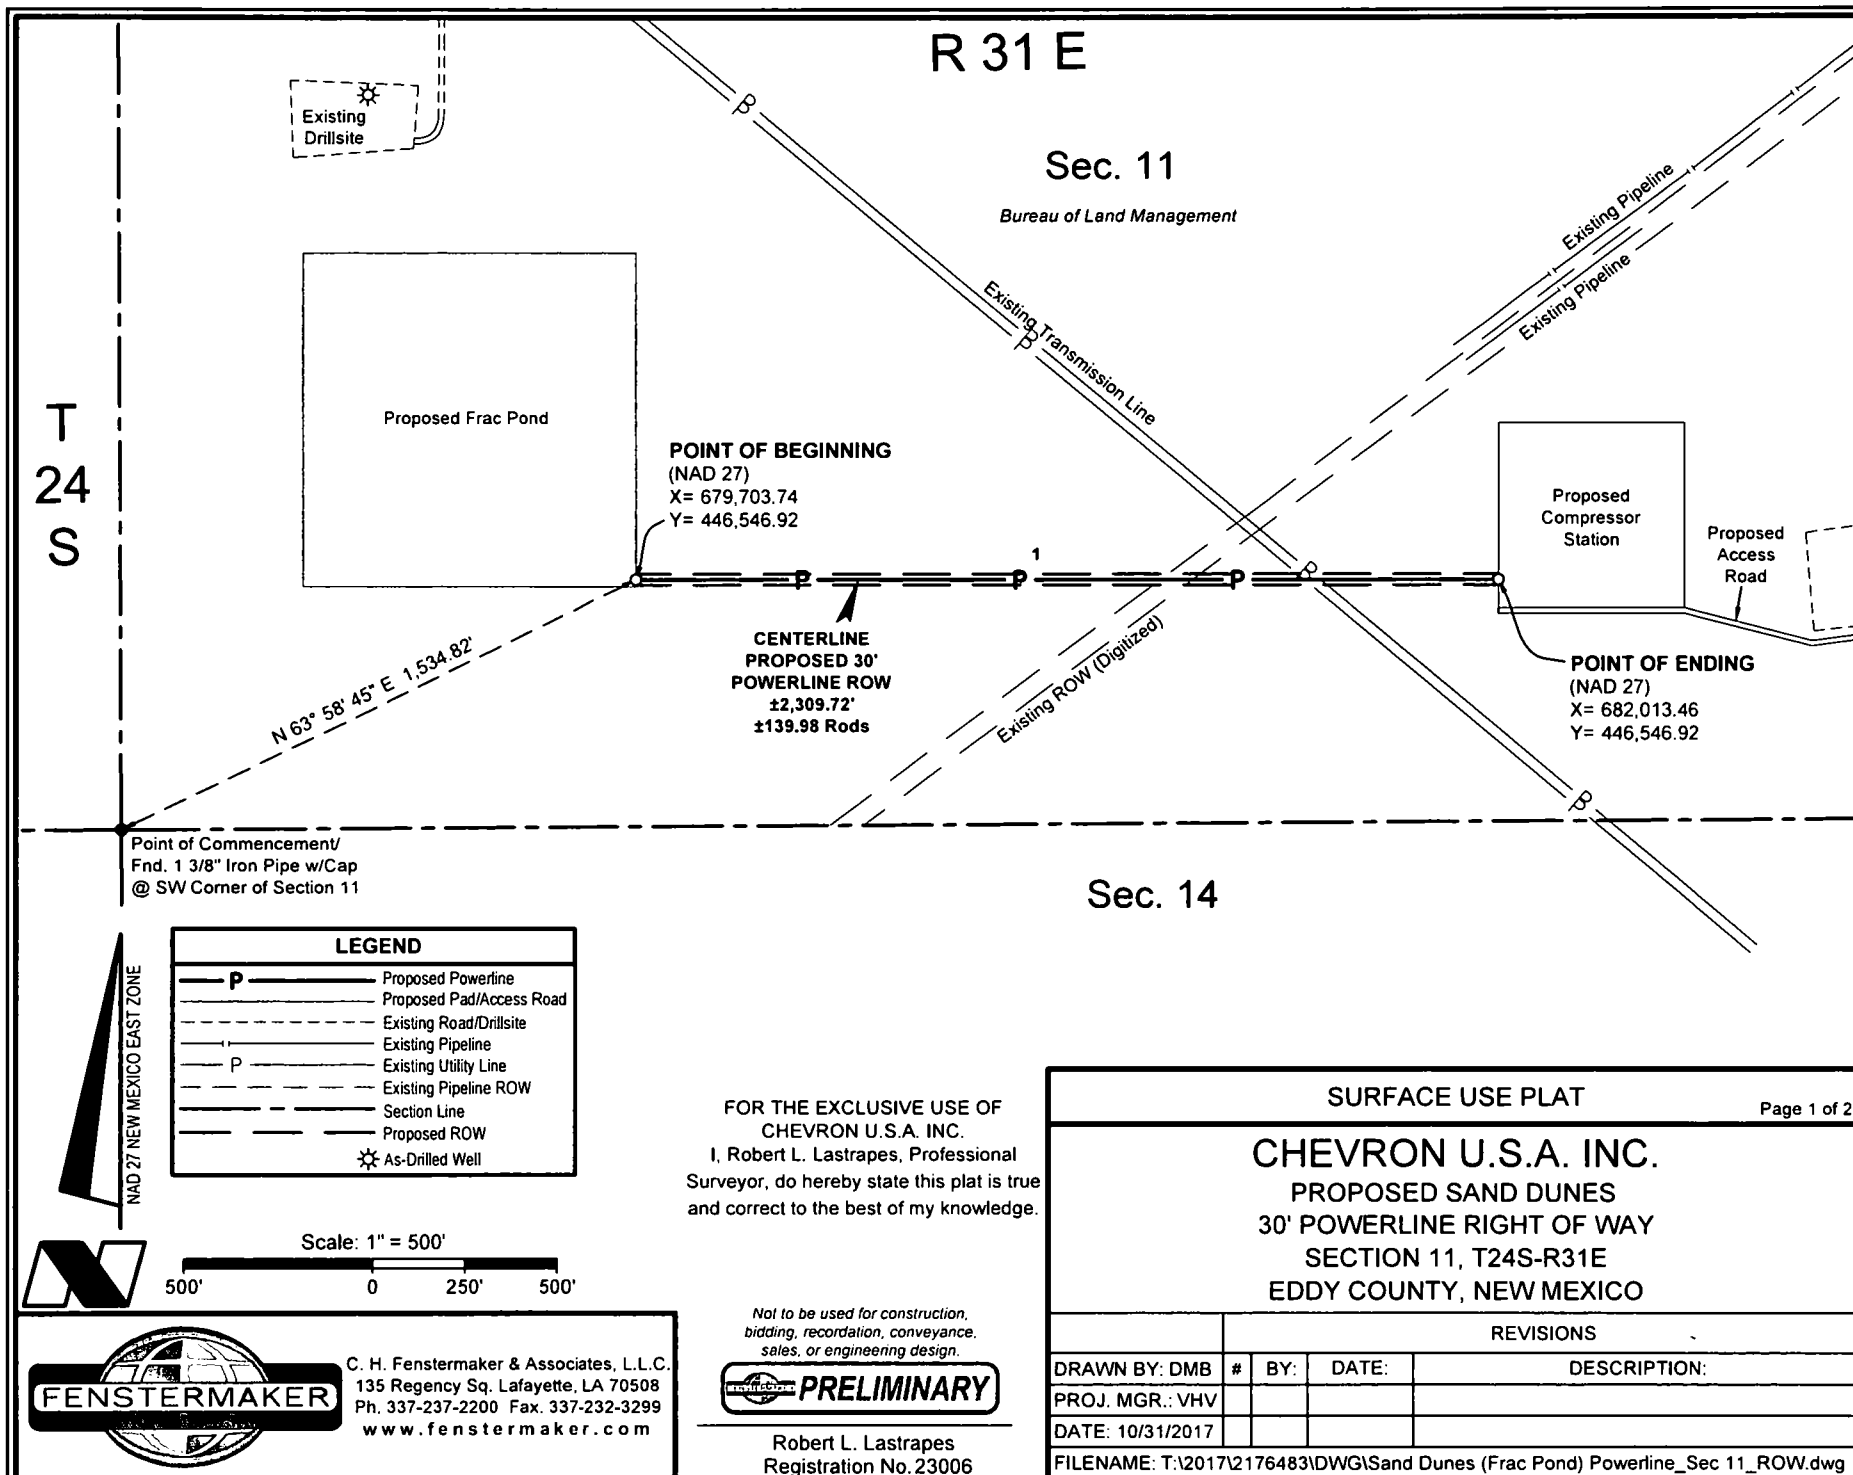

Point of Commencement/
Fnd. 1 3/8" Iron Pipe w/Cap
@ SW Corner of Section 11

NAD 27 NEW MEXICO EAST ZONE

LEGEND	
	Proposed Powerline
	Proposed Pad/Access Road
	Existing Road/Drillsite
	Existing Pipeline
	Existing Utility Line
	Existing Pipeline ROW
	Section Line
	Proposed ROW
	As-Drilled Well



Scale: 1" = 500'
500' 0 250' 500'



C. H. Fenstermaker & Associates, L.L.C.
135 Regency Sq. Lafayette, LA 70508
Ph. 337-237-2200 Fax. 337-232-3299
www.fenstermaker.com

FOR THE EXCLUSIVE USE OF
CHEVRON U.S.A. INC.
I, Robert L. Lastrapes, Professional
Surveyor, do hereby state this plat is true
and correct to the best of my knowledge.

Not to be used for construction,
bidding, recordation, conveyance,
sales, or engineering design.



Robert L. Lastrapes
Registration No. 23006

SURFACE USE PLAT				
Page 1 of 2				
CHEVRON U.S.A. INC. PROPOSED SAND DUNES 30' POWERLINE RIGHT OF WAY SECTION 11, T24S-R31E EDDY COUNTY, NEW MEXICO				
REVISIONS				
DRAWN BY:	#	BY:	DATE:	DESCRIPTION:
DMB				
PROJ. MGR.:				
DATE:				
FILENAME: T:\2017\2176483\DWG\Sand Dunes (Frac Pond) Powerline_Sec 11_ROW.dwg				

DISCLAIMER: At this time, C. H. Fenstermaker & Associates, L.L.C. has not performed nor was asked to perform any type of engineering, hydrological modeling, flood plain, or "No Rise" certification analyses, including but not limited to determining whether the project will impact flood hazards in connection with federal/FEMA, state, and/or local laws, ordinances and regulations. Accordingly, Fenstermaker makes no warranty or representation of any kind as to the foregoing issues, and persons or entities using this information shall do so at their own risk.

NOTE:

Please be advised, that while reasonable efforts are made to locate and verify pipelines and anomalies using our standard pipeline locating equipment, it is impossible to be 100 % effective. As such, we advise using caution when performing work as there is a possibility that pipelines and other hazards, such as fiber optic cables, PVC pipelines, etc. may exist undetected on site.

NOTE:

Many states maintain information centers that establish links between those who dig (excavators) and those who own and operate underground facilities (operators). It is advisable and in most states, law, for the contractor to contact the center for assistance in locating and marking underground utilities. For guidance: New Mexico One Call - www.nmonecall.org.

**METES AND BOUNDS DESCRIPTION OF A
PROPOSED 30' POWERLINE ROW
SECTION 11, T24S-R31E
EDDY COUNTY, NEW MEXICO**

PROPOSED 30' POWERLINE ROW

Survey of the centerline of a Proposed 30 foot wide Powerline ROW easement with 15 feet on each side of centerline, containing 2,309.72 feet or 139.98 rods crossing Bureau of Land Management land in Section 11 of Township 24 South Range 31 East, Eddy County, New Mexico.

COMMENCING at a Found 1 3/8" Iron Pipe with Cap, located at the Southwest Corner of said Section 11 Township 24 South Range 31 East; **THENCE** North 63 degrees 58 minutes 45 seconds East 1,534.82 feet to the **Point of Beginning**, said **Point of Beginning** having the following coordinates: X= 679,703.74 and Y= 446,546.92 (New Mexico State Plane Coordinate System, East Zone, NAD 27).

THENCE East 2,309.72 feet to **Point of Ending** having the following coordinates: X= 682,013.46 and Y= 446,546.92 (New Mexico State Plane Coordinate System, East Zone, NAD 27).

The bearings recited hereon are oriented to New Mexico State Plane Coordinate System, East Zone, NAD 27.

This description represents a survey made on the ground for the centerline of a Proposed Powerline ROW and intended solely for that purpose. This description does not represent a boundary survey.

CENTERLINE PROPOSED 30' POWERLINE ROW		
COURSE	BEARING	DISTANCE
1	EAST	2309.72'

FOR THE EXCLUSIVE USE OF
CHEVRON U.S.A. INC.
I, Robert L. Lastrapes, Professional
Surveyor, do hereby state this plat is true
and correct to the best of my knowledge.

*Not to be used for construction,
bidding, recordation, conveyance,
sales, or engineering design.*



Robert L. Lastrapes
Registration No. 23006



C. H. Fenstermaker & Associates, L.L.C.
135 Regency Sq. Lafayette, LA 70508
Ph. 337-237-2200 Fax. 337-232-3299
www.fenstermaker.com

SURFACE USE PLAT

Page 2 of 2

**CHEVRON U.S.A. INC.
PROPOSED SAND DUNES
30' POWERLINE RIGHT OF WAY
SECTION 11, T24S-R31E
EDDY COUNTY, NEW MEXICO**

REVISIONS


DRAWN BY:	DMB	#	BY:	DATE:	DESCRIPTION:
PROJ. MGR.:	VHV				
DATE:	10/31/2017				
FILENAME: T:\2017\2176483\DWG\Sand Dunes (Frac Pond) Powerline_Sec 11_ROW.dwg					

LEGEND	
	Proposed CTB Pad
	Centerline Access
	Existing Road/Pad
	Proposed Facilities
	Section Line
	Existing Well
	Found Monument


R 31 E

Sec. 12

Bureau of Land Management

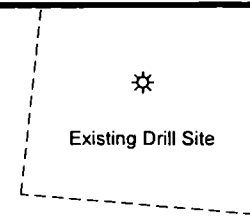

T
24
S

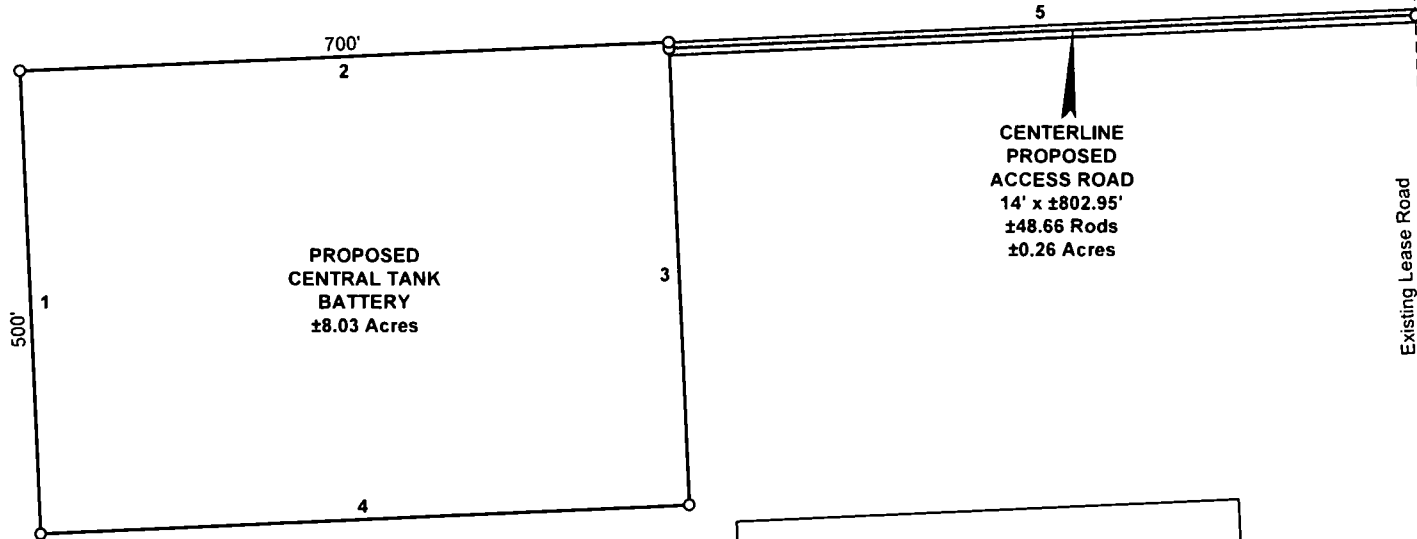

NAD 27 NEW MEXICO EAST ZONE

N 28° 57' 36" E 1,237.94'


Fnd. 2" Iron Pipe w/Cap @
the SW Corner of Section 12



Scale: 1" = 200'

200' 0 100' 200'

FOR THE EXCLUSIVE USE OF
CHEVRON U.S.A. INC.
I, Robert L. Lastrapes, Professional
Surveyor, hereby state this plat is true
and correct to the best of my knowledge.

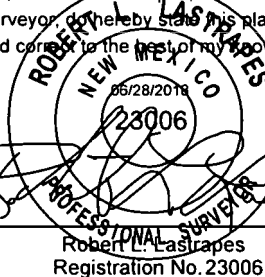

C. H. Fenstermaker & Associates, L.L.C.
135 Regency Sq. Lafayette, LA 70508
Ph. 337-237-2200 Fax. 337-232-3299
www.fenstermaker.com



SURFACE USE PLAT

Page 1 of 2

CHEVRON U.S.A. INC.
PROPOSED SAND DUNES
CENTRAL TANK BATTERY & ACCESS ROAD
SECTION 12, T24S-R31E
EDDY COUNTY, NEW MEXICO

REVISIONS				
DRAWN BY:	#	BY:	DATE:	DESCRIPTION:
PROJ. MGR.: VHV				
DATE: 06/26/2018				
FILENAME: T:\2017\2176483\DWG\Sand Dunes Sec 12 CTB_SUP.dwg				

DISCLAIMER: At this time, C. H. Fenstermaker & Associates, L.L.C. has not performed nor was asked to perform any type of engineering, hydrological modeling, flood plain, or "No Rise" certification analyses, including but not limited to determining whether the project will impact flood hazards in connection with federal/FEMA, state, and/or local laws, ordinances and regulations. Accordingly, Fenstermaker makes no warranty or representation of any kind as to the foregoing issues, and persons or entities using this information shall do so at their own risk.

NOTE:

Please be advised, that while reasonable efforts are made to locate and verify pipelines and anomalies using our standard pipeline locating equipment, it is impossible to be 100 % effective. As such, we advise using caution when performing work as there is a possibility that pipelines and other hazards, such as fiber optic cables, PVC pipelines, etc. may exist undetected on site.

NOTE:


Many states maintain information centers that establish links between those who dig (excavators) and those who own and operate underground facilities (operators). It is advisable and in most states, law, for the contractor to contact the center for assistance in locating and marking underground utilities. For guidance, a few states with such programs are listed below: New Mexico One Call System - www.nmonecall.org.

NW CTB CORNER		NE CTB CORNER	
X=	684,188	X=	684,887
Y=	447,488	Y=	447,520
LAT.	32.228858 N	LAT.	32.228934 N
LONG.	103.737690 W	LONG.	103.735428 W
ELEVATION +3546' NAVD 88		ELEVATION +3544' NAVD 88	
SW CTB CORNER		SE CTB CORNER	
X=	684,210	X=	684,910
Y=	446,988	Y=	447,020
LAT.	32.227484 N	LAT.	32.227561 N
LONG.	103.737626 W	LONG.	103.735364 W
X=	725,394	X=	726,093
Y=	447,047	Y=	447,079
LAT.	32.227608 N	LAT.	32.227684 N
LONG.	103.738109 W	LONG.	103.735847 W
ELEVATION +3548' NAVD 88		ELEVATION +3550' NAVD 88	

PROPOSED CENTRAL TANK BATTERY		
COURSE	BEARING	DISTANCE
1	N 02° 35' 27" W	500.00'
2	N 87° 24' 33" E	700.00'
3	S 02° 35' 27" E	500.00'
4	S 87° 24' 33" W	700.00'

CENTERLINE PROPOSED ACCESS ROAD		
COURSE	BEARING	DISTANCE
5	N 87° 24' 33" E	802.95'

FOR THE EXCLUSIVE USE OF
CHEVRON U.S.A. INC.
I, Robert L. Lastrapes, Professional
Surveyor, do hereby state this plat is true
and correct to the best of my knowledge.

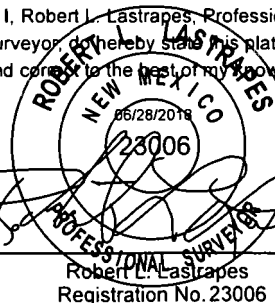

C. H. Fenstermaker & Associates, L.L.C.
135 Regency Sq. Lafayette, LA 70508
Ph. 337-237-2200 Fax. 337-232-3299
www.fenstermaker.com

SURFACE USE PLAT

Page 2 of 2

CHEVRON U.S.A. INC.
PROPOSED SAND DUNES
CENTRAL TANK BATTERY & ACCESS ROAD
SECTION 12, T24S-R31E
EDDY COUNTY, NEW MEXICO

REVISIONS

DRAWN BY:	#	BY:	DATE:	DESCRIPTION:
PROJ. MGR.: VHV				
DATE: 06/26/2018				
FILENAME: T:\2017\2176483\DWG\Sand Dunes Sec 12 CTB_SUP.dwg				

R 31 E

Proposed Access Road

PAD DESIGN TABLE

PT	NATURAL GROUND ELEV.	DESIGN ELEV.	CUT / FILL
A	3545.85	3545.79	-0.06
B	3542.74	3545.79	3.05
C	3543.58	3545.79	2.21
D	3546.55	3545.79	-0.76
E	3550.39	3545.79	-4.60
F	3548.95	3545.79	-3.16
G	3548.37	3545.79	-2.58
H	3545.55	3545.79	0.24

CUT VOLUME = 9,450.83 Cu. Yd.
FILL VOLUME = 9,450.83 Cu. Yd.
NET VOLUME = 0.00 Cu. Yd.

Sec. 12

Bureau of Land Management

PROPOSED CENTRAL
TANK BATTERY

CUT AREA

FILL AREA

T
24
S

NAD 27 NEW MEXICO EAST ZONE

Scale: 1" = 100'

100' 0 50' 100'

FOR THE EXCLUSIVE USE OF
CHEVRON U.S.A. INC.I, Robert L. Lastrapes, Professional
Surveyor, do hereby state this plat is true
and correct to the best of my knowledge.06/28/2018
23006Robert L. Lastrapes
Registration No. 23006

CUT & FILL PLAT

Page 1 of 3

CHEVRON U.S.A. INC.
PROPOSED SAND DUNES
CENTRAL TANK BATTERY
SECTION 12, T24S-R31E
EDDY COUNTY, NEW MEXICO

REVISIONS


DRAWN BY: DMB	#	BY:	DATE:	DESCRIPTION:
PROJ. MGR.: VHV				
DATE: 06/26/2018				

FILENAME: T:\2017\2176483\DWG\Sand Dunes Sec 12 CTB_Cut & Fill.dwg




C. H. Fenstermaker & Associates, L.L.C.
135 Regency Sq. Lafayette, LA 70508
Ph. 337-237-2200 Fax. 337-232-3299
www.fenstermaker.com

CROSS SECTION A-A'
HORIZONTAL SCALE 1"=100'
VERTICAL SCALE 1"=10'

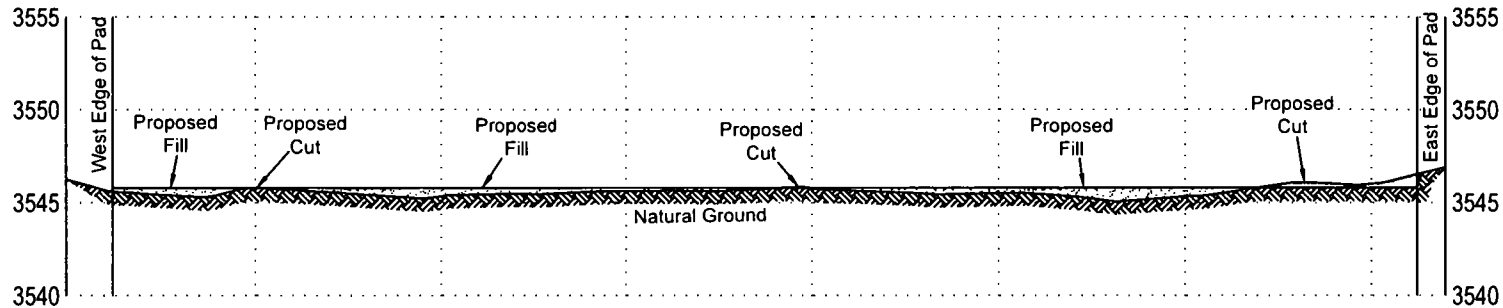

CROSS SECTION B-B'
HORIZONTAL SCALE 1"=100'
VERTICAL SCALE 1"=10'

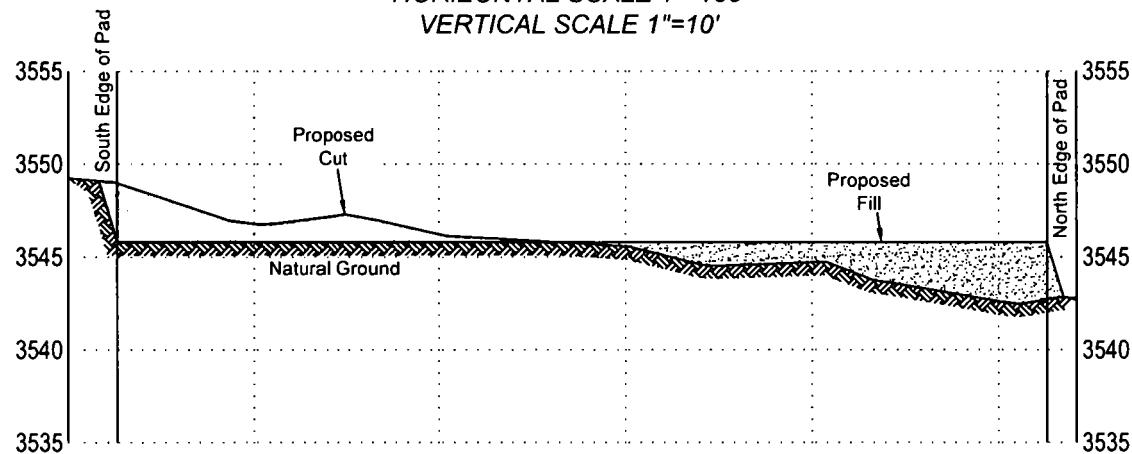

FOR THE EXCLUSIVE USE OF
CHEVRON U.S.A. INC.
I, Robert L. Lastrapes, Professional
Surveyor, do hereby state this plat is true
and correct to the best of my knowledge.

ROBERT L. LASTRAPES
NEW MEXICO
06/28/2018
23006
PROFESSIONAL SURVEYOR
Robert L. Lastrapes
Registration No. 23006



C. H. Fenstermaker & Associates, L.L.C.
135 Regency Sq. Lafayette, LA 70508
Ph. 337-237-2200 Fax. 337-232-3299
www.fenstermaker.com

CUT & FILL PLAT

Page 2 of 3

CHEVRON U.S.A. INC.
PROPOSED SAND DUNES
CENTRAL TANK BATTERY
SECTION 12, T24S-R31E
EDDY COUNTY, NEW MEXICO

REVISIONS				
DRAWN BY:	#	BY:	DATE:	DESCRIPTION:
PROJ. MGR.: VHV				
DATE: 06/26/2018				
FILENAME: T:\2017\2176483\DWG\Sand Dunes Sec 12 CTB_Cut & Fill.dwg				

AREA OF
WORK

Buck Jackson Road

EDDY COUNTY, NEW MEXICO
LEA COUNTY, NEW MEXICO

Jal Hwy 128

Hwy 1 (Orta Road)

NOTE:

1. Many states maintain information centers that establish links between those who dig (excavators) and those who own and operate underground facilities (operators). It is advisable and in most states, law, for the contractor to contact the center for assistance in locating and marking underground utilities. For guidance: New Mexico One Call www.nmonecall.org.

2. The design pad elevation recommendation is based solely on a cut and fill (1:1 ratio) balance of the pad and does not include material required for the access roads. A detailed soil test and slope stability analysis shall be performed prior to construction to ensure proper compaction and working performance of the pad under the anticipated loadings. This material balance sheet does not constitute a foundation design and C. H. Fenstermaker & Associates, L.L.C. makes no warranty to the structural integrity of the site layout as shown. Fenstermaker also makes no recommendation or warranty about the layout relative to flood hazards, erosion control, or soil stability issues. Elevations refer to the North American Vertical Datum of 1988.

3. Please be advised, that while reasonable efforts are made to locate and verify pipelines and anomalies using our standard pipeline locating equipment, it is impossible to be 100 % effective. As such, we advise using caution when performing work as there is a possibility that pipelines and other hazards, such as fiber optic cables, PVC pipelines, etc. may exist undetected on site.

DISCLAIMER: At this time, C. H. Fenstermaker & Associates, L.L.C. has not performed nor was asked to perform any type of engineering, hydrological modeling, flood plain, or "No Rise" certification analyses, including but not limited to determining whether the project will impact flood hazards in connection with federal/FEMA, state, and/or local laws, ordinances and regulations. Accordingly, Fenstermaker makes no warranty or representation of any kind as to the foregoing issues, and persons or entities using this information shall do so at their own risk.

FOR THE EXCLUSIVE USE OF
CHEVRON U.S.A. INC.

I, Robert L. Lastrapes, Professional
Surveyor, do hereby state this plat is true
and correct to the best of my knowledge.

06/28/2018
23006

Robert L. Lastrapes
Registration No. 23006

CUT & FILL PLAT

Page 3 of 3

CHEVRON U.S.A. INC.
PROPOSED SAND DUNES
CENTRAL TANK BATTERY
SECTION 12, T24S-R31E
EDDY COUNTY, NEW MEXICO

REVISIONS

DRAWN BY:	#	BY:	DATE:	DESCRIPTION:
PROJ. MGR.:	VHV			
DATE:	06/26/2018			
FILENAME: T:\2017\2176483\DWG\Sand Dunes Sec 12 CTB_Cut & Fill.dwg				



NAD 27 NEW MEXICO EAST ZONE

Scale: 1" = 10,000'

10,000' 0 5,000' 10,000'



C. H. Fenstermaker & Associates, L.L.C.
135 Regency Sq. Lafayette, LA 70508
Ph. 337-237-2200 Fax. 337-232-3299
www.fenstermaker.com

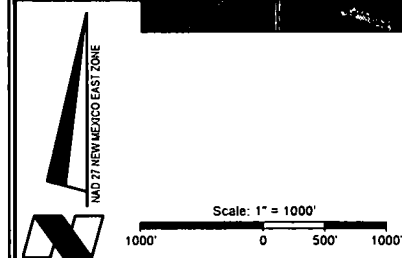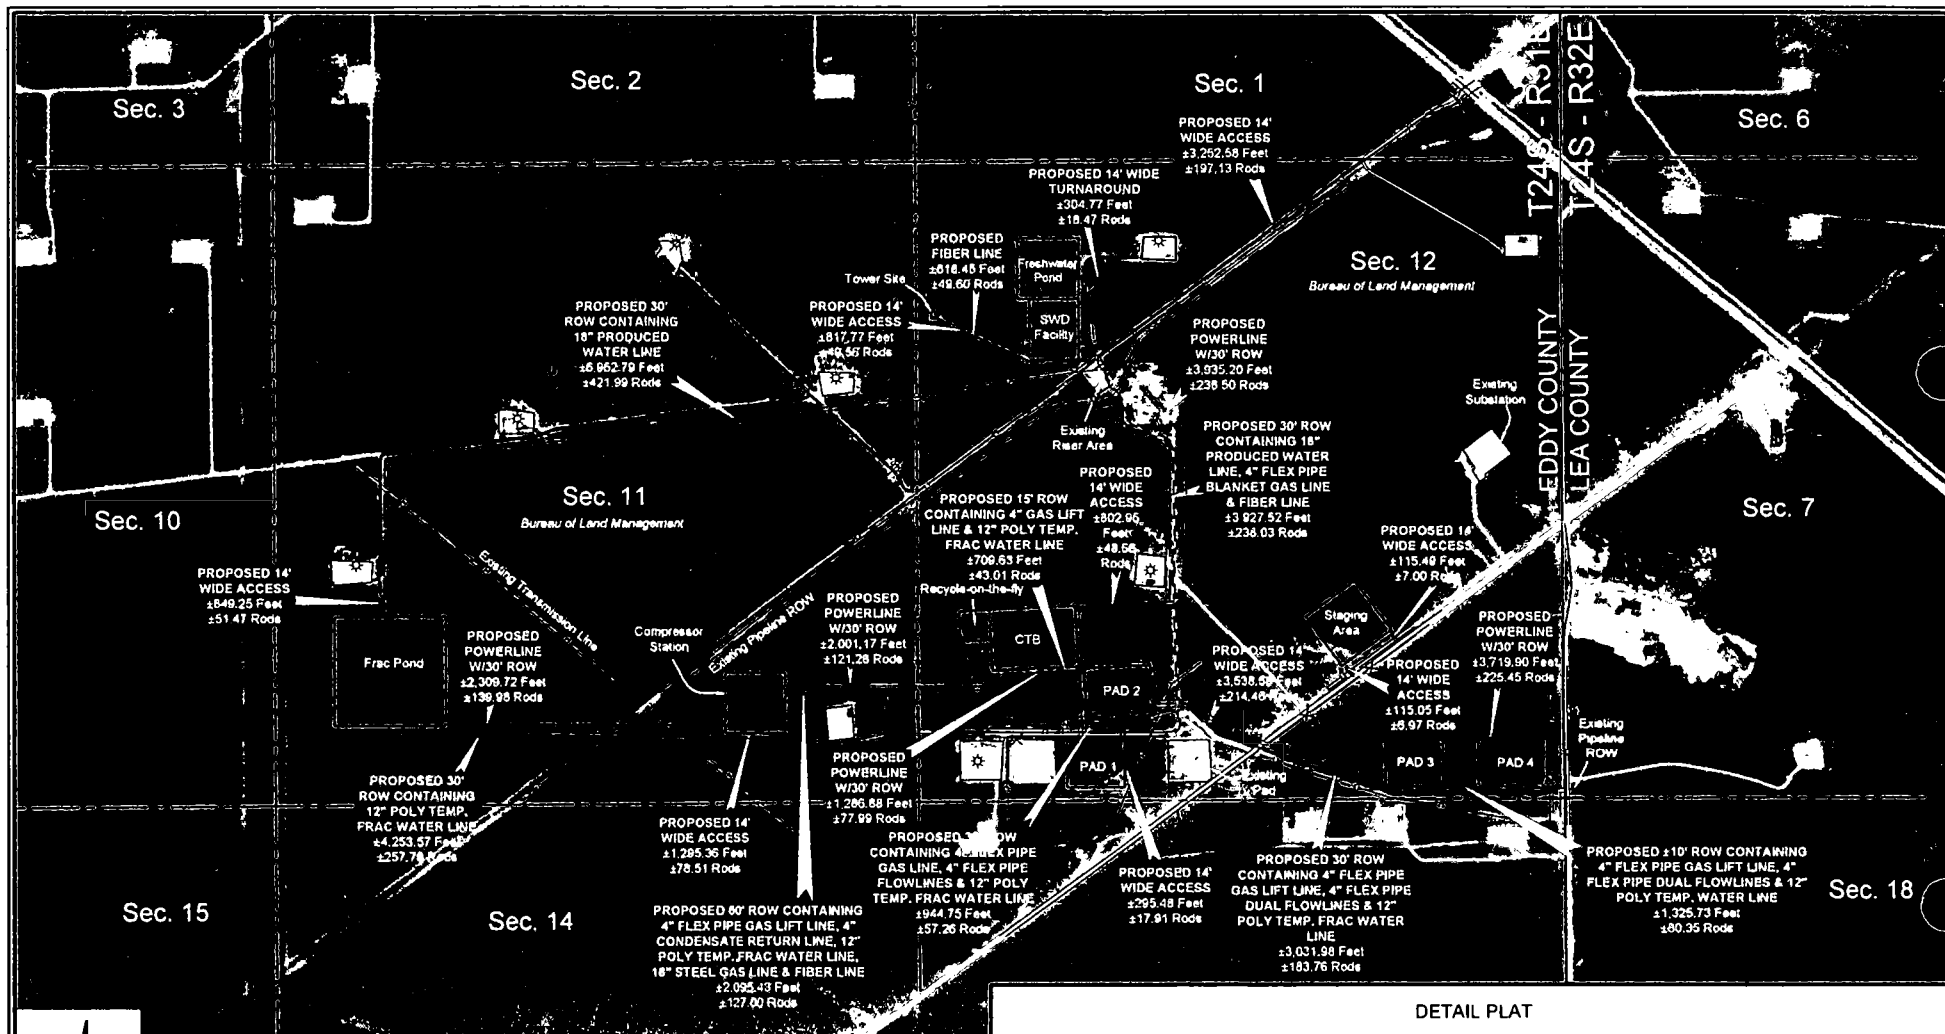

LEGEND	
	Proposed Pad
	Existing Road/Drillhole
	Existing Pipeline
	Existing Utility Line
	Existing Pipeline ROW
	Existing Fence Line
	Section Line
	Proposed Access
	Proposed ROW
	Proposed Fiber Line
	P&A Well
	Existing Gas Well



C. H. Fenstermaker & Associates, L.L.C.
135 Regency Sq. Lafayette, LA 70508
Ph. 337-237-2200 Fax. 337-232-3298
www.fenstermaker.com

CHEVRON U.S.A. INC
AERIAL DETAIL
PROPOSED SAND DUNES FACILITIES & ROWS
SECTIONS 11 & 12, T24S-R31E
EDDY COUNTY, NEW MEXICO

DETAIL PLAT

REVISIONS				
DRAWN BY	DATE	BY	DATE	DESCRIPTION
DMB	11/03/2017	DMB	11/03/2017	Add Fiber Line
DATE	10/30/2017	2	DMB	11/06/2017 Power Re-route & Addition
FILENAME T:\2017\2176483\DWG\Sand Dunes Aerial Detail 11x17.dwg				

LEGEND

P ———	Proposed Powerline
-----	Proposed Pad/Access Road
-----	Existing Road/Drillsite
-----	Existing Pipeline
-----	Existing Utility Line
-----	Existing Pipeline ROW
-----	Section Line
-----	Proposed ROW

R 31 E

POINT OF ENDING
(NAD 27)
X= 682,513.46
Y= 446,861.91

CENTERLINE
PROPOSED 30'
POWERLINE ROW
±1,092.46'
±66.21 Rods

POINT OF BEGINNING
(NAD 27)
X= 683,605.93
Y= 446,861.91

Proposed
Compressor
Station

Existing
Drillsite

Proposed Access Road

Existing Road

Sec. 11

Bureau of Land Management

Sec. 12

Bureau of Land Management

Existing Powerline

T
24
S

Existing Transmission Line

N 00° 17' 44" W 966.62'

Sec. 14

Point of Commencement/
Fnd. 2" Iron Pipe w/Cap
@ SE Corner of Section 11

NAD 27 NEW MEXICO EAST ZONE



Scale: 1" = 300'

300' 0 150' 300'

FOR THE EXCLUSIVE USE OF
CHEVRON U.S.A. INC.

I, Robert L. Lastrapes Professional
Surveyor, do hereby state this plat is true
and correct to the best of my knowledge.

Not to be used for construction,
bidding, recordation, conveyance,
sales, or engineering design.

PRELIMINARY

Robert L. Lastrapes
Registration No. 23006

SURFACE USE PLAT

Page 1 of 2

CHEVRON U.S.A. INC.
PROPOSED SAND DUNES
30' POWERLINE RIGHT OF WAY
SECTION 11, T24S-R31E
EDDY COUNTY, NEW MEXICO

REVISIONS

DRAWN BY: DMB	#	BY:	DATE:	DESCRIPTION:
PROJ. MGR.: VHV				
DATE: 10/31/2017				
FILENAME: T:\2017\2176483\DWG\Sand Dunes (Comp.Stat.) Powerline_Sec 11_ROW.dwg				



C. H. Fenstermaker & Associates, L.L.C.
135 Regency Sq. Lafayette, LA 70508
Ph. 337-237-2200 Fax. 337-232-3299
www.fenstermaker.com

DISCLAIMER: At this time, C. H. Fenstermaker & Associates, L.L.C. has not performed nor was asked to perform any type of engineering, hydrological modeling, flood plain, or "No Rise" certification analyses, including but not limited to determining whether the project will impact flood hazards in connection with federal/FEMA, state, and/or local laws, ordinances and regulations. Accordingly, Fenstermaker makes no warranty or representation of any kind as to the foregoing issues, and persons or entities using this information shall do so at their own risk.

NOTE:

Please be advised, that while reasonable efforts are made to locate and verify pipelines and anomalies using our standard pipeline locating equipment, it is impossible to be 100 % effective. As such, we advise using caution when performing work as there is a possibility that pipelines and other hazards, such as fiber optic cables, PVC pipelines, etc. may exist undetected on site.

NOTE:

Many states maintain information centers that establish links between those who dig (excavators) and those who own and operate underground facilities (operators). It is advisable and in most states, law, for the contractor to contact the center for assistance in locating and marking underground utilities. For guidance: New Mexico One Call - www.nmonecall.org.

**METES AND BOUNDS DESCRIPTION OF A
PROPOSED 30' POWERLINE ROW
SECTION 11, T24S-R31E
EDDY COUNTY, NEW MEXICO**

PROPOSED 30' POWERLINE ROW

Survey of the centerline of a Proposed 30 foot wide Powerline ROW easement with 15 feet on each side of centerline, containing 1,092.46 feet or 66.21 Rods crossing Bureau of Land Management land in Section 11 of Township 24 South Range 31 East, Eddy County, New Mexico.

COMMENCING at a Found 2" Iron Pipe with Cap, located at the Southeast Corner of said Section 11 Township 24 South Range 31 East; **THENCE** North 00 degrees 17 minutes 44 seconds East 956.62 feet to the **Point of Beginning** at the common section line between Sections 11 and 12, said **Point of Beginning** having the following coordinates: X= 683,605.93 and Y= 446,861.91 (New Mexico State Plane Coordinate System, East Zone, NAD 27).

THENCE West 1,092.46 feet to **Point of Ending** having the following coordinates: X= 682,513.46 and Y= 446,861.91 (New Mexico State Plane Coordinate System, East Zone, NAD 27).

The bearings recited hereon are oriented to New Mexico State Plane Coordinate System, East Zone, NAD 27.

This description represents a survey made on the ground for the centerline of a Proposed Powerline ROW and intended solely for that purpose. This description does not represent a boundary survey.

CENTERLINE PROPOSED 30' POWERLINE ROW		
COURSE	BEARING	DISTANCE
1	WEST	1092.46'

FOR THE EXCLUSIVE USE OF
CHEVRON U.S.A. INC.
I, Robert L. Lastrapes Professional
Surveyor, do hereby state this plat is true
and correct to the best of my knowledge.

*Not to be used for construction,
bidding, recordation, conveyance,
sales, or engineering design.*



Robert L. Lastrapes
Registration No. 23006



C. H. Fenstermaker & Associates, L.L.C.
135 Regency Sq. Lafayette, LA 70508
Ph. 337-237-2200 Fax. 337-232-3299
www.fenstermaker.com


SURFACE USE PLAT

Page 2 of 2

**CHEVRON U.S.A. INC.
PROPOSED SAND DUNES
30' POWERLINE RIGHT OF WAY
SECTION 11, T24S-R31E
EDDY COUNTY, NEW MEXICO**

REVISIONS

DRAWN BY:	DMB	#	BY:	DATE:	DESCRIPTION:
PROJ. MGR.:	VHV				
DATE:	10/31/2017				
FILENAME: T:\2017\2176483\DWG\Sand Dunes (Comp.Stat.) Powerline_Sec 11_ROW.dwg					

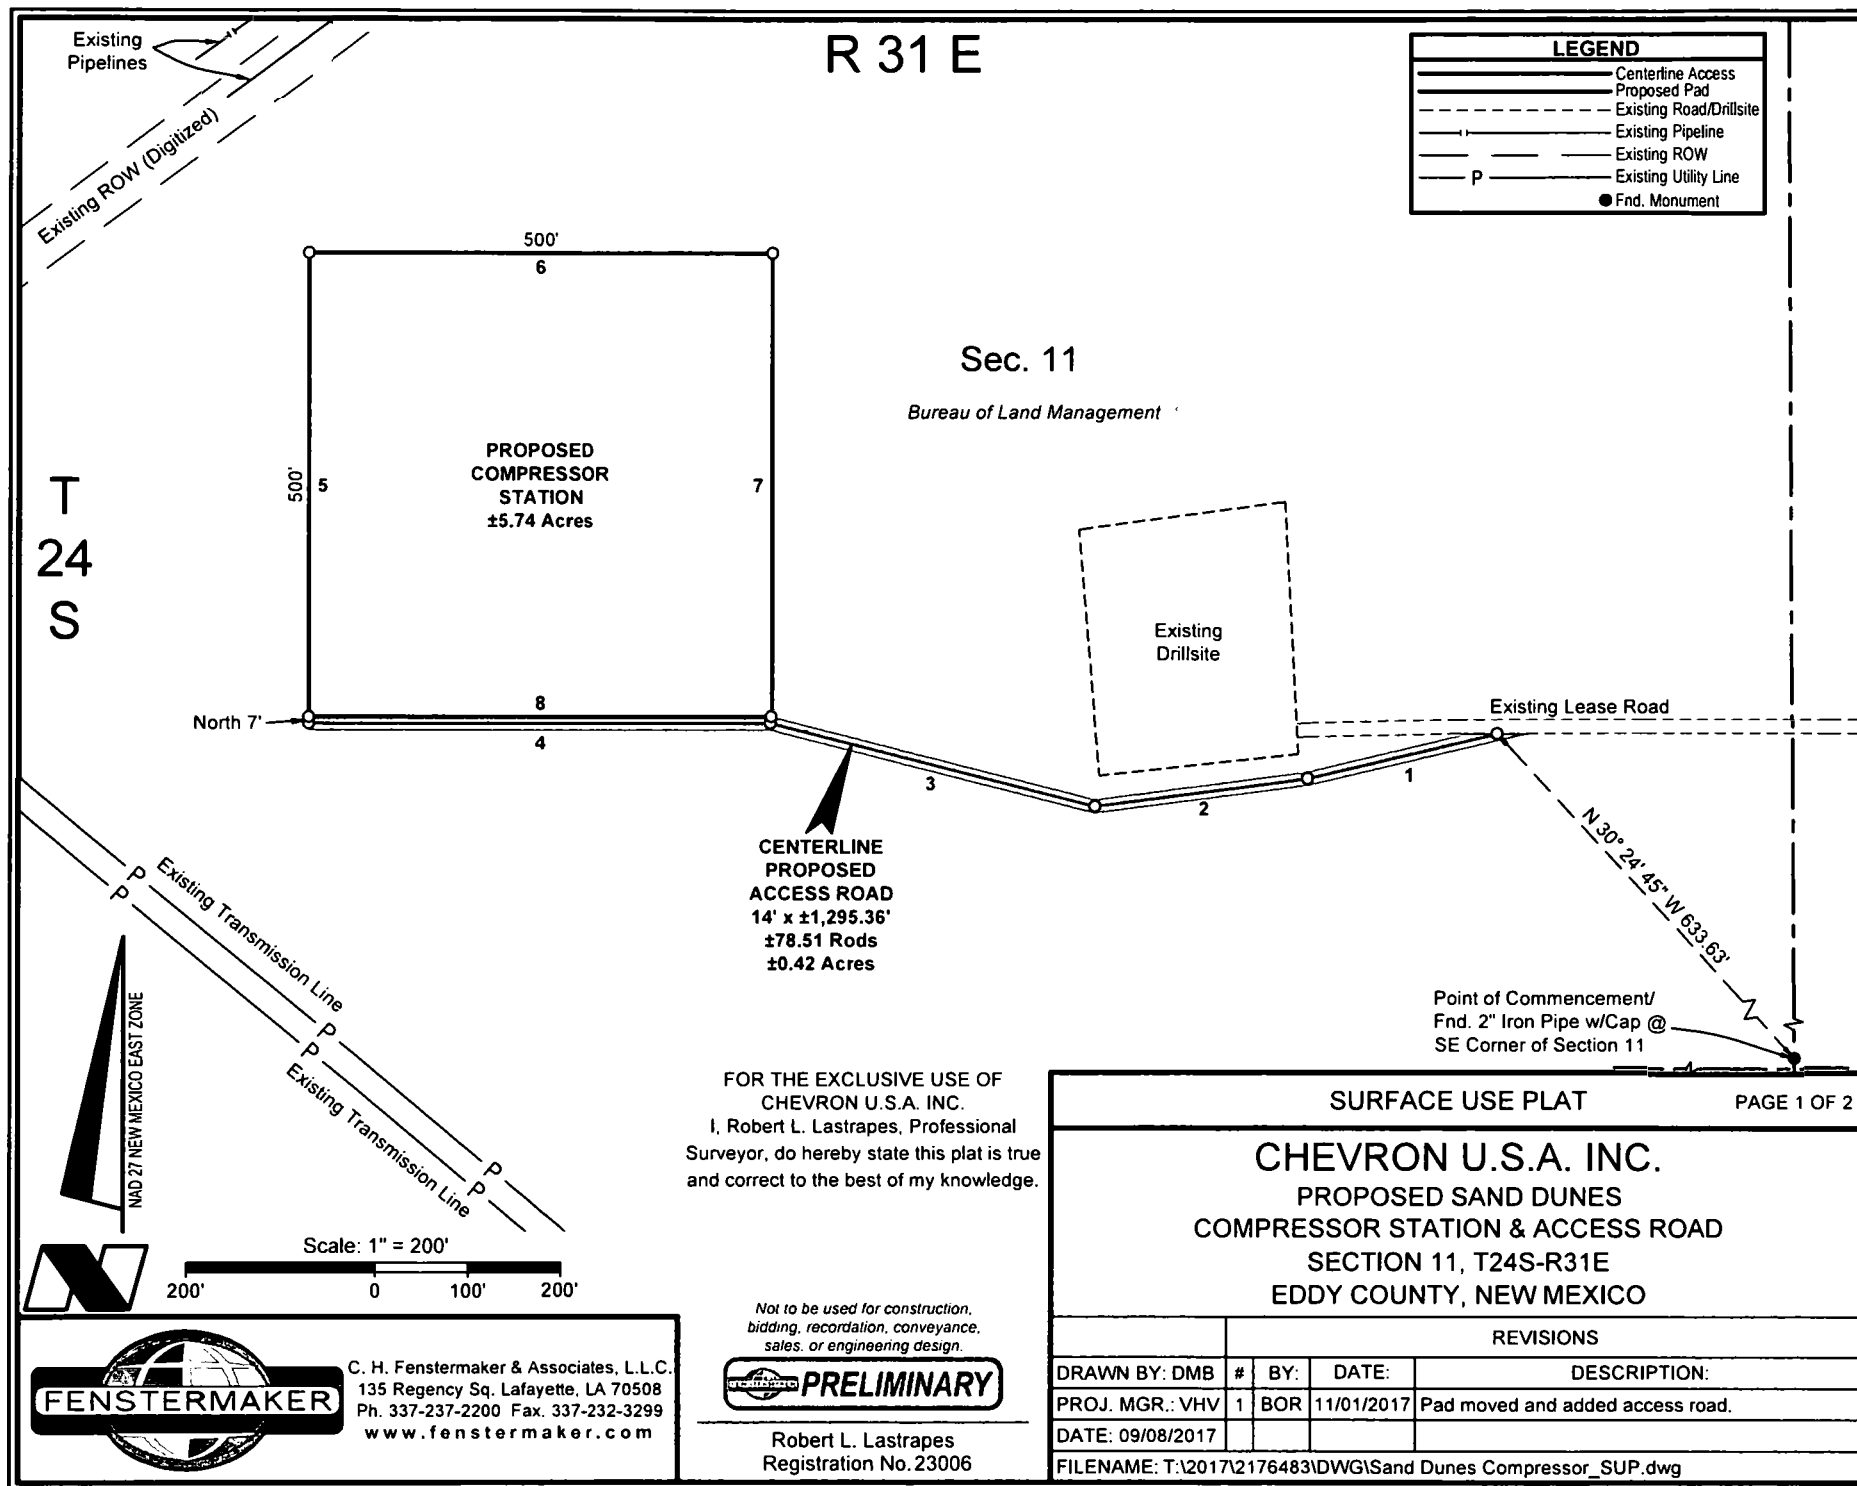

C. H. Fenstermaker & Associates, L.L.C.
135 Regency Sq. Lafayette, LA 70508
Ph. 337-237-2200 Fax. 337-232-3299
www.fenstermaker.com

DISCLAIMER: At this time, C. H. Fenstermaker & Associates, L.L.C. has not performed nor was asked to perform any type of engineering, hydrological modeling, flood plain, or "No Rise" certification analyses, including but not limited to determining whether the project will impact flood hazards in connection with federal/FEMA, state, and/or local laws, ordinances and regulations. Accordingly, Fenstermaker makes no warranty or representation of any kind as to the foregoing issues, and persons or entities using this information shall do so at their own risk.

NOTE:

Please be advised, that while reasonable efforts are made to locate and verify pipelines and anomalies using our standard pipeline locating equipment, it is impossible to be 100 % effective. As such, we advise using caution when performing work as there is a possibility that pipelines and other hazards, such as fiber optic cables, PVC pipelines, etc. may exist undetected on site.

NOTE:

Many states maintain information centers that establish links between those who dig (excavators) and those who own and operate underground facilities (operators). It is advisable and in most states, law, for the contractor to contact the center for assistance in locating and marking underground utilities. For guidance, New Mexico One Call www.nmonecall.org

NW COMPRESSOR STATION CORNER			NE COMPRESSOR STATION CORNER		
X=	682,013	NAD 27	X=	682,513	NAD 27
Y=	446,970		Y=	446,970	
LAT.	32.227466		LAT.	32.227458	
LONG.	103.744730		LONG.	103.743113	
X=	723,198	NAD83	X=	723,698	NAD83
Y=	447,029		Y=	447,029	
LAT.	32.227589		LAT.	32.227582	
LONG.	103.745212		LONG.	103.743596	
ELEVATION +3543' NAVD 88			ELEVATION +3542' NAVD 88		
SW COMPRESSOR STATION CORNER			SE COMPRESSOR STATION CORNER		
X=	682,013	NAD 27	X=	682,513	NAD 27
Y=	446,470		Y=	446,470	
LAT.	32.226092		LAT.	32.226084	
LONG.	103.744739		LONG.	103.743122	
X=	723,198	NAD83	X=	723,698	NAD83
Y=	446,529		Y=	446,529	
LAT.	32.226215		LAT.	32.226208	
LONG.	103.745221		LONG.	103.743604	
ELEVATION +3546' NAVD 88			ELEVATION +3550' NAVD 88		

CENTERLINE PROPOSED ACCESS ROAD		
COURSE	BEARING	DISTANCE
1	S 76° 41' 50" W	208.78'
2	S 82° 32' 22" W	229.43'
3	N 75° 39' 11" W	358.03'
4	WEST	499.12'

PROPOSED COMPRESSOR STATION		
COURSE	BEARING	DISTANCE
5	NORTH	500.00'
6	EAST	500.00'
7	SOUTH	500.00'
8	WEST	500.00'

FOR THE EXCLUSIVE USE OF
CHEVRON U.S.A. INC.
I, Robert L. Lastrapes, Professional
Surveyor, do hereby state this plat is true
and correct to the best of my knowledge.

Not to be used for construction,
bidding, recordation, conveyance,
sales, or engineering design.



Robert L. Lastrapes
Registration No. 23006



C. H. Fenstermaker & Associates, L.L.C.
135 Regency Sq. Lafayette, LA 70508
Ph. 337-237-2200 Fax. 337-232-3299
www.fenstermaker.com

SURFACE USE PLAT

PAGE 2 OF 2

CHEVRON U.S.A. INC.
PROPOSED SAND DUNES
COMPRESSOR STATION & ACCESS ROAD
SECTION 11, T24S-R31E
EDDY COUNTY, NEW MEXICO

REVISIONS

DRAWN BY:	DMB	#	BY:	DATE:	DESCRIPTION:
PROJ. MGR.:	VHV	1	BOR	11/01/2017	Pad moved and added access road.
DATE:	09/08/2017				
FILENAME: T:\2017\2176483\DWG\Sand Dunes Compressor_SUP.dwg					

NW TOWER CORNER	NE TOWER CORNER
X= 683,714 NAD 27	X= 683,774 NAD 27
Y= 449,950	Y= 449,950
ELEVATION +3516' NAVD 88	ELEVATION +3516' NAVD 88
SW TOWER / NW CALICHE PAD CORNER	SE TOWER / NE CALICHE PAD CORNER
X= 683,714 NAD 27	X= 683,774 NAD 27
Y= 449,905	Y= 449,905
ELEVATION +3516' NAVD 88	ELEVATION +3517' NAVD 88
SW CALICHE PAD CORNER	SE CALICHE PAD CORNER
X= 683,714 NAD 27	X= 683,774 NAD 27
Y= 449,890	Y= 449,890
ELEVATION +3517' NAVD 88	ELEVATION +3517' NAVD 88
PROPOSED SAND DUNES TOWER SITE (CENTER)	
X= 683,744 NAD 27	
Y= 449,928	
LAT. 32.235571	
LONG. 103.739080	
X= 724,928 NAD83	
Y= 449,987	
LAT. 32.235695	
LONG. 103.739563	

Sec. 11
Bureau of Land Management


Sec. 12
Bureau of Land Management

Point of Commencement/
Fnd. 2" Iron Pipe with Cap
@ the NW Corner of
Section 12

R 31 E

LEGEND

---	Section Line
---	Tower Site
---	Caliche Pad
---	Existing Powerline
---	Access Centerline

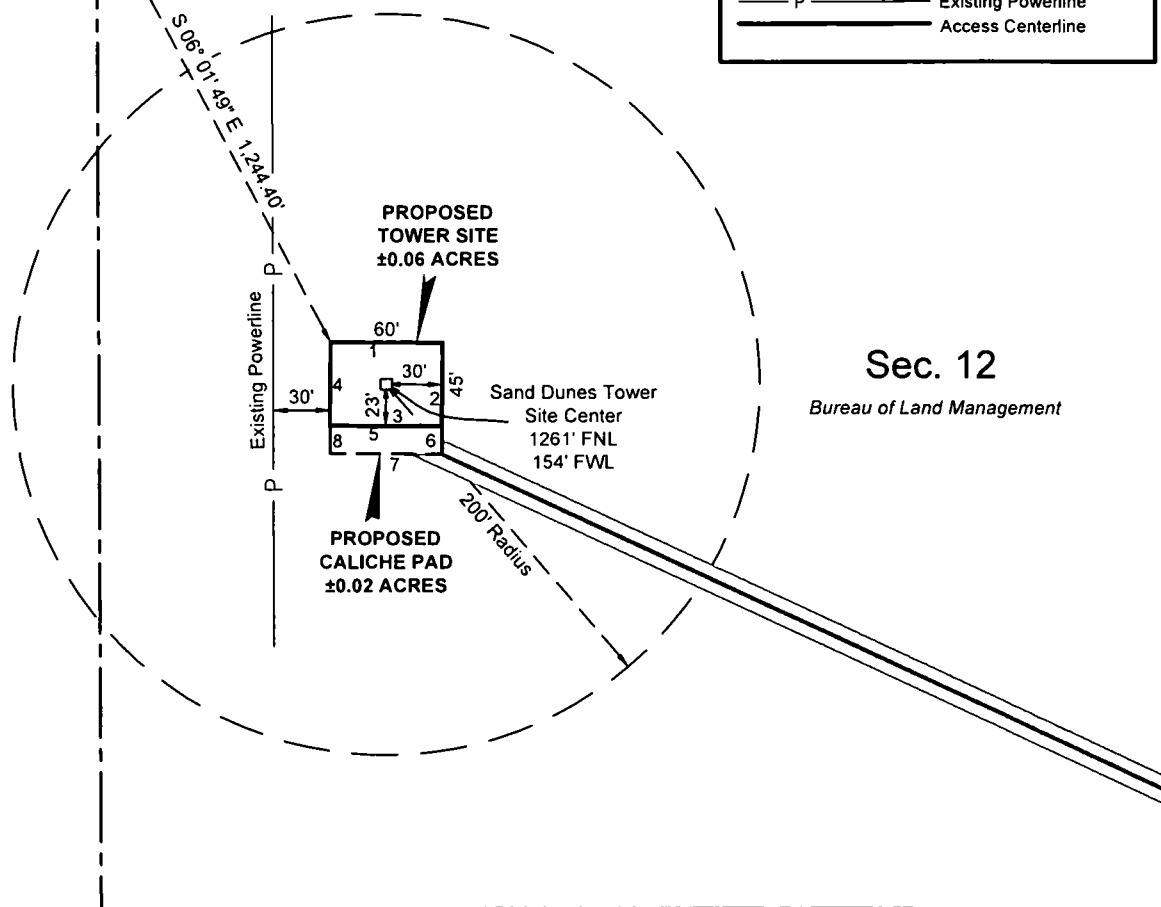

T
24
S



Scale: 1" = 100'
100' 0 50' 100'

FOR THE EXCLUSIVE USE OF
CHEVRON U.S.A. INC.
I, Robert L. Lastrapes, Professional
Surveyor, do hereby state this plat is true
and correct to the best of my knowledge.

Not to be used for construction,
bidding, recordation, conveyance,
sales, or engineering design.

PRELIMINARY

Robert L. Lastrapes
Registration No. 23006

TOWER SITE PLAT

PAGE 1 OF 3

CHEVRON U.S.A. INC.
PROPOSED SAND DUNES
TOWER SITE & ACCESS ROAD
SECTION 12, T24S-R31E
EDDY COUNTY, NEW MEXICO

REVISIONS

DRAWN BY:	DMB	#	BY:	DATE:	DESCRIPTION:
PROJ. MGR.:	VHV	1	AMT	11/20/2017	Add Access Road.
DATE:	10/24/2017				

FILENAME: T:\2017\2176638\DWG\Sand Dunes Tower Site_SUP.dwg




C. H. Fenstermaker & Associates, L.L.C.
135 Regency Sq. Lafayette, LA 70508
Ph. 337-237-2200 Fax. 337-232-3299
www.fenstermaker.com

R 31 E

Sec. 12

Bureau of Land Management

See Page 1

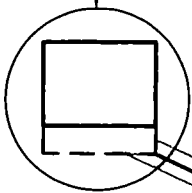

T
24
S

PROPOSED CENTERLINE
ACCESS ROAD
14' x ±817.77
±49.56 Rods
±0.26 Acres

Proposed
SWD Facility

LEGEND

- Access Centerline
- Proposed Facility

Proposed SWD
Facility Access Road

TOWER SITE PLAT

PAGE 2 of 3

CHEVRON U.S.A. INC.
PROPOSED SAND DUNES
TOWER SITE & ACCESS ROAD
SECTION 12, T24S-R31E
EDDY COUNTY, NEW MEXICO

FOR THE EXCLUSIVE USE OF
CHEVRON U.S.A. INC.
I, Robert L. Lastrapes, Professional
Surveyor, do hereby state this plat is true
and correct to the best of my knowledge.

*Not to be used for construction,
bidding, recordation, conveyance,
sales, or engineering design.*

PRELIMINARY

Robert L. Lastrapes
Registration No. 23006

C. H. Fenstermaker & Associates, L.L.C.
135 Regency Sq. Lafayette, LA 70508
Ph. 337-237-2200 Fax. 337-232-3299
www.fenstermaker.com



REVISIONS


DRAWN BY:	#	BY:	DATE:	DESCRIPTION:
DMB				
PROJ. MGR.: VHV	1	AMT	11/20/2017	Add Access Road.
DATE: 10/24/2017				

FILENAME: T:\2017\2176638\DWG\Sand Dunes Tower Site_SUP.dwg

Scale: 1" = 100'

100' 0 50' 100'

NAD 27 NEW MEXICO EAST ZONE

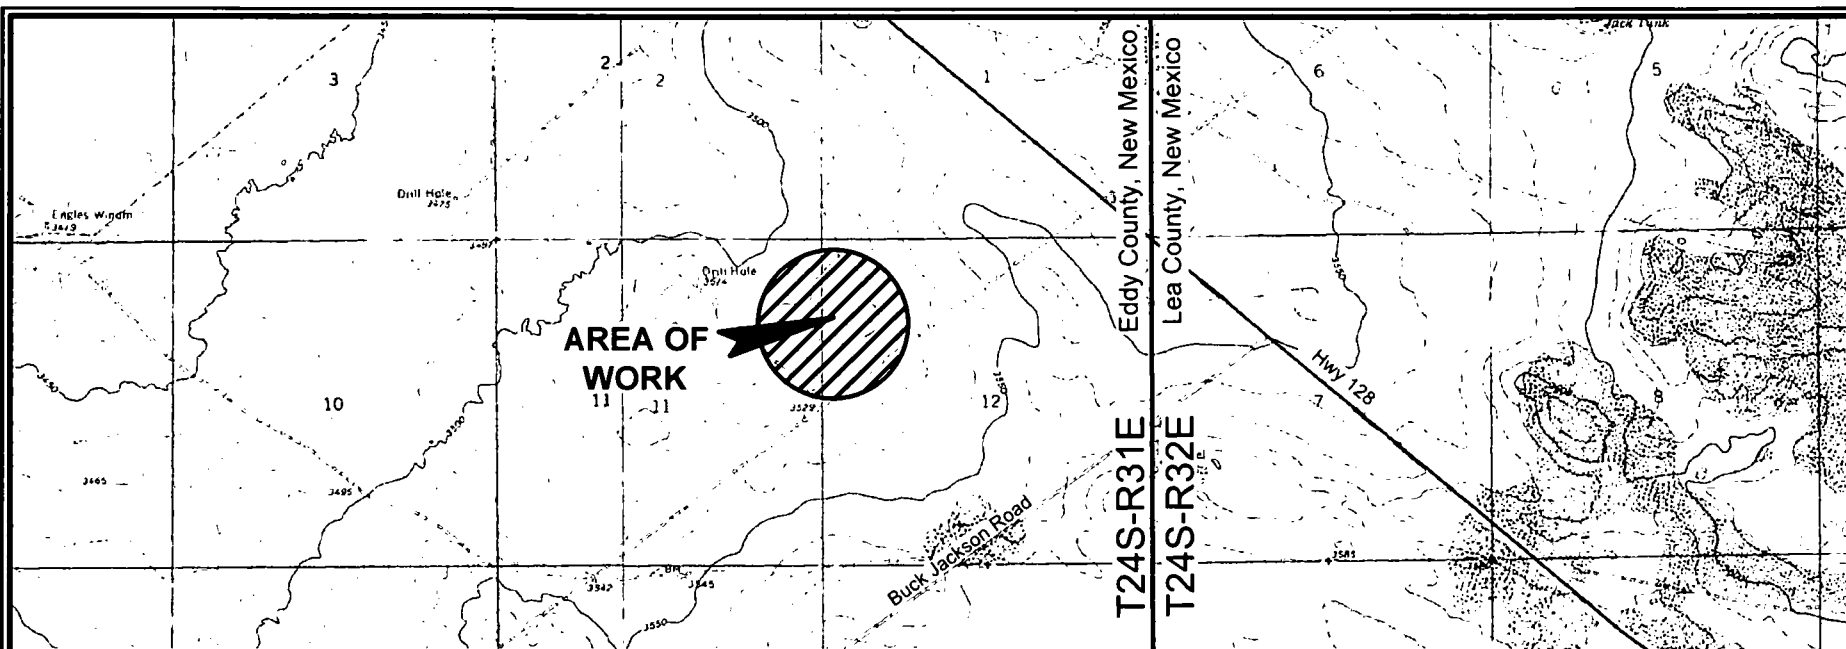

PROPOSED CENTERLINE ACCESS ROAD		
COURSE	BEARING	DISTANCE
1	N 65° 00' 06" W	817.77'

PROPOSED TOWER SITE		
COURSE	BEARING	DISTANCE
1	S 89° 42' 19" E	60.00'
2	S 00° 17' 41" W	45.00'
3	N 89° 42' 19" W	60.00'
4	N 00° 17' 41" E	45.00'

PROPOSED CALICHE PAD		
COURSE	BEARING	DISTANCE
5	S 89° 42' 19" E	60.00'
6	S 00° 17' 41" W	15.00'
7	N 89° 42' 19" W	60.00'
8	N 00° 17' 41" E	15.00'

NOTE:

Please be advised, that while reasonable efforts are made to locate and verify pipelines and anomalies using our standard pipeline locating equipment, it is impossible to be 100 % effective. As such, we advise using caution when performing work as there is a possibility that pipelines and other hazards, such as fiber optic cables, PVC pipelines, etc. may exist undetected on site.

NOTE:

Many states maintain information centers that establish links between those who dig (excavators) and those who own and operate underground facilities (operators). It is advisable and in most states, law, for the contractor to contact the center for assistance in locating and marking underground utilities. For guidance, New Mexico One Call www.nmonecall.org

DISCLAIMER: At this time, C. H. Fenstermaker & Associates, L.L.C. has not performed nor was asked to perform any type of engineering, hydrological modeling, flood plain, or "No Rise" certification analyses, including but not limited to determining whether the project will impact flood hazards in connection with federal/FEMA, state, and/or local laws, ordinances and regulations. Accordingly, Fenstermaker makes no warranty or representation of any kind as to the foregoing issues, and persons or entities using this information shall do so at their own risk.



Scale: 1" = 3,000'
3,000' 0 1,500' 3,000'

FOR THE EXCLUSIVE USE OF
CHEVRON U.S.A. INC.
I, Robert L. Lastrapes, Professional
Surveyor, do hereby state this plat is true
and correct to the best of my knowledge.

Not to be used for construction,
bidding, recordation, conveyance,
sales, or engineering design



Robert L. Lastrapes
Registration No. 23006



C. H. Fenstermaker & Associates, L.L.C.
135 Regency Sq. Lafayette, LA 70508
Ph. 337-237-2200 Fax. 337-232-3299
www.fenstermaker.com

TOWER SITE PLAT

PAGE 3 OF 3

CHEVRON U.S.A. INC.
PROPOSED SAND DUNES
TOWER SITE & ACCESS ROAD
SECTION 12, T24S-R31E
EDDY COUNTY, NEW MEXICO

REVISIONS

DRAWN BY: DMB	#	BY:	DATE:	DESCRIPTION:
PROJ. MGR.: VHV	1	AMT	11/20/2017	Add Access Road.
DATE: 10/24/2017				

FILENAME: T:\2017\2176638\DWG\Sand Dunes Tower Site_SUP.dwg

DISCLAIMER: At this time, C. H. Fenstermaker & Associates, L.L.C. has not performed nor was asked to perform any type of engineering, hydrological modeling, flood plain, or "No Rise" certification analyses, including but not limited to determining whether the project will impact flood hazards in connection with federal/FEMA, state, and/or local laws, ordinances and regulations. Accordingly, Fenstermaker makes no warranty or representation of any kind as to the foregoing issues, and persons or entities using this information shall do so at their own risk.

NOTE:

Please be advised, that while reasonable efforts are made to locate and verify pipelines and anomalies using our standard pipeline locating equipment, it is impossible to be 100 % effective. As such, we advise using caution when performing work as there is a possibility that pipelines and other hazards, such as fiber optic cables, PVC pipelines, etc. may exist undetected on site.

NOTE:

Many states maintain information centers that establish links between those who dig (excavators) and those who own and operate underground facilities (operators). It is advisable and in most states, law, for the contractor to contact the center for assistance in locating and marking underground utilities. For guidance: New Mexico One Call - www.nmonccall.org.

NW ARCH. AREA CORNER			NE ARCH. AREA CORNER		
X=	688,133	NAD 27	X=	688,858	NAD 27
Y=	446,593		Y=	446,598	
LAT.	32.226337		LAT.	32.226339	
LONG.	103.724947		LONG.	103.722605	
X=	729,317	NAD83	X=	730,042	NAD83
Y=	446,652		Y=	446,657	
LAT.	32.226461		LAT.	32.226463	
LONG.	103.725430		LONG.	103.723087	
ELEVATION +3589' NAVD 88			ELEVATION +3589' NAVD 88		
SW ARCH. AREA CORNER			SE ARCH. AREA CORNER		
X=	688,139	NAD 27	X=	688,863	NAD 27
Y=	445,993		Y=	445,998	
LAT.	32.224688		LAT.	32.224689	
LONG.	103.724940		LONG.	103.722597	
X=	729,323	NAD83	X=	730,048	NAD83
Y=	446,052		Y=	446,057	
LAT.	32.224811		LAT.	32.224813	
LONG.	103.725422		LONG.	103.723079	
ELEVATION +3585' NAVD 88			ELEVATION +3586' NAVD 88		

NW PAD CORNER			NE PAD CORNER		
X=	688,180	NAD 27	X=	688,745	NAD 27
Y=	446,413		Y=	446,416	
LAT.	32.225842		LAT.	32.225840	
LONG.	103.724799		LONG.	103.722972	
X=	729,364	NAD83	X=	729,929	NAD83
Y=	446,472		Y=	446,474	
LAT.	32.225965		LAT.	32.225963	
LONG.	103.725281		LONG.	103.723454	
ELEVATION +3583' NAVD 88			ELEVATION +3590' NAVD 88		
SW PAD CORNER			SE PAD CORNER		
X=	688,182	NAD 27	X=	688,747	NAD 27
Y=	446,033		Y=	446,036	
LAT.	32.224797		LAT.	32.224795	
LONG.	103.724800		LONG.	103.722973	
X=	729,366	NAD83	X=	729,931	NAD83
Y=	446,092		Y=	446,095	
LAT.	32.224921		LAT.	32.224919	
LONG.	103.725282		LONG.	103.723455	
ELEVATION +3586' NAVD 88			ELEVATION +3585' NAVD 88		

PROPOSED PAD		
COURSE	BEARING	DISTANCE
1	S 89° 44' 05" W	565.00'
2	N 00° 15' 55" W	380.00'
3	N 89° 44' 05" E	565.00'
4	S 00° 15' 55" E	380.00'

FOR THE EXCLUSIVE USE OF
CHEVRON U.S.A. INC.
I, Robert L. Lastrapes, Professional
Surveyor, do hereby state this plat is true
and correct to the best of my knowledge.



C. H. Fenstermaker & Associates, L.L.C.
135 Regency Sq. Lafayette, LA 70508
Ph. 337-237-2200 Fax. 337-232-3299
www.fenstermaker.com

WELL PLAT

PAGE 2 OF 2

CHEVRON U.S.A. INC.
PROPOSED PAD
SND 12 01 FED 004 NO. 2H WELL
SECTION 12, T24S-R31E
EDDY COUNTY, NEW MEXICO

REVISIONS


DRAWN BY:	DMB	#	BY:	DATE:	DESCRIPTION:
PROJ. MGR.:	VHV	1	DMB	09/27/2017	Pad Extention & Additional Well
DATE:	09/07/2017				
FILENAME: T:\2017\2175394\DWGS\SND 12 01 Fed 004 2H_Well Plat.dwg					

R 31 E

Sec.12

Bureau of Land Management

T
24
S

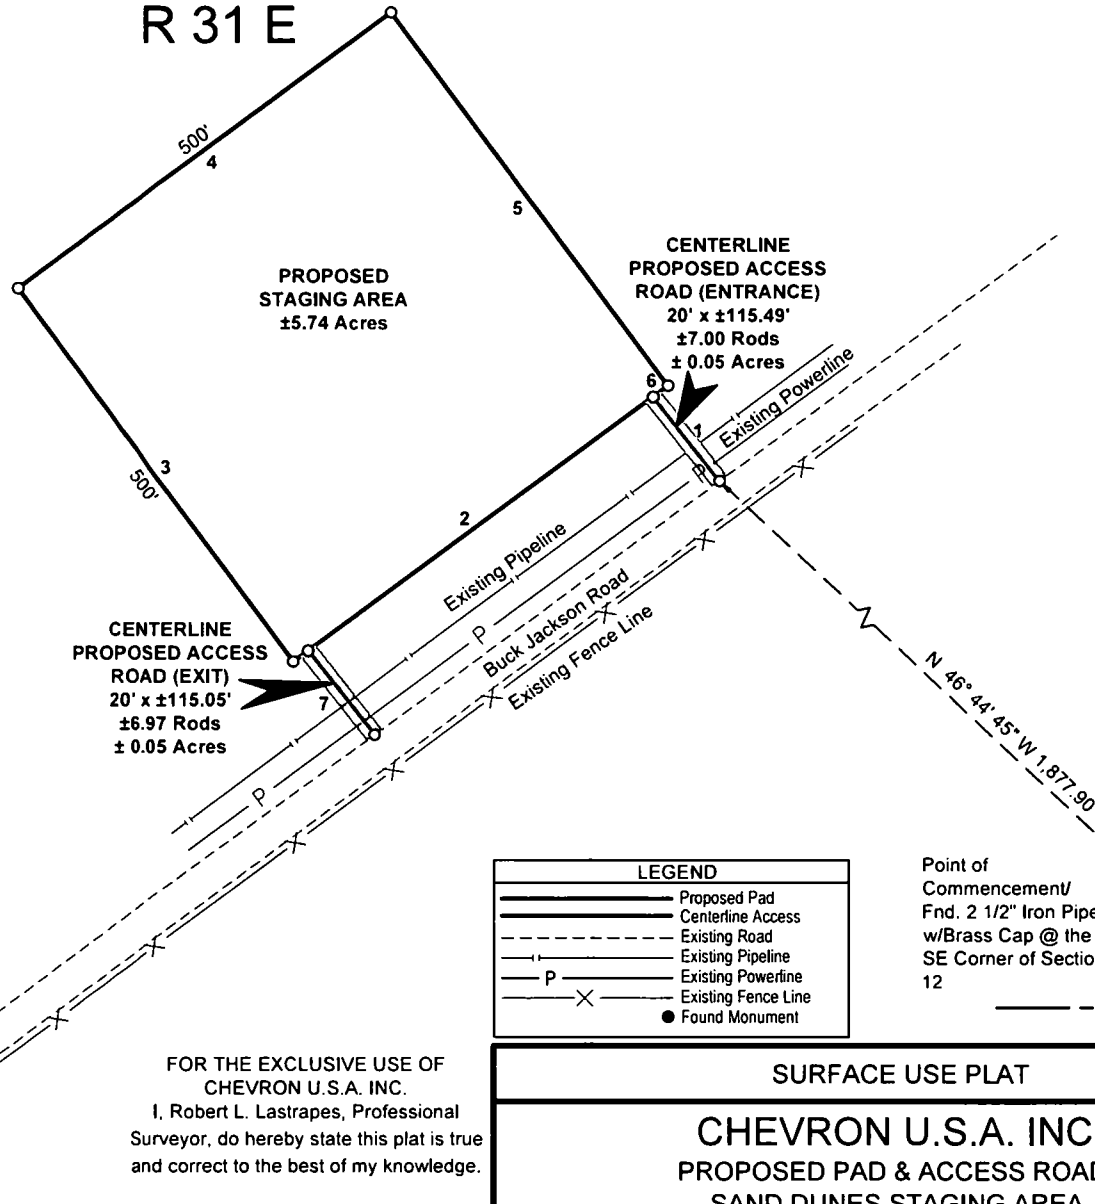

Scale: 1" = 200'

200' 0 100' 200'

FOR THE EXCLUSIVE USE OF
CHEVRON U.S.A. INC.
I, Robert L. Lastrapes, Professional
Surveyor, do hereby state this plat is true
and correct to the best of my knowledge.

Not to be used for construction,
bidding, recordation, conveyance,
sales, or engineering design.



Robert L. Lastrapes
Registration No. 23006

LEGEND	
	Proposed Pad
	Centerline Access
	Existing Road
	Existing Pipeline
	Existing Powerline
	Existing Fence Line
	Found Monument

Point of
Commencement/
Fnd. 2 1/2" Iron Pipe
w/Brass Cap @ the
SE Corner of Section
12

SURFACE USE PLAT

Page 1 of 2

CHEVRON U.S.A. INC.
PROPOSED PAD & ACCESS ROADS
SAND DUNES STAGING AREA
SECTION 12, T24S-R31E
EDDY COUNTY, NEW MEXICO

REVISIONS

DRAWN BY:	AMT	#	BY:	DATE:	DESCRIPTION:
PROJ. MGR.:	VHV				
DATE:	09/15/2017				
FILENAME: T:\2017\2176483\DWG\Sand Dunes Staging Area_SUP.dwg					



C. H. Fenstermaker & Associates, L.L.C.
135 Regency Sq. Lafayette, LA 70508
Ph. 337-237-2200 Fax. 337-232-3299
www.fenstermaker.com

DISCLAIMER: At this time, C. H. Fenstermaker & Associates, L.L.C. has not performed nor was asked to perform any type of engineering, hydrological modeling, flood plain, or "No Rise" certification analyses, including but not limited to determining whether the project will impact flood hazards in connection with federal/FEMA, state, and/or local laws, ordinances and regulations. Accordingly, Fenstermaker makes no warranty or representation of any kind as to the foregoing issues, and persons or entities using this information shall do so at their own risk.

NOTE:

Please be advised, that while reasonable efforts are made to locate and verify pipelines and anomalies using our standard pipeline locating equipment, it is impossible to be 100 % effective. As such, we advise using caution when performing work as there is a possibility that pipelines and other hazards, such as fiber optic cables, PVC pipelines, etc. may exist undetected on site.

NOTE:

Many states maintain information centers that establish links between those who dig (excavators) and those who own and operate underground facilities (operators). It is advisable and in most states, law, for the contractor to contact the center for assistance in locating and marking underground utilities. For guidance: New Mexico One Call - www.nmonecall.org.

NW PAD CORNER		NE PAD CORNER	
X=	686,770 NAD 27	X=	687,172 NAD 27
Y=	447,424	Y=	447,721
ELEVATION +3558' NAVD 88		ELEVATION +3565' NAVD 88	
SW PAD CORNER		SE PAD CORNER	
X=	687,067 NAD 27	X=	687,469 NAD 27
Y=	447,022	Y=	447,319
ELEVATION +3564' NAVD 88		ELEVATION +3569' NAVD 88	

CENTERLINE PROPOSED ACCESS ROAD (ENTRANCE)		
COURSE	BEARING	DISTANCE
1	N 38° 14' 37" W	115.49'

PROPOSED PAD		
COURSE	BEARING	DISTANCE
2	S 53° 31' 47" W	480.00'
3	N 36° 28' 13" W	500.00'
4	N 53° 31' 47" E	500.00'
5	S 36° 28' 13" E	500.00'
6	S 53° 31' 47" W	20.00'

CENTERLINE PROPOSED ACCESS ROAD (EXIT)		
COURSE	BEARING	DISTANCE
7	N 38° 15' 05" W	115.05'

FOR THE EXCLUSIVE USE OF
CHEVRON U.S.A. INC.
I, Robert L. Lastrapes, Professional
Surveyor, do hereby state this plat is true
and correct to the best of my knowledge.

*Not to be used for construction,
bidding, recordation, conveyance,
sales, or engineering design.*



Robert L. Lastrapes
Registration No. 23006



C. H. Fenstermaker & Associates, L.L.C.
135 Regency Sq. Lafayette, LA 70508
Ph. 337-237-2200 Fax. 337-232-3299
www.fenstermaker.com

SURFACE USE PLAT

Page 2 of 2

CHEVRON U.S.A. INC.
PROPOSED PAD & ACCESS ROADS
SAND DUNES STAGING AREA
SECTION 12, T24S-R31E
EDDY COUNTY, NEW MEXICO

REVISIONS				
DRAWN BY:	AMT	#	BY:	DATE:
PROJ. MGR.:	VHV			
DATE:	09/15/2017			
FILENAME: T:\2017\2176483\DWG\Sand Dunes Staging Area_SUP.dwg				

Sec. 12
Bureau of Land Management

PROPOSED
TEMPORARY
PAD AREA
±1.78 Acres

PROPOSED
ARCHAEOLOGICAL
AREA
±5.05 Acres

PROPOSED
PERMANENT
PAD AREA
±3.15 Acres

SND 12 01 FED 004
No. 3H Well

Jabberwocky
No. 1H Well

SND 12 01 FED 004
No. 4H Well

SND 12 01 FED 004
No. 2H Well

Proposed Access Road

Existing Pipeline ROW

Existing Pipeline

Sec. 13

Existing Pipelines

T24S-R31E
T24S-R32E

Existing Road

Existing Fence Line

Sec. 7

Point of
Commencement/
Fnd. 2 1/2" Iron Pipe
w/Cap @ SE Corner of
Section 12

Sec. 18

EDDY COUNTY,
NEW MEXICO
LEA COUNTY,
NEW MEXICO

N 53° 51' 58" W 179.67'

LEGEND

- Proposed Pad
- Section Line
- Range/County Line
- Existing Road
- Pipeline ROW
- Existing Pipeline
- P Existing Powerline
- Existing Fence Line
- X Found Monument

Scale: 1" = 200'

200' 0 100' 200'

FOR THE EXCLUSIVE USE OF
CHEVRON U.S.A. INC.

I, Robert L. Lastrapes, Professional
Surveyor, do hereby state this plat is true
and correct to the best of my knowledge.

Not to be used for construction, bidding,
recordation, conveyance, sales, or as the
basis for the issuance of a permit.

PRELIMINARY

Robert L. Lastrapes
Registration No. 23006

INTERIM RECLAMATION PLAT

PAGE 1 OF 2

CHEVRON U.S.A. INC.

INTERIM RECLAMATION

JABBERWOCKY 1H & SND 12 01 FED 004 NOS. 2H-4H WELLS

SECTION 12, T24S-R31E

EDDY COUNTY, NEW MEXICO

REVISIONS

DRAWN BY:	BOR	#	BY:	DATE:	DESCRIPTION:
PROJ. MGR.:	VHV				
DATE:	11/01/2017				
FILENAME: T:\2017\2175394\DWG\Jabberwocky 1H:SND 12 01 Fed 004 2H-4H_IR.dwg					



C. H. Fenstermaker & Associates, L.L.C.
135 Regency Sq. Lafayette, LA 70508
Ph. 337-237-2200 Fax. 337-232-3299
www.fenstermaker.com

DISCLAIMER: At this time, C. H. Fenstermaker & Associates, L.L.C. has not performed nor was asked to perform any type of engineering, hydrological modeling, flood plain, or "No Rise" certification analyses, including but not limited to determining whether the project will impact flood hazards in connection with federal/FEMA, state, and/or local laws, ordinances and regulations. Accordingly, Fenstermaker makes no warranty or representation of any kind as to the foregoing issues, and persons or entities using this information shall do so at their own risk.

NOTE:

Please be advised, that while reasonable efforts are made to locate and verify pipelines and anomalies using our standard pipeline locating equipment, it is impossible to be 100 % effective. As such, we advise using caution when performing work as there is a possibility that pipelines and other hazards, such as fiber optic cables, PVC pipelines, etc. may exist undetected on site.

NOTE:

Many states maintain information centers that establish links between those who dig (excavators) and those who own and operate underground facilities (operators). It is advisable and in most states, law, for the contractor to contact the center for assistance in locating and marking underground utilities. For guidance: New Mexico One Call - www.nmonecall.org.

NW ARCH. AREA CORNER			NE ARCH. AREA CORNER		
X=	688,133	NAD 27	X=	688,858	NAD 27
Y=	446,593		Y=	446,598	
LAT.	32.226337		LAT.	32.226339	
LONG.	103.724947		LONG.	103.722605	
X=	729,317	NAD83	X=	730,042	NAD83
Y=	446,652		Y=	446,657	
LAT.	32.226461		LAT.	32.226463	
LONG.	103.725430		LONG.	103.723087	
ELEVATION +3589' NAVD 88			ELEVATION +3589' NAVD 88		
SW ARCH. AREA CORNER			SE ARCH. AREA CORNER		
X=	688,139	NAD 27	X=	688,863	NAD 27
Y=	445,993		Y=	445,998	
LAT.	32.224688		LAT.	32.224689	
LONG.	103.724940		LONG.	103.722597	
X=	729,323	NAD83	X=	730,048	NAD83
Y=	446,052		Y=	446,057	
LAT.	32.224811		LAT.	32.224813	
LONG.	103.725422		LONG.	103.723079	
ELEVATION +3585' NAVD 88			ELEVATION +3586' NAVD 88		

NW PAD CORNER			NE PAD CORNER		
X=	688,180	NAD 27	X=	688,745	NAD 27
Y=	446,413		Y=	446,416	
LAT.	32.225842		LAT.	32.225840	
LONG.	103.724799		LONG.	103.722972	
X=	729,364	NAD83	X=	729,929	NAD83
Y=	446,472		Y=	446,474	
LAT.	32.225965		LAT.	32.225963	
LONG.	103.725281		LONG.	103.723454	
ELEVATION +3583' NAVD 88			ELEVATION +3590' NAVD 88		
SW PAD CORNER			SE PAD CORNER		
X=	688,182	NAD 27	X=	688,747	NAD 27
Y=	446,033		Y=	446,036	
LAT.	32.224797		LAT.	32.224795	
LONG.	103.724800		LONG.	103.722973	
X=	729,366	NAD83	X=	729,931	NAD83
Y=	446,092		Y=	446,095	
LAT.	32.224921		LAT.	32.224919	
LONG.	103.725282		LONG.	103.723455	
ELEVATION +3586' NAVD 88			ELEVATION +3585' NAVD 88		

FOR THE EXCLUSIVE USE OF
CHEVRON U.S.A. INC.
I, Robert L. Lastrapes, Professional
Surveyor, do hereby state this plat is true
and correct to the best of my knowledge.

*Not to be used for construction, bidding,
recordation, conveyance, sales, or as the
basis for the issuance of a permit.*



Robert L. Lastrapes
Registration No. 23006



C. H. Fenstermaker & Associates, L.L.C.
135 Regency Sq. Lafayette, LA 70508
Ph. 337-237-2200 Fax. 337-232-3299
www.fenstermaker.com

INTERIM RECLAMATION PLAT

PAGE 2 OF 2

CHEVRON U.S.A. INC.

INTERIM RECLAMATION

JABBERWOCKY 1H & SND 12 01 FED 004 NOS. 2H-4H WELLS
SECTION 12, T24S-R31E
EDDY COUNTY, NEW MEXICO

REVISIONS

DRAWN BY:	BOR	#	BY:	DATE:	DESCRIPTION:
PROJ. MGR.:	VHV				
DATE:	11/01/2017				
FILENAME: T:\2017\2175394\DWG\Jabberwocky 1H;SND 12 01 Fed 004 2H-4H_IR.dwg					

PAD DESIGN TABLE


PT	NATURAL GROUND ELEV.	DESIGN ELEV.	CUT / FILL
A	3558.43	3563.76	5.33
B	3560.10	3563.76	3.66
C	3564.76	3563.76	-1.00
D	3567.69	3563.76	-3.93
E	3569.30	3563.76	-5.54
F	3566.42	3563.76	-2.66
G	3564.10	3563.76	-0.34
H	3560.06	3563.76	3.70

R 31 E

Sec. 12

Bureau of Land Management

T
24
S

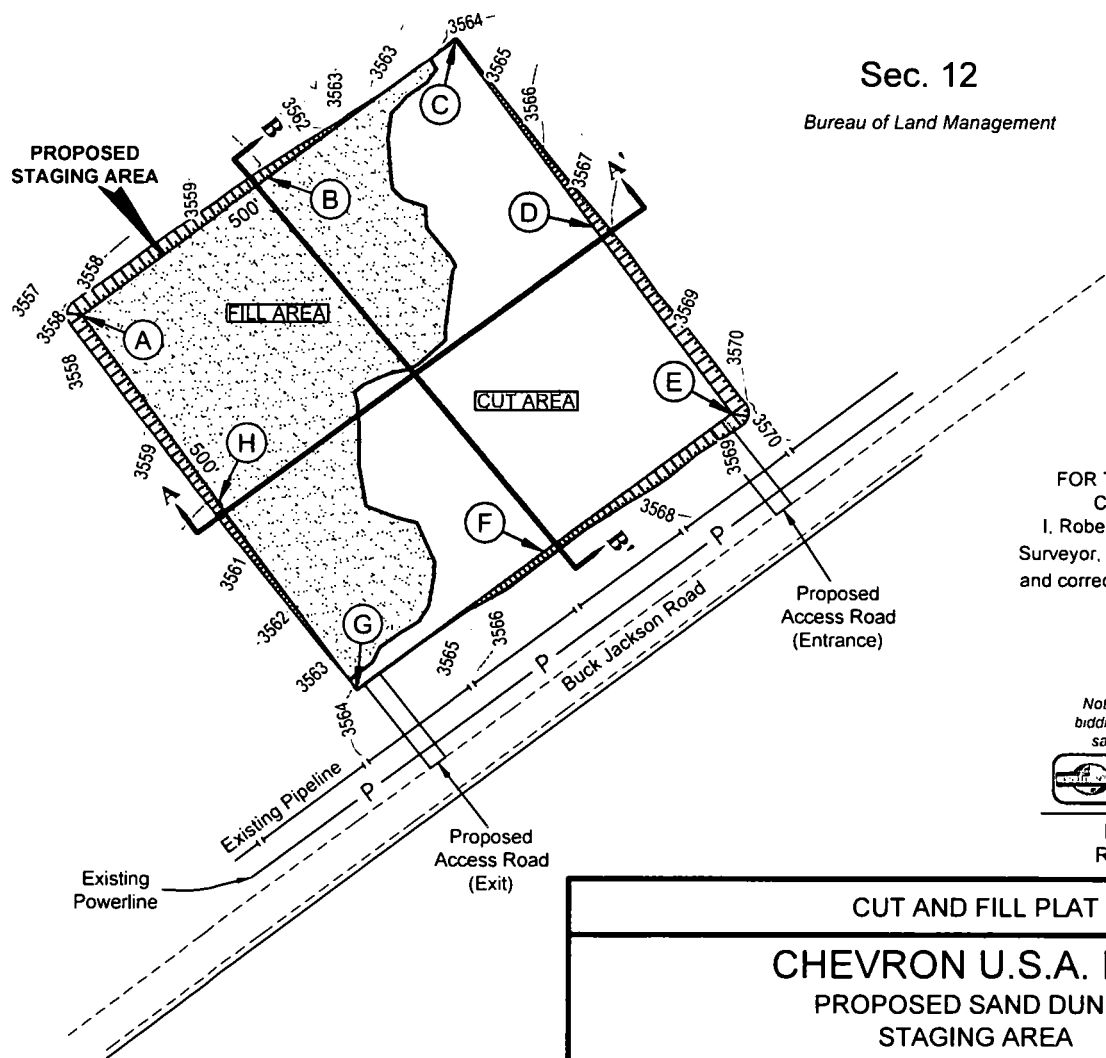

FOR THE EXCLUSIVE USE OF
CHEVRON U.S.A. INC.
I, Robert L. Lastrapes, Professional
Surveyor, do hereby state this plat is true
and correct to the best of my knowledge.

Not to be used for construction,
bidding, recordation, conveyance,
sales, or engineering design.

PRELIMINARY

Robert L. Lastrapes
Registration No. 23006

CUT AND FILL PLAT

PAGE 1 OF 3

CHEVRON U.S.A. INC.
PROPOSED SAND DUNES
STAGING AREA
SECTION 12, T24S-R31E
EDDY COUNTY, NEW MEXICO

REVISIONS

DRAWN BY:	BOR	#	BY:	DATE:	DESCRIPTION:
PROJ. MGR.:	VHV				
DATE:	09/14/2017				

FILENAME: T:\2017\2176483\DWG\Sand Dunes Staging Area_CutFill.dwg




Scale: 1" = 200'
200' 0 100' 200'




C. H. Fenstermaker & Associates, L.L.C.
135 Regency Sq. Lafayette, LA 70508
Ph. 337-237-2200 Fax. 337-232-3299
www.fenstermaker.com

CUT VOLUME = 10,866.78 Cu. Yd.
FILL VOLUME = 10,866.78 Cu. Yd.
NET VOLUME = 0.00 Cu. Yd.

CROSS SECTION A-A'
HORIZONTAL SCALE 1"=60'
VERTICAL SCALE 1"=30'

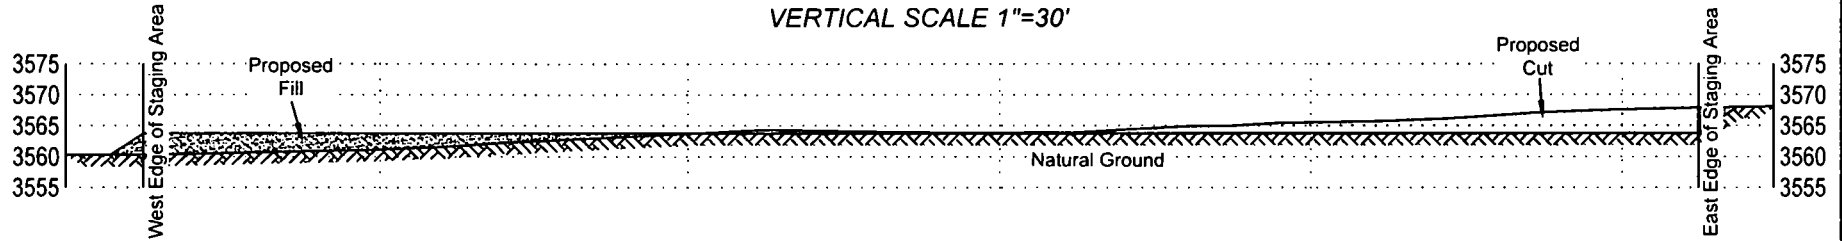

CROSS SECTION B-B'
HORIZONTAL SCALE 1"=60'
VERTICAL SCALE 1"=30'

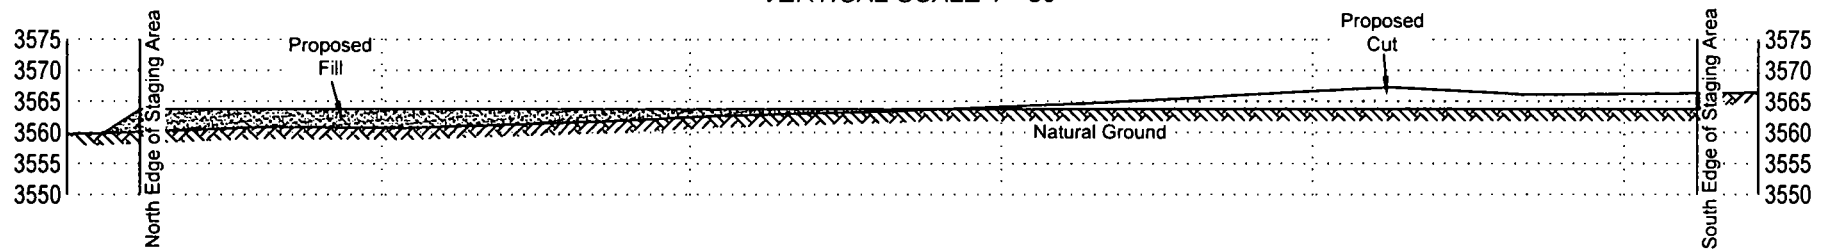

FOR THE EXCLUSIVE USE OF
CHEVRON U.S.A. INC.
I, Robert L. Lastrapes, Professional
Surveyor, do hereby state this plat is true
and correct to the best of my knowledge.

Not to be used for construction
bidding, recordation, conveyance,
sales, or engineering design.



Robert L. Lastrapes
Registration No. 23006

CUT AND FILL PLAT

PAGE 2 OF 3

CHEVRON U.S.A. INC.
PROPOSED SAND DUNES
STAGING AREA
SECTION 12, T24S-R31E
EDDY COUNTY, NEW MEXICO

REVISIONS

DRAWN BY:	#	BY:	DATE:	DESCRIPTION:
PROJ. MGR.: VHV				
DATE: 09/14/2017				
FILENAME: T:\2017\2176483\DWG\Sand Dunes Staging Area_CutFill.dwg				



C. H. Fenstermaker & Associates, L.L.C.
135 Regency Sq. Lafayette, LA 70508
Ph. 337-237-2200 Fax. 337-232-3299
www.fenstermaker.com

AREA OF
WORK

Buck Jackson Road

EDDY COUNTY, NEW MEXICO
LEA COUNTY, NEW MEXICO

Jal Hwy 128

Hwy 1 (Orta Road)

NOTE:

1. Many states maintain information centers that establish links between those who dig (excavators) and those who own and operate underground facilities (operators). It is advisable and in most states, law, for the contractor to contact the center for assistance in locating and marking underground utilities. For guidance: New Mexico One Call www.nmonecall.org.

2. The design pad elevation recommendation is based solely on a cut and fill (1:1 ratio) balance of the pad and does not include material required for the access roads. A detailed soil test and slope stability analysis shall be performed prior to construction to ensure proper compaction and working performance of the pad under the anticipated loadings. This material balance sheet does not constitute a foundation design and C. H. Fenstermaker & Associates, L.L.C. makes no warranty to the structural integrity of the site layout as shown. Fenstermaker also makes no recommendation or warranty about the layout relative to flood hazards, erosion control, or soil stability issues. Elevations refer to the North American Vertical Datum of 1988.

3. Please be advised, that while reasonable efforts are made to locate and verify pipelines and anomalies using our standard pipeline locating equipment, it is impossible to be 100 % effective. As such, we advise using caution when performing work as there is a possibility that pipelines and other hazards, such as fiber optic cables, PVC pipelines, etc. may exist undetected on site.

DISCLAIMER: At this time, C. H. Fenstermaker & Associates, L.L.C. has not performed nor was asked to perform any type of engineering, hydrological modeling, flood plain, or "No Rise" certification analyses, including but not limited to determining whether the project will impact flood hazards in connection with federal/FEMA, state, and/or local laws, ordinances and regulations. Accordingly, Fenstermaker makes no warranty or representation of any kind as to the foregoing issues, and persons or entities using this information shall do so at their own risk.

FOR THE EXCLUSIVE USE OF
CHEVRON U.S.A. INC.

I, Robert L. Lastrapes, Professional
Surveyor, do hereby state this plat is true
and correct to the best of my knowledge.

*Not to be used for construction,
bidding, recordation, conveyance,
sales, or engineering design*

PRELIMINARY

Robert L. Lastrapes
Registration No. 23006

CUT AND FILL PLAT

PAGE 3 OF 3

CHEVRON U.S.A. INC.
PROPOSED SAND DUNES
STAGING AREA
SECTION 12, T24S-R31E
EDDY COUNTY, NEW MEXICO

REVISIONS

DRAWN BY: BOR	#	BY:	DATE:	DESCRIPTION:
PROJ. MGR.: VHV				
DATE: 09/14/2017				

FILENAME: T:\2017\2176483\DWG\Sand Dunes Staging Area_CutFill.dwg

NAD 27 NEW MEXICO EAST ZONE

Scale: 1" = 10,000'

10,000' 0 5,000' 10,000'



C. H. Fenstermaker & Associates, L.L.C.
135 Regency Sq. Lafayette, LA 70508
Ph. 337-237-2200 Fax. 337-232-3299
www.fenstermaker.com

APD Surface Use Plan of Operations

Existing Roads

- The operator will improve or maintain existing roads in a condition the same as or better than before operations begin. The operator will repair pot holes, clear ditches, repair the crown, etc. All existing structures on the entire access route such as cattle guards, other range improvement projects, culverts, etc. will be properly repaired or replaced if they are damaged or have deteriorated beyond practical use. We will prevent and abate fugitive dust as needed, whether created by vehicular traffic, equipment operations, or wind events. BLM written approval will be acquired before application of surfactants, binding agents, or other dust suppression chemicals on roadways.
- Driving Directions – From Jal, New Mexico. The location is approximately 33 miles from the nearest town, which is Jal, New Mexico. From Jal, proceed west on Highway 128 approximately 32 miles and turn left (Southwest) onto Buck Jackson Rd. and go approximately .5 miles on Buck Jackson until the road reaches an existing lease road. Travel approximately .2 miles on this lease road and location is on the south side of the road.

New or Reconstructed Access Roads – Survey plat

- There will be 3,539' (214 rods) of new road construction for the well pad. All roads to ponds and facilities (including the 3,539' to the well pad) total 10,544' (639 rods) and will be itemized in the specific section of this document.
- Road Width: The access road shall have a driving surface that creates the smallest possible surface disturbance and does not exceed 14'. The maximum width of surface disturbance shall not exceed 25'.
- Maximum Grade: 3%
- Crown Design: Crowning shall be done on the access road driving surface. The road crown shall have a grade of approximately 2%. The road shall conform to cross section and plans for typical road construction found in the BLM Gold Book.
- Turnouts: 50-60'
- Ditch Design: Ditching will be constructed on both sides of road.
- Cattle guards: Suggested

CHEVRON U.S.A. Inc

SND 12 01 FED 004 2H

NMNM 120901 & NMNM 69369

SECTION 12, T24S-R31E

SHL 367' FSL & 379' FEL

SECTION 1, T24S, R31E

BHL 280' FNL & 330' FEL

- Major Cuts and Fills: 2:1 during drilling and completions. Cuts and fills taken back to 3:1 at interim.
- Type of Surfacing Material: Caliche

Location of Existing Wells

- 1-Mile radius map is attached

Location of Existing and/or Proposed Production Facilities

- **Central Tank Battery (CTB)/Facility:** New production facilities are to be constructed located in the SW quarter of Sec. 12, T24S-R31E where oil and gas sales will take place.
 - Proposed Facility Pad is 500' x 700' (8.03 acres)
 - The facility is proposed in SW4 of Sec. 12, T24S-R31E
 - Proposed 803' (49 rods) access road into the facility
 - Gas purchaser pipeline will be brought to the tank battery.
 - Open top tanks or open containments will be netted.
 - Open vent exhaust stacks will be modified to prevent birds or bats from entering, discourage perching, roosting, and nesting.
 - Facilities will have a secondary containment 1.5 times the holding capacity of largest storage tank.
 - All above ground structures will be painted non-reflective shale green for blending with surrounding environment.
 - The tank battery will be connected to the existing water gathering system in the field for permanent water disposal. The system design will be determined and approved prior to construction of any water transfer pipeline. Until permanent water takeaway is available, produced water will be hauled off location in trucks.
- **Staging Area:**
 - Proposed 500' x 500' (5.74 acres) staging area with access to Buck Jackson Rd. (Eddy County maintenance).
 - 2 proposed access roads (entry and exit; 115' each) total 230' (14 rods)
- **Compressor Station:**
 - Proposed 500' x 500' compressor station in the SE/4 of Section 11 T24S R31E where gas processing and sales will take place.
 - Proposed access road (utilizing existing lease road where possible) 1,295' (79 rods).

CHEVRON U.S.A. Inc

SND 12 01 FED 004 2H

NMNM 120901 & NMNM 69369

SECTION 12, T24S-R31E

SHL 367' FSL & 379' FEL

SECTION 1, T24S, R31E

BHL 280' FNL & 330' FEL

- **Pipelines:**

- **Pipelines Servicing Well**

- Pipeline routes more specifically described on attached plat(s)
 - One 4" buried pipeline gas lift line, approximately 4,130' (250 rods), will be laid from the compressor station to pad 4. Risers will be set and this line will service gas lift for all pads in development area.
 - Four dual buried flowlines (8 lines total), approximately 1,326 (80 rods)', will be laid from well running west to CTB pad in Section 12.
 - One 12" surface laid temporary frac water line from the proposed pond in Section 11 (see below) to the well location approximately 6,290' (381 rods).
 - ROW will be applied for and executed when necessary from the BLM (Off-lease locations)
 - Multiple-Pipeline ROWs, where possible, will be constructed within a 30' ROW or smaller.
 - Pipeline will follow existing disturbances.
 - All construction activity will be confined to the approved BLM Standards.

- **Pipelines Servicing Lease (adjacent wells On-Lease and Facilities)**

- 4" buried condensate line from the Compressor Station to CTB, approximately 2,095' (127 rods).
 - 18" Low Pressure Gas Pipeline from the Compressor station to CTB, approximately 2,095' (127 rods).
 - 18" Produced Water Pipeline from CTB to SWD Facility (described below), approximately 3,928' (238 rods).
 - 4" Blanket Gas Pipeline from CTB to SWD Facility (described below), approximately 3,928' (238 rods).
 - ROW will be applied for and executed when necessary from the BLM (Off-lease locations)
 - Multiple-Pipeline ROWs, where possible, will be constructed within a 30' ROW or smaller.
 - Pipeline will follow existing disturbances.
 - All construction activity will be confined to the approved BLM Standards.

- **Electric Transmission (Power Lines):**

- Approximately 10,848' (657 rods) of electric transmission throughout the development area, centralized at CTB and servicing 3 well pads, CTB, Compressor Station, Frac Pond, and SWD Facility. Detailed Plats attached.

- **Fiber Optic lines (buried):**

- Approximately 6,841' of fiber optic lines to be buried along with other lines (where possible) or along existing disturbances.

Location and Types of Water Supply

- **Frac Pond**
 - New pond in SW/4 of Section 11, T24S-R31E will be utilized for fresh and produced water.
 - Pond measures 900' x 900' (18.6 acres).
 - Proposed Access road (using existing lease road where possible) approximately 849' (51 rods).
 - Fresh water will be obtained from a private water source.
 - Pond to be constructed to BLM standards for produced water storage
- **Fresh Water Pond:**
 - Fresh water pond (300' x 300' – 2.07 ac) to be constructed to service civil construction (see attached detail).
 - Existing access will be utilized, however a 305' (18 rods) turnaround is proposed for traffic control.
- **SWD Facility:**
 - 500' x 400' (4.59 ac) facility for the handling and processing of produced water.
 - Proposed Access road (using existing lease road where possible) approximately 3,253' (197 rods) from SH 128 to allow for a second point of ingress/egress to the development area.
- **Recycle-on-the-fly Facility:**
 - 250' x 250' (1.43 ac) facility proposed to facilitate produced water recycling.
 - To be co-located with CTB therefore sharing access with CTB

Construction Material

- Caliche will be used to construct well pad and roads. Material will be purchased from the nearest federal, state, or private permitted pit.
 - Primary: Use caliche on existing location.
 - Secondary: Section 32, 23S, 31E, State Lands.
- The proposed source of construction material will be located and purchased by construction contractor.
 - Payment shall be made by contractor prior to any removal of federal minerals material by contacting agent at (575) 234-5972.
 - Notification shall be given to BLM at (575) 234-5909 at least 3 working days prior to commencing construction of access road and/or well pad.

CHEVRON U.S.A. Inc
SND 12 01 FED 004 2H
NMNM 120901 & NMNM 69369
SECTION 12, T24S-R31E
SHL 367' FSL & 379' FEL

SECTION 1, T24S, R31E
BHL 280' FNL & 330' FEL

Methods for Handling Waste

- Drilling fluids and produced oil and water from the well during drilling and completion operations will be stored safely and disposed of properly in an NMOCD approved disposal facility.
- Garbage and trash produced during drilling and completion operations will be collected in a trash container and disposed of properly at a state approved disposal facility. All trash on and around the well site will be collected for disposal.
- Human waste and grey water will be properly contained and disposed of properly at a state approved disposal facility.
- After drilling and completion operations, trash, chemicals, salts, frac sand and other waste material will be removed and disposed of properly at a state approved disposal facility.
- The well will be drilled utilizing a closed loop system. Drill cutting will be properly disposed of into steel tanks and taken to an NMOCD approved disposal facility.

Well Site Layout

- Surveyor Plat
 - Exterior well pad dimensions are 380' x 565'.
 - Interior well pad dimensions from point of entry (well head) of the easternmost well are N-120', S-260', E-235', W-330'.
 - Topsoil placement is on the North where interim reclamation is planned to be completed upon completion of well and evaluation of best management practices.
 - Cut and fill: will be minimal. Diagram attached.
- Rig Layout (attached)

Plans for Surface Reclamation

Reclamation Objectives

- The objective of interim reclamation is to restore vegetative cover and a portion of the landform sufficient to maintain healthy, biologically active topsoil; control erosion; and minimize habitat and forage loss, visual impact, and weed infestation, during the life of the well or facilities.
- The long-term objective of final reclamation is to return the land to a condition similar to what existed prior to disturbance. This includes restoration of the landform and natural vegetative community, hydrologic systems, visual resources, and wildlife habitats. To ensure that the long-term objective will be reached through human and natural processes, actions will be taken to ensure standards are met for site stability, visual quality, hydrological functioning, and vegetative productivity.
- The BLM will be notified at least 3 days prior to commencement of any reclamation

CHEVRON U.S.A. Inc
SND 12 01 FED 004 2H
NMNM 120901 & NMNM 69369
SECTION 12, T24S-R31E
SHL 367' FSL & 379' FEL

SECTION 1, T24S, R31E
BHL 280' FNL & 330' FEL

procedures.

- If circumstances allow, interim reclamation and/or final reclamation actions will be completed no later than 6 months from when the final well on the location has been completed or plugged. We will gain written permission from the BLM if more time is needed.
- Reclamation will be performed by using the following procedures:

Interim Reclamation Procedures

- Within 6 months, Chevron will contact BLM Surface Management Specialists to devise the best strategies to reduce the size of the location. Current plans for interim reclamation include reducing the pad size to approximately 3.15 acres from the proposed size of 4.93 acres. Within 30 days of well completion, the well location and surrounding areas will be cleared of, and maintained free of, all materials, trash, and equipment not required for production. A plan will be submitted showing where interim reclamation will be completed in order to allow for safe operations, protection of the environment outside of drilled well, and following best management practices found in the BLM "Gold Book".
- In areas planned for interim reclamation, all the surfacing material will be removed and returned to the original mineral pit or recycled to repair or build roads and well pads.
- The areas planned for interim reclamation will then be recontoured to the original contour if feasible, or if not feasible, to an interim contour that blends with the surrounding topography as much as possible. Where applicable, the fill material of the well pad will be backfilled into the cut to bring the area back to the original contour. The interim cut and fill slopes prior to re-seeding will not be steeper than a 3:1 ratio, unless the adjacent native topography is steeper. Note: Constructed slopes may be much steeper during drilling, but will be recontoured to the above ratios during interim reclamation.
- Topsoil will be evenly respread and aggressively revegetated over the entire disturbed area not needed for all-weather operations including cuts & fills. To seed the area, the proper BLM seed mixture (BLM #2), free of noxious weeds, will be used.
- Proper erosion control methods will be used on the area to control erosion, runoff and siltation of the surrounding area.
- The interim reclamation will be monitored periodically to ensure that vegetation has reestablished

Final Reclamation (well pad, buried pipelines, and power lines, etc.)

- Prior to final reclamation procedures, the well pad, road, and surrounding area will be cleared of material, trash, and equipment.
- All surfacing material will be removed and returned to the original mineral pit or recycled to repair or build roads and well pads.
- All disturbed areas, including roads, pipelines, pads, production facilities, and

CHEVRON U.S.A. Inc
SND 12 01 FED 004 2H
NMNM 120901 & NMNM 69369
SECTION 12, T24S-R31E
SHL 367' FSL & 379' FEL

SECTION 1, T24S, R31E
BHL 280' FNL & 330' FEL

interim reclaimed areas will be recontoured to the contour existing prior to initial construction or a contour that blends in distinguishably with the surrounding landscape. Topsoil that was spread over the interim reclamation areas will be stockpiled prior to recontouring. The topsoil will be redistributed evenly over the entire disturbed site to ensure successful revegetation.

- After all the disturbed areas have been properly prepared; the areas will be seeded with the proper BLM seed mixture (BLM #2), free of noxious weeds.
- Proper erosion control methods will be used on the entire area to control erosion, runoff and siltation of the surrounding area.
- Plat attached.

Surface Ownership

- BLM Surface
 - Surface Tenant – Richardson Cattle Company
- **Nearest Post Office:** Jal Post Office; 50 Miles East

Other Information

- On-site performed by BLM NRS: Paul Murphy 10/13/2017
- Cultural report attached: Yes Participating Agreement attached: N/A

Chevron Representatives

Primary point of contact:
Kevin Dickerson
Kevin.Dickerson@chevron.com
C- 432-250-4489



U.S. Department of the Interior
BUREAU OF LAND MANAGEMENT

PWD Data Report

08/14/2018

Section 1 - General

Would you like to address long-term produced water disposal? NO

Section 2 - Lined Pits

Would you like to utilize Lined Pit PWD options? NO

Produced Water Disposal (PWD) Location:

PWD surface owner:

PWD disturbance (acres):

Lined pit PWD on or off channel:

Lined pit PWD discharge volume (bbl/day):

Lined pit specifications:

Pit liner description:

Pit liner manufacturers information:

Precipitated solids disposal:

Describe precipitated solids disposal:

Precipitated solids disposal permit:

Lined pit precipitated solids disposal schedule:

Lined pit precipitated solids disposal schedule attachment:

Lined pit reclamation description:

Lined pit reclamation attachment:

Leak detection system description:

Leak detection system attachment:

Lined pit Monitor description:

Lined pit Monitor attachment:

Lined pit: do you have a reclamation bond for the pit?

Is the reclamation bond a rider under the BLM bond?

Lined pit bond number:

Lined pit bond amount:

Additional bond information attachment:

Section 3 - Unlined Pits

Would you like to utilize Unlined Pit PWD options? NO

Produced Water Disposal (PWD) Location:

PWD surface owner:

PWD disturbance (acres):

Unlined pit PWD on or off channel:

Unlined pit PWD discharge volume (bbl/day):

Unlined pit specifications:

Precipitated solids disposal:

Describe precipitated solids disposal:

Precipitated solids disposal permit:

Unlined pit precipitated solids disposal schedule:

Unlined pit precipitated solids disposal schedule attachment:

Unlined pit reclamation description:

Unlined pit reclamation attachment:

Unlined pit Monitor description:

Unlined pit Monitor attachment:

Do you propose to put the produced water to beneficial use?

Beneficial use user confirmation:

Estimated depth of the shallowest aquifer (feet):

Does the produced water have an annual average Total Dissolved Solids (TDS) concentration equal to or less than that of the existing water to be protected?

TDS lab results:

Geologic and hydrologic evidence:

State authorization:

Unlined Produced Water Pit Estimated percolation:

Unlined pit: do you have a reclamation bond for the pit?

Is the reclamation bond a rider under the BLM bond?

Unlined pit bond number:

Unlined pit bond amount:

Additional bond information attachment:

Section 4 - Injection

Would you like to utilize Injection PWD options? NO

Produced Water Disposal (PWD) Location:

PWD surface owner:

PWD disturbance (acres):

Injection PWD discharge volume (bbl/day):

Injection well mineral owner:

Injection well type:

Injection well number:

Assigned injection well API number?

Injection well new surface disturbance (acres):

Minerals protection information:

Mineral protection attachment:

Underground Injection Control (UIC) Permit?

UIC Permit attachment:

Injection well name:

Injection well API number:

Section 5 - Surface Discharge

Would you like to utilize Surface Discharge PWD options? NO

Produced Water Disposal (PWD) Location:

PWD surface owner:

PWD disturbance (acres):

Surface discharge PWD discharge volume (bbl/day):

Surface Discharge NPDES Permit?

Surface Discharge NPDES Permit attachment:

Surface Discharge site facilities information:

Surface discharge site facilities map:

Section 6 - Other

Would you like to utilize Other PWD options? NO

Produced Water Disposal (PWD) Location:

PWD surface owner:

PWD disturbance (acres):

Other PWD discharge volume (bbl/day):

Other PWD type description:

Other PWD type attachment:

Have other regulatory requirements been met?

Other regulatory requirements attachment:



U.S. Department of the Interior
BUREAU OF LAND MANAGEMENT

Bond Info Data Report

08/14/2018

Bond Information

Federal/Indian APD: FED

BLM Bond number: CA0329

BIA Bond number:

Do you have a reclamation bond? NO

Is the reclamation bond a rider under the BLM bond?

Is the reclamation bond BLM or Forest Service?

BLM reclamation bond number:

Forest Service reclamation bond number:

Forest Service reclamation bond attachment:

Reclamation bond number:

Reclamation bond amount:

Reclamation bond rider amount:

Additional reclamation bond information attachment: