

**NM OIL CONSERVATION
ARTESIA DISTRICT**

MAR 11 2019

District I
1625 N. French Dr., Hobbs, NM 88240
Phone: (505) 393-6161 Fax: (505) 393-0720
District II
411 S. First St., Artesia, NM 88210
Phone: (505) 748-1283 Fax: (505) 748-9720
District III
1000 Rio Bravo Road, Aztec, NM 87410
Phone: (505) 334-6178 Fax: (505) 334-6170
District IV
1220 S. St. Francis Dr., Santa Fe, NM 87505
Phone: (505) 476-3460 Fax: (505) 476-3462

State of New Mexico
Energy, Minerals & Natural Resources Department
OIL CONSERVATION DIVISION
1220 South St. Francis Dr.
Santa Fe, NM 87505

Form C-102
Revised August 1, 2011
Submit one copy to appropriate
District Office

☐ AMENDED REPORT

WELL LOCATION AND ACREAGE DEDICATION PLAT

API Number 30-015-45778	Pool Code 33740	Pool Name Ingle Wells Bone Springs
Property Code 324872	Property Name PURE GOLD MDP1 "29_17" FEDERAL COM	Well Number 21H
OGRID No. 16696	Operator Name OXY USA INC.	Elevation 3348.5'


Surface Location

UL or lot no.	Section	Township	Range	Lot Idn	Feet from the	North/South line	Feet from the	East/West line	County
M	29	23 SOUTH	31 EAST, N M P.M		799'	SOUTH	415'	WEST	EDDY

Bottom Hole Location If Different From Surface

UL or lot no.	Section	Township	Range	Lot Idn	Feet from the	North/South line	Feet from the	East/West line	County
L	17	23 SOUTH	31 EAST, N M P.M		2626	SOUTH	380'	WEST	EDDY
Dedicated Acres 400	Joint or Infill Y	Consolidation Code	Order No 381						

No allowable will be assigned to this completion until all interests have been consolidated or a non-standard unit has been approved by the division.

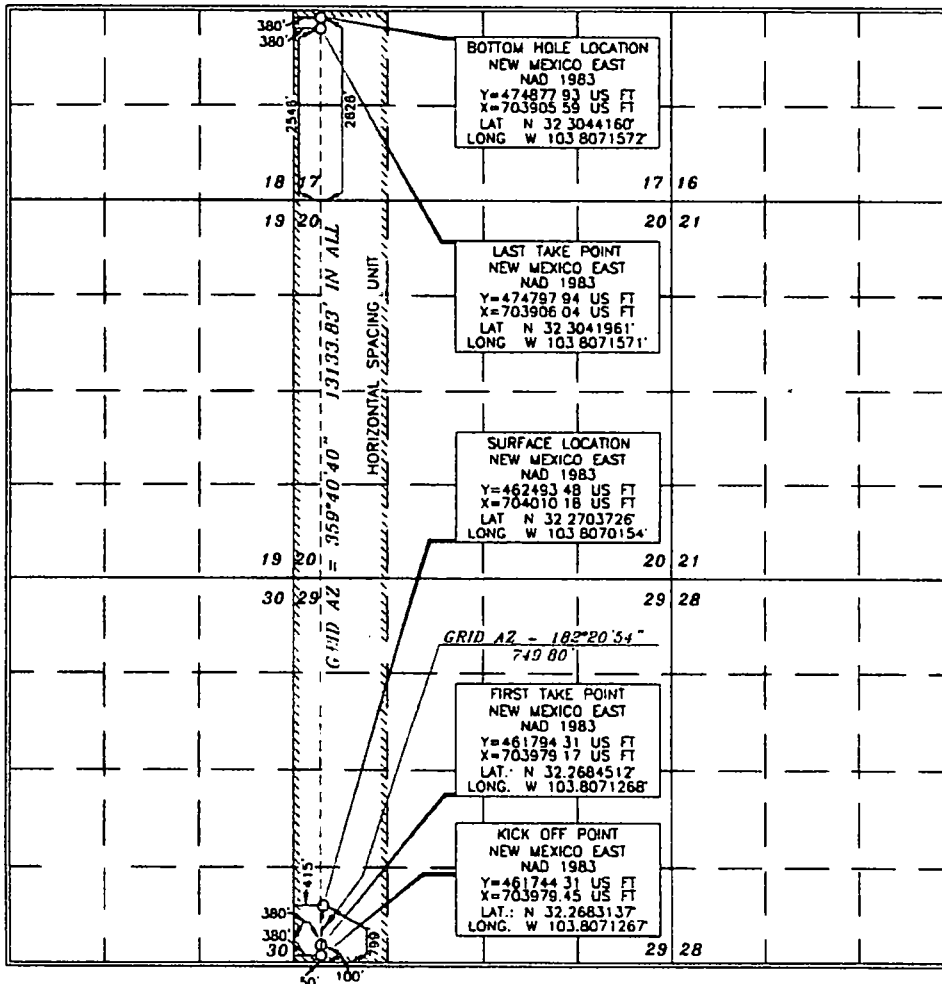

OPERATOR CERTIFICATION

I hereby certify that the information contained herein is true and complete to the best of my knowledge and belief, and that this organization either owns a working interest or undivided mineral interest in the land including the proposed bottom hole location or has a right to drill this well at this location pursuant to a contract with an owner of such a mineral or working interest, or to a voluntary pooling agreement or a compulsory pooling order.

Hereby executed by the division:

Signature: *David Stewart* Date: **10/9/18**

Printed Name: **David Stewart**
E-mail Address: **david_stewart@oxy.com**

SURVEYOR CERTIFICATION

I hereby certify that I am a duly licensed surveyor and that the plat was made by me or under my supervision and that the same is true and correct to the best of my belief.

Date of Survey: **JULY 19, 2018**

Signature and Title of Professional Surveyor:

Certificate Number: **15079**


WOL 180718WL-o (KA)

RWP 3-12-19

OXY USA INC.

PURE GOLD MDP1 "29_17" FEDERAL COM #21H SITE PLAN

FAA PERMIT: NO

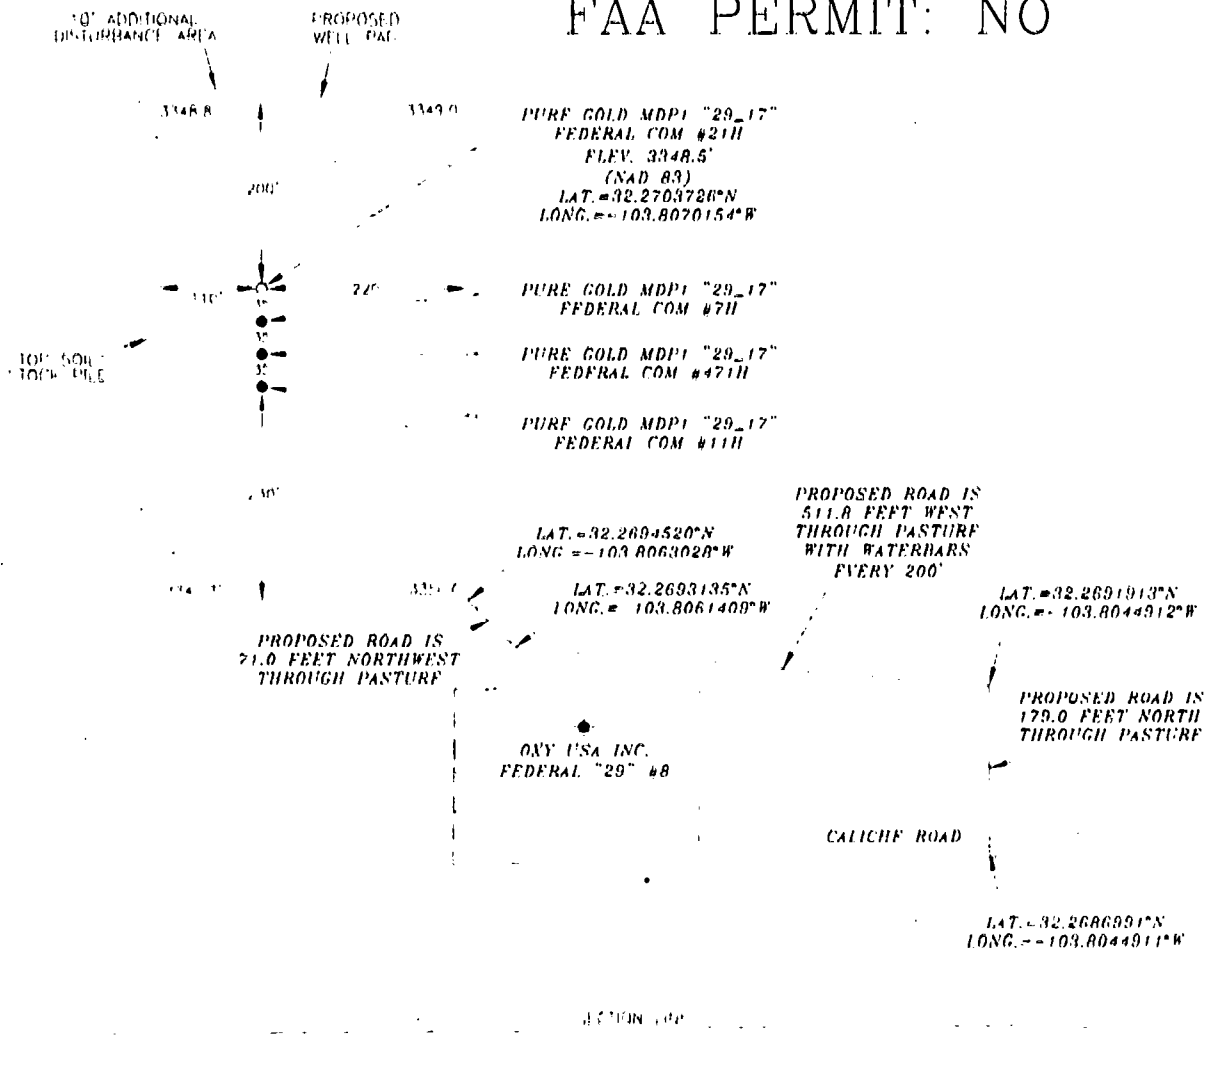

SURVEYORS CERTIFICATE

I, TERRY J. ASEI, NEW MEXICO PROFESSIONAL SURVEYOR NO. 15079, DO HEREBY CERTIFY THAT I CONDUCTED AND AM RESPONSIBLE FOR THIS SURVEY, THAT THIS SURVEY IS TRUE AND CORRECT TO THE BEST OF MY KNOWLEDGE AND BELIEF, AND MEETS THE "MINIMUM STANDARDS FOR SURVEYING IN NEW MEXICO" AS ADOPTED BY THE NEW MEXICO STATE BOARD OF REGISTRATION FOR PROFESSIONAL ENGINEERS AND SURVEYORS

Terry J. Asei N.M. R.P.L.S. No. 15079

Asei Surveying

P.O. BOX 391 310 W 1400K
HOBBS, NEW MEXICO 78239-0391



OXY USA INC.

PURE GOLD MDP1 "29_17" FEDERAL COM #21H
LOCATED AT 799' E & 415' W N 30° 00' E
21° TOWNSHIP 23 SOUTH, RANGE 11 EAST,
NEW MEXICO, EDDY COUNTY, NEW MEXICO

Survey Date: 01/18/18	Sheet 1 of 1 Sheets
W.O. Number: 18071RWL a	Drawn By: KA Rev:
Date: 09/13/18	18071RWL a Scale: 1" = 200'