

UNITED STATES  
DEPARTMENT OF THE INTERIOR  
BUREAU OF LAND MANAGEMENT

OCD Hobbs

FORM APPROVED  
OMB NO. 1004-0137  
Expires: January 31, 2018**SUNDRY NOTICES AND REPORTS ON WELLS**  
*Do not use this form for proposals to drill or to re-enter an abandoned well. Use form 3160-3 (APD) for such proposals.***SUBMIT IN TRIPLICATE - Other instructions on page 2**

1. Type of Well <input checked="" type="checkbox"/> Oil Well <input type="checkbox"/> Gas Well <input type="checkbox"/> Other		5. Lease Serial No. NMNM120908 ✓
2. Name of Operator ✓ COG OPERATING, LLC Contact: BOBBIE J GOODLOE E-Mail: bgoodloe@concho.com		6. If Indian, Allottee or Tribe Name
3a. Address ONE CONCHO CENTER 600 W ILLINOIS AVE. ARTESIA, NM 88210	3b. Phone No. (include area code) Ph: 575-748-6952	7. If Unit or CA/Agreement, Name and/or No.
4. Location of Well (Footage, Sec., T., R., M., or Survey Description) ✓ Sec 30 T24S R32E NWNE 210FNL 2000FEL		8. Well Name and No. WINDWARD FEDERAL 9H ✓
		9. API Well No. 30-025-43566 ✓
		10. Field and Pool or Exploratory Area WC-025 G-06 S253206M;BS
		11. County or Parish, State LEA COUNTY COUNTY, NM ✓

## 12. CHECK THE APPROPRIATE BOX(ES) TO INDICATE NATURE OF NOTICE, REPORT, OR OTHER DATA

TYPE OF SUBMISSION	TYPE OF ACTION			
<input checked="" type="checkbox"/> Notice of Intent	<input type="checkbox"/> Acidize	<input type="checkbox"/> Deepen	<input type="checkbox"/> Production (Start/Resume)	<input type="checkbox"/> Water Shut-Off
<input type="checkbox"/> Subsequent Report	<input type="checkbox"/> Alter Casing	<input type="checkbox"/> Hydraulic Fracturing	<input type="checkbox"/> Reclamation	<input type="checkbox"/> Well Integrity
<input type="checkbox"/> Final Abandonment Notice	<input type="checkbox"/> Casing Repair	<input type="checkbox"/> New Construction	<input type="checkbox"/> Recomplete	<input checked="" type="checkbox"/> Other
	<input type="checkbox"/> Change Plans	<input type="checkbox"/> Plug and Abandon	<input type="checkbox"/> Temporarily Abandon	Site Facility Diagram/Security Plan
	<input type="checkbox"/> Convert to Injection	<input type="checkbox"/> Plug Back	<input type="checkbox"/> Water Disposal	

13. Describe Proposed or Completed Operation: Clearly state all pertinent details, including estimated starting date of any proposed work and approximate duration thereof. If the proposal is to deepen directionally or recompleat horizontally, give subsurface locations and measured and true vertical depths of all pertinent markers and zones. Attach the Bond under which the work will be performed or provide the Bond No. on file with BLM/BIA. Required subsequent reports must be filed within 30 days following completion of the involved operations. If the operation results in a multiple completion or recompleat in a new interval, a Form 3160-4 must be filed once testing has been completed. Final Abandonment Notices must be filed only after all requirements, including reclamation, have been completed and the operator has determined that the site is ready for final inspection.

See Attached Facility Diagram

Accepted for Record Purposes.  
Approval Subject to Onsite Inspection.

Date: 2-22-18

DMCKinney

14. I hereby certify that the foregoing is true and correct. Electronic Submission #395493 verified by the BLM Well Information System For COG OPERATING, LLC, sent to the Hobbs Committed to AFMSS for processing by PRISCILLA PEREZ on 12/04/2017 ()	
Name (Printed/Typed) BOBBIE J GOODLOE	Title REGULATORY ANALYST
Signature (Electronic Submission)	Date 11/20/2017

## THIS SPACE FOR FEDERAL OR STATE OFFICE USE

Approved By _____	Title _____	Date _____
Conditions of approval, if any, are attached. Approval of this notice does not warrant or certify that the applicant holds legal or equitable title to those rights in the subject lease which would entitle the applicant to conduct operations thereon.		Office _____

Title 18 U.S.C. Section 1001 and Title 43 U.S.C. Section 1212, make it a crime for any person knowingly and willfully to make to any department or agency of the United States any false, fictitious or fraudulent statements or representations as to any matter within its jurisdiction.

(Instructions on page 2)

\*\* OPERATOR-SUBMITTED \*\* OPERATOR-SUBMITTED \*\* OPERATOR-SUBMITTED \*\*

**WELLS:**  
WINDWARD FEDERAL #007H: 30-025-43516  
WINDWARD FEDERAL #008H: 30-025-43517  
WINDWARD FEDERAL #009H: 30-025-43566


<u>VRU GAS MTRS</u>	<u>ALLOCATION MTRS</u>
(V1): #39022338	#7H Meters:
(V2): #39022329	OIL (O7): #14670089
	GAS (G7): #39022331
	#8H Meters:
	OIL (O8): #14668490
	GAS (G8): #39022332
	#9H Meters:
	OIL (O9): #14679253
	GAS (G9): #39022333

**Production Phase - Oil Tank #1**

- Valve 1 open
- Valves 2, 3, and 4 closed
- Valves 5, 6, 7, and 8 open
- Valves 9, 10, 11, and 12 closed
- Valve 13 open
- Valves 14, 15, and 16 closed

**Sales Phase - Oil Tank #1**

- Valve 1 closed
- Valves 2, 3, or 4 open
- Valve 5 closed
- Valves 6, 7, and 8 open
- Valve 9 open
- Valves 10, 11, and 12 closed
- Valve 13 closed
- Valves 14, 15, or 16 open

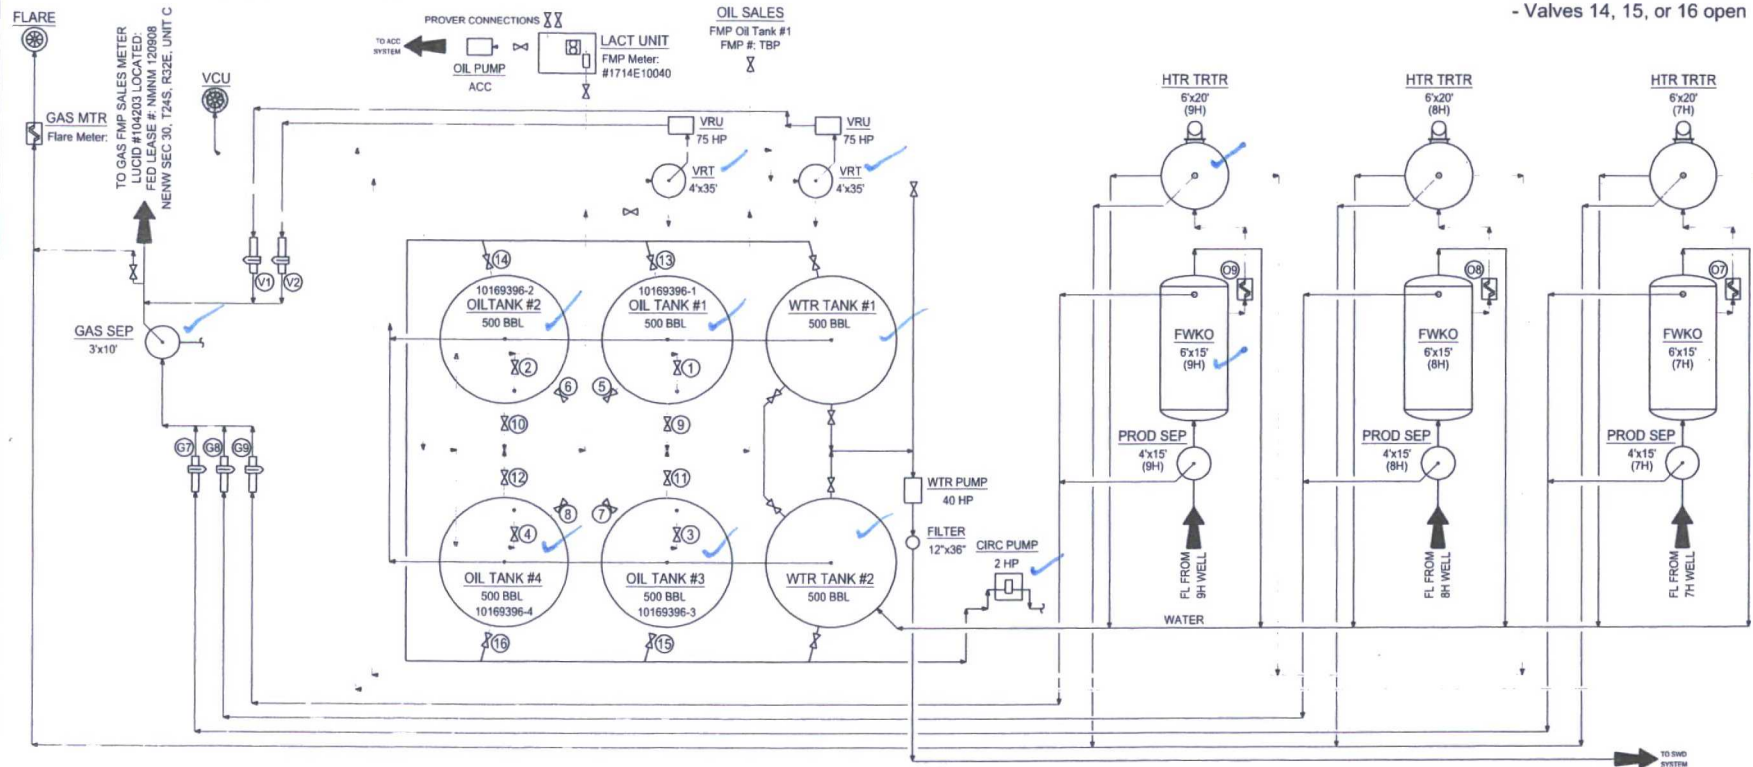

NORTH

Type of Lease: Federal  
Federal Lease #: NMNM 120908  
Property Code: 40143  
OGRID #: 217955

**Ledger for Site Diagram**

Produced Fluid:	_____
Produced Oil:	_____
Produced Gas:	_____
Produced Water:	_____

THIS DRAWING IS PROPERTY  
OF COG OPERATING LLC AND  
IS LENT TO THE BORROWER  
FOR CONFIDENTIAL USE ONLY  
AND IS SUBJECT TO RETURN  
UPON REQUEST AND SHALL  
NOT BE REPRODUCED,  
COPIED, LENT OR OTHERWISE  
DISPOSED OF DIRECTLY OR  
INDIRECTLY, NOR USED FOR  
ANY PURPOSE OTHER THAN  
THAT WHICH IT IS  
SPECIFICALLY FURNISHED.

REFERENCE DRAWINGS	
NO.	TITLE

COG OPERATING LLC  
SITE SECURITY PLANS  
LOCATED AT:

ONE CONCHO CENTER  
600 WEST ILLINOIS AVENUE  
MIDLAND, TEXAS 79701

[illegible]

 <b>CONCHO</b>			
NORTHERN DELAWARE BASIN ASSET PRODUCTION FACILITIES SITE FACILITY DIAGRAM WINDWARD EAST CENTRAL TANK BATTERY			
LEA COUNTY		NEW MEXICO	
TWINSIP/RANGE	DWG NO.	D-1700-81-005	REV B
MULTIPLE			