


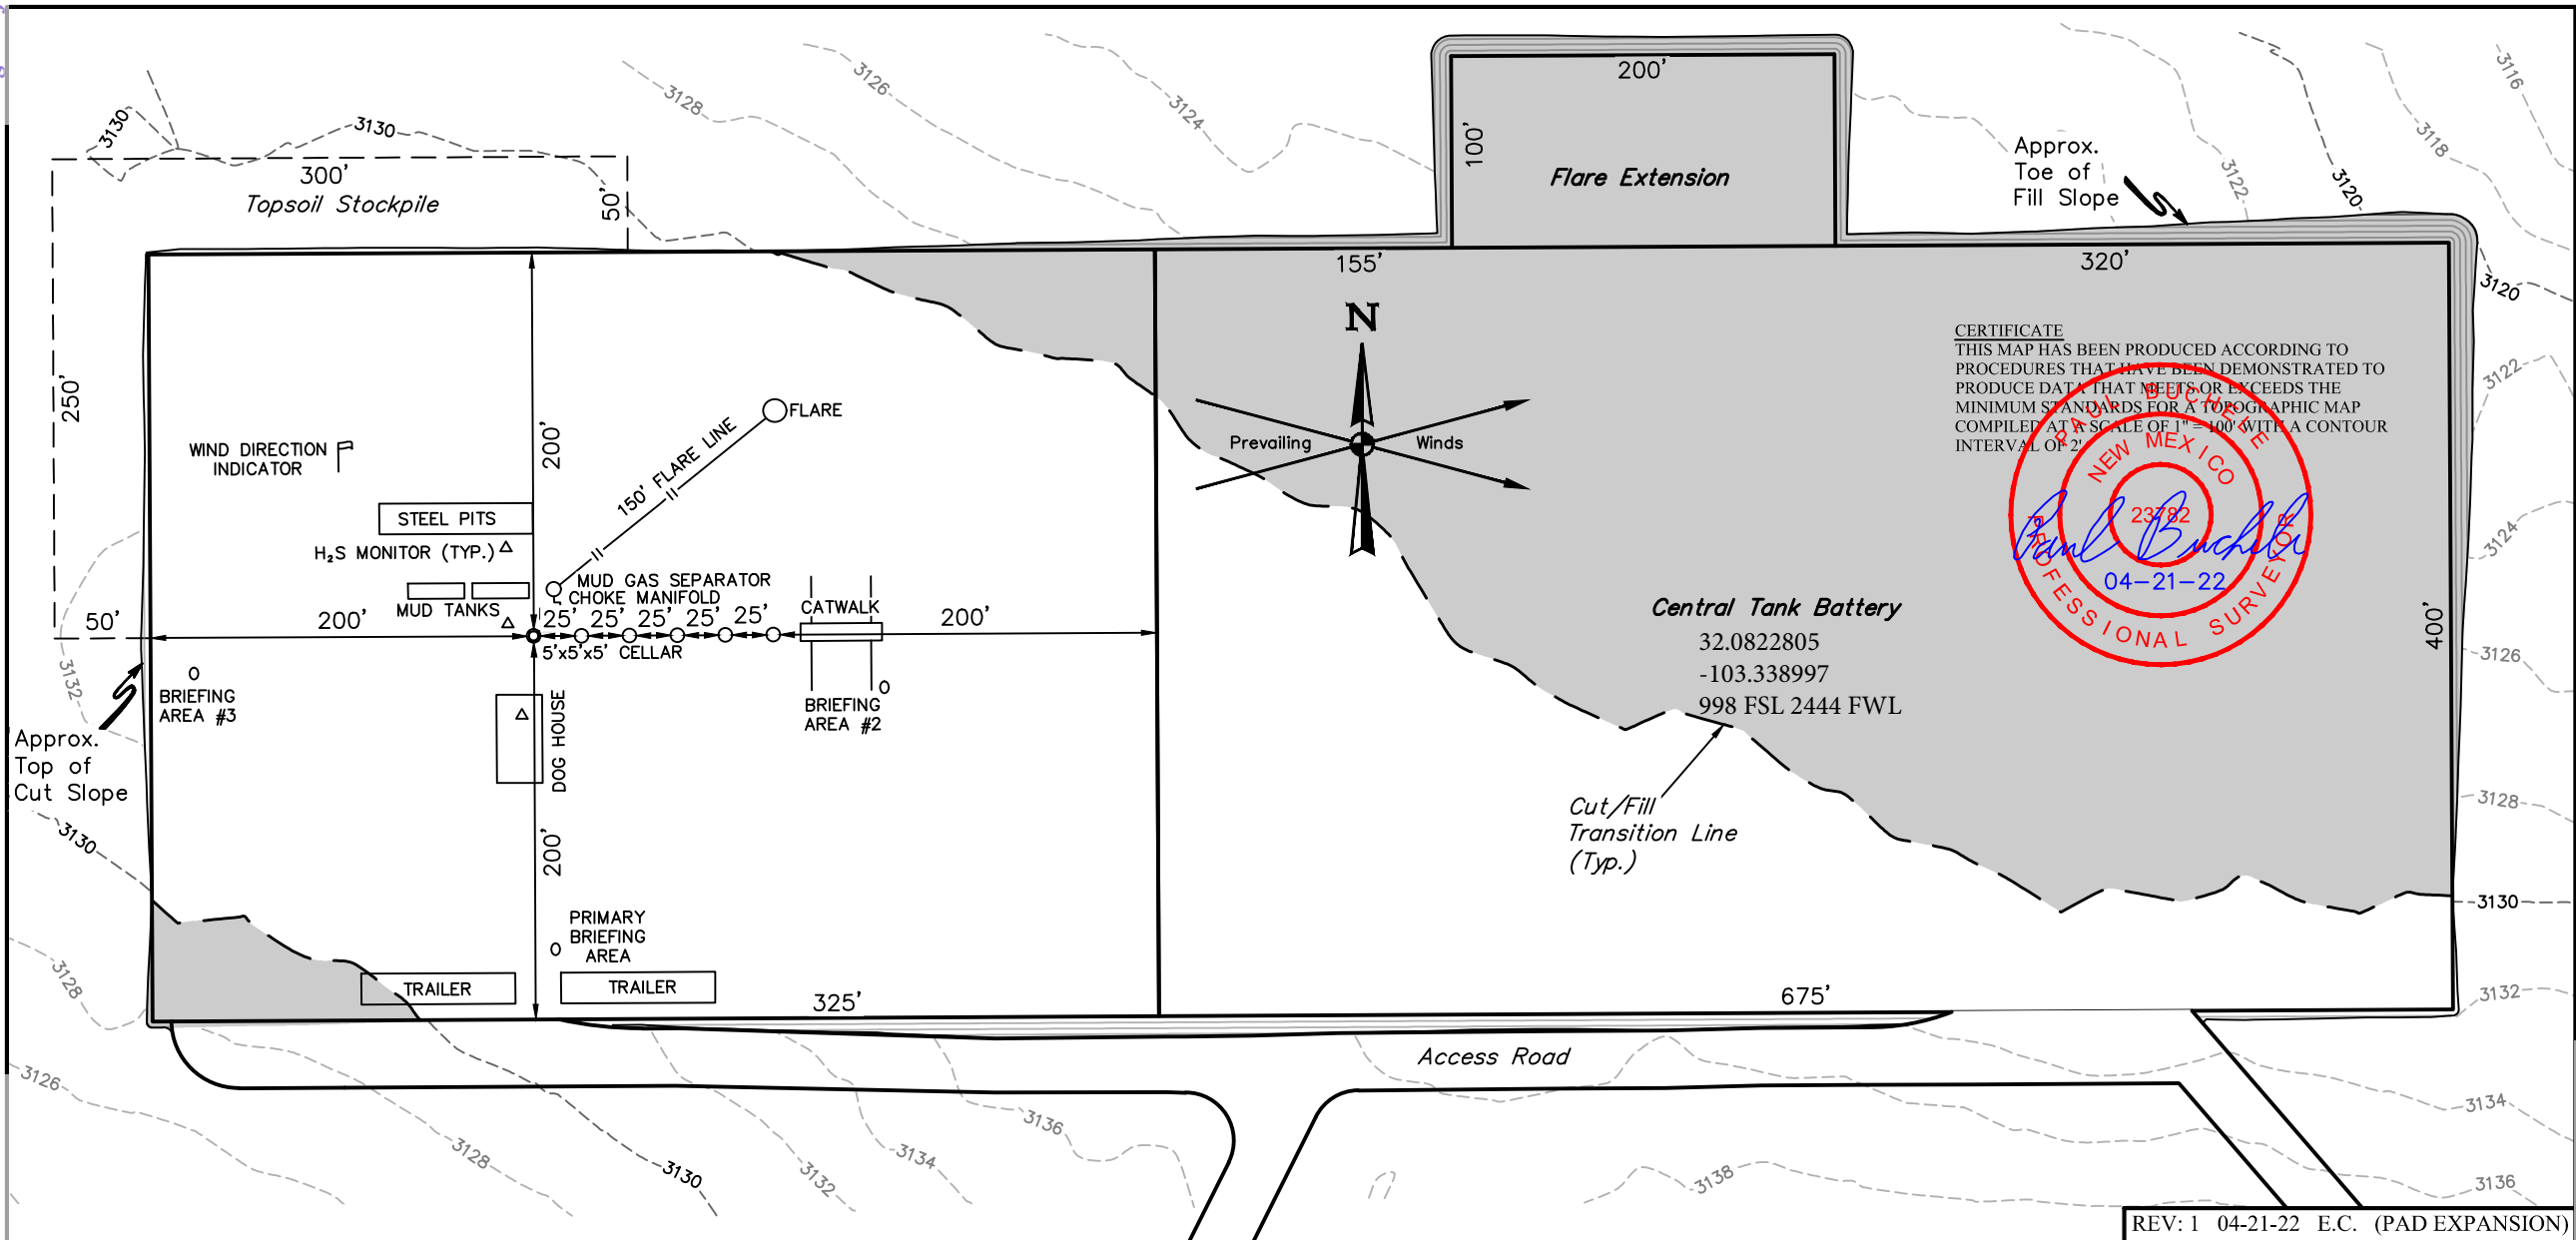

- Contours shown at 2' intervals.
- May have different number of Pump Houses and Combination Buildings.



UELS, LLC
Corporate Office * 85 South 200 East
Vernal, UT 84078 * (435) 789-1017

REV: 1 04-21-22 E.C. (PAD EXPANSION)


FRANKLIN MOUNTAIN ENERGY LLC

**TATANKA NORTH PAD #3
SE 1/4 SW 1/4, SECTION 35, T25S, R35E, N.M.P.M.
LEA COUNTY, NEW MEXICO**


SURVEYED BY	A.H., N.R.	06-03-21	SCALE
DRAWN BY	Z.T.	06-09-21	1" = 100'

TYPICAL RIG LAYOUT

Page 2 of 9
Received by OCD: 6/7/2022 9:25:44 AM
Released to Imaging: 6/7/2022 9:35:48 AM

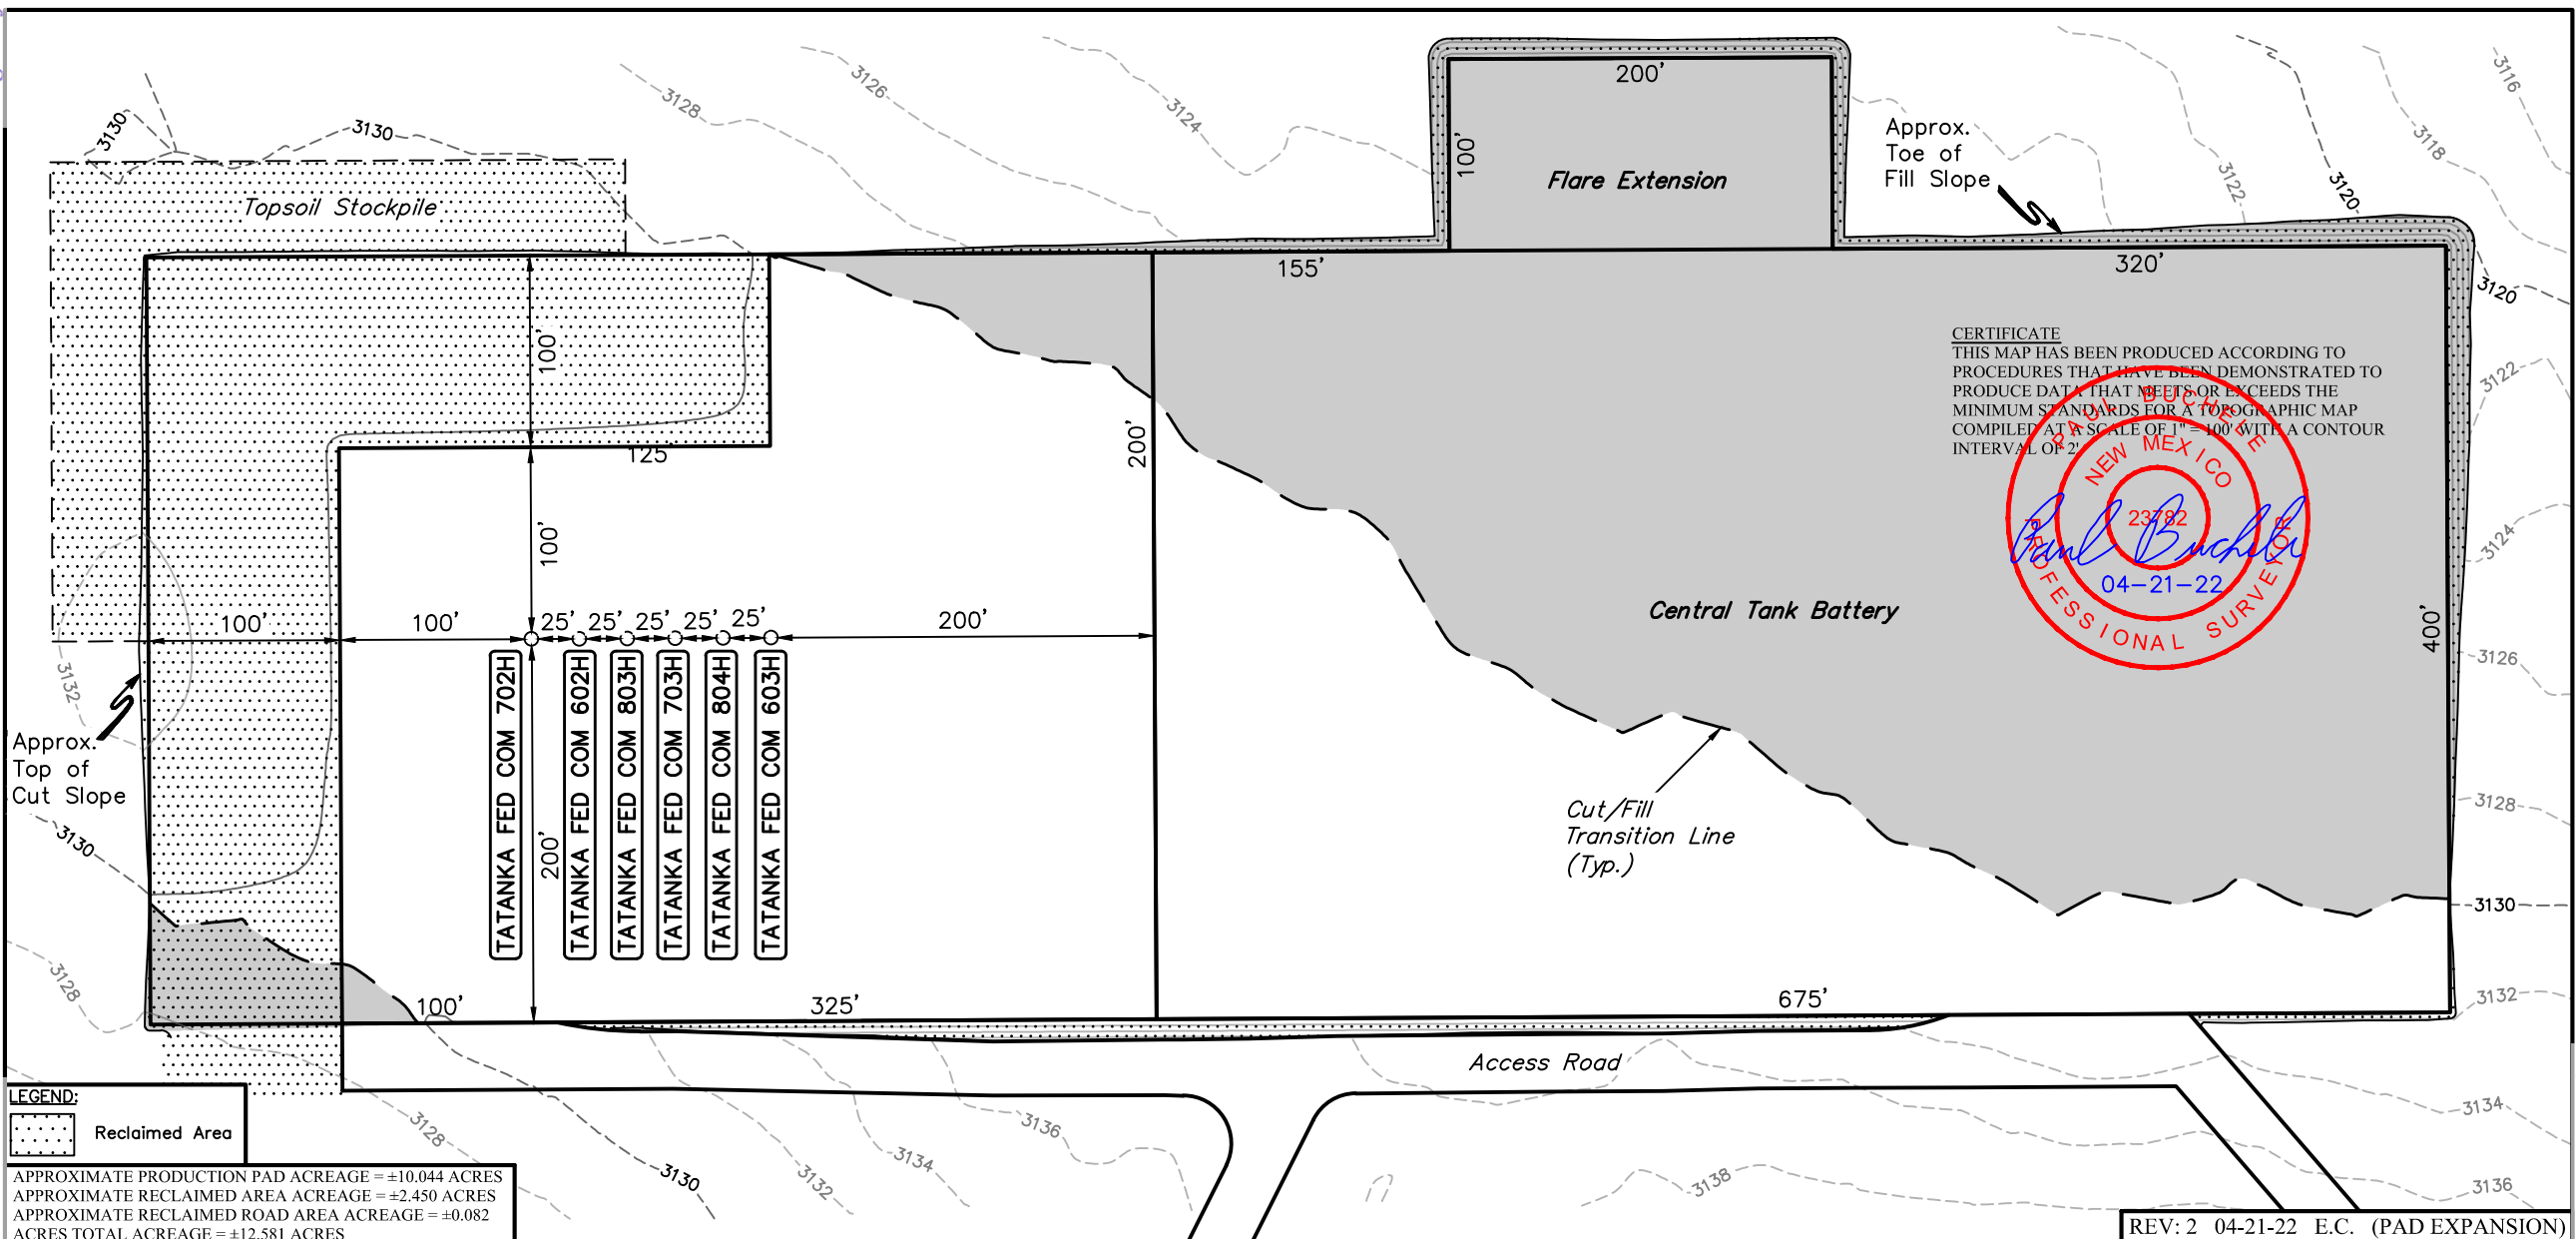

CERTIFICATE
THIS MAP HAS BEEN PRODUCED ACCORDING TO
PROCEDURES THAT HAVE BEEN DEMONSTRATED TO
PRODUCE DATA THAT MEETS OR EXCEEDS THE
MINIMUM STANDARDS FOR A TOPOGRAPHIC MAP
COMPILED AT A SCALE OF 1" = 100' WITH A CONTOUR
INTERVAL OF 2'

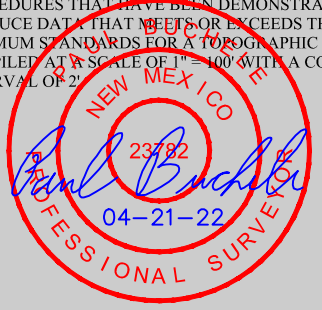


LEGEND:
Reclaimed Area

APPROXIMATE PRODUCTION PAD ACREAGE = ±10.044 ACRES
APPROXIMATE RECLAIMED AREA ACREAGE = ±2.450 ACRES
APPROXIMATE RECLAIMED ROAD AREA ACREAGE = ±0.082 ACRES
ACRES TOTAL ACREAGE = ±12.581 ACRES

NOTES:
• Contours shown at 2' intervals.



UELS, LLC
Corporate Office * 85 South 200 East
Vernal, UT 84078 * (435) 789-1017

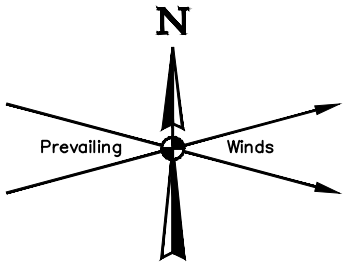


FRANKLIN MOUNTAIN ENERGY LLC

TATANKA NORTH PAD #3
SE 1/4 SW 1/4, SECTION 35, T25S, R35E, N.M.P.M.
LEA COUNTY, NEW MEXICO

SURVEYED BY	A.H., N.R.	06-03-21	SCALE
DRAWN BY	Z.T.	06-09-21	1" = 100'
RECLAMATION DIAGRAM			

REV: 2 04-21-22 E.C. (PAD EXPANSION)

Page 3 of 9
Received by OCD: 6/7/2022 9:25:44 AM

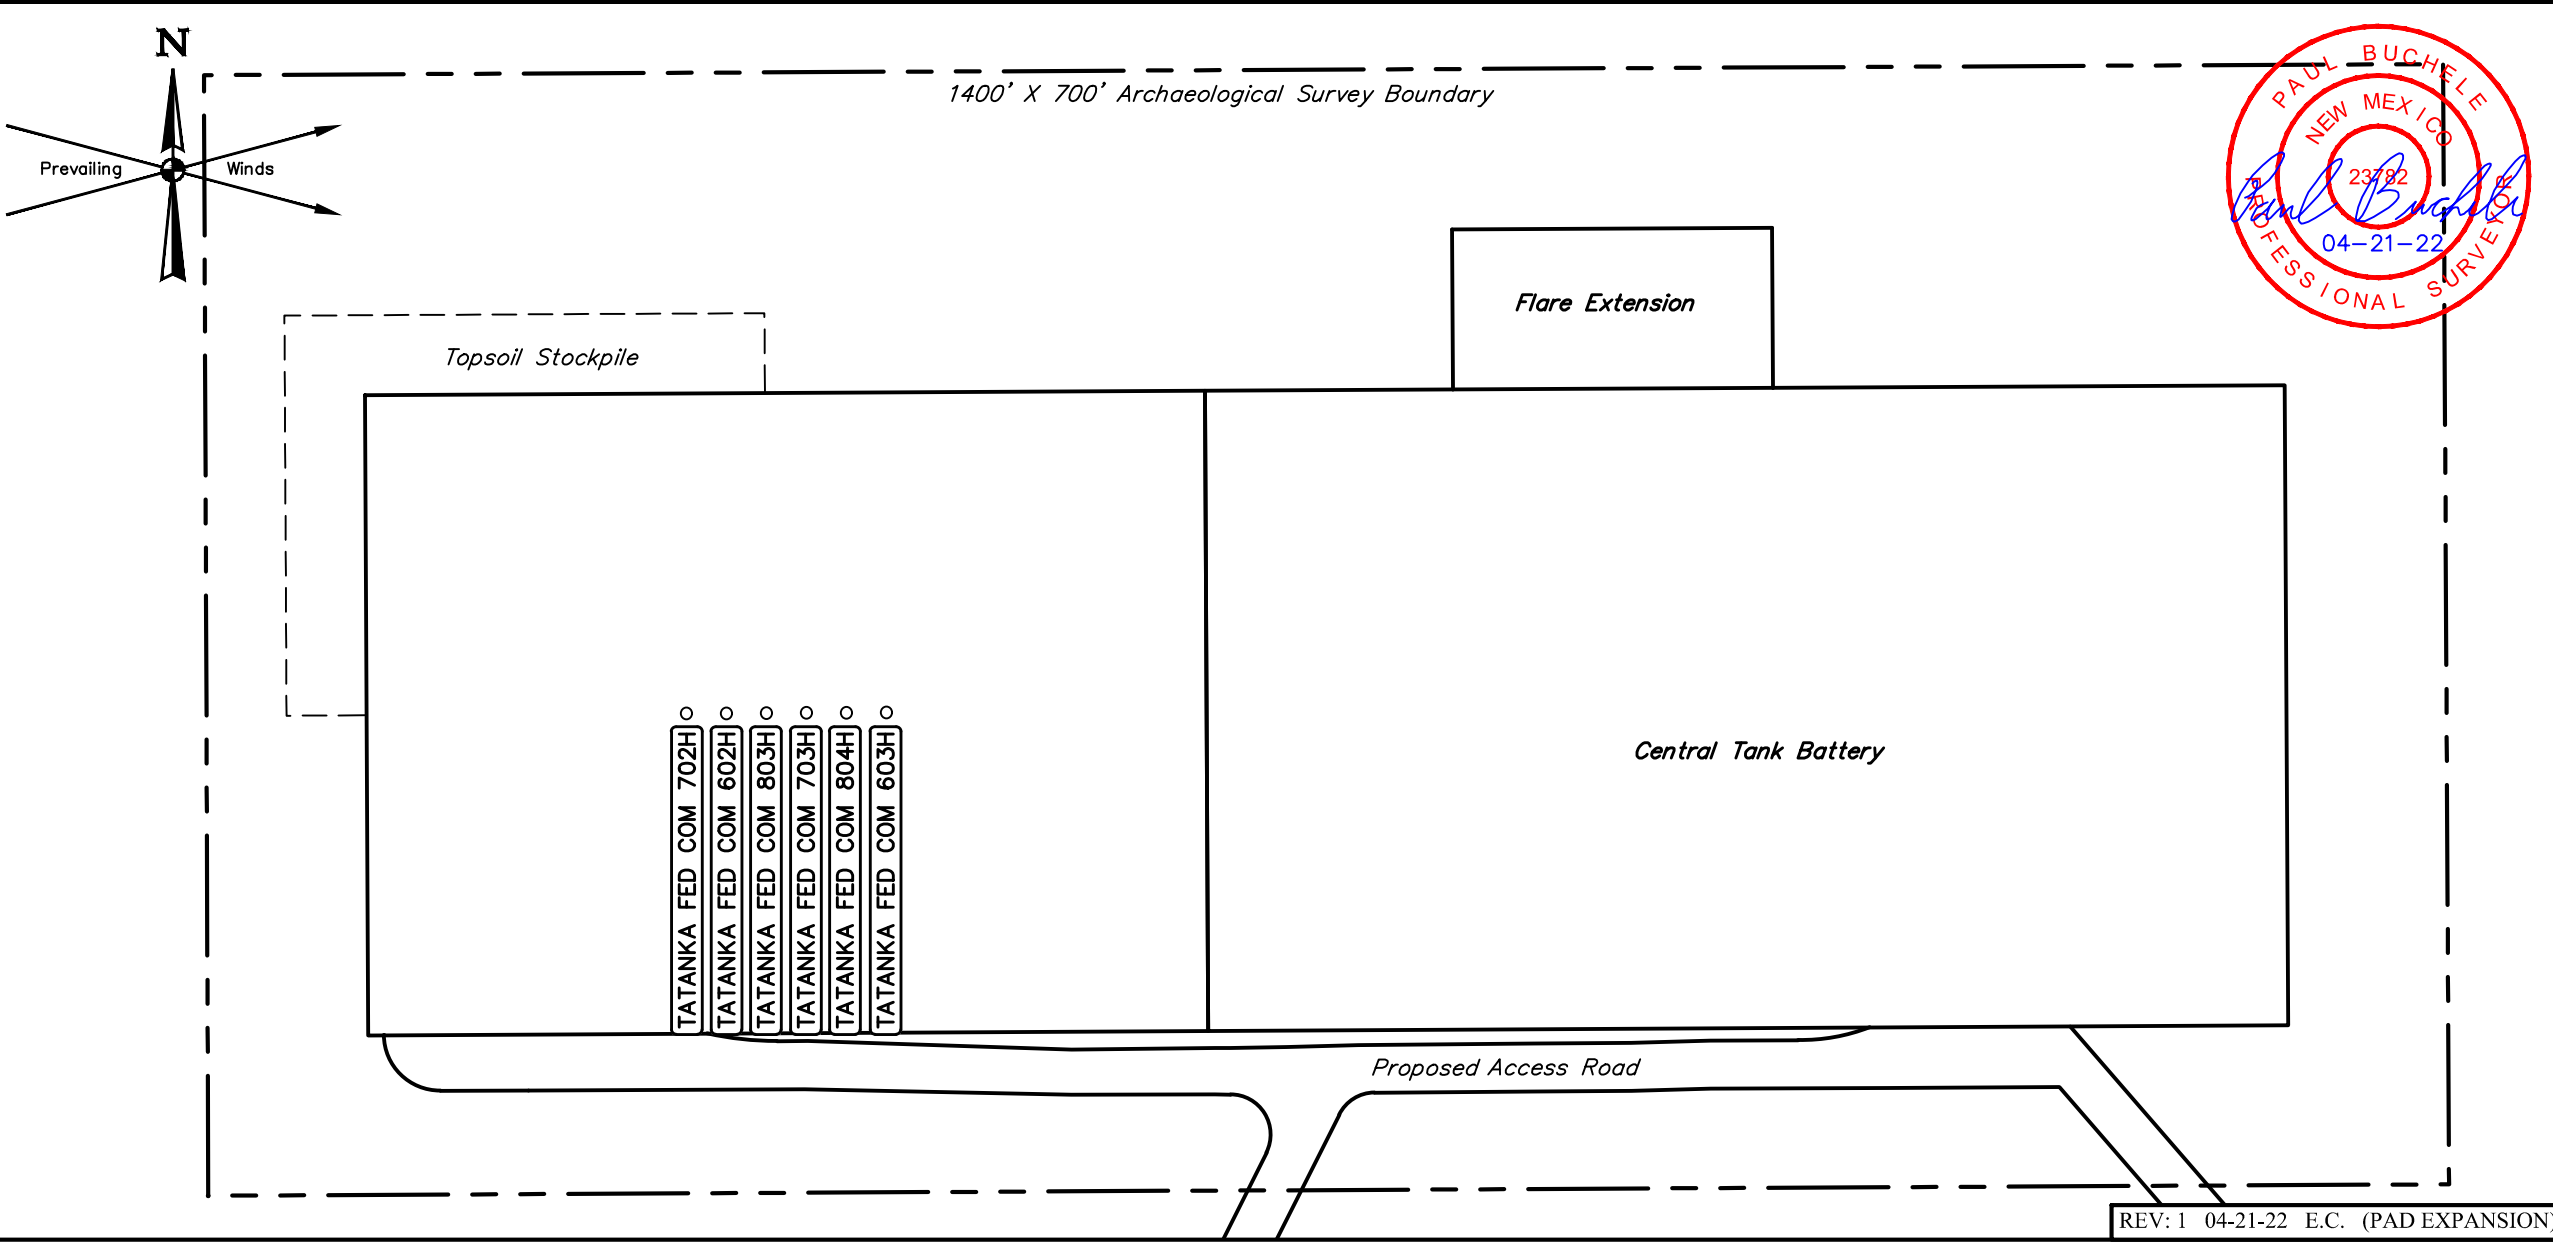

NOTES:

- Basis of Bearings is a Transverse Mercator Projection with a Central Meridian of W103°53'00" (NAD 83)

REV: 1 04-21-22 E.C. (PAD EXPANSION)



UELS, LLC
Corporate Office * 85 South 200 East
Vernal, UT 84078 * (435) 789-1017


FRANKLIN MOUNTAIN ENERGY LLC

TATANKA NORTH PAD #3
SE 1/4 SW 1/4, SECTION 35, T25S, R35E, N.M.P.M.
LEA COUNTY, NEW MEXICO

SURVEYED BY	A.H., N.R.	06-03-21	SCALE
DRAWN BY	Z.T.	06-09-21	1" = 120'

ARCHAEOLOGICAL SURVEY BOUNDARY

Released to Imaging: 6/7/2022 9:35:48 AM

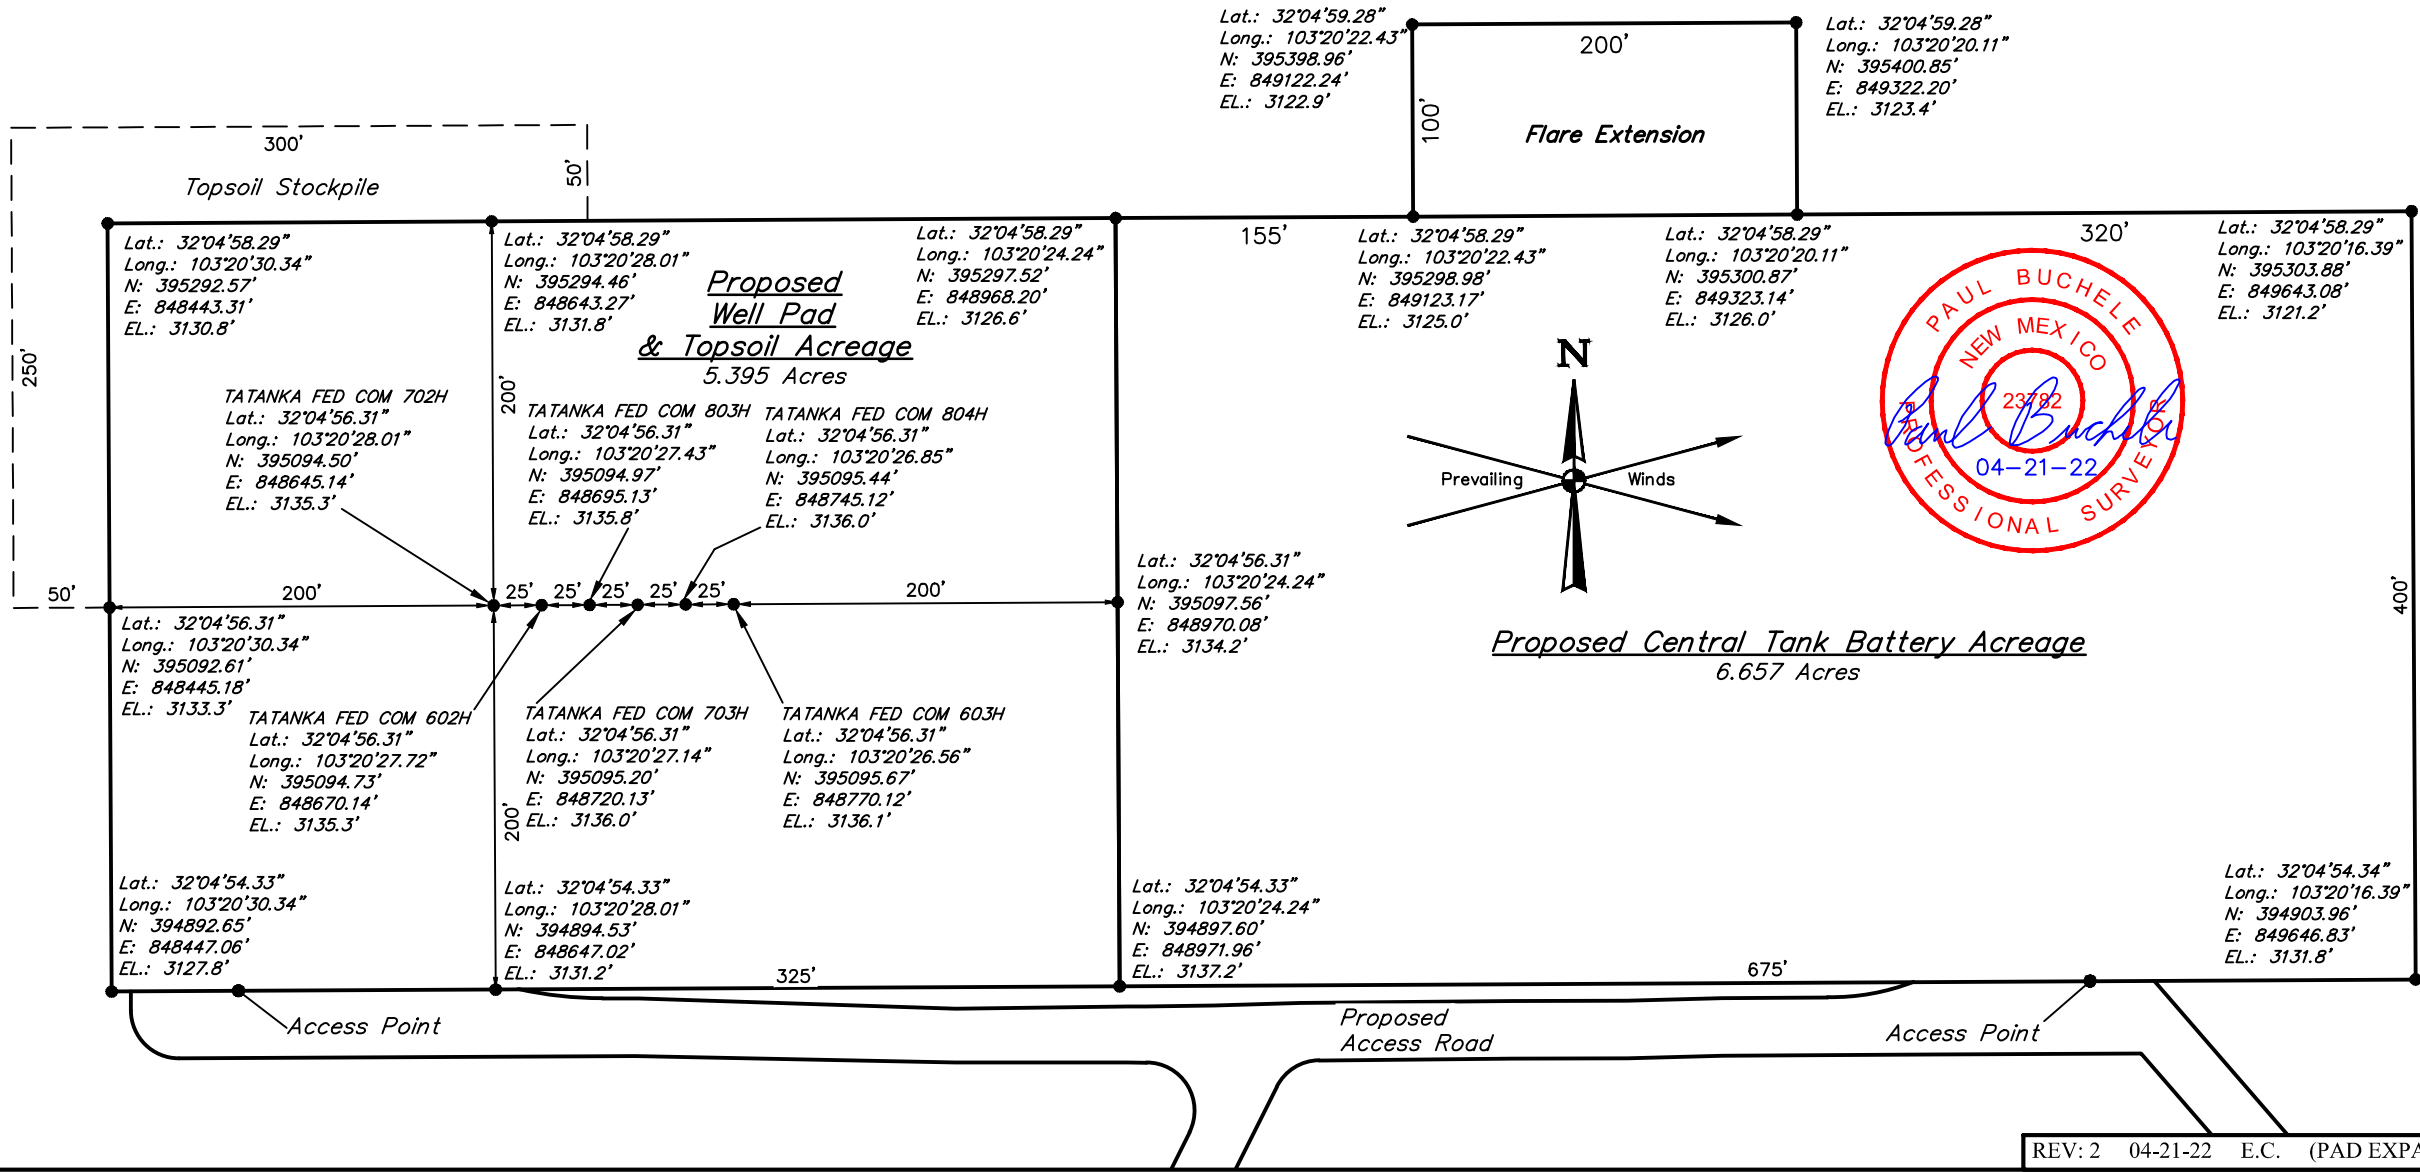

- NOTES:**
- Latitude and Longitude Coordinates are NAD 83.
 - Coordinates shown are New Mexico Coordinate system of 1983, East Zone, U.S. feet.



UELS, LLC
Corporate Office * 85 South 200 East
Vernal, UT 84078 * (435) 789-1017

FRANKLIN MOUNTAIN ENERGY LLC

TATANKA NORTH PAD #3
SE 1/4 SW 1/4, SECTION 35, T25S, R35E, N.M.P.M.
LEA COUNTY, NEW MEXICO

SURVEYED BY	A.H., N.R.	06-03-21	SCALE
DRAWN BY	Z.T.	04-28-21	1" = 100'
SITE PLAN			

REV: 2 04-21-22 E.C. (PAD EXPANSION)

BEGINNING AT THE INTERSECTION OF HIGHWAY 18 & HIGHWAY 128 IN JAL, NEW MEXICO PROCEED IN A WESTERLY, THEN NORTHWESTERLY DIRECTION ALONG HIGHWAY 128 APPROXIMATELY 13.8 MILES TO THE JUNCTION OF THIS ROAD AND AN EXISTING ROAD TO THE SOUTH; TURN LEFT AND PROCEED IN A SOUTHERLY, THEN SOUTHWESTERLY, THEN SOUTHERLY DIRECTION APPROXIMATELY 4.3 MILES TO THE JUNCTION OF THIS ROAD AND AN EXISTING ROAD TO THE SOUTHEAST; TURN LEFT AND PROCEED IN AN SOUTHEASTERLY, THEN SOUTHERLY DIRECTION APPROXIMATELY 2.0 MILES TO THE JUCTION OF THIS ROAD AND AN EXISTING ROAD TO THE EAST; TURN LEFT AND PROCEED IN AN EASTERLY DIRECTION APPROXIMATELY 2.4 MILES TO THE JUNCTION OF THIS ROAD AND AN EXISTING ROAD TO THE SOUTH; TURN RIGHT AND PROCEED IN A SOUTHERLY DIRECTION APPROXIMATELY 1.8 MILES TO THE BEGINNING OF THE PROPOSED ACCESS TO THE EAST; FOLLOW ROAD FLAGS IN AN EASTERLY DIRECTION APPROXIMATELY 5,831' TO THE PROPOSED LOCATION.

TOTAL DISTANCE FROM JAL, NEW MEXICO TO THE PROPOSED WELL LOCATION IS APPROXIMATELY 25.4 MILES.

REV: 1 06-09-21 Z.T. (PAD MOVE)

FRANKLIN MOUNTAIN ENERGY LLC


TATANKA NORTH PAD #3
SE 1/4 SW 1/4, SECTION 35, T25S, R35E, N.M.P.M.
LEA COUNTY, NEW MEXICO

SURVEYED BY	A.H., N.R.	06-03-21	
DRAWN BY	Z.T.	04-28-21	
ROAD DESCRIPTION			

UELS, LLC

Regional Office * 606 US Highway 385 N
Seminole, TX 79360 * (432) 955-6100
Corporate Office * 85 South 200 East
Vernal, UT 84078 * (435) 789-1017

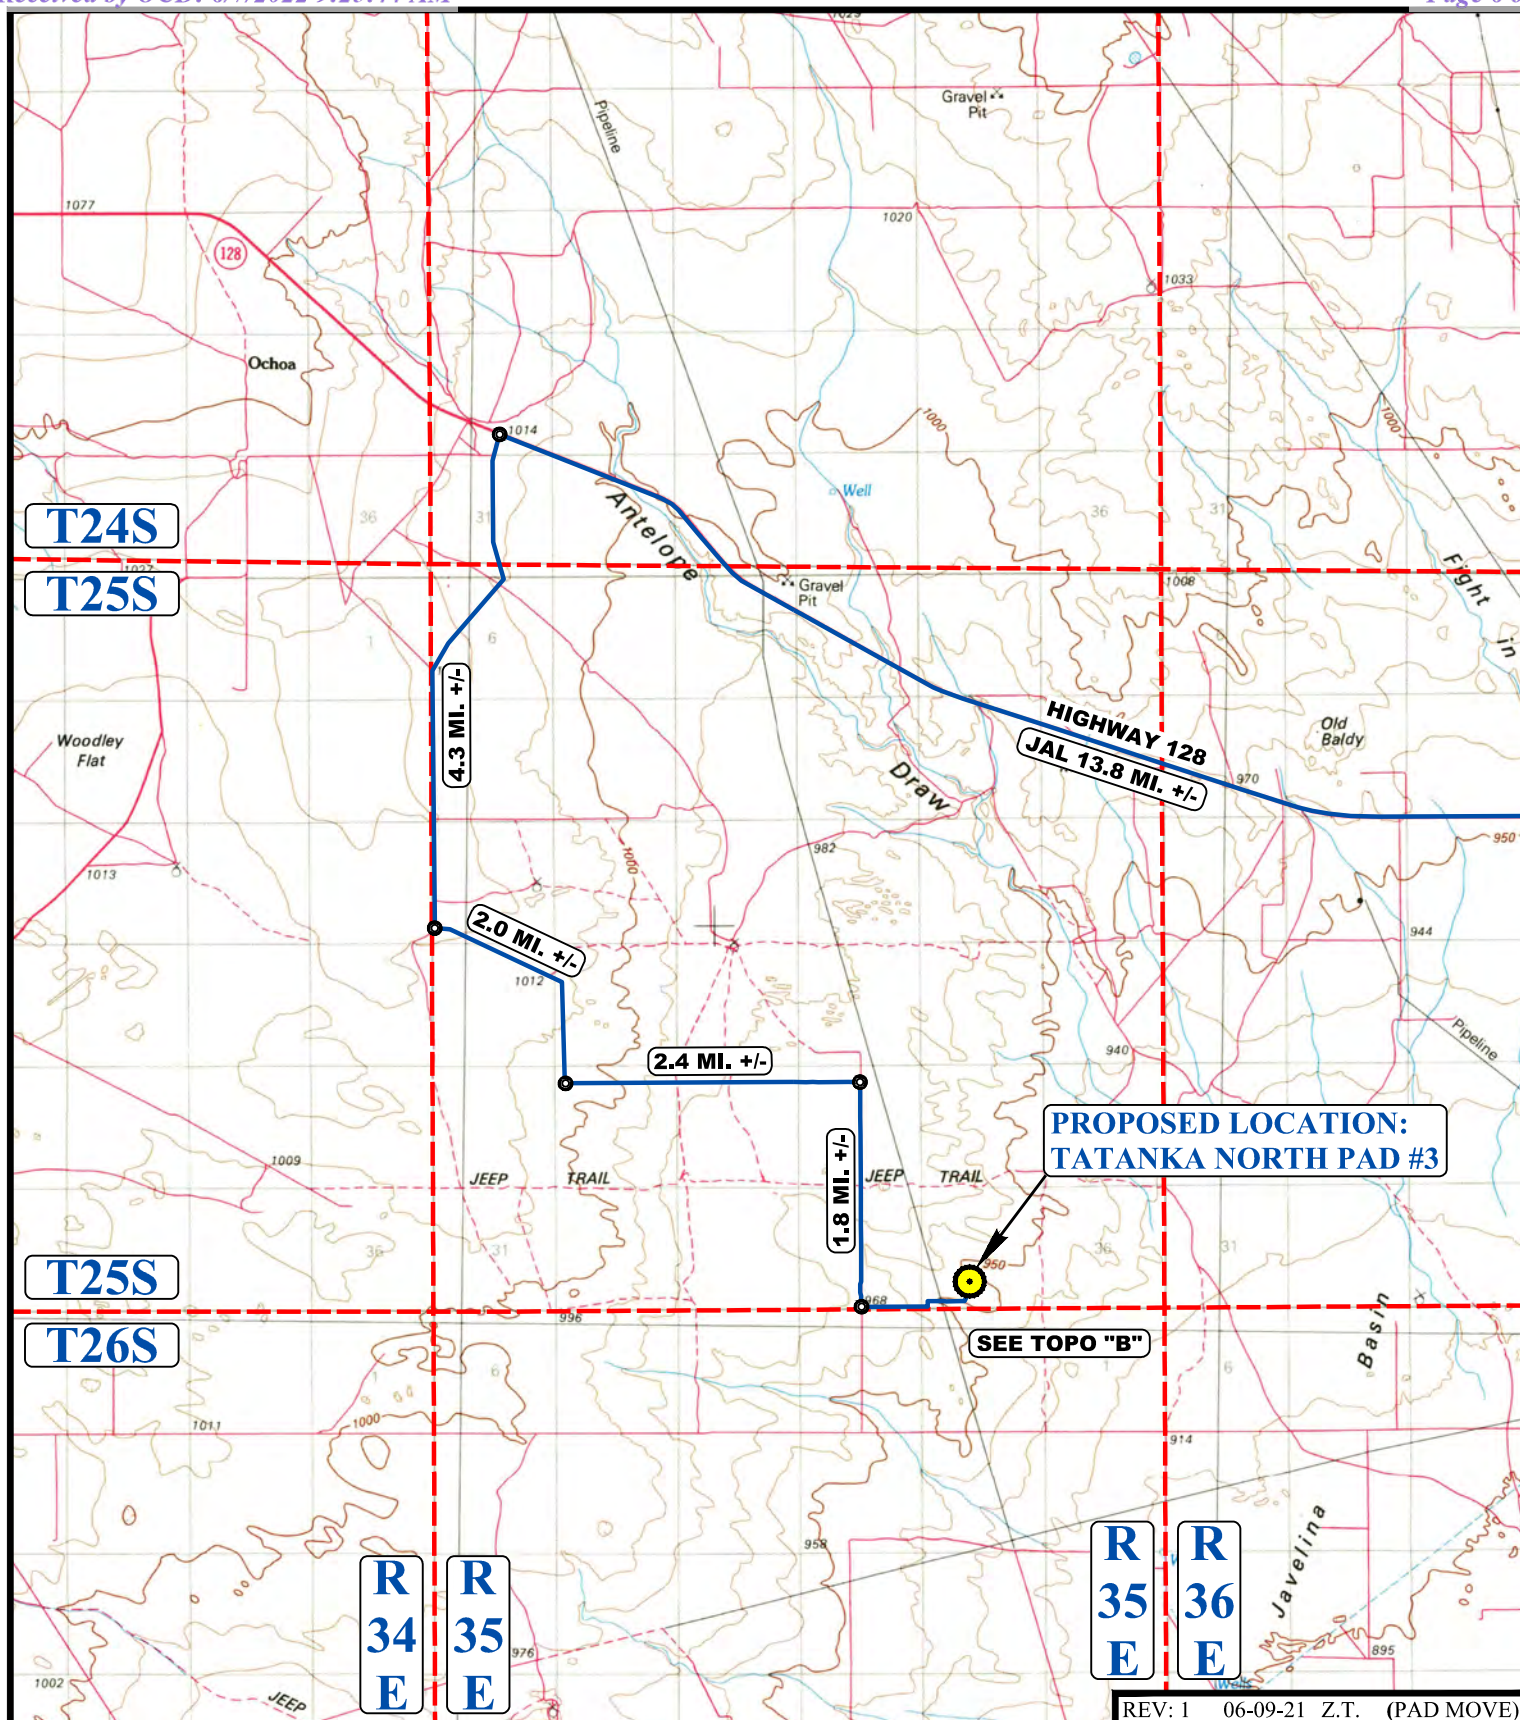

**LEGEND:**

 **PROPOSED LOCATION**




UELS, LLC
Corporate Office * 85 South 200 East
Vernal, UT 84078 * (435) 789-1017

**FRANKLIN MOUNTAIN ENERGY LLC**

TATANKA NORTH PAD #3
SE 1/4 SW 1/4, SECTION 35, T25S, R35E, N.M.P.M.
LEA COUNTY, NEW MEXICO

SURVEYED BY	A.H., N.R.	06-03-21	SCALE
DRAWN BY	Z.T.	04-28-21	1 : 100,000
ACCESS ROAD MAP			TOPO A

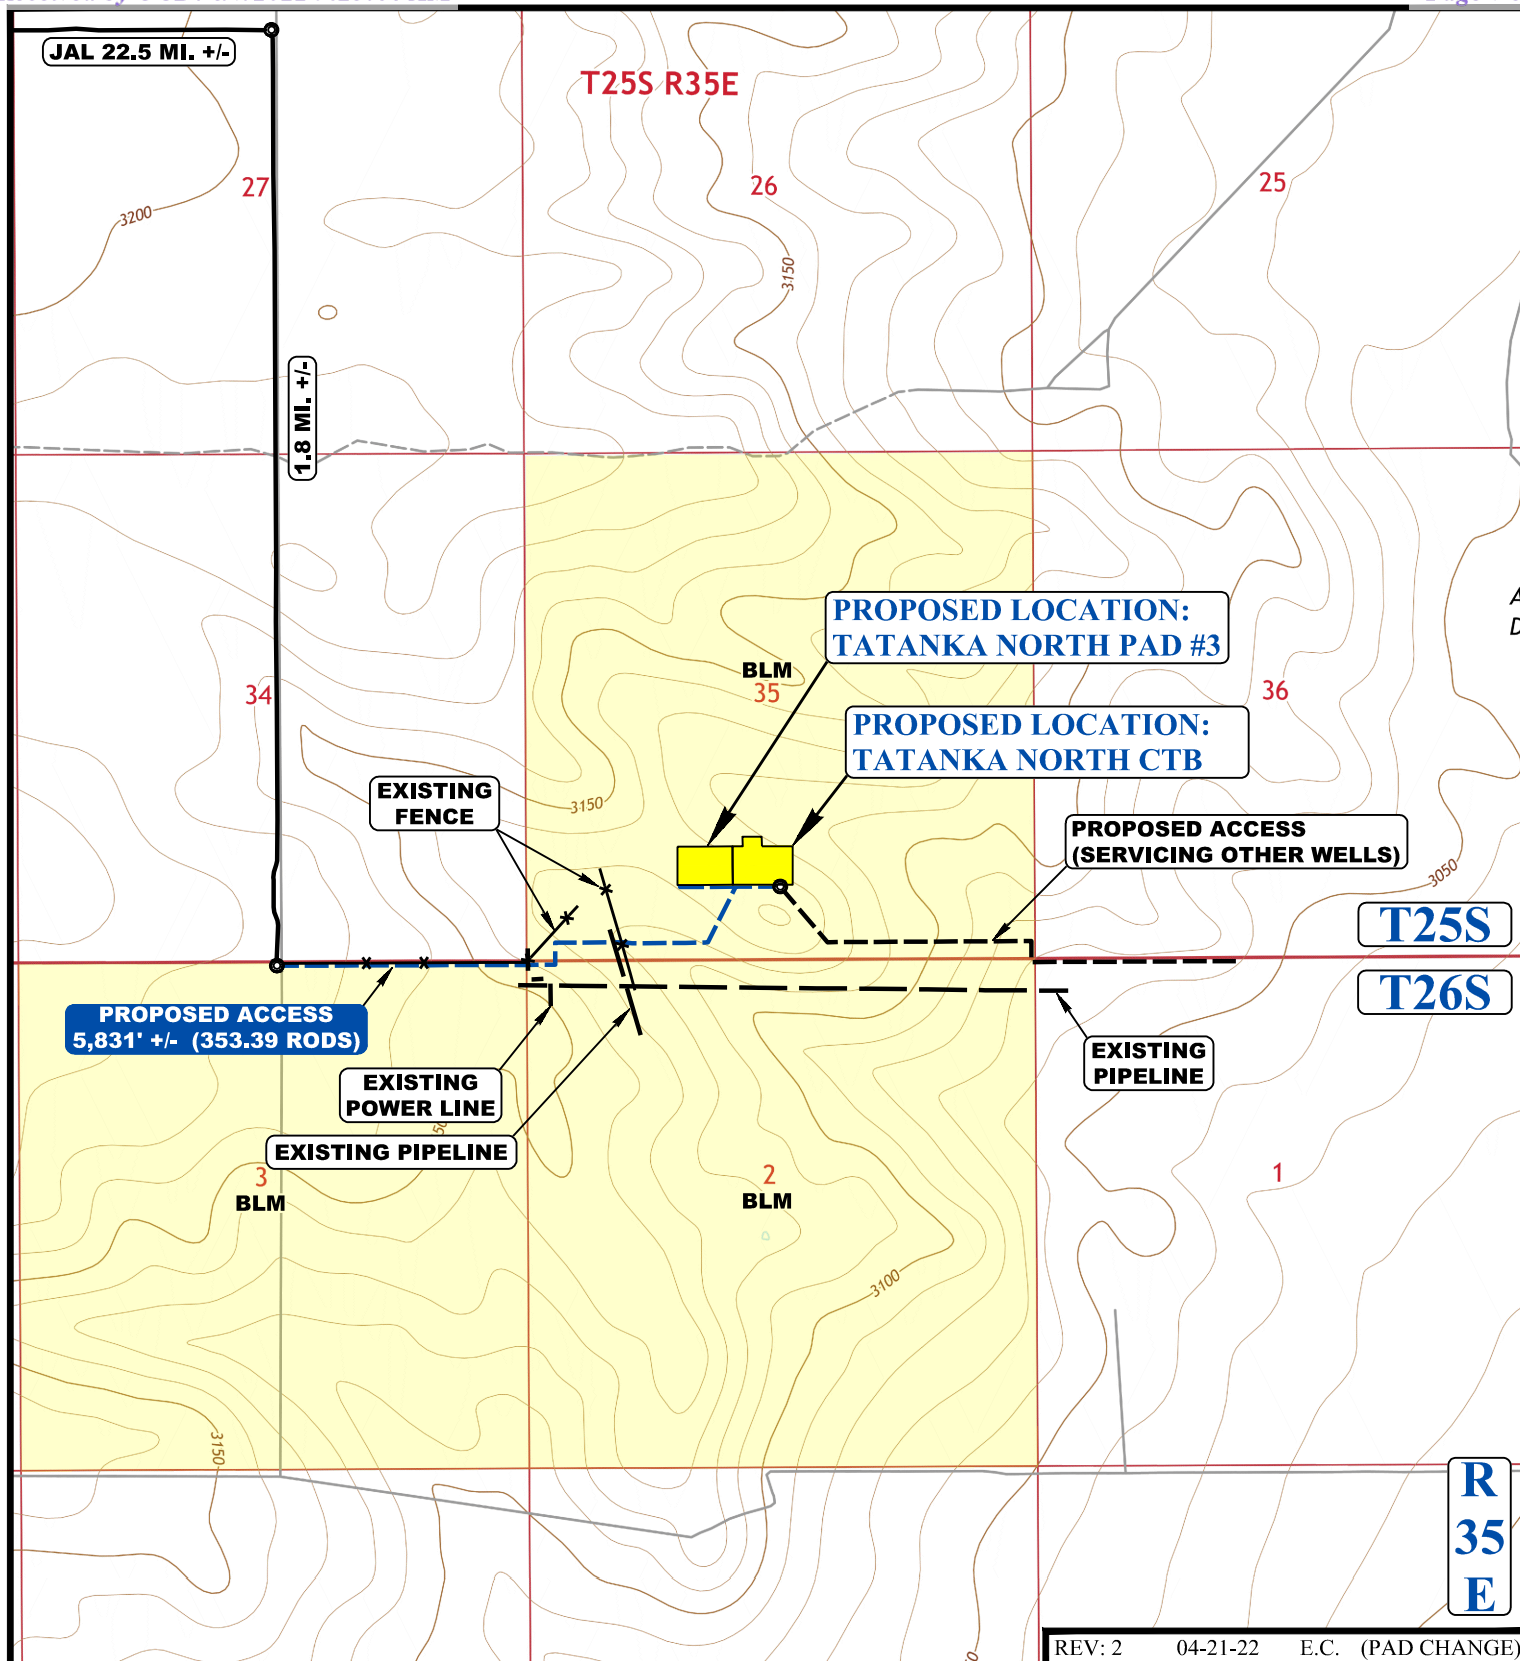

NOTE: PARCEL DATA SHOWN HAS BEEN OBTAINED FROM VARIOUS SOURCES AND SHOULD BE USED FOR MAPPING, GRAPHIC AND PLANNING PURPOSES ONLY. NO WARRANTY IS MADE BY UINAH ENGINEERING AND LAND SURVEYING (UELS) FOR ACCURACY OF THE PARCEL DATA.

LEGEND:

- EXISTING ROAD
- PROPOSED ROAD
- x-x- EXISTING FENCE
- - - EXISTING POWER LINE
- - - EXISTING PIPELINE
- - - PROPOSED ROAD (SERVICING OTHER WELLS)



UELS, LLC
Corporate Office * 85 South 200 East
Vernal, UT 84078 * (435) 789-1017



FRANKLIN MOUNTAIN ENERGY LLC

TATANKA NORTH PAD #3
SE 1/4 SW 1/4, SECTION 35, T25S, R35E, N.M.P.M.
LEA COUNTY, NEW MEXICO

SURVEYED BY	A.H., N.R.	06-03-21	SCALE
DRAWN BY	Z.T.	04-28-21	1 : 24,000
ACCESS ROAD MAP		TOPO B	

District I
1625 N. French Dr., Hobbs, NM 88240
Phone:(575) 393-6161 Fax:(575) 393-0720
District II
811 S. First St., Artesia, NM 88210
Phone:(575) 748-1283 Fax:(575) 748-9720
District III
1000 Rio Brazos Rd., Aztec, NM 87410
Phone:(505) 334-6178 Fax:(505) 334-6170
District IV
1220 S. St Francis Dr., Santa Fe, NM 87505
Phone:(505) 476-3470 Fax:(505) 476-3462

State of New Mexico
Energy, Minerals and Natural Resources
Oil Conservation Division
1220 S. St Francis Dr.
Santa Fe, NM 87505

QUESTIONS

Action 114390

QUESTIONS

Operator: Franklin Mountain Energy LLC 44 Cook Street Denver, CO 80206	OGRID: 373910
	Action Number: 114390
	Action Type: [UF-FAC] TB Registration (TB-REG)

QUESTIONS

Facility Details <i>Please answer all of the questions in this group.</i>	
Name of the facility	Tatanka North CTB
Date the facility was opened	06/07/2022
Depth to ground water, if known	Not answered.

Verification	
Does the operator have other facilities with a matching name	No
Are there other facilites located within approximately 50 feet	No

District I
1625 N. French Dr., Hobbs, NM 88240
Phone:(575) 393-6161 Fax:(575) 393-0720
District II
811 S. First St., Artesia, NM 88210
Phone:(575) 748-1283 Fax:(575) 748-9720
District III
1000 Rio Brazos Rd., Aztec, NM 87410
Phone:(505) 334-6178 Fax:(505) 334-6170
District IV
1220 S. St Francis Dr., Santa Fe, NM 87505
Phone:(505) 476-3470 Fax:(505) 476-3462

State of New Mexico
Energy, Minerals and Natural Resources
Oil Conservation Division
1220 S. St Francis Dr.
Santa Fe, NM 87505

ACKNOWLEDGMENTS

Action 114390

ACKNOWLEDGMENTS

Operator: Franklin Mountain Energy LLC 44 Cook Street Denver, CO 80206	OGRID: 373910
	Action Number: 114390
	Action Type: [UF-FAC] TB Registration (TB-REG)

ACKNOWLEDGMENTS

☒	I certify that I am authorized to register a facility on behalf of the responsible operator.
☒	I certify that I will notify OCD of any changes of ownership for this facility.
☒	I certify that I will notify OCD when this facility is closed.