

Form 3160-3
(June 2015)

UNITED STATES
DEPARTMENT OF THE INTERIOR
BUREAU OF LAND MANAGEMENT
APPLICATION FOR PERMIT TO DRILL OR REENTER

FORM APPROVED
OMB No. 1004-0137
Expires: January 31, 2018

1a. Type of work: <input checked="" type="checkbox"/> DRILL <input type="checkbox"/> REENTER 1b. Type of Well: <input checked="" type="checkbox"/> Oil Well <input type="checkbox"/> Gas Well <input type="checkbox"/> Other 1c. Type of Completion: <input type="checkbox"/> Hydraulic Fracturing <input type="checkbox"/> Single Zone <input checked="" type="checkbox"/> Multiple Zone		5. Lease Serial No. NMNM65441 6. If Indian, Allottee or Tribe Name 7. If Unit or CA Agreement, Name and No. 8. Lease Name and Well No. GOLIATH 24 FED COM 303H 9. API Well No. 30-025-55540
2. Name of Operator MARATHON OIL PERMIAN LLC 3a. Address 990 TOWN & COUNTRY BLVD, HOUSTON, TX 77024 3b. Phone No. (include area code) (713) 296-2113		10. Field and Pool, or Exploratory WC-025 G-08 S263412K/BONE SPRING 11. Sec., T. R. M. or Blk. and Survey or Area SEC 24/T26S/R34E/NMP
4. Location of Well (Report location clearly and in accordance with any State requirements. *) At surface NENW / 269 FNL / 1469 FWL / LAT 32.0353824 / LONG -103.427419 At proposed prod. zone LOT 3 / 100 FSL / 2200 FWL / LAT 32.0005612 / LONG -103.4250477		12. County or Parish LEA 13. State NM
14. Distance in miles and direction from nearest town or post office* 29 miles 15. Distance from proposed* location to nearest property or lease line, ft. (Also to nearest drig. unit line, if any) 534 feet 16. No of acres in lease 17. Spacing Unit dedicated to this well 790.0		18. Distance from proposed location* to nearest well, drilling, completed, applied for, on this lease, ft. 25 feet 19. Proposed Depth 10750 feet / 23440 feet 20. BLM/BIA Bond No. in file FED: NMB001555
21. Elevations (Show whether DF, KDB, RT, GL, etc.) 3222 feet		22. Approximate date work will start* 07/31/2026 23. Estimated duration 29 days
24. Attachments		

The following, completed in accordance with the requirements of Onshore Oil and Gas Order No. 1, and the Hydraulic Fracturing rule per 43 CFR 3162.3-3 (as applicable)

- | | |
|---|---|
| 1. Well plat certified by a registered surveyor.
2. A Drilling Plan.
3. A Surface Use Plan (if the location is on National Forest System Lands, the SUPO must be filed with the appropriate Forest Service Office). | 4. Bond to cover the operations unless covered by an existing bond on file (see Item 20 above).
5. Operator certification.
6. Such other site specific information and/or plans as may be requested by the BLM. |
|---|---|

25. Signature (Electronic Submission)	Name (Printed/Typed) ADRIAN COVARRUBIAS / Ph: (713) 929-6600	Date 09/20/2023
Title regulatory Compliance Representative		
Approved by (Signature) (Electronic Submission)	Name (Printed/Typed) CODY LAYTON / Ph: (575) 234-5959	Date 04/25/2025
Title Assistant Field Manager Lands & Minerals		
Office Carlsbad Field Office		

Application approval does not warrant or certify that the applicant holds legal or equitable title to those rights in the subject lease which would entitle the applicant to conduct operations thereon.

Conditions of approval, if any, are attached.

Title 18 U.S.C. Section 1001 and Title 43 U.S.C. Section 1212, make it a crime for any person knowingly and willfully to make to any department or agency of the United States any false, fictitious or fraudulent statements or representations as to any matter within its jurisdiction.

APPROVED WITH CONDITIONS

Approval Date: 04/25/2025

(Continued on page 2)

*(Instructions on page 2)

INSTRUCTIONS

GENERAL: This form is designed for submitting proposals to perform certain well operations, as indicated on Federal and Indian lands and leases for action by appropriate Federal agencies, pursuant to applicable Federal laws and regulations. Any necessary special instructions concerning the use of this form and the number of copies to be submitted, particularly with regard to local, area, or regional procedures and practices, either are shown below or will be issued by, or may be obtained from local Federal offices.

ITEM 1: If the proposal is to redrill to the same reservoir at a different subsurface location or to a new reservoir, use this form with appropriate notations. Consult applicable Federal regulations concerning subsequent work proposals or reports on the well.

ITEM 4: Locations on Federal or Indian land should be described in accordance with Federal requirements. Consult local Federal offices for specific instructions.

ITEM 14: Needed only when location of well cannot readily be found by road from the land or lease description. A plat, or plats, separate or on the reverse side, showing the roads to, and the surveyed location of, the well, and any other required information, should be furnished when required by Federal agency offices.

ITEMS 15 AND 18: If well is to be, or has been directionally drilled, give distances for subsurface location of hole in any present or objective productive zone.

ITEM 22: Consult applicable Federal regulations, or appropriate officials, concerning approval of the proposal before operations are started.

ITEM 24: If the proposal will involve hydraulic fracturing operations, you must comply with 43 CFR 3162.3-3, including providing information about the protection of usable water. Operators should provide the best available information about all formations containing water and their depths. This information could include data and interpretation of resistivity logs run on nearby wells. Information may also be obtained from state or tribal regulatory agencies and from local BLM offices.

NOTICES

The Privacy Act of 1974 and regulation in 43 CFR 2.48(d) provide that you be furnished the following information in connection with information required by this application.

AUTHORITY: 30 U.S.C. 181 et seq., 25 U.S.C. 396; 43 CFR 3160

PRINCIPAL PURPOSES: The information will be used to: (1) process and evaluate your application for a permit to drill a new oil, gas, or service well or to reenter a plugged and abandoned well; and (2) document, for administrative use, information for the management, disposal and use of National Resource Lands and resources including (a) analyzing your proposal to discover and extract the Federal or Indian resources encountered; (b) reviewing procedures and equipment and the projected impact on the land involved; and (c) evaluating the effects of the proposed operation on the surface and subsurface water and other environmental impacts.

ROUTINE USE: Information from the record and/or the record will be transferred to appropriate Federal, State, and local or foreign agencies, when relevant to civil, criminal or regulatory investigations or prosecution, in connection with congressional inquiries and for regulatory responsibilities.

EFFECT OF NOT PROVIDING INFORMATION: Filing of this application and disclosure of the information is mandatory only if you elect to initiate a drilling or reentry operation on an oil and gas lease.

The Paperwork Reduction Act of 1995 requires us to inform you that:

The BLM collects this information to allow evaluation of the technical, safety, and environmental factors involved with drilling for oil and/or gas on Federal and Indian oil and gas leases. This information will be used to analyze and approve applications. Response to this request is mandatory only if the operator elects to initiate drilling or reentry operations on an oil and gas lease. The BLM would like you to know that you do not have to respond to this or any other Federal agency-sponsored information collection unless it displays a currently valid OMB control number.

BURDEN HOURS STATEMENT: Public reporting burden for this form is estimated to average 8 hours per response, including the time for reviewing instructions, gathering and maintaining data, and completing and reviewing the form. Direct comments regarding the burden estimate or any other aspect of this form to U.S. Department of the Interior, Bureau of Land Management (1004-0137), Bureau Information Connection Clearance Officer (WO-630), 1849 C Street, N.W., Mail Stop 401 LS, Washington, D.C. 20240.

Additional Operator Remarks

Location of Well

0. SHL: NENW / 269 FNL / 1469 FWL / TWSP: 26S / RANGE: 34E / SECTION: 24 / LAT: 32.0353824 / LONG: -103.427419 (TVD: 0 feet, MD: 0 feet)

PPP: NENW / 100 FNL / 2200 FWL / TWSP: 26S / RANGE: 34E / SECTION: 24 / LAT: 32.035841 / LONG: -103.4250592 (TVD: 10177 feet, MD: 10224 feet)

BHL: LOT 3 / 100 FSL / 2200 FWL / TWSP: 26S / RANGE: 34E / SECTION: 36 / LAT: 32.0005612 / LONG: -103.4250477 (TVD: 10750 feet, MD: 23440 feet)

BLM Point of Contact

Name: PAMELLA HERNANDEZ

Title: LIE

Phone: (575) 234-5954

Email: PHERNANDEZ@BLM.GOV

CONFIDENTIAL

Review and Appeal Rights

A person contesting a decision shall request a State Director review. This request must be filed within 20 working days of receipt of the Notice with the appropriate State Director (see 43 CFR 3165.3). The State Director review decision may be appealed to the Interior Board of Land Appeals, 801 North Quincy Street, Suite 300, Arlington, VA 22203 (see 43 CFR 3165.4). Contact the above listed Bureau of Land Management office for further information.

CONFIDENTIAL

**PECOS DISTRICT
SURFACE USE
CONDITIONS OF APPROVAL**

OPERATOR'S NAME:	Marathon Oil Permian LLC
LEASE NO.:	NMNM 065441
COUNTY:	Lea County

Wells:

Well Pad 1 (Goliath 24 Fed Com West)

Phase 1: (10 wells)

Goliath 24 Fed Com 301H

Surface Hole Location: 269' FNL & 1394' FWL, Section 24, T. 26 S., R. 34 E.
Bottom Hole Location: 100' FSL & 440' FWL, Section 36, T. 26 S., R. 34 E.

Goliath 24 Fed Com 302H

Surface Hole Location: 269' FNL & 1444' FWL, Section 24, T. 26 S., R. 34 E.
Bottom Hole Location: 100' FSL & 1320' FWL, Section 36, T. 26 S., R. 34 E.

Goliath 24 Fed Com 303H

Surface Hole Location: 268' FNL & 1259' FWL, Section 24, T. 26 S., R. 34 E.
Bottom Hole Location: To Be Determined

Goliath 24 Fed Com 501H

Surface Hole Location: 268' FNL & 1209' FWL, Section 24, T. 26 S., R. 34 E.
Bottom Hole Location: To Be Determined

Goliath 24 Fed Com 502H

Surface Hole Location: 268' FNL & 1234' FWL, Section 24, T. 26 S., R. 34 E.
Bottom Hole Location: To Be Determined

Goliath 24 Fed Com 503H

Surface Hole Location: 268' FNL & 1284' FWL, Section 24, T. 26 S., R. 34 E.
Bottom Hole Location: To Be Determined

Goliath 24 Fed Com 601H

Surface Hole Location: 269' FNL & 1369' FWL, Section 24, T. 26 S., R. 34 E.
Bottom Hole Location: 100' FSL & 330' FWL, Section 36, T. 26 S., R. 34 E.

Goliath 24 Fed Com 602H

Surface Hole Location: 269' FNL & 1469' FWL, Section 24, T. 26 S., R. 34 E.
Bottom Hole Location: 100' FSL & 1650' FWL, Section 36, T. 26 S., R. 34 E.

Goliath 24 Fed Com 701H

Surface Hole Location: 269' FNL & 1419' FWL, Section 24, T. 26 S., R. 34 E.
Bottom Hole Location: 100' FSL & 990' FWL, Section 36, T. 26 S., R. 34 E.

Goliath 24 Fed Com 702H

Surface Hole Location: 270' FNL & 1494' FWL, Section 24, T. 26 S., R. 34 E.
Bottom Hole Location: 100' FSL & 2309' FWL, Section 36, T. 26 S., R. 34 E.

Phase 2: Future Wells (6)

Goliath 24 Fed Com 101H

Surface Hole Location: 163' FNL & 1104' FWL, Section 24, T. 26 S., R. 34 E.

Bottom Hole Location: To Be Determined

Goliath 24 Fed Com 102H

Surface Hole Location: 163' FNL & 1154' FWL, Section 24, T. 26 S., R. 34 E.

Bottom Hole Location: To Be Determined

Goliath 24 Fed Com 103H

Surface Hole Location: 163' FNL & 1204' FWL, Section 24, T. 26 S., R. 34 E.

Bottom Hole Location: To Be Determined

Goliath 24 Fed Com 801H

Surface Hole Location: 163' FNL & 1129' FWL, Section 24, T. 26 S., R. 34 E.

Bottom Hole Location: To Be Determined

Goliath 24 Fed Com 802H

Surface Hole Location: 163' FNL & 1179' FWL, Section 24, T. 26 S., R. 34 E.

Bottom Hole Location: To Be Determined

Goliath 24 Fed Com 803H

Surface Hole Location: 163' FNL & 1229' FWL, Section 24, T. 26 S., R. 34 E.

Bottom Hole Location: To Be Determined

Well Pad 2 (Goliath 24 Fed Com East)

Phase 1: (10 wells)

Goliath 24 Fed Com 304H

Surface Hole Location: 267' FNL & 1271' FEL, Section 24, T. 26 S., R. 34 E.

Bottom Hole Location: 100' FSL & 2200' FEL, Section 24, T. 26 S., R. 34 E.

Goliath 24 Fed Com 305H

Surface Hole Location: 268' FNL & 1221' FEL, Section 24, T. 26 S., R. 34 E.

Bottom Hole Location: 100' FSL & 1320' FEL, Section 24, T. 26 S., R. 34 E.

Goliath 24 Fed Com 306H

Surface Hole Location: 268' FNL & 1171' FEL, Section 24, T. 26 S., R. 34 E.

Bottom Hole Location: 100' FSL & 440' FEL, Section 24, T. 26 S., R. 34 E.

Goliath 24 Fed Com 504H

Surface Hole Location: 267' FNL & 1246' FEL, Section 24, T. 26 S., R. 34 E.

Bottom Hole Location: 100' FSL & 2200' FEL, Section 24, T. 26 S., R. 34 E.

Goliath 24 Fed Com 505H

Surface Hole Location: 268' FNL & 1196' FEL, Section 24, T. 26 S., R. 34 E.

Bottom Hole Location: 100' FSL & 1320' FEL, Section 24, T. 26 S., R. 34 E.

Goliath 24 Fed Com 506H

Surface Hole Location: 268' FNL & 1146' FEL, Section 24, T. 26 S., R. 34 E.

Bottom Hole Location: 100' FSL & 440' FEL, Section 24, T. 26 S., R. 34 E.

Goliath 24 Fed Com 603H

Surface Hole Location: 266' FNL & 1431' FEL, Section 24, T. 26 S., R. 34 E.

Bottom Hole Location: 100' FSL & 2309' FEL, Section 24, T. 26 S., R. 34 E.

Goliath 24 Fed Com 604H

Surface Hole Location: 267' FNL & 1381' FEL, Section 24, T. 26 S., R. 34 E.

Bottom Hole Location: 100' FSL & 990' FEL, Section 24, T. 26 S., R. 34 E.

Goliath 24 Fed Com 703H

Surface Hole Location: 267' FNL & 1406' FEL, Section 24, T. 26 S., R. 34 E.

Bottom Hole Location: 100' FSL & 1650' FEL, Section 24, T. 26 S., R. 34 E.

Goliath 24 Fed Com 704H

Surface Hole Location: 267' FNL & 1356' FEL, Section 24, T. 26 S., R. 34 E.

Bottom Hole Location: 100' FSL & 330' FEL, Section 24, T. 26 S., R. 34 E.

Phase 2: Future Wells (6)

Goliath 24 Fed Com 104H

Surface Hole Location: 534' FNL & 1536' FEL, Section 24, T. 26 S., R. 34 E.

Bottom Hole Location: To Be Determined

Goliath 24 Fed Com 105H

Surface Hole Location: 534' FNL & 1486' FEL, Section 24, T. 26 S., R. 34 E.

Bottom Hole Location: To Be Determined

Goliath 24 Fed Com 106H

Surface Hole Location: 534' FNL & 1436' FEL, Section 24, T. 26 S., R. 34 E.

Bottom Hole Location: To Be Determined

Goliath 24 Fed Com 804H

Surface Hole Location: 534' FNL & 1511' FEL, Section 24, T. 26 S., R. 34 E.

Bottom Hole Location: To Be Determined

Goliath 24 Fed Com 805H

Surface Hole Location: 534' FNL & 1461' FEL, Section 24, T. 26 S., R. 34 E.

Bottom Hole Location: To Be Determined

Goliath 24 Fed Com 806H

Surface Hole Location: 534' FNL & 1411' FEL, Section 24, T. 26 S., R. 34 E.

Bottom Hole Location: To Be Determined

TABLE OF CONTENTS

Standard Conditions of Approval (COA) apply to this APD. If any deviations to these standards exist or special COAs are required, the section with the deviation or requirement will be checked below.

- ☐ **General Provisions**
- ☐ **Permit Expiration**
- ☐ **Archaeology, Paleontology, and Historical Sites**
- ☐ **Noxious Weeds**
- ☒ **Special Requirements**
 - Watershed
 - Range
 - Lesser Prairie Chicken
- ☐ **Construction**
 - Notification
 - Topsoil
 - Closed Loop System
 - Federal Mineral Material Pits
 - Well Pads
 - Roads
- ☐ **Road Section Diagram**
- ☒ **Production (Post Drilling)**
 - Well Structures & Facilities
 - Pipelines
 - Electric Lines
- ☐ **Interim Reclamation**
- ☐ **Final Abandonment & Reclamation**

I. GENERAL PROVISIONS

The approval of the Application For Permit To Drill (APD) is in compliance with all applicable laws and regulations: 43 Code of Federal Regulations 3160, the lease terms, Onshore Oil and Gas Orders, Notices To Lessees, New Mexico Oil Conservation Division (NMOCD) Rules, National Historical Preservation Act As Amended, and instructions and orders of the Authorized Officer. Any request for a variance shall be submitted to the Authorized Officer on Form 3160-5, Sundry Notices and Report on Wells.

II. PERMIT EXPIRATION

If the permit terminates prior to drilling and drilling cannot be commenced within 60 days after expiration, an operator is required to submit Form 3160-5, Sundry Notices and Reports on Wells, requesting surface reclamation requirements for any surface disturbance. However, if the operator will be able to initiate drilling within 60 days after the expiration of the permit, the operator must have set the conductor pipe in order to allow for an extension of 60 days beyond the expiration date of the APD. (Filing of a Sundry Notice is required for this 60 day extension.)

III. ARCHAEOLOGICAL, PALEONTOLOGY & HISTORICAL SITES

Any cultural resource (historic or prehistoric site or object) discovered by the holder, or any person working on the holder's behalf, on public or Federal land shall be immediately reported to the Authorized Officer. The holder shall suspend all operations in the immediate area of such discovery until written authorization to proceed is issued by the Authorized Officer. An evaluation of the discovery will be made by the Authorized Officer to determine appropriate actions to prevent the loss of significant cultural or scientific values. The holder will be responsible for the cost of evaluation and any decision as to the proper mitigation measures will be made by the Authorized Officer after consulting with the holder.

OR

If the entire project is covered under the Permian Basin Programmatic Agreement (cultural resources only):

The proponent has contributed funds commensurate to the undertaking into an account for offsite mitigation. Participation in the PA serves as mitigation for the effects of this project on cultural resources. If any human skeletal remains, funerary objects, sacred objects, or objects of cultural patrimony are discovered at any time during construction, all construction activities shall halt and the BLM will be notified as soon as possible within 24 hours. Work shall not resume until a Notice to Proceed is issued by the BLM. See Stipulation 6 for more information.

If the proposed project is split between a Class III inventory and a Permian Basin Programmatic Agreement contribution, the portion of the project covered under Class III inventory should default to the first paragraph stipulations.

The holder is hereby obligated to comply with procedures established in the Native American Graves Protection and Repatriation Act (NAGPRA) to protect such cultural items as human remains, associated funerary objects, sacred objects, and objects of cultural patrimony discovered inadvertently during the course of project implementation. In the event that any of the cultural items listed above are discovered during the course of project work, the proponent shall immediately halt the disturbance and contact the BLM within 24 hours for instructions. The proponent or initiator of any project shall be held responsible for protecting, evaluating, reporting, excavating, treating, and disposing of these cultural items according to the procedures established by the BLM in consultation with Indian Tribes."

Any paleontological resource (historic or prehistoric site or object) discovered by the holder, or

any person working on the holder's behalf, on public or Federal land shall be immediately reported to the Authorized Officer. The holder shall suspend all operations in the immediate area of such discovery until written authorization to proceed is issued by the Authorized Officer. An evaluation of the discovery will be made by the Authorized Officer to determine appropriate actions to prevent the loss of significant cultural or scientific values. The holder will be responsible for the cost of evaluation and any decision as to the proper mitigation measures will be made by the Authorized Officer after consulting with the holder.

IV. NOXIOUS WEEDS

The operator shall be held responsible if noxious weeds become established within the areas of operations. Weed control shall be required on the disturbed land where noxious weeds exist, which includes the roads, pads, associated pipeline corridor, and adjacent land affected by the establishment of weeds due to this action. The operator shall consult with the Authorized Officer for acceptable weed control methods, which include following EPA and BLM requirements and policies.

V. SPECIAL REQUIREMENT(S)

Watershed:

TANK BATTERY:

Tank battery locations will be lined and bermed. A 20 mil permanent liner will be installed with a 4 oz. felt backing to prevent tears or punctures. Tank battery berms must be large enough to contain 1 ½ times the content of the largest tank or 24 hour production, whichever is greater. Automatic shut off, check valves, or similar systems will be installed for tanks to minimize the effects of catastrophic line failures used in production or drilling.

BURIED/SURFACE LINE(S):

When crossing ephemeral drainages the pipeline(s) will be buried to a minimum depth of 48 inches from the top of pipe to ground level. Erosion control methods such as gabions and/or rock aprons should be placed on both up and downstream sides of the pipeline crossing. In addition, curled (weed free) wood/straw fiber wattles/logs and/or silt fences should be placed on the downstream side for sediment control during construction and maintained until soils and vegetation have stabilized. Water bars should be placed within the ROW to divert and dissipate surface runoff. A pipeline access road is not permitted to cross these ephemeral drainages. Traffic should be diverted to a preexisting route. Additional seeding may be required in floodplains and drainages to restore energy dissipating vegetation.


Prior to pipeline installation/construction a leak detection plan will be developed. The method(s) could incorporate gauges to detect pressure drops, situating valves and lines so they can be visually inspected periodically or installing electronic sensors to alarm when a leak is present. The leak detection plan will incorporate an automatic shut off system that will be installed for proposed pipelines to minimize the effects of an undesirable event.


ELECTRIC LINE(S):

Any water erosion that may occur due to the construction of overhead electric line and during the life of the power line will be quickly corrected and proper measures will be taken to prevent future erosion. A power pole should not be placed in drainages, playas, wetlands, riparian areas, or floodplains and must span across the features at a distance away that would not promote further erosion.

Range:**Fence Requirement**

Where entry granted across a fence line, the fence must be H-braced or angle iron braced and tied off on both sides of the passageway prior to cutting. Once the work is completed, the fence will be restored to its prior condition, or better. The operator shall consult the private surface landowner or the grazing allotment holder prior to cutting any fence(s).

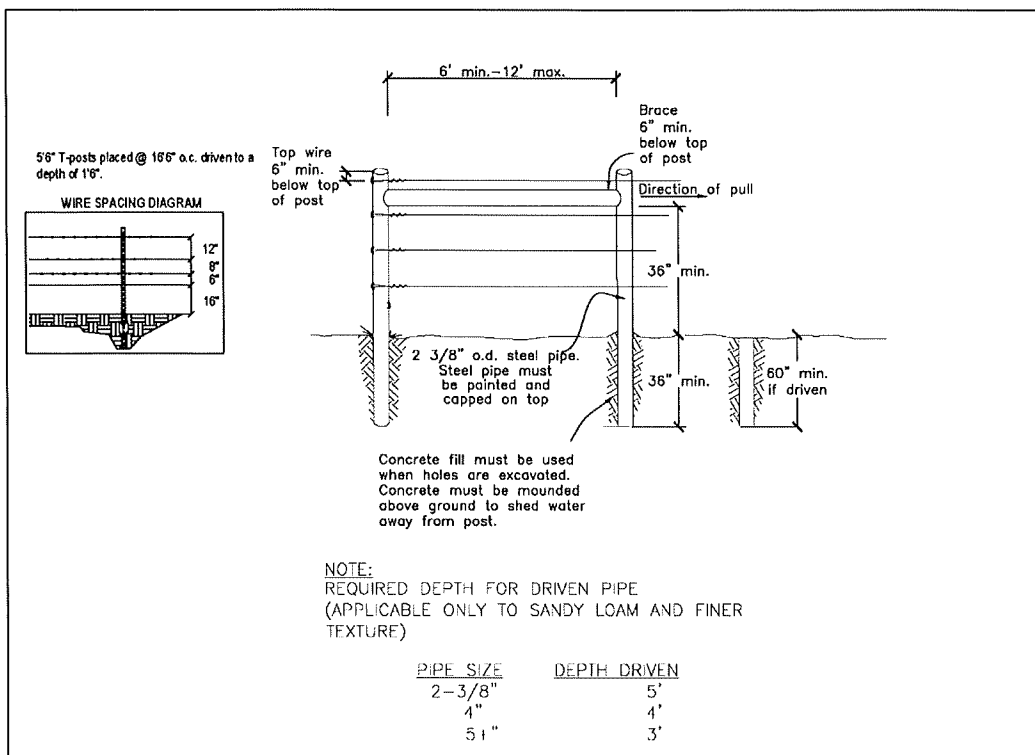

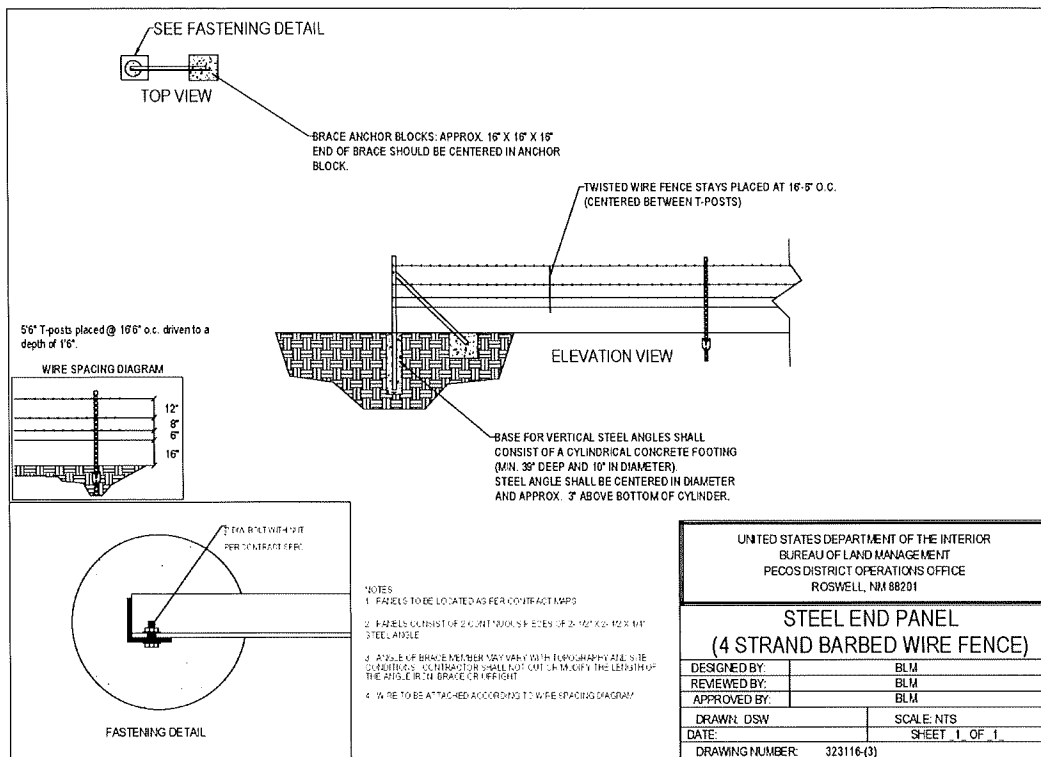

Livestock Watering Requirement

Any damage to structures that provide water to livestock throughout the life of the well, caused by operations from the well site, must be immediately corrected by the operator. The operator must notify the BLM office (575-234-5972) and the private surface landowner or the grazing allotment holder if any damage occurs to structures that provide water to livestock.

Special Status Species – Lesser Prairie Chicken

Timing Limitation Stipulation/Condition of Approval for Lesser Prairie-Chicken:

Oil and gas activities including 3-D geophysical exploration, and drilling will not be allowed in lesser prairie-chicken habitat during the period from March 1st through June 15th annually. During that period, other activities that produce noise or involve human activity, such as the maintenance of oil and gas facilities, geophysical exploration other than 3-D operations, and pipeline, road, and well pad construction, will be allowed except between 3:00 am and 9:00 am. The 3:00 am to 9:00 am restriction will not apply to normal, around-the-clock operations, such as venting, flaring, or pumping, which do not require a human presence during this period. Additionally, no new drilling will be allowed within up to 200 meters of leks known at the time of permitting. Normal vehicle use on existing roads will not be restricted. Exhaust noise from pump jack engines must be muffled or otherwise controlled so as not to exceed 75 db measured at 30 ft. from the source of the noise.

Timing Limitation Exceptions:

The Carlsbad Field Office will publish an annual map of where the LPC timing and noise stipulations and conditions of approval (Limitations) will apply for the identified year (between March 1 and June 15) based on the latest survey information. The LPC Timing Area map will identify areas which are Habitat Areas (HA), Isolated Population Area (IPA), and Primary Population Area (PPA). The LPC Timing Area map will also have an area in red crosshatch. The

red crosshatch area is the only area where an operator is required to submit a request for exception to the LPC Limitations. If an operator is operating outside the red crosshatch area, the LPC Limitations do not apply for that year and an exception to LPC Limitations is not required.

Ground-level Abandoned Well Marker to avoid raptor perching:

Upon the plugging and subsequent abandonment of the well, the well marker will be installed at ground level on a plate containing the pertinent information for the plugged well. For more installation details, contact the Carlsbad Field Office at 575-234-5972.

VI. CONSTRUCTION

A. NOTIFICATION

The BLM shall administer compliance and monitor construction of the access road and well pad. Notify the Carlsbad Field Office at (575) 234-5909 at least 3 working days prior to commencing construction of the access road and/or well pad.

When construction operations are being conducted on this well, the operator shall have the approved APD and Conditions of Approval (COA) on the well site and they shall be made available upon request by the Authorized Officer.

B. TOPSOIL

The operator shall strip the top portion of the soil (root zone) from the entire well pad area and stockpile the topsoil along the edge of the well pad as depicted in the APD. The root zone is typically six (6) inches in depth. All the stockpiled topsoil will be redistributed over the interim reclamation areas. Topsoil shall not be used for berming the pad or facilities. For final reclamation, the topsoil shall be spread over the entire pad area for seeding preparation.

Other subsoil (below six inches) stockpiles must be completely segregated from the topsoil stockpile. Large rocks or subsoil clods (not evident in the surrounding terrain) must be buried within the approved area for interim and final reclamation.

C. CLOSED LOOP SYSTEM

Tanks are required for drilling operations: No Pits.

The operator shall properly dispose of drilling contents at an authorized disposal site.

D. FEDERAL MINERAL MATERIALS PIT

Payment shall be made to the BLM prior to removal of any federal mineral materials. Call the Carlsbad Field Office at (575) 234-5972.

E. WELL PAD SURFACING

Surfacing of the well pad is not required.

If the operator elects to surface the well pad, the surfacing material may be required to be removed at the time of reclamation. The well pad shall be constructed in a manner which creates the smallest possible surface disturbance, consistent with safety and operational needs.

F. EXCLOSURE FENCING (CELLARS & PITS)

Exclosure Fencing

The operator will install and maintain enclosure fencing for all open well cellars to prevent access to public, livestock, and large forms of wildlife before and after drilling operations until the pit is free of fluids and the operator initiates backfilling. (For examples of enclosure fencing design, refer to BLM's Oil and Gas Gold Book, Enclosure Fence Illustrations, Figure 1, Page 18.)

G. ON LEASE ACCESS ROADS

Road Width

The access road shall have a driving surface that creates the smallest possible surface disturbance and does not exceed fourteen (14) feet in width. The maximum width of surface disturbance, when constructing the access road, shall not exceed twenty-five (25) feet.

Surfacing

Surfacing material is not required on the new access road driving surface. If the operator elects to surface the new access road or pad, the surfacing material may be required to be removed at the time of reclamation.

Where possible, no improvements should be made on the unsurfaced access road other than to remove vegetation as necessary, road irregularities, safety issues, or to fill low areas that may sustain standing water.

The Authorized Officer reserves the right to require surfacing of any portion of the access road at any time deemed necessary. Surfacing may be required in the event the road deteriorates, erodes, road traffic increases, or it is determined to be beneficial for future field development. The surfacing depth and type of material will be determined at the time of notification.

Crowning

Crowning shall be done on the access road driving surface. The road crown shall have a grade of approximately 2% (i.e., a 1" crown on a 14' wide road). The road shall conform to Figure 1; cross section and plans for typical road construction.

Ditching

Ditching shall be required on both sides of the road.

Turnouts


Vehicle turnouts shall be constructed on the road. Turnouts shall be intervisible with interval spacing distance less than 1000 feet. Turnouts shall conform to Figure 1; cross section and plans for typical road construction.

Drainage

Drainage control systems shall be constructed on the entire length of road (e.g. ditches, sidehill outloping and insloping, lead-off ditches, culvert installation, and low water crossings).

A typical lead-off ditch has a minimum depth of 1 foot below and a berm of 6 inches above natural ground level. The berm shall be on the down-slope side of the lead-off ditch.

Cross Section of a Typical Lead-off Ditch

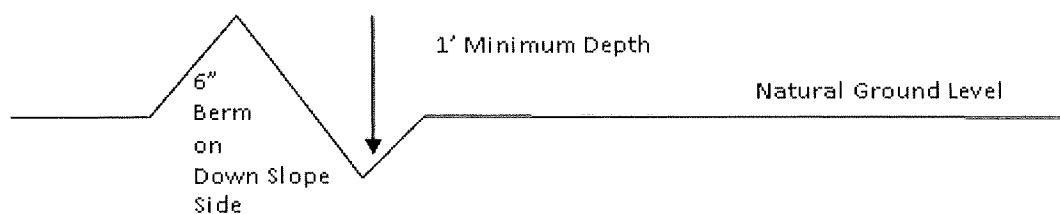

All lead-off ditches shall be graded to drain water with a 1 percent minimum to 3 percent maximum ditch slope. The spacing interval are variable for lead-off ditches and shall be determined according to the formula for spacing intervals of lead-off ditches, but may be amended depending upon existing soil types and centerline road slope (in %);

Formula for Spacing Interval of Lead-off Ditches

Example - On a 4% road slope that is 400 feet long, the water flow shall drain water into a lead-off ditch. Spacing interval shall be determined by the following formula:

$$400 \text{ foot road with } 4\% \text{ road slope: } \frac{400'}{4\%} + 100' = 200' \text{ lead-off ditch interval}$$

Public Access

Public access on this road shall not be restricted by the operator without specific written approval granted by the Authorized Officer.

Construction Steps

1. Salvage topsoil
2. Construct road

3. Redistribute topsoil
4. Revegetate slopes

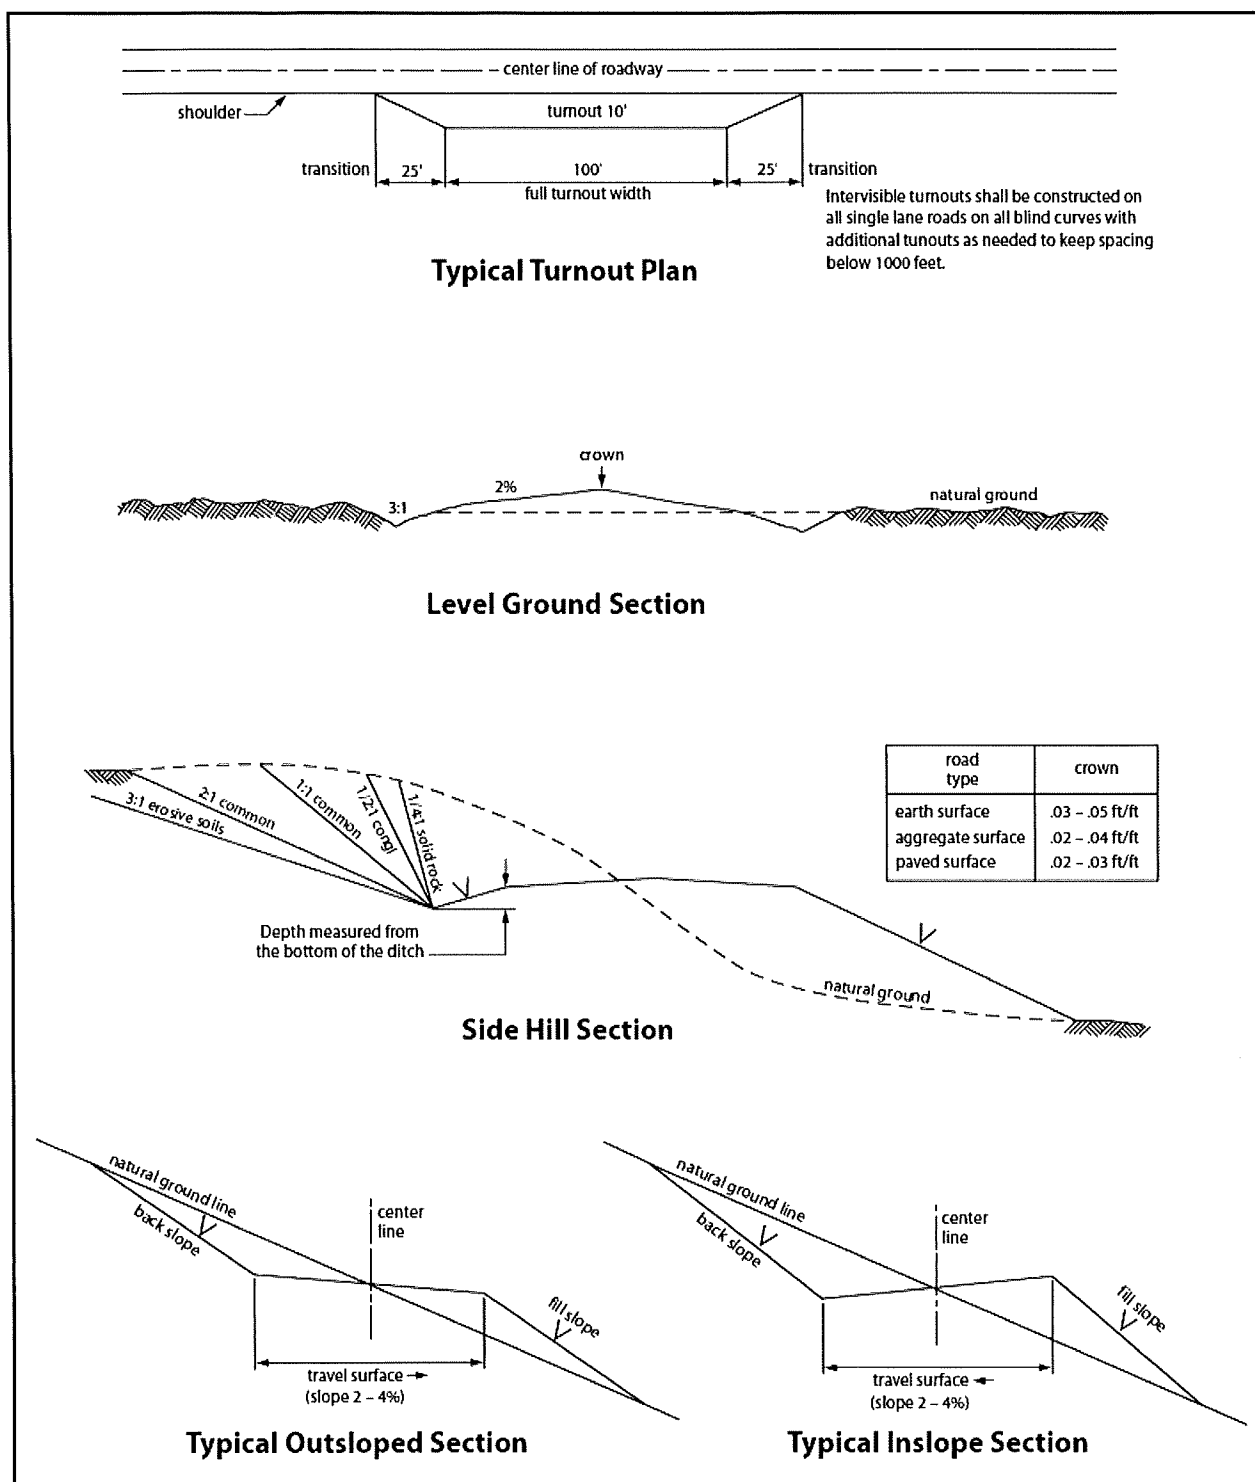


Figure 1. Cross-sections and plans for typical road sections representative of BLM resource or FS local and higher-class roads.

VII. PRODUCTION (POST DRILLING)

A. WELL STRUCTURES & FACILITIES

Placement of Production Facilities

Production facilities should be placed on the well pad to allow for maximum interim recontouring and revegetation of the well location.

Exclosure Netting (Open-top Tanks)

Immediately following active drilling or completion operations, the operator will take actions necessary to prevent wildlife and livestock access, including avian wildlife, to all open-topped tanks that contain or have the potential to contain salinity sufficient to cause harm to wildlife or livestock, hydrocarbons, or Resource Conservation and Recovery Act of 1976-exempt hazardous substances. At a minimum, the operator will net, screen, or cover open-topped tanks to exclude wildlife and livestock and prevent mortality. If the operator uses netting, the operator will cover and secure the open portion of the tank to prevent wildlife entry. The operator will net, screen, or cover the tanks until the operator removes the tanks from the location or the tanks no longer contain substances that could be harmful to wildlife or livestock. Use a maximum netting mesh size of 1 ½ inches. The netting must not be in contact with fluids and must not have holes or gaps.

Chemical and Fuel Secondary Containment and Exclosure Screening

The operator will prevent all hazardous, poisonous, flammable, and toxic substances from coming into contact with soil and water. At a minimum, the operator will install and maintain an impervious secondary containment system for any tank or barrel containing hazardous, poisonous, flammable, or toxic substances sufficient to contain the contents of the tank or barrel and any drips, leaks, and anticipated precipitation. The operator will dispose of fluids within the containment system that do not meet applicable state or U. S. Environmental Protection Agency livestock water standards in accordance with state law; the operator must not drain the fluids to the soil or ground. The operator will design, construct, and maintain all secondary containment systems to prevent wildlife and livestock exposure to harmful substances. At a minimum, the operator will install effective wildlife and livestock exclosure systems such as fencing, netting, expanded metal mesh, lids, and grate covers. Use a maximum netting mesh size of 1 ½ inches.

Open-Vent Exhaust Stack Exclosures

The operator will construct, modify, equip, and maintain all open-vent exhaust stacks on production equipment to prevent birds and bats from entering, and to discourage perching, roosting, and nesting. (*Recommended exclosure structures on open-vent exhaust stacks are in the shape of a cone.*) Production equipment includes, but may not be limited to, tanks, heater-treaters, separators, dehydrators, flare stacks, in-line units, and compressor mufflers.

Containment Structures

Proposed production facilities such as storage tanks and other vessels will have a secondary containment structure that is constructed to hold the capacity of 1.5 times the largest tank, plus freeboard to account for precipitation, unless more stringent protective requirements are deemed necessary.

Painting Requirement

All above-ground structures including meter housing that are not subject to safety requirements shall be painted a flat non-reflective paint color, **Shale Green** from the BLM Standard Environmental Color Chart (CC-001: June 2008).

B. PIPELINES

- The BLM, Carlsbad Field Office, will be informed immediately if any subsurface drainage

channels, passages, or voids are intersected by trenching, and no pipe will be laid in the trench at that point until clearance has been issued by the Authorized Officer.

- If a void is encountered alignments may be rerouted to avoid the karst feature and lessen; the potential of subsidence or collapse of karst features, buildup of toxic or combustible gas, or other possible impacts to cave and karst resources from the buried pipeline.
- Special restoration stipulations or realignment may be required at such intersections, if any.
- A leak detection plan **will be submitted to the BLM Carlsbad Field Office for approval** prior to pipeline installation. The method could incorporate gauges to detect pressure drops, situating valves and lines so they can be visually inspected periodically or installing electronic sensors to alarm when a leak is present. The leak detection plan will incorporate an automatic shut off system that will be installed for proposed pipelines to minimize the effects of an undesirable event.
- Regular monitoring is required to quickly identify leaks for their immediate and proper treatment.
- All spills or leaks will be reported to the BLM immediately for their immediate and proper treatment.

BURIED PIPELINE STIPULATIONS

A copy of the application (Grant, APD, or Sundry Notice) and attachments, including conditions of approval, survey plat and/or map, will be on location during construction. BLM personnel may request to you a copy of your permit during construction to ensure compliance with all stipulations.

Holder agrees to comply with the following stipulations to the satisfaction of the Authorized Officer:

1. The Holder shall indemnify the United States against any liability for damage to life or property arising from the occupancy or use of public lands under this grant.
2. The Holder shall comply with all applicable Federal laws and regulations existing or hereafter enacted or promulgated. In any event, the holder shall comply with the Toxic Substances Control Act of 1976 as amended, 15 USC 2601 et seq. (1982) with regards to any toxic substances that are used, generated by or stored on the right-of-way or on facilities authorized under this right-of-way grant. (See 40 CFR Part 702-799 and especially, provisions on polychlorinated biphenyls, 40 CFR 761.1-761.193.) Additionally, any release of toxic substances (leaks, spills, etc.) in excess of the reportable quantity established by 40 CFR Part 117 shall be reported as required by the Comprehensive Environmental Response, Compensation, and Liability Act, section 102b. A copy of any report required or requested by any Federal agency or State government as a result of a reportable release or spill of any toxic substances shall be furnished to the authorized officer concurrent with the filing of the reports to the involved Federal agency or State government.
3. The holder agrees to indemnify the United States against any liability arising from the release of any hazardous substance or hazardous waste (as these terms are defined in the Comprehensive Environmental Response, Compensation and Liability Act of 1980, 42 U.S.C. 9601, et seq. or the Resource Conservation and Recovery Act, 42 U.S.C.6901, et seq.) on the Right-of-Way (unless the release or threatened release is wholly unrelated to the Right-of-Way

holder's activity on the Right-of-Way), or resulting from the activity of the Right-of-Way holder on the Right-of-Way. This agreement applies without regard to whether a release is caused by the holder, its agent, or unrelated third parties.

4. If, during any phase of the construction, operation, maintenance, or termination of the pipeline, any oil or other pollutant should be discharged from the pipeline system, impacting Federal lands, the control and total removal, disposal, and cleaning up of such oil or other pollutant, wherever found, shall be the responsibility of holder, regardless of fault. Upon failure of holder to control, dispose of, or clean up such discharge on or affecting Federal lands, or to repair all damages resulting therefrom, on the Federal lands, the Authorized Officer may take such measures as he deems necessary to control and clean up the discharge and restore the area, including where appropriate, the aquatic environment and fish and wildlife habitats, at the full expense of the holder. Such action by the Authorized Officer shall not relieve holder of any responsibility as provided herein.

5. All construction and maintenance activity will be confined to the authorized right-of-way.

6. The pipeline will be buried with a minimum cover of 36 inches between the top of the pipe and ground level.

7. The maximum allowable disturbance for construction in this right-of-way will be 30 feet:

- Blading of vegetation within the right-of-way will be allowed: maximum width of blading operations will not exceed 20 feet. The trench is included in this area. (*Blading is defined as the complete removal of brush and ground vegetation.*)
- Clearing of brush species within the right-of-way will be allowed: maximum width of clearing operations will not exceed 30 feet. The trench and bladed area are included in this area. (*Clearing is defined as the removal of brush while leaving ground vegetation (grasses, weeds, etc.) intact. Clearing is best accomplished by holding the blade 4 to 6 inches above the ground surface.*)
- The remaining area of the right-of-way (if any) shall only be disturbed by compressing the vegetation. (*Compressing can be caused by vehicle tires, placement of equipment, etc.*)

8. The holder shall stockpile an adequate amount of topsoil where blading is allowed. The topsoil to be stripped is approximately 6 inches in depth. The topsoil will be segregated from other spoil piles from trench construction. The topsoil will be evenly distributed over the bladed area for the preparation of seeding.

9. The holder shall minimize disturbance to existing fences and other improvements on public lands. The holder is required to promptly repair improvements to at least their former state. Functional use of these improvements will be maintained at all times. The holder will contact the owner of any improvements prior to disturbing them. When necessary to pass through a fence line, the fence shall be braced on both sides of the passageway prior to cutting of the fence. No permanent gates will be allowed unless approved by the Authorized Officer.

10. Vegetation, soil, and rocks left as a result of construction or maintenance activity will be randomly scattered on this right-of-way and will not be left in rows, piles, or berms, unless otherwise approved by the Authorized Officer. The entire right-of-way shall be recontoured to match the surrounding landscape. The backfilled soil shall be compacted and a 6 inch berm will be left over the ditch line to allow for settling back to grade.

11. In those areas where erosion control structures are required to stabilize soil conditions, the holder will install such structures as are suitable for the specific soil conditions being encountered and which are in accordance with sound resource management practices.

12. The holder will reseed all disturbed areas. Seeding will be done according to the attached seeding requirements, using the following seed mix.

- ☐ Seed Mixture 1
- ☒ Seed Mixture 2
- ☐ Seed Mixture 2/LPC
- ☐ Seed Mixture 3
- ☐ Seed Mixture 4
- ☐ Seed Mixture Aplomado Falcon Mixture

13. All above-ground structures not subject to safety requirements shall be painted by the holder to blend with the natural color of the landscape. The paint used shall be color which simulates "Standard Environmental Colors" – **Shale Green**, Munsell Soil Color No. 5Y 4/2.

14. The pipeline will be identified by signs at the point of origin and completion of the right-of-way and at all road crossings. At a minimum, signs will state the holder's name, BLM serial number, and the product being transported. All signs and information thereon will be posted in a permanent, conspicuous manner, and will be maintained in a legible condition for the life of the pipeline.

15. The holder shall not use the pipeline route as a road for purposes other than routine maintenance as determined necessary by the Authorized Officer in consultation with the holder before maintenance begins. The holder will take whatever steps are necessary to ensure that the pipeline route is not used as a roadway. As determined necessary during the life of the pipeline, the Authorized Officer may ask the holder to construct temporary deterrence structures.

16. Any cultural resource (historic or prehistoric site or object) discovered by the holder, or any person working on the holder's behalf, on public or Federal land shall be immediately reported to the Authorized Officer. The holder shall suspend all operations in the immediate area of such discovery until written authorization to proceed is issued by the Authorized Officer. An evaluation of the discovery will be made by the Authorized Officer to determine appropriate actions to prevent the loss of significant cultural or scientific values. The holder will be responsible for the cost of evaluation and any decision as to the proper mitigation measures will be made by the Authorized Officer after consulting with the holder.

OR

If the entire project is covered under the Permian Basin Programmatic Agreement (cultural resources only):

The proponent has contributed funds commensurate to the undertaking into an account for offsite mitigation. Participation in the PA serves as mitigation for the effects of this project on cultural resources. If any human skeletal remains, funerary objects, sacred objects, or objects of cultural patrimony are discovered at any time during construction, all construction activities shall halt and the BLM will be notified as soon as possible within 24 hours. Work shall not resume until a Notice to Proceed is issued by the BLM. See Stipulation 17 for more information.

If the proposed project is split between a Class III inventory and a Permian Basin Programmatic Agreement contribution, the portion of the project covered under Class III inventory should default to the first paragraph stipulations.

17. The holder is hereby obligated to comply with procedures established in the Native American Graves Protection and Repatriation Act (NAGPRA) to protect such cultural items as human remains, associated funerary objects, sacred objects, and objects of cultural patrimony discovered inadvertently during the course of project implementation. In the event that any of the cultural items listed above are discovered during the course of project work, the proponent shall immediately halt the disturbance and contact the BLM within 24 hours for instructions. The proponent or initiator of any project shall be held responsible for protecting, evaluating, reporting, excavating, treating, and disposing of these cultural items according to the procedures established by the BLM in consultation with Indian Tribes."

18. Any paleontological resource (historic or prehistoric site or object) discovered by the holder, or any person working on the holder's behalf, on public or Federal land shall be immediately reported to the Authorized Officer. The holder shall suspend all operations in the immediate area of such discovery until written authorization to proceed is issued by the Authorized Officer. An evaluation of the discovery will be made by the Authorized Officer to determine appropriate actions to prevent the loss of significant cultural or scientific values. The holder will be responsible for the cost of evaluation and any decision as to the proper mitigation measures will be made by the Authorized Officer after consulting with the holder.

19. The operator shall be held responsible if noxious weeds become established within the areas of operations. Weed control shall be required on the disturbed land where noxious weeds exist, which includes associated roads, pipeline corridor and adjacent land affected by the establishment of weeds due to this action. The operator shall consult with the Authorized Officer for acceptable weed control methods, which include following EPA and BLM requirements and policies.

20. Escape Ramps - The operator will construct and maintain pipeline/utility trenches [that are not otherwise fenced, screened, or netted] to prevent livestock, wildlife, and humans from becoming entrapped. At a minimum, the operator will construct and maintain escape ramps, ladders, or other methods of avian and terrestrial wildlife escape in the trenches according to the following criteria:

- a. Any trench left open for eight (8) hours or less is not required to have escape ramps; however, before the trench is backfilled, the contractor/operator shall inspect the trench for wildlife, remove all trapped wildlife, and release them at least 100 yards from the trench.

- b. For trenches left open for eight (8) hours or more, earthen escape ramps (built at no more than a 30 degree slope and spaced no more than 500 feet apart) shall be placed in the trench.

21. Special Stipulations:

C. ELECTRIC LINES

- Smaller powerlines will be routed around sinkholes and other karst features to avoid or lessen the possibility of encountering near surface voids and to minimize changes to runoff or possible leaks and spills from entering karst systems. Larger powerlines will adjust their pole spacing to avoid cave and karst features.
- The BLM, Carlsbad Field Office, will be informed immediately if any subsurface drainage channels, cave passages, or voids are penetrated during construction.
- No further construction will be done until clearance has been issued by the Authorized Officer.
- Special restoration stipulations or realignment may be required.

STANDARD STIPULATIONS FOR OVERHEAD ELECTRIC DISTRIBUTION LINES

A copy of the grant and attachments, including stipulations, survey plat and/or map, will be on location during construction. BLM personnel may request to you a copy of your permit during construction to ensure compliance with all stipulations.

Holder agrees to comply with the following stipulations to the satisfaction of the Authorized Officer:

1. The holder shall indemnify the United States against any liability for damage to life or property arising from the occupancy or use of public lands under this grant.
2. The holder shall comply with all applicable Federal laws and regulations existing or hereafter enacted or promulgated. In any event, the holder shall comply with the Toxic Substances Control Act of 1976 as amended, 15 USC 2601 et seq. (1982) with regards to any toxic substances that are used, generated by or stored on the right-of-way or on facilities authorized under this right-of-way grant. (See 40 CFR, Part 702-799 and especially, provisions on polychlorinated biphenyls, 40 CFR 761.1-761.193.) Additionally, any release of toxic substances (leaks, spills, etc.) in excess of the reportable quantity established by 40 CFR, Part 117 shall be reported as required by the Comprehensive Environmental Response, Compensation, and Liability Act, section 102b. A copy of any report required or requested by any Federal agency or State government as a result of a reportable release or spill of any toxic substances shall be furnished to the authorized officer concurrent with the filing of the reports to the involved Federal agency or State government.
3. The holder agrees to indemnify the United States against any liability arising from the release of any hazardous substance or hazardous waste (as these terms are defined in the Comprehensive Environmental Response, Compensation and Liability Act of 1980, 42 U.S.C. 9601, et seq. or the Resource Conservation and Recovery Act, 42 U.S.C. 6901, et seq.) on the Right-of-Way (unless the release or threatened release is wholly unrelated to the Right-of-Way holder's activity on the Right-of-Way), or resulting from the activity of the Right-of-Way holder on the Right-of-Way. This agreement applies without regard to whether a release is caused by the holder, its agent, or unrelated third parties.
4. There will be no clearing or blading of the right-of-way unless otherwise agreed to in writing by the Authorized Officer.

5. Power lines shall be constructed and designed in accordance to standards outlined in "Suggested Practices for Avian Protection on Power lines: The State of the Art in 2006" Edison Electric Institute, APLIC, and the California Energy Commission 2006 . The holder shall assume the burden and expense of proving that pole designs not shown in the above publication deter raptor perching, roosting, and nesting. Such proof shall be provided by a raptor expert approved by the Authorized Officer. The BLM reserves the right to require modification or additions to all powerline structures placed on this right-of-way, should they be necessary to ensure the safety of large perching birds. Such modifications and/or additions shall be made by the holder without liability or expense to the United States.

Raptor deterrence will consist of but not limited to the following: triangle perch discouragers shall be placed on each side of the cross arms and a nonconductive perching deterrence shall be placed on all vertical poles that extend past the cross arms.

6. The holder shall minimize disturbance to existing fences and other improvements on public lands. The holder is required to promptly repair improvements to at least their former state. Functional use of these improvements will be maintained at all times. The holder will contact the owner of any improvements prior to disturbing them. When necessary to pass through a fence line, the fence shall be braced on both sides of the passageway prior to cutting the fence. No permanent gates will be allowed unless approved by the Authorized Officer.

7. The BLM serial number assigned to this authorization shall be posted in a permanent, conspicuous manner where the power line crosses roads and at all serviced facilities. Numbers will be at least two inches high and will be affixed to the pole nearest the road crossing and at the facilities served.

8. Upon cancellation, relinquishment, or expiration of this grant, the holder shall comply with those abandonment procedures as prescribed by the Authorized Officer.

9. All surface structures (poles, lines, transformers, etc.) shall be removed within 180 days of abandonment, relinquishment, or termination of use of the serviced facility or facilities or within 180 days of abandonment, relinquishment, cancellation, or expiration of this grant, whichever comes first. This will not apply where the power line extends service to an active, adjoining facility or facilities.

10. Any cultural resource (historic or prehistoric site or object) discovered by the holder, or any person working on the holder's behalf, on public or Federal land shall be immediately reported to the Authorized Officer. The holder shall suspend all operations in the immediate area of such discovery until written authorization to proceed is issued by the Authorized Officer. An evaluation of the discovery will be made by the Authorized Officer to determine appropriate actions to prevent the loss of significant cultural or scientific values. The holder will be responsible for the cost of evaluation and any decision as to the proper mitigation measures will be made by the Authorized Officer after consulting with the holder.

OR

If the entire project is covered under the Permian Basin Programmatic Agreement (cultural resources only):

The proponent has contributed funds commensurate to the undertaking into an account for offsite mitigation. Participation in the PA serves as mitigation for the effects of this project on cultural resources. If any human skeletal remains, funerary objects, sacred objects, or objects of cultural patrimony are discovered at any time during construction, all construction activities shall halt and the BLM will be notified as soon as possible within 24 hours. Work shall not resume until a Notice to Proceed is issued by the BLM. See Stipulation 11 for more information.

If the proposed project is split between a Class III inventory and a Permian Basin Programmatic Agreement contribution, the portion of the project covered under Class III inventory should default to the first paragraph stipulations.

11. The holder is hereby obligated to comply with procedures established in the Native American Graves Protection and Repatriation Act (NAGPRA) to protect such cultural items as human remains, associated funerary objects, sacred objects, and objects of cultural patrimony discovered inadvertently during the course of project implementation. In the event that any of the cultural items listed above are discovered during the course of project work, the proponent shall immediately halt the disturbance and contact the BLM within 24 hours for instructions. The proponent or initiator of any project shall be held responsible for protecting, evaluating, reporting, excavating, treating, and disposing of these cultural items according to the procedures established by the BLM in consultation with Indian Tribes."

12. Any paleontological resource (historic or prehistoric site or object) discovered by the holder, or any person working on the holder's behalf, on public or Federal land shall be immediately reported to the Authorized Officer. The holder shall suspend all operations in the immediate area of such discovery until written authorization to proceed is issued by the Authorized Officer. An evaluation of the discovery will be made by the Authorized Officer to determine appropriate actions to prevent the loss of significant cultural or scientific values. The holder will be responsible for the cost of evaluation and any decision as to the proper mitigation measures will be made by the Authorized Officer after consulting with the holder.

13. Special Stipulations:

For reclamation remove poles, lines, transformer, etc. and dispose of properly.
Fill in any holes from the poles removed.

VIII. INTERIM RECLAMATION

During the life of the development, all disturbed areas not needed for active support of production operations should undergo interim reclamation in order to minimize the environmental impacts of development on other resources and uses.

Within six (6) months of well completion, operators should work with BLM surface management specialists (Jim Amos: 575-234-5909) to devise the best strategies to reduce the size of the location. Interim reclamation should allow for remedial well operations, as well as safe and efficient removal of oil and gas.

During reclamation, the removal of caliche is important to increasing the success of revegetating the site. Removed caliche that is free of contaminants may be used for road repairs, fire walls or for building other roads and locations. In order to operate the well or complete workover operations, it may be necessary to drive, park and operate on restored interim vegetation within the previously disturbed area. Disturbing revegetated areas for production or workover operations will be allowed. If there is significant disturbance and loss of vegetation, the area will need to be revegetated. Communicate with the appropriate BLM office for any exceptions/exemptions if needed.

All disturbed areas after they have been satisfactorily prepared need to be reseeded with the seed mixture provided below.

Upon completion of interim reclamation, the operator shall submit a Sundry Notices and Reports on Wells, Subsequent Report of Reclamation (Form 3160-5).

IX. FINAL ABANDONMENT & RECLAMATION

At final abandonment, well locations, production facilities, and access roads must undergo "final" reclamation so that the character and productivity of the land are restored.

Earthwork for final reclamation must be completed within six (6) months of well plugging. All pads, pits, facility locations and roads must be reclaimed to a satisfactory revegetated, safe, and stable condition, unless an agreement is made with the landowner or BLM to keep the road and/or pad intact.

After all disturbed areas have been satisfactorily prepared, these areas need to be revegetated with the seed mixture provided below. Seeding should be accomplished by drilling on the contour whenever practical or by other approved methods. Seeding may need to be repeated until revegetation is successful, as determined by the BLM.

Operators shall contact a BLM surface protection specialist prior to surface abandonment operations for site specific objectives (Jim Amos: 575-234-5909).

Ground-level Abandoned Well Marker to avoid raptor perching: Upon the plugging and subsequent abandonment of the well, the well marker will be installed at ground level on a plate containing the pertinent information for the plugged well.

Seed Mixture 2, for Sandy Sites

The holder shall seed all disturbed areas with the seed mixture listed below. The seed mixture shall be planted in the amounts specified in pounds of pure live seed (PLS)* per acre. There shall be no primary or secondary noxious weeds in the seed mixture. Seed will be tested and the viability testing of seed will be done in accordance with State law (s) and within nine (9) months prior to purchase. Commercial seed will be either certified or registered seed. The seed container will be tagged in accordance with State law(s) and available for inspection by the authorized officer.

Seed will be planted using a drill equipped with a depth regulator to ensure proper depth of planting where drilling is possible. The seed mixture will be evenly and uniformly planted over the disturbed area (smaller/heavier seeds have a tendency to drop the bottom of the drill and are planted first). The holder shall take appropriate measures to ensure this does not occur. Where drilling is not possible, seed will be broadcast and the area shall be raked or chained to cover the seed. When broadcasting the seed, the pounds per acre are to be doubled. The seeding will be repeated until a satisfactory stand is established as determined by the authorized officer. Evaluation of growth will not be made before completion of at least one full growing season after seeding.

Species to be planted in pounds of pure live seed* per acre:

Species

	<u>lb/acre</u>
Sand dropseed (<i>Sporobolus cryptandrus</i>)	1.0
Sand love grass (<i>Eragrostis trichodes</i>)	1.0
Plains bristlegrass (<i>Setaria macrostachya</i>)	2.0

*Pounds of pure live seed:

Pounds of seed x percent purity x percent germination = pounds pure live seed

PECOS DISTRICT DRILLING CONDITIONS OF APPROVAL

OPERATOR'S NAME: Marathon Oil Permian LLC
WELL NAME & NO.: Goliath 24 Fed Com 303H
LOCATION: Sec 24-26S-34E-NMP
COUNTY: Lea County, New Mexico

COA

H ₂ S	<input checked="" type="radio"/> No		<input checked="" type="radio"/> Yes	
Potash / WIPP	<input checked="" type="radio"/> None	<input checked="" type="radio"/> Secretary	<input checked="" type="radio"/> R-111-Q	<input type="checkbox"/> Open Annulus <input type="checkbox"/> WIPP
Cave / Karst	<input checked="" type="radio"/> Low	<input checked="" type="radio"/> Medium	<input checked="" type="radio"/> High	<input checked="" type="radio"/> Critical
Wellhead	<input type="checkbox"/> Conventional	<input checked="" type="radio"/> Multibowl	<input checked="" type="radio"/> Both	<input checked="" type="radio"/> Diverter
Cementing	<input type="checkbox"/> Primary Squeeze	<input type="checkbox"/> Cont. Squeeze	<input type="checkbox"/> EchoMeter	<input type="checkbox"/> DV Tool
Special Req	<input type="checkbox"/> Capitan Reef	<input type="checkbox"/> Water Disposal	<input checked="" type="checkbox"/> COM	<input type="checkbox"/> Unit
Waste Prev.	<input checked="" type="radio"/> Self-Certification	<input checked="" type="radio"/> Waste Min. Plan	<input checked="" type="radio"/> APD Submitted prior to 06/10/2024	
Additional Language	<input checked="" type="checkbox"/> Flex Hose	<input type="checkbox"/> Casing Clearance	<input type="checkbox"/> Pilot Hole	<input type="checkbox"/> Break Testing
	<input type="checkbox"/> Four-String	<input type="checkbox"/> Offline Cementing	<input checked="" type="checkbox"/> Fluid-Filled	

A. HYDROGEN SULFIDE

Hydrogen Sulfide (H₂S) monitors shall be installed prior to drilling out the surface shoe. If H₂S is detected in concentrations greater than 100 ppm, the Hydrogen Sulfide area shall meet 43 CFR 3176 requirements, which includes equipment and personnel/public protection items. If Hydrogen Sulfide is encountered, provide measured values and formations to the BLM.

B. CASING

1. The **13-3/8** inch surface casing shall be set at approximately **1042** feet (a minimum of 25 feet (Lea County) into the Rustler Anhydrite, above the salt, and below usable fresh water) and cemented to the surface.
 - a. If cement does not circulate to the surface, the appropriate BLM office shall be notified and a temperature survey utilizing an electronic type temperature survey with surface log readout will be used or a cement bond log shall be run to verify the top of the cement. Temperature survey will be run a minimum of six hours after pumping cement and ideally between 8-10 hours after completing the cement job.
 - b. Wait on cement (WOC) time for a primary cement job will be a minimum of **8 hours** or **500 pounds compressive strength**, whichever is greater. (This is to include the lead cement)
 - c. Wait on cement (WOC) time for a remedial job will be a minimum of 4 hours after bringing cement to surface or 500 pounds compressive strength, whichever is greater.
 - d. If cement falls back, remedial cementing will be done prior to drilling out that string.

Intermediate casing must be kept fluid filled to meet BLM minimum collapse requirement.

2. The minimum required fill of cement behind the 9-5/8 inch intermediate casing is:
 - Cement to surface. If cement does not circulate see B.1.a, c-d above.
3. The minimum required fill of cement behind the 5-1/2 inch production casing is:
 - Cement should tie-back at least **200 feet** into previous casing string. Operator shall provide method of verification.

C. PRESSURE CONTROL

1. Variance approved to use flex line from BOP to choke manifold. Manufacturer's specification to be readily available. No external damage to flex line. Flex line to be installed as straight as possible (no hard bends).
2. Operator has proposed a multi-bowl wellhead assembly. Minimum working pressure of the blowout preventer (BOP) and related equipment (BOPE) required for drilling below the surface casing shoe shall be **10,000 (10M) psi. Variance is approved to use a 5000 (5M) Annular which shall be tested to 5000 (5M) psi.**
 - a. Wellhead shall be installed by manufacturer's representatives, submit documentation with subsequent sundry.
 - b. If the welding is performed by a third party, the manufacturer's representative shall monitor the temperature to verify that it does not exceed the maximum temperature of the seal.
 - c. Manufacturer representative shall install the test plug for the initial BOP test.
 - d. If the cement does not circulate and one-inch operations would have been possible with a standard wellhead, the well head shall be cut off, cementing operations performed and another wellhead installed.
 - e. Whenever any seal subject to test pressure is broken, all the tests in 43 CFR 3172 must be followed.

D. SPECIAL REQUIREMENT (S)**Communitization Agreement**

- The operator will submit a Communitization Agreement to the Santa Fe Office, 301 Dinosaur Trail Santa Fe, New Mexico 87508, at least 90 days before the anticipated date of first production from a well subject to a spacing order issued by the New Mexico Oil Conservation Division. The Communitization Agreement will include the signatures of all working interest owners in all Federal and Indian leases subject to the Communitization Agreement (i.e., operating rights owners and lessees of record), or certification that the operator has obtained the written signatures of all such owners and will make those signatures available to the BLM immediately upon request.
- The operator will submit an as-drilled survey well plat of the well completion, but are not limited to, those specified in 43 CFR 3171 and 3172.
- If the operator does not comply with this condition of approval, the BLM may take enforcement actions that include, but are not limited to, those specified in 43 CFR 3163.1.
- In addition, the well sign shall include the surface and bottom hole lease numbers. When the Communitization Agreement number is known, it shall also be on the sign.

GENERAL REQUIREMENTS

The BLM is to be notified in advance for a representative to witness:

- a. Spudding well (minimum of 24 hours)
- b. Setting and/or Cementing of all casing strings (minimum of 4 hours)
- c. BOPE tests (minimum of 4 hours)

Contact Lea County Petroleum Engineering Inspection Staff:

Call the Hobbs Field Station, 414 West Taylor, Hobbs NM 88240, (575) 689-5981

1. Unless the production casing has been run and cemented or the well has been properly plugged, the drilling rig shall not be removed from over the hole without prior approval.
 - a. In the event the operator has proposed to drill multiple wells utilizing a skid/walking rig. Operator shall secure the wellbore on the current well, after installing and testing the wellhead, by installing a blind flange of like pressure rating to the wellhead and a pressure gauge that can be monitored while drilling is performed on the other well(s).
 - b. When the operator proposes to set surface casing with Spudder Rig
 - i. Notify the BLM when moving in and removing the Spudder Rig.
 - ii. Notify the BLM when moving in the 2nd Rig. Rig to be moved in within 90 days of notification that Spudder Rig has left the location.
 - iii. BOP/BOPE test to be conducted per **43 CFR 3172** as soon as 2nd Rig is rigged up on well.
2. Floor controls are required for 3M or Greater systems. These controls will be on the rig floor, unobstructed, readily accessible to the driller and will be operational at all times during drilling and/or completion activities. Rig floor is defined as the area immediately around the rotary table; the area immediately above the substructure on which the draw works are located, this does not include the dog house or stairway area.
3. For intervals in which cement to surface is required, cement to surface should be verified with a visual check and density or pH check to differentiate cement from spacer and drilling mud. The results should be documented in the driller's log and daily reports.

A. CASING

1. Changes to the approved APD casing program need prior approval if the items substituted are of lesser grade or different casing size or are Non-API. The Operator can exchange the components of the proposal with that of superior strength (i.e. changing from J-55 to N-80, or from 36# to 40#). Changes to the approved cement program need prior approval if the altered cement plan has less volume or strength or if the changes are substantial (i.e. Multistage tool, ECP, etc.). The initial wellhead installed on the well will remain on the well with spools used as needed.
2. Wait on cement (WOC) for Potash Areas: After cementing but before commencing any tests, the casing string shall stand cemented under pressure until both of the following

conditions have been met: 1) cement reaches a minimum compressive strength of 500 psi for all cement blends of both lead and tail cement, 2) until cement has been in place at least 8 hours. WOC time will be recorded in the driller's log. The casing integrity test can be done (prior to the cement setting up) immediately after bumping the plug.

3. Wait on cement (WOC) for Water Basin: After cementing but before commencing any tests, the casing string shall stand cemented under pressure until both of the following conditions have been met: 1) cement reaches a minimum compressive strength of 500 psi at the shoe, 2) until cement has been in place at least 8 hours. WOC time will be recorded in the driller's log. See individual casing strings for details regarding lead cement slurry requirements. The casing integrity test can be done (prior to the cement setting up) immediately after bumping the plug.
4. Provide compressive strengths including hours to reach required 500 pounds compressive strength prior to cementing each casing string. Have well specific cement details onsite prior to pumping the cement for each casing string.
5. No pea gravel permitted for remedial or fall back remedial without prior authorization from the BLM engineer.
6. On that portion of any well approved for a 5M BOPE system or greater, a pressure integrity test of each casing shoe shall be performed. Formation at the shoe shall be tested to a minimum of the mud weight equivalent anticipated to control the formation pressure to the next casing depth or at total depth of the well. This test shall be performed before drilling more than 20 feet of new hole.
7. If hardband drill pipe is rotated inside casing, returns will be monitored for metal. If metal is found in samples, drill pipe will be pulled and rubber protectors which have a larger diameter than the tool joints of the drill pipe will be installed prior to continuing drilling operations.
8. Whenever a casing string is cemented in the R-111-Q potash area, the NMOCD requirements shall be followed.

B. PRESSURE CONTROL

1. All blowout preventer (BOP) and related equipment (BOPE) shall comply with well control requirements as described in **43 CFR 3172**.
2. If a variance is approved for a flexible hose to be installed from the BOP to the choke manifold, the following requirements apply: The flex line must meet the requirements of API 16C. Check condition of flexible line from BOP to choke manifold, replace if exterior is damaged or if line fails test. Line to be as straight as possible with no hard bends and is to be anchored according to Manufacturer's requirements. The flexible hose can be exchanged with a hose of equal size and equal or greater pressure rating. Anchor requirements, specification sheet and hydrostatic pressure test certification matching the hose in service, to be onsite for review. These documents shall be posted in the company man's trailer and on the rig floor.

3. 5M or higher system requires an HCR valve, remote kill line and annular to match. The remote kill line is to be installed prior to testing the system and tested to stack pressure.
4. If the operator has proposed a multi-bowl wellhead assembly in the APD. The following requirements must be met:
 - i. Wellhead shall be installed by manufacturer's representatives, submit documentation with subsequent sundry.
 - ii. If the welding is performed by a third party, the manufacturer's representative shall monitor the temperature to verify that it does not exceed the maximum temperature of the seal.
 - iii. Manufacturer representative shall install the test plug for the initial BOP test.
 - iv. Whenever any seal subject to test pressure is broken, all the tests in 43 CFR 3172.6(b)(9) must be followed.
 - v. If the cement does not circulate and one inch operations would have been possible with a standard wellhead, the well head shall be cut off, cementing operations performed and another wellhead installed.
5. The appropriate BLM office shall be notified a minimum of 4 hours in advance for a representative to witness the tests.
 - i. In a water basin, for all casing strings utilizing slips, these are to be set as soon as the crew and rig are ready and any fallback cement remediation has been done. The casing cut-off and BOP installation can be initiated four hours after installing the slips, which will be approximately six hours after bumping the plug. For those casing strings not using slips, the minimum wait time before cut-off is eight hours after bumping the plug. BOP/BOPE testing can begin after cut-off or once cement reaches 500 psi compressive strength (including lead cement), whichever is greater. However, if the float does not hold, cut-off cannot be initiated until cement reaches 500 psi compressive strength (including lead when specified).
 - ii. In potash areas, for all casing strings utilizing slips, these are to be set as soon as the crew and rig are ready and any fallback cement remediation has been done. For all casing strings, casing cut-off and BOP installation can be initiated at twelve hours after bumping the cement plug. The BOPE test can be initiated after bumping the cement plug with the casing valve open. (only applies to single stage cement jobs, prior to the cement setting up.)
 - iii. The tests shall be done by an independent service company utilizing a test plug not a cup or J-packer and can be initiated immediately with the casing valve open. The operator also has the option of utilizing an independent tester to test without a plug (i.e. against the casing) pursuant to **43 CFR 3172** with the pressure not to exceed 70% of the burst rating for the casing. Any test against the casing must meet the WOC time for 8 hours or 500 pounds compressive strength, whichever is greater, prior to initiating the test (see casing segment as lead cement may be critical item).

- iv. The test shall be run on a 5000 psi chart for a 2-3M BOP/BOP, on a 10000 psi chart for a 5M BOP/BOPE and on a 15000 psi chart for a 10M BOP/BOPE. If a linear chart is used, it shall be a one hour chart. A circular chart shall have a maximum 2 hour clock. If a twelve hour or twenty-four hour chart is used, tester shall make a notation that it is run with a two hour clock.
- v. The results of the test shall be reported to the appropriate BLM office.
- vi. All tests are required to be recorded on a calibrated test chart. A copy of the BOP/BOPE test chart and a copy of independent service company test will be submitted to the appropriate BLM office.
- vii. The BOP/BOPE test shall include a low pressure test from 250 to 300 psi. The test will be held for a minimum of 10 minutes if test is done with a test plug and 30 minutes without a test plug. This test shall be performed prior to the test at full stack pressure.
- viii. BOP/BOPE must be tested by an independent service company within 500 feet of the top of the Wolfcamp formation if the time between the setting of the intermediate casing and reaching this depth exceeds 20 days. This test does not exclude the test prior to drilling out the casing shoe as per **43 CFR 3172**.

C. DRILLING MUD

Mud system monitoring equipment, with derrick floor indicators and visual and audio alarms, shall be operating before drilling into the Wolfcamp formation, and shall be used until production casing is run and cemented.

D. WASTE MATERIAL AND FLUIDS

All waste (i.e. drilling fluids, trash, salts, chemicals, sewage, gray water, etc.) created as a result of drilling operations and completion operations shall be safely contained and disposed of properly at a waste disposal facility. No waste material or fluid shall be disposed of on the well location or surrounding area. Porto-johns and trash containers will be on-location during fracturing operations or any other crew-intensive operations.



U.S. Department of the Interior
BUREAU OF LAND MANAGEMENT

Operator Certification Data Report

04/28/2025

Operator

I hereby certify that I, or someone under my direct supervision, have inspected the drill site and access route proposed herein; that I am familiar with the conditions which currently exist; that I have full knowledge of state and Federal laws applicable to this operation; that the statements made in this APD package are, to the best of my knowledge, true and correct; and that the work associated with the operations proposed herein will be performed in conformity with this APD package and the terms and conditions under which it is approved. I also certify that I, or the company I represent, am responsible for the operations conducted under this application. These statements are subject to the provisions of 18 U.S.C. 1001 for the filing of false statements.

NAME: ADRIAN COVARRUBIAS

Signed on: 09/20/2023

Title: regulatory Compliance Representative

Street Address: 990 TOWN & COUNTRY BLVD

City: HOUSTON

State: TX

Zip: 77024

Phone: (713)296-3368

Email address: acovarrubias@marathonoil.com

Field

Representative Name:

Street Address:

City:

State:

Zip:

Phone:

Email address:



U.S. Department of the Interior
BUREAU OF LAND MANAGEMENT

Application Data

04/28/2025

APD ID: 10400094613

Submission Date: 09/20/2023

Highlighted data
reflects the most
recent changes
[Show Final Text](#)

Operator Name: MARATHON OIL PERMIAN LLC

Well Name: GOLIATH 24 FED COM

Well Number: 303H

Well Type: OIL WELL

Well Work Type: Drill

Section 1 - General

APD ID: 10400094613

Tie to previous NOS? N

Submission Date: 09/20/2023

BLM Office: Carlsbad

User: ADRIAN COVARRUBIAS

Title: regulatory Compliance
Representative

Federal/Indian APD: FED

Is the first lease penetrated for production Federal or Indian? FED

Lease number: NMNM65441

Lease Acres:

Surface access agreement in place?

Allotted?

Reservation:

Agreement in place? NO

Federal or Indian agreement:

Agreement number:

Agreement name:

Keep application confidential? Y

Permitting Agent? NO

APD Operator: MARATHON OIL PERMIAN LLC

Operator letter of

Operator Info

Operator Organization Name: MARATHON OIL PERMIAN LLC

Operator Address: 990 TOWN & COUNTRY BLVD

Zip: 77024

Operator PO Box:

Operator City: HOUSTON

State: TX

Operator Phone: (713)929-6600

Operator Internet Address:

Section 2 - Well Information

Well in Master Development Plan? NO

Master Development Plan name:

Well in Master SUPO? NO

Master SUPO name:

Well in Master Drilling Plan? NO

Master Drilling Plan name:

Well Name: GOLIATH 24 FED COM

Well Number: 303H

Well API Number:

Field/Pool or Exploratory? Field and Pool

Field Name: WC-025 G-08
S263412K

Pool Name: BONE SPRING

Operator Name: MARATHON OIL PERMIAN LLC**Well Name:** GOLIATH 24 FED COM**Well Number:** 303H

Is the proposed well in an area containing other mineral resources? NATURAL GAS,OIL

Is the proposed well in a Helium production area? N Use Existing Well Pad? N New surface disturbance?

Type of Well Pad: MULTIPLE WELL**Multiple Well Pad Name:** Goliath
24 Fed W**Number:** 1**Well Class:** HORIZONTAL**Number of Legs:** 1**Well Work Type:** Drill**Well Type:** OIL WELL**Describe Well Type:****Well sub-Type:** INFILL**Describe sub-type:****Distance to town:** 29 Miles**Distance to nearest well:** 25 FT**Distance to lease line:** 534 FT**Reservoir well spacing assigned acres Measurement:** 790 Acres**Well plat:** A2_GOLIATH_24_FED_COM_303H_PAY.GOV_RECEIPT_20230920112642.pdf

A2_GOLIATH_24_FED_COM_303H_C_102_20230920112353.pdf

Well work start Date: 07/31/2026**Duration:** 29 DAYS**Section 3 - Well Location Table****Survey Type:** RECTANGULAR**Describe Survey Type:****Datum:** NAD83**Vertical Datum:** NAVD88**Survey number:** 21653**Reference Datum:** GROUND LEVEL

Wellbore	NS-Foot	NS Indicator	EW-Foot	EW Indicator	Twsp	Range	Section	Aliquot/Lot/Tract	Latitude	Longitude	County	State	Meridian	Lease Type	Lease Number	Elevation	MD	TVD	Will this well produce from this
SHL Leg #1	269	FNL	146 9	FW L	26S	34E	24	Aliquot NENW	32.03538 24	- 103.4274 19	LEA	NEW MEXI CO	NEW MEXI CO	F	NMNM 65441	322 2	0	0	Y
KOP Leg #1	100	FNL	220 0	FW L	26S	34E	24	Aliquot NENW	32.03584 1	- 103.4250 592	LEA	NEW MEXI CO	NEW MEXI CO	F	NMNM 65441	- 695 5	102 24	101 77	Y

Operator Name: MARATHON OIL PERMIAN LLC**Well Name:** GOLIATH 24 FED COM**Well Number:** 303H

Wellbore	NS-Foot	NS Indicator	EW-Foot	EW Indicator	Twsp	Range	Section	Aliquot/Lot/Tract	Latitude	Longitude	County	State	Meridian	Lease Type	Lease Number	Elevation	MD	TVD	Will this well produce from this
PPP Leg #1-1	100	FNL	220 0	FW L	26S	34E	24	Aliquot NENW	32.03584 1	- 103.4250 592	LEA	NEW MEXI CO	NEW MEXI CO	F	NMNM 65441	- 695 5	102 24	101 77	Y
EXIT Leg #1	100	FSL	220 0	FW L	26S	34E	36	Lot 3	32.00056 12	- 103.4250 477	LEA	NEW MEXI CO	NEW MEXI CO	S	STATE	- 752 8	234 40	107 50	Y
BHL Leg #1	100	FSL	220 0	FW L	26S	34E	36	Lot 3	32.00056 12	- 103.4250 477	LEA	NEW MEXI CO	NEW MEXI CO	S	STATE	- 752 8	234 40	107 50	Y



Receipt

Tracking Information

Pay.gov Tracking ID: 277THTF2

Agency Tracking ID: 76501623581

Form Name: Bureau of Land Management (BLM) Application for Permit to Drill (APD) Fee

Application Name: BLM Oil and Gas Online Payment

Payment Information

Payment Type: Debit or credit card

Payment Amount: \$11,805.00

Transaction Date: 09/20/2023 01:25:34 PM EDT

Payment Date: 09/20/2023

Company: MARATHON OIL PERMIAN LLC

APD IDs: 10400094613

Lease Numbers: NMNM65441

Well Numbers: 303H

Note: You will need your Pay.gov Tracking ID to complete your APD transaction in AFMSS II. Please ensure you write this number down upon completion of payment.

Account Information

Cardholder Name: ADRIAN COVARRUBIAS

Card Type: Visa

Card Number: *****4229

Santa Fe Main Office Phone: (505) 476-3441 General Information Phone: (505) 629-6116 Online Phone Directory Visit: https://www.emnrd.nm.gov/ocd/contact-us/	State of New Mexico Energy, Minerals & Natural Resources Department OIL CONSERVATION DIVISION	<div style="text-align: right;"> C-102 Revised July 9, 2024 Submit Electronically via OCD Permitting </div> <div> Submittal Type: <div style="border: 1px solid black; padding: 2px; margin-top: 5px;"> <input checked="" type="checkbox"/> Initial Submittal <input type="checkbox"/> Amended Report <input type="checkbox"/> As Drilled </div> </div>
---	---	---

WELL LOCATION INFORMATION

API Number 30-025- 55540	Pool Code 96672	Pool Name WC-025 G-08 S263412K; BONE SPRING
Property Code 335353	Property Name GOLIATH 24 FEDERAL COM	Well Number 303H
OGRID No. 372098	Operator Name MARATHON OIL PERMIAN LLC	Ground Level Elevation 3222'
Surface Owner: <input type="checkbox"/> State <input type="checkbox"/> Fee <input type="checkbox"/> Tribal <input checked="" type="checkbox"/> Federal		Mineral Owner: <input type="checkbox"/> State <input type="checkbox"/> Fee <input type="checkbox"/> Tribal <input checked="" type="checkbox"/> Federal

Surface Location

UL C	Section 24	Township 26S	Range 34E	Lot	Ft. from N/S 269' NORTH	Ft. from E/W 1469' WEST	Latitude 32.03538244N	Longitude 103.42741904W	County LEA
---------	---------------	-----------------	--------------	-----	----------------------------	----------------------------	--------------------------	----------------------------	---------------

Bottom Hole Location

UL L 3	Section 36	Township 26S	Range 34E	Lot 3	Ft. from N/S 100' SOUTH	Ft. from E/W 2200' WEST	Latitude 32.00056116N	Longitude 103.42504772W	County LEA
-----------	---------------	-----------------	--------------	----------	----------------------------	----------------------------	--------------------------	----------------------------	---------------

Dedicated Acres 789.94	Infill or Defining Well INFILL	Defining Well API 30-025-52751	Overlapping Spacing Unit (Y/N) Y	Consolidation Code C
Order Numbers. N/A			Well setbacks are under Common Ownership: <input checked="" type="checkbox"/> Yes <input type="checkbox"/> No	

Kick Off Point (KOP)

UL C	Section 24	Township 26S	Range 34E	Lot	Ft. from N/S 100' NORTH	Ft. from E/W 2200' WEST	Latitude 32.03584105N	Longitude 103.42505915W	County LEA
---------	---------------	-----------------	--------------	-----	----------------------------	----------------------------	--------------------------	----------------------------	---------------

First Take Point (FTP)

UL C	Section 24	Township 26S	Range 34E	Lot	Ft. from N/S 100' NORTH	Ft. from E/W 2200' WEST	Latitude 32.03584105N	Longitude 103.42505915W	County LEA
---------	---------------	-----------------	--------------	-----	----------------------------	----------------------------	--------------------------	----------------------------	---------------

Last Take Point (LTP)


UL L 3	Section 36	Township 26S	Range 34E	Lot 3	Ft. from N/S 100' SOUTH	Ft. from E/W 2200' WEST	Latitude 32.00056116N	Longitude 103.42504772W	County LEA
-----------	---------------	-----------------	--------------	----------	----------------------------	----------------------------	--------------------------	----------------------------	---------------

Unitized Area or Area of Uniform Interest COM	Spacing Unit Type <input checked="" type="checkbox"/> Horizontal <input type="checkbox"/> Vertical	Ground Floor Elevation: 3222'
--------------------------------------------------	---	----------------------------------

OPERATOR CERTIFICATIONS

I hereby certify that the information contained herein is true and complete to the best of my knowledge and belief, and, if the well is a vertical or directional well, that this organization either owns a working interest or unleased mineral interest in the land including the proposed bottom hole location or has a right to drill this well at this location pursuant to a contract with an owner of a working interest or unleased mineral interest, or to a voluntary pooling agreement or a compulsory pooling order heretofore entered by the division.

If this well is a horizontal well, I further certify that this organization has received the consent of at least one lessee or owner of a working interest or unleased mineral interest in each tract (in the target pool or formation) in which any part of the well's completed interval will be located or obtained a compulsory pooling order from the division.

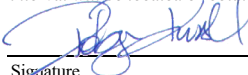

09/30/2025

Signature

Date

Robyn Russell

Printed Name

Robyn.M.Russell@conocophillips.com

Email Address

SURVEYOR CERTIFICATIONS

I hereby certify that the well location shown on this plat was plotted from field notes of actual surveys made by me or under my supervision, and that the same is true and correct to the best of my belief.

Signature and Seal of Professional Surveyor


Certificate Number

Date of Survey

Note: No allowable will be assigned to this completion until all interests have been consolidated or a non-standard unit has been approved by the division.

This grid represents a standard section. You may superimpose a non-standard section, or larger area, over this grid. Operators must outline the dedicated acreage in a red box, clearly show the well surface location and bottom hole location, if it is directionally drilled, with the dimensions from the section lines in the cardinal directions. If this is a horizontal wellbore show on this plat the location of the First Take Point and Last Take Point, and the point within the Completed interval (other than the First Take Point or Last Take Point) that is closest to any outer boundary of the tract.

Surveyors shall use the latest United States government survey or dependent resurvey. Well locations will be in reference to the New Mexico Principal Meridian. If the land is not surveyed, contact the OCD Engineering Bureau. Independent subdivision surveys will not be acceptable.

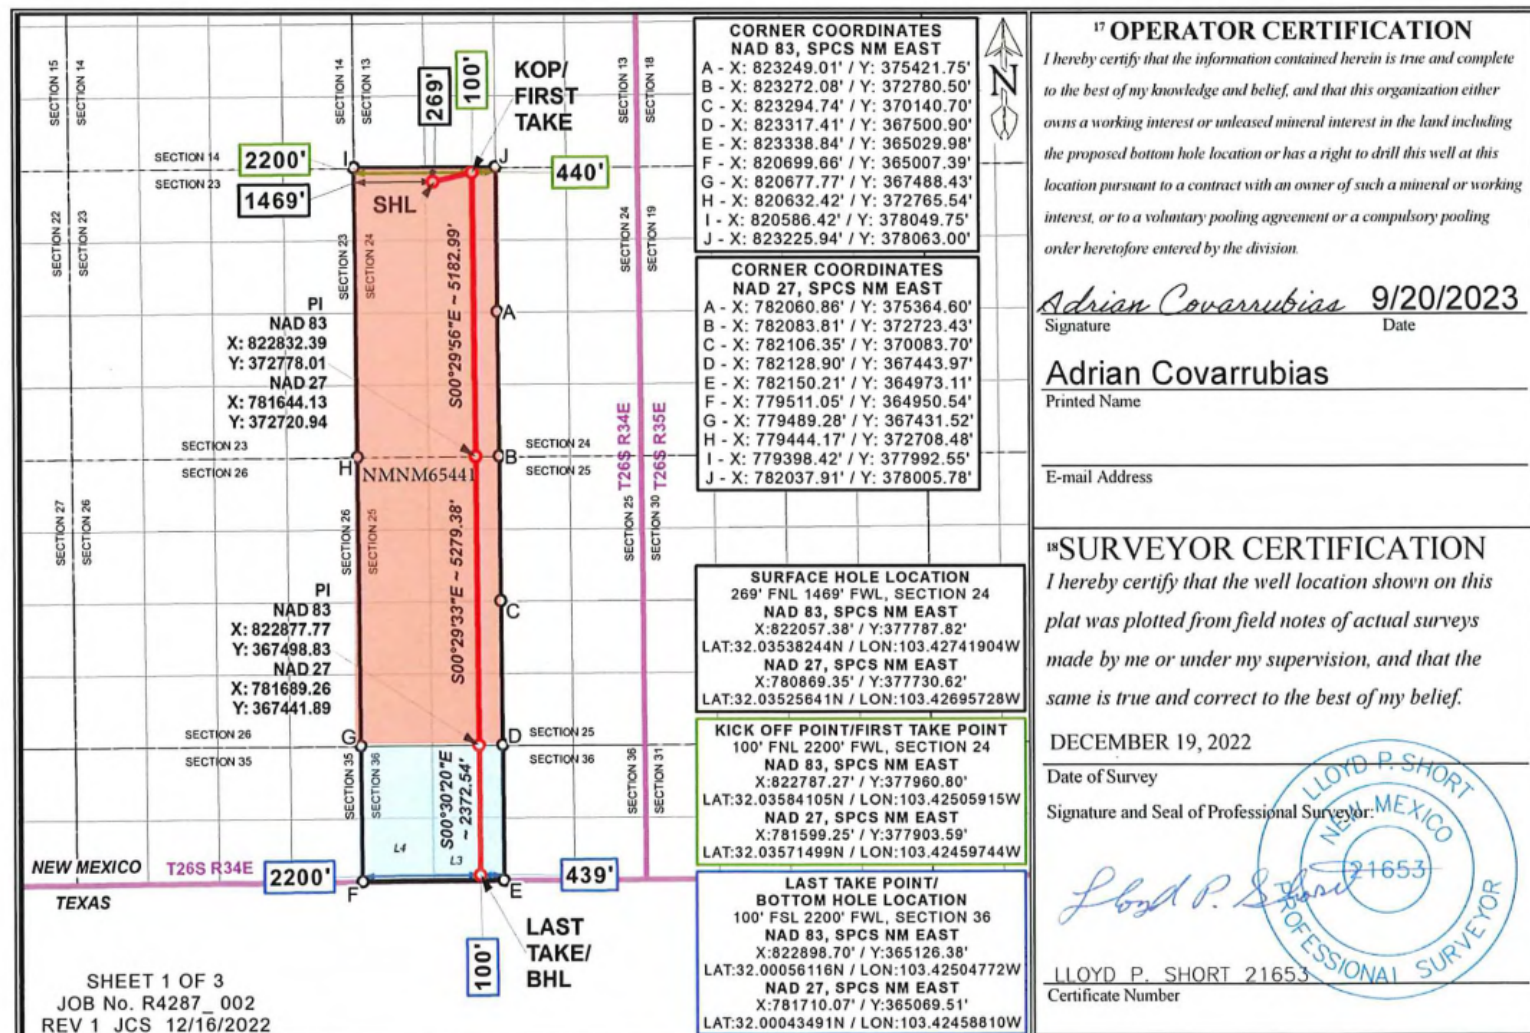



U.S. Department of the Interior
BUREAU OF LAND MANAGEMENT

Drilling Plan Data Report

04/28/2025

APD ID: 10400094613

Submission Date: 09/20/2023

Highlighted data
reflects the most
recent changes

Operator Name: MARATHON OIL PERMIAN LLC

Well Name: GOLIATH 24 FED COM

Well Number: 303H

Well Type: OIL WELL

Well Work Type: Drill

[Show Final Text](#)

Section 1 - Geologic Formations

Formation ID	Formation Name	Elevation	True Vertical	Measured Depth	Lithologies	Mineral Resources	Producing Formatio
15501103	PERMIAN	3222	0	0	ANHYDRITE	NONE	N
15501078	RUSTLER	2205	1017	1017	ANHYDRITE	OTHER : BRINE	N
15501099	SALADO	1794	1428	1428	ANHYDRITE, SALT	OTHER : BRINE	N
15501080	CASTILE	-458	3680	3680	ANHYDRITE, SALT	OTHER : BRINE	N
15501083	BASE OF SALT	-2139	5361	5361	ANHYDRITE, SALT	OTHER : BRINE	N
15501084	LAMAR	-2139	5361	5361	SANDSTONE, SHALE	NONE	N
15501088	BELL CANYON	-2163	5385	5385	SANDSTONE	OIL	N
15501091	CHERRY CANYON	-3476	6698	6698	SANDSTONE	OIL	N
15501092	BRUSHY CANYON	-4662	7884	7884	SANDSTONE	OIL	N
15501093	BONE SPRING LIME	-6146	9368	9368	LIMESTONE	NONE	N
15501100	UPPER AVALON SHALE	-6177	9399	9399	SHALE	OIL	Y
15501094	BONE SPRING 1ST	-7445	10667	10667	SANDSTONE	OIL	Y
15501095	BONE SPRING 2ND	-7597	10819	10819	LIMESTONE, SHALE	NONE	N
15501101	BONE SPRING 2ND	-7966	11188	11188	SANDSTONE	OIL	Y
15501102	BONE SPRING 3RD	-8433	11655	11655	LIMESTONE	OIL	Y
15501096	BONE SPRING 3RD	-9011	12233	12233	SANDSTONE	OIL	Y
15501097	WOLFCAMP	-9432	12654	12654	OTHER, SANDSTONE, SHALE : CARBONATES	NATURAL GAS, OIL	Y

Operator Name: MARATHON OIL PERMIAN LLC

Well Name: GOLIATH 24 FED COM

Well Number: 303H

Section 2 - Blowout Prevention

Pressure Rating (PSI): 10M

Rating Depth: 10000

Equipment: 13 5/8 BOP Annular (5,000 psi WP) and BOP Stack (10,000 psi WP) will be installed and tested before drilling all holes.

Requesting Variance? YES

Variance request: A variance is requested for the use of a flexible choke line from the BOP to Choke Manifold. See attached for specs and hydrostatic test chart. Marathon requests a 5M annular variance for the 10M BOP system. Please see attached procedure.

Testing Procedure: BOP/BOPE will be tested to 250 psi low and 100% WP for Annular and 5,000 psi for BOP Stack. Testing will be conducted by an independent service company per 43 CFR 3162 requirements. The System may be upgraded to a higher pressure but still tested to the working pressure listed in the Equipment Description above. If the system is upgraded all the components installed will be functional and tested. Pipe rams will be operationally checked each 24 hour period. Blind rams will be operationally checked on each trip out of the hole. These checks will be noted on the daily tour sheets. Other accessories to the BOP equipment will include a Kelly cock, full opening safety valve / inside BOP and choke lines and choke manifold. See attached schematics. Formation integrity test will be performed per 43 CFR 3162. On Exploratory wells or on that portion of any well approved for a 5M BOPE system or greater, a pressure integrity test of each casing shoe shall be performed. A multibowl wellhead is being used. The BOP will be tested per 43 CFR 3162 after installation on the surface casing which will cover testing requirements for a maximum of 30 days. If any seal subject to test pressure is broken the system must be tested. See attached schematic.

Choke Diagram Attachment:

D2_Goliath_24_Fed_Com_10M_Choke_Manifold_20230906070923.pdf

BOP Diagram Attachment:

D2_Goliath_24_Fed_Com_10M_BOP_diagram_20230906070943.pdf

Section 3 - Casing

Casing ID	String Type	Hole Size	Csg Size	Condition	Standard	Tapered String	Top Set MD	Bottom Set MD	Top Set TVD	Bottom Set TVD	Top Set MSL	Bottom Set MSL	Calculated casing length MD	Grade	Weight	Joint Type	Collapse SF	Burst SF	Joint SF Type	Joint SF	Body SF Type	Body SF
1	SURFACE	17.5	13.375	NEW	API	N	0	1042	0	1042	3222	2180	1042	J-55	54.5	BUTT	5.22	1.81	BUOY	4.52	BUOY	4.52
2	INTERMEDIATE	12.25	9.625	NEW	API	N	0	10133	0	10077	2901	-6855	10133	P-110	40	BUTT	1.2	1.42	BUOY	2.44	BUOY	2.44
3	PRODUCTION	8.75	5.5	NEW	NON API	N	0	23440	0	10750	2915	-7528	23440	P-110	23	OTHER - TLW	2.53	1.26	BUOY	2.22	BUOY	2.22

Casing Attachments

Operator Name: MARATHON OIL PERMIAN LLC

Well Name: GOLIATH 24 FED COM

Well Number: 303H

Casing Attachments

Casing ID: 1	String	SURFACE
Inspection Document:		
Spec Document:		
Tapered String Spec:		
Casing Design Assumptions and Worksheet(s):		
D3_GOLIATH_24_FED_COM_303H_CASING_ASSUMPTIONS_20230920115847.pdf		
Casing ID: 2	String	INTERMEDIATE
Inspection Document:		
Spec Document:		
Tapered String Spec:		
Casing Design Assumptions and Worksheet(s):		
D3_GOLIATH_24_FED_COM_303H_CASING_ASSUMPTIONS_20230920115924.pdf		
Casing ID: 3	String	PRODUCTION
Inspection Document:		
Spec Document:		
D3_PRODUCTION_STRING_5.500_23.00_Benteler_P110_CY_TLW_CDS__1__20230906071820.pdf		
Tapered String Spec:		
Casing Design Assumptions and Worksheet(s):		
D3_GOLIATH_24_FED_COM_303H_CASING_ASSUMPTIONS_20230920115950.pdf		

Section 4 - Cement

Operator Name: MARATHON OIL PERMIAN LLC**Well Name:** GOLIATH 24 FED COM**Well Number:** 303H

String Type	Lead/Tail	Stage Tool Depth	Top MD	Bottom MD	Quantity(sx)	Yield	Density	Cu Ft	Excess%	Cement type	Additives
PRODUCTION	Lead		0	0	0	0	0	0	0	NA, tail only.	NA, tail only.
PRODUCTION	Tail		9833	2344 0	2598	1.68	13	4365	25	Class H	Retarder, Extender, Fluid Loss, Suspension Agent.
SURFACE	Lead		0	742	327	2.12	12.5	693	25	Class C	Extender, Accelerator, LCM
SURFACE	Tail		742	1042	197	1.32	14.8	260	25	CLASS C	Accelerator
INTERMEDIATE	Lead		0	9633	1759	2.18	12.4	3836	25	CLASS C	Extender, Accelerator, LCM
INTERMEDIATE	Tail		9633	1013 3	147	1.33	14.8	196	25	CLASS C	Retarder

Section 5 - Circulating Medium

Mud System Type: Closed**Will an air or gas system be Used?** NO**Description of the equipment for the circulating system in accordance with 43 CFR 3172:****Diagram of the equipment for the circulating system in accordance with 43 CFR 3172:****Describe what will be on location to control well or mitigate other conditions:** The necessary mud products for additional weight and fluid loss control will be on location at all times.**Describe the mud monitoring system utilized:** Losses or gains in the mud system will be monitored visually/manually as well as with an electronic PVT.

Circulating Medium Table

Top Depth	Bottom Depth	Mud Type	Min Weight (lbs/gal)	Max Weight (lbs/gal)	Density (lbs/cu ft)	Gel Strength (lbs/100 sqft)	PH	Viscosity (CP)	Salinity (ppm)	Filtration (cc)	Additional Characteristics
0	1042	WATER-BASED MUD	8.4	8.8							
1042	1013 3	OTHER : BRINE or OBM	9.2	10.2							

Operator Name: MARATHON OIL PERMIAN LLC**Well Name:** GOLIATH 24 FED COM**Well Number:** 303H

Top Depth	Bottom Depth	Mud Type	Min Weight (lbs/gal)	Max Weight (lbs/gal)	Density (lbs/cu ft)	Gel Strength (lbs/100 sqft)	PH	Viscosity (CP)	Salinity (ppm)	Filtration (cc)	Additional Characteristics
1013 3	2344 0	OIL-BASED MUD	10.5	12.5							

Section 6 - Test, Logging, Coring

List of production tests including testing procedures, equipment and safety measures:

GR from TD to Surface (horizontal well - vertical portion of well).

List of open and cased hole logs run in the well:

GAMMA RAY LOG, COMPENSATED NEUTRON LOG, DIRECTIONAL SURVEY,

Coring operation description for the well:

Run gamma-ray (GR), corrected neutron log (CNL) or analogous to surface for future development of the area, one per shared well pad not to exceed 200 radial distance.

Section 7 - Pressure

Anticipated Bottom Hole Pressure: 6988

Anticipated Surface Pressure: 4622

Anticipated Bottom Hole Temperature(F): 195

Anticipated abnormal pressures, temperatures, or potential geologic hazards? NO

Describe:

Contingency Plans geohazards description:

Contingency Plans geohazards

Hydrogen Sulfide drilling operations plan required? YES

Hydrogen sulfide drilling operations

D7_Goliath_24_Fed_Com_303H__H2S_Plan_20230920121619.pdf

Operator Name: MARATHON OIL PERMIAN LLC

Well Name: GOLIATH 24 FED COM

Well Number: 303H

Section 8 - Other Information

Proposed horizontal/directional/multi-lateral plan submission:

D8_Goliath_24_Fed_Com_303H__Dir_20230920122138.pdf

Other proposed operations facets description:

Other proposed operations facets attachment:

D8_GOLIATH_24_FED_COM_303H_Drill_Plan_20230920122149.pdf

D8_Goliath_24_Fed_Com_Rig_Layout_20230919141427.pdf

Other Variance attachment:

D8_GOLIATH_24_FED_COM_NGMP_20230919141448.pdf


D8_Goliath_24_Fed_Com_Flex_Hose_Testing_Info_20230906075954.pdf

D8_Goliath_24_Fed_Com_Variance_Request_20230906075953.pdf


D8_Goliath_24_Fed_Com_Well_Control_Plan_20230906075953.pdf

D8_Goliath_24_Fed_Com_Wellhead_Diagram_20230906075952.pdf

D8_PRODUCTION_STRING_5.500_23.00_Benteler_P110_CY_TLW_CDS__1__20230906075952.pdf

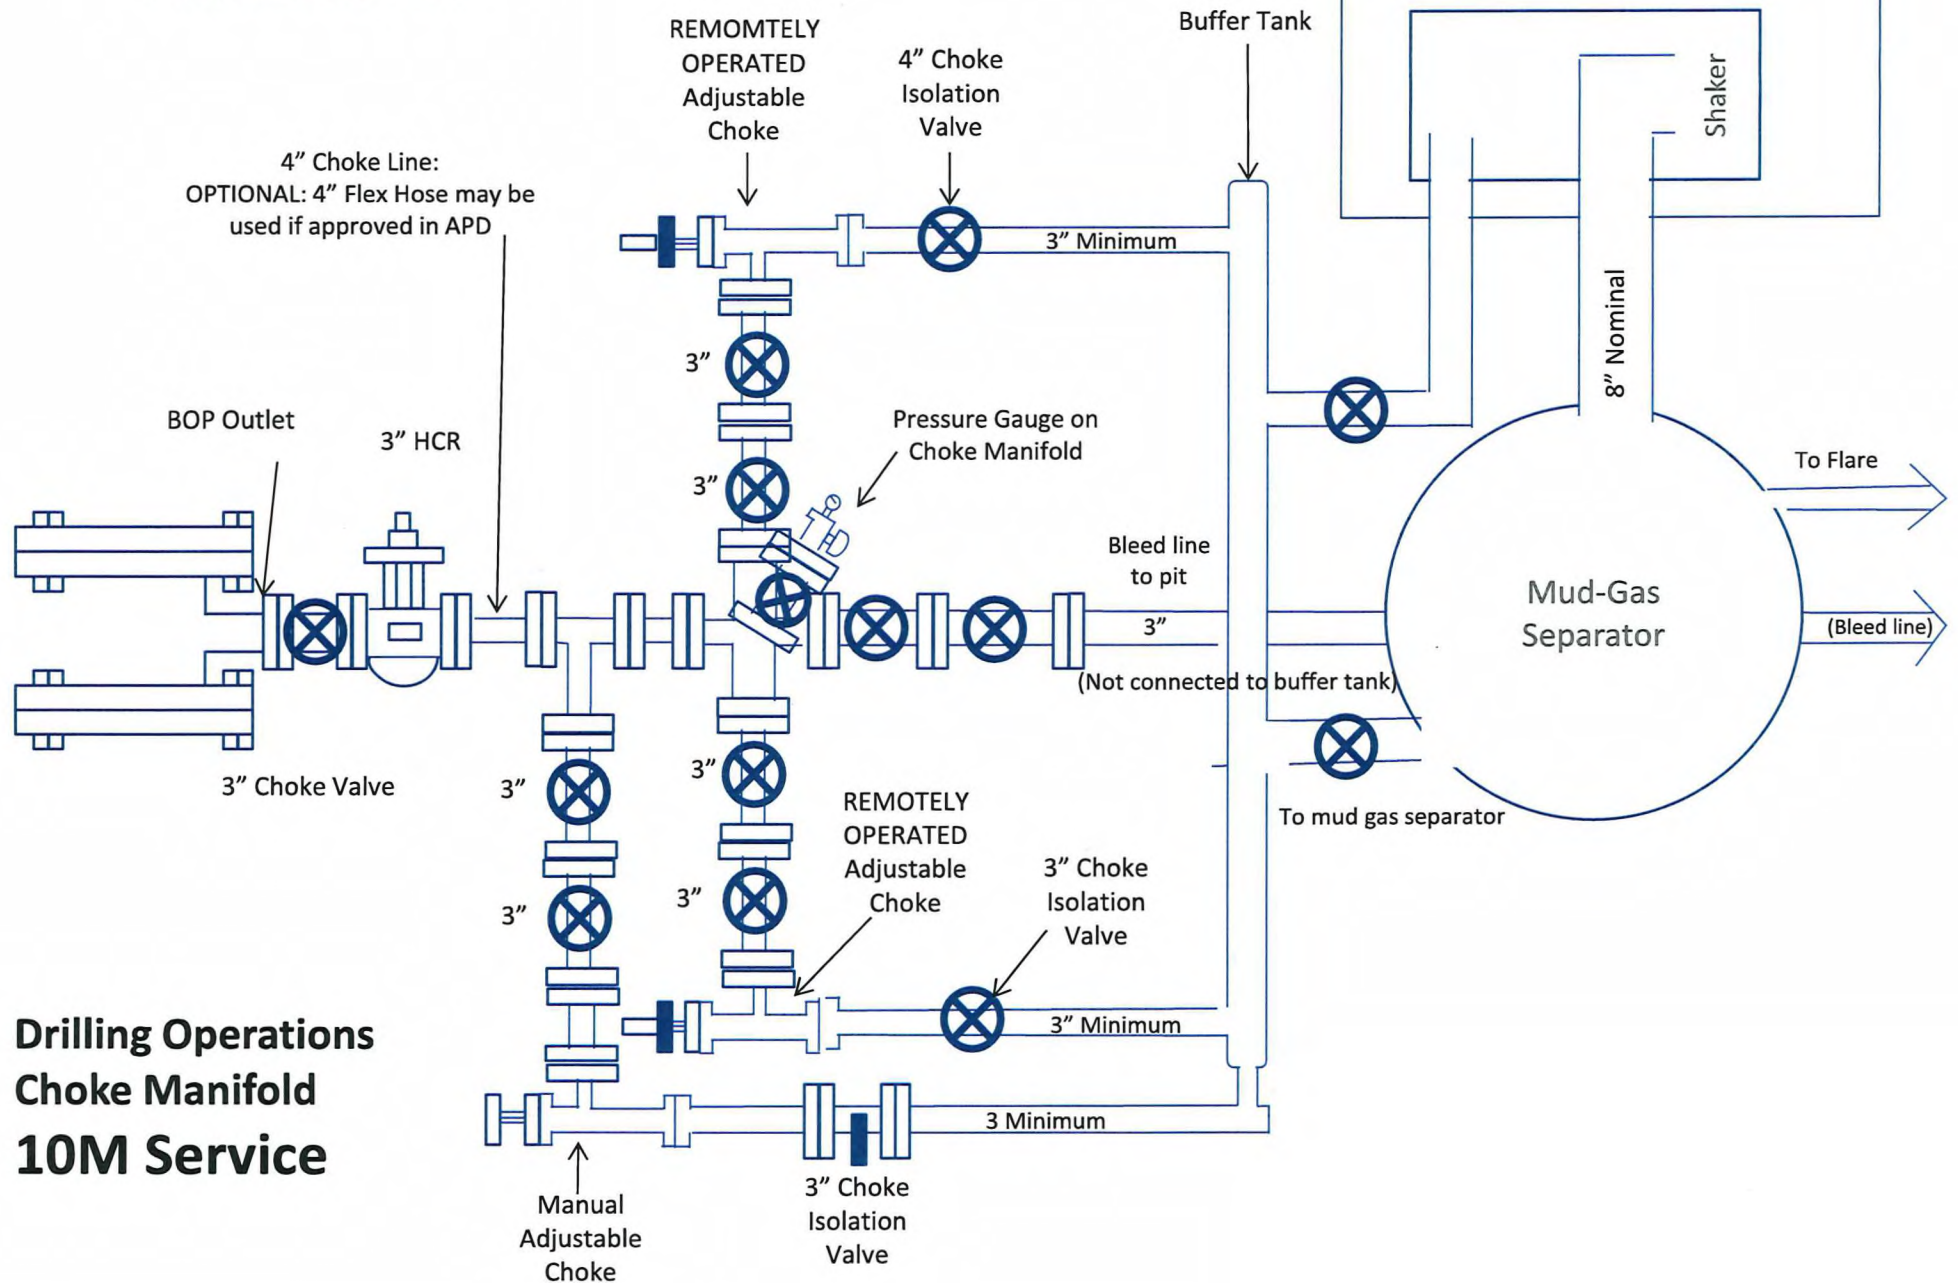

BOP INFORMATION			
ITEM	DESCRIPTION	MAKE	MODEL
A	ANNULAR BOP	CAMERON	13 5/8" 5M T90
B	DOUBLE RAM BOP	CAMERON	13 5/8" 10M U
C	MUD CROSS	CAMERON	13 5/8" 10M
D	SINGLE RAM BOP	CAMERON	13 5/8" 10M U
E	WING VALVE	CAMERON	4 1/8" 10M FLS MANUAL
F	HCR VALVE	CAMERON	4 1/8" 10M HCR
G	CHOKE BLOCK	CAMERON	4 1/8" 10M
H	KILL VALVE	CAMERON	2 1/8" 10M FLS MANUAL
I	KILL VALVE	CAMERON	2 1/8" 10M FLS MANUAL
J	CHECK VALVE	CAMERON	2 1/8" 10M "R" CHECK
K	CHOKE LINE	GATES	4 1/8" 10M FR
L	KILL LINE	GATES	2 1/8" 10M FR
M			

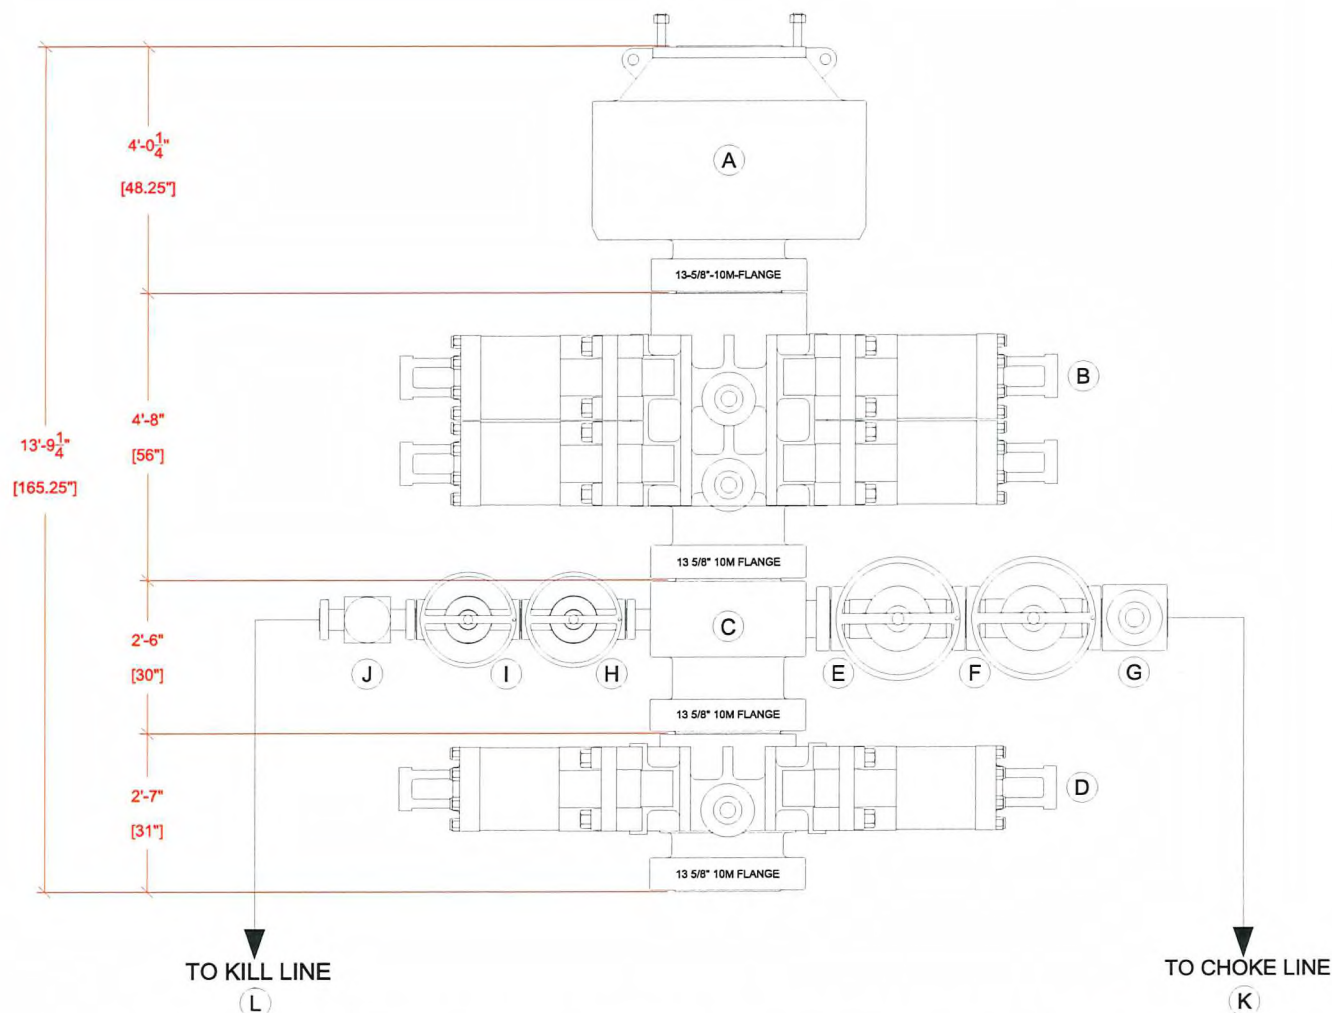

THIS DRAWING IS OWNED BY AND CONTAINS PROPRIETARY INFORMATION OF CACTUS DRILLING COMPANY, L.L.C. IT IS CONDITIONALLY LOANED AND IS TO BE RETURNED UPON COMPLETION OF WORK OR UPON EARLIER REQUEST. THE BORROWER BY RECEIVING IT HAS AGREED NOT TO REPRODUCE NOR TO COPY IT IN WHOLE OR IN PART NOR TO FURNISH INFORMATION FROM IT TO OTHERS NOR TO MAKE ANY USE OF IT OR THE INFORMATION CONTAINED THEREIN EXCEPT FOR OR UNDER SPECIFIC LICENSE FROM CACTUS DRILLING COMPANY, L.L.C.

TOLERANCE UNLESS OTHERWISE SPECIFIED DIMENSIONS IN INCHES		CUSTOMER INFO:	
DECIMAL	DIMENSION	FILE:	R-170_BOP_MARATHON.dwg
CONCENTRICITY		DWG BY:	IJA 7/13/2021
XXX	± .1	CHK BY:	
XXX	± .06	APP BY:	
XXX	± .010		
ANGLES	± .5 DEGREES		
SCALE:	NTS		

CACTUS Drilling Co., L.L.C. Oklahoma City, OK, U.S.A.	
Tel: 405-577-5347 Fax: 405-577-9306	
TITLE: RIG 170 BOP STACK-UP	
SIZE: B	SHEET 1/1



TEC-LOCK WEDGE

5.500" 23 LB/FT (.415"Wall)

BENTELER P110 CY

Pipe Body Data

Nominal OD:	5.500	in
Nominal Wall:	.415	in
Nominal Weight:	23.00	lb/ft
Plain End Weight:	22.56	lb/ft
Material Grade:	P110 CY	
Mill/Specification:	BENTELER	
Yield Strength:	125,000	psi
Tensile Strength:	130,000	psi
Nominal ID:	4.670	in
API Drift Diameter:	4.545	in
Special Drift Diameter:	None	in
RBW:	87.5 %	
Body Yield:	829,000	lbf
Burst:	16,510	psi
Collapse:	16,910	psi

Connection Data

Standard OD:	5.950	in
Pin Bored ID:	4.670	in
Critical Section Area:	6.457	in ²
Tensile Efficiency:	97.4 %	
Compressive Efficiency:	100 %	
Longitudinal Yield Strength:	807,000	lbf
Compressive Limit:	829,000	lbf
Internal Pressure Rating:	16,510	psi
External Pressure Rating:	16,910	psi
Maximum Bend:	101.5	°/100ft

Operational Data

Minimum Makeup Torque:	16,400	ft*lbf
Optimum Makeup Torque:	20,500	ft*lbf
Maximum Makeup Torque:	44,300	ft*lbf
Minimum Yield:	49,200	ft*lbf
Makeup Loss:	5.97	in

Notes Operational Torque is equivalent to the Maximum Make-Up Torque



Generated on Mar 12, 2019



Goliath 24 Federal Com #303

String Type	Hole Size	Casing Size	Top Set MD	Bottom Set MD	Top Set TVD	Bottom Set TVD	Top Set MSL	Bottom Set MSL	Weight (lbs/ft)	Grade	Joint Type	Collapse SF	Burst SF	Joint SF Type	Joint SF	Body SF Type	Body SF
Surface	17.5	13.375	0	1042	0	1042	3222	2180	54.5	J55	BTC	5.22	1.81	BUOY	4.52	BUOY	4.52
Intermediate	12.25	9.625	0	10133	0	10077	3222	-6855	40	P110HC	BTC	1.20	1.42	BUOY	2.44	BUOY	2.44
Production	8.75	5.5	0	23440	0	10750	3222	-7528	23	P110HC	TLW	2.53	1.26	BUOY	2.22	BUOY	2.22
All casing strings will be tested in accordance with Onshore Oil and Gas Order #2 III.B.1.h												Safety Factors will Meet or Exceed					

Casing Condition: New
 Casing Standard: API
 Tapered String? No




**Hydrogen Sulfide (H₂S)
Contingency Plan**

**Goliath 24 Fed Com #303H
269' FNL & 1469' FWL Sec. 24 T-26S R-34E
LAT = 32.03538244 N (NAD83)
LONG = -103.42741904 W
Lea County NM**

**Marathon Oil Permian, LLC
Goliath 24 Fed Com #303H**

This is an open drilling site. H2S monitoring equipment and emergency response equipment will be used within 500' of zones known to contain H2S, including warning signs, wind indicators and H2S monitor.

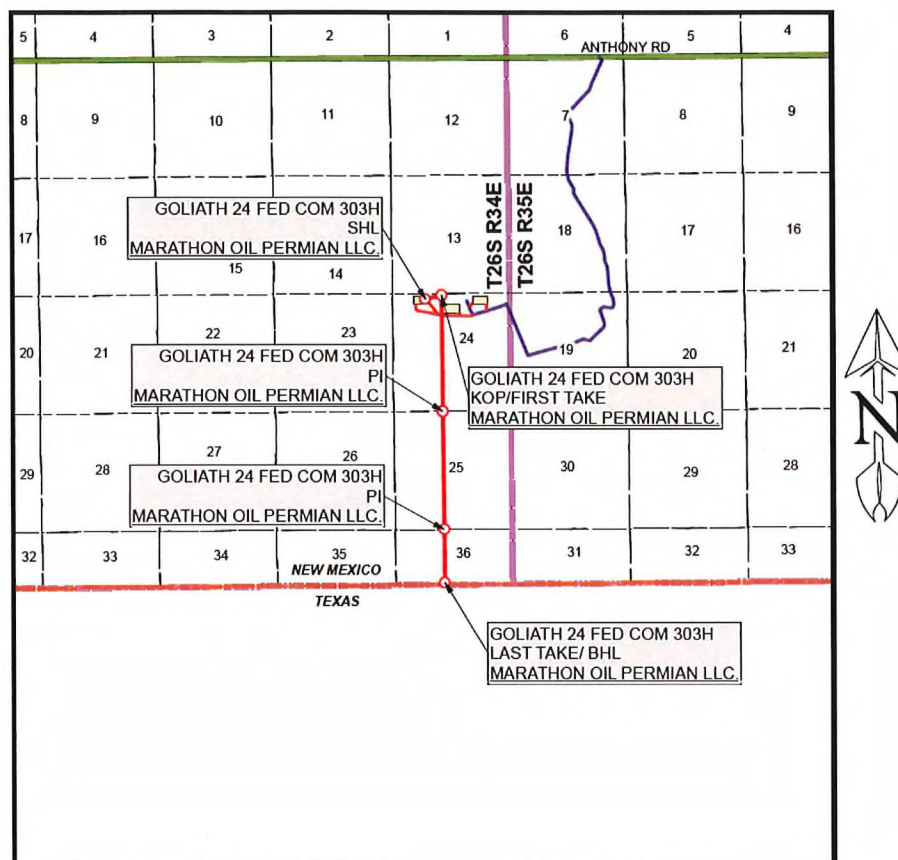

Escape

Crews shall escape upwind of escaping gas in the event of an emergency release of gas. Escape can be facilitated from the location entrance road. Crews should then block the entrance to the location from the lease road so as not to allow anyone traversing into a hazardous area. The blockade should be at a safe distance outside of the ROE. There are no homes or buildings in or near the ROE.

Assumed 100 ppm ROE = 3000'

100 ppm H2S concentration shall trigger activation of this plan.

Emergency Procedures

In the event of a release of gas containing H₂S, the first responder(s) must

- Isolate the area and prevent entry by other persons into the 100 ppm ROE.
- Evacuate any public places encompassed by the 100 ppm ROE.
- Be equipped with H₂S monitors and air packs in order to control the release.
- Use the "buddy system" to ensure no injuries occur during the response
- Take precautions to avoid personal injury during this operation.
- Contact operator and/or local officials to aid in operation. See list of phone numbers attached.
- Have received training in the
 - Detection of H₂S, and
 - Measures for protection against the gas,
 - Equipment used for protection and emergency response.

Ignition of Gas Source

Should control of the well be considered lost and ignition considered, take care to protect against exposure to Sulfur Dioxide (SO₂). Intentional ignition must be coordinated with the NMOCD and local officials. Additionally, the NM State Police may become involved. NM State Police shall be the Incident Command on scene of any major release. Take care to protect downwind whenever there is an ignition of the gas

Characteristics of H₂ S and SO₂

Common Name	Chemical Formula	Specific Gravity	Threshold Limit	Hazardous Limit	Lethal Concentration
Hydrogen Sulfide	H ₂ S	1.189 Air = 1	10 ppm	100 ppm/hr	600 ppm
Sulfur Dioxide	SO ₂	2.21 Air = 1	2 ppm	N/A	1000 ppm

Contacting Authorities

Marathon Oil Permian, LLC personnel must liaison with local and state agencies to ensure a proper response to a major release. Additionally, the OCD must be notified of the release as soon as possible but no later than 4 hours. Agencies will ask for information such as type and volume of release, wind direction, location of release, etc. Be prepared with all information available. The following call list of essential and potential responders has been prepared for use during a release. Marathon Oil Permian LLC response must be in coordination with the State of New Mexico's 'Hazardous Materials Emergency Response Plan' (HMER)

Marathon Oil Permian, LLC

Hydrogen Sulfide Drilling Operation Plan

I. HYDROGEN SULFIDE (H₂S) TRAINING

All personnel, whether regularly assigned, contracted, or employed on an unscheduled basis, will receive training from a qualified instructor in the following areas prior to commencing drilling operations on this well:

- The hazards and characteristics of hydrogen sulfide (H₂S)
- The proper use and maintenance of personal protective equipment and life support systems.
- The proper use of H₂S detectors, alarms, warning systems, briefing areas, evacuation procedures, and prevailing winds.
- The proper techniques for first aid and rescue procedures.

In addition, supervisory personnel will be trained in the following areas:

- The effects of H₂S metal components. If high tensile tubulars are to be used, personnel will be trained in their special maintenance requirements.
- Corrective action and shut-in procedures when drilling or reworking a well and blowout prevention and well control procedures.
- The contents and requirements of the H₂S Drilling Operations Plan.
- There will be weekly H₂S and well control drills for all personnel in each crew.

II. HYDROGEN SULFIDE TRAINING

Note: All H₂S safety equipment and systems will be installed, tested, and operational when drilling reaches a depth of 500 feet above, or three days prior to penetrating the first zone containing or reasonably expected to contain H₂S.

- Well Control Equipment
 - Flare line
 - Choke manifold - Remotely Operated
 - Blind rams and pipe rams to accommodate all pipe sizes with properly sized closing unit

- Auxiliary equipment may include if applicable: annular preventer and rotating head.
 - Mud/Gas Separator
- Protective equipment for essential personnel:
 - 30-minute SCBA units located at briefing areas, as indicated on well site diagram, with escape units available in the top doghouse. As it may be difficult to communicate audibly while wearing these units, hand signals shall be utilized.
 - Fire extinguishers are located at various locations around the rig. First Aid supplies are located in the top doghouse and the rig manger's office.
- H2S detection and monitoring equipment:
 - Portable H2S monitors positioned on location for best coverage and response. These units have warning lights which activate when H2S levels reach 10 ppm and audible sirens which activate at 15 ppm.

Sensor locations:

 - Bell nipple
 - Rig floor
 - Cellar
 - Possum Belly/Shale shaker
 - Choke manifold
- Visual warning systems:
 - Wind direction indicators as shown on well site diagram
 - Caution/Danger signs shall be posted on roads providing direct access to locations. Signs will be painted a high visibility yellow with black lettering of sufficient size to be reasonable distance from the immediate location. Bilingual signs will be used when appropriate.
- Mud program:
 - The mud program has been designed to minimize the volume of H2S circulated to surface. Proper mud weight, safe drilling practices and the use of H2S scavengers will minimize hazards when penetrating H2S bearing zones.

- Metallurgy:
 - All drill strings, casings, tubing, wellhead, blowout preventer, drilling spool, kill lines, choke manifold lines, and valves shall be H2S trim.
 - All elastomers used for packing and seals shall be H2S trim.
- Communication:
 - Company personnel have/use cellular telephones in the field.
 - Land line (telephone) communications at Office
- Well testing:
 - Drill stem testing will be performed with a minimum number of personnel in the immediate vicinity, which are necessary to safety and adequately conduct the test. The drill stem testing will be conducted during daylight hours and formation fluids will not be flowed to the surface. All drill-stem-testing operations conducted in an H2S environment will use the closed chamber method of testing.
 - There will be no drill stem testing.

EMERGENCY & MEDICAL FACILITIES

Marathon Oil Corporation Emergency Numbers			
Anders Storaune	Drilling Manager	astoraune@marathonoil.com	713-296-2985
Allen Livingston	Drilling Superintendent	alivingston@marathonoil.com	832-680-2348
Joshua Love	Drilling Superintendent	jlove@marathonoil.com	405-657-6126
Steve Donley	Drilling Engineer	sdonley@marathonoil.com	405-593-4331
Court Nelson	Drilling Engineer	cnelson1@marathonoil.com	406-565-0604
Scott Schmidt	Drilling Engineer	sschmidt1@marathonoil.com	405-249-6843
John Burt	HES Supervisor	jburt@marathonoil.com	713-296-2903
Unit Rig 409	Company Man	unit409@marathonoil.com	
Precision Rig 580	Company Man	precision580@marathonoil.com	
Cactus Rig 169	Company Man	cactus169@marathonoil.com	
Cactus Rig 170	Company Man	cactus170@marathonoil.com	
Cactus Rig 171	Company Man	cactus171@marathonoil.com	

Emergency Services Area Numbers: Or Call 911			
Sheriff (Eddy County, NM)	575-887-7551	New Mexico Poison Control	800-222-1222
Sheriff (Lea County, NM)	575-396-3611	Border Patrol (Las Cruces, NM)	575-528-6600
New Mexico State Police	575-392-5580/5588	Energy Minerals & Natural Resources Dept.	575-748-1283
Carlsbad Medical Center	575-887-4100	Environmental Health Dept.	505-476-8600
Lea Regional Medical Center	575-492-5000	OSHA (Santa Fe, NM)	505-827-2855
Police (Carlsbad, NM)	575-885-2111		
Police (Hobbs, NM)	575-392-9265		
Fire (Carlsbad, NM)	575-885-3124		
Fire (Hobbs, NM)	575-397-9308		
Ambulance Service	911	TOTAL SAFETY H2S - SAFETY SERVICES For Life Flight 1 st dial 911, nearest helicopter will be determined	432-561-5049



Project: Lea County, NM (NAD27 NME)
 Site: Goliath 24 Fed Com West
 Well: Goliath 24 Fed Com 303H
 Wellbore: OH
 Design: Plan 1 01-19-23
 Rig: Cactus 169



Azimuths to Grid North
 True North: -0.48°
 Magnetic North: 5.73°
Magnetic Field
 Strength: 47294.8nT
 Dip Angle: 59.58°
 Date: 2/28/2023
 Model: MVHD







RKB @ 3245.60usft (Cactus 169)
 Ground Level: 3222.00

WELL DETAILS						
			3222.00			
+N/-S	+E/-W	Northing	Easting	Latitude	Longitude	
0.00	0.00	377730.62	780869.35	32° 2' 6.923076 N	103° 25' 37.046208 W	

DESIGN TARGET DETAILS						
Name	TVD	+N/-S	+E/-W	Northing	Easting	Latitude
BHL - G 24 F C 303H	10750.00	-12661.11	840.72	365069.51	781710.07	32° 0' 1.565676 N
FTP - G 24 F C 303H	10750.00	172.97	729.89	377903.59	781599.25	32° 2' 8.573964 N
PI1 - G 24 F C 303H	10750.00	-5009.68	774.78	372720.94	781644.13	32° 1' 17.285534 N
PI2 - G 24 F C 303H	10750.00	-10288.73	819.91	367441.89	781689.26	32° 0' 25.043218 N

SECTION DETAILS											
Sec	MD	Inc	Azi	TVD	+N/-S	+E/-W	Dleg	TFace	VSec	Target	Annotation
1	0.00	0.00	0.00	0.00	0.00	0.00	0.00	0.00	0.00	0.00	KOP, Begin 2.00°/100' Build
2	1300.00	0.00	0.00	1300.00	0.00	0.00	0.00	0.00	0.00	0.00	Hold 8.00° Inc at 71.07° Azm
3	1700.02	8.00	71.07	1698.72	9.05	26.37	2.00	71.067	-8.82		Begin 2.00°/100' Drop
4	6236.74	8.00	71.07	6191.28	213.92	623.63	0.00	0.00	-208.56		Begin Vertical Hold
5	6636.75	0.00	0.00	6590.00	222.96	650.00	2.00	180.000	-217.40		KOP2, Begin 10.00°/100' Build
6	10223.79	0.00	0.00	10177.04	222.96	650.00	0.00	0.00	-217.40		LP, Hold 90.00° Inc, Begin 2.00°/100' Turn
7	11123.79	90.00	173.20	10750.00	-345.96	717.84	10.00	173.200	352.09		Hold 179.51° Azm
8	11439.24	90.00	179.51	10750.00	-680.62	737.89	2.00	90.000	686.90		TD at 23440.17
9	23440.17	90.00	179.51	10750.00	-12661.11	840.72	0.00	0.000	2667.83		BHL - G 24 F C 303H

Map System: US State Plane 1927 (Exact solution)
 Datum: NAD 1927 (NADCON CONUS)
 Ellipsoid: Clarke 1866
 Zone Name: New Mexico East 3001
 Local Origin: Well Goliath 24 Fed Com 303H, Grid North
 Latitude: 32° 2' 6.923076 N
 Longitude: 103° 25' 37.046208 W
 Grid East: 780869.35
 Grid North: 377730.62
 Scale Factor: 1.000
 Geomagnetic Model: MVHD
 Sample Date: 28-Feb-23
 Magnetic Declination: 6.218°
 Dip Angle from Horizontal: 59.580°
 Magnetic Field Strength: 47294.79304995nT
 To convert a Magnetic Direction to a Grid Direction, Add 5.735°
 To convert a Magnetic Direction to a True Direction, Add 5.216° East
 To convert a True Direction to a Grid Direction, Subtract 0.481°

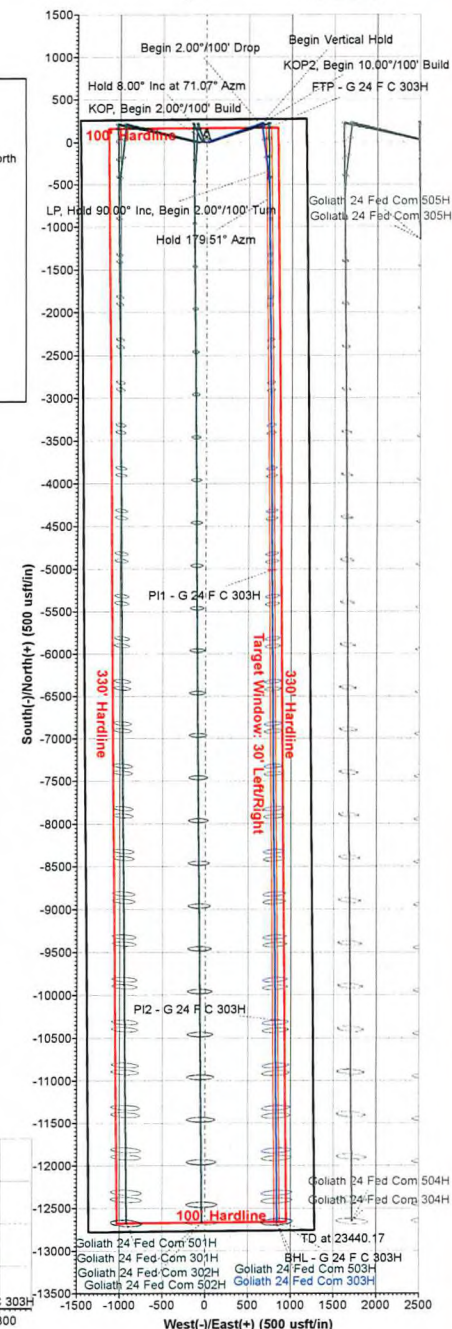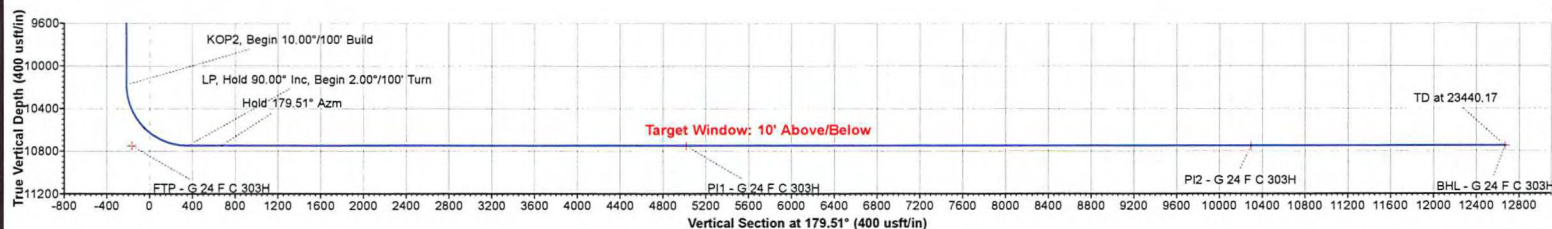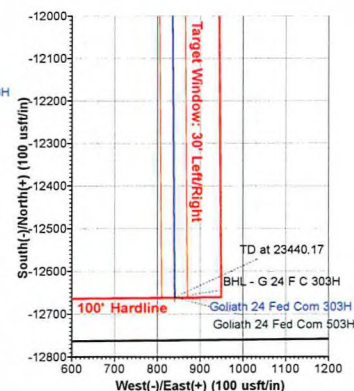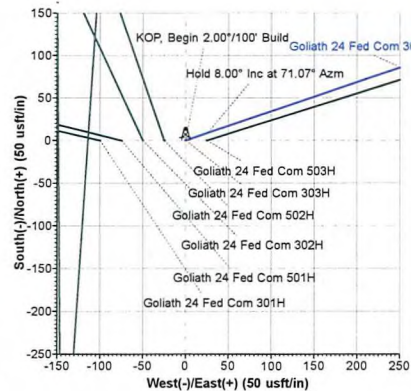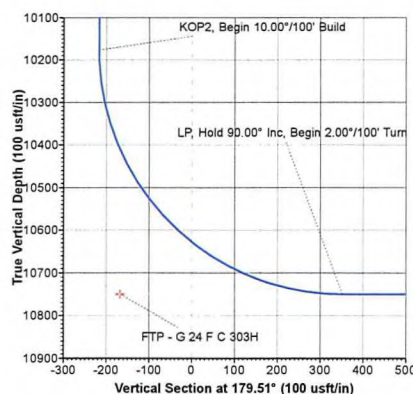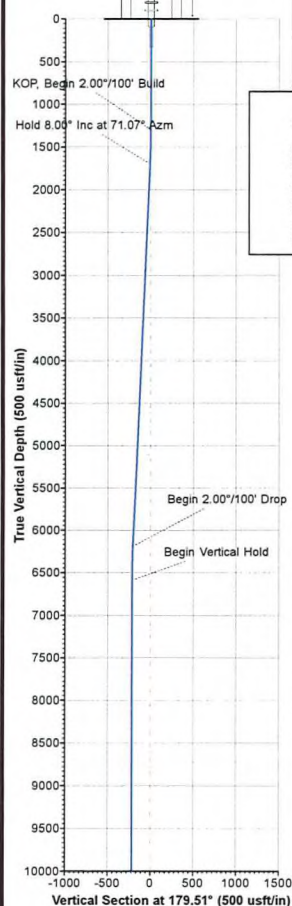

Date: 9:28, January 19 2023



Marathon Oil Permian LLC

Lea County, NM (NAD27 NME)

Goliath 24 Fed Com West

Goliath 24 Fed Com 303H

OH

Plan: Plan 1 01-19-23

Standard Planning Report

19 January, 2023





Planning Report



Database:	USA Compass	Local Co-ordinate Reference:	Well Goliath 24 Fed Com 303H
Company:	Marathon Oil Permian LLC	TVD Reference:	RKB @ 3245.60usft (Cactus 169)
Project:	Lea County, NM (NAD27 NME)	MD Reference:	RKB @ 3245.60usft (Cactus 169)
Site:	Goliath 24 Fed Com West	North Reference:	Grid
Well:	Goliath 24 Fed Com 303H	Survey Calculation Method:	Minimum Curvature
Wellbore:	OH		
Design:	Plan 1 01-19-23		

Project	Lea County, NM (NAD27 NME)		
Map System:	US State Plane 1927 (Exact solution)	System Datum:	Mean Sea Level
Geo Datum:	NAD 1927 (NADCON CONUS)		
Map Zone:	New Mexico East 3001		

Site	Goliath 24 Fed Com West		
Site Position:		Northing:	377,730.72 usft
From:	Map	Easting:	780,769.35 usft
Position Uncertainty:	0.00 usft	Slot Radius:	13-3/16 "
		Latitude:	32° 2' 6.932364 N
		Longitude:	103° 25' 38.207784 W
		Grid Convergence:	0.481 °

Well	Goliath 24 Fed Com 303H		
Well Position	+N/-S	-0.10 usft	Northing:
	+E/-W	100.00 usft	Easting:
Position Uncertainty	1.00 usft		Wellhead Elevation:
			Latitude:
			Longitude:
			Ground Level:

Wellbore	OH		
Magnetics	Model Name	Sample Date	Declination (°)
	MVHD	2/28/2023	6.216
			Dip Angle (°)
			59.580
			Field Strength (nT)
			47,294.79304995

Design	Plan 1 01-19-23		
Audit Notes:			
Version:	Phase:	PLAN	Tie On Depth:
			0.00
Vertical Section:	Depth From (TVD)	+N/-S	+E/-W
	(usft)	(usft)	(usft)
	0.00	0.00	0.00
			Direction (°)
			179.51

Plan Survey Tool Program	Date	1/19/2023		
Depth From (usft)	Depth To (usft)	Survey (Wellbore)	Tool Name	Remarks
1	0.00	23,440.17	Plan 1 01-19-23 (OH)	MWD+HRGM
				OWSG MWD + HRGM

Plan Sections										
Measured Depth (usft)	Inclination (°)	Azimuth (°)	Vertical Depth (usft)	+N/-S (usft)	+E/-W (usft)	Dogleg Rate (°/100usft)	Build Rate (°/100usft)	Turn Rate (°/100usft)	TFO (°)	Target
0.00	0.00	0.00	0.00	0.00	0.00	0.00	0.00	0.00	0.000	
1,300.00	0.00	0.00	1,300.00	0.00	0.00	0.00	0.00	0.00	0.000	
1,700.02	8.00	71.07	1,698.72	9.05	26.37	2.00	2.00	0.00	71.067	
6,236.74	8.00	71.07	6,191.28	213.92	623.63	0.00	0.00	0.00	0.000	
6,636.75	0.00	0.00	6,590.00	222.96	650.00	2.00	-2.00	0.00	180.000	
10,223.79	0.00	0.00	10,177.04	222.96	650.00	0.00	0.00	0.00	0.000	
11,123.79	90.00	173.20	10,750.00	-345.96	717.84	10.00	10.00	0.00	173.200	
11,439.25	90.00	179.51	10,750.00	-660.62	737.89	2.00	0.00	2.00	90.000	
23,440.17	90.00	179.51	10,750.00	-12,661.11	840.72	0.00	0.00	0.00	0.000	BHL - G 24 F C 303



Planning Report



Database:	USA Compass	Local Co-ordinate Reference:	Well Goliath 24 Fed Com 303H
Company:	Marathon Oil Permian LLC	TVD Reference:	RKB @ 3245.60usft (Cactus 169)
Project:	Lea County, NM (NAD27 NME)	MD Reference:	RKB @ 3245.60usft (Cactus 169)
Site:	Goliath 24 Fed Com West	North Reference:	Grid
Well:	Goliath 24 Fed Com 303H	Survey Calculation Method:	Minimum Curvature
Wellbore:	OH		
Design:	Plan 1 01-19-23		

Planned Survey

Measured Depth (usft)	Inclination (°)	Azimuth (°)	Vertical Depth (usft)	+N/-S (usft)	+E/-W (usft)	Vertical Section (usft)	Dogleg Rate (°/100usft)	Build Rate (°/100usft)	Turn Rate (°/100usft)
0.00	0.00	0.00	0.00	0.00	0.00	0.00	0.00	0.00	0.00
1,300.00	0.00	0.00	1,300.00	0.00	0.00	0.00	0.00	0.00	0.00
KOP, Begin 2.00°/100' Build									
1,400.00	2.00	71.07	1,399.98	0.57	1.65	-0.55	2.00	2.00	0.00
1,500.00	4.00	71.07	1,499.84	2.26	6.60	-2.21	2.00	2.00	0.00
1,600.00	6.00	71.07	1,599.45	5.09	14.84	-4.96	2.00	2.00	0.00
1,700.00	8.00	71.07	1,698.70	9.05	26.37	-8.82	2.00	2.00	0.00
1,700.02	8.00	71.07	1,698.72	9.05	26.37	-8.82	2.00	2.00	0.00
Hold 8.00° Inc at 71.07° Azm									
1,800.00	8.00	71.07	1,797.73	13.56	39.54	-13.22	0.00	0.00	0.00
1,900.00	8.00	71.07	1,896.76	18.08	52.70	-17.63	0.00	0.00	0.00
2,000.00	8.00	71.07	1,995.78	22.59	65.87	-22.03	0.00	0.00	0.00
2,100.00	8.00	71.07	2,094.81	27.11	79.03	-26.43	0.00	0.00	0.00
2,200.00	8.00	71.07	2,193.84	31.63	92.20	-30.84	0.00	0.00	0.00
2,300.00	8.00	71.07	2,292.86	36.14	105.36	-35.24	0.00	0.00	0.00
2,400.00	8.00	71.07	2,391.89	40.66	118.53	-39.64	0.00	0.00	0.00
2,500.00	8.00	71.07	2,490.92	45.17	131.69	-44.04	0.00	0.00	0.00
2,600.00	8.00	71.07	2,589.94	49.69	144.86	-48.45	0.00	0.00	0.00
2,700.00	8.00	71.07	2,688.97	54.20	158.02	-52.85	0.00	0.00	0.00
2,800.00	8.00	71.07	2,788.00	58.72	171.18	-57.25	0.00	0.00	0.00
2,900.00	8.00	71.07	2,887.02	63.24	184.35	-61.66	0.00	0.00	0.00
3,000.00	8.00	71.07	2,986.05	67.75	197.51	-66.06	0.00	0.00	0.00
3,100.00	8.00	71.07	3,085.08	72.27	210.68	-70.46	0.00	0.00	0.00
3,200.00	8.00	71.07	3,184.10	76.78	223.84	-74.87	0.00	0.00	0.00
3,300.00	8.00	71.07	3,283.13	81.30	237.01	-79.27	0.00	0.00	0.00
3,400.00	8.00	71.07	3,382.16	85.82	250.17	-83.67	0.00	0.00	0.00
3,500.00	8.00	71.07	3,481.18	90.33	263.34	-88.08	0.00	0.00	0.00
3,600.00	8.00	71.07	3,580.21	94.85	276.50	-92.48	0.00	0.00	0.00
3,700.00	8.00	71.07	3,679.24	99.36	289.67	-96.88	0.00	0.00	0.00
3,800.00	8.00	71.07	3,778.26	103.88	302.83	-101.29	0.00	0.00	0.00
3,900.00	8.00	71.07	3,877.29	108.39	316.00	-105.69	0.00	0.00	0.00
4,000.00	8.00	71.07	3,976.32	112.91	329.16	-110.09	0.00	0.00	0.00
4,100.00	8.00	71.07	4,075.34	117.43	342.33	-114.49	0.00	0.00	0.00
4,200.00	8.00	71.07	4,174.37	121.94	355.49	-118.90	0.00	0.00	0.00
4,300.00	8.00	71.07	4,273.40	126.46	368.66	-123.30	0.00	0.00	0.00
4,400.00	8.00	71.07	4,372.42	130.97	381.82	-127.70	0.00	0.00	0.00
4,500.00	8.00	71.07	4,471.45	135.49	394.99	-132.11	0.00	0.00	0.00
4,600.00	8.00	71.07	4,570.48	140.01	408.15	-136.51	0.00	0.00	0.00
4,700.00	8.00	71.07	4,669.50	144.52	421.32	-140.91	0.00	0.00	0.00
4,800.00	8.00	71.07	4,768.53	149.04	434.48	-145.32	0.00	0.00	0.00
4,900.00	8.00	71.07	4,867.56	153.55	447.65	-149.72	0.00	0.00	0.00
5,000.00	8.00	71.07	4,966.58	158.07	460.81	-154.12	0.00	0.00	0.00
5,100.00	8.00	71.07	5,065.61	162.58	473.98	-158.53	0.00	0.00	0.00
5,200.00	8.00	71.07	5,164.64	167.10	487.14	-162.93	0.00	0.00	0.00
5,300.00	8.00	71.07	5,263.66	171.62	500.31	-167.33	0.00	0.00	0.00
5,400.00	8.00	71.07	5,362.69	176.13	513.47	-171.73	0.00	0.00	0.00
5,500.00	8.00	71.07	5,461.72	180.65	526.64	-176.14	0.00	0.00	0.00
5,600.00	8.00	71.07	5,560.74	185.16	539.80	-180.54	0.00	0.00	0.00
5,700.00	8.00	71.07	5,659.77	189.68	552.97	-184.94	0.00	0.00	0.00
5,800.00	8.00	71.07	5,758.80	194.20	566.13	-189.35	0.00	0.00	0.00
5,900.00	8.00	71.07	5,857.82	198.71	579.30	-193.75	0.00	0.00	0.00
6,000.00	8.00	71.07	5,956.85	203.23	592.46	-198.15	0.00	0.00	0.00
6,100.00	8.00	71.07	6,055.88	207.74	605.63	-202.56	0.00	0.00	0.00



Planning Report



Database:	USA Compass	Local Co-ordinate Reference:	Well Goliath 24 Fed Com 303H
Company:	Marathon Oil Permian LLC	TVD Reference:	RKB @ 3245.60usft (Cactus 169)
Project:	Lea County, NM (NAD27 NME)	MD Reference:	RKB @ 3245.60usft (Cactus 169)
Site:	Goliath 24 Fed Com West	North Reference:	Grid
Well:	Goliath 24 Fed Com 303H	Survey Calculation Method:	Minimum Curvature
Wellbore:	OH		
Design:	Plan 1 01-19-23		

Planned Survey

Measured Depth (usft)	Inclination (°)	Azimuth (°)	Vertical Depth (usft)	+N/-S (usft)	+E/-W (usft)	Vertical Section (usft)	Dogleg Rate (°/100usft)	Build Rate (°/100usft)	Turn Rate (°/100usft)
6,200.00	8.00	71.07	6,154.90	212.26	618.79	-206.96	0.00	0.00	0.00
6,236.74	8.00	71.07	6,191.28	213.92	623.63	-208.58	0.00	0.00	0.00
Begin 2.00°/100' Drop									
6,300.00	6.74	71.07	6,254.02	216.55	631.30	-211.14	2.00	-2.00	0.00
6,400.00	4.74	71.07	6,353.52	219.79	640.75	-214.30	2.00	-2.00	0.00
6,500.00	2.74	71.07	6,453.30	221.91	646.91	-216.37	2.00	-2.00	0.00
6,600.00	0.74	71.07	6,553.25	222.89	649.78	-217.32	2.00	-2.00	0.00
6,636.75	0.00	0.00	6,590.00	222.96	650.00	-217.40	2.00	-2.00	0.00
Begin Vertical Hold									
10,223.79	0.00	0.00	10,177.04	222.96	650.00	-217.40	0.00	0.00	0.00
KOP2, Begin 10.00°/100' Build									
10,300.00	7.62	173.20	10,253.02	217.94	650.60	-212.37	10.00	10.00	0.00
10,400.00	17.62	173.20	10,350.48	196.27	653.18	-190.68	10.00	10.00	0.00
10,500.00	27.62	173.20	10,442.67	158.13	657.73	-152.50	10.00	10.00	0.00
10,600.00	37.62	173.20	10,526.79	104.67	664.11	-98.98	10.00	10.00	0.00
10,700.00	47.62	173.20	10,600.28	37.51	672.11	-31.76	10.00	10.00	0.00
10,800.00	57.62	173.20	10,660.92	-41.29	681.51	47.12	10.00	10.00	0.00
10,900.00	67.62	173.20	10,706.85	-129.35	692.01	135.27	10.00	10.00	0.00
11,000.00	77.62	173.20	10,736.68	-224.00	703.30	230.00	10.00	10.00	0.00
11,100.00	87.62	173.20	10,749.50	-322.35	715.02	328.45	10.00	10.00	0.00
11,123.79	90.00	173.20	10,750.00	-345.96	717.84	352.09	10.00	10.00	0.00
LP, Hold 90.00° Inc, Begin 2.00°/100' Turn									
11,200.00	90.00	174.72	10,750.00	-421.75	725.86	427.94	2.00	0.00	2.00
11,300.00	90.00	176.72	10,750.00	-521.46	733.31	527.71	2.00	0.00	2.00
11,400.00	90.00	178.72	10,750.00	-621.38	737.28	627.66	2.00	0.00	2.00
11,439.25	90.00	179.51	10,750.00	-660.62	737.89	666.90	2.00	0.00	2.00
Hold 179.51° Azm									
11,500.00	90.00	179.51	10,750.00	-721.37	738.41	727.66	0.00	0.00	0.00
11,600.00	90.00	179.51	10,750.00	-821.37	739.27	827.66	0.00	0.00	0.00
11,700.00	90.00	179.51	10,750.00	-921.36	740.12	927.66	0.00	0.00	0.00
11,800.00	90.00	179.51	10,750.00	-1,021.36	740.98	1,027.66	0.00	0.00	0.00
11,900.00	90.00	179.51	10,750.00	-1,121.36	741.84	1,127.66	0.00	0.00	0.00
12,000.00	90.00	179.51	10,750.00	-1,221.35	742.69	1,227.66	0.00	0.00	0.00
12,100.00	90.00	179.51	10,750.00	-1,321.35	743.55	1,327.66	0.00	0.00	0.00
12,200.00	90.00	179.51	10,750.00	-1,421.35	744.41	1,427.66	0.00	0.00	0.00
12,300.00	90.00	179.51	10,750.00	-1,521.34	745.26	1,527.66	0.00	0.00	0.00
12,400.00	90.00	179.51	10,750.00	-1,621.34	746.12	1,627.66	0.00	0.00	0.00
12,500.00	90.00	179.51	10,750.00	-1,721.33	746.98	1,727.66	0.00	0.00	0.00
12,600.00	90.00	179.51	10,750.00	-1,821.33	747.83	1,827.66	0.00	0.00	0.00
12,700.00	90.00	179.51	10,750.00	-1,921.33	748.69	1,927.66	0.00	0.00	0.00
12,800.00	90.00	179.51	10,750.00	-2,021.32	749.55	2,027.66	0.00	0.00	0.00
12,900.00	90.00	179.51	10,750.00	-2,121.32	750.40	2,127.66	0.00	0.00	0.00
13,000.00	90.00	179.51	10,750.00	-2,221.32	751.26	2,227.66	0.00	0.00	0.00
13,100.00	90.00	179.51	10,750.00	-2,321.31	752.12	2,327.66	0.00	0.00	0.00
13,200.00	90.00	179.51	10,750.00	-2,421.31	752.97	2,427.66	0.00	0.00	0.00
13,300.00	90.00	179.51	10,750.00	-2,521.31	753.83	2,527.66	0.00	0.00	0.00
13,400.00	90.00	179.51	10,750.00	-2,621.30	754.69	2,627.66	0.00	0.00	0.00
13,500.00	90.00	179.51	10,750.00	-2,721.30	755.54	2,727.66	0.00	0.00	0.00
13,600.00	90.00	179.51	10,750.00	-2,821.29	756.40	2,827.66	0.00	0.00	0.00
13,700.00	90.00	179.51	10,750.00	-2,921.29	757.26	2,927.66	0.00	0.00	0.00
13,800.00	90.00	179.51	10,750.00	-3,021.29	758.12	3,027.66	0.00	0.00	0.00
13,900.00	90.00	179.51	10,750.00	-3,121.28	758.97	3,127.66	0.00	0.00	0.00
14,000.00	90.00	179.51	10,750.00	-3,221.28	759.83	3,227.66	0.00	0.00	0.00
14,100.00	90.00	179.51	10,750.00	-3,321.28	760.69	3,327.66	0.00	0.00	0.00



Planning Report



Database:	USA Compass	Local Co-ordinate Reference:	Well Goliath 24 Fed Com 303H
Company:	Marathon Oil Permian LLC	TVD Reference:	RKB @ 3245.60usft (Cactus 169)
Project:	Lea County, NM (NAD27 NME)	MD Reference:	RKB @ 3245.60usft (Cactus 169)
Site:	Goliath 24 Fed Com West	North Reference:	Grid
Well:	Goliath 24 Fed Com 303H	Survey Calculation Method:	Minimum Curvature
Wellbore:	OH		
Design:	Plan 1 01-19-23		

Planned Survey

Measured Depth (usft)	Inclination (°)	Azimuth (°)	Vertical Depth (usft)	+N/-S (usft)	+E/-W (usft)	Vertical Section (usft)	Dogleg Rate (°/100usft)	Build Rate (°/100usft)	Turn Rate (°/100usft)
14,200.00	90.00	179.51	10,750.00	-3,421.27	761.54	3,427.66	0.00	0.00	0.00
14,300.00	90.00	179.51	10,750.00	-3,521.27	762.40	3,527.66	0.00	0.00	0.00
14,400.00	90.00	179.51	10,750.00	-3,621.27	763.26	3,627.66	0.00	0.00	0.00
14,500.00	90.00	179.51	10,750.00	-3,721.26	764.11	3,727.66	0.00	0.00	0.00
14,600.00	90.00	179.51	10,750.00	-3,821.26	764.97	3,827.66	0.00	0.00	0.00
14,700.00	90.00	179.51	10,750.00	-3,921.25	765.83	3,927.66	0.00	0.00	0.00
14,800.00	90.00	179.51	10,750.00	-4,021.25	766.68	4,027.66	0.00	0.00	0.00
14,900.00	90.00	179.51	10,750.00	-4,121.25	767.54	4,127.66	0.00	0.00	0.00
15,000.00	90.00	179.51	10,750.00	-4,221.24	768.40	4,227.66	0.00	0.00	0.00
15,100.00	90.00	179.51	10,750.00	-4,321.24	769.25	4,327.66	0.00	0.00	0.00
15,200.00	90.00	179.51	10,750.00	-4,421.24	770.11	4,427.66	0.00	0.00	0.00
15,300.00	90.00	179.51	10,750.00	-4,521.23	770.97	4,527.66	0.00	0.00	0.00
15,400.00	90.00	179.51	10,750.00	-4,621.23	771.82	4,627.66	0.00	0.00	0.00
15,500.00	90.00	179.51	10,750.00	-4,721.22	772.68	4,727.66	0.00	0.00	0.00
15,600.00	90.00	179.51	10,750.00	-4,821.22	773.54	4,827.66	0.00	0.00	0.00
15,700.00	90.00	179.51	10,750.00	-4,921.22	774.40	4,927.66	0.00	0.00	0.00
15,800.00	90.00	179.51	10,750.00	-5,021.21	775.25	5,027.66	0.00	0.00	0.00
15,900.00	90.00	179.51	10,750.00	-5,121.21	776.11	5,127.66	0.00	0.00	0.00
16,000.00	90.00	179.51	10,750.00	-5,221.21	776.97	5,227.66	0.00	0.00	0.00
16,100.00	90.00	179.51	10,750.00	-5,321.20	777.82	5,327.66	0.00	0.00	0.00
16,200.00	90.00	179.51	10,750.00	-5,421.20	778.68	5,427.66	0.00	0.00	0.00
16,300.00	90.00	179.51	10,750.00	-5,521.20	779.54	5,527.66	0.00	0.00	0.00
16,400.00	90.00	179.51	10,750.00	-5,621.19	780.39	5,627.66	0.00	0.00	0.00
16,500.00	90.00	179.51	10,750.00	-5,721.19	781.25	5,727.66	0.00	0.00	0.00
16,600.00	90.00	179.51	10,750.00	-5,821.18	782.11	5,827.66	0.00	0.00	0.00
16,700.00	90.00	179.51	10,750.00	-5,921.18	782.96	5,927.66	0.00	0.00	0.00
16,800.00	90.00	179.51	10,750.00	-6,021.18	783.82	6,027.66	0.00	0.00	0.00
16,900.00	90.00	179.51	10,750.00	-6,121.17	784.68	6,127.66	0.00	0.00	0.00
17,000.00	90.00	179.51	10,750.00	-6,221.17	785.53	6,227.66	0.00	0.00	0.00
17,100.00	90.00	179.51	10,750.00	-6,321.17	786.39	6,327.66	0.00	0.00	0.00
17,200.00	90.00	179.51	10,750.00	-6,421.16	787.25	6,427.66	0.00	0.00	0.00
17,300.00	90.00	179.51	10,750.00	-6,521.16	788.10	6,527.66	0.00	0.00	0.00
17,400.00	90.00	179.51	10,750.00	-6,621.16	788.96	6,627.66	0.00	0.00	0.00
17,500.00	90.00	179.51	10,750.00	-6,721.15	789.82	6,727.66	0.00	0.00	0.00
17,600.00	90.00	179.51	10,750.00	-6,821.15	790.68	6,827.66	0.00	0.00	0.00
17,700.00	90.00	179.51	10,750.00	-6,921.14	791.53	6,927.66	0.00	0.00	0.00
17,800.00	90.00	179.51	10,750.00	-7,021.14	792.39	7,027.66	0.00	0.00	0.00
17,900.00	90.00	179.51	10,750.00	-7,121.14	793.25	7,127.66	0.00	0.00	0.00
18,000.00	90.00	179.51	10,750.00	-7,221.13	794.10	7,227.66	0.00	0.00	0.00
18,100.00	90.00	179.51	10,750.00	-7,321.13	794.96	7,327.66	0.00	0.00	0.00
18,200.00	90.00	179.51	10,750.00	-7,421.13	795.82	7,427.66	0.00	0.00	0.00
18,300.00	90.00	179.51	10,750.00	-7,521.12	796.67	7,527.66	0.00	0.00	0.00
18,400.00	90.00	179.51	10,750.00	-7,621.12	797.53	7,627.66	0.00	0.00	0.00
18,500.00	90.00	179.51	10,750.00	-7,721.11	798.39	7,727.66	0.00	0.00	0.00
18,600.00	90.00	179.51	10,750.00	-7,821.11	799.24	7,827.66	0.00	0.00	0.00
18,700.00	90.00	179.51	10,750.00	-7,921.11	800.10	7,927.66	0.00	0.00	0.00
18,800.00	90.00	179.51	10,750.00	-8,021.10	800.96	8,027.66	0.00	0.00	0.00
18,900.00	90.00	179.51	10,750.00	-8,121.10	801.81	8,127.66	0.00	0.00	0.00
19,000.00	90.00	179.51	10,750.00	-8,221.10	802.67	8,227.66	0.00	0.00	0.00
19,100.00	90.00	179.51	10,750.00	-8,321.09	803.53	8,327.66	0.00	0.00	0.00
19,200.00	90.00	179.51	10,750.00	-8,421.09	804.38	8,427.66	0.00	0.00	0.00
19,300.00	90.00	179.51	10,750.00	-8,521.09	805.24	8,527.66	0.00	0.00	0.00
19,400.00	90.00	179.51	10,750.00	-8,621.08	806.10	8,627.66	0.00	0.00	0.00
19,500.00	90.00	179.51	10,750.00	-8,721.08	806.95	8,727.66	0.00	0.00	0.00



Planning Report



Database:	USA Compass	Local Co-ordinate Reference:	Well Goliath 24 Fed Com 303H
Company:	Marathon Oil Permian LLC	TVD Reference:	RKB @ 3245.60usft (Cactus 169)
Project:	Lea County, NM (NAD27 NME)	MD Reference:	RKB @ 3245.60usft (Cactus 169)
Site:	Goliath 24 Fed Com West	North Reference:	Grid
Well:	Goliath 24 Fed Com 303H	Survey Calculation Method:	Minimum Curvature
Wellbore:	OH		
Design:	Plan 1 01-19-23		

Planned Survey

Measured Depth (usft)	Inclination (°)	Azimuth (°)	Vertical Depth (usft)	+N/-S (usft)	+E/-W (usft)	Vertical Section (usft)	Dogleg Rate (°/100usft)	Build Rate (°/100usft)	Turn Rate (°/100usft)
19,600.00	90.00	179.51	10,750.00	-8,821.07	807.81	8,827.66	0.00	0.00	0.00
19,700.00	90.00	179.51	10,750.00	-8,921.07	808.67	8,927.66	0.00	0.00	0.00
19,800.00	90.00	179.51	10,750.00	-9,021.07	809.53	9,027.66	0.00	0.00	0.00
19,900.00	90.00	179.51	10,750.00	-9,121.06	810.38	9,127.66	0.00	0.00	0.00
20,000.00	90.00	179.51	10,750.00	-9,221.06	811.24	9,227.66	0.00	0.00	0.00
20,100.00	90.00	179.51	10,750.00	-9,321.06	812.10	9,327.66	0.00	0.00	0.00
20,200.00	90.00	179.51	10,750.00	-9,421.05	812.95	9,427.66	0.00	0.00	0.00
20,300.00	90.00	179.51	10,750.00	-9,521.05	813.81	9,527.66	0.00	0.00	0.00
20,400.00	90.00	179.51	10,750.00	-9,621.04	814.67	9,627.66	0.00	0.00	0.00
20,500.00	90.00	179.51	10,750.00	-9,721.04	815.52	9,727.66	0.00	0.00	0.00
20,600.00	90.00	179.51	10,750.00	-9,821.04	816.38	9,827.66	0.00	0.00	0.00
20,700.00	90.00	179.51	10,750.00	-9,921.03	817.24	9,927.66	0.00	0.00	0.00
20,800.00	90.00	179.51	10,750.00	-10,021.03	818.09	10,027.66	0.00	0.00	0.00
20,900.00	90.00	179.51	10,750.00	-10,121.03	818.95	10,127.66	0.00	0.00	0.00
21,000.00	90.00	179.51	10,750.00	-10,221.02	819.81	10,227.66	0.00	0.00	0.00
21,100.00	90.00	179.51	10,750.00	-10,321.02	820.66	10,327.66	0.00	0.00	0.00
21,200.00	90.00	179.51	10,750.00	-10,421.02	821.52	10,427.66	0.00	0.00	0.00
21,300.00	90.00	179.51	10,750.00	-10,521.01	822.38	10,527.66	0.00	0.00	0.00
21,400.00	90.00	179.51	10,750.00	-10,621.01	823.23	10,627.66	0.00	0.00	0.00
21,500.00	90.00	179.51	10,750.00	-10,721.00	824.09	10,727.66	0.00	0.00	0.00
21,600.00	90.00	179.51	10,750.00	-10,821.00	824.95	10,827.66	0.00	0.00	0.00
21,700.00	90.00	179.51	10,750.00	-10,921.00	825.81	10,927.66	0.00	0.00	0.00
21,800.00	90.00	179.51	10,750.00	-11,020.99	826.66	11,027.66	0.00	0.00	0.00
21,900.00	90.00	179.51	10,750.00	-11,120.99	827.52	11,127.66	0.00	0.00	0.00
22,000.00	90.00	179.51	10,750.00	-11,220.99	828.38	11,227.66	0.00	0.00	0.00
22,100.00	90.00	179.51	10,750.00	-11,320.98	829.23	11,327.66	0.00	0.00	0.00
22,200.00	90.00	179.51	10,750.00	-11,420.98	830.09	11,427.66	0.00	0.00	0.00
22,300.00	90.00	179.51	10,750.00	-11,520.98	830.95	11,527.66	0.00	0.00	0.00
22,400.00	90.00	179.51	10,750.00	-11,620.97	831.80	11,627.66	0.00	0.00	0.00
22,500.00	90.00	179.51	10,750.00	-11,720.97	832.66	11,727.66	0.00	0.00	0.00
22,600.00	90.00	179.51	10,750.00	-11,820.96	833.52	11,827.66	0.00	0.00	0.00
22,700.00	90.00	179.51	10,750.00	-11,920.96	834.37	11,927.66	0.00	0.00	0.00
22,800.00	90.00	179.51	10,750.00	-12,020.96	835.23	12,027.66	0.00	0.00	0.00
22,900.00	90.00	179.51	10,750.00	-12,120.95	836.09	12,127.66	0.00	0.00	0.00
23,000.00	90.00	179.51	10,750.00	-12,220.95	836.94	12,227.66	0.00	0.00	0.00
23,100.00	90.00	179.51	10,750.00	-12,320.95	837.80	12,327.66	0.00	0.00	0.00
23,200.00	90.00	179.51	10,750.00	-12,420.94	838.66	12,427.66	0.00	0.00	0.00
23,300.00	90.00	179.51	10,750.00	-12,520.94	839.51	12,527.66	0.00	0.00	0.00
23,400.00	90.00	179.51	10,750.00	-12,620.93	840.37	12,627.66	0.00	0.00	0.00
23,440.17	90.00	179.51	10,750.00	-12,661.11	840.72	12,667.83	0.00	0.00	0.00
TD at 23440.17									



Planning Report



Database:	USA Compass	Local Co-ordinate Reference:	Well Goliath 24 Fed Com 303H
Company:	Marathon Oil Permian LLC	TVD Reference:	RKB @ 3245.60usft (Cactus 169)
Project:	Lea County, NM (NAD27 NME)	MD Reference:	RKB @ 3245.60usft (Cactus 169)
Site:	Goliath 24 Fed Com West	North Reference:	Grid
Well:	Goliath 24 Fed Com 303H	Survey Calculation Method:	Minimum Curvature
Wellbore:	OH		
Design:	Plan 1 01-19-23		

Design Targets

Target Name

- hit/miss target - Shape	Dip Angle (°)	Dip Dir. (°)	TVD (usft)	+N/-S (usft)	+E/-W (usft)	Northing (usft)	Easting (usft)	Latitude	Longitude
PI2 - G 24 F C 303H - plan misses target center by 0.48usft at 21067.71usft MD (10750.00 TVD, -10288.73 N, 820.39 E) - Point	0.00	0.00	10,750.00	-10,288.73	819.91	367,441.89	781,689.26	32° 0' 25.043218 N	3° 25' 28.527289 W
BHL - G 24 F C 303H - plan hits target center - Rectangle (sides W60.00 H12,834.53 D0.00)	0.00	179.51	10,750.00	-12,661.11	840.72	365,069.51	781,710.07	32° 0' 1.565676 N	3° 25' 28.517223 W
PI1 - G 24 F C 303H - plan misses target center by 0.38usft at 15788.46usft MD (10750.00 TVD, -5009.68 N, 775.15 E) - Point	0.00	0.00	10,750.00	-5,009.68	774.78	372,720.94	781,644.13	32° 1' 17.285635 N	3° 25' 28.535874 W
FTP - G 24 F C 303H - plan misses target center by 210.00usft at 10700.00usft MD (10600.28 TVD, 37.51 N, 672.11 E) - Point	0.00	0.00	10,750.00	172.97	729.89	377,903.59	781,599.25	32° 2' 8.573964 N	3° 25' 28.550784 W

Plan Annotations

Measured Depth (usft)	Vertical Depth (usft)	Local Coordinates		Comment
		+N/-S (usft)	+E/-W (usft)	
1,300.00	1,300.00	0.00	0.00	KOP, Begin 2.00°/100' Build
1,700.02	1,698.72	9.05	26.37	Hold 8.00° Inc at 71.07° Azm
6,236.74	6,191.28	213.92	623.63	Begin 2.00°/100' Drop
6,636.75	6,590.00	222.96	650.00	Begin Vertical Hold
10,223.79	10,177.04	222.96	650.00	KOP2, Begin 10.00°/100' Build
11,123.79	10,750.00	-345.96	717.84	LP, Hold 90.00° Inc, Begin 2.00°/100' Turn
11,439.25	10,750.00	-660.62	737.89	Hold 179.51° Azm
23,440.17	10,750.00	-12,661.11	840.72	TD at 23440.17

MARATHON OIL PERMIAN, LLC.
DRILLING AND OPERATIONS PLAN



WELL NAME & NUMBER:

GOLIATH 24 FED COM 303H

LOCATION:

SECTION **24** TOWNSHIP **26S** RANGE **34E**
LEA COUNTY, **NEW MEXICO**

Section 1:**GEOLOGICAL FORMATIONS**

Name of Surface Formation: Permian
 Elevation: 3222 feet

Estimated Tops of Important Geological Markers:

Formation	TVD (ft)	MD (ft)	Elevation (ft SS)	Lithologies	Mineral Resources	Producing Formation?
Rustler	1017	1017	2171	Anhydrite	Brine	No
Salado	1428	1428	1720	Salt/Anhydrite	Brine	No
Castile	3680	3680	-354	Salt/Anhydrite	Brine	No
Base of Salt (BX)	5361	5361	-2121	Salt/Anhydrite	Brine	No
Lamar	5361	5361	-2121	Sandstone/Shale	None	No
Bell Canyon	5385	5385	-2146	Sandstone	Oil	No
Cherry Canyon	6698	6698	-3446	Sandstone	Oil	No
Brushy Canyon	7884	7884	-4609	Sandstone	Oil	No
Bone Spring Lime	9368	9368	-6055	Limestone	None	No
Upper Avalon Shale	9399	9399	-6093	Shale	Oil	Yes
1st Bone Spring Sand	10667	10667	-7390	Sandstone	Oil	Yes
2nd Bone Spring Carbonate	10819	10819	-7593	Limestone/Shale	None	No
2nd Bone Spring Sand	11188	11188	-7904	Sandstone	Oil	Yes
3rd Bone Spring Carbonate	11655	11655	-8373	Limestone	Oil	No
3rd Bone Spring Sand	12233	12233	-8964	Sandstone	Oil	Yes
Wolfcamp	12654	12654	-9368	Sandstone/Shale/Carbonates	Natural Gas / Oil	Yes
Wolfcamp A	12801	12801	-9493	Sandstone/Shale/Carbonates	Natural Gas / Oil	Yes
Wolfcamp B	13106	13106	-9822	Sandstone/Shale/Carbonates	Natural Gas / Oil	No
Wolfcamp C	13428	13428	-10140	Sandstone/Shale/Carbonates	Natural Gas / Oil	No
Wolfcamp D	13756	13756	-10531	Sandstone/Shale/Carbonates	Natural Gas / Oil	No

Section 2:**BLOWOUT PREVENTER TESTING PROCEDURE**

Pressure Rating (PSI): 10M
 Rating Depth: 10000
 Equipment: 13 5/8 BOP Annular (5,000 psi WP) and BOP Stack (10,000 psi WP) will be installed and tested before drilling all holes.

Requesting Variance? Yes
 Variance Request: A variance is requested for the use of a flexible choke line from the BOP to Choke Manifold. See attached for specs and hydrostatic test chart.

Testing Procedure: BOP/BOPE will be tested to 250 psi low and a high of 100% WP for the Annular and 5,000psi for the BOP Stacking before drilling the intermediate hole, 10,000psi for the BOP Stacking before drilling the production hole. Testing will be conducted by an independent service company per Onshore Order 2 requirements. The System may be upgraded to a higher pressure but still tested to the working pressure listed in the Equipment Description above. If the system is upgraded all the components installed will be functional and tested.
 Pipe rams will be operationally checked each 24 hour period. Blind rams will be operationally checked on each trip out of the hole. These checks will be noted on the daily tour sheets. Other accessories to the BOP equipment will include a Kelly cock, full opening safety valve / inside BOP and choke lines and choke manifold. See attached schematics.
 Formation integrity test will be performed per Onshore Order #2. On Exploratory wells or on that portion of any well approved for a 5M BOPE system or greater, a pressure integrity test of each casing shoe shall be performed. Will be tested in accordance with Onshore Oil and Gas Order #2 III.B.1.i. A multibowl wellhead is being used. The BOP will be tested per Onshore Order #2 after installation on the surface casing which will cover testing requirements for a maximum of 30 days. If any seal subject to test pressure is broken the system must be tested. See attached schematic.

Marathon Oil Permian LLC.

Drilling & Operations Plan - Page 2 of 4

Section 3:

CASING PROGRAM

String Type	Hole Size	Casing Size	Top Set MD	Bottom Set MD	Top Set TVD	Bottom Set TVD	Top Set MSL	Bottom Set MSL	Weight (lbs/ft)	Grade	Joint Type	Collapse SF	Burst SF	Joint SF Type	Joint SF	Body SF Type	Body SF
Surface	17.5	13.375	0	1042	0	1042	3222	2180	54.5	J55	BTC	5.22	1.81	BUOY	4.52	BUOY	4.52
Intermediate	12.25	9.625	0	10133	0	10077	3222	-6855	40	P110HC	BTC	1.20	1.42	BUOY	2.44	BUOY	2.44
Production	8.75	5.5	0	23440	0	10750	3222	-7528	23	P110HC	TLW	2.53	1.26	BUOY	2.22	BUOY	2.22
All casing strings will be tested in accordance with Onshore Oil and Gas Order #2 III.B.1.h												Safety Factors will Meet or Exceed					

Casing Condition: New

Casing Standard: API

Tapered String? No

Yes or No

Is casing new? If used, attach certification as required in Onshore Order #1.	Yes
Does casing meet API specifications? If no, attach casing specification sheet.	Yes
Is premium or uncommon casing planned? If yes attach casing specification sheet.	No
Does the above casing design meet or exceed BLM's minimum standards? If not provide justification (loading assumptions, casing design criteria).	Yes
Will the intermediate pipe be kept at a minimum 1/3 fluid filled to avoid approaching the collapse pressure rating of the casing?	Yes
Is well located within Capitan Reef?	No
If yes, does production casing cement tie back a minimum of 50' above the Reef?	
Is proposed well within the designated four string boundary?	
Is well located in R-111-P and SOPA?	No
If yes, are the first three strings cemented to surface?	
Is the second string set 100' to 600' below the base of salt?	
Is well located in SOPA but not in R-111-P?	No
If yes, are the first 2 strings cemented to surface and third string cement tied back 500' into previous casing?	
Is well located in high Cave/Karst?	No
If yes, are there two strings cemented to surface?	
If yes, is there a contingency casing if lost circulation occurs?	
Is well located in critical Cave/Karst?	No
If yes, are there three strings cemented to surface?	

Section 4:

CEMENT PROGRAM

String Type	Lead/Tail	Top MD	Bottom MD	Quantity (sks)	Yield (ft ³ /sks)	Density (ppg)	Slurry Volume (ft ³)	Excess (%)	Cement Type	Additives
Surface	Lead	0	742	327	2.12	12.5	693	25	Class C	Extender, Accelerator, LCM
Surface	Tail	742	1042	197	1.32	14.8	260	25	Class C	Accelerator
Intermediate	Lead	0	9633	1759	2.18	12.4	3836	25	Class C	Extender, Accelerator, LCM
Intermediate	Tail	9633	10133	147	1.33	14.8	196	25	Class C	Retarder
Production	Tail	9833	23440	2598	1.68	13	4365	25	Class H	Retarder, Extender, Fluid Loss, Suspension Agent

Stage tool depth(s) will be adjusted based on hole conditions and cement volumes will be adjusted proportionally. Stage tool will be set a minimum of 50 feet below previous casing and a minimum of 200 feet above current shoe. Lab reports with the 500 psi compressive strength time for the cement will be onsite for review.

Pilot Hole? No

Plugging Procedure for Pilot Hole: N/A

Pilot Hole Depth: N/A

KOP Depth: N/A

Plug Top	Plug Bottom	Excess (%)	Quantity (sx)	Density (ppg)	Yield (ft ³ /sks)	Water gal/sk	Slurry Description and Cement Type

Marathon Oil Permian LLC.

Drilling & Operations Plan - Page 3 of 4

Section 5:**CIRCULATING MEDIUM**

Mud System Type: Closed
 Will an air or gas system be used? No

Describe what will be on location to control well or mitigate other conditions:

The necessary mud products for additional weight and fluid loss control will be on location at all times.

Describe the mud monitoring system utilized:

Losses or gains in the mud system will be monitored visually/manually as well as with an electronic PVT.

Circulating Medium Table:

Top Depth	Bottom Depth	Mud Type	Min. Weight (ppg)	Max Weight (ppg)
0	1042	Water Based Mud	8.4	8.8
1042	10133	Brine or Oil Based Mud	9.2	10.2
10133	23440	Oil Based Mud	10.5	12.5

Section 6:**TESTING, LOGGING, CORING****List of production tests including testing procedures, equipment and safety measures:**

GR from TD to surface (horizontal well - vertical portion of hole)

List of open and cased hole logs run in the well:

GR while drilling from Intermediate casing shoe to TD.

Coring operation description for the well:

Run gamma-ray (GR) and corrected neutron log (CNL) or analogous to surface for future development of the area, one per shared well pad not to exceed 200' radial distance.

Section 7:**ANTICIPATED PRESSURE**

Anticipated Bottom Hole Pressure: 6988 PSI
 Anticipated Bottom Hole Temperature: 195 °F
 Anticipated Abnormal Pressure? No
 Anticipated Abnormal Temperature? No

Potential Hazards:

H2S detection equipment will be in operation after drilling out the surface casing shoe until the production casing has been cemented. Breathing equipment will be on location from drilling out the surface shoe until production casing is cemented. If H2S is encountered the operator will comply with Onshore Order #6. Adequate flare lines will be installed off the mud/gas separator where gas may be flared safely. All personnel will be familiar with all aspects of safe operation of equipment being used to drill this well. See attached H2S Contingency Plan.


Section 8:**OTHER INFORMATION****Auxiliary Well Control and Monitoring Equipment:**

A Kelly cock will be in the drill string at all times. A full opening drill pipe stabbing valve having the appropriate connections will be on the rig floor unobstructed and readily accessible at all times.

Hydrogen Sulfide detection equipment will be in operation after drilling out the surface casing shoe until the production casing is cemented. Breathing equipment will be on location upon drilling the surface casing shoe until total depth is reached. If Hydrogen Sulfide is encountered, measured amounts and formations will be reported to the BLM.

Anticipated Starting Date and Duration of Operations:

Road and location construction will begin after the BLM has approved the APD. Anticipated spud date will be as soon as possible after BLM approval and as soon as a rig will be available. Move in operations and drilling is expected to take 30 days.

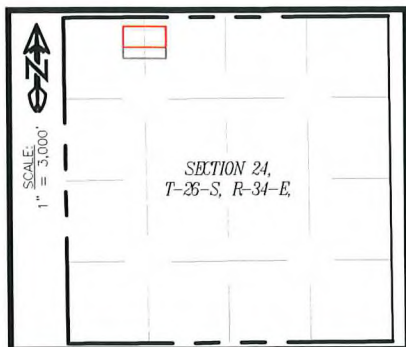

RIG LAYOUT

GOLIATH 24 FED COM (WEST)


SEC. 24 TWP. 26-S RGE. 34-E

SURVEY: N.M.P.M.

COUNTY: LEA

OPERATOR: MARATHON OIL PERMIAN LLC

U.S.G.S. TOPOGRAPHIC MAP: ANDREWS PLACE, N.M.

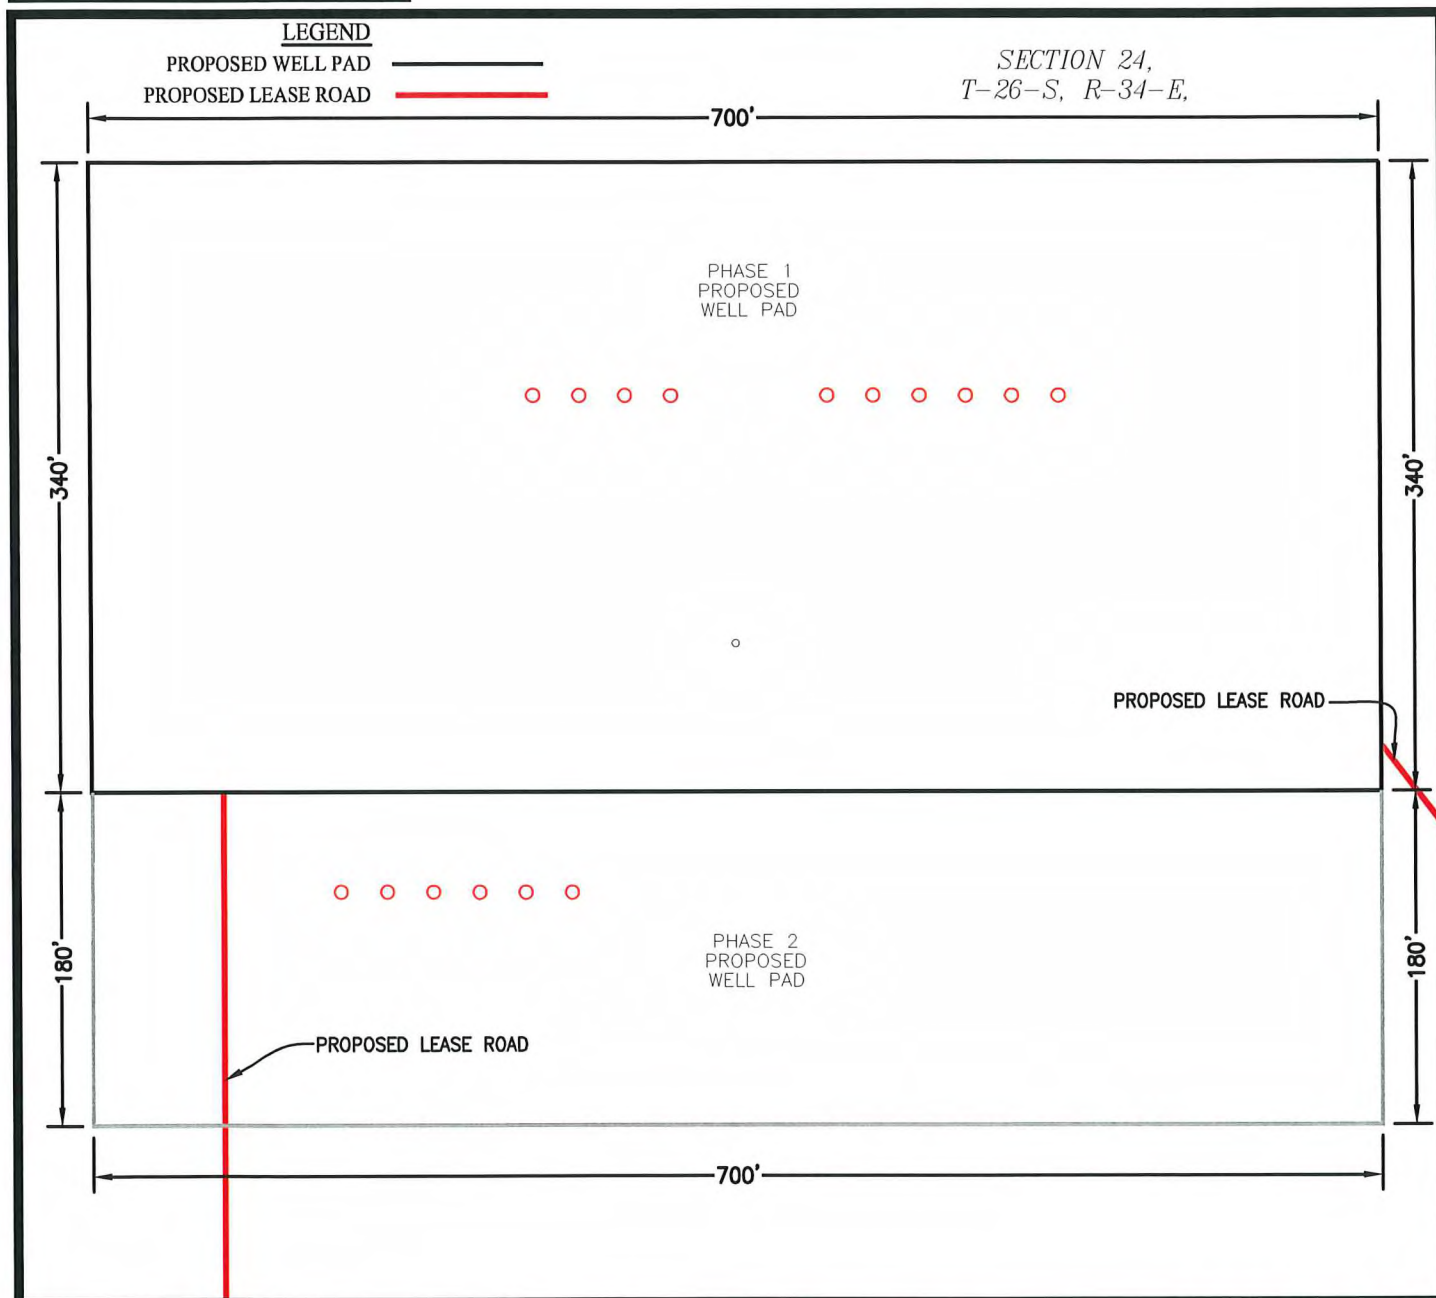

NOTE:
THIS IS NOT A BOUNDARY SURVEY. APPARENT
PROPERTY CORNERS AND PROPERTY LINES ARE
SHOWN FOR INFORMATION ONLY. BOUNDARY DATA
SHOWN IS FROM STATE OF NEW MEXICO OIL
CONSERVATION DIVISION FORM C-102 INCLUDED
IN THIS SUBMITTAL.

50' 0' 50' 100'

SCALE: 1" = 100'

02-20-2023



5	02/17/2023	ANC
REV.	DATE	BY

SHEET 5 OF 6

PREPARED BY:
R-SQUARED GLOBAL, LLC
610 TRENTON ST.
WEST MONROE, LA 71291
318-323-6900 OFFICE
JOB No. R4287_002

State of New Mexico
Energy, Minerals and Natural Resources Department

Submit Electronically
Via E-permitting

Oil Conservation Division
1220 South St. Francis Dr.
Santa Fe, NM 87505

NATURAL GAS MANAGEMENT PLAN

This Natural Gas Management Plan must be submitted with each Application for Permit to Drill (APD) for a new or recompleted well.

Section 1 – Plan Description

Effective May 25, 2021

I. Operator: Marathon Oil Permian LLC **OGRID:** 972098 **Date:** 21 / 21 / 2023

II. Type: ☒ Original ☐ Amendment due to ☐ 19.15.27.9.D(6)(a) NMAC ☐ 19.15.27.9.D(6)(b) NMAC ☐ Other.

If Other, please describe: _____

III. Well(s): Provide the following information for each new or recompleted well or set of wells proposed to be drilled or proposed to be recompleted from a single well pad or connected to a central delivery point.

Well Name	API	ULSTR	Footages	Anticipated Oil BBL/D	Anticipated Gas MCF/D	Anticipated Produced Water BBL/D
Please see attached						

IV. Central Delivery Point Name: Goliath 24 Federal Com CTB [See 19.15.27.9(D)(1) NMAC]

V. Anticipated Schedule: Provide the following information for each new or recompleted well or set of wells proposed to be drilled or proposed to be recompleted from a single well pad or connected to a central delivery point.

Well Name	API	Spud Date	TD Reached Date	Completion Commencement Date	Initial Flow Back Date	First Production Date
Please see attached						

VI. Separation Equipment: ☒ Attach a complete description of how Operator will size separation equipment to optimize gas capture.

VII. Operational Practices: ☒ Attach a complete description of the actions Operator will take to comply with the requirements of Subsection A through F of 19.15.27.8 NMAC.

VIII. Best Management Practices: ☒ Attach a complete description of Operator's best management practices to minimize venting during active and planned maintenance.

III. Wells

Well Name	API	ULSTR	Footages	Anticipated Oil BBL/D	Anticipated Gas MCF/D	Anticipated Produced Water BBL/D
Goliath 24 Fed Com 101H		D-24-26S-34E	535' FNL 1101 FWL	2300	3400	3500
Goliath 24 Fed Com 301H		C-24-26S-34E	269 FNL 1394 FWL	2300	3400	3500
Goliath 24 Fed Com 302H		C-24-26S-34E	269 FNL 1419 FWL	2300	3400	3500
Goliath 24 Fed Com 303H		C-24-26S-34E	269 FNL 1259 FWL	2300	3400	3500
Goliath 24 Fed Com 501H		C-24-26S-34E	269 FNL 1209 FWL	1500	4200	2300
Goliath 24 Fed Com 502H		C-24-26S-34E	269 FNL 1234 FWL	1500	4200	2300
Goliath 24 Fed Com 503H		C-24-26S-34E	269 FNL 1284 FWL	1500	4200	2300
Goliath 24 Fed Com 601H		D-24-26S-34E	269 FNL 1369 FWL	1400	2400	4100
Goliath 24 Fed Com 602H		D-24-26S-34E	269 FNL 1469 FWL	1400	2400	4100
Goliath 24 Fed Com 701H		D-24-26S-34E	269 FNL 1419 FWL	1400	2400	4100
Goliath 24 Fed Com 702H		D-24-26S-34E	270 FNL 1494 FWL	1400	2400	4100

V. Anticipated Schedule

Well Name	API	Spud Date	TD Reached Date	Completion Commencement Date	Initial Flow Back Date	First Production Date
Goliath 24 Fed Com 101H		8/1/2026	9/1/2026	10/1/2026	11/1/2026	11/1/2026
Goliath 24 Fed Com 301H		12/8/2023	4/30/2024	8/24/2024	10/23/2024	10/23/2024
Goliath 24 Fed Com 302H		8/1/2026	9/1/2026	10/1/2026	11/1/2026	11/1/2026
Goliath 24 Fed Com 303H		8/1/2026	9/1/2026	10/1/2026	11/1/2026	11/1/2026
Goliath 24 Fed Com 501H		4/19/2026	5/14/2026	11/5/2026	12/13/2026	12/13/2026
Goliath 24 Fed Com 502H		4/16/2026	6/6/2026	10/28/2026	12/13/2026	12/13/2026
Goliath 24 Fed Com 503H		8/1/2026	9/1/2026	10/1/2026	11/1/2026	11/1/2026
Goliath 24 Fed Com 601H		12/5/2023	4/6/2024	9/14/2024	10/23/2024	10/23/2024
Goliath 24 Fed Com 602H		12/11/2023	1/17/2024	9/25/2024	10/23/2024	10/23/2024
Goliath 24 Fed Com 701H		12/3/2023	3/11/2024	9/4/2024	10/23/2024	10/23/2024
Goliath 24 Fed Com 702H		11/30/2023	2/13/2024	8/13/2024	10/23/2024	10/23/2024

Section 2 – Enhanced Plan

EFFECTIVE APRIL 1, 2022

Beginning April 1, 2022, an operator that is not in compliance with its statewide natural gas capture requirement for the applicable reporting area must complete this section.

☒ Operator certifies that it is not required to complete this section because Operator is in compliance with its statewide natural gas capture requirement for the applicable reporting area.

IX. Anticipated Natural Gas Production:

Well	API	Anticipated Average Natural Gas Rate MCF/D	Anticipated Volume of Natural Gas for the First Year MCF

X. Natural Gas Gathering System (NGGS):

Operator	System	ULSTR of Tie-in	Anticipated Gathering Start Date	Available Maximum Daily Capacity of System Segment Tie-in

XI. Map. ☐ Attach an accurate and legible map depicting the location of the well(s), the anticipated pipeline route(s) connecting the production operations to the existing or planned interconnect of the natural gas gathering system(s), and the maximum daily capacity of the segment or portion of the natural gas gathering system(s) to which the well(s) will be connected.

XII. Line Capacity. The natural gas gathering system ☐ will ☐ will not have capacity to gather 100% of the anticipated natural gas production volume from the well prior to the date of first production.

XIII. Line Pressure. Operator ☐ does ☐ does not anticipate that its existing well(s) connected to the same segment, or portion, of the natural gas gathering system(s) described above will continue to meet anticipated increases in line pressure caused by the new well(s).

☐ Attach Operator's plan to manage production in response to the increased line pressure.

XIV. Confidentiality: ☐ Operator asserts confidentiality pursuant to Section 71-2-8 NMSA 1978 for the information provided in Section 2 as provided in Paragraph (2) of Subsection D of 19.15.27.9 NMAC, and attaches a full description of the specific information for which confidentiality is asserted and the basis for such assertion.

Section 3 - Certifications

Effective May 25, 2021

Operator certifies that, after reasonable inquiry and based on the available information at the time of submittal:

☒ Operator will be able to connect the well(s) to a natural gas gathering system in the general area with sufficient capacity to transport one hundred percent of the anticipated volume of natural gas produced from the well(s) commencing on the date of first production, taking into account the current and anticipated volumes of produced natural gas from other wells connected to the pipeline gathering system; or

☐ Operator will not be able to connect to a natural gas gathering system in the general area with sufficient capacity to transport one hundred percent of the anticipated volume of natural gas produced from the well(s) commencing on the date of first production, taking into account the current and anticipated volumes of produced natural gas from other wells connected to the pipeline gathering system.

If Operator checks this box, Operator will select one of the following:

Well Shut-In. ☐ Operator will shut-in and not produce the well until it submits the certification required by Paragraph (4) of Subsection D of 19.15.27.9 NMAC; or

Venting and Flaring Plan. ☐ Operator has attached a venting and flaring plan that evaluates and selects one or more of the potential alternative beneficial uses for the natural gas until a natural gas gathering system is available, including:

- (a) power generation on lease;
- (b) power generation for grid;
- (c) compression on lease;
- (d) liquids removal on lease;
- (e) reinjection for underground storage;
- (f) reinjection for temporary storage;
- (g) reinjection for enhanced oil recovery;
- (h) fuel cell production; and
- (i) other alternative beneficial uses approved by the division.

Section 4 - Notices

1. If, at any time after Operator submits this Natural Gas Management Plan and before the well is spud:

(a) Operator becomes aware that the natural gas gathering system it planned to connect the well(s) to has become unavailable or will not have capacity to transport one hundred percent of the production from the well(s), no later than 20 days after becoming aware of such information, Operator shall submit for OCD's approval a new or revised venting and flaring plan containing the information specified in Paragraph (5) of Subsection D of 19.15.27.9 NMAC; or

(b) Operator becomes aware that it has, cumulatively for the year, become out of compliance with its baseline natural gas capture rate or natural gas capture requirement, no later than 20 days after becoming aware of such information, Operator shall submit for OCD's approval a new or revised Natural Gas Management Plan for each well it plans to spud during the next 90 days containing the information specified in Paragraph (2) of Subsection D of 19.15.27.9 NMAC, and shall file an update for each Natural Gas Management Plan until Operator is back in compliance with its baseline natural gas capture rate or natural gas capture requirement.

2. OCD may deny or conditionally approve an APD if Operator does not make a certification, fails to submit an adequate venting and flaring plan which includes alternative beneficial uses for the anticipated volume of natural gas produced, or if OCD determines that Operator will not have adequate natural gas takeaway capacity at the time a well will be spud.

I certify that, after reasonable inquiry, the statements in and attached to this Natural Gas Management Plan are true and correct to the best of my knowledge and acknowledge that a false statement may be subject to civil and criminal penalties under the Oil and Gas Act.

Signature:	<i>Nicole Lee</i>
Printed Name:	Nicole Lee
Title:	
E-mail Address:	njlee@marathonoil.com
Date:	2/21/2023
Phone:	713-296-2169
OIL CONSERVATION DIVISION (Only applicable when submitted as a standalone form)	
Approved By:	
Title:	
Approval Date:	
Conditions of Approval:	

APPENDIX

Section 1 - Parts VI, VII, and VIII

VI. Separation Equipment: ☒ Attach a complete description of how Operator will size separation equipment to optimize gas capture.

- Separation equipment is sized to allow for retention time and velocity to adequately separate oil, gas, and water at anticipated peak rates.
- All central tank battery equipment is designed to efficiently capture the remaining gas from the liquid phase.
- Valves and meters are designed to service without flow interruption or venting of gas.

VII. Operational Practices: ☒ Attach a complete description of the actions Operator will take to comply with the requirements of Subsection A through F of 19.15.27.8 NMAC.

◆ **19.15.27.8 (A) – Venting and Flaring Of Natural Gas**

- Marathon Oil Permian's field operations are designed with the goal of minimizing flaring and preventing venting of natural gas. If capturing the gas is not possible then the gas is combusted/flared using properly sized flares or combustors in accordance with state air permit rules.

◆ **19.15.27.8 (B) – Venting and Flaring During Drilling Operations**

- A properly-sized flare stack will be located at a minimum 100' from the nearest surface hole location on the pad.
- All natural gas produced during drilling operations will be flared. Venting will only occur if there is an equipment malfunction and/or to avoid risk of an immediate and substantial adverse impact on safety, public health, or the environment.

◆ **19.15.27.8 (C) – Venting and Flaring During Completion or Recompletion Operations**

- During all phases of flowback, wells will flow through a sand separator, or other appropriate flowback separation equipment, and the well stream will be directed to a central tank battery (CTB) through properly sized flowlines.
- The CTB will have properly sized separation equipment for maximum anticipated flow rates.
- Multiple stages of separation will be used to separate gas from liquids. All gas will be routed to a sales outlet. Fluids will be routed to tanks equipped with a closed loop system that will recover any residual gas from the tanks and route such gas to a sales outlet.

◆ **19.15.27.8 (D) – Venting and Flaring During Production Operations**

- During production, the well stream will be routed to the CTB where multiple stages of separation will separate gas from liquids. All gas will be routed to a sales outlet. Fluids will be routed to tanks equipped with a closed loop system that will recover any residual gas from the tanks and route such gas to a sales outlet, minimizing tank emissions.
- Flares are equipped with auto-ignition systems and continuous pilot operations.
- Automatic gauging equipment is installed on all tanks.

◆ **19.15.27.8 (E) – Performance Standards**


- Production equipment will be designed to handle maximum anticipated rates and pressure.
- Automatic gauging equipment is installed on all tanks to minimize venting.
- All flared gas will be combusted in a flare stack that is properly sized and designed to ensure proper combustion.
- Flares are equipped with continuous pilots and auto-ignitors along with remote monitoring of the pilot status.
- Weekly AVOs and monthly LDAR inspections will be performed on all wells and facilities that produce more than 60 MCFD.
- Gas/H₂S detectors will be installed throughout the facilities and wellheads to detect leaks and enable timely repairs.

◆ 19.15.27.8 (F) – Measurement or Estimation of Vented and Flared Natural Gas


- All high pressure flared gas is measured by equipment conforming to API 14.10.
- No meter bypasses are installed.
- When metering is not practical due to low pressure/low rate, the vented or flared volume will be estimated through flare flow curves with the assistance of air emissions consultants, as necessary.

VIII. Best Management Practices: ☒ Attach a complete description of Operator's best management practices to minimize venting during active and planned maintenance.

- Marathon Oil Permian will use best management practices to vent as minimally as possible during well intervention operations and downhole well maintenance.
- All natural gas is routed into the gas gathering system and directed to one of Marathon Oil Permian's multiple gas sales outlets.
- All venting events will be recorded and all start-up, shutdown, maintenance logs will be kept for control equipment.
- All control equipment will be maintained to provide highest run-time possible.
- All procedures are drafted to keep venting and flaring to the absolute minimum.

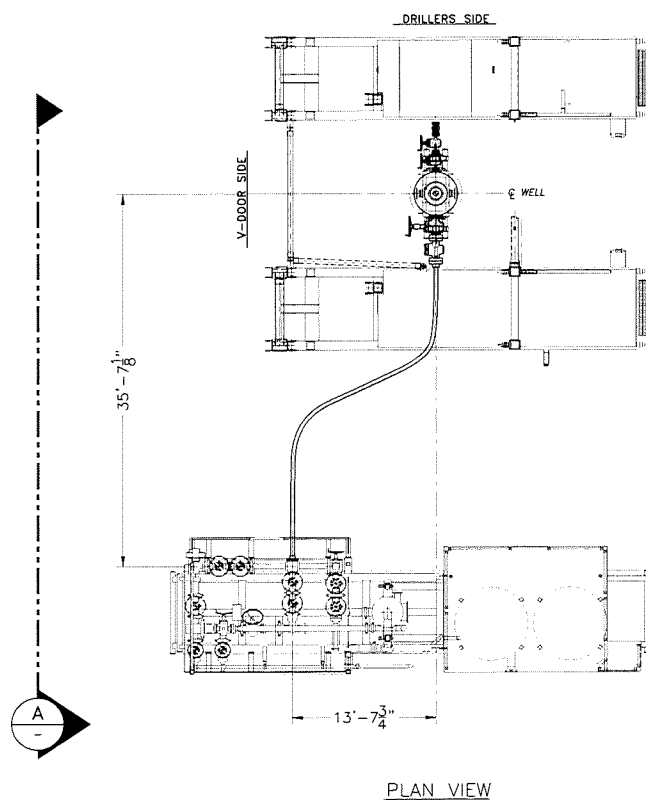

PLAN VIEW

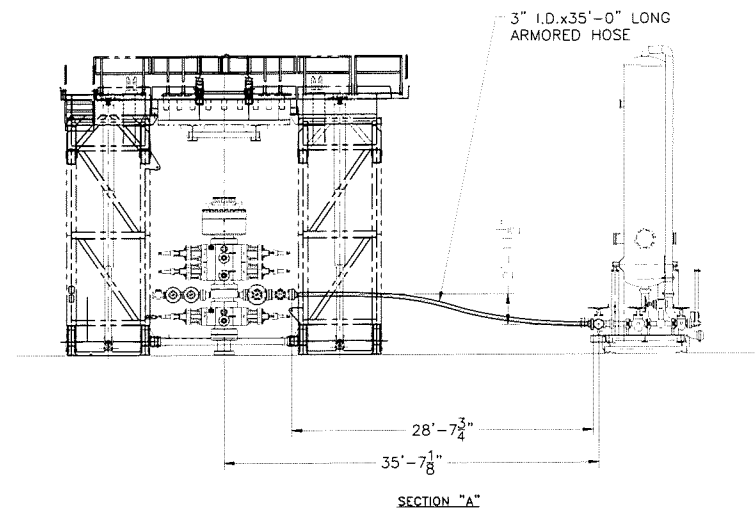

SECTION "A"

**ISSUED FOR
FABRICATION**
December-19-2007
DRAFTSMAN _____
ENGINEER _____


PROPRIETARY

THIS DRAWING AND THE IDEAS AND INFORMATION INCLUDED
IN THIS DRAWING ARE PROPRIETARY AND ARE NOT TO BE
REPRODUCED, DISTRIBUTED OR DISCLOSED IN ANY MANNER,
WITHOUT THE PRIOR, WRITTEN CONSENT OF A DULY AUTHOR-
IZED OFFICER OF HELMERICH & PAYNE INT'L DRILLING CO.

ENGINEERING APPROVAL				DATE		TITLE:	
△						HELMERICH & PAYNE INTERNATIONAL DRILLING CO. CHOKE LINE SYSTEM FLEXRIG3	
△							
△							
△							
△	12/18/07	REMOVED SHEET TOTAL CALLOUT	JAV			DRAWN: JBG	DATE: 4-10-07
REV	DATE	DESCRIPTION	BY			SCALE: 3/16"=1'	SHEET: 2 OF 4
							DWG. NO.: 210-P1-07
							REV. A

**Certificate of Conformity**

ContiTech

Certificate Number 953233-4	COM Order Reference 953233	Customer Name & Address HELMERICH & PAYNE DRILLING CO 1434 SOUTH BOULDER AVE TULSA, OK 74119 USA
Customer Purchase Order No: 740053080		
Project:		
Test Center Address ContiTech Oil & Marine Corp. 11535 Brittmoore Park Drive Houston, TX 77041 USA	Accepted by COM Inspection Signed: Roger Suarez Date: 5/11/17 	Accepted by Client Inspection

We certify that the items detailed below meet the requirements of the customer's Purchase Order referenced above, and are in conformance with the specifications given below.

Item	Part No.	Description	Qty	Serial Number	Specifications
30		RECERTIFICATION - 3" ID 10K Choke and Kill Hose x 35 ft OAL	1	63393	ContiTech Standard



Hydrostatic Test Certificate


ContiTech

Certificate Number 953233-4	COM Order Reference 953233	Customer Name & Address HELMERICH & PAYNE DRILLING CO 1434 SOUTH BOULDER AVE TULSA, OK 74119 USA
Customer Purchase Order No: 740053080		
Project:		
Test Center Address ContiTech Oil & Marine Corp. 11535 Brittmoore Park Drive Houston, TX 77041 USA	Accepted by COM Inspection Signed: Roger Suarez Date: 5/11/17	Accepted by Client Inspection

We certify that the goods detailed hereon have been inspected as described below by our Quality Management System, and to the best of our knowledge are found to conform the requirements of the above referenced purchase order as issued to ContiTech Oil & Marine Corporation.

Item	Part No.	Description	Qty	Serial Number	Work. Press.	Test Press.	Test Time (minutes)
30		RECERTIFICATION - 3" ID 10K Choke and Kill Hose x 35 ft OAL	1	63393	10,000 psi	15,000 psi	60

63393

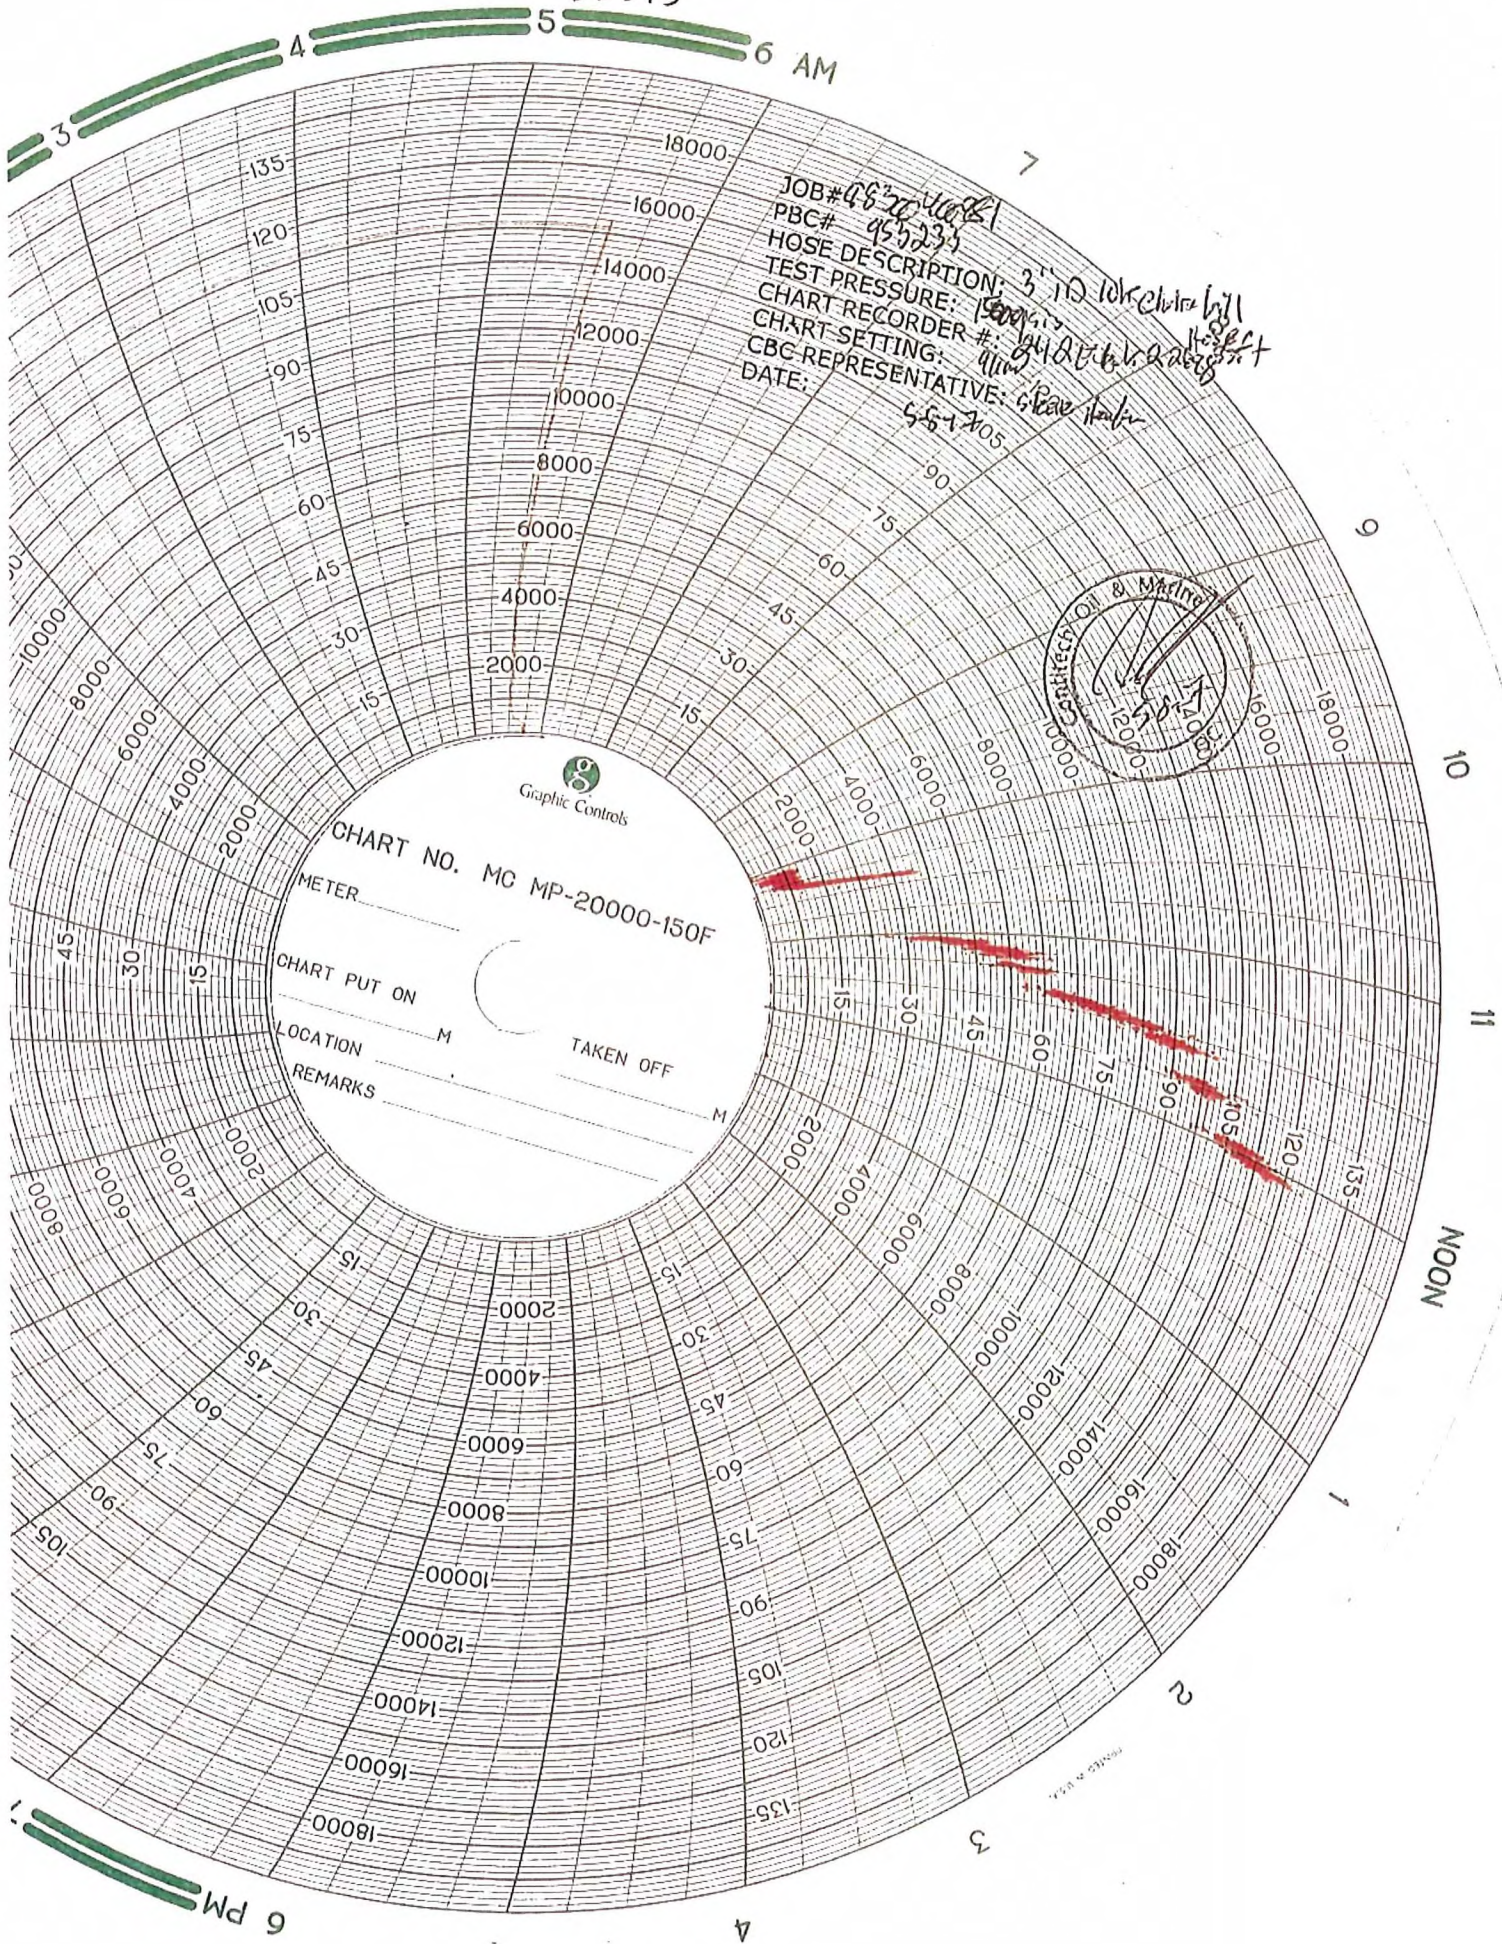

JOB# 48304081
PBC# 955233
HOSE DESCRIPTION: 3" ID 10k clwr hll
TEST PRESSURE: 1500 psi
CHART RECORDER #: 9426612288
CHART SETTING: 911
CBC REPRESENTATIVE: G. Bae Hader
DATE: 5-5-70





QUALITY CONTROL	No.: QC-DB- 380 / 2012
Hose No.: 63389, 63390, 63391 63392, 63393	Page : 1 / 61
	Revision : 0
	Date: 28. August 2012.
	Prepared by : <i>Leola Linder</i>
<p style="text-align: center;">CHOKER AND KILL HOSES</p> <p style="text-align: center;">id.: 3" 69 MPa x 35 ft (10,67 m)</p> <p style="text-align: center;">DATA BOOK</p> <p style="text-align: center;">Purchaser: H & P</p> <p style="text-align: center;">Purchaser Order No.:</p> <p style="text-align: center;">ContiTech Rubber Order No.: 531895</p> <p style="text-align: center;">ContiTech Beattie Co. Order No.: 006227</p> <p style="text-align: center;">NOT DESIGNED FOR WELL TESTING</p>	
	Appr. by: <i>[Signature]</i>

ContiTech Rubber Industrial Kft.
Budapesti út 10., Szeged H-6728
P.O.Box 152 Szeged H-6701
Hungary

Phone: +36 62 566 737
Fax: +36 62 566 736
e-mail: info@fluid.contitech.hu
Internet: www.contitech-rubber.hu

The Court of Csongrád County as
Registry Court
Registry Court No: HU 06-09-002502
EU VAT No: HU11087209

Bank data
Commercial and Creditbank
Szeged
10402805-28014250-000000000

CONTITECH RUBBER Industrial Kft.	No.: QC- DB- 380 / 2012
	Page: 2 / 61

CONTENT

	<u>Page</u>
1. API QMS Certificate (No.: 0760)	3.
2. American Petroleum Institute Certificate of Authority To Use the Official API Monogram (No.: 16C-0004)	4.
3. Quality Control Inspection and Test Certificates (No.: 1595, 1596, 1597, 1598, 1599)	5-9.
4. Hose Data Sheet	10.
5. Metal Parts	
5.1. Raw Material Quality Certificates (No.: EUR-240960, EUR-251871, 81687/12-0)	11-14.
5.2. Hardness Test Reports (No.: HB 2150/12, HB 2151/12, HB 2159/12)	15-17.
5.3. Ultrasonic Test Reports (No.: U12/124, U12/126, U12/129, U12/127)	18-21.
5.4. NDT Examiner Certificate (Name: Joó Imre)	22-23.
5.5. Welding Procedure Specification (No.: 140-60)	24-27.
5.6. Welding Procedure Qualification Record (No.: BUD 0600014/1)	28-29.
5.7. Welder's Approval Test Certificates (No.: RK-1894628-A1-X2, RK-1894628-A1-X-1, RK-2096656-B, RK-1894628-A1-X3, RK1079715-A1-X)	30-41.
5.8. Welding Log Sheets (No.: 240, 241)	42-43.
5.9. Visual Examination Record (No.: 696/12)	44.
5.10. NDT Examiner Certificate (Name: Benkő Péter)	45-46.
5.11. Radiographic Test Certificates (No.: 1458/12, 1459/12, 1460/12, 1461/12, 1462/12)	47-51.
5.12. NDT Examiner Certificate (Name: Ménesi István)	52-53.
5.13. MP Examination Record (No.: 1262/12)	54.
5.14. NDT Examiner Certificate (Name: Oravecz Gábor)	55-56.
6. Steel Cord	
6.1. Inspection Certificate (No.: 437089)	57.
7. Outside Stripwound Tube	
7.1. Inspection Certificate (No.: 917781/001)	58.
8. Certificate of Calibration (Manometer Serial No.: 0227-073)	59-61.

ContiTech Rubber
Industrial Kft.
Quality Control Dept.
(1)

CONTITECH RUBBER
Industrial Kft.

No:QC-DB- 380 /2012

Page: 3 /61



Certificate of Registration

APIQR REGISTRATION NUMBER
0760

This certifies that the quality management system of
CONTITECH RUBBER INDUSTRIAL LTD.
Budapesti ut 10
Szeged
Hungary

*has been assessed by the American Petroleum Institute Quality Registrar (APIQR®) and
found it to be in conformance with the following standard:*

ISO 9001:2008

The scope of this registration and the approved quality management system applies to the
Design and Manufacture of High Pressure Hoses

APIQR® approves the organization's justification for excluding:
No Exclusions Identified as Applicable

COPY

Effective Date: October 15, 2010
Expiration Date: October 15, 2013
Registered Since: October 15, 2007

W. Don Whittaker
Manager of Operations, APIQR



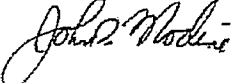
Accredited by Member of
the International
Accreditation Forum
Multilateral Recognition
Arrangements for Quality
Management Systems



This certificate is valid for the period specified herein. The registered organization must continuously meet all requirements of APIQR's Registration Program and the requirements of the Registration Agreement. Registration is maintained and regularly monitored through annual full system audits. Further clarifications regarding the scope of this certificate and the applicability of ISO 9001 standard requirements may be obtained by consulting the registered organization. This certificate has been issued from APIQR offices located at 1220 L Street, N.W., Washington, D.C. 20005-4070, U.S.A. It is the property of APIQR, and must be returned upon request. To verify the authenticity of this certificate, go to www.api.org/compositelst.



2007 116 0710 114

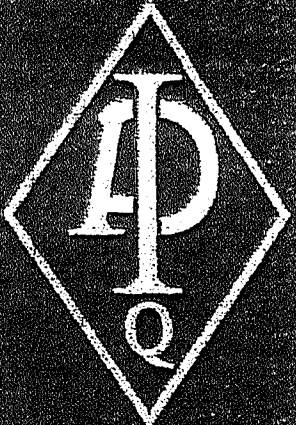 <p>American Petroleum Institute</p>  <p>2010 170</p>	<p>Certificate of Authority to use the Official API Monogram</p> <p>License Number: 16C-0004 ORIGINAL</p> <hr/> <p>The American Petroleum Institute hereby grants to</p> <p style="text-align: center;">CONTITECH RUBBER INDUSTRIAL LTD. Budapesti ut 10 Szeged Hungary</p> <p>the right to use the Official API Monogram® on manufactured products under the conditions in the official publications of the American Petroleum Institute entitled API Spec Q1® and API Spec 16C and in accordance with the provisions of the License Agreement.</p> <p>In all cases where the Official API Monogram is applied, the API Monogram should be used in conjunction with this certificate number: 16C-0004</p> <p>The American Petroleum Institute reserves the right to revoke this authorization to use the Official API Monogram for any reason satisfactory to the Board of Directors of the American Petroleum Institute.</p> <p>The scope of this license includes the following product: Flexible Choke and Kill Lines</p> <p>QMS Exclusions: No Exclusions Identified as Applicable</p> <p style="text-align: center; font-size: 2em;">COPY</p> <p>Effective Date: OCTOBER 15, 2010 Expiration Date: OCTOBER 15, 2013</p> <p>To verify the authenticity of this license, go to www.api.org/compositellst.</p> <p style="text-align: right;">American Petroleum Institute  Director of Global Industry Services</p>
---	---

CONTITECH RUBBER Industrial Kft.	No: QC-DB- 380 /2012
	Page: 4 /61



CONTITECH RUBBER
Industrial Kft.

No:QC-DB- 380 /2012
Page: 9 /61

QUALITY CONTROL INSPECTION AND TEST CERTIFICATE				CERT. N°: 1599	
PURCHASER: ContiTech Beattie Co.				P.O. N°: 006227	
CONTITECH ORDER N°: 531895		HOSE TYPE: 3" ID Choke and Kill Hose			
HOSE SERIAL N°: 63393		NOMINAL / ACTUAL LENGTH: 10,67 m / 10,72 m			
W.P. 68,9 MPa 10000 psi		T.P. 103,4 MPa 15000 psi		Duration: 60 min.	
<p>Pressure test with water at ambient temperature</p> <p style="text-align: center;">See attachment. (1 page)</p> <p>↑ 10 mm = 10 Min. → 10 mm = 20 MPa</p>					
COUPLINGS Type		Serial N°		Quality	
3" coupling with		2156 2153		AISI 4130	
4 1/16" 10K API Flange end				AISI 4130	
<p>NOT DESIGNED FOR WELL TESTING</p> <p>All metal parts are flawless</p>				<p>API Spec 16 C Temperature rate:"B"</p>	
<p>WE CERTIFY THAT THE ABOVE HOSE HAS BEEN MANUFACTURED IN ACCORDANCE WITH THE TERMS OF THE ORDER INSPECTED AND PRESSURE TESTED AS ABOVE WITH SATISFACTORY RESULT.</p>					
<p>STATEMENT OF CONFORMITY: We hereby certify that the above items/equipment supplied by us are in conformity with the terms, conditions and specifications of the above Purchaser Order and that these items/equipment were fabricated inspected and tested in accordance with the referenced standards, codes and specifications and meet the relevant acceptance criteria and design requirements.</p> <p style="text-align: center;">COUNTRY OF ORIGIN HUNGARY/EU</p>					
Date:		Inspector		Quality Control	
23. August 2012.				<p>ContiTech Rubber Industrial Kft. Quality Control Dept. (1)</p> <p><i>[Signature]</i> <i>[Signature]</i></p>	


ContiTech Rubber Industrial Kft.
Budapesti út 10., Szeged H-6728
P.O.Box 152 Szeged H-6701
Hungary

Phone: +36 62 566 737
Fax: +36 62 566 738
e-mail: info@fluid.contitech.hu
Internet: www.contitech-rubber.hu

The Court of Csongrád County as
Registry Court
Registry Court No: HU 06-09-002502
EU VAT No: HU11067209

Bank data
Commercial and Creditbank
Szeged
10402805-28014250-00000000

CONTITECH RUBBER Industrial Kft.	No:QC-DB- 380 /2012
	Page: 10 /61

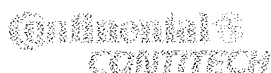

Hose Data Sheet

CRI Order No.	531895
Customer	ContiTech Beattie Co.
Customer Order No	PO6227 Pbc13080-H&P
Item No.	1
Hose Type	Flexible Hose
Standard	API SPEC 16 C
Inside dia in inches	3
Length	35 ft
Type of coupling one end	FLANGE 4 1/16" API SPEC 6A TYPE 6BX FOR 10000 PSI C/W BX155RING GROOVE
Type of coupling other end	FLANGE 4 1/16" API SPEC 6A TYPE 6BX FOR 10000 PSI C/W BX155 RING GROOVE
H2S service NACE MR0175	Yes
Working Pressure	10 000 psi
Design Pressure	10 000 psi
Test Pressure	15 000 psi
Safety Factor	2,25
Marking	USUAL PHOENIX
Cover	NOT FIRE RESISTANT
Outside protection	St. steel outer wrap
Internal stripwound tube	No
Lining	OIL RESISTANT
Safety clamp	No
Lifting collar	No
Element C	No
Safety chain	No
Safety wire rope	No
Max. design temperature [°C]	100
Min. design temperature [°C]	-20
MBR operating [m]	1,60
MBR storage [m]	1,40
Type of packing	WOODEN CRATE ISPM-15

Batch Drilling Plan

- Marathon Oil Permian LLC. respectfully requests the option to “batch” drill sections of a well with intentions of returning to the well for later completion.
- When it is determined that the use of a “batch” drilling process to increase overall efficiency and reduce rig time on location, the following steps will be utilized to ensure compliant well control before releasing drilling rig during the batch process.
- Succeeding a successful cement job, fluid levels will be monitored in both the annulus and casing string to be verified static.
- A mandrel hanger packoff will be ran and installed in the multi-bowl wellhead isolating and creating a barrier on the annulus. This packoff will be tested to 5,000 PSI validating the seals.
- At this point the well is secure and the drilling adapter will be removed from the wellhead.
- A 13-5/8” 5M temporary abandonment cap will be installed on the wellhead by stud and nut flange. The seals of the TA cap will then be pressure tested to 5,000 PSI.
- The drilling rig will skid to the next well on the pad to continue the batch drilling process.
- When returning to the well with the TA cap, the TA cap will be removed and the BOP will be nipped up on the wellhead.
- A BOP test will then be conducted according to Onshore Order #2 and drilling operations will resume on the subject well.

Request for Surface Rig

- Marathon Oil Permian LLC. Requests the option to contract a surface rig to drill, set surface casing and cement on the subject well. If the timing between rigs is such that Marathon Oil Permian LLC. would not be able to preset the surface section, the primary drilling rig will drill the well in its entirety per the APD.

1. DRILLING WELL CONTROL PLAN

1.1 WELL CONTROL - CERTIFICATIONS

Required IADC/IWCF Well Control Certifications Supervisor Level:

Any personnel who supervises or operates the BOP must possess a valid current IADC training certification and photo identification. This would include the onsite drilling supervisor, tool pusher/rig manager, driller, and any personnel that will be acting in these capacities. Another example of this may be a wireline or snubbing crew rigged up on the rig to assist the rig, the operator of each system must also have a valid control certification for their level of operation.

BLM recognizes IADC training as the industry approved accredited training. Online self-certifications will not be acceptable. Enforcement actions for the lack of a valid Supervisory Level certificate shall be prompt action to correct the deficiency. **Enforcement actions include but are not limited to immediate replacement of personnel lacking certifications, drilling operations being shut down or installment of a 10M annular.**

IADC Driller Level for all Drillers and general knowledge for the Assistant Driller, Derrick Hands, Floor Hands and Motor Hands is recognized by the BLM; however, a Driller Level certification will need to be presented only if acting in a temporary Driller Level certification capacity.

Well Control-Position/Roles

IADC Well control training and certification is targeted toward each role, e.g., Supervisor Level toward those who direct, Driller Level to those who act, Introductory to those who need to know.

- **Supervisor Level**
 - Specifies and has oversight that the correct actions are carried out
 - Role is to supervise well control equipment, training, testing, and well control events
 - Directs the testing of BOP and other well control equipment
 - Regularly direct well control crew drills
 - Land based rigs – usually runs the choke during a well kill operation
 - Due to role on the rig, training and certification is targeted more toward management of well control and managing an influx out of the well
- **Driller Level**
 - Performs an action to prevent or respond to well control accident
 - Role is to monitor the well via electronic devices while drilling and detect unplanned influxes
 - Assist with the testing of BOP and other well control equipment
 - Regularly assist with well control crew drills
 - When influx is detected, responsible to close the BOP
 - Due to role on the rig, training and certification is targeted more toward monitoring and shutting the well in (closing the BOP) when an influx is detected

(Well Control-Positions/Roles Continued)

- **Derrick Hand, Assistant Driller Introductory Level**
 - Role is to assist Driller with kick detection by physically monitoring the well at the mixing pits/tanks
 - Regularly record mud weights/viscosity for analysis by the Supervisor level and mud engineer so pre-influx signs can be detected
 - Mix required kill fluids as directed by Supervisor or Driller
 - Due to role on the rig, training and certification is targeted more toward monitoring for influxes, either via mud samples or visual signs on the pits/tanks
- **Motorman, Floor Hand Introductory Level**
 - Role is to assist the Supervisor, Driller, or Derrick Hand with detecting influxes
 - Be certain all valves are aligned for proper well control as directed by Supervisor
 - Perform Supervisor or Driller assigned tasks during a well control event
 - Due to role on the rig, training and certification is targeted more toward monitoring for influxes

1.2 WELL CONTROL-COMPONENT AND PREVENTER COMPATIBILITY CHECKLIST

The table below, which covers the drilling and casing of the 10M Stack portion of the well, outlines the tubulars and the compatible preventers in use. This table, combined with the mud program, documents that two barriers to flow can be maintained at all times, independent of the rating of the annular preventer.

- Example 6-1/8" Production hole section, 10M requirement

Component	OD	Preventer	RWP
Drill pipe	4"	Upper and Lower 3.5-5.5" VBRs	10M
HWDP	4"	Upper and Lower 3.5-5.5" VBRs	10M
Drill collars and MWD tools	4.75-5"	Upper and Lower 3.5-5.5" VBRs	10M
Mud Motor	4.75-5.25"	Upper and Lower 3.5-5.5" VBRs	10M
Production casing	4.5"	Upper and Lower 3.5-5.5" VBRs	10M
ALL	0-13-5/8"	Annular	5M
Open-hole	-	Blind Rams	10M

- VBR = Variable Bore Ram. Compatible range listed in chart.

1.3 WELL CONTROL-BOP TESTING

BOP Test will be completed per Onshore Oil and Gas Order #2 Well Control requirements. The 5M Annular Preventer on a required 10M BOP stack will be tested to 70 % of rated working

pressure including a 10 minute low pressure test. Pressure shall be maintained at least 10 minutes.

1.4 WELL CONTROL - DRILLS

The following drills are conducted and recorded in the Daily Drilling Report and the Contractor's reporting system while engaged in drilling operations:

Type	Frequency	Objective	Comments
Shallow gas kick drill - drilling	Once per well with crew on tour	Response training to a shallow gas influx	To be done prior to drilling surface hole if shallow gas is noted
Kick drill - drilling	Once per week per crew	Response training to an influx while drilling (bit on bottom)	Only one kick drill per week per crew is required, alternating between drilling and tripping.
Kick drill - tripping	Once per week per crew	Response training to an influx while tripping (bit off bottom). Practice stabbing TIW valve	

1.5 WELL CONTROL – MONITORING

- Drilling operations which utilize static fluid levels in the wellbore as the active barrier element, a means of accurately monitoring fill-up and displacement volumes during trips are available to the driller and operator. A recirculating trip tank is installed and equipped with a volume indicator easily read from the driller's / operator's position. This data is recorded on a calibrated chart recorder or digitally. The actual volumes are compared to the calculated volumes.
- The On-Site Supervisor ensures hole-filling and pit monitoring procedures are established and documented for every rig operation.
- The well is kept full of fluid with a known density and monitored at all times even when out of the hole.
- Flow checks are a minimum of 15 minutes.
- A flow check is made:
 - In the event of a drilling break.
 - After indications of down hole gains or losses.
 - Prior to all trips out of the hole.
 - After pulling into the casing shoe.
 - Before the BHA enters the BOP stack.
 - If trip displacement is incorrect.

Well Control-Monitoring (Continued)

- Prior to dropping a survey instrument.
- Prior to dropping a core ball.

- After a well kill operation.
- When the mud density is reduced in the well.
- Flow checks may be made at any time at the sole discretion of the driller or his designate. The Onsite Supervisor ensures that personnel are aware of this authority and the authority to close the well in immediately without further consultation.
- Record slow circulating rates (SCR) after each crew change, bit trip, and 500' of new hole drilled and after any variance greater than 0.2 ppg in MW. Slow pump rate recordings should include return flow percent, TVD, MD & pressure. SCR's will be done on all pumps at 30, 40 & 50 SPM. Pressures will be recorded at the choke panel. SCR will be recorded in the IADC daily report and ORB Wellview daily report
- Drilling blind (i.e. without returns) is permissible only in known lithology where the absence of hydrocarbons has been predetermined and written approval of the Drilling Manager.
- All open hole logs to be run with pack-off or lubricator.
- The Drilling Contractor has a fully working pit level totalizer / monitoring system with read out for the driller and an audible alarm set to 10 BBL gain / loss volume. Systems are selectable to enable monitoring of all pits in use. Pit volumes are monitored at all times, especially when transferring fluids. Both systems data is recorded on a calibrated chart recorder or electronically.
- The Drilling Contractor has a fully working return mud flow indicator with drillers display and an audible alarm, and is adjustable to record any variance in return volumes.

1.6 WELL CONTROL – SHUT IN

- The “hard shut in” method (i.e. against a closed choke using either an annular or ram type preventer) is the Company standard.
- The HCR(s) or failsafe valves are left closed during drilling to prevent any erosion and buildup of solids. The adjustable choke should also be left closed.
- The rig specific shut in procedure, the BOP configuration along with space-out position for the tool joints is posted in the Driller's control cabin or doghouse.
- No well kill operation commences until there is a plan agreed by the Superintendent, On-Site Supervisor and the Drilling Manager.
- During a well kill by circulation, constant bottom hole pressure is maintained throughout.
- Kill sheets are maintained by the Driller and posted in the Driller's control cabin or doghouse. The sheet is updated at a minimum every 500 feet.

2. SHUT-IN PROCEDURES:

2.1 PROCEDURE WHILE DRILLING

- Sound alarm (alert crew)

- Space out drill string – Stop rotating, pick the drill string up off bottom, and space out to ensure no tool joint is located in the BOP element selected for initial closure.
- Shut down pumps (stop pumps and observe well.)
- Shut-in Well - If flow is suspected or confirmed, close uppermost applicable BOP element. (HCR and choke will already be in the closed position.)
 - **Note:** Either the uppermost pipe ram or annular preventer can be used.
- Confirm shut-in
- Notify toolpusher/company representative
- Gather all relevant data required:
 - SIDPP and SICP
 - Hole Depth and Hole TVD
 - Pit gain
 - Time
 - Kick Volume
 - Pipe depth
 - MW in, MW out
 - SPR's (Slow Pump Rate's)
- Regroup and identify forward plan (let well stabilize, update kill sheet, inventory mud additives and mud volumes on location)
- Company Representative, Drilling Superintendent, Drilling Engineer and Drilling Manager will discuss well control kill method to be utilized. A verbal Risk Assessment and preferred kill method will be finalized. Initial Risk Assessment will be finalized within 1 hour of initial shut in.
- No well kill operation commences until there is a plan agreed by the Superintendent, On-Site Supervisor and the Drilling Contractor PIC.
- Recheck all pressures and fluid volume on accumulator unit
- If pressure has built or is anticipated during the kill to reach 1,000 psi or greater, the annular preventer will not be used as the primary pressure control device and operations will swap to the upper BOP pipe ram.

2.2 PROCEDURE WHILE TRIPPING

- Sound alarm (alert crew)
- Stab full opening safety valve in the drill string and close.
- Space out drill string (ensure no tool joint is located in the BOP element selected for initial closure).
- Shut down pumps (stop pumps and observe well.)
- Shut-in Well - If flow is suspected or confirmed, close uppermost applicable BOP element. (HCR and choke will already be in the closed position.)
 - **Note:** Either the uppermost pipe ram or annular preventer can be used.
- Confirm shut-in
- Notify tool pusher/company representative
- Gather all relevant data required:
 - SIDPP and SICP
 - Hole Depth and Hole TVD
 - Pit gain

Procedure While Tripping (Continued)

- Time
- Kick Volume
- Pipe depth

- MW in, MW out
 - SPR's (Slow Pump Rate's)
- Regroup and identify forward plan (let well stabilize, update kill sheet, inventory mud additives and mud volumes on location)
- Company Representative, Drilling Superintendent, Drilling Engineer and Drilling Manager will discuss well control kill method to be utilized. A verbal Risk Assessment and preferred kill method will be finalized. Initial Risk Assessment will be finalized within 1 hour of initial shut in.
- No well kill operation commences until there is a plan agreed by the Superintendent, On-Site Supervisor and the Drilling Contractor PIC.
- Recheck all pressures and fluid volume on accumulator unit
- If pressure has built or is anticipated during the kill to reach 1,000 psi or greater, the annular preventer will not be used as the primary pressure control device and operations will swap to the upper BOP pipe ram.

2.3 PROCEDURE WHILE RUNNING CASING

- Sound alarm (alert crew)
- Stab crossover and full opening safety valve and close
- Space out casing (ensure no coupling is located in the BOP element selected for initial closure).
- Shut down pumps (stop pumps and observe well.)
- Shut-in Well - If flow is suspected or confirmed, close uppermost applicable BOP element. (HCR and choke will already be in the closed position.)
 - **Note:** Either the uppermost pipe ram or annular preventer can be used.
- Confirm shut-in
- Notify tool pusher/company representative
- Gather all relevant data required:
 - SIDPP and SICP
 - Hole Depth and Hole TVD
 - Pit gain
 - Time
 - Kick Volume
 - Pipe depth
 - MW in, MW out
 - SPR's (Slow Pump Rate's)
- Regroup and identify forward plan (let well stabilize, update kill sheet, inventory mud additives and mud volumes on location)
- Company Representative, Drilling Superintendent, Drilling Engineer and Drilling Manager will discuss well control kill method to be utilized. A verbal Risk Assessment and preferred kill method will be finalized. Initial Risk Assessment will be finalized within 1 hour of initial shut in.
- No well kill operation commences until there is a plan agreed by the Superintendent, On-Site Supervisor and the Drilling Contractor PIC.
- Recheck all pressures and fluid volume on accumulator unit
- If pressure has built or is anticipated during the kill to reach 1,000 psi or greater, the annular preventer will not be used as the primary pressure control device and operations will swap to the upper BOP pipe ram.

2.4 PROCEDURE WITH NO PIPE IN HOLE (OPEN HOLE)

- Sound alarm (alert crew)
- Shut-in with blind rams or BSR. (HCR and choke will already be in the closed position.)
- Confirm shut-in

- Notify toolpusher/company representative
- Gather all relevant data required:
 - Shut-In Pressure
 - Hole Depth and Hole TVD
 - Pit gain
 - Time
 - Kick Volume
 - MW in, MW out
 - SPR's (Slow Pump Rate's)
- Regroup and identify forward plan (let well stabilize, update kill sheet, inventory mud additives and mud volumes on location)
- Company Representative, Drilling Superintendent, Drilling Engineer and Drilling Manager will discuss well control kill method to be utilized. A verbal Risk Assessment and preferred kill method will be finalized. Initial Risk Assessment will be finalized within 1 hour of initial shut in.
- No well kill operation commences until there is a plan agreed by the Superintendent, On-Site Supervisor and the Drilling Contractor PIC.
- Recheck all pressures and fluid volume on accumulator unit.


2.5 PROCEDURE WHILE PULLING BHA THRU STACK

- PRIOR to pulling last joint of drill pipe thru the stack.
- Perform flow check, if flowing.
- Sound alarm (alert crew).
- Stab full opening safety valve and close
- Space out drill string with tool joint just beneath the upper pipe ram.
- Shut-in using upper pipe ram. (HCR and choke will already be in the closed position).
- Confirm shut-in.
- Notify toolpusher/company representative
- Read and record the following:
 - SIDPP and SICP
 - Pit gain
 - Time
- Regroup and identify forward plan
- **With BHA in the stack and compatible ram preventer and pipe combo immediately available.**
 - Sound alarm (alert crew)
 - Stab crossover and full opening safety valve and close
 - Space out drill string with upset just beneath the compatible pipe ram.
 - Shut-in using compatible pipe ram. (HCR and choke will already be in the closed position.)
 - Confirm shut-in
 - Notify toolpusher/company representative
 - Read and record the following:
 - SIDPP and SICP
 - Pit gain

Procedures While Pulling BHA thru Stack (Continued)

- Time
- Regroup and identify forward plan

- With BHA in the stack and **NO** compatible ram preventer and pipe combo immediately available.
 - Sound alarm (alert crew)
 - If possible to pick up high enough, pull string clear of the stack and follow “Open Hole” scenario.
 - If impossible to pick up high enough to pull the string clear of the stack:
 - Stab crossover, make up one joint/stand of drill pipe, and full opening safety valve and close
 - Space out drill string with tool joint just beneath the upper pipe ram.
 - Shut-in using upper pipe ram. (HCR and choke will already be in the closed position.)
 - Confirm shut-in
 - Notify toolpusher/company representative
 - Read and record the following:
 - SIDPP and SICP
 - Pit gain
 - Time

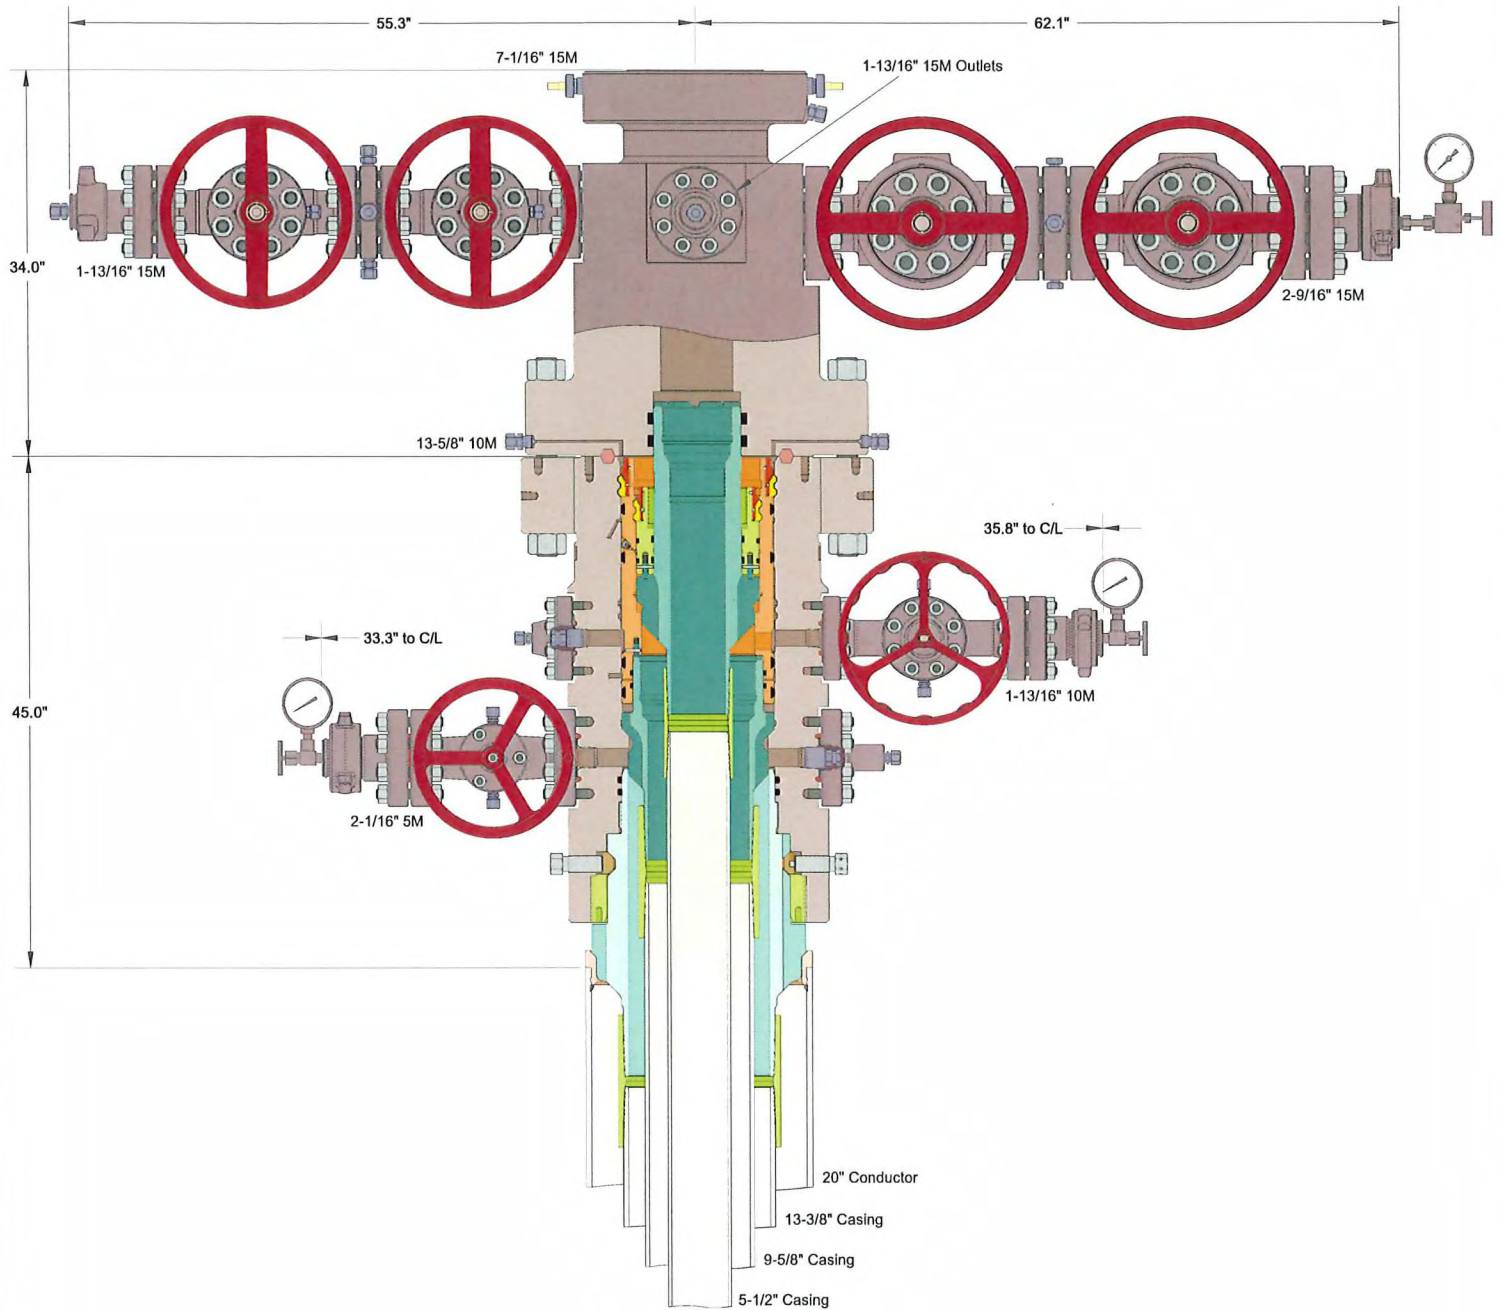

INFORMATION CONTAINED HEREIN IS THE PROPERTY OF CACTUS WELLHEAD, LLC. REPRODUCTION, DISCLOSURE, OR USE THEREOF IS PERMISSIBLE ONLY AS PROVIDED BY CONTRACT OR AS EXPRESSLY AUTHORIZED BY CACTUS WELLHEAD, LLC.

ALL DIMENSIONS APPROXIMATE

CACTUS WELLHEAD LLC

MARATHON OIL & GAS

20" x 13-3/8" x 9-5/8" x 5-1/2" MBU-3T-CFL-R-DBLO System
With 13-5/8" 10M x 7-1/16" 15M CTH-DBLHPS-SB Tubing Head
And 9-5/8" & 5-1/2" Mandrel Casing Hangers

DRAWN	DLE	20OCT21
APPRV		
DRAWING NO.		HBE0000621



TEC-LOCK WEDGE

5.500" 23 LB/FT (.415"Wall)
BENTELER P110 CY

Pipe Body Data

Nominal OD:	5.500	in
Nominal Wall:	.415	in
Nominal Weight:	23.00	lb/ft
Plain End Weight:	22.56	lb/ft
Material Grade:	P110 CY	
Mill/Specification:	BENTELER	
Yield Strength:	125,000	psi
Tensile Strength:	130,000	psi
Nominal ID:	4.670	in
API Drift Diameter:	4.545	in
Special Drift Diameter:	None	in
RBW:	87.5 %	
Body Yield:	829,000	lbf
Burst:	16,510	psi
Collapse:	16,910	psi

Connection Data

Standard OD:	5.950	in
Pin Bored ID:	4.670	in
Critical Section Area:	6.457	in ²
Tensile Efficiency:	97.4 %	
Compressive Efficiency:	100 %	
Longitudinal Yield Strength:	807,000	lbf
Compressive Limit:	829,000	lbf
Internal Pressure Rating:	16,510	psi
External Pressure Rating:	16,910	psi
Maximum Bend:	101.5	°/100ft

Operational Data

Minimum Makeup Torque:	16,400	ft*lbf
Optimum Makeup Torque:	20,500	ft*lbf
Maximum Makeup Torque:	44,300	ft*lbf
Minimum Yield:	49,200	ft*lbf
Makeup Loss:	5.97	in

Notes Operational Torque is equivalent to the Maximum Make-Up Torque



Generated on Mar 12, 2019



U.S. Department of the Interior
BUREAU OF LAND MANAGEMENT

SUPO Data Report

04/28/2025

APD ID: 10400094613

Submission Date: 09/20/2023

Operator Name: MARATHON OIL PERMIAN LLC

Well Name: GOLIATH 24 FED COM

Well Number: 303H

Well Type: OIL WELL

Well Work Type: Drill

Highlighted data
reflects the most
recent changes
[Show Final Text](#)

Section 1 - Existing Roads

Will existing roads be used? YES

Existing Road Map:

S1_Goliath_24_Fed_Com_Public_Access_20230906085421.pdf

Existing Road Purpose: ACCESS,FLUID TRANSPORT

Row(s) Exist? NO

ROW ID(s)

ID:

Do the existing roads need to be improved? NO

Existing Road Improvement Description:

Existing Road Improvement Attachment:

Section 2 - New or Reconstructed Access Roads

Will new roads be needed? YES

New Road Map:

S2_Goliath_24_Fed_Com_New_Road_20230906085626.pdf

New road type: LOCAL

Length: 4240.68 Feet

Width (ft.): 30

Max slope (%): 2

Max grade (%): 0.64

Army Corp of Engineers (ACOE) permit required? N

ACOE Permit Number(s):

New road travel width: 20

New road access erosion control: Road will be crowned to allow proper water drainage and BMP will be used to control erosion.

New road access plan or profile prepared? N

New road access plan

Operator Name: MARATHON OIL PERMIAN LLC**Well Name:** GOLIATH 24 FED COM**Well Number:** 303H**Access road engineering design?** N**Access road engineering design****Turnout?** N**Access surfacing type:** OTHER**Access topsoil source:** ONSITE**Access surfacing type description:** Caliche**Access onsite topsoil source depth:** 6**Offsite topsoil source description:**

Onsite topsoil removal process: Strip a minimum of 6" topsoil and temporarily pile while road is being constructed. After the road has been constructed, the topsoil will be spread and seeded along the road ditch in Marathon's Approved ROW.

Access other construction information:**Access miscellaneous information:****Number of access turnouts:****Access turnout map:**

Drainage Control

New road drainage crossing: OTHER**Other Description:** Crowning & Ditching

Drainage Control comments: The access road driving surface will be crowned with a max grade of 0.64% and ditching along side the road will be created to direct and control storm water. The road shall conform to cross section and plans for typical road construction found in the BLM Gold Book.

Road Drainage Control Structures (DCS) description: NA**Road Drainage Control Structures (DCS) attachment:**

Access Additional Attachments

Section 3 - Location of Existing Wells

Existing Wells Map? YES**Attach Well map:**

S3_Goliath_24_Fed_One_Mile_Radius_20230920070944.pdf

Section 4 - Location of Existing and/or Proposed Production Facilities

Submit or defer a Proposed Production Facilities plan? SUBMIT

Production Facilities description: Production Facility - 6.98 acres, 400' X 760'. OHP: 2827.61', 3-phase, 12.47kV, approximately 9 poles 1 - 6" Buried, Flexsteel flowline, max psi 1500# - Oil, Gas & Water from well to battery Flowlines corridor to accommodate 16 wells: 100' width. West Pad: 1.49 acres, East pad: 1.60 acres.

Operator Name: MARATHON OIL PERMIAN LLC**Well Name:** GOLIATH 24 FED COM**Well Number:** 303H**Production Facilities map:**

S4_Goliath_24_Fed_CTB_Facility_Layout_20230920071231.pdf

S4_Goliath_24_Fed_Com_Flowline_20230906095514.pdf

S4_Goliath_24_Fed_OHP_20230906095515.pdf

Section 5 - Location and Types of Water Supply**Water Source Table****Water source type:** GW WELL

Water source use type: DUST CONTROL
SURFACE CASING
INTERMEDIATE/PRODUCTION
CASING
STIMULATION

Source latitude: 32.0244**Source longitude:** -103.40523**Source datum:** NAD83**Water source permit type:** PRIVATE CONTRACT**Water source transport method:** TRUCKING**Source land ownership:** PRIVATE**Source transportation land ownership:** PRIVATE**Water source volume (barrels):** 147500**Source volume (acre-feet):** 19.01173171**Source volume (gal):** 6195000**Water source and transportation**

S5_Goliath_24_Fed_Com_Water_Supply_20230906103216.pdf

Water source comments:**New water well?** N**New Water Well Info****Well latitude:****Well Longitude:****Well datum:****Well target aquifer:****Est. depth to top of aquifer(ft):****Est thickness of aquifer:****Aquifer comments:****Aquifer documentation:**

Operator Name: MARATHON OIL PERMIAN LLC**Well Name:** GOLIATH 24 FED COM**Well Number:** 303H**Well depth (ft):****Well casing type:****Well casing outside diameter (in.):****Well casing inside diameter (in.):****New water well casing?****Used casing source:****Drilling method:****Drill material:****Grout material:****Grout depth:****Casing length (ft.):****Casing top depth (ft.):****Well Production type:****Completion Method:****Water well additional information:****State appropriation permit:****Additional information attachment:**

Section 6 - Construction Materials

Using any construction materials: YES**Construction Materials description:** See attachment.**Construction Materials source location**

S6_Goliath_24_Fed_Caliche_Sources_20230906103149.pdf

Section 7 - Methods for Handling

Waste type: DRILLING**Waste content description:** Drilling fluids and produced oil and water from the well during drilling operations. Closed Loop System will be used.**Amount of waste:** 1000 barrels**Waste disposal frequency :** Daily**Safe containment description:** Lined Steel Tanks**Safe containmant attachment:****Waste disposal type:** HAUL TO COMMERCIAL FACILITY**Disposal location ownership:** COMMERCIAL**Disposal type description:****Disposal location description:** Waste will be stored safely and disposed of properly in an NMOCD approved disposal facility.**Waste type:** SEWAGE**Waste content description:** Human waste and grey water.**Amount of waste:** 600 barrels**Waste disposal frequency :** Weekly**Safe containment description:** Portable toilets and sewage tanks.**Safe containmant attachment:**

Operator Name: MARATHON OIL PERMIAN LLC**Well Name:** GOLIATH 24 FED COM**Well Number:** 303H**Waste disposal type:** HAUL TO COMMERCIAL FACILITY **Disposal location ownership:** COMMERCIAL**Disposal type description:****Disposal location description:** All sewage waste will be managed by a third party and disposed of properly at a state approved disposal facility.**Waste type:** GARBAGE**Waste content description:** Garbage and Trash (solid waste).**Amount of waste:** 1200 pounds**Waste disposal frequency :** Weekly**Safe containment description:** All garbage will be stored in secure containers with lids.**Safe containmant attachment:****Waste disposal type:** HAUL TO COMMERCIAL FACILITY **Disposal location ownership:** COMMERCIAL**Disposal type description:****Disposal location description:** All garbage will be collected and disposed of properly at a State approved disposal facility.

Reserve Pit

Reserve Pit being used? NO**Temporary disposal of produced water into reserve pit?** NO**Reserve pit length (ft.)** **Reserve pit width (ft.)****Reserve pit depth (ft.)** **Reserve pit volume (cu. yd.)****Is at least 50% of the reserve pit in cut?****Reserve pit liner****Reserve pit liner specifications and installation description**

Cuttings Area

Cuttings Area being used? NO**Are you storing cuttings on location?** N**Description of cuttings location****Cuttings area length (ft.)** **Cuttings area width (ft.)****Cuttings area depth (ft.)** **Cuttings area volume (cu. yd.)****Is at least 50% of the cuttings area in cut?****WCuttings area liner****Cuttings area liner specifications and installation description**

Operator Name: MARATHON OIL PERMIAN LLC**Well Name:** GOLIATH 24 FED COM**Well Number:** 303H

Section 8 - Ancillary

Are you requesting any Ancillary Facilities?: N**Ancillary Facilities****Comments:**

Section 9 - Well Site

Well Site Layout Diagram:

S9_GOLIATH_24_Fed_Com_Well_List_W_Pad_20230920071853.pdf

S9_Goliath_24_Fed_Contour_and_Elevation_Plat_20230920071904.pdf

S9_Goliath_24_Fed_Pad_Diagram_20230920071911.pdf

Comments: Proposed well pad dimensions for the proposed well pad area are 520 'X 700'. Topsoil will be stored on the Northwest (340'X30') side of the pad.

Section 10 - Plans for Surface Reclamation

Type of disturbance: New Surface Disturbance**Multiple Well Pad Name:** Goliath 24 Fed W**Multiple Well Pad Number:** 1**Recontouring**

S10_Goliath_24_Fed_Contour_and_Elevation_Plat_20230920072107.pdf

S10_Goliath_24_Interim_Reclamation_20230920072107.pdf

Drainage/Erosion control construction: To control and prevent potentially contaminated precipitation from leaving the pad site, a perimeter berm and settlement pond will be installed. Contaminated water will be removed from pond, stored in waste tanks, and disposed of at a state approved facility. Standing water or puddles will not be allowed. Drainage ditches would be established and maintained on the pad and along access roads to divert water away from operations. Natural drainage areas disturbed during construction would be re-contoured to near original condition prior to construction. Erosion Control Best Management Practices would be used where necessary and consist of seeding, fiber rolls, water bars, silt fences, and temporary diversion dikes. Areas disturbed during construction that are no longer needed for operations would be obliterated, re-contoured to near original condition prior to construction. Erosion Control Best Management Practices would be used where necessary and consist of seeding, fiber rolls, water bars, silt fences, and temporary diversion dikes. Areas disturbed during construction that are no longer needed for operations would be obliterated, re-contoured, and reclaimed to near original condition to re-establish natural drainage.

Drainage/Erosion control reclamation: Drainage systems, if any, will be reshaped to the original configuration with provisions made to alleviate erosion. These may need to be modified in certain circumstances to prevent inundation of the location's pad and surface facilities. After the area has been shaped and contoured, topsoil from the spoil pile will be placed over the disturbed area to the extent possible. Revegetation procedures will comply with BLM standards. All disturbed and re-contoured areas would be reseeded according to specifications. Approved seed mixtures would be certified weed free and consist of grasses, forbs, or shrubs similar to the surrounding area. Compacted soil areas may need to be obliterated and reclaimed to near natural conditions by re-contouring all slopes to facilitate and re-establish natural drainage.

Operator Name: MARATHON OIL PERMIAN LLC

Well Name: GOLIATH 24 FED COM

Well Number: 303H

Well pad proposed disturbance (acres): 8.35	Well pad interim reclamation (acres): 0.85	Well pad long term disturbance (acres): 7.5
Road proposed disturbance (acres): 3.12	Road interim reclamation (acres): 0	Road long term disturbance (acres): 3.12
Powerline proposed disturbance (acres): 1.94	Powerline interim reclamation (acres): 0	Powerline long term disturbance (acres): 1.94
Pipeline proposed disturbance (acres): 3.09	Pipeline interim reclamation (acres): 0	Pipeline long term disturbance (acres): 3.09
Other proposed disturbance (acres): 0	Other interim reclamation (acres): 0	Other long term disturbance (acres): 0
Total proposed disturbance: 16.5	Total interim reclamation: 0.85	Total long term disturbance: 15.65

Disturbance Comments: The pad will be reclaimed after Phase II completed on the drill pad.

Reconstruction method: The objective of interim reclamation is to restore vegetative cover and a portion of the landform sufficient to maintain healthy, biologically active topsoil; control erosion; and minimize habitat and forage loss, visual impact, and weed infestation, during the life of the well or facilities. Earthwork for interim and final reclamation must be completed within 6 months of well completion or well plugging (weather permitting). Written permission from the BLM is required if more time is needed. Reclamation will be performed using the following procedures: INTERIM RECLAMATION Earthwork for interim reclamation must be completed within 6 months of well completion. The well location and surrounding areas will be cleared of, and maintained free of, all materials, trash, and equipment not required for production. A plan, that was previously submitted to the BLM, shows where interim reclamation will be completed to allow for safe operations, protection of the environment outside of drilled well, and following best management practices found in the BLM Gold Book. In areas planned for interim reclamation, all the surface material will be removed and returned to the original mineral pit or recycled to repair or build roads and well pads. They will then be re-contoured to the original contour if feasible, or if not feasible, to an interim contour that blends with the surrounding topography as much as possible. Where applicable, the fill material of the well pad will be backfilled into the cut to bring the area back to the original contour. The interim cut and fill slopes prior to re-seeding will not be steeper than a 3:1 ratio unless the adjacent native topography is steeper. Note: Constructed slopes may be much steeper during drilling but will be re-contoured to the above ratios during interim reclamation. Topsoil will be evenly re-spread and re-vegetated over the entire disturbed area not needed for all weather operations, including cuts & fills. To seed the area, the proper BLM seed mixture (free of noxious weeds) will be used. Proper erosion control methods will be applied to the area to mitigate runoff, and siltation of the surrounding area. The interim reclamation will be monitored periodically to ensure that vegetation has been reestablished. FINAL RECLAMATION Prior to final reclamation procedures, the well pad, road, and surrounding area will be cleared of material, trash, and equipment. All surface material will be removed and returned to the original mineral pit or recycled to repair or build roads and well pads. All disturbed areas, including roads, pipelines, pads, production facilities, and interim reclaimed areas will be re-contoured to the contour existing prior to initial construction or a contour that blends in distinguishably with the surrounding landscape. Topsoil that was spread over the interim reclamation areas will be stockpiled prior to re-contouring. The topsoil will be redistributed evenly over the entire disturbed site to ensure successful revegetation. After all the disturbed areas have been properly prepared, the areas will be seeded with the proper BLM seed mixture free of noxious weeds. Proper erosion control methods will be used on the entire area to mitigate runoff and siltation. .

Topsoil redistribution: The topsoil will be redistributed evenly over the entire disturbed site to ensure successful revegetation. After all the disturbed areas have been properly prepared, the areas will be seeded with the proper BLM seed mixture free of noxious weeds.

Soil treatment: Topsoil will be stockpiled until interim reclamation. Topsoil and subsoil (fill) will be piled separately and applied in the interim and final reclamations as detailed in Reconstruction Method.

Existing Vegetation at the well pad: Yucca, cholla, mesquite, prickly pear, and various forbs and grasses.

Existing Vegetation at the well pad

Existing Vegetation Community at the road: Yucca, cholla, mesquite, prickly pear, and various forbs and grasses.

Existing Vegetation Community at the road

Operator Name: MARATHON OIL PERMIAN LLC**Well Name:** GOLIATH 24 FED COM**Well Number:** 303H**Existing Vegetation Community at the pipeline:** Yucca, cholla, mesquite, prickly pear, and various forbs and grasses.**Existing Vegetation Community at the pipeline****Existing Vegetation Community at other disturbances:** N/A**Existing Vegetation Community at other disturbances****Non native seed used?** N**Non native seed description:****Seedling transplant description:****Will seedlings be transplanted for this project?** N**Seedling transplant description****Will seed be harvested for use in site reclamation?** N**Seed harvest description:****Seed harvest description attachment:****Seed****Seed Table****Seed type:** OTHER**Seed source:****Seed name:** Various BLM Mixes**Source name:****Source address:****Source phone:****Seed cultivar:** Broadcast and/or Drill**Seed use location:** NEW ACCESS ROAD, WELL PAD**PLS pounds per acre:** 16**Proposed seeding season:** AUTUMN**Seed Summary****Total pounds/Acre:** 16**Seed Type****Pounds/Acre**

OTHER

16

Seed reclamation**Operator Contact/Responsible Official****First Name:****Last Name:****Phone:****Email:**

Operator Name: MARATHON OIL PERMIAN LLC**Well Name:** GOLIATH 24 FED COM**Well Number:** 303H**Seedbed prep:****Seed BMP:****Seed method:****Existing invasive species?** N**Existing invasive species treatment description:****Existing invasive species treatment****Weed treatment plan description:** Marathon Oil will control weeds per Federal, County and State regulations by contracting a certified third party sprayer.**Weed treatment plan****Monitoring plan description:** Monitor & Maintain all disturbed areas per Gold Book Standards.**Monitoring plan****Success standards:** Marathon Oil will monitor all disturbed areas monthly for noxious weeds & erosion through routine inspections. All necessary maintenance will be taken care of promptly.**Pit closure description:** N/A**Pit closure attachment:**

Section 11 - Surface Ownership

Disturbance type: NEW ACCESS ROAD**Describe:****Surface Owner:** BUREAU OF LAND MANAGEMENT**Other surface owner description:****BIA Local Office:****BOR Local Office:****COE Local Office:****DOD Local Office:****NPS Local Office:****State Local Office:****Military Local Office:****USFWS Local Office:****Other Local Office:****USFS Region:****USFS Forest/Grassland:****USFS Ranger District:**

Operator Name: MARATHON OIL PERMIAN LLC

Well Name: GOLIATH 24 FED COM

Well Number: 303H

Disturbance type: WELL PAD

Describe:

Surface Owner: BUREAU OF LAND MANAGEMENT

Other surface owner description:

BIA Local Office:

BOR Local Office:

COE Local Office:

DOD Local Office:

NPS Local Office:

State Local Office:

Military Local Office:

USFWS Local Office:

Other Local Office:

USFS Region:

USFS Forest/Grassland:

USFS Ranger District:

Disturbance type: EXISTING ACCESS ROAD

Describe:

Surface Owner: BUREAU OF LAND MANAGEMENT

Other surface owner description:

BIA Local Office:

BOR Local Office:

COE Local Office:

DOD Local Office:

NPS Local Office:

State Local Office:

Military Local Office:

USFWS Local Office:

Other Local Office:

USFS Region:

USFS Forest/Grassland:

USFS Ranger District:

Operator Name: MARATHON OIL PERMIAN LLC

Well Name: GOLIATH 24 FED COM

Well Number: 303H

Disturbance type: PIPELINE

Describe:

Surface Owner: BUREAU OF LAND MANAGEMENT

Other surface owner description:

BIA Local Office:

BOR Local Office:

COE Local Office:

DOD Local Office:

NPS Local Office:

State Local Office:

Military Local Office:

USFWS Local Office:

Other Local Office:

USFS Region:

USFS Forest/Grassland:

USFS Ranger District:

Disturbance type: OTHER

Describe: Power - OHP

Surface Owner: BUREAU OF LAND MANAGEMENT

Other surface owner description:

BIA Local Office:

BOR Local Office:

COE Local Office:

DOD Local Office:

NPS Local Office:

State Local Office:

Military Local Office:

USFWS Local Office:

Other Local Office:

USFS Region:


USFS Forest/Grassland:

USFS Ranger District:

Operator Name: MARATHON OIL PERMIAN LLC**Well Name:** GOLIATH 24 FED COM**Well Number:** 303H**Disturbance type:** OTHER**Describe:** Production Facility Pad**Surface Owner:** BUREAU OF LAND MANAGEMENT**Other surface owner description:****BIA Local Office:****BOR Local Office:****COE Local Office:****DOD Local Office:****NPS Local Office:****State Local Office:****Military Local Office:****USFWS Local Office:****Other Local Office:****USFS Region:****USFS Forest/Grassland:****USFS Ranger District:****Section 12 - Other****Right of Way needed?** Y**Use APD as ROW?** Y**ROW Type(s):** 281001 ROW - ROADS,285003 ROW – POWER TRANS,288100 ROW – O&G Pipeline**ROW****SUPO Additional Information:****Use a previously conducted onsite?** N**Previous Onsite information:****Other SUPO**

DRIVING DIRECTIONS


GOLIATH 24 FED COM
SEC. 24 TWP. 26-S RGE. 34-E
SURVEY: N.M.P.M.
COUNTY: LEA
OPERATOR: MARATHON OIL PERMIAN LLC
U.S.G.S. TOPOGRAPHIC MAP: ANDREWS PLACE, N.M.

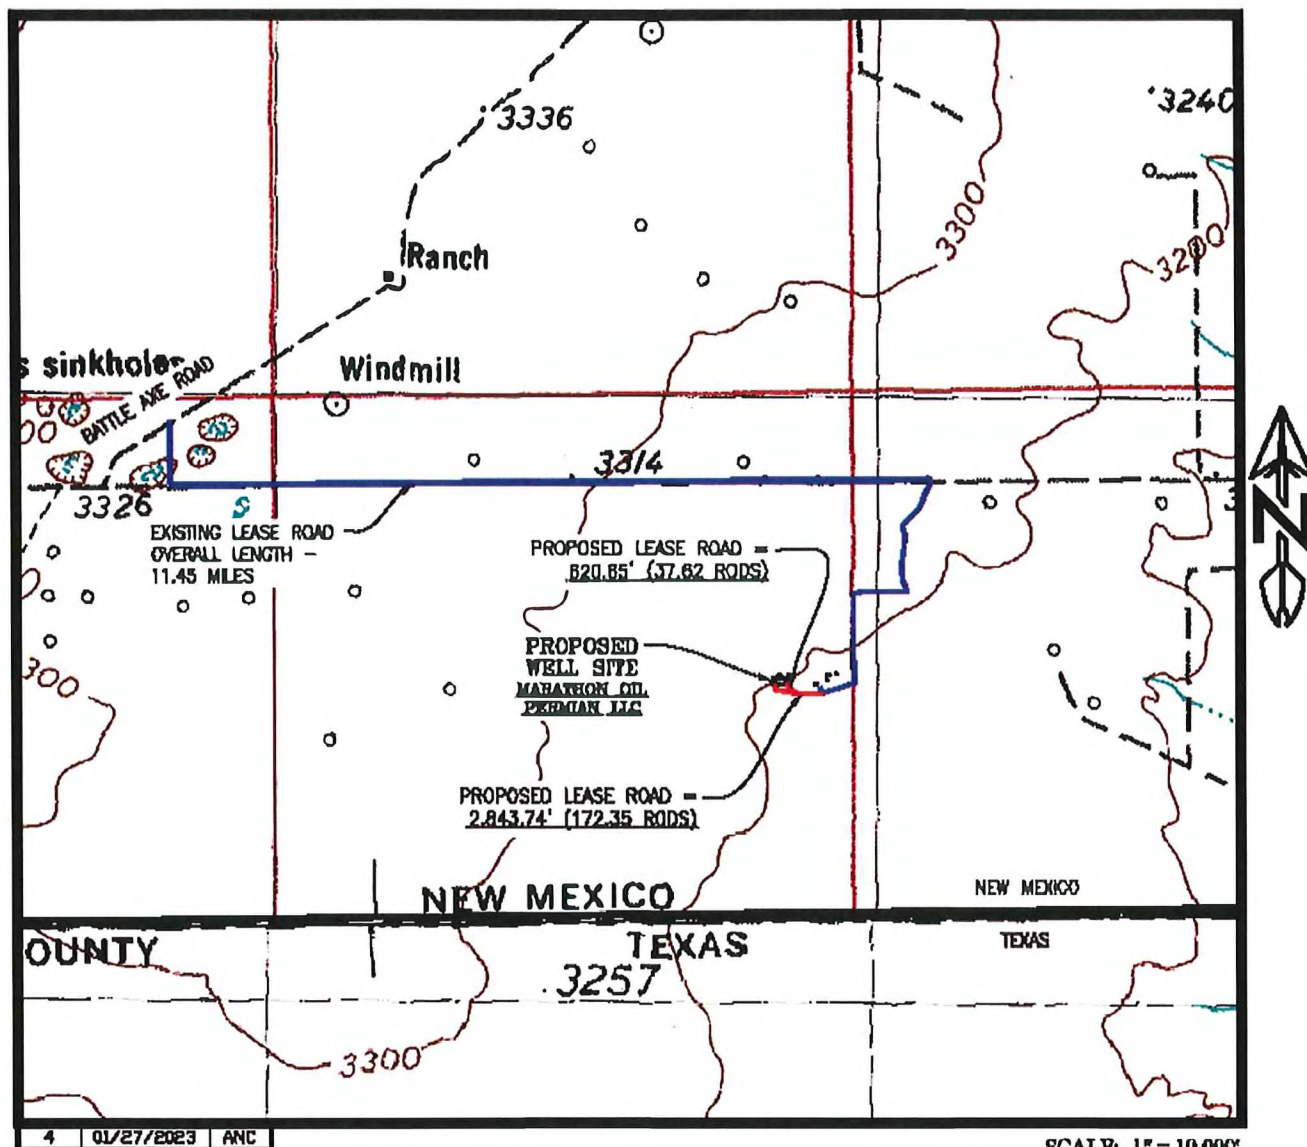

FROM THE INTERSECTION OF NW COUNTY RD AND US 180 W/US 62 W IN HOBBS COUNTY, NEW MEXICO, HEAD WEST 5.0 MILES TO NM 8 S, TURN LEFT ONTO NM 8 S HEADING SOUTH FOR 15.7 MILES TO NM 176 W. TURN RIGHT ONTO NM 176 W HEADING WEST 2.0 MILES TO WEAVER ROAD. TURN LEFT ONTO WEAVER ROAD HEADING SOUTH FOR 5.0 MILES TO DELAWARE BASIN RD. TURN RIGHT ONTO DELAWARE BASIN RD HEADING WEST AND SOUTH 24.6 MILES TO NM 128 E. TURN LEFT ONTO NM 128 E HEADING SOUTH FOR 0.2 MILE AND CONTINUING ON NM 128 E FOR 6.6 MILES TO BATTLE AXE ROAD. TRAVEL SOUTH ON BATTLE AXE ROAD FOR 0.7 MILE, TURN LEFT AT THE INTERSECTION AND TRAVEL 7.8 MILES EAST TO A SOUTHWARD BEND IN THE ROAD. CONTINUE SOUTHWARD 1.3 MILES TO AN INTERSECTION. TURN RIGHT AND TRAVEL WEST ON THE LEASE ROAD FOR 0.6 MILE. AT THE INTERSECTION TURN LEFT AND TRAVEL SOUTH FOR 0.9 MILE THEN SOUTHWEST FOR ANOTHER 0.2 MILE TO THE PROPOSED LEASE ROAD OF THE PROPOSED EAST GOLIATH 24 FED COM WELL PAD. TRAVEL 319 FEET TO ENTER SAID PROPOSED PAD AT THE SOUTHEAST CORNER OF PAD.

5	02/17/2023	ANC
REV.	DATE	BY

SHEET 4 OF 6
PREPARED BY
B-G CONSULTING, LLC
630 TARRANT ST.
WEST HENRIETTA, LA 71284
817-433-0000 OFFICE
817-433-0000 CELL

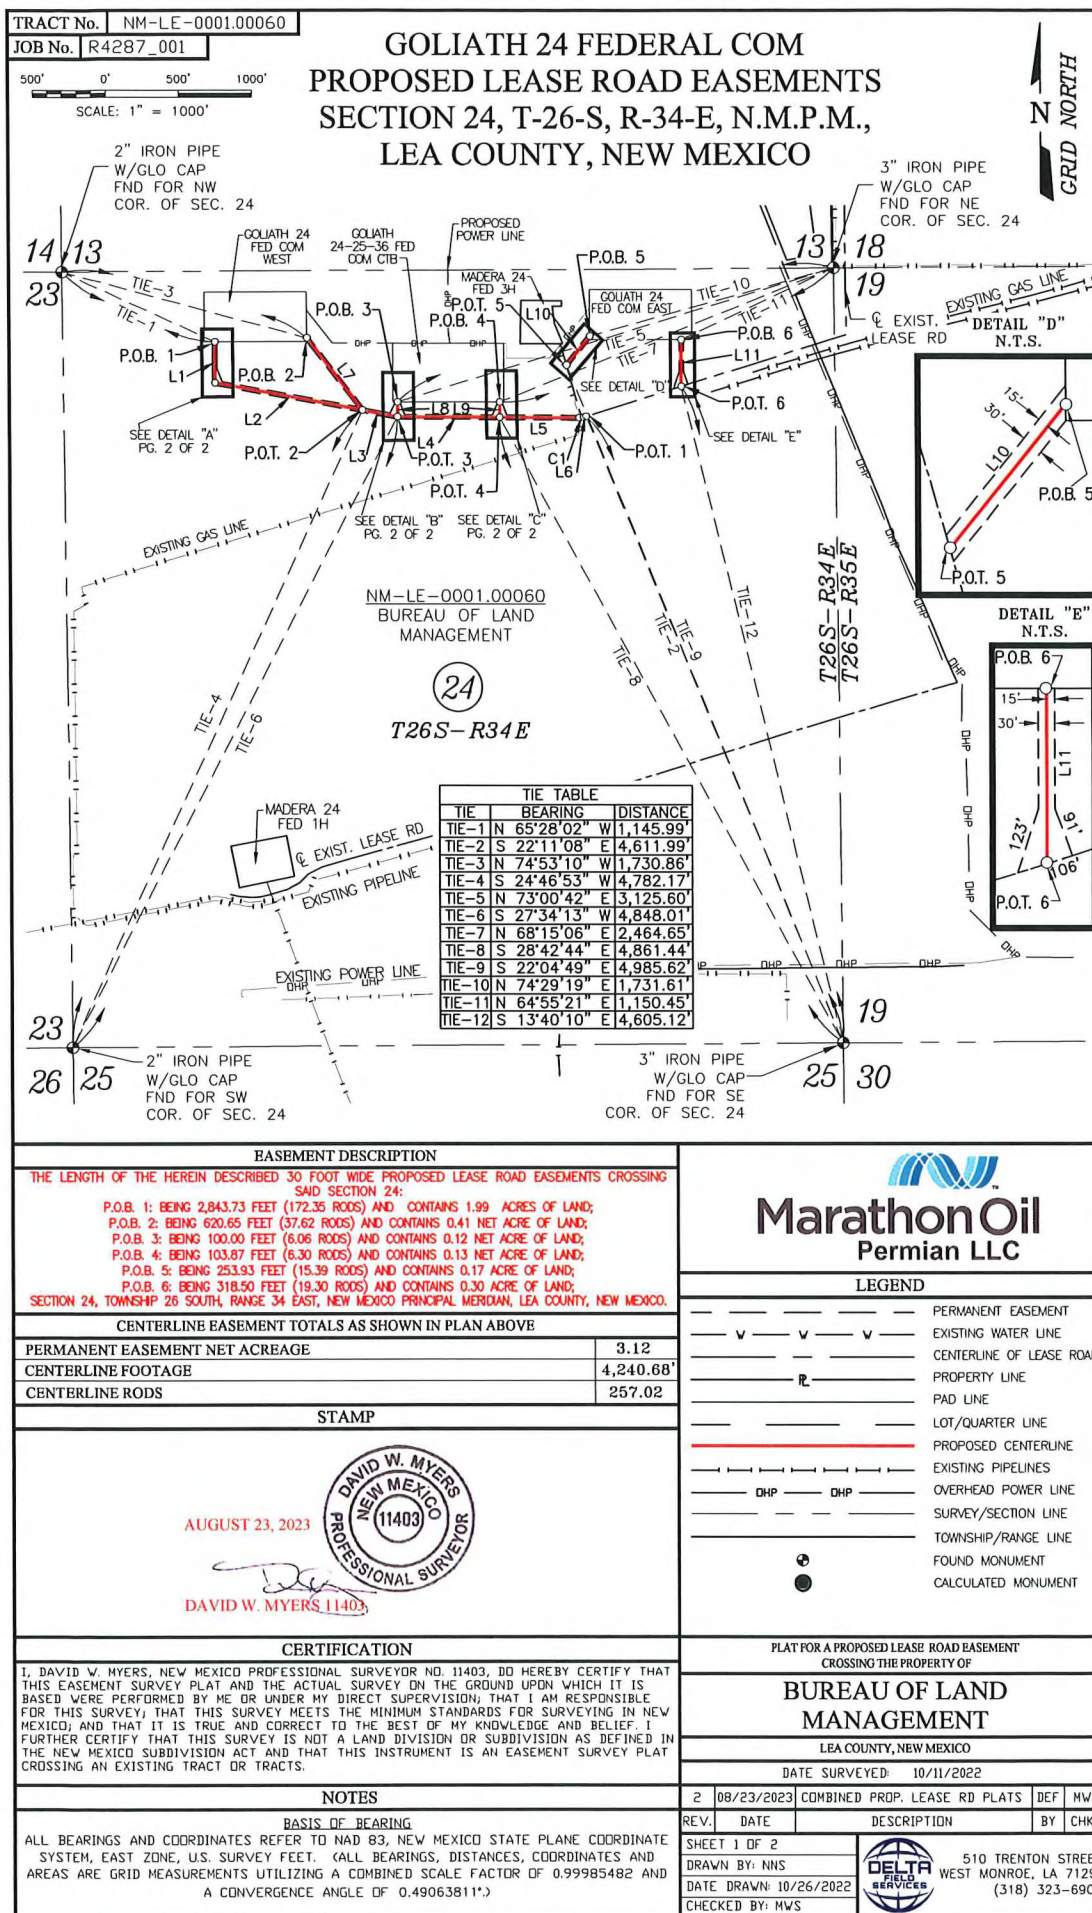

TRACT No. NM-LE-0001.00060 JOB No. R4287_001	<h2 style="margin: 0;">GOLIATH 24 FEDERAL COM</h2> <h3 style="margin: 0;">PROPOSED LEASE ROAD EASEMENTS</h3> <h4 style="margin: 0;">SECTION 24, T-26-S, R-34-E, N.M.P.M.,</h4> <h4 style="margin: 0;">LEA COUNTY, NEW MEXICO</h4>	
<div style="display: flex; justify-content: space-around;"> <div style="width: 45%;"> <p style="text-align: center;">DETAIL "A" N.T.S.</p> </div> <div style="width: 45%;"> <p style="text-align: center;">DETAIL "B" N.T.S.</p> </div> </div>	
<div style="display: flex; justify-content: space-around;"> <div style="width: 45%;"> <table border="1" style="width: 100%; border-collapse: collapse; font-size: 0.8em;"> <thead> <tr> <th colspan="6" style="text-align: center;">GOLIATH 24 FEDERAL COM LEASE ROAD EASEMENT</th> </tr> <tr> <th colspan="6" style="text-align: center;">ALL IN SECTION 24, T-26-S, R-34-E</th> </tr> <tr> <th>LINE</th> <th>BEARING</th> <th colspan="4">DISTANCE</th> </tr> </thead> <tbody> <tr> <td colspan="6">P.O.B. 1 TO P.O.T. 1</td> </tr> <tr> <td>L1</td> <td>SOUTH</td> <td colspan="4">280.00'</td> </tr> <tr> <td>L2</td> <td>S 79°30'46" E</td> <td colspan="4">1,025.07'</td> </tr> <tr> <td>L3</td> <td>S 79°30'46" E</td> <td colspan="4">243.41'</td> </tr> <tr> <td>L4</td> <td>S 89°41'01" E</td> <td colspan="4">700.01'</td> </tr> <tr> <td>L5</td> <td>S 89°41'01" E</td> <td colspan="4">546.58'</td> </tr> <tr> <th>CURVE</th> <th>RADIUS</th> <th>ARC LENGTH</th> <th>CHORD LENGTH</th> <th>CHORD BEARING</th> <th>DELTA ANGLE</th> </tr> <tr> <td>C1</td> <td>100.00'</td> <td>30.84'</td> <td>30.72'</td> <td>N 81°28'53" E</td> <td>17°40'12"</td> </tr> <tr> <td colspan="6">P.O.B. 2 TO P.O.T. 2</td> </tr> <tr> <td>L7</td> <td>S 37°41'39" E</td> <td colspan="4">620.65'</td> </tr> <tr> <td>NET AC.</td> <td>FOOTAGE</td> <td colspan="4">RODS</td> </tr> <tr> <td>0.41</td> <td>620.65'</td> <td colspan="4">37.62</td> </tr> <tr> <td colspan="6">P.O.B. 3 TO P.O.T. 3</td> </tr> <tr> <td>L8</td> <td>SOUTH</td> <td colspan="4">100.00'</td> </tr> <tr> <td>NET AC.</td> <td>FOOTAGE</td> <td colspan="4">RODS</td> </tr> <tr> <td>0.12</td> <td>100.00'</td> <td colspan="4">6.06</td> </tr> <tr> <td colspan="6">P.O.B. 4 TO P.O.T. 4</td> </tr> <tr> <td>L9</td> <td>SOUTH</td> <td colspan="4">103.87'</td> </tr> <tr> <td>NET AC.</td> <td>FOOTAGE</td> <td colspan="4">RODS</td> </tr> <tr> <td>0.13</td> <td>103.87'</td> <td colspan="4">6.30</td> </tr> <tr> <td colspan="6">P.O.B. 5 TO P.O.T. 5</td> </tr> <tr> <td>L10</td> <td>S 38°51'19" W</td> <td colspan="4">253.93'</td> </tr> <tr> <td>ACREAGE</td> <td>FOOTAGE</td> <td colspan="4">RODS</td> </tr> <tr> <td>0.17</td> <td>253.93'</td> <td colspan="4">15.39</td> </tr> <tr> <td colspan="6">P.O.B. 6 TO P.O.T. 6</td> </tr> <tr> <td>L11</td> <td>SOUTH</td> <td colspan="4">318.50'</td> </tr> <tr> <td>ACREAGE</td> <td>FOOTAGE</td> <td colspan="4">RODS</td> </tr> <tr> <td>0.30</td> <td>318.50'</td> <td colspan="4">19.30</td> </tr> </tbody> </table> </div> <div style="width: 45%;"> <p style="text-align: center;">DETAIL "C" N.T.S.</p> </div> </div>			GOLIATH 24 FEDERAL COM LEASE ROAD EASEMENT						ALL IN SECTION 24, T-26-S, R-34-E						LINE	BEARING	DISTANCE				P.O.B. 1 TO P.O.T. 1						L1	SOUTH	280.00'				L2	S 79°30'46" E	1,025.07'				L3	S 79°30'46" E	243.41'				L4	S 89°41'01" E	700.01'				L5	S 89°41'01" E	546.58'				CURVE	RADIUS	ARC LENGTH	CHORD LENGTH	CHORD BEARING	DELTA ANGLE	C1	100.00'	30.84'	30.72'	N 81°28'53" E	17°40'12"	P.O.B. 2 TO P.O.T. 2						L7	S 37°41'39" E	620.65'				NET AC.	FOOTAGE	RODS				0.41	620.65'	37.62				P.O.B. 3 TO P.O.T. 3						L8	SOUTH	100.00'				NET AC.	FOOTAGE	RODS				0.12	100.00'	6.06				P.O.B. 4 TO P.O.T. 4						L9	SOUTH	103.87'				NET AC.	FOOTAGE	RODS				0.13	103.87'	6.30				P.O.B. 5 TO P.O.T. 5						L10	S 38°51'19" W	253.93'				ACREAGE	FOOTAGE	RODS				0.17	253.93'	15.39				P.O.B. 6 TO P.O.T. 6						L11	SOUTH	318.50'				ACREAGE	FOOTAGE	RODS				0.30	318.50'	19.30			
GOLIATH 24 FEDERAL COM LEASE ROAD EASEMENT	
ALL IN SECTION 24, T-26-S, R-34-E	
LINE	BEARING	DISTANCE	
P.O.B. 1 TO P.O.T. 1	
L1	SOUTH	280.00'	
L2	S 79°30'46" E	1,025.07'	
L3	S 79°30'46" E	243.41'	
L4	S 89°41'01" E	700.01'	
L5	S 89°41'01" E	546.58'	
CURVE	RADIUS	ARC LENGTH	CHORD LENGTH	CHORD BEARING	DELTA ANGLE	
C1	100.00'	30.84'	30.72'	N 81°28'53" E	17°40'12"	
P.O.B. 2 TO P.O.T. 2	
L7	S 37°41'39" E	620.65'	
NET AC.	FOOTAGE	RODS	
0.41	620.65'	37.62	
P.O.B. 3 TO P.O.T. 3	
L8	SOUTH	100.00'	
NET AC.	FOOTAGE	RODS	
0.12	100.00'	6.06	
P.O.B. 4 TO P.O.T. 4	
L9	SOUTH	103.87'	
NET AC.	FOOTAGE	RODS	
0.13	103.87'	6.30	
P.O.B. 5 TO P.O.T. 5	
L10	S 38°51'19" W	253.93'	
ACREAGE	FOOTAGE	RODS	
0.17	253.93'	15.39	
P.O.B. 6 TO P.O.T. 6	
L11	SOUTH	318.50'	
ACREAGE	FOOTAGE	RODS	
0.30	318.50'	19.30	
<p>STAMP</p> <div style="display: flex; align-items: center; justify-content: center;"> <div style="margin-left: 20px;"> <p style="color: red; font-weight: bold;">AUGUST 23, 2023</p> <p style="color: red; font-weight: bold;">DAVID W. MYERS 11403</p> </div> </div>	
<p style="text-align: center;">CERTIFICATION</p> <p>I, DAVID W. MYERS, NEW MEXICO PROFESSIONAL SURVEYOR NO. 11403, DO HEREBY CERTIFY THAT THIS EASEMENT SURVEY PLAT AND THE ACTUAL SURVEY ON THE GROUND UPON WHICH IT IS BASED WERE PERFORMED BY ME OR UNDER MY DIRECT SUPERVISION; THAT I AM RESPONSIBLE FOR THIS SURVEY; THAT THIS SURVEY MEETS THE MINIMUM STANDARDS FOR SURVEYING IN NEW MEXICO; AND THAT IT IS TRUE AND CORRECT TO THE BEST OF MY KNOWLEDGE AND BELIEF. I FURTHER CERTIFY THAT THIS SURVEY IS NOT A LAND DIVISION OR SUBDIVISION AS DEFINED IN THE NEW MEXICO SUBDIVISION ACT AND THAT THIS INSTRUMENT IS AN EASEMENT SURVEY PLAT CROSSING AN EXISTING TRACT OR TRACTS.</p>	
<p style="text-align: center;">NOTES</p> <p style="text-align: center;">BASIS OF BEARING</p> <p>ALL BEARINGS AND COORDINATES REFER TO NAD 83, NEW MEXICO STATE PLANE COORDINATE SYSTEM, EAST ZONE, U.S. SURVEY FEET. (ALL BEARINGS, DISTANCES, COORDINATES AND AREAS ARE GRID MEASUREMENTS UTILIZING A COMBINED SCALE FACTOR OF 0.99985482 AND A CONVERGENCE ANGLE OF 0.49063811")</p>	
<p style="text-align: center;">LEGEND</p> <table style="width: 100%; border-collapse: collapse;"> <tr> <td style="width: 50%;"></td> <td>PERMANENT EASEMENT</td> </tr> <tr> <td></td> <td>EXISTING WATER LINE</td> </tr> <tr> <td></td> <td>CENTERLINE OF LEASE ROAD</td> </tr> <tr> <td></td> <td>PROPERTY LINE</td> </tr> <tr> <td></td> <td>PAD LINE</td> </tr> <tr> <td></td> <td>LOT/QUARTER LINE</td> </tr> <tr> <td></td> <td>PROPOSED CENTERLINE</td> </tr> <tr> <td></td> <td>EXISTING PIPELINES</td> </tr> <tr> <td></td> <td>OVERHEAD POWER LINE</td> </tr> <tr> <td></td> <td>SURVEY/SECTION LINE</td> </tr> <tr> <td></td> <td>TOWNSHIP/RANGE LINE</td> </tr> <tr> <td></td> <td>FOUND MONUMENT</td> </tr> <tr> <td></td> <td>CALCULATED MONUMENT</td> </tr> </table>				PERMANENT EASEMENT		EXISTING WATER LINE		CENTERLINE OF LEASE ROAD		PROPERTY LINE		PAD LINE		LOT/QUARTER LINE		PROPOSED CENTERLINE		EXISTING PIPELINES		OVERHEAD POWER LINE		SURVEY/SECTION LINE		TOWNSHIP/RANGE LINE		FOUND MONUMENT		CALCULATED MONUMENT	
	PERMANENT EASEMENT	
	EXISTING WATER LINE	
	CENTERLINE OF LEASE ROAD	
	PROPERTY LINE	
	PAD LINE	
	LOT/QUARTER LINE	
	PROPOSED CENTERLINE	
	EXISTING PIPELINES	
	OVERHEAD POWER LINE	
	SURVEY/SECTION LINE	
	TOWNSHIP/RANGE LINE	
	FOUND MONUMENT	
	CALCULATED MONUMENT	
<p style="text-align: center;">PLAT FOR A PROPOSED LEASE ROAD EASEMENT CROSSING THE PROPERTY OF</p> <p style="text-align: center; font-weight: bold; font-size: 1.2em;">BUREAU OF LAND MANAGEMENT</p> <p style="text-align: center;">LEA COUNTY, NEW MEXICO</p> <p style="text-align: center;">DATE SURVEYED: 10/11/2022</p> <table style="width: 100%; border-collapse: collapse;"> <tr> <td style="width: 25%;">2</td> <td style="width: 25%;">08/23/2023</td> <td style="width: 25%;">COMBINED PROP. LEASE RD PLATS</td> <td style="width: 25%;">DEF MWS</td> </tr> <tr> <td>REV.</td> <td>DATE</td> <td>DESCRIPTION</td> <td>BY</td> </tr> </table> <p style="text-align: center;">SHEET 2 OF 2</p> <p style="text-align: center;">DRAWN BY: NNS</p> <p style="text-align: center;">DATE DRAWN: 10/26/2022</p> <p style="text-align: center;">CHECKED BY: MWS</p> <div style="display: flex; align-items: center; justify-content: center;"> <div style="margin-left: 10px;"> <p>510 TRENTON STREET WEST MONROE, LA 71291 (318) 323-6900</p> </div> </div>			2	08/23/2023	COMBINED PROP. LEASE RD PLATS	DEF MWS	REV.	DATE	DESCRIPTION	BY	
2	08/23/2023	COMBINED PROP. LEASE RD PLATS	DEF MWS	
REV.	DATE	DESCRIPTION	BY	

ONE-MILE RADIUS MAP

GOLIATH 24 FEDERAL COM (WEST)

SEC. 24, TWP. 26-S RGE. 34-E

SURVEY: N.M.P.M.

COUNTY: LEA

MARATHON OIL PERMIAN, LLC

U.S.G.S. TOPOGRAPHIC MAP: ANDREWS PLACE, NM, TX.





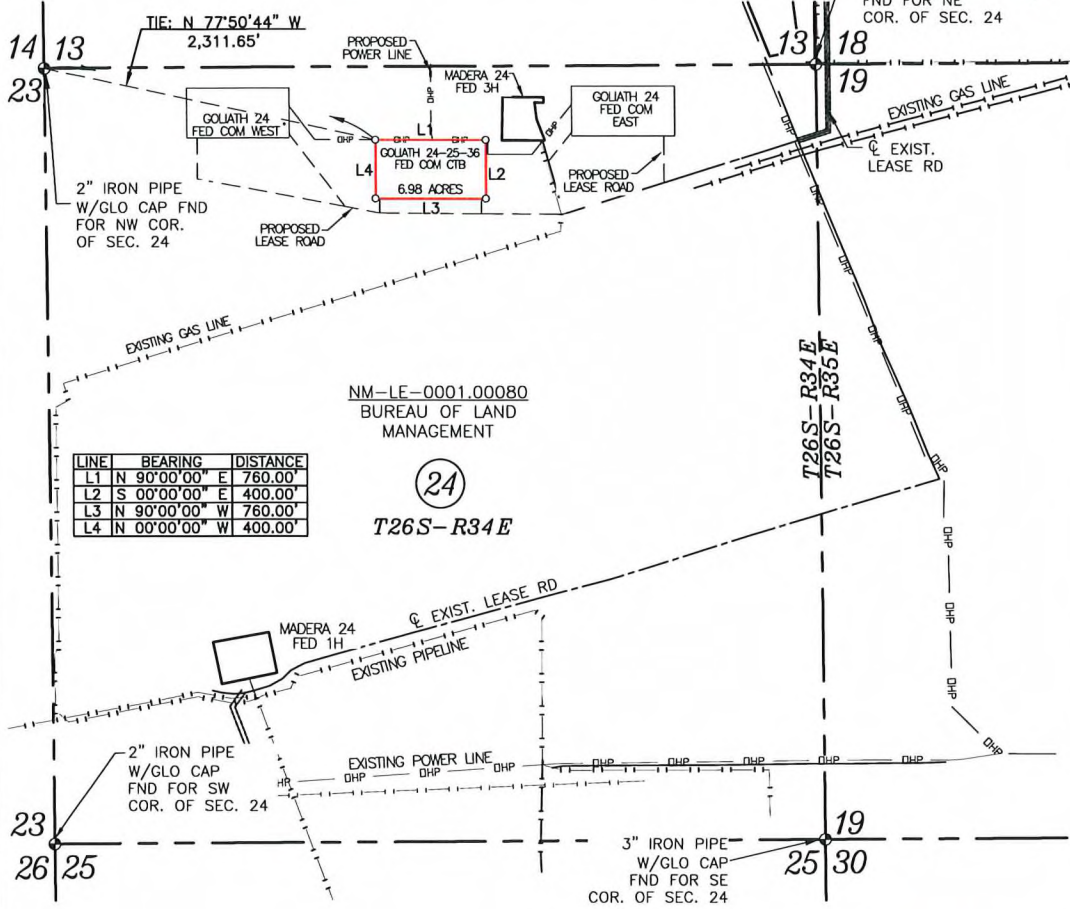



REV 3 SPT 01/04/2023


1" = 3,917'

Proposed Well Pad		Gas, Active	Salt Water Injection, Cancelled	Salt Water Injection, New
Arch Survey Limits		Gas, Cancelled	Injection, Abandoned	Salt Water Injection, Plugged
Section Line		Gas, New	Oil, Active	Water, Active
CO2 Active	Gas, Plugged	Gas, Abandoned	Oil, Cancelled	Water, Plugged
CO2 Cancelled	Gas, Abandoned	Gas, Abandoned	Oil, New	
CO2, Plugged	Gas, Abandoned	Gas, Abandoned	Oil, Plugged	
	Gas, Abandoned	Gas, Abandoned	Oil, Abandoned	
	Gas, Abandoned	Gas, Abandoned	Salt Water Injection, Active	
	Gas, Abandoned	Gas, Abandoned		

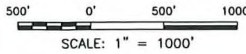

SHEET 1 OF 6
 PREPARED BY:
 R-SQUARED GLOBAL, LLC
 510 TRENTON ST.
 WEST MONROE, LA 71291
 318-323-6900 OFFICE JOB
 No. R4287_002

TRACT No. NM-LE-0001.00080 JOB No. R4287_003	<h2 style="margin: 0;">GOLIATH 24 FEDERAL COM CTB</h2> <h3 style="margin: 0;">PROPOSED SURFACE SITE</h3> <h3 style="margin: 0;">SECTION 24, T-26-S, R-34-E, N.M.P.M.,</h3> <h3 style="margin: 0;">LEA COUNTY, NEW MEXICO</h3>																									
																										
																										
<table border="1" style="width: 100%; border-collapse: collapse;"> <thead> <tr> <th>LINE</th> <th>BEARING</th> <th>DISTANCE</th> </tr> </thead> <tbody> <tr> <td>L1</td> <td>N 90°00'00" E</td> <td>760.00'</td> </tr> <tr> <td>L2</td> <td>S 00°00'00" E</td> <td>400.00'</td> </tr> <tr> <td>L3</td> <td>N 90°00'00" W</td> <td>760.00'</td> </tr> <tr> <td>L4</td> <td>N 00°00'00" W</td> <td>400.00'</td> </tr> </tbody> </table>		LINE	BEARING	DISTANCE	L1	N 90°00'00" E	760.00'	L2	S 00°00'00" E	400.00'	L3	N 90°00'00" W	760.00'	L4	N 00°00'00" W	400.00'										
LINE	BEARING	DISTANCE																								
L1	N 90°00'00" E	760.00'																								
L2	S 00°00'00" E	400.00'																								
L3	N 90°00'00" W	760.00'																								
L4	N 00°00'00" W	400.00'																								
NM-LE-0001.00080 BUREAU OF LAND MANAGEMENT <div style="border: 1px solid black; border-radius: 50%; width: 40px; height: 40px; margin: 0 auto; display: flex; align-items: center; justify-content: center; font-weight: bold;">24</div> T26S-R34E																										
<div style="display: flex; justify-content: space-between;"> <div style="width: 45%;"> <p style="text-align: center;">SURFACE SITE DESCRIPTION</p> <p style="text-align: center; color: red;">PROPOSED SURFACE SITE CONTAINING 6.98 ACRES OF LAND SECTION 24, TOWNSHIP 26 SOUTH, RANGE 34 EAST, NEW MEXICO PRINCIPAL MERIDIAN, LEA COUNTY, NEW MEXICO</p> </div> <div style="width: 50%;">  <h2 style="margin: 0;">Marathon Oil</h2> <h3 style="margin: 0;">Permian LLC</h3> <p style="text-align: center; font-weight: bold;">LEGEND</p> <ul style="list-style-type: none"> — PERMANENT EASEMENT — v — v — v — EXISTING WATER LINE — CENTERLINE OF LEASE ROAD — PROPERTY LINE — PAD LINE — LOT/QUARTER LINE — PROPOSED CENTERLINE — EXISTING PIPELINES — OHP — OHP — OVERHEAD POWER LINE — SURVEY/SECTION LINE — TOWNSHIP/RANGE LINE ● FOUND MONUMENT ● CALCULATED MONUMENT </div> </div>																										
<p style="text-align: center;">STAMP</p> <div style="display: flex; align-items: center; justify-content: center;"> <div style="text-align: center;"> <p style="color: red;">JANUARY 9, 2023</p>  <p style="color: red;">DAVID W. MYERS 11403</p> </div> <div style="border: 2px solid black; border-radius: 50%; padding: 10px; text-align: center; margin-left: 20px;"> <p style="margin: 0;">DAVID W. MYERS</p> <p style="margin: 0;">NEW MEXICO</p> <p style="margin: 0; font-weight: bold;">11403</p> <p style="margin: 0;">PROFESSIONAL SURVEYOR</p> </div> </div>																										
<p style="text-align: center;">CERTIFICATION</p> <p>I, DAVID W. MYERS, NEW MEXICO PROFESSIONAL SURVEYOR NO. 11403, DO HEREBY CERTIFY THAT THIS EASEMENT SURVEY PLAT AND THE ACTUAL SURVEY ON THE GROUND UPON WHICH IT IS BASED WERE PERFORMED BY ME OR UNDER MY DIRECT SUPERVISION; THAT I AM RESPONSIBLE FOR THIS SURVEY; THAT THIS SURVEY MEETS THE MINIMUM STANDARDS FOR SURVEYING IN NEW MEXICO; AND THAT IT IS TRUE AND CORRECT TO THE BEST OF MY KNOWLEDGE AND BELIEF. I FURTHER CERTIFY THAT THIS SURVEY IS NOT A LAND DIVISION OR SUBDIVISION AS DEFINED IN THE NEW MEXICO SUBDIVISION ACT AND THAT THIS INSTRUMENT IS AN EASEMENT SURVEY PLAT CROSSING AN EXISTING TRACT OR TRACTS.</p>																										
<p style="text-align: center;">NOTES</p> <p style="text-align: center;">BASIS OF BEARING</p> <p>ALL BEARINGS AND COORDINATES REFER TO NAD 83, NEW MEXICO STATE PLANE COORDINATE SYSTEM, EAST ZONE, U.S. SURVEY FEET. (ALL BEARINGS, DISTANCES, COORDINATES AND AREAS ARE GRID MEASUREMENTS UTILIZING A COMBINED SCALE FACTOR OF 0.99985482 CONVERGENCE ANGLE OF 0.49063811")</p>																										
<p style="text-align: center;">PLAT FOR A PROPOSED SURFACE SITE & OVERHEAD POWERLINE EASEMENT CROSSING THE PROPERTY OF</p> <p style="text-align: center; font-weight: bold;">BUREAU OF LAND MANAGEMENT</p> <p style="text-align: center;">LEA COUNTY, NEW MEXICO</p> <p style="text-align: center;">DATE SURVEYED: 10/11/2022</p> <table border="1" style="width: 100%; border-collapse: collapse;"> <thead> <tr> <th>REV.</th> <th>DATE</th> <th>DESCRIPTION</th> <th>BY</th> <th>CHKD</th> </tr> </thead> <tbody> <tr> <td colspan="5">SHEET 1 OF 1</td> </tr> <tr> <td colspan="5">DRAWN BY: NNS</td> </tr> <tr> <td colspan="5">DATE DRAWN: 10/31/2022</td> </tr> <tr> <td colspan="5">CHECKED BY: MWS</td> </tr> </tbody> </table> <div style="display: flex; justify-content: space-between; align-items: center; margin-top: 10px;"> <div style="text-align: center;">  </div> <div style="text-align: right;"> <p>510 TRENTON STREET WEST MONROE, LA 71291 (318) 323-6900 FAX (318) 362-0064</p> </div> </div>		REV.	DATE	DESCRIPTION	BY	CHKD	SHEET 1 OF 1					DRAWN BY: NNS					DATE DRAWN: 10/31/2022					CHECKED BY: MWS				
REV.	DATE	DESCRIPTION	BY	CHKD																						
SHEET 1 OF 1																										
DRAWN BY: NNS																										
DATE DRAWN: 10/31/2022																										
CHECKED BY: MWS																										

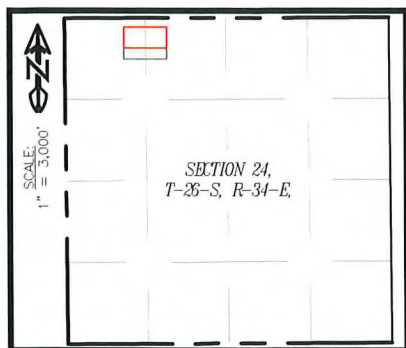

FACILITY LAYOUT

GOLIATH 24 FED COM (WEST)

SEC. 24 TWP. 26-S RGE. 34-E

SURVEY: N.M.P.M.

COUNTY: LEA

OPERATOR: MARATHON OIL PERMIAN LLC

U.S.G.S. TOPOGRAPHIC MAP: ANDREWS PLACE, N.M.




LEGEND

PROPOSED WELL PAD

PROPOSED LEASE ROAD

SECTION 24,
T-26-S, R-34-E,

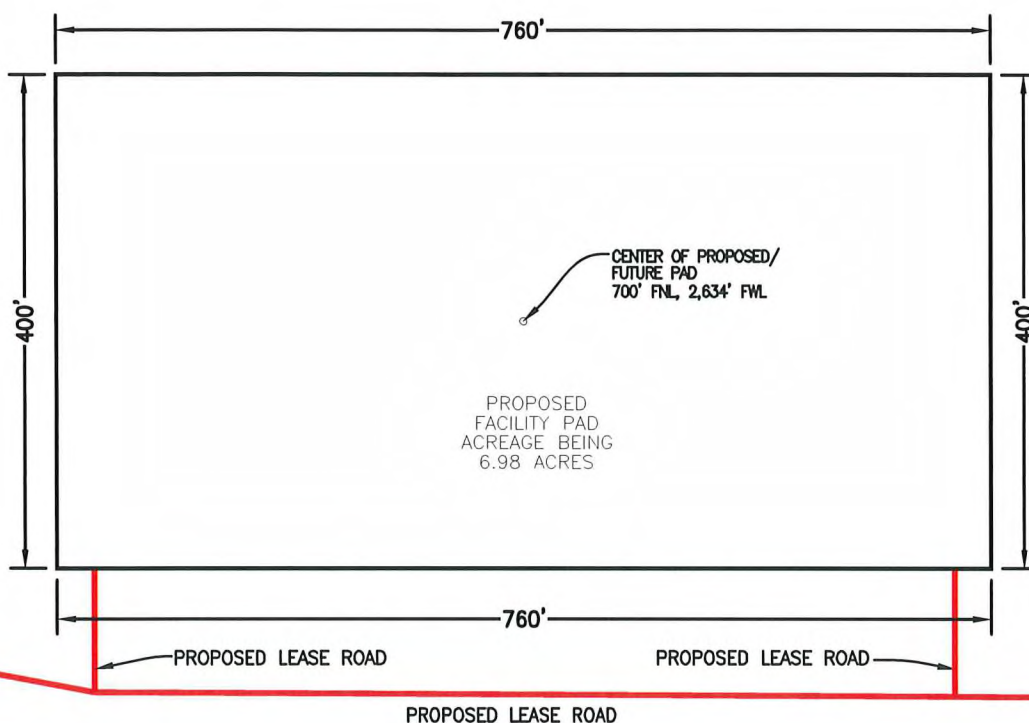

NOTE:
THIS IS NOT A BOUNDARY SURVEY. APPARENT
PROPERTY CORNERS AND PROPERTY LINES ARE
SHOWN FOR INFORMATION ONLY. BOUNDARY DATA
SHOWN IS FROM STATE OF NEW MEXICO OIL
CONSERVATION DIVISION FORM C-102 INCLUDED
IN THIS SUBMITTAL.

75' 0' 75' 150'
SCALE: 1" = 150'

02-20-2023



5	02/17/2023	ANC
REV.	DATE	BY

SHEET 6 OF 6

PREPARED BY:
R-SQUARED GLOBAL, LLC
610 TRENTON ST.
WEST MONROE, LA 71291
516-323-6900 OFFICE
JOB No. R4287_002

WELL PAD CROSS SECTIONS

GOLIATH 24-25-36 FED COM CTB



SEC. 24, TWP. 26-S RGE. 34-E

SURVEY: N.M.P.M.

COUNTY: LEA

OPERATOR: MARATHON OIL PERMIAN LLC




U.S.G.S. TOPOGRAPHIC MAP: ANDREWS PLACE, N.M.

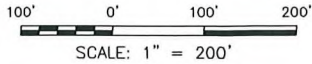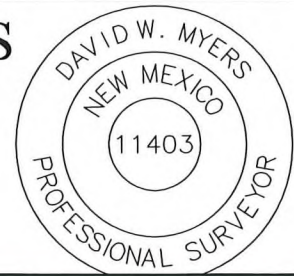

I HEREBY CERTIFY THAT THE DIMENSIONS, EXISTING ELEVATIONS AND AREAS SHOWN HEREIN ARE BASED ON RECENT GROUND SURVEYS PERFORMED BY ME OR UNDER MY SUPERVISION RELATIVE TO ENGINEERING DESIGN DATA PROVIDED PREVIOUSLY BY OTHERS. NO WARRANTY IS EXPRESSED HEREIN REGARDING THE ENGINEERING DESIGN DATA PROVIDED.

JANUARY 5, 2023

DAVID W. MYERS 11403

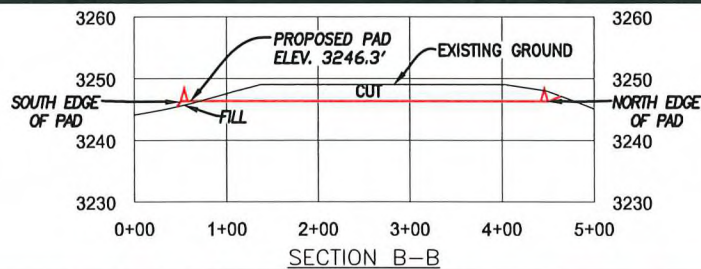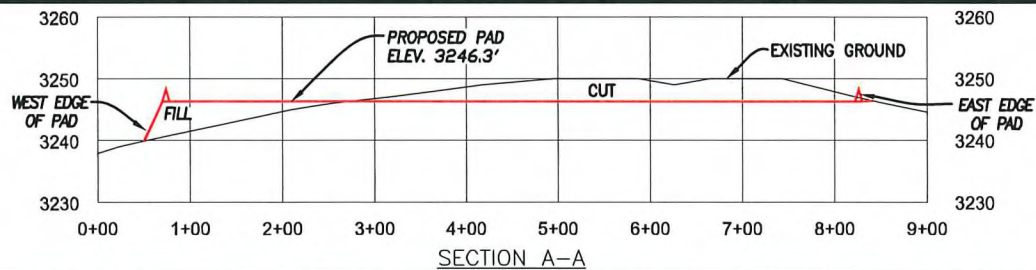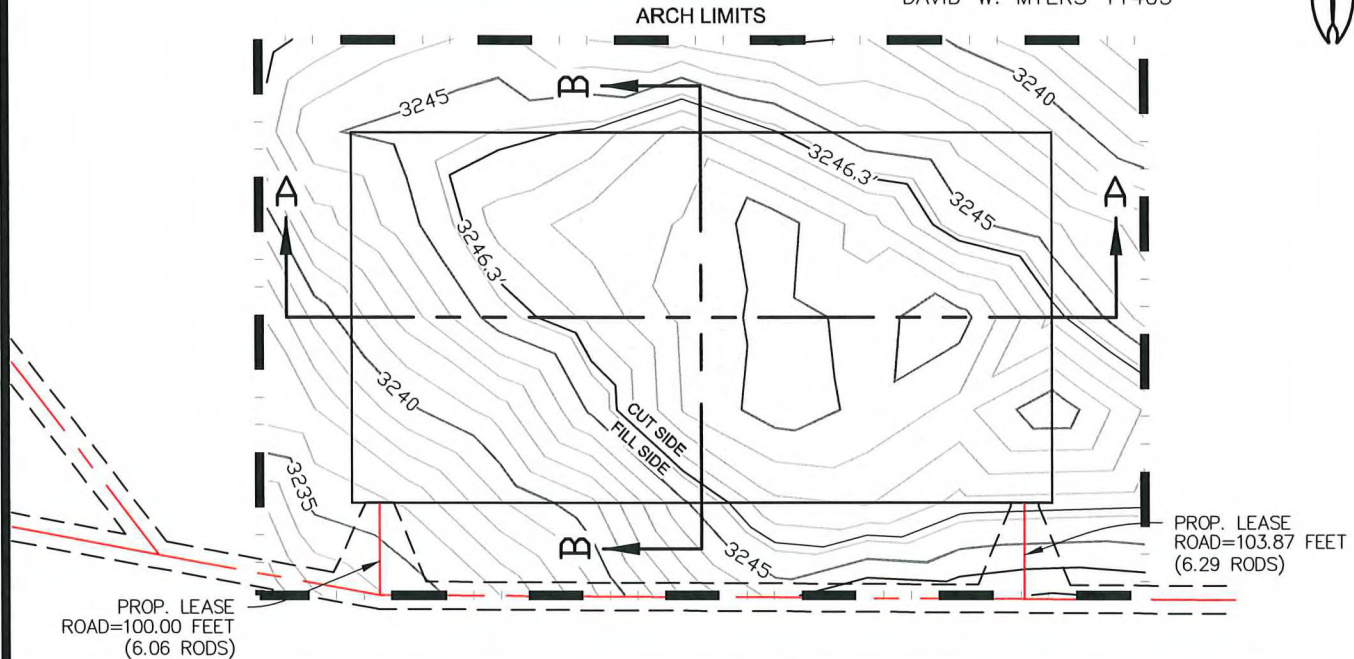

REV 0 12/02/2022 ANC

PROPOSED PAD SURFACE	—	SALT WATER DISPOSAL	— SWD —
ARCH SURVEY LIMITS	— —	PROPERTY LINE	— P —
PROPOSED LEASE ROAD	— (red) —	PROPOSED 1' CONTOUR LINES	— (purple) —
EXIST. 1' CONTOUR LINES	— (grey) —	PROPOSED 5' CONTOUR LINES	— (pink) —
EXIST. 5' CONTOUR LINES	— (light grey) —	EROSION CONTROL FENCE	— ECF —
WATER LINE	— w —	STORM WATER CONTROL DIVERSION	— (dashed) —

HORIZONTAL: 1" = 200'

VERTICAL: 1" = 30'

SHEET 3 OF 5

PREPARED BY:

R-SQUARED GLOBAL, LLC

510 TRENTON STREET, WEST MONROE, LA 71291

318-323-6900 OFFICE

JOB No. R4287_003

WELL PAD EXISTING TOPO

GOLIATH 24-25-36 FED COM CTB



SEC. 24, TWP. 26-S RGE. 34-E

SURVEY: N.M.P.M.

COUNTY: LEA

OPERATOR: MARATHON OIL PERMIAN LLC


U.S.G.S. TOPOGRAPHIC MAP: ANDREWS PLACE, N.M.

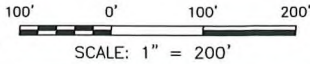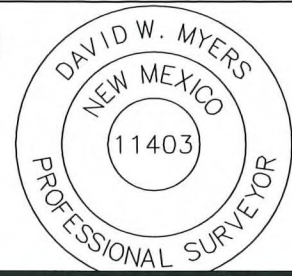

JANUARY 5, 2023

DAVID W. MYERS 11403

I HEREBY CERTIFY THAT THE DIMENSIONS, EXISTING ELEVATIONS AND AREAS SHOWN HEREIN ARE BASED ON RECENT GROUND SURVEYS PERFORMED BY ME OR UNDER MY SUPERVISION RELATIVE TO ENGINEERING DESIGN DATA PROVIDED PREVIOUSLY BY OTHERS. NO WARRANTY IS EXPRESSED HEREIN REGARDING THE ENGINEERING DESIGN DATA PROVIDED.

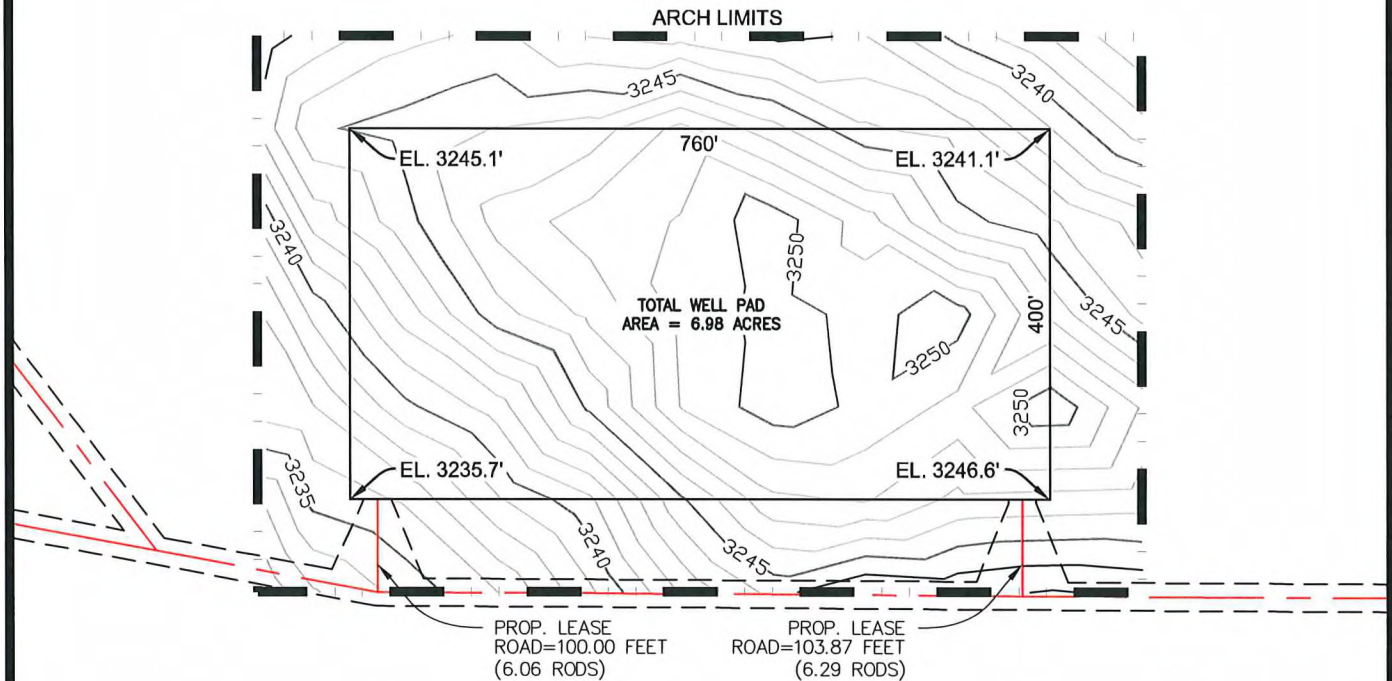

REV 0 | 12/02/2022 | ANC


LEGEND

PROPOSED PAD SURFACE ———
 ARCH SURVEY LIMITS ——— | ———
 PROPOSED LEASE ROAD ———
 EXIST. 1' CONTOUR LINES ———
 EXIST. 5' CONTOUR LINES ———
 WATER LINE ——— W ———

PIPELINE ——— | ——— | ———
 SALT WATER DISPOSAL ——— SWD ———
 PROPERTY LINE ——— P ———
 PROPOSED 1' CONTOUR LINES ———
 PROPOSED 5' CONTOUR LINES ———
 EROSION CONTROL FENCE ——— ECF ———
 OVERHEAD POWER ——— OHP ———
 FENCE ——— X ——— X ———

SHEET 1 OF 5
 PREPARED BY:
 R-SQUARED GLOBAL, LLC
 510 TRENTON STREET, WEST MONROE, LA 71291
 318-323-6900 OFFICE
 JOB No. R4287_003

TRACT No. NM-LE-0001.00000 JOB No. R4287_001/R4287_002		GOLIATH 24 FEDERAL COM PROPOSED PIPELINE EASEMENTS SECTION 24, T-26-S, R-34-E, N.M.P.M., LEA COUNTY, NEW MEXICO	
EASEMENT DESCRIPTION THE HEREIN DESCRIBED PROPOSED PIPELINE EASEMENTS CROSSING SAID SECTION 24: P.O.B. 1: CONTAINS 1.60 ACRES OF LAND; P.O.B. 2: CONTAINS 1.49 ACRES OF LAND; SECTION 24, TOWNSHIP 26 SOUTH, RANGE 34 EAST, NEW MEXICO PRINCIPAL MERIDIAN, LEA COUNTY, NEW MEXICO.		<div style="text-align: center;"> </div>	
EASEMENT TOTALS AS SHOWN IN PLAN ABOVE <table border="1" style="width: 100%; border-collapse: collapse;"> <tr> <td style="width: 80%;">PERMANENT EASEMENT ACREAGE</td> <td style="width: 20%; text-align: center;">3.09</td> </tr> </table>		PERMANENT EASEMENT ACREAGE	3.09	LEGEND <table style="width: 100%;"> <tr> <td style="width: 50%; vertical-align: top;"> PERMANENT EASEMENT EXISTING WATER LINE CENTERLINE OF LEASE ROAD PROPERTY LINE PAD LINE LOT/QUARTER LINE PROPOSED CENTERLINE EXISTING PIPELINES OVERHEAD POWER LINE SURVEY/SECTION LINE TOWNSHIP/RANGE LINE FOUND MONUMENT CALCULATED MONUMENT </td> <td style="width: 50%; vertical-align: top;"> <table border="1" style="width: 100%; border-collapse: collapse;"> <caption>GOLIATH 24 FEDERAL COM PIPELINE EASEMENT (EAST)</caption> <tr> <th>LINE</th> <th>BEARING</th> <th>DISTANCE</th> </tr> <tr> <td>L1</td> <td>TIE S 79°53'23" W</td> <td>1,694.86'</td> </tr> <tr> <td>L2</td> <td>SOUTH</td> <td>141.65'</td> </tr> <tr> <td>L3</td> <td>S 38°51'19" W</td> <td>372.61'</td> </tr> <tr> <td>L4</td> <td>N 89°48'34" W</td> <td>356.92'</td> </tr> <tr> <td>L5</td> <td>NORTH</td> <td>100.00'</td> </tr> <tr> <td>L6</td> <td>S 89°48'34" E</td> <td>323.45'</td> </tr> <tr> <td>L7</td> <td>N 38°51'19" E</td> <td>425.95'</td> </tr> <tr> <td colspan="2" style="text-align: center;">TOTAL = 1.60 ACRE</td> </tr> </table> <table border="1" style="width: 100%; border-collapse: collapse;"> <caption>GOLIATH 24 FEDERAL COM PIPELINE EASEMENT (WEST)</caption> <tr> <th>LINE</th> <th>BEARING</th> <th>DISTANCE</th> </tr> <tr> <td>L8</td> <td>TIE S 80°16'32" E</td> <td>1,695.35'</td> </tr> <tr> <td>L9</td> <td>S 37°41'39" E</td> <td>272.16'</td> </tr> <tr> <td>L10</td> <td>EAST</td> <td>422.43'</td> </tr> <tr> <td>L11</td> <td>SOUTH</td> <td>100.00'</td> </tr> <tr> <td>L12</td> <td>WEST</td> <td>453.65'</td> </tr> <tr> <td>L13</td> <td>N 37°41'39" W</td> <td>221.10'</td> </tr> <tr> <td>L14</td> <td>NORTH</td> <td>140.40'</td> </tr> <tr> <td colspan="2" style="text-align: center;">TOTAL = 1.49 ACRE</td> </tr> </table> </td> </tr> </table>			PERMANENT EASEMENT EXISTING WATER LINE CENTERLINE OF LEASE ROAD PROPERTY LINE PAD LINE LOT/QUARTER LINE PROPOSED CENTERLINE EXISTING PIPELINES OVERHEAD POWER LINE SURVEY/SECTION LINE TOWNSHIP/RANGE LINE FOUND MONUMENT CALCULATED MONUMENT	<table border="1" style="width: 100%; border-collapse: collapse;"> <caption>GOLIATH 24 FEDERAL COM PIPELINE EASEMENT (EAST)</caption> <tr> <th>LINE</th> <th>BEARING</th> <th>DISTANCE</th> </tr> <tr> <td>L1</td> <td>TIE S 79°53'23" W</td> <td>1,694.86'</td> </tr> <tr> <td>L2</td> <td>SOUTH</td> <td>141.65'</td> </tr> <tr> <td>L3</td> <td>S 38°51'19" W</td> <td>372.61'</td> </tr> <tr> <td>L4</td> <td>N 89°48'34" W</td> <td>356.92'</td> </tr> <tr> <td>L5</td> <td>NORTH</td> <td>100.00'</td> </tr> <tr> <td>L6</td> <td>S 89°48'34" E</td> <td>323.45'</td> </tr> <tr> <td>L7</td> <td>N 38°51'19" E</td> <td>425.95'</td> </tr> <tr> <td colspan="2" style="text-align: center;">TOTAL = 1.60 ACRE</td> </tr> </table> <table border="1" style="width: 100%; border-collapse: collapse;"> <caption>GOLIATH 24 FEDERAL COM PIPELINE EASEMENT (WEST)</caption> <tr> <th>LINE</th> <th>BEARING</th> <th>DISTANCE</th> </tr> <tr> <td>L8</td> <td>TIE S 80°16'32" E</td> <td>1,695.35'</td> </tr> <tr> <td>L9</td> <td>S 37°41'39" E</td> <td>272.16'</td> </tr> <tr> <td>L10</td> <td>EAST</td> <td>422.43'</td> </tr> <tr> <td>L11</td> <td>SOUTH</td> <td>100.00'</td> </tr> <tr> <td>L12</td> <td>WEST</td> <td>453.65'</td> </tr> <tr> <td>L13</td> <td>N 37°41'39" W</td> <td>221.10'</td> </tr> <tr> <td>L14</td> <td>NORTH</td> <td>140.40'</td> </tr> <tr> <td colspan="2" style="text-align: center;">TOTAL = 1.49 ACRE</td> </tr> </table>	LINE	BEARING	DISTANCE	L1	TIE S 79°53'23" W	1,694.86'	L2	SOUTH	141.65'	L3	S 38°51'19" W	372.61'	L4	N 89°48'34" W	356.92'	L5	NORTH	100.00'	L6	S 89°48'34" E	323.45'	L7	N 38°51'19" E	425.95'	TOTAL = 1.60 ACRE		LINE	BEARING	DISTANCE	L8	TIE S 80°16'32" E	1,695.35'	L9	S 37°41'39" E	272.16'	L10	EAST	422.43'	L11	SOUTH	100.00'	L12	WEST	453.65'	L13	N 37°41'39" W	221.10'	L14	NORTH	140.40'	TOTAL = 1.49 ACRE	
PERMANENT EASEMENT ACREAGE	3.09	
PERMANENT EASEMENT EXISTING WATER LINE CENTERLINE OF LEASE ROAD PROPERTY LINE PAD LINE LOT/QUARTER LINE PROPOSED CENTERLINE EXISTING PIPELINES OVERHEAD POWER LINE SURVEY/SECTION LINE TOWNSHIP/RANGE LINE FOUND MONUMENT CALCULATED MONUMENT	<table border="1" style="width: 100%; border-collapse: collapse;"> <caption>GOLIATH 24 FEDERAL COM PIPELINE EASEMENT (EAST)</caption> <tr> <th>LINE</th> <th>BEARING</th> <th>DISTANCE</th> </tr> <tr> <td>L1</td> <td>TIE S 79°53'23" W</td> <td>1,694.86'</td> </tr> <tr> <td>L2</td> <td>SOUTH</td> <td>141.65'</td> </tr> <tr> <td>L3</td> <td>S 38°51'19" W</td> <td>372.61'</td> </tr> <tr> <td>L4</td> <td>N 89°48'34" W</td> <td>356.92'</td> </tr> <tr> <td>L5</td> <td>NORTH</td> <td>100.00'</td> </tr> <tr> <td>L6</td> <td>S 89°48'34" E</td> <td>323.45'</td> </tr> <tr> <td>L7</td> <td>N 38°51'19" E</td> <td>425.95'</td> </tr> <tr> <td colspan="2" style="text-align: center;">TOTAL = 1.60 ACRE</td> </tr> </table> <table border="1" style="width: 100%; border-collapse: collapse;"> <caption>GOLIATH 24 FEDERAL COM PIPELINE EASEMENT (WEST)</caption> <tr> <th>LINE</th> <th>BEARING</th> <th>DISTANCE</th> </tr> <tr> <td>L8</td> <td>TIE S 80°16'32" E</td> <td>1,695.35'</td> </tr> <tr> <td>L9</td> <td>S 37°41'39" E</td> <td>272.16'</td> </tr> <tr> <td>L10</td> <td>EAST</td> <td>422.43'</td> </tr> <tr> <td>L11</td> <td>SOUTH</td> <td>100.00'</td> </tr> <tr> <td>L12</td> <td>WEST</td> <td>453.65'</td> </tr> <tr> <td>L13</td> <td>N 37°41'39" W</td> <td>221.10'</td> </tr> <tr> <td>L14</td> <td>NORTH</td> <td>140.40'</td> </tr> <tr> <td colspan="2" style="text-align: center;">TOTAL = 1.49 ACRE</td> </tr> </table>	LINE	BEARING	DISTANCE	L1	TIE S 79°53'23" W	1,694.86'	L2	SOUTH	141.65'	L3	S 38°51'19" W	372.61'	L4	N 89°48'34" W	356.92'	L5	NORTH	100.00'	L6	S 89°48'34" E	323.45'	L7	N 38°51'19" E	425.95'	TOTAL = 1.60 ACRE		LINE	BEARING	DISTANCE	L8	TIE S 80°16'32" E	1,695.35'	L9	S 37°41'39" E	272.16'	L10	EAST	422.43'	L11	SOUTH	100.00'	L12	WEST	453.65'	L13	N 37°41'39" W	221.10'	L14	NORTH	140.40'	TOTAL = 1.49 ACRE								
LINE	BEARING	DISTANCE	
L1	TIE S 79°53'23" W	1,694.86'	
L2	SOUTH	141.65'	
L3	S 38°51'19" W	372.61'	
L4	N 89°48'34" W	356.92'	
L5	NORTH	100.00'	
L6	S 89°48'34" E	323.45'	
L7	N 38°51'19" E	425.95'	
TOTAL = 1.60 ACRE	
LINE	BEARING	DISTANCE	
L8	TIE S 80°16'32" E	1,695.35'	
L9	S 37°41'39" E	272.16'	
L10	EAST	422.43'	
L11	SOUTH	100.00'	
L12	WEST	453.65'	
L13	N 37°41'39" W	221.10'	
L14	NORTH	140.40'	
TOTAL = 1.49 ACRE	
STAMP <div style="text-align: center;"> </div>		CERTIFICATION I, DAVID W. MYERS, NEW MEXICO PROFESSIONAL SURVEYOR NO. 11403, DO HEREBY CERTIFY THAT THIS EASEMENT SURVEY PLAT AND THE ACTUAL SURVEY ON THE GROUND UPON WHICH IT IS BASED WERE PERFORMED BY ME OR UNDER MY DIRECT SUPERVISION; THAT I AM RESPONSIBLE FOR THIS SURVEY; THAT THIS SURVEY MEETS THE MINIMUM STANDARDS FOR SURVEYING IN NEW MEXICO; AND THAT IT IS TRUE AND CORRECT TO THE BEST OF MY KNOWLEDGE AND BELIEF. I FURTHER CERTIFY THAT THIS SURVEY IS NOT A LAND DIVISION OR SUBDIVISION AS DEFINED IN THE NEW MEXICO SUBDIVISION ACT AND THAT THIS INSTRUMENT IS AN EASEMENT SURVEY PLAT CROSSING AN EXISTING TRACT OR TRACTS.	
NOTES BASIS OF BEARING ALL BEARINGS AND COORDINATES REFER TO NAD 83, NEW MEXICO STATE PLANE COORDINATE SYSTEM, EAST ZONE, U.S. SURVEY FEET. (ALL BEARINGS, DISTANCES, COORDINATES AND AREAS ARE GRID MEASUREMENTS UTILIZING A COMBINED SCALE FACTOR OF 0.99985482 CONVERGENCE ANGLE OF 0.49063811")		PLAT FOR PROPOSED PIPELINE EASEMENTS CROSSING THE PROPERTY OF BUREAU OF LAND MANAGEMENT LEA COUNTY, NEW MEXICO DATE SURVEYED: 10/11/2022	
<table border="1" style="width: 100%; border-collapse: collapse;"> <tr> <th>REV.</th> <th>DATE</th> <th>DESCRIPTION</th> <th>BY</th> <th>CHKD</th> </tr> <tr> <td>1</td> <td>10/30/2022</td> <td>DRAWN BY: NNS</td> <td></td> <td></td> </tr> <tr> <td>2</td> <td>10/30/2022</td> <td>CHECKED BY: MWS</td> <td></td> <td></td> </tr> </table>		REV.	DATE	DESCRIPTION	BY	CHKD	1	10/30/2022	DRAWN BY: NNS			2	10/30/2022	CHECKED BY: MWS			<table border="1" style="width: 100%; border-collapse: collapse;"> <tr> <td style="width: 50%; vertical-align: top;"> SHEET 1 OF 1 DRAWN BY: NNS DATE DRAWN: 10/30/2022 CHECKED BY: MWS </td> <td style="width: 50%; vertical-align: top;"> 510 TRENTON STREET WEST MONROE, LA 71291 (318) 323-6900 FAX (318) 362-0064 </td> </tr> </table>			SHEET 1 OF 1 DRAWN BY: NNS DATE DRAWN: 10/30/2022 CHECKED BY: MWS	510 TRENTON STREET WEST MONROE, LA 71291 (318) 323-6900 FAX (318) 362-0064																																							
REV.	DATE	DESCRIPTION	BY	CHKD	
1	10/30/2022	DRAWN BY: NNS	
2	10/30/2022	CHECKED BY: MWS	
SHEET 1 OF 1 DRAWN BY: NNS DATE DRAWN: 10/30/2022 CHECKED BY: MWS	510 TRENTON STREET WEST MONROE, LA 71291 (318) 323-6900 FAX (318) 362-0064	

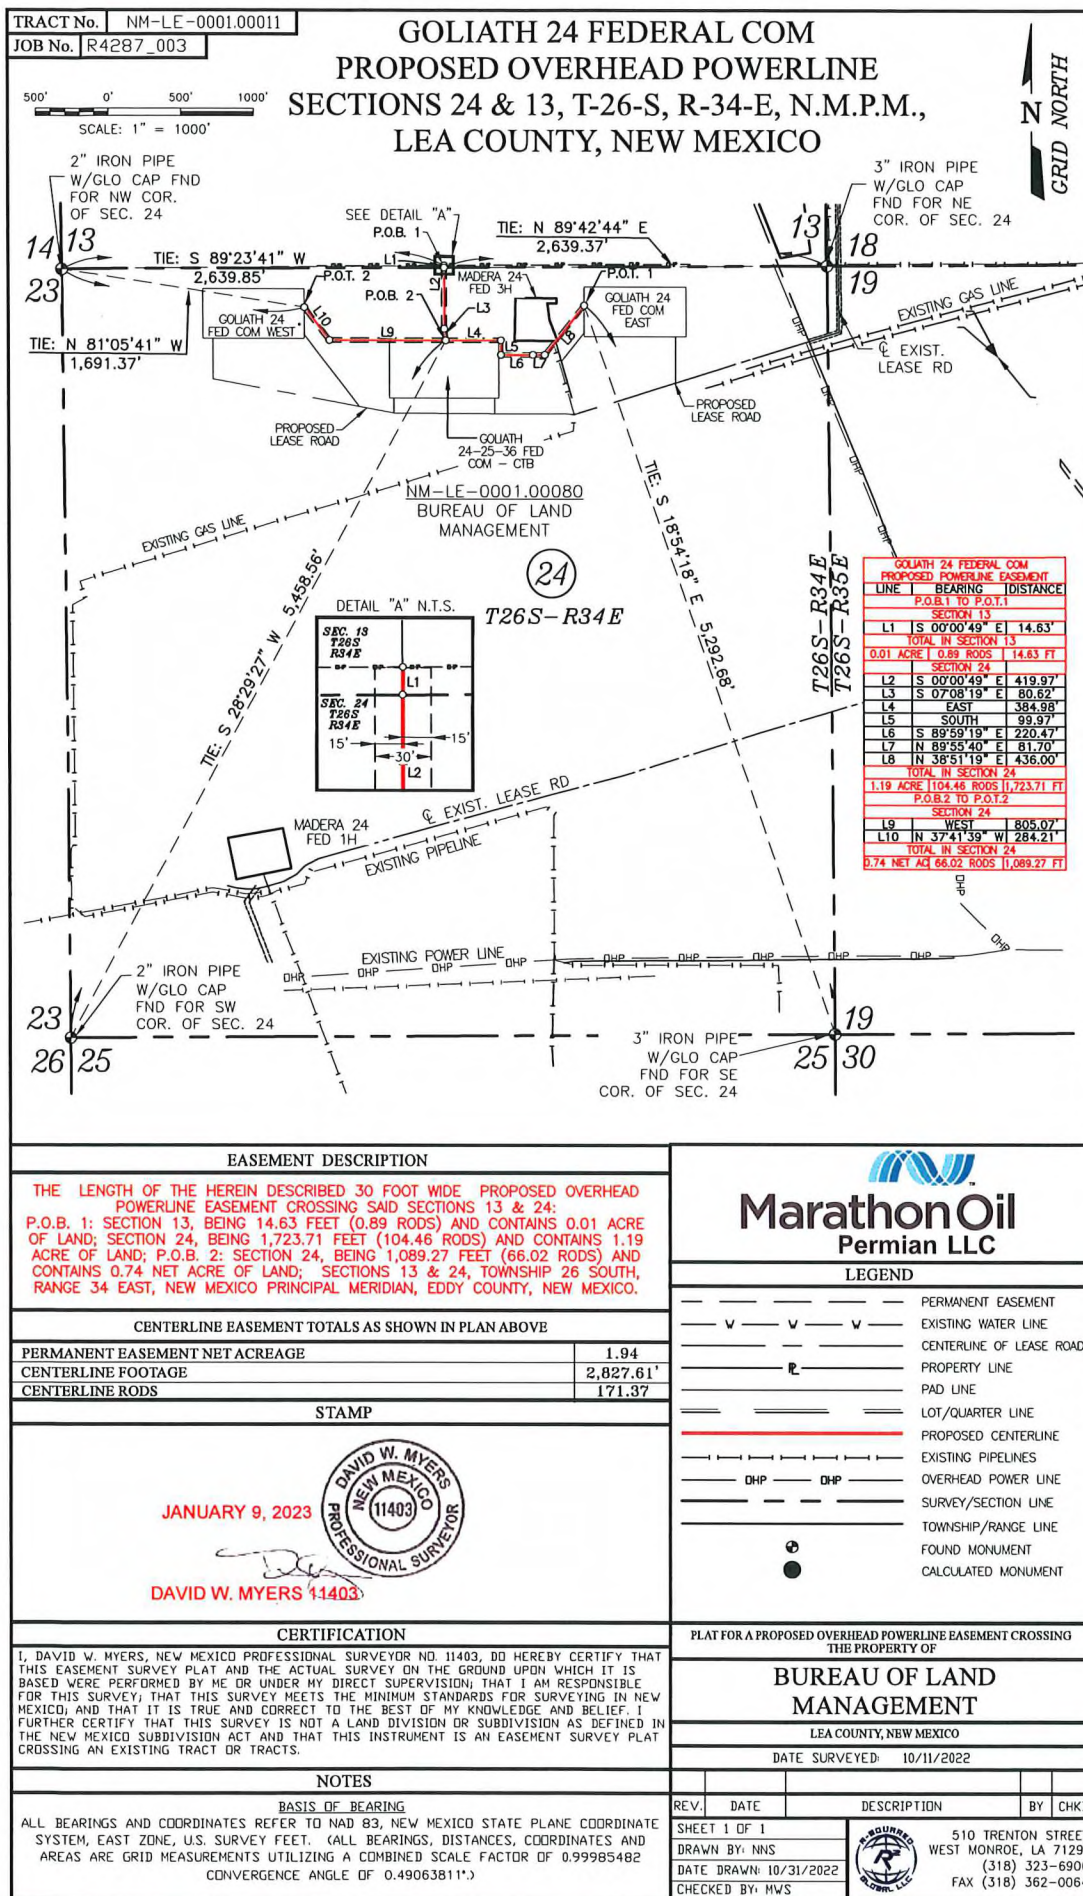

Water source: SENE Sec. 19, 26S, 35E or
SENE Sec. 18, 26S, 35E



Construction Material Goliath 24 Fed Com East , West , Drilling & Facilities Pads ,

- Caliche will be used to construct well pad and roads. Material will be purchased from the nearest federal, state, or private permitted pit.
- Source 1 - Caliche will be used to construct well pad and roads. Material will be purchased from private land owner Brad Beckham (575-390-2076) caliche pit located in NENW, SEC 19 , T26S , R35E , Lea County , NM.GPS Lat. 32. 0224475 N , Long. -103.40438 W ; Price is \$6.00 per yard.
- Source 2 - Caliche will be used to construct well pad and roads. Material will be purchased from BLM , caliche pit located in SESW, Sec 7 , T26S , R34E, Lea County, NM. GpsLat. 32.059006 N ; Long -104.504418 W ; Price is \$4.75 per yard .
- The proposed source of construction material will be located and purchased by construction contractor.

Goliath 24 Fed
Goliath 24 Fed Com West Pad
Well Information

PHASE I

Goliath 24 Fed Com #301H

SHL: 269' FNL & 1394' FWL	T26S, R34E, Sec. 24
BHL: 100' FSL & 440' FWL	T26S, R34E, Sec. 36

Goliath 24 Fed Com #302H

SHL: 269' FNL & 1444' FWL	T26S, R34E, Sec. 24
BHL: 100' FSL & 1320' FWL	T26S, R34E, Sec. 36

Goliath 24 Fed Com #303H

SHL: 269' FNL & 1469' FWL	T26S, R34E, Sec. 24
BHL: 100' FSL & 2200' FWL	T26S, R34E, Sec. 36

Goliath 24 Fed Com #501H

SHL: 269' FNL & 1394' FWL	T26S, R34E, Sec. 24
BHL: 100' FSL & 440' FWL	T26S, R34E, Sec. 36

Goliath 24 Fed Com #502H

SHL: 269' FNL & 1444' FWL	T26S, R34E, Sec. 24
BHL: 100' FSL & 1320' FWL	T26S, R34E, Sec. 36

Goliath 24 Fed Com #503H

SHL: 269' FNL & 1494' FWL	T26S, R34E, Sec. 24
BHL: 100' FSL & 2200' FWL	T26S, R34E, Sec. 36

Goliath 24 Fed Com #601H

SHL: 269' FNL & 1369' FWL	T26S, R34E, Sec. 24
BHL: 100' FSL & 330' FWL	T26S, R34E, Sec. 36

Goliath 24 Fed Com #602H

SHL: 269' FNL & 1469' FWL	T26S, R34E, Sec. 24
BHL: 100' FSL & 1650' FWL	T26S, R34E, Sec. 36

Goliath 24 Fed Com #701H

SHL: 269' FNL & 1419' FWL	T26S, R34E, Sec. 24
BHL: 100' FSL & 990' FWL	T26S, R34E, Sec. 36

Goliath 24 Fed Com #702H

SHL: 270' FNL & 1494' FWL	T26S, R34E, Sec. 24
BHL: 100' FSL & 2309' FWL	T26S, R34E, Sec. 36

**Goliath 24 Fed Com West Pad
Well Information****PHASE II****Goliath 24 Fed Com#101H**

SHL: 163' FNL & 1104' FWL	T26S, R34E, Sec. 24
BHL: TBD	T26S, R34E, Sec. 36

Goliath 24 Fed Com#801H

SHL: 163' FNL & 1129' FWL	T26S, R34E, Sec. 24
BHL: TBD	T26S, R34E, Sec. 36

Goliath 24 Fed Com#102H

SHL: 163' FNL & 1154' FWL	T26S, R34E, Sec. 24
BHL: TBD	T26S, R34E, Sec. 36

Goliath 24 Fed Com#802H

SHL: 163' FNL & 1179' FWL	T26S, R34E, Sec. 24
BHL: TBD	T26S, R34E, Sec. 36

Goliath 24 Fed Com#103H

SHL: 163' FNL & 1204' FWL	T26S, R34E, Sec. 24
BHL: TBD	T26S, R34E, Sec. 36

Goliath 24 Fed Com#803H

SHL: 163' FNL & 1229' FWL	T26S, R34E, Sec. 24
BHL: TBD	T26S, R34E, Sec. 36

WELL PAD EXISTING TOPO

GOLIATH 24 FEDERAL COM (WEST)

SEC. 24, TWP. 26-S RGE. 34-E


SURVEY: N.M.P.M.

COUNTY: LEA

02-20-2023

OPERATOR: MARATHON OIL PERMIAN LLC

U.S.G.S. TOPOGRAPHIC MAP: ANDREWS PLACE, N.M.

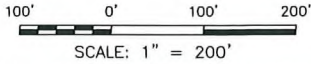


- A. GOLIATH 24 FED COM 501H
- B. GOLIATH 24 FED COM 502H
- C. GOLIATH 24 FED COM 303H
- D. GOLIATH 24 FED COM 503H
- E. GOLIATH 24 FED COM 601H
- F. GOLIATH 24 FED COM 301H
- G. GOLIATH 24 FED COM 701H
- H. GOLIATH 24 FED COM 302H
- I. GOLIATH 24 FED COM 602H
- J. GOLIATH 24 FED COM 702H

I HEREBY CERTIFY THAT THE DIMENSIONS, EXISTING ELEVATIONS AND AREAS SHOWN HEREIN ARE BASED ON RECENT GROUND SURVEYS PERFORMED BY ME OR UNDER MY SUPERVISION RELATIVE TO ENGINEERING DESIGN DATA PROVIDED PREVIOUSLY BY OTHERS. NO WARRANTY IS EXPRESSED HEREIN REGARDING THE ENGINEERING DESIGN DATA PROVIDED.



SECTION 13,
T-26-S, R-34-E

SECTION 24,
T-26-S, R-34-E

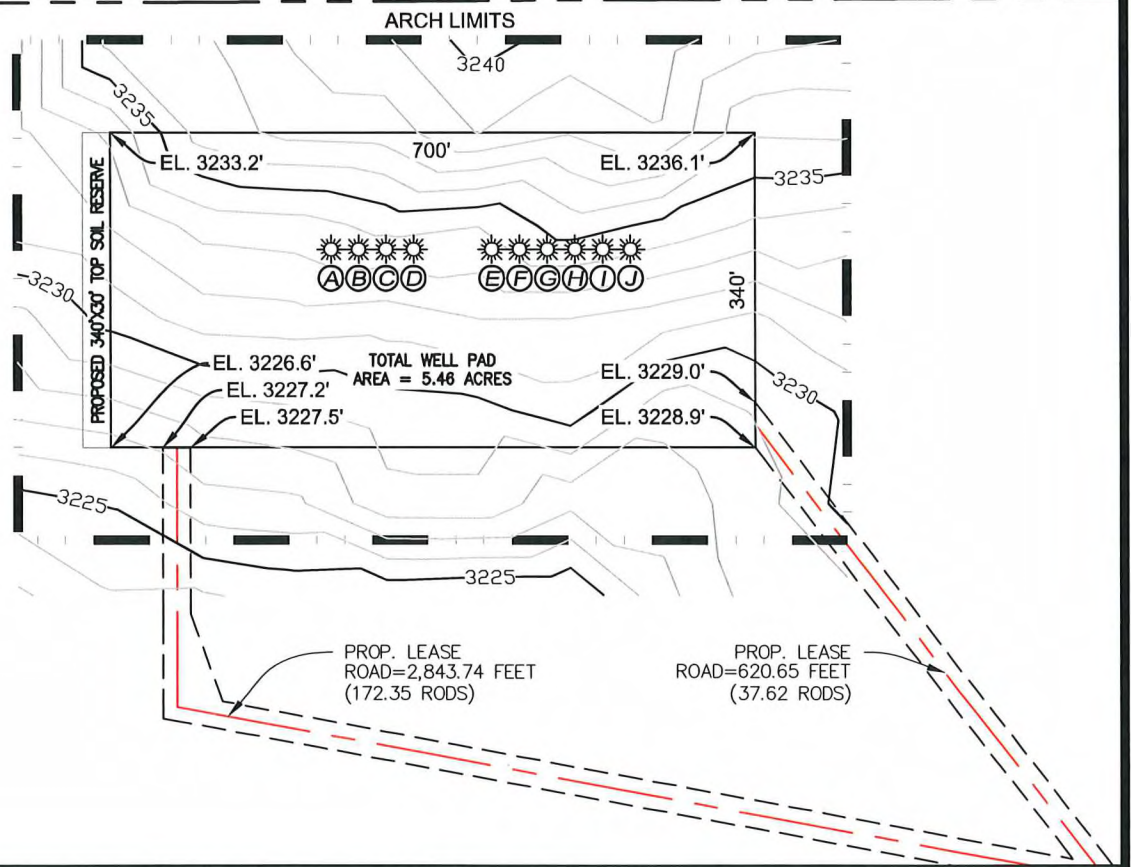

REV 1 02/17/2023 DEF

LEGEND

PROPOSED PAD SURFACE ———

ARCH SURVEY LIMITS ———

PROPOSED LEASE ROAD ———

EXIST. 1' CONTOUR LINES ———

EXIST. 5' CONTOUR LINES ———

WATER LINE ——— W ———

PIPELINE ———

SALT WATER DISPOSAL ——— SWD ———

PROPERTY LINE ——— P ———

PROPOSED 1' CONTOUR LINES ———

PROPOSED 5' CONTOUR LINES ———

EROSION CONTROL FENCE ——— ECF ———

OVERHEAD POWER ——— OHP ———

FENCE ——— X ——— X ———

SHEET 1 OF 6
PREPARED BY:
R-SQUARED GLOBAL, LLC
510 TRENTON STREET, WEST MONROE, LA 71291
318-323-6900 OFFICE
JOB No. R4287_002

WELL PAD CONTOURS

GOLIATH 24 FEDERAL COM (WEST)

SEC. 24, TWP. 26-S RGE. 34-E


SURVEY: N.M.P.M.

COUNTY: LEA

02-20-2023

OPERATOR: MARATHON OIL PERMIAN LLC

U.S.G.S. TOPOGRAPHIC MAP: ANDREWS PLACE, N.M.

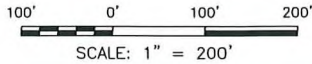

- A. GOLIATH 24 FED COM 501H
- B. GOLIATH 24 FED COM 502H
- C. GOLIATH 24 FED COM 303H
- D. GOLIATH 24 FED COM 503H
- E. GOLIATH 24 FED COM 601H
- F. GOLIATH 24 FED COM 301H
- G. GOLIATH 24 FED COM 701H
- H. GOLIATH 24 FED COM 302H
- I. GOLIATH 24 FED COM 602H
- J. GOLIATH 24 FED COM 702H


TOTAL CUT VOLUME: 12,943.42 cu yd

TOTAL FILL VOLUME: 12,728.18 cu yd

PROPOSED SHORT-TERM

DISTURBANCE AREA = 6.53 ACRES

I HEREBY CERTIFY THAT THE DIMENSIONS, EXISTING ELEVATIONS AND AREAS SHOWN HEREIN ARE BASED ON RECENT GROUND SURVEYS PERFORMED BY ME OR UNDER MY SUPERVISION RELATIVE TO ENGINEERING DESIGN DATA PROVIDED PREVIOUSLY BY OTHERS. NO WARRANTY IS EXPRESSED HEREIN REGARDING THE ENGINEERING DESIGN DATA PROVIDED.

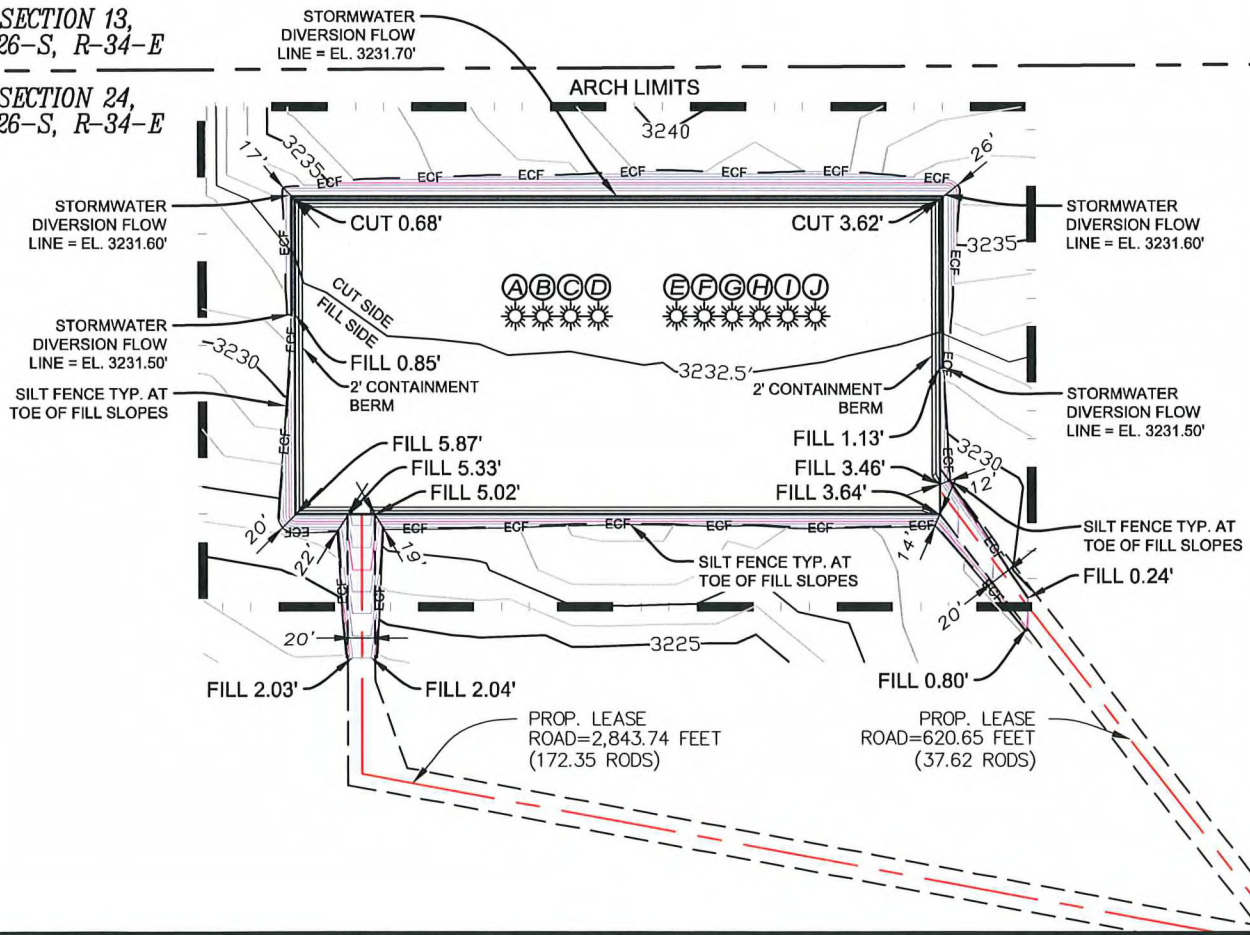SECTION 13,
T-26-S, R-34-ESECTION 24,
T-26-S, R-34-E


REV 1 02/17/2023 DEF

LEGEND

PROPOSED PAD SURFACE	—
ARCH SURVEY LIMITS	— — —
PROPOSED LEASE ROAD	— (red) —
EXIST. 1' CONTOUR LINES	— (dashed) —
EXIST. 5' CONTOUR LINES	— (dashed) —
WATER LINE	— w —

PIPELINE	— — —
SALT WATER DISPOSAL	— SWD —
PROPERTY LINE	— P —
PROPOSED 1' CONTOUR LINES	— (dashed) —
PROPOSED 5' CONTOUR LINES	— (dashed) —
EROSION CONTROL FENCE	— ECF —
OVERHEAD POWER	— (double line) —
FENCE	— (dashed) —

SHEET 2 OF 6
PREPARED BY:
R-SQUARED GLOBAL, LLC
510 TRENTON STREET, WEST MONROE, LA 71291
318-323-6900 OFFICE
JOB No. R4287_002

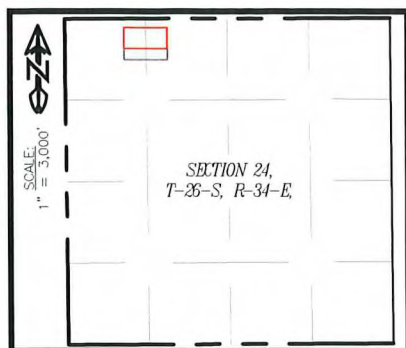

WELL PAD LOCATION PLAT

GOLIATH 24 FED COM (WEST)

SEC. 24 TWP. 26-S RGE. 34-E


SURVEY: N.M.P.M.

COUNTY: LEA


OPERATOR: MARATHON OIL PERMIAN LLC

U.S.G.S. TOPOGRAPHIC MAP:


ANDREWS PLACE, N.M.

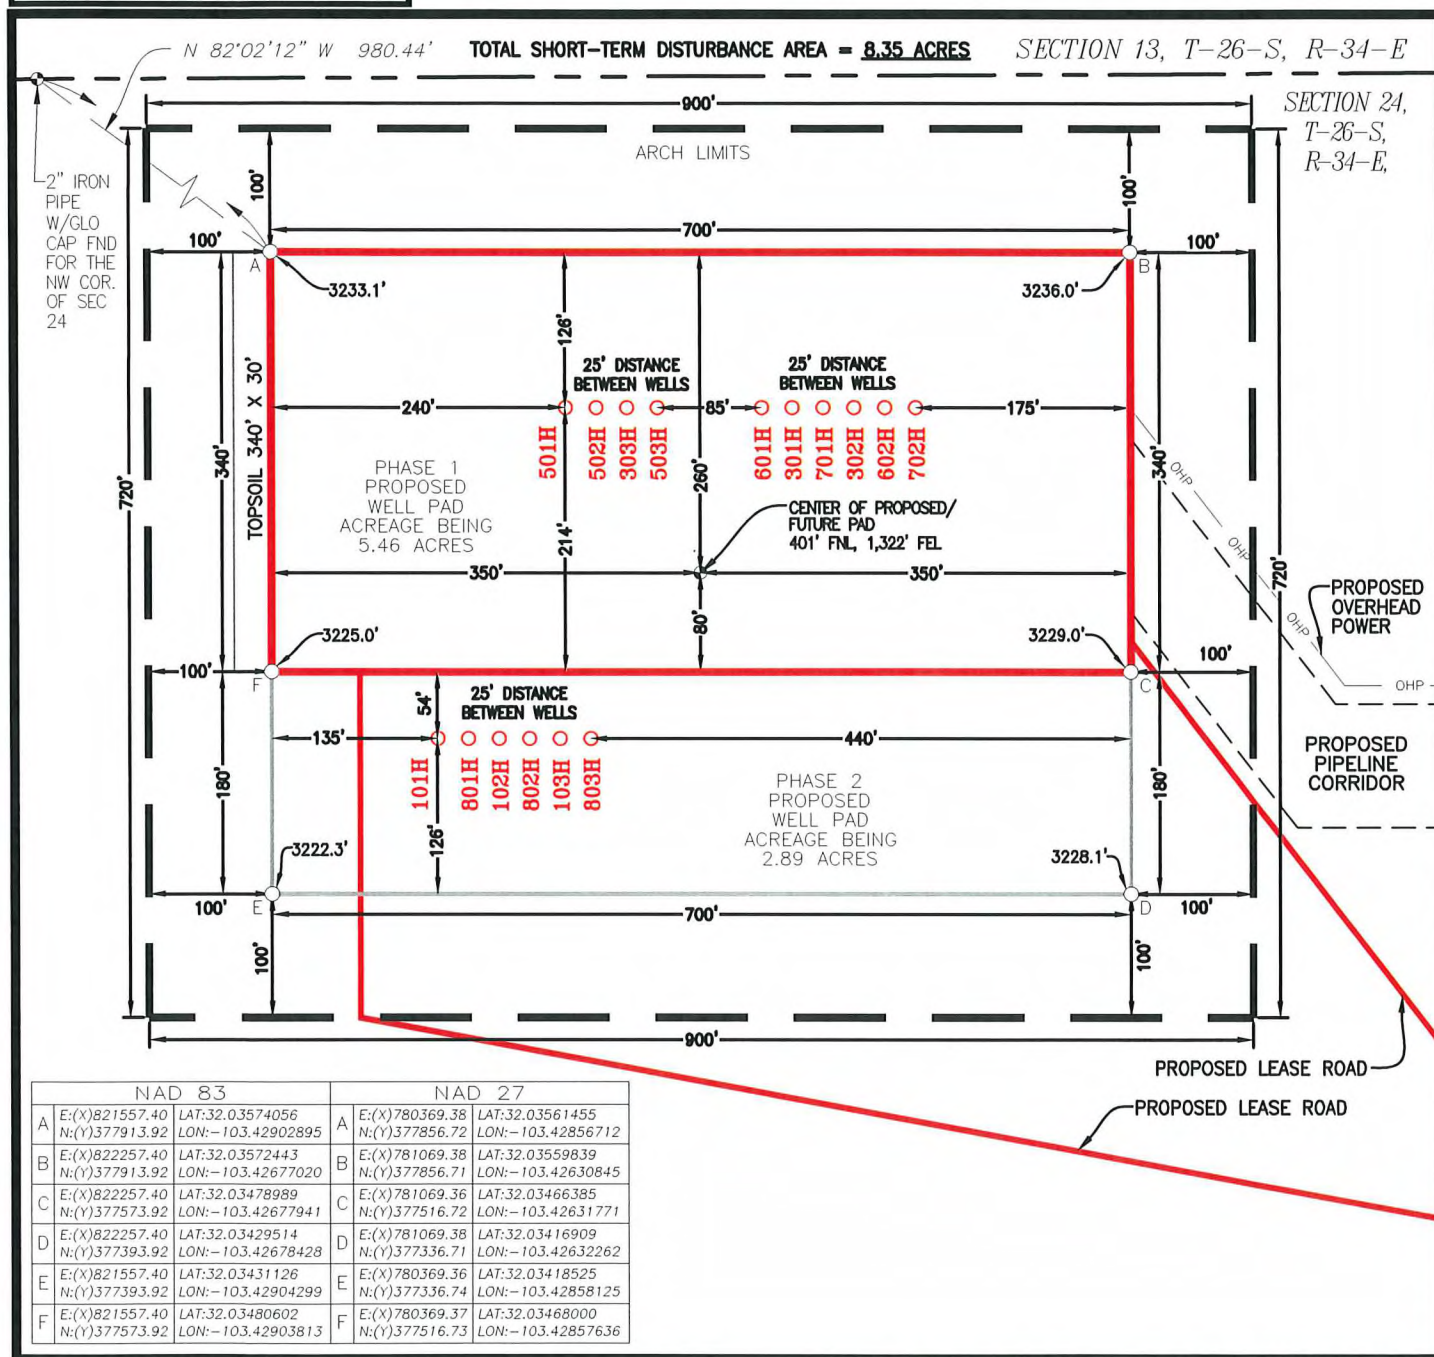

NOTE:
THIS IS NOT A BOUNDARY SURVEY. APPARENT
PROPERTY CORNERS AND PROPERTY LINES ARE
SHOWN FOR INFORMATION ONLY. BOUNDARY DATA
SHOWN IS FROM STATE OF NEW MEXICO OIL
CONSERVATION DIVISION FORM C-102 INCLUDED
IN THIS SUBMITTAL.

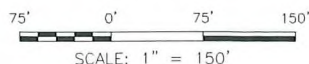

02-20-2023

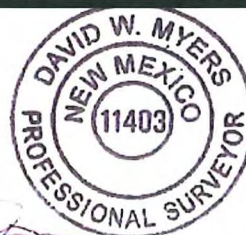

5	02/17/2023	ANC
REV.	DATE	BY

SHEET 2 OF 6

**PREPARED BY:
R-SQUARED GLOBAL, LLC
610 TRENTON ST.
WEST MONROE, LA 71291
318-323-6900 OFFICE
JOB No. R4287_002**

WELL PAD CROSS SECTIONS

GOLIATH 24 FEDERAL COM (WEST)

SEC. 24, TWP. 26-S RGE. 34-E

SURVEY: N.M.P.M.

COUNTY: LEA

02-20-2023

OPERATOR: MARATHON OIL PERMIAN LLC

U.S.G.S. TOPOGRAPHIC MAP: ANDREWS PLACE, N.M.



100' 0' 100' 200'
SCALE: 1" = 200'



- A. GOLIATH 24 FED COM 501H
B. GOLIATH 24 FED COM 502H
C. GOLIATH 24 FED COM 303H
D. GOLIATH 24 FED COM 503H
E. GOLIATH 24 FED COM 601H
F. GOLIATH 24 FED COM 301H
G. GOLIATH 24 FED COM 701H
H. GOLIATH 24 FED COM 302H
I. GOLIATH 24 FED COM 602H
J. GOLIATH 24 FED COM 702H

I HEREBY CERTIFY THAT THE DIMENSIONS, EXISTING ELEVATIONS AND AREAS SHOWN HEREIN ARE BASED ON RECENT GROUND SURVEYS PERFORMED BY ME OR UNDER MY SUPERVISION RELATIVE TO ENGINEERING DESIGN DATA PROVIDED PREVIOUSLY BY OTHERS. NO WARRANTY IS EXPRESSED HEREIN REGARDING THE ENGINEERING DESIGN DATA PROVIDED.




SECTION 13,
T-26-S, R-34-E

SECTION 24,
T-26-S, R-34-E

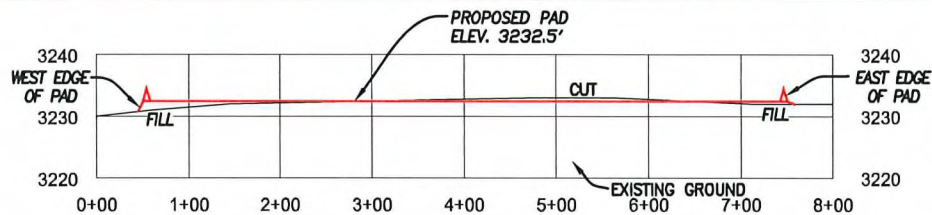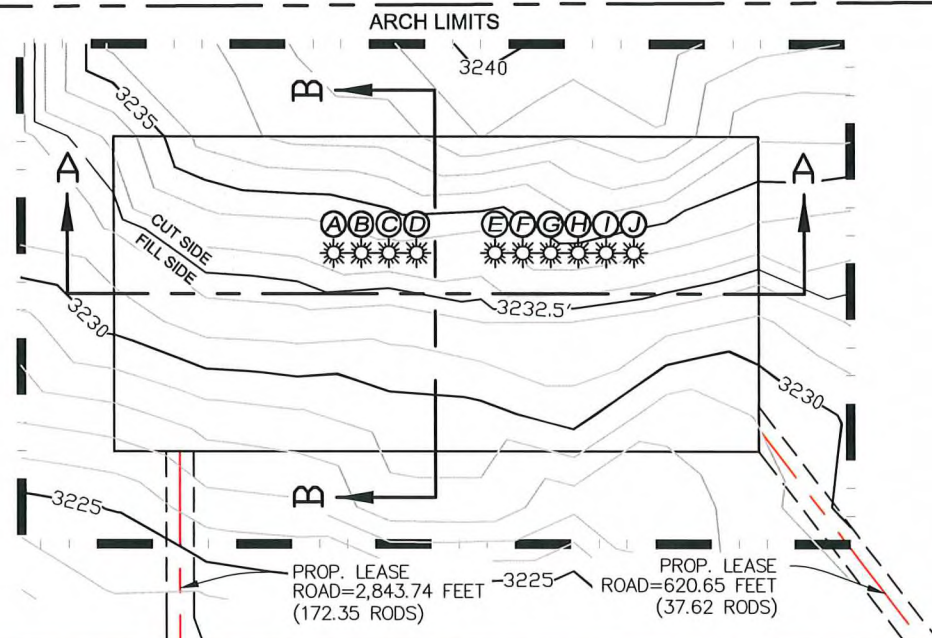

SECTION A-A

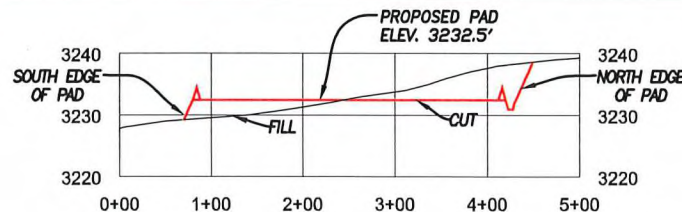

SECTION B-B

REV 1 02/17/2023 DEF

PROPOSED PAD SURFACE	—	SALT WATER DISPOSAL	— SWD —
ARCH SURVEY LIMITS	—	PROPERTY LINE	— P —
PROPOSED LEASE ROAD	—	PROPOSED 1' CONTOUR LINES	—
EXIST. 1' CONTOUR LINES	—	PROPOSED 5' CONTOUR LINES	—
EXIST. 5' CONTOUR LINES	—	EROSION CONTROL FENCE	— ECF —
WATER LINE	— w —	STORM WATER CONTROL DIVERSION	—

HORIZONTAL: 1" = 200'

VERTICAL: 1" = 30'

SHEET 3 OF 6

PREPARED BY:

R-SQUARED GLOBAL, LLC

510 TRENTON STREET, WEST MONROE, LA 71291

318-323-6900 OFFICE

JOB No. R4287_002

WELL PAD EXISTING TOPO

GOLIATH 24 FEDERAL COM (WEST)

SEC. 24, TWP. 26-S RGE. 34-E


SURVEY: N.M.P.M.

COUNTY: LEA

02-20-2023

OPERATOR: MARATHON OIL PERMIAN LLC

U.S.G.S. TOPOGRAPHIC MAP: ANDREWS PLACE, N.M.

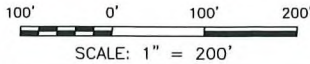


- A. GOLIATH 24 FED COM 501H
- B. GOLIATH 24 FED COM 502H
- C. GOLIATH 24 FED COM 303H
- D. GOLIATH 24 FED COM 503H
- E. GOLIATH 24 FED COM 601H
- F. GOLIATH 24 FED COM 301H
- G. GOLIATH 24 FED COM 701H
- H. GOLIATH 24 FED COM 302H
- I. GOLIATH 24 FED COM 602H
- J. GOLIATH 24 FED COM 702H

I HEREBY CERTIFY THAT THE DIMENSIONS, EXISTING ELEVATIONS AND AREAS SHOWN HEREIN ARE BASED ON RECENT GROUND SURVEYS PERFORMED BY ME OR UNDER MY SUPERVISION RELATIVE TO ENGINEERING DESIGN DATA PROVIDED PREVIOUSLY BY OTHERS. NO WARRANTY IS EXPRESSED HEREIN REGARDING THE ENGINEERING DESIGN DATA PROVIDED.



SECTION 13,
T-26-S, R-34-E

SECTION 24,
T-26-S, R-34-E

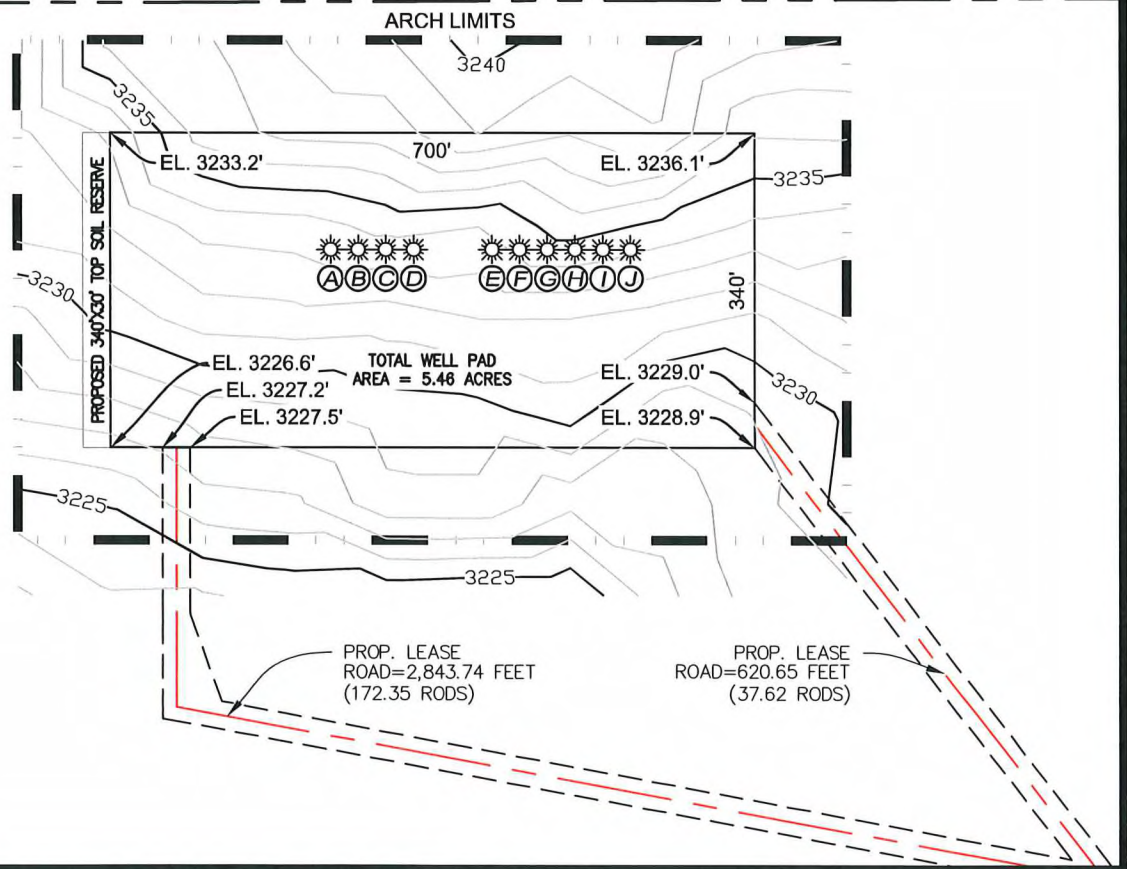

REV 1 02/17/2023 DEF

LEGEND

PROPOSED PAD SURFACE ————
 ARCH SURVEY LIMITS ————
 PROPOSED LEASE ROAD ————
 EXIST. 1' CONTOUR LINES ————
 EXIST. 5' CONTOUR LINES ————
 WATER LINE ———— W ————

PIPELINE ————
 SALT WATER DISPOSAL ———— SWD ————
 PROPERTY LINE ———— P ————
 PROPOSED 1' CONTOUR LINES ————
 PROPOSED 5' CONTOUR LINES ————
 EROSION CONTROL FENCE ———— ECF ————
 OVERHEAD POWER ———— OHP ————
 FENCE ———— X ———— X ————

SHEET 1 OF 6
 PREPARED BY:
 R-SQUARED GLOBAL, LLC
 510 TRENTON STREET, WEST MONROE, LA 71291
 318-323-6900 OFFICE
 JOB No. R4287_002

WELL PAD CONTOURS

GOLIATH 24 FEDERAL COM (WEST)

SEC. 24, TWP. 26-S RGE. 34-E


SURVEY: N.M.P.M.

COUNTY: LEA

02-20-2023

OPERATOR: MARATHON OIL PERMIAN LLC

U.S.G.S. TOPOGRAPHIC MAP: ANDREWS PLACE, N.M.

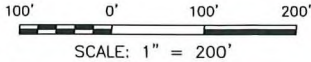

- A. GOLIATH 24 FED COM 501H
- B. GOLIATH 24 FED COM 502H
- C. GOLIATH 24 FED COM 303H
- D. GOLIATH 24 FED COM 503H
- E. GOLIATH 24 FED COM 601H
- F. GOLIATH 24 FED COM 301H
- G. GOLIATH 24 FED COM 701H
- H. GOLIATH 24 FED COM 302H
- I. GOLIATH 24 FED COM 602H
- J. GOLIATH 24 FED COM 702H


TOTAL CUT VOLUME: 12,943.42 cu yd

TOTAL FILL VOLUME: 12,728.18 cu yd

PROPOSED SHORT-TERM

DISTURBANCE AREA = 6.53 ACRES

I HEREBY CERTIFY THAT THE DIMENSIONS, EXISTING ELEVATIONS AND AREAS SHOWN HEREIN ARE BASED ON RECENT GROUND SURVEYS PERFORMED BY ME OR UNDER MY SUPERVISION RELATIVE TO ENGINEERING DESIGN DATA PROVIDED PREVIOUSLY BY OTHERS. NO WARRANTY IS EXPRESSED HEREIN REGARDING THE ENGINEERING DESIGN DATA PROVIDED.

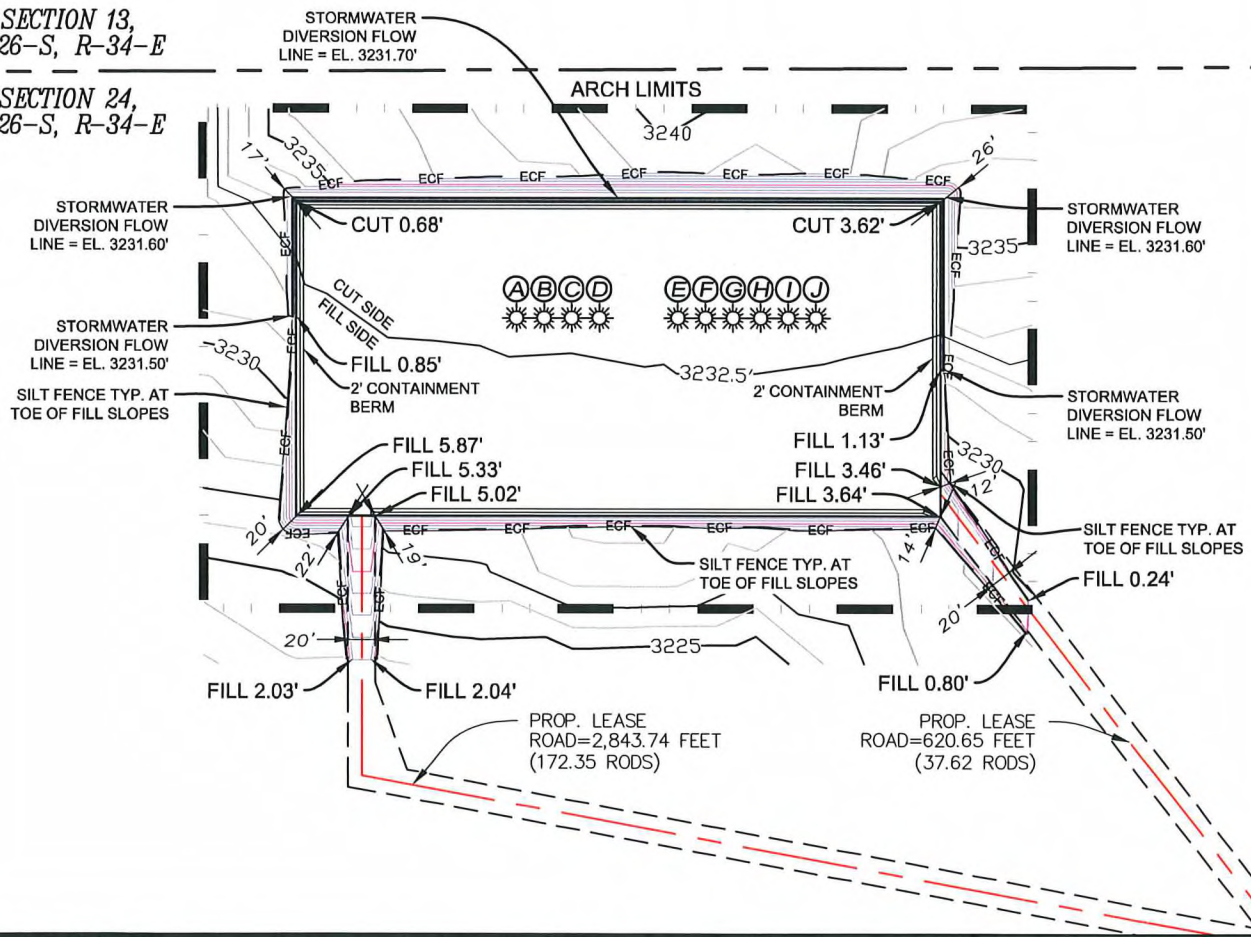SECTION 13,
T-26-S, R-34-ESECTION 24,
T-26-S, R-34-E


REV 1 02/17/2023 DEF

LEGEND

PROPOSED PAD SURFACE	—
ARCH SURVEY LIMITS	— — —
PROPOSED LEASE ROAD	— (red) —
EXIST. 1' CONTOUR LINES	— (light blue) —
EXIST. 5' CONTOUR LINES	— (light green) —
WATER LINE	— w —

PIPELINE	— — —
SALT WATER DISPOSAL	— SWD —
PROPERTY LINE	— P —
PROPOSED 1' CONTOUR LINES	— (light blue) —
PROPOSED 5' CONTOUR LINES	— (light green) —
EROSION CONTROL FENCE	— ECF —
OVERHEAD POWER	— (with cross-ticks) —
FENCE	— (with dots) —

SHEET 2 OF 6
PREPARED BY:
R-SQUARED GLOBAL, LLC
510 TRENTON STREET, WEST MONROE, LA 71291
318-323-6900 OFFICE
JOB No. R4287_002

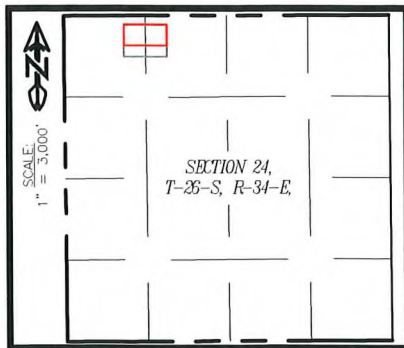


INTERIM RECLAMATION DIAGRAM

GOLIATH 24 FED COM (WEST)
SEC. 24 TWP. 26-S RGE. 34-E
SURVEY: N.M.P.M.
COUNTY: LEA
OPERATOR: MARATHON OIL PERMIAN LLC
U.S.G.S. TOPOGRAPHIC MAP:
ANDREWS PLACE, N.M.



TOTAL INTERIM RECLAMATION AREA = 1.09 ACRES
TOTAL LONG-TERM DISTURBANCE AREA = 7.50 ACRES

SECTION 13,
T-26-S, R-34-E,

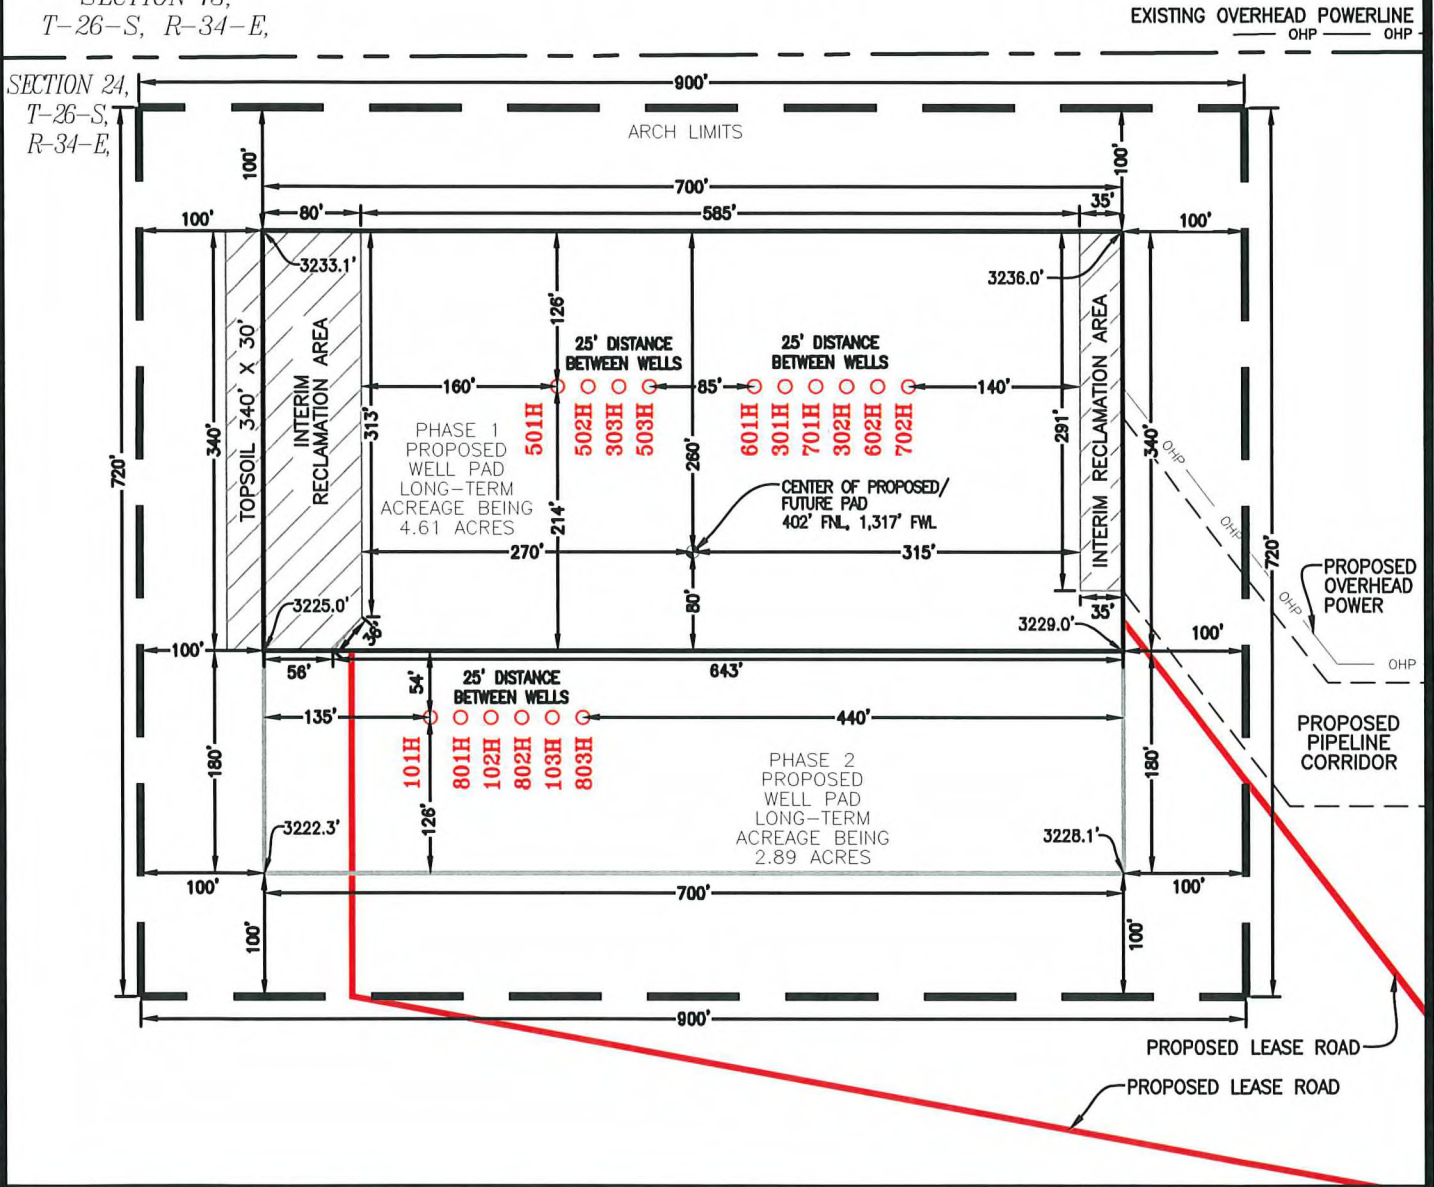

NOTE:
THIS IS NOT A BOUNDARY SURVEY, APPARENT PROPERTY CORNERS AND PROPERTY LINES ARE SHOWN FOR INFORMATION ONLY. BOUNDARY DATA SHOWN IS FROM STATE OF NEW MEXICO OIL CONSERVATION DIVISION FORM C-102 INCLUDED IN THIS SUBMITTAL.

75' 0' 75' 150'
SCALE: 1" = 150'

02-20-2023



5	02/17/2023	ANC
REV.	DATE	BY

SHEET 3 OF 6

PREPARED BY:
E-SQUARED GLOBAL, LLC
510 TRENTON ST.
WEST MONROE, LA 71291
318-323-6900 OFFICE
JOB No. R4287_002



U.S. Department of the Interior
BUREAU OF LAND MANAGEMENT

PWD Data Report

04/28/2025

APD ID: 10400094613

Submission Date: 09/20/2023

Operator Name: MARATHON OIL PERMIAN LLC

Well Name: GOLIATH 24 FED COM

Well Number: 303H

Well Type: OIL WELL

Well Work Type: Drill

Section 1 - General

Would you like to address long-term produced water disposal? NO

Section 2 - Lined

Would you like to utilize Lined Pit PWD options? N

Produced Water Disposal (PWD) Location:

PWD surface owner:

PWD disturbance (acres):

Lined pit PWD on or off channel:

Lined pit PWD discharge volume (bbl/day):

Lined pit

Pit liner description:

Pit liner manufacturers

Precipitated solids disposal:

Describe precipitated solids disposal:

Precipitated solids disposal

Lined pit precipitated solids disposal schedule:

Lined pit precipitated solids disposal schedule

Lined pit reclamation description:

Lined pit reclamation

Leak detection system description:

Leak detection system

Operator Name: MARATHON OIL PERMIAN LLC**Well Name:** GOLIATH 24 FED COM**Well Number:** 303H**Lined pit Monitor description:****Lined pit Monitor****Lined pit: do you have a reclamation bond for the pit?****Is the reclamation bond a rider under the BLM bond?****Lined pit bond number:****Lined pit bond amount:****Additional bond information**

Section 3 - Unlined

Would you like to utilize Unlined Pit PWD options? N**Produced Water Disposal (PWD) Location:****PWD disturbance (acres):****PWD surface owner:****Unlined pit PWD on or off channel:****Unlined pit PWD discharge volume (bbl/day):****Unlined pit****Precipitated solids disposal:****Describe precipitated solids disposal:****Precipitated solids disposal****Unlined pit precipitated solids disposal schedule:****Unlined pit precipitated solids disposal schedule****Unlined pit reclamation description:****Unlined pit reclamation****Unlined pit Monitor description:****Unlined pit Monitor****Do you propose to put the produced water to beneficial use?****Beneficial use user****Estimated depth of the shallowest aquifer (feet):****Does the produced water have an annual average Total Dissolved Solids (TDS) concentration equal to or less than that of the existing water to be protected?****TDS lab results:****Geologic and hydrologic****State****Unlined Produced Water Pit Estimated****Unlined pit: do you have a reclamation bond for the pit?**

Operator Name: MARATHON OIL PERMIAN LLC**Well Name:** GOLIATH 24 FED COM**Well Number:** 303H**Is the reclamation bond a rider under the BLM bond?****Unlined pit bond number:****Unlined pit bond amount:****Additional bond information****Section 4 -****Would you like to utilize Injection PWD options?** N**Produced Water Disposal (PWD) Location:****PWD surface owner:****PWD disturbance (acres):****Injection PWD discharge volume (bbl/day):****Injection well mineral owner:****Injection well type:****Injection well number:****Injection well name:****Assigned injection well API number?****Injection well API number:****Injection well new surface disturbance (acres):****Minerals protection information:****Mineral protection****Underground Injection Control (UIC) Permit?****UIC Permit****Section 5 - Surface****Would you like to utilize Surface Discharge PWD options?** N**Produced Water Disposal (PWD) Location:****PWD surface owner:****PWD disturbance (acres):****Surface discharge PWD discharge volume (bbl/day):****Surface Discharge NPDES Permit?****Surface Discharge NPDES Permit attachment:****Surface Discharge site facilities information:****Surface discharge site facilities map:****Section 6 -****Would you like to utilize Other PWD options?** N**Produced Water Disposal (PWD) Location:****PWD surface owner:****PWD disturbance (acres):****Other PWD discharge volume (bbl/day):**

Operator Name: MARATHON OIL PERMIAN LLC

Well Name: GOLIATH 24 FED COM

Well Number: 303H

Other PWD type description:

Other PWD type

Have other regulatory requirements been met?

Other regulatory requirements



U.S. Department of the Interior
BUREAU OF LAND MANAGEMENT

Bond Info Data

04/28/2025

APD ID: 10400094613

Submission Date: 09/20/2023

Operator Name: MARATHON OIL PERMIAN LLC

Well Name: GOLIATH 24 FED COM

Well Number: 303H

Well Type: OIL WELL

Well Work Type: Drill

Highlighted data
reflects the most
recent changes
[Show Final Text](#)

Bond

Federal/Indian APD: FED

BLM Bond number: NMB001555

BIA Bond number:

Do you have a reclamation bond? NO

Is the reclamation bond a rider under the BLM bond?

Is the reclamation bond BLM or Forest Service?

BLM reclamation bond number:

Forest Service reclamation bond number:

Forest Service reclamation bond attachment:

Reclamation bond amount:

Reclamation bond rider amount:

Additional reclamation bond information attachment:

Sante Fe Main Office
Phone: (505) 476-3441

General Information
Phone: (505) 629-6116

Online Phone Directory
<https://www.emnrd.nm.gov/oed/contact-us>

State of New Mexico
Energy, Minerals and Natural Resources
Oil Conservation Division
1220 S. St Francis Dr.
Santa Fe, NM 87505

ACKNOWLEDGMENTS

Action 510665

ACKNOWLEDGMENTS

Operator: MARATHON OIL PERMIAN LLC 600 W Illinois Ave Midland, TX 79701	OGRID: 372098
	Action Number: 510665
	Action Type: [C-101] BLM - Federal/Indian Land Lease (Form 3160-3)

ACKNOWLEDGMENTS

<input checked="" type="checkbox"/>	I hereby certify that no additives containing PFAS chemicals will be added to the completion or recompletion of this well.
-------------------------------------	---

Sante Fe Main Office
Phone: (505) 476-3441

General Information
Phone: (505) 629-6116

Online Phone Directory
<https://www.emnrd.nm.gov/oed/contact-us>

State of New Mexico
Energy, Minerals and Natural Resources
Oil Conservation Division
1220 S. St Francis Dr.
Santa Fe, NM 87505

COMMENTS

Action 510665

COMMENTS

Operator: MARATHON OIL PERMIAN LLC 600 W Illinois Ave Midland, TX 79701	OGRID: 372098
	Action Number: 510665
	Action Type: [C-101] BLM - Federal/Indian Land Lease (Form 3160-3)

COMMENTS

Created By	Comment	Comment Date
jeffrey.harrison	Infill to 30-025-52751.	12/8/2025

Sante Fe Main Office
Phone: (505) 476-3441

General Information
Phone: (505) 629-6116

Online Phone Directory
<https://www.emnrd.nm.gov/oecd/contact-us>

State of New Mexico
Energy, Minerals and Natural Resources
Oil Conservation Division
1220 S. St Francis Dr.
Santa Fe, NM 87505

CONDITIONS

Action 510665

CONDITIONS

Operator: MARATHON OIL PERMAN LLC 600 W Illinois Ave Midland, TX 79701	OGRID: 372098
	Action Number: 510665
	Action Type: [C-101] BLM - Federal/Indian Land Lease (Form 3160-3)

CONDITIONS

Created By	Condition	Condition Date
rrussell01	Cement is required to circulate on both surface and intermediate1 strings of casing.	9/30/2025
rrussell01	If cement does not circulate on any string, a Cement Bond Log (CBL) is required for that string of casing.	9/30/2025
jeffrey.harrison	File As Drilled C-102 and a directional Survey with C-104 completion packet.	12/8/2025
jeffrey.harrison	Notify the OCD 24 hours prior to casing & cement.	12/8/2025
jeffrey.harrison	Once the well is spud, to prevent ground water contamination through whole or partial conduits from the surface, the operator shall drill without interruption through the fresh water zone or zones and shall immediately set in cement the water protection string.	12/8/2025
jeffrey.harrison	Oil base muds are not to be used until fresh water zones are cased and cemented providing isolation from the oil or diesel. This includes synthetic oils. Oil based mud, drilling fluids and solids must be contained in a steel closed loop system.	12/8/2025