



U.S. Department of the Interior
Bureau of Land Management

Application for Permit to Drill

APD Package Report

Date Printed: 11/21/2025 07:30 PM

APD ID: 10400106880	Well Status: AAPD
APD Received Date: 09/08/2025 09:04 AM	Well Name: DREAMCATCHER FED COM
Operator: PERMIAN RESOURCES OPERATING	Well Number: 134H

APD Package Report Contents

- Form 3160-3
- Operator Certification Report
- Application Report
- Application Attachments
 - Well Plat: 2 file(s)
- Drilling Plan Report
- Drilling Plan Attachments
 - Blowout Prevention Choke Diagram Attachment: 2 file(s)
 - Blowout Prevention BOP Diagram Attachment: 2 file(s)
 - Casing Spec Documents: 2 file(s)
 - Casing Design Assumptions and Worksheet(s): 6 file(s)
 - Hydrogen sulfide drilling operations plan: 4 file(s)
 - Proposed horizontal/directional/multi-lateral plan submission: 4 file(s)
 - Other Facets: 2 file(s)
 - Other Variances: 10 file(s)
- SUPO Report
- SUPO Attachments
 - Existing Road Map: 2 file(s)
 - New Road Map: 2 file(s)
 - Attach Well map: 2 file(s)
 - Production Facilities map: 6 file(s)
 - Water source and transportation map: 2 file(s)
 - Well Site Layout Diagram: 6 file(s)
 - Recontouring attachment: 4 file(s)
 - Other SUPO Attachment: 4 file(s)
- PWD Report
- PWD Attachments
 - None

- Bond Report
- Bond Attachments
 - None

Form 3160-3
(October 2024)

FORM APPROVED
OMB No. 1004-0220
Expires: October 31, 2027

UNITED STATES
DEPARTMENT OF THE INTERIOR
BUREAU OF LAND MANAGEMENT
APPLICATION FOR PERMIT TO DRILL OR REENTER

1a. Type of work: <input checked="" type="checkbox"/> DRILL <input type="checkbox"/> REENTER		5. Lease Serial No. NMNM71752
1b. Type of Well: <input checked="" type="checkbox"/> Oil Well <input type="checkbox"/> Gas Well <input type="checkbox"/> Other		6. If Indian, Allottee or Tribe Name
1c. Type of Completion: <input type="checkbox"/> Hydraulic Fracturing <input checked="" type="checkbox"/> Single Zone <input type="checkbox"/> Multiple Zone		7. If Unit or CA Agreement, Name and No.
2. Name of Operator PERMIAN RESOURCES OPERATING LLC		8. Lease Name and Well No. DREAMCATCHER FED COM 134H
3a. Address 300 N MARIENFELD ST SUITE 1000, MIDLAND, TX 79701	3b. Phone No. (include area code) (432) 695-4222	9. API Well No.
4. Location of Well (Report location clearly and in accordance with any State requirements. *) At surface NESW / 1554 FSL / 2017 FWL / LAT 32.418462 / LONG -104.300177 At proposed prod. zone LOT 7 / 330 FSL / 100 FWL / LAT 32.41448 / LONG -104.340412		10. Field and Pool, or Exploratory HAPPY VALLEY/BONE SPRING
14. Distance in miles and direction from nearest town or post office*		11. Sec., T. R. M. or Blk. and Survey or Area SEC 4/T22S/R26E/NMP
		12. County or Parish EDDY
		13. State NM
15. Distance from proposed* location to nearest property or lease line, ft. (Also to nearest drig. unit line, if any) 1554 feet	16. No of acres in lease	17. Spacing Unit dedicated to this well 798.79
18. Distance from proposed location* to nearest well, drilling, completed, applied for, on this lease, ft. 33 feet	19. Proposed Depth 8280 feet / 21201 feet	20. BLM/BIA Bond No. in file FED: NMB001841
21. Elevations (Show whether DF, KDB, RT, GL., etc.) 3232 feet	22. Approximate date work will start* 02/01/2026	23. Estimated duration 90 days
24. Attachments		

The following, completed in accordance with the requirements of Onshore Oil and Gas Order No. 1, and the Hydraulic Fracturing rule per 43 CFR 3162.3-3 (as applicable)

- | | |
|---|---|
| <ul style="list-style-type: none"> 1. Well plat certified by a registered surveyor. 2. A Drilling Plan. 3. A Surface Use Plan (if the location is on National Forest System Lands, the SUPO must be filed with the appropriate Forest Service Office). | <ul style="list-style-type: none"> 4. Bond to cover the operations unless covered by an existing bond on file (see Item 20 above). 5. Operator certification. 6. Such other site specific information and/or plans as may be requested by the BLM. |
|---|---|

25. Signature (Electronic Submission)	Name (Printed/Typed) CASSIE EVANS / Ph: (432) 695-4222	Date 09/08/2025
Title Regulatory Specialist		
Approved by (Signature) (Electronic Submission)	Name (Printed/Typed) CODY LAYTON / Ph: (575) 234-5959	Date 11/21/2025
Title Assistant Field Manager Lands & Minerals		
Office Carlsbad Field Office		

Application approval does not warrant or certify that the applicant holds legal or equitable title to those rights in the subject lease which would entitle the applicant to conduct operations thereon.
Conditions of approval, if any, are attached.

Title 18 U.S.C. Section 1001 and Title 43 U.S.C. Section 1212, make it a crime for any person knowingly and willfully to make to any department or agency of the United States any false, fictitious or fraudulent statements or representations as to any matter within its jurisdiction.



(Continued on page 2)

*(Instructions on page 2)

INSTRUCTIONS

GENERAL: This form is designed for submitting proposals to perform certain well operations, as indicated on Federal and Indian lands and leases for action by appropriate Federal agencies, pursuant to applicable Federal laws and regulations. Any necessary special instructions concerning the use of this form and the number of copies to be submitted, particularly with regard to local, area, or regional procedures and practices, either are shown below or will be issued by, or may be obtained from local Federal offices.

ITEM I: If the proposal is to redrill to the same reservoir at a different subsurface location or to a new reservoir, use this form with appropriate notations. Consult applicable Federal regulations concerning subsequent work proposals or reports on the well.

ITEM 4: Locations on Federal or Indian land should be described in accordance with Federal requirements. Consult local Federal offices for specific instructions.

ITEM 14: Needed only when location of well cannot readily be found by road from the land or lease description. A plat, or plats, separate or on the reverse side, showing the roads to, and the surveyed location of, the well, and any other required information, should be furnished when required by Federal agency offices.

ITEMS 15 AND 18: If well is to be, or has been directionally drilled, give distances for subsurface location of hole in any present or objective productive zone.

ITEM 22: Consult applicable Federal regulations, or appropriate officials, concerning approval of the proposal before operations are started.

ITEM 24: If the proposal will involve hydraulic fracturing operations, you must comply with 43 CFR 3162.3-3, including providing information about the protection of usable water. Operators should provide the best available information about all formations containing water and their depths. This information could include data and interpretation of resistivity logs run on nearby wells. Information may also be obtained from state or tribal regulatory agencies and from local BLM offices.

NOTICES

The Privacy Act of 1974 and regulation in 43 CFR 2.48(d) provide that you be furnished the following information in connection with information required by this application.

AUTHORITY: 30 U.S.C. 181 et seq., 25 U.S.C. 396; 43 CFR 3160

PRINCIPAL PURPOSES: The information will be used to: (1) process and evaluate your application for a permit to drill a new oil, gas, or service well or to reenter a plugged and abandoned well; and (2) document, for administrative use, information for the management, disposal and use of National Resource Lands and resources including (a) analyzing your proposal to discover and extract the Federal or Indian resources encountered; (b) reviewing procedures and equipment and the projected impact on the land involved; and (c) evaluating the effects of the proposed operation on the surface and subsurface water and other environmental impacts.

ROUTINE USE: Information from the record and/or the record will be transferred to appropriate Federal, State, and local or foreign agencies, when relevant to civil, criminal or regulatory investigations or prosecution, in connection with congressional inquiries and for regulatory responsibilities.

EFFECT OF NOT PROVIDING INFORMATION: Filing of this application and disclosure of the information is mandatory only if you elect to initiate a drilling or reentry operation on an oil and gas lease.

The Paperwork Reduction Act of 1995 requires us to inform you that:

The BLM connects this information to an evaluation of the technical, safety, and environmental factors involved with drilling for oil and/or gas on Federal and Indian oil and gas leases. This information will be used to analyze and approve applications. Response to this request is mandatory only if the operator elects to initiate drilling or reentry operations on an oil and gas lease. The BLM would like you to know that you do not have to respond to this or any other Federal agency-sponsored information collection unless it displays a currently valid OMB control number.

BURDEN HOURS STATEMENT: Public reporting burden for this form is estimated to average 8 hours per response, including the time for reviewing instructions, gathering and maintaining data, and completing and reviewing the form. Direct comments regarding the burden estimate or any other aspect of this form to U.S. Department of the Interior, Bureau of Land Management (1004-0137), Bureau Information Connection Clearance Officer (WO-630), 1849 C Street, N.W., Mail Stop 401 LS, Washington, D.C. 20240.

Additional Operator Remarks

Location of Well

0. SHL: NESW / 1554 FSL / 2017 FWL / TWSP: 22S / RANGE: 26E / SECTION: 4 / LAT: 32.418462 / LONG: -104.300177 (TVD: 0 feet, MD: 0 feet)
PPP: SWSW / 330 FSL / 1298 FWL / TWSP: 22S / RANGE: 26E / SECTION: 5 / LAT: 32.414766 / LONG: -104.319379 (TVD: 8280 feet, MD: 15347 feet)
PPP: SESW / 330 FSL / 2458 FWL / TWSP: 22S / RANGE: 26E / SECTION: 4 / LAT: 32.41512 / LONG: -104.298707 (TVD: 8280 feet, MD: 8747 feet)
PPP: SESE / 330 FSL / 0 FEL / TWSP: 22S / RANGE: 26E / SECTION: 5 / LAT: 32.414994 / LONG: -104.306672 (TVD: 8280 feet, MD: 11387 feet)
PPP: SESE / 330 FSL / 0 FWL / TWSP: 22S / RANGE: 26E / SECTION: 5 / LAT: 32.414706 / LONG: -104.323586 (TVD: 8280 feet, MD: 16667 feet)
BHL: LOT 7 / 330 FSL / 100 FWL / TWSP: 22S / RANGE: 26E / SECTION: 6 / LAT: 32.41448 / LONG: -104.340412 (TVD: 8280 feet, MD: 21201 feet)

BLM Point of Contact

Name: JANET D ESTES
Title: ADJUDICATOR
Phone: (575) 234-6233
Email: JESTES@BLM.GOV

Dreamcatcher FED COM 134H

APD - Geology COAs (Not in Potash or WIPP)

- For at least one well per pad (deepest well within initial development preferred) the record of the drilling rate (ROP) along with the Gamma Ray (GR) and Neutron (CNL) well logs run from TVD to surface in the vertical section of the hole shall be submitted to the BLM office as well as all other logs run on the full borehole 30 days from completion. Any other logs run on the wellbore, excluding cement remediation, should also be sent. Only digital copies of the logs in .TIF or .LAS formats are necessary; paper logs are no longer required. Logs shall be emailed to blm-cfo-geology@doimspp.onmicrosoft.com. Well completion report should have .pdf copies of any CBLs or Temp Logs run on the wellbore.
- Exceptions: In areas where there is extensive log coverage (in particular the salt zone adjacent to a pad), Operators are encouraged to contact BLM Geologists to discuss if additional GR and N logs are necessary on a pad. Operator may request a waiver of the GR and N log requirement due to good well control or other reasons to be approved by BLM Geologist prior to well completion. A waiver approved by BLM must be attached to completion well report to satisfy COAs.
- The top of the Rustler, top and bottom of the Salt, and the top of the Capitan Reef (if present) are to be recorded on the Completion Report.

Be aware that:

- No H2S has been reported within one mile of the proposed project.

Questions? Contact Thomas Evans, BLM Geologist at 575-234-5965 or tvevans@blm.gov

**PECOS DISTRICT
SURFACE USE
CONDITIONS OF APPROVAL**

OPERATOR'S NAME:	PERMIAN RESOURCES OPERATING LLC
LEASE NO.:	NMNM106676, NMNM71752
COUNTY:	Eddy County, New Mexico

Wells:

Dreamcatcher North Pad

DREAMCATCHER FED COM 132H:

Surface Hole Location: 1,797 feet FWL and 566 feet FNL, Lot 3, Section 4, T.22S., R.26E.

Bottom Hole Location: 100 feet FWL and 2,310 feet FNL, Lot 5, Section 6, T.22S., R.26E.

DREAMCATCHER FED COM 211H:

Surface Hole Location: 1,830 feet FWL and 566 feet FNL, Lot 3, Section 4, T.22S., R.26E.

Bottom Hole Location: 100 feet FWL and 330 feet FNL, Lot 4, Section 6, T.22S., R.26E.

DREAMCATCHER FED COM 212H:

Surface Hole Location: 1,863 feet FWL and 565 feet FNL, Lot 3, Section 4, T.22S., R.26E.

Bottom Hole Location: 100 feet FWL and 1,687 feet FNL, Lot 5, Section 6, T.22S., R.26E.

DREAMCATCHER FED COM 131H:

Surface Hole Location: 1,896 feet FWL and 565 feet FNL, Lot 3, Section 4, T.22S., R.26E.

Bottom Hole Location: 100 feet FWL and 990 feet FNL, Lot 4, Section 6, T.22S., R.26E.

DREAMCATCHER FED COM 112H:

Surface Hole Location: 1,797 feet FWL and 786 feet FNL, Lot 3, Section 4, T.22S., R.26E.

Bottom Hole Location: 100 feet FWL and 2,310 feet FNL, Lot 5, Section 6, T.22S., R.26E.

DREAMCATCHER FED COM 121H:

Surface Hole Location: 1,830 feet FWL and 786 feet FNL, Lot 3, Section 4, T.22S., R.26E.

Bottom Hole Location: 100 feet FWL and 330 feet FNL, Lot 4, Section 6, T.22S., R.26E.

DREAMCATCHER FED COM 122H:

Surface Hole Location: 1,863 feet FWL and 785 feet FNL, Lot 3, Section 4, T.22S., R.26E.

Bottom Hole Location: 100 feet FWL and 1,640 feet FNL, Lot 5, Section 6, T.22S., R.26E.

DREAMCATCHER FED COM 111H:

Surface Hole Location: 1,896 feet FWL and 785 feet FNL, Lot 3, Section 4, T.22S., R.26E.

Bottom Hole Location: 100 feet FWL and 990 feet FNL, Lot 4, Section 6, T.22S., R.26E.

Dreamcatcher South Pad

DREAMCATCHER FED COM 123H:

Surface Hole Location: 1,984 feet FWL and 1,659 feet FSL, Lot K, Section 4, T.22S., R.26E.

Bottom Hole Location: 100 feet FWL and 2,310 feet FSL, Lot 6, Section 6, T.22S., R.26E.

DREAMCATCHER FED COM 114H:

Surface Hole Location: 2,017 feet FWL and 1,659 feet FSL, Lot K, Section 4, T.22S., R.26E.

Bottom Hole Location: 100 feet FWL and 330 feet FSL, Lot 7, Section 6, T.22S., R.26E.

DREAMCATCHER FED COM 113H:

Surface Hole Location: 2,083 feet FWL and 1,658 feet FSL, Lot K, Section 4, T.22S., R.26E.

Bottom Hole Location: 100 feet FWL and 1,658 feet FSL, Lot 6, Section 6, T.22S., R.26E.

DREAMCATCHER FED COM 134H:

Surface Hole Location: 2,017 feet FWL and 1,554 feet FSL, Lot K, Section 4, T.22S., R.26E.

Bottom Hole Location: 100 feet FWL and 330 feet FSL, Lot 7, Section 6, T.22S., R.26E.

DREAMCATCHER FED COM 214H:

Surface Hole Location: 2,050 feet FWL and 1,554 feet FSL, Lot K, Section 4, T.22S., R.26E.

Bottom Hole Location: 100 feet FWL and 990 feet FSL, Lot 7, Section 6, T.22S., R.26E.

DREAMCATCHER FED COM 133H:

Surface Hole Location: 2,083 feet FWL and 1,553 feet FSL, Lot K, Section 4, T.22S., R.26E.

Bottom Hole Location: 100 feet FWL and 1,658 feet FSL, Lot 6, Section 6, T.22S., R.26E.

DREAMCATCHER FED COM 124H:

Surface Hole Location: 2,050 feet FWL and 1,659 feet FSL, Lot K, Section 4, T.22S., R.26E.

Bottom Hole Location: 100 feet FWL and 1,000 feet FSL, Lot 7, Section 6, T.22S., R.26E.

TABLE OF CONTENTS

- 1. GENERAL PROVISIONS 6
 - 1.1. ARCHAEOLOGICAL, PALEONTOLOGY & HISTORICAL SITES 6
 - 1.2. RANGELAND RESOURCES 6
 - 1.2.1. Cattleguards 6
 - 1.2.2. Fence Requirement 7
 - 1.2.3. Livestock Watering Requirement 7
 - 1.3. NOXIOUS WEEDS..... 7
 - 1.3.1 African Rue (Peganum harmala) 7
 - 1.4. LIGHT POLLUTION 7
 - 1.4.1. Downfacing..... 7
 - 1.4.2. Shielding..... 7
 - 1.4.3. Lighting Color..... 8
- 2. SPECIAL REQUIREMENTS 8
 - 2.1. WATERSHED 8
 - 2.1.1. General Construction 8
 - 2.1.2. Well Pad/Surface Site(s)..... 8
 - 2.1.3. Tank Battery 8
 - 2.1.4. Buried/Surface Line(s) 8
 - 2.1.5. Access Road(s)..... 9
 - 2.1.6. Electric Line(s)..... 9
 - 2.1.7. Temporary Use Fresh Water Frac Line(s) 9
 - 2.1.8. FEMA Flood Zone..... 9
 - 2.2. CAVE/KARST..... 10
 - 2.2.1. General Construction 10
 - 2.2.2. Pad Construction 10
 - 2.2.3. Road Construction 11
 - 2.2.4. Buried Pipeline/Cable Construction..... 11
 - 2.2.5. Powerline Construction 11
 - 2.2.6. Surface Flowlines Installation 11
 - 2.2.7. Production Mitigation 11
 - 2.2.8. Residual and Cumulative Mitigation..... 11
 - 2.2.9. Plugging and Abandonment Mitigation..... 12
 - 2.3 VISUAL RESOURCE MANAGEMENT..... 12
 - 2.4.2 VRM III Facility Requirement 12

- 3. CONSTRUCTION REQUIREMENTS..... 12
 - 3.1 CONSTRUCTION NOTIFICATION 12
 - 3.2 TOPSOIL 12
 - 3.3 CLOSED LOOP SYSTEM 12
 - 3.4 FEDERAL MINERAL PIT 12
 - 3.5 WELL PAD & SURFACING 12
 - 3.6 EXCLOSURE FENCING (CELLARS & PITS) 12
 - 3.7 ON LEASE ACCESS ROAD..... 13
 - 3.7.1 Road Width 13
 - 3.7.2 Surfacing 13
 - 3.7.3 Crowning..... 13
 - 3.7.4 Ditching 13
 - 3.7.5 Turnouts 13
 - 3.7.6 Drainage..... 13
 - 3.7.7 Public Access..... 14
- 4. PIPELINES 16
 - 4.1 BURIED PIPELINES..... 16
 - 4.2 SURFACE PIPELINES 18
 - 4.3 OVERHEAD ELECTRIC LINES 20
 - 4.4 RANGLAND MITIGATION FOR PIPELINES 22
 - 4.5.1 Fence Requirement 22
 - 4.5.2 Cattleguards 22
 - 4.5.3 Livestock Watering Requirement 22
- 5. PRODUCTION (POST DRILLING) 22
 - 5.1 WELL STRUCTURES & FACILITIES..... 22
 - 5.1.1 Placement of Production Facilities 22
 - 5.1.2 Exclosure Netting (Open-top Tanks) 22
 - 5.1.3. Chemical and Fuel Secondary Containment and Exclosure Screening 23
 - 5.1.4. Open-Vent Exhaust Stack Exclosures 23
 - 5.1.5. Containment Structures 23
- 6. RECLAMATION 23
 - 6.1 ROAD AND SITE RECLAMATION 23
 - 6.2 EROSION CONTROL 23
 - 6.3 INTERIM RECLAMATION 24
 - 6.4 FINAL ABANDONMENT & RECLAMATION 24
 - 6.5 SEEDING TECHNIQUES..... 24
 - 6.6 SOIL SPECIFIC SEED MIXTURE 25

1. GENERAL PROVISIONS

The failure of the operator to comply with these requirements may result in the assessment of liquidated damages or penalties pursuant to 43 CFR 3163.1 or 3163.2. A copy of these conditions of approval shall be present on the location during construction, drilling and reclamation activity. Any request for a variance shall be submitted to the Authorized Officer on Form 3160-5, Sundry Notices and Report on Wells.

1.1. ARCHAEOLOGICAL, PALEONTOLOGY & HISTORICAL SITES

Any cultural resource (historic or prehistoric site or object) discovered by the operator, or any person working on the operator's behalf, on the public or federal land shall be immediately reported to the Authorized Officer. The operator shall suspend all operations in the immediate area (within 100ft) of such discovery until written authorization to proceed is issued by the Authorized Officer. An evaluation of the discovery will be made by the Authorized Officer, in conjunction with a BLM Cultural Resource Specialist, to determine appropriate actions to prevent the loss of significant scientific values. The operator shall be responsible for the cost of evaluation and any decision as to the proper mitigation measures will be made by the Authorized Officer after consulting with the operator.

Traditional Cultural Properties (TCPs) are protected by NHPA as codified in 36 CFR 800 for possessing traditional, religious, and cultural significance tied to a certain group of individuals. Though there are currently no designated TCPs within the project area or within a mile of the project area, but it is possible for a TCP to be designated after the approval of this project. **If a TCP is designated in the project area after the project's approval, the BLM Authorized Officer will notify the operator of the following conditions and the duration for which these conditions are required.**

1. Temporary halting of all construction, drilling, and production activities to lower noise.
2. Temporary shut-off of all artificial lights at night.

The operator is hereby obligated to comply with procedures established in the Native American Graves Protection and Repatriation Act (NAGPRA), specifically NAGPRA Subpart B regarding discoveries, to protect human remains, associated funerary objects, sacred objects, and objects of cultural patrimony discovered during project work. If any human skeletal remains, funerary objects, sacred objects, or objects of cultural patrimony are discovered at any time during construction, all construction activities shall halt and a BLM-CFO Authorized Officer will be notified immediately. The BLM will then be required to be notified, in writing, within 24 hours of the discovery. The written notification should include the geographic location by county and state, the contents of the discovery, and the steps taken to protect said discovery. You must also include any potential threats to the discovery and a conformation that all activity within 100ft of the discovery has ceased and work will not resume until written certification is issued. All work on the entire project must halt for a minimum of 3 days and work cannot resume until an Authorized Officer grants permission to do so.

Any paleontological resource discovered by the operator, or any person working on the operator's behalf, on public or Federal land shall be immediately reported to the Authorized Officer. The operator shall suspend all operations in the immediate area of such discovery until written authorization to proceed is issued by the Authorized Officer. The operator will be responsible for the cost of evaluation and any decision as to the proper mitigation measures will be made by the Authorized Officer after consulting with the operator.

1.2. RANGELAND RESOURCES

1.2.1. Cattleguards

Where a permanent cattleguard is approved, an appropriately sized cattleguard(s) sufficient to carry out the project shall be installed and maintained at fence crossing(s). Any existing cattleguard(s) on the access road shall be repaired or replaced if they are damaged or have deteriorated beyond practical use. The operator shall be responsible for the condition of the existing cattleguard(s) that are in place and are utilized during lease operations. A gate shall be constructed on one side of the cattleguard and fastened securely to H-braces.

1.2.2. Fence Requirement

Where entry granted across a fence line, the fence must be braced and tied off on both sides of the passageway prior to cutting. Once the work is completed, the fence will be restored to its prior condition, or better. The operator shall notify the private surface landowner or the grazing allotment holder prior to crossing any fence(s).

1.2.3. Livestock Watering Requirement

Any damage to structures that provide water to livestock throughout the life of the well, caused by operations from the well site, must be immediately corrected by the operator. The operator must notify the BLM office (575-234-5972) and the private surface landowner or the grazing allotment holder if any damage occurs to structures that provide water to livestock.

1.3. NOXIOUS WEEDS

The operator shall be held responsible if noxious weeds become established within the areas of operations. Weed control shall be required on the disturbed land where noxious weeds exist, which includes the roads, pads, associated pipeline corridor, and adjacent land affected by the establishment of weeds due to this action. The operator shall consult with the Authorized Officer for acceptable weed control methods, which include following EPA, New Mexico Department of Agriculture, and BLM requirements and policies.

1.3.1 African Rue (*Peganum harmala*)

Spraying: The spraying of African Rue must be completed by a licensed or certified applicator. In order to attempt to kill or remove African Rue the proper mix of chemical is needed. The mix consists of 2% Arsenal (Imazapyr) and 2% Roundup (Glyphosate) along with a nonionic surfactant. Any other chemicals or combinations shall be approved by the BLM Noxious Weeds Coordinator prior to treatment. African Rue shall be sprayed in connection to any dirt working activities or disturbances to the site being sprayed. Spraying of African Rue shall be done on immature plants at initial growth through flowering and mature plants between budding and flowering stages. Spraying shall not be conducted after flowering when plant is fruiting. This will ensure optimal intake of chemical and decrease chances of developing herbicide resistance. After spraying, the operator or necessary parties must contact the Carlsbad Field Office to inspect the effectiveness of the application treatment to the plant species. No ground disturbing activities can take place until the inspection by the authorized officer is complete. The operator may contact the Environmental Protection Department or the BLM Noxious Weed Coordinator at (575) 234-5972 or BLM_NM_CFO_NoxiousWeeds@blm.gov.

Management Practices: In addition to spraying for African Rue, good management practices should be followed. All equipment should be washed off using a power washer in a designated containment area. The containment area shall be bermed to allow for containment of the seed to prevent it from entering any open areas of the nearby landscape. The containment area shall be excavated near or adjacent to the well pad at a depth of three feet and just large enough to get equipment inside it to be washed off. This will allow all seeds to be in a centrally located area that can be treated at a later date if the need arises.

1.4. LIGHT POLLUTION

1.4.1. Downfacing

All permanent lighting will be pointed straight down at the ground in order to prevent light spill beyond the edge of approved surface disturbance.

1.4.2. Shielding

All permanent lighting will use full cutoff luminaires, which are fully shielded (i.e., not emitting direct or indirect light above an imaginary horizontal plane passing through the lowest part of the light source).

1.4.3. Lighting Color

Lighting shall be 3,500 Kelvin or less (Warm White) except during drilling, completion, and workover operations. No bluish-white lighting shall be used in permanent outdoor lighting.

2. SPECIAL REQUIREMENTS

2.1. WATERSHED

2.1.1. General Construction

- Any water erosion that may occur due to the construction of ROW/surface site and during the life of the ROW/surface site will be quickly corrected and proper measures will be taken to prevent future erosion.
 - Erosion control structures such as curled (plastic free and weed free) wood/straw fiber wattles/logs, silt fences, diversion berms, or other soil erosion controls to slow water migration across disturbed areas should be installed during construction and reclamation or as needed.
 - Regular monitoring of any erosion control structures placed in or along the ROW/surface site is recommended, both following precipitation events and regularly during monsoon season (June – September).
- Any spills or leaks will be reported to the BLM immediately for their immediate and proper treatment.

2.1.2. Well Pad/Surface Site(s)

- The entire surface site/pad(s) will be bermed to prevent oil, salt, and other chemical contaminants from leaving the well pad. No waterflow from the uphill side(s) of the pad shall be allowed to enter the well pad.
- Topsoil shall not be used to construct the berm. The compacted berm should be constructed at a minimum of 12 inches with impermeable mineral material (e.g. caliche).
- The integrity of the berm shall be maintained around the surfaced pad throughout the life of the well and around the downsized pad after interim reclamation has been completed.
- Any water erosion that may occur due to the construction of the well pad during the life of the well will be immediately corrected and proper measures will be taken to prevent future erosion.
- Stockpiling of topsoil is required. The topsoil shall be stockpiled in an appropriate location with wattles (recommended minimum 9" height) surrounding the stockpiled soil to prevent soil loss due to water/wind erosion. The wattles are to be maintained throughout the life of the project.
- If fluid collects within the bermed area, the fluid must be vacuumed into a safe container and disposed of properly at a state-approved facility.

2.1.3. Tank Battery

- Tank battery locations will be lined and bermed. Tank battery berms should be large enough to contain 1 ½ times the content of the largest tank or 24-hour production, whichever is greater. Liners should be permanently installed, at least 20 mm thick with a 4 oz. felt backing to prevent tears or punctures.
- Automatic shut off, check valves, or similar systems will be installed for tanks to minimize the effects of catastrophic line failures used in production or drilling.

2.1.4. Buried/Surface Line(s)

- When crossing ephemeral drainages (marked and unmarked), the pipeline(s) will be buried to a minimum depth of **48 inches** from the top of pipe to ground level. In ephemeral flow paths, rivers, and streams excess soil is to be compacted, contoured, and level to ground surface, allowing water to flow in its natural state. Additional seeding may be required in floodplains and drainages to restore energy dissipating vegetation.

- Prior to pipeline installation/construction, a leak detection plan will be developed. The method(s) could incorporate gauges to detect pressure drops, situating valves and lines so they can be visually inspected periodically or installing electronic sensors to alarm when a leak is present. The leak detection plan should incorporate an automatic shut-off system or manual shut-off valves with active monitoring to minimize the effects of an undesirable event.
- Regular monitoring is required to quickly identify leaks for their immediate and proper treatment.

2.1.5. Access Road(s)

- The submitter is responsible for maintenance of the road during the proposed ROW term.
- When crossing ephemeral drainages, low water crossings or culverts should be installed as appropriate.
 - Low water crossings should be adequately armored with gabions, rock aprons and/or riprap.
 - Culvert pipes shall be used for cross drains where drainage dips or low water crossings are not feasible. The minimum culvert diameter must be 18 inches. Due to flash floods, increased overland flow, and related debris, the BLM strongly recommends the operator increases the culvert diameter to 24 inches or larger. Flared culvert, rock armoring, and gravel are recommended for culvert stability. Culvert location and required diameter are shown on the attached map. If culverts or drainage crossings are needed, they should be designed for a 25-year or greater storm frequency, without development of a static head at the pipe inlet. Any culvert pipe installed shall be of sufficient diameter to pass the anticipated flow of water.
 - As appropriate, rock check dams should be installed above and/or below the drainage crossing to further reduce erosion potential.
- Turnout ditches/drainage leadoffs should be installed along the ROW at every 5-foot change in elevation. Turnout ditches and drainage leadoffs should not be constructed in such a manner as to alter the natural flow of water into or out of naturally occurring drainage features.
- Water bars should be placed within the ROW to divert and dissipate surface runoff

2.1.6. Electric Line(s)

- A power pole must not be placed in drainages, playas, wetlands, riparian areas, or floodplains and must span across the features at a distance away that does not promote further erosion.

2.1.7. Temporary Use Fresh Water Frac Line(s)

- Once the temporary use exceeds the timeline of 180 days and/or with a 90-day extension status; further analysis will be required if the applicant pursues to turn the temporary pipeline into a permanent pipeline.
- The pipeline is to not obstruct ephemeral drainages or streams, allowing water to flow in its natural state unobstructed.
- Prior to pipeline installation/construction, a leak detection plan will be developed. The method(s) could incorporate gauges to detect pressure drops, situating valves and lines so they can be visually inspected periodically or installing electronic sensors to alarm when a leak is present. The leak detection plan should incorporate an automatic shut-off system or manual shut-off valves with active monitoring to minimize the effects of an undesirable event.
- Regular monitoring is required to quickly identify leaks for their immediate and proper treatment.

2.1.8. FEMA Flood Zone

- General Construction
 - Portions of the proposed project will cross areas which the Federal Emergency Management Agency (FEMA) has classified as Zone A. Areas classified as Zone A are areas subject to inundation by the 1-percent-annual-chance flood event, also known as the "100-year flood". The channels within these zones are all ephemeral drainages and will only be active during and right

after a heavy rain, causing flash flooding. Due to the semi-arid climate of the surrounding area, the majority of the precipitation occurs during summer months from monsoon storms.

- Be aware that flash floods may occur in this region. Please check weather reports and follow safety protocol.
- Pipeline
 - Between the below identified points, the pipeline(s) will be buried to a minimum depth of **60 inches** from the top of pipe to ground level. Excess soil is to be compacted, contoured, and level to ground surface, allowing water to flow in its natural state.
 - In addition, between the below identified points, (plastic-free and weed-free) wood/straw fiber wattles/logs and/or silt fences will be placed on the downstream side for sediment control during construction and maintained until soils and vegetation have stabilized. Water bars should be placed within the ROW to divert and dissipate surface runoff. Additional seeding may be required in floodplains to restore energy dissipating vegetation.

Water Feature Name	Approximate Start Location	Approximate End Location	Map Reference
Hackberry Draw, FEMA Flood Zone	104.3001125°W 32.4237429°N	104.3001455°W 32.4255439°N	Figure 2.3 Location of Proposed Surface and Buried Pipeline

2.2. CAVE/KARST

2.2.1. General Construction

- No blasting
- The BLM, Carlsbad Field Office, will be informed immediately if any subsurface drainage channels, cave passages, or voids are penetrated during construction, and no additional construction shall occur until clearance has been issued by the Authorized Officer.
- All linear surface disturbance activities will avoid sinkholes and other karst features to lessen the possibility of encountering near surface voids during construction, minimize changes to runoff, and prevent untimely leaks and spills from entering the karst drainage system.
- This is a sensitive area and all spills or leaks will be reported to the BLM immediately for their immediate and proper treatment, as defined in NTL 3A for Major Undesirable Events.

2.2.2. Pad Construction

- The pad will be constructed and leveled by adding the necessary fill and caliche. No blasting will be used for any construction or leveling activities.
- The entire perimeter of the well pad will be bermed to prevent oil, salt, and other chemical contaminants from leaving the well pad.
- The compacted berm shall be constructed at a minimum of 12 inches high with impermeable mineral material (e.g., caliche).
- No water flow from the uphill side(s) of the pad shall be allowed to enter the well pad.
- The topsoil stockpile shall be located outside the bermed well pad.
- Topsoil, either from the well pad or surrounding area, shall not be used to construct the berm.
- No storm drains, tubing or openings shall be placed in the berm.

- If fluid collects within the bermed area, the fluid must be vacuumed into a safe container and disposed of properly at a state approved facility.
- The integrity of the berm shall be maintained around the surfaced pad throughout the life of the well and around the downsized pad after interim reclamation has been completed.
- Any access road entering the well pad shall be constructed so that the integrity of the berm height surrounding the well pad is not compromised (i.e. an access road crossing the berm cannot be lower than the berm height).
- Following a rain event, all fluids will be vacuumed off of the pad and hauled off-site and disposed at a proper disposal facility.

2.2.3. Road Construction

- Turnout ditches and drainage leadoffs will not be constructed in such a manner as to alter the natural flow of water into or out of cave or karst features.
- Special restoration stipulations or realignment may be required if subsurface features are discovered during construction.

2.2.4. Buried Pipeline/Cable Construction

- Rerouting of the buried line(s) may be required if a subsurface void is encountered during construction to minimize the potential subsidence/collapse of the feature(s) as well as the possibility of leaks/spills entering the karst drainage system.

2.2.5. Powerline Construction

- Smaller powerlines will be routed around sinkholes and other karst features to avoid or lessen the possibility of encountering near surface voids and to minimize changes to runoff or possible leaks and spills from entering karst systems.
- Larger powerlines will adjust their pole spacing to avoid cave and karst features.
- Special restoration stipulations or realignment may be required if subsurface voids are encountered.

2.2.6. Surface Flowlines Installation

- Flowlines will be routed around sinkholes and other karst features to minimize the possibility of leaks/spills from entering the karst drainage system.

2.2.7. Production Mitigation

- Tank battery locations and facilities will be bermed and lined with a 20-mil thick permanent liner that has a 4 oz. felt backing, or equivalent, to prevent tears or punctures. Secondary containment holding capacity must be large enough to contain 1 ½ times the content of the largest tank or 24-hour production, whichever is greater (displaced volume from all tanks within the berms MUST be subtracted from total volume of containment in calculating holding capacity).
- Implementation of a leak detection system to provide an early alert to operators when a leak has occurred.
- Automatic shut off, check valves, or similar systems will be installed for pipelines and tanks to minimize the effects of catastrophic line failures used in production or drilling.

2.2.8. Residual and Cumulative Mitigation

The operator will perform annual pressure monitoring on all casing annuli. If the test results indicate a casing failure has occurred, contact a BLM Engineer immediately, and take remedial action to correct the problem.

2.2.9. Plugging and Abandonment Mitigation

Upon well abandonment in high cave karst areas, additional plugging conditions of approval may be required. The BLM will assess the situation and work with the operator to ensure proper plugging of the wellbore.

2.3 VISUAL RESOURCE MANAGEMENT

2.4.2 VRM III Facility Requirement

Above-ground structures including meter housing that are not subject to safety requirements are painted a flat non-reflective paint color, Shale Green from the BLM Standard Environmental Color Chart (CC-001: June 2008).

Low-profile tanks, pumpjacks, and production equipment etc. must be shorter than 8 feet.

3. CONSTRUCTION REQUIREMENTS

3.1 CONSTRUCTION NOTIFICATION

The BLM shall administer compliance and monitor construction of the access road and well pad. Notify the Carlsbad Field Office at BLM_NM_CFO_Construction_Reclamation@blm.gov at least 3 working days prior to commencing construction of the access road and/or well pad.

When construction operations are being conducted on this well, the operator shall have the approved APD and COAs on the well site and they shall be made available upon request by the Authorized Officer.

3.2 TOPSOIL

The operator shall strip the topsoil (the A horizon) from the entire well pad area and stockpile the topsoil along the edge of the well pad as depicted in the APD. No more than the top 6 inches of topsoil shall be removed. All the stockpiled topsoil will be redistributed over the interim reclamation areas. Topsoil shall not be used for berming the pad or facilities. For final reclamation, the topsoil shall be spread over the entire pad area for seeding preparation.

Other subsoil (the B horizon and below) stockpiles must be completely segregated from the topsoil stockpile. Large rocks or subsoil clods (not evident in the surrounding terrain) must be buried within the approved area for interim and final reclamation.

3.3 CLOSED LOOP SYSTEM

Tanks are required for drilling operations: No reserve pits will be used for drill cuttings. The operator shall properly dispose of drilling contents at an authorized disposal site.

3.4 FEDERAL MINERAL PIT

Payment shall be made to the BLM prior to removal of any federal mineral materials. Call the Carlsbad Field Office at (575) 234-5972.

3.5 WELL PAD & SURFACING

Any surfacing material used to surface the well pad will be removed at the time of interim and final reclamation.

3.6 EXCLOSURE FENCING (CELLARS & PITS)

The operator will install and maintain enclosure fencing for all open well cellars to prevent access to public, livestock, and large forms of wildlife before and after drilling operations until the well cellar is free of fluids and the operator initiates backfilling. (For examples of enclosure fencing design, refer to BLM's Oil and Gas Gold Book, Enclosure Fence Illustrations, Figure 1, Page 18.)

The operator will also install and maintain mesh netting for all open well cellars to prevent access to smaller wildlife before and after drilling operations until the well cellar is free of fluids and the operator. Use a maximum netting mesh size of 1 ½ inches. The netting must not have holes or gaps.

3.7 ON LEASE ACCESS ROAD

3.7.1 Road Width

The access road shall have a driving surface that creates the smallest possible surface disturbance and does not exceed fourteen (14) feet in width. The maximum width of surface disturbance, when constructing the access road, shall not exceed twenty-five (25) feet.

3.7.2 Surfacing

Surfacing material is not required on the new access road driving surface. If the operator elects to surface the new access road or pad, the surfacing material may be required to be removed at the time of reclamation.

Where possible, no improvements will be made on the unsurfaced access road other than to remove vegetation as necessary, road irregularities, safety issues, or to fill low areas that may sustain standing water.

The Authorized Officer reserves the right to require surfacing of any portion of the access road at any time deemed necessary. Surfacing may be required in the event the road deteriorates, erodes, road traffic increases, or it is determined to be beneficial for future field development. The surfacing depth and type of material will be determined at the time of notification.

3.7.3 Crowning

Crowning shall be done on the access road driving surface. The road crown shall have a grade of approximately 2% (i.e., a 1" crown on a 14' wide road). The road shall conform to Figure 1; cross section and plans for typical road construction.

3.7.4 Ditching

Ditching shall be required on both sides of the road.

3.7.5 Turnouts


Vehicle turnouts shall be constructed on the road. Turnouts shall be intervisible with interval spacing distance less than 1000 feet. Turnouts shall conform to Figure 1; cross section and plans for typical road construction.

3.7.6 Drainage

Drainage control systems shall be constructed on the entire length of road (e.g. ditches, sidehill outslowing and insloping, leadoff ditches, culvert installation, and low water crossings).

A typical lead-off ditch has a minimum depth of 1 foot below and a berm of 6 inches above natural ground level. The berm shall be on the down-slope side of the lead-off ditch.

Cross Section of a Typical Lead-off Ditch

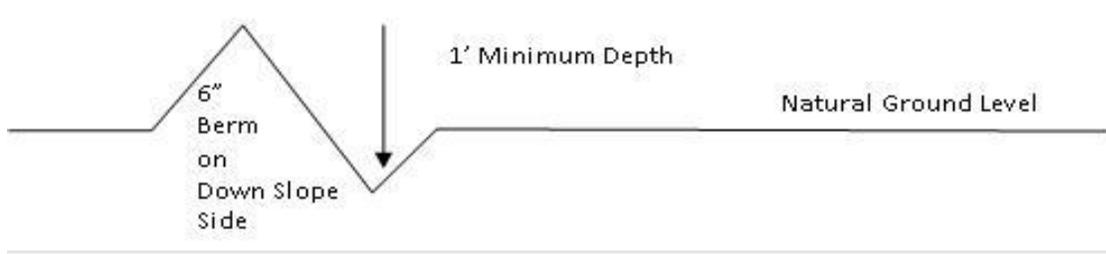

All lead-off ditches shall be graded to drain water with a 1 percent minimum to 3 percent maximum ditch slope. The spacing interval are variable for lead-off ditches and shall be determined according to the formula for spacing intervals of lead-off ditches, but may be amended depending upon existing soil types and centerline road slope (in %);

Formula for Spacing Interval of Lead-off Ditches

Example - On a 4% road slope that is 400 feet long, the water flow shall drain water into a lead-off ditch. Spacing interval shall be determined by the following formula:

$$400 \text{ foot road with } 4\% \text{ road slope: } \frac{400'}{4} + 100' = 200' \text{ lead-off ditch interval}$$

3.7.7 Public Access

Public access on this road shall not be restricted by the operator without specific written approval granted by the Authorized Officer.

- Construction Steps**
1. Salvage topsoil
 2. Construct road
 3. Redistribute topsoil
 4. Revegetate slopes

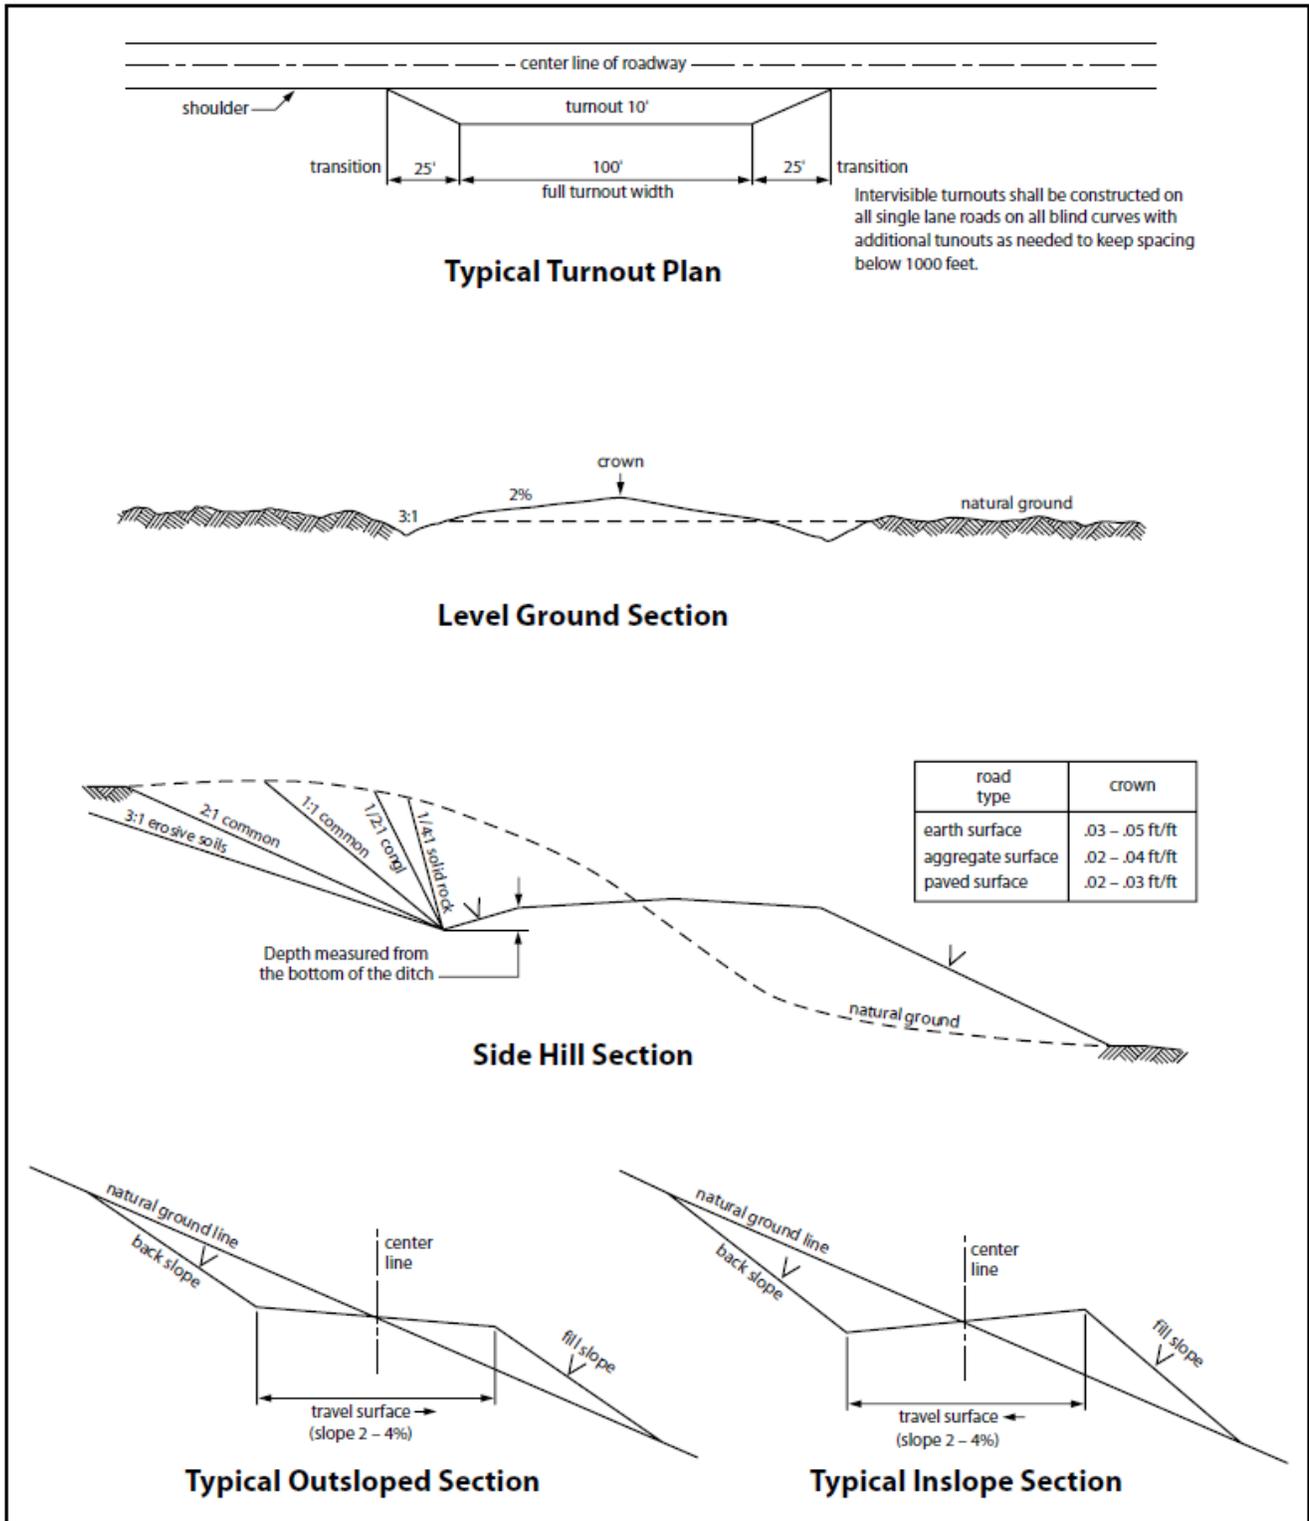


Figure 1. Cross-sections and plans for typical road sections representative of BLM resource or FS local and higher-class roads.

4. PIPELINES

- The BLM, Carlsbad Field Office, will be informed immediately if any subsurface drainage channels, passages, or voids are intersected by trenching, and no pipe will be laid in the trench at that point until clearance has been issued by the Authorized Officer.
- A leak detection plan **will be submitted to the BLM Carlsbad Field Office for approval** prior to pipeline installation. The method could incorporate gauges to detect pressure drops, siting valves and lines so they can be visually inspected periodically or installing electronic sensors to alarm when a leak is present. The leak detection plan will incorporate an automatic shut off system that will be installed for proposed pipelines to minimize the effects of an undesirable event.
- Regular monitoring is required to quickly identify leaks for their immediate and proper treatment.
- All spills or leaks will be reported to the BLM immediately for their immediate and proper treatment.

4.1 BURIED PIPELINES

A copy of the application (APD, or Sundry Notice) and attachments, including conditions of approval, survey plat and/or map, will be on location during construction. BLM personnel may request a copy of your permit during construction to ensure compliance with all stipulations.

Operator agrees to comply with the following stipulations to the satisfaction of the Authorized Officer:

1. The Operator shall indemnify the United States against any liability for damage to life or property arising from the occupancy or use of public lands under this APD.
2. The Operator shall comply with all applicable Federal laws and regulations existing or hereafter enacted or promulgated. In any event, the operator shall comply with the Toxic Substances Control Act of 1976 as amended, 15 USC 2601 et seq. (1982) with regards to any toxic substances that are used, generated by or stored on the pipeline corridor or on facilities authorized under this APD. (See 40 CFR Part 702-799 and especially, provisions on polychlorinated biphenyls, 40 CFR 761.1-761.193.) Additionally, any release of toxic substances (leaks, spills, etc.) in excess of the reportable quantity established by 40 CFR Part 117 shall be reported as required by the Comprehensive Environmental Response, Compensation, and Liability Act, section 102b. A copy of any report required or requested by any Federal agency or State government as a result of a reportable release or spill of any toxic substances shall be furnished to the authorized officer concurrent with the filing of the reports to the involved Federal agency or State government.
3. The operator agrees to indemnify the United States against any liability arising from the release of any hazardous substance or hazardous waste (as these terms are defined in the Comprehensive Environmental Response, Compensation and Liability Act of 1980, 42 U.S.C. 9601, et seq. or the Resource Conservation and Recovery Act, 42 U.S.C.6901, et seq.) on the Pipeline corridor (unless the release or threatened release is wholly unrelated to the operator's activity on the pipeline corridor), or resulting from the activity of the Operator on the pipeline corridor. This agreement applies without regard to whether a release is caused by the operator, its agent, or unrelated third parties.
4. If, during any phase of the construction, operation, maintenance, or termination of the pipeline, any oil or other pollutant is discharged from the pipeline system, impacting Federal lands, the control and total removal, disposal, and cleaning up of such oil or other pollutant, wherever found, shall be the responsibility of operator, regardless of fault. Upon failure of operator to control, dispose of, or clean up such discharge on or affecting Federal lands, or to repair all damages resulting therefrom, on the Federal lands, the Authorized Officer may take such measures as he deems necessary to control and clean up the discharge and restore the area, including where appropriate, the aquatic environment and

fish and wildlife habitats, at the full expense of the operator. Such action by the Authorized Officer shall not relieve operator of any responsibility as provided herein.

5. All construction and maintenance activity will be confined to the authorized pipeline corridor.
6. The pipeline will be buried with a minimum cover of 36 inches between the top of the pipe and ground level.
7. The maximum allowable disturbance for construction in this pipeline corridor will be 30 feet:
 - Blading of vegetation within the pipeline corridor will be allowed: maximum width of blading operations will not exceed **20** feet. The trench is included in this area. (*Blading is defined as the complete removal of brush and ground vegetation.*)
 - Clearing of brush species within the pipeline corridor will be allowed: maximum width of clearing operations will not exceed **30** feet. The trench and bladed area are included in this area. (*Clearing is defined as the removal of brush while leaving ground vegetation (grasses, weeds, etc.) intact. Clearing is best accomplished by holding the blade 4 to 6 inches above the ground surface.*)
 - The remaining area of the pipeline corridor (if any) shall only be disturbed by compressing the vegetation. (*Compressing can be caused by vehicle tires, placement of equipment, etc.*)
8. The operator shall stockpile an adequate amount of topsoil where blading is allowed. The topsoil to be stripped is approximately 6 inches in depth. The topsoil will be segregated from other spoil piles from trench construction. The topsoil will be evenly distributed over the bladed area for the preparation of seeding.
9. Vegetation, soil, and rocks left as a result of construction or maintenance activity will be randomly scattered on this pipeline corridor and will not be left in rows, piles, or berms, unless otherwise approved by the Authorized Officer. The entire pipeline corridor shall be recontoured to match the surrounding landscape. The backfilled soil shall be compacted, and a 6-inch berm will be left over the ditch line to allow for settling back to grade.
10. The pipeline will be identified by signs at the point of origin and completion of the pipeline corridor and at all road crossings. At a minimum, signs will state the operator's name, BLM serial number, and the product being transported. All signs and information thereon will be posted in a permanent, conspicuous manner, and will be maintained in a legible condition for the life of the pipeline.
11. The operator shall not use the pipeline route as a road for purposes other than routine maintenance as determined necessary by the Authorized Officer in consultation with the operator before maintenance begins. The operator will take whatever steps are necessary to ensure that the pipeline route is not used as a roadway. As determined necessary during the life of the pipeline, the Authorized Officer may ask the operator to construct temporary deterrence structures.
12. The operator shall be held responsible if noxious weeds become established within the areas of operations. Weed control shall be required on the disturbed land where noxious weeds exist, which includes associated roads, pipeline corridor and adjacent land affected by the establishment of weeds due to this action. The operator shall consult with the Authorized Officer for acceptable weed control methods, which include following EPA and BLM requirements and policies.
13. Escape Ramps - The operator will construct and maintain pipeline/utility trenches [that are not otherwise fenced, screened, or netted] to prevent livestock, wildlife, and humans from becoming entrapped. At a minimum, the operator will construct and maintain escape ramps, ladders, or other methods of avian and terrestrial wildlife escape in the trenches according to the following criteria:

- a. Any trench left open for eight (8) hours or less is not required to have escape ramps; however, before the trench is backfilled, the contractor/operator shall inspect the trench for wildlife, remove all trapped wildlife, and release them alive at least 100 yards from the trench.
- b. For trenches left open for eight (8) hours or more, earthen escape ramps (built at no more than a 30-degree slope and spaced no more than 500 feet apart) shall be placed in the trench. Before the trench is backfilled, the contractor/operator shall inspect the trench for wildlife, remove all trapped wildlife, and release them alive at least 100 yards from the trench.

14. Special Stipulations:

Karst:

- The BLM, Carlsbad Field Office, will be informed immediately if any subsurface drainage channels, passages, or voids are intersected by trenching, and no pipe will be laid in the trench at that point until clearance has been issued by the Authorized Officer.
- If a void is encountered, alignments may be rerouted to avoid the karst feature and lessen the potential of subsidence or collapse of karst features, buildup of toxic or combustible gas, or other possible impacts to cave and karst resources from the buried pipeline.
- Special restoration stipulations or realignment may be required at such intersections, if any.
- A leak detection plan **will be submitted to the BLM Carlsbad Field Office for approval** prior to pipeline installation. The method could incorporate gauges to detect pressure drops, situating values and lines so they can be visually inspected periodically or installing electronic sensors to alarm when a leak is present. The leak detection plan will incorporate an automatic shut off system that will be installed for proposed pipelines to minimize the effects of an undesirable event.
- Regular monitoring is required to quickly identify leaks for their immediate and proper treatment.
- All spills or leaks will be reported to the BLM immediately for their immediate and proper treatment.

4.2 SURFACE PIPELINES

A copy of the APD and attachments, including stipulations, survey plat(s) and/or map(s), shall be on location during construction. BLM personnel may request to review a copy of your permit during construction to ensure compliance with all stipulations.

Operator agrees to comply with the following stipulations to the satisfaction of the Authorized Officer:

1. Operator shall indemnify the United States against any liability for damage to life or property arising from the occupancy or use of public lands under this APD.
2. Operator shall comply with all applicable Federal laws and regulations existing or hereafter enacted or promulgated. In any event, Operator shall comply with the Toxic Substances Control Act of 1976 as amended, 15 USC § 2601 et seq. (1982) with regard to any toxic substances that are used, generated by or stored on the pipeline corridor or on facilities authorized under this APD (see 40 CFR, Part 702-799 and in particular, provisions on polychlorinated biphenyls, 40 CFR 761.1-761.193). Additionally, any release of toxic substances (leaks, spills, etc.) in excess of the reportable quantity established by 40 CFR, Part 117 shall be reported as required by the Comprehensive Environmental Response, Compensation, and Liability Act, section 102b. A copy of any report required or requested by any Federal agency or State government as a result of a reportable release or spill of any toxic substances shall be furnished to the Authorized Officer concurrent with the filing of the reports to the involved Federal agency or State government.
3. Operator agrees to indemnify the United States against any liability arising from the release of any hazardous substance or hazardous waste (as these terms are defined in the Comprehensive Environmental Response, Compensation and Liability Act of 1980, 42 U.S.C. § 9601, et seq. or the Resource Conservation and Recovery Act, 42 U.S.C. 6901, et seq.) on the Pipeline corridor (unless the release or threatened release is wholly unrelated to activity of the Operator's activity on the Pipeline

corridor), or resulting from the activity of the Operator on the pipeline corridor. This provision applies without regard to whether a release is caused by Operator, its agent, or unrelated third parties.

4. Operator shall be liable for damage or injury to the United States to the extent provided by 43 CFR Sec. 2883.1-4. Operator shall be held to a standard of strict liability for damage or injury to the United States resulting from pipe rupture, fire, or spills caused or substantially aggravated by any of the following within the pipeline corridor or permit area:
 - a. Activities of Operator including, but not limited to: construction, operation, maintenance, and termination of the facility;
 - b. Activities of other parties including, but not limited to:
 - (1) Land clearing
 - (2) Earth-disturbing and earth-moving work
 - (3) Blasting
 - (4) Vandalism and sabotage
 - c. Acts of God.

The maximum limitation for such strict liability damages shall not exceed one million dollars (\$1,000,000) for any one event, and any liability in excess of such amount shall be determined by the ordinary rules of negligence of the jurisdiction in which the damage or injury occurred.

This section shall not impose strict liability for damage or injury resulting primarily from an act of war or from the negligent acts or omissions of the United States.

5. If, during any phase of the construction, operation, maintenance, or termination of the pipeline, any oil, salt water, or other pollutant is discharged from the pipeline system, impacting Federal lands, the control and total removal, disposal, and cleaning up of such oil, salt water, or other pollutant, wherever found, shall be the responsibility of Operator, regardless of fault. Upon failure of Operator to control, dispose of, or clean up such discharge on or affecting Federal lands, or to repair all damages resulting therefrom, on the Federal lands, the Authorized Officer may take such measures as they deem necessary to control and clean up the discharge and restore the area, including, where appropriate, the aquatic environment and fish and wildlife habitats, at the full expense of Operator. Such action by the Authorized Officer shall not relieve Operator of any responsibility as provided herein.
6. All construction and maintenance activity shall be confined to the authorized pipeline corridor width of 30-feet. If the pipeline route follows an existing road or buried pipeline corridor, the surface pipeline shall be installed no farther than 10 feet from the edge of the road or buried pipeline corridor. If existing surface pipelines prevent this distance, the proposed surface pipeline shall be installed immediately adjacent to the outer surface pipeline. All construction and maintenance activity shall be confined to existing roads or pipeline corridors.
7. No blading or clearing of any vegetation shall be allowed unless approved in writing by the Authorized Officer.
8. Operator shall install the pipeline on the surface in such a manner that will minimize suspension of the pipeline across low areas in the terrain. In hummocky or dune areas, the pipeline shall be "snaked" around hummocks and dunes rather than suspended across these features.
9. The pipeline shall be buried with a minimum of 36 inches under all roads, "two-tracks," and trails. Burial of the pipe will continue for 20 feet on each side of each crossing. The condition of the road, upon completion of construction, shall be returned to at least its former state with no bumps or dips remaining in the road surface.

10. The operator shall minimize disturbance to existing fences and other improvements on public lands. The operator is required to promptly repair improvements to at least their former state. Functional use of these improvements will be maintained at all times. The operator will contact the owner of any improvements prior to disturbing them. When necessary to pass through a fence line, the fence shall be braced on both sides of the passageway prior to cutting of the fence. No permanent gates will be allowed unless approved by the Authorized Officer.
11. In those areas where erosion control structures are required to stabilize soil conditions, the operator will install such structures as are suitable for the specific soil conditions being encountered and which are in accordance with sound resource management practices.
12. Excluding the pipe, all above-ground structures not subject to safety requirement shall be painted by the operator to blend with the natural color of the landscape. The paint used shall be a color which simulates "Standard Environmental Colors" – Shale Green, Munsell Soil Color No. 5Y 4/2; designated by the Rocky Mountain Five State Interagency Committee.
13. The pipeline will be identified by signs at the point of origin and completion of the pipeline corridor and at all road crossings. At a minimum, signs will state the operator's name, BLM serial number, and the product being transported. Signs will be maintained in a legible condition for the life of the pipeline.
14. The operator shall not use the pipeline route as a road for purposes other than routine maintenance as determined necessary by the Authorized Officer in consultation with the operator. The operator will take whatever steps are necessary to ensure that the pipeline route is not used as a roadway.
15. The operator shall be held responsible if noxious weeds become established within the areas of operations. Weed control shall be required on the disturbed land where noxious weeds exist, which includes the roads, powerline corridor, and adjacent land affected by the establishment of weeds due to this action. The operator shall consult with the Authorized Officer for acceptable weed control methods, which include following EPA and BLM requirements and policies.
16. Surface pipelines shall be less than or equal to 4 inches and a working pressure below 125 psi.

4.3 OVERHEAD ELECTRIC LINES

A copy of the APD and attachments, including stipulations, survey plat and/or map, will be on location during construction. BLM personnel may request to you a copy of your permit during construction to ensure compliance with all stipulations.

Operator agrees to comply with the following stipulations to the satisfaction of the Authorized Officer:

1. The operator shall indemnify the United States against any liability for damage to life or property arising from the occupancy or use of public lands under this APD.
2. The operator shall comply with all applicable Federal laws and regulations existing or hereafter enacted or promulgated. In any event, the operator shall comply with the Toxic Substances Control Act of 1976 as amended, 15 USC 2601 et seq. (1982) with regards to any toxic substances that are used, generated by or stored on the powerline corridor or on facilities authorized under this powerline corridor. (See 40 CFR, Part 702-799 and especially, provisions on polychlorinated biphenyls, 40 CFR 761.1-761.193.) Additionally, any release of toxic substances (leaks, spills, etc.) in excess of the reportable quantity established by 40 CFR, Part 117 shall be reported as required by the Comprehensive Environmental Response, Compensation, and Liability Act, section 102b. A copy of any report required or requested by any Federal agency or State government as a result of a reportable release or spill of any toxic substances shall be furnished to the authorized officer concurrent with the filing of the reports to the involved Federal agency or State government.
3. The operator agrees to indemnify the United States against any liability arising from the release of any hazardous substance or hazardous waste (as these terms are defined in the Comprehensive

Environmental Response, Compensation and Liability Act of 1980, 42 U.S.C. 9601, et seq. or the Resource Conservation and Recovery Act, 42 U.S.C. 6901, et seq.) on the Powerline corridor (unless the release or threatened release is wholly unrelated to the operator's activity on the powerline corridor), or resulting from the activity of the Operator on the powerline corridor. This agreement applies without regard to whether a release is caused by the operator, its agent, or unrelated third parties.

4. There will be no clearing or blading of the powerline corridor unless otherwise agreed to in writing by the Authorized Officer.
5. Power lines shall be constructed and designed in accordance to standards outlined in "Suggested Practices for Avian Protection on Power lines: The State of the Art in 2006" Edison Electric Institute, APLIC, and the California Energy Commission 2006 . The operator shall assume the burden and expense of proving that pole designs not shown in the above publication deter raptor perching, roosting, and nesting. Such proof shall be provided by a raptor expert approved by the Authorized Officer. The BLM reserves the right to require modification or additions to all powerline structures placed on this powerline corridor, should they be necessary to ensure the safety of large perching birds. Such modifications and/or additions shall be made by the operator without liability or expense to the United States.
6. Raptor deterrence will consist of but not limited to the following: triangle perch discouragers shall be placed on each side of the cross arms and a nonconductive perching deterrence shall be placed on all vertical poles that extend past the cross arms.
7. The operator shall minimize disturbance to existing fences and other improvements on public lands. The operator is required to promptly repair improvements to at least their former state. Functional use of these improvements will be maintained at all times. The operator will contact the owner of any improvements prior to disturbing them. When necessary to pass through a fence line, the fence shall be braced on both sides of the passageway prior to cutting the fence. No permanent gates will be allowed unless approved by the Authorized Officer.
8. The BLM serial number assigned to this authorization shall be posted in a permanent, conspicuous manner where the power line crosses roads and at all serviced facilities. Numbers will be at least two inches high and will be affixed to the pole nearest the road crossing and at the facilities served.
9. Upon cancellation, relinquishment, or expiration of this APD, the operator shall comply with those abandonment procedures as prescribed by the Authorized Officer.
10. All surface structures (poles, lines, transformers, etc.) shall be removed within 180 days of abandonment, relinquishment, or termination of use of the serviced facility or facilities or within 180 days of abandonment, relinquishment, cancellation, or expiration of this APD, whichever comes first. This will not apply where the power line extends service to an active, adjoining facility or facilities.
11. Special Stipulations:
 - For reclamation remove poles, lines, transformer, etc. and dispose of properly. Fill in any holes from the poles removed.
12. Karst stipulations for overhead electric lines
 - Smaller powerlines will be routed around sinkholes and other karst features to avoid or lessen the possibility of encountering near surface voids and to minimize changes to runoff or possible leaks and spills from entering karst systems. Larger powerlines will adjust their pole spacing to avoid cave and karst features.
 - The BLM, Carlsbad Field Office, will be informed immediately if any subsurface drainage channels, cave passages, or voids are penetrated during construction.
 - No further construction will be done until clearance has been issued by the Authorized Officer.
 - Special restoration stipulations or realignment may be required.

4.4 RANGLAND MITIGATION FOR PIPELINES

4.5.1 Fence Requirement

Where entry is granted across a fence line, the fence must be braced and tied off on both sides of the passageway with H-braces prior to cutting. Once the work is completed, the fence will be restored to its prior condition, or better. The operator shall notify the private surface landowner or the grazing allotment operator prior to crossing any fence(s).

4.5.2 Cattleguards

An appropriately sized cattleguard(s) sufficient to carry out the project shall be installed and maintained at road-fence crossing(s). Any existing cattleguard(s) on the access road shall be repaired or replaced if they are damaged or have deteriorated beyond practical use. The operator shall be responsible for the condition of the existing cattleguard(s) that are in place and are utilized during lease operations. A gate shall be constructed on one side of the cattleguard and fastened securely to H-braces.

4.5.3 Livestock Watering Requirement

Structures that provide water to livestock, such as windmills, pipelines, drinking troughs, and earthen reservoirs, will be avoided by moving the proposed action.

Any damage to structures that provide water to livestock throughout the life of the well, caused by operations from the well site, must be immediately corrected by the operator. The operator must notify the BLM office (575-234-5972) and the private surface landowner or the grazing allotment operator if any damage occurs to structures that provide water to livestock.

- Livestock operators will be contacted, and adequate crossing facilities will be provided as needed to ensure livestock are not prevented from reaching water sources because of the open trench.
- Wildlife and livestock trails will remain open and passable by adding soft plugs (areas where the trench is excavated and replaced with minimal compaction) during the construction phase. Soft plugs with ramps on either side will be left at all well-defined livestock and wildlife trails along the open trench to allow passage across the trench and provide a means of escape for livestock and wildlife that may enter the trench.
- Trenches will be backfilled as soon as feasible to minimize the amount of open trench. The Operator will avoid leaving trenches open overnight to the extent possible and open trenches that cannot be backfilled immediately will have escape ramps (wooden) placed at no more than 2,500 feet intervals and sloped no more than 45 degrees.

5. PRODUCTION (POST DRILLING)

5.1 WELL STRUCTURES & FACILITIES

5.1.1 Placement of Production Facilities

Production facilities must be placed on the well pad to allow for maximum interim recontouring and revegetation of the well location.

5.1.2 Exclosure Netting (Open-top Tanks)

Immediately following active drilling or completion operations, the operator will take actions necessary to prevent wildlife and livestock access, including avian wildlife, to all open-topped tanks that contain or have the potential to contain salinity sufficient to cause harm to wildlife or livestock, hydrocarbons, or Resource Conservation and Recovery Act of 1976-exempt hazardous substances. At a minimum, the operator will net, screen, or cover open-topped tanks to exclude wildlife and livestock and prevent mortality. If the operator uses netting, the operator will cover and secure the open portion of the tank to prevent wildlife entry. The operator will net, screen, or cover the tanks until the operator removes the tanks from the

location or the tanks no longer contain substances that could be harmful to wildlife or livestock. Use a maximum netting mesh size of 1 ½ inches. The netting must not be in contact with fluids and must not have holes or gaps.

5.1.3. Chemical and Fuel Secondary Containment and Enclosure Screening

The operator will prevent all hazardous, poisonous, flammable, and toxic substances from coming into contact with soil and water. At a minimum, the operator will install and maintain an impervious secondary containment system for any tank or barrel containing hazardous, poisonous, flammable, or toxic substances sufficient to contain the contents of the tank or barrel and any drips, leaks, and anticipated precipitation. The operator will dispose of fluids within the containment system that do not meet applicable state or U. S. Environmental Protection Agency livestock water standards in accordance with state law; the operator must not drain the fluids to the soil or ground. The operator will design, construct, and maintain all secondary containment systems to prevent wildlife and livestock exposure to harmful substances. At a minimum, the operator will install effective wildlife and livestock enclosure systems such as fencing, netting, expanded metal mesh, lids, and grate covers. Use a maximum netting mesh size of 1 ½ inches.

5.1.4. Open-Vent Exhaust Stack Enclosures

The operator will construct, modify, equip, and maintain all open-vent exhaust stacks on production equipment to prevent birds and bats from entering, and to discourage perching, roosting, and nesting. (*Recommended enclosure structures on open-vent exhaust stacks are in the shape of a cone.*) Production equipment includes, but may not be limited to, tanks, heater-treaters, separators, dehydrators, flare stacks, in-line units, and compressor mufflers.

5.1.5. Containment Structures

Proposed production facilities such as storage tanks and other vessels will have a secondary containment structure that is constructed to hold the capacity of 1.5 times the largest tank, plus freeboard to account for precipitation, unless more stringent protective requirements are deemed necessary.

6. RECLAMATION

Stipulations required by the Authorized Officer on specific actions may differ from the following general guidelines

6.1 ROAD AND SITE RECLAMATION

Any roads constructed during the life of the well will have the caliche removed or linear burial. If contaminants are indicated then testing will be required for chlorides and applicable contaminate anomalies for final disposal determination (disposed of in a manner approved by the Authorized Officer within Federal, State and Local statutes, regulations, and ordinances) and seeded to the specifications in sections 6.5 and 6.6.

6.2 EROSION CONTROL

Install erosion control berms, windrows, and hummocks. Windrows must be level and constructed perpendicular to down-slope drainage; steeper slopes will require greater windrow density. Topsoil between windrows must be ripped to a depth of at least 12", unless bedrock is encountered. Any large boulders pulled up during ripping must be deep-buried on location. Ripping must be perpendicular to down-slope. The surface must be left rough in order to catch and contain rainfall on-site. Any trenches resulting from erosion cause by run-off shall be addressed immediately.

6.3 INTERIM RECLAMATION

During the life of the development, all disturbed areas not needed for active support of production operations must undergo interim reclamation in order to minimize the environmental impacts of development on other resources and uses.

Within six (6) months of well completion, operators must work with BLM surface protection specialists (BLM_NM_CFO_Construction_Reclamation@blm.gov) to devise the best strategies to reduce the size of the location. Interim reclamation must allow for remedial well operations, as well as safe and efficient removal of oil and gas.

During reclamation, the removal of caliche and any other surface material is required. Removed caliche that is free of contaminants may be used for road repairs, fire walls or for building other roads and locations. In order to operate the well or complete workover operations, it may be necessary to drive, park and operate on restored interim vegetation within the previously disturbed area. Disturbing revegetated areas for production or workover operations will be allowed. If there is significant disturbance and loss of vegetation, the area will need to be revegetated. Communicate with the appropriate BLM office for any exceptions/exemptions if needed.

All disturbed areas after they have been satisfactorily prepared need to be reseeded with the seed mixture provided in section 6.6.

Upon completion of interim reclamation, the operator shall submit a Sundry Notice, Subsequent Report of Reclamation (Form 3160-5).

6.4 FINAL ABANDONMENT & RECLAMATION

Prior to surface abandonment, the operator shall submit a Notice of Intent Sundry Notice and reclamation plan.

At final abandonment, well locations, production facilities, and access roads must undergo "final" reclamation so that the character and productivity of the land are restored.

Earthwork for final reclamation must be completed within six (6) months of well plugging. All pads, pits, facility locations and roads must be reclaimed to a satisfactory revegetated, safe, and stable condition, unless an agreement is made with the landowner or BLM to keep the road and/or pad intact.

After all disturbed areas have been satisfactorily prepared, these areas need to be revegetated with the seed mixture provided below. Seeding will be accomplished by drilling on the contour whenever practical or by other approved methods. Seeding may need to be repeated until revegetation is successful, as determined by the BLM. After earthwork and seeding is completed, the operator is required to submit a Sundry Notice, Subsequent Report of Reclamation.

Operators shall contact a BLM surface protection specialist prior to surface abandonment operations for site specific objectives (BLM_NM_CFO_Construction_Reclamation@blm.gov).

6.5 SEEDING TECHNIQUES

Seeds shall be hydro-seeded, mechanically drilled, or broadcast, with the broadcast-seeded area raked, ripped or dragged to aid in covering the seed. The seed mixture shall be evenly and uniformly planted over the disturbed area.

6.6 SOIL SPECIFIC SEED MIXTURE

The lessee/permittee shall seed all disturbed areas with the seed mixture listed below. The seed mixture shall be planted in the amounts specified in pounds of pure live seed (PLS)* per acre. There shall be no primary or secondary noxious weeds in the seed mixture. Seed will be tested and the viability testing of seed will be done in accordance with State law(s) and within nine (9) months prior to purchase. Commercial seed will be either certified or registered seed. The seed container will be tagged in accordance with State law(s) and available for inspection by the Authorized Officer.

Seed land application will be accomplished by mechanical planting using a drill equipped with a depth regulator to ensure proper depth of planting where drilling is possible. The seed mixture will be evenly and uniformly planted over the disturbed area. Smaller/heavier seeds tend to drop the bottom of the drill and are planted first; the operator shall take appropriate measures to ensure this does not occur. Where drilling is not possible, seed will be broadcast and the area shall be raked or chained to cover the seed. When broadcasting the seed, the pounds per acre are to be doubled. The seeding will be repeated until a satisfactory BLM or Soil Conservation

District stand is established as determined by the Authorized Officer. Evaluation of growth will not be made before completion of at least one full growing season after seeding or until several months of precipitation have occurred, enabling a full four months of growth, with one or more seed generations being established.

Seed Mixture 1 for Loamy Sites

Species to be planted in pounds of pure live seed* per acre:

<u>Species</u>	<u>lb/acre</u>
Plains lovegrass (Eragrostis intermedia)	0.5
Sand dropseed (Sporobolus cryptandrus)	1.0
Sideoats grama (Bouteloua curtipendula)	5.0
Plains bristlegrass (Setaria macrostachya)	2.0

*Pounds of pure live seed:

Pounds of seed x percent purity x percent germination = pounds pure live seed

Seed Mixture 3, for Shallow Sites

Species to be planted in pounds of pure live seed* per acre:

<u>Species</u>	<u>lb/acre</u>
Plains Bristlegrass (<i>Setaria macrostachya</i>)	1.0
Green Sprangletop (<i>Leptochloa dubia</i>)	2.0
Sideoats Grama (<i>Bouteloua curtipendula</i>)	5.0

*Pounds of pure live seed:

Pounds of seed x percent purity x percent germination = pounds pure live seed

PECOS DISTRICT DRILLING CONDITIONS OF APPROVAL

OPERATOR'S NAME: Permian Resources Operating LLC
WELL NAME & NO.: Dreamcatcher Fed Com 134H
LOCATION: Sec 04-22S-26E-NMP
COUNTY: <input style="width: 100%;" type="text" value="Eddy County, New Mexico"/>

Create COAs

H₂S	Cave / Karst	Waste Prevention Rule
<input style="width: 100%;" type="text" value="Not Reported"/>	<input style="width: 100%;" type="text" value="Critical"/>	<input style="width: 100%;" type="text" value="Waste Minimization Plan"/>
Potash	R-111-Q Design	
<input style="width: 100%;" type="text" value="None"/>	<input style="width: 100%;" type="text"/>	
Wellhead	Casing	
<input style="width: 100%;" type="text" value="Multibowl"/>	<input style="width: 100%;" type="text" value="3-String Well"/>	
<input checked="" type="checkbox"/> Flex Hose <input checked="" type="checkbox"/> Break Testing	<input type="checkbox"/> Liner <input type="checkbox"/> Fluid Filled <input type="checkbox"/> Casing Clearance	
	Cementing	
	<input checked="" type="checkbox"/> DV Tool <input type="checkbox"/> Bradenhead <input type="checkbox"/> Echometer <input checked="" type="checkbox"/> Offline Cement <input type="checkbox"/> Open Annulus <input type="checkbox"/> Pilot Hole	
Special Requirements		
<input checked="" type="checkbox"/> Capitan Reef	<input type="checkbox"/> Water Disposal	<input checked="" type="checkbox"/> COM <input type="checkbox"/> Unit

A. HYDROGEN SULFIDE

Hydrogen Sulfide (H₂S) monitors shall be installed prior to drilling out the surface shoe. If H₂S is detected in concentrations greater than 100 ppm, the Hydrogen Sulfide area shall meet 43 CFR 3176 requirements, which includes equipment and personnel/public protection items. If Hydrogen Sulfide is encountered, provide measured values and formations to the BLM.

B. CASING

1. The 13-3/8 inch surface casing shall be set at approximately 350 feet (a minimum of 70' into the Rustler Anhydrite, above the salt, and below usable fresh water) and cemented to the surface. **Set depth adjusted per BLM geologist.**
 - a. If cement does not circulate to the surface, the appropriate BLM office shall be notified and a temperature survey utilizing an electronic-type temperature survey with surface log readout will be used or a cement bond log shall be run to verify the top of the cement. Temperature survey will be run a minimum of six hours after pumping cement

- and ideally between 8-10 hours after completing the cement job.
- b. Wait on cement (WOC) time for a primary cement job will be a minimum of **8 hours** or **500 pounds compressive strength**, whichever is greater (including lead cement.)
 - c. Wait on cement (WOC) time for a remedial job will be a minimum of 4 hours after bringing cement to surface or 500 pounds compressive strength, whichever is greater.
 - d. If cement falls back, remedial cementing will be done prior to drilling out that string.
2. The minimum required fill of cement behind the **9-5/8** inch intermediate casing (**set at 1880' per BLM geologist**) is **cement to surface**. If cement does not circulate, see B.1.a, c-d above.
- **Special Capitan Reef requirements.** If lost circulation (50% or greater) occurs below the Base of the Salt, the operator shall do the following:
 - Switch to freshwater mud to protect the Capitan Reef and use freshwater mud until setting the intermediate casing. The appropriate BLM office is to be notified for a PET to witness the switch to fresh water.
 - Daily drilling reports from the Base of the Salt to the setting of the intermediate casing are to be submitted to the BLM CFO engineering staff via e-mail by 0800 hours each morning. Any lost circulation encountered is to be recorded on these drilling reports. The daily drilling report should show mud volume per shift/tour. Failure to submit these reports will result in an Incidence of Non-Compliance being issued for failure to comply with the Conditions of Approval. If not already planned, the operator shall run a caliper survey for the intermediate well bore and submit to the appropriate BLM office.
 - **Wait on cement (WOC) time for a primary cement job is to include the lead cement slurry** due to the presence of cave/karst, Capitan Reef, or potash features.

DV Tool: The operator has proposed utilize a DV tool. Operator may adjust depth of DV tool if it remains below the Salado and cement volumes are adjusted accordingly. The DV tool may be cancelled if cement circulates to surface on the first stage.

- a. **First Stage:** Cement to circulate. If cement does not circulate off the DV tool, contact the appropriate BLM office before proceeding with second stage cement job.
 - b. **Second Stage:** Cement to meet requirements listed for this casing string. If cement does not circulate, contact the appropriate BLM office.
3. The minimum required fill of cement behind the **5-1/2** inch production casing is **cement to surface**. If cement does not circulate, see B.1.a, c-d above.
- **Wait on cement (WOC) time for a primary cement job is to include the lead cement slurry** due to the presence of cave/karst, Capitan Reef, or potash features.

C. PRESSURE CONTROL

1. Operator has proposed a multi-bowl wellhead assembly. Minimum working pressure of the blowout preventer (BOP) and related equipment (BOPE) required for drilling below the surface casing shoe shall be **5000 (5M)** psi.
 - a. Wellhead shall be installed by manufacturer's representatives, submit documentation with subsequent sundry.
 - b. If the welding is performed by a third party, the manufacturer's representative shall monitor the temperature to verify that it does not exceed the maximum temperature of the seal.
 - c. Manufacturer representative shall install the test plug for the initial BOP test.
 - d. If the cement does not circulate and one-inch operations would have been possible with a standard wellhead, the well head shall be cut off, cementing operations performed and another wellhead installed.
 - e. Whenever any seal subject to test pressure is broken, all the tests in 43 CFR 3172 must be followed.
2. Variance approved to use flex line from BOP to choke manifold. Manufacturer's specification to be readily available. No external damage to flex line. Flex line to be installed as straight as possible (no hard bends).
3. Break testing has been approved for this well ONLY on those intervals utilizing a 5M BOPE or less. **(Annular preventer must be tested to a minimum of 70% of BOPE working pressure and shall be higher than the MASP.)** If in the event break testing is not utilized, then a full BOPE test would be conducted.
 - a. Variance only pertains to the intermediate hole-sections and no deeper than the Bone Springs formation. **BOPE Break Testing is NOT permitted to drill the production hole section.**
 - b. While in transfer between wells, BOPE shall be secured by the hydraulic carrier or cradle.
 - c. A full BOPE test is required prior to drilling the first deep intermediate hole section. If any subsequent hole interval is deeper than the first, a full BOPE test will be required. (200' TVD tolerance between intermediate shoes is allowable).
 - d. As a minimum, a full BOPE test shall be performed at 21-day intervals.
 - e. In the event any repairs or replacement of the BOPE is required, the BOPE shall test as per **43 CFR 3172**. Any well control event while drilling require notification to the BLM Petroleum Engineer (**575-706-2779**) prior to the commencement of any BOPE Break Testing operations.

D. SPECIAL REQUIREMENT(S)

Communitization Agreement:

- The operator will submit a Communitization Agreement to the Santa Fe Office, 301 Dinosaur Trail Santa Fe, New Mexico 87508, at least 90 days before the anticipated date

of first production from a well subject to a spacing order issued by the New Mexico Oil Conservation Division. The Communitization Agreement will include the signatures of all working interest owners in all Federal and Indian leases subject to the Communitization Agreement (i.e., operating rights owners and lessees of record), or certification that the operator has obtained the written signatures of all such owners and will make those signatures available to the BLM immediately upon request.

- The operator will submit an as-drilled survey well plat of the well completion, but are not limited to, those specified in 43 CFR 3171 and 3172.
- If the operator does not comply with this condition of approval, the BLM may take enforcement actions that include, but are not limited to, those specified in 43 CFR 3163.1.
- In addition, the well sign shall include the surface and bottom hole lease numbers. When the Communitization Agreement number is known, it shall also be on the sign.

Offline Cementing

Offline cementing has been approved for **all hole sections, excluding production**. Contact the BLM prior to the commencement of any offline cementing procedure.

GENERAL REQUIREMENTS

The BLM is to be notified in advance for a representative to witness:

- a. Spudding well (minimum of 24 hours)
- b. Setting and/or Cementing of all casing strings (minimum of 4 hours)
- c. BOPE tests (minimum of 4 hours)

Contact Eddy County Petroleum Engineering Inspection Staff:

Email or call the Carlsbad Field Office, 620 East Greene St., Carlsbad, NM 88220;
[BLM NM CFO DrillingNotifications@BLM.GOV](mailto:BLM_NM_CFO_DrillingNotifications@BLM.GOV); (575) 361-2822

1. Unless the production casing has been run and cemented or the well has been properly plugged, the drilling rig shall not be removed from over the hole without prior approval.
 - a. In the event the operator has proposed to drill multiple wells utilizing a skid/walking rig. Operator shall secure the wellbore on the current well, after installing and testing the wellhead, by installing a blind flange of like pressure rating to the wellhead and a pressure gauge that can be monitored while drilling is performed on the other well(s).
 - b. When the operator proposes to set surface casing with Spudder Rig
 - i. Notify the BLM when moving in and removing the Spudder Rig.
 - ii. Notify the BLM when moving in the 2nd Rig. Rig to be moved in within 90 days of notification that Spudder Rig has left the location.
 - iii. BOP/BOPE test to be conducted per **43 CFR 3172** as soon as 2nd Rig is rigged up on well.
2. Floor controls are required for 3M or Greater systems. These controls will be on the rig floor, unobstructed, readily accessible to the driller and will be operational at all times during drilling and/or completion activities. Rig floor is defined as the area immediately around the rotary table; the area immediately above the substructure on which the draw works are located, this does not include the dog house or stairway area.
3. For intervals in which cement to surface is required, cement to surface should be verified with a visual check and density or pH check to differentiate cement from spacer and drilling mud. The results should be documented in the driller's log and daily reports.

A. CASING

1. Changes to the approved APD casing program need prior approval if the items substituted are of lesser grade or different casing size or are Non-API. The Operator can exchange the components of the proposal with that of superior strength (i.e. changing from J-55 to N-80, or from 36# to 40#). Changes to the approved cement program need prior approval if the altered cement plan has less volume or strength or

- if the changes are substantial (i.e. Multistage tool, ECP, etc.). The initial wellhead installed on the well will remain on the well with spools used as needed.
2. Wait on cement (WOC) for Potash Areas: After cementing but before commencing any tests, the casing string shall stand cemented under pressure until both of the following conditions have been met: 1) cement reaches a minimum compressive strength of 500 psi for all cement blends of both lead and tail cement, 2) until cement has been in place at least 8 hours. WOC time will be recorded in the driller's log. The casing integrity test can be done (prior to the cement setting up) immediately after bumping the plug.
 3. Wait on cement (WOC) for Water Basin: After cementing but before commencing any tests, the casing string shall stand cemented under pressure until both of the following conditions have been met: 1) cement reaches a minimum compressive strength of 500 psi at the shoe, 2) until cement has been in place at least 8 hours. WOC time will be recorded in the driller's log. See individual casing strings for details regarding lead cement slurry requirements. The casing integrity test can be done (prior to the cement setting up) immediately after bumping the plug.
 4. Provide compressive strengths including hours to reach required 500 pounds compressive strength prior to cementing each casing string. Have well specific cement details onsite prior to pumping the cement for each casing string.
 5. No pea gravel permitted for remedial or fall back remedial without prior authorization from the BLM engineer.
 6. On that portion of any well approved for a 5M BOPE system or greater, a pressure integrity test of each casing shoe shall be performed. Formation at the shoe shall be tested to a minimum of the mud weight equivalent anticipated to control the formation pressure to the next casing depth or at total depth of the well. This test shall be performed before drilling more than 20 feet of new hole.
 7. If hardband drill pipe is rotated inside casing, returns will be monitored for metal. If metal is found in samples, drill pipe will be pulled and rubber protectors which have a larger diameter than the tool joints of the drill pipe will be installed prior to continuing drilling operations.
 8. Whenever a casing string is cemented in the R-111-Q potash area, the NMOCD requirements shall be followed.

B. PRESSURE CONTROL

1. All blowout preventer (BOP) and related equipment (BOPE) shall comply with well control requirements as described in **43 CFR 3172**.
2. If a variance is approved for a flexible hose to be installed from the BOP to the choke manifold, the following requirements apply: The flex line must meet the requirements of API 16C. Check condition of flexible line from BOP to choke manifold, replace if exterior is damaged or if line fails test. Line to be as straight as possible with no hard bends and is to be anchored according to Manufacturer's requirements. The flexible

- hose can be exchanged with a hose of equal size and equal or greater pressure rating. Anchor requirements, specification sheet and hydrostatic pressure test certification matching the hose in service, to be onsite for review. These documents shall be posted in the company man's trailer and on the rig floor.
3. 5M or higher system requires an HCR valve, remote kill line and annular to match. The remote kill line is to be installed prior to testing the system and tested to stack pressure.
 4. If the operator has proposed a multi-bowl wellhead assembly in the APD. The following requirements must be met:
 - i. Wellhead shall be installed by manufacturer's representatives, submit documentation with subsequent sundry.
 - ii. If the welding is performed by a third party, the manufacturer's representative shall monitor the temperature to verify that it does not exceed the maximum temperature of the seal.
 - iii. Manufacturer representative shall install the test plug for the initial BOP test.
 - iv. Whenever any seal subject to test pressure is broken, all the tests in 43 CFR 3172.6(b)(9) must be followed.
 - v. If the cement does not circulate and one inch operations would have been possible with a standard wellhead, the well head shall be cut off, cementing operations performed and another wellhead installed.
 5. The appropriate BLM office shall be notified a minimum of 4 hours in advance for a representative to witness the tests.
 - i. In a water basin, for all casing strings utilizing slips, these are to be set as soon as the crew and rig are ready and any fallback cement remediation has been done. The casing cut-off and BOP installation can be initiated four hours after installing the slips, which will be approximately six hours after bumping the plug. For those casing strings not using slips, the minimum wait time before cut-off is eight hours after bumping the plug. BOP/BOPE testing can begin after cut-off or once cement reaches 500 psi compressive strength (including lead cement), whichever is greater. However, if the float does not hold, cut-off cannot be initiated until cement reaches 500 psi compressive strength (including lead when specified).
 - ii. In potash areas, for all casing strings utilizing slips, these are to be set as soon as the crew and rig are ready and any fallback cement remediation has been done. For all casing strings, casing cut-off and BOP installation can be initiated at twelve hours after bumping the cement plug. The BOPE test can be initiated after bumping the cement plug with the casing valve open. (only applies to single stage cement jobs, prior to the cement setting up.)
 - iii. The tests shall be done by an independent service company utilizing a test plug not a cup or J-packer and can be initiated immediately with the casing valve

open. The operator also has the option of utilizing an independent tester to test without a plug (i.e. against the casing) pursuant to **43 CFR 3172** with the pressure not to exceed 70% of the burst rating for the casing. Any test against the casing must meet the WOC time for 8 hours or 500 pounds compressive strength, whichever is greater, prior to initiating the test (see casing segment as lead cement may be critical item).

- iv. The test shall be run on a 5000 psi chart for a 2-3M BOP/BOP, on a 10000 psi chart for a 5M BOP/BOPE and on a 15000 psi chart for a 10M BOP/BOPE. If a linear chart is used, it shall be a one hour chart. A circular chart shall have a maximum 2 hour clock. If a twelve hour or twenty-four hour chart is used, tester shall make a notation that it is run with a two hour clock.
- v. The results of the test shall be reported to the appropriate BLM office.
- vi. All tests are required to be recorded on a calibrated test chart. A copy of the BOP/BOPE test chart and a copy of independent service company test will be submitted to the appropriate BLM office.
- vii. The BOP/BOPE test shall include a low pressure test from 250 to 300 psi. The test will be held for a minimum of 10 minutes if test is done with a test plug and 30 minutes without a test plug. This test shall be performed prior to the test at full stack pressure.
- viii. BOP/BOPE must be tested by an independent service company within 500 feet of the top of the Wolfcamp formation if the time between the setting of the intermediate casing and reaching this depth exceeds 20 days. This test does not exclude the test prior to drilling out the casing shoe as per **43 CFR 3172**.

C. DRILLING MUD

Mud system monitoring equipment, with derrick floor indicators and visual and audio alarms, shall be operating before drilling into the Wolfcamp formation, and shall be used until production casing is run and cemented.

D. WASTE MATERIAL AND FLUIDS

All waste (i.e. drilling fluids, trash, salts, chemicals, sewage, gray water, etc.) created as a result of drilling operations and completion operations shall be safely contained and disposed of properly at a waste disposal facility. No waste material or fluid shall be disposed of on the well location or surrounding area. Porto-johns and trash containers will be on-location during fracturing operations or any other crew-intensive operations.



Operator Certification Data Report

11/21/2025

U.S. Department of the Interior
BUREAU OF LAND MANAGEMENT

Operator

I hereby certify that I, or someone under my direct supervision, have inspected the drill site and access route proposed herein; that I am familiar with the conditions which currently exist; that I have full knowledge of state and Federal laws applicable to this operation; that the statements made in this APD package are, to the best of my knowledge, true and correct; and that the work associated with the operations proposed herein will be performed in conformity with this APD package and the terms and conditions under which it is approved. I also certify that I, or the company I represent, am responsible for the operations conducted under this application. These statements are subject to the provisions of 18 U.S.C. 1001 for the filing of false statements.

NAME: CASSIE EVANS

Signed on: 09/07/2025

Title: Regulatory Specialist

Street Address: 300 N MARIENFELD ST STE 1000

City: MIDLAND

State: TX

Zip: 79701

Phone: (432)260-4388

Email address: CASSIE.EVANS@PERMIANRES.COM

Field

Representative Name:

Street Address:

City:

State:

Zip:

Phone:

Email address:



U.S. Department of the Interior
BUREAU OF LAND MANAGEMENT

Application Data

11/21/2025

APD ID: 10400106880

Submission Date: 09/08/2025

Highlighted data reflects the most recent changes
[Show Final Text](#)

Operator Name: PERMIAN RESOURCES OPERATING LLC

Well Name: DREAMCATCHER FED COM

Well Number: 134H

Well Type: OIL WELL

Well Work Type: Drill

Section 1 - General

APD ID: 10400106880

Tie to previous NOS?

Submission Date: 09/08/2025

BLM Office: Carlsbad

User: CASSIE EVANS

Title: Regulatory Specialist

Federal/Indian APD: FED

Is the first lease penetrated for production Federal or Indian? FED

Lease number: NMNM71752

Lease Acres:

Surface access agreement in place?

Allotted?

Reservation:

Agreement in place? NO

Federal or Indian agreement:

Agreement number:

Agreement name:

Keep application confidential? N

Permitting Agent? NO

APD Operator: PERMIAN RESOURCES OPERATING LLC

Operator letter of

Operator Info

Operator Organization Name: PERMIAN RESOURCES OPERATING LLC

Operator Address: 300 N MARIENFELD ST SUITE 1000

Zip: 79701

Operator PO Box:

Operator City: MIDLAND

State: TX

Operator Phone: (432)695-4222

Operator Internet Address:

Section 2 - Well Information

Well in Master Development Plan? NO

Master Development Plan name:

Well in Master SUPO? NO

Master SUPO name:

Well in Master Drilling Plan? NO

Master Drilling Plan name:

Well Name: DREAMCATCHER FED COM

Well Number: 134H

Well API Number:

Field/Pool or Exploratory? Field and Pool

Field Name: HAPPY VALLEY

Pool Name: BONE SPRING

Operator Name: PERMIAN RESOURCES OPERATING LLC
Well Name: DREAMCATCHER FED COM **Well Number:** 134H

Is the proposed well in an area containing other mineral resources? USEABLE WATER,NATURAL GAS,OIL

Is the proposed well in a Helium production area? N **Use Existing Well Pad?** N **New surface disturbance?**

Type of Well Pad: MULTIPLE WELL **Multiple Well Pad Name:** **Number:** 1

Dreamcatcher South Pad

Well Class: HORIZONTAL **Number of Legs:** 1

Well Work Type: Drill

Well Type: OIL WELL

Describe Well Type:

Well sub-Type: INFILL

Describe sub-type:

Distance to town: **Distance to nearest well:** 33 FT **Distance to lease line:** 1554 FT

Reservoir well spacing assigned acres Measurement: 798.79 Acres

Well plat: DREAMCATCHER_FED_COM_134H_C102_20250907165002.pdf

DREAMCATCHER_FED_COM_134H_C102_20251005165225.pdf

Well work start Date: 02/01/2026 **Duration:** 90 DAYS

Section 3 - Well Location Table

Survey Type: RECTANGULAR

Describe Survey Type:

Datum: NAD83

Vertical Datum: NAVD88

Survey number: 12177

Reference Datum: GROUND LEVEL

Wellbore	NS-Foot	NS Indicator	EW-Foot	EW Indicator	Twsp	Range	Section	Aliquot/Lot/Tract	Latitude	Longitude	County	State	Meridian	Lease Type	Lease Number	Elevation	MD	TVD	Will this well produce from this
SHL Leg #1	1554	FSL	2017	FWL	22S	26E	4	Aliquot NESW	32.418462	-104.300177	EDD Y	NEW MEXI CO	NEW MEXI CO	F	NMNM 106676	3232			Y
KOP Leg #1	1554	FSL	2017	FWL	22S	26E	4	Aliquot NESW	32.418462	-104.300177	EDD Y	NEW MEXI CO	NEW MEXI CO	F	NMNM 106676	2232	1000	1000	Y

Operator Name: PERMIAN RESOURCES OPERATING LLC

Well Name: DREAMCATCHER FED COM

Well Number: 134H

Wellbore	NS-Foot	NS Indicator	EW-Foot	EW Indicator	Twsp	Range	Section	Aliquot/Lot/Tract	Latitude	Longitude	County	State	Meridian	Lease Type	Lease Number	Elevation	MD	TVD	Will this well produce from this
PPP Leg #1-1	330	FSL	2458	FWL	22S	26E	4	Aliquot SESW	32.41512	-104.298707	EDD Y	NEW MEXICO	NEW MEXICO	S	STATE	-5048	8747	8280	Y
PPP Leg #1-2	330	FSL	0	FEL	22S	26E	5	Aliquot SESE	32.414994	-104.306672	EDD Y	NEW MEXICO	NEW MEXICO	S	STATE	-5048	11387	8280	Y
PPP Leg #1-3	330	FSL	1298	FWL	22S	26E	5	Aliquot SWSW	32.414766	-104.319379	EDD Y	NEW MEXICO	NEW MEXICO	F	FEE	-5048	15347	8280	Y
PPP Leg #1-4	330	FSL	0	FWL	22S	26E	5	Aliquot SESE	32.414706	-104.323586	EDD Y	NEW MEXICO	NEW MEXICO	S	STATE	-5048	16667	8280	Y
EXIT Leg #1	330	FSL	100	FWL	22S	26E	6	Lot 7	32.41448	-104.340412	EDD Y	NEW MEXICO	NEW MEXICO	F	NMNM 71752	-5048	21201	8280	Y
BHL Leg #1	330	FSL	100	FWL	22S	26E	6	Lot 7	32.41448	-104.340412	EDD Y	NEW MEXICO	NEW MEXICO	F	NMNM 71752	-5048	21201	8280	Y

C-102 Submit Electronically Via OCD Permitting	State of New Mexico Energy, Minerals & Natural Resources Department OIL CONSERVATION DIVISION	Revised July 9, 2024
		Submittal Type: <input checked="" type="checkbox"/> Initial Submittal <input type="checkbox"/> Amended Report <input type="checkbox"/> As Drilled

WELL LOCATION INFORMATION

API Number TBD 30-015-57666	Pool Code 96437- 97755	Pool Name Happy Valley; Bone Spring Esperanza; Bone Spring
Property Code TBD 338371	Property Name DREAMCATCHER FED COM	Well Number 134H
OGRID No. 372165	Operator Name PERMIAN RESOURCES OPERATING, LLC	Ground Level Elevation 3,232'
Surface Owner: <input type="checkbox"/> State <input type="checkbox"/> Fee <input type="checkbox"/> Tribal <input checked="" type="checkbox"/> Federal		Mineral Owner: <input checked="" type="checkbox"/> State <input type="checkbox"/> Fee <input type="checkbox"/> Tribal <input checked="" type="checkbox"/> Federal

Surface Location

UL	Section	Township	Range	Lot	Ft. from N/S	Ft. from E/W	Latitude	Longitude	County
K	4	22S	26E		1,554' FSL	2,017' FWL	32.418462°	-104.300177°	EDDY

Bottom Hole Location

UL	Section	Township	Range	Lot	Ft. from N/S	Ft. from E/W	Latitude	Longitude	County
	6	22S	26E	LOT 7	330' FSL	100' FWL	32.414480°	-104.340412°	EDDY

Dedicated Acres 798.79	Infill or Defining Well Infill	Defining Well API Dreamcatcher Fed Com 124H	Overlapping Spacing Unit (Y/N) N	Consolidation Code C
Order Numbers. TBD			Well setbacks are under Common Ownership: <input type="checkbox"/> Yes <input checked="" type="checkbox"/> No	

Kick Off Point (KOP)

UL	Section	Township	Range	Lot	Ft. from N/S	Ft. from E/W	Latitude	Longitude	County
K	4	22S	26E		1,554' FSL	2,017' FWL	32.418462°	-104.300177°	EDDY

First Take Point (FTP)

UL	Section	Township	Range	Lot	Ft. from N/S	Ft. from E/W	Latitude	Longitude	County
N	4	22S	26E		330' FSL	2,458' FWL	32.415120°	-104.298707°	EDDY

Last Take Point (LTP)

UL	Section	Township	Range	Lot	Ft. from N/S	Ft. from E/W	Latitude	Longitude	County
	6	22S	26E	LOT 7	330' FSL	100' FWL	32.414480°	-104.340412°	EDDY

Unitized Area or Area of Uniform Interest NA	Spacing Unit Type <input checked="" type="checkbox"/> Horizontal <input type="checkbox"/> Vertical	Ground Floor Elevation: TBD
---	--	-----------------------------


<p>OPERATOR CERTIFICATIONS</p> <p>I hereby certify that the information contained herein is true and complete to the best of my knowledge and belief, and, if the well is a vertical or directional well, that this organization either owns a working interest or unleased mineral interest in the land including the proposed bottom hole location or has a right to drill this well at this location pursuant to a contract with an owner of a working interest or unleased mineral interest, or to a voluntary pooling agreement or a compulsory pooling order heretofore entered by the division.</p> <p>If this well is a horizontal well, I further certify that this organization has received the consent of at least one lessee or owner of a working interest or unleased mineral interest in each tract (in the target pool or formation) in which any part of the well's completed interval will be located or obtained a compulsory pooling order from the division.</p>	<p>SURVEYOR CERTIFICATIONS</p> <p>I hereby certify that the well location shown on this plat was plotted from field notes of actual surveys made by me or under my supervision, and that the same is true and correct to the best of my belief.</p> <div style="text-align: center;">  </div> <p style="text-align: right; color: red;">Date: 8/7/2025</p>	
Signature <i>Cassie Evans</i>	Date 8/13/25	Signature and Seal of Professional Surveyor
Printed Name Cassie Evans	Email Address cassie.evans@permianres.com	Certificate Number 12177
		Date of Survey 8/7/2025

Note: No allowable will be assigned to this completion until all interests have been consolidated or a non-standard unit has been approved by the division.

ACREAGE DEDICATION PLATS

This grid represents a standard section. You may superimpose a non-standard section, or larger area, over this grid. Operators must outline the dedicated acreage in a red box, clearly show the well surface location and bottom hole location, if it is directionally drilled, with the dimensions from the section lines in the cardinal directions. If this is a horizontal wellbore show on this plat the location of the First Take Point and Last Take Point, and the point within the Completed interval (other than the First Take Point or Last Take Point) that is closest to any outer boundary of the tract.

Surveyors shall use the latest United States government survey or dependent resurvey. Well locations will be in reference to the New Mexico Principal Meridian. If the land is not surveyed, contact the OCD Engineering Bureau. Independent subdivision surveys will not be acceptable.

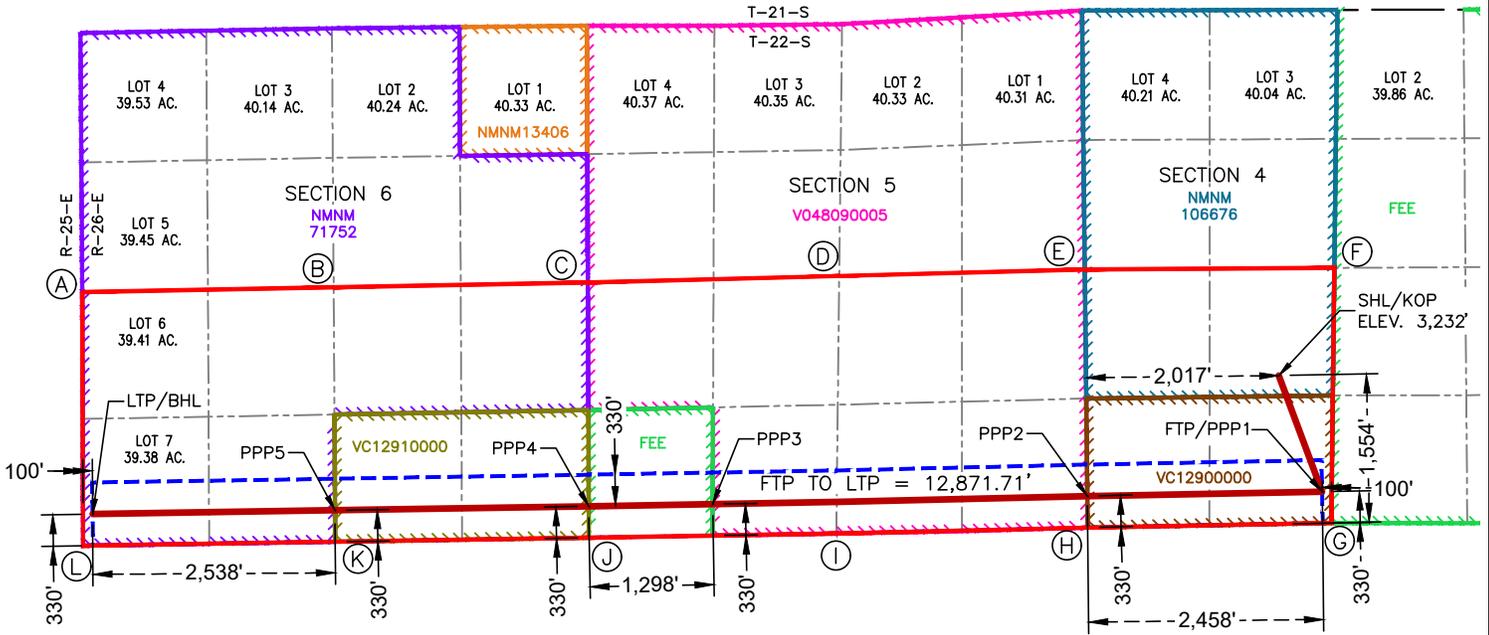

DREAMCATCHER FED COM 134H

SURFACE HOLE LOCATION & KICK-OFF POINT
 1,554' FSL & 2,017' FWL
 ELEV. = 3,232'

NAD 83 X = 551,568.68'
 NAD 83 Y = 515,969.11'
 NAD 83 LAT = 32.418462°
 NAD 83 LONG = -104.300177°
 NAD 27 X = 510,387.89'
 NAD 27 Y = 515,909.66'
 NAD 27 LAT = 32.418345°
 NAD 27 LONG = -104.299670°

FIRST TAKE POINT & PENETRATION POINT 1
 330' FSL & 2,458' FWL

NAD 83 X = 552,022.63'
 NAD 83 Y = 514,753.79'
 NAD 83 LAT = 32.415120°
 NAD 83 LONG = -104.298707°
 NAD 27 X = 510,841.80'
 NAD 27 Y = 514,694.36'
 NAD 27 LAT = 32.415004°
 NAD 27 LONG = -104.298200°

PENETRATION POINT 2
 330' FSL & 0' FEL

NAD 83 X = 549,564.87'
 NAD 83 Y = 514,707.08'
 NAD 83 LAT = 32.414994°
 NAD 83 LONG = -104.306672°
 NAD 27 X = 508,384.10'
 NAD 27 Y = 514,647.70'
 NAD 27 LAT = 32.414877°
 NAD 27 LONG = -104.306164°

PENETRATION POINT 3
 330' FSL & 1,298' FWL

NAD 83 X = 545,643.54'
 NAD 83 Y = 514,623.34'
 NAD 83 LAT = 32.414766°
 NAD 83 LONG = -104.319379°
 NAD 27 X = 504,462.84'
 NAD 27 Y = 514,564.03'
 NAD 27 LAT = 32.414650°
 NAD 27 LONG = -104.318871°

PENETRATION POINT 4
 330' FSL & 0' FWL

NAD 83 X = 544,345.37'
 NAD 83 Y = 514,601.34'
 NAD 83 LAT = 32.414706°
 NAD 83 LONG = -104.323586°
 NAD 27 X = 503,164.71'
 NAD 27 Y = 514,542.06'
 NAD 27 LAT = 32.414590°
 NAD 27 LONG = -104.323078°

PENETRATION POINT 5
 330' FSL & 2,638' FWL

NAD 83 X = 541,690.63'
 NAD 83 Y = 514,559.08'
 NAD 83 LAT = 32.414590°
 NAD 83 LONG = -104.332189°
 NAD 27 X = 500,510.02'
 NAD 27 Y = 514,499.85'
 NAD 27 LAT = 32.414474°
 NAD 27 LONG = -104.331681°

LAST TAKE POINT & BOTTOM HOLE LOCATION
 330' FSL & 100' FWL

NAD 83 X = 539,153.12'
 NAD 83 Y = 514,519.02'
 NAD 83 LAT = 32.414480°
 NAD 83 LONG = -104.340412°
 NAD 27 X = 497,972.56'
 NAD 27 Y = 514,459.84'
 NAD 27 LAT = 32.414364°
 NAD 27 LONG = -104.339903°

HSU CORNER COORDINATES NEW MEXICO EAST - NAD 83	
POINT	NORTHING/EASTING
A	N:516,843.95' E:539,044.94'
B	N:516,894.11' E:541,675.63'
C	N:516,944.85' E:544,336.29'
D	N:517,013.21' E:546,967.89'
E	N:517,080.00' E:549,539.00'
F	N:517,096.49' E:552,150.78'
G	N:514,425.56' E:552,118.70'
H	N:514,377.10' E:549,568.47'
I	N:514,315.36' E:546,938.03'
J	N:514,271.34' E:544,346.65'

C-102 Submit Electronically Via OCD Permitting	State of New Mexico Energy, Minerals & Natural Resources Department OIL CONSERVATION DIVISION	Revised July 9, 2024
		Submittal Type: <input checked="" type="checkbox"/> Initial Submittal <input type="checkbox"/> Amended Report <input type="checkbox"/> As Drilled

WELL LOCATION INFORMATION

API Number TBD	Pool Code 96437	Pool Name Happy Valley; Bone Spring
Property Code TBD	Property Name DREAMCATCHER FED COM	Well Number 134H
OGRID No. 372165	Operator Name PERMIAN RESOURCES OPERATING, LLC	Ground Level Elevation 3,232'
Surface Owner: <input type="checkbox"/> State <input type="checkbox"/> Fee <input type="checkbox"/> Tribal <input checked="" type="checkbox"/> Federal		Mineral Owner: <input checked="" type="checkbox"/> State <input type="checkbox"/> Fee <input type="checkbox"/> Tribal <input checked="" type="checkbox"/> Federal

Surface Location

UL	Section	Township	Range	Lot	Ft. from N/S	Ft. from E/W	Latitude	Longitude	County
K	4	22S	26E		1,554' FSL	2,017' FWL	32.418462°	-104.300177°	EDDY

Bottom Hole Location

UL	Section	Township	Range	Lot	Ft. from N/S	Ft. from E/W	Latitude	Longitude	County
	6	22S	26E	LOT 7	330' FSL	100' FWL	32.414480°	-104.340412°	EDDY

Dedicated Acres 798.79	Infill or Defining Well Infill	Defining Well API Dreamcatcher Fed Com 124H	Overlapping Spacing Unit (Y/N) N	Consolidation Code C
Order Numbers. TBD			Well setbacks are under Common Ownership: <input type="checkbox"/> Yes <input checked="" type="checkbox"/> No	

Kick Off Point (KOP)

UL	Section	Township	Range	Lot	Ft. from N/S	Ft. from E/W	Latitude	Longitude	County
K	4	22S	26E		1,554' FSL	2,017' FWL	32.418462°	-104.300177°	EDDY


First Take Point (FTP)

UL	Section	Township	Range	Lot	Ft. from N/S	Ft. from E/W	Latitude	Longitude	County
N	4	22S	26E		330' FSL	2,458' FWL	32.415120°	-104.298707°	EDDY

Last Take Point (LTP)

UL	Section	Township	Range	Lot	Ft. from N/S	Ft. from E/W	Latitude	Longitude	County
	6	22S	26E	LOT 7	330' FSL	100' FWL	32.414480°	-104.340412°	EDDY

Unitized Area or Area of Uniform Interest NA	Spacing Unit Type <input checked="" type="checkbox"/> Horizontal <input type="checkbox"/> Vertical	Ground Floor Elevation: TBD
---	--	-----------------------------

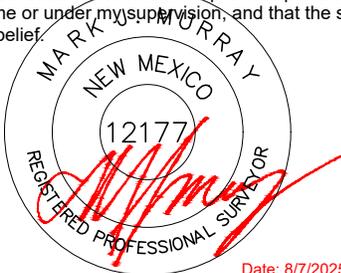
<p>OPERATOR CERTIFICATIONS</p> <p>I hereby certify that the information contained herein is true and complete to the best of my knowledge and belief, and, if the well is a vertical or directional well, that this organization either owns a working interest or unleased mineral interest in the land including the proposed bottom hole location or has a right to drill this well at this location pursuant to a contract with an owner of a working interest or unleased mineral interest, or to a voluntary pooling agreement or a compulsory pooling order heretofore entered by the division.</p> <p>If this well is a horizontal well, I further certify that this organization has received the consent of at least one lessee or owner of a working interest or unleased mineral interest in each tract (in the target pool or formation) in which any part of the well's completed interval will be located or obtained a compulsory pooling order from the division.</p>	<p>SURVEYOR CERTIFICATIONS</p> <p>I hereby certify that the well location shown on this plat was plotted from field notes of actual surveys made by me or under my supervision, and that the same is true and correct to the best of my belief.</p> <div style="text-align: center;">  </div> <p style="text-align: right; color: red;">Date: 8/7/2025</p>	
Signature <i>Cassie Evans</i>	Date 8/13/25	Signature and Seal of Professional Surveyor
Printed Name Cassie Evans	Email Address cassie.evans@permianres.com	Certificate Number 12177
		Date of Survey 8/7/2025

Note: No allowable will be assigned to this completion until all interests have been consolidated or a non-standard unit has been approved by the division.

ACREAGE DEDICATION PLATS

This grid represents a standard section. You may superimpose a non-standard section, or larger area, over this grid. Operators must outline the dedicated acreage in a red box, clearly show the well surface location and bottom hole location, if it is directionally drilled, with the dimensions from the section lines in the cardinal directions. If this is a horizontal wellbore show on this plat the location of the First Take Point and Last Take Point, and the point within the Completed interval (other than the First Take Point or Last Take Point) that is closest to any outer boundary of the tract.

Surveyors shall use the latest United States government survey or dependent resurvey. Well locations will be in reference to the New Mexico Principal Meridian. If the land is not surveyed, contact the OCD Engineering Bureau. Independent subdivision surveys will not be acceptable.

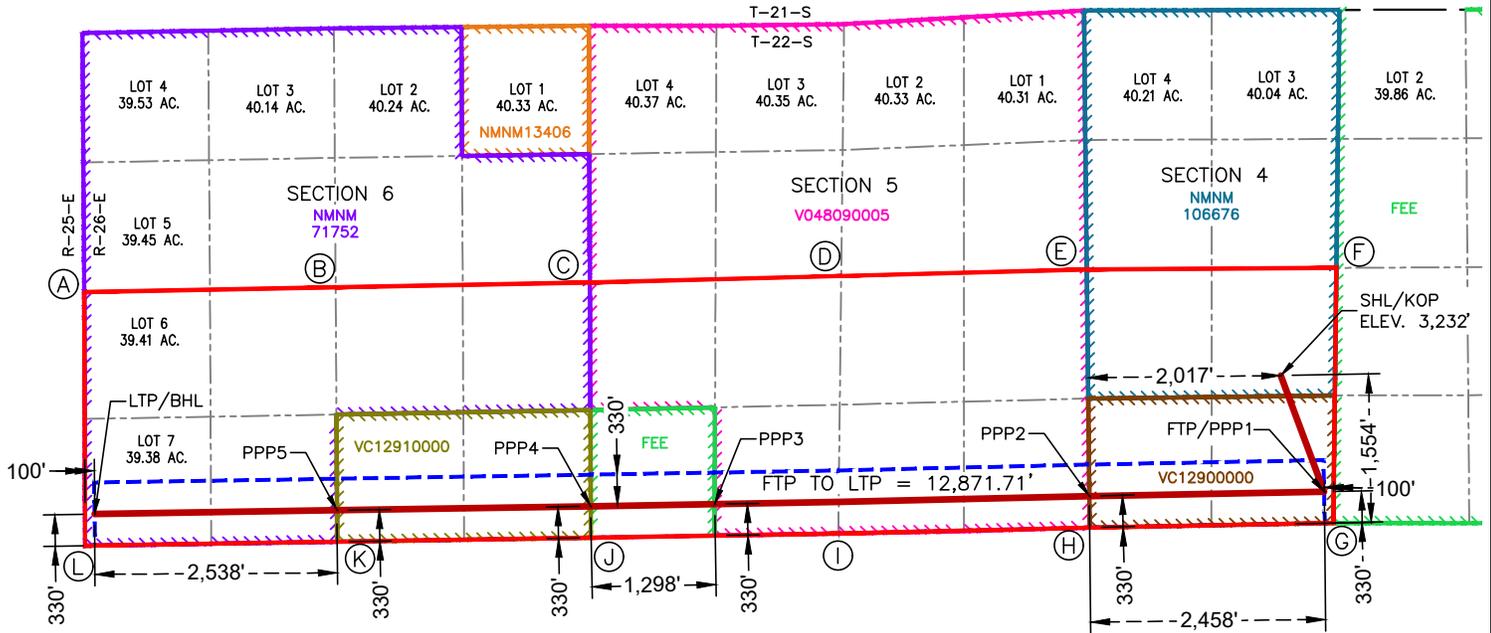

DREAMCATCHER FED COM 134H

SURFACE HOLE LOCATION & KICK-OFF POINT
 1,554' FSL & 2,017' FWL
 ELEV. = 3,232'

NAD 83 X = 551,568.68'
 NAD 83 Y = 515,969.11'
 NAD 83 LAT = 32.418462°
 NAD 83 LONG = -104.300177°
 NAD 27 X = 510,387.89'
 NAD 27 Y = 515,909.66'
 NAD 27 LAT = 32.418345°
 NAD 27 LONG = -104.299670°

FIRST TAKE POINT & PENETRATION POINT 1
 330' FSL & 2,458' FWL

NAD 83 X = 552,022.63'
 NAD 83 Y = 514,753.79'
 NAD 83 LAT = 32.415120°
 NAD 83 LONG = -104.298707°
 NAD 27 X = 510,841.80'
 NAD 27 Y = 514,694.36'
 NAD 27 LAT = 32.415004°
 NAD 27 LONG = -104.298200°

PENETRATION POINT 2
 330' FSL & 0' FEL

NAD 83 X = 549,564.87'
 NAD 83 Y = 514,707.08'
 NAD 83 LAT = 32.414994°
 NAD 83 LONG = -104.306672°
 NAD 27 X = 508,384.10'
 NAD 27 Y = 514,647.70'
 NAD 27 LAT = 32.414877°
 NAD 27 LONG = -104.306164°

PENETRATION POINT 3
 330' FSL & 1,298' FWL

NAD 83 X = 545,643.54'
 NAD 83 Y = 514,623.34'
 NAD 83 LAT = 32.414766°
 NAD 83 LONG = -104.319379°
 NAD 27 X = 504,462.84'
 NAD 27 Y = 514,564.03'
 NAD 27 LAT = 32.414650°
 NAD 27 LONG = -104.318871°

PENETRATION POINT 4
 330' FSL & 0' FWL

NAD 83 X = 544,345.37'
 NAD 83 Y = 514,601.34'
 NAD 83 LAT = 32.414706°
 NAD 83 LONG = -104.323586°
 NAD 27 X = 503,164.71'
 NAD 27 Y = 514,542.06'
 NAD 27 LAT = 32.414590°
 NAD 27 LONG = -104.323078°

PENETRATION POINT 5
 330' FSL & 2,638' FWL

NAD 83 X = 541,690.63'
 NAD 83 Y = 514,559.08'
 NAD 83 LAT = 32.414590°
 NAD 83 LONG = -104.332189°
 NAD 27 X = 500,510.02'
 NAD 27 Y = 514,499.85'
 NAD 27 LAT = 32.414474°
 NAD 27 LONG = -104.331681°

LAST TAKE POINT & BOTTOM HOLE LOCATION
 330' FSL & 100' FWL

NAD 83 X = 539,153.12'
 NAD 83 Y = 514,519.02'
 NAD 83 LAT = 32.414480°
 NAD 83 LONG = -104.340412°
 NAD 27 X = 497,972.56'
 NAD 27 Y = 514,459.84'
 NAD 27 LAT = 32.414364°
 NAD 27 LONG = -104.339903°

HSU CORNER COORDINATES NEW MEXICO EAST - NAD 83	
POINT	NORTHING/EASTING
A	N:516,843.95' E:539,044.94'
B	N:516,894.11' E:541,675.63'
C	N:516,944.85' E:544,336.29'
D	N:517,013.21' E:546,967.89'
E	N:517,080.00' E:549,539.00'
F	N:517,096.49' E:552,150.78'
G	N:514,425.56' E:552,118.70'
H	N:514,377.10' E:549,568.47'
I	N:514,315.36' E:546,938.03'
J	N:514,271.34' E:544,346.65'



U.S. Department of the Interior
BUREAU OF LAND MANAGEMENT

Drilling Plan Data Report

11/21/2025

APD ID: 10400106880

Submission Date: 09/08/2025

Highlighted data reflects the most recent changes

Operator Name: PERMIAN RESOURCES OPERATING LLC

Well Name: DREAMCATCHER FED COM

Well Number: 134H

Well Type: OIL WELL

Well Work Type: Drill

Show Final Text

Section 1 - Geologic Formations

Formation ID	Formation Name	Elevation	True Vertical	Measured Depth	Lithologies	Mineral Resources	Producing Formatio
16839792	QUATERNARY	3232	0	0	ALLUVIUM	USEABLE WATER	N
16839793	RUSTLER	3217	15	15	ANHYDRITE, SANDSTONE	USEABLE WATER	N
16839794	TOP OF SALT	2770	462	462	SALT	USEABLE WATER	N
16839795	CAPITAN REEF	2436	796	796	ANHYDRITE, SHALE	NATURAL GAS, OIL	N
16839796	BELL CANYON	1420	1812	1823	SANDSTONE	USEABLE WATER	N
16839797	CHERRY CANYON	997	2235	2268	SANDSTONE	NATURAL GAS, OIL	N
16839798	BRUSHY CANYON	-86	3318	3406	SANDSTONE	NATURAL GAS, OIL	N
16839799	BONE SPRING LIME	-1578	4810	4975	LIMESTONE, SANDSTONE, SHALE	NATURAL GAS, OIL	N
16839801	BONE SPRING 1ST	-2638	5870	6064	LIMESTONE, SANDSTONE, SHALE	NATURAL GAS, OIL	N
16839806	BONE SPRING 2ND	-3218	6450	6644	LIMESTONE, SANDSTONE, SHALE	NATURAL GAS, OIL	N
16839807	BONE SPRING 3RD	-4713	7945	8141	LIMESTONE, SANDSTONE, SHALE	NATURAL GAS, OIL	Y

Section 2 - Blowout Prevention

Pressure Rating (PSI): 5M

Rating Depth: 8280

Equipment: BOPE will meet all requirements for above listed system per 43 CFR 3172. BOPE with working pressure ratings in excess of anticipated maximum surface pressure will be utilized for well control from drill out of surface casing to TMD. The system may be upgraded to a higher pressure but still tested to the working pressure listed in the table above. If the system is upgraded all of the components installed will be functional, tested, and will meet all requirements per 43 CFR 3172. The wellhead will be a multibowl speed head allowing for hangoff of intermediate casing of the surface x intermediate annulus without breaking the connection between the BOP & wellhead. A variance is requested to utilize a flexible choke line (flexhose) from the BOP to choke manifold.

Requesting Variance? YES

Operator Name: PERMIAN RESOURCES OPERATING LLC

Well Name: DREAMCATCHER FED COM

Well Number: 134H

Variance request: Multibowl Wellhead, Flexhose, Breaktesting, Offline Cementing Variances. Attachments in Section 8.

Testing Procedure: Operator requests to ONLY test broken pressure seals per API Standard 53 and the attachments in Section 8. The BOP test shall be performed before drilling out of the surface casing shoe and will occur at a minimum: a. when initially installed, b. whenever any seal subject to test pressure is broken, c. following related repairs, d. at 21-day intervals. Testing of the ram type preventer(s) and annual type preventer(s) shall be tested per 43 CFR 3172. The BOPE configuration, choke manifold layout, and accumulator system will be in compliance with 43 CFR 3172. Bleed lines will discharge 100' from wellhead in non-H2S scenarios and 150' from wellhead in H2S scenarios.

Choke Diagram Attachment:

Dreamcatcher_Fed_Com_5MCM_20250826123025.pdf

Dreamcatcher_Fed_Com_5MCM_20251005165310.pdf

BOP Diagram Attachment:

Dreamcatcher_Fed_Com_5M_BOP_20250826123034.pdf

Dreamcatcher_Fed_Com_5M_BOP_20251005165320.pdf

Section 3 - Casing

Casing ID	String Type	Hole Size	Csg Size	Condition	Standard	Tapered String	Top Set MD	Bottom Set MD	Top Set TVD	Bottom Set TVD	Top Set MSL	Bottom Set MSL	Calculated casing length MD	Grade	Weight	Joint Type	Collapse SF	Burst SF	Joint SF Type	Joint SF	Body SF Type	Body SF
1	SURFACE	17.5	13.375	NEW	API	N	0	437	0	437	3232	2795	437	J-55	54.5	BUTT	5.23	31.05	DRY	7.34	DRY	6.89
2	INTERMEDIATE	12.25	9.625	NEW	API	N	0	1762	0	1762	3700	1470	1762	J-55	36	BUTT	2.85	1.65	DRY	4.37	DRY	3.85
3	PRODUCTION	8.5	5.5	NEW	NON API	N	0	21201	0	8280	3671	-5048	21201	P-110	20	OTHER - Bushmaster SP	2.46	2.56	DRY	2.66	DRY	2.66

Casing Attachments

Operator Name: PERMIAN RESOURCES OPERATING LLC

Well Name: DREAMCATCHER FED COM

Well Number: 134H

Casing Attachments

Casing ID: 1 **String** SURFACE

Inspection Document:

Spec Document:

Tapered String Spec:

Casing Design Assumptions and Worksheet(s):

Dreamcatcher_Fed_Com_134H_Csg_20250907165942.pdf

Dreamcatcher_Fed_Com_134H_Csg_20251005165351.pdf

Casing ID: 2 **String** INTERMEDIATE

Inspection Document:

Spec Document:

Tapered String Spec:

Casing Design Assumptions and Worksheet(s):

Dreamcatcher_Fed_Com_134H_Csg_20250907170004.pdf

Dreamcatcher_Fed_Com_134H_Csg_20251005165408.pdf

Casing ID: 3 **String** PRODUCTION

Inspection Document:

Spec Document:

Dreamcatcher_Fed_Com_Prod_Csg_Spec_20250826123324.pdf

Dreamcatcher_Fed_Com_Prod_Csg_Spec_20251005165433.pdf

Tapered String Spec:

Casing Design Assumptions and Worksheet(s):

Dreamcatcher_Fed_Com_134H_Csg_20250907170043.pdf

Dreamcatcher_Fed_Com_134H_Csg_20251005165446.pdf

Operator Name: PERMIAN RESOURCES OPERATING LLC

Well Name: DREAMCATCHER FED COM

Well Number: 134H

Section 4 - Cement

String Type	Lead/Tail	Stage Tool Depth	Top MD	Bottom MD	Quantity(sx)	Yield	Density	Cu Ft	Excess%	Cement type	Additives
SURFACE	Lead		0	437	350	1.88	12.9	590	100	Class C	EconoCem-HCL+5%Salt+5% Kol-

INTERMEDIATE	Lead	821	0	821	190	1.88	12.9	340	50	Class C	EconoCem-HLC+5%Salt+5% KOL-
INTERMEDIATE	Tail		821	1762	290	1.34	14.8	360	50	Class C	Retarder
PRODUCTION	Lead		0	1000	80	2.41	11.5	190	40	Class H	POZ, Extender, Fluid Loss, Dispersant, Retarder
PRODUCTION	Tail		1000	2120 1	3480	1.73	12.5	6020	25	Class H	POZ, Extender, Fluid Loss, Dispersant, Retarder

Section 5 - Circulating Medium

Mud System Type: Closed

Will an air or gas system be Used? NO

Description of the equipment for the circulating system in accordance with 43 CFR 3172:

Diagram of the equipment for the circulating system in accordance with 43 CFR 3172:

Describe what will be on location to control well or mitigate other conditions: Sufficient quantities of mud materials will be on the well site at all times for the purpose of assuring well control and maintaining wellbore integrity. Surface interval will employ fresh water mud. The intermediate hole will utilize a saturated brine fluid to inhibit salt washout. The production hole will employ brine based and oil base fluid to inhibit formation reactivity and of the appropriate density to maintain well control.

Describe the mud monitoring system utilized: Centrifuge separation system. Open tank monitoring with EDR will be used for drilling fluids and return volumes. Open tank monitoring will be used for cement and cuttings return volumes. Mud properties will be monitored at least every 24 hours using industry accepted mud check practices.

Circulating Medium Table

Operator Name: PERMIAN RESOURCES OPERATING LLC

Well Name: DREAMCATCHER FED COM

Well Number: 134H

Top Depth	Bottom Depth	Mud Type	Min Weight (lbs/gal)	Max Weight (lbs/gal)	Density (lbs/cu ft)	Gel Strength (lbs/100 sqft)	PH	Viscosity (CP)	Salinity (ppm)	Filtration (cc)	Additional Characteristics
437	1762	OTHER : Fresh Water	8.6	9.5							
1762	2120 1	OTHER : OBM / Brine	9	10.5							
0	437	SPUD MUD	8.6	9.5							

Section 6 - Test, Logging, Coring

List of production tests including testing procedures, equipment and safety measures:

Will utilize MWD/LWD from intermediate hole to TD of the well.

List of open and cased hole logs run in the well:

DIRECTIONAL SURVEY,

Coring operation description for the well:

No Coring is Planned

Section 7 - Pressure

Anticipated Bottom Hole Pressure: 4530

Anticipated Surface Pressure: 2708

Anticipated Bottom Hole Temperature(F): 140

Anticipated abnormal pressures, temperatures, or potential geologic hazards? NO

Describe:

Contingency Plans geohazards description:

Contingency Plans geohazards

Hydrogen Sulfide drilling operations plan required? YES

Hydrogen sulfide drilling operations

Dreamcatcher_Fed_Com_H2S_North_20250826123120.pdf

Dreamcatcher_Fed_Com_H2S_South_20250826123120.pdf

Dreamcatcher_Fed_Com_H2S_North_20251005165549.pdf

Dreamcatcher_Fed_Com_H2S_South_20251005165549.pdf

Operator Name: PERMIAN RESOURCES OPERATING LLC

Well Name: DREAMCATCHER FED COM

Well Number: 134H

Section 8 - Other Information

Proposed horizontal/directional/multi-lateral plan submission:

Dreamcatcher_FED_COM_134H_AC_20250907170156.pdf

Dreamcatcher_FED_COM_134H_DD_20250907170156.pdf

Dreamcatcher_FED_COM_134H_AC_20251005165614.pdf

Dreamcatcher_FED_COM_134H_DD_20251005165615.pdf

Other proposed operations facets description:

Other proposed operations facets attachment:

Dreamcatcher_Fed_Com_NGMP_20250826123441.pdf

Dreamcatcher_Fed_Com_NGMP_20251005165639.pdf

Other Variance request(s)?: Y

Other Variance attachment:

Dreamcatcher_Fed_Com_Batch_20250826123523.pdf

Dreamcatcher_Fed_Com_Break_20250826123523.pdf

Dreamcatcher_Fed_Com_FH_20250826123523.pdf

Dreamcatcher_Fed_Com_MBS_20250826123523.pdf

Dreamcatcher_Fed_Com_OLCV_20250826123523.pdf

Dreamcatcher_Fed_Com_Break_20251005165721.pdf


Dreamcatcher_Fed_Com_FH_20251005165721.pdf

Dreamcatcher_Fed_Com_Batch_20251005165721.pdf

Dreamcatcher_Fed_Com_OLCV_20251005165722.pdf

Dreamcatcher_Fed_Com_MBS_20251005165723.pdf


Bleed lines will discharge 100' from WH in non-H2S scenarios and 150' from WH in H2S scenarios.

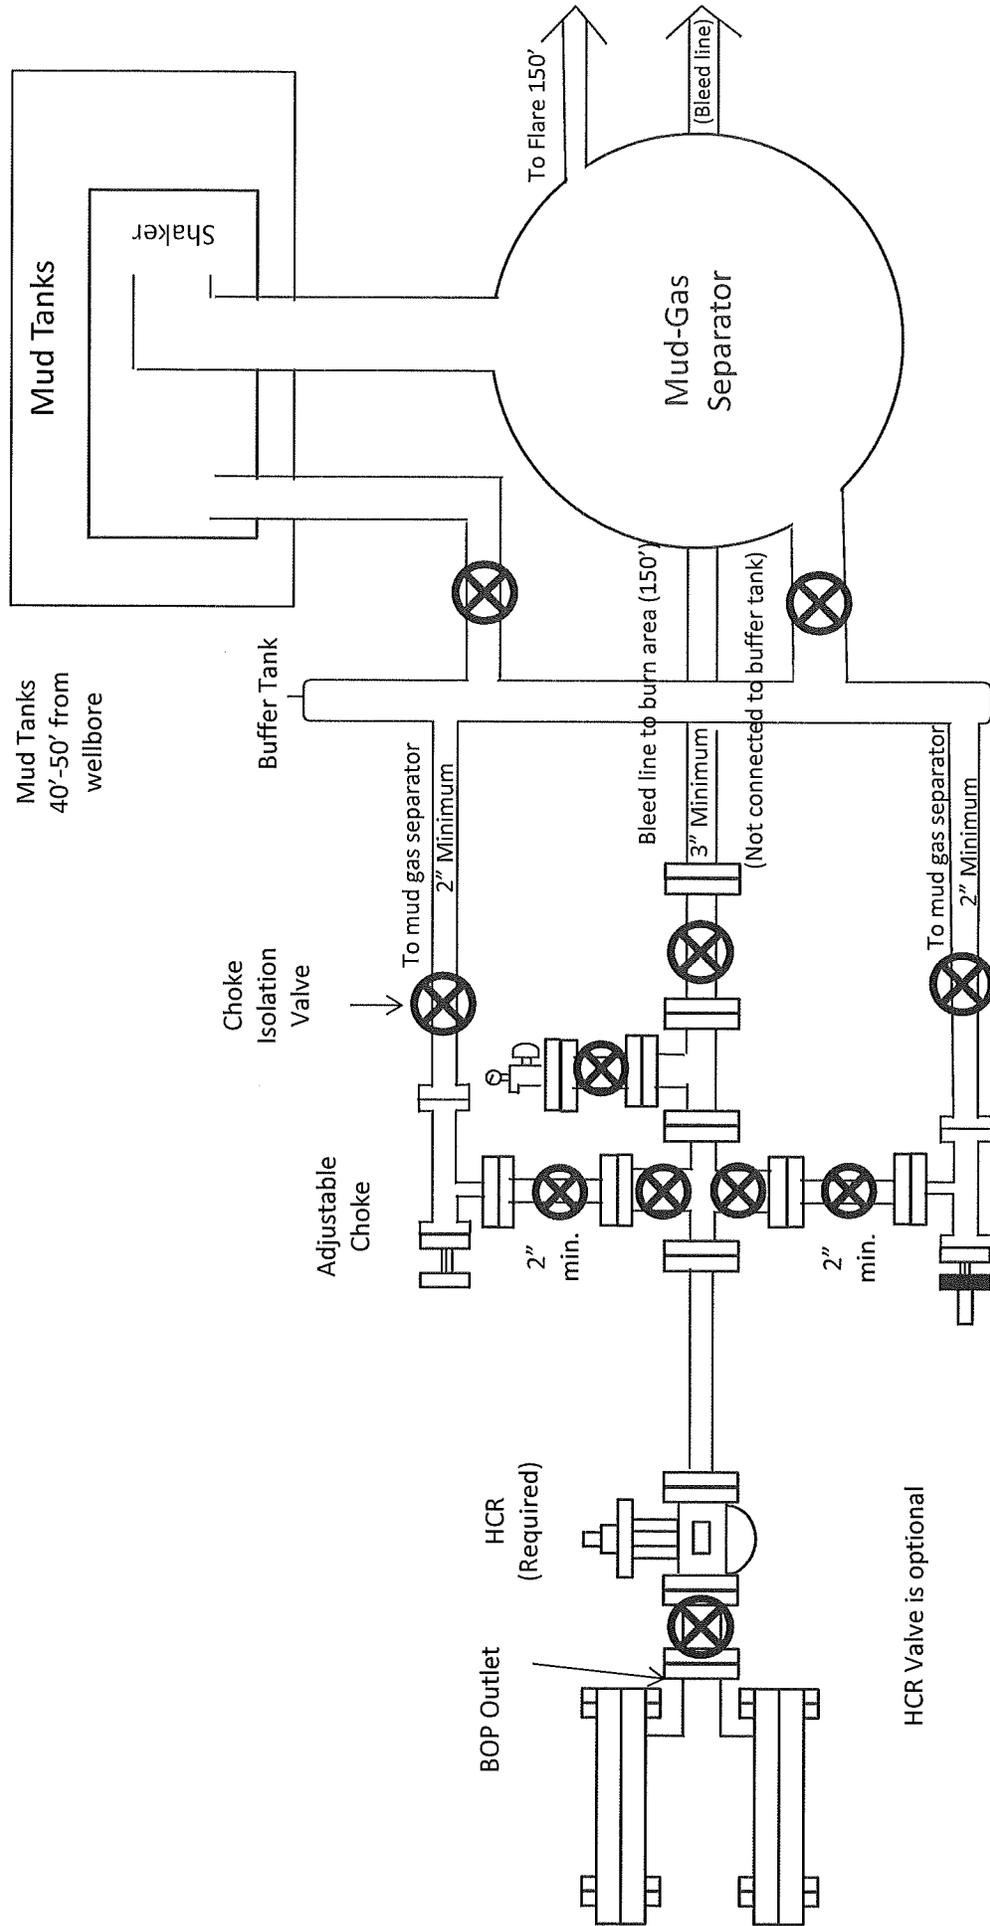

5M Choke Manifold Diagram
Permian Resources Operating, LLC


Drilling Operations Choke Manifold 5M Service

Bleed lines will discharge 100' from WH in non-H2S scenarios and 150' from WH in H2S scenarios.

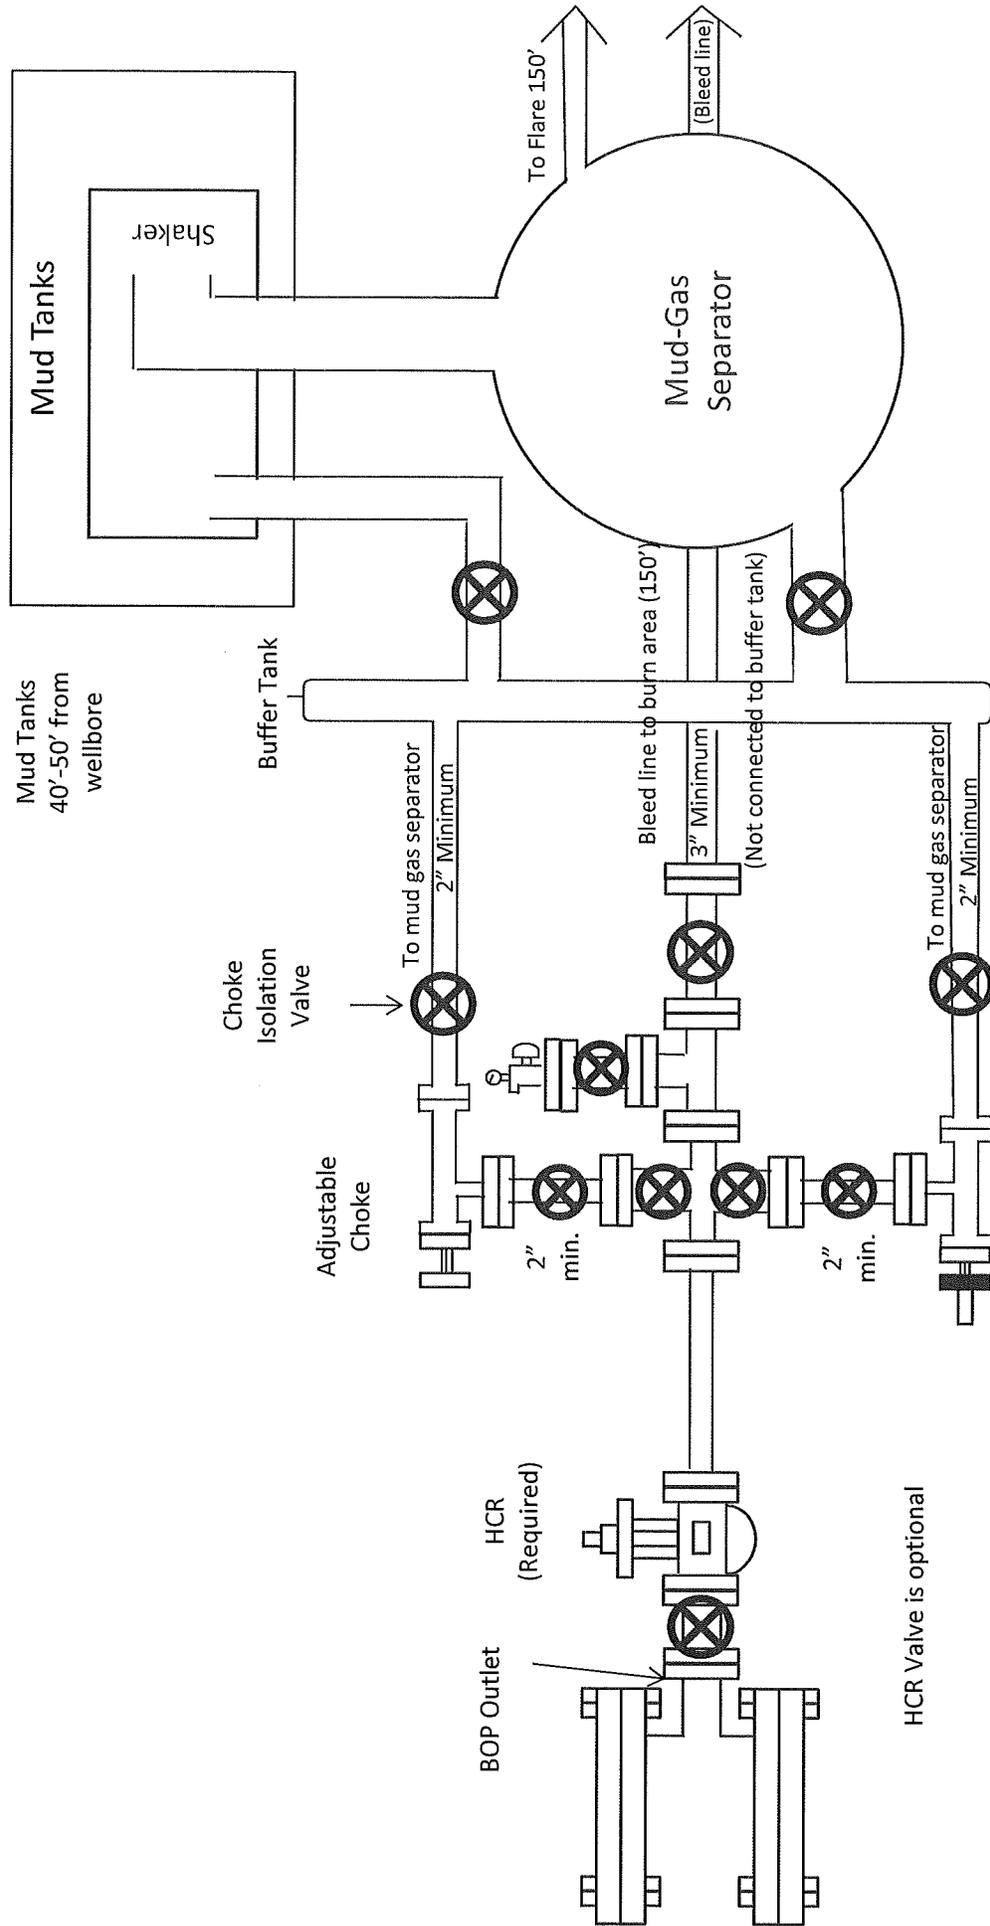


5M Choke Manifold Diagram
Permian Resources Operating, LLC

Drilling Operations Choke Manifold 5M Service

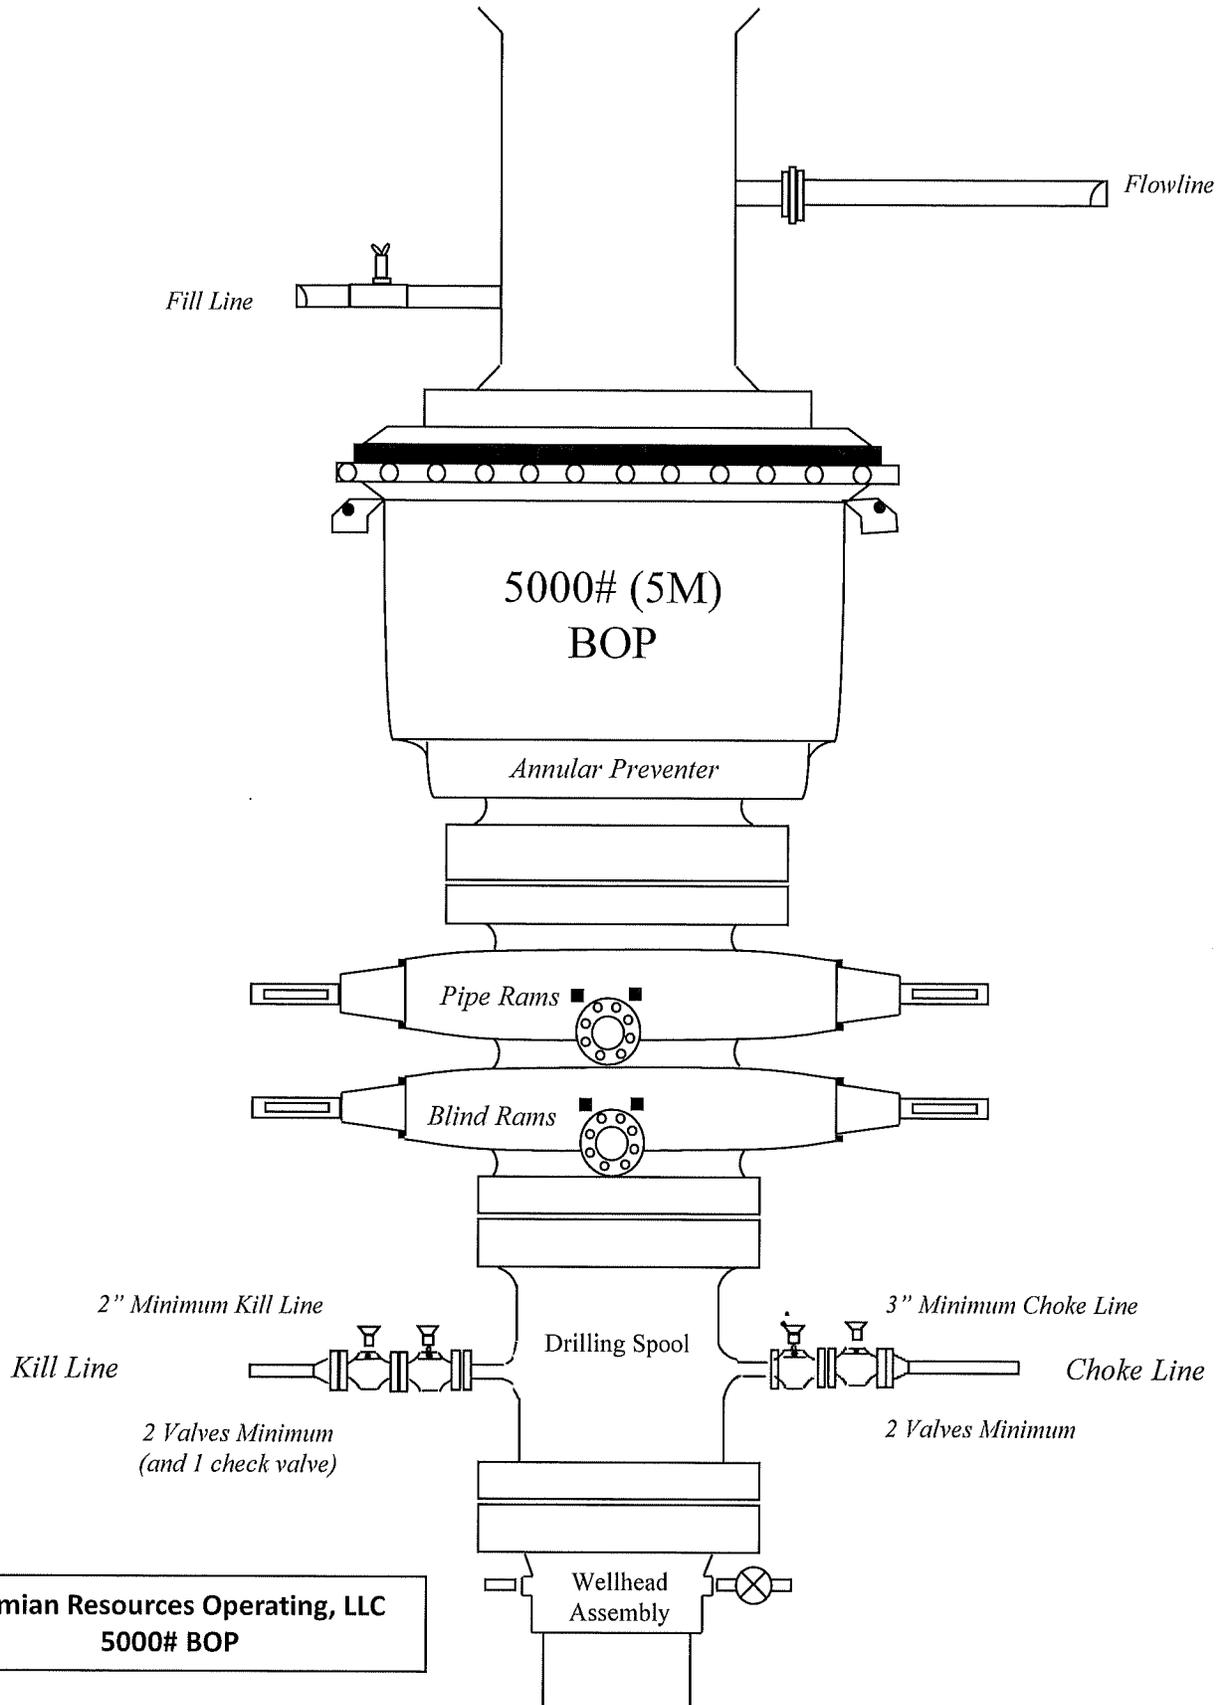

Bleed lines will discharge 100' from WH in non-H2S scenarios and 150' from WH in H2S scenarios.

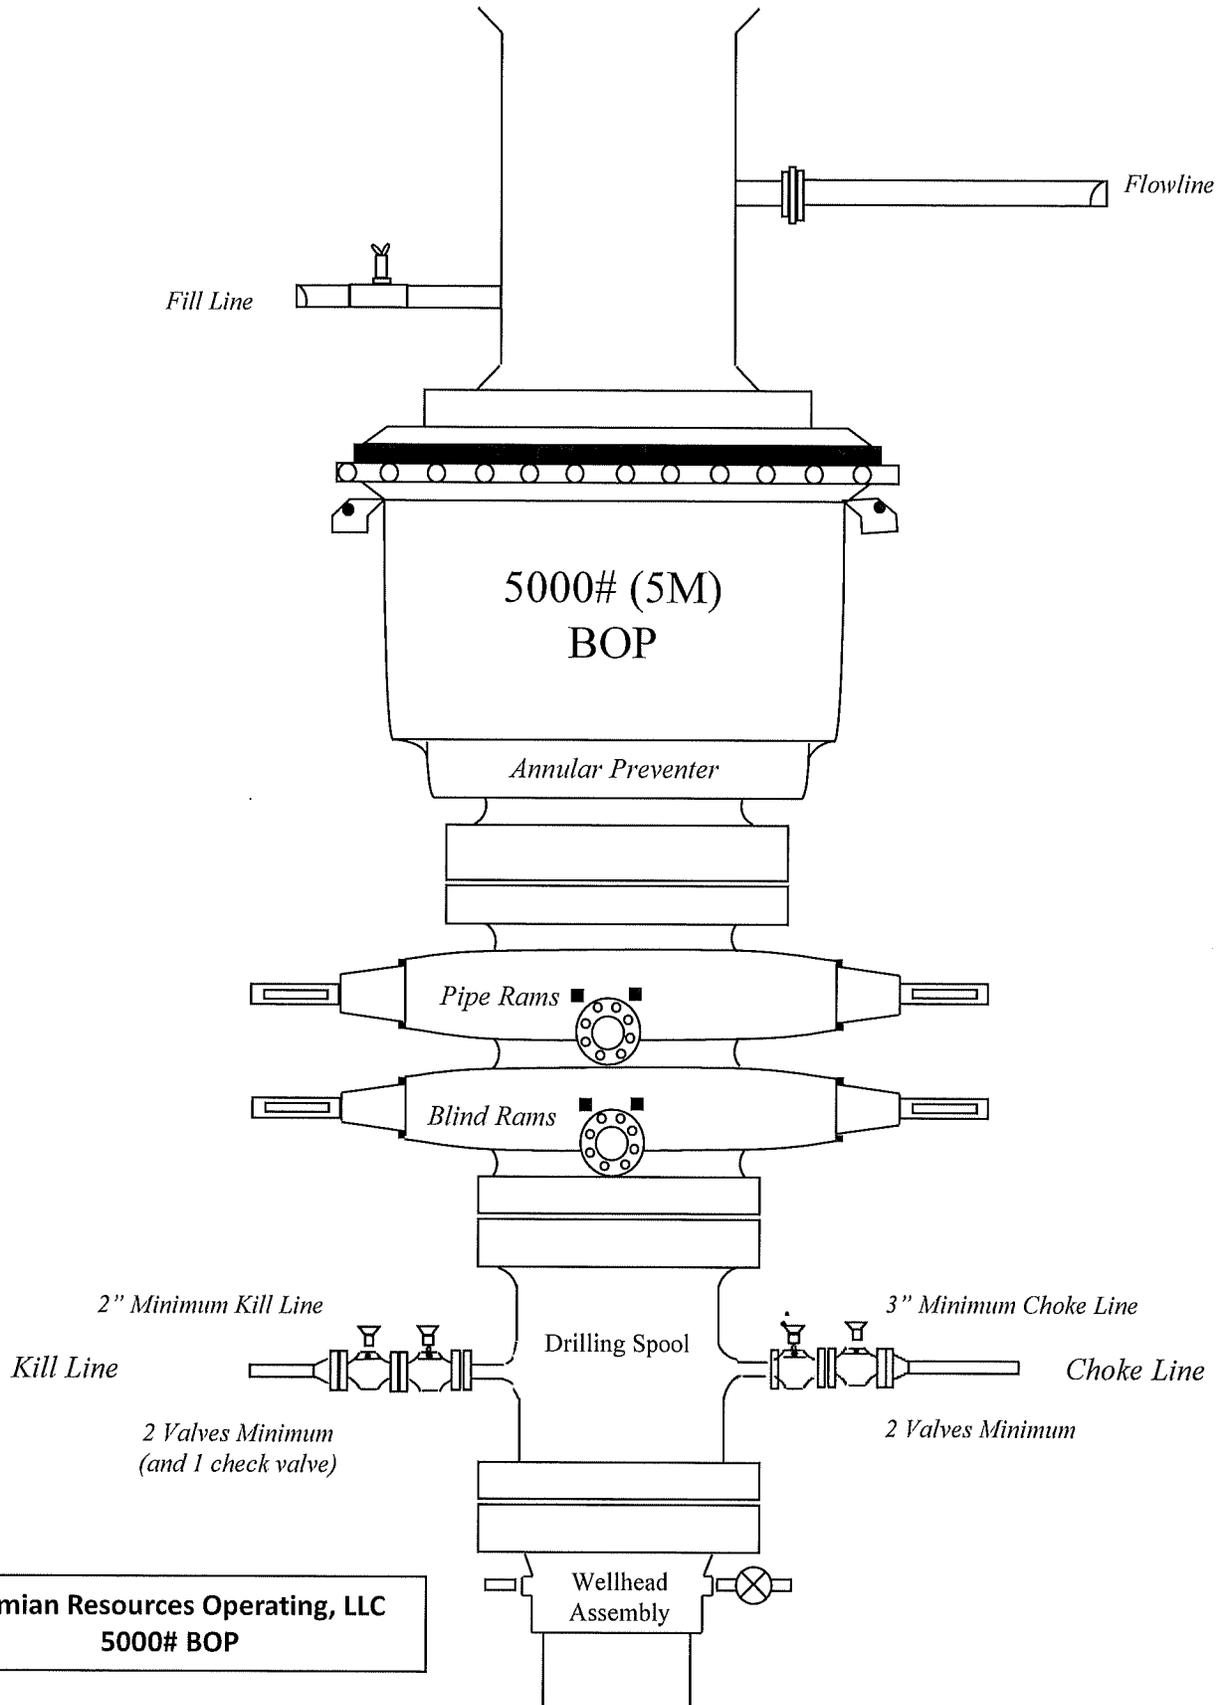

Permian Resources Operating, LLC
5000# BOP

Bleed lines will discharge 100' from WH in non-H2S scenarios and 150' from WH in H2S scenarios.



Connection Data Sheet

Issued on: May. 09, 2025

5.500" 17.00# P-110 RY (SeAH) Bushmaster® SP SC6.050

Pipe Body Data	
Nominal OD	5.500 in.
Wall Thickness	0.304 in.
Weight	17.00 lb/ft
PE Weight	16.89 lb/ft
Nominal ID	4.892 in.
Drift	4.767 in.
Minimum Yield Strength	110,000 psi
Minimum Tensile Strength	125,000 psi
Remaining Body Wall (RBW)	95.0% Rating

Connection Data	
Connection OD	6.050 in.
Connection ID	4.892 in.
Make-Up Loss	4.209 in.
Tension Efficiency	100.0% Rating
Compression Efficiency	100.0% Rating
Yield Strength in Tension	546,000 lbs
Yield Strength in Compression	546,000 lbs
MIYP (Burst)	11,550 psi
Collapse	7,480 psi
Uniaxial Bending	91.7 °/100ft.

Make-up Torque		
Max. Operating Torque	-	37,300 ft. lbs
Maximum Make-up	-	17,900 ft. lbs
Optimum Make-Up	-	16,300 ft. lbs
Minimum Make-Up	-	14,700 ft. lbs

Buck-on Torque		
Maximum Make-Up	-	19,900 ft. lbs
Optimum Make-Up	-	18,100 ft. lbs
Minimum Make-Up	-	16,300 ft. lbs



For technical support please email support@fermata-tech.com or call (281) 941-5257.

This document is for general information only. It is not intended to be used or relied upon as a recommendation or professional advice for any specific application and is subject to change without notice. Anyone who uses this material does so at their own right and assumes any and all liability resulting from such use.

Connection performance values pertain to structural capacity.



Connection Data Sheet

Issued on: May. 09, 2025

5.500" 17.00# P-110 RY (SeAH) Bushmaster® SP SC6.050

Pipe Body Data	
Nominal OD	5.500 in.
Wall Thickness	0.304 in.
Weight	17.00 lb/ft
PE Weight	16.89 lb/ft
Nominal ID	4.892 in.
Drift	4.767 in.
Minimum Yield Strength	110,000 psi
Minimum Tensile Strength	125,000 psi
Remaining Body Wall (RBW)	95.0% Rating

Connection Data	
Connection OD	6.050 in.
Connection ID	4.892 in.
Make-Up Loss	4.209 in.
Tension Efficiency	100.0% Rating
Compression Efficiency	100.0% Rating
Yield Strength in Tension	546,000 lbs
Yield Strength in Compression	546,000 lbs
MIYP (Burst)	11,550 psi
Collapse	7,480 psi
Uniaxial Bending	91.7 °/100ft.

Make-up Torque		
Max. Operating Torque	-	37,300 ft. lbs
Maximum Make-up	-	17,900 ft. lbs
Optimum Make-Up	-	16,300 ft. lbs
Minimum Make-Up	-	14,700 ft. lbs

Buck-on Torque		
Maximum Make-Up	-	19,900 ft. lbs
Optimum Make-Up	-	18,100 ft. lbs
Minimum Make-Up	-	16,300 ft. lbs



For technical support please email support@fermata-tech.com or call (281) 941-5257.

This document is for general information only. It is not intended to be used or relied upon as a recommendation or professional advice for any specific application and is subject to change without notice. Anyone who uses this material does so at their own right and assumes any and all liability resulting from such use.

Connection performance values pertain to structural capacity.

String	Hole Size	Casing Size	Top	Bottom	Grade	Weight	Connection	Collapse SF	Burst SF	Joint SF Type	Joint SF	Body SF Type	Body SF
Surface	17.5	13.375	0	437	J55	54.5	BTC	5.23	31.05	Dry	7.34	Dry	6.89
Intermediate	12.25	9.625	0	1762	J55	36	BTC	2.85	1.65	Dry	4.37	Dry	3.85
Production	8.75	5.5	0	8747	P110RY	17	Bushmaster SP	2.46	2.56	Dry	2.66	Dry	2.66
Production	8.5	5.5	8747	21201	P110RY	17	Bushmaster SP	2.46	2.56	Dry	2.66	Dry	2.66
BLM Min Safety Factor								1.125	1		1.6		1.6

Non API casing spec sheets and casing design assumptions attached.

PERMIAN

R E S O U R C E S

H₂S CONTINGENCY PLAN

FOR

Permian Resources Corporation

**Dreamcatcher Fed Com 132H, 211H, 212H, 131H, 112H, 121H,
122H, 111H**

Eddy County, New Mexico

08-13-2025

This plan is subject to updating

Permian Resources Corporation	H ₂ S Contingency Plan Dreamcatcher North Pad	Eddy County, New Mexico
-------------------------------	---	-------------------------

Table of Contents

- Section 1.0 – Introduction 3**
 - I. Purpose
 - II. Scope & Applicability
- Section 2.0 - Plan Implementation.....3**
 - I. Activation Requirements
 - II. Emergency Evacuation
 - III. Emergency Response Activities
- Section 3.0 - Potential Hazardous Conditions.....4**
- Section 4.0 - Notification of H₂S Release Event.....6**
 - I. Local & State Law Enforcement
 - II. General Public
 - III. New Mexico Oil Conservation Division
 - IV. New Mexico Environment Department
 - V. Bureau of Land Management
- Section 5.0 - Emergency Contact List.....7**
 - I. Permian Resources Management Personnel
 - II. Eddy County Sheriff
 - III. New Mexico State Highway Patrol
 - IV. Fire / EMS
 - V. Carlsbad Memorial Hospital
 - VI. Emergency Response Contractors
 - VII. New Mexico Oil Conservation Division
 - VIII. New Mexico Environment Department
 - IX. Bureau of Land Management
 - X. Other Agencies
- Section 6.0 – Drilling Location Information.....9-12**
 - I. Site Safety Information
 - II. Directions to Location
 - III. Plat of Location including GPS Coordinates
 - IV. Routes of Ingress & Egress (MAP)
 - V. ROE Map
 - VI. Residences in ROE
 - VII. Public Roads in ROE
- Section 7.0 – Hazard Communication.....13-15**
 - I. Physical Characteristics of Hydrogen Sulfide Gas
 - II. Human Health Hazards / Toxicological Information
 - III. Environmental Hazards
- Section 8.0 - Regulatory Information.....15-17**
 - I. OSHA Information
 - II. New Mexico Oil Conservation Division & Bureau of Land Management
- Section 9.0 - Training Requirements.....17**
- Section 10.0 - Personal Protective Equipment.....18**
- Appendices**
 - I. Appendix A – H₂S SDS
 - II. Appendix B – SO₂ SDS

Permian Resources Corporation	H ₂ S Contingency Plan Dreamcatcher North Pad	Eddy County, New Mexico
-------------------------------	---	-------------------------

Section 1.0 – Introduction

I. Purpose

The purpose of this contingency plan (Plan) is to provide Permian Resources Corporation. (Permian Resources) with an organized plan of action for alerting and protecting Permian Resources employees, the general public, and any potential first responders prior to any intentional release or immediately following the accidental / unintentional release of a potentially hazardous volume / concentration of Hydrogen Sulfide Gas (H₂S).

II. Scope & Applicability

This Plan applies to all planned, unplanned, uncontrolled and/or unauthorized releases of hazardous concentrations of H₂S or any associated hazardous byproducts of combustion, occurring at any Permian Resources owned or operated facilities including but not limited to: wells, flowlines, pipelines, tank batteries, production facilities, SWD facilities, compressor stations, gas processing plants, drilling / completions / workover operations, and any other applicable company owned property.

Section 2.0 - Plan Implementation

I. Activation Requirements

In accordance with the requirements of Bureau of Land Management Onshore Order #6 and NMAC 19.15.11, this Plan shall be activated in advance of any authorized, planned, unplanned, uncontrolled, or unauthorized release of a hazardous volume / concentration of H₂S gas, or SO₂, which could potentially adversely impact the workers, general public or the environment.

II. Emergency Evacuation

In the event of an unplanned, uncontrolled, or unauthorized release of a hazardous volume / concentration of H₂S gas, the first priority is to ensure the safety of the workers and general public. Upon discovery and subsequent determination of an applicable release, which cannot be quickly mitigated, immediately by using 911, notify local authorities to begin the process of alerting the general public, evacuate any residents within the Radius of Exposure (ROE), and limit any general public or employee access to any areas within the ROE of the affected facility.

III. Emergency Response Activities

The purpose of emergency response actions is to take steps to quickly mitigate / stop the ongoing release of the hazardous source of H₂S. Upon discovery of any hazardous release, immediately notify Permian Resources management to activate the Emergency Response Team (ERT). Once Permian Resources supervision arrives and assesses the situation, a work plan identifying the proper procedures shall be developed to stop the release.

Section 3.0 - Potential Hazardous Conditions & Response Actions

During a planned or unplanned release of H₂S, there are several hazardous conditions that are presented both to employees, the general public, and emergency responders. These specific hazardous conditions are identified in the tables below.

Permian Resources Corporation	H ₂ S Contingency Plan Dreamcatcher North Pad	Eddy County, New Mexico
-------------------------------	---	-------------------------

H2S OPERATING CONDITIONS – RESPONSE ACTIONS TO CONSIDER		✓
H₂S CONDITION 1: POTENTIAL DANGER TO LIFE AND HEALTH → WARNING SIGN GREEN		
H ₂ S concentration <10 ppm detected by location monitors		<input type="checkbox"/>
General Actions During Condition 1		<input type="checkbox"/>
Notify Site Supervisor / Permian Resources Person-in-Charge (PIC) of any observed increase in ambient H ₂ S concentrations		<input type="checkbox"/>
All personnel check safety equipment is in adequate working order & store in accessible location		<input type="checkbox"/>
Sensitize crews with safety meetings.		<input type="checkbox"/>
Limit visitors and non-essential personnel on location		<input type="checkbox"/>
Continuously monitor H ₂ S concentrations and check calibration of sensors		<input type="checkbox"/>
Ensure H ₂ S scavenger is on location.		<input type="checkbox"/>
H₂S CONDITION 2: MODERATE DANGER TO LIFE AND HEALTH → WARNING SIGN YELLOW		
H ₂ S concentration >10 ppm and < 30 ppm in atmosphere detected by location monitors:		<input type="checkbox"/>
General Actions During Condition 2		<input type="checkbox"/>
Sound H ₂ S alarm and/or display yellow flag.		<input type="checkbox"/>
Account for on-site personnel		<input type="checkbox"/>
Upon sounding of an area or personal H ₂ S monitor alarm when 10 ppm is reached, proceed to a safe briefing area upwind of the location immediately (see MA-4, Figure 5-1).		<input type="checkbox"/>
Don proper respiratory protection.		<input type="checkbox"/>
Alert other affected personnel		<input type="checkbox"/>
If trained and safe to do so undertake measures to control source H ₂ S discharge and eliminate possible ignition sources. Initiate Emergency Shutdown procedures as deemed necessary to correct or control the specific situation.		<input type="checkbox"/>
Account for on-site personnel at safe briefing area.		<input type="checkbox"/>
Stay in safe briefing area if not working to correct the situation.		<input type="checkbox"/>
Keep Site Supervisor / Permian Resources PIC informed. Notify applicable government agencies (Appendix A) If off-site impact; notify any neighbors within Radius of Exposure (ROE), Fig 5.11		<input type="checkbox"/>
Continuously monitor H ₂ S until readings below 10 ppm.		<input type="checkbox"/>
Evacuated area shall not be re-entered except by trained and authorized personnel utilizing appropriate respiratory protection; or until “all clear” sounded by Permian Resources PIC / Site Supervisor.		
H₂S CONDITION 3: EXTREME DANGER TO LIFE AND HEALTH → WARNING SIGN RED		
> 30 ppm H ₂ S concentration in air detected by location monitors: Extreme danger to life		<input type="checkbox"/>
General Actions During Condition 3		<input type="checkbox"/>

Permian Resources Corporation	H ₂ S Contingency Plan Dreamcatcher North Pad	Eddy County, New Mexico
-------------------------------	---	-------------------------

Sound H ₂ S alarm and/or display red flag.	<input type="checkbox"/>
Account for on-site personnel	<input type="checkbox"/>
Move away from H ₂ S source and get out of the affected area.	<input type="checkbox"/>
Proceed to designated safe briefing area; alert other affected personnel.	<input type="checkbox"/>
Account for personnel at safe briefing area.	<input type="checkbox"/>
If trained and safe to do so undertake measures to control source H ₂ S discharge and eliminate possible ignition sources. Initiate Emergency Shutdown procedures as deemed necessary to correct or control the specific situation.	<input type="checkbox"/>
Notify vehicles or situation and divert all traffic away from location.	<input type="checkbox"/>
Permian Resources Person-in-Charge will make appropriate community notifications.	<input type="checkbox"/>
Red warning flag must be on display until the situation has been corrected and the Permian Resources Person-in-Charge determines it is safe to resume operations under Condition 1 .	<input type="checkbox"/>
Notify management of the condition and action taken. If H ₂ S concentration is increasing and steps to correct the situation are not successful – or at any time if well control is questionable – alert all responsible parties for possible activation of the H ₂ S Contingency Plan. If well control at the surface is lost, determine if situation warrants igniting the well.	<input type="checkbox"/>
If uncontrolled flow at the surface occurs, the Permian Resources PIC, with approval, if possible, from those coordinating the emergency (as specified in the site-specific H₂S Contingency Plan) are responsible for determining if the situation warrants igniting the flow of the uncontrolled well. This decision should be made only as a last resort and in a situation where it is obvious that human life is in danger and there is no hope of controlling the flow under prevailing conditions.	<input type="checkbox"/>
If the flow is ignited, burning H ₂ S will be converted to sulfur dioxide (SO ₂), which is also highly toxic. Do not assume that area is safe after the flow is ignited. If the well is ignited, evacuation of the area is mandatory, because SO ₂ will remain in low-lying places under no-wind conditions.	<input type="checkbox"/>
Keep Site Supervisor / Permian Resources PIC informed. Notify applicable government agencies and local law enforcement (Appendix A) If off-site impact; notify any neighbors within the Radius of Exposure (ROE), see example in Figure 5-11 .	<input type="checkbox"/>
Continuously monitor H ₂ S until readings fall below 10 ppm.	<input type="checkbox"/>
Evacuated area shall not be re-entered except by trained and authorized personnel utilizing appropriate respiratory protection; or until “all clear” sounded by Permian Resources PIC / Site Supervisor.	<input type="checkbox"/>
IF ABOVE ACTIONS CANNOT BE ACCOMPLISHED IN TIME TO PREVENT EXPOSURE TO THE PUBLIC	
Alert public (directly or through appropriate government agencies) who may be subject to potentially harmful exposure levels.	<input type="checkbox"/>
Make recommendations to public officials regarding blocking unauthorized access to the unsafe area and assist as appropriate.	<input type="checkbox"/>
Make recommendations to public officials regarding evacuating the public and assist as appropriate.	<input type="checkbox"/>
Monitor ambient air in the area of exposure (after following abatement measures) to determine when it is safe for re-entry.	<input type="checkbox"/>

Permian Resources Corporation	H ₂ S Contingency Plan Dreamcatcher North Pad	Eddy County, New Mexico
-------------------------------	---	-------------------------

Section 4.0 - Notification of H₂S Release Event

I. Local & State Law Enforcement

Prior to the planned / controlled release of a hazardous concentration of H₂S gas or any associated byproducts of the combustion of H₂S gas, notify local law enforcement agencies regarding the contents of this plan.

In the event of the discovery of an unplanned/uncontrolled release of a hazardous concentration of H₂S gas or any associated byproducts of combustion, immediately notify local and/or state law enforcement agencies of the situation and ask for their assistance.

II. General Public

In the event of a planned or unplanned release of a hazardous concentration of H₂S gas or any associated byproducts of combustion, notify local law enforcement agencies and ask for their assistance in alerting the general public and limiting access to any public roads that may be impacted by such a release.

III. New Mexico Oil Conservation Division

The Permian Resources HSE Department will make any applicable notification to the New Mexico OCD regarding any release of a hazardous concentration of H₂S Gas or any associated byproducts of combustion.

IV. New Mexico Environment Department

The Permian Resources HSE Department will make any applicable notifications to the NMED regarding any release of a hazardous concentration of H₂S gas or any associated byproducts of combustion.

V. Bureau of Land Management

The Permian Resources Regulatory Department will make any applicable notifications to the BLM regarding any release of a hazardous concentration of H₂S gas or any associated byproducts of combustion.

Permian Resources Corporation	H ₂ S Contingency Plan Dreamcatcher North Pad	Eddy County, New Mexico
-------------------------------	---	-------------------------

Section 5.0 - Emergency Contact List

EMERGENCY CONTACT LIST				
PERMIAN RESOURCES CORPORATION.				
POSITION	NAME	OFFICE	CELL	ALT PHONE
Operations				
Operations Superintendent	Rick Lawson		432.530.3188	
TX Operations Superintendent	Josh Graham	432.940.3191	432.940.3191	
NM Operations Superintendent	Manual Mata	432.664.0278	575.408.0216	
Drilling Manager	Jason Fitzgerald	432.315.0146	318.347.3916	
Drilling Engineer	Parker Simmons	432.400.1038	281.536.9813	
Production Manager	Levi Harris	432.219.8568	720.261.4633	
SVP Development Ops	Clayton Smith	720.499.1416	361.215.2494	
SVP Production Ops	Casey McCain	432.695.4239	432.664.6140	
HSE & Regulatory				
H&S Manager	Adam Hicks		903.426.4556	
Regulatory Manager	Stephanie Rabadue		432.260.4388	
Environmental Manager	Montgomery Floyd	432-315-0123	432-425-8321	
HSE Consultant	Blake Wisdom		918-323-2343	
Local, State, & Federal Agencies				
Eddy County Sheriff		575-887-7551		911
New Mexico State Highway Patrol		505-757-2297		911
Carlsbad Fire / EMS		575-885-3125		911
Carlsbad Memorial Hospital		575-887-4100		
Secorp – Safety Contractor	Ricky Stephens		(325)-262-0707	
New Mexico Oil Conservation Division – District 1 Office – Hobbs, NM.		575-393-6161		
New Mexico Environment Department – District III Office – Hobbs, NM		575-397-6910		
New Mexico Oil Conservation Division – Hobbs, NM	24 Hour Emergency	575-393-6161		
Bureau of Land Management – Carlsbad, NM		575-706-2779		
Eddy County PET Inspector		575-361-2822		
U.S. Fish & Wildlife		502-248-6911		

Section 6.0 – Drilling Location Information


I. Site Safety Information

1. Safe Briefing Area

- a. There shall be two areas that will be designated as "SAFE BRIEFING AREAS". If H₂S is detected in concentrations equal to or in excess of 10 ppm all personnel not assigned emergency duties are to assemble in the designated Safe Briefing area for instructions. These two areas shall be positioned in accessible locations to facilitate the availability of self-contained breathing air devices. The briefing areas shall be positioned no less than 250' from the wellhead and in such locations that at least one briefing area will be up-wind from the well at all times.

Permian Resources Corporation	H ₂ S Contingency Plan Dreamcatcher North Pad	Eddy County, New Mexico
-------------------------------	---	-------------------------

2. Wind Indicators
 - a. 4 Windsocks will be installed at strategic points on the facility.
3. Danger Signs
 - a. A warning sign indicating the possible well conditions will be displayed at the location entrance.

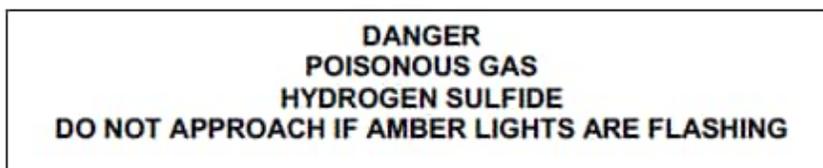

4. H₂S Detectors and Alarms
 - a. Continuous monitoring type H₂S detectors, capable of sensing a minimum of 5ppm H₂S in air will be located centrally located at the tanks, heater treater, and combustor. Continuous monitoring type SO₂ detector will also be located at the combustor. The automatic H₂S alarm/flashing light will be located at the site entrance and in front of tank battery.
5. Safety Trailer
 - a. A safety trailer equipped with an emergency cascade breathing air system with 2 ea. Work/escape packs, a stretcher, 2 OSHA approved full body harnesses, and a 20# Class ABC fire extinguisher shall be available at the site in close proximity to the safe briefing area. The cascade system shall be able to be deployed to the drill floor when needed to provide safe breathing air to the workers as needed.
6. Well Control Equipment
 - a. The location shall have a flare line to a remote automatic ignitor and back up flare gun, placed 150' from the wellhead.
 - b. The location shall be equipped with a remotely operated choke system and a mud gas separator.
7. Mud Program
 - a. Company shall have a mud program that contains sufficient weight and additives to control H₂S.
8. Metallurgy
 - a. All drill strings, casing, tubing, wellhead, BOP, spools, kill lines, choke manifold and lines, and valves shall be suitable for anticipated H₂S volume and pressure.
9. Communication
 - a. The location shall be equipped with a means of effective communication such as a cell phones, intercoms, satellite phones or landlines.

Permian Resources Corporation	H ₂ S Contingency Plan Dreamcatcher North Pad	Eddy County, New Mexico
-------------------------------	---	-------------------------


II. Directions to Location

FROM THE INTERSECTION OF NM-524 AND CR-658 IN CARLSBAD, NEW MEXICO

1. MOVE WEST ON NM-524 APPROX. 1.23 MILE;
2. TURN RIGHT AND MOVE NORTH APPROX. 0.4 MILE;
3. TURN LEFT ON CR-427 AND MOVE WEST APPROX. 1.5 MILE, FROM THIS POINT:
4. SOUTH PAD - TURN LEFT AND MOVE SOUTH APPROX. 112 FEET TO NORTHWEST PAD PAD CORNER;
5. NORTH PAD - HEAD STRAIGHT WEST APPROX. 1693 FEET,
THEN TURN RIGHT ON CR-427A (BITTER CHERRY RD.) AND MOVE NORTH APPROX. 0.73 MILE,
THEN TURN RIGHT ON ACCESS RD. AND MOVE EAST APPROX. 2569 FEET,
THEN TURN RIGHT AND MOVE SOUTH APPROX. 503 FEET TO NORTHWEST PAD PAD CORNER;


Permian Resources Corporation	H ₂ S Contingency Plan Dreamcatcher North Pad	Eddy County, New Mexico
-------------------------------	---	-------------------------

Plat of Location

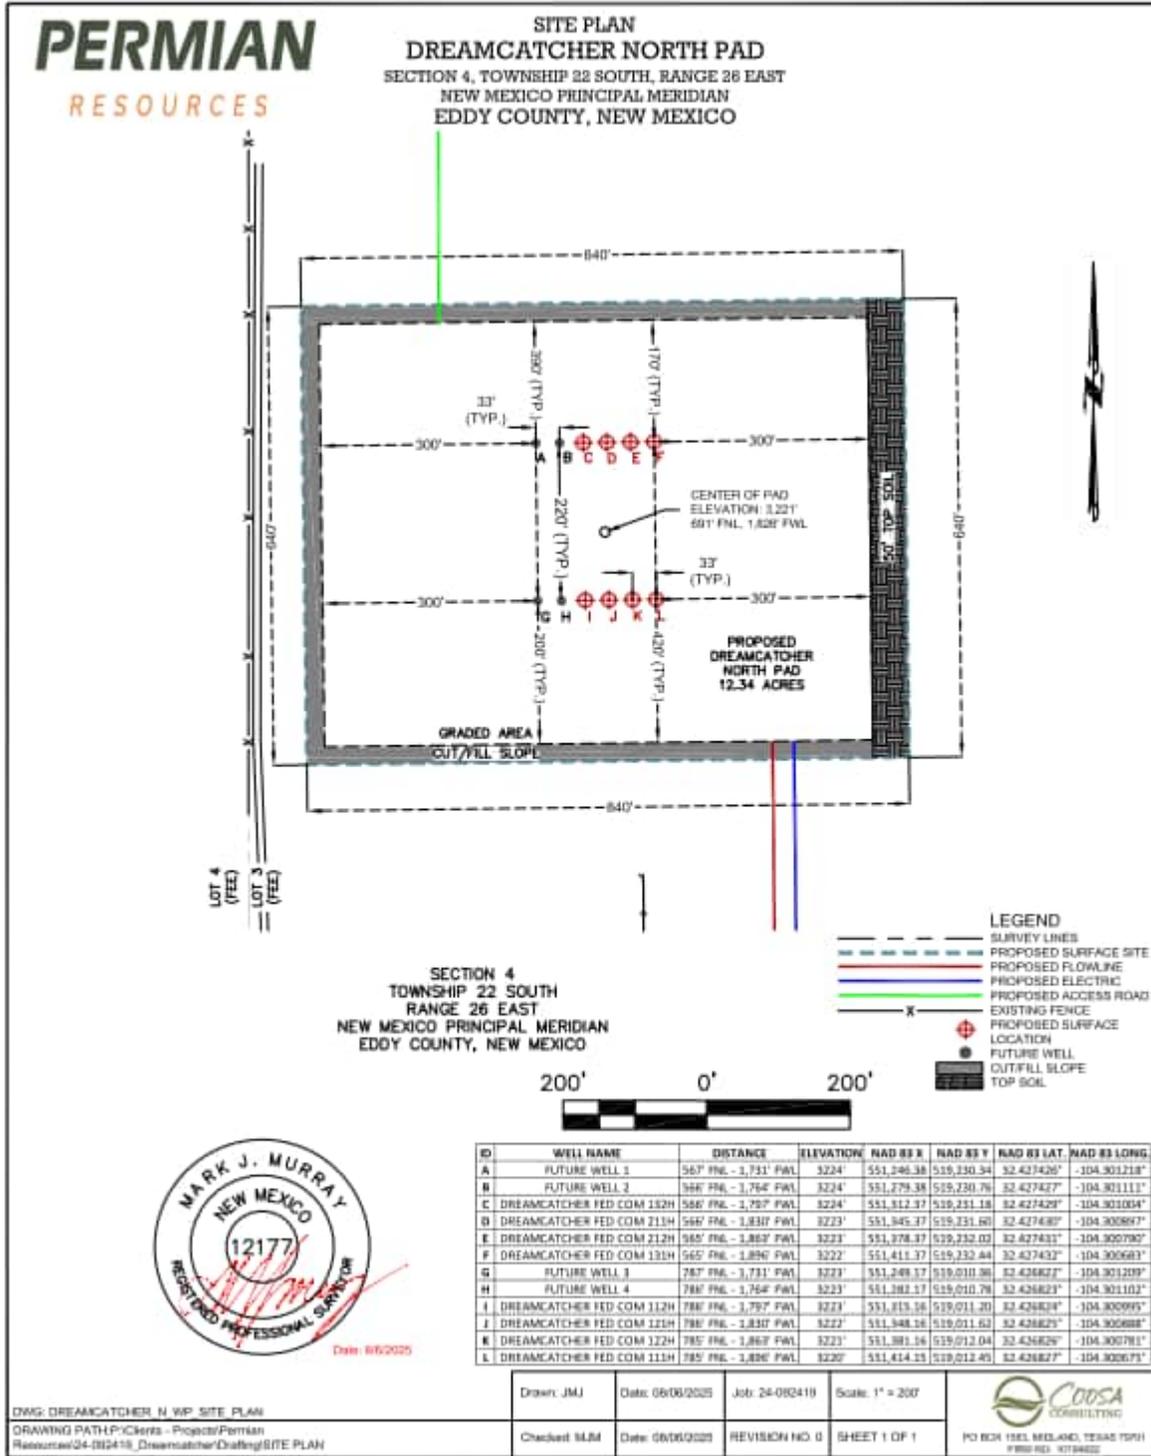

Permian Resources Corporation	H ₂ S Contingency Plan Dreamcatcher North Pad	Eddy County, New Mexico
-------------------------------	---	-------------------------

1. Routes of Ingress & Egress (MAP)

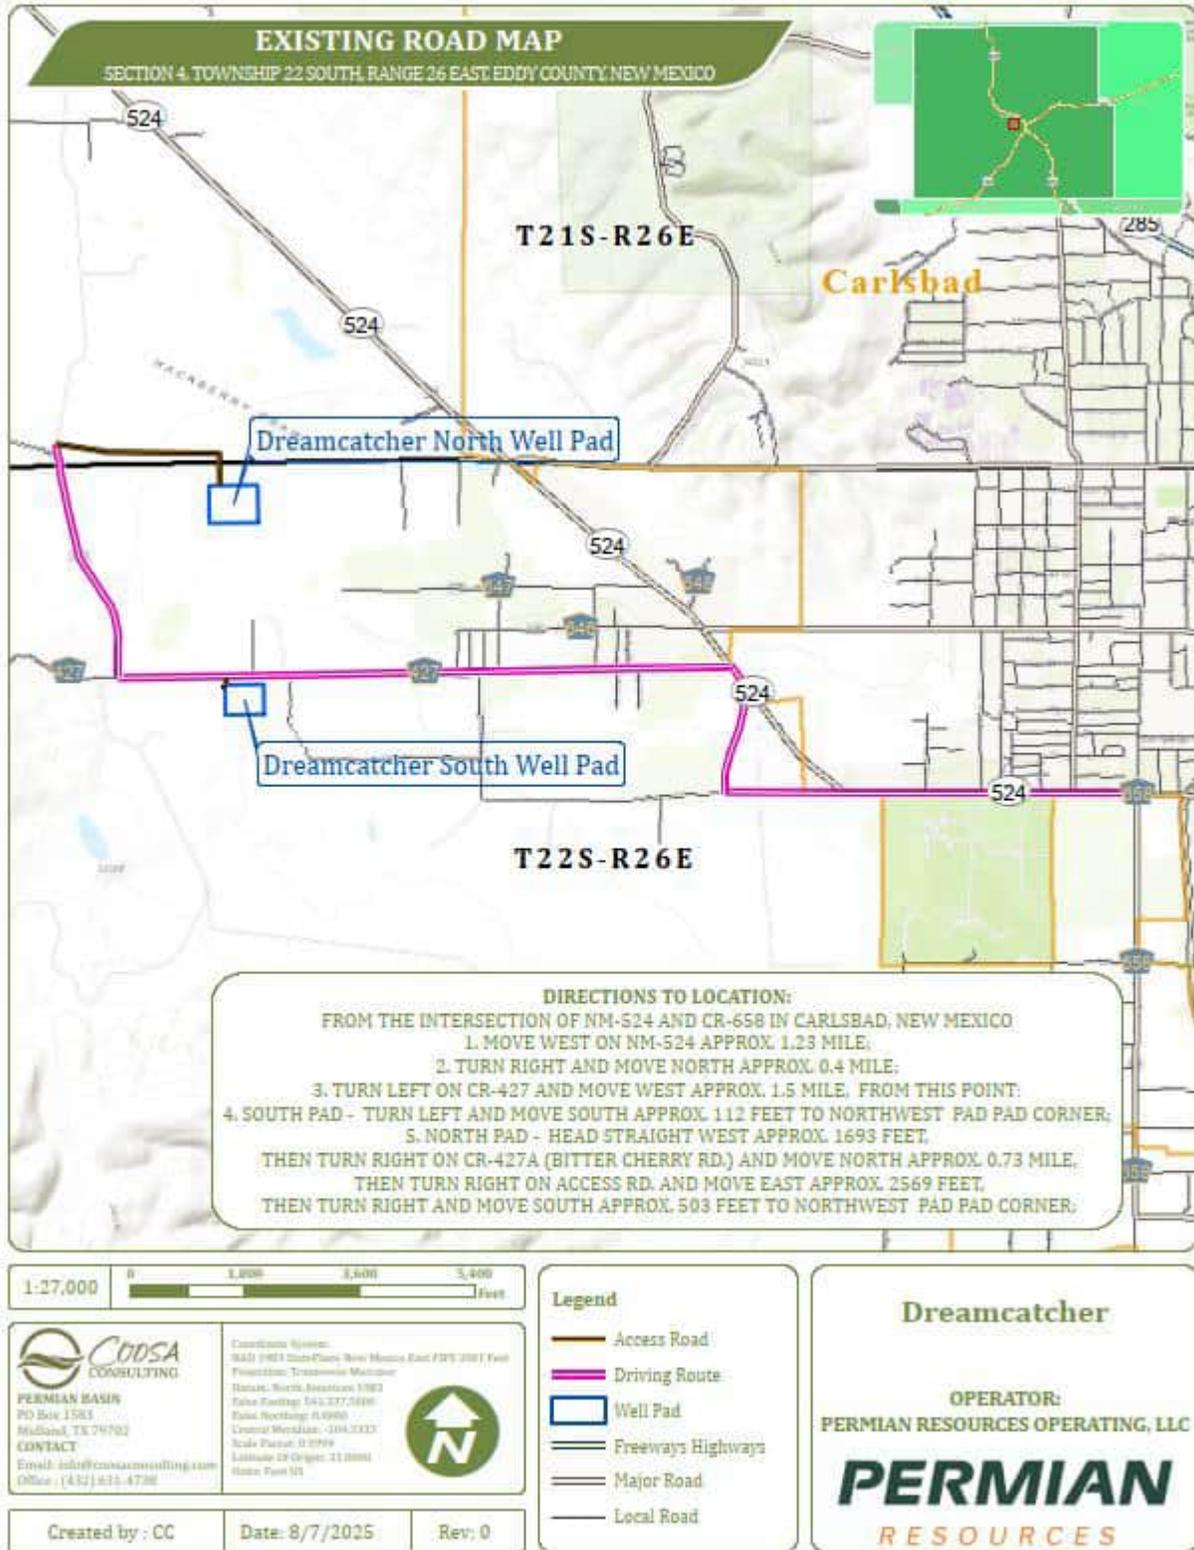


Permian Resources Corporation	H ₂ S Contingency Plan Dreamcatcher North Pad	Eddy County, New Mexico
-------------------------------	---	-------------------------

2. Residences in proximity to the (ROE) (MAP)

There are no residences or public gathering places with the 100 PPM, 300 PPM, or 500 PPM ROE.

Map of 3000' ROE Perimeter

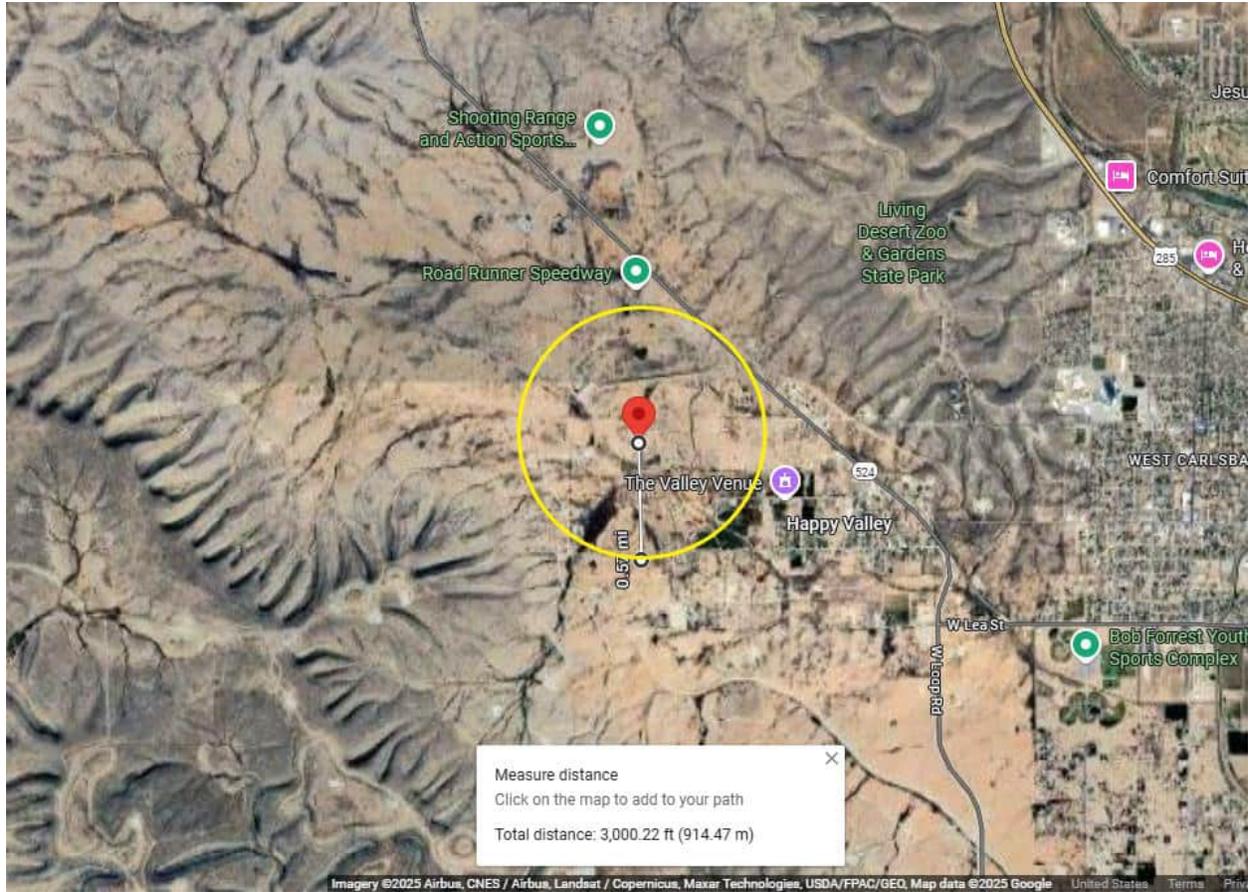

100 PPM, 300 PPM, & 500 PPM Max ROE under worst case scenario

Enter H ₂ S in PPM	<input type="text" value="1000"/>
Enter Gas flow in mcf/day (maximum worst case conditions)	<input type="text" value="2500"/>
500 ppm radius of exposure (public road)	82 feet
300 ppm radius of exposure	114 feet
100 ppm radius of exposure (public area)	179 feet

- Location NAD 83 GPS Coordinates **Lat: 32.427429, Long: -104.301004**

3. Public Roads in proximity of the Radius of Exposure (ROE)

There are no public roads that would be within the 500 PPM ROE. The closest public road is Eddy County Rd 427a (Bitter Cherry Rd) which is 2,500' from the location.

Permian Resources Corporation	H ₂ S Contingency Plan Dreamcatcher North Pad	Eddy County, New Mexico
-------------------------------	---	-------------------------

Section 7.0 – Hazard Communication

I. Physical Characteristics of Hydrogen Sulfide Gas

Hydrogen sulfide (H₂S) is a colorless, poisonous gas that is soluble in water. It can be present in crude oils, condensates, natural gas and wastewater streams.

H₂S is heavier than air with a vapor density of 1.189 (air = 1.0); however, H₂S is most often mixed with other gases. These mixtures of H₂S and other gases can be heavier or lighter than air. If the H₂S-containing mixture is heavier, it can collect in low areas such as ditches, ravines, firewalls, and pits; in storage tanks; and in areas of poor ventilation. Please see physical properties in **Table 7.0**.

With H₂S the sense of smell is rapidly lost allowing lethal concentrations to be accumulated without warning. The toxicity of hydrogen sulfide at varying concentrations is indicated in the **Table 7.1**.

Warning: Do not use the mouth-to-mouth method if a victim ingested or inhaled hydrogen sulfide. Give artificial respiration with the aid of a pocket mask equipped with a one-way valve or other proper respiratory medical device.

Table 7.0. Physical Properties of H₂S

Properties of H ₂ S	Description
Vapor Density > 1 = 1.189 Air = 1	<ul style="list-style-type: none"> ▪ H₂S gas is slightly heavier than air, which can cause it to settle in low places and build in concentration. ▪ Produced as a mixture with other gases associated with oil and gas production.
Flammable Range 4.3%-46% 43000 ppm – 460000 ppm	<ul style="list-style-type: none"> ▪ H₂S can be extremely flammable / explosive when these concentrations are reached by volume in air.

Although H₂S is primarily a respiratory hazard, it is also flammable and forms an explosive mixture at concentrations of 4.3%–46.0% (40,000ppm – 460,000 ppm) by volume in air.

H₂S can be encountered when:

- Venting and draining equipment.
- Opening equipment (separators, pumps, and tanks).
- Opening piping connections (“line breaking”).
- Gauging and sampling storage tanks.
- Entering confined spaces.
- Working around wastewater pits, skimmers, and treatment facilities.

II. Human Health Hazards - Toxicological Information

Table 7.1. Hazards & Toxicity

Concentration (ppm)	Symptoms/Effects

Permian Resources Corporation	H ₂ S Contingency Plan Dreamcatcher North Pad	Eddy County, New Mexico
-------------------------------	---	-------------------------

0.00011-0.00033 ppm	Typical background concentrations
0.01-1.5 ppm	Odor threshold (when rotten egg smell is first noticeable to some). Odor becomes more offensive at 3-5 ppm. Above 30 ppm, odor described as sweet or sickeningly sweet.
2-5 ppm	Prolonged exposure may cause nausea, tearing of the eyes, headaches or loss of sleep. Airway problems (bronchial constriction) in some asthma patients.
20 ppm	Possible fatigue, loss of appetite, headache, irritability, poor memory, dizziness.
50-100 ppm	Slight conjunctivitis ("gas eye") and respiratory tract irritation after 1 hour. May cause digestive upset and loss of appetite.
100 ppm	Coughing, eye irritation, loss of smell after 2-15 minutes (olfactory fatigue). Altered breathing, drowsiness after 15-30 minutes. Throat irritation after 1 hour. Gradual increase in severity of symptoms over several hours. Death may occur after 48 hours.
100-150 ppm	Loss of smell (olfactory fatigue or paralysis).
200-300 ppm	Marked conjunctivitis and respiratory tract irritation after 1 hour. Pulmonary edema may occur from prolonged exposure.
500-700 ppm	Staggering, collapse in 5 minutes. Serious damage to the eyes in 30 minutes. Death after 30-60 minutes.
700-1000 ppm	Rapid unconsciousness, "knockdown" or immediate collapse within 1 to 2 breaths, breathing stops, death within minutes.
1000-2000 ppm	Nearly instant death

III. Environmental Hazards

H₂S and its associated byproducts from combustion presents a serious environmental hazard. Sulphur Dioxide SO₂ is produced as a constituent of flaring H₂S Gas and can present hazards associated, which are similar to H₂S. Although SO₂ is heavier than air, it will be picked up by a breeze and carried downwind at elevated temperatures. Since Sulfur Dioxide is extremely irritating to the eyes and mucous membranes of the upper respiratory tract, it has exceptionally good warning powers in this respect. The following table indicates the toxic nature of the gas. Please see the attached SDS in Appendix B for reference.

Permian Resources Corporation	H ₂ S Contingency Plan Dreamcatcher North Pad	Eddy County, New Mexico
-------------------------------	---	-------------------------

SULFUR DIOXIDE TOXICITY		
Concentration		Effects
%SO ₂	PPM	
0.0005	3 to 5	Pungent odor-normally a person can detect SO ₂ in this range.
0.0012	12	Throat irritation, coughing, and constriction of the chest tearing and smarting of eyes.
0.15	150	So irritating that it can only be endured for a few minutes.
0.05	500	Causes a sense of suffocation, even with first breath.

Section 8.0 - Regulatory Information

I. OSHA & NIOSH Information

II. **Table 8.0. OSHA & NIOSH H₂S Information**

PEL, IDLH, TLV	Description
NIOSH PEL 10 PPM	<ul style="list-style-type: none"> PEL is the Permissible Exposure Limit that an employee may be exposed up to 8 hr / day.
OSHA General Industry Ceiling PEL – 20 PPM	<ul style="list-style-type: none"> The maximum exposure limit, which cannot be exceeded for any length of time.
IDLH 100 PPM	<ul style="list-style-type: none"> Immediately Dangerous to Life and Health
Permian Resources PEL 10 PPM	<ul style="list-style-type: none"> Permian Resources Policy Regarding H₂S for employee safety

III. New Mexico OCD & BLM – H₂S Concentration Threshold Requirements

New Mexico NMAC 19.15.11 and Onshore Order #6 identify two Radii of Exposure (ROE) that identify potential danger to the public and require additional compliance measures. Permian Resources is required to install safety devices, establish safety procedures and develop a written H₂S contingency plan for sites where the H₂S concentrations are as follows.

Table 8.1. Calculating H₂S Radius of Exposure

H ₂ S Radius of Exposure	Description	Control and Equipment Requirements
100 ppm	Distance from a release to where the H ₂ S concentration in the air will dilute below 100ppm	ROE > 50-ft and includes any part of a “public area” (residence, school, business, etc., or any area that can be expected to be populated). ROE > 3,000-ft
500 ppm	Distance from a release to where the H ₂ S concentration in the air will dilute below 500ppm	ROE > 50-ft and includes any part of a public road (public roads are tax supported roads or any road used for public access or use)

Calculating H₂S Radius of Exposure

Permian Resources Corporation	H ₂ S Contingency Plan Dreamcatcher North Pad	Eddy County, New Mexico
-------------------------------	---	-------------------------

The ROE of an H₂S release is calculated to determine if a potentially hazardous volume of H₂S gas at 100 or 500 parts per million (ppm) is within a regulated distance requiring further action. If information about the concentration of H₂S and the potential gas release volume is known, the location of the Muster Areas will be set, and safety measures will be implemented based on the calculated radius of exposure (ROE). NMAC 19.15.11 – Hydrogen Sulfide Safety defines the ROE as the radius constructed with the gas’s point of escape as its center and its length calculated by the following Pasquill-Gifford equations:

To determine the extent of the **100 ppm ROE**:

$$x = [(1.589) (\text{mole fraction H}_2\text{S})(Q)]^{(.6258)}$$

To determine the extent of the **500 ppm ROE**:

$$x = [(0.4546) (\text{mole fraction H}_2\text{S})(Q)]^{(.6258)}$$

Table 8.2. Calculating H₂S Radius of Exposure

ROE Variable	Description
X =	ROE in feet
Q =	Max volume of gas released determined to be released in cubic feet per day (ft³/d) normalized to standard temperature and pressure, 60°F and 14.65 psia
<i>Mole fraction H₂S =</i>	Mole fraction of H ₂ S in the gaseous mixture released.

The volume used as the escape rate in determining the ROE is specified in the rule as follows:

- The maximum daily volume rate of gas containing H₂S handled by that system element for which the ROE is calculated.
- For existing gas wells, the current adjusted open-flow rate, or the operator's estimate of the well's capacity to flow against zero back-pressure at the wellhead.

New Mexico Oil Conservation Division & BLM Site Requirements under NMAC 19.15.11 & Onshore Order #6

- Two cleared areas will be designated as Safe Briefing Areas. During an emergency, personnel will assemble in one of these areas for instructions from the Permian Resources Person-in-Charge. Prevailing wind direction should be considered in locating the briefing areas 200’ or more on either side of the well head. One area should offset the other at an angle of 45° to 90° with respect to prevailing wind direction to allow for wind shifts during the work period.
- In the event of either an intentional or accidental releases of hydrogen sulfide, safeguards to protect the general public from the harmful effects of hydrogen sulfide must be in place for operations. A summary of the provisions in each of three H₂S ROE cases is included in **Table 8.3**.
 - **CASE 1** -100 ppm ROE < 50’
 - **CASE 2** - 100 ppm ROE is 50’ or greater, but < 3000’ and does not penetrate public area.
 - **CASE 3** -100 ppm ROE is 50’ or greater and penetrates a public area or 500 ppm ROE includes a public road. Also if 100 ppm ROE > 3000’ regardless of public area.

Table 8.3. NMAC 19.15.11 Compliance Requirements Drilling & Production

NMAC 19.15.11 & BLM COMPLIANCE REQUIREMENTS – DRILLING & PRODUCTION

Permian Resources Corporation	H ₂ S Contingency Plan Dreamcatcher North Pad	Eddy County, New Mexico
-------------------------------	---	-------------------------

PROVISION	CASE 1	CASE 2	CASE 3
H ₂ S Concentration Test	X	X	X
H-9	X	X	X
Training	X	X	X
District Office Notification	X	X	X
Drill Stem Tests Restricted	X*	X*	X
BOP Test	X*	X*	X
Materials		X	X
Warning and Marker		X	X
Security		X	X
Contingency Plan			X
Control and Equipment Safety			X
Monitors		X**	X**
Mud (ph Control or Scavenger)			X*
Wind Indicators		X**	X
Protective Breathing Equipment		X**	X
Choke Manifold, Secondary Remote Control, and Mud-Gas Separator			X
Flare Stacks			X*

Section 9.0 - Training Requirements

Training

The following elements are considered a minimum level of training for personnel assigned to operations who may encounter H₂S as part of routine or maintenance work.

- The hazards, characteristics, and properties of hydrogen sulfide (H₂S) and (SO₂).
- Sources of H₂S and SO₂.
- Proper use of H₂S and SO₂ detection methods used at the workplace.
- Recognition of, and proper response to, the warning signals initiated by H₂S and SO₂ detection systems in use at the workplace.
- Symptoms of H₂S exposure; symptoms of SO₂ exposure
- Rescue techniques and first aid to victims of H₂S and SO₂ exposure.
- Proper use and maintenance of breathing equipment for working in H₂S and SO₂ atmospheres, as appropriate theory and hands-on practice, with demonstrated proficiency (29 CFR Part 1910.134).
- Workplace practices and relevant maintenance procedures that have been established to protect personnel from the hazards of H₂S and SO₂.
- Wind direction awareness and routes of egress.
- Confined space and enclosed facility entry procedures (if applicable).
- Emergency response procedures that have been developed for the facility or operations.
- Locations and use of safety equipment.
- Locations of safe briefing areas.

Refresher training will be conducted annually.

Permian Resources Corporation	H ₂ S Contingency Plan Dreamcatcher North Pad	Eddy County, New Mexico
-------------------------------	---	-------------------------

Section 10.0 - Personal Protective Equipment

I. Personal H₂S Monitors

All personnel engaged in planned or unplanned work activity to mitigate the release of a hazardous concentration of H₂S shall have on their person a personal H₂S monitor.

II. Fixed H₂S Detection and Alarms

- 4 channel H₂S monitor
- 4 wireless H₂S monitors
- H₂S alarm system (Audible/Red strobe)
- Personal gas monitor for each person on location
- Gas sample tubes

III. Flame Resistant Clothing

All personnel engaged in planned or unplanned work activity associated with this Plan shall have on the appropriate level of FRC clothing.

IV. Respiratory Protection

The following respiratory protection equipment shall be available at each drilling location.

- Working cascade system available on rig floor and pit system & 750' of air line hose
- Four (4) breathing air manifolds
- Four (4) 30-minute rescue packs
- Five (5) work/Escape units
- Five (5) escape units
- One (1) filler hose for the work/escape/rescue units

Supplied air (airline or SCBA) respiratory protection against hydrogen sulfide exposure is required in the following situations:

- When routine or maintenance work tasks involve exposure to H₂S concentrations of 10 ppm or greater.
- When a fixed location area monitor alarms, and re-entry to the work area is required to complete a job.
- When confined spaces are to be entered without knowledge of H₂S levels present, or if initial measurements are to be taken of H₂S levels.
- During rescue of employees suspected of H₂S overexposure.
- For specific tasks identified with significant exposure potential and outlined in local program guidelines.
- All respiratory equipment for hydrogen sulfide must be of the supplied-air type, equipped with pressure-demand regulators and operated in the pressure-demand mode only. This is the only type of respiratory protection recommended for hydrogen sulfide application. Equipment should be approved by NIOSH/MSHA or other recognized national authority as required. If airline units are used, a five-minute egress bottle should also be carried.
- Gas masks or other air-purifying respirators MUST NEVER BE USED FOR HYDROGEN SULFIDE due to the poor warning properties of the gas.
- Use of respiratory protection should be accompanied by a written respiratory protection program.

Permian Resources Corporation	H ₂ S Contingency Plan Dreamcatcher North Pad	Eddy County, New Mexico
-------------------------------	---	-------------------------

Appendix A
H₂S SDS

PRAXAIR **Hydrogen sulfide**
 Safety Data Sheet E-4611
 according to the Hazardous Products Regulation (February 11, 2015)
 Date of issue: 10-15-1979 Revision date: 08-10-2016 Supersedes: 10-15-2013

SECTION 1: Identification

1.1. Product identifier

Product form : Substance
 Name : Hydrogen sulfide
 CAS No : 7783-06-4
 Formula : H₂S
 Other means of identification : Hydrogen sulfide
 Product group : Core Products

1.2. Recommended use and restrictions on use

Recommended uses and restrictions : Industrial use
 Use as directed

1.3. Supplier

Praxair Canada inc.
 1200 – 1 City Centre Drive
 Mississauga - Canada L5B 1M2
 T 1-905-803-1600 - F 1-905-803-1682
www.praxair.ca

1.4. Emergency telephone number

Emergency number : 1-800-363-0042
 Call emergency number 24 hours a day only for spills, leaks, fire, exposure, or accidents involving this product.
 For routine information, contact your supplier or Praxair sales representative.

SECTION 2: Hazard identification

2.1. Classification of the substance or mixture

GHS-CA classification
 Flam. Gas 1 H220
 Liquefied gas H280
 Acute Tox. 2 (Inhalation: gas) H330
 STOT SE 3 H335

2.2. GHS Label elements, including precautionary statements

GHS-CA labelling

Hazard pictograms :    

GHS02 GHS04 GHS06 GHS07

Signal word : DANGER

Hazard statements : **EXTREMELY FLAMMABLE GAS**
 CONTAINS GAS UNDER PRESSURE; MAY EXPLODE IF HEATED
 FATAL IF INHALED
 MAY CAUSE RESPIRATORY IRRITATION
 MAY FORM EXPLOSIVE MIXTURES WITH AIR
 SYMPTOMS MAY BE DELAYED
 EXTENDED EXPOSURE TO GAS REDUCES THE ABILITY TO SMELL SULFIDES

Precautionary statements : Do not handle until all safety precautions have been read and understood
 Keep away from heat, hot surfaces, sparks, open flames and other ignition sources. No smoking

This document is only controlled while on the Praxair Canada Inc. website and a copy of this controlled version is available for download. Praxair cannot assure the integrity or accuracy of any version of this document after it has been downloaded or removed from our website.
 EN (English) SDS ID : E-4611 1/9

Permian Resources Corporation	H ₂ S Contingency Plan Dreamcatcher North Pad	Eddy County, New Mexico
-------------------------------	---	-------------------------



Hydrogen sulfide

Safety Data Sheet E-4611

according to the Hazardous Products Regulation (February 11, 2015)

Date of issue: 10-15-1979

Revision date: 08-10-2016

Supersedes: 10-15-2013

Do not breathe gas
Use and store only outdoors or in a well-ventilated area
Avoid release to the environment
Wear protective gloves, protective clothing, eye protection, respiratory protection, and/or face protection
Leaking gas fire: Do not extinguish, unless leak can be stopped safely
In case of leakage, eliminate all ignition sources
Store locked up
Dispose of contents/container in accordance with container Supplier/owner instructions
Protect from sunlight when ambient temperature exceeds 52°C (125°F)
Close valve after each use and when empty
Do not open valve until connected to equipment prepared for use
When returning cylinder, install leak tight valve outlet cap or plug
Do not depend on odour to detect the presence of gas

2.3. Other hazards

Other hazards not contributing to the classification : Contact with liquid may cause cold burns/frostbite.

2.4. Unknown acute toxicity (GHS-CA)

No data available

SECTION 3: Composition/information on ingredients

3.1. Substances

Name	CAS No.	% (Vol.)	Common Name (synonyms)
Hydrogen sulfide (Main constituent)	(CAS No) 7783-06-4	100	Hydrogen sulfide (H ₂ S) / Hydrogen sulphide / Sulfur hydride / Sulfureted hydrogen / Dihydrogen sulphide / Hydrogensulfide

3.2. Mixtures

Not applicable

SECTION 4: First-aid measures

4.1. Description of first aid measures

First-aid measures after inhalation : Remove to fresh air and keep at rest in a position comfortable for breathing. If not breathing, give artificial respiration. If breathing is difficult, trained personnel should give oxygen. Call a physician.

First-aid measures after skin contact : The liquid may cause frostbite. For exposure to liquid, immediately warm frostbite area with warm water not to exceed 105°F (41°C). Water temperature should be tolerable to normal skin. Maintain skin warming for at least 15 minutes or until normal coloring and sensation have returned to the affected area. In case of massive exposure, remove clothing while showering with warm water. Seek medical evaluation and treatment as soon as possible.

First-aid measures after eye contact : Immediately flush eyes thoroughly with water for at least 15 minutes. Hold the eyelids open and away from the eyeballs to ensure that all surfaces are flushed thoroughly. Contact an ophthalmologist immediately.

First-aid measures after ingestion : Ingestion is not considered a potential route of exposure.

4.2. Most important symptoms and effects (acute and delayed)

No additional information available

4.3. Immediate medical attention and special treatment, if necessary

Other medical advice or treatment : Obtain medical assistance. Treat with corticosteroid spray as soon as possible after inhalation.

SECTION 5: Fire-fighting measures

5.1. Suitable extinguishing media

Suitable extinguishing media : Carbon dioxide, Dry chemical, Water spray or fog. Use extinguishing media appropriate for surrounding fire.

5.2. Unsuitable extinguishing media

No additional information available

This document is only controlled while on the Praxair Canada Inc. website and a copy of this controlled version is available for download. Praxair cannot assure the integrity or accuracy of any version of this document after it has been downloaded or removed from our website.

Permian Resources Corporation	H ₂ S Contingency Plan Dreamcatcher North Pad	Eddy County, New Mexico
-------------------------------	---	-------------------------



Hydrogen sulfide

Safety Data Sheet E-4611

according to the Hazardous Products Regulation (February 11, 2015)

Date of issue: 10-15-1979

Revision date: 08-10-2016

Supersedes: 10-15-2013

5.3. Specific hazards arising from the hazardous product

Fire hazard	: EXTREMELY FLAMMABLE GAS. If venting or leaking gas catches fire, do not extinguish flames. Flammable vapors may spread from leak, creating an explosive reignition hazard. Vapors can be ignited by pilot lights, other flames, smoking, sparks, heaters, electrical equipment, static discharge, or other ignition sources at locations distant from product handling point. Explosive atmospheres may linger. Before entering an area, especially a confined area, check the atmosphere with an appropriate device.
Explosion hazard	: EXTREMELY FLAMMABLE GAS. Forms explosive mixtures with air and oxidizing agents.
Reactivity	: No reactivity hazard other than the effects described in sub-sections below.
Reactivity in case of fire	: No reactivity hazard other than the effects described in sub-sections below.

5.4. Special protective equipment and precautions for fire-fighters

Firefighting instructions	: DANGER! Toxic, flammable liquefied gas Evacuate all personnel from the danger area. Use self-contained breathing apparatus (SCBA) and protective clothing. Immediately cool containers with water from maximum distance. Stop flow of gas if safe to do so, while continuing cooling water spray. Remove ignition sources if safe to do so. Remove containers from area of fire if safe to do so. On-site fire brigades must comply with their provincial and local fire code regulations.
Special protective equipment for fire fighters	: Standard protective clothing and equipment (Self Contained Breathing Apparatus) for fire fighters.
Other information	: Containers are equipped with a pressure relief device. (Exceptions may exist where authorized by TC.)

SECTION 6: Accidental release measures

6.1. Personal precautions, protective equipment and emergency procedures

General measures	: DANGER! Toxic, flammable liquefied gas . Forms explosive mixtures with air and oxidizing agents. Immediately evacuate all personnel from danger area. Use self-contained breathing apparatus where needed. Remove all sources of ignition if safe to do so. Reduce vapors with fog or fine water spray, taking care not to spread liquid with water. Shut off flow if safe to do so. Ventilate area or move container to a well-ventilated area. Flammable vapors may spread from leak and could explode if reignited by sparks or flames. Explosive atmospheres may linger. Before entering area, especially confined areas, check atmosphere with an appropriate device.
------------------	---

6.2. Methods and materials for containment and cleaning up

Methods for cleaning up	: Try to stop release. Reduce vapour with fog or fine water spray. Prevent waste from contaminating the surrounding environment. Prevent soil and water pollution. Dispose of contents/container in accordance with local/regional/national/international regulations. Contact supplier for any special requirements.
-------------------------	---

6.3. Reference to other sections

For further information refer to section 8: Exposure controls/personal protection

SECTION 7: Handling and storage

7.1. Precautions for safe handling

Precautions for safe handling	: Leak-check system with soapy water; never use a flame All piped systems and associated equipment must be grounded Keep away from heat, hot surfaces, sparks, open flames and other ignition sources. No smoking. Use only non-sparking tools. Use only explosion-proof equipment Wear leather safety gloves and safety shoes when handling cylinders. Protect cylinders from physical damage; do not drag, roll, slide or drop. While moving cylinder, always keep in place removable valve cover. Never attempt to lift a cylinder by its cap; the cap is intended solely to protect the valve. When moving cylinders, even for short distances, use a cart (trolley, hand truck, etc.) designed to transport cylinders. Never insert an object (e.g. wrench, screwdriver, pry bar) into cap openings; doing so may damage the valve and cause a leak. Use an adjustable strap wrench to remove over-tight or rusted caps. Slowly open the valve. If the valve is hard to open, discontinue use and contact your supplier. Close the container valve after each use; keep closed even when empty. Never apply flame or localized heat directly to any part of the container. High temperatures may damage the container and could cause the pressure relief device to fail prematurely, venting the container contents. For other precautions in using this product, see section 16.
-------------------------------	--

This document is only controlled while on the Praxair Canada Inc. website and a copy of this controlled version is available for download. Praxair cannot assure the integrity or accuracy of any version of this document after it has been downloaded or removed from our website.

EN (English)

SDS ID : E-4611

3/9

Permian Resources Corporation	H ₂ S Contingency Plan Dreamcatcher North Pad	Eddy County, New Mexico
-------------------------------	---	-------------------------

PRAXAIR **Hydrogen sulfide**
Safety Data Sheet E-4611

according to the Hazardous Products Regulation (February 11, 2015)
Date of issue: 10-15-1979 Revision date: 08-10-2016 Supersedes: 10-15-2013

7.2. Conditions for safe storage, including any incompatibilities

Storage conditions : Store only where temperature will not exceed 125°F (52°C). Post "No Smoking/No Open Flames" signs in storage and use areas. There must be no sources of ignition. Separate packages and protect against potential fire and/or explosion damage following appropriate codes and requirements (e.g. NFPA 30, NFPA 55, NFPA 70, and/or NFPA 221 in the U.S.) or according to requirements determined by the Authority Having Jurisdiction (AHJ). Always secure containers upright to keep them from falling or being knocked over. Install valve protection cap, if provided, firmly in place by hand when the container is not in use. Store full and empty containers separately. Use a first-in, first-out inventory system to prevent storing full containers for long periods. For other precautions in using this product, see section 16

OTHER PRECAUTIONS FOR HANDLING, STORAGE, AND USE: When handling product under pressure, use piping and equipment adequately designed to withstand the pressures to be encountered. Never work on a pressurized system. Use a back flow preventive device in the piping. Gases can cause rapid suffocation because of oxygen deficiency; store and use with adequate ventilation. If a leak occurs, close the container valve and blow down the system in a safe and environmentally correct manner in compliance with all international, federal/national, state/provincial, and local laws; then repair the leak. Never place a container where it may become part of an electrical circuit.

SECTION 8: Exposure controls/personal protection

8.1. Control parameters

Hydrogen sulfide (7783-06-4)		
USA - ACGIH	ACGIH TLV-TWA (ppm)	1 ppm
USA - ACGIH	ACGIH TLV-STEL (ppm)	5 ppm
USA - OSHA	OSHA PEL (Ceiling) (ppm)	20 ppm
Canada (Quebec)	VECD (mg/m ³)	21 mg/m ³
Canada (Quebec)	VECD (ppm)	15 ppm
Canada (Quebec)	VEMP (mg/m ³)	14 mg/m ³
Canada (Quebec)	VEMP (ppm)	10 ppm
Alberta	OEL Ceiling (mg/m ³)	21 mg/m ³
Alberta	OEL Ceiling (ppm)	15 ppm
Alberta	OEL TWA (mg/m ³)	14 mg/m ³
Alberta	OEL TWA (ppm)	10 ppm
British Columbia	OEL Ceiling (ppm)	10 ppm
Manitoba	OEL STEL (ppm)	5 ppm
Manitoba	OEL TWA (ppm)	1 ppm
New Brunswick	OEL STEL (mg/m ³)	21 mg/m ³
New Brunswick	OEL STEL (ppm)	15 ppm
New Brunswick	OEL TWA (mg/m ³)	14 mg/m ³
New Brunswick	OEL TWA (ppm)	10 ppm
New Foundland & Labrador	OEL STEL (ppm)	5 ppm
New Foundland & Labrador	OEL TWA (ppm)	1 ppm
Nova Scotia	OEL STEL (ppm)	5 ppm
Nova Scotia	OEL TWA (ppm)	1 ppm
Nunavut	OEL Ceiling (mg/m ³)	28 mg/m ³
Nunavut	OEL Ceiling (ppm)	20 ppm
Nunavut	OEL STEL (mg/m ³)	21 mg/m ³
Nunavut	OEL STEL (ppm)	15 ppm
Nunavut	OEL TWA (mg/m ³)	14 mg/m ³
Nunavut	OEL TWA (ppm)	10 ppm
Northwest Territories	OEL STEL (ppm)	15 ppm

This document is only controlled while on the Praxair Canada Inc. website and a copy of this controlled version is available for download. Praxair cannot assure the integrity or accuracy of any version of this document after it has been downloaded or removed from our website.

Permian Resources Corporation	H ₂ S Contingency Plan Dreamcatcher North Pad	Eddy County, New Mexico
-------------------------------	---	-------------------------

PRAXAIR **Hydrogen sulfide**
 Safety Data Sheet E-4611
 according to the Hazardous Products Regulation (February 11, 2015)
 Date of issue: 10-15-1979 Revision date: 08-10-2016 Supersedes: 10-15-2013

Hydrogen sulfide (7783-06-4)		
Northwest Territories	OEL TWA (ppm)	10 ppm
Ontario	OEL STEL (ppm)	15 ppm
Ontario	OEL TWA (ppm)	10 ppm
Prince Edward Island	OEL STEL (ppm)	5 ppm
Prince Edward Island	OEL TWA (ppm)	1 ppm
Québec	VECD (mg/m ³)	21 mg/m ³
Québec	VECD (ppm)	15 ppm
Québec	VEMP (mg/m ³)	14 mg/m ³
Québec	VEMP (ppm)	10 ppm
Saskatchewan	OEL STEL (ppm)	15 ppm
Saskatchewan	OEL TWA (ppm)	10 ppm
Yukon	OEL STEL (mg/m ³)	27 mg/m ³
Yukon	OEL STEL (ppm)	15 ppm
Yukon	OEL TWA (mg/m ³)	15 mg/m ³
Yukon	OEL TWA (ppm)	10 ppm

8.2. Appropriate engineering controls

Appropriate engineering controls : Use corrosion-resistant equipment. Use an explosion-proof local exhaust system. Local exhaust and general ventilation must be adequate to meet exposure standards. **MECHANICAL (GENERAL): Inadequate - Use only in a closed system.** Use explosion proof equipment and lighting.

8.3. Individual protection measures/Personal protective equipment

Personal protective equipment : Safety glasses. Face shield. Gloves.



Hand protection : Wear work gloves when handling containers. Wear heavy rubber gloves where contact with product may occur.

Eye protection : Wear goggles and a face shield when transfilling or breaking transfer connections. Select in accordance with the current CSA standard Z94.3, "Industrial Eye and Face Protection", and any provincial regulations, local bylaws or guidelines.

Respiratory protection : **Respiratory protection:** Use respirable fume respirator or air supplied respirator when working in confined space or where local exhaust or ventilation does not keep exposure below TLV. Select in accordance with provincial regulations, local bylaws or guidelines. Selection should be based on the current CSA standard Z94.4, "Selection, Care, and Use of Respirators." Respirators should also be approved by NIOSH and MSHA. For emergencies or instances with unknown exposure levels, use a self-contained breathing apparatus (SCBA).

Thermal hazard protection : Wear cold insulating gloves when transfilling or breaking transfer connections. Standard EN 511 - Cold insulating gloves.

Other information : **Other protection :** Safety shoes for general handling at customer sites. Metatarsal shoes and cuffless trousers for cylinder handling at packaging and filling plants. Select in accordance with the current CSA standard Z195, "Protective Foot Wear", and any provincial regulations, local bylaws or guidelines. For working with flammable and oxidizing materials, consider the use of flame resistant anti-static safety clothing.

SECTION 9: Physical and chemical properties

9.1. Information on basic physical and chemical properties

Physical state : Gas

Appearance : Colorless gas. Colorless liquid at low temperature or under high pressure.

Molecular mass : 34 g/mol

Colour : Colourless.

Odour : Odour can persist. Poor warning properties at low concentrations. Rotten eggs.

Odour threshold : Odour threshold is subjective and inadequate to warn of overexposure.

This document is only controlled while on the Praxair Canada Inc. website and a copy of this controlled version is available for download. Praxair cannot assure the integrity or accuracy of any version of this document after it has been downloaded or removed from our website.

Permian Resources Corporation	H ₂ S Contingency Plan Dreamcatcher North Pad	Eddy County, New Mexico
-------------------------------	---	-------------------------



Hydrogen sulfide

Safety Data Sheet E-4611

according to the Hazardous Products Regulation (February 11, 2015)

Date of issue: 10-15-1979

Revision date: 08-10-2016

Supersedes: 10-15-2013

pH	: Not applicable.
pH solution	: No data available
Relative evaporation rate (butylacetate=1)	: No data available
Relative evaporation rate (ether=1)	: Not applicable.
Melting point	: -86 °C
Freezing point	: -82.9 °C
Boiling point	: -60.3 °C
Flash point	: Not applicable.
Critical temperature	: 100.4 °C
Auto-ignition temperature	: 260 °C
Decomposition temperature	: No data available
Vapour pressure	: 1880 kPa
Vapour pressure at 50 °C	: No data available
Critical pressure	: 8940 kPa
Relative vapour density at 20 °C	: >=
Relative density	: No data available
Relative density of saturated gas/air mixture	: No data available
Density	: No data available
Relative gas density	: 1.2
Solubility	: Water: 3980 mg/l
Log Pow	: Not applicable.
Log Kow	: Not applicable.
Viscosity, kinematic	: Not applicable.
Viscosity, dynamic	: Not applicable.
Viscosity, kinematic (calculated value) (40 °C)	: No data available
Explosive properties	: Not applicable.
Oxidizing properties	: None.
Flammability (solid, gas)	: 4.3 - 46 vol %

9.2. Other information

Gas group	: Liquefied gas
Additional information	: Gas/vapour heavier than air. May accumulate in confined spaces, particularly at or below ground level

SECTION 10: Stability and reactivity

10.1. Reactivity

Reactivity	: No reactivity hazard other than the effects described in sub-sections below.
Chemical stability	: Stable under normal conditions.
Possibility of hazardous reactions	: May react violently with oxidants. Can form explosive mixture with air.
Conditions to avoid	: Avoid moisture in installation systems. Keep away from heat/sparks/open flames/hot surfaces. – No smoking.
Incompatible materials	: Ammonia. Bases. Bromine pentafluoride. Chlorine trifluoride. chromium trioxide. (and heat). Copper. (powdered). Fluorine. Lead. Lead oxide. Mercury. Nitric acid. Nitrogen trifluoride. nitrogen sulfide. Organic compounds. Oxidizing agents. Oxygen difluoride. Rubber. Sodium. (and moisture). Water.
Hazardous decomposition products	: Thermal decomposition may produce : Sulfur. Hydrogen.

SECTION 11: Toxicological information

11.1. Information on toxicological effects

Acute toxicity (oral)	: Not classified
Acute toxicity (dermal)	: Not classified

This document is only controlled while on the Praxair Canada Inc. website and a copy of this controlled version is available for download. Praxair cannot assure the integrity or accuracy of any version of this document after it has been downloaded or removed from our website.

EN (English)

SDS ID : E-4611

6/9

Permian Resources Corporation	H ₂ S Contingency Plan Dreamcatcher North Pad	Eddy County, New Mexico
-------------------------------	---	-------------------------



Hydrogen sulfide

Safety Data Sheet E-4611

according to the Hazardous Products Regulation (February 11, 2015)

Date of issue: 10-15-1979

Revision date: 08-10-2016

Supersedes: 10-15-2013

Acute toxicity (inhalation) : Inhalation:gas: FATAL IF INHALED.

Hydrogen sulfide (l f)7783-06-4	
LC50 inhalation rat (mg/l)	0.99 mg/l (Exposure time: 1 h)
LC50 inhalation rat (ppm)	356 ppm/4h
ATE CA (gases)	356.00000000 ppmv/4h
ATE CA (vapours)	0.99000000 mg/l/4h
ATE CA (dust,mist)	0.99000000 mg/l/4h

Skin corrosion/irritation : Not classified

pH: Not applicable.

Serious eye damage/irritation : Not classified

pH: Not applicable.

Respiratory or skin sensitization : Not classified

Germ cell mutagenicity : Not classified

Carcinogenicity : Not classified

Reproductive toxicity : Not classified

Specific target organ toxicity (single exposure) : MAY CAUSE RESPIRATORY IRRITATION.

Specific target organ toxicity (repeated exposure) : Not classified

Aspiration hazard : Not classified

SECTION 12: Ecological information

12.1. Toxicity

Ecology - general : VERY TOXIC TO AQUATIC LIFE.

Hydrogen sulfide (7783-06-4)	
LC50 fish 1	0.0448 mg/l (Exposure time: 96 h - Species: Lepomis macrochirus [flow-through])
LC50 fish 2	0.016 mg/l (Exposure time: 96 h - Species: Pimephales promelas [flow-through])

12.2. Persistence and degradability

Hydrogen sulfide (7783-06-4)	
Persistence and degradability	Not applicable for inorganic gases.

12.3. Bioaccumulative potential

Hydrogen sulfide (7783-06-4)	
BCF fish 1	(no bioaccumulation expected)
Log Pow	Not applicable.
Log Kow	Not applicable.
Bioaccumulative potential	No data available.

12.4. Mobility in soil

Hydrogen sulfide (7783-06-4)	
Mobility in soil	No data available.
Log Pow	Not applicable.
Log Kow	Not applicable.
Ecology - soil	Because of its high volatility, the product is unlikely to cause ground or water pollution.

12.5. Other adverse effects

Other adverse effects : May cause pH changes in aqueous ecological systems.

Effect on the ozone layer : None

Effect on global warming : No known effects from this product

This document is only controlled while on the Praxair Canada Inc. website and a copy of this controlled version is available for download. Praxair cannot assure the integrity or accuracy of any version of this document after it has been downloaded or removed from our website.

EN (English)

SDS ID : E-4611

7/9

Permian Resources Corporation	H ₂ S Contingency Plan Dreamcatcher North Pad	Eddy County, New Mexico
-------------------------------	---	-------------------------



Hydrogen sulfide

Safety Data Sheet E-4611

according to the Hazardous Products Regulation (February 11, 2015)

Date of issue: 10-15-1979

Revision date: 08-10-2016

Supersedes: 10-15-2013

SECTION 13: Disposal considerations

13.1. Disposal methods

Waste disposal recommendations : Do not attempt to dispose of residual or unused quantities. Return container to supplier.

SECTION 14: Transport information

14.1. Basic shipping description

In accordance with TDG

TDG

UN-No. (TDG) : UN1053
 TDG Primary Hazard Classes : 2.3 - Class 2.3 - Toxic Gas.
 TDG Subsidiary Classes : 2.1
 Proper shipping name : HYDROGEN SULPHIDE

ERAP Index : 500
 Explosive Limit and Limited Quantity Index : 0
 Passenger Carrying Ship Index : Forbidden
 Passenger Carrying Road Vehicle or Passenger Carrying Railway Vehicle Index : Forbidden

14.3. Air and sea transport

IMDG

UN-No. (IMDG) : 1053
 Proper Shipping Name (IMDG) : HYDROGEN SULPHIDE
 Class (IMDG) : 2 - Gases
 MFAG-No : 117

IATA

UN-No. (IATA) : 1053
 Proper Shipping Name (IATA) : Hydrogen sulphide
 Class (IATA) : 2

SECTION 15: Regulatory information

15.1. National regulations

Hydrogen sulfide (7783-06-4)

Listed on the Canadian DSL (Domestic Substances List)

15.2. International regulations

Hydrogen sulfide (7783-06-4)

Listed on the AICS (Australian Inventory of Chemical Substances)
 Listed on IECSC (Inventory of Existing Chemical Substances Produced or Imported in China)
 Listed on the EEC inventory EINECS (European Inventory of Existing Commercial Chemical Substances)
 Listed on the Japanese ENCS (Existing & New Chemical Substances) inventory
 Listed on the Korean ECL (Existing Chemicals List)
 Listed on NZIoC (New Zealand Inventory of Chemicals)
 Listed on PICCS (Philippines Inventory of Chemicals and Chemical Substances)
 Listed on the United States TSCA (Toxic Substances Control Act) inventory
 Listed on INSQ (Mexican national Inventory of Chemical Substances)

SECTION 16: Other information

Date of issue : 15/10/1979
 Revision date : 10/08/2016
 Supersedes : 15/10/2013

Indication of changes:

Training advice : Users of breathing apparatus must be trained. Ensure operators understand the toxicity hazard. Ensure operators understand the flammability hazard.

This document is only controlled while on the Praxair Canada Inc. website and a copy of this controlled version is available for download. Praxair cannot assure the integrity or accuracy of any version of this document after it has been downloaded or removed from our website.

EN (English)

SDS ID : E-4611

8/9

Permian Resources Corporation	H ₂ S Contingency Plan Dreamcatcher North Pad	Eddy County, New Mexico
-------------------------------	---	-------------------------




Hydrogen sulfide

Safety Data Sheet E-4611

according to the Hazardous Products Regulation (February 11, 2015)

Date of issue: 10-15-1979 Revision date: 08-10-2016 Supersedes: 10-15-2013

Other information	<p>: When you mix two or more chemicals, you can create additional, unexpected hazards. Obtain and evaluate the safety information for each component before you produce the mixture. Consult an industrial hygienist or other trained person when you evaluate the end product. Before using any plastics, confirm their compatibility with this product</p> <p>Praxair asks users of this product to study this SDS and become aware of the product hazards and safety information. To promote safe use of this product, a user should (1) notify employees, agents, and contractors of the information in this SDS and of any other known product hazards and safety information, (2) furnish this information to each purchaser of the product, and (3) ask each purchaser to notify its employees and customers of the product hazards and safety information</p> <p>The opinions expressed herein are those of qualified experts within Praxair Canada Inc. We believe that the information contained herein is current as of the date of this Safety Data Sheet. Since the use of this information and the conditions of use are not within the control of Praxair Canada Inc, it is the user's obligation to determine the conditions of safe use of the product. Praxair Canada Inc, SDSs are furnished on sale or delivery by Praxair Canada Inc, or the independent distributors and suppliers who package and sell our products. To obtain current SDSs for these products, contact your Praxair sales representative, local distributor, or supplier, or download from www.praxair.ca. If you have questions regarding Praxair SDSs, would like the document number and date of the latest SDS, or would like the names of the Praxair suppliers in your area, phone or write Praxair Canada Inc, (Phone: 1-888-257-5149; Address: Praxair Canada Inc, 1 City Centre Drive, Suite 1200, Mississauga, Ontario, L5B 1M2).</p> <p>PRAXAIR and the Flowing Airstream design are trademarks or registered trademarks of Praxair Technology, Inc. in the United States and/or other countries.</p>
NFPA health hazard	<p>: 4 - Very short exposure could cause death or serious residual injury even though prompt medical attention was given.</p>
NFPA fire hazard	<p>: 4 - Will rapidly or completely vaporize at normal pressure and temperature, or is readily dispersed in air and will burn readily.</p>
NFPA reactivity	<p>: 0 - Normally stable, even under fire exposure conditions, and are not reactive with water.</p>
HMIS III Rating	<p>Health : 2 Moderate Hazard - Temporary or minor injury may occur</p> <p>Flammability : 4 Severe Hazard - Flammable gases, or very volatile flammable liquids with flash points below 73 F, and boiling points below 100 F. Materials may ignite spontaneously with air. (Class IA)</p> <p>Physical : 2 Moderate Hazard - Materials that are unstable and may undergo violent chemical changes at normal temperature and pressure with low risk for explosion. Materials may react violently with water or form peroxides upon exposure to air.</p>

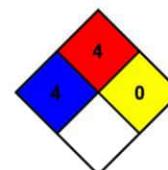

SDS Canada (GHS) - Praxair

This information is based on our current knowledge and is intended to describe the product for the purposes of health, safety and environmental requirements only. It should not therefore be construed as guaranteeing any specific property of the product.

Permian Resources Corporation	H ₂ S Contingency Plan Dreamcatcher North Pad	Eddy County, New Mexico
-------------------------------	---	-------------------------

SO₂ SDS

Safety Data Sheet

Material Name: SULFUR DIOXIDE

SDS ID: MAT22290

Section 1 - PRODUCT AND COMPANY IDENTIFICATION**Material Name**

SULFUR DIOXIDE

Synonyms

MTG MSDS 80; SULFUROUS ACID ANHYDRIDE; SULFUROUS OXIDE; SULPHUR DIOXIDE;
SULFUROUS ANHYDRIDE; FERMENTICIDE LIQUID; SULFUR DIOXIDE(SO₂); SULFUR OXIDE;
SULFUR OXIDE(SO₂)

Chemical Family

inorganic, gas

Product Description

Classification determined in accordance with Compressed Gas Association standards.

Product Use

Industrial and Specialty Gas Applications.

Restrictions on Use

None known.

Details of the supplier of the safety data sheet

MATHESON TRI-GAS, INC.

3 Mountainview Road

Warren, NJ 07059

General Information: 1-800-416-2505

Emergency #: 1-800-424-9300 (CHEMTREC)

Outside the US: 703-527-3887 (Call collect)

Section 2 - HAZARDS IDENTIFICATION

Classification in accordance with paragraph (d) of 29 CFR 1910.1200.

Gases Under Pressure - Liquefied gas

Acute Toxicity - Inhalation - Gas - Category 3

Skin Corrosion/Irritation - Category 1B

Serious Eye Damage/Eye Irritation - Category 1

Simple Asphyxiant

GHS Label Elements**Symbol(s)****Signal Word**

Danger

Hazard Statement(s)

Contains gas under pressure; may explode if heated.

Toxic if inhaled.

Causes severe skin burns and eye damage.

May displace oxygen and cause rapid suffocation.

Precautionary Statement(s)**Prevention**

Use only outdoors or in a well-ventilated area.

Wear protective gloves/protective clothing/eye protection/face protection.

Permian Resources Corporation	H ₂ S Contingency Plan Dreamcatcher North Pad	Eddy County, New Mexico
-------------------------------	---	-------------------------



Safety Data Sheet

Material Name: SULFUR DIOXIDE

SDS ID: MAT22290

Wash thoroughly after handling.

Do not breathe dusts or mists.

Response

IF INHALED: Remove person to fresh air and keep comfortable for breathing.

IF IN EYES: Rinse cautiously with water for several minutes. Remove contact lenses, if present and easy to do.

Continue rinsing.

IF ON SKIN (or hair): Remove/take off immediately all contaminated clothing. Rinse skin with water/shower.

Wash contaminated clothing before reuse.

IF SWALLOWED: Rinse mouth. Do NOT induce vomiting.

Immediately call a POISON CENTER or doctor.

Specific treatment (see label).

Storage

Store in a well-ventilated place. Keep container tightly closed.

Store locked up.

Protect from sunlight.

Disposal

Dispose of contents/container in accordance with local/regional/national/international regulations.

Other Hazards

Contact with liquified gas may cause frostbite.

Section 3 - COMPOSITION / INFORMATION ON INGREDIENTS

CAS	Component Name	Percent
7446-09-5	Sulfur dioxide	100.0

Section 4 - FIRST AID MEASURES

Inhalation

IF INHALED: Remove person to fresh air and keep at rest in a position comfortable for breathing. Get immediate medical attention.

Skin

IF ON SKIN (or hair): Remove/take off immediately all contaminated clothing. Rinse skin with water/shower. Wash contaminated clothing before reuse. If frostbite or freezing occur, immediately flush with plenty of lukewarm water (105-115°F; 41-46°C). If warm water is not available, gently wrap affected parts in blankets. DO NOT induce vomiting. Get immediate medical attention.

Eyes

IF IN EYES: Rinse cautiously with water for several minutes. Remove contact lenses, if present and easy to do.

Continue rinsing. Get immediate medical attention.

Ingestion

IF SWALLOWED: Rinse mouth. Do NOT induce vomiting. Get immediate medical attention.

Most Important Symptoms/Effects

Acute

Toxic if inhaled, frostbite, suffocation, respiratory tract burns, skin burns, eye burns

Delayed

No information on significant adverse effects.

Indication of any immediate medical attention and special treatment needed

Treat symptomatically and supportively.

Note to Physicians

For inhalation, consider oxygen.

Permian Resources Corporation	H ₂ S Contingency Plan Dreamcatcher North Pad	Eddy County, New Mexico
-------------------------------	---	-------------------------



Safety Data Sheet

Material Name: SULFUR DIOXIDE

SDS ID: MAT22290

Section 5 - FIRE FIGHTING MEASURES

Extinguishing Media

Suitable Extinguishing Media

carbon dioxide, regular dry chemical, Large fires: Use regular foam or flood with fine water spray.

Unsuitable Extinguishing Media

None known.

Special Hazards Arising from the Chemical

Negligible fire hazard.

Hazardous Combustion Products

sulfur oxides

Fire Fighting Measures

Move container from fire area if it can be done without risk. Cool containers with water spray until well after the fire is out. Stay away from the ends of tanks. Keep unnecessary people away, isolate hazard area and deny entry.

Special Protective Equipment and Precautions for Firefighters

Wear full protective fire fighting gear including self contained breathing apparatus (SCBA) for protection against possible exposure.

Section 6 - ACCIDENTAL RELEASE MEASURES

Personal Precautions, Protective Equipment and Emergency Procedures

Wear personal protective clothing and equipment, see Section 8.

Methods and Materials for Containment and Cleaning Up

Keep unnecessary people away, isolate hazard area and deny entry. Stay upwind and keep out of low areas.

Ventilate closed spaces before entering. Evacuation radius: 150 feet. Stop leak if possible without personal risk.

Reduce vapors with water spray. Do not get water directly on material.

Environmental Precautions

Avoid release to the environment.

Section 7 - HANDLING AND STORAGE

Precautions for Safe Handling

Do not get in eyes, on skin, or on clothing. Do not breathe gas, fumes, vapor, or spray. Wash hands thoroughly after handling. Use only outdoors or in a well-ventilated area. Wear protective gloves/protective clothing/eye protection/face protection. Contaminated work clothing should not be allowed out of the workplace. Do not eat, drink or smoke when using this product. Keep only in original container. Avoid release to the environment.

Conditions for Safe Storage, Including any Incompatibilities

Store in a well-ventilated place. Keep container tightly closed.

Store locked up.

Protect from sunlight.

Store and handle in accordance with all current regulations and standards. Protect from physical damage. Store outside or in a detached building. Keep separated from incompatible substances.

Incompatible Materials

bases, combustible materials, halogens, metal carbide, metal oxides, metals, oxidizing materials, peroxides, reducing agents

Section 8 - EXPOSURE CONTROLS / PERSONAL PROTECTION

Component Exposure Limits

Sulfur dioxide	7446-09-5
ACGIH:	0.25 ppm STEL

Permian Resources Corporation	H ₂ S Contingency Plan Dreamcatcher North Pad	Eddy County, New Mexico
-------------------------------	---	-------------------------



Safety Data Sheet

Material Name: SULFUR DIOXIDE
SDS ID: MAT22290

NIOSH:	2 ppm TWA ; 5 mg/m ³ TWA
	5 ppm STEL ; 13 mg/m ³ STEL
	100 ppm IDLH
OSHA (US):	5 ppm TWA ; 13 mg/m ³ TWA
Mexico:	0.25 ppm STEL [PPT-CT]

ACGIH - Threshold Limit Values - Biological Exposure Indices (BEI)

There are no biological limit values for any of this product's components.

Engineering Controls

Provide local exhaust or process enclosure ventilation system. Ensure compliance with applicable exposure limits.

Individual Protection Measures, such as Personal Protective Equipment
Eye/face protection

Wear splash resistant safety goggles with a faceshield. Contact lenses should not be worn. Provide an emergency eye wash fountain and quick drench shower in the immediate work area.

Skin Protection

Wear appropriate chemical resistant clothing. Wear chemical resistant clothing to prevent skin contact.

Respiratory Protection

Any self-contained breathing apparatus that has a full facepiece and is operated in a pressure-demand or other positive-pressure mode.

Glove Recommendations

Wear appropriate chemical resistant gloves.

Section 9 - PHYSICAL AND CHEMICAL PROPERTIES

Appearance	colorless gas	Physical State	gas
Odor	irritating odor	Color	colorless
Odor Threshold	3 - 5 ppm	pH	(Acidic in solution)
Melting Point	-73 °C (-99 °F)	Boiling Point	-10 °C (14 °F)
Boiling Point Range	Not available	Freezing point	Not available
Evaporation Rate	>1 (Butyl acetate = 1)	Flammability (solid, gas)	Not available
Autoignition Temperature	Not available	Flash Point	(Not flammable)
Lower Explosive Limit	Not available	Decomposition temperature	Not available
Upper Explosive Limit	Not available	Vapor Pressure	2432 mmHg @ 20 °C
Vapor Density (air=1)	2.26	Specific Gravity (water=1)	1.462 at -10 °C

Permian Resources Corporation	H ₂ S Contingency Plan Dreamcatcher North Pad	Eddy County, New Mexico
-------------------------------	---	-------------------------



Safety Data Sheet

Material Name: SULFUR DIOXIDE
SDS ID: MAT22290

Water Solubility	22.8 % (@ 0 °C)	Partition coefficient: n-octanol/water	Not available
Viscosity	Not available	Kinematic viscosity	Not available
Solubility (Other)	Not available	Density	Not available
Physical Form	liquified gas	Molecular Formula	S-O ₂
Molecular Weight	64.06		

Solvent Solubility
Soluble

alcohol, acetic acid, sulfuric acid, ether, chloroform, Benzene, sulfuryl chloride, nitrobenzenes, Toluene, acetone

Section 10 - STABILITY AND REACTIVITY

Reactivity

No reactivity hazard is expected.

Chemical Stability

Stable at normal temperatures and pressure.

Possibility of Hazardous Reactions

Will not polymerize.

Conditions to Avoid

Minimize contact with material. Containers may rupture or explode if exposed to heat.

Incompatible Materials

bases, combustible materials, halogens, metal carbide, metal oxides, metals, oxidizing materials, peroxides, reducing agents

Hazardous decomposition products

oxides of sulfur

Section 11 - TOXICOLOGICAL INFORMATION

Information on Likely Routes of Exposure
Inhalation

Toxic if inhaled. Causes damage to respiratory system, burns, difficulty breathing

Skin Contact

skin burns

Eye Contact

eye burns

Ingestion

burns, nausea, vomiting, diarrhea, stomach pain

Acute and Chronic Toxicity
Component Analysis - LD50/LC50

The components of this material have been reviewed in various sources and the following selected endpoints are published:

Sulfur dioxide (7446-09-5)

Inhalation LC50 Rat 965 - 1168 ppm 4 h

Product Toxicity Data
Acute Toxicity Estimate

No data available.

Immediate Effects

Permian Resources Corporation	H ₂ S Contingency Plan Dreamcatcher North Pad	Eddy County, New Mexico
-------------------------------	---	-------------------------



Safety Data Sheet

Material Name: SULFUR DIOXIDE

SDS ID: MAT22290

Toxic if inhaled, frostbite, suffocation, respiratory tract burns, skin burns, eye burns

Delayed Effects

No information on significant adverse effects.

Irritation/Corrosivity Data

respiratory tract burns, skin burns, eye burns

Respiratory Sensitization

No data available.

Dermal Sensitization

No data available.

Component Carcinogenicity

Sulfur dioxide	7446-09-5
ACGIH:	A4 - Not Classifiable as a Human Carcinogen
IARC:	Monograph 54 (1992) (Group 3 (not classifiable))

Germ Cell Mutagenicity

No data available.

Tumorigenic Data

No data available

Reproductive Toxicity

No data available.

Specific Target Organ Toxicity - Single Exposure

No target organs identified.

Specific Target Organ Toxicity - Repeated Exposure

No target organs identified.

Aspiration hazard

Not applicable.

Medical Conditions Aggravated by Exposure

respiratory disorders

Section 12 - ECOLOGICAL INFORMATION

Component Analysis - Aquatic Toxicity

No LOEL ecotoxicity data are available for this product's components.

Persistence and Degradability

No data available.

Bioaccumulative Potential

No data available.

Mobility

No data available.

Section 13 - DISPOSAL CONSIDERATIONS

Disposal Methods

Dispose of contents/container in accordance with local/regional/national/international regulations.

Component Waste Numbers

The U.S. EPA has not published waste numbers for this product's components.

Section 14 - TRANSPORT INFORMATION

US DOT Information:

Shipping Name: SULFUR DIOXIDE

Permian Resources Corporation	H ₂ S Contingency Plan Dreamcatcher North Pad	Eddy County, New Mexico
-------------------------------	---	-------------------------



Safety Data Sheet

Material Name: SULFUR DIOXIDE

SDS ID: MAT22290

Hazard Class: 2.3
UN/NA #: UN1079
Required Label(s): 2.3

IMDG Information:
Shipping Name: SULPHUR DIOXIDE
Hazard Class: 2.3
UN#: UN1079
Required Label(s): 2.3

TDG Information:
Shipping Name: SULFUR DIOXIDE
Hazard Class: 2.3
UN#: UN1079
Required Label(s): 2.3

International Bulk Chemical Code

This material does not contain any chemicals required by the IBC Code to be identified as dangerous chemicals in bulk.

Section 15 - REGULATORY INFORMATION

U.S. Federal Regulations

This material contains one or more of the following chemicals required to be identified under SARA Section 302 (40 CFR 355 Appendix A), SARA Section 313 (40 CFR 372.65), CERCLA (40 CFR 302.4), TSCA 12(b), and/or require an OSHA process safety plan.

Sulfur dioxide	7446-09-5
SARA 302:	500 lb TPQ
OSHA (safety):	1000 lb TQ (Liquid)
SARA 304:	500 lb EPCRA RQ

SARA Section 311/312 (40 CFR 370 Subparts B and C) reporting categories

Gas Under Pressure; Acute toxicity; Skin Corrosion/Irritation; Serious Eye Damage/Eye Irritation; Simple Asphyxiant

U.S. State Regulations

The following components appear on one or more of the following state hazardous substances lists:

Component	CAS	CA	MA	MN	NJ	PA
Sulfur dioxide	7446-09-5	Yes	Yes	Yes	Yes	Yes

California Safe Drinking Water and Toxic Enforcement Act (Proposition 65)



WARNING

This product can expose you to chemicals including Sulfur dioxide , which is known to the State of California to cause birth defects or other reproductive harm. For more information go to www.P65Warnings.ca.gov.

Permian Resources Corporation	H ₂ S Contingency Plan Dreamcatcher North Pad	Eddy County, New Mexico
-------------------------------	---	-------------------------



Safety Data Sheet

Material Name: SULFUR DIOXIDE

SDS ID: MAT22290

Sulfur dioxide	7446-09-5
Repro/Dev. Tox	developmental toxicity , 7/29/2011

Component Analysis - Inventory
Sulfur dioxide (7446-09-5)

US	CA	AU	CN	EU	JP - ENCS	JP - ISHL	KR KECI - Annex 1	KR KECI - Annex 2
Yes	DSL	Yes	Yes	EIN	Yes	Yes	Yes	No

KR - REACH CCA	MX	NZ	PH	TH-TECI	TW, CN	VN (Draft)
No	Yes	Yes	Yes	Yes	Yes	Yes

Section 16 - OTHER INFORMATION

NFPA Ratings

Health: 3 Fire: 0 Instability: 0
Hazard Scale: 0 = Minimal 1 = Slight 2 = Moderate 3 = Serious 4 = Severe

Summary of Changes

SDS update: 02/10/2016

Key / Legend

ACGIH - American Conference of Governmental Industrial Hygienists; ADR - European Road Transport; AU - Australia; BOD - Biochemical Oxygen Demand; C - Celsius; CA - Canada; CA/MA/MN/NJ/PA - California/Massachusetts/Minnesota/New Jersey/Pennsylvania*; CAS - Chemical Abstracts Service; CERCLA - Comprehensive Environmental Response, Compensation, and Liability Act; CFR - Code of Federal Regulations (US); CLP - Classification, Labelling, and Packaging; CN - China; CPR - Controlled Products Regulations; DFG - Deutsche Forschungsgemeinschaft; DOT - Department of Transportation; DSD - Dangerous Substance Directive; DSL - Domestic Substances List; EC - European Commission; EEC - European Economic Community; EIN - European Inventory of (Existing Commercial Chemical Substances); EINECS - European Inventory of Existing Commercial Chemical Substances; ENCS - Japan Existing and New Chemical Substance Inventory; EPA - Environmental Protection Agency; EU - European Union; F - Fahrenheit; F - Background (for Venezuela Biological Exposure Indices); IARC - International Agency for Research on Cancer; IATA - International Air Transport Association; ICAO - International Civil Aviation Organization; IDL - Ingredient Disclosure List; IDLH - Immediately Dangerous to Life and Health; IMDG - International Maritime Dangerous Goods; ISHL - Japan Industrial Safety and Health Law; IUCLID - International Uniform Chemical Information Database; JP - Japan; Kow - Octanol/water partition coefficient; KR KECI Annex 1 - Korea Existing Chemicals Inventory (KECI) / Korea Existing Chemicals List (KECL); KR KECI Annex 2 - Korea Existing Chemicals Inventory (KECI) / Korea Existing Chemicals List (KECL) , KR - Korea; LD50/LC50 - Lethal Dose/ Lethal Concentration; KR REACH CCA - Korea Registration and Evaluation of Chemical Substances Chemical Control Act; LEL - Lower Explosive Limit; LLV - Level Limit Value; LOLI - List Of Lists™ - ChemADVISOR's Regulatory Database; MAK - Maximum Concentration Value in the Workplace; MEL - Maximum Exposure Limits; MX - Mexico; Ne- Non-specific; NFPA - National Fire Protection Agency; NIOSH - National Institute for Occupational Safety and Health; NJTSR - New Jersey Trade Secret Registry; Nq - Non-quantitative; NSL - Non-Domestic Substance List (Canada); NTP - National Toxicology Program; NZ - New Zealand; OSHA - Occupational Safety and Health Administration; PEL - Permissible Exposure Limit; PH - Philippines; RCRA - Resource Conservation and Recovery Act; REACH - Registration, Evaluation, Authorisation, and restriction of Chemicals; RID - European Rail Transport; SARA - Superfund Amendments and Reauthorization Act; Sc - Semi-quantitative; STEL - Short-term Exposure Limit;

PERMIAN

R E S O U R C E S

H₂S CONTINGENCY PLAN

FOR

Permian Resources Corporation

**Dreamcatcher Fed Com 132H, 211H, 212H, 131H, 112H, 121H,
122H, 111H**

Eddy County, New Mexico

08-13-2025

This plan is subject to updating

Permian Resources Corporation	H ₂ S Contingency Plan Dreamcatcher North Pad	Eddy County, New Mexico
-------------------------------	---	-------------------------

Table of Contents

- Section 1.0 – Introduction 3**
 - I. Purpose
 - II. Scope & Applicability
- Section 2.0 - Plan Implementation.....3**
 - I. Activation Requirements
 - II. Emergency Evacuation
 - III. Emergency Response Activities
- Section 3.0 - Potential Hazardous Conditions.....4**
- Section 4.0 - Notification of H₂S Release Event.....6**
 - I. Local & State Law Enforcement
 - II. General Public
 - III. New Mexico Oil Conservation Division
 - IV. New Mexico Environment Department
 - V. Bureau of Land Management
- Section 5.0 - Emergency Contact List.....7**
 - I. Permian Resources Management Personnel
 - II. Eddy County Sheriff
 - III. New Mexico State Highway Patrol
 - IV. Fire / EMS
 - V. Carlsbad Memorial Hospital
 - VI. Emergency Response Contractors
 - VII. New Mexico Oil Conservation Division
 - VIII. New Mexico Environment Department
 - IX. Bureau of Land Management
 - X. Other Agencies
- Section 6.0 – Drilling Location Information.....9-12**
 - I. Site Safety Information
 - II. Directions to Location
 - III. Plat of Location including GPS Coordinates
 - IV. Routes of Ingress & Egress (MAP)
 - V. ROE Map
 - VI. Residences in ROE
 - VII. Public Roads in ROE
- Section 7.0 – Hazard Communication.....13-15**
 - I. Physical Characteristics of Hydrogen Sulfide Gas
 - II. Human Health Hazards / Toxicological Information
 - III. Environmental Hazards
- Section 8.0 - Regulatory Information.....15-17**
 - I. OSHA Information
 - II. New Mexico Oil Conservation Division & Bureau of Land Management
- Section 9.0 - Training Requirements.....17**
- Section 10.0 - Personal Protective Equipment.....18**
- Appendices**
 - I. Appendix A – H₂S SDS
 - II. Appendix B – SO₂ SDS

Permian Resources Corporation	H ₂ S Contingency Plan Dreamcatcher North Pad	Eddy County, New Mexico
-------------------------------	---	-------------------------

Section 1.0 – Introduction

I. Purpose

The purpose of this contingency plan (Plan) is to provide Permian Resources Corporation. (Permian Resources) with an organized plan of action for alerting and protecting Permian Resources employees, the general public, and any potential first responders prior to any intentional release or immediately following the accidental / unintentional release of a potentially hazardous volume / concentration of Hydrogen Sulfide Gas (H₂S).

II. Scope & Applicability

This Plan applies to all planned, unplanned, uncontrolled and/or unauthorized releases of hazardous concentrations of H₂S or any associated hazardous byproducts of combustion, occurring at any Permian Resources owned or operated facilities including but not limited to: wells, flowlines, pipelines, tank batteries, production facilities, SWD facilities, compressor stations, gas processing plants, drilling / completions / workover operations, and any other applicable company owned property.

Section 2.0 - Plan Implementation

I. Activation Requirements

In accordance with the requirements of Bureau of Land Management Onshore Order #6 and NMAC 19.15.11, this Plan shall be activated in advance of any authorized, planned, unplanned, uncontrolled, or unauthorized release of a hazardous volume / concentration of H₂S gas, or SO₂, which could potentially adversely impact the workers, general public or the environment.

II. Emergency Evacuation

In the event of an unplanned, uncontrolled, or unauthorized release of a hazardous volume / concentration of H₂S gas, the first priority is to ensure the safety of the workers and general public. Upon discovery and subsequent determination of an applicable release, which cannot be quickly mitigated, immediately by using 911, notify local authorities to begin the process of alerting the general public, evacuate any residents within the Radius of Exposure (ROE), and limit any general public or employee access to any areas within the ROE of the affected facility.

III. Emergency Response Activities

The purpose of emergency response actions is to take steps to quickly mitigate / stop the ongoing release of the hazardous source of H₂S. Upon discovery of any hazardous release, immediately notify Permian Resources management to activate the Emergency Response Team (ERT). Once Permian Resources supervision arrives and assesses the situation, a work plan identifying the proper procedures shall be developed to stop the release.

Section 3.0 - Potential Hazardous Conditions & Response Actions

During a planned or unplanned release of H₂S, there are several hazardous conditions that are presented both to employees, the general public, and emergency responders. These specific hazardous conditions are identified in the tables below.

Permian Resources Corporation	H ₂ S Contingency Plan Dreamcatcher North Pad	Eddy County, New Mexico
-------------------------------	---	-------------------------

H2S OPERATING CONDITIONS – RESPONSE ACTIONS TO CONSIDER		✓
H₂S CONDITION 1: POTENTIAL DANGER TO LIFE AND HEALTH → WARNING SIGN GREEN		
H ₂ S concentration <10 ppm detected by location monitors		<input type="checkbox"/>
General Actions During Condition 1		<input type="checkbox"/>
Notify Site Supervisor / Permian Resources Person-in-Charge (PIC) of any observed increase in ambient H ₂ S concentrations		<input type="checkbox"/>
All personnel check safety equipment is in adequate working order & store in accessible location		<input type="checkbox"/>
Sensitize crews with safety meetings.		<input type="checkbox"/>
Limit visitors and non-essential personnel on location		<input type="checkbox"/>
Continuously monitor H ₂ S concentrations and check calibration of sensors		<input type="checkbox"/>
Ensure H ₂ S scavenger is on location.		<input type="checkbox"/>
H₂S CONDITION 2: MODERATE DANGER TO LIFE AND HEALTH → WARNING SIGN YELLOW		
H ₂ S concentration >10 ppm and < 30 ppm in atmosphere detected by location monitors:		<input type="checkbox"/>
General Actions During Condition 2		<input type="checkbox"/>
Sound H ₂ S alarm and/or display yellow flag.		<input type="checkbox"/>
Account for on-site personnel		<input type="checkbox"/>
Upon sounding of an area or personal H ₂ S monitor alarm when 10 ppm is reached, proceed to a safe briefing area upwind of the location immediately (see MA-4, Figure 5-1).		<input type="checkbox"/>
Don proper respiratory protection.		<input type="checkbox"/>
Alert other affected personnel		<input type="checkbox"/>
If trained and safe to do so undertake measures to control source H ₂ S discharge and eliminate possible ignition sources. Initiate Emergency Shutdown procedures as deemed necessary to correct or control the specific situation.		<input type="checkbox"/>
Account for on-site personnel at safe briefing area.		<input type="checkbox"/>
Stay in safe briefing area if not working to correct the situation.		<input type="checkbox"/>
Keep Site Supervisor / Permian Resources PIC informed. Notify applicable government agencies (Appendix A) If off-site impact; notify any neighbors within Radius of Exposure (ROE), Fig 5.11		<input type="checkbox"/>
Continuously monitor H ₂ S until readings below 10 ppm.		<input type="checkbox"/>
Evacuated area shall not be re-entered except by trained and authorized personnel utilizing appropriate respiratory protection; or until “all clear” sounded by Permian Resources PIC / Site Supervisor.		
H₂S CONDITION 3: EXTREME DANGER TO LIFE AND HEALTH → WARNING SIGN RED		
> 30 ppm H ₂ S concentration in air detected by location monitors: Extreme danger to life		<input type="checkbox"/>
General Actions During Condition 3		<input type="checkbox"/>

Permian Resources Corporation	H ₂ S Contingency Plan Dreamcatcher North Pad	Eddy County, New Mexico
-------------------------------	---	-------------------------

Sound H ₂ S alarm and/or display red flag.	<input type="checkbox"/>
Account for on-site personnel	<input type="checkbox"/>
Move away from H ₂ S source and get out of the affected area.	<input type="checkbox"/>
Proceed to designated safe briefing area; alert other affected personnel.	<input type="checkbox"/>
Account for personnel at safe briefing area.	<input type="checkbox"/>
If trained and safe to do so undertake measures to control source H ₂ S discharge and eliminate possible ignition sources. Initiate Emergency Shutdown procedures as deemed necessary to correct or control the specific situation.	<input type="checkbox"/>
Notify vehicles or situation and divert all traffic away from location.	<input type="checkbox"/>
Permian Resources Person-in-Charge will make appropriate community notifications.	<input type="checkbox"/>
Red warning flag must be on display until the situation has been corrected and the Permian Resources Person-in-Charge determines it is safe to resume operations under Condition 1 .	<input type="checkbox"/>
Notify management of the condition and action taken. If H ₂ S concentration is increasing and steps to correct the situation are not successful – or at any time if well control is questionable – alert all responsible parties for possible activation of the H ₂ S Contingency Plan. If well control at the surface is lost, determine if situation warrants igniting the well.	<input type="checkbox"/>
If uncontrolled flow at the surface occurs, the Permian Resources PIC, with approval, if possible, from those coordinating the emergency (as specified in the site-specific H₂S Contingency Plan) are responsible for determining if the situation warrants igniting the flow of the uncontrolled well. This decision should be made only as a last resort and in a situation where it is obvious that human life is in danger and there is no hope of controlling the flow under prevailing conditions.	<input type="checkbox"/>
If the flow is ignited, burning H ₂ S will be converted to sulfur dioxide (SO ₂), which is also highly toxic. Do not assume that area is safe after the flow is ignited. If the well is ignited, evacuation of the area is mandatory, because SO ₂ will remain in low-lying places under no-wind conditions.	<input type="checkbox"/>
Keep Site Supervisor / Permian Resources PIC informed. Notify applicable government agencies and local law enforcement (Appendix A) If off-site impact; notify any neighbors within the Radius of Exposure (ROE), see example in Figure 5-11 .	<input type="checkbox"/>
Continuously monitor H ₂ S until readings fall below 10 ppm.	<input type="checkbox"/>
Evacuated area shall not be re-entered except by trained and authorized personnel utilizing appropriate respiratory protection; or until “all clear” sounded by Permian Resources PIC / Site Supervisor.	<input type="checkbox"/>
IF ABOVE ACTIONS CANNOT BE ACCOMPLISHED IN TIME TO PREVENT EXPOSURE TO THE PUBLIC	
Alert public (directly or through appropriate government agencies) who may be subject to potentially harmful exposure levels.	<input type="checkbox"/>
Make recommendations to public officials regarding blocking unauthorized access to the unsafe area and assist as appropriate.	<input type="checkbox"/>
Make recommendations to public officials regarding evacuating the public and assist as appropriate.	<input type="checkbox"/>
Monitor ambient air in the area of exposure (after following abatement measures) to determine when it is safe for re-entry.	<input type="checkbox"/>

Permian Resources Corporation	H ₂ S Contingency Plan Dreamcatcher North Pad	Eddy County, New Mexico
-------------------------------	---	-------------------------

Section 4.0 - Notification of H₂S Release Event

I. Local & State Law Enforcement

Prior to the planned / controlled release of a hazardous concentration of H₂S gas or any associated byproducts of the combustion of H₂S gas, notify local law enforcement agencies regarding the contents of this plan.

In the event of the discovery of an unplanned/uncontrolled release of a hazardous concentration of H₂S gas or any associated byproducts of combustion, immediately notify local and/or state law enforcement agencies of the situation and ask for their assistance.

II. General Public

In the event of a planned or unplanned release of a hazardous concentration of H₂S gas or any associated byproducts of combustion, notify local law enforcement agencies and ask for their assistance in alerting the general public and limiting access to any public roads that may be impacted by such a release.

III. New Mexico Oil Conservation Division

The Permian Resources HSE Department will make any applicable notification to the New Mexico OCD regarding any release of a hazardous concentration of H₂S Gas or any associated byproducts of combustion.

IV. New Mexico Environment Department

The Permian Resources HSE Department will make any applicable notifications to the NMED regarding any release of a hazardous concentration of H₂S gas or any associated byproducts of combustion.

V. Bureau of Land Management

The Permian Resources Regulatory Department will make any applicable notifications to the BLM regarding any release of a hazardous concentration of H₂S gas or any associated byproducts of combustion.

Permian Resources Corporation	H ₂ S Contingency Plan Dreamcatcher North Pad	Eddy County, New Mexico
-------------------------------	---	-------------------------

Section 5.0 - Emergency Contact List

EMERGENCY CONTACT LIST				
PERMIAN RESOURCES CORPORATION.				
POSITION	NAME	OFFICE	CELL	ALT PHONE
Operations				
Operations Superintendent	Rick Lawson		432.530.3188	
TX Operations Superintendent	Josh Graham	432.940.3191	432.940.3191	
NM Operations Superintendent	Manual Mata	432.664.0278	575.408.0216	
Drilling Manager	Jason Fitzgerald	432.315.0146	318.347.3916	
Drilling Engineer	Parker Simmons	432.400.1038	281.536.9813	
Production Manager	Levi Harris	432.219.8568	720.261.4633	
SVP Development Ops	Clayton Smith	720.499.1416	361.215.2494	
SVP Production Ops	Casey McCain	432.695.4239	432.664.6140	
HSE & Regulatory				
H&S Manager	Adam Hicks		903.426.4556	
Regulatory Manager	Stephanie Rabadue		432.260.4388	
Environmental Manager	Montgomery Floyd	432-315-0123	432-425-8321	
HSE Consultant	Blake Wisdom		918-323-2343	
Local, State, & Federal Agencies				
Eddy County Sheriff		575-887-7551		911
New Mexico State Highway Patrol		505-757-2297		911
Carlsbad Fire / EMS		575-885-3125		911
Carlsbad Memorial Hospital		575-887-4100		
Secorp – Safety Contractor	Ricky Stephens		(325)-262-0707	
New Mexico Oil Conservation Division – District 1 Office – Hobbs, NM.		575-393-6161		
New Mexico Environment Department – District III Office – Hobbs, NM		575-397-6910		
New Mexico Oil Conservation Division – Hobbs, NM	24 Hour Emergency	575-393-6161		
Bureau of Land Management – Carlsbad, NM		575-706-2779		
Eddy County PET Inspector		575-361-2822		
U.S. Fish & Wildlife		502-248-6911		

Section 6.0 – Drilling Location Information


I. Site Safety Information

1. Safe Briefing Area

- a. There shall be two areas that will be designated as "SAFE BRIEFING AREAS". If H₂S is detected in concentrations equal to or in excess of 10 ppm all personnel not assigned emergency duties are to assemble in the designated Safe Briefing area for instructions. These two areas shall be positioned in accessible locations to facilitate the availability of self-contained breathing air devices. The briefing areas shall be positioned no less than 250' from the wellhead and in such locations that at least one briefing area will be up-wind from the well at all times.

Permian Resources Corporation	H ₂ S Contingency Plan Dreamcatcher North Pad	Eddy County, New Mexico
-------------------------------	---	-------------------------

2. Wind Indicators
 - a. 4 Windsocks will be installed at strategic points on the facility.
3. Danger Signs
 - a. A warning sign indicating the possible well conditions will be displayed at the location entrance.

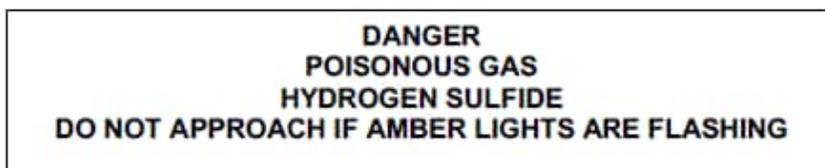

4. H₂S Detectors and Alarms
 - a. Continuous monitoring type H₂S detectors, capable of sensing a minimum of 5ppm H₂S in air will be located centrally located at the tanks, heater treater, and combustor. Continuous monitoring type SO₂ detector will also be located at the combustor. The automatic H₂S alarm/flashing light will be located at the site entrance and in front of tank battery.
5. Safety Trailer
 - a. A safety trailer equipped with an emergency cascade breathing air system with 2 ea. Work/escape packs, a stretcher, 2 OSHA approved full body harnesses, and a 20# Class ABC fire extinguisher shall be available at the site in close proximity to the safe briefing area. The cascade system shall be able to be deployed to the drill floor when needed to provide safe breathing air to the workers as needed.
6. Well Control Equipment
 - a. The location shall have a flare line to a remote automatic ignitor and back up flare gun, placed 150' from the wellhead.
 - b. The location shall be equipped with a remotely operated choke system and a mud gas separator.
7. Mud Program
 - a. Company shall have a mud program that contains sufficient weight and additives to control H₂S.
8. Metallurgy
 - a. All drill strings, casing, tubing, wellhead, BOP, spools, kill lines, choke manifold and lines, and valves shall be suitable for anticipated H₂S volume and pressure.
9. Communication
 - a. The location shall be equipped with a means of effective communication such as a cell phones, intercoms, satellite phones or landlines.

Permian Resources Corporation	H ₂ S Contingency Plan Dreamcatcher North Pad	Eddy County, New Mexico
-------------------------------	---	-------------------------


II. Directions to Location

FROM THE INTERSECTION OF NM-524 AND CR-658 IN CARLSBAD, NEW MEXICO

1. MOVE WEST ON NM-524 APPROX. 1.23 MILE;
2. TURN RIGHT AND MOVE NORTH APPROX. 0.4 MILE;
3. TURN LEFT ON CR-427 AND MOVE WEST APPROX. 1.5 MILE, FROM THIS POINT:
4. SOUTH PAD - TURN LEFT AND MOVE SOUTH APPROX. 112 FEET TO NORTHWEST PAD PAD CORNER;
5. NORTH PAD - HEAD STRAIGHT WEST APPROX. 1693 FEET,
THEN TURN RIGHT ON CR-427A (BITTER CHERRY RD.) AND MOVE NORTH APPROX. 0.73 MILE,
THEN TURN RIGHT ON ACCESS RD. AND MOVE EAST APPROX. 2569 FEET,
THEN TURN RIGHT AND MOVE SOUTH APPROX. 503 FEET TO NORTHWEST PAD PAD CORNER;


Permian Resources Corporation	H ₂ S Contingency Plan Dreamcatcher North Pad	Eddy County, New Mexico
-------------------------------	---	-------------------------

Plat of Location

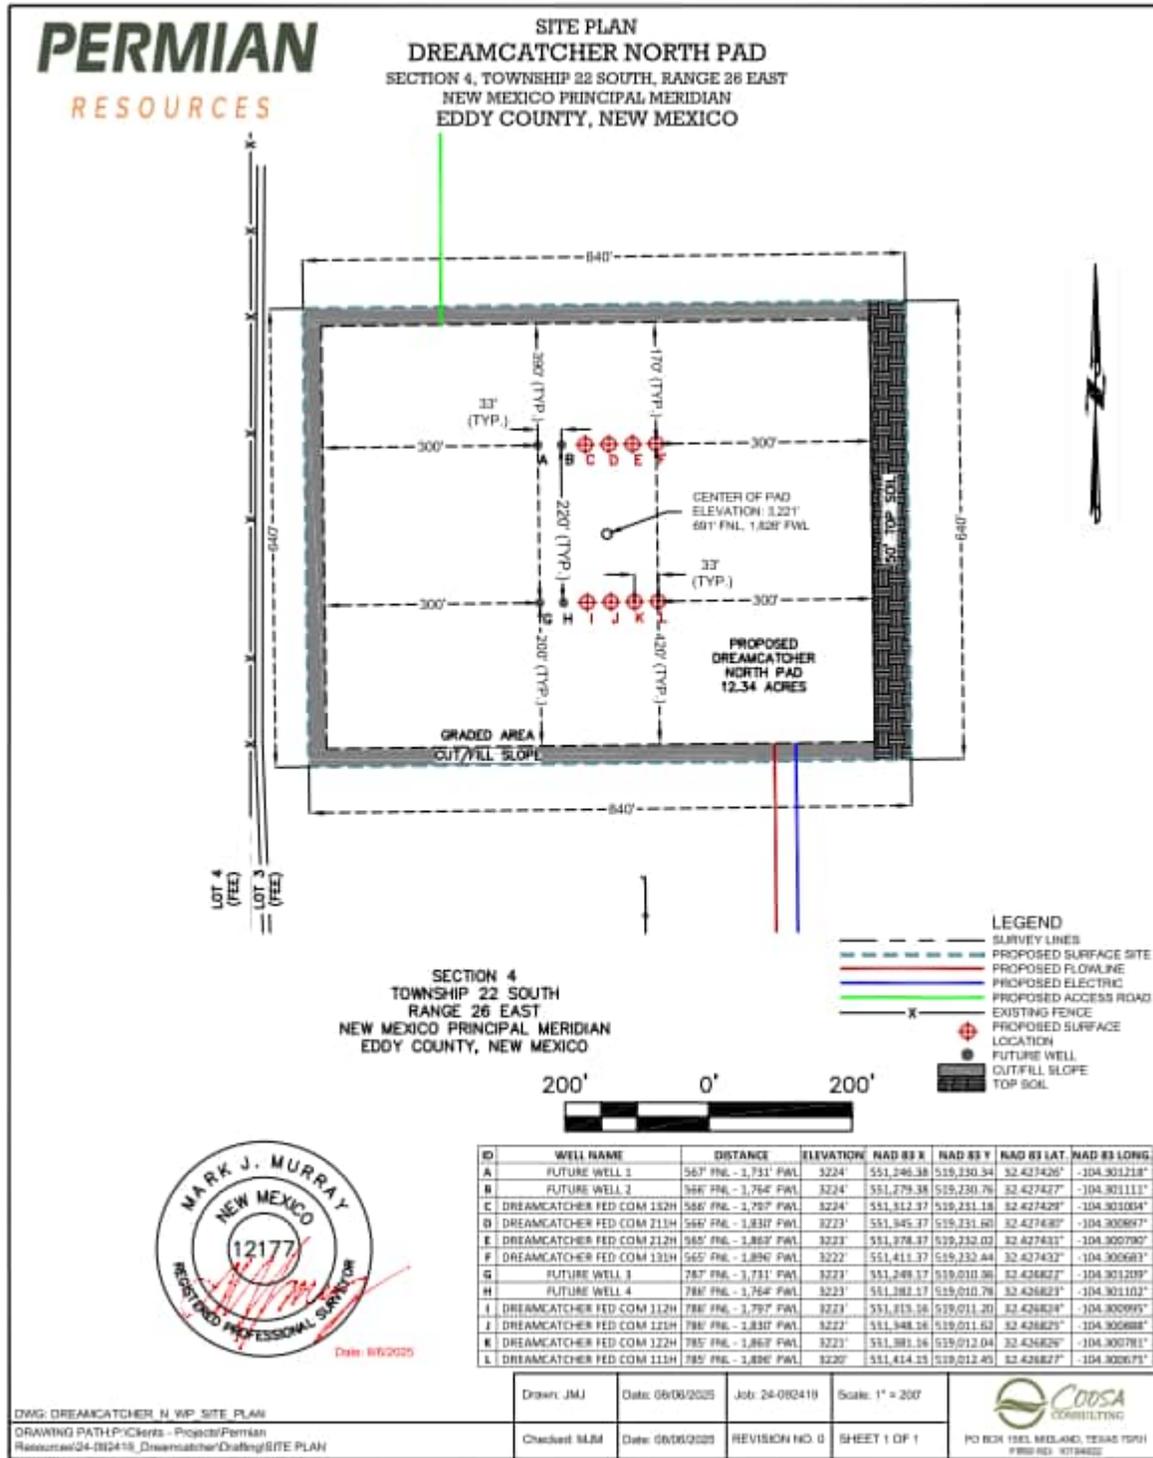

Permian Resources Corporation	H ₂ S Contingency Plan Dreamcatcher North Pad	Eddy County, New Mexico
-------------------------------	---	-------------------------

1. Routes of Ingress & Egress (MAP)

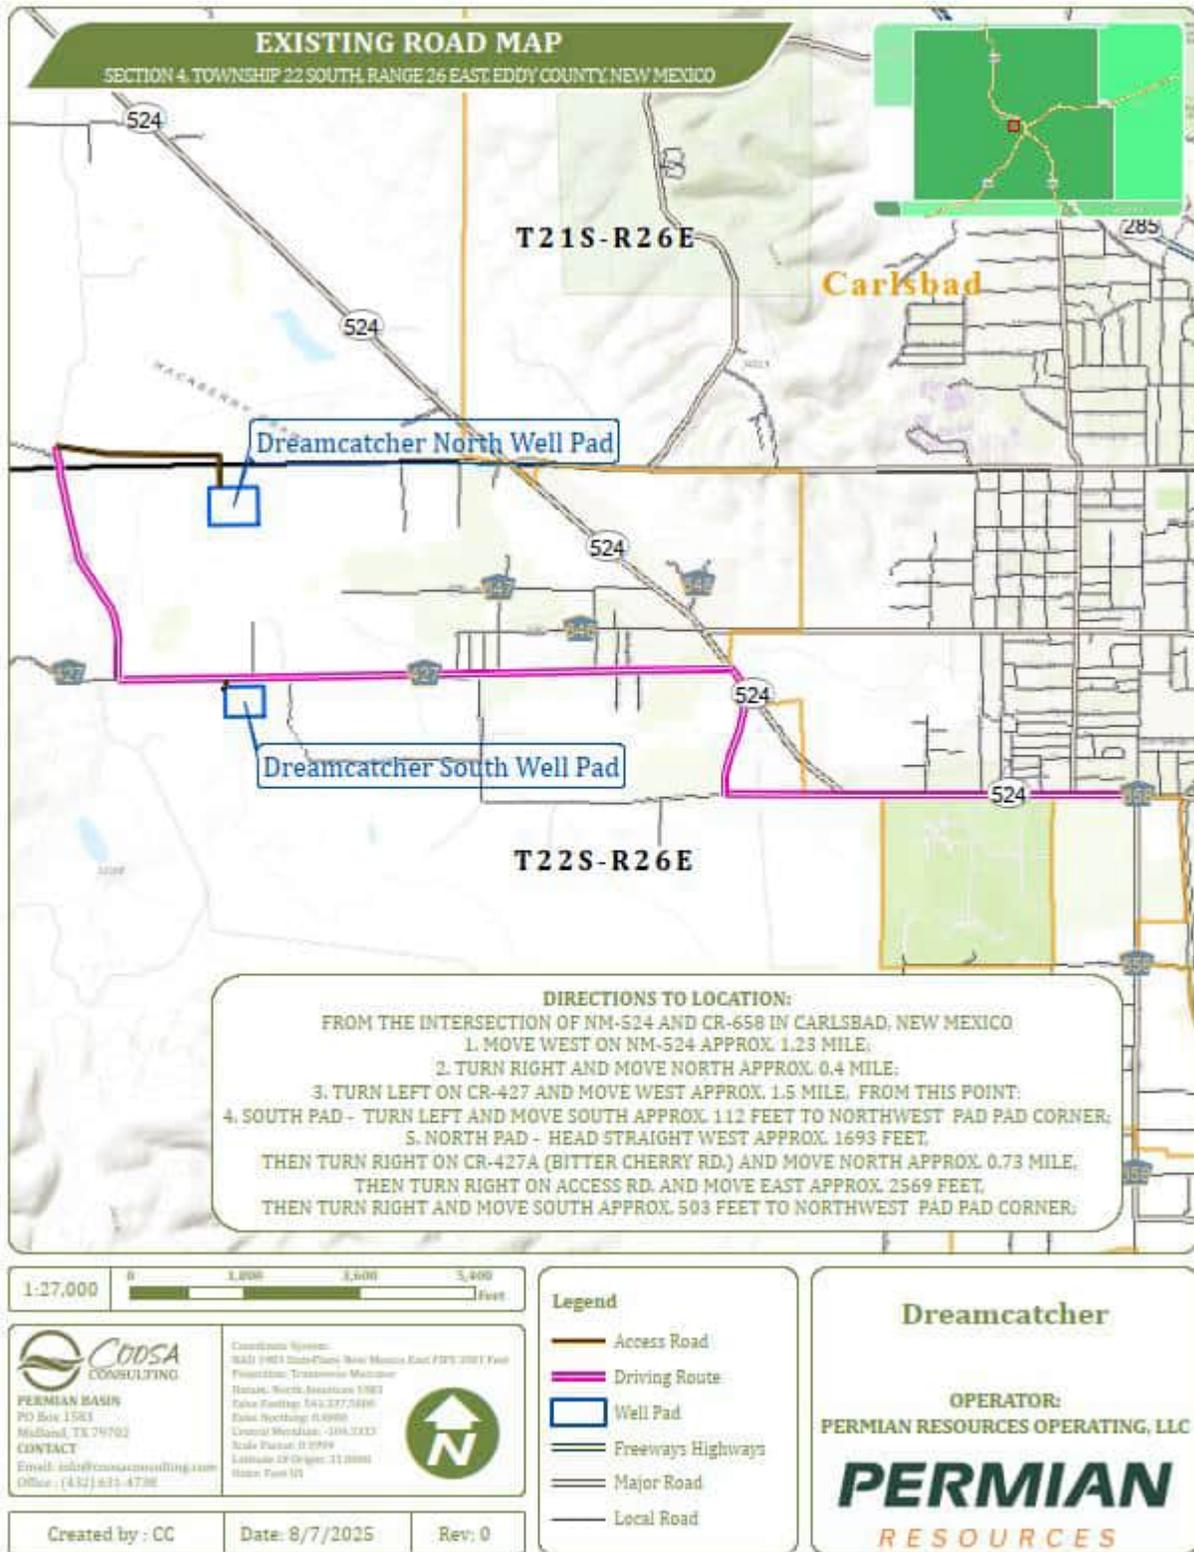


Permian Resources Corporation	H ₂ S Contingency Plan Dreamcatcher North Pad	Eddy County, New Mexico
-------------------------------	---	-------------------------

2. Residences in proximity to the (ROE) (MAP)

There are no residences or public gathering places with the 100 PPM, 300 PPM, or 500 PPM ROE.

Map of 3000' ROE Perimeter

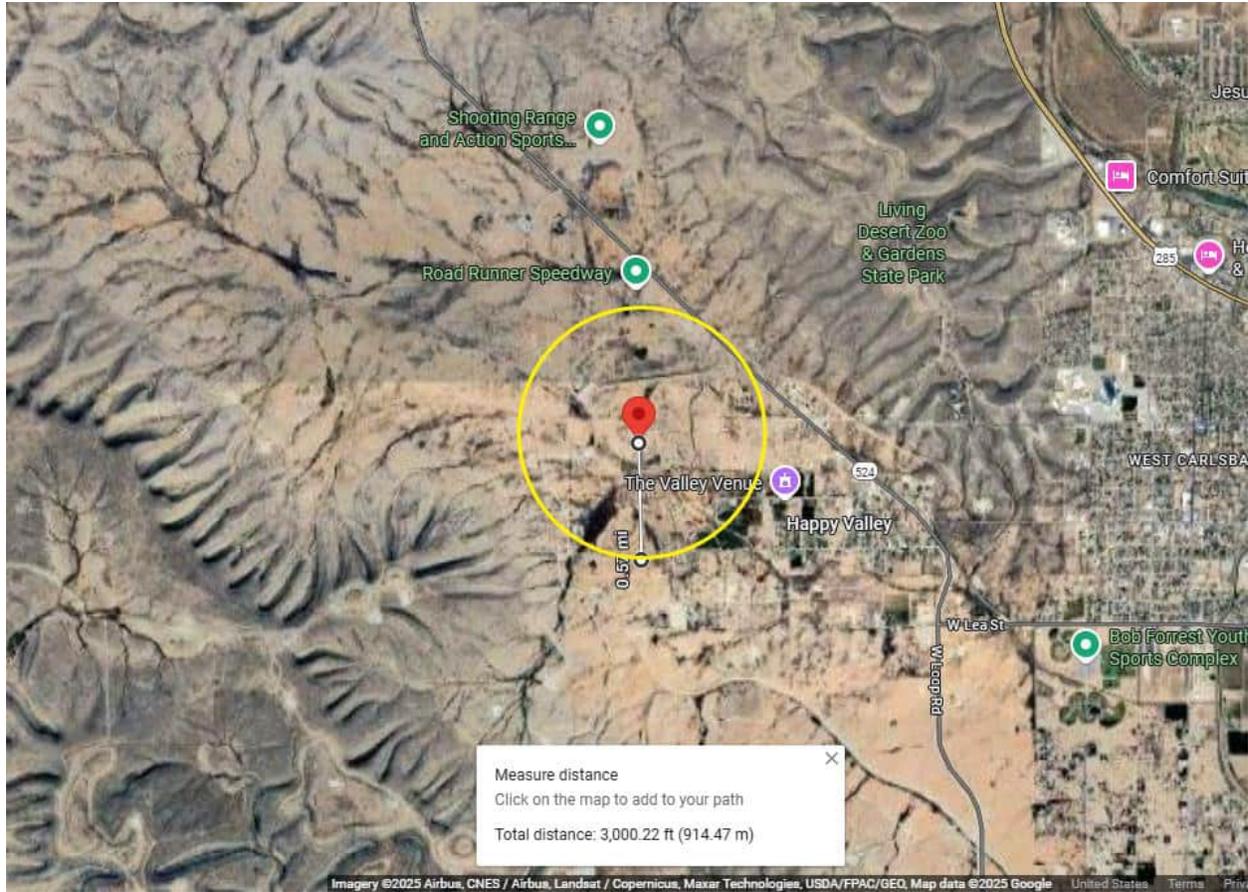

100 PPM, 300 PPM, & 500 PPM Max ROE under worst case scenario

Enter H ₂ S in PPM	<input type="text" value="1000"/>
Enter Gas flow in mcf/day (maximum worst case conditions)	<input type="text" value="2500"/>
500 ppm radius of exposure (public road)	<u>82</u> feet
300 ppm radius of exposure	<u>114</u> feet
100 ppm radius of exposure (public area)	<u>179</u> feet

- Location NAD 83 GPS Coordinates **Lat: 32.427429, Long: -104.301004**

3. Public Roads in proximity of the Radius of Exposure (ROE)

There are no public roads that would be within the 500 PPM ROE. The closest public road is Eddy County Rd 427a (Bitter Cherry Rd) which is 2,500' from the location.

Permian Resources Corporation	H ₂ S Contingency Plan Dreamcatcher North Pad	Eddy County, New Mexico
-------------------------------	---	-------------------------

Section 7.0 – Hazard Communication

I. Physical Characteristics of Hydrogen Sulfide Gas

Hydrogen sulfide (H₂S) is a colorless, poisonous gas that is soluble in water. It can be present in crude oils, condensates, natural gas and wastewater streams.

H₂S is heavier than air with a vapor density of 1.189 (air = 1.0); however, H₂S is most often mixed with other gases. These mixtures of H₂S and other gases can be heavier or lighter than air. If the H₂S-containing mixture is heavier, it can collect in low areas such as ditches, ravines, firewalls, and pits; in storage tanks; and in areas of poor ventilation. Please see physical properties in **Table 7.0**.

With H₂S the sense of smell is rapidly lost allowing lethal concentrations to be accumulated without warning. The toxicity of hydrogen sulfide at varying concentrations is indicated in the **Table 7.1**.

Warning: Do not use the mouth-to-mouth method if a victim ingested or inhaled hydrogen sulfide. Give artificial respiration with the aid of a pocket mask equipped with a one-way valve or other proper respiratory medical device.

Table 7.0. Physical Properties of H₂S

Properties of H ₂ S	Description
Vapor Density > 1 = 1.189 Air = 1	<ul style="list-style-type: none"> ▪ H₂S gas is slightly heavier than air, which can cause it to settle in low places and build in concentration. ▪ Produced as a mixture with other gases associated with oil and gas production.
Flammable Range 4.3%-46% 43000 ppm – 460000 ppm	<ul style="list-style-type: none"> ▪ H₂S can be extremely flammable / explosive when these concentrations are reached by volume in air.

Although H₂S is primarily a respiratory hazard, it is also flammable and forms an explosive mixture at concentrations of 4.3%–46.0% (40,000ppm – 460,000 ppm) by volume in air.

H₂S can be encountered when:

- Venting and draining equipment.
- Opening equipment (separators, pumps, and tanks).
- Opening piping connections (“line breaking”).
- Gauging and sampling storage tanks.
- Entering confined spaces.
- Working around wastewater pits, skimmers, and treatment facilities.

II. Human Health Hazards - Toxicological Information

Table 7.1. Hazards & Toxicity

Concentration (ppm)	Symptoms/Effects

Permian Resources Corporation	H ₂ S Contingency Plan Dreamcatcher North Pad	Eddy County, New Mexico
-------------------------------	---	-------------------------

0.00011-0.00033 ppm	Typical background concentrations
0.01-1.5 ppm	Odor threshold (when rotten egg smell is first noticeable to some). Odor becomes more offensive at 3-5 ppm. Above 30 ppm, odor described as sweet or sickeningly sweet.
2-5 ppm	Prolonged exposure may cause nausea, tearing of the eyes, headaches or loss of sleep. Airway problems (bronchial constriction) in some asthma patients.
20 ppm	Possible fatigue, loss of appetite, headache, irritability, poor memory, dizziness.
50-100 ppm	Slight conjunctivitis ("gas eye") and respiratory tract irritation after 1 hour. May cause digestive upset and loss of appetite.
100 ppm	Coughing, eye irritation, loss of smell after 2-15 minutes (olfactory fatigue). Altered breathing, drowsiness after 15-30 minutes. Throat irritation after 1 hour. Gradual increase in severity of symptoms over several hours. Death may occur after 48 hours.
100-150 ppm	Loss of smell (olfactory fatigue or paralysis).
200-300 ppm	Marked conjunctivitis and respiratory tract irritation after 1 hour. Pulmonary edema may occur from prolonged exposure.
500-700 ppm	Staggering, collapse in 5 minutes. Serious damage to the eyes in 30 minutes. Death after 30-60 minutes.
700-1000 ppm	Rapid unconsciousness, "knockdown" or immediate collapse within 1 to 2 breaths, breathing stops, death within minutes.
1000-2000 ppm	Nearly instant death

III. Environmental Hazards

H₂S and its associated byproducts from combustion presents a serious environmental hazard. Sulphur Dioxide SO₂ is produced as a constituent of flaring H₂S Gas and can present hazards associated, which are similar to H₂S. Although SO₂ is heavier than air, it will be picked up by a breeze and carried downwind at elevated temperatures. Since Sulfur Dioxide is extremely irritating to the eyes and mucous membranes of the upper respiratory tract, it has exceptionally good warning powers in this respect. The following table indicates the toxic nature of the gas. Please see the attached SDS in Appendix B for reference.

Permian Resources Corporation	H ₂ S Contingency Plan Dreamcatcher North Pad	Eddy County, New Mexico
-------------------------------	---	-------------------------

SULFUR DIOXIDE TOXICITY		
Concentration		Effects
%SO ₂	PPM	
0.0005	3 to 5	Pungent odor-normally a person can detect SO ₂ in this range.
0.0012	12	Throat irritation, coughing, and constriction of the chest tearing and smarting of eyes.
0.15	150	So irritating that it can only be endured for a few minutes.
0.05	500	Causes a sense of suffocation, even with first breath.

Section 8.0 - Regulatory Information

I. OSHA & NIOSH Information

II. Table 8.0. OSHA & NIOSH H₂S Information

PEL, IDLH, TLV	Description
NIOSH PEL 10 PPM	<ul style="list-style-type: none"> PEL is the Permissible Exposure Limit that an employee may be exposed up to 8 hr / day.
OSHA General Industry Ceiling PEL – 20 PPM	<ul style="list-style-type: none"> The maximum exposure limit, which cannot be exceeded for any length of time.
IDLH 100 PPM	<ul style="list-style-type: none"> Immediately Dangerous to Life and Health
Permian Resources PEL 10 PPM	<ul style="list-style-type: none"> Permian Resources Policy Regarding H₂S for employee safety

III. New Mexico OCD & BLM – H₂S Concentration Threshold Requirements

New Mexico NMAC 19.15.11 and Onshore Order #6 identify two Radii of Exposure (ROE) that identify potential danger to the public and require additional compliance measures. Permian Resources is required to install safety devices, establish safety procedures and develop a written H₂S contingency plan for sites where the H₂S concentrations are as follows.

Table 8.1. Calculating H₂S Radius of Exposure

H ₂ S Radius of Exposure	Description	Control and Equipment Requirements
100 ppm	Distance from a release to where the H ₂ S concentration in the air will dilute below 100ppm	ROE > 50-ft and includes any part of a “public area” (residence, school, business, etc., or any area that can be expected to be populated). ROE > 3,000-ft
500 ppm	Distance from a release to where the H ₂ S concentration in the air will dilute below 500ppm	ROE > 50-ft and includes any part of a public road (public roads are tax supported roads or any road used for public access or use)

Calculating H₂S Radius of Exposure

Permian Resources Corporation	H ₂ S Contingency Plan Dreamcatcher North Pad	Eddy County, New Mexico
-------------------------------	---	-------------------------

The ROE of an H₂S release is calculated to determine if a potentially hazardous volume of H₂S gas at 100 or 500 parts per million (ppm) is within a regulated distance requiring further action. If information about the concentration of H₂S and the potential gas release volume is known, the location of the Muster Areas will be set, and safety measures will be implemented based on the calculated radius of exposure (ROE). NMAC 19.15.11 – Hydrogen Sulfide Safety defines the ROE as the radius constructed with the gas’s point of escape as its center and its length calculated by the following Pasquill-Gifford equations:

To determine the extent of the **100 ppm ROE**:

$$x = [(1.589) (\text{mole fraction H}_2\text{S})(Q)]^{(.6258)}$$

To determine the extent of the **500 ppm ROE**:

$$x = [(0.4546) (\text{mole fraction H}_2\text{S})(Q)]^{(.6258)}$$

Table 8.2. Calculating H₂S Radius of Exposure

ROE Variable	Description
X =	ROE in feet
Q =	Max volume of gas released determined to be released in cubic feet per day (ft³/d) normalized to standard temperature and pressure, 60°F and 14.65 psia
<i>Mole fraction H₂S =</i>	Mole fraction of H ₂ S in the gaseous mixture released.

The volume used as the escape rate in determining the ROE is specified in the rule as follows:

- The maximum daily volume rate of gas containing H₂S handled by that system element for which the ROE is calculated.
- For existing gas wells, the current adjusted open-flow rate, or the operator's estimate of the well's capacity to flow against zero back-pressure at the wellhead.

New Mexico Oil Conservation Division & BLM Site Requirements under NMAC 19.15.11 & Onshore Order #6

- Two cleared areas will be designated as Safe Briefing Areas. During an emergency, personnel will assemble in one of these areas for instructions from the Permian Resources Person-in-Charge. Prevailing wind direction should be considered in locating the briefing areas 200’ or more on either side of the well head. One area should offset the other at an angle of 45° to 90° with respect to prevailing wind direction to allow for wind shifts during the work period.
- In the event of either an intentional or accidental releases of hydrogen sulfide, safeguards to protect the general public from the harmful effects of hydrogen sulfide must be in place for operations. A summary of the provisions in each of three H₂S ROE cases is included in **Table 8.3**.
 - **CASE 1** -100 ppm ROE < 50’
 - **CASE 2** - 100 ppm ROE is 50’ or greater, but < 3000’ and does not penetrate public area.
 - **CASE 3** -100 ppm ROE is 50’ or greater and penetrates a public area or 500 ppm ROE includes a public road. Also if 100 ppm ROE > 3000’ regardless of public area.

Table 8.3. NMAC 19.15.11 Compliance Requirements Drilling & Production

NMAC 19.15.11 & BLM COMPLIANCE REQUIREMENTS – DRILLING & PRODUCTION

Permian Resources Corporation	H ₂ S Contingency Plan Dreamcatcher North Pad	Eddy County, New Mexico
-------------------------------	---	-------------------------

PROVISION	CASE 1	CASE 2	CASE 3
H ₂ S Concentration Test	X	X	X
H-9	X	X	X
Training	X	X	X
District Office Notification	X	X	X
Drill Stem Tests Restricted	X*	X*	X
BOP Test	X*	X*	X
Materials		X	X
Warning and Marker		X	X
Security		X	X
Contingency Plan			X
Control and Equipment Safety			X
Monitors		X**	X**
Mud (ph Control or Scavenger)			X*
Wind Indicators		X**	X
Protective Breathing Equipment		X**	X
Choke Manifold, Secondary Remote Control, and Mud-Gas Separator			X
Flare Stacks			X*

Section 9.0 - Training Requirements

Training

The following elements are considered a minimum level of training for personnel assigned to operations who may encounter H₂S as part of routine or maintenance work.

- The hazards, characteristics, and properties of hydrogen sulfide (H₂S) and (SO₂).
- Sources of H₂S and SO₂.
- Proper use of H₂S and SO₂ detection methods used at the workplace.
- Recognition of, and proper response to, the warning signals initiated by H₂S and SO₂ detection systems in use at the workplace.
- Symptoms of H₂S exposure; symptoms of SO₂ exposure
- Rescue techniques and first aid to victims of H₂S and SO₂ exposure.
- Proper use and maintenance of breathing equipment for working in H₂S and SO₂ atmospheres, as appropriate theory and hands-on practice, with demonstrated proficiency (29 CFR Part 1910.134).
- Workplace practices and relevant maintenance procedures that have been established to protect personnel from the hazards of H₂S and SO₂.
- Wind direction awareness and routes of egress.
- Confined space and enclosed facility entry procedures (if applicable).
- Emergency response procedures that have been developed for the facility or operations.
- Locations and use of safety equipment.
- Locations of safe briefing areas.

Refresher training will be conducted annually.

Permian Resources Corporation	H ₂ S Contingency Plan Dreamcatcher North Pad	Eddy County, New Mexico
-------------------------------	---	-------------------------

Section 10.0 - Personal Protective Equipment

I. Personal H₂S Monitors

All personnel engaged in planned or unplanned work activity to mitigate the release of a hazardous concentration of H₂S shall have on their person a personal H₂S monitor.

II. Fixed H₂S Detection and Alarms

- 4 channel H₂S monitor
- 4 wireless H₂S monitors
- H₂S alarm system (Audible/Red strobe)
- Personal gas monitor for each person on location
- Gas sample tubes

III. Flame Resistant Clothing

All personnel engaged in planned or unplanned work activity associated with this Plan shall have on the appropriate level of FRC clothing.

IV. Respiratory Protection

The following respiratory protection equipment shall be available at each drilling location.

- Working cascade system available on rig floor and pit system & 750' of air line hose
- Four (4) breathing air manifolds
- Four (4) 30-minute rescue packs
- Five (5) work/Escapes units
- Five (5) escape units
- One (1) filler hose for the work/escape/rescue units

Supplied air (airline or SCBA) respiratory protection against hydrogen sulfide exposure is required in the following situations:

- When routine or maintenance work tasks involve exposure to H₂S concentrations of 10 ppm or greater.
- When a fixed location area monitor alarms, and re-entry to the work area is required to complete a job.
- When confined spaces are to be entered without knowledge of H₂S levels present, or if initial measurements are to be taken of H₂S levels.
- During rescue of employees suspected of H₂S overexposure.
- For specific tasks identified with significant exposure potential and outlined in local program guidelines.
- All respiratory equipment for hydrogen sulfide must be of the supplied-air type, equipped with pressure-demand regulators and operated in the pressure-demand mode only. This is the only type of respiratory protection recommended for hydrogen sulfide application. Equipment should be approved by NIOSH/MSHA or other recognized national authority as required. If airline units are used, a five-minute egress bottle should also be carried.
- Gas masks or other air-purifying respirators MUST NEVER BE USED FOR HYDROGEN SULFIDE due to the poor warning properties of the gas.
- Use of respiratory protection should be accompanied by a written respiratory protection program.

Permian Resources Corporation	H ₂ S Contingency Plan Dreamcatcher North Pad	Eddy County, New Mexico
-------------------------------	---	-------------------------



Hydrogen sulfide

Safety Data Sheet E-4611

according to the Hazardous Products Regulation (February 11, 2015)

Date of issue: 10-15-1979

Revision date: 08-10-2016

Supersedes: 10-15-2013

Do not breathe gas
 Use and store only outdoors or in a well-ventilated area
 Avoid release to the environment
 Wear protective gloves, protective clothing, eye protection, respiratory protection, and/or face protection
 Leaking gas fire: Do not extinguish, unless leak can be stopped safely
 In case of leakage, eliminate all ignition sources
 Store locked up
 Dispose of contents/container in accordance with container Supplier/owner instructions
 Protect from sunlight when ambient temperature exceeds 52°C (125°F)
 Close valve after each use and when empty
 Do not open valve until connected to equipment prepared for use
 When returning cylinder, install leak tight valve outlet cap or plug
 Do not depend on odour to detect the presence of gas

2.3. Other hazards

Other hazards not contributing to the classification : Contact with liquid may cause cold burns/frostbite.

2.4. Unknown acute toxicity (GHS-CA)

No data available

SECTION 3: Composition/information on ingredients

3.1. Substances

Name	CAS No.	% (Vol.)	Common Name (synonyms)
Hydrogen sulfide (Main constituent)	(CAS No) 7783-06-4	100	Hydrogen sulfide (H ₂ S) / Hydrogen sulphide / Sulfur hydride / Sulfureted hydrogen / Dihydrogen sulphide / Hydrogensulfide

3.2. Mixtures

Not applicable

SECTION 4: First-aid measures

4.1. Description of first aid measures

First-aid measures after inhalation : Remove to fresh air and keep at rest in a position comfortable for breathing. If not breathing, give artificial respiration. If breathing is difficult, trained personnel should give oxygen. Call a physician.

First-aid measures after skin contact : The liquid may cause frostbite. For exposure to liquid, immediately warm frostbite area with warm water not to exceed 105°F (41°C). Water temperature should be tolerable to normal skin. Maintain skin warming for at least 15 minutes or until normal coloring and sensation have returned to the affected area. In case of massive exposure, remove clothing while showering with warm water. Seek medical evaluation and treatment as soon as possible.

First-aid measures after eye contact : Immediately flush eyes thoroughly with water for at least 15 minutes. Hold the eyelids open and away from the eyeballs to ensure that all surfaces are flushed thoroughly. Contact an ophthalmologist immediately.

First-aid measures after ingestion : Ingestion is not considered a potential route of exposure.

4.2. Most important symptoms and effects (acute and delayed)

No additional information available

4.3. Immediate medical attention and special treatment, if necessary

Other medical advice or treatment : Obtain medical assistance. Treat with corticosteroid spray as soon as possible after inhalation.

SECTION 5: Fire-fighting measures

5.1. Suitable extinguishing media

Suitable extinguishing media : Carbon dioxide, Dry chemical, Water spray or fog. Use extinguishing media appropriate for surrounding fire.

5.2. Unsuitable extinguishing media

No additional information available

This document is only controlled while on the Praxair Canada Inc. website and a copy of this controlled version is available for download. Praxair cannot assure the integrity or accuracy of any version of this document after it has been downloaded or removed from our website.

Permian Resources Corporation	H ₂ S Contingency Plan Dreamcatcher North Pad	Eddy County, New Mexico
-------------------------------	---	-------------------------



Hydrogen sulfide

Safety Data Sheet E-4611

according to the Hazardous Products Regulation (February 11, 2015)

Date of issue: 10-15-1979

Revision date: 08-10-2016

Supersedes: 10-15-2013

5.3. Specific hazards arising from the hazardous product

Fire hazard	: EXTREMELY FLAMMABLE GAS. If venting or leaking gas catches fire, do not extinguish flames. Flammable vapors may spread from leak, creating an explosive reignition hazard. Vapors can be ignited by pilot lights, other flames, smoking, sparks, heaters, electrical equipment, static discharge, or other ignition sources at locations distant from product handling point. Explosive atmospheres may linger. Before entering an area, especially a confined area, check the atmosphere with an appropriate device.
Explosion hazard	: EXTREMELY FLAMMABLE GAS. Forms explosive mixtures with air and oxidizing agents.
Reactivity	: No reactivity hazard other than the effects described in sub-sections below.
Reactivity in case of fire	: No reactivity hazard other than the effects described in sub-sections below.

5.4. Special protective equipment and precautions for fire-fighters

Firefighting instructions	: DANGER! Toxic, flammable liquefied gas Evacuate all personnel from the danger area. Use self-contained breathing apparatus (SCBA) and protective clothing. Immediately cool containers with water from maximum distance. Stop flow of gas if safe to do so, while continuing cooling water spray. Remove ignition sources if safe to do so. Remove containers from area of fire if safe to do so. On-site fire brigades must comply with their provincial and local fire code regulations.
Special protective equipment for fire fighters	: Standard protective clothing and equipment (Self Contained Breathing Apparatus) for fire fighters.
Other information	: Containers are equipped with a pressure relief device. (Exceptions may exist where authorized by TC.)

SECTION 6: Accidental release measures

6.1. Personal precautions, protective equipment and emergency procedures

General measures	: DANGER! Toxic, flammable liquefied gas . Forms explosive mixtures with air and oxidizing agents. Immediately evacuate all personnel from danger area. Use self-contained breathing apparatus where needed. Remove all sources of ignition if safe to do so. Reduce vapors with fog or fine water spray, taking care not to spread liquid with water. Shut off flow if safe to do so. Ventilate area or move container to a well-ventilated area. Flammable vapors may spread from leak and could explode if reignited by sparks or flames. Explosive atmospheres may linger. Before entering area, especially confined areas, check atmosphere with an appropriate device.
------------------	---

6.2. Methods and materials for containment and cleaning up

Methods for cleaning up	: Try to stop release. Reduce vapour with fog or fine water spray. Prevent waste from contaminating the surrounding environment. Prevent soil and water pollution. Dispose of contents/container in accordance with local/regional/national/international regulations. Contact supplier for any special requirements.
-------------------------	---

6.3. Reference to other sections

For further information refer to section 8: Exposure controls/personal protection

SECTION 7: Handling and storage

7.1. Precautions for safe handling

Precautions for safe handling	: Leak-check system with soapy water; never use a flame All piped systems and associated equipment must be grounded Keep away from heat, hot surfaces, sparks, open flames and other ignition sources. No smoking. Use only non-sparking tools. Use only explosion-proof equipment Wear leather safety gloves and safety shoes when handling cylinders. Protect cylinders from physical damage; do not drag, roll, slide or drop. While moving cylinder, always keep in place removable valve cover. Never attempt to lift a cylinder by its cap; the cap is intended solely to protect the valve. When moving cylinders, even for short distances, use a cart (trolley, hand truck, etc.) designed to transport cylinders. Never insert an object (e.g. wrench, screwdriver, pry bar) into cap openings; doing so may damage the valve and cause a leak. Use an adjustable strap wrench to remove over-tight or rusted caps. Slowly open the valve. If the valve is hard to open, discontinue use and contact your supplier. Close the container valve after each use; keep closed even when empty. Never apply flame or localized heat directly to any part of the container. High temperatures may damage the container and could cause the pressure relief device to fail prematurely, venting the container contents. For other precautions in using this product, see section 16.
-------------------------------	--

This document is only controlled while on the Praxair Canada Inc. website and a copy of this controlled version is available for download. Praxair cannot assure the integrity or accuracy of any version of this document after it has been downloaded or removed from our website.

EN (English)

SDS ID : E-4611

3/9

Permian Resources Corporation	H ₂ S Contingency Plan Dreamcatcher North Pad	Eddy County, New Mexico
-------------------------------	---	-------------------------

PRAXAIR **Hydrogen sulfide**
Safety Data Sheet E-4611

according to the Hazardous Products Regulation (February 11, 2015)
Date of issue: 10-15-1979 Revision date: 08-10-2016 Supersedes: 10-15-2013

7.2. Conditions for safe storage, including any incompatibilities

Storage conditions : Store only where temperature will not exceed 125°F (52°C). Post "No Smoking/No Open Flames" signs in storage and use areas. There must be no sources of ignition. Separate packages and protect against potential fire and/or explosion damage following appropriate codes and requirements (e.g. NFPA 30, NFPA 55, NFPA 70, and/or NFPA 221 in the U.S.) or according to requirements determined by the Authority Having Jurisdiction (AHJ). Always secure containers upright to keep them from falling or being knocked over. Install valve protection cap, if provided, firmly in place by hand when the container is not in use. Store full and empty containers separately. Use a first-in, first-out inventory system to prevent storing full containers for long periods. For other precautions in using this product, see section 16

OTHER PRECAUTIONS FOR HANDLING, STORAGE, AND USE: When handling product under pressure, use piping and equipment adequately designed to withstand the pressures to be encountered. Never work on a pressurized system. Use a back flow preventive device in the piping. Gases can cause rapid suffocation because of oxygen deficiency; store and use with adequate ventilation. If a leak occurs, close the container valve and blow down the system in a safe and environmentally correct manner in compliance with all international, federal/national, state/provincial, and local laws; then repair the leak. Never place a container where it may become part of an electrical circuit.

SECTION 8: Exposure controls/personal protection

8.1. Control parameters

Hydrogen sulfide (7783-06-4)		
USA - ACGIH	ACGIH TLV-TWA (ppm)	1 ppm
USA - ACGIH	ACGIH TLV-STEL (ppm)	5 ppm
USA - OSHA	OSHA PEL (Ceiling) (ppm)	20 ppm
Canada (Quebec)	VECD (mg/m ³)	21 mg/m ³
Canada (Quebec)	VECD (ppm)	15 ppm
Canada (Quebec)	VEMP (mg/m ³)	14 mg/m ³
Canada (Quebec)	VEMP (ppm)	10 ppm
Alberta	OEL Ceiling (mg/m ³)	21 mg/m ³
Alberta	OEL Ceiling (ppm)	15 ppm
Alberta	OEL TWA (mg/m ³)	14 mg/m ³
Alberta	OEL TWA (ppm)	10 ppm
British Columbia	OEL Ceiling (ppm)	10 ppm
Manitoba	OEL STEL (ppm)	5 ppm
Manitoba	OEL TWA (ppm)	1 ppm
New Brunswick	OEL STEL (mg/m ³)	21 mg/m ³
New Brunswick	OEL STEL (ppm)	15 ppm
New Brunswick	OEL TWA (mg/m ³)	14 mg/m ³
New Brunswick	OEL TWA (ppm)	10 ppm
New Foundland & Labrador	OEL STEL (ppm)	5 ppm
New Foundland & Labrador	OEL TWA (ppm)	1 ppm
Nova Scotia	OEL STEL (ppm)	5 ppm
Nova Scotia	OEL TWA (ppm)	1 ppm
Nunavut	OEL Ceiling (mg/m ³)	28 mg/m ³
Nunavut	OEL Ceiling (ppm)	20 ppm
Nunavut	OEL STEL (mg/m ³)	21 mg/m ³
Nunavut	OEL STEL (ppm)	15 ppm
Nunavut	OEL TWA (mg/m ³)	14 mg/m ³
Nunavut	OEL TWA (ppm)	10 ppm
Northwest Territories	OEL STEL (ppm)	15 ppm

This document is only controlled while on the Praxair Canada Inc. website and a copy of this controlled version is available for download. Praxair cannot assure the integrity or accuracy of any version of this document after it has been downloaded or removed from our website.

Permian Resources Corporation	H ₂ S Contingency Plan Dreamcatcher North Pad	Eddy County, New Mexico
-------------------------------	---	-------------------------



Hydrogen sulfide

Safety Data Sheet E-4611

according to the Hazardous Products Regulation (February 11, 2015)

Date of issue: 10-15-1979

Revision date: 08-10-2016

Supersedes: 10-15-2013

Hydrogen sulfide (7783-06-4)		
Northwest Territories	OEL TWA (ppm)	10 ppm
Ontario	OEL STEL (ppm)	15 ppm
Ontario	OEL TWA (ppm)	10 ppm
Prince Edward Island	OEL STEL (ppm)	5 ppm
Prince Edward Island	OEL TWA (ppm)	1 ppm
Québec	VECD (mg/m ³)	21 mg/m ³
Québec	VECD (ppm)	15 ppm
Québec	VEMP (mg/m ³)	14 mg/m ³
Québec	VEMP (ppm)	10 ppm
Saskatchewan	OEL STEL (ppm)	15 ppm
Saskatchewan	OEL TWA (ppm)	10 ppm
Yukon	OEL STEL (mg/m ³)	27 mg/m ³
Yukon	OEL STEL (ppm)	15 ppm
Yukon	OEL TWA (mg/m ³)	15 mg/m ³
Yukon	OEL TWA (ppm)	10 ppm

8.2. Appropriate engineering controls

Appropriate engineering controls : Use corrosion-resistant equipment. Use an explosion-proof local exhaust system. Local exhaust and general ventilation must be adequate to meet exposure standards. MECHANICAL (GENERAL): **Inadequate - Use only in a closed system.** Use explosion proof equipment and lighting.

8.3. Individual protection measures/Personal protective equipment

Personal protective equipment : Safety glasses. Face shield. Gloves.



Hand protection : Wear work gloves when handling containers. Wear heavy rubber gloves where contact with product may occur.

Eye protection : Wear goggles and a face shield when transfilling or breaking transfer connections. Select in accordance with the current CSA standard Z94.3, "Industrial Eye and Face Protection", and any provincial regulations, local bylaws or guidelines.

Respiratory protection : **Respiratory protection:** Use respirable fume respirator or air supplied respirator when working in confined space or where local exhaust or ventilation does not keep exposure below TLV. Select in accordance with provincial regulations, local bylaws or guidelines. Selection should be based on the current CSA standard Z94.4, "Selection, Care, and Use of Respirators." Respirators should also be approved by NIOSH and MSHA. For emergencies or instances with unknown exposure levels, use a self-contained breathing apparatus (SCBA).

Thermal hazard protection : Wear cold insulating gloves when transfilling or breaking transfer connections. Standard EN 511 - Cold insulating gloves.

Other information : **Other protection :** Safety shoes for general handling at customer sites. Metatarsal shoes and cuffless trousers for cylinder handling at packaging and filling plants. Select in accordance with the current CSA standard Z195, "Protective Foot Wear", and any provincial regulations, local bylaws or guidelines. For working with flammable and oxidizing materials, consider the use of flame resistant anti-static safety clothing.

SECTION 9: Physical and chemical properties

9.1. Information on basic physical and chemical properties

Physical state : Gas

Appearance : Colorless gas. Colorless liquid at low temperature or under high pressure.

Molecular mass : 34 g/mol

Colour : Colourless.

Odour : Odour can persist. Poor warning properties at low concentrations. Rotten eggs.

Odour threshold : Odour threshold is subjective and inadequate to warn of overexposure.

This document is only controlled while on the Praxair Canada Inc. website and a copy of this controlled version is available for download. Praxair cannot assure the integrity or accuracy of any version of this document after it has been downloaded or removed from our website.

EN (English)

SDS ID : E-4611

5/9

Permian Resources Corporation	H ₂ S Contingency Plan Dreamcatcher North Pad	Eddy County, New Mexico
-------------------------------	---	-------------------------



Hydrogen sulfide

Safety Data Sheet E-4611

according to the Hazardous Products Regulation (February 11, 2015)

Date of issue: 10-15-1979

Revision date: 08-10-2016

Supersedes: 10-15-2013

pH	: Not applicable.
pH solution	: No data available
Relative evaporation rate (butylacetate=1)	: No data available
Relative evaporation rate (ether=1)	: Not applicable.
Melting point	: -86 °C
Freezing point	: -82.9 °C
Boiling point	: -60.3 °C
Flash point	: Not applicable.
Critical temperature	: 100.4 °C
Auto-ignition temperature	: 260 °C
Decomposition temperature	: No data available
Vapour pressure	: 1880 kPa
Vapour pressure at 50 °C	: No data available
Critical pressure	: 8940 kPa
Relative vapour density at 20 °C	: >=
Relative density	: No data available
Relative density of saturated gas/air mixture	: No data available
Density	: No data available
Relative gas density	: 1.2
Solubility	: Water: 3980 mg/l
Log Pow	: Not applicable.
Log Kow	: Not applicable.
Viscosity, kinematic	: Not applicable.
Viscosity, dynamic	: Not applicable.
Viscosity, kinematic (calculated value) (40 °C)	: No data available
Explosive properties	: Not applicable.
Oxidizing properties	: None.
Flammability (solid, gas)	: 4.3 - 46 vol %

9.2. Other information

Gas group	: Liquefied gas
Additional information	: Gas/vapour heavier than air. May accumulate in confined spaces, particularly at or below ground level

SECTION 10: Stability and reactivity

10.1. Reactivity

Reactivity	: No reactivity hazard other than the effects described in sub-sections below.
Chemical stability	: Stable under normal conditions.
Possibility of hazardous reactions	: May react violently with oxidants. Can form explosive mixture with air.
Conditions to avoid	: Avoid moisture in installation systems. Keep away from heat/sparks/open flames/hot surfaces. – No smoking.
Incompatible materials	: Ammonia. Bases. Bromine pentafluoride. Chlorine trifluoride. chromium trioxide. (and heat). Copper. (powdered). Fluorine. Lead. Lead oxide. Mercury. Nitric acid. Nitrogen trifluoride. nitrogen sulfide. Organic compounds. Oxidizing agents. Oxygen difluoride. Rubber. Sodium. (and moisture). Water.
Hazardous decomposition products	: Thermal decomposition may produce : Sulfur. Hydrogen.

SECTION 11: Toxicological information

11.1. Information on toxicological effects

Acute toxicity (oral)	: Not classified
Acute toxicity (dermal)	: Not classified

This document is only controlled while on the Praxair Canada Inc. website and a copy of this controlled version is available for download. Praxair cannot assure the integrity or accuracy of any version of this document after it has been downloaded or removed from our website.

EN (English)

SDS ID : E-4611

6/9

Permian Resources Corporation	H ₂ S Contingency Plan Dreamcatcher North Pad	Eddy County, New Mexico
-------------------------------	---	-------------------------



Hydrogen sulfide

Safety Data Sheet E-4611

according to the Hazardous Products Regulation (February 11, 2015)

Date of issue: 10-15-1979

Revision date: 08-10-2016

Supersedes: 10-15-2013

Acute toxicity (inhalation) : Inhalation:gas: FATAL IF INHALED.

Hydrogen sulfide (l f)7783-06-4	
LC50 inhalation rat (mg/l)	0.99 mg/l (Exposure time: 1 h)
LC50 inhalation rat (ppm)	356 ppm/4h
ATE CA (gases)	356.00000000 ppmv/4h
ATE CA (vapours)	0.99000000 mg/l/4h
ATE CA (dust,mist)	0.99000000 mg/l/4h

Skin corrosion/irritation : Not classified

pH: Not applicable.

Serious eye damage/irritation : Not classified

pH: Not applicable.

Respiratory or skin sensitization : Not classified

Germ cell mutagenicity : Not classified

Carcinogenicity : Not classified

Reproductive toxicity : Not classified

Specific target organ toxicity (single exposure) : MAY CAUSE RESPIRATORY IRRITATION.

Specific target organ toxicity (repeated exposure) : Not classified

Aspiration hazard : Not classified

SECTION 12: Ecological information

12.1. Toxicity

Ecology - general : VERY TOXIC TO AQUATIC LIFE.

Hydrogen sulfide (7783-06-4)	
LC50 fish 1	0.0448 mg/l (Exposure time: 96 h - Species: Lepomis macrochirus [flow-through])
LC50 fish 2	0.016 mg/l (Exposure time: 96 h - Species: Pimephales promelas [flow-through])

12.2. Persistence and degradability

Hydrogen sulfide (7783-06-4)	
Persistence and degradability	Not applicable for inorganic gases.

12.3. Bioaccumulative potential

Hydrogen sulfide (7783-06-4)	
BCF fish 1	(no bioaccumulation expected)
Log Pow	Not applicable.
Log Kow	Not applicable.
Bioaccumulative potential	No data available.

12.4. Mobility in soil

Hydrogen sulfide (7783-06-4)	
Mobility in soil	No data available.
Log Pow	Not applicable.
Log Kow	Not applicable.
Ecology - soil	Because of its high volatility, the product is unlikely to cause ground or water pollution.

12.5. Other adverse effects

Other adverse effects : May cause pH changes in aqueous ecological systems.

Effect on the ozone layer : None

Effect on global warming : No known effects from this product

This document is only controlled while on the Praxair Canada Inc. website and a copy of this controlled version is available for download. Praxair cannot assure the integrity or accuracy of any version of this document after it has been downloaded or removed from our website.

EN (English)

SDS ID : E-4611

7/9

Permian Resources Corporation	H ₂ S Contingency Plan Dreamcatcher North Pad	Eddy County, New Mexico
-------------------------------	---	-------------------------



Hydrogen sulfide

Safety Data Sheet E-4611

according to the Hazardous Products Regulation (February 11, 2015)

Date of issue: 10-15-1979

Revision date: 08-10-2016

Supersedes: 10-15-2013

SECTION 13: Disposal considerations

13.1. Disposal methods

Waste disposal recommendations : Do not attempt to dispose of residual or unused quantities. Return container to supplier.

SECTION 14: Transport information

14.1. Basic shipping description

In accordance with TDG

TDG

UN-No. (TDG) : UN1053
 TDG Primary Hazard Classes : 2.3 - Class 2.3 - Toxic Gas.
 TDG Subsidiary Classes : 2.1
 Proper shipping name : HYDROGEN SULPHIDE

ERAP Index : 500
 Explosive Limit and Limited Quantity Index : 0
 Passenger Carrying Ship Index : Forbidden
 Passenger Carrying Road Vehicle or Passenger Carrying Railway Vehicle Index : Forbidden

14.3. Air and sea transport

IMDG

UN-No. (IMDG) : 1053
 Proper Shipping Name (IMDG) : HYDROGEN SULPHIDE
 Class (IMDG) : 2 - Gases
 MFAG-No : 117

IATA

UN-No. (IATA) : 1053
 Proper Shipping Name (IATA) : Hydrogen sulphide
 Class (IATA) : 2

SECTION 15: Regulatory information

15.1. National regulations

Hydrogen sulfide (7783-06-4)

Listed on the Canadian DSL (Domestic Substances List)

15.2. International regulations

Hydrogen sulfide (7783-06-4)

Listed on the AICS (Australian Inventory of Chemical Substances)
 Listed on IECSC (Inventory of Existing Chemical Substances Produced or Imported in China)
 Listed on the EEC inventory EINECS (European Inventory of Existing Commercial Chemical Substances)
 Listed on the Japanese ENCS (Existing & New Chemical Substances) inventory
 Listed on the Korean ECL (Existing Chemicals List)
 Listed on NZIoC (New Zealand Inventory of Chemicals)
 Listed on PICCS (Philippines Inventory of Chemicals and Chemical Substances)
 Listed on the United States TSCA (Toxic Substances Control Act) inventory
 Listed on INSQ (Mexican national Inventory of Chemical Substances)

SECTION 16: Other information

Date of issue : 15/10/1979
 Revision date : 10/08/2016
 Supersedes : 15/10/2013

Indication of changes:

Training advice : Users of breathing apparatus must be trained. Ensure operators understand the toxicity hazard. Ensure operators understand the flammability hazard.

This document is only controlled while on the Praxair Canada Inc. website and a copy of this controlled version is available for download. Praxair cannot assure the integrity or accuracy of any version of this document after it has been downloaded or removed from our website.

EN (English)

SDS ID : E-4611

8/9

Permian Resources Corporation	H ₂ S Contingency Plan Dreamcatcher North Pad	Eddy County, New Mexico
-------------------------------	---	-------------------------



Hydrogen sulfide

Safety Data Sheet E-4611


according to the Hazardous Products Regulation (February 11, 2015)

Date of issue: 10-15-1979

Revision date: 08-10-2016

Supersedes: 10-15-2013

Other information	<p>: When you mix two or more chemicals, you can create additional, unexpected hazards. Obtain and evaluate the safety information for each component before you produce the mixture. Consult an industrial hygienist or other trained person when you evaluate the end product. Before using any plastics, confirm their compatibility with this product</p> <p>Praxair asks users of this product to study this SDS and become aware of the product hazards and safety information. To promote safe use of this product, a user should (1) notify employees, agents, and contractors of the information in this SDS and of any other known product hazards and safety information, (2) furnish this information to each purchaser of the product, and (3) ask each purchaser to notify its employees and customers of the product hazards and safety information</p> <p>The opinions expressed herein are those of qualified experts within Praxair Canada Inc. We believe that the information contained herein is current as of the date of this Safety Data Sheet. Since the use of this information and the conditions of use are not within the control of Praxair Canada Inc, it is the user's obligation to determine the conditions of safe use of the product. Praxair Canada Inc, SDSs are furnished on sale or delivery by Praxair Canada Inc, or the independent distributors and suppliers who package and sell our products. To obtain current SDSs for these products, contact your Praxair sales representative, local distributor, or supplier, or download from www.praxair.ca. If you have questions regarding Praxair SDSs, would like the document number and date of the latest SDS, or would like the names of the Praxair suppliers in your area, phone or write Praxair Canada Inc, (Phone: 1-888-257-5149; Address: Praxair Canada Inc, 1 City Centre Drive, Suite 1200, Mississauga, Ontario, L5B 1M2).</p> <p>PRAXAIR and the Flowing Airstream design are trademarks or registered trademarks of Praxair Technology, Inc. in the United States and/or other countries.</p>
NFPA health hazard	<p>: 4 - Very short exposure could cause death or serious residual injury even though prompt medical attention was given.</p>
NFPA fire hazard	<p>: 4 - Will rapidly or completely vaporize at normal pressure and temperature, or is readily dispersed in air and will burn readily.</p>
NFPA reactivity	<p>: 0 - Normally stable, even under fire exposure conditions, and are not reactive with water.</p>
HMIS III Rating	<p>Health : 2 Moderate Hazard - Temporary or minor injury may occur</p> <p>Flammability : 4 Severe Hazard - Flammable gases, or very volatile flammable liquids with flash points below 73 F, and boiling points below 100 F. Materials may ignite spontaneously with air. (Class IA)</p> <p>Physical : 2 Moderate Hazard - Materials that are unstable and may undergo violent chemical changes at normal temperature and pressure with low risk for explosion. Materials may react violently with water or form peroxides upon exposure to air.</p>

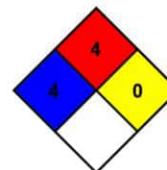

SDS Canada (GHS) - Praxair

This information is based on our current knowledge and is intended to describe the product for the purposes of health, safety and environmental requirements only. It should not therefore be construed as guaranteeing any specific property of the product.

This document is only controlled while on the Praxair Canada Inc. website and a copy of this controlled version is available for download. Praxair cannot assure the integrity or accuracy of any version of this document after it has been downloaded or removed from our website.

Permian Resources Corporation	H ₂ S Contingency Plan Dreamcatcher North Pad	Eddy County, New Mexico
-------------------------------	---	-------------------------

SO₂ SDS

Safety Data Sheet

Material Name: SULFUR DIOXIDE

SDS ID: MAT22290

Section 1 - PRODUCT AND COMPANY IDENTIFICATION**Material Name**

SULFUR DIOXIDE

Synonyms

MTG MSDS 80; SULFUROUS ACID ANHYDRIDE; SULFUROUS OXIDE; SULPHUR DIOXIDE;
SULFUROUS ANHYDRIDE; FERMENTICIDE LIQUID; SULFUR DIOXIDE(SO₂); SULFUR OXIDE;
SULFUR OXIDE(SO₂)

Chemical Family

inorganic, gas

Product Description

Classification determined in accordance with Compressed Gas Association standards.

Product Use

Industrial and Specialty Gas Applications.

Restrictions on Use

None known.

Details of the supplier of the safety data sheet

MATHESON TRI-GAS, INC.

3 Mountainview Road

Warren, NJ 07059

General Information: 1-800-416-2505

Emergency #: 1-800-424-9300 (CHEMTREC)

Outside the US: 703-527-3887 (Call collect)

Section 2 - HAZARDS IDENTIFICATION

Classification in accordance with paragraph (d) of 29 CFR 1910.1200.

Gases Under Pressure - Liquefied gas

Acute Toxicity - Inhalation - Gas - Category 3

Skin Corrosion/Irritation - Category 1B

Serious Eye Damage/Eye Irritation - Category 1

Simple Asphyxiant

GHS Label Elements**Symbol(s)****Signal Word**

Danger

Hazard Statement(s)

Contains gas under pressure; may explode if heated.

Toxic if inhaled.

Causes severe skin burns and eye damage.

May displace oxygen and cause rapid suffocation.

Precautionary Statement(s)**Prevention**

Use only outdoors or in a well-ventilated area.

Wear protective gloves/protective clothing/eye protection/face protection.

Permian Resources Corporation	H ₂ S Contingency Plan Dreamcatcher North Pad	Eddy County, New Mexico
-------------------------------	---	-------------------------



Safety Data Sheet

Material Name: SULFUR DIOXIDE

SDS ID: MAT22290

Wash thoroughly after handling.
Do not breathe dusts or mists.

Response

IF INHALED: Remove person to fresh air and keep comfortable for breathing.
IF IN EYES: Rinse cautiously with water for several minutes. Remove contact lenses, if present and easy to do. Continue rinsing.
IF ON SKIN (or hair): Remove/take off immediately all contaminated clothing. Rinse skin with water/shower. Wash contaminated clothing before reuse.
IF SWALLOWED: Rinse mouth. Do NOT induce vomiting. Immediately call a POISON CENTER or doctor.
Specific treatment (see label).

Storage

Store in a well-ventilated place. Keep container tightly closed.
Store locked up.
Protect from sunlight.

Disposal

Dispose of contents/container in accordance with local/regional/national/international regulations.

Other Hazards

Contact with liquified gas may cause frostbite.

Section 3 - COMPOSITION / INFORMATION ON INGREDIENTS

CAS	Component Name	Percent
7446-09-5	Sulfur dioxide	100.0

Section 4 - FIRST AID MEASURES

Inhalation

IF INHALED: Remove person to fresh air and keep at rest in a position comfortable for breathing. Get immediate medical attention.

Skin

IF ON SKIN (or hair): Remove/take off immediately all contaminated clothing. Rinse skin with water/shower. Wash contaminated clothing before reuse. If frostbite or freezing occur, immediately flush with plenty of lukewarm water (105-115°F; 41-46°C). If warm water is not available, gently wrap affected parts in blankets. DO NOT induce vomiting. Get immediate medical attention.

Eyes

IF IN EYES: Rinse cautiously with water for several minutes. Remove contact lenses, if present and easy to do. Continue rinsing. Get immediate medical attention.

Ingestion

IF SWALLOWED: Rinse mouth. Do NOT induce vomiting. Get immediate medical attention.

Most Important Symptoms/Effects

Acute

Toxic if inhaled, frostbite, suffocation, respiratory tract burns, skin burns, eye burns

Delayed

No information on significant adverse effects.

Indication of any immediate medical attention and special treatment needed

Treat symptomatically and supportively.

Note to Physicians

For inhalation, consider oxygen.

Permian Resources Corporation	H ₂ S Contingency Plan Dreamcatcher North Pad	Eddy County, New Mexico
-------------------------------	---	-------------------------



Safety Data Sheet

Material Name: SULFUR DIOXIDE

SDS ID: MAT22290

Section 5 - FIRE FIGHTING MEASURES

Extinguishing Media

Suitable Extinguishing Media

carbon dioxide, regular dry chemical, Large fires: Use regular foam or flood with fine water spray.

Unsuitable Extinguishing Media

None known.

Special Hazards Arising from the Chemical

Negligible fire hazard.

Hazardous Combustion Products

sulfur oxides

Fire Fighting Measures

Move container from fire area if it can be done without risk. Cool containers with water spray until well after the fire is out. Stay away from the ends of tanks. Keep unnecessary people away, isolate hazard area and deny entry.

Special Protective Equipment and Precautions for Firefighters

Wear full protective fire fighting gear including self contained breathing apparatus (SCBA) for protection against possible exposure.

Section 6 - ACCIDENTAL RELEASE MEASURES

Personal Precautions, Protective Equipment and Emergency Procedures

Wear personal protective clothing and equipment, see Section 8.

Methods and Materials for Containment and Cleaning Up

Keep unnecessary people away, isolate hazard area and deny entry. Stay upwind and keep out of low areas.

Ventilate closed spaces before entering. Evacuation radius: 150 feet. Stop leak if possible without personal risk.

Reduce vapors with water spray. Do not get water directly on material.

Environmental Precautions

Avoid release to the environment.

Section 7 - HANDLING AND STORAGE

Precautions for Safe Handling

Do not get in eyes, on skin, or on clothing. Do not breathe gas, fumes, vapor, or spray. Wash hands thoroughly after handling. Use only outdoors or in a well-ventilated area. Wear protective gloves/protective clothing/eye protection/face protection. Contaminated work clothing should not be allowed out of the workplace. Do not eat, drink or smoke when using this product. Keep only in original container. Avoid release to the environment.

Conditions for Safe Storage, Including any Incompatibilities

Store in a well-ventilated place. Keep container tightly closed.

Store locked up.

Protect from sunlight.

Store and handle in accordance with all current regulations and standards. Protect from physical damage. Store outside or in a detached building. Keep separated from incompatible substances.

Incompatible Materials

bases, combustible materials, halogens, metal carbide, metal oxides, metals, oxidizing materials, peroxides, reducing agents

Section 8 - EXPOSURE CONTROLS / PERSONAL PROTECTION

Component Exposure Limits

Sulfur dioxide	7446-09-5
ACGIH:	0.25 ppm STEL

Permian Resources Corporation	H ₂ S Contingency Plan Dreamcatcher North Pad	Eddy County, New Mexico
-------------------------------	---	-------------------------



Safety Data Sheet

Material Name: **SULFUR DIOXIDE**

SDS ID: **MAT22290**

NIOSH:	2 ppm TWA ; 5 mg/m ³ TWA
	5 ppm STEL ; 13 mg/m ³ STEL
	100 ppm IDLH
OSHA (US):	5 ppm TWA ; 13 mg/m ³ TWA
Mexico:	0.25 ppm STEL [PPT-CT]

ACGIH - Threshold Limit Values - Biological Exposure Indices (BEI)

There are no biological limit values for any of this product's components.

Engineering Controls

Provide local exhaust or process enclosure ventilation system. Ensure compliance with applicable exposure limits.

Individual Protection Measures, such as Personal Protective Equipment

Eye/face protection

Wear splash resistant safety goggles with a faceshield. Contact lenses should not be worn. Provide an emergency eye wash fountain and quick drench shower in the immediate work area.

Skin Protection

Wear appropriate chemical resistant clothing. Wear chemical resistant clothing to prevent skin contact.

Respiratory Protection

Any self-contained breathing apparatus that has a full facepiece and is operated in a pressure-demand or other positive-pressure mode.

Glove Recommendations

Wear appropriate chemical resistant gloves.

Section 9 - PHYSICAL AND CHEMICAL PROPERTIES			
Appearance	colorless gas	Physical State	gas
Odor	irritating odor	Color	colorless
Odor Threshold	3 - 5 ppm	pH	(Acidic in solution)
Melting Point	-73 °C (-99 °F)	Boiling Point	-10 °C (14 °F)
Boiling Point Range	Not available	Freezing point	Not available
Evaporation Rate	>1 (Butyl acetate = 1)	Flammability (solid, gas)	Not available
Autoignition Temperature	Not available	Flash Point	(Not flammable)
Lower Explosive Limit	Not available	Decomposition temperature	Not available
Upper Explosive Limit	Not available	Vapor Pressure	2432 mmHg @ 20 °C
Vapor Density (air=1)	2.26	Specific Gravity (water=1)	1.462 at -10 °C

Permian Resources Corporation	H ₂ S Contingency Plan Dreamcatcher North Pad	Eddy County, New Mexico
-------------------------------	---	-------------------------



Safety Data Sheet

Material Name: SULFUR DIOXIDE

SDS ID: MAT22290

Water Solubility	22.8 % (@ 0 °C)	Partition coefficient: n-octanol/water	Not available
Viscosity	Not available	Kinematic viscosity	Not available
Solubility (Other)	Not available	Density	Not available
Physical Form	liquified gas	Molecular Formula	S-O ₂
Molecular Weight	64.06		

Solvent Solubility**Soluble**

alcohol, acetic acid, sulfuric acid, ether, chloroform, Benzene, sulfuryl chloride, nitrobenzenes, Toluene, acetone

Section 10 - STABILITY AND REACTIVITY**Reactivity**

No reactivity hazard is expected.

Chemical Stability

Stable at normal temperatures and pressure.

Possibility of Hazardous Reactions

Will not polymerize.

Conditions to Avoid

Minimize contact with material. Containers may rupture or explode if exposed to heat.

Incompatible Materials

bases, combustible materials, halogens, metal carbide, metal oxides, metals, oxidizing materials, peroxides, reducing agents

Hazardous decomposition products

oxides of sulfur

Section 11 - TOXICOLOGICAL INFORMATION**Information on Likely Routes of Exposure****Inhalation**

Toxic if inhaled. Causes damage to respiratory system, burns, difficulty breathing

Skin Contact

skin burns

Eye Contact

eye burns

Ingestion

burns, nausea, vomiting, diarrhea, stomach pain

Acute and Chronic Toxicity**Component Analysis - LD50/LC50**

The components of this material have been reviewed in various sources and the following selected endpoints are published:

Sulfur dioxide (7446-09-5)

Inhalation LC50 Rat 965 - 1168 ppm 4 h

Product Toxicity Data**Acute Toxicity Estimate**

No data available.

Immediate Effects

Permian Resources Corporation	H ₂ S Contingency Plan Dreamcatcher North Pad	Eddy County, New Mexico
-------------------------------	---	-------------------------



Safety Data Sheet

Material Name: SULFUR DIOXIDE

SDS ID: MAT22290

Toxic if inhaled, frostbite, suffocation, respiratory tract burns, skin burns, eye burns

Delayed Effects

No information on significant adverse effects.

Irritation/Corrosivity Data

respiratory tract burns, skin burns, eye burns

Respiratory Sensitization

No data available.

Dermal Sensitization

No data available.

Component Carcinogenicity

Sulfur dioxide	7446-09-5
ACGIH:	A4 - Not Classifiable as a Human Carcinogen
IARC:	Monograph 54 (1992) (Group 3 (not classifiable))

Germ Cell Mutagenicity

No data available.

Tumorigenic Data

No data available

Reproductive Toxicity

No data available.

Specific Target Organ Toxicity - Single Exposure

No target organs identified.

Specific Target Organ Toxicity - Repeated Exposure

No target organs identified.

Aspiration hazard

Not applicable.

Medical Conditions Aggravated by Exposure

respiratory disorders

Section 12 - ECOLOGICAL INFORMATION

Component Analysis - Aquatic Toxicity

No LOEL ecotoxicity data are available for this product's components.

Persistence and Degradability

No data available.

Bioaccumulative Potential

No data available.

Mobility

No data available.

Section 13 - DISPOSAL CONSIDERATIONS

Disposal Methods

Dispose of contents/container in accordance with local/regional/national/international regulations.

Component Waste Numbers

The U.S. EPA has not published waste numbers for this product's components.

Section 14 - TRANSPORT INFORMATION

US DOT Information:

Shipping Name: SULFUR DIOXIDE

Permian Resources Corporation	H ₂ S Contingency Plan Dreamcatcher North Pad	Eddy County, New Mexico
-------------------------------	---	-------------------------



Safety Data Sheet

Material Name: SULFUR DIOXIDE

SDS ID: MAT22290

Hazard Class: 2.3
UN/NA #: UN1079
Required Label(s): 2.3

IMDG Information:
Shipping Name: SULPHUR DIOXIDE
Hazard Class: 2.3
UN#: UN1079
Required Label(s): 2.3

TDG Information:
Shipping Name: SULFUR DIOXIDE
Hazard Class: 2.3
UN#: UN1079
Required Label(s): 2.3

International Bulk Chemical Code

This material does not contain any chemicals required by the IBC Code to be identified as dangerous chemicals in bulk.

Section 15 - REGULATORY INFORMATION

U.S. Federal Regulations

This material contains one or more of the following chemicals required to be identified under SARA Section 302 (40 CFR 355 Appendix A), SARA Section 313 (40 CFR 372.65), CERCLA (40 CFR 302.4), TSCA 12(b), and/or require an OSHA process safety plan.

Sulfur dioxide	7446-09-5
SARA 302:	500 lb TPQ
OSHA (safety):	1000 lb TQ (Liquid)
SARA 304:	500 lb EPCRA RQ

SARA Section 311/312 (40 CFR 370 Subparts B and C) reporting categories

Gas Under Pressure; Acute toxicity; Skin Corrosion/Irritation; Serious Eye Damage/Eye Irritation; Simple Asphyxiant

U.S. State Regulations

The following components appear on one or more of the following state hazardous substances lists:

Component	CAS	CA	MA	MN	NJ	PA
Sulfur dioxide	7446-09-5	Yes	Yes	Yes	Yes	Yes

California Safe Drinking Water and Toxic Enforcement Act (Proposition 65)



WARNING

This product can expose you to chemicals including Sulfur dioxide , which is known to the State of California to cause birth defects or other reproductive harm. For more information go to www.P65Warnings.ca.gov.

Permian Resources Corporation	H ₂ S Contingency Plan Dreamcatcher North Pad	Eddy County, New Mexico
-------------------------------	---	-------------------------



Safety Data Sheet

Material Name: SULFUR DIOXIDE
SDS ID: MAT22290

Sulfur dioxide	7446-09-5
Repro/Dev. Tox	developmental toxicity , 7/29/2011

Component Analysis - Inventory
Sulfur dioxide (7446-09-5)

US	CA	AU	CN	EU	JP - ENCS	JP - ISHL	KR KECI - Annex 1	KR KECI - Annex 2
Yes	DSL	Yes	Yes	EIN	Yes	Yes	Yes	No

KR - REACH CCA	MX	NZ	PH	TH-TECI	TW, CN	VN (Draft)
No	Yes	Yes	Yes	Yes	Yes	Yes

Section 16 - OTHER INFORMATION

NFPA Ratings

Health: 3 Fire: 0 Instability: 0

Hazard Scale: 0 = Minimal 1 = Slight 2 = Moderate 3 = Serious 4 = Severe

Summary of Changes

SDS update: 02/10/2016

Key / Legend

ACGIH - American Conference of Governmental Industrial Hygienists; ADR - European Road Transport; AU - Australia; BOD - Biochemical Oxygen Demand; C - Celsius; CA - Canada; CA/MA/MN/NJ/PA - California/Massachusetts/Minnesota/New Jersey/Pennsylvania*; CAS - Chemical Abstracts Service; CERCLA - Comprehensive Environmental Response, Compensation, and Liability Act; CFR - Code of Federal Regulations (US); CLP - Classification, Labelling, and Packaging; CN - China; CPR - Controlled Products Regulations; DFG - Deutsche Forschungsgemeinschaft; DOT - Department of Transportation; DSD - Dangerous Substance Directive; DSL - Domestic Substances List; EC - European Commission; EEC - European Economic Community; EIN - European Inventory of (Existing Commercial Chemical Substances); EINECS - European Inventory of Existing Commercial Chemical Substances; ENCS - Japan Existing and New Chemical Substance Inventory; EPA - Environmental Protection Agency; EU - European Union; F - Fahrenheit; F - Background (for Venezuela Biological Exposure Indices); IARC - International Agency for Research on Cancer; IATA - International Air Transport Association; ICAO - International Civil Aviation Organization; IDL - Ingredient Disclosure List; IDLH - Immediately Dangerous to Life and Health; IMDG - International Maritime Dangerous Goods; ISHL - Japan Industrial Safety and Health Law; IUCLID - International Uniform Chemical Information Database; JP - Japan; Kow - Octanol/water partition coefficient; KR KECI Annex 1 - Korea Existing Chemicals Inventory (KECI) / Korea Existing Chemicals List (KECL); KR KECI Annex 2 - Korea Existing Chemicals Inventory (KECI) / Korea Existing Chemicals List (KECL) , KR - Korea; LD50/LC50 - Lethal Dose/ Lethal Concentration; KR REACH CCA - Korea Registration and Evaluation of Chemical Substances Chemical Control Act; LEL - Lower Explosive Limit; LLV - Level Limit Value; LOLI - List Of Lists™ - ChemADVISOR's Regulatory Database; MAK - Maximum Concentration Value in the Workplace; MEL - Maximum Exposure Limits; MX - Mexico; Ne- Non-specific; NFPA - National Fire Protection Agency; NIOSH - National Institute for Occupational Safety and Health; NJTSR - New Jersey Trade Secret Registry; Nq - Non-quantitative; NSL - Non-Domestic Substance List (Canada); NTP - National Toxicology Program; NZ - New Zealand; OSHA - Occupational Safety and Health Administration; PEL - Permissible Exposure Limit; PH - Philippines; RCRA - Resource Conservation and Recovery Act; REACH - Registration, Evaluation, Authorisation, and restriction of Chemicals; RID - European Rail Transport; SARA - Superfund Amendments and Reauthorization Act; Sc - Semi-quantitative; STEL - Short-term Exposure Limit;

PERMIAN

R E S O U R C E S

H₂S CONTINGENCY PLAN

FOR

Permian Resources Corporation

**Dreamcatcher Fed Com 123H, 114H, 124H, 113H, 213H, 134H,
214H, 133H**

Eddy County, New Mexico

08-13-2025

This plan is subject to updating

Permian Resources Corporation	H ₂ S Contingency Plan Dreamcatcher South Pad	Eddy County, New Mexico
-------------------------------	---	-------------------------

Table of Contents

- Section 1.0 – Introduction 3**
 - I. Purpose
 - II. Scope & Applicability
- Section 2.0 - Plan Implementation.....3**
 - I. Activation Requirements
 - II. Emergency Evacuation
 - III. Emergency Response Activities
- Section 3.0 - Potential Hazardous Conditions.....4**
- Section 4.0 - Notification of H₂S Release Event.....6**
 - I. Local & State Law Enforcement
 - II. General Public
 - III. New Mexico Oil Conservation Division
 - IV. New Mexico Environment Department
 - V. Bureau of Land Management
- Section 5.0 - Emergency Contact List.....7**
 - I. Permian Resources Management Personnel
 - II. Eddy County Sheriff
 - III. New Mexico State Highway Patrol
 - IV. Fire / EMS
 - V. Carlsbad Memorial Hospital
 - VI. Emergency Response Contractors
 - VII. New Mexico Oil Conservation Division
 - VIII. New Mexico Environment Department
 - IX. Bureau of Land Management
 - X. Other Agencies
- Section 6.0 – Drilling Location Information.....9-12**
 - I. Site Safety Information
 - II. Directions to Location
 - III. Plat of Location including GPS Coordinates
 - IV. Routes of Ingress & Egress (MAP)
 - V. ROE Map
 - VI. Residences in ROE
 - VII. Public Roads in ROE
- Section 7.0 – Hazard Communication.....13-15**
 - I. Physical Characteristics of Hydrogen Sulfide Gas
 - II. Human Health Hazards / Toxicological Information
 - III. Environmental Hazards
- Section 8.0 - Regulatory Information.....15-17**
 - I. OSHA Information
 - II. New Mexico Oil Conservation Division & Bureau of Land Management
- Section 9.0 - Training Requirements.....17**
- Section 10.0 - Personal Protective Equipment.....18**
- Appendices**
 - I. Appendix A – H₂S SDS
 - II. Appendix B – SO₂ SDS

Permian Resources Corporation	H ₂ S Contingency Plan Dreamcatcher South Pad	Eddy County, New Mexico
-------------------------------	---	-------------------------

Section 1.0 – Introduction

I. Purpose

The purpose of this contingency plan (Plan) is to provide Permian Resources Corporation. (Permian Resources) with an organized plan of action for alerting and protecting Permian Resources employees, the general public, and any potential first responders prior to any intentional release or immediately following the accidental / unintentional release of a potentially hazardous volume / concentration of Hydrogen Sulfide Gas (H₂S).

II. Scope & Applicability

This Plan applies to all planned, unplanned, uncontrolled and/or unauthorized releases of hazardous concentrations of H₂S or any associated hazardous byproducts of combustion, occurring at any Permian Resources owned or operated facilities including but not limited to: wells, flowlines, pipelines, tank batteries, production facilities, SWD facilities, compressor stations, gas processing plants, drilling / completions / workover operations, and any other applicable company owned property.

Section 2.0 - Plan Implementation

I. Activation Requirements

In accordance with the requirements of Bureau of Land Management Onshore Order #6 and NMAC 19.15.11, this Plan shall be activated in advance of any authorized, planned, unplanned, uncontrolled, or unauthorized release of a hazardous volume / concentration of H₂S gas, or SO₂, which could potentially adversely impact the workers, general public or the environment.

II. Emergency Evacuation

In the event of an unplanned, uncontrolled, or unauthorized release of a hazardous volume / concentration of H₂S gas, the first priority is to ensure the safety of the workers and general public. Upon discovery and subsequent determination of an applicable release, which cannot be quickly mitigated, immediately by using 911, notify local authorities to begin the process of alerting the general public, evacuate any residents within the Radius of Exposure (ROE), and limit any general public or employee access to any areas within the ROE of the affected facility.

III. Emergency Response Activities

The purpose of emergency response actions is to take steps to quickly mitigate / stop the ongoing release of the hazardous source of H₂S. Upon discovery of any hazardous release, immediately notify Permian Resources management to activate the Emergency Response Team (ERT). Once Permian Resources supervision arrives and assesses the situation, a work plan identifying the proper procedures shall be developed to stop the release.

Section 3.0 - Potential Hazardous Conditions & Response Actions

During a planned or unplanned release of H₂S, there are several hazardous conditions that are presented both to employees, the general public, and emergency responders. These specific hazardous conditions are identified in the tables below.

Permian Resources Corporation	H ₂ S Contingency Plan Dreamcatcher South Pad	Eddy County, New Mexico
-------------------------------	---	-------------------------

H2S OPERATING CONDITIONS – RESPONSE ACTIONS TO CONSIDER		✓
H₂S CONDITION 1: POTENTIAL DANGER TO LIFE AND HEALTH → WARNING SIGN GREEN		
H ₂ S concentration <10 ppm detected by location monitors		<input type="checkbox"/>
General Actions During Condition 1		<input type="checkbox"/>
Notify Site Supervisor / Permian Resources Person-in-Charge (PIC) of any observed increase in ambient H ₂ S concentrations		<input type="checkbox"/>
All personnel check safety equipment is in adequate working order & store in accessible location		<input type="checkbox"/>
Sensitize crews with safety meetings.		<input type="checkbox"/>
Limit visitors and non-essential personnel on location		<input type="checkbox"/>
Continuously monitor H ₂ S concentrations and check calibration of sensors		<input type="checkbox"/>
Ensure H ₂ S scavenger is on location.		<input type="checkbox"/>
H₂S CONDITION 2: MODERATE DANGER TO LIFE AND HEALTH → WARNING SIGN YELLOW		
H ₂ S concentration >10 ppm and < 30 ppm in atmosphere detected by location monitors:		<input type="checkbox"/>
General Actions During Condition 2		<input type="checkbox"/>
Sound H ₂ S alarm and/or display yellow flag.		<input type="checkbox"/>
Account for on-site personnel		<input type="checkbox"/>
Upon sounding of an area or personal H ₂ S monitor alarm when 10 ppm is reached, proceed to a safe briefing area upwind of the location immediately (see MA-4, Figure 5-1).		<input type="checkbox"/>
Don proper respiratory protection.		<input type="checkbox"/>
Alert other affected personnel		<input type="checkbox"/>
If trained and safe to do so undertake measures to control source H ₂ S discharge and eliminate possible ignition sources. Initiate Emergency Shutdown procedures as deemed necessary to correct or control the specific situation.		<input type="checkbox"/>
Account for on-site personnel at safe briefing area.		<input type="checkbox"/>
Stay in safe briefing area if not working to correct the situation.		<input type="checkbox"/>
Keep Site Supervisor / Permian Resources PIC informed. Notify applicable government agencies (Appendix A) If off-site impact; notify any neighbors within Radius of Exposure (ROE), Fig 5.11		<input type="checkbox"/>
Continuously monitor H ₂ S until readings below 10 ppm.		<input type="checkbox"/>
Evacuated area shall not be re-entered except by trained and authorized personnel utilizing appropriate respiratory protection; or until “all clear” sounded by Permian Resources PIC / Site Supervisor.		
H₂S CONDITION 3: EXTREME DANGER TO LIFE AND HEALTH → WARNING SIGN RED		
> 30 ppm H ₂ S concentration in air detected by location monitors: Extreme danger to life		<input type="checkbox"/>
General Actions During Condition 3		<input type="checkbox"/>

Permian Resources Corporation	H ₂ S Contingency Plan Dreamcatcher South Pad	Eddy County, New Mexico
-------------------------------	---	-------------------------

Sound H ₂ S alarm and/or display red flag.	<input type="checkbox"/>
Account for on-site personnel	<input type="checkbox"/>
Move away from H ₂ S source and get out of the affected area.	<input type="checkbox"/>
Proceed to designated safe briefing area; alert other affected personnel.	<input type="checkbox"/>
Account for personnel at safe briefing area.	<input type="checkbox"/>
If trained and safe to do so undertake measures to control source H ₂ S discharge and eliminate possible ignition sources. Initiate Emergency Shutdown procedures as deemed necessary to correct or control the specific situation.	<input type="checkbox"/>
Notify vehicles or situation and divert all traffic away from location.	<input type="checkbox"/>
Permian Resources Peron-in-Charge will make appropriate community notifications.	<input type="checkbox"/>
Red warning flag must be on display until the situation has been corrected and the Permian Resources Person-in-Charge determines it is safe to resume operations under Condition 1 .	<input type="checkbox"/>
Notify management of the condition and action taken. If H ₂ S concentration is increasing and steps to correct the situation are not successful – or at any time if well control is questionable – alert all responsible parties for possible activation of the H ₂ S Contingency Plan. If well control at the surface is lost, determine if situation warrants igniting the well.	<input type="checkbox"/>
If uncontrolled flow at the surface occurs, the Permian Resources PIC, with approval, if possible, from those coordinating the emergency (as specified in the site-specific H₂S Contingency Plan) are responsible for determining if the situation warrants igniting the flow of the uncontrolled well. This decision should be made only as a last resort and in a situation where it is obvious that human life is in danger and there is no hope of controlling the flow under prevailing conditions.	<input type="checkbox"/>
If the flow is ignited, burning H ₂ S will be converted to sulfur dioxide (SO ₂), which is also highly toxic. Do not assume that area is safe after the flow is ignited. If the well is ignited, evacuation of the area is mandatory, because SO ₂ will remain in low-lying places under no-wind conditions.	<input type="checkbox"/>
Keep Site Supervisor / Permian Resources PIC informed. Notify applicable government agencies and local law enforcement (Appendix A) If off-site impact; notify any neighbors within the Radius of Exposure (ROE), see example in Figure 5-11 .	<input type="checkbox"/>
Continuously monitor H ₂ S until readings fall below 10 ppm.	<input type="checkbox"/>
Evacuated area shall not be re-entered except by trained and authorized personnel utilizing appropriate respiratory protection; or until “all clear” sounded by Permian Resources PIC / Site Supervisor.	<input type="checkbox"/>
IF ABOVE ACTIONS CANNOT BE ACCOMPLISHED IN TIME TO PREVENT EXPOSURE TO THE PUBLIC	
Alert public (directly or through appropriate government agencies) who may be subject to potentially harmful exposure levels.	<input type="checkbox"/>
Make recommendations to public officials regarding blocking unauthorized access to the unsafe area and assist as appropriate.	<input type="checkbox"/>
Make recommendations to public officials regarding evacuating the public and assist as appropriate.	<input type="checkbox"/>
Monitor ambient air in the area of exposure (after following abatement measures) to determine when it is safe for re-entry.	<input type="checkbox"/>

Permian Resources Corporation	H ₂ S Contingency Plan Dreamcatcher South Pad	Eddy County, New Mexico
-------------------------------	---	-------------------------

Section 4.0 - Notification of H₂S Release Event

I. Local & State Law Enforcement

Prior to the planned / controlled release of a hazardous concentration of H₂S gas or any associated byproducts of the combustion of H₂S gas, notify local law enforcement agencies regarding the contents of this plan.

In the event of the discovery of an unplanned/uncontrolled release of a hazardous concentration of H₂S gas or any associated byproducts of combustion, immediately notify local and/or state law enforcement agencies of the situation and ask for their assistance.

II. General Public

In the event of a planned or unplanned release of a hazardous concentration of H₂S gas or any associated byproducts of combustion, notify local law enforcement agencies and ask for their assistance in alerting the general public and limiting access to any public roads that may be impacted by such a release.

III. New Mexico Oil Conservation Division

The Permian Resources HSE Department will make any applicable notification to the New Mexico OCD regarding any release of a hazardous concentration of H₂S Gas or any associated byproducts of combustion.

IV. New Mexico Environment Department

The Permian Resources HSE Department will make any applicable notifications to the NMED regarding any release of a hazardous concentration of H₂S gas or any associated byproducts of combustion.

V. Bureau of Land Management

The Permian Resources Regulatory Department will make any applicable notifications to the BLM regarding any release of a hazardous concentration of H₂S gas or any associated byproducts of combustion.

Permian Resources Corporation	H ₂ S Contingency Plan Dreamcatcher South Pad	Eddy County, New Mexico
-------------------------------	---	-------------------------

Section 5.0 - Emergency Contact List

EMERGENCY CONTACT LIST				
PERMIAN RESOURCES CORPORATION.				
POSITION	NAME	OFFICE	CELL	ALT PHONE
Operations				
Operations Superintendent	Rick Lawson		432.530.3188	
TX Operations Superintendent	Josh Graham	432.940.3191	432.940.3191	
NM Operations Superintendent	Manual Mata	432.664.0278	575.408.0216	
Drilling Manager	Jason Fitzgerald	432.315.0146	318.347.3916	
Drilling Engineer	Parker Simmons	432.400.1038	281.536.9813	
Production Manager	Levi Harris	432.219.8568	720.261.4633	
SVP Development Ops	Clayton Smith	720.499.1416	361.215.2494	
SVP Production Ops	Casey McCain	432.695.4239	432.664.6140	
HSE & Regulatory				
H&S Manager	Adam Hicks		903.426.4556	
Regulatory Manager	Stephanie Rabadue		432.260.4388	
Environmental Manager	Montgomery Floyd	432-315-0123	432-425-8321	
HSE Consultant	Blake Wisdom		918-323-2343	
Local, State, & Federal Agencies				
Eddy County Sheriff		575-887-7551		911
New Mexico State Highway Patrol		505-757-2297		911
Carlsbad Fire / EMS		575-885-3125		911
Carlsbad Memorial Hospital		575-887-4100		
Secorp – Safety Contractor	Ricky Stephens		(325)-262-0707	
New Mexico Oil Conservation Division – District 1 Office – Hobbs, NM.		575-393-6161		
New Mexico Environment Department – District III Office – Hobbs, NM		575-397-6910		
New Mexico Oil Conservation Division – Hobbs, NM	24 Hour Emergency	575-393-6161		
Bureau of Land Management – Carlsbad, NM		575-706-2779		
Eddy County PET Inspector		575-361-2822		
U.S. Fish & Wildlife		502-248-6911		

Section 6.0 – Drilling Location Information


I. Site Safety Information

1. Safe Briefing Area

- a. There shall be two areas that will be designated as "SAFE BRIEFING AREAS". If H₂S is detected in concentrations equal to or in excess of 10 ppm all personnel not assigned emergency duties are to assemble in the designated Safe Briefing area for instructions. These two areas shall be positioned in accessible locations to facilitate the availability of self-contained breathing air devices. The briefing areas shall be positioned no less than 250' from the wellhead and in such locations that at least one briefing area will be up-wind from the well at all times.

Permian Resources Corporation	H ₂ S Contingency Plan Dreamcatcher South Pad	Eddy County, New Mexico
-------------------------------	---	-------------------------

2. Wind Indicators
 - a. 4 Windsocks will be installed at strategic points on the facility.
3. Danger Signs
 - a. A warning sign indicating the possible well conditions will be displayed at the location entrance.

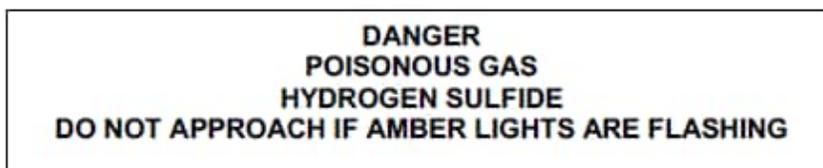

4. H₂S Detectors and Alarms
 - a. Continuous monitoring type H₂S detectors, capable of sensing a minimum of 5ppm H₂S in air will be located centrally located at the tanks, heater treater, and combustor. Continuous monitoring type SO₂ detector will also be located at the combustor. The automatic H₂S alarm/flashing light will be located at the site entrance and in front of tank battery.
5. Safety Trailer
 - a. A safety trailer equipped with an emergency cascade breathing air system with 2 ea. Work/escape packs, a stretcher, 2 OSHA approved full body harnesses, and a 20# Class ABC fire extinguisher shall be available at the site in close proximity to the safe briefing area. The cascade system shall be able to be deployed to the drill floor when needed to provide safe breathing air to the workers as needed.
6. Well Control Equipment
 - a. The location shall have a flare line to a remote automatic ignitor and back up flare gun, placed 150' from the wellhead.
 - b. The location shall be equipped with a remotely operated choke system and a mud gas separator.
7. Mud Program
 - a. Company shall have a mud program that contains sufficient weight and additives to control H₂S.
8. Metallurgy
 - a. All drill strings, casing, tubing, wellhead, BOP, spools, kill lines, choke manifold and lines, and valves shall be suitable for anticipated H₂S volume and pressure.
9. Communication
 - a. The location shall be equipped with a means of effective communication such as a cell phones, intercoms, satellite phones or landlines.

Permian Resources Corporation	H ₂ S Contingency Plan Dreamcatcher South Pad	Eddy County, New Mexico
-------------------------------	---	-------------------------


II. Directions to Location

FROM THE INTERSECTION OF NM-524 AND CR-658 IN CARLSBAD, NEW MEXICO

1. MOVE WEST ON NM-524 APPROX. 1.23 MILE;
2. TURN RIGHT AND MOVE NORTH APPROX. 0.4 MILE;
3. TURN LEFT ON CR-427 AND MOVE WEST APPROX. 1.5 MILE, FROM THIS POINT:
4. SOUTH PAD - TURN LEFT AND MOVE SOUTH APPROX. 112 FEET TO NORTHWEST PAD PAD CORNER;
5. NORTH PAD - HEAD STRAIGHT WEST APPROX. 1693 FEET,
THEN TURN RIGHT ON CR-427A (BITTER CHERRY RD.) AND MOVE NORTH APPROX. 0.73 MILE,
THEN TURN RIGHT ON ACCESS RD. AND MOVE EAST APPROX. 2569 FEET,
THEN TURN RIGHT AND MOVE SOUTH APPROX. 503 FEET TO NORTHWEST PAD PAD CORNER;

Permian Resources Corporation	H ₂ S Contingency Plan Dreamcatcher South Pad	Eddy County, New Mexico
-------------------------------	---	-------------------------

1. Routes of Ingress & Egress (MAP)

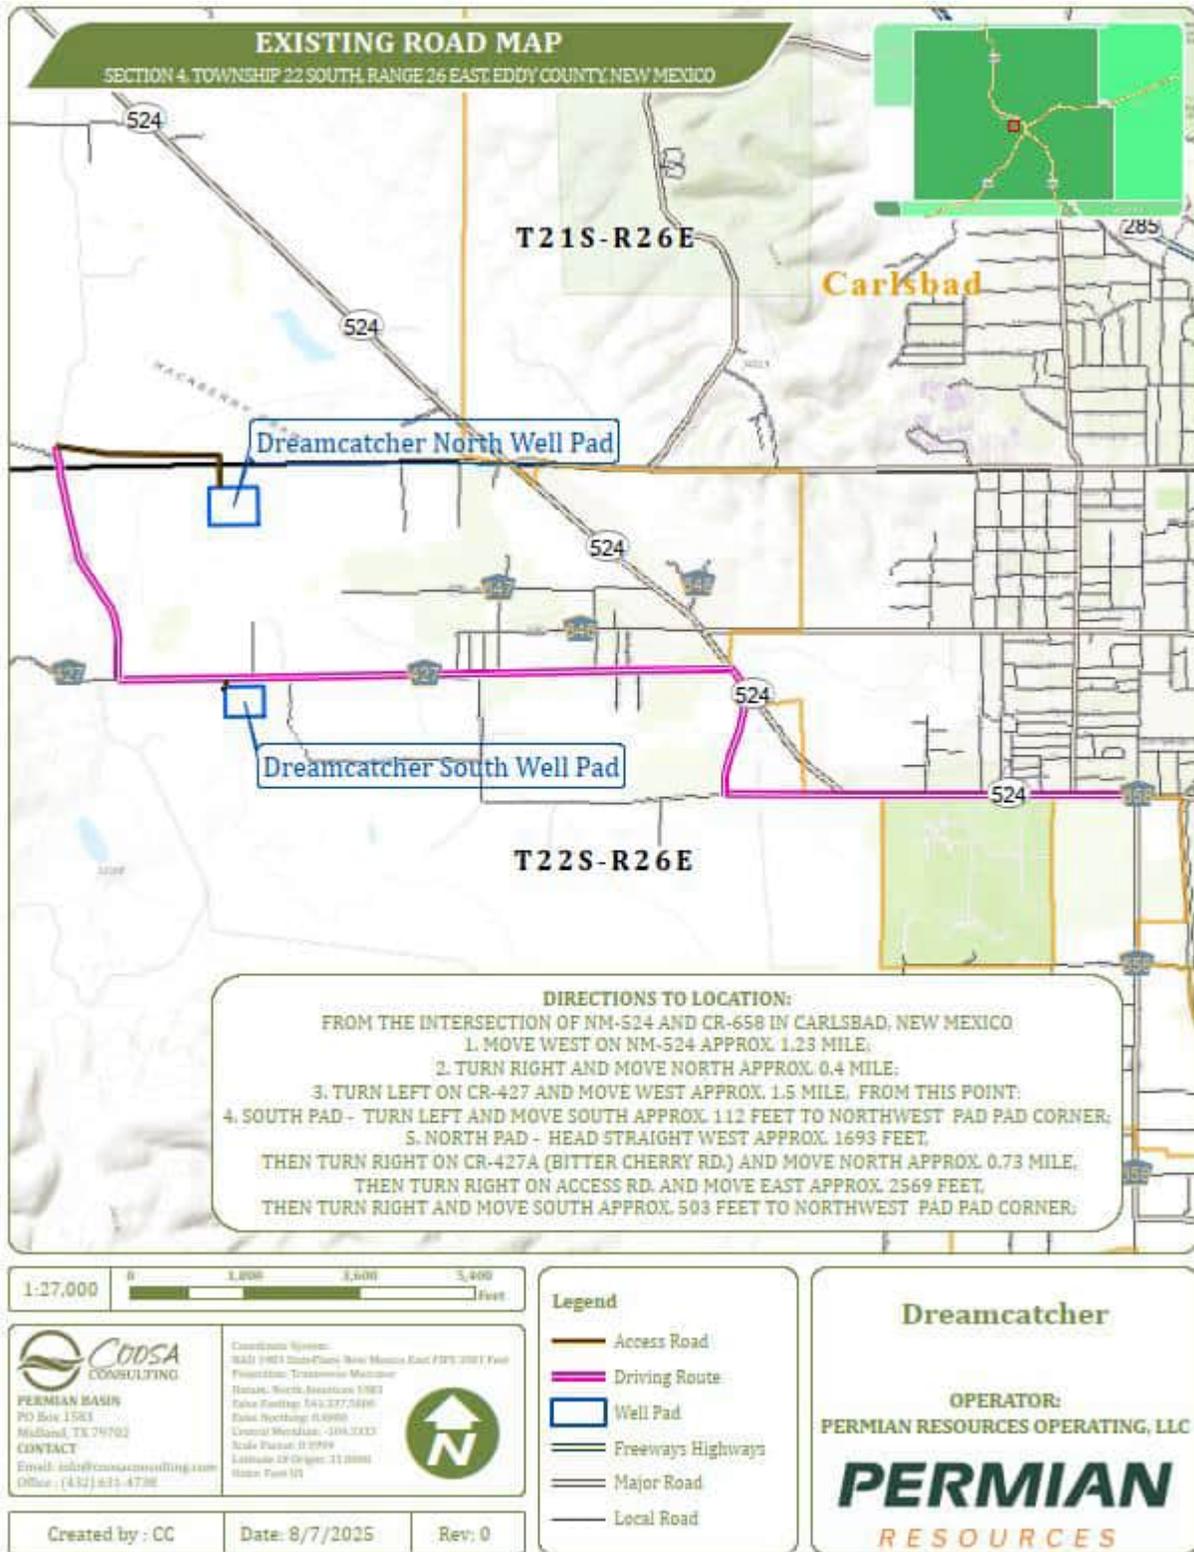


Permian Resources Corporation	H ₂ S Contingency Plan Dreamcatcher South Pad	Eddy County, New Mexico
-------------------------------	---	-------------------------

2. Residences in proximity to the (ROE) (MAP)

There are no residences or public gathering places with the 100 PPM, 300 PPM, or 500 PPM ROE.

Map of 3000' ROE Perimeter

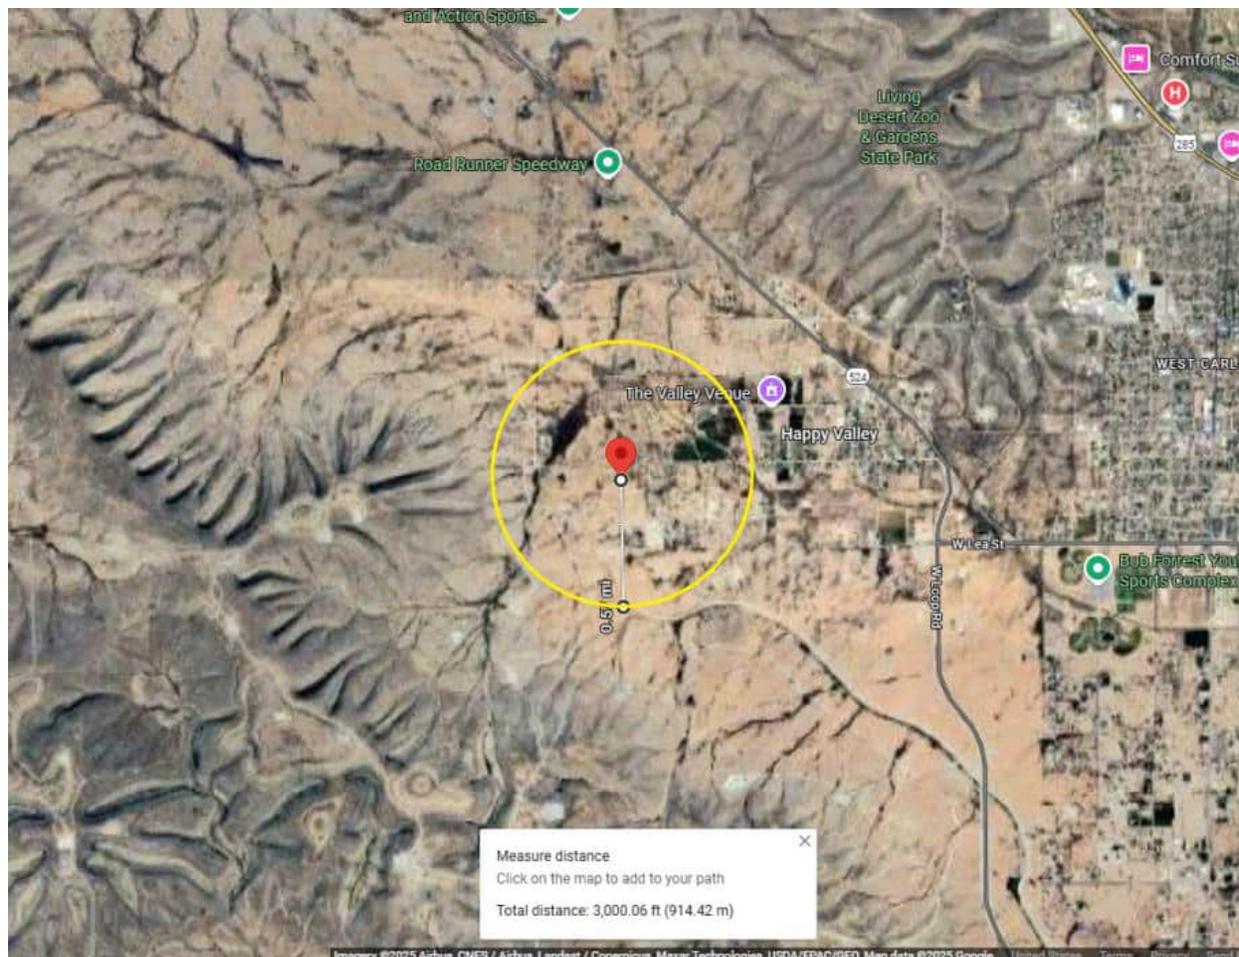

100 PPM, 300 PPM, & 500 PPM Max ROE under worst case scenario

Enter H ₂ S in PPM	<input type="text" value="1000"/>
Enter Gas flow in mcf/day (maximum worst case conditions)	<input type="text" value="2500"/>
500 ppm radius of exposure (public road)	<u>82</u> feet
300 ppm radius of exposure	<u>114</u> feet
100 ppm radius of exposure (public area)	<u>179</u> feet

- Location NAD 83 GPS Coordinates **Lat: 32.418749, Long: -104.300289**

3. Public Roads in proximity of the Radius of Exposure (ROE)

There are no public roads that would be within the 500 PPM ROE. The closest public road is Eddy County Rd 4 (Jones St) which is 315' from the location.

Permian Resources Corporation	H ₂ S Contingency Plan Dreamcatcher South Pad	Eddy County, New Mexico
-------------------------------	---	-------------------------

Section 7.0 – Hazard Communication

I. Physical Characteristics of Hydrogen Sulfide Gas

Hydrogen sulfide (H₂S) is a colorless, poisonous gas that is soluble in water. It can be present in crude oils, condensates, natural gas and wastewater streams.

H₂S is heavier than air with a vapor density of 1.189 (air = 1.0); however, H₂S is most often mixed with other gases. These mixtures of H₂S and other gases can be heavier or lighter than air. If the H₂S-containing mixture is heavier, it can collect in low areas such as ditches, ravines, firewalls, and pits; in storage tanks; and in areas of poor ventilation. Please see physical properties in **Table 7.0**.

With H₂S the sense of smell is rapidly lost allowing lethal concentrations to be accumulated without warning. The toxicity of hydrogen sulfide at varying concentrations is indicated in the **Table 7.1**.

Warning: Do not use the mouth-to-mouth method if a victim ingested or inhaled hydrogen sulfide. Give artificial respiration with the aid of a pocket mask equipped with a one-way valve or other proper respiratory medical device.

Table 7.0. Physical Properties of H₂S

Properties of H ₂ S	Description
Vapor Density > 1 = 1.189 Air = 1	<ul style="list-style-type: none"> ▪ H₂S gas is slightly heavier than air, which can cause it to settle in low places and build in concentration. ▪ Produced as a mixture with other gases associated with oil and gas production.
Flammable Range 4.3%-46% 43000 ppm – 460000 ppm	<ul style="list-style-type: none"> ▪ H₂S can be extremely flammable / explosive when these concentrations are reached by volume in air.

Although H₂S is primarily a respiratory hazard, it is also flammable and forms an explosive mixture at concentrations of 4.3%–46.0% (40,000ppm – 460,000 ppm) by volume in air.

H₂S can be encountered when:

- Venting and draining equipment.
- Opening equipment (separators, pumps, and tanks).
- Opening piping connections (“line breaking”).
- Gauging and sampling storage tanks.
- Entering confined spaces.
- Working around wastewater pits, skimmers, and treatment facilities.

II. Human Health Hazards - Toxicological Information

Table 7.1. Hazards & Toxicity

Concentration (ppm)	Symptoms/Effects

Permian Resources Corporation	H ₂ S Contingency Plan Dreamcatcher South Pad	Eddy County, New Mexico
-------------------------------	---	-------------------------

0.00011-0.00033 ppm	Typical background concentrations
0.01-1.5 ppm	Odor threshold (when rotten egg smell is first noticeable to some). Odor becomes more offensive at 3-5 ppm. Above 30 ppm, odor described as sweet or sickeningly sweet.
2-5 ppm	Prolonged exposure may cause nausea, tearing of the eyes, headaches or loss of sleep. Airway problems (bronchial constriction) in some asthma patients.
20 ppm	Possible fatigue, loss of appetite, headache, irritability, poor memory, dizziness.
50-100 ppm	Slight conjunctivitis ("gas eye") and respiratory tract irritation after 1 hour. May cause digestive upset and loss of appetite.
100 ppm	Coughing, eye irritation, loss of smell after 2-15 minutes (olfactory fatigue). Altered breathing, drowsiness after 15-30 minutes. Throat irritation after 1 hour. Gradual increase in severity of symptoms over several hours. Death may occur after 48 hours.
100-150 ppm	Loss of smell (olfactory fatigue or paralysis).
200-300 ppm	Marked conjunctivitis and respiratory tract irritation after 1 hour. Pulmonary edema may occur from prolonged exposure.
500-700 ppm	Staggering, collapse in 5 minutes. Serious damage to the eyes in 30 minutes. Death after 30-60 minutes.
700-1000 ppm	Rapid unconsciousness, "knockdown" or immediate collapse within 1 to 2 breaths, breathing stops, death within minutes.
1000-2000 ppm	Nearly instant death

III. Environmental Hazards

H₂S and its associated byproducts from combustion presents a serious environmental hazard. Sulphur Dioxide SO₂ is produced as a constituent of flaring H₂S Gas and can present hazards associated, which are similar to H₂S. Although SO₂ is heavier than air, it will be picked up by a breeze and carried downwind at elevated temperatures. Since Sulfur Dioxide is extremely irritating to the eyes and mucous membranes of the upper respiratory tract, it has exceptionally good warning powers in this respect. The following table indicates the toxic nature of the gas. Please see the attached SDS in Appendix B for reference.

Permian Resources Corporation	H ₂ S Contingency Plan Dreamcatcher South Pad	Eddy County, New Mexico
-------------------------------	---	-------------------------

SULFUR DIOXIDE TOXICITY		
Concentration		Effects
%SO ₂	PPM	
0.0005	3 to 5	Pungent odor-normally a person can detect SO ₂ in this range.
0.0012	12	Throat irritation, coughing, and constriction of the chest tearing and smarting of eyes.
0.15	150	So irritating that it can only be endured for a few minutes.
0.05	500	Causes a sense of suffocation, even with first breath.

Section 8.0 - Regulatory Information

I. OSHA & NIOSH Information

II. Table 8.0. OSHA & NIOSH H₂S Information

PEL, IDLH, TLV	Description
NIOSH PEL 10 PPM	<ul style="list-style-type: none"> PEL is the Permissible Exposure Limit that an employee may be exposed up to 8 hr / day.
OSHA General Industry Ceiling PEL – 20 PPM	<ul style="list-style-type: none"> The maximum exposure limit, which cannot be exceeded for any length of time.
IDLH 100 PPM	<ul style="list-style-type: none"> Immediately Dangerous to Life and Health
Permian Resources PEL 10 PPM	<ul style="list-style-type: none"> Permian Resources Policy Regarding H₂S for employee safety

III. New Mexico OCD & BLM – H₂S Concentration Threshold Requirements

New Mexico NMAC 19.15.11 and Onshore Order #6 identify two Radii of Exposure (ROE) that identify potential danger to the public and require additional compliance measures. Permian Resources is required to install safety devices, establish safety procedures and develop a written H₂S contingency plan for sites where the H₂S concentrations are as follows.

Table 8.1. Calculating H₂S Radius of Exposure

H ₂ S Radius of Exposure	Description	Control and Equipment Requirements
100 ppm	Distance from a release to where the H ₂ S concentration in the air will dilute below 100ppm	ROE > 50-ft and includes any part of a “public area” (residence, school, business, etc., or any area that can be expected to be populated). ROE > 3,000-ft
500 ppm	Distance from a release to where the H ₂ S concentration in the air will dilute below 500ppm	ROE > 50-ft and includes any part of a public road (public roads are tax supported roads or any road used for public access or use)

Calculating H₂S Radius of Exposure

Permian Resources Corporation	H ₂ S Contingency Plan Dreamcatcher South Pad	Eddy County, New Mexico
-------------------------------	---	-------------------------

The ROE of an H₂S release is calculated to determine if a potentially hazardous volume of H₂S gas at 100 or 500 parts per million (ppm) is within a regulated distance requiring further action. If information about the concentration of H₂S and the potential gas release volume is known, the location of the Muster Areas will be set, and safety measures will be implemented based on the calculated radius of exposure (ROE). NMAC 19.15.11 – Hydrogen Sulfide Safety defines the ROE as the radius constructed with the gas’s point of escape as its center and its length calculated by the following Pasquill-Gifford equations:

To determine the extent of the **100 ppm ROE**:

$$x = [(1.589) (\text{mole fraction H}_2\text{S})(Q)]^{(.6258)}$$

To determine the extent of the **500 ppm ROE**:

$$x = [(0.4546) (\text{mole fraction H}_2\text{S})(Q)]^{(.6258)}$$

Table 8.2. Calculating H₂S Radius of Exposure

ROE Variable	Description
X =	ROE in feet
Q =	Max volume of gas released determined to be released in cubic feet per day (ft³/d) normalized to standard temperature and pressure, 60°F and 14.65 psia
<i>Mole fraction H₂S</i> =	Mole fraction of H ₂ S in the gaseous mixture released.

The volume used as the escape rate in determining the ROE is specified in the rule as follows:

- The maximum daily volume rate of gas containing H₂S handled by that system element for which the ROE is calculated.
- For existing gas wells, the current adjusted open-flow rate, or the operator's estimate of the well's capacity to flow against zero back-pressure at the wellhead.

New Mexico Oil Conservation Division & BLM Site Requirements under NMAC 19.15.11 & Onshore Order #6

- Two cleared areas will be designated as Safe Briefing Areas. During an emergency, personnel will assemble in one of these areas for instructions from the Permian Resources Person-in-Charge. Prevailing wind direction should be considered in locating the briefing areas 200’ or more on either side of the well head. One area should offset the other at an angle of 45° to 90° with respect to prevailing wind direction to allow for wind shifts during the work period.
- In the event of either an intentional or accidental releases of hydrogen sulfide, safeguards to protect the general public from the harmful effects of hydrogen sulfide must be in place for operations. A summary of the provisions in each of three H₂S ROE cases is included in **Table 8.3**.
 - **CASE 1** -100 ppm ROE < 50’
 - **CASE 2** - 100 ppm ROE is 50’ or greater, but < 3000’ and does not penetrate public area.
 - **CASE 3** -100 ppm ROE is 50’ or greater and penetrates a public area or 500 ppm ROE includes a public road. Also if 100 ppm ROE > 3000’ regardless of public area.

Table 8.3. NMAC 19.15.11 Compliance Requirements Drilling & Production

NMAC 19.15.11 & BLM COMPLIANCE REQUIREMENTS – DRILLING & PRODUCTION

Permian Resources Corporation	H ₂ S Contingency Plan Dreamcatcher South Pad	Eddy County, New Mexico
-------------------------------	---	-------------------------

PROVISION	CASE 1	CASE 2	CASE 3
H ₂ S Concentration Test	X	X	X
H-9	X	X	X
Training	X	X	X
District Office Notification	X	X	X
Drill Stem Tests Restricted	X*	X*	X
BOP Test	X*	X*	X
Materials		X	X
Warning and Marker		X	X
Security		X	X
Contingency Plan			X
Control and Equipment Safety			X
Monitors		X**	X**
Mud (ph Control or Scavenger)			X*
Wind Indicators		X**	X
Protective Breathing Equipment		X**	X
Choke Manifold, Secondary Remote Control, and Mud-Gas Separator			X
Flare Stacks			X*

Section 9.0 - Training Requirements

Training

The following elements are considered a minimum level of training for personnel assigned to operations who may encounter H₂S as part of routine or maintenance work.

- The hazards, characteristics, and properties of hydrogen sulfide (H₂S) and (SO₂).
- Sources of H₂S and SO₂.
- Proper use of H₂S and SO₂ detection methods used at the workplace.
- Recognition of, and proper response to, the warning signals initiated by H₂S and SO₂ detection systems in use at the workplace.
- Symptoms of H₂S exposure; symptoms of SO₂ exposure
- Rescue techniques and first aid to victims of H₂S and SO₂ exposure.
- Proper use and maintenance of breathing equipment for working in H₂S and SO₂ atmospheres, as appropriate theory and hands-on practice, with demonstrated proficiency (29 CFR Part 1910.134).
- Workplace practices and relevant maintenance procedures that have been established to protect personnel from the hazards of H₂S and SO₂.
- Wind direction awareness and routes of egress.
- Confined space and enclosed facility entry procedures (if applicable).
- Emergency response procedures that have been developed for the facility or operations.
- Locations and use of safety equipment.
- Locations of safe briefing areas.

Refresher training will be conducted annually.

Permian Resources Corporation	H ₂ S Contingency Plan Dreamcatcher South Pad	Eddy County, New Mexico
-------------------------------	---	-------------------------

Section 10.0 - Personal Protective Equipment

I. Personal H₂S Monitors

All personnel engaged in planned or unplanned work activity to mitigate the release of a hazardous concentration of H₂S shall have on their person a personal H₂S monitor.

II. Fixed H₂S Detection and Alarms

- 4 channel H₂S monitor
- 4 wireless H₂S monitors
- H₂S alarm system (Audible/Red strobe)
- Personal gas monitor for each person on location
- Gas sample tubes

III. Flame Resistant Clothing

All personnel engaged in planned or unplanned work activity associated with this Plan shall have on the appropriate level of FRC clothing.

IV. Respiratory Protection

The following respiratory protection equipment shall be available at each drilling location.

- Working cascade system available on rig floor and pit system & 750' of air line hose
- Four (4) breathing air manifolds
- Four (4) 30-minute rescue packs
- Five (5) work/Escapes units
- Five (5) escape units
- One (1) filler hose for the work/escape/rescue units

Supplied air (airline or SCBA) respiratory protection against hydrogen sulfide exposure is required in the following situations:

- When routine or maintenance work tasks involve exposure to H₂S concentrations of 10 ppm or greater.
- When a fixed location area monitor alarms, and re-entry to the work area is required to complete a job.
- When confined spaces are to be entered without knowledge of H₂S levels present, or if initial measurements are to be taken of H₂S levels.
- During rescue of employees suspected of H₂S overexposure.
- For specific tasks identified with significant exposure potential and outlined in local program guidelines.
- All respiratory equipment for hydrogen sulfide must be of the supplied-air type, equipped with pressure-demand regulators and operated in the pressure-demand mode only. This is the only type of respiratory protection recommended for hydrogen sulfide application. Equipment should be approved by NIOSH/MSHA or other recognized national authority as required. If airline units are used, a five-minute egress bottle should also be carried.
- Gas masks or other air-purifying respirators MUST NEVER BE USED FOR HYDROGEN SULFIDE due to the poor warning properties of the gas.
- Use of respiratory protection should be accompanied by a written respiratory protection program.

Permian Resources Corporation	H ₂ S Contingency Plan Dreamcatcher South Pad	Eddy County, New Mexico
-------------------------------	---	-------------------------

Appendix A
H₂S SDS

PRAXAIR **Hydrogen sulfide**
 Safety Data Sheet E-4611
 according to the Hazardous Products Regulation (February 11, 2015)
 Date of issue: 10-15-1979 Revision date: 08-10-2016 Supersedes: 10-15-2013

SECTION 1: Identification

1.1. Product identifier

Product form : Substance
 Name : Hydrogen sulfide
 CAS No : 7783-06-4
 Formula : H₂S
 Other means of identification : Hydrogen sulfide
 Product group : Core Products

1.2. Recommended use and restrictions on use

Recommended uses and restrictions : Industrial use
 Use as directed

1.3. Supplier

Praxair Canada inc.
 1200 – 1 City Centre Drive
 Mississauga - Canada L5B 1M2
 T 1-905-803-1600 - F 1-905-803-1682
www.praxair.ca

1.4. Emergency telephone number

Emergency number : 1-800-363-0042
 Call emergency number 24 hours a day only for spills, leaks, fire, exposure, or accidents involving this product.
 For routine information, contact your supplier or Praxair sales representative.

SECTION 2: Hazard identification

2.1. Classification of the substance or mixture

GHS-CA classification
 Flam. Gas 1 H220
 Liquefied gas H280
 Acute Tox. 2 (Inhalation: gas) H330
 STOT SE 3 H335

2.2. GHS Label elements, including precautionary statements

GHS-CA labelling

Hazard pictograms : 

Signal word : DANGER

Hazard statements : **EXTREMELY FLAMMABLE GAS**
 CONTAINS GAS UNDER PRESSURE; MAY EXPLODE IF HEATED
 FATAL IF INHALED
 MAY CAUSE RESPIRATORY IRRITATION
 MAY FORM EXPLOSIVE MIXTURES WITH AIR
 SYMPTOMS MAY BE DELAYED
 EXTENDED EXPOSURE TO GAS REDUCES THE ABILITY TO SMELL SULFIDES

Precautionary statements : Do not handle until all safety precautions have been read and understood
 Keep away from heat, hot surfaces, sparks, open flames and other ignition sources. No smoking

This document is only controlled while on the Praxair Canada Inc. website and a copy of this controlled version is available for download. Praxair cannot assure the integrity or accuracy of any version of this document after it has been downloaded or removed from our website.
 EN (English) SDS ID : E-4611 1/9

Permian Resources Corporation	H ₂ S Contingency Plan Dreamcatcher South Pad	Eddy County, New Mexico
-------------------------------	---	-------------------------



Hydrogen sulfide

Safety Data Sheet E-4611

according to the Hazardous Products Regulation (February 11, 2015)

Date of issue: 10-15-1979

Revision date: 08-10-2016

Supersedes: 10-15-2013

Do not breathe gas
 Use and store only outdoors or in a well-ventilated area
 Avoid release to the environment
 Wear protective gloves, protective clothing, eye protection, respiratory protection, and/or face protection
 Leaking gas fire: Do not extinguish, unless leak can be stopped safely
 In case of leakage, eliminate all ignition sources
 Store locked up
 Dispose of contents/container in accordance with container Supplier/owner instructions
 Protect from sunlight when ambient temperature exceeds 52°C (125°F)
 Close valve after each use and when empty
 Do not open valve until connected to equipment prepared for use
 When returning cylinder, install leak tight valve outlet cap or plug
 Do not depend on odour to detect the presence of gas

2.3. Other hazards

Other hazards not contributing to the classification : Contact with liquid may cause cold burns/frostbite.

2.4. Unknown acute toxicity (GHS-CA)

No data available

SECTION 3: Composition/information on ingredients

3.1. Substances

Name	CAS No.	% (Vol.)	Common Name (synonyms)
Hydrogen sulfide (Main constituent)	(CAS No) 7783-06-4	100	Hydrogen sulfide (H ₂ S) / Hydrogen sulphide / Sulfur hydride / Sulfureted hydrogen / Dihydrogen sulphide / Hydrogensulfide

3.2. Mixtures

Not applicable

SECTION 4: First-aid measures

4.1. Description of first aid measures

First-aid measures after inhalation : Remove to fresh air and keep at rest in a position comfortable for breathing. If not breathing, give artificial respiration. If breathing is difficult, trained personnel should give oxygen. Call a physician.

First-aid measures after skin contact : The liquid may cause frostbite. For exposure to liquid, immediately warm frostbite area with warm water not to exceed 105°F (41°C). Water temperature should be tolerable to normal skin. Maintain skin warming for at least 15 minutes or until normal coloring and sensation have returned to the affected area. In case of massive exposure, remove clothing while showering with warm water. Seek medical evaluation and treatment as soon as possible.

First-aid measures after eye contact : Immediately flush eyes thoroughly with water for at least 15 minutes. Hold the eyelids open and away from the eyeballs to ensure that all surfaces are flushed thoroughly. Contact an ophthalmologist immediately.

First-aid measures after ingestion : Ingestion is not considered a potential route of exposure.

4.2. Most important symptoms and effects (acute and delayed)

No additional information available

4.3. Immediate medical attention and special treatment, if necessary

Other medical advice or treatment : Obtain medical assistance. Treat with corticosteroid spray as soon as possible after inhalation.

SECTION 5: Fire-fighting measures

5.1. Suitable extinguishing media

Suitable extinguishing media : Carbon dioxide, Dry chemical, Water spray or fog. Use extinguishing media appropriate for surrounding fire.

5.2. Unsuitable extinguishing media

No additional information available

This document is only controlled while on the Praxair Canada Inc. website and a copy of this controlled version is available for download. Praxair cannot assure the integrity or accuracy of any version of this document after it has been downloaded or removed from our website.

Permian Resources Corporation	H ₂ S Contingency Plan Dreamcatcher South Pad	Eddy County, New Mexico
-------------------------------	---	-------------------------



Hydrogen sulfide

Safety Data Sheet E-4611

according to the Hazardous Products Regulation (February 11, 2015)

Date of issue: 10-15-1979

Revision date: 08-10-2016

Supersedes: 10-15-2013

5.3. Specific hazards arising from the hazardous product

Fire hazard	: EXTREMELY FLAMMABLE GAS. If venting or leaking gas catches fire, do not extinguish flames. Flammable vapors may spread from leak, creating an explosive reignition hazard. Vapors can be ignited by pilot lights, other flames, smoking, sparks, heaters, electrical equipment, static discharge, or other ignition sources at locations distant from product handling point. Explosive atmospheres may linger. Before entering an area, especially a confined area, check the atmosphere with an appropriate device.
Explosion hazard	: EXTREMELY FLAMMABLE GAS. Forms explosive mixtures with air and oxidizing agents.
Reactivity	: No reactivity hazard other than the effects described in sub-sections below.
Reactivity in case of fire	: No reactivity hazard other than the effects described in sub-sections below.

5.4. Special protective equipment and precautions for fire-fighters

Firefighting instructions	: DANGER! Toxic, flammable liquefied gas Evacuate all personnel from the danger area. Use self-contained breathing apparatus (SCBA) and protective clothing. Immediately cool containers with water from maximum distance. Stop flow of gas if safe to do so, while continuing cooling water spray. Remove ignition sources if safe to do so. Remove containers from area of fire if safe to do so. On-site fire brigades must comply with their provincial and local fire code regulations.
Special protective equipment for fire fighters	: Standard protective clothing and equipment (Self Contained Breathing Apparatus) for fire fighters.
Other information	: Containers are equipped with a pressure relief device. (Exceptions may exist where authorized by TC.)

SECTION 6: Accidental release measures

6.1. Personal precautions, protective equipment and emergency procedures

General measures	: DANGER! Toxic, flammable liquefied gas . Forms explosive mixtures with air and oxidizing agents. Immediately evacuate all personnel from danger area. Use self-contained breathing apparatus where needed. Remove all sources of ignition if safe to do so. Reduce vapors with fog or fine water spray, taking care not to spread liquid with water. Shut off flow if safe to do so. Ventilate area or move container to a well-ventilated area. Flammable vapors may spread from leak and could explode if reignited by sparks or flames. Explosive atmospheres may linger. Before entering area, especially confined areas, check atmosphere with an appropriate device.
------------------	---

6.2. Methods and materials for containment and cleaning up

Methods for cleaning up	: Try to stop release. Reduce vapour with fog or fine water spray. Prevent waste from contaminating the surrounding environment. Prevent soil and water pollution. Dispose of contents/container in accordance with local/regional/national/international regulations. Contact supplier for any special requirements.
-------------------------	---

6.3. Reference to other sections

For further information refer to section 8: Exposure controls/personal protection

SECTION 7: Handling and storage

7.1. Precautions for safe handling

Precautions for safe handling	: Leak-check system with soapy water; never use a flame All piped systems and associated equipment must be grounded Keep away from heat, hot surfaces, sparks, open flames and other ignition sources. No smoking. Use only non-sparking tools. Use only explosion-proof equipment Wear leather safety gloves and safety shoes when handling cylinders. Protect cylinders from physical damage; do not drag, roll, slide or drop. While moving cylinder, always keep in place removable valve cover. Never attempt to lift a cylinder by its cap; the cap is intended solely to protect the valve. When moving cylinders, even for short distances, use a cart (trolley, hand truck, etc.) designed to transport cylinders. Never insert an object (e.g. wrench, screwdriver, pry bar) into cap openings; doing so may damage the valve and cause a leak. Use an adjustable strap wrench to remove over-tight or rusted caps. Slowly open the valve. If the valve is hard to open, discontinue use and contact your supplier. Close the container valve after each use; keep closed even when empty. Never apply flame or localized heat directly to any part of the container. High temperatures may damage the container and could cause the pressure relief device to fail prematurely, venting the container contents. For other precautions in using this product, see section 16.
-------------------------------	--

This document is only controlled while on the Praxair Canada Inc. website and a copy of this controlled version is available for download. Praxair cannot assure the integrity or accuracy of any version of this document after it has been downloaded or removed from our website.

EN (English)

SDS ID : E-4611

3/9

Permian Resources Corporation	H ₂ S Contingency Plan Dreamcatcher South Pad	Eddy County, New Mexico
-------------------------------	---	-------------------------

PRAXAIR **Hydrogen sulfide**
Safety Data Sheet E-4611

according to the Hazardous Products Regulation (February 11, 2015)
Date of issue: 10-15-1979 Revision date: 08-10-2016 Supersedes: 10-15-2013

7.2. Conditions for safe storage, including any incompatibilities

Storage conditions : Store only where temperature will not exceed 125°F (52°C). Post "No Smoking/No Open Flames" signs in storage and use areas. There must be no sources of ignition. Separate packages and protect against potential fire and/or explosion damage following appropriate codes and requirements (e.g. NFPA 30, NFPA 55, NFPA 70, and/or NFPA 221 in the U.S.) or according to requirements determined by the Authority Having Jurisdiction (AHJ). Always secure containers upright to keep them from falling or being knocked over. Install valve protection cap, if provided, firmly in place by hand when the container is not in use. Store full and empty containers separately. Use a first-in, first-out inventory system to prevent storing full containers for long periods. For other precautions in using this product, see section 16

OTHER PRECAUTIONS FOR HANDLING, STORAGE, AND USE: When handling product under pressure, use piping and equipment adequately designed to withstand the pressures to be encountered. Never work on a pressurized system. Use a back flow preventive device in the piping. Gases can cause rapid suffocation because of oxygen deficiency; store and use with adequate ventilation. If a leak occurs, close the container valve and blow down the system in a safe and environmentally correct manner in compliance with all international, federal/national, state/provincial, and local laws; then repair the leak. Never place a container where it may become part of an electrical circuit.

SECTION 8: Exposure controls/personal protection

8.1. Control parameters

Hydrogen sulfide (7783-06-4)		
USA - ACGIH	ACGIH TLV-TWA (ppm)	1 ppm
USA - ACGIH	ACGIH TLV-STEL (ppm)	5 ppm
USA - OSHA	OSHA PEL (Ceiling) (ppm)	20 ppm
Canada (Quebec)	VECD (mg/m ³)	21 mg/m ³
Canada (Quebec)	VECD (ppm)	15 ppm
Canada (Quebec)	VEMP (mg/m ³)	14 mg/m ³
Canada (Quebec)	VEMP (ppm)	10 ppm
Alberta	OEL Ceiling (mg/m ³)	21 mg/m ³
Alberta	OEL Ceiling (ppm)	15 ppm
Alberta	OEL TWA (mg/m ³)	14 mg/m ³
Alberta	OEL TWA (ppm)	10 ppm
British Columbia	OEL Ceiling (ppm)	10 ppm
Manitoba	OEL STEL (ppm)	5 ppm
Manitoba	OEL TWA (ppm)	1 ppm
New Brunswick	OEL STEL (mg/m ³)	21 mg/m ³
New Brunswick	OEL STEL (ppm)	15 ppm
New Brunswick	OEL TWA (mg/m ³)	14 mg/m ³
New Brunswick	OEL TWA (ppm)	10 ppm
New Foundland & Labrador	OEL STEL (ppm)	5 ppm
New Foundland & Labrador	OEL TWA (ppm)	1 ppm
Nova Scotia	OEL STEL (ppm)	5 ppm
Nova Scotia	OEL TWA (ppm)	1 ppm
Nunavut	OEL Ceiling (mg/m ³)	28 mg/m ³
Nunavut	OEL Ceiling (ppm)	20 ppm
Nunavut	OEL STEL (mg/m ³)	21 mg/m ³
Nunavut	OEL STEL (ppm)	15 ppm
Nunavut	OEL TWA (mg/m ³)	14 mg/m ³
Nunavut	OEL TWA (ppm)	10 ppm
Northwest Territories	OEL STEL (ppm)	15 ppm

This document is only controlled while on the Praxair Canada Inc. website and a copy of this controlled version is available for download. Praxair cannot assure the integrity or accuracy of any version of this document after it has been downloaded or removed from our website.

Permian Resources Corporation	H ₂ S Contingency Plan Dreamcatcher South Pad	Eddy County, New Mexico
-------------------------------	---	-------------------------

PRAXAIR **Hydrogen sulfide**
 Safety Data Sheet E-4611
 according to the Hazardous Products Regulation (February 11, 2015)
 Date of issue: 10-15-1979 Revision date: 08-10-2016 Supersedes: 10-15-2013

Hydrogen sulfide (7783-06-4)		
Northwest Territories	OEL TWA (ppm)	10 ppm
Ontario	OEL STEL (ppm)	15 ppm
Ontario	OEL TWA (ppm)	10 ppm
Prince Edward Island	OEL STEL (ppm)	5 ppm
Prince Edward Island	OEL TWA (ppm)	1 ppm
Québec	VECD (mg/m ³)	21 mg/m ³
Québec	VECD (ppm)	15 ppm
Québec	VEMP (mg/m ³)	14 mg/m ³
Québec	VEMP (ppm)	10 ppm
Saskatchewan	OEL STEL (ppm)	15 ppm
Saskatchewan	OEL TWA (ppm)	10 ppm
Yukon	OEL STEL (mg/m ³)	27 mg/m ³
Yukon	OEL STEL (ppm)	15 ppm
Yukon	OEL TWA (mg/m ³)	15 mg/m ³
Yukon	OEL TWA (ppm)	10 ppm

8.2. Appropriate engineering controls

Appropriate engineering controls : Use corrosion-resistant equipment. Use an explosion-proof local exhaust system. Local exhaust and general ventilation must be adequate to meet exposure standards. MECHANICAL (GENERAL): **Inadequate - Use only in a closed system.** Use explosion proof equipment and lighting.

8.3. Individual protection measures/Personal protective equipment

Personal protective equipment : Safety glasses. Face shield. Gloves.



Hand protection : Wear work gloves when handling containers. Wear heavy rubber gloves where contact with product may occur.

Eye protection : Wear goggles and a face shield when transfilling or breaking transfer connections. Select in accordance with the current CSA standard Z94.3, "Industrial Eye and Face Protection", and any provincial regulations, local bylaws or guidelines.

Respiratory protection : **Respiratory protection:** Use respirable fume respirator or air supplied respirator when working in confined space or where local exhaust or ventilation does not keep exposure below TLV. Select in accordance with provincial regulations, local bylaws or guidelines. Selection should be based on the current CSA standard Z94.4, "Selection, Care, and Use of Respirators." Respirators should also be approved by NIOSH and MSHA. For emergencies or instances with unknown exposure levels, use a self-contained breathing apparatus (SCBA).

Thermal hazard protection : Wear cold insulating gloves when transfilling or breaking transfer connections. Standard EN 511 - Cold insulating gloves.

Other information : **Other protection :** Safety shoes for general handling at customer sites. Metatarsal shoes and cuffless trousers for cylinder handling at packaging and filling plants. Select in accordance with the current CSA standard Z195, "Protective Foot Wear", and any provincial regulations, local bylaws or guidelines. For working with flammable and oxidizing materials, consider the use of flame resistant anti-static safety clothing.

SECTION 9: Physical and chemical properties

9.1. Information on basic physical and chemical properties

Physical state : Gas

Appearance : Colorless gas. Colorless liquid at low temperature or under high pressure.

Molecular mass : 34 g/mol

Colour : Colourless.

Odour : Odour can persist. Poor warning properties at low concentrations. Rotten eggs.

Odour threshold : Odour threshold is subjective and inadequate to warn of overexposure.

This document is only controlled while on the Praxair Canada Inc. website and a copy of this controlled version is available for download. Praxair cannot assure the integrity or accuracy of any version of this document after it has been downloaded or removed from our website.

Permian Resources Corporation	H ₂ S Contingency Plan Dreamcatcher South Pad	Eddy County, New Mexico
-------------------------------	---	-------------------------



Hydrogen sulfide

Safety Data Sheet E-4611

according to the Hazardous Products Regulation (February 11, 2015)

Date of issue: 10-15-1979

Revision date: 08-10-2016

Supersedes: 10-15-2013

pH	: Not applicable.
pH solution	: No data available
Relative evaporation rate (butylacetate=1)	: No data available
Relative evaporation rate (ether=1)	: Not applicable.
Melting point	: -86 °C
Freezing point	: -82.9 °C
Boiling point	: -60.3 °C
Flash point	: Not applicable.
Critical temperature	: 100.4 °C
Auto-ignition temperature	: 260 °C
Decomposition temperature	: No data available
Vapour pressure	: 1880 kPa
Vapour pressure at 50 °C	: No data available
Critical pressure	: 8940 kPa
Relative vapour density at 20 °C	: >=
Relative density	: No data available
Relative density of saturated gas/air mixture	: No data available
Density	: No data available
Relative gas density	: 1.2
Solubility	: Water: 3980 mg/l
Log Pow	: Not applicable.
Log Kow	: Not applicable.
Viscosity, kinematic	: Not applicable.
Viscosity, dynamic	: Not applicable.
Viscosity, kinematic (calculated value) (40 °C)	: No data available
Explosive properties	: Not applicable.
Oxidizing properties	: None.
Flammability (solid, gas)	: 4.3 - 46 vol %

9.2. Other information

Gas group	: Liquefied gas
Additional information	: Gas/vapour heavier than air. May accumulate in confined spaces, particularly at or below ground level

SECTION 10: Stability and reactivity

10.1. Reactivity

Reactivity	: No reactivity hazard other than the effects described in sub-sections below.
Chemical stability	: Stable under normal conditions.
Possibility of hazardous reactions	: May react violently with oxidants. Can form explosive mixture with air.
Conditions to avoid	: Avoid moisture in installation systems. Keep away from heat/sparks/open flames/hot surfaces. – No smoking.
Incompatible materials	: Ammonia. Bases. Bromine pentafluoride. Chlorine trifluoride. chromium trioxide. (and heat). Copper. (powdered). Fluorine. Lead. Lead oxide. Mercury. Nitric acid. Nitrogen trifluoride. nitrogen sulfide. Organic compounds. Oxidizing agents. Oxygen difluoride. Rubber. Sodium. (and moisture). Water.
Hazardous decomposition products	: Thermal decomposition may produce : Sulfur. Hydrogen.

SECTION 11: Toxicological information

11.1. Information on toxicological effects

Acute toxicity (oral)	: Not classified
Acute toxicity (dermal)	: Not classified

This document is only controlled while on the Praxair Canada Inc. website and a copy of this controlled version is available for download. Praxair cannot assure the integrity or accuracy of any version of this document after it has been downloaded or removed from our website.

EN (English)

SDS ID : E-4611

6/9

Permian Resources Corporation	H ₂ S Contingency Plan Dreamcatcher South Pad	Eddy County, New Mexico
-------------------------------	---	-------------------------



Hydrogen sulfide

Safety Data Sheet E-4611

according to the Hazardous Products Regulation (February 11, 2015)

Date of issue: 10-15-1979

Revision date: 08-10-2016

Supersedes: 10-15-2013

Acute toxicity (inhalation) : Inhalation:gas: FATAL IF INHALED.

Hydrogen sulfide (l f)7783-06-4	
LC50 inhalation rat (mg/l)	0.99 mg/l (Exposure time: 1 h)
LC50 inhalation rat (ppm)	356 ppm/4h
ATE CA (gases)	356.00000000 ppmv/4h
ATE CA (vapours)	0.99000000 mg/l/4h
ATE CA (dust,mist)	0.99000000 mg/l/4h

Skin corrosion/irritation : Not classified

pH: Not applicable.

Serious eye damage/irritation : Not classified

pH: Not applicable.

Respiratory or skin sensitization : Not classified

Germ cell mutagenicity : Not classified

Carcinogenicity : Not classified

Reproductive toxicity : Not classified

Specific target organ toxicity (single exposure) : MAY CAUSE RESPIRATORY IRRITATION.

Specific target organ toxicity (repeated exposure) : Not classified

Aspiration hazard : Not classified

SECTION 12: Ecological information

12.1. Toxicity

Ecology - general : VERY TOXIC TO AQUATIC LIFE.

Hydrogen sulfide (7783-06-4)	
LC50 fish 1	0.0448 mg/l (Exposure time: 96 h - Species: Lepomis macrochirus [flow-through])
LC50 fish 2	0.016 mg/l (Exposure time: 96 h - Species: Pimephales promelas [flow-through])

12.2. Persistence and degradability

Hydrogen sulfide (7783-06-4)	
Persistence and degradability	Not applicable for inorganic gases.

12.3. Bioaccumulative potential

Hydrogen sulfide (7783-06-4)	
BCF fish 1	(no bioaccumulation expected)
Log Pow	Not applicable.
Log Kow	Not applicable.
Bioaccumulative potential	No data available.

12.4. Mobility in soil

Hydrogen sulfide (7783-06-4)	
Mobility in soil	No data available.
Log Pow	Not applicable.
Log Kow	Not applicable.
Ecology - soil	Because of its high volatility, the product is unlikely to cause ground or water pollution.

12.5. Other adverse effects

Other adverse effects : May cause pH changes in aqueous ecological systems.

Effect on the ozone layer : None

Effect on global warming : No known effects from this product

This document is only controlled while on the Praxair Canada Inc. website and a copy of this controlled version is available for download. Praxair cannot assure the integrity or accuracy of any version of this document after it has been downloaded or removed from our website.

EN (English)

SDS ID : E-4611

7/9

Permian Resources Corporation	H ₂ S Contingency Plan Dreamcatcher South Pad	Eddy County, New Mexico
-------------------------------	---	-------------------------



Hydrogen sulfide

Safety Data Sheet E-4611

according to the Hazardous Products Regulation (February 11, 2015)

Date of issue: 10-15-1979

Revision date: 08-10-2016

Supersedes: 10-15-2013

SECTION 13: Disposal considerations

13.1. Disposal methods

Waste disposal recommendations : Do not attempt to dispose of residual or unused quantities. Return container to supplier.

SECTION 14: Transport information

14.1. Basic shipping description

In accordance with TDG

TDG

UN-No. (TDG) : UN1053
 TDG Primary Hazard Classes : 2.3 - Class 2.3 - Toxic Gas.
 TDG Subsidiary Classes : 2.1
 Proper shipping name : HYDROGEN SULPHIDE

ERAP Index : 500
 Explosive Limit and Limited Quantity Index : 0
 Passenger Carrying Ship Index : Forbidden
 Passenger Carrying Road Vehicle or Passenger Carrying Railway Vehicle Index : Forbidden

14.3. Air and sea transport

IMDG

UN-No. (IMDG) : 1053
 Proper Shipping Name (IMDG) : HYDROGEN SULPHIDE
 Class (IMDG) : 2 - Gases
 MFAG-No : 117

IATA

UN-No. (IATA) : 1053
 Proper Shipping Name (IATA) : Hydrogen sulphide
 Class (IATA) : 2

SECTION 15: Regulatory information

15.1. National regulations

Hydrogen sulfide (7783-06-4)

Listed on the Canadian DSL (Domestic Substances List)

15.2. International regulations

Hydrogen sulfide (7783-06-4)

Listed on the AICS (Australian Inventory of Chemical Substances)
 Listed on IECSC (Inventory of Existing Chemical Substances Produced or Imported in China)
 Listed on the EEC inventory EINECS (European Inventory of Existing Commercial Chemical Substances)
 Listed on the Japanese ENCS (Existing & New Chemical Substances) inventory
 Listed on the Korean ECL (Existing Chemicals List)
 Listed on NZIoC (New Zealand Inventory of Chemicals)
 Listed on PICCS (Philippines Inventory of Chemicals and Chemical Substances)
 Listed on the United States TSCA (Toxic Substances Control Act) inventory
 Listed on INSQ (Mexican national Inventory of Chemical Substances)

SECTION 16: Other information

Date of issue : 15/10/1979
 Revision date : 10/08/2016
 Supersedes : 15/10/2013

Indication of changes:

Training advice : Users of breathing apparatus must be trained. Ensure operators understand the toxicity hazard. Ensure operators understand the flammability hazard.

This document is only controlled while on the Praxair Canada Inc. website and a copy of this controlled version is available for download. Praxair cannot assure the integrity or accuracy of any version of this document after it has been downloaded or removed from our website.

EN (English)

SDS ID : E-4611

8/9

Permian Resources Corporation	H ₂ S Contingency Plan Dreamcatcher South Pad	Eddy County, New Mexico
-------------------------------	---	-------------------------

SO₂ SDS

Safety Data Sheet

Material Name: SULFUR DIOXIDE

SDS ID: MAT22290

Section 1 - PRODUCT AND COMPANY IDENTIFICATION**Material Name**

SULFUR DIOXIDE

Synonyms

MTG MSDS 80; SULFUROUS ACID ANHYDRIDE; SULFUROUS OXIDE; SULPHUR DIOXIDE;
SULFUROUS ANHYDRIDE; FERMENTICIDE LIQUID; SULFUR DIOXIDE(SO₂); SULFUR OXIDE;
SULFUR OXIDE(SO₂)

Chemical Family

inorganic, gas

Product Description

Classification determined in accordance with Compressed Gas Association standards.

Product Use

Industrial and Specialty Gas Applications.

Restrictions on Use

None known.

Details of the supplier of the safety data sheet

MATHESON TRI-GAS, INC.

3 Mountainview Road

Warren, NJ 07059

General Information: 1-800-416-2505

Emergency #: 1-800-424-9300 (CHEMTREC)

Outside the US: 703-527-3887 (Call collect)

Section 2 - HAZARDS IDENTIFICATION

Classification in accordance with paragraph (d) of 29 CFR 1910.1200.

Gases Under Pressure - Liquefied gas

Acute Toxicity - Inhalation - Gas - Category 3

Skin Corrosion/Irritation - Category 1B

Serious Eye Damage/Eye Irritation - Category 1

Simple Asphyxiant

GHS Label Elements**Symbol(s)****Signal Word**

Danger

Hazard Statement(s)

Contains gas under pressure; may explode if heated.

Toxic if inhaled.

Causes severe skin burns and eye damage.

May displace oxygen and cause rapid suffocation.

Precautionary Statement(s)**Prevention**

Use only outdoors or in a well-ventilated area.

Wear protective gloves/protective clothing/eye protection/face protection.

Permian Resources Corporation	H ₂ S Contingency Plan Dreamcatcher South Pad	Eddy County, New Mexico
-------------------------------	---	-------------------------



Safety Data Sheet

Material Name: SULFUR DIOXIDE

SDS ID: MAT22290

Wash thoroughly after handling.
Do not breathe dusts or mists.

Response

IF INHALED: Remove person to fresh air and keep comfortable for breathing.
IF IN EYES: Rinse cautiously with water for several minutes. Remove contact lenses, if present and easy to do. Continue rinsing.
IF ON SKIN (or hair): Remove/take off immediately all contaminated clothing. Rinse skin with water/shower. Wash contaminated clothing before reuse.
IF SWALLOWED: Rinse mouth. Do NOT induce vomiting. Immediately call a POISON CENTER or doctor.
Specific treatment (see label).

Storage

Store in a well-ventilated place. Keep container tightly closed.
Store locked up.
Protect from sunlight.

Disposal

Dispose of contents/container in accordance with local/regional/national/international regulations.

Other Hazards

Contact with liquified gas may cause frostbite.

Section 3 - COMPOSITION / INFORMATION ON INGREDIENTS

CAS	Component Name	Percent
7446-09-5	Sulfur dioxide	100.0

Section 4 - FIRST AID MEASURES

Inhalation

IF INHALED: Remove person to fresh air and keep at rest in a position comfortable for breathing. Get immediate medical attention.

Skin

IF ON SKIN (or hair): Remove/take off immediately all contaminated clothing. Rinse skin with water/shower. Wash contaminated clothing before reuse. If frostbite or freezing occur, immediately flush with plenty of lukewarm water (105-115°F; 41-46°C). If warm water is not available, gently wrap affected parts in blankets. DO NOT induce vomiting. Get immediate medical attention.

Eyes

IF IN EYES: Rinse cautiously with water for several minutes. Remove contact lenses, if present and easy to do. Continue rinsing. Get immediate medical attention.

Ingestion

IF SWALLOWED: Rinse mouth. Do NOT induce vomiting. Get immediate medical attention.

Most Important Symptoms/Effects

Acute

Toxic if inhaled, frostbite, suffocation, respiratory tract burns, skin burns, eye burns

Delayed

No information on significant adverse effects.

Indication of any immediate medical attention and special treatment needed

Treat symptomatically and supportively.

Note to Physicians

For inhalation, consider oxygen.

Permian Resources Corporation	H ₂ S Contingency Plan Dreamcatcher South Pad	Eddy County, New Mexico
-------------------------------	---	-------------------------



Safety Data Sheet

Material Name: SULFUR DIOXIDE

SDS ID: MAT22290

Section 5 - FIRE FIGHTING MEASURES

Extinguishing Media

Suitable Extinguishing Media

carbon dioxide, regular dry chemical, Large fires: Use regular foam or flood with fine water spray.

Unsuitable Extinguishing Media

None known.

Special Hazards Arising from the Chemical

Negligible fire hazard.

Hazardous Combustion Products

sulfur oxides

Fire Fighting Measures

Move container from fire area if it can be done without risk. Cool containers with water spray until well after the fire is out. Stay away from the ends of tanks. Keep unnecessary people away, isolate hazard area and deny entry.

Special Protective Equipment and Precautions for Firefighters

Wear full protective fire fighting gear including self contained breathing apparatus (SCBA) for protection against possible exposure.

Section 6 - ACCIDENTAL RELEASE MEASURES

Personal Precautions, Protective Equipment and Emergency Procedures

Wear personal protective clothing and equipment, see Section 8.

Methods and Materials for Containment and Cleaning Up

Keep unnecessary people away, isolate hazard area and deny entry. Stay upwind and keep out of low areas.

Ventilate closed spaces before entering. Evacuation radius: 150 feet. Stop leak if possible without personal risk.

Reduce vapors with water spray. Do not get water directly on material.

Environmental Precautions

Avoid release to the environment.

Section 7 - HANDLING AND STORAGE

Precautions for Safe Handling

Do not get in eyes, on skin, or on clothing. Do not breathe gas, fumes, vapor, or spray. Wash hands thoroughly after handling. Use only outdoors or in a well-ventilated area. Wear protective gloves/protective clothing/eye protection/face protection. Contaminated work clothing should not be allowed out of the workplace. Do not eat, drink or smoke when using this product. Keep only in original container. Avoid release to the environment.

Conditions for Safe Storage, Including any Incompatibilities

Store in a well-ventilated place. Keep container tightly closed.

Store locked up.

Protect from sunlight.

Store and handle in accordance with all current regulations and standards. Protect from physical damage. Store outside or in a detached building. Keep separated from incompatible substances.

Incompatible Materials

bases, combustible materials, halogens, metal carbide, metal oxides, metals, oxidizing materials, peroxides, reducing agents

Section 8 - EXPOSURE CONTROLS / PERSONAL PROTECTION

Component Exposure Limits

Sulfur dioxide	7446-09-5
ACGIH:	0.25 ppm STEL

Permian Resources Corporation	H ₂ S Contingency Plan Dreamcatcher South Pad	Eddy County, New Mexico
-------------------------------	---	-------------------------



Safety Data Sheet

Material Name: SULFUR DIOXIDE

SDS ID: MAT22290

NIOSH:	2 ppm TWA ; 5 mg/m ³ TWA
	5 ppm STEL ; 13 mg/m ³ STEL
	100 ppm IDLH
OSHA (US):	5 ppm TWA ; 13 mg/m ³ TWA
Mexico:	0.25 ppm STEL [PPT-CT]

ACGIH - Threshold Limit Values - Biological Exposure Indices (BEI)

There are no biological limit values for any of this product's components.

Engineering Controls

Provide local exhaust or process enclosure ventilation system. Ensure compliance with applicable exposure limits.

Individual Protection Measures, such as Personal Protective Equipment

Eye/face protection

Wear splash resistant safety goggles with a faceshield. Contact lenses should not be worn. Provide an emergency eye wash fountain and quick drench shower in the immediate work area.

Skin Protection

Wear appropriate chemical resistant clothing. Wear chemical resistant clothing to prevent skin contact.

Respiratory Protection

Any self-contained breathing apparatus that has a full facepiece and is operated in a pressure-demand or other positive-pressure mode.

Glove Recommendations

Wear appropriate chemical resistant gloves.

Section 9 - PHYSICAL AND CHEMICAL PROPERTIES			
Appearance	colorless gas	Physical State	gas
Odor	irritating odor	Color	colorless
Odor Threshold	3 - 5 ppm	pH	(Acidic in solution)
Melting Point	-73 °C (-99 °F)	Boiling Point	-10 °C (14 °F)
Boiling Point Range	Not available	Freezing point	Not available
Evaporation Rate	>1 (Butyl acetate = 1)	Flammability (solid, gas)	Not available
Autoignition Temperature	Not available	Flash Point	(Not flammable)
Lower Explosive Limit	Not available	Decomposition temperature	Not available
Upper Explosive Limit	Not available	Vapor Pressure	2432 mmHg @ 20 °C
Vapor Density (air=1)	2.26	Specific Gravity (water=1)	1.462 at -10 °C

Permian Resources Corporation	H ₂ S Contingency Plan Dreamcatcher South Pad	Eddy County, New Mexico
-------------------------------	---	-------------------------



Safety Data Sheet

Material Name: SULFUR DIOXIDE
SDS ID: MAT22290

Water Solubility	22.8 % (@ 0 °C)	Partition coefficient: n-octanol/water	Not available
Viscosity	Not available	Kinematic viscosity	Not available
Solubility (Other)	Not available	Density	Not available
Physical Form	liquified gas	Molecular Formula	S-O ₂
Molecular Weight	64.06		

Solvent Solubility
Soluble

alcohol, acetic acid, sulfuric acid, ether, chloroform, Benzene, sulfuryl chloride, nitrobenzenes, Toluene, acetone

Section 10 - STABILITY AND REACTIVITY

Reactivity

No reactivity hazard is expected.

Chemical Stability

Stable at normal temperatures and pressure.

Possibility of Hazardous Reactions

Will not polymerize.

Conditions to Avoid

Minimize contact with material. Containers may rupture or explode if exposed to heat.

Incompatible Materials

bases, combustible materials, halogens, metal carbide, metal oxides, metals, oxidizing materials, peroxides, reducing agents

Hazardous decomposition products

oxides of sulfur

Section 11 - TOXICOLOGICAL INFORMATION

Information on Likely Routes of Exposure
Inhalation

Toxic if inhaled. Causes damage to respiratory system, burns, difficulty breathing

Skin Contact

skin burns

Eye Contact

eye burns

Ingestion

burns, nausea, vomiting, diarrhea, stomach pain

Acute and Chronic Toxicity
Component Analysis - LD50/LC50

The components of this material have been reviewed in various sources and the following selected endpoints are published:

Sulfur dioxide (7446-09-5)

Inhalation LC50 Rat 965 - 1168 ppm 4 h

Product Toxicity Data
Acute Toxicity Estimate

No data available.

Immediate Effects

Permian Resources Corporation	H ₂ S Contingency Plan Dreamcatcher South Pad	Eddy County, New Mexico
-------------------------------	---	-------------------------



Safety Data Sheet

Material Name: SULFUR DIOXIDE

SDS ID: MAT22290

Toxic if inhaled, frostbite, suffocation, respiratory tract burns, skin burns, eye burns

Delayed Effects

No information on significant adverse effects.

Irritation/Corrosivity Data

respiratory tract burns, skin burns, eye burns

Respiratory Sensitization

No data available.

Dermal Sensitization

No data available.

Component Carcinogenicity

Sulfur dioxide	7446-09-5
ACGIH:	A4 - Not Classifiable as a Human Carcinogen
IARC:	Monograph 54 (1992) (Group 3 (not classifiable))

Germ Cell Mutagenicity

No data available.

Tumorigenic Data

No data available

Reproductive Toxicity

No data available.

Specific Target Organ Toxicity - Single Exposure

No target organs identified.

Specific Target Organ Toxicity - Repeated Exposure

No target organs identified.

Aspiration hazard

Not applicable.

Medical Conditions Aggravated by Exposure

respiratory disorders

Section 12 - ECOLOGICAL INFORMATION

Component Analysis - Aquatic Toxicity

No LOEL ecotoxicity data are available for this product's components.

Persistence and Degradability

No data available.

Bioaccumulative Potential

No data available.

Mobility

No data available.

Section 13 - DISPOSAL CONSIDERATIONS

Disposal Methods

Dispose of contents/container in accordance with local/regional/national/international regulations.

Component Waste Numbers

The U.S. EPA has not published waste numbers for this product's components.

Section 14 - TRANSPORT INFORMATION

US DOT Information:

Shipping Name: SULFUR DIOXIDE

Permian Resources Corporation	H ₂ S Contingency Plan Dreamcatcher South Pad	Eddy County, New Mexico
-------------------------------	---	-------------------------



Safety Data Sheet

Material Name: SULFUR DIOXIDE

SDS ID: MAT22290

Hazard Class: 2.3
UN/NA #: UN1079
Required Label(s): 2.3

IMDG Information:
Shipping Name: SULPHUR DIOXIDE
Hazard Class: 2.3
UN#: UN1079
Required Label(s): 2.3

TDG Information:
Shipping Name: SULFUR DIOXIDE
Hazard Class: 2.3
UN#: UN1079
Required Label(s): 2.3

International Bulk Chemical Code

This material does not contain any chemicals required by the IBC Code to be identified as dangerous chemicals in bulk.

Section 15 - REGULATORY INFORMATION

U.S. Federal Regulations

This material contains one or more of the following chemicals required to be identified under SARA Section 302 (40 CFR 355 Appendix A), SARA Section 313 (40 CFR 372.65), CERCLA (40 CFR 302.4), TSCA 12(b), and/or require an OSHA process safety plan.

Sulfur dioxide	7446-09-5
SARA 302:	500 lb TPQ
OSHA (safety):	1000 lb TQ (Liquid)
SARA 304:	500 lb EPCRA RQ

SARA Section 311/312 (40 CFR 370 Subparts B and C) reporting categories

Gas Under Pressure; Acute toxicity; Skin Corrosion/Irritation; Serious Eye Damage/Eye Irritation; Simple Asphyxiant

U.S. State Regulations

The following components appear on one or more of the following state hazardous substances lists:

Component	CAS	CA	MA	MN	NJ	PA
Sulfur dioxide	7446-09-5	Yes	Yes	Yes	Yes	Yes

California Safe Drinking Water and Toxic Enforcement Act (Proposition 65)



WARNING

This product can expose you to chemicals including Sulfur dioxide , which is known to the State of California to cause birth defects or other reproductive harm. For more information go to www.P65Warnings.ca.gov.

Permian Resources Corporation	H ₂ S Contingency Plan Dreamcatcher South Pad	Eddy County, New Mexico
-------------------------------	---	-------------------------



Safety Data Sheet

Material Name: SULFUR DIOXIDE
SDS ID: MAT22290

Sulfur dioxide	7446-09-5
Repro/Dev. Tox	developmental toxicity , 7/29/2011

Component Analysis - Inventory
Sulfur dioxide (7446-09-5)

US	CA	AU	CN	EU	JP - ENCS	JP - ISHL	KR KECI - Annex 1	KR KECI - Annex 2
Yes	DSL	Yes	Yes	EIN	Yes	Yes	Yes	No

KR - REACH CCA	MX	NZ	PH	TH-TECI	TW, CN	VN (Draft)
No	Yes	Yes	Yes	Yes	Yes	Yes

Section 16 - OTHER INFORMATION

NFPA Ratings

Health: 3 Fire: 0 Instability: 0

Hazard Scale: 0 = Minimal 1 = Slight 2 = Moderate 3 = Serious 4 = Severe

Summary of Changes

SDS update: 02/10/2016

Key / Legend

ACGIH - American Conference of Governmental Industrial Hygienists; ADR - European Road Transport; AU - Australia; BOD - Biochemical Oxygen Demand; C - Celsius; CA - Canada; CA/MA/MN/NJ/PA - California/Massachusetts/Minnesota/New Jersey/Pennsylvania*; CAS - Chemical Abstracts Service; CERCLA - Comprehensive Environmental Response, Compensation, and Liability Act; CFR - Code of Federal Regulations (US); CLP - Classification, Labelling, and Packaging; CN - China; CPR - Controlled Products Regulations; DFG - Deutsche Forschungsgemeinschaft; DOT - Department of Transportation; DSD - Dangerous Substance Directive; DSL - Domestic Substances List; EC - European Commission; EEC - European Economic Community; EIN - European Inventory of (Existing Commercial Chemical Substances); EINECS - European Inventory of Existing Commercial Chemical Substances; ENCS - Japan Existing and New Chemical Substance Inventory; EPA - Environmental Protection Agency; EU - European Union; F - Fahrenheit; F - Background (for Venezuela Biological Exposure Indices); IARC - International Agency for Research on Cancer; IATA - International Air Transport Association; ICAO - International Civil Aviation Organization; IDL - Ingredient Disclosure List; IDLH - Immediately Dangerous to Life and Health; IMDG - International Maritime Dangerous Goods; ISHL - Japan Industrial Safety and Health Law; IUCLID - International Uniform Chemical Information Database; JP - Japan; Kow - Octanol/water partition coefficient; KR KECI Annex 1 - Korea Existing Chemicals Inventory (KECI) / Korea Existing Chemicals List (KECL); KR KECI Annex 2 - Korea Existing Chemicals Inventory (KECI) / Korea Existing Chemicals List (KECL); KR - Korea; LD50/LC50 - Lethal Dose/ Lethal Concentration; KR REACH CCA - Korea Registration and Evaluation of Chemical Substances Chemical Control Act; LEL - Lower Explosive Limit; LLV - Level Limit Value; LOLI - List Of Lists™ - ChemADVISOR's Regulatory Database; MAK - Maximum Concentration Value in the Workplace; MEL - Maximum Exposure Limits; MX - Mexico; Ne- Non-specific; NFPA - National Fire Protection Agency; NIOSH - National Institute for Occupational Safety and Health; NJTSR - New Jersey Trade Secret Registry; Nq - Non-quantitative; NSL - Non-Domestic Substance List (Canada); NTP - National Toxicology Program; NZ - New Zealand; OSHA - Occupational Safety and Health Administration; PEL - Permissible Exposure Limit; PH - Philippines; RCRA - Resource Conservation and Recovery Act; REACH - Registration, Evaluation, Authorisation, and restriction of Chemicals; RID - European Rail Transport; SARA - Superfund Amendments and Reauthorization Act; Sc - Semi-quantitative; STEL - Short-term Exposure Limit;

NEW MEXICO

(SP) EDDY

DREAMCATCHER

DREAMCATCHER FED COM 134H

OWB

PWP0

Anticollision Report

13 August, 2025

Anticollision Report

Company:	NEW MEXICO	Local Co-ordinate Reference:	Well DREAMCATCHER FED COM 134H
Project:	(SP) EDDY	TVD Reference:	KB @ 3262.0usft
Reference Site:	DREAMCATCHER	MD Reference:	KB @ 3262.0usft
Site Error:	0.0 usft	North Reference:	Grid
Reference Well:	DREAMCATCHER FED COM 134H	Survey Calculation Method:	Minimum Curvature
Well Error:	0.0 usft	Output errors are at	2.00 sigma
Reference Wellbore	OWB	Database:	Compass_17
Reference Design:	PWP0	Offset TVD Reference:	Offset Datum

Reference	PWP0		
Filter type:	NO GLOBAL FILTER: Using user defined selection & filtering criteria		
Interpolation Method:	Stations	Error Model:	ISCWSA
Depth Range:	Unlimited	Scan Method:	Closest Approach 3D
Results Limited by:	Maximum centre distance of 1,000.0usft	Error Surface:	Pedal Curve
Warning Levels Evaluated at:	2.00 Sigma	Casing Method:	Not applied

Survey Tool Program	Date	8/13/2025		
From (usft)	To (usft)	Survey (Wellbore)	Tool Name	Description
0.0	21,200.7	PWP0 (OWB)	MWD	OWSG_Rev2_ MWD - Standard

Site Name	Reference Measured Depth (usft)	Offset Measured Depth (usft)	Distance Between Centres (usft)	Distance Between Ellipses (usft)	Separation Factor	Warning
Summary						
Offset Well - Wellbore - Design						
DREAMCATCHER						
DREAMCATCHER FED COM 113H - OWB - PWP0	1,000.0	999.0	124.0	117.1	17.844	CC, ES
DREAMCATCHER FED COM 113H - OWB - PWP0	1,400.0	1,397.7	142.1	132.4	14.603	SF
DREAMCATCHER FED COM 114H - OWB - PWP0	3,699.7	3,761.9	46.1	11.6	1.338	Level 3, CC
DREAMCATCHER FED COM 114H - OWB - PWP0	3,800.0	3,861.4	47.9	11.4	1.314	Level 3, ES, SF
DREAMCATCHER FED COM 133H - OWB - PWP0	1,000.0	1,000.0	66.0	59.1	9.491	CC, ES
DREAMCATCHER FED COM 133H - OWB - PWP0	1,200.0	1,195.2	70.5	62.2	8.496	SF
DREAMCATCHER FED COM 213H - OWB - PWP0	1,000.0	1,000.0	33.0	26.0	4.744	CC
DREAMCATCHER FED COM 213H - OWB - PWP0	1,100.0	1,100.0	33.7	26.0	4.402	ES
DREAMCATCHER FED COM 213H - OWB - PWP0	1,200.0	1,199.8	36.2	27.9	4.340	SF
DREAMCATCHER FED COM 214H - OWB - PWP0	1,000.0	1,000.0	33.0	26.0	4.746	CC
DREAMCATCHER FED COM 214H - OWB - PWP0	1,100.0	1,099.3	33.5	25.8	4.383	ES
DREAMCATCHER FED COM 214H - OWB - PWP0	21,200.7	21,221.2	669.6	60.6	1.099	Level 3, SF

Offset Design: DREAMCATCHER - DREAMCATCHER FED COM 113H - OWB - PWP0													Offset Site Error:	0.0 usft		
Survey Program: 0-MWD													Rule Assigned:		Offset Well Error:	0.0 usft
Measured Depth (usft)	Vertical Depth (usft)	Offset Measured Depth (usft)	Vertical Offset Depth (usft)	Semi Major Axis Reference (usft)	Semi Major Axis Offset (usft)	Highside Toolface (°)	Offset Wellbore Centre		Distance Between Centres (usft)	Distance Between Ellipses (usft)	Minimum Separation (usft)	Separation Factor	Warning			
0.0	0.0	0.0	0.0	0.0	0.0	31.32	+N/-S	+E/-W	124.0							
100.0	100.0	99.0	99.0	0.3	0.2	31.32	105.9	64.5	124.0	123.5	0.50	248.379				
200.0	200.0	199.0	199.0	0.6	0.6	31.32	105.9	64.5	124.0	122.8	1.22	102.063				
300.0	300.0	299.0	299.0	1.0	1.0	31.32	105.9	64.5	124.0	122.1	1.93	64.192				
400.0	400.0	399.0	399.0	1.3	1.3	31.32	105.9	64.5	124.0	121.4	2.65	46.819				
500.0	500.0	499.0	499.0	1.7	1.7	31.32	105.9	64.5	124.0	120.7	3.37	36.847				
600.0	600.0	599.0	599.0	2.0	2.0	31.32	105.9	64.5	124.0	119.9	4.08	30.377				
700.0	700.0	699.0	699.0	2.4	2.4	31.32	105.9	64.5	124.0	119.2	4.80	25.840				
800.0	800.0	799.0	799.0	2.8	2.8	31.32	105.9	64.5	124.0	118.5	5.52	22.482				
900.0	900.0	899.0	899.0	3.1	3.1	31.32	105.9	64.5	124.0	117.8	6.23	19.896				
1,000.0	1,000.0	999.0	999.0	3.5	3.5	31.32	105.9	64.5	124.0	117.1	6.95	17.844	CC, ES			
1,100.0	1,100.0	1,099.0	1,099.0	3.8	3.8	-126.39	105.9	64.5	125.1	117.4	7.65	16.346				
1,200.0	1,199.8	1,198.8	1,198.8	4.1	4.2	-128.22	105.9	64.5	128.2	119.9	8.34	15.378				
1,300.0	1,299.5	1,298.5	1,298.5	4.5	4.5	-131.06	105.9	64.5	133.8	124.8	9.03	14.813				
1,400.0	1,398.7	1,397.7	1,397.7	4.8	4.9	-134.63	105.9	64.5	142.1	132.4	9.73	14.603	SF			
1,500.0	1,497.5	1,496.5	1,496.5	5.2	5.3	-138.62	105.9	64.5	153.6	143.1	10.44	14.712				

CC - Min centre to center distance or convergent point, SF - min separation factor, ES - min ellipse separation

Anticollision Report

Company:	NEW MEXICO	Local Co-ordinate Reference:	Well DREAMCATCHER FED COM 134H
Project:	(SP) EDDY	TVD Reference:	KB @ 3262.0usft
Reference Site:	DREAMCATCHER	MD Reference:	KB @ 3262.0usft
Site Error:	0.0 usft	North Reference:	Grid
Reference Well:	DREAMCATCHER FED COM 134H	Survey Calculation Method:	Minimum Curvature
Well Error:	0.0 usft	Output errors are at	2.00 sigma
Reference Wellbore	OWB	Database:	Compass_17
Reference Design:	PWPO	Offset TVD Reference:	Offset Datum

Offset Design: DREAMCATCHER - DREAMCATCHER FED COM 113H - OWB - PWPO													Offset Site Error:	0.0 usft	
Survey Program: 0-MWD													Offset Well Error:		0.0 usft
Reference		Offset		Semi Major Axis		Highside Toolface (°)	Offset Wellbore Centre		Rule Assigned: Distance		Minimum Separation (usft)	Separation Factor	Warning		
Measured Depth (usft)	Vertical Depth (usft)	Measured Depth (usft)	Vertical Depth (usft)	Reference (usft)	Offset (usft)		+N/-S (usft)	+E/-W (usft)	Between Centres (usft)	Between Ellipses (usft)					
1,600.0	1,595.6	1,593.1	1,593.1	5.6	5.6	-142.13	106.0	66.0	168.9	157.8	11.13	15.167			
1,700.0	1,693.1	1,689.2	1,689.1	6.0	5.9	-144.63	106.2	70.7	188.4	176.6	11.83	15.926			
1,800.0	1,789.6	1,784.7	1,784.3	6.4	6.3	-146.24	106.5	78.6	211.8	199.2	12.53	16.898			
1,900.0	1,885.3	1,879.4	1,878.3	6.9	6.6	-147.12	107.0	89.5	238.8	225.5	13.25	18.024			
2,000.0	1,980.4	1,974.8	1,972.8	7.4	6.9	-147.81	107.5	102.7	267.7	253.7	13.98	19.146			
2,100.0	2,075.5	2,070.5	2,067.5	7.9	7.3	-148.35	108.1	116.0	296.6	281.9	14.72	20.143			
2,200.0	2,170.6	2,166.2	2,162.3	8.4	7.7	-148.79	108.7	129.3	325.6	310.1	15.48	21.031			
2,300.0	2,265.7	2,261.8	2,257.0	9.0	8.0	-149.17	109.2	142.7	354.5	338.3	16.24	21.824			
2,400.0	2,360.8	2,357.5	2,351.8	9.5	8.4	-149.48	109.8	156.0	383.5	366.5	17.02	22.536			
2,500.0	2,455.9	2,453.2	2,446.5	10.1	8.8	-149.75	110.3	169.3	412.5	394.7	17.80	23.178			
2,600.0	2,551.0	2,548.9	2,541.3	10.6	9.1	-149.99	110.9	182.6	441.5	422.9	18.58	23.758			
2,700.0	2,646.1	2,644.6	2,636.1	11.2	9.5	-150.20	111.4	195.9	470.5	451.1	19.37	24.284			
2,800.0	2,741.2	2,740.3	2,730.8	11.8	9.9	-150.38	112.0	209.2	499.5	479.3	20.17	24.764			
2,900.0	2,836.3	2,836.0	2,825.6	12.3	10.3	-150.54	112.5	222.5	528.5	507.5	20.97	25.202			
3,000.0	2,931.4	2,931.7	2,920.3	12.9	10.6	-150.69	113.1	235.8	557.5	535.8	21.78	25.604			
3,100.0	3,026.5	3,027.4	3,015.1	13.5	11.0	-150.82	113.6	249.1	586.6	564.0	22.58	25.974			
3,200.0	3,121.6	3,123.0	3,109.8	14.1	11.4	-150.94	114.2	262.4	615.6	592.2	23.39	26.314			
3,300.0	3,216.7	3,218.7	3,204.6	14.7	11.8	-151.05	114.7	275.7	644.6	620.4	24.21	26.629			
3,400.0	3,311.9	3,314.4	3,299.4	15.3	12.2	-151.14	115.3	289.0	673.6	648.6	25.02	26.921			
3,500.0	3,407.0	3,410.1	3,394.1	15.9	12.6	-151.23	115.9	302.3	702.6	676.8	25.84	27.192			
3,600.0	3,502.1	3,505.8	3,488.9	16.5	12.9	-151.32	116.4	315.6	731.7	705.0	26.66	27.445			
3,700.0	3,597.2	3,601.5	3,583.6	17.1	13.3	-151.40	117.0	328.9	760.7	733.2	27.48	27.681			
3,800.0	3,692.3	3,697.2	3,678.4	17.7	13.7	-151.47	117.5	342.2	789.7	761.4	28.31	27.901			
3,900.0	3,787.4	3,792.9	3,773.2	18.3	14.1	-151.53	118.1	355.5	818.8	789.6	29.13	28.107			
4,000.0	3,882.5	3,888.6	3,867.9	18.9	14.5	-151.60	118.6	368.9	847.8	817.8	29.96	28.301			
4,100.0	3,977.6	3,984.2	3,962.7	19.5	14.9	-151.65	119.2	382.2	876.8	846.1	30.78	28.483			
4,200.0	4,072.7	4,081.0	4,058.5	20.1	15.3	-151.72	119.7	395.5	905.9	874.2	31.62	28.649			
4,300.0	4,167.8	4,180.2	4,157.1	20.7	15.7	-151.94	120.2	406.6	934.6	902.2	32.45	28.802			
4,400.0	4,262.9	4,279.4	4,255.9	21.3	16.1	-152.36	120.5	414.3	963.0	929.8	33.25	28.966			
4,500.0	4,358.0	4,378.2	4,354.6	21.9	16.4	-152.96	120.7	418.5	991.2	957.1	34.01	29.146			

CC - Min centre to center distance or convergent point, SF - min separation factor, ES - min ellipse separation

Anticollision Report

Company:	NEW MEXICO	Local Co-ordinate Reference:	Well DREAMCATCHER FED COM 134H
Project:	(SP) EDDY	TVD Reference:	KB @ 3262.0usft
Reference Site:	DREAMCATCHER	MD Reference:	KB @ 3262.0usft
Site Error:	0.0 usft	North Reference:	Grid
Reference Well:	DREAMCATCHER FED COM 134H	Survey Calculation Method:	Minimum Curvature
Well Error:	0.0 usft	Output errors are at	2.00 sigma
Reference Wellbore	OWB	Database:	Compass_17
Reference Design:	PWP0	Offset TVD Reference:	Offset Datum

Offset Design: DREAMCATCHER - DREAMCATCHER FED COM 114H - OWB - PWP0													Offset Site Error:	0.0 usft
Survey Program: 0-MWD													Offset Well Error:	0.0 usft
Measured Reference Depth (usft)	Vertical Depth (usft)	Measured Offset Depth (usft)	Vertical Depth (usft)	Semi Major Axis Reference (usft)	Offset (usft)	Highside Toolface (°)	Offset Wellbore Centre (+N/-S (usft) +E/-W (usft))		Distance Between Centres (usft)	Between Ellipses (usft)	Minimum Separation (usft)	Separation Factor	Warning	
0.0	0.0	0.0	0.0	0.0	0.0	-0.82	105.0	-1.5	105.0					
100.0	100.0	100.0	100.0	0.3	0.3	-0.82	105.0	-1.5	105.0	104.5	0.50	209.223		
200.0	200.0	200.0	200.0	0.6	0.6	-0.82	105.0	-1.5	105.0	103.8	1.22	86.151		
300.0	300.0	300.0	300.0	1.0	1.0	-0.82	105.0	-1.5	105.0	103.1	1.94	54.243		
400.0	400.0	400.0	400.0	1.3	1.3	-0.82	105.0	-1.5	105.0	102.3	2.65	39.583		
500.0	500.0	500.0	500.0	1.7	1.7	-0.82	105.0	-1.5	105.0	101.6	3.37	31.161		
600.0	600.0	600.0	600.0	2.0	2.0	-0.82	105.0	-1.5	105.0	100.9	4.09	25.694		
700.0	700.0	700.0	700.0	2.4	2.4	-0.82	105.0	-1.5	105.0	100.2	4.80	21.859		
800.0	800.0	800.0	800.0	2.8	2.8	-0.82	105.0	-1.5	105.0	99.5	5.52	19.020		
900.0	900.0	900.0	900.0	3.1	3.1	-0.82	105.0	-1.5	105.0	98.8	6.24	16.834		
1,000.0	1,000.0	1,000.0	1,000.0	3.5	3.5	-0.82	105.0	-1.5	105.0	98.0	6.95	15.099		
1,100.0	1,100.0	1,100.0	1,100.0	3.8	3.8	-158.24	105.0	-1.5	106.6	99.0	7.65	13.929		
1,200.0	1,199.8	1,199.8	1,199.8	4.1	4.2	-159.21	105.0	-1.5	111.5	103.2	8.34	13.364		
1,300.0	1,299.5	1,299.5	1,299.5	4.5	4.6	-160.63	105.0	-1.5	119.7	110.7	9.04	13.246		
1,400.0	1,398.7	1,398.7	1,398.7	4.8	4.9	-162.32	105.0	-1.5	131.3	121.5	9.73	13.487		
1,500.0	1,497.5	1,497.5	1,497.5	5.2	5.3	-164.10	105.0	-1.5	146.2	135.8	10.43	14.021		
1,600.0	1,595.6	1,604.5	1,604.4	5.6	5.6	-165.85	102.3	-0.7	162.1	151.0	11.13	14.564		
1,700.0	1,693.1	1,712.9	1,712.5	6.0	6.0	-167.34	93.6	1.9	175.9	164.1	11.80	14.908		
1,800.0	1,789.6	1,822.6	1,821.0	6.4	6.3	-168.67	79.0	6.4	187.6	175.1	12.45	15.064		
1,900.0	1,885.3	1,933.1	1,929.4	6.9	6.7	-169.93	58.2	12.7	197.0	183.9	13.08	15.057		
2,000.0	1,980.4	2,044.6	2,037.2	7.4	7.2	-171.09	31.2	20.8	202.4	188.7	13.69	14.788		
2,100.0	2,075.5	2,156.4	2,143.5	7.9	7.6	-172.12	-1.9	30.9	202.1	187.8	14.27	14.160		
2,200.0	2,170.6	2,267.7	2,247.2	8.4	8.2	-173.11	-40.7	42.6	196.0	181.1	14.83	13.217		
2,300.0	2,265.7	2,373.7	2,343.7	9.0	8.7	-174.11	-82.6	55.3	184.6	169.1	15.44	11.952		
2,400.0	2,360.8	2,472.8	2,433.6	9.5	9.3	-175.18	-122.7	67.5	172.2	156.0	16.20	10.634		
2,500.0	2,455.9	2,572.0	2,523.5	10.1	9.9	-176.42	-162.8	79.6	160.0	143.0	16.97	9.429		
2,600.0	2,551.0	2,671.2	2,613.4	10.6	10.5	-177.85	-202.9	91.8	147.8	130.0	17.75	8.328		
2,700.0	2,646.1	2,770.4	2,703.2	11.2	11.1	-179.55	-243.0	103.9	135.7	117.2	18.55	7.318		
2,800.0	2,741.2	2,869.6	2,793.1	11.8	11.8	178.43	-283.2	116.1	123.8	104.4	19.37	6.392		
2,900.0	2,836.3	2,968.8	2,883.0	12.3	12.4	175.98	-323.3	128.2	112.0	91.8	20.22	5.540		
3,000.0	2,931.4	3,067.9	2,972.9	12.9	13.1	172.97	-363.4	140.4	100.5	79.4	21.13	4.757		
3,100.0	3,026.5	3,167.1	3,062.8	13.5	13.8	169.20	-403.5	152.5	89.4	67.3	22.14	4.038		
3,200.0	3,121.6	3,266.3	3,152.7	14.1	14.5	164.38	-443.6	164.7	78.7	55.4	23.30	3.379		
3,300.0	3,216.7	3,365.5	3,242.6	14.7	15.2	158.13	-483.7	176.8	68.8	44.1	24.72	2.783		
3,400.0	3,311.9	3,464.7	3,332.5	15.3	15.9	149.92	-523.8	189.0	59.9	33.4	26.55	2.257		
3,500.0	3,407.0	3,563.8	3,422.4	15.9	16.6	139.20	-564.0	201.2	52.7	23.8	28.92	1.822		
3,600.0	3,502.1	3,663.0	3,512.2	16.5	17.3	125.78	-604.1	213.3	47.9	16.1	31.75	1.507		
3,699.7	3,596.8	3,761.9	3,601.8	17.1	18.1	110.48	-644.1	225.4	46.1	11.6	34.49	1.338 Level 3, CC		
3,700.0	3,597.2	3,762.2	3,602.1	17.1	18.1	110.42	-644.2	225.5	46.1	11.6	34.50	1.337 Level 3		
3,800.0	3,692.3	3,861.4	3,692.0	17.7	18.8	95.07	-684.3	237.6	47.9	11.4	36.43	1.314 Level 3, ES, SF		
3,900.0	3,787.4	3,960.6	3,781.9	18.3	19.5	81.66	-724.4	249.8	52.7	15.4	37.39	1.411 Level 3		
4,000.0	3,882.5	4,059.7	3,871.8	18.9	20.2	70.97	-764.5	261.9	60.0	22.2	37.76	1.589		
4,100.0	3,977.6	4,158.9	3,961.7	19.5	21.0	62.77	-804.7	274.1	68.9	30.9	37.94	1.815		
4,200.0	4,072.7	4,258.1	4,051.6	20.1	21.7	56.53	-844.8	286.2	78.8	40.7	38.14	2.066		
4,300.0	4,167.8	4,357.3	4,141.5	20.7	22.5	51.72	-884.9	298.4	89.5	51.0	38.43	2.328		
4,400.0	4,262.9	4,456.5	4,231.4	21.3	23.2	47.95	-925.0	310.5	100.6	61.8	38.81	2.592		
4,500.0	4,358.0	4,555.7	4,321.3	21.9	24.0	44.95	-965.1	322.7	112.1	72.8	39.29	2.854		
4,600.0	4,453.1	4,654.8	4,411.1	22.5	24.7	42.50	-1,005.2	334.8	123.9	84.0	39.84	3.109		
4,700.0	4,548.2	4,758.5	4,505.8	23.1	25.5	40.85	-1,045.5	347.0	134.4	93.7	40.69	3.302		
4,800.0	4,643.3	4,863.4	4,603.5	23.7	26.2	40.50	-1,082.1	358.1	141.2	99.4	41.77	3.380		
4,900.0	4,738.4	4,968.7	4,703.2	24.3	26.8	41.27	-1,114.5	368.0	144.3	101.2	43.04	3.352		
5,000.0	4,833.5	5,073.9	4,804.3	24.9	27.4	43.15	-1,142.5	376.4	143.7	99.2	44.50	3.230		

CC - Min centre to center distance or convergent point, SF - min separation factor, ES - min ellipse separation

Anticollision Report

Company:	NEW MEXICO	Local Co-ordinate Reference:	Well DREAMCATCHER FED COM 134H
Project:	(SP) EDDY	TVD Reference:	KB @ 3262.0usft
Reference Site:	DREAMCATCHER	MD Reference:	KB @ 3262.0usft
Site Error:	0.0 usft	North Reference:	Grid
Reference Well:	DREAMCATCHER FED COM 134H	Survey Calculation Method:	Minimum Curvature
Well Error:	0.0 usft	Output errors are at	2.00 sigma
Reference Wellbore	OWB	Database:	Compass_17
Reference Design:	PWPO	Offset TVD Reference:	Offset Datum

Offset Design: DREAMCATCHER - DREAMCATCHER FED COM 114H - OWB - PWPO													Offset Site Error:	0.0 usft	
Survey Program: 0-MWD													Offset Well Error:		0.0 usft
Survey Program Reference		Offset		Semi Major Axis		Highside Toolface (°)	Offset Wellbore Centre		Rule Assigned: Distance		Minimum Separation (usft)	Separation Factor	Warning		
Measured Depth (usft)	Vertical Depth (usft)	Measured Depth (usft)	Vertical Depth (usft)	Reference (usft)	Offset (usft)		+N/-S (usft)	+E/-W (usft)	Between Centres (usft)	Between Ellipses (usft)					
5,100.0	4,928.6	5,178.7	4,906.1	25.6	28.0	46.27	-1,165.9	383.5	139.8	93.6	46.21	3.025			
5,200.0	5,023.8	5,282.4	5,008.0	26.2	28.5	50.93	-1,184.6	389.2	133.0	84.7	48.26	2.755			
5,262.5	5,083.2	5,346.6	5,071.5	26.5	28.7	54.85	-1,194.0	392.0	127.6	77.9	49.76	2.565			
5,300.0	5,118.9	5,384.9	5,109.4	26.8	28.9	57.48	-1,198.8	393.5	124.4	73.6	50.73	2.451			
5,400.0	5,214.9	5,486.2	5,210.2	27.3	29.2	65.35	-1,208.6	396.4	116.4	63.1	53.35	2.183			
5,500.0	5,311.9	5,586.6	5,310.4	27.9	29.5	74.48	-1,214.0	398.1	110.3	54.5	55.82	1.976			
5,600.0	5,409.6	5,685.8	5,409.6	28.4	29.8	84.67	-1,215.3	398.5	106.8	49.0	57.75	1.849			
5,654.4	5,463.0	5,739.2	5,463.0	28.6	29.9	90.00	-1,215.3	398.5	106.3	47.9	58.41	1.820			
5,700.0	5,508.0	5,782.7	5,506.5	28.8	30.0	93.96	-1,215.3	398.4	106.6	47.9	58.75	1.815			
5,800.0	5,606.9	5,862.5	5,585.8	29.2	30.1	101.01	-1,215.5	390.6	118.2	60.3	57.94	2.040			
5,900.0	5,706.3	5,937.1	5,657.8	29.6	30.2	106.28	-1,215.8	371.5	146.5	91.1	55.39	2.645			
6,000.0	5,806.0	6,004.1	5,719.3	30.0	30.3	109.51	-1,216.3	344.9	188.4	136.3	52.19	3.611			
6,100.0	5,906.0	6,062.7	5,769.6	30.2	30.4	111.50	-1,216.9	314.8	241.1	192.2	48.92	4.929			
6,162.5	5,968.5	6,095.2	5,795.7	30.4	30.4	-90.49	-1,217.2	295.5	278.5	231.5	46.95	5.931			
6,200.0	6,006.0	6,113.2	5,809.6	30.5	30.4	-90.52	-1,217.4	284.1	302.3	256.5	45.82	6.598			
6,300.0	6,106.0	6,156.1	5,840.9	30.7	30.4	-90.58	-1,218.0	254.8	370.6	327.7	42.96	8.627			
6,400.0	6,206.0	6,192.3	5,865.2	30.9	30.4	-90.63	-1,218.4	228.0	444.8	404.4	40.43	11.002			
6,500.0	6,306.0	6,225.0	5,885.4	31.2	30.4	-90.66	-1,218.9	202.3	523.5	485.1	38.40	13.633			
6,600.0	6,406.0	6,250.0	5,899.6	31.4	30.4	-90.69	-1,219.3	181.7	605.7	569.2	36.45	16.617			
6,700.0	6,506.0	6,275.0	5,912.6	31.7	30.4	-90.71	-1,219.7	160.4	690.7	655.6	35.03	19.714			
6,800.0	6,606.0	6,290.8	5,920.4	31.9	30.4	-90.72	-1,219.9	146.6	777.8	744.3	33.53	23.198			
6,900.0	6,706.0	6,300.0	5,924.6	32.1	30.4	-90.73	-1,220.1	138.4	866.9	834.8	32.10	27.004			
7,000.0	6,806.0	6,325.0	5,935.4	32.4	30.4	-90.75	-1,220.5	115.9	957.2	925.6	31.67	30.226			

CC - Min centre to center distance or convergent point, SF - min separation factor, ES - min ellipse separation

Anticollision Report

Company:	NEW MEXICO	Local Co-ordinate Reference:	Well DREAMCATCHER FED COM 134H
Project:	(SP) EDDY	TVD Reference:	KB @ 3262.0usft
Reference Site:	DREAMCATCHER	MD Reference:	KB @ 3262.0usft
Site Error:	0.0 usft	North Reference:	Grid
Reference Well:	DREAMCATCHER FED COM 134H	Survey Calculation Method:	Minimum Curvature
Well Error:	0.0 usft	Output errors are at	2.00 sigma
Reference Wellbore	OWB	Database:	Compass_17
Reference Design:	PWP0	Offset TVD Reference:	Offset Datum

Offset Design: DREAMCATCHER - DREAMCATCHER FED COM 133H - OWB - PWP0														Offset Site Error:	0.0 usft
Survey Program: 0-MWD														Offset Well Error:	0.0 usft
Survey Program Reference		Offset		Semi Major Axis		Highside Toolface (°)	Offset Wellbore Centre		Rule Assigned: Distance		Minimum Separation (usft)	Separation Factor	Warning		
Measured Depth (usft)	Vertical Depth (usft)	Measured Depth (usft)	Vertical Depth (usft)	Reference (usft)	Offset (usft)		+N/-S (usft)	+E/-W (usft)	Between Centres (usft)	Between Ellipses (usft)					
0.0	0.0	0.0	0.0	0.0	0.0	89.17	1.0	66.0	66.0	65.5	0.50	131.524			
100.0	100.0	100.0	100.0	0.3	0.3	89.17	1.0	66.0	66.0	64.8	1.22	54.157			
200.0	200.0	200.0	200.0	0.6	0.6	89.17	1.0	66.0	66.0	64.1	1.94	34.099			
300.0	300.0	300.0	300.0	1.0	1.0	89.17	1.0	66.0	66.0	63.4	2.65	24.883			
400.0	400.0	400.0	400.0	1.3	1.3	89.17	1.0	66.0	66.0	62.6	3.37	19.589			
500.0	500.0	500.0	500.0	1.7	1.7	89.17	1.0	66.0	66.0	61.9	4.09	16.152			
600.0	600.0	600.0	600.0	2.0	2.0	89.17	1.0	66.0	66.0	61.2	4.80	13.741			
700.0	700.0	700.0	700.0	2.4	2.4	89.17	1.0	66.0	66.0	60.5	5.52	11.957			
800.0	800.0	800.0	800.0	2.8	2.8	89.17	1.0	66.0	66.0	59.8	6.24	10.582			
900.0	900.0	900.0	900.0	3.1	3.1	89.17	1.0	66.0	66.0	59.1	6.95	9.491	CC, ES		
1,000.0	1,000.0	1,000.0	1,000.0	3.5	3.5	89.17	1.0	66.0	66.0	59.4	7.64	8.778			
1,100.0	1,100.0	1,097.8	1,097.7	3.8	3.8	-69.59	1.4	67.6	67.0	62.2	8.29	8.496	SF		
1,200.0	1,199.8	1,195.2	1,195.1	4.1	4.2	-74.28	2.7	72.4	70.5	68.2	8.95	8.617			
1,300.0	1,299.5	1,292.1	1,291.6	4.5	4.5	-81.02	4.8	80.4	77.1	68.2	9.61	9.152			
1,400.0	1,398.7	1,388.1	1,386.9	4.8	4.9	-88.49	7.7	91.4	87.9	78.3	10.28	10.077			
1,500.0	1,497.5	1,483.0	1,480.7	5.2	5.2	-95.54	11.3	105.3	103.6	78.3	10.96	11.332			
1,600.0	1,595.6	1,576.5	1,572.6	5.6	5.6	-101.53	15.7	121.9	124.2	78.3	11.70	12.727			
1,700.0	1,693.1	1,671.5	1,665.5	6.0	6.0	-106.63	20.7	140.9	149.0	78.3	12.49	14.092			
1,800.0	1,789.6	1,766.7	1,758.7	6.4	6.4	-111.19	25.8	160.0	176.0	78.3	13.30	15.449			
1,900.0	1,885.3	1,861.1	1,851.0	6.9	6.8	-115.25	30.8	179.0	205.5	78.3	14.13	16.756			
2,000.0	1,980.4	1,955.0	1,942.9	7.4	7.2	-119.09	35.8	197.9	236.7	78.3	14.96	17.962			
2,100.0	2,075.5	2,049.0	2,034.8	7.9	7.6	-122.05	40.7	216.8	268.6	78.3	15.80	19.064			
2,200.0	2,170.6	2,142.9	2,126.7	8.4	8.0	-124.38	45.7	235.7	301.1	78.3	16.64	20.068			
2,300.0	2,265.7	2,236.9	2,218.6	9.0	8.4	-126.26	50.7	254.6	334.0	78.3	17.49	20.983			
2,400.0	2,360.8	2,330.8	2,310.5	9.5	8.9	-127.81	55.7	273.4	367.1	78.3	18.35	21.818			
2,500.0	2,455.9	2,424.7	2,402.3	10.1	9.3	-129.10	60.7	292.3	400.4	78.3	19.21	22.580			
2,600.0	2,551.0	2,518.7	2,494.2	10.6	9.7	-130.19	65.7	311.2	433.8	78.3	20.08	23.278			
2,700.0	2,646.1	2,612.6	2,586.1	11.2	10.1	-131.13	70.6	330.1	467.4	78.3	20.95	23.919			
2,800.0	2,741.2	2,706.5	2,678.0	11.8	10.6	-131.94	75.6	349.0	501.1	78.3	21.82	24.508			
2,900.0	2,836.3	2,800.5	2,769.9	12.3	11.0	-132.65	80.6	367.9	534.8	78.3	22.70	25.051			
3,000.0	2,931.4	2,894.4	2,861.8	12.9	11.5	-133.28	85.6	386.8	568.6	78.3	23.58	25.553			
3,100.0	3,026.5	2,988.4	2,953.6	13.5	11.9	-133.83	90.6	405.6	602.5	78.3	24.46	26.018			
3,200.0	3,121.6	3,082.3	3,045.5	14.1	12.4	-134.33	95.5	424.5	636.4	78.3	25.34	26.450			
3,300.0	3,216.7	3,176.2	3,137.4	14.7	12.8	-134.78	100.5	443.4	670.4	78.3	26.25	26.830			
3,400.0	3,311.9	3,272.4	3,231.5	15.3	13.3	-135.19	105.6	462.7	704.3	78.3	27.26	27.036			
3,500.0	3,407.0	3,382.2	3,339.4	15.9	13.7	-135.80	110.8	482.2	737.0	78.3	28.24	27.193			
3,600.0	3,502.1	3,493.0	3,449.0	16.5	14.2	-136.64	114.9	497.8	767.8	78.3	29.17	27.316			
3,700.0	3,597.2	3,604.5	3,559.8	17.1	14.7	-137.67	117.9	509.3	796.7	78.3	30.05	27.419			
3,800.0	3,692.3	3,716.3	3,671.4	17.7	15.1	-138.89	119.9	516.7	823.8	78.3	30.88	27.508			
3,900.0	3,787.4	3,828.2	3,783.2	18.3	15.4	-140.28	120.7	519.9	849.3	78.3	31.61	27.645			
4,000.0	3,882.5	3,927.4	3,882.5	18.9	15.7	-141.60	120.7	520.0	873.8	78.3	32.32	27.808			
4,100.0	3,977.6	4,022.5	3,977.6	19.5	16.0	-142.81	120.7	520.0	898.7	78.3	33.02	27.978			
4,200.0	4,072.7	4,117.6	4,072.7	20.1	16.3	-143.94	120.7	520.0	923.9	78.3	33.73	28.153			
4,300.0	4,167.8	4,212.7	4,167.8	20.7	16.6	-145.02	120.7	520.0	949.5	78.3	34.43	28.331			
4,400.0	4,262.9	4,307.9	4,262.9	21.3	16.9	-146.05	120.7	520.0	975.4	78.3					

CC - Min centre to center distance or convergent point, SF - min separation factor, ES - min ellipse separation

Anticollision Report

Company:	NEW MEXICO	Local Co-ordinate Reference:	Well DREAMCATCHER FED COM 134H
Project:	(SP) EDDY	TVD Reference:	KB @ 3262.0usft
Reference Site:	DREAMCATCHER	MD Reference:	KB @ 3262.0usft
Site Error:	0.0 usft	North Reference:	Grid
Reference Well:	DREAMCATCHER FED COM 134H	Survey Calculation Method:	Minimum Curvature
Well Error:	0.0 usft	Output errors are at	2.00 sigma
Reference Wellbore	OWB	Database:	Compass_17
Reference Design:	PWP0	Offset TVD Reference:	Offset Datum

Offset Design: DREAMCATCHER - DREAMCATCHER FED COM 213H - OWB - PWP0													Offset Site Error:	0.0 usft	
Survey Program: 0-MWD													Offset Well Error:		0.0 usft
Measured Reference Depth (usft)	Vertical Depth (usft)	Offset Measured Depth (usft)	Vertical Depth (usft)	Semi Major Axis Reference (usft)	Offset (usft)	Highside Toolface (°)	Offset Wellbore Centre (+N/-S (usft) +E/-W (usft))		Rule Assigned: Distance Between Centres (usft) Between Ellipses (usft)		Minimum Separation (usft)	Separation Factor	Warning		
0.0	0.0	0.0	0.0	0.0	0.0	-90.82	-0.5	-33.0	33.0						
100.0	100.0	100.0	100.0	0.3	0.3	-90.82	-0.5	-33.0	33.0	32.5	0.50	65.742			
200.0	200.0	200.0	200.0	0.6	0.6	-90.82	-0.5	-33.0	33.0	31.8	1.22	27.070			
300.0	300.0	300.0	300.0	1.0	1.0	-90.82	-0.5	-33.0	33.0	31.1	1.94	17.044			
400.0	400.0	400.0	400.0	1.3	1.3	-90.82	-0.5	-33.0	33.0	30.3	2.65	12.438			
500.0	500.0	500.0	500.0	1.7	1.7	-90.82	-0.5	-33.0	33.0	29.6	3.37	9.791			
600.0	600.0	600.0	600.0	2.0	2.0	-90.82	-0.5	-33.0	33.0	28.9	4.09	8.074			
700.0	700.0	700.0	700.0	2.4	2.4	-90.82	-0.5	-33.0	33.0	28.2	4.80	6.869			
800.0	800.0	800.0	800.0	2.8	2.8	-90.82	-0.5	-33.0	33.0	27.5	5.52	5.977			
900.0	900.0	900.0	900.0	3.1	3.1	-90.82	-0.5	-33.0	33.0	26.8	6.24	5.290			
1,000.0	1,000.0	1,000.0	1,000.0	3.5	3.5	-90.82	-0.5	-33.0	33.0	26.0	6.95	4.744 CC			
1,100.0	1,100.0	1,100.0	1,100.0	3.8	3.8	114.84	-0.5	-33.0	33.7	26.0	7.65	4.402 ES			
1,200.0	1,199.8	1,199.8	1,199.8	4.1	4.2	122.33	-0.5	-33.0	36.2	27.9	8.34	4.340 SF			
1,300.0	1,299.5	1,299.5	1,299.5	4.5	4.6	132.44	-0.5	-33.0	41.5	32.5	9.03	4.597			
1,400.0	1,398.7	1,398.7	1,398.7	4.8	4.9	142.55	-0.5	-33.0	50.6	40.8	9.73	5.198			
1,500.0	1,497.5	1,497.5	1,497.5	5.2	5.3	150.97	-0.5	-33.0	63.7	53.3	10.43	6.111			
1,600.0	1,595.6	1,595.1	1,595.1	5.6	5.6	158.47	0.8	-32.1	81.3	70.2	11.13	7.308			
1,700.0	1,693.1	1,691.0	1,690.8	6.0	6.0	165.49	4.8	-29.4	104.1	92.3	11.81	8.810			
1,800.0	1,789.6	1,784.6	1,784.2	6.4	6.3	171.47	11.2	-25.0	132.4	120.0	12.49	10.607			
1,900.0	1,885.3	1,875.7	1,874.6	6.9	6.6	176.35	19.8	-19.1	166.5	153.4	13.15	12.667			
2,000.0	1,980.4	1,964.3	1,962.3	7.4	6.9	-179.68	30.5	-11.7	204.6	190.8	13.79	14.837			
2,100.0	2,075.5	2,051.1	2,047.7	7.9	7.3	-176.41	43.1	-3.1	244.9	230.5	14.42	16.986			
2,200.0	2,170.6	2,135.9	2,130.7	8.4	7.6	-173.64	57.5	6.8	287.4	272.4	15.04	19.116			
2,300.0	2,265.7	2,218.7	2,211.2	9.0	7.9	-171.24	73.4	17.8	332.1	316.5	15.64	21.232			
2,400.0	2,360.8	2,303.9	2,293.5	9.5	8.3	-169.07	91.5	30.2	378.7	362.4	16.30	23.238			
2,500.0	2,455.9	2,391.4	2,378.1	10.1	8.7	-167.30	110.2	43.0	425.7	408.7	16.99	25.054			
2,600.0	2,551.0	2,479.0	2,462.6	10.6	9.0	-165.88	128.8	55.8	473.0	455.3	17.70	26.724			
2,700.0	2,646.1	2,566.5	2,547.2	11.2	9.4	-164.72	147.5	68.7	520.5	502.1	18.42	28.262			
2,800.0	2,741.2	2,654.1	2,631.8	11.8	9.8	-163.74	166.2	81.5	568.1	549.0	19.14	29.680			
2,900.0	2,836.3	2,741.6	2,716.3	12.3	10.2	-162.92	184.9	94.3	615.8	596.0	19.87	30.989			
3,000.0	2,931.4	2,829.2	2,800.9	12.9	10.7	-162.22	203.5	107.2	663.6	643.0	20.61	32.199			
3,100.0	3,026.5	2,916.8	2,885.5	13.5	11.1	-161.61	222.2	120.0	711.5	690.2	21.35	33.320			
3,200.0	3,121.6	3,004.3	2,970.1	14.1	11.5	-161.07	240.9	132.8	759.5	737.3	22.10	34.361			
3,300.0	3,216.7	3,091.9	3,054.6	14.7	11.9	-160.60	259.6	145.7	807.4	784.6	22.85	35.329			
3,400.0	3,311.9	3,179.4	3,139.2	15.3	12.3	-160.18	278.3	158.5	855.4	831.8	23.61	36.231			
3,500.0	3,407.0	3,267.0	3,223.8	15.9	12.8	-159.81	296.9	171.3	903.5	879.1	24.37	37.073			
3,600.0	3,502.1	3,354.5	3,308.4	16.5	13.2	-159.47	315.6	184.2	951.6	926.4	25.13	37.860			
3,700.0	3,597.2	3,442.1	3,392.9	17.1	13.6	-159.17	334.3	197.0	999.7	973.8	25.90	38.598			

CC - Min centre to center distance or convergent point, SF - min separation factor, ES - min ellipse separation

Anticollision Report

Company:	NEW MEXICO	Local Co-ordinate Reference:	Well DREAMCATCHER FED COM 134H
Project:	(SP) EDDY	TVD Reference:	KB @ 3262.0usft
Reference Site:	DREAMCATCHER	MD Reference:	KB @ 3262.0usft
Site Error:	0.0 usft	North Reference:	Grid
Reference Well:	DREAMCATCHER FED COM 134H	Survey Calculation Method:	Minimum Curvature
Well Error:	0.0 usft	Output errors are at	2.00 sigma
Reference Wellbore	OWB	Database:	Compass_17
Reference Design:	PWP0	Offset TVD Reference:	Offset Datum

Offset Design: DREAMCATCHER - DREAMCATCHER FED COM 214H - OWB - PWP0													Offset Site Error:	0.0 usft
Survey Program: 0-MWD													Offset Well Error:	0.0 usft
Measured Reference Depth (usft)	Vertical Depth (usft)	Measured Offset Depth (usft)	Vertical Depth (usft)	Semi Major Axis Reference (usft)	Offset (usft)	Highside Toolface (°)	Offset Wellbore Centre		Distance Between Centres		Minimum Separation (usft)	Separation Factor	Warning	
Depth (usft)	Depth (usft)	Depth (usft)	Depth (usft)	Reference (usft)	Offset (usft)	(°)	+N/-S (usft)	+E/-W (usft)	Between Centres (usft)	Between Ellipses (usft)	Separation (usft)	Factor		
0.0	0.0	0.0	0.0	0.0	0.0	89.17	0.5	33.0	33.0	32.5	0.50	65.762		
100.0	100.0	100.0	100.0	0.3	0.3	89.17	0.5	33.0	33.0	31.8	1.22	27.079		
200.0	200.0	200.0	200.0	0.6	0.6	89.17	0.5	33.0	33.0	31.1	1.94	17.049		
300.0	300.0	300.0	300.0	1.0	1.0	89.17	0.5	33.0	33.0	30.4	2.65	12.442		
400.0	400.0	400.0	400.0	1.3	1.3	89.17	0.5	33.0	33.0	29.6	3.37	9.794		
500.0	500.0	500.0	500.0	1.7	1.7	89.17	0.5	33.0	33.0	28.9	4.09	8.076		
600.0	600.0	600.0	600.0	2.0	2.0	89.17	0.5	33.0	33.0	28.2	4.80	6.871		
700.0	700.0	700.0	700.0	2.4	2.4	89.17	0.5	33.0	33.0	27.5	5.52	5.978		
800.0	800.0	800.0	800.0	2.8	2.8	89.17	0.5	33.0	33.0	26.8	6.24	5.291		
900.0	900.0	900.0	900.0	3.1	3.1	89.17	0.5	33.0	33.0	26.0	6.95	4.746	CC	
1,000.0	1,000.0	1,000.0	1,000.0	3.5	3.5	89.17	0.5	33.0	33.0	25.8	7.63	4.383	ES	
1,100.0	1,100.0	1,099.3	1,099.2	3.8	3.8	-68.39	-0.8	34.1	33.5	26.6	8.29	4.204		
1,200.0	1,199.8	1,198.5	1,198.4	4.1	4.1	-69.76	-4.7	37.5	34.8	28.2	8.95	4.154		
1,300.0	1,299.5	1,297.7	1,297.2	4.5	4.5	-71.81	-11.2	43.1	37.2	30.9	9.64	4.207		
1,400.0	1,398.7	1,396.9	1,395.6	4.8	4.8	-74.27	-20.3	50.9	40.5	34.6	10.35	4.342		
1,500.0	1,497.5	1,496.0	1,493.5	5.2	5.2	-76.87	-32.0	61.0	44.9	39.3	11.10	4.541		
1,600.0	1,595.6	1,595.0	1,590.7	5.6	5.6	-79.41	-46.2	73.2	50.4	45.0	11.89	4.788		
1,700.0	1,693.1	1,693.9	1,687.2	6.0	6.0	-81.75	-62.9	87.6	56.9	51.8	12.74	5.066		
1,800.0	1,789.6	1,792.8	1,782.7	6.4	6.4	-83.84	-82.1	104.2	64.6	59.6	13.66	5.362		
1,900.0	1,885.3	1,891.4	1,877.1	6.9	6.9	-85.66	-103.7	122.8	73.3	68.0	14.65	5.640		
2,000.0	1,980.4	1,990.9	1,971.7	7.4	7.4	-87.14	-127.0	142.9	82.6	76.4	15.67	5.872		
2,100.0	2,075.5	2,090.5	2,066.4	7.9	7.9	-88.31	-150.3	163.0	92.0	84.7	16.72	6.067		
2,200.0	2,170.6	2,190.0	2,161.1	8.4	8.4	-89.27	-173.6	183.1	101.5	93.1	17.80	6.233		
2,300.0	2,265.7	2,289.5	2,255.7	9.0	9.0	-90.06	-196.9	203.1	110.9	101.5	18.89	6.374		
2,400.0	2,360.8	2,389.1	2,350.4	9.5	9.5	-90.73	-220.2	223.2	120.4	109.9	20.00	6.495		
2,500.0	2,455.9	2,488.6	2,445.1	10.1	10.1	-91.30	-243.5	243.3	129.9	118.3	21.12	6.600		
2,600.0	2,551.0	2,588.2	2,539.7	10.6	10.6	-91.79	-266.8	263.4	139.4	126.7	22.26	6.691		
2,700.0	2,646.1	2,687.7	2,634.4	11.2	11.2	-92.22	-290.1	283.5	148.9	135.0	23.40	6.770		
2,800.0	2,741.2	2,787.2	2,729.1	11.8	11.8	-92.60	-313.4	303.6	158.4	143.4	24.55	6.841		
2,900.0	2,836.3	2,886.8	2,823.7	12.3	12.4	-92.93	-336.7	323.7	168.0	151.8	25.71	6.903		
3,000.0	2,931.4	2,986.3	2,918.4	12.9	12.9	-93.23	-360.0	343.7	177.5	160.1	26.88	6.958		
3,100.0	3,026.5	3,085.9	3,013.1	13.5	13.5	-93.50	-383.3	363.8	187.0	168.5	28.05	7.007		
3,200.0	3,121.6	3,185.4	3,107.8	14.1	14.1	-93.74	-406.6	383.9	196.6	176.9	29.23	7.052		
3,300.0	3,216.7	3,284.9	3,202.4	14.7	14.7	-93.97	-429.9	404.0	206.1	185.2	30.41	7.091		
3,400.0	3,311.9	3,384.8	3,297.4	15.3	15.3	-94.18	-453.2	424.1	215.6	193.1	31.60	7.111		
3,500.0	3,407.0	3,486.0	3,394.4	15.9	15.9	-94.98	-475.1	443.0	224.7	200.3	32.75	7.117		
3,600.0	3,502.1	3,587.0	3,492.2	16.5	16.4	-96.58	-494.4	459.6	233.1	207.3	33.85	7.124		
3,700.0	3,597.2	3,687.6	3,590.3	17.1	16.9	-98.88	-511.0	473.9	241.1	214.3	34.88	7.145		
3,800.0	3,692.3	3,787.5	3,688.5	17.7	17.4	-101.82	-524.8	485.9	249.2	221.9	35.80	7.199		
3,900.0	3,787.4	3,886.5	3,786.3	18.3	17.8	-105.30	-536.0	495.5	257.8	230.7	36.61	7.302		
4,000.0	3,882.5	3,984.3	3,883.5	18.9	18.2	-109.23	-544.6	502.9	267.3	241.2	37.26	7.472		
4,100.0	3,977.6	4,080.7	3,979.7	19.5	18.6	-113.49	-550.5	508.0	278.4	253.9	37.76	7.723		
4,200.0	4,072.7	4,175.7	4,074.5	20.1	18.9	-117.97	-554.0	511.0	291.6	269.3	38.09	8.071		
4,300.0	4,167.8	4,269.0	4,167.8	20.7	19.1	-122.54	-555.0	511.9	307.4	287.3	38.35	8.492		
4,400.0	4,262.9	4,364.1	4,262.9	21.3	19.4	-126.98	-555.0	511.9	325.7	307.1	38.60	8.956		
4,500.0	4,358.0	4,459.2	4,358.0	21.9	19.6	-130.96	-555.0	511.9	345.7	328.4	39.15	9.963		
4,600.0	4,453.1	4,554.3	4,453.1	22.5	20.4	-134.52	-555.0	511.9	367.2	374.4	39.47	10.487		
4,700.0	4,548.2	4,649.4	4,548.2	23.1	20.7	-137.69	-555.0	511.9	390.0	398.8	39.82	11.016		
4,800.0	4,643.3	4,744.5	4,643.3	23.7	20.4	-140.51	-555.0	511.9	413.9	423.9	40.20	11.545		
4,900.0	4,738.4	4,839.7	4,738.4	24.3	20.7	-143.03	-555.0	511.9	438.6	449.6	40.62	12.069		
5,000.0	4,833.5	4,934.8	4,833.5	24.9	20.9	-145.29	-555.0	511.9	464.1					
5,100.0	4,928.6	5,029.9	4,928.6	25.6	21.2	-147.32	-555.0	511.9	490.2					

CC - Min centre to center distance or convergent point, SF - min separation factor, ES - min ellipse separation

Anticollision Report

Company:	NEW MEXICO	Local Co-ordinate Reference:	Well DREAMCATCHER FED COM 134H
Project:	(SP) EDDY	TVD Reference:	KB @ 3262.0usft
Reference Site:	DREAMCATCHER	MD Reference:	KB @ 3262.0usft
Site Error:	0.0 usft	North Reference:	Grid
Reference Well:	DREAMCATCHER FED COM 134H	Survey Calculation Method:	Minimum Curvature
Well Error:	0.0 usft	Output errors are at	2.00 sigma
Reference Wellbore	OWB	Database:	Compass_17
Reference Design:	PWP0	Offset TVD Reference:	Offset Datum

Offset Design: DREAMCATCHER - DREAMCATCHER FED COM 214H - OWB - PWP0													Offset Site Error:	0.0 usft
Survey Program: 0-MWD													Offset Well Error:	0.0 usft
Reference		Offset		Semi Major Axis		Highside Toolface (°)	Offset Wellbore Centre		Rule Assigned: Distance Between		Minimum Separation (usft)	Separation Factor	Warning	
Measured Depth (usft)	Vertical Depth (usft)	Measured Depth (usft)	Vertical Depth (usft)	Reference (usft)	Offset (usft)		+N/-S (usft)	+E/-W (usft)	Centres (usft)	Ellipses (usft)				
5,200.0	5,023.8	5,125.0	5,023.8	26.2	21.4	-149.15	-555.0	511.9	516.8	475.8	41.06	12.587		
5,262.5	5,083.2	5,184.4	5,083.2	26.5	21.6	-150.20	-555.0	511.9	533.7	492.4	41.35	12.907		
5,300.0	5,118.9	5,220.2	5,118.9	26.8	21.7	-150.89	-555.0	511.9	543.7	502.2	41.53	13.091		
5,400.0	5,214.9	5,316.2	5,214.9	27.3	22.0	-152.49	-555.0	511.9	568.6	526.5	42.04	13.524		
5,500.0	5,311.9	5,413.1	5,311.9	27.9	22.3	-153.78	-555.0	511.9	590.7	548.1	42.58	13.873		
5,600.0	5,409.6	5,510.8	5,409.6	28.4	22.6	-154.83	-555.0	511.9	609.9	566.7	43.14	14.137		
5,700.0	5,508.0	5,609.2	5,508.0	28.8	22.8	-155.65	-555.0	511.9	626.1	582.4	43.72	14.319		
5,800.0	5,606.9	5,708.1	5,606.9	29.2	23.1	-156.29	-555.0	511.9	639.2	594.9	44.32	14.423		
5,900.0	5,706.3	5,807.5	5,706.3	29.6	23.4	-156.75	-555.0	511.9	649.2	604.3	44.93	14.451		
6,000.0	5,806.0	5,907.3	5,806.0	30.0	23.7	-157.06	-555.0	511.9	656.0	610.5	45.54	14.405		
6,100.0	5,906.0	6,007.2	5,906.0	30.2	24.0	-157.22	-555.0	511.9	659.6	613.5	46.16	14.290		
6,162.5	5,968.5	6,069.7	5,968.5	30.4	24.2	-0.17	-555.0	511.9	660.3	613.7	46.55	14.186		
6,200.0	6,006.0	6,107.2	6,006.0	30.5	24.3	-0.17	-555.0	511.9	660.3	613.5	46.77	14.117		
6,300.0	6,106.0	6,207.2	6,106.0	30.7	24.6	-0.17	-555.0	511.9	660.3	612.9	47.38	13.935		
6,400.0	6,206.0	6,307.2	6,206.0	30.9	24.9	-0.17	-555.0	511.9	660.3	612.3	48.00	13.757		
6,500.0	6,306.0	6,407.2	6,306.0	31.2	25.2	-0.17	-555.0	511.9	660.3	611.7	48.61	13.583		
6,600.0	6,406.0	6,507.2	6,406.0	31.4	25.5	-0.17	-555.0	511.9	660.3	611.0	49.23	13.412		
6,700.0	6,506.0	6,607.2	6,506.0	31.7	25.8	-0.17	-555.0	511.9	660.3	610.4	49.85	13.245		
6,800.0	6,606.0	6,707.2	6,606.0	31.9	26.1	-0.17	-555.0	511.9	660.3	609.8	50.47	13.082		
6,900.0	6,706.0	6,807.2	6,706.0	32.1	26.5	-0.17	-555.0	511.9	660.3	609.2	51.10	12.922		
7,000.0	6,806.0	6,907.2	6,806.0	32.4	26.8	-0.17	-555.0	511.9	660.3	608.5	51.73	12.765		
7,100.0	6,906.0	7,007.2	6,906.0	32.6	27.1	-0.17	-555.0	511.9	660.3	607.9	52.36	12.611		
7,200.0	7,006.0	7,107.2	7,006.0	32.9	27.4	-0.17	-555.0	511.9	660.3	607.3	52.99	12.460		
7,300.0	7,106.0	7,207.2	7,106.0	33.1	27.7	-0.17	-555.0	511.9	660.3	606.6	53.62	12.313		
7,400.0	7,206.0	7,307.2	7,206.0	33.4	28.0	-0.17	-555.0	511.9	660.3	606.0	54.26	12.169		
7,500.0	7,306.0	7,407.2	7,306.0	33.6	28.3	-0.17	-555.0	511.9	660.3	605.4	54.90	12.027		
7,600.0	7,406.0	7,507.2	7,406.0	33.9	28.7	-0.17	-555.0	511.9	660.3	604.7	55.54	11.888		
7,700.0	7,506.0	7,607.2	7,506.0	34.2	29.0	-0.17	-555.0	511.9	660.3	604.1	56.18	11.752		
7,800.0	7,606.0	7,707.2	7,606.0	34.4	29.3	-0.17	-555.0	511.9	660.3	603.4	56.83	11.619		
7,900.0	7,706.0	7,807.2	7,706.0	34.7	29.6	-0.17	-555.0	511.9	660.3	602.8	57.47	11.489		
7,996.5	7,802.5	7,903.7	7,802.5	34.9	29.9	-0.17	-555.0	511.9	660.3	602.2	58.10	11.365		
8,000.0	7,806.0	7,907.2	7,806.0	35.0	29.9	90.87	-555.0	511.9	660.3	602.2	58.12	11.361		
8,025.0	7,830.9	7,932.2	7,830.9	35.0	30.0	90.94	-555.0	511.9	660.3	602.0	58.29	11.328		
8,050.0	7,855.9	7,957.1	7,855.9	35.1	30.1	91.12	-555.0	511.9	660.3	601.9	58.46	11.295		
8,075.0	7,880.6	7,981.8	7,880.6	35.1	30.2	91.41	-555.0	511.9	660.4	601.8	58.65	11.260		
8,100.0	7,905.2	8,006.4	7,905.2	35.2	30.3	91.79	-555.0	511.9	660.5	601.7	58.84	11.225		
8,125.0	7,929.4	8,031.5	7,930.3	35.2	30.3	92.27	-555.1	511.7	660.7	601.7	59.05	11.189		
8,150.0	7,953.3	8,057.4	7,956.1	35.3	30.4	92.77	-555.1	510.2	661.0	601.8	59.26	11.154		
8,175.0	7,976.8	8,083.7	7,982.2	35.3	30.5	93.26	-555.1	507.2	661.3	601.9	59.46	11.121		
8,200.0	7,999.9	8,110.3	8,008.5	35.4	30.6	93.75	-555.2	502.8	661.7	602.0	59.66	11.091		
8,225.0	8,022.3	8,137.4	8,034.9	35.4	30.6	94.23	-555.3	496.7	662.1	602.2	59.85	11.063		
8,250.0	8,044.2	8,164.8	8,061.2	35.4	30.7	94.70	-555.5	489.1	662.5	602.5	60.02	11.038		
8,275.0	8,065.4	8,192.6	8,087.4	35.4	30.7	95.16	-555.6	479.9	663.0	602.8	60.19	11.015		
8,300.0	8,085.9	8,220.8	8,113.4	35.5	30.8	95.61	-555.8	469.0	663.5	603.2	60.34	10.996		
8,325.0	8,105.7	8,249.4	8,139.1	35.5	30.8	96.04	-556.1	456.3	664.0	603.6	60.48	10.979		
8,350.0	8,124.6	8,278.4	8,164.3	35.5	30.9	96.46	-556.3	442.0	664.6	604.0	60.61	10.964		
8,375.0	8,142.6	8,307.8	8,188.9	35.5	30.9	96.87	-556.6	425.9	665.1	604.4	60.73	10.952		
8,400.0	8,159.6	8,337.6	8,212.7	35.5	31.0	97.25	-556.9	408.1	665.7	604.8	60.83	10.943		
8,425.0	8,175.7	8,367.7	8,235.7	35.5	31.0	97.62	-557.3	388.6	666.2	605.3	60.93	10.934		
8,450.0	8,190.8	8,398.3	8,257.7	35.5	31.0	97.96	-557.7	367.4	666.8	605.7	61.02	10.927		
8,475.0	8,204.8	8,429.2	8,278.5	35.5	31.1	98.28	-558.1	344.6	667.3	606.2	61.11	10.920		
8,500.0	8,217.7	8,460.4	8,298.0	35.5	31.1	98.57	-558.5	320.2	667.8	606.6	61.19	10.913		

CC - Min centre to center distance or convergent point, SF - min separation factor, ES - min ellipse separation

Anticollision Report

Company:	NEW MEXICO	Local Co-ordinate Reference:	Well DREAMCATCHER FED COM 134H
Project:	(SP) EDDY	TVD Reference:	KB @ 3262.0usft
Reference Site:	DREAMCATCHER	MD Reference:	KB @ 3262.0usft
Site Error:	0.0 usft	North Reference:	Grid
Reference Well:	DREAMCATCHER FED COM 134H	Survey Calculation Method:	Minimum Curvature
Well Error:	0.0 usft	Output errors are at	2.00 sigma
Reference Wellbore	OWB	Database:	Compass_17
Reference Design:	PWP0	Offset TVD Reference:	Offset Datum

Offset Design: DREAMCATCHER - DREAMCATCHER FED COM 214H - OWB - PWP0													Offset Site Error:	0.0 usft		
Survey Program: 0-MWD													Offset Well Error:		0.0 usft	
Reference				Offset			Semi Major Axis		Highside Toolface (°)	Offset Wellbore Centre		Distance		Minimum Separation (usft)	Separation Factor	Warning
Measured Depth (usft)	Vertical Depth (usft)	Measured Depth (usft)	Vertical Depth (usft)	Reference (usft)	Offset (usft)	+N/-S (usft)	+E/-W (usft)	Between Centres (usft)		Between Ellipses (usft)						
8,525.0	8,229.5	8,492.0	8,316.1	35.5	31.1	98.83	-559.0	294.3	668.2	606.9	61.28	10.904				
8,550.0	8,240.1	8,523.8	8,332.5	35.5	31.1	99.06	-559.5	267.1	668.6	607.2	61.38	10.894				
8,575.0	8,249.5	8,555.9	8,347.2	35.4	31.2	99.26	-560.0	238.5	669.0	607.5	61.49	10.880				
8,600.0	8,257.7	8,588.2	8,360.0	35.4	31.2	99.43	-560.6	208.9	669.3	607.7	61.61	10.862				
8,625.0	8,264.6	8,620.7	8,370.8	35.4	31.2	99.56	-561.1	178.3	669.5	607.8	61.76	10.841				
8,650.0	8,270.2	8,653.3	8,379.6	35.4	31.2	99.66	-561.7	146.8	669.7	607.8	61.93	10.814				
8,675.0	8,274.6	8,686.0	8,386.2	35.3	31.3	99.72	-562.3	114.8	669.8	607.7	62.13	10.782				
8,700.0	8,277.7	8,718.8	8,390.6	35.3	31.4	99.75	-562.9	82.3	669.9	607.5	62.35	10.744				
8,725.0	8,279.5	8,751.6	8,392.7	35.3	31.4	99.74	-563.5	49.6	669.8	607.2	62.60	10.701				
8,746.5	8,280.0	8,776.7	8,393.0	35.3	31.5	99.71	-563.9	24.5	669.8	607.0	62.83	10.661				
8,800.0	8,280.0	8,830.2	8,393.0	35.2	31.7	99.71	-564.9	-28.9	669.8	606.3	63.47	10.553				
8,900.0	8,280.0	8,930.2	8,393.0	35.1	32.3	99.71	-566.7	-128.9	669.8	604.9	64.89	10.322				
9,000.0	8,280.0	9,030.2	8,393.0	35.1	33.1	99.71	-568.5	-228.9	669.8	603.2	66.62	10.054				
9,100.0	8,280.0	9,130.2	8,393.0	35.1	34.2	99.71	-570.3	-328.9	669.8	601.2	68.63	9.759				
9,200.0	8,280.0	9,230.2	8,393.0	35.6	35.3	99.71	-572.1	-428.9	669.8	598.9	70.91	9.446				
9,300.0	8,280.0	9,330.2	8,393.0	36.8	36.6	99.71	-574.0	-528.9	669.8	596.4	73.43	9.122				
9,400.0	8,280.0	9,430.2	8,393.0	38.1	38.0	99.71	-575.8	-628.8	669.8	593.6	76.16	8.795				
9,500.0	8,280.0	9,530.2	8,393.0	39.6	39.6	99.71	-577.6	-728.8	669.8	590.7	79.08	8.470				
9,600.0	8,280.0	9,630.2	8,393.0	41.2	41.1	99.71	-579.4	-828.8	669.8	587.6	82.17	8.151				
9,700.0	8,280.0	9,730.2	8,393.0	42.8	42.8	99.71	-581.2	-928.8	669.8	584.4	85.42	7.841				
9,800.0	8,280.0	9,830.2	8,393.0	44.5	44.6	99.71	-583.1	-1,028.8	669.8	581.0	88.80	7.543				
9,900.0	8,280.0	9,930.2	8,393.0	46.3	46.4	99.71	-584.9	-1,128.8	669.8	577.5	92.30	7.256				
10,000.0	8,280.0	10,030.2	8,393.0	48.1	48.2	99.71	-586.7	-1,228.7	669.8	573.9	95.91	6.983				
10,100.0	8,280.0	10,130.2	8,393.0	50.0	50.1	99.71	-588.5	-1,328.7	669.8	570.1	99.62	6.723				
10,200.0	8,280.0	10,230.2	8,393.0	51.9	52.0	99.71	-590.3	-1,428.7	669.8	566.4	103.41	6.477				
10,300.0	8,280.0	10,330.2	8,393.0	53.8	54.0	99.71	-592.1	-1,528.7	669.8	562.5	107.28	6.243				
10,400.0	8,280.0	10,430.2	8,393.0	55.8	56.0	99.71	-594.0	-1,628.7	669.8	558.5	111.22	6.022				
10,500.0	8,280.0	10,530.2	8,393.0	57.9	58.1	99.71	-595.8	-1,728.7	669.8	554.5	115.22	5.813				
10,600.0	8,280.0	10,630.2	8,393.0	59.9	60.1	99.71	-597.6	-1,828.6	669.8	550.5	119.28	5.615				
10,700.0	8,280.0	10,730.2	8,393.0	62.0	62.2	99.71	-599.4	-1,928.6	669.8	546.4	123.38	5.428				
10,800.0	8,280.0	10,830.2	8,393.0	64.1	64.3	99.71	-601.2	-2,028.6	669.8	542.2	127.53	5.252				
10,900.0	8,280.0	10,930.2	8,393.0	66.2	66.5	99.71	-603.0	-2,128.6	669.8	538.0	131.72	5.085				
11,000.0	8,280.0	11,030.2	8,393.0	68.3	68.6	99.71	-604.9	-2,228.6	669.8	533.8	135.95	4.926				
11,100.0	8,280.0	11,130.2	8,393.0	70.5	70.8	99.71	-606.7	-2,328.6	669.7	529.5	140.21	4.777				
11,200.0	8,280.0	11,230.2	8,393.0	72.7	73.0	99.71	-608.5	-2,428.5	669.7	525.2	144.51	4.635				
11,300.0	8,280.0	11,330.2	8,393.0	74.8	75.2	99.71	-610.3	-2,528.5	669.7	520.9	148.83	4.500				
11,400.0	8,280.0	11,430.2	8,393.0	77.0	77.4	99.71	-612.1	-2,628.5	669.7	516.6	153.18	4.372				
11,500.0	8,280.0	11,530.2	8,393.0	79.3	79.6	99.71	-613.9	-2,728.5	669.7	512.2	157.55	4.251				
11,600.0	8,280.0	11,630.2	8,393.0	81.5	81.8	99.71	-615.8	-2,828.5	669.7	507.8	161.94	4.136				
11,700.0	8,280.0	11,730.2	8,393.0	83.7	84.1	99.71	-617.6	-2,928.5	669.7	503.4	166.35	4.026				
11,800.0	8,280.0	11,830.2	8,393.0	85.9	86.3	99.71	-619.4	-3,028.4	669.7	499.0	170.78	3.922				
11,900.0	8,280.0	11,930.2	8,393.0	88.2	88.6	99.71	-621.2	-3,128.4	669.7	494.5	175.23	3.822				
12,000.0	8,280.0	12,030.2	8,393.0	90.5	90.9	99.71	-623.0	-3,228.4	669.7	490.0	179.69	3.727				
12,100.0	8,280.0	12,130.2	8,393.0	92.7	93.1	99.71	-624.8	-3,328.4	669.7	485.6	184.17	3.636				
12,200.0	8,280.0	12,230.2	8,393.0	95.0	95.4	99.71	-626.7	-3,428.4	669.7	481.1	188.66	3.550				
12,300.0	8,280.0	12,330.2	8,393.0	97.3	97.7	99.71	-628.5	-3,528.4	669.7	476.6	193.17	3.467				
12,400.0	8,280.0	12,430.2	8,393.0	99.6	100.0	99.71	-630.3	-3,628.3	669.7	472.0	197.68	3.388				
12,500.0	8,280.0	12,530.2	8,393.0	101.8	102.3	99.71	-632.1	-3,728.3	669.7	467.5	202.21	3.312				
12,600.0	8,280.0	12,630.2	8,393.0	104.1	104.6	99.71	-633.9	-3,828.3	669.7	463.0	206.74	3.239				
12,700.0	8,280.0	12,730.2	8,393.0	106.4	106.9	99.71	-635.8	-3,928.3	669.7	458.4	211.29	3.170				
12,800.0	8,280.0	12,830.2	8,393.0	108.7	109.2	99.71	-637.6	-4,028.3	669.7	453.9	215.85	3.103				
12,900.0	8,280.0	12,930.2	8,393.0	111.1	111.5	99.71	-639.4	-4,128.3	669.7	449.3	220.41	3.038				

CC - Min centre to center distance or convergent point, SF - min separation factor, ES - min ellipse separation

Anticollision Report

Company:	NEW MEXICO	Local Co-ordinate Reference:	Well DREAMCATCHER FED COM 134H
Project:	(SP) EDDY	TVD Reference:	KB @ 3262.0usft
Reference Site:	DREAMCATCHER	MD Reference:	KB @ 3262.0usft
Site Error:	0.0 usft	North Reference:	Grid
Reference Well:	DREAMCATCHER FED COM 134H	Survey Calculation Method:	Minimum Curvature
Well Error:	0.0 usft	Output errors are at	2.00 sigma
Reference Wellbore	OWB	Database:	Compass_17
Reference Design:	PWP0	Offset TVD Reference:	Offset Datum

Offset Design: DREAMCATCHER - DREAMCATCHER FED COM 214H - OWB - PWP0														Offset Site Error:	0.0 usft
Survey Program: 0-MWD														Offset Well Error:	0.0 usft
Reference		Offset		Semi Major Axis		Highside Toolface (°)	Offset Wellbore Centre		Distance		Minimum Separation (usft)	Separation Factor	Warning		
Measured Depth (usft)	Vertical Depth (usft)	Measured Depth (usft)	Vertical Depth (usft)	Reference (usft)	Offset (usft)		+N/-S (usft)	+E/-W (usft)	Between Centres (usft)	Between Ellipses (usft)					
13,000.0	8,280.0	13,030.2	8,393.0	113.4	113.8	99.71	-641.2	-4,228.2	669.7	444.7	224.98	2.977			
13,100.0	8,280.0	13,130.2	8,393.0	115.7	116.2	99.71	-643.0	-4,328.2	669.7	440.2	229.56	2.917			
13,200.0	8,280.0	13,230.2	8,393.0	118.0	118.5	99.71	-644.8	-4,428.2	669.7	435.6	234.15	2.860			
13,300.0	8,280.0	13,330.2	8,393.0	120.3	120.8	99.71	-646.7	-4,528.2	669.7	431.0	238.74	2.805			
13,400.0	8,280.0	13,430.2	8,393.0	122.7	123.2	99.71	-648.5	-4,628.2	669.7	426.4	243.34	2.752			
13,500.0	8,280.0	13,530.2	8,393.0	125.0	125.5	99.71	-650.3	-4,728.2	669.7	421.8	247.95	2.701			
13,600.0	8,280.0	13,630.2	8,393.0	127.3	127.8	99.71	-652.1	-4,828.1	669.7	417.2	252.56	2.652			
13,700.0	8,280.0	13,730.2	8,393.0	129.7	130.2	99.71	-653.9	-4,928.1	669.7	412.5	257.17	2.604			
13,800.0	8,280.0	13,830.2	8,393.0	132.0	132.5	99.71	-655.7	-5,028.1	669.7	407.9	261.79	2.558			
13,900.0	8,280.0	13,930.2	8,393.0	134.3	134.9	99.71	-657.6	-5,128.1	669.7	403.3	266.42	2.514			
14,000.0	8,280.0	14,030.2	8,393.0	136.7	137.2	99.71	-659.4	-5,228.1	669.7	398.7	271.05	2.471			
14,100.0	8,280.0	14,130.2	8,393.0	139.0	139.6	99.71	-661.2	-5,328.1	669.7	394.0	275.68	2.429			
14,200.0	8,280.0	14,230.2	8,393.0	141.4	141.9	99.71	-663.0	-5,428.0	669.7	389.4	280.32	2.389			
14,300.0	8,280.0	14,330.2	8,393.0	143.7	144.3	99.71	-664.8	-5,528.0	669.7	384.7	284.96	2.350			
14,400.0	8,280.0	14,430.2	8,393.0	146.1	146.6	99.71	-666.6	-5,628.0	669.7	380.1	289.61	2.312			
14,500.0	8,280.0	14,530.2	8,393.0	148.4	149.0	99.71	-668.5	-5,728.0	669.7	375.4	294.26	2.276			
14,600.0	8,280.0	14,630.2	8,393.0	150.8	151.3	99.71	-670.3	-5,828.0	669.7	370.8	298.91	2.240			
14,700.0	8,280.0	14,730.2	8,393.0	153.2	153.7	99.71	-672.1	-5,928.0	669.7	366.1	303.57	2.206			
14,800.0	8,280.0	14,830.2	8,393.0	155.5	156.1	99.71	-673.9	-6,027.9	669.7	361.5	308.23	2.173			
14,900.0	8,280.0	14,930.2	8,393.0	157.9	158.4	99.71	-675.7	-6,127.9	669.7	356.8	312.89	2.140			
15,000.0	8,280.0	15,030.2	8,393.0	160.2	160.8	99.71	-677.5	-6,227.9	669.7	352.1	317.55	2.109			
15,100.0	8,280.0	15,130.2	8,393.0	162.6	163.2	99.71	-679.4	-6,327.9	669.7	347.5	322.22	2.078			
15,200.0	8,280.0	15,230.2	8,393.0	165.0	165.5	99.71	-681.2	-6,427.9	669.7	342.8	326.89	2.049			
15,300.0	8,280.0	15,330.2	8,393.0	167.3	167.9	99.71	-683.0	-6,527.9	669.7	338.1	331.56	2.020			
15,400.0	8,280.0	15,430.2	8,393.0	169.7	170.3	99.71	-684.8	-6,627.8	669.7	333.4	336.24	1.992			
15,500.0	8,280.0	15,530.2	8,393.0	172.1	172.6	99.71	-686.6	-6,727.8	669.7	328.8	340.91	1.964			
15,600.0	8,280.0	15,630.2	8,393.0	174.4	175.0	99.71	-688.4	-6,827.8	669.7	324.1	345.59	1.938			
15,700.0	8,280.0	15,730.2	8,393.0	176.8	177.4	99.71	-690.3	-6,927.8	669.7	319.4	350.27	1.912			
15,800.0	8,280.0	15,830.2	8,393.0	179.2	179.7	99.71	-692.1	-7,027.8	669.7	314.7	354.95	1.887			
15,900.0	8,280.0	15,930.2	8,393.0	181.5	182.1	99.71	-693.9	-7,127.8	669.7	310.0	359.64	1.862			
16,000.0	8,280.0	16,030.2	8,393.0	183.9	184.5	99.71	-695.7	-7,227.7	669.7	305.3	364.33	1.838			
16,100.0	8,280.0	16,130.2	8,393.0	186.3	186.9	99.71	-697.5	-7,327.7	669.7	300.6	369.01	1.815			
16,200.0	8,280.0	16,230.2	8,393.0	188.7	189.2	99.71	-699.4	-7,427.7	669.7	296.0	373.70	1.792			
16,300.0	8,280.0	16,330.2	8,393.0	191.0	191.6	99.71	-701.2	-7,527.7	669.7	291.3	378.40	1.770			
16,400.0	8,280.0	16,430.2	8,393.0	193.4	194.0	99.71	-703.0	-7,627.7	669.7	286.6	383.09	1.748			
16,500.0	8,280.0	16,530.2	8,393.0	195.8	196.4	99.71	-704.8	-7,727.7	669.7	281.9	387.78	1.727			
16,600.0	8,280.0	16,630.2	8,393.0	198.2	198.8	99.71	-706.6	-7,827.6	669.7	277.2	392.48	1.706			
16,700.0	8,280.0	16,730.2	8,393.0	200.6	201.1	99.71	-708.4	-7,927.6	669.7	272.5	397.18	1.686			
16,800.0	8,280.0	16,830.2	8,393.0	202.9	203.5	99.71	-710.3	-8,027.6	669.7	267.8	401.88	1.666			
16,900.0	8,280.0	16,930.2	8,393.0	205.3	205.9	99.71	-712.1	-8,127.6	669.7	263.1	406.58	1.647			
17,000.0	8,280.0	17,030.2	8,393.0	207.7	208.3	99.71	-713.9	-8,227.6	669.6	258.4	411.28	1.628			
17,100.0	8,280.0	17,130.2	8,393.0	210.1	210.7	99.71	-715.7	-8,327.6	669.6	253.7	415.98	1.610			
17,200.0	8,280.0	17,230.2	8,393.0	212.5	213.1	99.71	-717.5	-8,427.5	669.6	249.0	420.68	1.592			
17,300.0	8,280.0	17,330.2	8,393.0	214.8	215.4	99.71	-719.3	-8,527.5	669.6	244.3	425.39	1.574			
17,400.0	8,280.0	17,430.2	8,393.0	217.2	217.8	99.71	-721.2	-8,627.5	669.6	239.5	430.10	1.557			
17,500.0	8,280.0	17,530.2	8,393.0	219.6	220.2	99.71	-723.0	-8,727.5	669.6	234.8	434.80	1.540			
17,600.0	8,280.0	17,630.2	8,393.0	222.0	222.6	99.72	-724.8	-8,827.5	669.6	230.1	439.51	1.524			
17,700.0	8,280.0	17,730.2	8,393.0	224.4	225.0	99.72	-726.6	-8,927.5	669.6	225.4	444.22	1.507			
17,800.0	8,280.0	17,830.2	8,393.0	226.8	227.4	99.72	-728.4	-9,027.5	669.6	220.7	448.93	1.492 Level 3			
17,900.0	8,280.0	17,930.2	8,393.0	229.2	229.8	99.72	-730.2	-9,127.4	669.6	216.0	453.64	1.476 Level 3			
18,000.0	8,280.0	18,030.2	8,393.0	231.5	232.1	99.72	-732.1	-9,227.4	669.6	211.3	458.35	1.461 Level 3			
18,100.0	8,280.0	18,130.2	8,393.0	233.9	234.5	99.72	-733.9	-9,327.4	669.6	206.6	463.07	1.446 Level 3			

CC - Min centre to center distance or convergent point, SF - min separation factor, ES - min ellipse separation

Anticollision Report

Company:	NEW MEXICO	Local Co-ordinate Reference:	Well DREAMCATCHER FED COM 134H
Project:	(SP) EDDY	TVD Reference:	KB @ 3262.0usft
Reference Site:	DREAMCATCHER	MD Reference:	KB @ 3262.0usft
Site Error:	0.0 usft	North Reference:	Grid
Reference Well:	DREAMCATCHER FED COM 134H	Survey Calculation Method:	Minimum Curvature
Well Error:	0.0 usft	Output errors are at	2.00 sigma
Reference Wellbore	OWB	Database:	Compass_17
Reference Design:	PWP0	Offset TVD Reference:	Offset Datum

Offset Design: DREAMCATCHER - DREAMCATCHER FED COM 214H - OWB - PWP0													Offset Site Error:	0.0 usft	
Survey Program: 0-MWD													Offset Well Error:		0.0 usft
Survey Program Reference		Offset		Semi Major Axis		Highside Toolface (°)	Offset Wellbore Centre		Rule Assigned: Distance		Minimum Separation (usft)	Separation Factor	Warning		
Measured Depth (usft)	Vertical Depth (usft)	Measured Depth (usft)	Vertical Depth (usft)	Reference (usft)	Offset (usft)		+N/-S (usft)	+E/-W (usft)	Between Centres (usft)	Between Ellipses (usft)					
18,200.0	8,280.0	18,230.2	8,393.0	236.3	236.9	99.72	-735.7	-9,427.4	669.6	201.8	467.78	1.432	Level 3		
18,300.0	8,280.0	18,330.2	8,393.0	238.7	239.3	99.72	-737.5	-9,527.4	669.6	197.1	472.49	1.417	Level 3		
18,400.0	8,280.0	18,430.2	8,393.0	241.1	241.7	99.72	-739.3	-9,627.4	669.6	192.4	477.21	1.403	Level 3		
18,500.0	8,280.0	18,530.2	8,393.0	243.5	244.1	99.72	-741.1	-9,727.3	669.6	187.7	481.92	1.389	Level 3		
18,600.0	8,280.0	18,630.2	8,393.0	245.9	246.5	99.72	-743.0	-9,827.3	669.6	183.0	486.64	1.376	Level 3		
18,700.0	8,280.0	18,730.2	8,393.0	248.3	248.9	99.72	-744.8	-9,927.3	669.6	178.3	491.36	1.363	Level 3		
18,800.0	8,280.0	18,830.2	8,393.0	250.7	251.3	99.72	-746.6	-10,027.3	669.6	173.5	496.08	1.350	Level 3		
18,900.0	8,280.0	18,930.2	8,393.0	253.0	253.7	99.72	-748.4	-10,127.3	669.6	168.8	500.80	1.337	Level 3		
19,000.0	8,280.0	19,030.2	8,393.0	255.4	256.0	99.72	-750.2	-10,227.3	669.6	164.1	505.52	1.325	Level 3		
19,100.0	8,280.0	19,130.2	8,393.0	257.8	258.4	99.72	-752.1	-10,327.2	669.6	159.4	510.24	1.312	Level 3		
19,200.0	8,280.0	19,230.2	8,393.0	260.2	260.8	99.72	-753.9	-10,427.2	669.6	154.7	514.96	1.300	Level 3		
19,300.0	8,280.0	19,330.2	8,393.0	262.6	263.2	99.72	-755.7	-10,527.2	669.6	149.9	519.68	1.289	Level 3		
19,400.0	8,280.0	19,430.2	8,393.0	265.0	265.6	99.72	-757.5	-10,627.2	669.6	145.2	524.40	1.277	Level 3		
19,500.0	8,280.0	19,530.2	8,393.0	267.4	268.0	99.72	-759.3	-10,727.2	669.6	140.5	529.12	1.266	Level 3		
19,600.0	8,280.0	19,630.2	8,393.0	269.8	270.4	99.72	-761.1	-10,827.2	669.6	135.8	533.85	1.254	Level 3		
19,700.0	8,280.0	19,730.2	8,393.0	272.2	272.8	99.72	-763.0	-10,927.1	669.6	131.0	538.57	1.243	Level 3		
19,800.0	8,280.0	19,830.2	8,393.0	274.6	275.2	99.72	-764.8	-11,027.1	669.6	126.3	543.30	1.232	Level 3		
19,900.0	8,280.0	19,930.2	8,393.0	277.0	277.6	99.72	-766.6	-11,127.1	669.6	121.6	548.02	1.222	Level 3		
20,000.0	8,280.0	20,030.2	8,393.0	279.4	280.0	99.72	-768.4	-11,227.1	669.6	116.9	552.75	1.211	Level 3		
20,100.0	8,280.0	20,130.2	8,393.0	281.8	282.4	99.72	-770.2	-11,327.1	669.6	112.1	557.47	1.201	Level 3		
20,200.0	8,280.0	20,230.2	8,393.0	284.2	284.8	99.72	-772.0	-11,427.1	669.6	107.4	562.20	1.191	Level 3		
20,300.0	8,280.0	20,330.2	8,393.0	286.5	287.2	99.72	-773.9	-11,527.0	669.6	102.7	566.93	1.181	Level 3		
20,400.0	8,280.0	20,430.2	8,393.0	288.9	289.6	99.72	-775.7	-11,627.0	669.6	97.9	571.65	1.171	Level 3		
20,500.0	8,280.0	20,530.2	8,393.0	291.3	292.0	99.72	-777.5	-11,727.0	669.6	93.2	576.38	1.162	Level 3		
20,600.0	8,280.0	20,630.2	8,393.0	293.7	294.3	99.72	-779.3	-11,827.0	669.6	88.5	581.11	1.152	Level 3		
20,700.0	8,280.0	20,730.2	8,393.0	296.1	296.7	99.72	-781.1	-11,927.0	669.6	83.7	585.84	1.143	Level 3		
20,800.0	8,280.0	20,830.2	8,393.0	298.5	299.1	99.72	-782.9	-12,027.0	669.6	79.0	590.57	1.134	Level 3		
20,900.0	8,280.0	20,930.2	8,393.0	300.9	301.5	99.72	-784.8	-12,126.9	669.6	74.3	595.30	1.125	Level 3		
21,000.0	8,280.0	21,030.2	8,393.0	303.3	303.9	99.72	-786.6	-12,226.9	669.6	69.6	600.03	1.116	Level 3		
21,100.0	8,280.0	21,130.2	8,393.0	305.7	306.3	99.72	-788.4	-12,326.9	669.6	64.8	604.76	1.107	Level 3		
21,188.8	8,280.0	21,219.0	8,393.0	307.8	308.5	99.72	-790.0	-12,415.7	669.6	60.6	608.96	1.100	Level 3		
21,200.7	8,280.0	21,221.2	8,393.0	308.1	308.5	99.72	-790.0	-12,417.9	669.6	60.6	609.05	1.099	Level 3, SF		


CC - Min centre to center distance or convergent point, SF - min separation factor, ES - min ellipse separation

Anticollision Report

Company:	NEW MEXICO	Local Co-ordinate Reference:	Well DREAMCATCHER FED COM 134H
Project:	(SP) EDDY	TVD Reference:	KB @ 3262.0usft
Reference Site:	DREAMCATCHER	MD Reference:	KB @ 3262.0usft
Site Error:	0.0 usft	North Reference:	Grid
Reference Well:	DREAMCATCHER FED COM 134H	Survey Calculation Method:	Minimum Curvature
Well Error:	0.0 usft	Output errors are at	2.00 sigma
Reference Wellbore	OWB	Database:	Compass_17
Reference Design:	PWPO	Offset TVD Reference:	Offset Datum

Reference Depths are relative to KB @ 3262.0usft
 Offset Depths are relative to Offset Datum
 Central Meridian is 104° 20' 0.000 W

Coordinates are relative to: DREAMCATCHER FED COM 134H
 Coordinate System is US State Plane 1983, New Mexico Eastern Zone
 Grid Convergence at Surface is: 0.02°

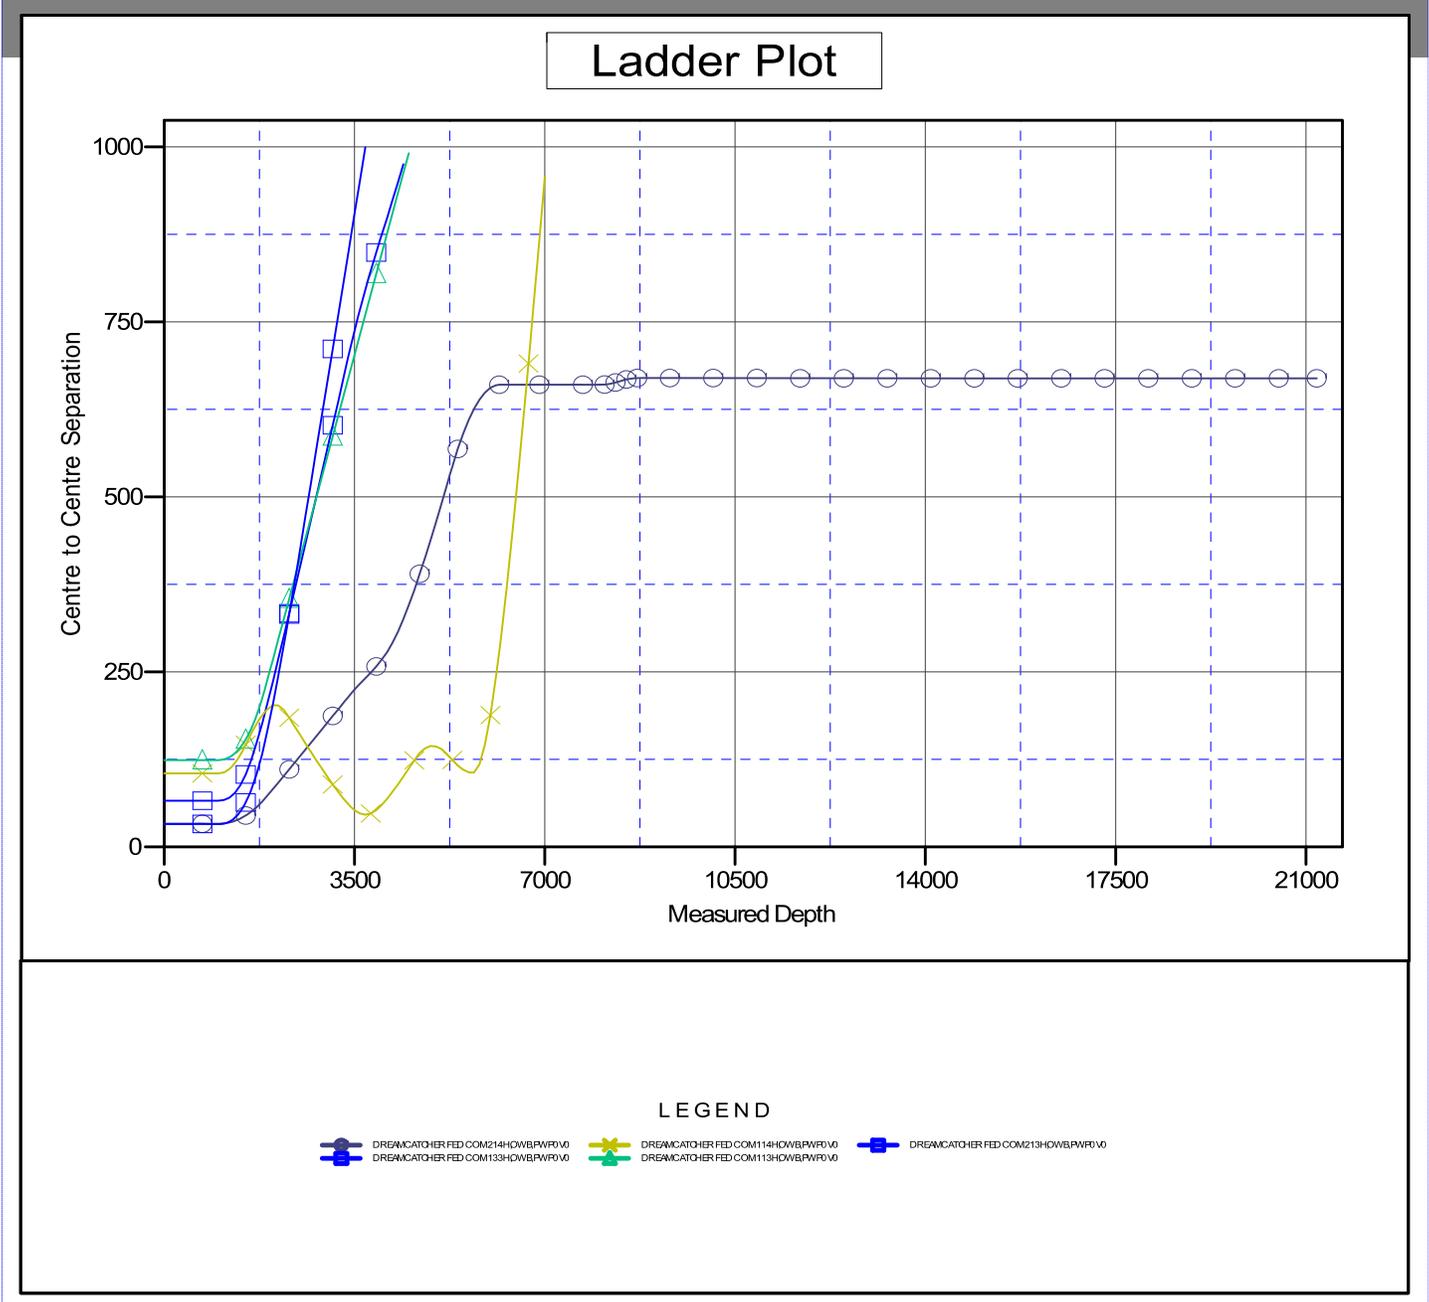


CC - Min centre to center distance or convergent point, SF - min separation factor, ES - min ellipse separation

Anticollision Report

Company:	NEW MEXICO	Local Co-ordinate Reference:	Well DREAMCATCHER FED COM 134H
Project:	(SP) EDDY	TVD Reference:	KB @ 3262.0usft
Reference Site:	DREAMCATCHER	MD Reference:	KB @ 3262.0usft
Site Error:	0.0 usft	North Reference:	Grid
Reference Well:	DREAMCATCHER FED COM 134H	Survey Calculation Method:	Minimum Curvature
Well Error:	0.0 usft	Output errors are at	2.00 sigma
Reference Wellbore	OWB	Database:	Compass_17
Reference Design:	PWPO	Offset TVD Reference:	Offset Datum

Reference Depths are relative to KB @ 3262.0usft
 Offset Depths are relative to Offset Datum
 Central Meridian is 104° 20' 0.000 W

Coordinates are relative to: DREAMCATCHER FED COM 134H
 Coordinate System is US State Plane 1983, New Mexico Eastern Zone
 Grid Convergence at Surface is: 0.02°

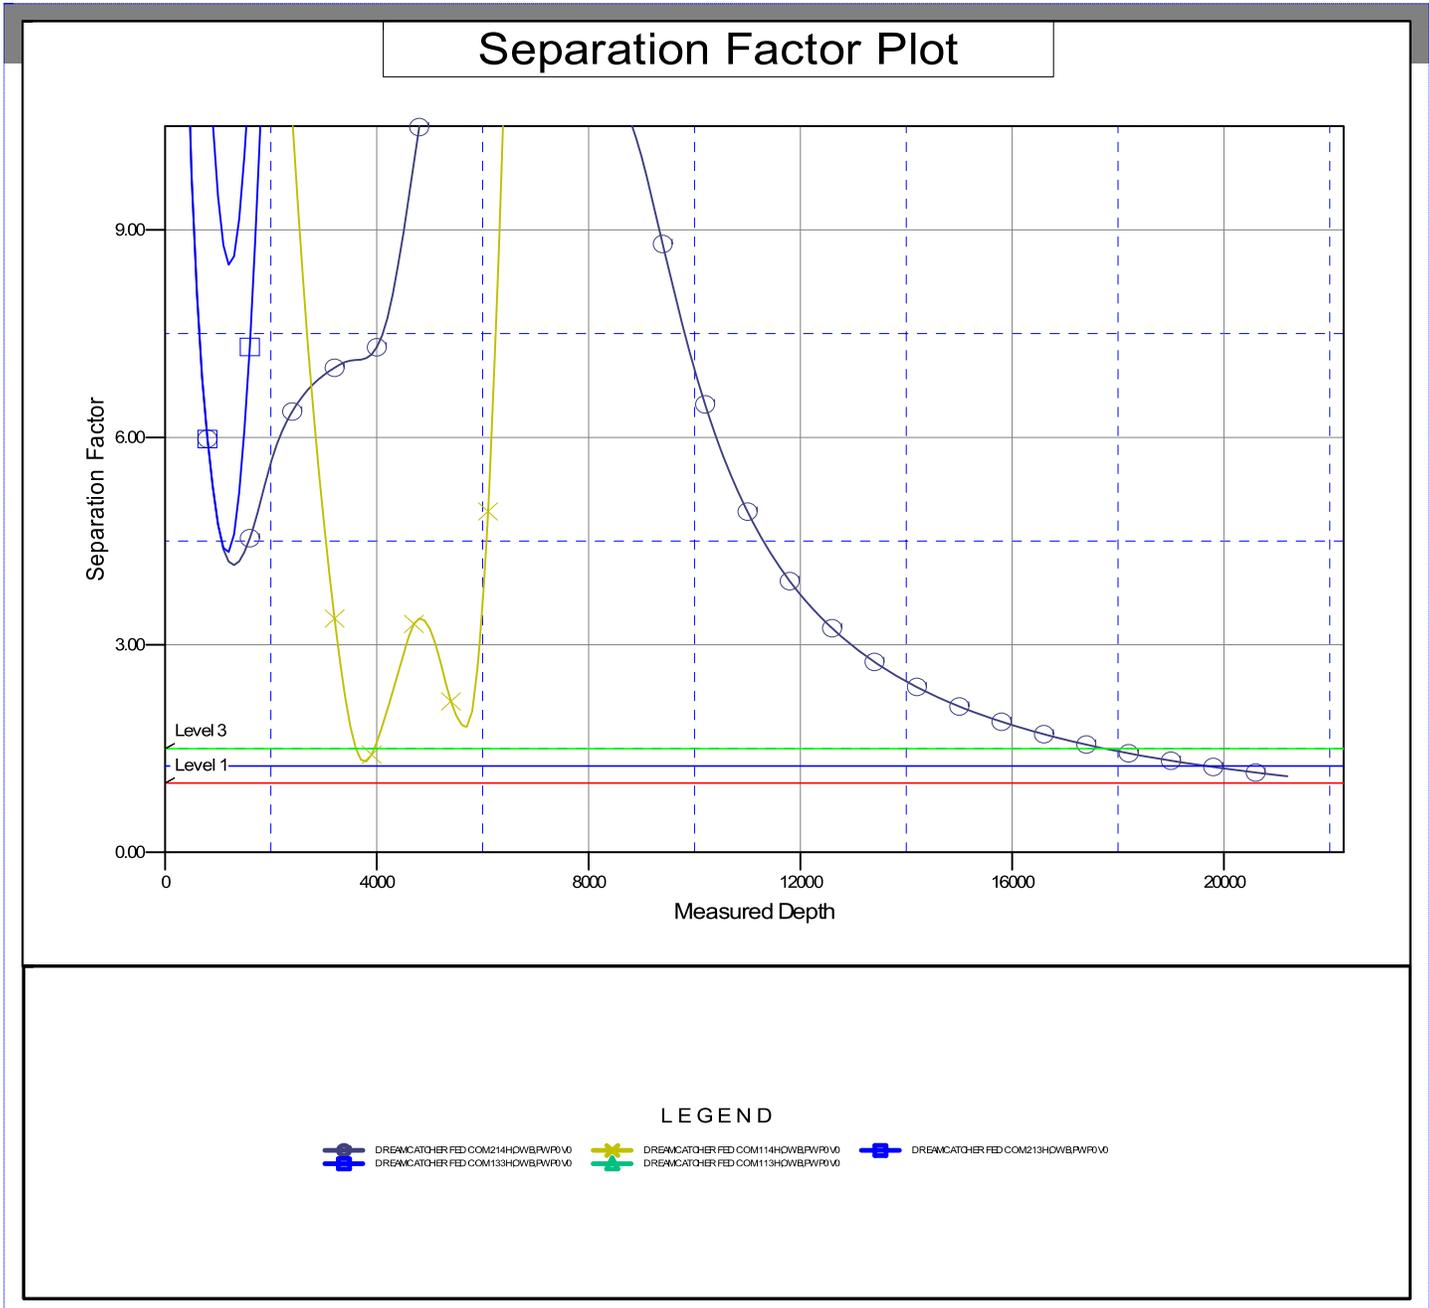

CC - Min centre to center distance or convergent point, SF - min separation factor, ES - min ellipse separation

NEW MEXICO

**(SP) EDDY
DREAMCATCHER
DREAMCATCHER FED COM 134H**

OWB

Plan: PWP0

Standard Planning Report - Geographic

13 August, 2025

Planning Report - Geographic

Database:	Compass_17	Local Co-ordinate Reference:	Well DREAMCATCHER FED COM 134H
Company:	NEW MEXICO	TVD Reference:	KB @ 3262.0usft
Project:	(SP) EDDY	MD Reference:	KB @ 3262.0usft
Site:	DREAMCATCHER	North Reference:	Grid
Well:	DREAMCATCHER FED COM 134H	Survey Calculation Method:	Minimum Curvature
Wellbore:	OWB		
Design:	PWP0		

Project	(SP) EDDY		
Map System:	US State Plane 1983	System Datum:	Mean Sea Level
Geo Datum:	North American Datum 1983		
Map Zone:	New Mexico Eastern Zone		

Site	DREAMCATCHER				
Site Position:		Northing:	519,232.44 usft	Latitude:	32° 25' 38.755 N
From:	Map	Easting:	551,411.37 usft	Longitude:	104° 18' 2.460 W
Position Uncertainty:	0.0 usft	Slot Radius:	13-3/16 "		

Well	DREAMCATCHER FED COM 134H					
Well Position	+N/-S	0.0 usft	Northing:	515,969.11 usft	Latitude:	32° 25' 6.462 N
	+E/-W	0.0 usft	Easting:	551,568.68 usft	Longitude:	104° 18' 0.636 W
Position Uncertainty	0.0 usft		Wellhead Elevation:	usft	Ground Level:	3,232.0 usft
Grid Convergence:	0.02 °					

Wellbore	OWB				
-----------------	-----	--	--	--	--

Magnetics	Model Name	Sample Date	Declination (°)	Dip Angle (°)	Field Strength (nT)
	IGRF200510	12/31/2009	8.09	60.29	48,829.36998470

Design	PWP0				
---------------	------	--	--	--	--

Audit Notes:				
Version:	Phase:	PROTOTYPE	Tie On Depth:	0.0
Vertical Section:	Depth From (TVD) (usft)	+N/-S (usft)	+E/-W (usft)	Direction (°)
	0.0	0.0	0.0	263.34

Plan Survey Tool Program	Date	8/13/2025		
Depth From (usft)	Depth To (usft)	Survey (Wellbore)	Tool Name	Remarks
1	0.0	21,200.7 PWP0 (OWB)	MWD	OWSG_Rev2_ MWD - Star

Plan Sections										
Measured Depth (usft)	Inclination (°)	Azimuth (°)	Vertical Depth (usft)	+N/-S (usft)	+E/-W (usft)	Dogleg Rate (°/100usft)	Build Rate (°/100usft)	Turn Rate (°/100usft)	TFO (°)	Target
0.0	0.00	0.00	0.0	0.0	0.0	0.00	0.00	0.00	0.00	
1,000.0	0.00	0.00	1,000.0	0.0	0.0	0.00	0.00	0.00	0.00	
1,900.0	18.00	157.08	1,885.3	-129.1	54.6	2.00	2.00	0.00	157.08	
5,262.5	18.00	157.08	5,083.2	-1,086.2	459.3	0.00	0.00	0.00	0.00	
6,162.5	0.00	0.00	5,968.5	-1,215.3	513.9	2.00	-2.00	0.00	180.00	
7,996.5	0.00	0.00	7,802.5	-1,215.3	513.9	0.00	0.00	0.00	0.00	
8,746.5	90.00	268.96	8,280.0	-1,224.0	36.5	12.00	12.00	-12.14	268.96	
21,200.7	90.00	268.96	8,280.0	-1,450.1	-12,415.6	0.00	0.00	0.00	0.00	LTP/BHL-DREAMC

Planning Report - Geographic

Database:	Compass_17	Local Co-ordinate Reference:	Well DREAMCATCHER FED COM 134H
Company:	NEW MEXICO	TVD Reference:	KB @ 3262.0usft
Project:	(SP) EDDY	MD Reference:	KB @ 3262.0usft
Site:	DREAMCATCHER	North Reference:	Grid
Well:	DREAMCATCHER FED COM 134H	Survey Calculation Method:	Minimum Curvature
Wellbore:	OWB		
Design:	PWPO		

Planned Survey									
Measured Depth (usft)	Inclination (°)	Azimuth (°)	Vertical Depth (usft)	+N/-S (usft)	+E/-W (usft)	Map Northing (usft)	Map Easting (usft)	Latitude	Longitude
0.0	0.00	0.00	0.0	0.0	0.0	515,969.11	551,568.68	32° 25' 6.462 N	104° 18' 0.636 W
100.0	0.00	0.00	100.0	0.0	0.0	515,969.11	551,568.68	32° 25' 6.462 N	104° 18' 0.636 W
200.0	0.00	0.00	200.0	0.0	0.0	515,969.11	551,568.68	32° 25' 6.462 N	104° 18' 0.636 W
300.0	0.00	0.00	300.0	0.0	0.0	515,969.11	551,568.68	32° 25' 6.462 N	104° 18' 0.636 W
400.0	0.00	0.00	400.0	0.0	0.0	515,969.11	551,568.68	32° 25' 6.462 N	104° 18' 0.636 W
500.0	0.00	0.00	500.0	0.0	0.0	515,969.11	551,568.68	32° 25' 6.462 N	104° 18' 0.636 W
600.0	0.00	0.00	600.0	0.0	0.0	515,969.11	551,568.68	32° 25' 6.462 N	104° 18' 0.636 W
700.0	0.00	0.00	700.0	0.0	0.0	515,969.11	551,568.68	32° 25' 6.462 N	104° 18' 0.636 W
800.0	0.00	0.00	800.0	0.0	0.0	515,969.11	551,568.68	32° 25' 6.462 N	104° 18' 0.636 W
900.0	0.00	0.00	900.0	0.0	0.0	515,969.11	551,568.68	32° 25' 6.462 N	104° 18' 0.636 W
1,000.0	0.00	0.00	1,000.0	0.0	0.0	515,969.11	551,568.68	32° 25' 6.462 N	104° 18' 0.636 W
Start Build 2.00									
1,100.0	2.00	157.08	1,100.0	-1.6	0.7	515,967.50	551,569.36	32° 25' 6.446 N	104° 18' 0.629 W
1,200.0	4.00	157.08	1,199.8	-6.4	2.7	515,962.68	551,571.40	32° 25' 6.398 N	104° 18' 0.605 W
1,300.0	6.00	157.08	1,299.5	-14.5	6.1	515,954.66	551,574.79	32° 25' 6.319 N	104° 18' 0.565 W
1,400.0	8.00	157.08	1,398.7	-25.7	10.9	515,943.43	551,579.54	32° 25' 6.207 N	104° 18' 0.510 W
1,500.0	10.00	157.08	1,497.5	-40.1	17.0	515,929.03	551,585.63	32° 25' 6.065 N	104° 18' 0.439 W
1,600.0	12.00	157.08	1,595.6	-57.7	24.4	515,911.45	551,593.06	32° 25' 5.891 N	104° 18' 0.352 W
1,700.0	14.00	157.08	1,693.1	-78.4	33.1	515,890.73	551,601.82	32° 25' 5.686 N	104° 18' 0.250 W
1,800.0	16.00	157.08	1,789.6	-102.2	43.2	515,866.90	551,611.90	32° 25' 5.450 N	104° 18' 0.133 W
1,900.0	18.00	157.08	1,885.3	-129.1	54.6	515,839.97	551,623.29	32° 25' 5.183 N	104° 18' 0.000 W
Start 3362.5 hold at 1900.0 MD									
2,000.0	18.00	157.08	1,980.4	-157.6	66.6	515,811.51	551,635.33	32° 25' 4.902 N	104° 17' 59.859 W
2,100.0	18.00	157.08	2,075.5	-186.1	78.7	515,783.05	551,647.36	32° 25' 4.620 N	104° 17' 59.719 W
2,200.0	18.00	157.08	2,170.6	-214.5	90.7	515,754.58	551,659.40	32° 25' 4.338 N	104° 17' 59.579 W
2,300.0	18.00	157.08	2,265.7	-243.0	102.7	515,726.12	551,671.43	32° 25' 4.057 N	104° 17' 59.439 W
2,400.0	18.00	157.08	2,360.8	-271.5	114.8	515,697.66	551,683.47	32° 25' 3.775 N	104° 17' 59.298 W
2,500.0	18.00	157.08	2,455.9	-299.9	126.8	515,669.20	551,695.50	32° 25' 3.493 N	104° 17' 59.158 W
2,600.0	18.00	157.08	2,551.0	-328.4	138.9	515,640.74	551,707.54	32° 25' 3.212 N	104° 17' 59.018 W
2,700.0	18.00	157.08	2,646.1	-356.8	150.9	515,612.28	551,719.57	32° 25' 2.930 N	104° 17' 58.877 W
2,800.0	18.00	157.08	2,741.2	-385.3	162.9	515,583.81	551,731.61	32° 25' 2.648 N	104° 17' 58.737 W
2,900.0	18.00	157.08	2,836.3	-413.8	175.0	515,555.35	551,743.64	32° 25' 2.367 N	104° 17' 58.597 W
3,000.0	18.00	157.08	2,931.4	-442.2	187.0	515,526.89	551,755.68	32° 25' 2.085 N	104° 17' 58.456 W
3,100.0	18.00	157.08	3,026.5	-470.7	199.0	515,498.43	551,767.71	32° 25' 1.803 N	104° 17' 58.316 W
3,200.0	18.00	157.08	3,121.6	-499.1	211.1	515,469.97	551,779.75	32° 25' 1.522 N	104° 17' 58.176 W
3,300.0	18.00	157.08	3,216.7	-527.6	223.1	515,441.51	551,791.78	32° 25' 1.240 N	104° 17' 58.036 W
3,400.0	18.00	157.08	3,311.9	-556.1	235.1	515,413.04	551,803.82	32° 25' 0.958 N	104° 17' 57.895 W
3,500.0	18.00	157.08	3,407.0	-584.5	247.2	515,384.58	551,815.85	32° 25' 0.676 N	104° 17' 57.755 W
3,600.0	18.00	157.08	3,502.1	-613.0	259.2	515,356.12	551,827.89	32° 25' 0.395 N	104° 17' 57.615 W
3,700.0	18.00	157.08	3,597.2	-641.5	271.2	515,327.66	551,839.92	32° 25' 0.113 N	104° 17' 57.474 W
3,800.0	18.00	157.08	3,692.3	-669.9	283.3	515,299.20	551,851.96	32° 24' 59.831 N	104° 17' 57.334 W
3,900.0	18.00	157.08	3,787.4	-698.4	295.3	515,270.73	551,863.99	32° 24' 59.550 N	104° 17' 57.194 W
4,000.0	18.00	157.08	3,882.5	-726.8	307.3	515,242.27	551,876.03	32° 24' 59.268 N	104° 17' 57.053 W
4,100.0	18.00	157.08	3,977.6	-755.3	319.4	515,213.81	551,888.06	32° 24' 58.986 N	104° 17' 56.913 W
4,200.0	18.00	157.08	4,072.7	-783.8	331.4	515,185.35	551,900.10	32° 24' 58.705 N	104° 17' 56.773 W
4,300.0	18.00	157.08	4,167.8	-812.2	343.5	515,156.89	551,912.13	32° 24' 58.423 N	104° 17' 56.633 W
4,400.0	18.00	157.08	4,262.9	-840.7	355.5	515,128.43	551,924.17	32° 24' 58.141 N	104° 17' 56.492 W
4,500.0	18.00	157.08	4,358.0	-869.1	367.5	515,099.96	551,936.20	32° 24' 57.860 N	104° 17' 56.352 W
4,600.0	18.00	157.08	4,453.1	-897.6	379.6	515,071.50	551,948.24	32° 24' 57.578 N	104° 17' 56.212 W
4,700.0	18.00	157.08	4,548.2	-926.1	391.6	515,043.04	551,960.27	32° 24' 57.296 N	104° 17' 56.071 W
4,800.0	18.00	157.08	4,643.3	-954.5	403.6	515,014.58	551,972.31	32° 24' 57.015 N	104° 17' 55.931 W
4,900.0	18.00	157.08	4,738.4	-983.0	415.7	514,986.12	551,984.34	32° 24' 56.733 N	104° 17' 55.791 W
5,000.0	18.00	157.08	4,833.5	-1,011.5	427.7	514,957.66	551,996.38	32° 24' 56.451 N	104° 17' 55.650 W
5,100.0	18.00	157.08	4,928.6	-1,039.9	439.7	514,929.19	552,008.41	32° 24' 56.169 N	104° 17' 55.510 W

Planning Report - Geographic

Database:	Compass_17	Local Co-ordinate Reference:	Well DREAMCATCHER FED COM 134H
Company:	NEW MEXICO	TVD Reference:	KB @ 3262.0usft
Project:	(SP) EDDY	MD Reference:	KB @ 3262.0usft
Site:	DREAMCATCHER	North Reference:	Grid
Well:	DREAMCATCHER FED COM 134H	Survey Calculation Method:	Minimum Curvature
Wellbore:	OWB		
Design:	PWP0		

Planned Survey										
Measured Depth (usft)	Inclination (°)	Azimuth (°)	Vertical Depth (usft)	+N/-S (usft)	+E/-W (usft)	Map Northing (usft)	Map Easting (usft)	Latitude	Longitude	
5,200.0	18.00	157.08	5,023.8	-1,068.4	451.8	514,900.73	552,020.45	32° 24' 55.888 N	104° 17' 55.370 W	
5,262.5	18.00	157.08	5,083.2	-1,086.2	459.3	514,882.93	552,027.97	32° 24' 55.712 N	104° 17' 55.282 W	
Start Drop -2.00										
5,300.0	17.25	157.08	5,118.9	-1,096.6	463.7	514,872.48	552,032.39	32° 24' 55.608 N	104° 17' 55.231 W	
5,400.0	15.25	157.08	5,214.9	-1,122.4	474.6	514,846.71	552,043.29	32° 24' 55.353 N	104° 17' 55.104 W	
5,500.0	13.25	157.08	5,311.9	-1,145.1	484.2	514,824.04	552,052.88	32° 24' 55.129 N	104° 17' 54.992 W	
5,600.0	11.25	157.08	5,409.6	-1,164.6	492.5	514,804.50	552,061.14	32° 24' 54.935 N	104° 17' 54.895 W	
5,700.0	9.25	157.08	5,508.0	-1,181.0	499.4	514,788.11	552,068.07	32° 24' 54.773 N	104° 17' 54.815 W	
5,800.0	7.25	157.08	5,606.9	-1,194.2	505.0	514,774.89	552,073.66	32° 24' 54.642 N	104° 17' 54.750 W	
5,900.0	5.25	157.08	5,706.3	-1,204.2	509.2	514,764.86	552,077.90	32° 24' 54.543 N	104° 17' 54.700 W	
6,000.0	3.25	157.08	5,806.0	-1,211.1	512.1	514,758.04	552,080.79	32° 24' 54.475 N	104° 17' 54.666 W	
6,100.0	1.25	157.08	5,906.0	-1,214.7	513.6	514,754.42	552,082.32	32° 24' 54.440 N	104° 17' 54.649 W	
6,162.5	0.00	0.00	5,968.5	-1,215.3	513.9	514,753.79	552,082.58	32° 24' 54.433 N	104° 17' 54.646 W	
Start 1834.0 hold at 6162.5 MD										
6,200.0	0.00	0.00	6,006.0	-1,215.3	513.9	514,753.79	552,082.58	32° 24' 54.433 N	104° 17' 54.646 W	
6,300.0	0.00	0.00	6,106.0	-1,215.3	513.9	514,753.79	552,082.58	32° 24' 54.433 N	104° 17' 54.646 W	
6,400.0	0.00	0.00	6,206.0	-1,215.3	513.9	514,753.79	552,082.58	32° 24' 54.433 N	104° 17' 54.646 W	
6,500.0	0.00	0.00	6,306.0	-1,215.3	513.9	514,753.79	552,082.58	32° 24' 54.433 N	104° 17' 54.646 W	
6,600.0	0.00	0.00	6,406.0	-1,215.3	513.9	514,753.79	552,082.58	32° 24' 54.433 N	104° 17' 54.646 W	
6,700.0	0.00	0.00	6,506.0	-1,215.3	513.9	514,753.79	552,082.58	32° 24' 54.433 N	104° 17' 54.646 W	
6,800.0	0.00	0.00	6,606.0	-1,215.3	513.9	514,753.79	552,082.58	32° 24' 54.433 N	104° 17' 54.646 W	
6,900.0	0.00	0.00	6,706.0	-1,215.3	513.9	514,753.79	552,082.58	32° 24' 54.433 N	104° 17' 54.646 W	
7,000.0	0.00	0.00	6,806.0	-1,215.3	513.9	514,753.79	552,082.58	32° 24' 54.433 N	104° 17' 54.646 W	
7,100.0	0.00	0.00	6,906.0	-1,215.3	513.9	514,753.79	552,082.58	32° 24' 54.433 N	104° 17' 54.646 W	
7,200.0	0.00	0.00	7,006.0	-1,215.3	513.9	514,753.79	552,082.58	32° 24' 54.433 N	104° 17' 54.646 W	
7,300.0	0.00	0.00	7,106.0	-1,215.3	513.9	514,753.79	552,082.58	32° 24' 54.433 N	104° 17' 54.646 W	
7,400.0	0.00	0.00	7,206.0	-1,215.3	513.9	514,753.79	552,082.58	32° 24' 54.433 N	104° 17' 54.646 W	
7,500.0	0.00	0.00	7,306.0	-1,215.3	513.9	514,753.79	552,082.58	32° 24' 54.433 N	104° 17' 54.646 W	
7,600.0	0.00	0.00	7,406.0	-1,215.3	513.9	514,753.79	552,082.58	32° 24' 54.433 N	104° 17' 54.646 W	
7,700.0	0.00	0.00	7,506.0	-1,215.3	513.9	514,753.79	552,082.58	32° 24' 54.433 N	104° 17' 54.646 W	
7,800.0	0.00	0.00	7,606.0	-1,215.3	513.9	514,753.79	552,082.58	32° 24' 54.433 N	104° 17' 54.646 W	
7,900.0	0.00	0.00	7,706.0	-1,215.3	513.9	514,753.79	552,082.58	32° 24' 54.433 N	104° 17' 54.646 W	
7,996.5	0.00	0.00	7,802.5	-1,215.3	513.9	514,753.79	552,082.58	32° 24' 54.433 N	104° 17' 54.646 W	
Start DLS 12.00 TFO 268.96										
8,000.0	0.42	268.96	7,806.0	-1,215.3	513.9	514,753.79	552,082.57	32° 24' 54.433 N	104° 17' 54.646 W	
8,025.0	3.42	268.96	7,830.9	-1,215.3	513.1	514,753.78	552,081.73	32° 24' 54.433 N	104° 17' 54.655 W	
8,050.0	6.42	268.96	7,855.9	-1,215.4	510.9	514,753.74	552,079.59	32° 24' 54.433 N	104° 17' 54.680 W	
8,075.0	9.42	268.96	7,880.6	-1,215.4	507.5	514,753.67	552,076.15	32° 24' 54.432 N	104° 17' 54.721 W	
8,100.0	12.42	268.96	7,905.2	-1,215.5	502.7	514,753.59	552,071.42	32° 24' 54.432 N	104° 17' 54.776 W	
8,125.0	15.42	268.96	7,929.4	-1,215.6	496.7	514,753.48	552,065.41	32° 24' 54.430 N	104° 17' 54.846 W	
8,150.0	18.42	268.96	7,953.3	-1,215.8	489.5	514,753.35	552,058.14	32° 24' 54.429 N	104° 17' 54.931 W	
8,175.0	21.42	268.96	7,976.8	-1,215.9	480.9	514,753.19	552,049.62	32° 24' 54.428 N	104° 17' 55.030 W	
8,200.0	24.42	268.96	7,999.9	-1,216.1	471.2	514,753.02	552,039.89	32° 24' 54.426 N	104° 17' 55.144 W	
8,225.0	27.42	268.96	8,022.3	-1,216.3	460.3	514,752.82	552,028.97	32° 24' 54.424 N	104° 17' 55.271 W	
8,250.0	30.42	268.96	8,044.2	-1,216.5	448.2	514,752.60	552,016.88	32° 24' 54.422 N	104° 17' 55.412 W	
8,275.0	33.42	268.96	8,065.4	-1,216.8	435.0	514,752.36	552,003.67	32° 24' 54.420 N	104° 17' 55.566 W	
8,300.0	36.42	268.96	8,085.9	-1,217.0	420.7	514,752.10	551,989.36	32° 24' 54.417 N	104° 17' 55.733 W	
8,325.0	39.42	268.96	8,105.7	-1,217.3	405.3	514,751.82	551,974.01	32° 24' 54.414 N	104° 17' 55.912 W	
8,350.0	42.42	268.96	8,124.6	-1,217.6	389.0	514,751.52	551,957.64	32° 24' 54.411 N	104° 17' 56.103 W	
8,375.0	45.42	268.96	8,142.6	-1,217.9	371.6	514,751.21	551,940.30	32° 24' 54.408 N	104° 17' 56.305 W	
8,400.0	48.42	268.96	8,159.6	-1,218.2	353.4	514,750.88	551,922.05	32° 24' 54.405 N	104° 17' 56.518 W	
8,425.0	51.42	268.96	8,175.7	-1,218.6	334.2	514,750.53	551,902.93	32° 24' 54.402 N	104° 17' 56.741 W	
8,450.0	54.42	268.96	8,190.8	-1,218.9	314.3	514,750.17	551,882.99	32° 24' 54.398 N	104° 17' 56.974 W	
8,475.0	57.42	268.96	8,204.8	-1,219.3	293.6	514,749.79	551,862.29	32° 24' 54.395 N	104° 17' 57.216 W	

Planning Report - Geographic

Database:	Compass_17	Local Co-ordinate Reference:	Well DREAMCATCHER FED COM 134H
Company:	NEW MEXICO	TVD Reference:	KB @ 3262.0usft
Project:	(SP) EDDY	MD Reference:	KB @ 3262.0usft
Site:	DREAMCATCHER	North Reference:	Grid
Well:	DREAMCATCHER FED COM 134H	Survey Calculation Method:	Minimum Curvature
Wellbore:	OWB		
Design:	PWPO		

Planned Survey									
Measured Depth (usft)	Inclination (°)	Azimuth (°)	Vertical Depth (usft)	+N/-S (usft)	+E/-W (usft)	Map Northing (usft)	Map Easting (usft)	Latitude	Longitude
8,500.0	60.42	268.96	8,217.7	-1,219.7	272.2	514,749.40	551,840.88	32° 24' 54.391 N	104° 17' 57.465 W
8,525.0	63.42	268.96	8,229.5	-1,220.1	250.2	514,749.00	551,818.83	32° 24' 54.387 N	104° 17' 57.723 W
8,550.0	66.42	268.96	8,240.1	-1,220.5	227.5	514,748.59	551,796.20	32° 24' 54.383 N	104° 17' 57.987 W
8,575.0	69.42	268.96	8,249.5	-1,220.9	204.4	514,748.17	551,773.04	32° 24' 54.379 N	104° 17' 58.257 W
8,600.0	72.42	268.96	8,257.7	-1,221.4	180.7	514,747.74	551,749.42	32° 24' 54.375 N	104° 17' 58.532 W
8,625.0	75.42	268.96	8,264.6	-1,221.8	156.7	514,747.31	551,725.41	32° 24' 54.370 N	104° 17' 58.812 W
8,650.0	78.42	268.96	8,270.2	-1,222.2	132.4	514,746.86	551,701.06	32° 24' 54.366 N	104° 17' 59.096 W
8,675.0	81.42	268.96	8,274.6	-1,222.7	107.8	514,746.42	551,676.45	32° 24' 54.362 N	104° 17' 59.384 W
8,700.0	84.42	268.96	8,277.7	-1,223.1	83.0	514,745.97	551,651.65	32° 24' 54.357 N	104° 17' 59.673 W
8,725.0	87.42	268.96	8,279.5	-1,223.6	58.0	514,745.51	551,626.72	32° 24' 54.353 N	104° 17' 59.964 W
8,746.5	90.00	268.96	8,280.0	-1,224.0	36.5	514,745.12	551,605.20	32° 24' 54.349 N	104° 18' 0.215 W
Start 12454.1 hold at 8746.5 MD									
8,800.0	90.00	268.96	8,280.0	-1,225.0	-16.9	514,744.15	551,551.74	32° 24' 54.340 N	104° 18' 0.838 W
8,900.0	90.00	268.96	8,280.0	-1,226.8	-116.9	514,742.34	551,451.76	32° 24' 54.322 N	104° 18' 2.005 W
9,000.0	90.00	268.96	8,280.0	-1,228.6	-216.9	514,740.52	551,351.78	32° 24' 54.304 N	104° 18' 3.171 W
9,100.0	90.00	268.96	8,280.0	-1,230.4	-316.9	514,738.71	551,251.79	32° 24' 54.287 N	104° 18' 4.338 W
9,200.0	90.00	268.96	8,280.0	-1,232.2	-416.9	514,736.89	551,151.81	32° 24' 54.269 N	104° 18' 5.504 W
9,300.0	90.00	268.96	8,280.0	-1,234.0	-516.9	514,735.08	551,051.82	32° 24' 54.251 N	104° 18' 6.671 W
9,400.0	90.00	268.96	8,280.0	-1,235.9	-616.8	514,733.26	550,951.84	32° 24' 54.234 N	104° 18' 7.837 W
9,500.0	90.00	268.96	8,280.0	-1,237.7	-716.8	514,731.44	550,851.86	32° 24' 54.216 N	104° 18' 9.004 W
9,600.0	90.00	268.96	8,280.0	-1,239.5	-816.8	514,729.63	550,751.87	32° 24' 54.198 N	104° 18' 10.170 W
9,700.0	90.00	268.96	8,280.0	-1,241.3	-916.8	514,727.81	550,651.89	32° 24' 54.181 N	104° 18' 11.336 W
9,800.0	90.00	268.96	8,280.0	-1,243.1	-1,016.8	514,726.00	550,551.91	32° 24' 54.163 N	104° 18' 12.503 W
9,900.0	90.00	268.96	8,280.0	-1,244.9	-1,116.8	514,724.18	550,451.92	32° 24' 54.145 N	104° 18' 13.669 W
10,000.0	90.00	268.96	8,280.0	-1,246.7	-1,216.7	514,722.37	550,351.94	32° 24' 54.128 N	104° 18' 14.836 W
10,100.0	90.00	268.96	8,280.0	-1,248.6	-1,316.7	514,720.55	550,251.96	32° 24' 54.110 N	104° 18' 16.002 W
10,200.0	90.00	268.96	8,280.0	-1,250.4	-1,416.7	514,718.74	550,151.97	32° 24' 54.092 N	104° 18' 17.169 W
10,300.0	90.00	268.96	8,280.0	-1,252.2	-1,516.7	514,716.92	550,051.99	32° 24' 54.075 N	104° 18' 18.335 W
10,400.0	90.00	268.96	8,280.0	-1,254.0	-1,616.7	514,715.11	549,952.01	32° 24' 54.057 N	104° 18' 19.501 W
10,500.0	90.00	268.96	8,280.0	-1,255.8	-1,716.7	514,713.29	549,852.02	32° 24' 54.039 N	104° 18' 20.668 W
10,600.0	90.00	268.96	8,280.0	-1,257.6	-1,816.6	514,711.47	549,752.04	32° 24' 54.021 N	104° 18' 21.834 W
10,700.0	90.00	268.96	8,280.0	-1,259.5	-1,916.6	514,709.66	549,652.06	32° 24' 54.004 N	104° 18' 23.001 W
10,800.0	90.00	268.96	8,280.0	-1,261.3	-2,016.6	514,707.84	549,552.07	32° 24' 53.986 N	104° 18' 24.167 W
10,900.0	90.00	268.96	8,280.0	-1,263.1	-2,116.6	514,706.03	549,452.09	32° 24' 53.968 N	104° 18' 25.334 W
11,000.0	90.00	268.96	8,280.0	-1,264.9	-2,216.6	514,704.21	549,352.10	32° 24' 53.951 N	104° 18' 26.500 W
11,100.0	90.00	268.96	8,280.0	-1,266.7	-2,316.6	514,702.40	549,252.12	32° 24' 53.933 N	104° 18' 27.666 W
11,200.0	90.00	268.96	8,280.0	-1,268.5	-2,416.5	514,700.58	549,152.14	32° 24' 53.915 N	104° 18' 28.833 W
11,300.0	90.00	268.96	8,280.0	-1,270.3	-2,516.5	514,698.77	549,052.15	32° 24' 53.897 N	104° 18' 29.999 W
11,400.0	90.00	268.96	8,280.0	-1,272.2	-2,616.5	514,696.95	548,952.17	32° 24' 53.880 N	104° 18' 31.166 W
11,500.0	90.00	268.96	8,280.0	-1,274.0	-2,716.5	514,695.13	548,852.19	32° 24' 53.862 N	104° 18' 32.332 W
11,600.0	90.00	268.96	8,280.0	-1,275.8	-2,816.5	514,693.32	548,752.20	32° 24' 53.844 N	104° 18' 33.499 W
11,700.0	90.00	268.96	8,280.0	-1,277.6	-2,916.5	514,691.50	548,652.22	32° 24' 53.826 N	104° 18' 34.665 W
11,800.0	90.00	268.96	8,280.0	-1,279.4	-3,016.4	514,689.69	548,552.24	32° 24' 53.809 N	104° 18' 35.831 W
11,900.0	90.00	268.96	8,280.0	-1,281.2	-3,116.4	514,687.87	548,452.25	32° 24' 53.791 N	104° 18' 36.998 W
12,000.0	90.00	268.96	8,280.0	-1,283.1	-3,216.4	514,686.06	548,352.27	32° 24' 53.773 N	104° 18' 38.164 W
12,100.0	90.00	268.96	8,280.0	-1,284.9	-3,316.4	514,684.24	548,252.29	32° 24' 53.755 N	104° 18' 39.331 W
12,200.0	90.00	268.96	8,280.0	-1,286.7	-3,416.4	514,682.43	548,152.30	32° 24' 53.738 N	104° 18' 40.497 W
12,300.0	90.00	268.96	8,280.0	-1,288.5	-3,516.4	514,680.61	548,052.32	32° 24' 53.720 N	104° 18' 41.664 W
12,400.0	90.00	268.96	8,280.0	-1,290.3	-3,616.3	514,678.80	547,952.34	32° 24' 53.702 N	104° 18' 42.830 W
12,500.0	90.00	268.96	8,280.0	-1,292.1	-3,716.3	514,676.98	547,852.35	32° 24' 53.684 N	104° 18' 43.997 W
12,600.0	90.00	268.96	8,280.0	-1,293.9	-3,816.3	514,675.16	547,752.37	32° 24' 53.667 N	104° 18' 45.163 W
12,700.0	90.00	268.96	8,280.0	-1,295.8	-3,916.3	514,673.35	547,652.38	32° 24' 53.649 N	104° 18' 46.329 W
12,800.0	90.00	268.96	8,280.0	-1,297.6	-4,016.3	514,671.53	547,552.40	32° 24' 53.631 N	104° 18' 47.496 W
12,900.0	90.00	268.96	8,280.0	-1,299.4	-4,116.3	514,669.72	547,452.42	32° 24' 53.613 N	104° 18' 48.662 W

Planning Report - Geographic

Database:	Compass_17	Local Co-ordinate Reference:	Well DREAMCATCHER FED COM 134H
Company:	NEW MEXICO	TVD Reference:	KB @ 3262.0usft
Project:	(SP) EDDY	MD Reference:	KB @ 3262.0usft
Site:	DREAMCATCHER	North Reference:	Grid
Well:	DREAMCATCHER FED COM 134H	Survey Calculation Method:	Minimum Curvature
Wellbore:	OWB		
Design:	PWP0		

Planned Survey									
Measured Depth (usft)	Inclination (°)	Azimuth (°)	Vertical Depth (usft)	+N/-S (usft)	+E/-W (usft)	Map Northing (usft)	Map Easting (usft)	Latitude	Longitude
13,000.0	90.00	268.96	8,280.0	-1,301.2	-4,216.2	514,667.90	547,352.43	32° 24' 53.595 N	104° 18' 49.829 W
13,100.0	90.00	268.96	8,280.0	-1,303.0	-4,316.2	514,666.09	547,252.45	32° 24' 53.578 N	104° 18' 50.995 W
13,200.0	90.00	268.96	8,280.0	-1,304.8	-4,416.2	514,664.27	547,152.47	32° 24' 53.560 N	104° 18' 52.162 W
13,300.0	90.00	268.96	8,280.0	-1,306.7	-4,516.2	514,662.46	547,052.48	32° 24' 53.542 N	104° 18' 53.328 W
13,400.0	90.00	268.96	8,280.0	-1,308.5	-4,616.2	514,660.64	546,952.50	32° 24' 53.524 N	104° 18' 54.494 W
13,500.0	90.00	268.96	8,280.0	-1,310.3	-4,716.2	514,658.83	546,852.52	32° 24' 53.506 N	104° 18' 55.661 W
13,600.0	90.00	268.96	8,280.0	-1,312.1	-4,816.1	514,657.01	546,752.53	32° 24' 53.489 N	104° 18' 56.827 W
13,700.0	90.00	268.96	8,280.0	-1,313.9	-4,916.1	514,655.19	546,652.55	32° 24' 53.471 N	104° 18' 57.994 W
13,800.0	90.00	268.96	8,280.0	-1,315.7	-5,016.1	514,653.38	546,552.57	32° 24' 53.453 N	104° 18' 59.160 W
13,900.0	90.00	268.96	8,280.0	-1,317.5	-5,116.1	514,651.56	546,452.58	32° 24' 53.435 N	104° 19' 0.327 W
14,000.0	90.00	268.96	8,280.0	-1,319.4	-5,216.1	514,649.75	546,352.60	32° 24' 53.417 N	104° 19' 1.493 W
14,100.0	90.00	268.96	8,280.0	-1,321.2	-5,316.1	514,647.93	546,252.62	32° 24' 53.400 N	104° 19' 2.659 W
14,200.0	90.00	268.96	8,280.0	-1,323.0	-5,416.1	514,646.12	546,152.63	32° 24' 53.382 N	104° 19' 3.826 W
14,300.0	90.00	268.96	8,280.0	-1,324.8	-5,516.0	514,644.30	546,052.65	32° 24' 53.364 N	104° 19' 4.992 W
14,400.0	90.00	268.96	8,280.0	-1,326.6	-5,616.0	514,642.49	545,952.67	32° 24' 53.346 N	104° 19' 6.159 W
14,500.0	90.00	268.96	8,280.0	-1,328.4	-5,716.0	514,640.67	545,852.68	32° 24' 53.328 N	104° 19' 7.325 W
14,600.0	90.00	268.96	8,280.0	-1,330.3	-5,816.0	514,638.86	545,752.70	32° 24' 53.310 N	104° 19' 8.492 W
14,700.0	90.00	268.96	8,280.0	-1,332.1	-5,916.0	514,637.04	545,652.71	32° 24' 53.293 N	104° 19' 9.658 W
14,800.0	90.00	268.96	8,280.0	-1,333.9	-6,016.0	514,635.22	545,552.73	32° 24' 53.275 N	104° 19' 10.824 W
14,900.0	90.00	268.96	8,280.0	-1,335.7	-6,115.9	514,633.41	545,452.75	32° 24' 53.257 N	104° 19' 11.991 W
15,000.0	90.00	268.96	8,280.0	-1,337.5	-6,215.9	514,631.59	545,352.76	32° 24' 53.239 N	104° 19' 13.157 W
15,100.0	90.00	268.96	8,280.0	-1,339.3	-6,315.9	514,629.78	545,252.78	32° 24' 53.221 N	104° 19' 14.324 W
15,200.0	90.00	268.96	8,280.0	-1,341.1	-6,415.9	514,627.96	545,152.80	32° 24' 53.203 N	104° 19' 15.490 W
15,300.0	90.00	268.96	8,280.0	-1,343.0	-6,515.9	514,626.15	545,052.81	32° 24' 53.186 N	104° 19' 16.657 W
15,400.0	90.00	268.96	8,280.0	-1,344.8	-6,615.9	514,624.33	544,952.83	32° 24' 53.168 N	104° 19' 17.823 W
15,500.0	90.00	268.96	8,280.0	-1,346.6	-6,715.8	514,622.52	544,852.85	32° 24' 53.150 N	104° 19' 18.989 W
15,600.0	90.00	268.96	8,280.0	-1,348.4	-6,815.8	514,620.70	544,752.86	32° 24' 53.132 N	104° 19' 20.156 W
15,700.0	90.00	268.96	8,280.0	-1,350.2	-6,915.8	514,618.88	544,652.88	32° 24' 53.114 N	104° 19' 21.322 W
15,800.0	90.00	268.96	8,280.0	-1,352.0	-7,015.8	514,617.07	544,552.90	32° 24' 53.096 N	104° 19' 22.489 W
15,900.0	90.00	268.96	8,280.0	-1,353.9	-7,115.8	514,615.25	544,452.91	32° 24' 53.078 N	104° 19' 23.655 W
16,000.0	90.00	268.96	8,280.0	-1,355.7	-7,215.8	514,613.44	544,352.93	32° 24' 53.061 N	104° 19' 24.822 W
16,100.0	90.00	268.96	8,280.0	-1,357.5	-7,315.7	514,611.62	544,252.95	32° 24' 53.043 N	104° 19' 25.988 W
16,200.0	90.00	268.96	8,280.0	-1,359.3	-7,415.7	514,609.81	544,152.96	32° 24' 53.025 N	104° 19' 27.154 W
16,300.0	90.00	268.96	8,280.0	-1,361.1	-7,515.7	514,607.99	544,052.98	32° 24' 53.007 N	104° 19' 28.321 W
16,400.0	90.00	268.96	8,280.0	-1,362.9	-7,615.7	514,606.18	543,952.99	32° 24' 52.989 N	104° 19' 29.487 W
16,500.0	90.00	268.96	8,280.0	-1,364.8	-7,715.7	514,604.36	543,853.01	32° 24' 52.971 N	104° 19' 30.654 W
16,600.0	90.00	268.96	8,280.0	-1,366.6	-7,815.7	514,602.55	543,753.03	32° 24' 52.953 N	104° 19' 31.820 W
16,700.0	90.00	268.96	8,280.0	-1,368.4	-7,915.6	514,600.73	543,653.04	32° 24' 52.935 N	104° 19' 32.987 W
16,800.0	90.00	268.96	8,280.0	-1,370.2	-8,015.6	514,598.91	543,553.06	32° 24' 52.917 N	104° 19' 34.153 W
16,900.0	90.00	268.96	8,280.0	-1,372.0	-8,115.6	514,597.10	543,453.08	32° 24' 52.900 N	104° 19' 35.319 W
17,000.0	90.00	268.96	8,280.0	-1,373.8	-8,215.6	514,595.28	543,353.09	32° 24' 52.882 N	104° 19' 36.486 W
17,100.0	90.00	268.96	8,280.0	-1,375.6	-8,315.6	514,593.47	543,253.11	32° 24' 52.864 N	104° 19' 37.652 W
17,200.0	90.00	268.96	8,280.0	-1,377.5	-8,415.6	514,591.65	543,153.13	32° 24' 52.846 N	104° 19' 38.819 W
17,300.0	90.00	268.96	8,280.0	-1,379.3	-8,515.5	514,589.84	543,053.14	32° 24' 52.828 N	104° 19' 39.985 W
17,400.0	90.00	268.96	8,280.0	-1,381.1	-8,615.5	514,588.02	542,953.16	32° 24' 52.810 N	104° 19' 41.151 W
17,500.0	90.00	268.96	8,280.0	-1,382.9	-8,715.5	514,586.21	542,853.18	32° 24' 52.792 N	104° 19' 42.318 W
17,600.0	90.00	268.96	8,280.0	-1,384.7	-8,815.5	514,584.39	542,753.19	32° 24' 52.774 N	104° 19' 43.484 W
17,700.0	90.00	268.96	8,280.0	-1,386.5	-8,915.5	514,582.58	542,653.21	32° 24' 52.756 N	104° 19' 44.651 W
17,800.0	90.00	268.96	8,280.0	-1,388.4	-9,015.5	514,580.76	542,553.23	32° 24' 52.738 N	104° 19' 45.817 W
17,900.0	90.00	268.96	8,280.0	-1,390.2	-9,115.4	514,578.94	542,453.24	32° 24' 52.720 N	104° 19' 46.984 W
18,000.0	90.00	268.96	8,280.0	-1,392.0	-9,215.4	514,577.13	542,353.26	32° 24' 52.702 N	104° 19' 48.150 W
18,100.0	90.00	268.96	8,280.0	-1,393.8	-9,315.4	514,575.31	542,253.27	32° 24' 52.684 N	104° 19' 49.316 W
18,200.0	90.00	268.96	8,280.0	-1,395.6	-9,415.4	514,573.50	542,153.29	32° 24' 52.667 N	104° 19' 50.483 W
18,300.0	90.00	268.96	8,280.0	-1,397.4	-9,515.4	514,571.68	542,053.31	32° 24' 52.649 N	104° 19' 51.649 W
18,400.0	90.00	268.96	8,280.0	-1,399.2	-9,615.4	514,569.87	541,953.32	32° 24' 52.631 N	104° 19' 52.816 W

Planning Report - Geographic

Database:	Compass_17	Local Co-ordinate Reference:	Well DREAMCATCHER FED COM 134H
Company:	NEW MEXICO	TVD Reference:	KB @ 3262.0usft
Project:	(SP) EDDY	MD Reference:	KB @ 3262.0usft
Site:	DREAMCATCHER	North Reference:	Grid
Well:	DREAMCATCHER FED COM 134H	Survey Calculation Method:	Minimum Curvature
Wellbore:	OWB		
Design:	PWPO		

Planned Survey										
Measured Depth (usft)	Inclination (°)	Azimuth (°)	Vertical Depth (usft)	+N/-S (usft)	+E/-W (usft)	Map Northing (usft)	Map Easting (usft)	Latitude	Longitude	
18,500.0	90.00	268.96	8,280.0	-1,401.1	-9,715.3	514,568.05	541,853.34	32° 24' 52.613 N	104° 19' 53.982 W	
18,600.0	90.00	268.96	8,280.0	-1,402.9	-9,815.3	514,566.24	541,753.36	32° 24' 52.595 N	104° 19' 55.149 W	
18,700.0	90.00	268.96	8,280.0	-1,404.7	-9,915.3	514,564.42	541,653.37	32° 24' 52.577 N	104° 19' 56.315 W	
18,800.0	90.00	268.96	8,280.0	-1,406.5	-10,015.3	514,562.60	541,553.39	32° 24' 52.559 N	104° 19' 57.481 W	
18,900.0	90.00	268.96	8,280.0	-1,408.3	-10,115.3	514,560.79	541,453.41	32° 24' 52.541 N	104° 19' 58.648 W	
19,000.0	90.00	268.96	8,280.0	-1,410.1	-10,215.3	514,558.97	541,353.42	32° 24' 52.523 N	104° 19' 59.814 W	
19,100.0	90.00	268.96	8,280.0	-1,412.0	-10,315.2	514,557.16	541,253.44	32° 24' 52.505 N	104° 20' 0.981 W	
19,200.0	90.00	268.96	8,280.0	-1,413.8	-10,415.2	514,555.34	541,153.46	32° 24' 52.487 N	104° 20' 2.147 W	
19,300.0	90.00	268.96	8,280.0	-1,415.6	-10,515.2	514,553.53	541,053.47	32° 24' 52.469 N	104° 20' 3.314 W	
19,400.0	90.00	268.96	8,280.0	-1,417.4	-10,615.2	514,551.71	540,953.49	32° 24' 52.451 N	104° 20' 4.480 W	
19,500.0	90.00	268.96	8,280.0	-1,419.2	-10,715.2	514,549.90	540,853.51	32° 24' 52.433 N	104° 20' 5.646 W	
19,600.0	90.00	268.96	8,280.0	-1,421.0	-10,815.2	514,548.08	540,753.52	32° 24' 52.415 N	104° 20' 6.813 W	
19,700.0	90.00	268.96	8,280.0	-1,422.8	-10,915.1	514,546.27	540,653.54	32° 24' 52.397 N	104° 20' 7.979 W	
19,800.0	90.00	268.96	8,280.0	-1,424.7	-11,015.1	514,544.45	540,553.55	32° 24' 52.379 N	104° 20' 9.146 W	
19,900.0	90.00	268.96	8,280.0	-1,426.5	-11,115.1	514,542.63	540,453.57	32° 24' 52.361 N	104° 20' 10.312 W	
20,000.0	90.00	268.96	8,280.0	-1,428.3	-11,215.1	514,540.82	540,353.59	32° 24' 52.343 N	104° 20' 11.478 W	
20,100.0	90.00	268.96	8,280.0	-1,430.1	-11,315.1	514,539.00	540,253.60	32° 24' 52.325 N	104° 20' 12.645 W	
20,200.0	90.00	268.96	8,280.0	-1,431.9	-11,415.1	514,537.19	540,153.62	32° 24' 52.307 N	104° 20' 13.811 W	
20,300.0	90.00	268.96	8,280.0	-1,433.7	-11,515.0	514,535.37	540,053.64	32° 24' 52.289 N	104° 20' 14.978 W	
20,400.0	90.00	268.96	8,280.0	-1,435.6	-11,615.0	514,533.56	539,953.65	32° 24' 52.271 N	104° 20' 16.144 W	
20,500.0	90.00	268.96	8,280.0	-1,437.4	-11,715.0	514,531.74	539,853.67	32° 24' 52.253 N	104° 20' 17.311 W	
20,600.0	90.00	268.96	8,280.0	-1,439.2	-11,815.0	514,529.93	539,753.69	32° 24' 52.235 N	104° 20' 18.477 W	
20,700.0	90.00	268.96	8,280.0	-1,441.0	-11,915.0	514,528.11	539,653.70	32° 24' 52.217 N	104° 20' 19.643 W	
20,800.0	90.00	268.96	8,280.0	-1,442.8	-12,015.0	514,526.30	539,553.72	32° 24' 52.199 N	104° 20' 20.810 W	
20,900.0	90.00	268.96	8,280.0	-1,444.6	-12,114.9	514,524.48	539,453.74	32° 24' 52.181 N	104° 20' 21.976 W	
21,000.0	90.00	268.96	8,280.0	-1,446.4	-12,214.9	514,522.66	539,353.75	32° 24' 52.163 N	104° 20' 23.143 W	
21,100.0	90.00	268.96	8,280.0	-1,448.3	-12,314.9	514,520.85	539,253.77	32° 24' 52.145 N	104° 20' 24.309 W	
21,200.7	90.00	268.96	8,280.0	-1,450.1	-12,415.6	514,519.02	539,153.12	32° 24' 52.127 N	104° 20' 25.483 W	
TD at 21200.7										

Planning Report - Geographic

Database:	Compass_17	Local Co-ordinate Reference:	Well DREAMCATCHER FED COM 134H
Company:	NEW MEXICO	TVD Reference:	KB @ 3262.0usft
Project:	(SP) EDDY	MD Reference:	KB @ 3262.0usft
Site:	DREAMCATCHER	North Reference:	Grid
Well:	DREAMCATCHER FED COM 134H	Survey Calculation Method:	Minimum Curvature
Wellbore:	OWB		
Design:	PWP0		

Design Targets										
Target Name	- hit/miss target	Dip Angle	Dip Dir.	TVD	+N/-S	+E/-W	Northing	Easting	Latitude	Longitude
- Shape		(°)	(°)	(usft)	(usft)	(usft)	(usft)	(usft)		
FTP-DREAMCATCHE		0.00	0.00	8,280.0	-1,215.3	453.9	514,753.79	552,022.63	32° 24' 54.434 N	104° 17' 55.345 W
	- plan misses target center by 156.9usft at 8400.5usft MD (8160.0 TVD, -1218.2 N, 353.0 E)									
	- Point									
PP4-DREAMCATCHE		0.00	0.00	8,280.0	-1,367.8	-7,223.3	514,601.34	544,345.37	32° 24' 52.941 N	104° 19' 24.910 W
	- plan misses target center by 12.0usft at 16007.8usft MD (8280.0 TVD, -1355.8 N, -7223.5 E)									
	- Point									
PP2-DREAMCATCHE		0.00	0.00	8,280.0	-1,262.0	-2,003.8	514,707.08	549,564.87	32° 24' 53.978 N	104° 18' 24.018 W
	- plan misses target center by 1.0usft at 10787.2usft MD (8280.0 TVD, -1261.0 N, -2003.8 E)									
	- Point									
PP5-DREAMCATCHE		0.00	0.00	8,280.0	-1,410.0	-9,878.0	514,559.08	541,690.63	32° 24' 52.524 N	104° 19' 55.880 W
	- plan misses target center by 6.0usft at 18662.8usft MD (8280.0 TVD, -1404.0 N, -9878.2 E)									
	- Point									
PP3-DREAMCATCHE		0.00	0.00	8,280.0	-1,345.8	-5,925.1	514,623.34	545,643.54	32° 24' 53.157 N	104° 19' 9.765 W
	- plan misses target center by 13.5usft at 14709.4usft MD (8280.0 TVD, -1332.2 N, -5925.4 E)									
	- Point									
LTP/BHL-DREAMCAT		0.00	0.01	8,280.0	-1,450.1	-12,415.6	514,519.02	539,153.12	32° 24' 52.127 N	104° 20' 25.483 W
	- plan hits target center									
	- Point									

Formations						
Measured Depth (usft)	Vertical Depth (usft)	Name	Lithology	Dip (°)	Dip Direction (°)	
15.0	15.0	Rustler				
462.0	462.0	Salado = T/Salt				
796.0	796.0	Capitan (if applicable)				
1,823.3	1,812.0	Bell CNYN				
2,267.7	2,235.0	Delaware Sands = CYCN				
3,406.5	3,318.0	BYCN				
4,975.2	4,810.0	Bone Spring = BSG				
6,064.0	5,870.0	FBSG				
6,644.0	6,450.0	SBSG				
8,141.2	7,945.0	TBSG				

Plan Annotations					
Measured Depth (usft)	Vertical Depth (usft)	Local Coordinates		Comment	
		+N/-S (usft)	+E/-W (usft)		
1,000.0	1,000.0	0.0	0.0	Start Build 2.00	
1,900.0	1,885.3	-129.1	54.6	Start 3362.5 hold at 1900.0 MD	
5,262.5	5,083.2	-1,086.2	459.3	Start Drop -2.00	
6,162.5	5,968.5	-1,215.3	513.9	Start 1834.0 hold at 6162.5 MD	
7,996.5	7,802.5	-1,215.3	513.9	Start DLS 12.00 TFO 268.96	
8,746.5	8,280.0	-1,224.0	36.5	Start 12454.1 hold at 8746.5 MD	
21,200.7	8,280.0	-1,450.1	-12,415.6	TD at 21200.7	

NEW MEXICO

**(SP) EDDY
DREAMCATCHER
DREAMCATCHER FED COM 134H**

OWB

Plan: PWP0

Standard Planning Report - Geographic

13 August, 2025

Planning Report - Geographic

Database:	Compass_17	Local Co-ordinate Reference:	Well DREAMCATCHER FED COM 134H
Company:	NEW MEXICO	TVD Reference:	KB @ 3262.0usft
Project:	(SP) EDDY	MD Reference:	KB @ 3262.0usft
Site:	DREAMCATCHER	North Reference:	Grid
Well:	DREAMCATCHER FED COM 134H	Survey Calculation Method:	Minimum Curvature
Wellbore:	OWB		
Design:	PWP0		

Project	(SP) EDDY		
Map System:	US State Plane 1983	System Datum:	Mean Sea Level
Geo Datum:	North American Datum 1983		
Map Zone:	New Mexico Eastern Zone		

Site	DREAMCATCHER				
Site Position:		Northing:	519,232.44 usft	Latitude:	32° 25' 38.755 N
From:	Map	Easting:	551,411.37 usft	Longitude:	104° 18' 2.460 W
Position Uncertainty:	0.0 usft	Slot Radius:	13-3/16 "		

Well	DREAMCATCHER FED COM 134H					
Well Position	+N/-S	0.0 usft	Northing:	515,969.11 usft	Latitude:	32° 25' 6.462 N
	+E/-W	0.0 usft	Easting:	551,568.68 usft	Longitude:	104° 18' 0.636 W
Position Uncertainty	0.0 usft		Wellhead Elevation:	usft	Ground Level:	3,232.0 usft
Grid Convergence:	0.02 °					

Wellbore	OWB				
Magnetics	Model Name	Sample Date	Declination (°)	Dip Angle (°)	Field Strength (nT)
	IGRF200510	12/31/2009	8.09	60.29	48,829.36998470

Design	PWP0			
Audit Notes:				
Version:	Phase:	PROTOTYPE	Tie On Depth:	0.0
Vertical Section:	Depth From (TVD) (usft)	+N/-S (usft)	+E/-W (usft)	Direction (°)
	0.0	0.0	0.0	263.34

Plan Survey Tool Program	Date	8/13/2025		
Depth From (usft)	Depth To (usft)	Survey (Wellbore)	Tool Name	Remarks
1	0.0	21,200.7 PWP0 (OWB)	MWD	OWSG_Rev2_ MWD - Star

Plan Sections										
Measured Depth (usft)	Inclination (°)	Azimuth (°)	Vertical Depth (usft)	+N/-S (usft)	+E/-W (usft)	Dogleg Rate (°/100usft)	Build Rate (°/100usft)	Turn Rate (°/100usft)	TFO (°)	Target
0.0	0.00	0.00	0.0	0.0	0.0	0.00	0.00	0.00	0.00	
1,000.0	0.00	0.00	1,000.0	0.0	0.0	0.00	0.00	0.00	0.00	
1,900.0	18.00	157.08	1,885.3	-129.1	54.6	2.00	2.00	0.00	157.08	
5,262.5	18.00	157.08	5,083.2	-1,086.2	459.3	0.00	0.00	0.00	0.00	
6,162.5	0.00	0.00	5,968.5	-1,215.3	513.9	2.00	-2.00	0.00	180.00	
7,996.5	0.00	0.00	7,802.5	-1,215.3	513.9	0.00	0.00	0.00	0.00	
8,746.5	90.00	268.96	8,280.0	-1,224.0	36.5	12.00	12.00	-12.14	268.96	
21,200.7	90.00	268.96	8,280.0	-1,450.1	-12,415.6	0.00	0.00	0.00	0.00	LTP/BHL-DREAMC

Planning Report - Geographic

Database:	Compass_17	Local Co-ordinate Reference:	Well DREAMCATCHER FED COM 134H
Company:	NEW MEXICO	TVD Reference:	KB @ 3262.0usft
Project:	(SP) EDDY	MD Reference:	KB @ 3262.0usft
Site:	DREAMCATCHER	North Reference:	Grid
Well:	DREAMCATCHER FED COM 134H	Survey Calculation Method:	Minimum Curvature
Wellbore:	OWB		
Design:	PWPO		

Planned Survey									
Measured Depth (usft)	Inclination (°)	Azimuth (°)	Vertical Depth (usft)	+N/-S (usft)	+E/-W (usft)	Map Northing (usft)	Map Easting (usft)	Latitude	Longitude
0.0	0.00	0.00	0.0	0.0	0.0	515,969.11	551,568.68	32° 25' 6.462 N	104° 18' 0.636 W
100.0	0.00	0.00	100.0	0.0	0.0	515,969.11	551,568.68	32° 25' 6.462 N	104° 18' 0.636 W
200.0	0.00	0.00	200.0	0.0	0.0	515,969.11	551,568.68	32° 25' 6.462 N	104° 18' 0.636 W
300.0	0.00	0.00	300.0	0.0	0.0	515,969.11	551,568.68	32° 25' 6.462 N	104° 18' 0.636 W
400.0	0.00	0.00	400.0	0.0	0.0	515,969.11	551,568.68	32° 25' 6.462 N	104° 18' 0.636 W
500.0	0.00	0.00	500.0	0.0	0.0	515,969.11	551,568.68	32° 25' 6.462 N	104° 18' 0.636 W
600.0	0.00	0.00	600.0	0.0	0.0	515,969.11	551,568.68	32° 25' 6.462 N	104° 18' 0.636 W
700.0	0.00	0.00	700.0	0.0	0.0	515,969.11	551,568.68	32° 25' 6.462 N	104° 18' 0.636 W
800.0	0.00	0.00	800.0	0.0	0.0	515,969.11	551,568.68	32° 25' 6.462 N	104° 18' 0.636 W
900.0	0.00	0.00	900.0	0.0	0.0	515,969.11	551,568.68	32° 25' 6.462 N	104° 18' 0.636 W
1,000.0	0.00	0.00	1,000.0	0.0	0.0	515,969.11	551,568.68	32° 25' 6.462 N	104° 18' 0.636 W
Start Build 2.00									
1,100.0	2.00	157.08	1,100.0	-1.6	0.7	515,967.50	551,569.36	32° 25' 6.446 N	104° 18' 0.629 W
1,200.0	4.00	157.08	1,199.8	-6.4	2.7	515,962.68	551,571.40	32° 25' 6.398 N	104° 18' 0.605 W
1,300.0	6.00	157.08	1,299.5	-14.5	6.1	515,954.66	551,574.79	32° 25' 6.319 N	104° 18' 0.565 W
1,400.0	8.00	157.08	1,398.7	-25.7	10.9	515,943.43	551,579.54	32° 25' 6.207 N	104° 18' 0.510 W
1,500.0	10.00	157.08	1,497.5	-40.1	17.0	515,929.03	551,585.63	32° 25' 6.065 N	104° 18' 0.439 W
1,600.0	12.00	157.08	1,595.6	-57.7	24.4	515,911.45	551,593.06	32° 25' 5.891 N	104° 18' 0.352 W
1,700.0	14.00	157.08	1,693.1	-78.4	33.1	515,890.73	551,601.82	32° 25' 5.686 N	104° 18' 0.250 W
1,800.0	16.00	157.08	1,789.6	-102.2	43.2	515,866.90	551,611.90	32° 25' 5.450 N	104° 18' 0.133 W
1,900.0	18.00	157.08	1,885.3	-129.1	54.6	515,839.97	551,623.29	32° 25' 5.183 N	104° 18' 0.000 W
Start 3362.5 hold at 1900.0 MD									
2,000.0	18.00	157.08	1,980.4	-157.6	66.6	515,811.51	551,635.33	32° 25' 4.902 N	104° 17' 59.859 W
2,100.0	18.00	157.08	2,075.5	-186.1	78.7	515,783.05	551,647.36	32° 25' 4.620 N	104° 17' 59.719 W
2,200.0	18.00	157.08	2,170.6	-214.5	90.7	515,754.58	551,659.40	32° 25' 4.338 N	104° 17' 59.579 W
2,300.0	18.00	157.08	2,265.7	-243.0	102.7	515,726.12	551,671.43	32° 25' 4.057 N	104° 17' 59.439 W
2,400.0	18.00	157.08	2,360.8	-271.5	114.8	515,697.66	551,683.47	32° 25' 3.775 N	104° 17' 59.298 W
2,500.0	18.00	157.08	2,455.9	-299.9	126.8	515,669.20	551,695.50	32° 25' 3.493 N	104° 17' 59.158 W
2,600.0	18.00	157.08	2,551.0	-328.4	138.9	515,640.74	551,707.54	32° 25' 3.212 N	104° 17' 59.018 W
2,700.0	18.00	157.08	2,646.1	-356.8	150.9	515,612.28	551,719.57	32° 25' 2.930 N	104° 17' 58.877 W
2,800.0	18.00	157.08	2,741.2	-385.3	162.9	515,583.81	551,731.61	32° 25' 2.648 N	104° 17' 58.737 W
2,900.0	18.00	157.08	2,836.3	-413.8	175.0	515,555.35	551,743.64	32° 25' 2.367 N	104° 17' 58.597 W
3,000.0	18.00	157.08	2,931.4	-442.2	187.0	515,526.89	551,755.68	32° 25' 2.085 N	104° 17' 58.456 W
3,100.0	18.00	157.08	3,026.5	-470.7	199.0	515,498.43	551,767.71	32° 25' 1.803 N	104° 17' 58.316 W
3,200.0	18.00	157.08	3,121.6	-499.1	211.1	515,469.97	551,779.75	32° 25' 1.522 N	104° 17' 58.176 W
3,300.0	18.00	157.08	3,216.7	-527.6	223.1	515,441.51	551,791.78	32° 25' 1.240 N	104° 17' 58.036 W
3,400.0	18.00	157.08	3,311.9	-556.1	235.1	515,413.04	551,803.82	32° 25' 0.958 N	104° 17' 57.895 W
3,500.0	18.00	157.08	3,407.0	-584.5	247.2	515,384.58	551,815.85	32° 25' 0.676 N	104° 17' 57.755 W
3,600.0	18.00	157.08	3,502.1	-613.0	259.2	515,356.12	551,827.89	32° 25' 0.395 N	104° 17' 57.615 W
3,700.0	18.00	157.08	3,597.2	-641.5	271.2	515,327.66	551,839.92	32° 25' 0.113 N	104° 17' 57.474 W
3,800.0	18.00	157.08	3,692.3	-669.9	283.3	515,299.20	551,851.96	32° 24' 59.831 N	104° 17' 57.334 W
3,900.0	18.00	157.08	3,787.4	-698.4	295.3	515,270.73	551,863.99	32° 24' 59.550 N	104° 17' 57.194 W
4,000.0	18.00	157.08	3,882.5	-726.8	307.3	515,242.27	551,876.03	32° 24' 59.268 N	104° 17' 57.053 W
4,100.0	18.00	157.08	3,977.6	-755.3	319.4	515,213.81	551,888.06	32° 24' 58.986 N	104° 17' 56.913 W
4,200.0	18.00	157.08	4,072.7	-783.8	331.4	515,185.35	551,900.10	32° 24' 58.705 N	104° 17' 56.773 W
4,300.0	18.00	157.08	4,167.8	-812.2	343.5	515,156.89	551,912.13	32° 24' 58.423 N	104° 17' 56.633 W
4,400.0	18.00	157.08	4,262.9	-840.7	355.5	515,128.43	551,924.17	32° 24' 58.141 N	104° 17' 56.492 W
4,500.0	18.00	157.08	4,358.0	-869.1	367.5	515,099.96	551,936.20	32° 24' 57.860 N	104° 17' 56.352 W
4,600.0	18.00	157.08	4,453.1	-897.6	379.6	515,071.50	551,948.24	32° 24' 57.578 N	104° 17' 56.212 W
4,700.0	18.00	157.08	4,548.2	-926.1	391.6	515,043.04	551,960.27	32° 24' 57.296 N	104° 17' 56.071 W
4,800.0	18.00	157.08	4,643.3	-954.5	403.6	515,014.58	551,972.31	32° 24' 57.015 N	104° 17' 55.931 W
4,900.0	18.00	157.08	4,738.4	-983.0	415.7	514,986.12	551,984.34	32° 24' 56.733 N	104° 17' 55.791 W
5,000.0	18.00	157.08	4,833.5	-1,011.5	427.7	514,957.66	551,996.38	32° 24' 56.451 N	104° 17' 55.650 W
5,100.0	18.00	157.08	4,928.6	-1,039.9	439.7	514,929.19	552,008.41	32° 24' 56.169 N	104° 17' 55.510 W

Planning Report - Geographic

Database:	Compass_17	Local Co-ordinate Reference:	Well DREAMCATCHER FED COM 134H
Company:	NEW MEXICO	TVD Reference:	KB @ 3262.0usft
Project:	(SP) EDDY	MD Reference:	KB @ 3262.0usft
Site:	DREAMCATCHER	North Reference:	Grid
Well:	DREAMCATCHER FED COM 134H	Survey Calculation Method:	Minimum Curvature
Wellbore:	OWB		
Design:	PWP0		

Planned Survey										
Measured Depth (usft)	Inclination (°)	Azimuth (°)	Vertical Depth (usft)	+N/-S (usft)	+E/-W (usft)	Map Northing (usft)	Map Easting (usft)	Latitude	Longitude	
5,200.0	18.00	157.08	5,023.8	-1,068.4	451.8	514,900.73	552,020.45	32° 24' 55.888 N	104° 17' 55.370 W	
5,262.5	18.00	157.08	5,083.2	-1,086.2	459.3	514,882.93	552,027.97	32° 24' 55.712 N	104° 17' 55.282 W	
Start Drop -2.00										
5,300.0	17.25	157.08	5,118.9	-1,096.6	463.7	514,872.48	552,032.39	32° 24' 55.608 N	104° 17' 55.231 W	
5,400.0	15.25	157.08	5,214.9	-1,122.4	474.6	514,846.71	552,043.29	32° 24' 55.353 N	104° 17' 55.104 W	
5,500.0	13.25	157.08	5,311.9	-1,145.1	484.2	514,824.04	552,052.88	32° 24' 55.129 N	104° 17' 54.992 W	
5,600.0	11.25	157.08	5,409.6	-1,164.6	492.5	514,804.50	552,061.14	32° 24' 54.935 N	104° 17' 54.895 W	
5,700.0	9.25	157.08	5,508.0	-1,181.0	499.4	514,788.11	552,068.07	32° 24' 54.773 N	104° 17' 54.815 W	
5,800.0	7.25	157.08	5,606.9	-1,194.2	505.0	514,774.89	552,073.66	32° 24' 54.642 N	104° 17' 54.750 W	
5,900.0	5.25	157.08	5,706.3	-1,204.2	509.2	514,764.86	552,077.90	32° 24' 54.543 N	104° 17' 54.700 W	
6,000.0	3.25	157.08	5,806.0	-1,211.1	512.1	514,758.04	552,080.79	32° 24' 54.475 N	104° 17' 54.666 W	
6,100.0	1.25	157.08	5,906.0	-1,214.7	513.6	514,754.42	552,082.32	32° 24' 54.440 N	104° 17' 54.649 W	
6,162.5	0.00	0.00	5,968.5	-1,215.3	513.9	514,753.79	552,082.58	32° 24' 54.433 N	104° 17' 54.646 W	
Start 1834.0 hold at 6162.5 MD										
6,200.0	0.00	0.00	6,006.0	-1,215.3	513.9	514,753.79	552,082.58	32° 24' 54.433 N	104° 17' 54.646 W	
6,300.0	0.00	0.00	6,106.0	-1,215.3	513.9	514,753.79	552,082.58	32° 24' 54.433 N	104° 17' 54.646 W	
6,400.0	0.00	0.00	6,206.0	-1,215.3	513.9	514,753.79	552,082.58	32° 24' 54.433 N	104° 17' 54.646 W	
6,500.0	0.00	0.00	6,306.0	-1,215.3	513.9	514,753.79	552,082.58	32° 24' 54.433 N	104° 17' 54.646 W	
6,600.0	0.00	0.00	6,406.0	-1,215.3	513.9	514,753.79	552,082.58	32° 24' 54.433 N	104° 17' 54.646 W	
6,700.0	0.00	0.00	6,506.0	-1,215.3	513.9	514,753.79	552,082.58	32° 24' 54.433 N	104° 17' 54.646 W	
6,800.0	0.00	0.00	6,606.0	-1,215.3	513.9	514,753.79	552,082.58	32° 24' 54.433 N	104° 17' 54.646 W	
6,900.0	0.00	0.00	6,706.0	-1,215.3	513.9	514,753.79	552,082.58	32° 24' 54.433 N	104° 17' 54.646 W	
7,000.0	0.00	0.00	6,806.0	-1,215.3	513.9	514,753.79	552,082.58	32° 24' 54.433 N	104° 17' 54.646 W	
7,100.0	0.00	0.00	6,906.0	-1,215.3	513.9	514,753.79	552,082.58	32° 24' 54.433 N	104° 17' 54.646 W	
7,200.0	0.00	0.00	7,006.0	-1,215.3	513.9	514,753.79	552,082.58	32° 24' 54.433 N	104° 17' 54.646 W	
7,300.0	0.00	0.00	7,106.0	-1,215.3	513.9	514,753.79	552,082.58	32° 24' 54.433 N	104° 17' 54.646 W	
7,400.0	0.00	0.00	7,206.0	-1,215.3	513.9	514,753.79	552,082.58	32° 24' 54.433 N	104° 17' 54.646 W	
7,500.0	0.00	0.00	7,306.0	-1,215.3	513.9	514,753.79	552,082.58	32° 24' 54.433 N	104° 17' 54.646 W	
7,600.0	0.00	0.00	7,406.0	-1,215.3	513.9	514,753.79	552,082.58	32° 24' 54.433 N	104° 17' 54.646 W	
7,700.0	0.00	0.00	7,506.0	-1,215.3	513.9	514,753.79	552,082.58	32° 24' 54.433 N	104° 17' 54.646 W	
7,800.0	0.00	0.00	7,606.0	-1,215.3	513.9	514,753.79	552,082.58	32° 24' 54.433 N	104° 17' 54.646 W	
7,900.0	0.00	0.00	7,706.0	-1,215.3	513.9	514,753.79	552,082.58	32° 24' 54.433 N	104° 17' 54.646 W	
7,996.5	0.00	0.00	7,802.5	-1,215.3	513.9	514,753.79	552,082.58	32° 24' 54.433 N	104° 17' 54.646 W	
Start DLS 12.00 TFO 268.96										
8,000.0	0.42	268.96	7,806.0	-1,215.3	513.9	514,753.79	552,082.57	32° 24' 54.433 N	104° 17' 54.646 W	
8,025.0	3.42	268.96	7,830.9	-1,215.3	513.1	514,753.78	552,081.73	32° 24' 54.433 N	104° 17' 54.655 W	
8,050.0	6.42	268.96	7,855.9	-1,215.4	510.9	514,753.74	552,079.59	32° 24' 54.433 N	104° 17' 54.680 W	
8,075.0	9.42	268.96	7,880.6	-1,215.4	507.5	514,753.67	552,076.15	32° 24' 54.432 N	104° 17' 54.721 W	
8,100.0	12.42	268.96	7,905.2	-1,215.5	502.7	514,753.59	552,071.42	32° 24' 54.432 N	104° 17' 54.776 W	
8,125.0	15.42	268.96	7,929.4	-1,215.6	496.7	514,753.48	552,065.41	32° 24' 54.430 N	104° 17' 54.846 W	
8,150.0	18.42	268.96	7,953.3	-1,215.8	489.5	514,753.35	552,058.14	32° 24' 54.429 N	104° 17' 54.931 W	
8,175.0	21.42	268.96	7,976.8	-1,215.9	480.9	514,753.19	552,049.62	32° 24' 54.428 N	104° 17' 55.030 W	
8,200.0	24.42	268.96	7,999.9	-1,216.1	471.2	514,753.02	552,039.89	32° 24' 54.426 N	104° 17' 55.144 W	
8,225.0	27.42	268.96	8,022.3	-1,216.3	460.3	514,752.82	552,028.97	32° 24' 54.424 N	104° 17' 55.271 W	
8,250.0	30.42	268.96	8,044.2	-1,216.5	448.2	514,752.60	552,016.88	32° 24' 54.422 N	104° 17' 55.412 W	
8,275.0	33.42	268.96	8,065.4	-1,216.8	435.0	514,752.36	552,003.67	32° 24' 54.420 N	104° 17' 55.566 W	
8,300.0	36.42	268.96	8,085.9	-1,217.0	420.7	514,752.10	551,989.36	32° 24' 54.417 N	104° 17' 55.733 W	
8,325.0	39.42	268.96	8,105.7	-1,217.3	405.3	514,751.82	551,974.01	32° 24' 54.414 N	104° 17' 55.912 W	
8,350.0	42.42	268.96	8,124.6	-1,217.6	389.0	514,751.52	551,957.64	32° 24' 54.411 N	104° 17' 56.103 W	
8,375.0	45.42	268.96	8,142.6	-1,217.9	371.6	514,751.21	551,940.30	32° 24' 54.408 N	104° 17' 56.305 W	
8,400.0	48.42	268.96	8,159.6	-1,218.2	353.4	514,750.88	551,922.05	32° 24' 54.405 N	104° 17' 56.518 W	
8,425.0	51.42	268.96	8,175.7	-1,218.6	334.2	514,750.53	551,902.93	32° 24' 54.402 N	104° 17' 56.741 W	
8,450.0	54.42	268.96	8,190.8	-1,218.9	314.3	514,750.17	551,882.99	32° 24' 54.398 N	104° 17' 56.974 W	
8,475.0	57.42	268.96	8,204.8	-1,219.3	293.6	514,749.79	551,862.29	32° 24' 54.395 N	104° 17' 57.216 W	

Planning Report - Geographic

Database:	Compass_17	Local Co-ordinate Reference:	Well DREAMCATCHER FED COM 134H
Company:	NEW MEXICO	TVD Reference:	KB @ 3262.0usft
Project:	(SP) EDDY	MD Reference:	KB @ 3262.0usft
Site:	DREAMCATCHER	North Reference:	Grid
Well:	DREAMCATCHER FED COM 134H	Survey Calculation Method:	Minimum Curvature
Wellbore:	OWB		
Design:	PWPO		

Planned Survey									
Measured Depth (usft)	Inclination (°)	Azimuth (°)	Vertical Depth (usft)	+N/-S (usft)	+E/-W (usft)	Map Northing (usft)	Map Easting (usft)	Latitude	Longitude
8,500.0	60.42	268.96	8,217.7	-1,219.7	272.2	514,749.40	551,840.88	32° 24' 54.391 N	104° 17' 57.465 W
8,525.0	63.42	268.96	8,229.5	-1,220.1	250.2	514,749.00	551,818.83	32° 24' 54.387 N	104° 17' 57.723 W
8,550.0	66.42	268.96	8,240.1	-1,220.5	227.5	514,748.59	551,796.20	32° 24' 54.383 N	104° 17' 57.987 W
8,575.0	69.42	268.96	8,249.5	-1,220.9	204.4	514,748.17	551,773.04	32° 24' 54.379 N	104° 17' 58.257 W
8,600.0	72.42	268.96	8,257.7	-1,221.4	180.7	514,747.74	551,749.42	32° 24' 54.375 N	104° 17' 58.532 W
8,625.0	75.42	268.96	8,264.6	-1,221.8	156.7	514,747.31	551,725.41	32° 24' 54.370 N	104° 17' 58.812 W
8,650.0	78.42	268.96	8,270.2	-1,222.2	132.4	514,746.86	551,701.06	32° 24' 54.366 N	104° 17' 59.096 W
8,675.0	81.42	268.96	8,274.6	-1,222.7	107.8	514,746.42	551,676.45	32° 24' 54.362 N	104° 17' 59.384 W
8,700.0	84.42	268.96	8,277.7	-1,223.1	83.0	514,745.97	551,651.65	32° 24' 54.357 N	104° 17' 59.673 W
8,725.0	87.42	268.96	8,279.5	-1,223.6	58.0	514,745.51	551,626.72	32° 24' 54.353 N	104° 17' 59.964 W
8,746.5	90.00	268.96	8,280.0	-1,224.0	36.5	514,745.12	551,605.20	32° 24' 54.349 N	104° 18' 0.215 W
Start 12454.1 hold at 8746.5 MD									
8,800.0	90.00	268.96	8,280.0	-1,225.0	-16.9	514,744.15	551,551.74	32° 24' 54.340 N	104° 18' 0.838 W
8,900.0	90.00	268.96	8,280.0	-1,226.8	-116.9	514,742.34	551,451.76	32° 24' 54.322 N	104° 18' 2.005 W
9,000.0	90.00	268.96	8,280.0	-1,228.6	-216.9	514,740.52	551,351.78	32° 24' 54.304 N	104° 18' 3.171 W
9,100.0	90.00	268.96	8,280.0	-1,230.4	-316.9	514,738.71	551,251.79	32° 24' 54.287 N	104° 18' 4.338 W
9,200.0	90.00	268.96	8,280.0	-1,232.2	-416.9	514,736.89	551,151.81	32° 24' 54.269 N	104° 18' 5.504 W
9,300.0	90.00	268.96	8,280.0	-1,234.0	-516.9	514,735.08	551,051.82	32° 24' 54.251 N	104° 18' 6.671 W
9,400.0	90.00	268.96	8,280.0	-1,235.9	-616.8	514,733.26	550,951.84	32° 24' 54.234 N	104° 18' 7.837 W
9,500.0	90.00	268.96	8,280.0	-1,237.7	-716.8	514,731.44	550,851.86	32° 24' 54.216 N	104° 18' 9.004 W
9,600.0	90.00	268.96	8,280.0	-1,239.5	-816.8	514,729.63	550,751.87	32° 24' 54.198 N	104° 18' 10.170 W
9,700.0	90.00	268.96	8,280.0	-1,241.3	-916.8	514,727.81	550,651.89	32° 24' 54.181 N	104° 18' 11.336 W
9,800.0	90.00	268.96	8,280.0	-1,243.1	-1,016.8	514,726.00	550,551.91	32° 24' 54.163 N	104° 18' 12.503 W
9,900.0	90.00	268.96	8,280.0	-1,244.9	-1,116.8	514,724.18	550,451.92	32° 24' 54.145 N	104° 18' 13.669 W
10,000.0	90.00	268.96	8,280.0	-1,246.7	-1,216.7	514,722.37	550,351.94	32° 24' 54.128 N	104° 18' 14.836 W
10,100.0	90.00	268.96	8,280.0	-1,248.6	-1,316.7	514,720.55	550,251.96	32° 24' 54.110 N	104° 18' 16.002 W
10,200.0	90.00	268.96	8,280.0	-1,250.4	-1,416.7	514,718.74	550,151.97	32° 24' 54.092 N	104° 18' 17.169 W
10,300.0	90.00	268.96	8,280.0	-1,252.2	-1,516.7	514,716.92	550,051.99	32° 24' 54.075 N	104° 18' 18.335 W
10,400.0	90.00	268.96	8,280.0	-1,254.0	-1,616.7	514,715.11	549,952.01	32° 24' 54.057 N	104° 18' 19.501 W
10,500.0	90.00	268.96	8,280.0	-1,255.8	-1,716.7	514,713.29	549,852.02	32° 24' 54.039 N	104° 18' 20.668 W
10,600.0	90.00	268.96	8,280.0	-1,257.6	-1,816.6	514,711.47	549,752.04	32° 24' 54.021 N	104° 18' 21.834 W
10,700.0	90.00	268.96	8,280.0	-1,259.5	-1,916.6	514,709.66	549,652.06	32° 24' 54.004 N	104° 18' 23.001 W
10,800.0	90.00	268.96	8,280.0	-1,261.3	-2,016.6	514,707.84	549,552.07	32° 24' 53.986 N	104° 18' 24.167 W
10,900.0	90.00	268.96	8,280.0	-1,263.1	-2,116.6	514,706.03	549,452.09	32° 24' 53.968 N	104° 18' 25.334 W
11,000.0	90.00	268.96	8,280.0	-1,264.9	-2,216.6	514,704.21	549,352.10	32° 24' 53.951 N	104° 18' 26.500 W
11,100.0	90.00	268.96	8,280.0	-1,266.7	-2,316.6	514,702.40	549,252.12	32° 24' 53.933 N	104° 18' 27.666 W
11,200.0	90.00	268.96	8,280.0	-1,268.5	-2,416.5	514,700.58	549,152.14	32° 24' 53.915 N	104° 18' 28.833 W
11,300.0	90.00	268.96	8,280.0	-1,270.3	-2,516.5	514,698.77	549,052.15	32° 24' 53.897 N	104° 18' 29.999 W
11,400.0	90.00	268.96	8,280.0	-1,272.2	-2,616.5	514,696.95	548,952.17	32° 24' 53.880 N	104° 18' 31.166 W
11,500.0	90.00	268.96	8,280.0	-1,274.0	-2,716.5	514,695.13	548,852.19	32° 24' 53.862 N	104° 18' 32.332 W
11,600.0	90.00	268.96	8,280.0	-1,275.8	-2,816.5	514,693.32	548,752.20	32° 24' 53.844 N	104° 18' 33.499 W
11,700.0	90.00	268.96	8,280.0	-1,277.6	-2,916.5	514,691.50	548,652.22	32° 24' 53.826 N	104° 18' 34.665 W
11,800.0	90.00	268.96	8,280.0	-1,279.4	-3,016.4	514,689.69	548,552.24	32° 24' 53.809 N	104° 18' 35.831 W
11,900.0	90.00	268.96	8,280.0	-1,281.2	-3,116.4	514,687.87	548,452.25	32° 24' 53.791 N	104° 18' 36.998 W
12,000.0	90.00	268.96	8,280.0	-1,283.1	-3,216.4	514,686.06	548,352.27	32° 24' 53.773 N	104° 18' 38.164 W
12,100.0	90.00	268.96	8,280.0	-1,284.9	-3,316.4	514,684.24	548,252.29	32° 24' 53.755 N	104° 18' 39.331 W
12,200.0	90.00	268.96	8,280.0	-1,286.7	-3,416.4	514,682.43	548,152.30	32° 24' 53.738 N	104° 18' 40.497 W
12,300.0	90.00	268.96	8,280.0	-1,288.5	-3,516.4	514,680.61	548,052.32	32° 24' 53.720 N	104° 18' 41.664 W
12,400.0	90.00	268.96	8,280.0	-1,290.3	-3,616.3	514,678.80	547,952.34	32° 24' 53.702 N	104° 18' 42.830 W
12,500.0	90.00	268.96	8,280.0	-1,292.1	-3,716.3	514,676.98	547,852.35	32° 24' 53.684 N	104° 18' 43.997 W
12,600.0	90.00	268.96	8,280.0	-1,293.9	-3,816.3	514,675.16	547,752.37	32° 24' 53.667 N	104° 18' 45.163 W
12,700.0	90.00	268.96	8,280.0	-1,295.8	-3,916.3	514,673.35	547,652.38	32° 24' 53.649 N	104° 18' 46.329 W
12,800.0	90.00	268.96	8,280.0	-1,297.6	-4,016.3	514,671.53	547,552.40	32° 24' 53.631 N	104° 18' 47.496 W
12,900.0	90.00	268.96	8,280.0	-1,299.4	-4,116.3	514,669.72	547,452.42	32° 24' 53.613 N	104° 18' 48.662 W

Planning Report - Geographic

Database:	Compass_17	Local Co-ordinate Reference:	Well DREAMCATCHER FED COM 134H
Company:	NEW MEXICO	TVD Reference:	KB @ 3262.0usft
Project:	(SP) EDDY	MD Reference:	KB @ 3262.0usft
Site:	DREAMCATCHER	North Reference:	Grid
Well:	DREAMCATCHER FED COM 134H	Survey Calculation Method:	Minimum Curvature
Wellbore:	OWB		
Design:	PWP0		

Planned Survey									
Measured Depth (usft)	Inclination (°)	Azimuth (°)	Vertical Depth (usft)	+N/-S (usft)	+E/-W (usft)	Map Northing (usft)	Map Easting (usft)	Latitude	Longitude
13,000.0	90.00	268.96	8,280.0	-1,301.2	-4,216.2	514,667.90	547,352.43	32° 24' 53.595 N	104° 18' 49.829 W
13,100.0	90.00	268.96	8,280.0	-1,303.0	-4,316.2	514,666.09	547,252.45	32° 24' 53.578 N	104° 18' 50.995 W
13,200.0	90.00	268.96	8,280.0	-1,304.8	-4,416.2	514,664.27	547,152.47	32° 24' 53.560 N	104° 18' 52.162 W
13,300.0	90.00	268.96	8,280.0	-1,306.7	-4,516.2	514,662.46	547,052.48	32° 24' 53.542 N	104° 18' 53.328 W
13,400.0	90.00	268.96	8,280.0	-1,308.5	-4,616.2	514,660.64	546,952.50	32° 24' 53.524 N	104° 18' 54.494 W
13,500.0	90.00	268.96	8,280.0	-1,310.3	-4,716.2	514,658.83	546,852.52	32° 24' 53.506 N	104° 18' 55.661 W
13,600.0	90.00	268.96	8,280.0	-1,312.1	-4,816.1	514,657.01	546,752.53	32° 24' 53.489 N	104° 18' 56.827 W
13,700.0	90.00	268.96	8,280.0	-1,313.9	-4,916.1	514,655.19	546,652.55	32° 24' 53.471 N	104° 18' 57.994 W
13,800.0	90.00	268.96	8,280.0	-1,315.7	-5,016.1	514,653.38	546,552.57	32° 24' 53.453 N	104° 18' 59.160 W
13,900.0	90.00	268.96	8,280.0	-1,317.5	-5,116.1	514,651.56	546,452.58	32° 24' 53.435 N	104° 19' 0.327 W
14,000.0	90.00	268.96	8,280.0	-1,319.4	-5,216.1	514,649.75	546,352.60	32° 24' 53.417 N	104° 19' 1.493 W
14,100.0	90.00	268.96	8,280.0	-1,321.2	-5,316.1	514,647.93	546,252.62	32° 24' 53.400 N	104° 19' 2.659 W
14,200.0	90.00	268.96	8,280.0	-1,323.0	-5,416.1	514,646.12	546,152.63	32° 24' 53.382 N	104° 19' 3.826 W
14,300.0	90.00	268.96	8,280.0	-1,324.8	-5,516.0	514,644.30	546,052.65	32° 24' 53.364 N	104° 19' 4.992 W
14,400.0	90.00	268.96	8,280.0	-1,326.6	-5,616.0	514,642.49	545,952.67	32° 24' 53.346 N	104° 19' 6.159 W
14,500.0	90.00	268.96	8,280.0	-1,328.4	-5,716.0	514,640.67	545,852.68	32° 24' 53.328 N	104° 19' 7.325 W
14,600.0	90.00	268.96	8,280.0	-1,330.3	-5,816.0	514,638.86	545,752.70	32° 24' 53.310 N	104° 19' 8.492 W
14,700.0	90.00	268.96	8,280.0	-1,332.1	-5,916.0	514,637.04	545,652.71	32° 24' 53.293 N	104° 19' 9.658 W
14,800.0	90.00	268.96	8,280.0	-1,333.9	-6,016.0	514,635.22	545,552.73	32° 24' 53.275 N	104° 19' 10.824 W
14,900.0	90.00	268.96	8,280.0	-1,335.7	-6,115.9	514,633.41	545,452.75	32° 24' 53.257 N	104° 19' 11.991 W
15,000.0	90.00	268.96	8,280.0	-1,337.5	-6,215.9	514,631.59	545,352.76	32° 24' 53.239 N	104° 19' 13.157 W
15,100.0	90.00	268.96	8,280.0	-1,339.3	-6,315.9	514,629.78	545,252.78	32° 24' 53.221 N	104° 19' 14.324 W
15,200.0	90.00	268.96	8,280.0	-1,341.1	-6,415.9	514,627.96	545,152.80	32° 24' 53.203 N	104° 19' 15.490 W
15,300.0	90.00	268.96	8,280.0	-1,343.0	-6,515.9	514,626.15	545,052.81	32° 24' 53.186 N	104° 19' 16.657 W
15,400.0	90.00	268.96	8,280.0	-1,344.8	-6,615.9	514,624.33	544,952.83	32° 24' 53.168 N	104° 19' 17.823 W
15,500.0	90.00	268.96	8,280.0	-1,346.6	-6,715.8	514,622.52	544,852.85	32° 24' 53.150 N	104° 19' 18.989 W
15,600.0	90.00	268.96	8,280.0	-1,348.4	-6,815.8	514,620.70	544,752.86	32° 24' 53.132 N	104° 19' 20.156 W
15,700.0	90.00	268.96	8,280.0	-1,350.2	-6,915.8	514,618.88	544,652.88	32° 24' 53.114 N	104° 19' 21.322 W
15,800.0	90.00	268.96	8,280.0	-1,352.0	-7,015.8	514,617.07	544,552.90	32° 24' 53.096 N	104° 19' 22.489 W
15,900.0	90.00	268.96	8,280.0	-1,353.9	-7,115.8	514,615.25	544,452.91	32° 24' 53.078 N	104° 19' 23.655 W
16,000.0	90.00	268.96	8,280.0	-1,355.7	-7,215.8	514,613.44	544,352.93	32° 24' 53.061 N	104° 19' 24.822 W
16,100.0	90.00	268.96	8,280.0	-1,357.5	-7,315.7	514,611.62	544,252.95	32° 24' 53.043 N	104° 19' 25.988 W
16,200.0	90.00	268.96	8,280.0	-1,359.3	-7,415.7	514,609.81	544,152.96	32° 24' 53.025 N	104° 19' 27.154 W
16,300.0	90.00	268.96	8,280.0	-1,361.1	-7,515.7	514,607.99	544,052.98	32° 24' 53.007 N	104° 19' 28.321 W
16,400.0	90.00	268.96	8,280.0	-1,362.9	-7,615.7	514,606.18	543,952.99	32° 24' 52.989 N	104° 19' 29.487 W
16,500.0	90.00	268.96	8,280.0	-1,364.8	-7,715.7	514,604.36	543,853.01	32° 24' 52.971 N	104° 19' 30.654 W
16,600.0	90.00	268.96	8,280.0	-1,366.6	-7,815.7	514,602.55	543,753.03	32° 24' 52.953 N	104° 19' 31.820 W
16,700.0	90.00	268.96	8,280.0	-1,368.4	-7,915.6	514,600.73	543,653.04	32° 24' 52.935 N	104° 19' 32.987 W
16,800.0	90.00	268.96	8,280.0	-1,370.2	-8,015.6	514,598.91	543,553.06	32° 24' 52.917 N	104° 19' 34.153 W
16,900.0	90.00	268.96	8,280.0	-1,372.0	-8,115.6	514,597.10	543,453.08	32° 24' 52.900 N	104° 19' 35.319 W
17,000.0	90.00	268.96	8,280.0	-1,373.8	-8,215.6	514,595.28	543,353.09	32° 24' 52.882 N	104° 19' 36.486 W
17,100.0	90.00	268.96	8,280.0	-1,375.6	-8,315.6	514,593.47	543,253.11	32° 24' 52.864 N	104° 19' 37.652 W
17,200.0	90.00	268.96	8,280.0	-1,377.5	-8,415.6	514,591.65	543,153.13	32° 24' 52.846 N	104° 19' 38.819 W
17,300.0	90.00	268.96	8,280.0	-1,379.3	-8,515.5	514,589.84	543,053.14	32° 24' 52.828 N	104° 19' 39.985 W
17,400.0	90.00	268.96	8,280.0	-1,381.1	-8,615.5	514,588.02	542,953.16	32° 24' 52.810 N	104° 19' 41.151 W
17,500.0	90.00	268.96	8,280.0	-1,382.9	-8,715.5	514,586.21	542,853.18	32° 24' 52.792 N	104° 19' 42.318 W
17,600.0	90.00	268.96	8,280.0	-1,384.7	-8,815.5	514,584.39	542,753.19	32° 24' 52.774 N	104° 19' 43.484 W
17,700.0	90.00	268.96	8,280.0	-1,386.5	-8,915.5	514,582.58	542,653.21	32° 24' 52.756 N	104° 19' 44.651 W
17,800.0	90.00	268.96	8,280.0	-1,388.4	-9,015.5	514,580.76	542,553.23	32° 24' 52.738 N	104° 19' 45.817 W
17,900.0	90.00	268.96	8,280.0	-1,390.2	-9,115.4	514,578.94	542,453.24	32° 24' 52.720 N	104° 19' 46.984 W
18,000.0	90.00	268.96	8,280.0	-1,392.0	-9,215.4	514,577.13	542,353.26	32° 24' 52.702 N	104° 19' 48.150 W
18,100.0	90.00	268.96	8,280.0	-1,393.8	-9,315.4	514,575.31	542,253.27	32° 24' 52.684 N	104° 19' 49.316 W
18,200.0	90.00	268.96	8,280.0	-1,395.6	-9,415.4	514,573.50	542,153.29	32° 24' 52.667 N	104° 19' 50.483 W
18,300.0	90.00	268.96	8,280.0	-1,397.4	-9,515.4	514,571.68	542,053.31	32° 24' 52.649 N	104° 19' 51.649 W
18,400.0	90.00	268.96	8,280.0	-1,399.2	-9,615.4	514,569.87	541,953.32	32° 24' 52.631 N	104° 19' 52.816 W

Planning Report - Geographic

Database:	Compass_17	Local Co-ordinate Reference:	Well DREAMCATCHER FED COM 134H
Company:	NEW MEXICO	TVD Reference:	KB @ 3262.0usft
Project:	(SP) EDDY	MD Reference:	KB @ 3262.0usft
Site:	DREAMCATCHER	North Reference:	Grid
Well:	DREAMCATCHER FED COM 134H	Survey Calculation Method:	Minimum Curvature
Wellbore:	OWB		
Design:	PWP0		

Planned Survey									
Measured Depth (usft)	Inclination (°)	Azimuth (°)	Vertical Depth (usft)	+N/-S (usft)	+E/-W (usft)	Map Northing (usft)	Map Easting (usft)	Latitude	Longitude
18,500.0	90.00	268.96	8,280.0	-1,401.1	-9,715.3	514,568.05	541,853.34	32° 24' 52.613 N	104° 19' 53.982 W
18,600.0	90.00	268.96	8,280.0	-1,402.9	-9,815.3	514,566.24	541,753.36	32° 24' 52.595 N	104° 19' 55.149 W
18,700.0	90.00	268.96	8,280.0	-1,404.7	-9,915.3	514,564.42	541,653.37	32° 24' 52.577 N	104° 19' 56.315 W
18,800.0	90.00	268.96	8,280.0	-1,406.5	-10,015.3	514,562.60	541,553.39	32° 24' 52.559 N	104° 19' 57.481 W
18,900.0	90.00	268.96	8,280.0	-1,408.3	-10,115.3	514,560.79	541,453.41	32° 24' 52.541 N	104° 19' 58.648 W
19,000.0	90.00	268.96	8,280.0	-1,410.1	-10,215.3	514,558.97	541,353.42	32° 24' 52.523 N	104° 19' 59.814 W
19,100.0	90.00	268.96	8,280.0	-1,412.0	-10,315.2	514,557.16	541,253.44	32° 24' 52.505 N	104° 20' 0.981 W
19,200.0	90.00	268.96	8,280.0	-1,413.8	-10,415.2	514,555.34	541,153.46	32° 24' 52.487 N	104° 20' 2.147 W
19,300.0	90.00	268.96	8,280.0	-1,415.6	-10,515.2	514,553.53	541,053.47	32° 24' 52.469 N	104° 20' 3.314 W
19,400.0	90.00	268.96	8,280.0	-1,417.4	-10,615.2	514,551.71	540,953.49	32° 24' 52.451 N	104° 20' 4.480 W
19,500.0	90.00	268.96	8,280.0	-1,419.2	-10,715.2	514,549.90	540,853.51	32° 24' 52.433 N	104° 20' 5.646 W
19,600.0	90.00	268.96	8,280.0	-1,421.0	-10,815.2	514,548.08	540,753.52	32° 24' 52.415 N	104° 20' 6.813 W
19,700.0	90.00	268.96	8,280.0	-1,422.8	-10,915.1	514,546.27	540,653.54	32° 24' 52.397 N	104° 20' 7.979 W
19,800.0	90.00	268.96	8,280.0	-1,424.7	-11,015.1	514,544.45	540,553.55	32° 24' 52.379 N	104° 20' 9.146 W
19,900.0	90.00	268.96	8,280.0	-1,426.5	-11,115.1	514,542.63	540,453.57	32° 24' 52.361 N	104° 20' 10.312 W
20,000.0	90.00	268.96	8,280.0	-1,428.3	-11,215.1	514,540.82	540,353.59	32° 24' 52.343 N	104° 20' 11.478 W
20,100.0	90.00	268.96	8,280.0	-1,430.1	-11,315.1	514,539.00	540,253.60	32° 24' 52.325 N	104° 20' 12.645 W
20,200.0	90.00	268.96	8,280.0	-1,431.9	-11,415.1	514,537.19	540,153.62	32° 24' 52.307 N	104° 20' 13.811 W
20,300.0	90.00	268.96	8,280.0	-1,433.7	-11,515.0	514,535.37	540,053.64	32° 24' 52.289 N	104° 20' 14.978 W
20,400.0	90.00	268.96	8,280.0	-1,435.6	-11,615.0	514,533.56	539,953.65	32° 24' 52.271 N	104° 20' 16.144 W
20,500.0	90.00	268.96	8,280.0	-1,437.4	-11,715.0	514,531.74	539,853.67	32° 24' 52.253 N	104° 20' 17.311 W
20,600.0	90.00	268.96	8,280.0	-1,439.2	-11,815.0	514,529.93	539,753.69	32° 24' 52.235 N	104° 20' 18.477 W
20,700.0	90.00	268.96	8,280.0	-1,441.0	-11,915.0	514,528.11	539,653.70	32° 24' 52.217 N	104° 20' 19.643 W
20,800.0	90.00	268.96	8,280.0	-1,442.8	-12,015.0	514,526.30	539,553.72	32° 24' 52.199 N	104° 20' 20.810 W
20,900.0	90.00	268.96	8,280.0	-1,444.6	-12,114.9	514,524.48	539,453.74	32° 24' 52.181 N	104° 20' 21.976 W
21,000.0	90.00	268.96	8,280.0	-1,446.4	-12,214.9	514,522.66	539,353.75	32° 24' 52.163 N	104° 20' 23.143 W
21,100.0	90.00	268.96	8,280.0	-1,448.3	-12,314.9	514,520.85	539,253.77	32° 24' 52.145 N	104° 20' 24.309 W
21,200.7	90.00	268.96	8,280.0	-1,450.1	-12,415.6	514,519.02	539,153.12	32° 24' 52.127 N	104° 20' 25.483 W
TD at 21200.7									

Planning Report - Geographic

Database:	Compass_17	Local Co-ordinate Reference:	Well DREAMCATCHER FED COM 134H
Company:	NEW MEXICO	TVD Reference:	KB @ 3262.0usft
Project:	(SP) EDDY	MD Reference:	KB @ 3262.0usft
Site:	DREAMCATCHER	North Reference:	Grid
Well:	DREAMCATCHER FED COM 134H	Survey Calculation Method:	Minimum Curvature
Wellbore:	OWB		
Design:	PWP0		

Design Targets

Target Name	- hit/miss target	Dip Angle (°)	Dip Dir. (°)	TVD (usft)	+N/-S (usft)	+E/-W (usft)	Northing (usft)	Easting (usft)	Latitude	Longitude
FTP-DREAMCATCHE	- plan misses target center by 156.9usft at 8400.5usft MD (8160.0 TVD, -1218.2 N, 353.0 E)	0.00	0.00	8,280.0	-1,215.3	453.9	514,753.79	552,022.63	32° 24' 54.434 N	104° 17' 55.345 W
	- Point									
PP4-DREAMCATCHE	- plan misses target center by 12.0usft at 16007.8usft MD (8280.0 TVD, -1355.8 N, -7223.5 E)	0.00	0.00	8,280.0	-1,367.8	-7,223.3	514,601.34	544,345.37	32° 24' 52.941 N	104° 19' 24.910 W
	- Point									
PP2-DREAMCATCHE	- plan misses target center by 1.0usft at 10787.2usft MD (8280.0 TVD, -1261.0 N, -2003.8 E)	0.00	0.00	8,280.0	-1,262.0	-2,003.8	514,707.08	549,564.87	32° 24' 53.978 N	104° 18' 24.018 W
	- Point									
PP5-DREAMCATCHE	- plan misses target center by 6.0usft at 18662.8usft MD (8280.0 TVD, -1404.0 N, -9878.2 E)	0.00	0.00	8,280.0	-1,410.0	-9,878.0	514,559.08	541,690.63	32° 24' 52.524 N	104° 19' 55.880 W
	- Point									
PP3-DREAMCATCHE	- plan misses target center by 13.5usft at 14709.4usft MD (8280.0 TVD, -1332.2 N, -5925.4 E)	0.00	0.00	8,280.0	-1,345.8	-5,925.1	514,623.34	545,643.54	32° 24' 53.157 N	104° 19' 9.765 W
	- Point									
LTP/BHL-DREAMCAT	- plan hits target center	0.00	0.01	8,280.0	-1,450.1	-12,415.6	514,519.02	539,153.12	32° 24' 52.127 N	104° 20' 25.483 W
	- Point									

Formations

Measured Depth (usft)	Vertical Depth (usft)	Name	Lithology	Dip (°)	Dip Direction (°)
15.0	15.0	Rustler			
462.0	462.0	Salado = T/Salt			
796.0	796.0	Capitan (if applicable)			
1,823.3	1,812.0	Bell CNYN			
2,267.7	2,235.0	Delaware Sands = CYCN			
3,406.5	3,318.0	BYCN			
4,975.2	4,810.0	Bone Spring = BSG			
6,064.0	5,870.0	FBSG			
6,644.0	6,450.0	SBSG			
8,141.2	7,945.0	TBSG			

Plan Annotations

Measured Depth (usft)	Vertical Depth (usft)	Local Coordinates		Comment
		+N/-S (usft)	+E/-W (usft)	
1,000.0	1,000.0	0.0	0.0	Start Build 2.00
1,900.0	1,885.3	-129.1	54.6	Start 3362.5 hold at 1900.0 MD
5,262.5	5,083.2	-1,086.2	459.3	Start Drop -2.00
6,162.5	5,968.5	-1,215.3	513.9	Start 1834.0 hold at 6162.5 MD
7,996.5	7,802.5	-1,215.3	513.9	Start DLS 12.00 TFO 268.96
8,746.5	8,280.0	-1,224.0	36.5	Start 12454.1 hold at 8746.5 MD
21,200.7	8,280.0	-1,450.1	-12,415.6	TD at 21200.7

PERMIAN RESOURCES

Project: (SP) EDDY
 Site: DREAMCATCHER
 Well: DREAMCATCHER FED COM 134H
 Wellbore: OWB
 Design: PWP0

WELL DETAILS: DREAMCATCHER FED COM 134H


SECTION DETAILS

Sec	MD	Inc	Azi	TVD	+N/-S	+E/-W	Dleg	TFace	VSec	Annotation
1	0.0	0.00	0.00	0.0	0.0	0.0	0.00	0.00	0.0	
2	1000.0	0.00	0.00	1000.0	0.0	0.0	0.00	0.00	0.0	Start Build 2.00
3	1900.0	18.00	157.08	1885.3	-129.1	54.6	2.00	157.08	-39.3	Start 3362.5 hold at 1900.0 MD
4	5262.5	18.00	157.08	5083.2	-1086.2	459.3	0.00	0.00	-330.2	Start Drop -2.00
5	6162.5	0.00	0.00	5968.5	-1215.3	513.9	2.00	180.00	-369.4	Start 1834.0 hold at 6162.5 MD
6	7996.5	0.00	0.00	7802.5	-1215.3	513.9	0.00	0.00	-369.4	Start DLS 12.00 TFO 268.96
7	8746.5	90.00	268.96	8280.0	-1224.0	36.5	12.00	268.96	105.7	Start 12454.1 hold at 8746.5 MD
8	21200.7	90.00	268.96	8280.0	-1450.1	-12415.6	0.00	0.00	12500.0	TD at 21200.7

DESIGN TARGET DETAILS



Name	TVD	+N/-S	+E/-W	Northing	Easting	Latitude	Longitude
FTP-DREAMCATCHER 134H	8280.0	-1215.3	453.9	514753.79	552022.63	32° 24' 54.434 N	104° 17' 55.345 W
LTP/BHL-DREAMCATCHER 134H	8280.0	-1450.1	-12415.6	514519.02	539153.12	32° 24' 52.127 N	104° 20' 25.483 W
PP2-DREAMCATCHER 134H	8280.0	-1262.0	-2003.8	514707.08	549564.87	32° 24' 53.978 N	104° 18' 24.018 W
PP3-DREAMCATCHER 134H	8280.0	-1345.8	-5925.1	514623.34	545643.54	32° 24' 53.157 N	104° 19' 9.765 W
PP4-DREAMCATCHER 134H	8280.0	-1367.8	-7223.3	514601.34	544345.37	32° 24' 52.941 N	104° 19' 24.910 W
PP5-DREAMCATCHER 134H	8280.0	-1410.0	-9878.1	514559.08	541690.63	32° 24' 52.524 N	104° 19' 55.880 W

3232.0
 Northing 0.0 515969.11
 Easting 0.0 551568.68
 Latitude 32° 25' 6.462 N
 Longitude 104° 18' 0.636 W

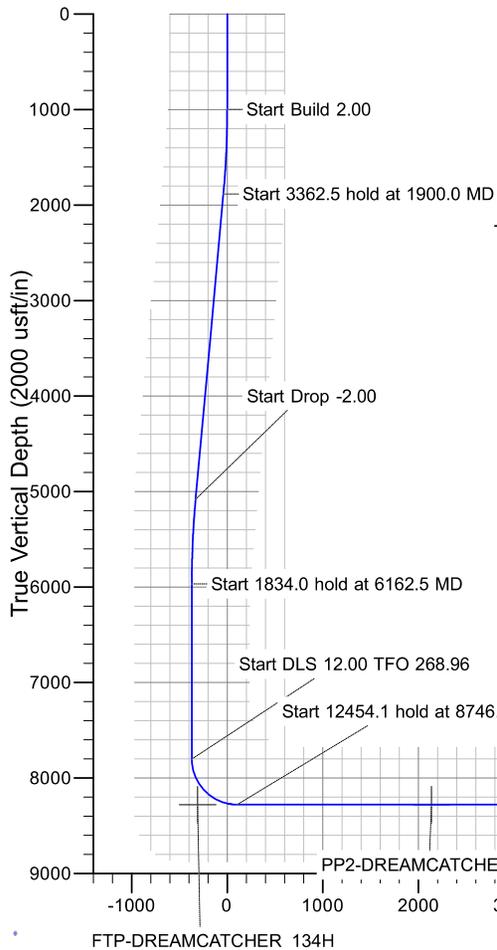

FORMATION TOP DETAILS

TVDPath	MDPath	Formation
15.0	15.0	Rustler
462.0	462.0	Salado = T/Salt
796.0	796.0	Capitan (if applicable)
1812.0	1823.3	Bell CNYN
2235.0	2267.7	Delaware Sands = CYCN
3318.0	3406.5	BYCN
4810.0	4975.2	Bone Spring = BSGL
5870.0	6064.0	FBSG
6450.0	6644.0	SBSG
7945.0	8141.2	TBSG

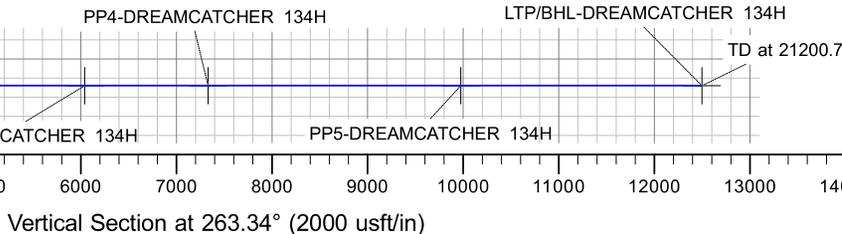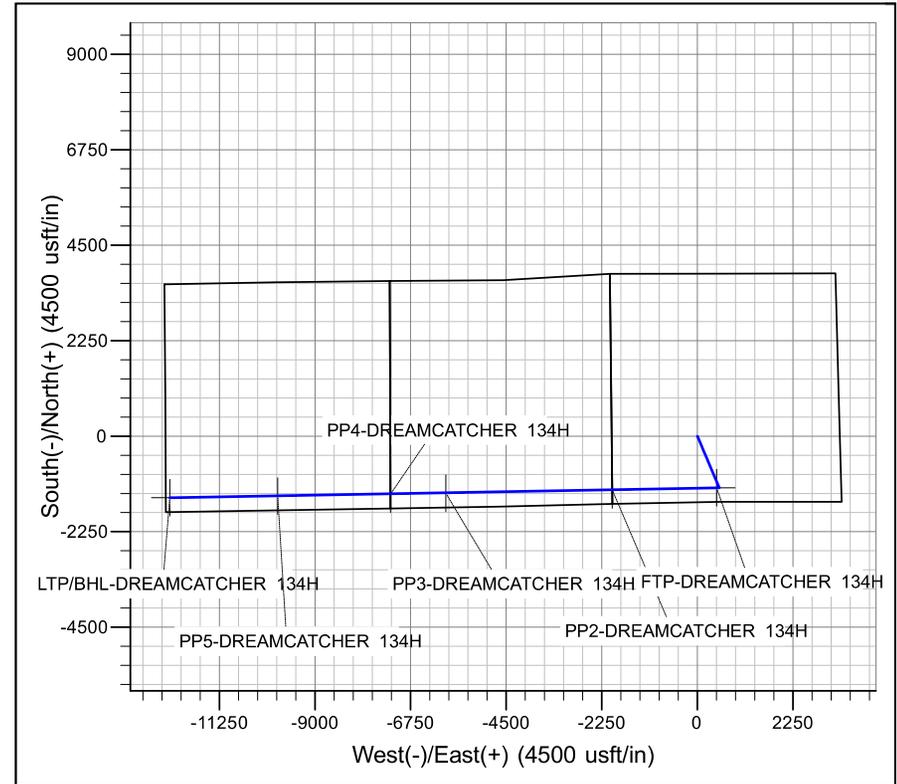

NEW MEXICO

(SP) EDDY

DREAMCATCHER

DREAMCATCHER FED COM 134H

OWB

PWP0

Anticollision Report

13 August, 2025

Anticollision Report

Company:	NEW MEXICO	Local Co-ordinate Reference:	Well DREAMCATCHER FED COM 134H
Project:	(SP) EDDY	TVD Reference:	KB @ 3262.0usft
Reference Site:	DREAMCATCHER	MD Reference:	KB @ 3262.0usft
Site Error:	0.0 usft	North Reference:	Grid
Reference Well:	DREAMCATCHER FED COM 134H	Survey Calculation Method:	Minimum Curvature
Well Error:	0.0 usft	Output errors are at	2.00 sigma
Reference Wellbore	OWB	Database:	Compass_17
Reference Design:	PWP0	Offset TVD Reference:	Offset Datum

Reference	PWP0		
Filter type:	NO GLOBAL FILTER: Using user defined selection & filtering criteria		
Interpolation Method:	Stations	Error Model:	ISCWSA
Depth Range:	Unlimited	Scan Method:	Closest Approach 3D
Results Limited by:	Maximum centre distance of 1,000.0usft	Error Surface:	Pedal Curve
Warning Levels Evaluated at:	2.00 Sigma	Casing Method:	Not applied

Survey Tool Program	Date	8/13/2025		
From (usft)	To (usft)	Survey (Wellbore)	Tool Name	Description
0.0	21,200.7	PWP0 (OWB)	MWD	OWSG_Rev2_ MWD - Standard

Summary						
Site Name	Reference Measured Depth (usft)	Offset Measured Depth (usft)	Distance Between Centres (usft)	Distance Between Ellipses (usft)	Separation Factor	Warning
DREAMCATCHER						
DREAMCATCHER FED COM 113H - OWB - PWP0	1,000.0	999.0	124.0	117.1	17.844	CC, ES
DREAMCATCHER FED COM 113H - OWB - PWP0	1,400.0	1,397.7	142.1	132.4	14.603	SF
DREAMCATCHER FED COM 114H - OWB - PWP0	3,699.7	3,761.9	46.1	11.6	1.338	Level 3, CC
DREAMCATCHER FED COM 114H - OWB - PWP0	3,800.0	3,861.4	47.9	11.4	1.314	Level 3, ES, SF
DREAMCATCHER FED COM 133H - OWB - PWP0	1,000.0	1,000.0	66.0	59.1	9.491	CC, ES
DREAMCATCHER FED COM 133H - OWB - PWP0	1,200.0	1,195.2	70.5	62.2	8.496	SF
DREAMCATCHER FED COM 213H - OWB - PWP0	1,000.0	1,000.0	33.0	26.0	4.744	CC
DREAMCATCHER FED COM 213H - OWB - PWP0	1,100.0	1,100.0	33.7	26.0	4.402	ES
DREAMCATCHER FED COM 213H - OWB - PWP0	1,200.0	1,199.8	36.2	27.9	4.340	SF
DREAMCATCHER FED COM 214H - OWB - PWP0	1,000.0	1,000.0	33.0	26.0	4.746	CC
DREAMCATCHER FED COM 214H - OWB - PWP0	1,100.0	1,099.3	33.5	25.8	4.383	ES
DREAMCATCHER FED COM 214H - OWB - PWP0	21,200.7	21,221.2	669.6	60.6	1.099	Level 3, SF

Offset Design: DREAMCATCHER - DREAMCATCHER FED COM 113H - OWB - PWP0													Offset Site Error:	0.0 usft
Survey Program: 0-MWD													Offset Well Error:	0.0 usft
Reference Measured Depth (usft)	Vertical Depth (usft)	Offset Measured Depth (usft)	Vertical Depth (usft)	Semi Major Axis Reference (usft)	Semi Major Axis Offset (usft)	Highside Toolface (°)	Offset Wellbore Centre		Rule Assigned: Distance		Minimum Separation (usft)	Separation Factor	Warning	
							+N/-S (usft)	+E/-W (usft)	Between Centres (usft)	Between Ellipses (usft)				
0.0	0.0	0.0	0.0	0.0	0.0	31.32	105.9	64.5	124.0					
100.0	100.0	99.0	99.0	0.3	0.2	31.32	105.9	64.5	124.0	123.5	0.50	248.379		
200.0	200.0	199.0	199.0	0.6	0.6	31.32	105.9	64.5	124.0	122.8	1.22	102.063		
300.0	300.0	299.0	299.0	1.0	1.0	31.32	105.9	64.5	124.0	122.1	1.93	64.192		
400.0	400.0	399.0	399.0	1.3	1.3	31.32	105.9	64.5	124.0	121.4	2.65	46.819		
500.0	500.0	499.0	499.0	1.7	1.7	31.32	105.9	64.5	124.0	120.7	3.37	36.847		
600.0	600.0	599.0	599.0	2.0	2.0	31.32	105.9	64.5	124.0	119.9	4.08	30.377		
700.0	700.0	699.0	699.0	2.4	2.4	31.32	105.9	64.5	124.0	119.2	4.80	25.840		
800.0	800.0	799.0	799.0	2.8	2.8	31.32	105.9	64.5	124.0	118.5	5.52	22.482		
900.0	900.0	899.0	899.0	3.1	3.1	31.32	105.9	64.5	124.0	117.8	6.23	19.896		
1,000.0	1,000.0	999.0	999.0	3.5	3.5	31.32	105.9	64.5	124.0	117.1	6.95	17.844	CC, ES	
1,100.0	1,100.0	1,099.0	1,099.0	3.8	3.8	-126.39	105.9	64.5	125.1	117.4	7.65	16.346		
1,200.0	1,199.8	1,198.8	1,198.8	4.1	4.2	-128.22	105.9	64.5	128.2	119.9	8.34	15.378		
1,300.0	1,299.5	1,298.5	1,298.5	4.5	4.5	-131.06	105.9	64.5	133.8	124.8	9.03	14.813		
1,400.0	1,398.7	1,397.7	1,397.7	4.8	4.9	-134.63	105.9	64.5	142.1	132.4	9.73	14.603	SF	
1,500.0	1,497.5	1,496.5	1,496.5	5.2	5.3	-138.62	105.9	64.5	153.6	143.1	10.44	14.712		

CC - Min centre to center distance or convergent point, SF - min separation factor, ES - min ellipse separation

Anticollision Report

Company:	NEW MEXICO	Local Co-ordinate Reference:	Well DREAMCATCHER FED COM 134H
Project:	(SP) EDDY	TVD Reference:	KB @ 3262.0usft
Reference Site:	DREAMCATCHER	MD Reference:	KB @ 3262.0usft
Site Error:	0.0 usft	North Reference:	Grid
Reference Well:	DREAMCATCHER FED COM 134H	Survey Calculation Method:	Minimum Curvature
Well Error:	0.0 usft	Output errors are at	2.00 sigma
Reference Wellbore	OWB	Database:	Compass_17
Reference Design:	PWPO	Offset TVD Reference:	Offset Datum

Offset Design: DREAMCATCHER - DREAMCATCHER FED COM 113H - OWB - PWPO													Offset Site Error:	0.0 usft	
Survey Program: 0-MWD													Offset Well Error:		0.0 usft
Reference		Offset		Semi Major Axis		Highside Toolface (°)	Offset Wellbore Centre		Rule Assigned: Distance		Minimum Separation (usft)	Separation Factor	Warning		
Measured Depth (usft)	Vertical Depth (usft)	Measured Depth (usft)	Vertical Depth (usft)	Reference (usft)	Offset (usft)		+N/-S (usft)	+E/-W (usft)	Between Centres (usft)	Between Ellipses (usft)					
1,600.0	1,595.6	1,593.1	1,593.1	5.6	5.6	-142.13	106.0	66.0	168.9	157.8	11.13	15.167			
1,700.0	1,693.1	1,689.2	1,689.1	6.0	5.9	-144.63	106.2	70.7	188.4	176.6	11.83	15.926			
1,800.0	1,789.6	1,784.7	1,784.3	6.4	6.3	-146.24	106.5	78.6	211.8	199.2	12.53	16.898			
1,900.0	1,885.3	1,879.4	1,878.3	6.9	6.6	-147.12	107.0	89.5	238.8	225.5	13.25	18.024			
2,000.0	1,980.4	1,974.8	1,972.8	7.4	6.9	-147.81	107.5	102.7	267.7	253.7	13.98	19.146			
2,100.0	2,075.5	2,070.5	2,067.5	7.9	7.3	-148.35	108.1	116.0	296.6	281.9	14.72	20.143			
2,200.0	2,170.6	2,166.2	2,162.3	8.4	7.7	-148.79	108.7	129.3	325.6	310.1	15.48	21.031			
2,300.0	2,265.7	2,261.8	2,257.0	9.0	8.0	-149.17	109.2	142.7	354.5	338.3	16.24	21.824			
2,400.0	2,360.8	2,357.5	2,351.8	9.5	8.4	-149.48	109.8	156.0	383.5	366.5	17.02	22.536			
2,500.0	2,455.9	2,453.2	2,446.5	10.1	8.8	-149.75	110.3	169.3	412.5	394.7	17.80	23.178			
2,600.0	2,551.0	2,548.9	2,541.3	10.6	9.1	-149.99	110.9	182.6	441.5	422.9	18.58	23.758			
2,700.0	2,646.1	2,644.6	2,636.1	11.2	9.5	-150.20	111.4	195.9	470.5	451.1	19.37	24.284			
2,800.0	2,741.2	2,740.3	2,730.8	11.8	9.9	-150.38	112.0	209.2	499.5	479.3	20.17	24.764			
2,900.0	2,836.3	2,836.0	2,825.6	12.3	10.3	-150.54	112.5	222.5	528.5	507.5	20.97	25.202			
3,000.0	2,931.4	2,931.7	2,920.3	12.9	10.6	-150.69	113.1	235.8	557.5	535.8	21.78	25.604			
3,100.0	3,026.5	3,027.4	3,015.1	13.5	11.0	-150.82	113.6	249.1	586.6	564.0	22.58	25.974			
3,200.0	3,121.6	3,123.0	3,109.8	14.1	11.4	-150.94	114.2	262.4	615.6	592.2	23.39	26.314			
3,300.0	3,216.7	3,218.7	3,204.6	14.7	11.8	-151.05	114.7	275.7	644.6	620.4	24.21	26.629			
3,400.0	3,311.9	3,314.4	3,299.4	15.3	12.2	-151.14	115.3	289.0	673.6	648.6	25.02	26.921			
3,500.0	3,407.0	3,410.1	3,394.1	15.9	12.6	-151.23	115.9	302.3	702.6	676.8	25.84	27.192			
3,600.0	3,502.1	3,505.8	3,488.9	16.5	12.9	-151.32	116.4	315.6	731.7	705.0	26.66	27.445			
3,700.0	3,597.2	3,601.5	3,583.6	17.1	13.3	-151.40	117.0	328.9	760.7	733.2	27.48	27.681			
3,800.0	3,692.3	3,697.2	3,678.4	17.7	13.7	-151.47	117.5	342.2	789.7	761.4	28.31	27.901			
3,900.0	3,787.4	3,792.9	3,773.2	18.3	14.1	-151.53	118.1	355.5	818.8	789.6	29.13	28.107			
4,000.0	3,882.5	3,888.6	3,867.9	18.9	14.5	-151.60	118.6	368.9	847.8	817.8	29.96	28.301			
4,100.0	3,977.6	3,984.2	3,962.7	19.5	14.9	-151.65	119.2	382.2	876.8	846.1	30.78	28.483			
4,200.0	4,072.7	4,081.0	4,058.5	20.1	15.3	-151.72	119.7	395.5	905.9	874.2	31.62	28.649			
4,300.0	4,167.8	4,180.2	4,157.1	20.7	15.7	-151.94	120.2	406.6	934.6	902.2	32.45	28.802			
4,400.0	4,262.9	4,279.4	4,255.9	21.3	16.1	-152.36	120.5	414.3	963.0	929.8	33.25	28.966			
4,500.0	4,358.0	4,378.2	4,354.6	21.9	16.4	-152.96	120.7	418.5	991.2	957.1	34.01	29.146			

CC - Min centre to center distance or convergent point, SF - min separation factor, ES - min ellipse separation

Anticollision Report

Company:	NEW MEXICO	Local Co-ordinate Reference:	Well DREAMCATCHER FED COM 134H
Project:	(SP) EDDY	TVD Reference:	KB @ 3262.0usft
Reference Site:	DREAMCATCHER	MD Reference:	KB @ 3262.0usft
Site Error:	0.0 usft	North Reference:	Grid
Reference Well:	DREAMCATCHER FED COM 134H	Survey Calculation Method:	Minimum Curvature
Well Error:	0.0 usft	Output errors are at	2.00 sigma
Reference Wellbore	OWB	Database:	Compass_17
Reference Design:	PWP0	Offset TVD Reference:	Offset Datum

Offset Design: DREAMCATCHER - DREAMCATCHER FED COM 114H - OWB - PWP0													Offset Site Error:	0.0 usft
Survey Program: 0-MWD													Offset Well Error:	0.0 usft
Measured Reference Depth (usft)	Vertical Depth (usft)	Measured Offset Depth (usft)	Vertical Depth (usft)	Semi Major Axis Reference (usft)	Offset (usft)	Highside Toolface (°)	Offset Wellbore Centre		Rule Assigned: Distance Between Centres (usft)		Minimum Separation (usft)	Separation Factor	Warning	
0.0	0.0	0.0	0.0	0.0	0.0	-0.82	105.0	-1.5	105.0	104.5	0.50	209.223		
100.0	100.0	100.0	100.0	0.3	0.3	-0.82	105.0	-1.5	105.0	103.8	1.22	86.151		
200.0	200.0	200.0	200.0	0.6	0.6	-0.82	105.0	-1.5	105.0	103.1	1.94	54.243		
300.0	300.0	300.0	300.0	1.0	1.0	-0.82	105.0	-1.5	105.0	102.3	2.65	39.583		
400.0	400.0	400.0	400.0	1.3	1.3	-0.82	105.0	-1.5	105.0	101.6	3.37	31.161		
500.0	500.0	500.0	500.0	1.7	1.7	-0.82	105.0	-1.5	105.0	100.9	4.09	25.694		
600.0	600.0	600.0	600.0	2.0	2.0	-0.82	105.0	-1.5	105.0	100.2	4.80	21.859		
700.0	700.0	700.0	700.0	2.4	2.4	-0.82	105.0	-1.5	105.0	99.5	5.52	19.020		
800.0	800.0	800.0	800.0	2.8	2.8	-0.82	105.0	-1.5	105.0	98.8	6.24	16.834		
900.0	900.0	900.0	900.0	3.1	3.1	-0.82	105.0	-1.5	105.0	98.0	6.95	15.099		
1,000.0	1,000.0	1,000.0	1,000.0	3.5	3.5	-0.82	105.0	-1.5	105.0	99.0	7.65	13.929		
1,100.0	1,100.0	1,100.0	1,100.0	3.8	3.8	-158.24	105.0	-1.5	106.6	103.2	8.34	13.364		
1,200.0	1,199.8	1,199.8	1,199.8	4.1	4.2	-159.21	105.0	-1.5	111.5	110.7	9.04	13.246		
1,300.0	1,299.5	1,299.5	1,299.5	4.5	4.6	-160.63	105.0	-1.5	119.7	121.5	9.73	13.487		
1,400.0	1,398.7	1,398.7	1,398.7	4.8	4.9	-162.32	105.0	-1.5	131.3	135.8	10.43	14.021		
1,500.0	1,497.5	1,497.5	1,497.5	5.2	5.3	-164.10	105.0	-1.5	146.2	151.0	11.13	14.564		
1,600.0	1,595.6	1,604.5	1,604.4	5.6	5.6	-165.85	102.3	-0.7	162.1	164.1	11.80	14.908		
1,700.0	1,693.1	1,712.9	1,712.5	6.0	6.0	-167.34	93.6	1.9	175.9	175.1	12.45	15.064		
1,800.0	1,789.6	1,822.6	1,821.0	6.4	6.3	-168.67	79.0	6.4	187.6	183.9	13.08	15.057		
1,900.0	1,885.3	1,933.1	1,929.4	6.9	6.7	-169.93	58.2	12.7	197.0	188.7	13.69	14.788		
2,000.0	1,980.4	2,044.6	2,037.2	7.4	7.2	-171.09	31.2	20.8	202.4	187.8	14.27	14.160		
2,100.0	2,075.5	2,156.4	2,143.5	7.9	7.6	-172.12	-1.9	30.9	202.1	181.1	14.83	13.217		
2,200.0	2,170.6	2,267.7	2,247.2	8.4	8.2	-173.11	-40.7	42.6	196.0	169.1	15.44	11.952		
2,300.0	2,265.7	2,373.7	2,343.7	9.0	8.7	-174.11	-82.6	55.3	184.6	156.0	16.20	10.634		
2,400.0	2,360.8	2,472.8	2,433.6	9.5	9.3	-175.18	-122.7	67.5	172.2	143.0	16.97	9.429		
2,500.0	2,455.9	2,572.0	2,523.5	10.1	9.9	-176.42	-162.8	79.6	160.0	130.0	17.75	8.328		
2,600.0	2,551.0	2,671.2	2,613.4	10.6	10.5	-177.85	-202.9	91.8	147.8	117.2	18.55	7.318		
2,700.0	2,646.1	2,770.4	2,703.2	11.2	11.1	-179.55	-243.0	103.9	135.7	104.4	19.37	6.392		
2,800.0	2,741.2	2,869.6	2,793.1	11.8	11.8	178.43	-283.2	116.1	123.8	91.8	20.22	5.540		
2,900.0	2,836.3	2,968.8	2,883.0	12.3	12.4	175.98	-323.3	128.2	112.0	79.4	21.13	4.757		
3,000.0	2,931.4	3,067.9	2,972.9	12.9	13.1	172.97	-363.4	140.4	100.5	67.3	22.14	4.038		
3,100.0	3,026.5	3,167.1	3,062.8	13.5	13.8	169.20	-403.5	152.5	89.4	55.4	23.30	3.379		
3,200.0	3,121.6	3,266.3	3,152.7	14.1	14.5	164.38	-443.6	164.7	78.7	44.1	24.72	2.783		
3,300.0	3,216.7	3,365.5	3,242.6	14.7	15.2	158.13	-483.7	176.8	68.8	33.4	26.55	2.257		
3,400.0	3,311.9	3,464.7	3,332.5	15.3	15.9	149.92	-523.8	189.0	59.9	23.8	28.92	1.822		
3,500.0	3,407.0	3,563.8	3,422.4	15.9	16.6	139.20	-564.0	201.2	52.7	16.1	31.75	1.507		
3,600.0	3,502.1	3,663.0	3,512.2	16.5	17.3	125.78	-604.1	213.3	47.9	11.6	34.49	1.338 Level 3, CC		
3,699.7	3,596.8	3,761.9	3,601.8	17.1	18.1	110.48	-644.1	225.4	46.1	11.6	34.50	1.337 Level 3		
3,700.0	3,597.2	3,762.2	3,602.1	17.1	18.1	110.42	-644.2	225.5	46.1	11.4	36.43	1.314 Level 3, ES, SF		
3,800.0	3,692.3	3,861.4	3,692.0	17.7	18.8	95.07	-684.3	237.6	47.9	15.4	37.39	1.411 Level 3		
3,900.0	3,787.4	3,960.6	3,781.9	18.3	19.5	81.66	-724.4	249.8	52.7	22.2	37.76	1.589		
4,000.0	3,882.5	4,059.7	3,871.8	18.9	20.2	70.97	-764.5	261.9	60.0	30.9	37.94	1.815		
4,100.0	3,977.6	4,158.9	3,961.7	19.5	21.0	62.77	-804.7	274.1	68.9	40.7	38.14	2.066		
4,200.0	4,072.7	4,258.1	4,051.6	20.1	21.7	56.53	-844.8	286.2	78.8	51.0	38.43	2.328		
4,300.0	4,167.8	4,357.3	4,141.5	20.7	22.5	51.72	-884.9	298.4	89.5	61.8	38.81	2.592		
4,400.0	4,262.9	4,456.5	4,231.4	21.3	23.2	47.95	-925.0	310.5	100.6	72.8	39.29	2.854		
4,500.0	4,358.0	4,555.7	4,321.3	21.9	24.0	44.95	-965.1	322.7	112.1	84.0	39.84	3.109		
4,600.0	4,453.1	4,654.8	4,411.1	22.5	24.7	42.50	-1,005.2	334.8	123.9	93.7	40.69	3.302		
4,700.0	4,548.2	4,758.5	4,505.8	23.1	25.5	40.85	-1,045.5	347.0	134.4	99.4	41.77	3.380		
4,800.0	4,643.3	4,863.4	4,603.5	23.7	26.2	40.50	-1,082.1	358.1	141.2	101.2	43.04	3.352		
4,900.0	4,738.4	4,968.7	4,703.2	24.3	26.8	41.27	-1,114.5	368.0	144.3	99.2	44.50	3.230		
5,000.0	4,833.5	5,073.9	4,804.3	24.9	27.4	43.15	-1,142.5	376.4	143.7	99.2	44.50	3.230		

CC - Min centre to center distance or convergent point, SF - min separation factor, ES - min ellipse separation

Anticollision Report

Company:	NEW MEXICO	Local Co-ordinate Reference:	Well DREAMCATCHER FED COM 134H
Project:	(SP) EDDY	TVD Reference:	KB @ 3262.0usft
Reference Site:	DREAMCATCHER	MD Reference:	KB @ 3262.0usft
Site Error:	0.0 usft	North Reference:	Grid
Reference Well:	DREAMCATCHER FED COM 134H	Survey Calculation Method:	Minimum Curvature
Well Error:	0.0 usft	Output errors are at	2.00 sigma
Reference Wellbore	OWB	Database:	Compass_17
Reference Design:	PWPO	Offset TVD Reference:	Offset Datum

Offset Design: DREAMCATCHER - DREAMCATCHER FED COM 114H - OWB - PWPO													Offset Site Error:	0.0 usft	
Survey Program: 0-MWD													Offset Well Error:		0.0 usft
Survey Program Reference		Offset		Semi Major Axis		Highside Toolface (°)	Offset Wellbore Centre		Rule Assigned: Distance		Minimum Separation (usft)	Separation Factor	Warning		
Measured Depth (usft)	Vertical Depth (usft)	Measured Depth (usft)	Vertical Depth (usft)	Reference (usft)	Offset (usft)		+N/-S (usft)	+E/-W (usft)	Between Centres (usft)	Between Ellipses (usft)					
5,100.0	4,928.6	5,178.7	4,906.1	25.6	28.0	46.27	-1,165.9	383.5	139.8	93.6	46.21	3.025			
5,200.0	5,023.8	5,282.4	5,008.0	26.2	28.5	50.93	-1,184.6	389.2	133.0	84.7	48.26	2.755			
5,262.5	5,083.2	5,346.6	5,071.5	26.5	28.7	54.85	-1,194.0	392.0	127.6	77.9	49.76	2.565			
5,300.0	5,118.9	5,384.9	5,109.4	26.8	28.9	57.48	-1,198.8	393.5	124.4	73.6	50.73	2.451			
5,400.0	5,214.9	5,486.2	5,210.2	27.3	29.2	65.35	-1,208.6	396.4	116.4	63.1	53.35	2.183			
5,500.0	5,311.9	5,586.6	5,310.4	27.9	29.5	74.48	-1,214.0	398.1	110.3	54.5	55.82	1.976			
5,600.0	5,409.6	5,685.8	5,409.6	28.4	29.8	84.67	-1,215.3	398.5	106.8	49.0	57.75	1.849			
5,654.4	5,463.0	5,739.2	5,463.0	28.6	29.9	90.00	-1,215.3	398.5	106.3	47.9	58.41	1.820			
5,700.0	5,508.0	5,782.7	5,506.5	28.8	30.0	93.96	-1,215.3	398.4	106.6	47.9	58.75	1.815			
5,800.0	5,606.9	5,862.5	5,585.8	29.2	30.1	101.01	-1,215.5	390.6	118.2	60.3	57.94	2.040			
5,900.0	5,706.3	5,937.1	5,657.8	29.6	30.2	106.28	-1,215.8	371.5	146.5	91.1	55.39	2.645			
6,000.0	5,806.0	6,004.1	5,719.3	30.0	30.3	109.51	-1,216.3	344.9	188.4	136.3	52.19	3.611			
6,100.0	5,906.0	6,062.7	5,769.6	30.2	30.4	111.50	-1,216.9	314.8	241.1	192.2	48.92	4.929			
6,162.5	5,968.5	6,095.2	5,795.7	30.4	30.4	-90.49	-1,217.2	295.5	278.5	231.5	46.95	5.931			
6,200.0	6,006.0	6,113.2	5,809.6	30.5	30.4	-90.52	-1,217.4	284.1	302.3	256.5	45.82	6.598			
6,300.0	6,106.0	6,156.1	5,840.9	30.7	30.4	-90.58	-1,218.0	254.8	370.6	327.7	42.96	8.627			
6,400.0	6,206.0	6,192.3	5,865.2	30.9	30.4	-90.63	-1,218.4	228.0	444.8	404.4	40.43	11.002			
6,500.0	6,306.0	6,225.0	5,885.4	31.2	30.4	-90.66	-1,218.9	202.3	523.5	485.1	38.40	13.633			
6,600.0	6,406.0	6,250.0	5,899.6	31.4	30.4	-90.69	-1,219.3	181.7	605.7	569.2	36.45	16.617			
6,700.0	6,506.0	6,275.0	5,912.6	31.7	30.4	-90.71	-1,219.7	160.4	690.7	655.6	35.03	19.714			
6,800.0	6,606.0	6,290.8	5,920.4	31.9	30.4	-90.72	-1,219.9	146.6	777.8	744.3	33.53	23.198			
6,900.0	6,706.0	6,300.0	5,924.6	32.1	30.4	-90.73	-1,220.1	138.4	866.9	834.8	32.10	27.004			
7,000.0	6,806.0	6,325.0	5,935.4	32.4	30.4	-90.75	-1,220.5	115.9	957.2	925.6	31.67	30.226			

CC - Min centre to center distance or convergent point, SF - min separation factor, ES - min ellipse separation

Anticollision Report

Company:	NEW MEXICO	Local Co-ordinate Reference:	Well DREAMCATCHER FED COM 134H
Project:	(SP) EDDY	TVD Reference:	KB @ 3262.0usft
Reference Site:	DREAMCATCHER	MD Reference:	KB @ 3262.0usft
Site Error:	0.0 usft	North Reference:	Grid
Reference Well:	DREAMCATCHER FED COM 134H	Survey Calculation Method:	Minimum Curvature
Well Error:	0.0 usft	Output errors are at	2.00 sigma
Reference Wellbore	OWB	Database:	Compass_17
Reference Design:	PWP0	Offset TVD Reference:	Offset Datum

Offset Design: DREAMCATCHER - DREAMCATCHER FED COM 133H - OWB - PWP0														Offset Site Error:	0.0 usft
Survey Program: 0-MWD														Offset Well Error:	0.0 usft
Survey Program Reference		Offset		Semi Major Axis		Highside Toolface (°)	Offset Wellbore Centre		Rule Assigned: Distance		Minimum Separation (usft)	Separation Factor	Warning		
Measured Depth (usft)	Vertical Depth (usft)	Measured Depth (usft)	Vertical Depth (usft)	Reference (usft)	Offset (usft)		+N/-S (usft)	+E/-W (usft)	Between Centres (usft)	Between Ellipses (usft)					
0.0	0.0	0.0	0.0	0.0	0.0	89.17	1.0	66.0	66.0	65.5	0.50	131.524			
100.0	100.0	100.0	100.0	0.3	0.3	89.17	1.0	66.0	66.0	64.8	1.22	54.157			
200.0	200.0	200.0	200.0	0.6	0.6	89.17	1.0	66.0	66.0	64.1	1.94	34.099			
300.0	300.0	300.0	300.0	1.0	1.0	89.17	1.0	66.0	66.0	63.4	2.65	24.883			
400.0	400.0	400.0	400.0	1.3	1.3	89.17	1.0	66.0	66.0	62.6	3.37	19.589			
500.0	500.0	500.0	500.0	1.7	1.7	89.17	1.0	66.0	66.0	61.9	4.09	16.152			
600.0	600.0	600.0	600.0	2.0	2.0	89.17	1.0	66.0	66.0	61.2	4.80	13.741			
700.0	700.0	700.0	700.0	2.4	2.4	89.17	1.0	66.0	66.0	60.5	5.52	11.957			
800.0	800.0	800.0	800.0	2.8	2.8	89.17	1.0	66.0	66.0	59.8	6.24	10.582			
900.0	900.0	900.0	900.0	3.1	3.1	89.17	1.0	66.0	66.0	59.1	6.95	9.491	CC, ES		
1,000.0	1,000.0	1,000.0	1,000.0	3.5	3.5	89.17	1.0	66.0	66.0	59.4	7.64	8.778			
1,100.0	1,100.0	1,097.8	1,097.7	3.8	3.8	-69.59	1.4	67.6	67.0	62.2	8.29	8.496	SF		
1,200.0	1,199.8	1,195.2	1,195.1	4.1	4.2	-74.28	2.7	72.4	70.5	68.2	8.95	8.617			
1,300.0	1,299.5	1,292.1	1,291.6	4.5	4.5	-81.02	4.8	80.4	77.1	68.2	9.61	9.152			
1,400.0	1,398.7	1,388.1	1,386.9	4.8	4.9	-88.49	7.7	91.4	87.9	78.3	10.28	10.077			
1,500.0	1,497.5	1,483.0	1,480.7	5.2	5.2	-95.54	11.3	105.3	103.6	78.3	10.96	11.332			
1,600.0	1,595.6	1,576.5	1,572.6	5.6	5.6	-101.53	15.7	121.9	124.2	78.3	11.70	12.727			
1,700.0	1,693.1	1,671.5	1,665.5	6.0	6.0	-106.63	20.7	140.9	149.0	78.3	12.49	14.092			
1,800.0	1,789.6	1,766.7	1,758.7	6.4	6.4	-111.19	25.8	160.0	176.0	78.3	13.30	15.449			
1,900.0	1,885.3	1,861.1	1,851.0	6.9	6.8	-115.25	30.8	179.0	205.5	78.3	14.13	16.756			
2,000.0	1,980.4	1,955.0	1,942.9	7.4	7.2	-119.09	35.8	197.9	236.7	78.3	15.80	19.064			
2,100.0	2,075.5	2,049.0	2,034.8	7.9	7.6	-122.05	40.7	216.8	268.6	78.3	16.64	20.068			
2,200.0	2,170.6	2,142.9	2,126.7	8.4	8.0	-124.38	45.7	235.7	301.1	78.3	17.49	20.983			
2,300.0	2,265.7	2,236.9	2,218.6	9.0	8.4	-126.26	50.7	254.6	334.0	78.3	18.35	21.818			
2,400.0	2,360.8	2,330.8	2,310.5	9.5	8.9	-127.81	55.7	273.4	367.1	78.3	19.21	22.580			
2,500.0	2,455.9	2,424.7	2,402.3	10.1	9.3	-129.10	60.7	292.3	400.4	78.3	20.08	23.278			
2,600.0	2,551.0	2,518.7	2,494.2	10.6	9.7	-130.19	65.7	311.2	433.8	78.3	20.95	23.919			
2,700.0	2,646.1	2,612.6	2,586.1	11.2	10.1	-131.13	70.6	330.1	467.4	78.3	21.82	24.508			
2,800.0	2,741.2	2,706.5	2,678.0	11.8	10.6	-131.94	75.6	349.0	501.1	78.3	22.70	25.051			
2,900.0	2,836.3	2,800.5	2,769.9	12.3	11.0	-132.65	80.6	367.9	534.8	78.3	23.58	25.553			
3,000.0	2,931.4	2,894.4	2,861.8	12.9	11.5	-133.28	85.6	386.8	568.6	78.3	24.46	26.018			
3,100.0	3,026.5	2,988.4	2,953.6	13.5	11.9	-133.83	90.6	405.6	602.5	78.3	25.34	26.450			
3,200.0	3,121.6	3,082.3	3,045.5	14.1	12.4	-134.33	95.5	424.5	636.4	78.3	26.25	26.830			
3,300.0	3,216.7	3,176.2	3,137.4	14.7	12.8	-134.78	100.5	443.4	670.4	78.3	27.16	27.316			
3,400.0	3,311.9	3,272.4	3,231.5	15.3	13.3	-135.19	105.6	462.7	704.3	78.3	28.08	27.508			
3,500.0	3,407.0	3,382.2	3,339.4	15.9	13.7	-135.80	110.8	482.2	737.0	78.3	29.17	27.419			
3,600.0	3,502.1	3,493.0	3,449.0	16.5	14.2	-136.64	114.9	497.8	767.8	78.3	30.05	27.419			
3,700.0	3,597.2	3,604.5	3,559.8	17.1	14.7	-137.67	117.9	509.3	796.7	78.3	31.61	27.645			
3,800.0	3,692.3	3,716.3	3,671.4	17.7	15.1	-138.89	119.9	516.7	823.8	78.3	32.32	27.808			
3,900.0	3,787.4	3,828.2	3,783.2	18.3	15.4	-140.28	120.7	519.9	849.3	78.3	33.02	27.978			
4,000.0	3,882.5	3,927.4	3,882.5	18.9	15.7	-141.60	120.7	520.0	873.8	78.3	33.73	28.153			
4,100.0	3,977.6	4,022.5	3,977.6	19.5	16.0	-142.81	120.7	520.0	898.7	78.3	34.43	28.331			
4,200.0	4,072.7	4,117.6	4,072.7	20.1	16.3	-143.94	120.7	520.0	923.9	78.3					
4,300.0	4,167.8	4,212.7	4,167.8	20.7	16.6	-145.02	120.7	520.0	949.5	78.3					
4,400.0	4,262.9	4,307.9	4,262.9	21.3	16.9	-146.05	120.7	520.0	975.4	78.3					

CC - Min centre to center distance or convergent point, SF - min separation factor, ES - min ellipse separation

Anticollision Report

Company:	NEW MEXICO	Local Co-ordinate Reference:	Well DREAMCATCHER FED COM 134H
Project:	(SP) EDDY	TVD Reference:	KB @ 3262.0usft
Reference Site:	DREAMCATCHER	MD Reference:	KB @ 3262.0usft
Site Error:	0.0 usft	North Reference:	Grid
Reference Well:	DREAMCATCHER FED COM 134H	Survey Calculation Method:	Minimum Curvature
Well Error:	0.0 usft	Output errors are at	2.00 sigma
Reference Wellbore	OWB	Database:	Compass_17
Reference Design:	PWP0	Offset TVD Reference:	Offset Datum

Offset Design: DREAMCATCHER - DREAMCATCHER FED COM 213H - OWB - PWP0													Offset Site Error:	0.0 usft	
Survey Program: 0-MWD													Offset Well Error:		0.0 usft
Measured Reference Depth (usft)	Vertical Depth (usft)	Offset Measured Depth (usft)	Vertical Depth (usft)	Semi Major Axis Reference (usft)	Offset (usft)	Highside Toolface (°)	Offset Wellbore Centre (+N/-S (usft) +E/-W (usft))		Rule Assigned: Distance Between Centres (usft) Between Ellipses (usft)		Minimum Separation (usft)	Separation Factor	Warning		
0.0	0.0	0.0	0.0	0.0	0.0	-90.82	-0.5	-33.0	33.0						
100.0	100.0	100.0	100.0	0.3	0.3	-90.82	-0.5	-33.0	33.0	32.5	0.50	65.742			
200.0	200.0	200.0	200.0	0.6	0.6	-90.82	-0.5	-33.0	33.0	31.8	1.22	27.070			
300.0	300.0	300.0	300.0	1.0	1.0	-90.82	-0.5	-33.0	33.0	31.1	1.94	17.044			
400.0	400.0	400.0	400.0	1.3	1.3	-90.82	-0.5	-33.0	33.0	30.3	2.65	12.438			
500.0	500.0	500.0	500.0	1.7	1.7	-90.82	-0.5	-33.0	33.0	29.6	3.37	9.791			
600.0	600.0	600.0	600.0	2.0	2.0	-90.82	-0.5	-33.0	33.0	28.9	4.09	8.074			
700.0	700.0	700.0	700.0	2.4	2.4	-90.82	-0.5	-33.0	33.0	28.2	4.80	6.869			
800.0	800.0	800.0	800.0	2.8	2.8	-90.82	-0.5	-33.0	33.0	27.5	5.52	5.977			
900.0	900.0	900.0	900.0	3.1	3.1	-90.82	-0.5	-33.0	33.0	26.8	6.24	5.290			
1,000.0	1,000.0	1,000.0	1,000.0	3.5	3.5	-90.82	-0.5	-33.0	33.0	26.0	6.95	4.744 CC			
1,100.0	1,100.0	1,100.0	1,100.0	3.8	3.8	114.84	-0.5	-33.0	33.7	26.0	7.65	4.402 ES			
1,200.0	1,199.8	1,199.8	1,199.8	4.1	4.2	122.33	-0.5	-33.0	36.2	27.9	8.34	4.340 SF			
1,300.0	1,299.5	1,299.5	1,299.5	4.5	4.6	132.44	-0.5	-33.0	41.5	32.5	9.03	4.597			
1,400.0	1,398.7	1,398.7	1,398.7	4.8	4.9	142.55	-0.5	-33.0	50.6	40.8	9.73	5.198			
1,500.0	1,497.5	1,497.5	1,497.5	5.2	5.3	150.97	-0.5	-33.0	63.7	53.3	10.43	6.111			
1,600.0	1,595.6	1,595.1	1,595.1	5.6	5.6	158.47	0.8	-32.1	81.3	70.2	11.13	7.308			
1,700.0	1,693.1	1,691.0	1,690.8	6.0	6.0	165.49	4.8	-29.4	104.1	92.3	11.81	8.810			
1,800.0	1,789.6	1,784.6	1,784.2	6.4	6.3	171.47	11.2	-25.0	132.4	120.0	12.49	10.607			
1,900.0	1,885.3	1,875.7	1,874.6	6.9	6.6	176.35	19.8	-19.1	166.5	153.4	13.15	12.667			
2,000.0	1,980.4	1,964.3	1,962.3	7.4	6.9	-179.68	30.5	-11.7	204.6	190.8	13.79	14.837			
2,100.0	2,075.5	2,051.1	2,047.7	7.9	7.3	-176.41	43.1	-3.1	244.9	230.5	14.42	16.986			
2,200.0	2,170.6	2,135.9	2,130.7	8.4	7.6	-173.64	57.5	6.8	287.4	272.4	15.04	19.116			
2,300.0	2,265.7	2,218.7	2,211.2	9.0	7.9	-171.24	73.4	17.8	332.1	316.5	15.64	21.232			
2,400.0	2,360.8	2,303.9	2,293.5	9.5	8.3	-169.07	91.5	30.2	378.7	362.4	16.30	23.238			
2,500.0	2,455.9	2,391.4	2,378.1	10.1	8.7	-167.30	110.2	43.0	425.7	408.7	16.99	25.054			
2,600.0	2,551.0	2,479.0	2,462.6	10.6	9.0	-165.88	128.8	55.8	473.0	455.3	17.70	26.724			
2,700.0	2,646.1	2,566.5	2,547.2	11.2	9.4	-164.72	147.5	68.7	520.5	502.1	18.42	28.262			
2,800.0	2,741.2	2,654.1	2,631.8	11.8	9.8	-163.74	166.2	81.5	568.1	549.0	19.14	29.680			
2,900.0	2,836.3	2,741.6	2,716.3	12.3	10.2	-162.92	184.9	94.3	615.8	596.0	19.87	30.989			
3,000.0	2,931.4	2,829.2	2,800.9	12.9	10.7	-162.22	203.5	107.2	663.6	643.0	20.61	32.199			
3,100.0	3,026.5	2,916.8	2,885.5	13.5	11.1	-161.61	222.2	120.0	711.5	690.2	21.35	33.320			
3,200.0	3,121.6	3,004.3	2,970.1	14.1	11.5	-161.07	240.9	132.8	759.5	737.3	22.10	34.361			
3,300.0	3,216.7	3,091.9	3,054.6	14.7	11.9	-160.60	259.6	145.7	807.4	784.6	22.85	35.329			
3,400.0	3,311.9	3,179.4	3,139.2	15.3	12.3	-160.18	278.3	158.5	855.4	831.8	23.61	36.231			
3,500.0	3,407.0	3,267.0	3,223.8	15.9	12.8	-159.81	296.9	171.3	903.5	879.1	24.37	37.073			
3,600.0	3,502.1	3,354.5	3,308.4	16.5	13.2	-159.47	315.6	184.2	951.6	926.4	25.13	37.860			
3,700.0	3,597.2	3,442.1	3,392.9	17.1	13.6	-159.17	334.3	197.0	999.7	973.8	25.90	38.598			

CC - Min centre to center distance or convergent point, SF - min separation factor, ES - min ellipse separation

Anticollision Report

Company:	NEW MEXICO	Local Co-ordinate Reference:	Well DREAMCATCHER FED COM 134H
Project:	(SP) EDDY	TVD Reference:	KB @ 3262.0usft
Reference Site:	DREAMCATCHER	MD Reference:	KB @ 3262.0usft
Site Error:	0.0 usft	North Reference:	Grid
Reference Well:	DREAMCATCHER FED COM 134H	Survey Calculation Method:	Minimum Curvature
Well Error:	0.0 usft	Output errors are at	2.00 sigma
Reference Wellbore	OWB	Database:	Compass_17
Reference Design:	PWP0	Offset TVD Reference:	Offset Datum

Offset Design: DREAMCATCHER - DREAMCATCHER FED COM 214H - OWB - PWP0													Offset Site Error:	0.0 usft
Survey Program: 0-MWD													Offset Well Error:	0.0 usft
Measured Reference Depth (usft)	Vertical Depth (usft)	Measured Offset Depth (usft)	Vertical Offset Depth (usft)	Semi Major Axis Reference (usft)	Semi Major Axis Offset (usft)	Highside Toolface (°)	Offset Wellbore Centre		Distance Between Centres		Minimum Separation (usft)	Separation Factor	Warning	
Depth (usft)	Depth (usft)	Depth (usft)	Depth (usft)	Depth (usft)	Depth (usft)	(°)	+N/-S (usft)	+E/-W (usft)	Between Centres (usft)	Between Ellipses (usft)	Separation (usft)	Factor		
0.0	0.0	0.0	0.0	0.0	0.0	89.17	0.5	33.0	33.0	32.5	0.50	65.762		
100.0	100.0	100.0	100.0	0.3	0.3	89.17	0.5	33.0	33.0	31.8	1.22	27.079		
200.0	200.0	200.0	200.0	0.6	0.6	89.17	0.5	33.0	33.0	31.1	1.94	17.049		
300.0	300.0	300.0	300.0	1.0	1.0	89.17	0.5	33.0	33.0	30.4	2.65	12.442		
400.0	400.0	400.0	400.0	1.3	1.3	89.17	0.5	33.0	33.0	29.6	3.37	9.794		
500.0	500.0	500.0	500.0	1.7	1.7	89.17	0.5	33.0	33.0	28.9	4.09	8.076		
600.0	600.0	600.0	600.0	2.0	2.0	89.17	0.5	33.0	33.0	28.2	4.80	6.871		
700.0	700.0	700.0	700.0	2.4	2.4	89.17	0.5	33.0	33.0	27.5	5.52	5.978		
800.0	800.0	800.0	800.0	2.8	2.8	89.17	0.5	33.0	33.0	26.8	6.24	5.291		
900.0	900.0	900.0	900.0	3.1	3.1	89.17	0.5	33.0	33.0	26.0	6.95	4.746	CC	
1,000.0	1,000.0	1,000.0	1,000.0	3.5	3.5	89.17	0.5	33.0	33.0	25.8	7.63	4.383	ES	
1,100.0	1,100.0	1,099.3	1,099.2	3.8	3.8	-68.39	-0.8	34.1	33.5	26.6	8.29	4.204		
1,200.0	1,199.8	1,198.5	1,198.4	4.1	4.1	-69.76	-4.7	37.5	34.8	28.2	8.95	4.154		
1,300.0	1,299.5	1,297.7	1,297.2	4.5	4.5	-71.81	-11.2	43.1	37.2	30.9	9.64	4.207		
1,400.0	1,398.7	1,396.9	1,395.6	4.8	4.8	-74.27	-20.3	50.9	40.5	34.6	10.35	4.342		
1,500.0	1,497.5	1,496.0	1,493.5	5.2	5.2	-76.87	-32.0	61.0	44.9	39.3	11.10	4.541		
1,600.0	1,595.6	1,595.0	1,590.7	5.6	5.6	-79.41	-46.2	73.2	50.4	45.0	11.89	4.788		
1,700.0	1,693.1	1,693.9	1,687.2	6.0	6.0	-81.75	-62.9	87.6	56.9	51.8	12.74	5.066		
1,800.0	1,789.6	1,792.8	1,782.7	6.4	6.4	-83.84	-82.1	104.2	64.6	59.6	13.66	5.362		
1,900.0	1,885.3	1,891.4	1,877.1	6.9	6.9	-85.66	-103.7	122.8	73.3	68.0	14.65	5.640		
2,000.0	1,980.4	1,990.9	1,971.7	7.4	7.4	-87.14	-127.0	142.9	82.6	76.4	15.67	5.872		
2,100.0	2,075.5	2,090.5	2,066.4	7.9	7.9	-88.31	-150.3	163.0	92.0	84.7	16.72	6.067		
2,200.0	2,170.6	2,190.0	2,161.1	8.4	8.4	-89.27	-173.6	183.1	101.5	93.1	17.80	6.233		
2,300.0	2,265.7	2,289.5	2,255.7	9.0	9.0	-90.06	-196.9	203.1	110.9	101.5	18.89	6.374		
2,400.0	2,360.8	2,389.1	2,350.4	9.5	9.5	-90.73	-220.2	223.2	120.4	109.9	20.00	6.495		
2,500.0	2,455.9	2,488.6	2,445.1	10.1	10.1	-91.30	-243.5	243.3	129.9	118.3	21.12	6.600		
2,600.0	2,551.0	2,588.2	2,539.7	10.6	10.6	-91.79	-266.8	263.4	139.4	126.7	22.26	6.691		
2,700.0	2,646.1	2,687.7	2,634.4	11.2	11.2	-92.22	-290.1	283.5	148.9	135.0	23.40	6.770		
2,800.0	2,741.2	2,787.2	2,729.1	11.8	11.8	-92.60	-313.4	303.6	158.4	143.4	24.55	6.841		
2,900.0	2,836.3	2,886.8	2,823.7	12.3	12.4	-92.93	-336.7	323.7	168.0	151.8	25.71	6.903		
3,000.0	2,931.4	2,986.3	2,918.4	12.9	12.9	-93.23	-360.0	343.7	177.5	160.1	26.88	6.958		
3,100.0	3,026.5	3,085.9	3,013.1	13.5	13.5	-93.50	-383.3	363.8	187.0	168.5	28.05	7.007		
3,200.0	3,121.6	3,185.4	3,107.8	14.1	14.1	-93.74	-406.6	383.9	196.6	176.9	29.23	7.052		
3,300.0	3,216.7	3,284.9	3,202.4	14.7	14.7	-93.97	-429.9	404.0	206.1	185.2	30.41	7.091		
3,400.0	3,311.9	3,384.8	3,297.4	15.3	15.3	-94.18	-453.2	424.1	215.6	193.1	31.60	7.111		
3,500.0	3,407.0	3,486.0	3,394.4	15.9	15.9	-94.98	-475.1	443.0	224.7	200.3	32.75	7.117		
3,600.0	3,502.1	3,587.0	3,492.2	16.5	16.4	-96.58	-494.4	459.6	233.1	207.3	33.85	7.124		
3,700.0	3,597.2	3,687.6	3,590.3	17.1	16.9	-98.88	-511.0	473.9	241.1	214.3	34.88	7.145		
3,800.0	3,692.3	3,787.5	3,688.5	17.7	17.4	-101.82	-524.8	485.9	249.2	221.9	35.80	7.199		
3,900.0	3,787.4	3,886.5	3,786.3	18.3	17.8	-105.30	-536.0	495.5	257.8	230.7	36.61	7.302		
4,000.0	3,882.5	3,984.3	3,883.5	18.9	18.2	-109.23	-544.6	502.9	267.3	241.2	37.26	7.472		
4,100.0	3,977.6	4,080.7	3,979.7	19.5	18.6	-113.49	-550.5	508.0	278.4	253.9	37.76	7.723		
4,200.0	4,072.7	4,175.7	4,074.5	20.1	18.9	-117.97	-554.0	511.0	291.6	263.3	38.09	8.071		
4,300.0	4,167.8	4,269.0	4,167.8	20.7	19.1	-122.54	-555.0	511.9	307.4	287.3	38.35	8.492		
4,400.0	4,262.9	4,364.1	4,262.9	21.3	19.4	-126.98	-555.0	511.9	325.7	307.1	38.60	8.956		
4,500.0	4,358.0	4,459.2	4,358.0	21.9	19.6	-130.96	-555.0	511.9	345.7	328.4	39.15	9.963		
4,600.0	4,453.1	4,554.3	4,453.1	22.5	20.4	-134.52	-555.0	511.9	367.2	374.4	39.47	10.487		
4,700.0	4,548.2	4,649.4	4,548.2	23.1	20.7	-137.69	-555.0	511.9	390.0	398.8	39.82	11.016		
4,800.0	4,643.3	4,744.5	4,643.3	23.7	20.9	-140.51	-555.0	511.9	413.9	423.9	40.20	11.545		
4,900.0	4,738.4	4,839.7	4,738.4	24.3	20.7	-143.03	-555.0	511.9	438.6					
5,000.0	4,833.5	4,934.8	4,833.5	24.9	20.9	-145.29	-555.0	511.9	464.1					
5,100.0	4,928.6	5,029.9	4,928.6	25.6	21.2	-147.32	-555.0	511.9	490.2	449.6	40.62	12.069		

CC - Min centre to center distance or convergent point, SF - min separation factor, ES - min ellipse separation

Anticollision Report

Company:	NEW MEXICO	Local Co-ordinate Reference:	Well DREAMCATCHER FED COM 134H
Project:	(SP) EDDY	TVD Reference:	KB @ 3262.0usft
Reference Site:	DREAMCATCHER	MD Reference:	KB @ 3262.0usft
Site Error:	0.0 usft	North Reference:	Grid
Reference Well:	DREAMCATCHER FED COM 134H	Survey Calculation Method:	Minimum Curvature
Well Error:	0.0 usft	Output errors are at	2.00 sigma
Reference Wellbore	OWB	Database:	Compass_17
Reference Design:	PWP0	Offset TVD Reference:	Offset Datum

Offset Design: DREAMCATCHER - DREAMCATCHER FED COM 214H - OWB - PWP0													Offset Site Error:	0.0 usft
Survey Program: 0-MWD													Offset Well Error:	0.0 usft
Measured Reference	Vertical	Offset	Vertical	Semi Major Axis		Highside Toolface (°)	Offset Wellbore Centre		Distance Between		Minimum Separation (usft)	Separation Factor	Warning	
Depth (usft)	Depth (usft)	Measured Depth (usft)	Vertical Depth (usft)	Reference (usft)	Offset (usft)		+N/-S (usft)	+E/-W (usft)	Centres (usft)	Ellipses (usft)				
5,200.0	5,023.8	5,125.0	5,023.8	26.2	21.4	-149.15	-555.0	511.9	516.8	475.8	41.06	12.587		
5,262.5	5,083.2	5,184.4	5,083.2	26.5	21.6	-150.20	-555.0	511.9	533.7	492.4	41.35	12.907		
5,300.0	5,118.9	5,220.2	5,118.9	26.8	21.7	-150.89	-555.0	511.9	543.7	502.2	41.53	13.091		
5,400.0	5,214.9	5,316.2	5,214.9	27.3	22.0	-152.49	-555.0	511.9	568.6	526.5	42.04	13.524		
5,500.0	5,311.9	5,413.1	5,311.9	27.9	22.3	-153.78	-555.0	511.9	590.7	548.1	42.58	13.873		
5,600.0	5,409.6	5,510.8	5,409.6	28.4	22.6	-154.83	-555.0	511.9	609.9	566.7	43.14	14.137		
5,700.0	5,508.0	5,609.2	5,508.0	28.8	22.8	-155.65	-555.0	511.9	626.1	582.4	43.72	14.319		
5,800.0	5,606.9	5,708.1	5,606.9	29.2	23.1	-156.29	-555.0	511.9	639.2	594.9	44.32	14.423		
5,900.0	5,706.3	5,807.5	5,706.3	29.6	23.4	-156.75	-555.0	511.9	649.2	604.3	44.93	14.451		
6,000.0	5,806.0	5,907.3	5,806.0	30.0	23.7	-157.06	-555.0	511.9	656.0	610.5	45.54	14.405		
6,100.0	5,906.0	6,007.2	5,906.0	30.2	24.0	-157.22	-555.0	511.9	659.6	613.5	46.16	14.290		
6,162.5	5,968.5	6,069.7	5,968.5	30.4	24.2	-0.17	-555.0	511.9	660.3	613.7	46.55	14.186		
6,200.0	6,006.0	6,107.2	6,006.0	30.5	24.3	-0.17	-555.0	511.9	660.3	613.5	46.77	14.117		
6,300.0	6,106.0	6,207.2	6,106.0	30.7	24.6	-0.17	-555.0	511.9	660.3	612.9	47.38	13.935		
6,400.0	6,206.0	6,307.2	6,206.0	30.9	24.9	-0.17	-555.0	511.9	660.3	612.3	48.00	13.757		
6,500.0	6,306.0	6,407.2	6,306.0	31.2	25.2	-0.17	-555.0	511.9	660.3	611.7	48.61	13.583		
6,600.0	6,406.0	6,507.2	6,406.0	31.4	25.5	-0.17	-555.0	511.9	660.3	611.0	49.23	13.412		
6,700.0	6,506.0	6,607.2	6,506.0	31.7	25.8	-0.17	-555.0	511.9	660.3	610.4	49.85	13.245		
6,800.0	6,606.0	6,707.2	6,606.0	31.9	26.1	-0.17	-555.0	511.9	660.3	609.8	50.47	13.082		
6,900.0	6,706.0	6,807.2	6,706.0	32.1	26.5	-0.17	-555.0	511.9	660.3	609.2	51.10	12.922		
7,000.0	6,806.0	6,907.2	6,806.0	32.4	26.8	-0.17	-555.0	511.9	660.3	608.5	51.73	12.765		
7,100.0	6,906.0	7,007.2	6,906.0	32.6	27.1	-0.17	-555.0	511.9	660.3	607.9	52.36	12.611		
7,200.0	7,006.0	7,107.2	7,006.0	32.9	27.4	-0.17	-555.0	511.9	660.3	607.3	52.99	12.460		
7,300.0	7,106.0	7,207.2	7,106.0	33.1	27.7	-0.17	-555.0	511.9	660.3	606.6	53.62	12.313		
7,400.0	7,206.0	7,307.2	7,206.0	33.4	28.0	-0.17	-555.0	511.9	660.3	606.0	54.26	12.169		
7,500.0	7,306.0	7,407.2	7,306.0	33.6	28.3	-0.17	-555.0	511.9	660.3	605.4	54.90	12.027		
7,600.0	7,406.0	7,507.2	7,406.0	33.9	28.7	-0.17	-555.0	511.9	660.3	604.7	55.54	11.888		
7,700.0	7,506.0	7,607.2	7,506.0	34.2	29.0	-0.17	-555.0	511.9	660.3	604.1	56.18	11.752		
7,800.0	7,606.0	7,707.2	7,606.0	34.4	29.3	-0.17	-555.0	511.9	660.3	603.4	56.83	11.619		
7,900.0	7,706.0	7,807.2	7,706.0	34.7	29.6	-0.17	-555.0	511.9	660.3	602.8	57.47	11.489		
7,996.5	7,802.5	7,903.7	7,802.5	34.9	29.9	-0.17	-555.0	511.9	660.3	602.2	58.10	11.365		
8,000.0	7,806.0	7,907.2	7,806.0	35.0	29.9	90.87	-555.0	511.9	660.3	602.2	58.12	11.361		
8,025.0	7,830.9	7,932.2	7,830.9	35.0	30.0	90.94	-555.0	511.9	660.3	602.0	58.29	11.328		
8,050.0	7,855.9	7,957.1	7,855.9	35.1	30.1	91.12	-555.0	511.9	660.3	601.9	58.46	11.295		
8,075.0	7,880.6	7,981.8	7,880.6	35.1	30.2	91.41	-555.0	511.9	660.4	601.8	58.65	11.260		
8,100.0	7,905.2	8,006.4	7,905.2	35.2	30.3	91.79	-555.0	511.9	660.5	601.7	58.84	11.225		
8,125.0	7,929.4	8,031.5	7,930.3	35.2	30.3	92.27	-555.1	511.7	660.7	601.7	59.05	11.189		
8,150.0	7,953.3	8,057.4	7,956.1	35.3	30.4	92.77	-555.1	510.2	661.0	601.8	59.26	11.154		
8,175.0	7,976.8	8,083.7	7,982.2	35.3	30.5	93.26	-555.1	507.2	661.3	601.9	59.46	11.121		
8,200.0	7,999.9	8,110.3	8,008.5	35.4	30.6	93.75	-555.2	502.8	661.7	602.0	59.66	11.091		
8,225.0	8,022.3	8,137.4	8,034.9	35.4	30.6	94.23	-555.3	496.7	662.1	602.2	59.85	11.063		
8,250.0	8,044.2	8,164.8	8,061.2	35.4	30.7	94.70	-555.5	489.1	662.5	602.5	60.02	11.038		
8,275.0	8,065.4	8,192.6	8,087.4	35.4	30.7	95.16	-555.6	479.9	663.0	602.8	60.19	11.015		
8,300.0	8,085.9	8,220.8	8,113.4	35.5	30.8	95.61	-555.8	469.0	663.5	603.2	60.34	10.996		
8,325.0	8,105.7	8,249.4	8,139.1	35.5	30.8	96.04	-556.1	456.3	664.0	603.6	60.48	10.979		
8,350.0	8,124.6	8,278.4	8,164.3	35.5	30.9	96.46	-556.3	442.0	664.6	604.0	60.61	10.964		
8,375.0	8,142.6	8,307.8	8,188.9	35.5	30.9	96.87	-556.6	425.9	665.1	604.4	60.73	10.952		
8,400.0	8,159.6	8,337.6	8,212.7	35.5	31.0	97.25	-556.9	408.1	665.7	604.8	60.83	10.943		
8,425.0	8,175.7	8,367.7	8,235.7	35.5	31.0	97.62	-557.3	388.6	666.2	605.3	60.93	10.934		
8,450.0	8,190.8	8,398.3	8,257.7	35.5	31.0	97.96	-557.7	367.4	666.8	605.7	61.02	10.927		
8,475.0	8,204.8	8,429.2	8,278.5	35.5	31.1	98.28	-558.1	344.6	667.3	606.2	61.11	10.920		
8,500.0	8,217.7	8,460.4	8,298.0	35.5	31.1	98.57	-558.5	320.2	667.8	606.6	61.19	10.913		

CC - Min centre to center distance or convergent point, SF - min separation factor, ES - min ellipse separation

Anticollision Report

Company:	NEW MEXICO	Local Co-ordinate Reference:	Well DREAMCATCHER FED COM 134H
Project:	(SP) EDDY	TVD Reference:	KB @ 3262.0usft
Reference Site:	DREAMCATCHER	MD Reference:	KB @ 3262.0usft
Site Error:	0.0 usft	North Reference:	Grid
Reference Well:	DREAMCATCHER FED COM 134H	Survey Calculation Method:	Minimum Curvature
Well Error:	0.0 usft	Output errors are at	2.00 sigma
Reference Wellbore	OWB	Database:	Compass_17
Reference Design:	PWP0	Offset TVD Reference:	Offset Datum

Offset Design: DREAMCATCHER - DREAMCATCHER FED COM 214H - OWB - PWP0													Offset Site Error:	0.0 usft
Survey Program: 0-MWD											Rule Assigned:		Offset Well Error:	0.0 usft
Reference		Offset		Semi Major Axis		Highside Toolface (°)	Offset Wellbore Centre		Distance		Minimum Separation (usft)	Separation Factor	Warning	
Measured Depth (usft)	Vertical Depth (usft)	Measured Depth (usft)	Vertical Depth (usft)	Reference (usft)	Offset (usft)		+N/-S (usft)	+E/-W (usft)	Between Centres (usft)	Between Ellipses (usft)				
8,525.0	8,229.5	8,492.0	8,316.1	35.5	31.1	98.83	-559.0	294.3	668.2	606.9	61.28	10.904		
8,550.0	8,240.1	8,523.8	8,332.5	35.5	31.1	99.06	-559.5	267.1	668.6	607.2	61.38	10.894		
8,575.0	8,249.5	8,555.9	8,347.2	35.4	31.2	99.26	-560.0	238.5	669.0	607.5	61.49	10.880		
8,600.0	8,257.7	8,588.2	8,360.0	35.4	31.2	99.43	-560.6	208.9	669.3	607.7	61.61	10.862		
8,625.0	8,264.6	8,620.7	8,370.8	35.4	31.2	99.56	-561.1	178.3	669.5	607.8	61.76	10.841		
8,650.0	8,270.2	8,653.3	8,379.6	35.4	31.2	99.66	-561.7	146.8	669.7	607.8	61.93	10.814		
8,675.0	8,274.6	8,686.0	8,386.2	35.3	31.3	99.72	-562.3	114.8	669.8	607.7	62.13	10.782		
8,700.0	8,277.7	8,718.8	8,390.6	35.3	31.4	99.75	-562.9	82.3	669.9	607.5	62.35	10.744		
8,725.0	8,279.5	8,751.6	8,392.7	35.3	31.4	99.74	-563.5	49.6	669.8	607.2	62.60	10.701		
8,746.5	8,280.0	8,776.7	8,393.0	35.3	31.5	99.71	-563.9	24.5	669.8	607.0	62.83	10.661		
8,800.0	8,280.0	8,830.2	8,393.0	35.2	31.7	99.71	-564.9	-28.9	669.8	606.3	63.47	10.553		
8,900.0	8,280.0	8,930.2	8,393.0	35.1	32.3	99.71	-566.7	-128.9	669.8	604.9	64.89	10.322		
9,000.0	8,280.0	9,030.2	8,393.0	35.1	33.1	99.71	-568.5	-228.9	669.8	603.2	66.62	10.054		
9,100.0	8,280.0	9,130.2	8,393.0	35.1	34.2	99.71	-570.3	-328.9	669.8	601.2	68.63	9.759		
9,200.0	8,280.0	9,230.2	8,393.0	35.6	35.3	99.71	-572.1	-428.9	669.8	598.9	70.91	9.446		
9,300.0	8,280.0	9,330.2	8,393.0	36.8	36.6	99.71	-574.0	-528.9	669.8	596.4	73.43	9.122		
9,400.0	8,280.0	9,430.2	8,393.0	38.1	38.0	99.71	-575.8	-628.8	669.8	593.6	76.16	8.795		
9,500.0	8,280.0	9,530.2	8,393.0	39.6	39.6	99.71	-577.6	-728.8	669.8	590.7	79.08	8.470		
9,600.0	8,280.0	9,630.2	8,393.0	41.2	41.1	99.71	-579.4	-828.8	669.8	587.6	82.17	8.151		
9,700.0	8,280.0	9,730.2	8,393.0	42.8	42.8	99.71	-581.2	-928.8	669.8	584.4	85.42	7.841		
9,800.0	8,280.0	9,830.2	8,393.0	44.5	44.6	99.71	-583.1	-1,028.8	669.8	581.0	88.80	7.543		
9,900.0	8,280.0	9,930.2	8,393.0	46.3	46.4	99.71	-584.9	-1,128.8	669.8	577.5	92.30	7.256		
10,000.0	8,280.0	10,030.2	8,393.0	48.1	48.2	99.71	-586.7	-1,228.7	669.8	573.9	95.91	6.983		
10,100.0	8,280.0	10,130.2	8,393.0	50.0	50.1	99.71	-588.5	-1,328.7	669.8	570.1	99.62	6.723		
10,200.0	8,280.0	10,230.2	8,393.0	51.9	52.0	99.71	-590.3	-1,428.7	669.8	566.4	103.41	6.477		
10,300.0	8,280.0	10,330.2	8,393.0	53.8	54.0	99.71	-592.1	-1,528.7	669.8	562.5	107.28	6.243		
10,400.0	8,280.0	10,430.2	8,393.0	55.8	56.0	99.71	-594.0	-1,628.7	669.8	558.5	111.22	6.022		
10,500.0	8,280.0	10,530.2	8,393.0	57.9	58.1	99.71	-595.8	-1,728.7	669.8	554.5	115.22	5.813		
10,600.0	8,280.0	10,630.2	8,393.0	59.9	60.1	99.71	-597.6	-1,828.6	669.8	550.5	119.28	5.615		
10,700.0	8,280.0	10,730.2	8,393.0	62.0	62.2	99.71	-599.4	-1,928.6	669.8	546.4	123.38	5.428		
10,800.0	8,280.0	10,830.2	8,393.0	64.1	64.3	99.71	-601.2	-2,028.6	669.8	542.2	127.53	5.252		
10,900.0	8,280.0	10,930.2	8,393.0	66.2	66.5	99.71	-603.0	-2,128.6	669.8	538.0	131.72	5.085		
11,000.0	8,280.0	11,030.2	8,393.0	68.3	68.6	99.71	-604.9	-2,228.6	669.8	533.8	135.95	4.926		
11,100.0	8,280.0	11,130.2	8,393.0	70.5	70.8	99.71	-606.7	-2,328.6	669.7	529.5	140.21	4.777		
11,200.0	8,280.0	11,230.2	8,393.0	72.7	73.0	99.71	-608.5	-2,428.5	669.7	525.2	144.51	4.635		
11,300.0	8,280.0	11,330.2	8,393.0	74.8	75.2	99.71	-610.3	-2,528.5	669.7	520.9	148.83	4.500		
11,400.0	8,280.0	11,430.2	8,393.0	77.0	77.4	99.71	-612.1	-2,628.5	669.7	516.6	153.18	4.372		
11,500.0	8,280.0	11,530.2	8,393.0	79.3	79.6	99.71	-613.9	-2,728.5	669.7	512.2	157.55	4.251		
11,600.0	8,280.0	11,630.2	8,393.0	81.5	81.8	99.71	-615.8	-2,828.5	669.7	507.8	161.94	4.136		
11,700.0	8,280.0	11,730.2	8,393.0	83.7	84.1	99.71	-617.6	-2,928.5	669.7	503.4	166.35	4.026		
11,800.0	8,280.0	11,830.2	8,393.0	85.9	86.3	99.71	-619.4	-3,028.4	669.7	499.0	170.78	3.922		
11,900.0	8,280.0	11,930.2	8,393.0	88.2	88.6	99.71	-621.2	-3,128.4	669.7	494.5	175.23	3.822		
12,000.0	8,280.0	12,030.2	8,393.0	90.5	90.9	99.71	-623.0	-3,228.4	669.7	490.0	179.69	3.727		
12,100.0	8,280.0	12,130.2	8,393.0	92.7	93.1	99.71	-624.8	-3,328.4	669.7	485.6	184.17	3.636		
12,200.0	8,280.0	12,230.2	8,393.0	95.0	95.4	99.71	-626.7	-3,428.4	669.7	481.1	188.66	3.550		
12,300.0	8,280.0	12,330.2	8,393.0	97.3	97.7	99.71	-628.5	-3,528.4	669.7	476.6	193.17	3.467		
12,400.0	8,280.0	12,430.2	8,393.0	99.6	100.0	99.71	-630.3	-3,628.3	669.7	472.0	197.68	3.388		
12,500.0	8,280.0	12,530.2	8,393.0	101.8	102.3	99.71	-632.1	-3,728.3	669.7	467.5	202.21	3.312		
12,600.0	8,280.0	12,630.2	8,393.0	104.1	104.6	99.71	-633.9	-3,828.3	669.7	463.0	206.74	3.239		
12,700.0	8,280.0	12,730.2	8,393.0	106.4	106.9	99.71	-635.8	-3,928.3	669.7	458.4	211.29	3.170		
12,800.0	8,280.0	12,830.2	8,393.0	108.7	109.2	99.71	-637.6	-4,028.3	669.7	453.9	215.85	3.103		
12,900.0	8,280.0	12,930.2	8,393.0	111.1	111.5	99.71	-639.4	-4,128.3	669.7	449.3	220.41	3.038		

CC - Min centre to center distance or convergent point, SF - min separation factor, ES - min ellipse separation

Anticollision Report

Company:	NEW MEXICO	Local Co-ordinate Reference:	Well DREAMCATCHER FED COM 134H
Project:	(SP) EDDY	TVD Reference:	KB @ 3262.0usft
Reference Site:	DREAMCATCHER	MD Reference:	KB @ 3262.0usft
Site Error:	0.0 usft	North Reference:	Grid
Reference Well:	DREAMCATCHER FED COM 134H	Survey Calculation Method:	Minimum Curvature
Well Error:	0.0 usft	Output errors are at	2.00 sigma
Reference Wellbore	OWB	Database:	Compass_17
Reference Design:	PWP0	Offset TVD Reference:	Offset Datum

Offset Design: DREAMCATCHER - DREAMCATCHER FED COM 214H - OWB - PWP0														Offset Site Error:	0.0 usft		
Survey Program: 0-MWD														Rule Assigned:		Offset Well Error:	0.0 usft
Measured Reference Depth (usft)	Vertical Depth (usft)	Measured Offset Depth (usft)	Vertical Depth (usft)	Semi Major Axis Reference Offset (usft)		Highside Toolface (°)	Offset Wellbore Centre (+N/-S (usft), +E/-W (usft))		Distance Between Centres (usft), Ellipses (usft)		Minimum Separation (usft)	Separation Factor	Warning				
13,000.0	8,280.0	13,030.2	8,393.0	113.4	113.8	99.71	-641.2	-4,228.2	669.7	444.7	224.98	2.977					
13,100.0	8,280.0	13,130.2	8,393.0	115.7	116.2	99.71	-643.0	-4,328.2	669.7	440.2	229.56	2.917					
13,200.0	8,280.0	13,230.2	8,393.0	118.0	118.5	99.71	-644.8	-4,428.2	669.7	435.6	234.15	2.860					
13,300.0	8,280.0	13,330.2	8,393.0	120.3	120.8	99.71	-646.7	-4,528.2	669.7	431.0	238.74	2.805					
13,400.0	8,280.0	13,430.2	8,393.0	122.7	123.2	99.71	-648.5	-4,628.2	669.7	426.4	243.34	2.752					
13,500.0	8,280.0	13,530.2	8,393.0	125.0	125.5	99.71	-650.3	-4,728.2	669.7	421.8	247.95	2.701					
13,600.0	8,280.0	13,630.2	8,393.0	127.3	127.8	99.71	-652.1	-4,828.1	669.7	417.2	252.56	2.652					
13,700.0	8,280.0	13,730.2	8,393.0	129.7	130.2	99.71	-653.9	-4,928.1	669.7	412.5	257.17	2.604					
13,800.0	8,280.0	13,830.2	8,393.0	132.0	132.5	99.71	-655.7	-5,028.1	669.7	407.9	261.79	2.558					
13,900.0	8,280.0	13,930.2	8,393.0	134.3	134.9	99.71	-657.6	-5,128.1	669.7	403.3	266.42	2.514					
14,000.0	8,280.0	14,030.2	8,393.0	136.7	137.2	99.71	-659.4	-5,228.1	669.7	398.7	271.05	2.471					
14,100.0	8,280.0	14,130.2	8,393.0	139.0	139.6	99.71	-661.2	-5,328.1	669.7	394.0	275.68	2.429					
14,200.0	8,280.0	14,230.2	8,393.0	141.4	141.9	99.71	-663.0	-5,428.0	669.7	389.4	280.32	2.389					
14,300.0	8,280.0	14,330.2	8,393.0	143.7	144.3	99.71	-664.8	-5,528.0	669.7	384.7	284.96	2.350					
14,400.0	8,280.0	14,430.2	8,393.0	146.1	146.6	99.71	-666.6	-5,628.0	669.7	380.1	289.61	2.312					
14,500.0	8,280.0	14,530.2	8,393.0	148.4	149.0	99.71	-668.5	-5,728.0	669.7	375.4	294.26	2.276					
14,600.0	8,280.0	14,630.2	8,393.0	150.8	151.3	99.71	-670.3	-5,828.0	669.7	370.8	298.91	2.240					
14,700.0	8,280.0	14,730.2	8,393.0	153.2	153.7	99.71	-672.1	-5,928.0	669.7	366.1	303.57	2.206					
14,800.0	8,280.0	14,830.2	8,393.0	155.5	156.1	99.71	-673.9	-6,027.9	669.7	361.5	308.23	2.173					
14,900.0	8,280.0	14,930.2	8,393.0	157.9	158.4	99.71	-675.7	-6,127.9	669.7	356.8	312.89	2.140					
15,000.0	8,280.0	15,030.2	8,393.0	160.2	160.8	99.71	-677.5	-6,227.9	669.7	352.1	317.55	2.109					
15,100.0	8,280.0	15,130.2	8,393.0	162.6	163.2	99.71	-679.4	-6,327.9	669.7	347.5	322.22	2.078					
15,200.0	8,280.0	15,230.2	8,393.0	165.0	165.5	99.71	-681.2	-6,427.9	669.7	342.8	326.89	2.049					
15,300.0	8,280.0	15,330.2	8,393.0	167.3	167.9	99.71	-683.0	-6,527.9	669.7	338.1	331.56	2.020					
15,400.0	8,280.0	15,430.2	8,393.0	169.7	170.3	99.71	-684.8	-6,627.8	669.7	333.4	336.24	1.992					
15,500.0	8,280.0	15,530.2	8,393.0	172.1	172.6	99.71	-686.6	-6,727.8	669.7	328.8	340.91	1.964					
15,600.0	8,280.0	15,630.2	8,393.0	174.4	175.0	99.71	-688.4	-6,827.8	669.7	324.1	345.59	1.938					
15,700.0	8,280.0	15,730.2	8,393.0	176.8	177.4	99.71	-690.3	-6,927.8	669.7	319.4	350.27	1.912					
15,800.0	8,280.0	15,830.2	8,393.0	179.2	179.7	99.71	-692.1	-7,027.8	669.7	314.7	354.95	1.887					
15,900.0	8,280.0	15,930.2	8,393.0	181.5	182.1	99.71	-693.9	-7,127.8	669.7	310.0	359.64	1.862					
16,000.0	8,280.0	16,030.2	8,393.0	183.9	184.5	99.71	-695.7	-7,227.7	669.7	305.3	364.33	1.838					
16,100.0	8,280.0	16,130.2	8,393.0	186.3	186.9	99.71	-697.5	-7,327.7	669.7	300.6	369.01	1.815					
16,200.0	8,280.0	16,230.2	8,393.0	188.7	189.2	99.71	-699.4	-7,427.7	669.7	296.0	373.70	1.792					
16,300.0	8,280.0	16,330.2	8,393.0	191.0	191.6	99.71	-701.2	-7,527.7	669.7	291.3	378.40	1.770					
16,400.0	8,280.0	16,430.2	8,393.0	193.4	194.0	99.71	-703.0	-7,627.7	669.7	286.6	383.09	1.748					
16,500.0	8,280.0	16,530.2	8,393.0	195.8	196.4	99.71	-704.8	-7,727.7	669.7	281.9	387.78	1.727					
16,600.0	8,280.0	16,630.2	8,393.0	198.2	198.8	99.71	-706.6	-7,827.6	669.7	277.2	392.48	1.706					
16,700.0	8,280.0	16,730.2	8,393.0	200.6	201.1	99.71	-708.4	-7,927.6	669.7	272.5	397.18	1.686					
16,800.0	8,280.0	16,830.2	8,393.0	202.9	203.5	99.71	-710.3	-8,027.6	669.7	267.8	401.88	1.666					
16,900.0	8,280.0	16,930.2	8,393.0	205.3	205.9	99.71	-712.1	-8,127.6	669.7	263.1	406.58	1.647					
17,000.0	8,280.0	17,030.2	8,393.0	207.7	208.3	99.71	-713.9	-8,227.6	669.6	258.4	411.28	1.628					
17,100.0	8,280.0	17,130.2	8,393.0	210.1	210.7	99.71	-715.7	-8,327.6	669.6	253.7	415.98	1.610					
17,200.0	8,280.0	17,230.2	8,393.0	212.5	213.1	99.71	-717.5	-8,427.5	669.6	249.0	420.68	1.592					
17,300.0	8,280.0	17,330.2	8,393.0	214.8	215.4	99.71	-719.3	-8,527.5	669.6	244.3	425.39	1.574					
17,400.0	8,280.0	17,430.2	8,393.0	217.2	217.8	99.71	-721.2	-8,627.5	669.6	239.5	430.10	1.557					
17,500.0	8,280.0	17,530.2	8,393.0	219.6	220.2	99.71	-723.0	-8,727.5	669.6	234.8	434.80	1.540					
17,600.0	8,280.0	17,630.2	8,393.0	222.0	222.6	99.72	-724.8	-8,827.5	669.6	230.1	439.51	1.524					
17,700.0	8,280.0	17,730.2	8,393.0	224.4	225.0	99.72	-726.6	-8,927.5	669.6	225.4	444.22	1.507					
17,800.0	8,280.0	17,830.2	8,393.0	226.8	227.4	99.72	-728.4	-9,027.5	669.6	220.7	448.93	1.492 Level 3					
17,900.0	8,280.0	17,930.2	8,393.0	229.2	229.8	99.72	-730.2	-9,127.4	669.6	216.0	453.64	1.476 Level 3					
18,000.0	8,280.0	18,030.2	8,393.0	231.5	232.1	99.72	-732.1	-9,227.4	669.6	211.3	458.35	1.461 Level 3					
18,100.0	8,280.0	18,130.2	8,393.0	233.9	234.5	99.72	-733.9	-9,327.4	669.6	206.6	463.07	1.446 Level 3					

CC - Min centre to center distance or convergent point, SF - min separation factor, ES - min ellipse separation

Anticollision Report

Company:	NEW MEXICO	Local Co-ordinate Reference:	Well DREAMCATCHER FED COM 134H
Project:	(SP) EDDY	TVD Reference:	KB @ 3262.0usft
Reference Site:	DREAMCATCHER	MD Reference:	KB @ 3262.0usft
Site Error:	0.0 usft	North Reference:	Grid
Reference Well:	DREAMCATCHER FED COM 134H	Survey Calculation Method:	Minimum Curvature
Well Error:	0.0 usft	Output errors are at	2.00 sigma
Reference Wellbore	OWB	Database:	Compass_17
Reference Design:	PWP0	Offset TVD Reference:	Offset Datum

Offset Design: DREAMCATCHER - DREAMCATCHER FED COM 214H - OWB - PWP0													Offset Site Error:	0.0 usft	
Survey Program: 0-MWD													Offset Well Error:		0.0 usft
Reference		Offset		Semi Major Axis		Highside	Offset Wellbore Centre		Rule Assigned:		Minimum	Separation	Warning		
Measured	Vertical	Measured	Vertical	Reference	Offset		Toolface	+N/-S	+E/-W	Between				Between	Separation
Depth	Depth	Depth	Depth	(usft)	(usft)	(°)	(usft)	(usft)	Centres	Ellipses	(usft)				
(usft)	(usft)	(usft)	(usft)						(usft)	(usft)					
18,200.0	8,280.0	18,230.2	8,393.0	236.3	236.9	99.72	-735.7	-9,427.4	669.6	201.8	467.78	1.432	Level 3		
18,300.0	8,280.0	18,330.2	8,393.0	238.7	239.3	99.72	-737.5	-9,527.4	669.6	197.1	472.49	1.417	Level 3		
18,400.0	8,280.0	18,430.2	8,393.0	241.1	241.7	99.72	-739.3	-9,627.4	669.6	192.4	477.21	1.403	Level 3		
18,500.0	8,280.0	18,530.2	8,393.0	243.5	244.1	99.72	-741.1	-9,727.3	669.6	187.7	481.92	1.389	Level 3		
18,600.0	8,280.0	18,630.2	8,393.0	245.9	246.5	99.72	-743.0	-9,827.3	669.6	183.0	486.64	1.376	Level 3		
18,700.0	8,280.0	18,730.2	8,393.0	248.3	248.9	99.72	-744.8	-9,927.3	669.6	178.3	491.36	1.363	Level 3		
18,800.0	8,280.0	18,830.2	8,393.0	250.7	251.3	99.72	-746.6	-10,027.3	669.6	173.5	496.08	1.350	Level 3		
18,900.0	8,280.0	18,930.2	8,393.0	253.0	253.7	99.72	-748.4	-10,127.3	669.6	168.8	500.80	1.337	Level 3		
19,000.0	8,280.0	19,030.2	8,393.0	255.4	256.0	99.72	-750.2	-10,227.3	669.6	164.1	505.52	1.325	Level 3		
19,100.0	8,280.0	19,130.2	8,393.0	257.8	258.4	99.72	-752.1	-10,327.2	669.6	159.4	510.24	1.312	Level 3		
19,200.0	8,280.0	19,230.2	8,393.0	260.2	260.8	99.72	-753.9	-10,427.2	669.6	154.7	514.96	1.300	Level 3		
19,300.0	8,280.0	19,330.2	8,393.0	262.6	263.2	99.72	-755.7	-10,527.2	669.6	149.9	519.68	1.289	Level 3		
19,400.0	8,280.0	19,430.2	8,393.0	265.0	265.6	99.72	-757.5	-10,627.2	669.6	145.2	524.40	1.277	Level 3		
19,500.0	8,280.0	19,530.2	8,393.0	267.4	268.0	99.72	-759.3	-10,727.2	669.6	140.5	529.12	1.266	Level 3		
19,600.0	8,280.0	19,630.2	8,393.0	269.8	270.4	99.72	-761.1	-10,827.2	669.6	135.8	533.85	1.254	Level 3		
19,700.0	8,280.0	19,730.2	8,393.0	272.2	272.8	99.72	-763.0	-10,927.1	669.6	131.0	538.57	1.243	Level 3		
19,800.0	8,280.0	19,830.2	8,393.0	274.6	275.2	99.72	-764.8	-11,027.1	669.6	126.3	543.30	1.232	Level 3		
19,900.0	8,280.0	19,930.2	8,393.0	277.0	277.6	99.72	-766.6	-11,127.1	669.6	121.6	548.02	1.222	Level 3		
20,000.0	8,280.0	20,030.2	8,393.0	279.4	280.0	99.72	-768.4	-11,227.1	669.6	116.9	552.75	1.211	Level 3		
20,100.0	8,280.0	20,130.2	8,393.0	281.8	282.4	99.72	-770.2	-11,327.1	669.6	112.1	557.47	1.201	Level 3		
20,200.0	8,280.0	20,230.2	8,393.0	284.2	284.8	99.72	-772.0	-11,427.1	669.6	107.4	562.20	1.191	Level 3		
20,300.0	8,280.0	20,330.2	8,393.0	286.5	287.2	99.72	-773.9	-11,527.0	669.6	102.7	566.93	1.181	Level 3		
20,400.0	8,280.0	20,430.2	8,393.0	288.9	289.6	99.72	-775.7	-11,627.0	669.6	97.9	571.65	1.171	Level 3		
20,500.0	8,280.0	20,530.2	8,393.0	291.3	292.0	99.72	-777.5	-11,727.0	669.6	93.2	576.38	1.162	Level 3		
20,600.0	8,280.0	20,630.2	8,393.0	293.7	294.3	99.72	-779.3	-11,827.0	669.6	88.5	581.11	1.152	Level 3		
20,700.0	8,280.0	20,730.2	8,393.0	296.1	296.7	99.72	-781.1	-11,927.0	669.6	83.7	585.84	1.143	Level 3		
20,800.0	8,280.0	20,830.2	8,393.0	298.5	299.1	99.72	-782.9	-12,027.0	669.6	79.0	590.57	1.134	Level 3		
20,900.0	8,280.0	20,930.2	8,393.0	300.9	301.5	99.72	-784.8	-12,126.9	669.6	74.3	595.30	1.125	Level 3		
21,000.0	8,280.0	21,030.2	8,393.0	303.3	303.9	99.72	-786.6	-12,226.9	669.6	69.6	600.03	1.116	Level 3		
21,100.0	8,280.0	21,130.2	8,393.0	305.7	306.3	99.72	-788.4	-12,326.9	669.6	64.8	604.76	1.107	Level 3		
21,188.8	8,280.0	21,219.0	8,393.0	307.8	308.5	99.72	-790.0	-12,415.7	669.6	60.6	608.96	1.100	Level 3		
21,200.7	8,280.0	21,221.2	8,393.0	308.1	308.5	99.72	-790.0	-12,417.9	669.6	60.6	609.05	1.099	Level 3, SF		


CC - Min centre to center distance or convergent point, SF - min separation factor, ES - min ellipse separation

Anticollision Report

Company:	NEW MEXICO	Local Co-ordinate Reference:	Well DREAMCATCHER FED COM 134H
Project:	(SP) EDDY	TVD Reference:	KB @ 3262.0usft
Reference Site:	DREAMCATCHER	MD Reference:	KB @ 3262.0usft
Site Error:	0.0 usft	North Reference:	Grid
Reference Well:	DREAMCATCHER FED COM 134H	Survey Calculation Method:	Minimum Curvature
Well Error:	0.0 usft	Output errors are at	2.00 sigma
Reference Wellbore	OWB	Database:	Compass_17
Reference Design:	PWPO	Offset TVD Reference:	Offset Datum

Reference Depths are relative to KB @ 3262.0usft
 Offset Depths are relative to Offset Datum
 Central Meridian is 104° 20' 0.000 W

Coordinates are relative to: DREAMCATCHER FED COM 134H
 Coordinate System is US State Plane 1983, New Mexico Eastern Zone
 Grid Convergence at Surface is: 0.02°

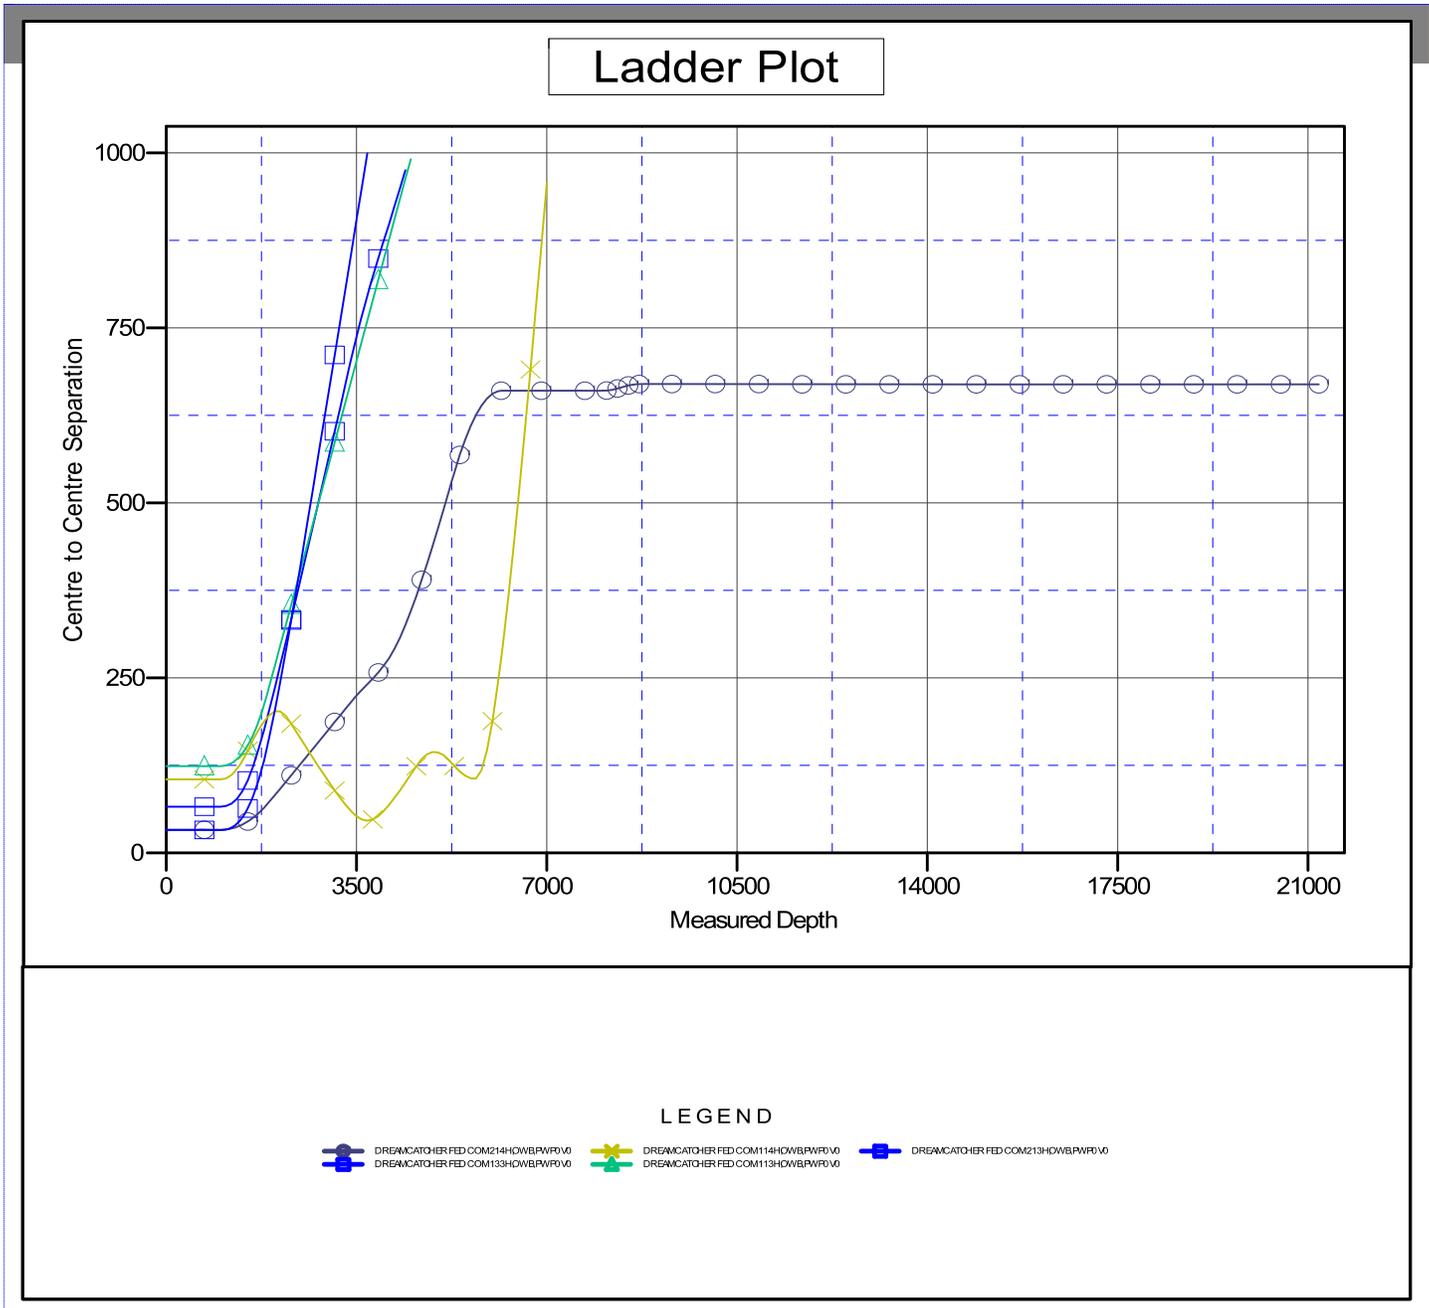


CC - Min centre to center distance or convergent point, SF - min separation factor, ES - min ellipse separation

Anticollision Report

Company:	NEW MEXICO	Local Co-ordinate Reference:	Well DREAMCATCHER FED COM 134H
Project:	(SP) EDDY	TVD Reference:	KB @ 3262.0usft
Reference Site:	DREAMCATCHER	MD Reference:	KB @ 3262.0usft
Site Error:	0.0 usft	North Reference:	Grid
Reference Well:	DREAMCATCHER FED COM 134H	Survey Calculation Method:	Minimum Curvature
Well Error:	0.0 usft	Output errors are at	2.00 sigma
Reference Wellbore	OWB	Database:	Compass_17
Reference Design:	PWPO	Offset TVD Reference:	Offset Datum

Reference Depths are relative to KB @ 3262.0usft
 Offset Depths are relative to Offset Datum
 Central Meridian is 104° 20' 0.000 W

Coordinates are relative to: DREAMCATCHER FED COM 134H
 Coordinate System is US State Plane 1983, New Mexico Eastern Zone
 Grid Convergence at Surface is: 0.02°

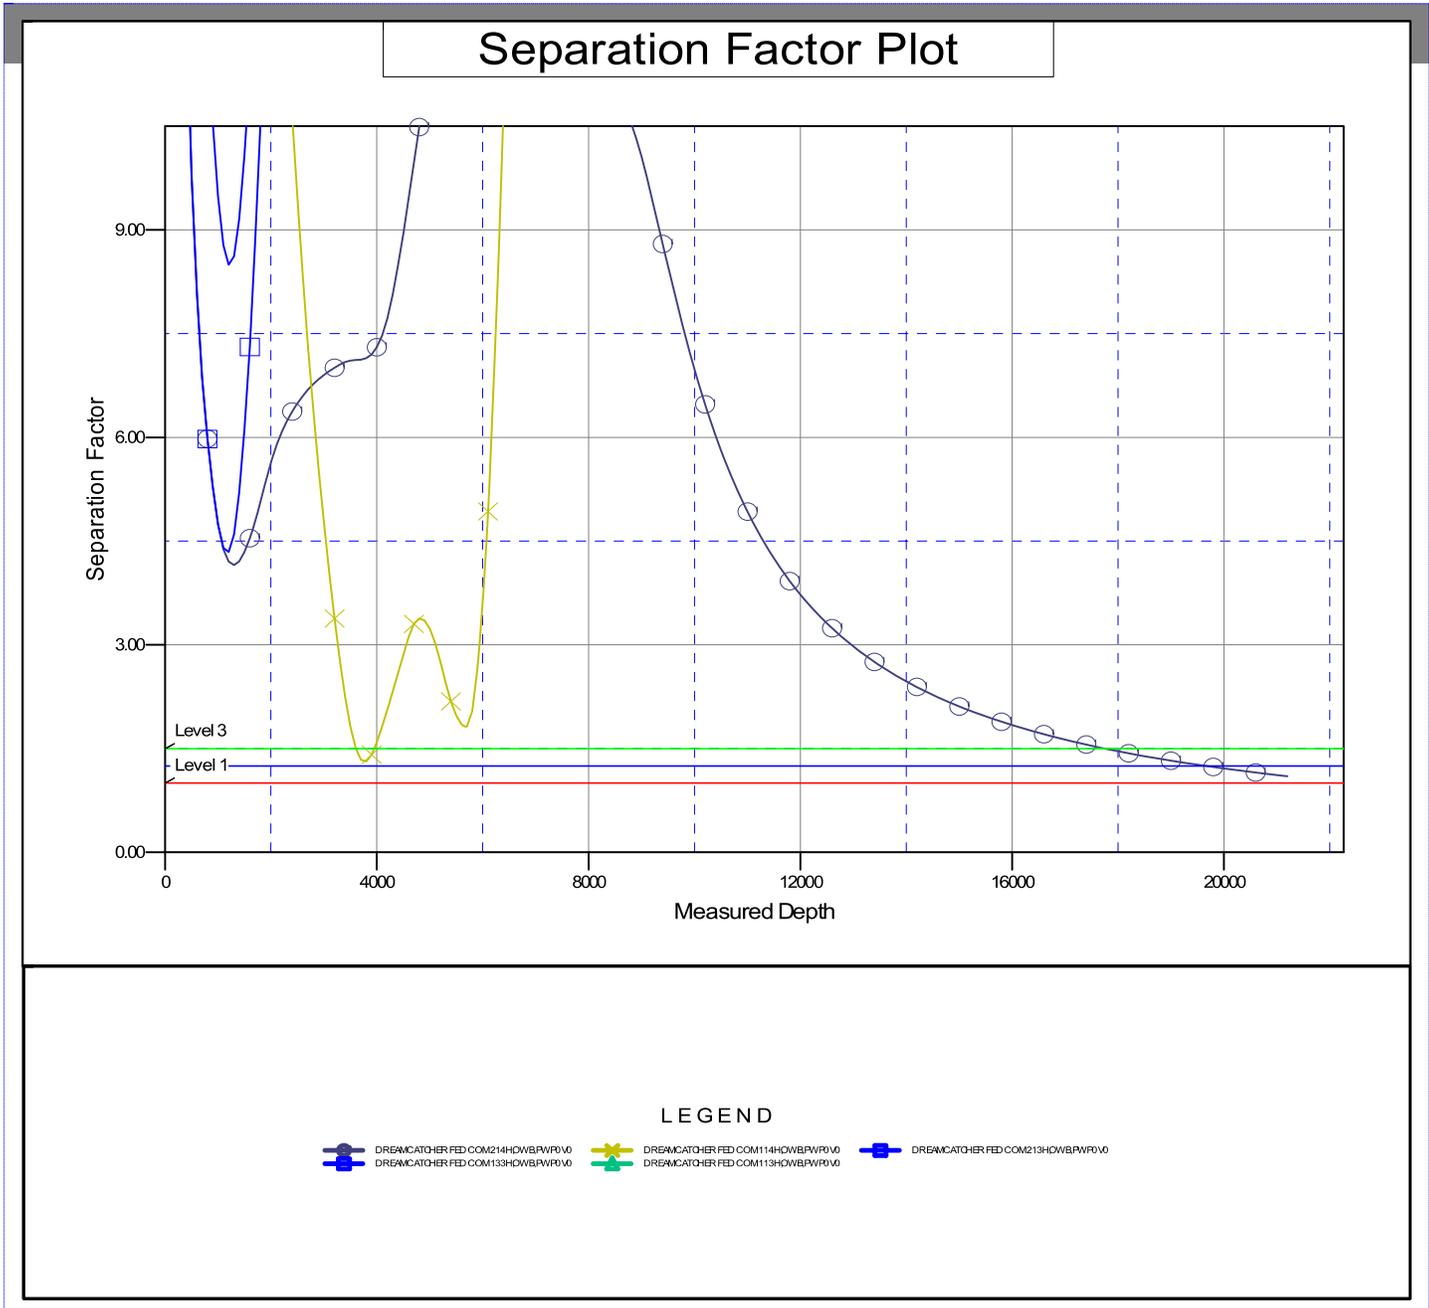

CC - Min centre to center distance or convergent point, SF - min separation factor, ES - min ellipse separation

NEW MEXICO

**(SP) EDDY
DREAMCATCHER
DREAMCATCHER FED COM 134H**

OWB

Plan: PWP0

Standard Planning Report - Geographic

13 August, 2025

Planning Report - Geographic

Database:	Compass_17	Local Co-ordinate Reference:	Well DREAMCATCHER FED COM 134H
Company:	NEW MEXICO	TVD Reference:	KB @ 3262.0usft
Project:	(SP) EDDY	MD Reference:	KB @ 3262.0usft
Site:	DREAMCATCHER	North Reference:	Grid
Well:	DREAMCATCHER FED COM 134H	Survey Calculation Method:	Minimum Curvature
Wellbore:	OWB		
Design:	PWP0		

Project	(SP) EDDY		
Map System:	US State Plane 1983	System Datum:	Mean Sea Level
Geo Datum:	North American Datum 1983		
Map Zone:	New Mexico Eastern Zone		

Site	DREAMCATCHER				
Site Position:		Northing:	519,232.44 usft	Latitude:	32° 25' 38.755 N
From:	Map	Easting:	551,411.37 usft	Longitude:	104° 18' 2.460 W
Position Uncertainty:	0.0 usft	Slot Radius:	13-3/16 "		

Well	DREAMCATCHER FED COM 134H					
Well Position	+N/-S	0.0 usft	Northing:	515,969.11 usft	Latitude:	32° 25' 6.462 N
	+E/-W	0.0 usft	Easting:	551,568.68 usft	Longitude:	104° 18' 0.636 W
Position Uncertainty	0.0 usft		Wellhead Elevation:	usft	Ground Level:	3,232.0 usft
Grid Convergence:	0.02 °					

Wellbore	OWB				
Magnetics	Model Name	Sample Date	Declination (°)	Dip Angle (°)	Field Strength (nT)
	IGRF200510	12/31/2009	8.09	60.29	48,829.36998470

Design	PWP0			
Audit Notes:				
Version:	Phase:	PROTOTYPE	Tie On Depth:	0.0
Vertical Section:	Depth From (TVD) (usft)	+N/-S (usft)	+E/-W (usft)	Direction (°)
	0.0	0.0	0.0	263.34

Plan Survey Tool Program	Date	8/13/2025		
Depth From (usft)	Depth To (usft)	Survey (Wellbore)	Tool Name	Remarks
1	0.0	21,200.7 PWP0 (OWB)	MWD	OWSG_Rev2_ MWD - Star

Plan Sections										
Measured Depth (usft)	Inclination (°)	Azimuth (°)	Vertical Depth (usft)	+N/-S (usft)	+E/-W (usft)	Dogleg Rate (°/100usft)	Build Rate (°/100usft)	Turn Rate (°/100usft)	TFO (°)	Target
0.0	0.00	0.00	0.0	0.0	0.0	0.00	0.00	0.00	0.00	
1,000.0	0.00	0.00	1,000.0	0.0	0.0	0.00	0.00	0.00	0.00	
1,900.0	18.00	157.08	1,885.3	-129.1	54.6	2.00	2.00	0.00	157.08	
5,262.5	18.00	157.08	5,083.2	-1,086.2	459.3	0.00	0.00	0.00	0.00	
6,162.5	0.00	0.00	5,968.5	-1,215.3	513.9	2.00	-2.00	0.00	180.00	
7,996.5	0.00	0.00	7,802.5	-1,215.3	513.9	0.00	0.00	0.00	0.00	
8,746.5	90.00	268.96	8,280.0	-1,224.0	36.5	12.00	12.00	-12.14	268.96	
21,200.7	90.00	268.96	8,280.0	-1,450.1	-12,415.6	0.00	0.00	0.00	0.00	LTP/BHL-DREAMC

Planning Report - Geographic

Database:	Compass_17	Local Co-ordinate Reference:	Well DREAMCATCHER FED COM 134H
Company:	NEW MEXICO	TVD Reference:	KB @ 3262.0usft
Project:	(SP) EDDY	MD Reference:	KB @ 3262.0usft
Site:	DREAMCATCHER	North Reference:	Grid
Well:	DREAMCATCHER FED COM 134H	Survey Calculation Method:	Minimum Curvature
Wellbore:	OWB		
Design:	PWPO		

Planned Survey									
Measured Depth (usft)	Inclination (°)	Azimuth (°)	Vertical Depth (usft)	+N/-S (usft)	+E/-W (usft)	Map Northing (usft)	Map Easting (usft)	Latitude	Longitude
0.0	0.00	0.00	0.0	0.0	0.0	515,969.11	551,568.68	32° 25' 6.462 N	104° 18' 0.636 W
100.0	0.00	0.00	100.0	0.0	0.0	515,969.11	551,568.68	32° 25' 6.462 N	104° 18' 0.636 W
200.0	0.00	0.00	200.0	0.0	0.0	515,969.11	551,568.68	32° 25' 6.462 N	104° 18' 0.636 W
300.0	0.00	0.00	300.0	0.0	0.0	515,969.11	551,568.68	32° 25' 6.462 N	104° 18' 0.636 W
400.0	0.00	0.00	400.0	0.0	0.0	515,969.11	551,568.68	32° 25' 6.462 N	104° 18' 0.636 W
500.0	0.00	0.00	500.0	0.0	0.0	515,969.11	551,568.68	32° 25' 6.462 N	104° 18' 0.636 W
600.0	0.00	0.00	600.0	0.0	0.0	515,969.11	551,568.68	32° 25' 6.462 N	104° 18' 0.636 W
700.0	0.00	0.00	700.0	0.0	0.0	515,969.11	551,568.68	32° 25' 6.462 N	104° 18' 0.636 W
800.0	0.00	0.00	800.0	0.0	0.0	515,969.11	551,568.68	32° 25' 6.462 N	104° 18' 0.636 W
900.0	0.00	0.00	900.0	0.0	0.0	515,969.11	551,568.68	32° 25' 6.462 N	104° 18' 0.636 W
1,000.0	0.00	0.00	1,000.0	0.0	0.0	515,969.11	551,568.68	32° 25' 6.462 N	104° 18' 0.636 W
Start Build 2.00									
1,100.0	2.00	157.08	1,100.0	-1.6	0.7	515,967.50	551,569.36	32° 25' 6.446 N	104° 18' 0.629 W
1,200.0	4.00	157.08	1,199.8	-6.4	2.7	515,962.68	551,571.40	32° 25' 6.398 N	104° 18' 0.605 W
1,300.0	6.00	157.08	1,299.5	-14.5	6.1	515,954.66	551,574.79	32° 25' 6.319 N	104° 18' 0.565 W
1,400.0	8.00	157.08	1,398.7	-25.7	10.9	515,943.43	551,579.54	32° 25' 6.207 N	104° 18' 0.510 W
1,500.0	10.00	157.08	1,497.5	-40.1	17.0	515,929.03	551,585.63	32° 25' 6.065 N	104° 18' 0.439 W
1,600.0	12.00	157.08	1,595.6	-57.7	24.4	515,911.45	551,593.06	32° 25' 5.891 N	104° 18' 0.352 W
1,700.0	14.00	157.08	1,693.1	-78.4	33.1	515,890.73	551,601.82	32° 25' 5.686 N	104° 18' 0.250 W
1,800.0	16.00	157.08	1,789.6	-102.2	43.2	515,866.90	551,611.90	32° 25' 5.450 N	104° 18' 0.133 W
1,900.0	18.00	157.08	1,885.3	-129.1	54.6	515,839.97	551,623.29	32° 25' 5.183 N	104° 18' 0.000 W
Start 3362.5 hold at 1900.0 MD									
2,000.0	18.00	157.08	1,980.4	-157.6	66.6	515,811.51	551,635.33	32° 25' 4.902 N	104° 17' 59.859 W
2,100.0	18.00	157.08	2,075.5	-186.1	78.7	515,783.05	551,647.36	32° 25' 4.620 N	104° 17' 59.719 W
2,200.0	18.00	157.08	2,170.6	-214.5	90.7	515,754.58	551,659.40	32° 25' 4.338 N	104° 17' 59.579 W
2,300.0	18.00	157.08	2,265.7	-243.0	102.7	515,726.12	551,671.43	32° 25' 4.057 N	104° 17' 59.439 W
2,400.0	18.00	157.08	2,360.8	-271.5	114.8	515,697.66	551,683.47	32° 25' 3.775 N	104° 17' 59.298 W
2,500.0	18.00	157.08	2,455.9	-299.9	126.8	515,669.20	551,695.50	32° 25' 3.493 N	104° 17' 59.158 W
2,600.0	18.00	157.08	2,551.0	-328.4	138.9	515,640.74	551,707.54	32° 25' 3.212 N	104° 17' 59.018 W
2,700.0	18.00	157.08	2,646.1	-356.8	150.9	515,612.28	551,719.57	32° 25' 2.930 N	104° 17' 58.877 W
2,800.0	18.00	157.08	2,741.2	-385.3	162.9	515,583.81	551,731.61	32° 25' 2.648 N	104° 17' 58.737 W
2,900.0	18.00	157.08	2,836.3	-413.8	175.0	515,555.35	551,743.64	32° 25' 2.367 N	104° 17' 58.597 W
3,000.0	18.00	157.08	2,931.4	-442.2	187.0	515,526.89	551,755.68	32° 25' 2.085 N	104° 17' 58.456 W
3,100.0	18.00	157.08	3,026.5	-470.7	199.0	515,498.43	551,767.71	32° 25' 1.803 N	104° 17' 58.316 W
3,200.0	18.00	157.08	3,121.6	-499.1	211.1	515,469.97	551,779.75	32° 25' 1.522 N	104° 17' 58.176 W
3,300.0	18.00	157.08	3,216.7	-527.6	223.1	515,441.51	551,791.78	32° 25' 1.240 N	104° 17' 58.036 W
3,400.0	18.00	157.08	3,311.9	-556.1	235.1	515,413.04	551,803.82	32° 25' 0.958 N	104° 17' 57.895 W
3,500.0	18.00	157.08	3,407.0	-584.5	247.2	515,384.58	551,815.85	32° 25' 0.676 N	104° 17' 57.755 W
3,600.0	18.00	157.08	3,502.1	-613.0	259.2	515,356.12	551,827.89	32° 25' 0.395 N	104° 17' 57.615 W
3,700.0	18.00	157.08	3,597.2	-641.5	271.2	515,327.66	551,839.92	32° 25' 0.113 N	104° 17' 57.474 W
3,800.0	18.00	157.08	3,692.3	-669.9	283.3	515,299.20	551,851.96	32° 24' 59.831 N	104° 17' 57.334 W
3,900.0	18.00	157.08	3,787.4	-698.4	295.3	515,270.73	551,863.99	32° 24' 59.550 N	104° 17' 57.194 W
4,000.0	18.00	157.08	3,882.5	-726.8	307.3	515,242.27	551,876.03	32° 24' 59.268 N	104° 17' 57.053 W
4,100.0	18.00	157.08	3,977.6	-755.3	319.4	515,213.81	551,888.06	32° 24' 58.986 N	104° 17' 56.913 W
4,200.0	18.00	157.08	4,072.7	-783.8	331.4	515,185.35	551,900.10	32° 24' 58.705 N	104° 17' 56.773 W
4,300.0	18.00	157.08	4,167.8	-812.2	343.5	515,156.89	551,912.13	32° 24' 58.423 N	104° 17' 56.633 W
4,400.0	18.00	157.08	4,262.9	-840.7	355.5	515,128.43	551,924.17	32° 24' 58.141 N	104° 17' 56.492 W
4,500.0	18.00	157.08	4,358.0	-869.1	367.5	515,099.96	551,936.20	32° 24' 57.860 N	104° 17' 56.352 W
4,600.0	18.00	157.08	4,453.1	-897.6	379.6	515,071.50	551,948.24	32° 24' 57.578 N	104° 17' 56.212 W
4,700.0	18.00	157.08	4,548.2	-926.1	391.6	515,043.04	551,960.27	32° 24' 57.296 N	104° 17' 56.071 W
4,800.0	18.00	157.08	4,643.3	-954.5	403.6	515,014.58	551,972.31	32° 24' 57.015 N	104° 17' 55.931 W
4,900.0	18.00	157.08	4,738.4	-983.0	415.7	514,986.12	551,984.34	32° 24' 56.733 N	104° 17' 55.791 W
5,000.0	18.00	157.08	4,833.5	-1,011.5	427.7	514,957.66	551,996.38	32° 24' 56.451 N	104° 17' 55.650 W
5,100.0	18.00	157.08	4,928.6	-1,039.9	439.7	514,929.19	552,008.41	32° 24' 56.169 N	104° 17' 55.510 W

Planning Report - Geographic

Database:	Compass_17	Local Co-ordinate Reference:	Well DREAMCATCHER FED COM 134H
Company:	NEW MEXICO	TVD Reference:	KB @ 3262.0usft
Project:	(SP) EDDY	MD Reference:	KB @ 3262.0usft
Site:	DREAMCATCHER	North Reference:	Grid
Well:	DREAMCATCHER FED COM 134H	Survey Calculation Method:	Minimum Curvature
Wellbore:	OWB		
Design:	PWP0		

Planned Survey									
Measured Depth (usft)	Inclination (°)	Azimuth (°)	Vertical Depth (usft)	+N/-S (usft)	+E/-W (usft)	Map Northing (usft)	Map Easting (usft)	Latitude	Longitude
5,200.0	18.00	157.08	5,023.8	-1,068.4	451.8	514,900.73	552,020.45	32° 24' 55.888 N	104° 17' 55.370 W
5,262.5	18.00	157.08	5,083.2	-1,086.2	459.3	514,882.93	552,027.97	32° 24' 55.712 N	104° 17' 55.282 W
Start Drop -2.00									
5,300.0	17.25	157.08	5,118.9	-1,096.6	463.7	514,872.48	552,032.39	32° 24' 55.608 N	104° 17' 55.231 W
5,400.0	15.25	157.08	5,214.9	-1,122.4	474.6	514,846.71	552,043.29	32° 24' 55.353 N	104° 17' 55.104 W
5,500.0	13.25	157.08	5,311.9	-1,145.1	484.2	514,824.04	552,052.88	32° 24' 55.129 N	104° 17' 54.992 W
5,600.0	11.25	157.08	5,409.6	-1,164.6	492.5	514,804.50	552,061.14	32° 24' 54.935 N	104° 17' 54.895 W
5,700.0	9.25	157.08	5,508.0	-1,181.0	499.4	514,788.11	552,068.07	32° 24' 54.773 N	104° 17' 54.815 W
5,800.0	7.25	157.08	5,606.9	-1,194.2	505.0	514,774.89	552,073.66	32° 24' 54.642 N	104° 17' 54.750 W
5,900.0	5.25	157.08	5,706.3	-1,204.2	509.2	514,764.86	552,077.90	32° 24' 54.543 N	104° 17' 54.700 W
6,000.0	3.25	157.08	5,806.0	-1,211.1	512.1	514,758.04	552,080.79	32° 24' 54.475 N	104° 17' 54.666 W
6,100.0	1.25	157.08	5,906.0	-1,214.7	513.6	514,754.42	552,082.32	32° 24' 54.440 N	104° 17' 54.649 W
6,162.5	0.00	0.00	5,968.5	-1,215.3	513.9	514,753.79	552,082.58	32° 24' 54.433 N	104° 17' 54.646 W
Start 1834.0 hold at 6162.5 MD									
6,200.0	0.00	0.00	6,006.0	-1,215.3	513.9	514,753.79	552,082.58	32° 24' 54.433 N	104° 17' 54.646 W
6,300.0	0.00	0.00	6,106.0	-1,215.3	513.9	514,753.79	552,082.58	32° 24' 54.433 N	104° 17' 54.646 W
6,400.0	0.00	0.00	6,206.0	-1,215.3	513.9	514,753.79	552,082.58	32° 24' 54.433 N	104° 17' 54.646 W
6,500.0	0.00	0.00	6,306.0	-1,215.3	513.9	514,753.79	552,082.58	32° 24' 54.433 N	104° 17' 54.646 W
6,600.0	0.00	0.00	6,406.0	-1,215.3	513.9	514,753.79	552,082.58	32° 24' 54.433 N	104° 17' 54.646 W
6,700.0	0.00	0.00	6,506.0	-1,215.3	513.9	514,753.79	552,082.58	32° 24' 54.433 N	104° 17' 54.646 W
6,800.0	0.00	0.00	6,606.0	-1,215.3	513.9	514,753.79	552,082.58	32° 24' 54.433 N	104° 17' 54.646 W
6,900.0	0.00	0.00	6,706.0	-1,215.3	513.9	514,753.79	552,082.58	32° 24' 54.433 N	104° 17' 54.646 W
7,000.0	0.00	0.00	6,806.0	-1,215.3	513.9	514,753.79	552,082.58	32° 24' 54.433 N	104° 17' 54.646 W
7,100.0	0.00	0.00	6,906.0	-1,215.3	513.9	514,753.79	552,082.58	32° 24' 54.433 N	104° 17' 54.646 W
7,200.0	0.00	0.00	7,006.0	-1,215.3	513.9	514,753.79	552,082.58	32° 24' 54.433 N	104° 17' 54.646 W
7,300.0	0.00	0.00	7,106.0	-1,215.3	513.9	514,753.79	552,082.58	32° 24' 54.433 N	104° 17' 54.646 W
7,400.0	0.00	0.00	7,206.0	-1,215.3	513.9	514,753.79	552,082.58	32° 24' 54.433 N	104° 17' 54.646 W
7,500.0	0.00	0.00	7,306.0	-1,215.3	513.9	514,753.79	552,082.58	32° 24' 54.433 N	104° 17' 54.646 W
7,600.0	0.00	0.00	7,406.0	-1,215.3	513.9	514,753.79	552,082.58	32° 24' 54.433 N	104° 17' 54.646 W
7,700.0	0.00	0.00	7,506.0	-1,215.3	513.9	514,753.79	552,082.58	32° 24' 54.433 N	104° 17' 54.646 W
7,800.0	0.00	0.00	7,606.0	-1,215.3	513.9	514,753.79	552,082.58	32° 24' 54.433 N	104° 17' 54.646 W
7,900.0	0.00	0.00	7,706.0	-1,215.3	513.9	514,753.79	552,082.58	32° 24' 54.433 N	104° 17' 54.646 W
7,996.5	0.00	0.00	7,802.5	-1,215.3	513.9	514,753.79	552,082.58	32° 24' 54.433 N	104° 17' 54.646 W
Start DLS 12.00 TFO 268.96									
8,000.0	0.42	268.96	7,806.0	-1,215.3	513.9	514,753.79	552,082.57	32° 24' 54.433 N	104° 17' 54.646 W
8,025.0	3.42	268.96	7,830.9	-1,215.3	513.1	514,753.78	552,081.73	32° 24' 54.433 N	104° 17' 54.655 W
8,050.0	6.42	268.96	7,855.9	-1,215.4	510.9	514,753.74	552,079.59	32° 24' 54.433 N	104° 17' 54.680 W
8,075.0	9.42	268.96	7,880.6	-1,215.4	507.5	514,753.67	552,076.15	32° 24' 54.432 N	104° 17' 54.721 W
8,100.0	12.42	268.96	7,905.2	-1,215.5	502.7	514,753.59	552,071.42	32° 24' 54.432 N	104° 17' 54.776 W
8,125.0	15.42	268.96	7,929.4	-1,215.6	496.7	514,753.48	552,065.41	32° 24' 54.430 N	104° 17' 54.846 W
8,150.0	18.42	268.96	7,953.3	-1,215.8	489.5	514,753.35	552,058.14	32° 24' 54.429 N	104° 17' 54.931 W
8,175.0	21.42	268.96	7,976.8	-1,215.9	480.9	514,753.19	552,049.62	32° 24' 54.428 N	104° 17' 55.030 W
8,200.0	24.42	268.96	7,999.9	-1,216.1	471.2	514,753.02	552,039.89	32° 24' 54.426 N	104° 17' 55.144 W
8,225.0	27.42	268.96	8,022.3	-1,216.3	460.3	514,752.82	552,028.97	32° 24' 54.424 N	104° 17' 55.271 W
8,250.0	30.42	268.96	8,044.2	-1,216.5	448.2	514,752.60	552,016.88	32° 24' 54.422 N	104° 17' 55.412 W
8,275.0	33.42	268.96	8,065.4	-1,216.8	435.0	514,752.36	552,003.67	32° 24' 54.420 N	104° 17' 55.566 W
8,300.0	36.42	268.96	8,085.9	-1,217.0	420.7	514,752.10	551,989.36	32° 24' 54.417 N	104° 17' 55.733 W
8,325.0	39.42	268.96	8,105.7	-1,217.3	405.3	514,751.82	551,974.01	32° 24' 54.414 N	104° 17' 55.912 W
8,350.0	42.42	268.96	8,124.6	-1,217.6	389.0	514,751.52	551,957.64	32° 24' 54.411 N	104° 17' 56.103 W
8,375.0	45.42	268.96	8,142.6	-1,217.9	371.6	514,751.21	551,940.30	32° 24' 54.408 N	104° 17' 56.305 W
8,400.0	48.42	268.96	8,159.6	-1,218.2	353.4	514,750.88	551,922.05	32° 24' 54.405 N	104° 17' 56.518 W
8,425.0	51.42	268.96	8,175.7	-1,218.6	334.2	514,750.53	551,902.93	32° 24' 54.402 N	104° 17' 56.741 W
8,450.0	54.42	268.96	8,190.8	-1,218.9	314.3	514,750.17	551,882.99	32° 24' 54.398 N	104° 17' 56.974 W
8,475.0	57.42	268.96	8,204.8	-1,219.3	293.6	514,749.79	551,862.29	32° 24' 54.395 N	104° 17' 57.216 W

Planning Report - Geographic

Database:	Compass_17	Local Co-ordinate Reference:	Well DREAMCATCHER FED COM 134H
Company:	NEW MEXICO	TVD Reference:	KB @ 3262.0usft
Project:	(SP) EDDY	MD Reference:	KB @ 3262.0usft
Site:	DREAMCATCHER	North Reference:	Grid
Well:	DREAMCATCHER FED COM 134H	Survey Calculation Method:	Minimum Curvature
Wellbore:	OWB		
Design:	PWPO		

Planned Survey									
Measured Depth (usft)	Inclination (°)	Azimuth (°)	Vertical Depth (usft)	+N/-S (usft)	+E/-W (usft)	Map Northing (usft)	Map Easting (usft)	Latitude	Longitude
8,500.0	60.42	268.96	8,217.7	-1,219.7	272.2	514,749.40	551,840.88	32° 24' 54.391 N	104° 17' 57.465 W
8,525.0	63.42	268.96	8,229.5	-1,220.1	250.2	514,749.00	551,818.83	32° 24' 54.387 N	104° 17' 57.723 W
8,550.0	66.42	268.96	8,240.1	-1,220.5	227.5	514,748.59	551,796.20	32° 24' 54.383 N	104° 17' 57.987 W
8,575.0	69.42	268.96	8,249.5	-1,220.9	204.4	514,748.17	551,773.04	32° 24' 54.379 N	104° 17' 58.257 W
8,600.0	72.42	268.96	8,257.7	-1,221.4	180.7	514,747.74	551,749.42	32° 24' 54.375 N	104° 17' 58.532 W
8,625.0	75.42	268.96	8,264.6	-1,221.8	156.7	514,747.31	551,725.41	32° 24' 54.370 N	104° 17' 58.812 W
8,650.0	78.42	268.96	8,270.2	-1,222.2	132.4	514,746.86	551,701.06	32° 24' 54.366 N	104° 17' 59.096 W
8,675.0	81.42	268.96	8,274.6	-1,222.7	107.8	514,746.42	551,676.45	32° 24' 54.362 N	104° 17' 59.384 W
8,700.0	84.42	268.96	8,277.7	-1,223.1	83.0	514,745.97	551,651.65	32° 24' 54.357 N	104° 17' 59.673 W
8,725.0	87.42	268.96	8,279.5	-1,223.6	58.0	514,745.51	551,626.72	32° 24' 54.353 N	104° 17' 59.964 W
8,746.5	90.00	268.96	8,280.0	-1,224.0	36.5	514,745.12	551,605.20	32° 24' 54.349 N	104° 18' 0.215 W
Start 12454.1 hold at 8746.5 MD									
8,800.0	90.00	268.96	8,280.0	-1,225.0	-16.9	514,744.15	551,551.74	32° 24' 54.340 N	104° 18' 0.838 W
8,900.0	90.00	268.96	8,280.0	-1,226.8	-116.9	514,742.34	551,451.76	32° 24' 54.322 N	104° 18' 2.005 W
9,000.0	90.00	268.96	8,280.0	-1,228.6	-216.9	514,740.52	551,351.78	32° 24' 54.304 N	104° 18' 3.171 W
9,100.0	90.00	268.96	8,280.0	-1,230.4	-316.9	514,738.71	551,251.79	32° 24' 54.287 N	104° 18' 4.338 W
9,200.0	90.00	268.96	8,280.0	-1,232.2	-416.9	514,736.89	551,151.81	32° 24' 54.269 N	104° 18' 5.504 W
9,300.0	90.00	268.96	8,280.0	-1,234.0	-516.9	514,735.08	551,051.82	32° 24' 54.251 N	104° 18' 6.671 W
9,400.0	90.00	268.96	8,280.0	-1,235.9	-616.8	514,733.26	550,951.84	32° 24' 54.234 N	104° 18' 7.837 W
9,500.0	90.00	268.96	8,280.0	-1,237.7	-716.8	514,731.44	550,851.86	32° 24' 54.216 N	104° 18' 9.004 W
9,600.0	90.00	268.96	8,280.0	-1,239.5	-816.8	514,729.63	550,751.87	32° 24' 54.198 N	104° 18' 10.170 W
9,700.0	90.00	268.96	8,280.0	-1,241.3	-916.8	514,727.81	550,651.89	32° 24' 54.181 N	104° 18' 11.336 W
9,800.0	90.00	268.96	8,280.0	-1,243.1	-1,016.8	514,726.00	550,551.91	32° 24' 54.163 N	104° 18' 12.503 W
9,900.0	90.00	268.96	8,280.0	-1,244.9	-1,116.8	514,724.18	550,451.92	32° 24' 54.145 N	104° 18' 13.669 W
10,000.0	90.00	268.96	8,280.0	-1,246.7	-1,216.7	514,722.37	550,351.94	32° 24' 54.128 N	104° 18' 14.836 W
10,100.0	90.00	268.96	8,280.0	-1,248.6	-1,316.7	514,720.55	550,251.96	32° 24' 54.110 N	104° 18' 16.002 W
10,200.0	90.00	268.96	8,280.0	-1,250.4	-1,416.7	514,718.74	550,151.97	32° 24' 54.092 N	104° 18' 17.169 W
10,300.0	90.00	268.96	8,280.0	-1,252.2	-1,516.7	514,716.92	550,051.99	32° 24' 54.075 N	104° 18' 18.335 W
10,400.0	90.00	268.96	8,280.0	-1,254.0	-1,616.7	514,715.11	549,952.01	32° 24' 54.057 N	104° 18' 19.501 W
10,500.0	90.00	268.96	8,280.0	-1,255.8	-1,716.7	514,713.29	549,852.02	32° 24' 54.039 N	104° 18' 20.668 W
10,600.0	90.00	268.96	8,280.0	-1,257.6	-1,816.6	514,711.47	549,752.04	32° 24' 54.021 N	104° 18' 21.834 W
10,700.0	90.00	268.96	8,280.0	-1,259.5	-1,916.6	514,709.66	549,652.06	32° 24' 54.004 N	104° 18' 23.001 W
10,800.0	90.00	268.96	8,280.0	-1,261.3	-2,016.6	514,707.84	549,552.07	32° 24' 53.986 N	104° 18' 24.167 W
10,900.0	90.00	268.96	8,280.0	-1,263.1	-2,116.6	514,706.03	549,452.09	32° 24' 53.968 N	104° 18' 25.334 W
11,000.0	90.00	268.96	8,280.0	-1,264.9	-2,216.6	514,704.21	549,352.10	32° 24' 53.951 N	104° 18' 26.500 W
11,100.0	90.00	268.96	8,280.0	-1,266.7	-2,316.6	514,702.40	549,252.12	32° 24' 53.933 N	104° 18' 27.666 W
11,200.0	90.00	268.96	8,280.0	-1,268.5	-2,416.5	514,700.58	549,152.14	32° 24' 53.915 N	104° 18' 28.833 W
11,300.0	90.00	268.96	8,280.0	-1,270.3	-2,516.5	514,698.77	549,052.15	32° 24' 53.897 N	104° 18' 29.999 W
11,400.0	90.00	268.96	8,280.0	-1,272.2	-2,616.5	514,696.95	548,952.17	32° 24' 53.880 N	104° 18' 31.166 W
11,500.0	90.00	268.96	8,280.0	-1,274.0	-2,716.5	514,695.13	548,852.19	32° 24' 53.862 N	104° 18' 32.332 W
11,600.0	90.00	268.96	8,280.0	-1,275.8	-2,816.5	514,693.32	548,752.20	32° 24' 53.844 N	104° 18' 33.499 W
11,700.0	90.00	268.96	8,280.0	-1,277.6	-2,916.5	514,691.50	548,652.22	32° 24' 53.826 N	104° 18' 34.665 W
11,800.0	90.00	268.96	8,280.0	-1,279.4	-3,016.4	514,689.69	548,552.24	32° 24' 53.809 N	104° 18' 35.831 W
11,900.0	90.00	268.96	8,280.0	-1,281.2	-3,116.4	514,687.87	548,452.25	32° 24' 53.791 N	104° 18' 36.998 W
12,000.0	90.00	268.96	8,280.0	-1,283.1	-3,216.4	514,686.06	548,352.27	32° 24' 53.773 N	104° 18' 38.164 W
12,100.0	90.00	268.96	8,280.0	-1,284.9	-3,316.4	514,684.24	548,252.29	32° 24' 53.755 N	104° 18' 39.331 W
12,200.0	90.00	268.96	8,280.0	-1,286.7	-3,416.4	514,682.43	548,152.30	32° 24' 53.738 N	104° 18' 40.497 W
12,300.0	90.00	268.96	8,280.0	-1,288.5	-3,516.4	514,680.61	548,052.32	32° 24' 53.720 N	104° 18' 41.664 W
12,400.0	90.00	268.96	8,280.0	-1,290.3	-3,616.3	514,678.80	547,952.34	32° 24' 53.702 N	104° 18' 42.830 W
12,500.0	90.00	268.96	8,280.0	-1,292.1	-3,716.3	514,676.98	547,852.35	32° 24' 53.684 N	104° 18' 43.997 W
12,600.0	90.00	268.96	8,280.0	-1,293.9	-3,816.3	514,675.16	547,752.37	32° 24' 53.667 N	104° 18' 45.163 W
12,700.0	90.00	268.96	8,280.0	-1,295.8	-3,916.3	514,673.35	547,652.38	32° 24' 53.649 N	104° 18' 46.329 W
12,800.0	90.00	268.96	8,280.0	-1,297.6	-4,016.3	514,671.53	547,552.40	32° 24' 53.631 N	104° 18' 47.496 W
12,900.0	90.00	268.96	8,280.0	-1,299.4	-4,116.3	514,669.72	547,452.42	32° 24' 53.613 N	104° 18' 48.662 W

Planning Report - Geographic

Database:	Compass_17	Local Co-ordinate Reference:	Well DREAMCATCHER FED COM 134H
Company:	NEW MEXICO	TVD Reference:	KB @ 3262.0usft
Project:	(SP) EDDY	MD Reference:	KB @ 3262.0usft
Site:	DREAMCATCHER	North Reference:	Grid
Well:	DREAMCATCHER FED COM 134H	Survey Calculation Method:	Minimum Curvature
Wellbore:	OWB		
Design:	PWP0		

Planned Survey									
Measured Depth (usft)	Inclination (°)	Azimuth (°)	Vertical Depth (usft)	+N/-S (usft)	+E/-W (usft)	Map Northing (usft)	Map Easting (usft)	Latitude	Longitude
13,000.0	90.00	268.96	8,280.0	-1,301.2	-4,216.2	514,667.90	547,352.43	32° 24' 53.595 N	104° 18' 49.829 W
13,100.0	90.00	268.96	8,280.0	-1,303.0	-4,316.2	514,666.09	547,252.45	32° 24' 53.578 N	104° 18' 50.995 W
13,200.0	90.00	268.96	8,280.0	-1,304.8	-4,416.2	514,664.27	547,152.47	32° 24' 53.560 N	104° 18' 52.162 W
13,300.0	90.00	268.96	8,280.0	-1,306.7	-4,516.2	514,662.46	547,052.48	32° 24' 53.542 N	104° 18' 53.328 W
13,400.0	90.00	268.96	8,280.0	-1,308.5	-4,616.2	514,660.64	546,952.50	32° 24' 53.524 N	104° 18' 54.494 W
13,500.0	90.00	268.96	8,280.0	-1,310.3	-4,716.2	514,658.83	546,852.52	32° 24' 53.506 N	104° 18' 55.661 W
13,600.0	90.00	268.96	8,280.0	-1,312.1	-4,816.1	514,657.01	546,752.53	32° 24' 53.489 N	104° 18' 56.827 W
13,700.0	90.00	268.96	8,280.0	-1,313.9	-4,916.1	514,655.19	546,652.55	32° 24' 53.471 N	104° 18' 57.994 W
13,800.0	90.00	268.96	8,280.0	-1,315.7	-5,016.1	514,653.38	546,552.57	32° 24' 53.453 N	104° 18' 59.160 W
13,900.0	90.00	268.96	8,280.0	-1,317.5	-5,116.1	514,651.56	546,452.58	32° 24' 53.435 N	104° 19' 0.327 W
14,000.0	90.00	268.96	8,280.0	-1,319.4	-5,216.1	514,649.75	546,352.60	32° 24' 53.417 N	104° 19' 1.493 W
14,100.0	90.00	268.96	8,280.0	-1,321.2	-5,316.1	514,647.93	546,252.62	32° 24' 53.400 N	104° 19' 2.659 W
14,200.0	90.00	268.96	8,280.0	-1,323.0	-5,416.1	514,646.12	546,152.63	32° 24' 53.382 N	104° 19' 3.826 W
14,300.0	90.00	268.96	8,280.0	-1,324.8	-5,516.0	514,644.30	546,052.65	32° 24' 53.364 N	104° 19' 4.992 W
14,400.0	90.00	268.96	8,280.0	-1,326.6	-5,616.0	514,642.49	545,952.67	32° 24' 53.346 N	104° 19' 6.159 W
14,500.0	90.00	268.96	8,280.0	-1,328.4	-5,716.0	514,640.67	545,852.68	32° 24' 53.328 N	104° 19' 7.325 W
14,600.0	90.00	268.96	8,280.0	-1,330.3	-5,816.0	514,638.86	545,752.70	32° 24' 53.310 N	104° 19' 8.492 W
14,700.0	90.00	268.96	8,280.0	-1,332.1	-5,916.0	514,637.04	545,652.71	32° 24' 53.293 N	104° 19' 9.658 W
14,800.0	90.00	268.96	8,280.0	-1,333.9	-6,016.0	514,635.22	545,552.73	32° 24' 53.275 N	104° 19' 10.824 W
14,900.0	90.00	268.96	8,280.0	-1,335.7	-6,115.9	514,633.41	545,452.75	32° 24' 53.257 N	104° 19' 11.991 W
15,000.0	90.00	268.96	8,280.0	-1,337.5	-6,215.9	514,631.59	545,352.76	32° 24' 53.239 N	104° 19' 13.157 W
15,100.0	90.00	268.96	8,280.0	-1,339.3	-6,315.9	514,629.78	545,252.78	32° 24' 53.221 N	104° 19' 14.324 W
15,200.0	90.00	268.96	8,280.0	-1,341.1	-6,415.9	514,627.96	545,152.80	32° 24' 53.203 N	104° 19' 15.490 W
15,300.0	90.00	268.96	8,280.0	-1,343.0	-6,515.9	514,626.15	545,052.81	32° 24' 53.186 N	104° 19' 16.657 W
15,400.0	90.00	268.96	8,280.0	-1,344.8	-6,615.9	514,624.33	544,952.83	32° 24' 53.168 N	104° 19' 17.823 W
15,500.0	90.00	268.96	8,280.0	-1,346.6	-6,715.8	514,622.52	544,852.85	32° 24' 53.150 N	104° 19' 18.989 W
15,600.0	90.00	268.96	8,280.0	-1,348.4	-6,815.8	514,620.70	544,752.86	32° 24' 53.132 N	104° 19' 20.156 W
15,700.0	90.00	268.96	8,280.0	-1,350.2	-6,915.8	514,618.88	544,652.88	32° 24' 53.114 N	104° 19' 21.322 W
15,800.0	90.00	268.96	8,280.0	-1,352.0	-7,015.8	514,617.07	544,552.90	32° 24' 53.096 N	104° 19' 22.489 W
15,900.0	90.00	268.96	8,280.0	-1,353.9	-7,115.8	514,615.25	544,452.91	32° 24' 53.078 N	104° 19' 23.655 W
16,000.0	90.00	268.96	8,280.0	-1,355.7	-7,215.8	514,613.44	544,352.93	32° 24' 53.061 N	104° 19' 24.822 W
16,100.0	90.00	268.96	8,280.0	-1,357.5	-7,315.7	514,611.62	544,252.95	32° 24' 53.043 N	104° 19' 25.988 W
16,200.0	90.00	268.96	8,280.0	-1,359.3	-7,415.7	514,609.81	544,152.96	32° 24' 53.025 N	104° 19' 27.154 W
16,300.0	90.00	268.96	8,280.0	-1,361.1	-7,515.7	514,607.99	544,052.98	32° 24' 53.007 N	104° 19' 28.321 W
16,400.0	90.00	268.96	8,280.0	-1,362.9	-7,615.7	514,606.18	543,952.99	32° 24' 52.989 N	104° 19' 29.487 W
16,500.0	90.00	268.96	8,280.0	-1,364.8	-7,715.7	514,604.36	543,853.01	32° 24' 52.971 N	104° 19' 30.654 W
16,600.0	90.00	268.96	8,280.0	-1,366.6	-7,815.7	514,602.55	543,753.03	32° 24' 52.953 N	104° 19' 31.820 W
16,700.0	90.00	268.96	8,280.0	-1,368.4	-7,915.6	514,600.73	543,653.04	32° 24' 52.935 N	104° 19' 32.987 W
16,800.0	90.00	268.96	8,280.0	-1,370.2	-8,015.6	514,598.91	543,553.06	32° 24' 52.917 N	104° 19' 34.153 W
16,900.0	90.00	268.96	8,280.0	-1,372.0	-8,115.6	514,597.10	543,453.08	32° 24' 52.900 N	104° 19' 35.319 W
17,000.0	90.00	268.96	8,280.0	-1,373.8	-8,215.6	514,595.28	543,353.09	32° 24' 52.882 N	104° 19' 36.486 W
17,100.0	90.00	268.96	8,280.0	-1,375.6	-8,315.6	514,593.47	543,253.11	32° 24' 52.864 N	104° 19' 37.652 W
17,200.0	90.00	268.96	8,280.0	-1,377.5	-8,415.6	514,591.65	543,153.13	32° 24' 52.846 N	104° 19' 38.819 W
17,300.0	90.00	268.96	8,280.0	-1,379.3	-8,515.5	514,589.84	543,053.14	32° 24' 52.828 N	104° 19' 39.985 W
17,400.0	90.00	268.96	8,280.0	-1,381.1	-8,615.5	514,588.02	542,953.16	32° 24' 52.810 N	104° 19' 41.151 W
17,500.0	90.00	268.96	8,280.0	-1,382.9	-8,715.5	514,586.21	542,853.18	32° 24' 52.792 N	104° 19' 42.318 W
17,600.0	90.00	268.96	8,280.0	-1,384.7	-8,815.5	514,584.39	542,753.19	32° 24' 52.774 N	104° 19' 43.484 W
17,700.0	90.00	268.96	8,280.0	-1,386.5	-8,915.5	514,582.58	542,653.21	32° 24' 52.756 N	104° 19' 44.651 W
17,800.0	90.00	268.96	8,280.0	-1,388.4	-9,015.5	514,580.76	542,553.23	32° 24' 52.738 N	104° 19' 45.817 W
17,900.0	90.00	268.96	8,280.0	-1,390.2	-9,115.4	514,578.94	542,453.24	32° 24' 52.720 N	104° 19' 46.984 W
18,000.0	90.00	268.96	8,280.0	-1,392.0	-9,215.4	514,577.13	542,353.26	32° 24' 52.702 N	104° 19' 48.150 W
18,100.0	90.00	268.96	8,280.0	-1,393.8	-9,315.4	514,575.31	542,253.27	32° 24' 52.684 N	104° 19' 49.316 W
18,200.0	90.00	268.96	8,280.0	-1,395.6	-9,415.4	514,573.50	542,153.29	32° 24' 52.667 N	104° 19' 50.483 W
18,300.0	90.00	268.96	8,280.0	-1,397.4	-9,515.4	514,571.68	542,053.31	32° 24' 52.649 N	104° 19' 51.649 W
18,400.0	90.00	268.96	8,280.0	-1,399.2	-9,615.4	514,569.87	541,953.32	32° 24' 52.631 N	104° 19' 52.816 W

Planning Report - Geographic

Database:	Compass_17	Local Co-ordinate Reference:	Well DREAMCATCHER FED COM 134H
Company:	NEW MEXICO	TVD Reference:	KB @ 3262.0usft
Project:	(SP) EDDY	MD Reference:	KB @ 3262.0usft
Site:	DREAMCATCHER	North Reference:	Grid
Well:	DREAMCATCHER FED COM 134H	Survey Calculation Method:	Minimum Curvature
Wellbore:	OWB		
Design:	PWPO		

Planned Survey										
Measured Depth (usft)	Inclination (°)	Azimuth (°)	Vertical Depth (usft)	+N/-S (usft)	+E/-W (usft)	Map Northing (usft)	Map Easting (usft)	Latitude	Longitude	
18,500.0	90.00	268.96	8,280.0	-1,401.1	-9,715.3	514,568.05	541,853.34	32° 24' 52.613 N	104° 19' 53.982 W	
18,600.0	90.00	268.96	8,280.0	-1,402.9	-9,815.3	514,566.24	541,753.36	32° 24' 52.595 N	104° 19' 55.149 W	
18,700.0	90.00	268.96	8,280.0	-1,404.7	-9,915.3	514,564.42	541,653.37	32° 24' 52.577 N	104° 19' 56.315 W	
18,800.0	90.00	268.96	8,280.0	-1,406.5	-10,015.3	514,562.60	541,553.39	32° 24' 52.559 N	104° 19' 57.481 W	
18,900.0	90.00	268.96	8,280.0	-1,408.3	-10,115.3	514,560.79	541,453.41	32° 24' 52.541 N	104° 19' 58.648 W	
19,000.0	90.00	268.96	8,280.0	-1,410.1	-10,215.3	514,558.97	541,353.42	32° 24' 52.523 N	104° 19' 59.814 W	
19,100.0	90.00	268.96	8,280.0	-1,412.0	-10,315.2	514,557.16	541,253.44	32° 24' 52.505 N	104° 20' 0.981 W	
19,200.0	90.00	268.96	8,280.0	-1,413.8	-10,415.2	514,555.34	541,153.46	32° 24' 52.487 N	104° 20' 2.147 W	
19,300.0	90.00	268.96	8,280.0	-1,415.6	-10,515.2	514,553.53	541,053.47	32° 24' 52.469 N	104° 20' 3.314 W	
19,400.0	90.00	268.96	8,280.0	-1,417.4	-10,615.2	514,551.71	540,953.49	32° 24' 52.451 N	104° 20' 4.480 W	
19,500.0	90.00	268.96	8,280.0	-1,419.2	-10,715.2	514,549.90	540,853.51	32° 24' 52.433 N	104° 20' 5.646 W	
19,600.0	90.00	268.96	8,280.0	-1,421.0	-10,815.2	514,548.08	540,753.52	32° 24' 52.415 N	104° 20' 6.813 W	
19,700.0	90.00	268.96	8,280.0	-1,422.8	-10,915.1	514,546.27	540,653.54	32° 24' 52.397 N	104° 20' 7.979 W	
19,800.0	90.00	268.96	8,280.0	-1,424.7	-11,015.1	514,544.45	540,553.55	32° 24' 52.379 N	104° 20' 9.146 W	
19,900.0	90.00	268.96	8,280.0	-1,426.5	-11,115.1	514,542.63	540,453.57	32° 24' 52.361 N	104° 20' 10.312 W	
20,000.0	90.00	268.96	8,280.0	-1,428.3	-11,215.1	514,540.82	540,353.59	32° 24' 52.343 N	104° 20' 11.478 W	
20,100.0	90.00	268.96	8,280.0	-1,430.1	-11,315.1	514,539.00	540,253.60	32° 24' 52.325 N	104° 20' 12.645 W	
20,200.0	90.00	268.96	8,280.0	-1,431.9	-11,415.1	514,537.19	540,153.62	32° 24' 52.307 N	104° 20' 13.811 W	
20,300.0	90.00	268.96	8,280.0	-1,433.7	-11,515.0	514,535.37	540,053.64	32° 24' 52.289 N	104° 20' 14.978 W	
20,400.0	90.00	268.96	8,280.0	-1,435.6	-11,615.0	514,533.56	539,953.65	32° 24' 52.271 N	104° 20' 16.144 W	
20,500.0	90.00	268.96	8,280.0	-1,437.4	-11,715.0	514,531.74	539,853.67	32° 24' 52.253 N	104° 20' 17.311 W	
20,600.0	90.00	268.96	8,280.0	-1,439.2	-11,815.0	514,529.93	539,753.69	32° 24' 52.235 N	104° 20' 18.477 W	
20,700.0	90.00	268.96	8,280.0	-1,441.0	-11,915.0	514,528.11	539,653.70	32° 24' 52.217 N	104° 20' 19.643 W	
20,800.0	90.00	268.96	8,280.0	-1,442.8	-12,015.0	514,526.30	539,553.72	32° 24' 52.199 N	104° 20' 20.810 W	
20,900.0	90.00	268.96	8,280.0	-1,444.6	-12,114.9	514,524.48	539,453.74	32° 24' 52.181 N	104° 20' 21.976 W	
21,000.0	90.00	268.96	8,280.0	-1,446.4	-12,214.9	514,522.66	539,353.75	32° 24' 52.163 N	104° 20' 23.143 W	
21,100.0	90.00	268.96	8,280.0	-1,448.3	-12,314.9	514,520.85	539,253.77	32° 24' 52.145 N	104° 20' 24.309 W	
21,200.7	90.00	268.96	8,280.0	-1,450.1	-12,415.6	514,519.02	539,153.12	32° 24' 52.127 N	104° 20' 25.483 W	
TD at 21200.7										

Planning Report - Geographic

Database:	Compass_17	Local Co-ordinate Reference:	Well DREAMCATCHER FED COM 134H
Company:	NEW MEXICO	TVD Reference:	KB @ 3262.0usft
Project:	(SP) EDDY	MD Reference:	KB @ 3262.0usft
Site:	DREAMCATCHER	North Reference:	Grid
Well:	DREAMCATCHER FED COM 134H	Survey Calculation Method:	Minimum Curvature
Wellbore:	OWB		
Design:	PWP0		

Design Targets										
Target Name	- hit/miss target	Dip Angle	Dip Dir.	TVD	+N/-S	+E/-W	Northing	Easting	Latitude	Longitude
- Shape		(°)	(°)	(usft)	(usft)	(usft)	(usft)	(usft)		
FTP-DREAMCATCHE		0.00	0.00	8,280.0	-1,215.3	453.9	514,753.79	552,022.63	32° 24' 54.434 N	104° 17' 55.345 W
	- plan misses target center by 156.9usft at 8400.5usft MD (8160.0 TVD, -1218.2 N, 353.0 E)									
	- Point									
PP4-DREAMCATCHE		0.00	0.00	8,280.0	-1,367.8	-7,223.3	514,601.34	544,345.37	32° 24' 52.941 N	104° 19' 24.910 W
	- plan misses target center by 12.0usft at 16007.8usft MD (8280.0 TVD, -1355.8 N, -7223.5 E)									
	- Point									
PP2-DREAMCATCHE		0.00	0.00	8,280.0	-1,262.0	-2,003.8	514,707.08	549,564.87	32° 24' 53.978 N	104° 18' 24.018 W
	- plan misses target center by 1.0usft at 10787.2usft MD (8280.0 TVD, -1261.0 N, -2003.8 E)									
	- Point									
PP5-DREAMCATCHE		0.00	0.00	8,280.0	-1,410.0	-9,878.0	514,559.08	541,690.63	32° 24' 52.524 N	104° 19' 55.880 W
	- plan misses target center by 6.0usft at 18662.8usft MD (8280.0 TVD, -1404.0 N, -9878.2 E)									
	- Point									
PP3-DREAMCATCHE		0.00	0.00	8,280.0	-1,345.8	-5,925.1	514,623.34	545,643.54	32° 24' 53.157 N	104° 19' 9.765 W
	- plan misses target center by 13.5usft at 14709.4usft MD (8280.0 TVD, -1332.2 N, -5925.4 E)									
	- Point									
LTP/BHL-DREAMCAT		0.00	0.01	8,280.0	-1,450.1	-12,415.6	514,519.02	539,153.12	32° 24' 52.127 N	104° 20' 25.483 W
	- plan hits target center									
	- Point									

Formations						
Measured Depth (usft)	Vertical Depth (usft)	Name	Lithology	Dip (°)	Dip Direction (°)	
15.0	15.0	Rustler				
462.0	462.0	Salado = T/Salt				
796.0	796.0	Capitan (if applicable)				
1,823.3	1,812.0	Bell CNYN				
2,267.7	2,235.0	Delaware Sands = CYCN				
3,406.5	3,318.0	BYCN				
4,975.2	4,810.0	Bone Spring = BSG				
6,064.0	5,870.0	FBSG				
6,644.0	6,450.0	SBSG				
8,141.2	7,945.0	TBSG				

Plan Annotations					
Measured Depth (usft)	Vertical Depth (usft)	Local Coordinates		Comment	
		+N/-S (usft)	+E/-W (usft)		
1,000.0	1,000.0	0.0	0.0	Start Build 2.00	
1,900.0	1,885.3	-129.1	54.6	Start 3362.5 hold at 1900.0 MD	
5,262.5	5,083.2	-1,086.2	459.3	Start Drop -2.00	
6,162.5	5,968.5	-1,215.3	513.9	Start 1834.0 hold at 6162.5 MD	
7,996.5	7,802.5	-1,215.3	513.9	Start DLS 12.00 TFO 268.96	
8,746.5	8,280.0	-1,224.0	36.5	Start 12454.1 hold at 8746.5 MD	
21,200.7	8,280.0	-1,450.1	-12,415.6	TD at 21200.7	

NEW MEXICO

**(SP) EDDY
DREAMCATCHER
DREAMCATCHER FED COM 134H**

OWB

Plan: PWP0

Standard Planning Report - Geographic

13 August, 2025

Planning Report - Geographic

Database:	Compass_17	Local Co-ordinate Reference:	Well DREAMCATCHER FED COM 134H
Company:	NEW MEXICO	TVD Reference:	KB @ 3262.0usft
Project:	(SP) EDDY	MD Reference:	KB @ 3262.0usft
Site:	DREAMCATCHER	North Reference:	Grid
Well:	DREAMCATCHER FED COM 134H	Survey Calculation Method:	Minimum Curvature
Wellbore:	OWB		
Design:	PWP0		

Project	(SP) EDDY		
Map System:	US State Plane 1983	System Datum:	Mean Sea Level
Geo Datum:	North American Datum 1983		
Map Zone:	New Mexico Eastern Zone		

Site	DREAMCATCHER				
Site Position:		Northing:	519,232.44 usft	Latitude:	32° 25' 38.755 N
From:	Map	Easting:	551,411.37 usft	Longitude:	104° 18' 2.460 W
Position Uncertainty:	0.0 usft	Slot Radius:	13-3/16 "		

Well	DREAMCATCHER FED COM 134H					
Well Position	+N/-S	0.0 usft	Northing:	515,969.11 usft	Latitude:	32° 25' 6.462 N
	+E/-W	0.0 usft	Easting:	551,568.68 usft	Longitude:	104° 18' 0.636 W
Position Uncertainty	0.0 usft		Wellhead Elevation:	usft	Ground Level:	3,232.0 usft
Grid Convergence:	0.02 °					

Wellbore	OWB				
Magnetics	Model Name	Sample Date	Declination (°)	Dip Angle (°)	Field Strength (nT)
	IGRF200510	12/31/2009	8.09	60.29	48,829.36998470

Design	PWP0			
Audit Notes:				
Version:	Phase:	PROTOTYPE	Tie On Depth:	0.0
Vertical Section:	Depth From (TVD) (usft)	+N/-S (usft)	+E/-W (usft)	Direction (°)
	0.0	0.0	0.0	263.34

Plan Survey Tool Program	Date	8/13/2025		
Depth From (usft)	Depth To (usft)	Survey (Wellbore)	Tool Name	Remarks
1	0.0	21,200.7 PWP0 (OWB)	MWD	OWSG_Rev2_ MWD - Star

Plan Sections										
Measured Depth (usft)	Inclination (°)	Azimuth (°)	Vertical Depth (usft)	+N/-S (usft)	+E/-W (usft)	Dogleg Rate (°/100usft)	Build Rate (°/100usft)	Turn Rate (°/100usft)	TFO (°)	Target
0.0	0.00	0.00	0.0	0.0	0.0	0.00	0.00	0.00	0.00	
1,000.0	0.00	0.00	1,000.0	0.0	0.0	0.00	0.00	0.00	0.00	
1,900.0	18.00	157.08	1,885.3	-129.1	54.6	2.00	2.00	0.00	157.08	
5,262.5	18.00	157.08	5,083.2	-1,086.2	459.3	0.00	0.00	0.00	0.00	
6,162.5	0.00	0.00	5,968.5	-1,215.3	513.9	2.00	-2.00	0.00	180.00	
7,996.5	0.00	0.00	7,802.5	-1,215.3	513.9	0.00	0.00	0.00	0.00	
8,746.5	90.00	268.96	8,280.0	-1,224.0	36.5	12.00	12.00	-12.14	268.96	
21,200.7	90.00	268.96	8,280.0	-1,450.1	-12,415.6	0.00	0.00	0.00	0.00	LTP/BHL-DREAMC

Planning Report - Geographic

Database:	Compass_17	Local Co-ordinate Reference:	Well DREAMCATCHER FED COM 134H
Company:	NEW MEXICO	TVD Reference:	KB @ 3262.0usft
Project:	(SP) EDDY	MD Reference:	KB @ 3262.0usft
Site:	DREAMCATCHER	North Reference:	Grid
Well:	DREAMCATCHER FED COM 134H	Survey Calculation Method:	Minimum Curvature
Wellbore:	OWB		
Design:	PWPO		

Planned Survey									
Measured Depth (usft)	Inclination (°)	Azimuth (°)	Vertical Depth (usft)	+N/-S (usft)	+E/-W (usft)	Map Northing (usft)	Map Easting (usft)	Latitude	Longitude
0.0	0.00	0.00	0.0	0.0	0.0	515,969.11	551,568.68	32° 25' 6.462 N	104° 18' 0.636 W
100.0	0.00	0.00	100.0	0.0	0.0	515,969.11	551,568.68	32° 25' 6.462 N	104° 18' 0.636 W
200.0	0.00	0.00	200.0	0.0	0.0	515,969.11	551,568.68	32° 25' 6.462 N	104° 18' 0.636 W
300.0	0.00	0.00	300.0	0.0	0.0	515,969.11	551,568.68	32° 25' 6.462 N	104° 18' 0.636 W
400.0	0.00	0.00	400.0	0.0	0.0	515,969.11	551,568.68	32° 25' 6.462 N	104° 18' 0.636 W
500.0	0.00	0.00	500.0	0.0	0.0	515,969.11	551,568.68	32° 25' 6.462 N	104° 18' 0.636 W
600.0	0.00	0.00	600.0	0.0	0.0	515,969.11	551,568.68	32° 25' 6.462 N	104° 18' 0.636 W
700.0	0.00	0.00	700.0	0.0	0.0	515,969.11	551,568.68	32° 25' 6.462 N	104° 18' 0.636 W
800.0	0.00	0.00	800.0	0.0	0.0	515,969.11	551,568.68	32° 25' 6.462 N	104° 18' 0.636 W
900.0	0.00	0.00	900.0	0.0	0.0	515,969.11	551,568.68	32° 25' 6.462 N	104° 18' 0.636 W
1,000.0	0.00	0.00	1,000.0	0.0	0.0	515,969.11	551,568.68	32° 25' 6.462 N	104° 18' 0.636 W
Start Build 2.00									
1,100.0	2.00	157.08	1,100.0	-1.6	0.7	515,967.50	551,569.36	32° 25' 6.446 N	104° 18' 0.629 W
1,200.0	4.00	157.08	1,199.8	-6.4	2.7	515,962.68	551,571.40	32° 25' 6.398 N	104° 18' 0.605 W
1,300.0	6.00	157.08	1,299.5	-14.5	6.1	515,954.66	551,574.79	32° 25' 6.319 N	104° 18' 0.565 W
1,400.0	8.00	157.08	1,398.7	-25.7	10.9	515,943.43	551,579.54	32° 25' 6.207 N	104° 18' 0.510 W
1,500.0	10.00	157.08	1,497.5	-40.1	17.0	515,929.03	551,585.63	32° 25' 6.065 N	104° 18' 0.439 W
1,600.0	12.00	157.08	1,595.6	-57.7	24.4	515,911.45	551,593.06	32° 25' 5.891 N	104° 18' 0.352 W
1,700.0	14.00	157.08	1,693.1	-78.4	33.1	515,890.73	551,601.82	32° 25' 5.686 N	104° 18' 0.250 W
1,800.0	16.00	157.08	1,789.6	-102.2	43.2	515,866.90	551,611.90	32° 25' 5.450 N	104° 18' 0.133 W
1,900.0	18.00	157.08	1,885.3	-129.1	54.6	515,839.97	551,623.29	32° 25' 5.183 N	104° 18' 0.000 W
Start 3362.5 hold at 1900.0 MD									
2,000.0	18.00	157.08	1,980.4	-157.6	66.6	515,811.51	551,635.33	32° 25' 4.902 N	104° 17' 59.859 W
2,100.0	18.00	157.08	2,075.5	-186.1	78.7	515,783.05	551,647.36	32° 25' 4.620 N	104° 17' 59.719 W
2,200.0	18.00	157.08	2,170.6	-214.5	90.7	515,754.58	551,659.40	32° 25' 4.338 N	104° 17' 59.579 W
2,300.0	18.00	157.08	2,265.7	-243.0	102.7	515,726.12	551,671.43	32° 25' 4.057 N	104° 17' 59.439 W
2,400.0	18.00	157.08	2,360.8	-271.5	114.8	515,697.66	551,683.47	32° 25' 3.775 N	104° 17' 59.298 W
2,500.0	18.00	157.08	2,455.9	-299.9	126.8	515,669.20	551,695.50	32° 25' 3.493 N	104° 17' 59.158 W
2,600.0	18.00	157.08	2,551.0	-328.4	138.9	515,640.74	551,707.54	32° 25' 3.212 N	104° 17' 59.018 W
2,700.0	18.00	157.08	2,646.1	-356.8	150.9	515,612.28	551,719.57	32° 25' 2.930 N	104° 17' 58.877 W
2,800.0	18.00	157.08	2,741.2	-385.3	162.9	515,583.81	551,731.61	32° 25' 2.648 N	104° 17' 58.737 W
2,900.0	18.00	157.08	2,836.3	-413.8	175.0	515,555.35	551,743.64	32° 25' 2.367 N	104° 17' 58.597 W
3,000.0	18.00	157.08	2,931.4	-442.2	187.0	515,526.89	551,755.68	32° 25' 2.085 N	104° 17' 58.456 W
3,100.0	18.00	157.08	3,026.5	-470.7	199.0	515,498.43	551,767.71	32° 25' 1.803 N	104° 17' 58.316 W
3,200.0	18.00	157.08	3,121.6	-499.1	211.1	515,469.97	551,779.75	32° 25' 1.522 N	104° 17' 58.176 W
3,300.0	18.00	157.08	3,216.7	-527.6	223.1	515,441.51	551,791.78	32° 25' 1.240 N	104° 17' 58.036 W
3,400.0	18.00	157.08	3,311.9	-556.1	235.1	515,413.04	551,803.82	32° 25' 0.958 N	104° 17' 57.895 W
3,500.0	18.00	157.08	3,407.0	-584.5	247.2	515,384.58	551,815.85	32° 25' 0.676 N	104° 17' 57.755 W
3,600.0	18.00	157.08	3,502.1	-613.0	259.2	515,356.12	551,827.89	32° 25' 0.395 N	104° 17' 57.615 W
3,700.0	18.00	157.08	3,597.2	-641.5	271.2	515,327.66	551,839.92	32° 25' 0.113 N	104° 17' 57.474 W
3,800.0	18.00	157.08	3,692.3	-669.9	283.3	515,299.20	551,851.96	32° 24' 59.831 N	104° 17' 57.334 W
3,900.0	18.00	157.08	3,787.4	-698.4	295.3	515,270.73	551,863.99	32° 24' 59.550 N	104° 17' 57.194 W
4,000.0	18.00	157.08	3,882.5	-726.8	307.3	515,242.27	551,876.03	32° 24' 59.268 N	104° 17' 57.053 W
4,100.0	18.00	157.08	3,977.6	-755.3	319.4	515,213.81	551,888.06	32° 24' 58.986 N	104° 17' 56.913 W
4,200.0	18.00	157.08	4,072.7	-783.8	331.4	515,185.35	551,900.10	32° 24' 58.705 N	104° 17' 56.773 W
4,300.0	18.00	157.08	4,167.8	-812.2	343.5	515,156.89	551,912.13	32° 24' 58.423 N	104° 17' 56.633 W
4,400.0	18.00	157.08	4,262.9	-840.7	355.5	515,128.43	551,924.17	32° 24' 58.141 N	104° 17' 56.492 W
4,500.0	18.00	157.08	4,358.0	-869.1	367.5	515,099.96	551,936.20	32° 24' 57.860 N	104° 17' 56.352 W
4,600.0	18.00	157.08	4,453.1	-897.6	379.6	515,071.50	551,948.24	32° 24' 57.578 N	104° 17' 56.212 W
4,700.0	18.00	157.08	4,548.2	-926.1	391.6	515,043.04	551,960.27	32° 24' 57.296 N	104° 17' 56.071 W
4,800.0	18.00	157.08	4,643.3	-954.5	403.6	515,014.58	551,972.31	32° 24' 57.015 N	104° 17' 55.931 W
4,900.0	18.00	157.08	4,738.4	-983.0	415.7	514,986.12	551,984.34	32° 24' 56.733 N	104° 17' 55.791 W
5,000.0	18.00	157.08	4,833.5	-1,011.5	427.7	514,957.66	551,996.38	32° 24' 56.451 N	104° 17' 55.650 W
5,100.0	18.00	157.08	4,928.6	-1,039.9	439.7	514,929.19	552,008.41	32° 24' 56.169 N	104° 17' 55.510 W

Planning Report - Geographic

Database:	Compass_17	Local Co-ordinate Reference:	Well DREAMCATCHER FED COM 134H
Company:	NEW MEXICO	TVD Reference:	KB @ 3262.0usft
Project:	(SP) EDDY	MD Reference:	KB @ 3262.0usft
Site:	DREAMCATCHER	North Reference:	Grid
Well:	DREAMCATCHER FED COM 134H	Survey Calculation Method:	Minimum Curvature
Wellbore:	OWB		
Design:	PWP0		

Planned Survey										
Measured Depth (usft)	Inclination (°)	Azimuth (°)	Vertical Depth (usft)	+N/-S (usft)	+E/-W (usft)	Map Northing (usft)	Map Easting (usft)	Latitude	Longitude	
5,200.0	18.00	157.08	5,023.8	-1,068.4	451.8	514,900.73	552,020.45	32° 24' 55.888 N	104° 17' 55.370 W	
5,262.5	18.00	157.08	5,083.2	-1,086.2	459.3	514,882.93	552,027.97	32° 24' 55.712 N	104° 17' 55.282 W	
Start Drop -2.00										
5,300.0	17.25	157.08	5,118.9	-1,096.6	463.7	514,872.48	552,032.39	32° 24' 55.608 N	104° 17' 55.231 W	
5,400.0	15.25	157.08	5,214.9	-1,122.4	474.6	514,846.71	552,043.29	32° 24' 55.353 N	104° 17' 55.104 W	
5,500.0	13.25	157.08	5,311.9	-1,145.1	484.2	514,824.04	552,052.88	32° 24' 55.129 N	104° 17' 54.992 W	
5,600.0	11.25	157.08	5,409.6	-1,164.6	492.5	514,804.50	552,061.14	32° 24' 54.935 N	104° 17' 54.895 W	
5,700.0	9.25	157.08	5,508.0	-1,181.0	499.4	514,788.11	552,068.07	32° 24' 54.773 N	104° 17' 54.815 W	
5,800.0	7.25	157.08	5,606.9	-1,194.2	505.0	514,774.89	552,073.66	32° 24' 54.642 N	104° 17' 54.750 W	
5,900.0	5.25	157.08	5,706.3	-1,204.2	509.2	514,764.86	552,077.90	32° 24' 54.543 N	104° 17' 54.700 W	
6,000.0	3.25	157.08	5,806.0	-1,211.1	512.1	514,758.04	552,080.79	32° 24' 54.475 N	104° 17' 54.666 W	
6,100.0	1.25	157.08	5,906.0	-1,214.7	513.6	514,754.42	552,082.32	32° 24' 54.440 N	104° 17' 54.649 W	
6,162.5	0.00	0.00	5,968.5	-1,215.3	513.9	514,753.79	552,082.58	32° 24' 54.433 N	104° 17' 54.646 W	
Start 1834.0 hold at 6162.5 MD										
6,200.0	0.00	0.00	6,006.0	-1,215.3	513.9	514,753.79	552,082.58	32° 24' 54.433 N	104° 17' 54.646 W	
6,300.0	0.00	0.00	6,106.0	-1,215.3	513.9	514,753.79	552,082.58	32° 24' 54.433 N	104° 17' 54.646 W	
6,400.0	0.00	0.00	6,206.0	-1,215.3	513.9	514,753.79	552,082.58	32° 24' 54.433 N	104° 17' 54.646 W	
6,500.0	0.00	0.00	6,306.0	-1,215.3	513.9	514,753.79	552,082.58	32° 24' 54.433 N	104° 17' 54.646 W	
6,600.0	0.00	0.00	6,406.0	-1,215.3	513.9	514,753.79	552,082.58	32° 24' 54.433 N	104° 17' 54.646 W	
6,700.0	0.00	0.00	6,506.0	-1,215.3	513.9	514,753.79	552,082.58	32° 24' 54.433 N	104° 17' 54.646 W	
6,800.0	0.00	0.00	6,606.0	-1,215.3	513.9	514,753.79	552,082.58	32° 24' 54.433 N	104° 17' 54.646 W	
6,900.0	0.00	0.00	6,706.0	-1,215.3	513.9	514,753.79	552,082.58	32° 24' 54.433 N	104° 17' 54.646 W	
7,000.0	0.00	0.00	6,806.0	-1,215.3	513.9	514,753.79	552,082.58	32° 24' 54.433 N	104° 17' 54.646 W	
7,100.0	0.00	0.00	6,906.0	-1,215.3	513.9	514,753.79	552,082.58	32° 24' 54.433 N	104° 17' 54.646 W	
7,200.0	0.00	0.00	7,006.0	-1,215.3	513.9	514,753.79	552,082.58	32° 24' 54.433 N	104° 17' 54.646 W	
7,300.0	0.00	0.00	7,106.0	-1,215.3	513.9	514,753.79	552,082.58	32° 24' 54.433 N	104° 17' 54.646 W	
7,400.0	0.00	0.00	7,206.0	-1,215.3	513.9	514,753.79	552,082.58	32° 24' 54.433 N	104° 17' 54.646 W	
7,500.0	0.00	0.00	7,306.0	-1,215.3	513.9	514,753.79	552,082.58	32° 24' 54.433 N	104° 17' 54.646 W	
7,600.0	0.00	0.00	7,406.0	-1,215.3	513.9	514,753.79	552,082.58	32° 24' 54.433 N	104° 17' 54.646 W	
7,700.0	0.00	0.00	7,506.0	-1,215.3	513.9	514,753.79	552,082.58	32° 24' 54.433 N	104° 17' 54.646 W	
7,800.0	0.00	0.00	7,606.0	-1,215.3	513.9	514,753.79	552,082.58	32° 24' 54.433 N	104° 17' 54.646 W	
7,900.0	0.00	0.00	7,706.0	-1,215.3	513.9	514,753.79	552,082.58	32° 24' 54.433 N	104° 17' 54.646 W	
7,996.5	0.00	0.00	7,802.5	-1,215.3	513.9	514,753.79	552,082.58	32° 24' 54.433 N	104° 17' 54.646 W	
Start DLS 12.00 TFO 268.96										
8,000.0	0.42	268.96	7,806.0	-1,215.3	513.9	514,753.79	552,082.57	32° 24' 54.433 N	104° 17' 54.646 W	
8,025.0	3.42	268.96	7,830.9	-1,215.3	513.1	514,753.78	552,081.73	32° 24' 54.433 N	104° 17' 54.655 W	
8,050.0	6.42	268.96	7,855.9	-1,215.4	510.9	514,753.74	552,079.59	32° 24' 54.433 N	104° 17' 54.680 W	
8,075.0	9.42	268.96	7,880.6	-1,215.4	507.5	514,753.67	552,076.15	32° 24' 54.432 N	104° 17' 54.721 W	
8,100.0	12.42	268.96	7,905.2	-1,215.5	502.7	514,753.59	552,071.42	32° 24' 54.432 N	104° 17' 54.776 W	
8,125.0	15.42	268.96	7,929.4	-1,215.6	496.7	514,753.48	552,065.41	32° 24' 54.430 N	104° 17' 54.846 W	
8,150.0	18.42	268.96	7,953.3	-1,215.8	489.5	514,753.35	552,058.14	32° 24' 54.429 N	104° 17' 54.931 W	
8,175.0	21.42	268.96	7,976.8	-1,215.9	480.9	514,753.19	552,049.62	32° 24' 54.428 N	104° 17' 55.030 W	
8,200.0	24.42	268.96	7,999.9	-1,216.1	471.2	514,753.02	552,039.89	32° 24' 54.426 N	104° 17' 55.144 W	
8,225.0	27.42	268.96	8,022.3	-1,216.3	460.3	514,752.82	552,028.97	32° 24' 54.424 N	104° 17' 55.271 W	
8,250.0	30.42	268.96	8,044.2	-1,216.5	448.2	514,752.60	552,016.88	32° 24' 54.422 N	104° 17' 55.412 W	
8,275.0	33.42	268.96	8,065.4	-1,216.8	435.0	514,752.36	552,003.67	32° 24' 54.420 N	104° 17' 55.566 W	
8,300.0	36.42	268.96	8,085.9	-1,217.0	420.7	514,752.10	551,989.36	32° 24' 54.417 N	104° 17' 55.733 W	
8,325.0	39.42	268.96	8,105.7	-1,217.3	405.3	514,751.82	551,974.01	32° 24' 54.414 N	104° 17' 55.912 W	
8,350.0	42.42	268.96	8,124.6	-1,217.6	389.0	514,751.52	551,957.64	32° 24' 54.411 N	104° 17' 56.103 W	
8,375.0	45.42	268.96	8,142.6	-1,217.9	371.6	514,751.21	551,940.30	32° 24' 54.408 N	104° 17' 56.305 W	
8,400.0	48.42	268.96	8,159.6	-1,218.2	353.4	514,750.88	551,922.05	32° 24' 54.405 N	104° 17' 56.518 W	
8,425.0	51.42	268.96	8,175.7	-1,218.6	334.2	514,750.53	551,902.93	32° 24' 54.402 N	104° 17' 56.741 W	
8,450.0	54.42	268.96	8,190.8	-1,218.9	314.3	514,750.17	551,882.99	32° 24' 54.398 N	104° 17' 56.974 W	
8,475.0	57.42	268.96	8,204.8	-1,219.3	293.6	514,749.79	551,862.29	32° 24' 54.395 N	104° 17' 57.216 W	

Planning Report - Geographic

Database:	Compass_17	Local Co-ordinate Reference:	Well DREAMCATCHER FED COM 134H
Company:	NEW MEXICO	TVD Reference:	KB @ 3262.0usft
Project:	(SP) EDDY	MD Reference:	KB @ 3262.0usft
Site:	DREAMCATCHER	North Reference:	Grid
Well:	DREAMCATCHER FED COM 134H	Survey Calculation Method:	Minimum Curvature
Wellbore:	OWB		
Design:	PWPO		

Planned Survey									
Measured Depth (usft)	Inclination (°)	Azimuth (°)	Vertical Depth (usft)	+N/-S (usft)	+E/-W (usft)	Map Northing (usft)	Map Easting (usft)	Latitude	Longitude
8,500.0	60.42	268.96	8,217.7	-1,219.7	272.2	514,749.40	551,840.88	32° 24' 54.391 N	104° 17' 57.465 W
8,525.0	63.42	268.96	8,229.5	-1,220.1	250.2	514,749.00	551,818.83	32° 24' 54.387 N	104° 17' 57.723 W
8,550.0	66.42	268.96	8,240.1	-1,220.5	227.5	514,748.59	551,796.20	32° 24' 54.383 N	104° 17' 57.987 W
8,575.0	69.42	268.96	8,249.5	-1,220.9	204.4	514,748.17	551,773.04	32° 24' 54.379 N	104° 17' 58.257 W
8,600.0	72.42	268.96	8,257.7	-1,221.4	180.7	514,747.74	551,749.42	32° 24' 54.375 N	104° 17' 58.532 W
8,625.0	75.42	268.96	8,264.6	-1,221.8	156.7	514,747.31	551,725.41	32° 24' 54.370 N	104° 17' 58.812 W
8,650.0	78.42	268.96	8,270.2	-1,222.2	132.4	514,746.86	551,701.06	32° 24' 54.366 N	104° 17' 59.096 W
8,675.0	81.42	268.96	8,274.6	-1,222.7	107.8	514,746.42	551,676.45	32° 24' 54.362 N	104° 17' 59.384 W
8,700.0	84.42	268.96	8,277.7	-1,223.1	83.0	514,745.97	551,651.65	32° 24' 54.357 N	104° 17' 59.673 W
8,725.0	87.42	268.96	8,279.5	-1,223.6	58.0	514,745.51	551,626.72	32° 24' 54.353 N	104° 17' 59.964 W
8,746.5	90.00	268.96	8,280.0	-1,224.0	36.5	514,745.12	551,605.20	32° 24' 54.349 N	104° 18' 0.215 W
Start 12454.1 hold at 8746.5 MD									
8,800.0	90.00	268.96	8,280.0	-1,225.0	-16.9	514,744.15	551,551.74	32° 24' 54.340 N	104° 18' 0.838 W
8,900.0	90.00	268.96	8,280.0	-1,226.8	-116.9	514,742.34	551,451.76	32° 24' 54.322 N	104° 18' 2.005 W
9,000.0	90.00	268.96	8,280.0	-1,228.6	-216.9	514,740.52	551,351.78	32° 24' 54.304 N	104° 18' 3.171 W
9,100.0	90.00	268.96	8,280.0	-1,230.4	-316.9	514,738.71	551,251.79	32° 24' 54.287 N	104° 18' 4.338 W
9,200.0	90.00	268.96	8,280.0	-1,232.2	-416.9	514,736.89	551,151.81	32° 24' 54.269 N	104° 18' 5.504 W
9,300.0	90.00	268.96	8,280.0	-1,234.0	-516.9	514,735.08	551,051.82	32° 24' 54.251 N	104° 18' 6.671 W
9,400.0	90.00	268.96	8,280.0	-1,235.9	-616.8	514,733.26	550,951.84	32° 24' 54.234 N	104° 18' 7.837 W
9,500.0	90.00	268.96	8,280.0	-1,237.7	-716.8	514,731.44	550,851.86	32° 24' 54.216 N	104° 18' 9.004 W
9,600.0	90.00	268.96	8,280.0	-1,239.5	-816.8	514,729.63	550,751.87	32° 24' 54.198 N	104° 18' 10.170 W
9,700.0	90.00	268.96	8,280.0	-1,241.3	-916.8	514,727.81	550,651.89	32° 24' 54.181 N	104° 18' 11.336 W
9,800.0	90.00	268.96	8,280.0	-1,243.1	-1,016.8	514,726.00	550,551.91	32° 24' 54.163 N	104° 18' 12.503 W
9,900.0	90.00	268.96	8,280.0	-1,244.9	-1,116.8	514,724.18	550,451.92	32° 24' 54.145 N	104° 18' 13.669 W
10,000.0	90.00	268.96	8,280.0	-1,246.7	-1,216.7	514,722.37	550,351.94	32° 24' 54.128 N	104° 18' 14.836 W
10,100.0	90.00	268.96	8,280.0	-1,248.6	-1,316.7	514,720.55	550,251.96	32° 24' 54.110 N	104° 18' 16.002 W
10,200.0	90.00	268.96	8,280.0	-1,250.4	-1,416.7	514,718.74	550,151.97	32° 24' 54.092 N	104° 18' 17.169 W
10,300.0	90.00	268.96	8,280.0	-1,252.2	-1,516.7	514,716.92	550,051.99	32° 24' 54.075 N	104° 18' 18.335 W
10,400.0	90.00	268.96	8,280.0	-1,254.0	-1,616.7	514,715.11	549,952.01	32° 24' 54.057 N	104° 18' 19.501 W
10,500.0	90.00	268.96	8,280.0	-1,255.8	-1,716.7	514,713.29	549,852.02	32° 24' 54.039 N	104° 18' 20.668 W
10,600.0	90.00	268.96	8,280.0	-1,257.6	-1,816.6	514,711.47	549,752.04	32° 24' 54.021 N	104° 18' 21.834 W
10,700.0	90.00	268.96	8,280.0	-1,259.5	-1,916.6	514,709.66	549,652.06	32° 24' 54.004 N	104° 18' 23.001 W
10,800.0	90.00	268.96	8,280.0	-1,261.3	-2,016.6	514,707.84	549,552.07	32° 24' 53.986 N	104° 18' 24.167 W
10,900.0	90.00	268.96	8,280.0	-1,263.1	-2,116.6	514,706.03	549,452.09	32° 24' 53.968 N	104° 18' 25.334 W
11,000.0	90.00	268.96	8,280.0	-1,264.9	-2,216.6	514,704.21	549,352.10	32° 24' 53.951 N	104° 18' 26.500 W
11,100.0	90.00	268.96	8,280.0	-1,266.7	-2,316.6	514,702.40	549,252.12	32° 24' 53.933 N	104° 18' 27.666 W
11,200.0	90.00	268.96	8,280.0	-1,268.5	-2,416.5	514,700.58	549,152.14	32° 24' 53.915 N	104° 18' 28.833 W
11,300.0	90.00	268.96	8,280.0	-1,270.3	-2,516.5	514,698.77	549,052.15	32° 24' 53.897 N	104° 18' 29.999 W
11,400.0	90.00	268.96	8,280.0	-1,272.2	-2,616.5	514,696.95	548,952.17	32° 24' 53.880 N	104° 18' 31.166 W
11,500.0	90.00	268.96	8,280.0	-1,274.0	-2,716.5	514,695.13	548,852.19	32° 24' 53.862 N	104° 18' 32.332 W
11,600.0	90.00	268.96	8,280.0	-1,275.8	-2,816.5	514,693.32	548,752.20	32° 24' 53.844 N	104° 18' 33.499 W
11,700.0	90.00	268.96	8,280.0	-1,277.6	-2,916.5	514,691.50	548,652.22	32° 24' 53.826 N	104° 18' 34.665 W
11,800.0	90.00	268.96	8,280.0	-1,279.4	-3,016.4	514,689.69	548,552.24	32° 24' 53.809 N	104° 18' 35.831 W
11,900.0	90.00	268.96	8,280.0	-1,281.2	-3,116.4	514,687.87	548,452.25	32° 24' 53.791 N	104° 18' 36.998 W
12,000.0	90.00	268.96	8,280.0	-1,283.1	-3,216.4	514,686.06	548,352.27	32° 24' 53.773 N	104° 18' 38.164 W
12,100.0	90.00	268.96	8,280.0	-1,284.9	-3,316.4	514,684.24	548,252.29	32° 24' 53.755 N	104° 18' 39.331 W
12,200.0	90.00	268.96	8,280.0	-1,286.7	-3,416.4	514,682.43	548,152.30	32° 24' 53.738 N	104° 18' 40.497 W
12,300.0	90.00	268.96	8,280.0	-1,288.5	-3,516.4	514,680.61	548,052.32	32° 24' 53.720 N	104° 18' 41.664 W
12,400.0	90.00	268.96	8,280.0	-1,290.3	-3,616.3	514,678.80	547,952.34	32° 24' 53.702 N	104° 18' 42.830 W
12,500.0	90.00	268.96	8,280.0	-1,292.1	-3,716.3	514,676.98	547,852.35	32° 24' 53.684 N	104° 18' 43.997 W
12,600.0	90.00	268.96	8,280.0	-1,293.9	-3,816.3	514,675.16	547,752.37	32° 24' 53.667 N	104° 18' 45.163 W
12,700.0	90.00	268.96	8,280.0	-1,295.8	-3,916.3	514,673.35	547,652.38	32° 24' 53.649 N	104° 18' 46.329 W
12,800.0	90.00	268.96	8,280.0	-1,297.6	-4,016.3	514,671.53	547,552.40	32° 24' 53.631 N	104° 18' 47.496 W
12,900.0	90.00	268.96	8,280.0	-1,299.4	-4,116.3	514,669.72	547,452.42	32° 24' 53.613 N	104° 18' 48.662 W

Planning Report - Geographic

Database:	Compass_17	Local Co-ordinate Reference:	Well DREAMCATCHER FED COM 134H
Company:	NEW MEXICO	TVD Reference:	KB @ 3262.0usft
Project:	(SP) EDDY	MD Reference:	KB @ 3262.0usft
Site:	DREAMCATCHER	North Reference:	Grid
Well:	DREAMCATCHER FED COM 134H	Survey Calculation Method:	Minimum Curvature
Wellbore:	OWB		
Design:	PWP0		

Planned Survey									
Measured Depth (usft)	Inclination (°)	Azimuth (°)	Vertical Depth (usft)	+N/-S (usft)	+E/-W (usft)	Map Northing (usft)	Map Easting (usft)	Latitude	Longitude
13,000.0	90.00	268.96	8,280.0	-1,301.2	-4,216.2	514,667.90	547,352.43	32° 24' 53.595 N	104° 18' 49.829 W
13,100.0	90.00	268.96	8,280.0	-1,303.0	-4,316.2	514,666.09	547,252.45	32° 24' 53.578 N	104° 18' 50.995 W
13,200.0	90.00	268.96	8,280.0	-1,304.8	-4,416.2	514,664.27	547,152.47	32° 24' 53.560 N	104° 18' 52.162 W
13,300.0	90.00	268.96	8,280.0	-1,306.7	-4,516.2	514,662.46	547,052.48	32° 24' 53.542 N	104° 18' 53.328 W
13,400.0	90.00	268.96	8,280.0	-1,308.5	-4,616.2	514,660.64	546,952.50	32° 24' 53.524 N	104° 18' 54.494 W
13,500.0	90.00	268.96	8,280.0	-1,310.3	-4,716.2	514,658.83	546,852.52	32° 24' 53.506 N	104° 18' 55.661 W
13,600.0	90.00	268.96	8,280.0	-1,312.1	-4,816.1	514,657.01	546,752.53	32° 24' 53.489 N	104° 18' 56.827 W
13,700.0	90.00	268.96	8,280.0	-1,313.9	-4,916.1	514,655.19	546,652.55	32° 24' 53.471 N	104° 18' 57.994 W
13,800.0	90.00	268.96	8,280.0	-1,315.7	-5,016.1	514,653.38	546,552.57	32° 24' 53.453 N	104° 18' 59.160 W
13,900.0	90.00	268.96	8,280.0	-1,317.5	-5,116.1	514,651.56	546,452.58	32° 24' 53.435 N	104° 19' 0.327 W
14,000.0	90.00	268.96	8,280.0	-1,319.4	-5,216.1	514,649.75	546,352.60	32° 24' 53.417 N	104° 19' 1.493 W
14,100.0	90.00	268.96	8,280.0	-1,321.2	-5,316.1	514,647.93	546,252.62	32° 24' 53.400 N	104° 19' 2.659 W
14,200.0	90.00	268.96	8,280.0	-1,323.0	-5,416.1	514,646.12	546,152.63	32° 24' 53.382 N	104° 19' 3.826 W
14,300.0	90.00	268.96	8,280.0	-1,324.8	-5,516.0	514,644.30	546,052.65	32° 24' 53.364 N	104° 19' 4.992 W
14,400.0	90.00	268.96	8,280.0	-1,326.6	-5,616.0	514,642.49	545,952.67	32° 24' 53.346 N	104° 19' 6.159 W
14,500.0	90.00	268.96	8,280.0	-1,328.4	-5,716.0	514,640.67	545,852.68	32° 24' 53.328 N	104° 19' 7.325 W
14,600.0	90.00	268.96	8,280.0	-1,330.3	-5,816.0	514,638.86	545,752.70	32° 24' 53.310 N	104° 19' 8.492 W
14,700.0	90.00	268.96	8,280.0	-1,332.1	-5,916.0	514,637.04	545,652.71	32° 24' 53.293 N	104° 19' 9.658 W
14,800.0	90.00	268.96	8,280.0	-1,333.9	-6,016.0	514,635.22	545,552.73	32° 24' 53.275 N	104° 19' 10.824 W
14,900.0	90.00	268.96	8,280.0	-1,335.7	-6,115.9	514,633.41	545,452.75	32° 24' 53.257 N	104° 19' 11.991 W
15,000.0	90.00	268.96	8,280.0	-1,337.5	-6,215.9	514,631.59	545,352.76	32° 24' 53.239 N	104° 19' 13.157 W
15,100.0	90.00	268.96	8,280.0	-1,339.3	-6,315.9	514,629.78	545,252.78	32° 24' 53.221 N	104° 19' 14.324 W
15,200.0	90.00	268.96	8,280.0	-1,341.1	-6,415.9	514,627.96	545,152.80	32° 24' 53.203 N	104° 19' 15.490 W
15,300.0	90.00	268.96	8,280.0	-1,343.0	-6,515.9	514,626.15	545,052.81	32° 24' 53.186 N	104° 19' 16.657 W
15,400.0	90.00	268.96	8,280.0	-1,344.8	-6,615.9	514,624.33	544,952.83	32° 24' 53.168 N	104° 19' 17.823 W
15,500.0	90.00	268.96	8,280.0	-1,346.6	-6,715.8	514,622.52	544,852.85	32° 24' 53.150 N	104° 19' 18.989 W
15,600.0	90.00	268.96	8,280.0	-1,348.4	-6,815.8	514,620.70	544,752.86	32° 24' 53.132 N	104° 19' 20.156 W
15,700.0	90.00	268.96	8,280.0	-1,350.2	-6,915.8	514,618.88	544,652.88	32° 24' 53.114 N	104° 19' 21.322 W
15,800.0	90.00	268.96	8,280.0	-1,352.0	-7,015.8	514,617.07	544,552.90	32° 24' 53.096 N	104° 19' 22.489 W
15,900.0	90.00	268.96	8,280.0	-1,353.9	-7,115.8	514,615.25	544,452.91	32° 24' 53.078 N	104° 19' 23.655 W
16,000.0	90.00	268.96	8,280.0	-1,355.7	-7,215.8	514,613.44	544,352.93	32° 24' 53.061 N	104° 19' 24.822 W
16,100.0	90.00	268.96	8,280.0	-1,357.5	-7,315.7	514,611.62	544,252.95	32° 24' 53.043 N	104° 19' 25.988 W
16,200.0	90.00	268.96	8,280.0	-1,359.3	-7,415.7	514,609.81	544,152.96	32° 24' 53.025 N	104° 19' 27.154 W
16,300.0	90.00	268.96	8,280.0	-1,361.1	-7,515.7	514,607.99	544,052.98	32° 24' 53.007 N	104° 19' 28.321 W
16,400.0	90.00	268.96	8,280.0	-1,362.9	-7,615.7	514,606.18	543,952.99	32° 24' 52.989 N	104° 19' 29.487 W
16,500.0	90.00	268.96	8,280.0	-1,364.8	-7,715.7	514,604.36	543,853.01	32° 24' 52.971 N	104° 19' 30.654 W
16,600.0	90.00	268.96	8,280.0	-1,366.6	-7,815.7	514,602.55	543,753.03	32° 24' 52.953 N	104° 19' 31.820 W
16,700.0	90.00	268.96	8,280.0	-1,368.4	-7,915.6	514,600.73	543,653.04	32° 24' 52.935 N	104° 19' 32.987 W
16,800.0	90.00	268.96	8,280.0	-1,370.2	-8,015.6	514,598.91	543,553.06	32° 24' 52.917 N	104° 19' 34.153 W
16,900.0	90.00	268.96	8,280.0	-1,372.0	-8,115.6	514,597.10	543,453.08	32° 24' 52.900 N	104° 19' 35.319 W
17,000.0	90.00	268.96	8,280.0	-1,373.8	-8,215.6	514,595.28	543,353.09	32° 24' 52.882 N	104° 19' 36.486 W
17,100.0	90.00	268.96	8,280.0	-1,375.6	-8,315.6	514,593.47	543,253.11	32° 24' 52.864 N	104° 19' 37.652 W
17,200.0	90.00	268.96	8,280.0	-1,377.5	-8,415.6	514,591.65	543,153.13	32° 24' 52.846 N	104° 19' 38.819 W
17,300.0	90.00	268.96	8,280.0	-1,379.3	-8,515.5	514,589.84	543,053.14	32° 24' 52.828 N	104° 19' 39.985 W
17,400.0	90.00	268.96	8,280.0	-1,381.1	-8,615.5	514,588.02	542,953.16	32° 24' 52.810 N	104° 19' 41.151 W
17,500.0	90.00	268.96	8,280.0	-1,382.9	-8,715.5	514,586.21	542,853.18	32° 24' 52.792 N	104° 19' 42.318 W
17,600.0	90.00	268.96	8,280.0	-1,384.7	-8,815.5	514,584.39	542,753.19	32° 24' 52.774 N	104° 19' 43.484 W
17,700.0	90.00	268.96	8,280.0	-1,386.5	-8,915.5	514,582.58	542,653.21	32° 24' 52.756 N	104° 19' 44.651 W
17,800.0	90.00	268.96	8,280.0	-1,388.4	-9,015.5	514,580.76	542,553.23	32° 24' 52.738 N	104° 19' 45.817 W
17,900.0	90.00	268.96	8,280.0	-1,390.2	-9,115.4	514,578.94	542,453.24	32° 24' 52.720 N	104° 19' 46.984 W
18,000.0	90.00	268.96	8,280.0	-1,392.0	-9,215.4	514,577.13	542,353.26	32° 24' 52.702 N	104° 19' 48.150 W
18,100.0	90.00	268.96	8,280.0	-1,393.8	-9,315.4	514,575.31	542,253.27	32° 24' 52.684 N	104° 19' 49.316 W
18,200.0	90.00	268.96	8,280.0	-1,395.6	-9,415.4	514,573.50	542,153.29	32° 24' 52.667 N	104° 19' 50.483 W
18,300.0	90.00	268.96	8,280.0	-1,397.4	-9,515.4	514,571.68	542,053.31	32° 24' 52.649 N	104° 19' 51.649 W
18,400.0	90.00	268.96	8,280.0	-1,399.2	-9,615.4	514,569.87	541,953.32	32° 24' 52.631 N	104° 19' 52.816 W

Planning Report - Geographic

Database:	Compass_17	Local Co-ordinate Reference:	Well DREAMCATCHER FED COM 134H
Company:	NEW MEXICO	TVD Reference:	KB @ 3262.0usft
Project:	(SP) EDDY	MD Reference:	KB @ 3262.0usft
Site:	DREAMCATCHER	North Reference:	Grid
Well:	DREAMCATCHER FED COM 134H	Survey Calculation Method:	Minimum Curvature
Wellbore:	OWB		
Design:	PWPO		

Planned Survey									
Measured Depth (usft)	Inclination (°)	Azimuth (°)	Vertical Depth (usft)	+N/-S (usft)	+E/-W (usft)	Map Northing (usft)	Map Easting (usft)	Latitude	Longitude
18,500.0	90.00	268.96	8,280.0	-1,401.1	-9,715.3	514,568.05	541,853.34	32° 24' 52.613 N	104° 19' 53.982 W
18,600.0	90.00	268.96	8,280.0	-1,402.9	-9,815.3	514,566.24	541,753.36	32° 24' 52.595 N	104° 19' 55.149 W
18,700.0	90.00	268.96	8,280.0	-1,404.7	-9,915.3	514,564.42	541,653.37	32° 24' 52.577 N	104° 19' 56.315 W
18,800.0	90.00	268.96	8,280.0	-1,406.5	-10,015.3	514,562.60	541,553.39	32° 24' 52.559 N	104° 19' 57.481 W
18,900.0	90.00	268.96	8,280.0	-1,408.3	-10,115.3	514,560.79	541,453.41	32° 24' 52.541 N	104° 19' 58.648 W
19,000.0	90.00	268.96	8,280.0	-1,410.1	-10,215.3	514,558.97	541,353.42	32° 24' 52.523 N	104° 19' 59.814 W
19,100.0	90.00	268.96	8,280.0	-1,412.0	-10,315.2	514,557.16	541,253.44	32° 24' 52.505 N	104° 20' 0.981 W
19,200.0	90.00	268.96	8,280.0	-1,413.8	-10,415.2	514,555.34	541,153.46	32° 24' 52.487 N	104° 20' 2.147 W
19,300.0	90.00	268.96	8,280.0	-1,415.6	-10,515.2	514,553.53	541,053.47	32° 24' 52.469 N	104° 20' 3.314 W
19,400.0	90.00	268.96	8,280.0	-1,417.4	-10,615.2	514,551.71	540,953.49	32° 24' 52.451 N	104° 20' 4.480 W
19,500.0	90.00	268.96	8,280.0	-1,419.2	-10,715.2	514,549.90	540,853.51	32° 24' 52.433 N	104° 20' 5.646 W
19,600.0	90.00	268.96	8,280.0	-1,421.0	-10,815.2	514,548.08	540,753.52	32° 24' 52.415 N	104° 20' 6.813 W
19,700.0	90.00	268.96	8,280.0	-1,422.8	-10,915.1	514,546.27	540,653.54	32° 24' 52.397 N	104° 20' 7.979 W
19,800.0	90.00	268.96	8,280.0	-1,424.7	-11,015.1	514,544.45	540,553.55	32° 24' 52.379 N	104° 20' 9.146 W
19,900.0	90.00	268.96	8,280.0	-1,426.5	-11,115.1	514,542.63	540,453.57	32° 24' 52.361 N	104° 20' 10.312 W
20,000.0	90.00	268.96	8,280.0	-1,428.3	-11,215.1	514,540.82	540,353.59	32° 24' 52.343 N	104° 20' 11.478 W
20,100.0	90.00	268.96	8,280.0	-1,430.1	-11,315.1	514,539.00	540,253.60	32° 24' 52.325 N	104° 20' 12.645 W
20,200.0	90.00	268.96	8,280.0	-1,431.9	-11,415.1	514,537.19	540,153.62	32° 24' 52.307 N	104° 20' 13.811 W
20,300.0	90.00	268.96	8,280.0	-1,433.7	-11,515.0	514,535.37	540,053.64	32° 24' 52.289 N	104° 20' 14.978 W
20,400.0	90.00	268.96	8,280.0	-1,435.6	-11,615.0	514,533.56	539,953.65	32° 24' 52.271 N	104° 20' 16.144 W
20,500.0	90.00	268.96	8,280.0	-1,437.4	-11,715.0	514,531.74	539,853.67	32° 24' 52.253 N	104° 20' 17.311 W
20,600.0	90.00	268.96	8,280.0	-1,439.2	-11,815.0	514,529.93	539,753.69	32° 24' 52.235 N	104° 20' 18.477 W
20,700.0	90.00	268.96	8,280.0	-1,441.0	-11,915.0	514,528.11	539,653.70	32° 24' 52.217 N	104° 20' 19.643 W
20,800.0	90.00	268.96	8,280.0	-1,442.8	-12,015.0	514,526.30	539,553.72	32° 24' 52.199 N	104° 20' 20.810 W
20,900.0	90.00	268.96	8,280.0	-1,444.6	-12,114.9	514,524.48	539,453.74	32° 24' 52.181 N	104° 20' 21.976 W
21,000.0	90.00	268.96	8,280.0	-1,446.4	-12,214.9	514,522.66	539,353.75	32° 24' 52.163 N	104° 20' 23.143 W
21,100.0	90.00	268.96	8,280.0	-1,448.3	-12,314.9	514,520.85	539,253.77	32° 24' 52.145 N	104° 20' 24.309 W
21,200.7	90.00	268.96	8,280.0	-1,450.1	-12,415.6	514,519.02	539,153.12	32° 24' 52.127 N	104° 20' 25.483 W
TD at 21200.7									

Planning Report - Geographic

Database:	Compass_17	Local Co-ordinate Reference:	Well DREAMCATCHER FED COM 134H
Company:	NEW MEXICO	TVD Reference:	KB @ 3262.0usft
Project:	(SP) EDDY	MD Reference:	KB @ 3262.0usft
Site:	DREAMCATCHER	North Reference:	Grid
Well:	DREAMCATCHER FED COM 134H	Survey Calculation Method:	Minimum Curvature
Wellbore:	OWB		
Design:	PWP0		

Design Targets										
Target Name	- hit/miss target	Dip Angle	Dip Dir.	TVD	+N/-S	+E/-W	Northing	Easting	Latitude	Longitude
- Shape		(°)	(°)	(usft)	(usft)	(usft)	(usft)	(usft)		
FTP-DREAMCATCHE		0.00	0.00	8,280.0	-1,215.3	453.9	514,753.79	552,022.63	32° 24' 54.434 N	104° 17' 55.345 W
	- plan misses target center by 156.9usft at 8400.5usft MD (8160.0 TVD, -1218.2 N, 353.0 E)									
	- Point									
PP4-DREAMCATCHE		0.00	0.00	8,280.0	-1,367.8	-7,223.3	514,601.34	544,345.37	32° 24' 52.941 N	104° 19' 24.910 W
	- plan misses target center by 12.0usft at 16007.8usft MD (8280.0 TVD, -1355.8 N, -7223.5 E)									
	- Point									
PP2-DREAMCATCHE		0.00	0.00	8,280.0	-1,262.0	-2,003.8	514,707.08	549,564.87	32° 24' 53.978 N	104° 18' 24.018 W
	- plan misses target center by 1.0usft at 10787.2usft MD (8280.0 TVD, -1261.0 N, -2003.8 E)									
	- Point									
PP5-DREAMCATCHE		0.00	0.00	8,280.0	-1,410.0	-9,878.0	514,559.08	541,690.63	32° 24' 52.524 N	104° 19' 55.880 W
	- plan misses target center by 6.0usft at 18662.8usft MD (8280.0 TVD, -1404.0 N, -9878.2 E)									
	- Point									
PP3-DREAMCATCHE		0.00	0.00	8,280.0	-1,345.8	-5,925.1	514,623.34	545,643.54	32° 24' 53.157 N	104° 19' 9.765 W
	- plan misses target center by 13.5usft at 14709.4usft MD (8280.0 TVD, -1332.2 N, -5925.4 E)									
	- Point									
LTP/BHL-DREAMCAT		0.00	0.01	8,280.0	-1,450.1	-12,415.6	514,519.02	539,153.12	32° 24' 52.127 N	104° 20' 25.483 W
	- plan hits target center									
	- Point									

Formations						
Measured Depth (usft)	Vertical Depth (usft)	Name	Lithology	Dip (°)	Dip Direction (°)	
15.0	15.0	Rustler				
462.0	462.0	Salado = T/Salt				
796.0	796.0	Capitan (if applicable)				
1,823.3	1,812.0	Bell CNYN				
2,267.7	2,235.0	Delaware Sands = CYCN				
3,406.5	3,318.0	BYCN				
4,975.2	4,810.0	Bone Spring = BSG				
6,064.0	5,870.0	FBSG				
6,644.0	6,450.0	SBSG				
8,141.2	7,945.0	TBSG				

Plan Annotations					
Measured Depth (usft)	Vertical Depth (usft)	Local Coordinates		Comment	
		+N/-S (usft)	+E/-W (usft)		
1,000.0	1,000.0	0.0	0.0	Start Build 2.00	
1,900.0	1,885.3	-129.1	54.6	Start 3362.5 hold at 1900.0 MD	
5,262.5	5,083.2	-1,086.2	459.3	Start Drop -2.00	
6,162.5	5,968.5	-1,215.3	513.9	Start 1834.0 hold at 6162.5 MD	
7,996.5	7,802.5	-1,215.3	513.9	Start DLS 12.00 TFO 268.96	
8,746.5	8,280.0	-1,224.0	36.5	Start 12454.1 hold at 8746.5 MD	
21,200.7	8,280.0	-1,450.1	-12,415.6	TD at 21200.7	

PERMIAN RESOURCES

Project: (SP) EDDY
 Site: DREAMCATCHER
 Well: DREAMCATCHER FED COM 134H
 Wellbore: OWB
 Design: PWP0

WELL DETAILS: DREAMCATCHER FED COM 134H



SECTION DETAILS

Sec	MD	Inc	Azi	TVD	+N/-S	+E/-W	Dleg	TFace	VSec	Annotation
1	0.0	0.00	0.00	0.0	0.0	0.0	0.00	0.00	0.0	
2	1000.0	0.00	0.00	1000.0	0.0	0.0	0.00	0.00	0.0	Start Build 2.00
3	1900.0	18.00	157.08	1885.3	-129.1	54.6	2.00	157.08	-39.3	Start 3362.5 hold at 1900.0 MD
4	5262.5	18.00	157.08	5083.2	-1086.2	459.3	0.00	0.00	-330.2	Start Drop -2.00
5	6162.5	0.00	0.00	5968.5	-1215.3	513.9	2.00	180.00	-369.4	Start 1834.0 hold at 6162.5 MD
6	7996.5	0.00	0.00	7802.5	-1215.3	513.9	0.00	0.00	-369.4	Start DLS 12.00 TFO 268.96
7	8746.5	90.00	268.96	8280.0	-1224.0	36.5	12.00	268.96	105.7	Start 12454.1 hold at 8746.5 MD
8	21200.7	90.00	268.96	8280.0	-1450.1	-12415.6	0.00	0.00	12500.0	TD at 21200.7

DESIGN TARGET DETAILS

Name	TVD	+N/-S	+E/-W	Northing	Easting	Latitude	Longitude
FTP-DREAMCATCHER 134H	8280.0	-1215.3	453.9	514753.79	552022.63	32° 24' 54.434 N	104° 17' 55.345 W
LTP/BHL-DREAMCATCHER 134H	8280.0	-1450.1	-12415.6	514519.02	539153.12	32° 24' 52.127 N	104° 20' 25.483 W
PP2-DREAMCATCHER 134H	8280.0	-1262.0	-2003.8	514707.08	549564.87	32° 24' 53.978 N	104° 18' 24.018 W
PP3-DREAMCATCHER 134H	8280.0	-1345.8	-5925.1	514623.34	545643.54	32° 24' 53.157 N	104° 19' 9.765 W
PP4-DREAMCATCHER 134H	8280.0	-1367.8	-7223.3	514601.34	544345.37	32° 24' 52.941 N	104° 19' 24.910 W
PP5-DREAMCATCHER 134H	8280.0	-1410.0	-9878.1	514559.08	541690.63	32° 24' 52.524 N	104° 19' 55.880 W

3232.0
 Northing 0.0 0.0 515969.11
 Easting 551568.68
 Latitude 32° 25' 6.462 N
 Longitude 104° 18' 0.636 W

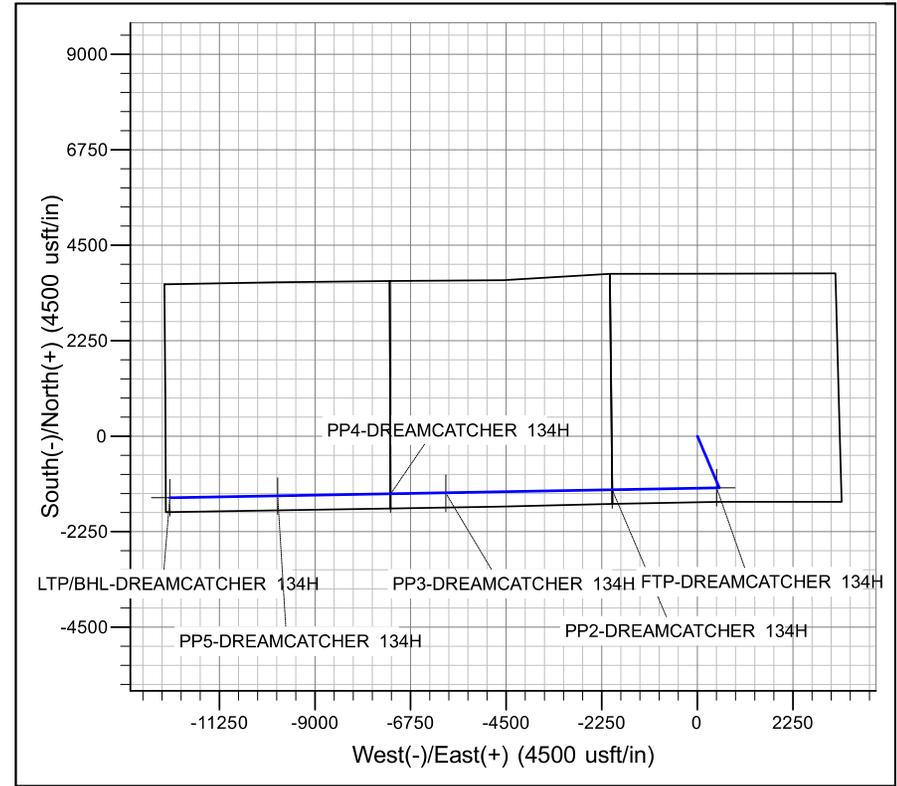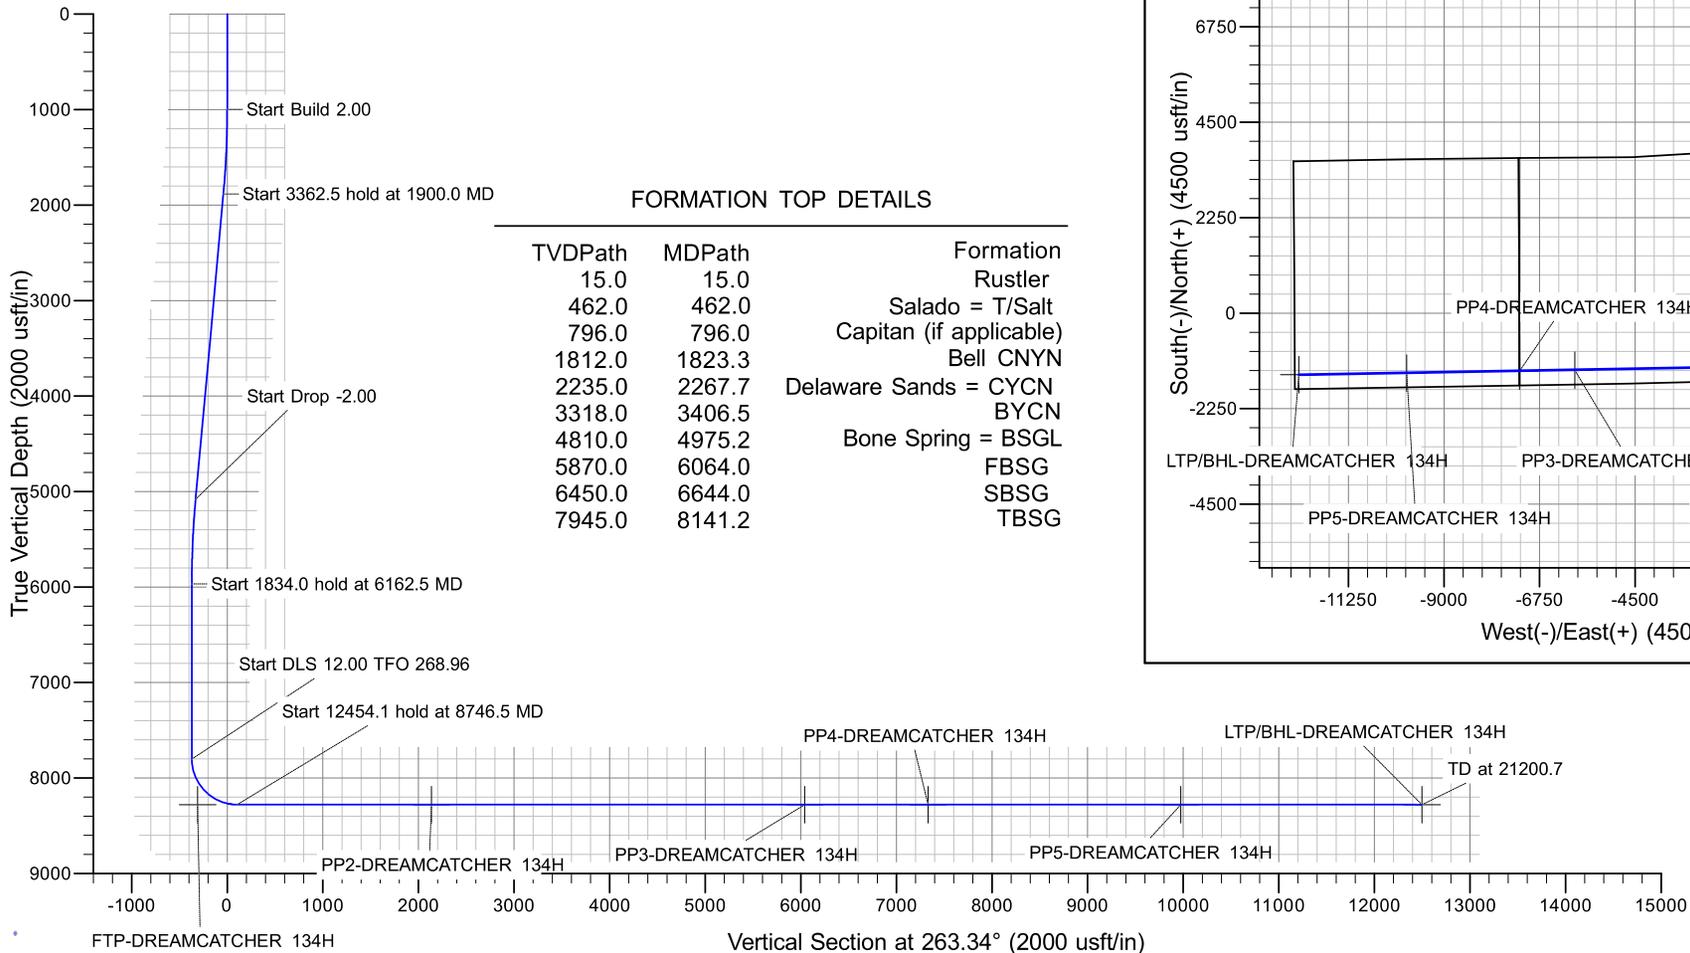

State of New Mexico
Energy, Minerals and Natural Resources Department

Submit Electronically
Via E-permitting

Oil Conservation Division
1220 South St. Francis Dr.
Santa Fe, NM 87505

NATURAL GAS MANAGEMENT PLAN

This Natural Gas Management Plan must be submitted with each Application for Permit to Drill (APD) for a new or recompleted well.

Section 1 – Plan Description Effective May 25, 2021

I. Operator: Permian Resources Operating, LLC **OGRID:** 372165 **Date:** 08/01/2025

II. Type: Original Amendment due to 19.15.27.9.D(6)(a) NMAC 19.15.27.9.D(6)(b) NMAC Other.

If Other, please describe: _____

III. Well(s): Provide the following information for each new or recompleted well or set of wells proposed to be drilled or proposed to be recompleted from a single well pad or connected to a central delivery point.

Well Name	API	ULSTR	Footages	Anticipated Oil BBL/D	Anticipated Gas MCF/D	Anticipated Produced Water BBL/D
Dreamcatcher Fed Com 111H	TBD	3-4-22S-26E	785'FNL & 1896'FWL	2000BBL/D	3500MCF/D	1750BBL/D
Dreamcatcher Fed Com 112H	TBD	3-4-22S-26E	786'FNL & 1797'FWL	2000BBL/D	3500MCF/D	1750BBL/D
Dreamcatcher Fed Com 113H	TBD	K-4-22S-26E	1658'FSL & 2083'FWL	2000BBL/D	3500MCF/D	1750BBL/D
Dreamcatcher Fed Com 114H	TBD	K-4-22S-26E	1659'FSL & 2017'FWL	2000BBL/D	3500MCF/D	1750BBL/D
Dreamcatcher Fed Com 121H	TBD	3-4-22S-26E	786'FNL & 1830'FWL	2000BBL/D	3500MCF/D	1750BBL/D
Dreamcatcher Fed Com 122H	TBD	3-4-22S-26E	785'FNL & 1863'FWL	2000BBL/D	3500MCF/D	1750BBL/D
Dreamcatcher Fed Com 123H	TBD	K-4-22S-26E	1659'FSL & 1984'FWL	2000BBL/D	3500MCF/D	1750BBL/D
Dreamcatcher Fed Com 124H	TBD	K-4-22S-26E	1659'FSL & 2050'FWL	2000BBL/D	3500MCF/D	1750BBL/D
Dreamcatcher Fed Com 131H	TBD	3-4-22S-26E	565'FNL & 1896'FWL	2000BBL/D	3500MCF/D	1750BBL/D
Dreamcatcher Fed Com 132H	TBD	3-4-22S-26E	566'FNL & 1797'FWL	2000BBL/D	3500MCF/D	1750BBL/D
Dreamcatcher Fed Com 133H	TBD	K-4-22S-26E	1553'FSL & 2083'FWL	2000BBL/D	3500MCF/D	1750BBL/D
Dreamcatcher Fed Com 134H	TBD	K-4-22S-26E	1554'FSL & 2017'FWL	2000BBL/D	3500MCF/D	1750BBL/D
Dreamcatcher Fed Com 211H	TBD	3-4-22S-26E	566'FNL & 1830'FWL	2000BBL/D	3500MCF/D	1750BBL/D
Dreamcatcher Fed Com 212H	TBD	3-4-22S-26E	565'FNL & 1863'FWL	2000BBL/D	3500MCF/D	1750BBL/D
Dreamcatcher Fed Com 213H	TBD	K-4-22S-26E	1554'FSL & 1984'FWL	2000BBL/D	3500MCF/D	1750BBL/D
Dreamcatcher Fed Com 214H	TBD	K-4-22S-26E	1554'FSL & 2050'FWL	2000BBL/D	3500MCF/D	1750BBL/D

IV. Central Delivery Point Name: Dreamcatcher CTB [See 19.15.27.9(D)(1) NMAC]

V. Anticipated Schedule: Provide the following information for each new or recompleted well or set of wells proposed to be drilled or proposed to be recompleted from a single well pad or connected to a central delivery point.

Well Name	API	Spud Date	TD Reached Date	Completion Commencement Date	Initial Flow Back Date	First Production Date
Dreamcatcher Fed Com 111H	TBD	TBD	TBD	TBD	TBD	TBD
Dreamcatcher Fed Com 112H	TBD	TBD	TBD	TBD	TBD	TBD
Dreamcatcher Fed Com 113H	TBD	TBD	TBD	TBD	TBD	TBD
Dreamcatcher Fed Com 114H	TBD	TBD	TBD	TBD	TBD	TBD
Dreamcatcher Fed Com 121H	TBD	TBD	TBD	TBD	TBD	TBD
Dreamcatcher Fed Com 122H	TBD	TBD	TBD	TBD	TBD	TBD
Dreamcatcher Fed Com 123H	TBD	TBD	TBD	TBD	TBD	TBD
Dreamcatcher Fed Com 124H	TBD	TBD	TBD	TBD	TBD	TBD

Dreamcatcher Fed Com 131H	TBD	TBD	TBD	TBD	TBD	TBD
Dreamcatcher Fed Com 132H	TBD	TBD	TBD	TBD	TBD	TBD
Dreamcatcher Fed Com 133H	TBD	TBD	TBD	TBD	TBD	TBD
Dreamcatcher Fed Com 134H	TBD	TBD	TBD	TBD	TBD	TBD
Dreamcatcher Fed Com 211H	TBD	TBD	TBD	TBD	TBD	TBD
Dreamcatcher Fed Com 212H	TBD	TBD	TBD	TBD	TBD	TBD
Dreamcatcher Fed Com 213H	TBD	TBD	TBD	TBD	TBD	TBD
Dreamcatcher Fed Com 214H	TBD	TBD	TBD	TBD	TBD	TBD

VI. Separation Equipment: Attach a complete description of how Operator will size separation equipment to optimize gas capture.

VII. Operational Practices: Attach a complete description of the actions Operator will take to comply with the requirements of Subsection A through F of 19.15.27.8 NMAC.

VIII. Best Management Practices: Attach a complete description of Operator's best management practices to minimize venting during active and planned maintenance.

Section 3 - Certifications

Effective May 25, 2021

Operator certifies that, after reasonable inquiry and based on the available information at the time of submittal:

Operator will be able to connect the well(s) to a natural gas gathering system in the general area with sufficient capacity to transport one hundred percent of the anticipated volume of natural gas produced from the well(s) commencing on the date of first production, taking into account the current and anticipated volumes of produced natural gas from other wells connected to the pipeline gathering system; or

Operator will not be able to connect to a natural gas gathering system in the general area with sufficient capacity to transport one hundred percent of the anticipated volume of natural gas produced from the well(s) commencing on the date of first production, taking into account the current and anticipated volumes of produced natural gas from other wells connected to the pipeline gathering system.

If Operator checks this box, Operator will select one of the following:

Well Shut-In. Operator will shut-in and not produce the well until it submits the certification required by Paragraph (4) of Subsection D of 19.15.27.9 NMAC; or

Venting and Flaring Plan. Operator has attached a venting and flaring plan that evaluates and selects one or more of the potential alternative beneficial uses for the natural gas until a natural gas gathering system is available, including:

- (a) power generation on lease;
- (b) power generation for grid;
- (c) compression on lease;
- (d) liquids removal on lease;
- (e) reinjection for underground storage;
- (f) reinjection for temporary storage;
- (g) reinjection for enhanced oil recovery;
- (h) fuel cell production; and
- (i) other alternative beneficial uses approved by the division.

Section 4 - Notices

1. If, at any time after Operator submits this Natural Gas Management Plan and before the well is spud:

(a) Operator becomes aware that the natural gas gathering system it planned to connect the well(s) to has become unavailable or will not have capacity to transport one hundred percent of the production from the well(s), no later than 20 days after becoming aware of such information, Operator shall submit for OCD's approval a new or revised venting and flaring plan containing the information specified in Paragraph (5) of Subsection D of 19.15.27.9 NMAC; or

(b) Operator becomes aware that it has, cumulatively for the year, become out of compliance with its baseline natural gas capture rate or natural gas capture requirement, no later than 20 days after becoming aware of such information, Operator shall submit for OCD's approval a new or revised Natural Gas Management Plan for each well it plans to spud during the next 90 days containing the information specified in Paragraph (2) of Subsection D of 19.15.27.9 NMAC, and shall file an update for each Natural Gas Management Plan until Operator is back in compliance with its baseline natural gas capture rate or natural gas capture requirement.

2. OCD may deny or conditionally approve an APD if Operator does not make a certification, fails to submit an adequate venting and flaring plan which includes alternative beneficial uses for the anticipated volume of natural gas produced, or if OCD determines that Operator will not have adequate natural gas takeaway capacity at the time a well will be spud.

I certify that, after reasonable inquiry, the statements in and attached to this Natural Gas Management Plan are true and correct to the best of my knowledge and acknowledge that a false statement may be subject to civil and criminal penalties under the Oil and Gas Act.

Signature: <i>Stephanie Rabadue</i>
Printed Name: Stephanie Rabadue
Title: Regulatory Analyst
E-mail Address: stephanie.rabadue@permianres.com
Date: 08/01/2025
Phone: 432-695-1115
OIL CONSERVATION DIVISION (Only applicable when submitted as a standalone form)
Approved By:
Title:
Approval Date:
Conditions of Approval:

Permian Resources Operating, LLC (372165)

Natural Gas Management Plan Descriptions**VI. Separation Equipment:**

Permian utilizes a production forecast from our Reservoir Engineering team to appropriately size each permanent, 3-phase separator and heater treater utilized for production operations. Our goal is to maintain 5 minutes of retention time in the test vessel and 20 minutes in the heater treater at peak production rates. The gas produced is routed from the separator to the gas sales line.

VII. Operational Practices:*Drilling*

During Permian's drilling operations it is uncommon for venting or flaring to occur. If flaring is needed due to safety concerns, gas will be routed to a flare and volumes will be estimated.

Flowback

During completion/recompletion flowback operations, after separation flowback begins and as soon as it is technically feasible, Permian routes gas through a permanent separator and the controlled facility where the gas is either sold or flared through a high-pressure flare if needed.

Production

Per 19.15.27.8.D, Permian's facilities are designed to minimize waste. Our produced gas will only be vented or flared in an emergency or malfunction situation, except as allowed for normal operations noted in 19.15.27.8.D(2) & (4). All gas that is flared is metered. All gas that may be vented will be estimated.

Performance Standards

Permian utilizes a production forecast from our Reservoir Engineering team to appropriately size each permanent, 3-phase separator and heater treater utilized for production operations.

All of Permian's permanent storage tanks associated with production operations which are routed to a flare or control device are equipped with an automatic gauging system.

All of Permian's flare stacks, both currently installed and for future installation, are:

- 1) Appropriately sized and designed to ensure proper combustion efficiency.
- 2) Equipped with an automatic ignitor or continuous pilot.
- 3) Anchored and located at least 100 feet from the well and storage tanks.

Permian's field operations and HSE teams have implemented an AVO inspection schedule that adheres to the requirements of 19.15.27.8.E(5).

All of our operations and facilities are designed to minimize waste. We routinely employ the following methods and practices:

- Closed-loop systems
- Enclosed and properly sized tanks

Permian Resources Operating, LLC (372165)

- Vapor recovery units to maximize recovery of low-pressure gas streams and potential unauthorized emissions
- Low-emitting or electric engines whenever practical
- Combustors and flare stacks in the event of a malfunction or emergency
- Routine facility inspections to identify leaking components, functioning control devices, such as flares and combustors, and repair / replacement of malfunctioning components where applicable


Measurement or estimation

Permian measures or estimates the volumes of natural gas vented, flared and/or beneficially used for all of our drilling, completing and producing wells. We utilize accepted industry standards and methodology which can be independently verified. Annual GOR testing is completed on our wells and will be submitted as required by the OCD. None of our equipment is designed to allow diversion around metering elements except during inspection, maintenance and repair operations.


VIII. Best Management Practices:

Permian utilizes the following BMPs to minimize venting during active and planned maintenance activities:


- Use a closed-loop process wherever possible during planned maintenance activities, such as blowdowns, liquid removal, and work over operations.
- Employ low-emitting or electric engines for equipment, such as compressors
- Adhere to a strict preventative maintenance program which includes routine facility inspections, identification of component malfunctions, and repairing or replacing components such as hatches, seals, valves, etc. where applicable
- Utilize vapor recovery units (VRU's) to maximize recovery of volumes of low-pressure gas streams and potential unauthorized emissions
- Route low pressure gas and emissions streams to a combustion device to prevent venting where necessary

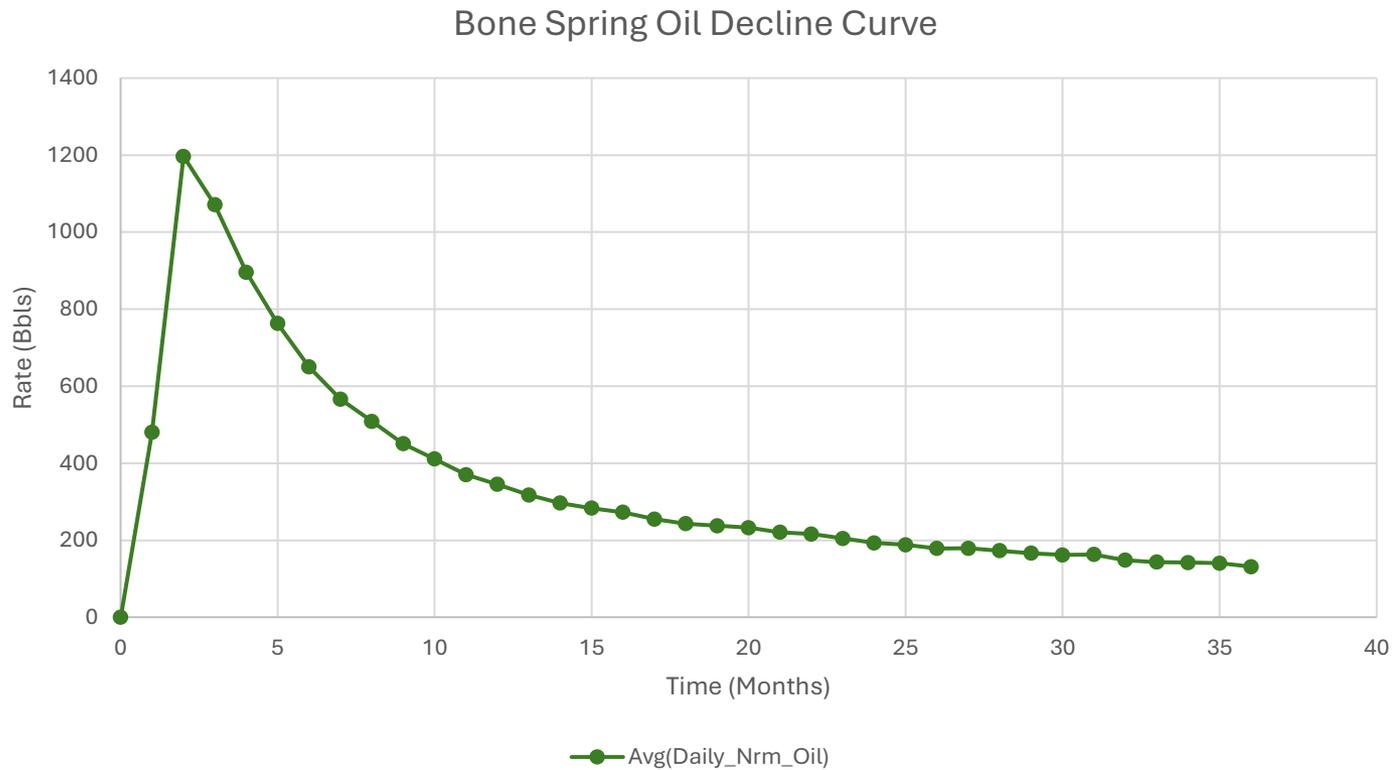


1. Represented curve is generic based on 3-Years available information for the Bone Spring formation and may not be representative of forecasted production or actual volumes.
2. Decline curves are based on an average 10,000ft lateral length. Multiple factors may influence production and decline curves, including but not limited to: lateral length and completion type.

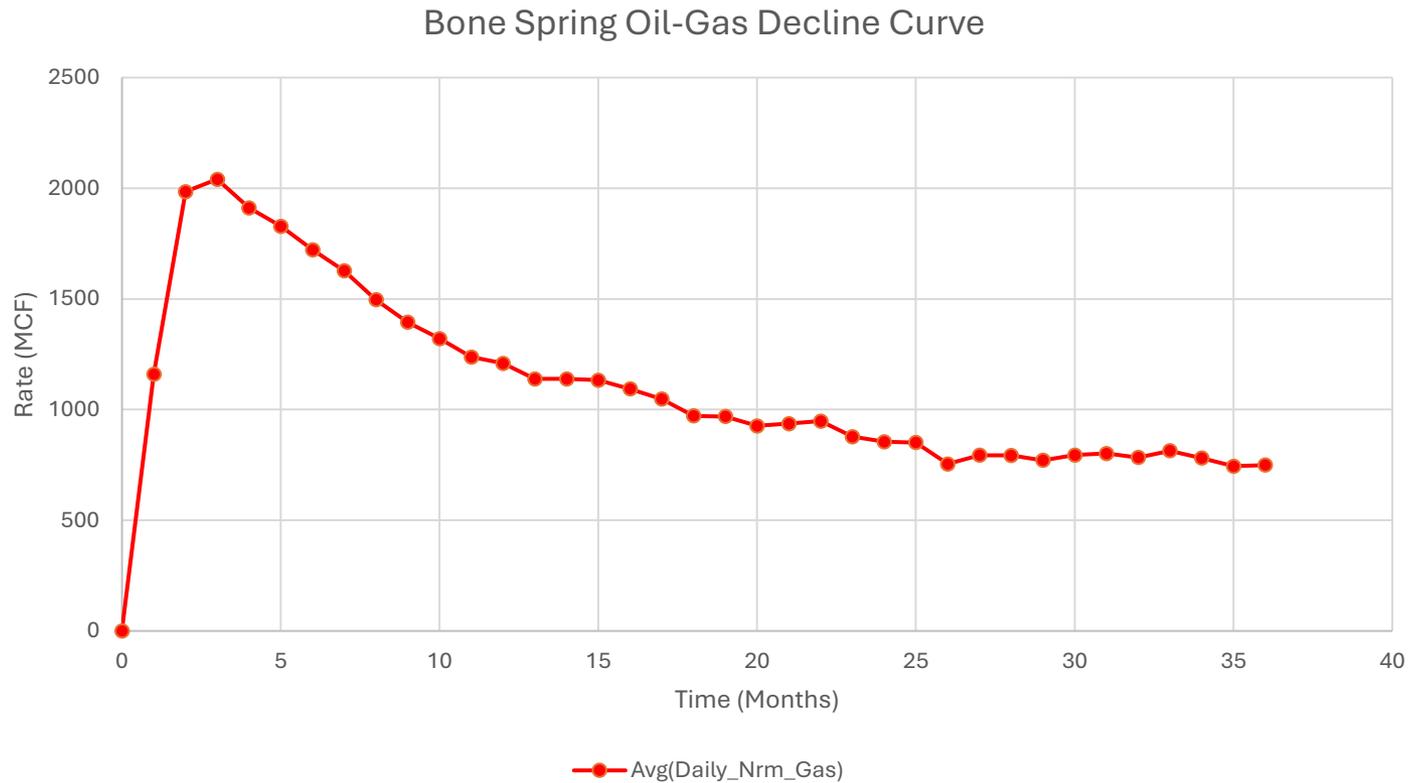

1. Represented curve is generic based on 3-Years available information for the Bone Spring formation and may not be representative of forecasted production or actual volumes.
2. Decline curves are based on an average 10,000ft lateral length. Multiple factors may influence production and decline curves, including but not limited to: lateral length and completion type.

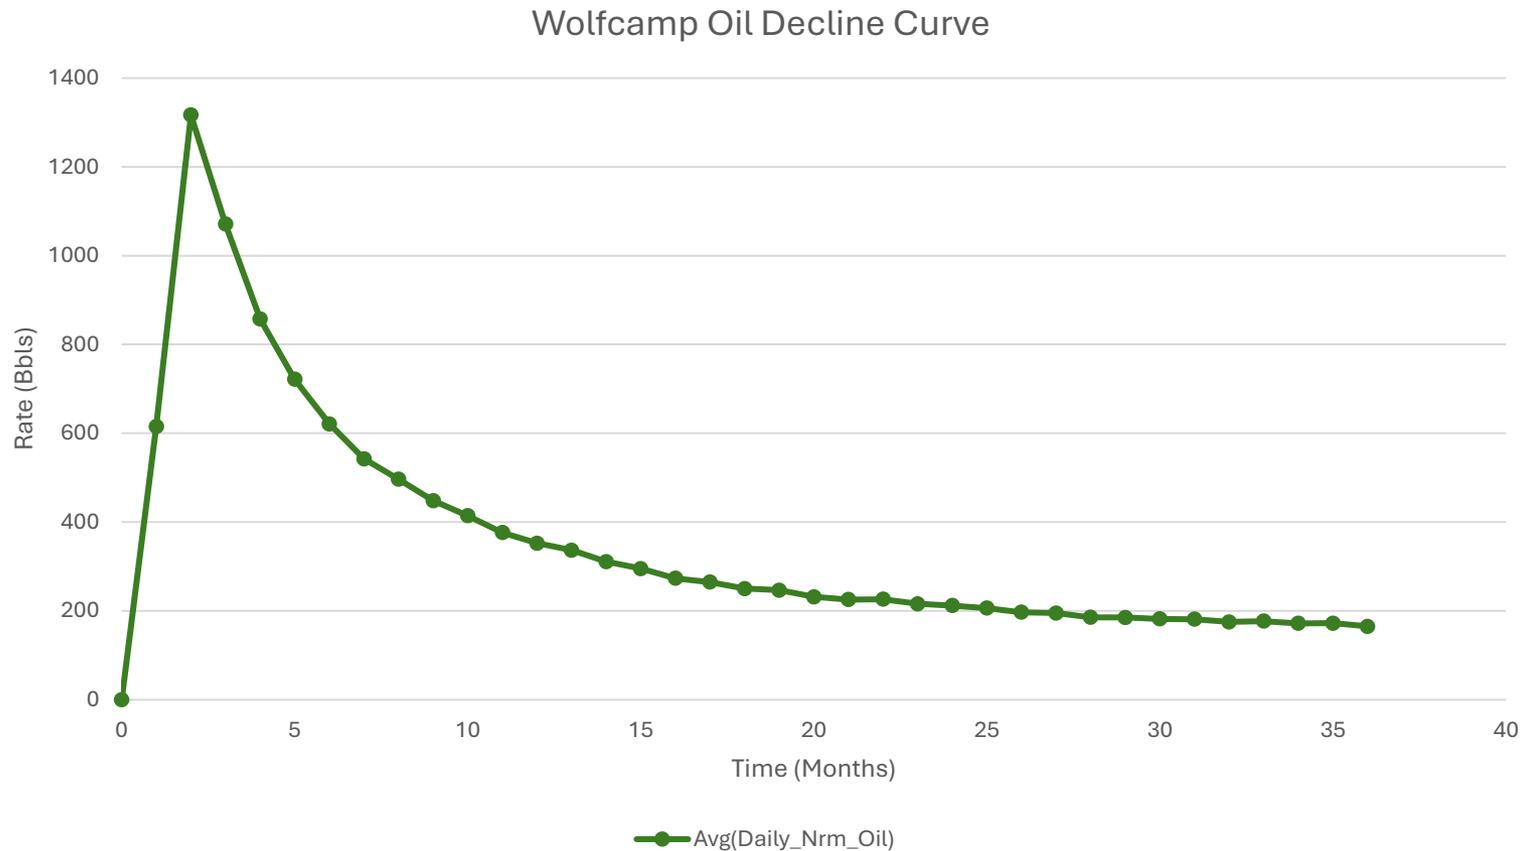

1. Represented curve is generic based on 3-Years available information for the Bone Spring formation and may not be representative of forecasted production or actual volumes.
2. Decline curves are based on an average 10,000ft lateral length. Multiple factors may influence production and decline curves, including but not limited to: lateral length and completion type.

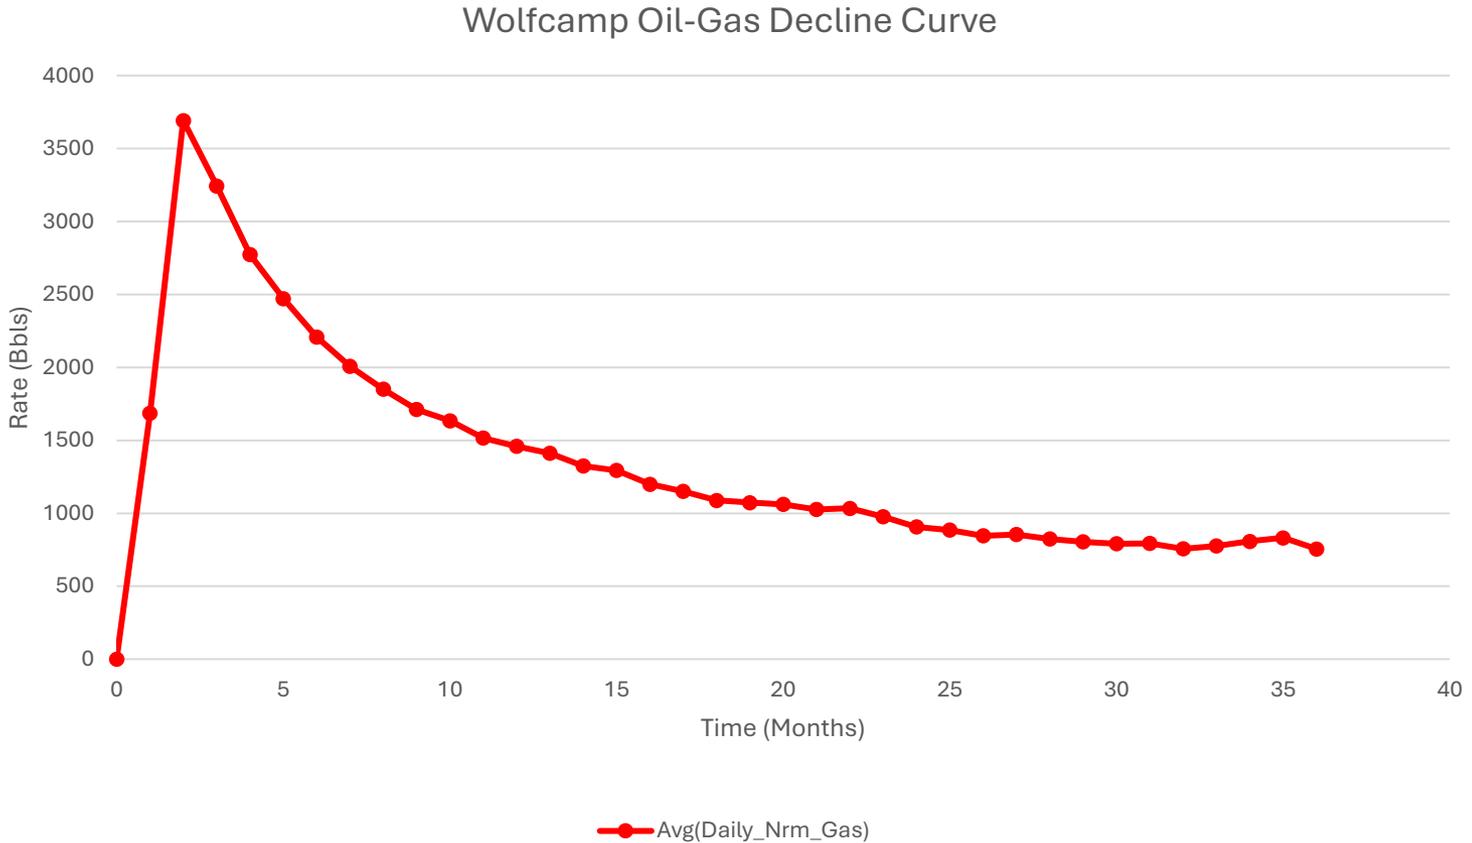

1. Represented curve is generic based on 3-Years available information for the Bone Spring formation and may not be representative of forecasted production or actual volumes.
2. Decline curves are based on an average 10,000ft lateral length. Multiple factors may influence production and decline curves, including but not limited to: lateral length and completion type.

State of New Mexico
Energy, Minerals and Natural Resources Department

Submit Electronically
Via E-permitting

Oil Conservation Division
1220 South St. Francis Dr.
Santa Fe, NM 87505

NATURAL GAS MANAGEMENT PLAN

This Natural Gas Management Plan must be submitted with each Application for Permit to Drill (APD) for a new or recompleted well.

Section 1 – Plan Description Effective May 25, 2021

I. Operator: Permian Resources Operating, LLC **OGRID:** 372165 **Date:** 08/01/2025

II. Type: Original Amendment due to 19.15.27.9.D(6)(a) NMAC 19.15.27.9.D(6)(b) NMAC Other.

If Other, please describe: _____

III. Well(s): Provide the following information for each new or recompleted well or set of wells proposed to be drilled or proposed to be recompleted from a single well pad or connected to a central delivery point.

Well Name	API	ULSTR	Footages	Anticipated Oil BBL/D	Anticipated Gas MCF/D	Anticipated Produced Water BBL/D
Dreamcatcher Fed Com 111H	TBD	3-4-22S-26E	785'FNL & 1896'FWL	2000BBL/D	3500MCF/D	1750BBL/D
Dreamcatcher Fed Com 112H	TBD	3-4-22S-26E	786'FNL & 1797'FWL	2000BBL/D	3500MCF/D	1750BBL/D
Dreamcatcher Fed Com 113H	TBD	K-4-22S-26E	1658'FSL & 2083'FWL	2000BBL/D	3500MCF/D	1750BBL/D
Dreamcatcher Fed Com 114H	TBD	K-4-22S-26E	1659'FSL & 2017'FWL	2000BBL/D	3500MCF/D	1750BBL/D
Dreamcatcher Fed Com 121H	TBD	3-4-22S-26E	786'FNL & 1830'FWL	2000BBL/D	3500MCF/D	1750BBL/D
Dreamcatcher Fed Com 122H	TBD	3-4-22S-26E	785'FNL & 1863'FWL	2000BBL/D	3500MCF/D	1750BBL/D
Dreamcatcher Fed Com 123H	TBD	K-4-22S-26E	1659'FSL & 1984'FWL	2000BBL/D	3500MCF/D	1750BBL/D
Dreamcatcher Fed Com 124H	TBD	K-4-22S-26E	1659'FSL & 2050'FWL	2000BBL/D	3500MCF/D	1750BBL/D
Dreamcatcher Fed Com 131H	TBD	3-4-22S-26E	565'FNL & 1896'FWL	2000BBL/D	3500MCF/D	1750BBL/D
Dreamcatcher Fed Com 132H	TBD	3-4-22S-26E	566'FNL & 1797'FWL	2000BBL/D	3500MCF/D	1750BBL/D
Dreamcatcher Fed Com 133H	TBD	K-4-22S-26E	1553'FSL & 2083'FWL	2000BBL/D	3500MCF/D	1750BBL/D
Dreamcatcher Fed Com 134H	TBD	K-4-22S-26E	1554'FSL & 2017'FWL	2000BBL/D	3500MCF/D	1750BBL/D
Dreamcatcher Fed Com 211H	TBD	3-4-22S-26E	566'FNL & 1830'FWL	2000BBL/D	3500MCF/D	1750BBL/D
Dreamcatcher Fed Com 212H	TBD	3-4-22S-26E	565'FNL & 1863'FWL	2000BBL/D	3500MCF/D	1750BBL/D
Dreamcatcher Fed Com 213H	TBD	K-4-22S-26E	1554'FSL & 1984'FWL	2000BBL/D	3500MCF/D	1750BBL/D
Dreamcatcher Fed Com 214H	TBD	K-4-22S-26E	1554'FSL & 2050'FWL	2000BBL/D	3500MCF/D	1750BBL/D

IV. Central Delivery Point Name: Dreamcatcher CTB [See 19.15.27.9(D)(1) NMAC]

V. Anticipated Schedule: Provide the following information for each new or recompleted well or set of wells proposed to be drilled or proposed to be recompleted from a single well pad or connected to a central delivery point.

Well Name	API	Spud Date	TD Reached Date	Completion Commencement Date	Initial Flow Back Date	First Production Date
Dreamcatcher Fed Com 111H	TBD	TBD	TBD	TBD	TBD	TBD
Dreamcatcher Fed Com 112H	TBD	TBD	TBD	TBD	TBD	TBD
Dreamcatcher Fed Com 113H	TBD	TBD	TBD	TBD	TBD	TBD
Dreamcatcher Fed Com 114H	TBD	TBD	TBD	TBD	TBD	TBD
Dreamcatcher Fed Com 121H	TBD	TBD	TBD	TBD	TBD	TBD
Dreamcatcher Fed Com 122H	TBD	TBD	TBD	TBD	TBD	TBD
Dreamcatcher Fed Com 123H	TBD	TBD	TBD	TBD	TBD	TBD
Dreamcatcher Fed Com 124H	TBD	TBD	TBD	TBD	TBD	TBD

Dreamcatcher Fed Com 131H	TBD	TBD	TBD	TBD	TBD	TBD
Dreamcatcher Fed Com 132H	TBD	TBD	TBD	TBD	TBD	TBD
Dreamcatcher Fed Com 133H	TBD	TBD	TBD	TBD	TBD	TBD
Dreamcatcher Fed Com 134H	TBD	TBD	TBD	TBD	TBD	TBD
Dreamcatcher Fed Com 211H	TBD	TBD	TBD	TBD	TBD	TBD
Dreamcatcher Fed Com 212H	TBD	TBD	TBD	TBD	TBD	TBD
Dreamcatcher Fed Com 213H	TBD	TBD	TBD	TBD	TBD	TBD
Dreamcatcher Fed Com 214H	TBD	TBD	TBD	TBD	TBD	TBD

VI. Separation Equipment: Attach a complete description of how Operator will size separation equipment to optimize gas capture.

VII. Operational Practices: Attach a complete description of the actions Operator will take to comply with the requirements of Subsection A through F of 19.15.27.8 NMAC.

VIII. Best Management Practices: Attach a complete description of Operator’s best management practices to minimize venting during active and planned maintenance.

Section 3 - Certifications

Effective May 25, 2021

Operator certifies that, after reasonable inquiry and based on the available information at the time of submittal:

Operator will be able to connect the well(s) to a natural gas gathering system in the general area with sufficient capacity to transport one hundred percent of the anticipated volume of natural gas produced from the well(s) commencing on the date of first production, taking into account the current and anticipated volumes of produced natural gas from other wells connected to the pipeline gathering system; or

Operator will not be able to connect to a natural gas gathering system in the general area with sufficient capacity to transport one hundred percent of the anticipated volume of natural gas produced from the well(s) commencing on the date of first production, taking into account the current and anticipated volumes of produced natural gas from other wells connected to the pipeline gathering system.

If Operator checks this box, Operator will select one of the following:

Well Shut-In. Operator will shut-in and not produce the well until it submits the certification required by Paragraph (4) of Subsection D of 19.15.27.9 NMAC; or

Venting and Flaring Plan. Operator has attached a venting and flaring plan that evaluates and selects one or more of the potential alternative beneficial uses for the natural gas until a natural gas gathering system is available, including:

- (a) power generation on lease;
- (b) power generation for grid;
- (c) compression on lease;
- (d) liquids removal on lease;
- (e) reinjection for underground storage;
- (f) reinjection for temporary storage;
- (g) reinjection for enhanced oil recovery;
- (h) fuel cell production; and
- (i) other alternative beneficial uses approved by the division.

Section 4 - Notices

1. If, at any time after Operator submits this Natural Gas Management Plan and before the well is spud:

(a) Operator becomes aware that the natural gas gathering system it planned to connect the well(s) to has become unavailable or will not have capacity to transport one hundred percent of the production from the well(s), no later than 20 days after becoming aware of such information, Operator shall submit for OCD's approval a new or revised venting and flaring plan containing the information specified in Paragraph (5) of Subsection D of 19.15.27.9 NMAC; or

(b) Operator becomes aware that it has, cumulatively for the year, become out of compliance with its baseline natural gas capture rate or natural gas capture requirement, no later than 20 days after becoming aware of such information, Operator shall submit for OCD's approval a new or revised Natural Gas Management Plan for each well it plans to spud during the next 90 days containing the information specified in Paragraph (2) of Subsection D of 19.15.27.9 NMAC, and shall file an update for each Natural Gas Management Plan until Operator is back in compliance with its baseline natural gas capture rate or natural gas capture requirement.

2. OCD may deny or conditionally approve an APD if Operator does not make a certification, fails to submit an adequate venting and flaring plan which includes alternative beneficial uses for the anticipated volume of natural gas produced, or if OCD determines that Operator will not have adequate natural gas takeaway capacity at the time a well will be spud.

I certify that, after reasonable inquiry, the statements in and attached to this Natural Gas Management Plan are true and correct to the best of my knowledge and acknowledge that a false statement may be subject to civil and criminal penalties under the Oil and Gas Act.

Signature: <i>Stephanie Rabadue</i>
Printed Name: Stephanie Rabadue
Title: Regulatory Analyst
E-mail Address: stephanie.rabadue@permianres.com
Date: 08/01/2025
Phone: 432-695-1115
OIL CONSERVATION DIVISION (Only applicable when submitted as a standalone form)
Approved By:
Title:
Approval Date:
Conditions of Approval:

Permian Resources Operating, LLC (372165)

Natural Gas Management Plan Descriptions**VI. Separation Equipment:**

Permian utilizes a production forecast from our Reservoir Engineering team to appropriately size each permanent, 3-phase separator and heater treater utilized for production operations. Our goal is to maintain 5 minutes of retention time in the test vessel and 20 minutes in the heater treater at peak production rates. The gas produced is routed from the separator to the gas sales line.

VII. Operational Practices:*Drilling*

During Permian's drilling operations it is uncommon for venting or flaring to occur. If flaring is needed due to safety concerns, gas will be routed to a flare and volumes will be estimated.

Flowback

During completion/recompletion flowback operations, after separation flowback begins and as soon as it is technically feasible, Permian routes gas through a permanent separator and the controlled facility where the gas is either sold or flared through a high-pressure flare if needed.

Production

Per 19.15.27.8.D, Permian's facilities are designed to minimize waste. Our produced gas will only be vented or flared in an emergency or malfunction situation, except as allowed for normal operations noted in 19.15.27.8.D(2) & (4). All gas that is flared is metered. All gas that may be vented will be estimated.

Performance Standards

Permian utilizes a production forecast from our Reservoir Engineering team to appropriately size each permanent, 3-phase separator and heater treater utilized for production operations.

All of Permian's permanent storage tanks associated with production operations which are routed to a flare or control device are equipped with an automatic gauging system.

All of Permian's flare stacks, both currently installed and for future installation, are:

- 1) Appropriately sized and designed to ensure proper combustion efficiency.
- 2) Equipped with an automatic ignitor or continuous pilot.
- 3) Anchored and located at least 100 feet from the well and storage tanks.

Permian's field operations and HSE teams have implemented an AVO inspection schedule that adheres to the requirements of 19.15.27.8.E(5).

All of our operations and facilities are designed to minimize waste. We routinely employ the following methods and practices:

- Closed-loop systems
- Enclosed and properly sized tanks

Permian Resources Operating, LLC (372165)

- Vapor recovery units to maximize recovery of low-pressure gas streams and potential unauthorized emissions
- Low-emitting or electric engines whenever practical
- Combustors and flare stacks in the event of a malfunction or emergency
- Routine facility inspections to identify leaking components, functioning control devices, such as flares and combustors, and repair / replacement of malfunctioning components where applicable


Measurement or estimation

Permian measures or estimates the volumes of natural gas vented, flared and/or beneficially used for all of our drilling, completing and producing wells. We utilize accepted industry standards and methodology which can be independently verified. Annual GOR testing is completed on our wells and will be submitted as required by the OCD. None of our equipment is designed to allow diversion around metering elements except during inspection, maintenance and repair operations.


VIII. Best Management Practices:

Permian utilizes the following BMPs to minimize venting during active and planned maintenance activities:


- Use a closed-loop process wherever possible during planned maintenance activities, such as blowdowns, liquid removal, and work over operations.
- Employ low-emitting or electric engines for equipment, such as compressors
- Adhere to a strict preventative maintenance program which includes routine facility inspections, identification of component malfunctions, and repairing or replacing components such as hatches, seals, valves, etc. where applicable
- Utilize vapor recovery units (VRU's) to maximize recovery of volumes of low-pressure gas streams and potential unauthorized emissions
- Route low pressure gas and emissions streams to a combustion device to prevent venting where necessary

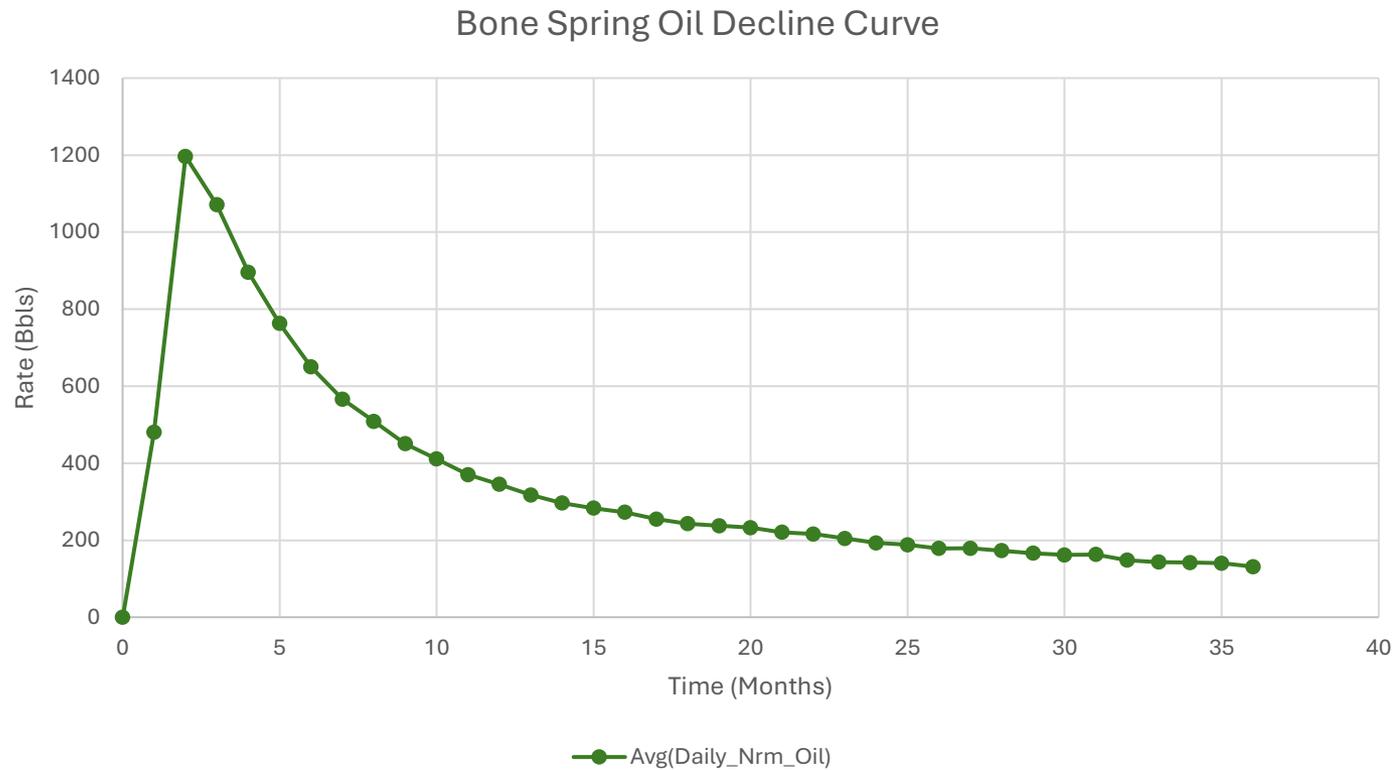


1. Represented curve is generic based on 3-Years available information for the Bone Spring formation and may not be representative of forecasted production or actual volumes.
2. Decline curves are based on an average 10,000ft lateral length. Multiple factors may influence production and decline curves, including but not limited to: lateral length and completion type.

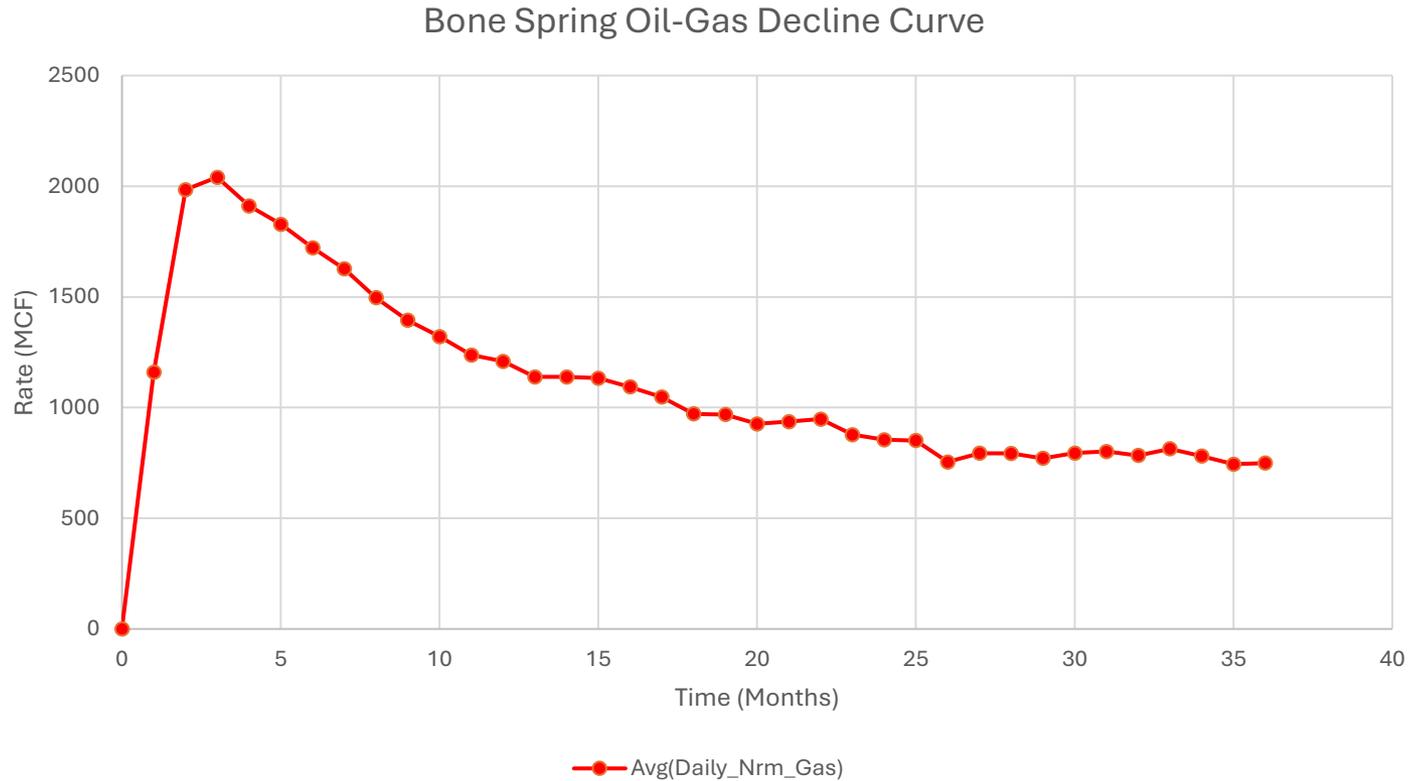

1. Represented curve is generic based on 3-Years available information for the Bone Spring formation and may not be representative of forecasted production or actual volumes.
2. Decline curves are based on an average 10,000ft lateral length. Multiple factors may influence production and decline curves, including but not limited to: lateral length and completion type.

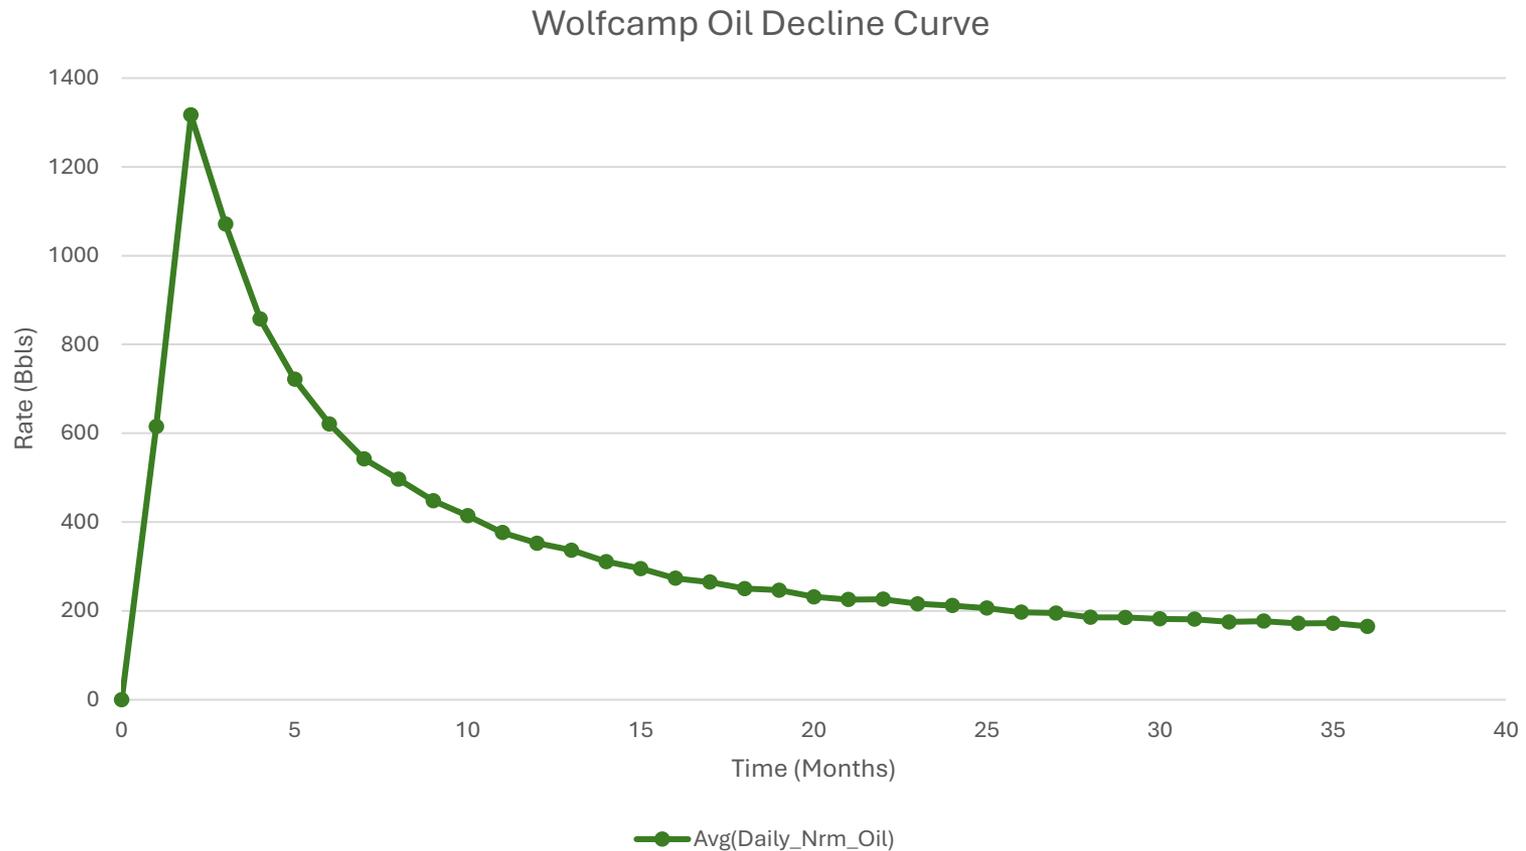


1. Represented curve is generic based on 3-Years available information for the Bone Spring formation and may not be representative of forecasted production or actual volumes.
2. Decline curves are based on an average 10,000ft lateral length. Multiple factors may influence production and decline curves, including but not limited to: lateral length and completion type.

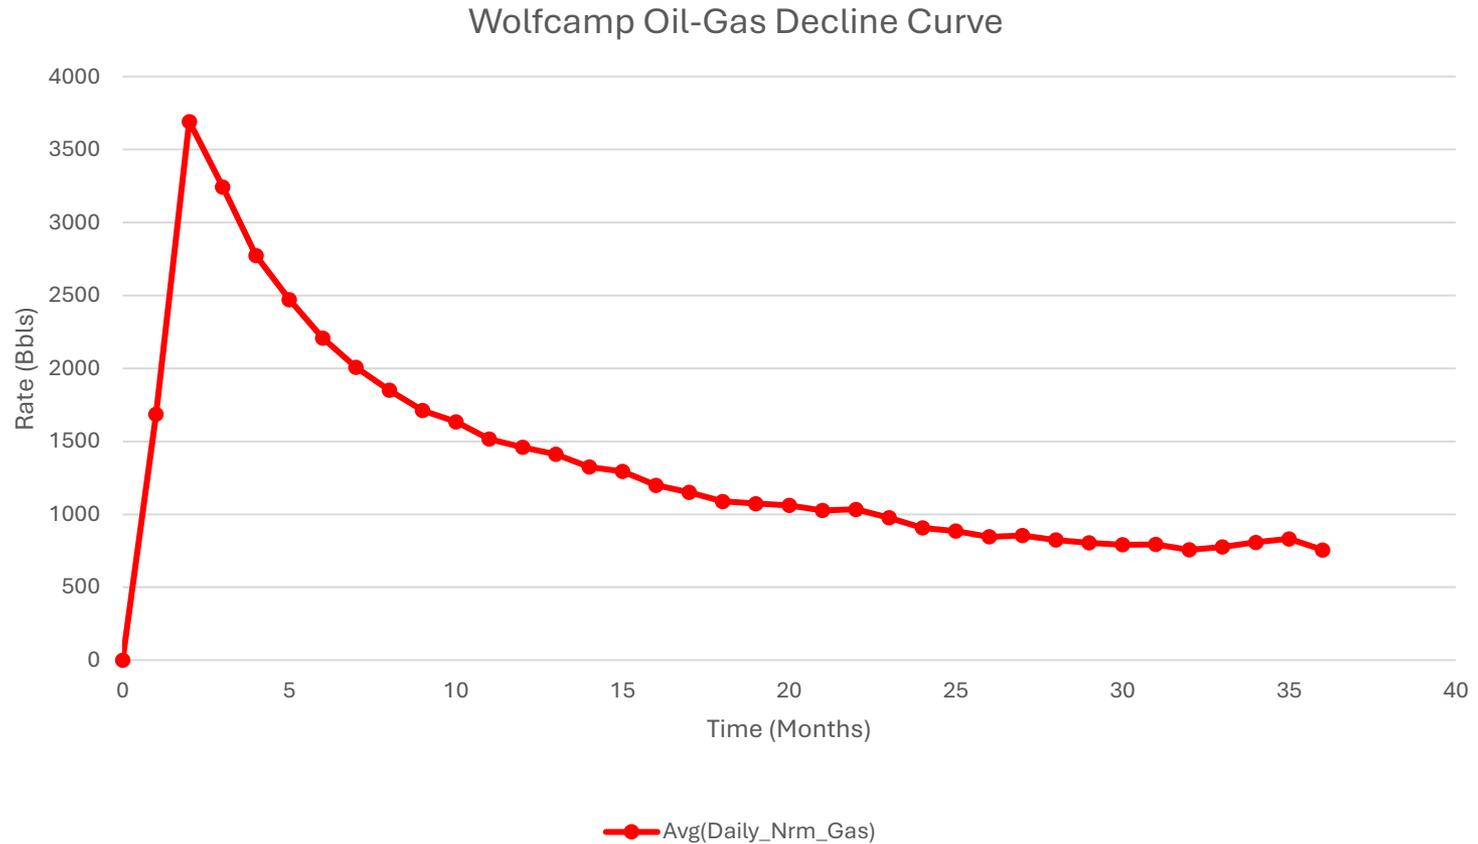


1. Represented curve is generic based on 3-Years available information for the Bone Spring formation and may not be representative of forecasted production or actual volumes.
2. Decline curves are based on an average 10,000ft lateral length. Multiple factors may influence production and decline curves, including but not limited to: lateral length and completion type.

**Permian Resources Offline Cementing Procedure
Surface & Intermediate Casing**


1. Drill hole to Total Depth with Rig and perform wellbore cleanup cycles.
2. Run and casing to Depth.
3. Land casing with mandrel.
4. Circulate 1.5 csg capacity.
5. Flow test – Confirm well is static and floats are holding.
6. Set Annular packoff and pressure test. Test to 5k.
7. Nipple down BOP and install cap flange.
8. Skid rig to next well on pad
9. Remove cap flange (confirm well is static before removal)
 - a) If well is not static use the casing outlet valves to kill well
 - b) Drillers method will be used in well control event
 - c) High pressure return line will be rigged up to lower casing valve and run to choke manifold to control annular pressure
 - d) Kill mud will be circulated once influx is circulated out of hole
 - e) Confirm well is static and remove cap flange to start offline cement operations
10. Install offline cement tool.
11. Rig up cementers.
12. Circulate bottoms up with cement truck
13. Commence planned cement job, take returns through the annulus wellhead valve
14. After plug is bumped confirm floats hold and well is static
15. Rig down cementers and equipment
16. Install night cap with pressure gauge to monitor.

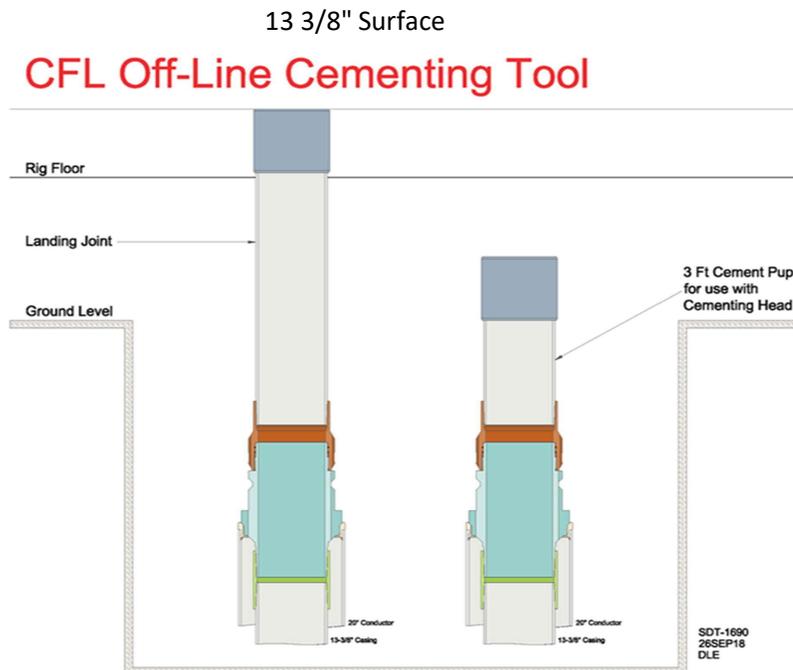


Intermediate

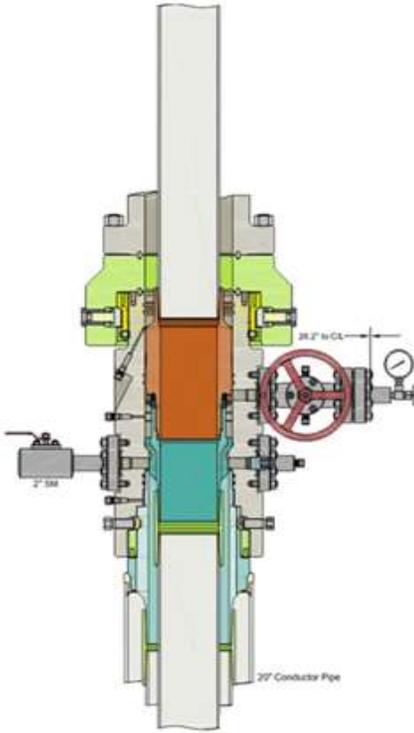

Run 7 5/8" Casing
Land Casing on 7 5/8" Mandrel Hanger
Cement 7 5/8" Casing
Retrieve Running Tool

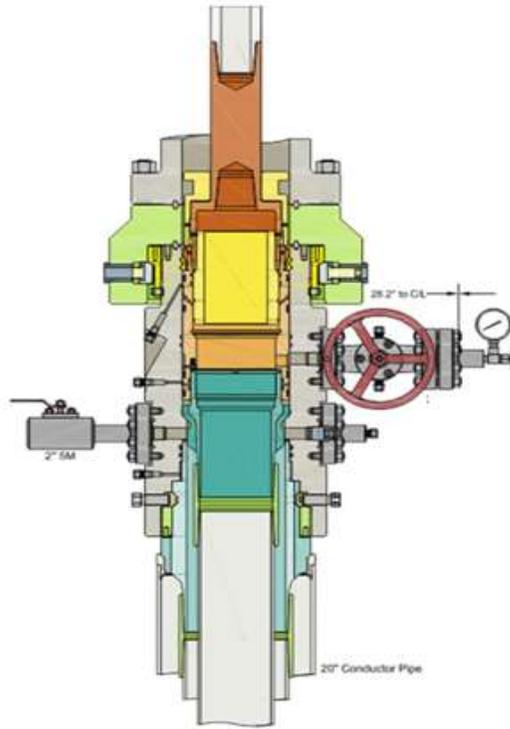

Run 9 5/8" Packoff
Test Upper and Lower Seals
Engage Lockring
Retrieve Running Tool

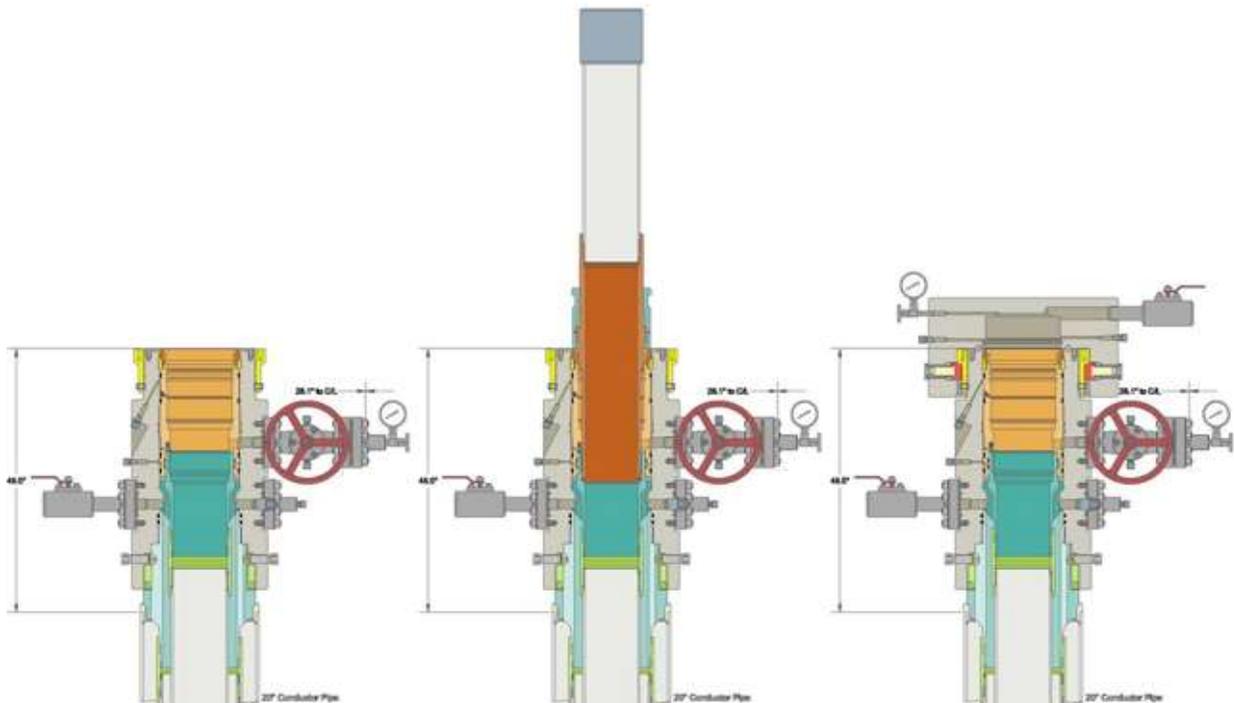



Permian Resources BOP Break Testing Variance Procedure

Subject: Request for a Variance Allowing break Testing of the Blowout Preventer Equipment (BOPE). Permian Resources requests a variance to ONLY test broken pressure seals on the BOPE and function test BOP when skidding a drilling rig between multiple wells on a pad.

Background

Title 43 CFR 3172, Drilling Operations, Sections 6.b.9.iv states that the BOP test must be performed whenever any seal subject to test pressure is broken. The current interpretation of the Bureau of Land Management (BLM) requires a complete BOP test and not just a test of the affected component. 43 CFR 3172.13, Variances from minimum standards states, "An operator may request the authorized officer to approve a variance from any of the minimum standards prescribed in §§ 3172.6 through 3172.12. All such requests shall be submitted in writing to the appropriate authorized officer and provide information as to the circumstances which warrant approval of the variance(s) requested and the proposed alternative methods by which the related minimum standard(s) are to be satisfied. The authorized officer, after considering all relevant factors, if appropriate, may approve the requested variance(s) if it is determined that the proposed alternative(s) meet or exceed the objectives of the applicable minimum standard(s)." Permian Resources feels the break testing the BOPE is such a situation. Therefore, as per 43 CFR 3172.13, Permian Resources submits this request for the variance.

Supporting Documentation

The language used in 43 CFR 3172 became effective on December 19, 1988 and has remained the standard for regulating BLM onshore drilling operations for over 30 years. During this time, there have been significant changes in drilling technology. The BLM continues to use the variance request process to allow for the use of modern technology and acceptable engineering practices that have arisen since 43 CFR 3172 was originally released. The Permian Resources drilling rig fleet has many modern upgrades that allow the intact BOP stack to be moved between well slots on a multi-well pad, as well as, wellhead designs that incorporate quick connects facilitating release of the BOP from the wellhead without breaking any BOP stack components apart. These technologies have been used extensively offshore, and other regulators, API, and many operators around the world have endorsed break testing as safe and reliable.

Figure 1: Winch System attached to BOP Stack

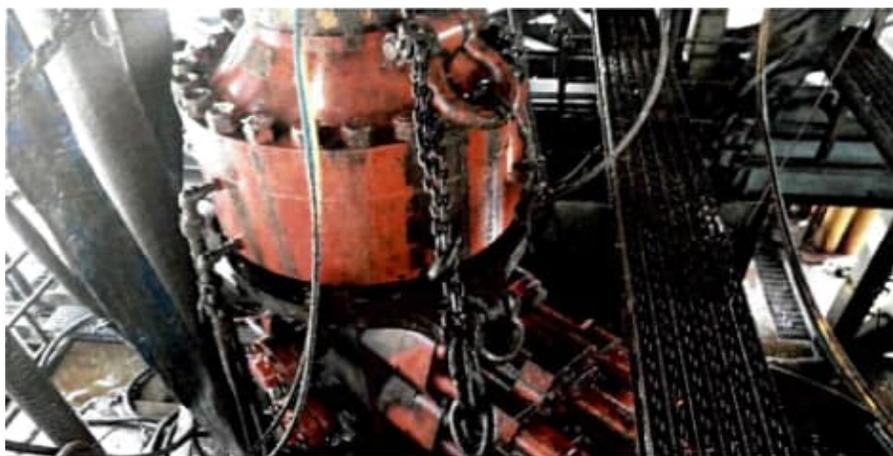


Figure 2: BOP Winch System



American Petroleum Institute (API) standards, specification and recommended practices are considered the industry standard and are consistently utilized and referenced by the industry. 43 CFR 3172 recognizes API recommended Practices (RP) 53 in its original development. API Standard 53, Well Control Equipment Systems for Drilling Wells (Fifth Edition, December 2018, Annex C, Table C.4) recognizes break testing as an acceptable practice. Specifically, API Standard 53, Section 5.3.7.1 states "A pressure test of the pressure containing component shall be performed following the disconnection or repair, limited to the affected component." See Table C.4 below for reference.

62		API STANDARD 53	
Table C.4—Initial Pressure Testing, Surface BOP Stacks			
Component to be Pressure Tested	Pressure Test—Low Pressure ^a psig (MPa)	Pressure Test—High Pressure ^{ac}	
		Change Out of Component, Elastomer, or Ring Gasket	No Change Out of Component, Elastomer, or Ring Gasket
Annular preventer ^b	250 to 350 (1.72 to 2.41)	RWP of annular preventer	MASP or 70% annular RWP, whichever is lower.
Fixed pipe, variable bore, blind, and BSR preventers ^{bc}	250 to 350 (1.72 to 2.41)	RWP of ram preventer or wellhead system, whichever is lower	ITP
Choke and kill line and BOP side outlet valves below ram preventers (both sides)	250 to 350 (1.72 to 2.41)	RWP of side outlet valve or wellhead system, whichever is lower	ITP
Choke manifold—upstream of chokes ^a	250 to 350 (1.72 to 2.41)	RWP of ram preventers or wellhead system, whichever is lower	ITP
Choke manifold—downstream of chokes ^a	250 to 350 (1.72 to 2.41)	RWP of valve(s), line(s), or MASP for the well program, whichever is lower	
Kelly, kelly valves, drill pipe safety valves, IBOPs	250 to 350 (1.72 to 2.41)	MASP for the well program	

^a Pressure test evaluation periods shall be a minimum of five minutes. No visible leaks. The pressure shall remain stable during the evaluation period. The pressure shall not decrease below the intended test pressure.

^b Annular(s) and VBR(s) shall be pressure tested on the largest and smallest OD drill pipe to be used in well program.

^c For pad drilling operations, moving from one wellhead to another within the 21 days, pressure testing is required for pressure-containing and pressure-controlling connections when the integrity of a pressure seal is broken.

^d For surface offshore operations, the ram BOPs shall be pressure tested with the ram locks engaged and the closing and locking pressure vented during the initial test. For land operations, the ram BOPs shall be pressure tested with the ram locks engaged and the closing and locking pressure vented at commissioning and annually.

^e Adjustable chokes are not required to be full sealing devices. Pressure testing against a closed choke is not required.

The Bureau of Safety and Environmental Enforcement (BSEE), Department of Interior, has also utilized the API standards, specification and best practices in the development of its offshore oil and gas regulations and incorporates them by reference within its regulations.


Break testing has been approved by the BLM in the past with other operators based on the detailed information provided in this document.

Permian Resources feels break testing and our current procedures meet the intent of 43 CFR 3172 and often exceed it. There has been no evidence that break testing results in more components failing than seen on full BOP tests. Permian Resources internal standards require complete BOPE tests more often than that of 43 CFR 3172 (every 21 days). In addition to function testing the annular, pipe rams and blind rams after each BOP nipple up, Permian Resources performs a choke drill with the rig crew prior to drilling out every casing shoe. This is additional training for the rig crew that exceeds the requirements of 43 CFR 3172.

Procedures

- 1) Permian Resources will use this document for our break testing plan for New Mexico Delaware Basin. The summary below will be referenced in the APD or Sundry Notice and receive approval prior to implementing this variance.
- 2) Permian Resources will perform BOP break testing on multi-wells pads where multiple intermediate sections can be drilled and cased within the 21-day BOP test window.
 - a) A full BOP test will be conducted on the first well on the pad.
 - b) The first intermediate hole section drilled on the pad will be the deepest. All the remaining hole sections will be the same formation depth or shallower.
 - c) A full BOP test will be required if the intermediate hole section being drilled has a MASP over 5M.
 - d) A full BOP test will be required prior to drilling any production hole.
- 3) After performing a complete BOP test on the first well, the intermediate hole section will be drilled and cased, two breaks would be made on the BOP equipment.
 - a) Between the HCV valve and choke line connection
 - b) Between the BOP quick connect and the wellhead
- 4) The BOP is then lifted and removed from the wellhead by a hydraulic system.
- 5) After skidding to the next well, the BOP is moved to the wellhead by the same hydraulic system and installed.
- 6) The connections mentioned in 3a and 3b will then be reconnected.
- 7) Install test plug into the wellhead using test joint or drill pipe.
- 8) A shell test is performed against the upper pipe rams testing the two breaks.
- 9) The shell test will consist of a 250 psi low test and a high test to the value submitted in the APD or Sundry (e.g. 5,000 psi or 10,000psi).
- 10) Function tests will be performed on the following components: lower pipe rams, blind rams, and annular.
- 11) For a multi-well pad the same two breaks on the BOP would be made and on the next wells and steps 4 through 10 would be repeated.
- 12) A second break test would only be done if the intermediate hole section being drilled could not be completed within the 21 day BOP test window.

Note: Picture below highlights BOP components that will be tested during batch operations

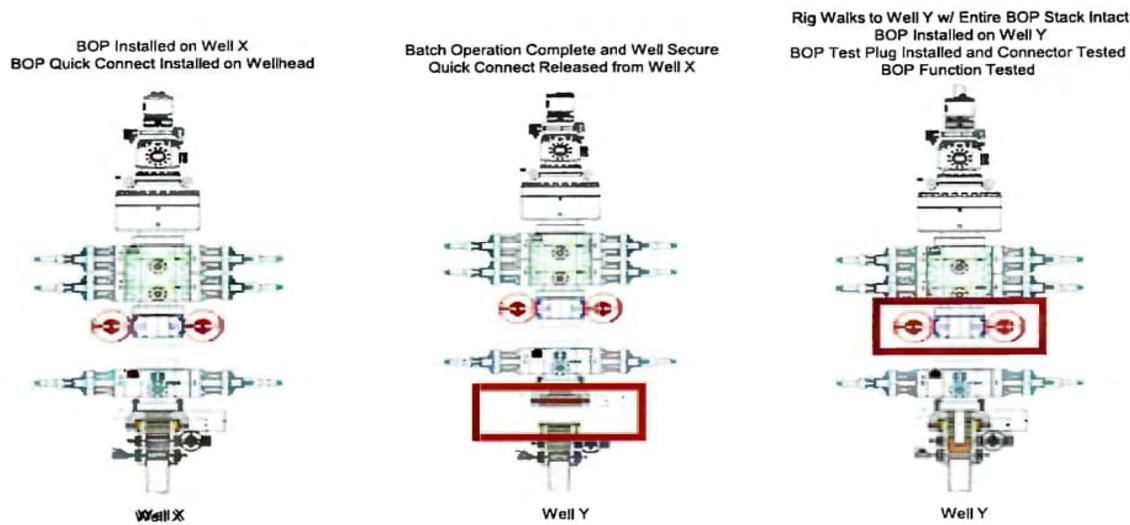

Summary

A variance is requested to ONLY test broken pressure seals on the BOP equipment when moving from wellhead to wellhead which is in compliance with API Standard 53. API Standard 53 states, that for pad drilling operations, moving from one wellhead to another within 21 days, pressure testing is required for pressure-containing and pressure-controlling connections when the integrity of a pressure seal is broken.


The BOP will be secured by a hydraulic carrier or cradle. The BLM will be contacted if a Well Control event occurs prior to the commencement of a BOPE Break Testing operation.

Based on public data and the supporting documentation submitted herein to the BLM, we will request permission to ONLY retest broken pressure seals if the following conditions are met:

- 1) After a full BOP test is conducted on the first well on the pad.
- 2) The first intermediate hole section drilled on the pad will be the deepest. All the remaining hole sections will be the same depth or shallower.
- 3) A full BOP test will be required if the intermediate hole section being drilled has a MASP over 5M.
- 4) A full BOP test will be required prior to drilling the production hole.

Only **ONE** test will occur during each break test procedure.

All valves in red including the upper pipe rams will be shut to test the broken connections.
** Each valve on choke manifold will alternate being tested against during each rig skid.

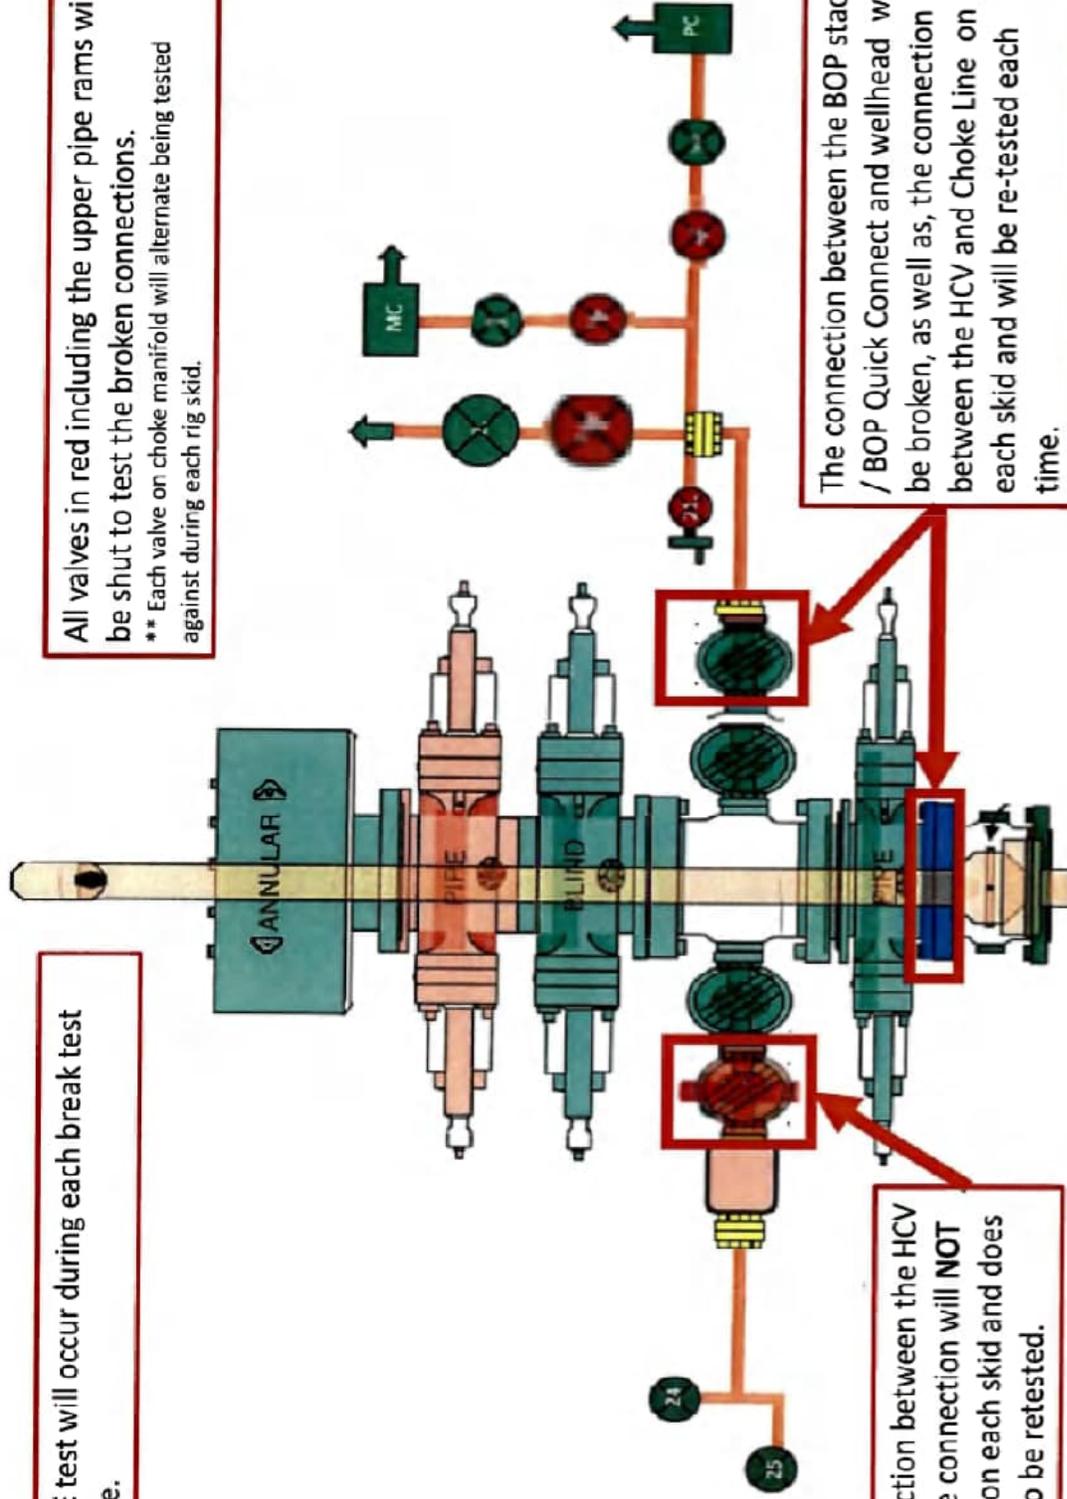

The connection between the HCV and kill line connection will **NOT** be broken on each skid and does not need to be retested.

The connection between the BOP stack / BOP Quick Connect and wellhead will be broken, as well as, the connection between the HCV and Choke Line on each skid and will be re-tested each time.



ContiTech Fluid Technology

ContiTech Oil & Marine Corp. # 11535 Brittmoores Park Dr., Houston, TX 77041-6916 USA		Packing list / Delivery note	
CONSIGNEE / Ship-to address: HELMERICH & PAYNE INT'L DRILLING CO ATTN: FLEX RIG WHSE - B-BAY 210 MAGNOLIA DRIVE GALENA PARK TX 77547		Document No. 71461553 Document Date 28.01.2022	Customer Number 11697 Customer VAT No. Supplier Number Purchase Order No. 740362040 Purchase Order Date 18.01.2022 Sales Order Number 1388153 Sales Order Date 18.01.2022
Buyer: HELMERICH & PAYNE INT'L DRILLING CO 1437 SOUTH BOULDER 74119 TULSA		Unloading Point RAN-No.	
Conditions		Page 1 of 2	
Incoterms	EXW Houston Ex Works	Weights (Gross / Net) Total Gross Weight 2,507.000 LB Total Net Weight 2,507.000 LB	

Item	Material/Description	Quantity	Net Weight	Gross Weight
20	Buyer: Jack Peebles E-mail: Jackie.Peebles@hpinc.com Tel: 832-782-6000 Rig/Whse: HOW 00RECERTIFY Recert of HP Hoses Serial# 67094 Commodity Code: 3" X 35 FT 10K Choke & Kill Hoses API 16C End 1: 4 - 1/16" 10Kpsi API Spec 6A Type 6BX Flange End 2: 4 - 1/16" 10Kpsi API Spec 6A Type 6BX Flange c/w BX155 ring groove each end Standard: API Spec 16C - Monogrammed Working Pressure: 10,000psi Test Pressure: 15,000psi Inspection & Certification includes: External inspection of the hose & couplings Internal boroscopic inspection of hose liner Hydrostatic pressure test of hose assembly Repair of any external damage to hose body and end connections (limited to minor repairs). Clean & protect end connections Inspection Report Disposal of hose assembly if hose fails inspection and recertification process. Please Flush Hoses before sending them to our Facility.	1 PC	2,507.000 LB	2,507.000 LB

88000240
 (1106-01-0/01)
 2-9-22

ContiTech Rubber Industrial Kft.
 H-6728 Szeged Budapesti út 10.
 P. O. Box 152 Szeged H-6701
 Phone: (62)566-700, Fax: (62)566-713
 Tax Number: 11087209-2-06
 EU Community VAT: HU11087209
 Registration No.: Cg. 0609-002502
 Registry Court: Csongrád Megyei Cégbíróság

COMMERZBANK ZRT. (HUF)
 H-1054 Budapest, Széchenyi rakpart 8.
 H-1245 Budapest P.O. Box 1070
 Account No.: 14220108-26830003
 IBAN: HU83 1422 0108 2683 0003 0000 0000
 SWIFT: COBA HU HXXX

COMMERZBANK AG Hannover (EUR)
 30159 Hannover, Theaterstr. 11-12.
 Account No.: 3 066 156 00
 Sort Code: 250 400 66
 BIC: COBADEFF250
 IBAN: DE41250400660306615600

Record Rotary Hose sleeve number on the CBC Made Hose List!!!!!!!!!!!!!!!!!!!!!!!!!!!!!!!!!!!!



Hydrostatic Test Certificate

ContiTech

Certificate Number H100122	COM Order Reference 1388153	Customer Name & Address HELMERICH & PAYNE DRILLING CO 1434 SOUTH BOULDER AVE TULSA, OK 74119 USA	
Customer Purchase Order No: 740362040			
Project:			
Test Center Address ContiTech Oil & Marine Corp. 11535 Brittmoore Park Drive Houston, TX 77041 USA	Accepted by COM Inspection Signed: Gerson Mejia-Lazo Date: 02/09/22	Accepted by Client Inspection	


We certify that the goods detailed hereon have been inspected as described below by our Quality Management System, and to the best of our knowledge are found to conform the requirements of the above referenced purchase order as issued to ContiTech Oil & Marine Corporation.

Item	Part No.	Description	Qty	Serial Number	Work. Press. (psi)	Test Press. (psi)	Test Time (minutes)
------	----------	-------------	-----	---------------	--------------------	-------------------	---------------------

20	RECERTIFICATION	3" ID 10K Choke and Kill Hose x 35ft OAL	1	67094	10,000	15,000	60
----	-----------------	--	---	-------	--------	--------	----

Record Information	
Start Time	1/27/2022 13:21:21
End Time	1/27/2022 14:38:28
Interval	00:01:00
Number	78
MaxValue	15849
MinValue	-3
AvgValue	14240
RecordName	67094-sh
RecordNumber	199

Gauge Information	
Model	ADT680
SN	21817380014
Range	(0-40000)psi
Unit	psi

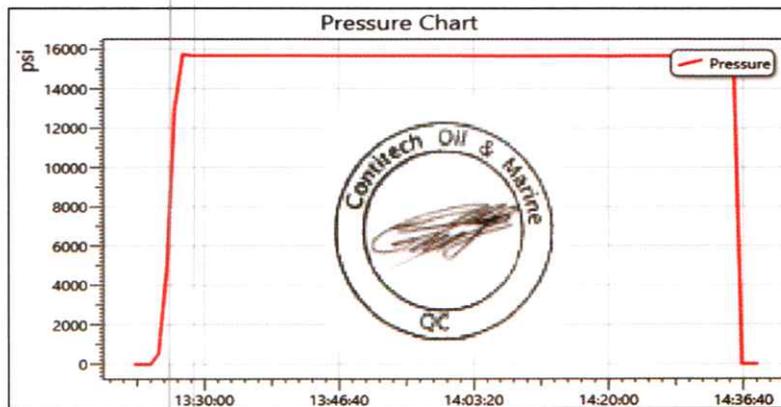

Permian Resources Multi-Well Pad Batch Drilling Procedure

Surface Casing - PR intends to Batch set all surface casing to a depth approved in the APD. Surface Holes will be batch drilled by a rig. Appropriate notifications will be made prior to spudding the well, running and cementing casing and prior to skidding to the rig to the next well on pad.

1. Drill Surface hole to Approved Depth with Rig and perform wellbore cleanup cycles. Trip out and rack back drilling BHA.
2. Run and land planned surface casing see Illustration 1-1 Below to depth approved in APD.
3. Set packoff and test to 5k psi
4. Offline Cement
5. Install wellhead with pressure gauge and nightcap. Nightcap is shown on final wellhead Stack up Illustration #2-2.
6. Skid Rig to adjacent well to drill Surface hole.
7. Surface casing test will be performed by the rig in order to allow ample time for Cement to develop 500psi compressive strength. Casing test to 0.22 psi/ft or 1500 psi whichever is greater - not to exceed 70% casing burst.

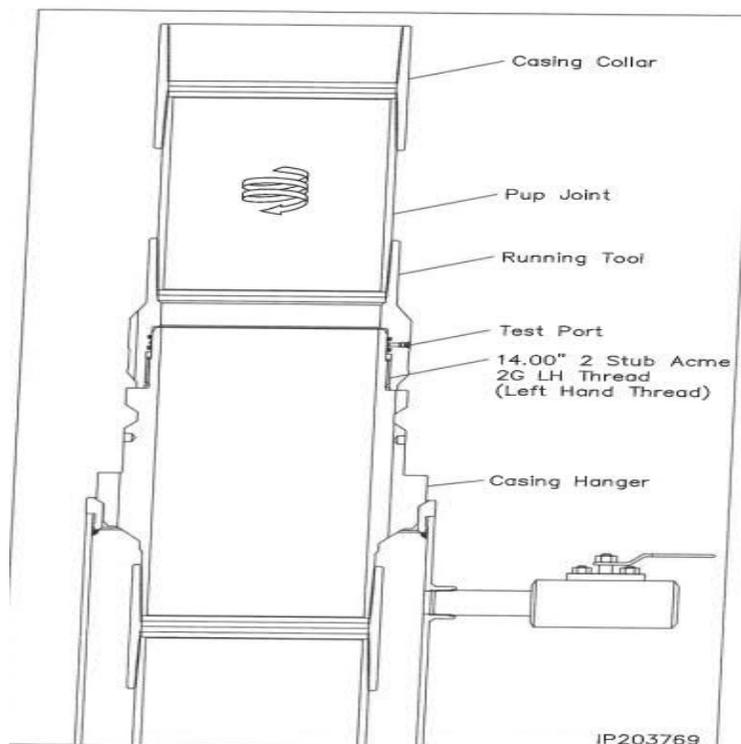


Illustration 1-1

Intermediate Casing – PR intends to Batch set all intermediate casing strings to a depth approved in the APD. Intermediate Holes will be batch drilled by the rig. Appropriate notifications will be made prior to testing BOPE, and prior to running/cementing all casing strings.

1. Rig will remove the nightcap and install and test BOPE.
2. Test Surface casing per COA WOC timing (.22 psi/ft or 1500 psi whichever is greater) - not to exceed 70% casing burst. Cement must have achieved 500psi compressive strength prior to test.
3. Install wear bushing then drill out surface casing shoe-track plus 20' and conduct FIT to minimum of the MW equivalent anticipated to control the formation pressure to the next casing point.
4. Drill Intermediate hole to approved casing point. Trip out of hole with BHA to run Casing.
5. Remove wear bushing then run and land Intermediate Casing with mandrel hanger in wellhead.
6. Cement casing to surface with floats holding.
7. Washout stack then run wash tool in wellhead and wash hanger and pack-off setting area.
8. Install pack-off and test void to 5,000 psi for 15 minutes. Nightcap shown on final wellhead stack up illustration 2-2 on page 3.
9. Test casing per COA WOC timing (.22 psi/ft or 1500 psi whichever is greater) - not to exceed 70% casing burst. Cement must have achieved 500psi compressive strength prior to test.
10. Install nightcap – skid rig to adjacent well to drill Intermediate hole.

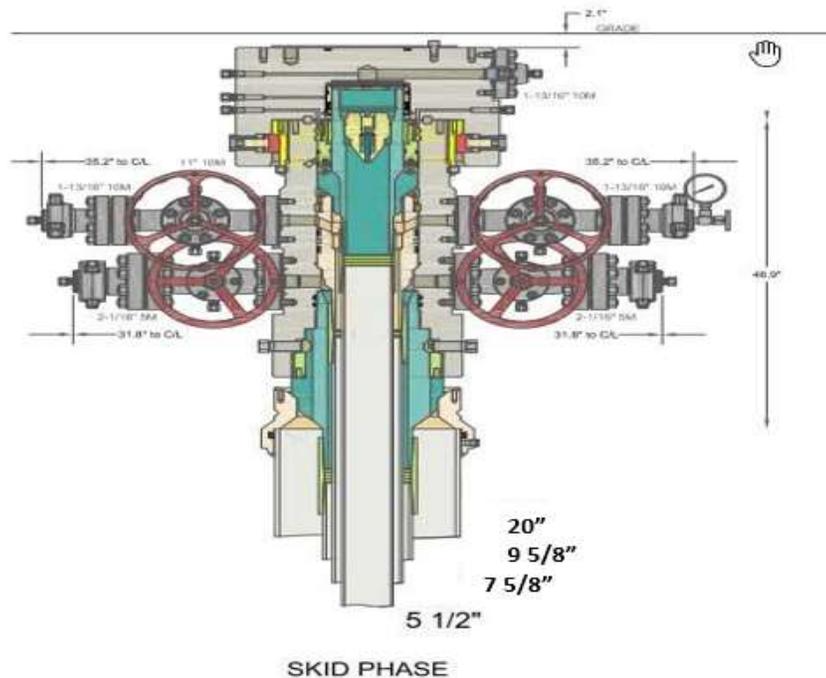



Illustration 2-2

Production Casing – PR intends to Batch set all Production casings with Rig. Appropriate notifications will be made prior Testing BOPE, and prior to running/cementing all casing strings.


1. Drilling Rig will remove the nightcap and install and test BOPE.
2. Install wear bushing then drill Intermediate shoe-track plus 20' and conduct FIT to minimum MW equivalent to control the formation pressure to TD of well.
3. Drill Vertical hole to KOP – Trip out for Curve BHA.
4. Drill Curve, landing in production interval – Trip for Lateral BHA.
5. Drill Lateral / Production hole to Permitted BHL, perform cleanup cycles and trip out to run Production Casing.
6. Remove wear bushing then run Production casing to TD landing casing mandrel in wellhead.
7. Cement Production string with floats holding.
8. Run in with wash tool and wash wellhead area – install pack-off and test void to 5,000psi for 15 minutes.
9. Install BPV in Production mandrel hanger – Nipple down BOPE and install nightcap.
10. Test nightcap void to 5,000 psi for 30 minutes per illustration 2-2
11. Skid rig to adjacent well on pad to drill production hole.

**Permian Resources Offline Cementing Procedure
Surface & Intermediate Casing**


1. Drill hole to Total Depth with Rig and perform wellbore cleanup cycles.
2. Run and casing to Depth.
3. Land casing with mandrel.
4. Circulate 1.5 csg capacity.
5. Flow test – Confirm well is static and floats are holding.
6. Set Annular packoff and pressure test. Test to 5k.
7. Nipple down BOP and install cap flange.
8. Skid rig to next well on pad
9. Remove cap flange (confirm well is static before removal)
 - a) If well is not static use the casing outlet valves to kill well
 - b) Drillers method will be used in well control event
 - c) High pressure return line will be rigged up to lower casing valve and run to choke manifold to control annular pressure
 - d) Kill mud will be circulated once influx is circulated out of hole
 - e) Confirm well is static and remove cap flange to start offline cement operations
10. Install offline cement tool.
11. Rig up cementers.
12. Circulate bottoms up with cement truck
13. Commence planned cement job, take returns through the annulus wellhead valve
14. After plug is bumped confirm floats hold and well is static
15. Rig down cementers and equipment
16. Install night cap with pressure gauge to monitor.

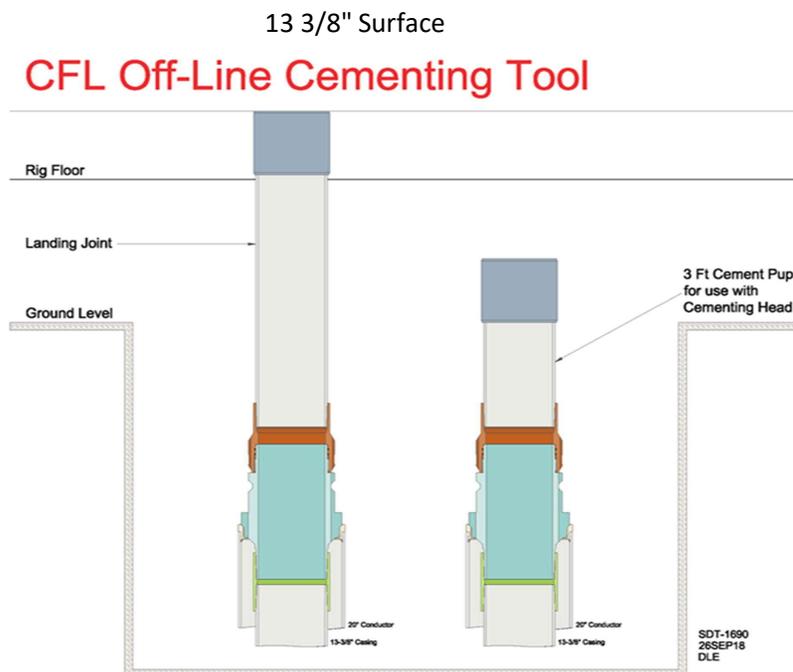


Intermediate

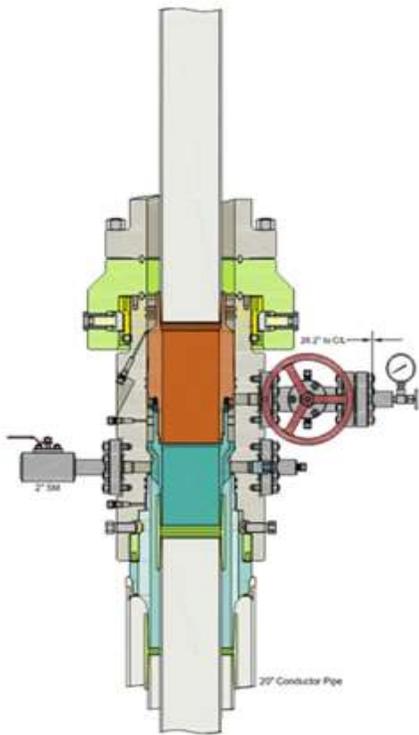


Run 7 5/8" Casing
Land Casing on 7 5/8" Mandrel Hanger
Cement 7 5/8" Casing
Retrieve Running Tool

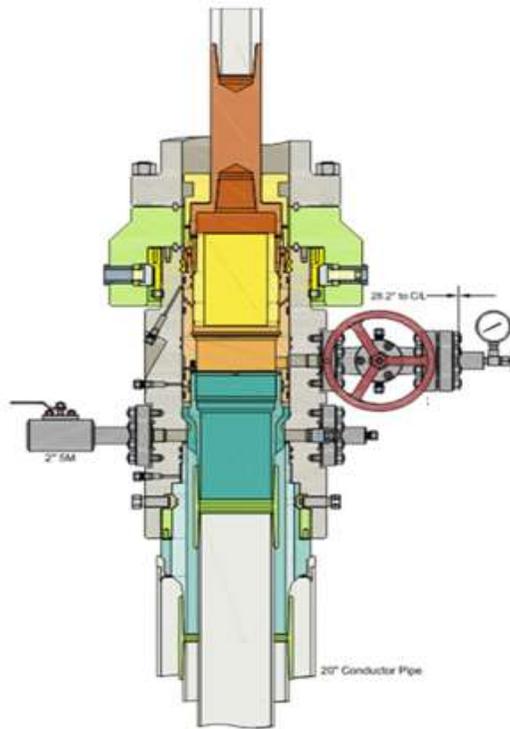

Run 9 5/8" Packoff
Test Upper and Lower Seals
Engage Lockring
Retrieve Running Tool

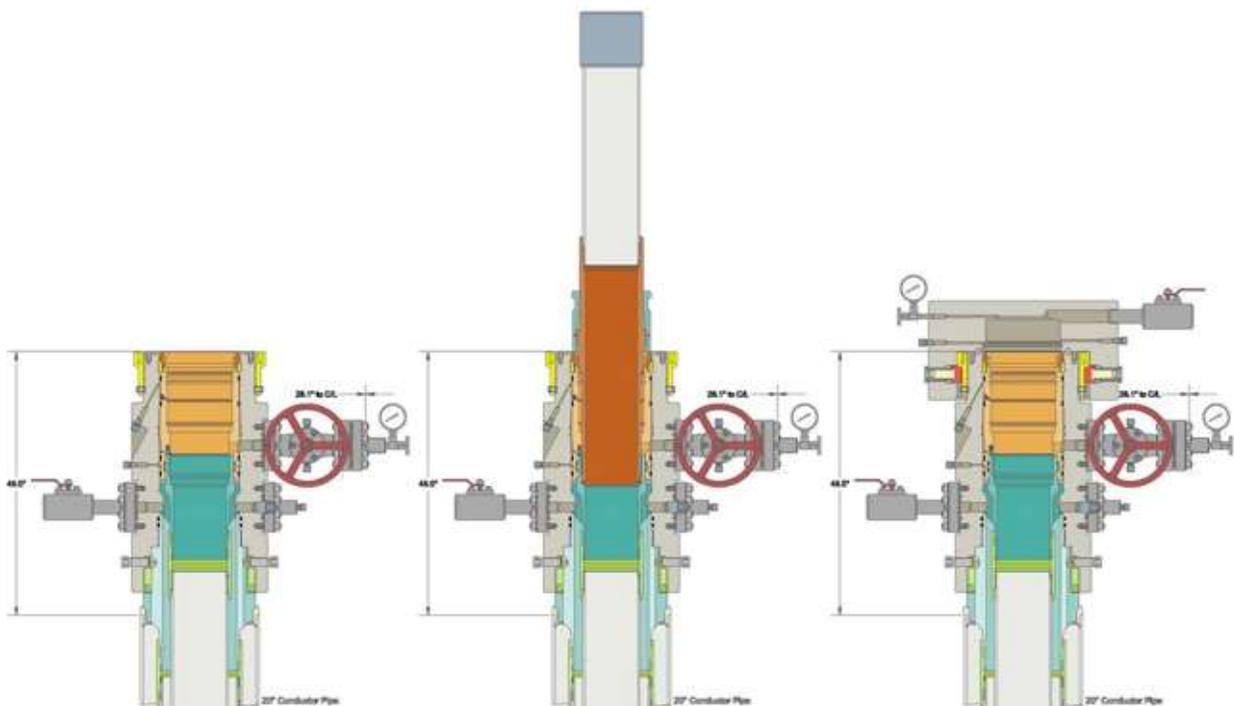



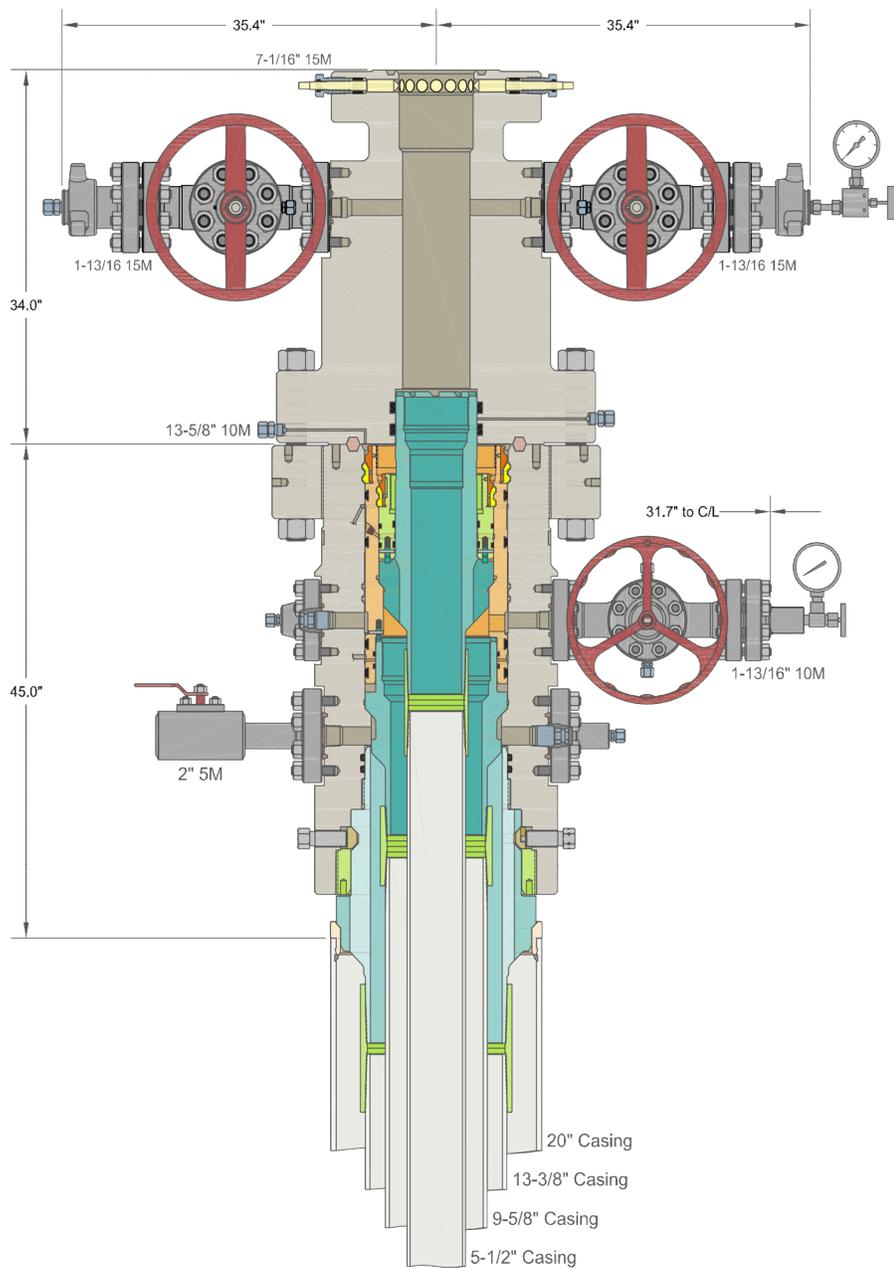

INFORMATION CONTAINED HEREIN IS THE PROPERTY OF CACTUS WELLHEAD, LLC. REPRODUCTION, DISCLOSURE, OR USE THEREOF IS PERMISSIBLE ONLY AS PROVIDED BY CONTRACT OR AS EXPRESSLY AUTHORIZED BY CACTUS WELLHEAD, LLC.

ALL DIMENSIONS APPROXIMATE

CACTUS WELLHEAD LLC

CENTENNIAL RESOURCE DEVELOPMENT
LEE CO, NM

20" x 13-3/8" x 9-5/8" x 5-1/2" 10M MBU-3T-CFL-R-DBLO System
With 13-5/8" 10M x 7-1/16" 15M CTH-DBLHPS Tubing Head,
20" Landing Ring & Pin Down Mandrel Casing Hangers

DRAWN	DLE	10JUN20
APPRV		

DRAWING NO. HBE0000338



U.S. Department of the Interior
BUREAU OF LAND MANAGEMENT

SUPO Data Report

11/21/2025

APD ID: 10400106880

Submission Date: 09/08/2025

Highlighted data reflects the most recent changes

Operator Name: PERMIAN RESOURCES OPERATING LLC

Well Name: DREAMCATCHER FED COM

Well Number: 134H

Show Final Text

Well Type: OIL WELL

Well Work Type: Drill

Section 1 - Existing Roads

Will existing roads be used? YES

Existing Road Map:

Dreamcatcher_Fed_Com_Existing_Road_20250826123933.pdf

Dreamcatcher_Fed_Com_Existing_Road_20251005165855.pdf

Existing Road Purpose: ACCESS,FLUID TRANSPORT

Row(s) Exist? NO

ROW ID(s)

ID:

Do the existing roads need to be improved? YES

Existing Road Improvement Description: The access road will be constructed and maintained as necessary to prevent soil erosion and accommodate all-weather traffic. The road will be crowned and ditched with water turnouts installed as necessary to provide for proper drainage along with access road route.

Existing Road Improvement Attachment:

Section 2 - New or Reconstructed Access Roads

Will new roads be needed? YES

New Road Map:

Dreamcatcher_Fed_Com_Road_20250826124008.pdf

Dreamcatcher_Fed_Com_Road_20251005165921.pdf

New road type: RESOURCE

Length: 3302.2 Feet

Width (ft.): 30

Max slope (%): 2

Max grade (%): 3

Army Corp of Engineers (ACOE) permit required? N

ACOE Permit Number(s):

New road travel width: 20

New road access erosion control: The access road will be constructed and maintained as necessary to prevent soil erosion and accommodate all-weather traffic. The road will be crowned and ditched with water turnouts installed as necessary to provide for proper drainage along with access road route.

Operator Name: PERMIAN RESOURCES OPERATING LLC

Well Name: DREAMCATCHER FED COM

Well Number: 134H

New road access plan or profile prepared? N

New road access plan

Access road engineering design? N

Access road engineering design

Turnout? N

Access surfacing type: OTHER

Access topsoil source: ONSITE

Access surfacing type description: 6" Rolled & Compacted Caliche

Access onsite topsoil source depth: 6

Offsite topsoil source description:

Onsite topsoil removal process: Approximately 6 inches of topsoil (root zone) will be stripped from the proposed access road prior to any further construction activity. The topsoil that was stripped will be spread along the edge of the road and within the ditch. The topsoil will be seeded with the proper seed mix designated by the BLM.

Access other construction information:

Access miscellaneous information: From the intersection of NM-524 and CR-658 in Carlsbad, New Mexico, move West on NM-524 approximately 1.23 miles, turn right and move North approximately .4 miles. Turn left on CR-427 and move West approximately 1.5 miles. Turn left and move South approximately 112ft to the proposed well pads. Transportation maps identifying existing roads that will be used to access the project area are included from Coosa Surveying marked as, Dreamcatcher Fed Com Existing Access Map.

Number of access turnouts:

Access turnout map:

[Drainage Control](#)

New road drainage crossing: LOW WATER

Drainage Control comments: The access road and associated drainage structures will be constructed and maintained in accordance with road guidelines contained in the joint BLM/USFS publication: Surface Operating Standards for Oil and Gas Exploration and Development, The Gold Book, Fourth Edition and/or BLM Manual Section 9113 concerning road construction standards on projects subject to federal jurisdiction.

Road Drainage Control Structures (DCS) description: The access road and associated drainage structures will be constructed and maintained in accordance with road guidelines contained in the joint BLM/USFS publication: Surface Operating Standards for Oil and Gas Exploration and Development, The Gold Book, Fourth Edition and/or BLM Manual Section 9113 concerning road construction standards on projects subject to federal jurisdiction.

Road Drainage Control Structures (DCS) attachment:

[Access Additional Attachments](#)

[Section 3 - Location of Existing Wells](#)

Existing Wells Map? YES

Existing Well map Attachment:

Dreamcatcher_Fed_Com_1Mile_Map_20250826124140.pdf

Dreamcatcher_Fed_Com_1Mile_Map_20251005165935.pdf

Operator Name: PERMIAN RESOURCES OPERATING LLC

Well Name: DREAMCATCHER FED COM

Well Number: 134H

Section 4 - Location of Existing and/or Proposed Production Facilities

Submit or defer a Proposed Production Facilities plan? SUBMIT

Production Facilities description: Production Facilities. One pad was staked for construction and use as Central Tank Battery (CTB). The Central Tank Battery is the Dreamcatcher Fed CTB. The Dreamcatcher Fed tank battery is approximately 730x562 (9.41 Acres) accounting for cut and fill/slopes and topsoil stockpile, located in the NWSW & NESW Section 4-T22S-R26E NMPM, Eddy County, New Mexico. Centerpoint: 1643FSL & 1258FWL, NWSW-4-22S-26E. Plat of the proposed facility is attached. A 3160-5 sundry notification will be submitted after construction with a site-security diagram and layout of the facility with associated equipment. Buried & Surface Flowlines. In the event the Dreamcatcher Fed Com wells are found productive, thirty-six (36) 22in. or less buried composite flexpipe or steel flowlines with a maximum safety pressure rating of 1400psi (operating pressure: 750 psi) for transport of oil, gas, frac water, gas lift, fuel gas, and produced water are requested to the Dreamcatcher Fed CTB. If Permian Resources decides to run surface lines, eighteen (18) 4in. or less composite flexpipe or steel flowlines with a max. safety psi rating of 750 (op. psi: 125psi) for transport of oil, gas and produced water will be required to the Dreamcatcher Fed CTB. Total Flowline Length: 3044.03ft long by 30ft wide (2.10 acres). Midstream Tie-In. A midstream tie-in is not requested with this project. In the event that a midstream tie-in is necessary, Permian Resources Operating, LLC will file application with the appropriate authorities to construct via right-of-way. Disposal Facilities. Produced water will be hauled from location to a commercial disposal facility as needed. Once wells are drilled and completed, a 3160-5 sundry notification will be submitted to BLM in compliance with Onshore Order 7. Flare. A flare is not requested with this project. The flare will be located on the proposed CTB and submitted on the subsequent facility diagram. Aboveground Structures. All permanent (on site six months or longer) aboveground structures constructed or installed on location and not subject to safety requirements will be painted earth-tone colors such as shale green that reduce the visual impacts of the built environment. Containment Berms. Containment berms will be constructed completely around any production facilities designed to hold fluids. The containment berms will be constructed of compacted subsoil, be sufficiently impervious, hold 1.5 times the capacity of the largest tank and away from cut or fill areas. Electrical. An overhead electric line is proposed as 12,740 volt distribution on wooden monopoles at 247 spans. The line is expected to be 2488.52ft long by 30ft wide (1.71 acres).

Production Facilities map:

- Dreamcatcher_Fed_Com_CTB_20250826124326.pdf
- Dreamcatcher_Fed_Com_FL_20250826124326.pdf
- Dreamcatcher_Fed_Com_OHE_20250826124326.pdf
- Dreamcatcher_Fed_Com_CTB_20251005170000.pdf
- Dreamcatcher_Fed_Com_OHE_20251005170000.pdf
- Dreamcatcher_Fed_Com_FL_20251005170000.pdf

Section 5 - Location and Types of Water Supply

Water Source Table

Operator Name: PERMIAN RESOURCES OPERATING LLC

Well Name: DREAMCATCHER FED COM

Well Number: 134H

Water source type: OTHER

Describe type: Fresh & Recycled Water Water for drilling, completion and dust control will be purchased & supplied by a third party and stored in the Ranger Pit located SESE, Section 22, T20S, R33E, Lea County, New Mexico

Water source use type: DUST CONTROL
SURFACE CASING
INTERMEDIATE/PRODUCTION CASING
STIMULATION

Source latitude:

Source longitude:

Source datum:

City:

Water source permit type: PRIVATE CONTRACT

Water source transport method: TRUCKING
PIPELINE

Source land ownership: PRIVATE

Source transportation land ownership: FEDERAL

Water source volume (barrels): 1950000

Source volume (acre-feet): 251.34153785

Source volume (gal): 81900000

Water source and transportation

Dreamcatcher_Fed_Com_Wtr_20250826124450.pdf

Dreamcatcher_Fed_Com_Wtr_20251005170022.pdf

Water source comments: The well will be drilled using a combination of water mud systems as outlined in the drilling program. The water will be obtained from a 3rd party vendor and hauled to the proposed location by transport truck using the existing and proposed roads depicted in the attached exhibits. No water well will be drilled on the location. Water for drilling, completion and dust control will be purchased from Seven Rivers Water Station located: Water for drilling, completion and dust control will be supplied by Severn Rivers Water Station located at 32.5975633, -104.4213400 to Permian Resources Operating, LLC in Eddy County, NM. If the commercial supplier is unable to provide water for drilling, completion, and dust control, Permian Resources will utilize Bar 5 Ranch existing water station located 32.4725000, -104.2676944 in Eddy County, NM. Anticipated water usage for drilling includes an estimated 50,000 barrels (bbls) of water to drill a horizontal well in a combination of fresh water and brine as detailed in the mud program in the drilling plans. These volumes are calculated for ~1.5 bbls per foot of hole drilled with excess to accommodate any lost circulation or wash out that may occur. Actual water volumes used during operations will depend on the depth of the well, length of horizontal sections, and the losses that may occur during the operation. Temporary water flowlines will be permitted via ROW approval letter and proper grants as-needed based on drilling and completion schedules. Well completion is expected to require approximately 1,950,000 bbls of water per horizontal well. Actual water volumes used during operations will depend on the depth of the well and length of horizontal sections.

New water well? N

Operator Name: PERMIAN RESOURCES OPERATING LLC

Well Name: DREAMCATCHER FED COM

Well Number: 134H

New Water Well Info

Well latitude:

Well Longitude:

Well datum:

Well target aquifer:

Est. depth to top of aquifer(ft):

Est thickness of aquifer:

Aquifer comments:

Aquifer documentation:

Well depth (ft):

Well casing type:

Well casing outside diameter (in.):

Well casing inside diameter (in.):

New water well casing?

Used casing source:

Drilling method:

Drill material:

Grout material:

Grout depth:

Casing length (ft.):

Casing top depth (ft.):

Well Production type:

Completion Method:

Water well additional information:

State appropriation permit:

Additional information attachment:

Section 6 - Construction Materials

Using any construction materials: YES

Construction Materials description: Construction, reclamation, and/or routine maintenance will not be conducted during periods when the soil conditions for construction could lead to impacts to the surrounding environment, or when watershed damage is likely to occur as a result of these activities. Any construction material that may be required for surfacing of the drill pad and access road will be from a contractor having a permitted source of materials within the general area. No construction materials will be removed from federal lands without prior approval from the appropriate surface management agency. All roads and well pads will be constructed of 6 rolled and compacted caliche. Anticipated Caliche Location: a. Pit 1: SESE-Sec 18-T23S-R26E b. Pit 2: NWSW/SWSW-Sec 5-T23S-R26E

Construction Materials source location

Section 7 - Methods for Handling

Waste type: SEWAGE

Waste content description: Human Waste

Amount of waste: 250 gallons

Waste disposal frequency : Weekly

Safe containment description: Portable, self-contained toilets will be provided for human waste disposal. Upon completion of drilling and completion activities, or as required, the toilet holding tanks will be pumped and the contents thereof disposed of in an approved sewage disposal facility. All state and local laws and regulations pertaining to the disposal of human and solid waste will be complied with. This equipment will be properly maintained during the drilling and completion operations and will be removed when all operations are complete.

Safe containmant attachment:

Operator Name: PERMIAN RESOURCES OPERATING LLC

Well Name: DREAMCATCHER FED COM

Well Number: 134H

Waste disposal type: HAUL TO COMMERCIAL FACILITY **Disposal location ownership:** COMMERCIAL FACILITY

Disposal type description:

Disposal location description: A licensed 3rd party contractor to haul and dispose of human waste.

Waste type: GARBAGE

Waste content description: Trash

Amount of waste: 250 pounds

Waste disposal frequency : Weekly

Safe containment description: All garbage, junk and non-flammable waste materials will be contained in a self-contained, portable dumpster or trash cage, to prevent scattering and will be removed and deposited in an approve sanitary landfill. Immediately after drilling all debris and other waste materials on and around the well location not contained in the trash cage will be cleaned up and removed from the location. No potentially adverse materials or substances will be left on the location.

Safe containmant attachment:

Waste disposal type: HAUL TO COMMERCIAL FACILITY **Disposal location ownership:** COMMERCIAL FACILITY

Disposal type description:

Disposal location description: A licensed 3rd party contractor will be used to haul and dispose of garbage.

Waste type: DRILLING

Waste content description: Fluid

Amount of waste: 500 barrels

Waste disposal frequency : One Time Only

Safe containment description: Steel mud boxes

Safe containmant attachment:

Waste disposal type: HAUL TO COMMERCIAL FACILITY **Disposal location ownership:** COMMERCIAL FACILITY

Disposal type description:

Disposal location description: R360 Environmental Solutions 4507 W Carlsbad Hwy, Hobbs, NM 88240

Waste type: DRILLING

Waste content description: Cuttings

Amount of waste: 2100 pounds

Waste disposal frequency : One Time Only

Safe containment description: The well will be drilled utilizing a closed-loop mud system. Drill cuttings will be held in roll-off style mud boxes and taken to a New Mexico Oil Conservation Division (NMOCD) approved disposal site.

Safe containmant attachment:

Waste disposal type: HAUL TO COMMERCIAL FACILITY **Disposal location ownership:** COMMERCIAL FACILITY

Operator Name: PERMIAN RESOURCES OPERATING LLC

Well Name: DREAMCATCHER FED COM

Well Number: 134H

Disposal type description:

Disposal location description: R360 Environmental Solutions 4507 W Carlsbad Hwy, Hobbs, NM 88240

Reserve Pit

Reserve Pit being used? NO

Temporary disposal of produced water into reserve pit? NO

Reserve pit length (ft.) **Reserve pit width (ft.)**

Reserve pit depth (ft.) **Reserve pit volume (cu. yd.)**

Is at least 50% of the reserve pit in cut?

Reserve pit liner

Reserve pit liner specifications and installation description

Cuttings Area

Cuttings Area being used? NO

Are you storing cuttings on location? Y

Description of cuttings location Cuttings: The well will be drilled utilizing a closed-loop mud system. Drill cuttings will be held in roll-off style mud boxes and taken to a New Mexico Oil Conservation Division (NMOCD) approved disposal site. Drilling Fluids: These will be contained in steel mud pits and then taken to a NMOCD approved commercial disposal facility. Produced Fluids: Water produced from the well during completion will be held temporarily in steel tanks and then taken to a NMOCD approved commercial disposal facility. Oil produced during operations will be stored in tanks until sold.

Cuttings area length (ft.) **Cuttings area width (ft.)**

Cuttings area depth (ft.) **Cuttings area volume (cu. yd.)**

Is at least 50% of the cuttings area in cut?

Cuttings area liner

Cuttings area liner specifications and installation description

Section 8 - Ancillary

Are you requesting any Ancillary Facilities?: N

Ancillary Facilities

Comments:

Operator Name: PERMIAN RESOURCES OPERATING LLC

Well Name: DREAMCATCHER FED COM

Well Number: 134H

Section 9 - Well Site

Well Site Layout Diagram:

- Dreamcatcher_Fed_Com_RL_South_20250907145818.pdf
- Dreamcatcher_Fed_Com_CF_South_20250907145819.pdf
- Dreamcatcher_Fed_Com_WSL_South_20250907145820.pdf
- Dreamcatcher_Fed_Com_RL_South_20251005170057.pdf
- Dreamcatcher_Fed_Com_CF_South_20251005170058.pdf
- Dreamcatcher_Fed_Com_WSL_South_20251005170059.pdf

Comments: There are two (2) multi-well pads requested for the Dreamcatcher Fed Com anticipated project. The proposed pads will allow enough space for cuts and fills, topsoil storage, and storm water control and sizes are approximations based on these needs. Interim reclamation of these pads is anticipated after the drilling and completion of all wells on the pad. The well site layout for all pads is attached. 1. North Pad: 840ft x 640ft (12.34 Acres), Topsoil: 50 East Centerpoint: 691FNL & 1826FWL, Lot 3-Sec.4-T22S-R26E 2. South Pad: 675ft x 568ft (8.80 Acres), Topsoil: 50 West (CTB Side) Centerpoint: 1643FSL & 1961FWL, NESW-Sec.4-T22S-R26E Pad is directly adjacent/shared with proposed Dreamcatcher Fed CTB

Section 10 - Plans for Surface

Type of disturbance: New Surface Disturbance

Multiple Well Pad Name: Dreamcatcher South Pad

Multiple Well Pad Number: 1

Recontouring

- Dreamcatcher_Fed_Com_IR_North_20250826125454.pdf
- Dreamcatcher_Fed_Com_IR_South_20250826125455.pdf
- Dreamcatcher_Fed_Com_IR_North_20251005170246.pdf
- Dreamcatcher_Fed_Com_IR_South_20251005170247.pdf

Drainage/Erosion control construction: Initial seedbed preparation will consist of recontouring to the appropriate interim or final reclamation standard. All compacted areas to be seeded will be ripped to a minimum depth of 18 inches with a minimum furrow spacing of 2 feet, followed by recontouring the surface and then evenly spreading the stockpiled topsoil. Prior to seeding, the seedbed will be scarified to a depth of no less than 4-6 inches.

Drainage/Erosion control reclamation: Erosion features are equal to or less than surrounding area and erosion control is sufficient so that water naturally infiltrates into the soil and gulying, headcutting, slumping, and deep or excessive rills (greater than 3 inches) are not observed.

Well pad proposed disturbance (acres): 21.14	Well pad interim reclamation (acres): 7.02	Well pad long term disturbance (acres): 14.12
Road proposed disturbance (acres): 2.27	Road interim reclamation (acres): 0	Road long term disturbance (acres): 2.27
Powerline proposed disturbance (acres): 1.71	Powerline interim reclamation (acres): 0	Powerline long term disturbance (acres): 1.71
Pipeline proposed disturbance (acres): 2.1	Pipeline interim reclamation (acres): 2.1	Pipeline long term disturbance (acres): 0
Other proposed disturbance (acres): 9.41	Other interim reclamation (acres): 0	Other long term disturbance (acres): 9.41
Total proposed disturbance: 36.63	Total interim reclamation: 9.12	Total long term disturbance: 27.51

Disturbance Comments:

Operator Name: PERMIAN RESOURCES OPERATING LLC

Well Name: DREAMCATCHER FED COM

Well Number: 134H

Reconstruction method: The original stock piled topsoil will be spread over the areas being reclaimed and the original landform will be restored for all disturbed areas including well pads, production facilities, roads, pipelines, and utility corridors as close as possible to the original topography. The location will then be ripped and seeded.

Topsoil redistribution: The original stock piled topsoil will be spread over the areas being reclaimed and the original landform will be restored for all disturbed areas including well pads, production facilities, roads, pipelines, and utility corridors as close as possible to the original topography. The location will then be ripped and seeded.

Soil treatment: A self-sustaining, vigorous, diverse, native (or otherwise approved) plant community will be established on the site with a density sufficient to control erosion and invasion by non-native plants and to re-establish wildlife habitat or forage production. At a minimum, the established plant community will consist of species included in the seed mix and/or desirable species occurring in the surrounding natural vegetation.

Existing Vegetation at the well pad: Soils are classified as Reeves soils. These soils are associated with the loamy ecological site which typically supports black and blue grama and tobosa grasslands with an even distribution of yucca, mesquite, American tarbush, cholla, and creosote.

Existing Vegetation at the well pad

Existing Vegetation Community at the road: Soils are classified as Reeves soils. These soils are associated with the loamy ecological site which typically supports black and blue grama and tobosa grasslands with an even distribution of yucca, mesquite, American tarbush, cholla, and creosote.

Existing Vegetation Community at the road

Existing Vegetation Community at the pipeline: Soils are classified as Reeves soils. These soils are associated with the loamy ecological site which typically supports black and blue grama and tobosa grasslands with an even distribution of yucca, mesquite, American tarbush, cholla, and creosote.

Existing Vegetation Community at the pipeline

Existing Vegetation Community at other disturbances: Soils are classified as Reeves soils. These soils are associated with the loamy ecological site which typically supports black and blue grama and tobosa grasslands with an even distribution of yucca, mesquite, American tarbush, cholla, and creosote.

Existing Vegetation Community at other disturbances

Non native seed used? N

Non native seed description:

Seedling transplant description:

Will seedlings be transplanted for this project? N

Seedling transplant description attachment:

Will seed be harvested for use in site reclamation? N

Seed harvest description:

Seed harvest description attachment:

Operator Name: PERMIAN RESOURCES OPERATING LLC

Well Name: DREAMCATCHER FED COM

Well Number: 134H

Seed

Seed Table

Seed Summary

Total pounds/Acre:

Seed Type

Pounds/Acre

Seed reclamation

Operator Contact/Responsible Official

First Name:

Last Name:

Phone:

Email:

Seedbed prep: Initial seedbed preparation will consist of recontouring to the appropriate interim or final reclamation standard. All compacted areas to be seeded will be ripped to a minimum depth of 18 inches with a minimum furrow spacing of 2 feet, followed by recontouring the surface and then evenly spreading the stockpiled topsoil. Prior to seeding, the seedbed will be scarified to a depth of no less than 4-6 inches. If the site is to be broadcast seeded, the surface will be left rough enough to trap seed and snow, control erosion, and increase water infiltration.

Seed BMP: If broadcast seeding is to be used and is delayed, final seedbed preparation will consist of contour cultivating to a depth of 4-6 inches within 24 hours prior to seeding, dozer tracking, or other imprinting in order to break the soil crust and create seed germination micro-sites.

Seed method: Seeding will be conducted no more than two weeks following completion of final seedbed preparation. A certified weed-free seed mix designed by the BLM to meet reclamation standards will be used.

Existing invasive species? N

Existing invasive species treatment description:

Existing invasive species treatment

Weed treatment plan description: Weed control for all phases will be through the use of approved pesticides and herbicides according to applicable State, Federal and local laws.

Weed treatment plan

Monitoring plan description: Monitoring of invasive and noxious weeds will be visual and as-needed. If it is determined additional methods are required to monitor invasive and noxious weeds, appropriate BLM authorities will be contacted with a plan of action for approval prior to implementation.

Monitoring plan

Success standards: 100% compliance with applicable regulations.

Pit closure description: There will be no reserve pit as each well will be drilled utilizing a closed loop mud system. The closed loop system will meet the NMOCD requirements 19.15.17.

Pit closure attachment:

Section 11 - Surface

Operator Name: PERMIAN RESOURCES OPERATING LLC

Well Name: DREAMCATCHER FED COM

Well Number: 134H

Disturbance type: WELL PAD

Describe:

Surface Owner: PRIVATE OWNERSHIP

Other surface owner description:

BIA Local Office:

BOR Local Office:

COE Local Office:

DOD Local Office:

NPS Local Office:

State Local Office:

Military Local Office:

USFWS Local Office:

Other Local Office:

USFS Region:

USFS Forest/Grassland:

USFS Ranger District:

Surface use plan certification: NO

Surface use plan certification document:

Surface access agreement or bond: AGREEMENT

Surface Access Agreement Need description: Permian Ranchers LLC

Surface Access Bond BLM or Forest Service:

BLM Surface Access Bond number:

USFS Surface access bond number:

Operator Name: PERMIAN RESOURCES OPERATING LLC

Well Name: DREAMCATCHER FED COM

Well Number: 134H

Surface use plan certification: NO

Surface use plan certification document:

Surface access agreement or bond: AGREEMENT

Surface Access Agreement Need description: Phillip Houston - SUA Agreement

Surface Access Bond BLM or Forest Service:

BLM Surface Access Bond number:

USFS Surface access bond number:

Disturbance type: EXISTING ACCESS ROAD

Describe:

Surface Owner: PRIVATE OWNERSHIP,STATE GOVERNMENT

Other surface owner description:

BIA Local Office:

BOR Local Office:

COE Local Office:

DOD Local Office:

NPS Local Office:

State Local Office: STATE LAND OFFICE

Military Local Office:

USFWS Local Office:

Other Local Office:

USFS Region:

USFS Forest/Grassland:

USFS Ranger District:

Operator Name: PERMIAN RESOURCES OPERATING LLC

Well Name: DREAMCATCHER FED COM

Well Number: 134H

Surface use plan certification: NO

Surface use plan certification document:

Surface access agreement or bond: AGREEMENT

Surface Access Agreement Need description: Johnston brothers Etal. Including in the agreement is two cattleguards, one in the SWSW QTR and another in the SESW QTR QTR of section 32.

Surface Access Bond BLM or Forest Service:

BLM Surface Access Bond number:

USFS Surface access bond number:

Disturbance type: NEW ACCESS ROAD

Describe:

Surface Owner: PRIVATE OWNERSHIP,STATE GOVERNMENT

Other surface owner description:

BIA Local Office:

BOR Local Office:

COE Local Office:

DOD Local Office:

NPS Local Office:

State Local Office: STATE LAND OFFICE

Military Local Office:

USFWS Local Office:

Other Local Office:

USFS Region:

USFS Forest/Grassland:

USFS Ranger District:

Operator Name: PERMIAN RESOURCES OPERATING LLC

Well Name: DREAMCATCHER FED COM

Well Number: 134H

Surface use plan certification: NO

Surface use plan certification document:

Surface access agreement or bond: AGREEMENT

Surface Access Agreement Need description: Johnston brothers Etal. Including in the agreement is two cattleguards, one in the SWSW QTR and another in the SESW QTR QTR of section 32.

Surface Access Bond BLM or Forest Service:

BLM Surface Access Bond number:

USFS Surface access bond number:

Surface use plan certification: NO

Surface use plan certification document:

Surface access agreement or bond: AGREEMENT

Surface Access Agreement Need description: Phillip Houston - SUA

Surface Access Bond BLM or Forest Service:

BLM Surface Access Bond number:

USFS Surface access bond number:

Disturbance type: OTHER

Describe: Flowline/OHE

Surface Owner: PRIVATE OWNERSHIP

Other surface owner description:

BIA Local Office:

BOR Local Office:

COE Local Office:

DOD Local Office:

NPS Local Office:

State Local Office:

Operator Name: PERMIAN RESOURCES OPERATING LLC	
Well Name: DREAMCATCHER FED COM	Well Number: 134H

Military Local Office:

USFWS Local Office:

Other Local Office:

USFS Region:

USFS Forest/Grassland:

USFS Ranger District:

Surface use plan certification: NO

Surface use plan certification document:

Surface access agreement or bond: AGREEMENT

Surface Access Agreement Need description: Tino Lauras Jr & Tasha Ornelas

Surface Access Bond BLM or Forest Service:

BLM Surface Access Bond number:

USFS Surface access bond number:

Disturbance type: OTHER

Describe: CTB

Surface Owner: PRIVATE OWNERSHIP

Other surface owner description:

BIA Local Office:

BOR Local Office:

COE Local Office:

DOD Local Office:

NPS Local Office:

State Local Office:

Military Local Office:

USFWS Local Office:

Other Local Office:

USFS Region:

USFS Forest/Grassland:

USFS Ranger District:

Operator Name: PERMIAN RESOURCES OPERATING LLC

Well Name: DREAMCATCHER FED COM

Well Number: 134H

Surface use plan certification: NO

Surface use plan certification document:

Surface access agreement or bond: AGREEMENT

Surface Access Agreement Need description: Permian Ranchers LLC

Surface Access Bond BLM or Forest Service:

BLM Surface Access Bond number:

USFS Surface access bond number:

Section 12 - Other

Right of Way needed? Y

Use APD as ROW? Y

ROW Type(s): 281001 ROW - ROADS,288100 ROW – O&G Pipeline,289001 ROW- O&G Well Pad

ROW

SUPO Additional Information:

Use a previously conducted onsite? Y

Previous Onsite information: Onsite: May 15, 2025 with Jeff Robertson (BLM Natural Resource Specialist). Also in attendance were a BLM Hydrologist; James Scott, Construction Superintendent Permian Resources; James Ornelas, Permian Resources Surface Landman; Suzanne Mills; Permian Resources Well Planner; Coosa Consulting.

Other SUPO

Dreamcatcher_Fed_Com_SUPO_20250826130009.pdf



Dreamcatcher_Fed_Com_Well_List_20250826125823.pdf

Dreamcatcher_Fed_Com_Well_List_20251005170340.pdf

Dreamcatcher_Fed_Com_SUPO_20251005170341.pdf

EXISTING ROAD MAP

SECTION 4, TOWNSHIP 22 SOUTH, RANGE 26 EAST, EDDY COUNTY, NEW MEXICO

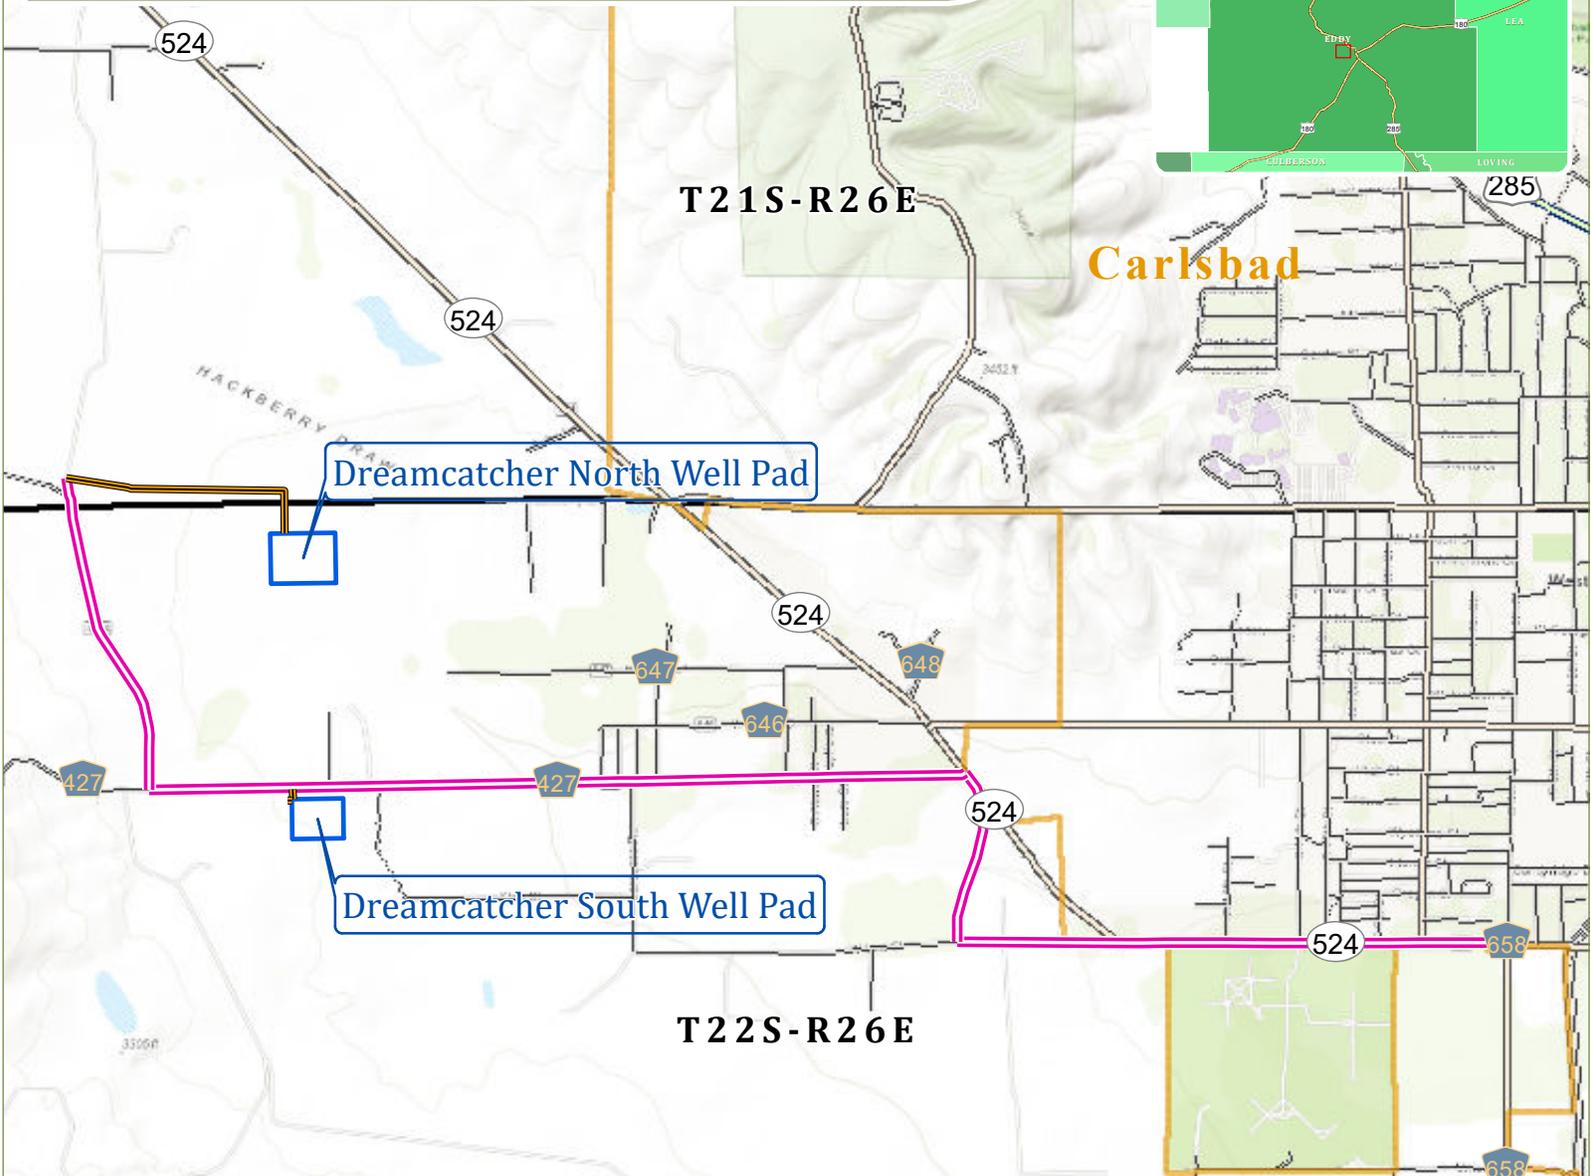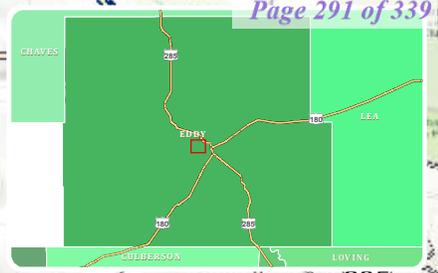

DIRECTIONS TO LOCATION:

- FROM THE INTERSECTION OF NM-524 AND CR-658 IN CARLSBAD, NEW MEXICO
1. MOVE WEST ON NM-524 APPROX. 1.23 MILE;
 2. TURN RIGHT AND MOVE NORTH APPROX. 0.4 MILE;
 3. TURN LEFT ON CR-427 AND MOVE WEST APPROX. 1.5 MILE, FROM THIS POINT:
 4. SOUTH PAD - TURN LEFT AND MOVE SOUTH APPROX. 112 FEET TO NORTHWEST PAD PAD CORNER;
 5. NORTH PAD - HEAD STRAIGHT WEST APPROX. 1693 FEET, THEN TURN RIGHT ON CR-427A (BITTER CHERRY RD.) AND MOVE NORTH APPROX. 0.73 MILE, THEN TURN RIGHT ON ACCESS RD. AND MOVE EAST APPROX. 2569 FEET, THEN TURN RIGHT AND MOVE SOUTH APPROX. 503 FEET TO NORTHWEST PAD PAD CORNER;



COOSA CONSULTING
 PERMIAN BASIN
 PO Box 1583
 Midland, TX 79702
CONTACT
 Email: info@coosaconsulting.com
 Office : (432) 631-4738

Coordinate System:
 NAD 1983 StatePlane New Mexico East FIPS 3001 Feet
 Projection: Transverse Mercator
 Datum: North American 1983
 False Easting: 541,337.5000
 False Northing: 0.0000
 Central Meridian: -104.3333
 Scale Factor: 0.9999
 Latitude Of Origin: 31.0000
 Units: Foot US



Legend

- Access Road
- Driving Route
- Well Pad
- Freeways Highways
- Major Road
- Local Road



Dreamcatcher

OPERATOR:
PERMIAN RESOURCES OPERATING, LLC

PERMIAN RESOURCES

EXISTING ROAD MAP

SECTION 4, TOWNSHIP 22 SOUTH, RANGE 26 EAST, EDDY COUNTY, NEW MEXICO

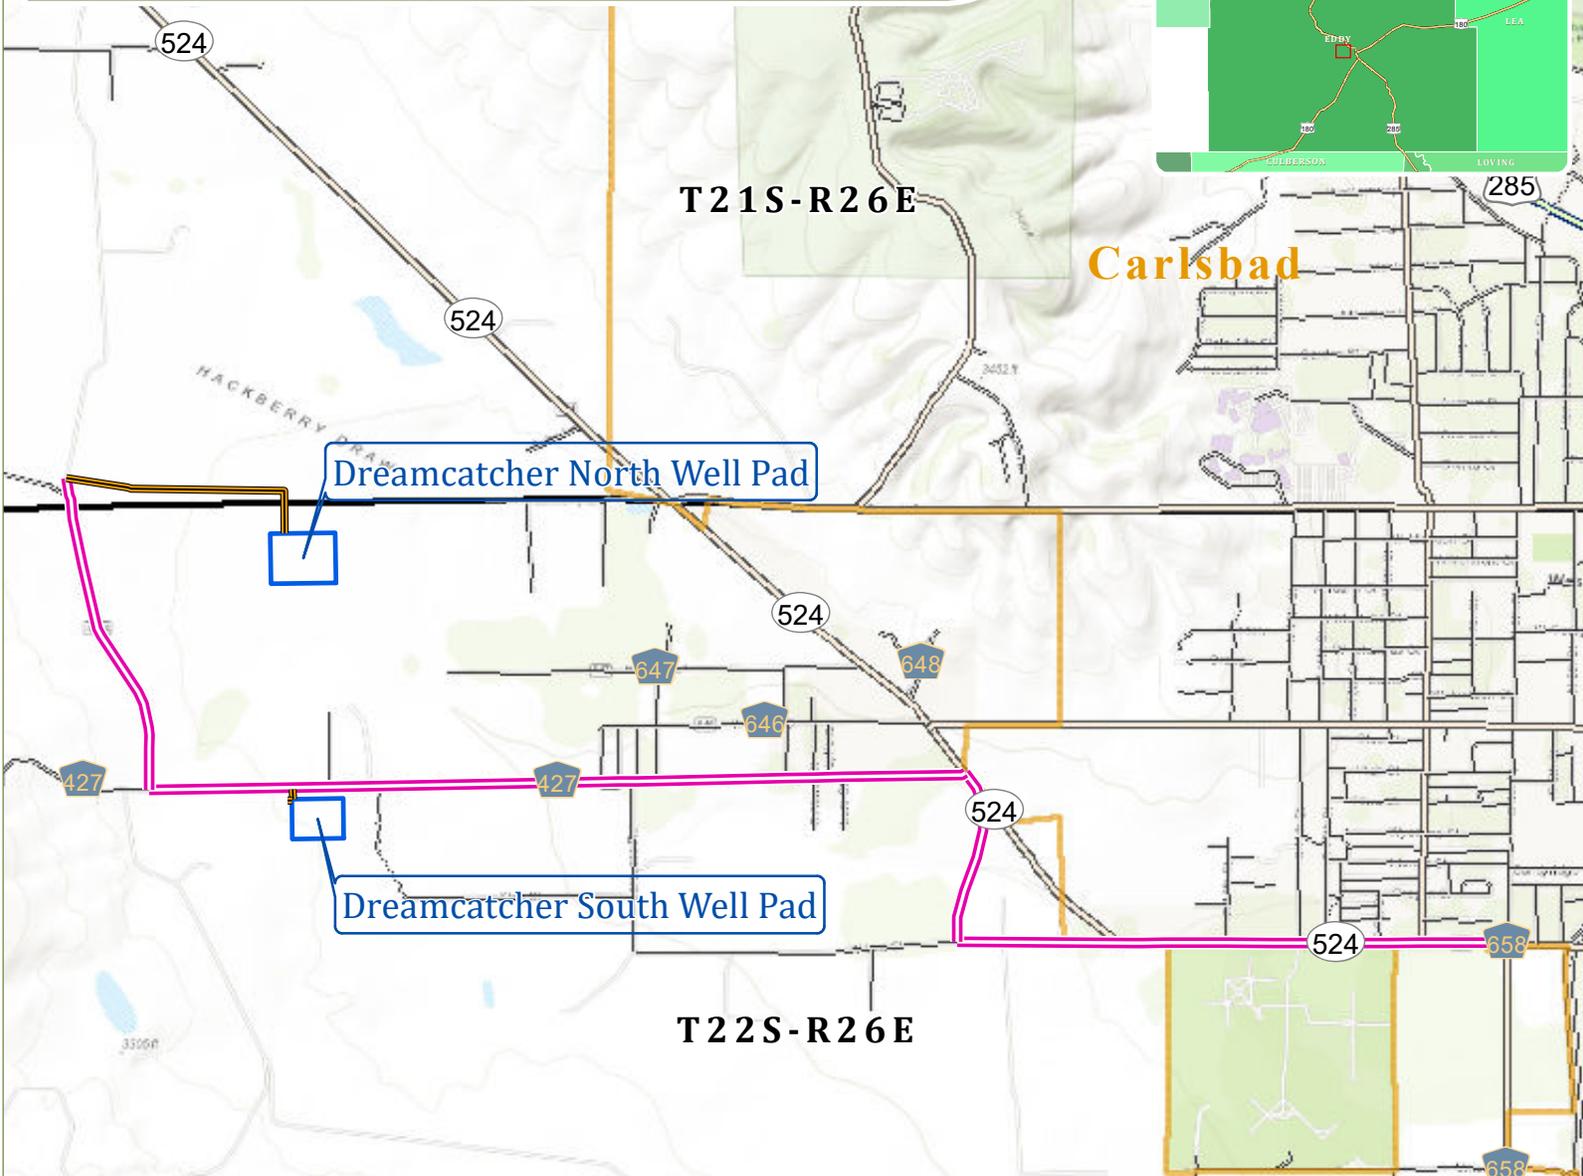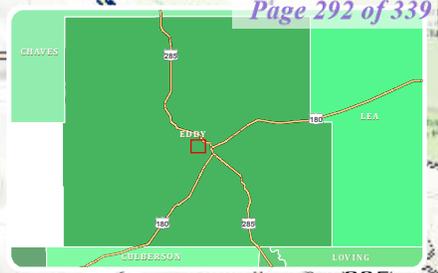

DIRECTIONS TO LOCATION:

FROM THE INTERSECTION OF NM-524 AND CR-658 IN CARLSBAD, NEW MEXICO

1. MOVE WEST ON NM-524 APPROX. 1.23 MILE;
2. TURN RIGHT AND MOVE NORTH APPROX. 0.4 MILE;
3. TURN LEFT ON CR-427 AND MOVE WEST APPROX. 1.5 MILE, FROM THIS POINT:
4. SOUTH PAD - TURN LEFT AND MOVE SOUTH APPROX. 112 FEET TO NORTHWEST PAD PAD CORNER;
5. NORTH PAD - HEAD STRAIGHT WEST APPROX. 1693 FEET, THEN TURN RIGHT ON CR-427A (BITTER CHERRY RD.) AND MOVE NORTH APPROX. 0.73 MILE, THEN TURN RIGHT ON ACCESS RD. AND MOVE EAST APPROX. 2569 FEET, THEN TURN RIGHT AND MOVE SOUTH APPROX. 503 FEET TO NORTHWEST PAD PAD CORNER;



COOSA CONSULTING

PERMIAN BASIN
PO Box 1583
Midland, TX 79702
CONTACT
Email: info@coosaconsulting.com
Office : (432) 631-4738

Coordinate System:
NAD 1983 StatePlane New Mexico East FIPS 3001 Feet
Projection: Transverse Mercator
Datum: North American 1983
False Easting: 541,337.5000
False Northing: 0.0000
Central Meridian: -104.3333
Scale Factor: 0.9999
Latitude Of Origin: 31.0000
Units: Foot US



Legend

- Access Road
- Driving Route
- Well Pad
- Freeways Highways
- Major Road
- Local Road

Dreamcatcher


OPERATOR:
PERMIAN RESOURCES OPERATING, LLC

PERMIAN
RESOURCES

PROPOSED ACCESS ROAD OVERALL EXHIBIT

DREAMCATCHER

SECTION 4, TOWNSHIP 22 SOUTH, RANGE 26 EAST, NEW MEXICO PRINCIPAL MERIDIAN
SECTION 33 & 32, TOWNSHIP 21 SOUTH, RANGE 26 EAST, NEW MEXICO PRINCIPAL MERIDIAN
EDDY COUNTY, NEW MEXICO

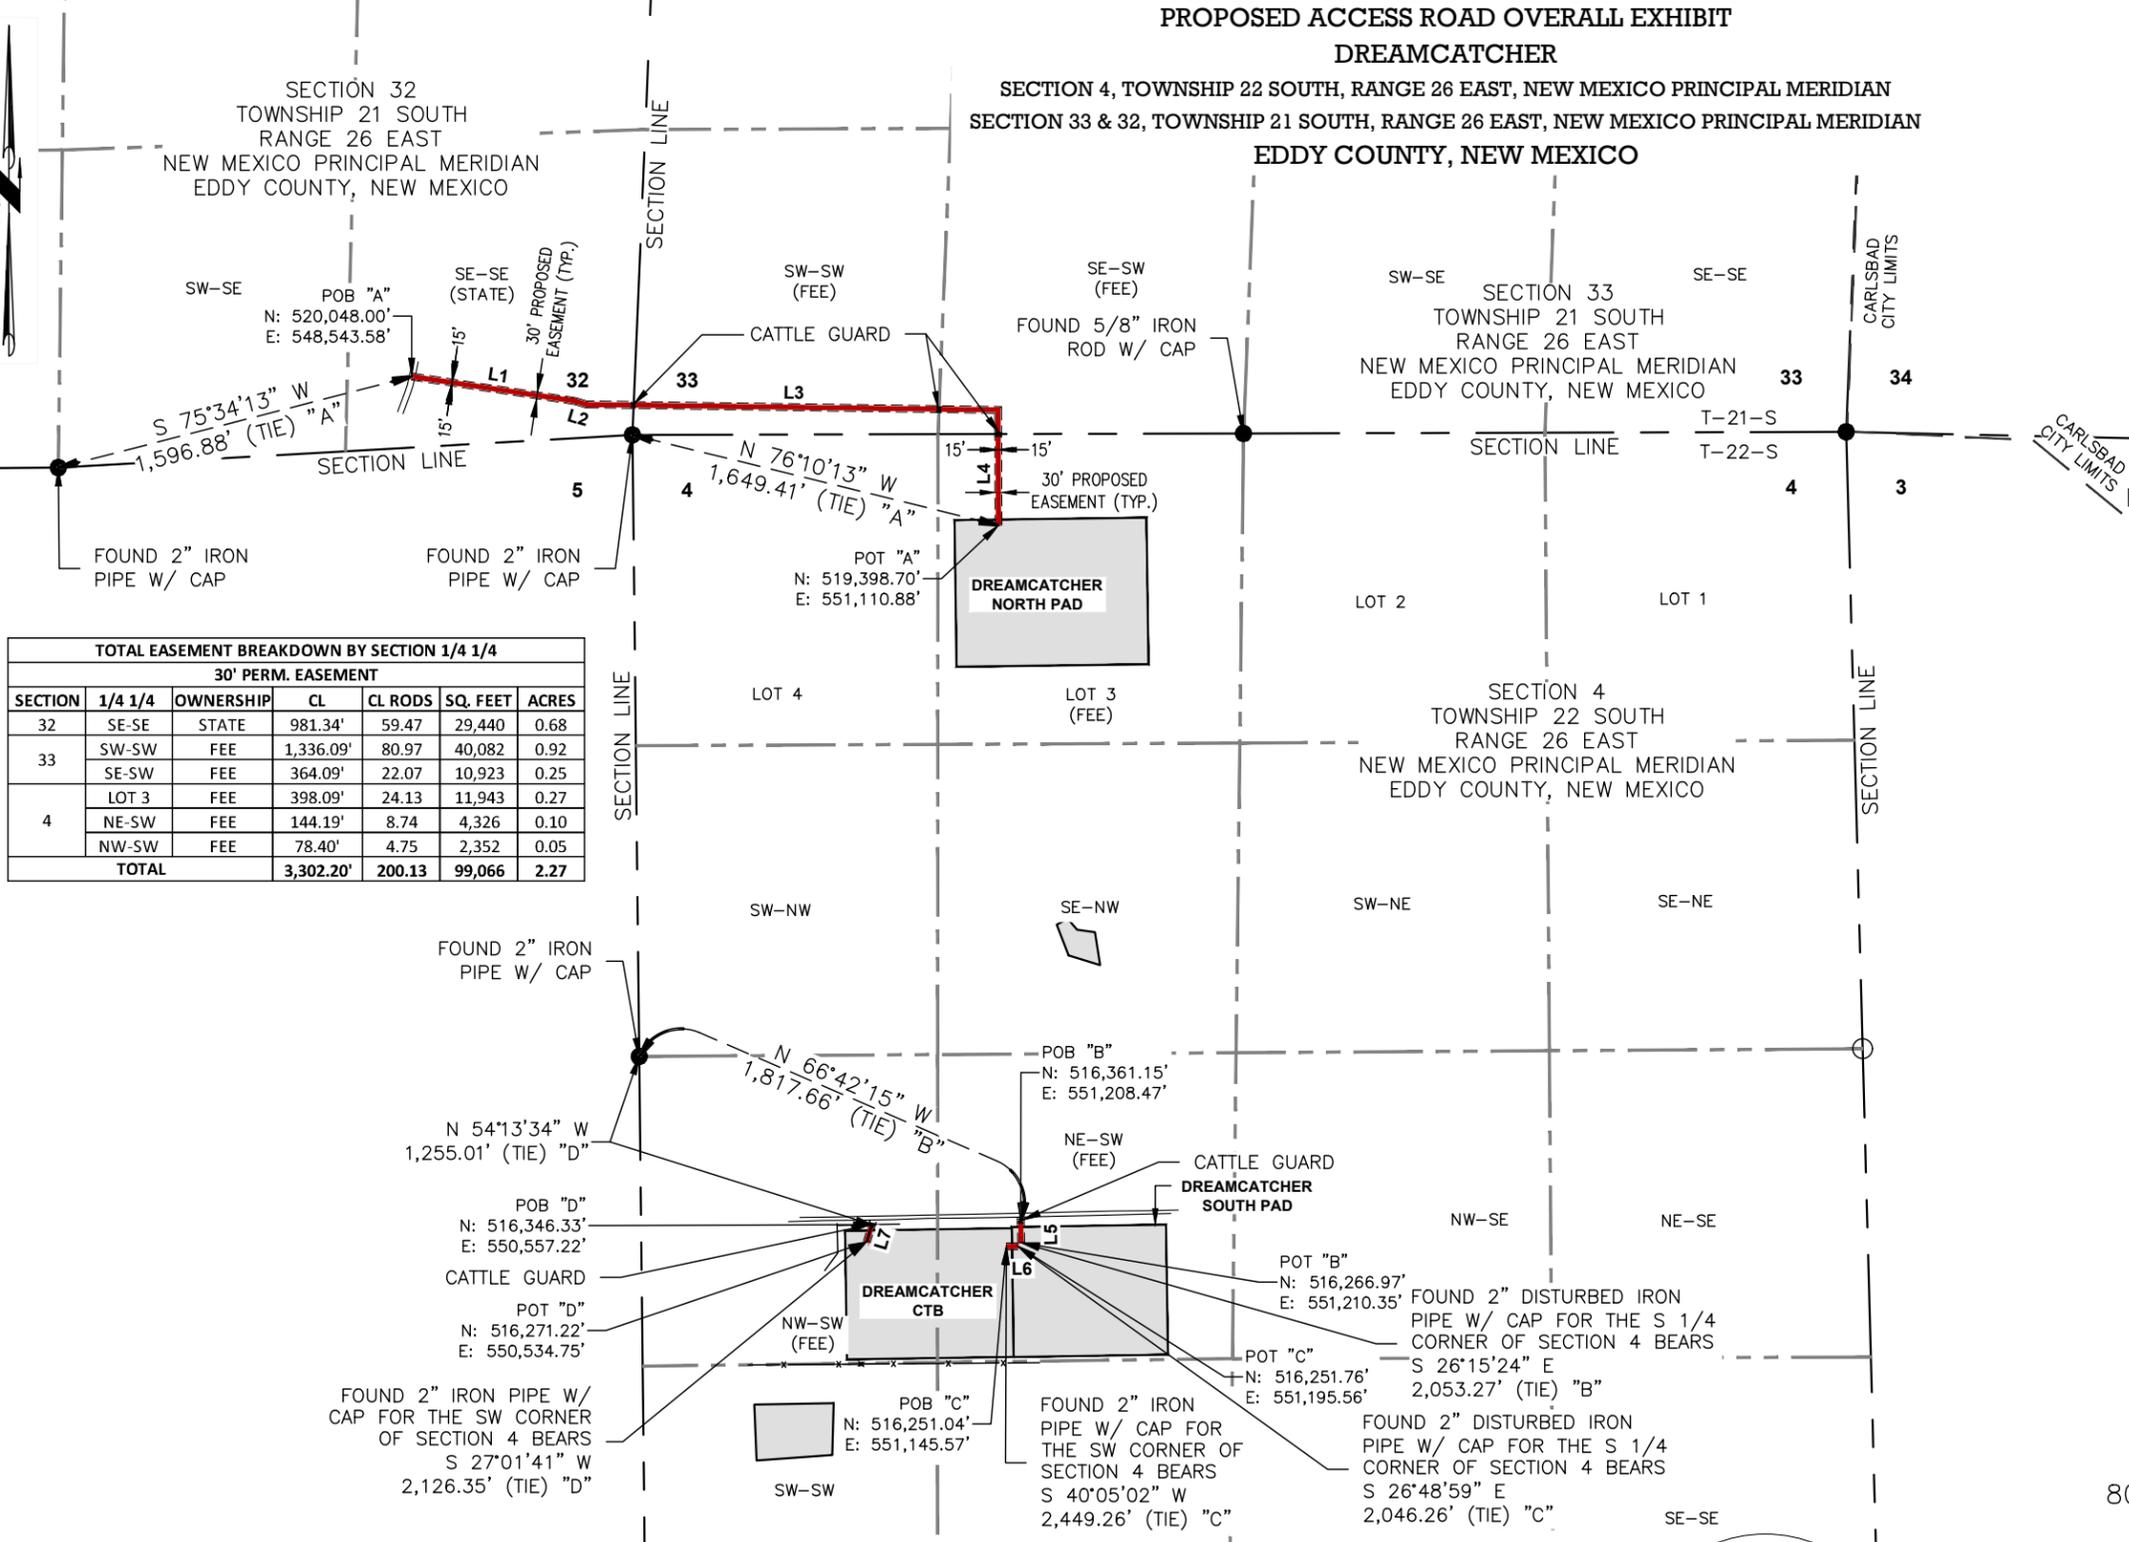

TOTAL EASEMENT BREAKDOWN BY SECTION 1/4 1/4						
30' PERM. EASEMENT						
SECTION	1/4 1/4	OWNERSHIP	CL	CL RODS	SQ. FEET	ACRES
32	SE-SE	STATE	981.34'	59.47	29,440	0.68
33	SW-SW	FEE	1,336.09'	80.97	40,082	0.92
	SE-SW	FEE	364.09'	22.07	10,923	0.25
4	LOT 3	FEE	398.09'	24.13	11,943	0.27
	NE-SW	FEE	144.19'	8.74	4,326	0.10
	NW-SW	FEE	78.40'	4.75	2,352	0.05
TOTAL			3,302.20'	200.13	99,066	2.27

ACCESS ROAD A

0+00.00	POINT OF BEGINNING @ THE E EDGE OF COUNTY RD 427A
7+26.77	P.I. OF 8°33'46" RT.
7+73.08	P.I. OF 16°20'35" LT.
25+76.18	P.I. OF 89°04'13" RT.
30+79.61	POINT OF TERMINATION @ THE NW EDGE OF THE DREAMCATCHER NORTH PAD

ACCESS ROAD TABLE A

BEARING AND DISTANCE		
LINE #	BEARING	DISTANCE
L1	S 81°27'03" E	726.77'
L2	S 72°53'16" E	46.31'
L3	S 89°13'51" E	1,803.10'
L4	S 00°09'38" E	503.43'

ACCESS ROAD B

0+00.00	POINT OF BEGINNING @ THE S EDGE OF JONES STREET
0+94.19	POINT OF TERMINATION @ THE NW CORNER OF THE DREAMCATCHER SOUTH PAD

ACCESS ROAD TABLE B

BEARING AND DISTANCE		
LINE #	BEARING	DISTANCE
L5	S 01°08'21" E	94.19'

ACCESS ROAD C

0+00.00	POINT OF BEGINNING @ THE NE CORNER OF THE DREAMCATCHER CTB
0+50.00	POINT OF TERMINATION @ THE NW CORNER OF THE DREAMCATCHER SOUTH PAD

ACCESS ROAD TABLE C

BEARING AND DISTANCE		
LINE #	BEARING	DISTANCE
L6	N 89°10'23" E	50.00'

ACCESS ROAD D

0+00.00	POINT OF BEGINNING @ THE S EDGE OF JONES STREET
0+78.40	POINT OF TERMINATION @ THE NW EDGE OF THE DREAMCATCHER CTB

ACCESS ROAD TABLE D

BEARING AND DISTANCE		
LINE #	BEARING	DISTANCE
L7	S 16°39'27" W	78.40'


LINE TOTALS

LINE	FEET	RODS
ACCESS ROAD "A"	3,079.61'	186.64
ACCESS ROAD "B"	94.19'	5.71
ACCESS ROAD "C"	50.00'	3.03
ACCESS ROAD "D"	78.40'	4.75
TOTAL	3,302.20'	200.13



NOTES:
1.) BEARINGS AND COORDINATES ARE GRID AS DERIVED FROM GPS OBSERVATION AND ARE BASED ON THE STATE PLANE COORDINATES FOR THE NEW MEXICO EAST ZONE 3001-NAD83
2.) CERTIFICATION IS MADE ONLY TO THE LOCATION OF THIS EASEMENT. IN RELATION TO THE EVIDENCE DURING A FIELD SURVEY, MADE ON THE GROUND, UNDER MY SUPERVISION, AND USING DOCUMENTATION PROVIDED BY THE CLIENT. ONLY UTILITIES/EASEMENTS THAT WERE VISIBLE ON THE DATE OF THIS SURVEY, WITHIN/ADJOINING THIS EASEMENT, HAVE BEEN LOCATED AS SHOWN HEREON OF WHICH I HAVE KNOWLEDGE. THIS CERTIFICATION IS LIMITED TO THOSE PERSONS OR ENTITIES KNOWN ON THE FACE OF THIS PLAT AND IS NON-TRANSFERABLE, AND MADE FOR THIS TRANSACTION ONLY.

Date: 8/6/25	Date: 8/6/25	Scale: 1"=800'	DWG: DREAMCATCHER_ACCESS_RD_OVERALL	
Drawn: MAT	Checked: MJM	Job: 24-092419	REVISION NO. 0	SHEET 1 OF 1

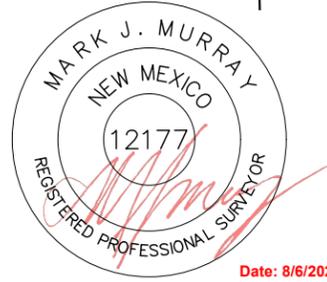

Date: 8/6/2025




LEGEND
 - - - SURVEY LINES
 ——— PROPOSED CENTERLINE
 ● FOUND MONUMENT
 ○ CALCULATED CORNER

DRAWING PATH: P:\Clients - Projects\Permian Resources\24-092419_Dreamcatcher\Drafting\ACCESS ROADS\PERMITTING

PROPOSED ACCESS ROAD OVERALL EXHIBIT

DREAMCATCHER

SECTION 4, TOWNSHIP 22 SOUTH, RANGE 26 EAST, NEW MEXICO PRINCIPAL MERIDIAN
SECTION 33 & 32, TOWNSHIP 21 SOUTH, RANGE 26 EAST, NEW MEXICO PRINCIPAL MERIDIAN
EDDY COUNTY, NEW MEXICO

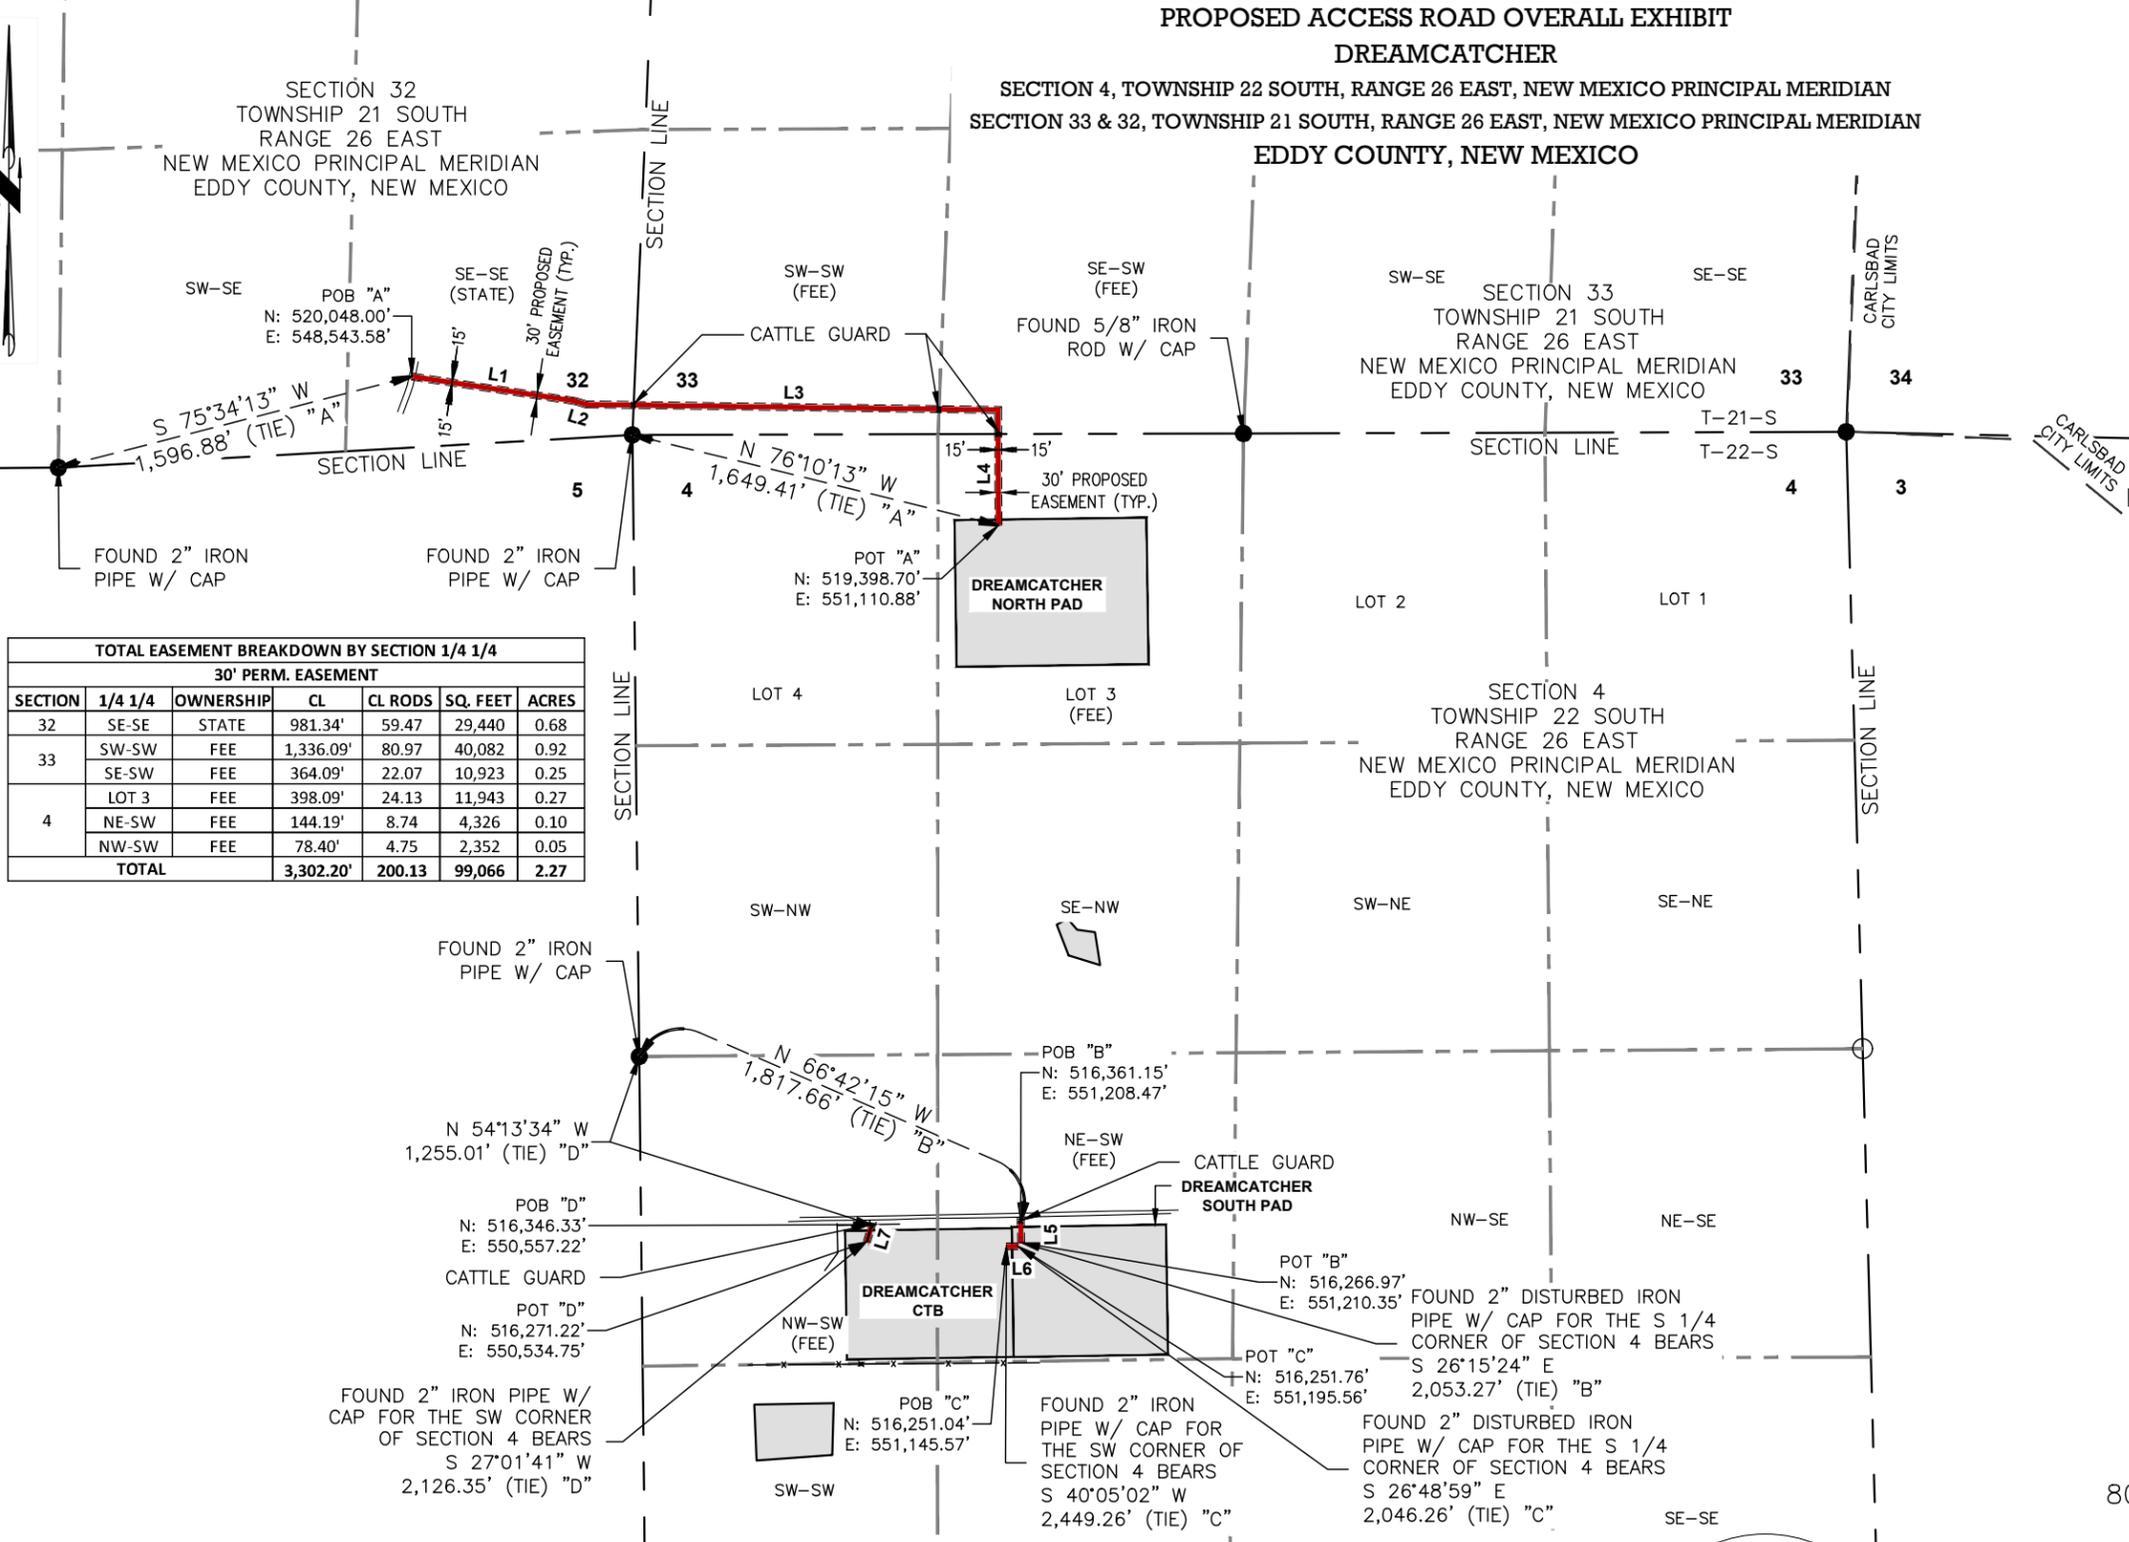

TOTAL EASEMENT BREAKDOWN BY SECTION 1/4 1/4						
30' PERM. EASEMENT						
SECTION	1/4 1/4	OWNERSHIP	CL	CL RODS	SQ. FEET	ACRES
32	SE-SE	STATE	981.34'	59.47	29,440	0.68
33	SW-SW	FEE	1,336.09'	80.97	40,082	0.92
	SE-SW	FEE	364.09'	22.07	10,923	0.25
4	LOT 3	FEE	398.09'	24.13	11,943	0.27
	NE-SW	FEE	144.19'	8.74	4,326	0.10
	NW-SW	FEE	78.40'	4.75	2,352	0.05
TOTAL			3,302.20'	200.13	99,066	2.27

ACCESS ROAD A

0+00.00	POINT OF BEGINNING @ THE E EDGE OF COUNTY RD 427A
7+26.77	P.I. OF 8°33'46" RT.
7+73.08	P.I. OF 16°20'35" LT.
25+76.18	P.I. OF 89°04'13" RT.
30+79.61	POINT OF TERMINATION @ THE NW EDGE OF THE DREAMCATCHER NORTH PAD

ACCESS ROAD TABLE A

BEARING AND DISTANCE		
LINE #	BEARING	DISTANCE
L1	S 81°27'03" E	726.77'
L2	S 72°53'16" E	46.31'
L3	S 89°13'51" E	1,803.10'
L4	S 00°09'38" E	503.43'

ACCESS ROAD B

0+00.00	POINT OF BEGINNING @ THE S EDGE OF JONES STREET
0+94.19	POINT OF TERMINATION @ THE NW CORNER OF THE DREAMCATCHER SOUTH PAD

ACCESS ROAD TABLE B

BEARING AND DISTANCE		
LINE #	BEARING	DISTANCE
L5	S 01°08'21" E	94.19'

ACCESS ROAD C

0+00.00	POINT OF BEGINNING @ THE NE CORNER OF THE DREAMCATCHER CTB
0+50.00	POINT OF TERMINATION @ THE NW CORNER OF THE DREAMCATCHER SOUTH PAD

ACCESS ROAD TABLE C

BEARING AND DISTANCE		
LINE #	BEARING	DISTANCE
L6	N 89°10'23" E	50.00'

ACCESS ROAD D

0+00.00	POINT OF BEGINNING @ THE S EDGE OF JONES STREET
0+78.40	POINT OF TERMINATION @ THE NW EDGE OF THE DREAMCATCHER CTB

ACCESS ROAD TABLE D

BEARING AND DISTANCE		
LINE #	BEARING	DISTANCE
L7	S 16°39'27" W	78.40'

LINE TOTALS

LINE	FEET	RODS
ACCESS ROAD "A"	3,079.61'	186.64
ACCESS ROAD "B"	94.19'	5.71
ACCESS ROAD "C"	50.00'	3.03
ACCESS ROAD "D"	78.40'	4.75
TOTAL	3,302.20'	200.13

COOSA CONSULTING
PO BOX 1583, MIDLAND, TEXAS 79701
FIRM NO. 10194822

LEGEND
 - - - SURVEY LINES
 ——— PROPOSED CENTERLINE
 ● FOUND MONUMENT
 ○ CALCULATED CORNER

MARK J. MURRAY
NEW MEXICO
12177
REGISTERED PROFESSIONAL SURVEYOR
Date: 8/6/2025



PERMIAN RESOURCES

NOTES:
 1.) BEARINGS AND COORDINATES ARE GRID AS DERIVED FROM GPS OBSERVATION AND ARE BASED ON THE STATE PLANE COORDINATES FOR THE NEW MEXICO EAST ZONE 3001-NAD83
 2.) CERTIFICATION IS MADE ONLY TO THE LOCATION OF THIS EASEMENT. IN RELATION TO THE EVIDENCE DURING A FIELD SURVEY, MADE ON THE GROUND, UNDER MY SUPERVISION, AND USING DOCUMENTATION PROVIDED BY THE CLIENT. ONLY UTILITIES/EASEMENTS THAT WERE VISIBLE ON THE DATE OF THIS SURVEY, WITHIN/ADJOINING THIS EASEMENT, HAVE BEEN LOCATED AS SHOWN HEREON OF WHICH I HAVE KNOWLEDGE. THIS CERTIFICATION IS LIMITED TO THOSE PERSONS OR ENTITIES KNOWN ON THE FACE OF THIS PLAT AND IS NON-TRANSFERABLE, AND MADE FOR THIS TRANSACTION ONLY.

Date: 8/6/25	Date: 8/6/25	Scale: 1"=800'	DWG: DREAMCATCHER_ACCESS_RD_OVERALL	
Drawn: MAT	Checked: MJM	Job: 24-092419	REVISION NO. 0	SHEET 1 OF 1

DRAWING PATH: P:\Clients - Projects\Permian Resources\24-092419_Dreamcatcher\Drafting\ACCESS ROADS\PERMITTING

EXISTING WELLS MAP

SECTION 4, TOWNSHIP 22 SOUTH, RANGE 26 EAST, EDDY COUNTY, NEW MEXICO



COOSA CONSULTING

PERMIAN BASIN
PO Box 1583
Midland, TX 79702
CONTACT
Email: info@coosaconsulting.com
Office : (432) 631-4738

Coordinate System:
NAD 1983 StatePlane New Mexico East FIPS 3001 Feet
Projection: Transverse Mercator
Datum: North American 1983
False Easting: 541,337.5000
False Northing: 0.0000
Central Meridian: -104.3333
Scale Factor: 0.9999
Latitude Of Origin: 31.0000
Units: Foot US

Legend

- SHL/FTP/LTP/BHL
- Existing Wells
- Wellbore
- Well Pad
- 1 Mile Buffer

Dreamcatcher

OPERATOR:
PERMIAN RESOURCES OPERATING, LLC

PERMIAN
RESOURCES

EXISTING WELLS MAP

SECTION 4, TOWNSHIP 22 SOUTH, RANGE 26 EAST, EDDY COUNTY, NEW MEXICO



COOSA CONSULTING

PERMIAN BASIN
PO Box 1583
Midland, TX 79702
CONTACT
Email: info@coosaconsulting.com
Office : (432) 631-4738

Coordinate System:
NAD 1983 StatePlane New Mexico East FIPS 3001 Feet
Projection: Transverse Mercator
Datum: North American 1983
False Easting: 541,337.5000
False Northing: 0.0000
Central Meridian: -104.3333
Scale Factor: 0.9999
Latitude Of Origin: 31.0000
Units: Foot US

Legend


- SHL/FTP/LTP/BHL
- Existing Wells
- Wellbore
- Well Pad
- 1 Mile Buffer

Dreamcatcher

OPERATOR:
PERMIAN RESOURCES OPERATING, LLC

PERMIAN
RESOURCES

PROPOSED SURFACE AND BURIED FLOWLINE EXHIBIT
DREAMCATCHER
 SECTION 4, TOWNSHIP 22 SOUTH, RANGE 26 EAST, NEW MEXICO PRINCIPAL MERIDIAN
 EDDY COUNTY, NEW MEXICO

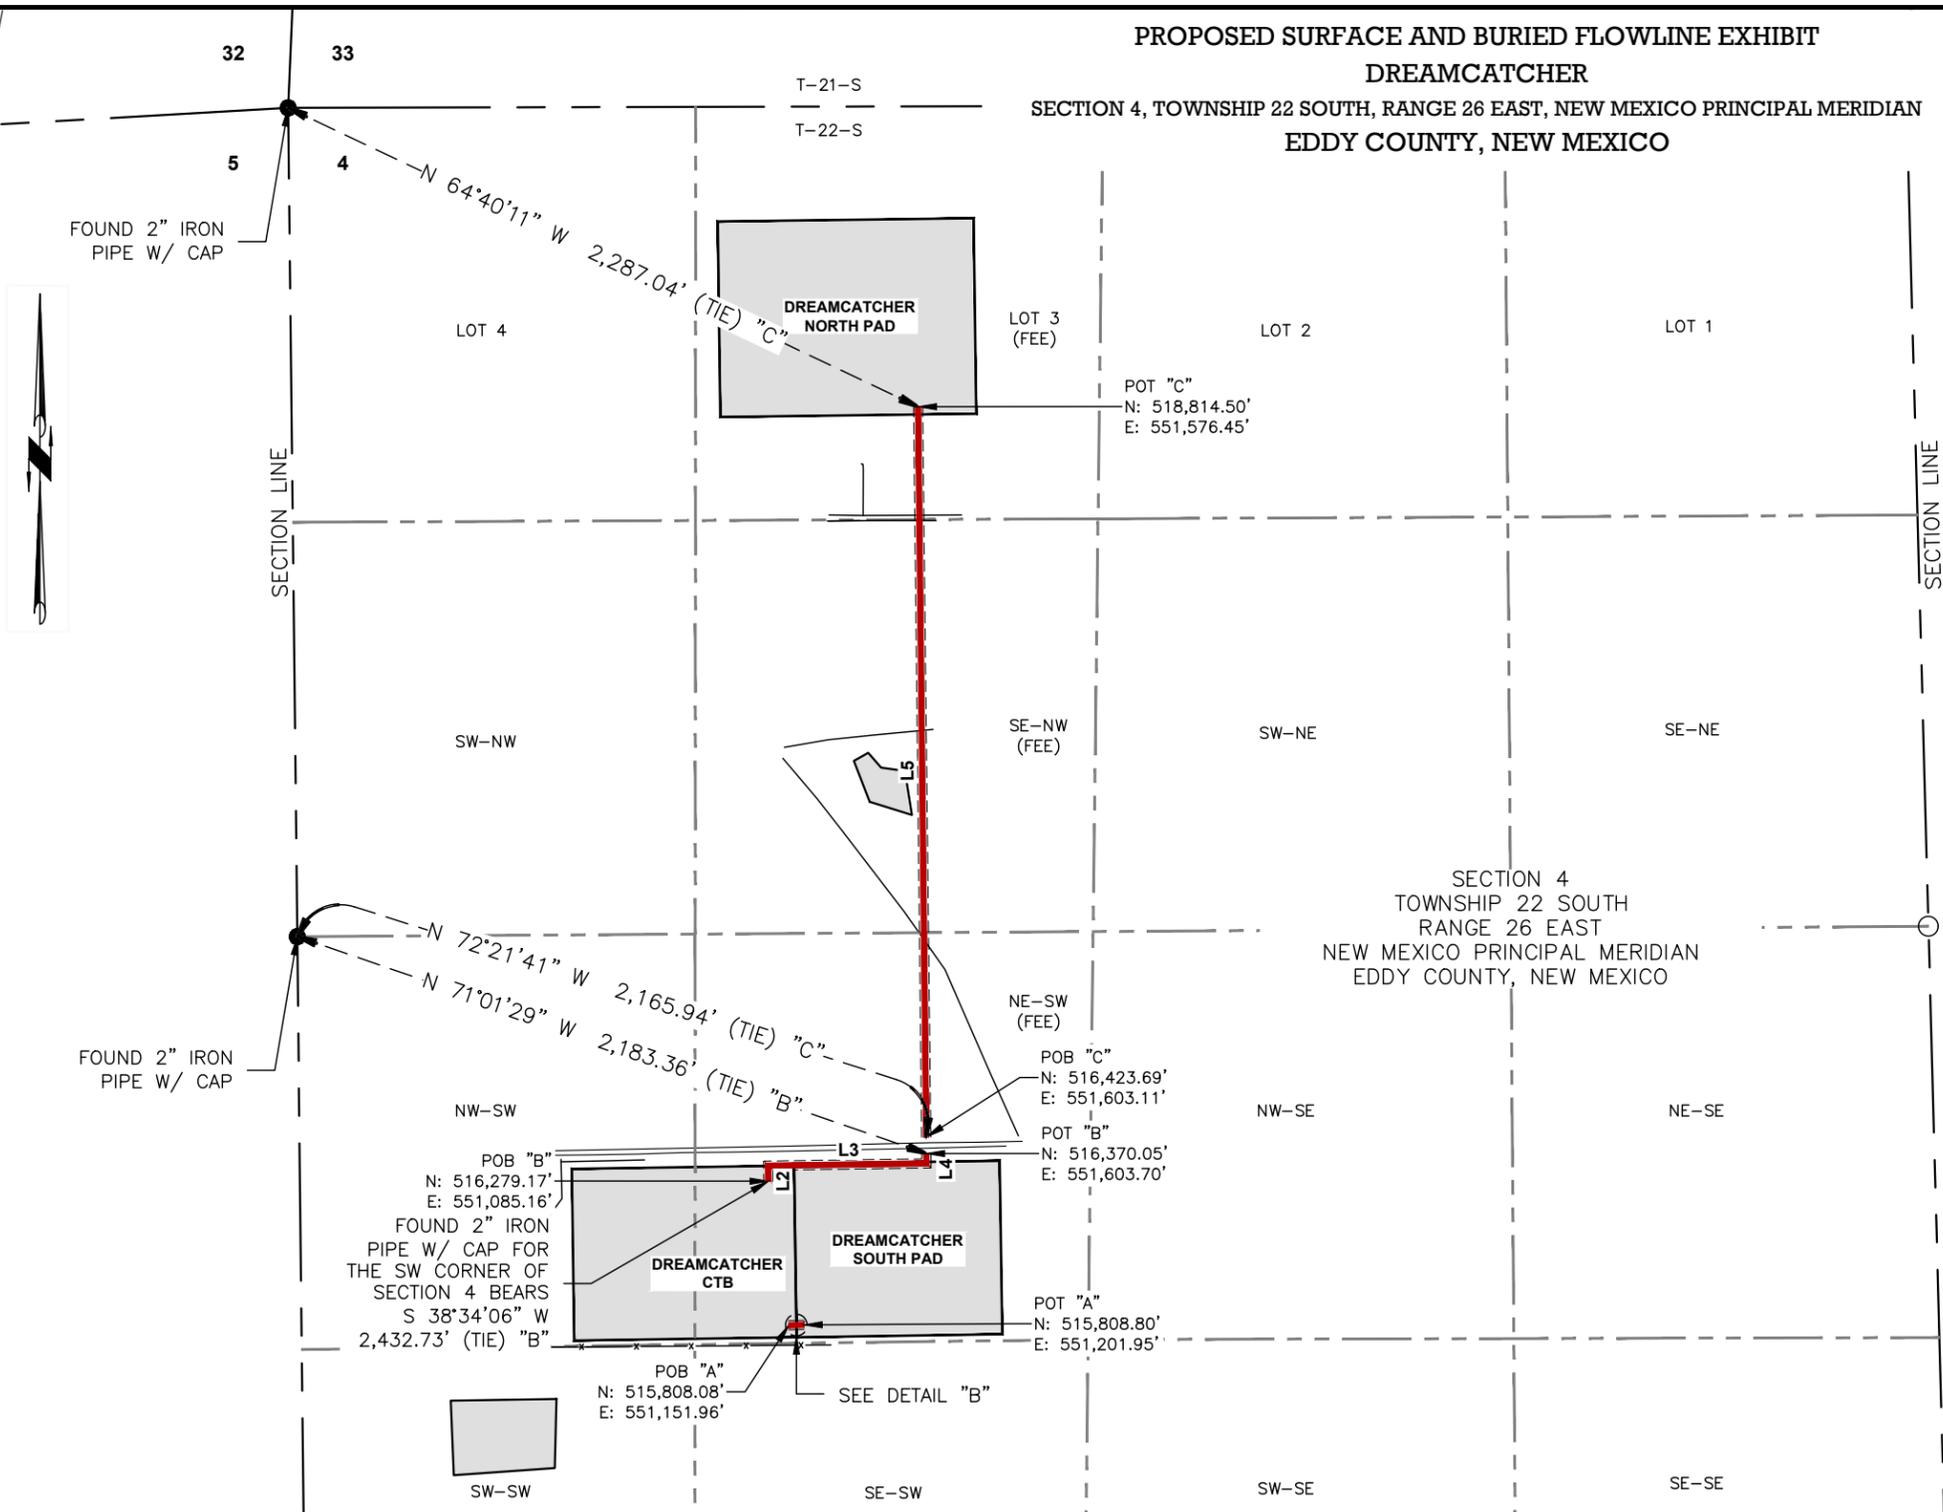

- FLOWLINE A**
 0+00.00 POINT OF BEGINNING @ THE SE CORNER OF THE DREAMCATCHER CTB
 0+49.99 POINT OF TERMINATION @ THE SW CORNER OF THE DREAMCATCHER SOUTH PAD
- FLOWLINE B**
 0+00.00 POINT OF BEGINNING @ THE NE CORNER OF THE DREAMCATCHER CTB
 0+51.00 P.I. OF 90°00'00" LT.
 5+70.70 P.I. OF 89°49'37" RT.
 6+03.09 POINT OF TERMINATION @ THE SOUTH EDGE OF JONES RD
- FLOWLINE C**
 0+00.00 POINT OF BEGINNING @ THE N EDGE OF JONES RD
 23+90.95 POINT OF TERMINATION @ THE SE CORNER OF THE DREAMCATCHER NORTH PAD

FLOWLINE TABLE A


BEARING AND DISTANCE		
LINE #	BEARING	DISTANCE
L1	N 89°10'23" E	49.99'

FLOWLINE TABLE B

BEARING AND DISTANCE		
LINE #	BEARING	DISTANCE
L2	N 00°49'37" W	51.00'
L3	N 89°10'23" E	519.70'
L4	N 00°38'20" W	32.39'

FLOWLINE TABLE C

BEARING AND DISTANCE		
LINE #	BEARING	DISTANCE
L5	N 00°38'20" W	2,390.95'

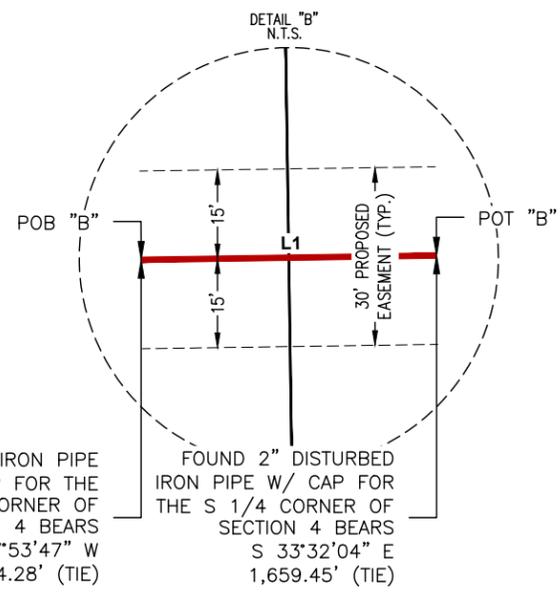

TOTAL EASEMENT BREAKDOWN BY SECTION 1/4 1/4

30' PERM EASEMENT					
1/4 1/4	OWNERSHIP	CL LENGTH	CL RODS	SQ. FEET	ACRES
LOT 3	FEE	369.14'	22.37	11,074	0.26
SE-NW	FEE	1,352.48'	81.97	40,575	0.93
NE-SW	FEE	1,322.41'	80.15	39,672	0.91
TOTAL		3,044.03'	184.49'	91,321	2.10

LINE TOTALS

LINE	FEET	RODS
FLOWLINE "A"	49.99'	3.03
FLOWLINE "B"	603.09'	36.55
FLOWLINE "C"	2,390.95'	144.91
TOTAL	3,044.03'	184.49

COOSA CONSULTING
 PO BOX 1583, MIDLAND, TEXAS 79701
 FIRM NO. 10194822

LEGEND
 - - - SURVEY LINES
 ——— PROPOSED CENTERLINE
 ● FOUND MONUMENT
 ○ CALCULATED CORNER

MARK J. MURRAY
 NEW MEXICO
 12177
 REGISTERED PROFESSIONAL SURVEYOR
 Date: 8/1/2025



PERMIAN RESOURCES

NOTES:
 1.) BEARINGS AND COORDINATES ARE GRID AS DERIVED FROM GPS OBSERVATION AND ARE BASED ON THE STATE PLANE COORDINATES FOR THE NEW MEXICO EAST ZONE 3001-NAD83
 2.) CERTIFICATION IS MADE ONLY TO THE LOCATION OF THIS EASEMENT. IN RELATION TO THE EVIDENCE DURING A FIELD SURVEY, MADE ON THE GROUND, UNDER MY SUPERVISION, AND USING DOCUMENTATION PROVIDED BY THE CLIENT. ONLY UTILITIES/EASEMENTS THAT WERE VISIBLE ON THE DATE OF THIS SURVEY, WITHIN/ADJOINING THIS EASEMENT, HAVE BEEN LOCATED AS SHOWN HEREON OF WHICH I HAVE KNOWLEDGE. THIS CERTIFICATION IS LIMITED TO THOSE PERSONS OR ENTITIES KNOWN ON THE FACE OF THIS PLAT AND IS NON-TRANSFERABLE, AND MADE FOR THIS TRANSACTION ONLY.

Date: 8/1/25	Date: 8/1/25	Scale: 1"=600'	DWG: DREAMCATCHER_FL_OVERALL	
Drawn: MAT	Checked: MJM	Job: 24-092419	REVISION NO. 0	SHEET 1 OF 1


DRAWING PATH: P:\Clients - Projects\Permian Resources\24-092419_Dreamcatcher\Drafting\FLOWLINE\PERMITTING

PROPOSED ELECTRIC LINE OVERALL EXHIBIT

DREAMCATCHER

SECTION 4, TOWNSHIP 22 SOUTH, RANGE 26 EAST, NEW MEXICO PRINCIPAL MERIDIAN
EDDY COUNTY, NEW MEXICO

CARLSBAD CITY LIMITS

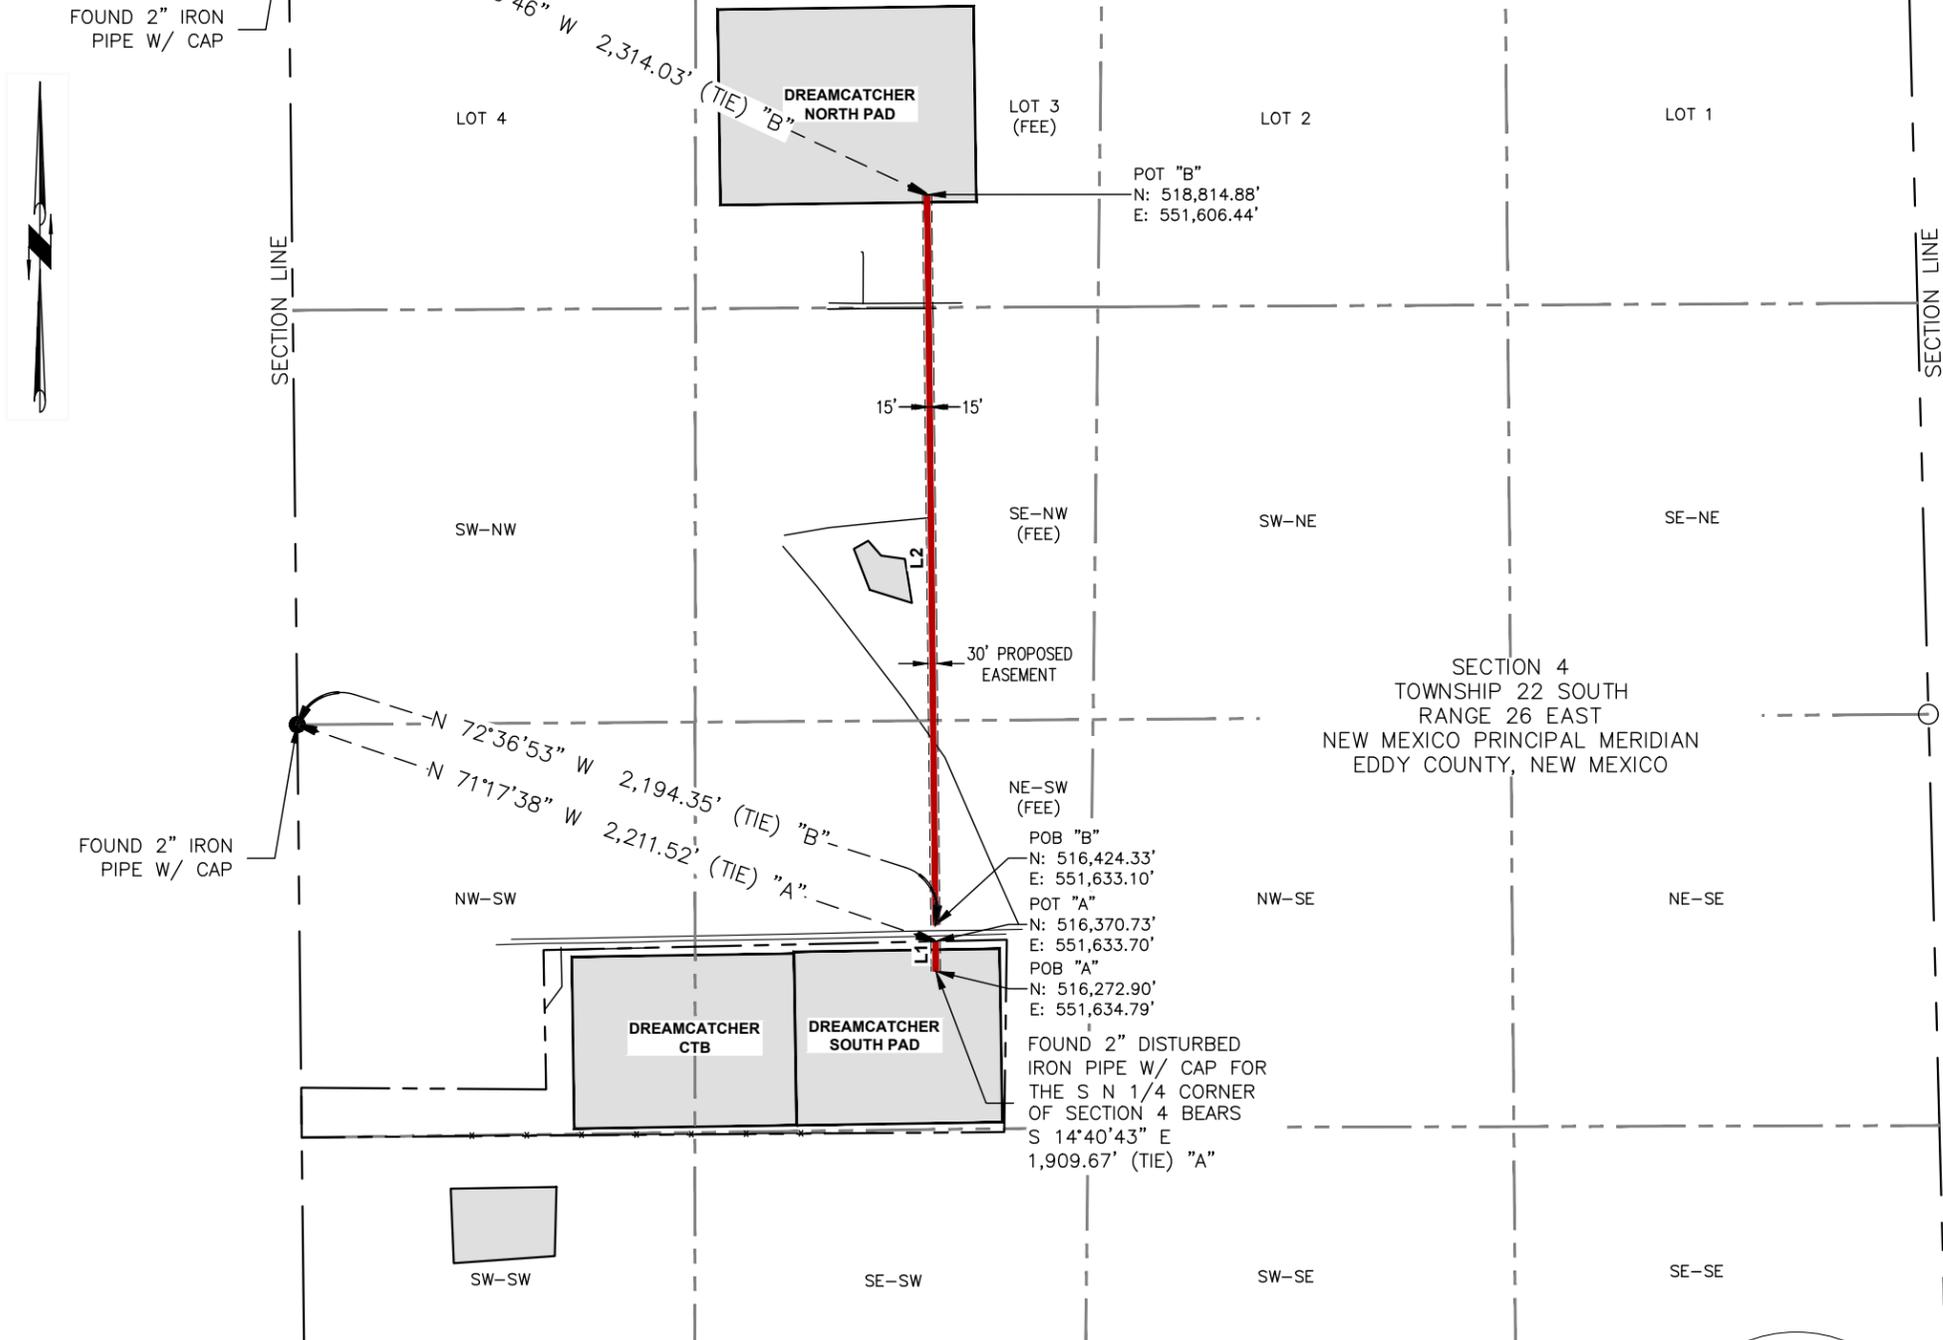

ELECTRIC LINE "A"
POINT OF BEGINNING @ THE N
EDGE OF THE DREAMCATCHER
SOUTH PAD

0+97.83 POINT OF TERMINATION @ THE S
EDGE OF JONES STREET

ELECTRIC LINE TABLE A

BEARING AND DISTANCE		
LINE #	BEARING	DISTANCE
L1	N 00°38'20" W	97.83'

ELECTRIC LINE "B"
POINT OF BEGINNING @ THE N
EDGE OF JONES STREET

23+90.69 POINT OF TERMINATION @ THE SE
EDGE OF THE DREAMCATCHER
NORTH PAD

ELECTRIC LINE TABLE B

BEARING AND DISTANCE		
LINE #	BEARING	DISTANCE
L2	N 00°38'20" W	2,390.69'

TOTAL EASEMENT CENTERLINE BREAKDOWN BY SECTION 1/4 1/4					
30' PERMANENT EASEMENT					
1/4 1/4	OWNERSHIP	CL LENGTH	CL RODS	SQ. FEET	ACRES
LOT 3	FEE	369.39'	22.39	11,082	0.25
SE-NW	FEE	1,352.42'	81.96	40,573	0.93
NE-SW	FEE	766.71'	46.47	23,001	0.53
TOTAL		2,488.52'	150.82	74,656	1.71

LINE TOTALS		
LINE	FEET	RODS
ACCESS ROAD "A"	97.83'	5.93
ACCESS ROAD "B"	2,390.69'	144.89
TOTAL	2,488.52'	150.82

SECTION 4
TOWNSHIP 22 SOUTH
RANGE 26 EAST
NEW MEXICO PRINCIPAL MERIDIAN
EDDY COUNTY, NEW MEXICO



PERMIAN
RESOURCES

NOTES:
1.) BEARINGS AND COORDINATES ARE GRID AS DERIVED FROM GPS OBSERVATION AND ARE BASED ON THE STATE PLANE COORDINATES FOR THE NEW MEXICO EAST ZONE 3001-NAD83
2.) CERTIFICATION IS MADE ONLY TO THE LOCATION OF THIS EASEMENT. IN RELATION TO THE EVIDENCE DURING A FIELD SURVEY, MADE ON THE GROUND, UNDER MY SUPERVISION, AND USING DOCUMENTATION PROVIDED BY THE CLIENT. ONLY UTILITIES/EASEMENTS THAT WERE VISIBLE ON THE DATE OF THIS SURVEY, WITHIN/ADJOINING THIS EASEMENT, HAVE BEEN LOCATED AS SHOWN HEREON OF WHICH I HAVE KNOWLEDGE. THIS CERTIFICATION IS LIMITED TO THOSE PERSONS OR ENTITIES KNOWN ON THE FACE OF THIS PLAT AND IS NON-TRANSFERABLE, AND MADE FOR THIS TRANSACTION ONLY.

Date: 8/1/25	Date: 8/1/25	Scale: 1"=600'	DWG: DREAMCATCHER_OHE_OVERALL	
Drawn: MAT	Checked: MJM	Job: 24-092419	REVISION NO. 0	SHEET 1 OF 1




Date: 8/1/2025

COOSA
CONSULTING
PO BOX 1583, MIDLAND, TEXAS 79701
FIRM NO. 10194822

LEGEND
--- SURVEY LINES
--- PROPOSED CENTERLINE
● FOUND MONUMENT
○ CALCULATED CORNER

DRAWING PATH: P:\Clients - Projects\Permian Resources\24-092419_Dreamcatcher\Drafting\ELECTRIC\PERMITTING

PROPOSED SURFACE AND BURIED FLOWLINE EXHIBIT
DREAMCATCHER
SECTION 4, TOWNSHIP 22 SOUTH, RANGE 26 EAST, NEW MEXICO PRINCIPAL MERIDIAN
EDDY COUNTY, NEW MEXICO

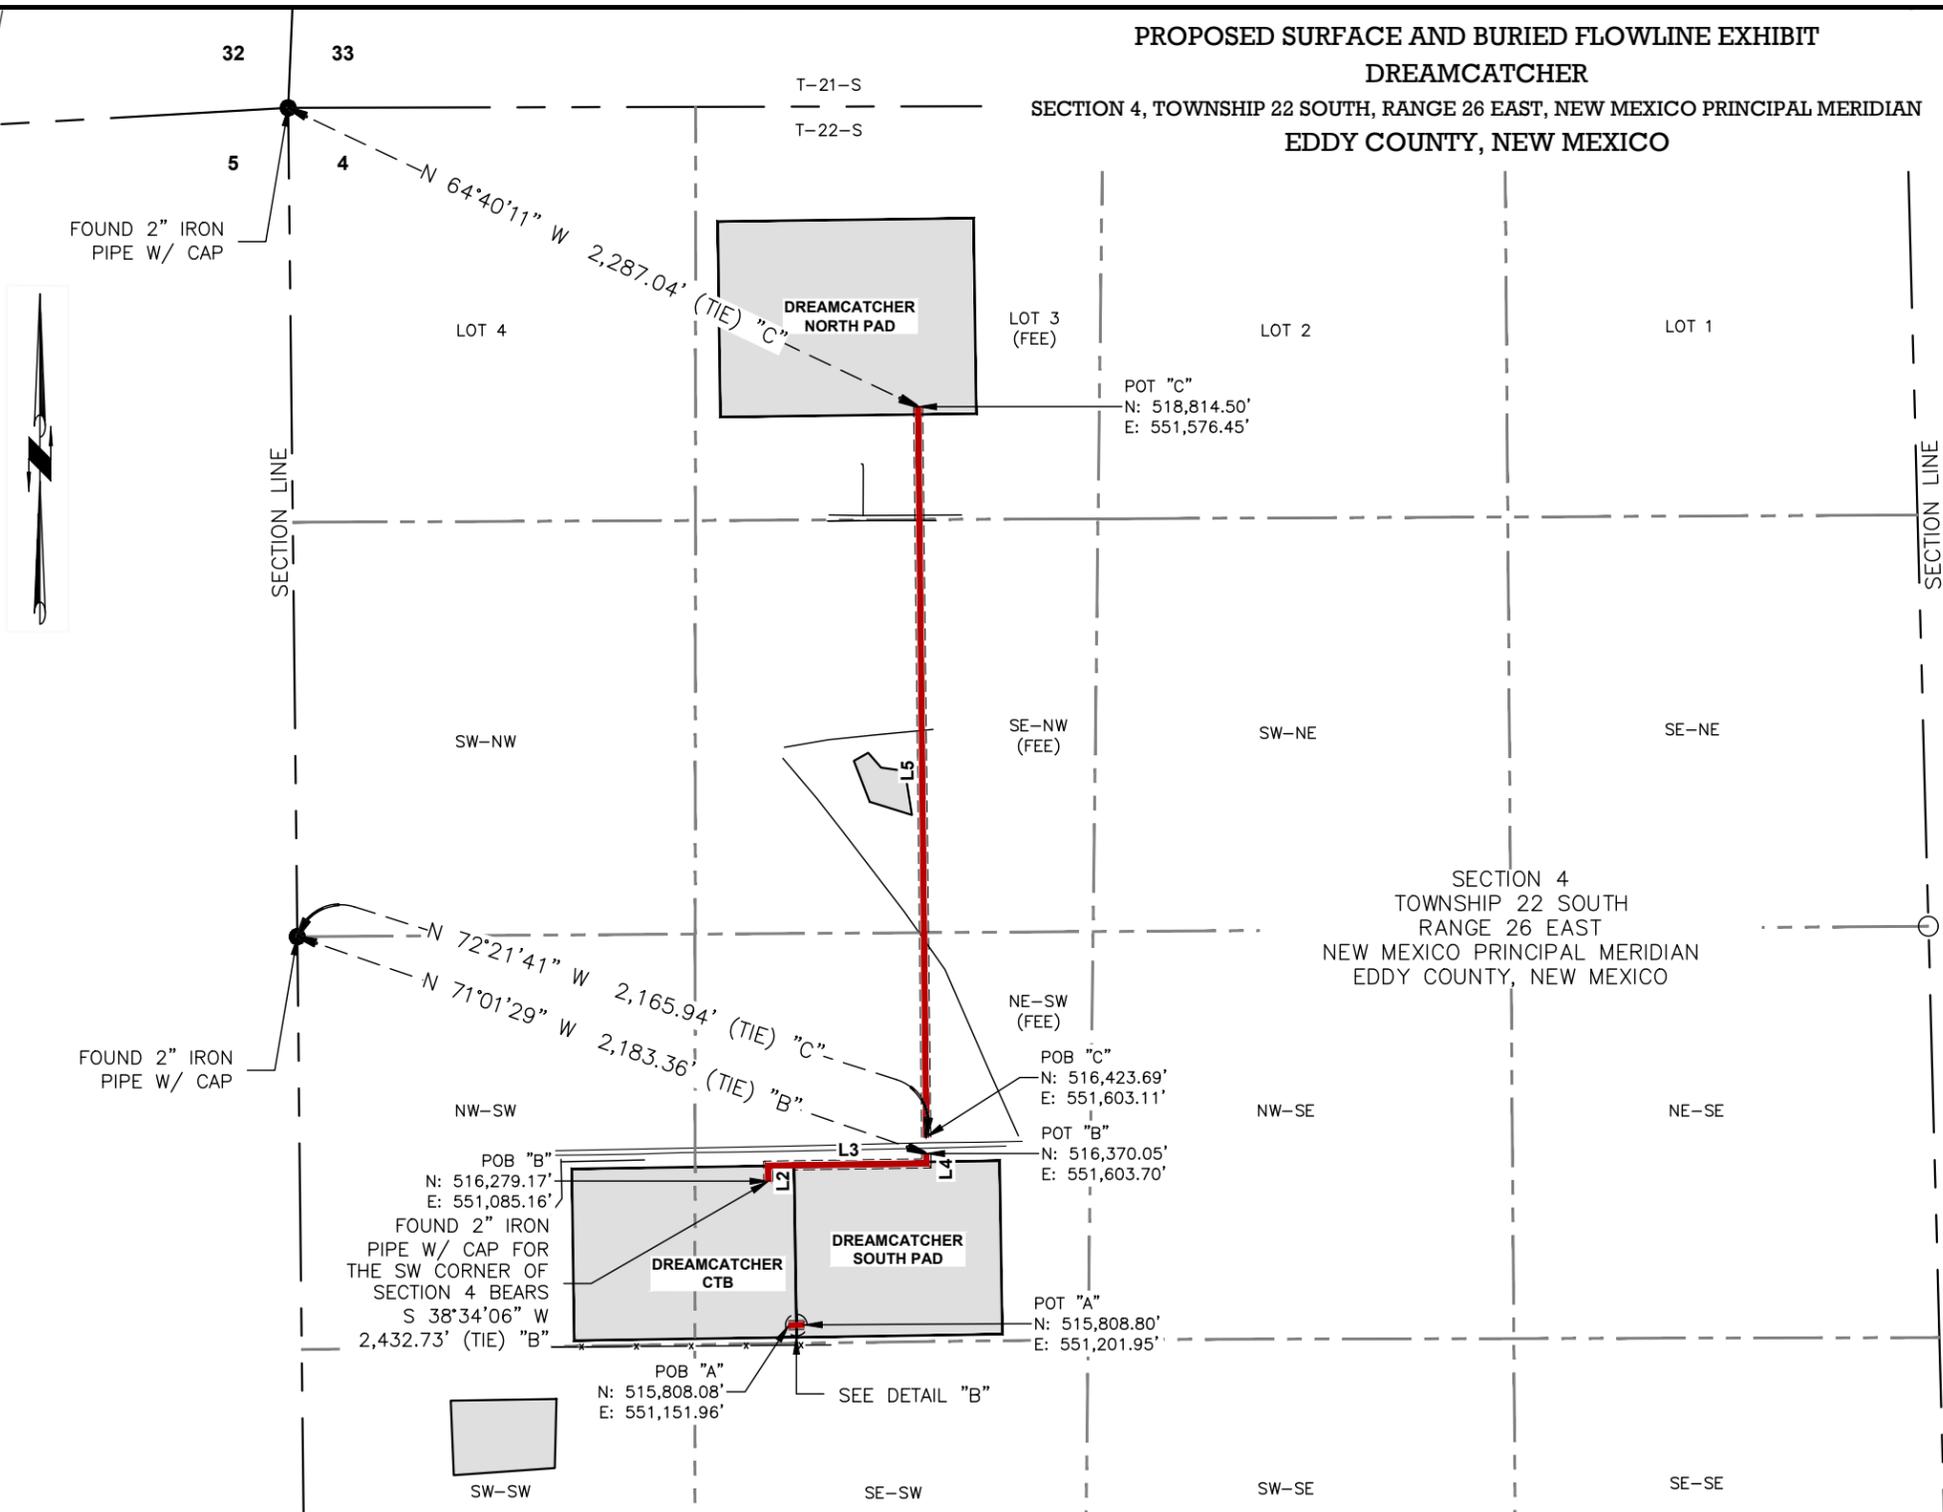

- FLOWLINE A**
 0+00.00 POINT OF BEGINNING @ THE SE CORNER OF THE DREAMCATCHER CTB
 0+49.99 POINT OF TERMINATION @ THE SW CORNER OF THE DREAMCATCHER SOUTH PAD
- FLOWLINE B**
 0+00.00 POINT OF BEGINNING @ THE NE CORNER OF THE DREAMCATCHER CTB
 0+51.00 P.I. OF 90°00'00" LT.
 5+70.70 P.I. OF 89°49'37" RT.
 6+03.09 POINT OF TERMINATION @ THE SOUTH EDGE OF JONES RD
- FLOWLINE C**
 0+00.00 POINT OF BEGINNING @ THE N EDGE OF JONES RD
 23+90.95 POINT OF TERMINATION @ THE SE CORNER OF THE DREAMCATCHER NORTH PAD

FLOWLINE TABLE A


BEARING AND DISTANCE		
LINE #	BEARING	DISTANCE
L1	N 89°10'23" E	49.99'

FLOWLINE TABLE B

BEARING AND DISTANCE		
LINE #	BEARING	DISTANCE
L2	N 00°49'37" W	51.00'
L3	N 89°10'23" E	519.70'
L4	N 00°38'20" W	32.39'

FLOWLINE TABLE C

BEARING AND DISTANCE		
LINE #	BEARING	DISTANCE
L5	N 00°38'20" W	2,390.95'

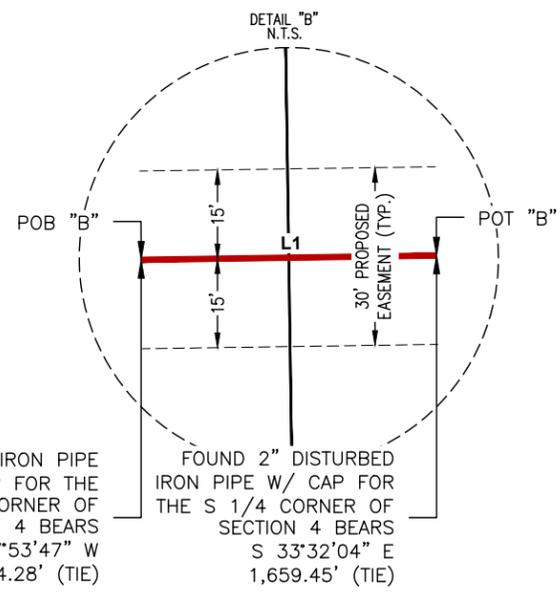

TOTAL EASEMENT BREAKDOWN BY SECTION 1/4 1/4

30' PERM EASEMENT					
1/4 1/4	OWNERSHIP	CL LENGTH	CL RODS	SQ. FEET	ACRES
LOT 3	FEE	369.14'	22.37	11,074	0.26
SE-NW	FEE	1,352.48'	81.97	40,575	0.93
NE-SW	FEE	1,322.41'	80.15	39,672	0.91
TOTAL		3,044.03'	184.49'	91,321	2.10

LINE TOTALS

LINE	FEET	RODS
FLOWLINE "A"	49.99'	3.03
FLOWLINE "B"	603.09'	36.55
FLOWLINE "C"	2,390.95'	144.91
TOTAL	3,044.03'	184.49

COOSA CONSULTING
 PO BOX 1583, MIDLAND, TEXAS 79701
 FIRM NO. 10194822

LEGEND
 - - - SURVEY LINES
 ——— PROPOSED CENTERLINE
 ● FOUND MONUMENT
 ○ CALCULATED CORNER

MARK J. MURRAY
 NEW MEXICO
 12177
 REGISTERED PROFESSIONAL SURVEYOR
 Date: 8/1/2025



PERMIAN RESOURCES

NOTES:
 1.) BEARINGS AND COORDINATES ARE GRID AS DERIVED FROM GPS OBSERVATION AND ARE BASED ON THE STATE PLANE COORDINATES FOR THE NEW MEXICO EAST ZONE 3001-NAD83
 2.) CERTIFICATION IS MADE ONLY TO THE LOCATION OF THIS EASEMENT. IN RELATION TO THE EVIDENCE DURING A FIELD SURVEY, MADE ON THE GROUND, UNDER MY SUPERVISION, AND USING DOCUMENTATION PROVIDED BY THE CLIENT. ONLY UTILITIES/EASEMENTS THAT WERE VISIBLE ON THE DATE OF THIS SURVEY, WITHIN/ADJOINING THIS EASEMENT, HAVE BEEN LOCATED AS SHOWN HEREON OF WHICH I HAVE KNOWLEDGE. THIS CERTIFICATION IS LIMITED TO THOSE PERSONS OR ENTITIES KNOWN ON THE FACE OF THIS PLAT AND IS NON-TRANSFERABLE, AND MADE FOR THIS TRANSACTION ONLY.

Date: 8/1/25	Date: 8/1/25	Scale: 1"=600'	DWG: DREAMCATCHER_FL_OVERALL	
Drawn: MAT	Checked: MJM	Job: 24-092419	REVISION NO. 0	SHEET 1 OF 1

DRAWING PATH: P:\Clients - Projects\Permian Resources\24-092419_Dreamcatcher\Drafting\FLOWLINE\PERMITTING

DREAMCATCHER WATER MAP

EDDY COUNTY, NEW MEXICO



PERMIAN BASIN
 PO Box 1583
 Midland, TX 79702
CONTACT
 Email: info@coosaconsulting.com
 Office : (432) 631-4738

Legend

-  Water Source
-  Driving Route
-  Well Pad



Date: 7/31/2025 Created by : CC 1:63,000
 Released to Imaging: 1/13/2026 1:23:36 PM



DREAMCATCHER WATER MAP

EDDY COUNTY, NEW MEXICO



PERMIAN BASIN
 PO Box 1583
 Midland, TX 79702
CONTACT
 Email: info@coosaconsulting.com
 Office : (432) 631-4738


Legend

- W Water Source
- Driving Route
- Well Pad




Date: 7/31/2025 Created by : CC 1:63,000 0 2,500 5,000 10,000 Feet
 Released to Imaging: 1/13/2026 1:23:36 PM



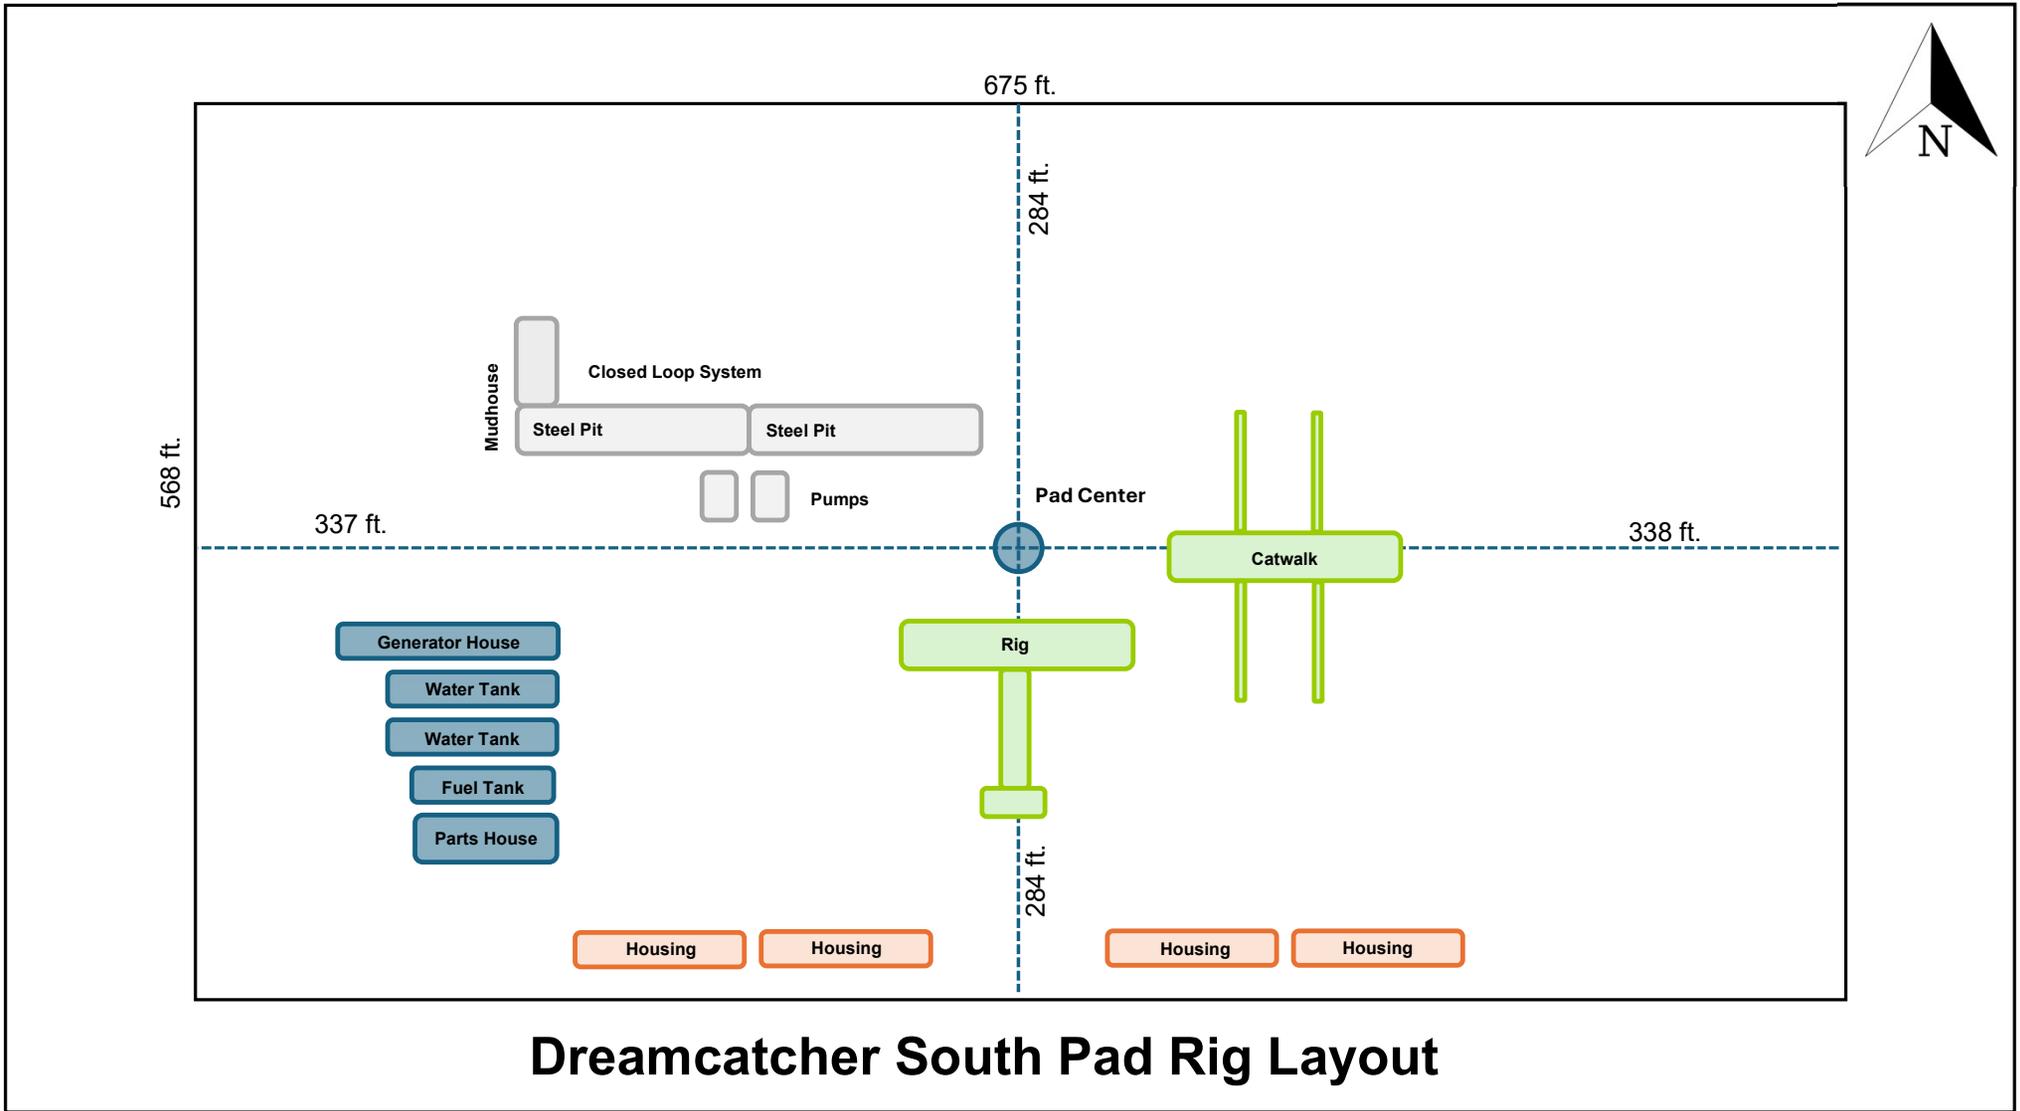

EDDY COUNTY, NEW MEXICO

PLAN SCALE 1" = 100'

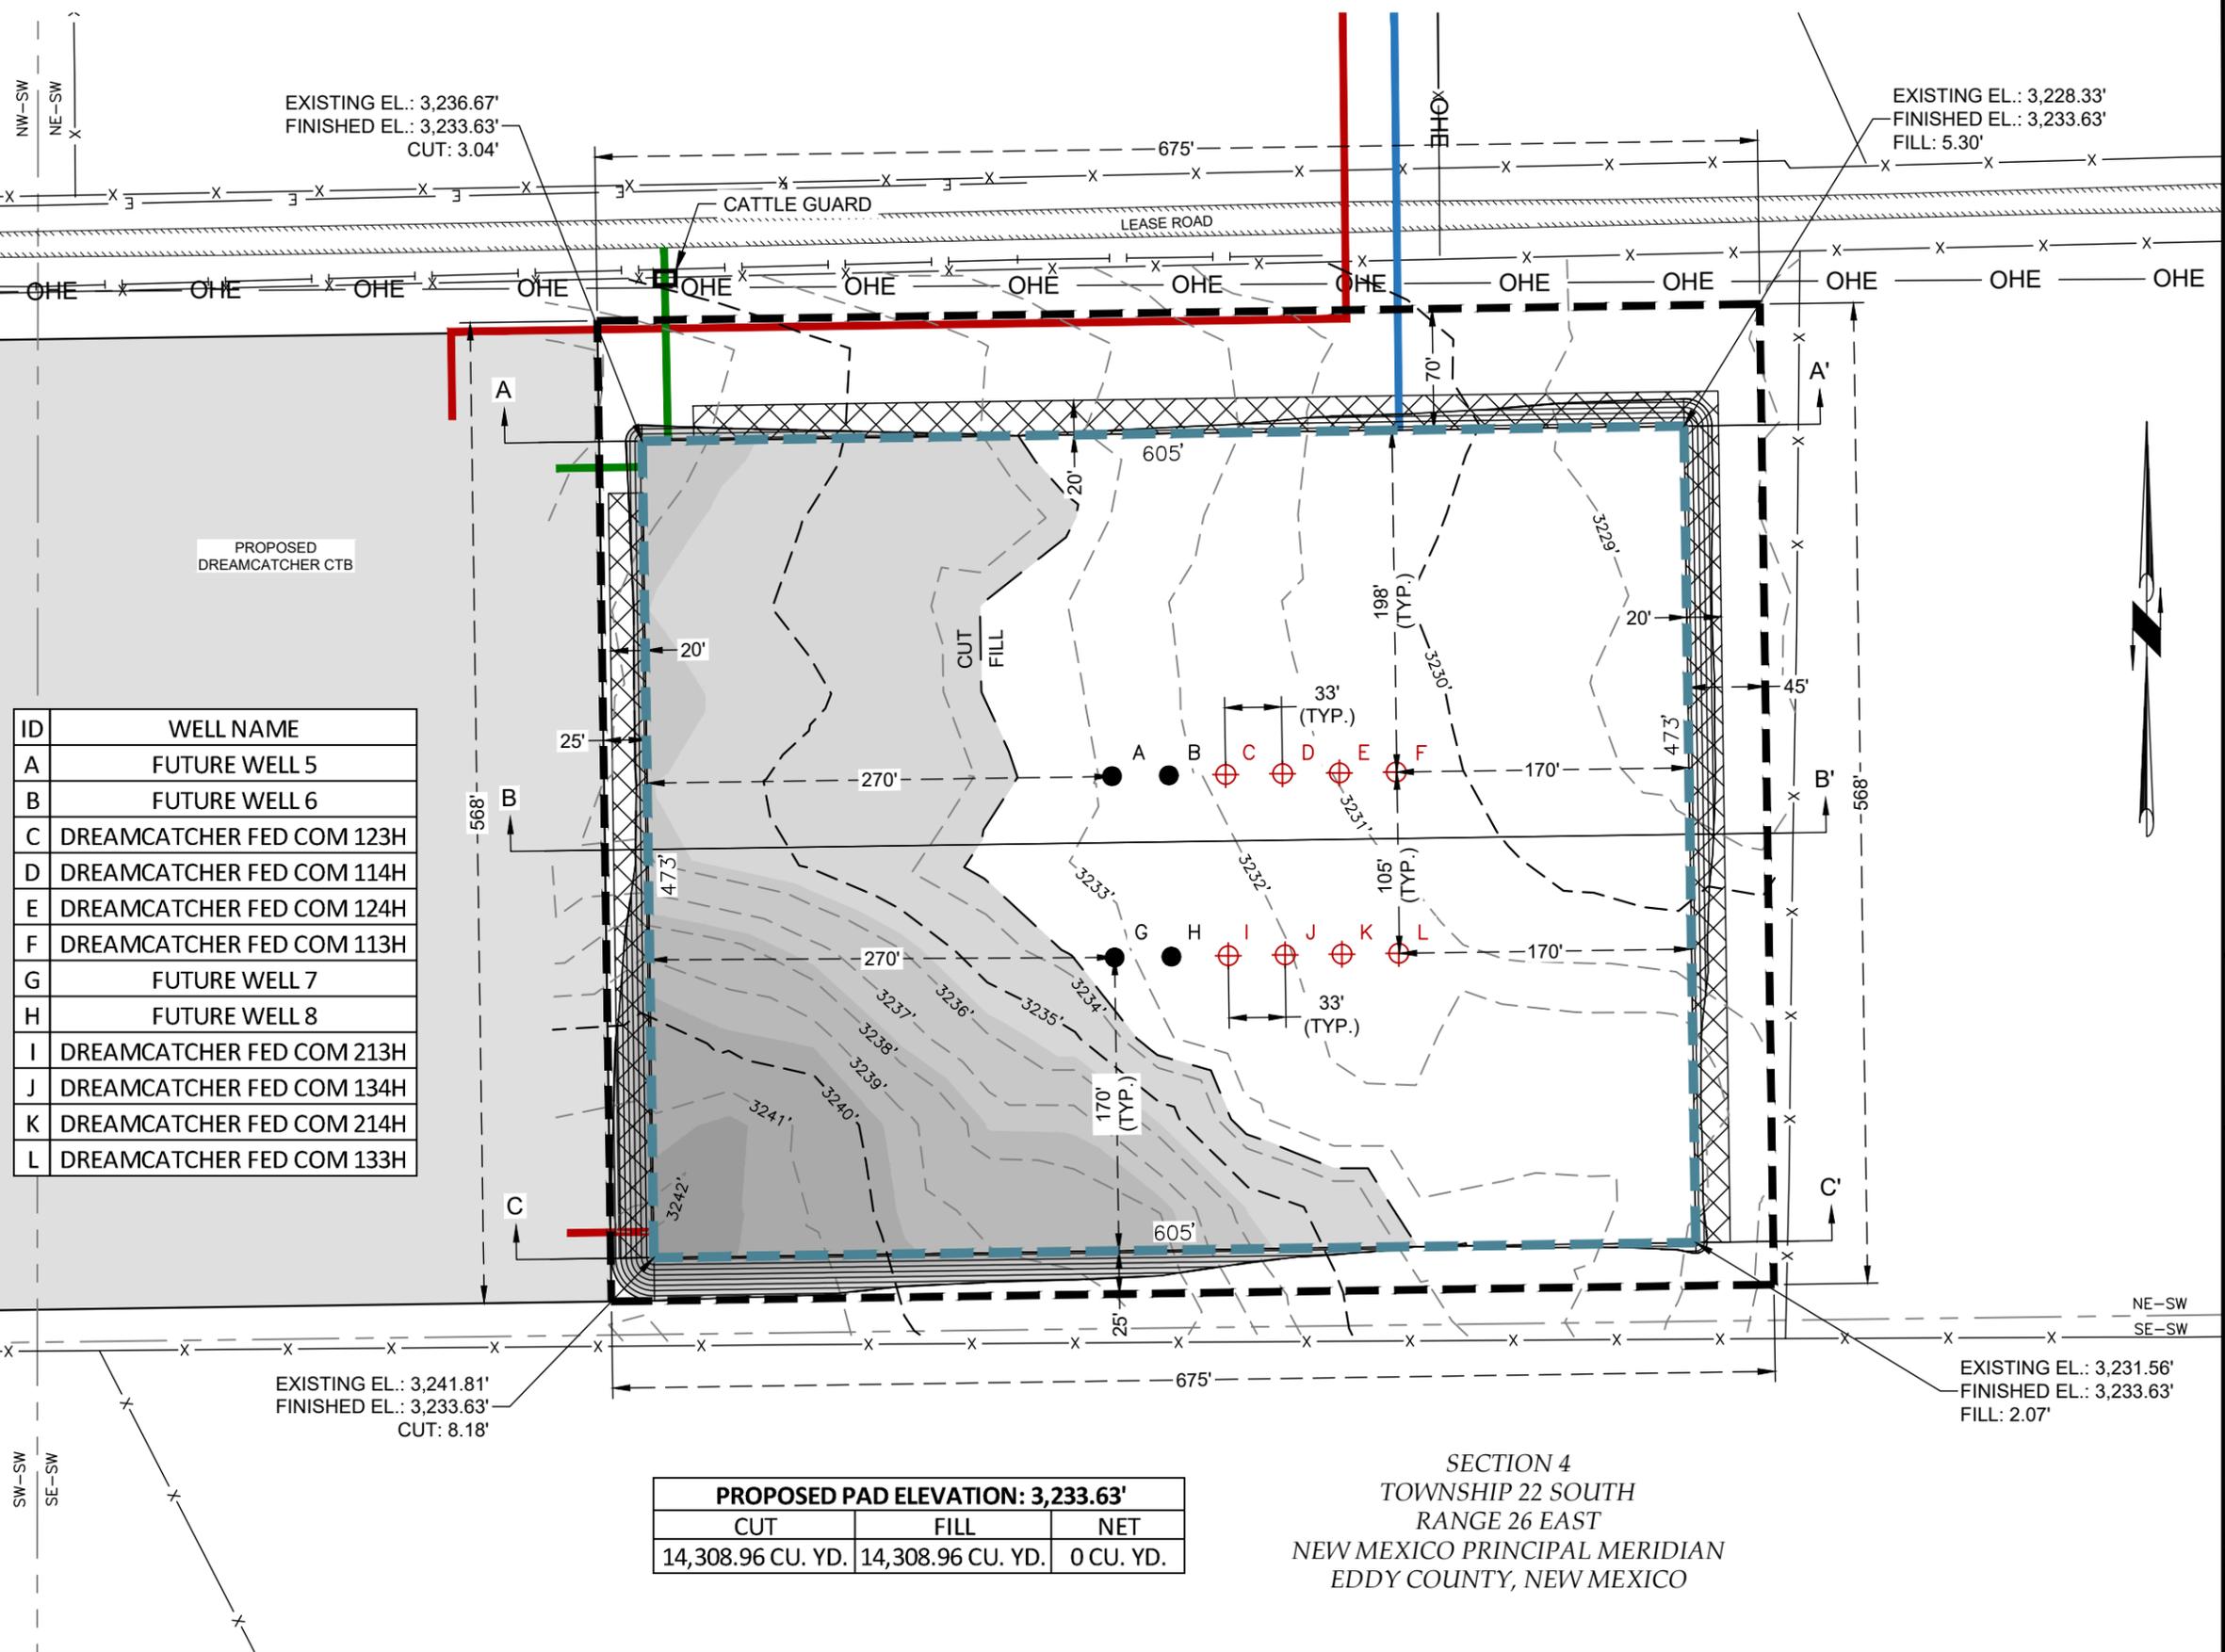

ID	WELL NAME
A	FUTURE WELL 5
B	FUTURE WELL 6
C	DREAMCATCHER FED COM 123H
D	DREAMCATCHER FED COM 114H
E	DREAMCATCHER FED COM 124H
F	DREAMCATCHER FED COM 113H
G	FUTURE WELL 7
H	FUTURE WELL 8
I	DREAMCATCHER FED COM 213H
J	DREAMCATCHER FED COM 134H
K	DREAMCATCHER FED COM 214H
L	DREAMCATCHER FED COM 133H

PROPOSED PAD ELEVATION: 3,233.63'		
CUT	FILL	NET
14,308.96 CU. YD.	14,308.96 CU. YD.	0 CU. YD.

SECTION 4
TOWNSHIP 22 SOUTH
RANGE 26 EAST
NEW MEXICO PRINCIPAL MERIDIAN
EDDY COUNTY, NEW MEXICO

LEGEND

- 0.25 PERCENT SLOPE AREA
- PROPOSED PAD LIMITS
- PROPOSED PIPELINE
- PROPOSED OVERHEAD ELECTRIC
- PROPOSED ACCESS ROAD
- OHE OVERHEAD ELECTRIC
- UNDERGROUND ELECTRIC
- EXISTING PIPELINE
- EXISTING FENCE
- EXISTING WATER LINE
- EXISTING SAN. SEWER
- EXISTING TELEPHONE
- EXISTING FIBER OPTIC
- EXISTING STORM SEWER
- EDGE OF PAVEMENT
- EXISTING RAILROAD
- CENTERLINE ROAD
- R.O.W./PROPERTY LINE
- CUT / FILL BOUNDARY LINE
- NATURAL GROUND ELEVATION CONTOUR LINE
- CUT EARTHWORK ELEVATIONS FROM HIGH TO LOW
- SOUND WALL
- SURFACE HOLE LOCATION
- FUTURE SURFACE HOLE LOCATION

NOTE: LEGEND IS TYPICAL.
NOT ALL ITEMS IN LEGEND APPEAR IN DRAWING



**DREAMCATCHER SOUTH PAD
CUT & FILL EXHIBIT
GRADING PLAN**




SITUATED IN
SECTION 4, TOWNSHIP 22 SOUTH,
RANGE 26 EAST, NEW MEXICO
PRINCIPAL MERIDIAN
EDDY COUNTY, NEW MEXICO

Drawn: SBV	Date: 08/06/2025
Checked: MS	Date: 08/06/2025
Scale: 1" = 100'	Job: 24-092419
REVISION NO. 0	SHEET 1 OF 2

PO BOX 1583, MIDLAND, TEXAS 79701
FIRM NO. 10194822

DRAWING PATH: P:\Clients - Projects\Permian Resources\24-092419_Dreamcatcher\Drafting\CUT&FILL\DREAMCATCHER SOUTH PAD_CUT_AND_FILL

EDDY COUNTY, NEW MEXICO

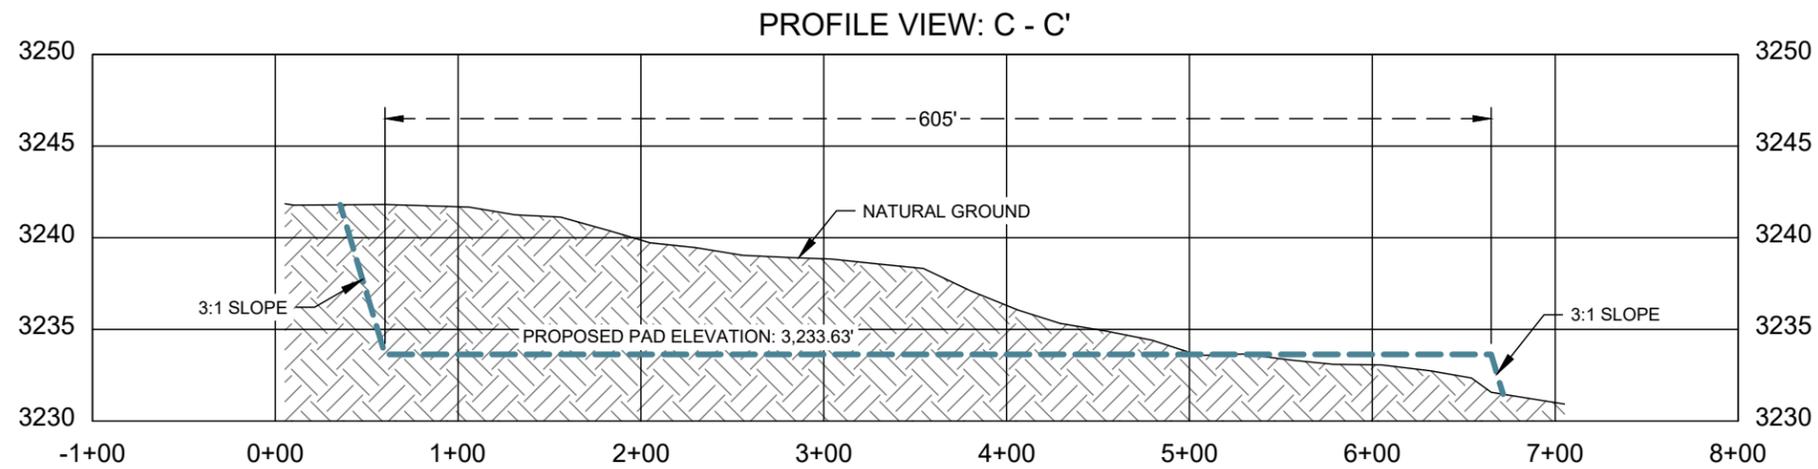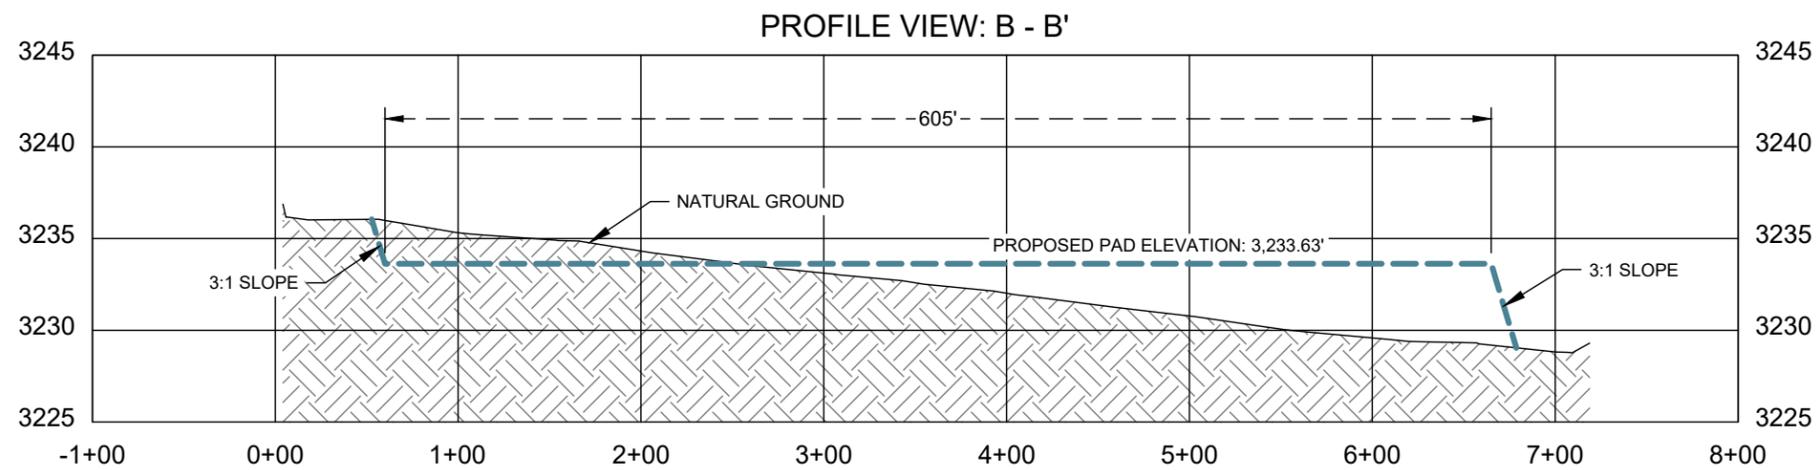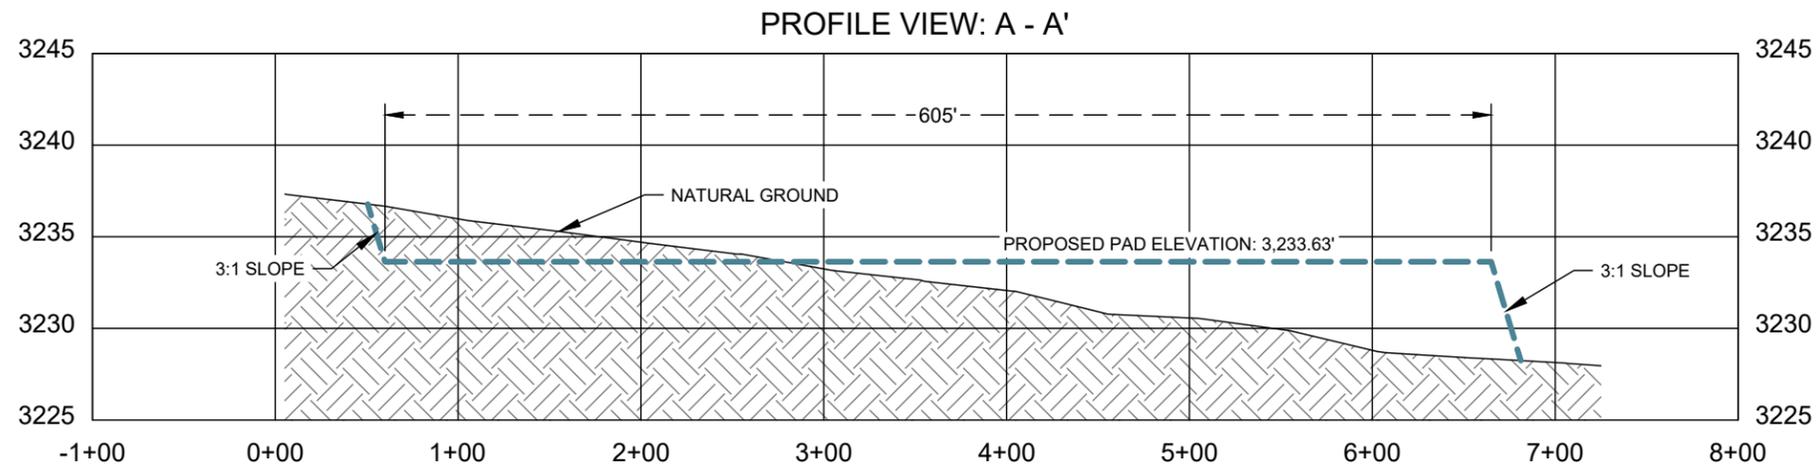

- LEGEND**
- 0.25 PERCENT SLOPE AREA
 - PROPOSED PAD LIMITS
 - PROPOSED PIPELINE
 - PROPOSED OVERHEAD ELECTRIC
 - PROPOSED ACCESS ROAD
 - OHE OVERHEAD ELECTRIC
 - CENTERLINE CREEK/DITCH
 - E UNDERGROUND ELECTRIC
 - I EXISTING PIPELINE
 - X EXISTING FENCE
 - W EXISTING WATER LINE
 - SS EXISTING SAN. SEWER
 - T EXISTING TELEPHONE
 - F/O EXISTING FIBER OPTIC
 - SD EXISTING STORM SEWER
 - EDGE OF PAVEMENT
 - EXISTING RAILROAD
 - CENTERLINE ROAD
 - R.O.W./PROPERTY LINE
 - CUT / FILL BOUNDARY LINE
 - NATURAL GROUND

NOTE: LEGEND IS TYPICAL.
NOT ALL ITEMS IN LEGEND APPEAR IN DRAWING

PROPOSED PAD ELEVATION: 3,233.63'		
CUT	FILL	NET
14,308.96 CU. YD.	14,308.96 CU. YD.	0 CU. YD.



DREAMCATCHER SOUTH PAD CUT & FILL EXHIBIT CROSS SECTIONS


SITUATED IN
SECTION 4, TOWNSHIP 22 SOUTH,
RANGE 26 EAST, NEW MEXICO
PRINCIPAL MERIDIAN
EDDY COUNTY, NEW MEXICO

Drawn: SBV	Date: 08/06/2025
Checked: MS	Date: 08/06/2025
Scale: 1" = 100'	Job: 24-092419
REVISION NO. 0	SHEET 2 OF 2



PERMIAN RESOURCES

SITE PLAN DREAMCATCHER SOUTH PAD SECTION 4, TOWNSHIP 22 SOUTH, RANGE 26 EAST NEW MEXICO PRINCIPAL MERIDIAN EDDY COUNTY, NEW MEXICO

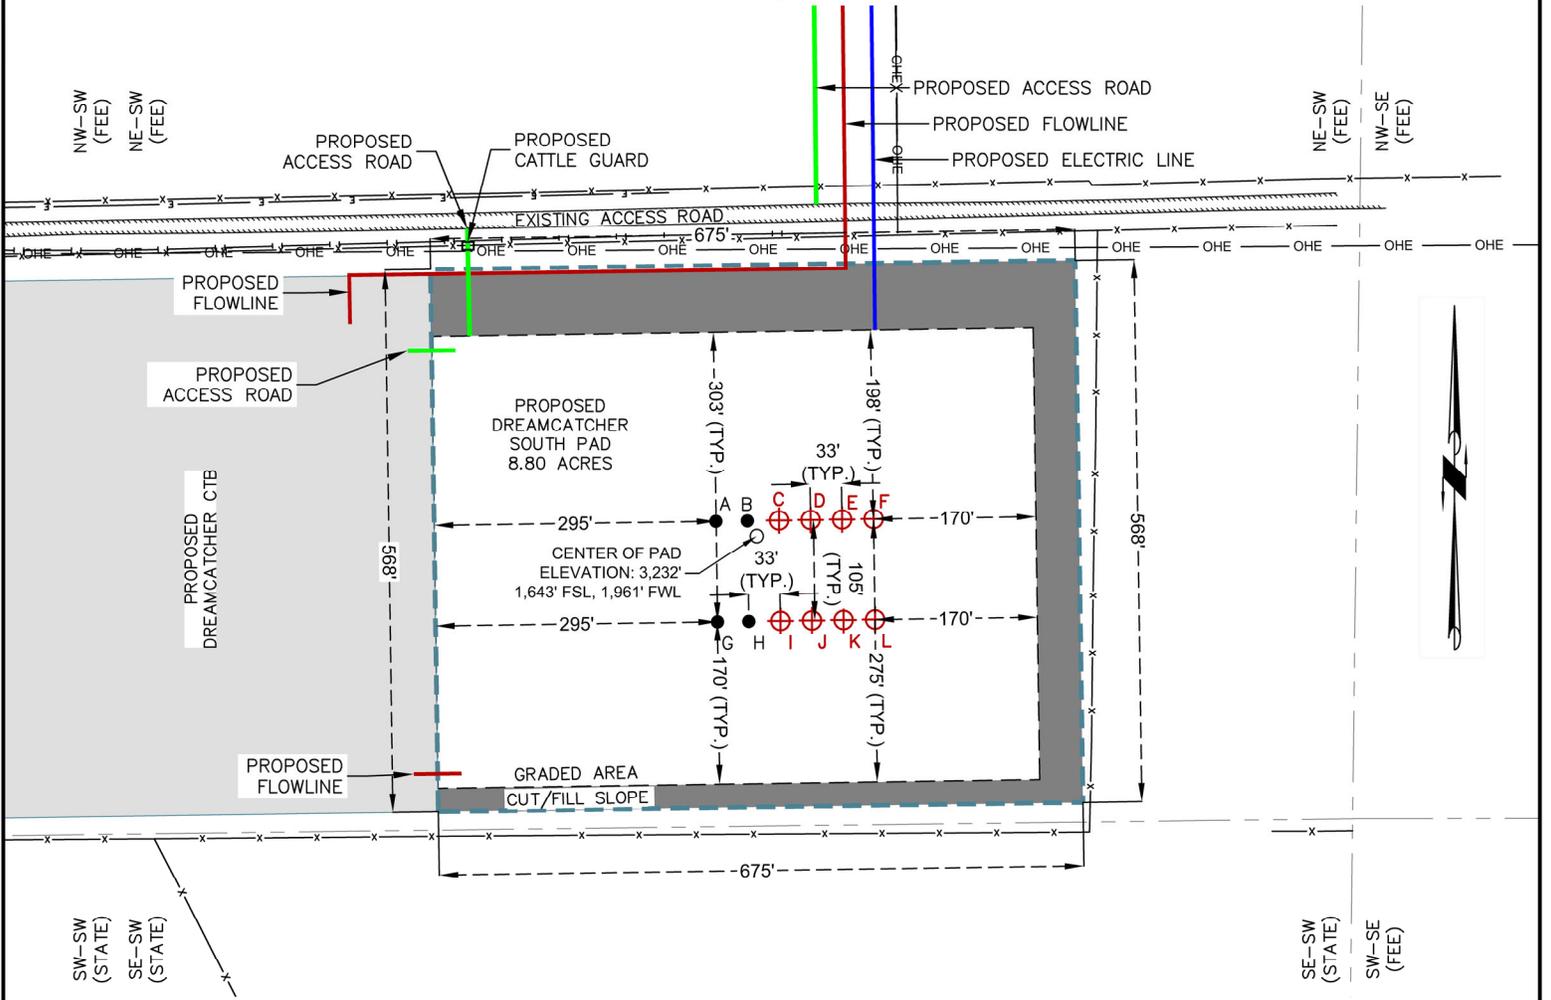

SECTION 4
TOWNSHIP 22 SOUTH
RANGE 26 EAST
NEW MEXICO PRINCIPAL MERIDIAN
EDDY COUNTY, NEW MEXICO



LEGEND	
	SURVEY LINES
	PROPOSED SURFACE SITE
	100' OFFSET BOUNDARY
	PROPOSED FLOWLINE
	PROPOSED ELECTRIC
	PROPOSED ACCESS ROAD
	OHE
	EXISTING ELECTRIC
	EXISTING PIPELINE
	EXISTING FENCE
	PROPOSED SURFACE LOCATION
	FUTURE WELL
	CUT/FILL SLOPE
	TOP SOIL
	SOUND WALL



Date: 8/1/2025

ID	WELL NAME	DISTANCE	ELEVATION	NAD 83 X	NAD 83 Y	NAD 83 LAT.	NAD 83 LONG.
A	FUTURE WELL 5	1,659' FSL - 1,918' FWL	3232'	551,468.18	516,072.67	32.418746°	-104.300502°
B	FUTURE WELL 6	1,659' FSL - 1,951' FWL	3232'	551,501.17	516,073.15	32.418748°	-104.300395°
C	DREAMCATCHER FED COM 123H	1,659' FSL - 1,984' FWL	3232'	551,534.17	516,073.63	32.418749°	-104.300289°
D	DREAMCATCHER FED COM 114H	1,659' FSL - 2,017' FWL	3232'	551,567.17	516,074.10	32.418750°	-104.300182°
E	DREAMCATCHER FED COM 124H	1,659' FSL - 2,050' FWL	3231'	551,600.16	516,074.58	32.418751°	-104.300075°
F	DREAMCATCHER FED COM 113H	1,658' FSL - 2,083' FWL	3231'	551,633.16	516,075.06	32.418753°	-104.299968°
G	FUTURE WELL 7	1,554' FSL - 1,918' FWL	3232'	551,469.69	515,967.68	32.418458°	-104.300498°
H	FUTURE WELL 8	1,554' FSL - 1,951' FWL	3232'	551,502.69	515,968.16	32.418459°	-104.300391°
I	DREAMCATCHER FED COM 213H	1,554' FSL - 1,984' FWL	3232'	551,535.69	515,968.64	32.418460°	-104.300284°
J	DREAMCATCHER FED COM 134H	1,554' FSL - 2,017' FWL	3232'	551,568.68	515,969.11	32.418462°	-104.300177°
K	DREAMCATCHER FED COM 214H	1,554' FSL - 2,050' FWL	3232'	551,601.68	515,969.59	32.418463°	-104.300070°
L	DREAMCATCHER FED COM 133H	1,553' FSL - 2,083' FWL	3232'	551,634.68	515,970.07	32.418464°	-104.299963°


DWG: DREAMCATCHER_S_WP_SITE_PLAN

DRAWING PATH: \\192.168.3.201\cad\Clients - Projects\Permian Resources\24-092419_Dreamcatcher\Drafting\SITE PLAN

Drawn: MJM	Date: 07/30/2025	Job: 24-092419	Scale: 1" = 200'
Checked: MJM	Date: 07/30/2025	REVISION NO. 0	SHEET 1 OF 1




PO BOX 1583, MIDLAND, TEXAS 79701
FIRM NO. 10194822

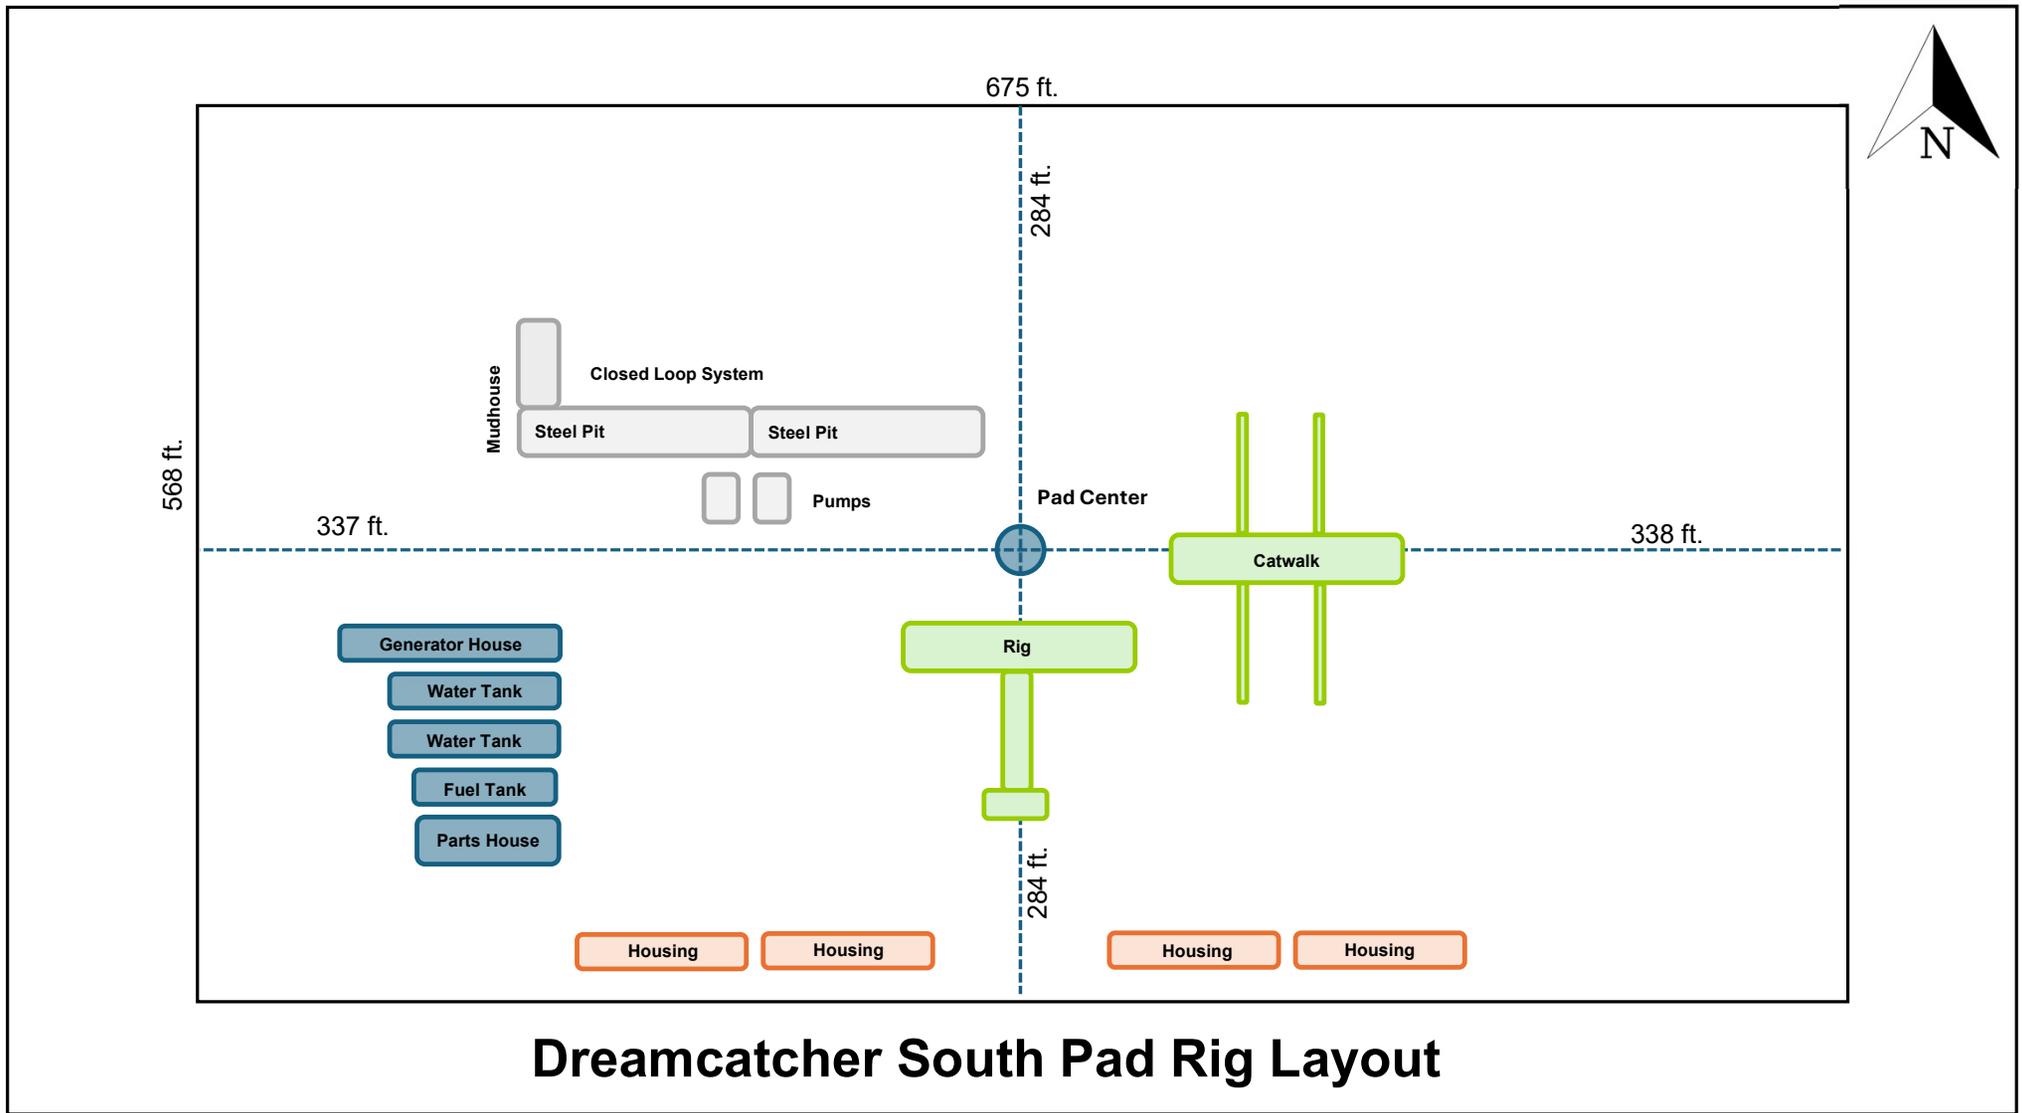

EDDY COUNTY, NEW MEXICO

PLAN SCALE 1" = 100'

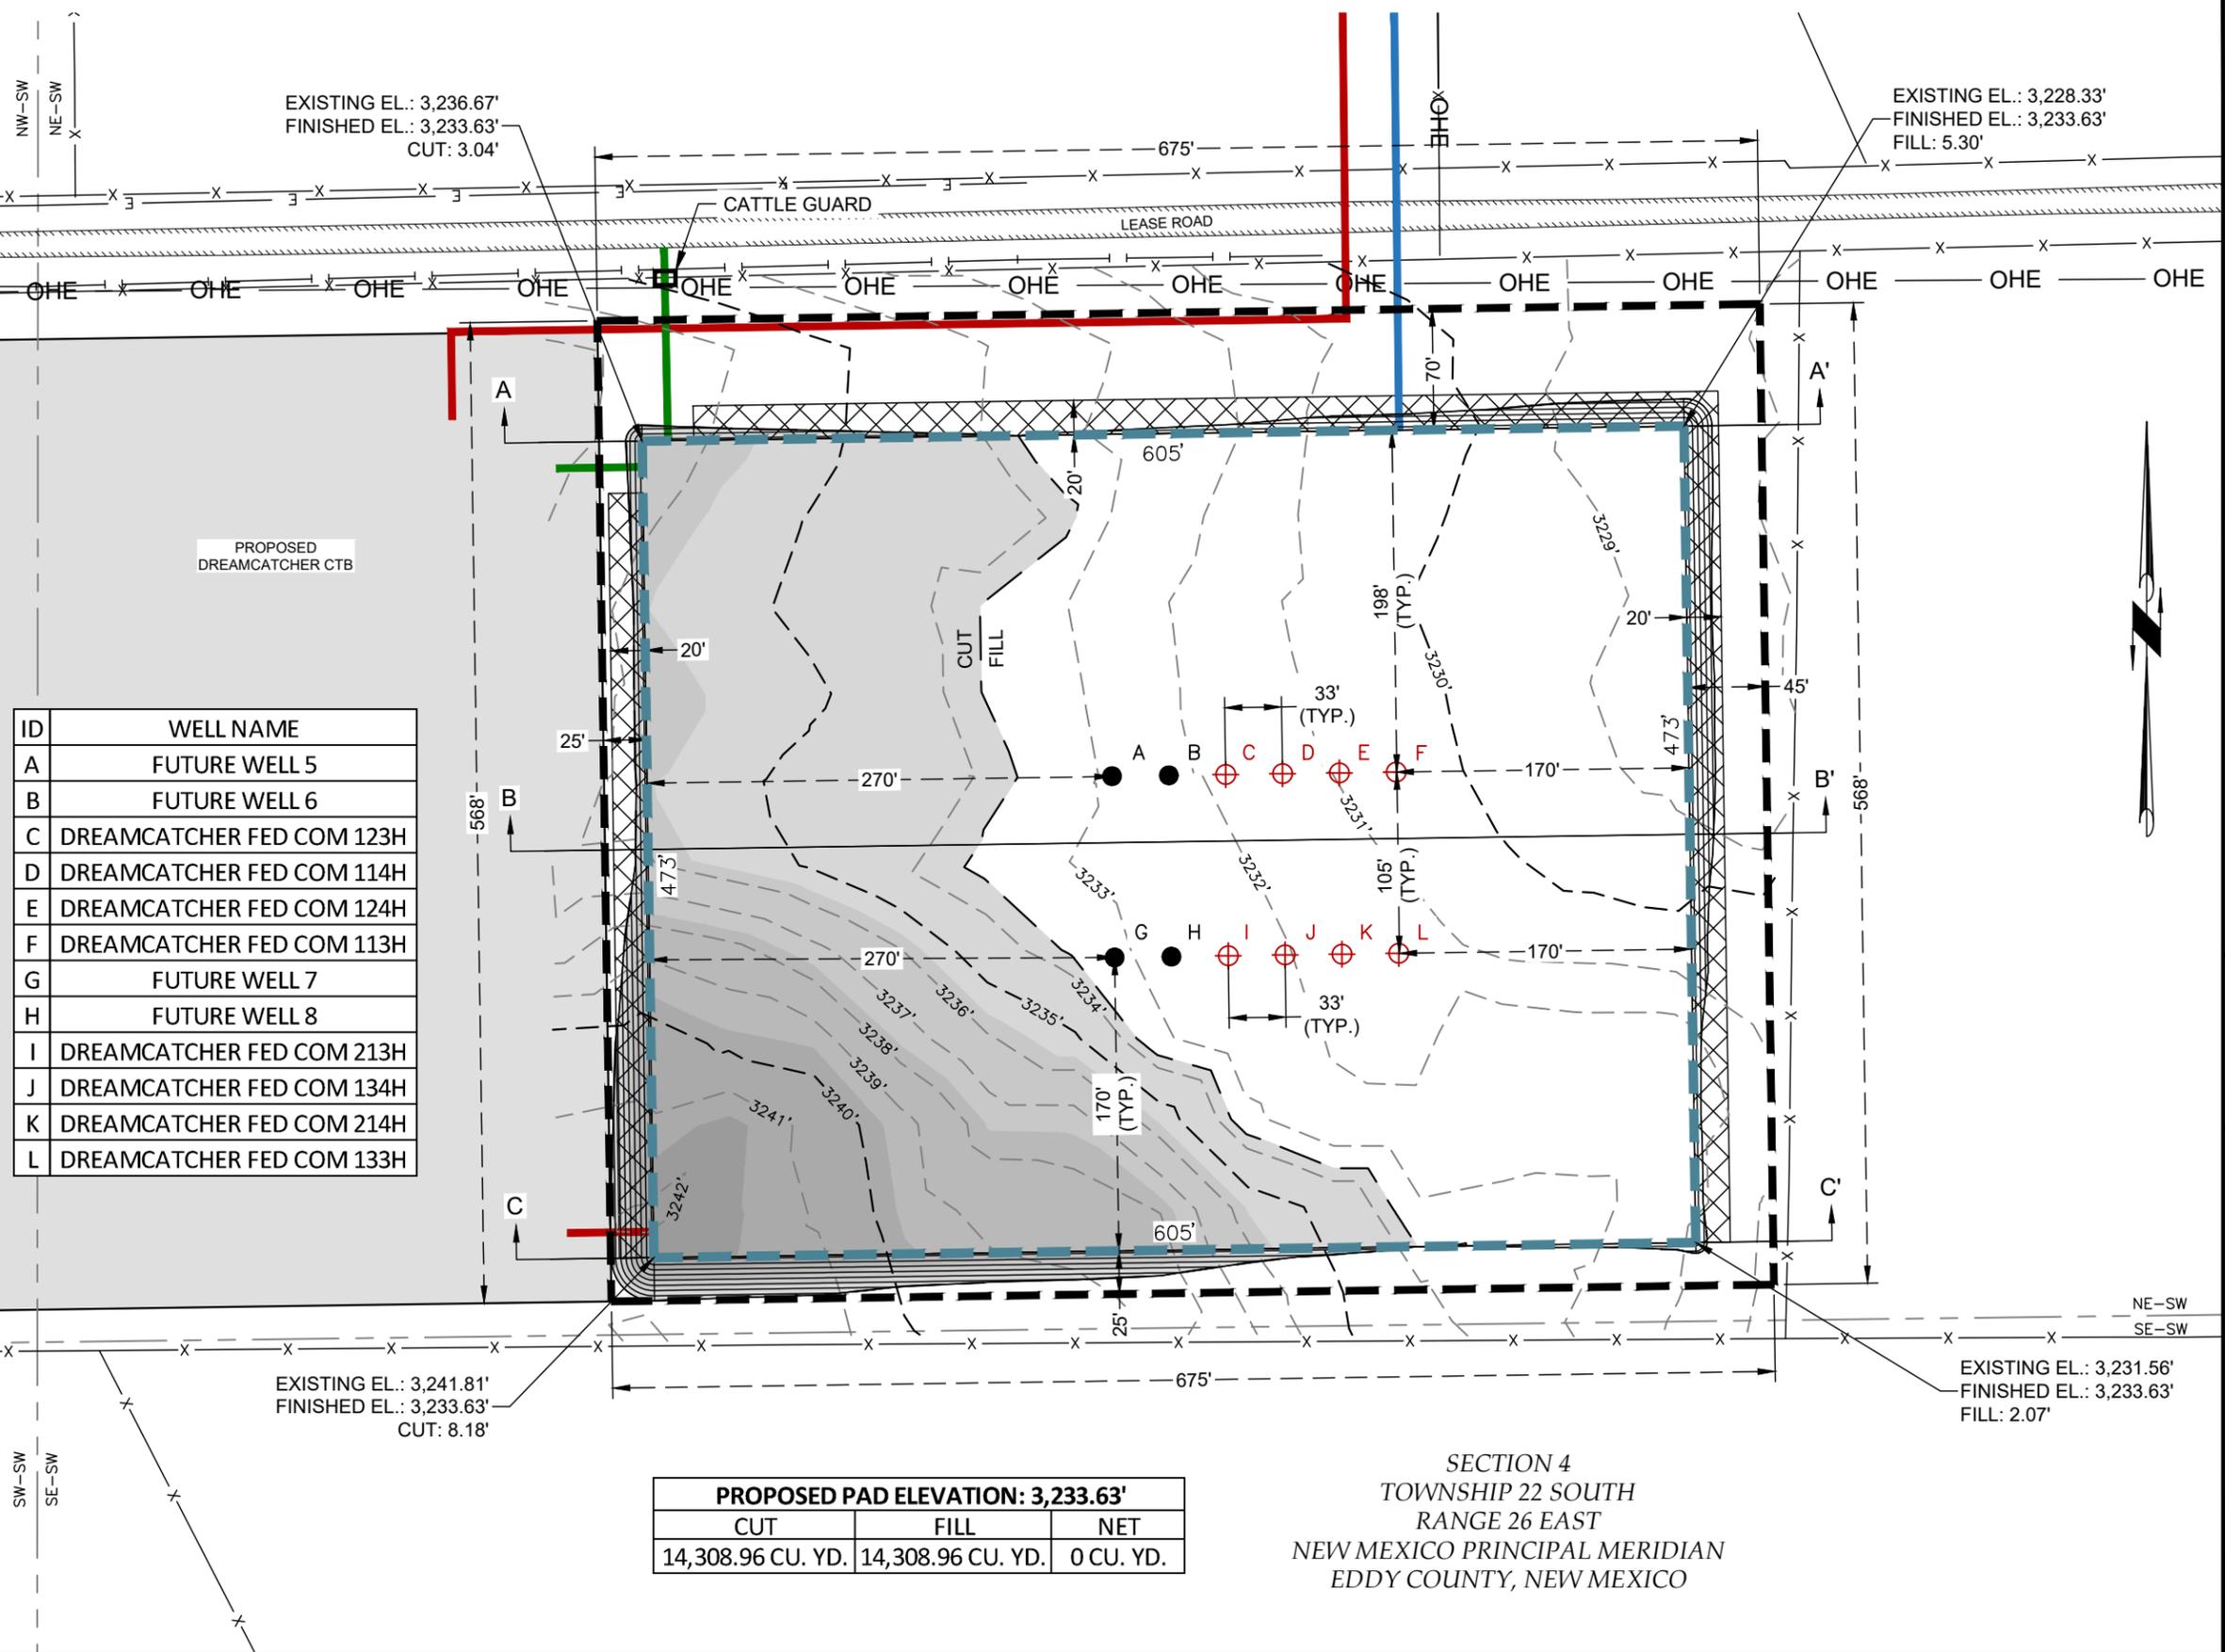

ID	WELL NAME
A	FUTURE WELL 5
B	FUTURE WELL 6
C	DREAMCATCHER FED COM 123H
D	DREAMCATCHER FED COM 114H
E	DREAMCATCHER FED COM 124H
F	DREAMCATCHER FED COM 113H
G	FUTURE WELL 7
H	FUTURE WELL 8
I	DREAMCATCHER FED COM 213H
J	DREAMCATCHER FED COM 134H
K	DREAMCATCHER FED COM 214H
L	DREAMCATCHER FED COM 133H

PROPOSED PAD ELEVATION: 3,233.63'		
CUT	FILL	NET
14,308.96 CU. YD.	14,308.96 CU. YD.	0 CU. YD.

SECTION 4
TOWNSHIP 22 SOUTH
RANGE 26 EAST
NEW MEXICO PRINCIPAL MERIDIAN
EDDY COUNTY, NEW MEXICO

LEGEND

- 0.25 PERCENT SLOPE AREA
- PROPOSED PAD LIMITS
- PROPOSED PIPELINE
- PROPOSED OVERHEAD ELECTRIC
- PROPOSED ACCESS ROAD
- OHE OVERHEAD ELECTRIC
- CENTERLINE CREEK/DITCH
- UNDERGROUND ELECTRIC
- EXISTING PIPELINE
- EXISTING FENCE
- EXISTING WATER LINE
- EXISTING SAN. SEWER
- EXISTING TELEPHONE
- EXISTING FIBER OPTIC
- EXISTING STORM SEWER
- EDGE OF PAVEMENT
- EXISTING RAILROAD
- CENTERLINE ROAD
- R.O.W./PROPERTY LINE
- CUT / FILL BOUNDARY LINE
- NATURAL GROUND ELEVATION CONTOUR LINE
- CUT EARTHWORK ELEVATIONS FROM HIGH TO LOW
- SOUND WALL
- SURFACE HOLE LOCATION
- FUTURE SURFACE HOLE LOCATION

NOTE: LEGEND IS TYPICAL.
NOT ALL ITEMS IN LEGEND APPEAR IN DRAWING






DREAMCATCHER SOUTH PAD CUT & FILL EXHIBIT GRADING PLAN

SITUATED IN
SECTION 4, TOWNSHIP 22 SOUTH,
RANGE 26 EAST, NEW MEXICO
PRINCIPAL MERIDIAN
EDDY COUNTY, NEW MEXICO

Drawn: SBV	Date: 08/06/2025
Checked: MS	Date: 08/06/2025
Scale: 1" = 100'	Job: 24-092419
REVISION NO. 0	SHEET 1 OF 2



EDDY COUNTY, NEW MEXICO

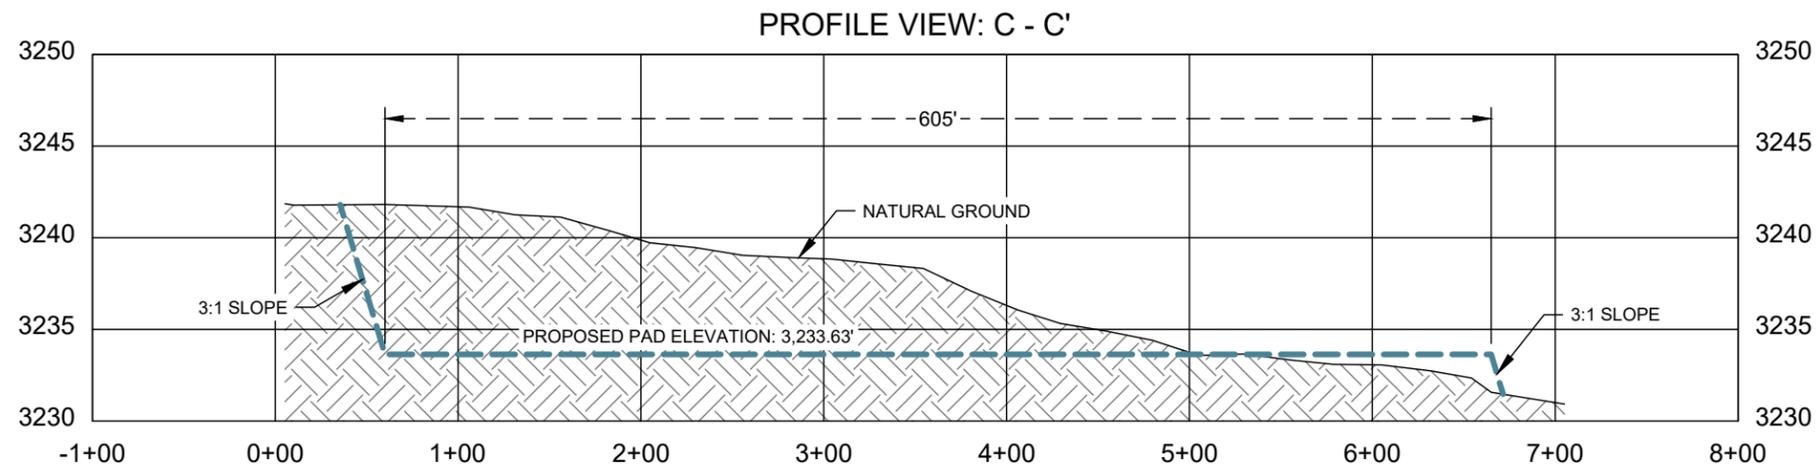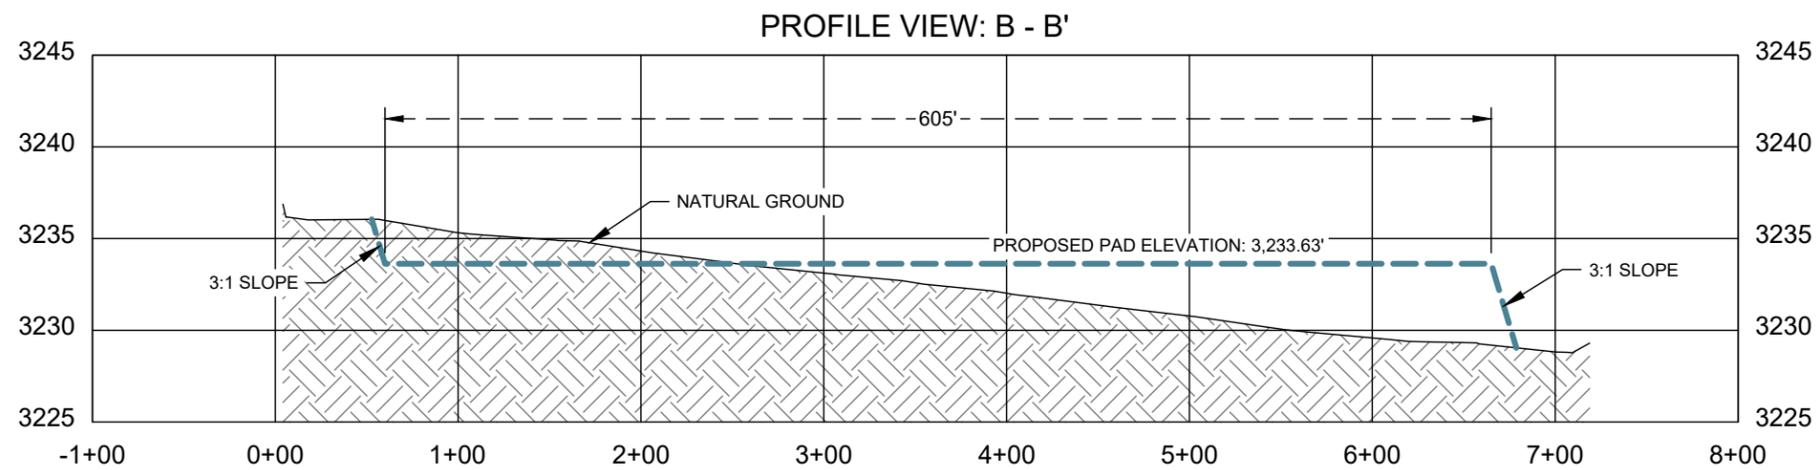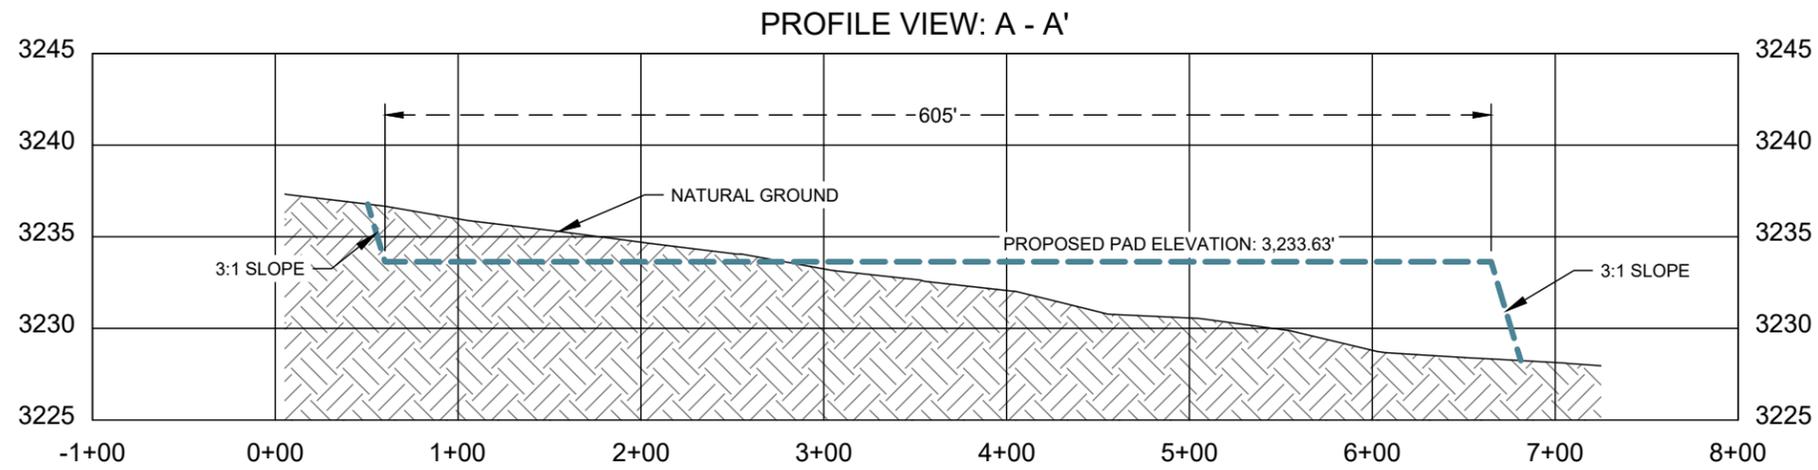

- LEGEND**
- 0.25 PERCENT SLOPE AREA
 - PROPOSED PAD LIMITS
 - PROPOSED PIPELINE
 - PROPOSED OVERHEAD ELECTRIC
 - PROPOSED ACCESS ROAD
 - OHE OVERHEAD ELECTRIC
 - CENTERLINE CREEK/DITCH
 - E UNDERGROUND ELECTRIC
 - I EXISTING PIPELINE
 - X EXISTING FENCE
 - W EXISTING WATER LINE
 - SS EXISTING SAN. SEWER
 - T EXISTING TELEPHONE
 - F/O EXISTING FIBER OPTIC
 - SD EXISTING STORM SEWER
 - EDGE OF PAVEMENT
 - EXISTING RAILROAD
 - CENTERLINE ROAD
 - R.O.W./PROPERTY LINE
 - CUT / FILL BOUNDARY LINE
 - NATURAL GROUND

NOTE: LEGEND IS TYPICAL.
NOT ALL ITEMS IN LEGEND APPEAR IN DRAWING

PROPOSED PAD ELEVATION: 3,233.63'		
CUT	FILL	NET
14,308.96 CU. YD.	14,308.96 CU. YD.	0 CU. YD.



DREAMCATCHER SOUTH PAD CUT & FILL EXHIBIT CROSS SECTIONS


SITUATED IN
SECTION 4, TOWNSHIP 22 SOUTH,
RANGE 26 EAST, NEW MEXICO
PRINCIPAL MERIDIAN
EDDY COUNTY, NEW MEXICO

Drawn: SBV	Date: 08/06/2025
Checked: MS	Date: 08/06/2025
Scale: 1" = 100'	Job: 24-092419
REVISION NO. 0	SHEET 2 OF 2



PERMIAN RESOURCES

SITE PLAN DREAMCATCHER SOUTH PAD SECTION 4, TOWNSHIP 22 SOUTH, RANGE 26 EAST NEW MEXICO PRINCIPAL MERIDIAN EDDY COUNTY, NEW MEXICO

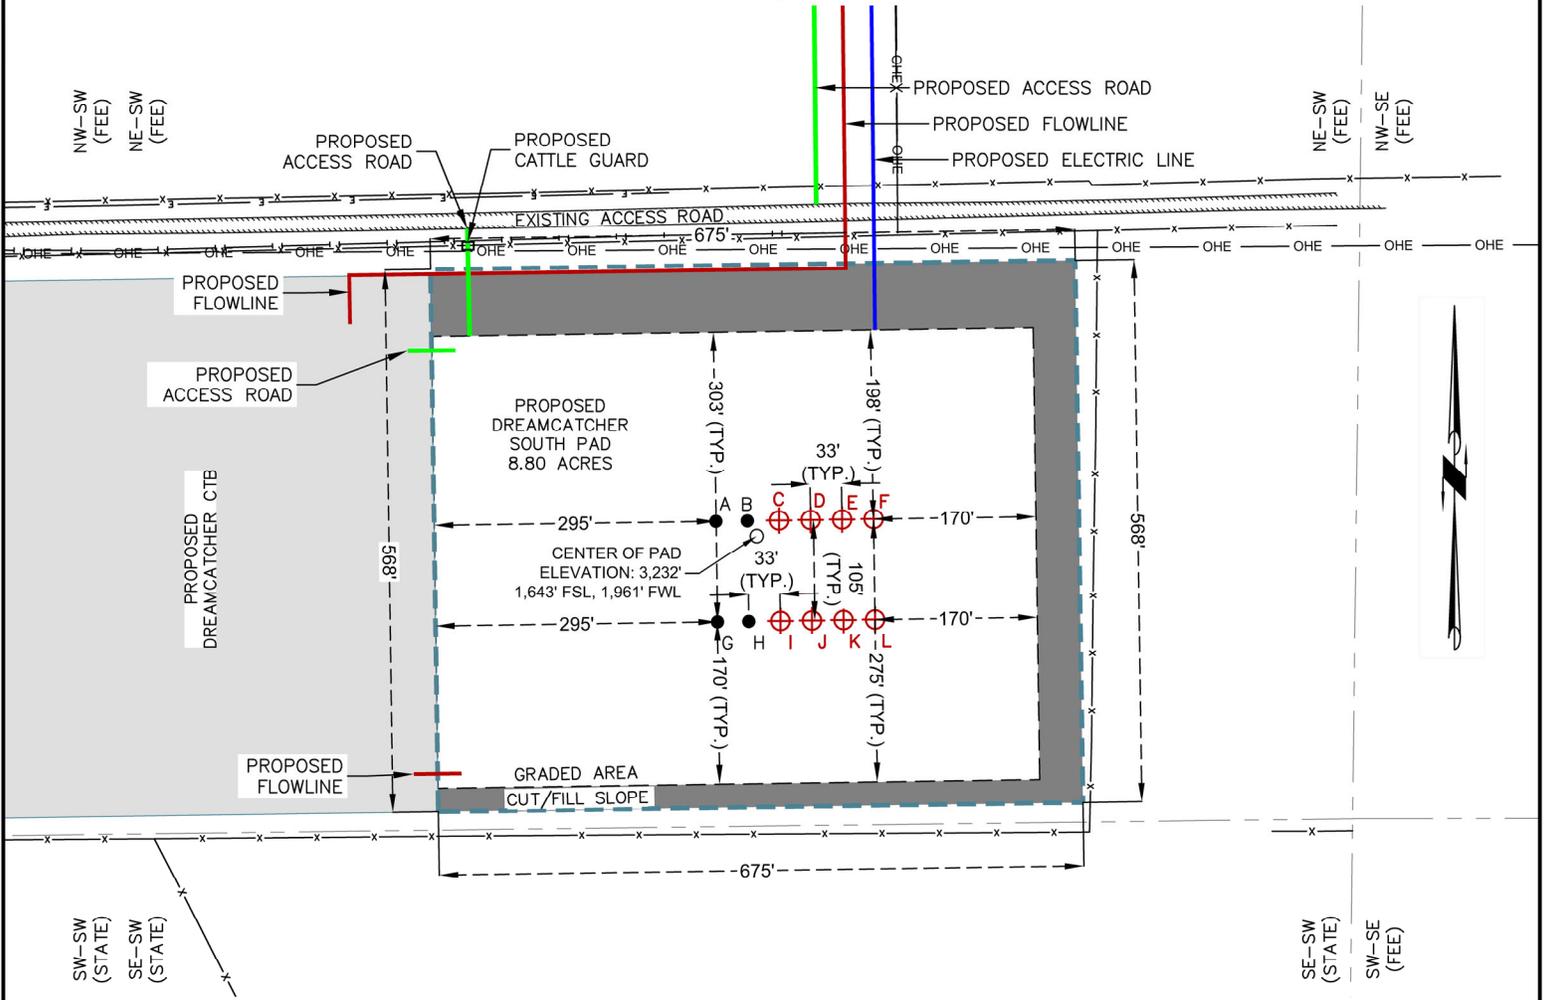

SECTION 4
TOWNSHIP 22 SOUTH
RANGE 26 EAST
NEW MEXICO PRINCIPAL MERIDIAN
EDDY COUNTY, NEW MEXICO



LEGEND

- SURVEY LINES
- PROPOSED SURFACE SITE
- 100' OFFSET BOUNDARY
- PROPOSED FLOWLINE
- PROPOSED ELECTRIC
- PROPOSED ACCESS ROAD
- OHE
- EXISTING ELECTRIC
- EXISTING PIPELINE
- EXISTING FENCE
- PROPOSED SURFACE LOCATION
- FUTURE WELL
- CUT/FILL SLOPE
- TOP SOIL
- SOUND WALL



Date: 8/1/2025

ID	WELL NAME	DISTANCE	ELEVATION	NAD 83 X	NAD 83 Y	NAD 83 LAT.	NAD 83 LONG.
A	FUTURE WELL 5	1,659' FSL - 1,918' FWL	3232'	551,468.18	516,072.67	32.418746°	-104.300502°
B	FUTURE WELL 6	1,659' FSL - 1,951' FWL	3232'	551,501.17	516,073.15	32.418748°	-104.300395°
C	DREAMCATCHER FED COM 123H	1,659' FSL - 1,984' FWL	3232'	551,534.17	516,073.63	32.418749°	-104.300289°
D	DREAMCATCHER FED COM 114H	1,659' FSL - 2,017' FWL	3232'	551,567.17	516,074.10	32.418750°	-104.300182°
E	DREAMCATCHER FED COM 124H	1,659' FSL - 2,050' FWL	3231'	551,600.16	516,074.58	32.418751°	-104.300075°
F	DREAMCATCHER FED COM 113H	1,658' FSL - 2,083' FWL	3231'	551,633.16	516,075.06	32.418753°	-104.299968°
G	FUTURE WELL 7	1,554' FSL - 1,918' FWL	3232'	551,469.69	515,967.68	32.418458°	-104.300498°
H	FUTURE WELL 8	1,554' FSL - 1,951' FWL	3232'	551,502.69	515,968.16	32.418459°	-104.300391°
I	DREAMCATCHER FED COM 213H	1,554' FSL - 1,984' FWL	3232'	551,535.69	515,968.64	32.418460°	-104.300284°
J	DREAMCATCHER FED COM 134H	1,554' FSL - 2,017' FWL	3232'	551,568.68	515,969.11	32.418462°	-104.300177°
K	DREAMCATCHER FED COM 214H	1,554' FSL - 2,050' FWL	3232'	551,601.68	515,969.59	32.418463°	-104.300070°
L	DREAMCATCHER FED COM 133H	1,553' FSL - 2,083' FWL	3232'	551,634.68	515,970.07	32.418464°	-104.299963°

DWG: DREAMCATCHER_S_WP_SITE_PLAN

DRAWING PATH: \\192.168.3.201\cad\Clients - Projects\Permian Resources\24-092419_Dreamcatcher\Drafting\SITE PLAN

Drawn: MJM	Date: 07/30/2025	Job: 24-092419	Scale: 1" = 200'
Checked: MJM	Date: 07/30/2025	REVISION NO. 0	SHEET 1 OF 1



PO BOX 1583, MIDLAND, TEXAS 79701
FIRM NO. 10194822

PERMIAN RESOURCES


INTERIM RECLAMATION EXHIBIT DREAMCATCHER NORTH PAD SECTION 4, TOWNSHIP 22 SOUTH, RANGE 26 EAST NEW MEXICO PRINCIPAL MERIDIAN EDDY COUNTY, NEW MEXICO

PROPOSED
DREAMCATCHER
NORTH PAD
537,600 SQ. FEET
12.34 ACRES

TOP SOIL AREA
32,000 SQ. FEET
0.73 ACRES

INTERIM
RECLAMATION AREA
169,375 SQ. FEET
3.89 ACRES

INTERIM
RECLAMATION AREA
SEED IN PLACE

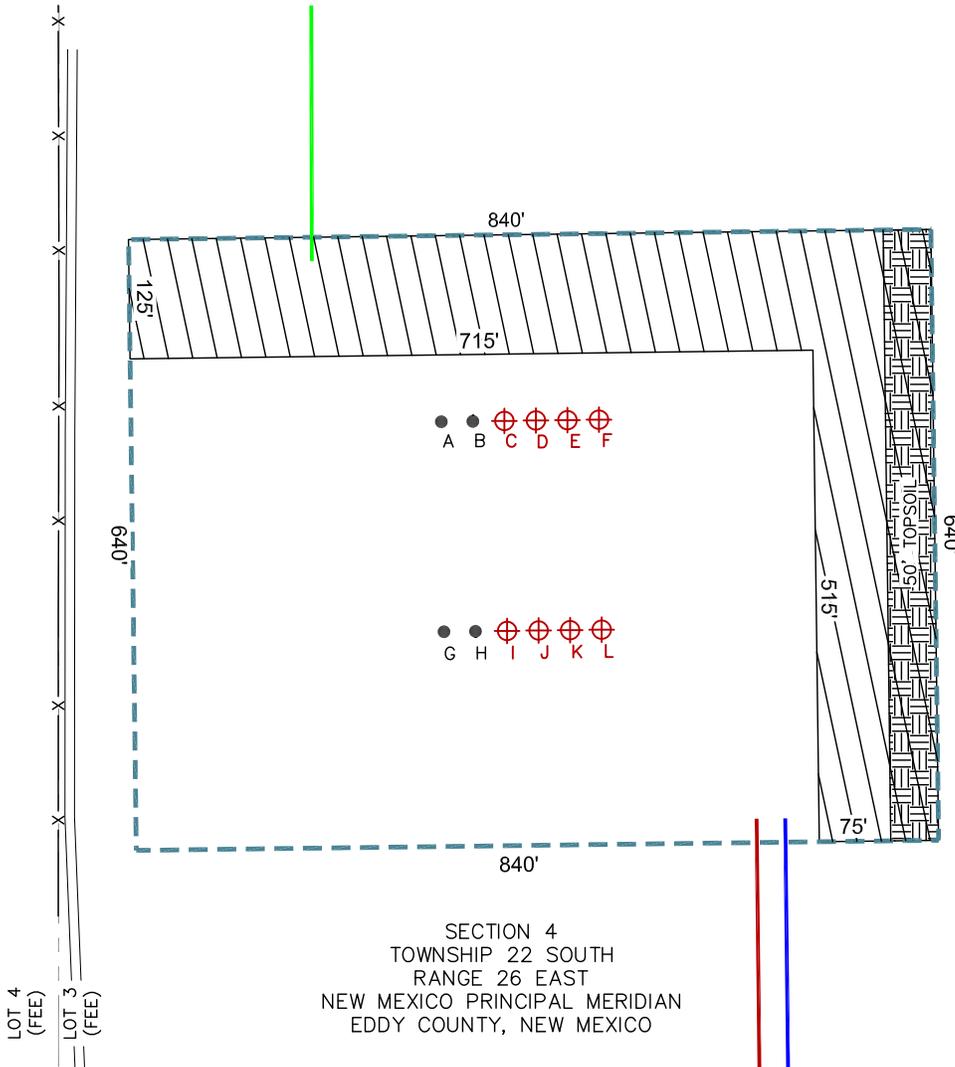

SECTION 4
TOWNSHIP 22 SOUTH
RANGE 26 EAST
NEW MEXICO PRINCIPAL MERIDIAN
EDDY COUNTY, NEW MEXICO



LEGEND

- SURVEY LINES
- PROPOSED SURFACE SITE
- PROPOSED FLOWLINE
- PROPOSED ELECTRIC
- PROPOSED ACCESS ROAD
- EXISTING FENCE
- PROPOSED SURFACE LOCATION
- FUTURE WELL LOCATION
- INTERIM RECLAMATION TOP SOIL

ID	WELL NAME
A	FUTURE WELL 1
B	FUTURE WELL 2
C	DREAMCATCHER FED COM 132H
D	DREAMCATCHER FED COM 211H
E	DREAMCATCHER FED COM 212H
F	DREAMCATCHER FED COM 131H
G	FUTURE WELL 3
H	FUTURE WELL 4
I	DREAMCATCHER FED COM 112H
J	DREAMCATCHER FED COM 121H
K	DREAMCATCHER FED COM 122H
L	DREAMCATCHER FED COM 111H



Date: 8/6/2025

DWG: DREAMCATCHER_N_WP_IR

DRAWING PATH: P:\Clients - Projects\Permian Resources\24-092419_Dreamcatcher\Drafting\INTERIM RECLAMATION


Drawn: JMJ	Date: 08/06/2025	Job: 24-092419	Scale: 1" = 200'
Checked: MJM	Date: 08/06/2025	REVISION NO. 0	SHEET 1 OF 1



PO BOX 1583, MIDLAND, TEXAS 79701
FIRM NO. 10194822

PERMIAN RESOURCES

INTERIM RECLAMATION EXHIBIT DREAMCATCHER SOUTH PAD SECTION 4, TOWNSHIP 22 SOUTH, RANGE 26 EAST NEW MEXICO PRINCIPAL MERIDIAN EDDY COUNTY, NEW MEXICO

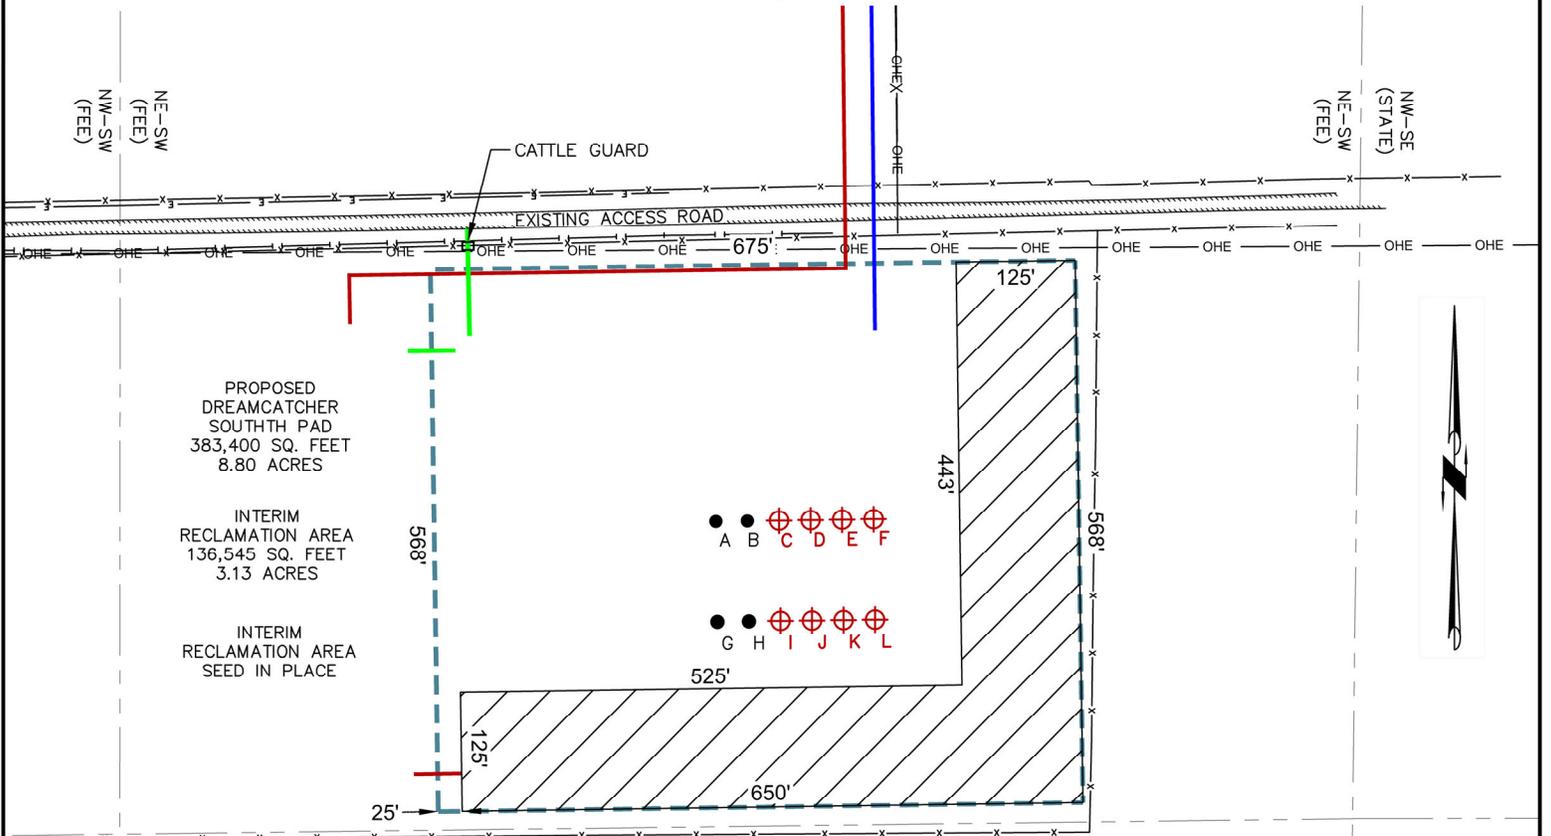

SECTION 4
TOWNSHIP 22 SOUTH
RANGE 26 EAST
NEW MEXICO PRINCIPAL MERIDIAN
EDDY COUNTY, NEW MEXICO



SW-SE (FEE)
SE-SW (STATE)

LEGEND

- SURVEY LINES
- PROPOSED SURFACE SITE
- PROPOSED FLOWLINE
- PROPOSED ELECTRIC
- PROPOSED ACCESS ROAD
- OHE
- OHP
- EXISTING PIPELINE
- EXISTING FENCE
- PROPOSED SURFACE LOCATION
- FUTURE WELL
- INTERIM RECLAMATION

ID	WELL NAME
A	FUTURE WELL 5
B	FUTURE WELL 6
C	DREAMCATCHER FED COM 123H
D	DREAMCATCHER FED COM 114H
E	DREAMCATCHER FED COM 124H
F	DREAMCATCHER FED COM 113H
G	FUTURE WELL 7
H	FUTURE WELL 8
I	DREAMCATCHER FED COM 213H
J	DREAMCATCHER FED COM 134H
K	DREAMCATCHER FED COM 214H
L	DREAMCATCHER FED COM 133H



Date: 8/6/2025

DWG: DREAMCATCHER_S_WP_IR	Drawn: JMJ	Date: 08/08/2025	Job: 24-092419	Scale: 1" = 200'	<p>PO BOX 1583, MIDLAND, TEXAS 79701 FIRM NO. 10194822</p>
DRAWING PATH: \\192.168.3.201\cad\Clients - Projects\Permian Resources\24-092419_Dreamcatcher\Drafting\INTERIM RECLAMATION	Checked: MJM	Date: 08/08/2025	REVISION NO. 0	SHEET 1 OF 1	

PERMIAN RESOURCES


INTERIM RECLAMATION EXHIBIT DREAMCATCHER NORTH PAD SECTION 4, TOWNSHIP 22 SOUTH, RANGE 26 EAST NEW MEXICO PRINCIPAL MERIDIAN EDDY COUNTY, NEW MEXICO

PROPOSED
DREAMCATCHER
NORTH PAD
537,600 SQ. FEET
12.34 ACRES

TOP SOIL AREA
32,000 SQ. FEET
0.73 ACRES

INTERIM
RECLAMATION AREA
169,375 SQ. FEET
3.89 ACRES

INTERIM
RECLAMATION AREA
SEED IN PLACE

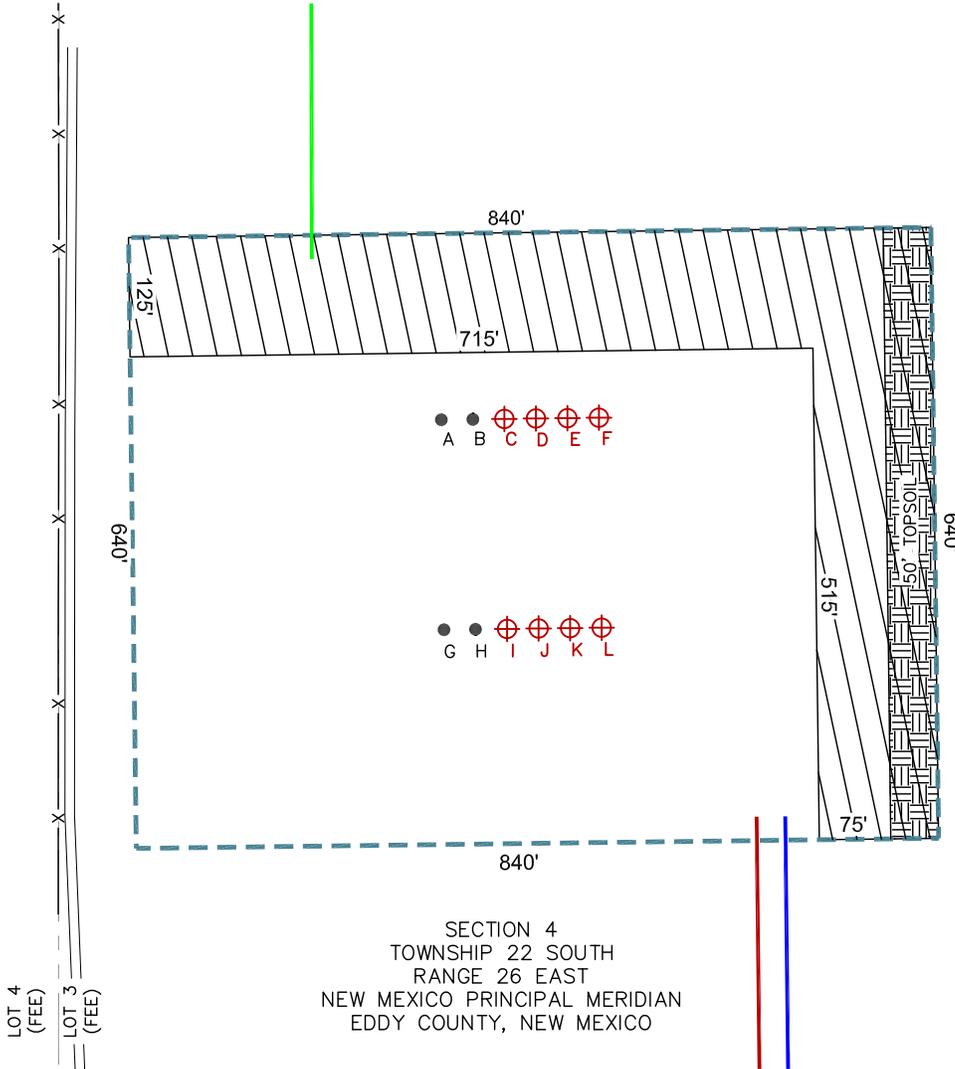

SECTION 4
TOWNSHIP 22 SOUTH
RANGE 26 EAST
NEW MEXICO PRINCIPAL MERIDIAN
EDDY COUNTY, NEW MEXICO



LEGEND	
	SURVEY LINES
	PROPOSED SURFACE SITE
	PROPOSED FLOWLINE
	PROPOSED ELECTRIC
	PROPOSED ACCESS ROAD
	EXISTING FENCE
	PROPOSED SURFACE LOCATION
	FUTURE WELL
	INTERIM RECLAMATION TOP SOIL

ID	WELL NAME
A	FUTURE WELL 1
B	FUTURE WELL 2
C	DREAMCATCHER FED COM 132H
D	DREAMCATCHER FED COM 211H
E	DREAMCATCHER FED COM 212H
F	DREAMCATCHER FED COM 131H
G	FUTURE WELL 3
H	FUTURE WELL 4
I	DREAMCATCHER FED COM 112H
J	DREAMCATCHER FED COM 121H
K	DREAMCATCHER FED COM 122H
L	DREAMCATCHER FED COM 111H



Date: 8/6/2025

DWG: DREAMCATCHER_N_WP_IR

DRAWING PATH: P:\Clients - Projects\Permian Resources\24-092419_Dreamcatcher\Drafting\INTERIM RECLAMATION


Drawn: JMJ	Date: 08/06/2025	Job: 24-092419	Scale: 1" = 200'
Checked: MJM	Date: 08/06/2025	REVISION NO. 0	SHEET 1 OF 1



PO BOX 1583, MIDLAND, TEXAS 79701
FIRM NO. 10194822

PERMIAN RESOURCES

INTERIM RECLAMATION EXHIBIT DREAMCATCHER SOUTH PAD SECTION 4, TOWNSHIP 22 SOUTH, RANGE 26 EAST NEW MEXICO PRINCIPAL MERIDIAN EDDY COUNTY, NEW MEXICO

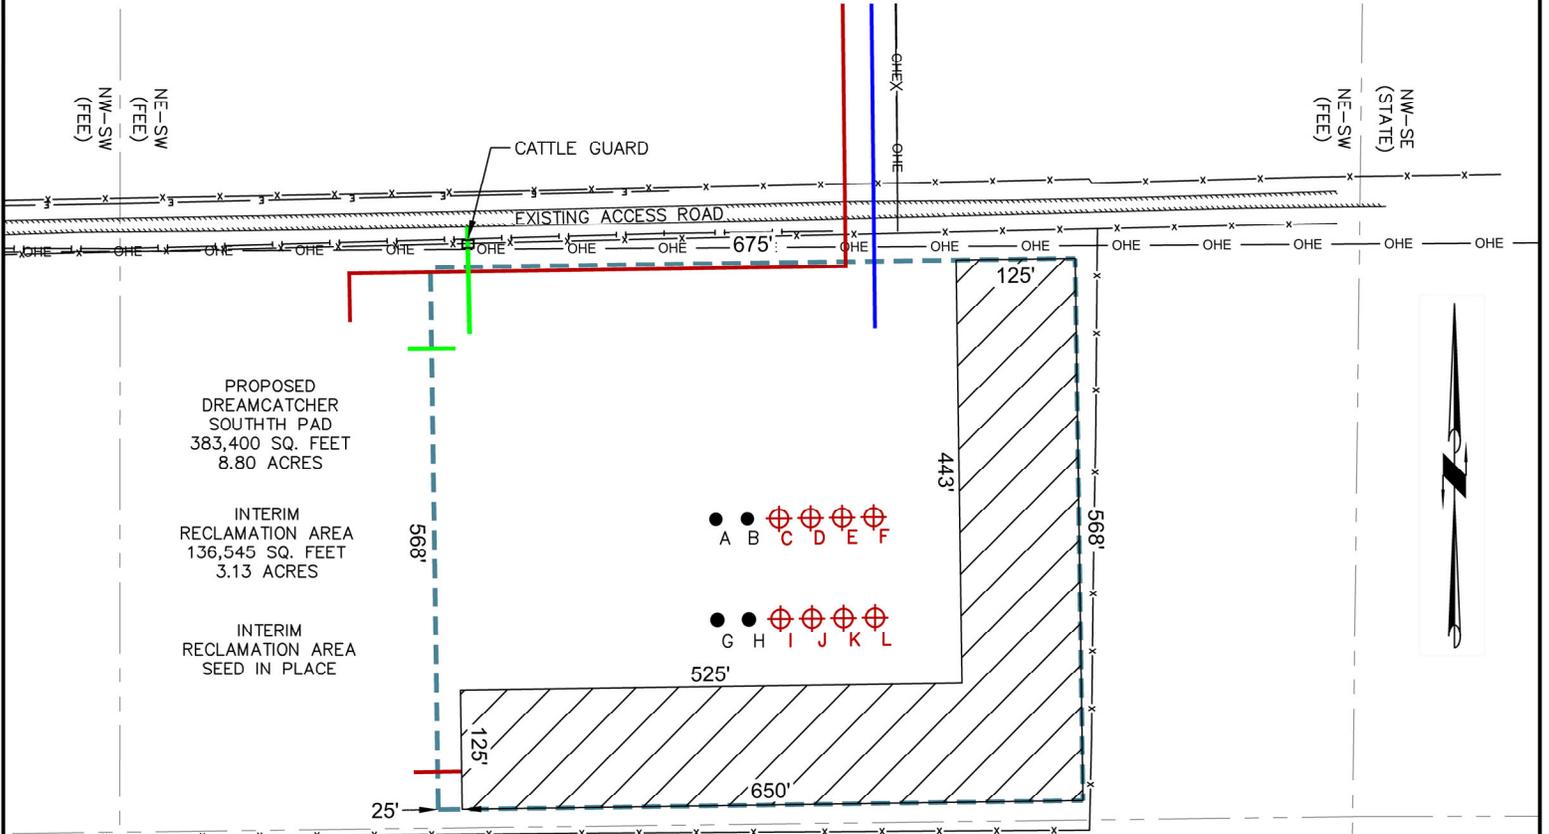

SECTION 4
TOWNSHIP 22 SOUTH
RANGE 26 EAST
NEW MEXICO PRINCIPAL MERIDIAN
EDDY COUNTY, NEW MEXICO



LEGEND

- SURVEY LINES
- PROPOSED SURFACE SITE
- PROPOSED FLOWLINE
- PROPOSED ELECTRIC
- PROPOSED ACCESS ROAD
- OHE
- EXISTING ELECTRIC
- EXISTING PIPELINE
- EXISTING FENCE
- PROPOSED SURFACE LOCATION
- FUTURE WELL
- INTERIM RECLAMATION

ID	WELL NAME
A	FUTURE WELL 5
B	FUTURE WELL 6
C	DREAMCATCHER FED COM 123H
D	DREAMCATCHER FED COM 114H
E	DREAMCATCHER FED COM 124H
F	DREAMCATCHER FED COM 113H
G	FUTURE WELL 7
H	FUTURE WELL 8
I	DREAMCATCHER FED COM 213H
J	DREAMCATCHER FED COM 134H
K	DREAMCATCHER FED COM 214H
L	DREAMCATCHER FED COM 133H



Date: 8/6/2025

DWG: DREAMCATCHER_S_WP_IR

DRAWING PATH: \\192.168.3.201\cad\Clients - Projects\Permian Resources\24-092419_Dreamcatcher\Drafting\INTERIM RECLAMATION

Drawn: MJM	Date: 08/08/2025	Job: 24-092419	Scale: 1" = 200'
Checked: MJM	Date: 08/08/2025	REVISION NO. 0	SHEET 1 OF 1



PO BOX 1583, MIDLAND, TEXAS 79701
FIRM NO. 10194822

Well Site Locations

The results of the Dreamcatcher Fed Com Development Program will develop economic quantities of oil and gas in the 'West Eddy' area with multiple primary formations targeted. Well locations are determined based on cross-section variations and details. Locations will be selected to minimize the likelihood of encountering faults and/or drilling hazards while still targeting suitably productive zones.

If drilling results in an unproductive well, the well will be plugged and abandoned as soon as practical after the conclusion of production testing. Productive wells may be shut-in temporarily for BLM authorization for production activities and facilities.


Surface Use Plan

1. Existing Roads

- A. From the intersection of NM-524 and CR-658 in Carlsbad, New Mexico, move West on NM-524 approximately 1.23 miles, turn right and move North approximately .4 miles. Turn left on CR-427 and move West approximately 1.5 miles. Turn left and move South approximately 112ft to the proposed well pads. Transportation maps identifying existing roads that will be used to access the project area are included from Coosa Surveying marked as, 'Dreamcatcher Fed Com Existing Access Map'.
- B. Transportation Plan identifying existing roads that will be used to access the project area is included from Coosa Surveying marked as, 'Dreamcatcher Fed Com Existing Access Map.' All equipment and vehicles will be confined to the routes shown on the 'Dreamcatcher Fed Com Existing Access Map' as provided by Coosa Surveying. Maintenance of the access roads will continue until abandonment and reclamation of the well pads is completed.

2. New or Upgraded Access Roads

- A. **New Roads.** There is a total of 3302.20ft or .62 miles (2.27 acres) of proposed and staked access roads for the Dreamcatcher Fed Com lease area to access two (2) well pads and one (1) central tank battery.
- B. **Well Pads.** The well pads selected for development will determine which existing roads will be upgraded and which new roads will be built. The lease flow diagram shows the location of proposed roads that will need to be constructed to access the well pads.
- C. **Anticipated Traffic.** After well completion, travel to each well site will include one lease operator truck and two oil trucks per day until the Central Tank Battery are completed. Upon completion of the Central Tank Battery, one lease operator truck will continue to travel to each well site to monitor the working order of the wells and to check well equipment for proper operation. Two oil trucks will continue to travel to the Central Tank Battery only for oil hauling. Additional traffic will include one maintenance truck periodically throughout the year for pad upkeep and weed removal. Well service trips will include only the traffic necessary to work on the wells or provide chemical treatments periodically and as needed throughout the year.
- D. **Routing.** All equipment and vehicles will be confined to the travel routes laid out in the Dreamcatcher Fed Com Existing Access Map and proposed new roads provided by Coosa Surveying unless otherwise approved by the BLM and applied for by Permian Resource Resources Operating, LLC.
- E. **Road Dimensions.** The maximum width of the driving surface of new roads will be 24 feet. The roads will be crowned and ditched with a 2% slope from the tip of the crown to the edge of the driving surface. The ditches will be 1 foot deep with 3:1 slopes. The driving surface will be made of 6" rolled and compacted caliche.

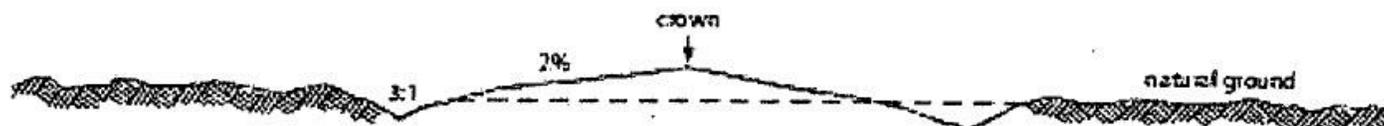

Level Ground Section

- F. **Surface Material.** Surface material will be native caliche. The average grade of all roads will be approximately 3%.
- G. **Fence Cuts:** No.
- H. **Fences:** No.
- I. **Cattle Guards:** No.
- J. **Turnouts:** No.
- K. **Culverts:** No.
- L. **Cuts and Fills:** Not significant.
- M. **Topsoil.** Approximately 6 inches of topsoil (root zone) will be stripped from the proposed access road prior to any further construction activity. The topsoil that was stripped will be spread along the edge of the road and within the ditch. The topsoil will be seeded with the proper seed mix designated by the BLM.
- N. **Maintenance.** The access road will be constructed and maintained as necessary to prevent soil erosion and accommodate all-weather traffic. The road will be crowned and ditched with water turnouts installed as necessary to provide for proper drainage along with access road route.
- O. **Drainage.** The access road and associated drainage structures will be constructed and maintained in accordance with road guidelines contained in the joint BLM/USFS publication: Surface Operating Standards for Oil and Gas Exploration and Development, The Gold Book, Fourth Edition and/or BLM Manual Section 9113 concerning road construction standards on projects subject to federal jurisdiction.

3. Location of Existing Wells

- A. See attached Existing Wells map.

4. Ancillary Facilities

- A. **Ancillary Facilities.** No off-pad ancillary facilities are planned during the exploration phase including, but not limited to: campsites, airstrips or staging areas.

5. Location of Proposed Production Facilities

- A. **Production Facilities.** One pad was staked for construction and use as Central Tank Battery (CTB). The Central Tank Battery is the Dreamcatcher Fed CTB. The Dreamcatcher Fed tank battery is approximately 730'x562' (9.41 Acres) accounting for cut and fill/slopes and topsoil stockpile, located in the NWSW & NESW Section 4-T22S-R26E NMPM, Eddy County, New Mexico. Centerpoint: 1643'FSL & 1258'FWL, NWSW-4-22S-26E. Plat of the proposed facility is attached. A 3160-5 sundry notification will be submitted after construction with a site-security diagram and layout of the facility with associated equipment.
- B. **Buried & Surface Flowlines.** In the event the Dreamcatcher Fed Com wells are found productive, thirty-six (36) 22in. or less buried composite flexpipe or steel flowlines with a maximum safety pressure rating of 1400psi (operating pressure: 750 psi) for transport of oil, gas, frac water, gas lift, fuel gas, and produced water are requested to the Dreamcatcher CTB. If Permian Resources Operating LLC decides to run surface lines, eighteen (18) 4in. or less composite flexpipe or steel flowlines with a

- max. safety psi rating of 750 (op. psi: 125psi) for transport of oil, gas and produced water will be required to the Dreramcatcher CTB. Total Flowline Length: 3044.03ft long by 30ft wide (2.10 acres).
- C. **Midstream Tie-In.** A midstream tie-in is not requested with this project. In the event that a midstream tie-in is necessary, Permian Resources Operating, LLC will file application with the appropriate authorities to construct via right-of-way.
 - D. **Disposal Facilities.** Produced water will be hauled from location to a commercial disposal facility as needed. Once wells are drilled and completed, a 3160-5 sundry notification will be submitted to BLM in compliance with Onshore Order 7.
 - E. **Flare.** A flare is not requested with this project. The flare will be located on the proposed CTB and submitted on the subsequent facility diagram.
 - F. **Aboveground Structures.** All permanent (on site six months or longer) aboveground structures constructed or installed on location and not subject to safety requirements will be painted earth-tone colors such as 'shale green' that reduce the visual impacts of the built environment.
 - G. **Containment Berms.** Containment berms will be constructed completely around any production facilities designed to hold fluids. The containment berms will be constructed of compacted subsoil, be sufficiently impervious, hold 1.5 times the capacity of the largest tank and away from cut or fill areas.
 - H. **Electrical.** An overhead electric line is proposed as 12,740 volt distribution on wooden monopoles at 247' spans. The line is expected to be 2488.52ft long by 30ft wide (1.71 acres).

6. Location and Types of Water Supply

The well will be drilled using a combination of water mud systems as outlined in the drilling program. The water will be obtained from a 3rd party vendor and hauled to the proposed location by transport truck using the existing and proposed roads depicted in the attached exhibits. No water well will be drilled on the location.

Water for drilling, completion and dust control will be purchased from Seven Rivers Water Station located:

Water for drilling, completion and dust control will be supplied by Severn Rivers Water Station located at 32.5975633, -104.4213400 to Permian Resources Operating, LLC in Eddy County, NM. If the commercial supplier is unable to provide water for drilling, completion, and dust control, Permian Resources will utilize Bar 5 Ranch existing water station located 32.4725000, -104.2676944 in Eddy County, NM.

Anticipated water usage for drilling includes an estimated 50,000 barrels (bbls) of water to drill a horizontal well in a combination of fresh water and brine as detailed in the mud program in the drilling plans. These volumes are calculated for ~1.5 bbls per foot of hole drilled with excess to accommodate any lost circulation or wash out that may occur. Actual water volumes used during operations will depend on the depth of the well, length of horizontal sections, and the losses that may occur during the operation.

Temporary water flowlines will be permitted via ROW approval letter and proper grants as-needed based on drilling and completion schedules. Well completion is expected to require approximately 1,950,000 bbls of water per horizontal well. Actual water volumes used during operations will depend on the depth of the well and length of horizontal sections.

7. Construction Activities

- A. Construction, reclamation, and/or routine maintenance will not be conducted during periods when the soil conditions for construction could lead to impacts to the surrounding environment, or when watershed damage is likely to occur as a result of these activities.
- B. Any construction material that may be required for surfacing of the drill pad and access road will be from a contractor having a permitted source of materials within the general area. No construction materials will be removed from federal lands without prior approval from the appropriate surface management agency. All roads and well pads will be constructed of 6" rolled and compacted caliche.

- C. Anticipated Caliche Location:
- a. Pit 1: SESE-Sec 18-T23S-R26E
 - b. Pit 2: NWSW/SWSW-Sec 5-T23S-R26E

8. Methods for Handling Waste

- **Cuttings.** The well will be drilled utilizing a closed-loop mud system. Drill cuttings will be held in roll-off style mud boxes and taken to a New Mexico Oil Conservation Division (NMOCD) approved disposal site.
- **Drilling Fluids.** These will be contained in steel mud pits and then taken to a NMOCD approved commercial disposal facility.
- **Produced Fluids.** Water produced from the well during completion will be held temporarily in steel tanks and then taken to a NMOCD approved commercial disposal facility. Oil produced during operations will be stored in tanks until sold.
- **Sewage.** Portable, self-contained toilets will be provided for human waste disposal. Upon completion of drilling and completion activities, or as required, the toilet holding tanks will be pumped and the contents thereof disposed of in an approved sewage disposal facility. All state and local laws and regulations pertaining to the disposal of human and solid waste will be complied with. This equipment will be properly maintained during the drilling and completion operations and will be removed when all operations are complete.
- **Garbage and Other Waste Materials.** All garbage, junk and non-flammable waste materials will be contained in a self-contained, portable dumpster or trash cage, to prevent scattering and will be removed and deposited in an approved sanitary landfill. Immediately after drilling all debris and other waste materials on and around the well location not contained in the trash cage will be cleaned up and removed from the location. No potentially adverse materials or substances will be left on the location.
- **Debris.** Immediately after removal of the drilling rig, all debris and other waste materials not contained in the trash cage will be cleaned and removed from the well location. No potential adverse materials or substances will be left on location.
- **Hazardous Materials.**
 - i. All drilling wastes identified as hazardous substances by the Comprehensive Environmental Response Compensation Liability Act (CERCLA) removed from the location, and not reused at another drilling location, will be disposed of at a hazardous waste facility approved by the U.S. Environmental Protection Agency (EPA).
 - ii. Permian Resources Operating, LLC and its contractors will comply with all applicable Federal, State and local laws and regulations, existing or hereafter enacted/promulgated, with regard to any hazardous material, as defined in this paragraph, that will be used, produced, transported or stored on the oil and gas lease. "Hazardous material" means any substance, pollutant or contaminant that is listed as hazardous under the CERCLA of 1980, as amended, 42 U.S.C 9601 et seq., and its regulation. The definition of hazardous substances under CERCLA includes any "hazardous waste" as defined in the RCRA of 1976, as amended, 42 U.S.C. 6901 et seq., and its regulations. The term hazardous material also includes any nuclear or nuclear by-product material as defined by the Atomic Energy Act of 1954, as amended, 42 U.S.C. 2011 et seq. The term does not include petroleum, including crude oil or any fraction thereof that is not otherwise specifically listed or designated as a hazardous substance under CERCLA Section 101 (14) U.S.C. 9601 (14) nor does the term include natural gas.
 - iii. No hazardous substances or wastes will be stored on the location after completion of the well.
 - iv. Chemicals brought to location will be on the Toxic Substance Control Act (TSCA) approved inventory list.
 - v. All undesirable events (fires, accidents, blowouts, spills, discharges) as specified in Notice to Lessees (NTL) 3A will be reported to the BLM Carlsbad Field Office. Major events will be reported verbally within 24 hours, followed by a written report within 15 days. "Other than Major Events" will be reported in writing within 15 days.

9. Well Site Layout

- A. **Rig Plat Diagrams:** There are two (2) multi-well pads requested for the Dreamcatcher Fed Com anticipated project. The proposed pads will allow enough space for cuts and fills, topsoil storage, and storm water control and sizes are approximations based on these needs. Interim reclamation of these pads is anticipated after the drilling and completion of all wells on the pad. The well site layout for all pads is attached.
1. North Pad: 840ft x 640ft (12.34 Acres), Topsoil: 50' East
Centerpoint: 691'FNL & 1826'FWL, Lot 3-Sec.4-T22S-R26E
 2. South Pad: 675ft x 568ft (8.80 Acres), Topsoil: 50' West (CTB Side)
Centerpoint: 1643'FSL & 1961'FWL, NESW-Sec.4-T22S-R26E
Pad is directly adjacent/shared with proposed Dreamcatcher Fed CTB
- B. **Closed-Loop System:** There will be no reserve pit as each well will be drilled utilizing a closed loop mud system. The closed loop system will meet the NMOCD requirements 19.15.17.
- C. **V-Door Orientation:** The pad was staked with a West v-door orientation in accordance to the staked section.
- D. All equipment and vehicles will be confined to the approved disturbed areas of this APD (i.e., access road, well pad and topsoil storage areas).

10. Plans for Surface Reclamation:

Permian Resources Operating, LLC requests a variance from interim reclamation until all drilling and completion activities have been finished on the pads as these are multi-well pads where drilling and completion will be consecutive with the other wells on the pad. Once activities are completed, Permian Resources Operating, LLC. will coordinate interim reclamation with the appropriate BLM personnel or use the following plan:

Non-Commercial Well (Not Productive), Interim & Final Reclamation:

Definition: Reclamation includes disturbed areas where the original landform and a natural vegetative community will be restored and it is anticipated the site will not be disturbed for future development.

Reclamation Standards:

The portions of the pad not essential to production facilities or space required for workover operations will be reclaimed and seeded as per BLM requirements for interim reclamation. (See Interim Reclamation plats attached).

All equipment and trash will be removed, and the surfacing material will be removed from the well pad and road and transported to the original caliche pit or used to maintain other roads. The location will then be ripped and seeded.

The original stock piled topsoil will be spread over the areas being reclaimed and the original landform will be restored for all disturbed areas including well pads, production facilities, roads, pipelines, and utility corridors as close as possible to the original topography. The location will then be ripped and seeded.

A self-sustaining, vigorous, diverse, native (or otherwise approved) plant community will be established on the site with a density sufficient to control erosion and invasion by non-native plants and to re-establish wildlife habitat or forage production. At a minimum, the established plant community will consist of species included in the seed mix and/or desirable species occurring in the surrounding natural vegetation.

Erosion features are equal to or less than surrounding area and erosion control is sufficient so that water naturally infiltrates into the soil and gullying, headcutting, slumping, and deep or excessive rills (greater than 3 inches) are not observed.

The site will be free of State or County listed noxious weeds, oil field debris and equipment, and contaminated soil. Invasive and non-native noxious weeds will be controlled.

Seeding:

- **Seedbed Preparation:** Initial seedbed preparation will consist of recontouring to the appropriate interim or final reclamation standard. All compacted areas to be seeded will be ripped to a minimum depth of 18 inches with a minimum furrow spacing of 2 feet, followed by recontouring the surface and then evenly spreading the stockpiled topsoil. Prior to seeding, the seedbed will be scarified to a depth of no less than 4-6 inches. If the site is to be broadcast seeded, the surface will be left rough enough to trap seed and snow, control erosion, and increase water infiltration.
- If broadcast seeding is to be used and is delayed, final seedbed preparation will consist of contour cultivating to a depth of 4-6 inches within 24 hours prior to seeding, dozer tracking, or other imprinting in order to break the soil crust and create seed germination micro-sites.
- **Seed Application.** Seeding will be conducted no more than two weeks following completion of final seedbed preparation. A certified weed-free seed mix designed by the BLM to meet reclamation standards will be used.
- If the site is harrowed or dragged, seed will be covered by no more than 0.25 inch of soil.

11. Surface Ownership

- A. 90% of the project is under private ownership. 5% of the project is under the administrative jurisdiction of the New Mexico State Land Office
- B. The surface is multiple-use with the primary uses of the region for grazing and for the production of oil and gas.

12. Other Information

- **Cultural Resources – Archaeology:** A Class III Cultural Resources Examination has been completed and the results have been forwarded to the BLM Office.
- **Dwellings and Structures.** There are no dwellings or structures within 2 miles of this location.

Surveying

- **Well Sites.** Well pad locations have been staked. Surveys of the proposed access roads and well pad locations have been completed by Coosa Surveying, a registered professional land surveyor.

Soils and Vegetation

- **Environmental Setting.** Soils are classified as Reeves soils. These soils are associated with the loamy ecological site which typically supports black and blue grama and tobosa grasslands with an even distribution of yucca, mesquite, American tarbush, cholla, and creosote.
- **Traffic.** No truck traffic will be operated during periods or in areas of saturated ground when surface rutting could occur. The access road will be constructed and maintained as necessary to prevent soil erosion and accommodate all-weather traffic. The road will be crowned and ditched with water turnouts installed as necessary to provide for proper drainage along the access road route.
- **Water.** There is no permanent or live water in the immediate or within the project area.

13. Bond Coverage

Bond Number: NMB001841

Onsite: May 15, 2025 with Jeff Robertson (BLM Natural Resource Specialist). Also in attendance were a BLM Hydrologist; James Scott, Construction Superintendent Permian Resources; James Ornelas, Permian Resources Surface Landman; Suzanne Mills; Permian Resources Well Planner; Coosa Consulting.

Enter the acres for the outer limit of the outer limit to be disturbed.

Enter the acres not needed for active production support.

Enter the number of disturbed acres remaining after interim reclamation.

Well Pad Proposed Disturbance (acres) *

21.14

Well Pad Interim Reclamation (acres) *

7.02

Well Pad Long Term Disturbance (acres) *

14.12

Road Proposed Disturbance (acres) *

2.27

Road Interim Reclamation (acres) *

0

Road Long Term Disturbance (acres) *

2.27

Powerline Proposed Disturbance (acres) *

1.71

Powerline Interim Reclamation (acres) *

0

Powerline Long Term Disturbance Width (feet) *

1.71

Pipeline Proposed Disturbance (acres)

2.10

Pipeline Interim Reclamation (acres) *

2.10

Pipeline Long Term Disturbance (acres) *

0

Other Proposed Disturbance (acres) * ?

9.41

Other Interim Reclamation (acres) * ?

0

Other Long Term Disturbance (acres) * ?

9.41

Total Proposed Disturbance (acres)

36.63

Total Interim Reclamation (acres)

9.12

Total Long Term Disturbance (acres) *

27.51

Entries must be included for each well on a multiple well pad for proposed, interim, and long term disturbance for each well. Long term disturbance is the amount of acres disturbed remaining after interim reclamation.

Dreamcatcher Info

111H-134H: Bone Spring Wells

Pool Name: Happy Valley; Bone Spring

Pool Code: 96437

Dedicated Acreage: N2 / S2 Spacing Units

N2 = 801.30 Acres

S2 = 798.79 Acres

Defining Wells: 122H, 124H

211H-214H: Wolfcamp Wells

Pool Name: Purple Sage; Wolfcamp (Gas)

Pool Code: 98220

Dedicated Acreage: Full Development, 1600.09 Acres

Defining Well: 213H

DREAMCATCHER FED COM Development Well List

Permian Resources Operating, LLC
08/12/2025

Dreamcatcher Fed Com North Pad

DREAMCATCHER FED COM 132H:

Surface Hole Location: 1,797 feet FNL and 566 feet FWL, Lot 3, Section 4, T.22S., R.26E.
Bottom Hole Location: 100 feet FNL and 2,310 feet FWL, Lot 5, Section 6, T.22S., R.26E.

DREAMCATCHER FED COM 211H:

Surface Hole Location: 1,830 feet FNL and 566 feet FWL, Lot 3, Section 4, T.22S., R.26E.
Bottom Hole Location: 100 feet FNL and 330 feet FWL, Lot 4, Section 6, T.22S., R.26E.

DREAMCATCHER FED COM 212H:

Surface Hole Location: 1,863 feet FNL and 565 feet FWL, Lot 3, Section 4, T.22S., R.26E.
Bottom Hole Location: 100 feet FNL and 1,687 feet FWL, Lot 5, Section 6, T.22S., R.26E.

DREAMCATCHER FED COM 131H:

Surface Hole Location: 1,896 feet FNL and 565 feet FWL, Lot 3, Section 4, T.22S., R.26E.
Bottom Hole Location: 100 feet FNL and 990 feet FWL, Lot 4, Section 6, T.22S., R.26E.

DREAMCATCHER FED COM 112H:

Surface Hole Location: 1,797 feet FNL and 786 feet FWL, Lot 3, Section 4, T.22S., R.26E.
Bottom Hole Location: 100 feet FNL and 2,310 feet FWL, Lot 5, Section 6, T.22S., R.26E.

DREAMCATCHER FED COM 121H:

Surface Hole Location: 1,830 feet FNL and 786 feet FWL, Lot 3, Section 4, T.22S., R.26E.
Bottom Hole Location: 100 feet FNL and 330 feet FWL, Lot 4, Section 6, T.22S., R.26E.

DREAMCATCHER FED COM 122H:

Surface Hole Location: 1,863 feet FWL and 785 feet FNL, Lot 3, Section 4, T.22S., R.26E.
Bottom Hole Location: 100 feet FWL and 1,640 feet FNL, Lot 5, Section 6, T.22S., R.26E.

DREAMCATCHER FED COM 111H:

Surface Hole Location: 1,896 feet FNL and 785 feet FWL, Lot 3, Section 4, T.22S., R.26E.
Bottom Hole Location: 100 feet FNL and 990 feet FWL, Lot 4, Section 6, T.22S., R.26E.

Dreamcatcher Fed Com South Pad

DREAMCATCHER FED COM 123H:

Surface Hole Location: 1,984 feet FWL and 1,659 feet FSL, Lot K, Section 4, T.22S., R.26E.
Bottom Hole Location: 100 feet FWL and 2,310 feet FSL, Lot 6, Section 6, T.22S., R.26E.

DREAMCATCHER FED COM 114H:

Surface Hole Location: 2,017 feet FWL and 1,659 feet FSL, Lot K, Section 4, T.22S., R.26E.
Bottom Hole Location: 100 feet FWL and 330 feet FSL, Lot 7, Section 6, T.22S., R.26E.

DREAMCATCHER FED COM 113H:

Surface Hole Location: 2,083 feet FWL and 1,658 feet FSL, Lot K, Section 4, T.22S., R.26E.
Bottom Hole Location: 100 feet FWL and 1,658 feet FSL, Lot 6, Section 6, T.22S., R.26E.

DREAMCATCHER FED COM 134H:

Surface Hole Location: 2,017 feet FWL and 1,554 feet FSL, Lot K, Section 4, T.22S., R.26E.
Bottom Hole Location: 100 feet FWL and 330 feet FSL, Lot 7, Section 6, T.22S., R.26E.

DREAMCATCHER FED COM 214H:

Surface Hole Location: 2,050 feet FWL and 1,554 feet FSL, Lot K, Section 4, T.22S., R.26E.
Bottom Hole Location: 100 feet FWL and 990 feet FSL, Lot 7, Section 6, T.22S., R.26E.

DREAMCATCHER FED COM 133H:

Surface Hole Location: 2,083 feet FWL and 1,553 feet FSL, Lot K, Section 4, T.22S., R.26E.
Bottom Hole Location: 100 feet FWL and 1,658 feet FSL, Lot 6, Section 6, T.22S., R.26E.

DREAMCATCHER FED COM 124H:

Surface Hole Location: 2,050 feet FWL and 1,659 feet FSL, Lot K, Section 4, T.22S., R.26E.
Bottom Hole Location: 100 feet FWL and 1,000 feet FSL, Lot 7, Section 6, T.22S., R.26E.

DREAMCATCHER FED COM 213H:

Surface Hole Location: 1,984 feet FWL and 1,554 feet FSL, Lot K, Section 4, T.22S., R.26E.

Bottom Hole Location: 100 feet FWL and 2,347 feet FSL, Lot 6, Section 6, T.22S., R.26E.

DREAMCATCHER FED COM Development Well List

Permian Resources Operating, LLC
08/12/2025

Dreamcatcher Fed Com North Pad

DREAMCATCHER FED COM 132H:

Surface Hole Location: 1,797 feet FNL and 566 feet FWL, Lot 3, Section 4, T.22S., R.26E.
Bottom Hole Location: 100 feet FNL and 2,310 feet FWL, Lot 5, Section 6, T.22S., R.26E.

DREAMCATCHER FED COM 211H:

Surface Hole Location: 1,830 feet FNL and 566 feet FWL, Lot 3, Section 4, T.22S., R.26E.
Bottom Hole Location: 100 feet FNL and 330 feet FWL, Lot 4, Section 6, T.22S., R.26E.

DREAMCATCHER FED COM 212H:

Surface Hole Location: 1,863 feet FNL and 565 feet FWL, Lot 3, Section 4, T.22S., R.26E.
Bottom Hole Location: 100 feet FNL and 1,687 feet FWL, Lot 5, Section 6, T.22S., R.26E.

DREAMCATCHER FED COM 131H:

Surface Hole Location: 1,896 feet FNL and 565 feet FWL, Lot 3, Section 4, T.22S., R.26E.
Bottom Hole Location: 100 feet FNL and 990 feet FWL, Lot 4, Section 6, T.22S., R.26E.

DREAMCATCHER FED COM 112H:

Surface Hole Location: 1,797 feet FNL and 786 feet FWL, Lot 3, Section 4, T.22S., R.26E.
Bottom Hole Location: 100 feet FNL and 2,310 feet FWL, Lot 5, Section 6, T.22S., R.26E.

DREAMCATCHER FED COM 121H:

Surface Hole Location: 1,830 feet FNL and 786 feet FWL, Lot 3, Section 4, T.22S., R.26E.
Bottom Hole Location: 100 feet FNL and 330 feet FWL, Lot 4, Section 6, T.22S., R.26E.

DREAMCATCHER FED COM 122H:

Surface Hole Location: 1,863 feet FWL and 785 feet FNL, Lot 3, Section 4, T.22S., R.26E.
Bottom Hole Location: 100 feet FWL and 1,640 feet FNL, Lot 5, Section 6, T.22S., R.26E.

DREAMCATCHER FED COM 111H:

Surface Hole Location: 1,896 feet FNL and 785 feet FWL, Lot 3, Section 4, T.22S., R.26E.
Bottom Hole Location: 100 feet FNL and 990 feet FWL, Lot 4, Section 6, T.22S., R.26E.

Dreamcatcher Fed Com South Pad

DREAMCATCHER FED COM 123H:

Surface Hole Location: 1,984 feet FWL and 1,659 feet FSL, Lot K, Section 4, T.22S., R.26E.
Bottom Hole Location: 100 feet FWL and 2,310 feet FSL, Lot 6, Section 6, T.22S., R.26E.

DREAMCATCHER FED COM 114H:

Surface Hole Location: 2,017 feet FWL and 1,659 feet FSL, Lot K, Section 4, T.22S., R.26E.
Bottom Hole Location: 100 feet FWL and 330 feet FSL, Lot 7, Section 6, T.22S., R.26E.

DREAMCATCHER FED COM 113H:

Surface Hole Location: 2,083 feet FWL and 1,658 feet FSL, Lot K, Section 4, T.22S., R.26E.
Bottom Hole Location: 100 feet FWL and 1,658 feet FSL, Lot 6, Section 6, T.22S., R.26E.

DREAMCATCHER FED COM 134H:

Surface Hole Location: 2,017 feet FWL and 1,554 feet FSL, Lot K, Section 4, T.22S., R.26E.
Bottom Hole Location: 100 feet FWL and 330 feet FSL, Lot 7, Section 6, T.22S., R.26E.

DREAMCATCHER FED COM 214H:

Surface Hole Location: 2,050 feet FWL and 1,554 feet FSL, Lot K, Section 4, T.22S., R.26E.
Bottom Hole Location: 100 feet FWL and 990 feet FSL, Lot 7, Section 6, T.22S., R.26E.

DREAMCATCHER FED COM 133H:

Surface Hole Location: 2,083 feet FWL and 1,553 feet FSL, Lot K, Section 4, T.22S., R.26E.
Bottom Hole Location: 100 feet FWL and 1,658 feet FSL, Lot 6, Section 6, T.22S., R.26E.

DREAMCATCHER FED COM 124H:

Surface Hole Location: 2,050 feet FWL and 1,659 feet FSL, Lot K, Section 4, T.22S., R.26E.
Bottom Hole Location: 100 feet FWL and 1,000 feet FSL, Lot 7, Section 6, T.22S., R.26E.

DREAMCATCHER FED COM 213H:

Surface Hole Location: 1,984 feet FWL and 1,554 feet FSL, Lot K, Section 4, T.22S., R.26E.

Bottom Hole Location: 100 feet FWL and 2,347 feet FSL, Lot 6, Section 6, T.22S., R.26E.

Well Site Locations

The results of the Dreamcatcher Fed Com Development Program will develop economic quantities of oil and gas in the 'West Eddy' area with multiple primary formations targeted. Well locations are determined based on cross-section variations and details. Locations will be selected to minimize the likelihood of encountering faults and/or drilling hazards while still targeting suitably productive zones.

If drilling results in an unproductive well, the well will be plugged and abandoned as soon as practical after the conclusion of production testing. Productive wells may be shut-in temporarily for BLM authorization for production activities and facilities.


Surface Use Plan

1. Existing Roads

- A. From the intersection of NM-524 and CR-658 in Carlsbad, New Mexico, move West on NM-524 approximately 1.23 miles, turn right and move North approximately .4 miles. Turn left on CR-427 and move West approximately 1.5 miles. Turn left and move South approximately 112ft to the proposed well pads. Transportation maps identifying existing roads that will be used to access the project area are included from Coosa Surveying marked as, 'Dreamcatcher Fed Com Existing Access Map'.
- B. Transportation Plan identifying existing roads that will be used to access the project area is included from Coosa Surveying marked as, 'Dreamcatcher Fed Com Existing Access Map.' All equipment and vehicles will be confined to the routes shown on the 'Dreamcatcher Fed Com Existing Access Map' as provided by Coosa Surveying. Maintenance of the access roads will continue until abandonment and reclamation of the well pads is completed.

2. New or Upgraded Access Roads

- A. **New Roads.** There is a total of 3302.20ft or .62 miles (2.27 acres) of proposed and staked access roads for the Dreamcatcher Fed Com lease area to access two (2) well pads and one (1) central tank battery.
- B. **Well Pads.** The well pads selected for development will determine which existing roads will be upgraded and which new roads will be built. The lease flow diagram shows the location of proposed roads that will need to be constructed to access the well pads.
- C. **Anticipated Traffic.** After well completion, travel to each well site will include one lease operator truck and two oil trucks per day until the Central Tank Battery are completed. Upon completion of the Central Tank Battery, one lease operator truck will continue to travel to each well site to monitor the working order of the wells and to check well equipment for proper operation. Two oil trucks will continue to travel to the Central Tank Battery only for oil hauling. Additional traffic will include one maintenance truck periodically throughout the year for pad upkeep and weed removal. Well service trips will include only the traffic necessary to work on the wells or provide chemical treatments periodically and as needed throughout the year.
- D. **Routing.** All equipment and vehicles will be confined to the travel routes laid out in the Dreamcatcher Fed Com Existing Access Map and proposed new roads provided by Coosa Surveying unless otherwise approved by the BLM and applied for by Permian Resource Resources Operating, LLC.
- E. **Road Dimensions.** The maximum width of the driving surface of new roads will be 24 feet. The roads will be crowned and ditched with a 2% slope from the tip of the crown to the edge of the driving surface. The ditches will be 1 foot deep with 3:1 slopes. The driving surface will be made of 6" rolled and compacted caliche.

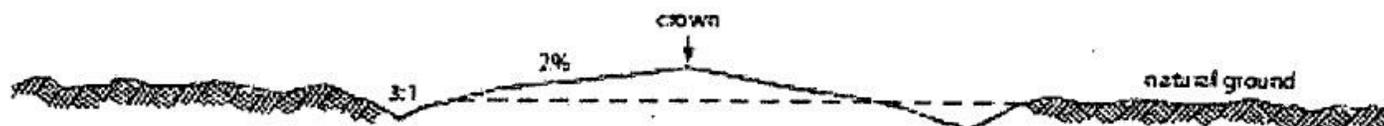

Level Ground Section

- F. **Surface Material.** Surface material will be native caliche. The average grade of all roads will be approximately 3%.
- G. **Fence Cuts:** No.
- H. **Fences:** No.
- I. **Cattle Guards:** No.
- J. **Turnouts:** No.
- K. **Culverts:** No.
- L. **Cuts and Fills:** Not significant.
- M. **Topsoil.** Approximately 6 inches of topsoil (root zone) will be stripped from the proposed access road prior to any further construction activity. The topsoil that was stripped will be spread along the edge of the road and within the ditch. The topsoil will be seeded with the proper seed mix designated by the BLM.
- N. **Maintenance.** The access road will be constructed and maintained as necessary to prevent soil erosion and accommodate all-weather traffic. The road will be crowned and ditched with water turnouts installed as necessary to provide for proper drainage along with access road route.
- O. **Drainage.** The access road and associated drainage structures will be constructed and maintained in accordance with road guidelines contained in the joint BLM/USFS publication: Surface Operating Standards for Oil and Gas Exploration and Development, The Gold Book, Fourth Edition and/or BLM Manual Section 9113 concerning road construction standards on projects subject to federal jurisdiction.

3. Location of Existing Wells

- A. See attached Existing Wells map.

4. Ancillary Facilities

- A. **Ancillary Facilities.** No off-pad ancillary facilities are planned during the exploration phase including, but not limited to: campsites, airstrips or staging areas.

5. Location of Proposed Production Facilities

- A. **Production Facilities.** One pad was staked for construction and use as Central Tank Battery (CTB). The Central Tank Battery is the Dreamcatcher Fed CTB. The Dreamcatcher Fed tank battery is approximately 730'x562' (9.41 Acres) accounting for cut and fill/slopes and topsoil stockpile, located in the NWSW & NESW Section 4-T22S-R26E NMPM, Eddy County, New Mexico. Centerpoint: 1643'FSL & 1258'FWL, NWSW-4-22S-26E. Plat of the proposed facility is attached. A 3160-5 sundry notification will be submitted after construction with a site-security diagram and layout of the facility with associated equipment.
- B. **Buried & Surface Flowlines.** In the event the Dreamcatcher Fed Com wells are found productive, thirty-six (36) 22in. or less buried composite flexpipe or steel flowlines with a maximum safety pressure rating of 1400psi (operating pressure: 750 psi) for transport of oil, gas, frac water, gas lift, fuel gas, and produced water are requested to the Dreamcatcher CTB. If Permian Resources Operating LLC decides to run surface lines, eighteen (18) 4in. or less composite flexpipe or steel flowlines with a

max. safety psi rating of 750 (op. psi: 125psi) for transport of oil, gas and produced water will be required to the Dreramcatcher CTB. Total Flowline Length: 3044.03ft long by 30ft wide (2.10 acres).

- C. **Midstream Tie-In.** A midstream tie-in is not requested with this project. In the event that a midstream tie-in is necessary, Permian Resources Operating, LLC will file application with the appropriate authorities to construct via right-of-way.
- D. **Disposal Facilities.** Produced water will be hauled from location to a commercial disposal facility as needed. Once wells are drilled and completed, a 3160-5 sundry notification will be submitted to BLM in compliance with Onshore Order 7.
- E. **Flare.** A flare is not requested with this project. The flare will be located on the proposed CTB and submitted on the subsequent facility diagram.
- F. **Aboveground Structures.** All permanent (on site six months or longer) aboveground structures constructed or installed on location and not subject to safety requirements will be painted earth-tone colors such as 'shale green' that reduce the visual impacts of the built environment.
- G. **Containment Berms.** Containment berms will be constructed completely around any production facilities designed to hold fluids. The containment berms will be constructed of compacted subsoil, be sufficiently impervious, hold 1.5 times the capacity of the largest tank and away from cut or fill areas.
- H. **Electrical.** An overhead electric line is proposed as 12,740 volt distribution on wooden monopoles at 247' spans. The line is expected to be 2488.52ft long by 30ft wide (1.71 acres).

6. Location and Types of Water Supply

The well will be drilled using a combination of water mud systems as outlined in the drilling program. The water will be obtained from a 3rd party vendor and hauled to the proposed location by transport truck using the existing and proposed roads depicted in the attached exhibits. No water well will be drilled on the location.

Water for drilling, completion and dust control will be purchased from Seven Rivers Water Station located:

Water for drilling, completion and dust control will be supplied by Severn Rivers Water Station located at 32.5975633, -104.4213400 to Permian Resources Operating, LLC in Eddy County, NM. If the commercial supplier is unable to provide water for drilling, completion, and dust control, Permian Resources will utilize Bar 5 Ranch existing water station located 32.4725000, -104.2676944 in Eddy County, NM.

Anticipated water usage for drilling includes an estimated 50,000 barrels (bbls) of water to drill a horizontal well in a combination of fresh water and brine as detailed in the mud program in the drilling plans. These volumes are calculated for ~1.5 bbls per foot of hole drilled with excess to accommodate any lost circulation or wash out that may occur. Actual water volumes used during operations will depend on the depth of the well, length of horizontal sections, and the losses that may occur during the operation.

Temporary water flowlines will be permitted via ROW approval letter and proper grants as-needed based on drilling and completion schedules. Well completion is expected to require approximately 1,950,000 bbls of water per horizontal well. Actual water volumes used during operations will depend on the depth of the well and length of horizontal sections.

7. Construction Activities

- A. Construction, reclamation, and/or routine maintenance will not be conducted during periods when the soil conditions for construction could lead to impacts to the surrounding environment, or when watershed damage is likely to occur as a result of these activities.
- B. Any construction material that may be required for surfacing of the drill pad and access road will be from a contractor having a permitted source of materials within the general area. No construction materials will be removed from federal lands without prior approval from the appropriate surface management agency. All roads and well pads will be constructed of 6" rolled and compacted caliche.

- C. Anticipated Caliche Location:
- a. Pit 1: SESE-Sec 18-T23S-R26E
 - b. Pit 2: NWSW/SWSW-Sec 5-T23S-R26E

8. Methods for Handling Waste

- **Cuttings.** The well will be drilled utilizing a closed-loop mud system. Drill cuttings will be held in roll-off style mud boxes and taken to a New Mexico Oil Conservation Division (NMOCD) approved disposal site.
- **Drilling Fluids.** These will be contained in steel mud pits and then taken to a NMOCD approved commercial disposal facility.
- **Produced Fluids.** Water produced from the well during completion will be held temporarily in steel tanks and then taken to a NMOCD approved commercial disposal facility. Oil produced during operations will be stored in tanks until sold.
- **Sewage.** Portable, self-contained toilets will be provided for human waste disposal. Upon completion of drilling and completion activities, or as required, the toilet holding tanks will be pumped and the contents thereof disposed of in an approved sewage disposal facility. All state and local laws and regulations pertaining to the disposal of human and solid waste will be complied with. This equipment will be properly maintained during the drilling and completion operations and will be removed when all operations are complete.
- **Garbage and Other Waste Materials.** All garbage, junk and non-flammable waste materials will be contained in a self-contained, portable dumpster or trash cage, to prevent scattering and will be removed and deposited in an approved sanitary landfill. Immediately after drilling all debris and other waste materials on and around the well location not contained in the trash cage will be cleaned up and removed from the location. No potentially adverse materials or substances will be left on the location.
- **Debris.** Immediately after removal of the drilling rig, all debris and other waste materials not contained in the trash cage will be cleaned and removed from the well location. No potential adverse materials or substances will be left on location.
- **Hazardous Materials.**
 - i. All drilling wastes identified as hazardous substances by the Comprehensive Environmental Response Compensation Liability Act (CERCLA) removed from the location, and not reused at another drilling location, will be disposed of at a hazardous waste facility approved by the U.S. Environmental Protection Agency (EPA).
 - ii. Permian Resources Operating, LLC and its contractors will comply with all applicable Federal, State and local laws and regulations, existing or hereafter enacted/promulgated, with regard to any hazardous material, as defined in this paragraph, that will be used, produced, transported or stored on the oil and gas lease. "Hazardous material" means any substance, pollutant or contaminant that is listed as hazardous under the CERCLA of 1980, as amended, 42 U.S.C 9601 et seq., and its regulation. The definition of hazardous substances under CERCLA includes any "hazardous waste" as defined in the RCRA of 1976, as amended, 42 U.S.C. 6901 et seq., and its regulations. The term hazardous material also includes any nuclear or nuclear by-product material as defined by the Atomic Energy Act of 1954, as amended, 42 U.C.S. 2011 et seq. The term does not include petroleum, including crude oil or any fraction thereof that is not otherwise specifically listed or designated as a hazardous substance under CERCLA Section 101 (14) U.S.C. 9601 (14) nor does the term include natural gas.
 - iii. No hazardous substances or wastes will be stored on the location after completion of the well.
 - iv. Chemicals brought to location will be on the Toxic Substance Control Act (TSCA) approved inventory list.
 - v. All undesirable events (fires, accidents, blowouts, spills, discharges) as specified in Notice to Lessees (NTL) 3A will be reported to the BLM Carlsbad Field Office. Major events will be reported verbally within 24 hours, followed by a written report within 15 days. "Other than Major Events" will be reported in writing within 15 days.

9. Well Site Layout

- A. **Rig Plat Diagrams:** There are two (2) multi-well pads requested for the Dreamcatcher Fed Com anticipated project. The proposed pads will allow enough space for cuts and fills, topsoil storage, and storm water control and sizes are approximations based on these needs. Interim reclamation of these pads is anticipated after the drilling and completion of all wells on the pad. The well site layout for all pads is attached.
1. North Pad: 840ft x 640ft (12.34 Acres), Topsoil: 50' East
Centerpoint: 691'FNL & 1826'FWL, Lot 3-Sec.4-T22S-R26E
 2. South Pad: 675ft x 568ft (8.80 Acres), Topsoil: 50' West (CTB Side)
Centerpoint: 1643'FSL & 1961'FWL, NESW-Sec.4-T22S-R26E
Pad is directly adjacent/shared with proposed Dreamcatcher Fed CTB
- B. **Closed-Loop System:** There will be no reserve pit as each well will be drilled utilizing a closed loop mud system. The closed loop system will meet the NMOCD requirements 19.15.17.
- C. **V-Door Orientation:** The pad was staked with a West v-door orientation in accordance to the staked section.
- D. All equipment and vehicles will be confined to the approved disturbed areas of this APD (i.e., access road, well pad and topsoil storage areas).

10. Plans for Surface Reclamation:

Permian Resources Operating, LLC requests a variance from interim reclamation until all drilling and completion activities have been finished on the pads as these are multi-well pads where drilling and completion will be consecutive with the other wells on the pad. Once activities are completed, Permian Resources Operating, LLC. will coordinate interim reclamation with the appropriate BLM personnel or use the following plan:

Non-Commercial Well (Not Productive), Interim & Final Reclamation:

Definition: Reclamation includes disturbed areas where the original landform and a natural vegetative community will be restored and it is anticipated the site will not be disturbed for future development.

Reclamation Standards:

The portions of the pad not essential to production facilities or space required for workover operations will be reclaimed and seeded as per BLM requirements for interim reclamation. (See Interim Reclamation plats attached).

All equipment and trash will be removed, and the surfacing material will be removed from the well pad and road and transported to the original caliche pit or used to maintain other roads. The location will then be ripped and seeded.

The original stock piled topsoil will be spread over the areas being reclaimed and the original landform will be restored for all disturbed areas including well pads, production facilities, roads, pipelines, and utility corridors as close as possible to the original topography. The location will then be ripped and seeded.

A self-sustaining, vigorous, diverse, native (or otherwise approved) plant community will be established on the site with a density sufficient to control erosion and invasion by non-native plants and to re-establish wildlife habitat or forage production. At a minimum, the established plant community will consist of species included in the seed mix and/or desirable species occurring in the surrounding natural vegetation.

Erosion features are equal to or less than surrounding area and erosion control is sufficient so that water naturally infiltrates into the soil and gullying, headcutting, slumping, and deep or excessive rills (greater than 3 inches) are not observed.

The site will be free of State or County listed noxious weeds, oil field debris and equipment, and contaminated soil. Invasive and non-native noxious weeds will be controlled.

Seeding:

- **Seedbed Preparation:** Initial seedbed preparation will consist of recontouring to the appropriate interim or final reclamation standard. All compacted areas to be seeded will be ripped to a minimum depth of 18 inches with a minimum furrow spacing of 2 feet, followed by recontouring the surface and then evenly spreading the stockpiled topsoil. Prior to seeding, the seedbed will be scarified to a depth of no less than 4-6 inches. If the site is to be broadcast seeded, the surface will be left rough enough to trap seed and snow, control erosion, and increase water infiltration.
- If broadcast seeding is to be used and is delayed, final seedbed preparation will consist of contour cultivating to a depth of 4-6 inches within 24 hours prior to seeding, dozer tracking, or other imprinting in order to break the soil crust and create seed germination micro-sites.
- **Seed Application.** Seeding will be conducted no more than two weeks following completion of final seedbed preparation. A certified weed-free seed mix designed by the BLM to meet reclamation standards will be used.
- If the site is harrowed or dragged, seed will be covered by no more than 0.25 inch of soil.

11. Surface Ownership

- A. 90% of the project is under private ownership. 5% of the project is under the administrative jurisdiction of the New Mexico State Land Office
- B. The surface is multiple-use with the primary uses of the region for grazing and for the production of oil and gas.

12. Other Information

- **Cultural Resources – Archaeology:** A Class III Cultural Resources Examination has been completed and the results have been forwarded to the BLM Office.
- **Dwellings and Structures.** There are no dwellings or structures within 2 miles of this location.

Surveying

- **Well Sites.** Well pad locations have been staked. Surveys of the proposed access roads and well pad locations have been completed by Coosa Surveying, a registered professional land surveyor.

Soils and Vegetation

- **Environmental Setting.** Soils are classified as Reeves soils. These soils are associated with the loamy ecological site which typically supports black and blue grama and tobosa grasslands with an even distribution of yucca, mesquite, American tarbush, cholla, and creosote.
- **Traffic.** No truck traffic will be operated during periods or in areas of saturated ground when surface rutting could occur. The access road will be constructed and maintained as necessary to prevent soil erosion and accommodate all-weather traffic. The road will be crowned and ditched with water turnouts installed as necessary to provide for proper drainage along the access road route.
- **Water.** There is no permanent or live water in the immediate or within the project area.

13. Bond Coverage

Bond Number: NMB001841

Onsite: May 15, 2025 with Jeff Robertson (BLM Natural Resource Specialist). Also in attendance were a BLM Hydrologist; James Scott, Construction Superintendent Permian Resources; James Ornelas, Permian Resources Surface Landman; Suzanne Mills; Permian Resources Well Planner; Coosa Consulting.

Enter the acres for the outer limit of the outer limit to be disturbed.	Enter the acres not needed for active production support.	Enter the number of disturbed acres remaining after interim reclamation.
Well Pad Proposed Disturbance (acres) *	Well Pad Interim Reclamation (acres) *	Well Pad Long Term Disturbance (acres) *
<input type="text" value="21.14"/>	<input type="text" value="7.02"/>	<input type="text" value="14.12"/>
Road Proposed Disturbance (acres) *	Road Interim Reclamation (acres) *	Road Long Term Disturbance (acres) *
<input type="text" value="2.27"/>	<input type="text" value="0"/>	<input type="text" value="2.27"/>
Powerline Proposed Disturbance (acres) *	Powerline Interim Reclamation (acres) *	Powerline Long Term Disturbance Width (feet) *
<input type="text" value="1.71"/>	<input type="text" value="0"/>	<input type="text" value="1.71"/>
Pipeline Proposed Disturbance (acres)	Pipeline Interim Reclamation (acres) *	Pipeline Long Term Disturbance (acres) *
<input type="text" value="2.10"/>	<input type="text" value="2.10"/>	<input type="text" value="0"/>
Other Proposed Disturbance (acres) * ?	Other Interim Reclamation (acres) * ?	Other Long Term Disturbance (acres) * ?
<input type="text" value="9.41"/>	<input type="text" value="0"/>	<input type="text" value="9.41"/>
Total Proposed Disturbance (acres)	Total Interim Reclamation (acres)	Total Long Term Disturbance (acres) *
<input type="text" value="36.63"/>	<input type="text" value="9.12"/>	<input type="text" value="27.51"/>

Entries must be included for each well on a multiple well pad for proposed, interim, and long term disturbance for each well. Long term disturbance is the amount of acres disturbed remaining after interim reclamation.

Dreamcatcher Info

111H-134H: Bone Spring Wells

Pool Name: Happy Valley; Bone Spring

Pool Code: 96437

Dedicated Acreage: N2 / S2 Spacing Units

N2 = 801.30 Acres

S2 = 798.79 Acres

Defining Wells: 122H, 124H

211H-214H: Wolfcamp Wells

Pool Name: Purple Sage; Wolfcamp (Gas)

Pool Code: 98220

Dedicated Acreage: Full Development, 1600.09 Acres

Defining Well: 213H



U.S. Department of the Interior
BUREAU OF LAND MANAGEMENT

PWD Data Report

11/21/2025

APD ID: 10400106880

Submission Date: 09/08/2025

Operator Name: PERMIAN RESOURCES OPERATING LLC

Well Name: DREAMCATCHER FED COM

Well Number: 134H

Well Type: OIL WELL

Well Work Type: Drill

Section 1 - General

Would you like to address long-term produced water disposal? NO

Section 2 - Lined

Would you like to utilize Lined Pit PWD options? N

Produced Water Disposal (PWD) Location:

PWD surface owner:

PWD disturbance (acres):

Other PWD Surface Owner Description:

Lined pit PWD on or off channel:

Lined pit PWD discharge volume (bbl/day):

Lined pit

Pit liner description:

Pit liner manufacturers

Precipitated solids disposal:

Decribe precipitated solids disposal:

Precipitated solids disposal

Lined pit precipitated solids disposal schedule:

Lined pit precipitated solids disposal schedule

Lined pit reclamation description:

Lined pit reclamation

Leak detection system description:

Leak detection system

Operator Name: PERMIAN RESOURCES OPERATING LLC	
Well Name: DREAMCATCHER FED COM	Well Number: 134H

Lined pit Monitor description:

Lined pit Monitor

Lined pit: do you have a reclamation bond for the pit?

Is the reclamation bond a rider under the BLM bond?

Lined pit bond number:

Lined pit bond amount:

Additional bond information

Section 3 - Unlined

Would you like to utilize Unlined Pit PWD options? N

Produced Water Disposal (PWD) Location:

PWD disturbance (acres): PWD surface owner:

Other PWD Surface Owner Description:

Unlined pit PWD on or off channel:

Unlined pit PWD discharge volume (bbl/day):

Unlined pit

Precipitated solids disposal:

Describe precipitated solids disposal:

Precipitated solids disposal

Unlined pit precipitated solids disposal schedule:

Unlined pit precipitated solids disposal schedule

Unlined pit reclamation description:

Unlined pit reclamation

Unlined pit Monitor description:

Unlined pit Monitor

Do you propose to put the produced water to beneficial use?

Beneficial use user

Estimated depth of the shallowest aquifer (feet):

Precipitated Solids Permit

Does the produced water have an annual average Total Dissolved Solids (TDS) concentration equal to or less than that of the existing water to be protected?

TDS lab results:

Geologic and hydrologic

Operator Name: PERMIAN RESOURCES OPERATING LLC

Well Name: DREAMCATCHER FED COM

Well Number: 134H

State

Unlined Produced Water Pit Estimated

Unlined pit: do you have a reclamation bond for the pit?

Is the reclamation bond a rider under the BLM bond?

Unlined pit bond number:

Unlined pit bond amount:

Additional bond information

Section 4 -

Would you like to utilize Injection PWD options? N

Produced Water Disposal (PWD) Location:

PWD surface owner:

PWD disturbance (acres):

Other PWD Surface Owner Description:

Injection PWD discharge volume (bbl/day):

Injection well mineral owner:

Injection well type:

Injection well number:

Injection well name:

Assigned injection well API number?

Injection well API number:

Injection well new surface disturbance (acres):

Minerals protection information:

Mineral protection

Underground Injection Control (UIC) Permit?

UIC Permit

Section 5 - Surface

Would you like to utilize Surface Discharge PWD options? N

Produced Water Disposal (PWD) Location:

PWD surface owner:

PWD disturbance (acres):

Other PWD Surface Owner Description :

Surface discharge PWD discharge volume (bbl/day):

Surface Discharge NPDES Permit?

Surface Discharge NPDES Permit attachment:

Surface Discharge site facilities information:

Surface discharge site facilities map:

Operator Name: PERMIAN RESOURCES OPERATING LLC

Well Name: DREAMCATCHER FED COM

Well Number: 134H

Section 6 -

Would you like to utilize Other PWD options? N

Produced Water Disposal (PWD) Location:

PWD surface owner:

PWD disturbance (acres):

PWD Surface Owner Description:

Other PWD discharge volume (bbl/day):

Other PWD type description:

Other PWD type

Have other regulatory requirements been met?

Other regulatory requirements



U.S. Department of the Interior
BUREAU OF LAND MANAGEMENT

Bond Info Data

11/21/2025

APD ID: 10400106880

Submission Date: 09/08/2025

Highlighted data
reflects the most
recent changes
[Show Final Text](#)

Operator Name: PERMIAN RESOURCES OPERATING LLC

Well Name: DREAMCATCHER FED COM

Well Number: 134H

Well Type: OIL WELL

Well Work Type: Drill

Bond

Federal/Indian APD: FED

BLM Bond number: NMB001841

BIA Bond number:

Do you have a reclamation bond? NO

Is the reclamation bond a rider under the BLM bond?

Is the reclamation bond BLM or Forest Service?

BLM reclamation bond number:

Forest Service reclamation bond number:

Forest Service reclamation bond attachment:

Reclamation bond amount:

Reclamation bond rider amount:

Additional reclamation bond information attachment:

Sante Fe Main Office
Phone: (505) 476-3441

General Information
Phone: (505) 629-6116

Online Phone Directory
<https://www.emnrd.nm.gov/ocd/contact-us>

State of New Mexico
Energy, Minerals and Natural Resources
Oil Conservation Division
1220 S. St Francis Dr.
Santa Fe, NM 87505

ACKNOWLEDGMENTS

Action 529191

ACKNOWLEDGMENTS

Operator: Permian Resources Operating, LLC 300 N. Marienfeld St Ste 1000 Midland, TX 79701	OGRID: 372165
	Action Number: 529191
	Action Type: [C-101] BLM - Federal/Indian Land Lease (Form 3160-3)

ACKNOWLEDGMENTS

<input checked="" type="checkbox"/>	I hereby certify that no additives containing PFAS chemicals will be added to the completion or recompletion of this well.
-------------------------------------	--

Sante Fe Main Office
Phone: (505) 476-3441

General Information
Phone: (505) 629-6116

Online Phone Directory
<https://www.emnrd.nm.gov/oecd/contact-us>

**State of New Mexico
Energy, Minerals and Natural Resources
Oil Conservation Division
1220 S. St Francis Dr.
Santa Fe, NM 87505**

CONDITIONS

Action 529191

CONDITIONS

Operator: Permian Resources Operating, LLC 300 N. Marienfeld St Ste 1000 Midland, TX 79701	OGRID: 372165
	Action Number: 529191
	Action Type: [C-101] BLM - Federal/Indian Land Lease (Form 3160-3)

CONDITIONS

Created By	Condition	Condition Date
clevans	Cement is required to circulate on both surface and intermediate1 strings of casing.	11/24/2025
clevans	If cement does not circulate on any string, a Cement Bond Log (CBL) is required for that string of casing.	11/24/2025
ward.rikala	Notify the OCD 24 hours prior to casing & cement.	1/13/2026
ward.rikala	File As Drilled C-102 and a directional Survey with C-104 completion packet.	1/13/2026
ward.rikala	Once the well is spud, to prevent ground water contamination through whole or partial conduits from the surface, the operator shall drill without interruption through the fresh water zone or zones and shall immediately set in cement the water protection string.	1/13/2026
ward.rikala	Oil base muds are not to be used until fresh water zones are cased and cemented providing isolation from the oil or diesel. This includes synthetic oils. Oil based mud, drilling fluids and solids must be contained in a steel closed loop system.	1/13/2026
ward.rikala	This well is within the Capitan Reef. The first intermediate casing string shall be sat and cemented back to surface immediately above the Capitan Reef. The second intermediate string shall be set and cemented back to surface immediately below the base of the Capitan Reef.	1/13/2026