

UNITED STATES
DEPARTMENT OF THE INTERIOR
BUREAU OF LAND MANAGEMENTFORM APPROVED
OMB NO. 1004-0137
Expires: January 31, 2018**SUNDRY NOTICES AND REPORTS ON WELLS**
*Do not use this form for proposals to drill or to re-enter an
abandoned well. Use form 3160-3 (APD) for such proposals.***SUBMIT IN TRIPLICATE - Other instructions on page 2**

1. Type of Well <input checked="" type="checkbox"/> Oil Well <input type="checkbox"/> Gas Well <input type="checkbox"/> Other		5. Lease Serial No. NMNM35612
2. Name of Operator COG OPERATING LLC		6. If Indian, Allottee or Tribe Name
3a. Address 2208 W MAIN STREET ARTESIA, NM 88210		7. If Unit or CA/Agreement, Name and/or No. NMNM111775
3b. Phone No. (include area code) Ph: 575-748-6940		8. Well Name and No. STRING BEAN FEDERAL COM 1
4. Location of Well (Footage, Sec., T., R., M., or Survey Description) Sec 31 T19S R32E 660FSL 660FWL		9. API Well No. 30-025-36470
		10. Field and Pool or Exploratory Area GREENWOOD;MORROW,SE (GAS)
		11. County or Parish, State LEA COUNTY, NM

12. CHECK THE APPROPRIATE BOX(ES) TO INDICATE NATURE OF NOTICE, REPORT, OR OTHER DATA

TYPE OF SUBMISSION	TYPE OF ACTION			
<input type="checkbox"/> Notice of Intent	<input type="checkbox"/> Acidize	<input type="checkbox"/> Deepen	<input type="checkbox"/> Production (Start/Resume)	<input type="checkbox"/> Water Shut-Off
<input checked="" type="checkbox"/> Subsequent Report	<input type="checkbox"/> Alter Casing	<input type="checkbox"/> Hydraulic Fracturing	<input type="checkbox"/> Reclamation	<input type="checkbox"/> Well Integrity
<input type="checkbox"/> Final Abandonment Notice	<input type="checkbox"/> Casing Repair	<input type="checkbox"/> New Construction	<input type="checkbox"/> Recomplete	<input checked="" type="checkbox"/> Other
	<input type="checkbox"/> Change Plans	<input type="checkbox"/> Plug and Abandon	<input type="checkbox"/> Temporarily Abandon	Site Facility Diagram/Security Plan
	<input type="checkbox"/> Convert to Injection	<input type="checkbox"/> Plug Back	<input type="checkbox"/> Water Disposal	

13. Describe Proposed or Completed Operation: Clearly state all pertinent details, including estimated starting date of any proposed work and approximate duration thereof. If the proposal is to deepen directionally or recompleat horizontally, give subsurface locations and measured and true vertical depths of all pertinent markers and zones. Attach the Bond under which the work will be performed or provide the Bond No. on file with BLM/BIA. Required subsequent reports must be filed within 30 days following completion of the involved operations. If the operation results in a multiple completion or recompleat in a new interval, a Form 3160-4 must be filed once testing has been completed. Final Abandonment Notices must be filed only after all requirements, including reclamation, have been completed and the operator has determined that the site is ready for final inspection.

Please see attached Facility Diagram.

ENTERED 02/14/17
INTO AFMSSAccepted for Record Purposes.
Approval Subject to Onsite Inspection.
Date: 02.14.17

14. I hereby certify that the foregoing is true and correct. Electronic Submission #361300 verified by the BLM Well Information System For COG OPERATING LLC, sent to the Hobbs Committed to AFMSS for processing by DEBORAH MCKINNEY on 01/10/2017 ()	
Name (Printed/Typed) AMANDA AVERY	Title AUTHORIZED REPRESENTATIVE
Signature (Electronic Submission)	Date 12/19/2016

THIS SPACE FOR FEDERAL OR STATE OFFICE USE

Approved By <u>Melissa Tucker</u>	Title <u>EPS WE</u>	Date <u>02/14/17</u>
Conditions of approval, if any, are attached. Approval of this notice does not warrant or certify that the applicant holds legal or equitable title to those rights in the subject lease which would entitle the applicant to conduct operations thereon.	Office <u>CKO</u>	

Title 18 U.S.C. Section 1001 and Title 43 U.S.C. Section 1212, make it a crime for any person knowingly and willfully to make to any department or agency of the United States any false, fictitious or fraudulent statements or representations as to any matter within its jurisdiction.

(Instructions on page 2)

** OPERATOR-SUBMITTED ** OPERATOR-SUBMITTED ** OPERATOR-SUBMITTED **

K2

STRING BEAN FEDERAL COM 1 BATTERY
 SWSW SECTION 31, T19S, R32E, UNIT M
 LEA COUNTY, NM


WELLS:
 STRING BEAN FEDERAL COM #001: 30-025-36470

Production Phase - Oil Tank #1

- Valve 1 open
- Valve 2 closed
- Valve 3 open

Sales Phase - Oil Tank #1

- Valve 1 closed
- Valve 2 open
- Valve 3 closed

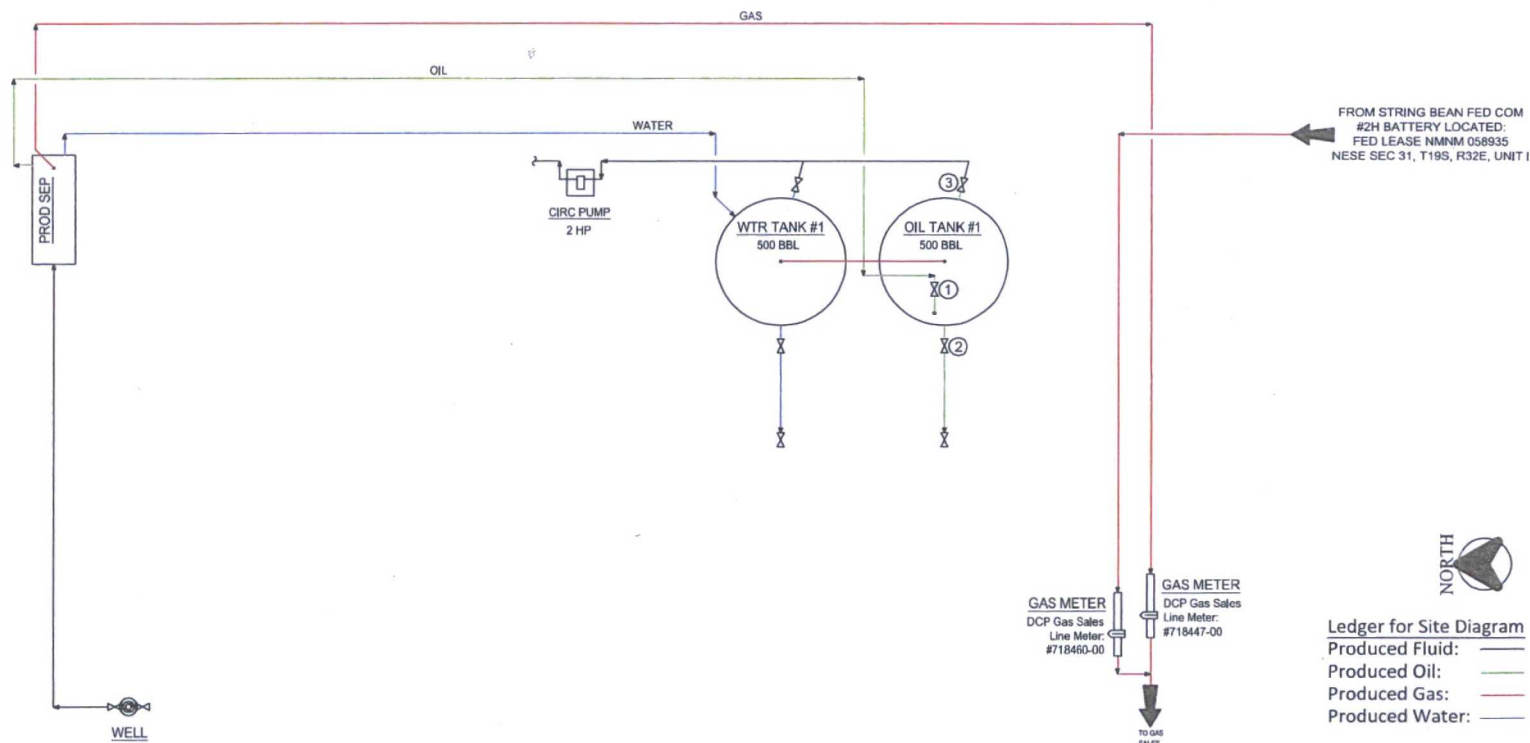

COG Operating LLC
 Site Security Plans Located At:
 One Concho Center
 600 W. Illinois Ave.
 Midland, TX 79701

Ledger for Site Diagram
 Produced Fluid: —
 Produced Oil: —
 Produced Gas: —
 Produced Water: —

NOTES:		CONFIDENTIALITY NOTICE		REFERENCE DRAWINGS		REVISIONS		ENGINEERING RECORD	
Type of Lease: Federal Federal Lease #: NMNM 035612 CA/Agreement #: NMNM 129574 Property Code: 308038 OGRID #: 229137		THIS DRAWING IS PROPERTY OF COG OPERATING LLC AND IS LOANED TO THE BORROWER FOR CONFIDENTIAL USE ONLY AND IS SUBJECT TO RETURN UPON REQUEST AND SHALL NOT BE REPRODUCED, COPIED, LENT OR OTHERWISE DISPOSED OF DIRECTLY OR INDIRECTLY, NOR USED FOR ANY PURPOSE OTHER THAN THAT WHICH IT IS SPECIFICALLY FURNISHED.		NO.	TITLE	NO.	DATE	DESCRIPTION	BY
				A	06/01/12	ISSUE FOR SITE PERMITTING	CRB		CRB
				B	12/16/16	UPDATED FOR STRING BEAN FC 1 BTY	CMB		CRB
				COG OPERATING LLC 600 WEST ILLINOIS AVENUE MIDLAND, TEXAS 79701				APE NO: FACIL ENGR: C. BLEDSOE INSTR ENGR: VARES SCALE: NONE	
								LEA COUNTY TOWNSHIP/RANGE MULTIPLE	
								DWG NO. 0-1700-81-005 REV B	

CONCHO
 NEW MEXICO BASIN ASSET
 PRODUCTION FACILITIES
 SITE FACILITY DIAGRAM
 STRING BEAN FEDERAL COM 1 BATTERY
 LEA COUNTY
 TOWNSHIP/RANGE
 MULTIPLE
 DWG NO. 0-1700-81-005
 REV B