

UNITED STATES
DEPARTMENT OF THE INTERIOR
BUREAU OF LAND MANAGEMENT

OCD Hobbs

FORM APPROVED
OMB NO. 1004-0137
Expires: January 31, 2018**SUNDRY NOTICES AND REPORTS ON WELLS**
*Do not use this form for proposals to drill or to re-enter an abandoned well. Use form 3160-3 (APD) for such proposals.*5. Lease Serial No.
NMNM111242

6. If Indian, Allottee or Tribe Name

7. If Unit or CA/Agreement, Name and/or No.

SUBMIT IN TRIPLICATE - Other instructions on page 2

1. Type of Well

☒ Oil Well ☐ Gas Well ☐ Other

2. Name of Operator

MARATHON OIL PERMIAN LLC

Contact: JENNIFER VAN CUREN

E-Mail: jvancuren@marathonoil.co

3a. Address

5555 SAN FELIPE ST
HOUSTON, TX 77056

3b. Phone No. (include area code)

Ph: 713-296-2500

8. Well Name and No.
PEARSALL 6 FEDERAL 11

9. API Well No.

30-025-39487

4. Location of Well (Footage, Sec., T., R., M., or Survey Description)

Sec 6 T18S R32E Mer NMP SESE 660FSL 990FEL

11. County or Parish, State


LEA COUNTY, NM

12. CHECK THE APPROPRIATE BOX(ES) TO INDICATE NATURE OF NOTICE, REPORT, OR OTHER DATA

| TYPE OF SUBMISSION | TYPE OF ACTION | | | |
|--|---|---|--|---|
| <input checked="" type="checkbox"/> Notice of Intent | <input type="checkbox"/> Acidize | <input type="checkbox"/> Deepen | <input type="checkbox"/> Production (Start/Resume) | <input type="checkbox"/> Water Shut-Off |
| <input type="checkbox"/> Subsequent Report | <input type="checkbox"/> Alter Casing | <input type="checkbox"/> Hydraulic Fracturing | <input type="checkbox"/> Reclamation | <input type="checkbox"/> Well Integrity |
| <input type="checkbox"/> Final Abandonment Notice | <input type="checkbox"/> Casing Repair | <input type="checkbox"/> New Construction | <input type="checkbox"/> Recomplete | <input checked="" type="checkbox"/> Other |
| | <input type="checkbox"/> Change Plans | <input type="checkbox"/> Plug and Abandon | <input type="checkbox"/> Temporarily Abandon | Site Facility Diagram/Security Plan |
| | <input type="checkbox"/> Convert to Injection | <input type="checkbox"/> Plug Back | <input type="checkbox"/> Water Disposal | |

13. Describe Proposed or Completed Operation: Clearly state all pertinent details, including estimated starting date of any proposed work and approximate duration thereof. If the proposal is to deepen directionally or recompleat horizontally, give subsurface locations and measured and true vertical depths of all pertinent markers and zones. Attach the Bond under which the work will be performed or provide the Bond No. on file with BLM/BIA. Required subsequent reports must be filed within 30 days following completion of the involved operations. If the operation results in a multiple completion or recompleat in a new interval, a Form 3160-4 must be filed once testing has been completed. Final Abandonment Notices must be filed only after all requirements, including reclamation, have been completed and the operator has determined that the site is ready for final inspection.

Marathon Oil Permian LLC is submitting the facility diagram for this location.

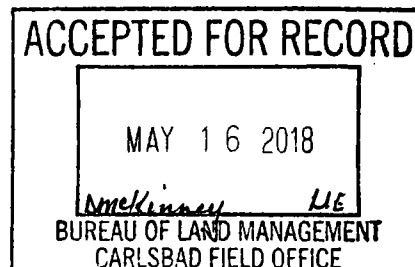

14. I hereby certify that the foregoing is true and correct.

**Electronic Submission #419625 verified by the BLM Well Information System
For MARATHON OIL PERMIAN LLC, sent to the Hobbs
Committed to AFMSS for processing by DEBORAH MCKINNEY on 05/11/2018 ()**

Name (Printed/Typed) JENNIFER VAN CUREN

Title SR. REGULATORY COMPLIANCE REP

Signature (Electronic Submission)

Date 05/10/2018

THIS SPACE FOR FEDERAL OR STATE OFFICE USE

Approved By

Title

Date

Conditions of approval, if any, are attached. Approval of this notice does not warrant or certify that the applicant holds legal or equitable title to those rights in the subject lease which would entitle the applicant to conduct operations thereon.

Office

Title 18 U.S.C. Section 1001 and Title 43 U.S.C. Section 1212, make it a crime for any person knowingly and willfully to make to any department or agency of the United States any false, fictitious or fraudulent statements or representations as to any matter within its jurisdiction.





(Instructions on page 2)

**** OPERATOR-SUBMITTED ** OPERATOR-SUBMITTED ** OPERATOR-SUBMITTED ****

Accepted for Record Only

MSB/ocd 5/31/2018

CHEM TOTE
2 X 130 GAL

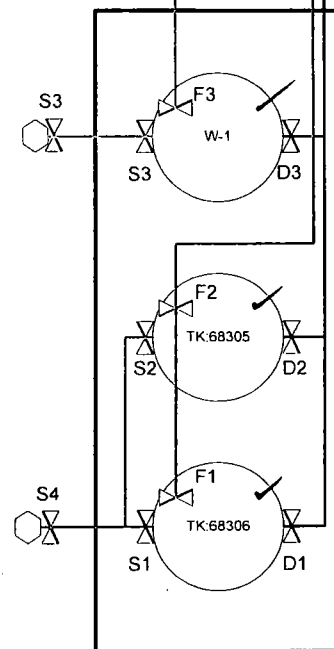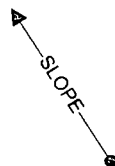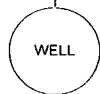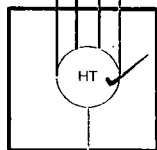

CAT 301P
130 GAL

SN:23113849

FMP NO.



NOTES/KEY

WELL PAD NOT BERMED
FIREWALL: 2.5 FT

HT - Heater Treater

F1 - F3 - Production Valves

S1 - S4 - Sales Valves

D1 - D3 - Drain Valves



FIGURE TITLE

PEARSALL 6 FEDERAL 11

API

30-025-39487

LEASE

NMNM111242

CA

OPERATOR

**MARATHON OIL PERMIAN, LLC
5555 SAN FELIPE ST, HOUSTON, TX 77056**

LOCATION

LEA COUNTY, NM

**SESE-06-T18S-R32E
660 FSL & 990 FEL**

**LAT 32.7711487
LONG -103.8003998**

DATE MAY 2018

SCALE NOT TO SCALE

DRAWN BY AC

APPROVED BY JVC

Valve Positioning in the Production Phase

Production into TK68306
 F1 is open
 F2 is sealed closed
 S1-S2 are sealed closed
 D1-D2 are sealed closed

Production into TK68305
 F2 is open
 F1 is sealed closed
 S1-S2 are sealed closed
 D1-D2 are sealed closed

Valve Positioning in the Sales Phase

Sales from TK68306
 S1 is open
 S2 is sealed closed
 F1 is sealed closed
 F2 is open or closed
 D1-D2 are sealed closed

Sales from TK68305
 S2 is open
 S1 is sealed closed
 F2 is sealed closed
 F1 is open or closed
 D1-D2 are sealed closed

Valve Positioning in the Drain Phase

Draining from TK68306
 D1 is open
 D2 is sealed closed
 F1 is sealed closed
 F2 is open or closed
 S1-S2 are sealed closed

Draining from TK68305
 D2 is open
 D1 is sealed closed
 F2 is sealed closed
 F1 is open or closed
 S1-S2 are sealed closed



FIGURE TITLE

PEARSALL 6 FEDERAL 11

API

30-025-39487

LEASE

NMNM111242

CA #

OPERATOR

MARATHON OIL PERMIAN, LLC
 5555 SAN FELIPE ST, HOUSTON, TX 77056

LOCATION

LEA COUNTY, NM

SESE-06-T18S-R32E
 660 FSL & 990 FEL

LAT 32.7711487
 LONG -103.8003998

DATE

MAY 2018

SCALE

NOT TO SCALE

DRAWN BY

AC

APPROVED BY

JVC