

UNITED STATES  
DEPARTMENT OF THE INTERIOR  
BUREAU OF LAND MANAGEMENT

OCD-HOBBS

FORM APPROVED  
OMB NO. 1004-0135  
Expires: July 31, 2010**SUNDRY NOTICES AND REPORTS ON WELLS**  
*Do not use this form for proposals to drill or to re-enter an abandoned well. Use form 3160-3 (APD) for such proposals.*5. Lease Serial No.  
NMLC065710

6. If Indian, Allottee or Tribe Name

7. If Unit or CA/Agreement, Name and/or No.

**SUBMIT IN TRIPLICATE - Other instructions on reverse side.**

1. Type of Well

☒ Oil Well ☐ Gas Well ☐ Other8. Well Name and No.  
AMOCO 21 FEDERAL 1H2. Name of Operator  
OCCIDENTAL PERMIAL LTDContact: JENNIFER A DUARTE  
E-Mail: jennifer\_duarte@oxy.com9. API Well No.  
30-025-407533a. Address  
PO BOX 4294  
HOUSTON, TX 772103b. Phone No. (include area code)  
Ph: 713-513-440010. Field and Pool, or Exploratory  
LUSK BONE SPRING EAST

4. Location of Well (Footage, Sec., T., R., M., or Survey Description)

Sec 21 T19S R32E NENE 470FNL 660FEL

JUN 13 2014

11. County or Parish, and State

LEA COUNTY, NM

**12. CHECK APPROPRIATE BOX(ES) TO INDICATE NATURE OF NOTICE, REPORT, OR OTHER DATA**

TYPE OF SUBMISSION	TYPE OF ACTION			
<input type="checkbox"/> Notice of Intent	<input type="checkbox"/> Acidize	<input type="checkbox"/> Deepen	<input type="checkbox"/> Production (Start/Resume)	<input type="checkbox"/> Water Shut-Off
<input checked="" type="checkbox"/> Subsequent Report	<input type="checkbox"/> Alter Casing	<input type="checkbox"/> Fracture Treat	<input type="checkbox"/> Reclamation	<input type="checkbox"/> Well Integrity
<input type="checkbox"/> Final Abandonment Notice	<input type="checkbox"/> Casing Repair	<input type="checkbox"/> New Construction	<input type="checkbox"/> Recomplete	<input checked="" type="checkbox"/> Other
	<input type="checkbox"/> Change Plans	<input type="checkbox"/> Plug and Abandon	<input type="checkbox"/> Temporarily Abandon	Site Facility Diagram/Security Plan
	<input type="checkbox"/> Convert to Injection	<input type="checkbox"/> Plug Back	<input type="checkbox"/> Water Disposal	

13. Describe Proposed or Completed Operation (clearly state all pertinent details, including estimated starting date of any proposed work and approximate duration thereof. If the proposal is to deepen directionally or recomplete horizontally, give subsurface locations and measured and true vertical depths of all pertinent markers and zones. Attach the Bond under which the work will be performed or provide the Bond No. on file with BLM/BIA. Required subsequent reports shall be filed within 30 days following completion of the involved operations. If the operation results in a multiple completion or recompletion in a new interval, a Form 3160-4 shall be filed once testing has been completed. Final Abandonment Notices shall be filed only after all requirements, including reclamation, have been completed, and the operator has determined that the site is ready for final inspection.)

Please see the attached Site Security Diagram for your use and review.

In reference to Written Order #14LJ037W.

Accepted for Record Purposes.  
Approval Subject to Onsite Inspection.  
If BLM Objectives are not achieved,  
additional work may be required.

Date: 6-9-14

Signature: *Jennifer Duarte*

14. I hereby certify that the foregoing is true and correct.

Electronic Submission #247180 verified by the BLM Well Information System  
For OCCIDENTAL PERMIAL LTD, sent to the Hobbs  
Committed to AFMSS for processing by LINDA DENNISTON on 06/03/2014 ( )

Name (Printed/Typed) JENNIFER A DUARTE

Title REGULATORY SPECIALIST

Signature (Electronic Submission)

Date 05/28/2014


**THIS SPACE FOR FEDERAL OR STATE OFFICE USE**

Approved By _____	Title _____	Date _____
Conditions of approval, if any, are attached. Approval of this notice does not warrant or certify that the applicant holds legal or equitable title to those rights in the subject lease which would entitle the applicant to conduct operations thereon.		Office _____

Title 18 U.S.C. Section 1001 and Title 43 U.S.C. Section 1212, make it a crime for any person knowingly and willfully to make to any department or agency of the United States any false, fictitious or fraudulent statements or representations as to any matter within its jurisdiction.

**\*\* OPERATOR-SUBMITTED \*\* OPERATOR-SUBMITTED \*\* OPERATOR-SUBMITTED \*\***

JUN 16 2014

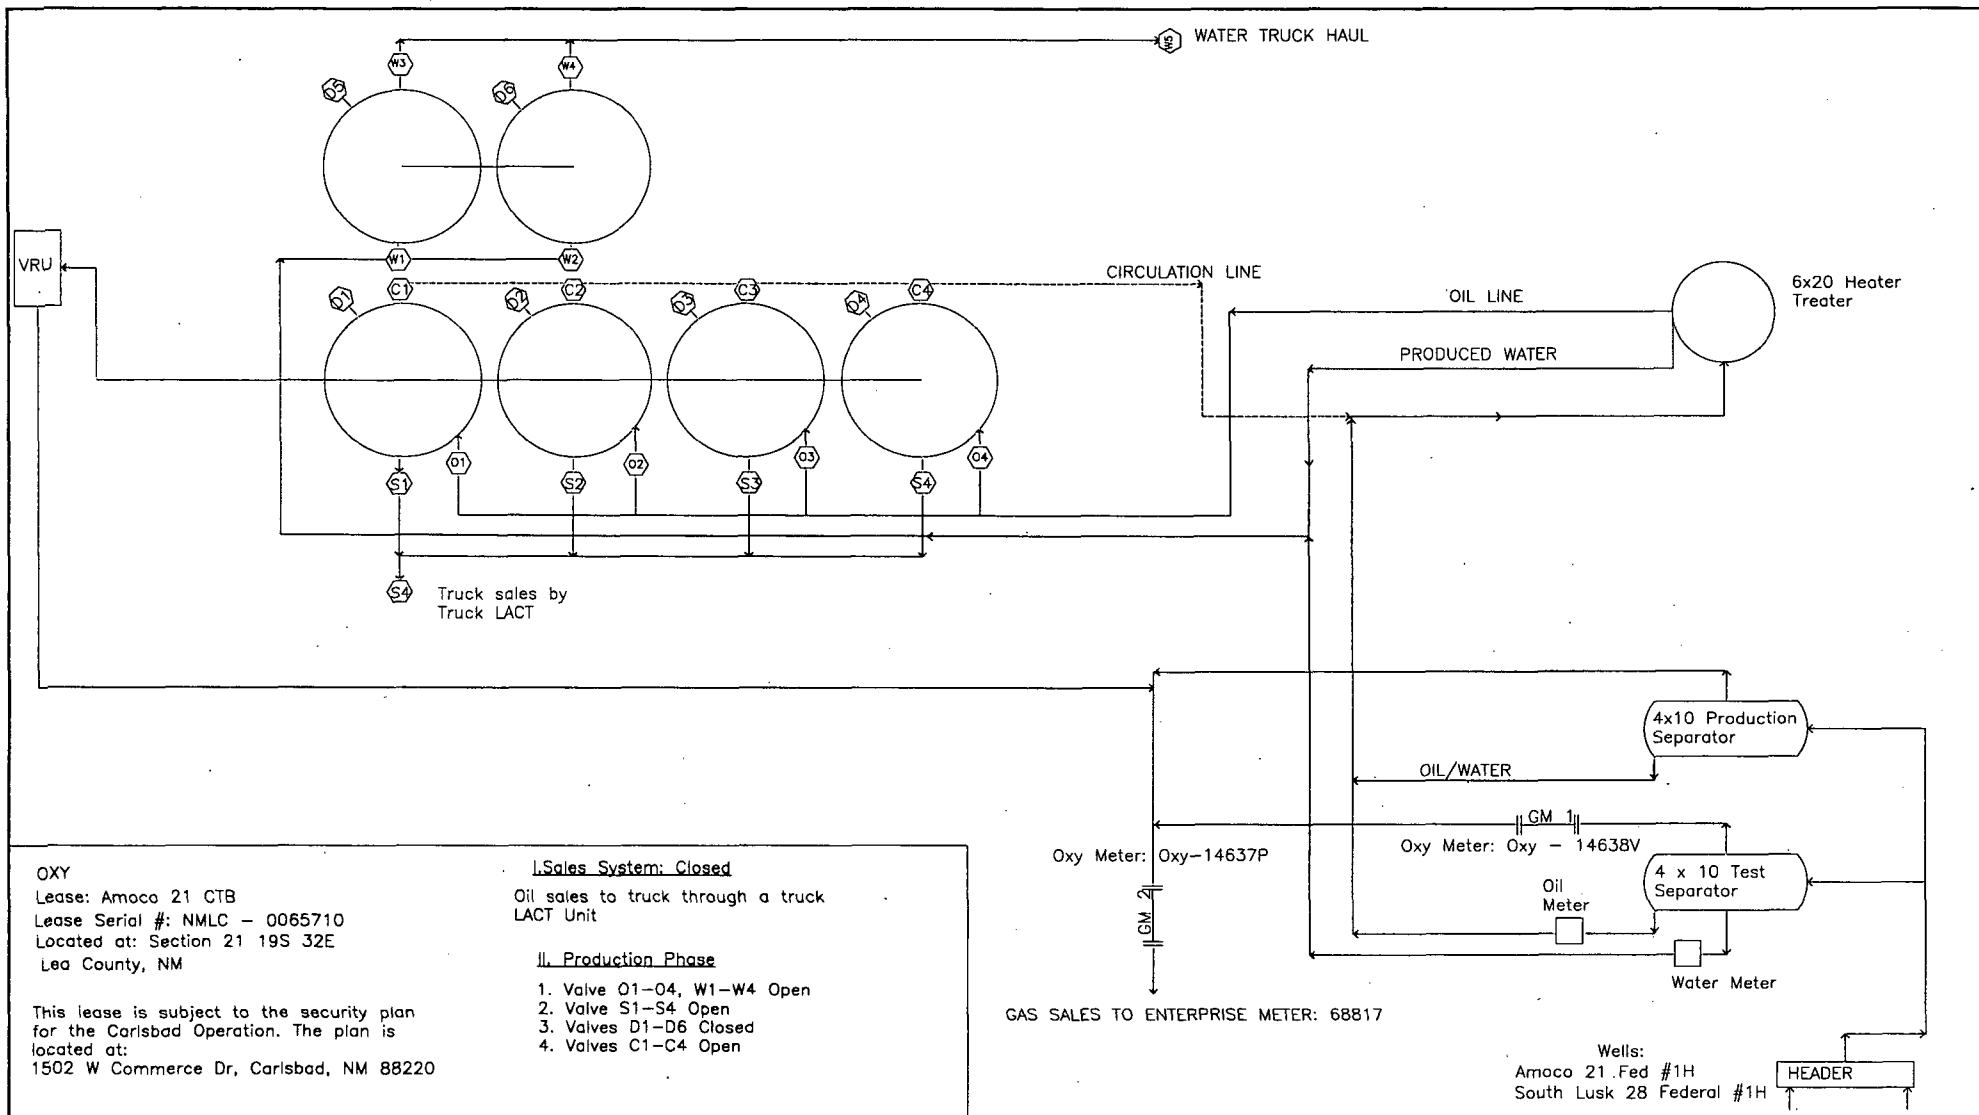

REFERENCE DRAWINGS			REVISIONS			ENGINEERING RECORD			Occidental PERMIAN LTD.	SITE SECURITY DIAGRAM AMOCO 21 CTB LEA COUNTY, NEW MEXICO	PLOT SCALE CAD NO.	DWG. NO. 001	REV A
NO.	TITLE		NO.	DATE	DESCRIPTION	BY	CHK.	APP.	BY	DATE			
									DRN: JAP	5/14/2014			
									DES:				
									CHK:				
									APP:				
									QTY ENGR:				
									PROD ENGR: T. FOURNIER				
									SCALE: NONE				