

UNITED STATES
DEPARTMENT OF THE INTERIOR
BUREAU OF LAND MANAGEMENTFORM APPROVED
OMB NO. 1004-0137
Expires: January 31, 2018**SUNDRY NOTICES AND REPORTS ON WELLS**
*Do not use this form for proposals to drill or to re-enter an abandoned well. Use form 3160-3 (APD) for such proposals.*5. Lease Serial No.
NMLC068848

6. If Indian, Allottee or Tribe Name

SUBMIT IN TRIPLICATE - Other instructions on page 2

APR 17 2017

1. Type of Well

☐ Oil Well ☒ Gas Well ☐ Other2. Name of Operator
COG OPERATING LLCContact: AMANDA AVERY
E-Mail: aavery@concho.com7. If Unit or CA/Agreement, Name and/or No.
89101605708. Well Name and No.
BRINNINSTOOL UN 29. API Well No.
30-025-25553-00-S13a. Address
ONE CONCHO CENTER 600 W ILLINOIS AVENUE
MIDLAND, TX 79701-42873b. Phone No. (include area code)
Ph: 575-748-694010. Field and Pool or Exploratory Area
BRINNINSTOOL

4. Location of Well (Footage, Sec., T., R., M., or Survey Description)

Sec 21 T23S R33E SENW 1980FNL 1980FWL

11. County or Parish, State

LEA COUNTY, NM

12. CHECK THE APPROPRIATE BOX(ES) TO INDICATE NATURE OF NOTICE, REPORT, OR OTHER DATA

TYPE OF SUBMISSION	TYPE OF ACTION			
<input type="checkbox"/> Notice of Intent	<input type="checkbox"/> Acidize	<input type="checkbox"/> Deepen	<input type="checkbox"/> Production (Start/Resume)	<input type="checkbox"/> Water Shut-Off
<input checked="" type="checkbox"/> Subsequent Report	<input type="checkbox"/> Alter Casing	<input type="checkbox"/> Hydraulic Fracturing	<input type="checkbox"/> Reclamation	<input type="checkbox"/> Well Integrity
<input type="checkbox"/> Final Abandonment Notice	<input type="checkbox"/> Casing Repair	<input type="checkbox"/> New Construction	<input type="checkbox"/> Recomplete	<input checked="" type="checkbox"/> Other
	<input type="checkbox"/> Change Plans	<input type="checkbox"/> Plug and Abandon	<input type="checkbox"/> Temporarily Abandon	Site Facility Diagram/Security Plan
	<input type="checkbox"/> Convert to Injection	<input type="checkbox"/> Plug Back	<input type="checkbox"/> Water Disposal	

13. Describe Proposed or Completed Operation: Clearly state all pertinent details, including estimated starting date of any proposed work and approximate duration thereof. If the proposal is to deepen directionally or recomplete horizontally, give subsurface locations and measured and true vertical depths of all pertinent markers and zones. Attach the Bond under which the work will be performed or provide the Bond No. on file with BLM/BIA. Required subsequent reports must be filed within 30 days following completion of the involved operations. If the operation results in a multiple completion or recompletion in a new interval, a Form 3160-4 must be filed once testing has been completed. Final Abandonment Notices must be filed only after all requirements, including reclamation, have been completed and the operator has determined that the site is ready for final inspection.

Please see attached Site Facility Diagram.

Accepted for Record Purposes.

Approval Subject to Onsite Inspection.

Date: 03/29/17

14. I hereby certify that the foregoing is true and correct.

Electronic Submission #369178 verified by the BLM Well Information System
For COG OPERATING LLC, sent to the Hobbs
Committed to AFMSS for processing by PRISCILLA PEREZ on 03/09/2017 (17PP0349SE)

Name (Printed/Typed) AMANDA AVERY

Title AUTHORIZED REPRESENTATIVE

Signature (Electronic Submission)

Date 03/08/2017

THIS SPACE FOR FEDERAL OR STATE OFFICE USE

Approved By

Title

Date

Conditions of approval, if any, are attached. Approval of this notice does not warrant or certify that the applicant holds legal or equitable title to those rights in the subject lease which would entitle the applicant to conduct operations thereon.

Office

Title 18 U.S.C. Section 1001 and Title 43 U.S.C. Section 1212, make it a crime for any person knowingly and willfully to make to any department or agency of the United States any false, fictitious or fraudulent statements or representations as to any matter within its jurisdiction.

(Instructions on page 2)


** BLM REVISED ** BLM REVISED ** BLM REVISED ** BLM REVISED ** BLM REVISED **

BRINNINSTOOL UNIT 2 BATTERY
 SENW SECTION 21, T23S, R33E, UNIT F
 LEA COUNTY, NM

WELLS:
 BRINNINSTOOL UNIT #002: 30-025-25553

Production Phase - Oil Tank #1
 - Valve 1 open
 - Valve 2 closed
 - Valve 3 open

Sales Phase - Oil Tank #1
 - Valve 1 closed
 - Valve 2 open
 - Valve 3 closed

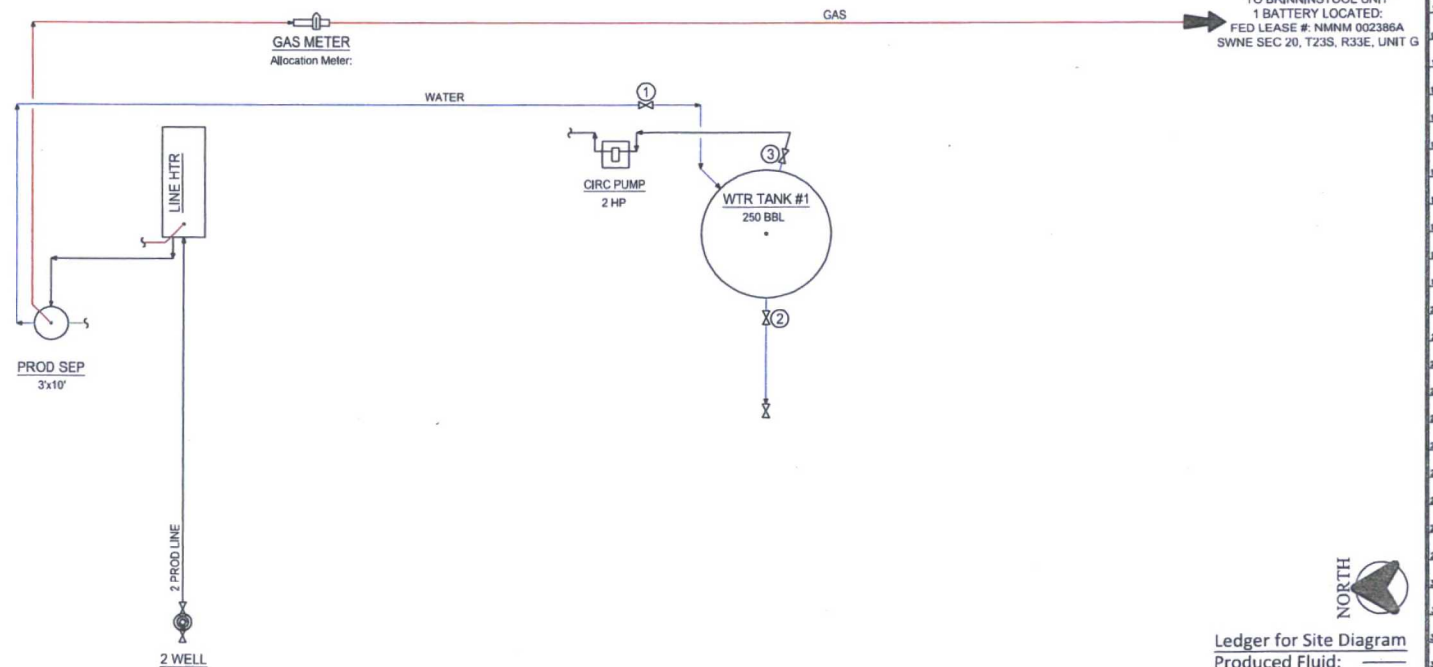

COG Operating LLC
 Site Security Plans Located At:
 One Concho Center
 600 W. Illinois Ave.
 Midland, TX 79701



Ledger for Site Diagram
 Produced Fluid: —
 Produced Oil: —
 Produced Gas: —
 Produced Water: —

NOTES:

Type of Lease: Federal
 Federal Lease #: NMLC 068848
 Unit #: NMNM 070796X
 Property Code: 310145
 OGRID #: 229137

CONFIDENTIALITY NOTICE
 THIS DRAWING IS PROPERTY OF COG OPERATING LLC AND IS LOANED TO THE BORROWER FOR CONFIDENTIAL USE ONLY AND IS SUBJECT TO RETURN UPON REQUEST AND SHALL NOT BE REPRODUCED, COPIED, LENT OR OTHERWISE DISPOSED OF DIRECTLY OR INDIRECTLY, NOR USED FOR ANY PURPOSE OTHER THAN THAT WHICH IT IS SPECIFICALLY FURNISHED.

REFERENCE DRAWINGS		REVISIONS	
NO.	TITLE	NO.	DATE
A		1	06/01/12
B		2	02/20/17
COG OPERATING LLC 600 WEST ILLINOIS AVENUE MIDLAND, TEXAS 79701			

REVISIONS				ENGINEERING RECORD	
NO.	DATE	DESCRIPTION	BY	CHK.	APP.
A	06/01/12	ISSUE FOR SITE PERMITTING	CHB		
B	02/20/17	UPDATED FOR BRINNINSTOOL UNIT 2 BTRY	CHB		
APE NO: FACIL ENGR: C. BLEDSOE OPER ENGR: VARIES SCALE: NONE					

CONCHO
 DELAWARE BASIN ASSET
 PRODUCTION FACILITIES
 SITE FACILITY DIAGRAM
 BRINNINSTOOL UNIT 2 BATTERY

LEA COUNTY NEW MEXICO
 TOWNSHIP/RANGE MULTIPLE
 DWG NO. D-1700-81-005
 REV B