

UNITED STATES
DEPARTMENT OF THE INTERIOR
BUREAU OF LAND MANAGEMENTFORM APPROVED
OMB NO. 1004-0135
Expires: July 31, 2010**SUNDRY NOTICES AND REPORTS ON WELLS**
*Do not use this form for proposals to drill or to re-enter an abandoned well. Use form 3160-3 (APD) for such proposals.***SUBMIT IN TRIPLICATE - Other instructions on reverse side.**

1. Type of Well <input checked="" type="checkbox"/> Oil Well <input type="checkbox"/> Gas Well <input type="checkbox"/> Other		5. Lease Serial No. NMNM124664
2. Name of Operator COG OPERATING LLC		6. If Indian, Allottee or Tribe Name
Contact: AMANDA AVERY E-Mail: aavery@concho.com		7. If Unit or CA/Agreement, Name and/or No.
3a. Address ONE CONCHO CENTER 600 W ILLINOIS AVENUE MIDLAND, TX 79701-4287	3b. Phone No. (include area code) Ph: 575-748-6940	8. Well Name and No. GUNNER 8 FEDERAL COM 6H
4. Location of Well (Footage, Sec., T., R., M., or Survey Description) Sec 8 T26S R34E SESW 190FSL 2625FWL		9. API Well No. 30-025-41181-00-S1
		10. Field and Pool, or Exploratory WC-025 G06 S263407P
		11. County or Parish, and State LEA COUNTY, NM

12. CHECK APPROPRIATE BOX(ES) TO INDICATE NATURE OF NOTICE, REPORT, OR OTHER DATA

TYPE OF SUBMISSION	TYPE OF ACTION			
<input type="checkbox"/> Notice of Intent	<input type="checkbox"/> Acidize	<input type="checkbox"/> Deepen	<input type="checkbox"/> Production (Start/Resume)	<input type="checkbox"/> Water Shut-Off
<input checked="" type="checkbox"/> Subsequent Report	<input type="checkbox"/> Alter Casing	<input type="checkbox"/> Fracture Treat	<input type="checkbox"/> Reclamation	<input type="checkbox"/> Well Integrity
<input type="checkbox"/> Final Abandonment Notice	<input type="checkbox"/> Casing Repair	<input type="checkbox"/> New Construction	<input type="checkbox"/> Recomplete	<input checked="" type="checkbox"/> Other
	<input type="checkbox"/> Change Plans	<input type="checkbox"/> Plug and Abandon	<input type="checkbox"/> Temporarily Abandon	Site Facility Diagram/Security Plan
	<input type="checkbox"/> Convert to Injection	<input type="checkbox"/> Plug Back	<input type="checkbox"/> Water Disposal	


13. Describe Proposed or Completed Operation (clearly state all pertinent details, including estimated starting date of any proposed work and approximate duration thereof. If the proposal is to deepen directionally or recompleat horizontally, give subsurface locations and measured and true vertical depths of all pertinent markers and zones. Attach the Bond under which the work will be performed or provide the Bond No. on file with BLM/BIA. Required subsequent reports shall be filed within 30 days following completion of the involved operations. If the operation results in a multiple completion or recompleat in a new interval, a Form 3160-4 shall be filed once testing has been completed. Final Abandonment Notices shall be filed only after all requirements, including reclamation, have been completed, and the operator has determined that the site is ready for final inspection.)

Please see attached Site Facility Diagram.

INTO AFMSS
ENTERED
2.5.17
2.5.17
Date: _____
Approved for Record Purposes.
Approval Subject to Onsite Inspection.

14. I hereby certify that the foregoing is true and correct. Electronic Submission #345593 verified by the BLM Well Information System For COG OPERATING LLC, sent to the Hobbs Committed to AFMSS for processing by PRISCILLA PEREZ on 08/15/2016 (16PP0973SE)	
Name (Printed/Typed) AMANDA AVERY	Title AUTHORIZED REPRESENTATIVE
Signature (Electronic Submission)	Date 07/25/2016

THIS SPACE FOR FEDERAL OR STATE OFFICE USE

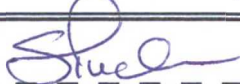Approved By 	Title EPS, LLE	Date 2/5/17
Conditions of approval, if any, are attached. Approval of this notice does not warrant or certify that the applicant holds legal or equitable title to those rights in the subject lease which would entitle the applicant to conduct operations thereon.	Office CFO	


Title 18 U.S.C. Section 1001 and Title 43 U.S.C. Section 1212, make it a crime for any person knowingly and willfully to make to any department or agency of the United States any false, fictitious or fraudulent statements or representations as to any matter within its jurisdiction.

** BLM REVISED ** BLM REVISED ** BLM REVISED ** BLM REVISED ** BLM REVISED **



WELLS:
GUNNER 8 FEDERAL COM #006H: 30-025-41181
GUNNER 8 FEDERAL COM #007H: 30-025-41211
GUNNER 8 FEDERAL COM #009H: 30-025-42905

Accepted for Record Purposes.
Approval Subject to Onsite Inspection.
Date: _____

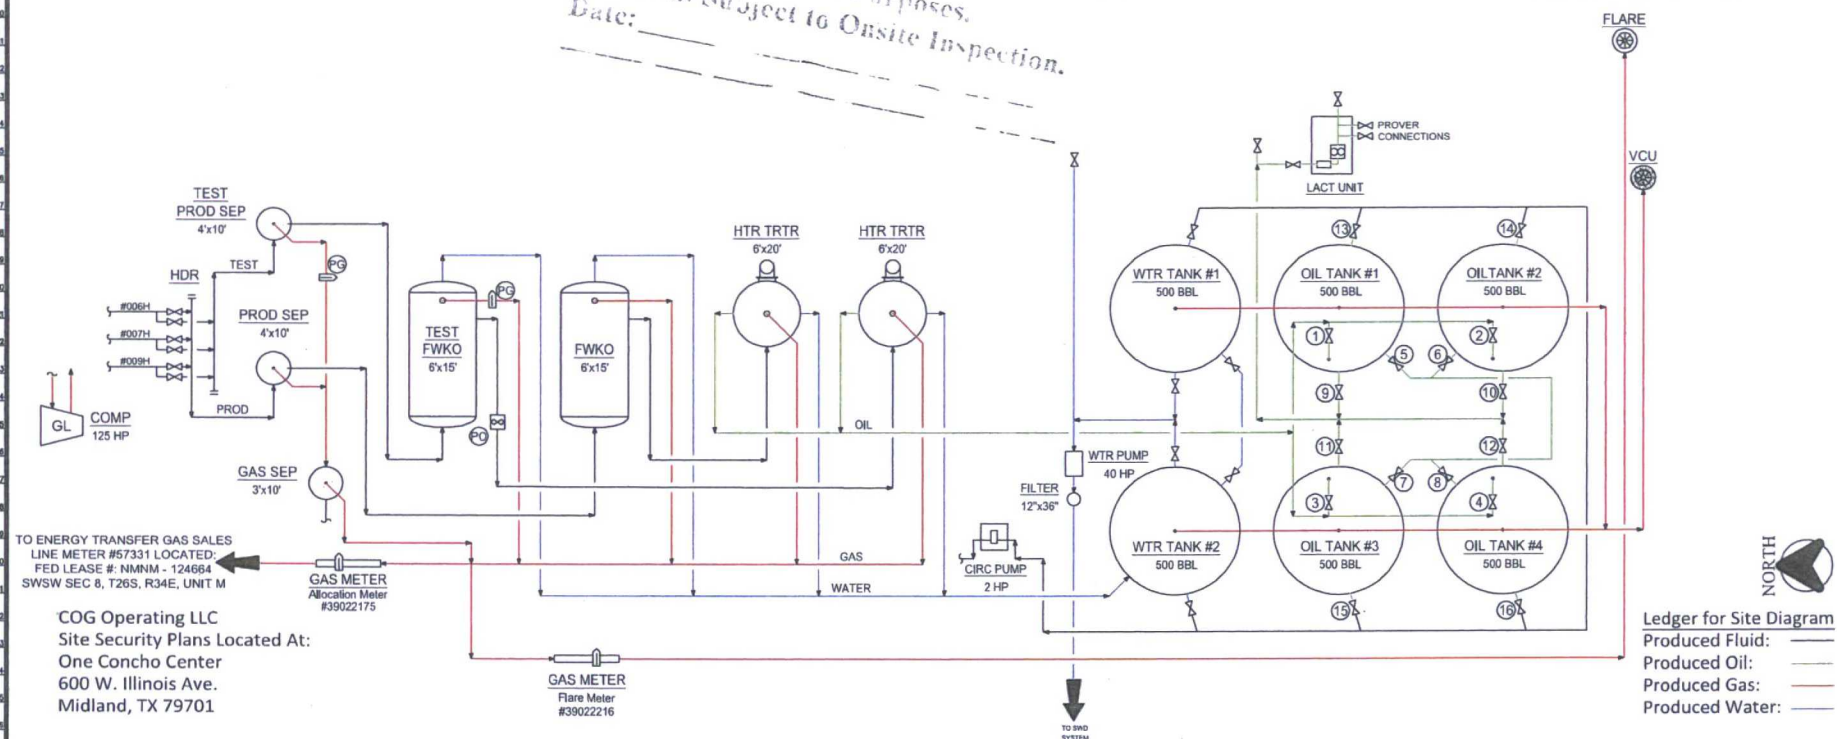

Ledger for Site Diagram

Produced Fluid:	_____
Produced Oil:	_____
Produced Gas:	_____
Produced Water:	_____

NOTES:

Type of Lease: Federal
Federal Lease #: NMNM - 124664
Property Code: 39912
OGRID #: 229137

CONFIDENTIALITY NOTICE
THIS DRAWING IS PROPERTY
OF CDD OPERATING LLC AND
IS LOANED TO THE BORROWER
FOR CONFIDENTIAL USE ONLY
AND IS SUBJECT TO RETURN
UPON REQUEST AND SHALL
NOT BE REPRODUCED,
COPIED, LOANED OR OTHERWISE
DISPOSED OF DIRECTLY OR
INDIRECTLY, NOR USED FOR
ANY PURPOSE OTHER THAN
THAT WHICH IT IS
SPECIFICALLY FURNISHED.

REFERENCE DRAWINGS	
NO.	TITLE

COG OPERATING LLC
600 WEST ILLINOIS AVENUE
MIDLAND, TEXAS 79701

[illegible]

 CONCHO	
NEW MEXICO BASIN ASSET PRODUCTION FACILITIES SITE FACILITY DIAGRAM GUNNER 8 FEDERAL COM 6H BATTERY	
LEA COUNTY	NEW MEXICO
TWNSHIP/RANGE MULTIPLE	DWG NO. D-1700-81-005



NEW MEXICO BASIN ASSET
PRODUCTION FACILITIES
SITE FACILITY DIAGRAM
INNER 8 FEDERAL COM 6H BATTERY

LEA COUNTY		NEW MEXICO	
TOWNSHIP/RANGE	DWG NO.	R	
MULTIPLE	0-1700-81-005		