

UNITED STATES
DEPARTMENT OF THE INTERIOR
BUREAU OF LAND MANAGEMENT

OCD Hobbs

FORM APPROVED
OMB NO. 1004-0137
Expires: January 31, 2018**SUNDRY NOTICES AND REPORTS ON WELLS**
*Do not use this form for proposals to drill or to re-enter an abandoned well. Use form 3160-3 (APD) for such proposals.*3. Lease Serial No.
NMNM077004

6. If Indian, Allottee or Tribe Name

7. If Unit or CA/Agreement, Name and/or No.

8. Well Name and No.
GERONIMO FEDERAL COM 11H9. API Well No.
30-025-4350310. Field and Pool or Exploratory Area
GEM-MORROW; BONE SPRING11. County or Parish, State
LEA COUNTY, NM**SUBMIT IN TRIPLICATE - Other instructions on page 2**

1. Type of Well

☒ Oil Well ☐ Gas Well ☐ Other2. Name of Operator
COG OPERATING LLCContact: BOBBIE J GOODLOE
E-Mail: bgoodloe@concho.com3a. Address
ONE CONCHO CENTER 600 W ILLINOIS AVE
MIDLAND, TX 797013b. Phone No. (include area code)
Ph: 575-748-6952

4. Location of Well (Footage, Sec., T., R., M., or Survey Description)

Sec 19 T19S R33E Mer NMP SWSW 636FSL 411FWL

12. CHECK THE APPROPRIATE BOX(ES) TO INDICATE NATURE OF NOTICE, REPORT, OR OTHER DATA

TYPE OF SUBMISSION	TYPE OF ACTION			
<input checked="" type="checkbox"/> Notice of Intent	<input type="checkbox"/> Acidize	<input type="checkbox"/> Deepen	<input type="checkbox"/> Production (Start/Resume)	<input type="checkbox"/> Water Shut-Off
<input type="checkbox"/> Subsequent Report	<input type="checkbox"/> Alter Casing	<input type="checkbox"/> Hydraulic Fracturing	<input type="checkbox"/> Reclamation	<input type="checkbox"/> Well Integrity
<input type="checkbox"/> Final Abandonment Notice	<input type="checkbox"/> Casing Repair	<input type="checkbox"/> New Construction	<input type="checkbox"/> Recomplete	<input checked="" type="checkbox"/> Other
	<input type="checkbox"/> Change Plans	<input type="checkbox"/> Plug and Abandon	<input type="checkbox"/> Temporarily Abandon	
	<input type="checkbox"/> Convert to Injection	<input type="checkbox"/> Plug Back	<input type="checkbox"/> Water Disposal	

13. Describe Proposed or Completed Operation: Clearly state all pertinent details, including estimated starting date of any proposed work and approximate duration thereof. If the proposal is to deepen directionally or recomplete horizontally, give subsurface locations and measured and true vertical depths of all pertinent markers and zones. Attach the Bond under which the work will be performed or provide the Bond No. on file with BLM/BIA. Required subsequent reports must be filed within 30 days following completion of the involved operations. If the operation results in a multiple completion or recompletion in a new interval, a Form 3160-4 must be filed once testing has been completed. Final Abandonment Notices must be filed only after all requirements, including reclamation, have been completed and the operator has determined that the site is ready for final inspection.

COG OPERATING LLC RESPECTFULLY REQUESTS DESIGNATION OF OIL FACILITY MEASUREMENT POINTS FOR OUR GERONIMO FEDERAL COM #11H BATTERY.

OIL FACILITY MEASUREMENT POINTS WILL BE METER #14443223 AND TANK #1 AT THE BATTERY.

SEE ATTACHED SITE FACILITY DIAGRAM



14. I hereby certify that the foregoing is true and correct.

Electronic Submission #401099 verified by the BLM Well Information System
For COG OPERATING LLC, sent to the Hobbs
Committed to AFMSS for processing by DEBORAH MCKINNEY on 03/01/2018 ()

Name (Printed/Typed) BOBBIE J GOODLOE

Title REGULATORY ANALYST

Signature (Electronic Submission)

Date 01/16/2018

THIS SPACE FOR FEDERAL OR STATE OFFICE USE

Approved By _____

Title _____

Date _____

Conditions of approval, if any, are attached. Approval of this notice does not warrant or certify that the applicant holds legal or equitable title to those rights in the subject lease which would entitle the applicant to conduct operations thereon.

Office _____

Title 18 U.S.C. Section 1001 and Title 43 U.S.C. Section 1212, make it a crime for any person knowingly and willfully to make to any department or agency of the United States any false, fictitious or fraudulent statements or representations as to any matter within its jurisdiction.

(Instructions on page 2)


**** OPERATOR-SUBMITTED ** OPERATOR-SUBMITTED ** OPERATOR-SUBMITTED ****

GERONIMO FEDERAL COM 11H BATTERY
SWSW SECTION 19, T19S, R33E, UNIT M
LEA COUNTY, NM

WELLS:
GERONIMO FEDERAL COM #011H: 30-025-43503

Production Phase - Oil Tank #1
- Valve 1 open
- Valves 2, 3, and 4 closed
- Valves 5, 6, 7, and 8 open
- Valves 9, 10, 11, and 12 closed
- Valve 13 open
- Valves 14, 15, and 16 closed

Sales Phase - Oil Tank #1
- Valve 1 closed
- Valves 2, 3, or 4 open
- Valve 5 closed
- Valves 6, 7, and 8 open
- Valve 9 open
- Valves 10, 11, and 12 closed
- Valve 13 closed
- Valves 14, 15, or 16 open

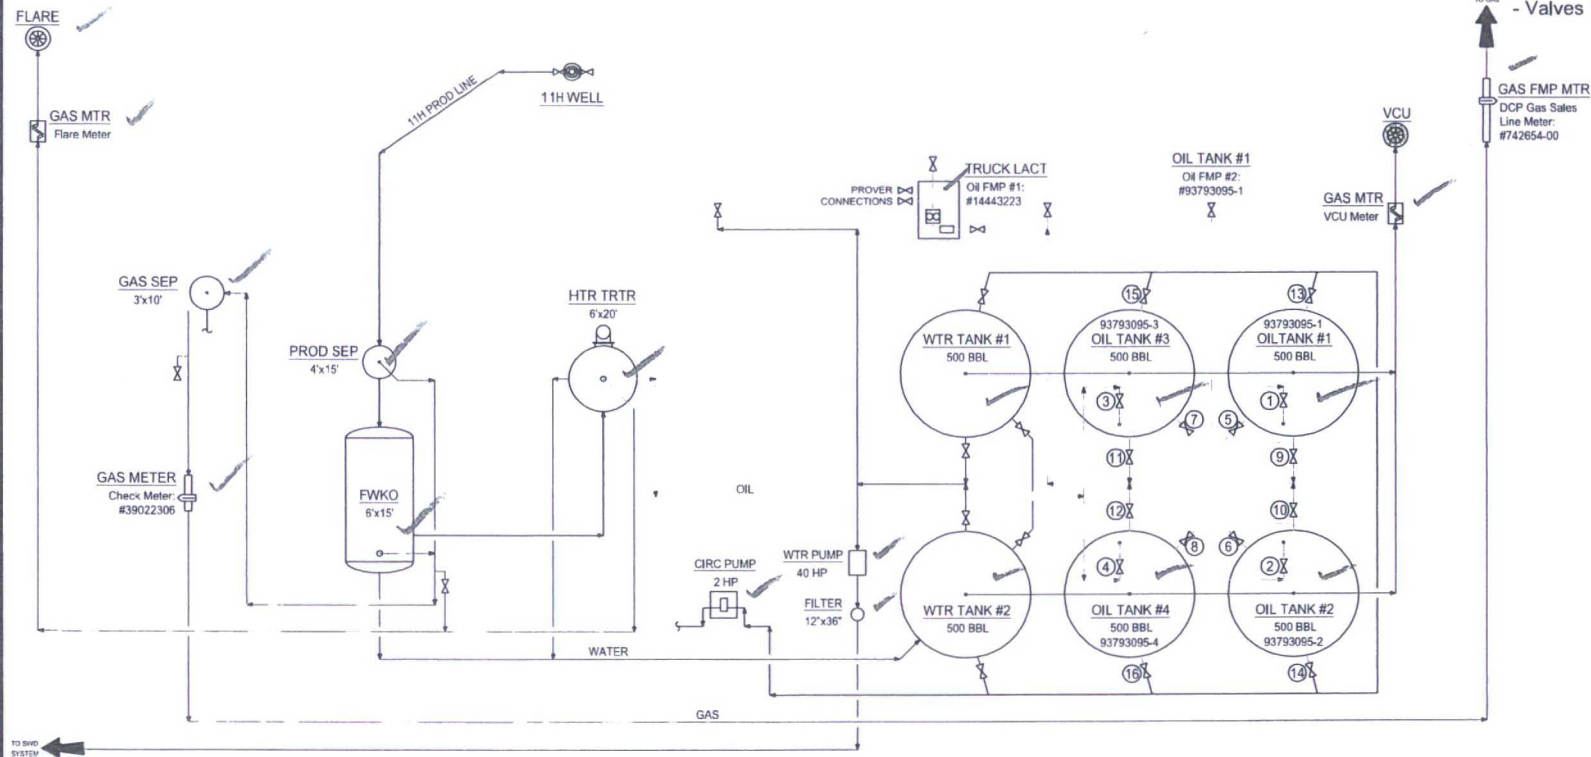

NOTES:

Type of Lease: Federal
Federal Lease SHL #: NMNM 077004
CA/Agreement #: NMNM 137088
Property Code: 317177
OGRID #: 229137

Ledger for Site Diagram
Produced Fluid: _____
Produced Oil: _____
Produced Gas: _____
Produced Water: _____

CONFIDENTIALITY NOTICE

THIS DRAWING IS PROPERTY OF COG OPERATING LLC AND IS LOANED TO THE BORROWER FOR CONFIDENTIAL USE ONLY AND IS SUBJECT TO RETURN UPON REQUEST AND SHALL NOT BE REPRODUCED, COPIED, LENT OR OTHERWISE DISPOSED OF DIRECTLY OR INDIRECTLY, NOR USED FOR ANY PURPOSE OTHER THAN THAT WHICH IT IS SPECIFICALLY FURNISHED.

REFERENCE DRAWINGS		NO.		DATE		DESCRIPTION		BY	CHK	APP.
NO.	TITLE	NO.	DATE	DESCRIPTION	BY	CHK	APP.			
A			06/01/12	ISSUE FOR SITE PERMITTING						
B			06/24/17	UPDATED FOR GERONIMO FC 11H BTRY						
COG OPERATING LLC SITE SECURITY PLANS LOCATED AT:		ONE CONCHO CENTER 600 WEST ILLINOIS AVENUE MIDLAND, TEXAS 79701								

NO.		DATE		DESCRIPTION		BY	CHK	APP.
NO.	DATE	DESCRIPTION	BY	CHK	APP.			

ENGINEERING RECORD		BY		DATE	
BY	DATE	BY	DATE		
DRN:	CRB	06/01/12			
DES:	CRB	06/01/12			
CHK:					
APP:					
AFE NO:					
FAUL ENR:	C. BLEDSOE				
OPER ENR:	VARIES				
SCALE:	NONE				

CONCHO		LEA COUNTY		NEW MEXICO	
NORTHERN DELAWARE BASIN ASSET		PRODUCTION FACILITIES			
SITE FACILITY DIAGRAM		GERONIMO FEDERAL COM 11H BATTERY			
THSHIP/RANGE		DWG NO.		REV	
MULTIPLE		D-1700-81-005		B	