

UNITED STATES
DEPARTMENT OF THE INTERIOR
BUREAU OF LAND MANAGEMENTFORM APPROVED
OMB NO. 1004-0137
Expires: January 31, 2018**SUNDRY NOTICES AND REPORTS ON WELLS**
Do not use this form for proposals to drill or to re-enter an abandoned well. Use form 3160-3 (APD) for such proposals.

OCD Hobbs

5. Lease Serial No.
NMNM120908

6. If Indian, Allottee or Tribe Name

7. If Unit or CA/Agreement, Name and/or No.

8. Well Name and No.
WINDWARD EAST CENTRAL TANK BAT SI

9. API Well No.

10. Field and Pool or Exploratory Area
WC-025 G-06 S253206M; BS11. County or Parish, State
LEA COUNTY, NM

SUBMIT IN TRIPLICATE - Other instructions on page 2

1. Type of Well

☒ Oil Well ☐ Gas Well ☐ Other

2. Name of Operator

COG OPERATING LLC

Contact: BOBBIE J GOODLOE

E-Mail: bgoodloe@concho.com

3a. Address

ONE CONCHO CENTER 600 W ILLINOIS AVE
MIDLAND, TX 79701

3b. Phone No. (include area code)

Ph: 575-748-6952

4. Location of Well (Footage, Sec., T., R., M., or Survey Description)

Sec 30 T24S R32E Mer NMP NWNW

12. CHECK THE APPROPRIATE BOX(ES) TO INDICATE NATURE OF NOTICE, REPORT, OR OTHER DATA

TYPE OF SUBMISSION	TYPE OF ACTION			
<input checked="" type="checkbox"/> Notice of Intent	<input type="checkbox"/> Acidize	<input type="checkbox"/> Deepen	<input type="checkbox"/> Production (Start/Resume)	<input type="checkbox"/> Water Shut-Off
<input type="checkbox"/> Subsequent Report	<input type="checkbox"/> Alter Casing	<input type="checkbox"/> Hydraulic Fracturing	<input type="checkbox"/> Reclamation	<input type="checkbox"/> Well Integrity
<input type="checkbox"/> Final Abandonment Notice	<input type="checkbox"/> Casing Repair	<input type="checkbox"/> New Construction	<input type="checkbox"/> Recomplete	<input checked="" type="checkbox"/> Other
	<input type="checkbox"/> Change Plans	<input type="checkbox"/> Plug and Abandon	<input type="checkbox"/> Temporarily Abandon	
	<input type="checkbox"/> Convert to Injection	<input type="checkbox"/> Plug Back	<input type="checkbox"/> Water Disposal	

13. Describe Proposed or Completed Operation: Clearly state all pertinent details, including estimated starting date of any proposed work and approximate duration thereof. If the proposal is to deepen directionally or recompleat horizontally, give subsurface locations and measured and true vertical depths of all pertinent markers and zones. Attach the Bond under which the work will be performed or provide the Bond No. on file with BLM/BIA. Required subsequent reports must be filed within 30 days following completion of the involved operations. If the operation results in a multiple completion or recompleat in a new interval, a Form 3160-4 must be filed once testing has been completed. Final Abandonment Notices must be filed only after all requirements, including reclamation, have been completed and the operator has determined that the site is ready for final inspection.

COG OPERATING LLC RESPECTFULLY REQUESTS DESIGNATION OF OIL FACILITY MEASUREMENT POINTS FOR OUR WINDWARD EAST CTB.

LUCID GAS SALES METER #104203 MEETS API AND AGA STANDARDS AND WILL MEASURE AND BE CALIBRATED ACCORDING TO ALL FEDERAL REQUIREMENTS AND REGULATIONS.

WINDWARD FEDERAL 7H 30-025-43516 ✓
WINDWARD FEDERAL 8H 30-025-43517 ✓
WINDWARD FEDERAL 9H 30-025-43566 ✓

SEE ATTACHED SITE FACILITY DIAGRAM



14. I hereby certify that the foregoing is true and correct.

Electronic Submission #395969 verified by the BLM Well Information System
For COG OPERATING LLC, sent to the Hobbs
Committed to AFMSS for processing by DEBORAH MCKINNEY on 03/01/2018 ()

Name (Printed/Typed) BOBBIE J GOODLOE

Title REGULATORY ANALYST

Signature (Electronic Submission)

Date 11/27/2017

THIS SPACE FOR FEDERAL OR STATE OFFICE USE

Approved By

Title

Date

Conditions of approval, if any, are attached. Approval of this notice does not warrant or certify that the applicant holds legal or equitable title to those rights in the subject lease which would entitle the applicant to conduct operations thereon.

Office

Title 18 U.S.C. Section 1001 and Title 43 U.S.C. Section 1212, make it a crime for any person knowingly and willfully to make to any department or agency of the United States any false, fictitious or fraudulent statements or representations as to any matter within its jurisdiction.

(Instructions on page 2)

** OPERATOR-SUBMITTED ** OPERATOR-SUBMITTED ** OPERATOR-SUBMITTED **

K2

J

WINDWARD EAST CENTRAL TANK BATTERY
NWNW SECTION 30, T24S, R32E, UNIT D
LEA COUNTY, NM

WELLS:

WINDWARD FEDERAL #007H: 30-025-43516
WINDWARD FEDERAL #008H: 30-025-43517
WINDWARD FEDERAL #009H: 30-025-43566

VRU GAS MTRS
(V1): #39022338
(V2): #39022329


ALLOCATION MTRS
#7H Meters
OIL (O7): #14670089
GAS (G7): #39022331
#8H Meters
OIL (O8): #14668490
GAS (G8): #39022332
#9H Meters
OIL (O9): #14679253
GAS (G9): #39022333

Production Phase - Oil Tank #1

- Valve 1 open
- Valves 2, 3, and 4 closed
- Valves 5, 6, 7, and 8 open
- Valves 9, 10, 11, and 12 closed
- Valve 13 open
- Valves 14, 15, and 16 closed

Sales Phase - Oil Tank #1

- Valve 1 closed
- Valves 2, 3, or 4 open
- Valve 5 closed
- Valves 6, 7, and 8 open
- Valve 9 open
- Valves 10, 11, and 12 closed
- Valve 13 closed
- Valves 14, 15, or 16 open

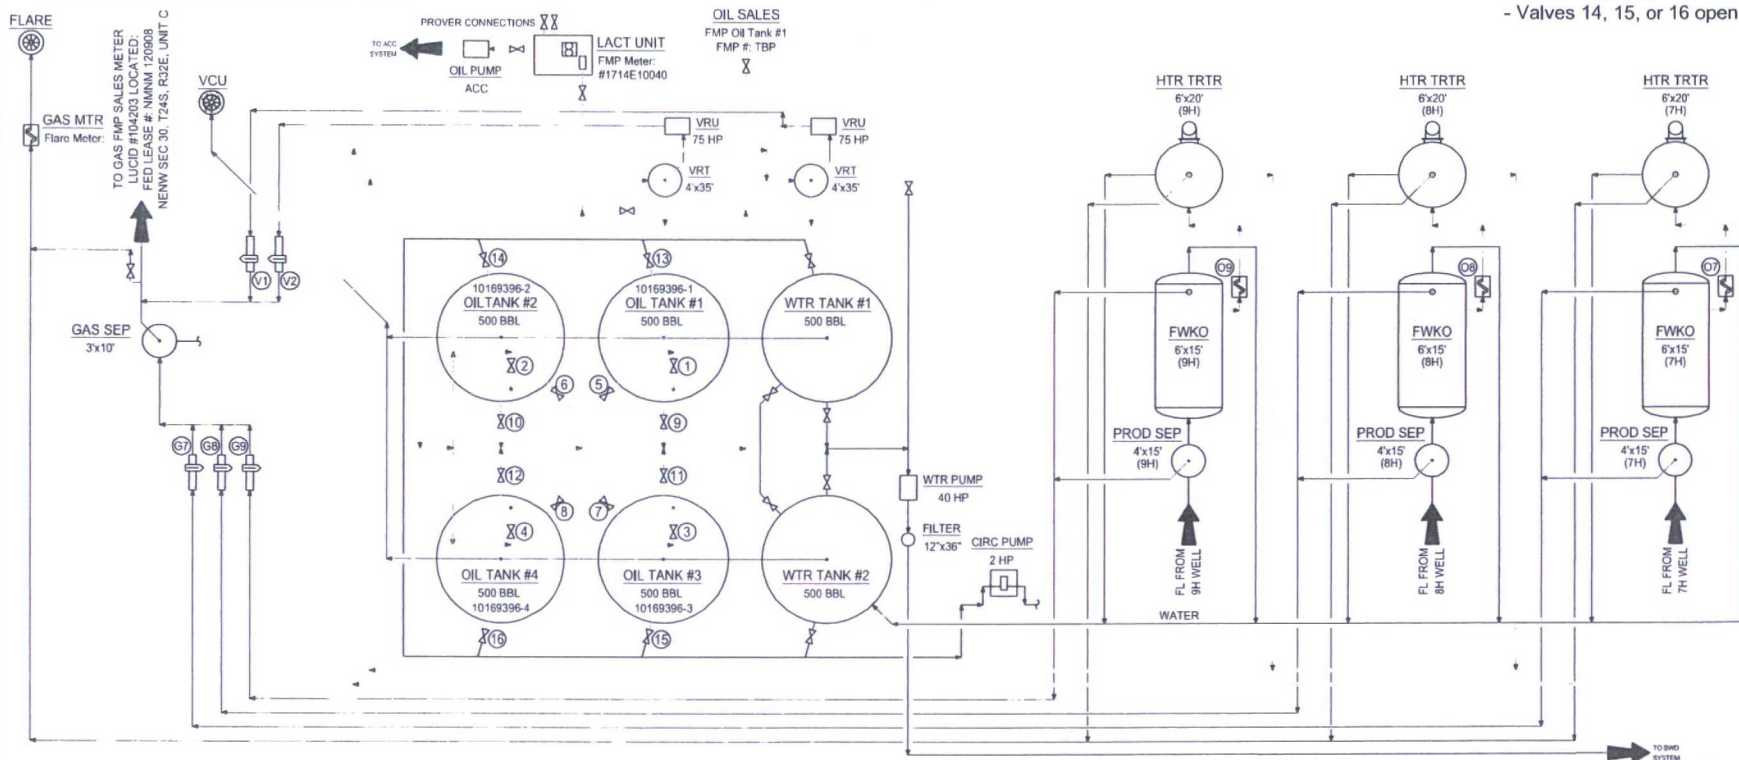

NOTES:

Type of Lease: Federal
Federal Lease #: NMNM 120908
Property Code: 04143
OGRID #: 217955

Ledger for Site Diagram

Produced Fluid: _____
Produced Oil: _____
Produced Gas: _____
Produced Water: _____

CONFIDENTIALITY NOTICE
THIS DRAWING IS PROPERTY OF COG OPERATING LLC AND IS LOANED TO THE BORROWER FOR CONFIDENTIAL USE ONLY. IT IS NOT TO BE REPRODUCED, COPIED, LENT OR OTHERWISE DISPOSED OF DIRECTLY OR INDIRECTLY, NOR USED FOR ANY PURPOSE OTHER THAN THAT WHICH IT IS SPECIFICALLY FURNISHED.

REFERENCE DRAWINGS		NO.		DATE		DESCRIPTION		BY		CHK.		APP.	
NO.		TITLE		NO.		DATE		DESCRIPTION		BY		CHK.	
A		06/01/12		ISSUE FOR SITE PERMITTING		CRB		CRB		CRB		CRB	
B		10/30/17		UPDATED FOR WINDWARD EAST CTS		CRB		CRB		CRB		CRB	
COG OPERATING LLC		ONE CONCHO CENTER		600 WEST ILLINOIS AVENUE		MIDLAND, TEXAS 79701							
SITE SECURITY PLANS		LOCATED AT:											

REVISIONS		NO.		DATE		DESCRIPTION		BY		CHK.		APP.	
NO.		DATE		DESCRIPTION		BY		CHK.		APP.			
A		06/01/12		ISSUE FOR SITE PERMITTING		CRB		CRB		CRB		CRB	
B		10/30/17		UPDATED FOR WINDWARD EAST CTS		CRB		CRB		CRB		CRB	
COG OPERATING LLC		ONE CONCHO CENTER		600 WEST ILLINOIS AVENUE		MIDLAND, TEXAS 79701							
SITE SECURITY PLANS		LOCATED AT:											

ENGINEERING RECORD		NO.		DATE		DESCRIPTION		BY		CHK.		APP.	
NO.		DATE		DESCRIPTION		BY		CHK.		APP.			
A		06/01/12		ISSUE FOR SITE PERMITTING		CRB		CRB		CRB		CRB	
B		10/30/17		UPDATED FOR WINDWARD EAST CTS		CRB		CRB		CRB		CRB	
COG OPERATING LLC		ONE CONCHO CENTER		600 WEST ILLINOIS AVENUE		MIDLAND, TEXAS 79701							
SITE SECURITY PLANS		LOCATED AT:											

			
NORTHERN DELAWARE BASIN ASSET PRODUCTION FACILITIES SITE FACILITY DIAGRAM WINDWARD EAST CENTRAL TANK BATTERY			
LEA COUNTY		NEW MEXICO	
SHIP/RANGE MULTIPLE		DWG. NO. D-1700-81-005	REV.