

UNITED STATES
DEPARTMENT OF THE INTERIOR
BUREAU OF LAND MANAGEMENT

OCD Hobbs

FORM APPROVED
OMB NO. 1004-0137
Expires: January 31, 2018**SUNDRY NOTICES AND REPORTS ON WELLS**
Do not use this form for proposals to drill or to re-enter an abandoned well. Use form 3160-3 (APD) for such proposals.**SUBMIT IN TRIPLICATE - Other instructions on page 2**

1. Type of Well <input checked="" type="checkbox"/> Oil Well <input type="checkbox"/> Gas Well <input type="checkbox"/> Other		8. Well Name and No. WINDWARD EAST CENTRAL TANK BAT C	
2. Name of Operator COG PRODUCTION LLC		9. API Well No.	
3a. Address ONE CONCHO CENTER 600 W ILLINOIS AVE MIDLAND, TX 79701		10. Field and Pool or Exploratory Area WILDCAT G-06 S253206M; BS	
3b. Phone No. (include area code) Ph: 575-748-6952		11. County or Parish, State LEA COUNTY, NM	
4. Location of Well (Footage, Sec., T., R., M., or Survey Description) Sec 30 T24S R32E Mer NMP NWNW 210FNL 1850FWL			

12. CHECK THE APPROPRIATE BOX(ES) TO INDICATE NATURE OF NOTICE, REPORT, OR OTHER DATA

TYPE OF SUBMISSION	TYPE OF ACTION			
<input checked="" type="checkbox"/> Notice of Intent	<input type="checkbox"/> Acidize	<input type="checkbox"/> Deepen	<input type="checkbox"/> Production (Start/Resume)	<input type="checkbox"/> Water Shut-Off
<input type="checkbox"/> Subsequent Report	<input type="checkbox"/> Alter Casing	<input type="checkbox"/> Hydraulic Fracturing	<input type="checkbox"/> Reclamation	<input type="checkbox"/> Well Integrity
<input type="checkbox"/> Final Abandonment Notice	<input type="checkbox"/> Casing Repair	<input type="checkbox"/> New Construction	<input type="checkbox"/> Recomplete	<input checked="" type="checkbox"/> Other
	<input type="checkbox"/> Change Plans	<input type="checkbox"/> Plug and Abandon	<input type="checkbox"/> Temporarily Abandon	
	<input type="checkbox"/> Convert to Injection	<input type="checkbox"/> Plug Back	<input type="checkbox"/> Water Disposal	

13. Describe Proposed or Completed Operation: Clearly state all pertinent details, including estimated starting date of any proposed work and approximate duration thereof. If the proposal is to deepen directionally or recompleat horizontally, give subsurface locations and measured and true vertical depths of all pertinent markers and zones. Attach the Bond under which the work will be performed or provide the Bond No. on file with BLM/BIA. Required subsequent reports must be filed within 30 days following completion of the involved operations. If the operation results in a multiple completion or recompleat in a new interval, a Form 3160-4 must be filed once testing has been completed. Final Abandonment Notices must be filed only after all requirements, including reclamation, have been completed and the operator has determined that the site is ready for final inspection.

COG PRODUCTION LLC RESPECTFULLY REQUESTS DESIGNATION OF OIL FACILITY MEASUREMENT POINTS FOR OUR WINDWARD EAST CTB.

- ✓ OIL FACILITY MEASUREMENT POINTS WILL BE LACT METER #1714E10040 AND TANK #10169396-1 AT THE BATTERY.

WINDWARD FEDERAL #7H 30-025-43516
WINDWARD FEDERAL #8H 30-025-43517
WINDWARD FEDERAL #9H 30-025-43566

SEE ATTACHED SITE FACILITY DIAGRAM



14. I hereby certify that the foregoing is true and correct. Electronic Submission #406154 verified by the BLM Well Information System For COG PRODUCTION LLC, sent to the Hobbs Committed to AFMSS for processing by DEBORAH MCKINNEY on 03/05/2018 ()	
Name (Printed/Typed) BOBBIE J GOODLOE	Title REGULATORY ANALYST
Signature (Electronic Submission)	Date 02/28/2018

THIS SPACE FOR FEDERAL OR STATE OFFICE USE

Approved By _____	Title _____	Date _____
Conditions of approval, if any, are attached. Approval of this notice does not warrant or certify that the applicant holds legal or equitable title to those rights in the subject lease which would entitle the applicant to conduct operations thereon.		Office _____

Title 18 U.S.C. Section 1001 and Title 43 U.S.C. Section 1212, make it a crime for any person knowingly and willfully to make to any department or agency of the United States any false, fictitious or fraudulent statements or representations as to any matter within its jurisdiction.

(Instructions on page 2)

**** OPERATOR-SUBMITTED ** OPERATOR-SUBMITTED ** OPERATOR-SUBMITTED ****

WINDWARD EAST CENTRAL TANK BATTERY
NWNW SECTION 30, T24S, R32E, UNIT D
LEA COUNTY, NM


WELLS:
WINDWARD FEDERAL #007H: 30-025-43516
WINDWARD FEDERAL #008H: 30-025-43517
WINDWARD FEDERAL #009H: 30-025-43566

VRU GAS MTRS
(V1): #39022338
(V2): #39022329

ALLOCATION MTRS
#7H Meters:
OIL (O7): #14670089
GAS (G7): #39022331
#8H Meters:
OIL (O8): #14668490
GAS (G8): #39022332
#9H Meters:
OIL (O9): #14679253
GAS (G9): #39022333

Production Phase - Oil Tank #1
- Valve 1 open
- Valves 2, 3, and 4 closed
- Valves 5, 6, 7, and 8 open
- Valves 9, 10, 11, and 12 closed
- Valve 13 open
- Valves 14, 15, and 16 closed

Sales Phase - Oil Tank #1
- Valve 1 closed
- Valves 2, 3, or 4 open
- Valve 5 closed
- Valves 6, 7, and 8 open
- Valve 9 open
- Valves 10, 11, and 12 closed
- Valve 13 closed
- Valves 14, 15, or 16 open

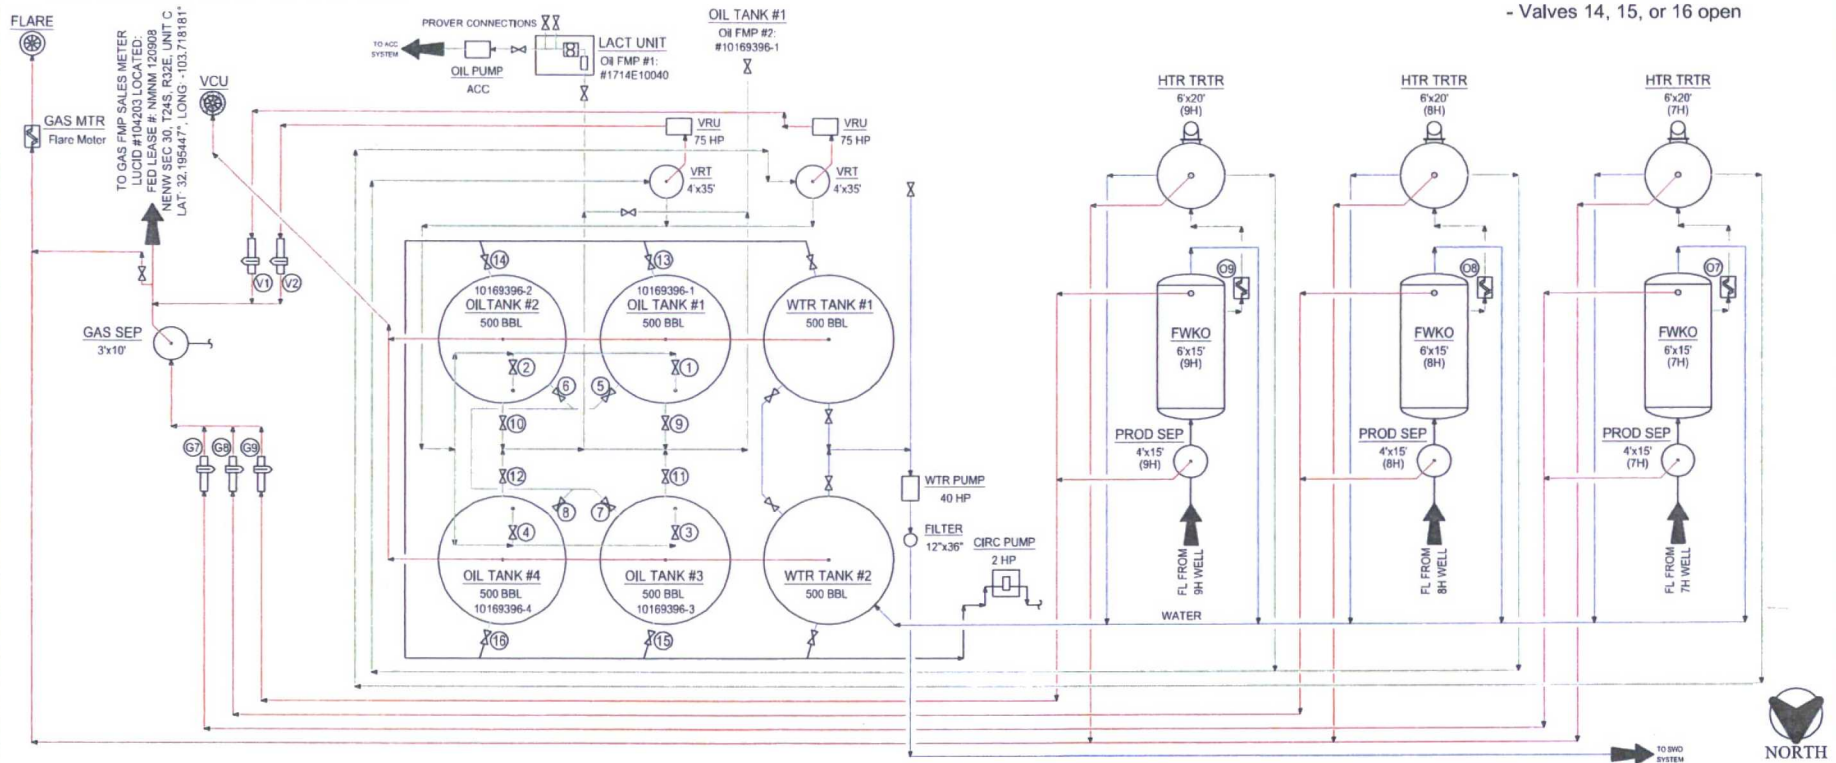

NOTES:

Type of Lease: Federal
Federal Lease #: NNMN 120908
Property Code: 40143
OGRID #: 217955

Ledger for Site Diagram
Produced Fluid: —
Produced Oil: —
Produced Gas: —
Produced Water: —

CONFIDENTIALITY NOTICE

THIS DRAWING IS PROPERTY OF CONCHO OPERATING LLC AND IS LOANED TO THE BORROWER FOR CONFIDENTIAL USE ONLY AND IS SUBJECT TO RETURN UPON REQUEST AND SHALL NOT BE REPRODUCED, COPIED, LENT OR OTHERWISE DISPOSED OF DIRECTLY OR INDIRECTLY, NOR USED FOR ANY PURPOSE OTHER THAN THAT WHICH IT IS SPECIFICALLY FURNISHED.

REFERENCE DRAWINGS

NO.	TITLE	NO.	DATE	DESCRIPTION	BY	CHK.	APP.
A			06/01/12	ISSUE FOR SITE PERMITTING	CRB		
B			10/30/17	UPDATED FOR WINDWARD EAST CTB	CRB		

CONCHO OPERATING LLC
SITE SECURITY PLANS
LOCATED AT:

ONE CONCHO CENTER
600 WEST ILLINOIS AVENUE
MIDLAND, TEXAS 79701

REVISIONS

NO.	DATE	DESCRIPTION	BY	CHK.	APP.
A	06/01/12	ISSUE FOR SITE PERMITTING	CRB		
B	10/30/17	UPDATED FOR WINDWARD EAST CTB	CRB		

ENGINEERING RECORD

BY	DATE
CRB	06/01/12
CRB	06/01/12

APP: _____
APE NO: _____
FACIL DGR: C. BLEDSCOE
OPER DGR: VARES
SCALE: NONE

CONCHO

NORTHERN DELAWARE BASIN ASSET
PRODUCTION FACILITIES
SITE FACILITY DIAGRAM
WINDWARD EAST CENTRAL TANK BATTERY

LEA COUNTY
TOWNSHIP/RANGE
MULTIPLE

DWG NO. D-1700-B1-005
REV B