

UNITED STATES
DEPARTMENT OF THE INTERIOR
BUREAU OF LAND MANAGEMENTFORM APPROVED
OMB NO. 1004-0137
Expires: January 31, 2018**SUNDRY NOTICES AND REPORTS ON WELLS**
*Do not use this form for proposals to drill or to re-enter an abandoned well. Use form 3160-3 (APD) for such proposals.***SUBMIT IN TRIPLICATE - Other instructions on page 2**

1. Type of Well <input checked="" type="checkbox"/> Oil Well <input type="checkbox"/> Gas Well <input type="checkbox"/> Other		5. Lease Serial No. NMNM120908
2. Name of Operator COG OPERATING, LLC		6. If Indian, Allottee or Tribe Name
Contact: BOBBIE J GOODLO E-Mail: BGOODLOE@CONCHO.COM		7. If Unit or CA/Agreement, Name and/or No.
3a. Address ONE CONCHO CENTER 600 W ILLINOIS AVE. MIDLAND, TX 79701	3b. Phone No. (include area code) Ph: 575-748-6952	Well Name and No. WINDWARD FEDERAL 8H
4. Location of Well (Footage, Sec., T., R., M., or Survey Description) Sec 30 T24S R32E NENW 210FNL 1900FWL		9. API Well No. 30-025-43517
		10. Field and Pool or Exploratory Area WC-025 G-06 S253206M; BS
		11. County or Parish, State LEA COUNTY, NM

12. CHECK THE APPROPRIATE BOX(ES) TO INDICATE NATURE OF NOTICE, REPORT, OR OTHER DATA

TYPE OF SUBMISSION	TYPE OF ACTION			
<input checked="" type="checkbox"/> Notice of Intent	<input type="checkbox"/> Acidize	<input type="checkbox"/> Deepen	<input type="checkbox"/> Production (Start/Resume)	<input type="checkbox"/> Water Shut-Off
<input type="checkbox"/> Subsequent Report	<input type="checkbox"/> Alter Casing	<input type="checkbox"/> Hydraulic Fracturing	<input type="checkbox"/> Reclamation	<input type="checkbox"/> Well Integrity
<input type="checkbox"/> Final Abandonment Notice	<input type="checkbox"/> Casing Repair	<input type="checkbox"/> New Construction	<input type="checkbox"/> Recomplete	<input checked="" type="checkbox"/> Other
	<input type="checkbox"/> Change Plans	<input type="checkbox"/> Plug and Abandon	<input type="checkbox"/> Temporarily Abandon	
	<input type="checkbox"/> Convert to Injection	<input type="checkbox"/> Plug Back	<input type="checkbox"/> Water Disposal	

13. Describe Proposed or Completed Operation: Clearly state all pertinent details, including estimated starting date of any proposed work and approximate duration thereof. If the proposal is to deepen directionally or recompleat horizontally, give subsurface locations and measured and true vertical depths of all pertinent markers and zones. Attach the Bond under which the work will be performed or provide the Bond No. on file with BLM/BIA. Required subsequent reports must be filed within 30 days following completion of the involved operations. If the operation results in a multiple completion or recompleat in a new interval, a Form 3160-4 must be filed once testing has been completed. Final Abandonment Notices must be filed only after all requirements, including reclamation, have been completed and the operator has determined that the site is ready for final inspection.

COG OPERATING LLC RESPECTFULLY REQUESTS DESIGNATION OF OIL AND GAS FACILITY MEASUREMENT POINTS.

LUCID GAS SALES METER #104203 MEETS API AND AGA STANDARDS AND WILL MEASURE AND BE CALIBRATED ACCORDING TO ALL FEDERAL REQUIREMENTS AND REGULATIONS.

SEE ATTACHED SITE FACILITY DIAGRAM



14. I hereby certify that the foregoing is true and correct. Electronic Submission #395540 verified by the BLM Well Information System For COG OPERATING, LLC, sent to the Hobbs Committed to AFMSS for processing by DEBORAH MCKINNEY on 03/01/2018 ()	
Name (Printed/Typed) BOBBIE J GOODLO	Title REGULATORY ANALYST
Signature (Electronic Submission)	Date 11/20/2017

THIS SPACE FOR FEDERAL OR STATE OFFICE USE

Approved By _____	Title _____	Date _____
Conditions of approval, if any, are attached. Approval of this notice does not warrant or certify that the applicant holds legal or equitable title to those rights in the subject lease which would entitle the applicant to conduct operations thereon.		Office _____

Title 18 U.S.C. Section 1001 and Title 43 U.S.C. Section 1212, make it a crime for any person knowingly and willfully to make to any department or agency of the United States any false, fictitious or fraudulent statements or representations as to any matter within its jurisdiction.

(Instructions on page 2)

**** OPERATOR-SUBMITTED ** OPERATOR-SUBMITTED ** OPERATOR-SUBMITTED ****

WELLS:
WINDWARD FEDERAL #007H: 30-025-43516
WINDWARD FEDERAL #008H: 30-025-43517
WINDWARD FEDERAL #009H: 30-025-43566

ALLOCATION MTRS

#7H Meters:
OIL (O7): #14670089
GAS (G7): #39022331

#8H Meters:
OIL (O8): #14668490
GAS (G8): #39022332


#9H Meters:
OIL (O9): #14679253
GAS (G9): #39022333

Production Phase - Oil Tank #1

- Valve 1 open
- Valves 2, 3, and 4 closed
- Valves 5, 6, 7, and 8 open
- Valves 9, 10, 11, and 12 closed
- Valve 13 open
- Valves 14, 15, and 16 closed

Sales Phase - Oil Tank #1

- Valve 1 closed
- Valves 2, 3, or 4 open
- Valve 5 closed
- Valves 6, 7, and 8 open
- Valve 9 open
- Valves 10, 11, and 12 closed
- Valve 13 closed
- Valves 14, 15, or 16 open

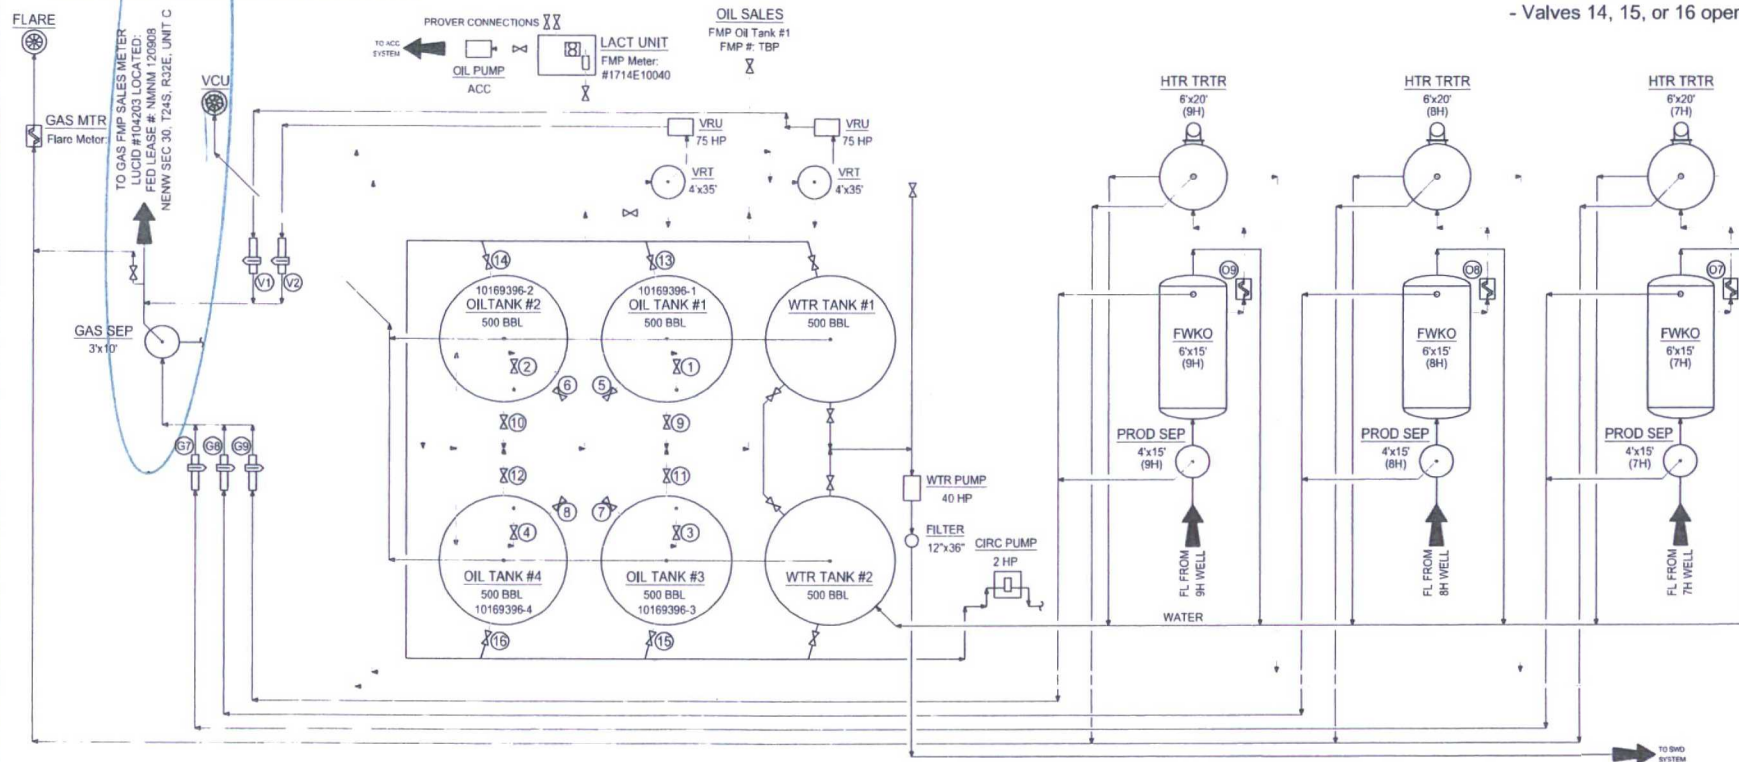

NORTH

Type of Lease: Federal
Federal Lease #: NMNM 120908
Property Code: 40143
OGRID #: 217955

Ledger for Site Diagram
 Produced Fluid: _____
 Produced Oil: _____
 Produced Gas: _____
 Produced Water: _____

CONFIDENTIALITY NOTICE

THIS DRAWING IS PROPERTY OF COO OPERATING LLC AND IS LENT TO THE BORROWER FOR CONFIDENTIAL USE ONLY AND IS SUBJECT TO RETURN UPON REQUEST AND SHALL NOT BE REPRODUCED, COPIED, LENT OR OTHERWISE DISPOSED OF DIRECTLY OR INDIRECTLY, NOR USED FOR ANY PURPOSE OTHER THAN THAT WHICH IT IS SPECIFICALLY FURNISHED.

REFERENCE DRAWINGS	
NO.	TITLE

COG OPERATING LLC
SITE SECURITY PLANS
LOCATED AT:

ONE CONCHITO CENTER
600 WEST ILLINOIS AVENUE
MIDLAND, TEXAS 79701

[illegible]

ENGINEERING RECORD		
	BY	DATE
DRN:	CRB	06/01/12
DES:	CRB	06/01/12
CHK:		
APP:		
AFE NO:		
FACT ENGR:	C. BLEDSOE	
OPER ENGR:	VARIES	
SCALE:	NONE	



NORTHERN DELAWARE BASIN ASSET

PRODUCTION FACILITIES SITE FACILITY DIAGRAM

WINDWARD EAST CENTRAL TANK BATTERY
LEA COUNTY NEW MEXICO

TOWNSHIP/RANGE	DWG NO.	REV.
----------------	---------	------

D-1700-81-Q05	B
---------------	---