

UNITED STATES
DEPARTMENT OF THE INTERIOR
BUREAU OF LAND MANAGEMENT

OCD Hobbs

FORM APPROVED
OMB NO. 1004-0137
Expires: January 31, 2018**SUNDRY NOTICES AND REPORTS ON WELLS**
*Do not use this form for proposals to drill or to re-enter an abandoned well. Use form 3160-3 (APD) for such proposals.***HOBBS OCD**5. Lease Serial No.
NMNM132068

6. Indian, Allottee or Tribe Name

SUBMIT IN TRIPLICATE - Other instructions on page 2

MAY 29 2018

7. If Unit or CA/Agreement, Name and/or No.

1. Type of Well

☒ Oil Well ☐ Gas Well ☐ Other**RECEIVED**8. Well Name and No.
BATTLE 34 FEDERAL 4H

2. Name of Operator

BC OPERATING INCORPORATED

Contact: JENNIFER VAN CUREN

E-Mail: jvancuren@marathonoil.co

9. API Well No.

30-025-42636-00-S1

3a. Address

3303 VETERANS AIRPARK LANE SUITE 6101
MIDLAND, TX 79710

3b. Phone No. (include area code)

Ph: 713-296-2500

10. Field and Pool or Exploratory Area

WC-025 G06 S213326D

4. Location of Well (Footage, Sec., T., R., M., or Survey Description)

Sec 27 T21S R33E SWSW.191FSL 960FWL
32.443097 N Lat, 103.565811 W Lon

11. County or Parish, State


LEA COUNTY, NM

12. CHECK THE APPROPRIATE BOX(ES) TO INDICATE NATURE OF NOTICE, REPORT, OR OTHER DATA

TYPE OF SUBMISSION	TYPE OF ACTION			
<input checked="" type="checkbox"/> Notice of Intent	<input type="checkbox"/> Acidize	<input type="checkbox"/> Deepen	<input type="checkbox"/> Production (Start/Resume)	<input type="checkbox"/> Water Shut-Off
<input type="checkbox"/> Subsequent Report	<input type="checkbox"/> Alter Casing	<input type="checkbox"/> Hydraulic Fracturing	<input type="checkbox"/> Reclamation	<input type="checkbox"/> Well Integrity
<input type="checkbox"/> Final Abandonment Notice	<input type="checkbox"/> Casing Repair	<input type="checkbox"/> New Construction	<input type="checkbox"/> Recomplete	<input checked="" type="checkbox"/> Other
	<input type="checkbox"/> Change Plans	<input type="checkbox"/> Plug and Abandon	<input type="checkbox"/> Temporarily Abandon	Site Facility Diagram/Security Plan
	<input type="checkbox"/> Convert to Injection	<input type="checkbox"/> Plug Back	<input type="checkbox"/> Water Disposal	

13. Describe Proposed or Completed Operation: Clearly state all pertinent details, including estimated starting date of any proposed work and approximate duration thereof. If the proposal is to deepen directionally or recompleat horizontally, give subsurface locations and measured and true vertical depths of all pertinent markers and zones. Attach the Bond under which the work will be performed or provide the Bond No. on file with BLM/BIA. Required subsequent reports must be filed within 30 days following completion of the involved operations. If the operation results in a multiple completion or recompleat in a new interval, a Form 3160-4 must be filed once testing has been completed. Final Abandonment Notices must be filed only after all requirements, including reclamation, have been completed and the operator has determined that the site is ready for final inspection.

Marathon Oil Permian LLC is submitting the facility diagram for this location.

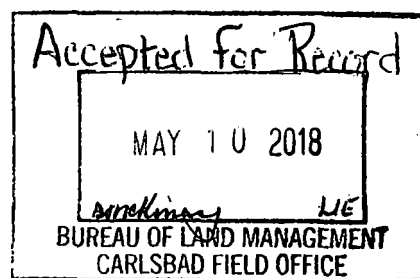

14. I hereby certify that the foregoing is true and correct.

Electronic Submission #413657 verified by the BLM Well Information System
For BC OPERATING INCORPORATED, sent to the Hobbs
Committed to AFMSS for processing by PRISCILLA PEREZ on 05/08/2018 (18PP0985SE)

Name (Printed/Typed) JENNIFER VAN CUREN

Title SR. REGULATORY COMPLIANCE REP

Signature (Electronic Submission)

Date 05/04/2018

THIS SPACE FOR FEDERAL OR STATE OFFICE USE

Approved By

Title

Date

Conditions of approval, if any, are attached. Approval of this notice does not warrant or certify that the applicant holds legal or equitable title to those rights in the subject lease which would entitle the applicant to conduct operations thereon.

Office


Title 18 U.S.C. Section 1001 and Title 43 U.S.C. Section 1212, make it a crime for any person knowingly and willfully to make to any department or agency of the United States any false, fictitious or fraudulent statements or representations as to any matter within its jurisdiction.

(Instructions on page 2)

** BLM REVISED ** BLM REVISED ** BLM REVISED ** BLM REVISED ** BLM REVISED **

Accepted for Record Only

MSB/OCD 5/31/2018

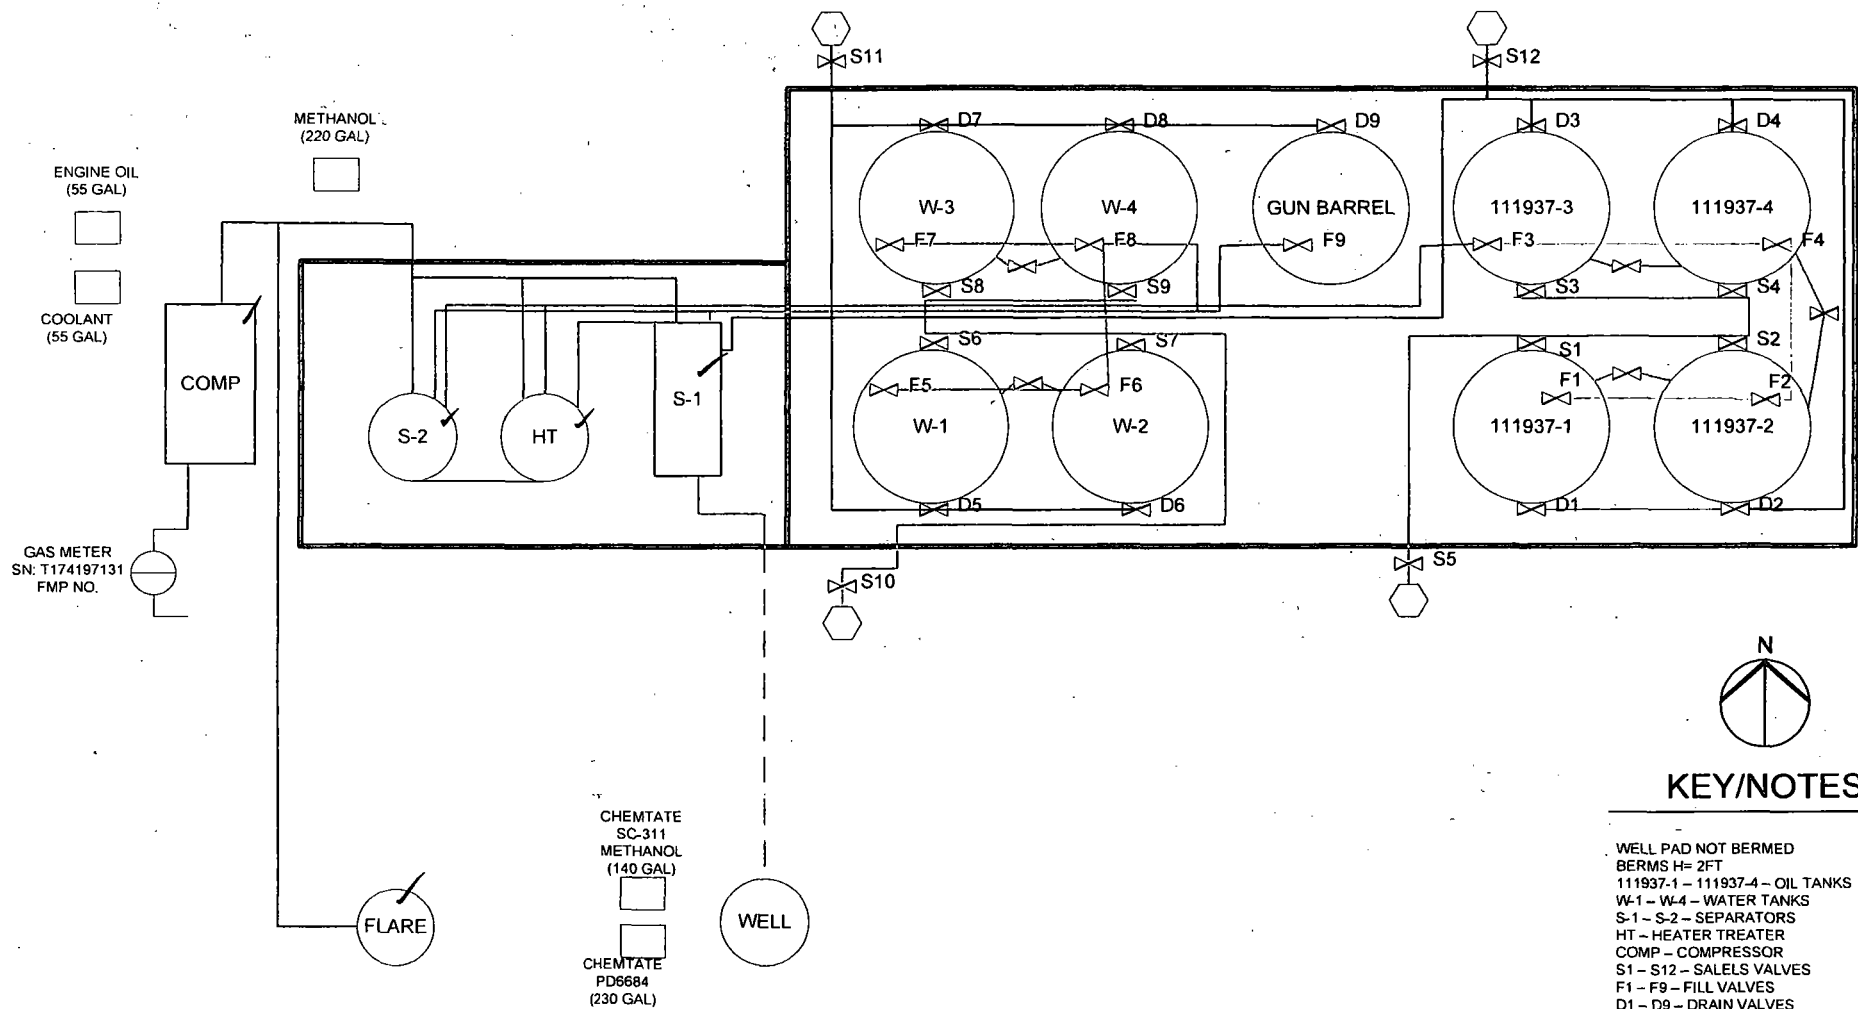

KEY/NOTES

WELL PAD NOT BERMED
 BERMS H= 2FT
 111937-1 - 111937-4 - OIL TANKS
 W-1 - W-4 - WATER TANKS
 S-1 - S-2 - SEPARATORS
 HT - HEATER TREATER
 COMP - COMPRESSOR
 S1 - S12 - SALELS VALVES
 F1 - F9 - FILL VALVES
 D1 - D9 - DRAIN VALVES



FIGURE TITLE

BATTLE 34 FEDERAL 4H

API

30-025-42636

LEASE

NMNM132068

CA #

OPERATOR

MARATHON OIL PERMIAN, LLC
5555 SAN FELIPE ST, HOUSTON, TX 77056

LOCATION

LEA COUNTY, NM

SWSW-27-T21S-R33E
191 FSL & 960 FWL

LAT 32.44307153692
LONG -103.56582572318

DATE MARCH 2018

SCALE NOT TO SCALE

DRAWN BY AC

APPROVED BY JVC

Valve Positioning in the Production Phase

Production to 111937-1 F1 is open F2, F3, F4 are sealed closed S1-S4 are sealed closed D1-D4 are sealed closed Overflow/Equalizer is open	Production to 111937-2 F2 is open F1, F3, F4 are sealed closed S1-S4 are sealed closed D1-D4 are sealed closed Overflow/Equalizer is open	Production to 111937-3 F3 is open F1, F2, F4 are sealed closed S1-S4 are sealed closed D1-D4 are sealed closed Overflow/Equalizer is open	Production to 111937-4 F4 is open F1, F2, F3 are sealed closed S1-S4 are sealed closed D1-D4 are sealed closed Overflow/Equalizer is open
--	--	--	--

Valve Positioning in the Sales Phase

Sales from 111937-1 S1 and S5 are open F1 is sealed closed F2, F3, F4 are open S2, S3, S4 are sealed closed D1-D4 are sealed closed Overflow/Equalizer are sealed closed	Sales from 111937-2 S2 and S5 are open F2 is sealed closed F1, F3, F4 are open S1, S3, S4 are sealed closed D1-D4 are sealed closed Overflow/Equalizer are sealed closed	Sales from 111937-3 S3 and S5 are open F3 is sealed closed F1, F2, F4 are open S1, S2, S4 are sealed closed D1-D4 are sealed closed Overflow/Equalizer are sealed closed	Sales from 111937-4 S4 and S5 are open F4 is sealed closed F1, F2, F3 are open S1, S2, S3 are sealed closed D1-D4 are sealed closed Overflow/Equalizer are sealed closed
--	--	--	--

Valve Positioning in the Drain Phase

Sales from 111937-1 D1 is open F1 is sealed closed F2, F3, F4 are open S1-S4 are sealed closed D2, D3, D4 are sealed closed Overflow/Equalizer are sealed closed	Sales from 111937-2 D2 is open F2 is sealed closed F1, F3, F4 are open S1-S4 are sealed closed D1, D3, D4 are sealed closed Overflow/Equalizer are sealed closed	Sales from 111937-3 D3 is open F3 is sealed closed F1, F2, F4 are open S1-S4 are sealed closed D1, D2, D4 are sealed closed Overflow/Equalizer are sealed closed	Sales from 111937-4 D4 is open F4 is sealed closed F1, F2, F3 are open S1-S4 are sealed closed D1, D2, D3 are sealed closed Overflow/Equalizer are sealed closed
--	--	--	--



Marathon Oil

FIGURE TITLE

BATTLE 34 FEDERAL 4H

API

30-025-42636

LEASE

NMNM132068

CA #

OPERATOR

**MARATHON OIL PERMIAN, LLC
5555 SAN FELIPE ST, HOUSTON, TX 77056**

LOCATION

LEA COUNTY, NM

**SWSW-27-T21S-R33E
191 FSL & 960 FWL**

**LAT 32.44307153692
LONG -103.56582572318**

DATE MARCH 2018

SCALE NOT TO SCALE

DRAWN BY AC

APPROVED BY JVC