Form 3160-3 (June 2015)

FORM APPROVED OMB No. 1004-0137 Expires: January 31, 2018

UNITED STATES DEPARTMENT OF THE INTERIOR **BUREAU OF LAND MANAGEMENT**

5. Lease Serial No. NMLC0068281B

APPLICATION FOR PERMIT TO	DRILL OR	REENTER HOBE	15 OC	f Indian, Allotee	or Tribe Name	
1a. Type of work: ✓ DRILL 1b. Type of Well: ✓ Oil Well Gas Well	REENTER Other	944	4850	9. If Unit or CA Agr	reement, Name and No.	
lc. Type of Completion: Hydraulic Fracturing	Single Zone [Multiple Z	CEIA	Zipease Name and ZIA HILLS 20 FED 112H	325135)	
2. Name of Operator CONOCOPHILLIPS COMPANY 2/79/7				9. API Well No.	-45721	
3a. Address PO Box 2197 Houston TX 77252	3b. Phone N (281)293-1	o. (include area cod 748	le)	10. Field and Pool, WOLFCAMP / WO	1000	
 Location of Well (Report location clearly and in accordant At surface NESE / 2410 FSL / 701 FEL / LAT 32.02 At proposed prod. zone NENE / 50 FNL / 330 FEL / L 	7478 / LONG -	103.690856	64	11. Sec., T. R. M. or SEC 20 / T26S / R	r Blk. and Survey or Area 32E / NMP	
14. Distance in miles and direction from nearest town or post 44.4 miles	office*			12. County or Parish LEA	h 13. State NM	
15. Distance from proposed* location to nearest property or lease line, ft. (Also to nearest drig, unit line, if any)	16. No of ac	eres in lease	17. Spaci	ng Unit dedicated to t	his well	
18. Distance from proposed location* to nearest well, drilling, completed, applied for, on this lease, ft. 33 feet	19. Propose 11880 feet	d Depth / 19546 feet	20. BLM. FED: ES	/BIA Bond No. in file		
21. Elevations (Show whether DF, KDB, RT, GL, etc.) 3142 feet	22. Approxi 08/20/2019	mate date work will	start*	23. Estimated durat 90 days	ion	
	24. Attac	hments			-	
The following, completed in accordance with the requirement (as applicable) 1. Well plat certified by a registered surveyor. 2. A Drilling Plan. 3. A Surface Use Plan (if the location is on National Forest Sy SUPO must be filed with the appropriate Forest Service Of	stem Lands, the	4. Bond to cover the ltem 20 above). 5. Operator certification.	ne operation	ns unless covered by a	n existing bond on file (see	
25. Signature (Electronic Submission)		(Printed/Typed) y Lee / Ph: (832)4	86-2510		Date 09/23/2017	
Title Regulatory Coordinator						
Approved by (Signature) (Electronic Submission)		(Printed/Typed) Layton / Ph: (575)2	234-5959		Date 02/19/2019	
Title Assistant Field Manager Lands & Minerals	L.	SBAD				
Application approval does not warrant or certify that the appli applicant to conduct operations thereon. Conditions of approval, if any, are attached.	icant holds legal	or equitable title to the	hose rights	in the subject lease w	hich would entitle the	
Title 18 U.S.C. Section 1001 and Title 43 U.S.C. Section 121: of the United States any false, fictitious or fraudulent statement					any department or agency	
GCI Be 03/08/19	oven Wi	TH CONDIT	IONS	\ \Xa	9/12/19	
(Continued on page 2)	MARD 413			*(ln	structions on page 2)	

INSTRUCTIONS

GENERAL: This form is designed for submitting proposals to perform certain well operations, as indicated on Federal and Indian lands and leases for action by appropriate Federal agencies, pursuant to applicable Federal laws and regulations. Any necessary special instructions concerning the use of this form and the number of copies to be submitted, particularly with regard to local, area, or regional procedures and practices, either are shown below or will be issued by, or may be obtained from local Federal offices.

ITEM I: If the proposal is to redrill to the same reservoir at a different subsurface location or to a new reservoir, use this form with appropriate notations. Consult applicable Federal regulations concerning subsequent work proposals or reports on the well.

ITEM 4: Locations on Federal or Indian land should be described in accordance with Federal requirements. Consult local Federal offices for specific instructions.

ITEM 14: Needed only when location of well cannot readily be found by road from the land or lease description. A plat, or plats, separate or on the reverse side, showing the roads to, and the surveyed location of, the wen, and any other required information, should be furnished when required by Federal agency offices.

ITEMS 15 AND 18: If well is to be, or has been directionany drilled, give distances for subsurface location of hole in any present or objective productive zone.

ITEM 22: Consult applicable Federal regulations, or appropriate officials, concerning approval of the proposal before operations are started.

ITEM 24: If the proposal will involve hydraulic fracturing operations, you must comply with 43 CFR 3162.3-3, including providing information about the protection of usable water. Operators should provide the best available information about all formations containing water and their depths. This information could include data and interpretation of resistivity logs run on nearby wells. Information may also be obtained from state or tribal regulatory agencies and from local BLM offices.

NOTICES

The Privacy Act of 1974 and regulation in 43 CFR 2.48(d) provide that you be furnished the following information in connection with information required by this application.

AUTHORITY: 30 U.S.C. 181 et seq., 25 U.S.C. 396; 43 CFR 3160

PRINCIPAL PURPOSES: The information will be used to: (1) process and evaluate your application for a permit to drill a new oil, gas, or service wen or to reenter a plugged and abandoned well; and (2) document, for administrative use, information for the management, disposal and use of National Resource Lands and resources including (a) analyzing your proposal to discover and extract the Federal or Indian resources encountered; (b) reviewing procedures and equipment and the projected impact on the land involved; and (c) evaluating the effects of the proposed operation on the surface and subsurface water and other environmental impacts.

ROUTINE USE: Information from the record and/or the record win be transferred to appropriate Federal, State, and local or foreign agencies, when relevant to civil, criminal or regulatory investigations or prosecution, in connection with congressional inquiries and for regulatory responsibilities.

EFFECT OF NOT PROVIDING INFORMATION: Filing of this application and disclosure of the information is mandatory only if you elect to initiate a drilling or reentry operation on an oil and gas lease.

The Paperwork Reduction Act of 1995 requires us to inform you that:

The BLM conects this information to anow evaluation of the technical, safety, and environmental factors involved with drilling for oil and/or gas on Federal and Indian oil and gas leases. This information will be used to analyze and approve applications. Response to this request is mandatory only if the operator elects to initiate drilling or reentry operations on an oil and gas lease. The BLM would like you to know that you do not have to respond to this or any other Federal agency-sponsored information collection unless it displays a currently valid OMB control number.

BURDEN HOURS STATEMENT: Public reporting burden for this form is estimated to average 8 hours per response, including the time for reviewing instructions, gathering and maintaining data, and completing and reviewing the form. Direct comments regarding the burden estimate or any other aspect of this form to U.S. Department of the Interior, Bureau of Land Management (1004-0137), Bureau Information Conection Clearance Officer (WO-630), 1849 C Street, N.W., Mail Stop 401 LS, Washington, D.C. 20240.

Additional Operator Remarks

Location of Well

1. SHL: NESE / 2410 FSL / 701 FEL / TWSP: 26S / RANGE: 32E / SECTION: 20 / LAT: 32.027478 / LONG: -103.690856 (TVD: 0 feet, MD: 0 feet)

PPP: SENE / 2371 FNL / 330 FEL / TWSP: 26S / RANGE: 32E / SECTION: 20 / LAT: 32.029033 / LONG: -103.689656 (TVD: 11792 feet, MD: 11900 feet)

BHL: NENE / 50 FNL / 330 FEL / TWSP: 26S / RANGE: 32E / SECTION: 17 / LAT: 32.050108 / LONG: -103.689664 (TVD: 11880 feet, MD: 19546 feet)

BLM Point of Contact

Name: Priscilla Perez

Title: Legal Instruments Examiner

Phone: 5752345934 Email: pperez@blm.gov

(Form 3160-3, page 3)

Review and Appeal Rights

A person contesting a decision shall request a State Director review. This request must be filed within 20 working days of receipt of the Notice with the appropriate State Director (see 43 CFR 3165.3). The State Director review decision may be appealed to the Interior Board of Land Appeals, 801 North Quincy Street, Suite 300, Arlington, VA 22203 (see 43 CFR 3165.4). Contact the above listed Bureau of Land Management office for further information.

(Form 3160-3, page 4)

PECOS DISTRICT DRILLING CONDITIONS OF APPROVAL

OPERATOR'S NAME: | CONOCOPHILLIPS COMPANY

LEASE NO.: | NMLC068281B

WELL NAME & NO.: | 112H -ZIA HILLS 20 FEDERAL COM 112H

SURFACE HOLE FOOTAGE: 2410'/S & 701'/E BOTTOM HOLE FOOTAGE 50'/N & 330'/E

LOCATION: Section 20., T26S., R.32E., NMP

COUNTY: LEA County, New Mexico

COA

H2S	• Yes	↑ No	
Potash	• None	Secretary	∩ R-111-P
Cave/Karst Potential	CLow	↑ Medium	• High
Variance	None	• Flex Hose	Other
Wellhead	Conventional	• Multibowl	Both
Other	□ 4 String Area	Capitan Reef	□ WIPP
Other	Fluid Filled	Cement Squeeze	Filot Hole
Special Requirements	☐ Water Disposal	▼ COM	☐ Unit

A. HYDROGEN SULFIDE

A Hydrogen Sulfide (H2S) Drilling Plan shall be activated 500 feet prior to drilling into the **Delaware** formation. As a result, the Hydrogen Sulfide area must meet Onshore Order 6 requirements, which includes equipment and personnel/public protection items. If Hydrogen Sulfide is encountered, please provide measured values and formations to the BLM.

B. CASING

- 1. The 13-3/8 inch surface casing shall be set at approximately 1350 feet (a minimum of 25 feet into the Rustler Anhydrite and above the salt) and cemented to the surface.
 - a. If cement does not circulate to the surface, the appropriate BLM office shall be notified and a temperature survey utilizing an electronic type temperature survey with surface log readout will be used or a cement bond log shall be run to verify the top of the cement. Temperature survey will be run a minimum of six hours after pumping cement and ideally between 8-10 hours after completing the cement job.
 - b. Wait on cement (WOC) time for a primary cement job will be a minimum of **8** hours or 500 pounds compressive strength, whichever is greater. (This is to include the lead cement)

- c. Wait on cement (WOC) time for a remedial job will be a minimum of 4 hours after bringing cement to surface or 500 pounds compressive strength, whichever is greater.
- d. If cement falls back, remedial cementing will be done prior to drilling out that string.

Operator shall filled $1/3^{rd}$ casing with fluid while running intermediate casing to maintain collapse safety factor.

- 2. The minimum required fill of cement behind the 9-5/8 inch intermediate casing is: Operator has proposed a DV tool, the depth may be adjusted as long as the cement is changed proportionally. The DV tool may be cancelled if cement circulates to surface on the first stage.
 - a. First stage to DV tool: Cement to circulate. If cement does not circulate off the DV tool, contact the appropriate BLM office before proceeding with second stage cement job.
 - b. Second stage above DV tool:Cement to surface. If cement does not circulate, contact the appropriate BLM office.

Wait on cement (WOC) time for a primary cement job is to include the lead cement slurry due to cave/karst.

- ❖ In <u>High Cave/Karst Areas</u> if cement does not circulate to surface on the first two casing strings, the cement on the 3rd casing string must come to surface.
- 3. The minimum required fill of cement behind the 5-1/2 inch production casing is:
 - Cement should tie-back at least **200 feet** into previous casing string. Operator shall provide method of verification.

C. PRESSURE CONTROL

- 1. Variance approved to use flex line from BOP to choke manifold. Manufacturer's specification to be readily available. No external damage to flex line. Flex line to be installed as straight as possible (no hard bends).
- 2. Operator has proposed a multi-bowl wellhead assembly. This assembly will only be tested when installed on the surface casing. Minimum working pressure of the blowout preventer (BOP) and related equipment (BOPE) required for drilling below the surface casing shoe shall be 10,000 (10M) psi. Variance is approved to use a 5000 (5M) Annular which shall be tested to Choose an item. psi.
 - a. Wellhead shall be installed by manufacturer's representatives, submit documentation with subsequent sundry.
 - b. If the welding is performed by a third party, the manufacturer's representative shall monitor the temperature to verify that it does not exceed the maximum temperature of the seal.
 - c. Manufacturer representative shall install the test plug for the initial BOP test.

- d. If the cement does not circulate and one inch operations would have been possible with a standard wellhead, the well head shall be cut off, cementing operations performed and another wellhead installed.
- e. Whenever any seal subject to test pressure is broken, all the tests in OOGO2.III.A.2.i must be followed.

D. SPECIAL REQUIREMENT (S)

Communitization Agreement

- The operator will submit a Communitization Agreement to the Carlsbad Field Office, 620 E Greene St. Carlsbad, New Mexico 88220, at least 90 days before the anticipated date of first production from a well subject to a spacing order issued by the New Mexico Oil Conservation Division. The Communitization Agreement will include the signatures of all working interest owners in all Federal and Indian leases subject to the Communitization Agreement (i.e., operating rights owners and lessees of record), or certification that the operator has obtained the written signatures of all such owners and will make those signatures available to the BLM immediately upon request.
- If the operator does not comply with this condition of approval, the BLM may take enforcement actions that include, but are not limited to, those specified in 43 CFR 3163.1.
- In addition, the well sign shall include the surface and bottom hole lease numbers. When the Communitization Agreement number is known, it shall also be on the sign.

GENERAL REQUIREMENTS

The BLM is to be notified in advance for a representative to witness:

- a. Spudding well (minimum of 24 hours)
- b. Setting and/or Cementing of all casing strings (minimum of 4 hours)
- c. BOPE tests (minimum of 4 hours)
 - Chaves and Roosevelt Counties
 Call the Roswell Field Office, 2909 West Second St., Roswell NM 88201.
 During office hours call (575) 627-0272.
 After office hours call (575)
 - Eddy County
 Call the Carlsbad Field Office, 620 East Greene St., Carlsbad, NM 88220, (575) 361-2822
 - Lea County
 Call the Hobbs Field Station, 414 West Taylor, Hobbs NM 88240, (575)
 393-3612

- 1. Unless the production casing has been run and cemented or the well has been properly plugged, the drilling rig shall not be removed from over the hole without prior approval.
 - a. In the event the operator has proposed to drill multiple wells utilizing a skid/walking rig. Operator shall secure the wellbore on the current well, after installing and testing the wellhead, by installing a blind flange of like pressure rating to the wellhead and a pressure gauge that can be monitored while drilling is performed on the other well(s).
 - b. When the operator proposes to set surface casing with Spudder Rig
 - Notify the BLM when moving in and removing the Spudder Rig.
 - Notify the BLM when moving in the 2nd Rig. Rig to be moved in within 90 days of notification that Spudder Rig has left the location.
 - BOP/BOPE test to be conducted per Onshore Oil and Gas Order No. 2 as soon as 2nd Rig is rigged up on well.
- 2. Floor controls are required for 3M or Greater systems. These controls will be on the rig floor, unobstructed, readily accessible to the driller and will be operational at all times during drilling and/or completion activities. Rig floor is defined as the area immediately around the rotary table; the area immediately above the substructure on which the draw works are located, this does not include the dog house or stairway area.
- 3. The record of the drilling rate along with the GR/N well log run from TD to surface (horizontal well vertical portion of hole) shall be submitted to the BLM office as well as all other logs run on the borehole 30 days from completion. If available, a digital copy of the logs is to be submitted in addition to the paper copies. The Rustler top and top and bottom of Salt are to be recorded on the Completion Report.

A. CASING

- 1. Changes to the approved APD casing program need prior approval if the items substituted are of lesser grade or different casing size or are Non-API. The Operator can exchange the components of the proposal with that of superior strength (i.e. changing from J-55 to N-80, or from 36# to 40#). Changes to the approved cement program need prior approval if the altered cement plan has less volume or strength or if the changes are substantial (i.e. Multistage tool, ECP, etc.). The initial wellhead installed on the well will remain on the well with spools used as needed.
- 2. Wait on cement (WOC) for Potash Areas: After cementing but before commencing any tests, the casing string shall stand cemented under pressure until both of the following conditions have been met: 1) cement reaches a minimum compressive strength of 500 psi for all cement blends, 2) until cement has been in place at least 24 hours. WOC time will be recorded in the driller's log.

Page 4 of 7

- 3. Wait on cement (WOC) for Water Basin: After cementing but before commencing any tests, the casing string shall stand cemented under pressure until both of the following conditions have been met: 1) cement reaches a minimum compressive strength of 500 psi at the shoe, 2) until cement has been in place at least 8 hours. WOC time will be recorded in the driller's log. See individual casing strings for details regarding lead cement slurry requirements.
- 4. Provide compressive strengths including hours to reach required 500 pounds compressive strength prior to cementing each casing string. Have well specific cement details onsite prior to pumping the cement for each casing string.
- 5. No pea gravel permitted for remedial or fall back remedial without prior authorization from the BLM engineer.
- 6. On that portion of any well approved for a 5M BOPE system or greater, a pressure integrity test of each casing shoe shall be performed. Formation at the shoe shall be tested to a minimum of the mud weight equivalent anticipated to control the formation pressure to the next casing depth or at total depth of the well. This test shall be performed before drilling more than 20 feet of new hole.
- 7. If hardband drill pipe is rotated inside casing, returns will be monitored for metal. If metal is found in samples, drill pipe will be pulled and rubber protectors which have a larger diameter than the tool joints of the drill pipe will be installed prior to continuing drilling operations.
- 8. Whenever a casing string is cemented in the R-111-P potash area, the NMOCD requirements shall be followed.

B. PRESSURE CONTROL

- All blowout preventer (BOP) and related equipment (BOPE) shall comply with well control requirements as described in Onshore Oil and Gas Order No. 2 and API RP 53 Sec. 17.
- 2. If a variance is approved for a flexible hose to be installed from the BOP to the choke manifold, the following requirements apply: Check condition of flexible line from BOP to choke manifold, replace if exterior is damaged or if line fails test. Line to be as straight as possible with no hard bends and is to be anchored according to Manufacturer's requirements. The flexible hose can be exchanged with a hose of equal size and equal or greater pressure rating. Anchor requirements, specification sheet and hydrostatic pressure test certification matching the hose in service, to be onsite for review. These documents shall be posted in the company man's trailer and on the rig floor.
- 3. 5M or higher system requires an HCR valve, remote kill line and annular to match. The remote kill line is to be installed prior to testing the system and tested to stack pressure.

Page 5 of 7

- 4. If the operator has proposed a multi-bowl wellhead assembly in the APD. The following requirements must be met:
 - a. Wellhead shall be installed by manufacturer's representatives, submit documentation with subsequent sundry.
 - b. If the welding is performed by a third party, the manufacturer's representative shall monitor the temperature to verify that it does not exceed the maximum temperature of the seal.
 - c. Manufacturer representative shall install the test plug for the initial BOP test.
 - d. Whenever any seal subject to test pressure is broken, all the tests in OOGO2.III.A.2.i must be followed.
 - e. If the cement does not circulate and one inch operations would have been possible with a standard wellhead, the well head shall be cut off, cementing operations performed and another wellhead installed.
- 5. The appropriate BLM office shall be notified a minimum of 4 hours in advance for a representative to witness the tests.
 - a. In a water basin, for all casing strings utilizing slips, these are to be set as soon as the crew and rig are ready and any fallback cement remediation has been done. The casing cut-off and BOP installation can be initiated four hours after installing the slips, which will be approximately six hours after bumping the plug. For those casing strings not using slips, the minimum wait time before cut-off is eight hours after bumping the plug. BOP/BOPE testing can begin after cut-off or once cement reaches 500 psi compressive strength (including lead when specified), whichever is greater. However, if the float does not hold, cut-off cannot be initiated until cement reaches 500 psi compressive strength (including lead when specified).
 - b. In potash areas, for all casing strings utilizing slips, these are to be set as soon as the crew and rig are ready and any fallback cement remediation has been done. For all casing strings, casing cut-off and BOP installation can be initiated at twelve hours after bumping the plug. However, **no tests** shall commence until the cement has had a minimum of 24 hours setup time.
 - c. The tests shall be done by an independent service company utilizing a test plug not a cup or J-packer. The operator also has the option of utilizing an independent tester to test without a plug (i.e. against the casing) pursuant to Onshore Order 2 with the pressure not to exceed 70% of the burst rating for the casing. Any test against the casing must meet the WOC time for water basin (8 hours) or potash (24 hours) or 500 pounds compressive strength, whichever is greater, prior to initiating the test (see casing segment as lead cement may be critical item).

Page 6 of 7

- d. The test shall be run on a 5000 psi chart for a 2-3M BOP/BOP, on a 10000 psi chart for a 5M BOP/BOPE and on a 15000 psi chart for a 10M BOP/BOPE. If a linear chart is used, it shall be a one hour chart. A circular chart shall have a maximum 2 hour clock. If a twelve hour or twenty-four hour chart is used, tester shall make a notation that it is run with a two hour clock.
- e. The results of the test shall be reported to the appropriate BLM office.
- f. All tests are required to be recorded on a calibrated test chart. A copy of the BOP/BOPE test chart and a copy of independent service company test will be submitted to the appropriate BLM office.
- g. The BOP/BOPE test shall include a low pressure test from 250 to 300 psi. The test will be held for a minimum of 10 minutes if test is done with a test plug and 30 minutes without a test plug. This test shall be performed prior to the test at full stack pressure.
- h. BOP/BOPE must be tested by an independent service company within 500 feet of the top of the Wolfcamp formation if the time between the setting of the intermediate casing and reaching this depth exceeds 20 days. This test does not exclude the test prior to drilling out the casing shoe as per Onshore Order No. 2.

C. DRILLING MUD

Mud system monitoring equipment, with derrick floor indicators and visual and audio alarms, shall be operating before drilling into the Wolfcamp formation, and shall be used until production casing is run and cemented.

D. WASTE MATERIAL AND FLUIDS

All waste (i.e. drilling fluids, trash, salts, chemicals, sewage, gray water, etc.) created as a result of drilling operations and completion operations shall be safely contained and disposed of properly at a waste disposal facility. No waste material or fluid shall be disposed of on the well location or surrounding area.

Porto-johns and trash containers will be on-location during fracturing operations or any other crew-intensive operations.

ZS 021119

PECOS DISTRICT SURFACE USE CONDITIONS OF APPROVAL

OPERATOR'S NAME: CONOCOPHILLIPS COMPANY
LEASE NO.: NMLC068281B
WELL NAME & NO.: 112H –ZIA HILLS 20 FEDERAL COM 112H
SURFACE HOLE FOOTAGE: 2410'/S & 701'/E
BOTTOM HOLE FOOTAGE 50'/N & 330'/E
LOCATION: Section 20.,T26S., R.32E., NMP
COUNTY: LEA County, New Mexico

TABLE OF CONTENTS

Standard Conditions of Approval (COA) apply to this APD. If any deviations to these standards exist or special COAs are required, the section with the deviation or requirement will be checked below.

General Provisions
Permit Expiration
Archaeology, Paleontology, and Historical Sites
Noxious Weeds
Special Requirements
Cave/Karst
Hydrology
Construction
Notification
Topsoil
Closed Loop System
Federal Mineral Material Pits
Well Pads
Roads
Road Section Diagram
Production (Post Drilling)
Well Structures & Facilities
Buried Pipelines
Interim Reclamation
Final Ahandonment & Reclamation

I. GENERAL PROVISIONS

The approval of the Application For Permit To Drill (APD) is in compliance with all applicable laws and regulations: 43 Code of Federal Regulations 3160, the lease terms, Onshore Oil and Gas Orders, Notices To Lessees, New Mexico Oil Conservation Division (NMOCD) Rules, National Historical Preservation Act As Amended, and instructions and orders of the Authorized Officer. Any request for a variance shall be submitted to the Authorized Officer on Form 3160-5, Sundry Notices and Report on Wells.

II. PERMIT EXPIRATION

If the permit terminates prior to drilling and drilling cannot be commenced within 60 days after expiration, an operator is required to submit Form 3160-5, Sundry Notices and Reports on Wells, requesting surface reclamation requirements for any surface disturbance. However, if the operator will be able to initiate drilling within 60 days after the expiration of the permit, the operator must have set the conductor pipe in order to allow for an extension of 60 days beyond the expiration date of the APD. (Filing of a Sundry Notice is required for this 60 day extension.)

III. ARCHAEOLOGICAL, PALEONTOLOGY & HISTORICAL SITES

Any cultural and/or paleontological resource discovered by the operator or by any person working on the operator's behalf shall immediately report such findings to the Authorized Officer. The operator is fully accountable for the actions of their contractors and subcontractors. The operator shall suspend all operations in the immediate area of such discovery until written authorization to proceed is issued by the Authorized Officer. An evaluation of the discovery shall be made by the Authorized Officer to determine the appropriate actions that shall be required to prevent the loss of significant cultural or scientific values of the discovery. The operator shall be held responsible for the cost of the proper mitigation measures that the Authorized Officer assesses after consultation with the operator on the evaluation and decisions of the discovery. Any unauthorized collection or disturbance of cultural or paleontological resources may result in a shutdown order by the Authorized Officer.

IV. NOXIOUS WEEDS

The operator shall be held responsible if noxious weeds become established within the areas of operations. Weed control shall be required on the disturbed land where noxious weeds exist, which includes the roads, pads, associated pipeline corridor, and adjacent land affected by the establishment of weeds due to this action. The operator shall consult with the Authorized Officer for acceptable weed control methods, which include following EPA and BLM requirements and policies.

Page 2 of 16

V. SPECIAL REQUIREMENT(S)

Hydrology:

The entire well pad will be bermed to prevent oil, salt, and other chemical contaminants from leaving the well pad. The compacted berm shall be constructed at a minimum of 12 inches with impermeable mineral material (e.g. caliche). Topsoil shall not be used to construct the berm. No water flow from the uphill side(s) of the pad shall be allowed to enter the well pad. The integrity of the berm shall be maintained around the surfaced pad throughout the life of the well and around the downsized pad after interim reclamation has been completed. Any water erosion that may occur due to the construction of the well pad during the life of the well will be quickly corrected and proper measures will be taken to prevent future erosion. Stockpiling of topsoil is required. The top soil shall be stockpiled in an appropriate location to prevent loss of soil due to water or wind erosion and not used for berming or erosion control. If fluid collects within the bermed area, the fluid must be vacuumed into a safe container and disposed of properly at a state approved facility.

Tank battery locations will be lined and bermed. A 20 mil permanent liner will be installed with a 4 oz. felt backing to prevent tears or punctures. Tank battery berms must be large enough to contain 1 ½ times the content of the largest tank or 24 hour production, whichever is greater. Automatic shut off, check valves, or similar systems will be installed for tanks to minimize the effects of catastrophic line failures used in production or drilling.

A leak detection plan will be submitted to the BLM Carlsbad Field Office for approval prior to pipeline installation. The method could incorporate gauges to detect pressure drops, situating valves and lines so they can be visually inspected periodically or installing electronic sensors to alarm when a leak is present. The leak detection plan will incorporate an automatic shut off system that will be installed for proposed pipelines to minimize the effects of an undesirable event.

Cave/Karst Surface Mitigation

The following stipulations will be applied to minimize impacts during construction, drilling and production:

Construction:

In the advent that any underground voids are opened up during construction activities, construction activities will be halted and the BLM will be notified immediately.

No Blasting:

No blasting will be utilized for pad construction. The pad will be constructed and leveled by adding the necessary fill and caliche.

Pad Berming:

• The entire perimeter of the well pad will be bermed to prevent oil, salt, and other chemical contaminants from leaving the well pad.

- The compacted berm shall be constructed at a minimum of 12 inches high with impermeable mineral material (e.g., caliche).
- No water flow from the uphill side(s) of the pad shall be allowed to enter the well pad.
- The topsoil stockpile shall be located outside the bermed well pad.
- Topsoil, either from the well pad or surrounding area, shall not be used to construct the berm.
- No storm drains, tubing or openings shall be placed in the berm.
- If fluid collects within the bermed area, the fluid must be vacuumed into a safe container and disposed of properly at a state approved facility.
- The integrity of the berm shall be maintained around the surfaced pad throughout the life of the well and around the downsized pad after interim reclamation has been completed.
- Any access road entering the well pad shall be constructed so that the integrity of
 the berm height surrounding the well pad is not compromised. (Any access road
 crossing the berm cannot be lower than the berm height.)
- Following a rain event, all fluids will vacuumed off of the pad and hauled off-site and disposed at a proper disposal facility.

Tank Battery Liners and Berms:

Tank battery locations and all facilities will be lined and bermed. A 20 mil permanent liner will be installed with a 4 oz. felt backing, or equivalent, to prevent tears or punctures. Tank battery berms must be large enough to contain 1 ½ times the content of the largest tank.

Leak Detection System:

A method of detecting leaks is required. The method could incorporate gauges to measure loss, situating values and lines so they can be visually inspected, or installing electronic sensors to alarm when a leak is present. Leak detection plan will be submitted to BLM for approval.

Automatic Shut-off Systems:

Automatic shut off, check values, or similar systems will be installed for pipelines and tanks to minimize the effects of catastrophic line failures used in production or drilling.

Cave/Karst Subsurface Mitigation

The following stipulations will be applied to protect cave/karst and ground water concerns:

Rotary Drilling with Fresh Water:

Fresh water will be used as a circulating medium in zones where caves or karst features are expected. SEE ALSO: Drilling COAs for this well.

Directional Drilling:

Kick off for directional drilling will occur at least 100 feet below the bottom of the cave occurrence zone. SEE ALSO: Drilling COAs for this well.

Page 4 of 16

Lost Circulation:

ALL lost circulation zones from the surface to the base of the cave occurrence zone will be logged and reported in the drilling report.

Regardless of the type of drilling machinery used, if a void of four feet or more and circulation losses greater than 70 percent occur simultaneously while drilling in any cavebearing zone, the BLM will be notified immediately by the operator. The BLM will assess the situation and work with the operator on corrective actions to resolve the problem.

Abandonment Cementing:

Upon well abandonment in cave karst areas additional plugging conditions of approval may be required. The BLM will assess the situation and work with the operator to ensure proper plugging of the wellbore.

Pressure Testing:

The operator will perform annual pressure monitoring on all casing annuli and reported in a sundry notice. If the test results indicated a casing failure has occurred, remedial action will be undertaken to correct the problem to the BLM's approval.

VI. CONSTRUCTION

A. NOTIFICATION

The BLM shall administer compliance and monitor construction of the access road and well pad. Notify the Carlsbad Field Office at (575) 234-5909 at least 3 working days prior to commencing construction of the access road and/or well pad.

When construction operations are being conducted on this well, the operator shall have the approved APD and Conditions of Approval (COA) on the well site and they shall be made available upon request by the Authorized Officer.

B. TOPSOIL

The operator shall strip the top portion of the soil (root zone) from the entire well pad area and stockpile the topsoil along the edge of the well pad as depicted in the APD. The root zone is typically six (6) inches in depth. All the stockpiled topsoil will be redistributed over the interim reclamation areas. Topsoil shall not be used for berming the pad or facilities. For final reclamation, the topsoil shall be spread over the entire pad area for seeding preparation.

Other subsoil (below six inches) stockpiles must be completely segregated from the topsoil stockpile. Large rocks or subsoil clods (not evident in the surrounding terrain) must be buried within the approved area for interim and final reclamation.

Page 5 of 16

C. CLOSED LOOP SYSTEM

Tanks are required for drilling operations: No Pits.

The operator shall properly dispose of drilling contents at an authorized disposal site.

D. FEDERAL MINERAL MATERIALS PIT

Payment shall be made to the BLM prior to removal of any federal mineral materials. Call the Carlsbad Field Office at (575) 234-5972.

E. WELL PAD SURFACING

Surfacing of the well pad is not required.

If the operator elects to surface the well pad, the surfacing material may be required to be removed at the time of reclamation. The well pad shall be constructed in a manner which creates the smallest possible surface disturbance, consistent with safety and operational needs.

F. EXCLOSURE FENCING (CELLARS & PITS)

Exclosure Fencing

The operator will install and maintain exclosure fencing for all open well cellars to prevent access to public, livestock, and large forms of wildlife before and after drilling operations until the pit is free of fluids and the operator initiates backfilling. (For examples of exclosure fencing design, refer to BLM's Oil and Gas Gold Book, Exclosure Fence Illustrations, Figure 1, Page 18.)

G. ON LEASE ACCESS ROADS

Road Width

The access road shall have a driving surface that creates the smallest possible surface disturbance and does not exceed twenty (20) feet in width. The maximum width of surface disturbance, when constructing the access road, shall not exceed thirty (30) feet.

Surfacing

Surfacing material is not required on the new access road driving surface. If the operator elects to surface the new access road or pad, the surfacing material may be required to be removed at the time of reclamation.

Where possible, no improvements should be made on the unsurfaced access road other than to remove vegetation as necessary, road irregularities, safety issues, or to fill low areas that may sustain standing water.

Page 6 of 16

The Authorized Officer reserves the right to require surfacing of any portion of the access road at any time deemed necessary. Surfacing may be required in the event the road deteriorates, erodes, road traffic increases, or it is determined to be beneficial for future field development. The surfacing depth and type of material will be determined at the time of notification.

Crowning

Crowning shall be done on the access road driving surface. The road crown shall have a grade of approximately 2% (i.e., a 1" crown on a 14' wide road). The road shall conform to Figure 1; cross section and plans for typical road construction.

Ditching

Ditching shall be required on both sides of the road.

Turnouts


Vehicle turnouts shall be constructed on the road. Turnouts shall be intervisible with interval spacing distance less than 1000 feet. Turnouts shall conform to Figure 1; cross section and plans for typical road construction.

Drainage

Drainage control systems shall be constructed on the entire length of road (e.g. ditches, sidehill outsloping and insloping, lead-off ditches, culvert installation, and low water crossings).

A typical lead-off ditch has a minimum depth of 1 foot below and a berm of 6 inches above natural ground level. The berm shall be on the down-slope side of the lead-off ditch.

Cross Section of a Typical Lead-off Ditch

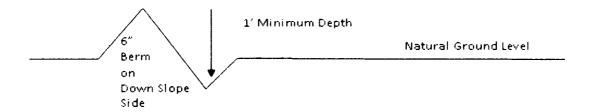

All lead-off ditches shall be graded to drain water with a 1 percent minimum to 3 percent maximum ditch slope. The spacing interval are variable for lead-off ditches and shall be determined according to the formula for spacing intervals of lead-off ditches, but may be amended depending upon existing soil types and centerline road slope (in %);

Formula for Spacing Interval of Lead-off Ditches

Example - On a 4% road slope that is 400 feet long, the water flow shall drain water into a lead-off ditch. Spacing interval shall be determined by the following formula:

400 foot road with 4% road slope:
$$\frac{400'}{4\%}$$
 + 100' = 200' lead-off ditch interval

Cattle guards

An appropriately sized cattle guard sufficient to carry out the project shall be installed and maintained at fence/road crossings. Any existing cattle guards on the access road route shall be repaired or replaced if they are damaged or have deteriorated beyond practical use. The operator shall be responsible for the condition of the existing cattle guards that are in place and are utilized during lease operations.

Fence Requirement

Where entry is granted across a fence line, the fence shall be braced and tied off on both sides of the passageway prior to cutting. The operator shall notify the private surface landowner or the grazing allotment holder prior to crossing any fences.

Public Access

Public access on this road shall not be restricted by the operator without specific written approval granted by the Authorized Officer.

Page 8 of 16

Construction Steps

- 1. Salvage topsoil
- 3. Redistribute topsoil
- 2. Construct road 4. Revegetate slopes

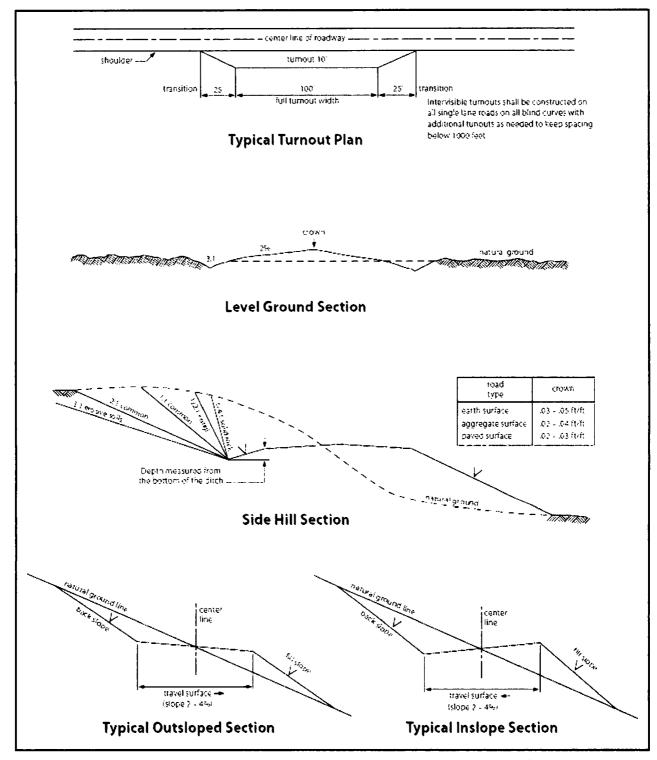


Figure 1. Cross-sections and plans for typical road sections representative of BLM resource or FS local and higher-class roads.

VII. PRODUCTION (POST DRILLING)

A. WELL STRUCTURES & FACILITIES

Placement of Production Facilities

Production facilities should be placed on the well pad to allow for maximum interim recontouring and revegetation of the well location.

Exclosure Netting (Open-top Tanks)

Immediately following active drilling or completion operations, the operator will take actions necessary to prevent wildlife and livestock access, including avian wildlife, to all open-topped tanks that contain or have the potential to contain salinity sufficient to cause harm to wildlife or livestock, hydrocarbons, or Resource Conservation and Recovery Act of 1976-exempt hazardous substances. At a minimum, the operator will net, screen, or cover open-topped tanks to exclude wildlife and livestock and prevent mortality. If the operator uses netting, the operator will cover and secure the open portion of the tank to prevent wildlife entry. The operator will net, screen, or cover the tanks until the operator removes the tanks from the location or the tanks no longer contain substances that could be harmful to wildlife or livestock. Use a maximum netting mesh size of 1 ½ inches. The netting must not be in contact with fluids and must not have holes or gaps.

Chemical and Fuel Secondary Containment and Exclosure Screening

The operator will prevent all hazardous, poisonous, flammable, and toxic substances from coming into contact with soil and water. At a minimum, the operator will install and maintain an impervious secondary containment system for any tank or barrel containing hazardous, poisonous, flammable, or toxic substances sufficient to contain the contents of the tank or barrel and any drips, leaks, and anticipated precipitation. The operator will dispose of fluids within the containment system that do not meet applicable state or U. S. Environmental Protection Agency livestock water standards in accordance with state law; the operator must not drain the fluids to the soil or ground. The operator will design, construct, and maintain all secondary containment systems to prevent wildlife and livestock exposure to harmful substances. At a minimum, the operator will install effective wildlife and livestock exclosure systems such as fencing, netting, expanded metal mesh, lids, and grate covers. Use a maximum netting mesh size of 1 ½ inches.

Open-Vent Exhaust Stack Exclosures

The operator will construct, modify, equip, and maintain all open-vent exhaust stacks on production equipment to prevent birds and bats from entering, and to discourage perching, roosting, and nesting. (Recommended exclosure structures on open-vent exhaust stacks are in the shape of a cone.) Production equipment includes, but may not be limited to, tanks, heater-treaters, separators, dehydrators, flare stacks, in-line units, and compressor mufflers.

Page 10 of 16

Containment Structures

Proposed production facilities such as storage tanks and other vessels will have a secondary containment structure that is constructed to hold the capacity of 1.5 times the largest tank, plus freeboard to account for precipitation, unless more stringent protective requirements are deemed necessary.

Painting Requirement

All above-ground structures including meter housing that are not subject to safety requirements shall be painted a flat non-reflective paint color, **Shale Green** from the BLM Standard Environmental Color Chart (CC-001: June 2008).

B. PIPELINES

BURIED PIPELINE STIPULATIONS

A copy of the application (Grant, APD, or Sundry Notice) and attachments, including conditions of approval, survey plat and/or map, will be on location during construction. BLM personnel may request to you a copy of your permit during construction to ensure compliance with all stipulations.

Holder agrees to comply with the following stipulations to the satisfaction of the Authorized Officer:

- 1. The Holder shall indemnify the United States against any liability for damage to life or property arising from the occupancy or use of public lands under this grant.
- 2. The Holder shall comply with all applicable Federal laws and regulations existing or hereafter enacted or promulgated. In any event, the holder shall comply with the Toxic Substances Control Act of 1976 as amended, 15 USC 2601 et seq. (1982) with regards to any toxic substances that are used, generated by or stored on the right-of-way or on facilities authorized under this right-of-way grant. (See 40 CFR Part 702-799 and especially, provisions on polychlorinated biphenyls, 40 CFR 761.1-761.193.) Additionally, any release of toxic substances (leaks, spills, etc.) in excess of the reportable quantity established by 40 CFR Part 117 shall be reported as required by the Comprehensive Environmental Response, Compensation, and Liability Act, section 102b. A copy of any report required or requested by any Federal agency or State government as a result of a reportable release or spill of any toxic substances shall be furnished to the authorized officer concurrent with the filing of the reports to the involved Federal agency or State government.
- 3. The holder agrees to indemnify the United States against any liability arising from the release of any hazardous substance or hazardous waste (as these terms are defined in the Comprehensive Environmental Response, Compensation and Liability Act of 1980, 42 U.S.C. 9601, et seq. or the Resource Conservation and Recovery Act, 42 U.S.C.6901, et seq.) on the Right-of-Way (unless the release or threatened release is wholly unrelated to the Right-of-Way holder's activity on the Right-of-Way), or resulting from the activity of the Right-of-Way holder on the Right-of-Way. This agreement applies without regard to whether a release is caused by the holder, its agent, or unrelated third parties.
- 4. If, during any phase of the construction, operation, maintenance, or termination of the pipeline, any oil or other pollutant should be discharged from the pipeline system, impacting Federal lands, the control and total removal, disposal, and cleaning up of such oil or other pollutant, wherever found, shall be the responsibility of holder, regardless of fault. Upon failure of holder to control, dispose of, or clean up such discharge on or affecting Federal lands, or to

Page 11 of 16

repair all damages resulting therefrom, on the Federal lands, the Authorized Officer may take such measures as he deems necessary to control and clean up the discharge and restore the area, including where appropriate, the aquatic environment and fish and wildlife habitats, at the full expense of the holder. Such action by the Authorized Officer shall not relieve holder of any responsibility as provided herein.

- 5. All construction and maintenance activity will be confined to the authorized right-of-way.
- 6. The pipeline will be buried with a minimum cover of 36 inches between the top of the pipe and ground level.
- 7. The maximum allowable disturbance for construction in this right-of-way will be 30 feet:
 - Blading of vegetation within the right-of-way will be allowed: maximum width of blading operations will not exceed **20** feet. The trench is included in this area. (Blading is defined as the complete removal of brush and ground vegetation.)
 - Clearing of brush species within the right-of-way will be allowed: maximum width of clearing operations will not exceed 30 feet. The trench and bladed area are included in this area. (Clearing is defined as the removal of brush while leaving ground vegetation (grasses, weeds, etc.) intact. Clearing is best accomplished by holding the blade 4 to 6 inches above the ground surface.)
 - The remaining area of the right-of-way (if any) shall only be disturbed by compressing the vegetation. (Compressing can be caused by vehicle tires, placement of equipment, etc.)
- 8. The holder shall stockpile an adequate amount of topsoil where blading is allowed. The topsoil to be stripped is approximately ___6__ inches in depth. The topsoil will be segregated from other spoil piles from trench construction. The topsoil will be evenly distributed over the bladed area for the preparation of seeding.
- 9. The holder shall minimize disturbance to existing fences and other improvements on public lands. The holder is required to promptly repair improvements to at least their former state. Functional use of these improvements will be maintained at all times. The holder will contact the owner of any improvements prior to disturbing them. When necessary to pass through a fence line, the fence shall be braced on both sides of the passageway prior to cutting of the fence. No permanent gates will be allowed unless approved by the Authorized Officer.
- 10. Vegetation, soil, and rocks left as a result of construction or maintenance activity will be randomly scattered on this right-of-way and will not be left in rows, piles, or berms, unless otherwise approved by the Authorized Officer. The entire right-of-way shall be recontoured to match the surrounding landscape. The backfilled soil shall be compacted and a 6 inch berm will be left over the ditch line to allow for settling back to grade.
- 11. In those areas where erosion control structures are required to stabilize soil conditions, the holder will install such structures as are suitable for the specific soil conditions being encountered and which are in accordance with sound resource management practices.

Page 12 of 16

12. The holder will reseed all disturbed seeding requirements, using the following	areas. Seeding will be done according to the attached ag seed mix.
() seed mixture 1	() seed mixture 3
(X) seed mixture 2	() seed mixture 4
() seed mixture 2/LPC	() Aplomado Falcon Mixture

- 13. All above-ground structures not subject to safety requirements shall be painted by the holder to blend with the natural color of the landscape. The paint used shall be color which simulates "Standard Environmental Colors" **Shale Green**, Munsell Soil Color No. 5Y 4/2.
- 14. The pipeline will be identified by signs at the point of origin and completion of the right-of-way and at all road crossings. At a minimum, signs will state the holder's name, BLM serial number, and the product being transported. All signs and information thereon will be posted in a permanent, conspicuous manner, and will be maintained in a legible condition for the life of the pipeline.
- 15. The holder shall not use the pipeline route as a road for purposes other than routine maintenance as determined necessary by the Authorized Officer in consultation with the holder before maintenance begins. The holder will take whatever steps are necessary to ensure that the pipeline route is not used as a roadway. As determined necessary during the life of the pipeline, the Authorized Officer may ask the holder to construct temporary deterrence structures.
- 16. Any cultural and/or paleontological resources (historic or prehistoric site or object) discovered by the holder, or any person working on his behalf, on public or Federal land shall be immediately reported to the Authorized Officer. Holder shall suspend all operations in the immediate area of such discovery until written authorization to proceed is issued by the Authorized Officer. An evaluation of the discovery will be made by the Authorized Officer to determine appropriate actions to prevent the loss of significant cultural or scientific values. The holder will be responsible for the cost of evaluation and any decision as to proper mitigation measures will be made by the Authorized Officer after consulting with the holder.
- 17. The operator shall be held responsible if noxious weeds become established within the areas of operations. Weed control shall be required on the disturbed land where noxious weeds exist, which includes associated roads, pipeline corridor and adjacent land affected by the establishment of weeds due to this action. The operator shall consult with the Authorized Officer for acceptable weed control methods, which include following EPA and BLM requirements and policies.
- 18. <u>Escape Ramps</u> The operator will construct and maintain pipeline/utility trenches [that are not otherwise fenced, screened, or netted] to prevent livestock, wildlife, and humans from becoming entrapped. At a minimum, the operator will construct and maintain escape ramps, ladders, or other methods of avian and terrestrial wildlife escape in the trenches according to the following criteria:
 - a. Any trench left open for eight (8) hours or less is not required to have escape ramps; however, before the trench is backfilled, the contractor/operator shall inspect the trench for wildlife, remove all trapped wildlife, and release them at least 100 yards from the trench.
 - b. For trenches left open for eight (8) hours or more, earthen escape ramps (built at no more than a 30 degree slope and spaced no more than 500 feet apart) shall be placed in the trench.

19. Special Stipulations:

Karst:

- The BLM, Carlsbad Field Office, will be informed immediately if any subsurface drainage channels, passages, or voids are intersected by trenching, and no pipe will be laid in the trench at that point until clearance has been issued by the Authorized Officer.
- If a void is encountered alignments may be rerouted to avoid the karst feature and lessen; the potential of subsidence or collapse of karst features, buildup of toxic or combustible gas, or other possible impacts to cave and karst resources from the buried pipeline.
- Special restoration stipulations or realignment may be required at such intersections, if any.
- A leak detection plan will be submitted to the BLM Carlsbad Field Office for approval prior to pipeline installation. The method could incorporate gauges to detect pressure drops, situating values and lines so they can be visually inspected periodically or installing electronic sensors to alarm when a leak is present. The leak detection plan will incorporate an automatic shut off system that will be installed for proposed pipelines to minimize the effects of an undesirable event.
- Regular monitoring is required to quickly identify leaks for their immediate and proper treatment.
- All spills or leaks will be reported to the BLM immediately for their immediate and proper treatment.

VIII. INTERIM RECLAMATION

During the life of the development, all disturbed areas not needed for active support of production operations should undergo interim reclamation in order to minimize the environmental impacts of development on other resources and uses.

Within six (6) months of well completion, operators should work with BLM surface management specialists (Jim Amos: 575-234-5909) to devise the best strategies to reduce the size of the location. Interim reclamation should allow for remedial well operations, as well as safe and efficient removal of oil and gas.

During reclamation, the removal of caliche is important to increasing the success of revegetating the site. Removed caliche that is free of contaminants may be used for road repairs, fire walls or for building other roads and locations. In order to operate the well or complete workover operations, it may be necessary to drive, park and operate on restored interim vegetation within the previously disturbed area. Disturbing revegetated areas for production or workover operations will be allowed. If there is significant disturbance and loss of vegetation, the area will need to be revegetated. Communicate with the appropriate BLM office for any exceptions/exemptions if needed.

All disturbed areas after they have been satisfactorily prepared need to be reseeded with the seed mixture provided below.

Upon completion of interim reclamation, the operator shall submit a Sundry Notices and Reports on Wells, Subsequent Report of Reclamation (Form 3160-5).

Page 14 of 16

IX. FINAL ABANDONMENT & RECLAMATION

At final abandonment, well locations, production facilities, and access roads must undergo "final" reclamation so that the character and productivity of the land are restored.

Earthwork for final reclamation must be completed within six (6) months of well plugging. All pads, pits, facility locations and roads must be reclaimed to a satisfactory revegetated, safe, and stable condition, unless an agreement is made with the landowner or BLM to keep the road and/or pad intact.

After all disturbed areas have been satisfactorily prepared, these areas need to be revegetated with the seed mixture provided below. Seeding should be accomplished by drilling on the contour whenever practical or by other approved methods. Seeding may need to be repeated until revegetation is successful, as determined by the BLM.

Operators shall contact a BLM surface protection specialist prior to surface abandonment operations for site specific objectives (Jim Amos: 575-234-5909).

Page 15 of 16

Seed Mixture 2, for Sandy Sites

The holder shall seed all disturbed areas with the seed mixture listed below. The seed mixture shall be planted in the amounts specified in pounds of pure live seed (PLS)* per acre. There shall be no primary or secondary noxious weeds in the seed mixture. Seed will be tested and the viability testing of seed will be done in accordance with State law (s) and within nine (9) months prior to purchase. Commercial seed will be either certified or registered seed. The seed container will be tagged in accordance with State law(s) and available for inspection by the authorized officer.

Seed will be planted using a drill equipped with a depth regulator to ensure proper depth of planting where drilling is possible. The seed mixture will be evenly and uniformly planted over the disturbed area (smaller/heavier seeds have a tendency to drop the bottom of the drill and are planted first). The holder shall take appropriate measures to ensure this does not occur. Where drilling is not possible, seed will be broadcast and the area shall be raked or chained to cover the seed. When broadcasting the seed, the pounds per acre are to be doubled. The seeding will be repeated until a satisfactory stand is established as determined by the authorized officer. Evaluation of growth will not be made before completion of at least one full growing season after seeding.

Species to be planted in pounds of pure live seed* per acre:

Species	lb/acre
Sand dropseed (Sporobolus cryptandrus)	1.0
Sand love grass (Eragrostis trichodes)	1.0
Plains bristlegrass (Setaria macrostachya)	2.0

^{*}Pounds of pure live seed:

Pounds of seed x percent purity x percent germination = pounds pure live seed

Page 16 of 16



U.S. Department of the Interior BUREAU OF LAND MANAGEMENT



I hereby certify that I, or someone under my direct supervision, have inspected the drill site and access route proposed herein; that I am familiar with the conditions which currently exist; that I have full knowledge of state and Federal laws applicable to this operation; that the statements made in this APD package are, to the best of my knowledge, true and correct; and that the work associated with the operations proposed herein will be performed in conformity with this APD package and the terms and conditions under which it is approved. I also certify that I, or the company I represent, am responsible for the operations conducted under this application. These statements are subject to the provisions of 18 U.S.C. 1001 for the filing of false statements.

NAME: Jeremy Lee		Signed on: 09/27/2018
Title: Regulatory Coordinator		
Street Address: PO Box 2197		
City: Houston	State: TX	Zip : 77252
Phone: (832)486-2510		
Email address: Jeremy.L.Lee@cop	o.com	
Representative Name:		
Street Address:		
City:	State:	Zip:
Phone:		
Email address:		

WAFMSS

U.S. Department of the Interior BUREAU OF LAND MANAGEMENT



APD ID: 10400018789 **Submission Date:** 09/23/2017

Operator Name: CONOCOPHILLIPS COMPANY

Well Name: ZIA HILLS 20 FEDERAL COM

Well Hallie. ZIX FILLS 20 FEDERAL COI

Well Type: OIL WELL

Subillission Date. 03/23/2017

Zip: 77252

Well Number: 112H

Well Work Type: Drill

ຄົນຊັ້ນ ໂດຍກໍ່ເຊົ້າເຕັນ ເຂົ້ອງກາເຮັດປະຊາ ເຂົ້າເຄດຄາກຄົວປະຊາ

Show Final Text

BLM Office: CARLSBAD User: Jeremy Lee Title: Regulatory Coordinator

Federal/Indian APD: FED Is the first lease penetrated for production Federal or Indian? FED

Lease number: NMLC0068281B Lease Acres: 1841.48

Surface access agreement in place? Allotted? Reservation:

Agreement in place? NO Federal or Indian agreement:

Agreement number:

Agreement name:

Keep application confidential? NO

Permitting Agent? NO APD Operator: CONOCOPHILLIPS COMPANY

Operator letter of designation:

Operator Organization Name: CONOCOPHILLIPS COMPANY

Operator Address: PO Box 2197

Operator PO Box:

Operator City: Houston State: TX

Operator Phone: (281)293-1748
Operator Internet Address:

Well in Master Development Plan? NO Mater Development Plan name:

Well in Master SUPO? NO Master SUPO name:

Well in Master Drilling Plan? NO Master Drilling Plan name:

Well Name: ZIA HILLS 20 FEDERAL COM Well Number: 112H Well API Number:

Field/Pool or Exploratory? Field and Pool Field Name: WOLFCAMP Pool Name: WOLFCAMP

Is the proposed well in an area containing other mineral resources? USEABLE WATER

Well Name: ZIA HILLS 20 FEDERAL COM Well Number: 112H

Describe other minerals:

Is the proposed well in a Helium production area? N Use Existing Well Pad? NO New surface disturbance?

Type of Well Pad: MULTIPLE WELL

Multiple Well Pad Name: ZIA Number: 2

Well Class: HORIZONTAL HILLS 20 FEDERAL PAD

Number of Legs: 1

Well Work Type: Drill

Well Type: OIL WELL

Describe Well Type: Well sub-Type: INFILL

Describe sub-type:

Distance to town: 44.4 Miles

Distance to nearest well: 33 FT Dis

Distance to lease line: 701 FT

Reservoir well spacing assigned acres Measurement: 0 Acres

Well plat: Zia_Hills_20_Federal_Com_112H_C102_Rev_9_8_18_20180927120551.pdf

Survey Type: RECTANGULAR

Describe Survey Type:

Datum: NAD83

Vertical Datum: NAVD88

Survey number:

	NS-Foot	NS Indicator	EW-Foot	EW Indicator	Twsp	Range	Section	Aliquot/Lot/Tract	Latitude	Longitude	County	State	Meridian	Lease Type	Lease Number	Elevation	MD	DVT
SHL Leg #1	241 0	FSL	701	FEL	26S	32E	20	Aliquot NESE	32.02747 8	- 103.6908 56	LEA		NEW MEXI CO	F		314 2	0	0
KOP Leg #1	212 2	FNL	331	FEL	268	32E	20	Aliquot NESE	32.02826 5	- 103.6896 567	LEA		NEW MEXI CO	F	NMLC0 068281 B	- 802 2	111 91	111 64
PPP Leg #1	237 1	FNL	330	FEL	26S	32E	20	Aliquot SENE	32.02903 3	- 103.6896 56	LEA	NEW MEXI CO	14544	F	NMLC0 068281 B	- 865 0	119 00	117 92

FAFMSS

U.S. Department of the Interior BUREAU OF LAND MANAGEMENT




APD ID: 10400018789 **Submission Date**: 09/23/2017

Operator Name: CONOCOPHILLIPS COMPANY

Well Name: ZIA HILLS 20 FEDERAL COM Well Number: 112H

Well Type: OIL WELL Well Work Type: Drill

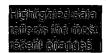

Show Final Text

Formation	1		True Vertical	Measured	••		Producing
ID	Formation Name	Elevation	Depth	. Depth	Lithologies	Mineral Resources	Formation
1	QUATERNARY	3141	0	0		NONE	No
2	RUSTLER	2200	941	941	DOLOMITE, ANHYDRIT E	NONE	No
3	SALADO	1720	1421	1421	SALT	NONE	No
4	CASTILE	1010	2131	2131	SALT	NONE	No
5	DELAWARE	-1200	4341	4341	SANDSTONE	NONE	No
6	CHERRY CANYON	-2110	5251	5251	SANDSTONE	NATURAL GAS,OIL	No
7	BRUSHY CANYON	-3730	6871	6871	SANDSTONE	NATURAL GAS,OIL	No
8	BONE SPRING	-5040	8181	8181	SANDSTONE	NATURAL GAS,OIL	No
9	BONE SPRING 1ST	-6193	9334	9334	SANDSTONE	NATURAL GAS,OIL	No
10	BONE SPRING 2ND	-6838	9979	9979	SANDSTONE	NATURAL GAS,OIL	No
11	BONE SPRING 3RD	-7320	10461	10461	LIMESTONE	NATURAL GAS,OIL	No
12	WOLFCAMP	-8380	11521	11521	LIMESTONE, SHALE, SA NDSTONE	NATURAL GAS,OIL	Yes

Pressure Rating (PSI): 10M

Rating Depth: 11164

Equipment: Rotating Head, Annular Preventer, Pipe/Blind Rams, Kill Lines, Choke Lines, Adapter Spool

Requesting Variance? YES



Well Name: ZIA HILLS 20 FEDERAL COM

Well Number: 112H

low and the high pressure indicated above per Onshore Order 2 requirements. BOPE controls will be installed prior to drilling under the surface casing and will be used until the completion of drilling operations. The intermediate interval and the production interval will be tested per 10M working system requirements. See attached "Drill Plan" document.

Choke Diagram Attachment:

Zia_Hills_20_Fed_Com_112H_Choke_20190203201752.pdf

BOP Diagram Attachment:

Zia_Hills_20_Fed_Com_112H_BOPE_20190203201801.pdf

Casing ID	String Type	Hole Size	Csg Size	Condition	Standard	Tapered String	Top Set MD	Bottom Set MD	Top Set TVD	Bottom Set TVD	Top Set MSL	Bottom Set MSL	Calculated casing length MD	Grade	Weight	Joint Type	Collapse SF	Burst SF	Joint SF Type	Joint SF	Body SF Type	Body SF
1	SURFACE	17.5	13.375	NEW	API	N	0	1068	0	1068			1068	J-55	ł .	OTHER - BTC	4.1	5.72	DRY	13.2 7	DRY	13.2 7
	INTERMED IATE	12.2 5	9.625	NEW	API	N	0	12316	0	11880			12316	P- 110	ſ	OTHER - BTC	2.11	1.41	DRY	1.11	DRY	1.11
3	PRODUCTI ON	8.5	5.5	NEW	API	N	0	19546	0	11880			19546	P- 110		OTHER - TXP	1.33	1.51	DRY	2.35	DRY	2.35

Casing Attachments

Casing ID: 1

String Type: SURFACE

Inspection Document:

Spec Document:

Tapered String Spec:

Casing Design Assumptions and Worksheet(s):

Zia_Hills_20_Fed_Com_112H_Csg_Design_20190203201830.pdf

Well Name: ZIA HILLS 20 FEDERAL COM Well Number: 112H

Casing Attachments

Casing ID: 2

String Type: INTERMEDIATE

Inspection Document:

Spec Document:

Tapered String Spec:

Casing Design Assumptions and Worksheet(s):

 $Zia_Hills_20_Fed_Com_112H_Csg_Design_20190203201907.pdf$

Casing ID: 3

String Type: PRODUCTION

Inspection Document:

Spec Document:

Tapered String Spec:

Casing Design Assumptions and Worksheet(s):

 $Zia_Hills_20_Pad_2__Production_csg_specification_20170919144104.pdf$

 $Zia_Hills_20_Fed_Com_112H_Csg_Design_20190203201952.pdf$

String Type	Lead/Tail	Stage Tool Depth	Top MD	Bottom MD	Quantity(sx)	Yield	Density	Cu Ft	Excess%	Cement type	Additives
SURFACE	Lead		0	668	810	1.73	12.8	1392	200	Control Set 'C + adds	+ 1.0% CaCl2 + 1.0% SMS + 1.0% OGC-60 + ¼ lb/sk Polyflake + ½ ppb FiberBlock
SURFACE	Tail		668	1068	660	1.33	14.8	868	200	100/160 ^{/61} 7/156 (111) = c	+ 0.5% CaCl2 + ¼ lb/sk Polyflake + ½ ppb FiberBlock
INTERMEDIATE	Lead		0	5278	2510	1.73	11	4342	200	Thermal 35 + adds	+ 10% NaCl + 0.9% CFR + 0.7% CFL-4 + 0.1% LTR + 0.2% SPC-

Well Name: ZIA HILLS 20 FEDERAL COM Well Number: 112H

	tring Type	ead/Tail	tage Tool	op MD	ottom MD	uantity(sx)	ield	ensity	ù Ft	xcess%	ement type	dditives
--	------------	----------	-----------	-------	----------	-------------	------	--------	------	--------	------------	----------

II + 0.4% CDF-4P + ¼ lb/sk Polyflake + ½ ppb FiberBlock

INTERMEDIATE	Lead	5278	568	1069 1	1070	2.7	11	2882	70	WBL + adds	+ 0.5% CFL-4 + 0.6% LTR + 0.2% SPC-II + 0.4% CDF-4P + ½ lb/sk Polyflake + ½ ppb FiberBlock + WBL
INTERMEDIATE	Tail		1069	1188 0	440	1.59	13.2	699	30	Tilipainnal Se a adds	+ 10% NaCl + 0.9% CFR + 0.7% CFL-4 + 0.1% LTR + 0.2% SPC- II + 0.4% CDF-4P + ½ Ib/sk Polyflake + ½ ppb FiberBlock
PRODUCTION	Lead		0	1954 6	0	0	0	0	0	NO LEAD	NO LEAD
PRODUCTION	Tail		1019 1	1954 6	1972	1.19	15.6	2346	10	11960 Pozalogo (5) Sids	+ 2% FWCA-H (FWC-2) + 0.3% HTR + 0.5% CR-4 (MCR-4) + 1% TAE-1 (SEA-1) + 1% CFL-4 + 0.2% CFR-5 + 0.3% ASM-3 (AS-3)

Mud System Type: Closed

Will an air or gas system be Used? NO

Description of the equipment for the circulating system in accordance with Onshore Order #2:

Diagram of the equipment for the circulating system in accordance with Onshore Order #2:

Describe what will be on location to control well or mitigate other conditions: Sufficient mud materials to maintain mud properties and meet minimum lost circulation and weight increase requirements will be kept on location at all times. See attached "Drill Plan" for additional information.

Describe the mud monitoring system utilized: Closed-loop mud system using steel mud containers will be on location. Mud monitoring of any changes in levels (gains or losses) will use Pressure Volume Temperature, Pason, Visual Observations. See attached "Drill Plan" for additional information.

Well Name: ZIA HILLS 20 FEDERAL COM Well Number: 112H

Top Depth	Bottom Depth	Mud Type	Min Weight (lbs/gal)	Max Weight (ibs/gal)	Density (lbs/cu ft)	Gel Strength (lbs/100 sqft)	ЬН	Viscosity (CP)	Salinity (ppm)	Filtration (cc)	Additional Characteristics
0	1068	OTHER : FRESH WATER	8.34	8.6							
0	1231 6	OIL-BASED MUD	8.6	9.2							
0	1954 6	OIL-BASED MUD	9.5	13.5							

List of production tests including testing procedures, equipment and safety measures:

Production tests will be conducted multiple times per week, through a test separator, during first months following completion. Thereafter, tests will be less frequently. See attached "Drill Plan" for additional information.

List of open and cased hole logs run in the well:

GR

Coring operation description for the well:

No coring operation is planned, at this time.

Anticipated Bottom Hole Pressure: 8316

Anticipated Surface Pressure: 5702.4

Anticipated Bottom Hole Temperature(F): 285

Anticipated abnormal pressures, temperatures, or potential geologic hazards? NO

Describe:

Contingency Plans geoharzards description:

Contingency Plans geohazards attachment:

Hydrogen Sulfide drilling operations plan required? YES

Hydrogen sulfide drilling operations plan:

ZIA_HILLS_20_PAD_2_H2S_C_Plan_08-07-2017.pdf Zia_Hills_20 Pad 2 Rig_Layout 20180926080408.pdf

Well Name: ZIA HILLS 20 FEDERAL COM Well Number: 112H

Proposed horizontal/directional/multi-lateral plan submission:

Wellplan_Report_Zia_Hills_20_Federal_Com_112H_Design_A_20180926080445.pdf Zia_Hills_20_Fed_Com_112H_Wellbore_Schematic_20190203202122.pdf


Other proposed operations facets description:

Other proposed operations facets attachment:


Zia_Hills_20_Pad_2_Drill_Waste_Containment_08-07-2017.pdf
Zia_Hills_20_Pad_2_Gas_Capture_Plan_08-07-2017.pdf
ZIA_HILLS_20_Fed_Com_112H_Drilling_Plan_revised_2_1_19_20190203202133.pdf

Other Variance attachment:

Zia_Hills_20_Pad_2_Flexhose_Variance_08-07-2017.pdf
Zia_Hills_20_Pad_2_Generic_WH_08-07-2017.pdf
Zia_Hills_20_Pad_2_Running_Procedure_2_20170919144711.pdf
Wild_Well_Control_Plan_20190203202141.pdf

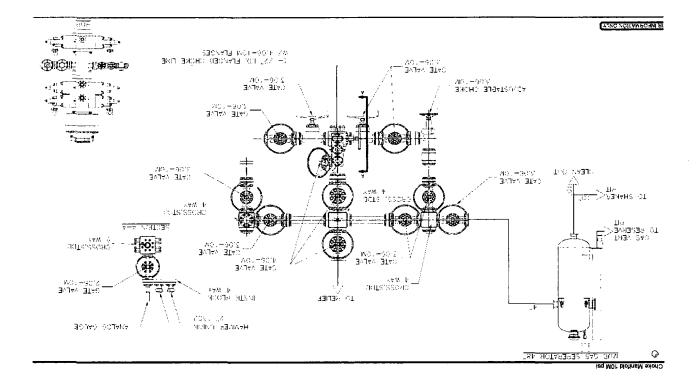

BOPE Configuration & Specifications 13-6/8" x 10,000 psi System

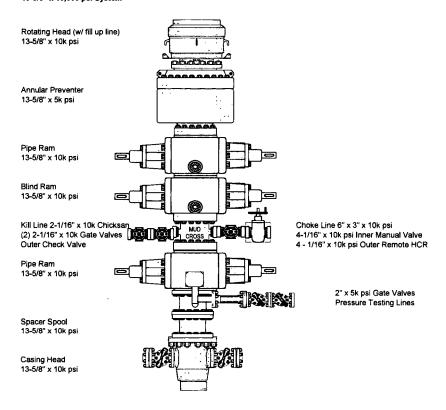

Hills 20 11	HIIS 20 112H NESE 20 T26S R32E						Lea, Co, NR	<u> </u>		2/3/201	9	٦
	ING DESIGN IN					Setting Depth:	1,068' MD	1,068' TVD				
PIPE BO	DOY DIMENSIONAL WEIGHT		E DATA:	BORE ID	DRIFT ID	COLLAPSE (PSI)	BURST (PSI)	TENSION (1k LBS)	Surface	Casing Test Pres	ssure = 1.500 psi	
(Inch		GRADE	TYPE	(Inches)	(Inches)	API / CoP	API / CoP	API / CoP		essure Test Prior		
13.37		J-55	втс	12.612	12,459	1,130 / 960	2,730 / 2,320	909 / 772	,,,,		to bim out	
13.37			DIMENSIONAL			1,130	2,10072,020		Burst 1.15	Minimum Design Collapse 1.05	n / Safety Factors Co Tension (Body & 1.40	0P
		OD	ID.	DRIFT	CPLG	COLLAPSE (PSI)	BURST (PSI)	TENSION (1k LBS)		Actual Deal	gn / Safety Factors	
		(Inches)	(Inches)	(Inches)	TYPE	API / CoP	API/CoP	API / CoP	Burst	Collapse	Tension (Body)	
		14.375	12.612	12.459	втс	1,130 / 960	2,730 / 2,320	909 / 772	5.72	4.10	13.27	Dr
				•	<u> </u>	<u> </u>					15.27	Be
INTE	RMEDIATE CA	SING DESIGN I . / PERFORMANC	-	N		Setting Depth:		11,880' TVD				
SIZI	E WEIGHT	GRADE	CPLG	BORE ID	DRIFT ID	COLLAPSE (PSI)	BURST (PSI)	TENSION (1k LBS)	Product	tion Casing Test	71035010 - 100	
SIZI (Inch	E WEIGHT es) (LB/FT)		CPLG TYPE BTC	BORE ID (Inches) 8,681	DRIFT ID (Inches) 8,525	COLLAPSE (PSI) API / CoP 5.310 / 4.513	API / CoP 9.440 / 8.024	API / CoP 1,500 / 1,275,		_		
SIZI	E WEIGHT es) (LB/FT)	GRADE P-110	TYPE	(Inches) 8.681	(Inches) 8.525	API / CoP	API / CoP	API / CoP		imum Design / Sa Collapse 1.05	afety Factors Tension (Body & Connection) 1.40	
SIZI (Inch	E WEIGHT es) (LB/FT)	GRADE P-110 CONNECTION OD	BTC BTC DIMENSIONAL	(Inches) 8.681 / PERFORMA	(Inches) 8.525 NCE DATA: CPLG	API / CoP 5,310 / 4,513	API / CoP 8,440 / 8,024 BURST (PSI)	API / CoP 1,500 / 1,275. TENSION (1k LBS)	Mini Burst 1.15	imum Design / Sa Collapse 1.05 Actual Desi	afety Factors Tension (Body & Connection) 1,40 gn / Safety Factors	
SIZI (Inch	E WEIGHT es) (LB/FT)	GRADE P-110 CONNECTION	TYPE BTC DIMENSIONAL	(Inches) 8.681 / PERFORMA	(Inches) 8.525	API / CoP 5,310 / 4,513	API / CoP 8,440 / 8,024	API / CoP 1,500 / 1,275.	Mini Burst	imum Design / Sa Collapse 1.05	afety Factors Tension (Body & Connection) 1.40	
SIZI (Inch	E WEIGHT es) (LB/FT)	GRADE P-110 CONNECTION OD (Inches)	BTC BIMENSIONAL ID (Inches)	(Inches) 8.681 / PERFORMA DRIFT (Inches)	(Inches) 8.525 NCE DATA: CPLG TYPE	API / CoP 5,310 / 4,513 COLLAPSE (PSI) API / CoP	API / CoP 8,440 / 8,024 BURST (PSI) API / CoP	API / CoP 1,500 / 1,275. TENSION (1k LBS) API / CoP	Mini Burst 1.15 Burst	imum Design / Sa Collapse 1.05 Actual Desig Collapse	afety Factors Tension (Body & Connection) 1.40 gn / Safety Factors Tension (Body)	D
SIZI (Inch. 9.62	E WEIGHT es) (LB/FT)	GRADE P-110 CONNECTION OO (Inches) 8.5	DIMENSIONAL ID (Inches) 8.835	(Inches) 8.681 / PERFORMA DRIFT (Inches)	(Inches) 8.525 NCE DATA: CPLG TYPE	API / CoP 5,310 / 4,513 COLLAPSE (PSI) API / CoP	API / CoP 8,440 / 8,024 BURST (PSI) API / CoP 9,440 / 8,024	API / CoP 1,500 / 1,275. TENSION (1k LBS) API / CoP	Mini Burst 1.15 Burst	imum Design / Sa Collapse 1.05 Actual Desig Collapse	afety Factors Tension (Body & Connection) 1.40 gn / Safety Factors Tension (Body) 1.11	Di
SIZI (Inch. 9.62	E WEIGHT (LB/F1) 5 47 CASING DESIG	GRADE P-110 CONNECTION OO (Inches) 8.5	DIMENSIONAL ID (Inches) 8.835 ON E DATA: CPLG	(Inches) 8.681 / PERFORMA DRIFT (Inches) 8.679	(Inches) 8.525 NCE DATA: CPLO TYPE 8TC	API / CoP 5,310 / 4,513 COLLAPSE (PSI) API / CoP 5,310 / 4,513 Setting Depth:	API / CoP 9,440 / 8,024 BURST (PSI) API / CoP 9,440 / 8,024 19,546' MD	API / CoP 1,500 / 1,275. TENSION (1k LBS) API / CoP 1,500 / 1,275. 11,880' TVD	Mini Burst 1.15 Burst 1.41	imum Design / Sa Collapse 1.05 Actual Desig Collapse	afety Factors Tension (Body & Connection) 1.40 gn / Safety Factors Tension (Body) 1.11 1.29	Di
SIZZ (Inch.) BUCTION (Inch.) PIPE BC SIZZ (Inch.)	E WEIGHT (LB/FT) 5 47 CASING DESIGN DDY DIMENSIONAL E WEIGHT E (LB/FT)	GRADE P-110 CONNECTION OO (Inches) 8.5 N INFORMATIC J PERFORMANC GRADE	DIMENSIONAL D (Inches) 8.835 ON E DATA: CPLG TYPE	(Inches) 8.681 / PERFORMA DRIFT (Inches) 8.679 BORE ID (Inches)	(Inches) 8.525 NGE DATA: CPLO TYPE 8TC DRIFT ID (Inches)	API / CoP 5.310 / 4.513 COLLAPSE (PSI) API / CoP 5.310 / 4.513 Setting Depth: COLLAPSE (PSI) API / CoP	API / CoP 9,440 / 8,024 BURST (PSI) API / CoP 9,440 / 8,024 19,546' MD BURST (PSI) API / CoP	API / CoP 1,500 / 1,275. TENSION (1k LBS) API / CoP 1,500 / 1,275. 11,880' TVD TENSION (1k LBS) API / CoP	Mini Burst 1.15 Burst 1.41	imum Design / St Collapse 1.05 Actual Desid Collapse 2.11	afety Factors Tension (Body & Connection) 1,40 gn / Safety Factors Tension (Body) 1,11 1,29 Pressure = TBD	D
SIZI (Inch. 9.62	E WEIGHT (LB/FT) 5 47 CASING DESIGN DDY DIMENSIONAL E WEIGHT E (LB/FT)	CONNECTION OD (Inches) 8.5 N INFORMATIC / PERFORMANC GRADE P-110	DIMENSIONAL ID (Inches) 8.835 DN E DATA: CPLG TYPE TXP	(Inches) 8.691 / PERFORMA DRIFT (Inches) 8.679 BORE ID (Inches) 4.670	(Inches) 8.525 NCE DATA: CPLO TYPE 8TC DRIFT ID (Inches) 4.545	API / CoP 5,310 / 4,513 COLLAPSE (PSI) API / CoP 5,310 / 4,513 Setting Depth:	API / CoP 9,440 / 8,024 BURST (PSI) API / CoP 9,440 / 8,024 19,546' MD	API / CoP 1,500 / 1,275. TENSION (1k LBS) API / CoP 1,500 / 1,275. 11,880' TVD	Mini Burst 1.15 Burst 1.41 Product Mini Burst	imum Design / Si Collapse 1.05 Actual Design Collapse 2.11 tion Casing Test imum Design / Si Collapse	afety Factors Tension (Body & Connection) 1.40 gn / Safety Factors Tension (Body) 1.11 1.29 Pressure = TBD sfety Factors Tension (Body & Connection)	Di Bo
SIZZ (Inch.) BUCTION (Inch.) PIPE BC SIZZ (Inch.)	E WEIGHT (LB/FT) 5 47 CASING DESIGN DDY DIMENSIONAL E WEIGHT E (LB/FT)	CONNECTION OD (Inches) 8.5 N INFORMATIC / PERFORMANC GRADE P-110	DIMENSIONAL D (Inches) 8.835 ON E DATA: CPLG TYPE	(Inches) 8.691 / PERFORMA DRIFT (Inches) 8.679 BORE ID (Inches) 4.670	(Inches) 8.525 NCE DATA: CPLO TYPE 8TC DRIFT ID (Inches) 4.545	API / CoP 5.310 / 4.513 COLLAPSE (PSI) API / CoP 5.310 / 4.513 Setting Depth: COLLAPSE (PSI) API / CoP	API / CoP 9,440 / 8,024 BURST (PSI) API / CoP 9,440 / 8,024 19,546' MD BURST (PSI) API / CoP	API / CoP 1,500 / 1,275. TENSION (1k LBS) API / CoP 1,500 / 1,275. 11,880' TVD TENSION (1k LBS) API / CoP	Mini Burst 1.15 Burst 1.41 Produc:	imum Design / Si Collapse 1.05 Actual Desig Collapse 2.11 tion Casing Test imum Design / Si Collapse 1.05	afety Factors Tension (Body & Connection) 1.40 gn / Safety Factors Tension (Body) 1.11 1.29 Pressure = TBD afety Factors Tension (Body & Connection) 1.40	Dr Bc
SIZZ (Inch.) BUCTION (Inch.) PIPE BC SIZZ (Inch.)	E WEIGHT (LB/FT) 5 47 CASING DESIGN DDY DIMENSIONAL E WEIGHT E (LB/FT)	GRADE CONNECTION CO (Inches) 8.5 N INFORMATIO GRADE P-110 CONNECTION	DIMENSIONAL ID (Inches) 6.835 ON E DATA: CPLG TYPE TXP	(Inches) 8.681 / PERFORMA DRIFT (Inches) 8.679 BORE ID (Inches) 4.670	(Inches) 8.525 NCE DATA: CPLO TYPE 8TC DRIFT ID (Inches) 4.545 NCE DATA:	API / CoP 5.310 / 4.513 COLLAPSE (PSI) API / CoP 5.310 / 4.513 Setting Depth: COLLAPSE (PSI) API / CoP 14.540 / 13.848	BURST (PSI) API / COP 9.440 / 8.024 BURST (PSI) API / COP 9.440 / 8.024 19,546' MD BURST (PSI) API / COP 14.530 / 12.635	API / CoP 1,500 / 1,275. TENSION (1K LBS) API / CoP 1,500 / 1,275. 11,880' TVD TENSION (1K LBS) API / CoP 729 / 521	Mini Burst 1.15 Burst 1.41 Product Mini Burst	imum Design / Si Collapse 1.05 Actual Desig Collapse 2.11 tion Casing Test imum Design / Si Collapse 1.05	afety Factors Tension (Body & Connection) 1.40 gn / Safety Factors Tension (Body) 1.11 1.29 Pressure = TBD sfety Factors Tension (Body & Connection)	Di Bo
SIZZ (Inch.) BUCTION (Inch.) PIPE BC SIZZ (Inch.)	E WEIGHT (LB/FT) 5 47 CASING DESIGN DDY DIMENSIONAL E WEIGHT E (LB/FT)	GRADE P-110 CONNECTION OO (Inches) 8.5 N INFORMATIC GRADE P-110 CONNECTION OD	DIMENSIONAL (Inches) 8.835 DN E DATA: CPLG TYPE TXP	(Inches) 8.681 / PERFORMA DRIFT (Inches) 8.679 BORE ID (Inches) 4.670 / PERFORMA DRIFT	(Inches) 8.525 NCE DATA: CPLO TYPE 8TC DRIFT ID (Inches) 4.545 NCE DATA: CPLO	API / CoP 5.310 / 4.513 COLLAPSE (PSI) API / CoP 5.310 / 4.513 Setting Depth: COLLAPSE (PSI) API / CoP 14.540 / 13.848 COLLAPSE (PSI)	API / CoP 9,440 / 8,024 BURST (PSI) API / CoP 9,440 / 8,024 19,546' MD BURST (PSI) API / CoP 14,530 / 12,835 BURST (PSI)	API / CoP 1,500 / 1,275. TENSION (1k LBS) API / CoP 1,500 / 1,275. 11,880' TVD TENSION (1k LBS) API / CoP 729 / 521	Mini Burst 1.15 Burst 1.41 Product Mini Burst 1.15	imum Design / St Collapse 1.05 Actual Desig Collapse 2.11 tion Casing Test imum Design / St Collapse 1.05 Actual Design / St	afety Factors Tension (Body & Connection) 1.40 gn / Safety Factors Tension (Body) 1.11 1.29 Pressure = TBD afety Factors Tension (Body & Connection) 1.40 gn / Safety Factors	Dr Bc

•

ills 20 112H			NESE 20	T26S R32E			Lea, Co, NI	M		2/3/2019)
ACE CASING D	DESIGN INFO	ORMATION				Setting Depth:	1,068' MD	1,068' TVD			
PIPE BODY DI	MENSIONAL /	PERFORMANC	E DATA:								
SIZE	WEIGHT	GRADE	CPLG	BORE ID	DRIFTID	COLLAPSE (PSI)	BURST (PSI)	TENSION (1k LBS)	Surface	Casing Test Pres	sure = 1,500 psi
(Inches)	(LB/FT)	GRADE	TYPE	(Inches)	(Inches)	API/CoP	API / CoP	API / CoP	Pre	ssure Test Prior 1	o Drill Out
13.375	54.5	J-55	втс	12.612	12.459	1.130 / 960	2.730 / 2.320	909 / 772			
<u> </u>		CONNECTION	DIMENSIONAL	/ PERFORMAI	NCE DATA:				Burst 1.15	Minimum Design Collapse 1.05	/ Safety Factors C Tension (Body & 1.40
		00	ID.	DRIFT	CPLG	COLLAPSE (PSI)	BURST (PSI)	TENSION (1k LBS)		Antoni Danim	n / Safety Factors
		(Inches)	(Inches)	(Inches)	TYPE	API / CoP	API / CoP	API / CoP	Burst	Collapse	Tension (Body)
		14,375	12.612	12.459	втс	1,130 / 960	2,730 / 2,320	909 / 772	5.72	4.10	13.27
		17,010	12.012	12.400		1,1001.000	2,100.12,040	33	U., _	4.10	15.27
SIZE (Inches)	WEIGHT (LB/FT)	GRADE	CPLG TYPE	BORE ID (Inches)	DRIFT ID (Inches)	COLLAPSE (PSI) API / CoP	BURST (PSI) API / CoP	TENSION (1k LBS) API / CoP		tion Casing Test F	
		GRADE		II .					Product	uon Casing Test r	Tessure - 100
9.625	47	P-110	BTC	8,681	8,525	5,310 / 4,513	9,440 / 8,024	1.500 / 1,275,	Mini	mum Design / Sal	ety Factors
										0.4	Tension (Body &
								1	Burst	Collapse	Connection)
				/ PERFORMAI					1.15	1.05	1.40
		00	ID	DRIFT	CPLG	COLLAPSE (PSI)	BURST (PSI)	TENSION (1k LBS)	1.15	1.05 Actual Desig	1.40 n / Safety Factors
		OD (Inches)	(Inches)	ORIFT (Inches)	CPLG TYPE	API / CoP	API / CoP	API / CoP	1.15 Burst	1.05 Actual Desig Collapse	1.40 n / Safety Factors Tension (Body)
		00	ID	DRIFT	CPLG				1.15	1.05 Actual Desig	1.40 n / Safety Factors
		OD (Inches)	(Inches)	ORIFT (Inches)	CPLG TYPE	API / CoP	API / CoP	API / CoP	1.15 Burst	1.05 Actual Desig Collapse	1,40 n / Safety Factors Tension (Body) 1.11
UCTION CASIN		(Inches) 8.5	ID (Inches) 8.635	ORIFT (Inches)	CPLG TYPE	API / CoP	API / CoP 9,440 / 8,024	API / CoP	1.15 Burst	1.05 Actual Desig Collapse	1,40 n / Safety Factors Tension (Body) 1.11
		(Inches) 8.5 INFORMATIC	(Inches) 8.635	ORIFT (Inches)	CPLG TYPE	API / CoP 5,310 / 4,513	API / CoP 9,440 / 8,024	API / CoP 1,500 / 1,275.	1.15 Burst 1.41	1.05 Actual Desig Collapse	1.40 n / Safety Factors Tension (Body) 1.11 1.29
PIPE BODY DII	MENSIONAL / WEIGHT (LB/PT)	OD (Inches) 8.5 INFORMATIC PERFORMANC	(Inches) 8.835 ON E DATA: CPLG TYPE	DRIFT (Inches) 8.679 BORE ID (Inches)	CPLG TYPE BTC BTC DRIFT ID (Inches)	API / CoP 5.310 / 4.513 Setting Depth: COLLAPSE (PSI) API / CoP	API/CoP 9.440/8.024 19,546' MD BURST (PSI) API/CoP	API / CoP 1.500 / 1.275. 11,880' TVD TENSION (1k LBS) API / CoP	1,15 Burst 1,41 Product	1.05 Actual Desig Collapse 2.11	1.40 n / Safety Factors Tension (Body) 1.11 1.29
PIPE BODY DI	MENSIONAL /	(Inches) 8.5 INFORMATIC	(Inches) 8.635	ORIFT (Inches) 8.679 8.679	CPLG TYPE BTC BTC	API / CoP 5.310 / 4.513 Setting Depth: COLLAPSE (PSI)	API / CoP 9.440 / 8,024 19,546' MD	API / CoP 1.500 / 1.275. 11,880' TVD	1,15 Burst 1,41 Product	1.05 Actual Desig Collapse 2.11	1.40 n / Safety Factors Tension (Body) 1.11 1.29 Pressure = TBD
PIPE BODY DII	MENSIONAL / WEIGHT (LB/PT)	(Inches) 6.5 INFORMATIC PERFORMANC GRADE P-110	ID (Inches) 9.835 DN E DATA: CPLG TYPE TXP	DRIFT (Inches) 8.679 8.679 8.679 8.679 8.679 8.670 8.6	CPLO TYPE BTC DRUFT ID (Inches) 4.545	API / CoP 5.310 / 4.513 Setting Depth: COLLAPSE (PSI) API / CoP	API/CoP 9.440/8.024 19,546' MD BURST (PSI) API/CoP	API / CoP 1.500 / 1.275. 11,880' TVD TENSION (1k LBS) API / CoP	1.15 Burst 1.41 Product Minis	1.05 Actual Desig Collapse 2.11 tion Casing Test F mum Design / Sai	1.40 n / Safety Factors Tension (Body) 1.11 1.29 Pressure = TBD Sety Factors Tension (Body & Connection)
PIPE BODY DII	MENSIONAL / WEIGHT (LB/PT)	(Inches) 8.5 INFORMATIC PERFORMANC GRADE P-110 CONNECTION	(Inches) 8.835 DN E DATA: CPLG TYPE TXP DIMENSIONAL	BORE ID (Inches) BORE ID (Inches) 4.670	DRUFT ID (Inches) 4.545	API/CoP 5.310/4.513 Setting Depth: COLLAPSE (PSI) API/CoP 14.540/13.848	API / CoP 9 440 / 8,024 19,546' MD BURST (PSI) API / CoP 14,530 / 12,635	API (CoP 1,500 / 1,275. 11,880' TVD TENSION (1k LBS) API / CoP 729 / 521	1.15 Burst 1.41 Product Mini	1.05 Actual Desig Collapse 2.11 tion Casing Test F imum Design / Sai Collapse 1.05	1.40 n / Safety Factors Tension (Body) 1.11 1.29 Pressure = TBD lefty Factors Tension (Body & Connection) 1.40
PIPE BODY DII	MENSIONAL / WEIGHT (LB/PT)	(Inches) 6.5 INFORMATIC PERFORMANC GRADE P-110	ID (Inches) 9.835 DN E DATA: CPLG TYPE TXP	DRIFT (Inches) 8.679 8.679 8.679 8.679 8.679 8.670 8.6	CPLO TYPE BTC DRUFT ID (Inches) 4.545	API / CoP 5.310 / 4.513 Setting Depth: COLLAPSE (PSI) API / CoP	API/CoP 9.440/8.024 19,546' MD BURST (PSI) API/CoP	API / CoP 1.500 / 1.275. 11,880' TVD TENSION (1k LBS) API / CoP	1.15 Burst 1.41 Product Minis	1.05 Actual Desig Collapse 2.11 tion Casing Test F imum Design / Sai Collapse 1.05	1.40 n / Safety Factors Tension (Body) 1.11 1.29 Pressure = TBD Sety Factors Tension (Body & Connection)

Production Casing Specification Sheet

For the latest performance data, always visit our website:

August 29 2016



Casing/Tubing: CAS

Size: 5.500 in.

Wall: 0.361 in.

Weight: 20.00 lbs/ft

Grade: P110

Min. Wall Thickness: 87.5 %

Tenaris	
----------------	--

Connection: TenarisXP® BTC

		PIPE BODY	DATA			
		GEOMET	RY			
Nominal OD	5.500 in.	Nominal Weight	20.00 lbs/ft	Standard Drift Diameter	4.653 in.	
Nominal ID	4.778 in.	Wall Thickness	0.361 in.	Special Drift Diameter	N/A	
Plain End Weight	19.83 lbs/ft					
		PERFORM		Manager		
Body Yield Strength	641 x 1000 lbs	Internal Yield	12630 psi	SMYS	110000 psi	
Collapse	11100 psi		!	! ·		
	TEI	NARISXP® BTC CO		ATA		
-		GEOMET				
Connection OD	6.100 in.	Coupling Length	9.450 in.	Connection ID	4.766 in.	
Critical Section	5.828 sq. in.	Threads per in.	5.00	Make-Up Loss	4.204 in.	
Area		DEDECORM		-	-	
		PERFORM		Internal Pressure		
Tension Efficiency	100 %	Joint Yield Strength	641 x 1000	Capacity ^()	12630 psi	
Structural		Structural		Сараску		
Structural Compression	100 %	Compression	641 x 1000	Structural	92 °/100 f	
Efficiency	200 /0	Strength	lbs	Bending ^()	,,	
External Pressure		-		t		
Capacity	11100 psi					
		STIMATED MAKE-	UP TORQUES	(3)		
Minimum	11270 ft-lbs		12520 ft-lbs		13770 ft-	
		OPERATIONAL LI	MIT TORQUES	5		

s 20 112H			IILGE ZO	T26S R32E			Lea, Co, N	•		2/3/2019	
	DESIGN INFO		E DATA.			Setting Depth:	1,068' MD	1,068' TVD			
SIZE	WEIGHT	GRADE	CPLG	BORE ID	DRIFT ID	COLLAPSE (PSI)	BURST (PSI)	TENSION (1k LBS)	Surface	Casing Test Press	ure = 1,500 psi
(Inches)	(LB/FT)	GROWE	TYPE	(Inches)	(Inches)	API / CoP	API / CoP	API / CoP	Pr	essure Test Prior to	Drill Out
13,375	54.5	J-55	втс	12,612	12,459	1,130 / 960	2,730 / 2,320	909 / 772			
1-		CONNECTION	DIMENSIONA	L / PERFORMA	NCE DATA:				Burst 1.15	Minimum Design / Collapse 1.05	Safety Factors C Tension (Body & 1.40
		00	ID.	DRIFT	CPLG	COLLAPSE (PSI)	BURST (PSI)	TENSION (1k LBS)		Actual Design	/ Safety Factors
		(Inches)	(Inches)	(Inches)	TYPE	API / CoP	API / CoP	AP1 / GoP	Burst	Collapse	Tension (Body)
		14,375	12.612	12,459	BTC	1,130 / 960	2,730 / 2,320	909 / 772	5.72	4.10	13.27
											15.27
	EDIATE CASII			DN		Setting Depth:	12,316' MD	11,880° TVD			
SIZE	WEIGHT	GRADE	CPLG	BORE ID	DRIFT ID	COLLAPSE (PSI)	BURST (PSI)	TENSION (1k LBS)	Produc	ction Casing Test Pr	essure = TBD
(Inches)	(LB/FT)		TYPE	(inches)	(Inches)	API/CoP	API / CoP	API / CoP			
9,625	47	P-110	BTC	8.681	8.525	5,310 / 4,513	9,440 / 8,024	1,500 / 1,275.	Min	ilmum Design / Safe	ty Factors Tension (Body &
								}	Burst	Collapse	Connection)
		CONNECTION	DIMENSIONA	L / PERFORMA	NCE DATA:				1.15	1.05	1.40
		00	tD	DRIFT	CPLG	COLLAPSE (PSI)	BURST (PSI)	TENSION (1k LBS)			/ Safety Factors
		(Inches)	(Inches)	(Inches)	TYPE BTC	API / CoP	API / CoP	API / CoP	Burst	Collapse	Tension (Body)
		8.5	8.835	8.679	RIC	5,310 / 4,513	9,440 / 8,024	1,500 / 1,275.	1.41	2.11	1.11 1.29
IOTION CAS	ING DESIGN	INFORMATIO	\\\\\\\\\\\\\\\\\\\\\\\\\\\\\\\\\\\\\\				40.540140				
ICHUN CASI	ING DESIGN	INFURMATIC	N			Setting Depth:	18,046 MD	11,880' TVD			
	IMENSIONAL /	PERFORMANC									
SIZE	WEIGHT (LB/FT)	GRADE	CPLG TYPE	BORE ID	DRIFT ID	COLLAPSE (PSI)	BURST (PSI) API / CoP	TENSION (1k LBS)	Produc	tion Casing Test Pr	essure = TBD
(Inches)	23	P-110	TXP	(Inches) 4.670	(Inches) 4.545	API / CoP 14,540 / 13,848	14,530 / 12,635	API / CoP 729 / 521	Min	imum Design / Safe	tu Eactore
<u> </u>				4.010		14,5-07 15,0-0	14.5501 12,055	7231321		-	Tension (Body &
									Burst	Coliapse	Connection)
				L / PERFORMA		N			1.15	1.05	1.40
		OD (Inches)	(Inches)	DRIFT (Inches)	CPLG TYPE	COLLAPSE (PSI) API / CoP	BURST (PSI) API / CoP	TENSION (1k LBS) API / CoP	Burst		/ Safety Factors
		(inches) 6.2	4.658	4.545	TXP	14,540 / 13,848	14,530 / 12,635	729 / 521	1.51	Collapse 1.33	Tension (Body) 2.35
						. 1,515. 15,545				1.00	
											2.95



H₂S Contingency Plan November 2016

H₂S Contingency Plan Holders:

Attached is an H₂S Contingency Plan for COPC Permian Drilling working in the West Texas and Southeastern New Mexico areas operated by ConocoPhillips Company.

If you have any question regarding this plan, please call Matt Oster (830) 583-1297, or Ryan Vacarella (985) 217-7594.

Table of Contents

Section

- I. Purpose
- II. Scope
- III. Procedures
- IV. Emergency Equipment and Maintenance

Emergency Equipment Suppliers
General Information
H2S Safety Equipment and Monitoring Systems

- V. Emergency Call List
- VI. Public/Media Relations
- VII. Pubic Notification/Evacuation
- VIII. Forms/Reports



HYDROGEN SULFIDE (H₂S) OPERATIONS

Contingency Plan
For
Permian Drilling Operations

ConocoPhillips Company

Mid-Continent Business Unit Permian Asset Area

I.PURPOSE

The purpose of this Contingency Plan is to provide an organized plan of action for alerting and protecting the public following the release of a potentially hazardous volume of hydrogen sulfide. This plan prescribes mandatory safety procedures to be followed in the event of a release of H₂S into the atmosphere from exploration and production operations included in the scope of this plan. The extent of action taken will be determined by the supervisor and will depend on the severity and extent of H₂S release. Release of H₂S must be reported to the Drilling Superintendent and documented on the IADC and in Wellview.

II. SCOPE

This Contingency plan shall cover the West Texas and Southeastern New Mexico areas, which contain H2S gas and could result in a release where the R.O.E. is greater than 100 ppm at 50' and less than 3000' and does not include a public area and 500 ppm R.O.E. does not include a public road. Radius of exposure is defined as the maximum distance from the source of release that a specified calculated average concentration of H_2S could exist under specific weather conditions.

III. PROCEDURES

First Employee on Scene Assess the incident and ensure your own safety. Note the following: Location of the incident. Nature of the incident. Wind direction and weather conditions. Other assistance that may be needed. Call local supervisory personnel (refer to Section V: Emergency Call List) until personal contact is made with a person on the list. Perform emergency assessment and response as needed. The response may include rescue and/or evacuation of personnel, shutting in a system and/or notification of nearby residents/public (refer to Section VII: Public Notification/Evacuation). Secure the site. Follow the direction of the On-scene Incident Commander (first ConocoPhillips supervisor arriving on-scene). First Supervisor on Scene (ConocoPhillips On-scene Incident Commander) Becomes ConocoPhillips' On-scene Incident Commander upon arrival to location. Follow the principles of the **D.E.C.I.D.E.** process below to assess the incident. (Note wind direction and weather conditions and ensure everyone's safety). **DETECT** the problem **ESTIMATE** likely harm without intervention **CHOOSE** response objectives **IDENTIFY** action options **D**O the best option **EVALUATE** the progress

(refer to Section VIII: Forms/Reports).	
Call your supervisor (refer to Section V: Emergency Call List).	
Perform emergency response as necessary. (This may include notification & evacuation of all personnel and/or nearby residents/public (refer to Section VII: Public Notification/Evacuation), requesting assistance from ConocoPhillips personnel or outside agencies (refer to Section V: Emergency Call List) and obtaining any safety equipment that may be required (refer to Section IV: Emergency Equipment and Maintenance).	t
 Notify appropriate local emergency response agencies of the incident a needed. Also notify the appropriate regulatory agencies. (refer to Sectio V: Emergency Call List). 	
—— Ensure site security.	
— Set barricades and /or warning signs at or beyond the calculated 10 ppm H ₂ S radius of exposure (ROE). All manned barricades must be equipped with an H ₂ S monitor and a 2-way radio.	
— Set roadblocks and staging area as determined.	
—— Establish the Incident Command Structure by designating appropriate or scene response personnel as follows:	า-
Recording Secretary Public Information Officer Safety/Medical Officer Decontamination Officer	- - -
Have the "Recording Secretary" begin documenting the incident on the "Incident Log" (refer to Section VIII: Forms/Reports).	
—— If needed, request radio silence on all channels that use your radio towe stating that, until further notice, the channels should be used for emergency communications only.	·r
—— Perform a Site Characterization and designate the following:	
Hot Zone Hazardous Area Warm Zone Preparation & Decontamination Area Cold Zone Safe Area	

<u>AND</u>

Public Relations Briefing Area Staging Area Triage Area	(Cold Zone) (Cold Zone) (Cold Zone) (Cold Zone)
Decontamination Area	(Warm Zone)
Refer all media personnel to ConocoPhillips' On-Scell Officer (refer to Section VI: Public Media Relations)	
Coordinate the attempt to stop the release of H ₂ S. Y closing upstream and downstream valves to shut-off and/or plugging or clamping leaks. Igniting escaping toxicity hazard should be used ONLY AS A LAST R be determined if the gas can be safely ignited, taking there is a possibility of a widespread flammable atme	gas supply sources, gas to reduce the ESORT. (It must first g into consideration if
Once the emergency is over, return the situation to n	ormal by:
Confirming the absence of H ₂ S and combustibl area,	e gas throughout the
Discontinuing the radio silence on all channels, emergency incident is over,	stating that the
Removing all barricades and warning signs,	
Allowing evacuees to return to the area, and	
Advising all parties previously notified that the	emergency has ended.
Ensure the proper regulatory authorities/agencies are incident (refer to Section V: Emergency Call List).	notified of the
 Clean up the site. (Be sure all contractor crews have HAZWOPER training.) 	had appropriate
Report completion of the cleanup to the Asset Enviror (Environmentalist will report this to the proper State a agencies.)	

 Fill out all required incident reports and send originals to the Safety Department. (Keep a copy for your records.)
Company employee receiving occupational injury or illnesses.
 Company employee involved in a vehicle accident while driving a company vehicle.
Company property that is damaged or lost.
 Accident involving the public or a contractor; includes personal injuries, vehicle accidents, and property damage. Also includes any situation, which could result in a claim against the Company.
Hazardous Material Spill/Release Report Form
Emergency Drill Report
 Assist the Safety Department in the investigation of the incident. Review the factors that caused or allowed the incident to occur, and modify operating, maintenance, and/or surveillance procedures as needed. Make appropriate repairs and train or retrain employees in the use and operation of the system.
 If this incident was simulated for practice in emergency response, complete the Emergency Drill Report found in Section VIII: Forms/Reports and submit a copy to the Drilling Manager. (Keep one copy in area files to document exercising of the plan.)

Emergency Procedures Responsibility

In the event of a release of potentially hazardous amounts of H2S, all personnel will immediately proceed upwind/ crosswind to the nearest designated briefing area. The COPC Drilling Rep. will immediately, upon assessing the situation, set this into action by taking the proper procedures to contain the gas and notify appropriate people and agencies.

- In an emergency situation, the Drilling Rep. on duty will have complete responsibility and will take whatever action is deemed necessary in an emergency situation to insure the personnel's safety, to protect the well and to prevent property damage.
- 2. The Toolpusher will assume all responsibilities of the Drilling Rep. in an emergency situation in the event the Drilling Rep. becomes incapacitated.
- 3. Advise each contractor, service company, and all others entering the site that H2S may be encountered and the potential hazards that may exist.
- 4. Authorize the evacuation of local residents if H2S threatens their safety.
- 5. Keep the number of persons on location to a minimum during hazardous operations.
- 6. Direct corrective actions to control the flow of gas.
- 7. Has full responsibility for igniting escaping gas to reduce the toxicity hazard.

This should be used ONLY AS A LAST RESORT.

IV. **EMERGENCY EQUIPMENT and MAINTENANCE**

Emergency Equipment Suppliers

DXP/ Safety International - Odessa. Tx.

H₂S monitors 432.580.3770

Breathing air includes cascade systems

First aid and medical supplies

Safety equipment

H2S Specialist

Total Safety US Odessa, Tx/ Hobs, NM

432.561.5049 Odessa H₂S monitors 575.392.2973 Hobbs

Breathing air includes cascade systems

First aid and medical supplies

Safety equipment

DXP/ Indian Fire & Safety - Hobbs. NM 575.393.3093

H₂S monitors

Breathing air including cascade systems trailer mounted

30 minute air packs

Safety Equipment

TC Safety - Odessa, Tx.

H₂S monitors 432.413.8240

Cascade systems trailer mounted

30 minute air packs

Safety Equipment

H2S Specialist

Secorp Industries - Odessa, Tx.

432.614.2565

H2S Monitor Systems

Cascade Systems

H2S Specialist

H2S, CPR, First Aid Training

Emergency Equipment and Maintenance (continued)

General Information

Materials used for repair should be suitable for use where H₂S concentrations exceed 100 ppm. In general, carbon steels having low-yield strengths and a hardness below RC-22 are suitable. The engineering staff should be consulted if any doubt exists on material specifications.

Appropriate signs should be maintained in good condition at location entrance and other locations as specified in Texas Rule 36 and NMOCD Rule 118.

All notification lists should be kept current with changes in names, telephone numbers, etc.

All shutdown devices, alarms, monitors, breathing air systems, etc., should be maintained in accordance with applicable regulations.

All personnel working in H_2S areas shall have received training on the hazards, characteristics, and properties of H_2S , and on procedures and safety equipment applicable for use in H_2S areas.

H2S Safety Equipment and Monitoring Systems

An H2S emergency response package will be maintained at locations requiring H2S monitoring. The package will contain at a minimum the following:

- 3 Fixed H2S sensors located as follows:
 - 1 on the rig floor
 - 1 at the Bell Nipple
 - 1 at the Shale Shaker or Flowline
- 1 <u>Entrance Warning Sign</u> located at the main entrance to the location, with warning signs and colored flags to determine the current status for entry into the location.
- 2 Windsocks that are clearly visible.
- 1 Audible warning system located on rig floor
- 2 Visual warning systems (Beacon Lights)
 - 1 Located at the rig floor
 - 1 Located in the mud mixing room

Note: All alarms (audible and visual) should be set to alarm at 10 ppm.

- 2 Briefing areas clearly marked
 - 2 SCBA's at each briefing area
 - 1- SCBA located at the Drilling Reps office

Note:

- 1. All SCBA's must be positive pressure type only!!!
- 2. All SCBA's must either be Scott or Drager brand.
- 3. All SCBA's face pieces should be <u>size large</u>, unless otherwise specified by the Drilling Supervisor.
- 5 Emergency Escape Paks located at Top Doghouse.

Note: Ensure provisions are included for any personnel working above rig floor in derrick.

1 – <u>Tri or Quad gas monitor</u> located at the Drilling Reps office. This will be used to determine if the work area if safe to re-enter prior to returning to work following any alarm.

V. EMERGENCY CALL LIST:

The following is a <u>priority</u> list of personnel to contact in an emergency situation:

Supervisory Personnel Office No. Cellphone Drilling Supt. (Unconventional) **Scott Nicholson** 432.688.9065 432.230.8010 Field Superintendents: Clint Case. 432.688.6878 940.231.2839 Safety Support: **Matt Oster** 601.540.6988 830.583.1245 Ryan Vaccarella 985.217.7594 NA Supt Operations-SEMN/Shale Mike Neuschafer 432.688.6834 713.419.9919 MCBU Safety Coordinator James Buzan 432.688.6860 832.630.4320 Manger GCBU/MCBU D & C Seth Crissman 832.486.6191 832.513.9308

EMERGENCY CALL LIST: State Officials

Regulatory Agencies

Texas Railroad Commission (District 8)

Midland, Texas

Office: 432.684.5581

New Mexico Oil Conservation Commission

P. O. Box 1980

Hobbs, New Mexico 88240-1980

Office: 575.393.6161

Bureau of Land Mngt.

Carlsbad Field Office 620 E. Greene St. Carlsbad, NM 88220 Office: 575.234.5972 Fax: 575.885.9264

EMERGENCY CALL LIST: Local Officials

Reignothe Location Information Sheet

Note: The LIS should include any area residents (i.e. rancher's house, etc)

VI. Public Media Relations

The **Public Information Officer** becomes the ConocoPhillips on-scene contact (once designated by the Phillips On-Scene Incident Commander).

Confers with Houston Office's Human Relations Representative, who is responsible for assisting in the coordination of local public relations duties.

Answer media questions honestly and <u>only with facts</u>, do not speculate about the cause, amount of damage, or the potential impact of the incident of the community, company, employees, or environment. (This information will be formally determined in the incident investigation.)

If you are comfortable answering a question or if you are unsure of the answer, use terms such as the following:

- "I do not know. I will try to find out."
- I am not qualified to answer that question, but I will try to find someone who can."
- "It is under investigation."

Note:

Do Not Say "No Comment." (This implies a cover-up.)

Do Not Disclose Names of Injured or Dead! Confer with the Houston Office's Human Relations Representative, who is responsible for providing that information.

VII. Public Notification/Evacuation

Alert and/or Evacuate People within the Exposure Area

1. <u>Public Notification</u> – If the escape of gas could result in a hazard to area residents, the general public, or employees, the person <u>first</u> observing the leak should take <u>immediate</u> steps to cause notification of any nearby residents. The avoidance of injury or loss of life should be of prime consideration and given top priority in all cases. If the incident is of such magnitude, or at such location as to create a hazardous situation, local authorities will be requested to assist in the evacuation and roadblocks of the designated area until the situation can be returned to normal.

Note: Bilingual employees may be needed to assist in notification of residents.


2. Evacuation Procedures – Evacuation will proceed upwind from the source of the release of H₂S. Extreme caution should be exercised in order to avoid any depressions or low-lying areas in the terrain. The public area within the radius of exposure should be evacuated in a southwesterly and southeasterly direction so as to avoid the prevailing southern wind direction.

Roadblocks and the staging area should be established as necessary for current wind conditions.

Note: In all situations, consideration should be given to wind direction and weather conditions. H₂S is heavier than air and can settle in low spots. Shifts in wind direction can also change the location of possible hazardous areas.

VIII. FORMS & REPORTS

- I. Incident Log
- II. Preliminary Emergency Information Sheet
- III. Emergency Drill Report
- IV. Onshore Hazardous Material Spill/Release Report Form
- V. Immediate Report of Occupational Injury or Illness Report of Accident-Public Contractor Report of Loss or Damage to Company Property Report of Automotive Incident

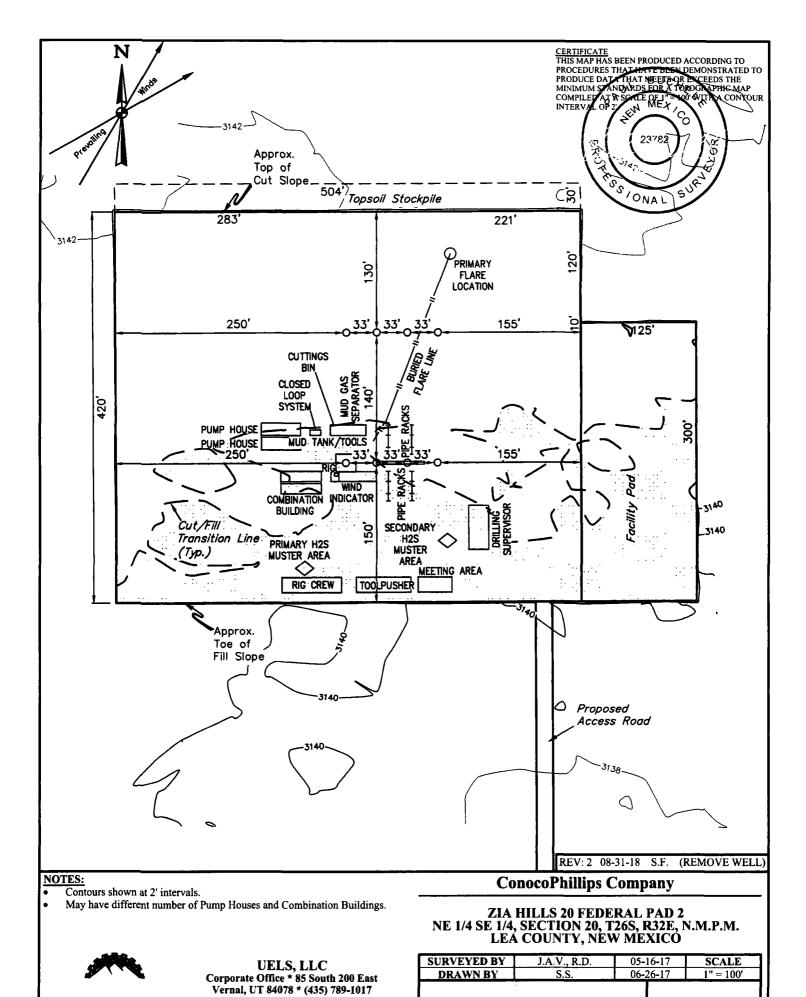

ConocoPhillips MCBU - Permian-Panhandle Gold Data

Planning - NM East State Zone - 3001 ZIA HILLS 20 FEDERAL COM 112H ZIA HILLS 20 FEDERAL COM 112H

ZIA HILLS 20 FEDERAL COM 112H

Plan: Design A

Standard Planning Report

17 September, 2018

Planning Report

Database:

EDT 14 Central Planning

Company:

ConocoPhillips MCBU - Permian-Panhandle

Gold Data

Project: Site:

Planning - NM East State Zone - 3001 ZIA HILLS 20 FEDERAL COM 112H

Well:

ZIA HILLS 20 FEDERAL COM 112H ZIA HILLS 20 FEDERAL COM 112H

Wellbore:

Design A

Local Co-ordinate Reference:

TVD Reference:

Well ZIA HILLS 20 FEDERAL COM 112H WELL @ 3168.90usft (Original Well Elev)

MD Reference: North Reference: WELL @ 3168.90usft (Original Well Elev)

Survey Calculation Method: Minimum Curvature

Design:

Project

Planning - NM East State Zone - 3001, Permian Basin - New Mexico - East/South East, Planning Project for Permian wells in NM Zone 3001

Map System:

US State Plane 1927 (Exact solution)

System Datum:

Mean Sea Level

Geo Datum: Map Zone:

NAD 1927 (NADCON CONUS)

New Mexico East 3001

Using geodetic scale factor

Site

ZIA HILLS 20 FEDERAL COM 112H

Site Position:

Мар

Northing:

374,270,38 usft

Latitude:

32° 1' 38.47 N

From:

Easting:

699,253.35 usft

Longitude:

Position Uncertainty:

0.00 usft Slot Radius: 13-3/16 "

Grid Convergence:

103° 41' 25,384 W

0.34

Well

ZIA HILLS 20 FEDERAL COM 112H

Well Position

+N/-S +E/-W

0.00 usft 0.00 usft Northing: Easting:

374,270.38 usft

Latitude:

32° 1' 38.47 N

Position Uncertainty

2.00 usft

Wellhead Elevation:

699,253.35 usft

Longitude:

103° 41' 25.384 W

Ground Level: 3,142,40 usft

Wellbore

ZIA HILLS 20 FEDERAL COM 112H

Magnetics

Model Name

Sample Date

Declination (°)

Dip Angle (°)

Field Strength

(nT)

BGGM2018

12/1/2018

6.93

59.79

47.692.12637811

Design

Design A

Audit Notes: Version:

0

PLAN

Tie On Depth:

0.00

Vertical Section:

Depth From (TVD) (usft)

0.00

Phase:

+N/-S (usft)

+E/-W (usft)

Direction

(°) 0.00 0.00 2.23

Planning Report

Database:

EDT 14 Central Planning

Company:

ConocoPhillips MCBU - Permian-Panhandle

Gold Data

Project: Site: Planning - NM East State Zone - 3001 ZIA HILLS 20 FEDERAL COM 112H ZIA HILLS 20 FEDERAL COM 112H

Well: Wellbore: Design:

ZIA HILLS 20 FEDERAL COM 112H

Design A

Local Co-ordinate Reference:

Survey Calculation Method:

TVD Reference:

Well ZIA HILLS 20 FEDERAL COM 112H WELL @ 3168.90usft (Original Well Elev)

MD Reference:

North Reference:

WELL @ 3168.90usft (Original Well Elev)

Grid

Minimum Curvature

Plan S	iurvey Tool Prog	ram	Date	9/17/2018		
1	Depth From (usft)	Depth To (usft)	Survey	(Wellbore)	Tool Name	Remarks
1	0.00	2,500.00	Design /	A (ZIA HILLS 20 FEDERA	GOOD GYRO GOOD GYRO	
2	2,500.00	2,600.00	Design /	A (ZIA HILLS 20 FEDERA	MWD+IFR1+MS_CoP Fixed:v2:Eagleford, crustal dec	c
3	2,600.00	3,066.68	Design /	A (ZIA HILLS 20 FEDERA	MWD+IFR1+MS_CoP Fixed:v2:Eagleford, crustal dec	c
4	3,066.68	6,445.83	Design /	A (ZIA HILLS 20 FEDERA	MWD+IFR1+MS_CoP Fixed:v2:Eagleford, crustal dec	c
5	6,445.83	6,912.51	Design /	A (ZIA HILLS 20 FEDERA	MWD+IFR1+MS_CoP Fixed:v2:Eagleford, crustal dec	c
6	6,912.51	11,191.31	Design /	A (ZIA HILLS 20 FEDERA	MWD+IFR1+MS_CoP Fixed:v2:Eagleford, crustal dec	c
7	11,191.31	12,316.31	Design /	A (ZIA HILLS 20 FEDERA	MWD+IFR1+MS_CoP Fixed:v2:Eagleford, crustal dec	c
8	12,316.31	19,546.17	Design /	A (ZIA HILLS 20 FEDERA	MWD+IFR1+MS_CoP Fixed:v2:Eagleford, crustal dec	c
1						

Plan Sections										
Measured Depth (usft)	Inclination (°)	Azimuth (°)	Vertical Depth (usft)	+N/-S (usft)	+E/-W (usft)	Dogleg Rate (°/100usft)	Build Rate (°/100usft)	Turn Rate (°/100usft)	TFO (°)	Target
0.00	0.00	0.00	0.00	0.00	0.00	0.00	0.00	0.00	0.00	
2,600.00	0.00	0.00	2,600.00	0.00	0.00	0.00	0.00	0.00	0.00	
3,066.68	7.00	52.07	3,065.52	17.50	22.46	1.50	1.50	0.00	52.07	
6,445.83	7.00	52.07	6,419.48	270.63	347.31	0.00	0.00	0.00	0.00	
6,912.51	0.00	0.00	6,885.00	288.13	369.77	1.50	-1.50	0.00	180.00	ZIA HILLS 20 FEDER
11,191.31	0.00	0.00	11,163.80	288.13	369.77	0.00	0.00	0.00	0.00	
12,316.31	90.00	359.64	11,880.00	1,004.32	365.32	8.00	8.00	0.00	359.64	
19,546.17	90.00	359.64	11,880.00	8,234.03	320.40	0.00	0.00	0.00	0.00	ZIA HILLS 20 FEDER

Planning Report

Database:

EDT 14 Central Planning

Company:

ConocoPhillips MCBU - Permian-Panhandle

Gold Data

Project: Site: Planning - NM East State Zone - 3001 ZIA HILLS 20 FEDERAL COM 112H

Well: Wellbore: ZIA HILLS 20 FEDERAL COM 112H ZIA HILLS 20 FEDERAL COM 112H

Design: Design A

Local Co-ordinate Reference:

TVD Reference:

Well ZIA HILLS 20 FEDERAL COM 112H WELL @ 3168.90usft (Original Well Elev)

MD Reference:

North Reference: Survey Calculation Method: WELL @ 3168.90usft (Original Well Elev)

Grid

Minimum Curvature

ign:		Design A			···					
inned Su	ırvey									
Me	asured			Vertical			Vertical	Dogleg	Build	Turn
	Depth	Inclination	Azimuth	Depth	+N/-S	+E/-W	Section	Rate	Rate	Rate
	(usft)	(°)	(°)	(usft)	(usft)	(usft)	(usft)	(°/100usft)	(°/100usft)	(°/100usft)
				. ,		• •		•	,	,
	0.00	0.00	0.00	0.00	0.00	0.00	0.00	0.00	0.00	0.00
	100.00	0.00	0.00	100.00	0.00	0.00	0.00	0.00	0.00	0.00
SI		SL, 701' FEL								
	200.00	0.00	0.00	200.00	0.00	0.00	0.00	0.00	0.00	0.00
	300.00	0.00	0.00	300.00	0.00	0.00	0.00	0.00	0.00	0.00
	400.00	0.00	0.00	400.00	0.00	0.00	0.00	0.00	0.00	0.00
	500.00	0.00	0.00	500.00	0.00	0.00	0.00	0.00	0.00	0.00
	600.00	0.00	0.00	600.00	0.00	0.00	0.00	0.00	0.00	0.00
	700,00	0.00	0.00	700.00	0.00	0.00	0.00	0.00	0.00	0.00
	800.00	0.00	0.00	800.00	0.00	0.00	0.00	0.00	0.00	0.00
	900.00	0.00	0.00	900.00	0.00	0.00	0.00	0.00	0.00	0.00
	1,000.00	0.00	0.00	1,000.00	0.00	0.00	0.00	0.00	0.00	0.00
	1,100.00	0.00	0.00	1,100.00	0.00	0.00	0.00	0.00	0.00	0.00
	1,200.00	0.00	0.00	1,200.00	0.00	0.00	0.00	0.00	0.00	0.00
	1,300.00	0.00	0.00	1,300.00	0.00	0.00	0.00	0.00	0.00	0.00
	1,400.00	0.00	0.00	1,400.00	0.00	0.00	0.00	0.00	0.00	0.00
	1,500.00	0.00	0.00	1,500.00	0.00	0.00	0.00	0.00	0.00	0.00
	1,600.00	0.00	0.00	1,600.00	0.00	0.00	0.00	0.00	0.00	0.00
	1,700.00	0.00	0.00	1,700.00	0.00	0.00	0.00	0.00	0.00	0.00
	1,800.00	0.00	0.00	1,800.00	0.00	0.00	0.00	0.00	0.00	0.00
	1,900.00	0.00	0.00	1,900.00	0.00	0.00	0.00	0.00	0.00	0.00
	2,000.00	0.00	0.00	2,000.00	0.00	0.00	0.00	0.00	0.00	0.00
	2.100.00	0.00	0.00	2,100.00	0.00	0.00	0.00	0.00	0.00	0.00
	2,200.00	0.00	0.00	2,200.00	0.00	0.00	0.00	0.00	0.00	0.00
	2,300.00	0.00	0.00	2,300.00	0.00	0.00	0.00	0.00	0.00	0.00
	2,400.00	0.00	0.00	2,400.00	0.00	0.00	0.00	0.00	0.00	0.00
	2 500 00	0.00	0.00	2 500 00	0.00	0.00				
	2,500.00		0.00	2,500.00	0.00	0.00	0.00	0.00	0.00	0.00
	3/4" Casiı	•	0.00	2 600 00	0.00	0.00	0.00	0.00	0.00	0.00
	2,600.00 2,700.00	0.00 1.50	0.00 52.07	2,600.00 2,699.99	0.00 0.80	0.00 1.03	0.00 0.84	0.00 1.50	0.00 1.50	0.00 0.00
	2,700.00	3.00	52.07 52.07	2,699.99 2,799.91	3.22	4.13	3.38	1.50	1.50	0.00
	2,900.00	4.50	52.07 52.07	2,899.69	7.24	9.29	7.59	1.50	1.50	0.00
	3,000.00	6.00	52.07	2,999.27	12.86	16.51	13.49	1.50	1.50	0.00
	3,066.68	7.00	52.07	3,065.52	17.50	22.46	18.36	1.50	1.50	0.00
		FSL, 679' FEL	r	0.000.50						
	3,100.00	7.00	52.07 52.07	3,098.59	20.00	25.66	20.98	0.00	0.00	0.00
	3,200.00	7.00 7.00	52.07 52.07	3,197.85	27.49 34.08	35.28 44.80	28.84 36.70	0.00	0.00	0.00
	3,300.00	7.00	52.07	3,297.10	34.98	44.89	36.70	0.00	0.00	0.00
	3,400.00	7.00	52.07	3,396.36	42.47	54.50	44.56	0.00	0.00	0.00
	3,500.00	7.00	52.07	3,495.61	49.96	64.12	52.42	0.00	0.00	0.00
	3,600.00	7.00	52.07	3,594.86	57.45	73.73	60.28	0.00	0.00	0.00
	3,700.00	7.00	52.07	3,694.12	64.94	83.34	68.13	0.00	0.00	0.00
	3,800.00	7.00	52.07	3,793.37	72.43	92.96	75.99	0.00	0.00	0.00
	3,900.00	7.00	52.07	3,892.63	79.92	102.57	83.85	0.00	0.00	0.00
	4,000.00	7.00	52.07	3,991.88	87.42	112.18	91.71	0.00	0.00	0.00
	4,100.00	7.00	52.07	4,091.14	94.91	121.80	99.57	0.00	0.00	0.00
	4,200.00	7.00	52.07	4,190.39	102.40	131.41	107.43	0.00	0.00	0.00
	4,300.00	7.00	52.07	4,289.65	109.89	141.02	115.29	0.00	0.00	0.00

4,400.00

4.500.00

4,600.00

4,700.00

4,800.00

7.00

7.00

7.00

7.00

7.00

117.38

124.87

132.36

139.85

147.34

150.64

160.25

169.86

179.48

189.09

123.15

131.01

138.87

146.73

154.58

0.00

0.00

0.00

0.00

0.00

0.00

0.00

0.00

0.00

0.00

4,388.90

4,488,16

4,587.41

4,686.66

4,785.92

52.07

52.07

52.07

52.07

52.07

0.00

0.00

0.00

0.00

0.00

Planning Report

Database:

EDT 14 Central Planning

Company:

ConocoPhillips MCBU - Permian-Panhandle

Gold Data

Project: Site: Well:

Planning - NM East State Zone - 3001 ZIA HILLS 20 FEDERAL COM 112H ZIA HILLS 20 FEDERAL COM 112H ZIA HILLS 20 FEDERAL COM 112H

Wellbore: Design:

Design A

Local Co-ordinate Reference:

TVD Reference:

Well ZIA HILLS 20 FEDERAL COM 112H WELL @ 3168.90usft (Original Well Elev)

MD Reference:

North Reference: Survey Calculation Method: WELL @ 3168.90usft (Original Well Elev)

Grid

Minimum Curvature

Planned Survey										
Measured Depth	Inclination	Azimuth	Vertical Depth	+N/-S	+E/-W	Vertical Section	Dogleg Rate	Build Rate	Turn Rate	
(usft)	(°)	(°)	(usft)	(usft)	(usft)	(usft)	(°/100usft)	(°/100usft)	(°/100usft)	
4,900.00	7.00	52.07	4,885.17	154.83	198.70	162.44	0.00	0.00	0.00	
5,000.00		52.07	4,984.43	162.33	208.32	170.30	0.00	0.00	0.00	
5,100.00		52.07	5,083.68	169.82	217.93	178.16	0.00	0.00	0.00	1
5,200.00		52.07	5,182.94	177.31	227.54	186.02	0.00	0.00	0.00	
5,300.00		52.07	5,282.19	184.80	237.16	193.88	0.00	0.00	0.00	
5,400.00	7.00	52.07	5,381.45	192.29	246.77	201.74	0.00	0.00	0.00	
5,500.00		52.07	5,480.70	199.78	256.38	209.60	0.00	0.00	0.00	
5,600.00		52.07	5,579.96	207.27	266.00	217.46	0.00	0.00	0.00	
5,700.00	7.00	52.07	5,679.21	214.76	275.61	225.32	0.00	0.00	0.00	
5,800.00		52.07	5,778.47	222.25	285.22	233.18	0.00	0.00	0.00	
		£2.07	E 077 70	220.74	204.94	241.02	0.00	0.00	0.00	
5,900.00		52.07	5,877.72	229.74	294.84	241.03 248,89	0.00	0.00	0.00	
6,000.00		52.07	5,976.97	237.24 244.73	304.45 314.06	246.69 256.75	0.00	0.00	0.00	
6,100.00		52.07	6,076.23 6,175.48	252.22	323.67	264.61	0.00	0.00	0.00	
6,200.00		52.07	6,175.46 6,274.74	252.22 259.71	333.29	272.47	0.00	0.00	0.00	
6,300.00	7.00	52.07	0,2/4./4	259.71	333.28					
6,400.00	7.00	52.07	6,373.99	267.20	342.90	280.33	0.00	0.00	0.00	
6,445.83	7.00	52.07	6,419.48	270.63	347.31	283.93	0.00	0.00	0.00	
SOD: 2681	' FSL, 354' FEL									
6,500.00	6.19	52.07	6,473.29	274.46	352.21	287.94	1.50	-1.50	0.00	
6,600.00	4.69	52.07	6,572.84	280.28	359.69	294.05	1.50	-1.50	0.00	
6,700.00	3,19	52.07	6,672.60	284.50	365.11	298.48	1.50	-1.50	0.00	
6,800.00	1.69	52.07	6,772.51	287.11	368.46	301.22	1.50	-1.50	0.00	
6,900.00		52.07	6,872.49	288.12	369.75	302.28	1.50	-1.50	0.00	
6,912.51		0.00	6,885.00	288.13	369.77	302.29	1.50	-1.50	0.00	
7,000.00		0.00	6,972.49	288.13	369.77	302.29	0.00	0.00	0.00	
7,100.00		0.00	7,072.49	288.13	369.77	302.29	0.00	0.00	0.00	
7,200.00		0.00	7,172.49	288.13	369.77	302.29	0.00	0.00	0.00	
7,300.00		0.00	7,272.49	288.13	369.77	302.29	0.00	0.00	0.00	
7,400.00		0.00	7,372.49	288.13	369.77	302.29 302,29	0.00	0.00 0.00	0.00 0.00	
7,500.00		0.00	7,472.49	288.13 288.13	369.77 369.77	302,29	0.00 0.00	0.00	0.00	
7,600.00	0.00	0.00	7,572.49	200,13	369.77	302.29	0.00	0.00		
7,700.00		0.00	7,672.49	288.13	369.77	302.29	0.00	0.00	0.00	
7,800.00		0.00	7,772.49	288.13	369.77	302.29	0.00	0.00	0.00	
7,900.00		0.00	7,872.49	288.13	369.77	302.29	0.00	0.00	0.00	
8,000.00		0.00	7,972.49	288.13	369.77	302.29	0.00	0.00	0.00	
8,100.00	0.00	0.00	8,072.49	288.13	369.77	302.29	0.00	0.00	0.00	
8,200.00	0.00	0.00	8,172.49	288.13	369.77	302.29	0.00	0.00	0.00	
8,300.00	0.00	0.00	8,272.49	288.13	369.77	302.29	0.00	0.00	0.00	
8,400.00	0.00	0.00	8,372.49	288.13	369.77	302.29	0.00	0.00	0.00	
8,500.00	0.00	0.00	8,472.49	288.13	369.77	302.29	0.00	0.00	0.00	
8,600.00	0.00	0.00	8,572.49	288.13	369.77	302.29	0.00	0.00	0.00	
8,700.00	0.00	0.00	8,672.49	288.13	369.77	302.29	0.00	0.00	0.00	
8,800.00		0.00	8,772.49	288.13	369.77	302.29	0.00	0.00	0.00	
8,900.00		0.00	8,872.49	288.13	369.77	302.29	0.00	0.00	0.00	
9,000.00		0.00	8,972.49	288.13	369.77	302.29	0.00	0.00	0.00	
9,100.00		0.00	9,072.49	288.13	369.77	302.29	0.00	0.00	0.00	
· ·										
9,200.00		0.00	9,172.49	288.13	369.77	302.29	0.00	0.00	0.00	
9,300.00		0.00	9,272.49	288.13	369.77	302.29	0.00	0.00	0.00	
9,400.00		0.00	9,372.49	288.13	369.77	302.29	0.00	0.00	0.00	
9,500.00		0.00	9,472.49	288.13	369.77	302.29	0.00	0.00	0.00	
9,600.00	0.00	0.00	9,572.49	288.13	369.77	302.29	0.00	0.00	0.00	
9,700.00	0.00	0.00	9,672.49	288.13	369.77	302.29	0.00	0.00	0.00	
9,800.00		0.00	9,772.49	288.13	369.77	302.29	0.00	0.00	0.00	

Planning Report

Database:

EDT 14 Central Planning

Company:

ConocoPhillips MCBU - Permian-Panhandle

Gold Data

Project: Site: Well: Planning - NM East State Zone - 3001 ZIA HILLS 20 FEDERAL COM 112H ZIA HILLS 20 FEDERAL COM 112H ZIA HILLS 20 FEDERAL COM 112H

Wellbore: Design:

Design A

Local Co-ordinate Reference:

TVD Reference:

Well ZIA HILLS 20 FEDERAL COM 112H WELL @ 3168.90usft (Original Well Elev)

MD Reference: North Reference:

Survey Calculation Method:

WELL @ 3168.90usft (Original Well Elev)

Grid

Minimum Curvature

ned Survey									
Measured			Vertical			Vertical	Dogleg	Build	T
									Turn
Depth	Inclination	Azimuth	Depth	+N/-S	+E/-W	Section	Rate	Rate	Rate
(usft)	(°)	(°)	(usft)	(usft)	(usft)	(usft)	(°/100usft)	(°/100usft)	(°/100usft)
9,900.00	0.00	0.00	9,872.49	288.13	369.77	302.29	0.00	0.00	0.00
10,000.00	0.00	0.00	9,972.49	288.13	369.77	302,29	0.00	0.00	0.00
10,100.00	0.00	0.00	10,072.49	288.13	369.77	302.29	0.00	0.00	0.00
10,200.00	0.00	0.00	10,172.49	288.13	369.77	302.29	0.00	0.00	0.00
10,300.00	0.00	0.00	10,272.49	288.13	369.77	302.29	0.00	0.00	0.00
10,400.00	0.00	0.00	10,372.49	288.13	369.77	302.29	0.00	0.00	0.00
10,500.00	0.00	0.00	10,472,49	288.13	369.77	302.29	0.00	0.00	0.00
10,600.00	0.00	0.00	10,572.49	288,13	369.77	302.29	0.00	0.00	0.00
10,700.00	0.00	0.00	10,672.49	288.13	369.77	302,29	0.00	0.00	0.00
10,800.00	0.00	0.00	10,772.49	288.13	369.77	302.29	0.00	0.00	0.00
10,900.00	0.00	0.00	10,872.49	288.13	369.77	302.29	0.00	0.00	0.00
11,000.00	0.00	0.00	10,972.49	288.13	369.77	302.29	0.00	0.00	0.00
11,100.00	0.00	0.00	11,072.49	288.13	369.77	302.29	0.00	0.00	0.00
		0.00	11,163.80	288.13	369.77	302,29	0.00	0.00	0.00
11,191.31 KOP: 2651'	0.00 FNL, 330' FEL	0.00	11,103.00	200.13	308.77	302,29	0.00	0.00	0.00
11,200.00	0.70	359.64	11,172.49	288.19	369.77	302,35	8.00	8.00	0.00
11,250.00	4.70	359.64	11,222.43	290.54	369.75	304.69	8.00	8.00	0.00
11,300.00	8.70	359.64	11,272.07	296.36	369.72	310.52	8.00	8.00	0.00
11,350.00	12.70	359.64 359.64	11,321.20	305.64	369.66	310.52	8.00	8.00	0.00
11,400,00	16,70	359.64	11,369,55	318.32	369.58	332,45	8.00	8.00	0.00
11,450.00	20.70	359.64	11,416.90	334.35	369.48	348.46	8.00	8.00	0.00
11,500.00	24.70	359.64	11,463.02	353.63	369.36	367.73	8.00	8.00	0.00
11,550.00	28.70	359.64	11,507.68	376.09	369.22	390,16	8.00	8.00	0.00
11,600.00	32.70	359.64	11,550.67	401.61	369.06	415.65	8.00	8.00	0.00
11,650.00	36.70	359.64	11,591.77	430.06	368.89	444.08	8.00	8.00	0.00
11,700.00	40.70	359.64	11,630.79	461.31	368.69	475.30	8.00	8.00	0.00
11,750.00	44.70	359.64	11,667.53	495.21	368.48	509.16	8.00	8.00	0.00
11,800.00		359.64	11,701.82		368.25	545.50	8.00	8.00	0.00
11,850.00	48.70 52.70	359.64 359.64	11,701.62	531.59 570.27	368.01	545.50 584.15	8.00	8.00	0.00
11,900.00	56.70	359.64	11,762.37	611.06	367.76	624.90	8.00	8.00	0.00
11,950.00	60.70	359.64	11,788.35	653.77	367.50	667,57	8.00	8.00	0.00
12,000.00	64.70	359.64	11,811.28	698.19	367.22	711.94	8.00	8.00	0.00
12,050.00	68.70	359.64	11,831.06	744.10	366.93	757.81	8.00	8.00	0.00
12,100.00	72.70	359.64	11,847.58	791.28	366.64	804.94	8.00	8.00	0.00
12,150.00	76.70	359.64	11,860.78	839,50	366.34	853,11	8.00	8.00	0,00
12,200.00	80.70	359.64	11,870.58	888.52	366.04	902.08	8.00	8.00	0.00
12,250.00	84.70	359.64	11,876.93	938.10	365.73	951.61	8.00	8.00	0.00
12,300.00	88.70	359.64	11,879.81	988.01	365.42	1,001.47	8.00	8.00	0.00
12,316.31	90.00	359.64	11,880.00	1,004.31	365.32	1,017.76	8.00	8.00	0.00
LP: 1935' FI	NL, 330' FEL - 8 6	i/8" Casing							
12,400.00	90.00	359.64	11,880.00	1,088.00	364.80	1,101.36	0.00	0.00	0.00
12,500.00	90,00	359.64	11,880.00	1,188.00	364.18	1,201.26	0.00	0.00	0.00
12,600.00	90.00	359.64	11,880.00	1,288.00	363.56	1,301.16	0.00	0.00	0.00
12,700.00	90.00	359.64	11,880.00	1,388.00	362.93	1,401.06	0.00	0.00	0.00
12,800.00	90.00	359.64	11,880.00	1,487.99	362.31	1,500.96	0.00	0.00	0.00
12,900.00	90.00	359.64	11,880.00	1,587.99	361.69	1,600.86	0.00	0.00	0.00
13,000.00	90.00	359.64	11,880.00	1,687.99	361.07	1,700.75	0.00	0.00	0.00
13,100.00	90.00	359.64	11,880.00	1,787.99	360.45	1,800.65	0.00	0.00	0.00
13,200.00	90.00	359.64	11,880.00	1,787.99	359.83	1,900.65	0.00	0.00	0.00
13,300.00	90.00	359.64	11,880.00	1,887.99	359.83	2,000.45	0.00	0.00	0.00
						2,100.35		0.00	0.00
13,400.00 13,500.00	90.00 90.00	359.64 359.64	11,880.00 11,880.00	2,087.98 2,187.98	358.59 357.96	2,100.35 2,200.25	0.00 0.00	0.00	0.00
13,300.00	90.00	359.64 359.64	11,880.00	2,167.98	357. 3 6	2,200.23	0.00	0.00	0.00

Planning Report

EDT 14 Central Planning Database:

ConocoPhillips MCBU - Permian-Panhandle Company:

Gold Data

Project: Planning - NM East State Zone - 3001 Site: ZIA HILLS 20 FEDERAL COM 112H ZIA HILLS 20 FEDERAL COM 112H Well: ZIA HILLS 20 FEDERAL COM 112H Wellbore:

Design: Design A

Local Co-ordinate Reference:

TVD Reference: MD Reference:

Well ZIA HILLS 20 FEDERAL COM 112H

WELL @ 3168.90usft (Original Well Elev)

WELL @ 3168.90usft (Original Well Elev)

North Reference: Grid

Survey Calculation Method: Minimum Curvature

esign:	Design A								
lanned Survey									
Measured Depth (usft)	inclination (°)	Azimuth (°)	Vertical Depth (usft)	+N/-S (usft)	+E/-W (usft)	Vertical Section (usft)	Dogleg Rate (°/100usft)	Build Rate (°/100usft)	Turn Rate (°/100usft)
13,700.00	90.00	359.64	11,880.00	2,387.98	356.72	2,400.04	0.00	0.00	0.00
13,800.00	90.00	359.64	11,880.00	2,487.98	356.10	2,499.94	0.00	0.00	0.00
·			•						
13,900.00 14,000.00	90.00	359.64	11,880.00	2,587.97	355.48	2,599.84	0.00	0.00	0.00
,	90.00	359.64 359.64	11,880.00 11,880.00	2,687.97	354.86	2,699.74	0.00	0.00	0.00
14,100.00	90.00 90.00	359.64 359.64		2,787.97 2,887.97	354.24	2,799.64	0.00	0.00	0.00
14,200.00	90.00	359.64 359.64	11,880.00		353.62	2,899.53	0.00	0.00	0.00
14,300.00	90.00	339.04	11,880.00	2,987.97	352.99	2,999.43	0.00	0.00	0.00
14,400.00	90.00	359.64	11,880.00	3,087.96	352.37	3,099.33	0.00	0.00	0.00
14,500.00	90.00	359.64	11,880.00	3,187.96	351.75	3,199.23	0.00	0.00	0.00
14,600.00	90.00	359.64	11,880.00	3,287.96	351.13	3,299.13	0.00	0.00	0.00
14,700.00	90.00	359.64	11,880.00	3,387.96	350.51	3,399.03	0.00	0.00	0.00
14,800.00	90.00	359.64	11,880.00	3,487.96	349.89	3,498.92	0.00	0.00	0.00
14,900.00	90.00	359.64	11,880.00	3,587.95	349.27	3,598.82	0.00	0.00	0.00
15,000.00	90.00	359.64	11,880.00	3,687.95	348,65	3,698.72	0.00	0.00	0.00
15,100.00	90.00	359.64	11,880.00	3,787.95	348.02	3,798.62	0.00	0.00	0.00
15,200.00	90.00	359.64	11,880.00	3,887.95	347.40	3,898.52	0.00	0.00	0.00
15,300.00	90.00	359.64	11,880.00	3,987.95	346.78	3,998.41	0.00	0.00	0.00
15,400.00	90.00	359.64	11,880.00	4,087.94	346.16	4,098.31	0.00	0.00	0.00
15,500.00	90.00	359.64	11,880.00	4,187.94	345.54	4,198.21	0.00	0.00	0.00
15,600.00	90.00	359.64	11,880.00	4,287.94	344.92	4,298.11	0.00	0.00	0.00
15,700.00	90.00	359.64	11,880.00	4,387.94	344.30	4,398.01	0.00	0.00	0.00
15,800.00	90.00	359.64	11,880.00	4,487.94	343.68	4,497.91	0.00	0.00	0.00
15,900.00	90.00	359.64	11,880.00	4,587.94	343.06	4,597.80	0.00	0.00	0.00
16,000.00	90.00	359.64	11,880.00	4,687.93	342.43	4,697.70	0.00	0.00	0.00
16,100.00	90.00	359.64	11,880.00	4,787.93	341.81	4,797.60	0.00	0.00	0.00
16,200.00	90.00	359.64	11,880.00	4,887.93	341.19	4,897.50	0.00	0.00	0.00
16,300.00	90.00	359.64	11,880.00	4,987.93	340.57	4,997.40	0.00	0.00	0.00
16,400.00	90.00	359.64	11,880.00	5,087.93	339.95	5,097.30	0.00	0.00	0.00
16,500.00	90.00	359.64	11,880,00	5,187.92	339.33	5,197.19	0.00	0.00	0.00
16,600.00	90.00	359.64	11,880.00	5,287.92	338.71	5,297.09	0.00	0.00	0.00
16,700.00	90.00	359.64	11,880.00	5,387.92	338.09	5,396.99	0.00	0.00	0.00
16,800.00	90.00	359.64	11,880.00	5,487.92	337.46	5,496.89	0.00	0.00	0.00
	00.00								
16,900.00 17,000.00	90,00 90,00	359.64 359.64	11,880.00 11,880.00	5,587.92	336,84	5,596.79	0.00	0.00	0.00
•	90.00	359.64 359.64	•	5,687.91	336.22	5,696.69	0.00	0.00	0.00
17,100.00 17,200.00	90.00	359.64 359.64	11,880.00 11,880.00	5,787.91 5,887.91	335.60 334.98	5,796.58 5,896.48	0.00 0.00	0.00 0.00	0.00
17,300.00	90.00	359.64 359.64	11,880.00	5,987.91	334.36	5,696.46 5,996.38	0.00	0.00	0.00 0.00
			•						
17,400.00	90.00	359.64	11,880.00	6,087.91	333.74	6,096.28	0.00	0.00	0.00
17,500.00	90.00	359.64	11,880.00	6,187.90	333.12	6,196.18	0.00	0.00	0.00
17,600.00	90.00	359.64	11,880.00	6,287.90	332.49	6,296.08	0.00	0.00	0.00
17,700.00	90.00	359.64	11,880.00	6,387.90	331.87	6,395.97	0.00	0.00	0.00
17,800.00	90.00	359.64	11,880.00	6,487.90	331.25	6,495.87	0.00	0.00	0.00
17,900.00	90.00	359.64	11,880.00	6,587.90	330.63	6.595.77	0.00	0.00	0.00
18,000.00	90.00	359.64	11,880.00	6,687.89	330.01	6,695.67	0.00	0.00	0.00
18,100.00	90.00	359.64	11,880.00	6,787.89	329.39	6,795.57	0.00	0.00	0.00
18,200.00	90.00	359.64	11,880.00	6,887.89	328.77	6,895.47	0.00	0.00	0.00
18,300.00	90.00	359.64	11,880.00	6,987.89	328.15	6,995.36	0.00	0.00	0.00
18,400.00	90.00	359.64 359.64	11,880.00	7,087.89	327.52	7,095.26	0.00	0,00	0.00
18,500.00	90.00	359.64	11,880.00	7,187.89	326.90	7,195.16	0.00	0,00	0.00
18,600.00 18,700.00	90.00	359.64 350.64	11,880.00	7,287.88	326,28	7,295.06	0.00	0.00	0.00
18,800.00	90.00	359.64 359.64	11,880.00	7,387.88 7,487.88	325.66 325.04	7,394.96	0.00	0.00	0.00
	90.00	359.64	11,880.00	7,487.88	325.04	7,494.86	0.00	0.00	0.00
18,900.00	90,00	359.64	11,880.00	7,587.88	324.42	7,594.75	0.00	0.00	0.00

Planning Report

Database:

Company:

EDT 14 Central Planning ConocoPhillips MCBU - Permian-Panhandle

Gold Data

Project: Site:

Planning - NM East State Zone - 3001 ZIA HILLS 20 FEDERAL COM 112H ZIA HILLS 20 FEDERAL COM 112H

Well: Wellbore: Design:

ZIA HILLS 20 FEDERAL COM 112H Design A

Local Co-ordinate Reference:

Well ZIA HILLS 20 FEDERAL COM 112H

TVD Reference:

WELL @ 3168.90usft (Original Well Elev) WELL @ 3168.90usft (Original Well Elev)

MD Reference: North Reference:

Grid

Survey Calculation Method:

Minimum Curvature


Planned	Survey	

Measured			Vertical			Vertical	Dogleg	Build	Turn
Depth (usft)	Inclination (°)	Azimuth (°)	Depth (usft)	+N/-S (usft)	+E/-W (usft)	Section (usft)	Rate (°/100usft)	Rate (°/100usft)	Rate (°/100usft)
19,000.00	90.00	359.64	11,880.00	7,687.88	323.80	7,694.65	0.00	0.00	0.00
19,100.00	90.00	359.64	11,880.00	7,787.87	323.18	7,794.55	0.00	0.00	0.00
19,200.00	90.00	359.64	11,880,00	7,887.87	322.56	7,894.45	0.00	0.00	0.00
19,300.00	90.00	359.64	11,880.00	7,987.87	321.93	7,994.35	0.00	0.00	0.00
19,400.00	90.00	359.64	11,880.00	8,087.87	321.31	8,094.25	0.00	0.00	0.00
19,500.00	90.00	359.64	11,880.00	8,187.87	320.69	8,194.14	0.00	0.00	0.00
19.546.17	90.00	359.64	11.880.00	8,234,03	320,40	8,240,27	0.00	0,00	0.00

Design Targets									
Target Name - hit/miss target - Shape	Dip Angle (°)	Dip Dir. (°)	TVD (usft)	+N/-S (usft)	+E/-W (usft)	Northing (usft)	Easting (usft)	Latitude	Longitude
ZIA HILLS 20 FEDERAL - plan hits target cent - Point	0.00 er	0.00	6,885.00	288.13	369.77	374,558.50	699,623.10	32° 1' 41.30 N	103° 41' 21.070 W
ZIA HILLS 20 FEDERAL - plan hits target cent - Point	0.00 er	0.00	11,880.00	8,234.03	320.40	382,504.04	699,573.74	32° 2′ 59.94 N	103° 41' 21.092 W
ZIA HILLS 20 FEDERAL - plan hits target cent - Point	0.00 er	0.01	11,880.00	1,004.32	365.32	375,274.65	699,618,65	32° 1′ 48.39 N	103° 41' 21.072 W

Casing Points							
	Measured Depth (usft)	Vertical Depth (usft)		Name	Casing Diameter (")	Hole Diameter (")	
	2,500.00	2,500.00	11 3/4" Casing		11-3/4	14-3/4	
	12,316.31	11,880.00	8 5/8" Casing		8-5/8	10-3/4	
	19,546.17	11,880.00	5 1/2" Casing		5-1/2	7-7/8	

Plan Annotations					
Meas	ured	Vertical	Local Coor	dinates	
Dep	pth	Depth	+N/-S	+E/-W	
(us	ift)	(usft)	(usft)	(usft)	Comment
1	100.00	100.00	0.00	0.00	SHL: 2410' FSL, 701' FEL
3,0	066.68	3,065.52	17.50	22.46	EOB: 2428' FSL, 679' FEL
6,4	45.83	6,419.48	270.63	347.31	SOD: 2681' FSL, 354' FEL
11,1	191.31	11,163.80	288.13	369.77	KOP: 2651' FNL, 330' FEL
12,3	316.31	11,880.00	1,004.31	365.32	LP: 1935' FNL, 330' FEL
19,5	546.17	11,880.00	8,234.03	320.40	BHL: 50' FNL, 330' FEL

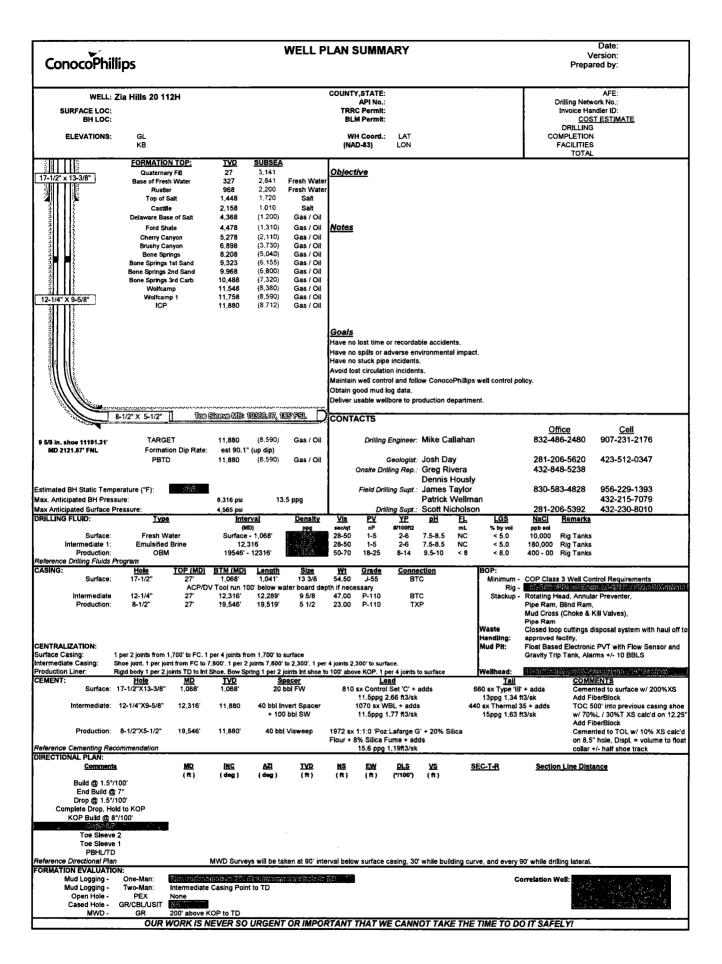

- Compressed Natural Gas On lease
 - o Gas flared would be minimal, but might be uneconomical to operate when gas volume declines
- NGL Removal On lease
 - o Plants are expensive, residue gas is still flared, and uneconomical to operate when gas volume declines

V

ConocoPhillips, ZIA HILLS 20 FEDERAL COM 112H

1. Geologic Formations

TVD of target	11,880'	Pilot hole depth	N/A
MD at TD:	19,546'	Deepest expected fresh water:	300

Basin

Formation	Depth (TVD) from KB	SSTVD (ft.)	Water/Mineral Bearing/Target Zone	Hazards *
Quaternary Fill	Surface	3,141	Water	
Base of Fresh Water	325	2,843	Water	
Rustler	968	2,200	Water	
Top of Salt / Salado	1,448	1,720	Mineral	
Castile	2,158	1,010	Mineral	
Delaware Top / Base Salt	4,368	-1,200	O & G	
Ford Shale	4,478	-1,310	O & G	
Cherry Canyon	5,278	-2,110	O & G	Losses
Brushy Canyon	6,898	-3,730	O & G	Losses
Bone Springs	8,208	-5,040	O & G	Abnormal pressure
Bone Springs 1st Carb	9,323	-6,155	O & G	Abnormal pressure
Bone Springs 2 nd Carb	9,968	-6,800	O & G	Abnormal pressure
Bone Springs 3 rd Carb	10,488	-7,320	O & G	Abnormal pressure
WolfCamp	11,548	-8,380	O&G	Abnormal pressure /Hole Instability
WolfCamp 1	11,758	-8,590	O&G	Abnormal pressure /Hole Instability

^{*}H2S, water flows, loss of circulation, abnormal pressures, etc.

2. Casing Program

ConocoPhillips Company respectfully requests to approve the following 3-string casing and cementing program with the 9-5/8" casing set in the Wolfcamp. The intent for the casing and cementing program:

- Drill 17-1/2" surface hole to Rustler.
- Drill 12-1/4" hole from Rustler to Wolfcamp with the same density mud (OBM or Saturated Brine).
- Case and cement the well with 13-3/8" surface, 9-5/8" intermediate and 5-1/2" production casing (3-strings).
- Isolate the Salt & Delaware utilizing Annulus Casing Packer and Stage Tool with 2-Stage Cement or Remediate with Bradenhead Squeeze if necessary.
- Bring cement for 13-3/8" casing and 9-5/8" casing to surface. Cement 5-1/2" casing to lap inside 9-5/8" casing shoe.
- 5-1/2" TXP buttress Casing Connection in 8-1/2" OH for minimum of 0.422 in clearance per Onshore Oil and Gas Order #2 III.B.

ConocoPhillips, ZIA HILLS 20 FEDERAL COM 112H

Hole	Casing Interval		Csg. Size	Weight	Grade	Conn.	SF	SF	SF
Size	From	To		(lbs)			Burst	Collapse	Tension
17.5"	0	1068	13.375"	54.5	J55	BTC	5.72	4.10	13.27 (15.27)
12.25"	0	12316	9.625"	47.0	P110	BTC	1.41	2.11	1.11 (1.29)
8.50"	0	19546	5.5"	23.0	P110	TXP	1.51	1.33	2.35 (2.95)
				BLM Minimum Safety Factor			1.00	1.125	1.6 Dry
									(1.8 Wet)

^{**}COP Collapse Design: 1/3 Partial Evacuation to the next casing depth (TVD).

All casing strings will be tested in accordance with Onshore Oil and Gas Order #2 III.B.1.h

Must have table for contingency casing

	Y or N
Is casing new? If used, attach certification as required in Onshore Order #1	Y
Does casing meet API specifications? If no, attach casing specification sheet.	Y
Is premium or uncommon casing planned? If yes attach casing specification sheet.	Y
Does the above casing design meet or exceed BLM's minimum standards? If not provide justification (loading assumptions, casing design criteria).	Y
Will the intermediate pipe be kept at a minimum 1/3 fluid filled to avoid approaching the collapse pressure rating of the casing?	Y
Is well located within Capitan Reef?	N
If yes, does production casing cement tie back a minimum of 50' above the Reef?	
Is well within the designated 4 string boundary.	
Is well located in SOPA but not in R-111-P?	N
If yes, are the first 2 strings cemented to surface and 3 rd string cement tied back 500' into previous casing?	
Is well located in R-111-P and SOPA?	N
If yes, are the first three strings cemented to surface?	
Is 2 nd string set 100' to 600' below the base of salt?	
Is well located in high Cave/Karst?	N
If yes, are there two strings cemented to surface?	
(For 2 string wells) If yes, is there a contingency casing if lost circulation occurs?	<u> </u>
Is well located in critical Cave/Karst?	N
If yes, are there three strings cemented to surface?	

ConocoPhillips, ZIA HILLS 20 FEDERAL COM 112H

Cementing Program

Option 1:

Option 1 Casing	# Sks	Wt. lb/ gal	Yld ft3/ sack	H ₂ 0 gal/sk	500# Comp. Strength (Estimated hours)	Slurry Description
Surf.	810	12.8	1.73	9.25	8	Lead: Control Set 'C' + 1.0% CaCl2 + 1.0% SMS + 1.0% OGC-60 + ½ lb/sk Polyflake + ½ ppb FiberBlock
	660	14.8	1.33	6.37	7	Tail: 0:1:0 'Type III' + 0.5% CaCl2 + 1/4 lb/sk Polyflake + 1/2 ppb FiberBlock
Inter.	1070	11.0	2.7	13.5	18	Lead: WBL + 0.5% CFL-4 + 0.6% LTR + 0.2% SPC-II + 0.4% CDF-4P + ½ lb/sk Polyflake + ½ ppb FiberBlock + WBL
	440	13.2	1.59	7.9	7	Tail: Thermal 35 + 10% NaCl + 0.9% CFR + 0.7% CFL-4 + 0.1% LTR + 0.2% SPC-II + 0.4% CDF-4P + ½ lb/sk Polyflake + ½ ppb FiberBlock
	2510	11.0	1.73	9.25		Tail: Thermal 35 + 10% NaCl + 0.9% CFR + 0.7% CFL-4 + 0.1% LTR + 0.2% SPC-II + 0.4% CDF-4P + ½ lb/sk Polyflake + ½ ppb FiberBlock
Prod.	1972	15.6	1.19	5.21	10	Tail: 1:1:0 'Poz:Lafarge G' + 20% Silica Flour + 8% Silica Flume + 2% FWCA-H (FWC-2) + 0.3% HTR + 0.5% CR-4 (MCR-4) + 1% TAE-1 (SEA-1) + 1% CFL-4 + 0.2% CFR-5 + 0.3% ASM-3 (AS-3)
				·	DV/ACP 7	· · · · · · · · · · · · · · · · · · ·

DV tool depth(s) will be adjusted based on hole conditions and cement volumes will be adjusted proportionally. DV tool will be set a minimum of 50 feet below previous casing and a minimum of 200 feet above current shoe. If it cannot be set below the shoe, a CBL shall be run to verify cement coverage.

Lab reports with the 500 psi compressive strength time for the cement will be onsite for review.

Casing String	TOC	% Excess in OH
Surface	0'	>100%
Intermediate	0'	>30%
Production	10,191'	>10%

Include Pilot Hole Cementing specs: NO PILOT HOLE.

Pilot hole depth N/A KOP

Plug	Plug	%	No.	Wt.	Yld	Water	Slurry Description and	
top	Bottom	Excess	Sacks	lb/gal	ft3/sack	gal/sk	Cement Type	

4. Pressure Control Equipment

N	A variance is requested for the use of a diverter on the surface casing schematic.	See attached for
I N	schematic.	

BOP installed and tested before drilling which hole?	Size?	Min. Required WP	Туре		>	Tested to:
			Ann	ular	х	100% of working pressure
	11" or 13-5/8"	10M	Blind	Ram	х	
12-1/4"			Pipe Ram		х	750/ of working massure
			Double Ram		х	75% of working pressure
			Other*			
		1 11111/1	Ann	ular	х	100% of working pressure
	11" or		Blind Ram		х	
8-1/2"	13-5/8"		Pipe	Pipe Ram		75% of working pressure
	13-3/6		Double Ram		Х	7378 Of WOLKING Pressure
			Other*			

^{*}Specify if additional ram is utilized.

Note: A 11" or 13-5/8" BOPE will be utilize depending on availability and Rig Substructure Clearance.

BOP/BOPE will be isolated from the casing and tested by an independent service company to 250 psi low and the high pressure indicated above per Onshore Order 2 requirements. BOPE controls will be installed prior to drilling under the surface casing and will be used until the completion of drilling operations. The intermediate interval and the production interval will be tested per 10M working system requirements. A variance is requested to use a 5M annular and test the annular to 100% of its working pressure. This variance is requested in conjunction with the attached well control plan.

Pipe rams will be operationally checked each 24-hour period. Choke manifold will have one remotely operated valve and a manual adjustable valve in front of the choke manifold, as detailed in the Onshore Order 2. It currently contains one 10M hydraulic choke for a total of three choke branches (two manual and one hydraulic). Blind rams will be operationally checked on each trip out of the hole. These checks will be noted on the daily tour sheets. Other accessories to the BOP

equipment will include a Kelly cock and floor safety valve (inside BOP) and choke lines and choke manifold. See attached schematics.

A Spudder Rig may be used to drill the surface and/or intermediate hole for economical reason depending on availability.

The wellhead will be installed and tested as soon as the surface casing is cemented. Prior to drilling out the surface casing, ConocoPhillips shall nipple up a 10M BOPE & choke arrangement with 10M components and test to the rated working pressure of a 10M BOPE system as it is subjected to the maximum anticipated surface pressure 5647 psi. The pressure test to MASP and 100% for annular shall be performed with a test plug after installing the casing head and nippling up the 10M BOPE system prior to drilling out the surface casing.

However, ConocoPhillips shall nipple up a 10M BOPE with 5M Annular Preventer if drilling out surface casing with Primary Rig.

Y	Forma	ation integrity test will be performed per Onshore Order #2.					
	On Exploratory wells or on that portion of any well approved for a 5M BOPE system or						
	greater, a pressure integrity test of each casing shoe shall be performed. Will be tested in						
	accord	accordance with Onshore Oil and Gas Order #2 III.B.1.i.					
	A var	iance is requested for the use of a flexible choke line from the BOP to Choke					
Y	Manif	old. See attached for specs and hydrostatic test chart.					
I	•	See attached data sheet & certification.					
	N	Are anchors required by manufacturer?					
Y							
	installation on the surface casing which will cover testing requirements for a maximum of						
1	30 days. If any seal subject to test pressure is broken the system must be tested.						
	•	See attached schematic.					

5. Mud Program

Depth		Туре	Weight (ppg)	Viscosity	Water Loss
From	To				
0	1,068	Fresh Water	8.34 - 8.6	28-50	N/C
0	12,316	Cut-Brine or OBM	8.6-9.2	28-50	≤5
0	19,546	Oil Base Mud	9.5-13.5	50-70	≤5

Sufficient mud materials to maintain mud properties and meet minimum lost circulation and weight increase requirements will be kept on location at all times.

What will be used to monitor the loss or gain	PVT/MDTotco/Visual Monitoring
of fluid?	

6. Logging and Testing Procedures

1 T	J T42	
Logging, Coring	and Testing.	
I LIUZZIIIZ. CULIIIZ	and i counc.	

х	GR from 200' above KOP to TD (GR as part of the BHA while drilling).
	No Logs are planned based on well control or offset log information.
	Drill stem test? If yes, explain
	Coring? If yes, explain
Х	Dry samples taken 30' from intermediate 1 casing point to TD.

Addi	itional logs planned	Interval
	Resistivity	
	Density	
	CBL	
х	Mud log	
	PEX	
X	Bottom hole Gauge	

7. Drilling Conditions

Condition	Specify what type and where?
BH Pressure at deepest TVD	8316 psi
Abnormal Temperature	No

Mitigation measure for abnormal conditions. Describe. Lost circulation material/sweeps/mud scavengers.

Hydrogen Sulfide (H2S) monitors will be installed prior to drilling out the surface shoe. If H2S is detected in concentrations greater than 100 ppm, the operator will comply with the provisions of Onshore Oil and Gas Order #6. If Hydrogen Sulfide is encountered, measured values and formations will be provided to the BLM.

N H2S is present

N	H2S is present	
Y	H2S Plan attached	

8. Other facets of operation

Is this a walking operation? If yes, describe. Yes, please see below. Will be pre-setting casing? If yes, describe. Yes, please see below.

Spudder Rig and Batch Drilling Operations:

A blind flange cap of the same pressure rating as the wellhead will be secured to seal the wellbore on all casing strings. Pressure will be monitored via flanged port tied to a needle valve and pressure gauge to monitor pressures on each wellhead section and a means for intervention will be maintained while the drilling rig is not over the well.

Attachments:

Attachment#1: Directional Plan.

Attachment#2: Wellbore Casing & Cementing Schematic.

Attachment #3: Special (Premium) Connections.

Attachment#4: Wellhead Schematic. Attachment #5: BOP Schematic.

Attachment #6: Choke Schematic.

Attachment #7: Flex Hose Documentation.

Attachment #8: Rig Layout.

Attachment #9: Wild Well Control Plan

CONTITECH RUBBER	No: QC-DB-	45 / 2012
Industrial Kft.	Page:	9 / 50

CONTITECH

Hose Data Sheet

CRI Order No.	516273
Customer	ContiTech Beattie Co.
Customer Order No	PO5438 STOCK
Item No	3
Hose Type	Flexible Hose
Standard	API SPEC 16 C
Inside dia in inches	3
Length	35 fl
Type of coupling one end	FLANGE 4 1/16" API SPEC 6A TYPE 6BX FOR 10000 PSIBX155 RING GROOVE
Type of coupling other end	FLANGE 4 1/16" API SPEC 6A TYPE 6BX FOR 10000 PSI BX155 RING GROOVE
H2S service NACE MR0175	Yes
Warking Pressure	10 000 psi
Design Pressure	10 000 psi
Test Pressure	15 000 psi
Safety Factor	2,25
Marking	USUAL PHOENIX
Cover	NOT FIRE RESISTANT
Outside protection	St.steel outer wrap
Internal stripwound tube	No
Lining	OIL RESISTANT
Safety clamp	No
Lifting collar	No
Element C	No
Safety chain	No
Safety wire rope	Na
Max design temperature [°C]	100
Min.design temperature ["C]	-20
MBR operating [m]	1.60
MBR storage [m]	1,40
Type of packing	WOODEN CRATE ISPM-16

QC-DB- 45/2012

Sage:

7/50

Fluid Technology

Cinality Document

=	Y CONTROL ID TEST CERTIFICAT	CERT.	N*: 184
PURCHASER: C	ontiTech Beattle Co	P.O. Nº	005438
CONTITECH ORDER No. 51	6273 HOSE TYPE: 3"	ID	Choke and Kill Hose
OSE SERIAL Nº: 6	1477 NOMINAL / ACTUAL	LENGTH:	10,67 m / 10.71 m
N.P. 68,9 MPa 100	00 ры Т.Р. 103,4 МРа	15000 psi	Duration: 60 min
.	See attachment. (1 page)	
^ 10 mm = 70 Min → 10 mm = 20 MPa			
GOUPLINGS Type	Senal N°	Quality	Hoat N'
3" coupling with	10178 10173	AISI 4130	20231
4 1/161 10K API Flange end		AISI 4130	33051
NOT DESIGNE	D FOR WELL TESTING		API Spec 16 C
			Temperature rate:"B"
Il mutul parts are flawless VE CERTIFY THAT THE ABOVE F	IOSE HAS BEEN MANUFACTURED IN	ACCORDANCE WI	DI THE TERMS OF THE ORDER
STATEMENT OF CONFORMITY conditions and specifications of	ITED AS ABOVE WITH SATISFACTOR We hereby certify that the above item the shove Purchaser Order and that the	Y RESULT. Mequipment supplies is isomorphism and in with the relevant accor-	i be us new in configurate with the terms
Pate:	napacitir Qui	fity Control	Contilleth Rubber Industrial Rfs.

 Confider Subtrements
 Flow
 Condition a
 Description and condition a
 Description and condition a
 Description and condition and condit


ATTACHMENT OF QUALITY CONTROL INSPECTION, AND TENT CERTIFICATE. No. 182, 184, 185

Poper 177


		Than S
والمساورة والمساورة والمارية		ContiTock Bubber Industrial Mit. Gently Control Days.
24		Gestity Cantral Days.
24 6 -24.43 12 50 -23.65 41 6 11843 196	22 38 25 48 25 48 25 50	
23 -3546 1	P1 (33)	
70 122 46 103 70 122 46 103 11 134 1 103 01 143 18 30	90 72 ED N	0 100
超 開始 37 131		irous
BL → 2830 - Gol	5009 2 10.5	
64 423.42 90 20 423.62 30 21 423.62 30 30 423.4 50		
30 +28-10 75		
20 1037 25		
FL +105 - L.	7 1 1 10 1 1	
15-12-12-20-10		the delivery
		G. SCRUMPARPER
28		\$6 3



13-5/8" 10M MN-DS Wellhead System with CXS Completion

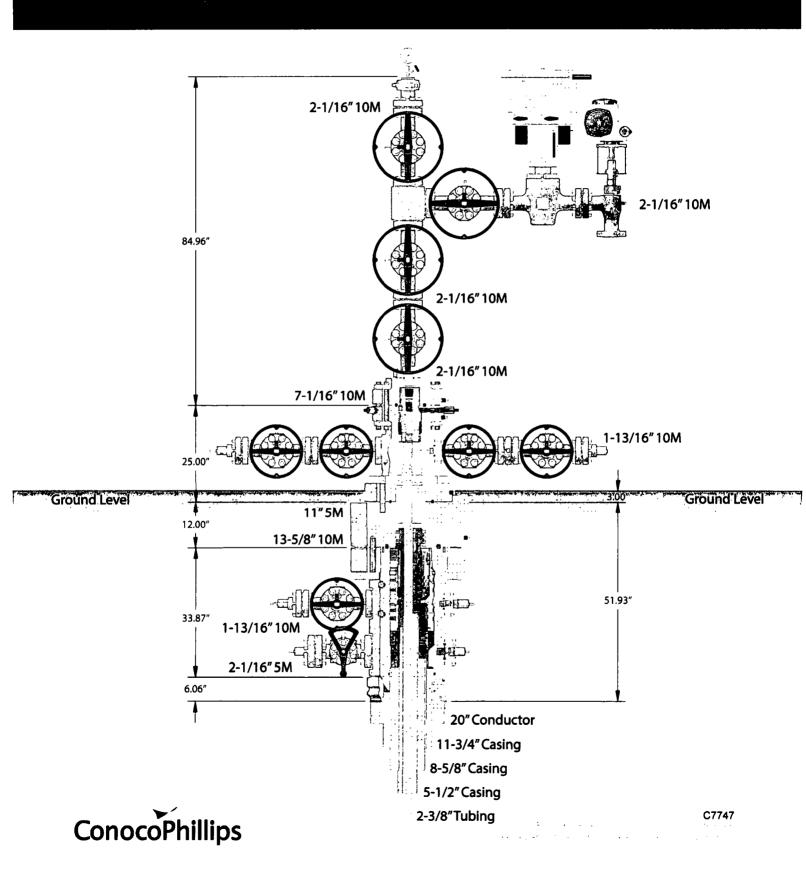

System Drawing

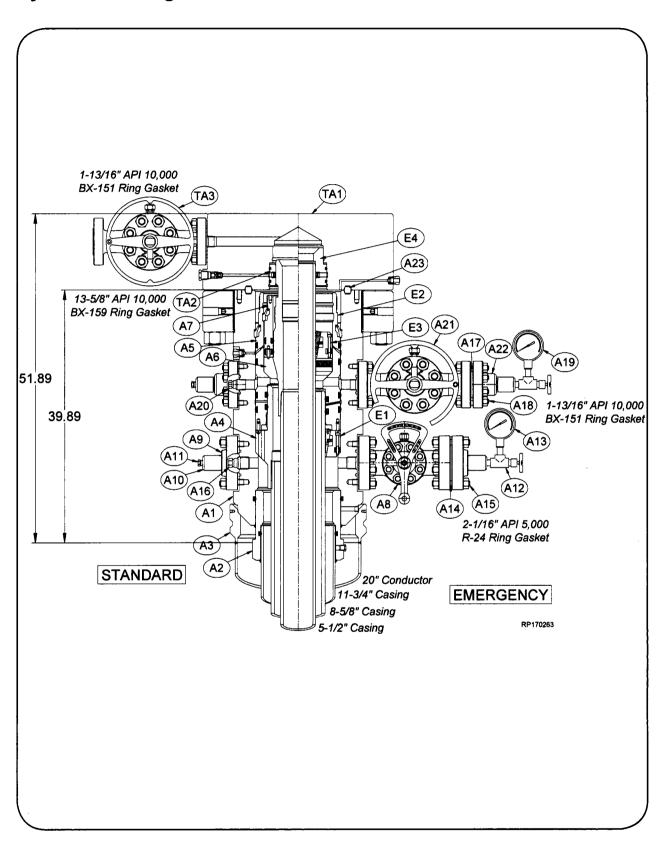

Bill of Materials

Contact your Cameron representative for replacement part inquiries. Cameron personnel can check the latest revision of the assembly bill-of-material to obtain the appropriate and current replacement part number.

MN-DS HOUSING

Item Qty Description

- A1 1 Conversion; Casing Head Housing, Type 'Mn-Ds', 10K, 13-5/8 Nom 10K Oec BX-159 w/20.500-4TPI LH Stub Acme Top f/ Thded Flg and Prep f/ Internal Snap Ring x 13-3/8 SOW Btm w/ Four Grout Ports, w/ (2) Upper 1-13/16 API 10K BX-151 Outlets w/1-1/4 API Vr Thds Part# 2031060-48-02
- A2 1 Body, Bushing Reducer,13-3/8 SOW x 11-3/4 SOW Part# 2310058-03-01
- A3 1 Body, Load Ring f/ 20 Casing (.375 C.S. Casing) To Accept Low Pressure Adapter Part# 2329761-07-01
- A4 1 Casing Hanger, Mandrel, Type 'Mn-Ds', 13-5/8 Nom x 8-5/8 API BC Box Thd Btm x 10.000-4TPI L.H Stub Acme Running Thd, Min Bore: 8.000, 10,000 Psi Max Working Pressure, 700,000 Lbs Max Hanging Load Part# 2345509-17
- A5 1 Assy; Packoff Support Bushing, Type MN-DS', 13-5/8 10K, w/ 13-5/8 Nom Dovetail Seal, and 9-5/8 Nom 'T' Seal and w/ Internal and External Lock Ring Prep, Min. Bore 8.835 Part# 2161673-01-01
- A6 1 Rotating Mandrel Hanger,
 Type 'MN-DS'; 11 Nom,
 5-1/2 20 Lb/Ft Tenaris XP
 Buttress Box Thd Btm X
 7.500- 4 TPI Stub ACME
 Running Thd w/ 5.010 OD
 type 'H' BPV Thd w/ 7 Nom
 Slick Neck Top, w/ FLow-by
 Slots; Min Bore: 4.754
 Part# 2345649-49-01

MN-DS HOUSING

Item Qty Description

- A7 1 Assy; Seal Packoff f/ 11 Nom Type 'Mn-Ds', w/ 9.875-4TPI LH Stub Acme Thd w/7.75 Dbl 'T' Seals At ID and Dovetails At OD Part# 2217588-05-03
- A8 1 Gate Valve, Manual, Model M Pow-R-Seal, 2-1/16 Bore, 5K Psi Psi, 2-1/16 API Flg x Flg Part# 2148451-31-22
- A9 2 Companion Flange, 2-1/16 API 5K x 2" API LP Thd Part# 142362-01-03-02
- A10 4 Bull Plug 2" LP w/1/2 NPT x 3.750" Lg Part# 007481-01
- A11 2 Bleeder Fitting, Plug 1/2 NPT 4140 Nace Part# 2738068-02
- A12 2 Needle Valve, 1/2 NPT 10000 Psi Part# 006818-23
- A13 1 Pressure GaugE 0-5M Liquid Filled Part# Y52100-00300791
- A14 3 Ring Gasket, R-24 Part# 702001-24-02
- A15 8 Stud w/(2) Nuts 7/8" x 6" Lg Part# Y51201-20220301
- A16 1 VR Plug 1-1/2 In 11-1/2 TPI -3/4 TPF 'Vee' Tubing Thd, 2-1/16 2K - 10K Part# 2222164-02-01
- A17 3 Ring Gasket, BX-151 Part# 702003-15-12
- A18 8 Stud w/(2) Nuts, 3/4"-10 x 5-1/4" Lg Part# Y51201-20120201
- A19 1 Pressure Gauge 0-10M Liquid Filled Part# Y52100-00301391

MN-DS HOUSING

Item Qty Description

- A20 1 VR Plug 1-1/4 LP Thd, 1-13/16 2K - 10K Part# 2222164-01-01
- A21 1 Gate Valve, Manual, Model FLS, 1-13/16 Bore, 10K Psi, 1-13/16 API Flg x Flg Part# 141510-41-91-01
- A22 2 Companion Flange, 1-13/16 API 10K w/ 2" API Line Pipe, 5000 Psi WP Part# 142359-01-03-02
- A23 1 Ring Gasket, BX-159 Part# 702003-15-92

RP-003766

Rev 01Page 10

13-5/8" 10K MN-DS System 20" x 11-3/4" x 8-5/8" x 5-1/2" Casing Program



Bill of Materials

Contact your Cameron representative for replacement part inquiries. Cameron personnel can check the latest revision of the assembly bill-of-material to obtain the appropriate and current replacement part number.

SERVICE TOOLS

Item Qty Description

- ST1 1 Conversion Assy; Casing Head Torque Tool, f/ 'MN-DS' w/ Lift Plate, 13-3/8 In API 8Rnd Short Thread Casing Box Thread Top X .750-10UNC (16) Bolt Pattern Btm, (8) Torque Pins, Min Bore: 12.605
 Part# 2143701-75
- ST1A 1 Conversion Body; Lift Plate for Casing Head Torque Tool w/ Exrt 14.75 Stub ACMERng Thd and (2) OD O-ring Seals Part# 2143700-76
- ST2 1 Assy; Test Plug, Type "C"
 13-5/8" Nom f/ Use In
 Cactus Head w/ WQ Seal
 4-1/2" IF Box X 4-1/2" IF
 Pin Btm, w/ Weep Hole On
 Top Portion Of Test Plug
 Part# 2247044-01-01
- ST3 1 Weldment and Assy; Wear Bushing Running & Retrieving Tool IC-2,13-5/8" Nom x 4-1/2" IF Box Btm x Top Part# 2301310-02
- ST4 1 Assy; Wear Bushing, f/ 13-5/8" Nom 10K Type 'Mn-Ds' Housing, Installed w/ (4) O-Rings & (4) Welded Stop Lugs Min Bore: 12.615 Part# 2367788-02
- ST5 1 Assy; Running Tool, 13-5/8" Nom, w/ 8-5/8 BC Box Thd Top x 10.000-4TPI LH Stub Acme Running Thd Btm, C/ W Single O-Ring and (3) Centralizing Ribs, Min Bore: 8.00 Part# 2161757-98-01
- ST6 1 Assy; Jetting Tool, 13-5/8" Nom Compact Housing, Type 'SSMC' Part# 2125914-01

SERVICE TOOLS

Item Qty Description

- ST7 1 Running Tool, 'MN-DS'
 Type f/ 13-5/8" Nom Packoff Support Bushing w/
 4-1/2" API IF Thd Top x
 4-1/2" API IF Thd Btm and
 12.375" 4-TPI LH Stub
 Acme Thd, Safe Working
 Load: 275K Lbf
 Part# 2017712-10-01
- ST8 1 Assy; Test Plug, Type 'IC', 11" Nom 4-1/2" IF Box X Pin Btm, w/ Weep Hole On Top Portion Of Test Plug, w/(2)Dovetail Seal Grooves Part# 2247042-07-01
- ST9 1 Weldment and Assembly, Retrieving Tool, 11"In Nom x 4-1/2" IF Box Btm x Top, Min Bore: 4.19" Part# 2367902-01-01
- ST10 1 Assy; Wear Bushing, f/ 11" Nom Type 'MN-DS', Min Bore: 8.910" Part# 2125720-06
- ST11 1 Assy; Rotating Fluted Mandrel Hanger Running Tool, TSDS-S; 11 Nom X 7.500-4TPI Stub ACME Thd Btm X 5-1/2 23 Lb/Ft TSH Blue Box Thd Top, w/ 1/8-27 NPT Test Port Part# 2161757-83-01
- ST12 1 Running Tool; F/ 11 Nom SealAssemblyw/4-1/2API IF Thd Top X 2-7/8 API IF Thd Btm and 9.875-4 TPI LH Stub ACME Thd Part# 2017712-15-01
- ST13 1 Assy; Casing Head Running Tool; 14.750-4 TPI LH Internal Stub ACME Thd Btm X 11-3/4 API 8Rnd Short Thd Casing Box Thd Top; Min Bore: 11.359 Part# 2254468-04-01
- ST14 1 Assy; Low Pressure Adapter; 24.00 OD X22.740 ID Part# 2222008-06-01

EMERGENCY EQUIPMENT

Item Qty Description

- E1 1 Assy; MN-DS-IC-1 Casing Slip, 13-5/8 Nom X 8-5/8 Casing; w/ Holes F/ Antirotation Pins, (Control Height)
 Part# 2161741-09-01
- E2 1 Assy; Emergency Bushing Packoff Support, 'MN-DS', 13-5/8, w/ 13-5/8 Dovetail; 8-5/8 'T' Seals, w/ Internal and External Lockring Prep; 10K Service Part# 2161673-20-01
- E3 1 Assy; Casing Hanger, IC-2, 11" x 5-1/2", (f/ 10K Above and Below) Part# 2357372-01-01
- E4 1 Assy. 'NX' Bushing Nom 11" x 5-1/2" OD Csg w/ Integral Bit Guide Part# 2161829-02-01

CAPPING FLANGE

Item Qty Description

- TA1 1 Assy; Capping Flg, 7-1/16"
 API 10K BX-156 Std'd
 Blind Top x 13-5/8" API
 10K BX-159 Std'd Btm,
 w/ One 1-13/16" API 10K
 BX-151 Std'd Side Outlet,
 w/ 1-13/16" API Vr Thd, w/
 11"'NX' Btm Prep, Oal: 12"
 Part# 2392883-03-01
- TA2 1 Assy 'NX' Bushing Nom 11" w/ 7" OD Csg Part# 608783-17
- TA3 1 Gate Valve, Manual, Model FLS, 1-13/16 Bore, 10K Psi, 1-13/16 API Flg x Flg Part# 141510-41-91-01



ConocoPhillips Wild Well Control Plan

Zia Hills 20 Federal Com 101H-116H

1.1 WELL CONTROL - CERTIFICATIONS

Required IADC/IWCF Well Control Certifications Supervisor Level:

Any personnel who supervises or operates the BOP must possess a valid current IADC training certification and photo identification. This would include the onsite drilling supervisor, tool pusher/rig manager, driller, and any personnel that will be acting in these capacities. Another example of this may be a wireline or snubbing crew rigged up on the rig to assist the rig, the operator of each system must also have a valid control certification for their level of operation.

BLM recognizes IADC training as the industry approved <u>accredited</u> training. Online self-certifications will not be acceptable. Enforcement actions for the lack of a valid Supervisory Level certificate shall be prompt action to correct the deficiency. **Enforcement actions** include but are not limited to immediate replacement of personnel lacking certifications, drilling operations being shut down or installment of a 10M annular.

IADC Driller Level for all Drillers and general knowledge for the Assistant Driller, Derrick Hands, Floor Hands and Motor Hands is recognized by the BLM; however, a Driller Level certification will need to be presented only if acting in a temporary Driller Level certification capacity.

Well Control-Position/Roles

IADC Well control training and certification is targeted toward each role, e.g., Supervisor Level toward those who direct, Driller Level to those who act, Introductory to those who need to know.

Supervisor Level

- Specifies and has oversight that the correct actions are carried out
- Role is to supervise well control equipment, training, testing, and well control
 events
- Directs the testing of BOP and other well control equipment
- Regularly direct well control crew drills
- Land based rigs usually runs the choke during a well kill operation
- Due to role on the rig, training and certification is targeted more toward management of well control and managing an influx out of the well

Driller Level

- o Performs an action to prevent or respond to well control accident
- Role is to monitor the well via electronic devices while drilling and detect unplanned influxes
- Assist with the testing of BOP and other well control equipment
- Regularly assist with well control crew drills
- When influx is detected, responsible to close the BOP
- Due to role on the rig, training and certification is targeted more toward monitoring and shutting the well in (closing the BOP) when an influx is detected

(Well Control-Positions/Roles Continued)

Derrick Hand, Assistant Driller Introductory Level

- Role is to assist Driller with kick detection by physically monitoring the well at the mixing pits/tanks
- Regularly record mud weights/viscosity for analysis by the Supervisor level and mud engineer so pre-influx signs can be detected
- o Mix required kill fluids as directed by Supervisor or Driller
- Due to role on the rig, training and certification is targeted more toward monitoring for influxes, either via mud samples or visual signs on the pits/tanks

• Motorman, Floor Hand Introductory Level

- o Role is to assist the Supervisor, Driller, or Derrick Hand with detecting influxes
- Be certain all valves are aligned for proper well control as directed by Supervisor
- o Perform Supervisor or Driller assigned tasks during a well control event
- Due to role on the rig, training and certification is targeted more toward monitoring for influxes

1.2 WELL CONTROL-COMPONENT AND PREVENTER COMPATIBILITY CHECKLIST

The table below, which covers the drilling and casing of the 10M Stack portion of the well, outlines the tubulars and the compatible preventers in use. This table, combined with the mud program, documents that two barriers to flow can be maintained at all times, independent of the rating of the annular preventer.

Example 8-3/4" Production hole section, 10M requirement

Component	OD	Preventer	RWP
Drill pipe	5"	Fixed lower 5"	10M
		Upper 4.5-7" VBR	
HWDP	5"	Fixed lower 5"	10M
		Upper 4.5-7" VBR	
Drill collars and MWD tools	6.25-6.75"	Upper 4.5-7" VBR	10M
Mud Motor	6.75"	Upper 4.5-7" VBR	10M
Production casing	5.5"	Upper 4.5-7" VBR	10M
ALL	0-13-5/8"	Annular	5M
Open-hole	-	Blind Rams	10M

[○] VBR = Variable Bore Ram. Compatible range listed in chart.

1.3 WELL CONTROL-BOP TESTING

BOP Test will be completed per Onshore Oil and Gas Order #2 Well Control requirements. The 5M Annular Preventer on a required 10M BOP stack will be tested to 70 % of rated working pressure including a 10 minute low pressure test. Pressure shall be maintained at least 10 minutes.

1.4 WELL CONTROL - DRILLS

The following drills are conducted and recorded in the Daily Drilling Report and the Contractor's reporting system while engaged in drilling operations:

Туре	Frequency	Objective	Comments
Shallow gas kick drill - drilling	Once per well with crew on tour	Response training to a shallow gas influx	To be done prior to drilling surface hole if shallow gas is noted
Kick drill - drilling	Once per week per crew	Response training to an influx while drilling (bit on bottom)	Only one kick drill per week
Kick drill - tripping	Once per week per crew		
Choke drill	Once per well with crew on tour	Practice in operating the remotely operated choke with pressure in the well	Before drilling out of the last casing set above a prospective reservoir Include the scenario of flowing well with gas on drill floor as a table top
H₂S drill	Prior to drilling into a potential H ₂ S zone/reservoir	Practice in use of respiratory equipment	

1.5 WELL CONTROL - MONITORING

- Drilling operations which utilize static fluid levels in the wellbore as the active barrier element, a
 means of accurately monitoring fill-up and displacement volumes during trips are available to the
 driller and operator. A recirculating trip tank is installed and equipped with a volume indicator
 easily read from the driller's / operator's position. This data is recorded on a calibrated chart
 recorder or digitally. The actual volumes are compared to the calculated volumes.
- The On-Site Supervisor ensures hole-filling and pit monitoring procedures are established and documented for every rig operation.
- The well is kept full of fluid with a known density and monitored at all times even when out of the hole.
- Flow checks are a minimum of 15 minutes.
- A flow check is made:
 - In the event of a drilling break.
 - After indications of down hole gains or losses.
 - Prior to all trips out of the hole.
 - After pulling into the casing shoe.
 - Before the BHA enters the BOP stack.
 - If trip displacement is incorrect.

Well Control-Monitoring (Continued)

- Prior to dropping a survey instrument.
- Prior to dropping a core ball.
- After a well kill operation.
- When the mud density is reduced in the well.
- Flow checks may be made at any time at the sole discretion of the driller or his designate. The
 Onsite Supervisor ensures that personnel are aware of this authority and the authority to close
 the well in immediately without further consultation.
- Record slow circulating rates (SCR) after each crew change, bit trip, and 500' of new hole drilled and after any variance greater than 0.2 ppg in MW. Slow pump rate recordings should include return flow percent, TVD, MD & pressure. SCR's will be done on all pumps at 30, 40 & 50 SPM. Pressures will be recorded at the choke panel. SCR will be recorded in the IADC daily report and MRO Wellview daily report
- Drilling blind (i.e. without returns) is permissible only in known lithology where the absence of hydrocarbons has been predetermined and written approval of the Drilling Manager.
- All open hole logs to be run with pack-off, lubricator or Drilling Manager approved alternative means.
- The Drilling Contractor has a fully working pit level totalizer / monitoring system with read out for the driller and an audible alarm set to 10 BBL gain / loss volume. Systems are selectable to enable monitoring of all pits in use. Pit volumes are monitored at all times, especially when transferring fluids. Both systems data is recorded on a calibrated chart recorder or electronically.
- The Drilling Contractor has a fully working return mud flow indicator with drillers display and an audible alarm, and is adjustable to record any variance in return volumes.

1.6 WELL CONTROL - SHUT IN

- The "hard shut in" method (i.e. against a closed choke using either an annular or ram type preventer) is the Company standard.
- The HCR(s) or failsafe valves are left closed during drilling to prevent any erosion and buildup of solids. The adjustable choke should also be left closed.
- The rig specific shut in procedure, the BOP configuration along with space-out position for the tool joints is posted in the Driller's control cabin or doghouse.
- No well kill operation commences until there is a plan agreed by the Superintendent, On-Site Supervisor and the Drilling Manager.
- During a well kill by circulation, constant bottom hole pressure is maintained throughout.
- Kill sheets are maintained by the Driller and posted in the Driller's control cabin or doghouse. The sheet is updated at a minimum every 500 feet.

2.1 PROCEDURE WHILE DRILLING

- Sound alarm (alert crew)
- Space out drill string Stop rotating, pick the drill string up off bottom, and space out to ensure no tool joint is located in the BOP element selected for initial closure.
- Shut down pumps (stop pumps and observe well.)
- Shut-in Well If flow is suspected or confirmed, close uppermost applicable BOP element. (HCR and choke will already be in the closed position.)
 - o Note: Either the uppermost pipe ram or annular preventer can be used.
- Confirm shut-in
- Notify toolpusher/company representative
- Gather all relevant data required:
 - SIDPP and SICP
 - Hole Depth and Hole TVD
 - o Pit gain
 - o Time
 - Kick Volume
 - Pipe depth
 - o MW in, MW out
 - SPR's (Slow Pump Rate's)
- Regroup and identify forward plan (let well stabilize, update kill sheet, inventory mud additives and mud volumes on location)
- Company Representative, Drilling Superintendent, Drilling Engineer and Drilling Manager will
 discuss well control kill method to be utilized. A verbal Risk Assessment and preferred kill
 method will be finalized. Initial Risk Assessment will be finalized within 1 hour of initial shut in.
- No well kill operation commences until there is a plan agreed by the Superintendent, On-Site Supervisor and the Drilling Contractor PIC.
- Recheck all pressures and fluid volume on accumulator unit
- If pressure has built or is anticipated during the kill to reach 2,500 psi or greater, the annular
 preventer CANNOT be used as per Oil Company Well Control Policy, swap to the upper BOP
 pipe ram.

2.2 PROCEDURE WHILE TRIPPING

- Sound alarm (alert crew)
- Stab full opening safety valve in the drill string and close.
- Space out drill string (ensure no tool joint is located in the BOP element selected for initial closure).
- Shut down pumps (stop pumps and observe well.)
- Shut-in Well If flow is suspected or confirmed, close uppermost applicable BOP element. (HCR and choke will already be in the closed position.)
 - o **Note:** Either the uppermost pipe ram or annular preventer can be used.
- Confirm shut-in
- Notify tool pusher/company representative
- Gather all relevant data required:
 - o SIDPP and SICP
 - Hole Depth and Hole TVD
 - o Pit gain

Procedure While Tripping (Continued)

- o Time
- o Kick Volume
- Pipe depth
- o MW in, MW out
- SPR's (Slow Pump Rate's)
- Regroup and identify forward plan (let well stabilize, update kill sheet, inventory mud additives and mud volumes on location)
- Company Representative, Drilling Superintendent, Drilling Engineer and Drilling Manager will
 discuss well control kill method to be utilized. A verbal Risk Assessment and preferred kill
 method will be finalized. Initial Risk Assessment will be finalized within 1 hour of initial shut in.
- No well kill operation commences until there is a plan agreed by the Superintendent, On-Site Supervisor and the Drilling Contractor PIC.
- Recheck all pressures and fluid volume on accumulator unit
 If pressure has built or is anticipated during the kill to reach X,XXX psi or greater, the annular
 preventer CANNOT be used as per Company Well Control Policy, swap to the upper BOP pipe
 ram.

2.3 PROCEDURE WHILE RUNNING CASING

- Sound alarm (alert crew)
- Stab crossover and full opening safety valve and close
- Space out casing (ensure no coupling is located in the BOP element selected for initial closure).
- Shut down pumps (stop pumps and observe well.)
- Shut-in Well If flow is suspected or confirmed, close uppermost applicable BOP element. (HCR and choke will already be in the closed position.)
 - Note: Either the uppermost pipe ram or annular preventer can be used.
- Confirm shut-in
- Notify tool pusher/company representative
- Gather all relevant data required:
 - SIDPP and SICP
 - Hole Depth and Hole TVD
 - o Pit gain
 - o Time
 - o Kick Volume
 - Pipe depth
 - o MW in, MW out
 - SPR's (Slow Pump Rate's)
- Regroup and identify forward plan (let well stabilize, update kill sheet, inventory mud additives and mud volumes on location)
- Company Representative, Drilling Superintendent, Drilling Engineer and Drilling Manager will
 discuss well control kill method to be utilized. A verbal Risk Assessment and preferred kill
 method will be finalized. Initial Risk Assessment will be finalized within 1 hour of initial shut in.
- No well kill operation commences until there is a plan agreed by the Superintendent, On-Site Supervisor and the Drilling Contractor PIC.
- Recheck all pressures and fluid volume on accumulator unit
 If pressure has built or is anticipated during the kill to reach 2,500 psi or greater, the annular preventer CANNOT be used, swap to the upper BOP pipe ram.

2.4 PROCEDURE WITH NO PIPE IN HOLE (OPEN HOLE)

- Sound alarm (alert crew)
- Shut-in with blind rams or BSR. (HCR and choke will already be in the closed position.)
- Confirm shut-in
- Notify toolpusher/company representative
- Gather all relevant data required:
 - Shut-In Pressure
 - Hole Depth and Hole TVD
 - Pit gain
 - o Time
 - Kick Volume
 - o MW in, MW out
 - SPR's (Slow Pump Rate's)
- Regroup and identify forward plan (let well stabilize, update kill sheet, inventory mud additives and mud volumes on location)
- Company Representative, Drilling Superintendent, Drilling Engineer and Drilling Manager will
 discuss well control kill method to be utilized. A verbal Risk Assessment and preferred kill
 method will be finalized. Initial Risk Assessment will be finalized within 1 hour of initial shut in.
- No well kill operation commences until there is a plan agreed by the Superintendent, On-Site Supervisor and the Drilling Contractor PIC.
- Recheck all pressures and fluid volume on accumulator unit.

2.5 PROCEDURE WHILE PULLING BHA THRU STACK

- PRIOR to pulling last joint of drill pipe thru the stack.
- Perform flow check, if flowing.
- Sound alarm (alert crew).
- Stab full opening safety valve and close
- Space out drill string with tool joint just beneath the upper pipe ram.
- Shut-in using upper pipe ram. (HCR and choke will already be in the closed position).
- Confirm shut-in.
- Notify toolpusher/company representative
- Read and record the following:
 - o SIDPP and SICP
 - Pit gain
 - o Time
 - · Regroup and identify forward plan
- With BHA in the stack and compatible ram preventer and pipe combo immediately available.
 - Sound alarm (alert crew)
 - Stab crossover and full opening safety valve and close
 - Space out drill string with upset just beneath the compatible pipe ram.
 - Shut-in using compatible pipe ram. (HCR and choke will already be in the closed position.)
 - Confirm shut-in
 - Notify toolpusher/company representative
 - Read and record the following:
 - o SIDPP and SICP
 - o Pit gain

Procedures While Pulling BHA thru Stack (Continued)

- o Time
- Regroup and identify forward plan
- With BHA in the stack and NO compatible ram preventer and pipe combo immediately available.
 - Sound alarm (alert crew)
 - If possible to pick up high enough, pull string clear of the stack and follow "Open Hole" scenario.
 - If impossible to pick up high enough to pull the string clear of the stack:
 - Stab crossover, make up one joint/stand of drill pipe, and full opening safety valve and close
 - Space out drill string with tool joint just beneath the upper pipe ram.
 - Shut-in using upper pipe ram. (HCR and choke will already be in the closed position.)
 - Confirm shut-in
 - Notify toolpusher/company representative
 - Read and record the following:
 - o SIDPP and SICP
 - o Pit gain
 - o Time

U.S. Department of the Interior BUREAU OF LAND MANAGEMENT

Well Name: ZIA HILLS 20 FEDERAL COM



APD ID: 10400018789

Submission Date: 09/23/2017

Operator Name: CONOCOPHILLIPS COMPANY

Well Number: 112H

Show Final Text

Well Type: OIL WELL

Well Work Type: Drill

Will existing roads be used? YES

Existing Road Map:

Zia Hills 20 Pad 2 Existing Road Map 08-07-2017.pdf

Existing Road Purpose: ACCESS

Row(s) Exist? NO

ID:

Do the existing roads need to be improved? YES

Existing Road Improvement Description: The roads from the well pad to the Facility are existing roads and will be upgraded.

Existing Road Improvement Attachment:

Will new roads be needed? YES

New Road Map:

Zia_Hills_20_Pad_2_Access_Road_Map_08-07-2017.pdf

New road type: RESOURCE

Length: 292

Feet

Width (ft.): 30

Max slope (%): 2

Max grade (%): 2

Army Corp of Engineers (ACOE) permit required? NO

ACOE Permit Number(s):

New road travel width: 20

New road access erosion control: The inside slope of the side ditches shall be 3:1. Any topsoil removed from the access road will be conserved as appropriate and with low profile. This access road is on fairly level ground. No additional erosion control is planned.

New road access plan or profile prepared? NO

New road access plan attachment:

Well Name: ZIA HILLS 20 FEDERAL COM Well Number: 112H

Access road engineering design? NO

Access road engineering design attachment:

Access surfacing type: OTHER

Access topsoil source: OFFSITE

Access surfacing type description: caliche

Access onsite topsoil source depth:

Offsite topsoil source description: Caliche will be from a BLM approved source or third-party commercial location. Material

meets BLM requirements and standards. Onsite topsoil removal process:

Access other construction information:

Access miscellaneous information: The access road and existing road right of way will be 30' wide for a 20' wide driveable surface and 5' on each side to accommodate the size of the rig. 292' is new road and the remainder is existing road that will be upgraded. The wells will share the road. Only 1 access road will be built.

Number of access turnouts:

Access turnout map:

New road drainage crossing: OTHER

Drainage Control comments: The proposed road to the location is surveyed and staked with stations set along the centerline at specific intervals. The road will be centerline crowned with a 2% crown for appropriate drainage. The inside slope of the side ditches shall be 3:1. Any topsoil removed from the access road will be conserved as appropriate. This access road is on level ground.

Road Drainage Control Structures (DCS) description: No additional road drainage is needed other than standard BLM requirements for this area and those discussed in the BLM "Gold Book". This access road is on level ground.

Road Drainage Control Structures (DCS) attachment:

Additional Attachment(s):

Existing Wells Map? YES

Attach Well map:

Zia_Hills_20_Federal_Com_112H_APD_Deficiency_onemileradius_20181019125114.pdf

Existing Wells description:

Well Name: ZIA HILLS 20 FEDERAL COM Well Number: 112H

Submit or defer a Proposed Production Facilities plan? DEFER

Estimated Production Facilities description: Zia Hills Buck CF1 is located in Section 19, T26S, R32E and was staked on 4/18/17. Dimensions are 1000'X500'. The Battery was submitted with the Zia Hills 19 Pad #1 APDs. Zia Hills 19 Federal COM 101H- APD ID#10400015368 Zia Hills 19 Federal COM 102H-APD ID# 10400015572 Zia Hills 19 Federal COM 103H- APD ID# 10400015525 Zia Hills 19 Federal COM 104H- APD ID# 10400015688 Zia Hills 19 Federal COM 106H- APD ID# 10400015609 Zia Hills 19 Federal COM 107H- APD ID# 10400015610 Zia Hills 19 Federal COM 108H- APD ID# 10400015651

Water source use type: STIMULATION Water source type: GW WELL

Describe type:

Source latitude: 31.970142 Source longitude: -103.75827

Source datum: NAD27

Water source permit type: WATER WELL

Source land ownership: FEDERAL

Water source transport method: PIPELINE

Source transportation land ownership: FEDERAL

Water source volume (barrels): 66666.664 Source volume (acre-feet): 8.592873

Source volume (gal): 2800000

Water source and transportation map:

Zia_Hills_20__Pad_2_Water_Wells_08-07-2017.pdf

Water source comments: Water will be trucked from the water wells in Texas to the Lois Lane frac ponds and from the frac ponds the water will be sent via temp pipe lines. However, COP plans to use additional/ different water well(s) depending on availability at the time of fracturing the wells but the locations will meet BLM requirements and standards. The Lois Lane frac pond contains 15.243 acres and is located in the NW/NE and extends into the SW/NE of Section 27, T26S, 32E, N.M.P.M New water well? NO

Well latitude: Well Longitude: Well datum:

Well target aquifer:

Est. depth to top of aquifer(ft): Est thickness of aquifer:

Aquifer comments:

Well Name: ZIA HILLS 20 FEDERAL COM Well Number: 112H

Aguifer documentation:

Well depth (ft): Well casing type:

Well casing outside diameter (in.): Well casing inside diameter (in.):

New water well casing?

Used casing source:

Drilling method: Drill material:

Grout material: Grout depth:

Casing length (ft.): Casing top depth (ft.):

Well Production type: Completion Method:

Water well additional information:

State appropriation permit:

Additional information attachment:

Construction Materials description: Clean caliche will be used to construct well pad, road, and facility pad. Our first source for caliche will be from Kiehne's pit is located in Section 21, T26S, R32E, Lea County, NM and the second source will be State Pit 643-Eddy located in Section 15, T25S, R27E, Eddy County, NM. However, COP plans to use additional caliche source(s) depending on caliche availability at the time of location construction and material will meet BLM requirements and standards. Trucking for source material will utilize authorized roads as per Access Road Topo A attached.

Construction Materials source location attachment:

Waste type: DRILLING

Waste content description: Drilling fluid and cuttings

Amount of waste: 2300 barrels

Waste disposal frequency: Daily

Safe containment description: Cuttings will be held in a closed-loop system and trucked to an approved disposal facility.

Safe containment attachment:

Waste disposal type: HAUL TO COMMERCIAL Disposal location ownership: COMMERCIAL

FACILITY

Disposal type description:

Disposal location description: Trucked to approved disposal facility

Waste type: SEWAGE

Waste content description: Sewage will be disposed of in strict conformance with county and state requirements in a

portable chemical toilet at a portable sewage treatment plant.

Amount of waste: 9000 gallons

Waste disposal frequency: Weekly

Safe containment description: Inside a portable chemical toilet.

Safe containment attachment:

Well Name: ZIA HILLS 20 FEDERAL COM Well Number: 112H

Waste disposal type: HAUL TO COMMERCIAL Disposal location ownership: PRIVATE

FACILITY

Disposal type description:

Disposal location description: Sewage treatment plant.

Waste type: GARBAGE

Waste content description: Portable dumpsters will be used for all trash.

Amount of waste:

Waste disposal frequency: Weekly

Safe containment description: Inside a portable dumpster.

Safe containment attachment:

Waste disposal type: HAUL TO COMMERCIAL Disposal location ownership: PRIVATE

FACILITY

Disposal type description:

Disposal location description: All trash will be hauled off site.

Waste type: PRODUCED WATER

Waste content description: Production water or testing tanks will be located and/or diked so that any spilled fluids will flow

into the onsite containers. Production water tanks will not be placed on topsoil stockpiles.

Amount of waste: 40 barrels

Waste disposal frequency: Weekly

Safe containment description: Production water or testing tanks will be located and/or diked so that any spilled fluids will

flow into the onsite containers. Production water tanks will not be placed on topsoil stockpiles.

Safe containment attachment:

Waste disposal type: HAUL TO COMMERCIAL Disposal location ownership: PRIVATE

FACILITY

Disposal type description:

Disposal location description: Will be taken to an approved disposal facility.

Waste type: CHEMICALS

Waste content description: Drilling fluids, chemical, and salt.

Amount of waste: 1 barrels

Waste disposal frequency: Weekly

Safe containment description: Fluids will be captured in catch basins and will be removed from location.

Safe containment attachment:

Waste disposal type: HAUL TO COMMERCIAL Disposal location ownership: PRIVATE

FACILITY

Disposal type description:

Disposal location description: These will be disposed of in a state approved facility.

Well Name: ZIA HILLS 20 F	EDERAL COM	Well Number: 112H
Reserve Pit being used? NO)	
Temporary disposal of prod	luced water into reserve p	it?
Reserve pit length (ft.)	Reserve pit width (ft.)	
Reserve pit depth (ft.)		Reserve pit volume (cu. yd.)
Is at least 50% of the reserv	e pit in cut?	
Reserve pit liner		
Reserve pit liner specification	ons and installation descri	ption
	•	
Cuttings Area being used?	NO	
Are you storing cuttings on	location? NO	
Description of cuttings loca	tion	
Cuttings area length (ft.)		Cuttings area width (ft.)
Cuttings area depth (ft.)		Cuttings area volume (cu. yd.)
Is at least 50% of the cutting	gs area in cut?	
WCuttings area liner		
Cuttings area liner specification	ations and installation des	cription
, · ·		
. 1 4 1 2		
Are you requesting any And	illary Facilities?: NO	
Ancillary Facilities attachme	ent:	
Comments:		
Well Site Layout Diagram:		
ZIA_HILLS_20_FEDERAL_PA	AD 2 Arch Boundary Re	evised_9_5_2018_20180926080917.pdf

 $ZIA_HILLS_20_FEDERAL_PAD_2_Location_Layout___Revised_9_5_2018_20180926080928.pdf$

Comments:

Well Name: ZIA HILLS 20 FEDERAL COM Well Number: 112H

Type of disturbance: New Surface Disturbance Multiple Well Pad Name: ZIA HILLS 20 FEDERAL PAD

Multiple Well Pad Number: 2

Recontouring attachment:

Drainage/Erosion control construction: Topsoil will be stripped and set along designated side of the wellsite. The next layer of dirt (stockpile) is done with the cut and fill method whereby the highest portion of the wellsite is pushed to lower portion(s) to balance the pad. The access road is done in a similar manner. To the greatest extent practicable, the location is placed so that the least amount of dirt is to be cut and disturbed, and so a good balance can be maintained during project. Topsoil stockpile will have lowest practicable profile to reduce wind erosion. For more detail please see attached Surface Use Plan of Operations.

Drainage/Erosion control reclamation: Upon project completion, if this well is a producer, excess caliche is removed from the interim reclamation portion of pad. Topsoil stockpile is balanced back onto the unused portion of the well pad and recontoured as appropriate. Any drainage ditches will not be blocked with topsoil and/or organic material. Lowering the profile of the topsoil stockpile will reduce wind erosion. Erosion controls will be maintained per BLM guidelines and conditions. For more detail please see attached Surface Use Plan of Operations. Reclamation activities are planned to be accomplished within six months of project completion, contingent upon weather. A site specific "Reclamation Diagram" interim plan is attached. At such time as well is permanently abandoned, ConocoPhillips Company will contact the BLM for development of final rehabilitation plan. Upon abandonment, a dry hole marker will be installed as directed by Authorized BLM Officer at the time, in accordance with 43 CFR 3162.6. An above ground dry hole marker sealing the casing will have a weep hole which will allow pressure to dissipate and make detection of any fluid seepage easier. If below ground "well marker" is directed, ConocoPhillips Company will follow BLM requirements and standards for that method of abandonment. During final reclamation erosion is to be minimized through lower profile of any soil piles. Please see attached Surface Use Plan of Operations for more information.

Wellpad long term disturbance (acres): 4.407 Wellpad short term disturbance (acres): 1.694

Access road long term disturbance (acres): 0.2 Access road short term disturbance (acres): 0

Pipeline long term disturbance (acres): 2.172865 Pipeline short term disturbance (acres): 0

Other long term disturbance (acres): 0 Other short term disturbance (acres): 0

Total long term disturbance: 6.779865 Total short term disturbance: 1.694

Disturbance Comments: All other disturbance was accounted for in the Zia Hills 19 Pad #1 APDs.

Reconstruction method: If this well is a producer site rehabilitation will be completed within six months, weather permitting. Excess caliche will be removed, as appropriate and either disposed of in a permitted facility or, if clean, stored for future use. Topsoil from the stockpile will be spread along areas to be interim reclaimed. Any drainage ditches will not be blocked with topsoil. Under normal weather conditions, the timetable for rehabilitation will allow two to three months to complete any recontouring and top-soiling necessary. At such time as well is permanently abandoned, ConocoPhillips Company will contact BLM for development of final rehabilitation plan. Upon abandonment, a dry hole marker will be installed as directed by Authorized BLM Officer at the time, in accordance with 43 CFR 3162.6. An above ground dry hole marker sealing the casing will have a weep hole which will allow pressure to dissipate and make detection of any fluid seepage easier. If below ground "well marker" is directed, ConocoPhillips Company will follow BLM requirements and standards for that method of abandonment. Excess caliche will be removed, as appropriate and either disposed of in a permitted facility. Location soil may be "flipped" with BLM concurrence, clean topsoil spread and re-contoured to blend with surrounding area. This method will be accomplished in accordance to BLM standards set forth by the Authorized Officer.

Topsoil redistribution: Areas planned for interim reclamation will be re-contoured to the extent feasible. Topsoil will be evenly re-spread and re-vegetated over the disturbed area not needed for continuing production operations. At such time as well is abandoned, disturbed areas will be re-contoured to a contour that blends with surrounding landscape. Topsoil will be redistributed evenly over the entire disturbed site to depth of 4-6 inches.

Soil treatment: The topsoil will be stripped and set along the designated perimeter of the wellsite. The next layer of dirt is moved with the cut and fill method whereby the highest point of the wellsite is cut into and then pushed to a lower side to

Operator Name: CONOCOPHILLIPS COMPANY Well Name: ZIA HILLS 20 FEDERAL COM Well Number: 112H balance the well pad. Upon well completion, the soil will be balanced back onto portions of the pad not needed for long-term operations. Erosion will be minimized by maintaining a lower stockpile profile. Existing Vegetation at the well pad: Based on an existing EA in the vicinity, the proposed area is expected to be classified as transitional between the Plains-Mesa Sand Scrub and Chihuahuan Desert Scrub plant communities. The area surrounding the location is expected to have dominant shrub species including white thorn acia, range ratany, javelin bushy, honey mesquite, invading creosote and a few althorns. Dominant grass species in the project included but not limited to sand and mesa dropseed, roa grande bristlegrass, black grama and burrograss. An EA will be performed that will list species in the area. Existing Vegetation at the well pad attachment: Zia Hills 20 Pad 2 Location Photos 08-07-2017.pdf **Existing Vegetation Community at the road: Existing Vegetation Community at the road attachment: Existing Vegetation Community at the pipeline: Existing Vegetation Community at the pipeline attachment: Existing Vegetation Community at other disturbances: Existing Vegetation Community at other disturbances attachment:** Non native seed used? NO Non native seed description: Seedling transplant description: Will seedlings be transplanted for this project? NO Seedling transplant description attachment: Will seed be harvested for use in site reclamation? NO Seed harvest description: Seed harvest description attachment: Seed type: Seed source: Seed name: Source address: Source name: Source phone:

Seed cultivar:

Seed use location:

Operator Name: CONOCOPHILLIPS COMPANY Well Name: ZIA HILLS 20 FEDERAL COM Well Number: 112H PLS pounds per acre: Proposed seeding season: Total pounds/Acre: **Seed Type** Pounds/Acre Seed reclamation attachment: Last Name: Lee First Name: Jeremy Email: Jeremy.L.Lee@cop.com Phone: (832)486-2510 Seedbed prep: Seed BMP: Seed method: Existing invasive species? NO Existing invasive species treatment description: Existing invasive species treatment attachment: Weed treatment plan description: Two Class B noxious weed species, African rue and Malta starthistle and two Class C noxious weed species. Russian olive and salt cedar are of concern. ConocoPhillips Company will consult with BLM for acceptable weed control methods, if the need arises. Any weed control would follow USEPA and BLM requirements and standards. No noxious weed species are expected in the project area. Weed treatment plan attachment: Monitoring plan description: Weeds will be controlled on disturbed areas within the exterior limits of the well pad. Monitoring will be in accordance with Best Management Practices and guidelines established by BLM. Monitoring plan attachment: Success standards: Reclamation success standards will utilize BLM approved methods. Pit closure description: No pits will be used, a closed-loop system will be in place Pit closure attachment: **Disturbance type: NEW ACCESS ROAD** Describe: Surface Owner: BUREAU OF LAND MANAGEMENT Other surface owner description:

BIA Local Office: BOR Local Office: COE Local Office:

Well Name: ZIA HILLS 20 FEDERAL COM	Well Number: 112H
DOD Local Office:	
NPS Local Office:	
State Local Office:	
Military Local Office:	
USFWS Local Office:	
Other Local Office:	
USFS Region:	The state of the s
USFS Forest/Grassland:	USFS Ranger District:
Disturbance type: EXISTING ACCESS ROAD	
Describe:	
Surface Owner: BUREAU OF LAND MANAGEMENT	
Other surface owner description:	
BIA Local Office:	
BOR Local Office:	
COE Local Office:	
DOD Local Office:	
NPS Local Office:	•
State Local Office:	
Military Local Office:	
USFWS Local Office:	
Other Local Office:	
USFS Region:	
USFS Forest/Grassland:	USFS Ranger District:

Operator Name: CONOCOPHILLIPS COMPANY	
Well Name: ZIA HILLS 20 FEDERAL COM	Well Number: 112H
Disturbance type: WELL PAD	
Describe:	
Surface Owner: BUREAU OF LAND MANAGEMENT	
Other surface owner description:	
BIA Local Office:	
BOR Local Office:	
COE Local Office:	
DOD Local Office:	
NPS Local Office:	
State Local Office:	
Military Local Office:	
USFWS Local Office:	
Other Local Office:	
USFS Region:	
USFS Forest/Grassland:	USFS Ranger District:
Disturbance type: PIPELINE	
Describe:	
Surface Owner: BUREAU OF LAND MANAGEMENT	
Other surface owner description:	
BIA Local Office:	
BOR Local Office:	
COE Local Office:	
DOD Local Office:	
NPS Local Office:	
State Local Office:	
Military Local Office:	
USFWS Local Office:	
Other Local Office:	
Other Local Office.	
USFS Region:	

Well Name: ZIA HILLS 20 FEDERAL COM Well Number: 112H

Right of Way needed? YES

Use APD as ROW? YES

ROW Type(s): 281001 ROW - ROADS,288100 ROW - O&G Pipeline,288101 ROW - O&G Facility Sites,289001 ROW-O&G Well Pad


Zia_Hills_20_Pad_2_SF299_08-07-2017.pdf


SUPO Additional Information: Onsite conducted 4/18/17. SF299 (ROW Application) will be submitted separately.

Use a previously conducted onsite? NO

Previous Onsite information:

Zia_Hills_20_Pad_2_Pipelines_08-07-2017.pdf
Zia_Hills_20_Pad_2_CTB_Location_08-07-2017.pdf
ZIA_HILLS_BUCK_CF1_08-07-2017.pdf
ZIA_HILLS_BUCK_CF1_Access_Road_08-07-2017.pdf
ZIA_HILLS_BUCK_CF1_Pipelines_08-07-2017.pdf
ZIA_HILLS_BUCK_CF1_Power_Line_08-07-2017.pdf
ZIA_HILLS_BUCK_CF1_Preliminary_Plot_Plan_08-07-2017.pdf
ZIA_HILLS_BUCK_CF1_Preliminary_Plot_Plan_08-07-2017.pdf
ZIA_HILLS_20_FEDERAL_PAD_2_Reclamation_Diagram_20180926081039.pdf
Zia_Hills_20_Federal_COM_112H_Surface_Use_Plan_20180926081118.pdf

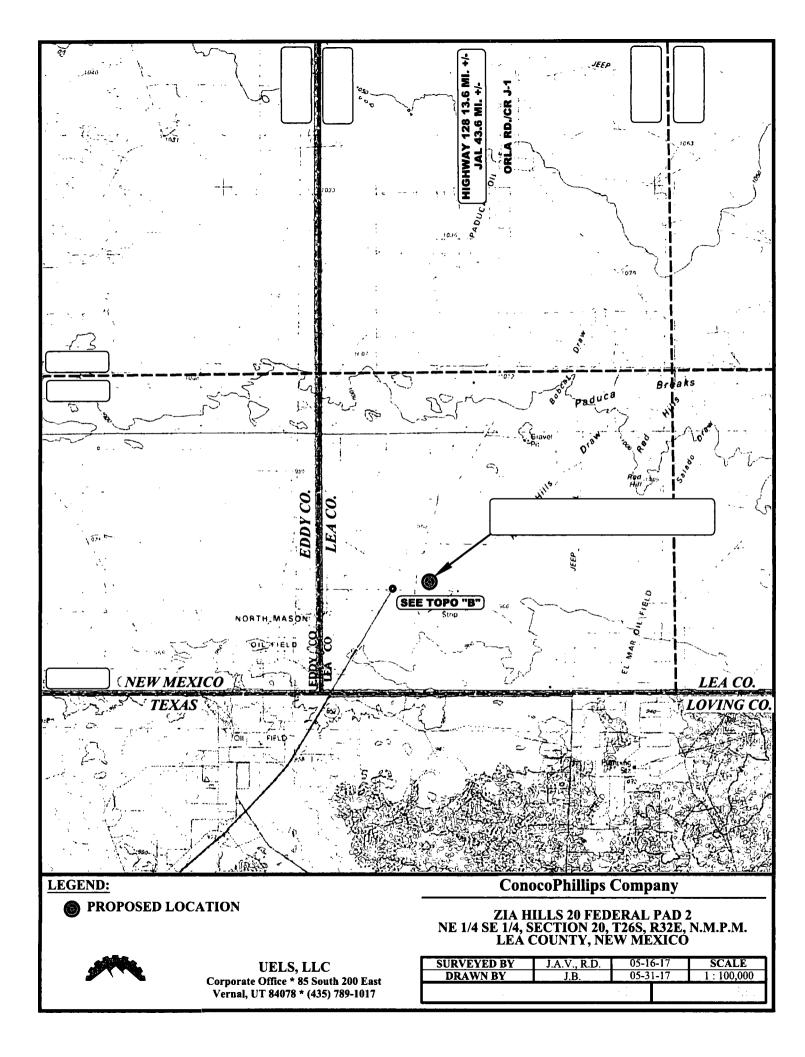

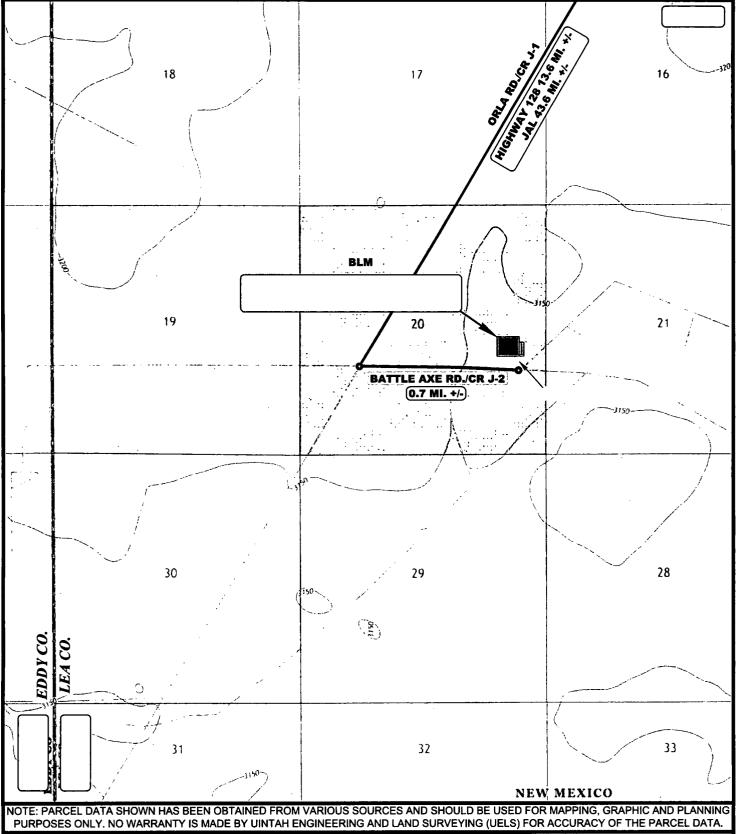

LEGEND:

EXISTING ROAD

ConocoPhillips Company

ZIA HILLS 20 FEDERAL PAD 2 NE 1/4 SE 1/4, SECTION 20, T26S, R32E, N.M.P.M. LEA COUNTY, NEW MEXICO



SURVEYED BY	J.A.V., R.D.	05-16-1	7 SCALE
DRAWN BY	J.B.	05-31-1	7 1:24,000

BEGINNING AT THE INTERSECTION OF HIGHWAY 18 AND HIGHWAY 128 PROCEED IN A WESTERLY, THEN NORTHWESTERLY, THEN WESTERLY DIRECTION FROM JAL, NEW MEXICO ALONG HIGHWAY APPROXIMATELY 30.0 MILES TO THE JUNCTION OF THIS ROAD AND ORLA RD./CR J-1 TO THE SOUTH; TURN LEFT AND PROCEED IN A SOUTHERLY, THEN SOUTHWESTERLY DIRECTION APPROXIMATELY 13.6 MILES TO THE JUNCTION OF THIS ROAD AND BATTLE AXE RD./CR J-2 TO THE EAST: TURN LEFT AND PROCEED IN AN EASTERLY DIRECTION APPROXIMATELY 0.7 MILES TO THE BEGINNING OF THE PROPOSED ACCESS ROAD TO THE NORTH: FOLLOW ROAD FLAGS IN A NORTHERLY DIRECTION APPROXIMATELY 293' TO THE PROPOSED LOCATION.


TOTAL DISTANCE FROM JAL, NEW MEXICO TO THE PROPOSED WELL LOCATION IS APPROXIMATELY 44.4 MILES.

ConocoPhillips Company

ZIA HILLS 20 FEDERAL PAD 2 NE 1/4 SE 1/4, SECTION 20, T26S, R32E, N.M.P.M. LEA COUNTY, NEW MEXICO



SURVEYED BY	J.A.V., R.D.	05-16-17	
DRAWN BY	J.B.	05-31-17	

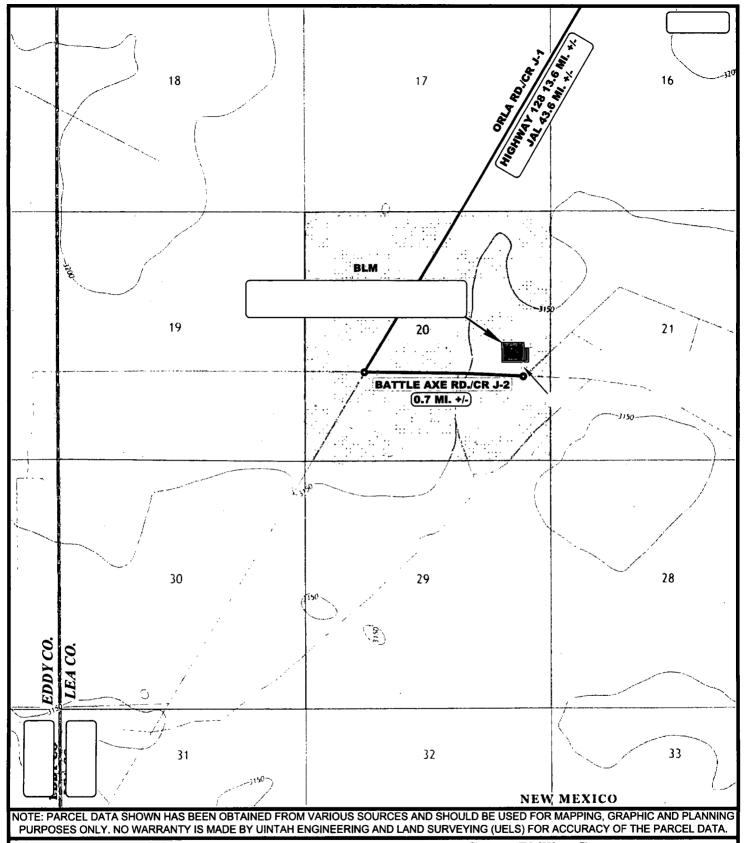

LEGEND:


EXISTING ROAD

ConocoPhillips Company

ZIA HILLS 20 FEDERAL PAD 2 NE 1/4 SE 1/4, SECTION 20, T26S, R32E, N.M.P.M. LEA COUNTY, NEW MEXICO



SURVEYED BY	J.A.V., R.D.	05-16-17	SCALE
DRAWN BY	J.B.	05-31-17	1:24,000
٠.			

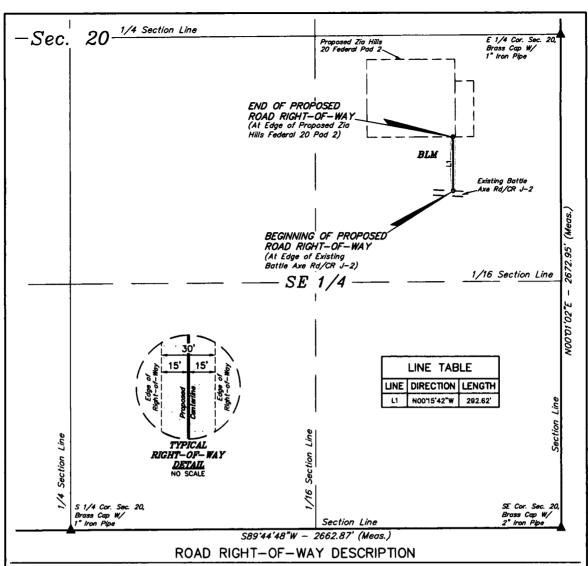

A 30' WIDE RIGHT-OF-WAY 15' ON EACH SIDE OF THE FOLLOWING DESCRIBED CENTERLINE.

BEGINNING AT A POINT IN THE NE 1/4 SE 1/4 OF SECTION 20, T26S, R32E, N.M.P.M., WHICH BEARS S34'33'23"W 1029.80' FROM THE EAST 1/4 CORNER OF SAID SECTION 20, THENCE N00"5'42"W 292.62' TO A POINT IN THE NE 1/4 SE 1/4 OF SAID SECTION 20, WHICH BEARS S46'30'16"W 807.06' FROM THE EAST 1/4 CORNER OF SAID SECTION 20. THE SIDE LINES OF SAID DESCRIBED RIGHT-OF-WAY BEING SHORTENED OR ELONGATED TO MEET THE GRANTOR'S PROPERTY LINES. BASIS OF BEARINGS IS A TRANSVERSE MERCATOR PROJECTION WITH A CENTRAL MERIDIAN OF W103*53'00". CONTAINS 0.202 ACRES MORE OR LESS.

BEGINNING OF ROAD BEARS S34'33'23"W 1029.80' FROM THE EAST 1/4 CORNER OF SECTION 20, T26S, R32E, N.M.P.M.

END OF ROAD BEARS \$46'30'16"W 807.06' FROM THE EAST 1/4 CORNER OF SECTION 20, T26S, R32E, N.M.P.M.



ACREAGE / LENGTH TABLE					
OWNERSHIP FEET RODS ACRES					
SEC. 20 (SE 1/4)	BLM	292.62	17.73	0.202	

= SECTION CORNERS LOCATED.

CERTIFICATE
THIS IS TO CERTIFY THAT THIS EASEMENT PLAT AND THIS IS TO CERT
THE ACTUAL SU
IS BASED WERE
DIRECT SUPERV
THIS SURVEY
MINIMUM STAN N NEW RACT TO THE MEXIC BEST (DGE A PROPESSIONAL TO FYOR

FILE: 61978

NOTES:

Basis of Bearings is a Transverse Mercator Projection with a Central Meridian of W103*53'00'

ConocoPhillips Company


ZIA HILLS 20 FEDERAL PAD 2 SECTION 20, T26S, R32E, N.M.P.M. LEA COUNTY, NEW MEXICO




SURVEYED BY	J.A.V., R.D.	05-16-17	SCALE
DRAWN BY	B.D.H.	07-27-17	1" = 400'


Zia Hills 20 Federal Com 112H (corrected 10/19/18)



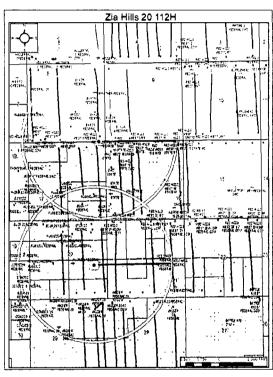




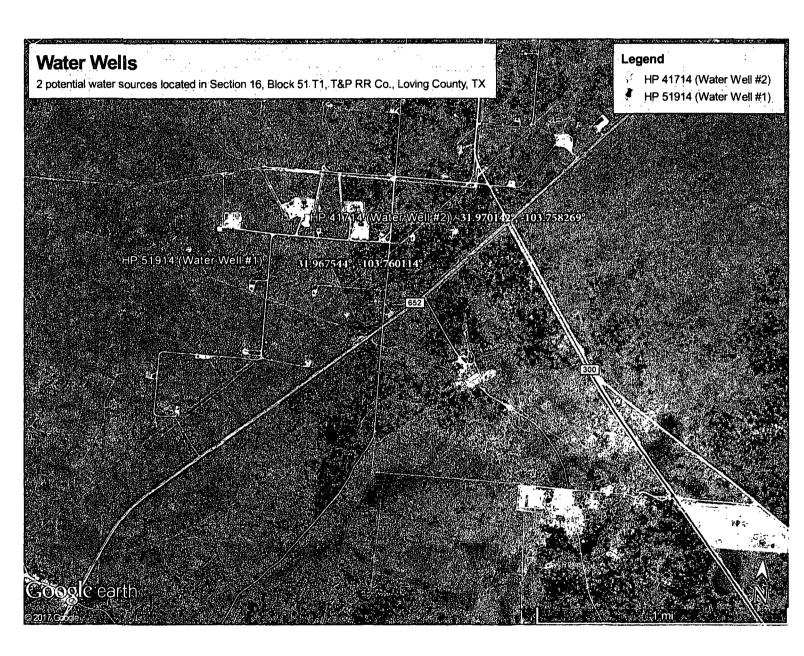


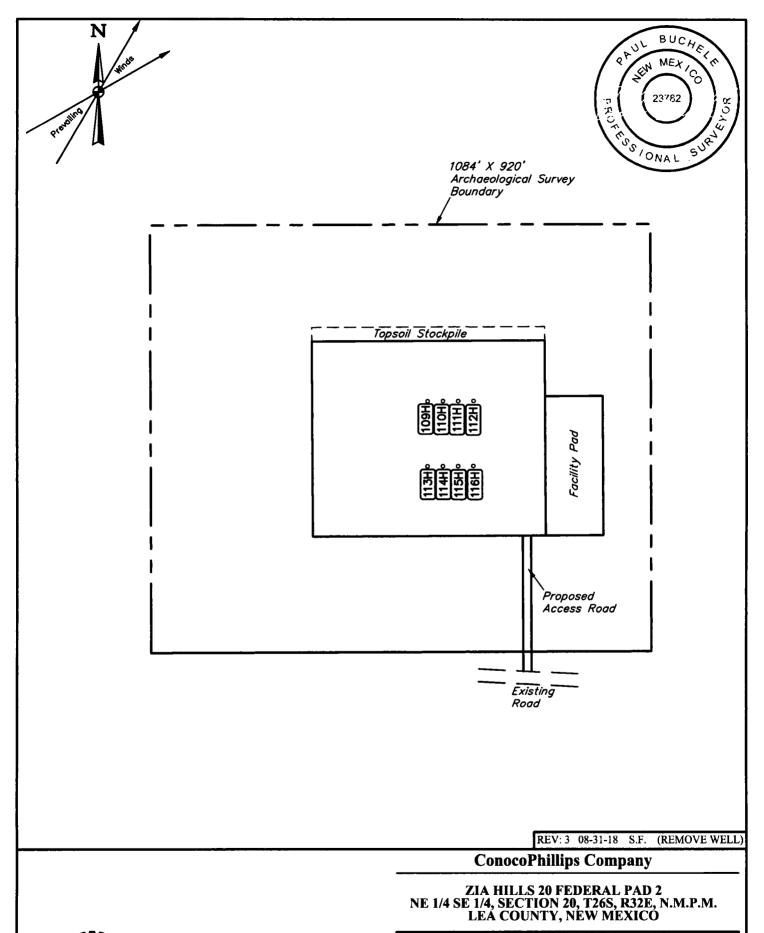

UELS, LLC Corporate Office * 85 South 200 East Vernal, UT 84078 * (435) 789-1017
 SURVEYED BY
 J.A.V., R.D.
 05-16-17
 SCALE

 DRAWN BY
 S.S.
 06-26-17
 1" = 200'

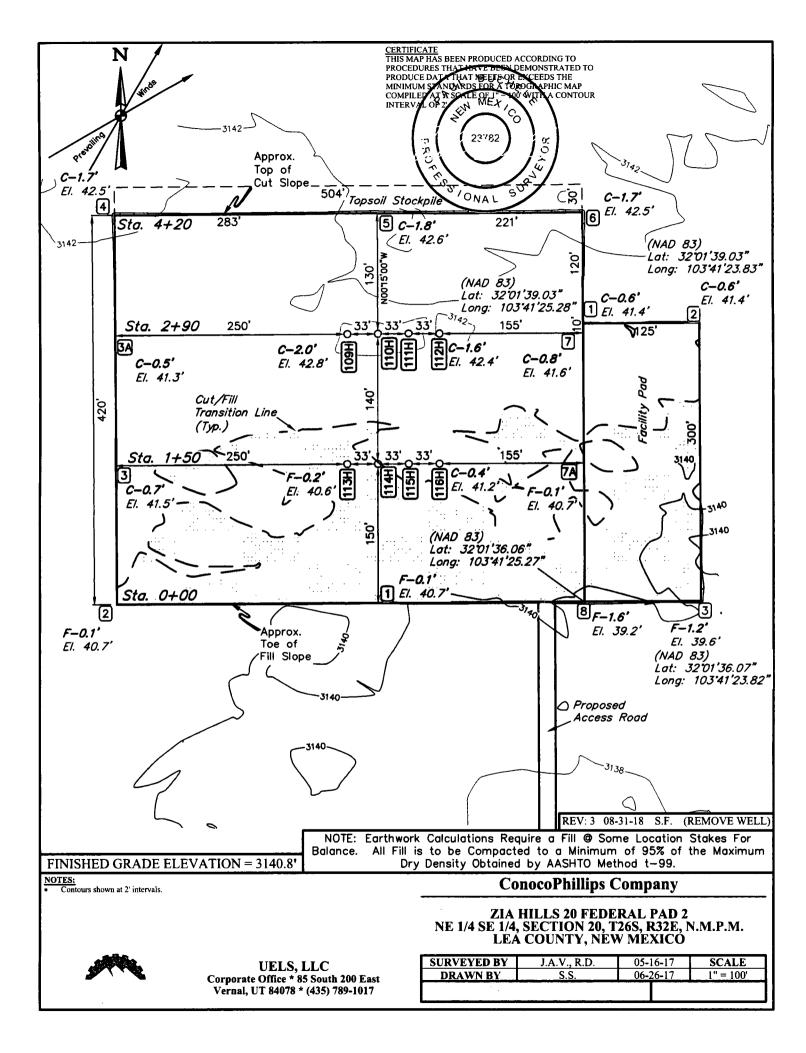

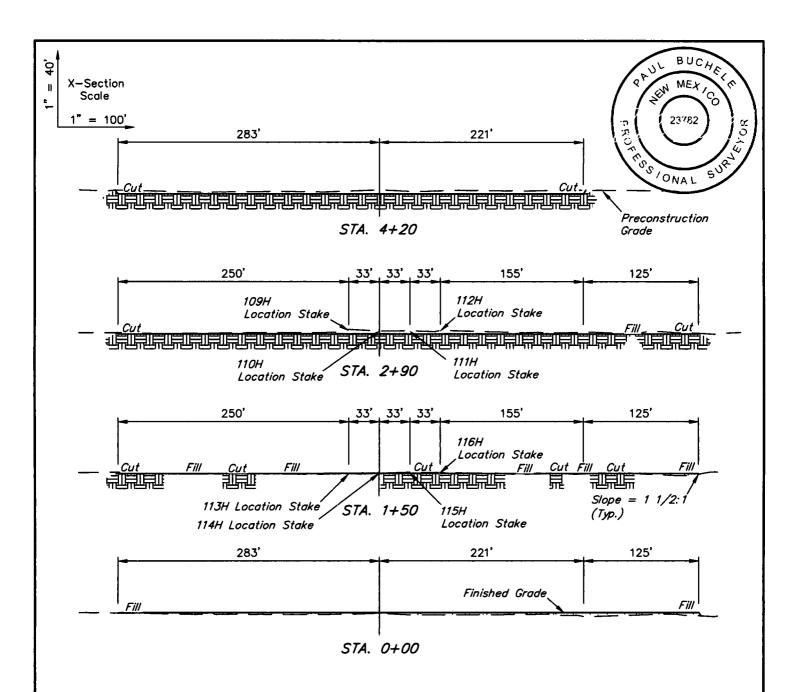

APPROXIMATE EARTHWORK QUANTITIES			
(3") TOPSOIL STRIPPING	2,330 Cu. Yds.		
REMAINING LOCATION	2,380 Cu. Yds.		
TOTAL CUT	4,710 Cu. Yds.		
FILL	2,380 Cu. Yds.		
EXCESS MATERIAL	2,330 Cu. Yds.		
TOPSOIL	2,330 Cu. Yds.		
EXCESS UNBALANCE (After Interim Rehabilitation)	0 Cu. Yds.		

APPROXIMATE SURFACE DISTURBANCE AREAS DISTANCE ACRES				
NA	±6.101			
30' WIDE ACCESS ROAD R-O-W DISTURBANCE ±292.62'				
50' WIDE PIPELINE R-O-W DISTURBANCE ±1893.08'				
	±292.62'			

REV: 3 08-31-18 S.F. (REMOVE WELL)

NOTES:


Fill quantity includes 5% for compaction.

ConocoPhillips Company

ZIA HILLS 20 FEDERAL PAD 2 NE 1/4 SE 1/4, SECTION 20, T26S, R32E, N.M.P.M. LEA COUNTY, NEW MEXICO



SURVEYED BY	J.A.V., R.D.	05-16-17	SCALE
DRAWN BY	S.S.	06-26-17	AS SHOWN

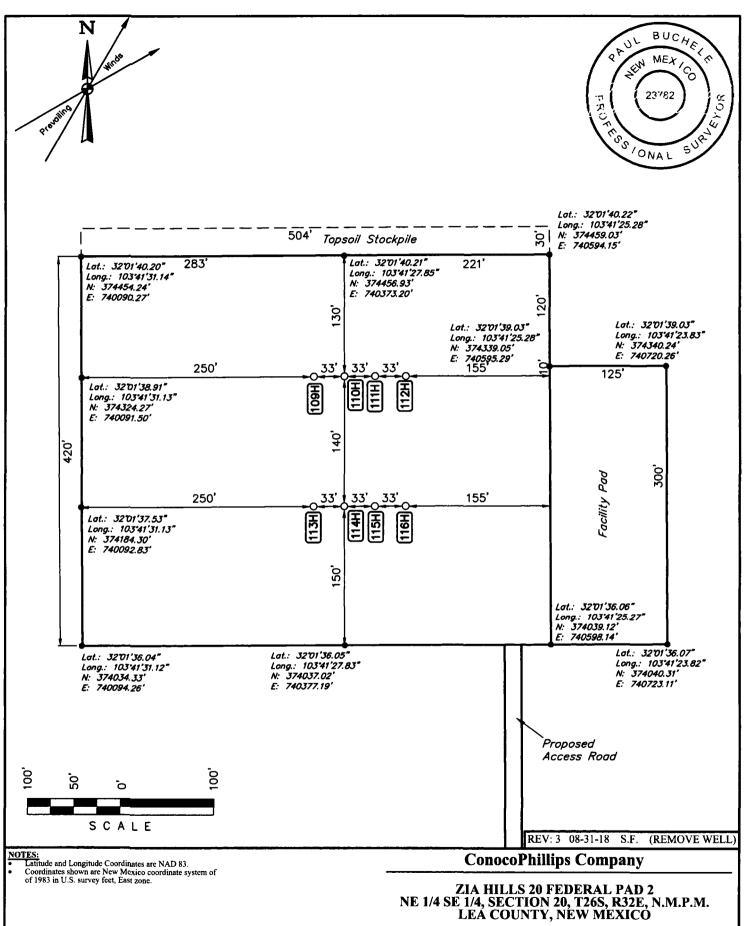

SURVEYED BY	J.A.V., R.D.	05-16-17	SCALE
DRAWN BY	S.S.	06-26-17	1" = 100'
•			

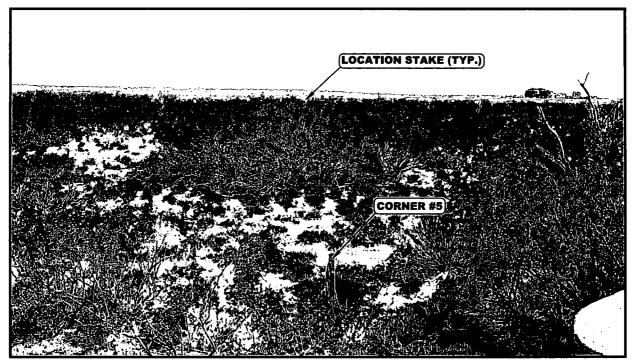


PHOTO: VIEW FROM CORNER #5 TO LOCATION STAKES

CAMERA ANGLE: SOUTHERLY

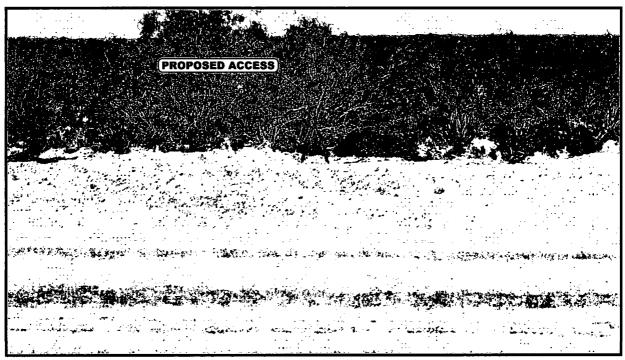


PHOTO: VIEW FROM BEGINNING OF PROPOSED ACCESS

CAMERA ANGLE: NORTHERLY

ConocoPhillips Company

ZIA HILLS 20 FEDERAL PAD 2 NE 1/4 SE 1/4, SECTION 20, T26S, R32E, N.M.P.M. LEA COUNTY, NEW MEXICO



TAKEN BY	J.A.V., R.D.	05-16-17	
DRAWN BY	J.B.	05-31-17	

STANDARD FORM 299 (05/2009) FORM APPROVED APPLICATION FOR TRANSPORTATION AND Prescribed by DOI/USDA/DOT OMB Control Number: 0596-0082 UTILITY SYSTEMS AND FACILITIES P.L. 96-487 and Federal ON FEDERAL LANDS Expiration Date: 1/31/2017 Register Notice 5-22-95 FOR AGENCY USE ONLY Application Number NOTE: Before completing and filing the application, the applicant should completely review this package and schedule a preapplication meeting with representatives of the agency responsible for processing the application. Each agency may have specific and unique requirements to be met in preparing and processing the application. Many times, with the help of the agency Date Filed representative, the application can be completed at the preapplication meeting. 3. Telephone (area code) 1. Name and address of applicant (include zip code) 2. Name, title, and address of authorized agent if different from item 1 (include zip code) 432-688-6938 Ashley Bergen ConocoPhillips Company Applicant P.O. Box 51810 Associate Regulatory ConocoPhillips Company Midland, Texas 79710 P.O. Box 51810 **Authorized Agent** Midland, Texas 79710 Ashley Bergen 4. As applicant are you? (check one) 5. Specify what application is for: (check one) D Individual New authorization Corporation* Renewing existing authorization No. D Partnership/Association* D Amend existing authorization No. D State GovernmenUState Agency Assign existing authorization No. D Existing use for which no authorization has been received * D Local Government D Other* f. D Federal Agency * If checked, provide details under item 7 * If checked, complete supplemental page 6. If an individual, or partnership are you a citizen(s) of the United States? D Yes 7. Project description (describe in detail): (a) Type of system or facility, (e.g., canal, pipeline, road); (b) related structures and facilities; (c) physical specifications (Length, width, grading, etc.); (d) term of years needed: (e) time of year of use or operation; (f) Volume or amount of product to be transported; (g) duration and timing of construction; and (h) temporary work areas needed for construction (Attach additional sheets, if additional space is needed.) 8. Attach a map covering area and show location of project proposal D Attached D Applied for D Not Required 9. State or Local government approval: D Attached D Not required 10. Nonreturnable application fee:

12. Give statement of your technical and financial capability to construct, operate, maintain, and terminate system for which authorization is being

11. Does project cross international boundary or affect international waterways?

requested.

D Yes D No (if "yes," indicate on map)



13a. Describe other reasonable alternative routes and modes considered.	
Toa. Describe office reasonable alternative routes and modes considered.	
b. Why were these alternatives not selected?	
c. Give explanation as to why it is necessary to cross Federal Lands.	
Ad I to the first the second of the second o	the state of the s
 List authorizations and pending applications filed for similar projects which may provide informat date, code, or name) 	tion to the authorizing agency. (Specify number,
add, sous, or name,	
	*:. ·
	:
15. Provide statement of need for project, including the economic feasibility and items such as: (a) of	cost of proposal (construction, operation, and
maintenance); (b) estimated cost of next best alternative; and (c) expected public benefits.	
	. :
16. Describe probable effects on the population in the area, including the social and economic aspe	ects, and the rural lifestyles.
47. Describe likely on insurance of facts that the proceed project will have on (a) as a reality (b) via	
17. Describe likely environmental effects that the proposed project will have on: (a) air quality; (b) vi and quantity; (d) the control or structural change on any stream or other body of water; (e) existing the control or structural change.	
including vegetation, permafrost, soil, and soil stability.	(1) 410 0410 0410 0410
<u> </u>	
18. Describe the probable effects that the proposed project will have on (a) populations of fish, plant	
and endangered species; and (b) marine mammals, including hunting, capturing, collecting, or k	duing these animals.
•	
19. State whether any hazardous material, as defined in this paragraph, will be used, produced, tran	esported or stored on or within the right-of-way or
any of the right-of-way facilities, or used in the construction, operation, maintenance or terminating	
"Hazardous material" means any substance, pollutant or contaminant that is listed as hazardous	
Response, Compensation, and Liability Act of 1980, as amended, 42 U.S.C. 9601 et seq., and i	•
substances under CERCLA includes any "hazardous waste" as defined in the Resource Conser amended, 42 U.S.C. 6901 et seq., and its regulations. The term hazardous materials also include the control of t	
by the Atomic Energy Act of 1954, as amended, 42 U.S.C. 2011 et seq. The term does not inclu	•
thereof that is not otherwise specifically listed or designated as a hazardous substance under Cl	ERCIA Section 101(14), 42 U.S.C. 9601(14), nor
does the term include natural gas.	
•••	
••	
20. Name all the Department(s)/Agency(ies) where this application is being filed.	
HEREBY CERTIFY, That I am of legal age and authorized to do business in the State and that I ha	ive personally examined the information contained
n the application and believe that the information submitted is correct to the best of my knowledge.	1
Signature of Applicant	Date
	-
Fitle 18, U.S.C. Section 1001, makes it a crime for any person knowingly and willfully to make to any	department or agency of the United States any
false, fictitious, or fraudulent statements or representations as to any matter within its jurisdiction.	•

GENERAL INFORMATION ALASKA NATIONAL INTEREST LANDS

This application will be used when applying for a right-of-way, permit, license, lease, or certificate for the use of Federal lands which lie within conservation system units and National Recreation or Conservation Areas as defined in the Alaska National Interest lands Conservation Act. Conservation system units include the National Park System, National Wildlife Refuge System, National Wild and Scenic Rivers System, National Trails System, National Wilderness Preservation System, and National Forest Monuments.

Transportation and utility systems and facility uses for which the application may be used are:

- 1. Canals, ditches, flumes, laterals, pipes, pipelines, tunnels, and other systems for the transportation of water.
- 2. Pipelines and other systems for the transportation of liquids other than water, including oil, natural gas, synthetic liquid and gaseous fuels, and any refined product produced therefrom.
- 3. Pipelines, slurry and emulsion systems, and conveyor belts for transportation of solid materials.
- 4. Systems for the transmission and distribution of electric energy.
- Systems for transmission or reception of radio, television, telephone, telegraph, and other electronic signals, and other means of communications.
- 6. Improved right-of-way for snow machines, air cushion vehicles, and all-terrain vehicles.
- Roads, highways, railroads, tunnels, tramways, airports, landing strips, docks, and other systems of general transportation.

This application must be filed simultaneously with each Federal department or agency requiring authorization to establish and operate your proposal.

In Alaska, the following agencies will help the applicant file an application and identify the other agencies the applicant should contact and possibly file with:

Department of Agriculture Regional Forester, Forest Service (USFS) Federal Office Building, P.O. Box 21628 Juneau, Alaska 99802-1628

Telephone: (907) 586-7847 (or a local Forest Service Office)

Department of the Interior Bureau of Indian Affairs (BIA) Juneau Area Office Federal Building Annex 9109 Mendenhall Mall Road, Suite 5 Juneau, Alaska 99802 Telephone: (907) 586-7177

Department of the Interior Bureau of Land Management 222 West 7th Avenue P.O. Box 13

Anchorage, Alaska 99513-7599

Telephone: (907) 271-5477 (or a local BLM Office)

U.S. Fish & Wildlife Service (FWS) Office of the Regional Director 1011 East Tudor Road Anchorage, Alaska 99503 Telephone: (907) 786-3440 National Park Service (NPA) Alaska Regional Office, 2225 Gambell St., Rm. 107 Anchorage, Alaska 99502-2892 Telephone: (907) 786-3440

Note - Filings with any Interior agency may be filed with any office noted above or with the Office of the Secretary of the Interior, Regional Environmental Office, P.O. Box 120, 1675 C Street, Anchorage, Alaska 9513.

Department of Transportation Federal Aviation Administration Alaska Region AAL-4, 222 West 7th Ave., Box 14 Anchorage, Alaska 99513-7587

Telephone: (907) 271-5285

NOTE - The Department of Transportation has established the above central filing point for agencies within that Department. Affected agencies are: Federal Aviation Administration (FAA), Coast Guard (USCG), Federal Highway Administration (FHWA), Federal Railroad Administration (FRA).

OTHER THAN ALASKA NATIONAL INTEREST LANDS

Use of this form is not limited to National Interest Conservation Lands of Alaska.

Individual department/agencies may authorize the use of this form by applicants for transportation and utility systems and facilities on other Federal lands outside those areas described above.

For proposals located outside of Alaska, applications will be filed at the local agency office or at a location specified by the responsible Federal agency.

SPECIFIC INSTRUCTIONS

(Items not listed are self-explanatory)

- 7 Attach preliminary site and facility construction plans. The responsible agency will provide instructions whenever specific plans are required.
- 8 Generally, the map must show the section(s), township(s), and range(s) within which the project is to be located. Show the proposed location of the project on the map as accurately as possible. Some agencies require detailed survey maps. The responsible agency will provide additional instructions.
- 9, 10, and 12 The responsible agency will provide additional instructions.
- 13 Providing information on alternate routes and modes in as much detail as possible, discussing why certain routes or modes were rejected and why it is necessary to cross Federal lands will assist the agency(ies) in processing your application and reaching a final decision. Include only reasonable alternate routes and modes as related to current technology and economics.
- 14 The responsible agency will provide instructions.
- 15 Generally, a simple statement of the purpose of the proposal will be sufficient. However, major proposals located in critical or sensitive areas may require a full analysis with additional specific information. The responsible agency will provide additional instructions.
- 16 through 19 Providing this information is as much detail as possible will assist the Federal agency(ies) in processing the application and reaching a decision. When completing these items, you should use a sound judgment in furnishing relevant information. For example, if the project is not near a stream or other body of water, do not address this subject. The responsible agency will provide additional instructions.

Application must be signed by the applicant or applicant's authorized representative.

EFFECT OF NOT PROVIDING INFORMATION: Disclosure of the information is voluntary. If all the information is not provided, the application may be rejected.

DATA COLLECTION STATEMENT

The Federal agencies collect this information from applicants requesting right-of-way, permit, license, lease, or certification for the use of Federal lands. The Federal agencies use this information to evaluate the applicant's proposal. The public is obligated to submit this form if they wish to obtain permission to use Federal lands.

SUPPLEMENTAL				
NOTE: The responsible agency(ies) will provide instructions	CHECK APP BLC			
I-PRIVATE CORPORATIONS	ATTACHED	FILED*		
a. Articles of Incorporation	D	D		
b. Corporation Bylaws	D	D		
c. A certification from the State showing the corporation is in good standing and is entitled to operate within the State	D	D		
d Copy of resolution authorizing filing	D	D		
e. The name and address of each shareholder owning 3 percent or more of the shares, together with the number ar percentage of any class of voting shares of the entity which such shareholder is authorized to vote and the name address of each affiliate of the entity together with, in the case of an affiliate controlled by the entity, the number of shares and the percentage of any class of voting stock of that affiliate owned, directly or indirectly, by that entity, in the case of an affiliate which controls that entity, the number of shares and the percentage of any class of voting stock of that entity owned, directly or indirectly, by the affiliate.	and f D and	D		
f. If application is for an oil or gas pipeline, describe any related right- of-way or temporary use permit applications, and identify previous applications.	D	D		
g. If application is for an oil and gas pipeline, identify all Federal lands by agency impacted by proposal.	D	D		
11- PUBLIC CORPORATIONS				
a. Copy of lawforming corporation	D	D		
b. Proof of organization	D	D		
c. Copy of Bylaws	D	D		
d. Copy of resolution authorizing filing	D	D		
e. If application is for an oil or gas pipeline, provide information required by item "I - f and "I - g" above.	D	D		
111 - PARTNERSHIP OR OTHER UNINCORPORATED ENTITY				
a. Articles of association, if any	D	D		
b. If one partner is authorized to sign, resolution authorizing action is	D	D		
c. Name and address of each participant, partner, association, or other	D	D		
d. If application is for an oil or gas pipeline, provide information required by item "I - f and "I - g" above.	D	D		

^{*}If the required information is already filed with the agency processing this application and is current, check block entitled "Filed." Provide the file identification information (e.g., number, date, code, name). If not on file or current, attach the requested information.

NOTICES

Note: This applies to the Department of Agriculture/Forest Service (FS)

This information is needed by the Forest Service to evaluate the requests to use National Forest System lands and manage those lands to protect natural resources, administer the use, and ensure public health and safety. This information is required to obtain or retain a benefit. The authority for that requirement is provided by the Organic Act of 1897 and the Federal Land Policy and Management Act of 1976, which authorize the secretary of Agriculture to promulgate rules and regulations for authorizing and managing National Forest System lands. These statutes, along with the Term Permit Act, National Forest Ski Area Permit Act, Granger-Thye Act, Mineral Leasing Act, Alaska Term Permit Act, Act of September 3, 1954, Wilderness Act, National Forest Roads and Trails Act, Act of November 16, 1973, Archeological Resources Protection Act, and Alaska National Interest Lands Conservation Act, authorize the Secretary of Agriculture to issue authorizations or the use and occupancy of National Forest System lands. The Secretary of Agriculture's regulations at 36 CFR Part 251, Subpart B, establish procedures for issuing those authorizations.


BURDEN AND NONDISCRIMINATION STATEMENTS

According to the Paperwork Reduction Act of 1995, an agency may not conduct or sponsor, and a person is not required to respond to a collection of information unless it displays a valid OMB control number. The valid OMB control number for this information collection is 0596-0082. The time required to complete this information collection is estimated to average 8 hours hours per response, including the time for reviewing instructions, searching existing data sources, gathering and maintaining the data needed, and completing and reviewing the collection of information.

The U.S. Department of Agriculture (USDA) prohibits discrimination in all its programs and activities on the basis of race, color, national origin, age, disability, and where applicable, sex, marital status, familial status, parental status, religion, sexual orientation, genetic information, political beliefs, reprisal, or because all or part of an individual's income is derived from any public assistance. (Not all prohibited bases apply to all programs.) Persons with disabilities who require alternative means for communication of program information (Braille, large print, audiotape, etc.) should contact USDA's TARGET Center at 202-720-2600 (voice and TDD).

To file a complaint of discrimination, write USDA, Director, Office of Civil Rights, 1400 Independence Avenue, SW, Washington, DC 20250-9410 or call toll free (866) 632-9992 (voice). TDD users can contact USDA through local relay or the Federal relay at (800) 877-8339 (TDD) or (866) 377-8642 (relay voice). USDA is an equal opportunity provider and employer.

The Privacy Act of 1974 (5 U.S.C. 552a) and the Freedom of Information Act (5 U.S.C. 552) govern the confidentiality to be provided for information received by the Forest Service.

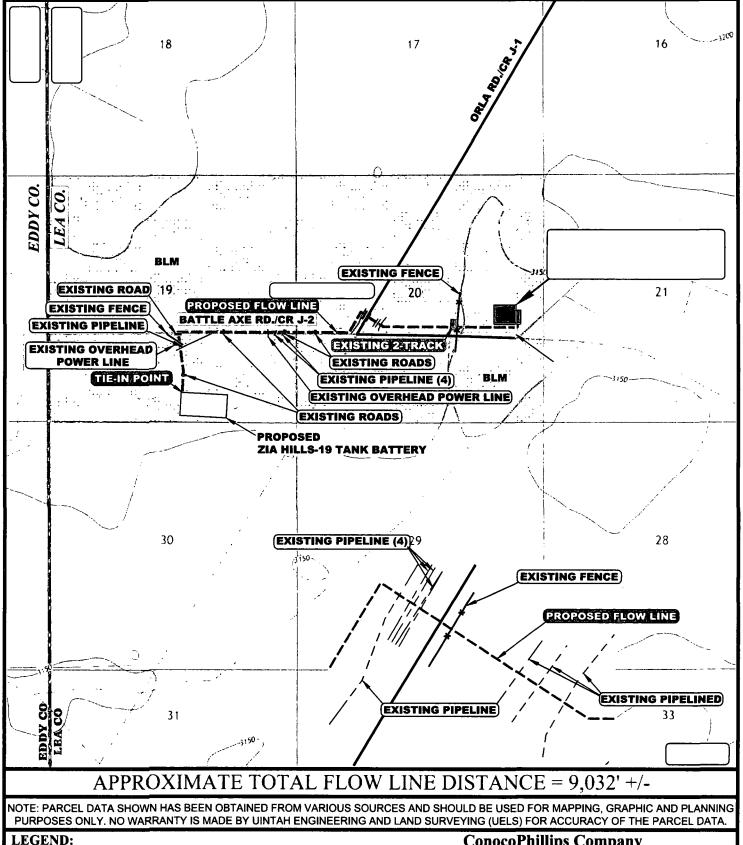

EXISTING ROAD

PROPOSED FLOW LINE EXISTING POWER LINE EXISTING FENCE EXISTING PIPELINE EXISTING 2-TRACK


UELS, LLC

Corporate Office * 85 South 200 East Vernal, UT 84078 * (435) 789-1017

ConocoPhillips Company

ZIA HILLS 20 FEDERAL PAD 2 NE 1/4 SE 1/4, SECTION 20, T26S, R32E, N.M.P.M. LEA COUNTY, NEW MEXICO

SURVEYED BY	J.A.V., R.D.	05-16-17	SCALE
DRAWN BY	J.B.	05-31-17	1:24,000
		*	

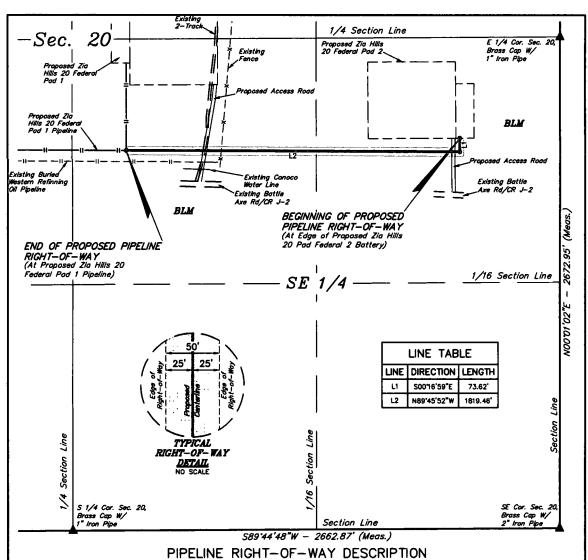

A 50' WIDE RIGHT-OF-WAY 25' ON EACH SIDE OF THE FOLLOWING DESCRIBED CENTERLINE.

BEGINNING AT A POINT IN THE NE 1/4 SE 1/4 OF SECTION 20, T26S, R33E, N.M.P.M., WHICH BEARS S44'44'51"W 781.91' FROM THE EAST 1/4 CORNER OF SAID SECTION 20, THENCE S00"16"59"E 73.62"; THENCE N89"45"52"W 1819.46" TO A POINT IN THE NW 1/4 SE 1/4 OF SAID SECTION 20, WHICH BEARS NO8"06"45"E 2084.13" FROM THE SOUTH 1/4 CORNER OF SAID SECTION 20. THE SIDE LINES OF SAID DESCRIBED RIGHT-OF-WAY BEING SHORTENED OR ELONGATED TO MEET THE GRANTOR'S PROPERTY LINES. BASIS OF BEARINGS IS A TRANSVERSE MERCATOR PROJECTION WITH A CENTRAL MERIDIAN OF W103"53'00". CONTAINS 2.173 ACRES MORE OR LESS.

BEGINNING OF PIPELINE BEARS S44'44'51"W 781.91' FROM THE EAST 1/4 CORNER OF SECTION 20, T26S, R33E, N.M.P.M.

END OF PIPELINE BEARS NO8'06'45"E 2084.13' FROM THE SOUTH 1/4 CORNER OF SECTION 20, T26S, R33E, N.M.P.M.



ACREAGE / LENGTH TABLE				
	OWNERSHIP	FEET	RODS	ACRES
SEC. 20 (SE 1/4)	BLM	1893.08	114.73	2.173

= SECTION CORNERS LOCATED.

CERTIFICATE
THIS IS TO CERTIFY THAT THIS EASEMENT PLAT AND HIS IS TO CERTIFY THAT THIS EASEMENT PLAT AND THE ACTUAL SUBJECT OF THE SECURD POON WHICH IT IS BASED WERE PERFORMED BY TOO RUNDER MY DIRECT SUPPRIVISION. THAT I AMPRENONSIBLE FOR THIS SURVEY WE FOR THE MINIMUM STANDARDS WERSTRANDING IN NEW MEXICA. AND HAS THAT SURVEYING IN NEW MEXICA. AND HAS THAT SUB OND CORRECT TO THE BEST OF MY KNOWLEDGE AND BELIEF. DGE AN PROFESSIONAL

FILE: 61979


NOTES:
Basis of Bearings is a Transverse Mercator Projection with a Central Meridian of W103*53'00*


ConocoPhillips Company


ZIA HILLS 20 FEDERAL PAD 2 SECTION 20, T26S, R32E, N.M.P.M. LEA COUNTY, NEW MEXICO




SURVEYED BY	J.A.V., R.D.	05-16-17	SCALE
DRAWN BY	B.D.H.	07-27-17	1" = 400'
			

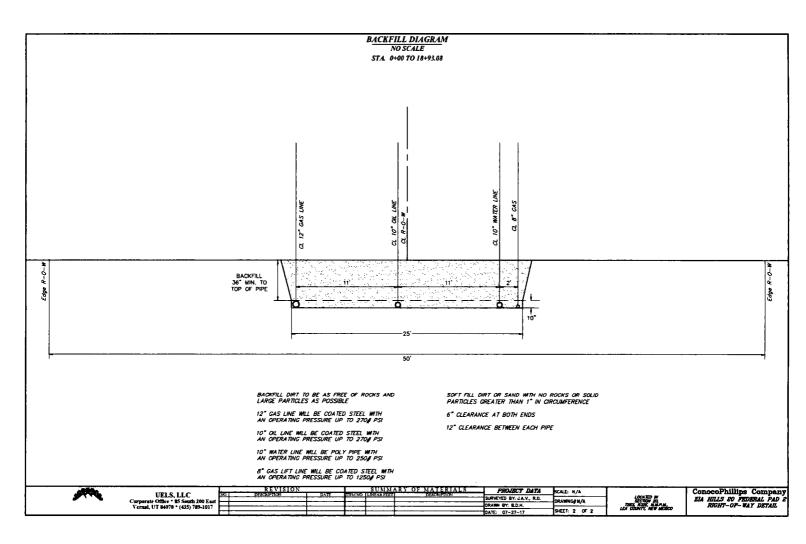

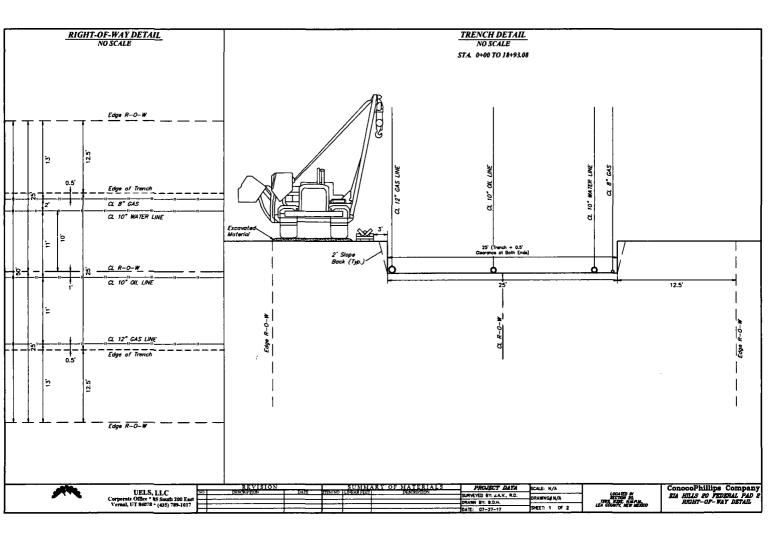

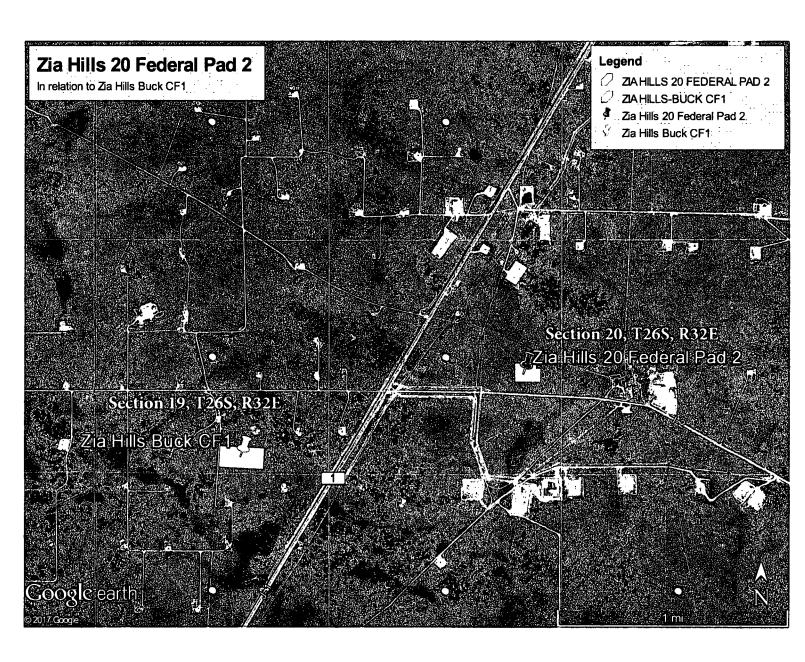

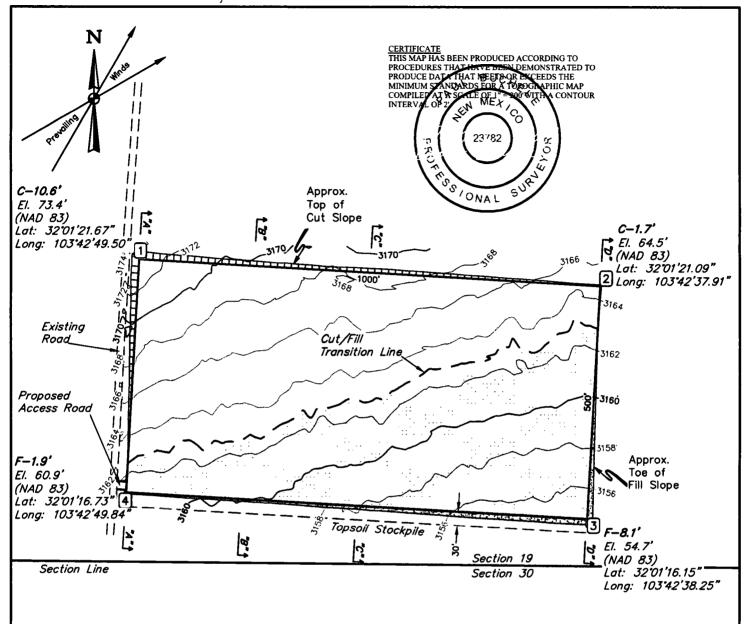

FINISHED GRADE ELEVATION = 3162.8'


NOTES:
Contours shown at 2' intervals.


ConocoPhillips Company


ZIA HILLS-BUCK CF1 SW 1/4 SE 1/4, SECTION 19, T26S, R32E, N.M.P.M. LEA COUNTY, NEW MEXICO



SURVEYED BY	A.V., R.O.	05-12-17	SCALE
DRAWN BY	C.D.	05-19-17	1" = 200'
		İ	

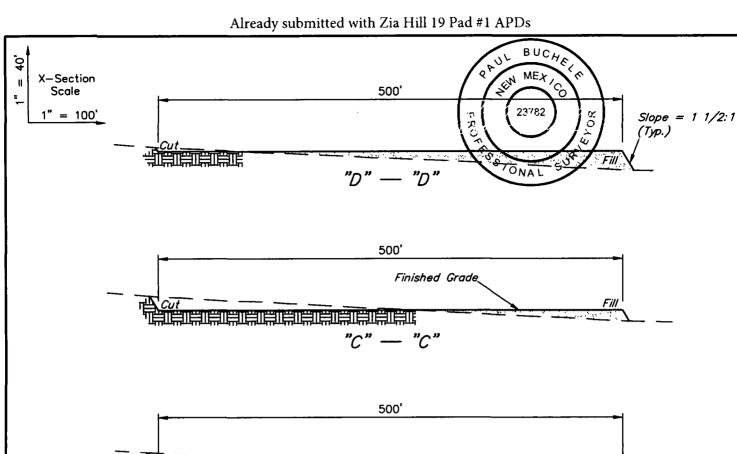

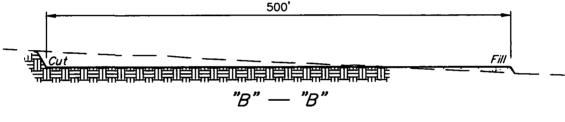

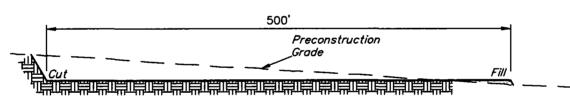

"A" — *"A"*

APPROXIMATE EARTHWORK QUANTITIES			
(3") TOPSOIL STRIPPING	4,840 Cu. Yds.		
REMAINING LOCATION	29,480 Cu. Yds.		
TOTAL CUT	34,320 Cu. Yds.		
FILL	29,480 Cu. Yds.		
EXCESS MATERIAL	4,840 Cu. Yds.		
TOPSOIL & PIT BACKFILL	4,840 Cu. Yds.		
EXCESS UNBALANCE (After Interim Rehabilitation)	0 Cu. Yds.		

APPROXIMATE SURFACE DISTURBANCE AREAS			
	DISTANCE	ACRES	
WELL SITE DISTURBANCE	NA	±12.514	
30' WIDE ACCESS ROAD R-O-W DISTURBANCE	±1,905.83'	±1.313	
40' WIDE PIPELINE R-O-W DISTURBANCE	±2,182.90'	±2.004	
30' WIDE POWER LINE R-O-W DISTURBANCE	±1,598.09'	±1.101	
TOTAL SURFACE USE AREA		±16.932	

REV: 2 06-15-17 B.D.H. (ADDED POWER LINE DISTURBANCE)

NOTES:


Fill quantity includes 5% for compaction.

ConocoPhillips Company

ZIA HILLS-BUCK CF1 SW 1/4 SE 1/4, SECTION 19, T26S, R32E, N.M.P.M. LEA COUNTY, NEW MEXICO



SURVEYED BY	A.V., R.O.	05-12-17	SCALE
DRAWN BY	C.D.	05-19-17	AS SHOWN

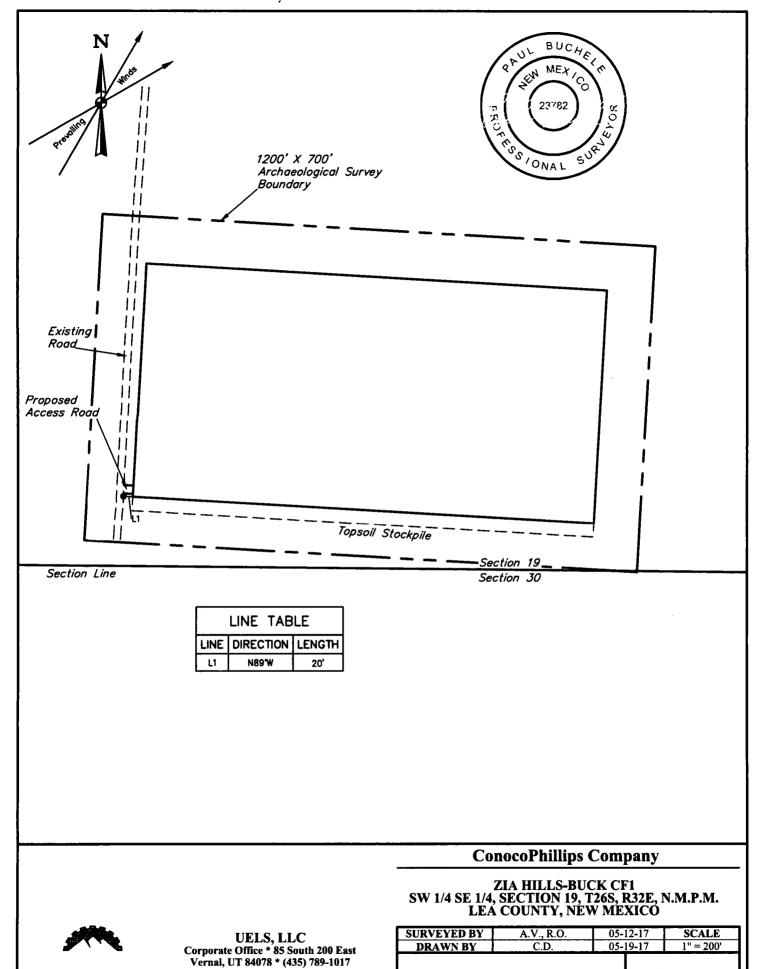

BEGINNING AT THE INTERSECTION OF HIGHWAY 18 AND HIGHWAY 128 PROCEED IN A WESTERLY, THEN NORTHWESTERLY, THEN WESTERLY DIRECTION FROM JAL. NEW MEXICO ALONG HIGHWAY APPROXIMATELY 30.0 MILES TO THE JUNCTION OF THIS ROAD AND ORLA RD./CR J-1 TO THE SOUTH; TURN LEFT AND PROCEED IN A SOUTHERLY. THEN SOUTHWESTERLY DIRECTION APPROXIMATELY 13.6 MILES TO THE JUNCTION OF THIS ROAD AND THE PROPOSED ACCESS ROAD FOR THE ZIA HILLS 19 PAD 1 TO THE WEST; TURN RIGHT AND PROCEED IN A WESTERLY DIRECTION APPROXIMATELY 4,126' TO THE BEGINNING OF THE PROPOSED ACCESS ROAD TO THE SOUTH: FOLLOW ROAD FLAGS IN A SOUTHERLY DIRECTION APPROXIMATELY 1,906' TO THE PROPOSED LOCATION.


TOTAL DISTANCE FROM JAL, NEW MEXICO TO THE PROPOSED WELL LOCATION IS APPROXIMATELY 44.8 MILES.


ConocoPhillips Company

ZIA HILLS-BUCK CF1 SW 1/4 SE 1/4, SECTION 19, T26S, R32E, N.M.P.M. LEA COUNTY, NEW MEXICO




SURVEYED BY	A.V., R.O.	05-12-17	
DRAWN BY	J.B.	05-17-17	
	•		· · · · · · · · · · · · · · · · · · ·

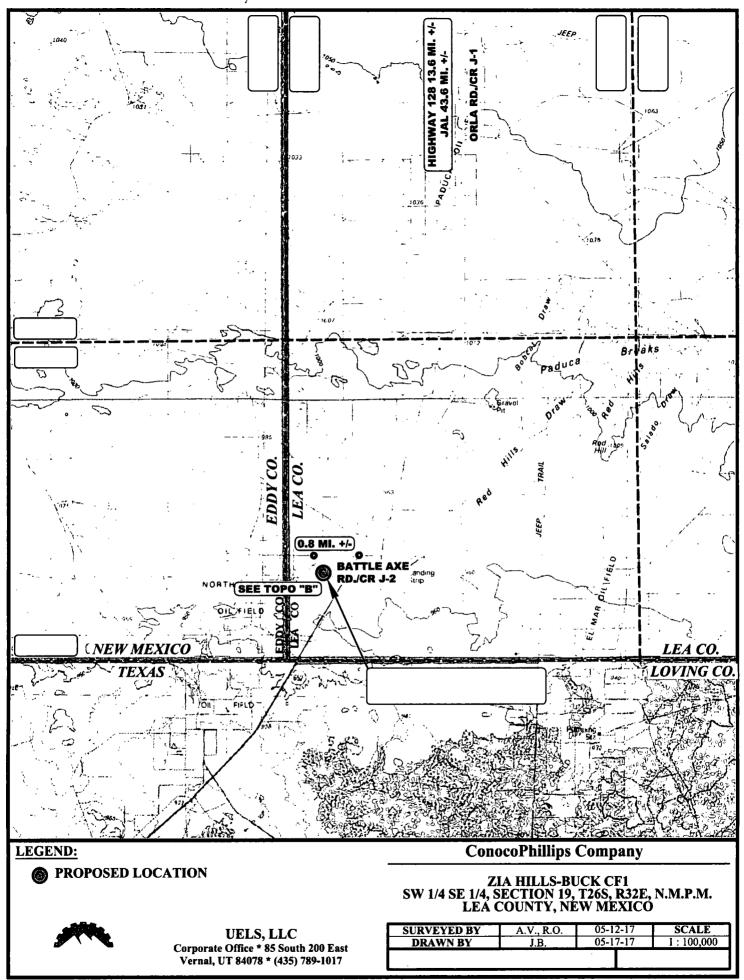

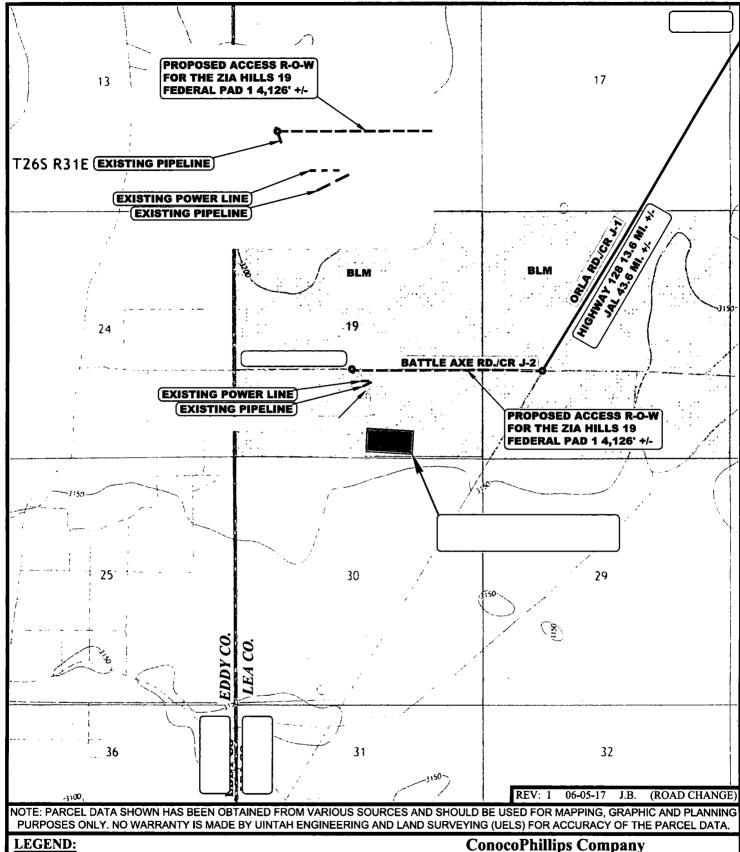

EXISTING ROAD OPOSED ROAD (SERVICING OTHER WELLS) ISTING PIPELINE ISTING POWER LINE

 


Corporate Office * 85 South 200 East Vernal, UT 84078 * (435) 789-1017

ConocoPhillips Company

ZIA HILLS-BUCK CF1 SW 1/4 SE 1/4, SECTION 19, T26S, R32E, N.M.P.M. LEA COUNTY, NEW MEXICO

SURVEYED BY	A.V., R.O.	05-12-17	SCALE
DRAWN BY	J.B.	05-17-17	1:24,000

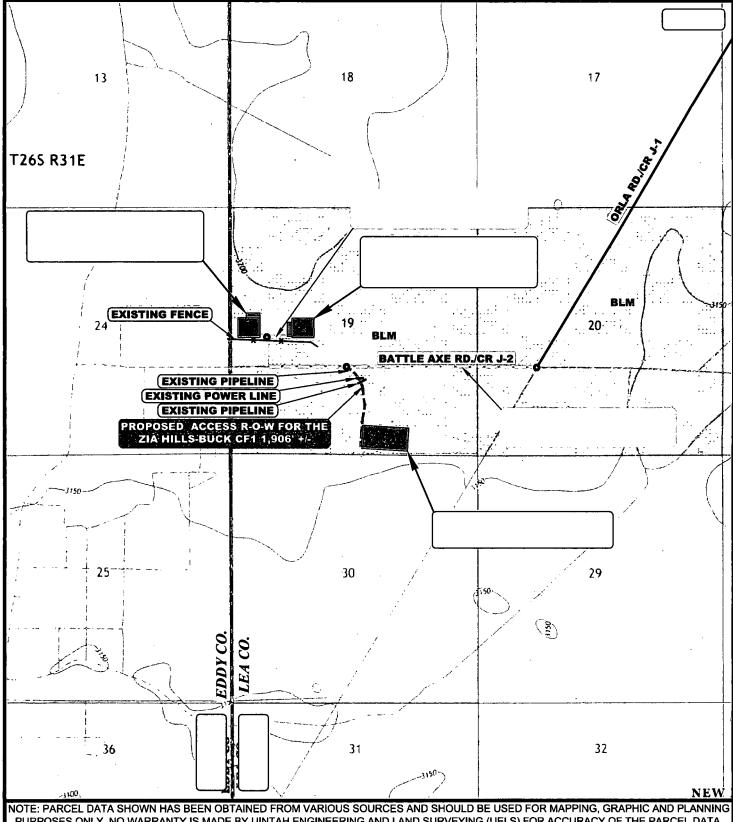

PURPOSES ONLY. NO WARRANTY IS MADE BY UINTAH ENGINEERING AND LAND SURVEYING (UELS) FOR ACCURACY OF THE PARCEL DATA.


XISTING ROAD XISTING FENCE XISTING PIPELINE XISTING POWER LINE

ConocoPhillips Company

ZIA HILLS 19 FEDERAL ROAD R-O-W MAP SECTION 19, T26S, R32E, N.M.P.M. LEA COUNTY, NEW MEXICO



SURVEYED BY	A.V., R.O.	05-12-17	SCALE
DRAWN BY	J.B.	06-07-17	1:24,000

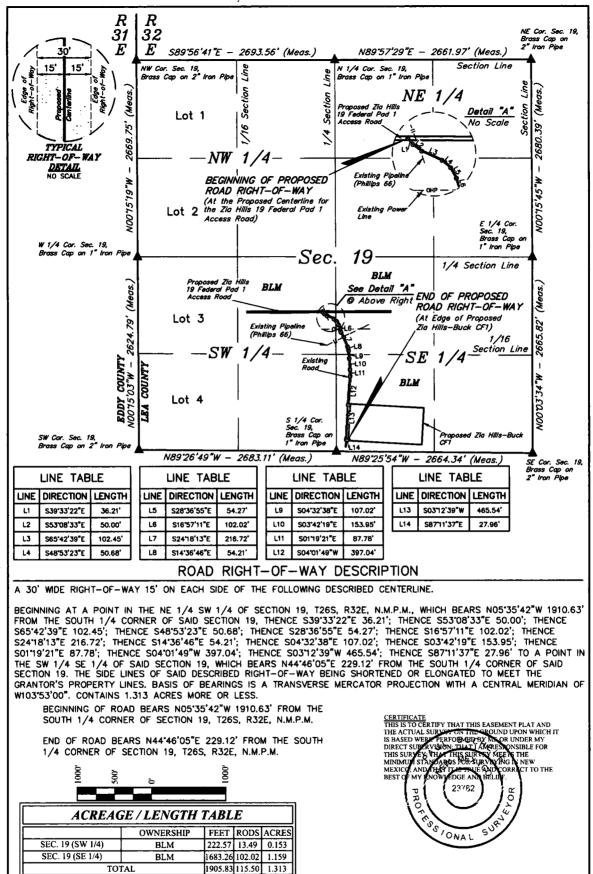

ConocoPhillips Company

REV: 1 06-03-17 C.D. (ROAD RE-ROUTE)

FILE: 61680


ZIA HILLS-BUCK CF1 SECTION 19, T26S, R32E, N.M.P.M. LEA COUNTY, NEW MEXICO

SURVEYED BY A.V., R.O SCALE DRAWN BY C.D. 05-19-17 1" = 1000"

The maximum grade of existing ground for the proposed access road is ±5.16%. Basis of Bearings is a Transverse Mercator Projection with a Central Meridian of W103°53'00"

= SECTION CORNERS LOCATED



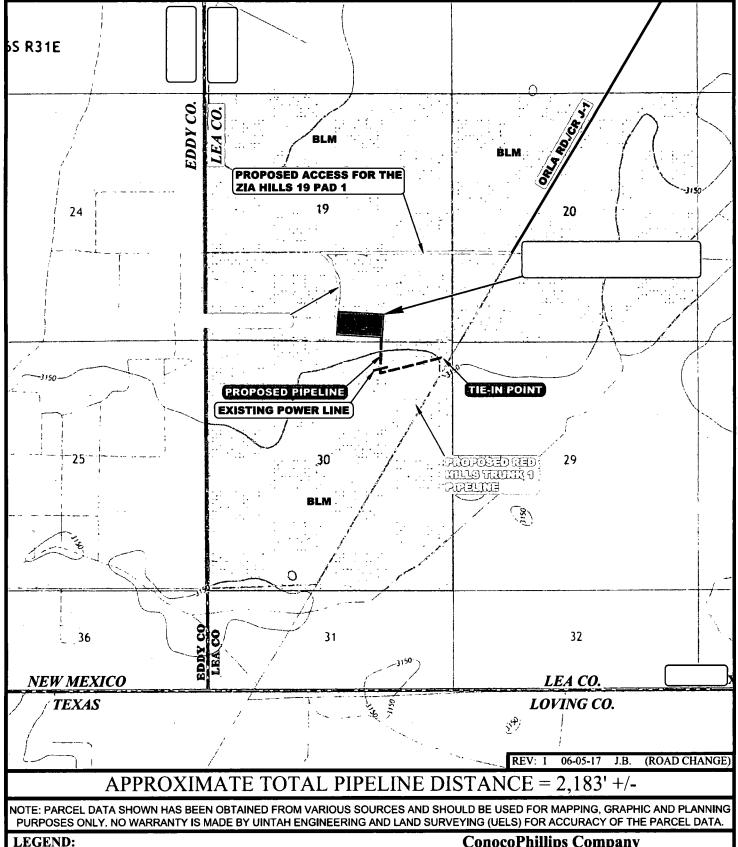


EXISTING ROAD PROPOSED PIPELINE EXISTING POWER LINE


> **UELS, LLC** Corporate Office * 85 South 200 East

Vernal, UT 84078 * (435) 789-1017

ConocoPhillips Company

ZIA HILLS-BUCK CF1 SW 1/4 SE 1/4, SECTION 19, T26S, R32E, N.M.P.M. LEA COUNTY, NEW MEXICO

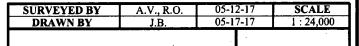

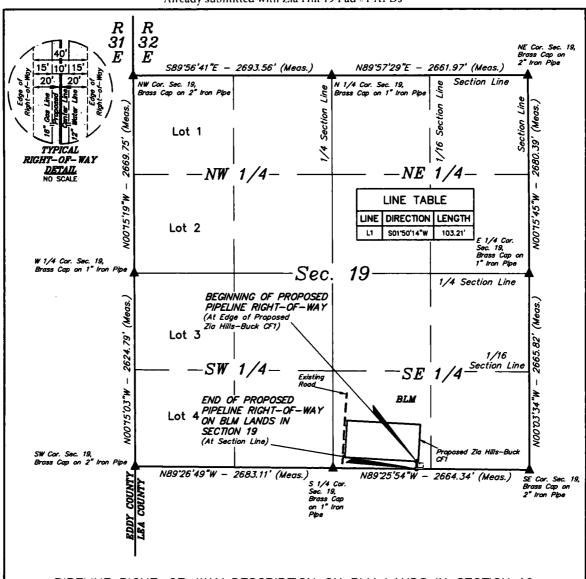

PIPELINE RIGHT-OF-WAY DESCRIPTION ON BLM LANDS IN SECTION 19

A 40' WIDE RIGHT-OF-WAY 20' ON EACH SIDE OF THE FOLLOWING DESCRIBED CENTERLINE.

BEGINNING AT A POINT IN THE SW 1/4 SE 1/4 OF SECTION 19, T26S, R32E, N.M.P.M., WHICH BEARS N85'23'13"E 1142.59' FROM THE SOUTH 1/4 CORNER OF SAID SECTION 19, THENCE SO1'50'14"W 103.21' TO A POINT ON THE SOUTH LINE OF THE SW 1/4 SE 1/4 OF SAID SECTION 19, WHICH BEARS S89'25'54"E 1135.63' FROM THE SOUTH 1/4 CORNER OF SAID SECTION 19. THE SIDE LINES OF SAID DESCRIBED RIGHT-OF-WAY BEING SHORTENED OR ELONGATED TO MEET THE GRANTOR'S PROPERTY LINES. BASIS OF BEARINGS IS A TRANSVERSE MERCATOR PROJECTION WITH A CENTRAL MERIDIAN OF W103'53'00". CONTAINS 0.095 ACRES MORE OR LESS.

BEGINNING OF PIPELINE BEARS N85'23'13"E 1142.59' FROM THE SOUTH 1/4 CORNER OF SECTION 19, T26S, R32E, N.M.P.M.

END OF PIPELINE ON BLM LANDS IN SECTION 19 BEARS S89'25'54"E 1135.63' FROM THE SOUTH 1/4 CORNER OF SECTION 19, T26S, R32E, N.M.P.M.



ACKEAGE / LENGTH TABLE				
	OWNERSHIP	FEET	RODS	ACRES
SEC. 19 (SE 1/4)	BLM	103.21	6.255	0.095

= SECTION CORNERS LOCATED.

CERTIFICATE
THIS IS TO CERTIFY THAT THIS EASEMENT PLAT AND
THE ACTUAL SUBJECTION THE SOUND UPON WHICH IT
IS BASED WERF FERFORMED BY MAJOR UNDER MY
DIRECT SUBFRIGHT OF THE SURVEY OF THE
THIS SURVEY THAT HIS SURVEY MEET THE
MINIMIN STANDARDS THE SURVEY OF THE MEE'S THE MINIM T TO THE EDGE A 23782 9



FILE: 61681-A REV: 1 06-03-17 C.D. (UPDATED R-O-W DETAIL)

NOTES:


Basis of Bearings is a Transverse Mercator Projection with a Central Meridian of W103*53'00

ConocoPhillips Company

ZIA HILLS-BUCK CF1 SECTION 19, T26S, R32E, N.M.P.M. LEA COUNTY, NEW MEXICO



SURVEYED BY	A.V., R.O.	05-12-17	SCALE
DRAWN BY	C.D.	05-19-17	1" = 1000'

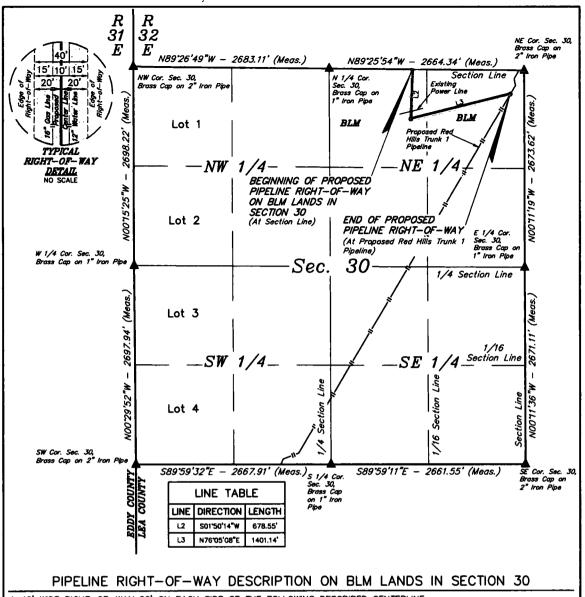

A 40' WIDE RIGHT-OF-WAY 20' ON EACH SIDE OF THE FOLLOWING DESCRIBED CENTERLINE.

BEGINNING AT A POINT ON THE NORTH LINE OF THE NW 1/4 NE 1/4 OF SECTION 30, T26S, R32E, N.M.P.M., WHICH BEARS S89'25'54"E 1135.63' FROM THE NORTH 1/4 CORNER OF SAID SECTION 30, THENCE S01'50'14"W 678.55'; THENCE N76'05'08"E 1401.14' TO A POINT IN THE NE 1/4 NE 1/4 OF SAID SECTION 30, WHICH BEARS S30'16'26"W 377.60' FROM THE NORTHEAST CORNER OF SAID SECTION 30. THE SIDE LINES OF SAID DESCRIBED RIGHT-OF-WAY BEING SHORTENED OR ELONGATED TO MEET THE GRANTOR'S PROPERTY LINES. BASIS OF BEARINGS IS A TRANSVERSE MERCATOR PROJECTION WITH A CENTRAL MERIDIAN OF W103'53'00". CONTAINS 1.910 ACRES MORE OR LESS.

BEGINNING OF PIPELINE ON BLM LANDS IN SECTION 30 BEARS S89'25'54"E 1135.63' FROM THE NORTH 1/4 CORNER OF SECTION 30, T26S, R32E, N.M.P.M.

END OF PIPELINE BEARS \$30"6'26"W 377.60' FROM THE NORTHEAST CORNER OF SECTION 30, T26S, R32E, N.M.P.M.



ACREAGE / LENGTH TABLE				
	OWNERSHIP	FEET	RODS	ACRES
SEC. 30 (NE 1/4)	BLM	2079.69	126.04	1.910

▲ = SECTION CORNERS LOCATED.

CERTIFICATE
THIS IS TO CERTIFY THAT THIS EASEMENT PLAT AND THE ACTUAL SURPLEY ON THE SECUND UPON WHICH IT IS BASED WEST PERFORMING BY AS OR UNDER MY DIRECT SURPLY VISION THAT I AMPRISONSHULE FOR THIS SURPLY THE THIS SURPLY WEST THE MINIMUM STANDARDS THAT I AMPRISONSHUL FOR THIS SURPLY THE THIS SURPLY WEST THE MINIMUM STANDARDS THAT I AMPRICATE TO THE BEST OF MY KNOWLEDGE AND BELLIF.

23.782

ONAL

O

FILE: 61681-B REV: 1 06-03-17 C.D. (UPDATED R-O-W DETAIL)

NOTES:


Basis of Bearings is a Transverse Mercator Projection with a Central Meridian of W103°53'00"

ConocoPhillips Company

ZIA HILLS-BUCK CF1 SECTION 30, T26S, R32E, N.M.P.M. LEA COUNTY, NEW MEXICO



SURVEYED BY	A.V., R.O.	05-12-17	SCALE
DRAWN BY	C.D.	05-19-17	1" = 1000
		•	

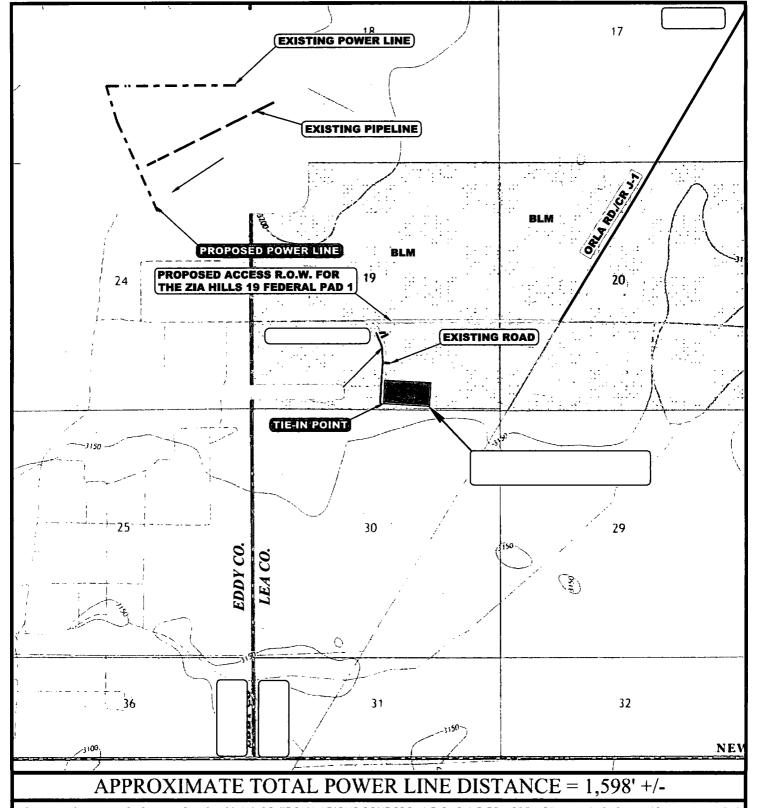


NOTE: PARCEL DATA SHOWN HAS BEEN OBTAINED FROM VARIOUS SOURCES AND SHOULD BE USED FOR MAPPING, GRAPHIC AND PLANNING PURPOSES ONLY. NO WARRANTY IS MADE BY UINTAH ENGINEERING AND LAND SURVEYING (UELS) FOR ACCURACY OF THE PARCEL DATA.

EXISTING ROAD PROPOSED POWER LINE **EXISTING PIPELINE EXISTING POWER LINE**


ConocoPhillips Company

ZIA HILLS-BUCK CF1 SW 1/4 SE 1/4, SECTION 19, T26S, R32E, N.M.P.M. LEA COUNTY, NEW MEXICO

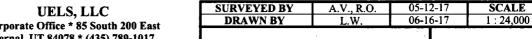



LEGEND:

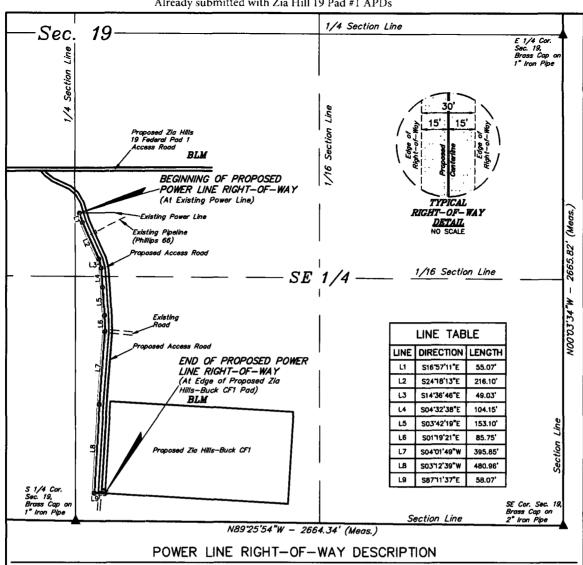


A 30' WIDE RIGHT-OF-WAY 15' ON EACH SIDE OF THE FOLLOWING DESCRIBED CENTERLINE.

BEGINNING AT A POINT IN THE NW 1/4 SE 1/4 OF SECTION 19, T26S, R32E, N.M.P.M., WHICH BEARS N00'41'04"E 1665.13' FROM THE SOUTH 1/4 CORNER OF SAID SECTION 19, THENCE S16'57'11"E 55.07'; THENCE S24'18'13"E 216.10'; THENCE S14'36'46"E 49.03'; THENCE S04'32'38"E 104.15'; THENCE S03'42'19"E 153.10'; THENCE S01'19'21"E 85.75'; THENCE S04'01'49"W 395.85'; THENCE S03'12'39"W 480.96'; THENCE S87'11'37"E 58.07' TO A POINT IN THE SW 1/4 SE 1/4 OF SAID SECTION 19, WHICH BEARS N47'24'09"E 218.20' FROM THE SOUTH 1/4 CORNER OF SAID SECTION 19. THE SIDE LINES OF SAID DESCRIBED RIGHT-OF-WAY BEING SHORTENED OR ELONGATED TO MEET THE GRANTOR'S PROPERTY LINES. BASIS OF BEARINGS IS A TRANSVERSE MERCATOR PROJECTION WITH A CENTRAL MERIDIAN OF W103'53'00". CONTAINS 1.101 ACRES MORE OR LESS.

BEGINNING OF POWER LINE BEARS N00'41'04"E 1665.13' FROM THE SOUTH 1/4 CORNER OF SECTION 19, T26S, R32E, N.M.P.M.

END OF POWER LINE BEARS N47"24'09"E 218.20' FROM THE SOUTH 1/4 CORNER OF SECTION 19, T26S, R32E, N.M.P.M.

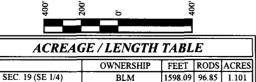

= SECTION CORNERS LOCATED.

CERTIFICATE
THIS IS TO CERTIFY THAT THIS EASEMENT PLAT AND
THE ACTUAL SURVEY ON THE ROUND UPON WHICH IT IS BASED WER OR UNDER MY DIRECT SI VISI INSIBLE FOR T TO THE 23782 SURVE TSS ONAL

FILE: 61810

NOTES:
Basis of Bearings is a Transverse Mercator Projection with a Central Meridian of W103°53'00"


ConocoPhillips Company


ZIA HILLS-BUCK CF1 SECTION 19, T26S, R32E, N.M.P.M. LEA COUNTY, NEW MEXICO



SURVEYED BY	A.V., R.O.	05-12-17	SCALE
DRAWN BY	B.D.H.	00-00-00	1" = 400'
11			

Area = 500x1000'

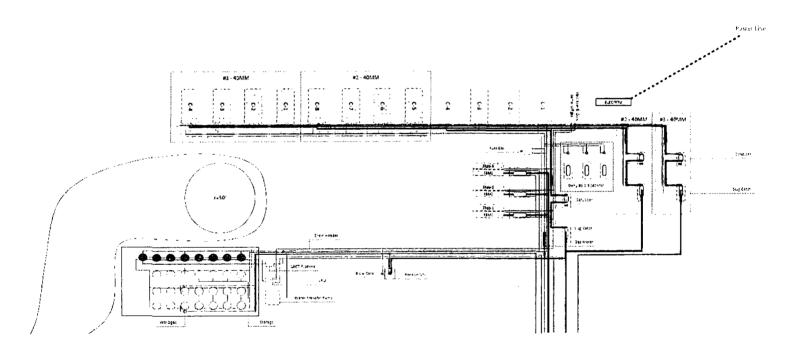

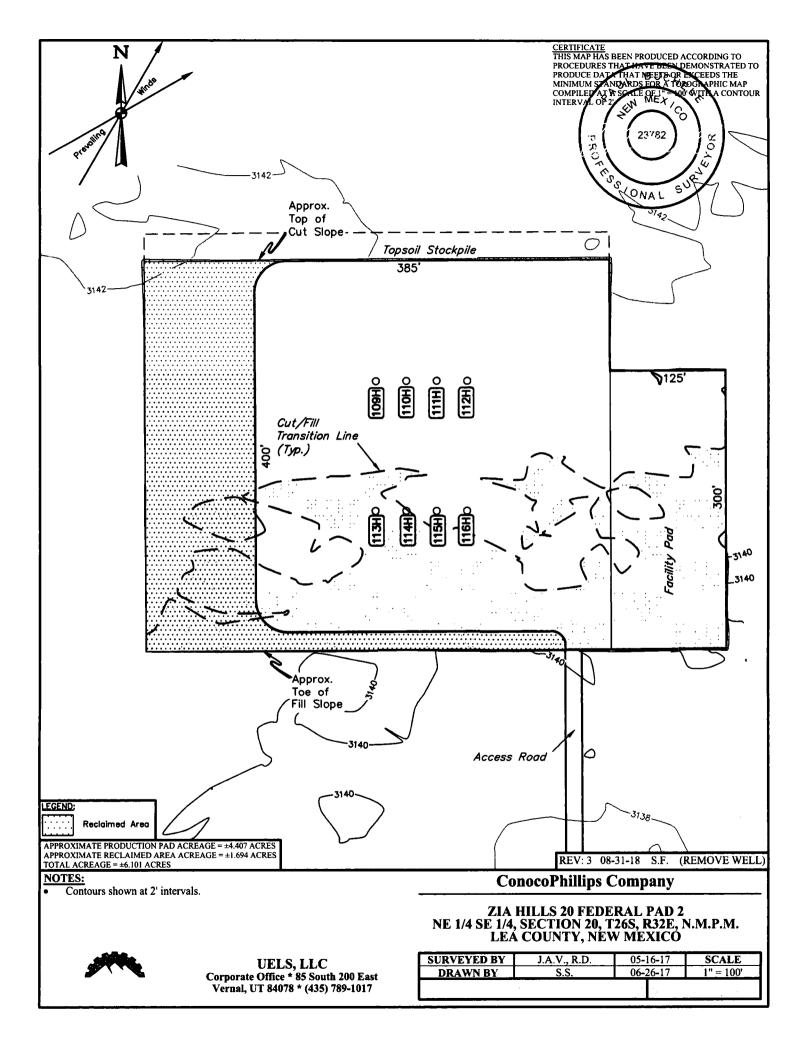

SHL: 2410 FSL & 701 FEL, Section: 20, T.26S., R.32E. BHL: 50 FNL & 330 FEL, Section: 17, T.26S. R.32E.

Surface Use Plan of Operations

Introduction

The following surface use plan of operations will be followed and carried out once the APD is approved. No other disturbance will be created other than what was submitted in this surface use plan. If any other surface disturbance is needed after the APD is approved, a BLM approved sundry notice or right of way application will be acquired prior to any new surface disturbance.

Before any surface disturbance is created, stakes or flagging will be installed to mark boundaries of permitted areas of disturbance, including soils storage areas. As necessary, slope, grade, and other construction control stakes will be placed to ensure construction in accordance with the surface use plan. All boundary markers will be maintained in place until final construction cleanup is completed. If disturbance boundary markers are disturbed or knocked down, they will be replaced before construction proceeds.

If terms and conditions are attached to the approved APD and amend any of the proposed actions in this surface use plan, we will adhere to the terms and conditions.


1. Existing Roads

- a. The existing access road route to the proposed project is depicted on Access Road Map, TOPO A & Access R o a d Map TOPO B. Improvements to the driving surface will be done where necessary. No new surface disturbance will be done, unless otherwise noted in the New or Reconstructed Access Roads section of this surface use plan.
- b. The existing access road route to the proposed project does not cross lease or unit boundaries, so a BLM right-of-way grant will not be acquired for this proposed road route.
- c. The operator will improve or maintain existing roads in a condition the same as or better than before operations begin. The operator will repair pot holes, clear ditches, repair the crown, etc. All existing structures on the entire access route such as cattleguards, other range improvement projects, culverts, etc. will be properly repaired or replaced if they are damaged or have deteriorated beyond practical use.
- d. We will prevent and abate fugitive dust as needed, whether created by vehicular traffic, equipment operations, or wind events. BLM written approval will be acquired before application of surfactants, binding agents, or other dust suppression chemicals on roadways.


2. New or Reconstructed Access Roads

- a. An access road will be needed for this proposed project. See the survey plat for the location of the access road.
- b. The length of access road needed to be constructed for this proposed project is about 292 feet.
- c. The maximum driving width of the access road will be 30 feet. The maximum width of surface disturbance when constructing the access road will not exceed 25 feet. All areas outside of the driving surface will be revegetated.
- d. The access road will be constructed with 6 inches of compacted Caliche.
- e. When the road travels on fairly level ground, the road will be crowned and ditched with a 2% slope from the tip of the road crown to the edge of the driving surface. The ditches will be 3 feet wide with 3:1 slopes. See Road Cross Section diagram below.

SHL: 2410 FSL & 701 FEL, Section: 20, T.26S., R.32E. BHL: 50 FNL & 330 FEL. Section: 17. T.26S. R.32E.

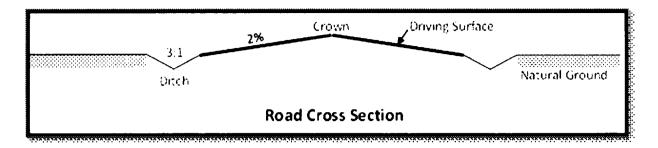

- f. The access road will be constructed with a ditch on each side of the road.
- g. The maximum grade for the access road will be 1 percent.
- h. Turnouts will be constructed for the proposed access road and will be constructed to the dimensions shown in the diagram below. See survey plat or map for location of the turnouts.

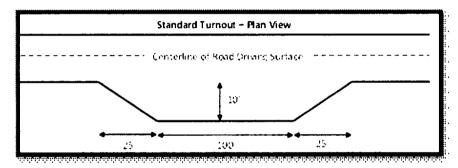

- i. No cattleguards will be installed for this proposed access road.
- j. Since the proposed access road crosses lease boundaries, a right-of-way will be required for the access road. A right-of-way grant will be applied for through the BLM. The access road will not be constructed until an approved BLM right-of-way grant is acquired.
- k. No culverts will be constructed for this proposed access road.
- 1. No low water crossings will be constructed for the access road.
- m. Since the access road is on level ground, no lead-off ditches will be constructed for the proposed access road.
- n. Newly constructed or reconstructed roads, on surface under the jurisdiction of the Bureau of Land Management, will be constructed as outlined in the BLM "Gold Book" and to meet the standards of the anticipated traffic flow and all anticipated weather requirements as needed. Construction will include ditching, draining, crowning and capping or sloping and dipping the roadbed as necessary to provide a well-constructed and safe road.
- o. The access road and existing road will be 30' wide for a 20' wide drivable surface (to accommodate the rig) and 5' on each side. 292' of road is new road and the remainder is existing road that will be upgraded.

3. Location of Existing Wells

- a. Zia Hills 20 Federal COM 112H, One Mile Radius Map of the APD depicts all known wells within a one mile radius of the proposed well.
- b. There is no other information regarding wells within a one mile radius.

4. Location of Existing and/or Proposed Production Facilities

SHL: 2410 FSL & 701 FEL, Section: 20, T.26S., R.32E. BHL: 50 FNL & 330 FEL. Section: 17. T.26S. R.32E.

- a. All permanent, lasting more than 6 months, above ground structures including but not limited to pumpjacks, storage tanks, barrels, pipeline risers, meter housing, etc. that are not subject to safety requirements will be painted a non-reflective paint color, Shale Green, from the BLM Standard Environmental Colors chart, unless another color is required in the APD Conditions of Approval.
- b. If any type of production facilities is located on the well pad, they will be strategically placed to allow for maximum interim reclamation, recontouring, and revegetation of the well location.
- c. A production facility is proposed to be installed on the proposed well location. Production from the well will be processed on site in the production facility. Location Layout, Figure #1 & Reclamation Diagram, Figure #4 depicts the location of the production facilities as they relate to the well and well pad.
- d. The proposed production facility will have a secondary containment structure that is constructed to hold the capacity of 1-1/2 times the largest tank, plus freeboard to account for precipitation, unless more stringent protective requirements are deemed necessary.
- e. Preliminary Plot Plan depicts the production facility as well.

If any plans change regarding the production facility or other infrastructure (pipeline, electric line, etc.), we will submit a sundry notice or right of way (if applicable) prior to installation or construction.

Additional Pipeline(s)

We propose to install 4 additional pipeline(s):

- 1. Buried Gas pipeline:
 - a. We plan to install a 12-inch buried Coated Steel pipeline from Proposed Well Pad to the Proposed Facility. The proposed length of the pipeline will be 1893.08 feet. The working pressure of the pipeline will be about 270 psi. A 50 feet wide work area will be needed to install the buried pipeline. We will need an extra 10 foot wide area near corners to safely install the pipeline. In areas where blading is allowed, topsoil will be stockpiled and separated from the excavated trench mineral material. Final reclamation procedures will match the procedures in Plans for Surface Reclamation. When the excavated soil is backfilled, it will be compacted to prevent subsidence. No berm over the pipeline will be evident.
 - b. Pipeline R-O-W depicts the proposed Gas pipeline route.
 - c. Since the proposed pipeline crosses lease boundaries, a right of way grant will be acquired prior to installation of the proposed pipeline.
- 2. Buried Water pipeline:
 - a. We plan to install a 10-inch buried poly pipeline from Proposed Well Pad to the Proposed Facility. The proposed length of the pipeline will be 1893.08 feet. The working pressure of the pipeline will be about 250 psi. A 50 feet wide work area will be needed to install the buried pipeline. We will need an extra 10-foot-wide area near corners to safely install the pipeline. In areas where blading is allowed, topsoil will be stockpiled and separated from the excavated trench mineral material. Final reclamation procedures will match the procedures in Plans for Surface Reclamation. When the excavated soil is backfilled, it will be compacted to prevent subsidence. No berm over the pipeline will be evident.
 - b. Pipeline R-O-W depicts the proposed Water pipeline route.

SHL: 2410 FSL & 701 FEL, Section: 20, T.26S., R.32E. BHL: 50 FNL & 330 FEL. Section: 17, T.26S. R.32E.

c. Since the proposed pipeline crosses lease boundaries, a right of way grant will be acquired prior to installation of the proposed pipeline.

3. Buried Oil pipeline:

- a. We plan to install a 10-inch buried Coated Steel pipeline from Proposed Well Pad to the Proposed Facility, the proposed length of the pipeline will be 1893.08 feet. The working pressure of the pipeline will be about 270 psi. A 50 feet wide work area will be needed to install the buried pipeline. We will need an extra 10 foot wide area near corners to safely install the pipeline. In areas where blading is allowed, topsoil will be stockpiled and separated from the excavated trench mineral material. Final reclamation procedures will match the procedures in Plans for Surface Reclamation. When the excavated soil is backfilled, it will be compacted to prevent subsidence. No berm over the pipeline will be evident.
- b. Pipeline R-O-W depicts the proposed Gas pipeline route.
- c. Since the proposed pipeline crosses lease boundaries, a right of way grant will be acquired prior to installation of the proposed pipeline.

4. Buried Gas pipeline:

- a. We plan to install an 8-inch buried Coated Steel pipeline from Proposed Well Pad to the Proposed Facility. The proposed length of the pipeline will be 1893.08 feet. The working pressure of the pipeline will be about 1250 psi. A 50 feet wide work area will be needed to install the buried pipeline. We will need an extra 10 foot wide area near corners to safely install the pipeline. In areas where blading is allowed, topsoil will be stockpiled and separated from the excavated trench mineral material. Final reclamation procedures will match the procedures in Plans for Surface Reclamation. When the excavated soil is backfilled, it will be compacted to prevent subsidence. No berm over the pipeline will be evident.
- b. Pipeline R-O-W depicts the proposed Gas pipeline route.
- c. Since the proposed pipeline crosses lease boundaries, a right of way grant will be acquired prior to installation of the proposed pipeline.

Electric Line(s)

- a. The electric was filed with the Zia Hills 19 Pad #1. The proposed length of the electric line will be 1598 feet coming off the Zia Hills Buck CF1 to a tie in point. Power Line R-O-W (already submitted) depicts the location of the proposed electric line route. The electric line will be construction to provide protection from raptor electrocution.
- b. The existing power line route to the proposed project does not cross lease or unit boundaries, so a BLM right- ofway grant will not be acquired for this proposed power route.

5. Location and Types of Water

- a. The source and location of the water supply are as follows: The water source is from an approved source and a temporary permit to lay the lines will be filed under a separate cover.
- b. The water will be from two wells in Texas, the HP 51914 (31.967544°, -103.760114°) and HP 41714 (31.970142°, -103.758269°) that are located in Section 16, Block 51 T1, T&P RR Co., Loving County, TX.

6. Construction Material

a. Clean caliche will be from a BLM source or a third-party provider.

SHL: 2410 FSL & 701 FEL, Section: 20, T.26S., R.32E. BHL: 50 FNL & 330 FEL, Section: 17, T.26S. R.32E.

7. Methods for Handling Waste

- a. Drilling fluids and produced oil and water from the well during drilling and completion operations will be stored safely and disposed of properly in an NMOCD approved disposal facility.
- b. Garbage and trash produced during drilling and completion operations will be collected in a trash container and disposed of properly at a state approved disposal facility. All trash on and around the well site will be collected for disposal.
- c. Human waste and grey water will be properly contained and disposed of properly at a state approved disposal facility.
- d. After drilling and completion operations, trash, chemicals, salts, frac sand and other waste material will be removed and disposed of properly at a state approved disposal facility.
- e. The well will be drilled utilizing a closed loop system. Drill cutting will be properly disposed of into steel tanks and taken to an NMOCD approved disposal facility.

8. Ancillary Facilities

a. No ancillary facilities will be needed for this proposed project.

9. Well Site Layout

- a. The following information is presented in the well site survey plat or diagram:
 - i. reasonable scale (near 1":50')
 - ii. well pad dimensions
 - iii. well pad orientation
 - iv. . drilling rig components
 - v. proposed access road
 - vi. elevations of all points
 - vii. topsoil stockpile
 - viii. serve pit location/dimensions if applicable
 - ix. other disturbances needed (flare pit, stinger, frac farm pad, etc.)
 - x. existing structures within the 600' x 600' archaeological surveyed area (pipelines, electric lines, well pads, etc.
- b. The proposed drilling pad was staked and surveyed by a professional surveyor. The attached survey plat of the well site depicts the drilling pad layout as staked.
- c. The submitted survey plat does depict all the necessary information required by Onshore Order No. 1.
- d. Topsoil Salvaging
 - i. Grass, forbs, and small woody vegetation, such as mesquite will be excavated as the topsoil is removed. Large woody vegetation will be stripped and stored separately and respreads evenly on the site following topsoil rereading. Topsoil depth is defined as the top layer of soil that contains 80% of the roots. In areas to be heavily disturbed, the top 6 inches of soil material, will be stripped and stockpiled on the perimeter of the well location and along the perimeter of the access road to control run-on and run-off, to keep topsoil viable, and to make redistribution of topsoil more efficient during interim reclamation. Stockpiled topsoil should include vegetative material. Topsoil will be clearly segregated and stored separately from subsoils. Contaminated soil will not be stockpiled, but properly treated and handled prior to topsoil salvaging.

SHL: 2410 FSL & 701 FEL, Section: 20, T.26S., R.32E. BHL: 50 FNL & 330 FEL. Section: 17, T.26S. R.32E.

10. Plans for Surface Reclamation

Reclamation Objectives

i. The objective of interim reclamation is to restore vegetative cover and a portion of the landform sufficient to maintain healthy, biologically active topsoil; control erosion; and minimize habitat and forage loss, visual impact, and weed infestation, during the life of the well or facilities.

- ii. The long-term objective of final reclamation is to return the land to a condition like what existed prior to disturbance. This includes restoration of the landform and natural vegetative community, hydrologic systems, visual resources, and wildlife habitats. To ensure that the long-term objective will be reached through human and natural processes, actions will be taken to ensure standards are met for site stability, visual quality, hydrological functioning, and vegetative productivity.
- iii. The BLM will be notified at least 3 days prior to commencement of any reclamation procedures.
- iv. If circumstances allow, interim reclamation and/or final reclamation actions will be completed no later than 6 months from when the final well on the location has been completed or plugged. We will gain written permission from the BLM if more time is needed.
- v. Interim reclamation will be performed on the well site after the well is drilled and completed. Reclamation Diagram, Figure # 4 depicts the location and dimensions of the planned interim reclamation for the well site. The pad will be reclaimed to 385'x400' (approximately 1.694 acres will be reclaimed leaving the pad at approximately 4.407 acres). The facility portion will not be reclaimed.

Interim Reclamation Procedures (If performed)

- 1. Within 30 days of well completion, the well location and surrounding areas will be cleared of, and maintained free of, all materials, trash, and equipment not required for production.
- 2. In areas planned for interim reclamation, all the surfacing material will be removed and returned to the original mineral pit or recycled to repair or build roads and well pads.
- 3. The areas planned for interim reclamation will then be recontoured to the original contour if feasible, or if not feasible, to an interim contour that blends with the surrounding topography as much as possible. Where applicable, the fill material of the well pad will be backfilled into the cut to bring the area back to the original contour. The interim cut and fill slopes prior to re-seeding will not be steeper than a 3:1 ratio, unless the adjacent native topography is steeper. Note: Constructed slopes may be much steeper during drilling, but will be recontoured to the above ratios during interim reclamation.
- 4. Topsoil will be evenly respreads and aggressively revegetated over the entire disturbed area not needed for all-weather operations including cuts & fills. To seed the area, the proper BLM seed mixture, free of noxious weeds, will be used. Final seedbed preparation will consist of contour cultivating to a depth of 4 to 6 inches within 24 hours prior to seeding, dozer tracking, or other imprinting to break the soil crust and create seed germination micro-sites.
- 5. Proper erosion control methods will be used on the area to control erosion, runoff and siltation of the surrounding area.
- 6. The interim reclamation will be monitored periodically to ensure that vegetation has reestablished and that erosion is controlled.

Final Reclamation (well pad, buried pipelines, etc.)

1. Prior to final reclamation procedures, the well pad, road, and surrounding area will be cleared of material, trash, and equipment.

SHL: 2410 FSL & 701 FEL, Section: 20, T.26S., R.32E. BHL: 50 FNL & 330 FEL. Section: 17. T.26S. R.32E.

- 2. All surfacing material will be removed and returned to the original mineral pit or recycled to repair or build roads and well pads.
- 3. All disturbed areas, including roads, pipelines, pads, production facilities, and interim reclaimed areas will be recontoured to the contour existing prior to initial construction or a contour that blends indistinguishably with the surrounding landscape. Topsoil that was spread over the interim reclamation areas will be stockpiled prior to recontouring. The topsoil will be redistributed evenly over the entire disturbed site to ensure successful revegetation.
- 4. After all the disturbed areas have been properly prepared, the areas will be seeded with the proper BLM seed mixture, free of noxious weeds. Final seedbed preparation will consist of contour cultivating to a depth of 4 to 6 inches within 24 hours prior to seeding, dozer tracking, or other imprinting to break the soil crust and create seed germination micro-sites.
- 5. Proper erosion control methods will be used on the entire area to control erosion, runoff and siltation of the surrounding area.
- 6. All unused equipment and structures including pipelines, electric line poles, tanks, etc. that serviced the well will be removed.
- 7. All reclaimed areas will be monitored periodically to ensure that revegetation occurs, that the area is not redisturbed, and that erosion is controlled.

11. Surface Ownership

a. The surface ownership of the proposed project is Federal.

12. Other Information

a. The following well pad and facility location was staked with Colleen Cepero Rios on April 18th, 2017. Please review this application with the Zia Hills 20 Federal COM 109H, Zia Hills 20 Federal COM 110H, Zia Hills 20 Federal COM 111H, Zia Hills 20 Federal COM 113H, Zia Hills 20 Federal COM 115H, Zia Hills 20 Federal COM 116H. All ROW's will be filed separately.

13. Maps and Diagrams

Access Road Map, TOPO A & Access Road Map TOPO B - Existing Road

One Mile Radius Map - Wells Within One Mile

Location Layout, Figure #1 & Reclamation Diagram, Figure #4 - Production Facilities Diagram

Preliminary Plot Plan - Additional Production Facilities Diagram

Pipeline R-O-W - Gas Pipeline

Pipeline R-O-W - Water Pipeline

Pipeline R-O-W - Oil Pipeline

Pipeline R-O-W - Gas Pipeline

Power Line R-O-W - Electric Line (already submitted)

Reclamation Diagram, Figure #4 - Interim Reclamation

U.S. Department of the Interior BUREAU OF LAND MANAGEMENT



Would you like to address long-term produced water disposal? NO

en e	
Would you like to utilize Lined Pit PWD options? NO	
Produced Water Disposal (PWD) Location:	
PWD surface owner:	PWD disturbance (acres):
Lined pit PWD on or off channel:	
Lined pit PWD discharge volume (bbl/day):	
Lined pit specifications:	
Pit liner description:	
Pit liner manufacturers information:	
Precipitated solids disposal:	
Decribe precipitated solids disposal:	
Precipitated solids disposal permit:	
Lined pit precipitated solids disposal schedule:	
Lined pit precipitated solids disposal schedule attachment:	
Lined pit reclamation description:	
Lined pit reclamation attachment:	
Leak detection system description:	
Leak detection system attachment:	
Lined pit Monitor description:	
Lined pit Monitor attachment:	
Lined pit: do you have a reclamation bond for the pit?	

Is the reclamation bond a rider under the BLM bond?

Additional bond information attachment:

Lined pit bond number: Lined pit bond amount:

Would you like to utilize Unlined Pit PWD options? NO **Produced Water Disposal (PWD) Location:** PWD surface owner: PWD disturbance (acres): Unlined pit PWD on or off channel: Unlined pit PWD discharge volume (bbl/day): Unlined pit specifications: Precipitated solids disposal: Decribe precipitated solids disposal: Precipitated solids disposal permit: Unlined pit precipitated solids disposal schedule: Unlined pit precipitated solids disposal schedule attachment: Unlined pit reclamation description: Unlined pit reclamation attachment: Unlined pit Monitor description: Unlined pit Monitor attachment: Do you propose to put the produced water to beneficial use? Beneficial use user confirmation: Estimated depth of the shallowest aquifer (feet): Does the produced water have an annual average Total Dissolved Solids (TDS) concentration equal to or less than that of the existing water to be protected? TDS lab results: Geologic and hydrologic evidence: State authorization: **Unlined Produced Water Pit Estimated percolation:** Unlined pit: do you have a reclamation bond for the pit? Is the reclamation bond a rider under the BLM bond? Unlined pit bond number: Unlined pit bond amount: Additional bond information attachment: Would you like to utilize Injection PWD options? NO **Produced Water Disposal (PWD) Location:** PWD surface owner: PWD disturbance (acres): Injection PWD discharge volume (bbl/day):

Injection well mineral owner:

Injection well type:	
Injection well number:	Injection well name:
Assigned injection well API number?	Injection well API number:
Injection well new surface disturbance (acres):	
Minerals protection information:	
Mineral protection attachment:	
Underground Injection Control (UIC) Permit?	
UIC Permit attachment:	
Would you like to utilize Surface Discharge PWD options? NO	
Produced Water Disposal (PWD) Location:	
PWD surface owner:	PWD disturbance (acres):
Surface discharge PWD discharge volume (bbl/day):	
Surface Discharge NPDES Permit?	
Surface Discharge NPDES Permit attachment:	
Surface Discharge site facilities information:	
Surface discharge site facilities map:	
Would you like to utilize Other PWD options? NO	
Produced Water Disposal (PWD) Location:	
PWD surface owner:	PWD disturbance (acres):
Other PWD discharge volume (bbl/day):	
Other PWD type description:	
Other PWD type attachment:	
Have other regulatory requirements been met?	
Other regulatory requirements attachment:	

.

WAFMSS

U.S. Department of the Interior BUREAU OF LAND MANAGEMENT

Bond Info Data Report

Federal/Indian APD: FED

BLM Bond number: ES0085

BIA Bond number:

Do you have a reclamation bond? NO

Is the reclamation bond a rider under the BLM bond?

Is the reclamation bond BLM or Forest Service?

BLM reclamation bond number:

Forest Service reclamation bond number:

Forest Service reclamation bond attachment:

Reclamation bond number:

Reclamation bond amount:

Reclamation bond rider amount:

Additional reclamation bond information attachment:

SPECIFICATIONS

FLOOR: 3/16" PL one piece

CROSS MEMBER: 3 x 4.1 channel 16" on center

WALLS: 3/16" PL solid welded with tubing

top, insi de liner hooks

DOOR: 3/16" PL with tubing frame FRONT: 3/16" PL slant formed

PICK UP: Standard cable with 2" x 6" x 1/4"

rails, gu sset at each crossmember

WHEELS: 10 DIA x 9 long with rease fittings DOOR LATCH: 3 Independent ratchet binders with chains, vertical second latch

GASKETS: Extruded rubber seal with metal retainer's

WELDS: All welds continuous except substructur e crossmembers

FINISH: Coated inside and out with direct to metal, rust inhibiting acrylic enamel color coat HYDROTESTING: Full capacity static test DIMEN SIONS: 22'-11' long (21'-8" inside), 99" wide (88" inside), see drawing for height OPTIONS: Steel grit blast and special paint, Ampliroll, Heil and Dino pickup

ROOF: 3/16" PL roof panels with tubing and

channel support frame

LIDS: (2) 68" x 90" metal rolling lids spring

loaded, self raising

ROLLERS: 4" V-groove rollers with delrin

bearings and grease fittings

OPENING: (2) 60" x 82" openings


with 8" divider centered on

contain er


LATCH:(2) independent ratchet binders with chains per lid

GASKETS: Extruded rubber seal with metal retainers

Heavy Duty Split Metal Rolling Lid

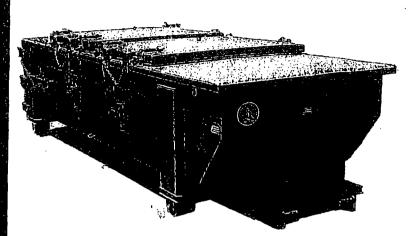

CONT.	Α	В
20 YD	41	53
25 YD	53	65
30 YD	65	77

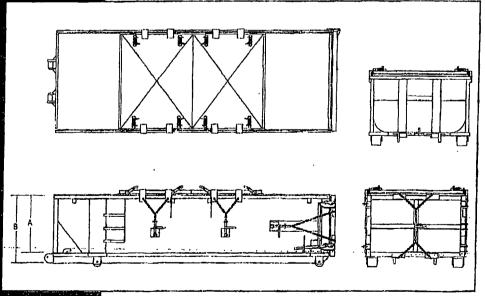

Operator Name: CONOCOPHILLIPS COMPANY

Well Name: ZIA HILLS 20 FEDERAL COM Well Number: 112H

	NS-Foot	NS Indicator	EW-Foot	EW Indicator	Twsp	Range	Section	Aliquot/Lot/Tract	Latitude	Longitude	County	State	Meridian	Lease Type	Lease Number	Elevation	MD	DVT
EXIT Leg #1	330	FNL	330	FEL	26S	32E	17	Aliquot NENE	32.04933 6	- 103.6896 64	LEA	NEW MEXI CO	NEW MEXI CO		NMLC0 068281 B	- 873 8	192 60	118 80
BHL Leg #1	50	FNL	330	FEL	268	32E	17	Aliquot NENE	32.05010 8	- 103.6896 64	LEA	MEXI	NEW MEXI CO	F		- 873 8	195 46	118 80