

UNITED STATES
DEPARTMENT OF THE INTERIOR
BUREAU OF LAND MANAGEMENTFORM APPROVED
OMB NO. 1004-0137
Expires: January 31, 2018**SUNDRY NOTICES AND REPORTS ON WELLS** **OCD Hobbs**
Do not use this form for proposals to drill or to re-enter an abandoned well. Use form 3160-3 (APD) for such proposals.**SUBMIT IN TRIPLICATE - Other instructions on page 2**

1. Type of Well <input checked="" type="checkbox"/> Oil Well <input type="checkbox"/> Gas Well <input type="checkbox"/> Other		5. Lease Serial No. NMNM0160973
2. Name of Operator COG OPERATING LLC		6. If Indian, Allottee or Tribe Name
Contact: BOBBIE GOODLOE E-Mail: bgoodloe@concho.com		7. If Unit or CA/Agreement, Name and/or No. NMNM138998
3a. Address ONE CONCHO CENTER 600 W ILLINOIS AVENUE MIDLAND, TX 79701-4287	3b. Phone No. (include area code) Ph: 575-748-6952	8. Well Name and No. TIGERCAT FEDERAL COM 1H
4. Location of Well (Footage, Sec., T., R., M., or Survey Description) Sec 8 T26S R33E NWNE 355FNL 1620FEL 32.064315 N Lat, 103.591003 W Lon		9. API Well No. 30-025-44302-00-X1
		10. Field and Pool or Exploratory Area WILDCAT BONE SPRING
		11. County or Parish, State LEA COUNTY, NM

12. CHECK THE APPROPRIATE BOX(ES) TO INDICATE NATURE OF NOTICE, REPORT, OR OTHER DATA

TYPE OF SUBMISSION	TYPE OF ACTION			
<input type="checkbox"/> Notice of Intent	<input type="checkbox"/> Acidize	<input type="checkbox"/> Deepen	<input type="checkbox"/> Production (Start/Resume)	<input type="checkbox"/> Water Shut-Off
<input checked="" type="checkbox"/> Subsequent Report	<input type="checkbox"/> Alter Casing	<input type="checkbox"/> Hydraulic Fracturing	<input type="checkbox"/> Reclamation	<input type="checkbox"/> Well Integrity
<input type="checkbox"/> Final Abandonment Notice	<input type="checkbox"/> Casing Repair	<input type="checkbox"/> New Construction	<input type="checkbox"/> Recomplete	<input checked="" type="checkbox"/> Other
	<input type="checkbox"/> Change Plans	<input type="checkbox"/> Plug and Abandon	<input type="checkbox"/> Temporarily Abandon	Site Facility Diagram/Security Plan
	<input type="checkbox"/> Convert to Injection	<input type="checkbox"/> Plug Back	<input type="checkbox"/> Water Disposal	

13. Describe Proposed or Completed Operation: Clearly state all pertinent details, including estimated starting date of any proposed work and approximate duration thereof. If the proposal is to deepen directionally or recompleat horizontally, give subsurface locations and measured and true vertical depths of all pertinent markers and zones. Attach the Bond under which the work will be performed or provide the Bond No. on file with BLM/BIA. Required subsequent reports must be filed within 30 days following completion of the involved operations. If the operation results in a multiple completion or recompleat in a new interval, a Form 3160-4 must be filed once testing has been completed. Final Abandonment Notices must be filed only after all requirements, including reclamation, have been completed and the operator has determined that the site is ready for final inspection.

COG OPERATING LLC RESPECTFULLY REQUESTS DESIGNATION OF GAS FACILITY MEASUREMENT POINTS FOR OUR TIGERCAT FEDERAL COM 8A CTB. GAS SALES METER #57559 MEETS API AND AGA STANDARDS AND WILL MEASURE AND BE CALIBRATED ACCORDING TO ALL FEDERAL REQUIREMENTS AND REGULATIONS. SEE ATTACHED FACILITY DIAGRAM

TIGERCAT FEDERAL COM #1H 30-025-44302 ✓
TIGERCAT FEDERAL COM #2H 30-025-44303 ✓
TIGERCAT FEDERAL COM #3H 30-025-44534 ✓
TIGERCAT FEDERAL COM #4H 30-025-44535 ✓

14. I hereby certify that the foregoing is true and correct. Electronic Submission #451474 verified by the BLM Well Information System For COG OPERATING LLC, sent to the Hobbs Committed to AFMSS for processing by DEBORAH MCKINNEY on 01/28/2019 (19DLM0225SE)	
Name (Printed/Typed) BOBBIE GOODLOE	Title REGULATORY ANALYST
Signature (Electronic Submission)	Date 01/23/2019
THIS SPACE FOR FEDERAL OR STATE OFFICE USE	
ACCEPTED FOR RECORD	
FEB 14 2019	
BUREAU OF LAND MANAGEMENT	
CANSEAD FIELD OFFICE	
Title 18 U.S.C. Section 1001 and Title 43 U.S.C. Section 1212, make it a crime for any person knowingly and willfully to make to any department or agency of the United States any false, fictitious or fraudulent statements or representations as to any matter within its jurisdiction.	

(Instructions on page 2)

**** BLM REVISED ** BLM REVISED ** BLM REVISED ** BLM REVISED ** BLM REVISED ****

TIGERCAT FED COM 8A CTB
SECTION 08, T26S, R33E, UNIT A
COORDS: 32.063199, -103.587178
LEA COUNTY, NM


WELLS:
TIGERCAT FEDERAL COM #001H: 30-025-44302
TIGERCAT FEDERAL COM #002H: 30-025-44303
TIGERCAT FEDERAL COM #003H: 30-025-44534
TIGERCAT FEDERAL COM #004H: 30-025-44535

GAS FMP METER
Gas Sales Line
Meter (GS): #57559

GAS METERS
#1H Gas Lift Meter:
(Currently on ESP)
#2H Gas Lift Meter:
(Currently on ESP)
#3H Gas Lift Meter:
(L3): #39022503
#4H Gas Lift Meter:
(Currently on ESP)
VRU Gas Meter:
(GV): #19022436
Flare Gas Meter:
(GF): #V-24787-01.1
Booster Comp. Gas Meter:
(BG): #39022435
Buy Back Gas Meter:
(BB): #12559

ALLOCATION MTRS

#1H Meters:
OIL (O1): #N7031016000
GAS (G1): #39022437
#2H Meters:
OIL (O2): #N303876000
GAS (G2): #39022438
#3H Meters:
OIL (O3): #N703A616000
GAS (G3): #39022439
#4H Meters:
OIL (O4): #N7031916000
GAS (G4): #39022440

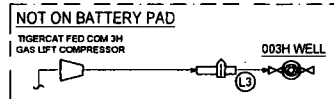


Production Phase - Oil Tank #1

- Valve 1 open
- Valves 2, 3, and 4 closed
- Valves 5, 6, 7, and 8 open
- Valves 9, 10, 11, and 12 closed
- Valve 13 open
- Valves 14, 15, and 16 closed

Sales Phase - Oil Tank #1

- Valve 1 closed
- Valves 2, 3, or 4 open
- Valve 5 closed
- Valves 6, 7, and 8 open
- Valve 9 open
- Valves 10, 11, and 12 closed
- Valve 13 closed
- Valves 14, 15, or 16 open

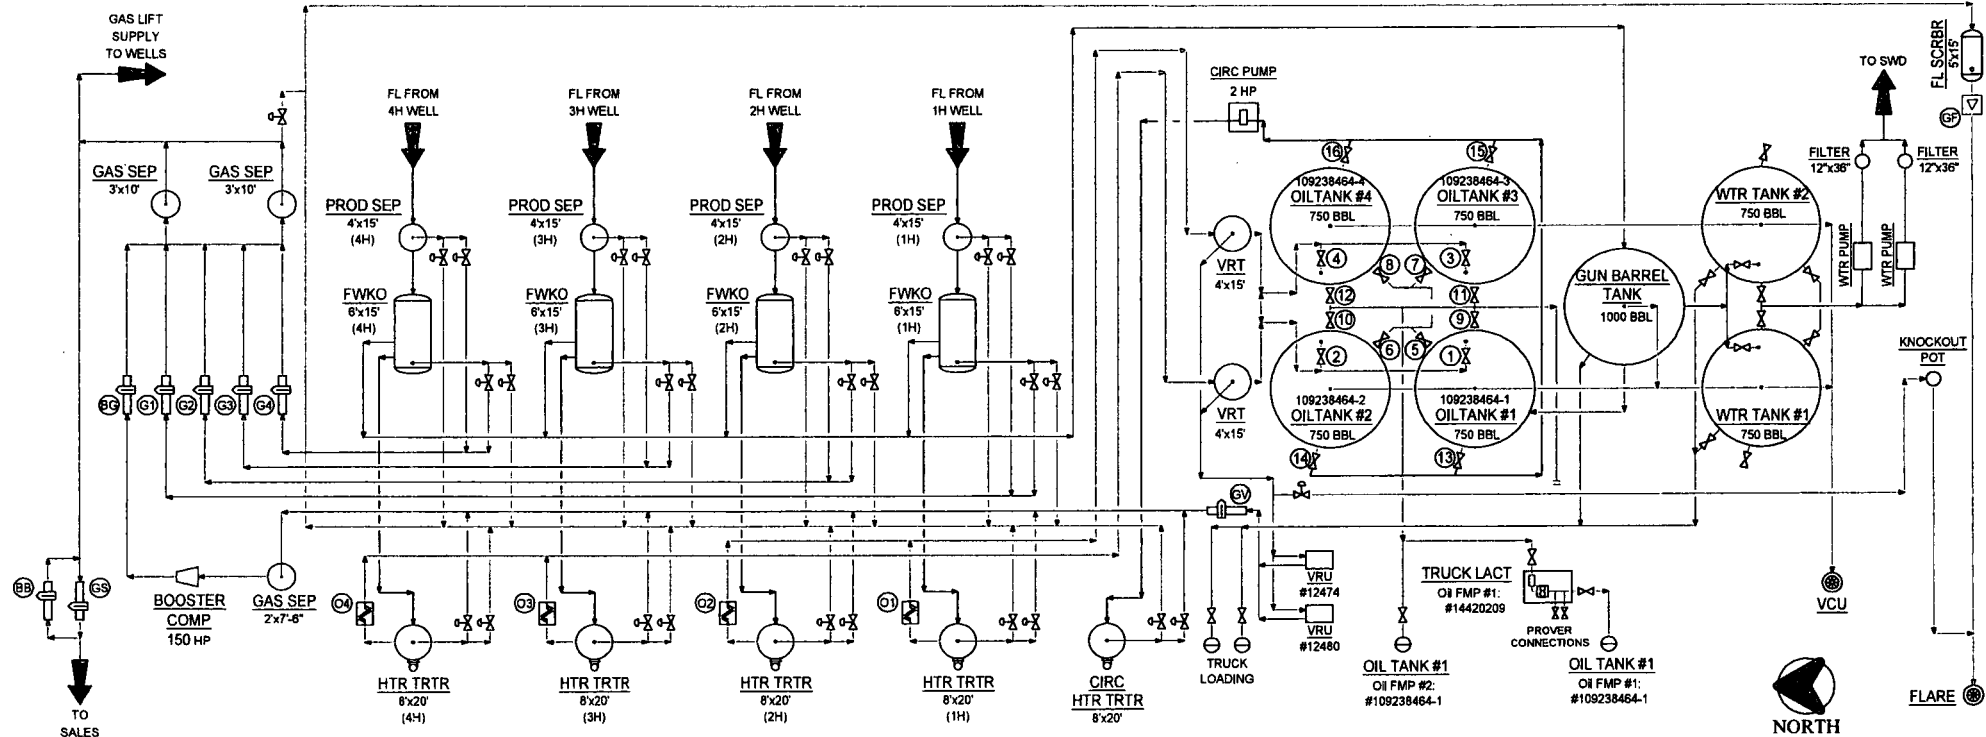

NOTES:

Type of Lease: Federal & Fee
Federal Lease #: NMNM106040A
& NMNM1060973
Property Code: 320525
OGRID #: 229137
CA NMNM138998

Ledger for Site Diagram

Produced Fluid: _____
Produced Oil: _____
Produced Gas: _____
Produced Water: _____
Flare/Vent: _____

CONFIDENTIALITY NOTICE

THIS DRAWING IS PROPERTY OF CONCHO OPERATING LLC AND IS LOANED TO THE BORROWER FOR CONFIDENTIAL USE ONLY AND IS SUBJECT TO RETURN UPON REQUEST AND SHALL NOT BE REPRODUCED, COPIED, LENT OR OTHERWISE DISPOSED OF DIRECTLY OR INDIRECTLY, NOR USED FOR ANY PURPOSE OTHER THAN THAT WHICH IT IS SPECIFICALLY FURNISHED.

REFERENCE DRAWINGS		REVISIONS		ENGINEERING RECORD	
NO.	TITLE	NO.	DATE	BY	DATE
A		1	05/05/18	JS	08/30/18
B		2	05/15/18	DP	
C		3	05/20/18	CHK	
		4		APP	
		5		FAE NO:	
		6		OPER DIR:	
		7		SCALE:	

REFERENCE DRAWINGS		REVISIONS		ENGINEERING RECORD	
NO.	TITLE	NO.	DATE	BY	DATE
A		1	05/05/18	JS	08/30/18
B		2	05/15/18	DP	
C		3	05/20/18	CHK	
		4		APP	
		5		FAE NO:	
		6		OPER DIR:	
		7		SCALE:	

CONCHO
NORTHERN DELAWARE BASIN ASSET
PRODUCTION FACILITIES
SITE FACILITY DIAGRAM
TIGERCAT FED COM 8A CTB

LEA COUNTY
TWINSP/RANGE
MULTIPLE

DWG NO. D-1700-81-005
REV C