

**SELECT WATER
SOLUTIONS, LLC**
NORTHCUTT RECYCLING FACILITY

***C-147 FLUID RECYCLING FACILITY
APPLICATION***

**SECTION 9, TOWNSHIP 19 SOUTH, RANGE 35 EAST,
LEA COUNTY, NEW MEXICO**



APRIL 2024



024115-00



2500 North Eleventh Street ■ □□ Post Office Box 6029 ■ □□ Enid, Oklahoma 73702 ■ □□ (580) 234-8780 ■ □□ Fax (580) 237-4302

District I
1625 N. French Dr., Hobbs, NM 88240
District II
811 S. First St., Artesia, NM 88210
District III
1000 Rio Brazos Road, Aztec, NM 87410
District IV
1220 S. St. Francis Dr., Santa Fe, NM 87505

State of New Mexico
Energy Minerals and Natural Resources
Department
Oil Conservation Division
1220 South St. Francis Dr.
Santa Fe, NM 87505

Form C-147
Revised April 3, 2017

Recycling Facility and/or Recycling Containment

Type of Facility: ☒ Recycling Facility ☒ Recycling Containment*
Type of action: ☒ Permit ☐ Registration
☐ Modification ☐ Extension
☐ Closure ☐ Other (explain) _____

* At the time C-147 is submitted to the division for a Recycling Containment, a copy shall be provided to the surface owner.

Be advised that approval of this request does not relieve the operator of liability should operations result in pollution of surface water, ground water or the environment. Nor does approval relieve the operator of its responsibility to comply with any other applicable governmental authority's rules, regulations or ordinances.

1.
Operator: Select Energy Services, LLC. (For multiple operators attach page with information) OGRID #: 289068
Address: 1820 North I-35, Gainseville, TX 76240
Facility or well name (include API# if associated with a well): Northcutt Recycle Facility-North Storage Pit
OCD Permit Number: 1RF-523 (For new facilities the permit number will be assigned by the district office)
U/L or Qtr/Qtr Section 9 Township 19 South Range 35 East County: Lea County, NM
Surface Owner: ☐ Federal ☐ State ☒ Private ☐ Tribal Trust or Indian Allotment

2.
☒ **Recycling Facility:**
Location of recycling facility (if applicable): Latitude 32.679989° Longitude -103.467891° NAD83
Proposed Use: ☒ Drilling* ☒ Completion* ☒ Production* ☒ Plugging*
**The re-use of produced water may NOT be used until fresh water zones are cased and cemented*
☐ Other, *requires permit for other uses. Describe use, process, testing, volume of produced water and ensure there will be no adverse impact on groundwater or surface water.*
☐ Fluid Storage
☐ Above ground tanks ☒ Recycling containment ☐ Activity permitted under 19.15.17 NMAC explain type _____
☐ Activity permitted under 19.15.36 NMAC explain type: _____ ☐ Other explain _____
☐ For multiple or additional recycling containments, attach design and location information of each containment
☐ **Closure Report (required within 60 days of closure completion):** ☐ Recycling Facility Closure Completion Date: _____

3.
☒ **Recycling Containment:**
☐ Annual Extension after initial 5 years (attach summary of monthly leak detection inspections for previous year)
Center of Recycling Containment (if applicable): Latitude 32.679553° Longitude -103.464936° NAD83
☐ For multiple or additional recycling containments, attach design and location information of each containment
☒ Lined ☐ Liner type: Thickness 60/40 mil ☐ LLDPE ☒ HDPE ☐ PVC ☐ Other _____
☐ String-Reinforced
Liner Seams: ☒ Welded ☐ Factory ☐ Other _____ Volume: 754,571 bbl Dimensions: L 800 x W 460 x D 21
☐ Recycling Containment Closure Completion Date: _____

4.

Bonding:

- ☐ Covered under bonding pursuant to 19.15.8 NMAC per 19.15.34.15(A)(2) NMAC (These containments are limited to only the wells owned or operated by the owners of the containment.)
- ☒ Bonding in accordance with 19.15.34.15(A)(1). Amount of bond \$ 2,428,297.84 (work on these facilities cannot commence until bonding amounts are approved)
- ☒ Attach closure cost estimate and documentation on how the closure cost was calculated.

5.

Fencing:

- ☐ Four foot height, four strands of barbed wire evenly spaced between one and four feet
- ☒ Alternate. Please specify 8-ft Wire Mesh Game Fence

6.

Signs:

- ☒ 12"x 24", 2" lettering, providing Operator's name, site location, and emergency telephone numbers
- ☐ Signed in compliance with 19.15.16.8 NMAC

7.

Variances:

Justifications and/or demonstrations that the proposed variance will afford reasonable protection against contamination of fresh water, human health, and the environment.

Check the below box only if a variance is requested:

☒ Variance(s): Requests must be submitted to the appropriate division district for consideration of approval. If a Variance is requested, include the variance information on a separate page and attach it to the C-147 as part of the application.

If a Variance is requested, it must be approved prior to implementation.

8.

Siting Criteria for Recycling Containment

Instructions: The applicant must provide attachments that demonstrate compliance for each siting criteria below as part of the application. Potential examples of the siting attachment source material are provided below under each criteria.

General siting**Ground water is less than 50 feet below the bottom of the Recycling Containment.**

NM Office of the State Engineer - iWATERS database search; USGS; Data obtained from nearby wells

☐ Yes ☒ No
☐ NA

Within incorporated municipal boundaries or within a defined municipal fresh water well field covered under a municipal ordinance adopted pursuant to NMSA 1978, Section 3-27-3, as amended.

- Written confirmation or verification from the municipality; written approval obtained from the municipality

☐ Yes ☒ No
☐ NA

Within the area overlying a subsurface mine.

- Written confirmation or verification or map from the NM EMNRD-Mining and Minerals Division

☐ Yes ☒ No

Within an unstable area.

- Engineering measures incorporated into the design; NM Bureau of Geology & Mineral Resources; USGS; NM Geological Society; topographic map

☐ Yes ☒ No

Within a 100-year floodplain. FEMA map

☐ Yes ☒ No

Within 300 feet of a continuously flowing watercourse, or 200 feet of any other significant watercourse, or lakebed, sinkhole, or playa lake (measured from the ordinary high-water mark).

- Topographic map; visual inspection (certification) of the proposed site

☐ Yes ☒ No

Within 1000 feet from a permanent residence, school, hospital, institution, or church in existence at the time of initial application.

- Visual inspection (certification) of the proposed site; aerial photo; satellite image

☐ Yes ☒ No

Within 500 horizontal feet of a spring or a fresh water well used for domestic or stock watering purposes, in existence at the time of initial application.

- NM Office of the State Engineer - iWATERS database search; visual inspection (certification) of the proposed site

☐ Yes ☒ No

Within 500 feet of a wetland.

- US Fish and Wildlife Wetland Identification map; topographic map; visual inspection (certification) of the proposed site

☐ Yes ☒ No

9.

Recycling Facility and/or Containment Checklist:**Instructions:** Each of the following items must be attached to the application. Indicate, by a check mark in the box, that the documents are attached.

- ☒ Design Plan - based upon the appropriate requirements.
- ☒ Operating and Maintenance Plan - based upon the appropriate requirements.
- ☒ Closure Plan - based upon the appropriate requirements.
- ☒ Site Specific Groundwater Data -
- ☒ Siting Criteria Compliance Demonstrations -
- ☒ Certify that notice of the C-147 (only) has been sent to the surface owner(s)

10.

Operator Application Certification:

I hereby certify that the information and attachments submitted with this application are true, accurate and complete to the best of my knowledge and belief.

Name (Print): John McGillis Title: SR VP Ops

Signature: John McGillis Date: 4-26-2024

e-mail address: jmcgillis@selectwater.com Telephone: 713-806-0488

11.

OCD Representative Signature: Victoria Venegas Approval Date: 05/03/2024Title: Environmental Specialist ●CD Permit Number: 1RF-523

- ☒ OCD Conditions
- ☐ Additional OCD Conditions on Attachment

District I
1625 N. French Dr., Hobbs, NM 88240
District II
811 S. First St., Artesia, NM 88210
District III
1000 Rio Brazos Road, Aztec, NM 87410
District IV
1220 S. St. Francis Dr., Santa Fe, NM 87505

State of New Mexico
Energy Minerals and Natural Resources
Department
Oil Conservation Division
1220 South St. Francis Dr.
Santa Fe, NM 87505

Form C-147
Revised April 3, 2017

Recycling Facility and/or Recycling Containment

Type of Facility: ☒ Recycling Facility ☒ Recycling Containment*
Type of action: ☒ Permit ☐ Registration
☐ Modification ☐ Extension
☐ Closure ☐ Other (explain) _____

* At the time C-147 is submitted to the division for a Recycling Containment, a copy shall be provided to the surface owner.

Be advised that approval of this request does not relieve the operator of liability should operations result in pollution of surface water, ground water or the environment. Nor does approval relieve the operator of its responsibility to comply with any other applicable governmental authority's rules, regulations or ordinances.

1.
Operator: Select Energy Services, LLC. (For multiple operators attach page with information) OGRID #: 289068
Address: 1820 North I-35, Gainseville, TX 76240
Facility or well name (include API# if associated with a well): Northcutt Recycle Facility-South Storage Pit
OCD Permit Number: 1RF-523 (For new facilities the permit number will be assigned by the district office)
U/L or Qtr/Qtr Section 9 Township 19 South Range 35 East County: Lea County, NM
Surface Owner: ☐ Federal ☐ State ☒ Private ☐ Tribal Trust or Indian Allotment

2.
☒ **Recycling Facility:**
Location of recycling facility (if applicable): Latitude 32.679989° Longitude -103.467891° NAD83
Proposed Use: ☒ Drilling* ☒ Completion* ☒ Production* ☒ Plugging*
**The re-use of produced water may NOT be used until fresh water zones are cased and cemented*
☐ Other, *requires permit for other uses. Describe use, process, testing, volume of produced water and ensure there will be no adverse impact on groundwater or surface water.*
☐ Fluid Storage
☐ Above ground tanks ☒ Recycling containment ☐ Activity permitted under 19.15.17 NMAC explain type _____
☐ Activity permitted under 19.15.36 NMAC explain type: _____ ☐ Other explain _____
☐ For multiple or additional recycling containments, attach design and location information of each containment
☐ **Closure Report (required within 60 days of closure completion):** ☐ Recycling Facility Closure Completion Date: _____

3.
☒ **Recycling Containment:**
☐ Annual Extension after initial 5 years (attach summary of monthly leak detection inspections for previous year)
Center of Recycling Containment (if applicable): Latitude 32.678133° Longitude -103.464908° NAD83
☐ For multiple or additional recycling containments, attach design and location information of each containment
☒ Lined ☐ Liner type: Thickness 60/40 mil ☐ LLDPE ☒ HDPE ☐ PVC ☐ Other _____
☐ String-Reinforced
Liner Seams: ☒ Welded ☐ Factory ☐ Other _____ Volume: 754,571 bbl Dimensions: L 800 x W 460 x D 21
☐ Recycling Containment Closure Completion Date: _____

4.

Bonding:

- ☐ Covered under bonding pursuant to 19.15.8 NMAC per 19.15.34.15(A)(2) NMAC (These containments are limited to only the wells owned or operated by the owners of the containment.)
- ☒ Bonding in accordance with 19.15.34.15(A)(1). Amount of bond \$ 2,428,297.84 (work on these facilities cannot commence until bonding amounts are approved)
- ☒ Attach closure cost estimate and documentation on how the closure cost was calculated.

5.

Fencing:

- ☐ Four foot height, four strands of barbed wire evenly spaced between one and four feet
- ☒ Alternate. Please specify 8-ft Wire Mesh Game Fence

6.

Signs:

- ☒ 12"x 24", 2" lettering, providing Operator's name, site location, and emergency telephone numbers
- ☐ Signed in compliance with 19.15.16.8 NMAC

7.

Variances:

Justifications and/or demonstrations that the proposed variance will afford reasonable protection against contamination of fresh water, human health, and the environment.

Check the below box only if a variance is requested:

☒ Variance(s): Requests must be submitted to the appropriate division district for consideration of approval. If a Variance is requested, include the variance information on a separate page and attach it to the C-147 as part of the application.

If a Variance is requested, it must be approved prior to implementation.

8.

Siting Criteria for Recycling Containment

Instructions: The applicant must provide attachments that demonstrate compliance for each siting criteria below as part of the application. Potential examples of the siting attachment source material are provided below under each criteria.

General siting**Ground water is less than 50 feet below the bottom of the Recycling Containment.**

NM Office of the State Engineer - iWATERS database search; USGS; Data obtained from nearby wells

☐ Yes ☒ No
☐ NA

Within incorporated municipal boundaries or within a defined municipal fresh water well field covered under a municipal ordinance adopted pursuant to NMSA 1978, Section 3-27-3, as amended.

- Written confirmation or verification from the municipality; written approval obtained from the municipality

☐ Yes ☒ No
☐ NA

Within the area overlying a subsurface mine.

- Written confirmation or verification or map from the NM EMNRD-Mining and Minerals Division

☐ Yes ☒ No

Within an unstable area.

- Engineering measures incorporated into the design; NM Bureau of Geology & Mineral Resources; USGS; NM Geological Society; topographic map

☐ Yes ☒ No

Within a 100-year floodplain. FEMA map

☐ Yes ☒ No

Within 300 feet of a continuously flowing watercourse, or 200 feet of any other significant watercourse, or lakebed, sinkhole, or playa lake (measured from the ordinary high-water mark).

- Topographic map; visual inspection (certification) of the proposed site

☐ Yes ☒ No

Within 1000 feet from a permanent residence, school, hospital, institution, or church in existence at the time of initial application.

- Visual inspection (certification) of the proposed site; aerial photo; satellite image

☐ Yes ☒ No

Within 500 horizontal feet of a spring or a fresh water well used for domestic or stock watering purposes, in existence at the time of initial application.

- NM Office of the State Engineer - iWATERS database search; visual inspection (certification) of the proposed site

☐ Yes ☒ No

Within 500 feet of a wetland.

- US Fish and Wildlife Wetland Identification map; topographic map; visual inspection (certification) of the proposed site

☐ Yes ☒ No

9.

Recycling Facility and/or Containment Checklist:**Instructions:** Each of the following items must be attached to the application. Indicate, by a check mark in the box, that the documents are attached.

- ☒ Design Plan - based upon the appropriate requirements.
- ☒ Operating and Maintenance Plan - based upon the appropriate requirements.
- ☒ Closure Plan - based upon the appropriate requirements.
- ☒ Site Specific Groundwater Data -
- ☒ Siting Criteria Compliance Demonstrations -
- ☒ Certify that notice of the C-147 (only) has been sent to the surface owner(s)

10.

Operator Application Certification:

I hereby certify that the information and attachments submitted with this application are true, accurate and complete to the best of my knowledge and belief.

Name (Print): John McGillis Title: SR VP Ops

Signature: John McGillis Date: 4-26-2024

e-mail address: jmcgillis@selectwater.com Telephone: 713-806-0488

11.

OCD Representative Signature: Victoria Venegas Approval Date: 05/03/2024Title: Environmental Specialist ●CD Permit Number: 1RF-523

- ☒ OCD Conditions
- ☒ Additional OCD Conditions on Attachment

District I
1625 N. French Dr., Hobbs, NM 88240
District II
811 S. First St., Artesia, NM 88210
District III
1000 Rio Brazos Road, Aztec, NM 87410
District IV
1220 S. St. Francis Dr., Santa Fe, NM 87505

State of New Mexico
Energy Minerals and Natural Resources
Department
Oil Conservation Division
1220 South St. Francis Dr.
Santa Fe, NM 87505

Form C-147
Revised April 3, 2017

Recycling Facility and/or Recycling Containment

Type of Facility: ☒ Recycling Facility ☒ Recycling Containment*
Type of action: ☒ Permit ☐ Registration
☐ Modification ☐ Extension
☐ Closure ☐ Other (explain) _____

* At the time C-147 is submitted to the division for a Recycling Containment, a copy shall be provided to the surface owner.

Be advised that approval of this request does not relieve the operator of liability should operations result in pollution of surface water, ground water or the environment. Nor does approval relieve the operator of its responsibility to comply with any other applicable governmental authority's rules, regulations or ordinances.

1.
Operator: Select Energy Services, LLC. (For multiple operators attach page with information) OGRID #: 289068
Address: 1820 North I-35, Gainseville, TX 76240
Facility or well name (include API# if associated with a well): Northcutt Recycle Facility-North Treatment Pit
OCD Permit Number: 1RF-523 (For new facilities the permit number will be assigned by the district office)
U/L or Qtr/Qtr Section 9 Township 19 South Range 35 East County: Lea County, NM
Surface Owner: ☐ Federal ☐ State ☒ Private ☐ Tribal Trust or Indian Allotment

2.
☒ **Recycling Facility:**
Location of recycling facility (if applicable): Latitude 32.679989° Longitude -103.467891° NAD83
Proposed Use: ☒ Drilling* ☒ Completion* ☒ Production* ☒ Plugging*
**The re-use of produced water may NOT be used until fresh water zones are cased and cemented*
☐ Other, *requires permit for other uses. Describe use, process, testing, volume of produced water and ensure there will be no adverse impact on groundwater or surface water.*
☐ Fluid Storage
☐ Above ground tanks ☒ Recycling containment ☐ Activity permitted under 19.15.17 NMAC explain type _____
☐ Activity permitted under 19.15.36 NMAC explain type: _____ ☐ Other explain _____
☐ For multiple or additional recycling containments, attach design and location information of each containment
☐ **Closure Report (required within 60 days of closure completion):** ☐ Recycling Facility Closure Completion Date: _____

3.
☒ **Recycling Containment:**
☐ Annual Extension after initial 5 years (attach summary of monthly leak detection inspections for previous year)
Center of Recycling Containment (if applicable): Latitude 32.679935° Longitude -103.466714° NAD83
☐ For multiple or additional recycling containments, attach design and location information of each containment
☒ Lined ☐ Liner type: Thickness 60/40 mil ☐ LLDPE ☒ HDPE ☐ PVC ☐ Other _____
☐ String-Reinforced
Liner Seams: ☒ Welded ☐ Factory ☐ Other _____ Volume: 50,413 bbl Dimensions: L 200 x W 200 x D 19
☐ Recycling Containment Closure Completion Date: _____

4.

Bonding:

- ☐ Covered under bonding pursuant to 19.15.8 NMAC per 19.15.34.15(A)(2) NMAC (These containments are limited to only the wells owned or operated by the owners of the containment.)
- ☒ Bonding in accordance with 19.15.34.15(A)(1). Amount of bond \$ 2,428,297.84 (work on these facilities cannot commence until bonding amounts are approved)
- ☒ Attach closure cost estimate and documentation on how the closure cost was calculated.

5.

Fencing:

- ☐ Four foot height, four strands of barbed wire evenly spaced between one and four feet
- ☒ Alternate. Please specify 8-ft Wire Mesh Game Fence

6.

Signs:

- ☒ 12"x 24", 2" lettering, providing Operator's name, site location, and emergency telephone numbers
- ☐ Signed in compliance with 19.15.16.8 NMAC

7.

Variances:

Justifications and/or demonstrations that the proposed variance will afford reasonable protection against contamination of fresh water, human health, and the environment.

Check the below box only if a variance is requested:

☒ Variance(s): Requests must be submitted to the appropriate division district for consideration of approval. If a Variance is requested, include the variance information on a separate page and attach it to the C-147 as part of the application.

If a Variance is requested, it must be approved prior to implementation.

8.

Siting Criteria for Recycling Containment

Instructions: The applicant must provide attachments that demonstrate compliance for each siting criteria below as part of the application. Potential examples of the siting attachment source material are provided below under each criteria.

General siting**Ground water is less than 50 feet below the bottom of the Recycling Containment.**

NM Office of the State Engineer - iWATERS database search; USGS; Data obtained from nearby wells

☐ Yes ☒ No
☐ NA

Within incorporated municipal boundaries or within a defined municipal fresh water well field covered under a municipal ordinance adopted pursuant to NMSA 1978, Section 3-27-3, as amended.

☐ Yes ☒ No
☐ NA

- Written confirmation or verification from the municipality; written approval obtained from the municipality

Within the area overlying a subsurface mine.

☐ Yes ☒ No

- Written confirmation or verification or map from the NM EMNRD-Mining and Minerals Division

Within an unstable area.

☐ Yes ☒ No

- Engineering measures incorporated into the design; NM Bureau of Geology & Mineral Resources; USGS; NM Geological Society; topographic map

Within a 100-year floodplain. FEMA map

☐ Yes ☒ No

Within 300 feet of a continuously flowing watercourse, or 200 feet of any other significant watercourse, or lakebed, sinkhole, or playa lake (measured from the ordinary high-water mark).

☐ Yes ☒ No

- Topographic map; visual inspection (certification) of the proposed site

Within 1000 feet from a permanent residence, school, hospital, institution, or church in existence at the time of initial application.

☐ Yes ☒ No

- Visual inspection (certification) of the proposed site; aerial photo; satellite image

Within 500 horizontal feet of a spring or a fresh water well used for domestic or stock watering purposes, in existence at the time of initial application.

☐ Yes ☒ No

- NM Office of the State Engineer - iWATERS database search; visual inspection (certification) of the proposed site

Within 500 feet of a wetland.

☐ Yes ☒ No

- US Fish and Wildlife Wetland Identification map; topographic map; visual inspection (certification) of the proposed site

9.

Recycling Facility and/or Containment Checklist:**Instructions:** Each of the following items must be attached to the application. Indicate, by a check mark in the box, that the documents are attached.

- ☒ Design Plan - based upon the appropriate requirements.
- ☒ Operating and Maintenance Plan - based upon the appropriate requirements.
- ☒ Closure Plan - based upon the appropriate requirements.
- ☒ Site Specific Groundwater Data -
- ☒ Siting Criteria Compliance Demonstrations -
- ☒ Certify that notice of the C-147 (only) has been sent to the surface owner(s)

10.

Operator Application Certification:

I hereby certify that the information and attachments submitted with this application are true, accurate and complete to the best of my knowledge and belief.

Name (Print): John McGillis Title: SR VP Ops

Signature: John McGillis Date: 4-26-2024

e-mail address: jmcgillis@selectwater.com Telephone: 713-806-0488

11.

OCD Representative Signature: Victoria Venegas Approval Date: 05/03/2024Title: Environmental Specialist ●CD Permit Number: 1RF-523

- ☒ OCD Conditions
- ☒ Additional OCD Conditions on Attachment

District I
1625 N. French Dr., Hobbs, NM 88240
District II
811 S. First St., Artesia, NM 88210
District III
1000 Rio Brazos Road, Aztec, NM 87410
District IV
1220 S. St. Francis Dr., Santa Fe, NM 87505

State of New Mexico
Energy Minerals and Natural Resources
Department
Oil Conservation Division
1220 South St. Francis Dr.
Santa Fe, NM 87505

Form C-147
Revised April 3, 2017

Recycling Facility and/or Recycling Containment

Type of Facility: ☒ Recycling Facility ☒ Recycling Containment*
Type of action: ☒ Permit ☐ Registration
☐ Modification ☐ Extension
☐ Closure ☐ Other (explain) _____

* At the time C-147 is submitted to the division for a Recycling Containment, a copy shall be provided to the surface owner.

Be advised that approval of this request does not relieve the operator of liability should operations result in pollution of surface water, ground water or the environment. Nor does approval relieve the operator of its responsibility to comply with any other applicable governmental authority's rules, regulations or ordinances.

1.
Operator: Select Energy Services, LLC. (For multiple operators attach page with information) OGRID #: 289068
Address: 1820 North I-35, Gainseville, TX 76240
Facility or well name (include API# if associated with a well): Northcutt Recycle Facility-South Treatment Pit
OCD Permit Number: 1RF-523 (For new facilities the permit number will be assigned by the district office)
U/L or Qtr/Qtr Section 9 Township 19 South Range 35 East County: Lea County, NM
Surface Owner: ☐ Federal ☐ State ☒ Private ☐ Tribal Trust or Indian Allotment

2.
☒ **Recycling Facility:**
Location of recycling facility (if applicable): Latitude 32.679989° Longitude -103.467891° NAD83
Proposed Use: ☒ Drilling* ☒ Completion* ☒ Production* ☒ Plugging*
**The re-use of produced water may NOT be used until fresh water zones are cased and cemented*
☐ Other, *requires permit for other uses. Describe use, process, testing, volume of produced water and ensure there will be no adverse impact on groundwater or surface water.*
☐ Fluid Storage
☐ Above ground tanks ☒ Recycling containment ☐ Activity permitted under 19.15.17 NMAC explain type _____
☐ Activity permitted under 19.15.36 NMAC explain type: _____ ☐ Other explain _____
☐ For multiple or additional recycling containments, attach design and location information of each containment
☐ **Closure Report (required within 60 days of closure completion):** ☐ Recycling Facility Closure Completion Date: _____

3.
☒ **Recycling Containment:**
☐ Annual Extension after initial 5 years (attach summary of monthly leak detection inspections for previous year)
Center of Recycling Containment (if applicable): Latitude 32.679294° Longitude -103.466724° NAD83
☐ For multiple or additional recycling containments, attach design and location information of each containment
☒ Lined ☐ Liner type: Thickness 60/40 mil ☐ LLDPE ☒ HDPE ☐ PVC ☐ Other _____
☐ String-Reinforced
Liner Seams: ☒ Welded ☐ Factory ☐ Other _____ Volume: 50,413 bbl Dimensions: L 200 x W 200 x D 19
☐ Recycling Containment Closure Completion Date: _____

4.

Bonding:

☐ Covered under bonding pursuant to 19.15.8 NMAC per 19.15.34.15(A)(2) NMAC (These containments are limited to only the wells owned or operated by the owners of the containment.)

☒ Bonding in accordance with 19.15.34.15(A)(1). Amount of bond \$ 2,428,297.84 (work on these facilities cannot commence until bonding amounts are approved)

☒ Attach closure cost estimate and documentation on how the closure cost was calculated.

5.

Fencing:

☐ Four foot height, four strands of barbed wire evenly spaced between one and four feet

☒ Alternate. Please specify 8-ft Wire Mesh Game Fence

6.

Signs:

☒ 12"x 24", 2" lettering, providing Operator's name, site location, and emergency telephone numbers

☐ Signed in compliance with 19.15.16.8 NMAC

7.

Variances:

Justifications and/or demonstrations that the proposed variance will afford reasonable protection against contamination of fresh water, human health, and the environment.

Check the below box only if a variance is requested:

☒ Variance(s): Requests must be submitted to the appropriate division district for consideration of approval. If a Variance is requested, include the variance information on a separate page and attach it to the C-147 as part of the application.

If a Variance is requested, it must be approved prior to implementation.

8.

Siting Criteria for Recycling Containment

Instructions: The applicant must provide attachments that demonstrate compliance for each siting criteria below as part of the application. Potential examples of the siting attachment source material are provided below under each criteria.

General siting**Ground water is less than 50 feet below the bottom of the Recycling Containment.**

NM Office of the State Engineer - iWATERS database search; USGS; Data obtained from nearby wells

☐ Yes ☒ No
☐ NA

Within incorporated municipal boundaries or within a defined municipal fresh water well field covered under a municipal ordinance adopted pursuant to NMSA 1978, Section 3-27-3, as amended.

- Written confirmation or verification from the municipality; written approval obtained from the municipality

☐ Yes ☒ No
☐ NA

Within the area overlying a subsurface mine.

- Written confirmation or verification or map from the NM EMNRD-Mining and Minerals Division

☐ Yes ☒ No

Within an unstable area.

- Engineering measures incorporated into the design; NM Bureau of Geology & Mineral Resources; USGS; NM Geological Society; topographic map

☐ Yes ☒ No

Within a 100-year floodplain. FEMA map

☐ Yes ☒ No

Within 300 feet of a continuously flowing watercourse, or 200 feet of any other significant watercourse, or lakebed, sinkhole, or playa lake (measured from the ordinary high-water mark).

- Topographic map; visual inspection (certification) of the proposed site

☐ Yes ☒ No

Within 1000 feet from a permanent residence, school, hospital, institution, or church in existence at the time of initial application.

- Visual inspection (certification) of the proposed site; aerial photo; satellite image

☐ Yes ☒ No

Within 500 horizontal feet of a spring or a fresh water well used for domestic or stock watering purposes, in existence at the time of initial application.

- NM Office of the State Engineer - iWATERS database search; visual inspection (certification) of the proposed site

☐ Yes ☒ No

Within 500 feet of a wetland.

- US Fish and Wildlife Wetland Identification map; topographic map; visual inspection (certification) of the proposed site

☐ Yes ☒ No

9.

Recycling Facility and/or Containment Checklist:**Instructions:** Each of the following items must be attached to the application. Indicate, by a check mark in the box, that the documents are attached.

- ☒ Design Plan - based upon the appropriate requirements.
- ☒ Operating and Maintenance Plan - based upon the appropriate requirements.
- ☒ Closure Plan - based upon the appropriate requirements.
- ☒ Site Specific Groundwater Data -
- ☒ Siting Criteria Compliance Demonstrations -
- ☒ Certify that notice of the C-147 (only) has been sent to the surface owner(s)

10.

Operator Application Certification:

I hereby certify that the information and attachments submitted with this application are true, accurate and complete to the best of my knowledge and belief.

Name (Print): John McGillis Title: SR VP Ops

Signature: John McGillis Date: 4-26-2024

e-mail address: jmcgillis@selectwater.com Telephone: 713-806-0488

11.

OCD Representative Signature: Victoria Venegas Approval Date: 05/03/2024Title: Environmental Specialist ●CD Permit Number: 1RF-523

- ☒ OCD Conditions
- ☒ Additional OCD Conditions on Attachment



April 02, 2024

Ms. Victoria Venegas
New Mexico EMNRD
Oil Conservation Division

RE: Rule 34 Variance Request –Produced Water Impoundment Bird Netting

Ms. Venegas:

Select Water Solutions, LLC is requesting a variance to Rule 34-Part 12(E) Netting to ensure the recycling facility is protected from wildlife. Based on our experience from previous projects, we believe audible bird deterrents provide equal or better protection when compared to netting. In addition, they require less inspection, maintenance, and repair over the life of the facility.

Select is proposing to use the "Bird-X Mega Blaster Pro" system. This system will replace the netting required by the current rule. It should be noted that this variance has been granted on previous sites.

Should you have any questions or require additional information, please contact me by phone at 580-234-8780 or by email at dschrantz@envirotechconsulting.com at your convenience.

Thank you for your consideration.
Best regards,

ENVIROTECH ENGINEERING & CONSULTING, INC.

A handwritten signature in blue ink, appearing to read 'Doug Schrantz', written over a faint circular stamp.

Doug Schrantz, P.E.
Engineering Director and Principal Engineer





April 02, 2024

Ms. Victoria Venegas
New Mexico EMNRD
Oil Conservation Division

RE: Rule 34 Variance Request –Produced Water Impoundment Fencing

Ms. Venegas:

Select Water Solutions, LLC is requesting a variance to C-147 Fencing requirement for requiring a fence four foot in height, with four strands of barbed wire evenly spaced between one and four feet. Select is requesting approval to a wire mesh, game fence, eight (8) feet in height. Based on our experience, we feel that the requested fencing will provide greater security to the facility for excluding animals and unauthorized individual access. Details for this type of fence can be found on Sheet 13 of 13 in Appendix C Engineering Drawings.

The proposed fencing has been approved for other C-147 facilities and used extensively on similar projects in New Mexico and Texas with outstanding success in deterring unauthorized entry by both humans and wildlife. It should be noted that this variance request has been approved on previous sites.

Should you have any questions or require additional information, please contact me by phone at 580-234-8780 or by email at dschrantz@envirotechconsulting.com at your convenience.

Thank you for your consideration.
Best regards,

ENVIROTECH ENGINEERING & CONSULTING, INC.

A handwritten signature in blue ink, appearing to read "Doug Schrantz".

Doug Schrantz, P.E.
Engineering Director and Principal Engineer





April 02, 2024

Ms. Victoria Venegas
New Mexico EMNRD
Oil Conservation Division

RE: Rule 34 Variance Request –Produced Water Recycling Containment Secondary Liner

Ms. Venegas:

Select Water Solutions, LLC is requesting a variance to Rule 34 Part 12(A)(4) requiring secondary liners to be 30-mil string reinforced LLDPE. Select is requesting approval to use 40-mil HDPE in place of the specified material in the proposed Recycle Containment. Based on our experience, we feel that the requested material will allow us to provide equal environmental protection in our impoundments.

Due to the construction of the 30-mil reinforced LLDPE material, nondestructive QA/QC testing cannot be performed. The proposed 40-mil HDPE will be seamed in a manner that will allow nondestructive pressure testing of the seams to ensure proper sealing.

The proposed HDPE is appropriate material for the proposed use in the impoundment and is compatible with the material that will be stored. This material will provide equal or better environmental protection as the specified 30-mil reinforced LLDPE.

The proposed new liner system cross-section for the earthen containments is as follows: prepared subgrade, 10 oz. geotextile, 40-mil HDPE, 200-mil geonet, 60-mil HDPE. This will replace the cross-section required by the current rule. It should also be noted that this variance has been granted on past sites.


Should you have any questions or require additional information, please contact me by phone at 580-234-8780 or by email at dschrantz@envirotechconsulting.com at your convenience.

Thank you for your consideration.
Best regards,

ENVIROTECH ENGINEERING & CONSULTING, INC.

A handwritten signature in blue ink, appearing to read "Doug Schrantz", written over a horizontal line.

Doug Schrantz, P.E.
Engineering Director and Principal Engineer

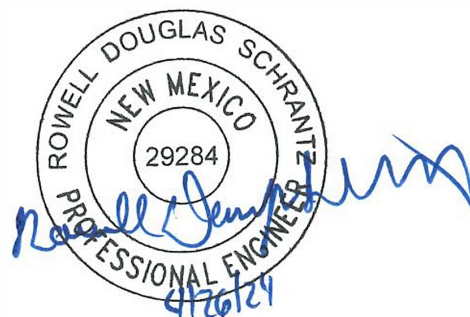



NORTHCUTT RECYCLE FACILITY
SECTION 9, TOWNSHIP 19 SOUTH, RANGE 35 EAST
LEA COUNTY, NEW MEXICO
024115-00

TABLE OF CONTENTS

1.0	LOCATION.....	1
2.0	DISTANCE TO GROUNDWATER.....	1
2.1	GROUNDWATER WELLS	1
2.2	AQUIFERS	2
2.3	GEOLOGY	2
3.0	DISTANCE TO MUNICIPALITIES AND FRESHWATER FIELDS	2
4.0	DISTANCE TO SUBSURFACE MINES.....	2
5.0	DISTANCE TO HIGH OR CRITICAL KARST AREAS (UNSTABLE AREAS)	3
6.0	DISTANCE TO 100-YEAR FLOOD PLAIN.....	3
7.0	DISTANCE TO SURFACE WATER	3
8.0	DISTANCE TO PERMANENT RESIDENCE OR STRUCTURES	3
9.0	DISTANCE TO NON-PUBLIC WATER SUPPLY	3
10.0	DISTANCE TO WETLANDS	4

APPENDICES:

APPENDIX A	BANKS WATER WELL REPORT
APPENDIX B	GEOTECHNICAL ENGINEERING REPORT
APPENDIX C	ENGINEERING DRAWINGS
APPENDIX D	DESIGN AND CONSTRUCTION PLAN
APPENDIX E	MATERIAL SPECIFICATION
APPENDIX F	OPERATING AND MAINTENANCE PLAN
APPENDIX G	CLOSURE PLAN



SITE CRITERIA FOR RECYCLING CONTAINMENT

1.0 LOCATION

Select Energy Services is proposing to construct a recycle facility, Northcutt Recycle Facility, located in Section 9, Township 19 South, Range 35 East in Lea County, New Mexico. An aerial photographic map, *Figure 1*, shows the location of the proposed facility. This study was performed on the proposed location to evaluate that the proposed facility location would be in accordance with the 19.15.34.11 NMAC Siting Requirements for Recycling Containments.

2.0 DISTANCE TO GROUNDWATER

2.1 GROUNDWATER WELLS

Banks Environmental Data (Banks) was contracted to search the New Mexico Office of State Engineers (OSE) records for water wells within a 1.0-mi. radius of the proposed facility location. According to Banks, 30 water wells were identified within a 1.0-mi radius of the proposed facility. The Banks Water Well Report is included as *Appendix A*, and *Figure 2.1* illustrates the water wells located within the 1.0-mi. radius of the proposed facility.

The New Mexico Oil and Gas Division (NMOCD) requires that groundwater (freshwater as defined by NMOCD rules) at the location be greater than 50-ft below the containment bottom. *Figure 2.1* demonstrates the following to meet these criteria:

1. The location of the proposed facility shown on the United States Geologic Survey (USGS) Ironhouse Draw Quadrangle, NM 7.5 Minute Series Topographic Map.
2. A 1.0-mile radius from the site, and location of water wells in comparison to that radius. It should be noted, OSE wells can be mis-located as older wells are plotted in the center of the quarter, quarter, quarter section, township, and range.
3. The Banks search of the OSE records show there are 30 water wells located within a 1.0-mi radius from the boundary of the proposed facility.

During onsite investigation, conducted by COZ Engineering, LLC on April 04, 2024, five (5) total borings were advanced on the proposed facility location. Four (4) borings were drilled to an average depth of approximately 14.375-ft. bgs. and one (1) boring was drilled to a total depth of approximately 75-ft. bgs. The groundwater table was not encountered during the onsite field investigation. The geotechnical engineering report prepared by COZ Engineering, LLC is included in *Appendix B*.



2.2 AQUIFERS

Information reviewed from the Bureau of Land Management (BLM) Carlsbad Field Office shows the proposed facility is located within an aquifer system labeled "High Plains." *Figure 2.2* shows the site location in reference to Bureau of Land Management Declared Aquifers in the State of New Mexico.

2.3 GEOLOGY

A geological map of New Mexico was obtained from the United States Geological Survey (USGS) to review the geologic setting for the proposed containment location. Based on the review of the geologic map, the proposed facility lies within the Piedmont Alluvial deposits. It includes deposits of higher gradient tributaries bordering major stream valleys, alluvial veneers of the piedmont slope, and alluvial fans. May locally include uppermost Pliocene deposits.

Figure 2.3 is reproduction of the USGS New Mexico Geologic Map. *Figure 2.3* shows the following:

1. Location of the proposed Containment
2. Geologic setting of the Containment

Area stratigraphy to a depth of 75-ft. bgs. was obtained from five (5) geotechnical borings conducted on the site by COZ Engineering, LLC on April 4, 2024. The onsite investigation determined that the soils and geology at the site were generally composed of silty sand with gravel and carbon indurations to an approximate depth of 15-ft. and silty sand to an approximate drilled depth of 75-ft. bgs.

3.0 DISTANCE TO MUNICIPALITIES AND FRESHWATER FIELDS

Figure 3 demonstrates that the location is not located within incorporated municipal boundaries or within a defined municipal freshwater field covered under a municipal ordinance adopted pursuant to NMSA 1978, Section 3-27-3. *Figure 3* illustrates the following:

1. The closest municipality to the proposed facility is Monument, New Mexico, located approximately 10-mi. to the southeast.
2. The closest freshwater field to the proposed facility is the Hobbs Municipal Water System, located approximately 20.5-mi. to the northeast.

4.0 DISTANCE TO SUBSURFACE MINES

According to the New Mexico Mining and Minerals Division there are no subsurface mines near the proposed facility. The proposed facility location is not within an area overlying a subsurface mine. *Figure 4* illustrates the following:

1. The nearest registered subsurface mine is Pit-C0-1110-0, an active mining site. The subsurface aggregate and stone mine is located approximately 12.3-mi. to the southwest of the proposed facility location.



5.0 DISTANCE TO HIGH OR CRITICAL KARST AREAS (UNSTABLE AREAS)

The Bureau of Land Management Carlsbad Field Office Cave Potential map was reviewed for the proposed facility. *Figure 5* illustrates the following:

1. The proposed facility is located in a “low” karst potential area.

6.0 DISTANCE TO 100-YEAR FLOOD PLAIN

The Federal Emergency Management Agency (FEMA) Flood Map Service Center was utilized to review the flood map for the proposed facility location. The proposed facility is located on FEMA flood map panel number 35025C1300D, “Zone D” and was effective on 12/16/2008. *Figure 6* demonstrates the area of the site is located on a “Not Printed” panel.

1. The proposed facility is located within “Zone D.” Zone D is described as “Areas with possible but undetermined flood hazards. No flood hazard analysis has been conducted.”

7.0 DISTANCE TO SURFACE WATER

After review of the Ironhouse Draw Quadrangle, NM, USGS 7.5-Minute Series Topographic map, *Figure 7*, there is no continuously flowing surface waters located on or near the proposed facility. *Figure 7* illustrates the following:

1. No continuously flowing surface waters or other water bodies defined by NMOCD are located on the proposed facility.
2. The closest surface waterbody is the Ironhouse Draw located approximately 1.7-mi. to the east.

8.0 DISTANCE TO PERMANENT RESIDENCE OR STRUCTURES

The aerial image provided in *Figure 8*, demonstrates:

1. The proposed facility is not within 1,000-ft. of an occupied permanent residence, school, hospital, institution, church, or other permanent structure. The only items of interest found were existing oil and gas infrastructure. No churches, schools, or residential structures were identified.
2. *Figure 8* and *Figure 1 (Site Map)* show that the nearest structure to the site is oil and gas infrastructure.

9.0 DISTANCE TO NON-PUBLIC WATER SUPPLY

The proposed facility must not be within 500-ft. horizontally of a spring or freshwater well used for domestic or stock watering purposes, in existence at the time of initial application. *Figure 9* demonstrates the following:

1. The proposed facility is not located within 500-ft. horizontally of a spring or freshwater well.
2. No springs were identified within the proposed facility location.



In addition, *Figure 2.1 (Groundwater Wells Map)* illustrates that the proposed facility location is not located within 1,000-ft. of known domestic water wells. There are no identified domestic water wells within a 1.0-mi. radius of the proposed facility location.

10.0 DISTANCE TO WETLANDS

The United States Fish and Wildlife National Wetlands Inventory Maps were reviewed for the area of the proposed facility. *Figure 10* confirms the proposed facility is not located within an area of a potential wetland. In addition, *Figure 10* illustrates the following:

1. The nearest potential wetland is located approximately 0.4-mi. northeast of the proposed facility location. The potential wetland closest to the proposed facility is labeled as a "Freshwater Pond" with a wetland code "PUBF."
2. The National Wetlands Inventory Maps do not show a potential wetland located within 500-ft. of the proposed facility location.

It should be noted the United States Fish and Wildlife Service generates the NWI maps through infrared aerial imagery and aerial photograph interpretation; no actual field reconnaissance was conducted in the making of the maps. As such, the NWI maps do not always accurately identify wetlands or the extent of those wetlands; therefore, the maps are used for preliminary analysis only.



C147L APPLICATION PACKAGE
NORTHCUTT RECYCLE FACILITY
SECTION 9, TOWNSHIP 19 SOUTH, RANGE 35 EAST
LEA COUNTY, NEW MEXICO
024115-00

APPENDIX A

BANKS WATER WELL REPORT

Prepared for:
ENVIROTECH ENGINEERING & CONSULTING, INC. -
OKC
2500 N. 11th St
Enid, OK 73701



Water Well Report

Northcutt Recycle Facility

NM

Lea County

PO #: 024115-00

ES-143900

Thursday, April 25, 2024

Table of Contents

Geographic Summary	3
Water Well Dataset Summary	4
Summary Map - 1.0 Mile Radius	5
Topographic Overlay Map - 1.0 Mile Radius	6
Current Imagery Overlay Map - 1.0 Mile Radius	7
Zip Code Map - 1.0 Mile Radius	8
Water Well Summary	9
Water Well Details	11
Dataset Descriptions	41
Disclaimer	42

Geographic Summary**Location**

Lea County, NM

Subject property is 61.09 acres, 0.095 square miles, and has a 1.29 mile perimeter

Coordinates (centroid)

Lat/Long in Degrees Minutes Seconds 32° 40' 40.54", -103° 27' 55.76"

Lat/Long in Decimal Degrees 32.6779285882265, -103.46548756812601

X/Y in NAD83 / UTM Zone 13N 643873.608540904, 3616625.47314625

Elevation (centroid)

3830.97 ft

Zip Codes Searched**Search Distance (mi) Zip Codes**


Subject Property 88240

1.0 miles 88240


Topos Searched**Search Distance Topo Name**

Subject Property Ironhouse Draw

1.0 miles Ironhouse Draw

Water Well Summary			
Datasets Searched	Distance	Total	
US Water Well (WW)	1.0	3	
NM Water Well (WW)	1.0	27	
Total Wells Found		30	

Summary Map - 1.0 Mile Radius

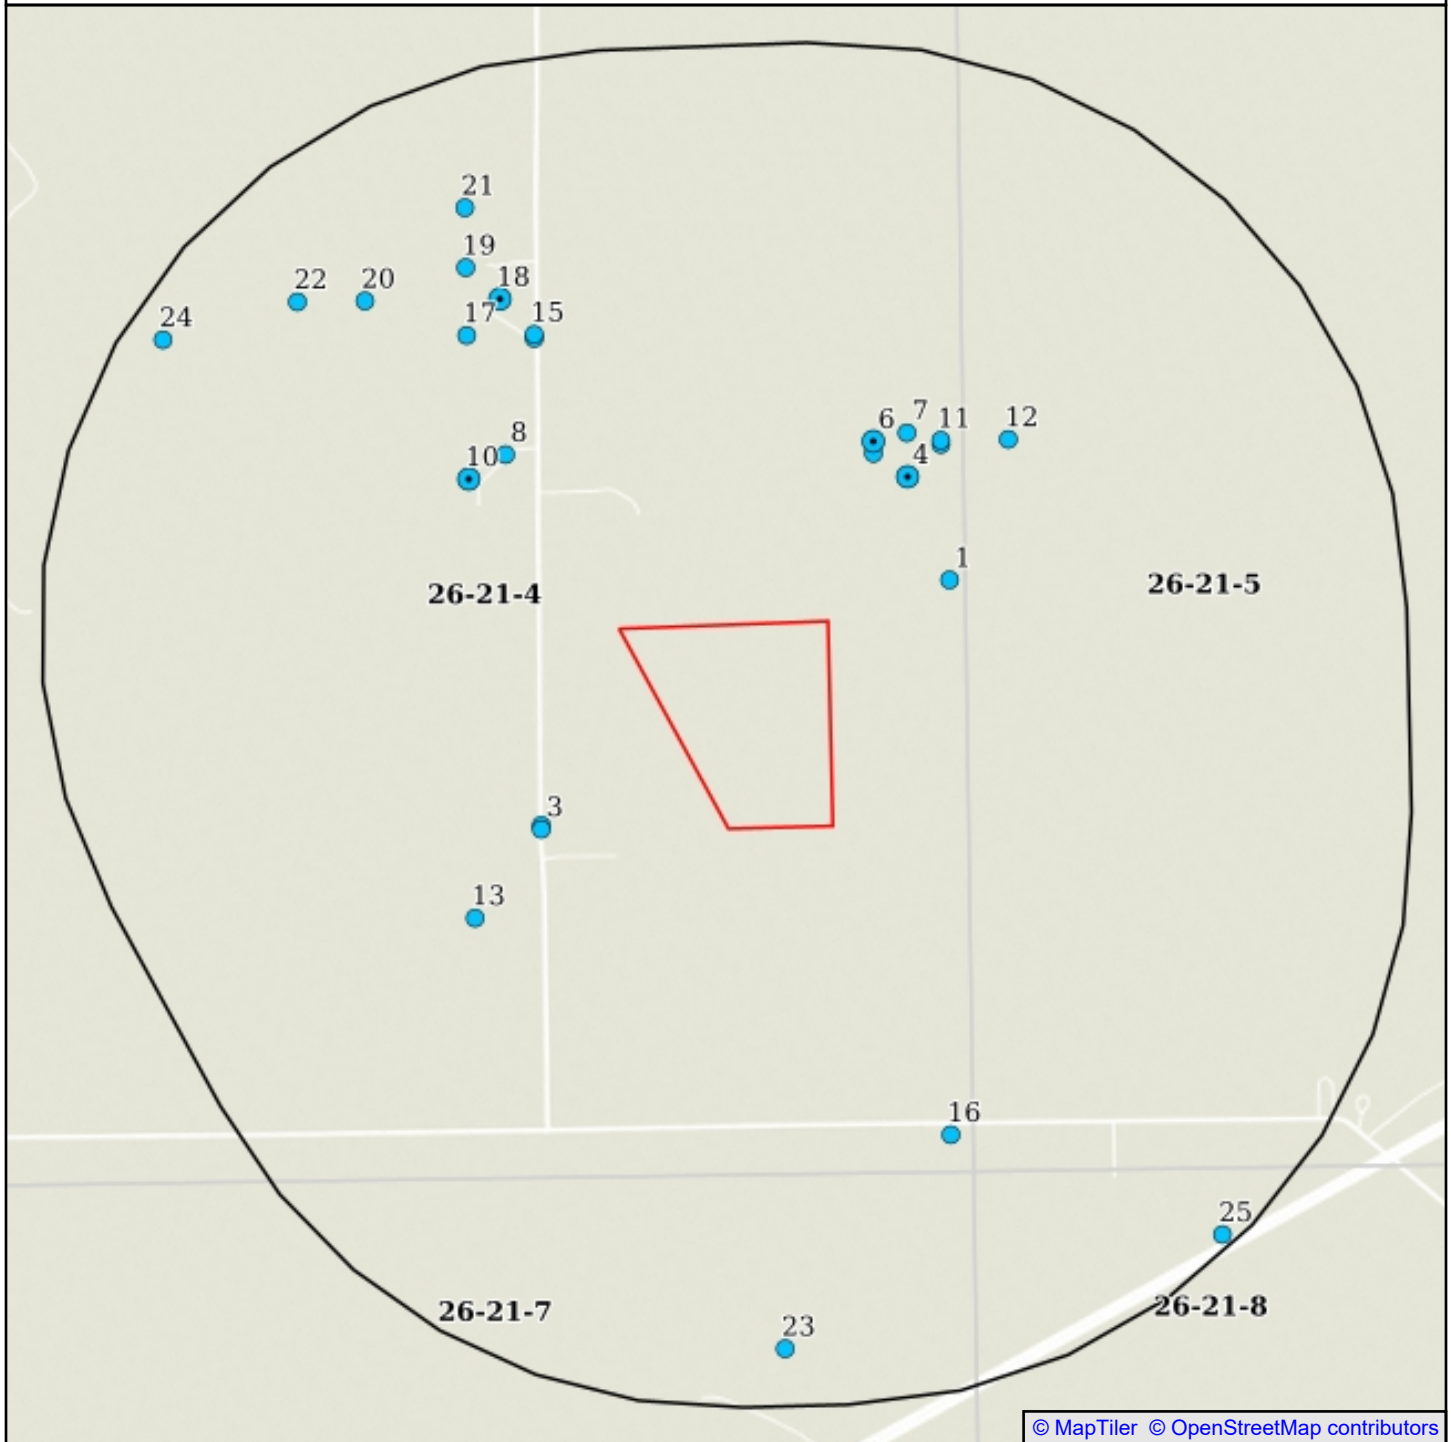

Northcutt Recycle Facility

● Single Water Well ● Water Well Cluster
US WW, NM WW


■ Subject Site
■ Search Buffer
■ Texas Quad Index

0' 1167' 2333'
1:21000
1 in = 1750 ft
1 in = 0.331 mi
1 cm = 210 m
1 cm = 0.210 km



NAD83 / UTM Zone 13N
North American Datum 1983
Western Meridian: 108 0' 00" West
Eastern Meridian: 102 0' 00" West
Latitude of Origin: 0 0' 00" North

Topographic Overlay Map - 1.0 Mile Radius

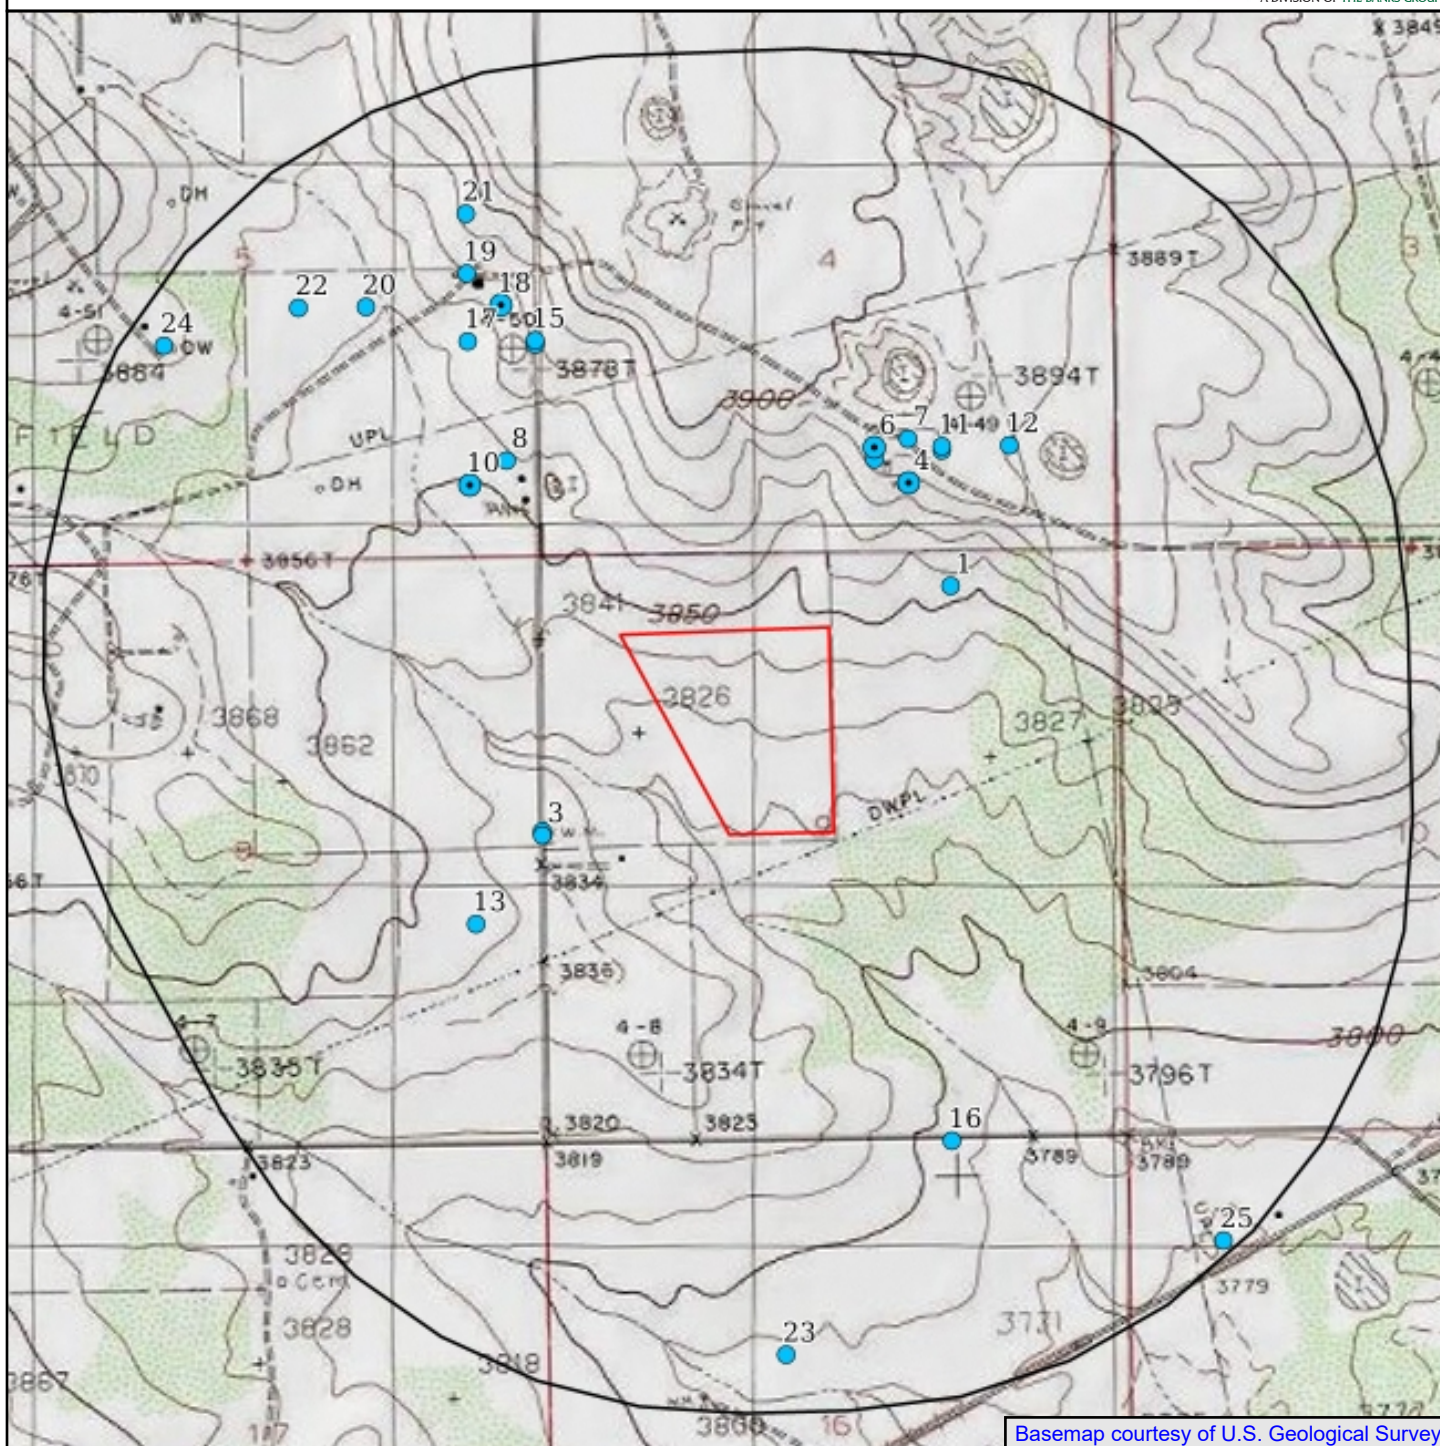

Basemap courtesy of U.S. Geological Survey

Northcutt Recycle Facility

Subject Property Quad Name(s)
See Geographic Summary

● Single Water Well ● Water Well Cluster

US WW, NM WW

■ Subject Site

□ Search Buffer

0' 1167' 2333'

1:21000
1 in = 1750 ft
1 in = 0.331 mi
1 cm = 210 m
1 cm = 0.210 km



NAD83 / UTM Zone 13N
North American Datum 1983
Western Meridian: 108 0' 00" West
Eastern Meridian: 102 0' 00" West
Latitude of Origin: 0 0' 00" North

Current Imagery Overlay Map - 1.0 Mile Radius



© MapTiler © OpenStreetMap contributors

Northcutt Recycle Facility

● Single Water Well ● Water Well Cluster
US WW, NM WW


■ Subject Site
■ Search Buffer

0' 1167' 2333'
1:21000
1 in = 1750 ft
1 in = 0.331 mi
1 cm = 210 m
1 cm = 0.210 km



NAD83 / UTM Zone 13N
North American Datum 1983
Western Meridian: 108 0' 00" West
Eastern Meridian: 102 0' 00" West
Latitude of Origin: 0 0' 00" North

Zip Code Map - 1.0 Mile Radius

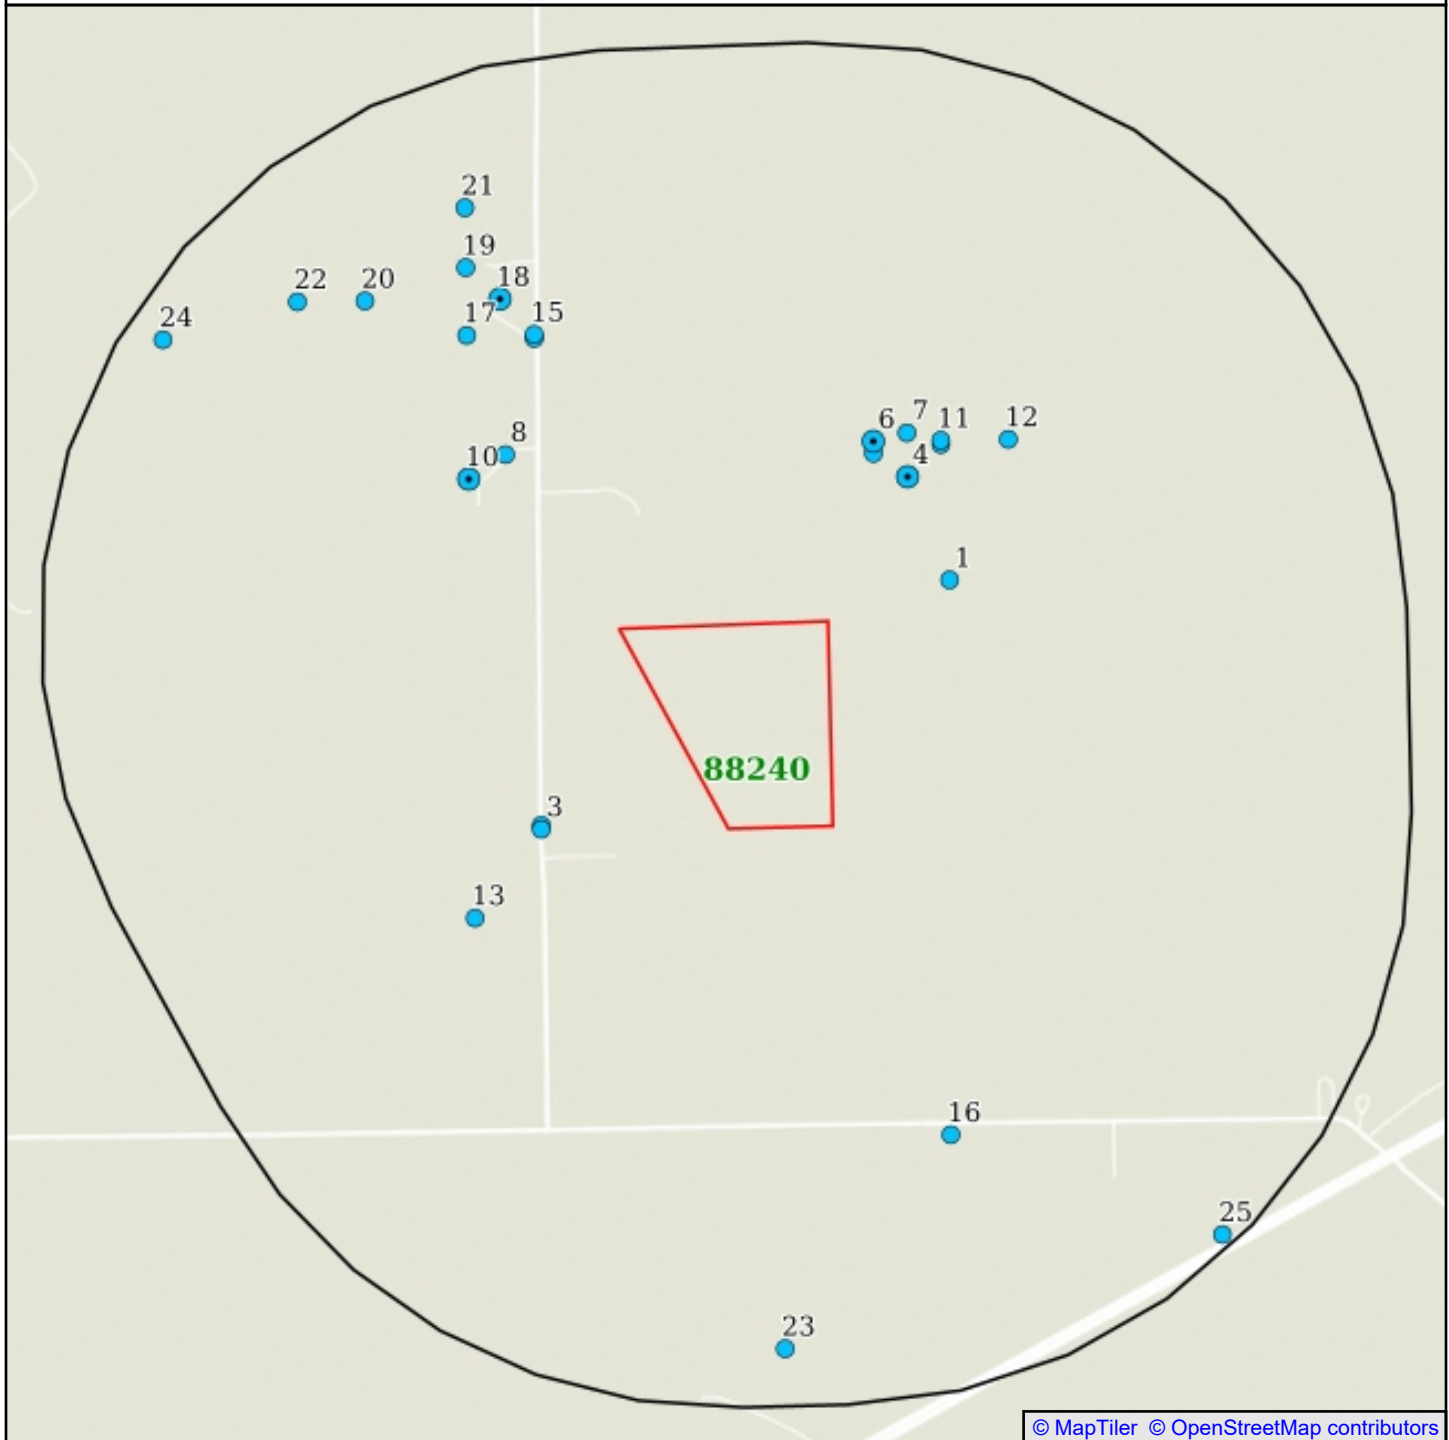

© MapTiler © OpenStreetMap contributors

Northcutt Recycle Facility

● Single Water Well ● Water Well Cluster
US WW, NM WW

□ Subject Site
□ Search Buffer
■ Zip Code Boundary

0' 1167' 2333'
1:21000
1 in = 1750 ft
1 in = 0.331 mi
1 cm = 210 m
1 cm = 0.210 km



NAD83 / UTM Zone 13N
North American Datum 1983
Western Meridian: 108 0' 00" West
Eastern Meridian: 102 0' 00" West
Latitude of Origin: 0 0' 00" North

Water Well Summary




Map ID	Source ID	Dataset	Owner	Well Type	Drill Depth	Static Level	Completion Date	Distance	Elevation	Details Page #
1	USGS324053103273001	WW		Not Reported				0.22mi E	+24.02 ft	11
2	L-14182-PO D1	WW	CHRIS NORTHCUTT		78	25	2016-09-09	0.28mi SW	+4.33 ft	12
3	USGS324015103280801	WW		Not Reported				0.28mi SW	+4.33 ft	13
4	L-09103	WW	SUPERIOR OIL COMPANY		140	70	1983-02-22	0.28mi NE	+56.82 ft	14
4	L-05339	WW	CACTUS DRILLING COMPANY		128	83	1964-02-01	0.28mi NE	+56.82 ft	15
5	L-12467-PO D1	WW	CHRIS A. NORTHCUTT					0.30mi N	+63.39 ft	16
6	L-08973	WW	JEWEL A. SMITH		140	95	1982-10-01	0.32mi N	+66.67 ft	17
6	L-12468-PO D1	WW	THE STATE LAND OFFICE					0.32mi N	+66.67 ft	18
7	L-12466-PO D1	WW	THE STATE LAND OFFICE					0.35mi NE	+66.67 ft	19
8	USGS324105103281701	WW		Not Reported				0.36mi NW	+27.30 ft	20
9	L-12465-PO D1	WW	THE STATE LAND OFFICE					0.36mi NE	+66.67 ft	21
10	L-07132	WW	JOSEPH M BONFIELD					0.37mi NW	+24.02 ft	22
10	L-06137	WW	JOE BONFIELD					0.37mi NW	+24.02 ft	23
11	L-09077	WW	JEWEL SMITH		144	95	1983-02-05	0.37mi NE	+66.67 ft	24
12	L-09294	WW	GETTY OIL COMPANY		150		1983-08-04	0.44mi NE	+60.10 ft	25
13	L-04276	WW	J D ROBERTS		57	18	1959-09-23	0.46mi SW	+14.17 ft	26
14	L-13805-PO D1	WW	CHRIS A NORTHCUTT					0.52mi N	+50.26 ft	27
15	L-11281	WW	MATADOR P RODUCTION CO		102		2001-12-18	0.53mi N	+50.26 ft	28
16	L-12460-PO D1	WW	CHRIS A. NORTHCUTT					0.57mi S	-35.04 ft	29
17	L-10613	WW	CHRIS A NORTHCUTT		100	100	1997-01-29	0.57mi N	+33.86 ft	30
18	L-09347	WW	JEWELL SMITH		94	55	1983-10-04	0.61mi N	+43.70 ft	31
18	L-03887-PO D2	WW	CHRIS NORTHCUTT					0.61mi N	+43.70 ft	32
18	L-03887	WW	CHRIS NORTHCUTT		90	55	1958-06-10	0.61mi N	+43.70 ft	33

Water Well Summary

19	L-12459-PO D1	WW	DEVON ENERGY					0.68mi N	+46.98 ft	34
20	L-04400	WW	CHRIS A NORTHCUTT					0.72mi NW	+33.86 ft	35
21	L-05178	WW	GLENN'S WATER WELL SERVICE	142	85	1963-06-18		0.77mi N	+60.10 ft	36
22	L-01667	WW	JEWEL SMITH	103	37	1953-11-06		0.79mi NW	+37.14 ft	37
23	L-04626	WW	THELMA A. LINAM					0.90mi S	-41.60 ft	38
24	L-08869	WW	JOSEPH O'NEIL					0.93mi NW	+53.54 ft	39
25	L-04763	WW	DALE RITTE NHOUSE	COM	75	20	1962-05-05	0.98mi SE	-51.44 ft	40

End of Water Well Summary

Map ID 1: WW					
WW - Water Well					
Map ID: 1			Source: U.S. Geological Survey		
State ID: USGS324053103273001		WW - Water Well		Banks ID: USGS324053103273001	
Well Address: US			Rel. Loc.: 0.22mi E		
Completion Date:			Drill Depth:		
Owner:			Elevation: 3854.99 ft (+24.02 ft)		
Agency Cd:		USGS			
Site No:		324053103273001			
Station Nm:		19S.35E.04.431442			
Site Tp Cd:		GW			

Map ID 2: WW

Source: New Mexico Office of the
State Engineer

Map ID: 2

POD File Number: L-14182-POD1

WW - Water Well

Banks ID: L-14182-POD1

Well Address: NM

Rel. Loc.: 0.28mi SW

Completion Date: 2016-09-09

Drill Depth: 78.0

Owner: CHRIS NORTHCUTT

Elevation: 3835.30 ft (+4.33 ft)

Well Description: 72-12-1 LIVESTOCK WATERING

Owner Address: 303 N PEARL VALLEY

Owner City: HOBBS

Owner State: NM

Owner Zip: 88240

Contact Last Name:

Contact First Name:

Pod Status: ACT


Hyperlink: [Go to webpage](#)


Well Status: PMT

Plug Date:

Aquifer:

Other Location:

Map ID 3: WW		
Map ID: 3	Source: U.S. Geological Survey	
State ID: USGS324015103280801	WW - Water Well	Banks ID: USGS324015103280801
Well Address: US	Rel. Loc.: 0.28mi SW	
Completion Date:	Drill Depth:	
Owner:	Elevation: 3835.30 ft (+4.33 ft)	
Agency Cd:	USGS	
Site No:	324015103280801	
Station Nm:	19S.35E.09.13333	
Site Tp Cd:	GW	

Map ID 4: WW			
Map ID: 4		Source: New Mexico Office of the State Engineer	
POD File Number: L-09103		WW - Water Well	
		Banks ID: L-09103	
Well Address: NM		Rel. Loc.: 0.28mi NE	
Completion Date: 1983-02-22		Drill Depth: 140.0	
Owner: SUPERIOR OIL COMPANY		Elevation: 3887.80 ft (+56.82 ft)	
Well Description:		72-12-1 PROSPECTING OR DEVELOPMENT OF NATURAL RESOURCE	
Owner Address:		C/O GLENN'S WATER WELL SERVICE	
Owner City:		TATUM	
Owner State:		NM	
Owner Zip:		88267	
Contact Last Name:		GLENN	
Contact First Name:		CORKY	
Pod Status:		ACT	
Hyperlink:		Go to webpage	
Well Status:		PMT	
Plug Date:			
Aquifer:			
Other Location:		W1/2	

Sites in Map ID 4 Cluster

Dataset	Well Name	Well Address	Page #
WW	SUPERIOR OIL COMPANY	NM	14
WW	CACTUS DRILLING COMPANY	NM	15

Map ID 4: WW

Source: New Mexico Office of the
State Engineer

Map ID: 4

POD File Number: L-05339

WW - Water Well

Banks ID: L-05339

Well Address: NM

Rel. Loc.: 0.28mi NE

Completion Date: 1964-02-01

Drill Depth: 128.0

Owner: CACTUS DRILLING COMPANY

Elevation: 3887.80 ft (+56.82 ft)

Well Description: 72-12-1 PROSPECTING OR DEVELOPMENT OF NATURAL RESOURCE

Owner Address: BOX 1826

Owner City: HOBBS

Owner State: NM

Owner Zip: 88240

Contact Last Name: BROWN

Contact First Name: A R

Pod Status: ACT

Hyperlink: [Go to webpage](#)

Well Status: PMT

Plug Date:

Aquifer:

Other Location:

Sites in Map ID 4 Cluster

Dataset	Well Name	Well Address	Page #
WW	SUPERIOR OIL COMPANY	NM	14
WW	CACTUS DRILLING COMPANY	NM	15

Map ID 5: WW

Source: New Mexico Office of the
State Engineer

Map ID: 5

POD File Number: L-12467-POD1

WW - Water Well

Banks ID: L-12467-POD1

Well Address: NM

Rel. Loc.: 0.30mi N

Completion Date:

Drill Depth:

Owner: CHRIS A. NORTHCUTT

Elevation: 3894.36 ft (+63.39 ft)

Well Description: 72-12-1 LIVESTOCK WATERING

Owner Address: 303 N. PEARL VALLEY ROAD

Owner City: HOBBS

Owner State: NM

Owner Zip: 88240

Contact Last Name:

Contact First Name:

Pod Status: ACT


Hyperlink: [Go to webpage](#)

Well Status: PMT

Plug Date:

Aquifer:


Other Location: HOUSE PASTURE WELL

Map ID 6: WW			
Map ID: 6		Source: New Mexico Office of the State Engineer	
POD File Number: L-08973		WW - Water Well	
		Banks ID: L-08973	
Well Address: NM		Rel. Loc.: 0.32mi N	
Completion Date: 1982-10-01		Drill Depth: 140.0	
Owner: JEWEL A. SMITH		Elevation: 3897.64 ft (+66.67 ft)	
Well Description:		72-12-1 PROSPECTING OR DEVELOPMENT OF NATURAL RESOURCE	
Owner Address:		C/O GLENN'S WATER WELL SERVICE	
Owner City:		TATUM	
Owner State:		NM	
Owner Zip:		88240	
Contact Last Name:			
Contact First Name:			
Pod Status:		ACT	
Hyperlink:		Go to webpage	
Well Status:		PMT	
Plug Date:			
Aquifer:			
Other Location:			

Sites in Map ID 6 Cluster

Dataset	Well Name	Well Address	Page #
WW	JEWEL A. SMITH	NM	17
WW	THE STATE LAND OFFICE	NM	18

Map ID 6: WW



Map ID: 6		Source: New Mexico Office of the State Engineer	
POD File Number: L-12468-POD1		WW - Water Well	Banks ID: L-12468-POD1
Well Address: NM		Rel. Loc.: 0.32mi N	
Completion Date:		Drill Depth:	
Owner: THE STATE LAND OFFICE		Elevation: 3897.64 ft (+66.67 ft)	
Well Description:		72-12-1 LIVESTOCK WATERING	
Owner Address:		PO BOX 1148	
Owner City:		SANTA FE	
Owner State:		NM	
Owner Zip:		885041148	
Contact Last Name:		COMMISSIONER OF PUBLIC LANDS	
Contact First Name:			
Pod Status:		ACT	
Hyperlink:		Go to webpage	
Well Status:		PMT	
Plug Date:			
Aquifer:			
Other Location:		WELL A	

Sites in Map ID 6 Cluster

Dataset	Well Name	Well Address	Page #
WW	JEWEL A. SMITH	NM	17
WW	THE STATE LAND OFFICE	NM	18

Map ID 7: WW

Source: New Mexico Office of the
State Engineer

Map ID: 7

POD File Number: L-12466-POD1

WW - Water Well

Banks ID: L-12466-POD1

Well Address: NM

Rel. Loc.: 0.35mi NE

Completion Date:

Drill Depth:

Owner: THE STATE LAND OFFICE

Elevation: 3897.64 ft (+66.67 ft)

Well Description: 72-12-1 LIVESTOCK WATERING

Owner Address: PO BOX 1148

Owner City: SANTA FE

Owner State: NM

Owner Zip: 885041148

Contact Last Name: COMMISSIONER OF PUBLIC LAND

Contact First Name:

Pod Status:


Hyperlink: [Go to webpage](#)


Well Status: PMT


Plug Date:

Aquifer:

Other Location:

Map ID 8: WW			
Map ID: 8	Source: U.S. Geological Survey		
State ID: USGS324105103281701	WW - Water Well	Banks ID: USGS324105103281701	
Well Address: US	Rel. Loc.: 0.36mi NW		
Completion Date:	Drill Depth:		
Owner:	Elevation: 3858.27 ft (+27.30 ft)		
Agency Cd:	USGS		
Site No:	324105103281701		
Station Nm:	19S.35E.05.42211		
Site Tp Cd:	GW		

Map ID 9: WW			
Map ID: 9		Source: New Mexico Office of the State Engineer	
POD File Number: L-12465-POD1		WW - Water Well	Banks ID: L-12465-POD1
Well Address: NM		Rel. Loc.: 0.36mi NE	
Completion Date:		Drill Depth:	
Owner: THE STATE LAND OFFICE		Elevation: 3897.64 ft (+66.67 ft)	
Well Description:	72-12-1 LIVESTOCK WATERING		
Owner Address:	PO BOX 1148		
Owner City:	SANTA FE		
Owner State:	NM		
Owner Zip:	885041148		
Contact Last Name:	COMMISSIONER OF PUBLIC LANDS		
Contact First Name:			
Pod Status:	ACT		
Hyperlink:	Go to webpage		
Well Status:	PMT		
Plug Date:			
Aquifer:			
Other Location:			

Map ID 10: WW			
Map ID: 10		Source: New Mexico Office of the State Engineer	
POD File Number: L-07132		WW - Water Well	Banks ID: L-07132
Well Address: NM		Rel. Loc.: 0.37mi NW	
Completion Date:		Drill Depth:	
Owner: JOSEPH M BONFIELD		Elevation: 3854.99 ft (+24.02 ft)	
Well Description:		COMMERCIAL	
Owner Address:		1009 LAKEVIEW	
Owner City:		AZLE	
Owner State:		TX	
Owner Zip:		76020	
Contact Last Name:			
Contact First Name:			
Pod Status:		PEN	
Hyperlink:		Go to webpage	
Well Status:		CAN	
Plug Date:			
Aquifer:			
Other Location:			

Sites in Map ID 10 Cluster

Dataset	Well Name	Well Address	Page #
WW	JOSEPH M BONFIELD	NM	22
WW	JOE BONFIELD	NM	23

Map ID 10: WW



Map ID: 10	Source: New Mexico Office of the State Engineer	
POD File Number: L-06137	WW - Water Well	Banks ID: L-06137
Well Address: NM	Rel. Loc.: 0.37mi NW	
Completion Date:	Drill Depth:	
Owner: JOE BONFIELD	Elevation: 3854.99 ft (+24.02 ft)	
Well Description:	COMMERCIAL	
Owner Address:	P.O. BOX 552	
Owner City:	AZLE	
Owner State:	TX	
Owner Zip:		
Contact Last Name:		
Contact First Name:		
Pod Status:	PEN	
Hyperlink:	Go to webpage	
Well Status:	CAN	
Plug Date:		
Aquifer:		
Other Location:		

Sites in Map ID 10 Cluster

Dataset	Well Name	Well Address	Page #
WW	JOSEPH M BONFIELD	NM	22
WW	JOE BONFIELD	NM	23

Map ID 11: WW

Source: New Mexico Office of the
State Engineer

Map ID: 11

POD File Number: L-09077

WW - Water Well

Banks ID: L-09077

Well Address: NM

Rel. Loc.: 0.37mi NE

Completion Date: 1983-02-05

Drill Depth: 144.0

Owner: JEWEL SMITH

Elevation: 3897.64 ft (+66.67 ft)

Well Description:	72-12-1 PROSPECTING OR DEVELOPMENT OF NATURAL RESOURCE
Owner Address:	C/O CORKY GLENN
Owner City:	TATUM
Owner State:	NM
Owner Zip:	88267
Contact Last Name:	WESTERN OIL PRODUCTION
Contact First Name:	
Pod Status:	ACT
Hyperlink:	Go to webpage
Well Status:	PMT
Plug Date:	
Aquifer:	
Other Location:	

Map ID 12: WW

Source: New Mexico Office of the
State Engineer

Map ID: 12

POD File Number: L-09294

WW - Water Well

Banks ID: L-09294

Well Address: NM

Rel. Loc.: 0.44mi NE

Completion Date: 1983-08-04

Drill Depth: 150.0

Owner: GETTY OIL COMPANY

Elevation: 3891.08 ft (+60.10 ft)

Well Description: 72-12-1 PROSPECTING OR DEVELOPMENT OF NATURAL RESOURCE

Owner Address: C/O GLENN'S WATER WELL SERVICE

Owner City: TATUM

Owner State: NM

Owner Zip: 88267

Contact Last Name: GLENN

Contact First Name: CORKY

Pod Status: CAP


Hyperlink: [Go to webpage](#)


Well Status: PMT

Plug Date:

Aquifer:

Other Location:

Map ID 13: WW		
Map ID: 13		Source: New Mexico Office of the State Engineer
POD File Number: L-04276	WW - Water Well	Banks ID: L-04276
Well Address: NM		Rel. Loc.: 0.46mi SW
Completion Date: 1959-09-23		Drill Depth: 57.0
Owner: J D ROBERTS		Elevation: 3845.14 ft (+14.17 ft)
Well Description:	DOMESTIC ONE HOUSEHOLD	
Owner Address:	PEARL ROUTE	
Owner City:	MONUMENT	
Owner State:	NM	
Owner Zip:		
Contact Last Name:		
Contact First Name:		
Pod Status:	ACT	
Hyperlink:	Go to webpage	
Well Status:	PMT	
Plug Date:		
Aquifer:		
Other Location:		

Map ID 14: WW			
Map ID: 14		Source: New Mexico Office of the State Engineer	
POD File Number: L-13805-POD1		WW - Water Well	Banks ID: L-13805-POD1
Well Address: NM		Rel. Loc.: 0.52mi N	
Completion Date:		Drill Depth:	
Owner: CHRIS A NORTH CUTT		Elevation: 3881.23 ft (+50.26 ft)	
Well Description:	72-12-1 LIVESTOCK WATERING		
Owner Address:	303 N PEARL VALLEY		
Owner City:	HOBBS		
Owner State:	NM		
Owner Zip:	88240		
Contact Last Name:			
Contact First Name:			
Pod Status:	ACT		
Hyperlink:	Go to webpage		
Well Status:	PMT		
Plug Date:			
Aquifer:			
Other Location:			

Map ID 15: WW

Source: New Mexico Office of the
State Engineer

Map ID: 15

POD File Number: L-11281

WW - Water Well

Banks ID: L-11281

Well Address: NM

Rel. Loc.: 0.53mi N

Completion Date: 2001-12-18

Drill Depth: 102.0

Owner: MATADOR PRODUCTION CO

Elevation: 3881.23 ft (+50.26 ft)

Well Description:	72-12-1 PROSPECTING OR DEVELOPMENT OF NATURAL RESOURCE
Owner Address:	1108 W PIERCE ST
Owner City:	CARLSBAD
Owner State:	NM
Owner Zip:	88220
Contact Last Name:	ROCKHOUSE RANCH INC
Contact First Name:	GREGORY
Pod Status:	ACT
Hyperlink:	Go to webpage
Well Status:	PMT
Plug Date:	
Aquifer:	
Other Location:	

Map ID 16: WW

Source: New Mexico Office of the
State Engineer

Map ID: 16

POD File Number: L-12460-POD1

WW - Water Well

Banks ID: L-12460-POD1

Well Address: NM

Rel. Loc.: 0.57mi S

Completion Date:

Drill Depth:

Owner: CHRIS A. NORTHCUTT

Elevation: 3795.93 ft (-35.04 ft)

Well Description: 72-12-1 LIVESTOCK WATERING

Owner Address: 203 N. PEARL VALLEY ROAD

Owner City: HOBBS

Owner State: NM

Owner Zip: 88240

Contact Last Name:

Contact First Name:

Pod Status: ACT


Hyperlink: [Go to webpage](#)

Well Status: PMT


Plug Date:

Aquifer:

Other Location:

Map ID 17: WW		
Map ID: 17		Source: New Mexico Office of the State Engineer
POD File Number: L-10613	WW - Water Well	Banks ID: L-10613
Well Address: NM		Rel. Loc.: 0.57mi N
Completion Date: 1997-01-29		Drill Depth: 100.0
Owner: CHRIS A NORTHCUTT		Elevation: 3864.83 ft (+33.86 ft)
Well Description:	72-12-1 LIVESTOCK WATERING	
Owner Address:	303 N PEARL VALLEY	
Owner City:	HOBBS	
Owner State:	NM	
Owner Zip:	88240	
Contact Last Name:		
Contact First Name:		
Pod Status:	ACT	
Hyperlink:	Go to webpage	
Well Status:	PMT	
Plug Date:		
Aquifer:		
Other Location:	2416 FSL & 480 FEL	

Map ID 18: WW




Map ID: 18		Source: New Mexico Office of the State Engineer	
POD File Number: L-09347		WW - Water Well	
		Banks ID: L-09347	
Well Address: NM		Rel. Loc.: 0.61mi N	
Completion Date: 1983-10-04		Drill Depth: 94.0	
Owner: JEWELL SMITH		Elevation: 3874.67 ft (+43.70 ft)	
Well Description:		72-12-1 PROSPECTING OR DEVELOPMENT OF NATURAL RESOURCE	
Owner Address:		STAR ROUTE A, BOX 61	
Owner City:		MONUMENT	
Owner State:		NM	
Owner Zip:		88265	
Contact Last Name:			
Contact First Name:			
Pod Status:		ACT	
Hyperlink:		Go to webpage	
Well Status:		PMT	
Plug Date:			
Aquifer:			
Other Location:			

Sites in Map ID 18 Cluster

Dataset	Well Name	Well Address	Page #
WW	JEWELL SMITH	NM	31
WW	CHRIS NORTHCUTT	NM	32
WW	CHRIS NORTHCUTT	NM	33

Map ID 18: WW



Map ID: 18

Source: New Mexico Office of the State Engineer

POD File Number: L-03887-POD2

WW - Water Well

Banks ID: L-03887-POD2

Well Address: NM

Rel. Loc.: 0.61mi N

Completion Date:

Drill Depth:

Owner: CHRIS NORTHCUTT

Elevation: 3874.67 ft (+43.70 ft)

Well Description:

Not Reported

Owner Address:

303 N PEARL VALLEY RD

Owner City:

HOBBS

Owner State:

NM

Owner Zip:

88240

Contact Last Name:

Contact First Name:

Pod Status:

PEN

Hyperlink:

[Go to webpage](#)

Well Status:

PMT

Plug Date:


Aquifer:

Other Location:

Sites in Map ID 18 Cluster

Dataset	Well Name	Well Address	Page #
WW	JEWELL SMITH	NM	31
WW	CHRIS NORTHCUTT	NM	32
WW	CHRIS NORTHCUTT	NM	33

Map ID 18: WW



Map ID: 18		Source: New Mexico Office of the State Engineer	
POD File Number: L-03887		WW - Water Well	
		Banks ID: L-03887	
Well Address: NM		Rel. Loc.: 0.61mi N	
Completion Date: 1958-06-10		Drill Depth: 90.0	
Owner: CHRIS NORTHCUTT		Elevation: 3874.67 ft (+43.70 ft)	
Well Description:		Not Reported	
Owner Address:		303 N PEARL VALLEY RD	
Owner City:		HOBBS	
Owner State:		NM	
Owner Zip:		88240	
Contact Last Name:			
Contact First Name:			
Pod Status:		ACT	
Hyperlink:		Go to webpage	
Well Status:		PMT	
Plug Date:			
Aquifer:			
Other Location:			

Sites in Map ID 18 Cluster

Dataset	Well Name	Well Address	Page #
WW	JEWELL SMITH	NM	31
WW	CHRIS NORTHCUTT	NM	32
WW	CHRIS NORTHCUTT	NM	33

Map ID 19: WW

Source: New Mexico Office of the
State Engineer

Map ID: 19

POD File Number: L-12459-POD1

WW - Water Well

Banks ID: L-12459-POD1

Well Address: NM

Rel. Loc.: 0.68mi N

Completion Date:

Drill Depth:

Owner: DEVON ENERGY

Elevation: 3877.95 ft (+46.98 ft)

Well Description:	72-12-1 PROSPECTING OR DEVELOPMENT OF NATURAL RESOURCE
Owner Address:	1108 W. PIERCE STREET
Owner City:	CARLSBAD
Owner State:	NM
Owner Zip:	88220
Contact Last Name:	GREGORY, DBA: GRR, INC.
Contact First Name:	SCOTT
Pod Status:	ACT
Hyperlink:	Go to webpage
Well Status:	PMT
Plug Date:	
Aquifer:	
Other Location:	HOUSE WELL

Map ID 20: WW

Source: New Mexico Office of the
State Engineer

Map ID: 20

POD File Number: L-04400

WW - Water Well

Banks ID: L-04400

Well Address: NM

Rel. Loc.: 0.72mi NW

Completion Date:

Drill Depth:

Owner: CHRIS A NORTH CUTT

Elevation: 3864.83 ft (+33.86 ft)

Well Description: DOMESTIC ONE HOUSEHOLD

Owner Address: 303 N PEARL VALLEY

Owner City: HOBBS

Owner State: NM

Owner Zip: 88240

Contact Last Name:

Contact First Name:

Pod Status: PEN


Hyperlink: [Go to webpage](#)


Well Status: PMT


Plug Date:


Aquifer:


Other Location:

Map ID 21: WW		
Map ID: 21		Source: New Mexico Office of the State Engineer
POD File Number: L-05178	WW - Water Well	Banks ID: L-05178
Well Address: NM		Rel. Loc.: 0.77mi N
Completion Date: 1963-06-18		Drill Depth: 142.0
Owner: GLENN'S WATER WELL SERVICE		Elevation: 3891.08 ft (+60.10 ft)
Well Description:	72-12-1 PROSPECTING OR DEVELOPMENT OF NATURAL RESOURCE	
Owner Address:	BOX 692	
Owner City:	TATUM	
Owner State:	NM	
Owner Zip:	88267	
Contact Last Name:	GLENN	
Contact First Name:	CORKY	
Pod Status:	PLG	
Hyperlink:	Go to webpage	
Well Status:	PMT	
Plug Date:	1964-05-12	
Aquifer:		
Other Location:		

Map ID 22: WW		
Map ID: 22		Source: New Mexico Office of the State Engineer
POD File Number: L-01667	WW - Water Well	Banks ID: L-01667
Well Address: NM		Rel. Loc.: 0.79mi NW
Completion Date: 1953-11-06		Drill Depth: 103.0
Owner: JEWEL SMITH		Elevation: 3868.11 ft (+37.14 ft)
Well Description:	IRRIGATION	
Owner Address:	BOX 614	
Owner City:	LOVINGTON	
Owner State:	NM	
Owner Zip:		
Contact Last Name:		
Contact First Name:		
Pod Status:	ACT	
Hyperlink:	Go to webpage	
Well Status:	CAN	
Plug Date:		
Aquifer:		
Other Location:		

Map ID 23: WW			
Map ID: 23		Source: New Mexico Office of the State Engineer	
POD File Number: L-04626		WW - Water Well	
		Banks ID: L-04626	
Well Address: NM		Rel. Loc.: 0.90mi S	
Completion Date:		Drill Depth:	
Owner: THELMA A. LINAM		Elevation: 3789.37 ft (-41.60 ft)	
Well Description:		72-12-1 LIVESTOCK WATERING	
Owner Address:		BOX 743	
Owner City:		HOBBS	
Owner State:		NM	
Owner Zip:			
Contact Last Name:			
Contact First Name:			
Pod Status:			
Hyperlink:		Go to webpage	
Well Status:		PMT	
Plug Date:			
Aquifer:			
Other Location:			

Map ID 24: WW			
Map ID: 24		Source: New Mexico Office of the State Engineer	
POD File Number: L-08869		WW - Water Well	
		Banks ID: L-08869	
Well Address: NM		Rel. Loc.: 0.93mi NW	
Completion Date:		Drill Depth:	
Owner: JOSEPH O'NEIL		Elevation: 3884.51 ft (+53.54 ft)	
Well Description:		72-12-1 PROSPECTING OR DEVELOPMENT OF NATURAL RESOURCE	
Owner Address:		C/O CORKY GLENN	
Owner City:		TATUM	
Owner State:		NM	
Owner Zip:		88267	
Contact Last Name:			
Contact First Name:			
Pod Status:		ACT	
Hyperlink:		Go to webpage	
Well Status:		PMT	
Plug Date:			
Aquifer:			
Other Location:			

Map ID 25: WW		
Map ID: 25		Source: New Mexico Office of the State Engineer
POD File Number: L-04763	WW - Water Well	Banks ID: L-04763
Well Address: NM		Rel. Loc.: 0.98mi SE
Completion Date: 1962-05-05		Drill Depth: 75.0
Owner: DALE RITTENHOUSE		Elevation: 3779.53 ft (-51.44 ft)
Well Description:	COMMERCIAL	
Owner Address:	P.O. BOX 765	
Owner City:	MIDLAND	
Owner State:	TX	
Owner Zip:	79702	
Contact Last Name:		
Contact First Name:		
Pod Status:	ACT	
Hyperlink:	Go to webpage	
Well Status:	LIC	
Plug Date:		
Aquifer:		
Other Location:		

End of WW Section

End of Water Well Details Section

Dataset Descriptions and Sources



Dataset	Source	Dataset Description	Update Schedule	Requested Date	Received Date	Update Date	Source Update Date
WW - Water Well (US)	U.S. Geological Survey	This dataset contains groundwater well records from the U.S. Geological Survey.	Quarterly	2023-04-05	2023-04-05	2024-04-19	2023-04-05
WW - Water Well (NM)	New Mexico Office of the State Engineer	The NM Office of the State Engineer (OSE) "Point of Diversions" (POD) layer includes well locations, surface declarations, or surface permits updated on a monthly basis. These data were extracted from the OSE W.A.T.E.R.S. (Water Administration Technical Engineering Resource System) database and geo-located (mapped). These data have varying degrees of accuracy and have not been validated. Data included in this dataset only includes PODs that have coordinates located within the State of New Mexico.	Quarterly	2024-01-31	2024-01-31	2024-04-25	2024-01-16

Disclaimer

The Banks Environmental Data Water Well Report was prepared from existing state water well databases and/or additional file data/records research conducted at the state agency and the U.S. Geological Survey. Banks Environmental Data has performed a thorough and diligent search of all groundwater well information provided and recorded. All mapped locations are based on information obtained from the source. Although Banks performs quality assurance and quality control on all research projects, we recognize that any inaccuracies of the records and mapped well locations could possibly be traced to the appropriate regulatory authority or the actual driller. It may be possible that some water well schedules and logs have never been submitted to the regulatory authority by the water driller and, thus, may explain the possible unaccountability of privately drilled wells. It is uncertain if the above listing provides 100% of the existing wells within the area of review. Therefore, Banks Environmental Data cannot fully guarantee the accuracy of the data or well location(s) of those maps and records maintained by the regulatory authorities.



C147L APPLICATION PACKAGE
NORTHCUTT RECYCLE FACILITY
SECTION 9, TOWNSHIP 19 SOUTH, RANGE 35 EAST
LEA COUNTY, NEW MEXICO
024115-00

APPENDIX B

GEOTECHNICAL ENGINEERING REPORT

COZ Engineering, LLC

GEOTECHNICAL ENGINEERING REPORT

NORTHCUTT RECYCLING FACILITY

LEA COUNTY, NEW MEXICO

Project No. 4224036

April 21, 2024

Prepared for:

ENVIROTECH ENGINEERING & CONSULTING, INC.

Enid, Oklahoma

Prepared by:

COZ ENGINEERING, LLC

Las Cruces, New Mexico

COZ Engineering, LLC

PO Box 13331
Las Cruces, New Mexico 88013
Cell: 575.642.7671
Email: thecoz42@gmail.com

April 21, 2024

Envirotech Engineering & Consulting, Inc.
2500 North Eleventh Street
Enid, OK 73701

Attn. Mitchell Ratke, P.E.
P: 580.234.8780
E: mratke@envirotechconsulting.com

**Re: Geotechnical Engineering Report
Northcutt Recycling Facility
32.680601, -103.469237, Pearl Valley Road
Lea County, New Mexico
COZ Report No. 4224036**

Dear Mr. Ratke:

The following is a geotechnical engineering report for the proposed Northcutt Recycling Facility in Lea County, New Mexico. Recommendations for earthwork, embankments and other geotechnical considerations are presented in the report.

Thank you for the opportunity to provide this geotechnical engineering report. If you have any questions or concerns, please contact me at (575)-642-7671.

Sincerely,

COZ Engineering, LLC

Dan Cosper, P.E.



Northcutt Recycling Facility

April 21, 2024

COZ Report No. 4224036

<i>Site Investigation:</i>	<i>1</i>
<i>Site Conditions:</i>	<i>1</i>
<i>Planned Construction:</i>	<i>1</i>
<i>Site Grading:</i>	<i>2</i>
<i>Soil Improvements:</i>	<i>2</i>
<i>Fill Material:</i>	<i>2</i>
<i>Excavation of Embankment Areas:</i>	<i>3</i>
<i>Embankment Placement:</i>	<i>3</i>
<i>Seismic Site Classification:</i>	<i>4</i>
<i>Testing and Inspection:</i>	<i>4</i>
<i>Report Limitations:</i>	<i>5</i>

Appendix:

Site Plan

Boring Logs

Laboratory Results

Northcutt Recycling Facility

April 21, 2024

COZ Report No. 4224036

Site Investigation:

A subsurface investigation was performed for the proposed Northcutt Recycling Facility to be located at Lat.: 32.680601° Long.: -103.469237° off Pearl Valley Road in Lea County, New Mexico. Five (5) test borings were advanced within the proposed facility near client requested locations. The borings were advanced to depths of 7 to 75 feet below ground surface (bgs). Auger refusal was encountered in Borings B-1, B-2 and B-4 at depths of 7 and 12 feet bgs due to very dense cemented soils or suspected limestone.

Site Conditions:

The ground surface consisted of exposed native subgrade with dense vegetation consisting of brush and grasses. Soils investigated at this site were comprised of silty sand with varying amounts of gravel and varying degrees of carbonate cementation from the surface to the total explored depth of 75 feet bgs.

The groundwater table was not encountered during the field investigation.

Planned Construction:

Based on the information provided, the project will include the construction of a recycling facility.

Northcutt Recycling Facility

April 21, 2024

COZ Report No. 4224036

Site Grading:

Areas for planned construction should be clear of debris, vegetation and any oversized or deleterious material prior to grading operations. Fill construction shall not be allowed on surfaces that contain vegetation or rocks larger than four inches in greatest dimension. No fill shall be placed that contains vegetative material as decomposition of that material can cause voids and possibly result in surface settlement. Voids in the soil matrix created or encountered during grading operations shall be backfilled with compacted fill material.

Positive drainage away from embankments should be provided throughout the life of the project. Areas adjacent to embankments that could retain water should be sealed or eliminated.

Soil Improvements:

Subgrade preparation (beneath embankments and engineered fills) should consist of scarifying the native soil surface a minimum thickness of 10 inches, moisture conditioning (+/- 2% of optimum moisture content per ASTM D-698) and compaction to a minimum of 95% of standard Proctor density (per ASTM D-698). Engineered fill materials should be placed in 10-inch maximum lifts, moisture conditioned to within 2% of optimum moisture content (per ASTM D-698) and compacted to a minimum of 95% of standard Proctor density (per ASTM D-698).

Fill Material:

Engineered fill material for this project should meet the following gradation criteria:

Northcutt Recycling Facility

April 21, 2024

COZ Report No. 4224036

Sieve

4"

3/4

#4

#200

% Passing

100

70-100

50-100

50 max.

The plasticity index of the minus #40 sieve portion should not exceed twenty (20).

Generally, the on-site soils tested meet the above specifications.

Excavation of Embankment Areas:

Difficult excavations due to very dense cemented soils or suspected limestone will require particular attention in the design and construction.

The soils below the new embankments should be scarified ten inches, moisture conditioned and compacted. The interior/exterior width of subgrade preparation should extend to the intersection of the slopes of the embankment fill. Once the subgrade preparation has been observed and approved by the geotechnical engineer, embankment fill operations can initiate.

Embankment Placement:

Once the subgrade has been prepared, on-site embankment material stockpiles should be moisture conditioned in preparation for lift placement. The embankments should be constructed as a unit from the bottom elevation to the rim elevation.

The distal slopes of the embankments should be overbuilt and cut to final grade to provide compaction to these edges of the embankments. The embankments should be constructed in strict accordance with the project plans and specifications.

Northcutt Recycling Facility

April 21, 2024

COZ Report No. 4224036

Seismic Site Classification:

The seismic site classification is based upon the soil profile in the upper 100 feet as defined by the weighted average of standard penetration blow-counts or shear wave velocity in accordance with Section 20.4 of the ASCE 7 and the International Building Code (IBC). Based upon my field investigation, it is my opinion that the Seismic Site Classification is C (**"Very Dense Soils or Soft Rock"**). The maximum depth of the borings advanced at the site was 75 feet. Therefore, soil properties below the maximum boring depth to 100 feet were estimated based on my experience with the general area. Deeper borings or geophysical testing would be required to confirm the conditions below the current boring depth.

Testing and Inspection:

It is recommended that all site grading operations be inspected by a geotechnical engineer. The inspecting engineer should be responsible for immediately reporting any site or soil conditions that vary significantly from this report.

The testing of materials should be made at the following:

- 1) One (1) soil density every 5,000 square feet of prepared subgrade and embankment fill areas (ASTM D-1556, ASTM D-2167, or ASTM D-2922, ASTM D-3017).
- 2) One (1) sieve analysis and plasticity index per material used according to ASTM D-422 and ASTM D-4318.
- 3) One (1) proctor per each type of material used according to ASTM D-698.

Northcutt Recycling Facility

April 21, 2024

COZ Report No. 4224036

Report Limitations:

The conclusions, recommendations and opinions presented herein are:

- 1) Based upon evaluation and interpretation of the findings of the field and laboratory program.
- 2) Based upon an interpolation of soil conditions between and beyond the explorations.
- 3) Subject to confirmation of the conditions encountered during construction.
- 4) Based upon the assumption that sufficient observation and testing will be provided during construction.






There is no other warranty, either express or implied. Any person using this report for bidding or construction purposes should perform such independent investigation as he deems necessary to satisfy himself as to the surface and subsurface conditions to be encountered and the procedures to be used in the performance of work on this project. If conditions are encountered during construction that appear to differ from those indicated in this report, I should be notified immediately.



Project Manager: DC	Project No. 4224036	COZ Engineering, LLC PO Box 13331 Las Cruces, NM 88013	BORING LOCATION PLAN	Exhibit
Drawn by: DC	Scale: AS SHOWN		Northcutt Recycling Facility	1
Checked by: DC	File Name: Figures		32.680601, -103.469237	
Approved by: DC	Date: 4-21-24		Lea County, New Mexico	

Project: Northcutt Recycling Facility	Log of Boring B-1 Sheet 1 of 1
Project Location: 32.680601, -103.469237, Lea County, NM	
Project Number: 4224036	

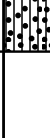

Date(s) Drilled 4-4-24	Logged By COZ	Checked By COZ
Drilling Method hollow-stem auger	Drill Bit Size/Type	Total Depth of Borehole 12 feet bgs
Drill Rig Type CME-75	Drilling Contractor Southlands	Approximate Surface Elevation
Groundwater Level and Date Measured not encountered	Sampling Method(s) SPT	Hammer Data
Borehole Backfill cuttings	Location see boring plan	

Elevation (feet)	Depth (feet)	Sample Type	Sample Number	Sampling Resistance, blows/ft	Material Type	Graphic Log	MATERIAL DESCRIPTION	Water Content, %	Percent Fines	LL, %	PI, %
	0				SM		SILTY SAND WITH GRAVEL: brwon, dry, carbonate nodules upto 6" diameter				
	5		1	14\14\18			white, dense	7.7	19.5	26	4
	10		2	10\9\10			medium dense				
	15						Auger refusal at 12 feet due to very dense cemented soils or suspected limestone				
	20										
	25										
	30										
	35										
	40										

C:\Users\theco\AppData\Local\Temp\boring_ temp\mpfile.bgs[COZ Engineering 1.jpj]

Project: Northcutt Recycling Facility	Log of Boring B-2 Sheet 1 of 1
Project Location: 32.680601, -103.469237, Lea County, NM	
Project Number: 4224036	

Date(s) Drilled 4-4-24	Logged By COZ	Checked By COZ
Drilling Method hollow-stem auger	Drill Bit Size/Type	Total Depth of Borehole 7 feet bgs
Drill Rig Type CME-75	Drilling Contractor Southlands	Approximate Surface Elevation
Groundwater Level and Date Measured not encountered	Sampling Method(s) SPT	Hammer Data
Borehole Backfill cuttings	Location see boring plan	

Elevation (feet)	Depth (feet)	Sample Type	Sample Number	Sampling Resistance, blows/ft	Material Type	Graphic Log	MATERIAL DESCRIPTION	Water Content, %	Percent Fines	LL, %	PI, %
	0				SM		SILTY SAND: light brown to white, dry, very dense, carbonate nodules				
	5		1	50				4.5	27.3		NP
	10						Auger refusal at 7 feet due to very dense cemented soils or suspected limestone				
	15										
	20										
	25										
	30										
	35										
	40										

C:\Users\theco\AppData\Local\Temp\boring-temp\Impfile.bgs[COZ Engineering 1.tpl]

Project: Northcutt Recycling Facility	Log of Boring B-3 Sheet 1 of 1
Project Location: 32.680601, -103.469237, Lea County, NM	
Project Number: 4224036	

Date(s) Drilled 4-4-24	Logged By COZ	Checked By COZ
Drilling Method hollow-stem auger	Drill Bit Size/Type	Total Depth of Borehole 26.5 feet bgs
Drill Rig Type CME-75	Drilling Contractor Southlands	Approximate Surface Elevation
Groundwater Level and Date Measured not encountered	Sampling Method(s) SPT	Hammer Data
Borehole Backfill cuttings	Location see boring plan	

Elevation (feet)	Depth (feet)	Sample Type	Sample Number	Sampling Resistance, blows/ft	Material Type	Graphic Log	MATERIAL DESCRIPTION	Water Content, %	Percent Fines	LL, %	PI, %
	0				SM		SILTY SAND WITH GRAVEL: white, dry, very dense, carbonate indurated				
	5		1	15\28\32							
	10		2	12\12\12	SM		SILTY SAND: light red brown, dry, medium dense	5.9	23.1	28	3
	15		3	9\9\9							
	20		4	7\12\12							
	25		5	18\29\30	SM		SILTY SAND WITH GRAVEL: light brown to white, dry, very dense, carbonate indurated				
							Bottom of Boring				
	30										
	35										
	40										

C:\Users\theco\AppData\Local\Temp\boring-temp\Impfile.bgs[COZ Engineering 1.jpj]

Project: Northcutt Recycling Facility	Log of Boring B-4 Sheet 1 of 1
Project Location: 32.680601, -103.469237, Lea County, NM	
Project Number: 4224036	




Date(s) Drilled 4-4-24	Logged By COZ	Checked By COZ
Drilling Method hollow-stem auger	Drill Bit Size/Type	Total Depth of Borehole 12 feet bgs
Drill Rig Type CME-75	Drilling Contractor Southlands	Approximate Surface Elevation
Groundwater Level and Date Measured not encountered	Sampling Method(s) SPT	Hammer Data
Borehole Backfill cuttings	Location see boring plan	

Elevation (feet)	Depth (feet)	Sample Type	Sample Number	Sampling Resistance, blows/ft	Material Type	Graphic Log	MATERIAL DESCRIPTION	Water Content, %	Percent Fines	LL, %	PI, %
	0				SM		SILTY SAND WITH GRAVEL: brown, dry, dense				
	5		1	15\18\20							
	10		2	12\15\15			white, carbonate indurated	10.1	19.4	22	3
	15						Auger refusal at 12 feet due to very dense cemented soils or suspected limestone				
	20										
	25										
	30										
	35										
	40										

C:\Users\theco\AppData\Local\Temp\boring-temp\Impfile.bgs[COZ Engineering 1.tpl]

Project: Northcutt Recycling Facility	Log of Boring B-5 Sheet 1 of 2
Project Location: 32.680601, -103.469237, Lea County, NM	
Project Number: 4224036	

Date(s) Drilled 4-4-24	Logged By COZ	Checked By COZ
Drilling Method hollow-stem auger	Drill Bit Size/Type	Total Depth of Borehole 75 feet bgs
Drill Rig Type CME-75	Drilling Contractor Southlands	Approximate Surface Elevation
Groundwater Level and Date Measured not encountered	Sampling Method(s)	Hammer Data
Borehole Backfill cuttings	Location see boring plan	

Elevation (feet)	Depth (feet)	Sample Type	Sample Number	Sampling Resistance, blows/ft	Material Type	Graphic Log	MATERIAL DESCRIPTION	Water Content, %	Percent Fines	LL, %	PI, %
	0				SM		SILTY SAND WITH GRAVEL: brown, dry white, carbonate indurated				
	5										
	10										
	15				SM		SILTY SAND: light brown, dry				
	20										
	25										
	30						brown				
	35										
	40										

C:\Users\theco\AppData\Local\Temp\boring_logs_temp\Impfile.bgs[COZ Engineering 1.tpl]

Project: **Northcutt Recycling Facility**Project Location: **32.680601, -103.469237, Lea County, NM**Project Number: **4224036**

Log of Boring B-5

Sheet 2 of 2

Elevation (feet)	Depth (feet)	Sample Type	Sample Number	Sampling Resistance, blows/ft	Material Type	Graphic Log	MATERIAL DESCRIPTION	Water Content, %	Percent Fines	LL, %	PI, %
	40						brown				
	45						red brown				
	50										
	55										
	60										
	65										
	70										
	75						Bottom of Boring				
	80										

C:\Users\theo\AppData\Local\Temp\borings_temp\Impfile.bgs[COZ Engineering 1.tpl]

Project: **Northcutt Recycling Facility**Project Location: **32.680601, -103.469237, Lea County, NM**Project Number: **4224036**

Key to Log of Boring

Sheet 1 of 1

Elevation (feet)	Depth (feet)	Sample Type	Sample Number	Sampling Resistance, blows/ft	Material Type	Graphic Log	MATERIAL DESCRIPTION	Water Content, %	Percent Fines	LL, %	PI, %
1	2	3	4	5	6	7	8	9	10	11	12

COLUMN DESCRIPTIONS

- | | |
|---|--|
| <p>1 Elevation (feet): Elevation (MSL, feet).</p> <p>2 Depth (feet): Depth in feet below the ground surface.</p> <p>3 Sample Type: Type of soil sample collected at the depth interval shown.</p> <p>4 Sample Number: Sample identification number.</p> <p>5 Sampling Resistance, blows/ft: Number of blows to advance driven sampler one foot (or distance shown) beyond seating interval using the hammer identified on the boring log.</p> <p>6 Material Type: Type of material encountered.</p> <p>7 Graphic Log: Graphic depiction of the subsurface material encountered.</p> <p>8 MATERIAL DESCRIPTION: Description of material encountered. May include consistency, moisture, color, and other descriptive text.</p> | <p>9 Water Content, %: Water content of the soil sample, expressed as percentage of dry weight of sample.</p> <p>10 Percent Fines: The percent fines (soil passing the No. 200 Sieve) in the sample. WA indicates a Wash Sieve, SA indicates a Sieve Analysis.</p> <p>11 LL, %: Liquid Limit, expressed as a water content.</p> <p>12 PI, %: Plasticity Index, expressed as a water content.</p> |
|---|--|

FIELD AND LABORATORY TEST ABBREVIATIONS

CHEM: Chemical tests to assess corrosivity
 COMP: Compaction test
 CONS: One-dimensional consolidation test
 LL: Liquid Limit, percent

PI: Plasticity Index, percent
 SA: Sieve analysis (percent passing No. 200 Sieve)
 UC: Unconfined compressive strength test, Qu, in ksf
 WA: Wash sieve (percent passing No. 200 Sieve)

MATERIAL GRAPHIC SYMBOLS

Silty SAND (SM)

TYPICAL SAMPLER GRAPHIC SYMBOLS

Auger sampler



Bulk Sample



3-inch-OD California w/ brass rings



CME Sampler



Grab Sample



2.5-inch-OD Modified California w/ brass liners



Pitcher Sample



2-inch-OD unlined split spoon (SPT)



Shelby Tube (Thin-walled, fixed head)

OTHER GRAPHIC SYMBOLS

Water level (at time of drilling, ATD)



Water level (after waiting)



Minor change in material properties within a stratum



Inferred/gradational contact between strata




Queried contact between strata

GENERAL NOTES

- Soil classifications are based on the Unified Soil Classification System. Descriptions and stratum lines are interpretive, and actual lithologic changes may be gradual. Field descriptions may have been modified to reflect results of lab tests.
- Descriptions on these logs apply only at the specific boring locations and at the time the borings were advanced. They are not warranted to be representative of subsurface conditions at other locations or times.

Figure B-1

GRAIN SIZE DISTRIBUTION GRAPH

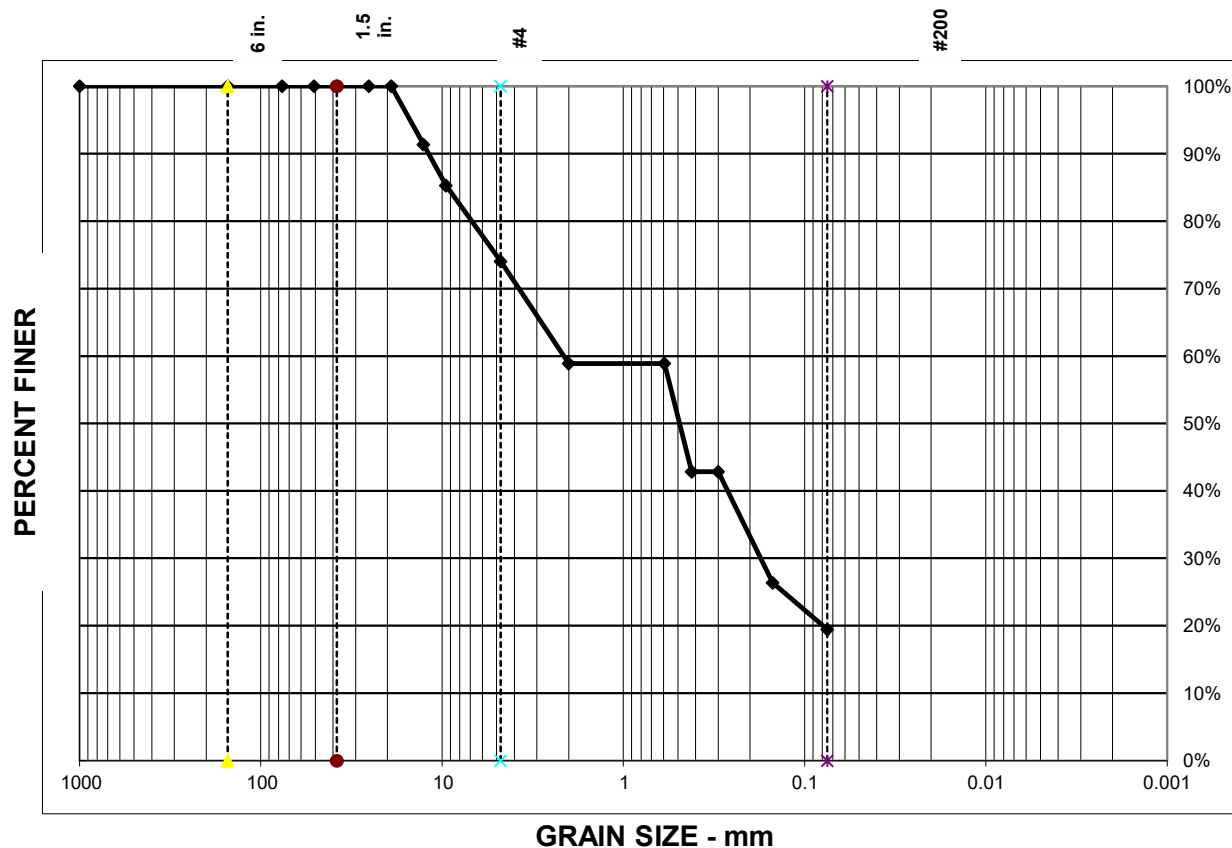

TEST SUMMARY (ASTM C136)

Sieve Size	1 1/2"	3/4"	3/8"	#4	#10	#40	#100	#200
% Passing (Cumulative)	100%	100%	85%	74%	59%	43%	26%	19.5%
Specification								

% GRAVEL = 26%

$D_{85} = 9.4$

$D_{15} =$

% SAND = 55%

$D_{60} = 2.1$

$D_{10} =$

% SILT & CLAY = 19%

$D_{50} = 0.5$

$C_U =$

$D_{30} = 0.2$

$C_C =$

Sample Date: 4/4/24

Project No.: 4224036

Project Name: Northcutt Recycling Facility

Report Date: 4/19/24

Sample Location: B-1 at 5'

Liquid Limit: 26

Plasticity Index: 4

USCS Classification: SM

Material Description: Silty Sand with Gravel

Moisture Content: 7.7%


COZ Engineering, LLC

PO Box 13331

Las Cruces, NM 88013

(575) 642-7671

GRAIN SIZE DISTRIBUTION GRAPH

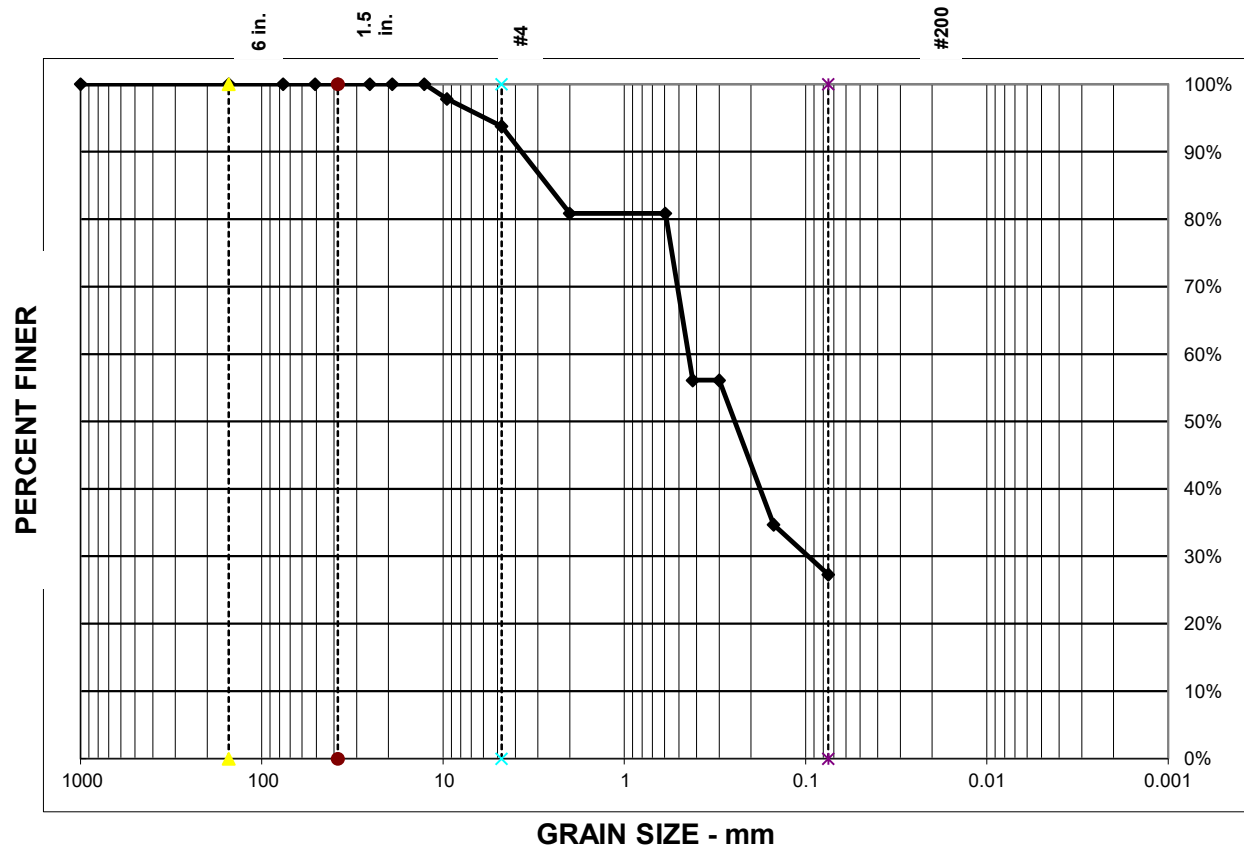

TEST SUMMARY (ASTM C136)

Sieve Size	1 1/2"	3/4"	3/8"	#4	#10	#40	#100	#200
% Passing (Cumulative)	100%	100%	98%	94%	81%	56%	35%	27.3%
Specification								

% GRAVEL = 6%

% SAND = 66%

% SILT & CLAY = 27%

D₈₅ = 2.6

D₆₀ = 0.4

D₅₀ = 0.2

D₃₀ = 0.1

D₁₅ =

D₁₀ =

C_U =

C_C =

Sample Date: 4/4/24

Project No.: 4224036

Project Name: Northcutt Recycling Facility

Report Date: 4/19/24

Sample Location: B-2 at 5'

Liquid Limit: Plasticity Index: NP

USCS Classification: SM

Material Description: Silty Sand

Moisture Content: 4.5%


COZ Engineering, LLC

PO Box 13331

Las Cruces, NM 88013

(575) 642-7671

GRAIN SIZE DISTRIBUTION GRAPH

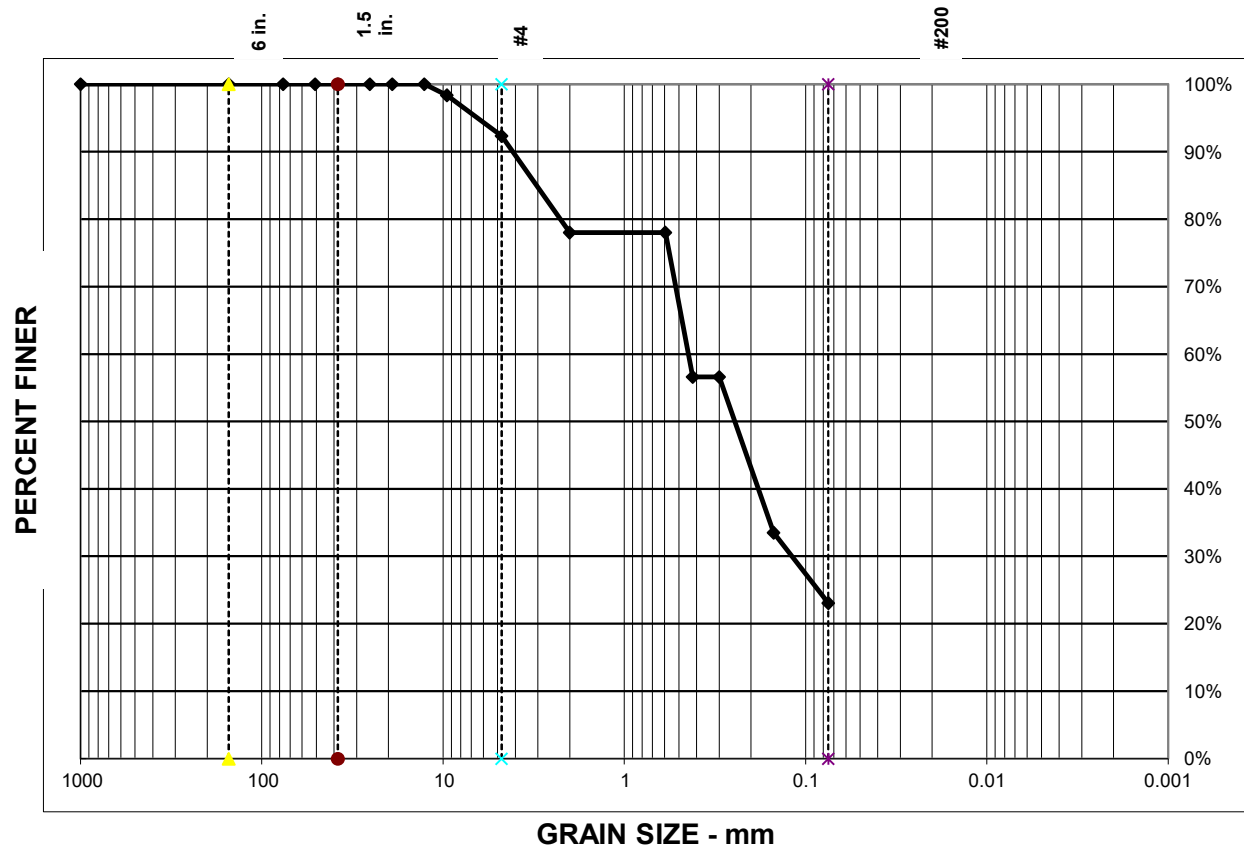

TEST SUMMARY (ASTM C136)


Sieve Size	1 1/2"	3/4"	3/8"	#4	#10	#40	#100	#200
% Passing (Cumulative)	100%	100%	98%	92%	78%	57%	34%	23.1%
Specification								

% GRAVEL =	8%	D ₈₅ =	3.1	D ₁₅ =
% SAND =	69%	D ₆₀ =	0.4	D ₁₀ =
% SILT & CLAY =	23%	D ₅₀ =	0.2	C _U =
		D ₃₀ =	0.1	C _c =

Sample Date: 4/4/24
Project No.: 4224036
Project Name: Northcutt Recycling Facility
Report Date: 4/19/24
Sample Location: B-3 at 10'
Liquid Limit: 28 Plasticity Index: 3
USCS Classification: SM
Material Description: Silty Sand
Moisture Content: 5.9%

COZ Engineering, LLC
PO Box 13331
Las Cruces, NM 88013
(575) 642-7671

GRAIN SIZE DISTRIBUTION GRAPH

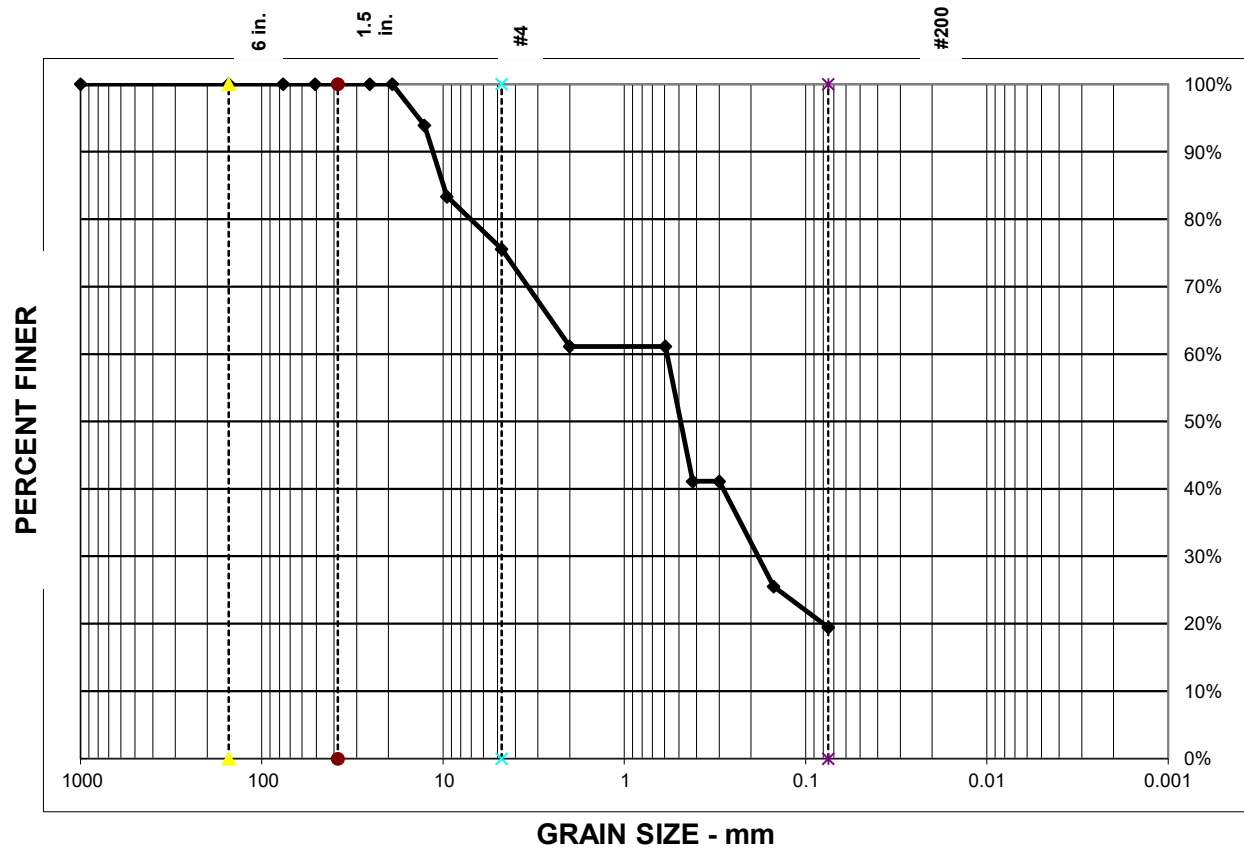


Laboratory Compaction Characteristics of Soil

COZ Engineering, LLC

P. O. Box 13331
Las Cruces, NM 88013
575-642-7671

Client Name: EnvirotechProject Name: Northcutt Recycling FacilityLocation: Lat.: 32.680601, Long.: -103.469237Lea County, New MexicoSource Material: B-1 at 0-5'Sample Description: Silty Sand with GravelProctor #1Material Designation: SM Sample date: 4/5/2024Test Method: ASTM-698Test Procedure: CSample Preparation: COZRammer: Mechanical X ManualProject No.: 4224036 Date: 4/21/2024

TEST RESULTS

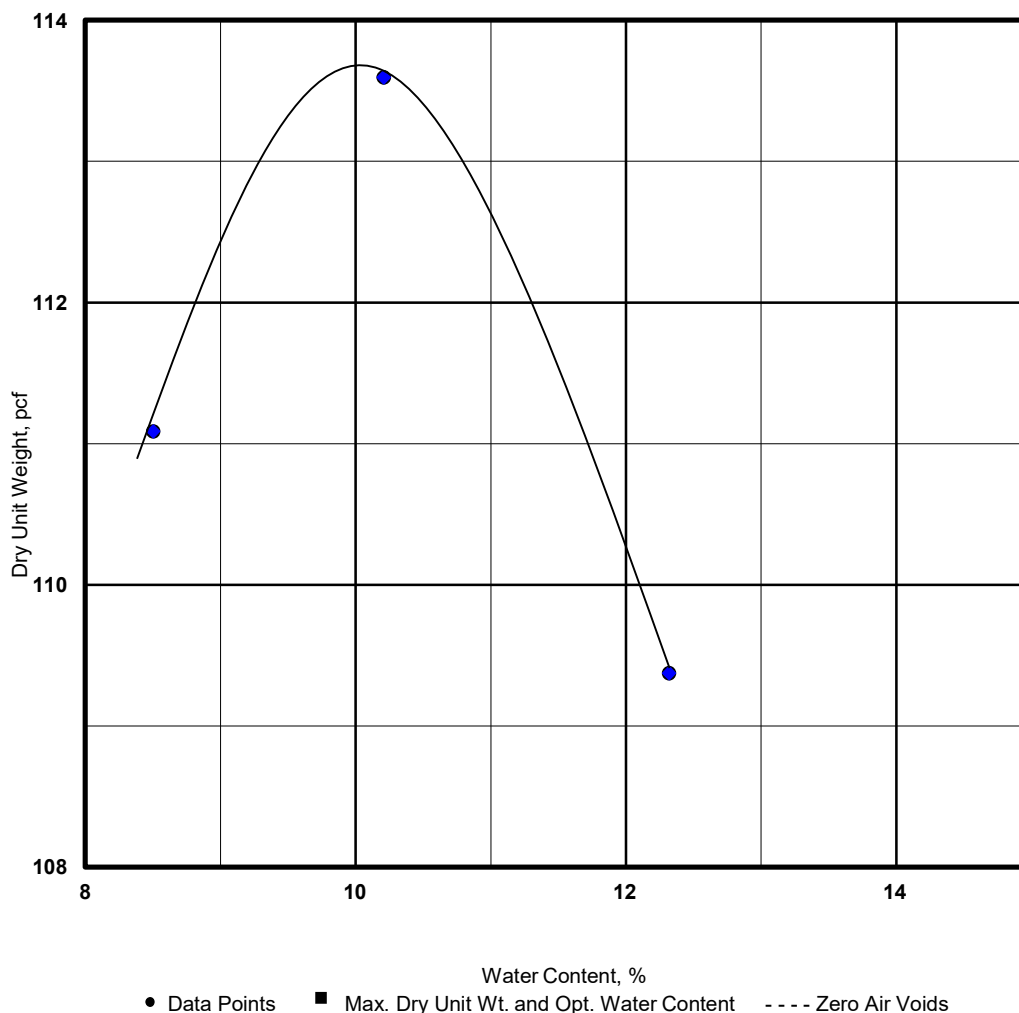Maximum Dry Unit Wt.: 113.7 pcfOptimum Water Content: 10.1 %Liquid Limit: 26 Plastic Limit: 22Plasticity Index: 4% passing # 200 sieve: 20Reviewed by: Dan Cosper, P. E.

COZ Engineering, LLC

**P. O. Box 13331
Las Cruces, NM 88013
575-642-7671**

Laboratory Compaction Characteristics of Soil

Client Name: Envirotech
Project Name: Northcutt Recycling Facility
Location: Lat.: 32.680601, Long.: -103.469237
Lea County, New Mexico

Source Material: B-3 at 5'-10'
Sample Description: Silty Sand
Proctor #2

Material Designation: SM Sample date: 4/5/2024
Test Method: ASTM-698
Test Procedure: B
Sample Preparation: COZ
Rammer: Mechanical X Manual


Project No.: 4224036 Date: 4/21/2024

TEST RESULTS

Maximum Dry Unit Wt.: 109.7 pcf
Optimum Water Content: 11.7 %

Liquid Limit: 28 Plastic Limit: 25
Plasticity Index: 3
% passing # 200 sieve: 23

Reviewed by: Dan Cosper, P. E.

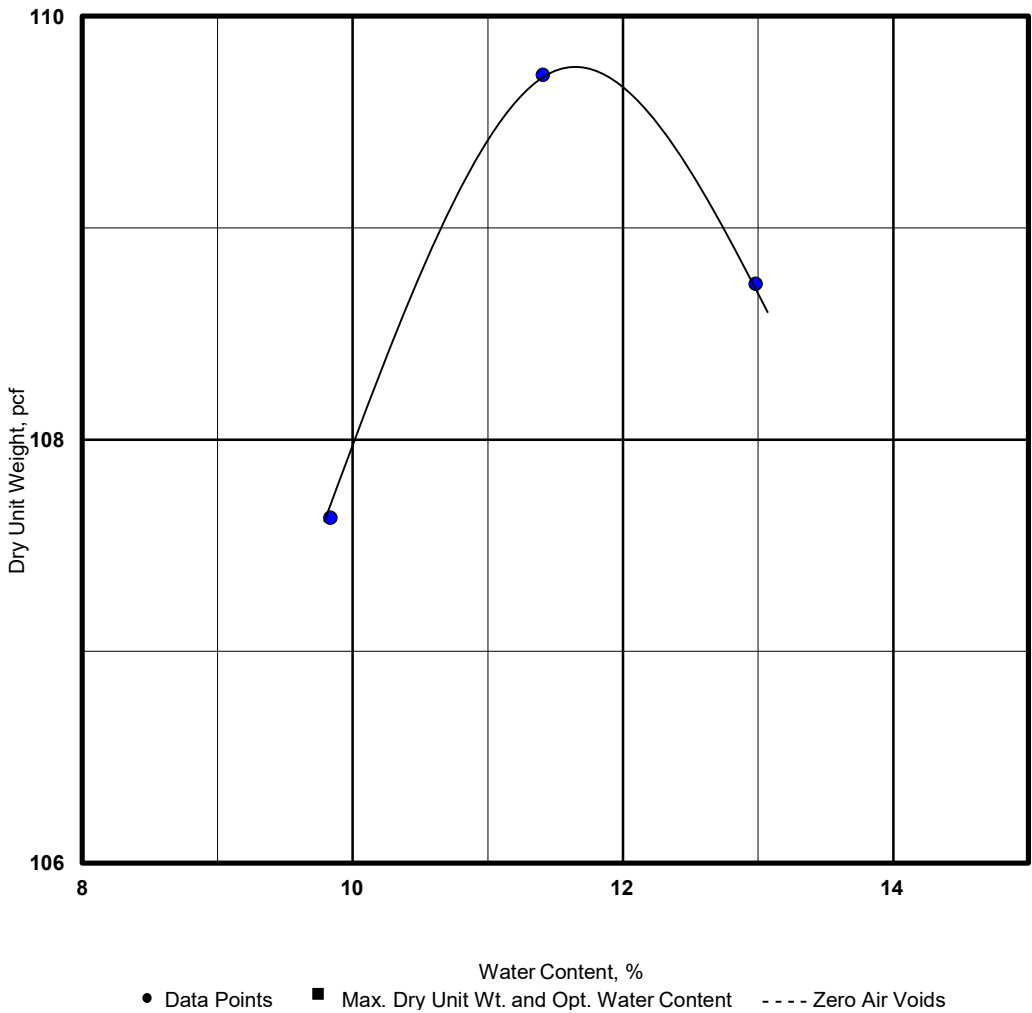



C147L APPLICATION PACKAGE
NORTHCUTT RECYCLE FACILITY
SECTION 9, TOWNSHIP 19 SOUTH, RANGE 35 EAST
LEA COUNTY, NEW MEXICO
024115-00

APPENDIX C

ENGINEERING DRAWINGS

NORTHCUTT RECYCLE FACILITY

SELECT WATER SOLUTIONS, LLC

SECTION 9, TOWNSHIP 19 SOUTH, RANGE 35 EAST

32.679989° , -103.467891°

N 32° 40' 47.9598" , W 103° 28' 4.4076"




INDEX TO DRAWINGS

SHEET NO. DESCRIPTION

- 1COVER
- 2PROJECT LOCATION
- 3EXISTING SITE FEATURES
- 4SITE PLAN
- 5TREATMENT PIT PLAN
- 6PIT CAPACITIES
- 7RUB SHEET & FENCE PLAN
- 8CROSS SECTIONS A & B
- 9CROSS SECTIONS C & D
- 10CROSS SECTION E
- 11SUMP DETAILS
- 12LINER DETAILS
- 13FENCE DETAILS


CONTACTS

JOHN MCGILLIS - SELECT WATER SOLUTIONS, LLC - (713)-806-0488
ENVIROTECH ENGINEERING & CONSULTING - MITCHELL RATKE, PE (580)-234-8780 (DESIGN ENGINEER)
ENVIROTECH ENGINEERING & CONSULTING - DOUG SCHRANTZ, PE (580)-234-8780 (SUPERVISING ENGINEER)

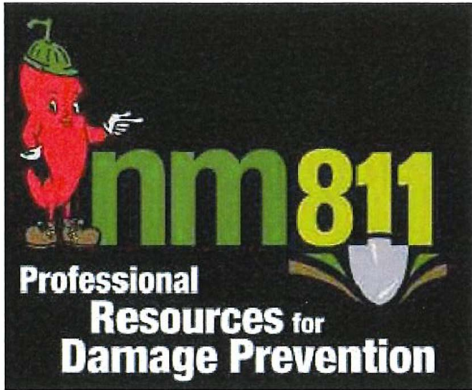

UTILITY CAUTION

THE CONTRACTOR IS CAUTIONED THE LOCATION AND DEPTH OF EXISTING UTILITIES AS SHOWN ON THESE PLANS ARE BASED ON PUBLICLY AVAILABLE RECORDS OF THE VARIOUS UTILITY COMPANIES AND FIELD MEASUREMENTS. THE INFORMATION PROVIDED IS NOT TO BE RELIED ON AS BEING PRECISE OR COMPLETE. THE CONTRACTOR MUST CONTACT THE LOCAL UTILITY LOCATION CENTER AT LEAST 72 HOURS BEFORE ANY EXCAVATION TO REQUEST EXACT FIELD LOCATIONS OF THE UTILITIES.

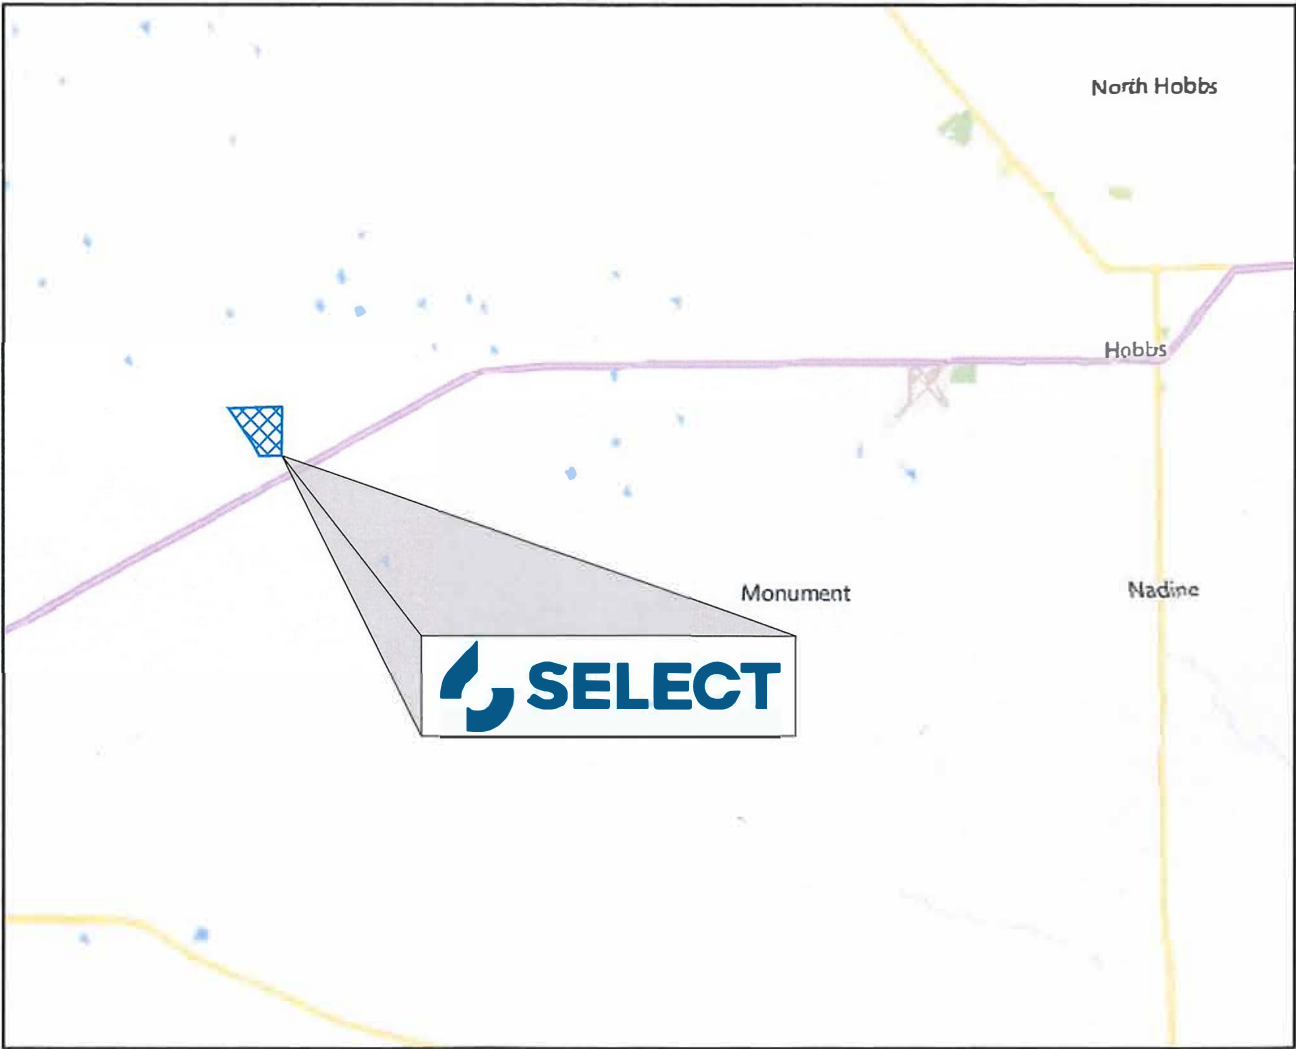

2500 N. Eleventh Street Enid, OK 73701 • 580.234.8780 • envirotechconsulting.com
License #29284 - Expiration Data: 12-31-2024




ENVIROTECH
ENGINEERING

2500 North 11th Street
Enid, Oklahoma
580.214.8780
envirotechengineering.com

PL #29284 - Expiration Date: 12-31-2024

COPYRIGHT
This document and the information contained may NOT be reproduced or excerpted from without the express written permission of Envirotech Engineering and Consulting, Inc. Unauthorized copying, disclosure or construction use are prohibited by the copyright law.

NO.	DATE	DESCRIPTION

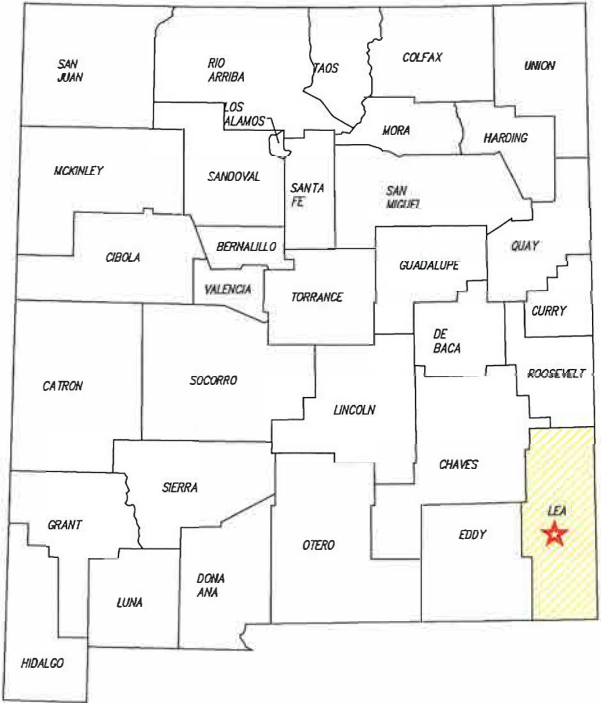

PROFESSIONAL ENGINEER

NEW MEXICO



29284

Rowell Douglas Schrantz

4/26/24

PROJECT LOCATION
NORTHCUTT RECYCLE FACILITY
SELECT WATER SOLUTIONS, LLC
SECTION 09, TOWNSHIP 19 SOUTH, RANGE 35 EAST,
LEA COUNTY, NEW MEXICO

DATE:	APRIL 2024
SCALE:	NOT TO SCALE
DESIGNED BY:	R. MOHAN
DRAWN BY:	R. MOHAN
CHECKED BY:	D. SCHRANTZ
PROJECT NO.	024115-00
SHEET NO.	2 OF 13

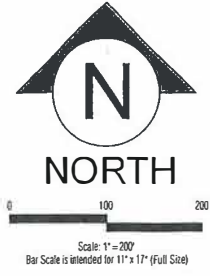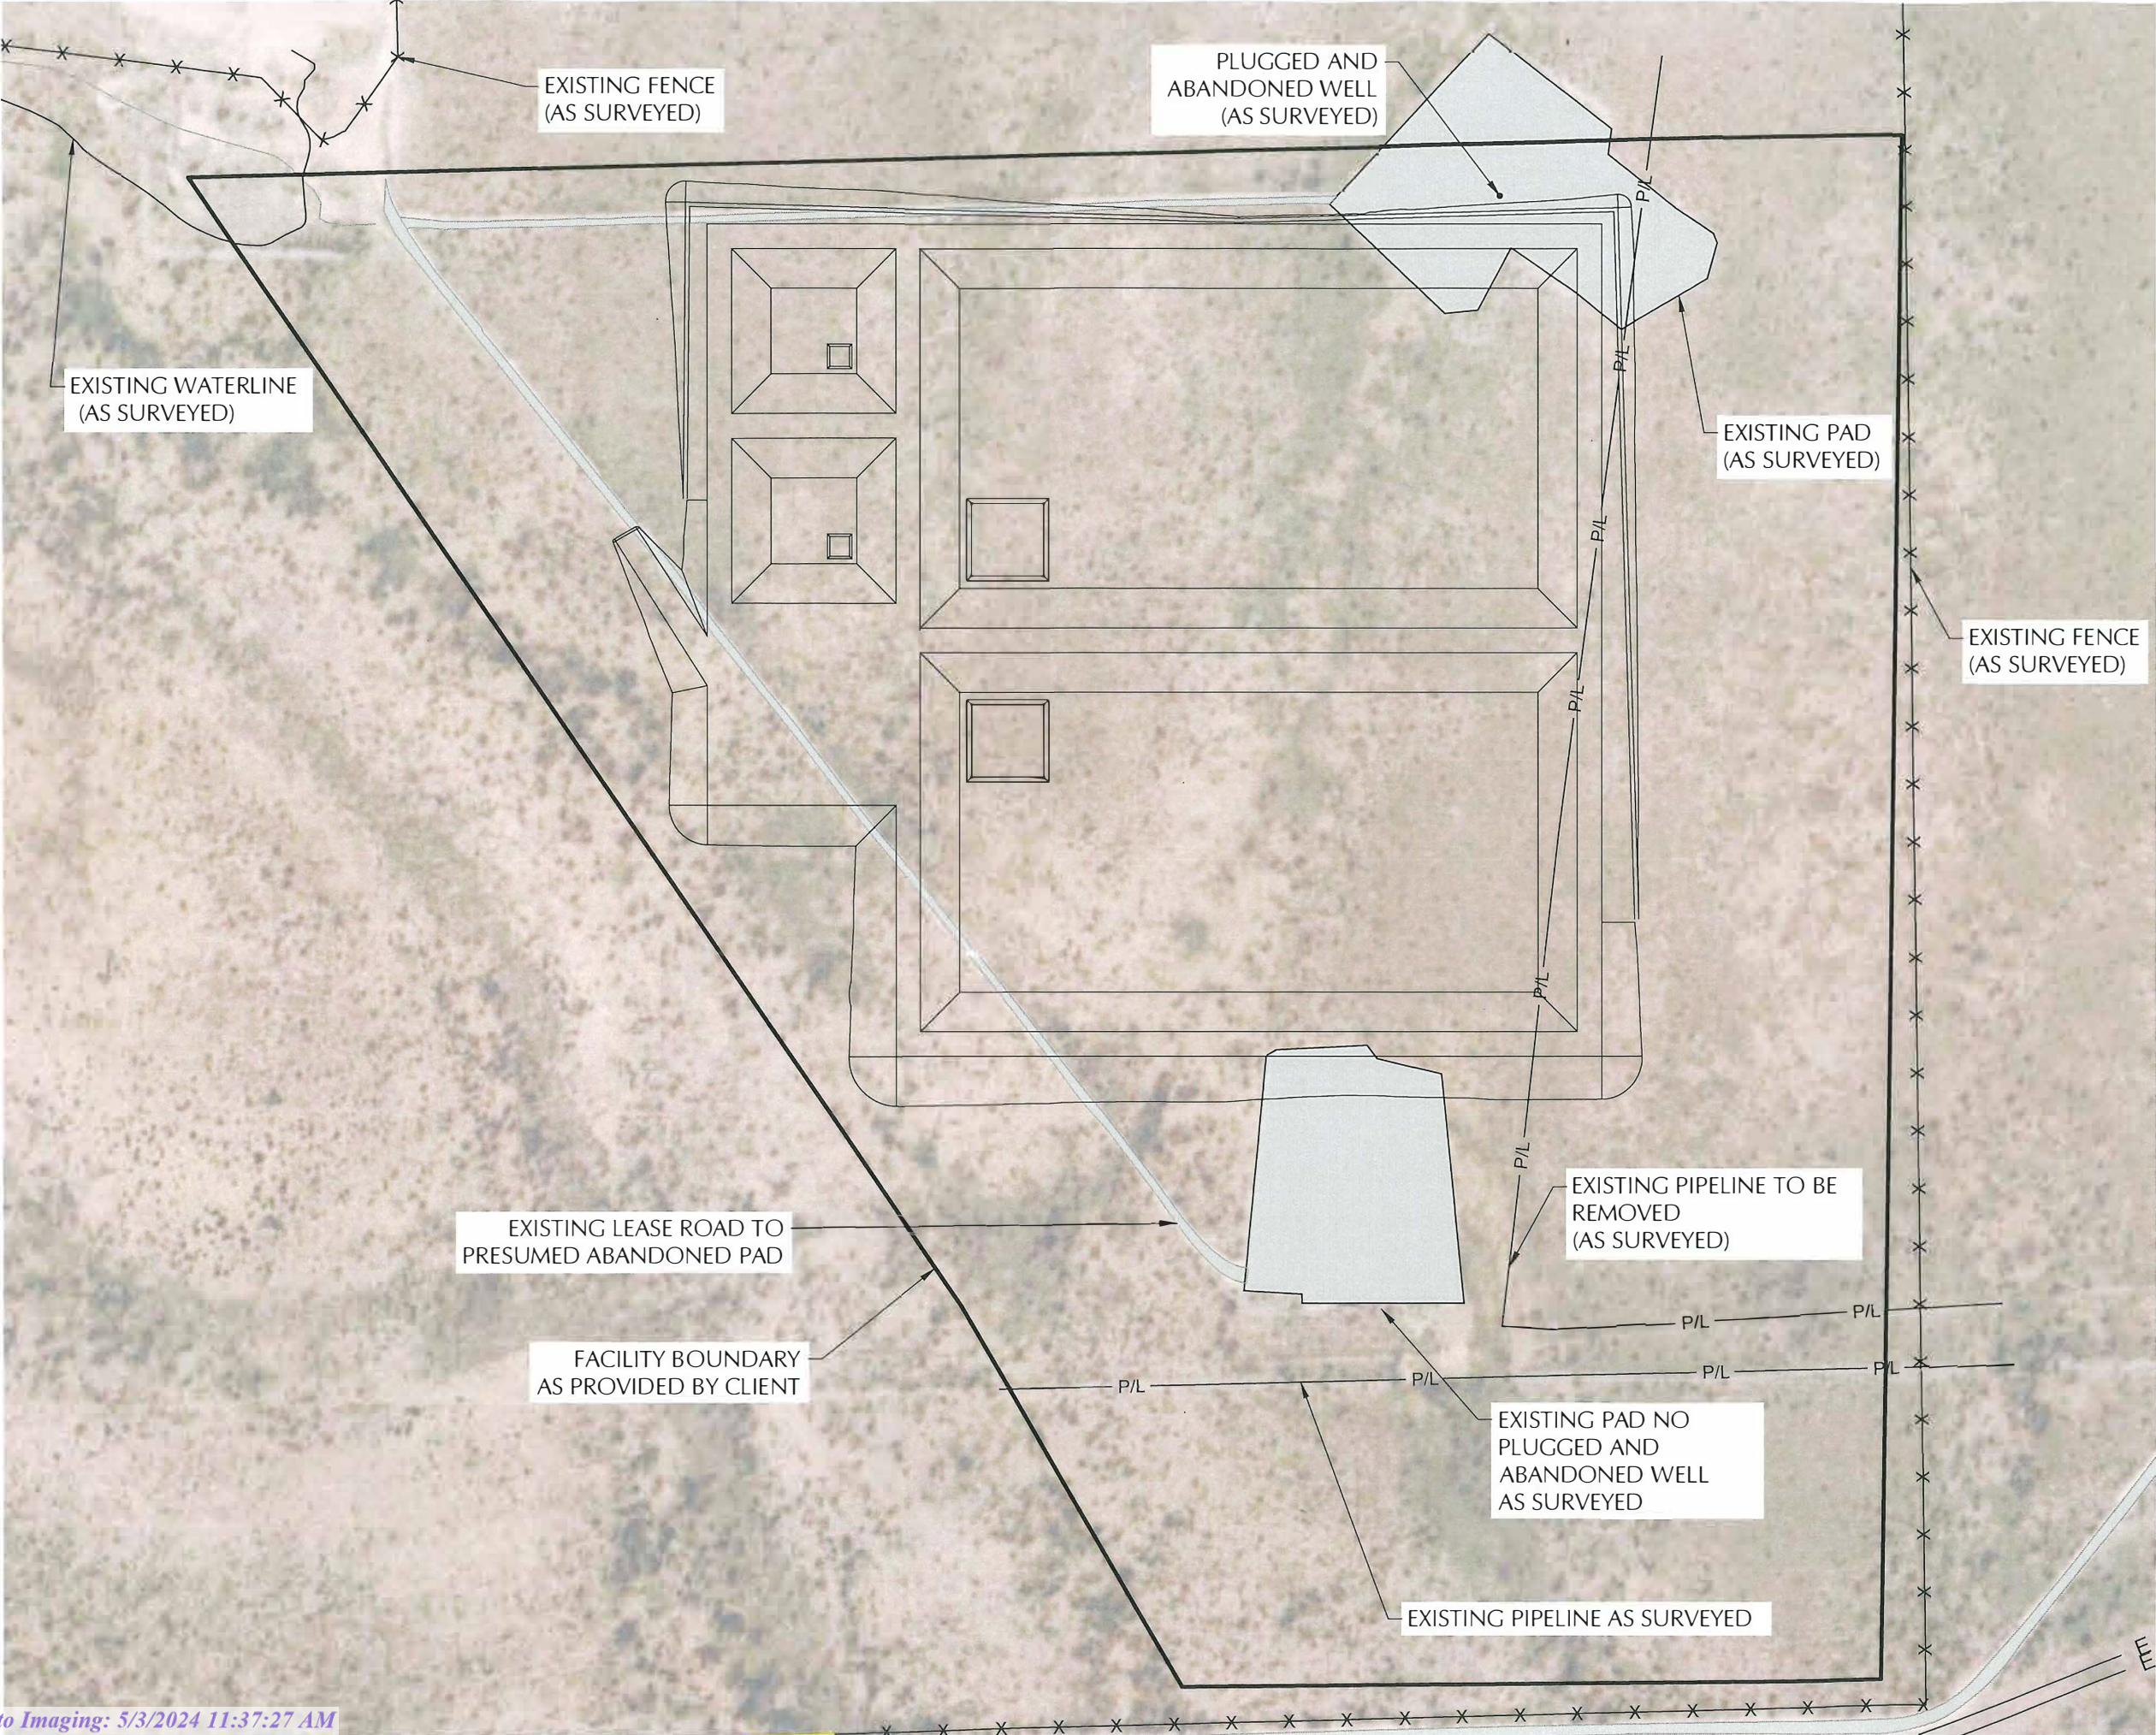


ENVIROTECH
ENGINEERING
2580 North Livestock Street
Tulsa, Oklahoma
74102-2148
www.envirotech-engineering.com
PL #29284 - Expiration Date: 12-31-2024

COPYRIGHT
This document and the information contained may NOT be reproduced or excerpted from without the express written permission of Envirotech Engineering and Consulting, Inc. Unauthorized copying, disclosure or construction use are prohibited by the copyright law.


NO.	DATE	DESCRIPTION



EXISTING SITE FEATURES
NORTHCUTT RECYCLE FACILITY
SELECT WATER SOLUTIONS, LLC
SECTION 09, TOWNSHIP 19 SOUTH, RANGE 35 EAST,
LEA COUNTY, NEW MEXICO

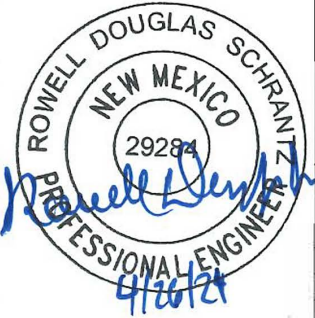

DATE:	APRIL 2024
SCALE:	1" = 200'
DESIGNED BY:	R. MOHAN
DRAWN BY:	R. MOHAN
CHECKED BY:	D. SCHRANTZ
PROJECT NO.	024115-00
SHEET NO.	3 OF 13

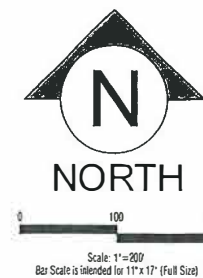

**ENVIROTECH
ENGINEERING**
2500 North Eleventh Street
Tulsa, Oklahoma
580.234.8793
envirotechconsulting.com
PE #29334 • Expiration Date: 12-31-2011

COPYRIGHT
This document and the information contained may NOT be reproduced or excerpted from without the express written permission of Envirotech Engineering & Consulting, Inc. Unauthorized copying, disclosure or construction use are prohibited by the copyright law.


NO.	DATE	DESCRIPTION


NO.	DATE	DESCRIPTION
-----	------	-------------



SITE PLAN
NORTHCUTT RECYCLE FACILITY
SELECT WATER SOLUTIONS, LLC
SECTION 09, TOWNSHIP 19 SOUTH, RANGE 35 EAST,
LEA COUNTY, NEW MEXICO

DATE:	APRIL 2021
SCALE:	1" = 200'
DESIGNED BY:	R. MOHAN
DRAWN BY:	R. MOHAN
CHECKED BY:	D. SCHRANTZ
PROJECT NO.	024115-01
SHEET NO.	4 OF 13

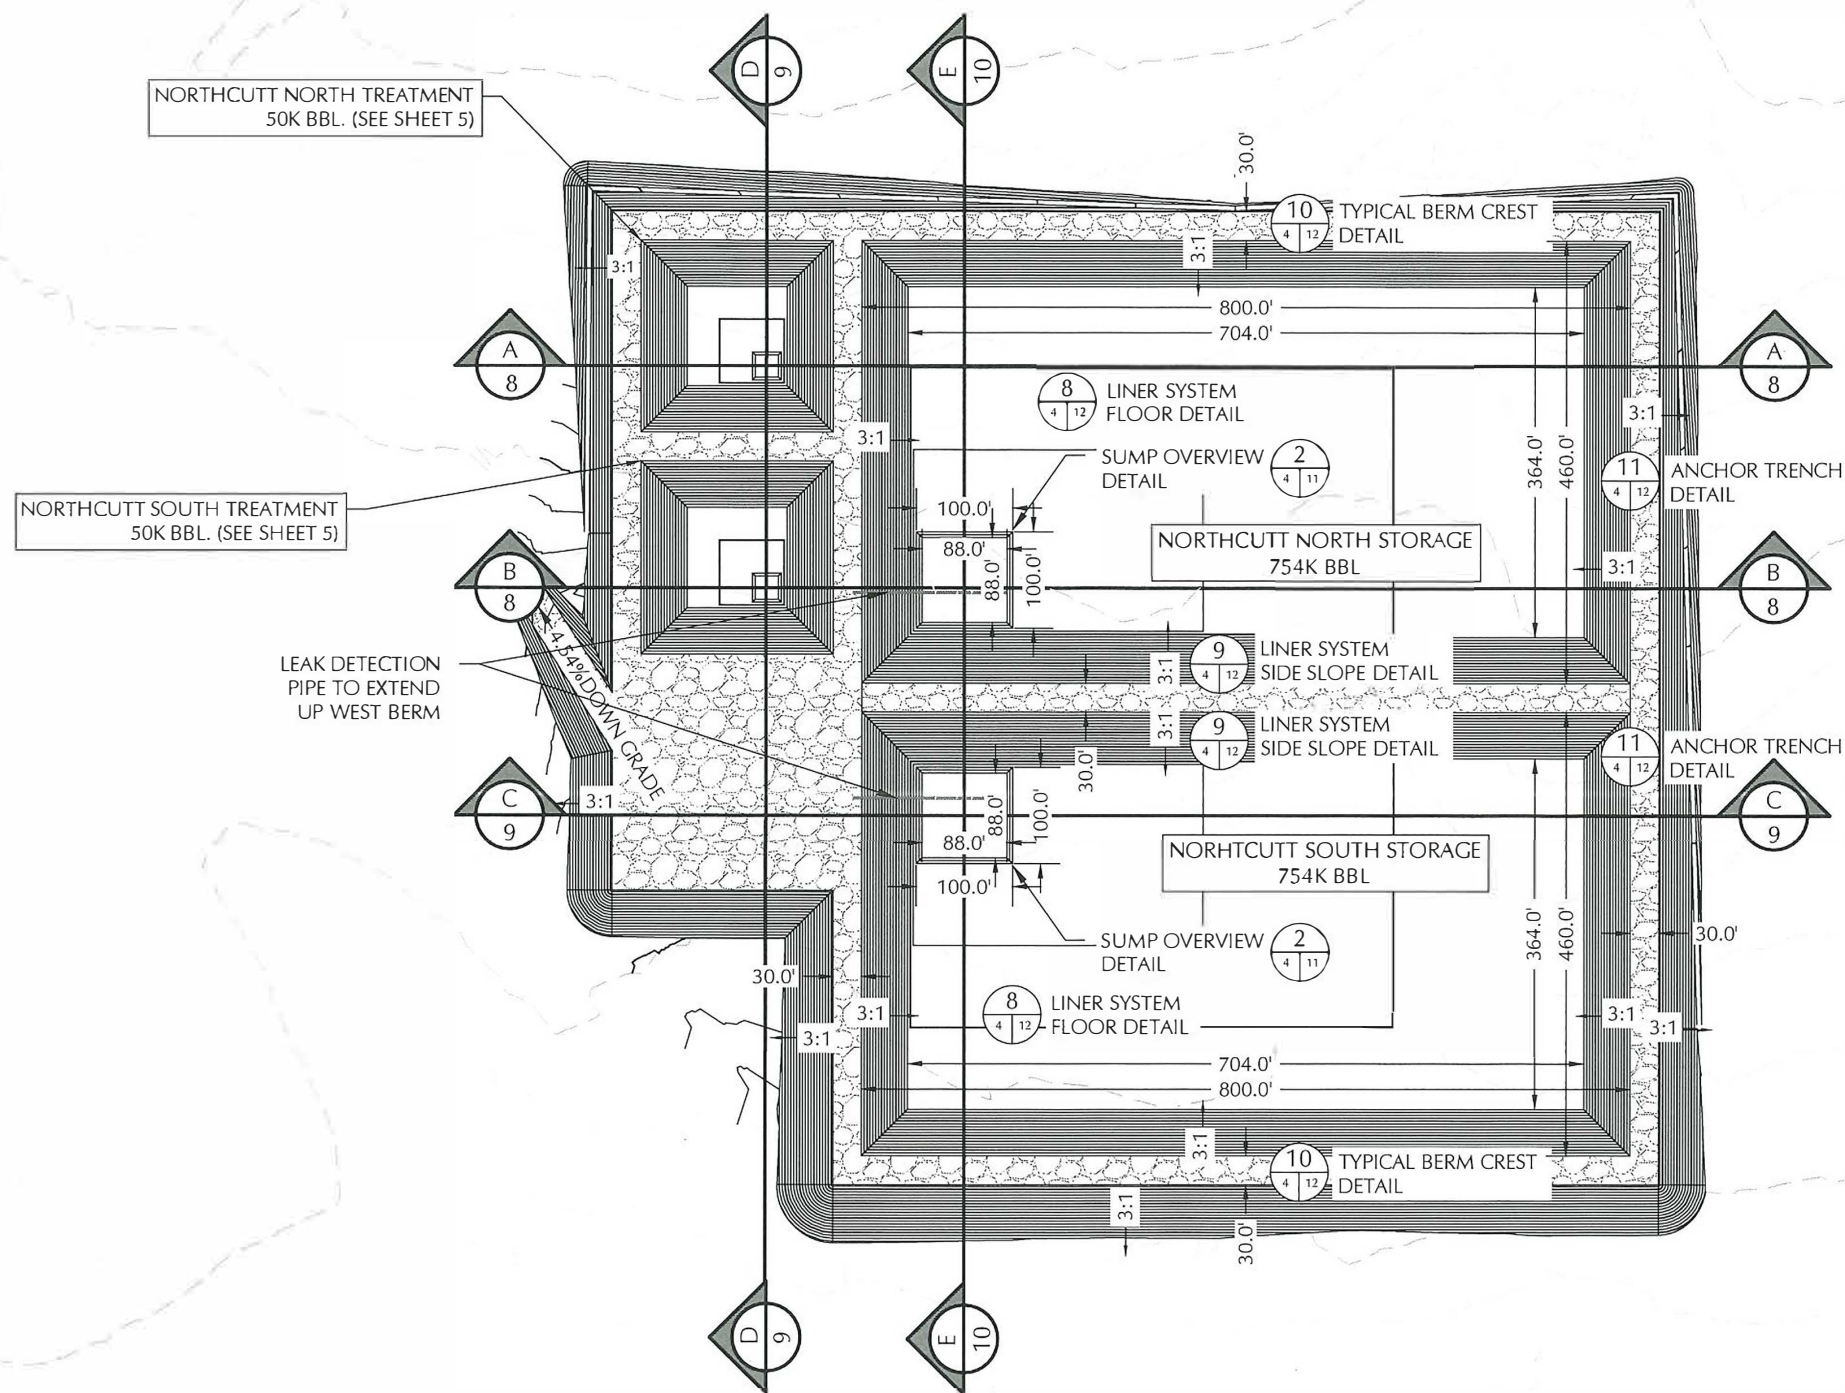

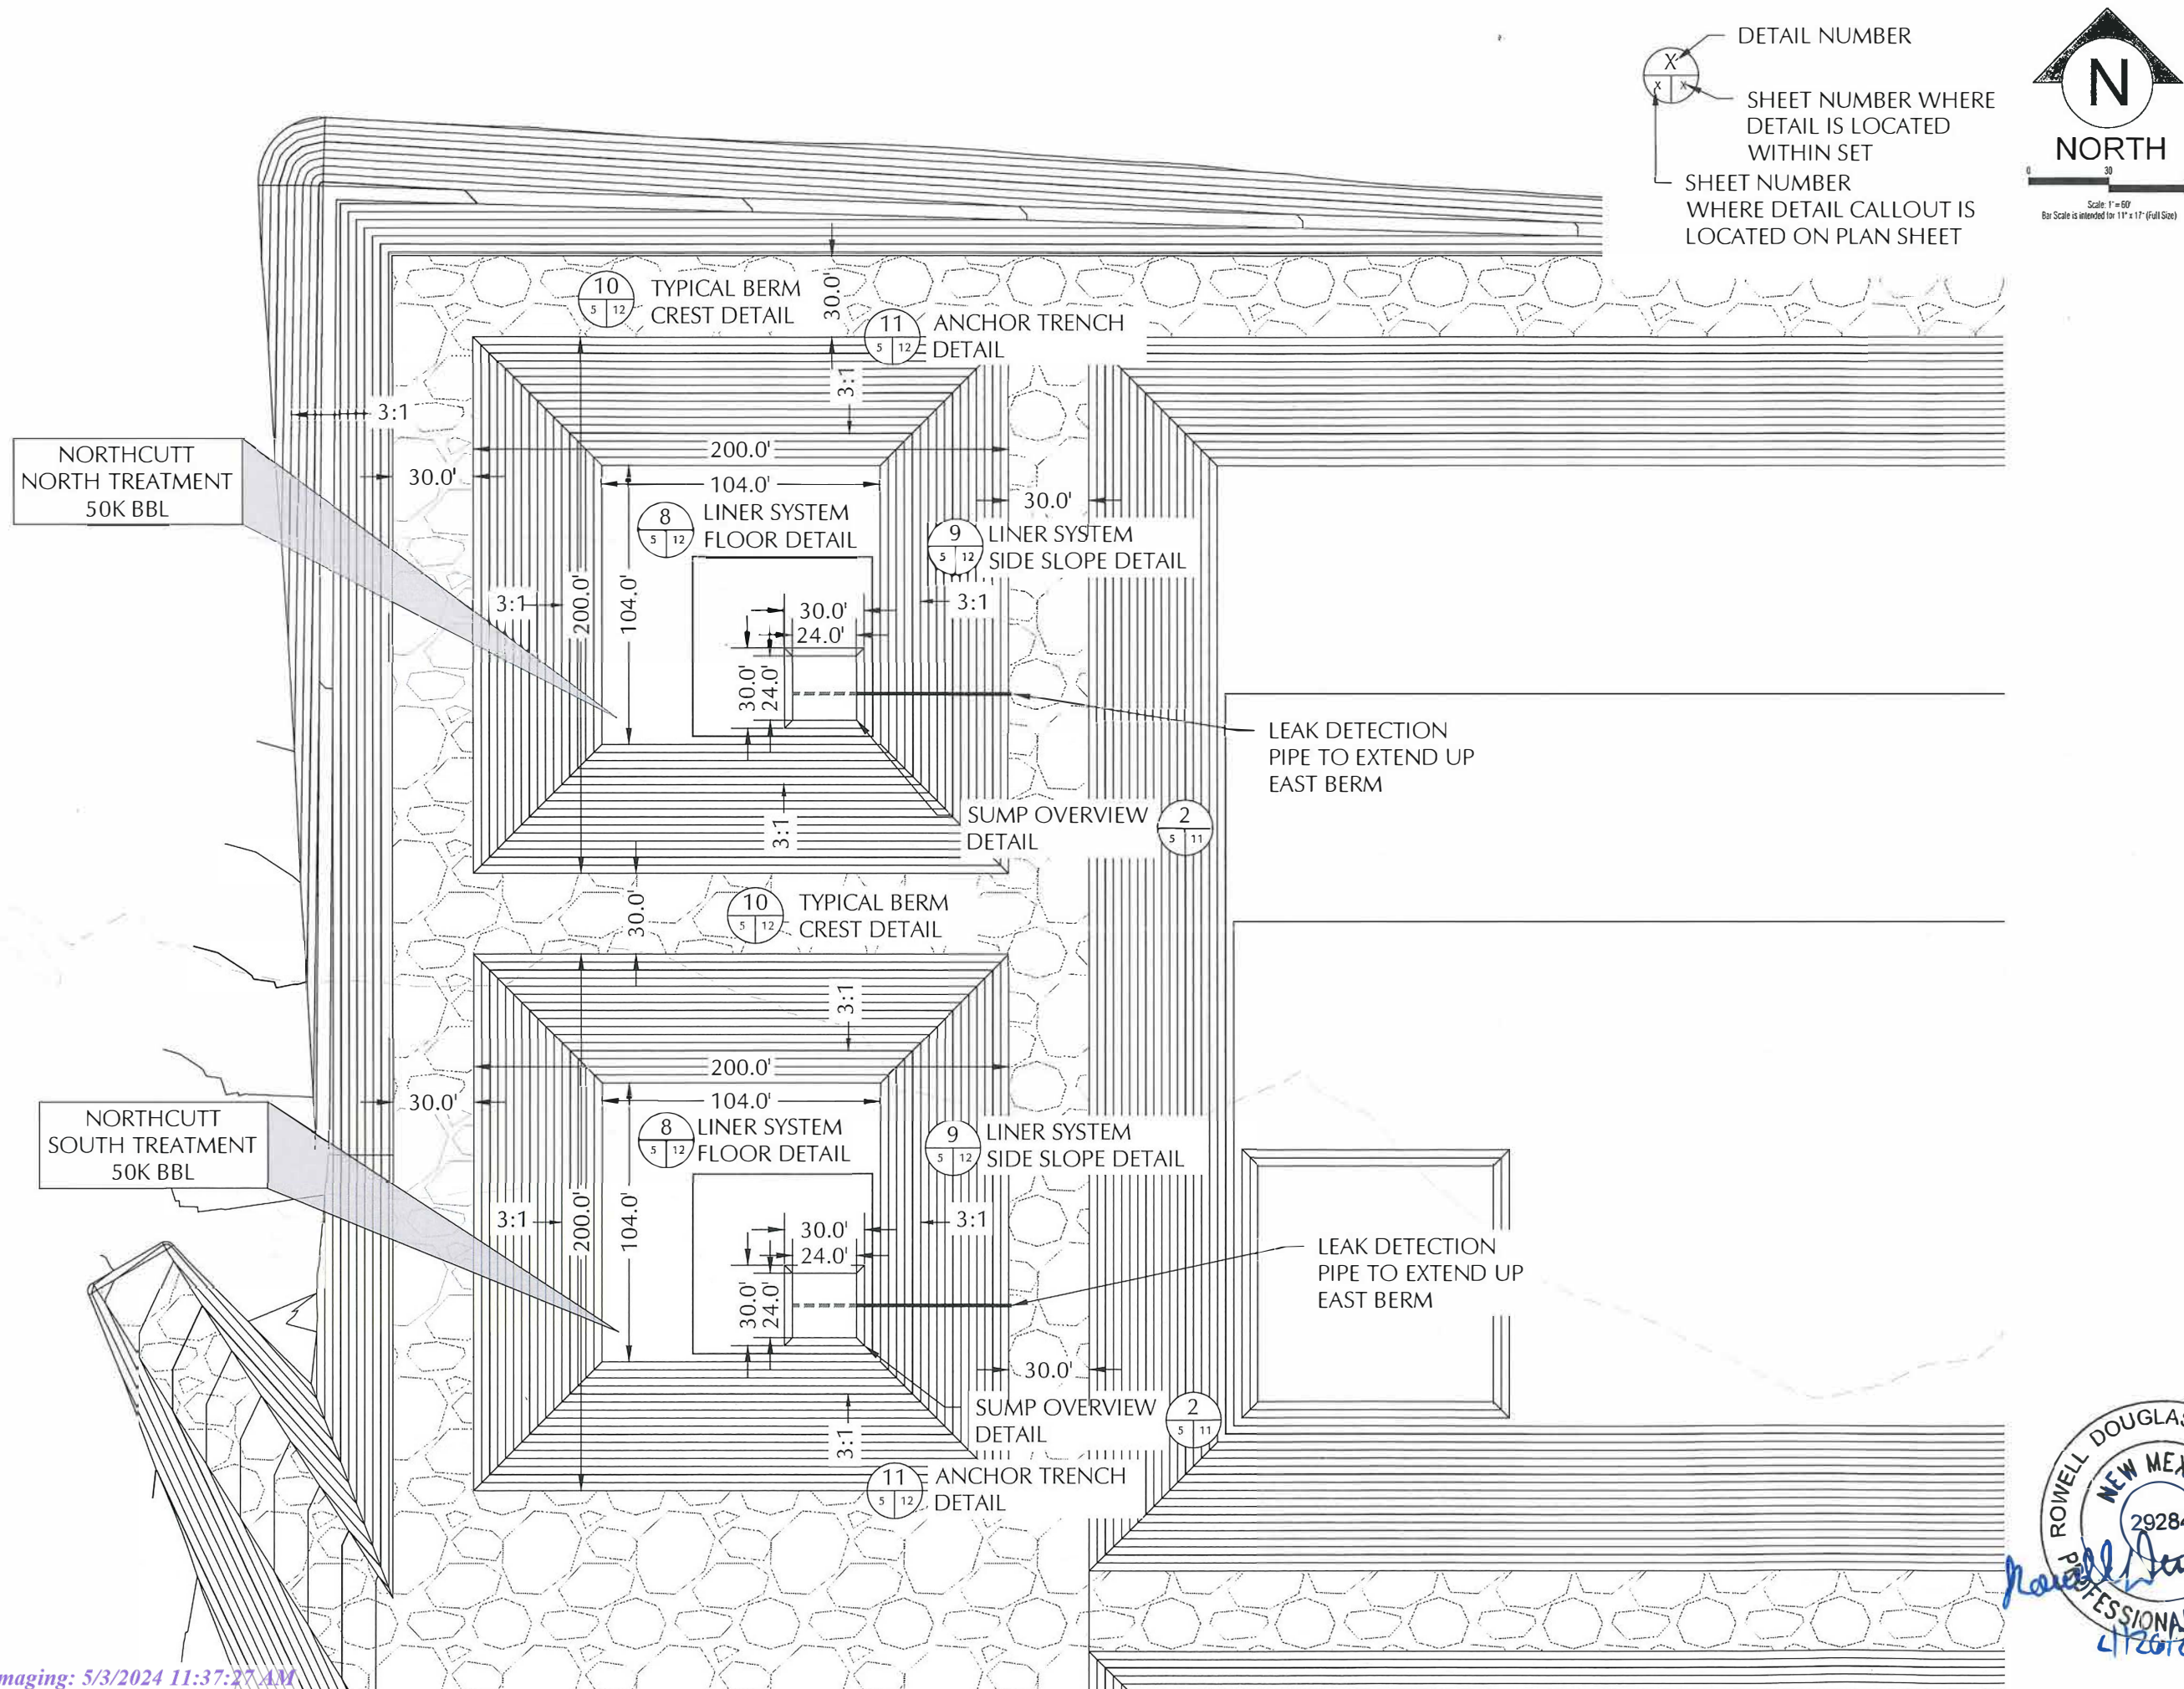

**ENVIROTECH
ENGINEERING**
2500 North Chesnut Street
Luis, Oklahoma
580.274.8780
envirotechengineering.com
PL #29204 - Expiration Date: 12-31-2024



COPYRIGHT
This document and the information contained may NOT be reproduced or excerpted from without the express written permission of Envirotech Engineering and Consulting, Inc. Unauthorized copying, disclosure or construction use are prohibited by the copyright law.

NO.	DATE	DESCRIPTION



TREATMENT PIT PLAN
NORTHCUTT RECYCLE FACILITY
SELECT WATER SOLUTIONS, LLC
SECTION 09, TOWNSHIP 19 SOUTH, RANGE 35 EAST,
LEA COUNTY, NEW MEXICO

DATE:	APRIL 20 21
SCALE:	1" = 60'
DESIGNED BY:	R. MOHAN
DRAWN BY:	R. MOHAN
CHECKED BY:	D. SCHRANTZ
PROJECT NO.	024115-00
SHEET NO.	5 OF 13

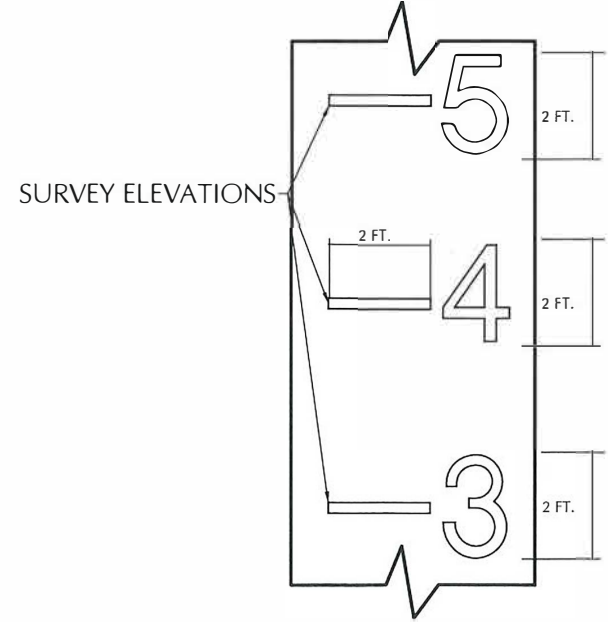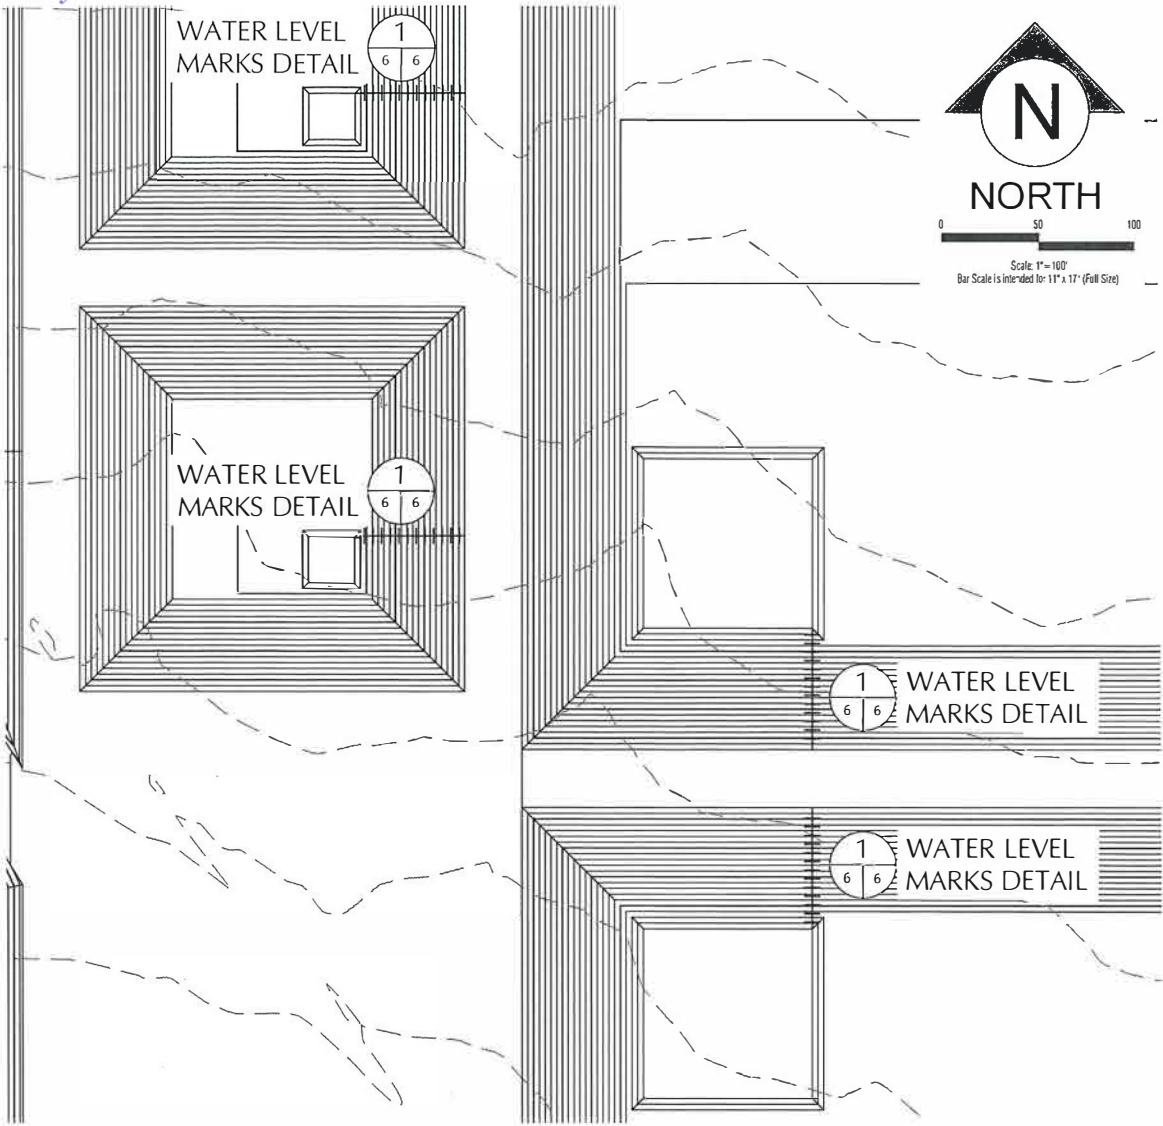

- NOTE:
1. LEVEL MARKS TO BE LOCATED BY SURVEYOR UNLESS SPECIFIED BY OWNER
 2. MARKS TO BE MADE BY AN EXTRUSION WELDER USING BLACK FILAMENT (OR WHITE FILAMENT ON BLACK LINER).
 3. MARKS SHOULD BEGIN AT THE TOP OF BERM AND CONTINUE TO THE BOTTOM OF THE SUMP. (TOP OF BERM SHOULD READ 21-FT FOR STORAGE CONTAINMENTS AND 19-FT FOR TREATMENT CONTAINMENTS, BOTTOM OF SUMP +1-FT SHOULD READ 1-FT)
 4. REFERENCE PIT CAPACITY TABLES FOR ACCURATE ELEVATIONS
 5. MARKS WILL VARY BETWEEN TREATMENT STORAGES AND CONTAINMENT STORAGES.

WATER LEVEL MARKS DETAIL
NOT TO SCALE

Site Owner		Select Water Solutions, LLC									
Site Name		Northcutt Treatment Containments									
		Top	Bottom	Max							
Lagoon Features				Liq. Level							
Side slope Ratio		3		3							
Maximum Depth (ft)		19.0		16.0							
Lagoon Top Width (ft)		200		104							
Lagoon Top Length (ft)		200		104							
Maximum Total Vol (ft³)		392,543		283,028							
Maximum Total Vol (bbls)		69,919		50,413							

Elevation	Lagoon Liq Depth	Storage	Remaining Stor Vol	Gallons Storage	BBLS Storage	Percent of Total Volume	Vol in lagoon	Gallons Storage	Vol in Lagoon	Vol in Lagoon	Percent Total Vol
ft	ft	ft	ft³	gal	bbls	%	ft³	gal	bbls	ac-ft	%
3847.00	19.0	0.0	-	-	-	0.0%	392,543	2,936,611	69,919	9.01	100%
3846.00	18.0	1.0	38,840	290,338	6,913	9.9%	353,733	2,646,274	63,007	8.12	90%
3845.00	17.0	2.0	75,290	563,246	13,411	19.2%	317,252	2,373,365	56,509	7.28	81%
3844.00	16.0	3.0	109,515	819,279	19,507	27.9%	283,028	2,117,332	50,413	6.50	72%
3843.00	15.0	4.0	141,555	1,058,975	25,214	36.1%	250,987	1,877,636	44,706	5.76	64%
3842.00	14.0	5.0	171,484	1,282,874	30,545	43.7%	221,058	1,653,737	39,375	5.07	56%
3841.00	13.0	6.0	199,373	1,491,513	35,512	50.8%	193,169	1,445,099	34,407	4.43	49%
3840.00	12.0	7.0	225,295	1,685,431	40,129	57.4%	167,248	1,251,181	29,790	3.84	43%
3839.00	11.0	8.0	249,321	1,865,167	44,409	63.5%	143,222	1,071,444	25,511	3.29	36%
3838.00	10.0	9.0	271,522	2,031,259	48,363	69.2%	121,020	905,352	21,556	2.78	31%
3837.00	9.0	10.0	291,972	2,184,246	52,006	74.4%	100,570	752,366	17,913	2.31	26%
3836.00	8.0	11.0	310,743	2,324,667	55,349	79.2%	81,800	611,945	14,570	1.88	21%
3835.00	7.0	12.0	327,905	2,453,059	58,406	83.5%	64,637	483,553	11,513	1.48	16%
3834.00	6.0	13.0	343,532	2,569,961	61,190	87.5%	49,011	366,650	8,730	1.13	12%
3833.00	5.0	14.0	357,695	2,675,913	63,712	91.1%	34,648	260,698	6,207	0.80	9%
3832.00	4.0	15.0	370,466	2,771,453	65,987	94.4%	22,077	165,159	3,932	0.51	6%
3831.00	3.0	16.0	381,917	2,857,118	68,027	97.3%	10,626	79,493	1,893	0.24	3%
3830.00	2.0	17.0	389,343	2,912,673	69,349	99.2%	3,200	23,938	570	0.07	1%
3829.00	1.0	18.0	391,810	2,931,132	69,789	99.8%	732	5,479	130	0.02	0%
3828.00	0.0	19.0	392,543	2,936,611	69,919	100.0%	-	-	-	-	0%

Site Owner		Select Water Solutions, LLC									
Site Name		Northcutt Storage Containments									
		Top	Bottom	Max							
Lagoon Features				Liq. Level							
Side slope Ratio		3		3							
Maximum Depth (ft)		21.0		18.0							
Lagoon Top Width (ft)		460		364							
Lagoon Top Length (ft)		800		704							
Maximum Total Vol (ft³)		5,306,115		4,235,954							
Maximum Total Vol (bbls)		945,120		754,504							

Elevation	Lagoon Liq Depth	Storage	Remaining Stor Vol	Gallons Storage	BBLS Storage	Percent of Total Volume	Vol in lagoon	Gallons Storage	Vol in Lagoon	Vol in Lagoon	Percent Total Vol
ft	ft	ft	ft³	gal	bbls	%	ft³	gal	bbls	ac-ft	%
3847.00	21.0	0.0	-	-	-	0.0%	5,306,115	39,695,044	945,120	121.81	100%
3846.00	20.0	1.0	364,183	2,724,457	64,868	6.9%	4,941,931	36,970,588	880,252	113.35	93%
3845.00	19.0	2.0	720,880	5,392,902	128,402	13.6%	4,585,235	34,302,143	816,718	105.26	86%
3844.00	18.0	3.0	1,070,161	8,005,874	190,616	20.2%	4,235,954	31,689,170	754,504	97.24	80%
3843.00	17.0	4.0	1,412,099	10,563,916	251,522	26.6%	3,894,015	29,131,128	693,598	89.39	73%
3842.00	16.0	5.0	1,746,767	13,067,561	311,132	32.9%	3,559,348	26,627,483	633,988	81.71	67%
3841.00	15.0	6.0	2,074,505	15,519,370	369,509	39.1%	3,231,610	24,175,674	575,611	74.19	61%
3840.00	14.0	7.0	2,394,576	17,913,822	426,520	45.1%	2,911,539	21,781,222	518,601	66.84	55%
3839.00	13.0	8.0	2,707,862	20,257,517	482,322	51.0%	2,598,253	19,437,527	462,798	59.65	49%
3838.00	12.0	9.0	3,014,165	22,548,969	536,880	56.8%	2,291,950	17,146,075	408,240	52.62	43%
3837.00	11.0	10.0	3,313,557	24,788,720	590,208	62.4%	1,992,558	14,906,324	354,912	45.74	38%
3836.00	10.0	11.0	3,606,110	26,977,308	642,317	68.0%	1,700,005	12,717,736	302,803	39.03	32%
3835.00	9.0	12.0	3,891,896	29,115,273	693,221	73.3%	1,414,219	10,579,772	251,899	32.47	27%
3834.00	8.0	13.0	4,170,986	31,203,149	742,932	78.6%	1,135,128	8,491,895	202,188	26.06	21%
3833.00	7.0	14.0	4,443,454	33,241,479	791,464	83.7%	862,661	6,453,565	153,656	19.80	16%
3832.00	6.0	15.0	4,709,371	35,230,801	838,829	88.8%	596,744	4,464,243	106,291	13.70	11%
3831.00	5.0	16.0	4,968,808	37,171,651	885,039	93.6%	337,307	2,523,393	60,081	7.74	6%
3830.00	4.0	17.0	5,163,325	38,626,833	919,687	97.3%	142,790	1,068,211	25,434	3.28	3%
3829.00	3.0	18.0	5,258,053	39,335,493	936,559	99.1%	48,062	359,551	8,561	1.10	1%
3828.00	2.0	19.0	5,288,421	39,562,678	941,969	99.7%	17,694	132,367	3,152	0.41	0%
3827.00	1.0	20.0	5,297,832	39,633,081	943,645	99.8%	8,283	61,963	1,475	0.19	0%
3826.00	0.0	21.0	5,306,115	39,695,044	945,120	100.0%	-	-	-	-	0%

ENVIROTECH
ENGINEERING
2500 North Lincoln Street
East, Oklahoma
2500.2544870
envirotechengineering.com
PL #29284 - Expiration Date: 12-31-2024

COPYRIGHT

This document and the information contained may NOT be reproduced or copied from without the express written permission of Envirotech Engineering and Consulting, Inc. Unauthorized copying, disclosure or construction use are prohibited by the copyright law.


NO. DATE DESCRIPTION

SELECT

PIT CAPACITIES
NORTH CUTT RECYCLE FACILITY
SELECT WATER SOLUTIONS, LLC
SECTION 09, TOWNSHIP 19 SOUTH, RANGE 35 EAST,
LEA COUNTY, NEW MEXICO

DATE: APRIL 2024
SCALE: 1" = 100'
DESIGNED BY: R. MOHAN
DRAWN BY: R. MOHAN
CHECKED BY: D. SCHRANTZ
PROJECT NO.: 024115-00
SHEET NO.: 6 OF 13

ROWELL DOUGLAS SCHRANTZ
NEW MEXICO
29284
Professional Engineer

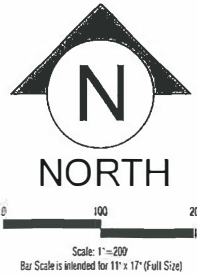

ENVIROTECH
ENGINEERING
2500 North Elmwood Street
Lind, Oklahoma
73023-2148-90
envirotechengineering.com
PL #29284 - Expiration Date: 12-31-2024

COPYRIGHT
This document and the information contained may NOT be reproduced or excerpted from without the express written permission of Envirotech Engineering and Consulting, Inc. Unauthorized copying, disclosure or construction use are prohibited by the copyright law.

NO.	DATE	DESCRIPTION
-----	------	-------------






RUB SHEET & FENCE PLAN
NORTHCUTT RECYCLE FACILITY
SELECT WATER SOLUTIONS, LLC
SECTION 09, TOWNSHIP 19 SOUTH, RANGE 35 EAST,
LEA COUNTY, NEW MEXICO



DATE	APRIL 2024
SCALE	1" = 200'
DESIGNED BY:	R. MOHAN
DRAWN BY:	R. MOHAN
CHECKED BY:	D. SCHRANTZ
PROJECT NO.	024115-00
SHEET NO.	7 OF 13

CROSS SECTION A-A

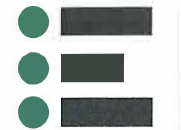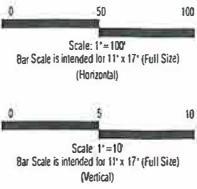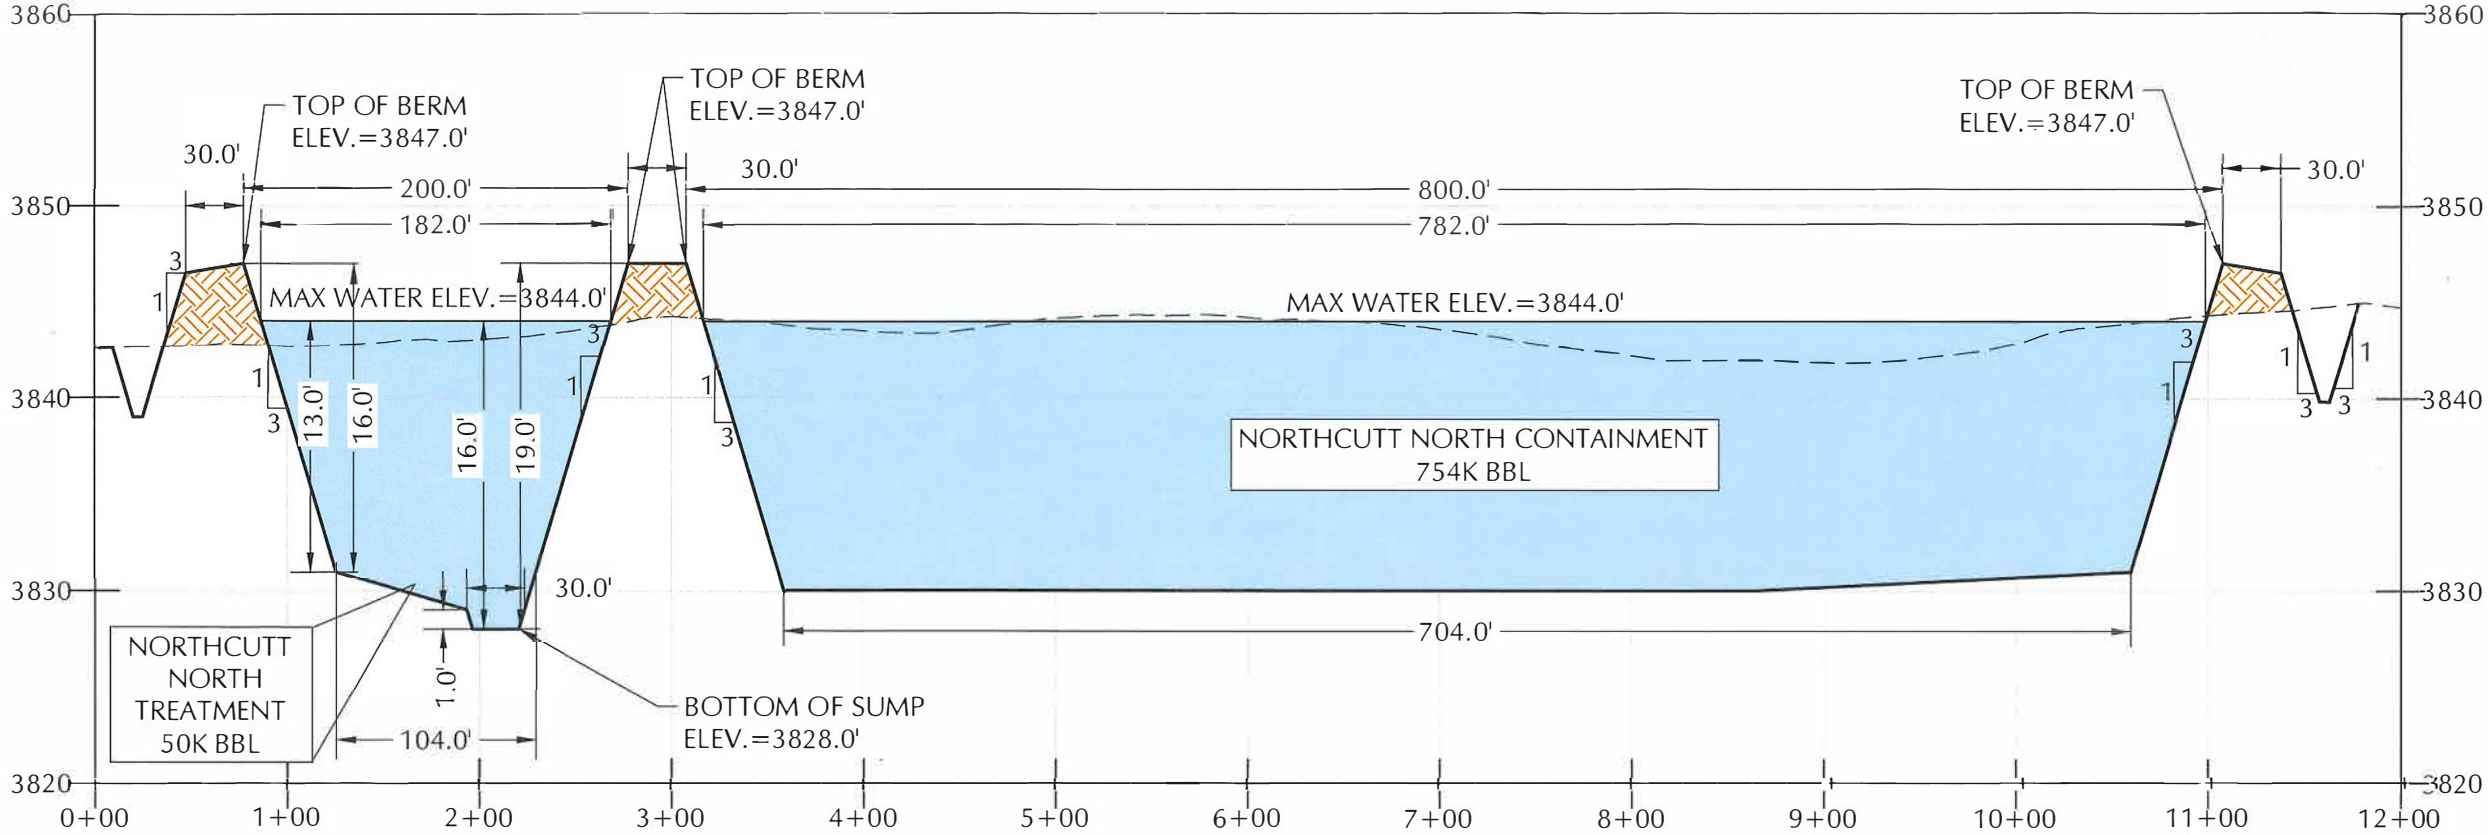


**ENVIROTECH
ENGINEERING**
2500 North Eleventh Street
Enid, Oklahoma 73701
500.234.8790
envirotechengineering.com
PL #29204 - Expiration Date: 12-31-2024

COPYRIGHT
This document and the information contained may NOT be reproduced or excerpted from without the express written permission of Envirotech Engineering and Consulting, Inc. Unauthorized copying, disclosure or construction use are prohibited by the copyright law.

NO.	DATE	DESCRIPTION





CROSS SECTION B-B

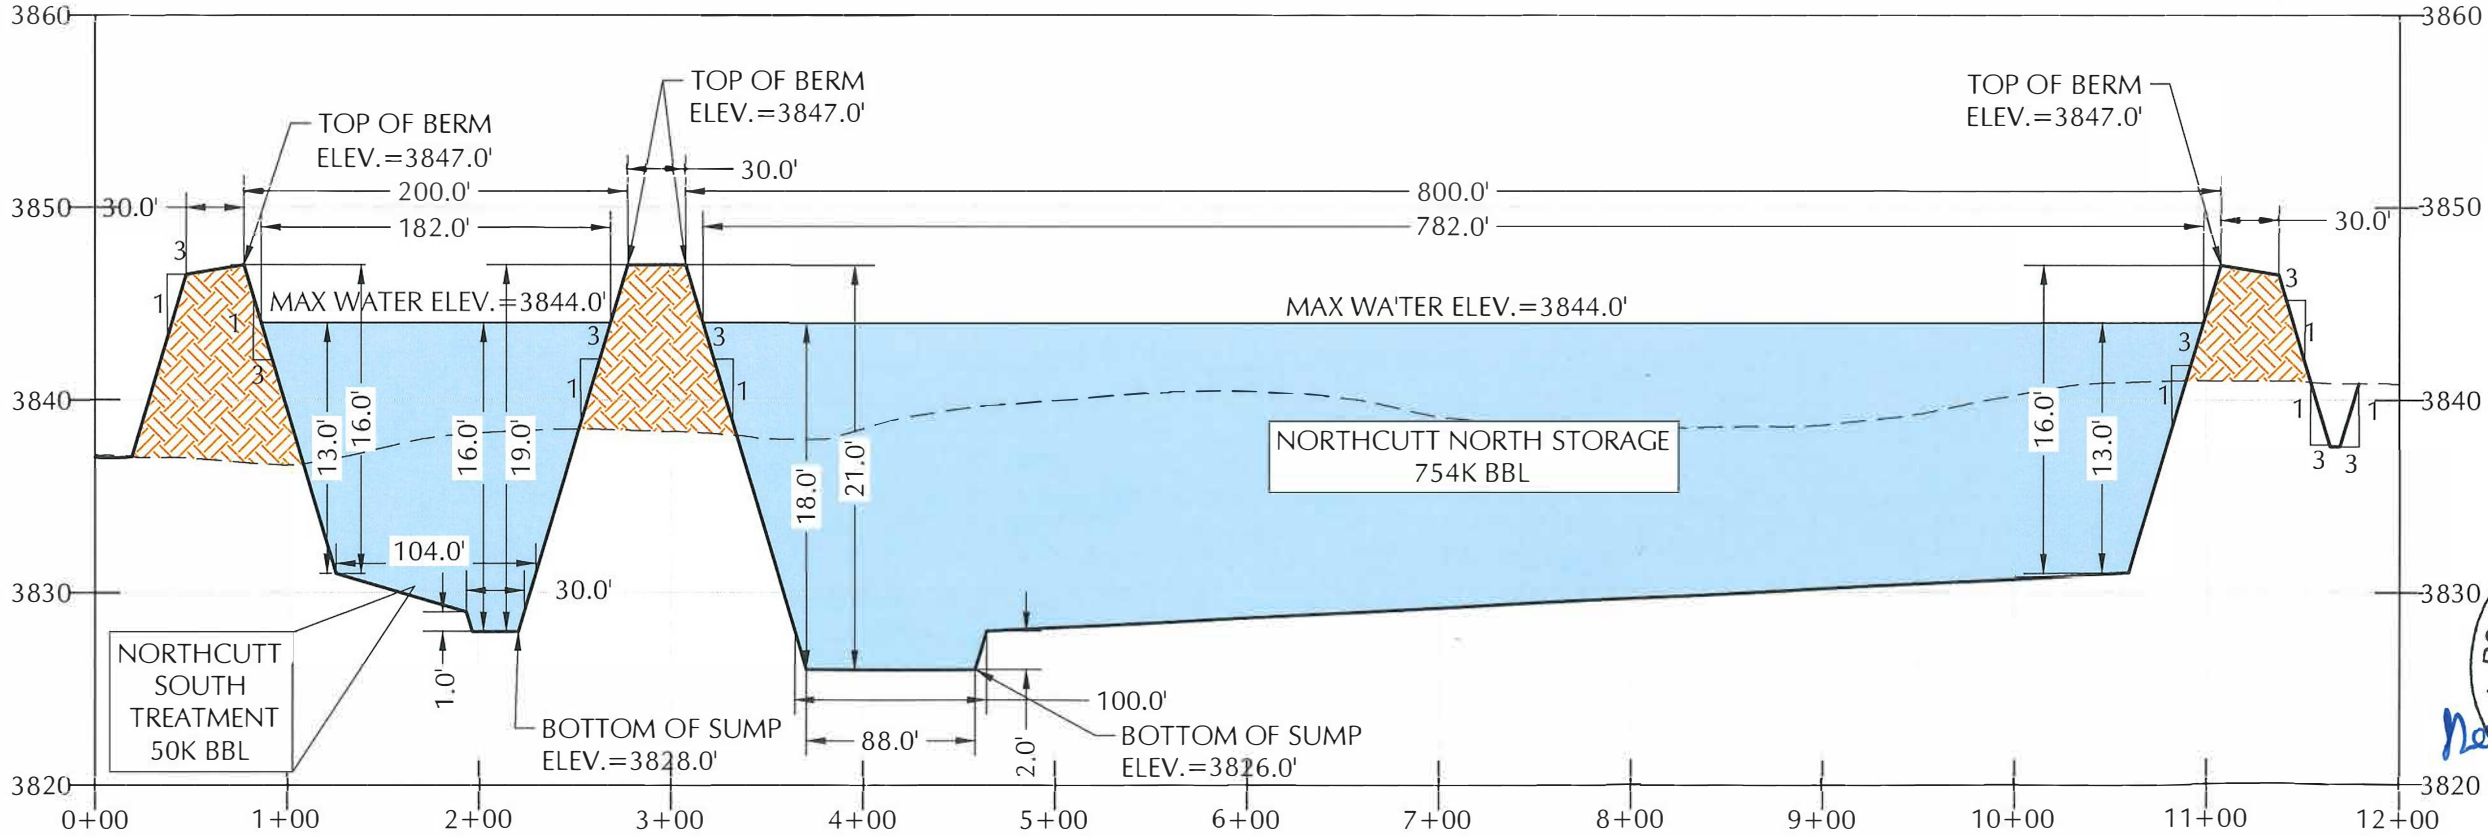

CROSS SECTIONS A & B
NORTHCUTT RECYCLE FACILITY
SELECT WATER SOLUTIONS, LLC
SECTION 09, TOWNSHIP 19 SOUTH, RANGE 35 EAST,
LEA COUNTY, NEW MEXICO

DATE: APRIL 2024
SCALE: VERTICAL 1"=10'
HORIZONTAL 1"=100'
DESIGNED BY: R. MOHAN
DRAWN BY: R. MOHAN
CHECKED BY: D. SCHRANTZ
PROJECT NO. 024115-00
SHEET NO. 8 OF 13

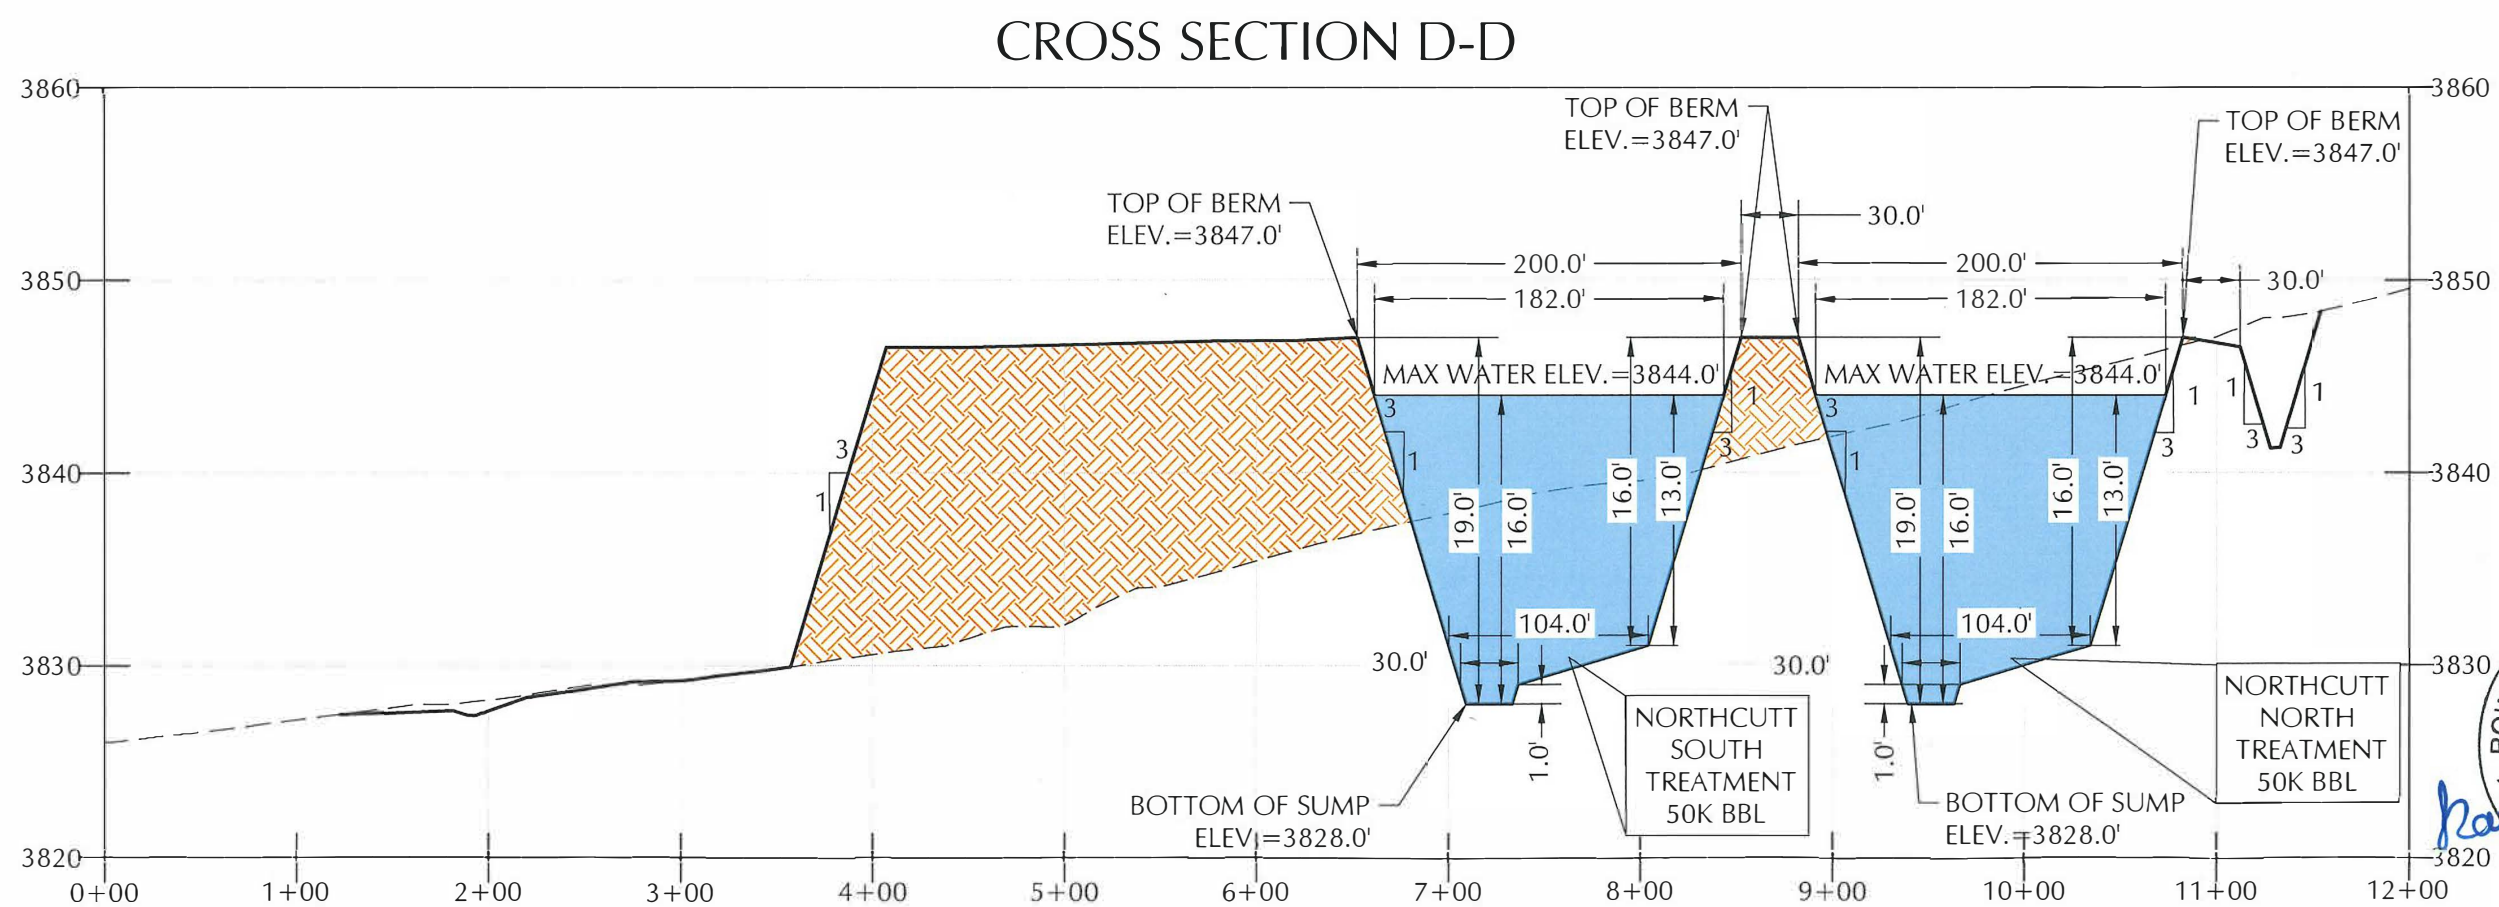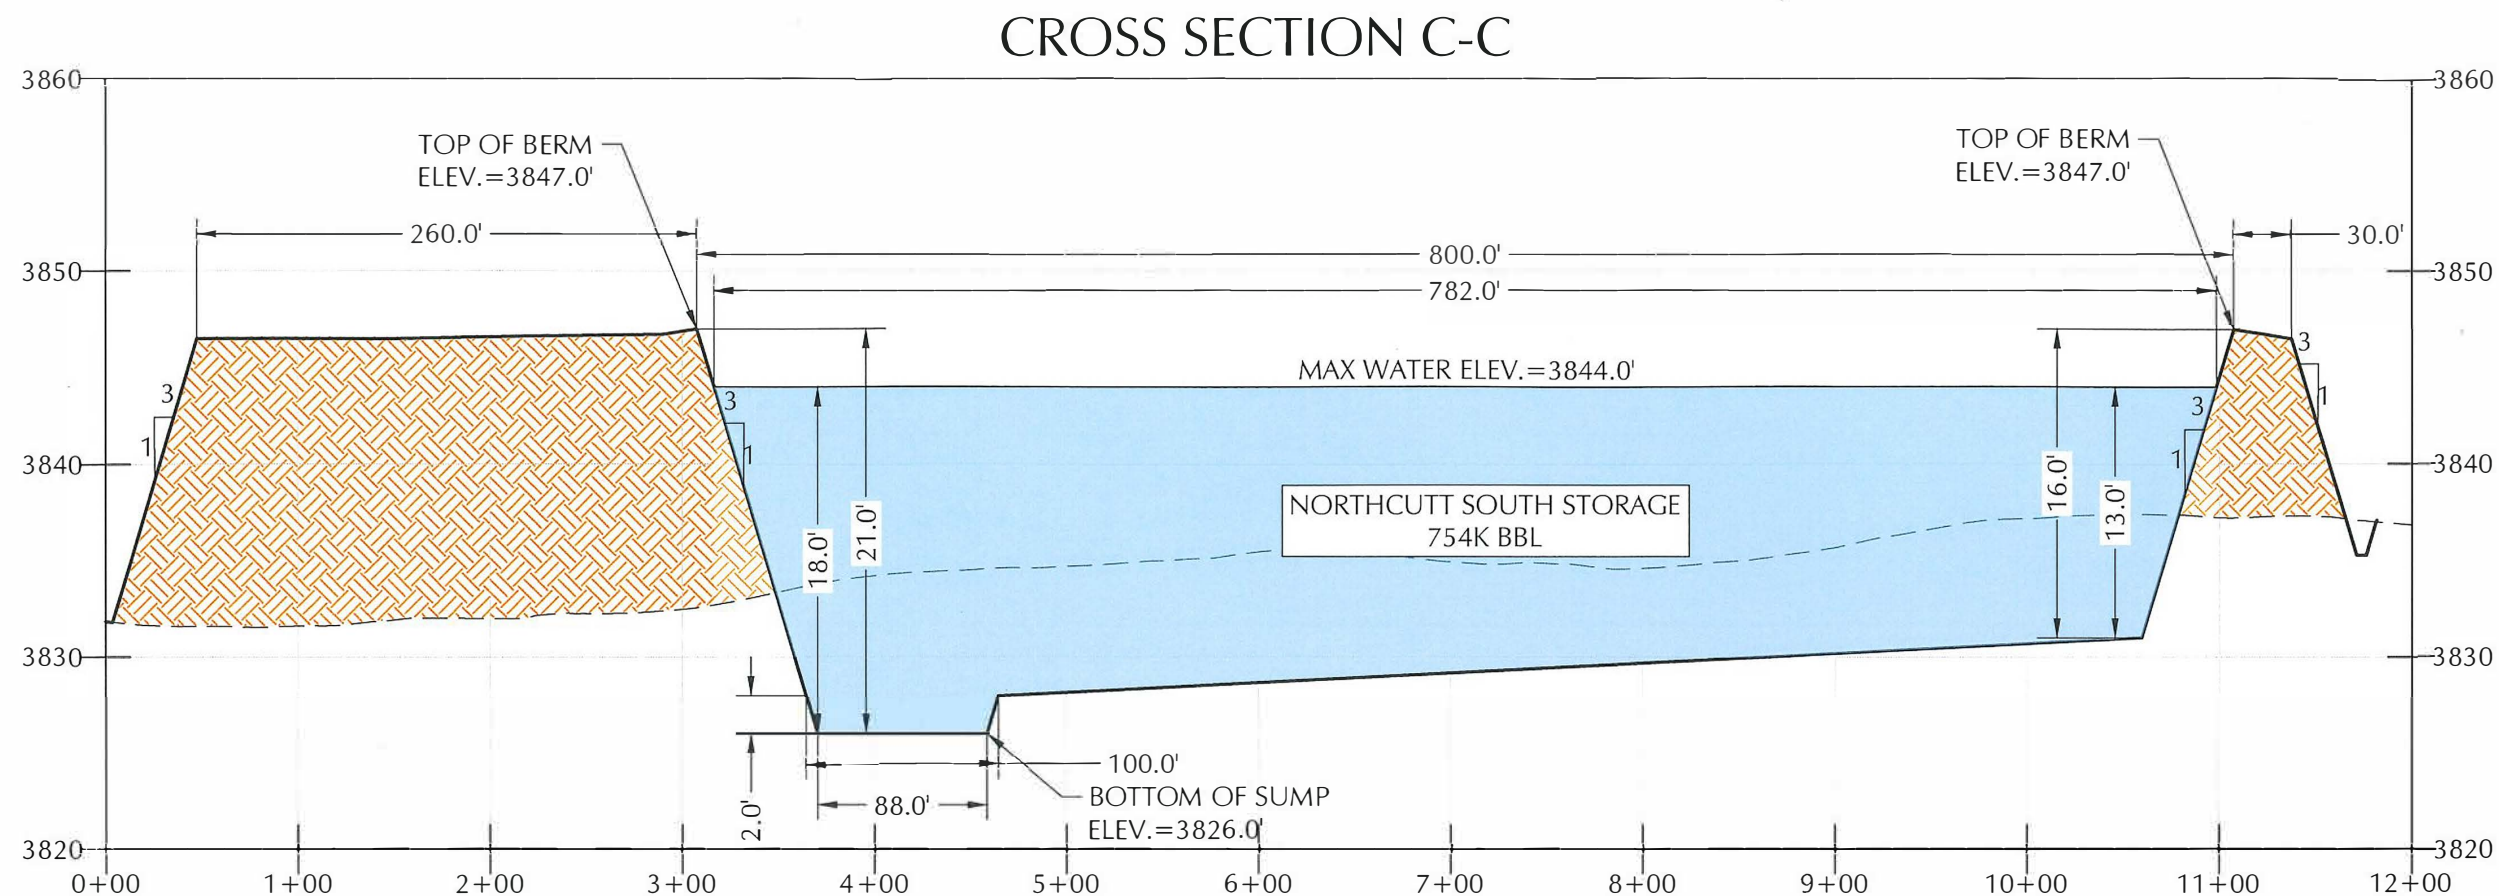

0 50
Scale: 1"=100'
Bar Scale is intended for 11" x 17" (Full Size)
(Horizontal)

0 5
Scale: 1"=10'
Bar Scale is intended for 11" x 17" (Full Size)
(Vertical)



ENVIROTECH
ENGINEERING

2500 North Eleventh Street
Enid, Oklahoma
580.234.8780
envirotechconsulting.com
PL #29284 - Expiration Date: 12-31-

COPYRIGHT


This document and the information contained may NOT be reproduced or excerpted from without the express written permission of Envirotech Engineering Consulting, Inc. Unauthorized copying, disclosure or construction use are prohibited.

NO.	DATE	DESCRIPTION
-----	------	-------------


SELECT



CROSS SECTIONS C & D
NORTHCUTT RECYCLE FACILITY
SELECT WATER SOLUTIONS, LLC
SECTION 09, TOWNSHIP 19 SOUTH, RANGE 35 EAST,
LEA COUNTY, NEW MEXICO

DATE:	APRIL 21
SCALE:	VERTICAL 1"= HORIZONTAL 1"=
DESIGNED BY:	R. MOH
DRAWN BY:	R. MOH
CHECKED BY:	D. SCHRAN
PROJECT NO.	024115
SHEET NO.	9 OF 1

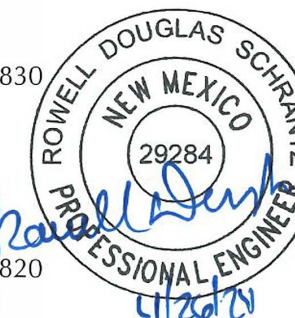

Professional Engineer Seal for New Mexico, No. 29284, signed by David J. Smith, dated 4/12/2014.

CROSS SECTION E-E

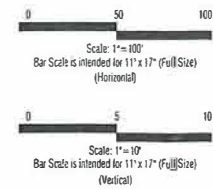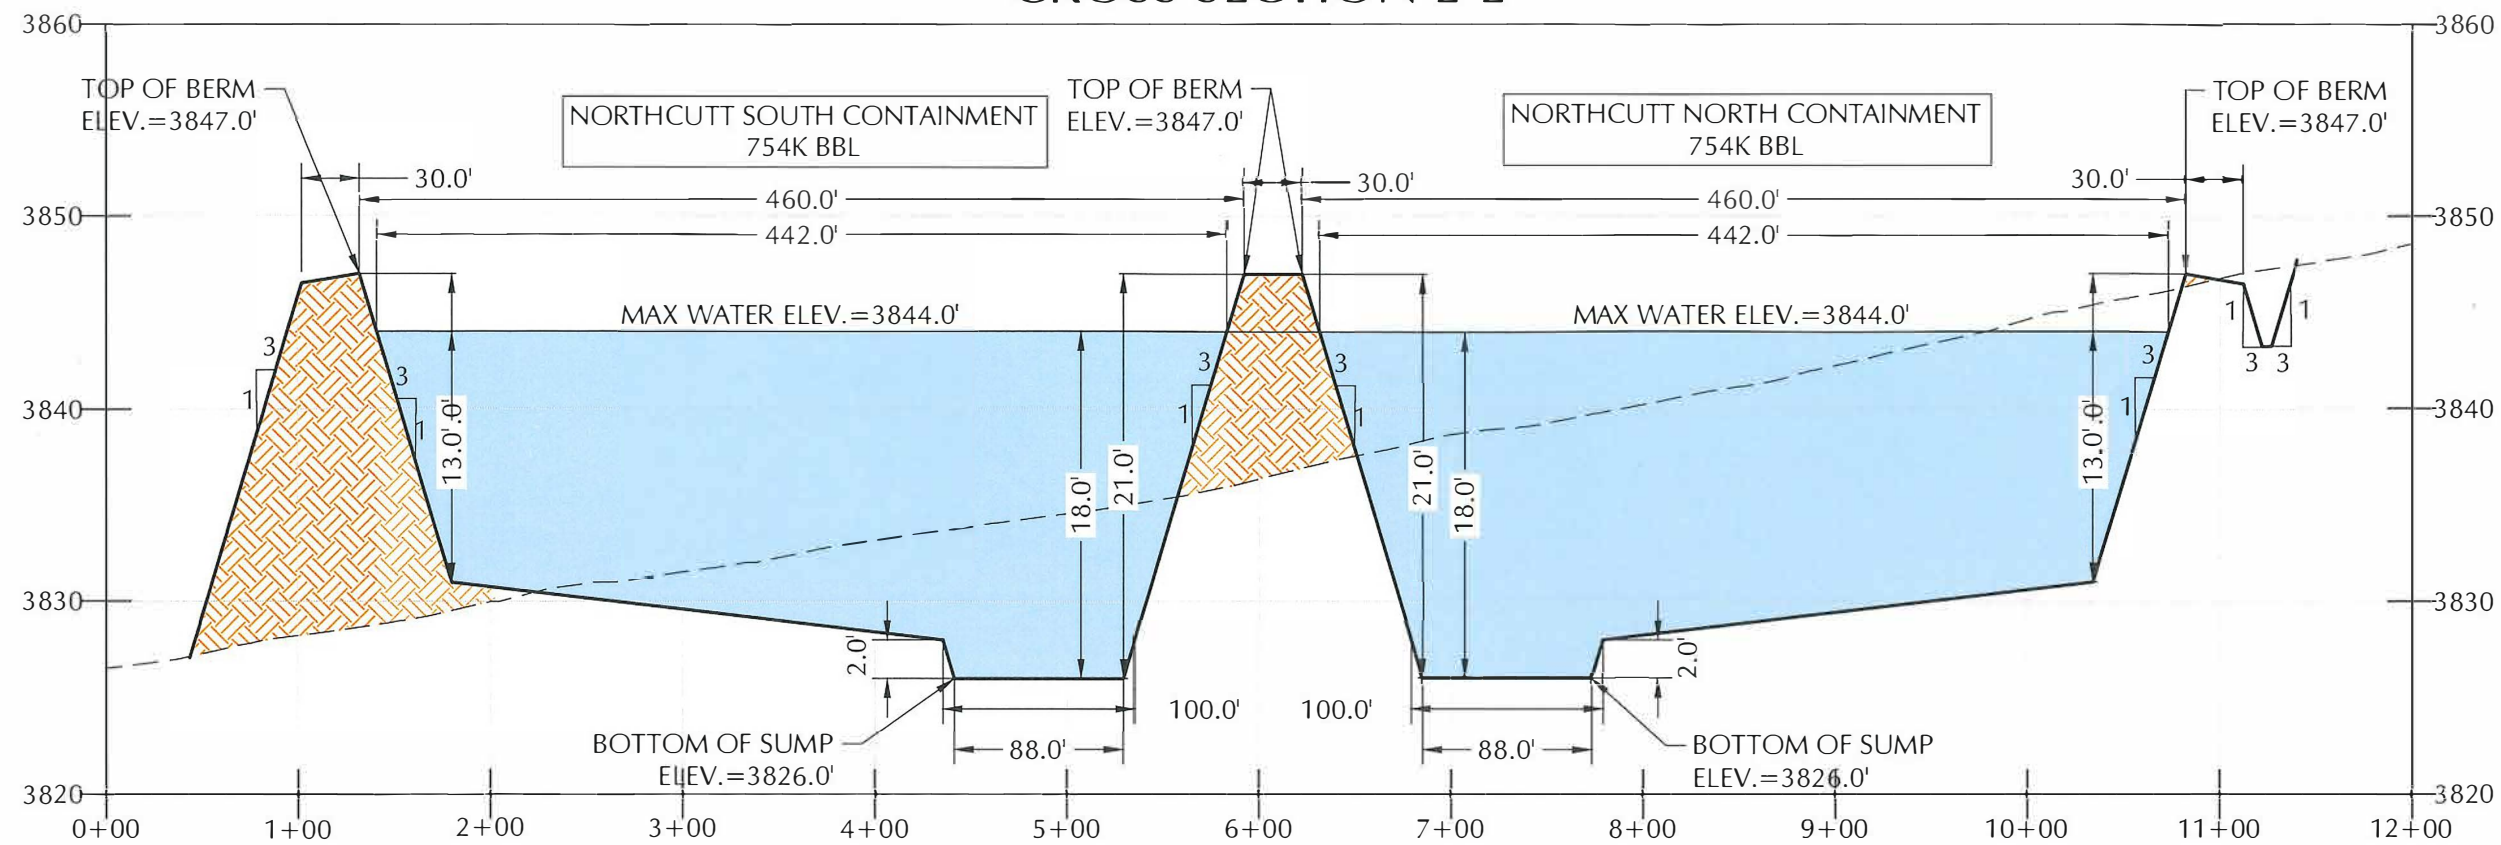

ENVIROTECH
ENGINEERING

2500 North Eleventh Street
Enid, Oklahoma
580.234.8780
www.vdocherconsulting.com
PE #29234 - Expiration Date: 12-31-2024

COPYRIGHT

This document and the information contained may NOT be reproduced or excerpted from without the express written permission of Envirotech Engineering and Consulting, Inc. Unauthorized copying, disclosure or construction use are prohibited by the copyright law.

NO.	DATE	DESCRIPTION




CROSS SECTION E
NORTHCUTT RECYCLE FACILITY
SELECT WATER SOLUTIONS, LLC
SECTION 09, TOWNSHIP 19 SOUTH, RANGE 35 EAST,
LEA COUNTY, NEW MEXICO


DATE:	APRIL 2024
SCALE:	VERTICAL 1"=10' HORIZONTAL 1"=100'
DESIGNED BY:	R. MOHAN
DRAWN BY:	R. MOHAN
CHECKED BY:	D. SCHRANTZ
PROJECT NO.	024115-00
SHEET NO.	

10 OF 13




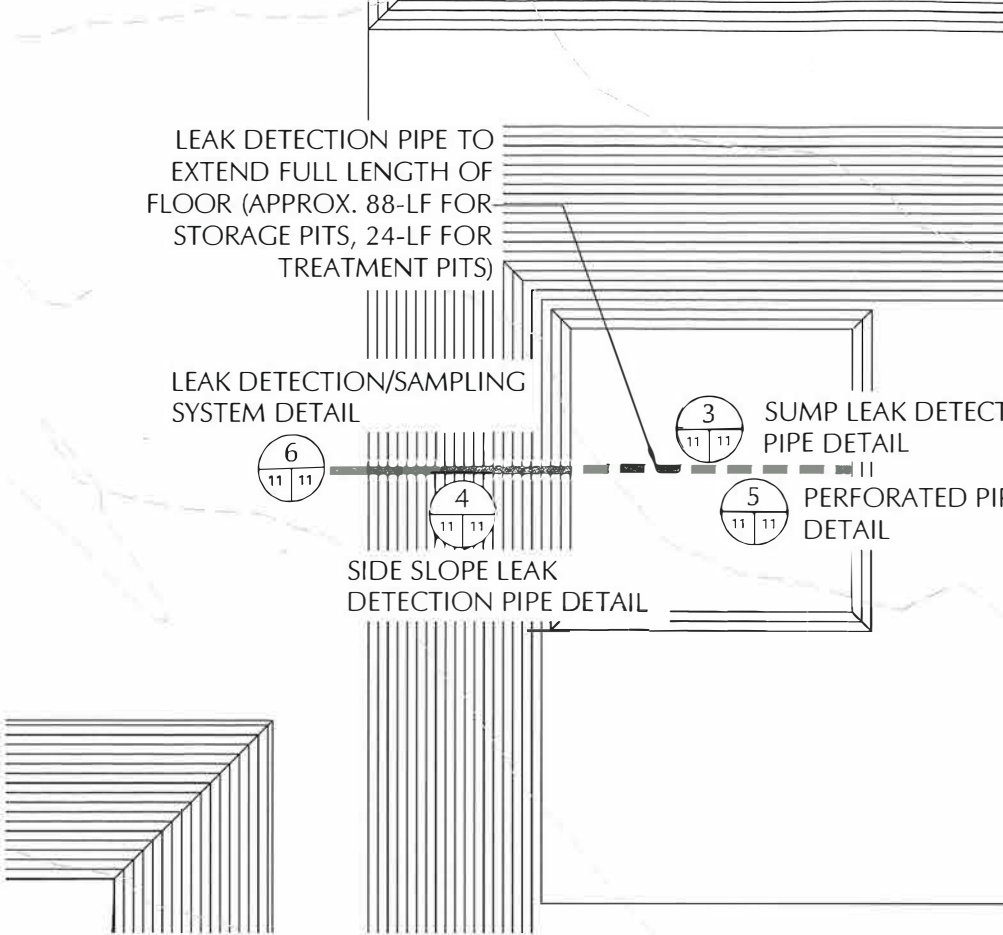


SUMP OVERVIEW DETAIL 2
NOT TO SCALE

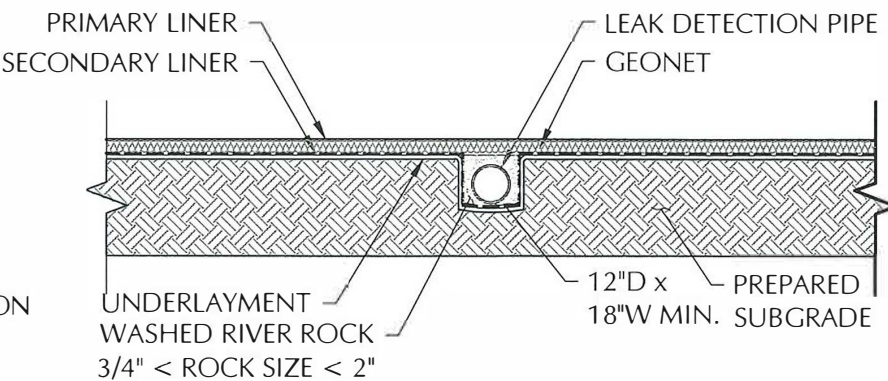


SUMP LEAK DETECTION PIPE DETAIL 3
NOT TO SCALE

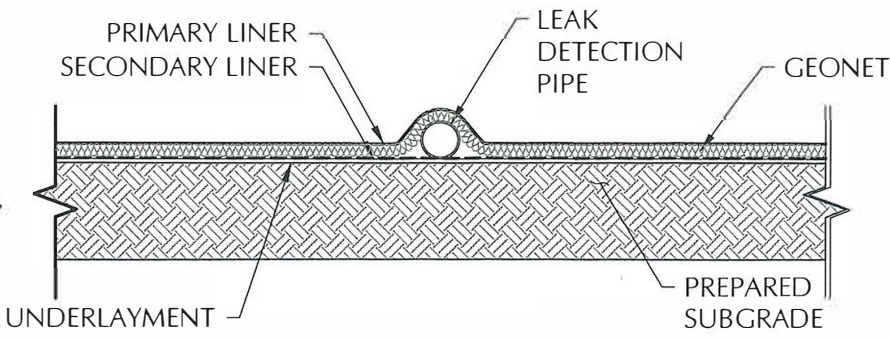

SIDE SLOPE LEAK DETECTION PIPE DETAIL 4
NOT TO SCALE

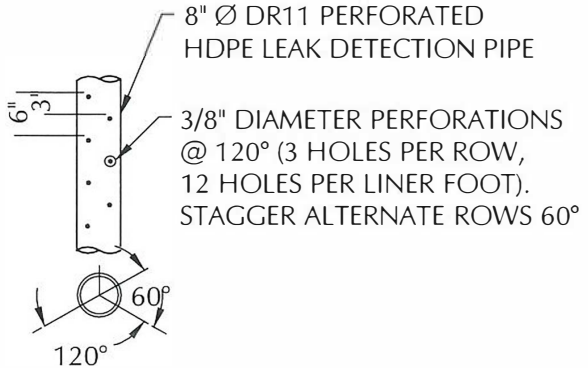

PERFORATED PIPE DETAIL 5
NOT TO SCALE

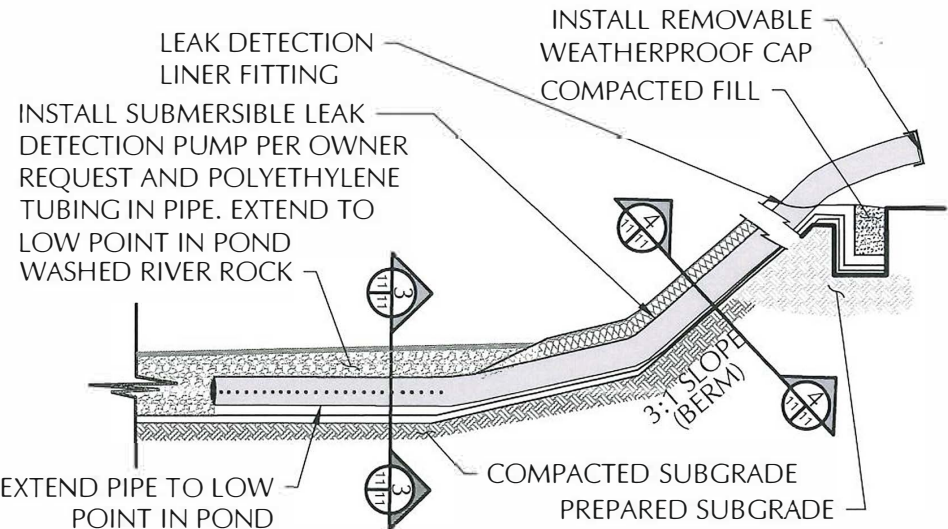

LEAK DETECTION/SAMPLING SYSTEM DETAIL 6
NOT TO SCALE

PROPOSED PIT REFERENCE TABLE	
DETAIL	DESCRIPTION
PRIMARY LINER	60- MIL HDPE SMOOTH LINER
LEAK DETECTION	200-MIL GEONET
SECONDARY LINER	40-MIL HDPE SMOOTH LINER
UNDERLAYMENT	10 OZ GEOTEXTILE
SUMP	ELEVATION VARIES
BERM (ROAD CREST)	DESIGN ELEV. 3,847.0 FT- RD CREST (30-FT')
LEAK DETECTION PIPING	8-IN DR11. PERFORATED HDPE LEAK DETECTION PIPE

- NOTES:
1. LEAK DETECTION SYSTEM TO BE INSTALLED BY OWNER.
 2. PERFORATED PIPE TO BE ALONG THE BOTTOM OF THE POND. SOLID PIPE ON THE SIDE SLOPE.
 3. CONSTRUCT COMPACTED SUBGRADE TO 95% STANDARD PROCTOR AS PER ASTM D-698.
 4. EXTEND 60 MIL. RUB SHEET 1.0-FT PAST TOP OF SHOULDER OF SUMP.
 5. WASH RIVER ROCK SHALL BE 3/4" MIN. & 2" MAX.



ENVIROTECH ENGINEERING
2500 North Lincoln Street
Lind, Oklahoma
74002-2148-790
www.envirotech-engineering.com
PL #29284 - Expiration Date: 12-31-2024

COPYRIGHT
This document and the information contained may NOT be reproduced or excerpted from without the express written permission of Envirotech Engineering and Consulting, Inc. Unauthorized copying, disclosure or construction use are prohibited by the copyright law.

NO.	DATE	DESCRIPTION



SUMP DETAILS
NORTHCUTT RECYCLE FACILITY
SELECT WATER SOLUTIONS, LLC
SECTION 09, TOWNSHIP 19 SOUTH, RANGE 35 EAST,
LEA COUNTY, NEW MEXICO

DATE:	APRIL 2024
SCALE:	NOT TO SCALE
DESIGNED BY:	R. MOHAN
DRAWN BY:	R. MOHAN
CHECKED BY:	D. SCHRANTZ
PROJECT NO.	024115-00
SHEET NO.	11 OF 13

ENVIROTECH

ENGINEERING

2500 North Cleveland Street

Land, Oklahoma

74102-1487

envirotechengineering.com

PL #29284 - Expiration Date: 12-31-2024


COPYRIGHT
This document and the information contained may NOT be reproduced or excerpted from without the express written permission of Envirotech Engineering and Consulting, Inc. Unauthorized copying, disclosure or construction use are prohibited by the copyright law.

NO.	DATE	DESCRIPTION
-----	------	-------------




LINEAR DETAILS
NORTHCUTT RECYCLE FACILITY
SELECT WATER SOLUTIONS, LLC
SECTION 09, TOWNSHIP 19 SOUTH, RANGE 35 EAST,
LEA COUNTY, NEW MEXICO


DATE:	APRIL 2024
SCALE:	NOT TO SCALE
DESIGNED BY:	R. MOHAN
DRAWN BY:	R. MOHAN
CHECKED BY:	D. SCHRANTZ
PROJECT NO.	024115-00
SHEET NO.	12 OF 13

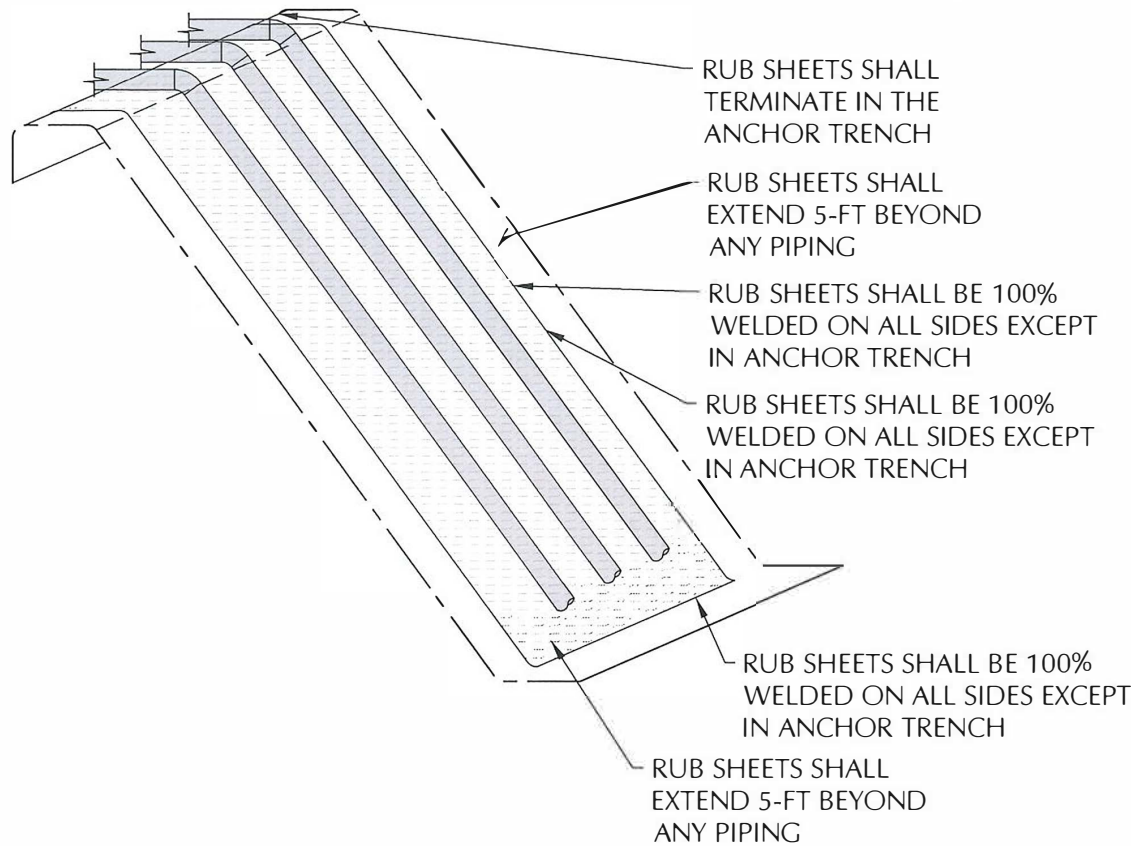

RUB SHEET DETAIL
NOT TO SCALE

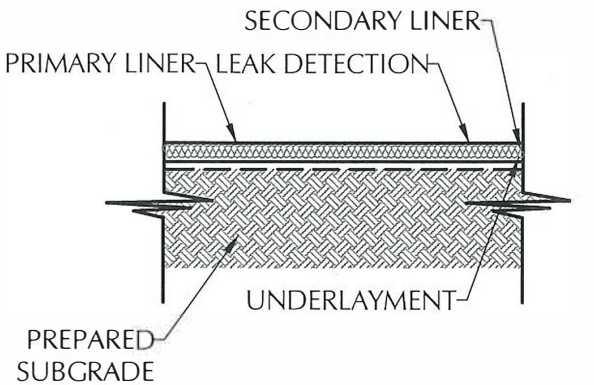


LINER SYSTEM FLOOR DETAIL
Not to Scale

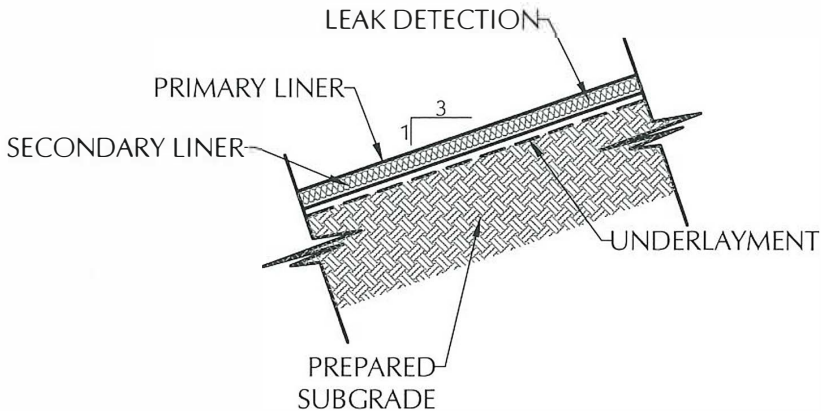


LINER SYSTEM SIDE SLOPE DETAIL
Not to Scale

GENERAL NOTES:

1. SEE REFERENCE TABLES SHEET 11 FOR LINER SPECIFICATIONS
2. PREPARED SUBGRADE MEANS COMPACTED SMOOTH SUBGRADE FREE OF ROCK, ROOTS, WOOD DEBRIS, CONCRETE RUBBLE AND ANY SHARP OBJECTS THAT MIGHT PUNCTURE THE HDPE LINER.
3. ALL INTERIOR SLOPES AND TOP OF BERMS TO BE SMOOTH DRUM ROLLED.
4. ALL EMBANKMENT SLOPES SHALL HAVE A RATIO OF 3:1, COMPACTED EARTH EMBANKMENTS TO BE CONSTRUCTED WITH 8 INCH (MAXIMUM LOOSE LIFTS), COMPACTED TO 95% STANDARD PROCTOR DENSITY (ASTM D698), AND MOISTURE CONDITIONS TO +/- 2% OPTIMUM MOISTURE (ASTM D698)
5. PERFORM GEOTECHNICAL ANALYSIS ON EXISTING SOIL TO CONFIRM SOIL IS SUITABLE FOR USE IN THE LEVEE.
6. ALL BOTTOM OF PITS SHALL SLOPE TO THE SUMP.


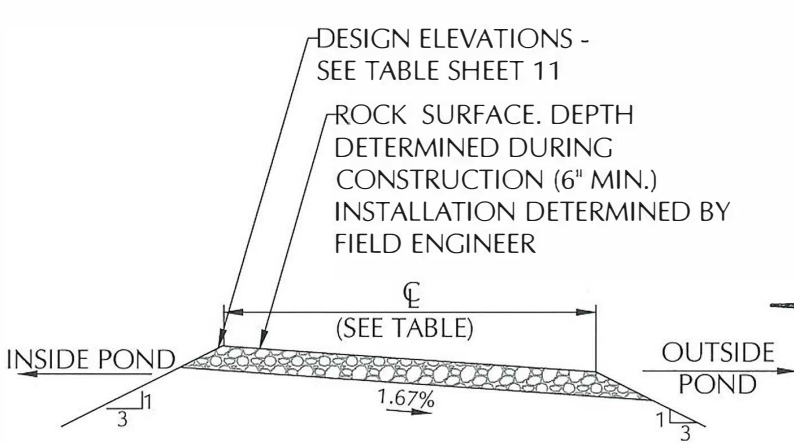


TYPICAL BERM CREST DETAIL
Not to Scale



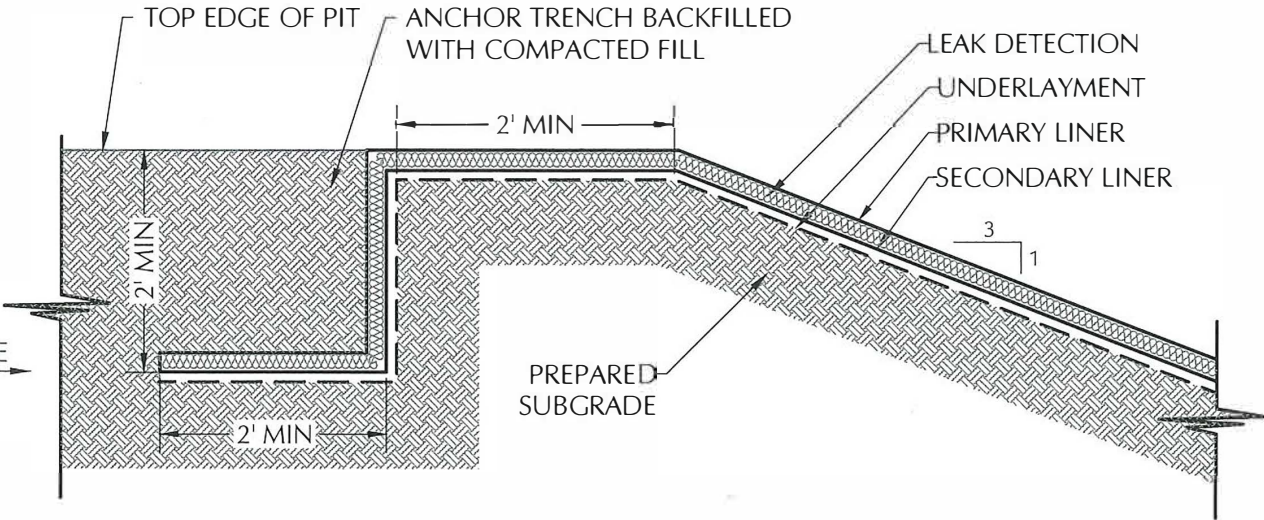


ANCHOR TRENCH DETAIL
Not to Scale



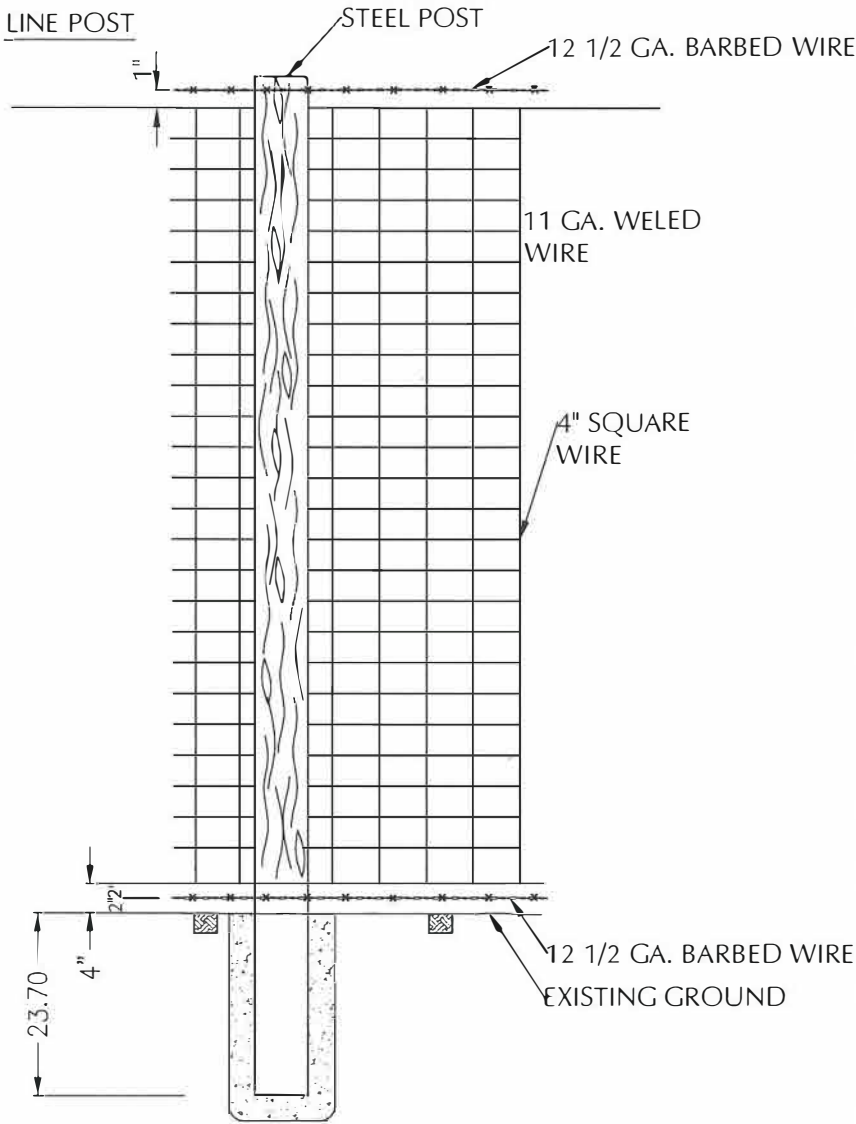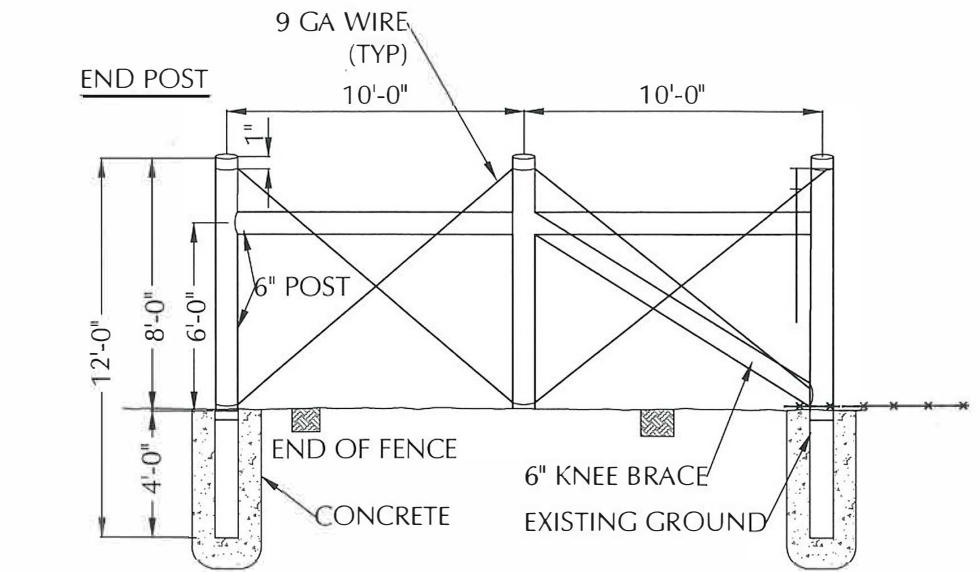

1. AT EACH LOCATION WHERE AN ELECTRIC TRANSMISSION, DISTRIBUTION OR SECONDARY LINE CROSSES A BARRIER FENCE, THE CONTRACTOR SHALL FURNISH AND INSTALL A GROUND CONFORMING TO ARTICLE 250 OF THE NATIONAL ELECTRICAL CODE- THE GROUND ROD SHALL BE A MINIMUM DIAMETER OF 1/2-IN. AND 8-FT. IN LENGTH, AND DRIVEN AT LEAST 7 1/2 FT. INTO THE GROUND. THE ROD SHALL BE CONNECTED TO EACH WIRE WITH A MINIMUM AWG NO. 8 STRANDED COPPER WIRE. GROUNDING WILL NOT BE PAID FOR SEPARATELY BUT SHALL BE INCLUDED IN THE WORK.
2. LINE BRACE POSTS SHALL BE SPACED AT 400 FT. INTERVALS, WHERE FENCING IS CONTINUOUS AND WHERE END, CORNER AND LINE BRACE POSTS ARE NOT SPECIFIED.
3. ALL LINE POSTS SHALL BE 5 IN. MIN. DIAMETER AND 12 FT. LONG. ALL END, CORNER AND LINE BRACE POSTS SHALL BE 6 IN. MIN. DIAMETER AND 12 FT. LONG.
4. BARBED WIRE SHALL BE DOUBLE WRAPPED AND TIED OFF AT END POSTS, CORNER POSTS AND LINE BRACE POSTS.
5. WOVEN WIRE SHALL BE SINGLE WRAPPED AND TIED OFF. FENCE TO BE CONTINUED, SHALL BE RESTARTED IN LIKE MANNER. WOVEN WIRE FENCE FABRIC SHALL CONFORM TO AASHTO M 279 (ASTM A 116) DESIGN NO. 1047-6-11 WITH CLASS I COATING.
6. STEEL BARBED WIRE SHALL CONFORM TO AASHTO M 200 (ASTM A 121) 12-1/2 GAGE WITH CLASS 1 COATING.
7. ALL FENCE WIRE TIES, BRACE WIRES, STAPLES AND OTHER WIRE APPURTENANCES SHALL BE GALVANIZED IN CONFORMANCE WITH AASHTO M 232.
8. THE CONTRACTOR SHALL BE RESPONSIBLE FOR RE-ESTABLISHING DISTURBED OR DESTROYED SURVEY MONUMENTS TO THE APPROPRIATE ACCURACY.
9. ALL MISCELLANEOUS HARDWARE SHALL BE FURNISHED GALVANIZED OR ALUMINUM COATED. ALL METAL PIPE POSTS SHALL BE CAPPED.
10. READY MIX CONCRETE MAY BE USED AS A SUBSTITUTE FOR CLASS "A" CONCRETE FOR THE CONCRETE FOOTING IF APPROVED BY THE ENGINEER.

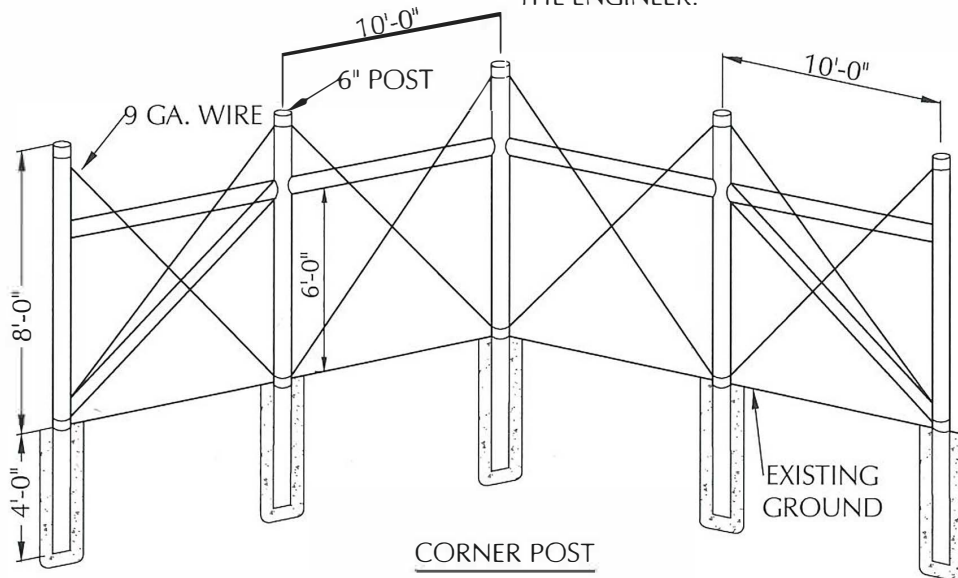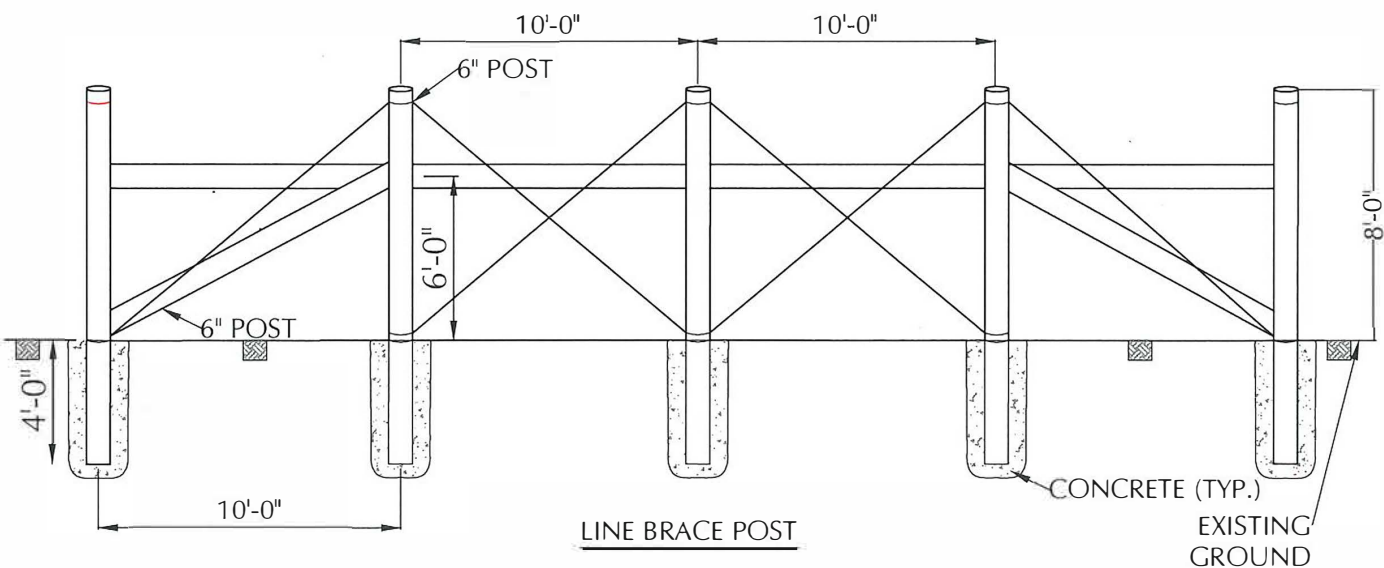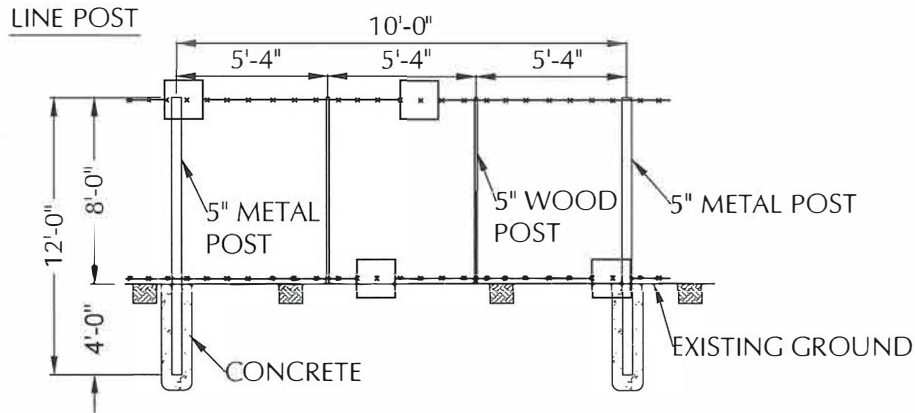

8-FT GAME FENCE DETAIL 13
Not to Scale

COPYRIGHT
This document and the information contained may NOT be reproduced or excerpted from without the express written permission of Envirotech Engineering and Consulting, Inc. Unauthorized copying, disclosure or construction use are prohibited by the copyright law.

SELECT

FENCE DETAILS
NORTHCUTT RECYCLE FACILITY
SELECT WATER SOLUTIONS, LLC
SECTION 09, TOWNSHIP 19 SOUTH, RANGE 35 EAST,
LEA COUNTY, NEW MEXICO

DATE: APRIL 2024
SCALE: NOT TO SCALE
DESIGNED BY: R. MOHAN
DRAWN BY: R. MOHAN
CHECKED BY: D. SCHRANTZ
PROJECT NO. 024115-00
SHEET NO. 13 OF 13



C147L APPLICATION PACKAGE
NORTHCUTT RECYCLE FACILITY
SECTION 9, TOWNSHIP 19 SOUTH, RANGE 35 EAST
LEA COUNTY, NEW MEXICO
024115-00

APPENDIX D

DESIGN AND CONSTRUCTION PLAN



Select Energy Services is proposing to construct four (4) storage containments and a treatment pad in Section 9, Township 19 South, Range 35 East, Lea County, New Mexico. Northcutt Recycle shall consist of four (4) containments with a total operational volume of approximately 1,609,968-bbl.

OPERATION AND MAINTENANCE PROCEDURES

Applicable mandates in Rule 34 are underlined. This plan addresses construction of lined earthen containments. *Appendix C* presents Engineering Design Plans. *Appendix E* provides liner and geotextile specifications.

Field conditions may create the need for minor modification of the containment design (e.g. changing the length, width, or depth.)

Dike Protection and Structural Integrity

Design elements are addressed in the section of this submission containing the foundation recommendations. The recommendations are based on site-specific data. The operator, engineer, and selected contractor will review the recommendations prior to beginning the earthwork and adhere to the specific recommendations.

The design and operation provide for the confinement of produced water to prevent releases and to prevent overtopping due to wave action or rainfall. Additionally, the design prevents run-on of surface water as the containment is surrounded by an above-grade levee (berm) and diversion ditch to prevent run-on of surface water.

Stockpile Topsoil

Where topsoil is present, prior to constructing containment, the operator will strip and stockpile the topsoil for use as the final cover or fill at the time of closure. The topsoil will be stockpiled adjacent to perimeter fence surrounding the containment or incorporated into the levee.

Signage

The design calls for an upright sign no less than 12-in by 24-in with lettering not less than two inches in height in a conspicuous place on the fence surrounding the containment. The sign is posted in a manner and location such that a person can easily read the legend. The sign will provide the following information:

1. The operator's name,
2. The location of the site by quarter-quarter or unit letter, section, township and range, and
3. Emergency telephone numbers.



Fencing

The design provides for a fence to enclose the Recycling Containment in a manner that deters unauthorized wildlife and human access. The design calls for a 8-ft tall wire mesh game fence around the containment to exclude wildlife (see detail contained in engineering design drawings). This fence provides greater wildlife (and human) deterrence than the minimum required barbed wire fence with four strands evenly spaced in the interval between one foot and four feet above ground level. The fence will be gated to provide access for maintenance and placement of pumps and other necessary equipment. As stated in the O&M plan, the operator will ensure that all gates associated with the fence are closed and locked when responsible personnel are not onsite.

Netting and Protection of Wildlife

The game fence around the containment will be effective in excluding antelope, deer, coyotes, and most other terrestrial wildlife.

The Recycling Containment is otherwise protective of wildlife, including migratory birds. The containment will contain treated produced water that has not shown to be a material threat to birds due to hydrogen sulfide gas or floating, free-phase hydrocarbons. The O&M plan calls for the operator to inspect for and, within 30 days of discovery, report the discovery of dead migratory birds or other wildlife to the appropriate wildlife agency and to the division district office in order to facilitate assessment and implementation of measures to prevent incidents from reoccurring.

The containment will have a properly constructed foundation and interior slopes consisting of a firm, unyielding base, smooth and free of rocks, debris, sharp edges or irregularities to prevent the liner's rupture or tear. Geotextile may be placed under the liner when needed to reduce localized stress-strain or protuberances that otherwise may compromise the liner's integrity.

Appendix C shows for earthen containments;

1. The levee has an inside grade no steeper than three horizontal feet to one vertical foot (3H:1V).
2. The levee outside grade is no steeper than three horizontal feet to one vertical foot (3H:1V).
3. The top of the levee is wide enough to install an anchor trench and provide adequate room for inspection and maintenance.
4. The caliche gravel placed on the outside levee provides additional erosion control.

Field conditions may create the need for changes to the design. Any changes to the construction or grade requirements due to unforeseen conditions will be reviewed and approved prior to initiating installation of the liner system. Any design change that does not conform to the NMOCD Rule will be the subject of a variance request and will be submitted **to the OCD for review and approval**.



LINER AND DRAINAGE GEOTEXTILE INSTALLATION

The containment has a primary (upper) liner and a secondary (lower) liner with a leak detection system appropriate to the site's conditions.

The primary (upper) liner is a geomembrane liner composed of an impervious, synthetic material that is resistant to ultraviolet light, petroleum hydrocarbons, salts and acidic and alkaline solutions. It is 60-mil HDPE. The secondary liner is 40-mil HDPE. Liner compatibility meets or exceeds a subsequent relevant publication to EPA SW-846 method 9090A.

The Recycling Containment design has a leak detection system between the upper and lower geomembrane liners of 200-mil geonet to facilitate drainage. The leak detection system consists of a properly designed drainage and collection and removal system placed above the lower geomembrane liner in depressions and sloped to facilitate the earliest possible leak detection. The containment floor design calls for a slope toward the sump. This slope, combined with the highly transmissive geonet drainage layer, provides for the earliest possible leak detection.

The liners and drainage material will be installed consistent with the manufacture's specifications (See Appendix E). In addition to any specifications of the manufacturer, protocols for liner installation include measures to:

1. Minimize liner seams and orient them up and down, not across, a slope of the levee.
2. Use factory welded seams where possible.
3. Field seams in geosynthetic material are thermally seamed; prior to field seaming, overlap liner four to six inches.
4. Minimize the number of field seams and corners and irregularly shaped areas.
5. Provide for no horizontal seams within five feet of the slope's toe.
6. Use qualified personnel to perform field welding and testing.
7. Avoid excessive stress-strain on the liner.
8. The edges of all liners are anchored in the bottom of a compacted earth-filled trench that is at least 18-in deep.

At points of discharge into the lined earthen containment, the pipe configuration effectively protects the liner from excessive hydrostatic force or mechanical damage during filling. The design shows that at any point of discharge into or suction from the recycling containment, the liner is protected from excessive hydrostatic force or mechanical damage. External discharge or suction lines do not penetrate the liner.

Pumping from the containment to hydraulic fracturing operations is the responsibility of stimulation contractors. Typically, numerous lines are permanently placed in the containment with floats attached to prevent damage to the liner system. The containment may be equipped with permanent HDPE



stinger (supported by a sacrificial liner or geotextile) for withdrawal of fluid during operations, if the owner deems necessary. External discharge or suction lines do not penetrate the liner.

LEAK DETECTION AND FLUID REMOVAL SYSTEM INSTALLATION

The leak detection system, contains the following design elements:

1. The 200-mil geonet drainage material between the primary and secondary liner is sufficiently permeable to allow the transport of fluids to the observation ports (*Appendix C*).
2. The containment floor, sloped towards the monitoring riser pipe, facilitates the earliest possible leak detection of the containment bottom. A pump may be placed in an observation port to provide for fluid removal.
3. Piping will withstand chemical attack from any seepage, structural loading from stresses and disturbances from overlying water, cover materials, equipment operation, and expansion or contraction (see *Appendix C*).
4. The slope of the interior subgrade should be great enough to facilitate drainage.



C147L APPLICATION PACKAGE
NORTHCUTT RECYCLE FACILITY
SECTION 9, TOWNSHIP 19 SOUTH, RANGE 35 EAST
LEA COUNTY, NEW MEXICO
024115-00

APPENDIX E

MATERIAL SPECIFICATIONS



Select Energy Services is proposing to construct four (4) storage containments and a treatment pad in Section 9, Township 19 South, Range 35 East, Lea County, New Mexico. Northcutt Recycle shall consist of four (4) containments with a total operational volume of approximately 1,609,968-bbl.

GEOMEMBRANE SPECIFICATION

This specification covers the technical requirements for the Manufacturing and Installation of the geomembrane. All materials meet or exceed the requirements of this specification, and all work will be performed in accordance with the procedures provided in these project specifications.

1.1 REFERENCES

- A. American Society for Testing and Materials (ASTM)
 - 1. D 1004 Test Method for Initial Tear Resistance of Plastic Film and Sheet
 - 2. D 1238 Standard Test Method for Flow Rates of Thermoplastics by Extrusion Plastometer
 - 3. D 1505 Test Method for Density of Plastics by the Density-Gradient Technique
 - 4. D 1603 Test Method for Carbon Black in Olefin Plastics
 - 5. D 3895 Standard Test Method for Oxidative-Induction Time of Polyolefins by Differential Scanning Calorimetry
 - 6. D 4218 Standard Test Method for Determination of Carbon Black in Polyethylene Compounds
 - 7. D 4833 Standard Test Method for Index Puncture Resistance of Geotextiles, Geomembranes, and Related Products
 - 8. D 5199 Standard Test Method for Measuring Nominal Thickness of Geotextiles and Geomembranes
 - 9. D 5397 Standard Test Method for Evaluation of Stress Crack Resistance of Polyolefin Geomembranes Using Notched Constant Tensile Load Test
 - 10. D 5596 Standard Test Method for Microscopic Evaluation of the Dispersion of Carbon Black in Polyolefin Geosynthetics
 - 11. D 5994 Standard Test Method for Measuring Core Thickness of Textured Geomembranes
 - 12. D 6392 Standard Test Method for Determining the Integrity of Nonreinforced Geomembrane Seams Produced Using Thermo-Fusion Methods
 - 13. D 6693 Standard Test Method for Determining Tensile Properties of Nonreinforced Polyethylene and Nonreinforced Flexible Polypropylene Geomembranes
 - 14. D 7240 Standard Practice for Leak Location using Geomembranes with an Insulating Layer in Intimate Contact with a Conductive Layer via Electrical Capacitance Technique (Conductive Geomembrane Spark Test)
- B. Geosynthetic Research Institute
 - 1. GRI GM 13 Test Properties, Testing Frequency and Recommended Warranty for High Density Polyethylene (HDPE) Smooth and Textured Geomembranes
 - 2. GRI GM 17 Test Properties, Testing Frequency and Recommended Warranty for Linear Low Density Polyethylene (LLDPE) Smooth and Textured Geomembranes



1.2 DEFINITIONS

- A. Lot - A quantity of resin (usually the capacity of one rail car) used in the manufacture of geomembranes. Finished roll will be identified by a roll number traceable to the resin lot used.
- B. Construction Quality Assurance Consultant (CONSULTANT) – The Party, independent from MANUFACTURER and INSTALLER, that is responsible for observing and documenting activities related to quality assurance during the lining system construction.
- C. ENGINEER- The individual or firm responsible for the design and preparation of the project's Contract Drawings and Specifications.
- D. Geomembrane Manufacturer (MANUFACTURER) - The party responsible for manufacturing the geomembrane rolls.
- E. Geosynthetic Quality Assurance Laboratory (TESTING LABORATORY) – The Party, independent from the OWNER, MANUFACTURER, and INSTALLER, responsible for conducting laboratory tests on samples of geosynthetics obtained at the site or during manufacturing, usually under the direction of the OWNER.
- F. INSTALLER- The Party responsible for field handling, transporting, storing, deploying, seaming, and testing of the geomembrane seams.
- G. Panel- Unit area of geomembrane that will be seamed in the field that is larger than 100-ft².
- H. Patch - Unit area of geomembrane that will be seamed in the field that is less than 100-ft².
- I. Subgrade Surface - Soil layer surface which immediately underlies the geosynthetic material(s).

1.3 SUBMITTALS POST-AWARD

- A. Furnish the following product data, in writing, to ENGINEER prior to installation of the geomembrane material:
 - 1. Resin Data shall include the following:
 - a. Certification stating that the resin meets the specification requirements (see *Table 1.9B*).
 - 2. Geomembrane Roll
 - a. Statement certifying no recycled polymer and no more than 10% rework of the same type of material is added to the resin (product run may be recycled).
- B. The INSTALLER shall furnish the following information to the ENGINEER and OWNER prior to installation:
 - 1. Installation layout drawings
 - 2. Must show proposed panel layout including field seams and details
 - 3. Must be approved prior to installing the geomembrane
 - 4. Approved drawings will be for concept only; actual panel placement will be determined by site conditions
 - 5. Installer's Geosynthetic Field Installation Quality Assurance Plan



- C. The INSTALLER will submit the following to the ENGINEER upon completion of installation:
1. Certificate stating the geomembrane has been installed in accordance with the Contract Documents
 2. Material and installation warranties
 3. As-built drawings showing actual geomembrane placement and seams including typical anchor trench detail

1.4 QUALITY ASSURANCE

- A. The OWNER will engage and pay for the services of a Geosynthetic Quality Assurance Consultant and Laboratory to monitor geomembrane installation.

1.5 QUALIFICATIONS

A. MANUFACTURER

1. Geomembrane shall be manufactured by the following:
 - a. GSE Lining Technology, LLC
 - b. approved equal
2. MANUFACTURER shall have manufactured a minimum of 10,000,000 square feet of polyethylene geomembrane during the last year.

B. INSTALLER

1. Installation shall be performed by one of the following installation companies (or approved equal)
 - a. GSE Lining Technology, LLC
 - b. GSE Approved Installers
2. INSTALLER shall have installed a minimum of 5,000,000-ft² of HDPE geomembrane during the last two years.
3. INSTALLER shall have worked in a similar capacity on at least 5 projects similar in complexity to the project described in the contract documents, and with at least 500,000-ft² of HDPE geomembrane installation on each project.
4. The Installation Supervisor shall have worked in a similar capacity on projects similar in size and complexity to the project described in the Contract Documents.
5. The INSTALLER shall provide a minimum of one Master Seamer for work on the project.
6. Must have completed a minimum of 1,000,000-ft² of geomembrane seaming work using the type of seaming apparatus proposed for the use on this Project.

1.6 MATERIAL LABELING, DELIVERY, STORAGE AND HANDLING

- A. LABELING - Each roll of geomembrane delivered to the site shall be labeled by the MANUFACTURER. The label will identify:
1. manufacturer's name
 2. product identification
 3. thickness
 4. length
 5. width



6. roll number
- B. DELIVERY - Rolls of liner will be prepared to ship by appropriate means to prevent damage to the material and to facilitate off-loading.
- C. STORAGE - The on-site storage location for geomembrane material, provided by the CONTRACTOR to protect the geomembrane from punctures, abrasions and excessive dirt and moisture, should have the following characteristics:
 1. level (no wooden pallets)
 2. smooth
 3. dry
 4. protected from theft and vandalism
 5. adjacent to the area being lined
- D. Handling- Materials are to be handled so as to prevent damage.

1.7 WARRANTY

- A. Material shall be warrantied, on a pro-rata basis, against Manufacturer's defects for a period of 5 years from the date of geomembrane installation.
- B. Installation shall be warrantied against defects in workmanship for a period of 1 year from the date of geomembrane completion.

1.8 GEOMEMBRANE PROPERTIES

- A. Material shall be smooth/textured polyethylene geomembrane as shown on the drawings.
- B. Resin
 1. Resin shall be new, first quality, compounded and manufactured specifically for producing geomembrane.
 2. Natural resin (without carbon black) shall meet the following requirements:

Table 1.9B RAW MATERIAL PROPERTIES			
Property	Test Method	HDPE	LLDPE
Density (g/cm ³)	ASTM D 1505	≥ 0.932	≥ 0.915
Melt Flow Index (g/10 min)	ASTM D 1238 (190/2.16)	≤ 1.0	≤ 1.0
OIT (minutes)	ASTM D 3895 (1 atm/200°C)	≥ 100	≥ 100

- C. Geomembrane Rolls
 1. Do not exceed a combined maximum total of 1 percent by weight of additives other than carbon black.
 2. Geomembrane shall be free of holes, pinholes as verified by on-line electrical detection, bubbles, blisters, excessive contamination by foreign matter, and nicks and cuts on roll edges.



MATERIAL SPECIFICATIONS
SELECT ENERGY SERVICES
NORTHCUTT RECYCLE FACILITY
LEA COUNTY, NEW MEXICO
024115-00

3. Geomembrane material is to be supplied in roll form. Each roll is to be identified with labels indicating roll number, thickness, length, width, and MANUFACTURER.
 4. All liner sheets produced at the factory shall be inspected prior to shipment for compliance with the physical property requirements listed in section 1.09 D and be tested by an acceptable method of inspecting for pinholes. If pinholes are located, identified and indicated during manufacturing, these pinholes may be corrected during installation.
- D. Smooth surfaced geomembrane shall meet the requirements shown in the following data sheets below:
1. *Table 1.1* for Black HDPE
 2. *Table 1.2* for Green HDPE
 3. *Table 1.3* for White HDPE
 - a. The geomembrane shall be a white-surfaced, coextruded geomembrane.
 - b. The white surface shall be installed upwards.
 4. *Table 1.4* for Smooth Leak Location Liner HDPE
 - a. The geomembrane shall have a coextruded, electrically conductive layer.
 - b. The conductive layer is installed downward.
 - c. Electrical testing shall be performed after liner installation by the INSTALLER.
 5. *Table 1.5* for Smooth White Leak Location Liner HDPE
 - a. The geomembrane shall have a coextruded, electrically conductive layer.
 - b. The conductive layer is installed downward.
 - c. The geomembrane shall be a white-surfaced, coextruded geomembrane.
 - d. The white surface shall be installed upwards.
 - e. Electrical testing shall be performed after liner installation by the INSTALLER.
 6. *Table 1.6* for Black LLDPE
 7. *Table 1.7* for White-surfaced LLDPE
 - a. The geomembrane shall be a white-surfaced, coextruded geomembrane.
 - b. The white surface shall be installed upwards.
 8. *Table 1.8* for Leak Location Liner LLDPE
 - a. The geomembrane shall have a coextruded, electrically conductive layer.
 - b. The conductive layer is installed downward.
 - c. Electrical testing shall be performed after liner installation by the INSTALLER.
 9. *Table 1.9* for White Leak Location Liner LLDPE
 - a. The geomembrane shall be a white-surfaced, coextruded geomembrane.
 - b. The white surface shall be installed upwards.
 - c. The geomembrane shall have a coextruded, electrically conductive layer.
 - d. The conductive layer is installed downward.
 - e. Electrical testing shall be performed after liner installation by the INSTALLER.



MATERIAL SPECIFICATIONS
SELECT ENERGY SERVICES
NORTHCUTT RECYCLE FACILITY
LEA COUNTY, NEW MEXICO
024115-00

TABLE 1.1: GSE HD SMOOTH GEOMEMBRANE							
Tested Property	Test Method	Frequency	Minimum Average Values				
			30 mil	40 mil	60 mil	80 mil	100 mil
Thickness, mil Lowest individual reading	ASTM D 5199	every roll	30 27	40 36	60 54	80 72	100 90
Density, g/cm ³ , (min.)	ASTM D 1505	200,000 lbs	0.940	0.940	0.940	0.940	0.940
Tensile Properties (each direction) Strength at Break, lb/in-width Strength at Yield, lb/in-width Elongation at Break, % Elongation at Yield, %	ASTM D 6693, Type IV Dumbbell, 2 ipm G.L. 2.0 in G.L. 1.3 in	20,000 lbs	114 63 700 12	152 84 700 12	228 126 700 12	304 168 700 12	380 210 700 12
Tear Resistance, lb	ASTM D 1004	45,000 lbs	21	28	42	56	70
Puncture Resistance, lb	ASTM D 4833	45,000 lbs	54	72	108	144	180
Carbon Black Content, % (Range)	ASTM D 1603*/4218	20,000 lbs	2.0 - 3.0	2.0 - 3.0	2.0 - 3.0	2.0 - 3.0	2.0 - 3.0
Carbon Black Dispersion	ASTM D 5596	45,000 lbs	Note ⁽¹⁾	Note ⁽¹⁾	Note ⁽¹⁾	Note ⁽¹⁾	Note ⁽¹⁾
Notch Constant Tensile Load, hr	ASTM D 5397, Appendix	200,000 lbs	300	300	300	300	300
Oxidative Induction Time, min	ASTM D 3895, 200°C; O ₂ , 1 atm	200,000 lbs	>100	>100	>100	>100	>100
Typical Roll Dimensions							
Roll Length ⁽²⁾ , ft			1,120	870	560	430	340
Roll Width ⁽²⁾ , ft			22.5	22.5	22.5	22.5	22.5
Roll Area, ft ²			25,200	19,575	12,600	9,675	7,650

- NOTES:
 - ⁽¹⁾Dispersion only applies to near spherical agglomerates. 9 of 10 views shall be Category 1 or 2. No more than 1 view from Category 3.
 - ⁽²⁾Roll lengths and widths have a tolerance of $\pm 1\%$.
 - GSE HD Smooth is available in rolls weighing approximately 4,000 lb.
 - All GSE geomembranes have dimensional stability of $\pm 2\%$ when tested according to ASTM D 1204 and LTB of $< -77^{\circ}\text{C}$ when tested according to ASTM D 746.
 - *Modified.



MATERIAL SPECIFICATIONS
SELECT ENERGY SERVICES
NORTHCUTT RECYCLE FACILITY
LEA COUNTY, NEW MEXICO
024115-00

TABLE 1.2: GSE GREEN SMOOTH GEOMEMBRANE							
Tested Property	Test Method	Frequency	Minimum Average Values				
			30 mil	40 mil	60 mil	80 mil	100 mil
Thickness, mil Lowest individual reading	ASTM D 5199	every roll	30 27	40 36	60 54	80 72	100 90
Density, g/cm ³ , (min.)	ASTM D 1505	200,000 lbs	0.940	0.940	0.940	0.940	0.940
Tensile Properties (each direction) Strength at Break, lb/in-width Strength at Yield, lb/in-width Elongation at Break, % Elongation at Yield, %	ASTM D 6693, Type IV Dumbbell, 2 ipm G.L. 2.0 in G.L. 1.3 in	20,000 lbs	114 63 700 12	152 84 700 12	228 126 700 12	304 168 700 12	380 210 700 12
Tear Resistance, lb	ASTM D 1004	45,000 lbs	21	28	42	56	70
Puncture Resistance, lb	ASTM D 4833	45,000 lbs	54	72	108	144	180
Carbon Black Content ⁽¹⁾ , % (Range)	ASTM D 1603*/4218	20,000 lbs	2.0 - 3.0	2.0 - 3.0	2.0 - 3.0	2.0 - 3.0	2.0 - 3.0
Carbon Black Dispersion	ASTM D 5596	45,000 lbs	Note ⁽²⁾	Note ⁽²⁾	Note ⁽²⁾	Note ⁽²⁾	Note ⁽²⁾
Notch Constant Tensile Load, hr	ASTM D 5397, Appendix	200,000 lbs	300	300	300	300	300
Oxidative Induction Time, min	ASTM D 3895, 200°C; O ₂ , 1 atm	200,000 lbs	>100	>100	>100	>100	>100
Typical Roll Dimensions							
Roll Length ⁽³⁾ , ft			1,120	870	560	430	340
Roll Width ⁽³⁾ , ft			22.5	22.5	22.5	22.5	22.5
Roll Area, ft ²			25,200	19,575	12,600	9,675	7,650



MATERIAL SPECIFICATIONS
SELECT ENERGY SERVICES
NORTHCUTT RECYCLE FACILITY
LEA COUNTY, NEW MEXICO
024115-00

- NOTES:
 - ⁽¹⁾GSE Green Smooth may have an overall ash content of 3.0% due to the green layer. These values apply to the black layer only.
 - ⁽²⁾Dispersion applies to near spherical agglomerates. 9 of 10 views shall be Category 1 or 2. No more than 1 view from Category 3.
 - ⁽³⁾Roll lengths and widths have a tolerance of $\pm 1\%$.
 - GSE Green Smooth is available in rolls weighing approximately 4,000 lb.
 - All GSE geomembranes have dimensional stability of $\pm 2\%$ when tested according to ASTM D 1204 and LTB of $< -77^{\circ}\text{C}$ when tested according to ASTM D 746.
 - *Modified.

TABLE 1.3: GSE WHITE SMOOTH GEOMEMBRANE							
Tested Property	Test Method	Frequency	Minimum Average Values				
			30 mil	40 mil	60 mil	80 mil	100 mil
Thickness, mil Lowest individual reading	ASTM D 5199	every roll	30 27	40 36	60 54	80 72	100 90
Density, g/cm ³ , (min.)	ASTM D 1505	200,000 lbs	0.940	0.940	0.940	0.940	0.940
Tensile Properties (each direction) Strength at Break, lb/in-width Strength at Yield, lb/in-width Elongation at Break, % Elongation at Yield, %	ASTM D 6693, Type IV Dumbbell, 2 ipm G.L. 2.0 in G.L. 1.3 in	20,000 lbs	114 63 700 12	152 84 700 12	228 126 700 12	304 168 700 12	380 210 700 12
Tear Resistance, lb	ASTM D 1004	45,000 lbs	21	28	42	56	70
Puncture Resistance, lb	ASTM D 4833	45,000 lbs	54	72	108	144	180
Carbon Black Content ⁽¹⁾ , % (Range)	ASTM D 1603*/4218	20,000 lbs	2.0 - 3.0	2.0 - 3.0	2.0 - 3.0	2.0 - 3.0	2.0 - 3.0
Carbon Black Dispersion	ASTM D 5596	45,000 lbs	Note ⁽²⁾	Note ⁽²⁾	Note ⁽²⁾	Note ⁽²⁾	Note ⁽²⁾
Notch Constant Tensile Load, hr	ASTM D 5397, Appendix	200,000 lbs	300	300	300	300	300
Oxidative Induction Time, min	ASTM D 3895, 200°C; O ₂ , 1 atm	200,000 lbs	>100	>100	>100	>100	>100
Typical Roll Dimensions							
Roll Length ⁽³⁾ , ft			1,120	870	560	430	340
Roll Width ⁽³⁾ , ft			22.5	22.5	22.5	22.5	22.5



MATERIAL SPECIFICATIONS
SELECT ENERGY SERVICES
NORTHCUTT RECYCLE FACILITY
LEA COUNTY, NEW MEXICO
024115-00

Roll Area, ft ²	25,200	19,575	12,600	9,675	7,650
----------------------------	--------	--------	--------	-------	-------

- NOTES:
 - ⁽¹⁾GSE White Smooth may have an overall ash content of 3.0% due to the white layer. These values apply to the black layer only.
 - ⁽²⁾Dispersion applies to near spherical agglomerates. 9 of 10 views shall be Category 1 or 2. No more than 1 view from Category 3.
 - ⁽³⁾Roll lengths and widths have a tolerance of $\pm 1\%$.
 - GSE White Smooth is available in rolls weighing approximately 4,000 lb.
 - All GSE geomembranes have dimensional stability of $\pm 2\%$ when tested according to ASTM D1204 and LTB of $< -77^{\circ}\text{C}$ when tested according to ASTM D 746.
 - *Modified.

TABLE 1.4: GSE LEAK LOCATION SMOOTH GEOMEMBRANE						
Tested Property	Test Method	Frequency	Minimum Average Values			
			40 mil	60 mil	80 mil	100 mil
Thickness, mil Lowest individual reading	ASTM D 5199	every roll	40 36	60 54	80 72	100 90
Density, g/cm ³ , (min.)	ASTM D 1505	200,000 lbs	0.940	0.940	0.940	0.940
Tensile Properties (each direction) Strength at Break, lb/in-width Strength at Yield, lb/in-width Elongation at Break, % Elongation at Yield, %	ASTM D 6693, Type IV Dumbbell, 2 ipm G.L. 2.0 in G.L. 1.3 in	20,000 lbs	152 84 700 12	228 126 700 12	304 168 700 12	380 210 700 12
Tear Resistance, lb	ASTM D 1004	45,000 lbs	28	42	56	70
Puncture Resistance, lb	ASTM D 4833	45,000 lbs	72	108	144	180
Carbon Black Content ⁽¹⁾ , % (Range)	ASTM D 1603*/4218	20,000 lbs	2.0 - 3.0	2.0 - 3.0	2.0 - 3.0	2.0 - 3.0
Carbon Black Dispersion	ASTM D 5596	45,000 lbs	Note ⁽²⁾	Note ⁽²⁾	Note ⁽²⁾	Note ⁽²⁾
Notch Constant Tensile Load, hr	ASTM D 5397, Appendix	200,000 lbs	300	300	300	300
Oxidative Induction Time, min	ASTM D 3895, 200°C; O ₂ , 1 atm	200,000 lbs	>100	>100	>100	>100
Typical Roll Dimensions						
Roll Length ⁽³⁾ , ft			870	560	430	340
Roll Width ⁽³⁾ , ft			22.5	22.5	22.5	22.5



MATERIAL SPECIFICATIONS
SELECT ENERGY SERVICES
NORTHCUTT RECYCLE FACILITY
LEA COUNTY, NEW MEXICO
024115-00

Roll Area, ft ²	19,575	12,600	9,675	7,650
----------------------------	--------	--------	-------	-------

- NOTES:
 - ⁽¹⁾GSE Leak Location Smooth may have an overall ash content of 3.0% due to the conductive layer. These values apply to the non-conductive black layer only.
 - ⁽²⁾Dispersion applies to near spherical agglomerates. 9 of 10 views shall be Category 1 or 2. No more than 1 view from Category 3.
 - ⁽³⁾Roll lengths and widths have a tolerance of $\pm 1\%$.
 - GSE Leak Location Smooth is available in rolls weighing approximately 4,000 lb.
 - All GSE geomembranes have dimensional stability of $\pm 2\%$ when tested according to ASTM D 1204 and LTB of $< -77^{\circ}\text{C}$ when tested according to ASTM D746.
 - *Modified.



MATERIAL SPECIFICATIONS
SELECT ENERGY SERVICES
NORTHCUTT RECYCLE FACILITY
LEA COUNTY, NEW MEXICO
024115-00

TABLE 1.5: GSE LEAK LOCATION WHITE SMOOTH GEOMEMBRANE						
Tested Property	Test Method	Frequency	Minimum Average Values			
			40 mil	60 mil	80 mil	100 mil
Thickness, mil Lowest individual reading	ASTM D 5199	every roll	40 36	60 54	80 72	100 90
Density, g/cm ³ , (min.)	ASTM D 1505	200,000 lbs	0.940	0.940	0.940	0.940
Tensile Properties (each direction) Strength at Break, lb/in-width Strength at Yield, lb/in-width Elongation at Break, % Elongation at Yield, %	ASTM D 6693, Type IV Dumbbell, 2 ipm G.L. 2.0 in G.L. 1.3 in	20,000 lbs	152 84 700 12	228 126 700 12	304 168 700 12	380 210 700 12
Tear Resistance, lb	ASTM D 1004	45,000 lbs	28	42	56	70
Puncture Resistance, lb	ASTM D 4833	45,000 lbs	72	108	144	180
Carbon Black Content ⁽¹⁾ , % (Range)	ASTM D 1603*/4218	20,000 lbs	2.0 - 3.0	2.0 - 3.0	2.0 - 3.0	2.0 - 3.0
Carbon Black Dispersion	ASTM D 5596	45,000 lbs	Note ⁽²⁾	Note ⁽²⁾	Note ⁽²⁾	Note ⁽²⁾
Notch Constant Tensile Load, hr	ASTM D 5397, Appendix	200,000 lbs	300	300	300	300
Oxidative Induction Time, min	ASTM D 3895, 200°C; O ₂ , 1 atm	200,000 lbs	>100	>100	>100	>100
Typical Roll Dimensions						
Roll Length ⁽³⁾ , ft			870	560	430	340
Roll Width ⁽³⁾ , ft			22.5	22.5	22.5	22.5
Roll Area, ft ²			19,575	12,600	9,675	7,650

- NOTES:
 - ⁽¹⁾GSE Leak Location White Smooth may have an overall ash content of 3.0% due to the white and conductive layers. These values apply to the black layer only.
 - ⁽²⁾Dispersion applies to near spherical agglomerates. 9 of 10 views shall be Category 1 or 2. No more than 1 view from Category 3.
 - ⁽³⁾Roll lengths and widths have a tolerance of $\pm 1\%$.
 - GSE Leak Location White Smooth is available in rolls weighing approximately 4,000 lb.
 - All GSE geomembranes have dimensional stability of $\pm 2\%$ when tested according to ASTM D 1204 and LTB of $< -77^{\circ}\text{C}$ when tested according to ASTM D 746.
 - *Modified.



MATERIAL SPECIFICATIONS
SELECT ENERGY SERVICES
NORTHCUTT RECYCLE FACILITY
LEA COUNTY, NEW MEXICO
024115-00

TABLE 1.6: GSE ULTRAFLEX SMOOTH GEOMEMBRANE						
Tested Property	Test Method	Frequency	Minimum Average Value			
			40 mil	60 mil	80 mil	100 mil
Thickness, mil Lowest individual reading	ASTM D 5199	every roll	40 36	60 54	80 72	100 90
Density, g/cm ³ (max.)	ASTM D 1505	200,000 lbs	0.939	0.939	0.939	0.939
Tensile Properties (each direction) Strength at Break, lb/in-width Elongation at Break, %	ASTM D 6693, Type IV Dumbbell, 2 ipm G.L. 2.0 in	20,000 lbs	152 800	228 800	304 800	380 800
Tear Resistance, lb	ASTM D 1004	45,000 lbs	22	33	44	55
Puncture Resistance, lb	ASTM D 4833	45,000 lbs	56	84	112	140
Carbon Black Content, % (Range)	ASTM D 1603*/4218	20,000 lbs	2.0 - 3.0	2.0 - 3.0	2.0 - 3.0	2.0 - 3.0
Carbon Black Dispersion	ASTM D 5596	45,000 lbs	Note ⁽¹⁾	Note ⁽¹⁾	Note ⁽¹⁾	Note ⁽¹⁾
Oxidative Induction Time, min	ASTM D 3895, 200°C; O ₂ , 1 atm	200,000 lbs	>100	>100	>100	>100
Typical Roll Dimensions						
Roll Length ⁽²⁾ , ft			870	560	430	340
Roll Width ⁽²⁾ , ft			22.5	22.5	22.5	22.5
Roll Area, ft ²			19,575	12,600	9,675	7,650

- NOTES:
 - ⁽¹⁾Dispersion only applies to near spherical agglomerates. 9 of 10 views shall be Category 1 or 2. No more than 1 view from Category 3.
 - ⁽²⁾Roll lengths and widths have a tolerance of ± 1 %.
 - GSE UltraFlex is available in rolls weighing approximately 4,000 lb.
 - All GSE geomembranes have dimensional stability of ± 2 % when tested according to ASTM D 1204 and LTB of $< -77^{\circ}\text{C}$ when tested according to ASTM D 746.
 - *Modified.



MATERIAL SPECIFICATIONS
SELECT ENERGY SERVICES
NORTHCUTT RECYCLE FACILITY
LEA COUNTY, NEW MEXICO
024115-00

TALBE 1.7: GSE ULTRAFLEX WHITE SMOOTH GEOMEMBRANE						
Tested Property	Test Method	Frequency	Minimum Average Value			
			40 mil	60 mil	80 mil	100 mil
Thickness, mil Lowest individual reading	ASTM D 5199	every roll	40 36	60 54	80 72	100 90
Density, g/cm ³ (max.)	ASTM D 1505	200,000 lbs	0.939	0.939	0.939	0.939
Tensile Properties (each direction) Strength at Break, lb/in-width Elongation at Break, %	ASTM D 6693, Type IV Dumbbell, 2 ipm G.L. 2.0 in	20,000 lbs	152 800	228 800	304 800	380 800
Tear Resistance, lb	ASTM D 1004	45,000 lbs	22	33	44	55
Puncture Resistance, lb	ASTM D 4833	45,000 lbs	56	84	112	140
Carbon Black Content ⁽¹⁾ , % (Range)	ASTM D 1603*/4218	20,000 lbs	2.0 - 3.0	2.0 - 3.0	2.0 - 3.0	2.0 - 3.0
Carbon Black Dispersion	ASTM D 5596	45,000 lbs	Note ⁽²⁾	Note ⁽²⁾	Note ⁽²⁾	Note ⁽²⁾
Oxidative Induction Time, min	ASTM D 3895, 200°C; O ₂ , 1 atm	200,000 lbs	>100	>100	>100	>100
Typical Roll Dimensions						
Roll Length ⁽³⁾ , ft			870	560	430	340
Roll Width ⁽³⁾ , ft			22.5	22.5	22.5	22.5
Roll Area, ft ²			19,575	12,600	9,675	7,650

- NOTES:
 - ⁽¹⁾GSE UltraFlex White Smooth may have an overall ash content greater than 3.0% due to the white layer. These values apply to the black layer only.
 - ⁽²⁾ Dispersion only applies to near spherical agglomerates. 9 of 10 views shall be Category 1 or 2. No more than 1 view from Category 3.
 - ⁽³⁾Roll lengths and widths have a tolerance of $\pm 1\%$.
 - GSE UltraFlex White Smooth is available in rolls weighing approximately 4,000 lb.
 - All GSE geomembranes have dimensional stability of $\pm 2\%$ when tested according to ASTM D 1204 and LTB of $< -77^{\circ}\text{C}$ when tested according to ASTM D 746.
 - *Modified.



MATERIAL SPECIFICATIONS
SELECT ENERGY SERVICES
NORTHCUTT RECYCLE FACILITY
LEA COUNTY, NEW MEXICO
024115-00

TABLE 1.8: GSE ULTRAFLEX LEAK LOCATION LINER SMOOTH GEOMEMBRANE						
Tested Property	Test Method	Frequency	Minimum Average Value			
			40 mil	60 mil	80 mil	100 mil
Thickness, mil Lowest individual reading	ASTM D 5199	every roll	40 36	60 54	80 72	100 90
Density, g/cm ³ (max.)	ASTM D 1505	200,000 lbs	0.939	0.939	0.939	0.939
Tensile Properties (each direction) Strength at Break, lb/in-width Elongation at Break, %	ASTM D 6693, Type IV Dumbbell, 2 ipm G.L. 2.0 in	20,000 lbs	152 800	228 800	304 800	380 800
Tear Resistance, lb	ASTM D 1004	45,000 lbs	22	33	44	55
Puncture Resistance, lb	ASTM D 4833	45,000 lbs	56	84	112	140
Carbon Black Content ⁽¹⁾ , % (Range)	ASTM D 1603*/4218	20,000 lbs	2.0 - 3.0	2.0 - 3.0	2.0 - 3.0	2.0 - 3.0
Carbon Black Dispersion	ASTM D 5596	45,000 lbs	Note ⁽²⁾	Note ⁽²⁾	Note ⁽²⁾	Note ⁽²⁾
Oxidative Induction Time, min	ASTM D 3895, 200°C; O ₂ , 1 atm	200,000 lbs	>100	>100	>100	>100
Typical Roll Dimensions						
Roll Length ⁽³⁾ , ft			870	560	430	340
Roll Width ⁽³⁾ , ft			22.5	22.5	22.5	22.5
Roll Area, ft ²			19,575	12,600	9,675	7,650

- NOTES:
 - ⁽¹⁾GSE UltraFlex Leak Location Smooth may have an overall ash content greater than 3.0% due to the conductive layer. These values apply to the non-conductive black layer only.
 - ⁽²⁾Dispersion only applies to near spherical agglomerates. 9 of 10 views shall be Category 1 or 2. No more than 1 view from Category 3.
 - ⁽³⁾Roll lengths and widths have a tolerance of $\pm 1\%$.
 - GSE UltraFlex Leak Location Smooth is available in rolls weighing approximately 4,000 lb.
 - All GSE geomembranes have dimensional stability of $\pm 2\%$ when tested according to ASTM D 1204 and LTB of $< -77^{\circ}\text{C}$ when tested according to ASTM D 746.
 - *Modified.



MATERIAL SPECIFICATIONS
SELECT ENERGY SERVICES
NORTHCUTT RECYCLE FACILITY
LEA COUNTY, NEW MEXICO
024115-00

TABLE 1.9: GSE ULTRAFLEX LEAK LOCATION LINER WHITE SMOOTH GEOMEMBRANE						
Tested Property	Test Method	Frequency	Minimum Average Value			
			40 mil	60 mil	80 mil	100 mil
Thickness, mil Lowest individual reading	ASTM D 5199	every roll	40 36	60 54	80 72	100 90
Density, g/cm ³ (max.)	ASTM D 1505	200,000 lbs	0.939	0.939	0.939	0.939
Tensile Properties (each direction) Strength at Break, lb/in- width Elongation at Break, %	ASTM D 6693, Type IV Dumbbell, 2 ipm G.L. 2.0 in	20,000 lbs	152 800	228 800	304 800	380 800
Tear Resistance, lb	ASTM D 1004	45,000 lbs	22	33	44	55
Puncture Resistance, lb	ASTM D 4833	45,000 lbs	56	84	112	140
Carbon Black Content ⁽¹⁾ , % (Range)	ASTM D 1603*/4218	20,000 lbs	2.0 - 3.0	2.0 - 3.0	2.0 - 3.0	2.0 - 3.0
Carbon Black Dispersion	ASTM D 5596	45,000 lbs	Note ⁽²⁾	Note ⁽²⁾	Note ⁽²⁾	Note ⁽²⁾
Oxidative Induction Time, min	ASTM D 3895, 200°C; O ₂ , 1 atm	200,000 lbs	>100	>100	>100	>100
Typical Roll Dimensions						
Roll Length ⁽³⁾ , ft			870	560	430	340
Roll Width ⁽³⁾ , ft			22.5	22.5	22.5	22.5
Roll Area, ft ²			19,575	12,600	9,675	7,650

- NOTES:
 - ⁽¹⁾GSE UltraFlex Leak Location White Smooth may have an overall ash content greater than 3.0% due to the white and conductive layers. These values apply to the non-conductive black layer only.
 - ⁽²⁾Dispersion only applies to near spherical agglomerates. 9 of 10 views shall be Category 1 or 2. No more than 1 view from Category 3.
 - ⁽³⁾Roll lengths and widths have a tolerance of $\pm 1\%$.
 - GSE UltraFlex Leak Location White Smooth is available in rolls weighing approximately 4,000 lb.
 - All GSE geomembranes have dimensional stability of $\pm 2\%$ when tested according to ASTM D 1204 and LTB of $< -77^{\circ}\text{C}$ when tested according to ASTM D 746.
 - *Modified.



- E. Textured surfaced geomembrane shall meet the requirements shown in the following data sheets below.
1. Table 2.1 for Black coextruded textured HDPE
 2. Table 2.2 for Green coextruded textured HDPE
 3. Table 2.3 for White coextruded textured HDPE
 - a. The geomembrane shall be a white-surfaced, coextruded geomembrane.
 - b. The white surface shall be installed upwards.
 4. Table 2.4 for Leak Location Liner coextruded textured HDPE
 - a. The geomembrane shall be a white-surfaced, coextruded geomembrane.
 - b. The white surface shall be installed upwards.
 5. Table 2.5 for White Leak Location Liner coextruded textured HDPE
 - a. The geomembrane shall be a white-surfaced, coextruded geomembrane.
 - b. The white surface shall be installed upwards.
 6. Table 2.6 for Black coextruded textured LLDPE
 7. Table 2.7 for White coextruded textured LLDPE
 - a. The geomembrane shall be a white-surfaced, coextruded geomembrane.
 - b. The white surface shall be installed upwards.
 8. Table 2.8 for Leak Location Liner coextruded textured LLDPE
 - a. The geomembrane shall have a coextruded, electrically conductive layer.
 - b. The conductive layer is installed downward.
 - c. Electrical testing shall be performed after liner installation by the INSTALLER.
 9. Table 2.9 for White Leak Location Liner coextruded textured LLDPE
 - a. The geomembrane shall be a white-surfaced, coextruded geomembrane.
 - b. The white surface shall be installed upwards.
 - c. The geomembrane shall have a coextruded, electrically conductive layer.
 - d. The conductive layer is installed downward.
 - e. Electrical testing shall be performed after liner installation by the INSTALLER.



MATERIAL SPECIFICATIONS
SELECT ENERGY SERVICES
NORTHCUTT RECYCLE FACILITY
LEA COUNTY, NEW MEXICO
024115-00

TABLE 2.1: GSE HD TEXTURED GEOMEMBRANE							
Tested Property	Test Method	Frequency	Minimum Average Values				
			30 mil	40 mil	60 mil	80 mil	100 mil
Thickness, mil Lowest individual reading	ASTM D 5994	every roll	30 27	40 36	60 54	80 72	100 90
Density, g/cm ³ , (min.)	ASTM D 1505	200,000 lbs	0.940	0.940	0.940	0.940	0.940
Tensile Properties (each direction) Strength at Break, lb/in-width Strength at Yield, lb/in-width Elongation at Break, % Elongation at Yield, %	ASTM D 6693, Type IV Dumbbell, 2 ipm G.L. 2.0 in G.L. 1.3 in	20,000 lbs	45 63 100 12	60 84 100 12	90 126 100 12	120 168 100 12	150 210 100 12
Tear Resistance, lb	ASTM D 1004	45,000 lbs	21	28	42	56	70
Puncture Resistance, lb	ASTM D 4833	45,000 lbs	45	60	90	120	150
Carbon Black Content, % (Range)	ASTM D 1603*/4218	20,000 lbs	2.0 - 3.0	2.0 - 3.0	2.0 - 3.0	2.0 - 3.0	2.0 - 3.0
Carbon Black Dispersion	ASTM D 5596	45,000 lbs	Note ⁽¹⁾	Note ⁽¹⁾	Note ⁽¹⁾	Note ⁽¹⁾	Note ⁽¹⁾
Asperity Height, mil	ASTM D 7466	second roll	16	18	18	18	18
Notch Constant Tensile Load ⁽²⁾ , hr	ASTM D 5397, Appendix	200,000 lbs	300	300	300	300	300
Oxidative Induction Time, min	ASTM D 3895, 200°C; O ₂ , 1 atm	200,000 lbs	>100	>100	>100	>100	>100
Typical Roll Dimensions							
Roll Length ⁽³⁾ , ft	Double-Sided	Textured	830	700	520	400	330
	Single-Sided	Textured	1,010	780	540	410	330
Roll Width ⁽³⁾ , ft			22.5	22.5	22.5	22.5	22.5
Roll Area, ft ²	Double-Sided	Textured	18,675	15,750	11,700	9,000	7,425
	Single-Sided	Textured	22,725	17,550	12,150	9,225	7,425



MATERIAL SPECIFICATIONS
SELECT ENERGY SERVICES
NORTHCUTT RECYCLE FACILITY
LEA COUNTY, NEW MEXICO
024115-00

- NOTES:
 - ⁽¹⁾Dispersion only applies to near spherical agglomerates. 9 of 10 views shall be Category 1 or 2. No more than 1 view from Category 3.
 - ⁽²⁾NCTL for GSE HD Textured is conducted on representative smooth geomembrane samples.
 - ⁽³⁾Roll lengths and widths have a tolerance of $\pm 1\%$.
 - GSE HD Textured is available in rolls weighing approximately 4,000 lb.
 - All GSE geomembranes have dimensional stability of $\pm 2\%$ when tested according to ASTM D1204 and LTB of $< -77^{\circ}\text{C}$ when tested according to ASTM D 746.
 - *Modified.

TABLE 2.2 GSE GREEN TEXTURED GEOMEMBRANE							
Tested Property	Test Method	Frequency	Minimum Average Values				
			30 mil	40 mil	60 mil	80 mil	100 mil
Thickness, mil Lowest individual reading	ASTM D 5994	every roll	30 27	40 36	60 54	80 72	100 90
Density, g/cm ³ , (min.)	ASTM D 1505	200,000 lbs	0.940	0.940	0.940	0.940	0.940
Tensile Properties (each direction) Strength at Break, lb/in-width Strength at Yield, lb/in-width Elongation at Break, % Elongation at Yield, %	ASTM D 6693, Type IV Dumbbell, 2 ipm G.L. 2.0 in G.L. 1.3 in	20,000 lbs	45 63 100 12	60 84 100 12	90 126 100 12	120 168 100 12	150 210 100 12
Tear Resistance, lb	ASTM D 1004	45,000 lbs	21	28	42	56	70
Puncture Resistance, lb	ASTM D 4833	45,000 lbs	45	60	90	120	150
Carbon Black Content ⁽¹⁾ , % (Range)	ASTM D 1603*/4218	20,000 lbs	2.0 - 3.0	2.0 - 3.0	2.0 - 3.0	2.0 - 3.0	2.0 - 3.0
Carbon Black Dispersion	ASTM D 5596	45,000 lbs	Note ⁽²⁾	Note ⁽²⁾	Note ⁽²⁾	Note ⁽²⁾	Note ⁽²⁾
Asperity Height, mil	ASTM D 7466	second roll	16	18	18	18	18
Notch Constant Tensile Load ⁽³⁾ , hr	ASTM D 5397, Appendix	200,000 lbs	300	300	300	300	300
Oxidative Induction Time, min	ASTM D 3895, 200°C; O ₂ , 1 atm	200,000 lbs	>100	>100	>100	>100	>100
Typical Roll Dimensions							
Roll Length ⁽⁴⁾ , ft	Double-Sided Single-Sided Textured	Textured	830 1,010	700 780	520 540	400 410	330 330
Roll Width ⁽⁴⁾ , ft			22.5	22.5	22.5	22.5	22.5



MATERIAL SPECIFICATIONS
SELECT ENERGY SERVICES
NORTHCUTT RECYCLE FACILITY
LEA COUNTY, NEW MEXICO
024115-00

Roll Area, ft ²	Double-Sided	Textured	18,675	15,750	11,700	9,000	7,425
	Single-Sided Textured		22,725	17,550	12,150	9,225	7,425

- NOTES:
 - ⁽¹⁾GSE Green may have an overall ash content greater than 3.0% due to the green layer. These values apply to the black layer only.
 - ⁽²⁾Dispersion only applies to near spherical agglomerates. 9 of 10 views shall be Category 1 or 2. No more than 1 view from Category 3.
 - ⁽³⁾NCTL for GSE Green Textured is conducted on representative smooth geomembrane samples.
 - ⁽⁴⁾Roll lengths and widths have a tolerance of $\pm 1\%$.
 - GSE Green Textured is available in rolls weighing approximately 4,000 lb.
 - All GSE geomembranes have dimensional stability of $\pm 2\%$ when tested according to ASTM D 1204 and LTB of $< -77^{\circ}\text{C}$ when tested according to ASTM D 746.
 - *Modified.



MATERIAL SPECIFICATIONS
SELECT ENERGY SERVICES
NORTHCUTT RECYCLE FACILITY
LEA COUNTY, NEW MEXICO
024115-00

TABLE 2.3: GSE WHITE TEXTURED GEOMEMBRANE							
Tested Property	Test Method	Frequency	Minimum Average Values				
			30 mil	40 mil	60 mil	80 mil	100 mil
Thickness, mil Lowest individual reading	ASTM D 5994	every roll	30 27	40 36	60 54	80 72	100 90
Density, g/cm ³ , (min.)	ASTM D 1505	200,000 lbs	0.940	0.940	0.940	0.940	0.940
Tensile Properties (each direction) Strength at Break, lb/in-width Strength at Yield, lb/in-width Elongation at Break, % Elongation at Yield, %	ASTM D 6693, Type IV Dumbbell, 2 ipm G.L. 2.0 in G.L. 1.3 in	20,000 lbs	45 63 100 12	60 84 100 12	90 126 100 12	120 168 100 12	150 210 100 12
Tear Resistance, lb	ASTM D 1004	45,000 lbs	21	28	42	56	70
Puncture Resistance, lb	ASTM D 4833	45,000 lbs	45	60	90	120	150
Carbon Black Content ⁽¹⁾ , % (Range)	ASTM D 1603*/4218	20,000 lbs	2.0 - 3.0	2.0 - 3.0	2.0 - 3.0	2.0 - 3.0	2.0 - 3.0
Carbon Black Dispersion	ASTM D 5596	45,000 lbs	Note ⁽²⁾	Note ⁽²⁾	Note ⁽²⁾	Note ⁽²⁾	Note ⁽²⁾
Asperity Height, mil	ASTM D 7466	second roll	16	18	18	18	18
Notch Constant Tensile Load ⁽³⁾ , hr	ASTM D 5397, Appendix	200,000 lbs	300	300	300	300	300
Oxidative Induction Time, min	ASTM D 3895, 200°C; O ₂ , 1 atm	200,000 lbs	>100	>100	>100	>100	>100
Typical Roll Dimensions							
Roll Length ⁽⁴⁾ , ft	Double-Sided Textured Single-Sided Textured		830 1,010	700 780	520 540	400 410	330 330
Roll Width ⁽⁴⁾ , ft			22.5	22.5	22.5	22.5	22.5
Roll Area, ft ²	Double-Sided Textured Single-Sided Textured		18,675 22,725	15,750 17,550	11,700 12,150	9,000 9,225	7,425 7,425



MATERIAL SPECIFICATIONS
SELECT ENERGY SERVICES
NORTHCUTT RECYCLE FACILITY
LEA COUNTY, NEW MEXICO
024115-00

-
- NOTES:
 - ⁽¹⁾GSE White may have an overall ash content greater than 3.0% due to the white layer. These values apply to the black layer only.
 - ⁽²⁾Dispersion only applies to near spherical agglomerates. 9 of 10 views shall be Category 1 or 2. No more than 1 view from Category 3.
 - ⁽³⁾NCTL for GSE White Textured is conducted on representative smooth geomembrane samples.
 - ⁽⁴⁾Roll lengths and widths have a tolerance of $\pm 1\%$.
 - GSE White Textured is available in rolls weighing approximately 4,000 lb.
 - All GSE geomembranes have dimensional stability of $\pm 2\%$ when tested according to ASTM D 1204 and LTB of $< -77^{\circ}\text{C}$ when tested according to ASTM D 746.
 - *Modified.



MATERIAL SPECIFICATIONS
SELECT ENERGY SERVICES
NORTHCUTT RECYCLE FACILITY
LEA COUNTY, NEW MEXICO
024115-00

TABLE 2.4: GSE LEAK LOCATION LINER TEXTURED GEOMEMBRANE						
Tested Property	Test Method	Frequency	Minimum Average Values			
			40 mil	60 mil	80 mil	100 mil
Thickness, mil Lowest individual reading	ASTM D 5994	every roll	40 36	60 54	80 72	100 90
Density, g/cm ³ , (min.)	ASTM D 1505	200,000 lbs	0.940	0.940	0.940	0.940
Tensile Properties (each direction) Strength at Break, lb/in- width Strength at Yield, lb/in- width Elongation at Break, % Elongation at Yield, %	ASTM D 6693, Type IV Dumbbell, 2 ipm G.L. 2.0 in G.L. 1.3 in	20,000 lbs	60 84 100 12	90 126 100 12	120 168 100 12	150 210 100 12
Tear Resistance, lb	ASTM D 1004	45,000 lbs	28	42	56	70
Puncture Resistance, lb	ASTM D 4833	45,000 lbs	60	90	120	150
Carbon Black Content ⁽¹⁾ , % (Range)	ASTM D 1603*/4218	20,000 lbs	2.0 - 3.0	2.0 - 3.0	2.0 - 3.0	2.0 - 3.0
Carbon Black Dispersion	ASTM D 5596	45,000 lbs	Note ⁽²⁾	Note ⁽²⁾	Note ⁽²⁾	Note ⁽²⁾
Asperity Height, mil	ASTM D 7466	second roll	18	18	18	18
Notch Constant Tensile Load ⁽³⁾ , hr	ASTM D 5397, Appendix	200,000 lbs	300	300	300	300
Oxidative Induction Time, min	ASTM D 3895, 200°C; O ₂ , 1 atm	200,000 lbs	>100	>100	>100	>100
Typical Roll Dimensions						
Roll Length ⁽⁴⁾ , ft	Double-Sided	Textured	700	520	400	330
	Single-Sided	Textured	780	540	410	330
Roll Width ⁽⁴⁾ , ft			22.5	22.5	22.5	22.5
Roll Area, ft ²	Double-Sided	Textured	15,750	11,700	9,000	7,425
	Single-Sided	Textured	17,550	12,150	9,225	7,425



MATERIAL SPECIFICATIONS
SELECT ENERGY SERVICES
NORTHCUTT RECYCLE FACILITY
LEA COUNTY, NEW MEXICO
024115-00

-
- NOTES:
 - ⁽¹⁾GSE Leak Location may have an overall ash content greater than 3.0% due to the conductive layer. These values apply to the non-conductive layer only.
 - ⁽²⁾Dispersion only applies to near spherical agglomerates. 9 of 10 views shall be Category 1 or 2. No more than 1 view from Category 3.
 - ⁽³⁾NCTL for GSE Leak Location Textured is conducted on representative smooth geomembrane samples.
 - ⁽⁴⁾Roll lengths and widths have a tolerance of $\pm 1\%$.
 - GSE Leak Location Textured is available in rolls weighing approximately 4,000 lb.
 - All GSE geomembranes have dimensional stability of $\pm 2\%$ when tested according to ASTM D 1204 and LTB of $< -77^{\circ}\text{C}$ when tested according to ASTM D 746.
 - *Modified.



MATERIAL SPECIFICATIONS
SELECT ENERGY SERVICES
NORTHCUTT RECYCLE FACILITY
LEA COUNTY, NEW MEXICO
024115-00

TABLE 2.5: GSE LEAK LOCATION LINER WHITE TEXTURED GEOMEMBRANE						
Tested Property	Test Method	Frequency	Minimum Average Values			
			40 mil	60 mil	80 mil	100 mil
Thickness, mil	ASTM D 5994	every roll	40	60	80	100
Lowest individual reading			36	54	72	90
Density, g/cm ³ , (min.)	ASTM D 1505	200,000 lbs	0.940	0.940	0.940	0.940
Tensile Properties (each direction)	ASTM D 6693, Type IV	20,000 lbs				
Strength at Break, lb/in-width	Dumbbell, 2 ipm		60	90	120	150
Strength at Yield, lb/in-width			84	126	168	210
Elongation at Break, %	G.L. 2.0 in		100	100	100	100
Elongation at Yield, %	G.L. 1.3 in		12	12	12	12
Tear Resistance, lb	ASTM D 1004	45,000 lbs	28	42	56	70
Puncture Resistance, lb	ASTM D 4833	45,000 lbs	60	90	120	150
Carbon Black Content ⁽¹⁾ , % (Range)	ASTM D 1603*/4218	20,000 lbs	2.0 - 3.0	2.0 - 3.0	2.0 - 3.0	2.0 - 3.0
Carbon Black Dispersion	ASTM D 5596	45,000 lbs	Note ⁽²⁾	Note ⁽²⁾	Note ⁽²⁾	Note ⁽²⁾
Asperity Height, mil	ASTM D 7466	second roll	18	18	18	18
Notch Constant Tensile Load ⁽²⁾ , hr	ASTM D 5397, Appendix	200,000 lbs	300	300	300	300
Oxidative Induction Time, min	ASTM D 3895, 200°C; O ₂ , 1 atm	200,000 lbs	>100	>100	>100	>100
Typical Roll Dimensions						
Roll Length ⁽⁴⁾ , ft	Double-Sided	Textured	700	520	400	330
	Single-Sided	Textured	780	540	410	330
Roll Width ⁽⁴⁾ , ft			22.5	22.5	22.5	22.5
Roll Area, ft ²	Double-Sided	Textured	15,750	11,700	9,000	7,425
	Single-Sided	Textured	17,550	12,150	9,225	7,425



MATERIAL SPECIFICATIONS
SELECT ENERGY SERVICES
NORTHCUTT RECYCLE FACILITY
LEA COUNTY, NEW MEXICO
024115-00

- NOTES:
 - ⁽¹⁾GSE Leak Location White may have an overall ash content greater than 3.0% due to the conductive and white layers. These values apply to the non-conductive black layer only.
 - ⁽²⁾Dispersion only applies to near spherical agglomerates. 9 of 10 views shall be Category 1 or 2. No more than 1 view from Category 3.
 - ⁽³⁾NCTL for GSE Leak Location White Textured is conducted on representative smooth geomembrane samples.
 - ⁽⁴⁾Roll lengths and widths have a tolerance of $\pm 1\%$.
 - GSE Leak Location White Textured is available in rolls weighing approximately 4,000 lb.
 - All GSE geomembranes have dimensional stability of $\pm 2\%$ when tested according to ASTM D 1204 and LTB of $< -77^{\circ}\text{C}$ when tested according to ASTM D 746.
 - *Modified.

TABLE 2.6: GSE ULTRAFLEX TEXTURED GEOMEMBRANE						
Tested Property	Test Method	Frequency	Minimum Average Values			
			40 mil	60 mil	80 mil	100 mil
Thickness, mil Lowest individual reading	ASTM D 5199	every roll	40 36	60 54	80 72	100 90
Density, g/cm ³ (max.)	ASTM D 1505	200,000 lbs	0.939	0.939	0.939	0.939
Tensile Properties (each direction) Strength at Break, lb/in-width Elongation at Break, %	ASTM D 6693, Type IV Dumbbell, 2 ipm G.L. 2.0 in	20,000 lbs	60 250	90 250	120 250	150 250
Tear Resistance, lb	ASTM D 1004	45,000 lbs	22	33	44	55
Puncture Resistance, lb	ASTM D 4833	45,000 lbs	44	66	88	110
Carbon Black Content, % (Range)	ASTM D 1603*/4218	20,000 lbs	2.0 - 3.0	2.0 - 3.0	2.0 - 3.0	2.0 - 3.0
Carbon Black Dispersion	ASTM D 5596	45,000 lbs	Note ⁽¹⁾	Note ⁽¹⁾	Note ⁽¹⁾	Note ⁽¹⁾
Asperity Height, mil	ASTM D 7466	second roll	18	18	18	18
Oxidative Induction Time, min	ASTM D 3895, 200°C; O ₂ , 1 atm	200,000 lbs	>100	>100	>100	>100
Typical Roll Dimensions						
Roll Length ⁽²⁾ , ft	Double-Sided Textured Single-Sided Textured		700 650	520 420	400 320	330 250
Roll Width ⁽²⁾ , ft			22.5	22.5	22.5	22.5



MATERIAL SPECIFICATIONS
SELECT ENERGY SERVICES
NORTHCUTT RECYCLE FACILITY
LEA COUNTY, NEW MEXICO
024115-00

Roll Area, ft ²	Double-Sided	Textured	15,750	11,700	9,000	7,425
	Single-Sided Textured		14,625	9,450	7,200	5,625

- NOTES:
 - ⁽¹⁾Dispersion only applies to near spherical agglomerates. 9 of 10 views shall be Category 1 or 2. No more than 1 view from Category 3.
 - ⁽²⁾Roll lengths and widths have a tolerance of $\pm 1\%$.
 - GSE UltraFlex Textured is available in rolls weighing approximately 4,000 lb.
 - All GSE geomembranes have dimensional stability of $\pm 2\%$ when tested according to ASTM D 1204 and LTB of $< -77^{\circ}\text{C}$ when tested according to ASTM D 746.
 - *Modified.



MATERIAL SPECIFICATIONS
SELECT ENERGY SERVICES
NORTHCUTT RECYCLE FACILITY
LEA COUNTY, NEW MEXICO
024115-00

TABLE 2.7: GSE ULTRAFLEX WHITE TEXTURED GEOMEMBRANE						
Tested Property	Test Method	Frequency	Minimum Average Values			
			40 mil	60 mil	80 mil	100 mil
Thickness, mil Lowest individual reading	ASTM D 5199	every roll	40 36	60 54	80 72	100 90
Density, g/cm ³ (max.)	ASTM D 1505	200,000 lbs	0.939	0.939	0.939	0.939
Tensile Properties (each direction) Strength at Break, lb/in-width Elongation at Break, %	ASTM D 6693, Type IV Dumbbell, 2 ipm G.L. 2.0 in	20,000 lbs	60 250	90 250	120 250	150 250
Tear Resistance, lb	ASTM D 1004	45,000 lbs	22	33	44	55
Puncture Resistance, lb	ASTM D 4833	45,000 lbs	44	66	88	110
Carbon Black Content ⁽¹⁾ , % (Range)	ASTM D 1603*/4218	20,000 lbs	2.0 - 3.0	2.0 - 3.0	2.0 - 3.0	2.0 - 3.0
Carbon Black Dispersion	ASTM D 5596	45,000 lbs	Note ⁽²⁾	Note ⁽²⁾	Note ⁽²⁾	Note ⁽²⁾
Asperity Height, mil	ASTM D 7466	second roll	18	18	18	18
Oxidative Induction Time, min	ASTM D 3895, 200°C; O ₂ , 1 atm	200,000 lbs	>100	>100	>100	>100
Typical Roll Dimensions						
Roll Length ⁽³⁾ , ft	Double-Sided	Textured	700	520	400	330
	Single-Sided	Textured	650	420	320	250
Roll Width ⁽³⁾ , ft			22.5	22.5	22.5	22.5
Roll Area, ft ²	Double-Sided	Textured	15,750	11,700	9,000	7,425
	Single-Sided	Textured	14,625	9,450	7,200	5,625

- NOTES:
 - ⁽¹⁾GSE UltraFlex White Textured may have an overall ash content greater than 3.0% due to the white layer. These values apply to the black layer only.
 - ⁽²⁾Dispersion only applies to near spherical agglomerates. 9 of 10 views shall be Category 1 or 2. No more than 1 view from Category 3.
 - ⁽³⁾Roll lengths and widths have a tolerance of $\pm 1\%$.
 - GSE UltraFlex White Textured is available in rolls weighing approximately 4,000 lb.
 - All GSE geomembranes have dimensional stability of $\pm 2\%$ when tested according to ASTM D 1204 and LTB of $< -77^{\circ}\text{C}$ when tested according to ASTM D 746.
 - *Modified.



MATERIAL SPECIFICATIONS
SELECT ENERGY SERVICES
NORTHCUTT RECYCLE FACILITY
LEA COUNTY, NEW MEXICO
024115-00

TABLE 2.8: GSE ULTRAFLEX LEAK LOCATION TEXTURED GEOMEMBRANE						
Tested Property	Test Method	Frequency	Minimum Average Values			
			40 mil	60 mil	80 mil	100 mil
Thickness, mil Lowest individual reading	ASTM D 5199	every roll	40 36	60 54	80 72	100 90
Density, g/cm ³ (max.)	ASTM D 1505	200,000 lbs	0.939	0.939	0.939	0.939
Tensile Properties (each direction) Strength at Break, lb/in-width Elongation at Break, %	ASTM D 6693, Type IV Dumbbell, 2 ipm G.L. 2.0 in	20,000 lbs	60 250	90 250	120 250	150 250
Tear Resistance, lb	ASTM D 1004	45,000 lbs	22	33	44	55
Puncture Resistance, lb	ASTM D 4833	45,000 lbs	44	66	88	110
Carbon Black Content ⁽¹⁾ , % (Range)	ASTM D 1603*/4218	20,000 lbs	2.0 - 3.0	2.0 - 3.0	2.0 - 3.0	2.0 - 3.0
Carbon Black Dispersion	ASTM D 5596	45,000 lbs	Note ⁽²⁾	Note ⁽²⁾	Note ⁽²⁾	Note ⁽²⁾
Asperity Height, mil	ASTM D 7466	second roll	18	18	18	18
Oxidative Induction Time, min	ASTM D 3895, 200°C; O ₂ , 1 atm	200,000 lbs	>100	>100	>100	>100
Typical Roll Dimensions						
Roll Length ⁽³⁾ , ft	Double-Sided	Textured	700	520	400	330
	Single-Sided	Textured	650	420	320	250
Roll Width ⁽³⁾ , ft			22.5	22.5	22.5	22.5
Roll Area, ft ²	Double-Sided	Textured	15,750	11,700	9,000	7,425
	Single-Sided	Textured	14,625	9,450	7,200	5,625

• NOTES:

- ⁽¹⁾GSE UltraFlex Leak Location Textured may have an overall ash content greater than 3.0% due to the conductive layer. These values apply to the non-conductive black layer only.
- ⁽²⁾Dispersion only applies to near spherical agglomerates. 9 of 10 views shall be Category 1 or 2. No more than 1 view from Category 3.
- ⁽³⁾Roll lengths and widths have a tolerance of $\pm 1\%$.
- GSE UltraFlex Leak Location Textured is available in rolls weighing approximately 4,000 lb.
- All GSE geomembranes have dimensional stability of $\pm 2\%$ when tested according to ASTM D 1204 and LTB of $< -77^{\circ}\text{C}$ when tested according to ASTM D 746.
- *Modified.



MATERIAL SPECIFICATIONS
SELECT ENERGY SERVICES
NORTHCUTT RECYCLE FACILITY
LEA COUNTY, NEW MEXICO
024115-00

TABLE 2.9: GSE ULTRAFLEX LEAK LOCATION WHITE TEXTURED GEOMEMBRANE						
Tested Property	Test Method	Frequency	Minimum Average Values			
			40 mil	60 mil	80 mil	100 mil
Thickness, mil Lowest individual reading	ASTM D 5199	every roll	40 36	60 54	80 72	100 90
Density, g/cm ³ (max.)	ASTM D 1505	200,000 lbs	0.939	0.939	0.939	0.939
Tensile Properties (each direction) Strength at Break, lb/in- width Elongation at Break, %	ASTM D 6693, Type IV Dumbbell, 2 ipm G.L. 2.0 in	20,000 lbs	60 250	90 250	120 250	150 250
Tear Resistance, lb	ASTM D 1004	45,000 lbs	22	33	44	55
Puncture Resistance, lb	ASTM D 4833	45,000 lbs	44	66	88	110
Carbon Black Content ⁽¹⁾ , % (Range)	ASTM D 1603*/4218	20,000 lbs	2.0 - 3.0	2.0 - 3.0	2.0 - 3.0	2.0 - 3.0
Carbon Black Dispersion	ASTM D 5596	45,000 lbs	Note ⁽²⁾	Note ⁽²⁾	Note ⁽²⁾	Note ⁽²⁾
Asperity Height, mil	ASTM D 7466	second roll	18	18	18	18
Oxidative Induction Time, min	ASTM D 3895, 200°C; O ₂ , 1 atm	200,000 lbs	>100	>100	>100	>100
Typical Roll Dimensions						
Roll Length ⁽³⁾ , ft	Double-Sided	Textured	700	520	400	330
	Single-Sided	Textured	650	420	320	250
Roll Width ⁽³⁾ , ft			22.5	22.5	22.5	22.5
Roll Area, ft ²	Double-Sided	Textured	15,750	11,700	9,000	7,425
	Single-Sided	Textured	14,625	9,450	7,200	5,625

• NOTES:

- ⁽¹⁾GSE UltraFlex Leak Location White Textured may have an overall ash content greater than 3.0% due to the white and conductive layers. These values apply to the non-conductive black layer only.
- ⁽²⁾Dispersion only applies to near spherical agglomerates. 9 of 10 views shall be Category 1 or 2. No more than 1 view from Category 3.
- ⁽³⁾Roll lengths and widths have a tolerance of $\pm 1\%$.
- GSE UltraFlex Leak Location White Textured is available in rolls weighing approximately 4,000 lb.
- All GSE geomembranes have dimensional stability of $\pm 2\%$ when tested according to ASTM D 1204 and LTB of $< -77^{\circ}\text{C}$ when tested according to ASTM D 746.
- *Modified.



F. Extrudate Rod or Bead

1. Extrudate material shall be made from same type resin as the geomembrane.
2. Additives shall be thoroughly dispersed.
3. Materials shall be free of contamination by moisture or foreign matter.

1.9 EQUIPMENT

A. Welding equipment and accessories shall meet the following requirements:

1. Gauges showing temperatures in apparatus such as extrusion welder or fusion welder shall be present.
2. An adequate number of welding apparatus shall be available to avoid delaying work.
3. Power source must be capable of providing constant voltage under combined line load.

1.10 DEPLOYMENT

- A. Assign each panel a simple and logical identifying code. The coding system shall be subject to approval and shall be determined at the job site.
- B. Visually inspect the geomembrane during deployment for imperfections and mark faulty or suspect areas.
- C. Deployment of geomembrane panels shall be performed in a manner that will comply with the following guidelines:
1. Geomembranes shall be installed according to site-specific specifications, and GSE Conductive should be installed with the Conductive layer down.
 - i. *Note: A spark tester or ohm meter can be used to determine Conductive layer.*
 2. Unroll geomembrane using methods that will not damage geomembrane and will protect underlying surface from damage (spreader bar, protected equipment bucket).
 3. Place ballast (commonly sandbags) on geomembrane which will not damage geomembrane to prevent wind uplift.
 4. Personnel walking on geomembrane shall not engage in activities or wear shoes that could damage it. Smoking will not be permitted on the geomembrane.
 5. Do not allow heavy vehicular traffic directly on geomembrane. Rubber-tired ATV's and trucks are acceptable if wheel contact is less than 8 psi.
 6. Protect geomembrane in areas of heavy traffic by placing protective cover over the geomembrane.
- D. Sufficient material (slack) shall be provided to allow for thermal expansion and contraction of the material.

1.11 FIELD SEAMING

- A. Seams shall meet the following requirements:



MATERIAL SPECIFICATIONS
SELECT ENERGY SERVICES
NORTHCUTT RECYCLE FACILITY
LEA COUNTY, NEW MEXICO
024115-00

1. To the maximum extent possible, orient seams parallel to the line of the slope, i.e., down and not across slope.
 2. Minimize number of field seams in corners, odd-shaped geometric locations and outside corners.
 3. Slope seams (panels) shall extend a minimum of 5-ft beyond the grade break into the flat area.
 4. Use a sequential seam numbering system compatible with panel numbering system that is agreeable to the CONSULTANT and INSTALLER.
 5. Align seam overlaps consistent with the requirements of the welding equipment being used. A 6-in overlap is commonly suggested.
- B. During Welding Operations
1. Provide at least one Master Seamer who shall provide direct supervision over other welders as necessary.
- C. Extrusion Welding
1. Hot-air tack adjacent pieces together using procedures that do not damage the geomembrane.
 2. Clean geomembrane surfaces by disc grinder or equivalent.
 3. Purge welding apparatus of heat-degraded extrudate before welding.
- D. Hot Wedge Welding
1. Welding apparatus shall be a self-propelled device equipped with an electronic controller which displays applicable temperatures.
 2. Clean seam area of dust, mud, moisture and debris immediately ahead of hot wedge welder.
 3. Protect against moisture build-up between sheets.
- E. Trial Welds
1. Perform trial welds on geomembrane samples to verify welding equipment is operating properly.
 2. Make trial welds under the same surface and environmental conditions as the production welds, i.e., in contact with subgrade and similar ambient temperature.
 3. Minimum of two trial welds per day, per welding apparatus, one made prior to the start of work and one completed at mid shift.
 4. Cut four, one-inch wide by six-inch long test strips from the trial weld.
 5. Quantitatively test specimens for peel adhesion, and then for shear strength.
 6. Trial weld specimens shall pass when the results shown in the following tables for HDPE and LLDPE are achieved in both peel and shear test.



MATERIAL SPECIFICATIONS
SELECT ENERGY SERVICES
NORTHCUTT RECYCLE FACILITY
LEA COUNTY, NEW MEXICO
024115-00

•

TABLE 1.12.6A: MINIMUM WELD VALUES FOR HDPE GEOMEMBRANES							
Property	Test Method	30	40	60	80	100	120
Peel Strength (fusion), ppi	ASTM D 6392	49	65	98	130	162	196
Peel Strength (extrusion), ppi	ASTM D 6392	39	52	78	104	130	157
Shear Strength (fusion & ext.), ppi	ASTM D 6392	61	81	121	162	203	242

•

TABLE 1.2.6B: MINIMUM WELD VALUES FOR LLDPE GEOMEMBRANES						
Property	Test Method	30	40	60	80	100
Peel Strength (extrusion), ppi	ASTM D 6392	36	48	72	96	120
Peel Strength (fusion), ppi	ASTM D 6392	38	50	75	100	125
Shear Strength (fusion & ext.), ppi	ASTM D 6392	45	60	90	120	150

7. The break, when peel testing, occurs in the liner material itself, not through peel separation (FTB).
 8. The break is ductile.
 9. Repeat the trial weld, in its entirety, when any of the trial weld samples fail in either peel or shear.
 10. No welding equipment or welder shall be allowed to perform production welds until equipment and welders have successfully completed trial weld.
- F. Seaming shall not proceed when ambient air temperature or adverse weather conditions jeopardize the integrity of the liner installation. INSTALLER shall demonstrate that acceptable seaming can be performed by completing acceptable trial welds.
- G. Defects and Repairs
1. Examine all seams and non-seam areas of the geomembrane for defects, holes, blisters, undispersed raw materials, and any sign of contamination by foreign matter.
 2. Repair and non-destructively test each suspect location in both seam and non-seam areas. Do not cover geomembrane at locations that have been repaired until test results with passing values are available.



1.12 FIELD QUALITY ASSURANCE

- A. MANUFACTURER and INSTALLER shall participate in and conform to all terms and requirements of the Owner's quality assurance program. CONTRACTOR shall be responsible for assuring this participation.
- B. Quality assurance requirements are as specified in this Section and in the Field Installation Quality Assurance Manual if it is included in the contract.
- C. Field Testing
 - 1. Non-destructive testing may be carried out as the seaming progresses or at completion of all field seaming.
 - b. Vacuum Testing
 - 1) Shall be performed in accordance with ASTM D 5641, Standard Practice for Geomembrane Seam Evaluation by Vacuum Chamber.
 - b. Air Pressure Testing
 - 1) Shall be performed in accordance with ASTM D 5820, Standard Practice for Pressurized Air Channel Evaluation of Dual Seamed Geomembranes.
 - c. Spark Testing
 - 1. Shall be performed accordance with ASTM D 7240 Standard Practice for Leak Location using Geomembranes with an Insulating Layer in Intimate Contact with a Conductive Layer via Electrical Capacitance Technique (Conductive Geomembrane Spark Test).
 - d. Other approved methods.
 - 2. Destructive Testing (performed by CONSULTANT with assistance from INSTALLER)
 - b. Location and Frequency of Testing
 - 1) Collect destructive test samples at a frequency of one per every 500 lineal feet of seam length.
 - 2) Test locations will be determined after seaming.
 - 3) Exercise Method of Attributes as described by GRI GM-14 (Geosynthetic Research Institute, <http://www.geosynthetic-institute.org>) to minimize test samples taken.
 - c. Sampling Procedures are performed as follows:
 - 1) INSTALLER shall cut samples at locations designated by the CONSULTANT as the seaming progresses in order to obtain field laboratory test results before the geomembrane is covered.
 - 2) CONSULTANT will number each sample, and the location will be noted on the installation as-built.
 - a) Samples shall be 12-in wide by minimal length with the seam centered lengthwise.
 - b) Cut a 2-in wide strip from each end of the sample for field-testing.
 - c) Cut the remaining sample into two parts for distribution as follows:



- d) One portion for INSTALLER, 12-in by 12-in
 - e) One portion for the Third-Party laboratory, 12-in by 18-in
 - f) Additional samples may be archived if required.
- 3) Destructive testing shall be performed in accordance with ASTM D 6392, Standard Test Method for Determining the Integrity of Non-Reinforced Geomembrane Seams Produced Using Thermo-Fusion Methods.
 - a) INSTALLER shall repair all holes in the geomembrane resulting from destructive sampling.
- 4) Repair and test the continuity of the repair in accordance with these Specifications.
- 3. Failed Seam Procedures
 - a. If the seam fails, INSTALLER shall follow one of two options:
 - 1) Reconstruct the seam between any two passed test locations.
 - 2) Trace the weld to intermediate location at least 10-ft minimum or where the seam ends in both directions from the location of the failed test.
 - b) The next seam welded using the same welding device is required to obtain an additional sample, i.e., if one side of the seam is less than 10-ft long.
 - c) If sample passes, then the seam shall be reconstructed or capped between the test sample locations.
 - d) If any sample fails, the process shall be repeated to establish the zone in which the seam shall be reconstructed.

1.13 REPAIR PROCEDURES

- A. Remove damaged geomembrane and replace with acceptable geomembrane materials if damage cannot be satisfactorily repaired.
- B. Repair any portion of unsatisfactory geomembrane or seam area failing a destructive or non-destructive test.
- C. INSTALLER shall be responsible for repair of defective areas.
- D. Agreement upon the appropriate repair method shall be decided between
 - 1. CONSULTANT and INSTALLER by using one of the following repair methods:
 - a. Patching- Used to repair large holes, tears, undispersed raw materials and contamination by foreign matter.
 - b. Abrading and Re-welding- Used to repair short section of a seam.
 - c. Spot Welding- Used to repair pinholes or other minor, localized flaws or where geomembrane thickness has been reduced.
 - d. Capping- Used to repair long lengths of failed seams.
 - e. Flap Welding- Used to extrusion weld the flap (excess outer portion) of a fusion weld in lieu of a full cap.
 - 1) Remove the unacceptable seam and replace with new material.
- E. The following procedures shall be observed when a repair method is used:
 - 1. All geomembrane surfaces shall be clean and dry at the time of repair.



**MATERIAL SPECIFICATIONS
SELECT ENERGY SERVICES
NORTHCUTT RECYCLE FACILITY
LEA COUNTY, NEW MEXICO
024115-00**

2. Surfaces of the polyethylene which are to be repaired by extrusion welds shall be lightly abraded to assure cleanliness.
 3. Extend patches or caps at least 6 inches for extrusion welds and 4 inches for wedge welds beyond the edge of the defect, and around all corners of patch material.
- F. Repair Verification
1. Number and log each patch repair (performed by CONSULTANT).
 2. Non-destructively test each repair using methods specified in this Specification.



1.1 SCOPE

This specification covers the technical requirements for the Manufacturing and Installation of the nonwoven geotextile. All materials meet or exceed the requirements of this specification, and all work will be performed in accordance with the procedures provided in these project specifications.

1.2 REFERENCES

A. American Society for Testing and Materials (ASTM)

1. ASTM D 5261, Standard Test Method for Measuring Mass per Unit Area of Geotextiles
2. ASTM D 4632, Standard Test Method for Grab Breaking Load and Elongation of Geotextiles
3. ASTM D 4533, Standard Test Method for Index Trapezoidal Tearing Strength of Geotextiles
4. ASTM D 4833, Standard Test Method for Index Puncture Resistance of Geotextiles, Geomembranes and Related Products
5. ASTM D 4491, Standard Test Method for Water Permeability of Geotextiles by Permittivity
6. ASTM D 4751, Standard Test Method for Determining Apparent Opening Size of a Geotextile
7. ASTM D 4354, Standard Practice for Sampling of Geosynthetics for Testing
8. ASTM D 4759, Standard Practice for Determining the Specifications Conformance of Geosynthetics

1.3 SUBMITTALS

- A. Prior to material delivery to project site, the contractor shall provide the engineer with a written certification or manufacturers quality control data which displays that the geotextile meets or exceeds minimum average roll values (MARV) specified herein.
- B. The contractor shall submit, if required by the engineer, manufacturer's quality control manual for the geotextile to be delivered to the site.

2. PRODUCT

2.1 GEOTEXTILE

- A. The nonwoven needle-punched geotextile specified herein shall be made from staple fiber.
- B. The geotextile shall be manufactured from prime quality virgin polymer.
- C. The geotextile shall be able to withstand direct exposure to ultraviolet radiation from Sun for up to 30 days without any noticeable effect on index or performance properties.
- D. Geotextile shall meet or exceed all material properties listed in *Table 1*.



TABLE 1: GEOTEXTILE PROPERTIES			
Property	Test Method	Test Frequency	Value
Mass per Unit Area, oz/yd ²	ASTM D 5261	90,000-ft ²	12
Grab Tensile Strength, lb	ASTM D 4632	90,000-ft ²	320
CBR Puncture Strength, lb	ASTM D 6241	540,000-ft ²	925
Grab Elongation, %	ASTM D 4632	90,000-ft ²	50
Trapezoidal Tear Strength, lb	ASTM D 4533	90,000-ft ²	125
UV Resistance, % retained after 500 hours	ASTM D 4355	per formulation	70

2.2 MANUFACTURE

- A. All rolls of the geotextile shall be identified with permanent marking on the roll or packaging, with the manufacturers name, product identification, roll number, and roll dimensions.

2.3 TRANSPORT

- A. Transportation of the geotextile shall be the responsibility of the contractor.
- B. During shipment, the geotextile shall be protected from ultraviolet light exposure, precipitation, mud, dirt, dust, puncture, or other damaging or deleterious conditions.
- C. Upon delivery at the job site, the contractor shall ensure that the geotextile rolls are handled and stored in accordance with the manufacturer's instructions as to prevent damage.

3. EXECUTION

3.1 QUALITY ASSURANCE

- A. The engineer shall examine the geotextile rolls upon delivery to the site and report any deviations from project specifications to the contractor.

3.2 INSTALLATION



MATERIAL SPECIFICATIONS
SELECT ENERGY SERVICES
NORTHCUTT RECYCLE FACILITY
LEA COUNTY, NEW MEXICO
024115-00

- A. The geotextile shall be handled in such a manner as to ensure that it is not damaged in any way. Should the contractor damage the geotextile to the extent that it is no longer usable as determined by these specifications or by the engineer, the contractor shall replace the geotextile at his own cost.
- B. The geotextile shall be installed to the lines and grades as shown on the contract drawings and as described herein.
- C. The geotextile shall be rolled down the slope in such a manner as to continuously keep the geotextile in tension by self-weight. The geotextile shall be securely anchored in an anchor trench where applicable, or by other approved or specified methods.
- D. In the presence of wind, all geotextiles shall be weighted by sandbags or approved equivalent. Such anchors shall be installed during placement and shall remain in place until replaced with cover material.
- E. The contractor shall take necessary precautions to prevent damage to adjacent or underlying materials during placement of the geotextile. Should damage to such material occur due to the fault of the contractor, the latter shall repair the damaged materials at his own cost and to the satisfaction of the engineer.
- F. During placement of the geotextile, care shall be taken not to entrap soil, stones or excessive moisture that could hamper subsequent seaming of the geotextile as judged by the engineer.
- G. The geotextile shall not be exposed to precipitation prior to being installed and shall not be exposed to direct sunlight for more than 15 days after installation.
- H. The geotextile shall be seamed using heat seaming or stitching methods as recommended by the manufacturer and approved by the engineer. Sewn seams shall be made using polymeric thread with chemical resistance equal to or exceeding that of the geotextile. All sewn seams shall be continuous. Seams shall be oriented down slopes perpendicular to grading contours unless otherwise specified. For heat-seaming, fusion welding techniques recommended by the manufacturer shall be used.
- I. The contractor shall not use heavy equipment to traffic above the geotextile without approved protection.
- J. The geotextile shall be covered as soon as possible after installation and approval. Installed geotextile shall not be left exposed for more than 15 days.
- K. Material overlying the geotextile shall be carefully placed to avoid wrinkling or damage to the geotextile.



SINGLE SIDED GEOCOMPOSITE

1.1 SCOPE

This specification covers the technical requirements for the manufacturing and installation of the geocomposite drainage layer. All materials meet or exceed the requirements of this specification, and all work will be performed in accordance with the procedures provided in these project specifications.

1.2 REFERENCES

A. American Society for Testing and Materials (ASTM)

1. ASTM D 1238 Standard Test Method for Melt Flow Rates of Thermoplastics by Extrusion Plastometer
2. D 1505-98 Standard Test Method for Density of Plastics by the Density-Gradient Technique
3. ASTM D 4218, Standard Test Method for Determination of Carbon Black Content in Polyethylene Compounds by the Muffle Furnace Technique D 1603-94 Standard Test Method for Carbon Black in Olefin Plastics
4. D 4355-02 Standard Test Method for Deterioration of Geotextiles by Exposure to Light, Moisture and Heat in a Xenon Arc Type Apparatus
5. D 4491-99 Standard Test Method for Water Permeability of Geotextiles by Permittivity
6. D4533 Standard Test Method for Trapezoid Tearing Strength of Geotextiles
7. D 4716-00 Standard Test Method for Determining the (In-Plane) Flow Rate Per Unit Width and Hydraulic Transmissivity of a Geosynthetic Using a Constant Head
8. D 4751-99 Standard Test Method for Determining Apparent Opening Size of a Geotextile
9. D 6241 Standard Test Method for the Static Puncture Strength of Geotextiles and Geotextile- Related Products Using a 50-mm Probe D 4833-88 (1996) Standard Test Method for Index Puncture Resistance of Geotextiles, Geomembranes and Related Products
10. D 5261-92 (1996) Standard Test Method for Measuring the Mass Per Unit Area of Geotextiles
11. D7005-03 Determining The Bond Strength (Ply-Adhesion) of Geocomposites
12. D 7179 Standard Test Method for Determining Geonet Breaking Force

B. Relevant publications from the Environmental Protection Agency (EPA):

1. Daniel, D.E. and R.M. Koerner, (1993), Technical Guidance Document: Quality Assurance and Quality Control for Waste Containment Facilities, EPA/600/R-93/182.



1.3 DEFINITIONS

- A. Construction Quality Assurance Consultant (CONSULTANT) – The Party, independent from MANUFACTURER and INSTALLER, that is responsible for observing and documenting activities related to quality assurance during the lining system construction.
- B. ENGINEER - The individual or firm responsible for the design and preparation of the project's Contract Drawings and Specifications.
- C. Geocomposite Manufacturer (MANUFACTURER) - The party responsible for manufacturing the geocomposite rolls.
- D. Geosynthetic Quality Assurance Laboratory (TESTING LABORATORY) -The Party, independent from the MANUFACTURER and INSTALLER, responsible for conducting laboratory tests on samples of geosynthetics obtained at the site or during manufacturing, usually under the direction of the OWNER.
- E. INSTALLER- Party responsible for field handling, transporting, storing and deploying the geocomposite.
- F. Lot- A quantity of resin (usually the capacity of one rail car) used to manufacture polyethylene geocomposite rolls. The finished rolls will be identified by a roll number traceable to the resin lot.

1.4 QUALIFICATIONS

- A. MANUFACTURER
 - 1. Geocomposite shall be manufactured by the following:
 - a. GSE Lining Technology, Inc.
 - b. Approved Equal
 - 2. MANUFACTURER shall have manufactured a minimum of 10,000,000-ft² of polyethylene geocomposite material during the last year.
- B. INSTALLER
 - 1. INSTALLER shall have installed a minimum of 500,000 square feet of geocomposite in the last 3 years.
 - 2. INSTALLER shall have worked in a similar capacity on at least 5 projects similar in complexity to the project described in the contract documents, and within at least 50,000 square feet of geonet installation on each project.
 - 3. The Installation Supervisor shall have worked in a similar capacity on projects similar in size and complexity to the project described in the Contract Documents.

1.5 MATERIAL LABELING, DELIVERY, STORAGE AND HANDLING

- A. Labeling- Each roll delivered to the site shall be wrapped and labeled by the MANUFACTURER. The label will identify:
 - 1. Manufacturer's name
 - 2. Product identification
 - 3. Length
 - 4. Width



- 5. Roll number
- C. Delivery- Rolls will be prepared to ship by appropriate means to prevent damage to the material and to facilitate off-loading.
- D. Storage- The on-site storage location provided by the CONTRACTOR to protect the geonet from abrasions, excessive dirt and moisture, shall have the following characteristics:
 - 1. Level (no wooden pallets)
 - 2. Smooth
 - 3. Dry
 - 4. Protected from theft and vandalism
 - 5. Adjacent to the area being lined
- E. Handling
 - 1. The CONTRACTOR and INSTALLER shall handle all rolls in such a manner to ensure they are not damaged in any way.
 - 2. The INSTALLER shall take any necessary precautions to prevent damage to underlying layers during placement of the drainage material.

1.6 WARRANTY

- A. Material shall be warranted, on a pro-rata basis against defects for a period of 1-year from the date of the geocomposite installation.
- B. Installation shall be warranted against defects in workmanship for a period of 1-year from the date of geocomposite completion.

2. PRODUCTS

2.1 GEOCOMPOSITE PROPERTIES

- A. A geocomposite shall be manufactured by extruding two crossing strands to form a bi-planar drainage net structure with a non-woven geotextile bonded to one or both sides.
- B. The geocomposite specified shall have properties that meet or exceed the values listed in the following data sheets below.



MATERIAL SPECIFICATIONS
SELECT ENERGY SERVICES
NORTHCUTT RECYCLE FACILITY
LEA COUNTY, NEW MEXICO
024115-00

TABLE 1: GEOCOMPOSITE PROPERTIES			
Property	Test Method	Frequency	Value
Geocomposite			
Transmissivity (1), gal/min/ft (m ² /sec) Single-Sided Composite	ASTM D 4716	1/540,000-ft ²	6.2 (1.3 x 10 ⁻³)
Ply Adhesion, lb/in	ASTM D 7005	1/50,000-ft ²	0.5
Geonet			
Geonet Core Thickness, mil (1)	ASTM D 5199	1/50,000-ft ²	270
Transmissivity (2), gal/min/ft (m ² /sec)	ASTM D 4716	1/540,000-ft ²	19 (4 x 10 ⁻³)
Compressive Strength, lbs/ft	ASTM D 6364	1/540,000-ft ²	40,000
Density, g/cm ³	ASTM D 1505	1/50,000-ft ²	0.94
Tensile Strength (MD), lb/in	ASTM D 7179	1/50,000-ft ²	100
Carbon Black Content, %	ASTM D 4218	1/50,000-ft ²	2.0
8 oz. Geotextile (prior to lamination)			
Mass per Unit Area, oz/yd ²	ASTM D 5261	1/90,000-ft ²	8
Grab Tensile Strength, lb	ASTM D 4632	1/90,000-ft ²	220
Grab Elongation	ASTM D 4632	1/90,000-ft ²	50%
CBR Puncture Strength, lb	ASTM D 6241	1/540,000-ft ²	575
Trapezoidal Tear Strength, lb	ASTM D 4533	1/90,000-ft ²	90
AOS, US Sieve (mm)	ASTM D 4751	1/540,000-ft ²	80 (0.180)
Permittivity, sec ⁻¹	ASTM D 4491	1/540,000-ft ²	1.3
Water Flow Rate, gpm/ft ²	ASTM D 4491	1/540,000-ft ²	95
UV Resistance, % Retained	ASTM D 4355 (after 500 hours)	per formulation	70

- *Note: The design engineer shall prepare the table above based on the GSE product data sheet and then delete this note*



C. Resin

1. Resin shall be new first quality, compounded polyethylene resin.
2. Natural resin (without carbon black) shall meet the following additional
 - a. minimum requirements:

TABLE 2: RAW MATERIAL PROPERTIES		
Property	Test Method⁽¹⁾	Value
Density (g/cm ³)	ASTM D 1505	>0.94
Melt Flow Index (g/10 min)	ASTM D 1238	≤ 1.0

¹GSE utilizes test equipment and procedures that enable effective and economical confirmation that the product will conform to specifications based on the noted procedures. Some test procedures have been modified for application to geosynthetics. All procedures and values are subject to change without prior notification.

2.2 MANUFACTURING QUALITY CONTROL

The geocomposite shall be manufactured in accordance with the Manufacturer's Quality Control Plan submitted to and approved by the ENGINEER.

The geocomposite shall be tested according to the test methods and frequencies listed on Table 1 which has been prepared based on product data sheets.

3. EXECUTION

3.1 FAMILIARIZATION

A. Inspection

1. Prior to implementing any of the work in the Section to be lined, the INSTALLER shall carefully inspect the installed work of all other Sections and verify that all Work is complete to the point where the installation of the Section may properly commence without adverse impact.
2. If the INSTALLER has any concerns regarding the installed work of other Sections, he shall notify the Project ENGINEER.

3.2 MATERIAL PLACEMENT

- A. The geocomposite roll should be installed in the direction of the slope and in the intended direction of flow unless otherwise specified by the ENGINEER.
 1. If the project contains long, steep slopes, special care should be taken so that only full length rolls are used at the top of the slope.



- B. In the presence of wind, all geocomposites shall be weighted down with sandbags or the equivalent. Such sandbags shall be used during placement and remain until replaced with cover material.
- C. If the project includes an anchor trench at the top of the slopes, the geocomposite shall be properly anchored to resist sliding. Anchor trench compacting equipment shall not come into direct contact with the geocomposite.
- D. In applying fill material, no equipment can drive directly across the geocomposite. The specified fill material shall be placed and spread utilizing vehicles with a low ground pressure.
- E. The cover soil shall be placed in the geocomposite in a manner that prevents damage to the geocomposite. Placement of the cover soil shall proceed immediately following the placement and inspection of the geocomposite.

3.3 SEAMS AND OVERLAPS

- A. Each component of the geocomposite will be secured or seamed to the like component at overlaps.
- B. Geonet Components
 - 1. Adjacent edges of the geonet along the length of the geocomposite roll shall be placed with the edges of each geonet butted against each other.
 - 2. The overlaps shall be joined by tying the geonet structure with cable ties. These ties shall be spaced every 5-ft along the roll length.
 - 3. Adjoining geocomposite rolls (end to end) across the roll width should be shingled down in the direction of the slope, with the geonet portion of the top overlapping the geonet portion of the bottom geocomposite a minimum of 12-in across the roll width.
 - 4. The geonet portion should be tied every 6-in in the anchor trench or as specified by the ENGINEER.

3.4 REPAIR

- A. Prior to covering the deployed geocomposite, each roll shall be inspected for damage resulting from construction.
- B. Any rips, tears or damaged areas on the deployed geocomposite shall be removed and patched. The patch shall be secured to the original geonet by tying every 6-in with the approved tying devices. If the area to be repaired is more than 50 percent of the width of the panel, the damaged area shall be cut out and the two portions of the geonet shall be cut out and the two portions of the geonet shall be joined in accordance with *Subsection 3.03*.



C147L APPLICATION PACKAGE
NORTHCUTT RECYCLE FACILITY
SECTION 9, TOWNSHIP 19 SOUTH, RANGE 35 EAST
LEA COUNTY, NEW MEXICO
024115-00

APPENDIX F

OPERATING AND MAINTENANCE PLAN



Select Energy Services is proposing to construct four (4) storage containments and a treatment pad in Section 9, Township 19 South, Range 35 East, Lea County, New Mexico. Northcutt Recycle shall consist of four (4) containments with a total operational volume of approximately 1,609,968-bbl.

OPERATION AND MAINTENANCE PROCEDURES

In this plan, the underlined text represents the language of the Rule.

The operator will operate and maintain the lined earthen containments to contain liquids and solids (blow sand and minimal precipitates from the treated produced water) and maintain the integrity of the liner system in a manner that prevents contamination of fresh water and protects public health and the environment as described below. The purpose of the lined earthen containment is to facilitate recycling, reuse, and reclamation of produced water derived from nearby oil and gas wells. During periods when water for E&P operations is not needed, produced water will discharge to one of the injection wells in the operator's SWD system. The containment will not be used for the disposal of produced water or other oilfield waste.

The operation of the Recycling Containment is summarized below:

1. Via pipeline, produced water generated from nearby oil and gas wells is delivered to a treatment system located as indicated in the C-147.
2. After treatment, the produced water discharges into the containment.
3. When required, treated produced water is removed from the containment for E&P operations. At this time, treated produced water will be used for drilling beneath the fresh water zones (beneath surface casing), for well stimulation (e.g. hydraulic fracturing) and other E&P uses as approved by OCD.
4. Whenever the maximum fluid capacity of the containment is reached, treatment and discharge to the containment ceases (see Freeboard and Overtopping Plan, below).
5. The operator will keep accurate records and shall report monthly to the division the total volume of water received for recycling, with the amount of fresh water received listed separately, and the total volume of water leaving the facility for disposition by use on form C-148.
6. The operator will maintain accurate records that identify the sources and disposition of all recycled water that shall be made available for review by the division upon request.
7. The containment shall be deemed to have ceased operations if less than 20 % of the total fluid capacity is used every six months following the first withdrawal of produced water for use. The operator will report cessation of operations to the appropriate division district office. The appropriate division district office may grant an extension to this determination of cessation of operations not to exceed six months.

The operation of the lined earthen containment will follow the mandates listed below:

1. The operator will not discharge into or store any hazardous waste (as defined by 40 CFR 261 and NMAC 19.15.2.7.H.3) in the containments.
2. If the containment's primary liner is compromised above the fluid's surface, the operator will repair the damage or initiate replacement of the primary liner within 48 hours of discovery or seek an extension of time from the Division District office.



3. If the primary liner is compromised below the fluid's surface, the operator will remove all fluid above the damage or leak within 48 hours of discover, notify the division district office, and repair the damage or replace the primary liner.
4. If any penetration of the containment liner is confirmed by sampling of fluid in the leak detection system (see Inspection and Monitoring Plan), the operator will:
 - a. Begin and maintain fluid removal from the leak detection/pump-back system,
 - b. Notify the District office within 48 hours (phone or email) of the discovery,
 - c. Identify the location of the leak, and
 - d. Repair the damage or, if necessary, replace the containment liner.
5. The operator will install, or maintain onsite, an oil absorbent boom or other device to contain an unanticipated release and the operator will remove any visible layer of oil from the surface of the recycling containment.
6. The operator will report releases of fluid in a manner consistent with NMAC 19.15.29.
7. The containment will be operated to prevent the collection of surface water run-on.
8. The operator will maintain the containment free of miscellaneous solid waste or debris.
9. The operator will maintain at least 3-ft of freeboard for the containment and will use a welded ladder gauge to allow easy determination of the required 3-ft of freeboard.
10. As described in the design/construction plan, the injection or withdrawal of fluids from the containment is accomplished through hardware that prevents damage to the liner by erosion, fluid jets, or impact from installation and removal of hoses or pipes.
11. The operator shall ensure that all gates associated with the fence are closed and locked when responsible personnel are not onsite.
12. The operator will maintain the fences in good repair.

MONITORING, INSPECTION, AND REPORTING PLAN

The operator will inspect the recycling containment and associated leak detection systems weekly while it contains fluids. The operator shall maintain a current log of such inspections and make the log available for review by the division upon request.

Weekly inspections consist of:

1. Reading and recording the fluid height of staff gauges,
2. Recording any evidence that the pond surface shows visible oil,
3. Visually inspecting the containment's exposed liners, and
4. Checking the leak detection system for any evidence of a loss of integrity of the primary liner.

As stated above, if a liner's integrity is compromised, or if any penetration of the liner occurs above the water surface, then the operator will notify the District office within 48 hours (phone or email).

Monthly, the operator will:

1. Inspect diversion ditches and berms around the containment to check for erosion and collection of surface water run-on.
2. Inspect the leak detection system for evidence of damage or malfunction and monitor for leakage.
3. Inspect the containment for migratory birds and other wildlife. Within 30 days of discovery, report the discovery of dead migratory birds or other wildlife to the appropriate wildlife agency



and to the division district office in order to facilitate assessment and implementation of measures to prevent incidents from reoccurring.

4. Report to the division the total volume of water received for recycling, with the amount of fresh water received listed separately, and the total volume of water leaving the facility for disposition by use on form C-148.
5. Record sources and disposition of all recycled water.

The operator will maintain a log of all inspections and make the log available for the appropriate Division District office's review upon request.

FREEBOARD AND OVERTOPPING PREVENTION PLAN

The method of operation of the containment allows for maintaining freeboard with very few potential problems. When the capacity of the containment is reached (3-ft of freeboard), the discharge of treated produced water ceases and the produced water generated by nearby oil and gas wells is managed by disposing of fluid at a local injection well.

If rising water levels suggest that 3-ft of freeboard will not be maintained, the operator will implement one or more of the following options:

1. Cease discharging treated produced water to the containment.
2. Accelerate re-use of the treated produced water for purposes approved by the Division.
3. Transfer treated produced water from the containment to a Division approved injection well.

The reading of the staff gauge typically occurs daily when treatment operations are ongoing and weekly when discharge to the containment is not occurring.

PROTOCOL FOR LEAK DETECTION MONITORING, FLUID REMOVAL, AND REPORTING

As shown in *Appendix C*, the leak detection system includes a monitoring system. Any fluid released from the primary liner will flow to the collection sump, where fluid level monitoring is possible at the monitoring riser pipe associated with the leak detection system.

Staff may employ a portable electronic water level meter to determine if fluid exists in the monitoring riser pipe. Obtaining accurate readings of water levels in a sloped pipe beneath a containment can be a challenge. An electrician's wire snake may be required to push the probe to the bottom of the port and the probe may be fixed in a 2-in pipe "dry housing" to avoid false readings due to water condensation on the pipe. There are many techniques to determine the existence of water in the sumps, including low-flow pumps and a simple small bailer affixed to an electrician's snake. The operator will use the method that works best for this containment.

If seepage from the containment into the leak detection system is suspected by a positive fluid level measurement, the operator will:

1. Re-measure fluid levels in the monitoring riser pipe on a daily basis for one week to determine the rate of seepage.
2. Collect a water sample from the monitoring riser pipe to confirm the seepage is treated produced water from the containment via field conductivity and chloride measurements.



OPERATION & MAINTENANCE PLAN
SELECT ENERGY SERVICES
NORTHCUTT RECYCLE FACILITY
LEA COUNTY, NEW MEXICO
024115-00

3. Notify NMOCD of a confirmed positive detection in the system within 48 hours of sampling (initial notification).
4. Install a pump into the monitoring riser pipe sump to continually (manually on a daily basis or via automatic timers) remove fluids from the leak detection system into the containment until the liner is repaired or replaced.
5. Dispatch a liner professional to inspect the portion of the containment suspected of leakage during a "low water" monitoring event.
6. Provide NMOCD a second report describing the inspection and/or repair within 20 days of the initial notification.

If the point of release is obvious from a low water inspection, the liner professional will repair the loss of integrity. If the point of release cannot be determined by the inspection, the liner professional will develop a more robust plan to identify the point(s) of release. The inspection plan and schedule will be submitted to OCD with the second report. The operator will implement the plan upon OCD approval.



C147L APPLICATION PACKAGE
NORTHCUTT RECYCLE FACILITY
SECTION 9, TOWNSHIP 19 SOUTH, RANGE 35 EAST
LEA COUNTY, NEW MEXICO
024115-00

APPENDIX G

CLOSURE PLAN



CLOSURE PLAN
SELECT ENERGY SERVICES
NORTHCUTT RECYCLE FACILITY
LEA COUNTY, NEW MEXICO
024115-00

Select Energy Services is proposing to construct four (4) storage containments and a treatment pad in Section 9, Township 19 South, Range 35 East, Lea County, New Mexico. Northcutt Recycle shall consist of four (4) containments with a total operational volume of approximately 1,609,968-bbl.

CLOSURE PLAN

In this plan, underlined text represents the language of the Rule.

After operations cease, the operator will remove all fluids within 60 days and close the containment within six months from the date the operator ceases operations from the containment for use.

The operator shall substantially restore the impacted surface area to

1. The condition that existed prior to the construction of the recycling containment or
2. To a condition imposed by federal, state trust land, or tribal agencies on lands managed by those agencies as these provisions govern the obligations of any operator subject to those provisions.

EXCAVATION AND REMOVAL CLOSURE PLAN - PROTOCOLS AND PROCEDURES

The operator will remove all liquids from the pits and either:

- a. Dispose of the liquids in a division-approved facility, or
- b. Recycle, reuse, or reclaim the water for reuse in drilling and stimulation

The operator will close the recycling containment by first removing all fluids, contents, and synthetic liners and transferring these materials to a Division approved facility.

After the removal of the pit contents and liners, soils beneath the pit will be tested by collection of a five-point (minimum) composite sample, which includes stained or wet soils, if any. That sample shall be analyzed for the constituents listed in Table 1 of 19.15.34.14.

After review of the laboratory results:

- a. If any contaminant concentration is higher than the parameters listed in Table 1, additional delineation may be required, and the operator must receive approval before proceeding with closure.
- b. If all contaminant concentrations are less than or equal to the parameters listed in Table 1, then the operator will proceed to:
 - i. Backfill with non-waste containing, uncontaminated earthen material or
 - ii. Undertake an alternative closure process pursuant to a variance request after approval by OCD.

The operator will reclaim the containment's location to a safe and stable condition that blends with the surrounding undisturbed area.

Topsoils and subsoils shall be replaced to their original relative positions and contoured so as to achieve erosion control, long-term stability, and preservation of surface water flow patterns.

The disturbed area shall then be reseeded in the first favorable growing season following closure of a recycling containment.



CLOSURE PLAN
SELECT ENERGY SERVICES
NORTHCUTT RECYCLE FACILITY
LEA COUNTY, NEW MEXICO
024115-00

CLOSURE DOCUMENTATION

Within 60 days of closure completion, the operator shall submit a closure report on Form C-147, including required attachments, to document all closure activities including sampling results and the details on any backfilling, capping or covering, where applicable. The closure report shall certify that all information in the report and attachments is correct and that the operator has complied with all applicable closure requirements and conditions specified in division rules or directives.

The operator shall notify the division when reclamation and re-vegetation are complete. Specifically, the notice will document that all ground surface disturbing activities at the site have been completed, and a uniform vegetative cover has been established that reflects a life-form ratio of plus or minus fifty percent (50%) of pre-disturbance levels and a total percent plant cover of at least seventy percent (70%) of pre-disturbance levels, excluding noxious weeds.



**Select Energy Services
Northcutt Recycle Facility
Closure Cost Estimate**


Item	Units	Quantity	\$/Unit	Estimate Cost
Facility Closure				
1 Fluid removal				
Northcutt North Storage Containment (750K bbls)	bbls	754,571	\$ 0.50	\$ 377,285.50
Northcutt South Storage Containment (750K bbls)	bbls	754,571	\$ 0.50	\$ 377,285.50
Northcutt North Treatment Containment (50K bbls)	bbls	50,413	\$ 0.50	\$ 25,206.50
Northcutt South Treatment Containment (50K bbls)	bbls	50,413	\$ 0.50	\$ 25,206.50
2 Vac truck (final fluid removal)	hrs	20	\$ 125.00	\$ 2,500.00
3 Liner removal (fold-in-place)				
Covers removal and disposal	SF	3,490,688	\$ 0.18	\$ 628,323.84
4 Equipment removal				
Pit clean-out and residue haul-off	LS	1	\$ 10,000.00	\$ 10,000.00
Equipment removal (tanks, gun barrel, FWKO)	LS	1	\$ 7,500.00	\$ 7,500.00
Electrical decommissioning (pumps and panels)	LS	1	\$ 5,000.00	\$ 5,000.00
Misc equipment clean-up and removal	hr	120	\$ 135.00	\$ 16,200.00
5 Site Restoration				
Dozer - push in berms (bid)	CY	189,658	\$ 5.00	\$ 948,290.00
and final grading of the site				
Re-vegetation	ea	1	\$ 5,500.00	\$ 5,500.00
Estimated Total				\$ 2,428,297.84

Assumptions

No Remediation will be necessary

Pit is full at time of closure

Pit berms above natural grade will be used to fill voids below natural grade

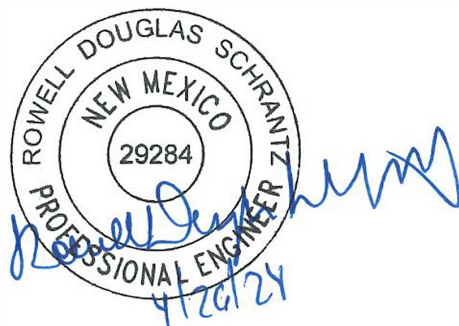

NORTHCUTT RECYCLE FACILITY

SELECT WATER SOLUTIONS, LLC

SECTION 9, TOWNSHIP 19 SOUTH, RANGE 35 EAST

32.679989° , -103.467891°
N 32° 40' 47.9598" , W 103° 28' 4.4076"



INDEX TO DRAWINGS

SHEET NO.	DESCRIPTION
1	COVER
2	PROJECT LOCATION
3	EXISTING SITE FEATURES
4	SITE PLAN
5	TREATMENT PIT PLAN
6	PIT CAPACITIES
7	RUB SHEET & FENCE PLAN
8	CROSS SECTIONS A & B
9	CROSS SECTIONS C & D
10	CROSS SECTION E
11	SUMP DETAILS
12	LINER DETAILS
13	FENCE DETAILS
14	STAKING PLAN
15	TREATMENT PIT STAKING PLAN
16	CUT & FILL MAP
17	BID QUANTITIES & NOTES


CONTACTS

JOHN MCGILLIS - SELECT WATER SOLUTIONS, LLC - (713)-806-0488
ENVIROTECH ENGINEERING & CONSULTING - MITCHELL RATKE, PE (580)-234-8780 (DESIGN ENGINEER)
ENVIROTECH ENGINEERING & CONSULTING - DOUG SCHRANTZ, PE (580)-234-8780 (SUPERVISING ENGINEER)



UTILITY CAUTION

THE CONTRACTOR IS CAUTIONED THE LOCATION AND DEPTH OF EXISTING UTILITIES AS SHOWN ON THESE PLANS ARE BASED ON PUBLICLY AVAILABLE RECORDS OF THE VARIOUS UTILITY COMPANIES AND FIELD MEASUREMENTS. THE INFORMATION PROVIDED IS NOT TO BE RELIED ON AS BEING PRECISE OR COMPLETE. THE CONTRACTOR MUST CONTACT THE LOCAL UTILITY LOCATION CENTER AT LEAST 72 HOURS BEFORE ANY EXCAVATION TO REQUEST EXACT FIELD LOCATIONS OF THE UTILITIES.

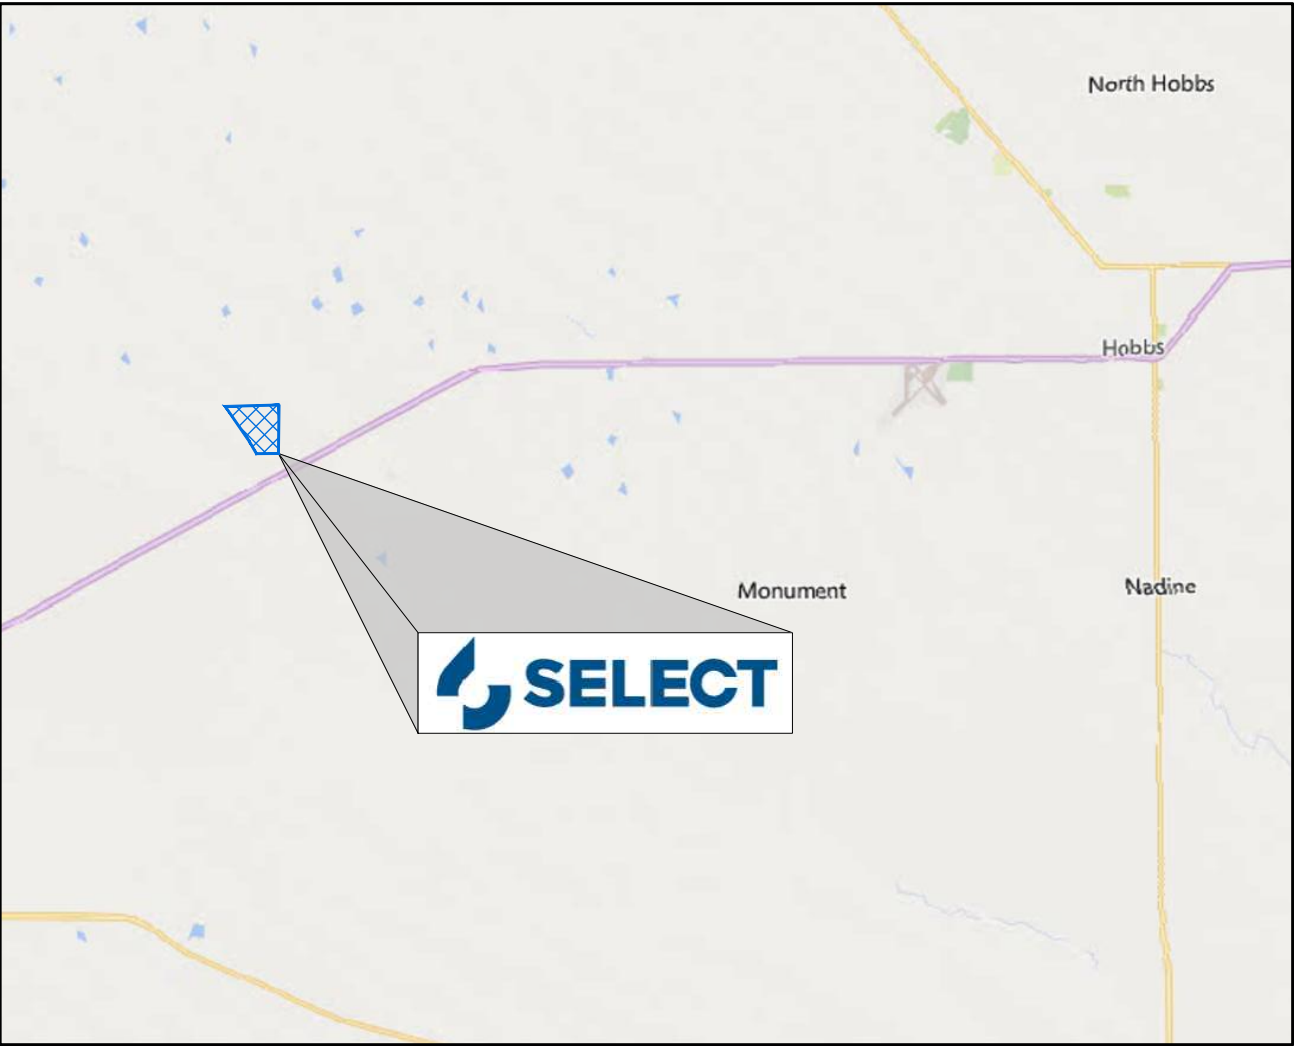

"ISSUED FOR
CONSTRUCTION"




2500 N. Eleventh Street Enid, OK 73701 • 580.234.8780 • envirotechconsulting.com
License #29284 - Expiration Date: 12-31-2024





**ENVIROTECH
ENGINEERING**
2500 North Eleventh Street
Enid, Oklahoma
580.234.8780
envirotechconsulting.com
PE #29284 - Expiration Date: 12-31-2024



COPYRIGHT		
This document and the information contained may NOT be reproduced or excerpted from without the express written permission of Envirotech Engineering and Consulting, Inc. Unauthorized copying, disclosure or construction use are prohibited by the copyright law.		
NO.	DATE	DESCRIPTION

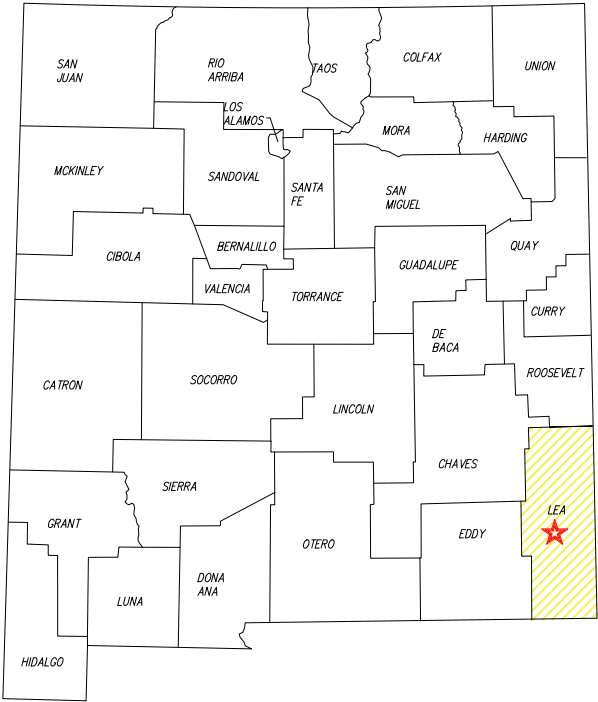

PROJECT LOCATION
NORTHCUTT RECYCLE FACILITY
SELECT WATER SOLUTIONS, LLC
SECTION 09, TOWNSHIP 19 SOUTH, RANGE 35 EAST,
LEA COUNTY, NEW MEXICO

DATE:	APRIL 2024
SCALE:	NOT TO SCALE
DESIGNED BY:	R. MOHAN
DRAWN BY:	R. MOHAN
CHECKED BY:	D. SCHRANTZ
PROJECT NO.	024115-00
SHEET NO.	2 OF 17

"ISSUED FOR
CONSTRUCTION"

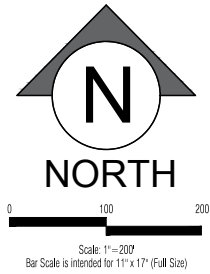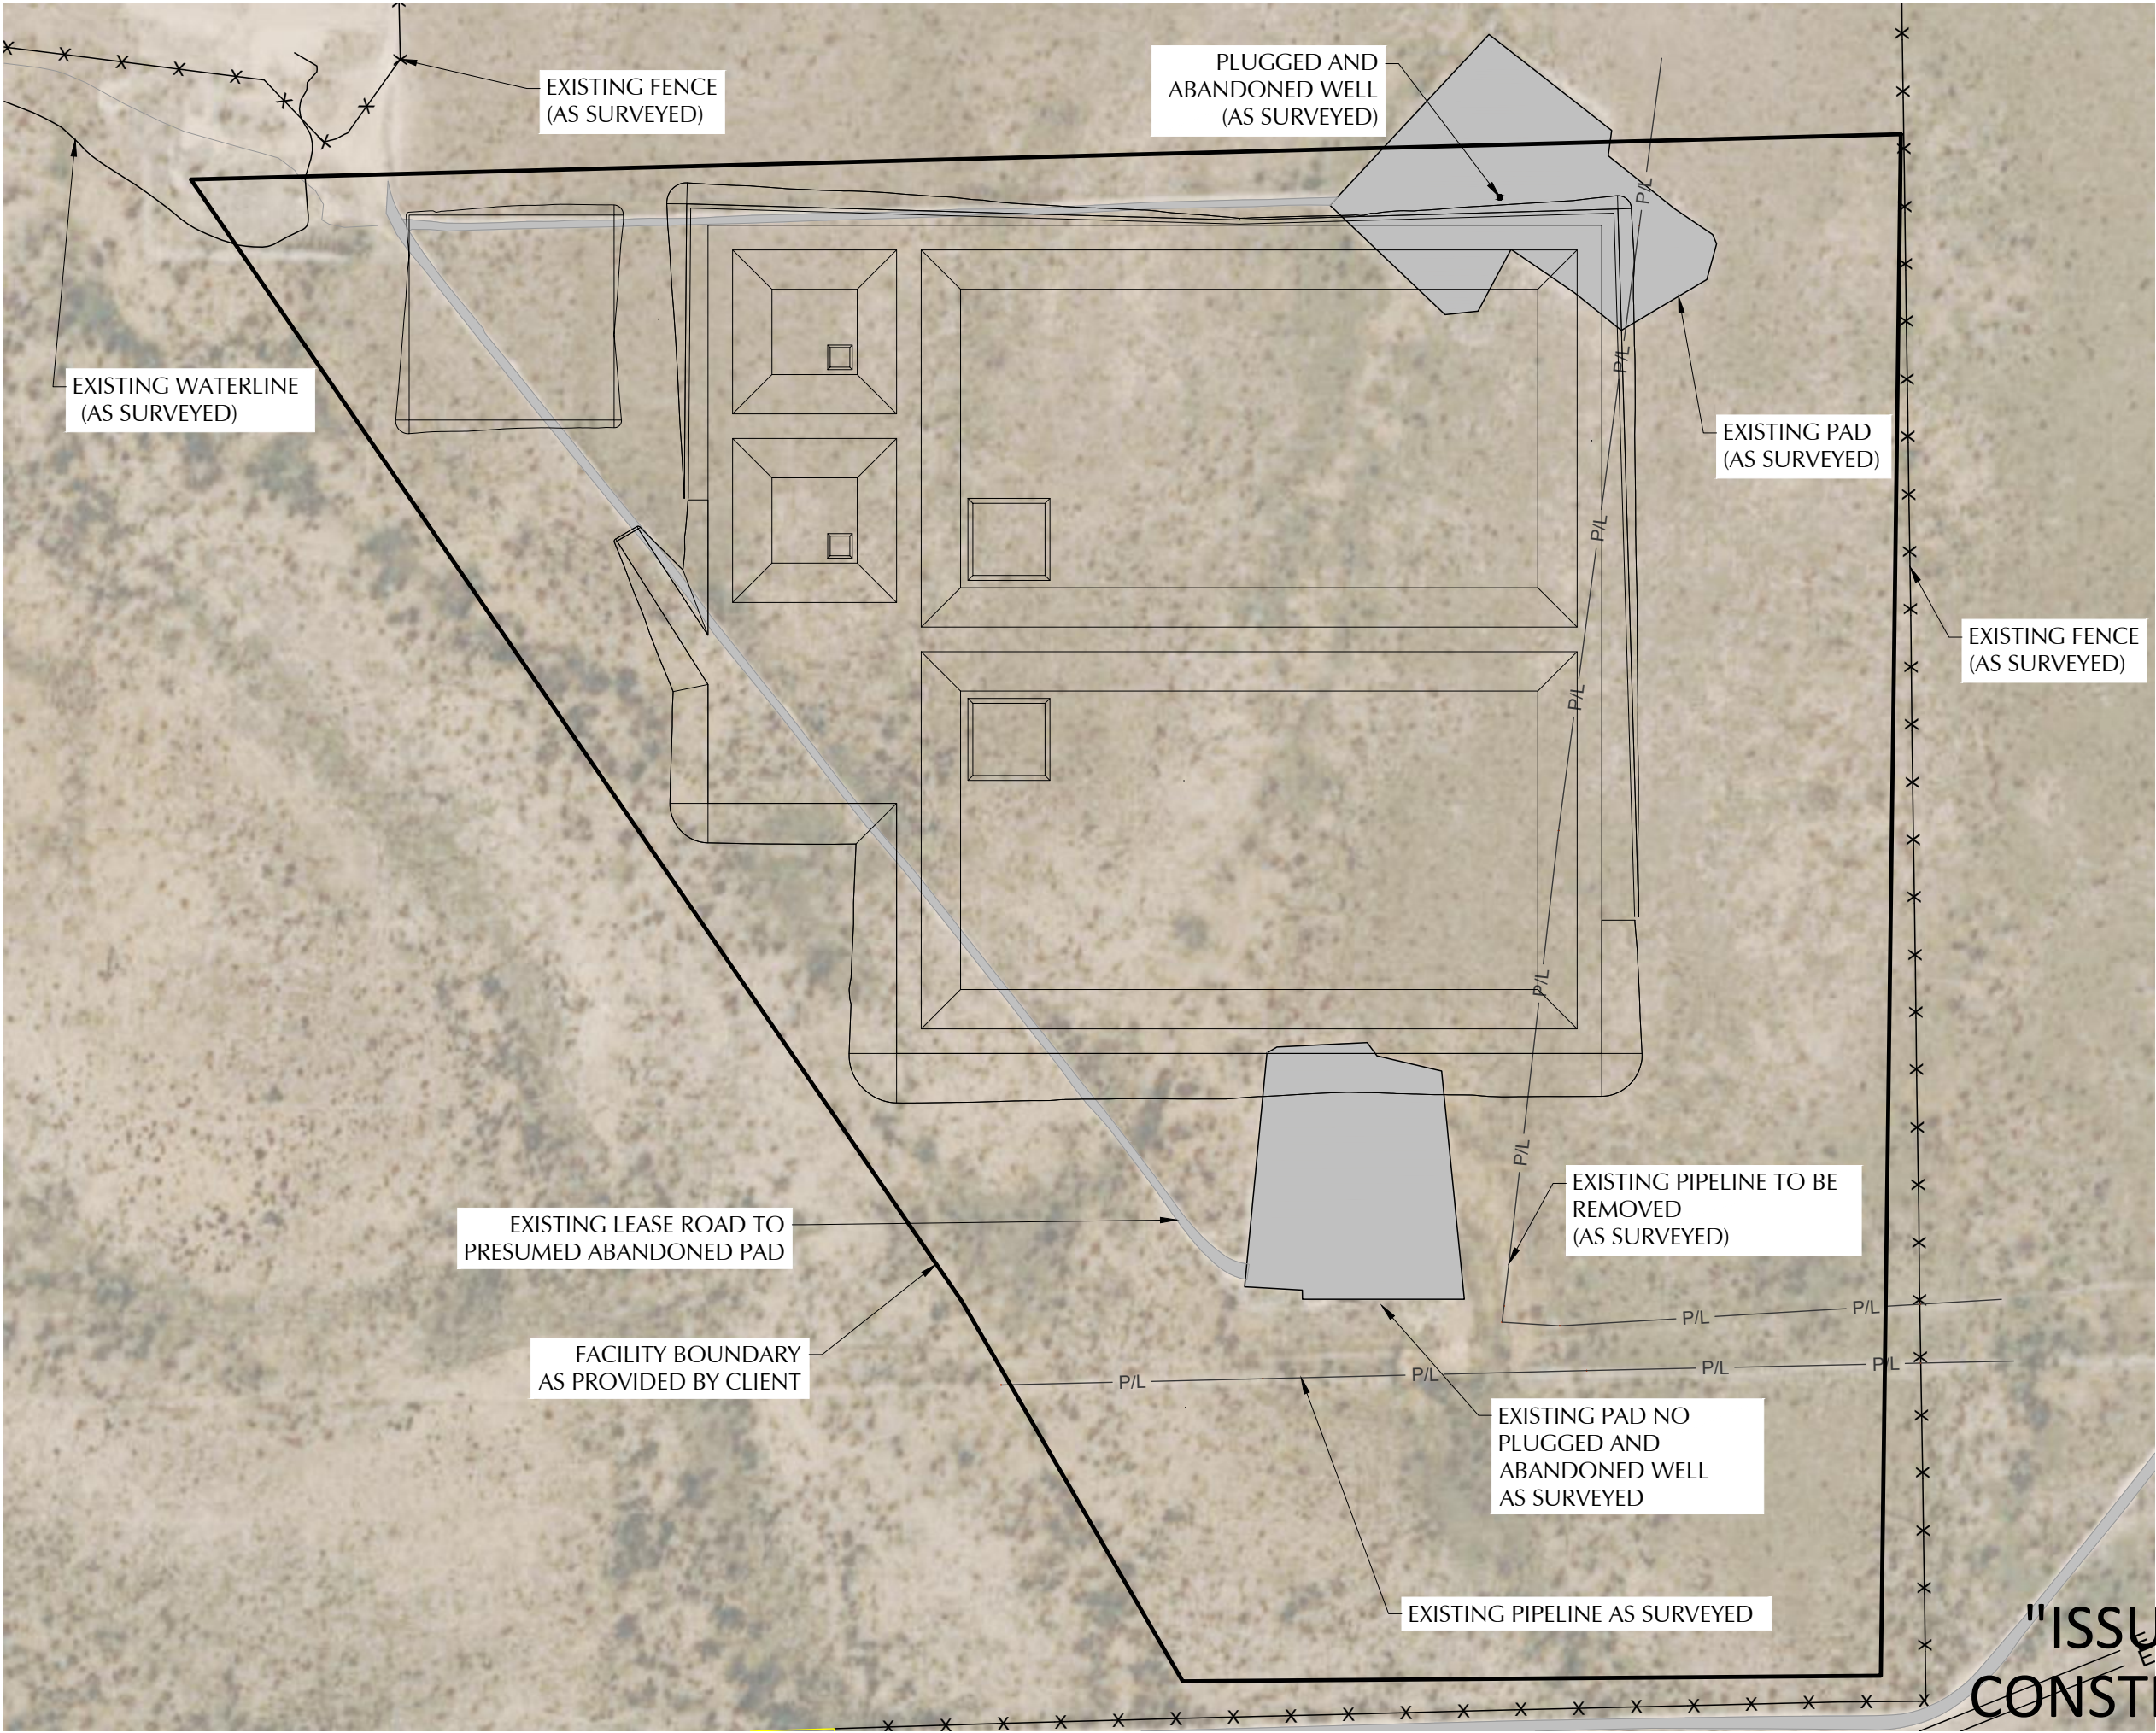



**ENVIROTECH
ENGINEERING**
2500 North Eleventh Street
Enid, Oklahoma
580.234.8780
envirotechconsulting.com
PE #29284 - Expiration Date: 12-31-2024

COPYRIGHT
This document and the information contained may NOT be reproduced or excerpted from without the express written permission of Envirotech Engineering and Consulting, Inc. Unauthorized copying, disclosure or construction use are prohibited by the copyright law.


NO.	DATE	DESCRIPTION



EXISTING SITE FEATURES
NORTHCUIT RECYCLE FACILITY
SELECT WATER SOLUTIONS, LLC
SECTION 09, TOWNSHIP 19 SOUTH, RANGE 35 EAST,
LEA COUNTY, NEW MEXICO

DATE:	APRIL 2024
SCALE:	1" = 200'
DESIGNED BY:	R. MOHAN
DRAWN BY:	R. MOHAN
CHECKED BY:	D. SCHRANTZ
PROJECT NO.	024115-00
SHEET NO.	3 OF 17

**"ISSUED FOR
CONSTRUCTION"**

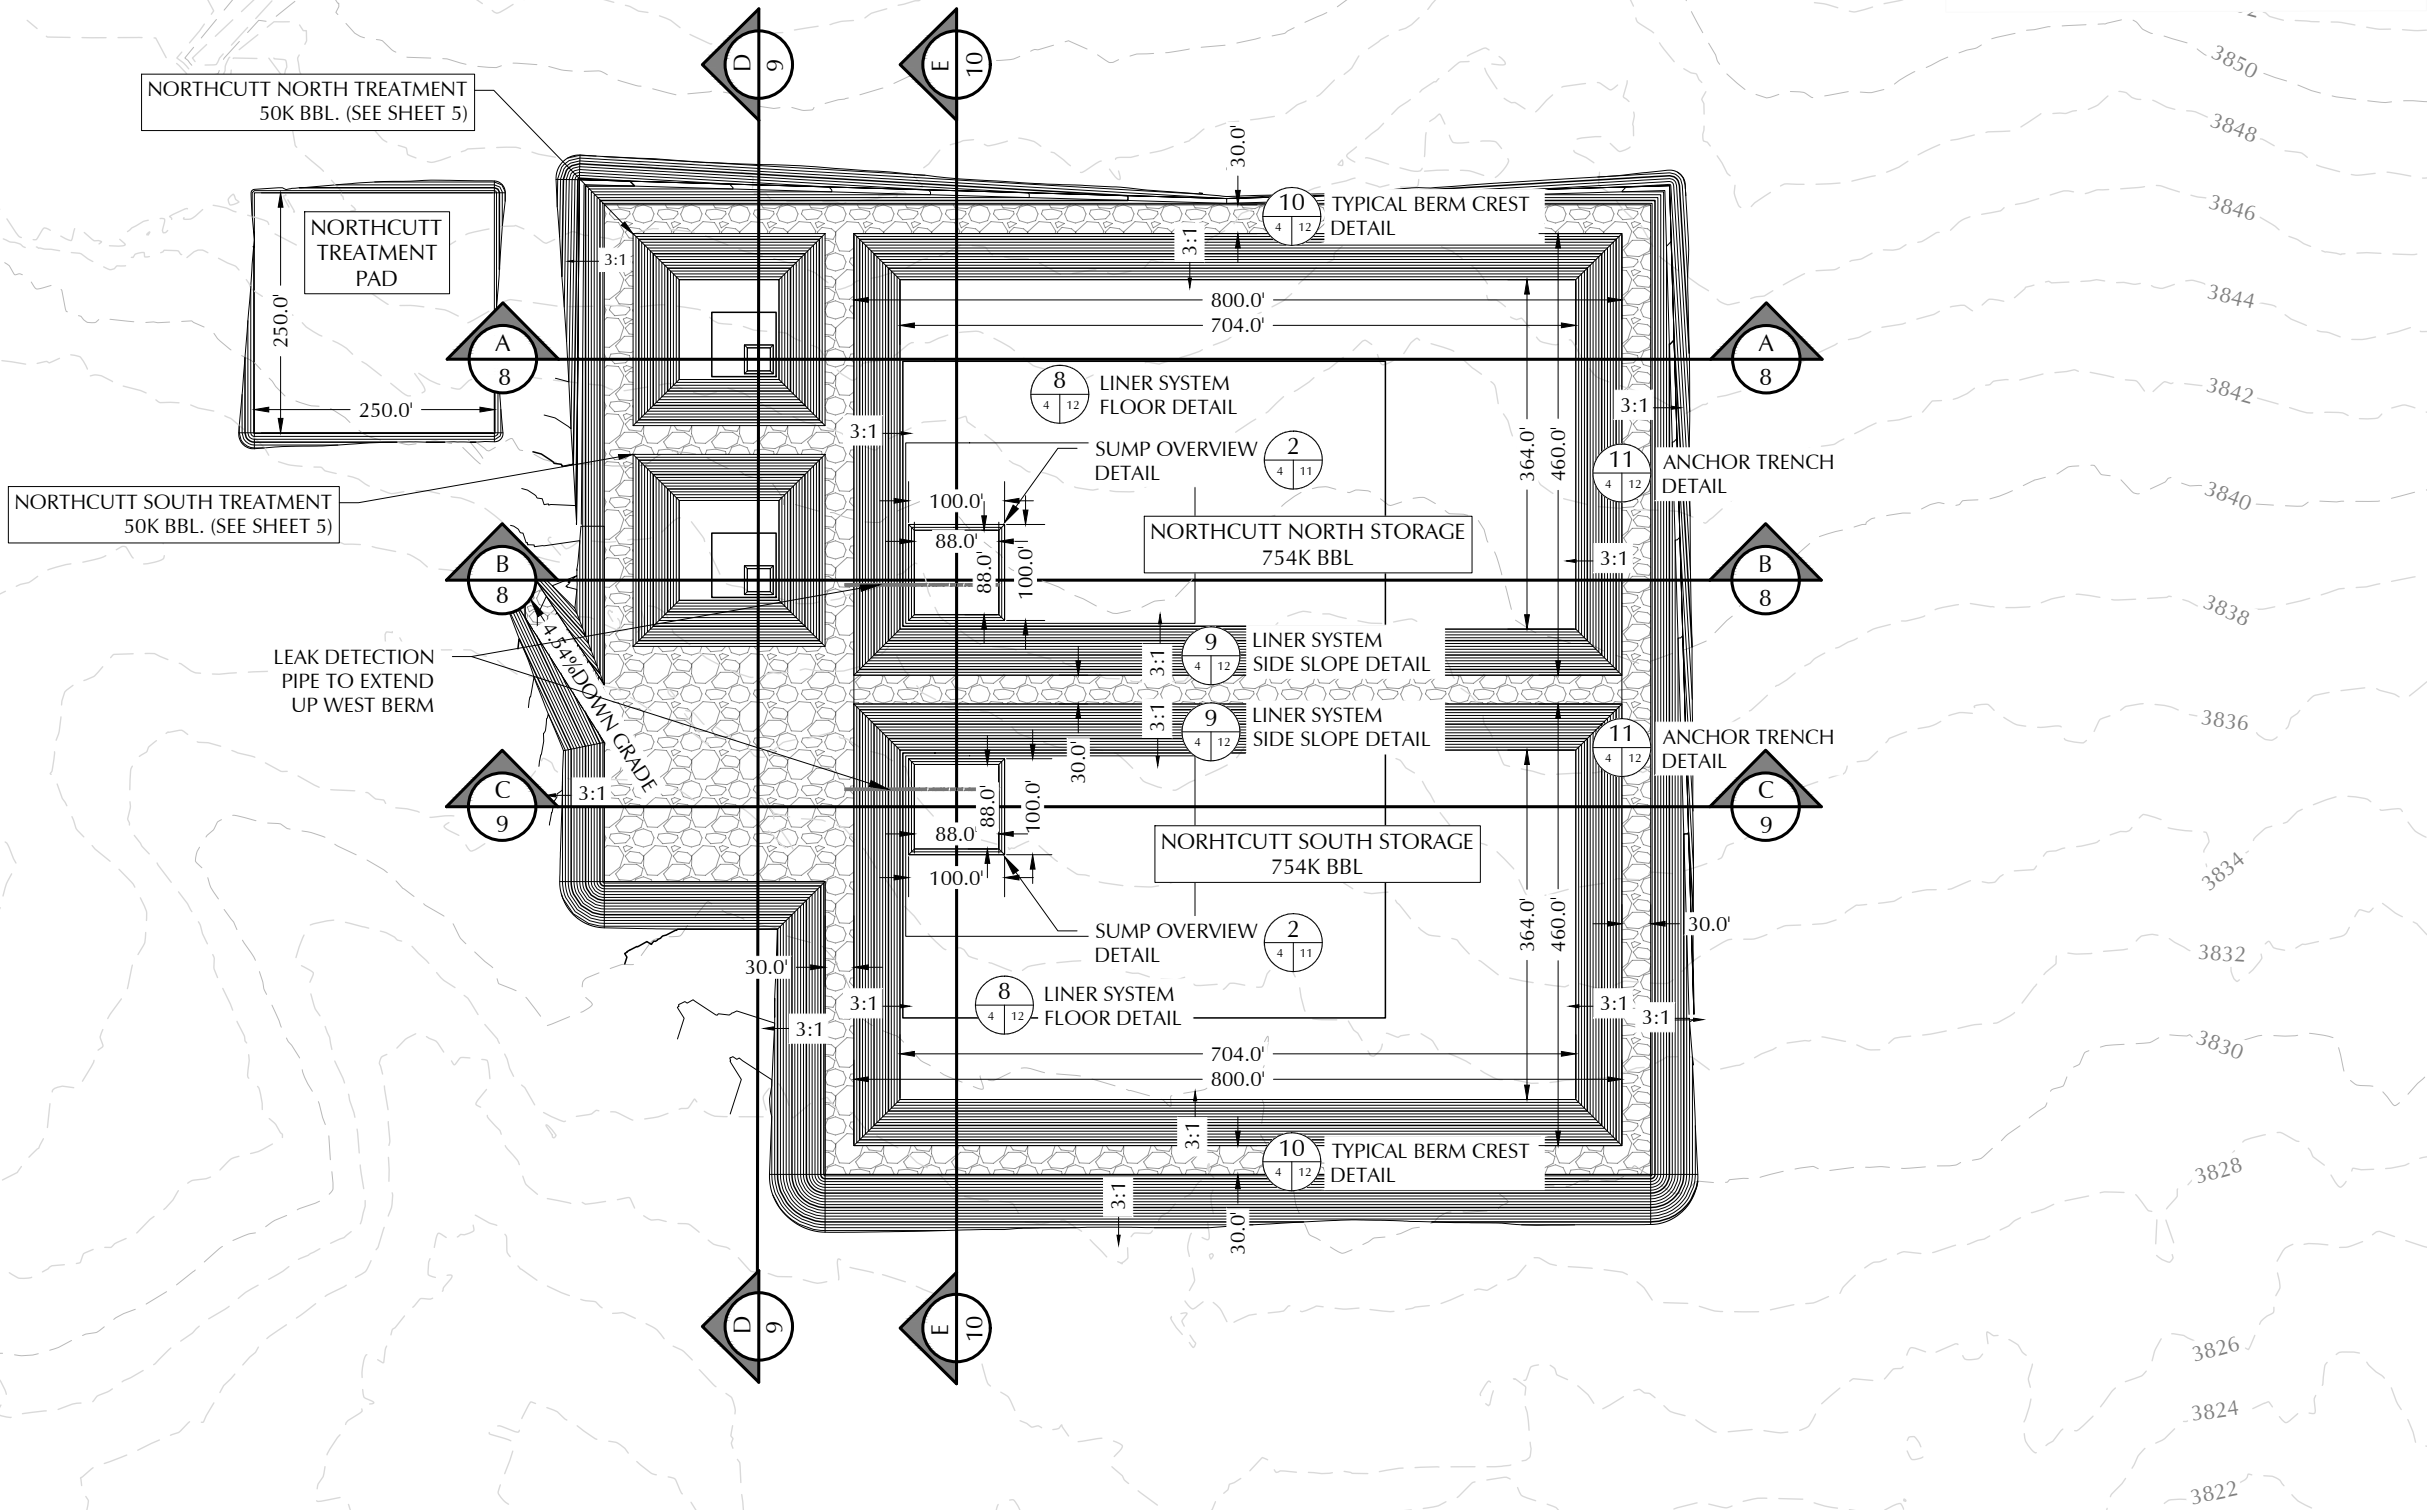

DETAIL NUMBER

SHEET NUMBER WHERE
DETAIL IS LOCATED
WITHIN SET

SHEET NUMBER
WHERE DETAIL CALLOUT IS
LOCATED ON PLAN SHEET

N
NORTH

0 100 200

Scale: 1"=200'
Bar Scale is intended for 11"x17" (Full Size)

ENVIROTECH
ENGINEERING

2500 North Eleventh Street
Enid, Oklahoma
580.234.8780
envirotechconsulting.com
PE #29284 - Expiration Date: 12-31-2024

COPYRIGHT

This document and the information contained may NOT be reproduced or excerpted from without the express written permission of Envirotech Engineering and Consulting, Inc. Unauthorized copying, disclosure or construction use are prohibited by the copyright law.


NO.	DATE	DESCRIPTION

SELECT

SITE PLAN
NORTH CUTT RECYCLE FACILITY
SELECT WATER SOLUTIONS, LLC
SECTION 09, TOWNSHIP 19 SOUTH, RANGE 35 EAST,
LEA COUNTY, NEW MEXICO

DATE:	APRIL 2024
SCALE:	1" = 200'
DESIGNED BY:	R. MOHAN
DRAWN BY:	R. MOHAN
CHECKED BY:	D. SCHRANTZ
PROJECT NO.	024115-00
SHEET NO.	4 OF 17


"ISSUED FOR
CONSTRUCTION"

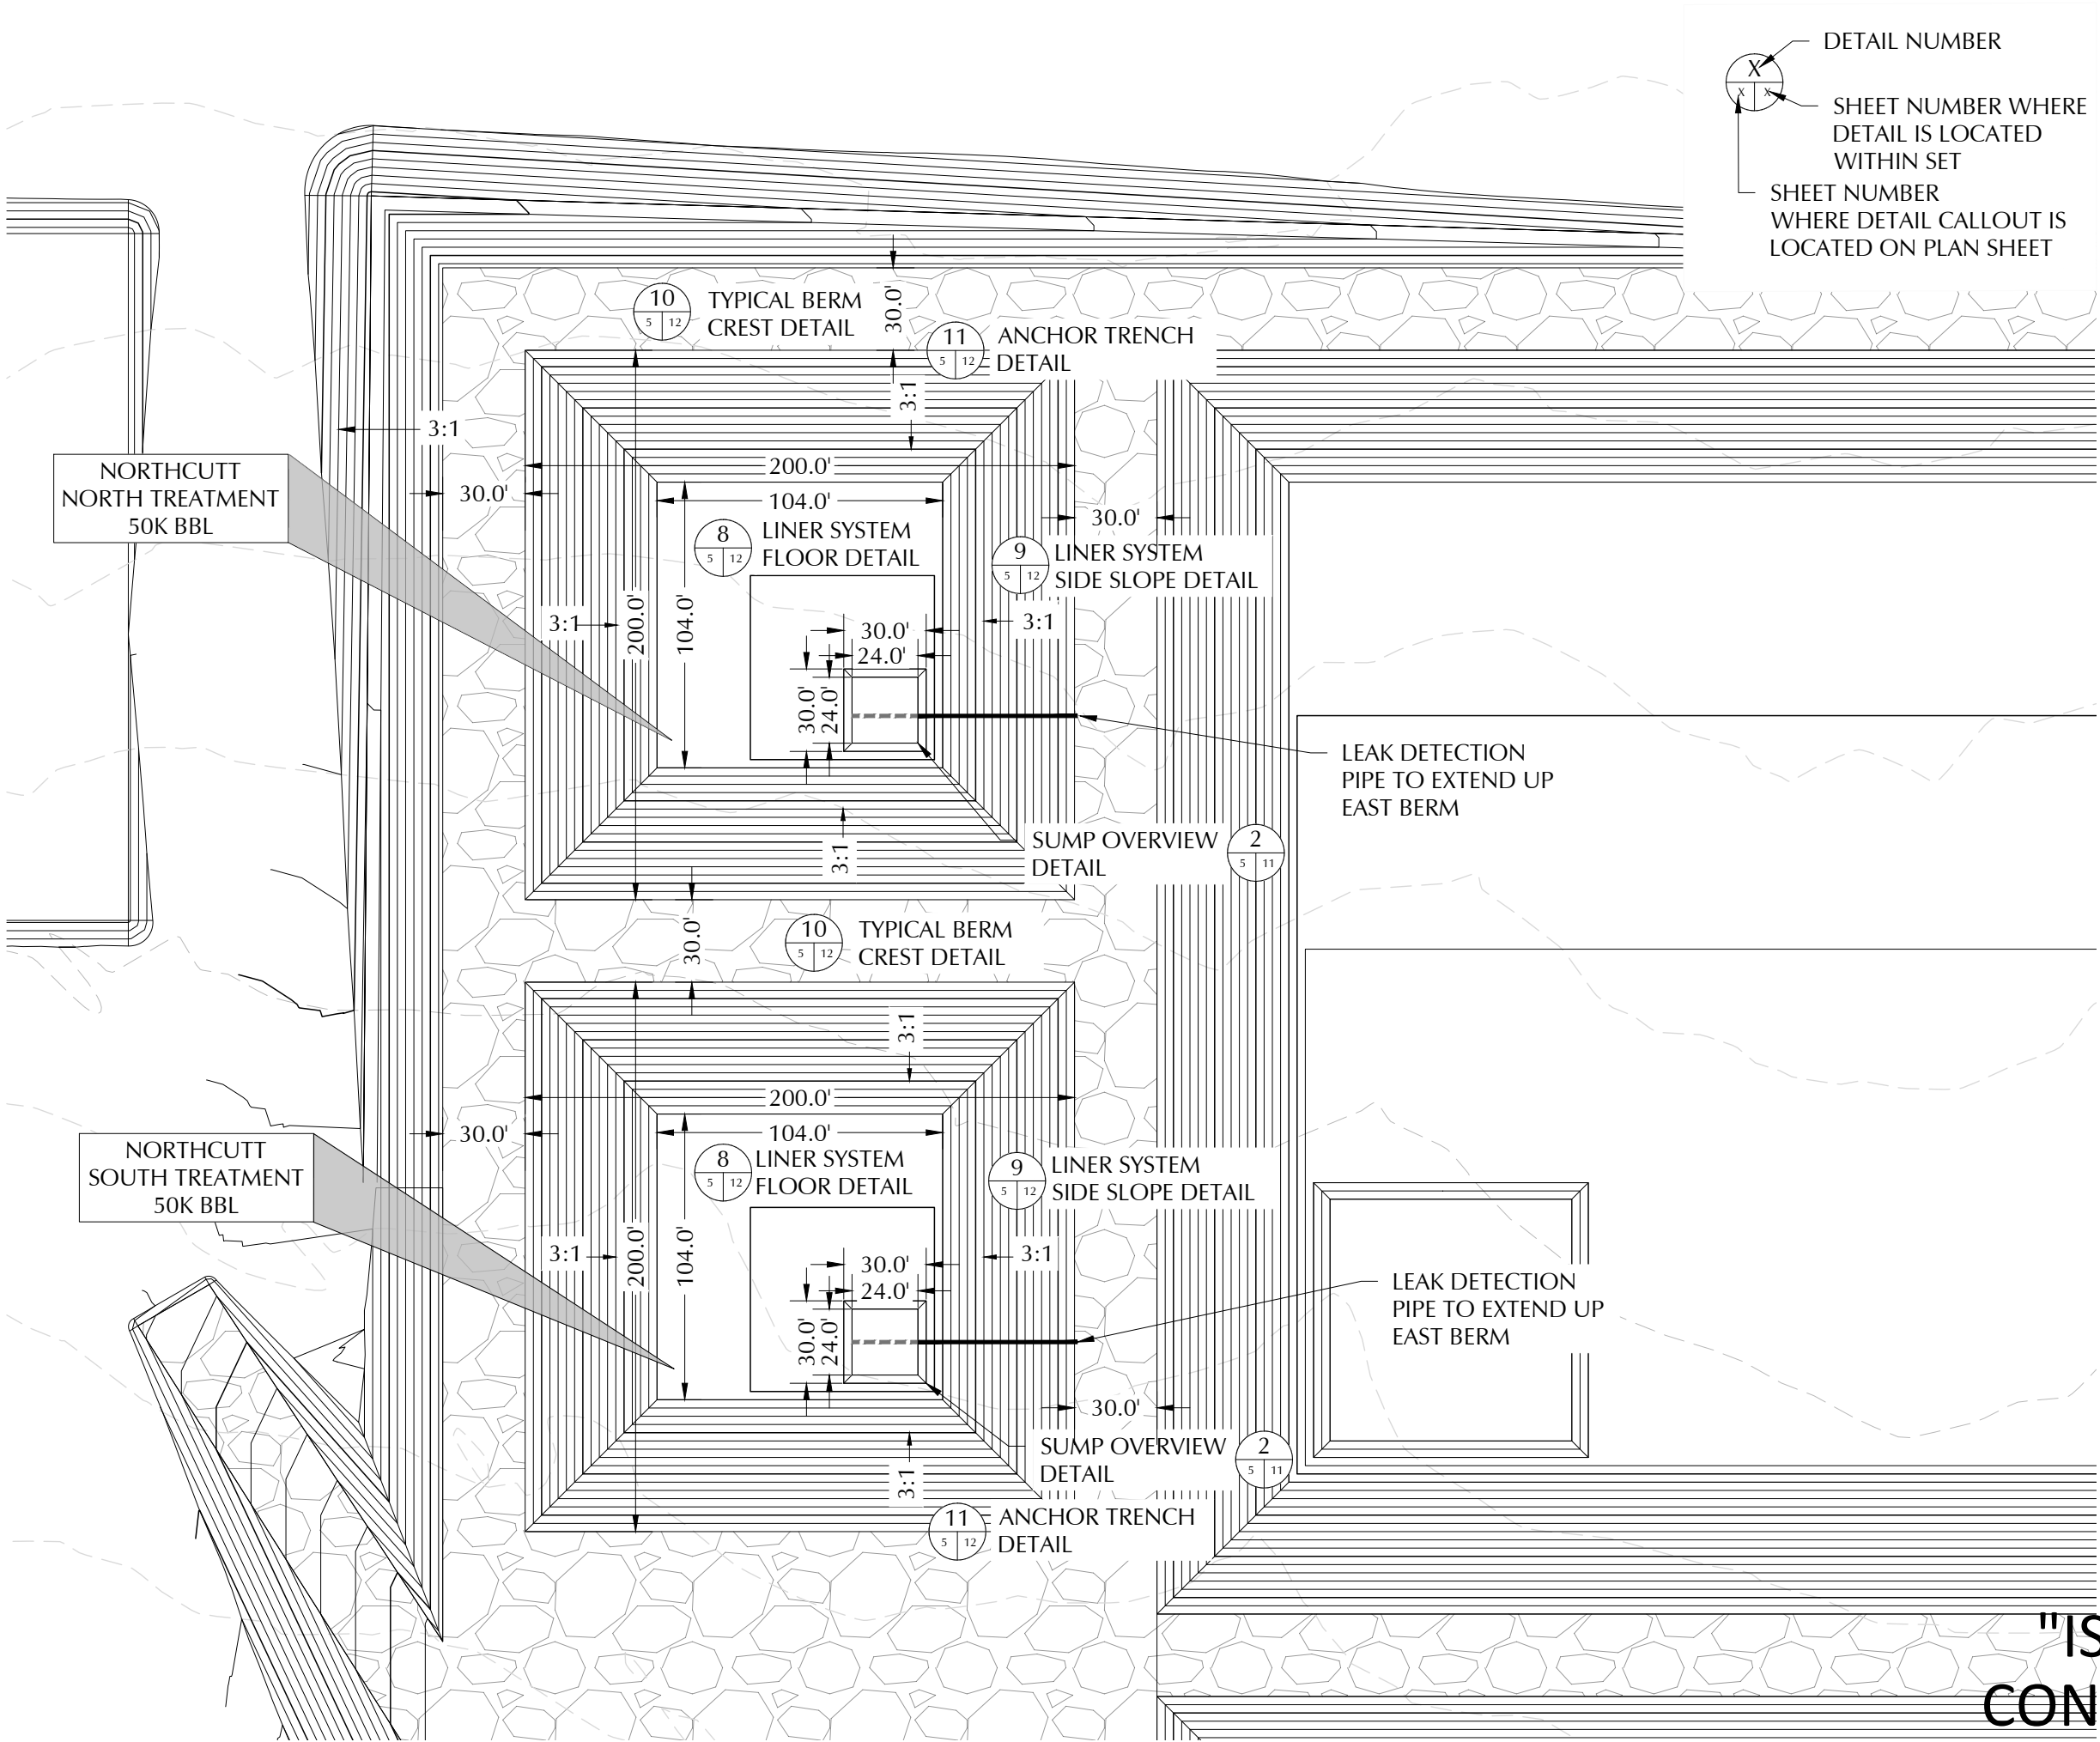

DETAIL NUMBER

SHEET NUMBER WHERE
DETAIL IS LOCATED
WITHIN SET

SHEET NUMBER
WHERE DETAIL CALLOUT IS
LOCATED ON PLAN SHEET

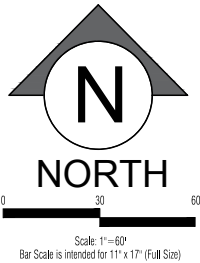



**ENVIROTECH
ENGINEERING**
2500 North Eleventh Street
Enid, Oklahoma
580.234.8780
envirotechconsulting.com
PE #29284 - Expiration Date: 12-31-2024

COPYRIGHT
This document and the information contained may NOT be reproduced or excerpted from without the express written permission of Envirotech Engineering and Consulting, Inc. Unauthorized copying, disclosure or construction use are prohibited by the copyright law.



NO.	DATE	DESCRIPTION



TREATMENT PIT PLAN
NORTH CUTT RECYCLE FACILITY
SELECT WATER SOLUTIONS, LLC
SECTION 09, TOWNSHIP 19 SOUTH, RANGE 35 EAST,
LEA COUNTY, NEW MEXICO

DATE:	APRIL 2024
SCALE:	1" = 60'
DESIGNED BY:	R. MOHAN
DRAWN BY:	R. MOHAN
CHECKED BY:	D. SCHRANTZ
PROJECT NO.	024115-00
SHEET NO.	5 OF 17

"ISSUED FOR
CONSTRUCTION"

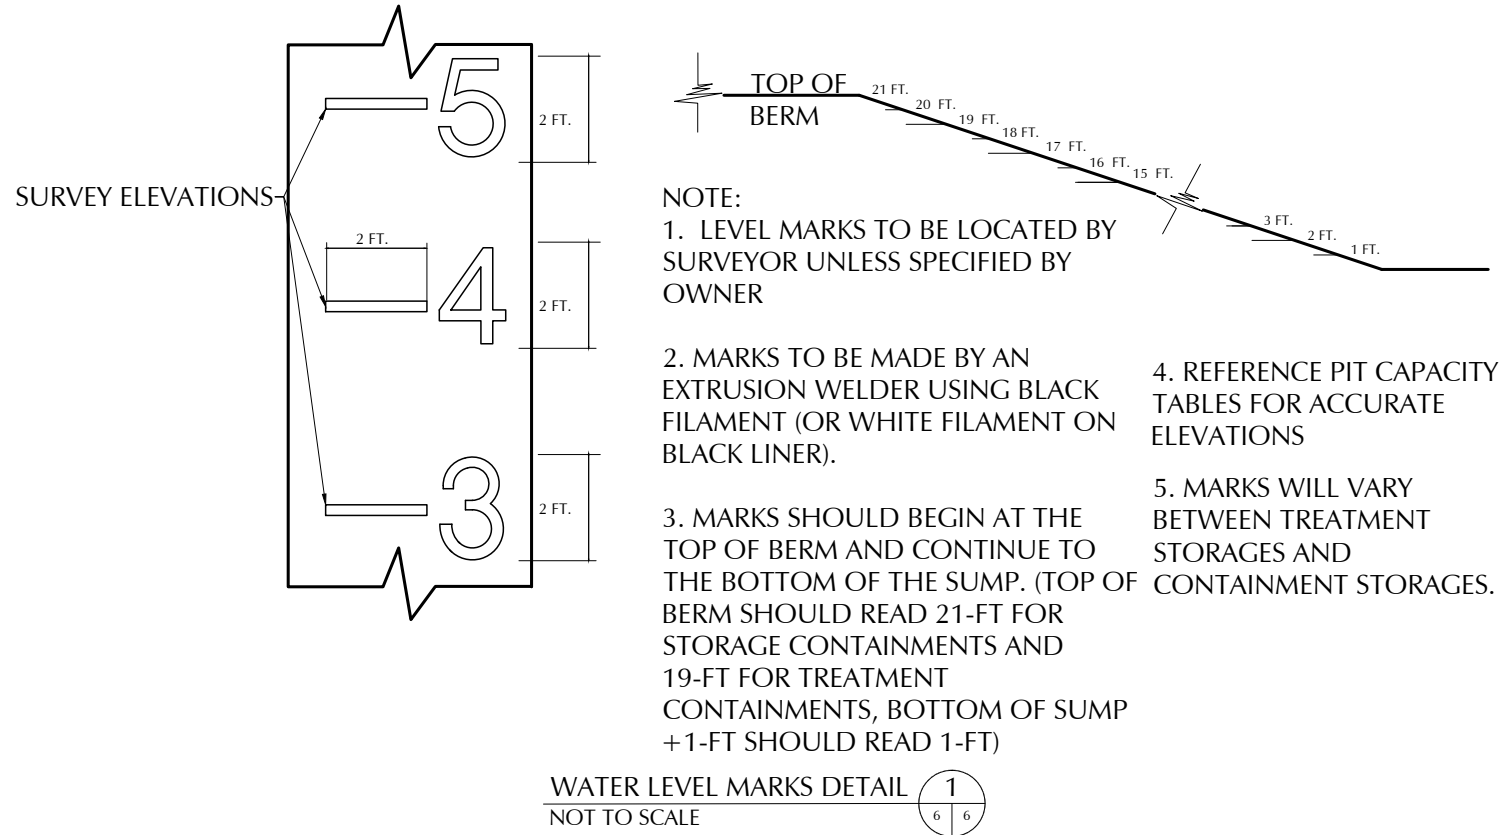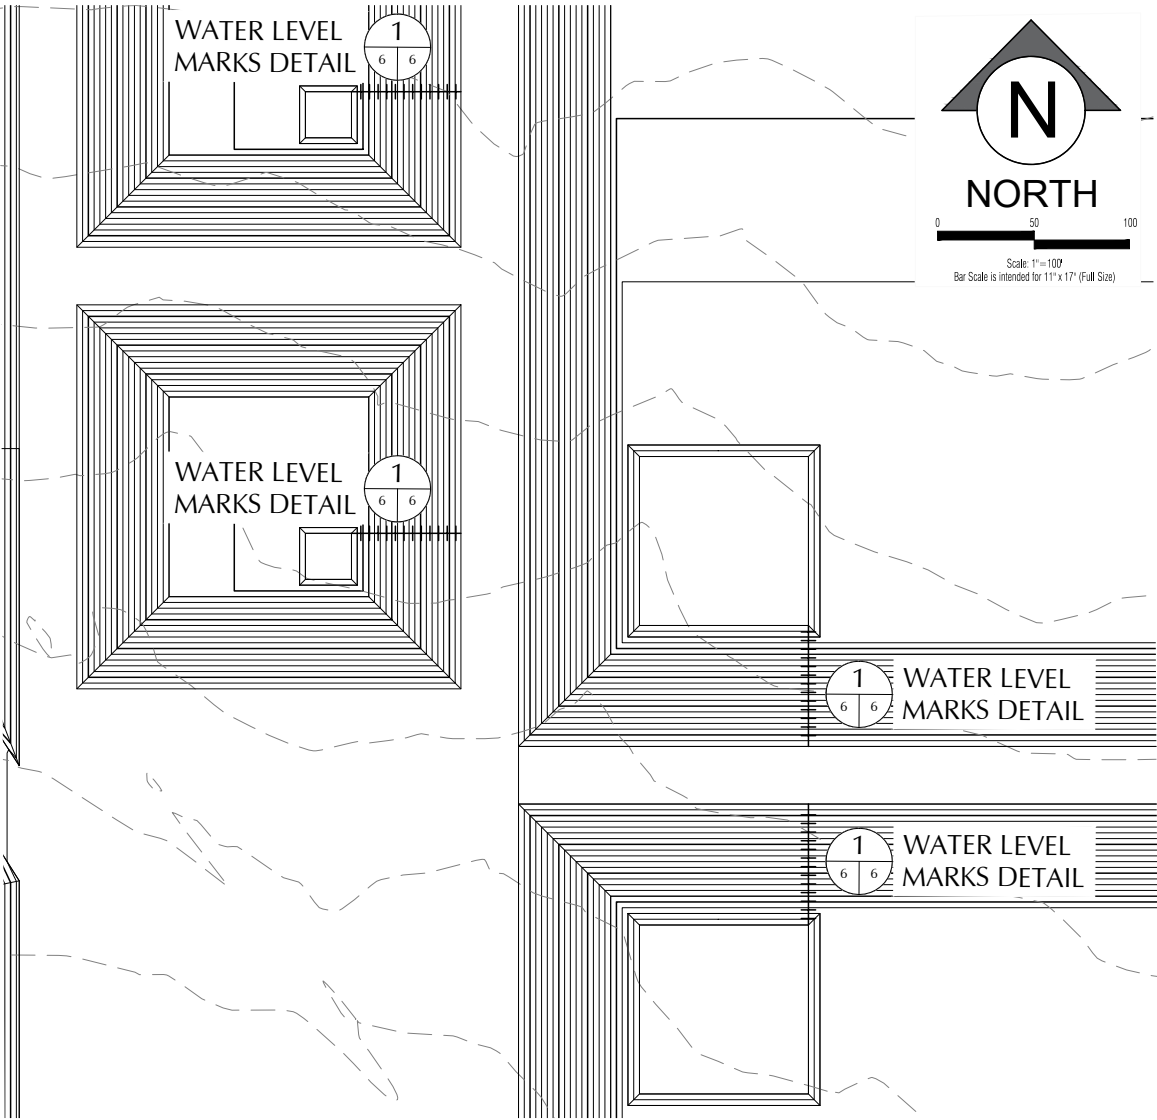

Site Owner
Site Name

Select Water Solutions, LLC
Northcutt Treatment Containments

Lagoon Features
Side slope Ratio
Maximum Depth (ft)
Lagoon Top Width (ft)
Lagoon Top Length (ft)
Maximum Total Vol (ft³)
Maximum Total Vol (bbls)

Top	Bottom	Max
3		Liq. Level
19.0		3
200	104	16.0
200	104	182
392,543		283,028
69,919		50,413

Freeboard
Maximum Capacity
Storage Volume
Floor
Sump

Elevation	Lagoon Liq Depth	Storage	Remaining Stor Vol	Gallons Storage	BBLS Storage	Percent of Total Volume	Vol in lagoon	Gallons Storage	Vol in Lagoon	Vol in Lagoon	Percent Total Vol
ft	ft	ft	ft3	gal	bbls	%	ft ³	gal	bbls	ac-ft	%
3847.00	19.0	0.0	-	-	-	0.0%	392,543	2,936,611	69,919	9.01	100%
3846.00	18.0	1.0	38,810	290,338	6,913	9.9%	353,733	2,646,274	63,007	8.12	90%
3845.00	17.0	2.0	75,290	563,246	13,411	19.2%	317,252	2,373,365	56,509	7.28	81%
3844.00	16.0	3.0	109,515	819,279	19,507	27.9%	283,028	2,117,332	50,413	6.50	72%
3843.00	15.0	4.0	141,555	1,058,975	25,214	36.1%	250,987	1,877,636	44,706	5.76	64%
3842.00	14.0	5.0	171,484	1,282,874	30,545	43.7%	221,058	1,653,737	39,375	5.07	56%
3841.00	13.0	6.0	199,373	1,491,513	35,512	50.8%	193,169	1,445,099	34,407	4.43	49%
3840.00	12.0	7.0	225,295	1,685,431	40,129	57.4%	167,248	1,251,181	29,790	3.84	43%
3839.00	11.0	8.0	249,321	1,865,167	44,409	63.5%	143,222	1,071,444	25,511	3.29	36%
3838.00	10.0	9.0	271,522	2,031,259	48,363	69.2%	121,020	905,352	21,556	2.78	31%
3837.00	9.0	10.0	291,972	2,184,246	52,006	74.4%	100,570	752,366	17,913	2.31	26%
3836.00	8.0	11.0	310,743	2,324,667	55,349	79.2%	81,800	611,945	14,570	1.88	21%
3835.00	7.0	12.0	327,905	2,453,059	58,406	83.5%	64,637	483,553	11,513	1.48	16%
3834.00	6.0	13.0	343,532	2,569,961	61,190	87.5%	49,011	366,650	8,730	1.13	12%
3833.00	5.0	14.0	357,695	2,675,913	63,712	91.1%	34,848	260,698	6,207	0.80	9%
3832.00	4.0	15.0	370,466	2,771,453	65,987	94.4%	22,077	165,159	3,932	0.51	6%
3831.00	3.0	16.0	381,917	2,857,118	68,027	97.3%	10,626	79,493	1,893	0.24	3%
3830.00	2.0	17.0	389,343	2,912,673	69,349	99.2%	3,200	23,938	570	0.07	1%
3829.00	1.0	18.0	391,810	2,931,132	69,789	99.8%	732	5,479	130	0.02	0%
3828.00	0.0	19.0	392,543	2,936,611	69,919	100.0%	-	-	-	-	0%

Site Owner
Site Name

Select Water Solutions, LLC
Northcutt Storage Containments

Lagoon Features
Side slope Ratio
Maximum Depth (ft)
Lagoon Top Width (ft)
Lagoon Top Length (ft)
Maximum Total Vol (ft³)
Maximum Total Vol (bbls)

Top	Bottom	Max
3		Liq. Level
21.0		3
460	364	18.0
800	704	442
5,306,115		4,235,954
945,120		754,504

Freeboard
Maximum Capacity
Storage Volume
Floor
Sump

Elevation	Lagoon Liq Depth	Storage	Remaining Stor Vol	Gallons Storage	BBLS Storage	Percent of Total Volume	Vol in lagoon	Gallons Storage	Vol in Lagoon	Vol in Lagoon	Percent Total Vol
ft	ft	ft	ft3	gal	bbls	%	ft ³	gal	bbls	ac-ft	%
3847.00	21.0	0.0	-	-	-	0.0%	5,306,115	39,695,044	945,120	121.81	100%
3846.00	20.0	1.0	364,183	2,724,457	64,868	6.9%	4,941,931	36,970,588	880,252	113.45	93%
3845.00	19.0	2.0	720,880	5,392,902	128,402	13.6%	4,585,235	34,302,143	816,718	105.26	86%
3844.00	18.0	3.0	1,070,161	8,005,874	190,616	20.2%	4,235,954	31,689,170	754,504	97.24	80%
3843.00	17.0	4.0	1,412,099	10,563,916	251,522	26.6%	3,894,015	29,131,128	693,598	89.39	73%
3842.00	16.0	5.0	1,746,767	13,067,561	311,132	32.9%	3,559,348	26,627,483	633,988	81.71	67%
3841.00	15.0	6.0	2,074,505	15,519,370	369,509	39.1%	3,231,610	24,175,674	575,611	74.19	61%
3840.00	14.0	7.0	2,394,576	17,913,822	426,520	45.1%	2,911,539	21,781,222	518,601	66.84	55%
3839.00	13.0	8.0	2,707,862	20,257,517	482,322	51.0%	2,598,253	19,437,527	462,798	59.65	49%
3838.00	12.0	9.0	3,014,165	22,548,969	536,880	56.8%	2,291,950	17,146,075	408,240	52.62	43%
3837.00	11.0	10.0	3,313,557	24,788,720	590,208	62.4%	1,992,558	14,906,324	354,912	45.74	38%
3836.00	10.0	11.0	3,606,110	26,977,308	642,317	68.0%	1,700,005	12,717,736	302,803	39.03	32%
3835.00	9.0	12.0	3,891,896	29,115,273	693,221	73.3%	1,414,219	10,579,772	251,899	32.47	27%
3834.00	8.0	13.0	4,170,986	31,203,149	742,932	78.6%	1,135,128	8,491,895	202,188	26.06	21%
3833.00	7.0	14.0	4,443,454	33,241,479	791,464	83.7%	862,661	6,453,565	153,656	19.80	16%
3832.00	6.0	15.0	4,709,371	35,230,801	838,829	88.8%	596,744	4,464,243	106,291	13.70	11%
3831.00	5.0	16.0	4,968,808	37,171,651	885,039	93.6%	337,307	2,523,393	60,081	7.74	6%
3830.00	4.0	17.0	5,163,325	38,626,833	919,687	97.3%	142,790	1,068,211	25,434	3.28	3%
3829.00	3.0	18.0	5,258,053	39,335,493	936,559	99.1%	48,062	359,551	8,561	1.10	1%
3828.00	2.0	19.0	5,288,421	39,562,678	941,969	99.7%	17,694	132,367	3,152	0.41	0%
3827.00	1.0	20.0	5,297,832	39,633,081	943,645	99.8%	8,283	61,963	1,475	0.19	0%
3826.00	0.0	21.0	5,306,115	39,695,044	945,120	100.0%	-	-	-	-	0%

"ISSUED FOR
CONSTRUCTION"



COPYRIGHT
This document and the information contained may NOT be reproduced or excerpted from without the express written permission of Envirotech Engineering and Consulting, Inc. Unauthorized copying, disclosure or construction use are prohibited by the copyright law.

NO.	DATE	DESCRIPTION





RUB SHEET & FENCE PLAN
NORTHCUIT RECYCLE FACILITY
SELECT WATER SOLUTIONS, LLC
SECTION 09, TOWNSHIP 19 SOUTH, RANGE 35 EAST,
LEA COUNTY, NEW MEXICO

DATE:	APRIL 2024
SCALE:	1" = 200'
DESIGNED BY:	R. MOHAN
DRAWN BY:	R. MOHAN
CHECKED BY:	D. SCHRANTZ
PROJECT NO.	024115-00
SHEET NO.	7 OF 17

"ISSUED FOR CONSTRUCTION"

Released to Imaging: 5/3/2024 11:37:27 AM

CROSS SECTION A-A

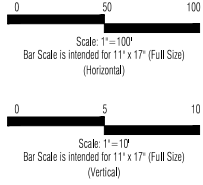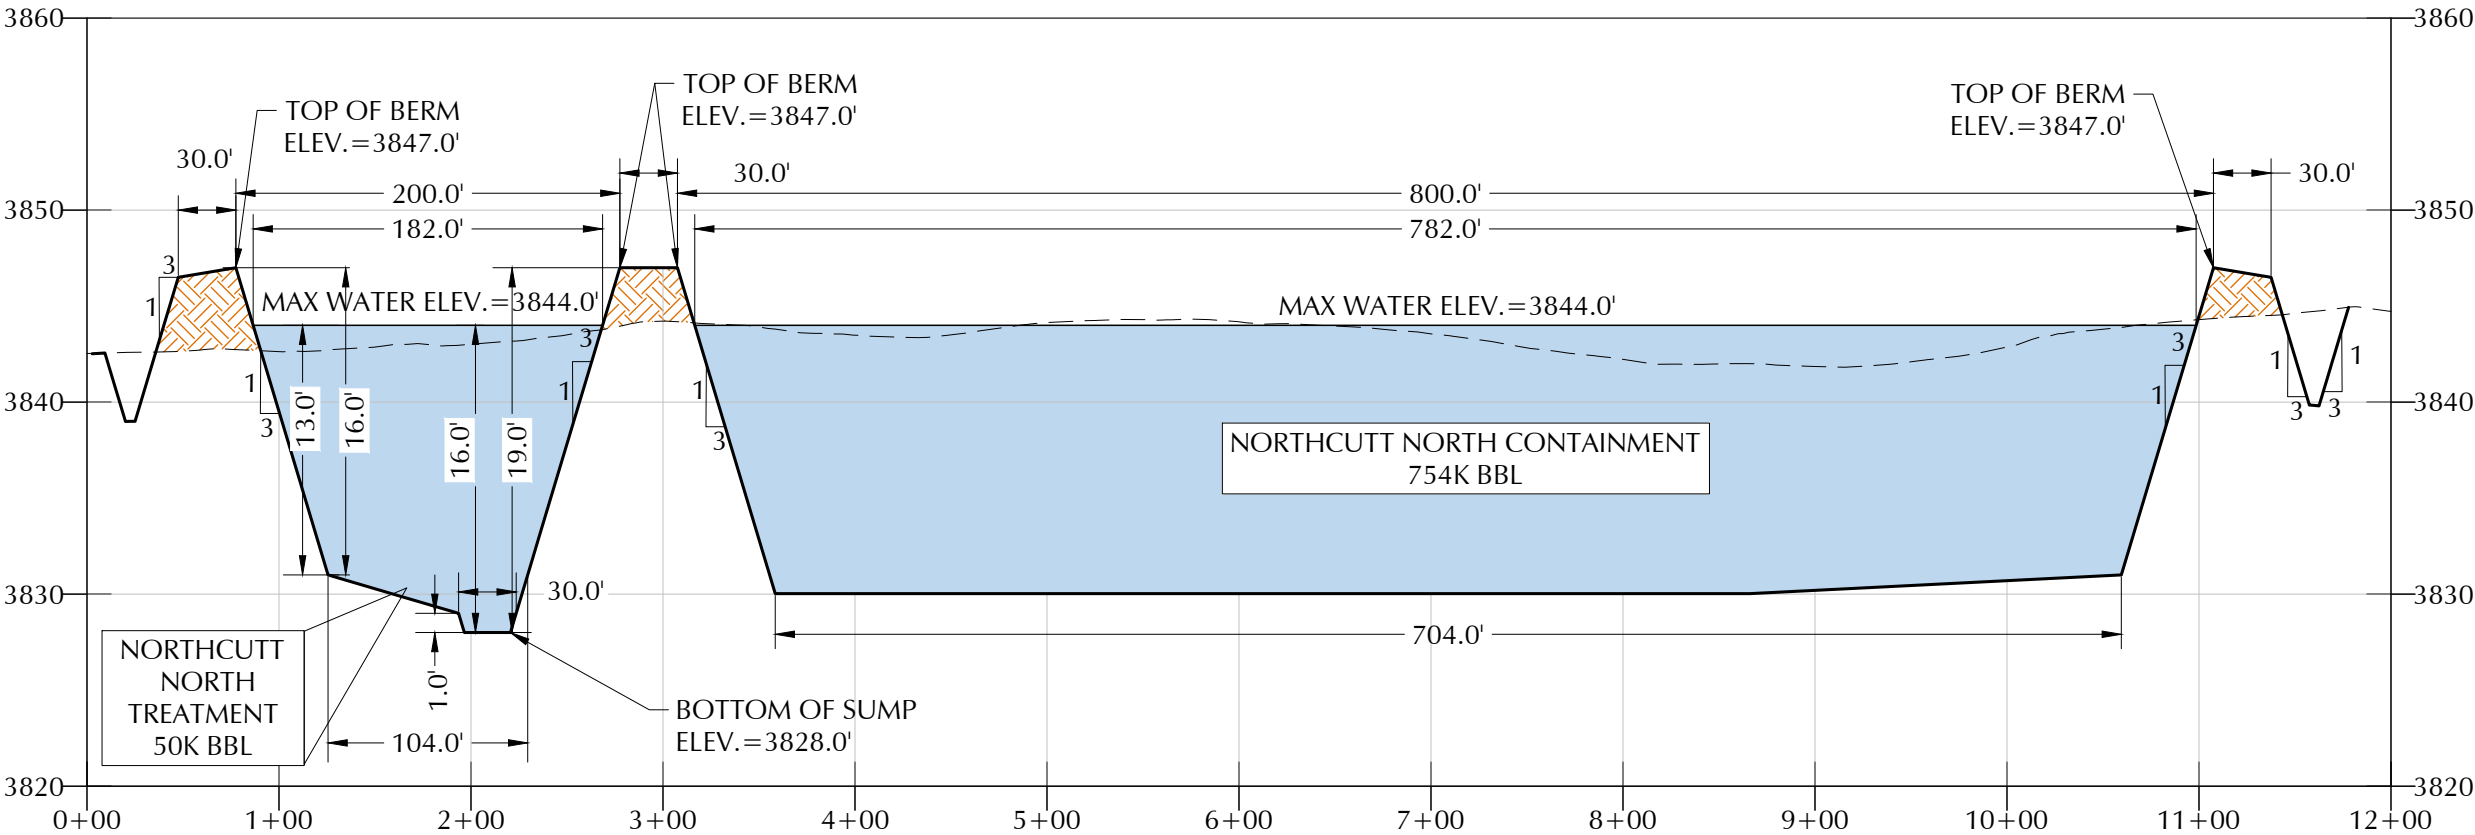


**ENVIROTECH
ENGINEERING**
2500 North Eleventh Street
Enid, Oklahoma
580.234.8780
envirotechconsulting.com
PE #29284 - Expiration Date: 12-31-2024

COPYRIGHT
This document and the information contained may NOT be reproduced or excerpted from without the express written permission of Envirotech Engineering and Consulting, Inc. Unauthorized copying, disclosure or construction use are prohibited by the copyright law.

NO.	DATE	DESCRIPTION

CROSS SECTION B-B


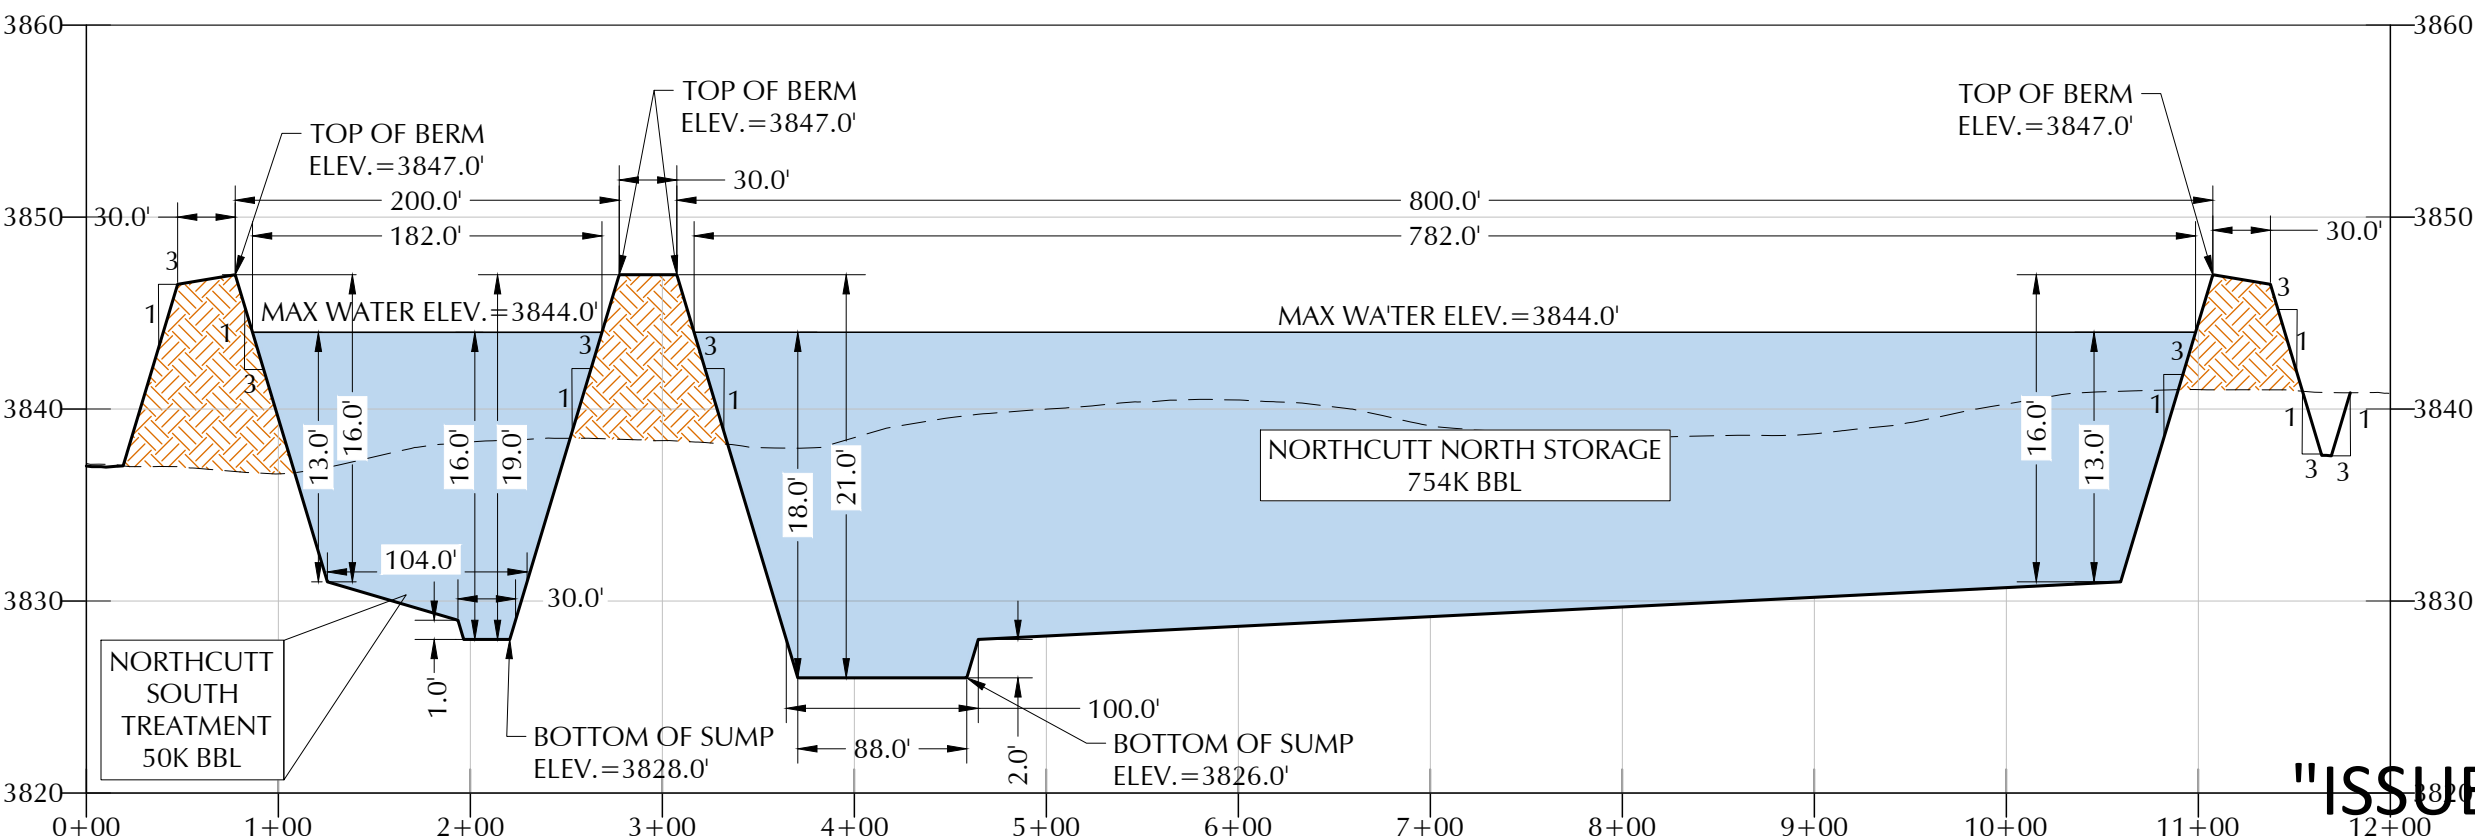


"ISSUED FOR
CONSTRUCTION"

CROSS SECTIONS A & B
NORTHCUTT RECYCLE FACILITY
SELECT WATER SOLUTIONS, LLC
SECTION 09, TOWNSHIP 19 SOUTH, RANGE 35 EAST,
LEA COUNTY, NEW MEXICO

DATE:	APRIL 2024
SCALE:	VERTICAL 1"=10' HORIZONTAL 1"=100'
DESIGNED BY:	R. MOHAN
DRAWN BY:	R. MOHAN
CHECKED BY:	D. SCHRANTZ
PROJECT NO.	024115-00
SHEET NO.	8 OF 17

CROSS SECTION C-C

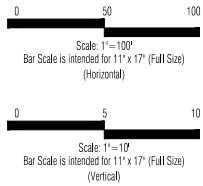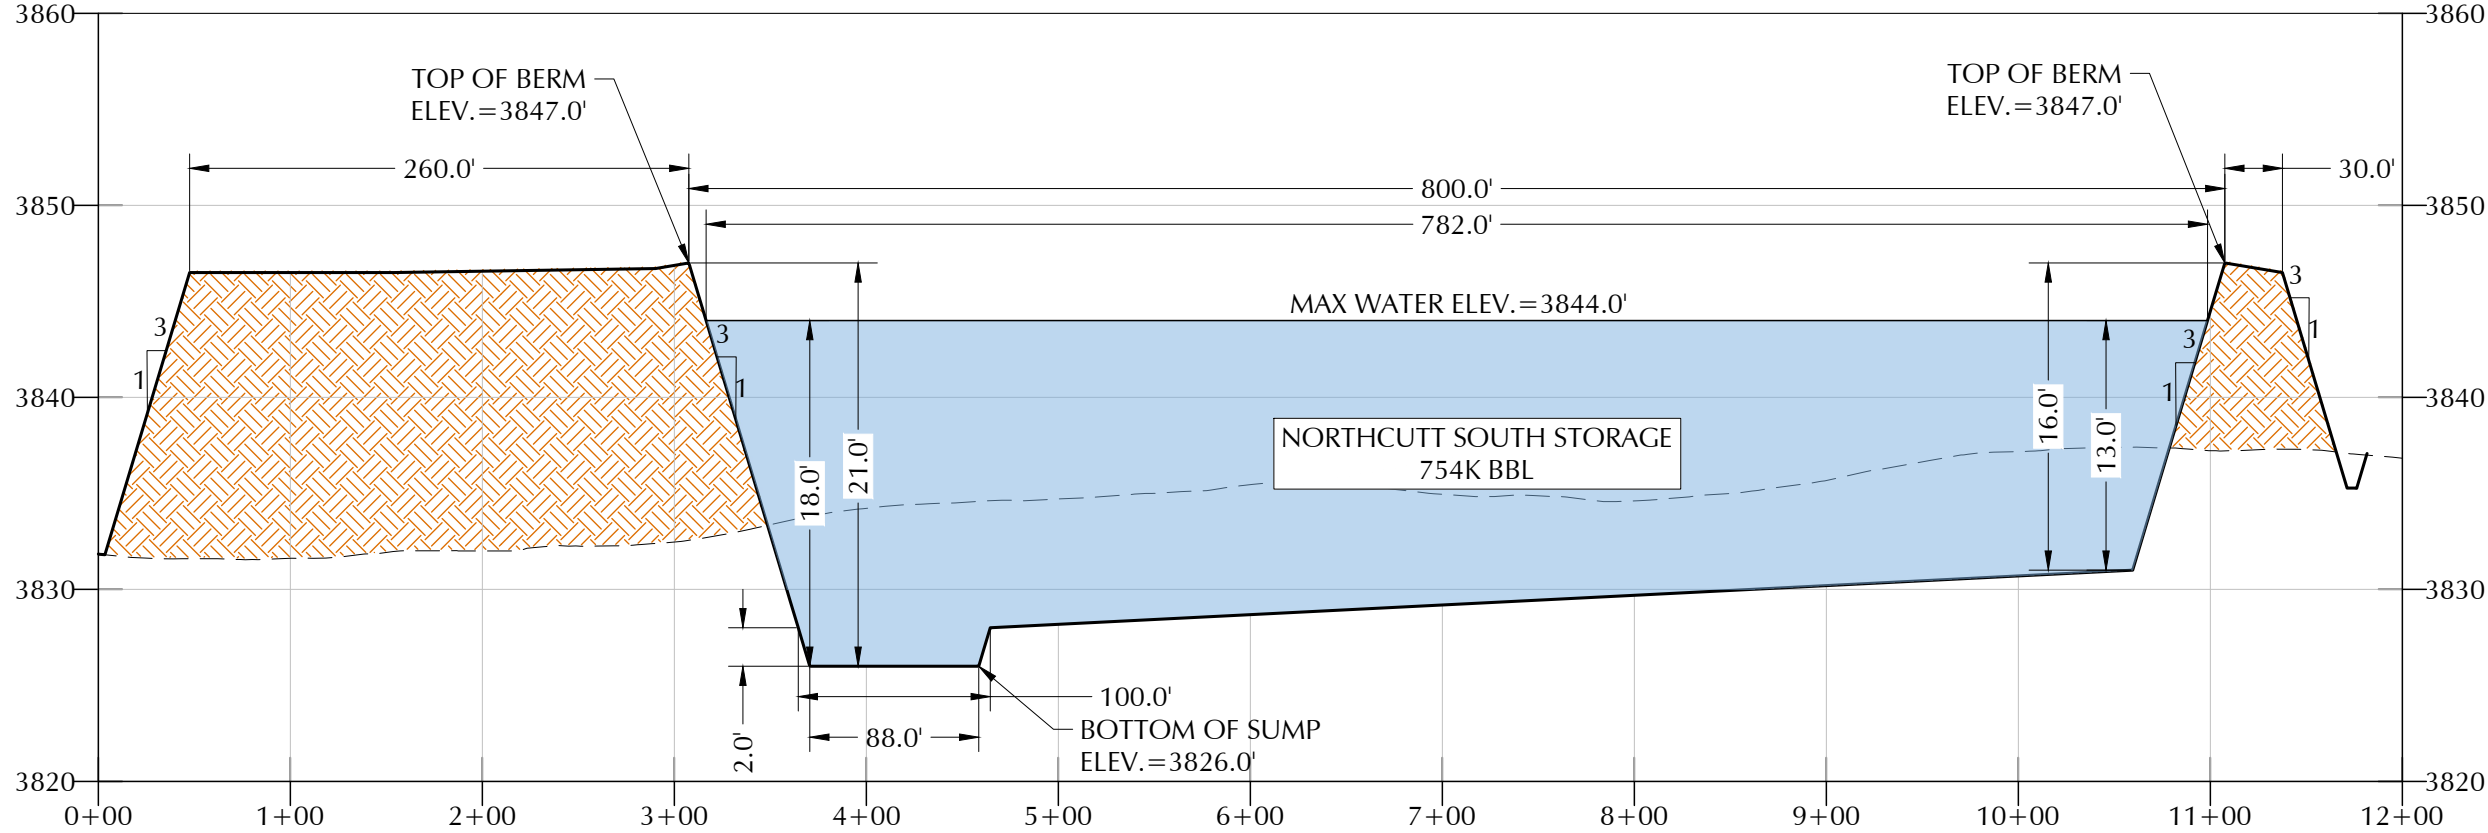

ENVIROTECH
ENGINEERING


2500 North Eleventh Street
Enid, Oklahoma
580.234.8780
envirotechconsulting.com
PE #29284 - Expiration Date: 12-31-2024

COPYRIGHT
This document and the information contained may NOT be reproduced or excerpted from without the express written permission of Envirotech Engineering and Consulting, Inc. Unauthorized copying, disclosure or construction use are prohibited by the copyright law.

NO.	DATE	DESCRIPTION





CROSS SECTION D-D

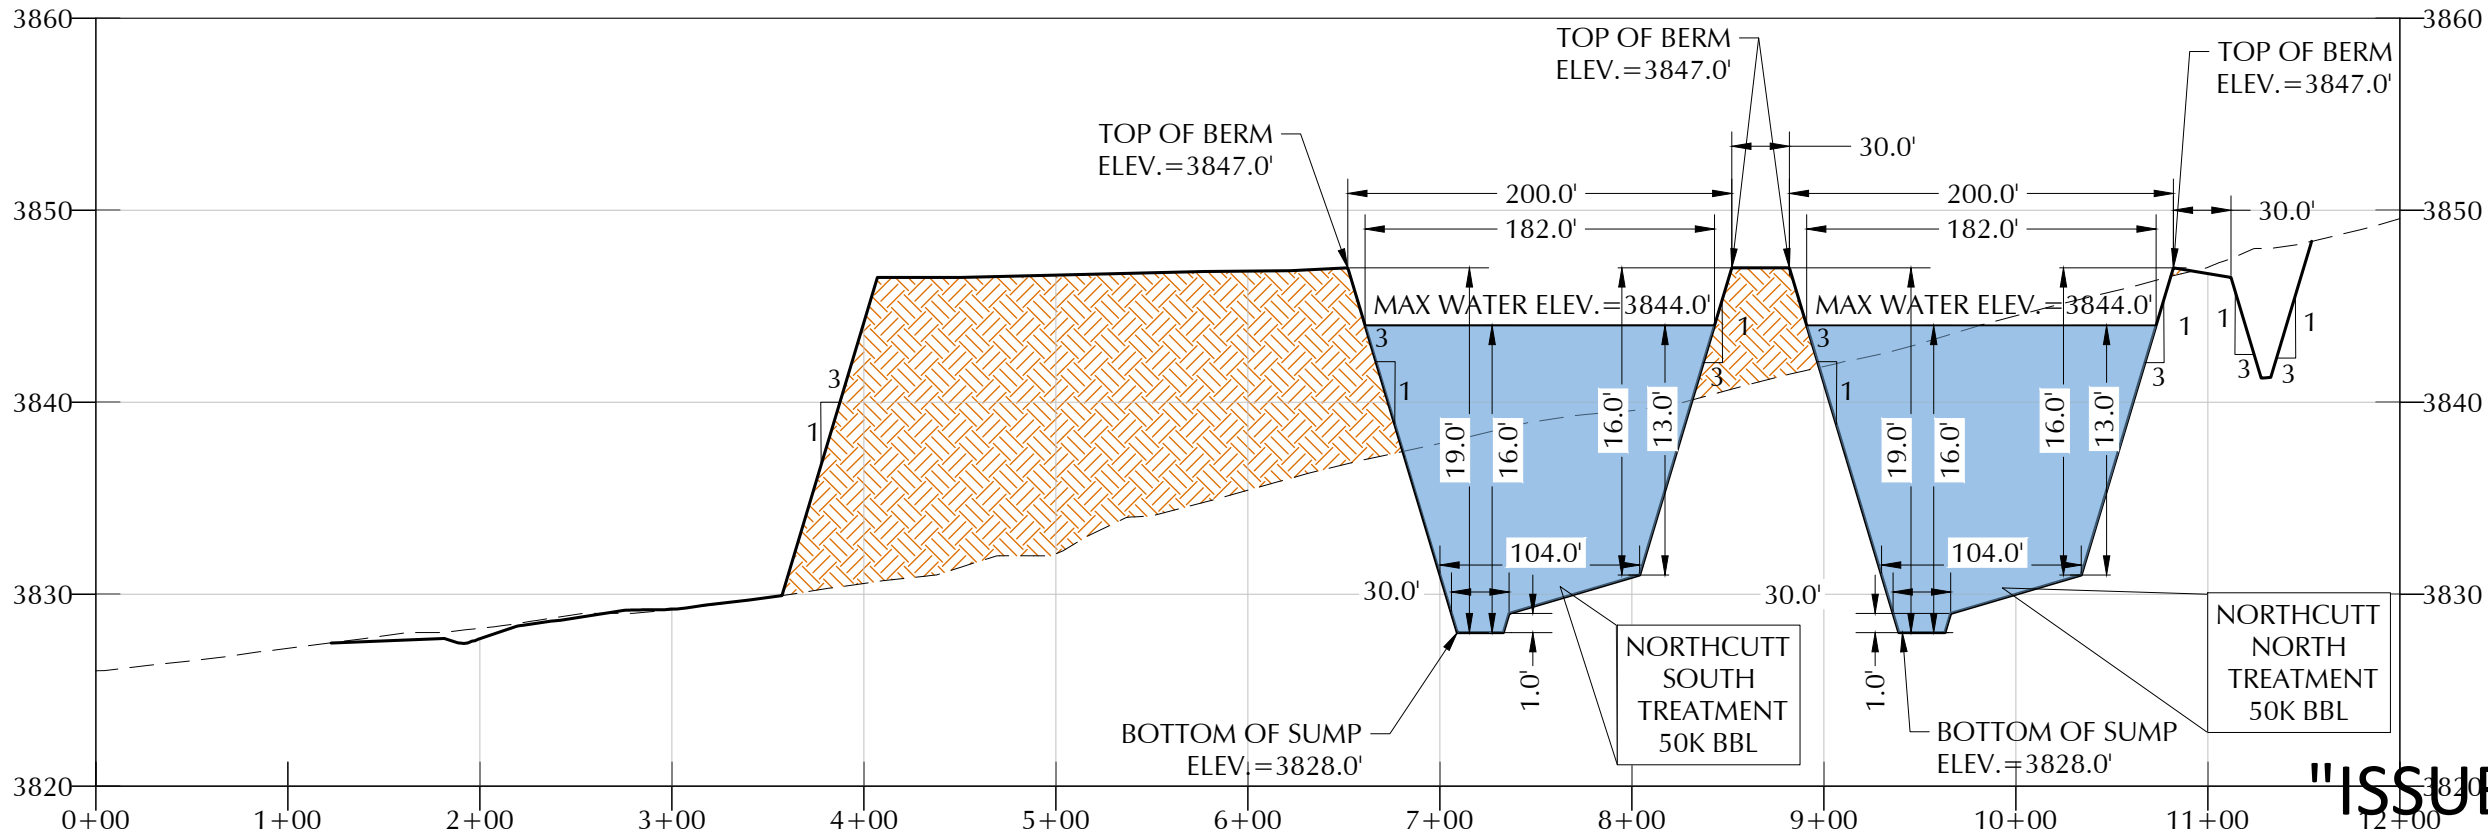

**"ISSUED FOR
CONSTRUCTION"**

CROSS SECTIONS C & D
NORTHCUTT RECYCLE FACILITY
SELECT WATER SOLUTIONS, LLC
SECTION 09, TOWNSHIP 19 SOUTH, RANGE 35 EAST,
LEA COUNTY, NEW MEXICO

DATE:	APRIL 2024
SCALE:	VERTICAL 1"=10' HORIZONTAL 1"=100'
DESIGNED BY:	R. MOHAN
DRAWN BY:	R. MOHAN
CHECKED BY:	D. SCHRANTZ
PROJECT NO.	024115-00
SHEET NO.	9 OF 17

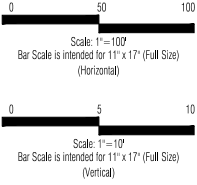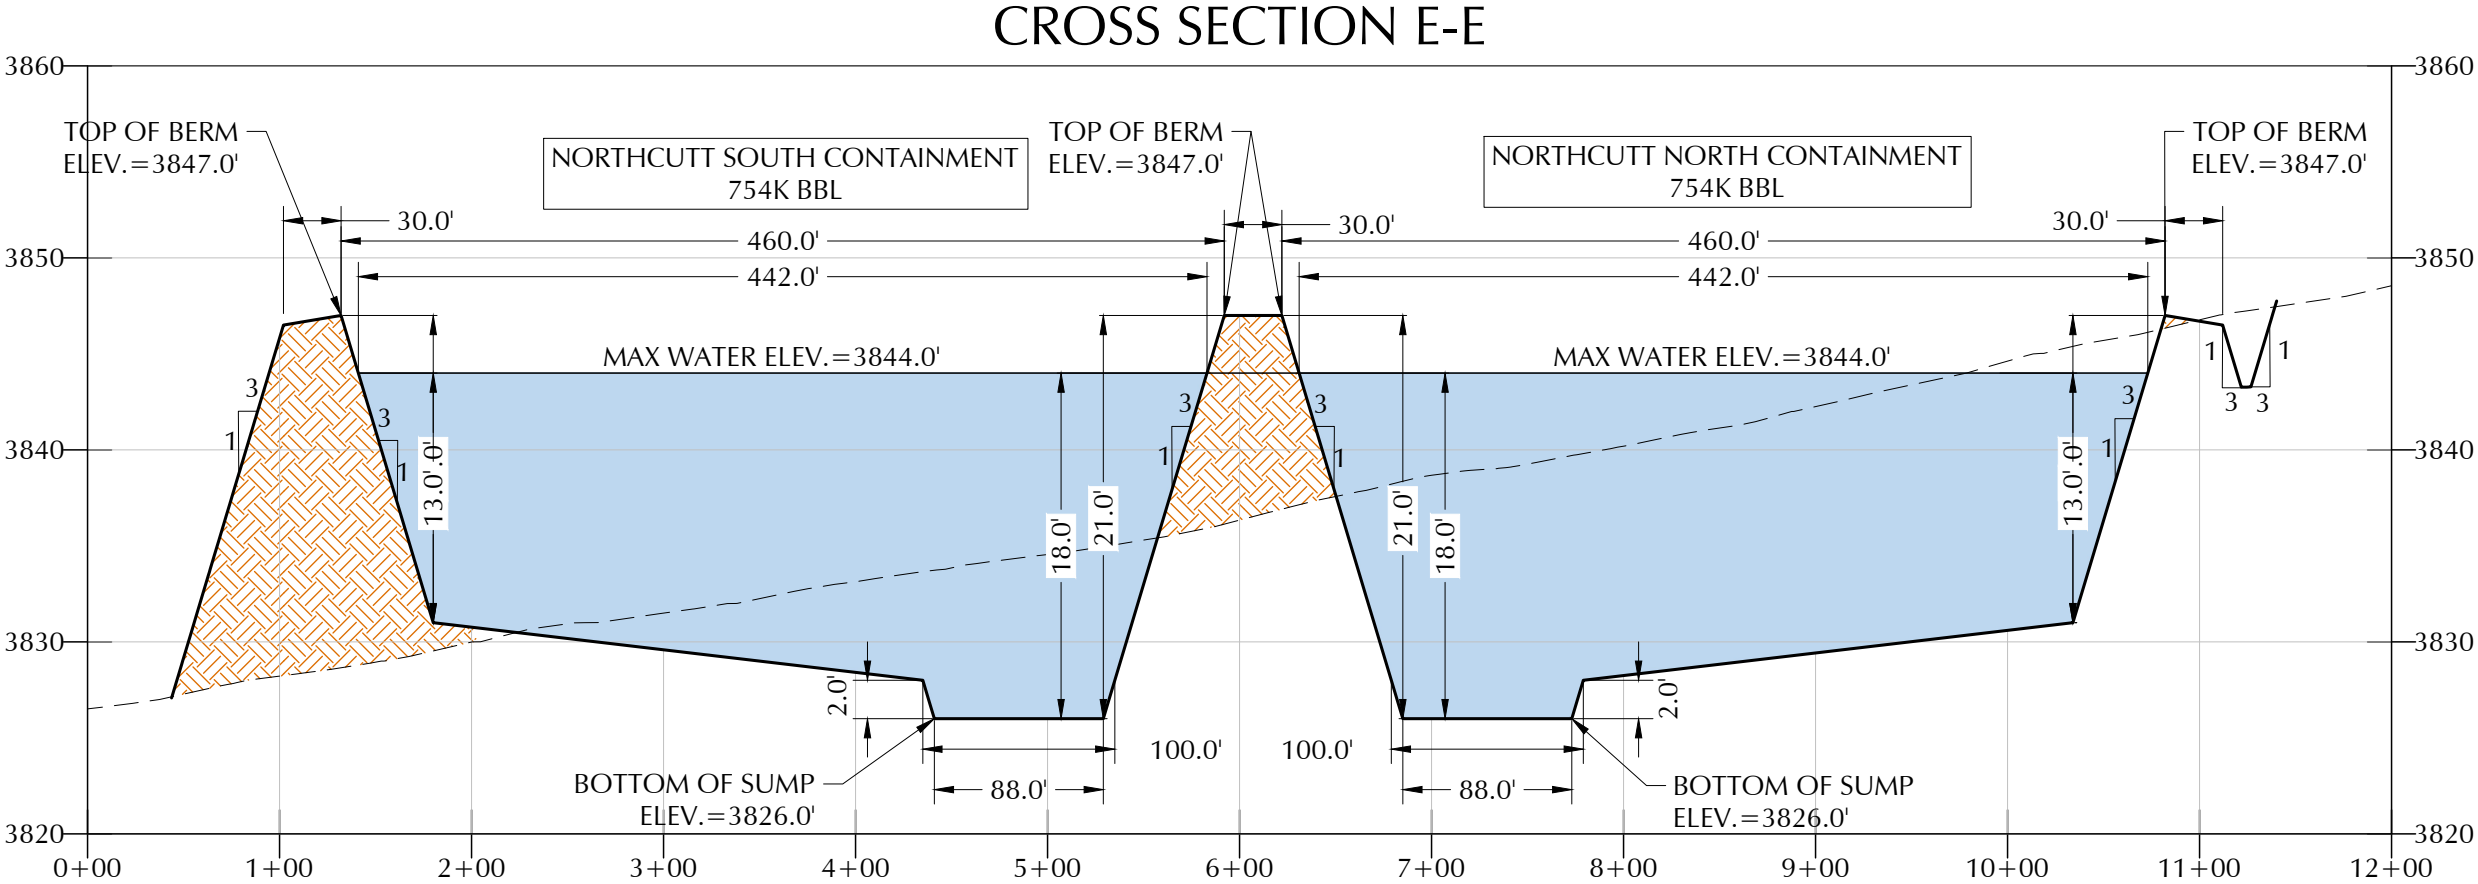

ENVIROTECH
ENGINEERING
2500 North Eleventh Street
Enid, Oklahoma
580.234.8780
envirotechconsulting.com
PE #29284 - Expiration Date: 12-31-2024

COPYRIGHT		
This document and the information contained may NOT be reproduced or excerpted from without the express written permission of Envirotech Engineering and Consulting, Inc. Unauthorized copying, disclosure or construction use are prohibited by the copyright law.		
NO.	DATE	DESCRIPTION



CROSS SECTION E
NORTHCUTT RECYCLE FACILITY
SELECT WATER SOLUTIONS, LLC
SECTION 09, TOWNSHIP 19 SOUTH, RANGE 35 EAST,
LEA COUNTY, NEW MEXICO

DATE: APRIL 2024

SCALE: VERTICAL 1"=10'
HORIZONTAL 1"=100'

DESIGNED BY: R. MOHAN



DRAWN BY: R. MOHAN

CHECKED BY: D. SCHRANTZ


PROJECT NO. 024115-00

SHEET NO. 10 OF 17


"ISSUED FOR
CONSTRUCTION"

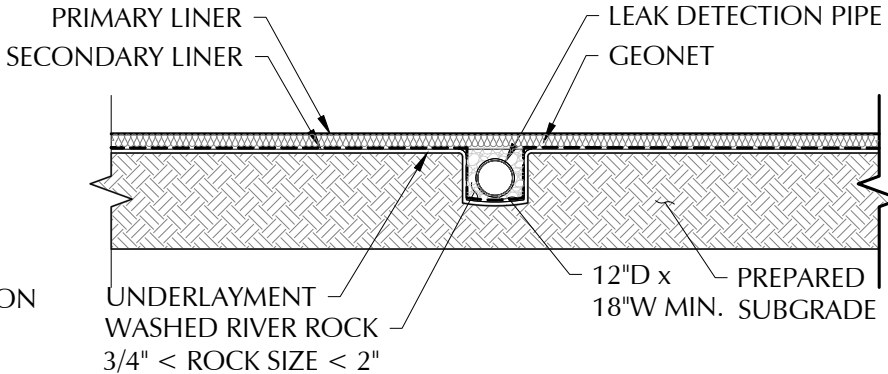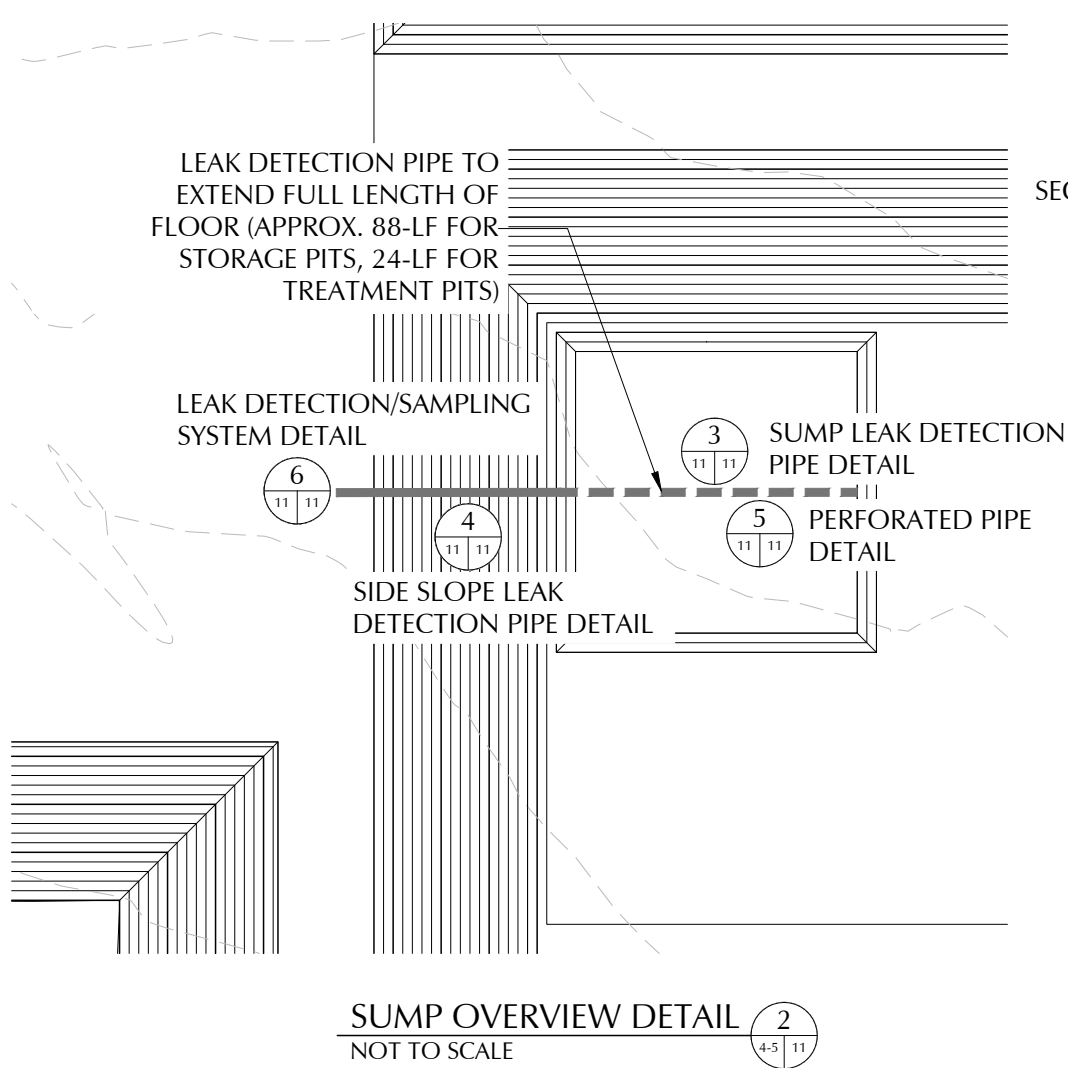


SUMP LEAK DETECTION
PIPE DETAIL
NOT TO SCALE

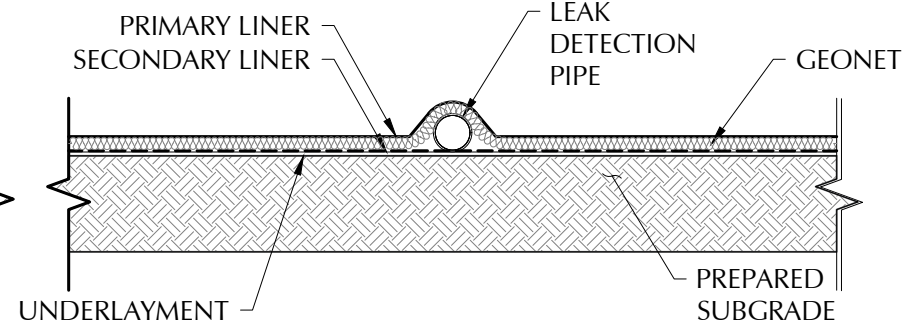

SIDE SLOPE LEAK
DETECTION PIPE DETAIL
NOT TO SCALE

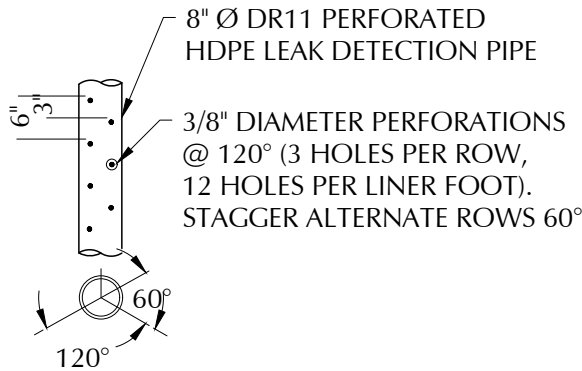

PERFORATED PIPE
DETAIL
NOT TO SCALE

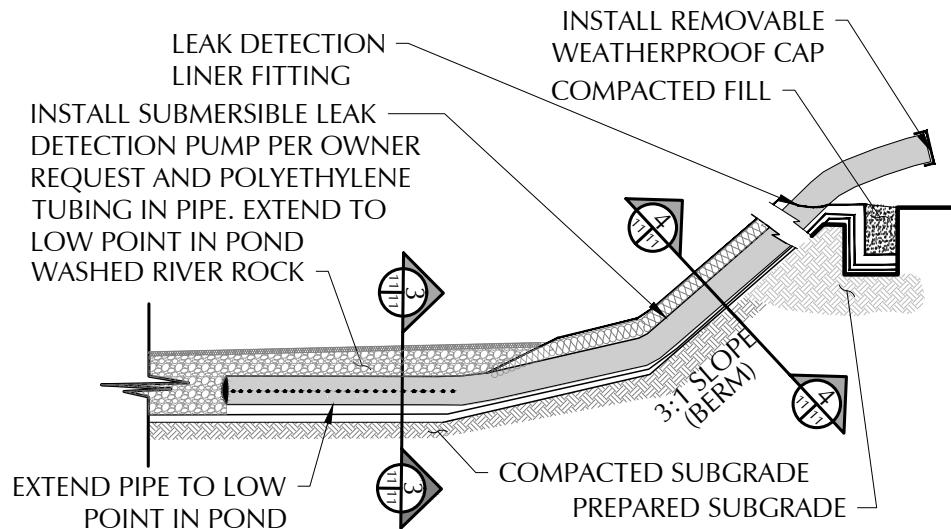

LEAK DETECTION/SAMPLING
SYSTEM DETAIL
NOT TO SCALE

PROPOSED PIT REFERENCE TABLE	
DETAIL	DESCRIPTION
PRIMARY LINER	60- MIL HDPE SMOOTH LINER
LEAK DETECTION	200-MIL GEONET
SECONDARY LINER	40-MIL HDPE SMOOTH LINER
UNDERLAYMENT	10 OZ GEOTEXTILE
SUMP	ELEVATION VARIES
BERM (ROAD CREST)	DESIGN ELEV. 3,847.0 FT- RD CREST (30-FT')
LEAK DETECTION PIPING	8-IN DR11. PERFORATED HDPE LEAK DETECTION PIPE

- NOTES:
- LEAK DETECTION SYSTEM TO BE INSTALLED BY OWNER.
 - PERFORATED PIPE TO BE ALONG THE BOTTOM OF THE POND. SOLID PIPE ON THE SIDE SLOPE.
 - CONSTRUCT COMPACTED SUBGRADE TO 95% STANDARD PROCTOR AS PER ASTM D-698.
 - EXTEND 60 MIL. RUB SHEET 1.0-FT PAST TOP OF SHOULDER OF SUMP.
 - WASH RIVER ROCK SHALL BE 3/4" MIN. & 2" MAX.

"ISSUED FOR
CONSTRUCTION"

**ENVIROTECH
ENGINEERING**
2500 North Eleventh Street
Enid, Oklahoma
580.234.8780
envirotechconsulting.com
PE #29284 - Expiration Date: 12-31-2024


COPYRIGHT
This document and the information contained may NOT be reproduced or excerpted from without the express written permission of Envirotech Engineering and Consulting, Inc. Unauthorized copying, disclosure or construction use are prohibited by the copyright law.

NO.	DATE	DESCRIPTION

SELECT

SUMP DETAILS
NORTHCUTT RECYCLE FACILITY
SELECT WATER SOLUTIONS, LLC
SECTION 09, TOWNSHIP 19 SOUTH, RANGE 35 EAST,
LEA COUNTY, NEW MEXICO

DATE: APRIL 2024
SCALE: NOT TO SCALE
DESIGNED BY: R. MOHAN
DRAWN BY: R. MOHAN
CHECKED BY: D. SCHRANTZ
PROJECT NO. 024115-00
SHEET NO. 11 OF 17

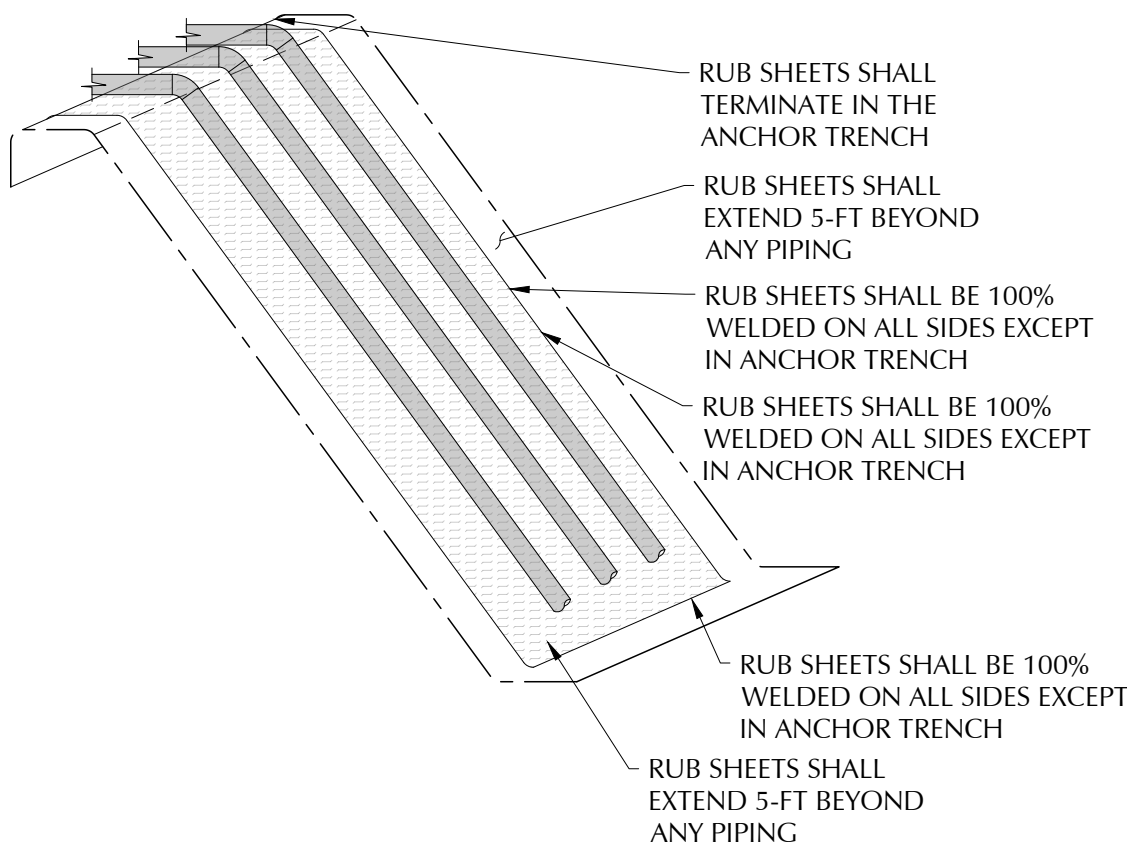


RUB SHEET DETAIL

NOT TO SCALE

7

7 12

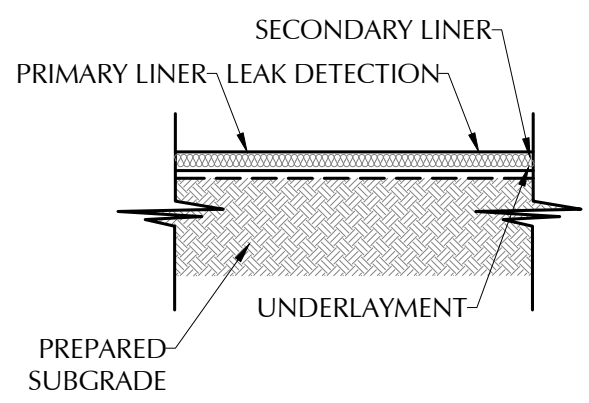


LINER SYSTEM FLOOR DETAIL

Not to Scale

8

4-5 12

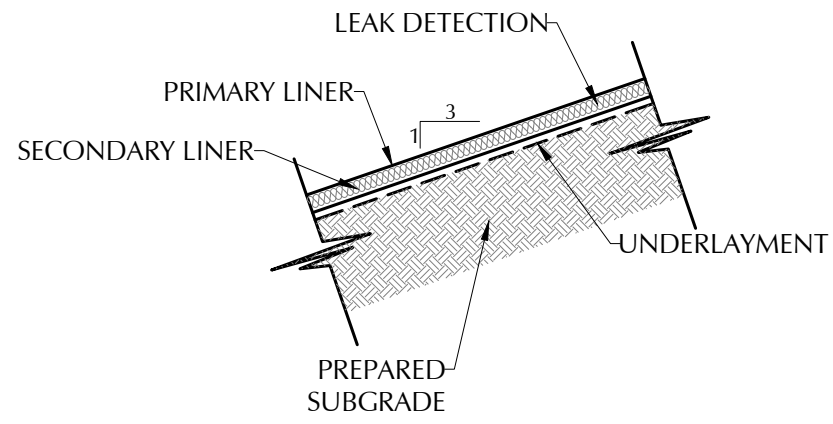

LINER SYSTEM SIDE SLOPE DETAIL


Not to Scale

9

4-5 12

GENERAL NOTES:

1. SEE REFERENCE TABLES SHEET 11 FOR LINER SPECIFICATIONS
2. PREPARED SUBGRADE MEANS COMPACTED SMOOTH SUBGRADE FREE OF ROCK, ROOTS, WOOD DEBRIS, CONCRETE RUBBLE AND ANY SHARP OBJECTS THAT MIGHT PUNCTURE THE HDPE LINER.
3. ALL INTERIOR SLOPES AND TOP OF BERMS TO BE SMOOTH DRUM ROLLED.
4. ALL EMBANKMENT SLOPES SHALL HAVE A RATIO OF 3:1, COMPACTED EARTH EMBANKMENTS TO BE CONSTRUCTED WITH 8 INCH (MAXIMUM LOOSE LIFTS), COMPACTED TO 95% STANDARD PROCTOR DENSITY (ASTM D698), AND MOISTURE CONDITIONS TO +/- 2% OPTIMUM MOISTURE (ASTM D698)
5. PERFORM GEOTECHNICAL ANALYSIS ON EXISTING SOIL TO CONFIRM SOIL IS SUITABLE FOR USE IN THE LEVEE.
6. ALL BOTTOM OF PITS SHALL SLOPE TO THE SUMP.

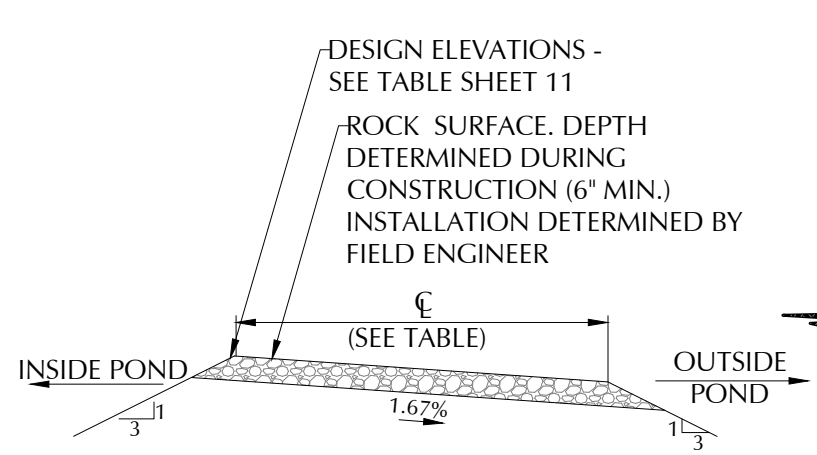


TYPICAL BERM CREST DETAIL

Not to Scale

10

4-5 12

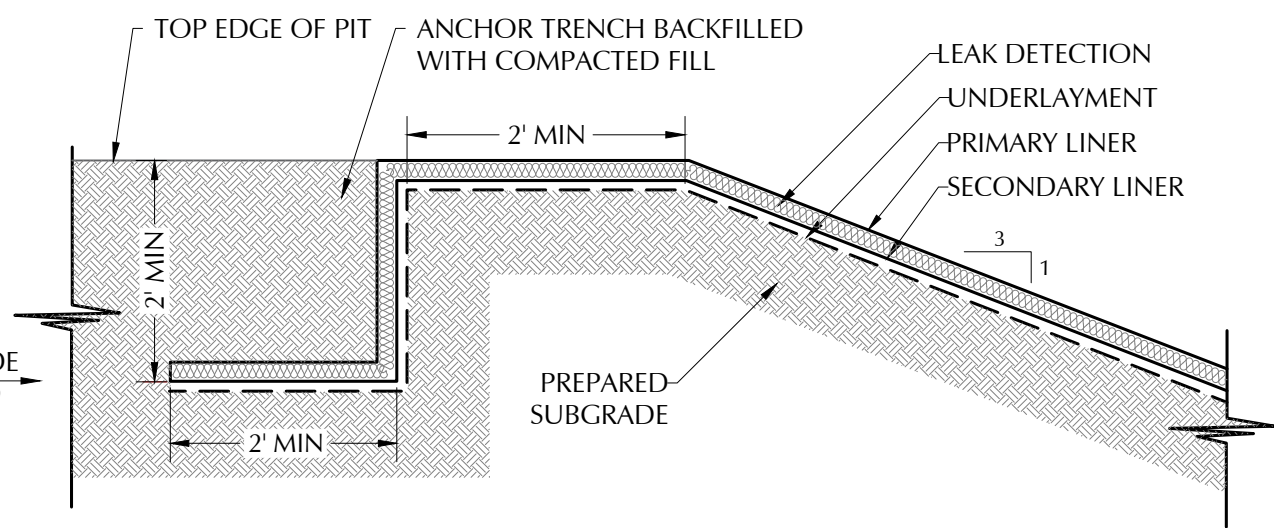

ANCHOR TRENCH DETAIL

Not to Scale

11

4-5 12

"ISSUED FOR CONSTRUCTION"

ENVIROTECH ENGINEERING
2500 North Eleventh Street
Enid, Oklahoma
580.234.8780
envirotechconsulting.com
PE #29284 - Expiration Date: 12-31-2024






COPYRIGHT
This document and the information contained may NOT be reproduced or excerpted from without the express written permission of Envirotech Engineering and Consulting, Inc. Unauthorized copying, disclosure or construction use are prohibited by the copyright law.

NO.	DATE	DESCRIPTION

LINER DETAILS
NORTHCUIT RECYCLE FACILITY
SELECT WATER SOLUTIONS, LLC
SECTION 09, TOWNSHIP 19 SOUTH, RANGE 35 EAST,
LEA COUNTY, NEW MEXICO

DATE:	APRIL 2024
SCALE:	NOT TO SCALE
DESIGNED BY:	R. MOHAN
DRAWN BY:	R. MOHAN
CHECKED BY:	D. SCHRANTZ
PROJECT NO.	024115-00
SHEET NO.	12 OF 17

Released by Imaging: 5/3/2024 11:37:27 AM

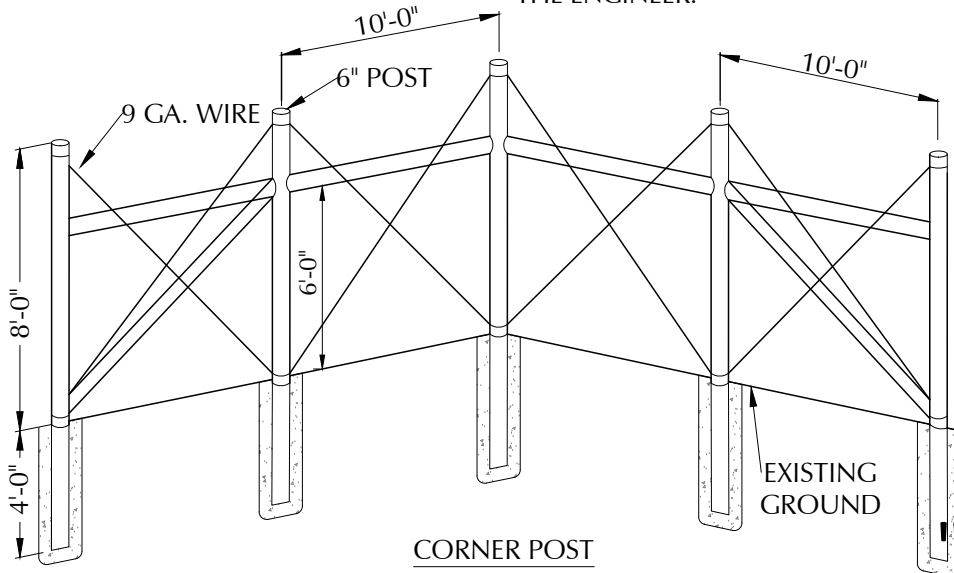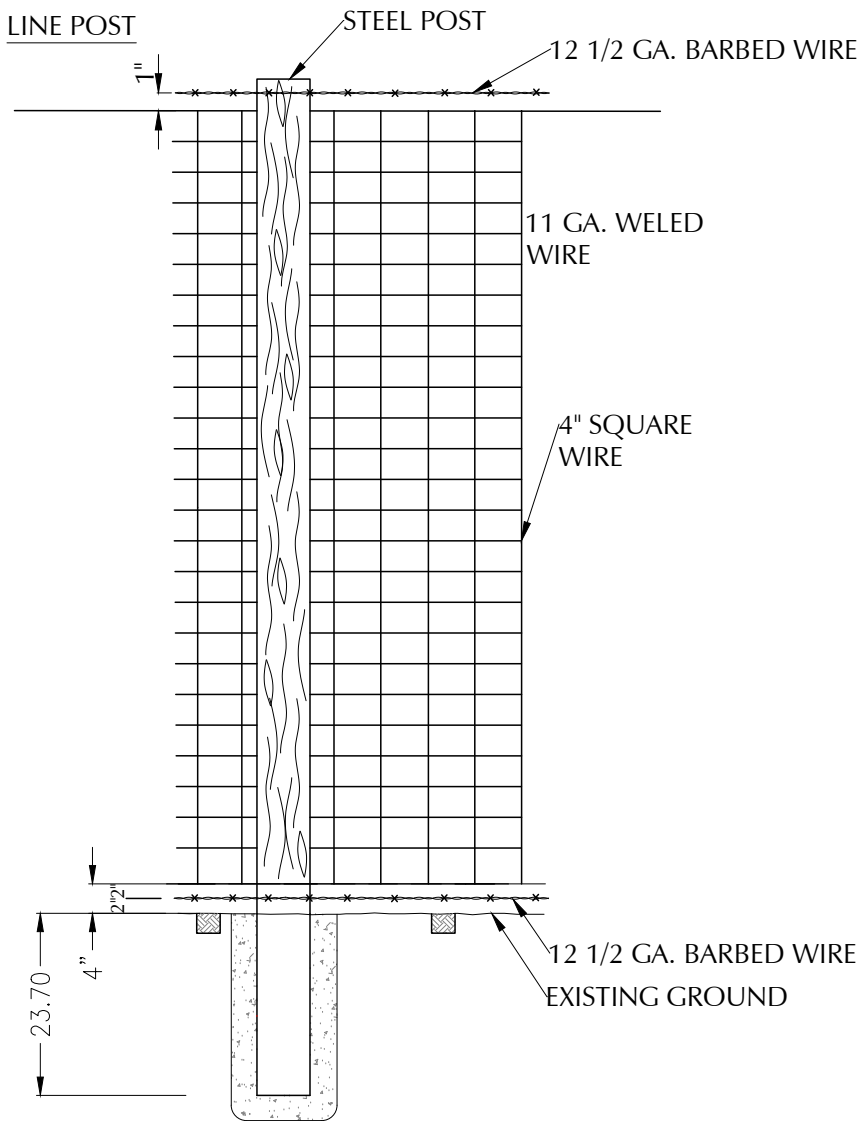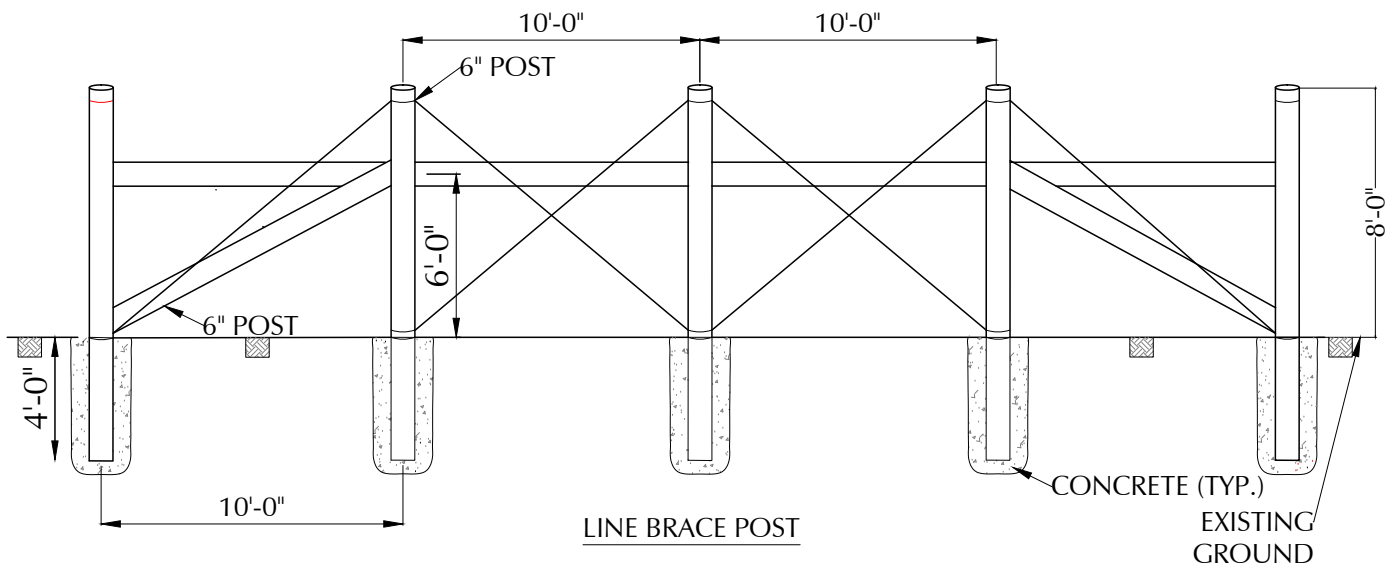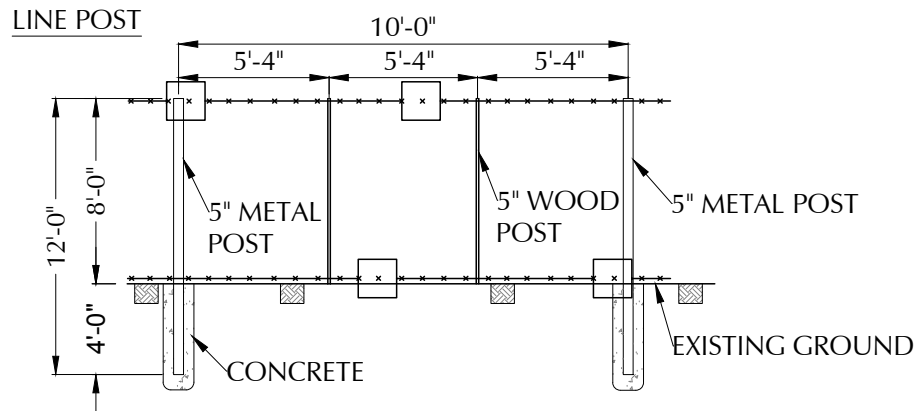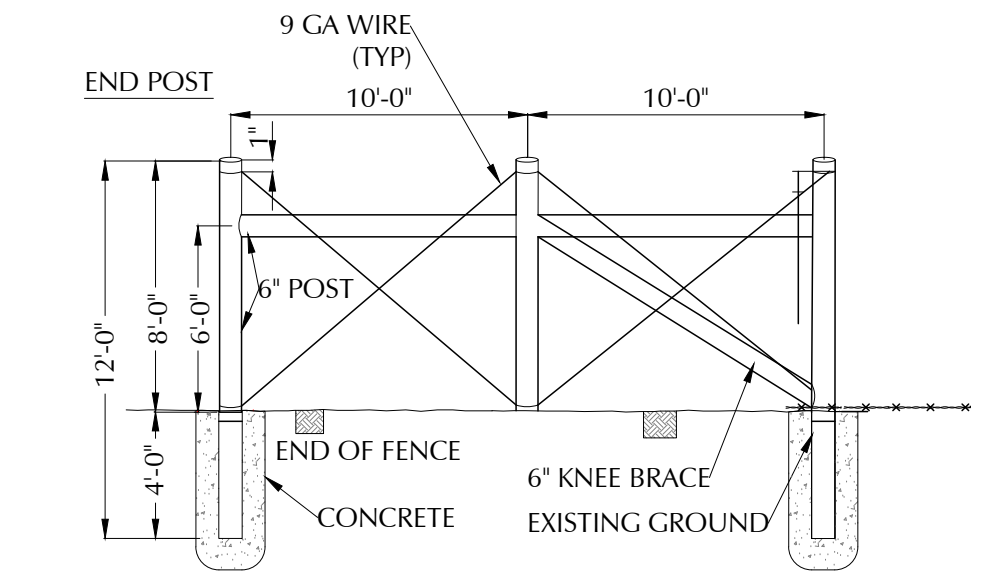

1. AT EACH LOCATION WHERE AN ELECTRIC TRANSMISSION, DISTRIBUTION OR SECONDARY LINE CROSSES A BARRIER FENCE, THE CONTRACTOR SHALL FURNISH AND INSTALL A GROUND CONFORMING TO ARTICLE 250 OF THE NATIONAL ELECTRICAL CODE- THE GROUND ROD SHALL OE A MINIMUM DIAMETER OF 1/2-IN. AND 8-FT. IN LENGTH, AND DRIVEN AT LEAST 7 1/2 FT. INTO THE GROUND. THE ROD SHALL BE CONNECTED TO EACH WIRE WITH A MINIMUM AWG NO. 8 STRANDED COPPER WIRE. GROUNDING WILL NOT BE PAID FOR SEPARATELY BUT SHALL BE INCLUDED IN THE WORK.
2. LINE BRACE POSTS SHALL BE SPACED AT 400 FT. INTERVALS, WHERE FENCING IS CONTINUOUS AND WHERE END, CORNER AND LINE BRACE POSTS ARE NOT SPECIFIED.
3. ALL LINE POSTS SHALL BE 5 IN. MIN. DIAMETER AND 12 FT. LONG. ALL END, CORNER AND LINE BRACE POSTS SHALL BE 6 IN. MIN. DIAMETER AND 12 FT. LONG.
4. BARBED WIRE SHALL BE DOUBLE WRAPPED AND TIED OFF AT END POSTS, CORNER POSTS AND LINE BRACE POSTS.
5. WOVEN WIRE SHALL BE SINGLE WRAPPED AND TIED OFF. FENCE TO BE CONTINUED, SHALL BE RESTARTED IN LIKE MANNER. WOVEN WIRE FENCE FABRIC SHALL CONFORM TO AASHTO M 279 (ASTM A 116) DESIGN NO. 1047-6-11 WITH CLASS I COATING.
6. STEEL BARBED WIRE SHALL CONFORM TO AASHTO M 200 (ASTM A 121) 12-1/2 GAGE WITH CLASS 1 COATING.
7. ALL FENCE WIRE TIES, BRACE WIRES, STAPLES AND OTHER WIRE APPURTENANCES SHALL BE GALVANIZED IN CONFORMANCE WITH AASHTO M 232.
8. THE CONTRACTOR SHALL BE RESPONSIBLE FOR RE-ESTABLISHING DISTURBED OR DESTROYED SURVEY MONUMENTS TO THE APPROPRIATE ACCURACY.
9. ALL MISCELLANEOUS HARDWARE SHALL BE FURNISHED GALVANIZED OR ALUMINUM COATED. ALL METAL PIPE POSTS SHALL BE CAPPED.
10. READY MIX CONCRETE MAY BE USED AS A SUBSTITUTE FOR CLASS "A" CONCRETE FOR THE CONCRETE FOOTING IF APPROVED BY THE ENGINEER.

8-FT GAME FENCE DETAIL 13
Not to Scale

"ISSUED FOR
CONSTRUCTION"

NO.	DATE	DESCRIPTION

LAT.=N032.680204
LONG.=-103.466266
ELEV.=3847.0

LAT.=N032.680071
LONG.=-103.466111
ELEV.=3831.0

LAT.=N032.680293
LONG.=-103.467110
ELEV.=3846.5

LAT.=N032.679370
LONG.=-103.466089
ELEV.=3828.0

LAT.=N032.679354
LONG.=-103.466069
ELEV.=3826.0

LAT.=N032.679112
LONG.=-103.466072
ELEV.=3826.0

LAT.=N032.679096
LONG.=-103.466091
ELEV.=3828.0

LAT.=N032.679071
LONG.=-103.466121
ELEV.=3831.0

LAT.=N032.678940
LONG.=-103.466278
ELEV.=3847.0

LAT.=N032.678858
LONG.=-103.466279
ELEV.=3847.0

LAT.=N032.678919
LONG.=-103.467123
ELEV.=3846.5

LAT.=N032.678754
LONG.=-103.467125
ELEV.=3846.5

LAT.=N032.678725
LONG.=-103.466124
ELEV.=3831.0

LAT.=N032.678700
LONG.=-103.466095
ELEV.=3828.0

LAT.=N032.678355
LONG.=-103.467129
ELEV.=3846.5

LAT.=N032.678683
LONG.=-103.466076
ELEV.=3826.0

LAT.=N032.678350
LONG.=-103.466381
ELEV.=3846.5

LAT.=N032.678425
LONG.=-103.466098
ELEV.=3828.0

LAT.=N032.678441
LONG.=-103.466078
ELEV.=3826.0

LAT.=N032.677724
LONG.=-103.466134
ELEV.=3831.0

LAT.=N032.677593
LONG.=-103.466291
ELEV.=3847.0

LAT.=N032.677512
LONG.=-103.466389
ELEV.=3846.5

LAT.=N032.679368
LONG.=-103.465764
ELEV.=3828.0

LAT.=N032.679352
LONG.=-103.465783
ELEV.=3826.0

LAT.=N032.679110
LONG.=-103.465786
ELEV.=3826.0

LAT.=N032.679093
LONG.=-103.465766
ELEV.=3828.0

LAT.=N032.678698
LONG.=-103.465770
ELEV.=3828.0

LAT.=N032.678681
LONG.=-103.465790
ELEV.=3826.0

LAT.=N032.678439
LONG.=-103.465792
ELEV.=3826.0

LAT.=N032.678423
LONG.=-103.465773
ELEV.=3828.0

LAT.=N032.680268
LONG.=-103.463568
ELEV.=3846.5

LAT.=N032.680186
LONG.=-103.463666
ELEV.=3847.0

LAT.=N032.680056
LONG.=-103.463823
ELEV.=3831.0

LAT.=N032.679055
LONG.=-103.463833
ELEV.=3831.0

LAT.=N032.678922
LONG.=-103.463678
ELEV.=3847.0


LAT.=N032.678840
LONG.=-103.463679
ELEV.=3847.0

LAT.=N032.678709
LONG.=-103.463836
ELEV.=3831.0

LAT.=N032.677709
LONG.=-103.463846
ELEV.=3831.0

LAT.=N032.677576
LONG.=-103.463691
ELEV.=3847.0

LAT.=N032.677492
LONG.=-103.463595
ELEV.=3846.5

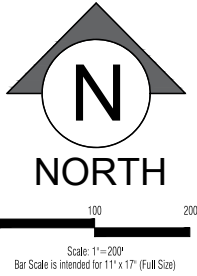

NOTE:
1. REFER TO SHEET 15
FOR TREATMENT
PIT STAKING PLAN

ENVIROTECH
ENGINEERING
2500 North Eleventh Street
Enid, Oklahoma
580.234.8780
envirotechconsulting.com
PE #29284 - Expiration Date: 12-31-2024

COPYRIGHT

This document and the information contained may NOT be reproduced or excerpted from without the express written permission of Envirotech Engineering and Consulting, Inc. Unauthorized copying, disclosure or construction use are prohibited by the copyright law.

NO.	DATE	DESCRIPTION

STAKING PLAN


NORTHCUTT RECYCLE FACILITY

SELECT WATER SOLUTIONS, LLC

SECTION 09, TOWNSHIP 19 SOUTH, RANGE 35 EAST,
LEA COUNTY, NEW MEXICO

DATE:	APRIL 2024
SCALE:	1" = 200'
DESIGNED BY:	R. MOHAN
DRAWN BY:	R. MOHAN
CHECKED BY:	D. SCHRANTZ
PROJECT NO.	024115-00
SHEET NO.	14 OF 17

"ISSUED FOR
CONSTRUCTION"

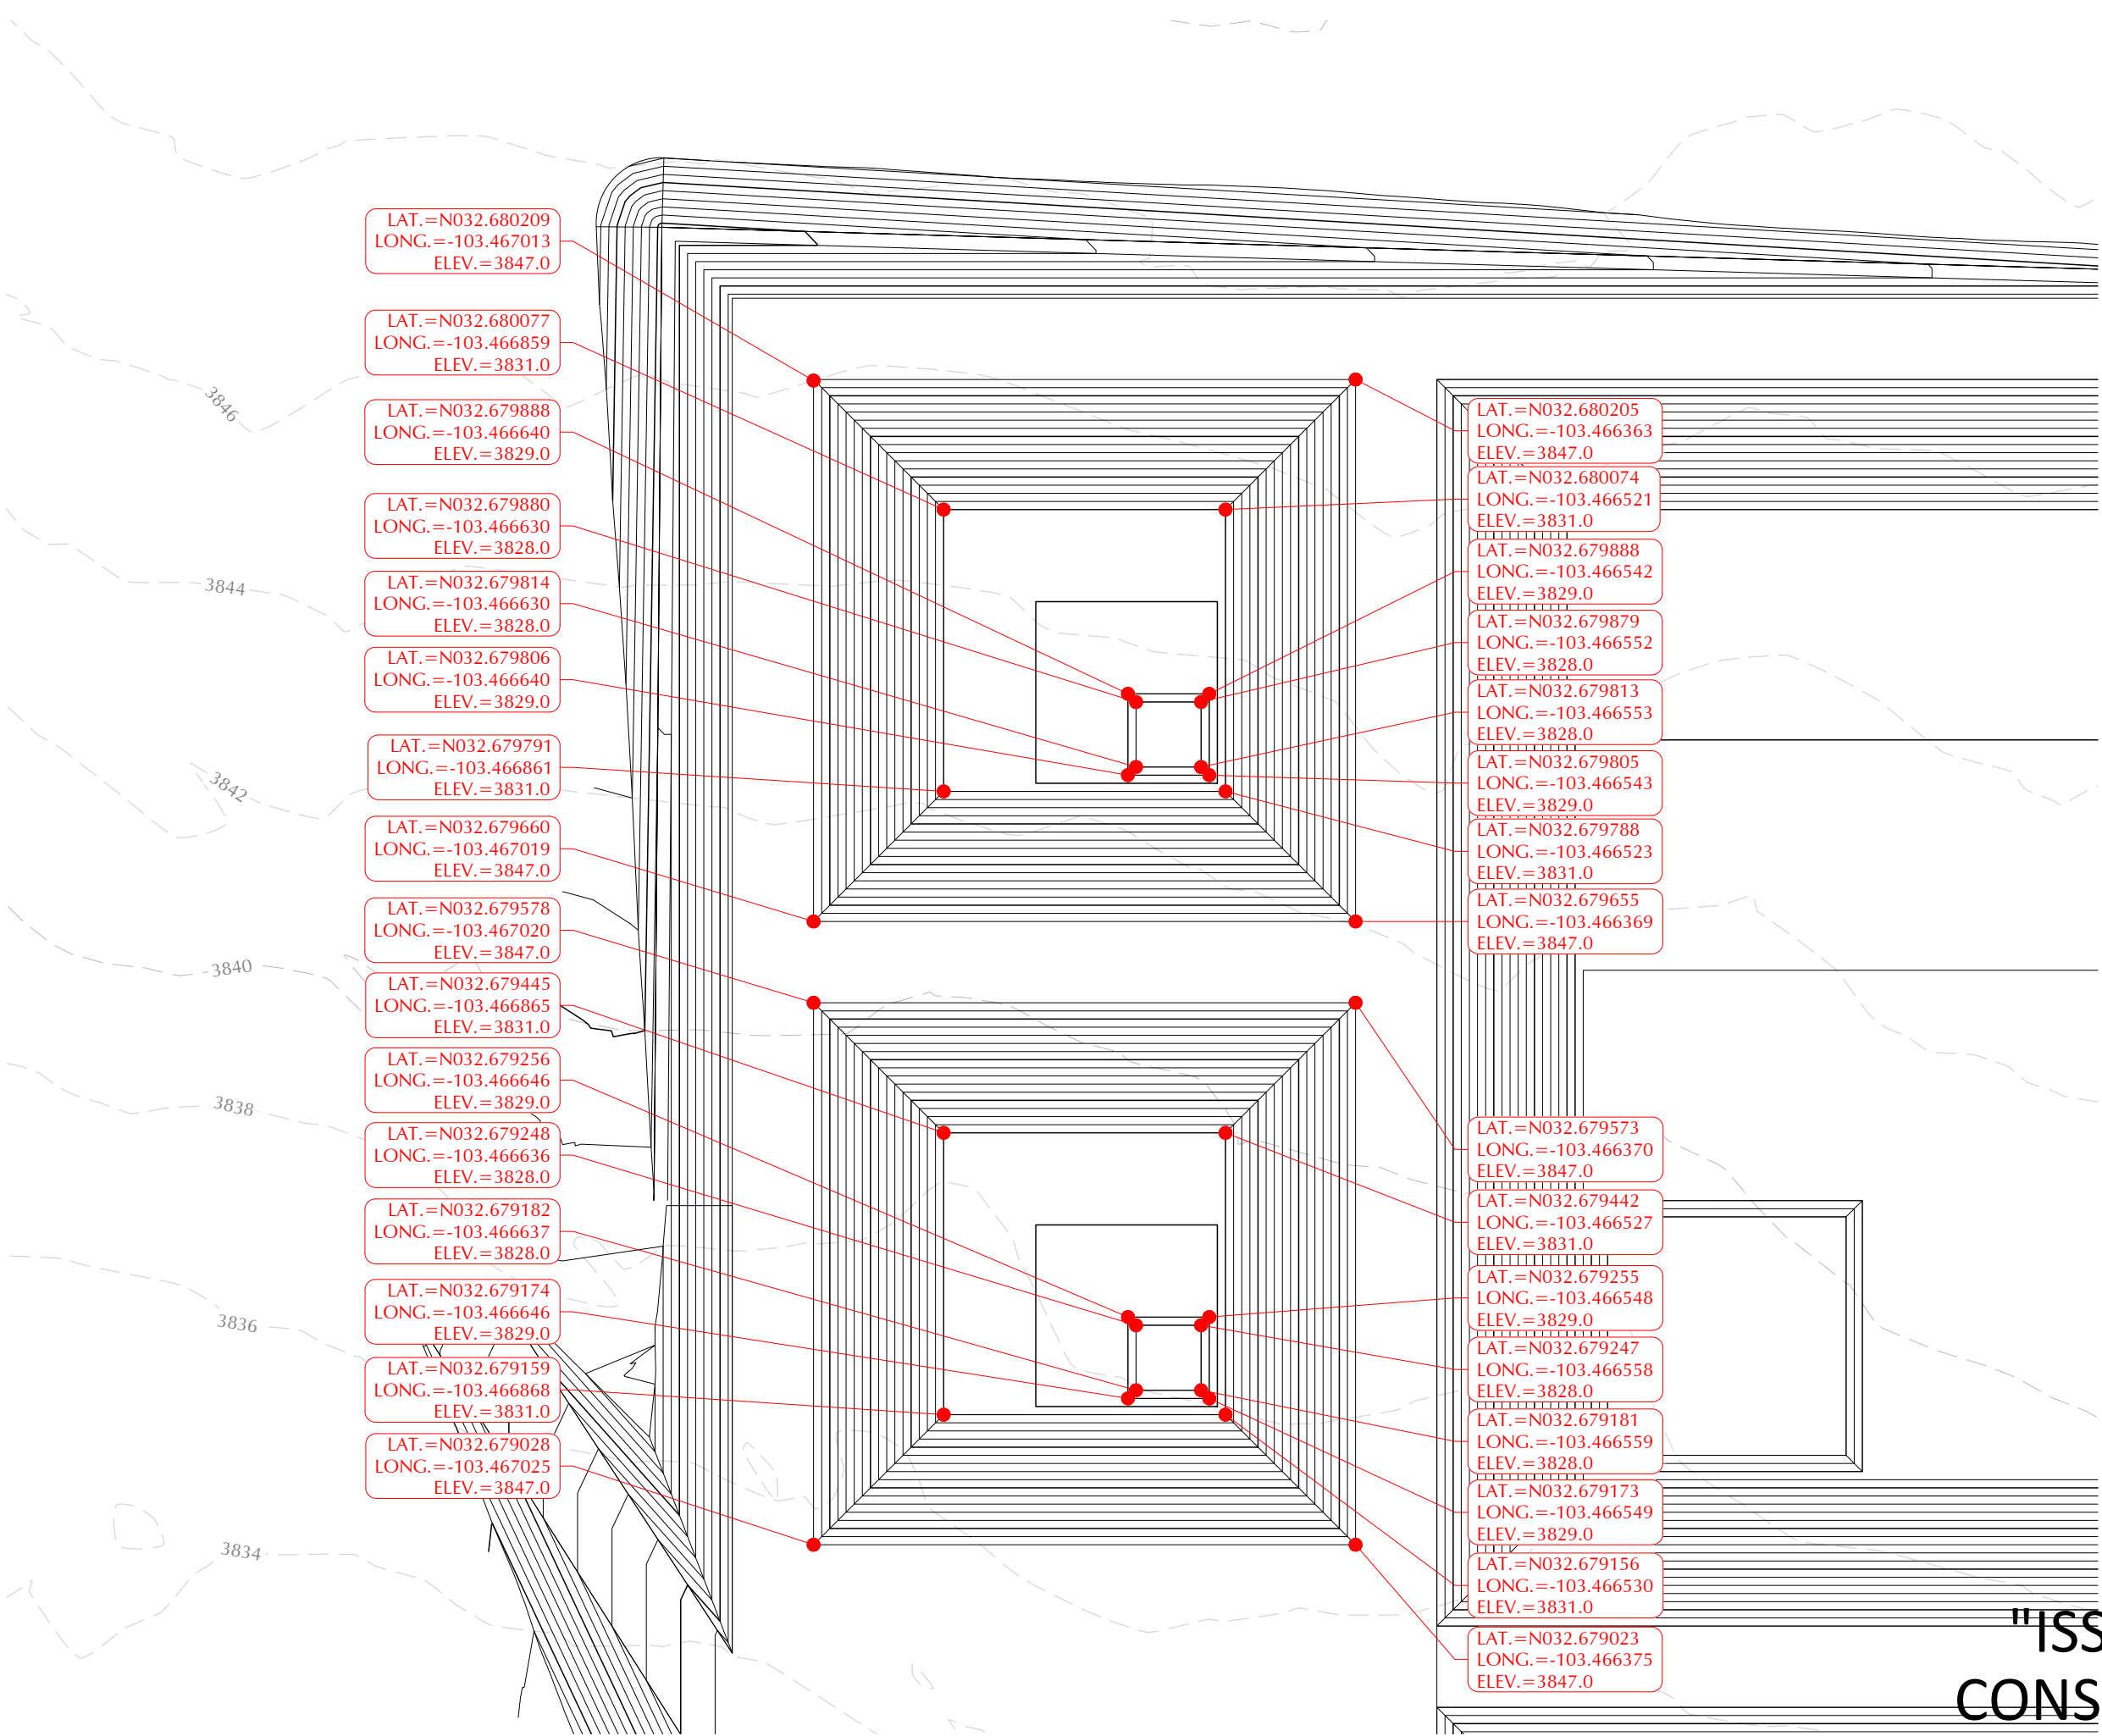

LAT.=N032.680209
LONG.=-103.467013
ELEV.=3847.0

LAT.=N032.680077
LONG.=-103.466859
ELEV.=3831.0

LAT.=N032.679888
LONG.=-103.466640
ELEV.=3829.0

LAT.=N032.679880
LONG.=-103.466630
ELEV.=3828.0

LAT.=N032.679814
LONG.=-103.466630
ELEV.=3828.0

LAT.=N032.679806
LONG.=-103.466640
ELEV.=3829.0

LAT.=N032.679791
LONG.=-103.466861
ELEV.=3831.0

LAT.=N032.679660
LONG.=-103.467019
ELEV.=3847.0

LAT.=N032.679578
LONG.=-103.467020
ELEV.=3847.0

LAT.=N032.679445
LONG.=-103.466865
ELEV.=3831.0

LAT.=N032.679256
LONG.=-103.466646
ELEV.=3829.0

LAT.=N032.679248
LONG.=-103.466636
ELEV.=3828.0

LAT.=N032.679182
LONG.=-103.466637
ELEV.=3828.0

LAT.=N032.679174
LONG.=-103.466646
ELEV.=3829.0

LAT.=N032.679159
LONG.=-103.466868
ELEV.=3831.0

LAT.=N032.679028
LONG.=-103.467025
ELEV.=3847.0

LAT.=N032.680205
LONG.=-103.466363
ELEV.=3847.0

LAT.=N032.680074
LONG.=-103.466521
ELEV.=3831.0

LAT.=N032.679888
LONG.=-103.466542
ELEV.=3829.0

LAT.=N032.679879
LONG.=-103.466552
ELEV.=3828.0

LAT.=N032.679813
LONG.=-103.466553
ELEV.=3828.0

LAT.=N032.679805
LONG.=-103.466543
ELEV.=3829.0

LAT.=N032.679788
LONG.=-103.466523
ELEV.=3831.0

LAT.=N032.679655
LONG.=-103.466369
ELEV.=3847.0

LAT.=N032.679573
LONG.=-103.466370
ELEV.=3847.0

LAT.=N032.679442
LONG.=-103.466527
ELEV.=3831.0

LAT.=N032.679255
LONG.=-103.466548
ELEV.=3829.0


LAT.=N032.679247
LONG.=-103.466558
ELEV.=3828.0

LAT.=N032.679181
LONG.=-103.466559
ELEV.=3828.0

LAT.=N032.679173
LONG.=-103.466549
ELEV.=3829.0

LAT.=N032.679156
LONG.=-103.466530
ELEV.=3831.0

LAT.=N032.679023
LONG.=-103.466375
ELEV.=3847.0

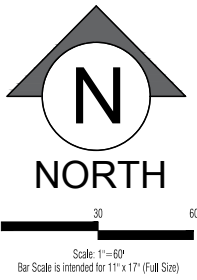

**ENVIROTECH
ENGINEERING**
2500 North Eleventh Street
Enid, Oklahoma
580.234.8780
envirotechconsulting.com
PE #29284 - Expiration Date: 12-31-2024

COPYRIGHT
This document and the information contained may NOT be reproduced or excerpted from without the express written permission of Envirotech Engineering and Consulting, Inc. Unauthorized copying, disclosure or construction use are prohibited by the copyright law.

NO.	DATE	DESCRIPTION





TREATMENT PIT STAKING PLAN
NORTHCUIT RECYCLE FACILITY
SELECT WATER SOLUTIONS, LLC
SECTION 09, TOWNSHIP 19 SOUTH, RANGE 35 EAST,
LEA COUNTY, NEW MEXICO

DATE:	APRIL 2024
SCALE:	1" = 60'
DESIGNED BY:	R. MOHAN
DRAWN BY:	R. MOHAN
CHECKED BY:	D. SCHRANTZ
PROJECT NO.	024115-00
SHEET NO.	15 OF 17

"ISSUED FOR
CONSTRUCTION"

CUT/FILL LEGEND (FT)

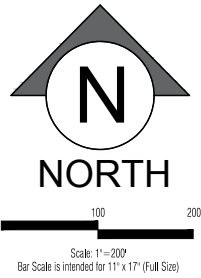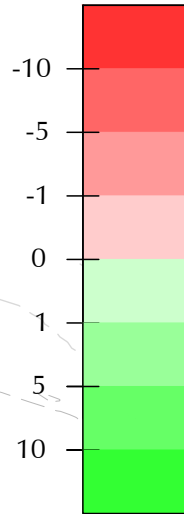



**ENVIROTECH
ENGINEERING**
2500 North Eleventh Street
Enid, Oklahoma
580.234.8780
envirotechconsulting.com
PE #29284 - Expiration Date: 12-31-2024

COPYRIGHT
This document and the information contained may NOT be reproduced or excerpted from without the express written permission of Envirotech Engineering and Consulting, Inc. Unauthorized copying, disclosure or construction use are prohibited by the copyright law.

NO.	DATE	DESCRIPTION



CUT & FILL MAP
NORTHCUTT RECYCLE FACILITY
SELECT WATER SOLUTIONS, LLC
SECTION 09, TOWNSHIP 19 SOUTH, RANGE 35 EAST,
LEA COUNTY, NEW MEXICO

DATE:	APRIL 2024
SCALE:	1" = 200'
DESIGNED BY:	R. MOHAN
DRAWN BY:	R. MOHAN
CHECKED BY:	D. SCHRANTZ
PROJECT NO.	024115-00
SHEET NO.	16 OF 17

"ISSUED FOR
CONSTRUCTION"

CONSTRUCTION QUANTITY ESTIMATES			
ITEMS	UNIT	QUANITY	DESCRIPTION
PRIMARY LINER	S.F.	872,674	60- MIL HDPE SMOOTH LINER-BLACK. STORAGE CONTAINMENTS 389,749 EACH - TREATMENT CONTAINMENTS 46,588 EACH
LEAK DETECTION LAYER	S.F.	872,674	200-MIL GEONET, STORAGE CONTAINMENTS 389,749 EACH - TREATMENT CONTAINMENTS 46,588 EACH
SECONDARY LINER	S.F.	872,674	40-MIL HDPE SMOOTH LINER, STORAGE CONTAINMENTS 389,749 EACH - TREATMENT CONTAINMENTS 46,588 EACH
UNDERLAYMENT	S.F.	872,674	10 OZ GEOTEXTILE, STORAGE CONTAINMENTS 389,749 EACH - TREATMENT CONTAINMENTS 46,588 EACH
RUB SHEETS	S.F.	63,412	60-MIL HDPE SINGLE SIDED TEXTURE LINER - BLACK OR WHITE PER OWNER REQUEST
LEAK DETECTION PIPE (SOLID)	L.F.	256	8-IN DR11.X SOLID PIPE, NORTH/SOUTH CONTAINMENT 67 EACH - NORTHWEST/SOUTHWEST TREATMENT CONTAINMENT 61 EACH
LEAK DETECTION (PERFORATED)	L.F.	224	8-IN DR11.X PERFORATED PIPE, NORTH/SOUTH CONTAINMENT 88 EACH - NORTHWEST/SOUTHWEST TREATMENT CONTAINMENT 24 EACH
LEAK DETECTION ROCK	C.Y.	9.5	3/4" TO 2" WASHED RIVER ROCK, NORTH/SOUTH CONTAINMENT 6.75 EACH - NORTHWEST/SOUTHWEST TREATMENT CONTAINMENT 3.75 EACH
BERM CREST ROCK	C.Y.	4,082	PER OWNER REQUEST
FENCE	L.F.	5,060	8 FT. GAME FENCE
ACCESS GATE	EA.	1	ELECTRONICALLY OPERATED DOUBLE SLIDER GATE OR OWNER REQUEST
SUCTION LINES	EA.	PER REQUEST	TO BE INSTALLED PER OWNER REQUEST
SIGNAGE	LSUM.	PER REQUEST	MUST MEET NMAC 19.15.34.12 (C)
BIRD DETERRENT	EA.	PER REQUEST	AUDIBLE SYSTEM LIKE BIRD X MEGA BLASTER PRO OR SIMILAR, INSTALLED PER MANUAFACTURER SPEC

DIRT WORK QUANTITY ESTIMATES		
ITEMS	UNIT	QUANTITY
TOTAL CUT MATERIAL	C.Y.	188,054
TOTAL FILL MATERIAL	C.Y.	183,680
NET VOLUME (CUT)	C.Y.	4,374
CLEARING AND GRUBBING	AC	31.1
TOPSOIL TO BE STOCKPILED	C.Y.	25,109

NOTES

GENERAL NOTES

1. TOPOGRAPHIC AND UTILITY SURVEY PROVIDED BY TOPOGRAPHIC LAND SURVEYORS, BENBROOK, TX OFFICE, WITH MIKE MILLER RPLS AS PROJECT MANAGER. SURVEY BEARINGS, DISTANCES, AND COORDINATE VALUES ARE BASED ON NAD 1983 NEW MEXICO STATE PLANE EAST ZONE, US SURVEY FEET.
2. ALL CONTRACTORS SHALL LOCATE AND IDENTIFY ALL UTILITIES BEFORE ANY WORK COMMENCES.
3. QUANTITIES SHOWN ARE ESTIMATES. CONTRACTORS ARE RESPONSIBLE FOR VERIFYING THEIR OWN QUANTITIES.

EARTHWORK NOTES

1. REFERENCE COZ ENGINEERING REPORT 4224036 FOR GEOTECHNICAL ANALYSIS OF THE PROJECT LOCATION.
2. TOPSOIL SHALL BE STRIPPED TO A DEPTH OF 6-INCHES. AFTER STRIPPING, TOPSOIL WILL BE STORED IN A DESIGNATED TOPSOIL STORAGE AREA. TOPSOIL WILL BE PLACED ON EXTERIOR BERMS TO ESTABLISH FINAL GRADE AS NECESSARY.
3. TOTAL CUT AND FILL QUANTITIES PROVIDED INCLUDE REMOVAL AND PLACEMENT OF TOPSOIL.
4. DIRT WORK QUANTITY FILL ESTIMATE INCLUDES A 20% FILL FACTOR.
5. STRUCTURAL FILL FOR BERMS WILL BE SOURCED FROM CUT MATERIAL GENERATED DURING PIT CONSTRUCTION UNLESS A DESIGNATED SOIL BORROW IS REQUESTED BY CLIENT AND APPROVED BY ENGINEER.
6. STRUCTURAL FILL FOR BERMS SHALL BE PLACED IN MAXIMUM 8-IN LOOSE LIFTS, COMPACTED OT 95% STANDARD PROCTOR (ASTM D698), AND MOISTURE CONDITIONED TO +/- 2% OPTIMUM MOISTURE (ASTM D698).
7. ALL BERM SLOPES SHALL HAVE A FINAL GRADE OF 3:1.
8. INTERIOR BERMS, BERM TOPS, AND PIT FLOORS SHALL BE SMOOTH DRUM ROLLED TO REDUCE LOCALIZED STRESS ON LINER.
9. ALL ELEVATIONS SHOWN ARE TOP OF FINAL GRADE.
10. EXCESS CUT MATERIAL TO BE PLACED IN LOCATION DESIGNATED BY OWNER.
11. FACILITY OWNER OR OWNER AURTHORIZED PERSONNEL SHALL APPROVE SUBGRADE CONDITIONS BEFORE UNDERLAYMENT INSTALLATION BEGINS.

LINER NOTES

1. UNDERLAYMENT SHALL BE PLACED AFTER APPROVAL OF SUBGRADE BY OWNER.
2. ALL GEOSYNTHETICS SHALL BE INSTALLED PER OWNER'S LINER INSTALLATION MANUAL.
3. LINER ESTIMATES ACCOUNT FOR ANCHOR TRENCH. LINER ESTIMATES DO NOT ACCOUNT FOR SEAM OVERLAP OR WASTE.



ENVIROTECH
ENGINEERING
2500 North Eleventh Street
Enid, Oklahoma
580.234.8780
envirotechconsulting.com
PE #29284 - Expiration Date: 12-31-2024

COPYRIGHT
This document and the information contained may NOT be reproduced or excerpted from without the express written permission of Envirotech Engineering and Consulting, Inc. Unauthorized copying, disclosure or construction use are prohibited by the copyright law.

NO.	DATE	DESCRIPTION



BID QUANTITIES & NOTES
NORTHCUTT RECYCLE FACILITY
SELECT WATER SOLUTIONS, LLC
SECTION 09, TOWNSHIP 19 SOUTH, RANGE 35 EAST,
LEA COUNTY, NEW MEXICO

DATE:	APRIL 2024
SCALE:	NOT TO SCALE
DESIGNED BY:	R. MOHAN
DRAWN BY:	R. MOHAN
CHECKED BY:	D. SCHRANTZ
PROJECT NO.	024115-00
SHEET NO.	17 OF 17

Received by **OCD**: 4/30/2024 8:48:03 AM

Released to **Imaging**: 5/3/2024 11:37:27 AM

"ISSUED FOR CONSTRUCTION"

Venegas, Victoria, EMNRD

From: Venegas, Victoria, EMNRD
Sent: Friday, May 3, 2024 11:33 AM
To: Timsan Bricker; John McGillis; Doug Schrantz
Subject: 1RF-523 - NORTHCUTT RECYCLING FACILITY ID [fVV2412237634]
Attachments: C-147 1RF-523 - NORTHCUTT RECYCLING FACILITY ID [fVV2412237634] 05.03.2024.pdf

1RF-523 - NORTHCUTT RECYCLING FACILITY ID [fVV2412237634]

Good morning Mr. Bricker.

NMOCD has reviewed the recycling containment permit application and related documents, submitted by [289068] SELECT ENERGY SERVICES, LLC on April 29, 2024, Application ID 338563, for 1RF-523 - NORTHCUTT RECYCLING FACILITY ID [fVV2412237634] in Unit Letter D, Section 09, Township 19S, Range 35E, Lea County, New Mexico. [289068] SELECT ENERGY SERVICES, LLC requested variances from 19.15.34 NMAC for 1RF-523 - NORTHCUTT RECYCLING FACILITY ID [fVV2412237634].

The following variances have been approved:

- The variance from 19.15.34.13.E NMAC for the installation of an audible “Bird-X Mega Blaster Pro” bird deterrence system is approved.
- The variance to NMAC 19.15.34.12.D to install a wire mesh, game fence, eight (8) feet in height is approved.
- The variance to 19.15.34.12.A.(4) NMAC for the installation of a 40-mil HDPE secondary liner is approved. The proposed liner system cross-section for the earthen containment is as follows: prepare subgrade, 10 oz. geotextile, 40-mil HDPE secondary liner, 200-mil geonet, 60-mil HDPE primary liner.

The form C-147 and related documents for 1RF-523 - NORTHCUTT RECYCLING FACILITY ID [fVV2412237634] is approved with the following conditions of approval:

- The purpose of this permit is for oil and gas activities regulated under the NMAC 19.15.34.3 STATUTORY AUTHORITY: 19.15.34 NMAC is adopted pursuant to the Oil and Gas Act, Paragraph (15) of Section 70-2-12(B) NMSA 1978, which authorizes the division to regulate the disposition of water produced or used in connection with the drilling for or producing of oil and gas or both and Paragraph (21) of Section 70-2-12(B) NMSA 1978 which authorizes the regulation of the disposition of nondomestic wastes from the exploration, development, production or storage of crude oil or natural gas.
- 1RF-523 - NORTHCUTT RECYCLING FACILITY ID [fVV2412237634] is approved for five years of operation from the date of permit application.
- 1RF-523 - NORTHCUTT RECYCLING FACILITY ID [fVV2412237634] permit expires on April 29, 2029. If [289068] SELECT ENERGY SERVICES, LLC wishes to extend operations for the past five years period, an annual permit extension request must be submitted using OCD form C-147 through OCD Permitting by March 29, 2029.
- 1RF-523 - NORTHCUTT RECYCLING FACILITY ID [fVV2412237634] consists of four (4) inground containments. The total fluid capacity of 1RF-523 - NORTHCUTT RECYCLING FACILITY ID [fVV2412237634] is 1,609,968 BBL.
- The total closure cost estimated of 1RF-523 - NORTHCUTT RECYCLING FACILITY ID [fVV2412237634] in the amount of \$2,428,297.84, meets the requirements of NMAC 19.15.34.15.A. The financial assurance should be mailed to Oil Conservation Division; Bonding and Compliance; 1220 South St Frances Drive; Santa Fe, NM 87505.
- [289068] SELECT ENERGY SERVICES, LLC shall construct, operate, maintain, close, and reclaim 1RF-523 - NORTHCUTT RECYCLING FACILITY ID [fVV2412237634] in compliance with NMAC 19.15.34 NMAC.

- [289068] SELECT ENERGY SERVICES, LLC shall notify OCD, through OCD Permitting, when construction of 1RF-523 - NORTHCUTT RECYCLING FACILITY ID [fVV2412237634] commences.
- [289068] SELECT ENERGY SERVICES, LLC shall notify NMOCD through OCD Permitting when recycling operations commence and cease at 1RF-523 - NORTHCUTT RECYCLING FACILITY ID [fVV2412237634].
- A minimum of 3-feet freeboard must be maintained at 1RF-523 - NORTHCUTT RECYCLING FACILITY ID [fVV2412237634] at all times during operations.
- If less than 20% of the total fluid capacity is utilized every six months, beginning from the first withdrawal, operations of the 1RF-523 - NORTHCUTT RECYCLING FACILITY ID [fVV2412237634] is considered ceased and a notification of cessation of operations should be sent electronically to OCD Permitting. A request to extend the cessation of operation, not to exceed six months, may be submitted using a C-147 form through OCD Permitting. If after that 6-month extension period, the 1RF-523 - NORTHCUTT RECYCLING FACILITY ID [fVV2412237634] is not utilized at a minimum of 20% fluid capacity, no additional extensions would be granted, and the operator would be directed to remove all fluids and proceed with the closure requirements.
- [289068] SELECT ENERGY SERVICES, LLC shall submit monthly reports of recycling and reuse of produced water, drilling fluids, and liquid oil field waste on OCD form C-148 via OCD Permitting even if there is zero activity.
- [289068] SELECT ENERGY SERVICES, LLC shall inspect the recycling containment and associated leak detection systems weekly while it contains fluids. The operator shall maintain a current log of such inspections and make the log available for review by the division upon request as per 19.15.34.13.A.
- [289068] SELECT ENERGY SERVICES, LLC shall comply with 19.15.29 NMAC Releases in the event of any release of produced water or other oil field waste at 1RF-523 - NORTHCUTT RECYCLING FACILITY ID [fVV2412237634].

Please reference number 1RF-523 - NORTHCUTT RECYCLING FACILITY ID [fVV2412237634] in all future communications.

Regards,

Victoria Venegas • Environmental Specialist

Environmental Bureau

EMNRD - Oil Conservation Division

506 W. Texas Ave. Artesia, NM 88210

(575) 909-0269 | Victoria.Venegas@emnrd.nm.gov

<https://www.emnrd.nm.gov/ocd/>



District I
1625 N. French Dr., Hobbs, NM 88240
Phone:(575) 393-6161 Fax:(575) 393-0720
District II
811 S. First St., Artesia, NM 88210
Phone:(575) 748-1283 Fax:(575) 748-9720
District III
1000 Rio Brazos Rd., Aztec, NM 87410
Phone:(505) 334-6178 Fax:(505) 334-6170
District IV
1220 S. St Francis Dr., Santa Fe, NM 87505
Phone:(505) 476-3470 Fax:(505) 476-3462

State of New Mexico
Energy, Minerals and Natural Resources
Oil Conservation Division
1220 S. St Francis Dr.
Santa Fe, NM 87505

CONDITIONS

Action 338563

CONDITIONS

Operator: SELECT ENERGY SERVICES, LLC 1820 N I-35 Gainesville, TX 76240	OGRID: 289068
	Action Number: 338563
	Action Type: [C-147] Water Recycle Long (C-147L)

CONDITIONS

Created By	Condition	Condition Date
vvenegas	• 1RF-523 - NORTHCUTT RECYCLING FACILITY ID [fVV2412237634] permit expires on April 29, 2029. If [289068] SELECT ENERGY SERVICES, LLC wishes to extend operations for the past five years period, an annual permit extension request must be submitted using OCD form C-147 through OCD Permitting by March 29, 2029. • [289068] SELECT ENERGY SERVICES, LLC shall construct, operate, maintain, close, and reclaim 1RF-523 - NORTHCUTT RECYCLING FACILITY ID [fVV2412237634] in compliance with NMAC 19.15.34 NMAC. • [289068] SELECT ENERGY SERVICES, LLC shall comply with 19.15.29 NMAC Releases in the event of any release of produced water or other oil field waste at 1RF-523 - NORTHCUTT RECYCLING FACILITY ID [fVV2412237634].	5/3/2024