

Well Name	Well Number	US Well Number	Lease Number	Case Number	Operator
CAT LANTA 16 4	815H	3001555534	NMNM77046	NMNM77046	DEVON
CAT LANTA 16 4	814H	3001555533	NMNM77046	NMNM77046	DEVON
CAT LANTA 16 4	715H	3001555532	NMNM77046	NMNM77046	DEVON
CAT LANTA 16 4	714H	3001555531	NMNM77046	NMNM77046	DEVON
CAT LANTA 16 4	625H	3001555530	NMNM77046	NMNM77046	DEVON
CAT LANTA 16 4	623H	3001555538	NMNM77046	NMNM77046	DEVON
CAT LANTA 16 4	813H	3001555540	NMNM77046	NMNM77046	DEVON
CAT LANTA 16 4	624H	3001555539	NMNM77046	NMNM77046	DEVON
CAT LANTA 16 4	713H	3001555726	NMNM77046	NMNM77046	DEVON
CAT LANTA 16 4	712H	3001555543	NMNM77046	NMNM77046	DEVON
CAT LANTA 16 4	812H	3001555545	NMNM77046	NMNM77046	DEVON
CAT LANTA 16 4	622H	3001555541	NMNM77046	NMNM77046	DEVON

Notice of Intent

Sundry ID: 2851905

Type of Submission: Notice of Intent

Date Sundry Submitted: 05/08/2025

Date proposed operation will begin: 07/08/2025

Type of Action: Other

Time Sundry Submitted: 11:41

Procedure Description: Sundry submittal at request of CFO. Devon Energy Production Co., L.P. (Devon) respectfully requests approval for a gas lift system regarding the subject wells. Gas will go into a pipeline system designed for gas injection for gas lift systems installed on wells from various reservoirs and leases. Each well within the system will be equipped with an individual injection meter, enabling tracking of injection volumes separate from the gas production of each well. The projected injection volumes are approximately 1,500 MCF per day for each well. Devon acknowledges that this gas is not royalty-free and the concept of beneficial use does not apply in this context. Please see attached supporting documentation.

Surface Disturbance

Is any additional surface disturbance proposed?: No

NOI Attachments

Procedure Description

Cat_Island_16_CTB_1_CTB_2_and_CTB_3_Mesh_CGL_PFD_120_20250925132458.pdf

Operator

I certify that the foregoing is true and correct. Title 18 U.S.C. Section 1001 and Title 43 U.S.C. Section 1212, make it a crime for any person knowingly and willfully to make to any department or agency of the United States any false, fictitious or fraudulent statements or representations as to any matter within its jurisdiction. Electronic submission of Sundry Notices through this system satisfies regulations requiring a

Operator Electronic Signature: CHELSEY GREEN

Signed on: SEP 25, 2025 01:26 PM

Name: DEVON ENERGY PRODUCTION COMPANY LP

Title: Regulatory Compliance Professional

Street Address: 333 WEST SHERIDAN AVENUE

City: OKLAHOMA CITY **State:** OK

Phone: (405) 228-8595

Email address: CHELSEY.GREEN@DVN.COM

Field

Representative Name:

Street Address:

City: **State:** **Zip:**

Phone:

Email address:

BLM Point of Contact

BLM POC Name: JONATHON W SHEPARD

BLM POC Title: Petroleum Engineer

BLM POC Phone: 5752345972

BLM POC Email Address: jshepard@blm.gov

Disposition: Approved


Disposition Date: 09/30/2025

Signature: Jonathon Shepard

Received by QCD: 10/1/2025 1:49:55 PM

Page 3 of 7

Released to Imaging: 10/3/2025 10:18:24 AM

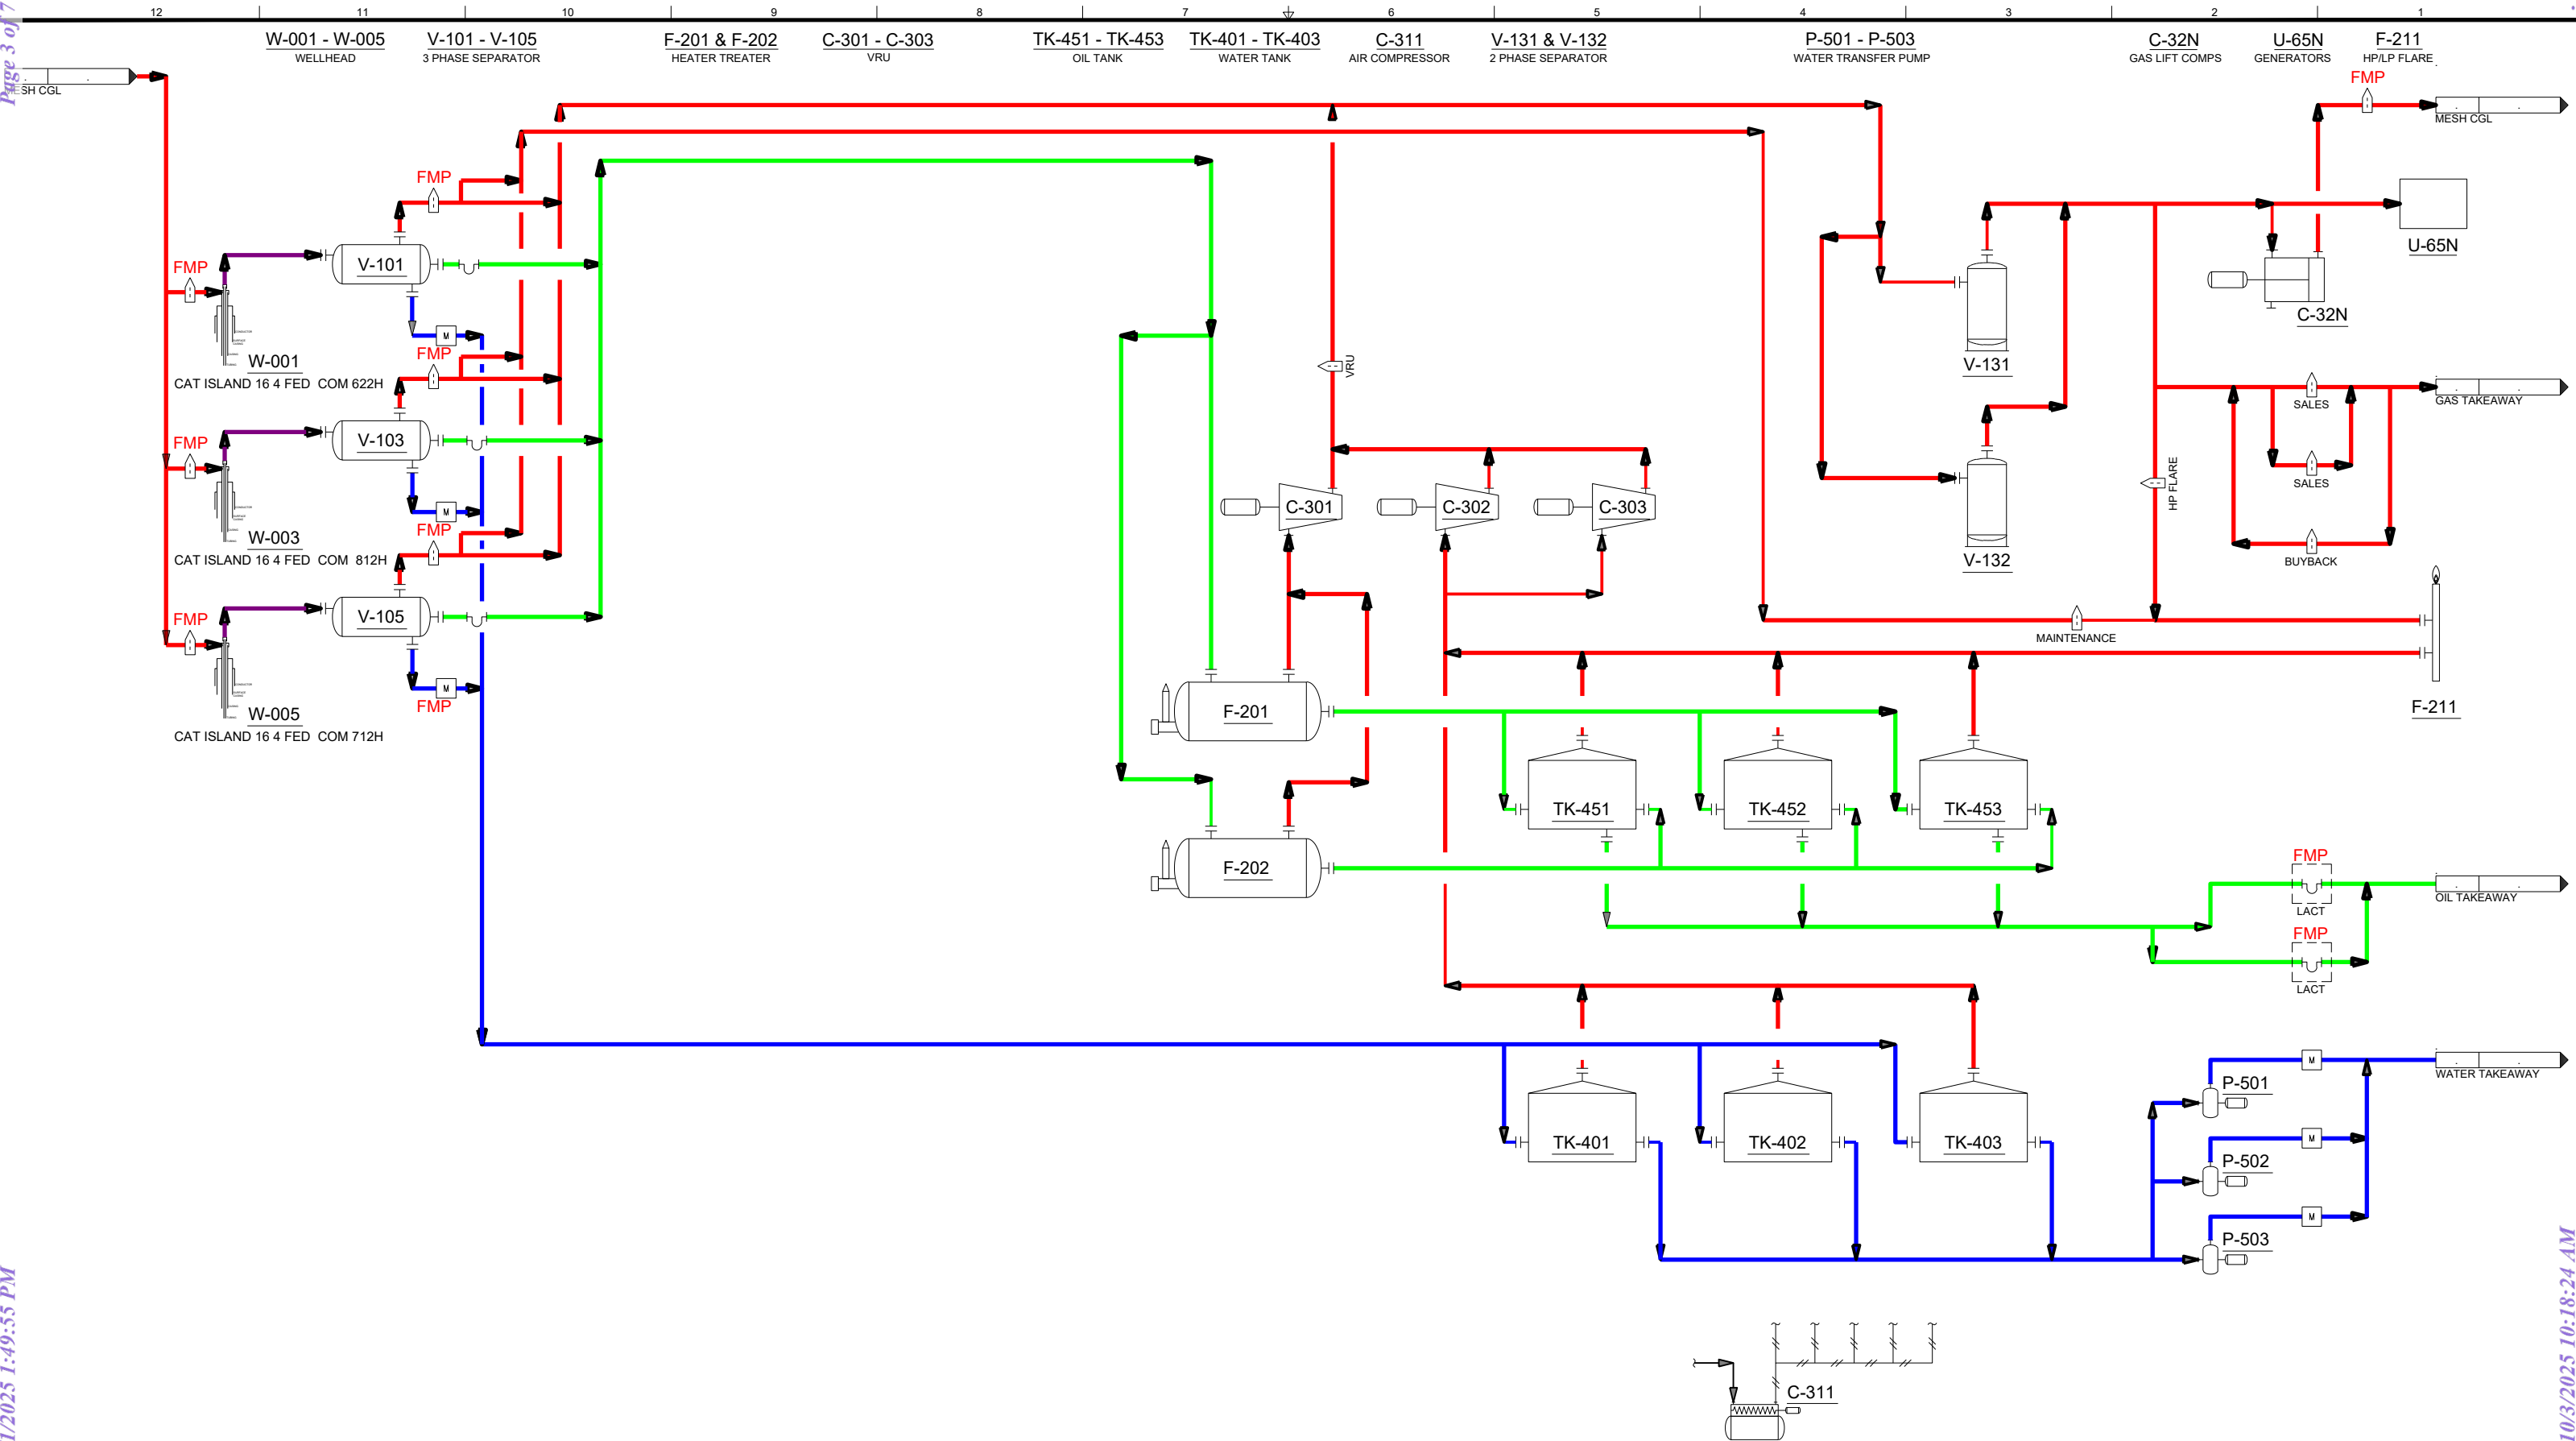

- NOTES:
- ORIFICE METER
 - COROLIS METER
 - MAGNETIC METER
 - GAS
 - OIL
 - WATER
 - FULL WELL STREAM
 - INSTRUMENT AIR
 - FMP FEDERAL MEASUREMENT POINT

REV	DESCRIPTION	DATE	DRAWN	APPROV
A	INITIAL RELEASE		KR	PM

LAT. / LONG. COORDINATES
GPS:
N._____, -W._____
CONFIDENTIAL
This drawing is the property of Devon Energy. Any reproduction, copying or unauthorized use of this drawing, or any part thereof, without the express written consent of Devon Energy is prohibited.

DRAWN BY: KR
ENGINEERED BY: PM
WBS PROJECT No.:
DRAWING No.: 120-01-PFD.dwg
DATE: 03/11/25
DATE: 03/11/25




Devon Energy Corporation
333 West Sheridan Avenue, Oklahoma City, OK 73102-5015
DBBU - SPINE DESIGN - "REV 3.5"
PROCESS FLOW DIAGRAM - MESH CGL
CAT ISLAND 16 CTB 1
FILE NAME: 120-01-PFD
DWG REV

Received by QCD: 10/1/2025 1:49:55 PM

Page 4 of 7

Released to Imaging: 10/3/2025 10:18:24 AM

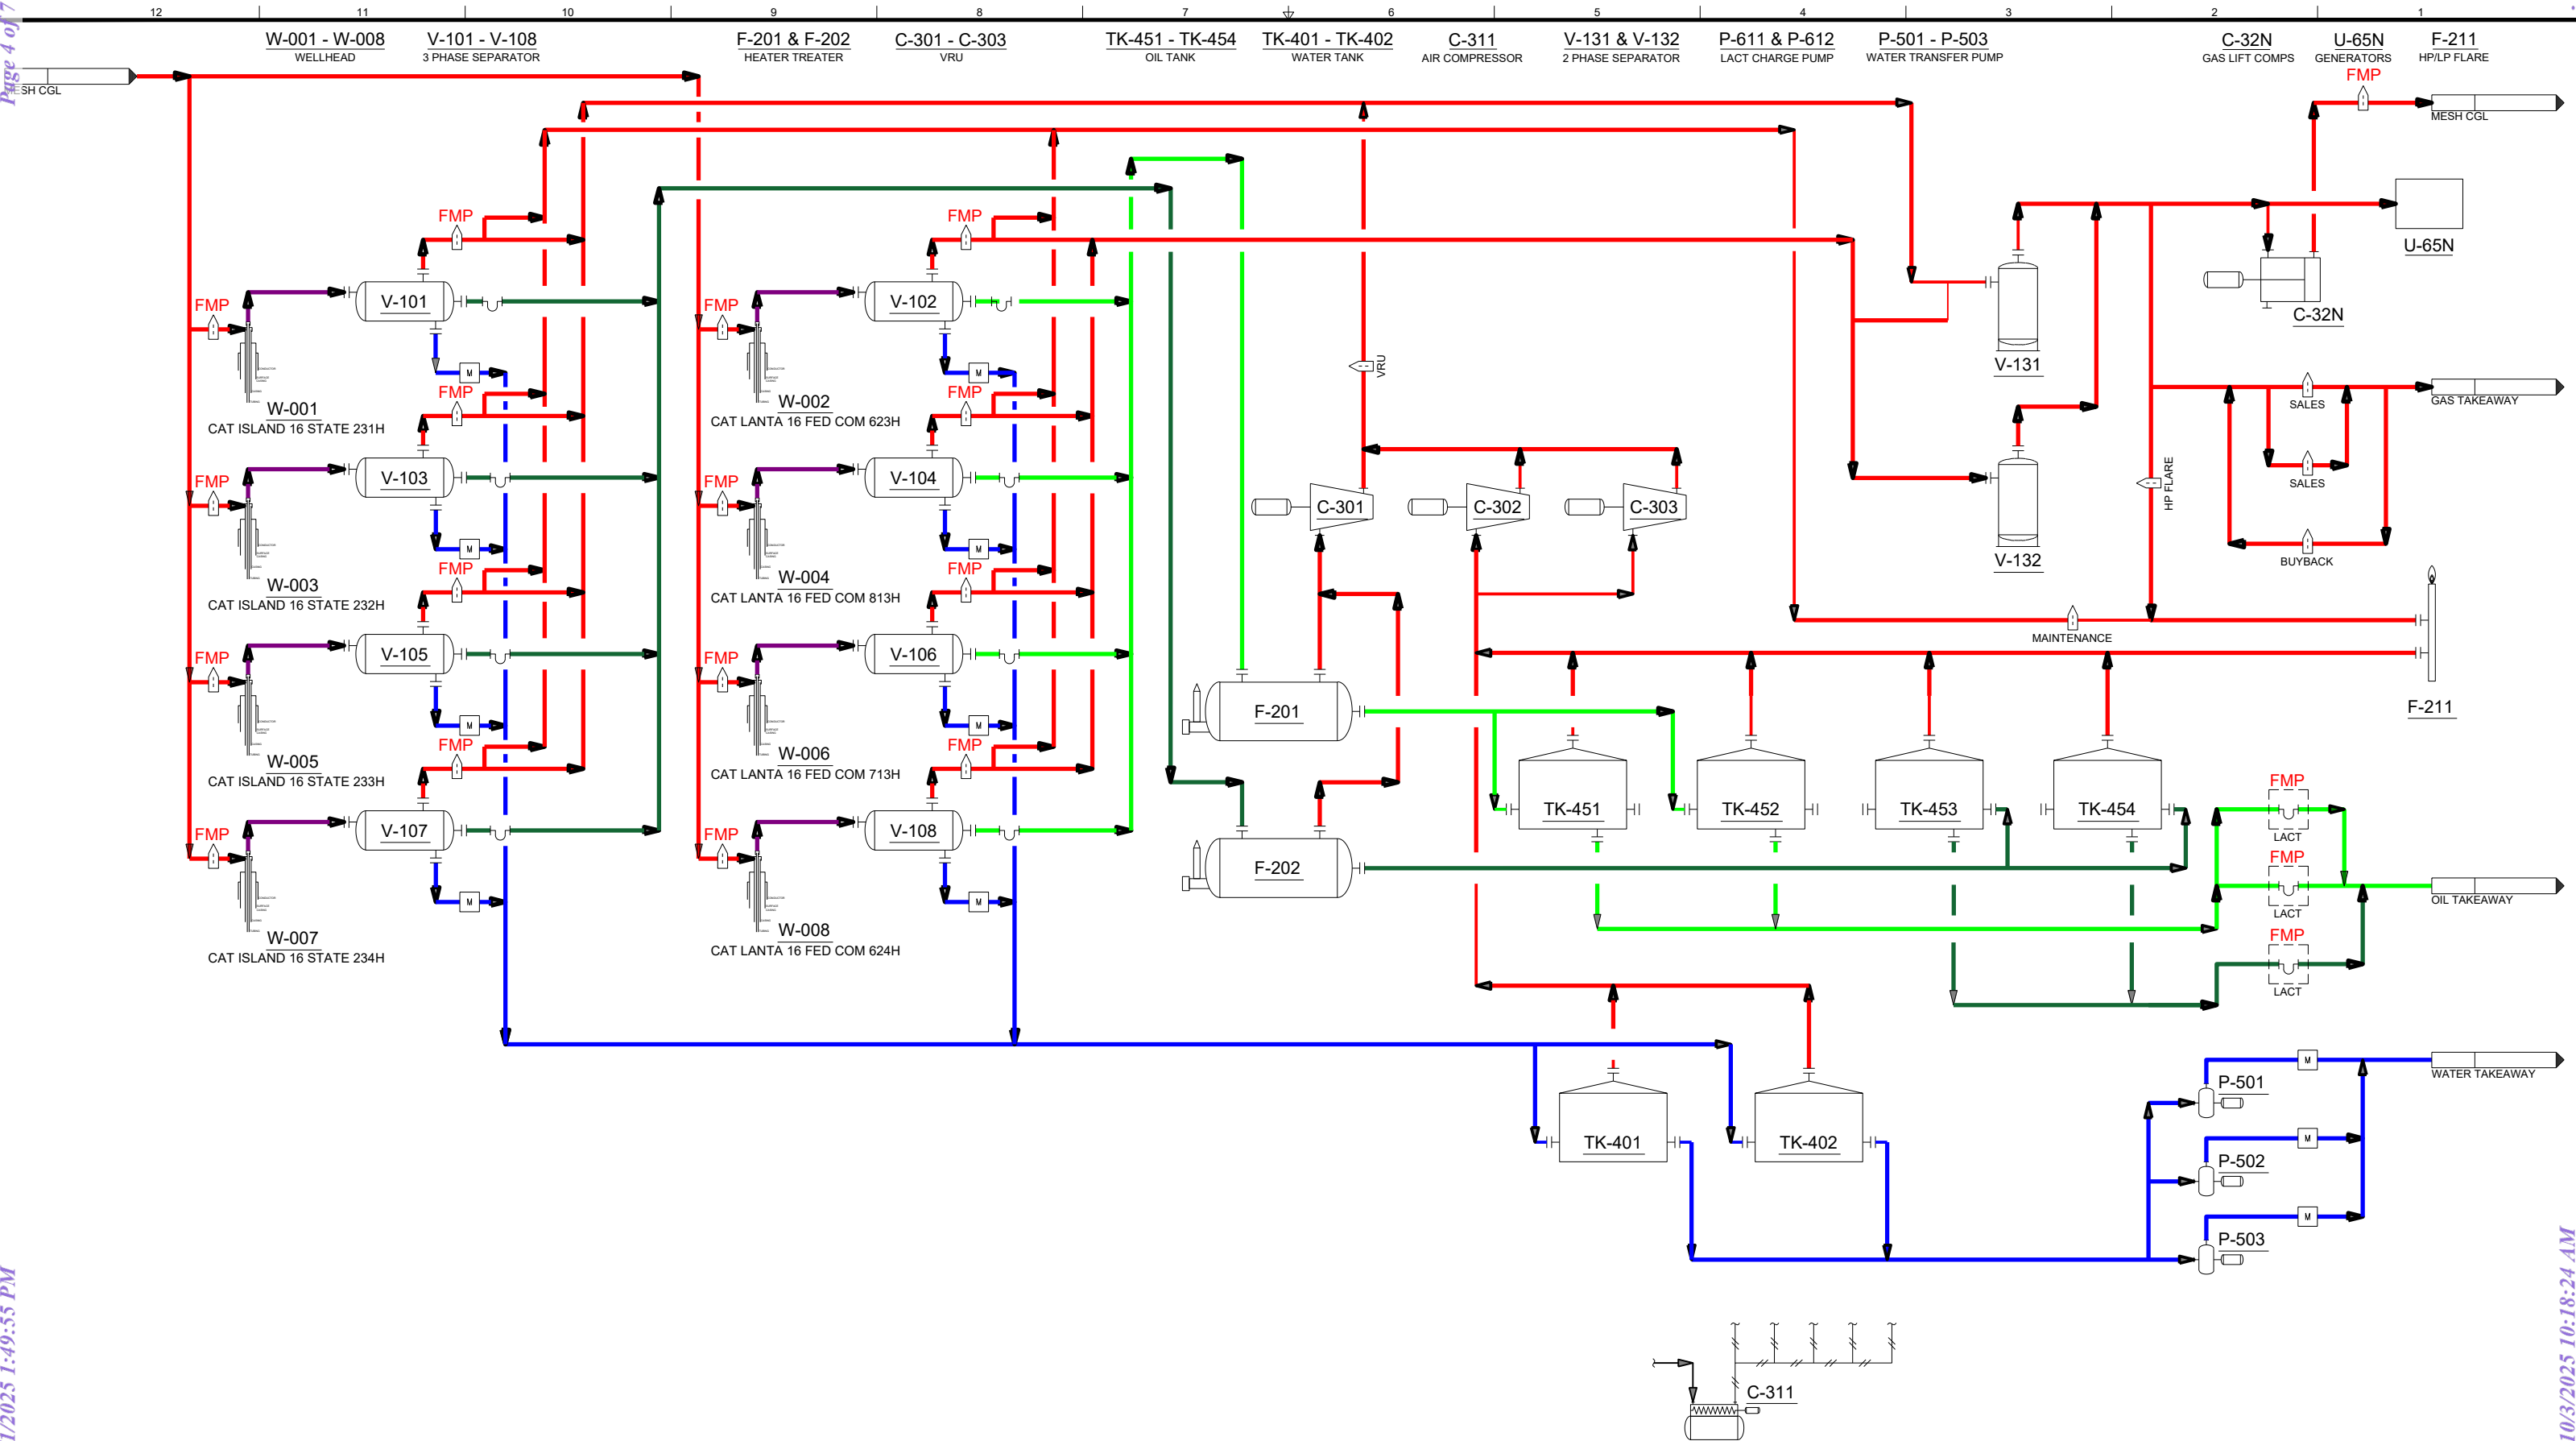

NOTES:

ORIFICE METER

CORIOLIS METER

MAGNETIC METER

GAS

TRAIN 1 OIL

TRAIN 2 OIL

WATER

FULL WELL STREAM

INSTRUMENT AIR

FMP FEDERAL MEASUREMENT POINT

REV	DESCRIPTION	DATE	DRAWN	APPROVED
A	INITIAL RELEASE		KR	PM

LAT. / LONG. COORDINATES

GPS:
N._____, -W._____
CONFIDENTIAL
This drawing is the property of Devon Energy. Any reproduction, copying or unauthorized use of this drawing, or any part thereof, without the express written consent of Devon Energy is prohibited.


DRAWN BY: KR
ENGINEERED BY: PM
WBS PROJECT No.:
DRAWING No.: 120-01-PFD.dwg

DATE: 03/07/25
DATE: 03/07/25

Devon Energy Corporation
333 West Sheridan Avenue, Oklahoma City, OK 73102-5015
DBBU - SPINE DESIGN - "REV 3.5"
PROCESS FLOW DIAGRAM
CAT ISLAND 16 CTB 2 - PHASE 2
FILE NAME: 120-01-PFD

Printed: 3/13/25
BY: RICHTK
C:\USERS\RICHTK\ONEDRIVE - DEVON ENERGY\CAPITAL PROJECTS\CAT ISLAND 16 CTB 2 - PHASE 2\PLANNING\AUTOCAD\PPD\CAT ISLAND 16 CTB 2 - PHASE 2-PFD-120-01-2 TRAIN COMMINGLE.DWG LAST SAVED: 3/13/25 3:17 PM

Page 5 of 7
Received by QCD: 10/1/2025 1:49:55 PM
Released to Imaging: 10/3/2025 10:18:24 AM

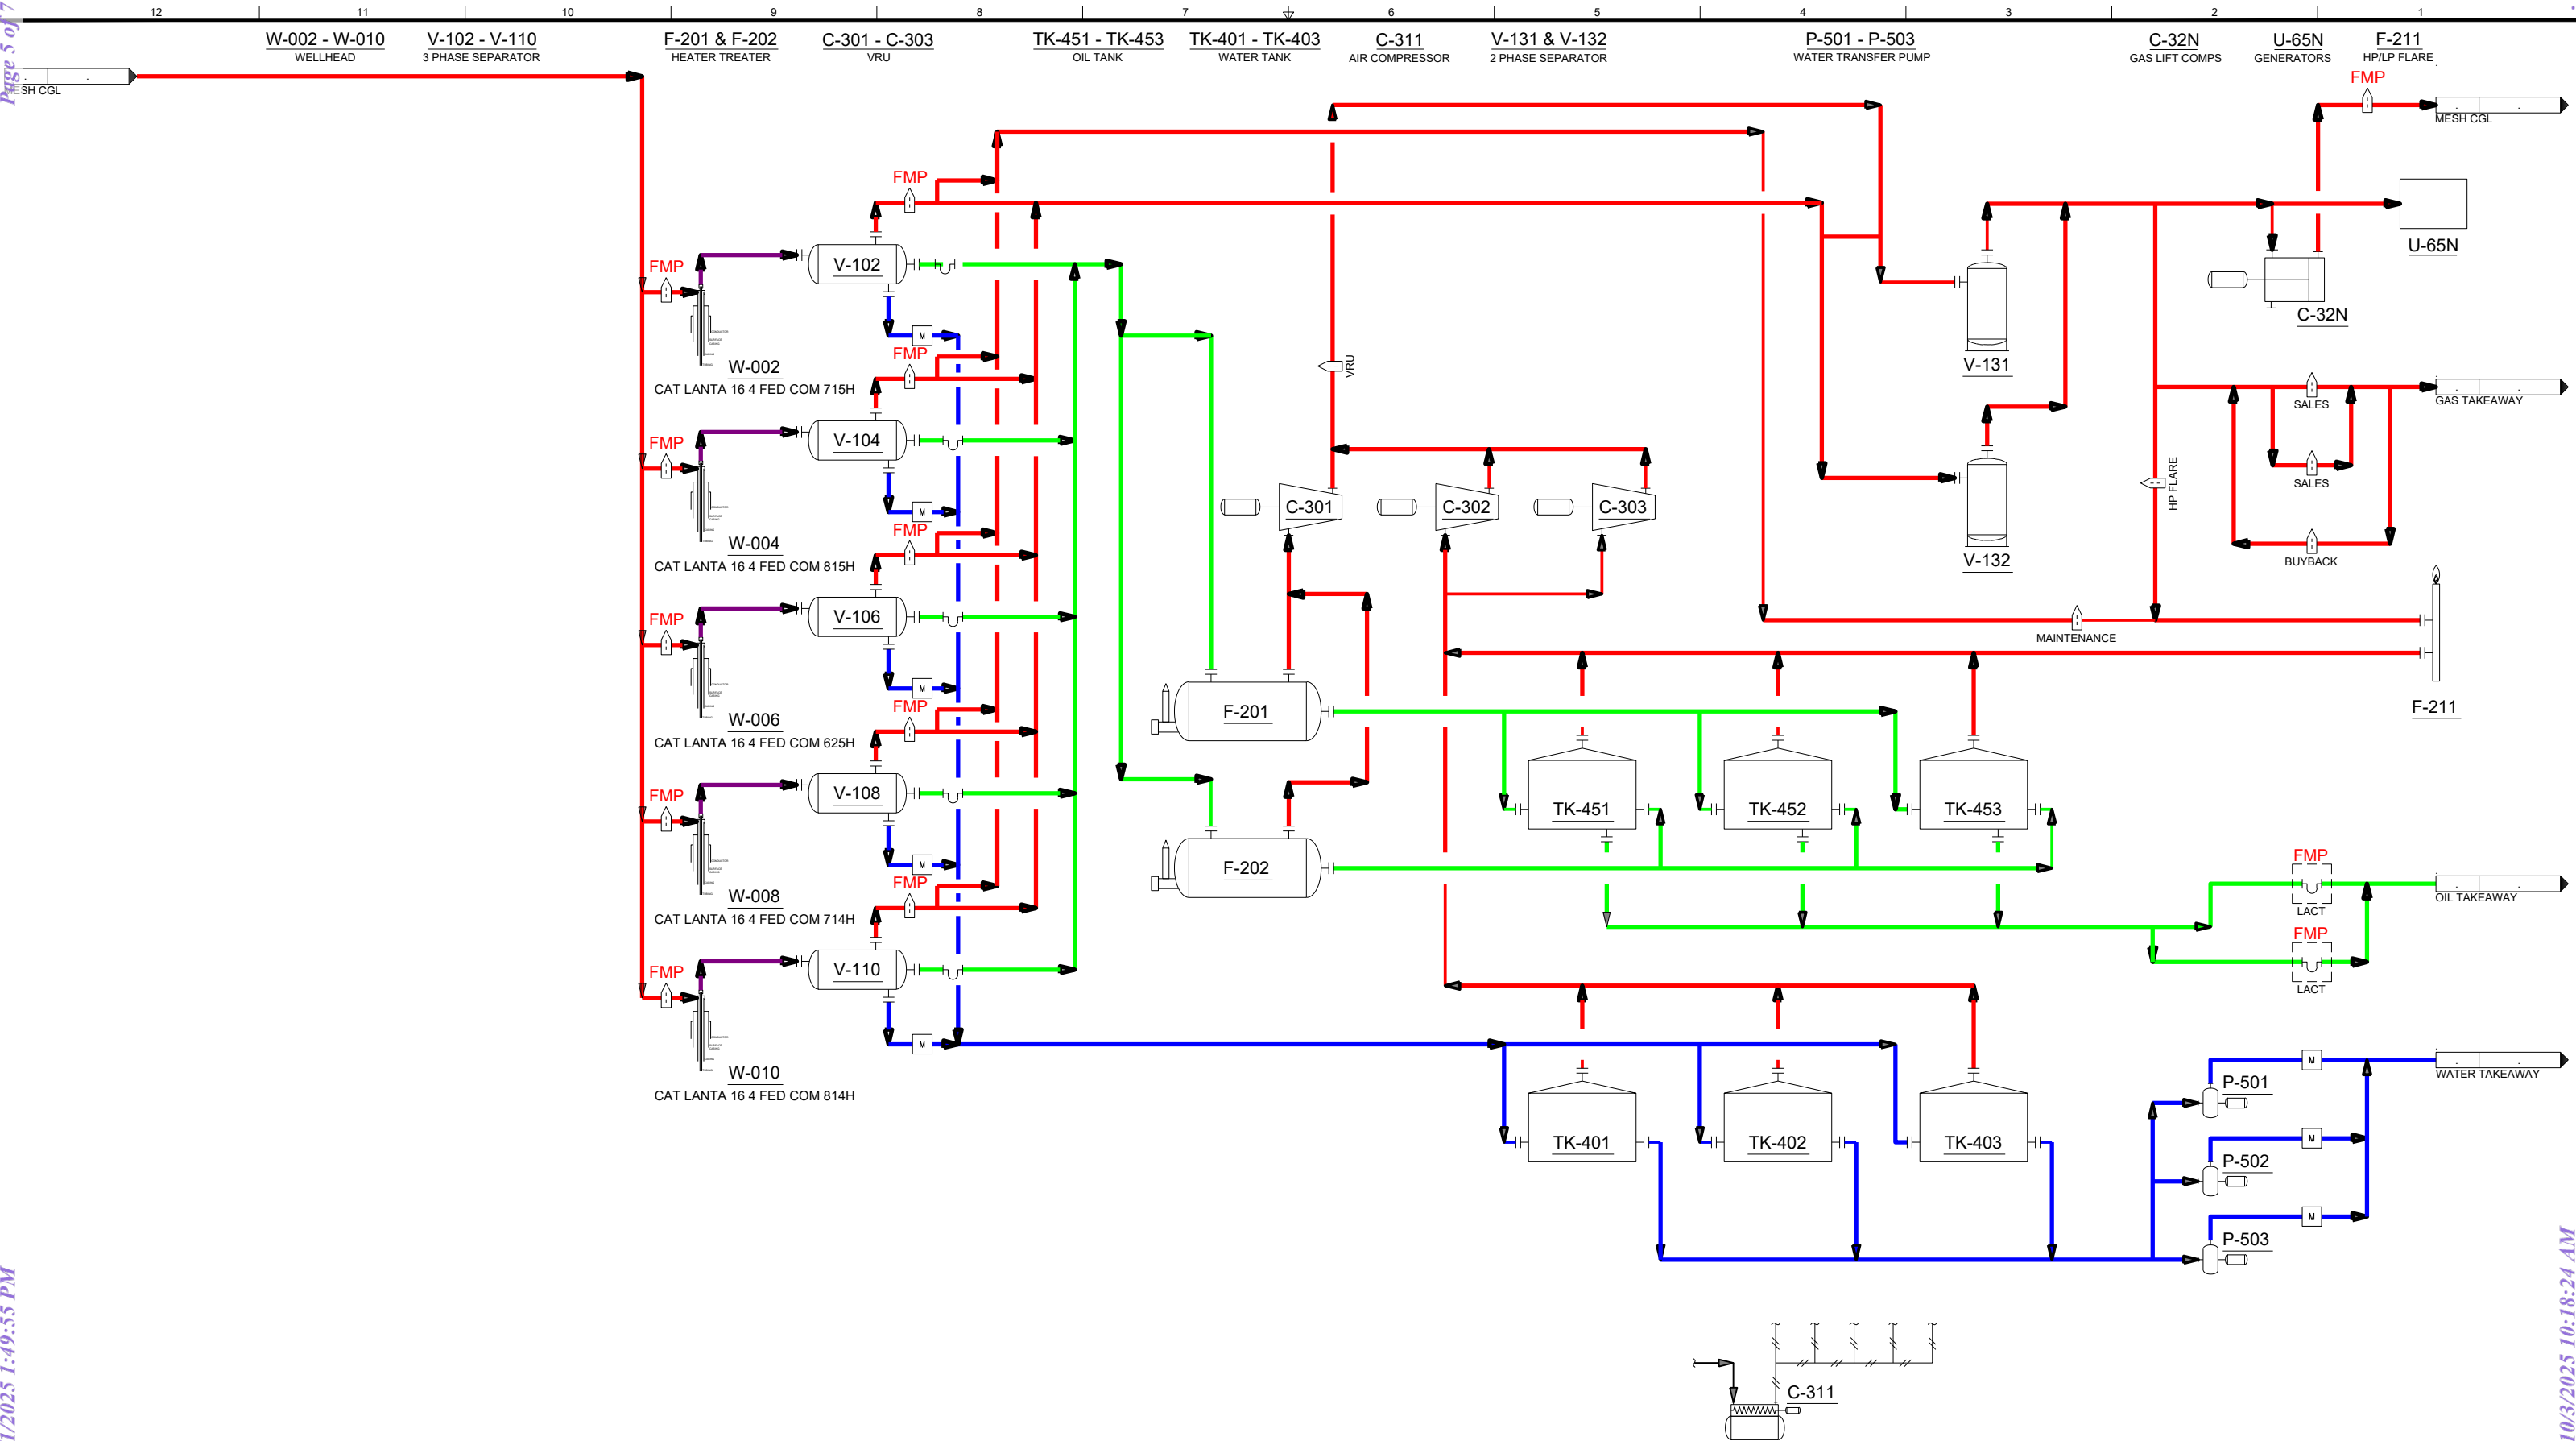

- NOTES:**
- ORIFICE METER
 - COROLIS METER
 - MAGNETIC METER
 - GAS
 - OIL
 - WATER
 - FULL WELL STREAM
 - INSTRUMENT AIR
 - FMP FEDERAL MEASUREMENT POINT

REV	DESCRIPTION	DATE	DRAWN	APPROVED
A	INITIAL RELEASE		KR	PM


LAT. / LONG. COORDINATES
GPS:
N._____, -W._____
CONFIDENTIAL
This drawing is the property of Devon Energy. Any reproduction, copying or unauthorized use of this drawing, or any part thereof, without the express written consent of Devon Energy is prohibited.

DRAWN BY: KR
ENGINEERED BY: PM
WBS PROJECT No.:
DRAWING No.: 120-01-PFD.dwg



Devon Energy Corporation
333 West Sheridan Avenue, Oklahoma City, OK 73102-5015
DBBU - SPINE DESIGN - "REV 3.1"
PROCESS FLOW DIAGRAM - MESH CGL
CAT ISLAND 16 CTB 3
FILE NAME: 120-01-PFD

Printed: 3/13/25
LAST SAVED: 3/12/25 2:05 PM
BY: RCHTK
C:\USERS\RCHTK\ONEDRIVE - DEVON ENERGY\CAPITAL PROJECTS\CAT ISLAND 16 CTB 3\PLANNING\AUTOCAD\PFDCAT ISLAND 16 CTB 3 MESH CGL.PFD-120-01.DWG

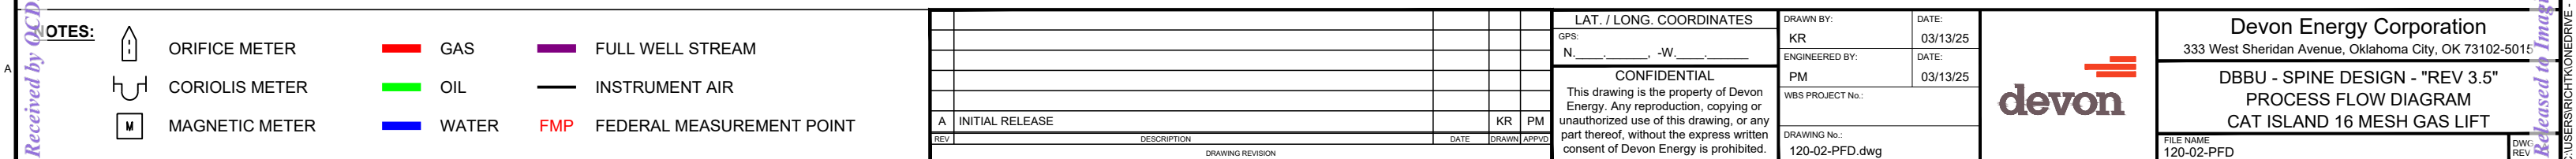

Sante Fe Main Office
Phone: (505) 476-3441

General Information
Phone: (505) 629-6116

Online Phone Directory
<https://www.emnrd.nm.gov/ocd/contact-us>

State of New Mexico
Energy, Minerals and Natural Resources
Oil Conservation Division
1220 S. St Francis Dr.
Santa Fe, NM 87505

CONDITIONS

Action 511240

CONDITIONS

Operator: DEVON ENERGY PRODUCTION COMPANY, LP 333 West Sheridan Ave. Oklahoma City, OK 73102	OGRID: 6137
	Action Number: 511240
	Action Type: [C-103] NOI General Sundry (C-103X)

CONDITIONS

Created By	Condition	Condition Date
dmcclure	ACCEPTED FOR RECORD ONLY. Operator shall submit a SR that includes the installation of artificial lift including changes to tubing, installation of gas lift values, and any other changes to well design, for each well as a [C-103] Sub. Workover (C-103R). Operator shall submit and await approval of any surface commingling permit as necessary for the proposed work.	10/3/2025