Form 3160-3 FORM APPROVED OMB No. 1004-0137 (June 2015) Expires: January 31, 2018 **UNITED STATES** 5. Lease Serial No. DEPARTMENT OF THE INTERIOR NMLC065607 BUREAU OF LAND MANAGEMENT APPLICATION FOR PERMIT TO DRILL OR REENTER 6. If Indian, Allotee or Tribe Name 7. If Unit or CA Agreement, Name and No. **✓** DRILL REENTER 1a. Type of work: 1b. Type of Well: ✓ Oil Well Gas Well Other 8. Lease Name and Well No. 1c. Type of Completion: Hydraulic Fracturing ✓ Single Zone Multiple Zone JOKER 5-8 FED COM 134H 2. Name of Operator 9. API Well No. CENTENNIAL RESOURCE PRODUCTION LLC 30-025-55349 3a. Address 3b. Phone No. (include area code) 10. Field and Pool, or Exploratory 300 N MARIENFIELD STREET SUITE 1000, MIDLAND, T (432) 695-4222 TEAS/Bone Spring, East 4. Location of Well (Report location clearly and in accordance with any State requirements.*) 11. Sec., T. R. M. or Blk. and Survey or Area SEC 5/T20S/R34E/1PM At surface LOT 2 / 253 FNL / 1921 FEL / LAT 32.608738 / LONG -103.579995 At proposed prod. zone SESE / 10 FSL / 990 FEL / LAT 32.580449 / LONG -103.577083 12. County or Parish 14. Distance in miles and direction from nearest town or post office* 13 State LEA NM 17. Spacing Unit dedicated to this well 15. Distance from proposed* 16. No of acres in lease 253 feet location to nearest 320.09 property or lease line, ft. (Also to nearest drig. unit line, if any) 18. Distance from proposed location* 19. Proposed Depth 20. BLM/BIA Bond No. in file to nearest well, drilling, completed, 30 feet 10796 feet / 21168 feet FED: NMB001841 applied for, on this lease, ft. 21. Elevations (Show whether DF, KDB, RT, GL, etc.) 22. Approximate date work will start* 23. Estimated duration 3638 feet 05/23/2024 18 days 24. Attachments The following, completed in accordance with the requirements of Onshore Oil and Gas Order No. 1, and the Hydraulic Fracturing rule per 43 CFR 3162.3-3 (as applicable) 1. Well plat certified by a registered surveyor. 4. Bond to cover the operations unless covered by an existing bond on file (see 2. A Drilling Plan. Item 20 above). 3. A Surface Use Plan (if the location is on National Forest System Lands, the 5. Operator certification. SUPO must be filed with the appropriate Forest Service Office). 6. Such other site specific information and/or plans as may be requested by the 25. Signature Name (Printed/Typed) Date ASHLEY BROWN / Ph: (432) 695-4222 (Electronic Submission) 08/15/2023 Title Sr. Regulatory Analyst Approved by (Signature) Name (Printed/Typed) Date (Electronic Submission) 05/08/2025 CODY LAYTON / Ph: (575) 234-5959 Title Office Assistant Field Manager Lands & Minerals Carlsbad Field Office

Application approval does not warrant or certify that the applicant holds legal or equitable title to those rights in the subject lease which would entitle the applicant to conduct operations thereon.

Conditions of approval, if any, are attached.

Title 18 U.S.C. Section 1001 and Title 43 U.S.C. Section 1212, make it a crime for any person knowingly and willfully to make to any department or agency of the United States any false, fictitious or fraudulent statements or representations as to any matter within its jurisdiction



INSTRUCTIONS

GENERAL: This form is designed for submitting proposals to perform certain well operations, as indicated on Federal and Indian lands and leases for action by appropriate Federal agencies, pursuant to applicable Federal laws and regulations. Any necessary special instructions concerning the use of this form and the number of copies to be submitted, particularly with regard to local, area, or regional procedures and practices, either are shown below or will be issued by, or may be obtained from local Federal offices.

ITEM I: If the proposal is to redrill to the same reservoir at a different subsurface location or to a new reservoir, use this form with appropriate notations. Consult applicable Federal regulations concerning subsequent work proposals or reports on the well.

ITEM 4: Locations on Federal or Indian land should be described in accordance with Federal requirements. Consult local Federal offices for specific instructions.

ITEM 14: Needed only when location of well cannot readily be found by road from the land or lease description. A plat, or plats, separate or on the reverse side, showing the roads to, and the surveyed location of, the wen, and any other required information, should be furnished when required by Federal agency offices.

ITEMS 15 AND 18: If well is to be, or has been directionany drilled, give distances for subsurface location of hole in any present or objective productive zone.

ITEM 22: Consult applicable Federal regulations, or appropriate officials, concerning approval of the proposal before operations are started.

ITEM 24: If the proposal will involve hydraulic fracturing operations, you must comply with 43 CFR 3162.3-3, including providing information about the protection of usable water. Operators should provide the best available information about all formations containing water and their depths. This information could include data and interpretation of resistivity logs run on nearby wells. Information may also be obtained from state or tribal regulatory agencies and from local BLM offices.

NOTICES

The Privacy Act of 1974 and regulation in 43 CFR 2.48(d) provide that you be furnished the following information in connection with information required by this application.

AUTHORITY: 30 U.S.C. 181 et seq., 25 U.S.C. 396; 43 CFR 3160

PRINCIPAL PURPOSES: The information will be used to: (1) process and evaluate your application for a permit to drill a new oil, gas, or service wen or to reenter a plugged and abandoned well; and (2) document, for administrative use, information for the management, disposal and use of National Resource Lands and resources including (a) analyzing your proposal to discover and extract the Federal or Indian resources encountered; (b) reviewing procedures and equipment and the projected impact on the land involved; and (c) evaluating the effects of the proposed operation on the surface and subsurface water and other environmental impacts.

ROUTINE USE: Information from the record and/or the record win be transferred to appropriate Federal, State, and local or foreign agencies, when relevant to civil, criminal or regulatory investigations or prosecution, in connection with congressional inquiries and for regulatory responsibilities.

EFFECT OF NOT PROVIDING INFORMATION: Filing of this application and disclosure of the information is mandatory only if you elect to initiate a drilling or reentry operation on an oil and gas lease.

The Paperwork Reduction Act of 1995 requires us to inform you that:

The BLM conects this information to anow evaluation of the technical, safety, and environmental factors involved with drilling for oil and/or gas on Federal and Indian oil and gas leases. This information will be used to analyze and approve applications. Response to this request is mandatory only if the operator elects to initiate drilling or reentry operations on an oil and gas lease. The BLM would like you to know that you do not have to respond to this or any other Federal agency-sponsored information collection unless it displays a currently valid OMB control number.

BURDEN HOURS STATEMENT: Public reporting burden for this form is estimated to average 8 hours per response, including the time for reviewing instructions, gathering and maintaining data, and completing and reviewing the form. Direct comments regarding the burden estimate or any other aspect of this form to U.S. Department of the Interior, Bureau of Land Management (1004-0137), Bureau Information Conection Clearance Officer (WO-630), 1849 C Street, N.W., Mail Stop 401 LS, Washington, D.C. 20240.

Additional Operator Remarks


Location of Well

0. SHL: LOT 2 / 253 FNL / 1921 FEL / TWSP: 20S / RANGE: 34E / SECTION: 5 / LAT: 32.608738 / LONG: -103.579995 (TVD: 0 feet, MD: 0 feet) PPP: NESE / 2639 FNL / 976 FEL / TWSP: 20S / RANGE: 34E / SECTION: 5 / LAT: 32.602183 / LONG: -103.576995 (TVD: 10796 feet, MD: 11149 feet) PPP: LOT 1 / 100 FNL / 990 FEL / TWSP: 20S / RANGE: 34E / SECTION: 5 / LAT: 32.609161 / LONG: -103.576967 (TVD: 10796 feet, MD: 11149 feet) BHL: SESE / 10 FSL / 990 FEL / TWSP: 20S / RANGE: 34E / SECTION: 8 / LAT: 32.580449 / LONG: -103.577083 (TVD: 10796 feet, MD: 21168 feet)

BLM Point of Contact

Name: JANET D ESTES Title: ADJUDICATOR Phone: (575) 234-6233

Email: JESTES@BLM.GOV

 

<u>C-102</u>			State of New Mexico Energy, Minerals & Natural Resources Department							Revised July 9, 202		
	Electronicall	у		OIL	CONSERVA	ATI	ON DIVISION			X Initial Submit	tal	
Via OCL) Permitting								Submittal	☐ Amended Rep		
									Туре:	☐ As Drilled	5011	
					WELLLOC	ATIC	ON INFORMATION			As Dillied		
API Nu	mber 20 0	25-55349	Pool Code	0000		_		IL RIDGE Bone S	;WOLFB	ONE		
Propert	C 1		Property Na		98396		+ cas,	Bone S	oring, E	Well Number		
Тторст	33	37835	Troperty 14		JOKE	ER 5-	-8 FED COM			134		
OGRID	No. 372165		Operator Na	ame F	PERMIAN RESC	OUR	CES OPERATING, L	LC		Ground Level El 3638		
Surface	Owner: 🗆 S	State Fee	Tribal 💢 Fed	eral			Mineral Owner:	State ☐ Fee	⊐ Tribal X)	Federal		
					Ç.,,	rfood	e Location					
UL	Section	Township	Range	Lot	Ft. from N/S	пасе	Ft. from E/W	Latitude (N	AD 83) L	ongitude (NAD 83)	County	
2	5	20S	34E	Lot	253 NORTI	Н	1921 EAST	32.6087	′ I	-103.579995°	LEA	
					Botto	m H	lole Location					
UL	Section	Township	Range	Lot	Ft. from N/S		Ft. from E/W	Latitude (N	AD 83) L	ongitude (NAD 83)	County	
P	8	20S	34E	10 SOUTH		ł	990 EAST	32.580449°		-103.577083°	LEA	
			•				1	· -			•	
	ted Acres	Infill or Defi	_	l	Defining Well API Overlapping Spacing Unit (N			g Unit (Y/N)	Consolidat			
	0.09	Defini	ng	P	ending		<u> Y</u>			C,O		
Order N	lumbers.	<u>Pending</u>					Well setbacks are un	der Common (Ownership:	Q Yes □No		
			_		Kick	Off	Point (KOP)					
UL	Section	Township	Range	Lot	Ft. from N/S		Ft. from E/W	Latitude (N		ongitude (NAD 83)	County	
2	5	20S	34E		253 NORTI	Н	1921 EAST	32.6087	738°	-103.579995°	LEA	
					First '	Take	Point (FTP)					
UL	Section	Township	Range	Lot	Ft. from N/S		Ft. from E/W	Latitude (N		ongitude (NAD 83)	1	
1	5	20S	34E		100 NORTI	Н	990 EAST	32.6091	.61°	-103.576967°	LEA	
			<u> </u>		Last	Гake	Point (LTP)					
UL	Section	Township	Range	Lot	Ft. from N/S		Ft. from E/W	Latitude (N		ongitude (NAD 83)	1	
P	8	20S	34E		100 SOUTI	H	990 EAST	32.5806	96°	-103.577083°	LEA	
Unitize	d Area or Ar	ea of Uniform	Interest	Snacino	Unit Type 🔀 Ho	rizon	ntal □ Vertical	Grow	nd Floor Elev	vation:		
		ca or emierm		Spacing	The A			01041	1001 1510	· unon.		
OPERA	TOR CERT	TIFICATIONS					SURVEYOR CERTIFI	CATIONS				
my know organiza including location interest,	ledge and belition either ow tion either ow the proposed pursuant to a	ef, and, if the we ns a working inter bottom hole loca contract with an c ury pooling agree	ll is a vertical or rest or unleased tion or has a rig owner of a worki	directional mineral inte ht to drill th ng interest o	erest in the land	S	I hereby certify that the we surveys made by me or und my belief.	ll location show ler my supervision	on into play with the man the MEX	vas plotted from the fie exame is true and corr	ld notes of actu ect to the best o	

if this weil is a nortzonial well, I further certify infal this organization has received the consent of at least one lessee or owner of a working interest or unleased mineral interest in each tract (in the target pool or formation) in which any part of the well's completed interval will be located or obtained a compulsory pooling order from the division.

Date

March 10, 2023

Date of Survey

Signature and Seal of Professional Surveyor

Jennifer Elrod

Printed Name

Signature

jelrod@ntglobal.com

Email Address

Note: No allowable will be assigned to this completion until all interest have been consolidated or a non-standard unit has been approved by the division.

23782


Certificate Number

Cor. Sec. 4

Well Number Property Name Drawn By Revised By JOKER 5-8 FED COM 134H E.C. 03-20-23 REV: 2 L.T.T. 08-22-25 (FORMAT UPDATE)

SEC	CTION LINE	TABLE
LINE	DIRECTION	LENGTH
L1	S89*45'16"W	2637.55'


WEL	L BORE LINE	TABLE
LINE	DIRECTION	LENGTH
L2	AZ = 80.45*	945.43'
L3	AZ = 180.03°	2539.29'
L4	AZ = 179.84°	90.00'

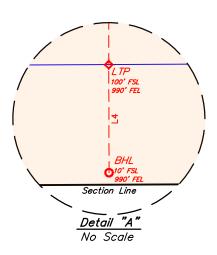

NOTE:

- Distances referenced on plat to section lines are perpendicular.
- Basis of Bearings is a Transverse Mercator Projection with a Central Meridian of W103°53'00" (NAD 83)
- Colored areas within section lines represent Federal oil & gas leases.
- = SURFACE HOLE LOCATION/ KICK OFF POINT
- = FIRST TAKE POINT/ LAST TAKE POINT = LEASE PENETRATION POINT
- = BOTTOM HOLE LOCATION \triangle = SECTION CORNER LOCATED
- RE-ESTABLISHED.
- (Not Set on Ground.) = 330' BUFFER FROM WELLBORE

NAD 83 (LEASE PENETRATION POINT)	FOOTAGE
LATITUDE = 32°36'07.86" (32.602183°)	2639' FNL
LONGITUDE = -103°34'37.18" (-103.576995°)	2635' FSL
NAD 27 (LEASE PENETRATION POINT)	976' FEL
LATITUDE = 32°36'07.42" (32.602060°)	
LONGITUDE = -103°34'35.41" (-103.576503°)	
STATE PLANE NAD 83 (N.M. EAST)	
N: 583633.32' E: 774250.89'	
STATE PLANE NAD 27 (N.M. EAST)	
N: 583570 45' E: 733070 20'	I

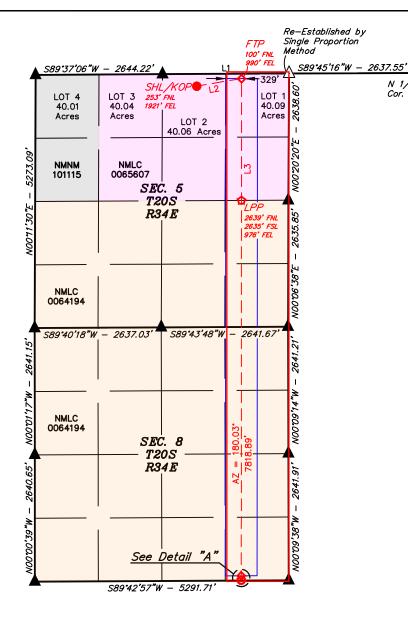



NAD 83 (SHL/KOP)	FOOTAGE
LATITUDE = 32°36'31.46" (32.608738°)	253' FNL
LONGITUDE = -103°34'47.98" (-103.579995°)	1921' FEL
NAD 27 (SHL/KOP)	
LATITUDE = 32°36'31.01" (32.608615°)	
LONGITUDE = -103°34'46.21" (-103.579503°)	
STATE PLANE NAD 83 (N.M. EAST)	1
N: 586011.42' E: 773310.06'	1
STATE PLANE NAD 27 (N.M. EAST)	1
N: 585948.48' E: 732129.54'	1

NAD 83 (LAST TAKE POINT)	FOOTAGE
LATITUDE = 32°34'50.51" (32.580696°)	100' FSL
LONGITUDE = -103°34'37.50" (-103.577083°)	990' FEL
NAD 27 (LAST TAKE POINT)	
LATITUDE = 32°34'50.06" (32.580573°)	
LONGITUDE = -103°34'35.73" (-103.576591°)	
STATE PLANE NAD 83 (N.M. EAST)	1
N: 575815.82' E: 774279.57'	1
STATE PLANE NAD 27 (N.M. EAST)	1
N: 575753.19' E: 733098.75'	

NAD 83 (FIRST TAKE POINT)	FOOTAGE
LATITUDE = 32°36'32.98" (32.609161°)	100' FNL
LONGITUDE = -103°34'37.08" (-103.576967°)	990' FEL
NAD 27 (FIRST TAKE POINT)	
LATITUDE = 32°36'32.54" (32.609038°)	
LONGITUDE = -103°34'35.31" (-103.576474°)	
STATE PLANE NAD 83 (N.M. EAST)	
N: 586172.16' E: 774241.57'	
STATE PLANE NAD 27 (N.M. EAST)	
N: 586109.21' E: 733061.04'	

NAD 83 (BOTTOM HOLE LOCATION)	FOOTAGE
LATITUDE = 32°34'49.62" (32.580449°)	10' FSL
LONGITUDE = -103°34'37.50" (-103.577083°)	990' FEL
NAD 27 (BOTTOM HOLE LOCATION)	
LATITUDE = 32°34'49.17" (32.580326°)	
LONGITUDE = -103°34'35.73" (-103.576591°)	
STATE PLANE NAD 83 (N.M. EAST)	
N: 575725.84' E: 774280.20'	
STATE PLANE NAD 27 (N.M. EAST)	
N: 575663.21' E: 733099.38'	

Review and Appeal Rights

A person contesting a decision shall request a State Director review. This request must be filed within 20 working days of receipt of the Notice with the appropriate State Director (see 43 CFR 3165.3). The State Director review decision may be appealed to the Interior Board of Land Appeals, 801 North Quincy Street, Suite 300, Arlington, VA 22203 (see 43 CFR 3165.4). Contact the above listed Bureau of Land Management office for further information.



State of New Mexico Energy, Minerals and Natural Resources Department

Submit Electronically Via E-permitting

Oil Conservation Division 1220 South St. Francis Dr. Santa Fe, NM 87505

NATURAL GAS MANAGEMENT PLAN

This Natural Gas Management Plan must be submitted with each Application for Permit to Drill (APD) for a new or recompleted well.

Section 1 – Plan Description Effective May 25, 2021

I. Operator:	Permian Resour	ces Operating, LLC	OGRID:	372165	Date:	08/19/2	2025
II. Type: ⊠ Orig		ent due to 19.15.2	7.9.D(6)(a) NMAC □	19.15.27.9.D(6)(b)	NMAC	□ Other	
, ,			new or recompleted v central delivery point.	-	proposed	l to be dr	illed or proposed to
Well Name	e API	ULSTR	Footages	Anticipated Oil BBL/D		cipated MCF/D	Anticipated Produced Water BBL/D
See Attached							
IV Central Del	ivery Point Name	· Joker 5 Federal C	om CTR	[See 10	15 27 9	(D)(1) N	MAC1

V. Anticipated Schedule: Provide the following information for each new or recompleted well or set of wells proposed to be drilled or proposed to be recompleted from a single well pad or connected to a central delivery point.

Well Name	API	Spud Date	TD Reached Date	Completion Commencement Date	Initial Flow Back Date	First Production Date
See Attached						

VI. Separation Equipment:

Attach a complete description of how Operator will size separation equipment to optimize gas capture.

VII. Operational Practices: Attach a complete description of the actions Operator will take to comply with the requirements of Subsection A through F of 19.15.27.8 NMAC.

VIII. Best Management Practices: X Attach a complete description of Operator's best management practices to minimize venting during active and planned maintenance.

WELL NAME	API	ULSTR	FOOTAGES	ANTICIPATED OIL BBL/D	ANTICIPATED GAS MCF/D	ANTICIPATED PRODUCED WATER BBL/D
JOKER 5 8 FED COM 111H	PENDING	Lot 3-5-T20S-R34E	385' FNL, 2022' FWL	800	1100	1800
JOKER 5 8 FED COM 112H	PENDING	Lot 3-5-T20S-R34E	385' FNL, 2055' FWL	800	1100	1800
JOKER 5 8 FED COM 113H	PENDING	Lot 2-5-T20S-R34E	383' FNL, 2019' FEL	800	1100	1800
JOKER 5 8 FED COM 114H	PENDING	Lot 2-5-T20S-R34E	383' FNL, 1854' FEL	800	1100	1800
JOKER 5 8 FED COM 121H	PENDING	Lot 3-5-T20S-R34E	385' FNL, 2088' FWL	800	1100	1800
JOKER 5 8 FED COM 122H	PENDING	Lot 3-5-T20S-R34E	385' FNL, 2121' FWL	800	1100	1800
JOKER 5 8 FED COM 123H	PENDING	Lot 3-5-T20S-R34E	385' FNL, 2154' FWL	800	1100	1800
JOKER 5 8 FED COM 124H	PENDING	Lot 3-5-T20S-R34E	385' FNL, 2187' FWL	800	1100	1800
JOKER 5 8 FED COM 125H	PENDING	Lot 2-5-T20S-R34E	383' FNL, 1986' FEL	800	1100	1800
JOKER 5 8 FED COM 126H	PENDING	Lot 2-5-T20S-R34E	383' FNL, 1953' FEL	800	1100	1800
JOKER 5 8 FED COM 127H	PENDING	Lot 2-5-T20S-R34E	383' FNL, 1920' FEL	800	1100	1800
JOKER 5 8 FED COM 128H	PENDING	Lot 2-5-T20S-R34E	383' FNL, 1887' FEL	800	1100	1800
JOKER 5 8 FED COM 131H	PENDING	Lot 3-5-T20S-R34E	255' FNL, 2054' FWL	800	1100	1800
JOKER 5 8 FED COM 132H	PENDING	Lot 3-5-T20S-R34E	255' FNL, 2120' FWL	800	1100	1800
JOKER 5 8 FED COM 133H	PENDING	Lot 2-5-T20S-R34E	253' FNL, 1987' FEL	800	1100	1800
JOKER 5 8 FED COM 134H	PENDING	Lot 2-5-T20S-R34E	253' FNL, 1921' FEL	800	1100	1800
JOKER 5 8 FED COM 171H	PENDING	Lot 3-5-T20S-R34E	255' FNL, 2021' FWL	800	1100	1800
JOKER 5 8 FED COM 172H	PENDING	Lot 3-5-T20S-R34E	255' FNL, 2186' FWL	800	1100	1800
JOKER 5 8 FED COM 173H	PENDING	Lot 2-5-T20S-R34E	253' FNL, 2020' FEL	800	1100	1800
JOKER 5 8 FED COM 174H	PENDING	Lot 2-5-T20S-R34E	253' FNL, 1855' FEL	800	1100	1800
JOKER 5 8 FED COM 201H	PENDING	Lot 3-5-T20S-R34E	255' FNL, 2087' FWL	800	1100	1800
JOKER 5 8 FED COM 202H	PENDING	Lot 3-5-T20S-R34E	255' FNL, 2153' FWL	800	1100	1800
JOKER 5 8 FED COM 203H	PENDING	Lot 2-5-T20S-R34E	253' FNL, 1954' FEL	800	1100	1800
JOKER 5 8 FED COM 204H	PENDING	Lot 2-5-T20S-R34E	253' FNL, 1888' FEL	800	1100	1800
				201101 571011		
WELL NAME	API	SPUD DATE	TD REACHED DATE	COMPLETION COMMENCEMENT DATE	INITIAL FLOW BACK DATE	FIRST PRODUCTION DATE
JOKER 5 8 FED COM 111H	PENDING	6/7/2026	TBD	TBD	TBD	TBD
JOKER 5 8 FED COM 112H	PENDING	6/7/2026	TBD	TBD	TBD	TBD
JOKER 5 8 FED COM 113H	PENDING	6/7/2026	TBD	TBD	TBD	TBD
JOKER 5 8 FED COM 114H	PENDING	6/7/2026	TBD	TBD	TBD	TBD
JOKER 5 8 FED COM 121H	PENDING	6/7/2026	TBD	TBD	TBD	TBD
JOKER 5 8 FED COM 122H	PENDING	6/7/2026	TBD	TBD	TBD	TBD
JOKER 5 8 FED COM 123H	PENDING	6/7/2026	TBD	TBD	TBD	TBD
JOKER 5 8 FED COM 124H	PENDING	6/7/2026	TBD	TBD	TBD	TBD
JOKER 5 8 FED COM 125H	PENDING	6/7/2026	TBD	TBD	TBD	TBD

JOKER 5 8 FED COM 126H	PENDING	6/7/2026	TBD	TBD	TBD	TBD
JOKER 5 8 FED COM 127H	PENDING	6/7/2026	TBD	TBD	TBD	TBD
JOKER 5 8 FED COM 128H	PENDING	6/7/2026	TBD	TBD	TBD	TBD
JOKER 5 8 FED COM 131H	PENDING	6/7/2026	TBD	TBD	TBD	TBD
JOKER 5 8 FED COM 132H	PENDING	6/7/2026	TBD	TBD	TBD	TBD
JOKER 5 8 FED COM 133H	PENDING	6/7/2026	TBD	TBD	TBD	TBD
JOKER 5 8 FED COM 134H	PENDING	6/7/2026	TBD	TBD	TBD	TBD
JOKER 5 8 FED COM 171H	PENDING	6/7/2026	TBD	TBD	TBD	TBD
JOKER 5 8 FED COM 172H	PENDING	6/7/2026	TBD	TBD	TBD	TBD
JOKER 5 8 FED COM 173H	PENDING	6/7/2026	TBD	TBD	TBD	TBD
JOKER 5 8 FED COM 174H	PENDING	6/7/2026	TBD	TBD	TBD	TBD
JOKER 5 8 FED COM 201H	PENDING	6/7/2026	TBD	TBD	TBD	TBD
JOKER 5 8 FED COM 202H	PENDING	6/7/2026	TBD	TBD	TBD	TBD
JOKER 5 8 FED COM 203H	PENDING	6/7/2026	TBD	TBD	TBD	TBD
JOKER 5 8 FED COM 204H	PENDING	6/7/2026	TBD	TBD	TBD	TBD

Section 2 – Enhanced Plan EFFECTIVE APRIL 1, 2022

Beginning April 1, 2022, an operator that is not in compliance with its statewide natural gas capture requirement for the applicable reporting area must complete this section.

Operator certifies that it is not required to complete this section because Operator is in compliance with its statewide natural gas capture requirement for the applicable reporting area.

IX. Anticipated Natural Gas Production:

Well	API	Anticipated Average Natural Gas Rate MCF/D	Anticipated Volume of Natural Gas for the First Year MCF
See Attached			

X. Natural Gas Gathering System (NGGS):

Operator	System	ULSTR of Tie-in	Anticipated Gathering Start Date	Available Maximum Daily Capacity of System Segment Tie-in
TBD	TBD	TBD	TBD	TBD

XI. Map. \square Attach an accurate and legible map depicting the location of the well(s), the anticipated pipeline route(s) connecting the
production operations to the existing or planned interconnect of the natural gas gathering system(s), and the maximum daily capacity of
the segment or portion of the natural gas gathering system(s) to which the well(s) will be connected.

XII. Line Capacity. The natural gas gathering system \square will \square will not h	ave capacity to gather 100% of the anticipated natural gas
production volume from the well prior to the date of first production.	

XIII. Line Pressure. Operator \Box does \Box does not anticipate that its existing well(s) connected to the same segment, or portion, of the natural gas gathering system(s) described above will continue to meet anticipated increases in line pressure caused by the new well(s).

☐ Attach Operator's plan to manage production in response to the increased line pressure.

XIV. Confidentiality:

Operator asserts confidentiality pursuant to Section 71-2-8 NMSA 1978 for the information provided in Section 2 as provided in Paragraph (2) of Subsection D of 19.15.27.9 NMAC, and attaches a full description of the specific information for which confidentiality is asserted and the basis for such assertion.

Section 3 – Certifications <u>Effective May 25, 2021</u>

Operator certifies that, after reasonable inquiry and based on the available information at the time of submittal:

☑ Operator will be able to connect the well(s) to a natural gas gathering system in the general area with sufficient capacity to transport one hundred percent of the anticipated volume of natural gas produced from the well(s) commencing on the date of first production, taking into account the current and anticipated volumes of produced natural gas from other wells connected to the pipeline gathering system; or

□ Operator will not be able to connect to a natural gas gathering system in the general area with sufficient capacity to transport one hundred percent of the anticipated volume of natural gas produced from the well(s) commencing on the date of first production, taking into account the current and anticipated volumes of produced natural gas from other wells connected to the pipeline gathering system.

If Operator checks this box, Operator will select one of the following:

Released to Imaging: 10/17/2025 3:39:04 PM

Well Shut-In. □ Operator will shut-in and not produce the well until it submits the certification required by Paragraph (4) of Subsection D of 19.15.27.9 NMAC; or

Venting and Flaring Plan. \square Operator has attached a venting and flaring plan that evaluates and selects one or more of the potential alternative beneficial uses for the natural gas until a natural gas gathering system is available, including:

- (a) power generation on lease;
- **(b)** power generation for grid;
- (c) compression on lease;
- (d) liquids removal on lease;
- (e) reinjection for underground storage;
- (f) reinjection for temporary storage;
- (g) reinjection for enhanced oil recovery;
- (h) fuel cell production; and
- (i) other alternative beneficial uses approved by the division.

Section 4 - Notices

- 1. If, at any time after Operator submits this Natural Gas Management Plan and before the well is spud:
- (a) Operator becomes aware that the natural gas gathering system it planned to connect the well(s) to has become unavailable or will not have capacity to transport one hundred percent of the production from the well(s), no later than 20 days after becoming aware of such information, Operator shall submit for OCD's approval a new or revised venting and flaring plan containing the information specified in Paragraph (5) of Subsection D of 19.15.27.9 NMAC; or
- (b) Operator becomes aware that it has, cumulatively for the year, become out of compliance with its baseline natural gas capture rate or natural gas capture requirement, no later than 20 days after becoming aware of such information, Operator shall submit for OCD's approval a new or revised Natural Gas Management Plan for each well it plans to spud during the next 90 days containing the information specified in Paragraph (2) of Subsection D of 19.15.27.9 NMAC, and shall file an update for each Natural Gas Management Plan until Operator is back in compliance with its baseline natural gas capture rate or natural gas capture requirement.
- 2. OCD may deny or conditionally approve an APD if Operator does not make a certification, fails to submit an adequate venting and flaring plan which includes alternative beneficial uses for the anticipated volume of natural gas produced, or if OCD determines that Operator will not have adequate natural gas takeaway capacity at the time a well will be spud.

and Gas Act. Signature Printed Name: Jennifer Elrod Title: Regulatory Analyst E-mail Address: jelrod@ntglobal.com Date: 8/19/2025 Phone: 940-452-6214 OIL CONSERVATION DIVISION (Only applicable when submitted as a standalone form) Approved By: Title: Approval Date: Conditions of Approval:

I certify that, after reasonable inquiry, the statements in and attached to this Natural Gas Management Plan are true and correct to the best of my knowledge and acknowledge that a false statement may be subject to civil and criminal penalties under the Oil

Permian Resources Operating, LLC (372165)

Natural Gas Management Plan Descriptions

VI. Separation Equipment:

Permian utilizes a production forecast from our Reservoir Engineering team to appropriately size each permanent, 3-phase separator and heater treater utilized for production operations. Our goal is to maintain 5 minutes of retention time in the test vessel and 20 minutes in the heater treater at peak production rates. The gas produced is routed from the separator to the gas sales line.

VII. Operational Practices:

Drilling

During Permian's drilling operations it is uncommon for venting or flaring to occur. If flaring is needed due to safety concerns, gas will be routed to a flare and volumes will be estimated.

Flowback

During completion/recompletion flowback operations, after separation flowback begins and as soon as it is technically feasible, Permian routes gas though a permanent separator and the controlled facility where the gas is either sold or flared through a high-pressure flare if needed.

Production

Per 19.15.27.8.D, Permian's facilities are designed to minimize waste. Our produced gas will only be vented or flared in an emergency or malfunction situation, except as allowed for normal operations noted in 19.15.27.8.D(2) & (4). All gas that is flared is metered. All gas that may be vented will be estimated.

Performance Standards

Permian utilizes a production forecast from our Reservoir Engineering team to appropriately size each permanent, 3-phase separator and heater treater utilized for production operations.

All of Permian's permanent storage tanks associated with production operations which are routed to a flare or control device are equipped with an automatic gauging system.

All of Permian's flare stacks, both currently installed and for future installation, are:

- 1) Appropriately sized and designed to ensure proper combustion efficiency.
- 2) Equipped with an automatic ignitor or continuous pilot.
- 3) Anchored and located at least 100 feet from the well and storage tanks.

Permian's field operations and HSE teams have implemented an AVO inspection schedule that adheres to the requirements of 19.15.27.8.E(5).

All of our operations and facilities are designed to minimize waste. We routinely employ the following methods and practices:

- Closed-loop systems
- Enclosed and properly sized tanks

Permian Resources Operating, LLC (372165)

- Vapor recovery units to maximize recovery of low-pressure gas streams and potential unauthorized emissions
- Low-emitting or electric engines whenever practical
- Combustors and flare stacks in the event of a malfunction or emergency
- Routine facility inspections to identify leaking components, functioning control devices, such as flares and combustors, and repair / replacement of malfunctioning components where applicable


Measurement or estimation

Permian measures or estimates the volumes of natural gas vented, flared and/or beneficially used for all of our drilling, completing and producing wells. We utilize accepted industry standards and methodology which can be independently verified. Annual GOR testing is completed on our wells and will be submitted as required by the OCD. None of our equipment is designed to allow diversion around metering elements except during inspection, maintenance and repair operations.


VIII. Best Management Practices:

Permian utilizes the following BMPs to minimize venting during active and planned maintenance activities:


- Use a closed-loop process wherever possible during planned maintenance activities, such as blowdowns, liquid removal, and work over operations.
- Employ low-emitting or electric engines for equipment, such as compressors
- Adhere to a strict preventative maintenance program which includes routine facility inspections, identification of component malfunctions, and repairing or replacing components such as hatches, seals, valves, etc. where applicable
- Utilize vapor recovery units (VRU's) to maximize recovery of volumes of low-pressure gas streams and potential unauthorized emissions
- Route low pressure gas and emissions streams to a combustion device to prevent venting where necessary

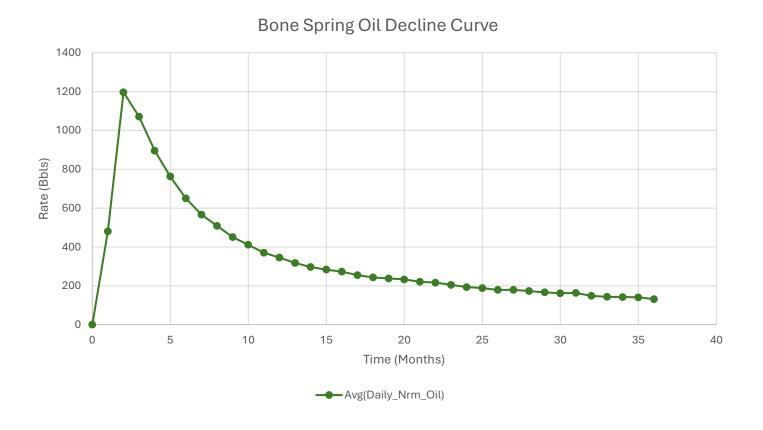


- 1. Represented curve is generic based on 3-Years available information for the Bone Spring formation and may not be representative of forecasted production or actual volumes.
- 2. Decline curves are based on an average 10,000ft lateral length. Multiple factors may influence production and decline curves, including but not limited to: lateral length and completion type.

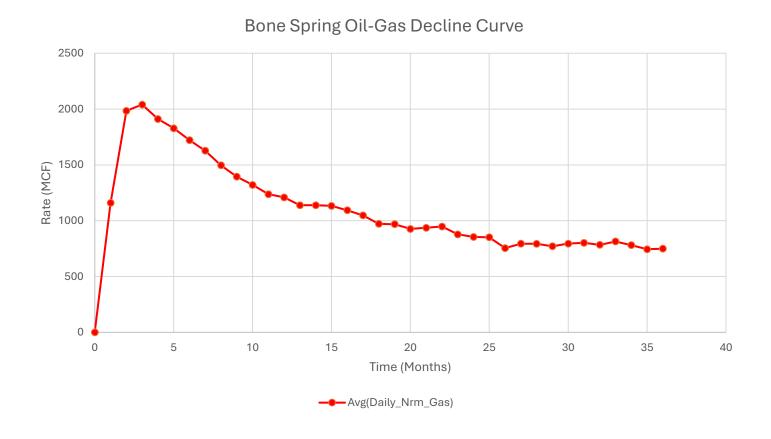

- 1. Represented curve is generic based on 3-Years available information for the Bone Spring formation and may not be representative of forecasted production or actual volumes.
- 2. Decline curves are based on an average 10,000ft lateral length. Multiple factors may influence production and decline curves, including but not limited to: lateral length and completion type.

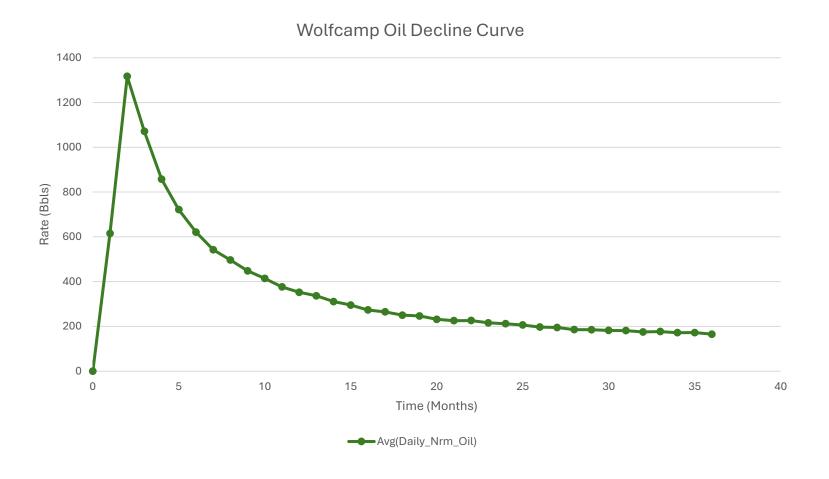

- 1. Represented curve is generic based on 3-Years available information for the Bone Spring formation and may not be representative of forecasted production or actual volumes.
- 2. Decline curves are based on an average 10,000ft lateral length. Multiple factors may influence production and decline curves, including but not limited to: lateral length and completion type.

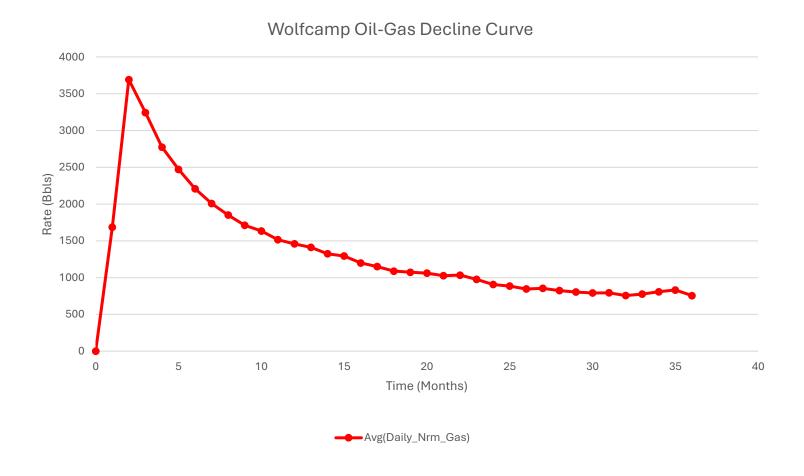

- 1. Represented curve is generic based on 3-Years available information for the Bone Spring formation and may not be representative of forecasted production or actual volumes.
- 2. Decline curves are based on an average 10,000ft lateral length. Multiple factors may influence production and decline curves, including but not limited to: lateral length and completion type.



U.S. Department of the Interior BUREAU OF LAND MANAGEMENT

Drilling Plan Data Report

08/07/2025

APD ID: 10400093931 Submission Date: 08/15/2023

Operator Name: CENTENNIAL RESOURCE PRODUCTION LLC

Well Name: JOKER 5-8 FED COM Well Number: 134H

Well Type: OIL WELL Well Work Type: Drill Highlighted data reflects the most recent changes

Show Final Text

Section 1 - Geologic Formations

Formation ID	Formation Name	Elevation	True Vertical	Measured Depth	Lithologies	Mineral Resources	Producing Formatio
15594005	RUSTLER	2171	1496	1496	SANDSTONE	NONE	N
15594006	SALADO	300	1871	1871	SALT	NONE	N
15594007	YATES	-1215	3386	3386	ANHYDRITE, SHALE	NONE	N
15594008	CAPITAN REEF	-2745	4916	4916	OTHER : Carbonate	NONE	N
15594009	CHERRY CANYON	-3355	5526	5526	SANDSTONE	NATURAL GAS, OIL	N
15594010	BONE SPRING LIME	-6095	8266	8266	OTHER, SANDSTONE : Carbonate	NATURAL GAS, OIL	N
15594011	BONE SPRING 1ST	-7255	9426	9426	OTHER, SANDSTONE, SHALE : Carbonate	NATURAL GAS, OIL	N
15594012	BONE SPRING 2ND	-7775	9946	9946	OTHER, SANDSTONE, SHALE : Carbonate	NATURAL GAS, OIL	N
15594013	BONE SPRING 3RD	-8395	10566	10566	OTHER, SANDSTONE, SHALE : Carbonate	NATURAL GAS, OIL	Y
15594014	WOLFCAMP	-8675	10846	10846	OTHER, SANDSTONE, SHALE : Carbonate	NATURAL GAS, OIL	N

Section 2 - Blowout Prevention

Pressure Rating (PSI): 5M Rating Depth: 10896

Equipment: BOPE with working pressure ratings in excess of anticipated maximum surface pressure will be utilized for well control from drill out of surface casing to TMD. The System may be upgraded to a higher pressure but still tested to the working pressure listed in the table above. If the system is upgraded all the components installed will be functional and tested. All BOPE connections shall be flanged, welded or clamped. All choke lines shall be straight unless targeted with running tees or tee blocks are used, and choke lines shall be anchored to prevent whip and reduce vibrations. All valves in the choke line & the choke manifold shall be full opening as to not cause restrictions and to allow for straight fluid paths to minimize potential erosion. All gauges utilized in the well control system shall be of a type designed for drilling fluid service. A top drive inside BOP valve will be utilized at all times. Subs equipped with full opening valves sized to fit the drill pipe and collars will be available on the rig floor in the open position. The key to operate said valve equipped subs will be on the rig floor at all times. The accumulator system will have sufficient capacity to open the HCR and close all three sets of rams plus the annular preventer while retaining at least 300 psi above precharge on the closing manifold (accumulator system shall be capable of doing so without using the closing unit pumps). The

Well Name: JOKER 5-8 FED COM Well Number: 134H

fluid reservoir capacity will be double the usable fluid volume of the accumulator system capacity, and the fluid level will be maintained at the manufacturer's recommended level. Prior to connecting the closing unit to the BOP stack, an accumulator precharge pressure test shall be performed to ensure the precharge pressure is within 100 psi of the desired precharge pressure (only nitrogen gas will be used to precharge). Two independent power sources will be made available at all times to power the closing unit pumps so that the pumps can automatically start when the closing valve manifold pressure has decreased to the preset level. Closing unit pumps will be sized to allow opening of HCR and closing of annular preventer on 5" drill pipe achieving at least 200 psi above precharge pressure with the accumulator system isolated from service in less than two minutes. A valve shall be installed in the closing line as close to the annular preventer as possible to act as a locking device; the valve shall be maintained in the open position and shall be closed only when the power source for the accumulator system is inoperative. Remote controls capable of opening and closing all preventers & the HCR shall be readily accessible to the driller; master controls with the same capability will be operable at the accumulator. The wellhead will be a multibowl speed head allowing for hangoff of intermediate casing & isolation of the 133/8 x 95/8 annulus without breaking the connection between the BOP & wellhead to install an additional casing head. A wear bushing will be installed & inspected frequently to guard against internal wear to wellhead. VBRs (variablebore rams) will be run in upper rambody of BOP stack to provide redundancy to annular preventer while RIH w/ production casing;

Requesting Variance? YES

Variance request: Flex hose and offline cement variances, see attachments in section 8.

Testing Procedure: The BOP test shall be performed before drilling out of the surface casing shoe and will occur at a minimum: a. when initially installed b. whenever any seal subject to test pressure is broken c. following related repairs d. at 30-day intervals e. checked daily as to mechanical operating conditions. The ram type preventer(s) will be tested using a test plug to 250 psi (low) and 5,000 psi (high) (casinghead WP) with a test plug upon its installation onto the 13 surface casing. If a test plug is not used, the ram type preventer(s) shall be tested to 70% of the minimum internal yield pressure of the casing. The annular type preventer(s) shall be tested to 3500 psi. Pressure will be maintained for at least 10 minutes or until provisions of the test are met, whichever is longer. A Sundry Notice (Form 3160 5), along with a copy of the BOP test report, shall be submitted to the local BLM office within 5 working days following the test. If the bleed line is connected into the buffer tank (header), all BOP equipment including the buffer tank and associated valves will be rated at the required BOP pressure. The BLM office will be provided with a minimum of four (4) hours notice of BOP testing to allow witnessing. The BOP Configuration, choke manifold layout, and accumulator system, will be in compliance with Onshore Order 2 for a 5,000 psi system. A remote accumulator and a multi-bowl system will be used, please see attachment in section 8 for multi-bowl procedure. Pressures, capacities, and specific placement and use of the manual and/or hydraulic controls, accumulator controls, bleed lines, etc., will be identified at the time of the BLM 'witnessed OP test. Any remote controls will be capable of both opening and closing all preventers and shall be readily accessible.

Choke Diagram Attachment:

Choke_Diagram_Attachment_20230814142741.pdf

BOP Diagram Attachment:

BOP_Diagram_Attachment_20230814142745.pdf

Well Name: JOKER 5-8 FED COM Well Number: 134H

Section 3 - Casing

Casing ID	String Type	Hole Size	Csg Size	Condition	Standard	Tapered String	Top Set MD	Bottom Set MD	Top Set TVD	Bottom Set TVD	Top Set MSL	Bottom Set MSL	Calculated casing length MD	Grade	Weight	Joint Type	Collapse SF	Burst SF	Joint SF Type	Joint SF	Body SF Type	Body SF
1	SURFACE	17.5	13.375	NEW	API	Ν	0	1521	0	1521	3638	2117	1521	J-55		OTHER - BTC	1.5	1.55	DRY	4.97	DRY	4.66
2	INTERMED IATE	12.2 5	9.625	NEW	API	N	0	5476	0	5476	3637	-1838	5476	J-55		OTHER - BTC	2.18	1.42	DRY	2.24	DRY	1.97
3	PRODUCTI ON	8.75	5.5		NON API	N	0	11149	0	10796	3637	-7158	11149	P- 110		OTHER - TCBC-HT	1.88	1.96	DRY	2.03	DRY	2.03
4	PRODUCTI ON	7.87 5	5.5		NON API	N	11149	21168	10796	10796	-7157	-7158	10019	P- 110	-	OTHER - TCBC-HT	1.88	1.96	DRY	2.03	DRY	2.03

Casing Attachments

Casing ID: 1 String SURFACE

Inspection Document:

Spec Document:

Tapered String Spec:

Casing Design Assumptions and Worksheet(s):

Casing_Assumptions_Worksheet_20230814143003.pdf

Well Name: JOKER 5-8 FED COM Well Number: 134H

Casing Attachments

Casing ID: 2

String

INTERMEDIATE

Inspection Document:

Spec Document:

Tapered String Spec:

Casing Design Assumptions and Worksheet(s):

Casing_Assumptions_Worksheet_20230814142911.pdf

Casing ID: 3

String

PRODUCTION

Inspection Document:

Spec Document:

Connection_Data_Sheet_TCBC_HT_20230814143225.pdf

Tapered String Spec:

Casing Design Assumptions and Worksheet(s):

Casing_Assumptions_Worksheet_20230814143246.pdf

Casing ID: 4

String

PRODUCTION

Inspection Document:

Spec Document:

 $Connection_Data_Sheet_TCBC_HT_20230814143338.pdf$

Tapered String Spec:

Casing Design Assumptions and Worksheet(s):

Casing_Assumptions_Worksheet_20230814143353.pdf

Section 4 - Cement

Well Name: JOKER 5-8 FED COM Well Number: 134H

String Type	Lead/Tail	Stage Tool Depth	Top MD	Bottom MD	Quantity(sx)	Yield	Density	Cu Ft	Excess%	Cement type	Additives
SURFACE	Lead		0	0	0	0	0	0		0	0
SURFACE	Tail		1210	1521	250	1.34	14.8	330	50	Class C	Accelerator
INTERMEDIATE	Lead	3411	0	2911	650	1.88	12.9	1210	50	Class C	EconoCem-HLC + 5% Salt + 5% Kol-Seal
INTERMEDIATE	Tail		2911	3411	160	1.33	14.8	200	25	Class C	Salt
INTERMEDIATE	Lead		3411	4380	250	1.88	12.9	460	50	Class C	EconoCem-HLC + 5% Salt + 5% Kol-Seal
INTERMEDIATE	Tail		4380	5476	390	1.34	14.8	520	50	Class C	Retarder
PRODUCTION	Lead		4976	1040 0	790	2.41	11.5	1880	40	Class H	POZ, Extender, Fluid Loss, Dispersant, Retarder
PRODUCTION	Tail		1040 0	2116 8	1400	1.73	12.5	2410	25	Class H	POZ, Extender, Fluid Loss, Dispersant, Retarder
PRODUCTION	Lead		4976	1040	790	2.41	11.5	1880	40	Class H	POZ, Extender, Fluid Loss, Dispersant, Retarder
PRODUCTION	Tail		1040 0	2116 8	1400	1.73	12.5	2410	25	Class H	POZ, Extender, Fluid Loss, Dispersant, Retarder

Section 5 - Circulating Medium

Mud System Type: Closed

Will an air or gas system be Used? NO

Description of the equipment for the circulating system in accordance with 43 CFR 3172:

Diagram of the equipment for the circulating system in accordance with 43 CFR 3172:

Describe what will be on location to control well or mitigate other conditions: Sufficient quantities of mud materials will be on the well site at all times for the purpose of assuring well control and maintaining wellbore integrity. Surface interval will employ fresh water mud. The intermediate hole will utilize a saturated brine fluid to inhibit salt washout. The production hole will employ brine based and oil base fluid to inhibit formation reactivity and of the appropriate density to maintain well control.

Describe the mud monitoring system utilized: Centrifuge separation system. Open tank monitoring with EDR will be used for drilling fluids and return volumes. Open tank monitoring will be used for cement and cuttings return volumes. Mud properties will be monitored at least every 24 hours using industry accepted mud check practices.

Circulating Medium Table

Well Name: JOKER 5-8 FED COM Well Number: 134H

Top Depth	Bottom Depth	Mud Type	Min Weight (lbs/gal)	Max Weight (lbs/gal)	Density (lbs/cu ft)	Gel Strength (lbs/100 sqft)	РН	Viscosity (CP)	Salinity (ppm)	Filtration (cc)	Additional Characteristics
0	1521	WATER-BASED MUD	8.6	9.5							
1521	5476	SALT SATURATED	10	10							
5476	1114 9	OTHER : Brine	9	10.5							
1114 9	2116 8	OIL-BASED MUD	9	10.5							

Section 6 - Test, Logging, Coring

List of production tests including testing procedures, equipment and safety measures:

Will utilize MWD/LWD (Gamma Ray logging) from intermediate hole to TD of the well.

List of open and cased hole logs run in the well:

DIRECTIONAL SURVEY, GAMMA RAY LOG,

Coring operation description for the well:

N/A.

Section 7 - Pressure

Anticipated Bottom Hole Pressure: 5900 Anticipated Surface Pressure: 3524

Anticipated Bottom Hole Temperature(F): 163

Anticipated abnormal pressures, temperatures, or potential geologic hazards? NO

Describe:

Contingency Plans geoharzards description:

Contingency Plans geohazards

Hydrogen Sulfide drilling operations plan required? YES

Hydrogen sulfide drilling operations

H2S_Contingency_Plan_Joker_5_8_Fed_Com_113H__114H__125H__126H__127H__128H__133H__134H__173H__174H__203H__204H_20230814144228.pdf

Well Name: JOKER 5-8 FED COM Well Number: 134H

Section 8 - Other Information

Proposed horizontal/directional/multi-lateral plan submission:

```
Joker_5_8_Fed_Com_134H___PWP0_20230815151226.pdf
Joker_5_8_Fed_Com_134H___PWP0___AC_Summary_20230815151229.pdf
```

Other proposed operations facets description:

Please see attached Drilling Plan, including multi-bowl diagram and procedure, proposed WBD, and casing connection data sheet. We also plan to batch drill this well along with offline cementing, see details under variance request below. Permian Resources Operating, LLC requests to use a flex hose on H&P choke manifold for this well. The Flex Hose specifications are attached below.

Other proposed operations facets attachment:

```
Joker\_5\_8\_Fed\_Com\_134H\_Drilling\_Packet\_20230815151233.pdf
```


Other Variance request(s)?: Y

Other Variance attachment:

Flex_Hose_Specs_20230814144317.pdf

Multi Well Pad Batch Drilling Off Line Cement Procedure 20230814144321.pdf

5M Choke Manifold Equipment (WITH MGS + CLOSED LOOP)

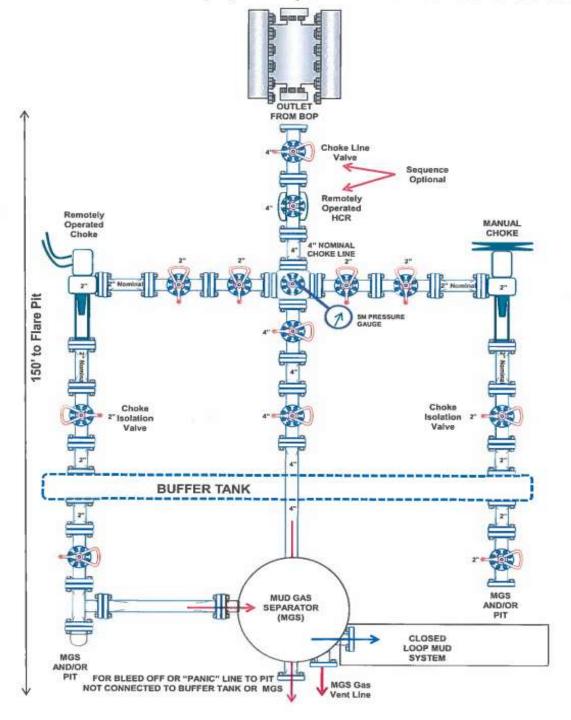



CONTITECH RUBBER No:QC-DB- 210/ 2014 Industrial Kft. Page: 9 / 113

	N AND TES			CERT.	N'S	504				
PURCHASER:	ContiTech	Oil & Marine C	orp.		P.O. Nº	Á A	450040965	9		
CONTITECH RUBBER orde	ır №: 538236	HOSE TYPE:	3*	ID:	Choke and Kill Hose					
HOSE SERIAL Nº:	87255	NOMINAL / AC	TUAL LI	INGTH:		10,67 m	1 / 10,77 m			
W.P. 68,9 MPa	10000 psi	T.P. 103,4	MPa	1500	10 pei	Duration	60	min		
	g	See attachme	ent. (1	l page)					
1000000 mm. 100000	Min.									
The state of the s	MPa	Serial	N°		c	lunity	Heat	N°		
→ 10 mm = 20	MPs Type	Serial 9251	N° 925	4		unity 814130	Heat A057			
→ 10 mm = 20 coupulings	MPs Type with	0.717.075	-	4	Als	2000	1000	9N		
OUPLINGS 3° coupling 4 1/16° 10K API b.w Not Designer All metal parts are flowless we certify that the AB	MPs Type with Flange end d For Well To	9251	925	CCORDA	AIS	81 4130 61 4130 A Temp	A057 0356 PI Spec 16 perature ra	9N 08 C te:"B"		
OUPLINGS 3" coupling 4 1/16" 10K API b.w. Not Designer All metal parts are flawles:	Type with Flange end d For Well To s OVE HOSE HAS BE E TESTED AS ABO BITY. We hereby of the above Purced standards, codes	9251 esting EN MANUFACTUR VE WITH SATISFA certify that the above thaser Order and the	925 SEO IN A CTORY e famuliat these not meet	CCORDA RESULT equipment Fernsled the relev	Als Als unce with it supplies to supplies and accept	A Temp H THE TERMS t by us are in were fabricate	A057 0356 PI Spec 16 perature ra	SN OS C te;"B"		


Comfeet Matter Internal Et.; Sustaint a 10. H-8728 Engeld H-6701 F.O. Sur 102 Engeld, H-6761 P.O. Sur 102 Engeld, H-6761 P.O. Sur 102 Engeld, H-6761 P.O. Sur 102 Engeld H-6761 P.O. Su

ATTACHMENT OF QUALITY CONTROL INSPECTION AND TEST CERTIFICATE No. 501, 504, 505


Page: 1/1

	last queles
THE SECTION OF THE PARTY OF THE	THE PROPERTY OF THE PROPERTY OF THE PARTY OF
GH +21-22 90	300 Cope 100 Cope
RD 121-35 90	01+00
BL: +1859- man	01:20
GN 621 15 90	lo1+1m
80 +21+51 H6 8L +1855- box	05750 01:18
GN +21, 18 %	IO1=00
RD +81+30 -90	101-108
BL 1856 - nga	The same state of the same sta
BLT 100 22 22 20 17	18 19 19 19 19 19 19 19 19 19 19 19 19 19
RD THELESS RO	100150
BL +1857 - bad	188150
GH +21 - 20 FC	loored leading to the local le
RD - 21v84 -c	100100
	100+46 11211 1111111 1111111 11111111
0H +21-36 HC	98:38
H_ +1861 bee	99120
W +21.35 FC	100:20
D- +21+3000-	00120
B. +1864- box	100:28
Marian Harris III.S.	
-124	
111111111111111111111111111111111111111	
HELD RELEASE CONTROL	CONTRACTOR STATE OF THE PROPERTY OF THE PARTY OF THE PART
70 20 30 40	50 50 70 ziD 50 100
9-85-2014- 29-50-	
7252 67255 67254 23	Control of the Contro
PLEASURE OF THE PROPERTY.	
TOTAL TOTAL PROPERTY.	
CONTRACTOR STATE	NOTE THE REPORT OF THE PARTY OF

2M BOP

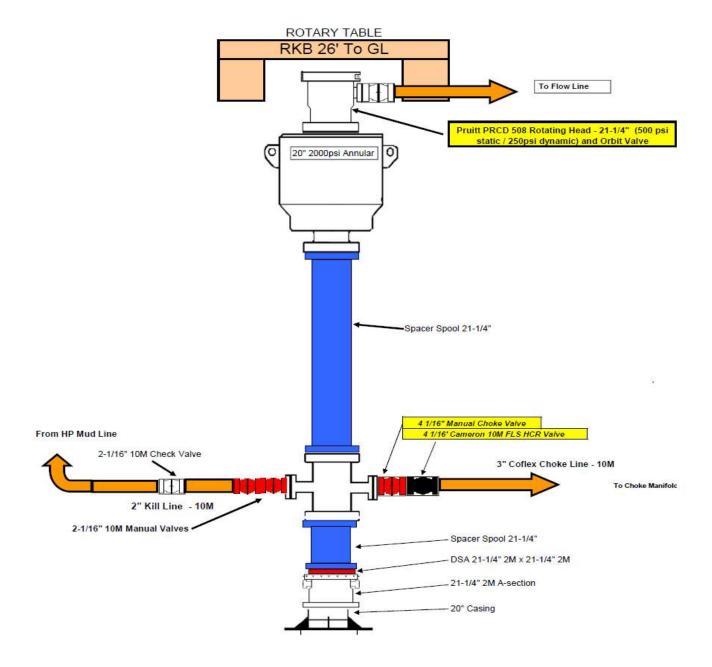

5,000 psi BOP Schematic

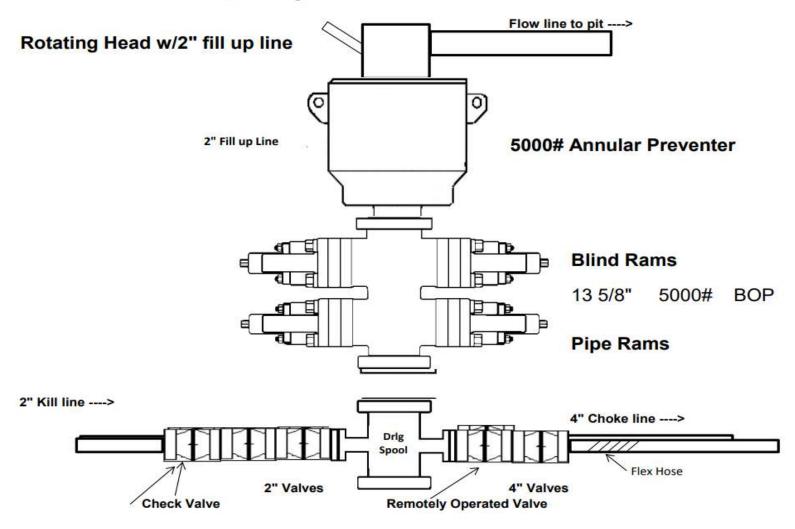

Permian Resources - Joker 5-8 Fed Com 134H

1. Geologic Formations

Formation	Elevation	TVD	Target
Rustler	2172	1496	No
Top of Salt	1797	1871	No
Yates	282	3386	No
Capitan	-1248	4916	No
Delaware Sands	-1858	5526	No
Bone Spring Lime	-4598	8266	No
1st Bone Spring Sand	-5758	9426	No
2nd Bone Spring Sand	-6278	9946	No
3rd Bone Spring Sand	-6898	10566	Yes
Wolfcamp	-7178	10846	No

2. Blowout Prevention

and tested before drilling which	Size?	Min. Required WP	Туре		х	Tested to:
			Anr	Annular		2500 psi
12.25			Blind	Ram	Х	
	13-5/8"	5M	Pipe	Ram	Х	5000 poi
			Doubl	e Ram		5000 psi
			Other*			
			Annular		Х	2500 psi
			Blind Ram		Х	5000 mai
8.75	13-5/8"	5M	Pipe Ram		Х	
			Doubl	e Ram		5000 psi
			Other*			1

Equipment: BOPE with working pressure ratings in excess of anticipated maximum surface pressure will be utilized for well control from drill out of surface casing to TMD. The System may be upgraded to a higher pressure but still tested to the working pressure listed in the table above. If the system is upgraded all the components installed will be functional and tested. All BOPE connections shall be flanged, welded or clamped. All choke lines shall be straight unless targeted with running tees or tee blocks are used, and choke lines shall be anchored to prevent whip and reduce vibrations. All valves in the choke line & the choke manifold shall be full opening as to not cause restrictions and to allow for straight fluid paths to minimize potential erosion. All gauges utilized in the well control system shall be of a type designed for drilling fluid service. A top drive inside BOP valve will be utilized at all times. Subs equipped with full opening valves sized to fit the drill pipe and collars will be available on the rig floor in the open position. The key to operate said valve equipped subs will be on the rig floor at all times. The accumulator system will have sufficient capacity to open the HCR and close all three sets of rams plus the annular preventer while retaining at least 300 psi above precharge on the closing manifold (accumulator system shall be capable of doing so without using the closing unit pumps). The fluid reservoir capacity will be double the usable fluid volume of the accumulator system capacity, and the fluid level will be maintained at the manufacturer's recommended level. Prior to connecting the closing unit to the BOP stack, an accumulator precharge pressure test shall be performed to ensure the precharge pressure is within 100 psi of the desired precharge pressure (only nitrogen gas will be used to precharge). Two independent power sources will be made available at all times to power the closing unit pumps so that the pumps can automatically start when the closing valve manifold pressure has decreased to the preset level. Closing unit pumps will be sized to allow opening of HCR and closing of annular preventer on 5" drill pipe achieving at least 200 psi above precharge pressure with the accumulator system isolated from service in less than two minutes. A valve shall be installed in the closing line as close to the annular preventer as possible to act as a locking device; the valve shall be maintained in the open position and shall be closed only when the power source for the accumulator system is inoperative. Remote controls capable of opening and closing all preventers & the HCR shall be readily accessible to the driller; master controls with the same capability will be operable at the accumulator. The wellhead will be a multibowl speed head allowing for hangoff of intermediate casing & isolation of the 133/8 x 95/8 annulus without breaking the connection between the BOP & wellhead to install an additional casing head. A wear bushing will be installed & inspected frequently to guard against internal wear to wellhead. VBRs (variablebore rams) will be run in upper rambody of BOP stack to provide redundancy to annular preventer while RIH w/ production casing;

Requesting Variance? YES

Variance request: Flex hose and offline cement variances, see attachments in section 8.

Testing Procedure: The BOP test shall be performed before drilling out of the surface casing shoe and will occur at a minimum: a. when initially installed b. whenever any seal subject to test pressure is broken c. following related repairs d. at 30 day intervals e. checked daily as to mechanical operating conditions. The ram type preventer(s) will be tested using a test plug to 250 psi (low) and 5,000 psi (high) (casinghead WP) with a test plug upon its installation onto the 13 surface casing. If a test plug is not used, the ram type preventer(s) shall be tested to 70% of the minimum internal yield pressure of the casing. The annular type preventer(s) shall be tested to 3500 psi. Pressure will be maintained for at least 10 minutes or until provisions of the test are met, whichever is longer. A Sundry Notice (Form 3160 5), along with a copy of the BOP test report, shall be submitted to the local BLM office within 5 working days following the test. If the bleed line is connected into the buffer tank (header), all BOP equipment including the buffer tank and associated valves will be rated at the required BOP pressure. The BLM office will be provided with a minimum of four (4) hours notice of BOP testing to allow witnessing. The BOP Configuration, choke manifold layout, and accumulator system, will be in compliance with Onshore Order 2 for a 5,000 psi system. A remote accumulator and a multi-bowl system will be used, please see attachment in section 8 for multi-bowl procedure. Pressures, capacities, and specific placement and use of the manual and/or hydraulic controls, accumulator controls, bleed lines, etc., will be identified at the time of the BLM 'witnessed BOP test. Any remote controls will be capable of both opening and closing all preventers and shall be readily accessible.

Choke Diagram Attachemnt: 5 M Choe Manifold BOP Diagram Attachment: BOP Schematic

3. Casing

String	Hole Size	Casing Size	Тор	Bottom	Тор ТVD	Bottom TVD	Length	Grade	Weight	Connection	Collapse SF	Burst SF	Joint SF Type	Joint SF	Body SF Type	Body SF
Surface	17.5	13.375	0	1521	0	1521	1521	J55	54.5	BTC	1.50	1.55	Dry	4.97	Dry	4.66
Intermediate	12.25	9.625	0	5476	0	5476	5476	J55	40	ВТС	2.18	1.42	Dry	2.24	Dry	1.97
Production	8.75	5.5	0	11149	0	10796	11149	P110RY	20	TCBC-HT	1.88	1.96	Dry	2.03	Dry	2.03
Production	7.875	5.5	11149	21168	10796	10796	10019	P110RY	20	TCBC-HT	1.88	1.96	Dry	2.03	Dry	2.03
	BLM Min Safety Factor							ty Factor	1.125	1		1.6		1.6		

Non API casing spec sheets and casing design assumptions attached.

4. Cement

String	Lead/Tail	Top MD	Bottom MD	Quanity (sx)	Yield	Density	Cu Ft	Excess %	Cement Type	Additives
Surface	Tail	1210	1521	250	1.34	14.8	330	50%	Class C	Accelerator
										EconoCem-HLC + 5% Salt +
Intermediate	Lead	3411	4380	250	1.88	12.9	460	50%	Class C	5% Kol-Seal
Intermediate	Tail	4380	5476	390	1.34	14.8	520	50%	Class C	Retarder
Stage Tool Depth		3411								
										EconoCem-HLC + 5% Salt +
Intermediate 2nd Stage	Lead	0	2911	650	1.88	12.9	1210	50%	Class C	5% Kol-Seal
Intermediate 2nd Stage	Tail	2911	3411	160	1.33	14.8	200	25%	Class C	Salt
										POZ, Extender, Fluid Loss,
Production	Lead	4976	10400	790	2.41	11.5	1880	40%	Class H	Dispersant, Retarder
										POZ, Extender, Fluid Loss,
Production	Tail	10400	21168	1400	1.73	12.5	2410	25%	Class H	Dispersant, Retarder

5. Circulating Medium

Mud System Type: Closed

Will an air or gas system be used: No

Describe what will be on location to control well or mitigate oter conditions: Sufficient quantities of mud materials will be on the well site at all times for the purpose of assuring well control and maintaining wellbore integrity. Surface interval will employ fresh water mud. The intermediate hole will utilize a saturated brine fluid to inhibit salt washout. The production hole will employ brine based and oil base fluid to inhibit formation reactivity and of the appropriate density to maintain well control.

Describe the mud monitoring system utilized: Centrifuge separation system. Open tank monitoring with EDR will be used for drilling fluids and return volumes. Open tank monitoring will be used for cement and cuttings return volumes. Mud properties will be monitored at least every 24 hours using industry accepted mud check practices.

Cuttings Volume: 11540 Cu Ft

Circulating Medium Table

Top Depth	Bottom Depth	Mud Type	Min Weight	Max Weight		
0	1521	Water Based Mud	8.6	9.5		
1521	5476	Salt Saturated	10	10		
5476	11149	Brine	9	10.5		
11149	21168	OBM	9	10.5		

6. Test, Logging, Coring

List of production tests including testing procedures, equipment and safety measures:

Will utilize MWD/LWD (Gamma Ray logging) from intermediate hole to TD of the well.

List of open and cased hole logs run in the well:

DIRECTIONAL SURVEY, GAMMA RAY LOG,

Coring operation description for the well:

N/A

7. Pressure

Anticipated Bottom Hole Pressure	5900	psi
Anticipated Surface Pressure	3519	psi
Anticipated Bottom Hole Temperature	163	°F
Anticipated Abnormal pressure, temp, or geo hazards	No	


8. Other Information

Well Plan and AC Report: attached Batching Drilling Procedure: attached


WBD: attached

Flex Hose Specs: attached


Offline Cementing Procedure Attached:

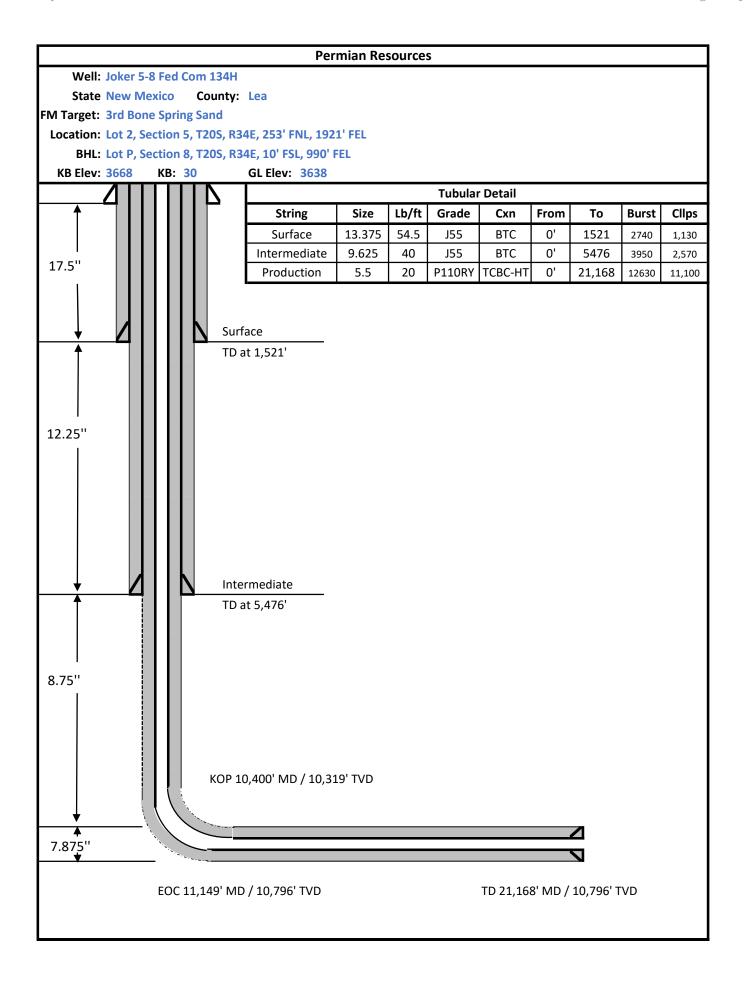

5,000 psi BOP Schematic

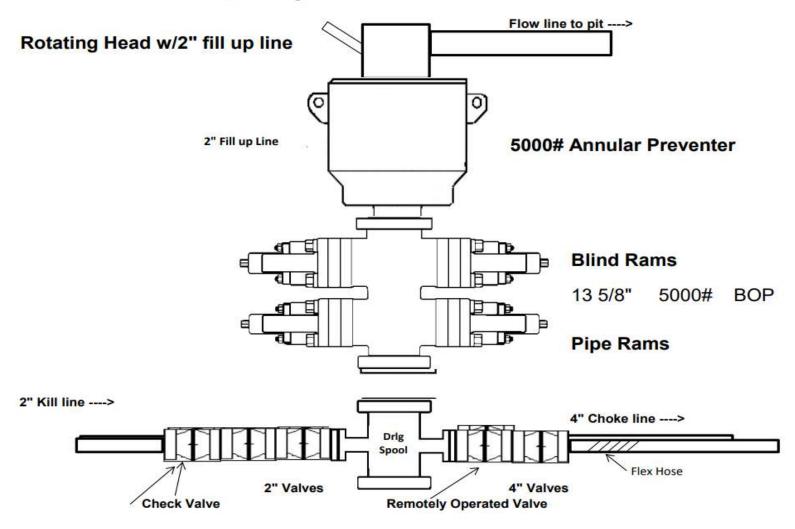

5M Choke Manifold Equipment (WITH MGS + CLOSED LOOP)

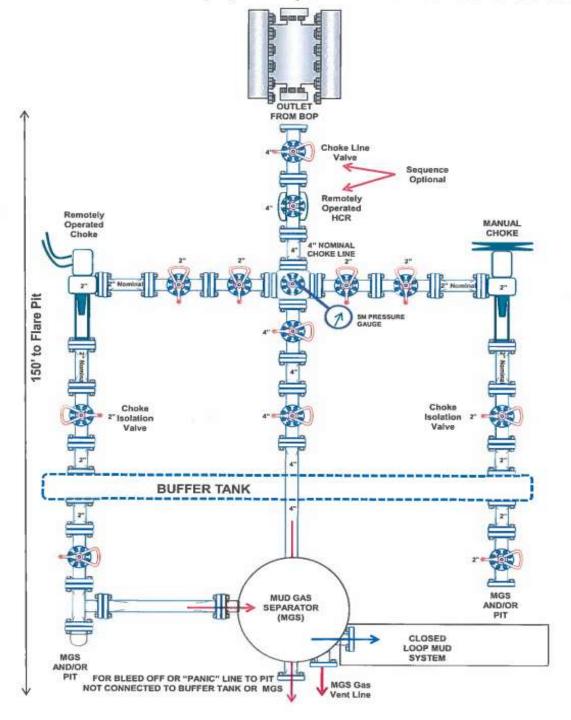



CONTITECH RUBBER No:QC-DB- 210/ 2014 Industrial Kft. Page: 9 / 113

INSPECTION	ALITY CON N AND TES	CE	CERT, Nº:		504			
PURCHASER:	ContiTech	Oil & Marine Co	гр.	P.0	Nº:	45	50040965	9
CONTITECH RUBBER order	Nº: 538236	HOSE TYPE:	3" 10)	Chok	e and K	ill Hose	
HOSE SERIAL Nº:	67255	NOMINAL / ACTU	JAL LENG	STH:	10	,67 m /	10,77 m	
W.P. 68,9 MPa	10000 psi	TP. 103,4	MPa 1	5000	pai Durat	ion:	60	min
	3	See attachmer	nt. (1 p	age)				
NORTH RECEIPT	fin. Pa							
100000000000000000000000000000000000000	IP ₈	Serial N	t-	_	Quality		Heat f	go
→ 10 mm = 20 M	IPs Type	Serial N 9251	9254	Ŧ	Quality AISI 4130	1	Heat f	-
→ 10 mm = 20 M COUPLINGS 1	tPs Type vith	0.015070.0	-					N
→ 10 mm = 20 M COUPLINGS 1 3° coupling w	IPs Type vith Flange end	9251	-		AISI 4130	API	A0579	N XB
→ 10 mm = 20 M COUPLINGS 1 3° coupling w 4 1/16° 10K API b.w. Not Designed All metal parts are flawless we centrey that the ABO	Pa Type Flange end I For Well To	9251 esting	9254 D IN ACCO		AISI 4130 AISI 4130	API	A0578 03560 Spec 16 rature rat	N 6 C te:"B"
OUPLINGS 1 3° coupling w 4 1/16° 10K API b.w. Not Designed	Type Flange end For Well To WE HOSE HAS BE I TESTED AS ABO ITY: We hereby of the above Purol I standards, codes	9251 esting EEN MANUFACTURE OVE WITH BATISPAC certify that the above thaser Order and that	9254 D IN ACCCTONY RES	pment sup reslegu pri relevant a	AISI 4130 AISI 4130 WITH THE	API Temper	A0578 03560 Spec 16 rature rat rature rational rature rational rat	C Cte:"B"

Contributive Multiple Indigent (E.). Suppose of 10: 44729 English H 4707 P.O. Sup 102 English H 4707 P.O. Suppose Indigent I

ATTACHMENT OF QUALITY CONTROL INSPECTION AND TEST CERTIFICATE No. 501, 504, 505

Page: 1./1

		fire years
di hedittini	LULIUS SISTEMA	THE PERSON NAMED IN COLUMN NAM
QH +21 - 22 - 90	01/59	The Patrol Dale
RD +21-95 *C	01+20	
BL +1859. hor	01:10	THEFTE
RD +21-15 90	loi+in	HILITERS .
80 +21-91 PC	01710 01710	11111111
GN +21, 18 %t	01=00	47711111
BOX	01-08	TURNING .
CN Tell 18 25 25017	01100	13.5 11.5
CN 955-32017	00:58 10:19:10:5	article
RD PE1 - 35 - 95	00150	11111111111
BL +1857 - bad	88154	11311111
OH +21 - 20 FC	loor set	17711111
RD 21 v34 C	00100	
BL -1859 box	中央中央	1 1 1 1 1 1 1 1
GN +21-36 NC	ea; 56	11171111
RG +1861- 544	20120	
GN +21.35 ≅C		17321114
RD +21+30-90	08128	[44] [44]
6L +1864- bor	00128	HEREIT H
Maria de la Companya del Companya de la Companya del Companya de la Companya de l		11111111
THE STATE OF THE STATE OF		Hilli
		(11111E
HELD HELD THE STATE OF	COLUMN TO THE REAL PROPERTY.	116.11
70 20 30 40	BD 80 70 no	901 100
9:85:2014: 29:50	The second secon	ACT 1 1 1 1 1 1 1 1 1
7252+67255+67254 23	T- 7 2 1 1 1 1 1 1 1 1 1 1 1 1 1 1 1 1 1 1	2117111
ELTER FIRE THE PARTY OF		1711111
CONTRACTOR OF THE STATE OF THE		111-11
		HEIRE
34 00 00 00 00 00 00 00 00 00 00 00 00 00		1191114
マントルアルモリンドラッドナルニーカリ	10 10 10 10 10 10 10 10 10 10 10 10 10 1	1271111



CONTITECH RUBBER No:QC-DB- 210/ 2014 Industrial Kft.


Page: 15 / 113

ContiTech

Hose Data Sheet

CRI Order No.	538236
Customer	ContiTech Oil & Marine Corp.
Customer Order No	4500409659
Item No.	1
Hose Type	Flexible Hose
Standard	API SPEC 16 C
Inside dia in inches	3
Length	35 ft
Type of coupling one end	FLANGE 4.1/16" 10K API SPEC 6A TYPE 6BX FLANGE CAV BX155 R.GR.SOUR
Type of coupling other end	FLANGE 4.1/16* 10K API SPEC 6A TYPE 6BX FLANGE CAV BX155 R.GR.SOUR
H2S service NACE MR0175	Yes
Working Pressure	10 000 psi
Design Pressure	10 000 psi
Test Pressure	15 000 psi
Safety Factor	2,25
Marking	USUAL PHOENIX
Cover	NOT FIRE RESISTANT
Outside protection	St.steel outer wrap
Internal stripwound tube	No
Lining	OIL + GAS RESISTANT SOUR
Safety clamp	No
Lifting collar	No
Element C	No
Safety chain	No
Safety wire rope	No
Max.design temperature [°C]	100
Min.design temperature [°C]	-20
Min. Bend Radius operating [m]	0,90
Min. Bend Radius storage [m]	0,90
Electrical continuity	The Hose is electrically continuous
Type of packing	WOODEN CRATE ISPM-15

Printed: TIRETECHZiCsontosG - 2014.03.10 15:22:17

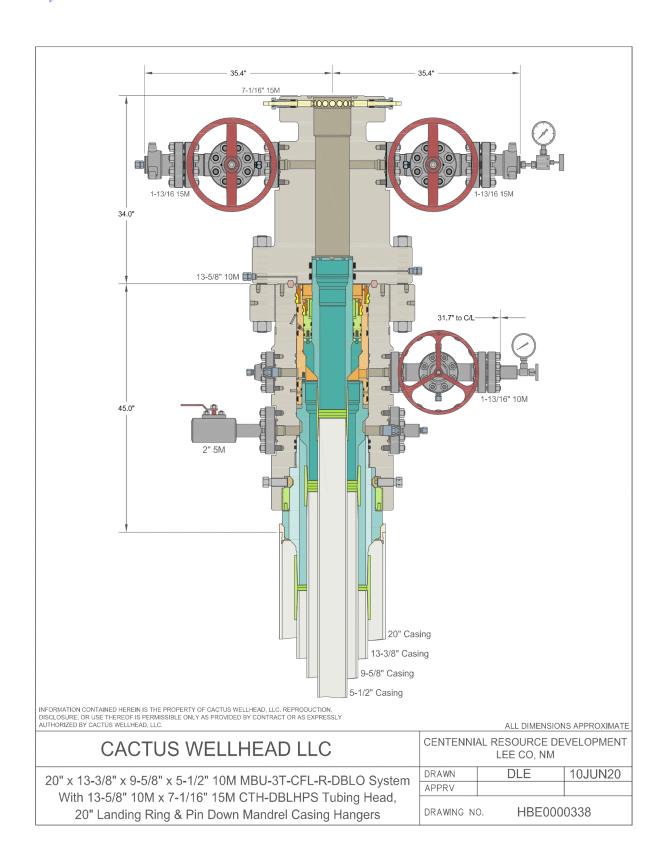

Permian Resources Casing Design Criteria

A sundry will be requested if any lesser grade or different size casing is substituted. All casing will be centralized as specified in On Shore Order II. Casing will be tested as specified in On Shore Order II.

Casing Design Assumptions:

Surface

- 1) Burst Design Loads
 - a) Displacement to Gas
 - (1) Internal: Assumes a full column of gas in the casing with a gas gradient of 0.7 psi/ft in the absence of better information. It is limited to the controlling pressure based on the maximum expected pore pressure within the next drilling interval.
 - (2) External: Mud weight to TOC and cement mix water gradient (8.4 ppg) below TOC.
 - b) Casing Pressure Test
 - Internal: Displacement fluid plus surface pressure required to comply with regulatory casing test pressure requirements of Onshore Oil and Gas Order No. 2 and NM NMAC 19.15.16 of NMOCD regulations.
 - (2) External: Mud weight to TOC and cement mix water gradient (8.4 ppg) below TOC.
- 2) Collapse Loads
 - a) Cementing
 - (1) Internal: Displacement fluid density.
 - (2) External: Mud weight from TOC to surface and cement slurry weight from TOC to shoe.
 - b) Lost Returns with Mud Drop
 - Internal: Lost circulation at the TD of the next hole section and the fluid level falls to a depth where the hydrostatic pressure of the mud column equals pore pressure at the depth of the lost circulation zone.
 - (2) External: Mud weight to TOC and cement slurry(s) density below TOC.
- 3) Tension Loads
 - a) Overpull Force
 - Axial: Buoyant weight of the string plus planned 100,000 lbs applied in stuck pipe situation.
 - b) Green Cement Casing Test
 - 1. Axial: Buoyant weight of the string plus cement plug bump pressure load.

Intermediate I

- 1) Burst Design Loads
 - a) Displacement to Gas
 - (1) Internal: Assumes a full column of gas in the casing with a gas gradient of 0.7 psi/ft in the absence of better information. It is limited to the controlling pressure based on the maximum expected pore pressure within the next drilling interval.
 - (2) External: Mud weight to TOC and cement mix water gradient (8.4 ppg) below TOC.
 - b) Casing Pressure Test
 - Internal: Displacement fluid plus surface pressure required to comply with regulatory casing test pressure requirements of Onshore Oil and Gas Order No. 2 and NM NMAC 19.15.16 of NMOCD regulations.

- (2) External: Mud weight to TOC and cement mix water gradient (8.4 ppg) below TOC.
- 2) Collapse Loads
 - a) Cementing
 - (1) Internal: Displacement fluid density.
 - (2) External: Mud weight from TOC to surface and cement slurry weight from TOC to shoe.
 - b) Lost Returns with Mud Drop
 - Internal: Lost circulation at the TD of the next hole section and the fluid level falls to a
 depth where the hydrostatic pressure of the mud column equals pore pressure at the
 depth of the lost circulation zone.
 - (2) External: Mud weight to TOC and cement slurry(s) density below TOC.
- Tension Loads
 - a) Overpull Force
 - 1. Axial: Buoyant weight of the string plus planned 100,000 lbs applied in stuck pipe situation.
 - b) Green Cement Casing Test
 - 1. Axial: Buoyant weight of the string plus cement plug bump pressure load.

Intermediate or Intermediate II

- 1) Burst Design Loads
 - a) Gas Kick Profile
 - Internal: Load profile based on influx encountered in lateral portion of wellbore with a maximum influx volume of 150 bbl and a kick intensity of 1.5 ppg using maximum anticipated MW of 9.9 ppg.
 - (2) External: Mud weight to TOC and cement mix water gradient (8.4 ppg) below TOC.
 - b) Casing Pressure Test
 - Internal: Displacement fluid plus surface pressure required to comply with regulatory casing test pressure requirements of Onshore Oil and Gas Order No. 2 and NM NMAC 19.15.16 of NMOCD regulations.
 - (2) External: Mud weight to TOC and cement mix water gradient (8.4 ppg) below TOC.
- 2) Collapse Loads
 - a) Cementing
 - Internal: Displacement fluid density.
 - (2) External: Mud weight from TOC to surface and cement slurry weight from TOC to shoe.
 - b) Lost Returns with Mud Drop
 - Internal: Lost circulation at the deepest TVD of the next hole section and the fluid level falls
 to a depth where the hydrostatic pressure of the mud column equals pore pressure at the
 depth of the lost circulation zone.
 - (2) External: Mud weight to TOC and cement slurry(s) density below TOC.
- 3) Tension Loads
 - a) Overpull Force
 - 1. Axial: Buoyant weight of the string plus planned 100,000 lbs applied in stuck pipe situation.
 - b) Green Cement Casing Test
 - 1. Axial: Buoyant weight of the string plus cement plug bump pressure load.

Production

- 1) Burst Design Loads
 - a) Injection Down Casing
 - (1) Internal: Surface pressure plus injection fluid gradient.
 - (2) External: Mud base-fluid density to top of cement and cement mix water gradient (8.4 ppg) below TOC.
 - b) Casing Pressure Test (Drilling)
 - Internal: Displacement fluid plus surface pressure required to comply with regulatory casing test pressure requirements of Onshore Oil and Gas Order No. 2 and NM NMAC 19.15.16 of NMOCD regulations.
 - (2) External: Mud weight to TOC and cement mix water gradient (8.4 ppg) below TOC.
 - c) Casing Pressure Test (Production)
 - (1) Internal: The design pressure test should be the greater of the planned test pressure prior to simulation down the casing, the regulatory test pressure, and the expected gas lift system pressure. The design test fluid should be the fluid associated with the pressure test having the greatest pressure.
 - (2) External: Mud base-fluid density to top of cement and cement mix water gradient (8.4 ppg) below TOC.
 - d) Tubing Leak
 - (1) Internal: SITP plus a packer fluid gradient to the top of packer.
 - (2) External: Mud base-fluid density to top of cement and cement mix water gradient (8.4 ppg) below TOC.
- 2) Collapse Loads
 - a) Cementing
 - (1) Internal: Displacement fluid density.
 - (2) External: Mud weight to TOC and cement slurry(s) density below TOC.
 - b) Full Evacuation
 - (1) Internal: Full void pipe.
 - (2) External: Mud weight to TOC and cement slurry(s) density below TOC.
- 3) Tension Loads
 - a) Overpull Force
 - 1. Axial: Buoyant weight of the string plus planned 100,000 lbs applied in stuck pipe situation.
 - b) Green Cement Casing Test
 - 1. Axial: Buoyant weight of the string plus cement plug bump pressure load.

Permian Resources Multi-Well Pad Batch Drilling Procedure

<u>Surface Casing</u> - PR intends to Batch set all 13-3/8" casing to a depth approved in the APD. 17-1/2" Surface Holes will be batch drilled by a rig. Appropriate notifications will be made prior to spudding the well, running and cementing casing and prior to skidding to the rig to the next well on pad.

- 1. Drill 17-1/2" Surface hole to Approved Depth with Rig and perform wellbore cleanup cycles. Trip out and rack back drilling BHA.
- 2. Run and land 13-3/8" 54.5# J55 BTC casing see Illustration 1-1 Below to depth approved in APD.
- 3. Set packoff and test to 5k psi
- 4. Offline Cement
- 5. Install wellhead with pressure gauge and nightcap. Nightcap is shown on final wellhead Stack up Illustration #2-2.
- 6. Skid Rig to adjacent well to drill Surface hole.
- 7. Surface casing test will be performed by the rig in order to allow ample time for Cement to develop 500psi compressive strength. Casing test to 0.22 psi/ft or 1500 psi whichever is


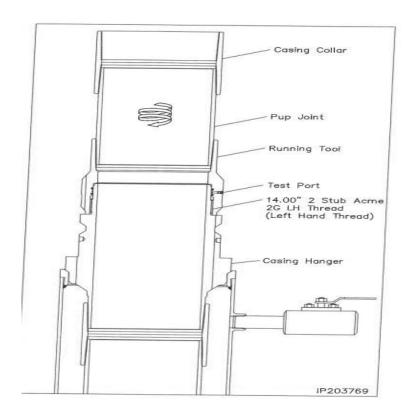


Illustration 1-1

<u>Intermediate Casing</u> – PR intends to Batch set all intermediate casing strings to a depth approved in the APD, typically set into Lamar. 12-1/4" Intermediate Holes will be batch drilled by the rig. Appropriate notifications will be made prior Testing BOPE, and prior to running/cementing all casing strings.

- 1. Rig will remove the nightcap and install and test BOPE.
- 2. Test Surface casing per COA WOC timing (.22 psi/ft or 1500 psi whichever is greater) not to exceed 70% casing burst. Cement must have achieved 500psi compressive strength prior to test.
- 3. Install wear bushing then drill out 13-3/8" shoe-track plus 20' and conduct FIT to minimum of the MW equivalent anticipated to control the formation pressure to the next casing point.
- 4. Drill Intermediate hole to approved casing point. Trip out of hole with BHA to run Casing.
- 5. Remove wear bushing then run and land Intermediate Casing with mandrel hanger in wellhead.
- 6. Cement casing to surface with floats holding.
- 7. Washout stack then run wash tool in wellhead and wash hanger and pack-off setting area.
- 8. Install pack-off and test void to 5,000 psi for 15 minutes. Nightcap shown on final wellhead stack up illustration 2-2 on page 3.
- 9. Test casing per COA WOC timing (.22 psi/ft or 1500 psi whichever is greater) not to exceed 70% casing burst. Cement must have achieved 500psi compressive strength prior to test.
- 10. Install nightcap skid rig to adjacent well to drill Intermediate hole.

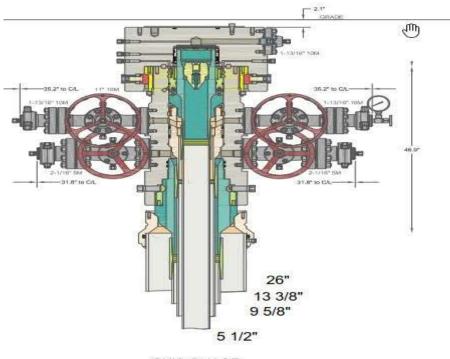

SKID PHASE

Illustration 2-2

<u>Production Casing</u> – PR intends to Batch set all Production casings with Rig. Appropriate notifications will be made prior Testing BOPE, and prior to running/cementing all casing strings.


- 1. Big Rig will remove the nightcap and install and test BOPE.
- 2. Install wear bushing then drill Intermediate shoe-track plus 20' and conduct FIT to minimum MW equivalent to control the formation pressure to TD of well.
- 3. Drill Vertical hole to KOP Trip out for Curve BHA.
- 4. Drill Curve, landing in production interval Trip for Lateral BHA.
- 5. Drill Lateral / Production hole to Permitted BHL, perform cleanup cycles and trip out to run 51/2" Production Casing.
- 6. Remove wear bushing then run 5-1/2" production casing to TD landing casing mandrel in wellhead.
- 7. Cement 5-1/2" Production string with floats holding.
- 8. Run in with wash tool and wash wellhead area install pack-off and test void to 5,000psi for 15 minutes.
- 9. Install BPV in 5-1/2" mandrel hanger Nipple down BOPE and install nightcap.
- 10. Test nightcap void to 5,000psi for 30 minutes per illustration 2-2
- 11. Skid rig to adjacent well on pad to drill production hole.


Permian Resources Offline Cementing Procedure 13-3/8" & 9-5/8" Casing


- 1. Drill hole to Total Depth with Rig and perform wellbore cleanup cycles.
- 2. Run and casing to Depth.
- 3. Land casing with mandrel.
- 4. Circulate 1.5 csg capacity.
- 5. Flow test Confirm well is static and floats are holding.
- 6. Set Annular packoff and pressure test. Test to 5k.
- 7. Nipple down BOP and install cap flange.
- 8. Skid rig to next well on pad
- 9. Remove cap flange (confirm well is static before removal)
 - a) If well is not static use the casing outlet valves to kill well
 - b) Drillers method will be used in well control event
 - c) High pressure return line will be rigged up to lower casing valve and run to choke manifold to control annular pressure
 - d) Kill mud will be circulated once influx is circulated out of hole
 - e) Confirm well is static and remove cap flange to start offline cement operations
- 10. Install offline cement tool.
- 11. Rig up cementers.
- 12. Circulate bottoms up with cement truck
- 13. Commence planned cement job, take returns through the annulus wellhead valve
- 14. After plug is bumped confirm floats hold and well is static
- 15. Rig down cementers and equipment
- 16. Install night cap with pressure gauge to monitor.

13 3/8" Surface

CFL Off-Line Cementing Tool

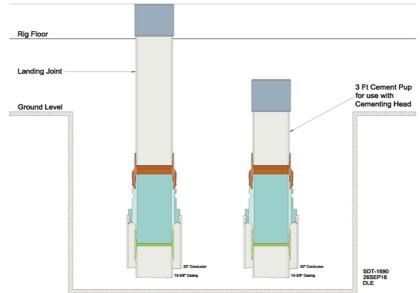

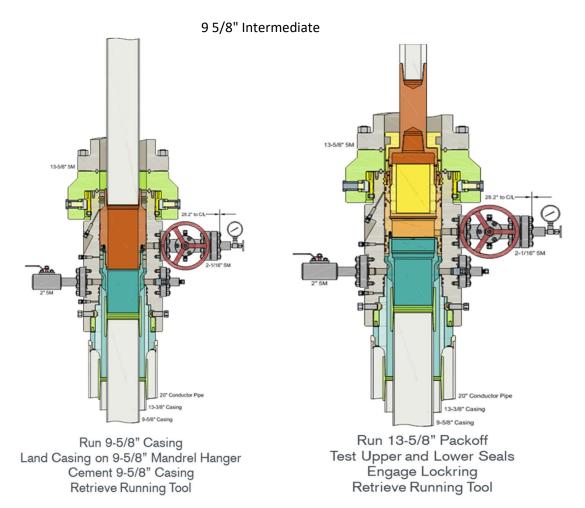

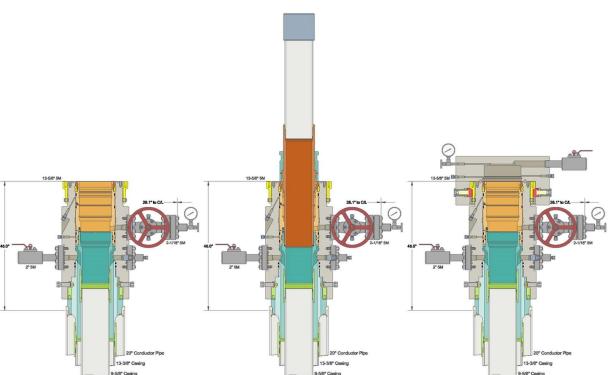




Size	5.5
Grade	P110 RY
Weight	20

TCBC-HT

SeAH Steel

	La companya da	Coup	ling and Pipe Di	imensions (in)		
Coupling	Outer Diameter 6.300	Inner Diameter 5.383	Coupling Length	Make-up Loss	Wall Thickness	Drift Diameter
	6.300	No. in consti	8.250	4 125	0.264	
Pipe		4.778	8.250	4.125	0.361	4.653
Pin		4.778	ı			
	To	rque Values (ft-lbs	;)	ì		
	Field End Make	Uр	Max. Working	Yield Torque		
Minimum	Optimum ^{2.}	Maximum	Torque 1-	riela l'orque		
10,000	13,500	18,500	22,250	25,200		
Yield Stre	ess (x1000 lbs.)		Maximum P	ressure (psi)	Ture	quoise
Yield Stre Tensile	compressive		Maximum P	Pressure (psi) External	Ture	quoise

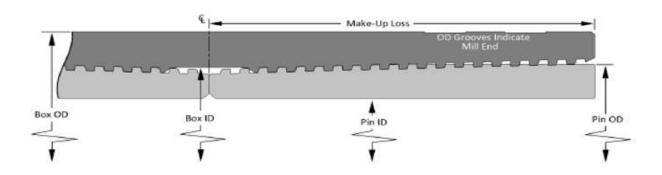

^{*}Data are for information purposes only. Though HIS has made efforts to ensure accuracy, HIS makes no warranty for loss or damage due to its use.

19996 Hickory Twig Way Spring, TX 77388

Phone: (281) 602-7550 Fax: (281) 602-7557

Rev 0



5.5" 20# .361" P-110 Restricted Yield (RY)

Dimensions (Nominal)

Outside Diameter	5.500	in.
Wall	0.361	in.
Inside Diameter	4.778	in.
Drift	4.653	in.
Weight, T&C	20.000	lbs/ft
Weight, PE	19.830	lbs/ft

Performance Properties (Minimum)

Minimum Yield Strength	110000	psi
Maximum Yield Strength	125000	psi
Collapse, PE	11100	psi
Internal Yield Pressure		
PE	12630	psi
LTC	12360	psi
втс	12360	psi
Yield Strength, Pipe Body	641	1000 lbs
Joint Strength		
LTC	548	1000 lbs
втс	667	1000 lbs

Note: SeAH Steel has produced this specification sheet for general information only. SeAH does not assume liability or responsibility for any loss or injury resulting from the use of information or data contained herein. All applications for the material described are at the customer's own risk and responsibility.



CONTITECH RUBBER No:QC-DB- 210/ 2014 Industrial Kft.

Page: 15 / 113

ContiTech

Hose Data Sheet


CRI Order No.	538236
Customer	ContiTech Oil & Marine Corp.
Customer Order No	4500409659
Item No.	1
Hose Type	Flexible Hose
Standard	API SPEC 16 C
Inside dia in inches	3
Length	35 ft
Type of coupling one end	FLANGE 4.1/16" 10K API SPEC 6A TYPE 6BX FLANGE CAV BX155 R.GR.SOUR
Type of coupling other end	FLANGE 4.1/16* 10K API SPEC 6A TYPE 6BX FLANGE CAV BX155 R.GR.SOUR
H2S service NACE MR0175	Yes
Working Pressure	10 000 psi
Design Pressure	10 000 psi
Test Pressure	15 000 psi
Safety Factor	2,25
Marking	USUAL PHOENIX
Cover	NOT FIRE RESISTANT
Outside protection	St.steel outer wrap
Internal stripwound tube	No
Lining	OIL + GAS RESISTANT SOUR
Safety clamp	No
Lifting collar	No
Element C	No
Safety chain	No
Safety wire rope	No
Max.design temperature [°C]	100
Min.design temperature [°C]	-20
Min. Bend Radius operating [m]	0,90
Min. Bend Radius storage [m]	0,90
Electrical continuity	The Hose is electrically continuous
Type of packing	WOODEN CRATE ISPM-15

Printed: TIRETECHZiCsontosG - 2014.03.10 15:22:17

Permian Resources Multi-Well Pad Batch Drilling & Off Line Cement Procedure

<u>20" Surface Casing</u> - PR intends to Batch set and offline cement all 20" casing to a depth approved in the APD. 24" Surface Holes will be batch drilled by a big rig. Appropriate notifications will be made prior to spudding the well, running, and cementing casing and prior to skidding to the rig to the next well on pad.

- 1. Drill 24" Surface hole to Approved Depth with Surface Preset Rig and perform wellbore cleanup cycles. Trip out and rack back drilling BHA.
- 2. Run casing with Cactus Multibowl system, with 32" baseplate supported by both 30" Conductor.
- 3. Circulate 1.5 csg capacity.
- 4. Flow test Confirm well is static.
- 5. Install cap flange.
- 6. Skid rig to next well on pad
- 7. Remove cap flange (confirm well is static before removal)
 - a) If well is not static use the casing outlet valves to kill well
 - b) Drillers method will be used in well control event
 - c) High pressure return line will be rigged up to lower casing valve and run to choke manifold to control annular pressure
 - d) Kill mud will be circulated once influx is circulated out of hole
 - e) Confirm well is static and remove cap flange to start offline cement operations
- 8. Install offline cement tool.
- 9. Rig up cementers.
- 10. Circulate bottoms up with cement truck
- 11. Commence planned cement job, take returns through the annulus wellhead valve
- 12. After plug is bumped confirm floats hold and well is static
- 13. Perform green cement casing test.
 - a) Test Surface casing (.22 psi/ft or 1500 psi whichever is greater) not to exceed 70% casing burst.
- 14. Rig down cementers and equipment
- 15. Install night cap with pressure gauge to monitor.

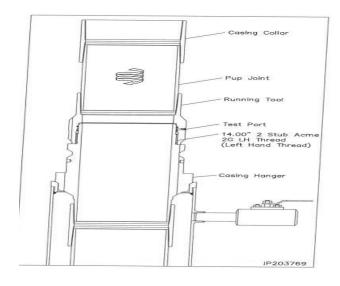


<u>Intermediate 1 Casing</u> – PR intends to Batch set all intermediate 1 casing strings to a depth approved in the APD, typically set into end of salts. Appropriate notifications will be made prior Testing BOPE, and prior to running/cementing all casing strings.

Rig will remove the nightcap and install and test BOPE (testing will be performed on the first intermediate 1 as per requested break testing variance).

Install wear bushing then drill out 20" shoe-track.

- 1. Drill 17.5" Intermediate 1 hole to approved casing point. Trip out of hole with BHA to run Casing.
- 2. Remove wear bushing then run and land Intermediate 13 3/8" 54.5# J-55 BTC casing with mandrel hanger in wellhead.
- 3. Flow test Confirm well is static.
- 4. Set Annular packoff and pressure test. Test to 5k.
- 5. Install BPV, Nipple down BOP and install cap flange.
- 6. Skid rig to next well on pad
- 7. Remove cap flange (confirm well is static before removal)
 - a) If well is not static use the casing outlet valves to kill well
 - b) Drillers method will be used in well control event
 - c) High pressure return line will be rigged up to lower casing valve and run to choke manifold to control annular pressure
 - d) Kill mud will be circulated once influx is circulated out of hole
 - e) Confirm well is static and remove cap flange to start offline cement operations
- 8. Install offline cement tool.
- 9. Rig up cementers.
- 10. Circulate bottoms up with cement truck
- 11. Commence planned cement job, take returns through the annulus wellhead valve
- 12. After plug is bumped confirm floats hold and well is static
- 13. Perform green cement casing test.
 - Test casing (.22 psi/ft or 1500 psi whichever is greater) not to exceed 70% casing burst.
- 14. Rig down cementers and equipment
- 15. Install night cap with pressure gauge to monitor.

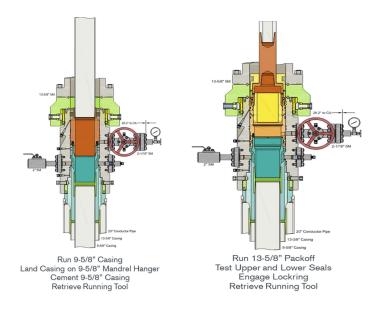

<u>Intermediate 2 Casing</u> – PR intends to Batch set all intermediate 2 casing strings to a depth approved in the APD, typically set into Captain past losses. Appropriate notifications will be made prior Testing BOPE, and prior to running/cementing all casing strings.

- 1. Rig will remove the nightcap and install and test BOPE (testing will be performed on the first intermediate 2 as per requested break testing variance).
- 2. Install wear bushing then drill out 13-3/8" shoe-track.
- 3. Drill Intermediate 12.25" hole to approved casing point. Trip out of hole with BHA to run Casing.
- 4. Remove wear bushing then run and land Intermediate 9.625" 40# J-55 BTC casing with mandrel hanger in wellhead.
- 5. Flow test Confirm well is static.
- 6. Set Annular packoff and pressure test. Test to 5k.
- 7. Install BPV, Nipple down BOP and install cap flange.
- 8. Skid rig to next well on pad
- 9. Remove cap flange (confirm well is static before removal)
 - a) If well is not static use the casing outlet valves to kill well
 - b) Drillers method will be used in well control event
 - c) High pressure return line will be rigged up to lower casing valve and run to choke manifold to control annular pressure
 - d) Kill mud will be circulated once influx is circulated out of hole
 - e) Confirm well is static and remove cap flange to start offline cement operations
- 10. Install offline cement tool.
- 11. Rig up cementers.
- 12. Circulate bottoms up with cement truck
- 13. Commence planned cement job, take returns through the annulus wellhead valve
- 14. After plug is bumped confirm floats hold and well is static
- 15. Perform green cement casing test.
 - a) Test casing (.22 psi/ft or 1500 psi whichever is greater) not to exceed 70% casing burst.
- 16. Rig down cementers and equipment
- 17. Install night cap with pressure gauge to monitor.

<u>Production Casing</u> – PR intends to Batch set all Production casings. Appropriate notifications will be made prior Testing BOPE, and prior to running/cementing all casing strings.

- 1. Rig will remove the nightcap and install and test BOPE.
- 2. Install wear bushing then drill Intermediate shoe-track.
- 3. 3. Drill Vertical hole to KOP Trip out for Curve BHA.
- 4. Drill Curve, landing in production interval Trip for Lateral BHA.
- 5. Drill Lateral / Production hole to Permitted BHL, perform cleanup cycles and trip out to run 5-1/2" Production Casing.
- 6. Remove wear bushing then run 5-1/2" production casing to TD landing casing mandrel in wellhead.
- 7. Cement 5-1/2" Production string to surface with floats holding.



NEW MEXICO

(SP) LEA JOKER JOKER 5-8 FED COM 134H

OWB

Plan: PWP0

Standard Planning Report - Geographic

12 April, 2023



Planning Report - Geographic

Database: Compass Company: **NEW MEXICO** Project: (SP) LEA **JOKER** Site:

Well: JOKER 5-8 FED COM 134H

Wellbore: **OWB** PWP0 Design:

Local Co-ordinate Reference:

TVD Reference: MD Reference: North Reference:

Survey Calculation Method:

Well JOKER 5-8 FED COM 134H

GL @ 3638.2usft GL @ 3638.2usft

Grid

Minimum Curvature

Project (SP) LEA

Map System: US State Plane 1983 North American Datum 1983 Geo Datum:

New Mexico Eastern Zone

System Datum: Mean Sea Level

JOKER Site

Map Zone:

585,996.74 usft Northing: Site Position: Latitude: 32° 36' 31.404 N 103° 35' 3.634 W 771,971.37 usft Мар Easting: From: Longitude: 13-3/16 " 0.40 **Position Uncertainty:** 0.0 usft Slot Radius: **Grid Convergence:**

JOKER 5-8 FED COM 134H Well

Well Position +N/-S 0.0 usft Northing: 586,011.42 usft Latitude: 32° 36' 31.456 N +E/-W 0.0 usft Easting: 773,310.06 usft Longitude: 103° 34' 47.983 W

Position Uncertainty 0.0 usft Wellhead Elevation: **Ground Level:** 3,638.2 usft

OWB Wellbore Magnetics **Model Name** Sample Date Declination Dip Angle Field Strength (°) (°) (nT) 60.60 49,022.65691963 IGRF200510 12/31/2009 7.78

PWP0 Design Audit Notes: Version: **PROTOTYPE** Tie On Depth: 0.0 Phase: **Vertical Section:** Depth From (TVD) +N/-S +F/-W Direction (usft) (usft) (usft) (°) 0.0 0.0 0.0 174.61

Plan Survey Tool Program 4/12/2023 Date

Depth From Depth To (usft)

(usft)

Survey (Wellbore)

Tool Name Remarks

0.0 21,167.7 PWP0 (OWB) MWD+IFR1+MS

OWSG_Rev2_ MWD + IFR1 +

Plan Sections Measured Vertical Dogleg Build Turn Depth Inclination Azimuth Depth +N/-S +E/-W Rate Rate Rate TFO (usft) (°) (°) (usft) (usft) (usft) (°/100usft) (°/100usft) (°/100usft) Target (°) 0.0 0.00 0.00 0.0 0.0 0.0 0.00 0.00 0.00 0.00 2,500.0 0.00 0.00 2,500.0 0.0 0.0 0.00 0.00 0.00 0.00 3.000.0 10.00 77.30 2.997.5 96 42.5 2.00 2.00 0.00 77.30 7,995.0 10.00 77 30 7,916.6 200.3 888.6 0.00 0.00 0.00 0.00 8,495.0 0.00 0.00 8,414.0 209.8 931.1 2.00 -2.00 0.00 180.00 10,400.0 0.00 0.00 10,319.0 209.8 931.1 0.00 0.00 0.00 0.00 11,149.2 90.00 179.79 10,796.0 -267.1 932.8 12.01 12.01 0.00 179.79 11,209.0 90.00 179.79 10,796.0 -326.9 933.0 0.00 0.00 0.00 0.00 90.00 10,796.0 -10,285.6 970.1 0.00 0.00 0.00 0.00 JOKER 5-8 FED COM 21,167.7 179.79



Planning Report - Geographic

Database: Compass
Company: NEW MEXICO
Project: (SP) LEA

Site: JOKER
Well: JOKER 5-8 FED COM 134H

Wellbore: OWB
Design: PWP0

Local Co-ordinate Reference:

TVD Reference:
MD Reference:
North Reference:

Survey Calculation Method:

Well JOKER 5-8 FED COM 134H

GL @ 3638.2usft GL @ 3638.2usft

Grid

Design:	PWP								
Planned Survey									
Measured Depth (usft)	Inclination (°)	Azimuth (°)	Vertical Depth (usft)	+N/-S (usft)	+E/-W (usft)	Map Northing (usft)	Map Easting (usft)	Latitude	Longitude
0.0	0.00	0.00	0.0	0.0	0.0	586,011.42	773,310.06	32° 36' 31.456 N	103° 34' 47.983 W
100.0	0.00	0.00	100.0	0.0	0.0	586,011.42	773,310.06	32° 36' 31.456 N	103° 34' 47.983 W
200.0	0.00	0.00	200.0	0.0	0.0	586,011.42	773,310.06	32° 36' 31.456 N	103° 34' 47.983 W
300.0	0.00	0.00	300.0	0.0	0.0	586,011.42	773,310.06	32° 36' 31.456 N	103° 34' 47.983 W
400.0	0.00	0.00	400.0	0.0	0.0	586,011.42	773,310.06	32° 36' 31.456 N	103° 34' 47.983 W
500.0	0.00	0.00	500.0	0.0	0.0	586,011.42	773,310.06	32° 36' 31.456 N	103° 34' 47.983 W
600.0	0.00	0.00	600.0	0.0	0.0	586,011.42	773,310.06	32° 36′ 31.456 N	103° 34' 47.983 W
700.0	0.00	0.00	700.0	0.0	0.0	586,011.42	773,310.06	32° 36′ 31.456 N	103° 34' 47.983 W
800.0	0.00	0.00	0.008	0.0	0.0	586,011.42	773,310.06	32° 36′ 31.456 N	103° 34' 47.983 W
900.0	0.00	0.00	900.0	0.0	0.0	586,011.42	773,310.06	32° 36' 31.456 N	103° 34' 47.983 W
1,000.0	0.00	0.00	1,000.0	0.0	0.0	586,011.42	773,310.06	32° 36' 31.456 N	103° 34' 47.983 W
1,100.0	0.00	0.00	1,100.0	0.0	0.0	586,011.42	773,310.06	32° 36' 31.456 N	103° 34' 47.983 W
1,200.0	0.00	0.00	1,200.0	0.0	0.0	586,011.42	773,310.06	32° 36' 31.456 N	103° 34' 47.983 W
1,300.0	0.00	0.00	1,300.0	0.0	0.0	586,011.42	773,310.06	32° 36' 31.456 N	103° 34' 47.983 W
1,400.0	0.00	0.00	1,400.0	0.0	0.0	586,011.42	773,310.06	32° 36' 31.456 N	103° 34' 47.983 W
1,500.0	0.00	0.00	1,500.0	0.0	0.0	586,011.42	773,310.06	32° 36' 31.456 N	103° 34' 47.983 W
1,600.0	0.00	0.00	1,600.0	0.0	0.0	586,011.42	773,310.06	32° 36' 31.456 N	103° 34' 47.983 W
1,700.0	0.00	0.00 0.00	1,700.0	0.0 0.0	0.0 0.0	586,011.42	773,310.06	32° 36' 31.456 N	103° 34' 47.983 W
1,800.0 1,900.0	0.00	0.00	1,800.0 1,900.0	0.0	0.0	586,011.42 586,011.42	773,310.06 773,310.06	32° 36' 31.456 N 32° 36' 31.456 N	103° 34' 47.983 W 103° 34' 47.983 W
2,000.0	0.00	0.00	2,000.0	0.0	0.0	586,011.42	773,310.06	32° 36' 31.456 N	103° 34′ 47.983 W
2,100.0	0.00	0.00	2,100.0	0.0	0.0	586,011.42	773,310.06	32° 36' 31.456 N	103° 34' 47.983 W
2,200.0	0.00	0.00	2,200.0	0.0	0.0	586,011.42	773,310.06	32° 36' 31.456 N	103° 34' 47.983 W
2,300.0	0.00	0.00	2,300.0	0.0	0.0	586,011.42	773,310.06	32° 36' 31.456 N	103° 34' 47.983 W
2,400.0	0.00	0.00	2,400.0	0.0	0.0	586,011.42	773,310.06	32° 36' 31.456 N	103° 34' 47.983 W
2,500.0	0.00	0.00	2,500.0	0.0	0.0	586,011.42	773,310.06	32° 36' 31.456 N	103° 34' 47.983 W
2,600.0	2.00	77.30	2,600.0	0.4	1.7	586,011.81	773,311.76	32° 36' 31.460 N	103° 34' 47.963 W
2,700.0	4.00	77.30	2,699.8	1.5	6.8	586,012.96	773,316.87	32° 36' 31.471 N	103° 34' 47.904 W
2,800.0	6.00	77.30	2,799.5	3.5	15.3	586,014.87	773,325.37	32° 36' 31.489 N	103° 34' 47.804 W
2,900.0	8.00	77.30	2,898.7	6.1	27.2	586,017.55	773,337.26	32° 36' 31.515 N	103° 34' 47.665 W
3,000.0	10.00	77.30	2,997.5	9.6	42.5	586,020.99	773,352.52	32° 36′ 31.548 N	103° 34' 47.486 W
3,100.0	10.00	77.30	3,095.9	13.4	59.4	586,024.81	773,369.46	32° 36' 31.584 N	103° 34' 47.288 W
3,200.0	10.00	77.30	3,194.4	17.2	76.3	586,028.63	773,386.40	32° 36' 31.621 N	103° 34' 47.090 W
3,300.0	10.00	77.30	3,292.9	21.0	93.3	586,032.44	773,403.34	32° 36' 31.657 N	103° 34' 46.891 W
3,400.0	10.00	77.30	3,391.4	24.8	110.2	586,036.26	773,420.27	32° 36' 31.694 N	103° 34' 46.693 W
3,500.0	10.00	77.30	3,489.9	28.7	127.2	586,040.08	773,437.21	32° 36' 31.731 N	103° 34' 46.494 W
3,600.0	10.00	77.30	3,588.3	32.5	144.1	586,043.90	773,454.15	32° 36' 31.767 N	103° 34' 46.296 W
3,700.0 3,800.0	10.00 10.00	77.30 77.30	3,686.8	36.3	161.0 178.0	586,047.71	773,471.09	32° 36' 31.804 N 32° 36' 31.840 N	103° 34' 46.098 W 103° 34' 45.899 W
3,900.0	10.00	77.30 77.30	3,785.3	40.1	176.0	586,051.53 586,055.35	773,488.03 773,504.97	32° 36' 31.877 N	103° 34′ 45.701 W
4,000.0	10.00	77.30	3,883.8 3,982.3	43.9 47.7	211.9	586,059.17	773,521.91	32° 36' 31.913 N	103° 34′ 45.701 W
4,100.0	10.00	77.30	4,080.8	51.6	228.8	586,062.98	773,538.85	32° 36' 31.950 N	103° 34' 45.304 W
4,200.0	10.00	77.30	4,179.2	55.4	245.7	586,066.80	773,555.79	32° 36' 31.987 N	103° 34' 45.106 W
4,300.0	10.00	77.30	4,277.7	59.2	262.7	586,070.62	773,572.73	32° 36' 32.023 N	103° 34' 44.908 W
4,400.0	10.00	77.30	4,376.2	63.0	279.6	586,074.44	773,589.67	32° 36' 32.060 N	103° 34' 44.709 W
4,500.0	10.00	77.30	4,474.7	66.8	296.6	586,078.26	773,606.61	32° 36' 32.096 N	103° 34' 44.511 W
4,600.0	10.00	77.30	4,573.2	70.6	313.5	586,082.07	773,623.55	32° 36' 32.133 N	103° 34' 44.313 W
4,700.0	10.00	77.30	4,671.6	74.5	330.4	586,085.89	773,640.49	32° 36' 32.170 N	103° 34' 44.114 W
4,800.0	10.00	77.30	4,770.1	78.3	347.4	586,089.71	773,657.43	32° 36' 32.206 N	103° 34' 43.916 W
4,900.0	10.00	77.30	4,868.6	82.1	364.3	586,093.53	773,674.37	32° 36' 32.243 N	103° 34' 43.718 W
5,000.0	10.00	77.30	4,967.1	85.9	381.3	586,097.34	773,691.31	32° 36′ 32.279 N	103° 34' 43.519 W
5,100.0	10.00	77.30	5,065.6	89.7	398.2	586,101.16	773,708.25	32° 36′ 32.316 N	103° 34' 43.321 W
5,200.0	10.00	77.30	5,164.0	93.6	415.1	586,104.98	773,725.19	32° 36′ 32.352 N	103° 34' 43.123 W
5,300.0	10.00	77.30	5,262.5	97.4	432.1	586,108.80	773,742.13	32° 36′ 32.389 N	103° 34' 42.924 W
5,400.0	10.00	77.30	5,361.0	101.2	449.0	586,112.61	773,759.07	32° 36' 32.426 N	103° 34' 42.726 W



Planning Report - Geographic

Database: Compass
Company: NEW MEXICO
Project: (SP) LEA
Site: JOKER

Well: JOKER 5-8 FED COM 134H

Wellbore: OWB
Design: PWP0

Local Co-ordinate Reference:

TVD Reference:
MD Reference:
North Reference:

Survey Calculation Method:

Well JOKER 5-8 FED COM 134H

GL @ 3638.2usft GL @ 3638.2usft

Grid

Design:	FVVF	-							
Planned Survey									
Measured Depth (usft)	Inclination (°)	Azimuth (°)	Vertical Depth (usft)	+N/-S (usft)	+E/-W (usft)	Map Northing (usft)	Map Easting (usft)	Latitude	Longitude
5,500.0	10.00	77.30	5,459.5	105.0	466.0	586,116.43	773,776.01	32° 36' 32.462 N	103° 34' 42.527 W
5,600.0	10.00	77.30	5,558.0	108.8	482.9	586,120.25	773,792.95	32° 36' 32.499 N	103° 34' 42.329 W
5,700.0	10.00	77.30	5,656.4	112.6	499.8	586,124.07	773,809.89	32° 36' 32.535 N	103° 34' 42.131 W
5,800.0	10.00	77.30	5,754.9	116.5	516.8	586,127.88	773,826.83	32° 36' 32.572 N	103° 34' 41.932 W
5,900.0	10.00	77.30	5,853.4	120.3	533.7	586,131.70	773,843.77	32° 36' 32.609 N	103° 34' 41.734 W
6,000.0	10.00	77.30	5,951.9	124.1	550.7	586,135.52	773,860.71	32° 36' 32.645 N	103° 34' 41.536 W
6,100.0	10.00	77.30	6,050.4	127.9	567.6	586,139.34	773,877.65	32° 36′ 32.682 N	103° 34' 41.337 W
6,200.0	10.00	77.30	6,148.9	131.7	584.5	586,143.15	773,894.59	32° 36′ 32.718 N	103° 34' 41.139 W
6,300.0	10.00	77.30	6,247.3	135.5	601.5	586,146.97	773,911.53	32° 36′ 32.755 N	103° 34' 40.941 W
6,400.0	10.00	77.30	6,345.8	139.4	618.4	586,150.79	773,928.47	32° 36′ 32.791 N	103° 34' 40.742 W
6,500.0	10.00	77.30	6,444.3	143.2	635.4	586,154.61	773,945.41	32° 36′ 32.828 N	103° 34' 40.544 W
6,600.0	10.00	77.30	6,542.8	147.0	652.3	586,158.42	773,962.35	32° 36′ 32.865 N	103° 34' 40.346 W
6,700.0	10.00	77.30	6,641.3	150.8	669.2	586,162.24	773,979.29	32° 36′ 32.901 N	103° 34' 40.147 W
6,800.0	10.00	77.30	6,739.7	154.6	686.2	586,166.06	773,996.23	32° 36' 32.938 N	103° 34' 39.949 W
6,900.0	10.00	77.30	6,838.2	158.5	703.1	586,169.88	774,013.17	32° 36' 32.974 N	103° 34' 39.751 W
7,000.0	10.00	77.30	6,936.7	162.3	720.1	586,173.69	774,030.11	32° 36' 33.011 N	103° 34' 39.552 W
7,100.0	10.00	77.30	7,035.2	166.1	737.0	586,177.51	774,047.05	32° 36' 33.048 N	103° 34' 39.354 W
7,200.0	10.00	77.30	7,133.7	169.9	753.9	586,181.33	774,063.99	32° 36' 33.084 N	103° 34' 39.156 W
7,300.0	10.00	77.30	7,232.1	173.7	770.9	586,185.15	774,080.93	32° 36' 33.121 N	103° 34' 38.957 W
7,400.0 7,500.0	10.00	77.30 77.30	7,330.6	177.5 181.4	787.8 804.8	586,188.97	774,097.87 774,114.81	32° 36' 33.157 N	103° 34' 38.759 W 103° 34' 38.560 W
7,600.0	10.00 10.00	77.30	7,429.1 7,527.6	185.2	821.7	586,192.78 586,196.60	774,114.61 774,131.75	32° 36' 33.194 N 32° 36' 33.230 N	103° 34′ 38.362 W
7,700.0	10.00	77.30	7,626.1	189.0	838.6	586,200.42	774,131.75	32° 36' 33.267 N	103° 34' 38.164 W
7,800.0	10.00	77.30	7,724.5	192.8	855.6	586,204.24	774,146.63	32° 36' 33.304 N	103° 34' 37.965 W
7,900.0	10.00	77.30	7,823.0	196.6	872.5	586,208.05	774,182.57	32° 36' 33.340 N	103° 34' 37.767 W
7,995.0	10.00	77.30	7,916.6	200.3	888.6	586,211.68	774,198.67	32° 36' 33.375 N	103° 34' 37.579 W
8,000.0	9.90	77.30	7,921.5	200.4	889.5	586,211.87	774,199.51	32° 36' 33.377 N	103° 34' 37.569 W
8,100.0	7.90	77.30	8,020.3	203.8	904.5	586,215.27	774,214.60	32° 36' 33.409 N	103° 34' 37.392 W
8,200.0	5.90	77.30	8,119.6	206.5	916.3	586,217.91	774,226.32	32° 36' 33.435 N	103° 34' 37.255 W
8,300.0	3.90	77.30	8,219.2	208.4	924.6	586,219.79	774,234.65	32° 36' 33.453 N	103° 34' 37.157 W
8,400.0	1.90	77.30	8,319.1	209.5	929.5	586,220.90	774,239.59	32° 36′ 33.463 N	103° 34' 37.099 W
8,495.0	0.00	0.00	8,414.0	209.8	931.1	586,221.25	774,241.12	32° 36′ 33.467 N	103° 34' 37.082 W
8,500.0	0.00	0.00	8,419.0	209.8	931.1	586,221.25	774,241.12	32° 36′ 33.467 N	103° 34' 37.082 W
8,600.0	0.00	0.00	8,519.0	209.8	931.1	586,221.25	774,241.12	32° 36′ 33.467 N	103° 34' 37.082 W
8,700.0	0.00	0.00	8,619.0	209.8	931.1	586,221.25	774,241.12	32° 36′ 33.467 N	103° 34' 37.082 W
8,800.0	0.00	0.00	8,719.0	209.8	931.1	586,221.25	774,241.12	32° 36′ 33.467 N	103° 34' 37.082 W
8,900.0	0.00	0.00	8,819.0	209.8	931.1	586,221.25	774,241.12	32° 36′ 33.467 N	103° 34' 37.082 W
9,000.0	0.00	0.00	8,919.0	209.8	931.1	586,221.25	774,241.12	32° 36' 33.467 N	103° 34' 37.082 W
9,100.0	0.00	0.00	9,019.0	209.8	931.1	586,221.25	774,241.12	32° 36' 33.467 N	103° 34' 37.082 W
9,200.0	0.00	0.00	9,119.0	209.8	931.1	586,221.25	774,241.12	32° 36' 33.467 N	103° 34' 37.082 W
9,300.0	0.00	0.00	9,219.0	209.8	931.1	586,221.25	774,241.12	32° 36' 33.467 N	103° 34' 37.082 W 103° 34' 37.082 W
9,400.0 9,500.0	0.00	0.00	9,319.0 9,419.0	209.8	931.1 931.1	586,221.25 586,221.25	774,241.12 774.241.12	32° 36' 33.467 N	
9,600.0	0.00	0.00 0.00	9,419.0	209.8 209.8	931.1	586,221.25	774,241.12 774,241.12	32° 36' 33.467 N 32° 36' 33.467 N	103° 34' 37.082 W 103° 34' 37.082 W
9,700.0	0.00	0.00	9,619.0	209.8	931.1	586,221.25	774,241.12	32° 36' 33.467 N	103° 34' 37.082 W
9,800.0	0.00	0.00	9,719.0	209.8	931.1	586,221.25	774,241.12	32° 36' 33.467 N	103° 34' 37.082 W
9,900.0	0.00	0.00	9,819.0	209.8	931.1	586,221.25	774,241.12	32° 36' 33.467 N	103° 34' 37.082 W
10,000.0	0.00	0.00	9,919.0	209.8	931.1	586,221.25	774,241.12	32° 36' 33.467 N	103° 34' 37.082 W
10,100.0	0.00	0.00	10,019.0	209.8	931.1	586,221.25	774,241.12	32° 36' 33.467 N	103° 34' 37.082 W
10,200.0	0.00	0.00	10,119.0	209.8	931.1	586,221.25	774,241.12	32° 36' 33.467 N	103° 34' 37.082 W
10,300.0	0.00	0.00	10,219.0	209.8	931.1	586,221.25	774,241.12	32° 36' 33.467 N	103° 34' 37.082 W
10,400.0	0.00	0.00	10,319.0	209.8	931.1	586,221.25	774,241.12	32° 36' 33.467 N	103° 34' 37.082 W
10,500.0	12.01	179.79	10,418.3	199.4	931.1	586,210.80	774,241.16	32° 36' 33.363 N	103° 34' 37.082 W
10,600.0	24.03	179.79	10,513.2	168.5	931.2	586,179.93	774,241.28	32° 36′ 33.058 N	103° 34' 37.083 W
10,700.0	36.04	179.79	10,599.7	118.5	931.4	586,129.97	774,241.46	32° 36′ 32.563 N	103° 34' 37.085 W



Planning Report - Geographic

Database: Compass
Company: NEW MEXICO
Project: (SP) LEA
Site: JOKER

Well: JOKER 5-8 FED COM 134H

Wellbore: OWB
Design: PWP0

Local Co-ordinate Reference:

TVD Reference: MD Reference: North Reference:

Survey Calculation Method:

Well JOKER 5-8 FED COM 134H

GL @ 3638.2usft GL @ 3638.2usft

Grid

Design:	PWP								
Planned Survey									
Measured Depth (usft)	Inclination (°)	Azimuth (°)	Vertical Depth (usft)	+N/-S (usft)	+E/-W (usft)	Map Northing (usft)	Map Easting (usft)	Latitude	Longitude
10,800.0	48.05	179.79	10,673.8	51.7	931.6	586,063.12	774,241.70	32° 36' 31.902 N	103° 34' 37.088 W
10,900.0	60.06	179.79	10,732.4	-29.1	931.9	585,982.31	774,242.00	32° 36' 31.102 N	103° 34' 37.091 W
11,000.0	72.08	179.79	10,772.9	-120.4	932.3	585,891.07	774,242.34	32° 36' 30.200 N	103° 34' 37.095 W
11,100.0	84.09	179.79	10,793.5	-218.0	932.6	585,793.41	774,242.69	32° 36' 29.233 N	103° 34' 37.099 W
11,149.2	90.00	179.79	10,796.0	-267.1	932.8	585,744.30	774,242.87	32° 36' 28.747 N	103° 34' 37.101 W
11,200.0	90.00	179.79	10,796.0	-317.9	933.0	585,693.50	774,243.06	32° 36' 28.245 N	103° 34' 37.103 W
11,209.0	90.00	179.79	10,796.0	-326.9	933.0	585,684.49	774,243.09	32° 36′ 28.155 N	103° 34' 37.103 W
11,300.0	90.00	179.79	10,796.0	-417.9	933.4	585,593.50	774,243.43	32° 36' 27.255 N	103° 34' 37.107 W
11,400.0	90.00	179.79	10,796.0	-517.9	933.7	585,493.50	774,243.79	32° 36' 26.266 N	103° 34' 37.111 W
11,500.0	90.00	179.79	10,796.0	-617.9	934.1	585,393.50	774,244.16	32° 36′ 25.276 N	103° 34' 37.115 W
11,600.0	90.00	179.79	10,796.0	-717.9	934.5	585,293.50	774,244.53	32° 36' 24.287 N	103° 34' 37.119 W
11,700.0	90.00	179.79	10,796.0	-817.9	934.8	585,193.50	774,244.89	32° 36' 23.297 N	103° 34' 37.123 W
11,800.0	90.00	179.79	10,796.0	-917.9	935.2	585,093.50	774,245.26	32° 36' 22.308 N	103° 34' 37.127 W
11,900.0	90.00	179.79	10,796.0	-1,017.9	935.6	584,993.50	774,245.63 774,245.99	32° 36' 21.318 N 32° 36' 20.329 N	103° 34' 37.131 W 103° 34' 37.135 W
12,000.0 12,100.0	90.00 90.00	179.79 179.79	10,796.0 10,796.0	-1,117.9 -1,217.9	935.9 936.3	584,893.50 584,793.50	774,245.99 774,246.36	32° 36′ 20.329 N	103° 34′ 37.135 W
12,100.0	90.00	179.79	10,796.0	-1,217.9 -1,317.9	936.7	584,693.50	774,246.73	32° 36' 18.350 N	103° 34' 37.143 W
12,300.0	90.00	179.79	10,796.0	-1,317.9	937.0	584,593.50	774,240.73	32° 36' 17.360 N	103° 34' 37.147 W
12,400.0	90.00	179.79	10,796.0	-1,517.9	937.4	584,493.50	774,247.46	32° 36' 16.371 N	103° 34' 37.151 W
12,500.0	90.00	179.79	10,796.0	-1,617.9	937.8	584,393.50	774,247.83	32° 36' 15.381 N	103° 34' 37.155 W
12,600.0	90.00	179.79	10,796.0	-1,717.9	938.1	584,293.51	774,248.19	32° 36' 14.392 N	103° 34' 37.159 W
12,700.0	90.00	179.79	10,796.0	-1,817.9	938.5	584,193.51	774,248.56	32° 36' 13.402 N	103° 34' 37.163 W
12,800.0	90.00	179.79	10,796.0	-1,917.9	938.9	584,093.51	774,248.93	32° 36' 12.413 N	103° 34' 37.167 W
12,900.0	90.00	179.79	10,796.0	-2,017.9	939.2	583,993.51	774,249.29	32° 36' 11.423 N	103° 34' 37.171 W
13,000.0	90.00	179.79	10,796.0	-2,117.9	939.6	583,893.51	774,249.66	32° 36' 10.434 N	103° 34' 37.175 W
13,100.0	90.00	179.79	10,796.0	-2,217.9	940.0	583,793.51	774,250.02	32° 36' 9.445 N	103° 34' 37.179 W
13,200.0	90.00	179.79	10,796.0	-2,317.9	940.3	583,693.51	774,250.39	32° 36′ 8.455 N	103° 34' 37.183 W
13,300.0	90.00	179.79	10,796.0	-2,417.9	940.7	583,593.51	774,250.76	32° 36′ 7.466 N	103° 34' 37.187 W
13,400.0	90.00	179.79	10,796.0	-2,517.9	941.1	583,493.51	774,251.12	32° 36′ 6.476 N	103° 34' 37.191 W
13,500.0	90.00	179.79	10,796.0	-2,617.9	941.4	583,393.51	774,251.49	32° 36' 5.487 N	103° 34' 37.195 W
13,600.0	90.00	179.79	10,796.0	-2,717.9	941.8	583,293.51	774,251.86	32° 36' 4.497 N	103° 34' 37.200 W
13,700.0	90.00	179.79	10,796.0	-2,817.9	942.2	583,193.51	774,252.22	32° 36′ 3.508 N	103° 34' 37.204 W
13,800.0	90.00	179.79	10,796.0	-2,917.9	942.5	583,093.51	774,252.59	32° 36' 2.518 N	103° 34' 37.208 W
13,900.0	90.00	179.79	10,796.0	-3,017.9	942.9	582,993.51	774,252.96	32° 36' 1.529 N	103° 34' 37.212 W
14,000.0	90.00	179.79	10,796.0	-3,117.9	943.3	582,893.51	774,253.32	32° 36' 0.539 N	103° 34' 37.216 W
14,100.0	90.00	179.79	10,796.0	-3,217.9	943.6	582,793.52	774,253.69	32° 35' 59.550 N	103° 34' 37.220 W
14,200.0	90.00	179.79	10,796.0	-3,317.9	944.0	582,693.52	774,254.06	32° 35' 58.560 N	103° 34' 37.224 W
14,300.0	90.00 90.00	179.79 179.79	10,796.0	-3,417.9	944.4 944.7	582,593.52 582,493.52	774,254.42	32° 35' 57.571 N	103° 34' 37.228 W 103° 34' 37.232 W
14,400.0 14,500.0	90.00	179.79	10,796.0 10,796.0	-3,517.9 -3,617.9	944.7	582,393.52	774,254.79 774,255.16	32° 35' 56.581 N 32° 35' 55.592 N	103° 34′ 37.232 W
14,600.0	90.00	179.79	10,796.0	-3,717.9	945.5	582,293.52	774,255.10	32° 35' 54.602 N	103° 34' 37.240 W
14,700.0	90.00	179.79	10,796.0	-3,817.9	945.8	582,193.52	774,255.89	32° 35' 53.613 N	103° 34' 37.244 W
14,800.0	90.00	179.79	10,796.0	-3,917.9	946.2	582,093.52	774,256.26	32° 35' 52.623 N	103° 34' 37.248 W
14,900.0	90.00	179.79	10,796.0	-4,017.9	946.6	581,993.52	774,256.62	32° 35' 51.634 N	103° 34' 37.252 W
15,000.0	90.00	179.79	10,796.0	-4,117.9	946.9	581,893.52	774,256.99	32° 35' 50.644 N	103° 34' 37.256 W
15,100.0	90.00	179.79	10,796.0	-4,217.9	947.3	581,793.52	774,257.36	32° 35' 49.655 N	103° 34' 37.260 W
15,200.0	90.00	179.79	10,796.0	-4,317.9	947.7	581,693.52	774,257.72	32° 35' 48.665 N	103° 34' 37.264 W
15,300.0	90.00	179.79	10,796.0	-4,417.9	948.0	581,593.52	774,258.09	32° 35′ 47.676 N	103° 34' 37.268 W
15,400.0	90.00	179.79	10,796.0	-4,517.9	948.4	581,493.52	774,258.45	32° 35′ 46.686 N	103° 34' 37.272 W
15,500.0	90.00	179.79	10,796.0	-4,617.9	948.8	581,393.52	774,258.82	32° 35′ 45.697 N	103° 34' 37.276 W
15,600.0	90.00	179.79	10,796.0	-4,717.9	949.1	581,293.53	774,259.19	32° 35′ 44.707 N	103° 34' 37.280 W
15,700.0	90.00	179.79	10,796.0	-4,817.9	949.5	581,193.53	774,259.55	32° 35′ 43.718 N	103° 34' 37.284 W
15,800.0	90.00	179.79	10,796.0	-4,917.9	949.9	581,093.53	774,259.92	32° 35′ 42.729 N	103° 34' 37.288 W
15,900.0	90.00	179.79	10,796.0	-5,017.9	950.2	580,993.53	774,260.29	32° 35′ 41.739 N	103° 34' 37.292 W
16,000.0	90.00	179.79	10,796.0	-5,117.9	950.6	580,893.53	774,260.65	32° 35' 40.750 N	103° 34' 37.296 W



Planning Report - Geographic

Database: Compass Company: **NEW MEXICO** Project: (SP) LEA **JOKER** Site:

Well: JOKER 5-8 FED COM 134H

Wellbore: OWB Local Co-ordinate Reference:

TVD Reference: MD Reference: North Reference:

Survey Calculation Method:

Well JOKER 5-8 FED COM 134H

GL @ 3638.2usft GL @ 3638.2usft

Grid Minimum Curvature

Wellbore: Design:	PWP								
Planned Survey									
Measured Depth (usft)	Inclination (°)	Azimuth (°)	Vertical Depth (usft)	+N/-S (usft)	+E/-W (usft)	Map Northing (usft)	Map Easting (usft)	Latitude	Longitude
16,100.0	90.00	179.79	10,796.0	-5,217.9	951.0	580,793.53	774,261.02	32° 35′ 39.760 N	103° 34' 37.300 W
16,200.0	90.00	179.79	10,796.0	-5,317.9	951.3	580,693.53	774,261.39	32° 35′ 38.771 N	103° 34' 37.304 W
16,300.0	90.00	179.79	10,796.0	-5,417.9	951.7	580,593.53	774,261.75	32° 35' 37.781 N	103° 34' 37.308 W
16,400.0	90.00	179.79	10,796.0	-5,517.9	952.1	580,493.53	774,262.12	32° 35' 36.792 N	103° 34' 37.312 W
16,500.0	90.00	179.79	10,796.0	-5,617.9	952.4	580,393.53	774,262.49	32° 35' 35.802 N	103° 34' 37.316 W
16,600.0	90.00	179.79	10,796.0	-5,717.9	952.8	580,293.53	774,262.85	32° 35' 34.813 N	103° 34' 37.320 W
16,700.0	90.00	179.79	10,796.0	-5,817.9	953.2	580,193.53	774,263.22	32° 35' 33.823 N	103° 34' 37.324 W
16,800.0	90.00	179.79	10,796.0	-5,917.9	953.5	580,093.53	774,263.59	32° 35' 32.834 N	103° 34' 37.328 W
16,900.0	90.00	179.79	10,796.0	-6,017.9	953.9	579,993.53	774,263.95	32° 35' 31.844 N	103° 34' 37.332 W
17,000.0	90.00	179.79	10,796.0	-6,117.9 6.217.0	954.3	579,893.53	774,264.32	32° 35' 30.855 N	103° 34' 37.336 W
17,100.0 17,200.0	90.00 90.00	179.79 179.79	10,796.0 10,796.0	-6,217.9 -6,317.9	954.6 955.0	579,793.54 579,693.54	774,264.69 774,265.05	32° 35' 29.865 N 32° 35' 28.876 N	103° 34' 37.340 W 103° 34' 37.345 W
17,300.0	90.00	179.79	10,796.0	-6,417.9	955.4	579,593.54	774,265.42	32° 35' 27.886 N	103° 34' 37.349 W
17,400.0	90.00	179.79	10,796.0	-6,517.9	955.7	579,493.54	774,265.79	32° 35' 26.897 N	103° 34' 37.353 W
17,500.0	90.00	179.79	10,796.0	-6,617.9	956.1	579,393.54	774,266.15	32° 35' 25.907 N	103° 34' 37.357 W
17,600.0	90.00	179.79	10,796.0	-6,717.9	956.5	579,293.54	774,266.52	32° 35' 24.918 N	103° 34' 37.361 W
17,700.0	90.00	179.79	10,796.0	-6,817.9	956.8	579,193.54	774,266.88	32° 35' 23.928 N	103° 34' 37.365 W
17,800.0	90.00	179.79	10,796.0	-6,917.9	957.2	579.093.54	774,267.25	32° 35' 22.939 N	103° 34' 37.369 W
17,900.0	90.00	179.79	10,796.0	-7,017.9	957.6	578,993.54	774,267.62	32° 35' 21.949 N	103° 34' 37.373 W
18,000.0	90.00	179.79	10,796.0	-7,117.9	957.9	578,893.54	774,267.98	32° 35' 20.960 N	103° 34' 37.377 W
18,100.0	90.00	179.79	10,796.0	-7,117.9	958.3	578,793.54	774,268.35	32° 35' 19.970 N	103° 34' 37.381 W
18,200.0	90.00	179.79	10,796.0	-7,317.9	958.7	578,693.54	774,268.72	32° 35' 18.981 N	103° 34' 37.385 W
18,300.0	90.00	179.79	10,796.0	-7,417.9	959.0	578,593.54	774,269.08	32° 35' 17.992 N	103° 34' 37.389 W
18,400.0	90.00	179.79	10,796.0	-7,517.9	959.4	578,493.54	774,269.45	32° 35' 17.002 N	103° 34' 37.393 W
18,500.0	90.00	179.79	10,796.0	-7,617.9	959.8	578,393.54	774,269.82	32° 35' 16.013 N	103° 34' 37.397 W
18,600.0	90.00	179.79	10,796.0	-7,717.9	960.1	578,293.55	774,270.18	32° 35' 15.023 N	103° 34' 37.401 W
18,700.0	90.00	179.79	10,796.0	-7,817.9	960.5	578,193.55	774,270.55	32° 35' 14.034 N	103° 34' 37.405 W
18,800.0	90.00	179.79	10,796.0	-7,917.9	960.9	578,093.55	774,270.92	32° 35' 13.044 N	103° 34' 37.409 W
18,900.0	90.00	179.79	10,796.0	-8,017.9	961.2	577,993.55	774,271.28	32° 35′ 12.055 N	103° 34' 37.413 W
19,000.0	90.00	179.79	10,796.0	-8,117.9	961.6	577,893.55	774,271.65	32° 35' 11.065 N	103° 34' 37.417 W
19,100.0	90.00	179.79	10,796.0	-8,217.9	962.0	577,793.55	774,272.02	32° 35′ 10.076 N	103° 34' 37.421 W
19,200.0	90.00	179.79	10,796.0	-8,317.9	962.3	577,693.55	774,272.38	32° 35′ 9.086 N	103° 34' 37.425 W
19,300.0	90.00	179.79	10,796.0	-8,417.9	962.7	577,593.55	774,272.75	32° 35' 8.097 N	103° 34' 37.429 W
19,400.0	90.00	179.79	10,796.0	-8,517.9	963.1	577,493.55	774,273.12	32° 35' 7.107 N	103° 34' 37.433 W
19,500.0	90.00	179.79	10,796.0	-8,617.9	963.4	577,393.55	774,273.48	32° 35' 6.118 N	103° 34' 37.437 W
19,600.0	90.00	179.79	10,796.0	-8,717.9	963.8	577,293.55	774,273.85	32° 35' 5.128 N	103° 34' 37.441 W
19,700.0	90.00	179.79	10,796.0	-8,817.9	964.2	577,193.55	774,274.22	32° 35′ 4.139 N	103° 34' 37.445 W
19,800.0	90.00	179.79	10,796.0	-8,917.9	964.5	577,093.55	774,274.58	32° 35′ 3.149 N	103° 34' 37.449 W
19,900.0	90.00	179.79	10,796.0	-9,017.9	964.9	576,993.55	774,274.95	32° 35′ 2.160 N	103° 34' 37.453 W
20,000.0	90.00	179.79	10,796.0	-9,117.9	965.3	576,893.55	774,275.31	32° 35′ 1.170 N	103° 34' 37.457 W
20,100.0	90.00	179.79	10,796.0	-9,217.9	965.6	576,793.56	774,275.68	32° 35′ 0.181 N	103° 34' 37.461 W
20,200.0	90.00	179.79	10,796.0	-9,317.9	966.0	576,693.56	774,276.05	32° 34′ 59.191 N	103° 34' 37.465 W
20,300.0	90.00	179.79	10,796.0	-9,417.9	966.4	576,593.56	774,276.41	32° 34′ 58.202 N	103° 34' 37.469 W
20,400.0	90.00	179.79	10,796.0	-9,517.9	966.7	576,493.56	774,276.78	32° 34' 57.212 N	103° 34' 37.473 W
20,500.0	90.00	179.79	10,796.0	-9,617.9	967.1	576,393.56	774,277.15	32° 34' 56.223 N	103° 34' 37.477 W
20,600.0	90.00	179.79	10,796.0	-9,717.9	967.5	576,293.56	774,277.51	32° 34' 55.233 N	103° 34' 37.481 W
20,700.0	90.00	179.79	10,796.0	-9,817.9	967.8	576,193.56	774,277.88	32° 34' 54.244 N	103° 34' 37.485 W
20,800.0	90.00	179.79	10,796.0	-9,917.9	968.2	576,093.56	774,278.25	32° 34' 53.254 N	103° 34' 37.489 W
20,900.0	90.00	179.79	10,796.0	-10,017.9	968.6	575,993.56	774,278.61	32° 34' 52.265 N	103° 34' 37.493 W
21,000.0	90.00	179.79	10,796.0	-10,117.9	968.9	575,893.56	774,278.98	32° 34' 51.275 N	103° 34' 37.497 W
21,100.0	90.00	179.79	10,796.0	-10,217.9	969.3	575,793.56	774,279.35	32° 34' 50.286 N	103° 34' 37.501 W
21,167.7	90.00	179.79	10,796.0	-10,285.6	970.1	575,725.84	774,280.20	32° 34' 49.616 N	103° 34' 37.497 W



Planning Report - Geographic

Database: Compass
Company: NEW MEXICO
Project: (SP) LEA

JOKER 5-8 FED COM 134H

Site: JOKER

Well:

Wellbore: OWB
Design: PWP0

Local Co-ordinate Reference:

TVD Reference: MD Reference: North Reference:

Survey Calculation Method:

Well JOKER 5-8 FED COM 134H

GL @ 3638.2usft GL @ 3638.2usft

Grid

Design Targets									
Target Name - hit/miss target - Shape	Dip Angle (°)	Dip Dir. (°)	TVD (usft)	+N/-S (usft)	+E/-W (usft)	Northing (usft)	Easting (usft)	Latitude	Longitude
JOKER 5-8 FED COM 1 - plan hits target cer - Point	0.00 nter	0.00	10,796.0	-10,285.6	970.1	575,725.84	774,280.20	32° 34' 49.616 N	103° 34' 37.497 W
JOKER 5-8 FED COM 1 - plan misses target - Point	0.00 center by 163	0.00 .8usft at 108	10,796.0 00.0usft MD	160.7 (10673.8 TVD	931.5), 51.7 N, 931.	586,172.16 6 E)	774,241.57	32° 36' 32.981 N	103° 34' 37.080 W
JOKER 5-8 FED COM 1 - plan misses target - Point	0.00 center by 0.3u	0.00 usft at 21077	10,796.0 .7usft MD (1	-10,195.6 0796.0 TVD, -	969.5 10195.6 N, 96	575,815.82 9.2 E)	774,279.57	32° 34′ 50.506 N	103° 34' 37.497 W

Joker 5-8 FED COM 134H

APD - Geology COAs (Potash or WIPP)

- For at least one well per pad (deepest well within initial development preferred) the record of the drilling rate (ROP) along with the Gamma Ray (GR) and Neutron (CNL) well logs run from TVD to surface in the vertical section of the hole shall be submitted to the BLM office as well as all other logs run on the full borehole 30 days from completion. Any other logs run on the wellbore, excluding cement remediation, should also be sent. Only digital copies of the logs in .TIF or .LAS formats are necessary; paper logs are no longer required. Logs shall be emailed to blm-cfo-geology@doimspp.onmicrosoft.com. Well completion report should have .pdf copies of any CBLs or Temp Logs run on the wellbore.
- Exceptions: In areas where there is extensive log coverage (in particular the salt zone
 adjacent to a pad), Operators are encouraged to contact BLM Geologists to discuss if
 additional GR and N logs are necessary on a pad. Operator may request a waiver of the GR
 and N log requirement due to good well control or other reasons to be approved by BLM
 Geologist prior to well completion. A waiver approved by BLM must be attached to
 completion well report to satisfy COAs.
- The top of the Rustler, top and bottom of the Salt, and the top of the Capitan Reef (if present) are to be recorded on the Completion Report.
- H2S has been reported within one mile of the proposed project. Measurements up to 1000 ppm were recorded from the San Miguel, Quail Ridge, and Delaware.

Drilling COAs within Known Potash Leasing Area:

Any oil and gas well operator within the KPLA must notify both potash operators as soon as possible if any of the following conditions are encountered during oil and gas operations: (1) Indication of any well collision event, (2) Suspected well fluid flow (oil, gas, or produced water) outside of casing, (3) Sustained annulus pressure between the 1st intermediate and next innermost casing string in excess of 500 psi above the baseline pressure of the well, or above 1500 psi total, (4) Increasing pressure buildup rates (psi/day) across multiple successive bleed-off cycles on the annulus between the 1st intermediate and next innermost casing during well production, or (5) Sustained losses in excess of 50% through the salt interval during drilling.

Questions? Contact Thomas Evans, BLM Geologist at 575-234-5965 or tvevans@blm.gov

PECOS DISTRICT SURFACE USE CONDITIONS OF APPROVAL

OPERATOR'S NAME: | CENTENNIAL RESOURCE PRODUCTION LLC

LEASE NO.: | NMLC065607, NMNM101115, NMLC064194

COUNTY: Lea County, New Mexico

Wells:

Joker 5-8 Fed Com 112H

Joker 5-8 Fed Com 171H

Joker 5-8 Fed Com 131H

Joker 5-8 Fed Com 201H

Joker 5-8 Fed Com 132H

Joker 5-8 Fed Com 202H

Joker 5-8 Fed Com 172H

Joker 5-8 Fed Com 111H

Joker 5-8 Fed Com 121H

Joker 5-8 Fed Com 122H

Joker 5-8 Fed Com 123H

Joker 5-8 Fed Com 124H

Joker 5-8 Fed Com 173H

Joker 5-8 Fed Com 133H

Joker 5-8 Fed Com 203H

Joker 5-8 Fed Com 134H

Joker 5-8 Fed Com 204H

Joker 5-8 Fed Com 174H

Joker 5-8 Fed Com 113H

Joker 5-8 Fed Com 125H

Joker 5-8 Fed Com 126H

Joker 5-8 Fed Com 127H

Joker 5-8 Fed Com 128H

Joker 5-8 Fed Com 114H

TABLE OF CONTENTS

1.	GEN	NERAL PROVISIONS	4
	1.1.	ARCHAEOLOGICAL, PALEONTOLOGY & HISTORICAL SITES	4
	1.2.	RANGELAND RESOURCES	4
	1.2.	1. Cattleguards	4
	1.2.	2. Fence Requirement	5
	1.2.	3. Livestock Watering Requirement	5
	1.3.	NOXIOUS WEEDS	5
	1.3.	1 African Rue (Peganum harmala)	5
	1.4.	LIGHT POLLUTION	5
	1.4.	1. Downfacing	5
	1.4.	2. Shielding	5
	1.4.	3. Lighting Color	6
2.	SPE	ECIAL REQUIREMENTS	6
	2.1.	WATERSHED	6
	2.1.	1. Tank Battery	6
	2.1.	2. Buried/Surface Line(s)	6
	2.3	WILDLIFE	6
	2.3.	1 Lesser Prairie Chicken	6
	2.3.	3 Dunes Sagebrush Lizard	7
	2.4	SPECIAL STATUS PLANT SPECIES	7
	2.5	VISUAL RESOURCE MANAGEMENT	8
	2.5.	1 VRM IV	8
3.	CO	NSTRUCTION REQUIRENMENTS	8
	3.1	CONSTRCUTION NOTIFICATION	8
	3.2	TOPSOIL	8
	3.3	CLOSED LOOP SYSTEM	8
	3.4	FEDERAL MINERAL PIT	8
	3.5	WELL PAD & SURFACING	8
	3.6	EXCLOSURE FENCING (CELLARS & PITS)	8
	3.7	ON LEASE ACESS ROAD	9
	3.7.	1 Road Width	9
	3.7.	2 Surfacing	9
	3.7.	3 Crowning	9
	3.7.	4 Ditching	9
	3.7.	5 Turnouts	9

	3.	.6 Drainage	ð
	3.	.7 Public Access)
4.	PI	PELINES	2
	4.1	BURIED PIPELINES	2
	4.2	RANGLAND MITIGATION FOR PIPELINES	1
	4.	.1 Fence Requirement	1
	4.	.2 Cattleguards	1
	4.	.3 Livestock Watering Requirement	1
5.	PI	ODUCTION (POST DRILLING)14	1
	5.1	WELL STRUCTURES & FACILITIES	1
	5.	.1 Placement of Production Facilities	1
	5.	.2 Exclosure Netting (Open-top Tanks)	1
	5.	.3. Chemical and Fuel Secondary Containment and Exclosure Screening	5
	5.	.4. Open-Vent Exhaust Stack Exclosures	5
	5.	.5. Containment Structures	5
6.	R	CLAMATION15	5
	6.1 F	OAD AND SITE RECLAMATION15	5
	6.2 I	ROSION CONTROL15	5
	6.3 I	TTERIM RECLAMATION16	3
	6.4 I	NAL ABANDONMENT & RECLAMATION16	3
	6.5 \$	EEDING TECHNIQUES16	3
	665	OIL SPECIFIC SEED MIXTURE 17	7

1. GENERAL PROVISIONS

The failure of the operator to comply with these requirements may result in the assessment of liquidated damages or penalties pursuant to 43 CFR 3163.1 or 3163.2. A copy of these conditions of approval shall be present on the location during construction, drilling and reclamation activity. Any request for a variance shall be submitted to the Authorized Officer on Form 3160-5, Sundry Notices and Report on Wells.

ARCHAEOLOGICAL, PALEONTOLOGY & HISTORICAL SITES 1.1.

Any cultural resource (historic or prehistoric site or object) discovered by the operator, or any person working on the operator's behalf, on the public or federal land shall be immediately reported to the Authorized Officer. The operator shall suspend all operations in the immediate area (within 100ft) of such discovery until written authorization to proceed is issued by the Authorized Officer. An evaluation of the discovery will be made by the Authorized Officer, in conjunction with a BLM Cultural Resource Specialist, to determine appropriate actions to prevent the loss of significant scientific values. The operator shall be responsible for the cost of evaluation and any decision as to the proper mitigation measures will be made by the Authorized Officer after consulting with the operator.

Traditional Cultural Properties (TCPs) are protected by NHPA as codified in 36 CFR 800 for possessing traditional, religious, and cultural significance tied to a certain group of individuals. Though there are currently no designated TCPs within the project area or within a mile of the project area, but it is possible for a TCP to be designated after the approval of this project. If a TCP is designated in the project area after the project's approval, the BLM Authorized Officer will notify the operator of the following conditions and the duration for which these conditions are required.

- 1. Temporary halting of all construction, drilling, and production activities to lower noise.
- 2. Temporary shut-off of all artificial lights at night.

The operator is hereby obligated to comply with procedures established in the Native American Graves Protection and Repatriation Act (NAGPRA), specifically NAGPRA Subpart B regarding discoveries, to protect human remains, associated funerary objects, sacred objects, and objects of cultural patrimony discovered during project work. If any human skeletal remains, funerary objects, sacred objects, or objects of cultural patrimony are discovered at any time during construction, all construction activities shall halt and a BLM-CFO Authorized Officer will be notified immediately. The BLM will then be required to be notified, in writing, within 24 hours of the discovery. The written notification should include the geographic location by county and state, the contents of the discovery, and the steps taken to protect said discovery. You must also include any potential threats to the discovery and a conformation that all activity within 100ft of the discovery has ceased and work will not resume until written certification is issued. All work on the entire project must halt for a minimum of 3 days and work cannot resume until an Authorized Officer grants permission to do so.

Any paleontological resource discovered by the operator, or any person working on the operator's behalf, on public or Federal land shall be immediately reported to the Authorized Officer. The operator shall suspend all operations in the immediate area of such discovery until written authorization to proceed is issued by the Authorized Officer. The operator will be responsible for the cost of evaluation and any decision as to the proper mitigation measures will be made by the Authorized Officer after consulting with the operator.

1.2. RANGELAND RESOURCES

1.2.1. Cattleguards

Where a permanent cattleguard is approved, an appropriately sized cattleguard(s) sufficient to carry out the project shall be installed and maintained at fence crossing(s). Any existing cattleguard(s) on the access road shall be repaired or replaced if they are damaged or have deteriorated beyond practical use. The operator shall be responsible for the condition of the existing cattleguard(s) that are in place and are utilized during lease operations. A gate shall be constructed on one side of the cattleguard and fastened securely to H-braces.

1.2.2. Fence Requirement

Where entry granted across a fence line, the fence must be braced and tied off on both sides of the passageway prior to cutting. Once the work is completed, the fence will be restored to its prior condition, or better. The operator shall notify the private surface landowner or the grazing allotment holder prior to crossing any fence(s).

1.2.3. Livestock Watering Requirement

Any damage to structures that provide water to livestock throughout the life of the well, caused by operations from the well site, must be immediately corrected by the operator. The operator must notify the BLM office (575-234-5972) and the private surface landowner or the grazing allotment holder if any damage occurs to structures that provide water to livestock.

1.3. NOXIOUS WEEDS

The operator shall be held responsible if noxious weeds become established within the areas of operations. Weed control shall be required on the disturbed land where noxious weeds exist, which includes the roads, pads, associated pipeline corridor, and adjacent land affected by the establishment of weeds due to this action. The operator shall consult with the Authorized Officer for acceptable weed control methods, which include following EPA, New Mexico Department of Agriculture, and BLM requirements and policies.

1.3.1 African Rue (Peganum harmala)

Spraying: The spraying of African Rue must be completed by a licensed or certified applicator. In order to attempt to kill or remove African Rue the proper mix of chemical is needed. The mix consists of 2% Arsenal (Imazapyr) and 2% Roundup (Glyphosate) along with a nonionic surfactant. Any other chemicals or combinations shall be approved by the BLM Noxious Weeds Coordinator prior to treatment. African Rue shall be sprayed in connection to any dirt working activities or disturbances to the site being sprayed. Spraying of African Rue shall be done on immature plants at initial growth through flowering and mature plants between budding and flowering stages. Spraying shall not be conducted after flowering when plant is fruiting. This will ensure optimal intake of chemical and decrease chances of developing herbicide resistance. After spraying, the operator or necessary parties must contact the Carlsbad Field Office to inspect the effectiveness of the application treatment to the plant species. No ground disturbing activities can take place until the inspection by the authorized officer is complete. The operator may contact the Environmental Protection Department or the BLM Noxious Weed Coordinator at (575) 234-5972 or BLM NM CFO NoxiousWeeds@blm.gov.

Management Practices: In addition to spraying for African Rue, good management practices should be followed. All equipment should be washed off using a power washer in a designated containment area. The containment area shall be bermed to allow for containment of the seed to prevent it from entering any open areas of the nearby landscape. The containment area shall be excavated near or adjacent to the well pad at a depth of three feet and just large enough to get equipment inside it to be washed off. This will allow all seeds to be in a centrally located area that can be treated at a later date if the need arises.

1.4. LIGHT POLLUTION

1.4.1. **Downfacing**

All permanent lighting will be pointed straight down at the ground in order to prevent light spill beyond the edge of approved surface disturbance.

1.4.2. Shielding

All permanent lighting will use full cutoff luminaires, which are fully shielded (i.e., not emitting direct or indirect light above an imaginary horizontal plane passing through the lowest part of the light source).

1.4.3. Lighting Color

Lighting shall be 3,500 Kelvin or less (Warm White) except during drilling, completion, and workover operations. No bluish-white lighting shall be used in permanent outdoor lighting.

1.5. POTASH RESOURCES

Lessees must comply with the 2012Secretarial Potash Order. The Order is designed to manage the efficient development of oil, gas, and potash resources. Section 6 of the Order provides general provisions which must be followed to minimize conflict between the industries and ensure the safety of operations.

To minimize impacts to potash resources, the proposed well is confined within the boundaries of the established Joker Drill Island.

2. SPECIAL REQUIREMENTS

2.1. WATERSHED

The entire well pad(s) will be bermed to prevent oil, salt, and other chemical contaminants from leaving the well pad. The compacted berm shall be constructed at a minimum of 12 inches with impermeable mineral material (e.g. caliche). Topsoil shall not be used to construct the berm. No water flow from the uphill side(s) of the pad shall be allowed to enter the well pad. The integrity of the berm shall be maintained around the surfaced pad throughout the life of the well and around the downsized pad after interim reclamation has been completed. Any water erosion that may occur due to the construction of the well pad during the life of the well will be quickly corrected and proper measures will be taken to prevent future erosion. Stockpiling of topsoil is required. The topsoil shall be stockpiled in an appropriate location to prevent loss of soil due to water or wind erosion and not used for berming or erosion control. If fluid collects within the bermed area, the fluid must be vacuumed into a safe container and disposed of properly at a state approved facility.

2.1.1. Tank Battery

Tank battery locations will be lined and bermed. A 20-mil permanent liner will be installed with a 4 oz. felt backing to prevent tears or punctures. Secondary containment holding capacity must be large enough to contain 1 ½ times the content of the largest tank or 24-hourproduction, whichever is greater (displaced volume from all tanks within the berms MUST be subtracted from total volume of containment in calculating holding capacity). Automatic shut off, check valves, or similar systems will be installed for tanks to minimize the effects of catastrophic line failures used in production or drilling.

2.1.2. Buried/Surface Line(s)

When crossing ephemeral drainages, the pipeline(s) will be buried to a minimum depth of 48 inches from the top of pipe to ground level. Erosion control methods such as gabions and/or rock aprons must be placed on both up and downstream sides of the pipeline crossing. In addition, curled (weed free) wood/straw fiber wattles/logs and/or silt fences must be placed on the downstream side for sediment control during construction and maintained until soils and vegetation have stabilized. Water bars must be placed within the corridor to divert and dissipate surface runoff. A pipeline access road is not permitted to cross ephemeral drainages. Traffic must be diverted to a preexisting route. Additional seeding may be required in floodplains and drainages to restore energy dissipating vegetation.

Prior to pipeline installation/construction a leak detection plan will be developed. The method(s) could incorporate gauges to detect pressure drops, situating valves and lines so they can be visually inspected periodically or installing electronic sensors to alarm when a leak is present. The leak detection plan will incorporate an automatic shut off system that will be installed for proposed pipelines to minimize the effects of an undesirable event.

2.3 WILDLIFE

2.3.1 Lesser Prairie Chicken

2.3.1.1 Timing Limitation Stipulation/Condition of Approval for Lesser Prairie-Chicken:

Page 6 of 18

Oil and gas activities including 3-D geophysical exploration, and drilling will not be allowed in lesser prairie-chicken habitat during the period from March 1st through June 15th annually. During that period, other activities that produce noise or involve human activity, such as the maintenance of oil and gas facilities, geophysical exploration other than 3-D operations, and pipeline, road, and well pad construction, will be allowed except between 3:00 am and 9:00 am. The 3:00 am to 9:00 am restriction will not apply to normal, around-the-clock operations, such as venting, flaring, or pumping, which do not require a human presence during this period. Additionally, no new drilling will be allowed within up to 200 meters of leks known at the time of permitting. Normal vehicle use on existing roads will not be restricted. Exhaust noise from pump jack engines must be muffled or otherwise controlled so as not to exceed 75 db measured at 30 ft. from the source of the noise.

2.3.1.2 Timing Limitation Exceptions:

The Carlsbad Field Office will publish an annual map of where the LPC timing and noise stipulations and conditions of approval (Limitations) will apply for the identified year (between March 1 and June 15) based on the latest survey information. The LPC Timing Area map will identify areas which are Habitat Areas (HA), Isolated Population Area (IPA), and Primary Population Area (PPA). The LPC Timing Area map will also have an area in red crosshatch. The red crosshatch area is the only area where an operator is required to submit a request for exception to the LPC Limitations. If an operator is operating outside the red crosshatch area, the LPC Limitations do not apply for that year and an exception to LPC Limitations is not required.

2.3.1.3 Ground-level Abandoned Well Marker to avoid raptor perching:

Upon the plugging and subsequent abandonment of the well, the well marker will be installed at ground level on a plate containing the pertinent information for the plugged well. For more installation details, contact the Carlsbad Field Office at BLM_NM_CFO_Construction_Reclamation@blm.gov.

2.3.3 Dunes Sagebrush Lizard

- Pre-construction contact with a BLM wildlife biologist is required within 5 days before any ground disturbing activities associated with the project occurs.
- Successful completion of the BLM Trench Stipulation Workshop is required for a non-agency person to be approved as a monitor.
- Any trench left open for (8) hours or less is not required to have escape ramps; however, before the trench is backfilled, an agency approved monitor shall walk the entire length of the open trench and remove all trapped vertebrates. The bottom surface of the trench will be disturbed a minimum of 2 inches in order to arouse any buried vertebrates. All vertebrates will be released alive at least 100 yards from the trench.
- For trenches left open for eight (8) hours or more the following requirements apply:
 - Earthen escape ramps and/or structures (built at no more than a 30-degree slope and spaced no more than 500 feet apart) shall be placed in the trench. Metal structures will <u>not</u> be authorized.
 Options will be discussed in detail at the required Trench Stipulation Workshop.
 - One approved monitor shall be required to survey up to three miles of trench between the hours of 11 AM-2 PM. A daily report (consolidate if there is more than one monitor) on the vertebrates found and removed from the trench shall be provided to the BLM (email/fax is acceptable) the following morning.
 - Prior to backfilling of the trench all structures used as escape ramps will be removed and the bottom surface of the trench will be disturbed a minimum of 2 inches in order to arouse any buried vertebrates. All vertebrates will be released alive a minimum of 100 yards from the trench.
- This stipulation shall apply to the entire length of the project in the DSL habitat polygon regardless of land ownership or CCA/CCAA enrollment status.
- A project closeout will be required within three business days of the completion of the project.

2.4 SPECIAL STATUS PLANT SPECIES

2.5 VISUAL RESOURCE MANAGEMENT

2.5.1 VRM IV

Above-ground structures including meter housing that are not subject to safety requirements are painted a flat non-reflective paint color, Shale Green from the BLM Standard Environmental Color Chart (CC-001: June 2008).

3. CONSTRUCTION REQUIRENMENTS

3.1 CONSTRUCTION NOTIFICATION

The BLM shall administer compliance and monitor construction of the access road and well pad. Notify the Carlsbad Field Office at BLM_NM_CFO_Construction_Reclamation@blm.gov at least 3 working days prior to commencing construction of the access road and/or well pad.

When construction operations are being conducted on this well, the operator shall have the approved APD and COAs on the well site and they shall be made available upon request by the Authorized Officer.

3.2 TOPSOIL

The operator shall strip the topsoil (the A horizon) from the entire well pad area and stockpile the topsoil along the edge of the well pad as depicted in the APD. No more than the top 6 inches of topsoil shall be removed. All the stockpiled topsoil will be redistributed over the interim reclamation areas. Topsoil shall not be used for berming the pad or facilities. For final reclamation, the topsoil shall be spread over the entire pad area for seeding preparation.

Other subsoil (the B horizon and below) stockpiles must be completely segregated from the topsoil stockpile. Large rocks or subsoil clods (not evident in the surrounding terrain) must be buried within the approved area for interim and final reclamation.

3.3 CLOSED LOOP SYSTEM

Tanks are required for drilling operations: No reserve pits will be used for drill cuttings. The operator shall properly dispose of drilling contents at an authorized disposal site.

3.4 FEDERAL MINERAL PIT

Payment shall be made to the BLM prior to removal of any federal mineral materials. Call the Carlsbad Field Office at (575) 234-5972.

3.5 WELL PAD & SURFACING

Any surfacing material used to surface the well pad will be removed at the time of interim and final reclamation.

3.6 EXCLOSURE FENCING (CELLARS & PITS)

The operator will install and maintain exclosure fencing for all open well cellars to prevent access to public, livestock, and large forms of wildlife before and after drilling operations until the well cellar is free of fluids and the operator initiates backfilling. (For examples of exclosure fencing design, refer to BLM's Oil and Gas Gold Book, Exclosure Fence Illustrations, Figure 1, Page 18.)

The operator will also install and maintain mesh netting for all open well cellars to prevent access to smaller wildlife before and after drilling operations until the well cellar is free of fluids and the operator. Use a maximum netting mesh size of $1\frac{1}{2}$ inches. The netting must not have holes or gaps.

3.7 ON LEASE ACESS ROAD

3.7.1 Road Width

The access road shall have a driving surface that creates the smallest possible surface disturbance and does not exceed fourteen (14) feet in width. The maximum width of surface disturbance, when constructing the access road, shall not exceed twenty-five (25) feet.

3.7.2 **Surfacing**

Surfacing material is not required on the new access road driving surface. If the operator elects to surface the new access road or pad, the surfacing material may be required to be removed at the time of reclamation.

Where possible, no improvements will be made on the unsurfaced access road other than to remove vegetation as necessary, road irregularities, safety issues, or to fill low areas that may sustain standing water.

The Authorized Officer reserves the right to require surfacing of any portion of the access road at any time deemed necessary. Surfacing may be required in the event the road deteriorates, erodes, road traffic increases, or it is determined to be beneficial for future field development. The surfacing depth and type of material will be determined at the time of notification.

3.7.3 **Crowning**

Crowning shall be done on the access road driving surface. The road crown shall have a grade of approximately 2% (i.e., a 1" crown on a 14' wide road). The road shall conform to Figure 1; cross section and plans for typical road construction.

3.7.4 **Ditching**

Ditching shall be required on both sides of the road.

3.7.5 Turnouts


Vehicle turnouts shall be constructed on the road. Turnouts shall be intervisible with interval spacing distance less than 1000 feet. Turnouts shall conform to Figure 1; cross section and plans for typical road construction.

3.7.6 **Drainage**

Drainage control systems shall be constructed on the entire length of road (e.g. ditches, sidehill outsloping and insloping, leadoff ditches, culvert installation, and low water crossings).

A typical lead-off ditch has a minimum depth of 1 foot below and a berm of 6 inches above natural ground level. The berm shall be on the down-slope side of the lead-off ditch.

Cross Section of a Typical Lead-off Ditch

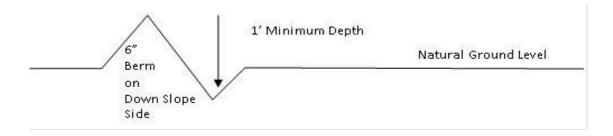

All lead-off ditches shall be graded to drain water with a 1 percent minimum to 3 percent maximum ditch slope. The spacing interval are variable for lead-off ditches and shall be determined according to the formula for spacing

intervals of lead-off ditches, but may be amended depending upon existing soil types and centerline road slope (in %);

Formula for Spacing Interval of Lead-off Ditches

Example - On a 4% road slope that is 400 feet long, the water flow shall drain water into a lead-off ditch. Spacing interval shall be determined by the following formula:

400 foot road with 4% road slope:
$$\underline{400'} + 100' = 200'$$
 lead-off ditch interval

3.7.7 **Public Access**

Public access on this road shall not be restricted by the operator without specific written approval granted by the Authorized Officer.

Construction Steps

- Salvage topsoil
- 3. Redistribute topsoil
- 2. Construct road 4. Revegetate slopes

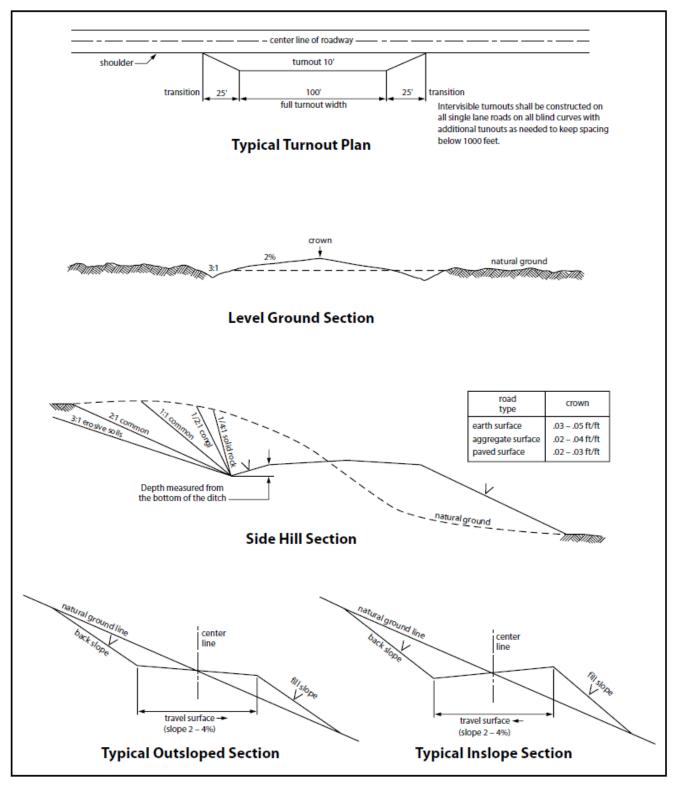


Figure 1. Cross-sections and plans for typical road sections representative of BLM resource or FS local and higher-class roads.

4. PIPELINES

- The BLM, Carlsbad Field Office, will be informed immediately if any subsurface drainage channels, passages, or voids are intersected by trenching, and no pipe will be laid in the trench at that point until clearance has been issued by the Authorized Officer.
- A leak detection plan <u>will be submitted to the BLM Carlsbad Field Office for approval</u> prior to pipeline installation. The method could incorporate gauges to detect pressure drops, situating values and lines so they can be visually inspected periodically or installing electronic sensors to alarm when a leak is present. The leak detection plan will incorporate an automatic shut off system that will be installed for proposed pipelines to minimize the effects of an undesirable event.
- Regular monitoring is required to quickly identify leaks for their immediate and proper treatment.
- All spills or leaks will be reported to the BLM immediately for their immediate and proper treatment.

4.1 BURIED PIPELINES

A copy of the application (APD, or Sundry Notice) and attachments, including conditions of approval, survey plat and/or map, will be on location during construction. BLM personnel may request a copy of your permit during construction to ensure compliance with all stipulations.

Operator agrees to comply with the following stipulations to the satisfaction of the Authorized Officer:

- 1. The Operator shall indemnify the United States against any liability for damage to life or property arising from the occupancy or use of public lands under this APD.
- 2. The Operator shall comply with all applicable Federal laws and regulations existing or hereafter enacted or promulgated. In any event, the operator shall comply with the Toxic Substances Control Act of 1976 as amended, 15 USC 2601 et seq. (1982) with regards to any toxic substances that are used, generated by or stored on the pipeline corridor or on facilities authorized under this APD. (See 40 CFR Part 702-799 and especially, provisions on polychlorinated biphenyls, 40 CFR 761.1-761.193.) Additionally, any release of toxic substances (leaks, spills, etc.) in excess of the reportable quantity established by 40 CFR Part 117 shall be reported as required by the Comprehensive Environmental Response, Compensation, and Liability Act, section 102b. A copy of any report required or requested by any Federal agency or State government as a result of a reportable release or spill of any toxic substances shall be furnished to the authorized officer concurrent with the filing of the reports to the involved Federal agency or State government.
- 3. The operator agrees to indemnify the United States against any liability arising from the release of any hazardous substance or hazardous waste (as these terms are defined in the Comprehensive Environmental Response, Compensation and Liability Act of 1980, 42 U.S.C. 9601, et seq. or the Resource Conservation and Recovery Act, 42 U.S.C.6901, et seq.) on the Pipeline corridor (unless the release or threatened release is wholly unrelated to the operator's activity on the pipeline corridor), or resulting from the activity of the Operator on the pipeline corridor. This agreement applies without regard to whether a release is caused by the operator, its agent, or unrelated third parties.
- 4. If, during any phase of the construction, operation, maintenance, or termination of the pipeline, any oil or other pollutant is discharged from the pipeline system, impacting Federal lands, the control and total removal, disposal, and cleaning up of such oil or other pollutant, wherever found, shall be the responsibility of operator, regardless of fault. Upon failure of operator to control, dispose of, or clean up such discharge on or affecting Federal lands, or to repair all damages resulting therefrom, on the Federal lands, the Authorized Officer may take such measures as he deems necessary to control and clean up the discharge and restore the area, including where appropriate, the aquatic environment and fish and wildlife habitats, at the full expense of the operator. Such action by the Authorized Officer shall not relieve operator of any responsibility as provided herein.

- 5. All construction and maintenance activity will be confined to the authorized pipeline corridor.
- 6. The pipeline will be buried with a minimum cover of 36 inches between the top of the pipe and ground level.
- 7. The maximum allowable disturbance for construction in this pipeline corridor will be 30 feet:
 - Blading of vegetation within the pipeline corridor will be allowed: maximum width of blading operations will not exceed <u>20</u> feet. The trench is included in this area. (*Blading is defined as the complete removal of brush and ground vegetation*.)
 - Clearing of brush species within the pipeline corridor will be allowed: maximum width of clearing operations will not exceed <u>30</u> feet. The trench and bladed area are included in this area. (*Clearing is defined as the removal of brush while leaving ground vegetation (grasses, weeds, etc.) intact.*Clearing is best accomplished by holding the blade 4 to 6 inches above the ground surface.)
 - The remaining area of the pipeline corridor (if any) shall only be disturbed by compressing the vegetation. (Compressing can be caused by vehicle tires, placement of equipment, etc.)
- 8. The operator shall stockpile an adequate amount of topsoil where blading is allowed. The topsoil to be stripped is approximately ___6__ inches in depth. The topsoil will be segregated from other spoil piles from trench construction. The topsoil will be evenly distributed over the bladed area for the preparation of seeding.
- 9. Vegetation, soil, and rocks left as a result of construction or maintenance activity will be randomly scattered on this pipeline corridor and will not be left in rows, piles, or berms, unless otherwise approved by the Authorized Officer. The entire pipeline corridor shall be recontoured to match the surrounding landscape. The backfilled soil shall be compacted, and a 6-inch berm will be left over the ditch line to allow for settling back to grade.
- 10. The pipeline will be identified by signs at the point of origin and completion of the pipeline corridor and at all road crossings. At a minimum, signs will state the operator's name, BLM serial number, and the product being transported. All signs and information thereon will be posted in a permanent, conspicuous manner, and will be maintained in a legible condition for the life of the pipeline.
- 11. The operator shall not use the pipeline route as a road for purposes other than routine maintenance as determined necessary by the Authorized Officer in consultation with the operator before maintenance begins. The operator will take whatever steps are necessary to ensure that the pipeline route is not used as a roadway. As determined necessary during the life of the pipeline, the Authorized Officer may ask the operator to construct temporary deterrence structures.
- 12. The operator shall be held responsible if noxious weeds become established within the areas of operations. Weed control shall be required on the disturbed land where noxious weeds exist, which includes associated roads, pipeline corridor and adjacent land affected by the establishment of weeds due to this action. The operator shall consult with the Authorized Officer for acceptable weed control methods, which include following EPA and BLM requirements and policies.
- 13. <u>Escape Ramps</u> The operator will construct and maintain pipeline/utility trenches [that are not otherwise fenced, screened, or netted] to prevent livestock, wildlife, and humans from becoming entrapped. At a minimum, the operator will construct and maintain escape ramps, ladders, or other methods of avian and terrestrial wildlife escape in the trenches according to the following criteria:
 - a. Any trench left open for eight (8) hours or less is not required to have escape ramps; however, before the trench is backfilled, the contractor/operator shall inspect the trench for wildlife, remove all trapped wildlife, and release them alive at least 100 yards from the trench.
 - b. For trenches left open for eight (8) hours or more, earthen escape ramps (built at no more than a 30-degree slope and spaced no more than 500 feet apart) shall be placed in the trench. Before the trench is backfilled, the contractor/operator shall inspect the trench for wildlife, remove all trapped wildlife, and release them alive at least 100 yards from the trench.

4.2 RANGELAND MITIGATION FOR PIPELINES

4.5.1 Fence Requirement

Where entry is granted across a fence line, the fence must be braced and tied off on both sides of the passageway with H-braces prior to cutting. Once the work is completed, the fence will be restored to its prior condition, or better. The operator shall notify the private surface landowner or the grazing allotment operator prior to crossing any fence(s).

4.5.2 Cattleguards

An appropriately sized cattleguard(s) sufficient to carry out the project shall be installed and maintained at road-fence crossing(s). Any existing cattleguard(s) on the access road shall be repaired or replaced if they are damaged or have deteriorated beyond practical use. The operator shall be responsible for the condition of the existing cattleguard(s) that are in place and are utilized during lease operations. A gate shall be constructed on one side of the cattleguard and fastened securely to H-braces.

4.5.3 Livestock Watering Requirement

Structures that provide water to livestock, such as windmills, pipelines, drinking troughs, and earthen reservoirs, will be avoided by moving the proposed action.

Any damage to structures that provide water to livestock throughout the life of the well, caused by operations from the well site, must be immediately corrected by the operator. The operator must notify the BLM office (575-234-5972) and the private surface landowner or the grazing allotment operator if any damage occurs to structures that provide water to livestock.

- Livestock operators will be contacted, and adequate crossing facilities will be provided as needed to ensure livestock are not prevented from reaching water sources because of the open trench.
- Wildlife and livestock trails will remain open and passable by adding soft plugs (areas where the
 trench is excavated and replaced with minimal compaction) during the construction phase. Soft
 plugs with ramps on either side will be left at all well-defined livestock and wildlife trails along
 the open trench to allow passage across the trench and provide a means of escape for livestock and
 wildlife that may enter the trench.
- Trenches will be backfilled as soon as feasible to minimize the amount of open trench. The Operator will avoid leaving trenches open overnight to the extent possible and open trenches that cannot be backfilled immediately will have escape ramps (wooden) placed at no more than 2,500 feet intervals and sloped no more than 45 degrees.

5. PRODUCTION (POST DRILLING)

5.1 WELL STRUCTURES & FACILITIES

5.1.1 Placement of Production Facilities

Production facilities must be placed on the well pad to allow for maximum interim recontouring and revegetation of the well location.

5.1.2 Exclosure Netting (Open-top Tanks)

Immediately following active drilling or completion operations, the operator will take actions necessary to prevent wildlife and livestock access, including avian wildlife, to all open-topped tanks that contain or have the potential to contain salinity sufficient to cause harm to wildlife or livestock, hydrocarbons, or Resource Conservation and Recovery Act of 1976-exempt hazardous substances. At a minimum, the operator will net, screen, or cover open-topped tanks to exclude wildlife and livestock and prevent mortality. If the operator uses netting, the operator will cover and secure the open portion of the tank to prevent wildlife

entry. The operator will net, screen, or cover the tanks until the operator removes the tanks from the location or the tanks no longer contain substances that could be harmful to wildlife or livestock. Use a maximum netting mesh size of 1 ½ inches. The netting must not be in contact with fluids and must not have holes or gaps.

5.1.3. Chemical and Fuel Secondary Containment and Exclosure Screening

The operator will prevent all hazardous, poisonous, flammable, and toxic substances from coming into contact with soil and water. At a minimum, the operator will install and maintain an impervious secondary containment system for any tank or barrel containing hazardous, poisonous, flammable, or toxic substances sufficient to contain the contents of the tank or barrel and any drips, leaks, and anticipated precipitation. The operator will dispose of fluids within the containment system that do not meet applicable state or U. S. Environmental Protection Agency livestock water standards in accordance with state law; the operator must not drain the fluids to the soil or ground. The operator will design, construct, and maintain all secondary containment systems to prevent wildlife and livestock exposure to harmful substances. At a minimum, the operator will install effective wildlife and livestock exclosure systems such as fencing, netting, expanded metal mesh, lids, and grate covers. Use a maximum netting mesh size of 1½ inches.

5.1.4. Open-Vent Exhaust Stack Exclosures

The operator will construct, modify, equip, and maintain all open-vent exhaust stacks on production equipment to prevent birds and bats from entering, and to discourage perching, roosting, and nesting. (*Recommended exclosure structures on open-vent exhaust stacks are in the shape of a cone.*) Production equipment includes, but may not be limited to, tanks, heater-treaters, separators, dehydrators, flare stacks, in-line units, and compressor mufflers.

5.1.5. Containment Structures

Proposed production facilities such as storage tanks and other vessels will have a secondary containment structure that is constructed to hold the capacity of 1.5 times the largest tank, plus freeboard to account for precipitation, unless more stringent protective requirements are deemed necessary.

6. RECLAMATION

Stipulations required by the Authorized Officer on specific actions may differ from the following general guidelines

6.1 ROAD AND SITE RECLAMATION

Any roads constructed during the life of the well will have the caliche removed or linear burial. If contaminants are indicated then testing will be required for chlorides and applicable contaminate anomalies for final disposal determination (disposed of in a manner approved by the Authorized Officer within Federal, State and Local statutes, regulations, and ordinances) and seeded to the specifications in sections 6.5 and 6.6.

6.2 EROSION CONTROL

Install erosion control berms, windrows, and hummocks. Windrows must be level and constructed perpendicular to down-slope drainage; steeper slopes will require greater windrow density. Topsoil between windrows must be ripped to a depth of at least 12", unless bedrock is encountered. Any large boulders pulled up during ripping must be deep-buried on location. Ripping must be perpendicular to down-slope. The surface must be left rough in order to catch and contain rainfall on-site. Any trenches resulting from erosion cause by run-off shall be addressed immediately.

6.3 INTERIM RECLAMATION

During the life of the development, all disturbed areas not needed for active support of production operations must undergo interim reclamation in order to minimize the environmental impacts of development on other resources and uses.

Within six (6) months of well completion, operators must work with BLM surface protection specialists (BLM_NM_CFO_Construction_Reclamation@blm.gov) to devise the best strategies to reduce the size of the location. Interim reclamation must allow for remedial well operations, as well as safe and efficient removal of oil and gas.

During reclamation, the removal of caliche and any other surface material is required. Removed caliche that is free of contaminants may be used for road repairs, fire walls or for building other roads and locations. In order to operate the well or complete workover operations, it may be necessary to drive, park and operate on restored interim vegetation within the previously disturbed area. Disturbing revegetated areas for production or workover operations will be allowed. If there is significant disturbance and loss of vegetation, the area will need to be revegetated. Communicate with the appropriate BLM office for any exceptions/exemptions if needed.

All disturbed areas after they have been satisfactorily prepared need to be reseeded with the seed mixture provided in section 6.6.

Upon completion of interim reclamation, the operator shall submit a Sundry Notice, Subsequent Report of Reclamation (Form 3160-5).

6.4 FINAL ABANDONMENT & RECLAMATION

Prior to surface abandonment, the operator shall submit a Notice of Intent Sundry Notice and reclamation plan.

At final abandonment, well locations, production facilities, and access roads must undergo "final" reclamation so that the character and productivity of the land are restored.

Earthwork for final reclamation must be completed within six (6) months of well plugging. All pads, pits, facility locations and roads must be reclaimed to a satisfactory revegetated, safe, and stable condition, unless an agreement is made with the landowner or BLM to keep the road and/or pad intact.

After all disturbed areas have been satisfactorily prepared, these areas need to be revegetated with the seed mixture provided below. Seeding will be accomplished by drilling on the contour whenever practical or by other approved methods. Seeding may need to be repeated until revegetation is successful, as determined by the BLM. After earthwork and seeding is completed, the operator is required to submit a Sundry Notice, Subsequent Report of Reclamation.

Operators shall contact a BLM surface protection specialist prior to surface abandonment operations for site specific objectives (BLM_NM_CFO_Construction_Reclamation@blm.gov).

6.5 SEEDING TECHNIQUES

Seeds shall be hydro-seeded, mechanically drilled, or broadcast, with the broadcast-seeded area raked, ripped or dragged to aid in covering the seed. The seed mixture shall be evenly and uniformly planted over the disturbed area.

6.6 SOIL SPECIFIC SEED MIXTURE

The lessee/permitee shall seed all disturbed areas with the seed mixture listed below. The seed mixture shall be planted in the amounts specified in pounds of pure live seed (PLS)* per acre. There shall be no primary or secondary noxious weeds in the seed mixture. Seed will be tested and the viability testing of seed will be done in accordance with State law(s) and within nine (9) months prior to purchase. Commercial seed will be either certified or registered seed. The seed container will be tagged in accordance with State law(s) and available for inspection by the Authorized Officer.

Seed land application will be accomplished by mechanical planting using a drill equipped with a depth regulator to ensure proper depth of planting where drilling is possible. The seed mixture will be evenly and uniformly planted over the disturbed area. Smaller/heavier seeds tend to drop the bottom of the drill and are planted first; the operator shall take appropriate measures to ensure this does not occur. Where drilling is not possible, seed will be broadcast and the area shall be raked or chained to cover the seed. When broadcasting the seed, the pounds per acre are to be doubled. The seeding will be repeated until a satisfactory BLM or Soil Conservation

District stand is established as determined by the Authorized Officer. Evaluation of growth will not be made before completion of at least one full growing season after seeding or until several months of precipitation have occurred, enabling a full four months of growth, with one or more seed generations being established

Seed Mixture for LPC #2 Sand/Shinnery Sites

Holder shall seed all disturbed areas with the seed mixture listed below. The seed mixture shall be planted in the amounts specified in pounds of pure live seed (PLS)* per acre. There shall be <u>no</u> primary or secondary noxious weeds in the seed mixture. Seed will be tested and the viability testing of seed shall be done in accordance with State law(s) and within nine (9) months prior to purchase. Commercial seed shall be either certified or registered seed. The seed container shall be tagged in accordance with State law(s) and available for inspection by the Authorized Officer.

Seed will be planted using a drill equipped with a depth regulator to ensure proper depth of planting where drilling is possible. The seed mixture will be evenly and uniformly planted over the disturbed area (smaller/heavier seeds have a tendency to drop the bottom of the drill and are planted first). Holder shall take appropriate measures to ensure this does not occur. Where drilling is not possible, seed will be broadcast and the area shall be raked or chained to cover the seed. When broadcasting the seed, the pounds per acre are to be doubled. Seeding shall be repeated until a satisfactory stand is established as determined by the Authorized Officer. Evaluation of growth may not be made before completion of at least one full growing season after seeding.

Species to be planted in pounds of pure live seed* per acre:

<u>Species</u>	<u>lb/acre</u>
Plains Bristlegrass	5lbs/A
Sand Bluestem	5lbs/A
Little Bluestem	3lbs/A
Big Bluestem	6lbs/A
Plains Coreopsis	2lbs/A
Sand Dropseed	1lbs/A

^{*}Pounds of pure live seed:

Pounds of seed \mathbf{x} percent purity \mathbf{x} percent germination = pounds pure live seed

PECOS DISTRICT DRILLING CONDITIONS OF APPROVAL

OPERATOR'S NAME: Centennial Resource Production LLC
WELL NAME & NO.: Joker 5-8 Fed Com 134H
LOCATION: Sec 5-20S-34E-NMP

COUNTY: Lea County, New Mexico

COA

H_2S	0	No	•	Yes
Potash /	None	Secretary	C R-111-Q	☐ Open Annulus
WIPP				\square WIPP
Cave / Karst	• Low	Medium	C High	Critical
Wellhead	Conventional	• Multibowl	O Both	Diverter
Cementing	☐ Primary Squeeze	☐ Cont. Squeeze	☐ EchoMeter	□ DV Tool
Special Req	Capitan Reef	☐ Water Disposal	▼ COM	☐ Unit
Waste Prev.	© Self-Certification	C Waste Man. Plan	APD Submitted p	rior to 06/10/2024
Additional	▼ Flex Hose	☐ Casing Clearance	☐ Pilot Hole	☐ Break Testing
Language	☐ Four-String	Offline Cementing	▼ Fluid-Filled	

Break testing is not approved on this well. BOP description and procedure request break testing, but the appropriate documents were not attached. Must sundry if operator wishes break testing to be approved.

A. HYDROGEN SULFIDE

A Hydrogen Sulfide (H2S) Drilling Plan shall be activated 500 feet prior to drilling into the **San Miguel, Quail Ridge, and Delaware** formations. As a result, the Hydrogen Sulfide area must meet all requirements from 43 CFR 3176, which includes equipment and personnel/public protection items. If Hydrogen Sulfide is encountered, please provide measured values and formations to the BLM.

B. CASING

- 1. The **13-3/8** inch surface casing shall be set at approximately **1580** feet (a minimum of 25 feet (Lea County) into the Rustler Anhydrite, above the salt, and below usable fresh water) and cemented to the surface. *Surface casing set depth adjusted per BLM geologist*.
 - a. If cement does not circulate to the surface, the appropriate BLM office shall be notified and a temperature survey utilizing an electronic type temperature survey with surface log readout will be used or a cement bond log shall be run to verify the top of the cement. Temperature survey will be run a minimum of six hours after pumping cement and ideally between 8-10

- hours after completing the cement job.
- b. Wait on cement (WOC) time for a primary cement job will be a minimum of <u>8 hours</u> or <u>500</u> pounds compressive strength, whichever is greater. (This is to include the lead cement)
- c. Wait on cement (WOC) time for a remedial job will be a minimum of 4 hours after bringing cement to surface or 500 pounds compressive strength, whichever is greater.
- d. If cement falls back, remedial cementing will be done prior to drilling out that string.

Intermediate casing must be kept fluid filled to meet BLM minimum collapse requirement.

2. The minimum required fill of cement behind the 9-5/8 inch intermediate casing (set at 5,590 feet per BLM geologist) is:

The operator has proposed utilize a DV tool. The selected depth is below the Salado and is an acceptable set point. Operator may adjust depth of DV tool if it remains below the Salado and cement volumes are adjusted accordingly. The DV tool may be cancelled if cement circulates to surface on the first stage.

- a. **First stage to DV tool:** Cement to circulate. If cement does not circulate off the DV tool, contact the appropriate BLM office before proceeding with second stage cement job.
- b. Second stage above DV tool: Cement to surface. If cement does not circulate, contact the appropriate BLM office. Wait on cement (WOC) time for a primary cement job is to include the lead cement slurry due to cave/karst, Capitan Reef, or potash.
- ❖ In <u>Capitan Reef Areas</u> if cement does not circulate to surface on the first two casing strings, the cement on the 3rd casing string must come to surface.
- ❖ Special Capitan Reef requirements. If lost circulation (50% or greater) occurs below the Base of the Salt, the operator shall do the following:
 - Switch to freshwater mud to protect the Capitan Reef and use fresh water mud until setting the intermediate casing. The appropriate BLM office is to be notified for a PET to witness the switch to fresh water.
 - O Daily drilling reports from the Base of the Salt to the setting of the intermediate casing are to be submitted to the BLM CFO engineering staff via e-mail by 0800 hours each morning. Any lost circulation encountered is to be recorded on these drilling reports. The daily drilling report should show mud volume per shift/tour. Failure to submit these reports will result in an Incidence of Non-Compliance being issued for failure to comply with the Conditions of Approval. If not already planned, the operator shall run a caliper survey for the intermediate well bore and submit to the appropriate BLM office.
- 3. The minimum required fill of cement behind the 5-1/2 inch production casing is:
 - Cement should tie-back at least 50 feet on top of Capitan Reef top or 200 feet into the previous casing, whichever is greater. If cement does not circulate see B.1.a, c-d above.
 Wait on cement (WOC) time for a primary cement job is to include the lead cement slurry due to cave/karst, Capitan Reef, or potash.

C. PRESSURE CONTROL

- 1. Variance approved to use flex line from BOP to choke manifold. Manufacturer's specification to be readily available. No external damage to flex line. Flex line to be installed as straight as possible (no hard bends).
- 2. Operator has proposed a multi-bowl wellhead assembly. Minimum working pressure of the blowout preventer (BOP) and related equipment (BOPE) required for drilling below the surface casing shoe shall be **5000** (**5M**) psi.
 - a. Wellhead shall be installed by manufacturer's representatives, submit documentation with subsequent sundry.
 - b. If the welding is performed by a third party, the manufacturer's representative shall monitor the temperature to verify that it does not exceed the maximum temperature of the seal.
 - c. Manufacturer representative shall install the test plug for the initial BOP test.
 - d. If the cement does not circulate and one-inch operations would have been possible with a standard wellhead, the well head shall be cut off, cementing operations performed and another wellhead installed.
 - e. Whenever any seal subject to test pressure is broken, all the tests in 43 CFR 3172 must be followed.

D. SPECIAL REQUIREMENT (S)

Communitization Agreement

- The operator will submit a Communitization Agreement to the Santa Fe Office, 301 Dinosaur Trail Santa Fe, New Mexico 87508, at least 90 days before the anticipated date of first production from a well subject to a spacing order issued by the New Mexico Oil Conservation Division. The Communitization Agreement will include the signatures of all working interest owners in all Federal and Indian leases subject to the Communitization Agreement (i.e., operating rights owners and lessees of record), or certification that the operator has obtained the written signatures of all such owners and will make those signatures available to the BLM immediately upon request.
- The operator will submit an as-drilled survey well plat of the well completion, but are not limited to, those specified in 43 CFR 3171 and 3172.
- If the operator does not comply with this condition of approval, the BLM may take enforcement actions that include, but are not limited to, those specified in 43 CFR 3163.1.
- In addition, the well sign shall include the surface and bottom hole lease numbers. When the Communitization Agreement number is known, it shall also be on the sign.

Offline Cementing

Contact the BLM prior to the commencement of any offline cementing procedure.

GENERAL REQUIREMENTS

The BLM is to be notified in advance for a representative to witness:

- a. Spudding well (minimum of 24 hours)
- b. Setting and/or Cementing of all casing strings (minimum of 4 hours)
- c. BOPE tests (minimum of 4 hours)

Contact Lea County Petroleum Engineering Inspection Staff:

Call the Hobbs Field Station, 414 West Taylor, Hobbs NM 88240, (575) 689-5981

- 1. Unless the production casing has been run and cemented or the well has been properly plugged, the drilling rig shall not be removed from over the hole without prior approval.
 - a. In the event the operator has proposed to drill multiple wells utilizing a skid/walking rig. Operator shall secure the wellbore on the current well, after installing and testing the wellhead, by installing a blind flange of like pressure rating to the wellhead and a pressure gauge that can be monitored while drilling is performed on the other well(s).
 - b. When the operator proposes to set surface casing with Spudder Rig
 - i. Notify the BLM when moving in and removing the Spudder Rig.
 - ii. Notify the BLM when moving in the 2nd Rig. Rig to be moved in within 90 days of notification that Spudder Rig has left the location.
 - iii. BOP/BOPE test to be conducted per 43 CFR 3172 as soon as 2nd Rig is rigged up
- 2. Floor controls are required for 3M or Greater systems. These controls will be on the rig floor, unobstructed, readily accessible to the driller and will be operational at all times during drilling and/or completion activities. Rig floor is defined as the area immediately around the rotary table; the area immediately above the substructure on which the draw works are located, this does not include the dog house or stairway area.
- 3. For intervals in which cement to surface is required, cement to surface should be verified with a visual check and density or pH check to differentiate cement from spacer and drilling mud. The results should be documented in the driller's log and daily reports.

A. CASING

- 1. Changes to the approved APD casing program need prior approval if the items substituted are of lesser grade or different casing size or are Non-API. The Operator can exchange the components of the proposal with that of superior strength (i.e. changing from J-55 to N-80, or from 36# to 40#). Changes to the approved cement program need prior approval if the altered cement plan has less volume or strength or if the changes are substantial (i.e. Multistage tool, ECP, etc.). The initial wellhead installed on the well will remain on the well with spools used as needed.
- 2. Wait on cement (WOC) for Potash Areas: After cementing but before commencing any tests, the casing string shall stand cemented under pressure until both of the following

- conditions have been met: 1) cement reaches a minimum compressive strength of 500 psi for all cement blends of both lead and tail cement, 2) until cement has been in place at least 8 hours. WOC time will be recorded in the driller's log. The casing integrity test can be done (prior to the cement setting up) immediately after bumping the plug.
- 3. Wait on cement (WOC) for Water Basin: After cementing but before commencing any tests, the casing string shall stand cemented under pressure until both of the following conditions have been met: 1) cement reaches a minimum compressive strength of 500 psi at the shoe, 2) until cement has been in place at least 8 hours. WOC time will be recorded in the driller's log. See individual casing strings for details regarding lead cement slurry requirements. The casing integrity test can be done (prior to the cement setting up) immediately after bumping the plug.
- 4. Provide compressive strengths including hours to reach required 500 pounds compressive strength prior to cementing each casing string. Have well specific cement details onsite prior to pumping the cement for each casing string.
- 5. No pea gravel permitted for remedial or fall back remedial without prior authorization from the BLM engineer.
- 6. On that portion of any well approved for a 5M BOPE system or greater, a pressure integrity test of each casing shoe shall be performed. Formation at the shoe shall be tested to a minimum of the mud weight equivalent anticipated to control the formation pressure to the next casing depth or at total depth of the well. This test shall be performed before drilling more than 20 feet of new hole.
- 7. If hardband drill pipe is rotated inside casing, returns will be monitored for metal. If metal is found in samples, drill pipe will be pulled and rubber protectors which have a larger diameter than the tool joints of the drill pipe will be installed prior to continuing drilling operations.
- 8. Whenever a casing string is cemented in the R-111-Q potash area, the NMOCD requirements shall be followed.

B. PRESSURE CONTROL

- 1. All blowout preventer (BOP) and related equipment (BOPE) shall comply with well control requirements as described in **43 CFR 3172**.
- 2. If a variance is approved for a flexible hose to be installed from the BOP to the choke manifold, the following requirements apply: The flex line must meet the requirements of API 16C. Check condition of flexible line from BOP to choke manifold, replace if exterior is damaged or if line fails test. Line to be as straight as possible with no hard bends and is to be anchored according to Manufacturer's requirements. The flexible hose can be exchanged with a hose of equal size and equal or greater pressure rating. Anchor requirements, specification sheet and hydrostatic pressure test certification matching the hose in service, to be onsite for review. These documents shall be posted in the company man's trailer and on the rig floor.

- 3. 5M or higher system requires an HCR valve, remote kill line and annular to match. The remote kill line is to be installed prior to testing the system and tested to stack pressure.
- 4. If the operator has proposed a multi-bowl wellhead assembly in the APD. The following requirements must be met:
 - i. Wellhead shall be installed by manufacturer's representatives, submit documentation with subsequent sundry.
 - ii. If the welding is performed by a third party, the manufacturer's representative shall monitor the temperature to verify that it does not exceed the maximum temperature of the seal.
 - iii. Manufacturer representative shall install the test plug for the initial BOP test.
 - iv. Whenever any seal subject to test pressure is broken, all the tests in 43 CFR 3172.6(b)(9) must be followed.
 - v. If the cement does not circulate and one inch operations would have been possible with a standard wellhead, the well head shall be cut off, cementing operations performed and another wellhead installed.
- 5. The appropriate BLM office shall be notified a minimum of 4 hours in advance for a representative to witness the tests.
 - i. In a water basin, for all casing strings utilizing slips, these are to be set as soon as the crew and rig are ready and any fallback cement remediation has been done. The casing cut-off and BOP installation can be initiated four hours after installing the slips, which will be approximately six hours after bumping the plug. For those casing strings not using slips, the minimum wait time before cut-off is eight hours after bumping the plug. BOP/BOPE testing can begin after cut-off or once cement reaches 500 psi compressive strength (including lead cement), whichever is greater. However, if the float does not hold, cut-off cannot be initiated until cement reaches 500 psi compressive strength (including lead when specified).
 - ii. In potash areas, for all casing strings utilizing slips, these are to be set as soon as the crew and rig are ready and any fallback cement remediation has been done. For all casing strings, casing cut-off and BOP installation can be initiated at twelve hours after bumping the cement plug. The BOPE test can be initiated after bumping the cement plug with the casing valve open. (only applies to single stage cement jobs, prior to the cement setting up.)
 - iii. The tests shall be done by an independent service company utilizing a test plug not a cup or J-packer and can be initiated immediately with the casing valve open. The operator also has the option of utilizing an independent tester to test without a plug (i.e. against the casing) pursuant to **43 CFR 3172** with the pressure not to exceed 70% of the burst rating for the casing. Any test against the casing must meet the WOC time for 8 hours or 500 pounds compressive strength, whichever is greater, prior to initiating the test (see casing segment as lead cement may be critical item).

- iv. The test shall be run on a 5000 psi chart for a 2-3M BOP/BOP, on a 10000 psi chart for a 5M BOP/BOPE and on a 15000 psi chart for a 10M BOP/BOPE. If a linear chart is used, it shall be a one hour chart. A circular chart shall have a maximum 2 hour clock. If a twelve hour or twenty-four hour chart is used, tester shall make a notation that it is run with a two hour clock.
- v. The results of the test shall be reported to the appropriate BLM office.
- vi. All tests are required to be recorded on a calibrated test chart. A copy of the BOP/BOPE test chart and a copy of independent service company test will be submitted to the appropriate BLM office.
- vii. The BOP/BOPE test shall include a low pressure test from 250 to 300 psi. The test will be held for a minimum of 10 minutes if test is done with a test plug and 30 minutes without a test plug. This test shall be performed prior to the test at full stack pressure.
- viii. BOP/BOPE must be tested by an independent service company within 500 feet of the top of the Wolfcamp formation if the time between the setting of the intermediate casing and reaching this depth exceeds 20 days. This test does not exclude the test prior to drilling out the casing shoe as per **43 CFR 3172**.

C. DRILLING MUD

Mud system monitoring equipment, with derrick floor indicators and visual and audio alarms, shall be operating before drilling into the Wolfcamp formation, and shall be used until production casing is run and cemented.

D. WASTE MATERIAL AND FLUIDS

All waste (i.e. drilling fluids, trash, salts, chemicals, sewage, gray water, etc.) created as a result of drilling operations and completion operations shall be safely contained and disposed of properly at a waste disposal facility. No waste material or fluid shall be disposed of on the well location or surrounding area. Porto-johns and trash containers will be on-location during fracturing operations or any other crew-intensive operations.

PERMIAN RESOURCES

H₂S CONTINGENCY PLAN

FOR

Permian Resources Corporation
Joker 5-8 Fed Com 113H, 114H, 125H, 126H, 127H, 128H, 133H,
134H, 173H, 174H, 203H, 204H
Lea County, New Mexico

04-03-2023
This plan is subject to updating

Permian Resources Corporation

H₂S Contingency Plan

Joker 5-8 Fed Com 113H, 114H, 125H,

126H, 127H, 128H, 133H, 134H, 173H,

174H, 203H, 204H

Lea County, New Mexico

Table of Contents

Section	n 1.0 – Introduction 3
l.	Purpose
II.	Scope & Applicability
Section	n 2.0 - Plan Implementation3
l.	Activation Requirements
II.	Emergency Evacuation
III.	Emergency Response Activities
	n 3.0 - Potential Hazardous Conditions4
Section	n 4.0 - Notification of H2S Release Event6
I.	Local & State Law Enforcement
II.	General Public
III.	New Mexico Oil Conservation Division
IV.	New Mexico Environment Department
V.	Bureau of Land Management
Section	n 5.0 - Emergency Contact List7
I.	Permian Resources Management Personnel
II.	Lea County Sheriff
III.	New Mexico State Highway Patrol
IV.	Fire / EMS
V.	Lea County Hospital
VI.	Emergency Response Contractors
VII.	New Mexico Oil Conservation Division
VIII.	New Mexico Environment Department
IX.	Bureau of Land Management
Χ.	Other Agencies
Section	n 6.0 – Drilling Location Information9-12
I.	Site Safety Information
II.	Directions to Location
III.	Plat of Location including GPS Coordinates
IV.	Routes of Ingress & Egress (MAP)
V.	ROE Map
VI.	Residences in ROE
VII.	Public Roads in ROE
Section	n 7.0 – Hazard Communication13-15
I.	Physical Characteristics of Hydrogen Sulfide Gas
II.	Human Health Hazards / Toxicological Information
III.	Environmental Hazards
	n 8.0 - Regulatory Information15-17
I.	OSHA Information
II.	New Mexico Oil Conservation Division & Bureau of Land Management
	n 9.0 - Training Requirements17
	n 10.0 - Personal Protective Equipment18
Appen	
I.	Appendix A − H ₂ S SDS
II.	Appendix B – SO ₂ SDS

Permian Resources Corporation	H₂S Contingency Plan	Lea County, New Mexico
	Joker 5-8 Fed Com 113H, 114H, 125H,	
	126H, 127H, 128H, 133H, 134H, 173H,	
	174H, 203H, 204H	

Section 1.0 - Introduction

I. Purpose

The purpose of this contingency plan (Plan) is to provide Permian Resources Corporation. (Permian Resources) with an organized plan of action for alerting and protecting Permian Resources employees, the general public, and any potential first responders prior to any intentional release or immediately following the accidental / unintentional release of a potentially hazardous volume / concentration of Hydrogen Sulfide Gas (H2S).

II. Scope & Applicability

This Plan applies to all planned, unplanned, uncontrolled and/or unauthorized releases of hazardous concentrations of H_2S or any associated hazardous byproducts of combustion, occurring at any Permian Resources owned or operated facilities including but not limited to: wells, flowlines, pipelines, tank batteries, production facilities, SWD facilities, compressor stations, gas processing plants, drilling / completions / workover operations, and any other applicable company owned property.

Section 2.0 - Plan Implementation

I. Activation Requirements

In accordance with the requirements of Bureau of Land Management Onshore Order #6 and NMAC 19.15.11, this Plan shall be activated in advance of any authorized, planned, unplanned, uncontrolled, or unauthorized release of a hazardous volume / concentration of H_2S gas, or SO^2 , which could potentially adversely impact the workers, general public or the environment.

II. Emergency Evacuation

In the event of an unplanned, uncontrolled, or unauthorized release of a hazardous volume / concentration of H_2S gas, the first priority is to ensure the safety of the workers and general public. Upon discovery and subsequent determination of an applicable release, which cannot be quickly mitigated, immediately by using 911, notify local authorities to begin the process of alerting the general public, evacuate any residents within the Radius of Exposure (ROE), and limit any general public or employee access to any areas within the ROE of the affected facility.

III. Emergency Response Activities

The purpose of emergency response actions is to take steps to quickly mitigate / stop the ongoing release of the hazardous source of H_2S . Upon discovery of any hazardous release, immediately notify Permian Resources management to activate the Emergency Response Team (ERT). Once Permian Resources supervision arrives and assesses the situation, a work plan identifying the proper procedures shall be developed to stop the release.

Section 3.0 - Potential Hazardous Conditions & Response Actions

Permian Resources Corporation	H₂S Contingency Plan	Lea County, New Mexico
	Joker 5-8 Fed Com 113H, 114H, 125H,	
	126H, 127H, 128H, 133H, 134H, 173H,	
	174H, 203H, 204H	

During a planned or unplanned release of H_2S , there are several hazardous conditions that are presented both to employees, the general public, and emergency responders. These specific hazardous conditions are identified in the tables below.

H2S OPERATING CONDITIONS – RESPONSE ACTIONS TO CONSIDER	✓
H ₂ S CONDITION 1: POTENTIAL DANGER TO LIFE AND HEALTH -> WARNING SIGREEN	IGN
H ₂ S concentration <10 ppm detected by location monitors	
General Actions During Condition 1	
Notify Site Supervisor / Permian Resources Person-in-Charge (PIC) of any observed increase in ambient H ₂ S concentrations	
All personnel check safety equipment is in adequate working order & store in accessible location	
Sensitize crews with safety meetings.	
Limit visitors and non-essential personnel on location	
Continuously monitor H ₂ S concentrations and check calibration of sensors	
Ensure H ₂ S scavenger is on location.	
H ₂ S CONDITION 2: MODERATE DANGER TO LIFE AND HEALTH → WARNING SIGN YELLOW	
H ₂ S concentration >10 ppm and < 30 ppm in atmosphere detected by location monitors:	
General Actions During Condition 2	
Sound H ₂ S alarm and/or display yellow flag.	
Account for on-site personnel	
Upon sounding of an area or personal H ₂ S monitor alarm when 10 ppm is reached, proceed to a safe briefing area upwind of the location immediately (see MA-4 , Figure 5-1).	
Don proper respiratory protection.	
Alert other affected personnel	
<u>If trained and safe to do so</u> undertake measures to control source H2S discharge and eliminate possible ignition sources. Initiate Emergency Shutdown procedures as deemed necessary to correct or control the specific situation.	
Account for on-site personnel at safe briefing area.	
Stay in safe briefing area if not working to correct the situation.	
Keep Site Supervisor / Permian Resources PIC informed. Notify applicable government agencies (Appendix A) If off-site impact; notify any neighbors within Radius of Exposure (ROE), Fig 5.11	
Continuously monitor H ₂ S until readings below 10 ppm.	
Evacuated area shall not be re-entered except by trained and authorized personnel utilizing appropriate respiratory protection; or until "all clear" sounded by Permian Resources PIC / Site Supervisor.	

Permian Resources Corporation	H₂S Contingency Plan	Lea County, New Mexico
	Joker 5-8 Fed Com 113H, 114H, 125H,	
	126H, 127H, 128H, 133H, 134H, 173H,	
	174H, 203H, 204H	

H ₂ S CONDITION 3: EXTREME DANGER TO LIFE AND HEALTH → WARNING SIGN RED	
> 30 ppm H ₂ S concentration in air detected by location monitors: Extreme danger to life	
General Actions During Condition 3	
Sound H ₂ S alarm and/or display red flag.	
Account for on-site personnel	
Move away from H ₂ S source and get out of the affected area.	
Proceed to designated safe briefing area; alert other affected personnel.	
Account for personnel at safe briefing area.	
If trained and safe to do so undertake measures to control source H2S discharge and eliminate possible ignition sources. Initiate Emergency Shutdown procedures as deemed necessary to correct or control the specific situation.	
Notify vehicles or situation and divert all traffic away from location.	
Permian Resources Peron-in-Charge will make appropriate community notifications.	
Red warning flag must be on display until the situation has been corrected and the Permian Resources Person-in-Charge determines it is safe to resume operations under Condition 1.	
Notify management of the condition and action taken. If H ₂ S concentration is increasing and steps to correct the situation are not successful – or at any time if well control is questionable – alert all responsible parties for possible activation of the H ₂ S Contingency Plan. If well control at the surface is lost, determine if situation warrants igniting the well.	
If uncontrolled flow at the surface occurs, the Permian Resources PIC, with approval, if possible, from those coordinating the emergency (as specified in the site-specific H ₂ S Contingency Plan) are responsible for determining if the situation warrants igniting the flow of the uncontrolled well. This decision should be made only as a last resort and in a situation where it is obvious that human life is in danger and there is no hope of controlling the flow under prevailing conditions.	
If the flow is ignited, burning H ₂ S will be converted to sulfur dioxide (SO ₂), which is also highly toxic. Do not assume that area is safe after the flow is ignited. If the well is ignited, evacuation of the area is mandatory, because SO ₂ will remain in low-lying places under no-wind conditions.	
Keep Site Supervisor / Permian Resources PIC informed. Notify applicable government agencies and local law enforcement (Appendix A) If off-site impact; notify any neighbors within the Radius of Exposure (ROE), see example in Figure 5-11.	
Continuously monitor H ₂ S until readings fall below 10 ppm.	

Permian Resources Corporation	H₂S Contingency Plan	Lea County, New Mexico
	Joker 5-8 Fed Com 113H, 114H, 125H,	
	126H, 127H, 128H, 133H, 134H, 173H,	
	174H, 203H, 204H	

Evacuated area shall not be re-entered except by trained and authorized personnel utilizing appropriate respiratory protection; or until "all clear" sounded by Permian Resources PIC / Site Supervisor.	
IF ABOVE ACTIONS CANNOT BE ACCOMPLISHED IN TIME TO PREVENT EXPOSURE TO THE PUBLIC	
Alert public (directly or through appropriate government agencies) who may be subject to potentially harmful exposure levels.	
Make recommendations to public officials regarding blocking unauthorized access to the unsafe area and assist as appropriate.	
Make recommendations to public officials regarding evacuating the public and assist as appropriate.	
Monitor ambient air in the area of exposure (after following abatement measures) to determine when it is safe for re-entry.	

Section 4.0 - Notification of H₂S Release Event

I. Local & State Law Enforcement

Prior to the planned / controlled release of a hazardous concentration of H_2S gas or any associated byproducts of the combustion of H_2S gas, notify local law enforcement agencies regarding the contents of this plan.

In the event of the discovery of an unplanned/uncontrolled release of a hazardous concentration of H_2S gas or any associated byproducts of combustion, immediately notify local and/or state law enforcement agencies of the situation and ask for their assistance.

II. General Public

In the event of a planned or unplanned release of a hazardous concentration of H_2S gas or any associated byproducts of combustion, notify local law enforcement agencies and ask for their assistance in alerting the general public and limiting access to any public roads that may be impacted by such a release.

III. New Mexico Oil Conservation Division

The Permian Resources HSE Department will make any applicable notification to the New Mexico OCD regarding any release of a hazardous concentration of H₂S Gas or any associated byproducts of combustion.

IV. New Mexico Environment Department

The Permian Resources HSE Department will make any applicable notifications to the NMED regarding any release of a hazardous concentration of H_2S gas or any associated byproducts of combustion.

V. Bureau of Land Management

The Permian Resources Regulatory Department will make any applicable notifications to the BLM

Permian Resources Corporation	H₂S Contingency Plan	Lea County, New Mexico
	Joker 5-8 Fed Com 113H, 114H, 125H,	
	126H, 127H, 128H, 133H, 134H, 173H,	
	174H, 203H, 204H	

regarding any release of a hazardous concentration of H_2S gas or any associated byproducts of combustion.

Section 5.0 - Emergency Contact List

EMERGENCY CONTACT LIST				
PERMIAN RESOURCES CORPORATION.				
POSITION	NAME	OFFICE	CELL	ALT PHONE
	Oper	ations		
Production Superintendent	Rick Lawson		432.530.3188	
TX Production Superintendent	Josh Graham	432.940.3191	432.940.3191	
NM Production Superintendent	Manual Mata	432.664.0278	575.408.0216	
Drilling Manager	Jason Fitzgerald	432.315.0146	318.347.3916	
Drilling Engineer	Ronny Hise	432.315.0144	432.770.4786	
Production Manager	Levi Harris	432.219.8568	720.261.4633	
SVP Development Ops	Clayton Smith	720.499.1416	361.215.2494	
SVP Production Ops	Casey McCain	432.695.4239	432.664.6140	
·	HSE & Ro	egulatory		
H&S Manager	Adam Hicks	720,499,2377	903.426.4556	
Regulatory Manager	Sarah Ferreyros	720.499.1454	720.854.9020	
Environmental Manager	Montgomery Floyd	432-315-0123	432-425-8321	
		102 020 0220	102 120 0022	
HSE Consultant	Blake Wisdom		918-323-2343	
I	ocal, State, & F	ederal Agen	cies	
Lea County Sheriff		575-396-3611		911
New Mexico State Highway Patrol		505-757-2297		911
Eunice Fire / EMS		575-394-3258		911
Lea County Hospital		575-492-5000		
Secorp – Safety Contractor	Ricky Stephens		(325)-262-0707	
New Mexico Oil Conservation Division – District 1 Office – Hobbs, NM.		575-393-6161		
New Mexico Environment Department – District III Office – Hobbs, NM		575-397-6910		
New Mexico Oil Conservation Division – Hobbs, NM	24 Hour Emergency	575-393-6161		
Bureau of Land Management – Carlsbad, NM		575-234-5972		
U.S. Fish & Wildlife		502-248-6911		

Section 6.0 – Drilling Location Information

I. Site Safety Information

1. Safe Briefing Area

a. There shall be two areas that will be designated as "SAFE BRIEFING AREAs". If H_2S is detected in concentrations equal to or in excess of 10 ppm all personnel not assigned

Permian Resources Corporation	H₂S Contingency Plan	Lea County, New Mexico
	Joker 5-8 Fed Com 113H, 114H, 125H,	
	126H, 127H, 128H, 133H, 134H, 173H,	
	174H, 203H, 204H	

emergency duties are to assemble in the designated Safe Briefing area for instructions. These two areas shall be positioned in accessible locations to facilitate the availability of self-contained breathing air devices. The briefing areas shall be positioned no less than 250' from the wellhead and in such locations that at least one briefing area will be upwind from the well at all times.

2. Wind Indicators

a. 4 Windsocks will be installed at strategic points on the facility.

3. <u>Danger Signs</u>

a. A warning sign indicating the possible well conditions will be displayed at the location entrance.

DANGER POISONOUS GAS HYDROGEN SULFIDE DO NOT APPROACH IF AMBER LIGHTS ARE FLASHING

4. H₂S Detectors and Alarms

a. Continuous monitoring type H_2S detectors, capable of sensing a minimum of 5ppm H_2S in air will be located centrally located at the tanks, heater treater, and combustor. Continuous monitoring type SO_2 detector will also be located at the combustor. The automatic H_2S alarm/flashing light will be located at the site entrance and in front of tank battery.

5. Safety Trailer

a. A safety trailer equipped with an emergency cascade breathing air system with 2 ea. Work/escape packs, 2 OSHA approved full body harnesses, and a 20# Class ABC fire extinguisher shall be available at the site in close proximity to the safe briefing area. The cascade system shall be able to be deployed to the drill floor when needed to provide safe breathing air to the workers as needed.

6. Well Control Equipment

- a. The location shall have a flare line to a remote automatic ignitor and back up flare gun, placed 150' from the wellhead.
- b. The location shall be equipped with a remotely operated choke system and a mud gas separator.

7. Mud Program

a. Company shall have a mud program that contains sufficient weight and additives to control H₂S.

8. Metallurgy

a. All drill strings, casing, tubing, wellhead, BOP, spools, kill lines, choke manifold and lines, and valves shall be suitable for anticipated H₂S volume and pressure.

9. Communication

a. The location shall be equipped with a means of effective communication such as a cell phones, intercoms, satellite phones or landlines.


Permian Resources Corporation	H₂S Contingency Plan	Lea County, New Mexico
	Joker 5-8 Fed Com 113H, 114H, 125H,	
	126H, 127H, 128H, 133H, 134H, 173H,	
	174H, 203H, 204H	

II. Directions to Location

PROCEED IN A WESTERLY DIRECTION FROM HOBBS, NEW MEXICO ALONG US HIGHWAY 62 APPROXIMATELY 27.0 MILES TO THE JUNCTION OF THIS ROAD AND AN EXISTING ROAD TO THE NORTH; TURN RIGHT AND PROCEED IN A NORTHERLY, THEN WESTERLY DIRECTION APPROXIMATELY 0.5 MILES TO THE BEGINNING OF THE PROPOSED ACCESS ROAD TO THE SOUTH; FOLLOW ROAD FLAGS IN A SOUTHERLY DIRECTION APPROXIMATELY 98' TO THE PROPOSED LOCATION. TOTAL DISTANCE FROM HOBBS, NEW MEXICO TO THE PROPOSED WELL LOCATION IS APPROXIMATELY 27.5 MILES.

Permian Resources Corporation	H₂S Contingency Plan	Lea County, New Mexico
	Joker 5-8 Fed Com 113H, 114H, 125H,	
	126H, 127H, 128H, 133H, 134H, 173H,	
	174H, 203H, 204H	

Plat of Location

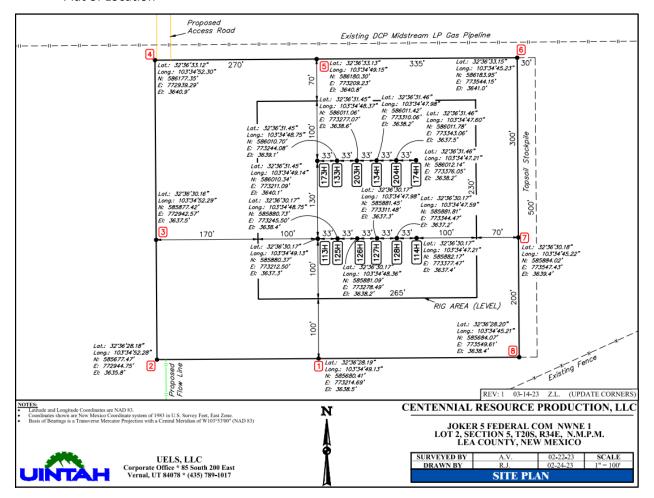

Permian Resources Corporation	H₂S Contingency Plan	Lea County, New Mexico
	Joker 5-8 Fed Com 113H, 114H, 125H,	
	126H, 127H, 128H, 133H, 134H, 173H,	
	174H, 203H, 204H	

1. Routes of Ingress & Egress (MAP)




2. Residences in proximity to the 3000' Radius of Exposure (ROE) (MAP)

There are no residences or public gathering places with the 3000' ROE, 100 PPM, 300 PPM, or 500 PPM ROE.

Permian Resources Corporation	H₂S Contingency Plan	Lea County, New Mexico
	Joker 5-8 Fed Com 113H, 114H, 125H,	
	126H, 127H, 128H, 133H, 134H, 173H,	
	174H, 203H, 204H	

Map of 3000' ROE Perimeter

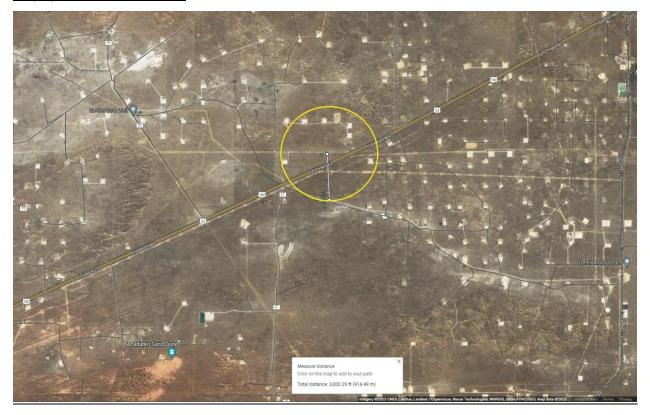

100 PPM, 300 PPM, & 500 PPM Max ROE under worst case scenario

Enter H₂S in PPM	1500	
Enter Gas flow in mcf/day (maximum worst case conditions)	2500	
500 ppm radius of exposure (public road)	<u>105</u>	feet
300 ppm radius of exposure	<u>146</u>	feet
100 ppm radius of exposure (public area)	<u>230</u>	feet

- NAD 83 Location GPS Coordinates *Lat: 32.608379, Long: 103.580315*
- 3. Public Roads in proximity of the Radius of Exposure (ROE)

There are no public roads that would be within the 500 PPM ROE. The closest public road is New Mexico St Highway 62, which is 550' from the location.

Permian Resources Corporation	H₂S Contingency Plan	Lea County, New Mexico
	Joker 5-8 Fed Com 113H, 114H, 125H,	
	126H, 127H, 128H, 133H, 134H, 173H,	
	174H, 203H, 204H	

Section 7.0 - Hazard Communication

I. Physical Characteristics of Hydrogen Sulfide Gas

Hydrogen sulfide (H₂S) is a colorless, poisonous gas that is soluble in water. It can be present in crude oils, condensates, natural gas and wastewater streams.

 H_2S is heavier than air with a vapor density of 1.189 (air = 1.0); however, H_2S is most often mixed with other gases. These mixtures of H_2S and other gases can be heavier or lighter than air. If the H_2S -containing mixture is heavier, it can collect in low areas such as ditches, ravines, firewalls, and pits; in storage tanks; and in areas of poor ventilation. Please see physical properties in **Table 7.0.**

With H₂S the sense of smell is rapidly lost allowing lethal concentrations to be accumulated without warning. The toxicity of hydrogen sulfide at varying concentrations is indicated in the **Table 7.1.**

Warning: Do not use the mouth-to-mouth method if a victim ingested or inhaled hydrogen sulfide. Give artificial respiration with the aid of a pocket mask equipped with a one-way valve or other proper respiratory medical device.

Table 7.0. Physical Properties of H₂S

Properties of H2S	Description
Vapor Density > 1 = 1.189 Air = 1	 H2S gas is slightly heavier than air, which can cause it to settle in low places and build in concentration. Produced as a mixture with other gases associated with oil and gas production.
Flammable Range 4.3%-46% 43000 ppm – 460000 ppm	 H2S can be extremely flammable / explosive when these concentrations are reached by volume in air.

Although H_2S is primarily a respiratory hazard, it is also flammable and forms an explosive mixture at concentrations of 4.3%-46.0% (40,000ppm - 460,000 ppm) by volume in air.

H₂S can be encountered when:

- Venting and draining equipment.
- Opening equipment (separators, pumps, and tanks).
- Opening piping connections ("line breaking").
- Gauging and sampling storage tanks.
- Entering confined spaces.
- Working around wastewater pits, skimmers, and treatment facilities.
- II. Human Health Hazards Toxicological Information

Table 7.1. Hazards & Toxicity

Permian Resources Corporation	H₂S Contingency Plan	Lea County, New Mexico
	Joker 5-8 Fed Com 113H, 114H, 125H,	
	126H, 127H, 128H, 133H, 134H, 173H,	
	174H, 203H, 204H	

Concentration (ppm)	Symptoms/Effects
0.00011-0.00033 ppm	Typical background concentrations
0.01-1.5 ppm	Odor threshold (when rotten egg smell is first noticeable to some). Odor becomes more offensive at 3-5 ppm. Above 30 ppm, odor described as sweet or sickeningly sweet.
2-5 ppm	Prolonged exposure may cause nausea, tearing of the eyes, headaches or loss of sleep. Airway problems (bronchial constriction) in some asthma patients.
20 ppm	Possible fatigue, loss of appetite, headache, irritability, poor memory, dizziness.
50-100 ppm	Slight conjunctivitis ("gas eye") and respiratory tract irritation after 1 hour. May cause digestive upset and loss of appetite.
100 ppm	Coughing, eye irritation, loss of smell after 2-15 minutes (olfactory fatigue). Altered breathing, drowsiness after 15-30 minutes. Throat irritation after 1 hour. Gradual increase in severity of symptoms over several hours. Death may occur after 48 hours.
100-150 ppm	Loss of smell (olfactory fatigue or paralysis).
200-300 ppm	Marked conjunctivitis and respiratory tract irritation after 1 hour. Pulmonary edema may occur from prolonged exposure.
500-700 ppm	Staggering, collapse in 5 minutes. Serious damage to the eyes in 30 minutes. Death after 30-60 minutes.
700-1000 ppm	Rapid unconsciousness, "knockdown" or immediate collapse within 1 to 2 breaths, breathing stops, death within minutes.
1000-2000 ppm	Nearly instant death

III. Environmental Hazards

 H_2S and its associated byproducts from combustion presents a serious environmental hazard. Sulphur Dioxide SO_2 is produced as a constituent of flaring H_2S Gas and can present hazards associated, which are

Permian Resources Corporation	H₂S Contingency Plan	Lea County, New Mexico
	Joker 5-8 Fed Com 113H, 114H, 125H,	
	126H, 127H, 128H, 133H, 134H, 173H,	
	174H, 203H, 204H	

similar to H_2S . Although SO_2 is heavier than air, it will be picked up by a breeze and carried downwind at elevated temperatures. Since Sulfur Dioxide is extremely irritating to the eyes and mucous membranes of the upper respiratory tract, it has exceptionally good warning powers in this respect. The following table indicates the toxic nature of the gas. Please see the attached SDS in Appendix B for reference.

SULFUR DIOXIDE TOXICITY		
Conce	ntration	Effects
%SO ₂	PPM	
0.0005	3 to 5	Pungent odor-normally a person can detect SO ₂ in this range.
0.0012	12	Throat irritation, coughing, and constriction of the chest tearing and smarting of eyes.
0.15	150	So irritating that it can only be endured for a few minutes.
0.05	500	Causes a sense of suffocation, even with first breath.

Section 8.0 - Regulatory Information

I. OSHA & NIOSH Information

II. Table 8.0. OSHA & NIOSH H₂S Information

PEL, IDLH, TLV	Description	
NIOSH PEL 10 PPM	PEL is the Permissible Exposure Limit that an employee may be exposed up to 8 hr / day.	
OSHA General Industry Ceiling PEL – 20 PPM	The maximum exposure limit, which cannot be exceeded for any length of time.	
IDLH 100 PPM	■ Immediately Dangerous to Life and Health	
Permian Resources PEL 10 PPM	■ Permian Resources Policy Regarding H2S for employee safety	

III. New Mexico OCD & BLM – H₂S Concentration Threshold Requirements

New Mexico NMAC 19.15.11 and Onshore Order #6 identify two Radii of Exposure (ROE) that identify potential danger to the public and require additional compliance measures. Permian Resources is required to install safety devices, establish safety procedures and develop a written H_2S contingency plan for sites where the H_2S concentrations are as follows.

Table 8.1. Calculating H₂S Radius of Exposure

H₂S Radius of Exposure	Description	Control and Equipment Requirements
Exposure		

Permian Resources Corporation	H₂S Contingency Plan	Lea County, New Mexico
	Joker 5-8 Fed Com 113H, 114H, 125H,	
	126H, 127H, 128H, 133H, 134H, 173H,	
	174H, 203H, 204H	

100 ppm	Distance from a release to where the H ₂ S concentration in the air will dilute below 100ppm	ROE > 50-ft and includes any part of a "public area" (residence, school, business, etc., or any area that can be expected to be populated). ROE > 3,000-ft
500 ppm	Distance from a release to where the H ₂ S concentration in the air will dilute below 500ppm	ROE > 50-ft and includes any part of a public road (public roads are tax supported roads or any road used for public access or use)

Calculating H₂S Radius of Exposure

The ROE of an H_2S release is calculated to determine if a potentially hazardous volume of H_2S gas at 100 or 500 parts per million (ppm) is within a regulated distance requiring further action. If information about the concentration of H_2S and the potential gas release volume is known, the location of the Muster Areas will be set, and safety measures will be implemented based on the calculated radius of exposure (ROE). NMAC 19.15.11 – Hydrogen Sulfide Safety defines the ROE as the radius constructed with the gas's point of escape as its center and its length calculated by the following Pasquill-Gifford equations:

To determine the extent of the **100 ppm ROE**:

 $x = [(1.589) \text{ (mole fraction } H_2S)(Q)]^{(.6258)}.$

To determine the extent of the **500 ppm ROE**:

 $x = [(0.4546) \text{ (mole fraction } H_2S)(Q)]^{(.6258)}.$

Table 8.2. Calculating H2S Radius of Exposure

ROE Variable	Description
X =	ROE in feet
Q =	Max volume of gas released determined to be released in cubic feet per day (ft³/d) normalized to standard temperature and pressure, 60°F and 14.65 psia
Mole fraction H₂S =	Mole fraction of H ₂ S in the gaseous mixture released.

The volume used as the escape rate in determining the ROE is specified in the rule as follows:

- The maximum daily volume rate of gas containing H₂S handled by that system element for which the ROE is calculated.
- For existing gas wells, the current adjusted open-flow rate, or the operator's estimate of the well's capacity to flow against zero back-pressure at the wellhead.

New Mexico Oil Conservation Division & BLM Site Requirements under NMAC 19.15.11 & Onshore Order #6

Two cleared areas will be designated as Safe Briefing Areas. During an emergency, personnel will
assemble in one of these areas for instructions from the Permian Resources Person-in-Charge.
 Prevailing wind direction should be considered in locating the briefing areas 200' or more on either

Permian Resources Corporation	H₂S Contingency Plan	Lea County, New Mexico
	Joker 5-8 Fed Com 113H, 114H, 125H,	
	126H, 127H, 128H, 133H, 134H, 173H,	
	174H, 203H, 204H	

side of the well head. One area should offset the other at an angle of 45° to 90° with respect to prevailing wind direction to allow for wind shifts during the work period.

- In the event of either an intentional or accidental releases of hydrogen sulfide, safeguards to protect the general public from the harmful effects of hydrogen sulfide must be in place for operations. A summary of the provisions in each of three H₂S ROE cases is included in **Table 8.3**.
 - o **CASE 1** -100 ppm ROE < 50'
 - o CASE 2 100 ppm ROE is 50' or greater, but < 3000' and does not penetrate public area.
 - CASE 3 -100 ppm ROE is 50' or greater and penetrates a public area or 500 ppm ROE includes a public road. Also if 100 ppm ROE > 3000' regardless of public area.

Table 8.3. NMAC 19.15.11 Compliance Requirements Drilling & Production

NMAC 19.15.11 & BLM COMPLIANCE REQUIREMENTS - DRILLING & PRODUCTION			
PROVISION	CASE 1	CASE 2	CASE 3
H ₂ S Concentration Test	X	X	X
H-9	X	X	X
Training	X	X	X
District Office Notification	X	X	X
Drill Stem Tests Restricted	X*	X*	X
BOP Test	X*	X*	X
Materials		X	X
Warning and Marker		X	X
Security		X	X
Contingency Plan			X
Control and Equipment Safety			X
Monitors		X**	X**
Mud (ph Control or Scavenger)			X*
Wind Indicators		X**	X
Protective Breathing Equipment		X**	X
Choke Manifold, Secondary Remote Control, and Mud-Gas Separator			X
Flare Stacks			X*

Section 9.0 - Training Requirements

Training

The following elements are considered a minimum level of training for personnel assigned to operations who may encounter H_2S as part of routine or maintenance work.

- The hazards, characteristics, and properties of hydrogen sulfide (H₂S) and (SO₂).
- Sources of H₂S and SO₂.
- Proper use of H₂S and SO₂ detection methods used at the workplace.
- Recognition of, and proper response to, the warning signals initiated by H₂S and SO₂ detection systems in use at the workplace.
- Symptoms of H₂S exposure; symptoms of SO₂ exposure
- Rescue techniques and first aid to victims of H₂S and SO₂ exposure.

Permian Resources Corporation	H₂S Contingency Plan	Lea County, New Mexico
	Joker 5-8 Fed Com 113H, 114H, 125H,	
	126H, 127H, 128H, 133H, 134H, 173H,	
	174H, 203H, 204H	

- Proper use and maintenance of breathing equipment for working in H₂S and SO₂ atmospheres, as appropriate theory and hands-on practice, with demonstrated proficiency (29 CFR Part 1910.134).
- Workplace practices and relevant maintenance procedures that have been established to protect personnel from the hazards of H₂S and SO₂.
- Wind direction awareness and routes of egress.
- Confined space and enclosed facility entry procedures (if applicable).
- Emergency response procedures that have been developed for the facility or operations.
- Locations and use of safety equipment.
- Locations of safe briefing areas.

Refresher training will be conducted annually.

Section 10.0 - Personal Protective Equipment

I. Personal H₂S Monitors

All personnel engaged in planned or unplanned work activity to mitigate the release of a hazardous concentration of H₂S shall have on their person a personal H2S monitor.

- II. <u>Fixed H₂S Detection and Alarms</u>
 - 4 channel H₂S monitor
 - 4 wireless H₂S monitors
 - H₂S alarm system (Audible/Red strobe)
 - Personal gas monitor for each person on location
 - Gas sample tubes

III. Flame Resistant Clothing

All personnel engaged in planned or unplanned work activity associated with this Plan shall have on the appropriate level of FRC clothing.

IV. Respiratory Protection

The following respiratory protection equipment shall be available at each drilling location.

- Working cascade system available on rig floor and pit system & 750' of air line hose
- Four (4) breathing air manifolds
- Four (4) 30-minute rescue packs
- Five (5) work/Escape units
- Five (5) escape units
- One (1) filler hose for the work/escape/rescue units

Supplied air (airline or SCBA) respiratory protection against hydrogen sulfide exposure is required in the following situations:

- When routine or maintenance work tasks involve exposure to H₂S concentrations of 10 ppm or greater.
- When a fixed location area monitor alarms, and re-entry to the work area is required to complete a job.
- When confined spaces are to be entered without knowledge of H₂S levels present, or if initial measurements are to be taken of H₂S levels.

Permian Resources Corporation	H₂S Contingency Plan	Lea County, New Mexico
	Joker 5-8 Fed Com 113H, 114H, 125H,	
	126H, 127H, 128H, 133H, 134H, 173H,	
	174H, 203H, 204H	

- During rescue of employees suspected of H₂S overexposure.
- For specific tasks identified with significant exposure potential and outlined in local program guidelines.
- All respiratory equipment for hydrogen sulfide must be of the supplied-air type, equipped with pressure-demand regulators and operated in the pressure-demand mode only. This is the only type of respiratory protection recommended for hydrogen sulfide application. Equipment should be approved by NIOSH/MSHA or other recognized national authority as required. If airline units are used, a five-minute egress bottle should also be carried.
- Gas masks or other air-purifying respirators MUST NEVER BE USED FOR HYDROGEN SULFIDE due to the poor warning properties of the gas.
- Use of respiratory protection should be accompanied by a written respiratory protection program.

Permian Resources Corporation	H₂S Contingency Plan	Lea County, New Mexico
	Joker 5-8 Fed Com 113H, 114H, 125H,	
	126H, 127H, 128H, 133H, 134H, 173H,	
	174H, 203H, 204H	



Hydrogen sulfide

Safety Data Sheet E-4611

according to the Hazardous Products Regulation (February 11, 2015)

Date of issue: 10-15-1979 Revision date: 08-10-2016 Supersedes: 10-15-2013

SECTION 1: Identification

Product identifier

Product form Hydrogen sulfide Name CAS No 7783-06-4 Formula Other means of identification : Hydrogen sulfide : Core Products Product group

1.2. Recommended use and restrictions on use

Recommended uses and restrictions Industrial use Use as directed

1.3. Supplier

Praxair Canada inc. 1200 – 1 City Centre Drive Mississauga - Canada L5B 1M2 T 1-905-803-1600 - F 1-905-803-1682 www.praxair.ca

1.4. Emergency telephone number

Emergency number

1-800-363-0042

Call emergency number 24 hours a day only for spills, leaks, fire, exposure, or accidents involving this product.

For routine information, contact your supplier or Praxair sales representative.

SECTION 2: Hazard identification

Classification of the substance or mixture

GHS-CA classification

Flam. Gas 1 Liquefied gas Acute Tox. 2 (Inhalation: gas) STOT SE 3 H280 H330

GHS Label elements, including precautionary statements

GHS-CA labelling

Precautionary statements

Hazard pictograms









Signal word : DANGER

Hazard statements

: EXTREMELY FLAMMABLE GAS
CONTAINS GAS UNDER PRESSURE; MAY EXPLODE IF HEATED FATAL IF INHALED

MAY CAUSE RESPIRATORY IRRITATION
MAY FORM EXPLOSIVE MIXTURES WITH AIR
SYMPTOMS MAY BE DELAYED

EXTENDED EXPOSURE TO GAS REDUCES THE ABILITY TO SMELL SULFIDES

Do not handle until all safety precautions have been read and understood Keep away from heat, hot surfaces, sparks, open flames and other ignition sources. No

smoking

This document is only controlled while on the Praxair Canada Inc. website and a copy of this controlled version is available for download. Praxair cannot assure the integrity or accuracy of any version of this document after it has been downloaded or removed from our website. SDS ID : E-4611 EN (English)

Permian Resources Corporation	H₂S Contingency Plan	Lea County, New Mexico
	Joker 5-8 Fed Com 113H, 114H, 125H,	
	126H, 127H, 128H, 133H, 134H, 173H,	
	174H, 203H, 204H	

Hydrogen sulfide

Safety Data Sheet E-4611

according to the Hazardous Products Regulation (February 11, 2015)

Date of issue: 10-15-1979 Revision date: 08-10-2016 Supersedes: 10-15-2013

Do not breathe gas

Use and store only outdoors or in a well-ventilated area

Avoid release to the environment

Wear protective gloves, protective clothing, eye protection, respiratory protection, and/or face

protection

Leaking gas fire: Do not extinguish, unless leak can be stopped safely

In case of leakage, eliminate all ignition sources

Store locked up

Dispose of contents/container in accordance with container Supplier/owner instructions

Protect from sunlight when ambient temperature exceeds 52°C (125°F)

Close valve after each use and when empty

Do not open valve until connected to equipment prepared for use When returning cylinder, install leak tight valve outlet cap or plug

Do not depend on odour to detect the presence of gas

2.3. Other hazards

Other hazards not contributing to the classification

: Contact with liquid may cause cold burns/frostbite.

2.4. Unknown acute toxicity (GHS-CA)

No data available

SECTION 3: Composition/information on ingredients

.1. Substances

Name	CAS No.	% (Vol.)	Common Name (synonyms)
Hydrogen sulfide (Main constituent)	(CAS No) 7783-06-4	100	Hydrogen sulfide (H2S) / Hydrogen sulphide / Sulfur hydride / Sulfureted hydrogen / Dihydrogen sulphide / Hydrogensulfide

3.2. Mixtures

Not applicable

SECTION 4: First-aid measures

4.1. Description of first aid measures

First-aid measures after inhalation

: Remove to fresh air and keep at rest in a position comfortable for breathing. If not breathing, give artificial respiration. If breathing is difficult, trained personnel should give oxygen. Call a physician.

First-aid measures after skin contact

: The liquid may cause frostbite. For exposure to liquid, immediately warm frostbite area with warm water not to exceed 105°F (41°C). Water temperature should be tolerable to normal skin. Maintain skin warming for at least 15 minutes or until normal coloring and sensation have returned to the affected area. In case of massive exposure, remove clothing while showering with warm water. Seek medical evaluation and treatment as soon as possible.

First-aid measures after eye contact

: Immediately flush eyes thoroughly with water for at least 15 minutes. Hold the eyelids open and away from the eyeballs to ensure that all surfaces are flushed thoroughly. Contact an ophthalmologist immediately.

First-aid measures after ingestion

: Ingestion is not considered a potential route of exposure.

4.2. Most important symptoms and effects (acute and delayed)

No additional information available

4.3. Immediate medical attention and special treatment, if necessary

Other medical advice or treatment

: Obtain medical assistance. Treat with corticosteroid spray as soon as possible after inhalation.

SECTION 5: Fire-fighting measures

5.1. Suitable extinguishing media

Suitable extinguishing media

 Carbon dioxide, Dry chemical, Water spray or fog. Use extinguishing media appropriate for surrounding fire.

5.2. Unsuitable extinguishing media

No additional information available

This document is only controlled while on the Praxair Canada Inc. website and a copy of this controlled version is available for download. Praxair cannot assure the integrity or accuracy of any version of this document after it has been downloaded or removed from our website.

SDS ID : E-4611

EN (English)

Permian Resources Corporation	H₂S Contingency Plan	Lea County, New Mexico
	Joker 5-8 Fed Com 113H, 114H, 125H,	
	126H, 127H, 128H, 133H, 134H, 173H,	
	174H. 203H. 204H	

Hydrogen sulfide

Safety Data Sheet E-4611

according to the Hazardous Products Regulation (February 11, 2015)

Date of issue: 10-15-1979 Revision date: 08-10-2016 Supersedes: 10-15-2013

5.3. Specific hazards arising from the hazardous product

Fire hazard

: EXTREMELY FLAMMABLE GAS. If venting or leaking gas catches fire, do not extinguish flames. Flammable vapors may spread from leak, creating an explosive reignition hazard. Vapors can be ignited by pilot lights, other flames, smoking, sparks, heaters, electrical equipment, static discharge, or other ignition sources at locations distant from product handling point. Explosive atmospheres may linger. Before entering an area, especially a confined area, check the atmosphere with an appropriate device.

Explosion hazard : EXTREMELY FLAMMABLE GAS. Forms explosive mixtures with air and oxidizing agents.

Reactivity : No reactivity hazard other than the effects described in sub-sections below.

Reactivity in case of fire : No reactivity hazard other than the effects described in sub-sections below.

5.4. Special protective equipment and precautions for fire-fighters

Firefighting instructions

: DANGER! Toxic, flammable liquefied gas

Evacuate all personnel from the danger area. Use self-contained breathing apparatus (SCBA) and protective clothing. Immediately cool containers with water from maximum distance. Stop flow of gas if safe to do so, while continuing cooling water spray. Remove ignition sources if safe to do so. Remove containers from area of fire if safe to do so. On-site fire brigades must comply with their provincial and local fire code regulations.

Special protective equipment for fire fighters

Standard protective clothing and equipment (Self Contained Breathing Apparatus) for fire fighters.

Other information

Containers are equipped with a pressure relief device. (Exceptions may exist where authorized by TC.).

SECTION 6: Accidental release measures

6.1. Personal precautions, protective equipment and emergency procedures

General measures

: DANGER! Toxic, flammable liquefied gas. Forms explosive mixtures with air and oxidizing agents. Immediately evacuate all personnel from danger area. Use self-contained breathing apparatus where needed. Remove all sources of ignition if safe to do so. Reduce vapors with fog or fine water spray, taking care not to spread liquid with water. Shut off flow if safe to do so. Ventilate area or move container to a well-ventilated area. Flammable vapors may spread from leak and could explode if reignited by sparks or flames. Explosive atmospheres may linger. Before entering area, especially confined areas, check atmosphere with an appropriate device.

6.2. Methods and materials for containment and cleaning up

Methods for cleaning up

: Try to stop release. Reduce vapour with fog or fine water spray. Prevent waste from contaminating the surrounding environment. Prevent soil and water pollution. Dispose of contents/container in accordance with local/regional/national/international regulations. Contact supplier for any special requirements.

6.3. Reference to other sections

For further information refer to section 8: Exposure controls/personal protection

SECTION 7: Handling and storage

7.1. Precautions for safe handling

Precautions for safe handling

: Leak-check system with soapy water; never use a flame

All piped systems and associated equipment must be grounded

Keep away from heat, hot surfaces, sparks, open flames and other ignition sources. No smoking. Use only non-sparking tools. Use only explosion-proof equipment

Wear leather safety gloves and safety shoes when handling cylinders. Protect cylinders from physical damage; do not drag, roll, slide or drop. While moving cylinder, always keep in place removable valve cover. Never attempt to lift a cylinder by its cap; the cap is intended solely to protect the valve. When moving cylinders, even for short distances, use a cart (trolley, hand truck, etc.) designed to transport cylinders. Never insert an object (e.g, wrench, screwdriver, pry bar) into cap openings; doing so may damage the valve and cause a leak. Use an adjustable strap wrench to remove over-tight or rusted caps. Slowly open the valve. If the valve is hard to open, discontinue use and contact your supplier. Close the container valve after each use; keep closed even when empty. Never apply flame or localized heat directly to any part of the container. High temperatures may damage the container and could cause the pressure relief device to fail prematurely, venting the container contents. For other precautions in using this product, see section 16.

This document is only controlled while on the Praxair Canada Inc. website and a copy of this controlled version is available for download. Praxair cannot assure the integrity or accuracy of any version of this document after it has been downloaded or removed from our website.

EN (English) SDS ID : E-4611 3

Permian Resources Corporation	H ₂ S Contingency Plan	Lea County, New Mexico
	Joker 5-8 Fed Com 113H, 114H, 125H,	
	126H, 127H, 128H, 133H, 134H, 173H,	
	174H, 203H, 204H	

Hydrogen sulfide

Safety Data Sheet E-4611

according to the Hazardous Products Regulation (February 11, 2015)

Date of issue: 10-15-1979 Revision date: 08-10-2016 Supersedes: 10-15-2013

7.2. Conditions for safe storage, including any incompatibilities

Storage conditions

: Store only where temperature will not exceed 125°F (52°C). Post "No Smoking/No Open Flames" signs in storage and use areas. There must be no sources of ignition. Separate packages and protect against potential fire and/or explosion damage following appropriate codes and requirements (e.g, NFPA 30, NFPA 55, NFPA 70, and/or NFPA 221 in the U.S.) or according to requirements determined by the Authority Having Jurisdiction (AHJ). Always secure containers upright to keep them from falling or being knocked over. Install valve protection cap, if provided, firmly in place by hand when the container is not in use. Store full and empty containers separately. Use a first-in, first-out inventory system to prevent storing full containers for long periods. For other precautions in using this product, see section 16

OTHER PRECAUTIONS FOR HANDLING, STORAGE, AND USE: When handling product under pressure, use piping and equipment adequately designed to withstand the pressures to be encountered. Never work on a pressurized system. Use a back flow preventive device in the piping. Gases can cause rapid suffocation because of oxygen deficiency; store and use with adequate ventilation. If a leak occurs, close the container valve and blow down the system in a safe and environmentally correct manner in compliance with all international, federal/national, state/provincial, and local laws; then repair the leak. Never place a container where it may become part of an electrical circuit.

3.1. Control parameters			
Hydrogen sulfide (7783-06-4	4)		
USA - ACGIH	ACGIH TLV-TWA (ppm)	1 ppm	
USA - ACGIH	ACGIH TLV-STEL (ppm)	5 ppm	
USA - OSHA	OSHA PEL (Ceiling) (ppm)	20 ppm	
Canada (Quebec)	VECD (mg/m³)	21 mg/m³	
Canada (Quebec)	VECD (ppm)	15 ppm	
Canada (Quebec)	VEMP (mg/m³)	14 mg/m³	
Canada (Quebec)	VEMP (ppm)	10 ppm	
Alberta	OEL Ceiling (mg/m³)	21 mg/m³	
Alberta	OEL Ceiling (ppm)	15 ppm	
Alberta	OEL TWA (mg/m³)	14 mg/m³	
Alberta	OEL TWA (ppm)	10 ppm	
British Columbia	OEL Ceiling (ppm)	10 ppm	
Manitoba	OEL STEL (ppm)	5 ppm	
Manitoba	OEL TWA (ppm)	1 ppm	
New Brunswick	OEL STEL (mg/m³)	21 mg/m³	
New Brunswick	OEL STEL (ppm)	15 ppm	
New Brunswick	OEL TWA (mg/m³)	14 mg/m³	
New Brunswick	OEL TWA (ppm)	10 ppm	
New Foundland & Labrador	OEL STEL (ppm)	5 ppm	
New Foundland & Labrador	OEL TWA (ppm)	1 ppm	
Nova Scotia	OEL STEL (ppm)	5 ppm	
Nova Scotia	OEL TWA (ppm)	1 ppm	
Nunavut	OEL Ceiling (mg/m³)	28 mg/m³	
Nunavut	OEL Ceiling (ppm)	20 ppm	
Nunavut	OEL STEL (mg/m³)	21 mg/m³	
Nunavut	OEL STEL (ppm)	15 ppm	
Nunavut	OEL TWA (mg/m³)	14 mg/m³	
Nunavut	OEL TWA (ppm)	10 ppm	
Northwest Territories	OEL STEL (ppm)	15 ppm	

This document is only controlled while on the Praxair Canada Inc. website and a copy of this controlled version is available for download. Praxair cannot assure the integrity or accuracy of any version of this document after it has been downloaded or removed from our website.

EN (English) SDS ID : E-4611 4/9

Permian Resources Corporation	H₂S Contingency Plan	Lea County, New Mexico
	Joker 5-8 Fed Com 113H, 114H, 125H,	
	126H, 127H, 128H, 133H, 134H, 173H,	
	174H, 203H, 204H	

Hydrogen sulfide

Safety Data Sheet E-4611

according to the Hazardous Products Regulation (February 11, 2015)

Date of issue: 10-15-1979 Revision date: 08-10-2016 Supersedes: 10-15-2013

Hydrogen sulfide (7783-06-4)		
Northwest Territories	OEL TWA (ppm)	10 ppm
Ontario	OEL STEL (ppm)	15 ppm
Ontario	OEL TWA (ppm)	10 ppm
Prince Edward Island	OEL STEL (ppm)	5 ppm
Prince Edward Island	OEL TWA (ppm)	1 ppm
Québec	VECD (mg/m³)	21 mg/m³
Québec	VECD (ppm)	15 ppm
Québec	VEMP (mg/m³)	14 mg/m³
Québec	VEMP (ppm)	10 ppm
Saskatchewan	OEL STEL (ppm)	15 ppm
Saskatchewan	OEL TWA (ppm)	10 ppm
Yukon	OEL STEL (mg/m³)	27 mg/m³
Yukon	OEL STEL (ppm)	15 ppm
Yukon	OEL TWA (mg/m³)	15 mg/m³
Yukon	OEL TWA (ppm)	10 ppm

8.2. Appropriate engineering controls

Appropriate engineering controls

: Use corrosion-resistant equipment. Use an explosion-proof local exhaust system. Local exhaust and general ventilation must be adequate to meet exposure standards. MECHANICAL (GENERAL): Inadequate - Use only in a closed system. Use explosion proof equipment and lighting.

8.3. Individual protection measures/Personal protective equipment

Personal protective equipment

: Safety glasses. Face shield. Gloves.







Hand protection

: Wear work gloves when handling containers. Wear heavy rubber gloves where contact with product may occur.

Eye protection

: Wear goggles and a face shield when transfilling or breaking transfer connections. Select in accordance with the current CSA standard Z94.3, "Industrial Eye and Face Protection", and any provincial regulations, local by

Respiratory protection

: Respiratory protection: Use respirable fume respirator or air supplied respirator when working in confined space or where local exhaust or ventilation does not keep exposure below TLV. Select in accordance with provincial regulations, local bylaws or guidelines. Selection should be based on the current CSA standard Z94.4, "Selection, Care, and Use of Respirators." Respirators should also be approved by NIOSH and MSHA. For emergencies or instances with unknown exposure levels, use a self-contained breathing apparatus (SCBA).

Thermal hazard protection

: Wear cold insulating gloves when transfilling or breaking transfer connections. Standard EN 511 - Cold insulating gloves.

Other information

: Other protection: Safety shoes for general handling at customer sites. Metatarsal shoes and cuffless trousers for cylinder handling at packaging and filling plants. Select in accordance with the current CSA standard Z195, "Protective Foot Wear", and any provincial regulations, local bylaws or guidelines. For working with flammable and oxidizing materials, consider the use of flame resistant anti-static safety clothing.

SECTION 9: Physical and chemical properties

9.1. Information on basic physical and chemical properties

Physical state : Gas

Appearance : Colorless gas. Colorless liquid at low temperature or under high pressure.

Molecular mass : 34 g/mol Colour : Colourless

Odour : Odour can persist. Poor warning properties at low concentrations. Rotten eggs.
Odour threshold : Odour threshold is subjective and inadequate to warn of overexposure.

This document is only controlled while on the Praxair Canada Inc. website and a copy of this controlled version is available for download. Praxair cannot assure the integrity or accuracy of any version of this document after it has been downloaded or removed from our website.

Permian Resources Corporation	H₂S Contingency Plan	Lea County, New Mexico
	Joker 5-8 Fed Com 113H, 114H, 125H,	
	126H, 127H, 128H, 133H, 134H, 173H,	
	174H, 203H, 204H	

Hydrogen sulfide

Safety Data Sheet E-4611

according to the Hazardous Products Regulation (February 11, 2015)

Date of issue: 10-15-1979 Revision date: 08-10-2016 Supersedes: 10-15-2013

рΗ : Not applicable. pH solution : No data available Relative evaporation rate (butylacetate=1) : No data available Relative evaporation rate (ether=1) : Not applicable. Melting point : -86 °C : -82.9 °C Freezing point : -60.3 °C **Boiling** point Flash point : Not applicable. Critical temperature : 100.4 °C : 260 °C Auto-ignition temperature Decomposition temperature : No data available Vapour pressure : 1880 kPa

Vapour pressure at 50 °C : No data available : 8940 kPa Critical pressure Relative vapour density at 20 °C : >=

Relative density : No data available Relative density of saturated gas/air mixture : No data available : No data available Density

Relative gas density

Solubility : Water: 3980 mg/l Log Pow : Not applicable. Log Kow : Not applicable. : Not applicable. Viscosity, kinematic Viscosity, dynamic : Not applicable. Viscosity, kinematic (calculated value) (40 °C) : No data available : Not applicable. Explosive properties Oxidizing properties : None. Flammability (solid, gas)

4.3 - 46 vol %

Other information

: Liquefied gas Gas group

Additional information : Gas/vapour heavier than air. May accumulate in confined spaces, particularly at or below

ground level

SECTION 10: Stability and reactivity

10.1. Reactivity

Reactivity : No reactivity hazard other than the effects described in sub-sections below.

Chemical stability

Possibility of hazardous reactions : May react violently with oxidants. Can form explosive mixture with air.

: Avoid moisture in installation systems. Keep away from heat/sparks/open flames/hot surfaces. Conditions to avoid

Incompatible materials Ammonia. Bases. Bromine pentafluoride. Chlorine trifluoride. chromium trioxide. (and heat).

Copper. (powdered). Fluorine. Lead. Lead oxide. Mercury. Nitric acid. Nitrogen trifluoride. nitrogen sulfide. Organic compounds. Oxidizing agents. Oxygen difluoride. Rubber. Sodium.

(and moisture). Water.

Hazardous decomposition products : Thermal decomposition may produce : Sulfur. Hydrogen.

SECTION 11: Toxicological information

11.1. Information on toxicological effects

Acute toxicity (oral) : Not classified : Not classified Acute toxicity (dermal)

This document is only controlled while on the Praxair Canada Inc. website and a copy of this controlled version is available for download. Praxair cannot assure the integrity or accuracy of any version of this document after it has been downloaded or removed from our website

EN (English) SDS ID : E-4611

Permian Resources Corporation	H₂S Contingency Plan	Lea County, New Mexico
	Joker 5-8 Fed Com 113H, 114H, 125H,	
	126H, 127H, 128H, 133H, 134H, 173H,	
	174H, 203H, 204H	

Hydrogen sulfide

Safety Data Sheet E-4611

according to the Hazardous Products Regulation (February 11, 2015)

Date of issue: 10-15-1979 Revision date: 08-10-2016 Supersedes: 10-15-2013

Acute toxicity (inhalation) : Inhalation:gas: FATAL IF INHALED.

Hydrogen sulfide (\f)7783-06-4	
LC50 inhalation rat (mg/l)	0.99 mg/l (Exposure time: 1 h)
LC50 inhalation rat (ppm)	356 ppm/4h
ATE CA (gases)	356.00000000 ppmv/4h
ATE CA (vapours)	0.99000000 mg/l/4h
ATE CA (dust,mist)	0.99000000 mg/l/4h

Skin corrosion/irritation : Not classified

pH: Not applicable.

Serious eye damage/irritation : Not classified

pH: Not applicable.
: Not classified

Respiratory or skin sensitization : Not classified
Germ cell mutagenicity : Not classified
Carcinogenicity : Not classified
Reproductive toxicity : Not classified

Specific target organ toxicity (single exposure) : MAY CAUSE RESPIRATORY IRRITATION.

Specific target organ toxicity (repeated

exposure)

: Not classified

Aspiration hazard : Not classified

SECTION 12: Ecolo	ogical inf	formation
-------------------	------------	-----------

12.1. Toxicity

Ecology - general : VERY TOXIC TO AQUATIC LIFE.

Hydrogen sulfide (7783-06-4)		
	LC50 fish 1	0.0448 mg/l (Exposure time: 96 h - Species: Lepomis macrochirus [flow-through])
	LC50 fish 2	0.016 mg/l (Exposure time: 96 h - Species: Pimephales promelas [flow-through])

12.2. Persistence and degradability

Hydrogen sulfide (7783-06-4)	
Persistence and degradability	Not applicable for inorganic gases.

12.3. Bioaccumulative potential

Hydrogen sulfide (7783-06-4)	
BCF fish 1	(no bioaccumulation expected)
Log Pow	Not applicable.
Log Kow	Not applicable.
Bioaccumulative potential	No data available.

12.4. Mobility in soil

Hydrogen sulfide (7783-06-4)		
Mobility in soil No data available.		
Log Pow	Not applicable.	
Log Kow Not applicable.		
Ecology - soil	Because of its high volatility, the product is unlikely to cause ground or water pollution.	

12.5. Other adverse effects

Other adverse effects : May cause pH changes in aqueous ecological systems.

Effect on the ozone layer : None

Effect on global warming : No known effects from this product

This document is only controlled while on the Praxair Canada Inc. website and a copy of this controlled version is available for download. Praxair cannot assure the integrity or accuracy of any version of this document after it has been downloaded or removed from our website.

SDS ID : E-4611

EN (English)

Permian Resources Corporation H₂S Contingency Plan Lea County, New Mexico Joker 5-8 Fed Com 113H, 114H, 125H, 126H, 127H, 128H, 133H, 134H, 173H, 174H, 203H, 204H

PRAXAIR

Hydrogen sulfide

Safety Data Sheet E-4611

according to the Hazardous Products Regulation (February 11, 2015)

Date of issue: 10-15-1979 Revision date: 08-10-2016 Supersedes: 10-15-2013

SECTION 13: Disposal considerations

13.1. Disposal methods

Waste disposal recommendations : Do not attempt to dispose of residual or unused quantities. Return container to supplier.

SECTION 14: Transport information

14.1. Basic shipping description

In accordance with TDG

TDG

UN-No. (TDG) : UN1053

TDG Primary Hazard Classes : 2.3 - Class 2.3 - Toxic Gas.

TDG Subsidiary Classes : 2.1

: HYDROGEN SULPHIDE Proper shipping name

ERAP Index : 500 Explosive Limit and Limited Quantity Index : 0 Passenger Carrying Ship Index : Forbidden Passenger Carrying Road Vehicle or Passenger : Forbidden

Carrying Railway Vehicle Index

14.3. Air and sea transport

IMDG

UN-No. (IMDG) : 1053

Proper Shipping Name (IMDG) : HYDROGEN SULPHIDE

Class (IMDG) : 2 - Gases MFAG-No : 117

IATA

UN-No. (IATA) : 1053 Proper Shipping Name (IATA) : Hydrogen sulphide

: 2

SECTION 15: Regulatory information

15.1. National regulations

Hydrogen sulfide (7783-06-4) Listed on the Canadian DSL (Domestic Substances List)

15.2. International regulations

Hydrogen sulfide (7783-06-4)

Listed on the AICS (Australian Inventory of Chemical Substances)

Listed on IECSC (Inventory of Existing Chemical Substances Produced or Imported in China)

Listed on the EEC inventory EINECS (European Inventory of Existing Commercial Chemical Substances)

Listed on the Japanese ENCS (Existing & New Chemical Substances) inventory Listed on the Korean ECL (Existing Chemicals List)

Listed on NZIoC (New Zealand Inventory of Chemicals)

Listed on PICCS (Philippines Inventory of Chemicals and Chemical Substances)
Listed on the United States TSCA (Toxic Substances Control Act) inventory
Listed on INSQ (Mexican national Inventory of Chemical Substances)

SECTION 16: Other information

15/10/1979 Revision date : 10/08/2016 Supersedes : 15/10/2013

Indication of changes:

: Users of breathing apparatus must be trained. Ensure operators understand the toxicity hazard. Training advice

Ensure operators understand the flammability hazard.

This document is only controlled while on the Praxair Canada Inc. website and a copy of this controlled version is available for download. Praxair cannot assure the integrity or accuracy of any version of this document after it has been downloaded or removed from our website

EN (English) SDS ID : E-4611

Permian Resources Corporation	H₂S Contingency Plan	Lea County, New Mexico
	Joker 5-8 Fed Com 113H, 114H, 125H,	
	126H, 127H, 128H, 133H, 134H, 173H,	
	174H, 203H, 204H	

Hydrogen sulfide

Safety Data Sheet E-4611

according to the Hazardous Products Regulation (February 11, 2015)

Date of issue: 10-15-1979 Revision date: 08-10-2016 Supersedes: 10-15-2013

Other information

: When you mix two or more chemicals, you can create additional, unexpected hazards. Obtain and evaluate the safety information for each component before you produce the mixture. Consult an industrial hygienist or other trained person when you evaluate the end product. Before using any plastics, confirm their compatibility with this product

Praxair asks users of this product to study this SDS and become aware of the product hazards and safety information. To promote safe use of this product, a user should (1) notify employees, agents, and contractors of the information in this SDS and of any other known product hazards and safety information, (2) furnish this information to each purchaser of the product, and (3) ask each purchaser to notify its employees and customers of the product hazards and safety information

The opinions expressed herein are those of qualified experts within Praxair Canada Inc. We believe that the information contained herein is current as of the date of this Safety Data Sheet. Since the use of this information and the conditions of use are not within the control of Praxair Canada Inc, it is the user's obligation to determine the conditions of safe use of the product. Praxair Canada Inc, SDSs are furnished on sale or delivery by Praxair Canada Inc, or the independent distributors and suppliers who package and sell our products. To obtain current SDSs for these products, contact your Praxair sales representative, local distributor, or supplier, or download from www.praxair.ca. If you have questions regarding Praxair SDSs, would like the document number and date of the latest SDS, or would like the names of the Praxair suppliers in your area, phone or write Praxair Canada Inc, (Phone: 1-888-257-5149; Address: Praxair Canada Inc, 1 City Centre Drive, Suite 1200, Mississauga, Ontario, L5B 1M2).

PRAXAIR and the Flowing Airstream design are trademarks or registered trademarks of Praxair Technology, Inc. in the United States and/or other countries.

NFPA health hazard

: 4 - Very short exposure could cause death or serious residual injury even though prompt medical attention was given.

NFPA fire hazard

: 4 - Will rapidly or completely vaporize at normal pressure and temperature, or is readily dispersed in air and will burn

NFPA reactivity

 0 - Normally stable, even under fire exposure conditions, and are not reactive with water. 4 0

HMIS III Rating

Health

Flammability

: 2 Moderate Hazard - Temporary or minor injury may occur

73

: 4 Severe Hazard - Flammable gases, or very volatile flammable liquids with flash points below 73 F, and boiling points below 100 F. Materials may ignite spontaneously with air. (Class IA)

Physical

: 2 Moderate Hazard - Materials that are unstable and may undergo violent chemical changes at normal temperature and pressure with low risk for explosion. Materials may react violently with water or form peroxides upon exposure to air.

SDS Canada (GHS) - Praxair

This information is based on our current knowledge and is intended to describe the product for the purposes of health, safety and environmental requirements only. It should not therefore be construed as guaranteeing any specific property of the product.

Permian Resources Corporation	H₂S Contingency Plan	Lea County, New Mexico
	Joker 5-8 Fed Com 113H, 114H, 125H,	
	126H, 127H, 128H, 133H, 134H, 173H,	
	174H, 203H, 204H	

Appendix B SO₂ SDS



Safety Data Sheet

Material Name: SULFUR DIOXIDE SDS ID: MAT22290

Section 1 - PRODUCT AND COMPANY IDENTIFICATION

Material Name

SULFUR DIOXIDE

Synonyms

MTG MSDS 80; SULFUROUS ACID ANHYDRIDE; SULFUROUS OXIDE; SULPHUR DIOXIDE; SULFUROUS ANHYDRIDE; FERMENTICIDE LIQUID; SULFUR DIOXIDE(SO2); SULFUR OXIDE; SULFUR OXIDE(SO2)

Chemical Family

inorganic, gas

Product Description

Classification determined in accordance with Compressed Gas Association standards.

Product Use

Industrial and Specialty Gas Applications.

Restrictions on Use

None known.

Details of the supplier of the safety data sheet

MATHESON TRI-GAS, INC.

3 Mountainview Road

Warren, NJ 07059

General Information: 1-800-416-2505

Emergency #: 1-800-424-9300 (CHEMTREC)

Outside the US: 703-527-3887 (Call collect)

Section 2 - HAZARDS IDENTIFICATION

Classification in accordance with paragraph (d) of 29 CFR 1910.1200.

Gases Under Pressure - Liquefied gas

Acute Toxicity - Inhalation - Gas - Category 3

Skin Corrosion/Irritation - Category 1B

Serious Eye Damage/Eye Irritation - Category 1

Simple Asphyxiant

GHS Label Elements

Symbol(s)



Signal Word

Danger

Hazard Statement(s)

Contains gas under pressure; may explode if heated.

Toxic if inhaled.

Causes severe skin burns and eye damage.

May displace oxygen and cause rapid suffocation.

Precautionary Statement(s)

Prevention

Use only outdoors or in a well-ventilated area.

Wear protective gloves/protective clothing/eye protection/face protection.

Page 1 of 9 Issue date: 2021-01-30 Revision 8.0 Print date: 2021-01-30

SDS ID: MAT22290

Permian Resources Corporation	H₂S Contingency Plan	Lea County, New Mexico
	Joker 5-8 Fed Com 113H, 114H, 125H,	
	126H, 127H, 128H, 133H, 134H, 173H,	
	174H, 203H, 204H	



Safety Data Sheet

Material Name: SULFUR DIOXIDE

Wash thoroughly after handling. Do not breathe dusts or mists.

Response

IF INHALED: Remove person to fresh air and keep comfortable for breathing.

IF IN EYES: Rinse cautiously with water for several minutes. Remove contact lenses, if present and easy to do.

IF ON SKIN (or hair): Remove/take off immediately all contaminated clothing. Rinse skin with water/shower.

Wash contaminated clothing before reuse.

IF SWALLOWED: Rinse mouth. Do NOT induce vomiting.

Immediately call a POISON CENTER or doctor.

Specific treatment (see label).

Storage

Store in a well-ventilated place. Keep container tightly closed.

Store locked up.

Protect from sunlight.

Disposal

Dispose of contents/container in accordance with local/regional/national/international regulations.

Other Hazards

Contact with liquified gas may cause frostbite.

Section 3 - COMPOSITION / INFORMATION ON INGREDIENTS			
CAS Component Name Percent			
7446-09-5	Sulfur dioxide	100.0	
Section 4 - FIRST AID MEASURES			

Inhalation

IF INHALED: Remove person to fresh air and keep at rest in a position comfortable for breathing. Get immediate medical attention.

IF ON SKIN (or hair): Remove/take off immediately all contaminated clothing. Rinse skin with water/shower. Wash contaminated clothing before reuse. If frostbite or freezing occur, immediately flush with plenty of lukewarm water (105-115°F; 41-46°C). If warm water is not available, gently wrap affected parts in blankets. DO NOT induce vomiting. Get immediate medical attention.

Eyes

IF IN EYES: Rinse cautiously with water for several minutes. Remove contact lenses, if present and easy to do. Continue rinsing. Get immediate medical attention.

IF SWALLOWED: Rinse mouth. Do NOT induce vomiting. Get immediate medical attention.

Most Important Symptoms/Effects

Acute

Toxic if inhaled, frostbite, suffocation, respiratory tract burns, skin burns, eye burns

Delayed

No information on significant adverse effects.

Indication of any immediate medical attention and special treatment needed

Treat symptomatically and supportively.

Note to Physicians

For inhalation, consider oxygen.

Page 2 of 9 Issue date: 2021-01-30 Revision 8.0 Print date: 2021-01-30

Permian Resources Corporation	H₂S Contingency Plan	Lea County, New Mexico
	Joker 5-8 Fed Com 113H, 114H, 125H,	
	126H, 127H, 128H, 133H, 134H, 173H,	
	174H, 203H, 204H	



Safety Data Sheet

Material Name: SULFUR DIOXIDE SDS ID: MAT22290

Section 5 - FIRE FIGHTING MEASURES

Extinguishing Media

Suitable Extinguishing Media

carbon dioxide, regular dry chemical, Large fires: Use regular foam or flood with fine water spray.

Unsuitable Extinguishing Media

None known.

Special Hazards Arising from the Chemical

Negligible fire hazard.

Hazardous Combustion Products

sulfur oxides

Fire Fighting Measures

Move container from fire area if it can be done without risk. Cool containers with water spray until well after the fire is out. Stay away from the ends of tanks. Keep unnecessary people away, isolate hazard area and deny entry.

Special Protective Equipment and Precautions for Firefighters

Wear full protective fire fighting gear including self contained breathing apparatus (SCBA) for protection against possible exposure.

Section 6 - ACCIDENTAL RELEASE MEASURES

Personal Precautions, Protective Equipment and Emergency Procedures

Wear personal protective clothing and equipment, see Section 8.

Methods and Materials for Containment and Cleaning Up

Keep unnecessary people away, isolate hazard area and deny entry. Stay upwind and keep out of low areas.

Ventilate closed spaces before entering. Evacuation radius: 150 feet. Stop leak if possible without personal risk.

Reduce vapors with water spray. Do not get water directly on material.

Environmental Precautions

Avoid release to the environment.

Section 7 - HANDLING AND STORAGE

Precautions for Safe Handling

Do not get in eyes, on skin, or on clothing. Do not breathe gas, fumes, vapor, or spray. Wash hands thoroughly after handling. Use only outdoors or in a well-ventilated area. Wear protective gloves/protective clothing/eye protection/face protection. Contaminated work clothing should not be allowed out of the workplace. Do not eat, drink or smoke when using this product. Keep only in original container. Avoid release to the environment.

Conditions for Safe Storage, Including any Incompatibilities

Store in a well-ventilated place. Keep container tightly closed.

Store locked up.

Protect from sunlight.

Store and handle in accordance with all current regulations and standards. Protect from physical damage. Store outside or in a detached building. Keep separated from incompatible substances.

Incompatible Materials

bases, combustible materials, halogens, metal carbide, metal oxides, metals, oxidizing materials, peroxides, reducing agents

Section 8 - EXPOSURE CONTROLS / PERSONAL PROTECTION

Component Exposure Limits	
Sulfur dioxide	7446-09-5
ACGIH:	0.25 ppm STEL

Page 3 of 9 Issue date: 2021-01-30 Revision 8.0 Print date: 2021-01-30

SDS ID: MAT22290

Permian Resources Corporation	H₂S Contingency Plan	Lea County, New Mexico
	Joker 5-8 Fed Com 113H, 114H, 125H,	
	126H, 127H, 128H, 133H, 134H, 173H,	
	174H, 203H, 204H	



Safety Data Sheet

Material Name: SULFUR DIOXIDE

NIOSH:	2 ppm TWA; 5 mg/m3 TWA	
	5 ppm STEL ; 13 mg/m3 STEL 100 ppm IDLH	
OSHA (US):	5 ppm TWA ; 13 mg/m3 TWA 0.25 ppm STEL [PPT-CT]	
Mexico:		

ACGIH - Threshold Limit Values - Biological Exposure Indices (BEI)

There are no biological limit values for any of this product's components.

Engineering Controls

Provide local exhaust or process enclosure ventilation system. Ensure compliance with applicable exposure limits.

Individual Protection Measures, such as Personal Protective Equipment

Eye/face protection

Wear splash resistant safety goggles with a faceshield. Contact lenses should not be worn. Provide an emergency eye wash fountain and quick drench shower in the immediate work area.

Skin Protection

Wear appropriate chemical resistant clothing. Wear chemical resistant clothing to prevent skin contact.

Respiratory Protection

Any self-contained breathing apparatus that has a full facepiece and is operated in a pressure-demand or other positive-pressure mode.

Glove Recommendations

Wear appropriate chemical resistant gloves.

Section 9 - PHYSICAL AND CHEMICAL PROPERTIES				
Appearance	colorless gas	Physical State	gas	
Odor	irritating odor	Color	colorless	
Odor Threshold	3 - 5 ppm	рН	(Acidic in solution)	
Melting Point	-73 °C (-99 °F)	Boiling Point	-10 °C (14 °F)	
Boiling Point Range	Not available	Freezing point	Not available	
Evaporation Rate	>1 (Butyl acetate = 1)	Flammability (solid, gas)	Not available	
Autoignition Temperature	Not available	Flash Point	(Not flammable)	
Lower Explosive Limit	Not available	Decomposition temperature	Not available	
Upper Explosive Limit	Not available	Vapor Pressure	2432 mmHg @ 20 °C	
Vapor Density (air=1)	2.26	Specific Gravity (water=1)	1.462 at -10 °C	

Page 4 of 9 Issue date: 2021-01-30 Revision 8.0 Print date: 2021-01-30

Permian Resources Corporation	H₂S Contingency Plan	Lea County, New Mexico
	Joker 5-8 Fed Com 113H, 114H, 125H,	
	126H, 127H, 128H, 133H, 134H, 173H,	
	174H, 203H, 204H	



Safety Data Sheet

Material Name: SULFUR DIOXIDE SDS ID: MAT22290

Water Solubility	22.8 % (@ 0 °C)	Partition coefficient: n- octanol/water	Not available
Viscosity	Not available	Kinematic viscosity	Not available
Solubility (Other)	Not available	Density	Not available
Physical Form	liquified gas	Molecular Formula	S-O2
Molecular Weight	64.06		

Solvent Solubility

Soluble

alcohol, acetic acid, sulfuric acid, ether, chloroform, Benzene, sulfuryl chloride, nitrobenzenes, Toluene, acetone

Section 10 - STABILITY AND REACTIVITY

Reactivity

No reactivity hazard is expected.

Chemical Stability

Stable at normal temperatures and pressure.

Possibility of Hazardous Reactions

Will not polymerize.

Conditions to Avoid

Minimize contact with material. Containers may rupture or explode if exposed to heat.

Incompatible Materials

bases, combustible materials, halogens, metal carbide, metal oxides, metals, oxidizing materials, peroxides, reducing agents

Hazardous decomposition products

oxides of sulfur

Section 11 - TOXICOLOGICAL INFORMATION

Information on Likely Routes of Exposure

Inhalation

Toxic if inhaled. Causes damage to respiratory system, burns, difficulty breathing

Skin Contact

skin burns

Eye Contact

eye burns

Ingestion

burns, nausea, vomiting, diarrhea, stomach pain

Acute and Chronic Toxicity

Component Analysis - LD50/LC50

The components of this material have been reviewed in various sources and the following selected endpoints are published:

Sulfur dioxide (7446-09-5)

Inhalation LC50 Rat 965 - 1168 ppm 4 h

Product Toxicity Data

Acute Toxicity Estimate

No data available.

Immediate Effects

Page 5 of 9 Issue date: 2021-01-30 Revision 8.0 Print date: 2021-01-30

SDS ID: MAT22290

Permian Resources Corporation	H₂S Contingency Plan	Lea County, New Mexico
	Joker 5-8 Fed Com 113H, 114H, 125H,	
	126H, 127H, 128H, 133H, 134H, 173H,	
	174H, 203H, 204H	



Safety Data Sheet

Material Name: SULFUR DIOXIDE

Toxic if inhaled, frostbite, suffocation, respiratory tract burns, skin burns, eye burns

Delayed Effects

No information on significant adverse effects.

Irritation/Corrosivity Data

respiratory tract burns, skin burns, eye burns

Respiratory Sensitization

No data available.

Dermal Sensitization

No data available.

Component Carcinogenicity

Sulfur dioxide	7446-09-5				
ACGIH:	A4 - Not Classifiable as a Human Carcinogen				
IARC:	Monograph 54 [1992] (Group 3 (not classifiable))				

Germ Cell Mutagenicity

No data available.

Tumorigenic Data

No data available

Reproductive Toxicity

No data available.

Specific Target Organ Toxicity - Single Exposure

No target organs identified.

Specific Target Organ Toxicity - Repeated Exposure

No target organs identified.

Aspiration hazard

Not applicable.

Medical Conditions Aggravated by Exposure

respiratory disorders

Section 12 - ECOLOGICAL INFORMATION

Component Analysis - Aquatic Toxicity

No LOLI ecotoxicity data are available for this product's components.

Persistence and Degradability

No data available.

Bioaccumulative Potential

No data available.

Mobility

No data available.

Section 13 - DISPOSAL CONSIDERATIONS

Disposal Methods

Dispose of contents/container in accordance with local/regional/national/international regulations.

Component Waste Numbers

The U.S. EPA has not published waste numbers for this product's components.

Section 14 - TRA	NSPORT INFORM	ATION
------------------	---------------	-------

US DOT Information:

Shipping Name: SULFUR DIOXIDE

Page 6 of 9 Issue date: 2021-01-30 Revision 8.0 Print date: 2021-01-30

SDS ID: MAT22290

Permian Resources Corporation	H₂S Contingency Plan	Lea County, New Mexico
	Joker 5-8 Fed Com 113H, 114H, 125H,	
	126H, 127H, 128H, 133H, 134H, 173H,	
	174H, 203H, 204H	



Safety Data Sheet

Material Name: SULFUR DIOXIDE

Hazard Class: 2.3 UN/NA #: UN1079 Required Label(s): 2.3

IMDG Information:

Shipping Name: SULPHUR DIOXIDE

Hazard Class: 2.3 UN#: UN1079 Required Label(s): 2.3

TDG Information:

Shipping Name: SULFUR DIOXIDE

Hazard Class: 2.3 UN#: UN1079 Required Label(s): 2.3

International Bulk Chemical Code

This material does not contain any chemicals required by the IBC Code to be identified as dangerous chemicals in bulk.

Section 15 - REGULATORY INFORMATION

U.S. Federal Regulations

This material contains one or more of the following chemicals required to be identified under SARA Section 302 (40 CFR 355 Appendix A), SARA Section 313 (40 CFR 372.65), CERCLA (40 CFR 302.4), TSCA 12(b), and/or require an OSHA process safety plan.

Sulfur dioxide	7446-09-5
SARA 302:	500 lb TPQ
OSHA (safety):	1000 lb TQ (Liquid)
SARA 304:	500 lb EPCRA RQ

SARA Section 311/312 (40 CFR 370 Subparts B and C) reporting categories

Gas Under Pressure; Acute toxicity; Skin Corrosion/Irritation; Serious Eye Damage/Eye Irritation; Simple Asphyxiant

U.S. State Regulations

The following components appear on one or more of the following state hazardous substances lists:

Component	CAS	CA	MA	MN	NJ	PA
Sulfur dioxide	7446-09-5	Yes	Yes	Yes	Yes	Yes

California Safe Drinking Water and Toxic Enforcement Act (Proposition 65)



This product can expose you to chemicals including Sulfur dioxide, which is known to the State of California to cause birth defects or other reproductive harm. For more information go to www.P65Warnings.ca.gov.

Page 7 of 9 Issue date: 2021-01-30 Revision 8.0 Print date: 2021-01-30

Permian Resources Corporation	H₂S Contingency Plan	Lea County, New Mexico
	Joker 5-8 Fed Com 113H, 114H, 125H,	
	126H, 127H, 128H, 133H, 134H, 173H,	
	174H, 203H, 204H	



Safety Data Sheet

Material Name: SULFUR DIOXIDE SDS ID: MAT22290

Sulfur dioxide	,		
Repro/Dev. Tox	developmental toxicity, 7/29/2011		

Component Analysis - Inventory Sulfur dioxide (7446-09-5)

US	CA	AU	CN	EU	JP - ENCS	JP - ISHL	KR KECI - Annex 1	KR KECI - Annex 2
Yes	DSL	Yes	Yes	EIN	Yes	Yes	Yes	No

KR - REACH CCA	MX	NZ	PH	TH-TECI	TW, CN	VN (Draft)
No	Yes	Yes	Yes	Yes	Yes	Yes

Section 16 - OTHER INFORMATION

NFPA Ratings

Health: 3 Fire: 0 Instability: 0

Hazard Scale: 0 = Minimal 1 = Slight 2 = Moderate 3 = Serious 4 = Severe

Summary of Changes SDS update: 02/10/2016 Key / Legend

ACGIH - American Conference of Governmental Industrial Hygienists; ADR - European Road Transport; AU -Australia; BOD - Biochemical Oxygen Demand; C - Celsius; CA - Canada; CA/MA/MN/NJ/PA -California/Massachusetts/Minnesota/New Jersey/Pennsylvania*; CAS - Chemical Abstracts Service; CERCLA -Comprehensive Environmental Response, Compensation, and Liability Act; CFR - Code of Federal Regulations (US); CLP - Classification, Labelling, and Packaging; CN - China; CPR - Controlled Products Regulations; DFG -Deutsche Forschungsgemeinschaft; DOT - Department of Transportation; DSD - Dangerous Substance Directive; DSL - Domestic Substances List; EC - European Commission; EEC - European Economic Community; EIN -European Inventory of (Existing Commercial Chemical Substances); EINECS - European Inventory of Existing Commercial Chemical Substances; ENCS - Japan Existing and New Chemical Substance Inventory; EPA -Environmental Protection Agency; EU - European Union; F - Fahrenheit; F - Background (for Venezuela Biological Exposure Indices); IARC - International Agency for Research on Cancer; IATA - International Air Transport Association; ICAO - International Civil Aviation Organization; IDL - Ingredient Disclosure List; IDLH -Immediately Dangerous to Life and Health; IMDG - International Maritime Dangerous Goods; ISHL - Japan Industrial Safety and Health Law; IUCLID - International Uniform Chemical Information Database; JP - Japan; Kow - Octanol/water partition coefficient; KR KECI Annex 1 - Korea Existing Chemicals Inventory (KECI) / Korea Existing Chemicals List (KECL); KR KECI Annex 2 - Korea Existing Chemicals Inventory (KECI) / Korea Existing Chemicals List (KECL), KR - Korea; LD50/LC50 - Lethal Dose/ Lethal Concentration; KR REACH CCA Korea Registration and Evaluation of Chemical Substances Chemical Control Act; LEL - Lower Explosive Limit; LLV - Level Limit Value; LOLI - List Of LIsts™ - ChemADVISOR's Regulatory Database; MAK - Maximum Concentration Value in the Workplace; MEL - Maximum Exposure Limits; MX - Mexico; Ne- Non-specific; NFPA National Fire Protection Agency; NIOSH - National Institute for Occupational Safety and Health; NJTSR - New Jersey Trade Secret Registry; Nq - Non-quantitative; NSL - Non-Domestic Substance List (Canada); NTP -National Toxicology Program; NZ - New Zealand; OSHA - Occupational Safety and Health Administration; PEL-Permissible Exposure Limit; PH - Philippines; RCRA - Resource Conservation and Recovery Act; REACH-Registration, Evaluation, Authorisation, and restriction of Chemicals; RID - European Rail Transport; SARA -

Page 8 of 9 Issue date: 2021-01-30 Revision 8.0 Print date: 2021-01-30

Superfund Amendments and Reauthorization Act; Sc - Semi-quantitative; STEL - Short-term Exposure Limit;



NEW MEXICO

(SP) LEA JOKER JOKER 5-8 FED COM 134H

OWB PWP0

Anticollision Summary Report

12 April, 2023

PERMIAN

Permian Resources

Anticollision Summary Report

TVD Reference:

MD Reference:

Company: NEW MEXICO Project: (SP) LEA

Reference Site: JOKER
Site Error: 0.0 usft

Reference Well: JOKER 5-8 FED COM 134H

Well Error: 0.0 usft
Reference Wellbore OWB
Reference Design: PWP0

Local Co-ordinate Reference:

Well JOKER 5-8 FED COM 134H

GL @ 3638.2usft GL @ 3638.2usft

2.00 sigma

North Reference: Grid

Survey Calculation Method: Minimum Curvature

Output errors are at

Database: Compass
Offset TVD Reference: Offset Datum

Reference PWP0

Filter type: NO GLOBAL FILTER: Using user defined selection & filtering criteria

Interpolation Method: Stations Error Model: ISCWSA

 Depth Range:
 Unlimited
 Scan Method:
 Closest Approach 3D

 Results Limited by:
 Maximum centre distance of 1,000.0usft
 Error Surface:
 Pedal Curve

 Warning Levels Evaluated at:
 2.00 Sigma
 Casing Method:
 Not applied

Survey Tool Program Date 4/12/2023

From To

0.0

(usft)

То

(usft) Survey (Wellbore)
21,167.7 PWP0 (OWB)

Tool Name

MWD+IFR1+MS

Description

OWSG_Rev2_ MWD + IFR1 + Multi-Station Correction

Summary						
Site Name Offset Well - Wellbore - Design	Reference Measured Depth (usft)	Offset Measured Depth (usft)	Dista Between Centres (usft)	nce Between Ellipses (usft)	Separation Factor	Warning
JOKER						
JOKER 5-8 FED COM 173H - OWB - PWP0 JOKER 5-8 FED COM 173H - OWB - PWP0 JOKER 5-8 FED COM 174H - OWB - PWP0 JOKER 5-8 FED COM 174H - OWB - PWP0 JOKER 5-8 FED COM 203H - OWB - PWP0 JOKER 5-8 FED COM 204H - OWB - PWP0	2,500.0 21,167.7 2,000.0 21,167.7 2,500.0 2,930.4	2,501.9 20,577.2 1,999.9 20,846.2 1,500.4 2,928.1	99.0 752.6 66.0 761.4 33.0 6.9	81.0 583.5 51.7 577.9 18.7 -14.1	4.449 4.603 4.148 2.301	CC, ES

PERMIAN

Permian Resources

Anticollision Summary Report

Company: **NEW MEXICO** Project: (SP) LEA **JOKER** Reference Site: Site Error: 0.0 usft

JOKER 5-8 FED COM 134H Reference Well:

Well Error: 0.0 usft Reference Wellbore **OWB** Reference Design: PWP0

Local Co-ordinate Reference:

TVD Reference: MD Reference: North Reference: Grid

Survey Calculation Method:

Output errors are at Database:

Offset TVD Reference:

Well JOKER 5-8 FED COM 134H

GL @ 3638.2usft GL @ 3638.2usft

Minimum Curvature

2.00 sigma Compass Offset Datum


Reference Depths are relative to GL @ 3638.2usft Coordinates are relative to: JOKER 5-8 FED COM 134H

Offset Depths are relative to Offset Datum

Central Meridian is 104° 20' 0.000 W

Coordinate System is US State Plane 1983, New Mexico Eastern Zone

Grid Convergence at Surface is: 0.41°

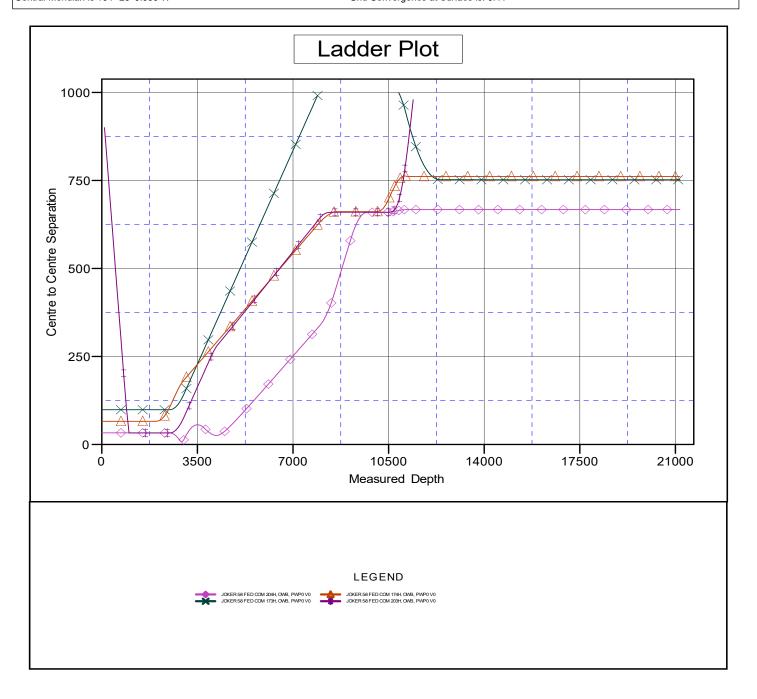

PERMIAN

Permian Resources

Anticollision Summary Report

Company: **NEW MEXICO** Project: (SP) LEA **JOKER** Reference Site: Site Error: 0.0 usft

Reference Well: JOKER 5-8 FED COM 134H

Well Error: 0.0 usft Reference Wellbore **OWB** Reference Design: PWP0

Local Co-ordinate Reference:

Well JOKER 5-8 FED COM 134H **TVD Reference:** GL @ 3638.2usft GL @ 3638.2usft MD Reference:

North Reference:

Minimum Curvature **Survey Calculation Method:** Output errors are at 2.00 sigma


Database: Compass Offset TVD Reference: Offset Datum

Reference Depths are relative to GL @ 3638.2usft Offset Depths are relative to Offset Datum Central Meridian is 104° 20' 0.000 W

Coordinates are relative to: JOKER 5-8 FED COM 134H

Coordinate System is US State Plane 1983, New Mexico Eastern Zone

Grid Convergence at Surface is: 0.41°

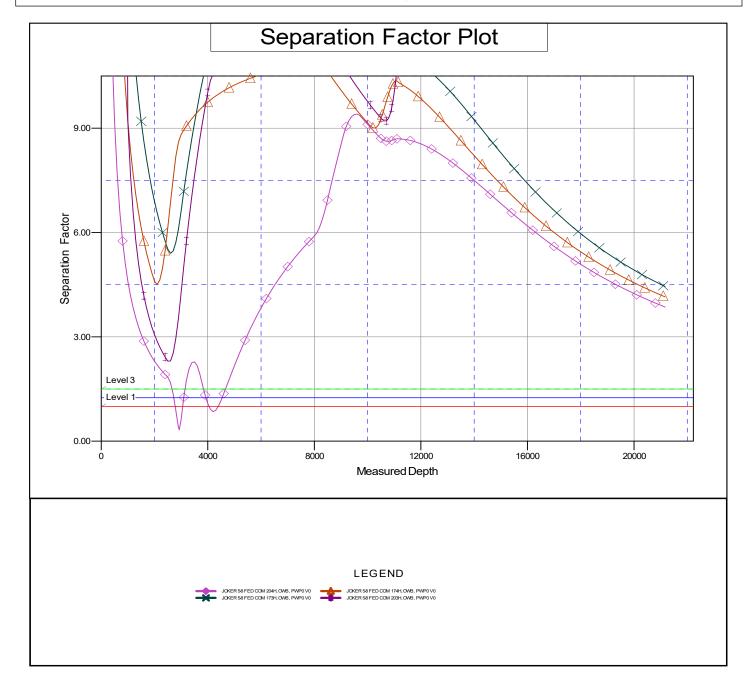



U.S. Department of the Interior BUREAU OF LAND MANAGEMENT

SUPO Data Report

APD ID: 10400093931 **Submission Date:** 08/15/2023

Operator Name: CENTENNIAL RESOURCE PRODUCTION LLC

Well Name: JOKER 5-8 FED COM Well Number: 134H

Well Type: OIL WELL Well Work Type: Drill

Highlighted data reflects the most recent changes Show Final Text

Section 1 - Existing Roads

Will existing roads be used? YES

Existing Road Map:

1_Joker_Existing_Roads_Map_20230814144356.pdf

Existing Road Purpose: ACCESS Row(s) Exist? NO

ROW ID(s)

ID:

Do the existing roads need to be improved? YES

Existing Road Improvement Description: The access road will be constructed and maintained as necessary to prevent soil erosion and accommodate all-weather traffic. The road will be crowned and ditched with water turnouts installed as necessary to provide for proper drainage along with access road route.

Existing Road Improvement Attachment:

Section 2 - New or Reconstructed Access Roads

Will new roads be needed? YES

New Road Map:

2_Joker_New_Roads_Map_Plats_20230814150442.pdf

New road type: COLLECTOR, RESOURCE

Length: 615.55 Feet **Width (ft.):** 30

Max slope (%): 2 Max grade (%): 3

Army Corp of Engineers (ACOE) permit required? N

ACOE Permit Number(s):

New road travel width: 24

New road access erosion control: The access road will be constructed and maintained as necessary to prevent soil erosion and accommodate all-weather traffic. The road will be crowned and ditched with water turnouts installed as necessary to provide for proper drainage along with access road route.

New road access plan or profile prepared? N

New road access plan

Well Name: JOKER 5-8 FED COM Well Number: 134H

Access road engineering design? N

Access road engineering design

Turnout? N

Access surfacing type: OTHER

Access topsoil source: ONSITE

Access surfacing type description: Caliche

Access onsite topsoil source depth: 6

Offsite topsoil source description:

Onsite topsoil removal process: Approximately 6 inches of topsoil (root zone) will be stripped from the proposed access road prior to any further construction activity. The topsoil that was stripped will be spread along the edge of the road and within the ditch. The topsoil will be seeded with the proper seed mix designated by the BLM.

Access other construction information: Approximately 6 inches of topsoil (root zone) will be stripped from the proposed access road prior to any further construction activity. The topsoil that was stripped will be spread along the edge of the road and within the ditch. The topsoil will be seeded with the proper seed mix designated by the BLM.

Access miscellaneous information: From the junction of US-62 and New Mexico State Highway 18 in Hobbs NM. Continue west on US-62 for 27.5 miles. Turn right and head north and west for approx. 0.7 miles. Turn left and head south approximately 100 feet on proposed access roads to the project area. Transportation maps identifying existing roads that will be used to access the project area are included from Permits West marked as, Joker Existing Roads Map.

Number of access turnouts:

Access turnout map:

Drainage Control

New road drainage crossing: CULVERT

Drainage Control comments: The access road and associated drainage structures will be constructed and maintained in accordance with road guidelines contained in the joint BLM/USFS publication: Surface Operating Standards for Oil and Gas Exploration and Development, The Gold Book, Fourth Edition and/or BLM Manual Section 9113 concerning road construction standards on projects subject to federal jurisdiction.

Road Drainage Control Structures (DCS) description: The access road and associated drainage structures will be constructed and maintained in accordance with road guidelines contained in the joint BLM/USFS publication: Surface Operating Standards for Oil and Gas Exploration and Development, The Gold Book, Fourth Edition and/or BLM Manual Section 9113 concerning road construction standards on projects subject to Federal jurisdiction.

Road Drainage Control Structures (DCS) attachment:

Access Additional Attachments

Section 3 - Location of Existing Wells

Existing Wells Map? YES

Existing Well map Attachment:

Joker_Existing_Wells_Lease_Map_20230814151428.pdf

Well Name: JOKER 5-8 FED COM Well Number: 134H

Section 4 - Location of Existing and/or Proposed Production Facilities

Submit or defer a Proposed Production Facilities plan? SUBMIT

Production Facilities description: The proposed 450' x 350' Joker CTB will be constructed approximately 60' southeast of the Joker West well pad and will service the wells on both Joker pads. Flare and/or CBU will be in the northeast corner of the CTB. Process equipment (e. g., separators, heater-treaters, meters, compressor) will be on the East side of the CTB. Tanks will be located in the center of the CTB. Twenty-Four (24) thermoplastic composite 4" O.D. flowlines (one per well) will run for 1,354.44' between the Joker well pads and the Joker CTB. Pipes will be buried and have a maximum operating pressure of 500 PSI. Powerline plans are not finalized at this time.

Production Facilities map:

4 Joker Production Facilities 20230814151442.pdf

Section 5 - Location and Types of Water Supply

Water Source Table

Water source type: OTHER

Describe type: Fresh/Native Water

Water source use type: DUST CONTROL

SURFACE CASING

INTERMEDIATE/PRODUCTION

CASING

STIMULATION

Source latitude: Source longitude:

Source datum:

City:

Water source permit type: PRIVATE CONTRACT

Water source transport method: TRUCKING

Source land ownership: PRIVATE

Source transportation land ownership: PRIVATE

Water source volume (barrels): 450000 Source volume (acre-feet): 58.00189335

Source volume (gal): 18900000

Well Name: JOKER 5-8 FED COM Well Number: 134H

Water source and transportation

5_Joker_Water_Source_Map_20230814151714.pdf

Water source comments: The well will be drilled using a combination of water mud systems as outlined in the drilling program. The water will be obtained from a 3rd party vendor and hauled to the proposed location by transport truck using the existing and proposed roads depicted in the attached exhibits. No water well will be drilled on the location. Water for drilling, completion and dust control will be purchased from the following company: Berry Water Station (private source) for drilling, completion and dust control will be supplied by Berry Water Station (CP-00802) for sale to Permian Resources, LLC from the NWNE Section 2-T21S-R33E, Eddy County, NM. Anticipated water usage for drilling includes an estimated 50,000 barrels (bbls) of water to drill a horizontal well in a combination of fresh water and brine as detailed in the mud program in the drilling plans. These volumes are calculated for ~1.5 bbls per foot of hole drilled with excess to accommodate any lost circulation or wash out that may occur. Actual water volumes used during operations will depend on the depth of the well, length of horizontal sections, and the losses that may occur during the operation. Temporary water flowlines will be permitted via ROW approval letter and proper grants as-needed based on drilling and completion schedules. Well completion is expected to require approximately 1,950,000 bbls of water per horizontal well. Actual water volumes used during operations will depend on the depth of the well and length of horizontal sections.

New water well? N

New Water Well Info

Well latitude: Well Longitude: Well datum:

Well target aquifer:

Est. depth to top of aquifer(ft): Est thickness of aquifer:

Aquifer comments:

Aquifer documentation:

Well depth (ft): Well casing type:

Well casing outside diameter (in.): Well casing inside diameter (in.):

New water well casing?

Used casing source:

Drilling method: Drill material:

Grout material: Grout depth:

Casing length (ft.): Casing top depth (ft.):

Well Production type: Completion Method:

Water well additional information:

State appropriation permit:

Additional information attachment:

Section 6 - Construction Materials

Using any construction materials: YES

Construction Materials description: Construction, reclamation, and/or routine maintenance will not be conducted during periods when the soil conditions for construction could lead to impacts to the surrounding environment, or when watershed damage is likely to occur as a result of these activities. Any construction material that may be required for surfacing of the drill pad and access road will be from a contractor having a permitted source of materials within the general area. No construction materials will be removed from Federal lands without prior approval from the appropriate surface management agency. All roads and well pads will

Well Name: JOKER 5-8 FED COM Well Number: 134H

be constructed of 6" rolled and compacted caliche. Anticipated Caliche Locations: Pit 1: Private Caliche Pit, SENE Section 35-T20S-R34E.

Construction Materials source location

10a Joker East Interim Reclamation 20230815130328.pdf 10a_Joker_West_Interim_Reclamation_20230815130333.pdf 6_Joker_Caliche_Source_Map_20230814152236.pdf

Section 7 - Methods for Handling

Waste type: SEWAGE

Waste content description: Grey Water/Human Waste

Amount of waste: 5000 gallons

Waste disposal frequency: Weekly

Safe containment description: Portable, self-contained toilets will be provided for human waste disposal. Upon completion of drilling and completion activities, or as required, the toilet holding tanks will be pumped and the contents thereof disposed of in an approved sewage disposal facility. All state and local laws and regulations pertaining to the disposal of human and solid waste will be complied with. This equipment will be properly maintained during the drilling and completion operations and will be removed when all operations are complete.

Safe containment attachment:

Waste disposal type: HAUL TO COMMERCIAL Disposal location ownership: COMMERCIAL

FACILITY

Disposal type description:

Disposal location description: Portable, self-contained toilets will be provided for human waste disposal. Upon completion of drilling and completion activities, or as required, the toilet holding tanks will be pumped and the contents thereof disposed of in an approved sewage disposal facility. All state and local laws and regulations pertaining to the disposal of human and solid waste will be complied with. This equipment will be properly maintained during the drilling and completion operations and will be removed when all operations are complete.

Waste type: DRILLING

Waste content description: Brine water based drilling fluid

Amount of waste: 1500 barrels

Waste disposal frequency: Monthly

Safe containment description: These will be contained in steel mud pits and then taken to a NMOCD approved commercial

disposal facility.

Safe containment attachment:

Waste disposal type: HAUL TO COMMERCIAL **Disposal location ownership: COMMERCIAL**

FACILITY

Disposal type description:

Disposal location description: These will be contained in steel mud pits and then taken to a NMOCD approved commercial

disposal facility.

Well Name: JOKER 5-8 FED COM Well Number: 134H

Waste type: PRODUCED WATER

Waste content description: Water produced from the well during completion

Amount of waste: 1500 barrels

Waste disposal frequency: One Time Only

Safe containment description: Produced Fluids. Water produced from the well during completion will be held temporarily in steel tanks and then taken to a NMOCD approved commercial disposal facility. Oil produced during operations will be stored in tanks until sold.

Safe containmant attachment:

Waste disposal type: HAUL TO COMMERCIAL Disposal location ownership: COMMERCIAL

FACILITY

Disposal type description:

Disposal location description: Produced Fluids. Water produced from the well during completion will be held temporarily in steel tanks and then taken to a NMOCD approved commercial disposal facility. Oil produced during operations will be stored in tanks until sold.

Waste type: GARBAGE

Waste content description: General trash/garbage

Amount of waste: 5000 pounds

Waste disposal frequency: Weekly

Safe containment description: All garbage, junk and non-flammable waste materials will be contained in a self-contained, portable dumpster or trash cage, to prevent scattering and will be removed and deposited in an approved sanitary landfill. Immediately after drilling all debris and other waste materials on and around the well location not contained in the trash cage will be cleaned up and removed from the location. No potentially adverse materials or substances will be left on the location.

Safe containment attachment:

Waste disposal type: HAUL TO COMMERCIAL Disposal location ownership: COMMERCIAL

FACILITY

Disposal type description:

Disposal location description: All garbage, junk and non-flammable waste materials will be contained in a self-contained, portable dumpster or trash cage, to prevent scattering and will be removed and deposited in an approved sanitary landfill. Immediately after drilling all debris and other waste materials on and around the well location not contained in the trash cage will be cleaned up and removed from the location. No potentially adverse materials or substances will be left on the location.

Reserve Pit

Reserve Pit being used? NO

Temporary disposal of produced water into reserve pit? NO

Reserve pit length (ft.) Reserve pit width (ft.)

Reserve pit depth (ft.) Reserve pit volume (cu. yd.)

Is at least 50% of the reserve pit in cut?

Reserve pit liner

Reserve pit liner specifications and installation description

Well Name: JOKER 5-8 FED COM Well Number: 134H

Cuttings Area

Cuttings Area being used? NO

Are you storing cuttings on location? Y

Description of cuttings location 11540 cubic ft of waste, stored in steel tanks. Drill cuttings will be held in roll-off style mud boxes and taken to a New Mexico Oil Conservation Division (NMOCD) approved disposal site.

Cuttings area length (ft.)

Cuttings area width (ft.)

Cuttings area depth (ft.)

Cuttings area volume (cu. yd.)

Is at least 50% of the cuttings area in cut?

Cuttings area liner

Cuttings area liner specifications and installation description

Section 8 - Ancillary

Are you requesting any Ancillary Facilities?: N

Ancillary Facilities

Comments:

Section 9 - Well Site

Well Site Layout Diagram:

9_Joker_East_Well_Site_Layout_20230814153806.pdf

9_Joker_West_Well_Site_Layout_20230814163445.pdf

Comments: A. Rig Plat Diagrams: There are two (2) multi-well pads requested for the Joker anticipated project. This will allow enough space for cuts and fills, topsoil storage, and storm water control. Interim reclamation of these pads is anticipated after the drilling and completion of all wells on the pad. The well site layout for all pads is attached: 1. Pad 1: 615'x500' + 30' Topsoil (7.581 acres). 2. Pad 2: 605'x500' + 30' Topsoil (7.460 acres). B. Closed-Loop System: There will be no reserve pit as each well will be drilled utilizing a closed loop mud system. The closed loop system will meet the NMOCD requirements 19.15.17. C. All equipment and vehicles will be confined to the approved disturbed areas of this APD (i.e., access road, well pad and topsoil storage areas).

Well Name: JOKER 5-8 FED COM Well Number: 134H

Section 10 - Plans for Surface

Type of disturbance: New Surface Disturbance Multiple Well Pad Name: JOKER 5 NWNE

Multiple Well Pad Number: 1

Recontouring

10b Joker East Recontour Plats 20230814161403.pdf 10b_Joker_West_Recontour_Plats_20230815123929.pdf

Drainage/Erosion control construction: Erosion features are equal to or less than surrounding area and erosion control is sufficient so that water naturally infiltrates into the soil and gullying, headcutting, slumping, and deep or excessive rills (greater than 3 inches) are not observed.

Drainage/Erosion control reclamation: A self-sustaining, vigorous, diverse, native (or otherwise approved) plant community will be established on the site with a density sufficient to control erosion and invasion by non-native plants and to re-establish wildlife habitat or forage production. At a minimum, the established plant community will consist of species included in the seed mix and/or desirable species occurring in the surrounding natural vegetation.

Well pad proposed disturbance

(acres): 7.46

Road proposed disturbance (acres):

0.424

Powerline proposed disturbance

(acres): 0

Pipeline proposed disturbance

(acres): 0.933

Other proposed disturbance (acres):

Total proposed disturbance: 12.829

Well pad interim reclamation (acres):

1.917

Road interim reclamation (acres): 0

Pipeline interim reclamation (acres):

0.933

Other interim reclamation (acres): 0

Total interim reclamation: 2.85

Well pad long term disturbance

(acres): 5.543

Road long term disturbance (acres):

0.424

Powerline interim reclamation (acres): Powerline long term disturbance

(acres): 0

Pipeline long term disturbance

(acres): 0

Other long term disturbance (acres):

Total long term disturbance: 9.979

Disturbance Comments:

Reconstruction method: The original stock piled topsoil will be spread over the areas being reclaimed and the original landform will be restored for all disturbed areas including well pads, production facilities, roads, pipelines, and utility corridors as close as possible to the original topography. The location will then be ripped and seeded.

Topsoil redistribution: The original stock piled topsoil will be spread over the areas being reclaimed and the original landform will be restored for all disturbed areas including well pads, production facilities, roads, pipelines, and utility corridors as close as possible to the original topography. The location will then be ripped and seeded.

Soil treatment: A self-sustaining, vigorous, diverse, native (or otherwise approved) plant community will be established on the site with a density sufficient to control erosion and invasion by non-native plants and to re- establish wildlife habitat or forage production. At a minimum, the established plant community will consist of species included in the seed mix and/or desirable species occurring in the surrounding natural vegetation.

Existing Vegetation at the well pad: Soil area consist of Berino soils. These soils are associated with the Loamy Sand ecological site (R024CX003NM) which typically supports black grama, dropseed, and bluestem grasslands with an even distribution of sand sage, shinnery oak, and mesquite. The current vegetative community consists of shinnery oak, sand sage, mesquite, soapweed vucca, broom snakeweed, and desert grasses and forbs. The project is undulating landscape with small to moderate dunes (1ft-15ft).

Existing Vegetation at the well pad

Existing Vegetation Community at the road: Soil area consist of Berino soils. These soils are associated with the Loamy Sand ecological site (R024CX003NM) which typically supports black grama, dropseed, and

Well Name: JOKER 5-8 FED COM Well Number: 134H

bluestem grasslands with an even distribution of sand sage, shinnery oak, and mesquite. The current vegetative community consists of shinnery oak, sand sage, mesquite, soapweed yucca, broom snakeweed, and desert grasses and forbs. The project is undulating landscape with small to moderate dunes (1ft-15ft).

Existing Vegetation Community at the road

Existing Vegetation Community at the pipeline: Soil area consist of Berino soils. These soils are associated with the Loamy Sand ecological site (R024CX003NM) which typically supports black grama, dropseed, and bluestem grasslands with an even distribution of sand sage, shinnery oak, and mesquite. The current vegetative community consists of shinnery oak, sand sage, mesquite, soapweed yucca, broom snakeweed, and desert grasses and forbs. The project is undulating landscape with small to moderate dunes (1ft-15ft).

Existing Vegetation Community at the pipeline

Existing Vegetation Community at other disturbances: Soil area consist of Berino soils. These soils are associated with the Loamy Sand ecological site (R024CX003NM) which typically supports black grama, dropseed, and bluestem grasslands with an even distribution of sand sage, shinnery oak, and mesquite. The current vegetative community consists of shinnery oak, sand sage, mesquite, soapweed yucca, broom snakeweed, and desert grasses and forbs. The project is undulating landscape with small to moderate dunes (1ft-15ft).

Total pounds/Acre:

Existing Vegetation Community at other disturbances

Non native seed used? N

Non native seed description:

Seedling transplant description:

Will seedlings be transplanted for this project? N

Seedling transplant description attachment:

Will seed be harvested for use in site reclamation? N

Seed harvest description:

Seed harvest description attachment:

Seed

Seed Type

Seed Table

Seed Summary

Pounds/Acre

Seed reclamation

Operator Contact/Responsible Official

First Name: Last Name:

Page 9 of 14

Well Name: JOKER 5-8 FED COM Well Number: 134H

Phone: Email:

Seedbed prep: Initial seedbed preparation will consist of recontouring to the appropriate interim or final reclamation standard. All compacted areas to be seeded will be ripped to a minimum depth of 18 inches with a minimum furrow spacing of 2 feet, followed by recontouring the surface and then evenly spreading the stockpiled topsoil. Prior to seeding, the seedbed will be scarified to a depth of no less than 4-6 inches. If the site is to be broadcast seeded, the surface will be left rough enough to trap seed and snow, control erosion, and increase water infiltration.

Seed BMP: If broadcast seeding is to be used and is delayed, final seedbed preparation will consist of contour cultivating to a depth of 4-6 inches within 24 hours prior to seeding, dozer tracking, or other imprinting in order to break the soil crust and create seed germination micro-sites.

Seed method: Seeding will be conducted no more than two weeks following completion of final seedbed preparation. A certified weed-free seed mix designed by the BLM to meet reclamation standards will be used. If the site is harrowed or dragged, seed will be covered by no more than 0.25 inch of soil.

Existing invasive species? N

Existing invasive species treatment description:

Existing invasive species treatment

Weed treatment plan description: Weed control for all phases will be through the use of approved pesticides and herbicides according to applicable State, Federal and local laws.

Weed treatment plan

Monitoring plan description: Monitoring of invasive and noxious weeds will be visual and as-needed. If it is determined additional methods are required to monitor invasive and noxious weeds, appropriate BLM authorities will be contacted with a plan of action for approval prior to implementation.

Monitoring plan

Success standards: 100% compliance with applicable regulations.

Pit closure description: There will be no reserve pit as each well will be drilled utilizing a closed loop mud system. The closed loop mud system will meet the NMOCD requirements 19.15.17.

Pit closure attachment:

Section 11 - Surface

Disturbance type: WELL PAD

Describe:

Surface Owner: BUREAU OF LAND MANAGEMENT

Other surface owner description:

BIA Local Office:

BOR Local Office:

COE Local Office:

DOD Local Office:

NPS Local Office:

State Local Office:

Military Local Office:

USFWS Local Office:

Well Name: JOKER 5-8 FED COM	Well Number: 1346
Other Local Office:	
USFS Region:	
USFS Forest/Grassland:	USFS Ranger District:
Disturbance type: OTHER	
Describe: CTB	
Surface Owner: BUREAU OF LAND MANAGEMENT	
Other surface owner description:	
BIA Local Office:	
BOR Local Office:	
COE Local Office:	
DOD Local Office:	
NPS Local Office:	
State Local Office:	
Military Local Office:	
USFWS Local Office:	
Other Local Office:	
USFS Region:	
USFS Forest/Grassland:	USFS Ranger District:
Disturbance type: EXISTING ACCESS ROAD	
Describe:	
Surface Owner: BUREAU OF LAND MANAGEMENT, STAT	E GOVERNMENT
Other surface owner description:	
BIA Local Office:	
BOR Local Office:	
COE Local Office:	
DOD Local Office:	
NPS Local Office	

Received by OCD: 8/26/2025 1:12:20 PM		Page 140 of
Operator Name: CENTENNIAL RESOURCE	PRODUCTION LLC	
Well Name: JOKER 5-8 FED COM	Well Number: 134H	
State Local Office: NEW MEXICO STATE LA	AND OFFICE	
Military Local Office:		
USFWS Local Office:		
Other Local Office:		
USFS Region:		
USFS Forest/Grassland:	USFS Ranger District:	
Disturbance type: NEW ACCESS ROAD		
Describe:		
Surface Owner: BUREAU OF LAND MANAG	EMENT,STATE GOVERNMENT	
Other surface owner description:		
BIA Local Office:		
BOR Local Office:		
COE Local Office:		
DOD Local Office:		
NPS Local Office:		
State Local Office: NEW MEXICO STATE LA	AND OFFICE	
Military Local Office:		
USFWS Local Office:		
Other Local Office:		
USFS Region:		
USFS Forest/Grassland:	USFS Ranger District:	

Disturbance type: PIPELINE

Describe:

Surface Owner: BUREAU OF LAND MANAGEMENT

Other surface owner description:

BIA Local Office:

BOR Local Office:

Well Name: JOKER 5-8 FED COM Well Number: 134H

COE Local Office:

DOD Local Office:

NPS Local Office:

State Local Office:

Military Local Office:

USFWS Local Office:

Other Local Office:

USFS Region:

USFS Forest/Grassland:

USFS Ranger District:

Section 12 - Other

Right of Way needed? Y

Use APD as ROW? N

ROW Type(s):

ROW

SUPO Additional Information:

Use a previously conducted onsite? Y

Previous Onsite information: Lone Mountain Archaeological conducted a block inspection and will file a report to BLM upon completion. The BLM onsite inspection was performed on March 1st, 2023 with Keely Watland (BLM-NRS), James Rutley (BLM-Geologist) and Scott Lerich (BLM-Wildlife Biologist). As per a discussion between Jim Rutley and DCP representatives on March 3, 2023, DCP plans to withdraw their approved ROW (NMNM-132534) so that there will be no conflict with the proposed Joker well pads.

Other SUPO

12_Joker_SUPO_20230814162112.pdf

103.5833° W

Released to Imaging: 10/17/2025 3:39:04 PM




UELS, LLC Corporate Office * 85 South 200 East Vernal, UT 84078 * (435) 789-1017

N CENTENNIAL RESOURCE PRODUCTION, LLC

JOKER 5 FEDERAL COM NENW 1 LOT 3, SECTION 5, T20S, R34E, N.M.P.M. LEA COUNTY, NEW MEXICO

SURVEYED BY	D.J., R.C.	03-10)-23	SCALE
DRAWN BY	D.M.C.	03-13-23		1:100,000
ACCESS ROAD MAP			T	OPO A

103.5833° W

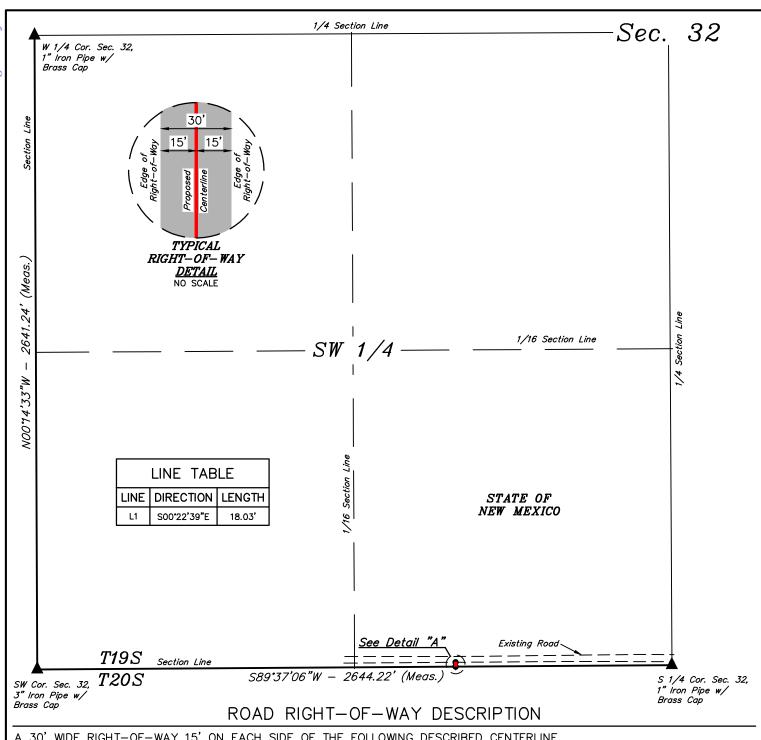


COMMENCING AT THE SOUTH 1/4 CORNER OF SECTION 32, T19S, R34E, N.M.P.M., FROM WHICH THE SOUTHWEST CORNER OF SAID SECTION 32 BEARS S89'37'06"W 2644.22', THENCE N89"14'08"W 901.29' TO A POINT IN THE SE 1/4 SW 1/4 OF SAID SECTION 32 AND THE POINT OF BEGINNING; THENCE S00'22'39"E 18.03' TO A POINT ON THE SOUTH LINE OF THE SE 1/4 SW 1/4 OF SAID SECTION 32 AND THE POINT OF TERMINATION, WHICH BEARS S89'37'06"W 901.11' FROM THE SOUTH 1/4 CORNER OF SAID SECTION 32. THE SIDE LINES OF SAID DESCRIBED RIGHT-OF-WAY BEING SHORTENED OR ELONGATED TO MEET THE GRANTOR'S PROPERTY LINES. CONTAINS 0.012 ACRES MORE OR LESS.

N

POINT OF BEGINNING BEARS N8914'08"W 901.29' FROM THE SOUTH 1/4 CORNER OF SECTION 32, T19S, R34E, N.M.P.M.

POINT OF TERMINATION BEARS S89°37'06"W 901.11' FROM THE SOUTH 1/4 CORNER OF SECTION 32, T19S, R34E, N.M.P.M.

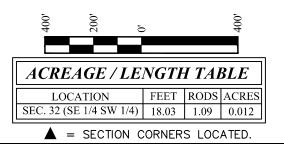

CERTIFICATE
THIS IS TO CERTIFY THAT THIS EASEMENT PLAT AND THIS IS TO CERTIFY I
THE ACTUAL SURVE
IS BASED WERE PERI
DIRECT SUPPRYSION
THIS SURVEY; THA
MINIMUM STANDARM
MEXICO: AND THAY
DEST OF MY MORE SRTIFY THAT THIS EASEMENT PLAT AND SURVEY ON THE SROUND UPON WHICH IT BY PERFORMIN BY MY OR UNDER MY RAYSION; THAT I AWRESONSIBLE FOR CONTROL THE SURVEY MEETS THE AND ARDS FOR SURVEYING IN NEW DALKE THE AND ARDS FOR SURVEYING IN NEW DALKE THE SURVEYING TO THE WARM FOR AND WELLER 03 - 14ONAL

NOTES:
The maximum grade of existing ground for the proposed access road is ±0.87%.
Basis of Bearings is a Transverse Mercator Projection with a Central Meridian of 103°53'00" (NAD 83)




UELS, LLC Corporate Office * 85 South 200 East Vernal, UT 84078 * (435) 789-1017

CENTENNIAL RESOURCE PRODUCTION, LLC

JOKER 5 FEDERAL COM NENW 1 ON STATE OF NEW MEXICO LANDS IN SECTION 32, T19S, R34E, N.M.P.M. LEA COUNTY, NEW MEXICO

SURVEYED BY	D.J., R.C.	03-10-23	SCALE
DRAWN BY	T.J.S.	03-14-23	1" = 400'
FILE	C-7666-A1		

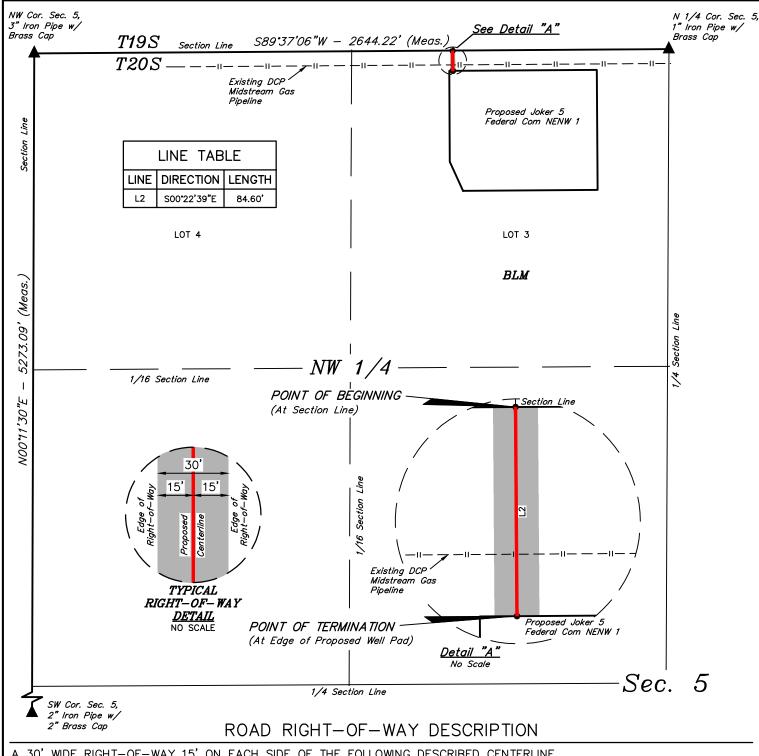


COMMENCING AT THE NORTH 1/4 CORNER OF SECTION 5, T20S, R34E, N.M.P.M., FROM WHICH THE NORTHWEST CORNER OF SAID SECTION 5 BEARS S89'37'06"W 2644.22', THENCE S89'37'06"W 901.11' ALONG THE NORTH LINE OF LOT 3 OF SAID SECTION 5 TO THE POINT OF BEGINNING; THENCE S00°22'39"E 84.60' TO A POINT IN LOT 3 OF SAID SECTION 5 AND THE POINT OF TERMINATION, WHICH BEARS S84"15'19"W 905.08' FROM THE NORTH 1/4 CORNER OF SAID SECTION 5. THE SIDE LINES OF SAID DESCRIBED RIGHT-OF-WAY BEING SHORTENED OR ELONGATED TO MEET THE GRANTOR'S PROPERTY LINES. CONTAINS 0.058 ACRES MORE OR LESS.

N

POINT OF BEGINNING BEARS S89'37'06"W 901.11' FROM THE NORTH 1/4 CORNER OF SECTION 5, T20S, R34E, N.M.P.M.

POINT OF TERMINATION BEARS S84"15'19"W 905.08' FROM THE NORTH 1/4 CORNER OF SECTION 5, T20S, R34E, N.M.P.M.

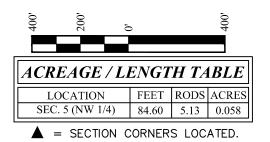

CERTIFICATE
THIS IS TO CERTIFY THAT THIS EASEMENT PLAT AND IFY THAT THIS EASEMENT PLAT AND RYEY ON THE GROUND UPON WHICH IT PERFORMING BY MY OR UNDER MY USION; THAT I AWARESONNSIBLE FOR HAT THIS SURVEY MEE'N THE DARDS FOR SURVEY MEE'N THE WARDS FOR SURVEY MEE'N TO THE WARDS AND WE HAT THE AND CORRACT TO THE WARDS AND WE HAT THE SURVEY OF THE WARDS ON THE WARDS AND WE HAVE THE SURVEY OF THE WARDS ON THE WARDS AND WE HAVE THE THE ACTUAL SURVE THE ACTUAL SURVE IS BASED WERE PER DIRECT SUP RVISIO THIS SURVEY; THA MINIMUM STANDAR MEYICA AND THE MEXICO AND 03-ONAL

NOTES:

The maximum grade of existing ground for the proposed access road is ±0.87%.

Basis of Bearings is a Transverse Mercator Projection with a Central Meridian of 103°53'00" (NAD 83)




UELS, LLC Corporate Office * 85 South 200 East Vernal, UT 84078 * (435) 789-1017

CENTENNIAL RESOURCE PRODUCTION, LLC

JOKER 5 FEDERAL COM NENW 1 ON BLM LANDS IN SECTION 5, T20S, R34E, N.M.P.M. LEA COUNTY, NEW MEXICO


SURVEYED BY	D.J., R.C.	03-10-23	SCALE
DRAWN BY	T.J.S.	03-14-23	1" = 400'
FILE	C-7666-B1		

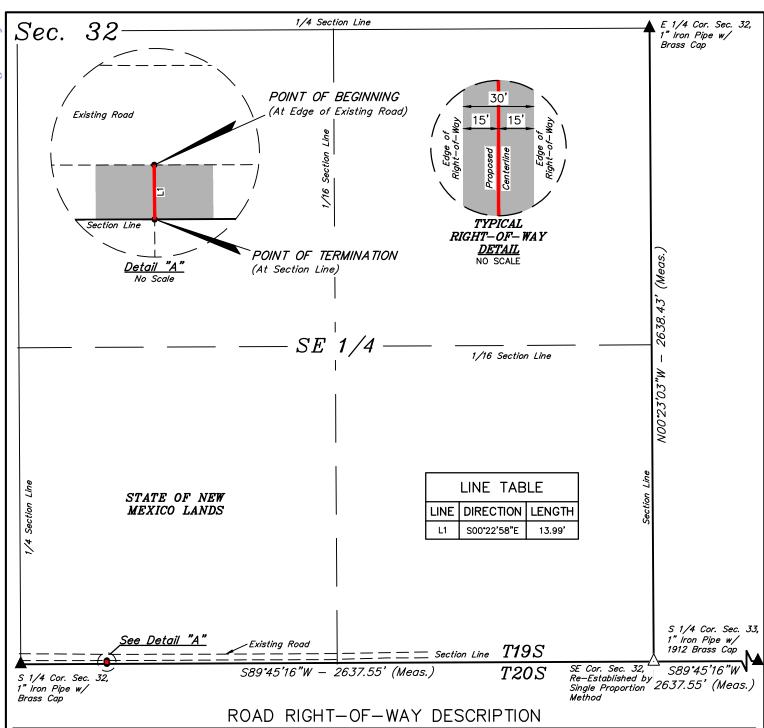

COMMENCING AT THE SOUTH 1/4 CORNER OF SECTION 32, T19S, R34E, N.M.P.M., FROM WHICH THE SOUTH 1/4 CORNER OF SECTION 33, T19S, R34E, N.M.P.M. BEARS N89'45'16"E 5275.11', THENCE N87'31'21"E 359.12' TO A POINT IN THE SW 1/4 SE 1/4 OF SAID SECTION 32 AND THE POINT OF BEGINNING; THENCE S00'22'58"E 13.99' TO A POINT ON THE SOUTH LINE OF THE SW 1/4 SE 1/4 OF SAID SECTION 32 AND THE POINT OF TERMINATION, WHICH BEARS N89°45'16"E 358.88' FROM THE SOUTH 1/4 CORNER OF SAID SECTION 32. THE SIDE LINES OF SAID DESCRIBED RIGHT-OF-WAY BEING SHORTENED OR ELONGATED TO MEET THE GRANTOR'S PROPERTY LINES. CONTAINS 0.010 ACRES MORE OR LESS.

POINT OF BEGINNING BEARS N87°31'21"E 359.12' FROM THE SOUTH 1/4 CORNER OF SECTION 32, T19S, R34E, N.M.P.M.

POINT OF TERMINATION BEARS N89°45'16"E 358.88' FROM THE SOUTH 1/4 CORNER OF SECTION 32, T19S, R34E, N.M.P.M.

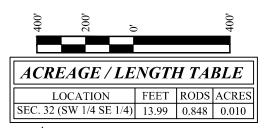

= SECTION CORNERS LOCATED.

= SECTION CORNERS RE-ESTABLISHED. (Not Set on Ground.)

NOTES:

The maximum grade of existing ground for the proposed access road is ±0.14%.

Basis of Bearings is a Transverse Mercator Projection with a Central Meridian of 103°53'00" (NAD 83)



UELS, LLC Corporate Office * 85 South 200 East Vernal, UT 84078 * (435) 789-1017 CERTIFICATE
THIS IS TO CERTIFY THAT THIS EASEMENT PLAT AND O CERTIFY THAT THIS EASEMENT PLAT AND ULAL SURVEY ON THE GROUND UPON WHICH IT DIVERSITY OF UNDER MY SUPPRISHED THAT TAKERS SONSIBLE FOR RYLY, THAT TAKERS ON SIBLE FOR RYLY, THAT THIS SURVEY WEEK THE ISTANDARDS FOR ALTRIVAYING IN NEW AND THAT THE THE AND CORRACT TO THE MAY MY MY WEAK OF AND BETTHE THE ACTUAL SURVE IS BASED WERE PER DIRECT SUPERVISION THIS SURVEY, THA MINIMUM STANDAM MEXICA AND THE 03 - 14


ONAL

CENTENNIAL RESOURCE PRODUCTION, LLC

JOKER 5 FEDERAL COM NWNE 1 ON STATE OF NEW MEXICO LANDS IN SECTION 32, T19S, R34E, N.M.P.M. LEA COUNTY, NEW MEXICO

SURVEYED BY	T.V., A.V.	03-10-23	SCALE
DRAWN BY	T.J.S.	03-14-23	1" = 400'
FILE	C-7668-A1		




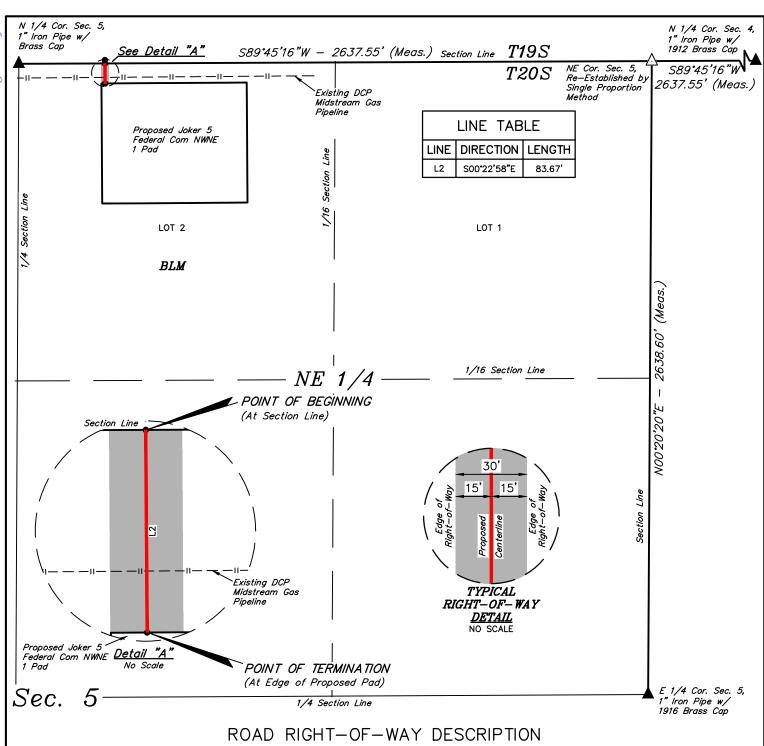

COMMENCING AT THE NORTH 1/4 CORNER OF SECTION 5, T20S, R34E, N.M.P.M., FROM WHICH THE NORTH 1/4 CORNER OF SECTION 4, T20S, R34E, N.M.P.M. BEARS N89'45'16"E 5275.11', THENCE N89'45'16"E 358.88' ALONG THE NORTH LINE OF LOT 2 OF SAID SECTION 5 AND THE POINT OF BEGINNING; THENCE S00'22'58"E 83.67' TO A POINT IN THE LOT 2 OF SAID SECTION 5 AND THE POINT OF TERMINATION, WHICH BEARS S77'07'42"E 368.70' FROM THE NORTH 1/4 CORNER OF SAID SECTION 5. THE SIDE LINES OF SAID DESCRIBED RIGHT-OF-WAY BEING SHORTENED OR ELONGATED TO MEET THE GRANTOR'S PROPERTY LINES. CONTAINS 0.058 ACRES MORE OR LESS.

POINT OF BEGINNING BEARS N89°45'16"E 358.88' FROM THE NORTH 1/4 CORNER SECTION 5, T20S, R34E, N.M.P.M.

POINT OF TERMINATION BEARS S77°07'42"E 368.70' FROM THE NORTH 1/4 CORNER OF SECTION 5, T20S, R34E, N.M.P.M.

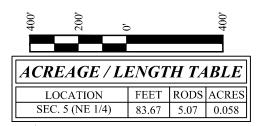

= SECTION CORNERS LOCATED.

= SECTION CORNERS RE-ESTABLISHED. (Not Set on Ground.)

NOTES:

The maximum grade of existing ground for the proposed access road is ±0.14%.

Basis of Bearings is a Transverse Mercator Projection with a Central Meridian of 103°53'00" (NAD 83)



UELS, LLC

CERTIFICATE
THIS IS TO CERTIFY THAT THIS EASEMENT PLAT AND IFY THAT THIS EASEMENT PLAT AND RYEY ON THE GROUND UPON WHICH IT PERFORMING BY MY OR UNDER MY USION; THAT I AWARESONNSIBLE FOR HAT THIS SURVEY MEE'N THE DARDS FOR SURVEY MEE'N THE WARDS FOR SURVEY MEE'N THE WARDS FOR SURVEY HAT THE WARDS FOR SURV THE ACTUAL SURVE THE ACTUAL SURVE IS BASED WERE PER DIRECT SUPERVISIO THIS SURVEY; THA MINIMUM STANDAR AND

03 - 14

ONAL

CENTENNIAL RESOURCE PRODUCTION, LLC

JOKER 5 FEDERAL COM NWNE 1 ON BLM LANDS IN SECTION 5, T20S, R34E, N.M.P.M. LEA COUNTY, NEW MEXICO

SURVEYED BY	T.V., A.V.	03-10-23	SCALE
DRAWN BY	T.J.S.	03-14-23	1" = 400'
FILE	C-7668-B1		

ACCESS ROAD R-O-W


Corporate Office * 85 South 200 East Vernal, UT 84078 * (435) 789-1017





NOTES:

Basis

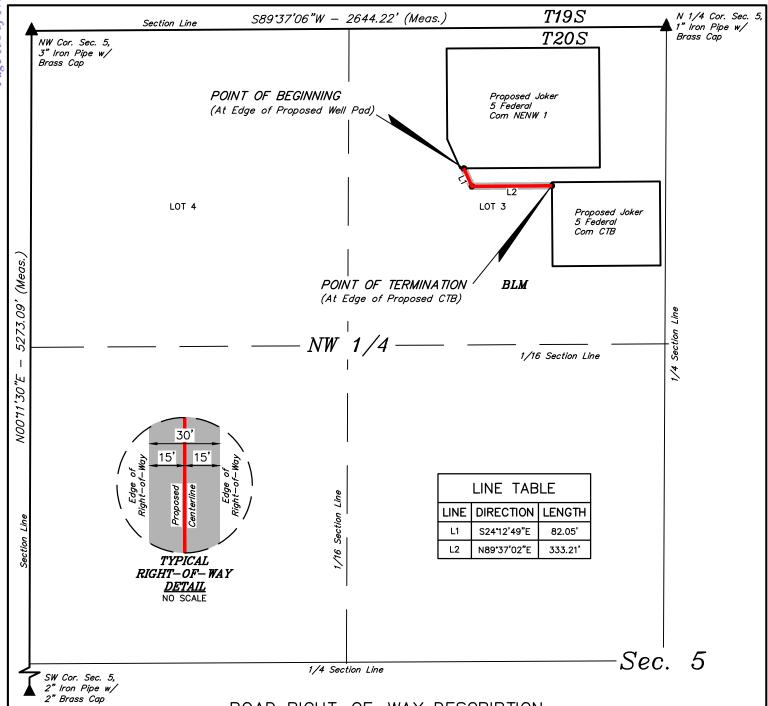


A 30' WIDE RIGHT-OF-WAY 15' ON EACH SIDE OF THE FOLLOWING DESCRIBED CENTERLINE.

COMMENCING AT THE NORTH 1/4 CORNER OF SECTION 3, T20S, R34E, N.M.P.M., FROM WHICH THE NORTHWEST CORNER OF SAID SECTION 3 BEARS S89'37'06"W 2644.22', THENCE S55'01'28"W 1029.49' TO A POINT IN LOT 3 OF SAID SECTION 3 AND THE POINT OF BEGINNING; THENCE S24'12'49"E 82.05'; THENCE N89'37'02"E 333.21' TO A POINT IN THE LOT 3 OF SAID SECTION 3 AND THE POINT OF TERMINATION, WHICH BEARS S35'43'40"W 816.37' FROM THE NORTH 1/4 CORNER OF SAID SECTION 3. THE SIDE LINES OF SAID DESCRIBED RIGHT—OF—WAY BEING SHORTENED OR ELONGATED TO MEET THE GRANTOR'S PROPERTY LINES. CONTAINS 0.286 ACRES MORE OR LESS.

ROAD RIGHT-OF-WAY DESCRIPTION

POINT OF BEGINNING BEARS S55'01'28"W 1029.49' FROM THE NORTH 1/4 CORNER OF SECTION 5, T20S, R34E, N.M.P.M.

POINT OF TERMINATION BEARS \$35*43'40"W 816.37' FROM THE NORTH 1/4 CORNER OF SECTION 5, T20S, R34E, N.M.P.M.

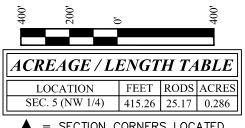

CERTIFICATE
THIS IS TO CERTIFY THAT THIS EASEMENT PLAT AND THE ACTUAL SURVEY ON THE GROUND UPON WHICH IT IS BASED WERE PERFORMED BY MS OR UNDER MY DIRECT SUBSEIVATION: THAT I AWARESMONSIBLE FOR THIS SURVEY. THAT IT IS SURVEY WEEN THE MINIMUM STANDARDS FOR SURVEYING IN NEW MEXICO: AND THAT IT IS THE AND CORRECT TO THE BEST OF MY KNOWLEDGE AND BELLIF.

23/32

03-13-23

ONAL

▲ = SECTION CORNERS LOCATED

Basis of Bearings is a Transverse Mercator Projection with a Central Meridian of 103°53'00" (NAD 83)

UELS, LLC Corporate Office * 85 South 200 East Vernal, UT 84078 * (435) 789-1017 CENTENNIAL RESOURCE PRODUCTION, LLC
N JOKER 5 FEDERAL COM CTB

JOKER 5 FEDERAL COM CTB ON BLM LANDS IN SECTION 5, T20S, R34E, N.M.P.M. LEA COUNTY, NEW MEXICO

SURVEYED BY	D.J., R.C.	03-10-23	SCALE
DRAWN BY	T.J.S.	03-13-23	1" = 400'
FILE	C-7667		


Received by OCD: 8/26/2025 1:12:20 PM

CENTENNIAL RESOURCES PRODUCTION, LLC

Joker 5-8 Fed Com 1 Mile Radius & Lease Map

Section 5, T20S R34E Lea County, New Mexico




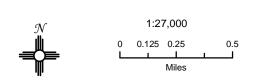


NAD 1983 New Mexico State Plane East FIPS 3001 Feet

PERMITS WEST

Prepared by Permits West, Inc., March 30, 2023 for CENTENNIAL RESOURCES PRODUCTION, LLC

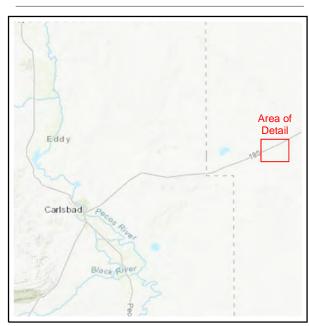

Released to Imaging: 10/17/2025 3:39:04 PM

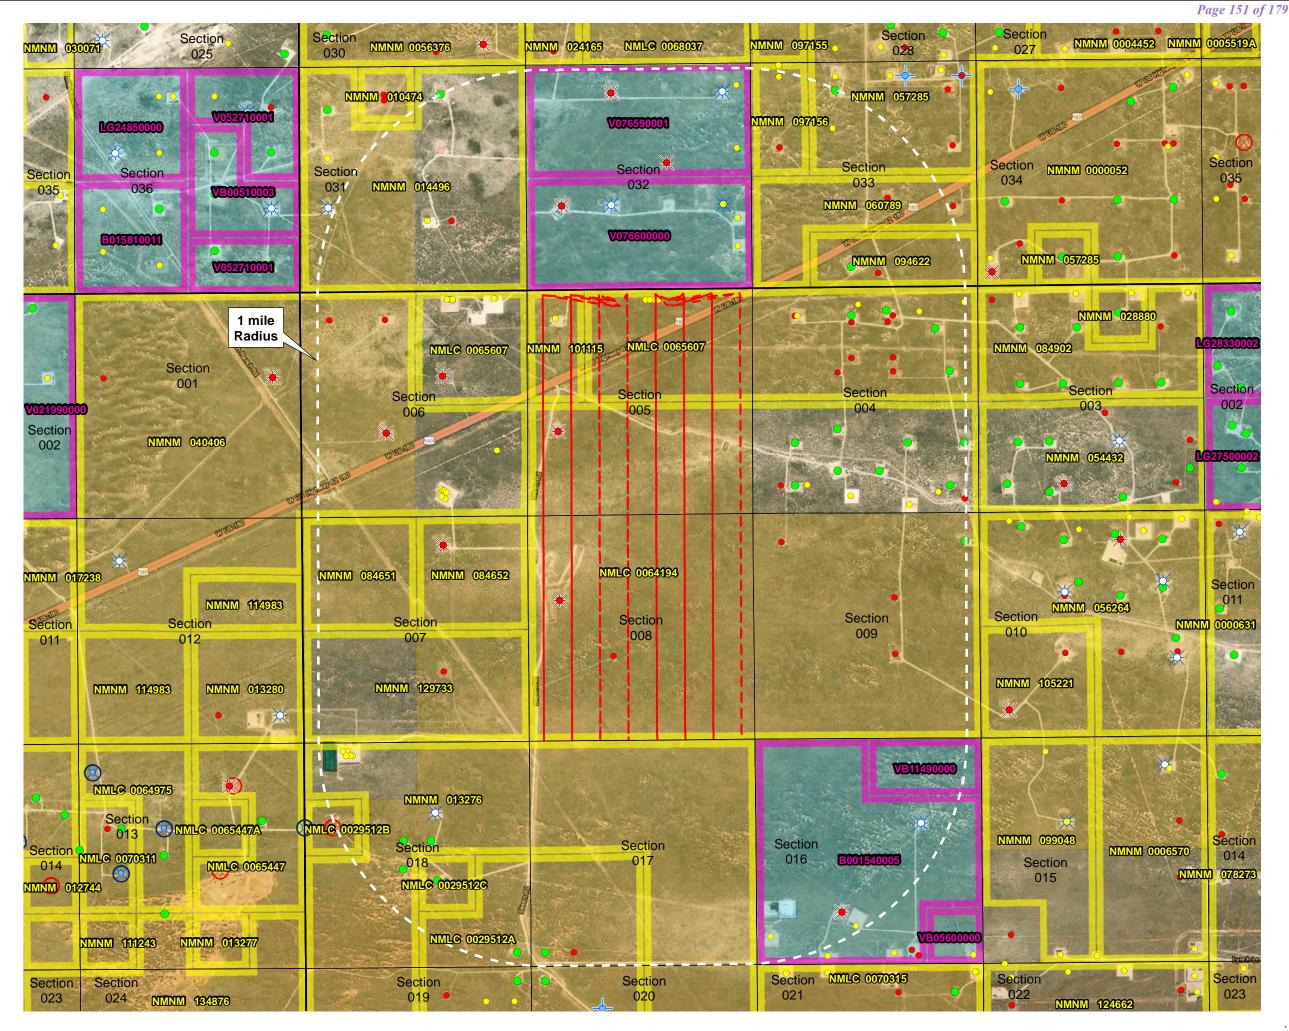

103.5833° W


Released to Imaging: 10/17/2025 3:39:04 PM






NOTES:

Basis

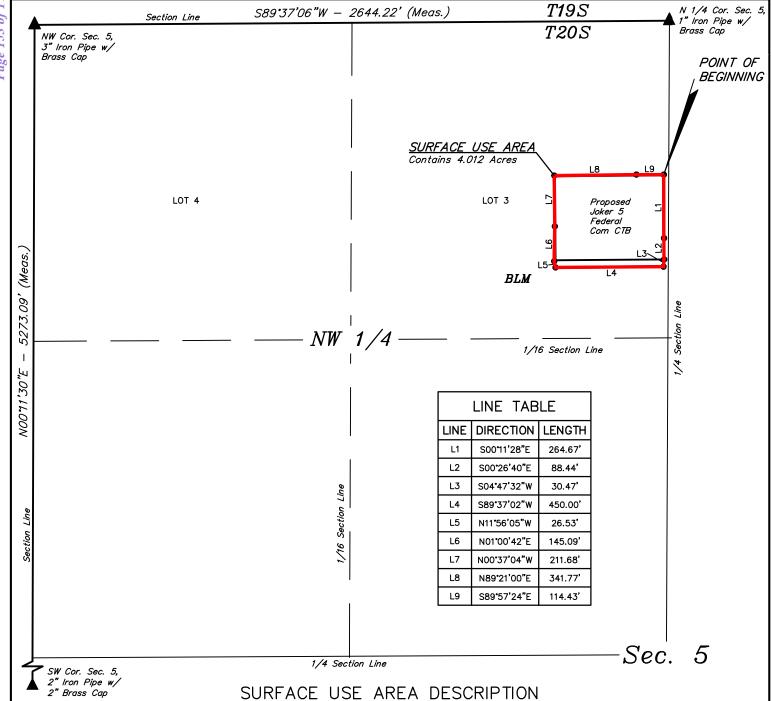

COMMENCING AT THE NORTH 1/4 CORNER OF SECTION 5, T20S, R34E, N.M.P.M., FROM WHICH THE NORTHWEST CORNER OF SAID SECTION 5 BEARS S89'37'06"W 2644.22', THENCE S02'04'53"W 641.67' TO A POINT IN LOT 3 OF SAID SECTION 5 AND THE POINT OF BEGINNING; THENCE S00'11'28"E 264.67'; THENCE S00'26'40"E 88.44'; THENCE S04'47'32"W 30.47'; THENCE S89'37'02"W 450.00'; THENCE N11'56'05"W 26.53'; THENCE N01'00'42"E 145.09'; THENCE N00'37'04"W 211.68'; THENCE N89'21'00"E 341.77'; THENCE S89'57'24"E 114.43' TO THE POINT OF BEGINNING. CONTAINS 4.012 ACRES MORE OR LESS.

POINT OF BEGINNING BEARS S02*04'53"W 641.67' FROM THE NORTH 1/4 CORNER OF SECTION 5, T20S, R34E, N.M.P.M.

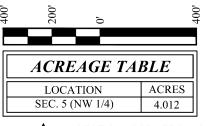

= SECTION CORNERS LOCATED. Basis of Bearings is a Transverse Mercator Projection with a Central Meridian of 103°53'00" (NAD 83)




UELS, LLC Corporate Office * 85 South 200 East Vernal, UT 84078 * (435) 789-1017 <u>CERTIFICATE</u>
THIS IS TO CERTIFY THAT THIS SURFACE USE AREA THIS IS TO CERTIFY THAT THIS SURFACE USE AREA PLAT AND THE ACTUAL SURFACE WON THE GROUND UPON WHICH IT IS BASED WERE PERFORMED BY ME OR UNDER MY DIRECT SUPERVISIONS THAT I AM RESPONSIBLE FOR THIS SURVEY THAT THIS SURVEY MEETS THE MINMUM SHANDARDA FOR SURVEYING IN NEW MIXICO AND THAT ELS TRUBAND CORRECT TO THE BEST OF MY KNOWLEDGE AND BELIEF 03 - 13ONAL

CENTENNIAL RESOURCE PRODUCTION, LLC

JOKER 5 FEDERAL COM CTB ON BLM LANDS IN SECTION 5, T20S, R34E, N.M.P.M. LEA COUNTY, NEW MEXICO

SURVEYED BY	D.J., R.C.	03-10-23	SCALE
DRAWN BY	T.J.S.	03-13-23	1" = 400'
FILE	C-7667		

SURFACE USE AREA

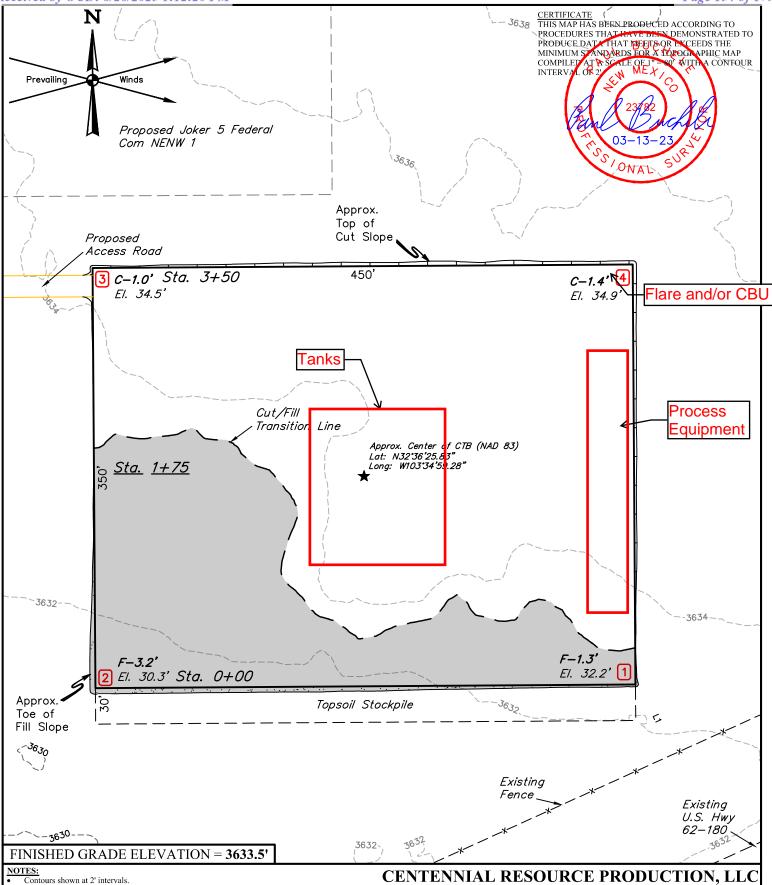


- Underground utilities shown on this sheet are for visualization purposes only, actual locations to be determined prior to construction.
- Basis of Bearings is a Transverse Mercator Projection with a Central Meridian of W103°53'00" (NAD 83)

UELS, LLC Corporate Office * 85 South 200 East Vernal, UT 84078 * (435) 789-1017


JOKER 5 FEDERAL COM CTB LOT 3, SECTION 5, T20S, R34E, N.M.P.M. LEA COUNTY, NEW MEXICO



Released to Imaging: 10/17/2025 3:39:04 PM

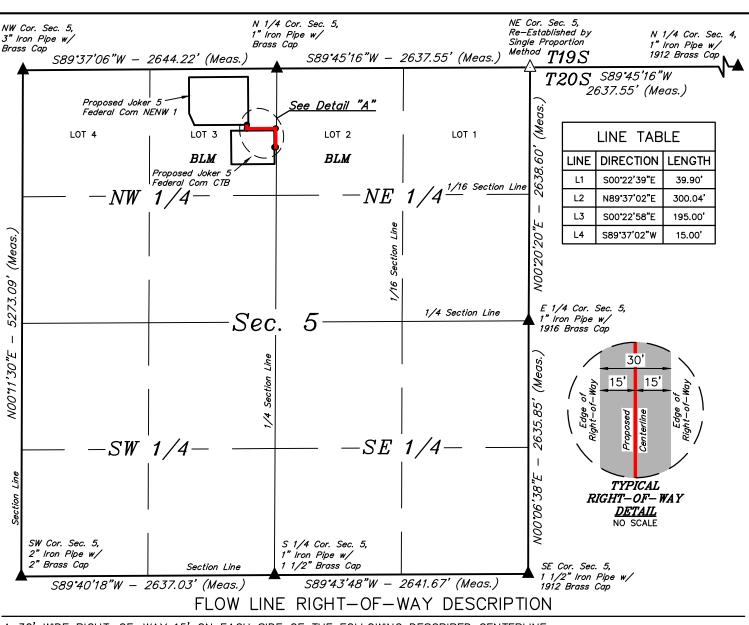

COMMENCING AT THE NORTH 1/4 CORNER OF SECTION 5, T20S, R34E, N.M.P.M., FROM WHICH THE NORTHWEST CORNER OF SAID SECTION 5 BEARS S89°37'06"W 2644.22', THENCE S28°01'16"W 664.64' TO A POINT IN LOT 3 OF SAID SECTION 5 AND THE POINT OF BEGINNING; THENCE S00°22'39"E 39.90'; THENCE N89°37'02"E 300.04'; THENCE S00°22'58"E 195.00'; THENCE S89'37'02"W 15.00' TO A POINT IN LOT 3 OF SAID SECTION 5 AND THE POINT OF TERMINATION, WHICH BEARS S01'47'32"W 820.12' FROM THE NORTH 1/4 CORNER OF SAID SECTION 5. THE SIDE LINES OF SAID DESCRIBED RIGHT-OF-WAY BEING SHORTENED OR ELONGATED TO MEET THE GRANTOR'S PROPERTY LINES. CONTAINS 0.379 ACRES

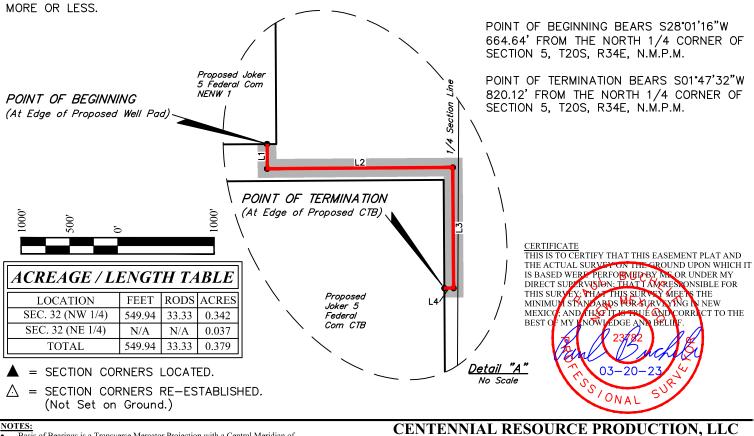

is of Bearings is a Transverse Mercator Projection with a Central Meridian of

N

JOKER 5 FEDERAL COM NENW 1


ON BLM LANDS IN SECTION 5, T20S, R34E, N.M.P.M. LEA COUNTY, NEW MEXICO

SURVEYED BY D.J., R.C. SCALE DRAWN BY 03-20-23 1'' = 1000T.J.S. FILE 7666-A


UELS, LLC Corporate Office * 85 South 200 East Vernal, UT 84078 * (435) 789-1017

FLOW LINE R-O-W




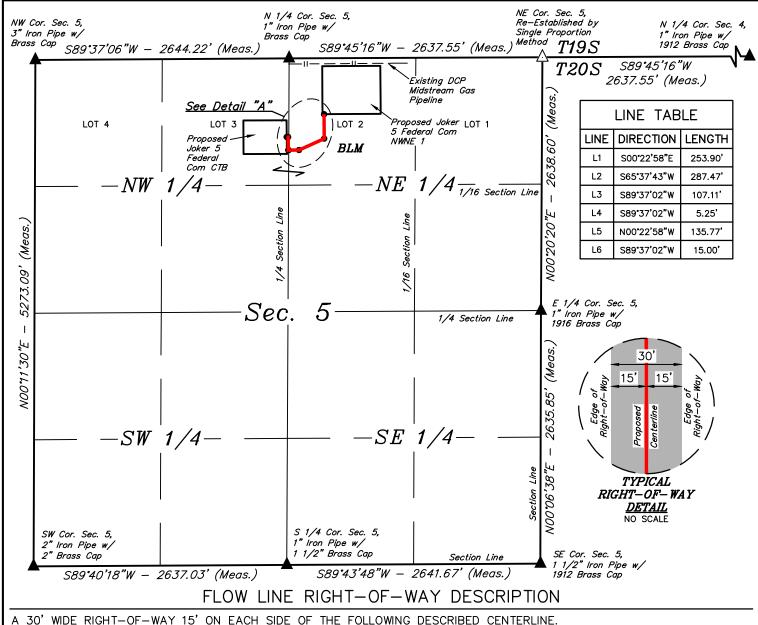


COMMENCING AT THE NORTH 1/4 CORNER OF SECTION 5, T20S, R34E, N.M.P.M., FROM WHICH THE NORTH 1/4 CORNER OF SECTION 4, T20S, R34E, N.M.P.M. BEARS N89'45'16"E 5275.11', THENCE S31'55'50"E 685.91' TO A POINT IN LOT 2 OF SAID SECTION 5 AND THE POINT OF BEGINNING; THENCE S00'22'58"E 253.90'; THENCE S65'37'43"W 287.47'; THENCE S89°37'02"W 107.11' TO A POINT ON THE WEST LINE OF LOT 2 OF SAID SECTION 5, THENCE CONTINUING S89°37'02"W 5.25'; THENCE N00°22'58"W 135.77'; THENCE S89°37'02"W 15.00' TO A POINT IN LOT 3 OF SAID SECTION 5 AND THE POINT OF TERMINATION, WHICH BEARS S01°47'32"W 820.12' FROM THE NORTH 1/4 CORNER OF SAID SECTION 5. THE SIDE LINES OF SAID DESCRIBED RIGHT-OF-WAY BEING SHORTENED OR ELONGATED TO MEET THE GRANTOR'S PROPERTY LINES. CONTAINS 0.554 ACRES MORE OR LESS.

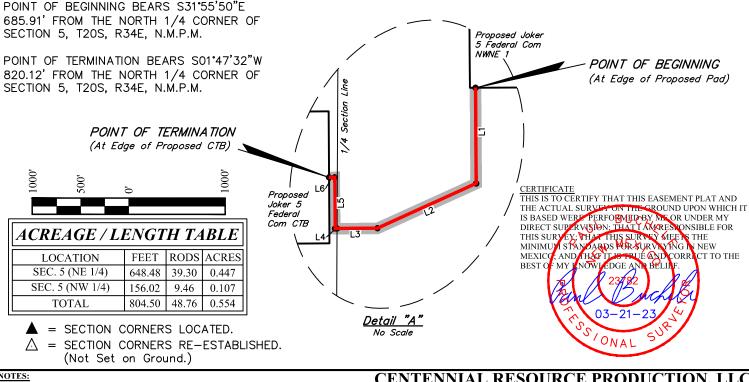

N

 

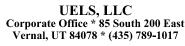


CENTENNIAL RESOURCE PRODUCTION, LLC

JOKER 5 FEDERAL COM NWNE 1 ON BLM LANDS IN SECTION 5, T20S, R34E, N.M.P.M. LEA COUNTY, NEW MEXICO

SURVEYED BY	T.V., A.V.	03-20-23	SCALE
DRAWN BY	T.J.S.	03-21-23	1" = 1000'
FILE	C-7668-A1		•

FLOW LINE R-O-W

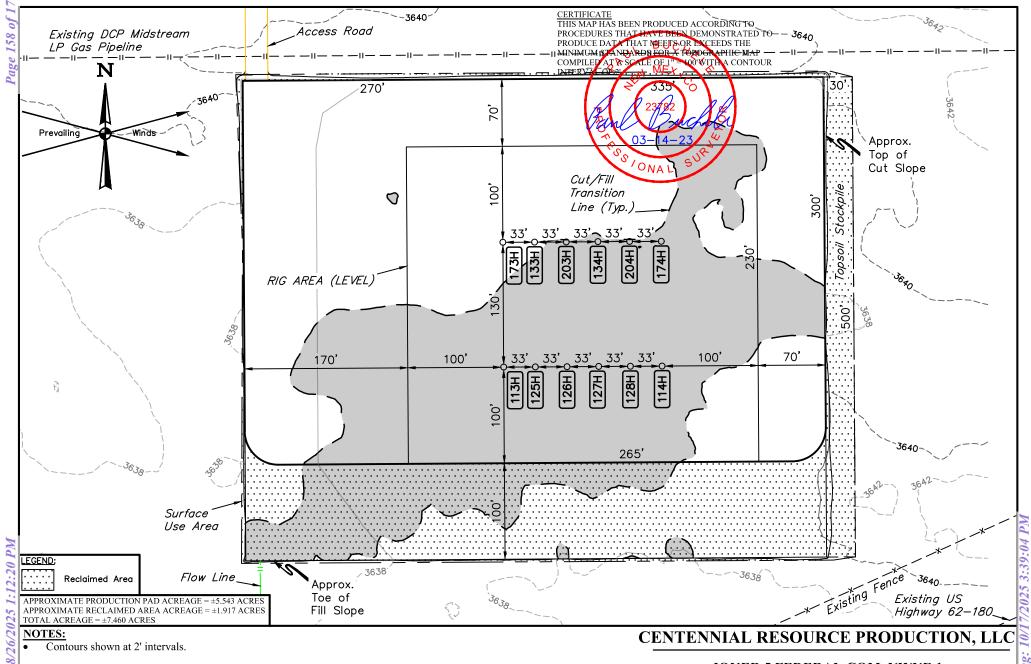


UELS, LLC Corporate Office * 85 South 200 East


Vernal, UT 84078 * (435) 789-1017


JOKER 5 FEDERAL COM NWNE 1 LOT 2, SECTION 5, T20S, R34E, N.M.P.M. LEA COUNTY, NEW MEXICO

SURVEYED BY	T.V., A.V.	03-10-23	SCALE
DRAWN BY	Z.L.	03-14-23	1" = 100'
RECLAMATION DIAGRAM			



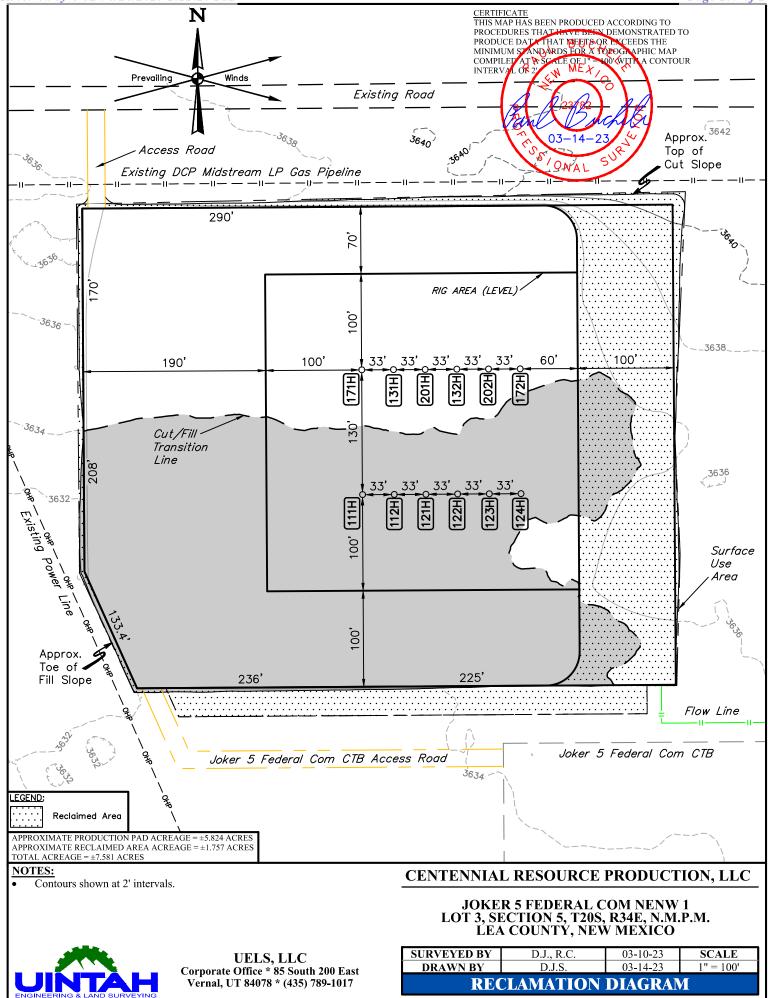

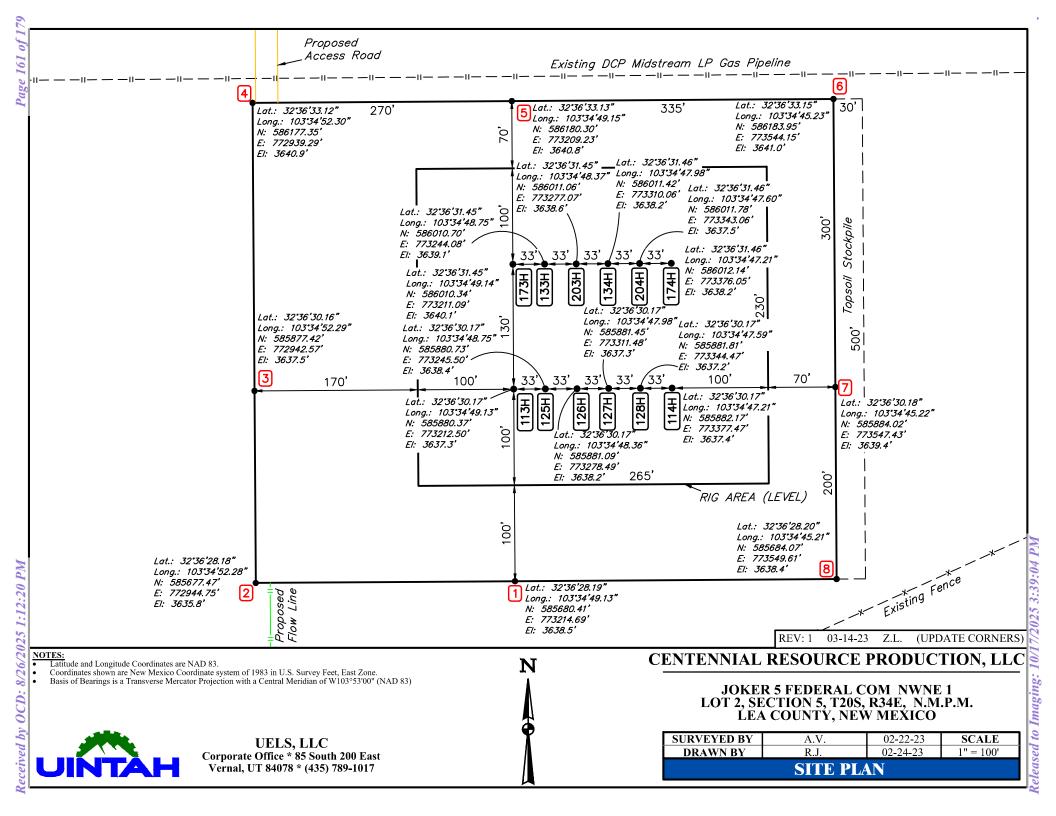

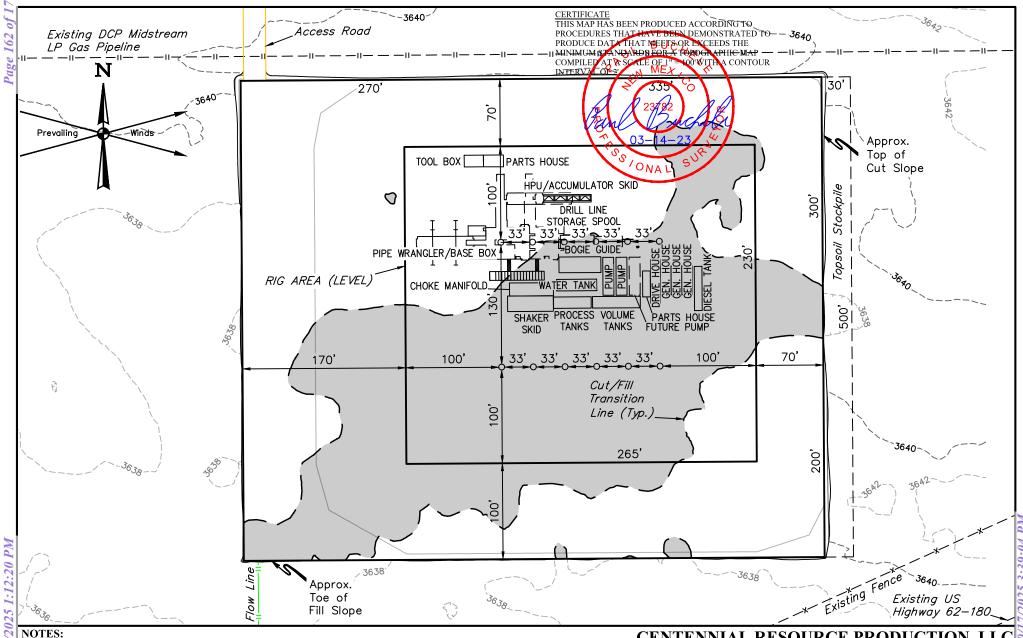

- Contours shown at 2' intervals.
- May have different number of Pump Houses and Combination Buildings.




UELS, LLC Corporate Office * 85 South 200 East Vernal, UT 84078 * (435) 789-1017

CENTENNIAL RESOURCE PRODUCTION, LLC

JOKER 5 FEDERAL COM NWNE 1 LOT 2, SECTION 5, T20S, R34E, N.M.P.M. LEA COUNTY, NEW MEXICO

SURVEYED BY	T.V., A.V.	03-10-23	SCALE
DRAWN BY	Z.L.	03-14-23	1" = 100'
TYPICAL RIG LAVOUT			

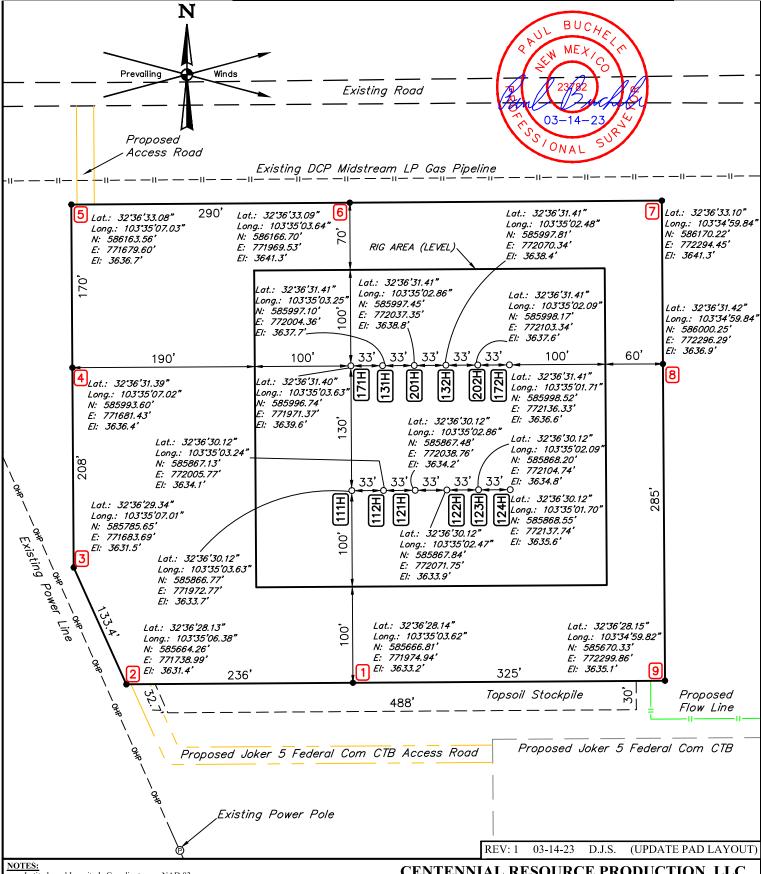

Latitude and Longitude Coordinates are NAD 83.

Coordinates shown are New Mexico Coordinate system of 1983 in U.S. Survey Feet, East Zone.

Basis of Bearings is a Transverse Mercator Projection with a Central Meridian of W103°53'00" (NAD 83)


UELS, LLC Corporate Office * 85 South 200 East Vernal, UT 84078 * (435) 789-1017

CENTENNIAL RESOURCE PRODUCTION, LLC

JOKER 5 FEDERAL COM NENW 1 LOT 3, SECTION 5, T20S, R34E, N.M.P.M. LEA COUNTY, NEW MEXICO





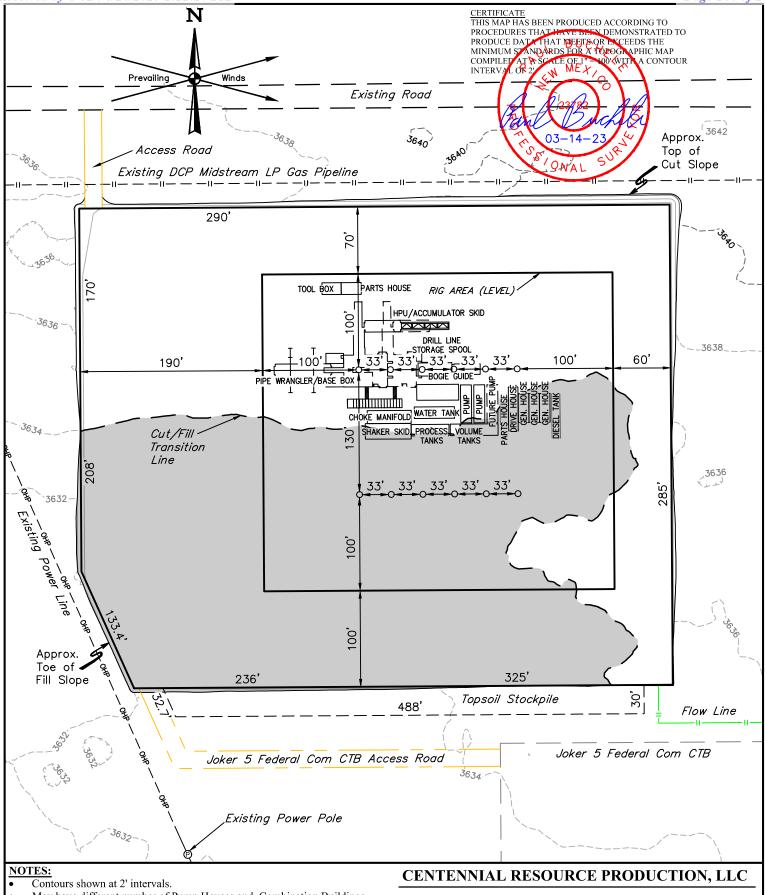


• May have different number of Pump Houses and Combination Buildings.

UINTAH

UELS, LLC Corporate Office * 85 South 200 East Vernal, UT 84078 * (435) 789-1017 JOKER 5 FEDERAL COM NENW 1 LOT 3, SECTION 5, T20S, R34E, N.M.P.M. LEA COUNTY, NEW MEXICO

SURVEYED BY	D.J., R.C.	03-10-23	SCALE
DRAWN BY	D.J.S.	03-14-23	1'' = 100'
\mathbf{T}	YPICAL RIG	LAYOUT	

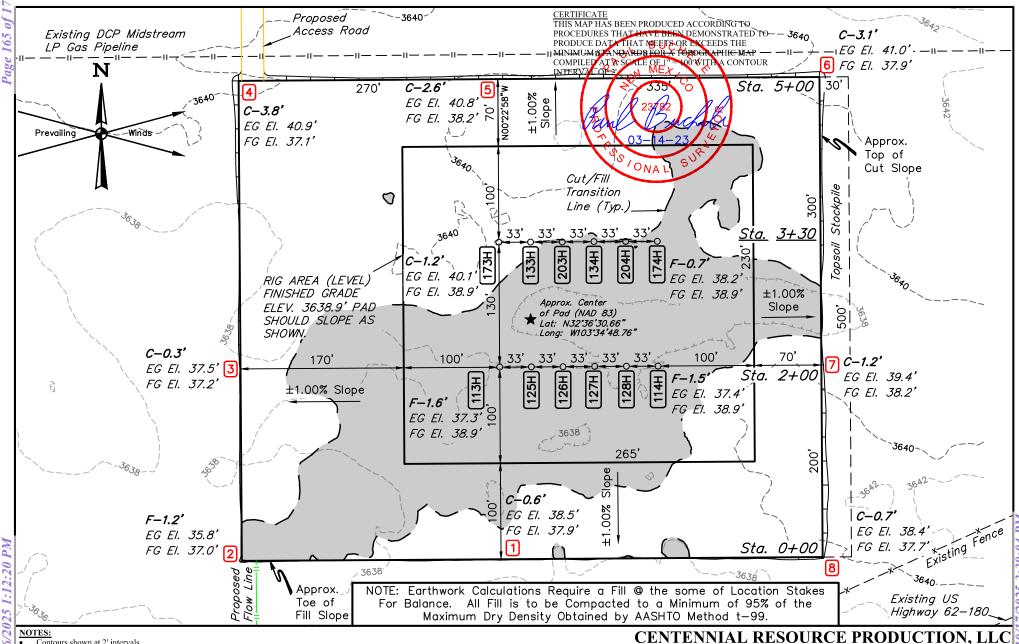

- Contours shown at 2' intervals.
- Underground utilities shown on this sheet are for visualization purposes only, actual locations to be determined prior to construction.
- Basis of Bearings is a Transverse Mercator Projection with a Central Meridian of W103°53'00" (NAD 83)


JOKER 5 FEDERAL COM NWNE 1 LOT 2, SECTION 5, T20S, R34E, N.M.P.M. LEA COUNTY, NEW MEXICO

SURVEYED BY	T.V., A.V.	03-10-23	SCALE
DRAWN BY	Z.L.	03-14-23	1" = 100'
LOCATION LAYOUT			



UELS, LLC Corporate Office * 85 South 200 East Vernal, UT 84078 * (435) 789-1017



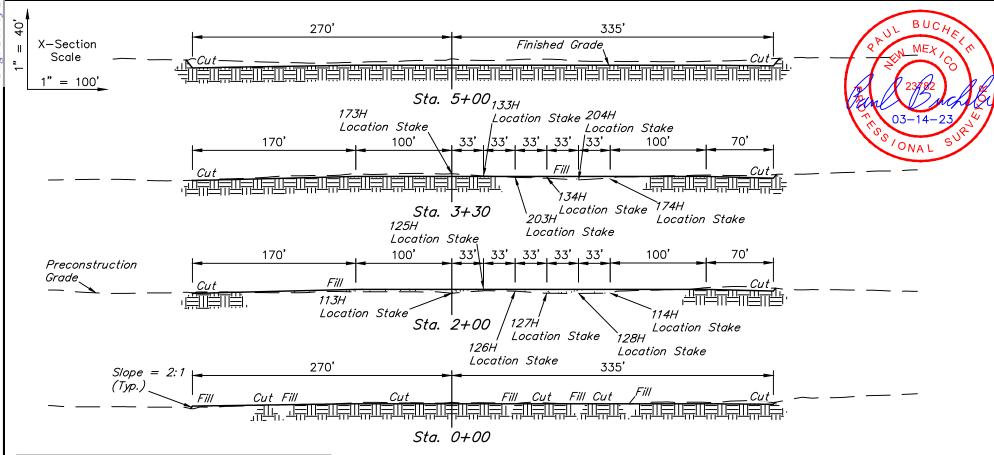

APPROXIMATE EARTHWORK QUANTITIES				
(4") TOPSOIL STRIPPING	3,800 Cu. Yds.			
REMAINING LOCATION	4,560 Cu. Yds.			
TOTAL CUT	8,360 Cu. Yds.			
FILL	4,560 Cu. Yds.			
EXCESS MATERIAL	3,800 Cu. Yds.			
TOPSOIL	3,800 Cu. Yds.			
EXCESS UNBALANCE (After Interim Rehabilitation)	0 Cu. Yds.			

APPROXIMATE SURFACE DISTURBANCE AREAS			
	DISTANCE	ACRES	
SURFACE USE AREA DISTURBANCE	NA	± 7.460	
30' WIDE ACCESS ROAD R-O-W DISTURBANCE	±83.67'	±0.058	
30' WIDE FLOW LINE R-O-W DISTURBANCE	±804.51'	± 0.554	
TOTAL SURFACE USE AREA		±8.072	

NOTES:

Fill quantity includes 5% for compaction.




UELS, LLC Corporate Office * 85 South 200 East Vernal, UT 84078 * (435) 789-1017

CENTENNIAL RESOURCE PRODUCTION, LLC

JOKER 5 FEDERAL COM NWNE 1 LOT 2, SECTION 5, T20S, R34E, N.M.P.M. LEA COUNTY, NEW MEXICO

SURVEYED BY	T.V., A.V.	03-10-23	SCALE	
DRAWN BY	Z.L.	03-14-23	AS SHOWN	
TYPICAL CROSS SECTIONS				

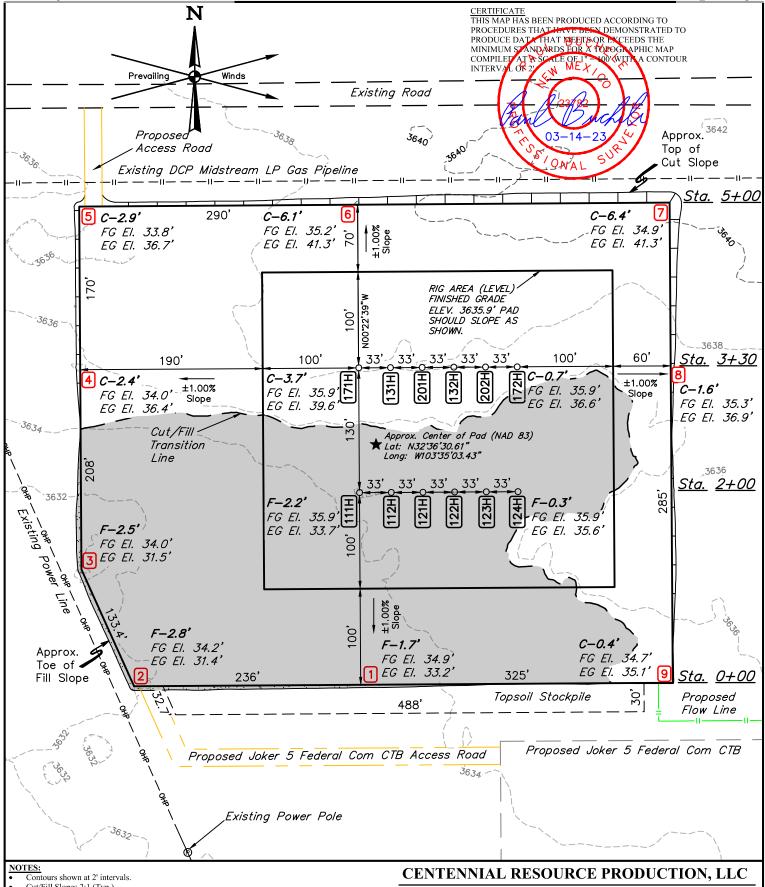



- Cut/Fill Slopes 2:1 (Typ.)
- Underground utilities shown on this sheet are for visualization purposes only, actual locations to be determined prior to construction.
- Basis of Bearings is a Transverse Mercator Projection with a Central Meridian of W103°53'00" (NAD 83)

UINTAH ENGINEERING & LAND SURVEYING

UELS, LLC Corporate Office * 85 South 200 East Vernal, UT 84078 * (435) 789-1017 JOKER 5 FEDERAL COM NENW 1 LOT 3, SECTION 5, T20S, R34E, N.M.P.M. LEA COUNTY, NEW MEXICO

SURVEYED BY	D.J., R.C.	03-10-23	SCALE	
DRAWN BY	D.J.S.	03-14-23	1" = 100'	
LOCATION LAYOUT				

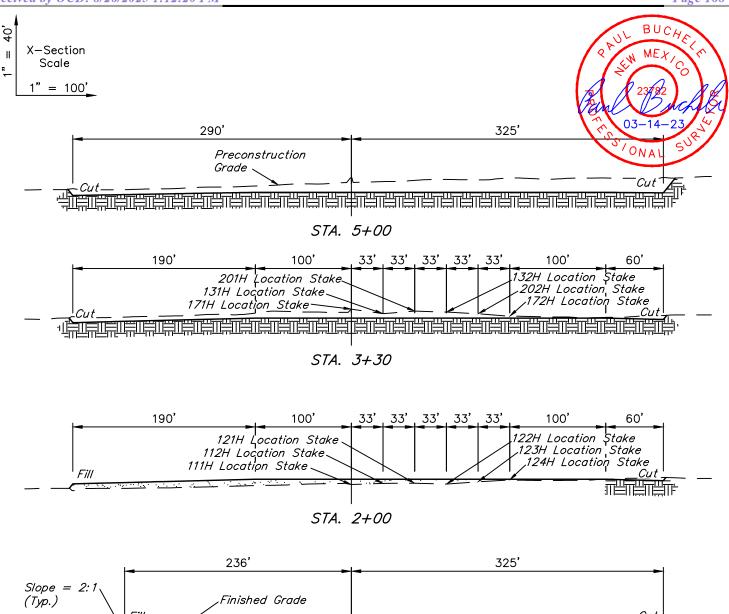

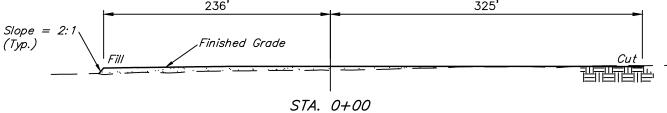

APPROXIMATE EARTHWORK QUANTITIES		
(4") TOPSOIL STRIPPING	3,880 Cu. Yds.	
REMAINING LOCATION	10,830 Cu. Yds.	
TOTAL CUT	14,710 Cu. Yds.	
FILL	10,830 Cu. Yds.	
EXCESS MATERIAL	3,880 Cu. Yds.	
TOPSOIL	3,880 Cu. Yds.	
EXCESS UNBALANCE (After Interim Rehabilitation)	0 Cu. Yds.	

APPROXIMATE SURFACE DISTURBANCE AREAS			
	DISTANCE	ACRES	
SURFACE USE AREA	NA	± 7.581	
30' WIDE ACCESS ROAD R-O-W DISTURBANCE	±102.63'	± 0.070	
30' WIDE FLOW LINE R-O-W DISTURBANCE	±549.94'	± 0.379	
TOTAL SURFACE USE AREA	±8.030		

Fill quantity includes 5% for compaction.

CENTENNIAL RESOURCE PRODUCTION, LLC

JOKER 5 FEDERAL COM NENW 1 LOT 3, SECTION 5, T20S, R34E, N.M.P.M. LEA COUNTY, NEW MEXICO



UELS, LLC Corporate Office * 85 South 200 East Vernal, UT 84078 * (435) 789-1017

SURVEYED BY	D.J., R.C.	03-10-23	SCALE
DRAWN BY	D.J.S.	03-14-23	AS SHOWN
TYPICAL CROSS SECTIONS			

SURFACE PLAN PAGE 1

Surface Use Plan of Operations

<u>Joker West Pad (NENW)</u>	<u>Joker East Pad (NWNE)</u>
Joker 5-8 Fed Com 111H	Joker 5-8 Fed Com 113H
Joker 5-8 Fed Com 112H	Joker 5-8 Fed Com 114H
Joker 5-8 Fed Com 121H	Joker 5-8 Fed Com 125H
Joker 5-8 Fed Com 122H	Joker 5-8 Fed Com 126H
Joker 5-8 Fed Com 123H	Joker 5-8 Fed Com 127H
Joker 5-8 Fed Com 124H	Joker 5-8 Fed Com 128H
Joker 5-8 Fed Com 131H	Joker 5-8 Fed Com 133H
Joker 5-8 Fed Com 133H	Joker 5-8 Fed Com 134H
Joker 5-8 Fed Com 171H	Joker 5-8 Fed Com 173H
Joker 5-8 Fed Com 172H	Joker 5-8 Fed Com 174H
Joker 5-8 Fed Com 201H	Joker 5-8 Fed Com 203H
Joker 5-8 Fed Com 202H	Joker 5-8 Fed Com 204H

1. ROAD DIRECTIONS & DESCRIPTIONS

From the junction of US-62 and New Mexico State Highway 18 in Hobbs NM Continue west on US-62 for 27.5 miles

Turn right and head north and west for approx. 0.7 miles

Turn left and head south approximately 100 feet on proposed access roads to the project area

Non-state and non-county roads will be maintained as needed to Gold Book standards. This includes pulling ditches, preserving the crown, and cleaning culverts. This will be done at least once a year, and more often as needed.

2. ROAD TO BE BUILT OR UPGRADED

The **615.55**' of new resource roads will be crowned, ditched, have a \leq 24' wide driving surface, and be surfaced with caliche. Pipelines that are crossed will be padded. Maximum disturbed width = 30'. Maximum grade = 3%. Maximum cut or fill = 3'. No culvert or vehicle turn out is needed.

3. EXISTING WELLS

Existing oil, gas, water, and P & A wells are within a mile radius. No injection or SWD wells are within a mile radius.

SURFACE PLAN PAGE 2

4. PROPOSED PRODUCTION FACILITIES

The proposed 450' x 350' Joker CTB will be constructed approximately 60' southeast of the Joker West well pad and will service the wells on both Joker pads. Flare and/or CBU will be in the northeast corner of the CTB. Process equipment (e. g., separators, heater-treaters, meters, compressor) will be on the East side of the CTB. Tanks will be located in the center of the CTB.

Twenty-Four (24) thermoplastic composite 4" O.D. flowlines (one per well) will run for **1,354.44**' between the Joker well pads and the Joker CTB. Pipes will be buried and have a maximum operating pressure of 500 PSI.

Powerline plans are not finalized at this time.

5. WATER SUPPLY

Water will be trucked from an existing water station on private land. Berry's water station (CP-00802) is in NWNE 2-21s-33e.

6. CONSTRUCTION MATERIALS & METHODS

NM One Call (811) will be notified before construction starts. Top ≈6" of soil and brush will be stockpiled on the south side of the West well pad and CTB and on the east side of the East well pad. V-doors will face west. Closed loop mud system will be used. Caliche will be hauled from an existing caliche pit on private (Berry) land in E2NE4 35-20s-34e.

7. WASTE DISPOSAL

All trash will be placed in a portable trash cage. It will be hauled to the Lea County landfill. There will be no trash burning. Contents (drill cuttings, mud, salts, and other chemicals) of the mud tanks will be hauled to R360's state approved (NM-01-0006) disposal site at Halfway. Human waste will be disposed of in chemical toilets and hauled to the Hobbs wastewater treatment plant.

8. ANCILLARY FACILITIES

There will be no airstrip or camp. Camper trailers will be on location for the company man, tool pusher, and mud logger.

9. WELL SITE LAYOUT

See rig layout diagram for depictions of the well pad, trash cage, access onto the location, parking, living facilities, and rig orientation.

SURFACE PLAN PAGE 3

10. RECLAMATION

A 100' wide swath on the well pads will be interim reclaimed. Once the last well is plugged on the pad, then the remainder of the pad will be reclaimed within 6 months of plugging. Disturbed areas will be contoured to match pre-construction grades. Soil and brush will be evenly spread over disturbed areas and harrowed on the contour. Disturbed areas will be seeded in accordance with BLM requirements. Roads will be blocked. Noxious weeds will be controlled. CTB will be similarly reclaimed once its last well is plugged.

See table below for a breakdown of short-term and long-term disturbance acreages by facility type.

New Disturbance (acres)			
Facility	Short-term	Interim Reclamation	Long-term
Joker West Well Pad (615'x500') + Topsoil (30')	7.581	1.757	5.824
Joker East Well Pad (605'x500') + Topsoil (30')	7.460	1.917	5.543
Joker CTB (450'x350') + Topsoil (30')	4.012	0.000	4.012
Access Roads (615.55' x 30')	0.424	0.000	0.424
Flowlines (1,354.44'x30')	0.933	0.933	0.000
Total	20.410	4.607	15.803

11. SURFACE OWNER

Flowlines, well pads and CTB will be exclusively on BLM Lands. Proposed and existing access roads will be on BLM and State Lands. BLM office is the Carlsbad Field Office, 620 E. Greene Street, Carlsbad NM 88220. Phone is 575 234-5972. New Mexico State Land Office, 310 Old Santa Fe Trail, Santa Fe, NM 87501. Phone is 505-827-5760.

12. OTHER INFORMATION

Lone Mountain Archaeological conducted a block inspection and will file a report to BLM upon completion. The BLM onsite inspection was performed on March 1st, 2023 with Keely Watland (BLM-NRS), James Rutley (BLM-Geologist) and Scott Lerich (BLM-Wildlife Biologist).

As per a discussion between Jim Rutley and DCP representatives on March 3, 2023, DCP plans to withdraw their approved ROW (NMNM-132534) so that there will be no conflict with the proposed Joker well pads.

SURFACE PLAN PAGE 4

CERTIFICATION

I hereby certify that I, or someone under my direct supervision, have inspected the drill site and access route proposed herein; that I am familiar with the conditions which currently exist; that I have full knowledge of state and Federal laws applicable to this operation; that the statements made in this APD package are, to the best of my knowledge, true and correct; and that the work associated with the operations proposed herein will be performed in conformity with this APD package and the terms and conditions under which it is approved. I also certify that I, or the company I represent, am responsible for the operations conducted under this application. These statements are subject to the provisions of 18 U. S. C. 1001 for the filing of false statements. **Executed this 30th day of March 2023.**

Cory Walk, Agent

Permits West, Inc.

37 Verano Loop, Santa Fe, NM 87508

(505) 466-8120

Field representative will be:

Matt Jordan, Surface Land Lead Centennial Resources Production, LLC

300 N. Marienfeld St., Suite 1000, Midland TX 79701

Office: (432) 400-3111



U.S. Department of the Interior BUREAU OF LAND MANAGEMENT PWD Data Report
08/07/2025

PWD disturbance (acres):

APD ID: 10400093931 **Submission Date:** 08/15/2023

Operator Name: CENTENNIAL RESOURCE PRODUCTION LLC

Well Name: JOKER 5-8 FED COM
Well Number: 134H
Well Type: OIL WELL
Well Work Type: Drill

Section 1 - General

Would you like to address long-term produced water disposal? NO

Section 2 - Lined

Would you like to utilize Lined Pit PWD options? N

Produced Water Disposal (PWD) Location:

PWD surface owner:

Other PWD Surface Owner Description:

Lined pit PWD on or off channel:

Lined pit PWD discharge volume (bbl/day):

Lined pit

Pit liner description:

Pit liner manufacturers

Precipitated solids disposal:

Decribe precipitated solids disposal:

Precipitated solids disposal

Lined pit precipitated solids disposal schedule:

Lined pit precipitated solids disposal schedule

Lined pit reclamation description:

Lined pit reclamation

Leak detection system description:

Leak detection system

Operator Name: CENTENNIAL RESOURCE PRODUCTION LLC

Well Name: JOKER 5-8 FED COM Well Number: 134H

Lined pit Monitor description:

Lined pit Monitor

Lined pit: do you have a reclamation bond for the pit?

Is the reclamation bond a rider under the BLM bond?

Lined pit bond number:

Lined pit bond amount:

Additional bond information

Section 3 - Unlined

Would you like to utilize Unlined Pit PWD options? N

Produced Water Disposal (PWD) Location:

PWD disturbance (acres): PWD surface owner:

Other PWD Surface Owner Description:

Unlined pit PWD on or off channel:

Unlined pit PWD discharge volume (bbl/day):

Unlined pit

Precipitated solids disposal:

Decribe precipitated solids disposal:

Precipitated solids disposal

Unlined pit precipitated solids disposal schedule:

Unlined pit precipitated solids disposal schedule

Unlined pit reclamation description:

Unlined pit reclamation

Unlined pit Monitor description:

Unlined pit Monitor

Do you propose to put the produced water to beneficial use?

Beneficial use user

Estimated depth of the shallowest aquifer (feet):

Precipitated Solids Permit

Does the produced water have an annual average Total Dissolved Solids (TDS) concentration equal to or less than that of the existing water to be protected?

TDS lab results:

Geologic and hydrologic

Operator Name: CENTENNIAL RESOURCE PRODUCTION LLC

Well Name: JOKER 5-8 FED COM Well Number: 134H

State

Unlined Produced Water Pit Estimated

Unlined pit: do you have a reclamation bond for the pit?

Is the reclamation bond a rider under the BLM bond?

Unlined pit bond number:

Unlined pit bond amount:

Additional bond information

Section 4 -

Would you like to utilize Injection PWD options? N

Produced Water Disposal (PWD) Location:

PWD surface owner: PWD disturbance (acres):

Other PWD Surface Owner Description:

Injection PWD discharge volume (bbl/day):

Injection well mineral owner:

Injection well type:

Injection well number: Injection well name:

Assigned injection well API number? Injection well API number:

Injection well new surface disturbance (acres):

Minerals protection information:

Mineral protection

Underground Injection Control (UIC) Permit?

UIC Permit

Section 5 - Surface

Would you like to utilize Surface Discharge PWD options? N

Produced Water Disposal (PWD) Location:

PWD surface owner: PWD disturbance (acres):

Other PWD Surface Owner Description:

Surface discharge PWD discharge volume (bbl/day):

Surface Discharge NPDES Permit?

Surface Discharge NPDES Permit attachment:

Surface Discharge site facilities information:

Surface discharge site facilities map:

Operator Name: CENTENNIAL RESOURCE PRODUCTION LLC

Well Name: JOKER 5-8 FED COM Well Number: 134H

Section 6 -

Would you like to utilize Other PWD options? N

Produced Water Disposal (PWD) Location:

PWD surface owner:

PWD disturbance (acres):

PWD Surface Owner Description:

Other PWD discharge volume (bbl/day):

Other PWD type description:

Other PWD type

Have other regulatory requirements been met?

Other regulatory requirements



U.S. Department of the Interior BUREAU OF LAND MANAGEMENT

Bond Info Data 08/07/2025

APD ID: 10400093931 **Submission Date:** 08/15/2023

Operator Name: CENTENNIAL RESOURCE PRODUCTION LLC

Well Name: JOKER 5-8 FED COM Well Number: 134H

Well Type: OIL WELL Well Work Type: Drill

Highlighted data reflects the most recent changes Show Final Text

Bond

Federal/Indian APD: FED

BLM Bond number: NMB001841

BIA Bond number:

Do you have a reclamation bond? NO

Is the reclamation bond a rider under the BLM bond?

Is the reclamation bond BLM or Forest Service?

BLM reclamation bond number:

Forest Service reclamation bond number:

Forest Service reclamation bond attachment:

Reclamation bond amount:

Reclamation bond rider amount:

Additional reclamation bond information attachment:

Sante Fe Main Office Phone: (505) 476-3441

General Information Phone: (505) 629-6116

Online Phone Directory https://www.emnrd.nm.gov/ocd/contact-us State of New Mexico
Energy, Minerals and Natural Resources
Oil Conservation Division
1220 S. St Francis Dr.
Santa Fe, NM 87505

ACKNOWLEDGMENTS

Action 499435

ACKNOWLEDGMENTS

Operator:	OGRID:
Permian Resources Operating, LLC	372165
300 N. Marienfeld St Ste 1000	Action Number:
Midland, TX 79701	499435
	Action Type:
	[C-101] BLM - Federal/Indian Land Lease (Form 3160-3)

ACKNOWLEDGMENTS

I hereby certify that no additives containing PFAS chemicals will be added to the completion or recompletion of this well.

Sante Fe Main Office Phone: (505) 476-3441

General Information Phone: (505) 629-6116

Online Phone Directory https://www.emnrd.nm.gov/ocd/contact-us

State of New Mexico Energy, Minerals and Natural Resources Oil Conservation Division 1220 S. St Francis Dr. Santa Fe, NM 87505

CONDITIONS

Action 499435

CONDITIONS

Operator:	OGRID:
Permian Resources Operating, LLC	372165
300 N. Marienfeld St Ste 1000	Action Number:
Midland, TX 79701	499435
	Action Type:
	[C-101] BLM - Federal/Indian Land Lease (Form 3160-3)

CONDITIONS

Created By	Condition	Condition Date
jelrod01	Cement is required to circulate on both surface and intermediate1 strings of casing.	8/26/2025
jelrod01	If cement does not circulate on any string, a Cement Bond Log (CBL) is required for that string of casing.	8/26/2025
matthew.gomez	Notify the OCD 24 hours prior to casing & cement.	10/17/2025
matthew.gomez	Once the well is spud, to prevent ground water contamination through whole or partial conduits from the surface, the operator shall drill without interruption through the fresh water zone or zones and shall immediately set in cement the water protection string.	10/17/2025
matthew.gomez	Oil base muds are not to be used until fresh water zones are cased and cemented providing isolation from the oil or diesel. This includes synthetic oils. Oil based mud, drilling fluids and solids must be contained in a steel closed loop system.	10/17/2025
matthew.gomez	File As Drilled C-102 and a directional Survey with C-104 completion packet.	10/17/2025
matthew.gomez	This well is within the Capitan Reef. The first intermediate casing string shall be sat and cemented back to surface immediately below the base of the Capitan Reef.	10/17/2025
matthew.gomez	In Capitan Reef areas if lost circulation (50% or greater) occurs below the base of the salt, the operator shall switch to freshwater mud until the intermediate casing is set.	10/17/2025