




REV	DESCRIPTION	ECO	DWN	APVD	DATE	CHKD
A	INITIAL RELEASE	-	-	BMM	240c107	HN

TOLERANCES UNLESS NOTED	DRAWN BY	DATE
DECIMALS	BMM	17Jul07
ANGLES	CHECKED BY	DATE
±	HN	240c107
.XX ±	APPROVED BY	DATE
.XXX ±	BMM	240c107
FRAC	APPROVED BY	DATE
±	DLT	240c107

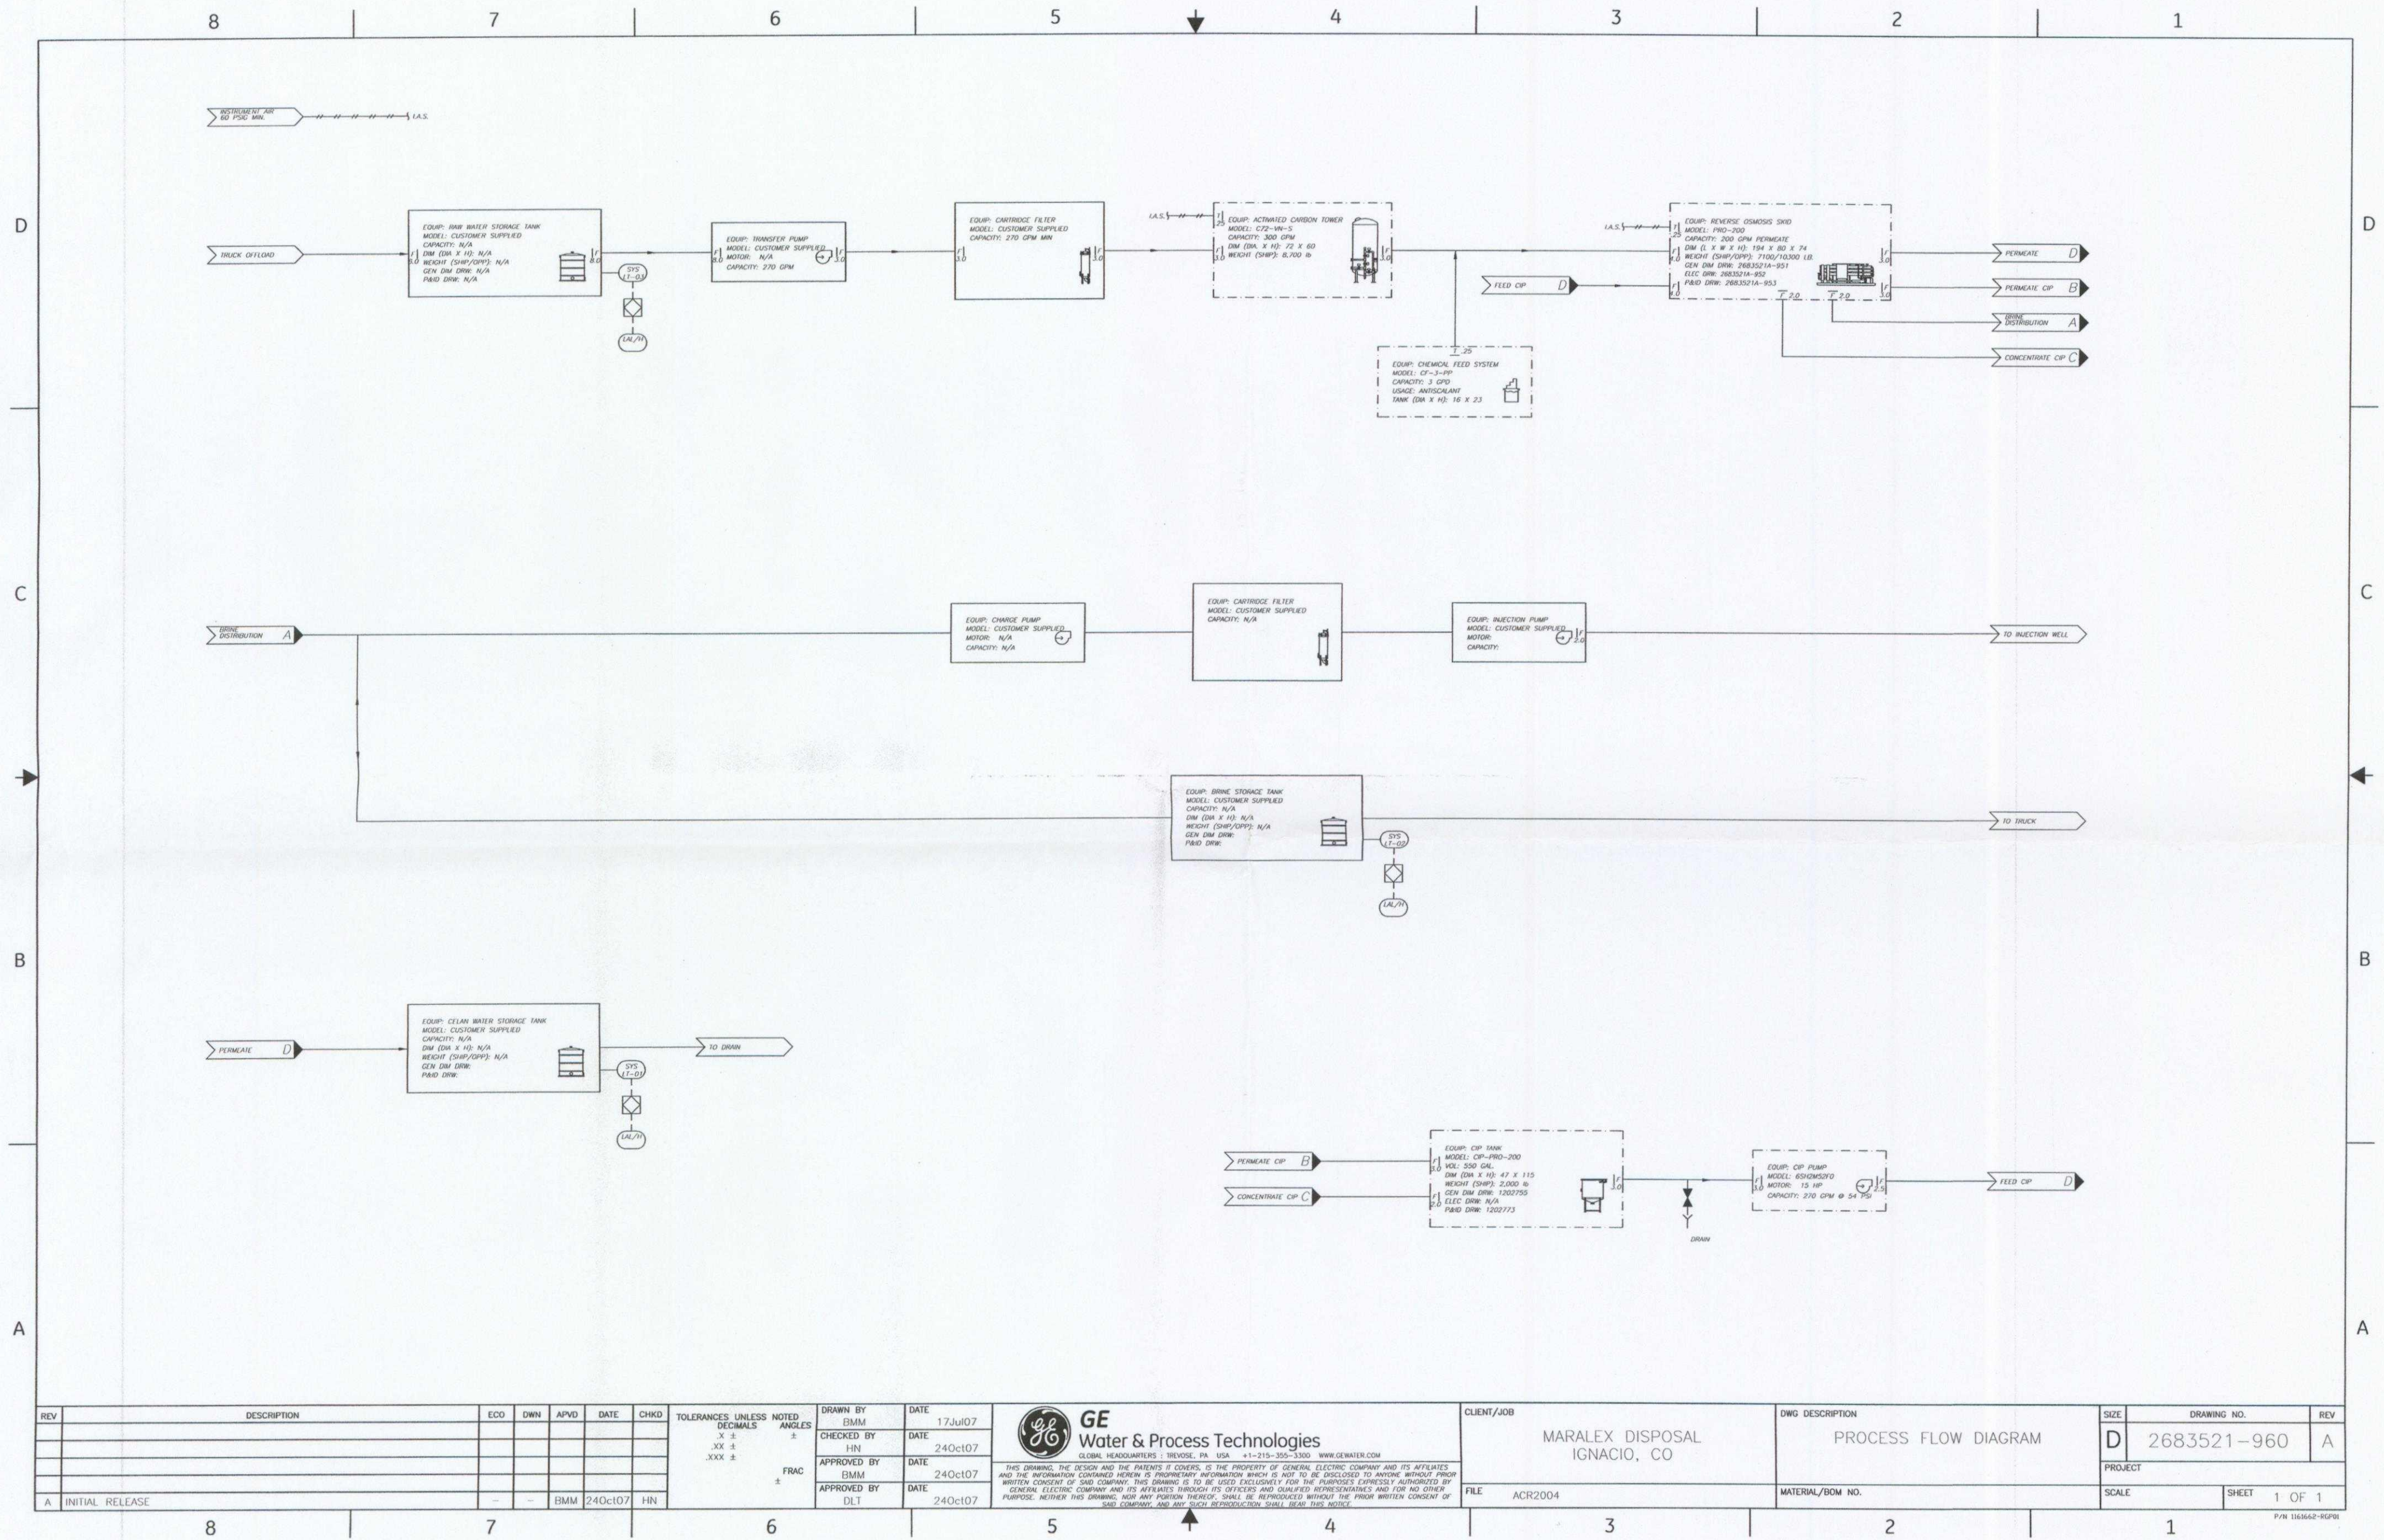

GE
Water & Process Technologies

GLOBAL HEADQUARTERS: TREVOSE, PA USA +1-215-355-3300 WWW.GEWATER.COM

THIS DRAWING, THE DESIGN AND THE PATENTS IT COVERS, IS THE PROPERTY OF GENERAL ELECTRIC COMPANY AND ITS AFFILIATES AND THE INFORMATION CONTAINED HEREIN IS PROPRIETARY INFORMATION WHICH IS NOT TO BE DISCLOSED TO ANYONE WITHOUT PRIOR WRITTEN CONSENT OF SAB COMPANY. THIS DRAWING IS TO BE USED EXCLUSIVELY FOR THE PURPOSES EXPRESSLY AUTHORIZED BY GENERAL ELECTRIC COMPANY AND ITS AFFILIATES THROUGH ITS OFFICERS AND QUALIFIED REPRESENTATIVES AND FOR NO OTHER PURPOSE. NEITHER THIS DRAWING, NOR ANY PORTION THEREOF, SHALL BE REPRODUCED WITHOUT THE PRIOR WRITTEN CONSENT OF SAB COMPANY, AND ANY SUCH REPRODUCTION SHALL BEGAIN THIS NOTICE.

CLIENT/JOB	MARALEX DISPOSAL IGNACIO, CO
FILE	ACR2004

DWG DESCRIPTION	PROCESS FLOW DIAGRAM
MATERIAL/BOM NO.	

SIZE	D	DRAWING NO.	2683521-960	REV	A
PROJECT					
SCALE		SHEET	1 OF 1		

P/N 1163662-80P01