


MARATHON OIL COMPANY
 SERVING WELLS: NIBU 1, 4, 5, 8, 9, 31, 34 & 36
 STATION NO: 210
 660' FSL & 660' FWL
 SEC. 10, T-21-S, R-23-E
 NM 05608
 EDDY CO. N.M.

THE FACILITY IS SUBJECT
 TO THE SITE SECURITY PLAN FOR
 THE INDIAN BASIN FIELD. THE
 PLAN IS LOCATED AT:
 MARATHON OIL CO.
 329 MARATHON RD.
 LAKEWOOD, NM 88259

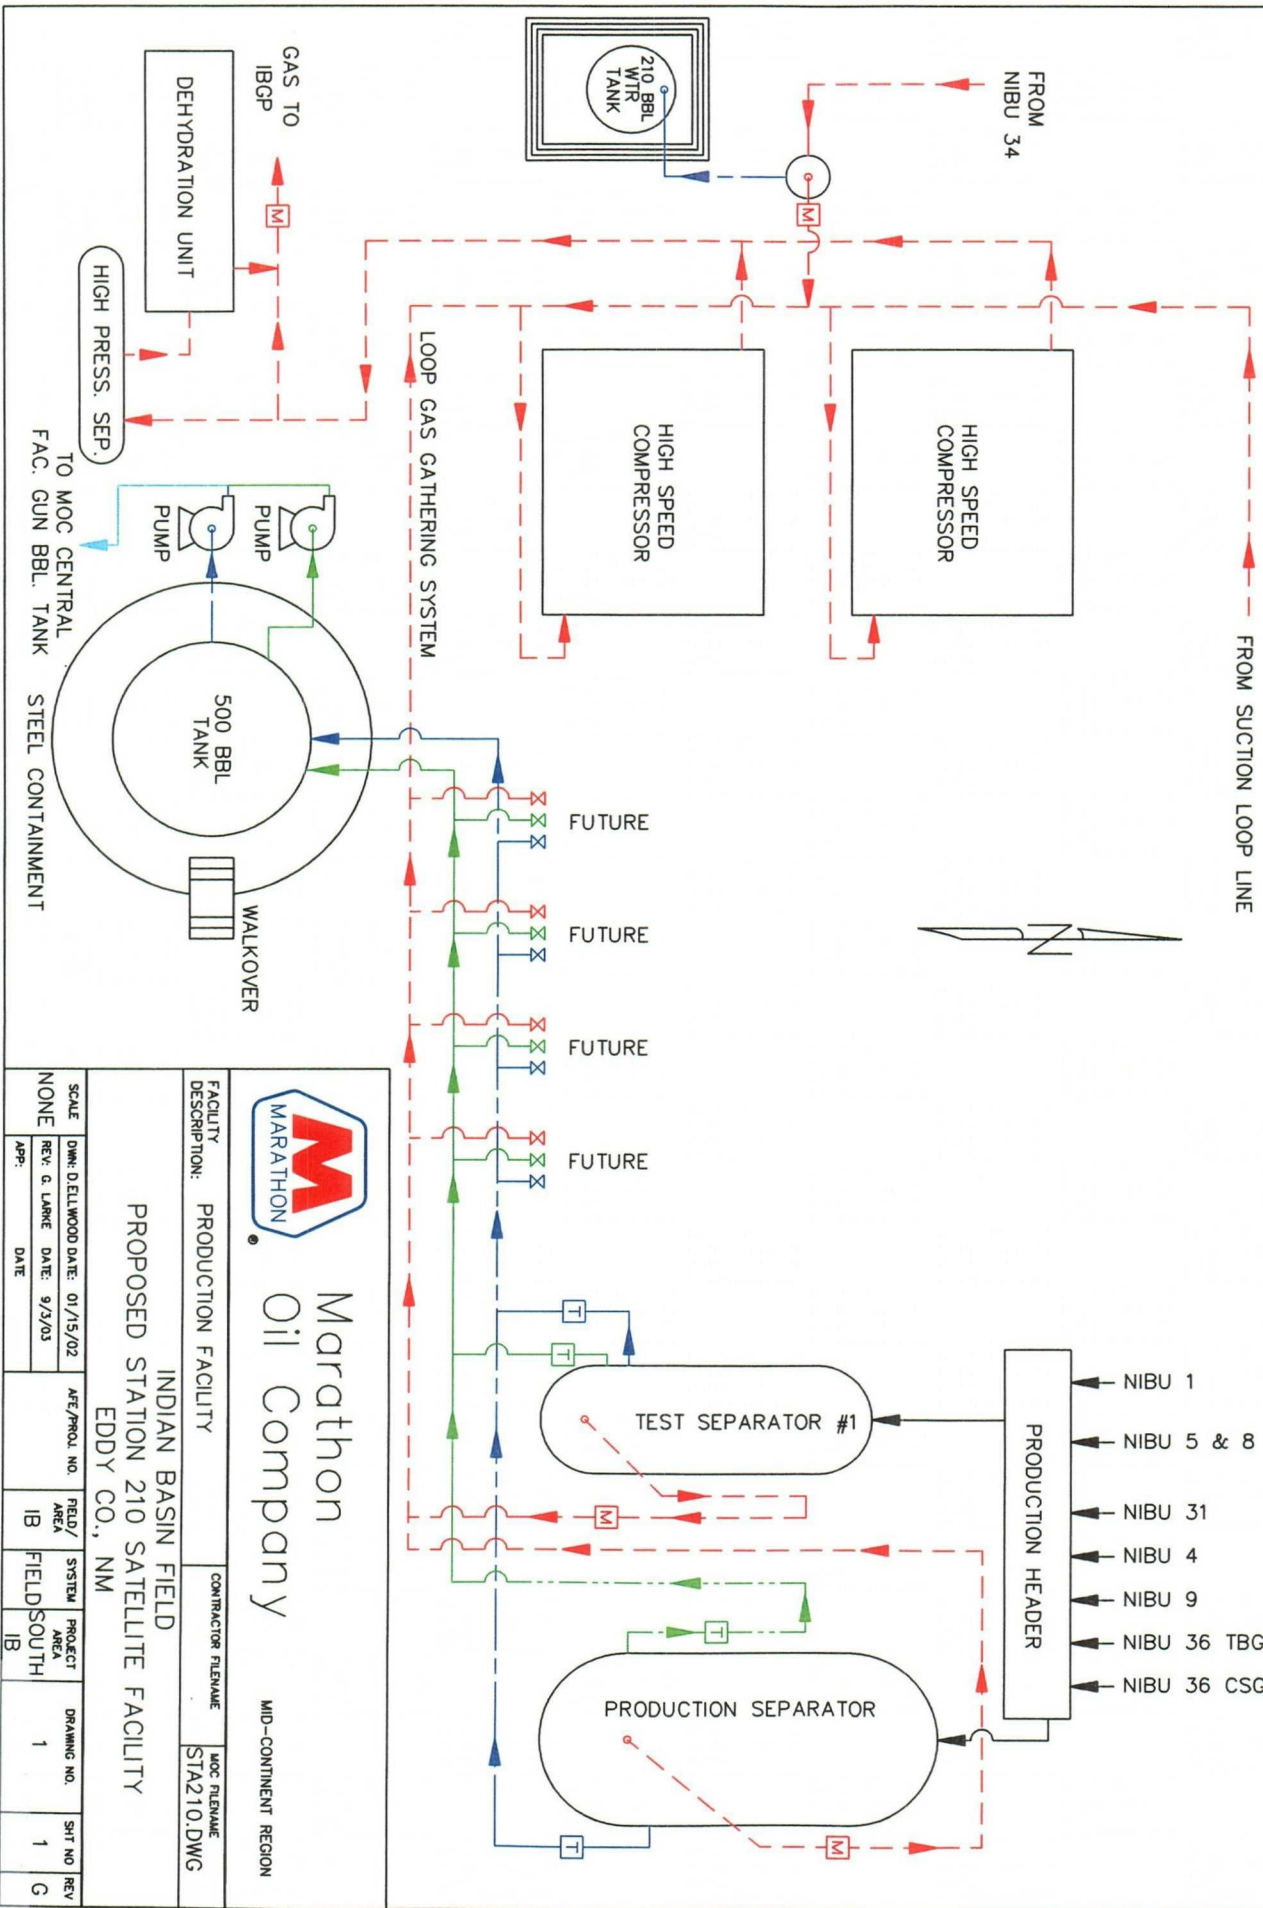

Marathon
 Oil Company

MID-CONTINENT REGION


FACILITY DESCRIPTION: PRODUCTION FACILITY

INDIAN BASIN FIELD
 PROPOSED STATION 210 SATELLITE FACILITY
 EDDY CO., NM

SCALE	DWG: D. ELLWOOD DATE: 01/15/02	APP: PROJ. NO.	FIELD AREA	SYSTEM AREA	PROJECT AREA	DRAWING NO.	SHEET NO.	REV
NONE	REV: G. LARKE DATE: 9/3/03	IB	IB	SOUTH	1	1	G	


MARATHON OIL COMPANY
 SERVING WELLS: INDIAN BASIN A #2, #3, #4, FED. IBA GC #2, FED. IBA #1, NIBU #32
 STATION NO: 215
 1650' FSL & 1650' FWL
 SEC.15, T-21-S, R-23-E
 NM 05612A
 EDDY CO. N.M.

THE FACILITY IS SUBJECT
 TO THE SITE SECURITY PLAN FOR
 THE INDIAN BASIN FIELD. THE
 PLAN IS LOCATED AT:
 MARATHON OIL CO.
 329 MARATHON RD.
 LAKEWOOD, NM 88259

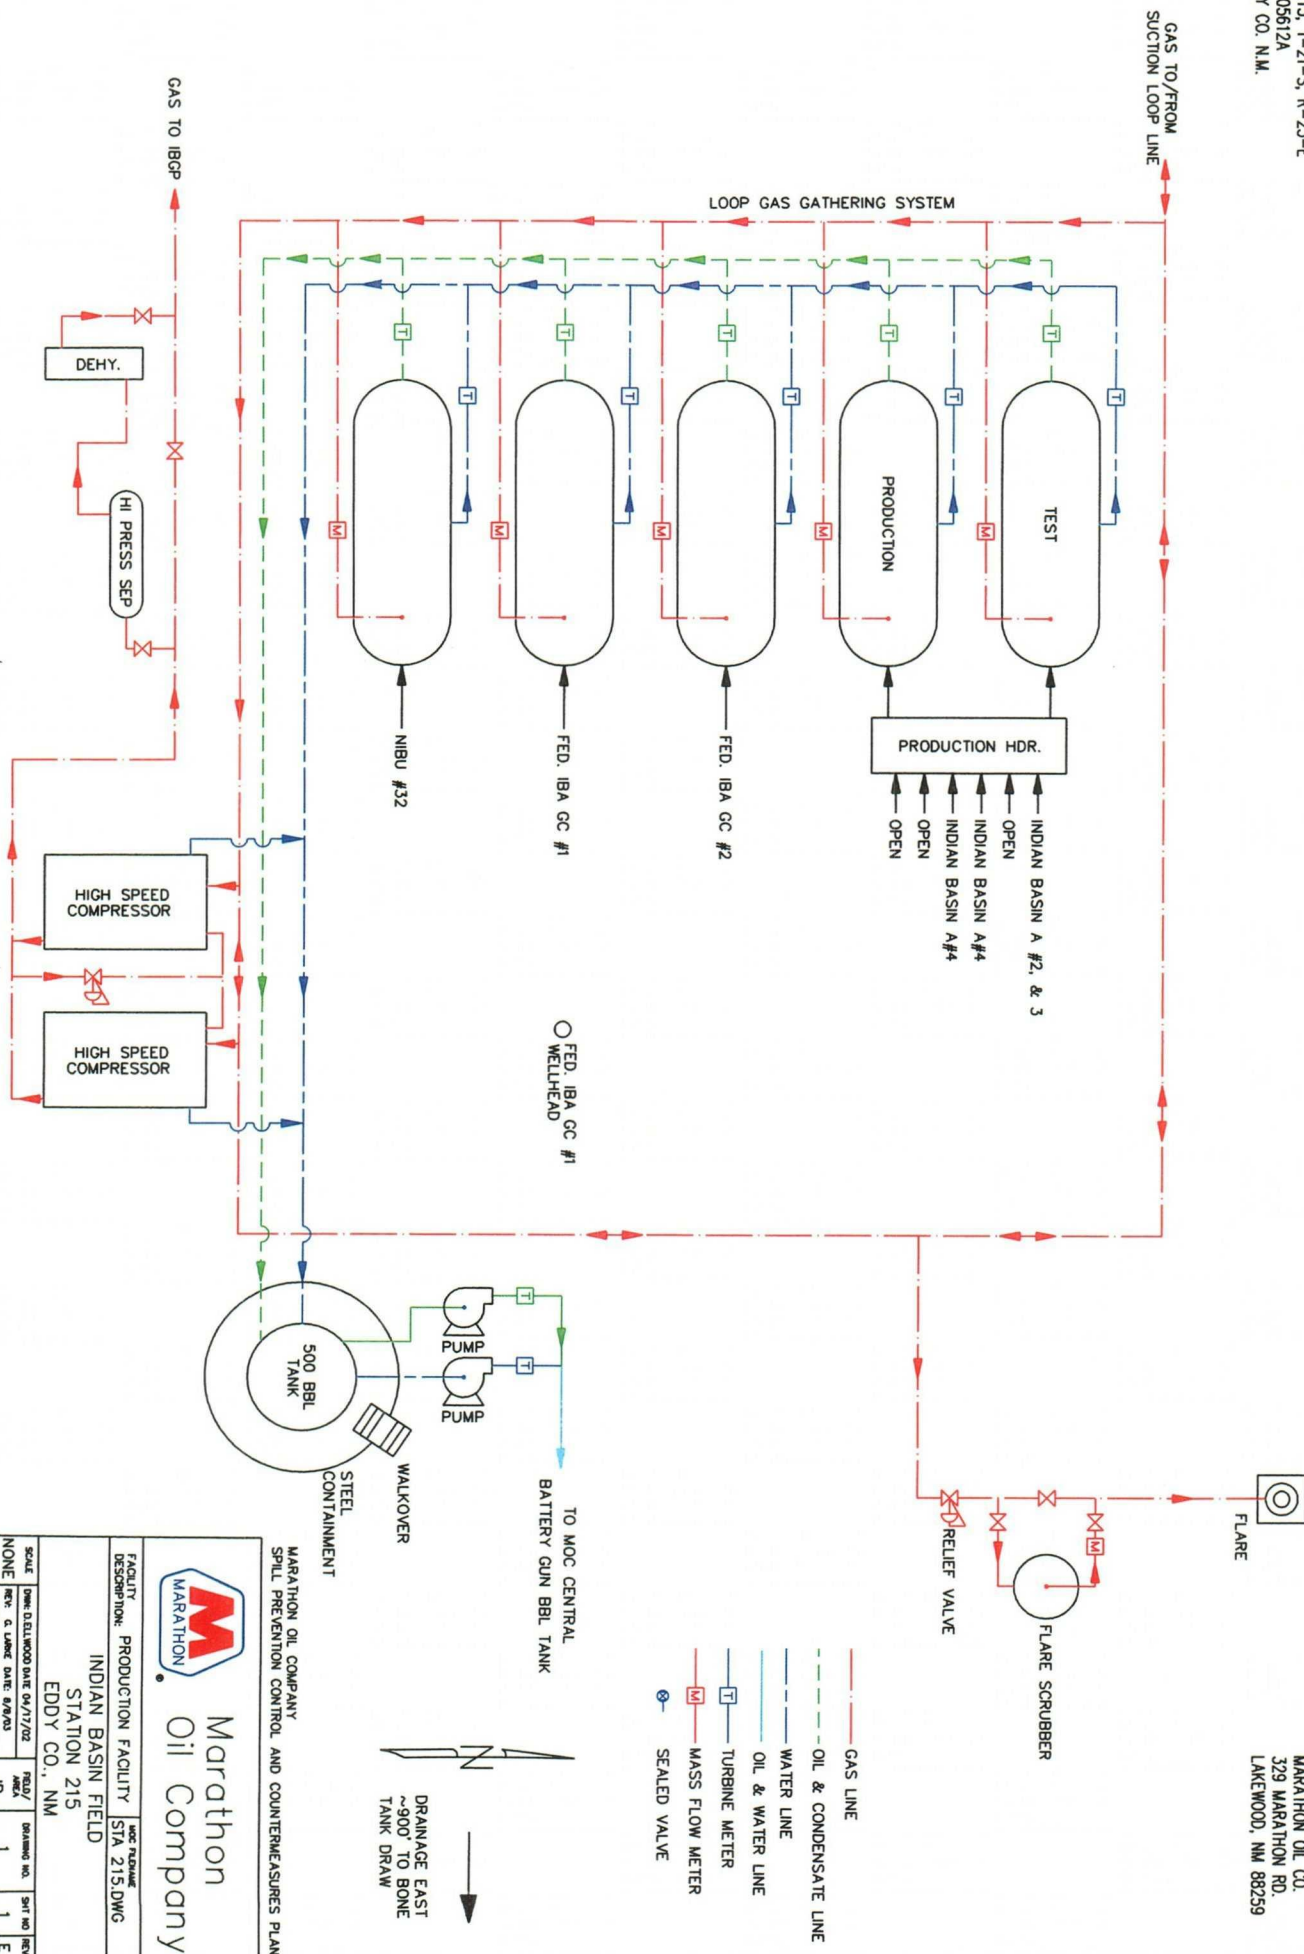

		MARATHON OIL COMPANY	
		SPILL PREVENTION CONTROL AND COUNTERMEASURES PLAN	
FACILITY DESCRIPTION:		PRODUCTION FACILITY	STA 215.DWG
INDIAN BASIN FIELD			
STATION 215			
EDDY CO., NM			
SCALE	DATE	REV	DATE
NONE	DATE	1	1
DATE	DATE	DATE	DATE
DATE	DATE	DATE	DATE

MARATHON OIL COMPANY
SERVING WELLS: INDIAN BASIN C #1, 2 & 3,
AND INDIAN BASIN A #1
STATION NO. 226 (SIB)
1650' FNL & 1650' FNL
UL 7" SEC. 26, T-21-S, R-23-E
NM 070522-A
EDDY CO. N.M.

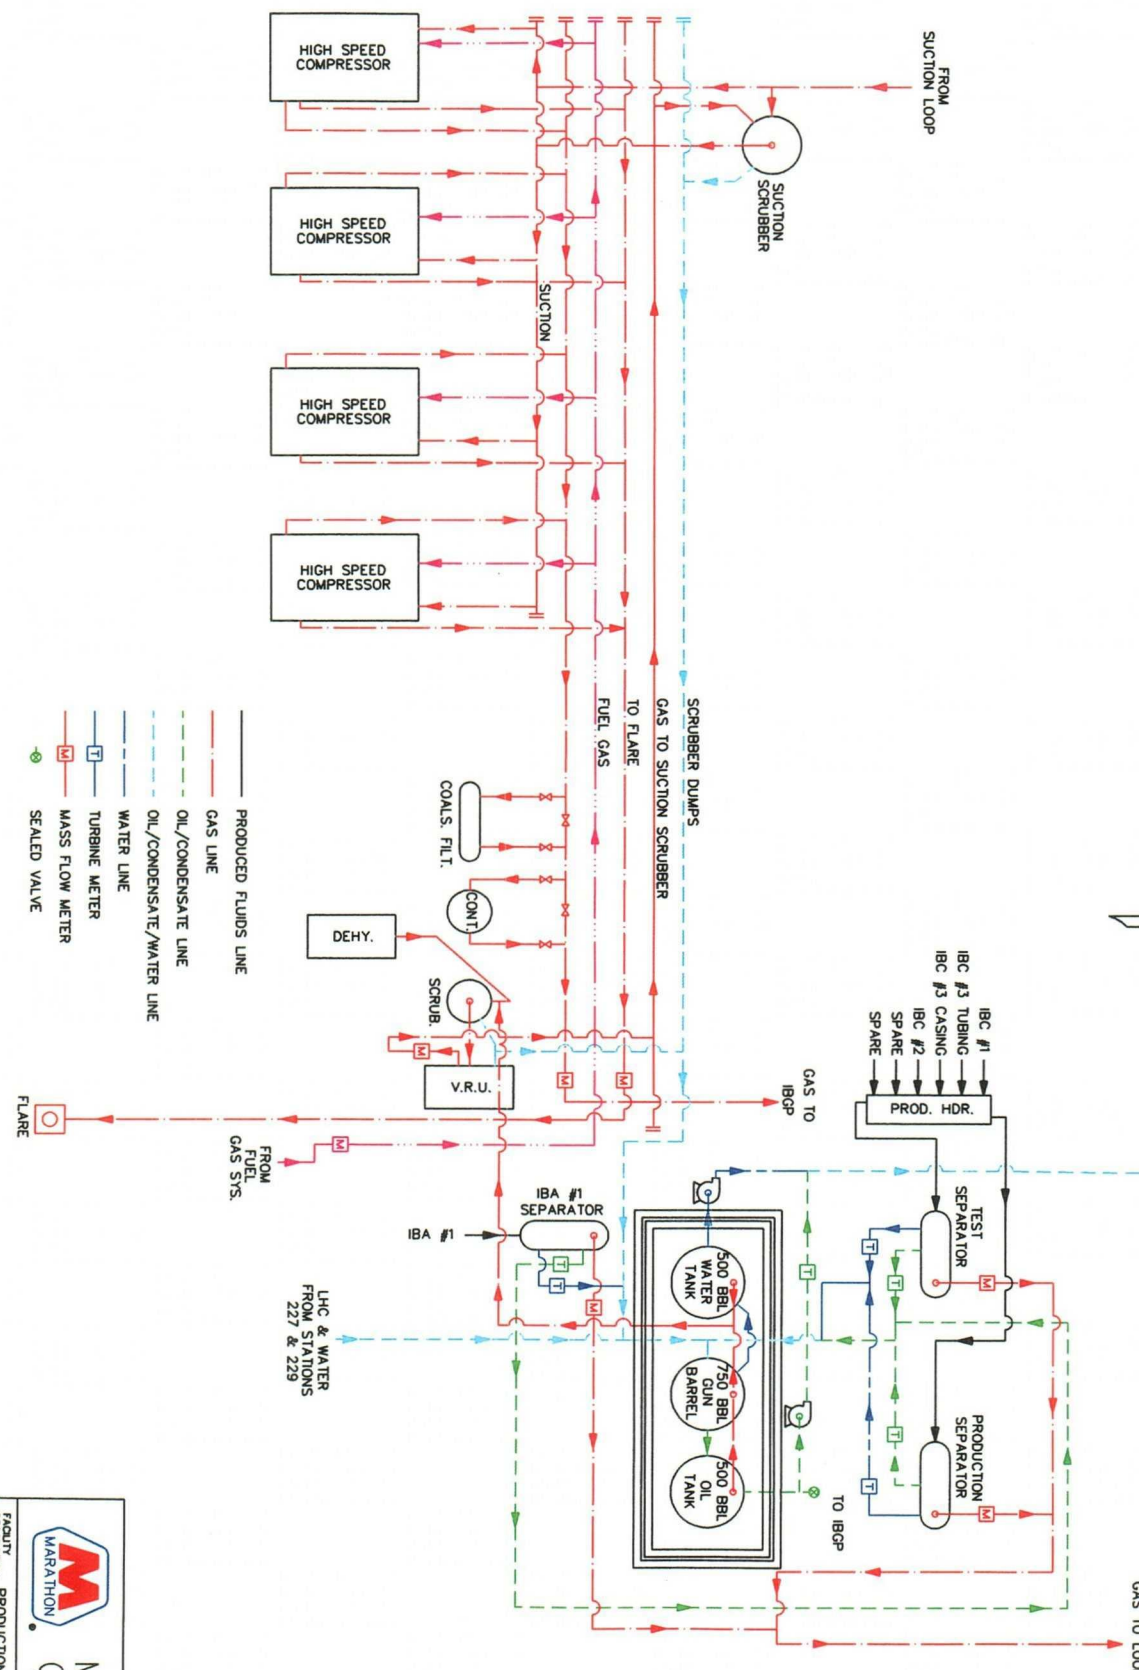

THE FACILITY IS SUBJECT
TO THE SITE SECURITY PLAN FOR
THE INDIAN BASIN FIELD. THE
PLAN IS LOCATED AT:
MARATHON OIL CO.
329 MARATHON RD.
LAKEWOOD, NM 80259

Marathon
Oil Company

STATION: PRODUCTION FACILITY STA226.DWG

INDIAN BASIN FIELD
STATION 226 (SIB)
EDDY CO., NM

SCALE	DATE	BY	CHKD	APP'D	REV
NONE	01/15/02	IB	1	1	G

THE FACILITY IS SUBJECT
TO THE SITE SECURITY PLAN FOR
THE INDIAN BASIN FIELD. THE
PLAN IS LOCATED AT:
MARATHON OIL CO.
329 MARATHON RD.
LAKEWOOD, NM 88259



MID-CONTINENT REGION


MOC FILENAME
STA227.DWG

EDDY CO., NM

DATE	CHKD:	DATE	CHKD:
10/30/01		10/30/01	

SCALE	DWG: D'ELLMWOOD DATE 10/30/01	AFE/PROJ. NO.	FIELD/ SYSTEM	PROJECT AREA	DRAINING NO.	SHT NO	REV
NONE	CHID: DATE		IB	FIELD	1	1	G
	APP: DATE						

MARATHON OIL COMPANY
 STATION NO.: 229
 SERVING WELLS: FEDERAL IBC GC #1 & #2
 UL "J", 1700' FSL & 1550' FEL
 SEC.29 T-21-S, R-23-E
 EDDY CO. N.M.

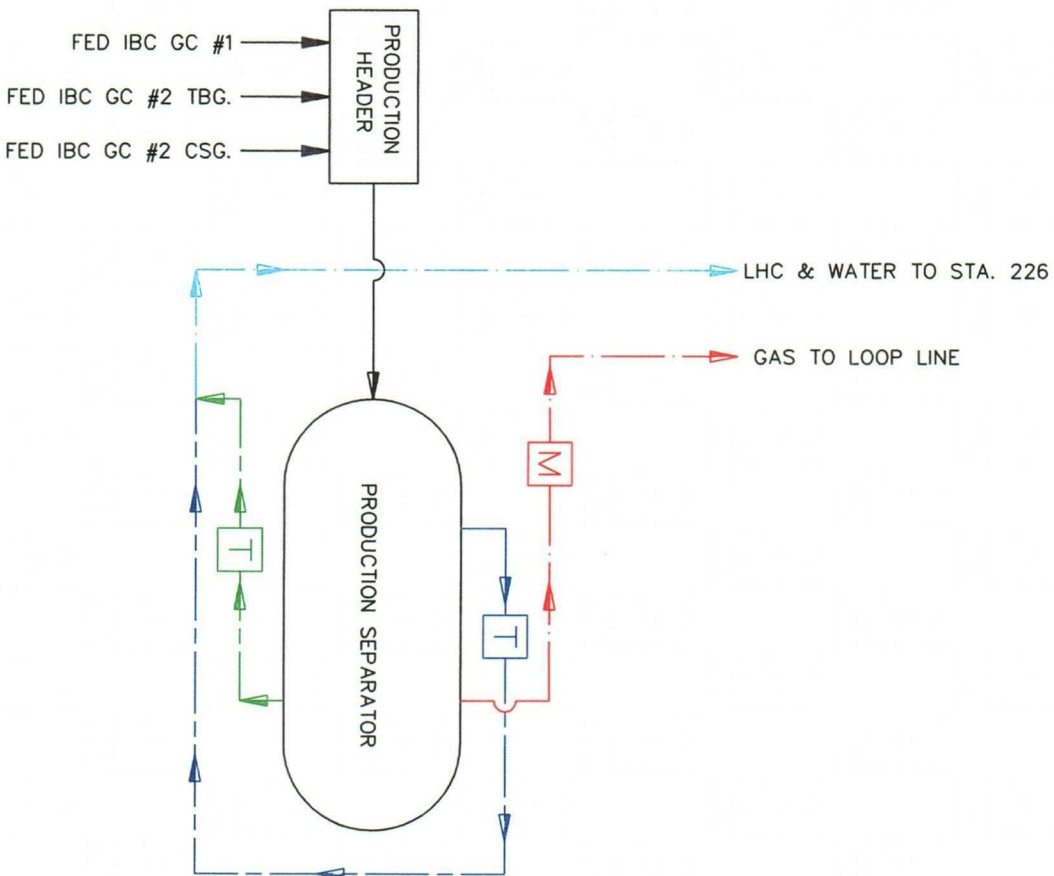

THE FACILITY IS SUBJECT
 TO THE SITE SECURITY PLAN FOR
 THE INDIAN BASIN FIELD. THE
 PLAN IS LOCATED AT:
 MARATHON OIL CO.
 329 MARATHON RD.
 LAKEWOOD, NM 88259




Marathon
 Oil Company

FACILITY DESCRIPTION: PRODUCTION FACILITY WOC FILENAME: STA229.dwg

INDIAN BASIN FIELD
 229 SATELLITE FACILITY
 EDDY CO., NM

SCALE	DWN: DELLWOOD DATE	01/15/02	FIELD/ AREA	IB	DRAWING NO.	SHT NO	REV
NONE	CHKD: DATE				1	1	C
	APP: DATE						

MARATHON OIL COMPANY
SERVING WELLS: FEDERAL C "35" #1, #2, #3 & #4
STATION 235
800' FSL & 800' FWL
SEC. 35 T-21-S, R-23-E
NM 06953
EDDY CO. N.M.

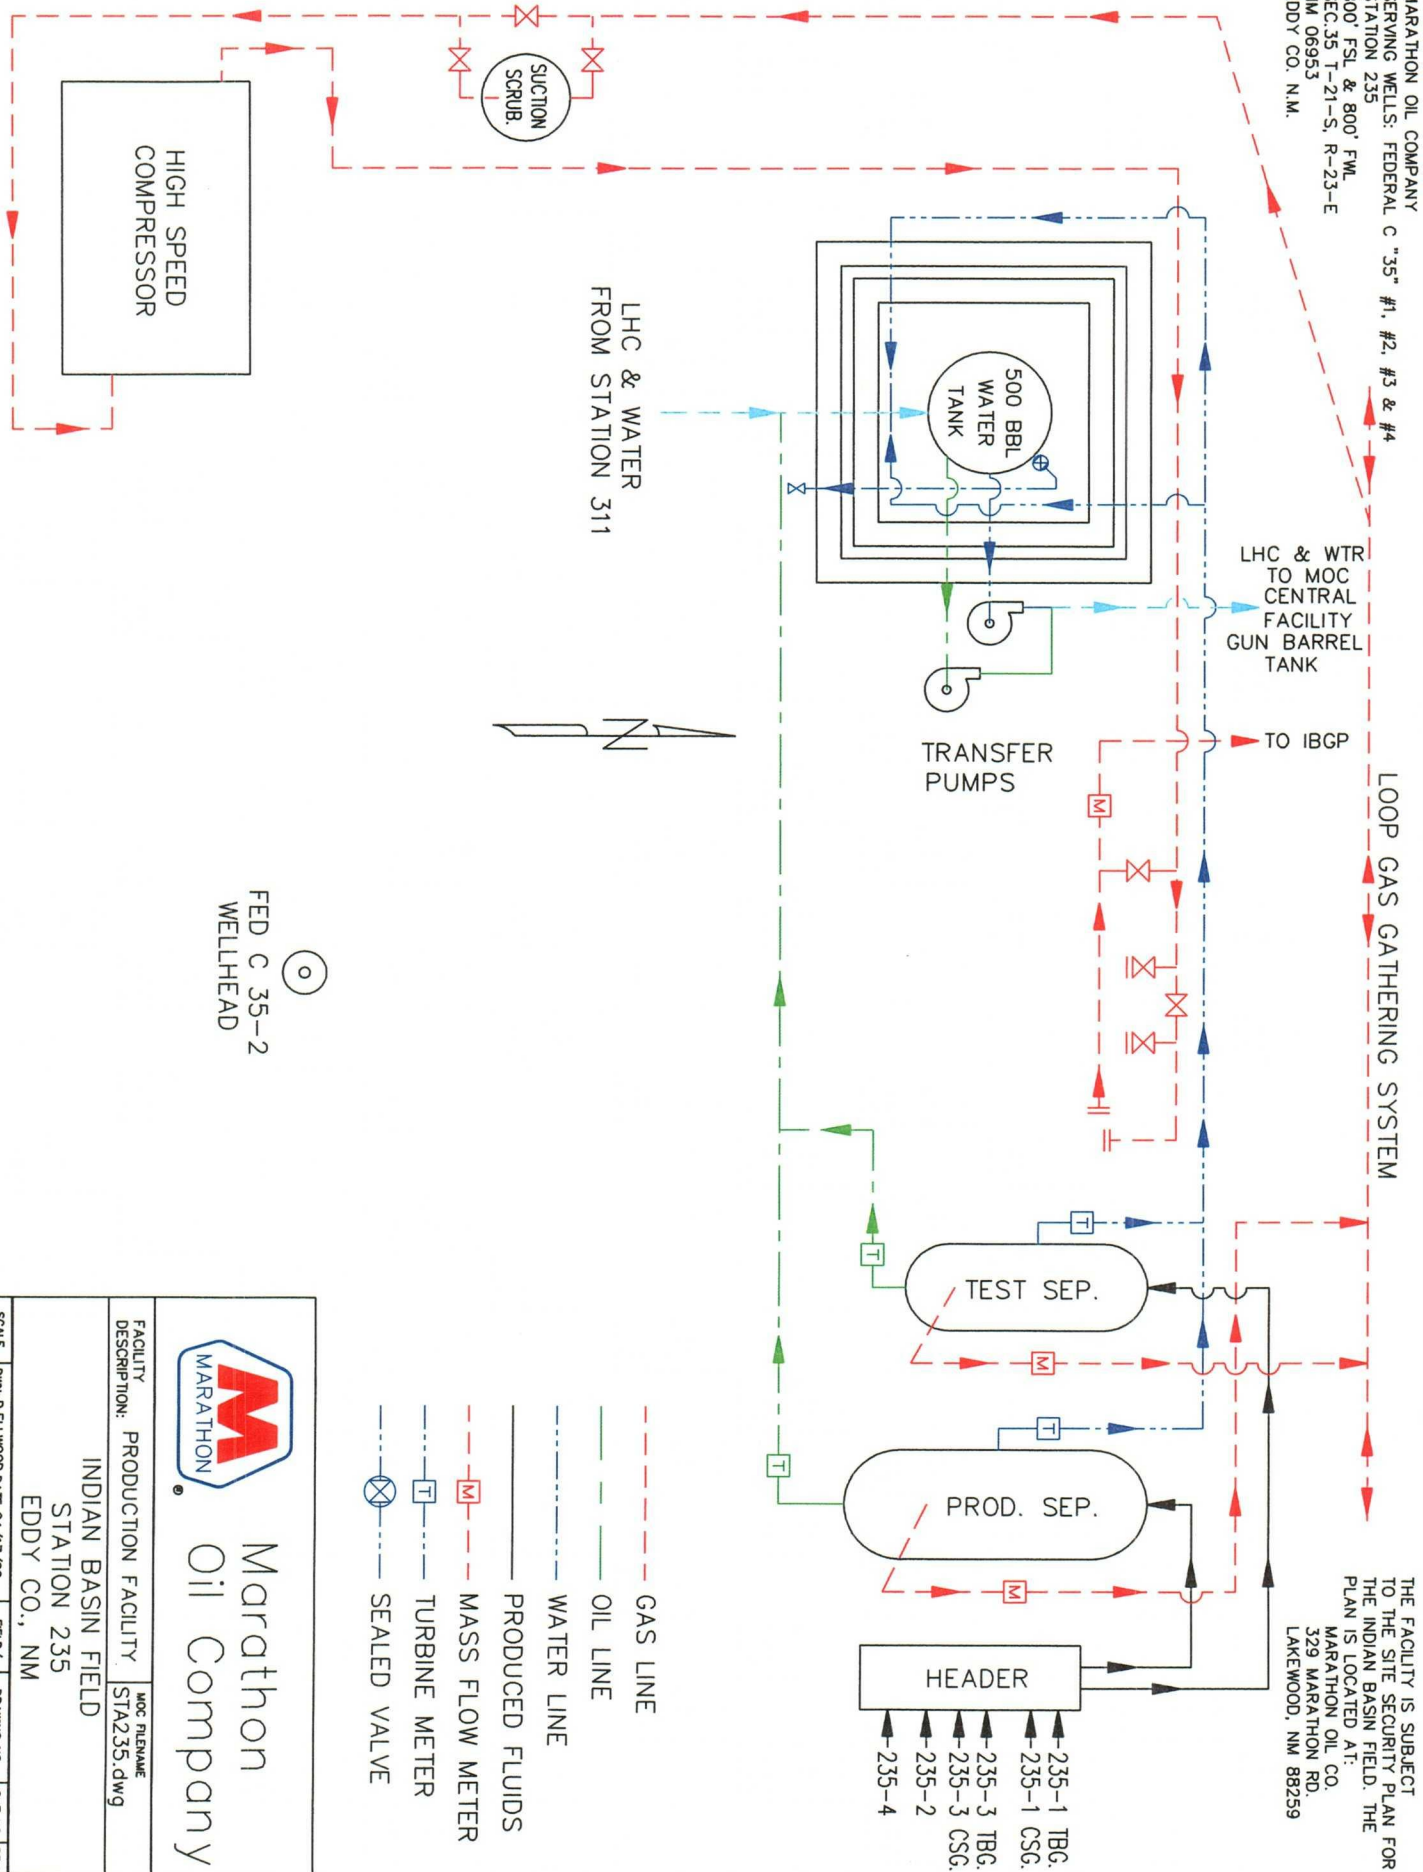

THE FACILITY IS SUBJECT TO THE SITE SECURITY PLAN FOR THE INDIAN BASIN FIELD. THE PLAN IS LOCATED AT:
MARATHON OIL CO.
329 MARATHON RD.
LAKEWOOD, NM 88259

FED C 35-2
WELLHEAD



Marathon
Oil Company



FACILITY DESCRIPTION: PRODUCTION FACILITY MOC FILENAME: STA235.dwg

INDIAN BASIN FIELD
STATION 235
EDDY CO., NM

SCALE	DWG: D. ELLWOOD DATE 04/17/02	FIELD/ AREA	DRAWING NO.	SHT NO	REV
NONE	CHKD: DATE	IB	1	1	D
	APP: DATE				

MARATHON OIL COMPANY
 STATION NO.: 311 - SMITH FEDERAL
 SERVING WELLS: SMITH FEDERAL WELLS #1, #2 & #3
 UL "F", 1650' FNL & 1650' FWL
 SEC. 11 T-22-S, R-23-E
 NM 0251099-A
 EDDY CO. N.M.

THE FACILITY IS SUBJECT
 TO THE SITE SECURITY PLAN FOR
 THE INDIAN BASIN FIELD. THE
 PLAN IS LOCATED AT:
 MARATHON OIL CO.
 329 MARATHON RD.
 LAKEWOOD, NM 88259

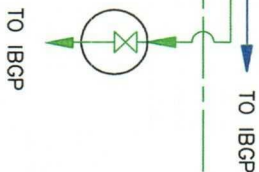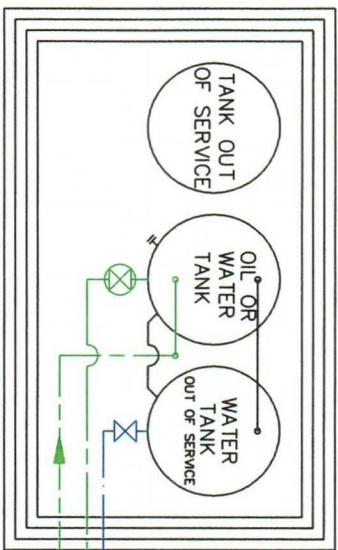

SM.FED 1

- SM. FED. #1
- SPARE HEADER
- SPARE HEADER
- SM. FED. #2
- SM. FED. #3 TBG.
- SM. FED. #3 CSG.


LHC & WATER TO STA. 235
 GAS TO LOOP LINE

FENCE LINE

TEST SEPARATOR

PROD. SEPARATOR

PROD. HEADER

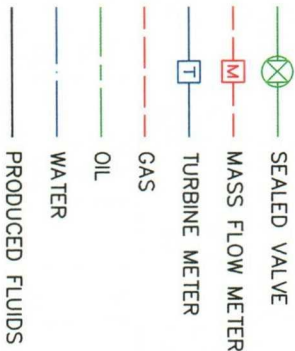


Marathon
 Oil Company


FACILITY DESCRIPTION: PRODUCTION FACILITY
 MOC FILENAME: STA311.DWG

INDIAN BASIN FIELD
 STATION 311
 EDDY CO., NM

SCALE	DWG: D.ELLWOOD DATE 04/17/02	FIELD/ AREA	DRAWING NO.	SHT NO	REV
NONE	CHKD: DATE	IB	1	1	D
APP: DATE					

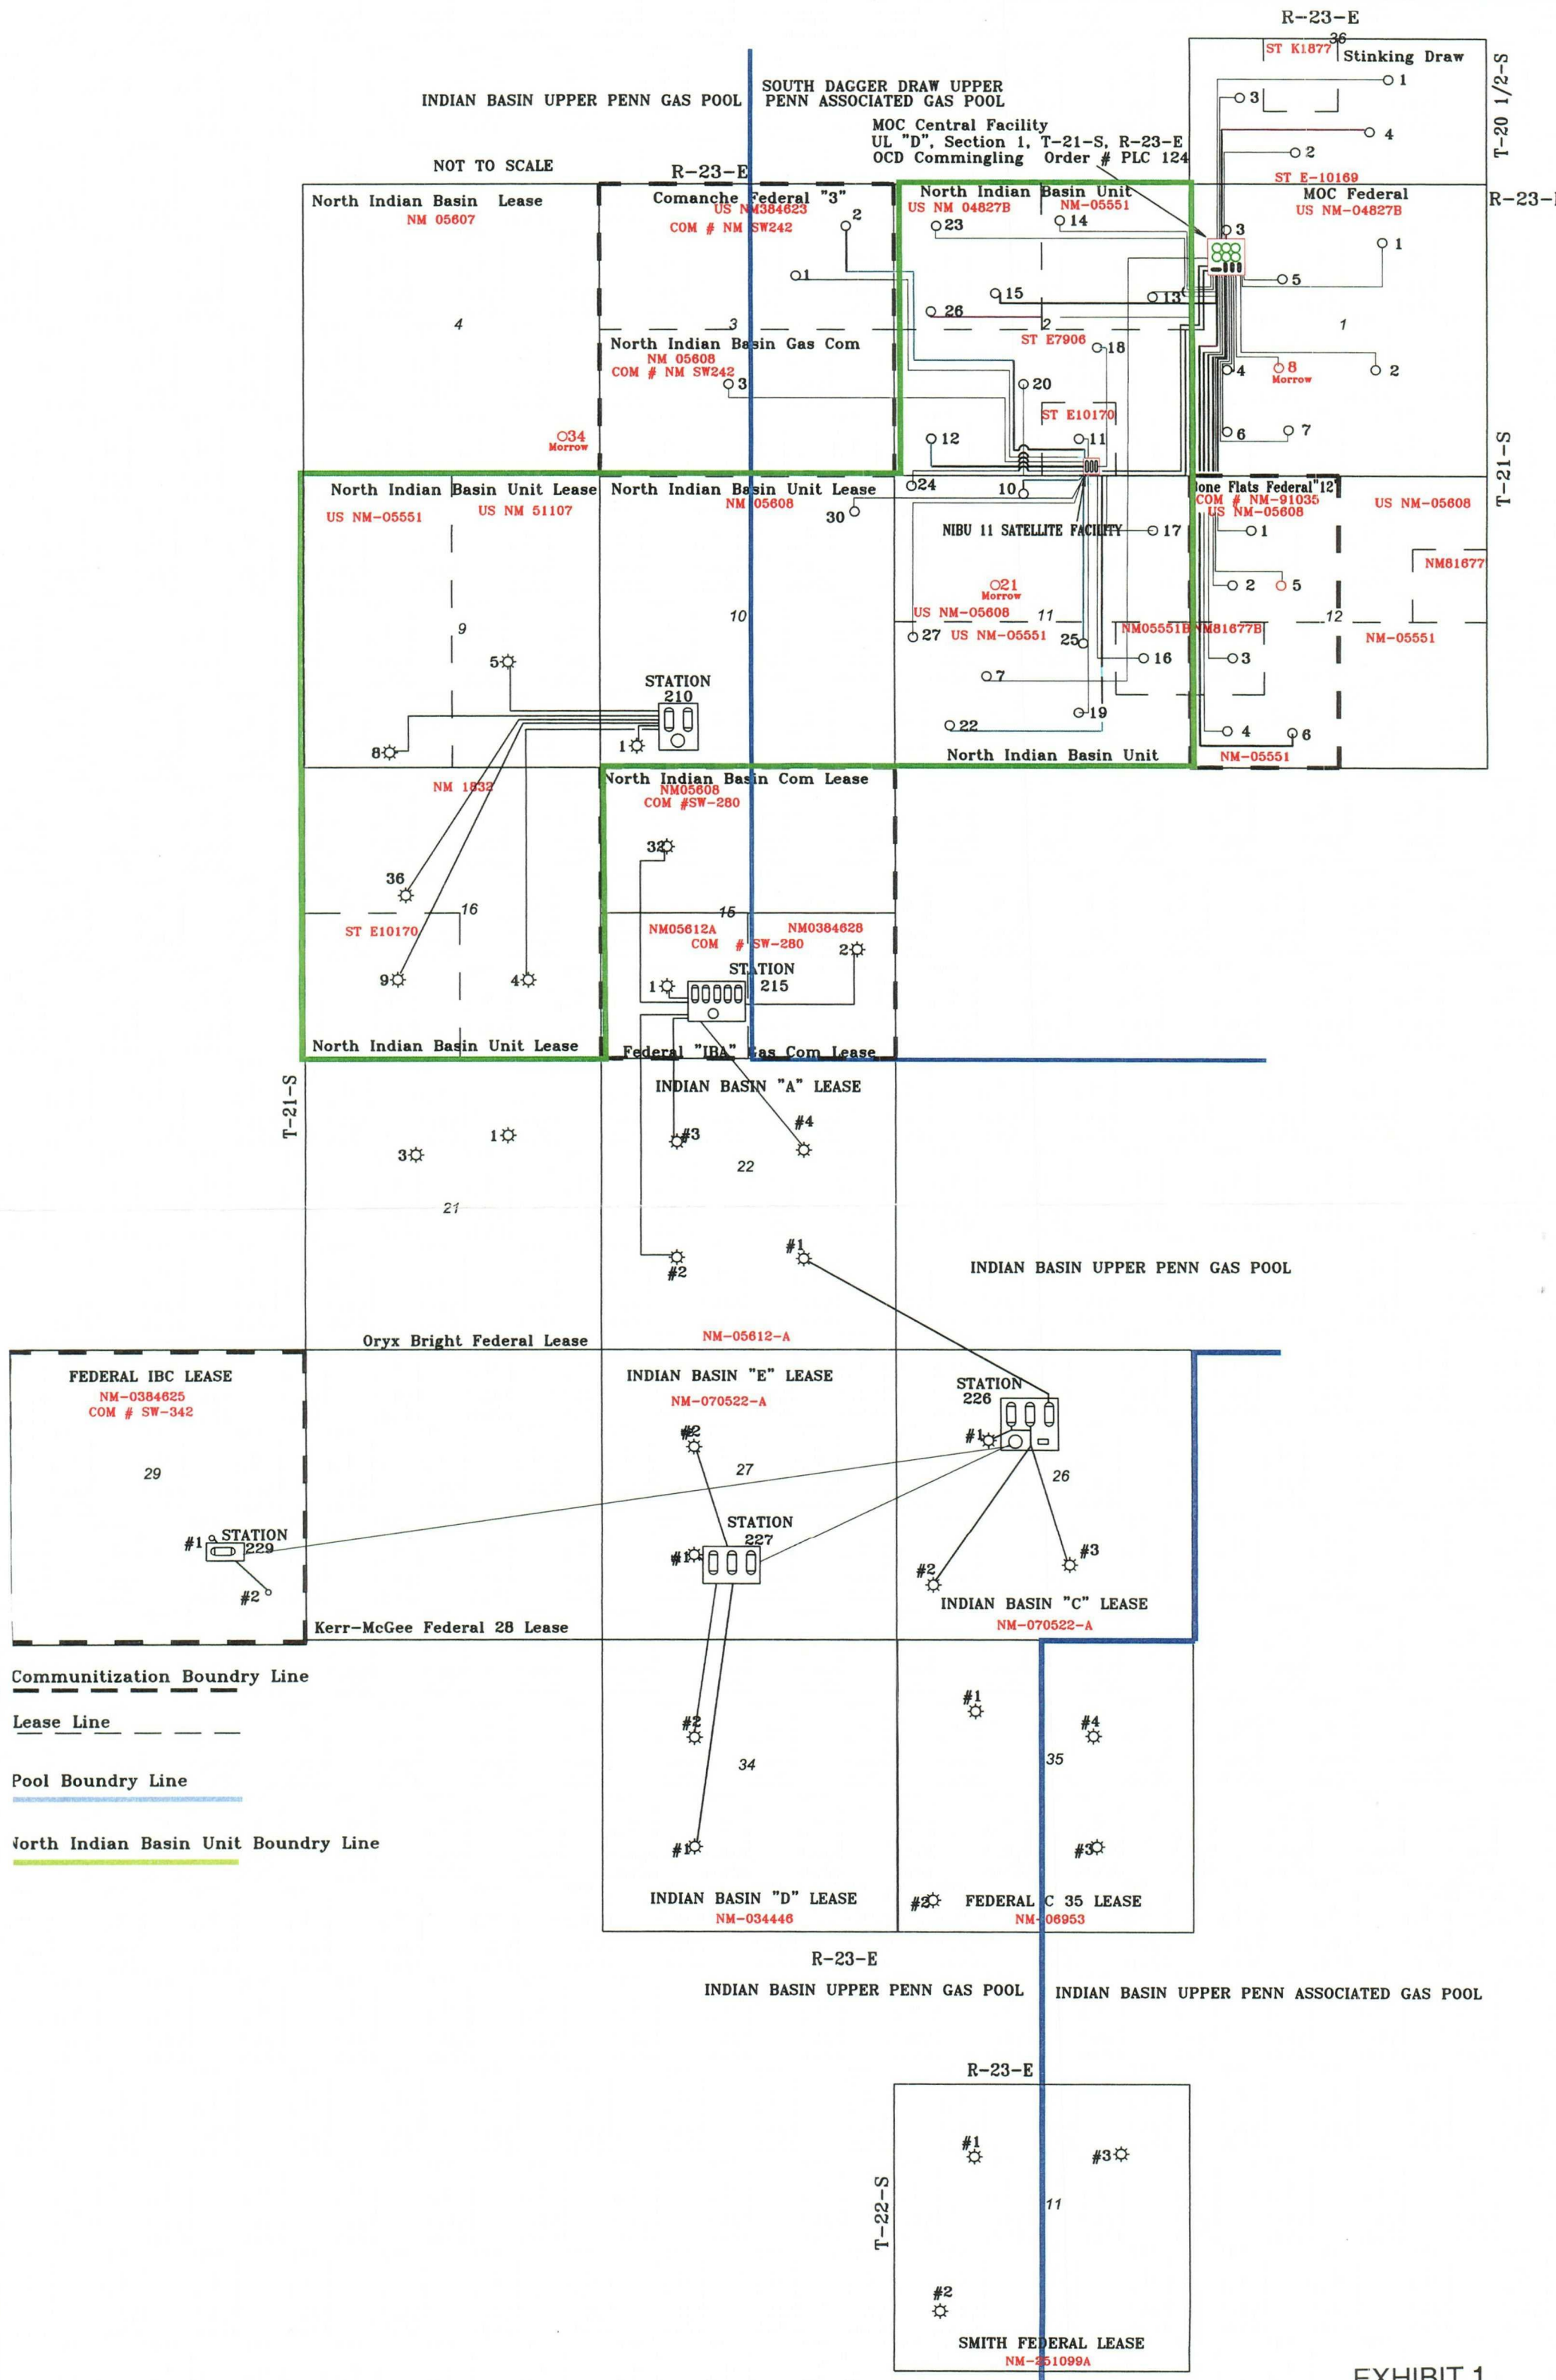

MARATHON OIL COMPANY
MOC CENTRAL PRODUCTION FACILITY
760' FNL & 660' FWL
SEC.1, T-21-S, R-23-E
EDDY CO. N.M.

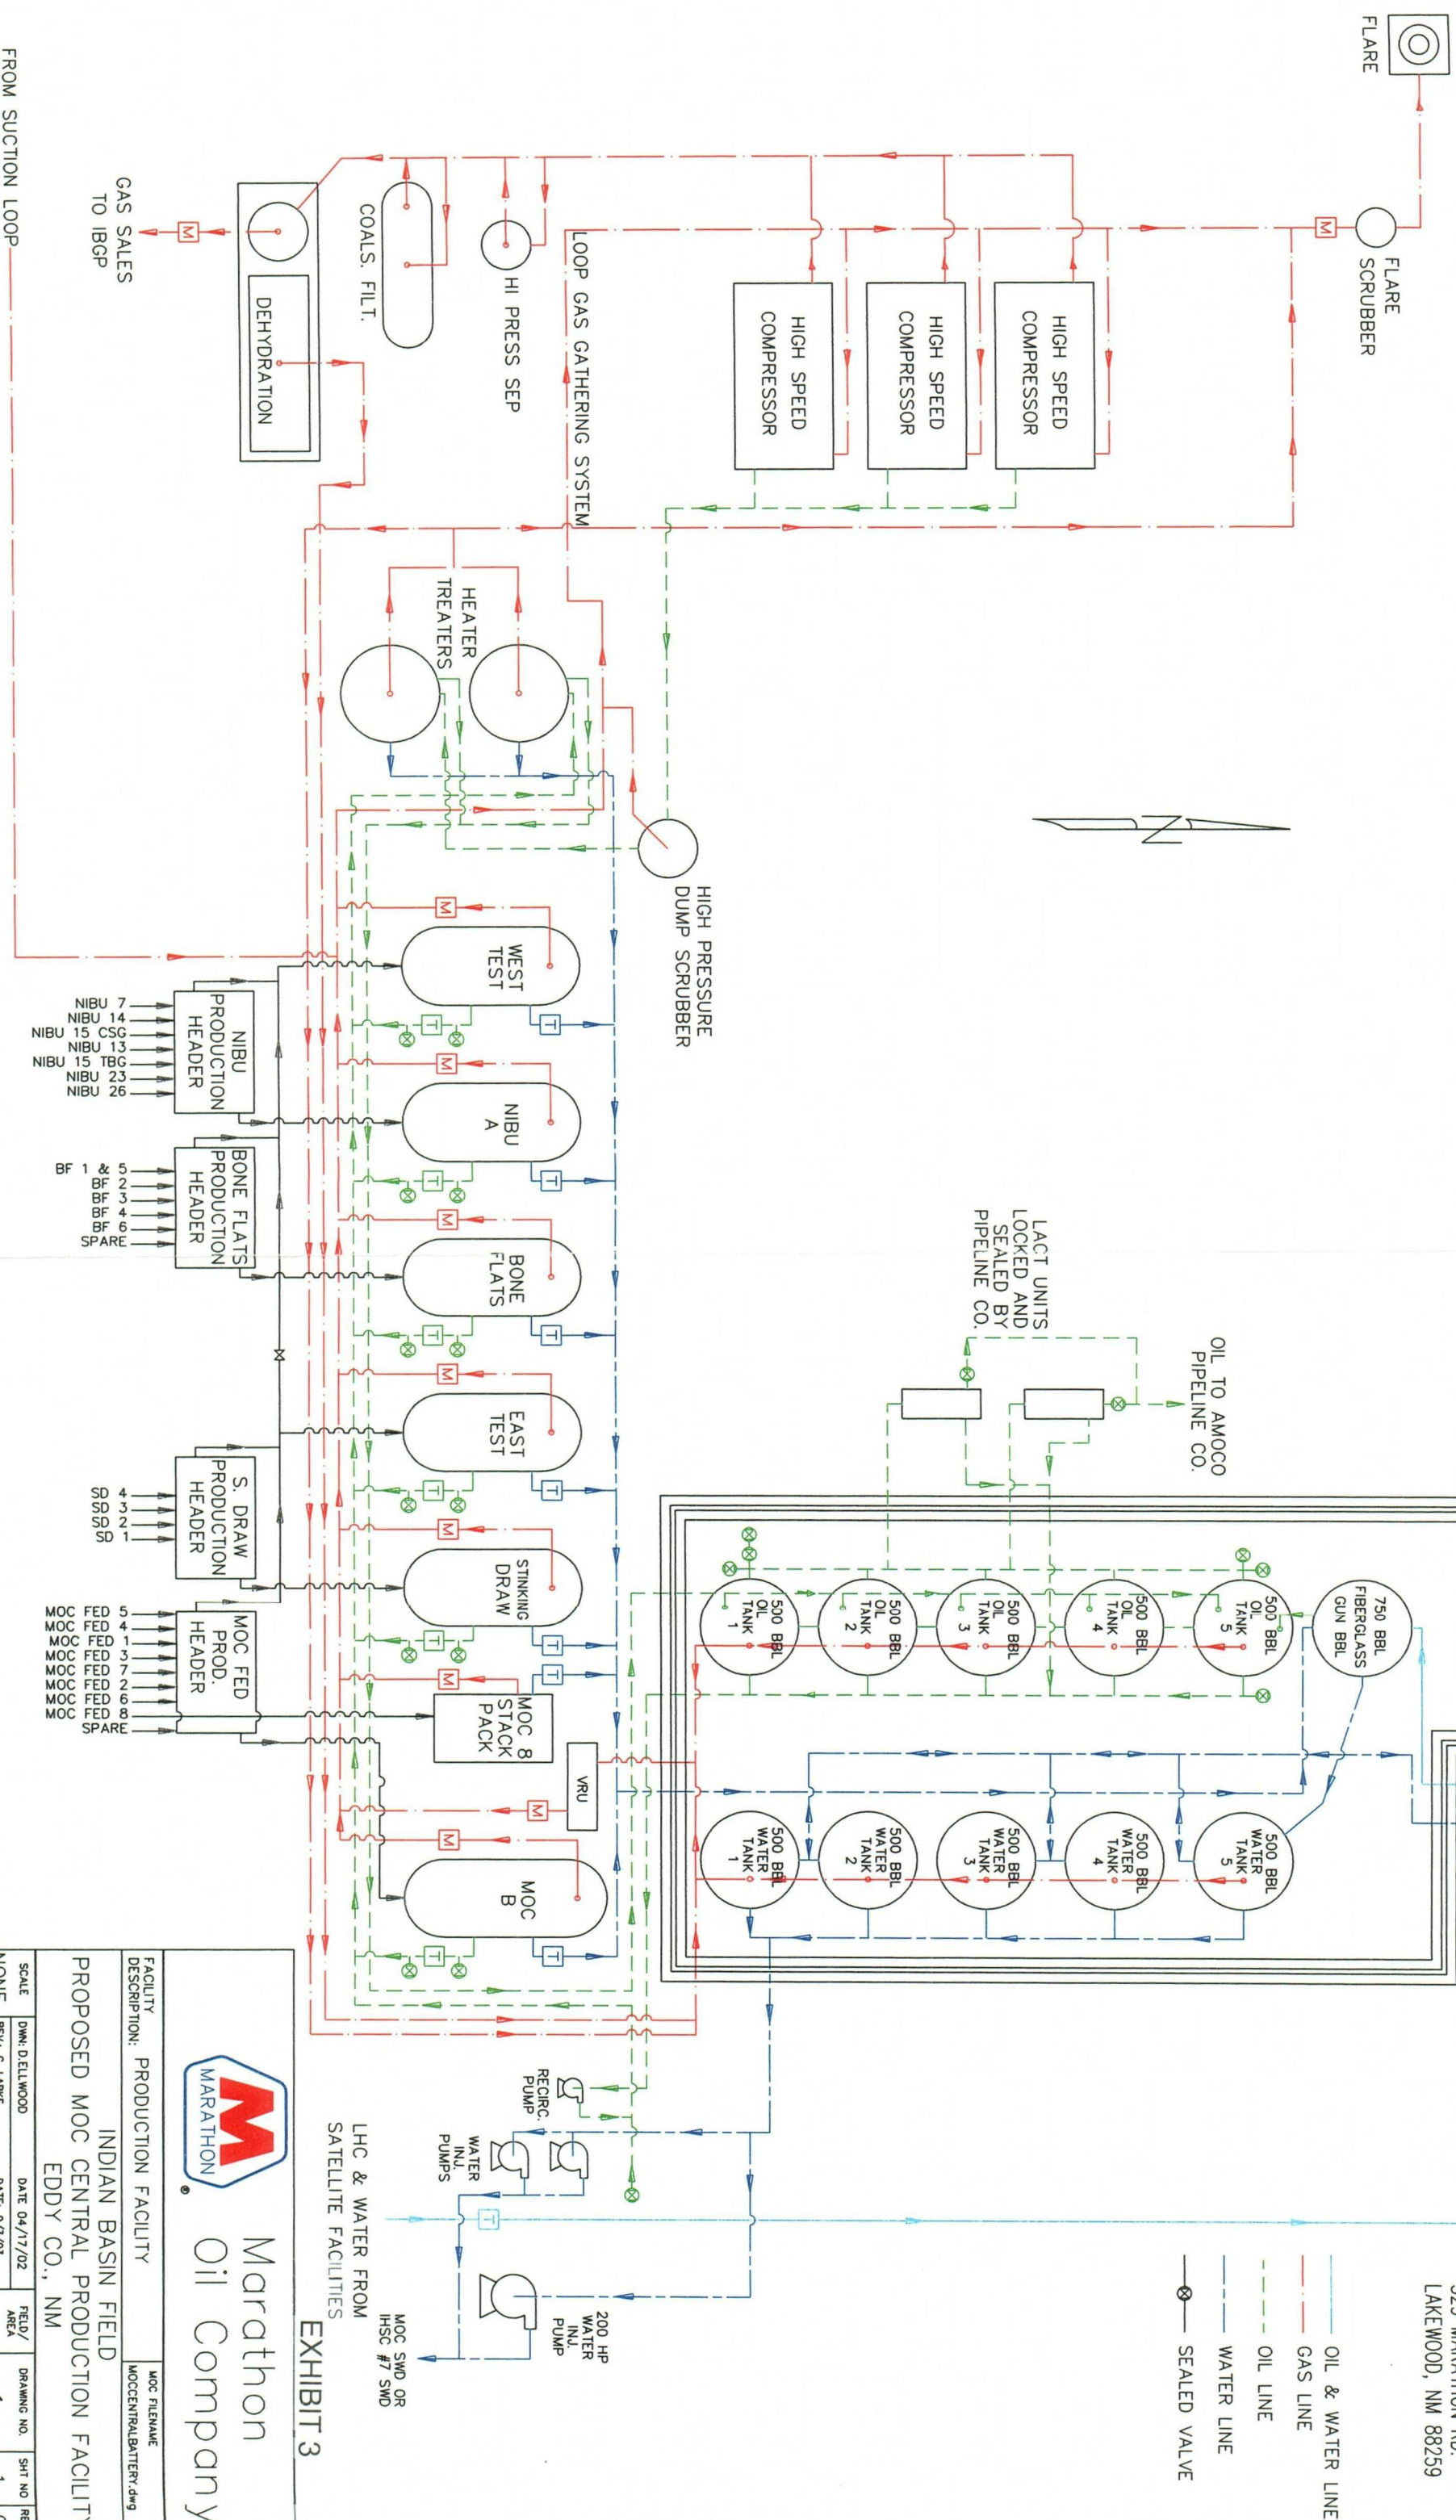

THE FACILITY IS SUBJECT
TO THE SITE SECURITY PLAN FOR
THE INDIAN BASIN FIELD. THE
PLAN IS LOCATED AT:
MARATHON OIL CO.
329 MARATHON RD.
LAKEWOOD, NM 88259



Marathon
Oil Company


INDIAN BASIN FIELD

PROPOSED MOC CENTRAL PRODUCTION FACILITY

EDDY CO., NM

FACILITY DESCRIPTION:		MOC FILENAME	
PRODUCTION FACILITY		MOC\MOCCENTRALBATTERY.dwg	
SCALE	DWN: D. ELLWOOD	DATE	FIELD / AREA
NONE	REV.: G. LARKE	DATE: 9/3/03	IB
APP:	DATE	DRAWING NO.	SHT NO
		1	1
			REV
			G

MARATHON OIL COMPANY - NIBU 11 SATELLITE FACILITY
SERVING WELLS: NIBU GC 3, NIBU 10, 11, 12, 16, 17, 18, 19, 20,
21, 22, 24, 25, 27, 30, COMANCHE FED "3" NO's 1 AND 2.
UL "0", SEC.2, T-21-S, R-23-E
NM 05551
EDDY CO. N.M.

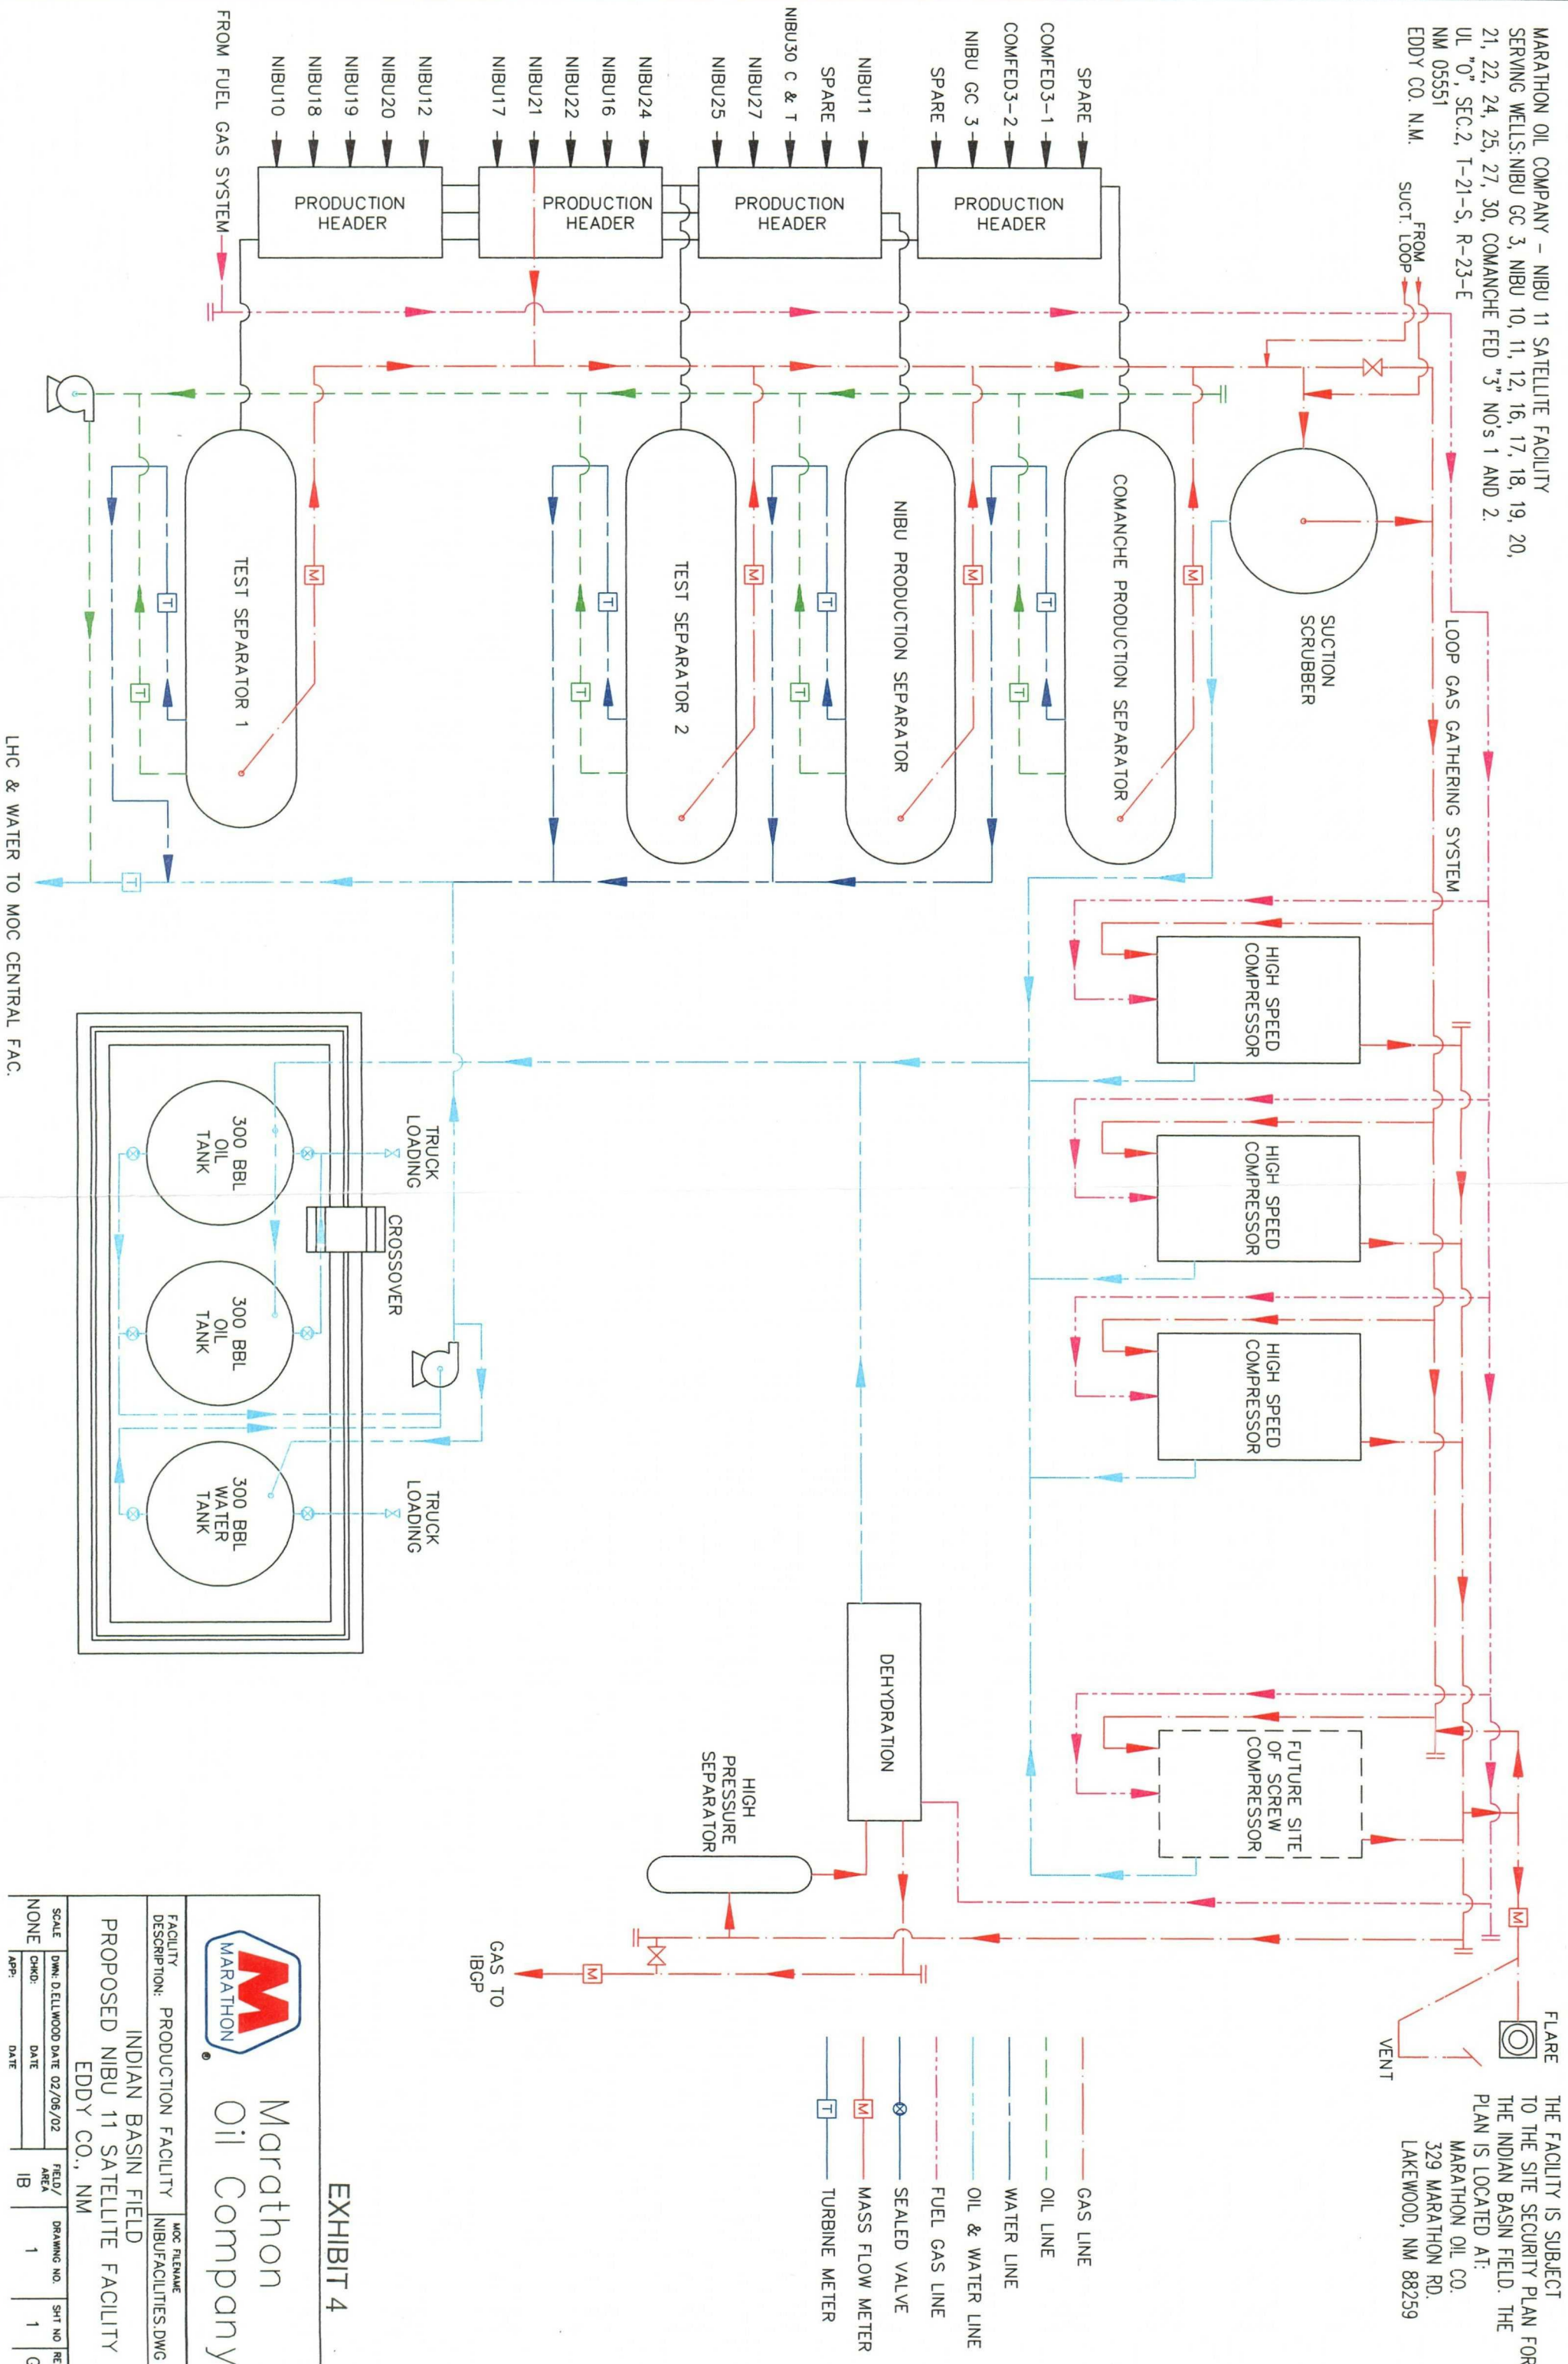

Marathon
Oil Company

EXHIBIT 4

FACILITY DESCRIPTION: PRODUCTION FACILITY
MOC FILENAME: NIBUFACILITIES.DWG

INDIAN BASIN FIELD
PROPOSED NIBU 11 SATELLITE FACILITY
EDDY CO., NM

SCALE: NONE
CHD: DATE: 02/06/02
DWG: D.ELLMWOOD DATE: 02/06/02

FIELD/AREA: IB
DRAWING NO.: 1
SHEET NO.: 1
REV: G