

Jalapeño Corporation
P.O. Box 1608
Albuquerque, NM 87103-1608
Phone: (505) 242-2050 Fax: (505) 242-8501

30-005-64290

March 22, 2016
Sent Certified Mail
#7015 0640 0001 5385 4720

Randy Dade, District Supervisor
Oil Conservation Division
District 2 – Artesia
811 South First Street
Artesia NM 88210

RE: Lizard 20 State #1

NM OIL CONSERVATION
ARTESIA DISTRICT

MAR 25 2016


RECEIVED

Mr. Dade:

It has come to my attention that the original Lizard 20 State #1 Well Site Plan that was included in the Application for Permit to Drill that was send to your office in 7/22/15 had an incorrect surface location description. To correct this oversight, I have enclosed a revised Well Site Plan with the corrected information.

If you have any questions or need further information, you can reach me at the numbers listed above or by e-mail at jbarrack@jalapenocorp.com.

Sincerely,

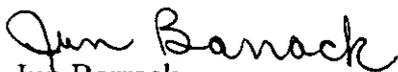

Jun Barrack
Jalapeno Corporation
Oil & Gas Operations Associate

WELL SITE PLAN


NM OIL CONSERVATION
ARTESIA DISTRICT

MAR 25 2016

RECEIVED

GEODETIC COORDINATES
NAD 27 NME
Y=916919.2 N
X=533962.2 E
LAT.=33.520540° N
LONG.=104.221898° W


GEODETIC COORDINATES
NAD 83 NME
Y=916983.7 N
X=575140.2 E
LAT.=33.520637° N
LONG.=104.222419° W

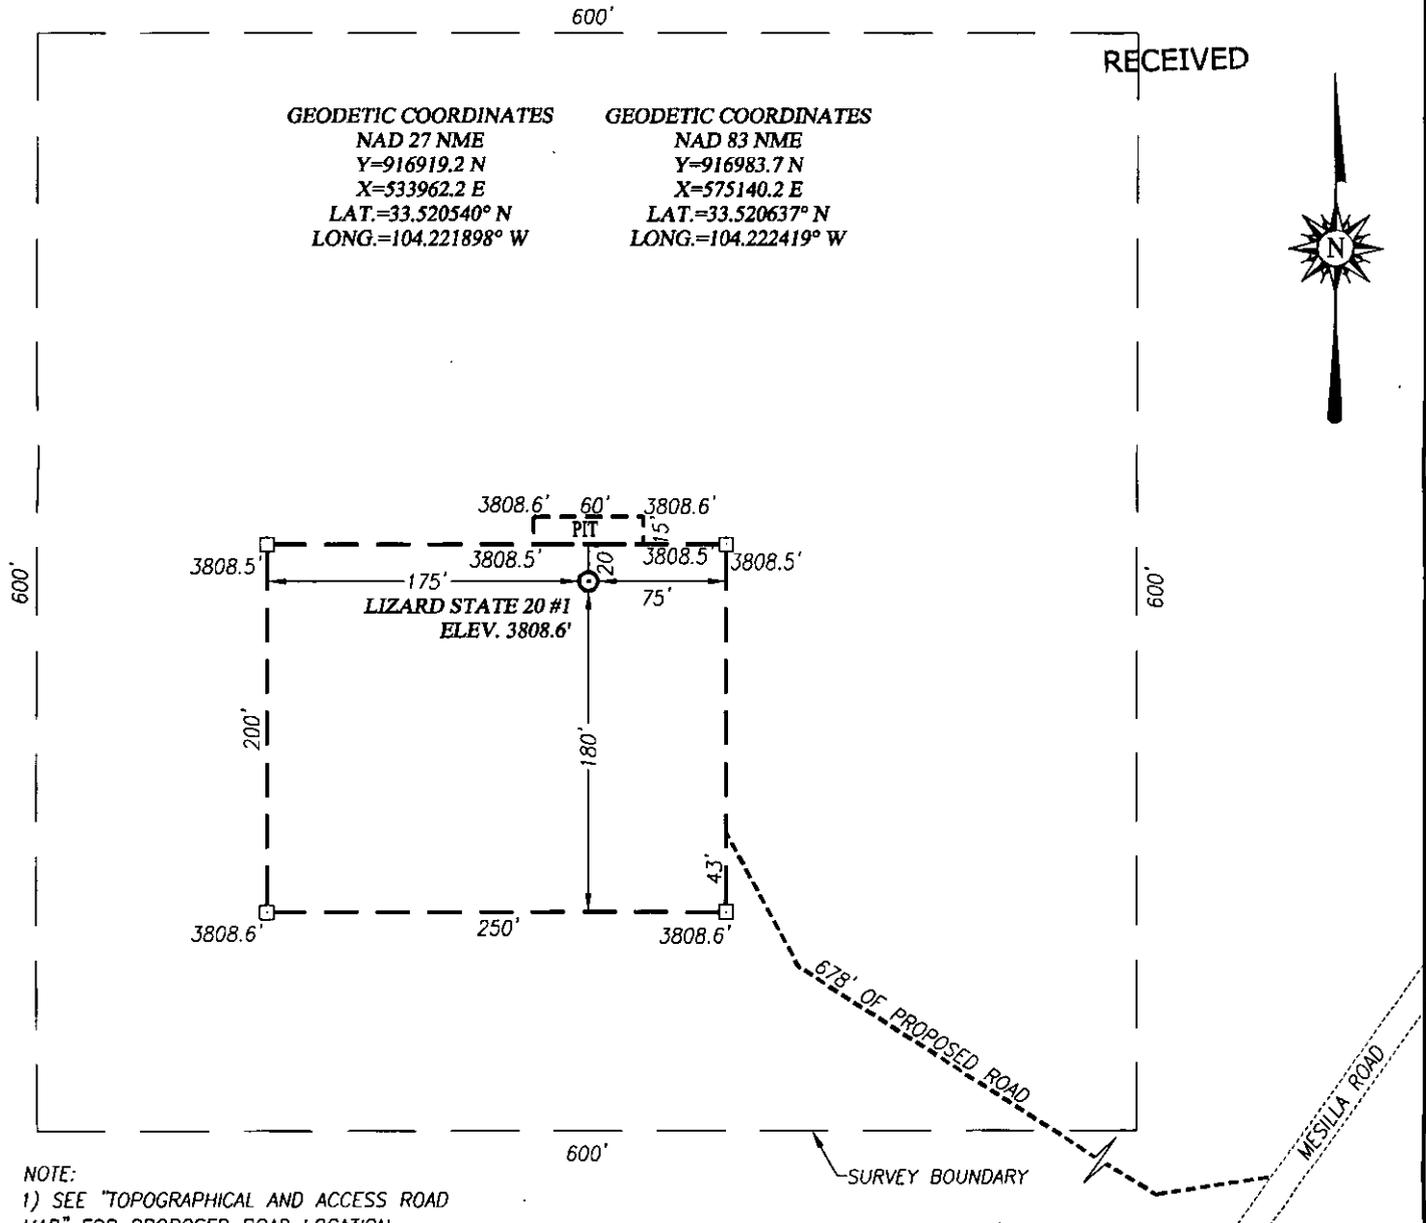

NOTE:
1) SEE "TOPOGRAPHICAL AND ACCESS ROAD MAP" FOR PROPOSED ROAD LOCATION.

DIRECTIONS TO LIZARD STATE 20 #1:

FROM THE INTERSECTION OF U.S. HWY. 380 AND CO. RD. 51 (PONDEROSA RD.), FOLLOW PONDEROSA ROAD NORTH THEN NORTHEAST FOR APPROX. 7.2 MILES, TURN LEFT ON MESILLA ROAD AND GO WEST APPROX. 0.7 MILES, THEN SOUTHWEST APPROX. 0.3 MILES TO PROPOSED ROAD SURVEY. FOLLOW STAKED ROAD WEST THEN NORTHWEST APPROX. 678 FEET TO THE EAST SIDE OF THIS LOCATION.

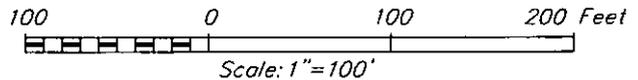

JALAPENO CORPORATION

LIZARD STATE 20 #1 WELL
LOCATED 1650 FEET FROM THE NORTH LINE
AND 660 FEET FROM THE WEST LINE OF SECTION 20,
TOWNSHIP 9 SOUTH, RANGE 27 EAST, N.M.P.M.,
CHAVES COUNTY, NEW MEXICO

PROVIDING SURVEYING SERVICES
SINCE 1946
JOHN WEST SURVEYING COMPANY
412 N. DAL PASO HOBBS, N.M. 88240
(575) 393-3117 www.jwsc.biz
TBPLS# 10021000

Survey Date: 6/26/15	CAD Date: 7/13/15	Drawn By: ACK
W.O. No.: 15110692	Rev: .	Rel. W.O.: Sheet 1 of 1