

UNITED STATES
DEPARTMENT OF THE INTERIOR
BUREAU OF LAND MANAGEMENT

FORM APPROVED
OMB NO. 1004-0137
Expires: January 31, 2018

OCD-ARTESI

SUNDRY NOTICES AND REPORTS ON WELLS
Do not use this form for proposals to drill or to re-enter an abandoned well. Use form 3160-3 (APD) for such proposals.

5. Lease Serial No.
NMNM19423

6. If Indian, Allottee or Tribe Name

SUBMIT IN TRIPLICATE - Other instructions on page 2

7. If Unit or CA/Agreement, Name and/or No.

1. Type of Well
 Oil Well Gas Well Other

8. Well Name and No.
WHITE CITY 14 FEDERAL 5

2. Name of Operator
CIMAREX
Contact: RHONDA SHELDON
E-Mail: rsheldon@cimarex.com

9. API Well No.
30-015-36408

3a. Address
202 S. CHEYENNE AVE SUITE 1000
TULSA, OK 74103

3b. Phone No. (include area code)
Ph: 918-295-1709

10. Field and Pool or Exploratory Area
COTTONWOOD DRAW

4. Location of Well (Footage, Sec., T., R., M., or Survey Description)
Sec 14 T25S R26E Mer NMP NWNE 330FNL 1980FEL

11. County or Parish, State
EDDY COUNTY, NM

12. CHECK THE APPROPRIATE BOX(ES) TO INDICATE NATURE OF NOTICE, REPORT, OR OTHER DATA

TYPE OF SUBMISSION	TYPE OF ACTION			
<input checked="" type="checkbox"/> Notice of Intent	<input type="checkbox"/> Acidize	<input type="checkbox"/> Deepen	<input type="checkbox"/> Production (Start/Resume)	<input type="checkbox"/> Water Shut-Off
<input type="checkbox"/> Subsequent Report	<input type="checkbox"/> Alter Casing	<input type="checkbox"/> Hydraulic Fracturing	<input type="checkbox"/> Reclamation	<input type="checkbox"/> Well Integrity
<input type="checkbox"/> Final Abandonment Notice	<input type="checkbox"/> Casing Repair	<input type="checkbox"/> New Construction	<input type="checkbox"/> Recomplete	<input checked="" type="checkbox"/> Other Site Facility Diagram/Security Plan
	<input type="checkbox"/> Change Plans	<input type="checkbox"/> Plug and Abandon	<input type="checkbox"/> Temporarily Abandon	
	<input type="checkbox"/> Convert to Injection	<input type="checkbox"/> Plug Back	<input type="checkbox"/> Water Disposal	

13. Describe Proposed or Completed Operation: Clearly state all pertinent details, including estimated starting date of any proposed work and approximate duration thereof. If the proposal is to deepen directionally or recomplate horizontally, give subsurface locations and measured and true vertical depths of all pertinent markers and zones. Attach the Bond under which the work will be performed or provide the Bond No. on file with BLM/BIA. Required subsequent reports must be filed within 30 days following completion of the involved operations. If the operation results in a multiple completion or recompletion in a new interval, a Form 3160-4 must be filed once testing has been completed. Final Abandonment Notices must be filed only after all requirements, including reclamation, have been completed and the operator has determined that the site is ready for final inspection.

Please see the attached facility diagram.

ENTERED 02/03/17
INTO AFMSS

Accepted for record - NMOCD
DC 4-11-17

Accepted for Record Purposes.
Approval Subject to Onsite Inspection.
Date: 02/03/17

ARTESIA DISTRICT
APR 10 2017

RECEIVED

14. I hereby certify that the foregoing is true and correct.
Electronic Submission #359624 verified by the BLM Well Information System
For CIMAREX, sent to the Carlsbad
Committed to AFMSS for processing by DEBORAH MCKINNEY on 12/14/2016 ()

Name (Printed/Typed) RHONDA SHELDON Title REGULATORY TECHNICIAN

Signature (Electronic Submission) Date 12/01/2016

THIS SPACE FOR FEDERAL OR STATE OFFICE USE

Approved By Stucker Title EPS. IIE Date 2/3/17

Conditions of approval, if any, are attached. Approval of this notice does not warrant or certify that the applicant holds legal or equitable title to those rights in the subject lease which would entitle the applicant to conduct operations thereon.

Office



Title 18 U.S.C. Section 1001 and Title 43 U.S.C. Section 1212, make it a crime for any person knowingly and willfully to make to any department or agency of the United States any false, fictitious or fraudulent statements or representations as to any matter within its jurisdiction.

(Instructions on page 2)

**** OPERATOR-SUBMITTED ** OPERATOR-SUBMITTED ** OPERATOR-SUBMITTED ****

Site Facility Diagram

White City 14 Federal 5

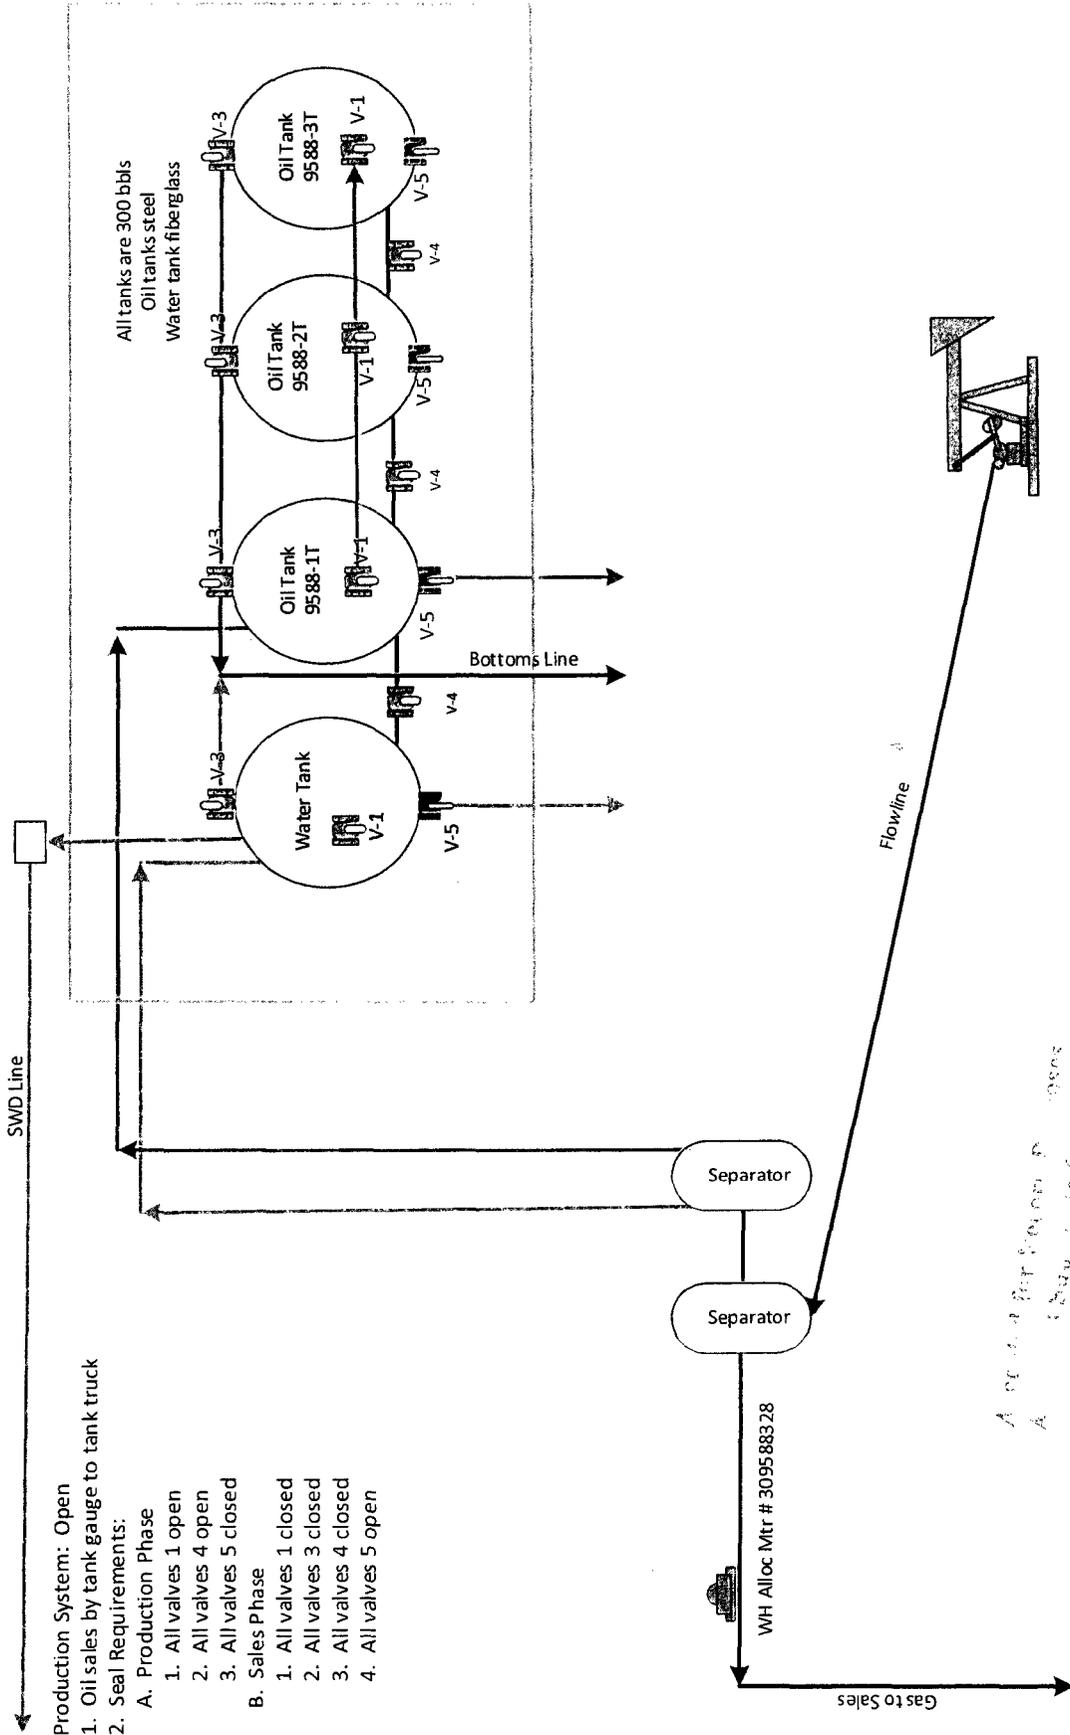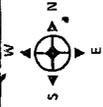

- Production System: Open
1. Oil sales by tank gauge to tank truck
 2. Seal Requirements:
 - A. Production Phase
 1. All valves 1 open
 2. All valves 4 open
 3. All valves 5 closed
 - B. Sales Phase
 1. All valves 1 closed
 2. All valves 3 closed
 3. All valves 4 closed
 4. All valves 5 open

All tanks are 300 bbls
Oil tanks steel
Water tank fiberglass

Approved by [Signature] on [Date]

Lufkin 228D-213-86

Cimarex Energy Co.
 Lease: WHITE CITY 14 FEDERAL 5
 ULSR: 14-255-26E
 330 FNL 1980 FEL
 Eddy County, NM
 BLM # NMNM19423

Drawn: 12/01/2016

