

UNITED STATES
DEPARTMENT OF THE INTERIOR
BUREAU OF LAND MANAGEMENT
OCD-ARTESIAFORM APPROVED
OMB NO. 1004-0135
Expires: July 31, 2010**SUNDRY NOTICES AND REPORTS ON WELLS**
*Do not use this form for proposals to drill or to re-enter an abandoned well. Use form 3160-3 (APD) for such proposals.*5. Lease Serial No.
NMNM94839

6. If Indian, Allottee or Tribe Name

7. If Unit or CA/Agreement, Name and/or No.

8. Well Name and No.
COTTONWOOD DRAW 22 FED COM 1H9. API Well No.
30-015-3659210. Field and Pool, or Exploratory
COTTONWOOD DRAW; MORROW11. County or Parish, and State
EDDY COUNTY, NM**SUBMIT IN TRIPLICATE - Other instructions on reverse side.**1. Type of Well
☒ Oil Well ☐ Gas Well ☐ Other2. Name of Operator
CIMAREX
Contact: RHONDA SHELDON
E-Mail: rsheldon@cimarex.com3a. Address
202 S. CHEYENNE AVE
TULSA, OK 741033b. Phone No. (include area code)
Ph: 918-295-17094. Location of Well (Footage, Sec., T., R., M., or Survey Description)
Sec 22 T25S R26E Mer NMP 1250FSL 760FEL**12. CHECK APPROPRIATE BOX(ES) TO INDICATE NATURE OF NOTICE, REPORT, OR OTHER DATA**

TYPE OF SUBMISSION	TYPE OF ACTION			
<input type="checkbox"/> Notice of Intent	<input type="checkbox"/> Acidize	<input type="checkbox"/> Deepen	<input type="checkbox"/> Production (Start/Resume)	<input type="checkbox"/> Water Shut-Off
<input checked="" type="checkbox"/> Subsequent Report	<input type="checkbox"/> Alter Casing	<input type="checkbox"/> Fracture Treat	<input type="checkbox"/> Reclamation	<input type="checkbox"/> Well Integrity
<input type="checkbox"/> Final Abandonment Notice	<input type="checkbox"/> Casing Repair	<input type="checkbox"/> New Construction	<input type="checkbox"/> Recomplete	<input checked="" type="checkbox"/> Other
	<input type="checkbox"/> Change Plans	<input type="checkbox"/> Plug and Abandon	<input type="checkbox"/> Temporarily Abandon	Site Facility Diagram/Security Plan
	<input type="checkbox"/> Convert to Injection	<input type="checkbox"/> Plug Back	<input type="checkbox"/> Water Disposal	

13. Describe Proposed or Completed Operation (clearly state all pertinent details, including estimated starting date of any proposed work and approximate duration thereof. If the proposal is to deepen directionally or recompleat horizontally, give subsurface locations and measured and true vertical depths of all pertinent markers and zones. Attach the Bond under which the work will be performed or provide the Bond No. on file with BLM/BIA. Required subsequent reports shall be filed within 30 days following completion of the involved operations. If the operation results in a multiple completion or recompleat in a new interval, a Form 3160-4 shall be filed once testing has been completed. Final Abandonment Notices shall be filed only after all requirements, including reclamation, have been completed, and the operator has determined that the site is ready for final inspection.)

Please see the attached site diagram.

Accepted for record - NMOCD

OC 4-11-17

ENTERED 2/5/17
INTO AFMSSAccepted for Record Purposes:
Approval Subject to Onsite Inspection:
Date: 2/5/17BUREAU OF LAND MANAGEMENT
ARTESIA DISTRICT

APR 10 2017

14. I hereby certify that the foregoing is true and correct.

Electronic Submission #355896 verified by the BLM Well Information System
For CIMAREX, sent to the Carlsbad
Committed to AFMSS for processing by DEBORAH MCKINNEY on 10/27/2016 ()

Name (Printed/Typed) RHONDA SHELDON

Title REGULATORY TECHNICIAN

Signature (Electronic Submission)

Date 10/26/2016

THIS SPACE FOR FEDERAL OR STATE OFFICE USE

Approved By

Shelly Tucker

Title

EPS IIE

Date

2/5/17


Conditions of approval, if any, are attached. Approval of this notice does not warrant or certify that the applicant holds legal or equitable title to those rights in the subject lease which would entitle the applicant to conduct operations thereon.

Office

Title 18 U.S.C. Section 1001 and Title 43 U.S.C. Section 1212, make it a crime for any person knowingly and willfully to make to any department or agency of the United States any false, fictitious or fraudulent statements or representations as to any matter within its jurisdiction.

**** OPERATOR-SUBMITTED ** OPERATOR-SUBMITTED ** OPERATOR-SUBMITTED ****

Site Facility Diagram

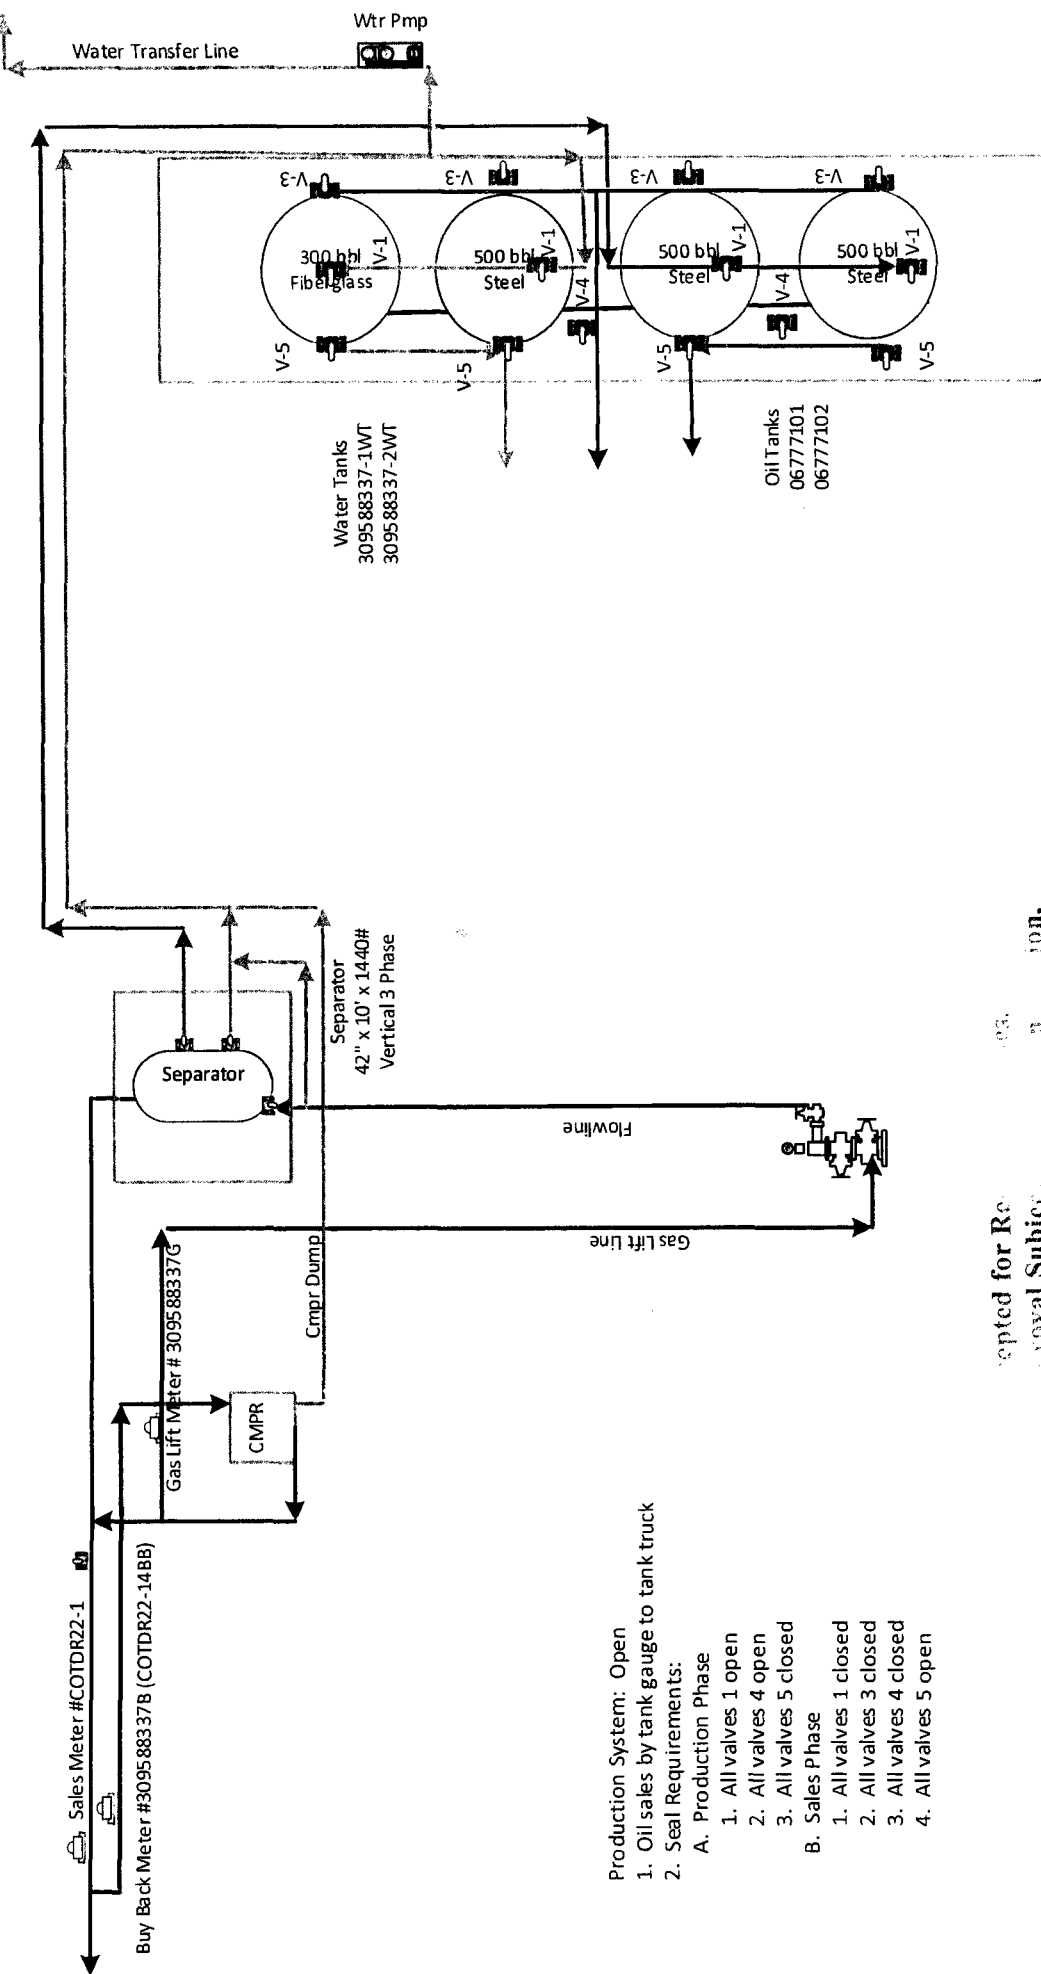

Production System: Open
1. Oil sales by tank gauge to tank truck

2. Seal Requirements:

A. Production Phase

1. All valves 1 open
2. All valves 4 open
3. All valves 5 closed

B. Sales Phase

1. All valves 1 closed
2. All valves 3 closed
3. All valves 4 closed
4. All valves 5 open

Accepted for Release
Approval Subject

Cimarex Energy Co.

Lease: Cottonwood Draw 22 Fed Com 1H

ULSTR: SESE 22-25S-26E

Eddy County, NM

BLM # NMNM19423

CIMAREX

Drawn: 10/26/2016