

UNITED STATES  
DEPARTMENT OF THE INTERIOR  
BUREAU OF LAND MANAGEMENT

OCD Artesia

FORM APPROVED  
OMB NO. 1004-0137  
Expires: January 31, 2018**SUNDRY NOTICES AND REPORTS ON WELLS**  
*Do not use this form for proposals to drill or to re-enter an abandoned well. Use form 3160-3 (APD) for such proposals.*5. Lease Serial No.  
NMNM103595

6. If Indian, Allottee or Tribe Name

7. If Unit or CA/Agreement, Name and/or No.

**SUBMIT IN TRIPLICATE - Other instructions on page 2**1. Type of Well  
☒ Oil Well ☐ Gas Well ☐ Other8. Well Name and No.  
CALI ROLL 24 FEDERAL COM 2H2. Name of Operator  
COG OPERATING LLCContact: AMANDA AVERY  
E-Mail: aavery@concho.com9. API Well No.  
30-015-39388-00-S13a. Address  
600 W ILLINOIS AVENUE  
MIDLAND, TX 797013b. Phone No. (include area code)  
Ph: 575.748.694010. Field and Pool or Exploratory Area  
WC-015 S262524-BONE SPRING4. Location of Well (Footage, Sec., T., R., M., or Survey Description)  
Sec 24 T26S R25E NENE 330FNL 430FEL11. County or Parish, State  
EDDY COUNTY, NM

## 12. CHECK THE APPROPRIATE BOX(ES) TO INDICATE NATURE OF NOTICE, REPORT, OR OTHER DATA

TYPE OF SUBMISSION	TYPE OF ACTION			
<input type="checkbox"/> Notice of Intent	<input type="checkbox"/> Acidize	<input type="checkbox"/> Deepen	<input type="checkbox"/> Production (Start/Resume)	<input type="checkbox"/> Water Shut-Off
<input checked="" type="checkbox"/> Subsequent Report	<input type="checkbox"/> Alter Casing	<input type="checkbox"/> Hydraulic Fracturing	<input type="checkbox"/> Reclamation	<input type="checkbox"/> Well Integrity
<input type="checkbox"/> Final Abandonment Notice	<input type="checkbox"/> Casing Repair	<input type="checkbox"/> New Construction	<input type="checkbox"/> Recomplete	<input checked="" type="checkbox"/> Other
	<input type="checkbox"/> Change Plans	<input type="checkbox"/> Plug and Abandon	<input type="checkbox"/> Temporarily Abandon	Site Facility Diagram/Security Plan
	<input type="checkbox"/> Convert to Injection	<input type="checkbox"/> Plug Back	<input type="checkbox"/> Water Disposal	

13. Describe Proposed or Completed Operation: Clearly state all pertinent details, including estimated starting date of any proposed work and approximate duration thereof. If the proposal is to deepen directionally or recompleat horizontally, give subsurface locations and measured and true vertical depths of all pertinent markers and zones. Attach the Bond under which the work will be performed or provide the Bond No. on file with BLM/BIA. Required subsequent reports must be filed within 30 days following completion of the involved operations. If the operation results in a multiple completion or recompleat in a new interval, a Form 3160-4 must be filed once testing has been completed. Final Abandonment Notices must be filed only after all requirements, including reclamation, have been completed and the operator has determined that the site is ready for final inspection.

See attached revised facility diagram.

RECEIVED

'APR 19 2018

DISTRICT II-ARTESIA O.C.D.



14. I hereby certify that the foregoing is true and correct.

Electronic Submission #398870 verified by the BLM Well Information System  
For COG OPERATING LLC, sent to the Carlsbad  
Committed to AFMSS for processing by PRISCILLA PEREZ on 12/22/2017 (18PP0628SE)

Name (Printed/Typed) AMANDA AVERY

Title AUTHORIZED REPRESENTATIVE

Signature (Electronic Submission)

Date 12/21/2017

## THIS SPACE FOR FEDERAL OR STATE OFFICE USE

Approved By

Title

Date

Conditions of approval, if any, are attached. Approval of this notice does not warrant or certify that the applicant holds legal or equitable title to those rights in the subject lease which would entitle the applicant to conduct operations thereon.

Office

Title 18 U.S.C. Section 1001 and Title 43 U.S.C. Section 1212, make it a crime for any person knowingly and willfully to make to any department or agency of the United States any false, fictitious or fraudulent statements or representations as to any matter within its jurisdiction.

(Instructions on page 2)

\*\* BLM REVISED \*\* BLM REVISED \*\* BLM REVISED \*\* BLM REVISED \*\* BLM REVISED \*\*

WELLS:  
CALI ROLL 24 FEDERAL COM #002H: 30-015-39388

## GAS METERS

**Cali Roll 24 Fed Corn 2H:**

- Lucid Buy Back Meter (CB): #86064
- Flare Meter (FM): #88522238
- Gas Lift Meter (GL): #88522241

**Glacier Fed Corn 1H:**

- Lucid Buy Back Meter (GB): #86057

### GAS FMP METERS

**Cali Roll 24 Fed Com 2H:**  
 • Lucid Gas Sales Line  
 Meter (CS): #10953


**Glacier Fed Com 1H:**  
 • Lucid Gas Sales Line  
 Meter (GS): #14013

### Production Phase - Oil Tank #1

- Valve 1 open
- Valves 2, 3, and 4 closed
- Valves 5, 6, 7, and 8 open
- Valves 9, 10, 11, and 12 closed
- Valve 13 open
- Valves 14, 15, and 16 closed

### Sales Phase - Oil Tank #1

- Valve 1 closed
- Valves 2, 3, or 4 open
- Valve 5 closed
- Valves 6, 7, and 8 open
- Valve 9 open
- Valves 10, 11, and 12 closed
- Valve 13 closed
- Valves 14, 15, or 16 open

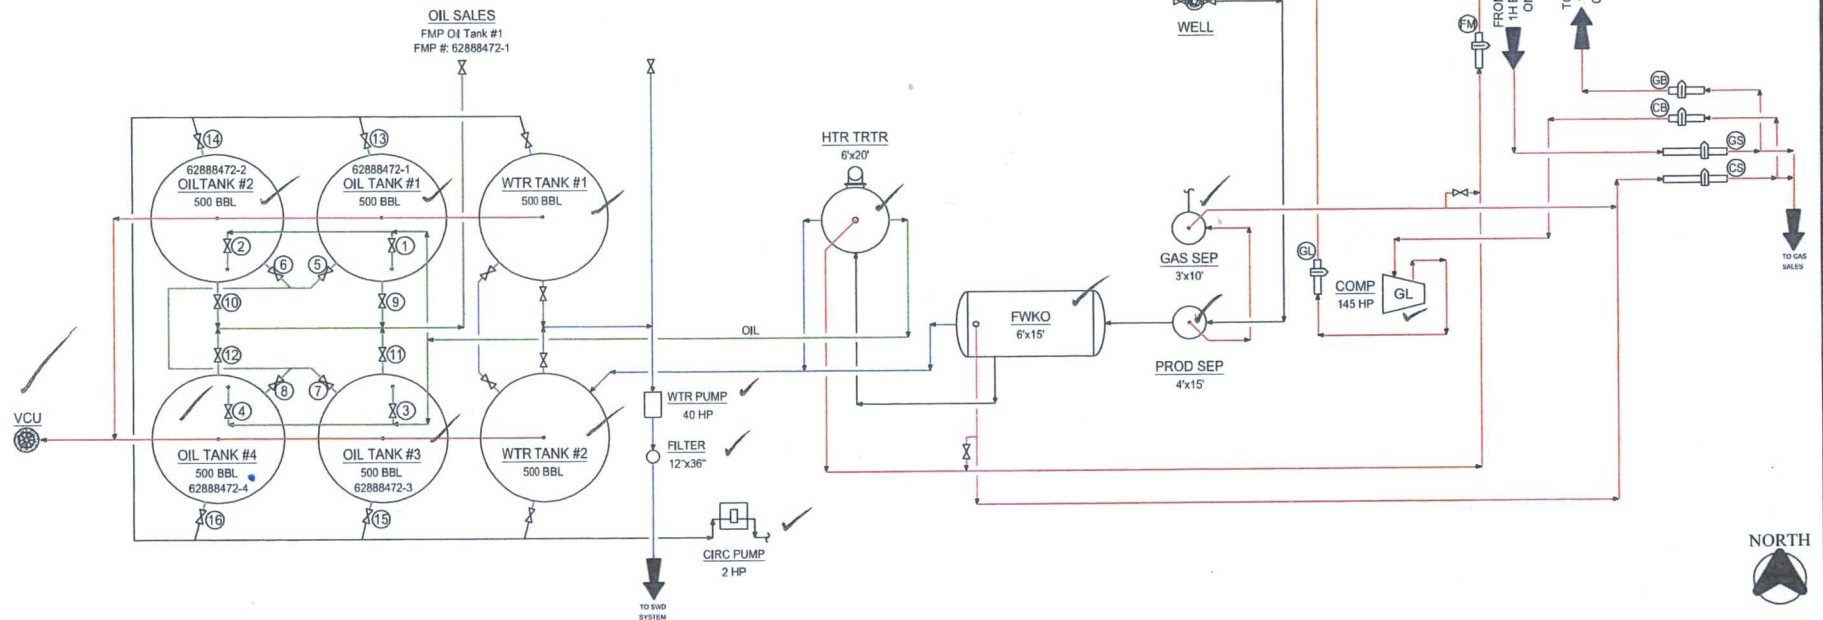

Type of Lease: Federal  
Federal Lease #: NMNM 103595  
CA/Agreement #: TBP  
Property Code: 313544  
OGRID #: 229137

Produced Fluid:	
Produced Oil:	
Produced Gas:	
Produced Water:	

**CONFIDENTIALITY NOTICE**

THIS DRAWING IS PROPERTY OF COG OPERATING LLC AND IS LOANED TO THE BORROWER FOR CONFIDENTIAL USE ONLY, AND IS SUBJECT TO RETURN UPON REQUEST AND SHALL NOT BE REPRODUCED, COPIED, LOANED OR OTHERWISE DISPOSED OF DIRECTLY OR INDIRECTLY, NOR USED FOR ANY PURPOSE OTHER THAN THAT WHICH IT IS SPECIFICALLY FURNISHED.

REFERENCE DRAWINGS	
NO.	TITLE

COG OPERATING LLC SITE SECURITY PLANS LOCATED AT:	ONE CONCHO CENTER 600 WEST ILLINOIS AVENUE MIDLAND, TEXAS 79701
---	---

REVISIONS					
NO.	DATE	DESCRIPTION	BY	CHK.	AP.
A	06/01/12	ISSUE FOR SITE PERMITTING	CRB		
B	10/01/17	UPDATED FOR CALL ROLL 24 FC 2H BTY	CMB		

ENGINEERING RECORD	
BY	DATE
DRN: CRB	06/01/11
DIES: CRB	06/01/11
CHK:	
APP:	
AFE NO:	
FACIL ENGR:	C. BLED SOE
OPER ENGR:	VARIES
SCALE:	NONE

 <b>CONCHO</b>			
NORTHERN DELAWARE BASIN ASSET PRODUCTION FACILITIES SITE FACILITY DIAGRAM			
CALI ROLL 24		FEDERAL COM 2H BATTERY	
EDDY COUNTY		NEW MEXICO	
TOWNSHIP/RANGE MULTIPLE	DWG NO. D-1700-81-005	REV B	