

UNITED STATES
DEPARTMENT OF THE INTERIOR
BUREAU OF LAND MANAGEMENT

OCD Artesia

FORM APPROVED
OMB NO. 1004-0137
Expires: January 31, 2018**SUNDRY NOTICES AND REPORTS ON WELLS**
Do not use this form for proposals to drill or to re-enter an abandoned well. Use form 3160-3 (APD) for such proposals.5. Lease Serial No.
NMNM0556542

6. If Indian, Allottee or Tribe Name

7. If Unit or CA/Agreement, Name and/or No.

SUBMIT IN TRIPLICATE - Other instructions on page 28. Well Name and No.
CHICKEN FRY FEDERAL COM 1H9. API Well No.
30-015-42882-00-S110. Field and Pool or Exploratory Area
PIERCE CROSSING
UNKNOWN11. County or Parish, State
EDDY COUNTY, NM

1. Type of Well

☐ Oil Well ☒ Gas Well ☐ Other2. Name of Operator
MARATHON OIL PERMIAN LLCContact: JENNIFER VAN CUREN
E-Mail: jvancuren@marathonoil.co3a. Address
5555 SAN FELIPE ST
HOUSTON, TX 770563b. Phone No. (include area code)
Ph: 713-296-2500

4. Location of Well (Footage, Sec., T., R., M., or Survey Description)

Sec 22 T24S R28E NENE 475FNL 200FEL
32.209321 N Lat, 104.067201 W Lon**12. CHECK THE APPROPRIATE BOX(ES) TO INDICATE NATURE OF NOTICE, REPORT, OR OTHER DATA**

TYPE OF SUBMISSION	TYPE OF ACTION			
<input checked="" type="checkbox"/> Notice of Intent	<input type="checkbox"/> Acidize	<input type="checkbox"/> Deepen	<input type="checkbox"/> Production (Start/Resume)	<input type="checkbox"/> Water Shut-Off
<input type="checkbox"/> Subsequent Report	<input type="checkbox"/> Alter Casing	<input type="checkbox"/> Hydraulic Fracturing	<input type="checkbox"/> Reclamation	<input type="checkbox"/> Well Integrity
<input type="checkbox"/> Final Abandonment Notice	<input type="checkbox"/> Casing Repair	<input type="checkbox"/> New Construction	<input type="checkbox"/> Recomplete	<input checked="" type="checkbox"/> Other
	<input type="checkbox"/> Change Plans	<input type="checkbox"/> Plug and Abandon	<input type="checkbox"/> Temporarily Abandon	Site Facility Diagram/Security Plan
	<input type="checkbox"/> Convert to Injection	<input type="checkbox"/> Plug Back	<input type="checkbox"/> Water Disposal	

13. Describe Proposed or Completed Operation: Clearly state all pertinent details, including estimated starting date of any proposed work and approximate duration thereof. If the proposal is to deepen directionally or recomple horizontally, give subsurface locations and measured and true vertical depths of all pertinent markers and zones. Attach the Bond under which the work will be performed or provide the Bond No. on file with BLM/BIA. Required subsequent reports must be filed within 30 days following completion of the involved operations. If the operation results in a multiple completion or recompletion in a new interval, a Form 3160-4 must be filed once testing has been completed. Final Abandonment Notices must be filed only after all requirements, including reclamation, have been completed and the operator has determined that the site is ready for final inspection.


Marathon Oil Permian LLC is submitting the facility diagram for this location.

RECEIVED

GC 5-25-18
Accepted for record - NMOCD

MAY 25 2018

DISTRICT II-ARTESIA O.C.D.

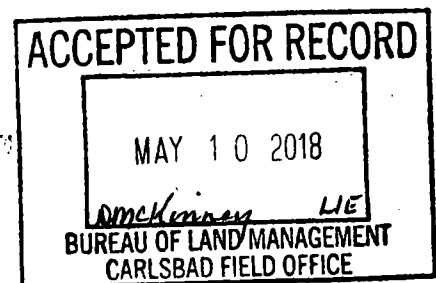

14. I hereby certify that the foregoing is true and correct.	
Electronic Submission #413670 verified by the BLM Well Information System For MARATHON OIL PERMIAN LLC, sent to the Carlsbad Committed to AFMSS for processing by PRISCILLA PEREZ on 05/07/2018 (18PP1633SE)	
Name (Printed/Typed) JENNIFER VAN CUREN	Title SR. REGULATORY COMPLIANCE REP
Signature (Electronic Submission)	Date 05/04/2018

THIS SPACE FOR FEDERAL OR STATE OFFICE USE

Approved By _____	Title _____	Date _____
Conditions of approval, if any, are attached. Approval of this notice does not warrant or certify that the applicant holds legal or equitable title to those rights in the subject lease which would entitle the applicant to conduct operations thereon.	Office _____	

Title 18 U.S.C. Section 1001 and Title 43 U.S.C. Section 1212, make it a crime for any person knowingly and willfully to make to any department or agency of the United States any false, fictitious or fraudulent statements or representations as to any matter within its jurisdiction.

(Instructions on page 2)

** BLM REVISED ** BLM REVISED ** BLM REVISED ** BLM REVISED ** BLM REVISED **

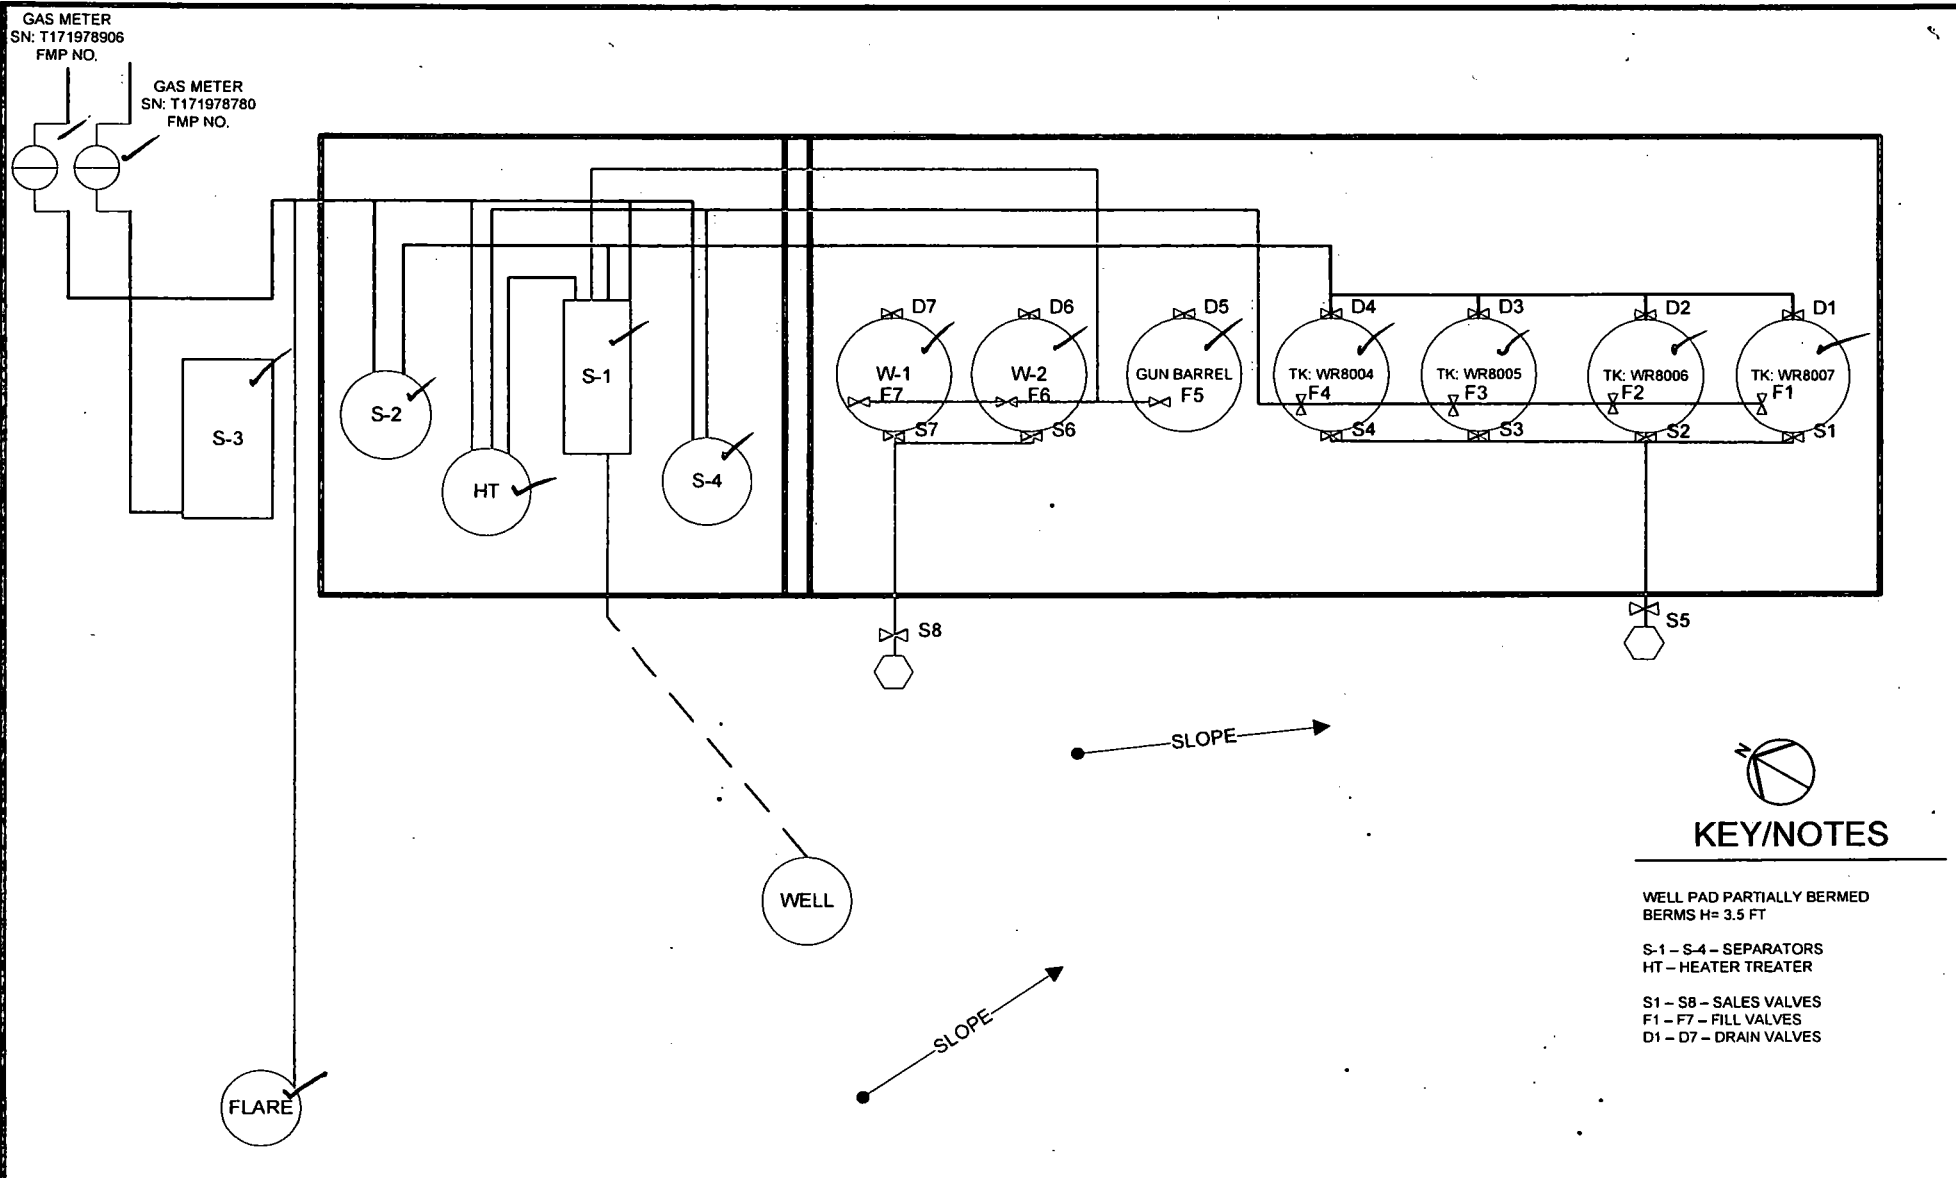


FIGURE TITLE

CHICKEN FRY FEDERAL COM 1H

API

30-015-42882

LEASE

NMNM0556542

CA #

OPERATOR

MARATHON OIL PERMIAN, LLC
5555 SAN FELIPE ST, HOUSTON, TX 77056

LOCATION

EDDY COUNTY, NM

NENE-22-T24S-R28E
475 FNL & 200 FEL

LAT 32.209479844
LONG -104.06769976

DATE MARCH 2018

SCALE NOT TO SCALE

DRAWN BY AC

APPROVED BY JVC

Valve Positioning in the Production Phase

Production to WR8007	Production to WR8006	Production to WR8005	Production to WR8004
F1 is open	F2 is open	F3 is open	F4 is open
S1-S4 are sealed closed	S1-S4 are sealed closed	S1-S4 are sealed closed	S1-S4 are sealed closed
D1-D4 are sealed closed	D1-D4 are sealed closed	D1-D4 are sealed closed	D1-D4 are sealed closed
F2, F3, F4 are sealed closed	F1, F3, F4 are sealed closed	F1, F2, F4 are sealed closed	F1, F2, F3 are sealed closed

Valve Positioning in the Sales Phase

Sales from WR8007	Sales from WR8006	Sales from WR8005	Sales from WR8004
S1 is open	S2 is open	S3 is open	S4 is open
F1 is sealed closed	F2 is sealed closed	F3 is sealed closed	F4 is sealed closed
F2, F3, F4 are open/closed	F1, F3, F4 are open/closed	F1, F2, F4 are open/closed	F1, F2, F3 are open/closed
S2, S3, S4 are sealed closed	S1, S3, S4 are sealed closed	S1, S2, S4 are sealed closed	S1, S2, S3 are sealed closed
D1-D4 are sealed closed	D1-D4 are sealed closed	D1-D4 are sealed closed	D1-D4 are sealed closed

Valve Positioning in the Drain Phase

Sales from WR8007	Sales from WR8006	Sales from WR8005	Sales from WR8004
D1 is open	D2 is open	D3 is open	D4 is open
F1 is sealed closed	F2 is sealed closed	F3 is sealed closed	F4 is sealed closed
F2, F3, F4 are open/closed	F1, F3, F4 are open/closed	F1, F2, F4 are open/closed	F1, F2, F3 are open/closed
S1-S4 are open or closed	S1-S4 are open or closed	S1-S4 are open or closed	S1-S4 are open or closed
D2, D3, D4 are sealed closed	D1, D3, D4 are sealed closed	D1, D2, D4 are sealed closed	D1, D2, D3 are sealed closed



FIGURE TITLE

CHICKEN FRY FEDERAL COM 1H

API

30-015-42882

LEASE

NMNM0556542

CA #

OPERATOR

MARATHON OIL PERMIAN, LLC
5555 SAN FELIPE ST, HOUSTON, TX 77056

LOCATION

EDDY COUNTY, NM

NENE-22-T24S-R28E
475 FNL & 200 FEL

LAT 32.209479844
LONG -104.06769976

DATE MARCH 2018

SCALE NOT TO SCALE

DRAWN BY AC

APPROVED BY JVC