

UNITED STATES
DEPARTMENT OF THE INTERIOR
BUREAU OF LAND MANAGEMENT

OCD Artesia

FORM APPROVED
OMB NO. 1004-0137
Expires: January 31, 2018

SUNDRY NOTICES AND REPORTS ON WELLS
Do not use this form for proposals to drill or to re-enter an abandoned well. Use form 3160-3 (APD) for such proposals.

5. Lease Serial No.
NMNM19842A ✓
6. If Indian, Allottee or Tribe Name

SUBMIT IN TRIPLICATE - Other instructions on page 2

7. If Unit or CA/Agreement, Name and/or No.
Nm 72143 ✓

1. Type of Well
 Oil Well Gas Well Other

8. Well Name and No.
NATHAN FEDERAL COM 1 ✓

2. Name of Operator
✓ MARATHON OIL PERMIAN LLC
Contact: JENNIFER VAN CUREN
E-Mail: jvancuren@marathonoil.co

9. API Well No.
30-015-23472 ✓

3a. Address
5555 SAN FELIPE ST
HOUSTON, TX 77056
3b. Phone No. (include area code)
Ph: 713-296-2500

10. Field and Pool or Exploratory Area
DUBLIN RANCH-MORROW

4. Location of Well (Footage, Sec., T., R., M., or Survey Description)
Sec 28 T22S R28E Mer NMP NWSE 1880FSL 2080FEL

11. County or Parish, State
EDDY COUNTY, NM ✓

12. CHECK THE APPROPRIATE BOX(ES) TO INDICATE NATURE OF NOTICE, REPORT, OR OTHER DATA

TYPE OF SUBMISSION	TYPE OF ACTION			
<input checked="" type="checkbox"/> Notice of Intent	<input type="checkbox"/> Acidize	<input type="checkbox"/> Deepen	<input type="checkbox"/> Production (Start/Resume)	<input type="checkbox"/> Water Shut-Off
<input type="checkbox"/> Subsequent Report	<input type="checkbox"/> Alter Casing	<input type="checkbox"/> Hydraulic Fracturing	<input type="checkbox"/> Reclamation	<input type="checkbox"/> Well Integrity
<input type="checkbox"/> Final Abandonment Notice	<input type="checkbox"/> Casing Repair	<input type="checkbox"/> New Construction	<input type="checkbox"/> Recomplete	<input checked="" type="checkbox"/> Other
	<input type="checkbox"/> Change Plans	<input type="checkbox"/> Plug and Abandon	<input type="checkbox"/> Temporarily Abandon	Site Facility Diagram/Security Plan
	<input type="checkbox"/> Convert to Injection	<input type="checkbox"/> Plug Back	<input type="checkbox"/> Water Disposal	

13. Describe Proposed or Completed Operation: Clearly state all pertinent details, including estimated starting date of any proposed work and approximate duration thereof. If the proposal is to deepen directionally or recomplete horizontally, give subsurface locations and measured and true vertical depths of all pertinent markers and zones. Attach the Bond under which the work will be performed or provide the Bond No. on file with BLM/BIA. Required subsequent reports must be filed within 30 days following completion of the involved operations. If the operation results in a multiple completion or recompletion in a new interval, a Form 3160-4 must be filed once testing has been completed. Final Abandonment Notices must be filed only after all requirements, including reclamation, have been completed and the operator has determined that the site is ready for final inspection.


Marathon Oil Permian LLC is submitting the facility diagram for this location.

GC 5-25-18
Accepted for record - NMOCD

RECEIVED

MAY 25 2018

DISTRICT II-ARTESIA O.C.D.

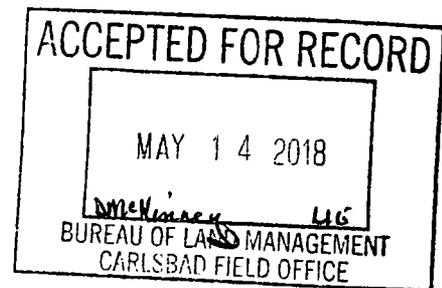

14. I hereby certify that the foregoing is true and correct.

Electronic Submission #419061 verified by the BLM Well Information System
For MARATHON OIL PERMIAN LLC, sent to the Carlsbad
Committed to AFMSS for processing by DEBORAH MCKINNEY on 05/09/2018 ()

Name (Printed/Typed) JENNIFER VAN CUREN

Title SR. REGULATORY COMPLIANCE REP

Signature (Electronic Submission)

Date 05/07/2018

THIS SPACE FOR FEDERAL OR STATE OFFICE USE

Approved By _____

Title

Date


Conditions of approval, if any, are attached. Approval of this notice does not warrant or certify that the applicant holds legal or equitable title to those rights in the subject lease which would entitle the applicant to conduct operations thereon.

Office

Title 18 U.S.C. Section 1001 and Title 43 U.S.C. Section 1212, make it a crime for any person knowingly and willfully to make to any department or agency of the United States any false, fictitious or fraudulent statements or representations as to any matter within its jurisdiction.

(Instructions on page 2)

**** OPERATOR-SUBMITTED ** OPERATOR-SUBMITTED ** OPERATOR-SUBMITTED ****

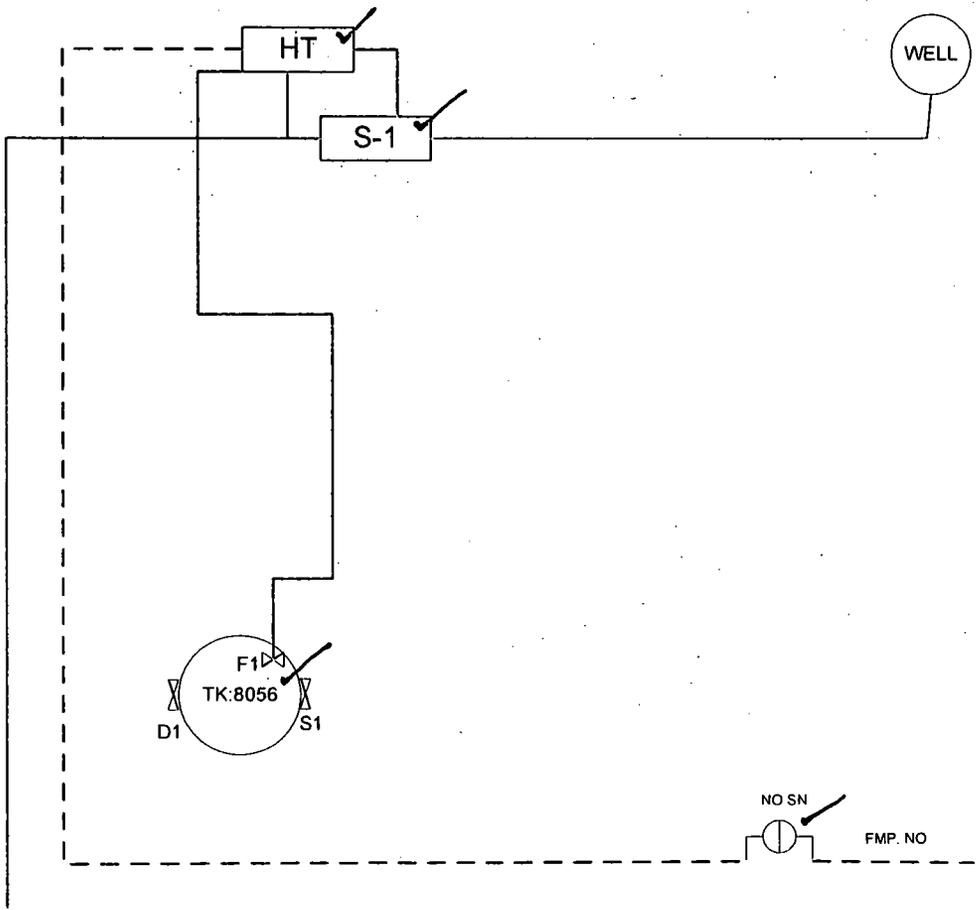

KEY/NOTES

- WELL PAD NOT BERMED
- S-1 - SEPARATOR
- HT- HEATER TREATER
- F1 - FILL VALVES
- S1 - SALES VALVES
- D1 - DRAIN VALVES



FIGURE TITLE NATHAN FEDERAL COM 1	
API 30-015-23472	LEASE NMNM19842A
OPERATOR MARATHON OIL PERMIAN, LLC 5555 SAN FELIPSE ST, HOUSTON, TX 77056	
LOCATION EDDY COUNTY, NM	NWSE-28-22S-28E 1880 FSL & 2080 FEL
	LAT 32.3616104 LONG -104.0908127

DATE	MAY 2018
SCALE	NOT TO SCALE
DRAWN BY	AC
APPROVED BY	JVC

Valve Positioning in the Production Phase

Producing to TK:8056
 F1 is open
 S1 is sealed closed
 D1 is sealed closed

Valve Positioning in the Sales Phase

Selling from TK:8056
 S1 is open
 F1 is sealed closed
 D1 is sealed closed

Valve Positioning in the Drain Phase

Draining from TK:8056
 D1 is open
 F1 is sealed closed
 S1 is sealed closed



FIGURE TITLE

NATHAN FEDERAL COM 1

API

30-015-23472

LEASE

NMNM19842A

CA #

OPERATOR

**MARATHON OIL PERMIAN, LLC
 5555 SAN FELIPSE ST, HOUSTON, TX 77056**

LOCATION

EDDY COUNTY, NM

**NWSE-28-22S-28E
 1880 FSL & 2080 FEL**

**LAT 32.3616104
 LONG -104.0908127**

DATE MAY 2018

SCALE NOT TO SCALE

DRAWN BY AC

APPROVED BY JVC