

UNITED STATES
DEPARTMENT OF THE INTERIOR
BUREAU OF LAND MANAGEMENT

OCD Artesia

FORM APPROVED
OMB NO. 1004-0137
Expires: January 31, 2018

SUNDRY NOTICES AND REPORTS ON WELLS
Do not use this form for proposals to drill or to re-enter an abandoned well. Use form 3160-3 (APD) for such proposals.

SUBMIT IN TRIPLICATE - Other instructions on page 2

1. Type of Well <input checked="" type="checkbox"/> Oil Well <input type="checkbox"/> Gas Well <input type="checkbox"/> Other		5. Lease Serial No. NMNM98821
2. Name of Operator COG PRODUCTION LLC Contact: BOBBIE GOODLOE E-Mail: bgoodloe@concho.com		6. If Indian, Allottee or Tribe Name
3a. Address 2208 W MAIN STREET ARTESIA, NM 88210	3b. Phone No. (include area code) Ph: 575-748-6952	7. If Unit or CA/Agreement, Name and/or No.
4. Location of Well (Footage, Sec., T., R., M., or Survey Description) Sec 25 T25S R29E NWNW 330FNL 600FWL		8. Well Name and No. CABO WABO 25 FEDERAL 1H
		9. API Well No. 30-015-40440
		10. Field and Pool or Exploratory Area WILLOW LAKE; BONE SPRING
		11. County or Parish, State EDDY COUNTY, NM

12. CHECK THE APPROPRIATE BOX(ES) TO INDICATE NATURE OF NOTICE, REPORT, OR OTHER DATA

TYPE OF SUBMISSION	TYPE OF ACTION			
<input checked="" type="checkbox"/> Notice of Intent	<input type="checkbox"/> Acidize	<input type="checkbox"/> Deepen	<input type="checkbox"/> Production (Start/Resume)	<input type="checkbox"/> Water Shut-Off
<input type="checkbox"/> Subsequent Report	<input type="checkbox"/> Alter Casing	<input type="checkbox"/> Hydraulic Fracturing	<input type="checkbox"/> Reclamation	<input type="checkbox"/> Well Integrity
<input type="checkbox"/> Final Abandonment Notice	<input type="checkbox"/> Casing Repair	<input type="checkbox"/> New Construction	<input type="checkbox"/> Recomplete	<input checked="" type="checkbox"/> Other
	<input type="checkbox"/> Change Plans	<input type="checkbox"/> Plug and Abandon	<input type="checkbox"/> Temporarily Abandon	
	<input type="checkbox"/> Convert to Injection	<input type="checkbox"/> Plug Back	<input type="checkbox"/> Water Disposal	

13. Describe Proposed or Completed Operation: Clearly state all pertinent details, including estimated starting date of any proposed work and approximate duration thereof. If the proposal is to deepen directionally or recomplete horizontally, give subsurface locations and measured and true vertical depths of all pertinent markers and zones. Attach the Bond under which the work will be performed or provide the Bond No. on file with BLM/BIA. Required subsequent reports must be filed within 30 days following completion of the involved operations. If the operation results in a multiple completion or recompletion in a new interval, a Form 3160-4 must be filed once testing has been completed. Final Abandonment Notices must be filed only after all requirements, including reclamation, have been completed and the operator has determined that the site is ready for final inspection.


COG OPERATING LLC RESPECTFULLY REQUESTS DESIGNATION OF OIL FACILITY MEASUREMENT POINTS FOR OUR CABO WABO 25 FEDERAL #1H.

OIL FACILITY MEASUREMENT POINTS WILL BE OIL TANK #2500662-1 AT THE BATTERY
SEE ATTACHED FACILITY DIAGRAM

GC 6-4-18
Accepted for record - NMOCD

RECEIVED

MAY 31 2018

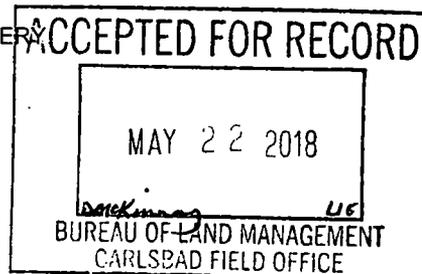

DISTRICT # ARTESIA O.C.D.

14. I hereby certify that the foregoing is true and correct.

Electronic Submission #421022 verified by the BLM Well Information System
For COG PRODUCTION LLC, sent to the Carlsbad
Committed to AFMSS for processing by DEBORAH MCKINNEY on 05/22/2018 ()

Name (Printed/Typed) BOBBIE GOODLOE	Title REGULATORY ANALYST
Signature (Electronic Submission)	Date 05/22/2018

THIS SPACE FOR FEDERAL OR STATE OFFICE USE

Approved By _____	Title _____	Date _____
Conditions of approval, if any, are attached. Approval of this notice does not warrant or certify that the applicant holds legal or equitable title to those rights in the subject lease which would entitle the applicant to conduct operations thereon.		Office _____

Title 18 U.S.C. Section 1001 and Title 43 U.S.C. Section 1212, make it a crime for any person knowingly and willfully to make to any department or agency of the United States any false, fictitious or fraudulent statements or representations as to any matter within its jurisdiction.

(Instructions on page 2)

**** OPERATOR-SUBMITTED ** OPERATOR-SUBMITTED ** OPERATOR-SUBMITTED ****

CABO WABO 25 FEDERAL 1H BATTERY
 NWNW SECTION 25, T25S, R29E, UNIT D
 EDDY COUNTY, NM


WELLS:
 CABO WABO 25 FEDERAL #001H: 30-015-40440

Production Phase - Oil Tank #1

- Valve 1 open
- Valves 2 and 3 closed
- Valves 4, 5, and 6 open
- Valves 7, 8, and 9 closed
- Valve 10 open
- Valves 11 and 12 closed

Sales Phase - Oil Tank #1

- Valve 1 closed
- Valves 2 or 3 open
- Valve 4 closed
- Valves 5 and 6 open
- Valve 7 open
- Valves 8 and 9 closed
- Valve 10 closed
- Valves 11 or 12 open

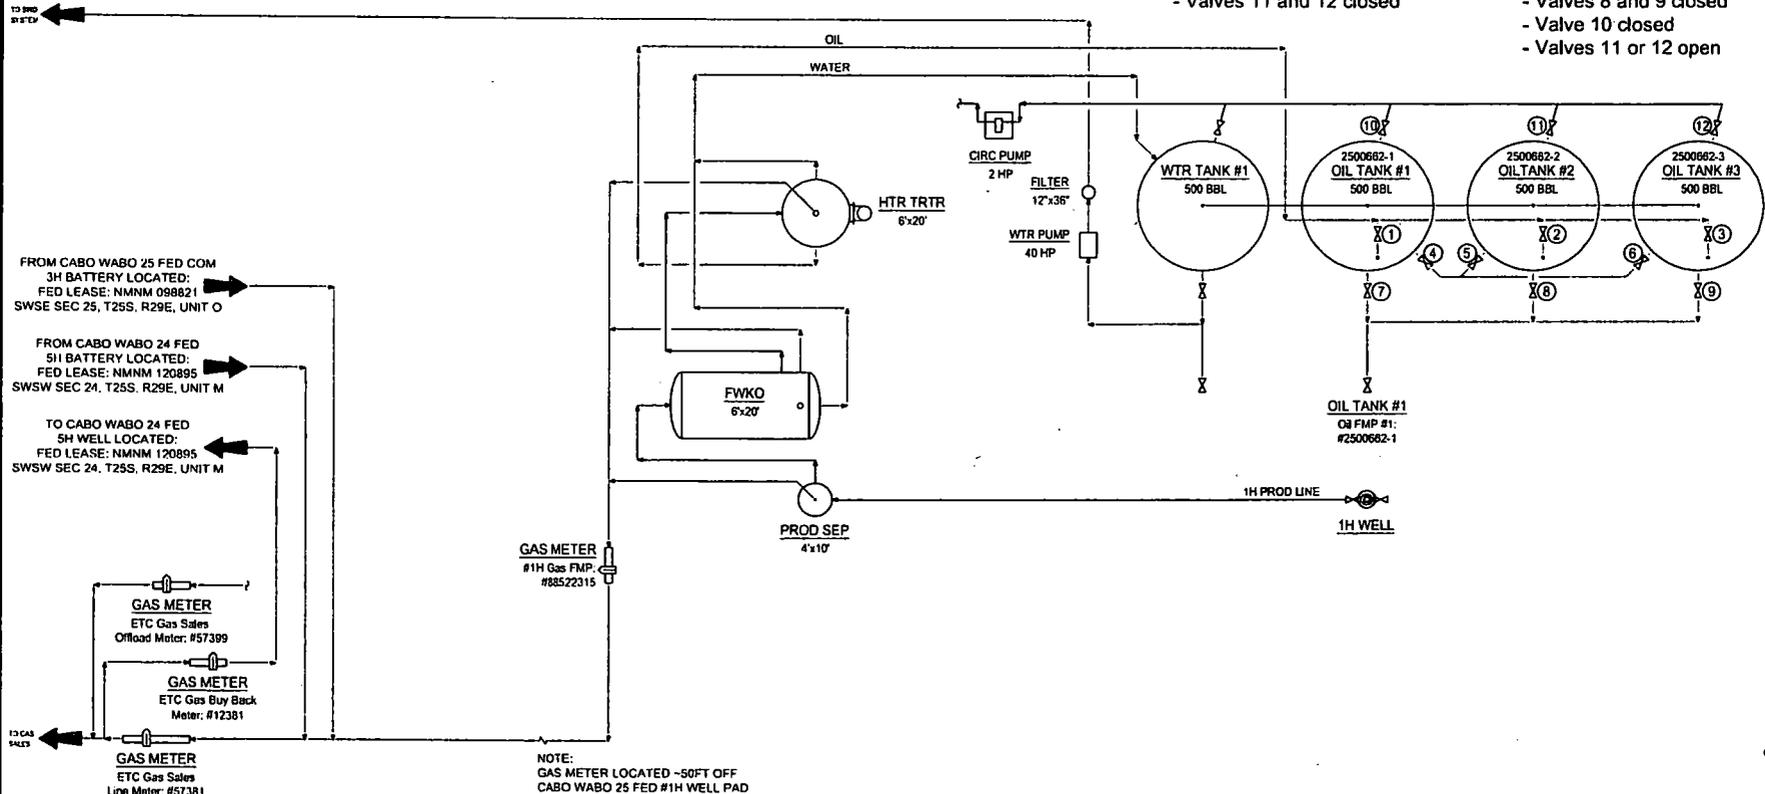

NOTE:
 GAS METER LOCATED -50FT OFF
 CABO WABO 25 FEDERAL #1H WELL PAD



NOTES:
 Type of Lease: Federal
 Federal Lease #: NMNM 098821
 Property Code: 313450
 OGRID #: 217955

Ledger for Site Diagram
 Produced Fluid: _____
 Produced Oil: _____
 Produced Gas: _____
 Produced Water: _____

CONFIDENTIALITY NOTICE
 THIS DRAWING IS PROPERTY OF CDO OPERATING LLC AND IS LOANED TO THE REQUESTOR FOR CONFIDENTIAL USE ONLY AND IS SUBJECT TO RETURN UPON REQUEST AND SHALL NOT BE REPRODUCED, COPIED, LOANED OR OTHERWISE DISPOSED OF DIRECTLY OR INDIRECTLY, FOR USE FOR ANY PURPOSE OTHER THAN THAT WHICH IT IS SPECIFICALLY FURNISHED.

REFERENCE DRAWINGS		REVISIONS	
NO.	TITLE	NO.	DATE
A		A	06/21/12
B		B	11/10/17

CDO OPERATING LLC
 SITE SECURITY PLANS
 LOCATED AT:
 ONE CONCHO CENTER
 600 WEST ILLINGS AVENUE
 MIDLAND, TEXAS 79701

ENGINEERING RECORD	
BY	DATE
DRN: CRD	06/21/12
DCR: CRD	06/21/12
CHK:	
APP:	
ATE NO:	
APP. DIR: C. BLERDKE	
OPER. DIR: VANCE	
SCALE: NONE	

CONCHO
 NORTHERN DELAWARE BASIN ASSET
 PRODUCTION FACILITIES
 SITE FACILITY DIAGRAM
 CABO WABO 25 FEDERAL 1H BATTERY
 EDDY COUNTY, NEW MEXICO
 DWG NO. D-1700-81-005
 REV B