

UNITED STATES
DEPARTMENT OF THE INTERIOR
BUREAU OF LAND MANAGEMENTFORM APPROVED
OMB NO. 1004-0137
Expires: January 31, 2018**SUNDRY NOTICES AND REPORTS ON WELLS**
Do not use this form for proposals to drill or to re-enter an abandoned well. Use form 3160-3 (APD) for such proposals.

OCD Artesia

5. Lease Serial No.
NMNM0560353

6. If Indian, Allottee or Tribe Name

SUBMIT IN TRIPLICATE - Other instructions on page 27. If Unit or CA/Agreement, Name and/or No.
NMNM137157

1. Type of Well

☒ Oil Well ☐ Gas Well ☐ Other8. Well Name and No.
CRESCENT HALE 10 FEDERAL COM 4H

2. Name of Operator

CIMAREX ENERGY COMPANY OF CO

Contact: PATRICIA HOLLAND

E-Mail: pholland@cimarex.com

9. API Well No.
30-015-43847-00-S1

3a. Address

202 S CHEYENNE AVE SUITE 1000
TULSA, OK 74103.4346

3b. Phone No. (include area code)

Ph: 918-560-7081

10. Field and Pool or Exploratory Area
BENSON-BONE SPRING

4. Location of Well (Footage, Sec., T., R., M., or Survey Description)

Sec 11 T19S R30E SWSE 1257FSL 1974FEL

11. County or Parish, State
EDDY COUNTY, NM

12. CHECK THE APPROPRIATE BOX(ES) TO INDICATE NATURE OF NOTICE, REPORT, OR OTHER DATA

TYPE OF SUBMISSION	TYPE OF ACTION			
<input checked="" type="checkbox"/> Notice of Intent	<input type="checkbox"/> Acidize	<input type="checkbox"/> Deepen	<input type="checkbox"/> Production (Start/Resume)	<input type="checkbox"/> Water Shut-Off
<input type="checkbox"/> Subsequent Report	<input type="checkbox"/> Alter Casing	<input type="checkbox"/> Hydraulic Fracturing	<input type="checkbox"/> Reclamation	<input type="checkbox"/> Well Integrity
<input type="checkbox"/> Final Abandonment Notice	<input type="checkbox"/> Casing Repair	<input type="checkbox"/> New Construction	<input type="checkbox"/> Recomplete	<input checked="" type="checkbox"/> Other
	<input type="checkbox"/> Change Plans	<input type="checkbox"/> Plug and Abandon	<input type="checkbox"/> Temporarily Abandon	Site Facility Diagram/Security Plan
	<input type="checkbox"/> Convert to Injection	<input type="checkbox"/> Plug Back	<input type="checkbox"/> Water Disposal	

13. Describe Proposed or Completed Operation: Clearly state all pertinent details, including estimated starting date of any proposed work and approximate duration thereof. If the proposal is to deepen directionally or recomplete horizontally, give subsurface locations and measured and true vertical depths of all pertinent markers and zones. Attach the Bond under which the work will be performed or provide the Bond No. on file with BLM/BIA. Required subsequent reports must be filed within 30 days following completion of the involved operations. If the operation results in a multiple completion or recompletion in a new interval, a Form 3160-4 must be filed once testing has been completed. Final Abandonment Notices must be filed only after all requirements, including reclamation, have been completed and the operator has determined that the site is ready for final inspection.

Please see attached facility diagram.

This battery facilitates the following wells:

NMNM0560353 Crescent Hale 10 Federal 1H 30-015-39824 ✓
 NMNM134757 Crescent Hale 10 Federal 2H 30-015-39825 ✓
 NMNM0560353 Crescent Hale 10 Federal 3H 30-015-40784 ✓
 NMNM137157 Crescent Hale 10 Federal 4H 30-015-43847 ✓

GC 7-9-18
Accepted for record - NMOCD

RECEIVED

JUL 06 2018

DISTRICT II-ARTESIA O.C.D.

ACCEPTED FOR RECORD	
JUN 29 2018	
McKinney	LIE
BUREAU OF LAND MANAGEMENT CARLSBAD FIELD OFFICE	

14. I hereby certify that the foregoing is true and correct.

Electronic Submission #425789 verified by the BLM Well Information System

For CIMAREX ENERGY COMPANY OF CO, sent to the Carlsbad

Committed to AFMSS for processing by DEBORAH MCKINNEY on 06/29/2018 (18DLM0411SE)

Name (Printed/Typed) PATRICIA HOLLAND

Title REGULATORY ANALYST

Signature (Electronic Submission)

Date 06/28/2018

THIS SPACE FOR FEDERAL OR STATE OFFICE USE

Approved By

Title

Date

Conditions of approval, if any, are attached. Approval of this notice does not warrant or certify that the applicant holds legal or equitable title to those rights in the subject lease which would entitle the applicant to conduct operations thereon.


Office

Title 18 U.S.C. Section 1001 and Title 43 U.S.C. Section 1212, make it a crime for any person knowingly and willfully to make to any department or agency of the United States any false, fictitious or fraudulent statements or representations as to any matter within its jurisdiction.

(Instructions on page 2)

** BLM REVISED ** BLM REVISED ** BLM REVISED ** BLM REVISED ** BLM REVISED **

Site Facility Diagram

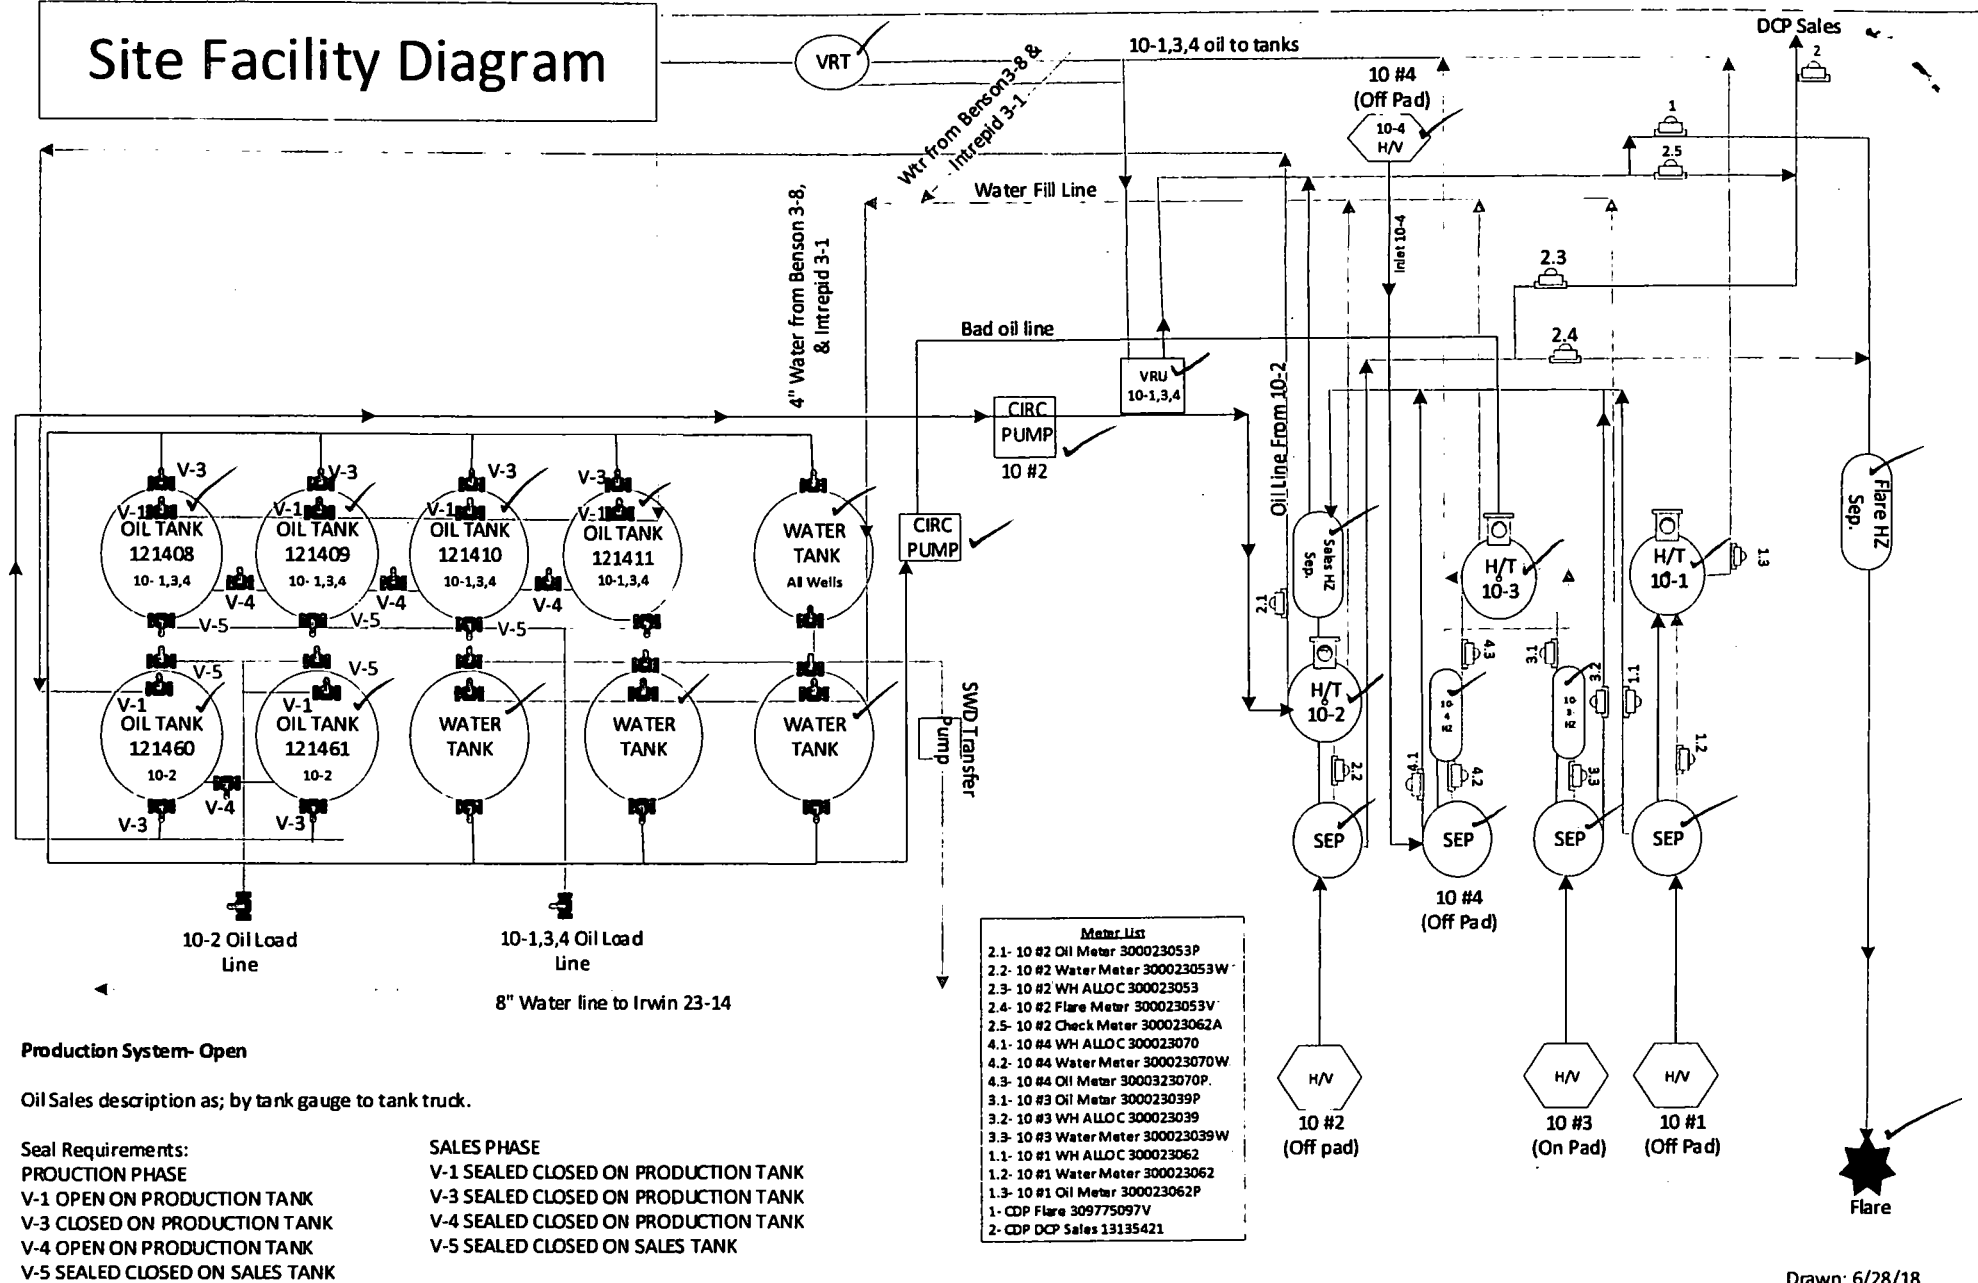

Drawn: 6/28/18

Crescent Hale 10 Federal Com #4H

30-015-43847
K, Sec 11, T19S, R30E
1257 FSL & 1974 FEL
Eddy County NM
NMNM 0560353
NMNM137157

Crescent Hale 10 Federal #3H

30-015-40784
K, Sec 11, T19S, R30E
2250 FSL & 2025 FWL
Eddy County NM
NMNM 0560353

Crescent Hale 10 Federal Com #2

30-015-39825
F, Sec 11, T19S, R30E
1560 FNL & 1960 FWL
Eddy County NM
NMNM 0560353
NMNM134757

Crescent Hale 10 Federal #1

30-015-39824
Sec 11, T19S, R30E
1075 FNL & 1890 FWL
Eddy County NM
NMNM 0560353

CIMAREX