

Submit 3 Copies To Appropriate District Office
District I
1625 N. French Dr., Hobbs, NM 88240
District II
1301 W Grand Ave., Artesia, NM 88210
District III
1000 Rio Brazos Rd., Aztec, NM 87410
District IV
1220 S. St. Francis Dr., Santa Fe, NM 87505

State of New Mexico
Energy, Minerals and Natural Resources

Form C-103
May 27, 2004

OIL CONSERVATION DIVISION
1220 South St. Francis Dr.
Santa Fe, NM 87505

WELL API NO. 30-039-27803
5. Indicate Type of Lease STATE <input type="checkbox"/> FEE <input type="checkbox"/>
6. State Oil & Gas Lease No.
7. Lease Name or Unit Agreement Name RINCON UNIT
8. Well Number #412
9. OGRID Number 189071
10. Pool name or Wildcat BASIN DAKOTA/BLANCO MESAVERDE
11. Elevation (Show whether DR, RKB, RT, GR, etc.)

SUNDRY NOTICES AND REPORTS ON WELLS (DO NOT USE THIS FORM FOR PROPOSALS TO DRILL OR TO DEEPEN OR PLUG BACK TO A DIFFERENT RESERVOIR USE "APPLICATION FOR PERMIT" (FORM C-101) FOR SUCH PROPOSALS)	
1. Type of Well: Oil Well <input type="checkbox"/> Gas Well <input checked="" type="checkbox"/> Other	
2. Name of Operator Chevron MidContinent, L.P.	
3. Address of Operator P.O. Box 36366, Houston, TX 77236	
4. Well Location Unit Letter : 2560' feet from the NORTH line and 1965' feet from the EAST line Section 26 Township T27N Range R7W NMPM RIO ARRIBA County	
11. Elevation (Show whether DR, RKB, RT, GR, etc.)	

Pit or Below-grade Tank Application <input checked="" type="checkbox"/> or Closure <input type="checkbox"/>	
Pit type Pit Tank Depth to Groundwater >100' Distance from nearest fresh water well >1000' Distance from nearest surface water >1000'	
Pit Liner Thickness: mil	Below-Grade Tank: Volume 95 bbls; Construction Material Steel

12. Check Appropriate Box to Indicate Nature of Notice, Report or Other Data

NOTICE OF INTENTION TO:		SUBSEQUENT REPORT OF:	
PERFORM REMEDIAL WORK <input type="checkbox"/>	PLUG AND ABANDON <input type="checkbox"/>	REMEDIAL WORK <input type="checkbox"/>	ALTERING CASING <input type="checkbox"/>
TEMPORARILY ABANDON <input type="checkbox"/>	CHANGE PLANS <input checked="" type="checkbox"/>	COMMENCE DRILLING OPNS. <input type="checkbox"/>	P AND A <input type="checkbox"/>
PULL OR ALTER CASING <input type="checkbox"/>	MULTIPLE COMPL <input type="checkbox"/>	CASING/CEMENT JOB <input type="checkbox"/>	
OTHER: CHANGE OF PLANNED FACILITIES <input checked="" type="checkbox"/>		OTHER: <input type="checkbox"/>	

13. Describe proposed or completed operations. (Clearly state all pertinent details, and give pertinent dates, including estimated date of starting any proposed work). SEE RULE 1103. For Multiple Completions: Attach wellbore diagram of proposed completion or recompletion.


Chevron MidContinent, L.P. reports that we have changed our planned facilities for the above mentioned location. A ~400 BBL steel tank, a ~95 BBL below-grade steel tank, a separator, and an Enterprise meter run will be installed on the well pad. Attached is a basic diagram of how these facilities would be arranged on a wellsite and a basic diagram of the 95Bbl below-grade steel tank. Should you have any questions or require any additional information, please feel free to contact us at anytime.

RCVD JUL31'07
OIL CONS. DIV.
DIST. 3

I hereby certify that the information above is true and complete to the best of my knowledge and belief. I further certify that any pit or below-grade tank has been/will be constructed or closed according to NMOCD guidelines ☒, a general permit ☐ or an (attached) alternative OCD-approved plan ☐.

SIGNATURE Jennifer Hudgens TITLE REGULATORY TECHICIAN DATE 7-27-2007
Type or print name Jennifer Hudgens E-mail address: jhio@chevron.com Telephone No: 281-561-3599
For State Use Only

APPROVED BY: Deputy Oil & Gas Inspector, District #3 TITLE Deputy Oil & Gas Inspector, District #3 DATE SEP 06 2007
Conditions of Approval (if any):

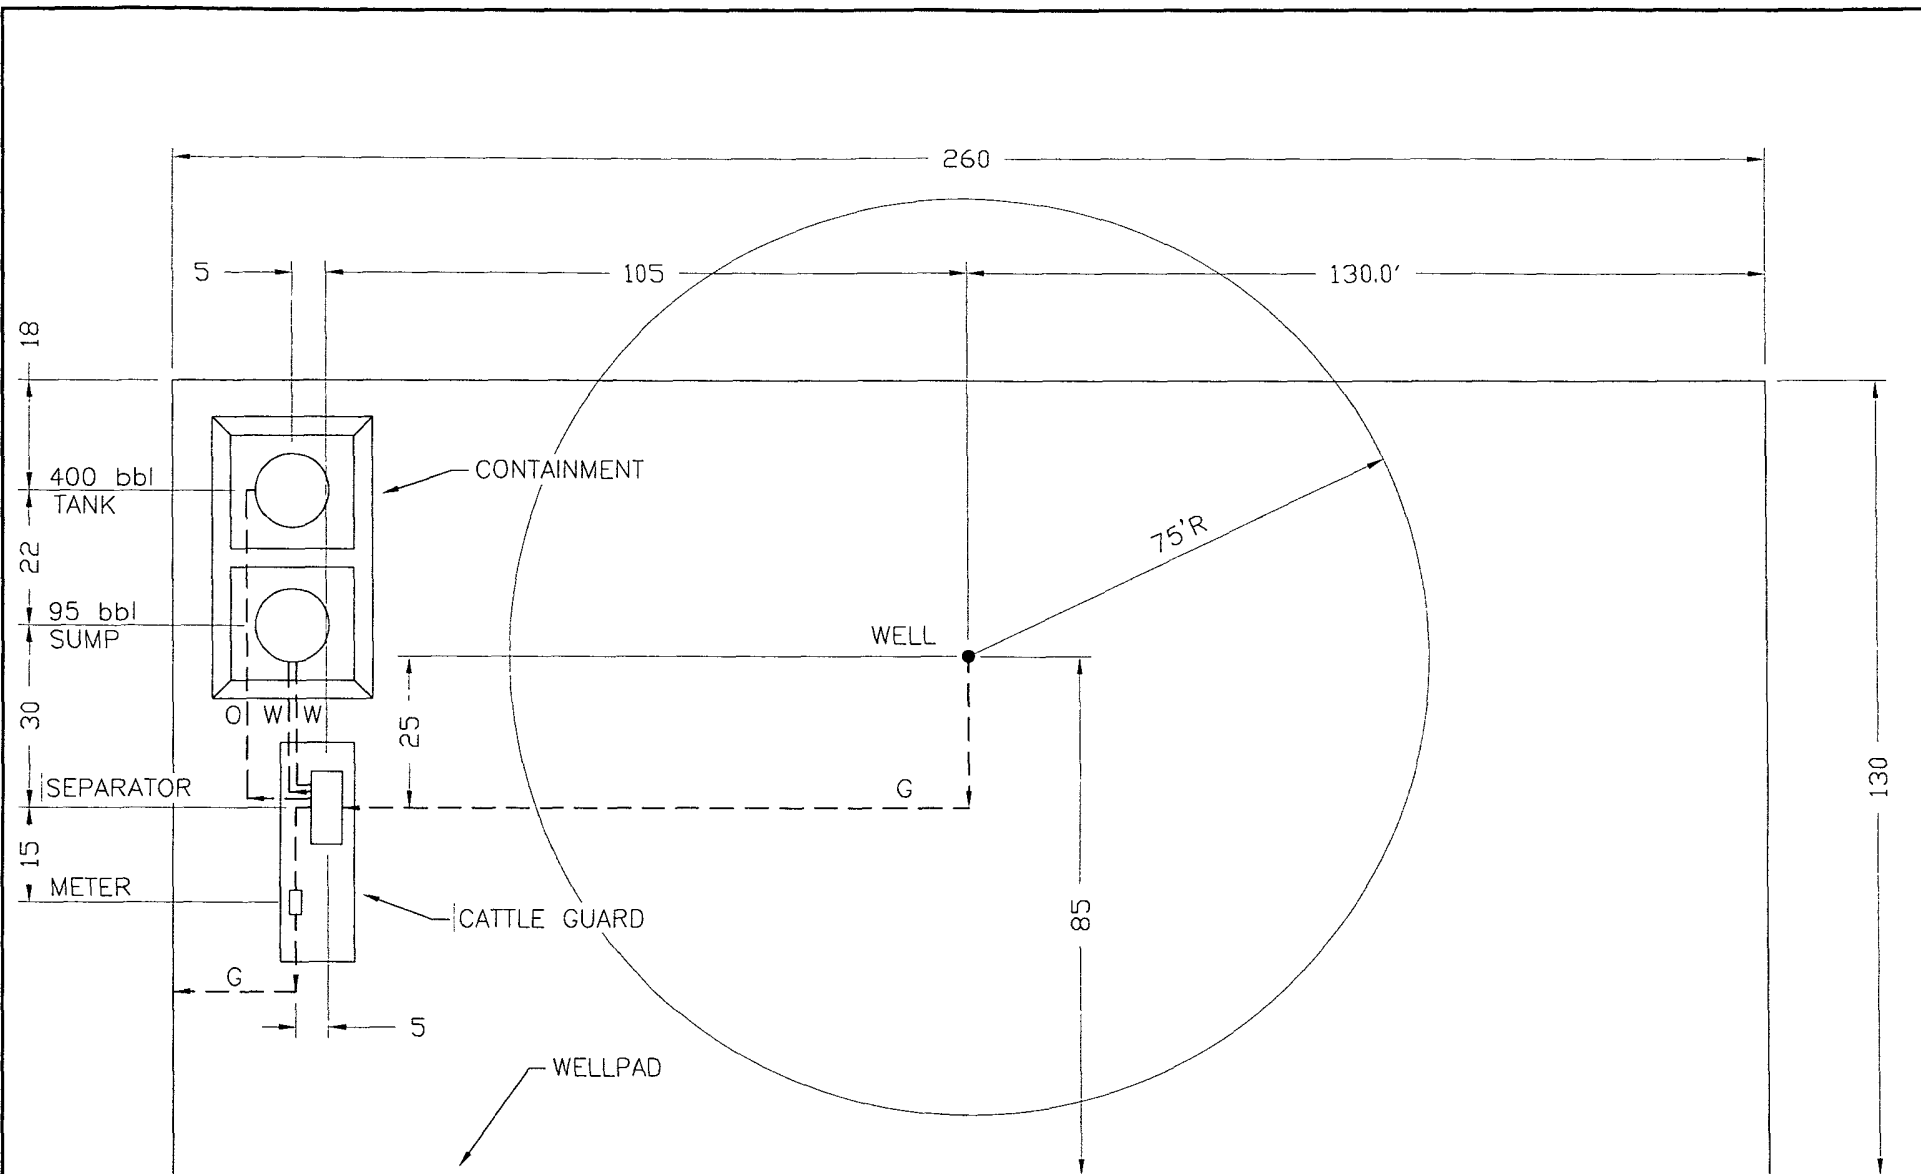

SITE PLAN

FORERUNNER
CORPORATION
211 Rock Point Drive, Suite 101
Durango, CO 81301
(970) 375-7767


NOTES:

Chevron
North
America
Exploration &
Production



TC-STANDARD FACILITY

DRAWN/DATE	SCALE 1"=30'	PROJ. NO.	DWG. NO.	REV
DRAWN BY	ENGINEER	FILE	CASE 3	

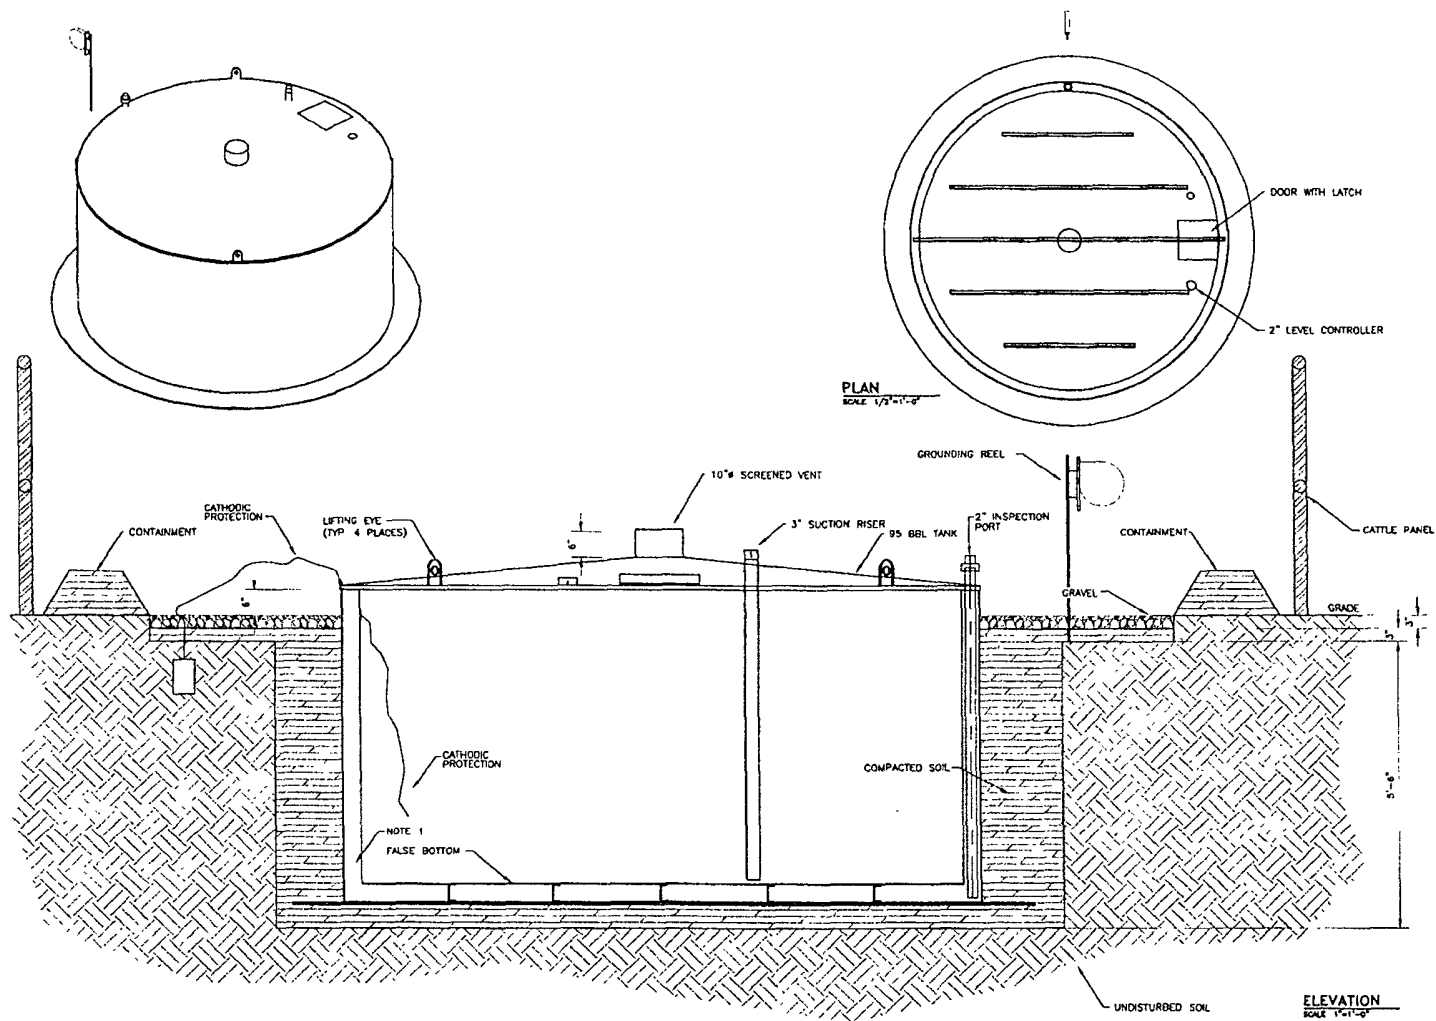

NOTES:

1. FABRICATOR TO PRESSURE TEST THE AREA BETWEEN THE TANK WALLS TO ENSURE LEAK-FREE DOUBLE CONTAINMENT

FORERUNNER
CORPORATION

REV	BY	DATE	REVISION
1
2
3
4
5
6
7
8
9
10

**CHEVRON NORTH AMERICA
EXPLORATION AND PRODUCTION**

**RINCON LATERAL #4 CDP
95 BBL SUMP
DETAILS**

DATE: 05/11/08
BY: J. TUN
CHECKED: ...
DATE: ...
SCALE: 1"=1'-0"

110