


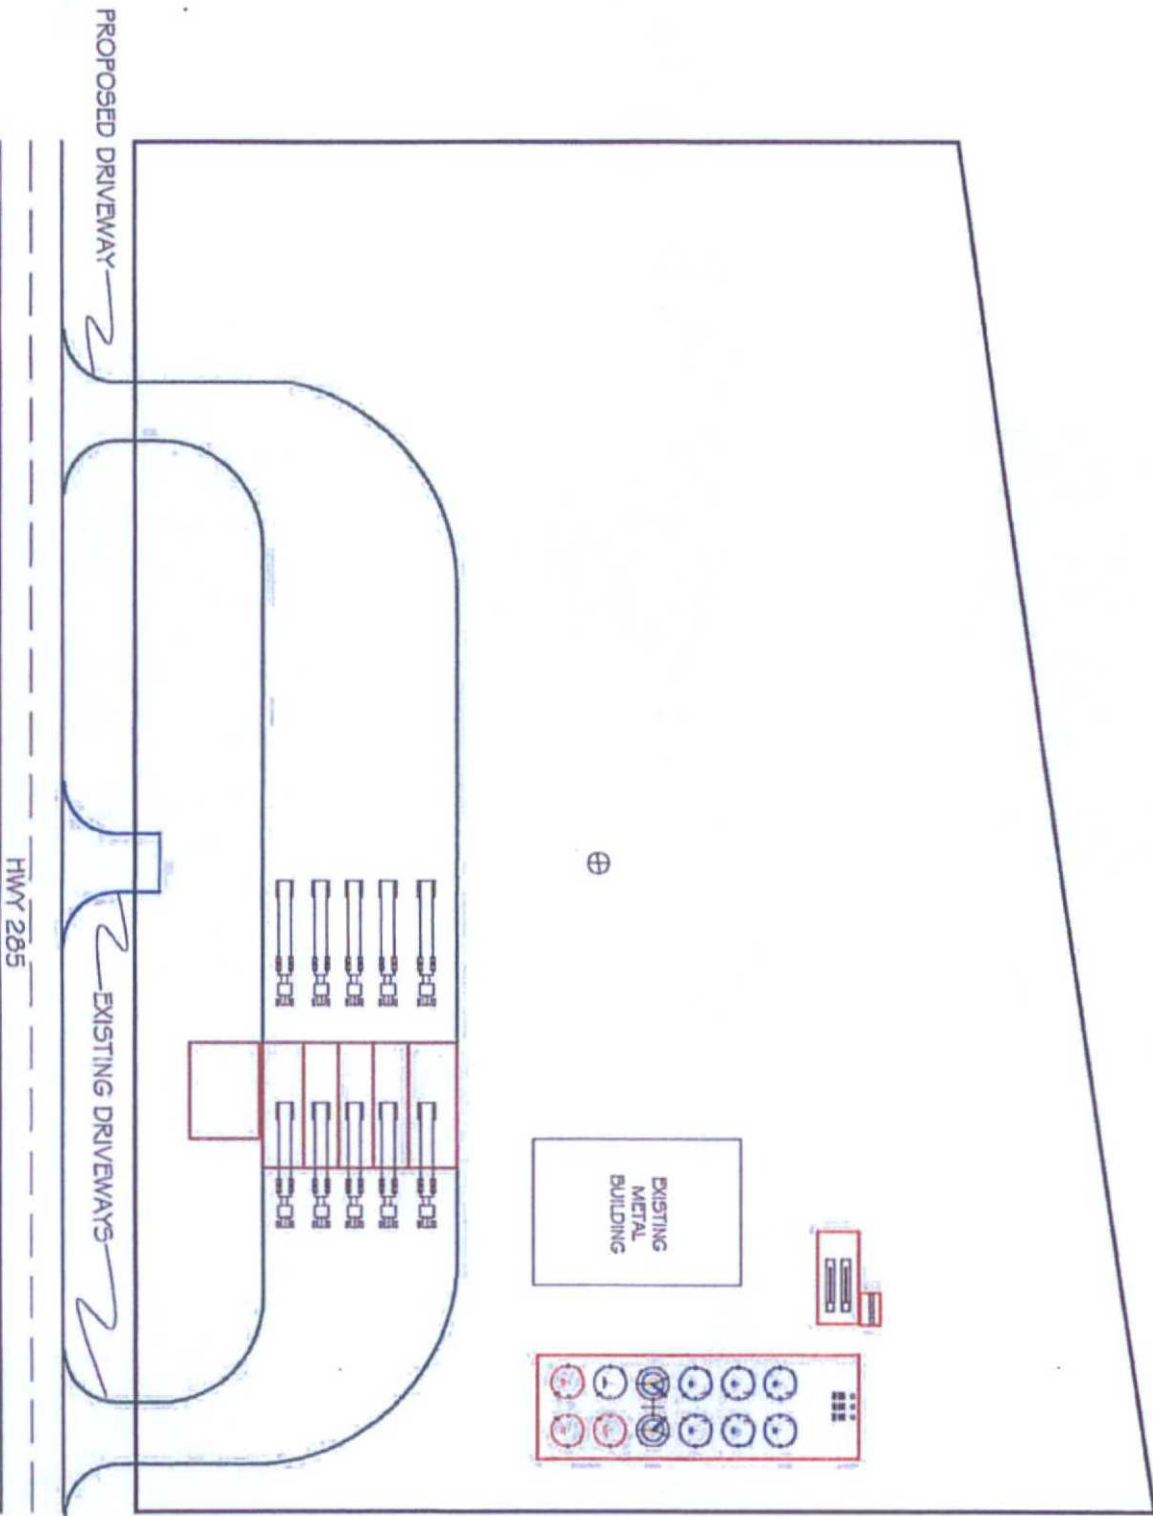


Exhibit No. 11
 Case # 15278
 Date: May 19, 2016
 High Roller Wells, LLC

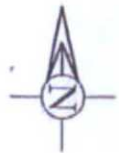


HIGH ROLLER WELLS, LLC
 GOSSETT SWD - LOVING, NM

HIGH ROLLER WELLS, LLC
 CENTER, TX 75035
 O - 936-598-4387
 F - 936-598-7998

DRAWN BY:
 LUKE GARRETT
 lgarrett@mail.com

SITE PLAN

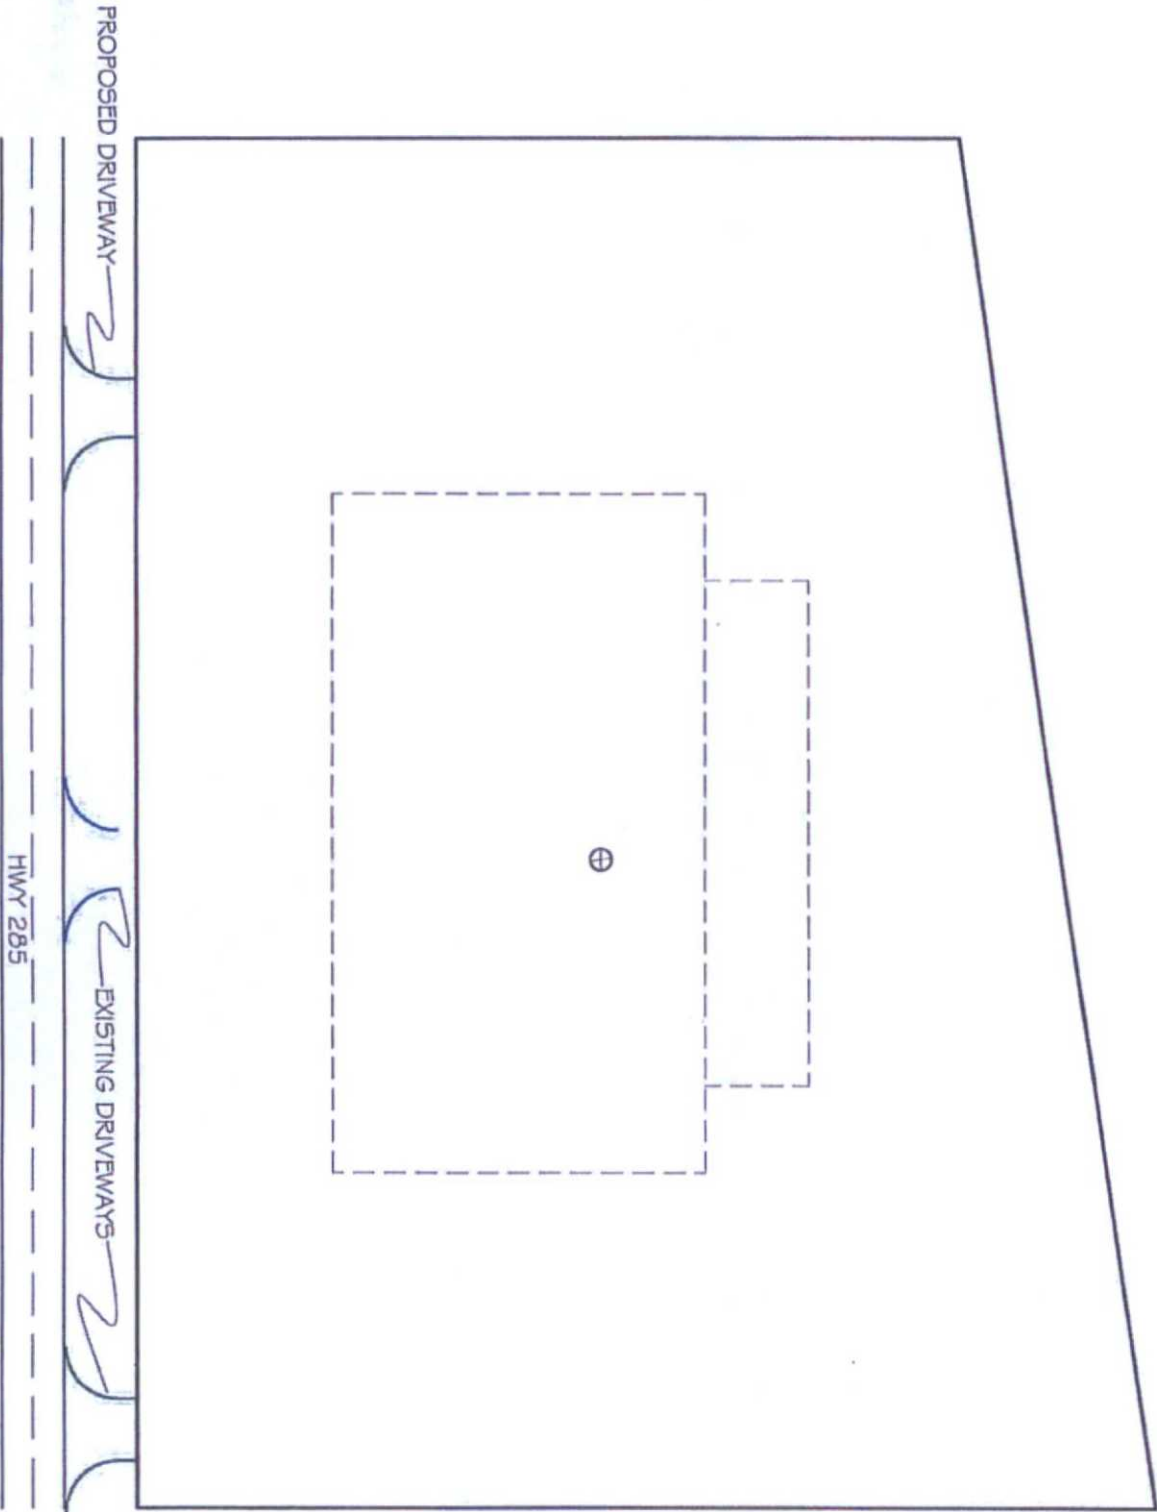

HIGH ROLLER WELLS, LLC
GOSSETT SWD - LOVING, NM

HIGH ROLLER WELLS, LLC
CENTER, TX 75835
O - 506-598-4387
F - 506-598-7593

DRAWN BY:
LUKE GARRETT
lgarrett@mail.com
WELL PAD
LOCATION