

Carlsbad Field Office OCD Artesia

UNITED STATES
DEPARTMENT OF THE INTERIOR
BUREAU OF LAND MANAGEMENT

APPLICATION FOR PERMIT TO DRILL OR REENTER

FORM APPROVED
OMB No. 1004-0137
Expires July 31, 2010

5. Lease Serial No.
SHL:NMNM-121941

6. If Indian, Allottee or Tribe Name
N/A

7. If Unit or CA Agreement, Name and No.
N/A

8. Lease Name and Well No.
Charlie Sweeney Fed Com #124H

9. API Well No.
30-015- 44023

10. Field and Pool, or Exploratory
CULBERA BLUFF; BONE SPRING, S

11. Sec., T. R. M. or Blk. and Survey or Area
SWSE 31-23S-28E NMMP

SESE ? = P (Rus)

12. County or Parish
EDDY

13. State
NM

1a. Type of work: ☒ DRILL ☐ REENTER

1b. Type of Well: ☒ Oil Well ☐ Gas Well ☐ Other ☒ Single Zone ☐ Multiple Zone

2. Name of Operator MATADOR PRODUCTION COMPANY (228937)

3a. Address 5400 LBJ FREEWAY, SUITE 1500
DALLAS, TX 75240

3b. Phone No. (include area code)
972-371-5241

4. Location of Well (Report location clearly and in accordance with any State requirements.)

At surface 188' FSL & 605' FEL

At proposed prod. zone 240' FNL & 660' FEL

14. Distance in miles and direction from nearest town or post office*
2 AIR MILES SW OF LOVING, NM

15. Distance from proposed*
location to nearest
property or lease line, ft.
(Also to nearest drig. unit line, if any)
SHL:188'
BHL:240'

16. No. of acres in lease
BLM lease=280 acres

17. Spacing Unit dedicated to this well
E2E2-31-23S-28E

18. Distance from proposed location*
to nearest well, drilling, completed,
applied for, on this lease, ft.
SHL:30'(Sween. 208H)
BHL:684'(Watts Fed 1)

19. Proposed Depth
TVD:7902' MD:12663'

20. BLM/BIA Bond No. on file
BLM NMB-001079

21. Elevations (Show whether DF, KDB, RT, GL, etc.)
3101' UNGRADED

22. Approximate date work will start*
09/01/2016

23. Estimated duration
3 months

24. Attachments

The following, completed in accordance with the requirements of Onshore Oil and Gas Order No.1, must be attached to this form:

1. Well plat certified by a registered surveyor.
2. A Drilling Plan.
3. A Surface Use Plan (if the location is on National Forest System Lands, the SUPO must be filed with the appropriate Forest Service Office).
4. Bond to cover the operations unless covered by an existing bond on file (see Item 20 above).
5. Operator certification
6. Such other site specific information and/or plans as may be required by the BLM.

25. Signature

Title

SENIOR STAFF LANDMAN

Name (Printed/Typed)

SAM PRYOR (PHONE: 972-371-5241)

Date

09/02/2016

(FAX: 972-371-5201)

Approved by (Signature)

Title

FCR

FIELD MANAGER

Name (Printed/Typed)

Office

CARLSBAD FIELD OFFICE

Date

12/22/16

Application approval does not warrant or certify that the applicant holds legal or equitable title to those rights in the subject lease which would entitle the applicant to conduct operations thereon.
Conditions of approval, if any, are attached.

Title 18 U.S.C. Section 1001 and Title 43 U.S.C. Section 1212, make it a crime for any person knowingly and willfully to make to any department or agency of the United States any false, fictitious or fraudulent statements or representations as to any matter within its jurisdiction.

(Continued on page 2)

*(Instructions on page 2)

SEE ATTACHED FOR
CONDITIONS OF APPROVAL

APPROVAL FOR TWO YEARS

10 JAN 17

NM OIL CONSERVATION
ARTESIA DISTRICT

JAN 03 2017

RECEIVED

Matador Production Company

SURFACE PLAN PAGE 5

Charlie Sweeney Fed 31-23S-28E 124H


SHL 188' FSL & 605' FEL Sec. 31, T. 23 S., R. 28 E.

BHL 240' FNL & 660' FEL Sec. 31, T. 23 S., R. 28 E.

Eddy County, NM

CERTIFICATION

I hereby certify that I, or someone under my direct supervision, have inspected the drill site and access route proposed herein; that I am familiar with the conditions which currently exist; that I have full knowledge of state and Federal laws applicable to this operation; that the statements made in this APD package are, to the best of my knowledge, true and correct; and that the work associated with the operations proposed herein will be performed in conformity with this APD package and the terms and conditions under which it is approved. I also certify that I, or the company I represent, am responsible for the operations conducted under this application. These statements are subject to the provisions of 18 U. S. C. 1001 for the filing of false statements. Executed this 5th day of July, 2016.

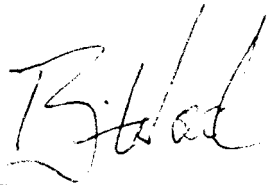

Brian Wood, Consultant

Permits West, Inc.

37 Verano Loop, Santa Fe, NM 87508

(505) 466-8120

FAX: (505) 466-9682

Cellular: (505) 699-2276

Field representative will be:

Sam Pryor, Senior Staff Landman

Matador Production Company

5400 LBJ Freeway, Suite 1500

Dallas TX 75240

Phone: (972) 371-5241

FAX: (214) 866-4841

District I
1625 N. French Dr., Hobbs, NM 88240
Phone: (575) 393-6161 Fax: (575) 393-0720
District II
811 S. First St., Artesia, NM 88210
Phone: (575) 748-1283 Fax: (575) 748-9720
District III
1000 Rio Brazos Road, Aztec, NM 87410
Phone: (505) 334-6178 Fax: (505) 334-6170
District IV
1220 S. St. Francis Dr., Santa Fe, NM 87505
Phone: (505) 476-3460 Fax: (505) 476-3462

State of New Mexico
Energy, Minerals & Natural Resources
Department
OIL CONSERVATION DIVISION
1220 South St. Francis Dr.
Santa Fe, NM 87505

FORM C-102
Revised August 1, 2011
Submit one copy to appropriate
District Office

☐ AMENDED REPORT

WELL LOCATION AND ACREAGE DEDICATION PLAT

¹ API Number 30-015- 44023	² Pool Code 15011	³ Pool Name CULEBRA BLUFF, BONE SPRING, SOUTH
⁴ Property Code 316671	⁵ Property Name CHARLIE SWEENEY FED COM	⁶ Well Number 31 23 28PB 124H
⁷ OGRID No. 228937	⁸ Operator Name MATADOR PRODUCTION COMPANY	⁹ Elevation 3101'


¹⁰Surface Location

UL or lot no.	Section	Township	Range	Lot Idn	Feet from the	North/South line	Feet from the	East/West line	County
P	31	23-S	28-E	-	188'	SOUTH	605'	EAST	EDDY


UL or lot no.	Section	Township	Range	Lot Idn	Feet from the	North/South line	Feet from the	East/West line	County
A	31	23-S	28-E	-	240'	NORTH	660'	EAST	EDDY

¹² Dedicated Acres 160	¹³ Joint or Infill	¹⁴ Consolidation Code	¹⁵ Order No.
--------------------------------------	-------------------------------	----------------------------------	-------------------------

No allowable will be assigned to this completion until all interests have been consolidated or a non-standard unit has been approved by the division.

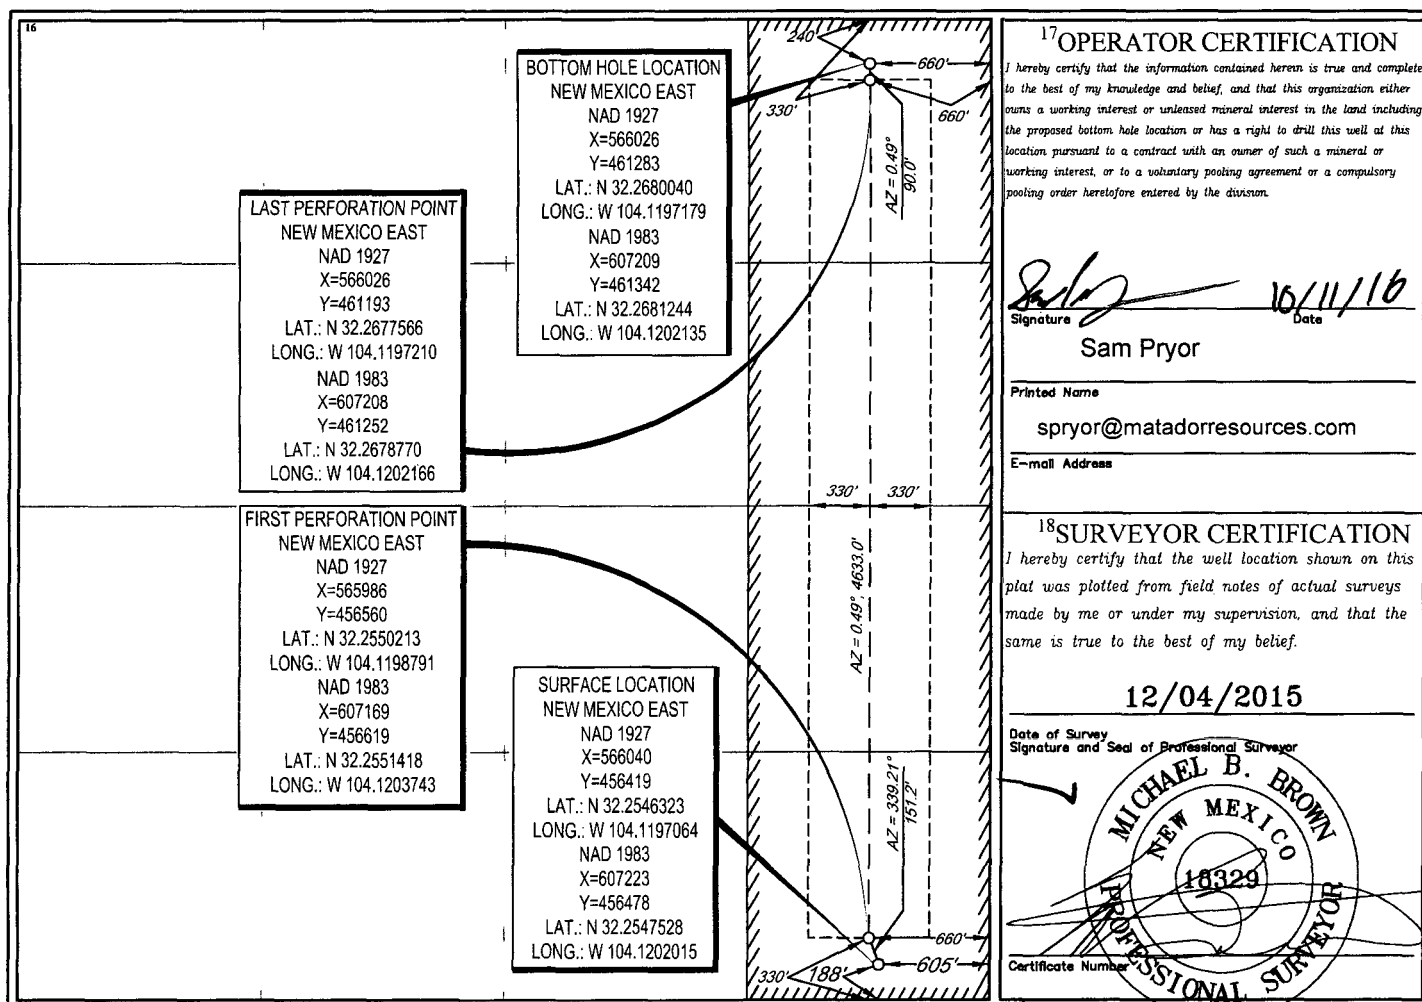

LOCATION & ELEVATION VERIFICATION MAP

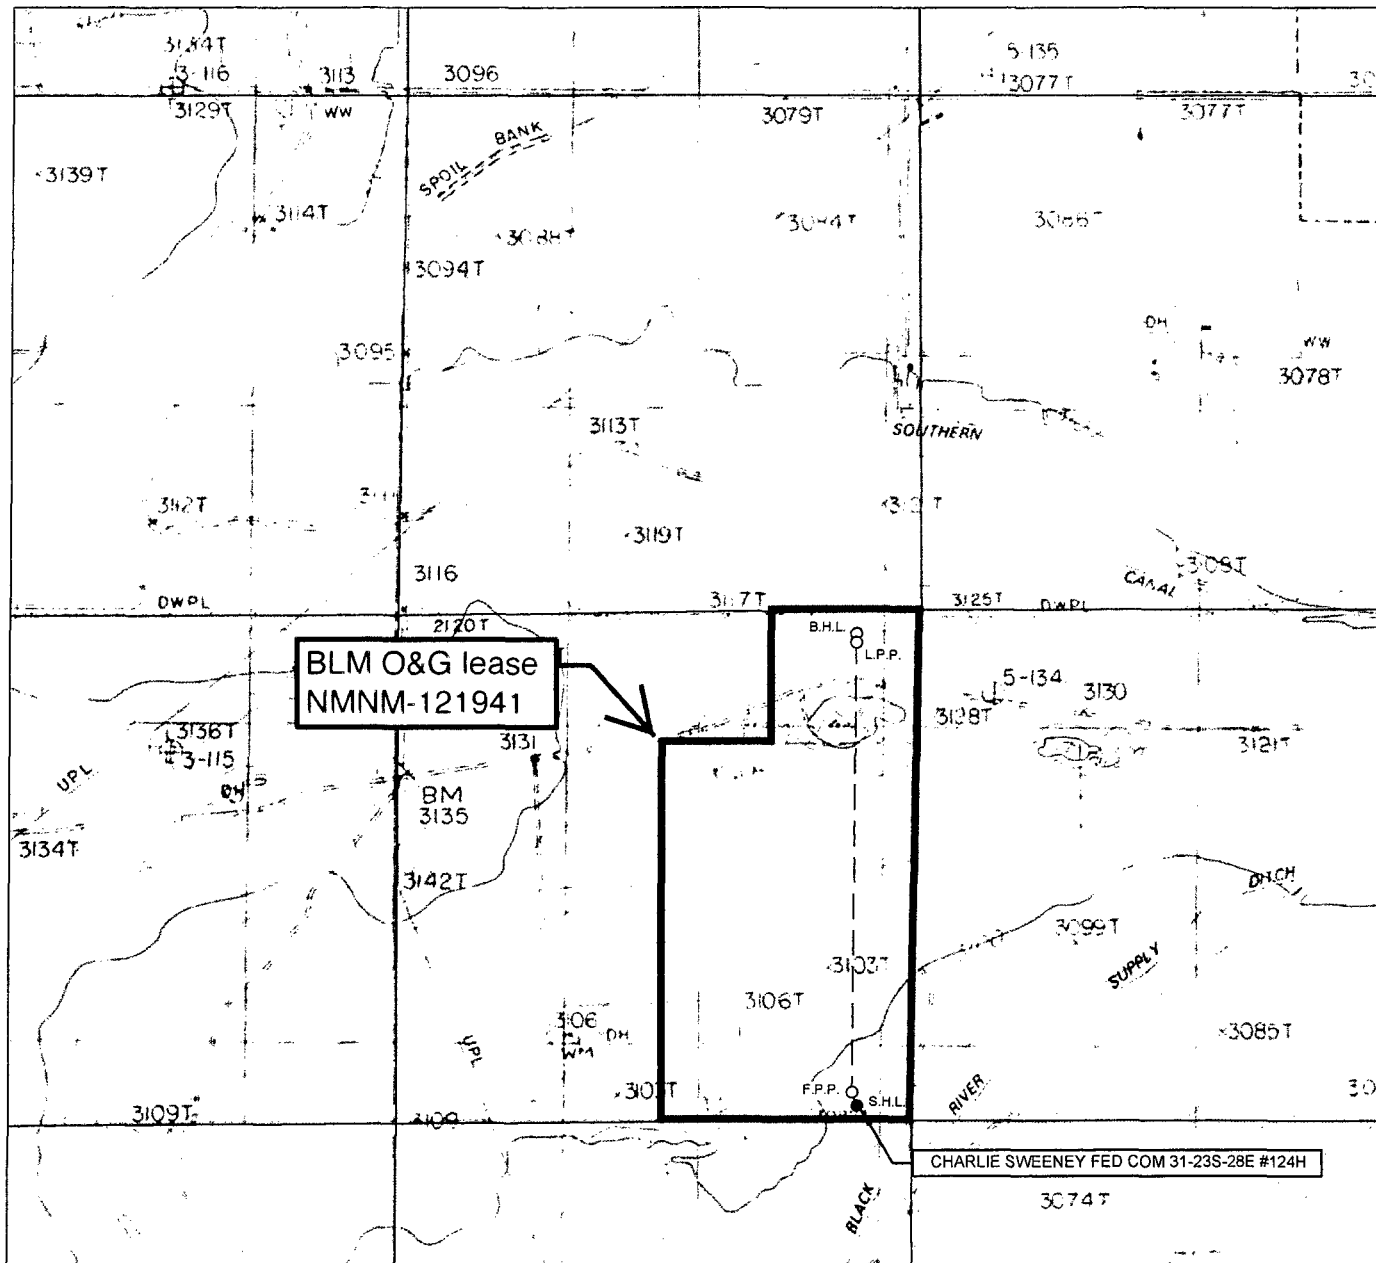

LEASE NAME & WELL NO.: CHARLIE SWEENEY FED COM 31-23S-28E #124H

SECTION 31 TWP 23-S RGE 28-E SURVEY N.M.P.M.
 COUNTY EDDY STATE NM ELEVATION 3101'
 DESCRIPTION 188' FSL & 605' FEL

LATITUDE N 32.2546323 LONGITUDE W 104.1197064



SCALE: 1" = 2000'
 0' 1000' 2000'

THIS EASEMENT/SERVITUDE LOCATION SHOWN HEREON HAS BEEN SURVEYED ON THE GROUND UNDER MY SUPERVISION AND PREPARED ACCORDING TO THE EVIDENCE FOUND AT THE TIME OF SURVEY, AND DATA PROVIDED BY MATADOR PRODUCTION COMPANY. THIS CERTIFICATION IS MADE AND LIMITED TO THOSE PERSONS OR ENTITIES SHOWN ON THE FACE OF THIS PLAT AND IS NON-TRANSFERABLE. THIS SURVEY IS CERTIFIED FOR THIS TRANSACTION ONLY.

ALL BEARINGS, DISTANCES, AND COORDINATE VALUES CONTAINED HEREON ARE GRID BASED UPON THE NEW MEXICO STATE PLANE COORDINATE SYSTEM, EAST ZONE OF THE NORTH AMERICAN DATUM 1927, U.S. SURVEY FEET.




TOPOGRAPHIC
 LOYALTY INNOVATION LEGACY

1400 EVERMAN PARKWAY, Ste. 197 • FT. WORTH, TEXAS 76140
 TELEPHONE: (817) 744-7512 • FAX (817) 744-7548
 2903 NORTH BIG SPRING • MIDLAND, TEXAS 79705
 TELEPHONE: (432) 682-1653 OR (800) 767-1653 • FAX (432) 682-1743
 WWW.TOPOGRAPHIC.COM

SCALE: 1" = 1000'
0' 500' 1000'



SECTION 31, TOWNSHIP 23-S, RANGE 28-E, N.M.P.M.
EDDY COUNTY, NEW MEXICO

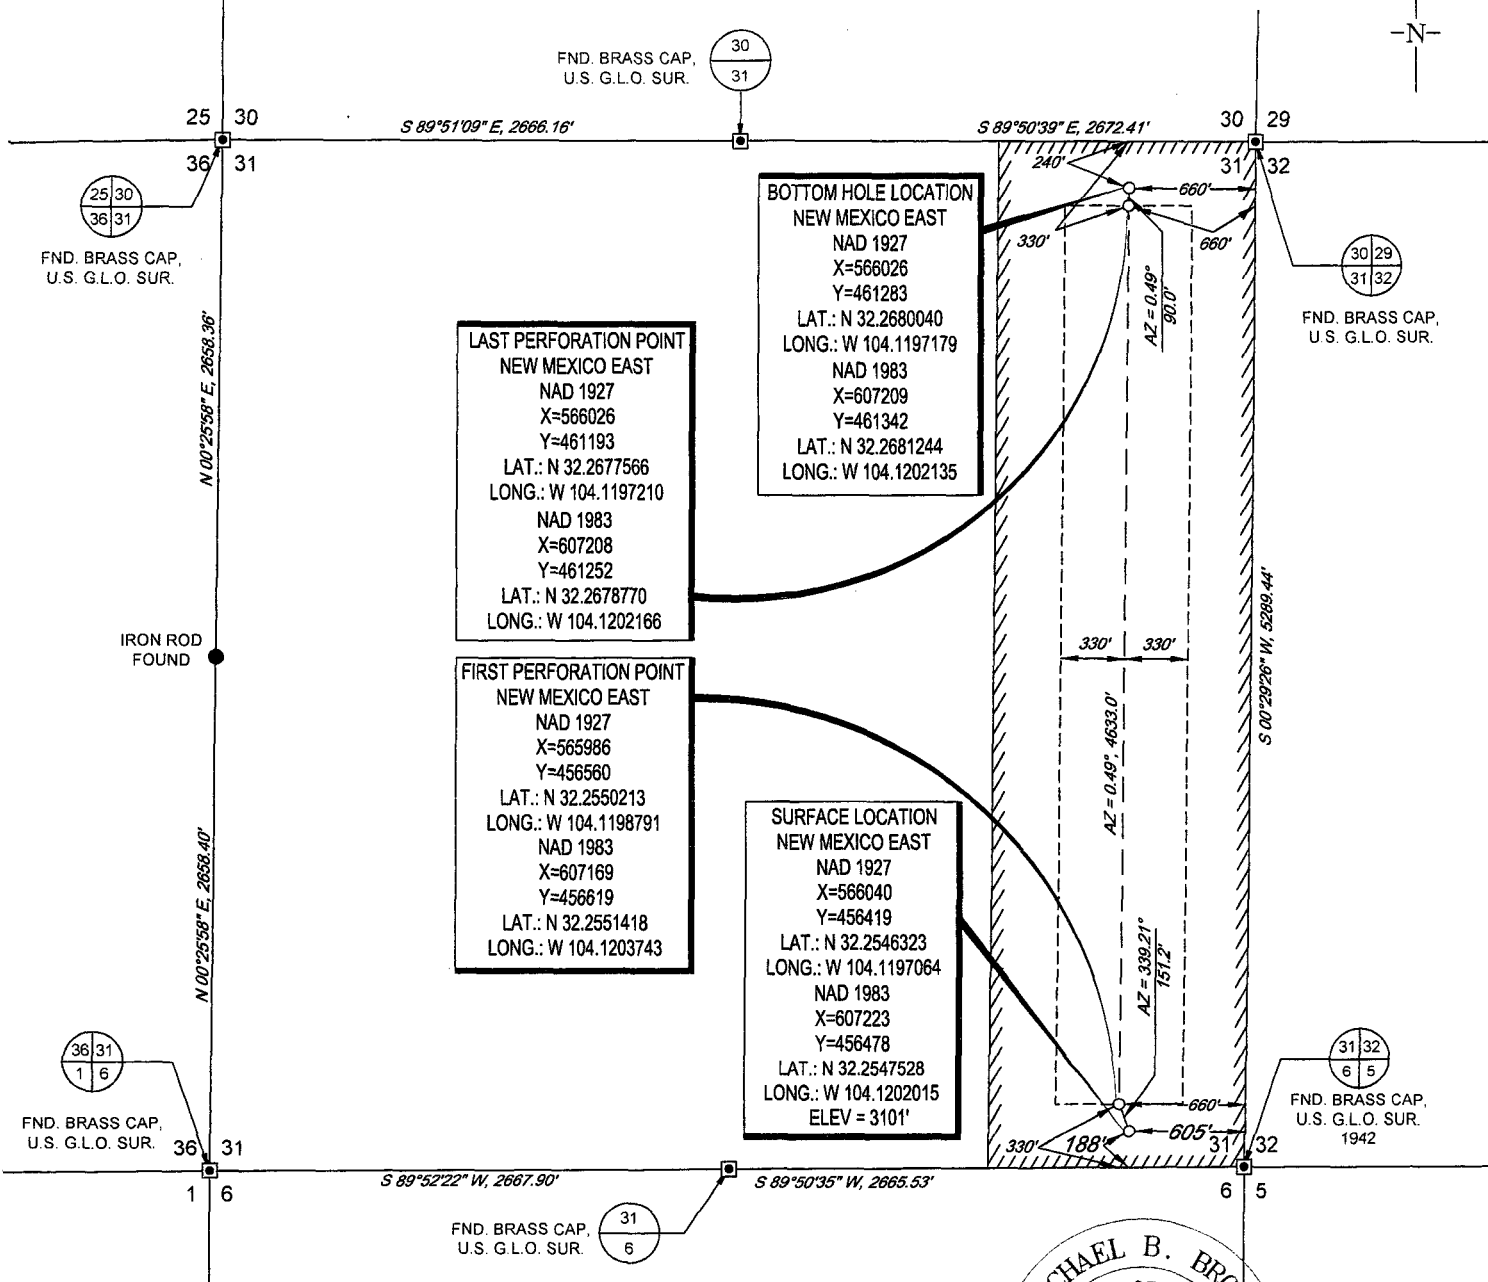

LEASE NAME & WELL NO.: CHARLIE SWEENEY FED COM 31-23S-28E #124H

SECTION 31 TWP 23-S RGE 28-E SURVEY N.M.P.M.

COUNTY EDDY STATE NM


DESCRIPTION 188' FSL & 605' FEL

DISTANCE & DIRECTION

FROM INT. OF US-285 & W CEDAR ST., GO SOUTH ON US-285. ±1.0 MILE, THENCE WEST (RIGHT) ON HIGBY HOLE RD. ±0.4 MILES, THENCE WEST (RIGHT) ON BOUNDS RD. ±1.8 MILES, THENCE SOUTH (LEFT) ON PROPOSED RD. ±1.2 MILES TO A POINT ±300 FEET NORTHWEST OF THE LOCATION.

ALL BEARINGS, DISTANCES, AND COORDINATE VALUES CONTAINED HEREON ARE GRID BASED UPON THE NEW MEXICO STATE PLANE COORDINATE SYSTEM, EAST ZONE OF THE NORTH AMERICAN DATUM 1927, U.S. SURVEY FEET

THIS EASEMENT/SERVITUDE LOCATION SHOWN HEREON HAS BEEN SURVEYED ON THE GROUND UNDER MY SUPERVISION AND PREPARED ACCORDING TO THE EVIDENCE FOUND AT THE TIME OF SURVEY, AND DATA PROVIDED BY MATADOR PRODUCTION COMPANY. THIS CERTIFICATION IS MADE AND LIMITED TO THOSE PERSONS OR ENTITIES SHOWN ON THE FACE OF THIS PLAT AND IS NON-TRANSFERABLE. THIS SURVEY IS CERTIFIED FOR THIS TRANSACTION ONLY.

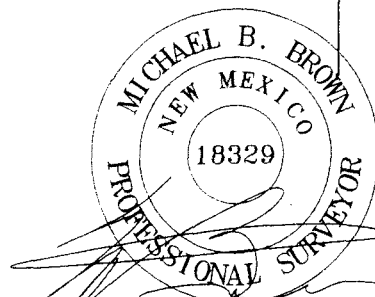



Michael Blake Brown, P.S. No. 18329
DECEMBER 7, 2015



1400 EVERMAN PARKWAY, Ste. 197 • FT. WORTH, TEXAS 76140
TELEPHONE: (817) 744-7512 • FAX (817) 744-7548
2903 NORTH BIG SPRING • MIDLAND, TEXAS 79705
TELEPHONE: (432) 682-1653 OR (800) 767-1653 • FAX (432) 682-1743
WWW.TOPOGRAPHIC.COM

104.20000° W 104.18333° W 104.16667° W 104.15000° W 104.13333° W 104.11667° W 104.10000° W 104.08333° W 104.06667° W WGS84 104.03333° W

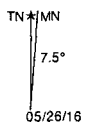

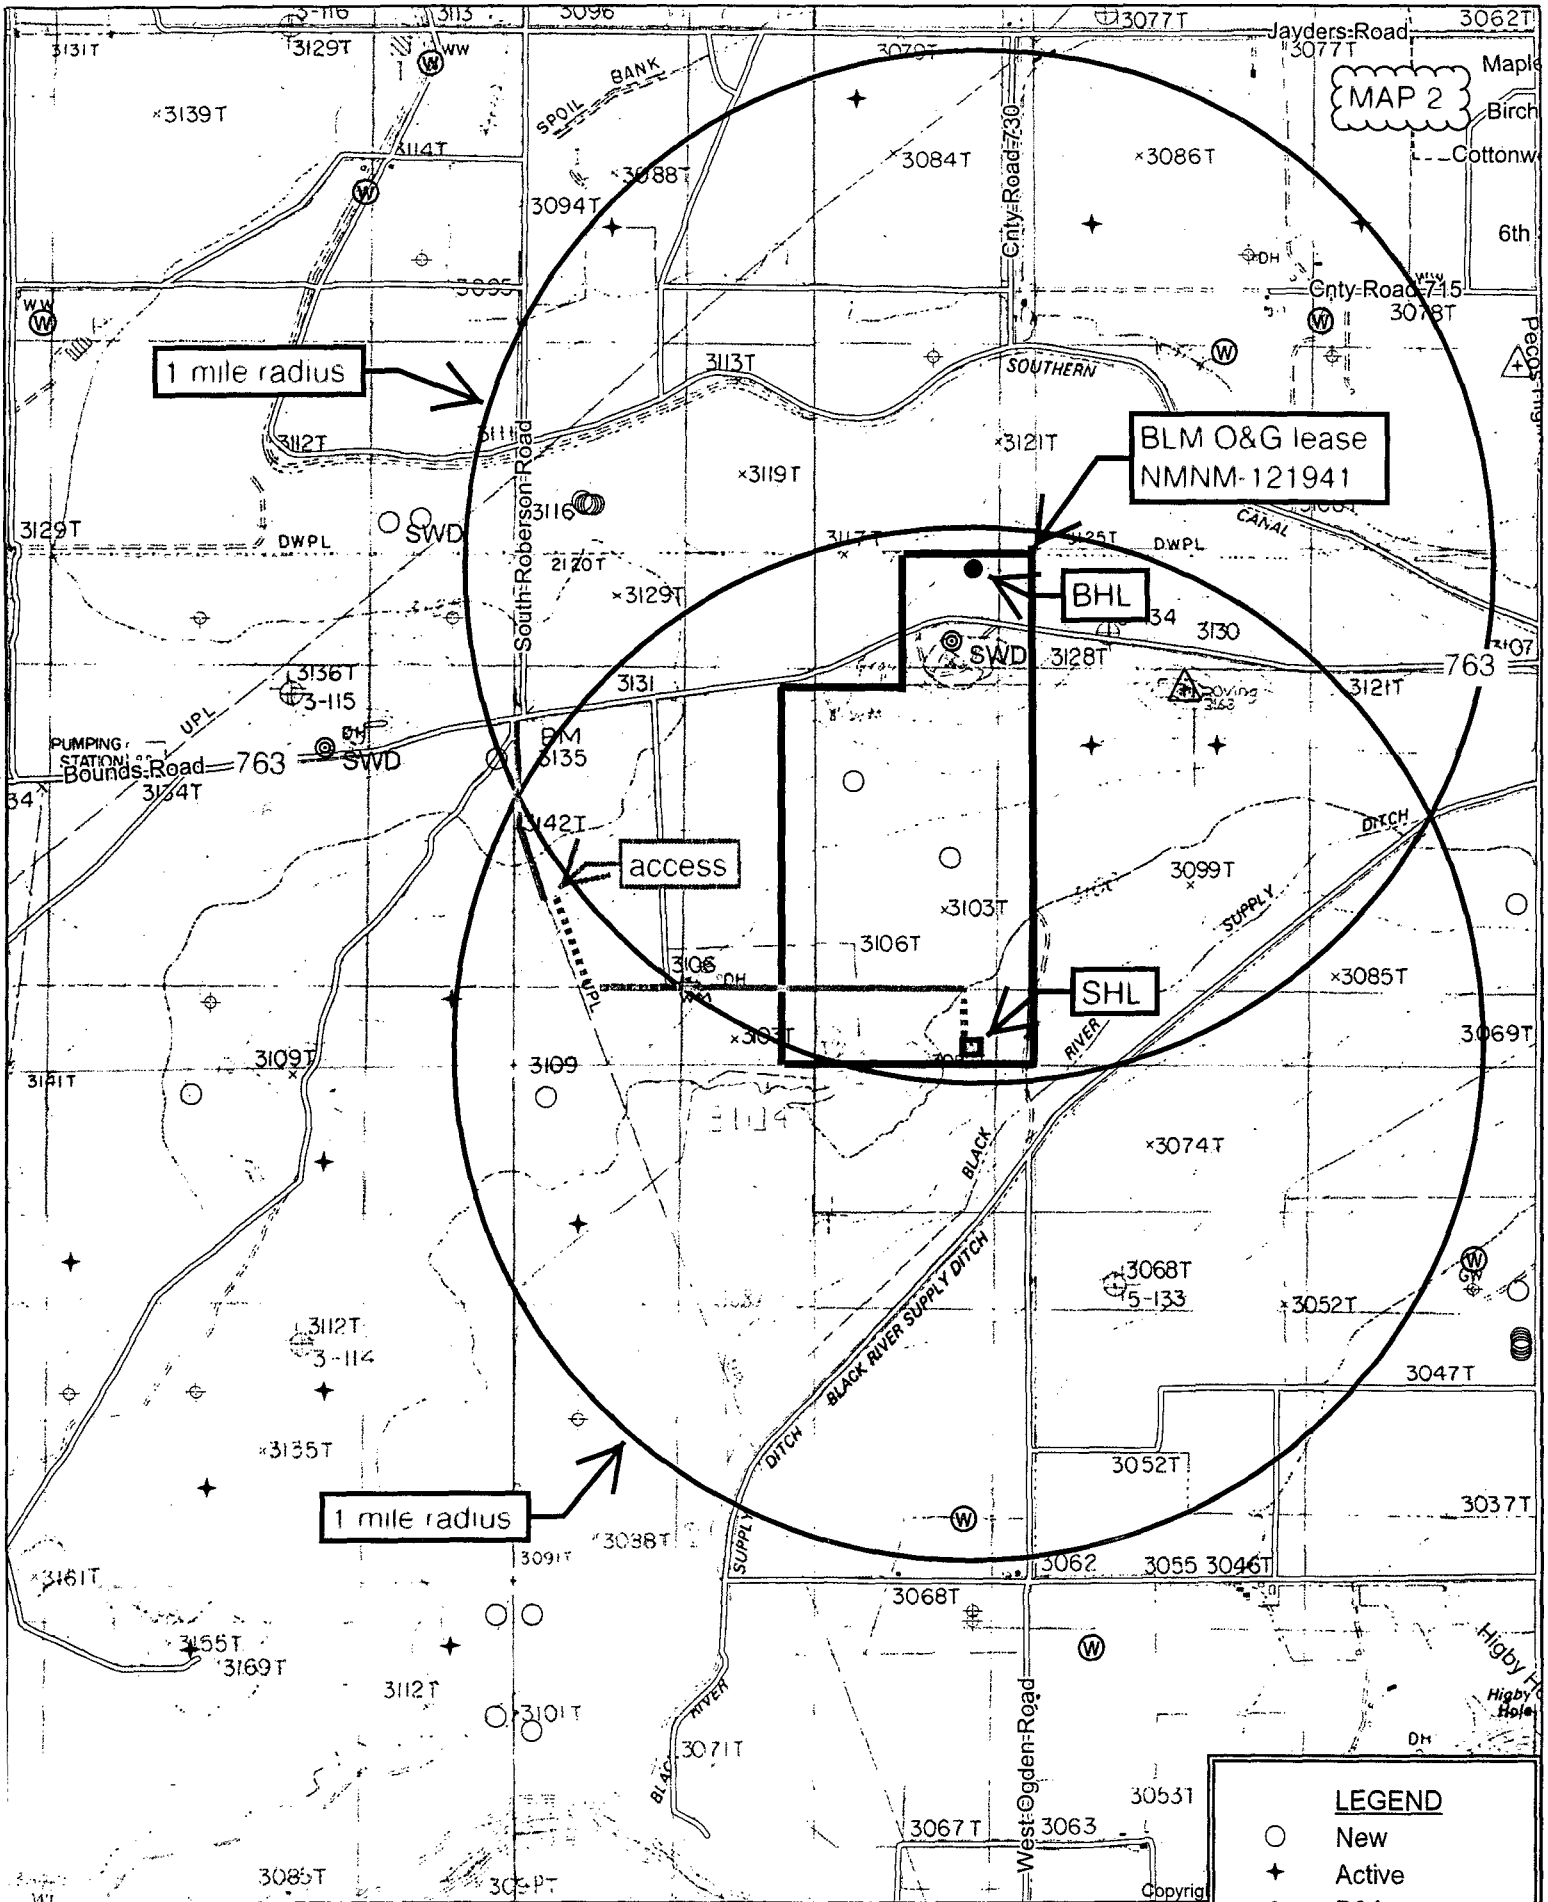

MAP 2

1 mile radius

BLM O&G lease
NMNM-121941

BHL

access

SHL


1 mile radius

LEGEND

- New
- ★ Active
- ⊕ P&A
- ⊙ INJ
- ⊙ SWD
- ⊙ Water

Quad: OTIS
Scale: 1 inch = 2,000 ft.




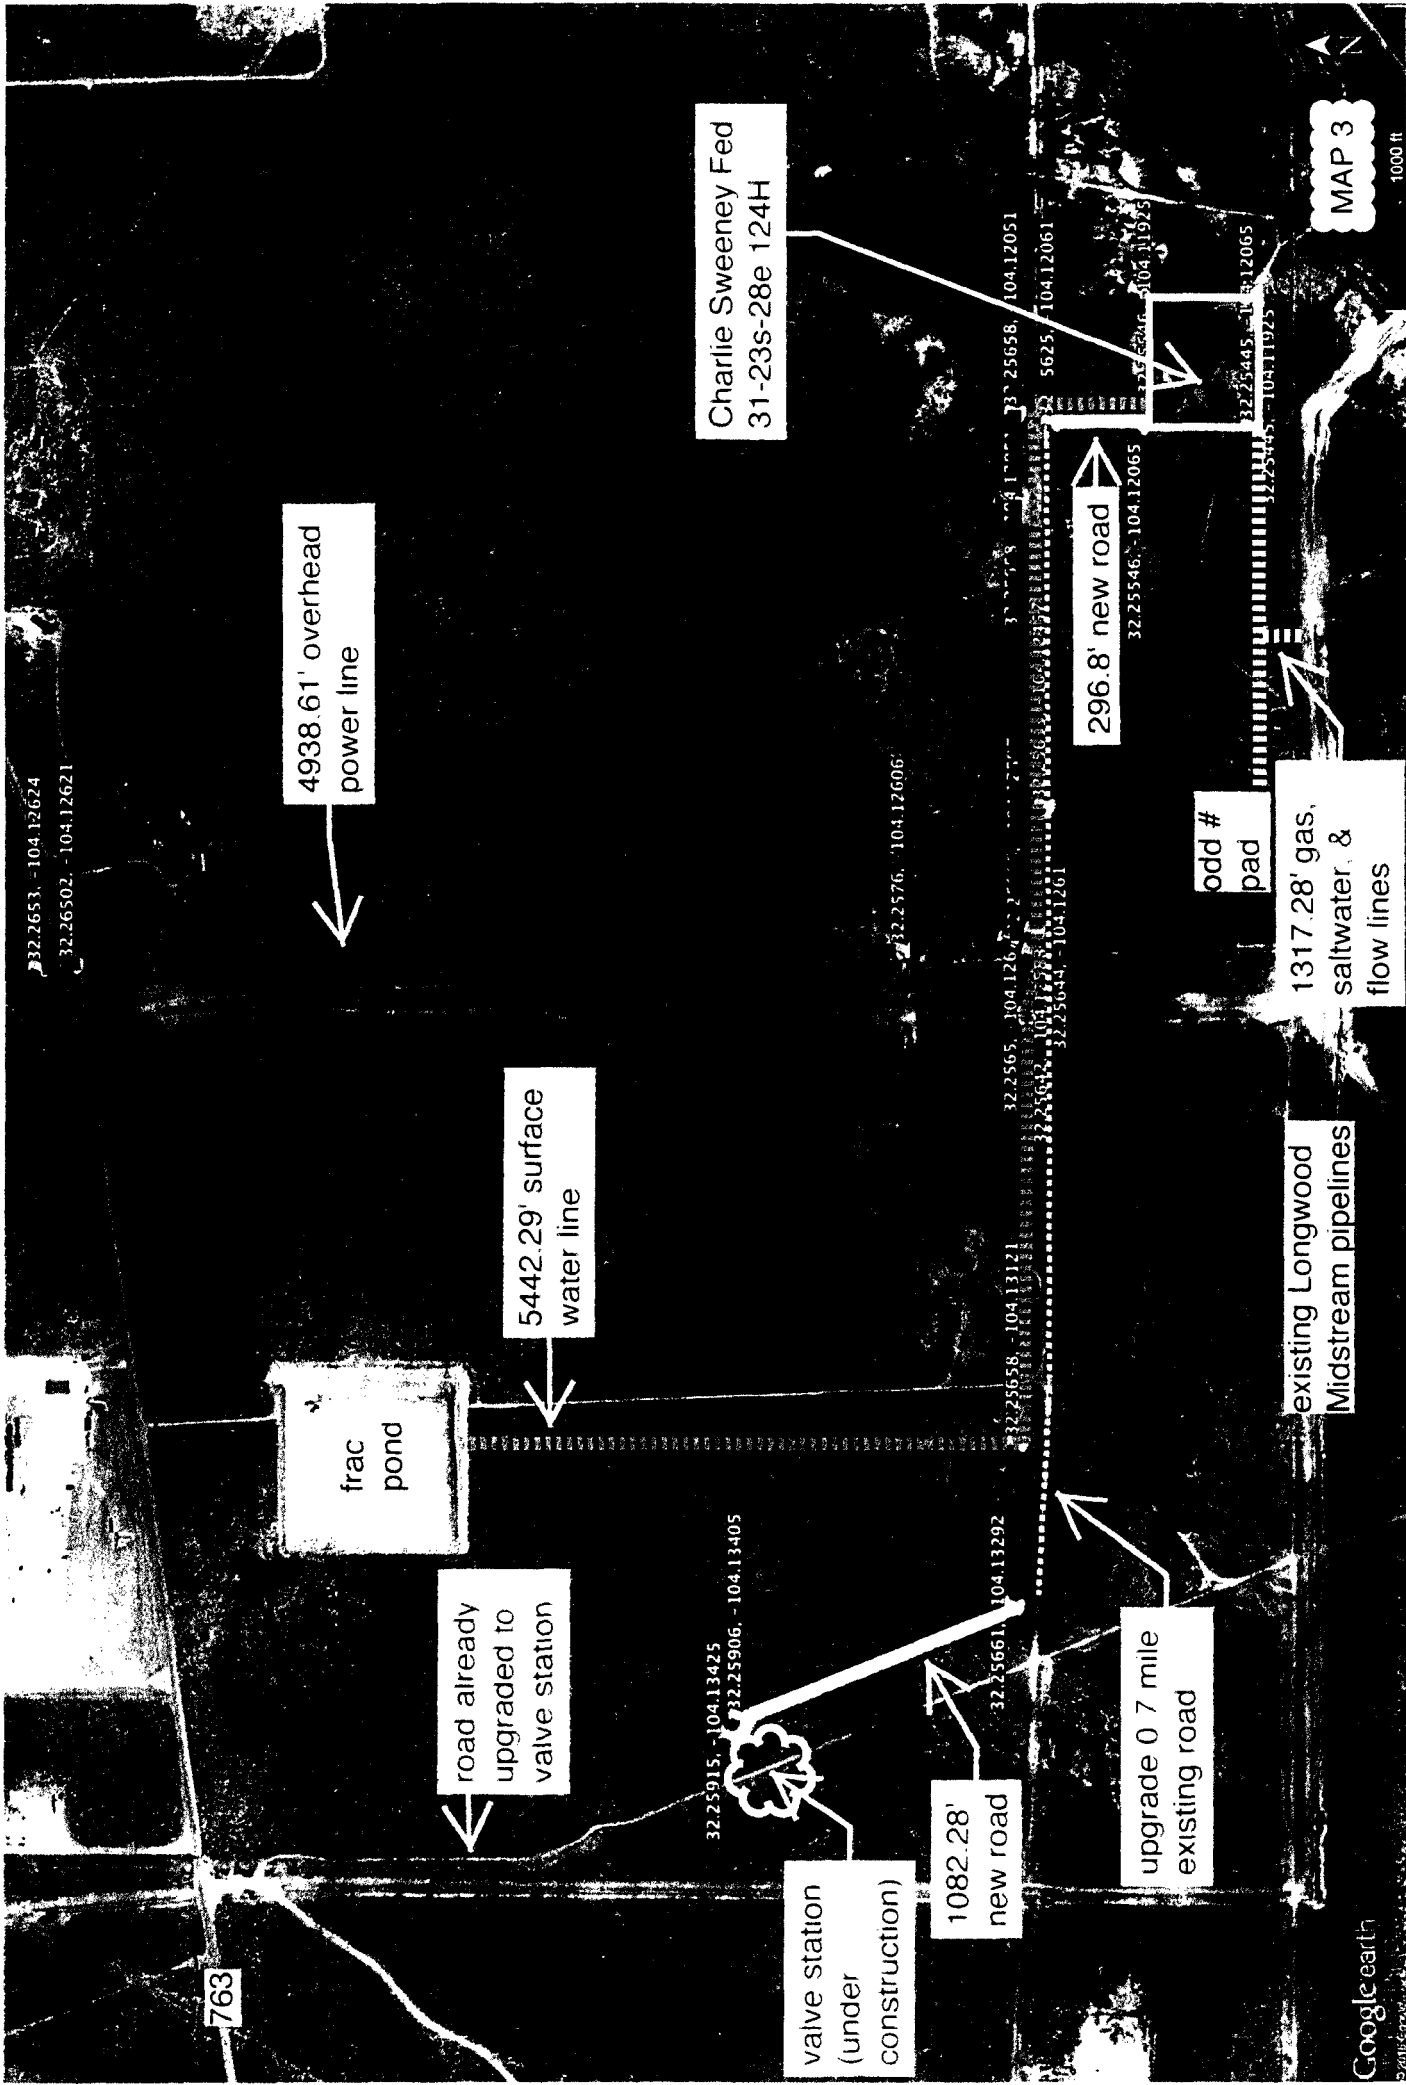

SCALE: 1" = 1000'

SECTION 31, TOWNSHIP 23-S, RANGE 28-E, N.M.P.M.
EDDY COUNTY, NEW MEXICO

MAP 4

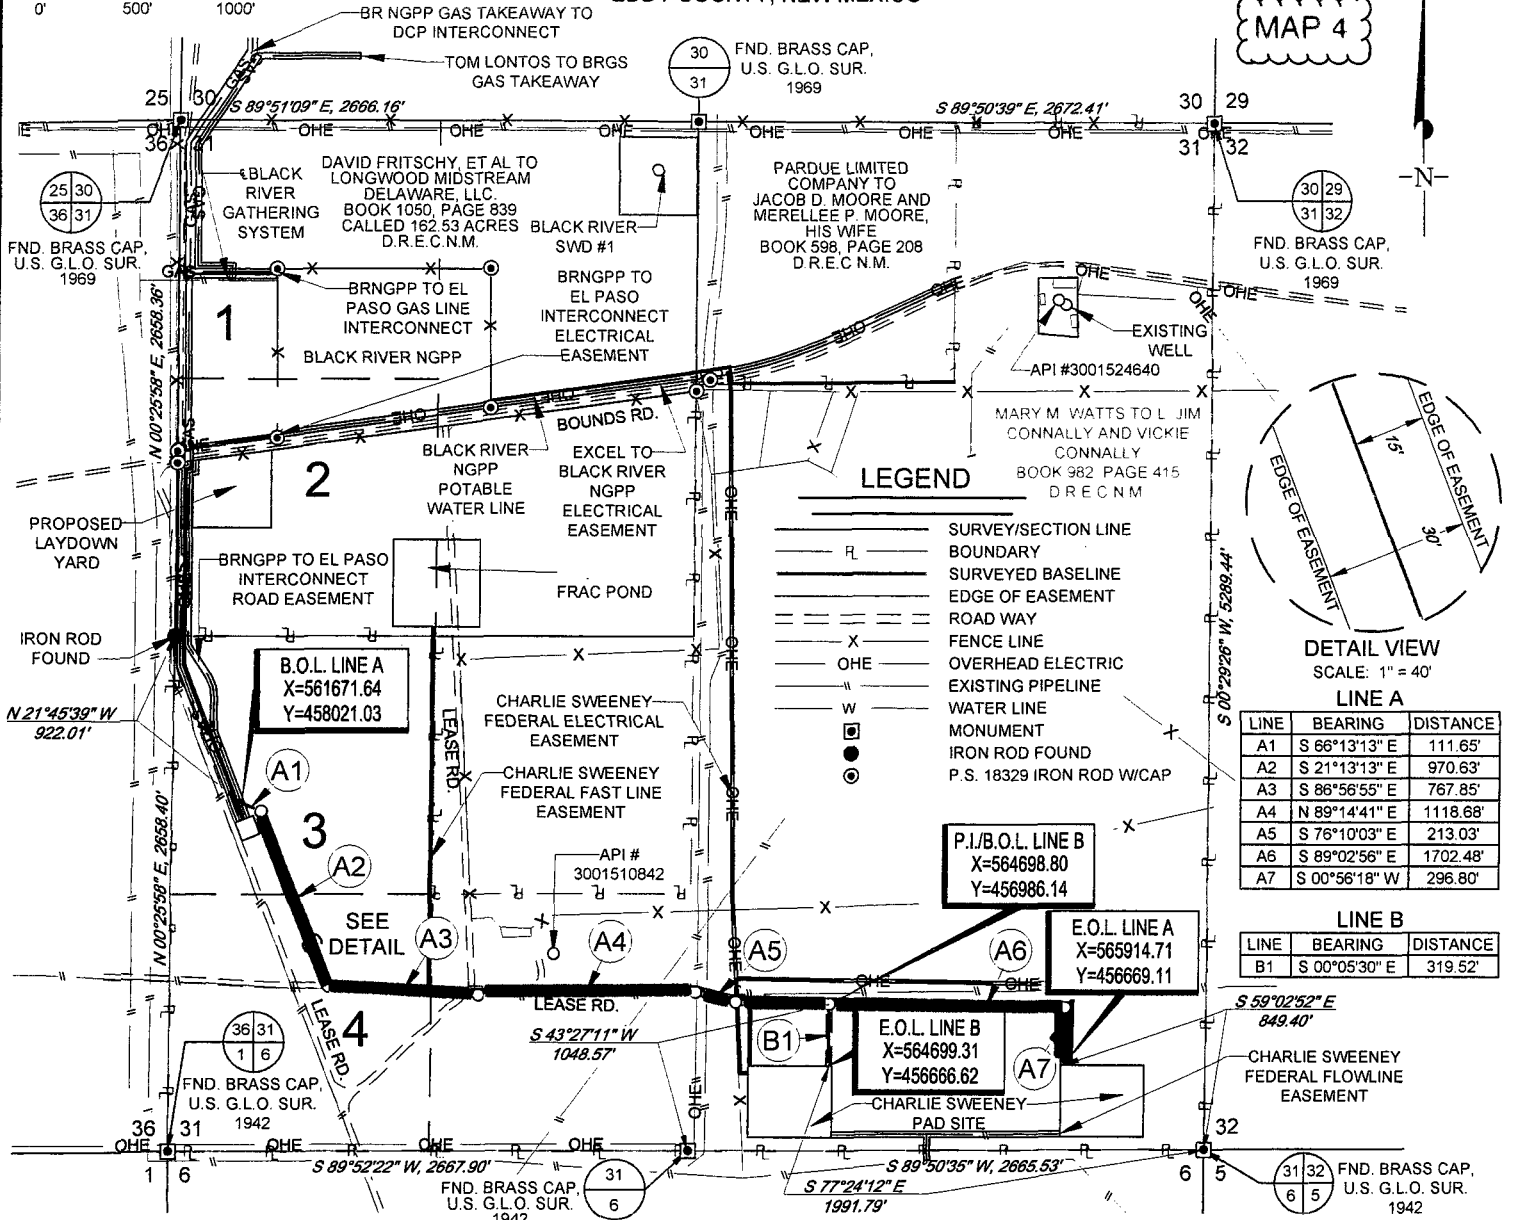

LEGEND

- SURVEY/SECTION LINE
- BOUNDARY
- SURVEYED BASELINE
- EDGE OF EASEMENT
- ROAD WAY
- FENCE LINE
- OHE — OVERHEAD ELECTRIC
- EXISTING PIPELINE
- W — WATER LINE
- MONUMENT
- IRON ROD FOUND
- P.S. 18329 IRON ROD WCAP

DETAIL VIEW
SCALE: 1" = 40'

LINE	BEARING	DISTANCE
A1	S 66°13'13" E	111.65'
A2	S 21°13'13" E	970.63'
A3	S 86°56'55" E	767.85'
A4	N 89°14'41" E	1118.68'
A5	S 76°10'03" E	213.03'
A6	S 89°02'56" E	1702.48'
A7	S 00°56'18" W	296.80'

LINE	BEARING	DISTANCE
B1	S 00°05'30" E	319.52'


CHARLIE SWEENEY FEDERAL
ROAD EASEMENT

Being a proposed road easement being 30 feet in width, 15 feet left, and 15 feet right of the above platted centerline
total line footage containing 5500.64 feet or 333.37 rods, containing 3.79 acres more or less.



TOPOGRAPHIC
LOYALTY INNOVATION LEGACY

1400 EVERMAN PARKWAY, Ste. 197 • FT. WORTH, TEXAS 76140
TELEPHONE: (817) 744-7512 • FAX (817) 744-7548
2903 NORTH BIG SPRING • MIDLAND, TEXAS 79705
TELEPHONE: (432) 682-1653 OR (800) 767-1653 • FAX (432) 682-1743
WWW.TOPOGRAPHIC.COM

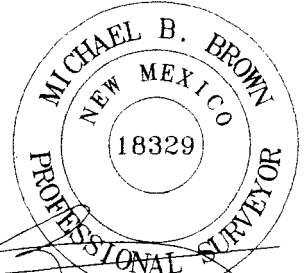

Michael Blake Brown, P.S. No. 18329
JUNE 20, 2016

CHARLIE SWEENEY FEDERAL ROAD EASEMENT	
DATE:	06/20/16
FILE:	EP CHARLIE SWEENEY FEDERAL ROAD EASEMENT
DRAWN BY:	MML
SHEET:	1 OF 1


NOTES:

1. ORIGINAL DOCUMENT SIZE: 8.5" X 11"
2. ALL BEARINGS, DISTANCES, AND COORDINATE VALUES CONTAINED HEREIN ARE GRID BASED UPON THE NEW MEXICO STATE PLANE COORDINATE SYSTEM, EAST ZONE, U.S. SURVEY FEET, NORTH AMERICAN DATUM 1927.
3. CERTIFICATION IS MADE ONLY TO THE LOCATION OF THIS EASEMENT, IN RELATION TO THE EVIDENCE FOUND DURING A FIELD SURVEY, MADE ON THE GROUND, UNDER MY SUPERVISION, AND USING DOCUMENTATION PROVIDED BY MATADOR PRODUCTION CO. ONLY UTILITIES/EASEMENTS THAT WERE VISIBLE ON THE DATE OF THIS SURVEY, WITHIN/ADJOINING THIS EASEMENT, HAVE BEEN LOCATED AS SHOWN HEREON OF WHICH I HAVE KNOWLEDGE. THIS CERTIFICATION IS LIMITED TO THOSE PERSONS OR ENTITIES SHOWN ON THE FACE OF THIS PLAT AND IS NON-TRANSFERABLE, AND MADE FOR THIS TRANSACTION ONLY.
4. B.O.L./P.O.B. = BEGINNING OF LINE/POINT OF BEGINNING
5. E.O.L. = END OF LINE
6. P.I. = POINT OF INTERSECTION
7. D.R.E.C.N.M. = DEED RECORDS EDDY COUNTY NEW MEXICO



MAP 5

SECTION 31, TOWNSHIP 23-S, RANGE 28-E, N.M.P.M.
EDDY COUNTY, NEW MEXICO

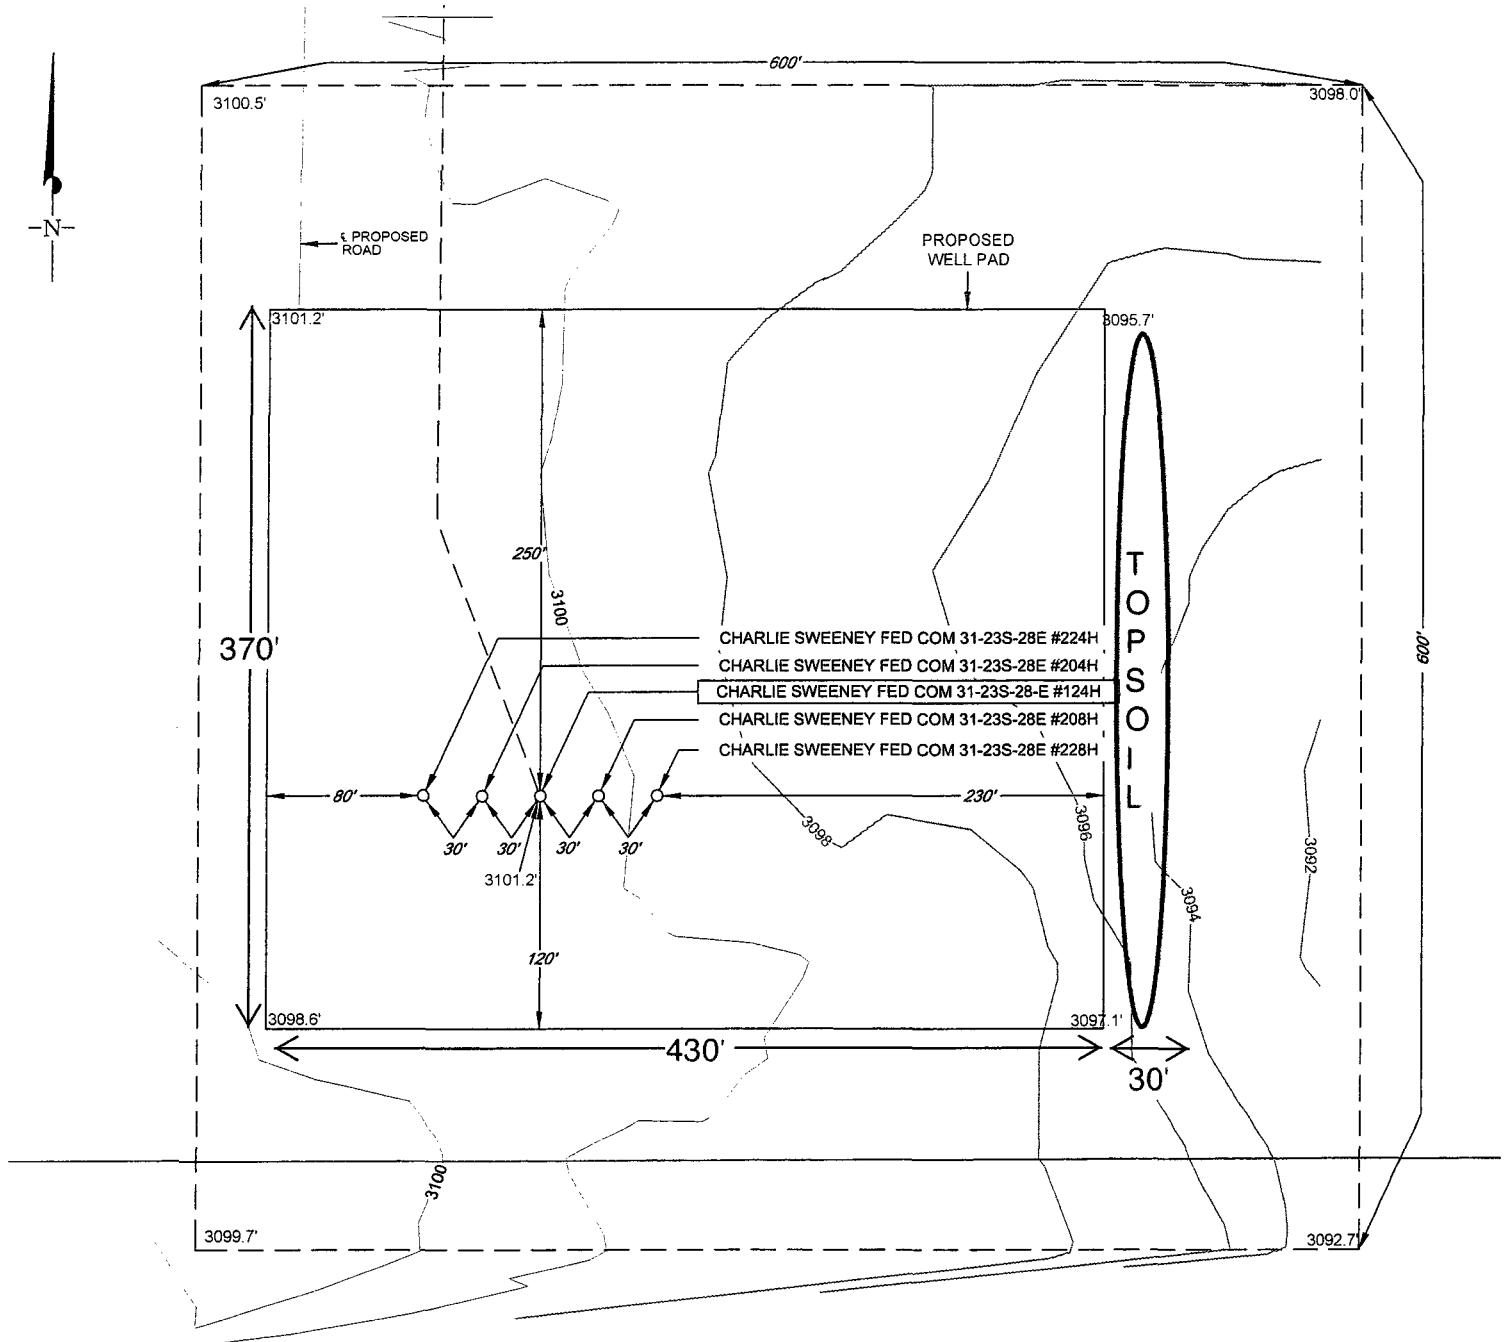

LEGEND

LEASE NAME & WELL NO.: CHARLIE SWEENEY FED 31-23S-28E #124H

#124H LATITUDE N 32.2546323 #124H LONGITUDE W 104.1197064

SCALE: 1" = 100'

0' 50' 100'

- SECTION LINE
- ARCH SITE
- PROPOSED ROAD

ALL BEARINGS, DISTANCES, AND COORDINATE VALUES CONTAINED HEREON ARE GRID
BASED UPON THE NEW MEXICO STATE PLANE COORDINATE SYSTEM, EAST ZONE OF THE
NORTH AMERICAN DATUM 1927, U.S. SURVEY FEET

THIS PROPOSED PAD SITE LOCATION SHOWN HEREON HAS BEEN SURVEYED ON THE GROUND UNDER
MY SUPERVISION AND PREPARED ACCORDING TO THE EVIDENCE FOUND AT THE TIME OF SURVEY,
AND DATA PROVIDED BY MATADOR PRODUCTION COMPANY. THIS CERTIFICATION IS MADE AND
LIMITED TO THOSE PERSONS OR ENTITIES SHOWN ON THE FACE OF THIS PLAT AND IS
NON-TRANSFERABLE. THIS SURVEY IS CERTIFIED FOR THIS TRANSACTION ONLY.

ORIGINAL DOCUMENT SIZE: 8.5" X 11"

TOPOGRAPHIC
LOYALTY INNOVATION LEGACY

1400 EVERMAN PARKWAY, Ste. 197 • FT. WORTH, TEXAS 76140
TELEPHONE: (817) 744-7512 • FAX (817) 744-7548
2903 NORTH BIG SPRING • MIDLAND, TEXAS 79705
TELEPHONE: (432) 682-1653 OR (800) 767-1653 • FAX (432) 682-1743
WWW.TOPOGRAPHIC.COM

SCALE: 1" = 200'

0' 100' 200'

EXHIBIT "A"



SECTION 31, TOWNSHIP 23-S, RANGE 28-E, N.M.P.M.
EDDY COUNTY, NEW MEXICO

MAP 6



Top of pad elevation: 3098.8544
Cut Slope: 33.33% 3.00:1 18.43°
Fill Slope: 33.33% 3.00:1 18.43°
Balance Tolerance (C.Y.): 0.00
Cut Swell Factor: 1.00
Fill Shrink Factor: 1.00


Pad Earthwork Volumes
Cut: 139,546.2 C.F., 5,168.38 C.Y.
Fill: 139,546.2 C.F., 5,168.38 C.Y.
Balance Export: 0.0 C.F., 0.00 C.Y.
Area: 169247.4 Sq.Ft., 3.885 Acres

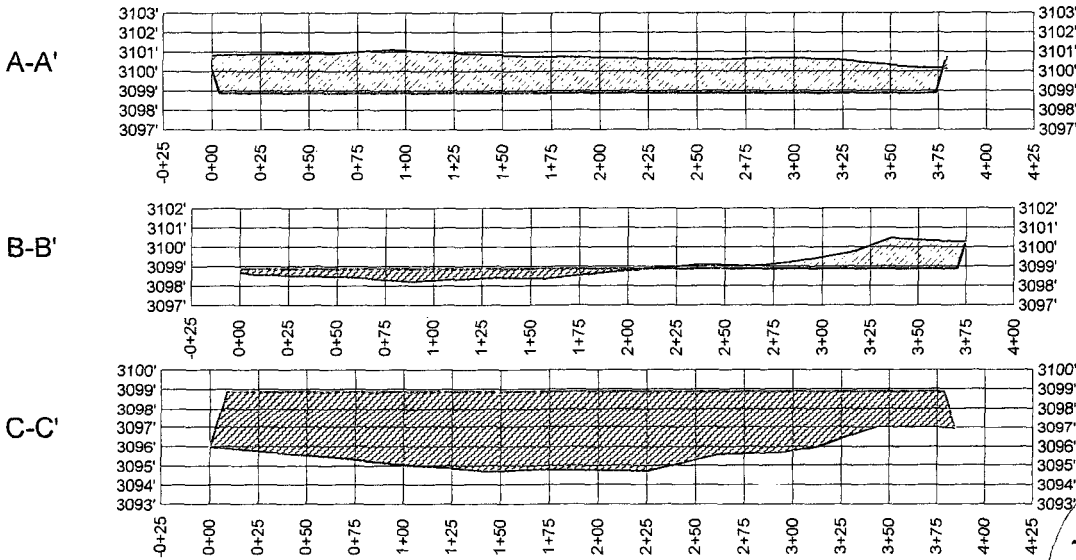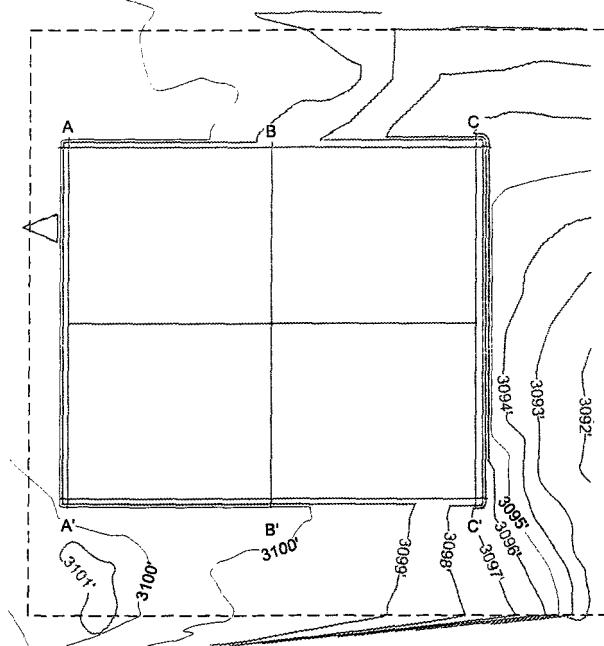

Horizontal Scale = 1:50
Vertical Scale = 1:5



TOPOGRAPHIC
LOYALTY INNOVATION LEGACY
1400 EVERMAN PARKWAY, Ste. 197 • FT. WORTH, TEXAS 76140
TELEPHONE: (817) 744-7512 • FAX (817) 744-7548
TEXAS FIRM REGISTRATION NO. 10042504
WWW.TOPOGRAPHIC.COM

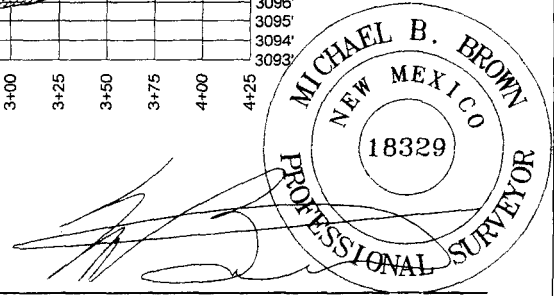

Michael Blake Brown, P.S. No. 18329
JANUARY 27, 2016

Field note description of even date accompanies this plat.

CHARLIE SWEENEY FED
COM 31-23S-28E #224H
SURFACE PAD SITE PRO

REVISION:

INT	DATE

NOTES:


1. ORIGINAL DOCUMENT SIZE: 8.5" X 11"
2. ALL BEARINGS, DISTANCES, AND COORDINATE VALUES CONTAINED HEREIN ARE GRID BASED UPON THE NEW MEXICO STATE PLANE COORDINATE SYSTEM, EAST ZONE, U.S. SURVEY FEET, NORTH AMERICAN DATUM 1927.
3. CERTIFICATION IS MADE ONLY TO THE LOCATION OF THIS EASEMENT, IN RELATION TO THE EVIDENCE FOUND DURING A FIELD SURVEY, MADE ON THE GROUND, UNDER MY SUPERVISION, AND USING DOCUMENTATION PROVIDED BY MATADOR RESOURCE COMPANY. ONLY UTILITIES/EASEMENTS THAT WERE VISIBLE ON THE DATE OF THIS SURVEY, WITHIN/ADJOINING THIS EASEMENT, HAVE BEEN LOCATED AS SHOWN HEREON OF WHICH I HAVE KNOWLEDGE. THIS CERTIFICATION IS LIMITED TO THOSE PERSONS OR ENTITIES SHOWN ON THE FACE OF THIS PLAT AND IS NON-TRANSFERABLE, AND MADE FOR THIS TRANSACTION ONLY.

DATE: 01/27/16

FILE: C:\CHARLIE SWEENEY FED COM 31-23S-28E #224H SURFACE PAD SITE PRO.DWG


DRAWN BY: GLH

SHEET: 1 OF 1

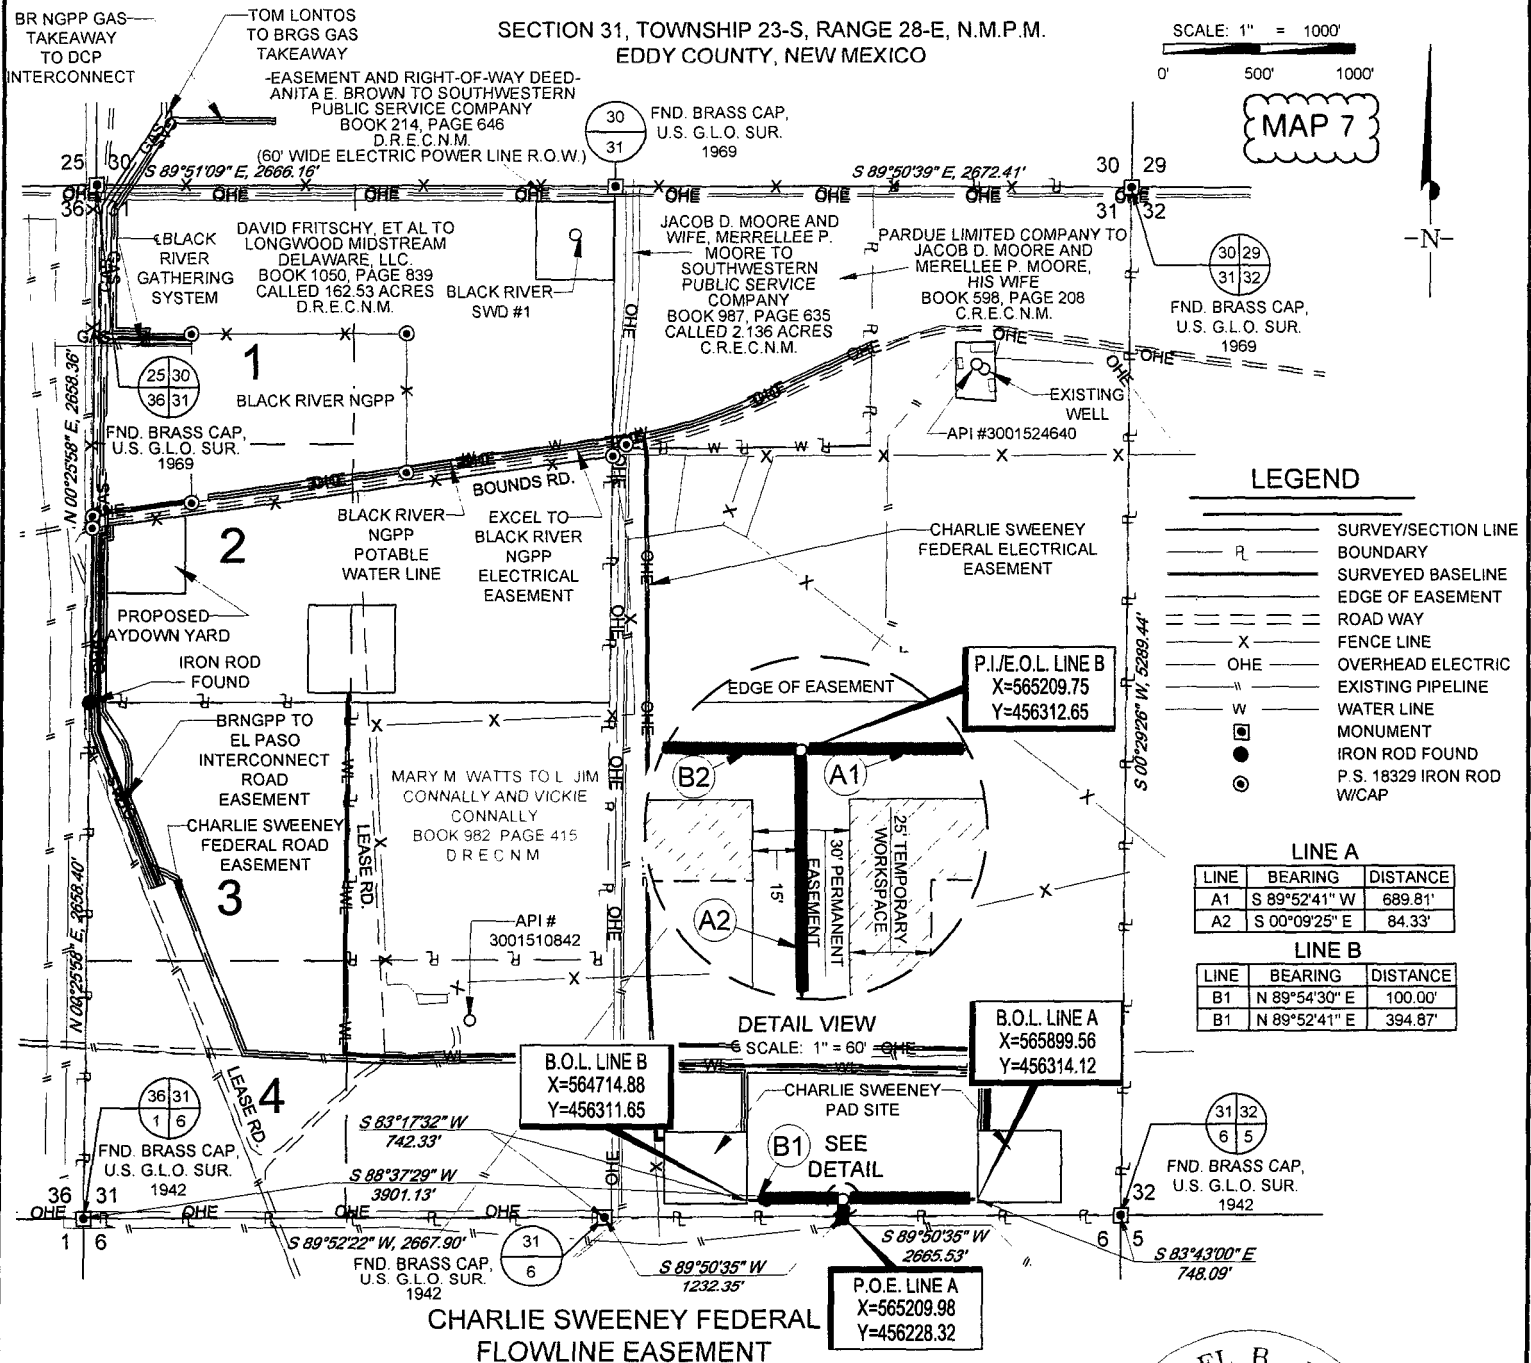

TOPOGRAPHIC
LOYALTY INNOVATION LEGACY

1400 EVERMAN PARKWAY, Ste. 197 • FT. WORTH, TEXAS 76140
TELEPHONE: (817) 744-7512 • FAX (817) 744-7548
2903 NORTH BIG SPRING • MIDLAND, TEXAS 79705
TELEPHONE: (432) 682-1653 OR (800) 787-1653 • FAX (432) 682-1743
WWW.TOPOGRAPHIC.COM

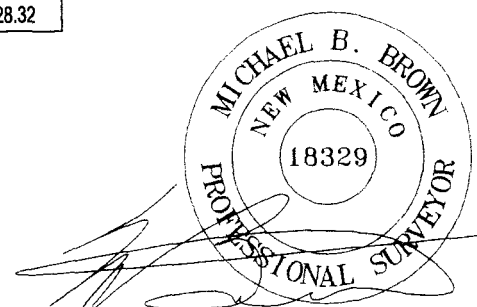

Michael Blake Brown, P.S. No. 18329
JUNE 20, 2016

CHARLIE SWEENEY FEDERAL FLOWLINE EASEMENT	REVISION:	
	GJU	06/20/16
DATE:	12/15/15	
FILE:	EP CHARLIE SWEENEY FEDERAL FLOWLINE EASEMENT SEC 31 REV1	
DRAWN BY:	GLH	
SHEET	1 OF 1	

NOTES:


1. ORIGINAL DOCUMENT SIZE: 8.5" X 11"
2. ALL BEARINGS, DISTANCES, AND COORDINATE VALUES CONTAINED HEREIN ARE GRID BASED UPON THE NEW MEXICO STATE PLANE COORDINATE SYSTEM, EAST ZONE, U.S. SURVEY FEET, NORTH AMERICAN DATUM 1927.
3. CERTIFICATION IS MADE ONLY TO THE LOCATION OF THIS EASEMENT, IN RELATION TO THE EVIDENCE FOUND DURING A FIELD SURVEY, MADE ON THE GROUND, UNDER MY SUPERVISION, AND USING DOCUMENTATION PROVIDED BY MATADOR PRODUCTION CO. ONLY UTILITIES/EASEMENTS THAT WERE VISIBLE ON THE DATE OF THIS SURVEY, WITHIN/ADJOINING THIS EASEMENT, HAVE BEEN LOCATED AS SHOWN HEREON OF WHICH I HAVE KNOWLEDGE. THIS CERTIFICATION IS LIMITED TO THOSE PERSONS OR ENTITIES SHOWN ON THE FACE OF THIS PLAT AND IS NON-TRANSFERABLE, AND MADE FOR THIS TRANSACTION ONLY.
4. B.O.L. = BEGINNING OF LINE
5. E.O.L./P.O.E. = END OF LINE/ POINT OF EXIT
6. D.R.E.C.N.M. = DEED RECORDS EDDY COUNTY NEW MEXICO
7. C.R.E.C.N.M. = COUNTY RECORDS EDDY COUNTY NEW MEXICO

SCALE: 1" = 1000'

0' 500' 1000'

SECTION 6, TOWNSHIP 24-S, RANGE 28-E, N.M.P.M.
EDDY COUNTY, NEW MEXICO

MAP 8

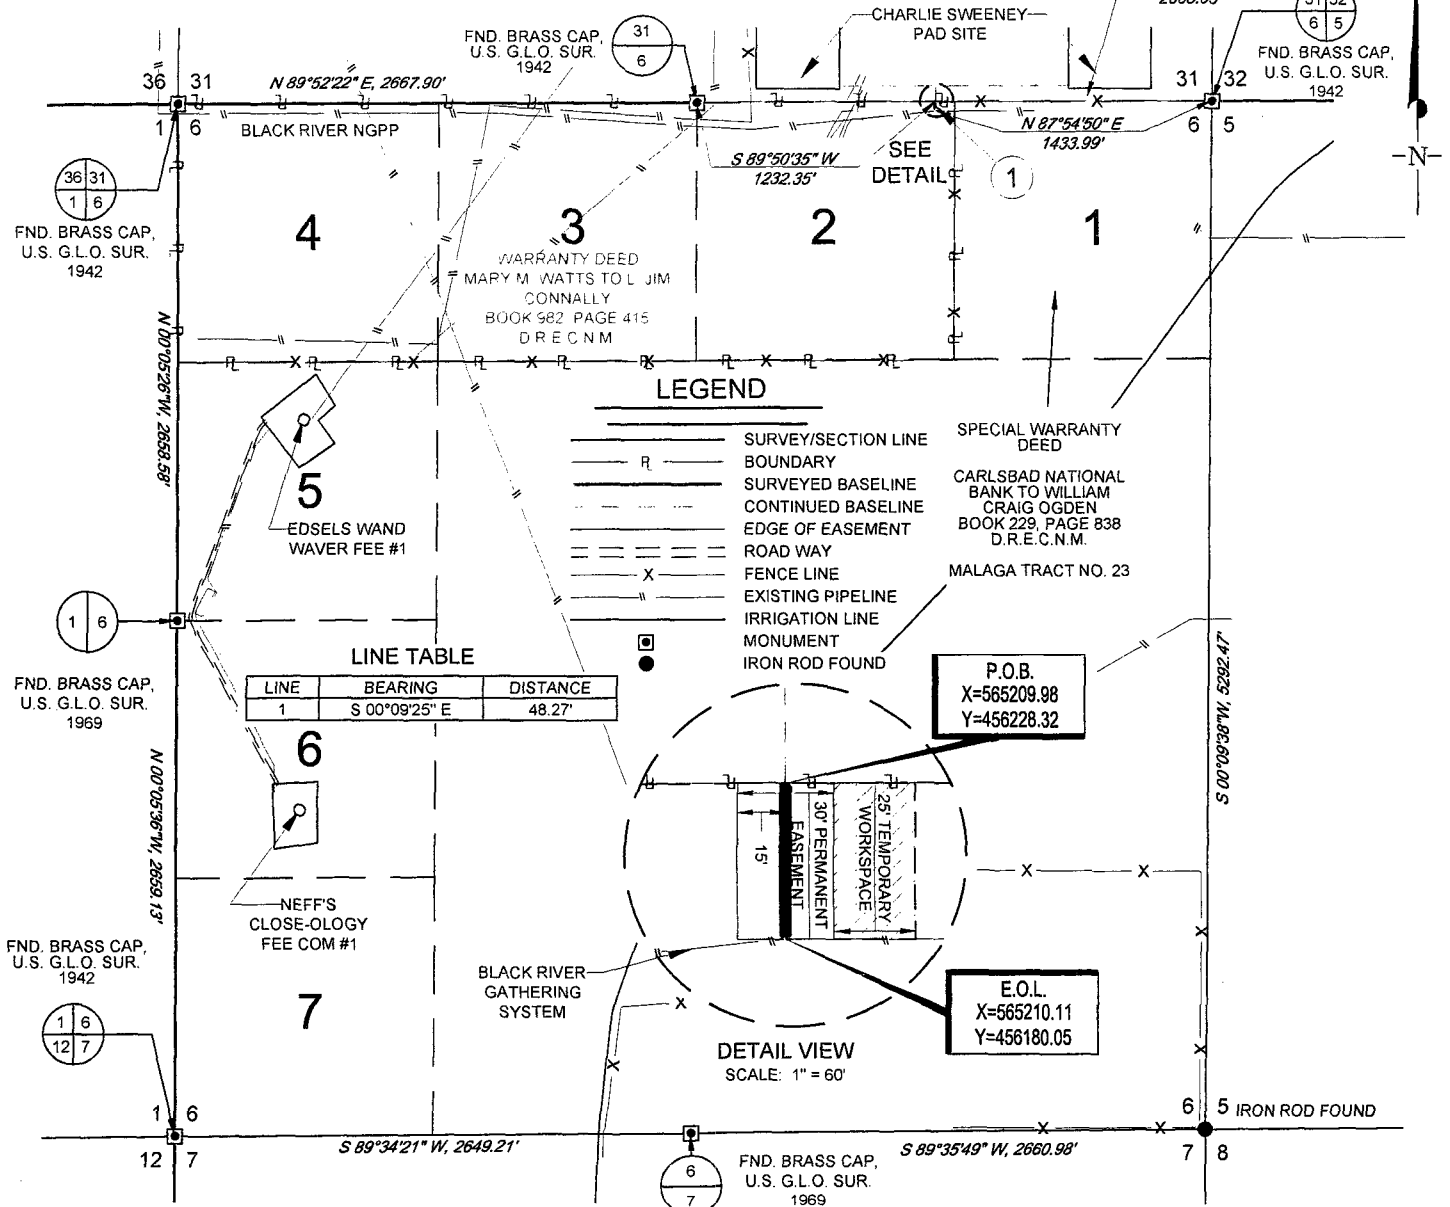


CHARLIE SWEENEY FEDERAL
FLOWLINE EASEMENT

Being a proposed flowline easement being 30 feet in width, 15 feet left, and 15 feet right of the above platted centerline total line footage containing 48.27 feet or 2.93 rods, containing 0.03 acres more or less.



TOPOGRAPHIC
LOYALTY INNOVATION LEGACY
1400 EVERMAN PARKWAY, Ste. 197 • FT. WORTH, TEXAS 76140
TELEPHONE: (817) 744-7512 • FAX (817) 744-7548
2903 NORTH BIG SPRING • MIDLAND, TEXAS 79705
TELEPHONE: (432) 682-1853 OR (800) 767-1653 • FAX (432) 682-1743
WWW.TOPOGRAPHIC.COM

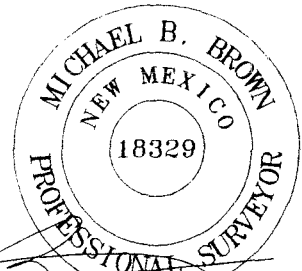


Michael Blake Brown, P.S. No. 18329
JUNE 20, 2016

CHARLIE SWEENEY FEDERAL FLOWLINE EASEMENT		REVISION:	NOTES:
DATE:	06/20/16		1. ORIGINAL DOCUMENT SIZE: 8.5" X 11"
FILE:	EP CHARLIE SWEENEY FEDERAL FLOWLINE EASEMENT SEC 6		2. ALL BEARINGS, DISTANCES, AND COORDINATE VALUES CONTAINED HEREIN ARE GRID BASED UPON THE NEW MEXICO STATE PLANE COORDINATE SYSTEM, EAST ZONE, U.S. SURVEY FEET, NORTH AMERICAN DATUM 1927.
DRAWN BY:	GJU		3. CERTIFICATION IS MADE ONLY TO THE LOCATION OF THIS EASEMENT, IN RELATION TO THE EVIDENCE FOUND DURING A FIELD SURVEY, MADE ON THE GROUND, UNDER MY SUPERVISION, AND USING DOCUMENTATION PROVIDED BY MATADOR PRODUCTION CO. ONLY UTILITIES/EASEMENTS THAT WERE VISIBLE ON THE DATE OF THIS SURVEY, WITHIN/ADJOINING THIS EASEMENT, HAVE BEEN LOCATED AS SHOWN HEREON OF WHICH I HAVE KNOWLEDGE. THIS CERTIFICATION IS LIMITED TO THOSE PERSONS OR ENTITIES SHOWN ON THE FACE OF THIS PLAT AND IS NON-TRANSFERABLE, AND MADE FOR THIS TRANSACTION ONLY.
SHEET:	1 OF 1		4. P.O.B. = POINT OF BEGINNING
			5. E.O.L. = END OF LINE
			6. D.R.E.C.N.M. = DEED RECORDS EDDY COUNTY NEW MEXICO

SECTION 31, TOWNSHIP 23-S, RANGE 28-E, N.M.P.M.
EDDY COUNTY, NEW MEXICO

SCALE: 1" = 1000'
0' 500' 1000'

MAP 9

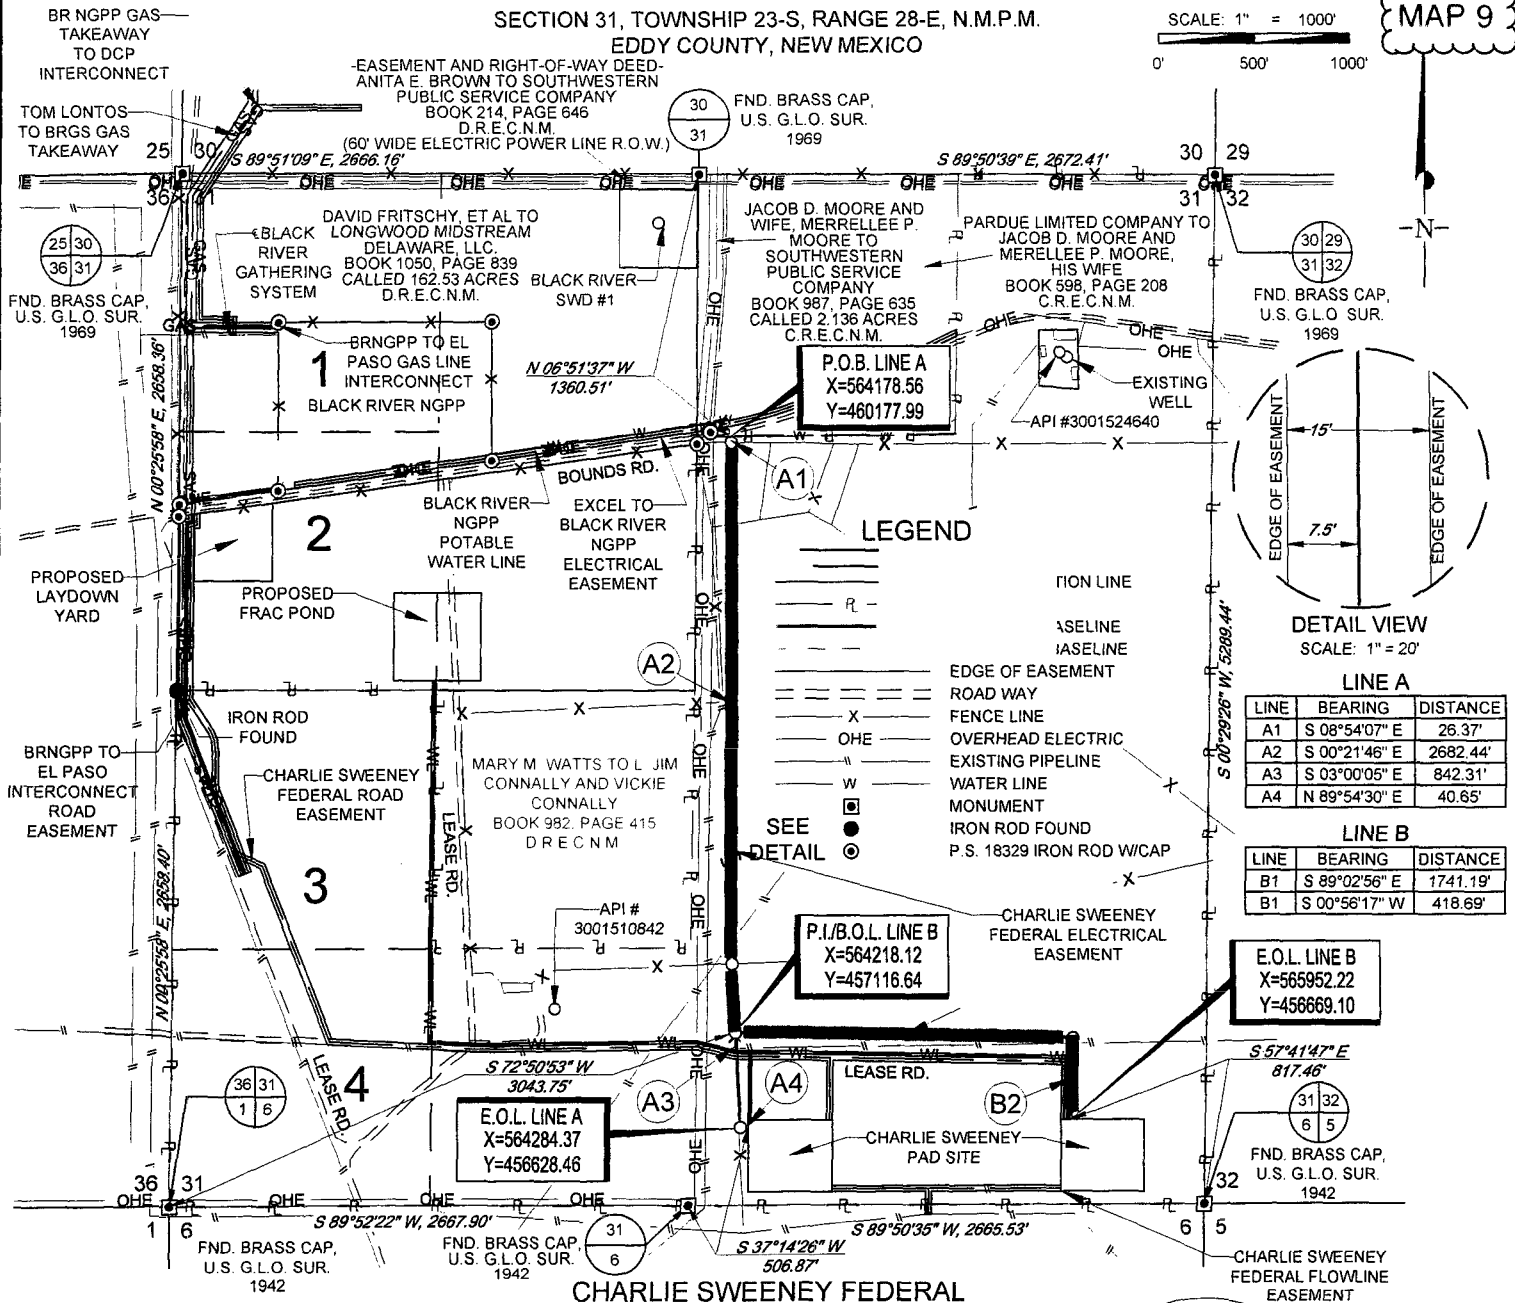


Being a proposed electric line easement being 15 feet in width, 7.5 feet left, and 7.5 feet right of the above platted centerline!



TOPOGRAPHIC
LOYALTY INNOVATION LEGACY

1400 EVERMAN PARKWAY, Ste. 197 • FT. WORTH, TEXAS 76140
TELEPHONE: (817) 744-7512 • FAX (817) 744-7548
2903 NORTH BIG SPRING • MIDLAND, TEXAS 79705
TELEPHONE: (432) 682-1653 OR (800) 767-1653 • FAX (432) 682-1743
WWW.TOPOGRAPHIC.COM

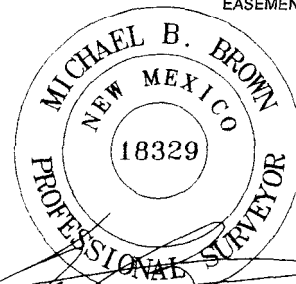

Michael Blake Brown, P.S. No. 18329
JUNE 20, 2016

CHARLIE SWEENEY FEDERAL ELECTRIC EASEMENT		REVISION:	NOTES:
DATE:	06/20/16		
FILE:	CP CHARLIE SWEENEY FEDERAL ELECTRICAL LINE EASEMENT CONNALLY		
DRAWN BY:	GJU		
SHEET:	1 OF 1		


NOTES:

1. ORIGINAL DOCUMENT SIZE: 8.5" X 11"
2. ALL BEARINGS, DISTANCES, AND COORDINATE VALUES CONTAINED HEREIN ARE GRID BASED UPON THE NEW MEXICO STATE PLANE COORDINATE SYSTEM, EAST ZONE, U.S. SURVEY FEET, NORTH AMERICAN DATUM 1927.
3. CERTIFICATION IS MADE ONLY TO THE LOCATION OF THIS EASEMENT, IN RELATION TO THE EVIDENCE FOUND DURING A FIELD SURVEY, MADE ON THE GROUND, UNDER MY SUPERVISION, AND USING DOCUMENTATION PROVIDED BY MATADOR PRODUCTION CO. ONLY UTILITIES/EASEMENTS THAT WERE VISIBLE ON THE DATE OF THIS SURVEY, WITHIN/ADJOINING THIS EASEMENT, HAVE BEEN LOCATED AS SHOWN HEREON OF WHICH I HAVE KNOWLEDGE. THIS CERTIFICATION IS LIMITED TO THOSE PERSONS OR ENTITIES SHOWN ON THE FACE OF THIS PLAT AND IS NON-TRANSFERABLE, AND MADE FOR THIS TRANSACTION ONLY.
4. B.O.L./P.O.B. = BEGINNING OF LINE/POINT OF BEGINNING
5. E.O.L. = END OF LINE
6. P.I. = POINT OF INTERSECTION
7. D.R.E.C.N.M. = DEED RECORDS EDDY COUNTY NEW MEXICO
8. C.R.E.C.N.M. = COUNTY RECORDS EDDY COUNTY NEW MEXICO

SECTION 31, TOWNSHIP 23-S, RANGE 28-E, N.M.P.M.
EDDY COUNTY, NEW MEXICO

SCALE: 1" = 1000'

MAP 10

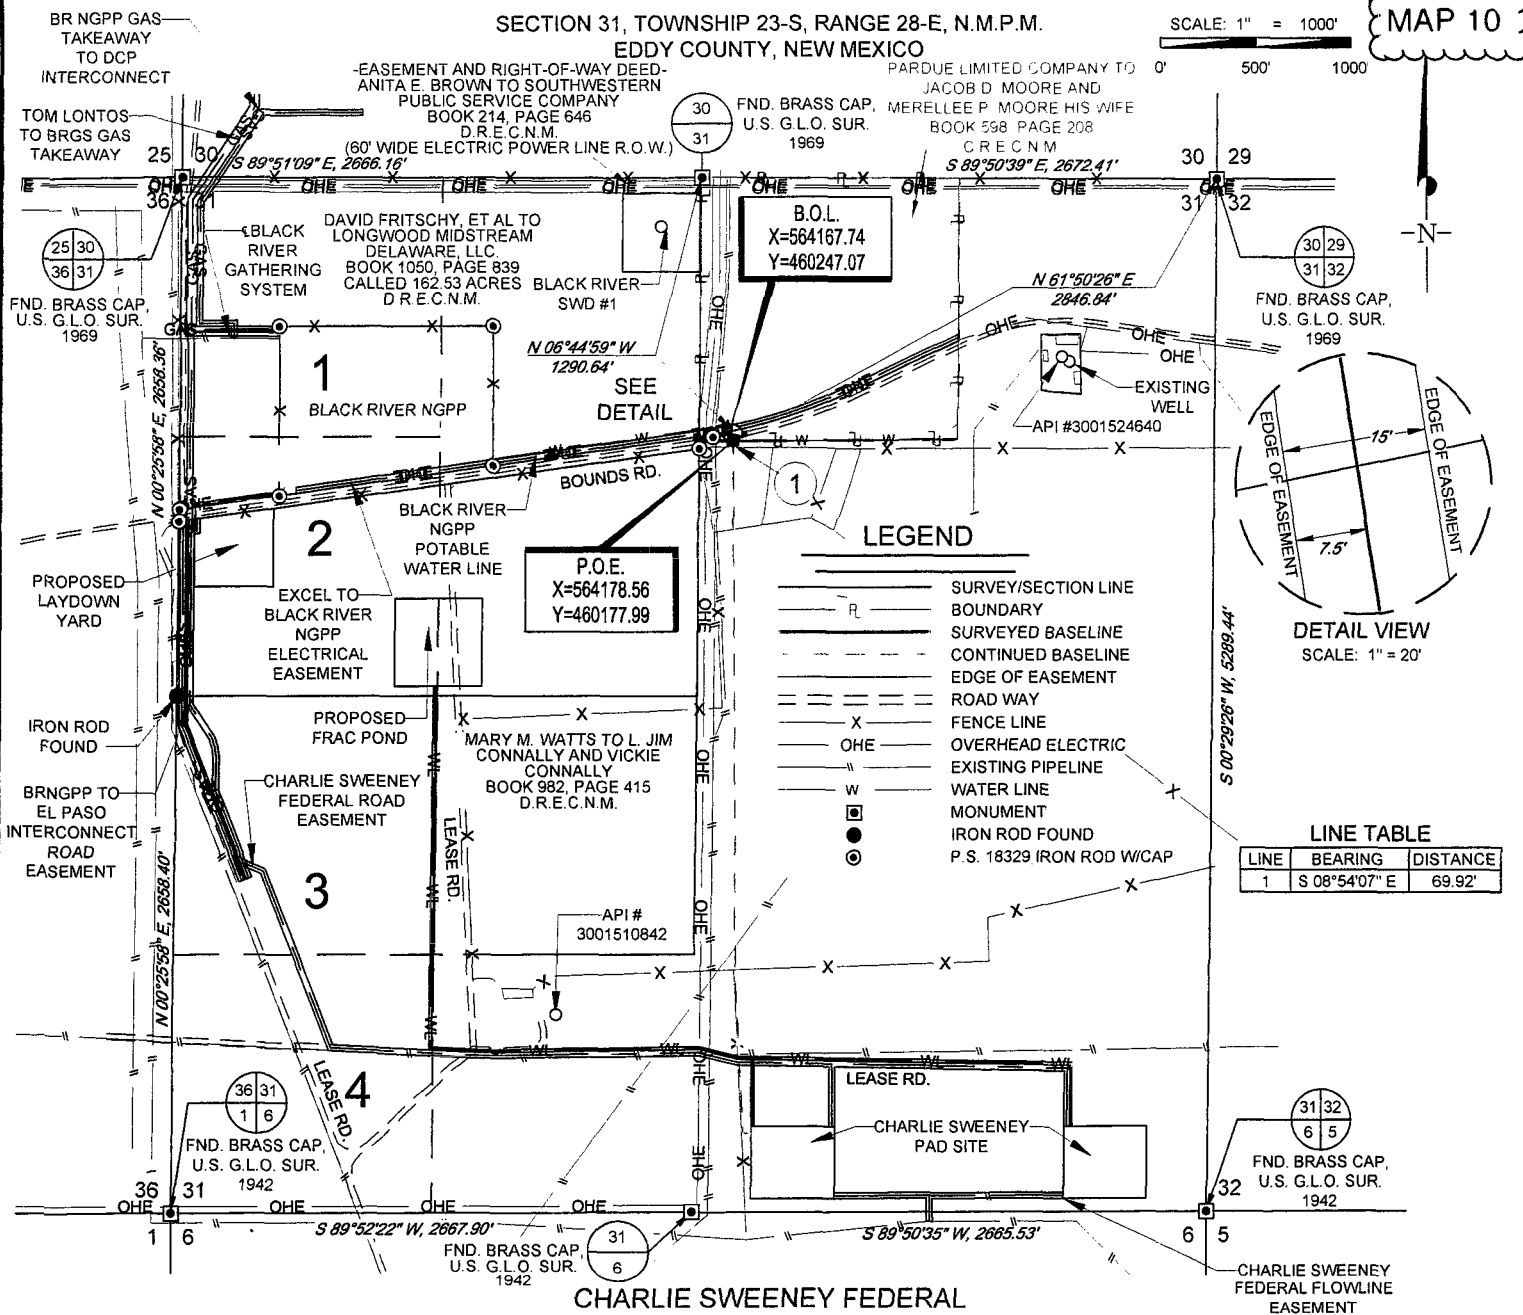


Being a proposed electric line easement being 15 feet in width, 7.5 feet left, and 7.5 feet right of the above platted centerline total line footage containing 69.92 feet or 4.24 rods, containing 0.02 acres more or less.



TOPOGRAPHIC
LOYALTY INNOVATION LEGACY

1400 EVERMAN PARKWAY, Ste. 197 • FT. WORTH, TEXAS 76140
TELEPHONE: (817) 744-7512 • FAX (817) 744-7548
2903 NORTH BIG SPRING • MIDLAND, TEXAS 79705
TELEPHONE: (432) 682-1653 OR (800) 767-1653 • FAX (432) 682-1743
WWW.TOPOGRAPHIC.COM

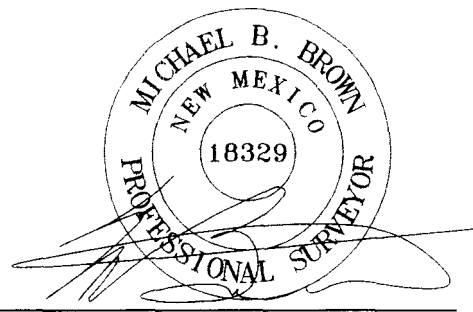


Michael Blake Brown, P.S. No. 18329
JUNE 20, 2016

CHARLIE SWEENEY FEDERAL ELECTRIC EASEMENT		REVISION:	NOTES:
DATE:	06/20/16		
FILE:	CP CHARLIE SWEENEY FEDERAL ELECTRICAL LINE EASEMENT MOORE		<p>1. ORIGINAL DOCUMENT SIZE: 8.5" X 11"</p> <p>2. ALL BEARINGS, DISTANCES, AND COORDINATE VALUES CONTAINED HEREIN ARE GRID BASED UPON THE NEW MEXICO STATE PLANE COORDINATE SYSTEM, EAST ZONE, U.S. SURVEY FEET, NORTH AMERICAN DATUM 1927.</p> <p>3. CERTIFICATION IS MADE ONLY TO THE LOCATION OF THIS EASEMENT, IN RELATION TO THE EVIDENCE FOUND DURING A FIELD SURVEY, MADE ON THE GROUND, UNDER MY SUPERVISION, AND USING DOCUMENTATION PROVIDED BY MATADOR PRODUCTION CO. ONLY UTILITIES/EASEMENTS THAT WERE VISIBLE ON THE DATE OF THIS SURVEY, WITHIN/ADJOINING THIS EASEMENT, HAVE BEEN LOCATED AS SHOWN HEREON OF WHICH I HAVE KNOWLEDGE. THIS CERTIFICATION IS LIMITED TO THOSE PERSONS OR ENTITIES SHOWN ON THE FACE OF THIS PLAT AND IS NON-TRANSFERABLE, AND MADE FOR THIS TRANSACTION ONLY.</p> <p>4. B.O.L./P.O.B. = BEGINNING OF LINE/POINT OF BEGINNING</p> <p>5. E.O.L. = END OF LINE</p> <p>6. P.I. = POINT OF INTERSECTION</p> <p>7. D.R.E.C.N.M. = DEED RECORDS EDDY COUNTY NEW MEXICO</p> <p>8. C.R.E.C.N.M. = COUNTY RECORDS EDDY COUNTY NEW MEXICO</p>
DRAWN BY:	GJU		
SHEET:	1 OF 1		

SECTION 31, TOWNSHIP 23-S, RANGE 28-E, N.M.P.M.
EDDY COUNTY, NEW MEXICO

SCALE: 1" = 1000'

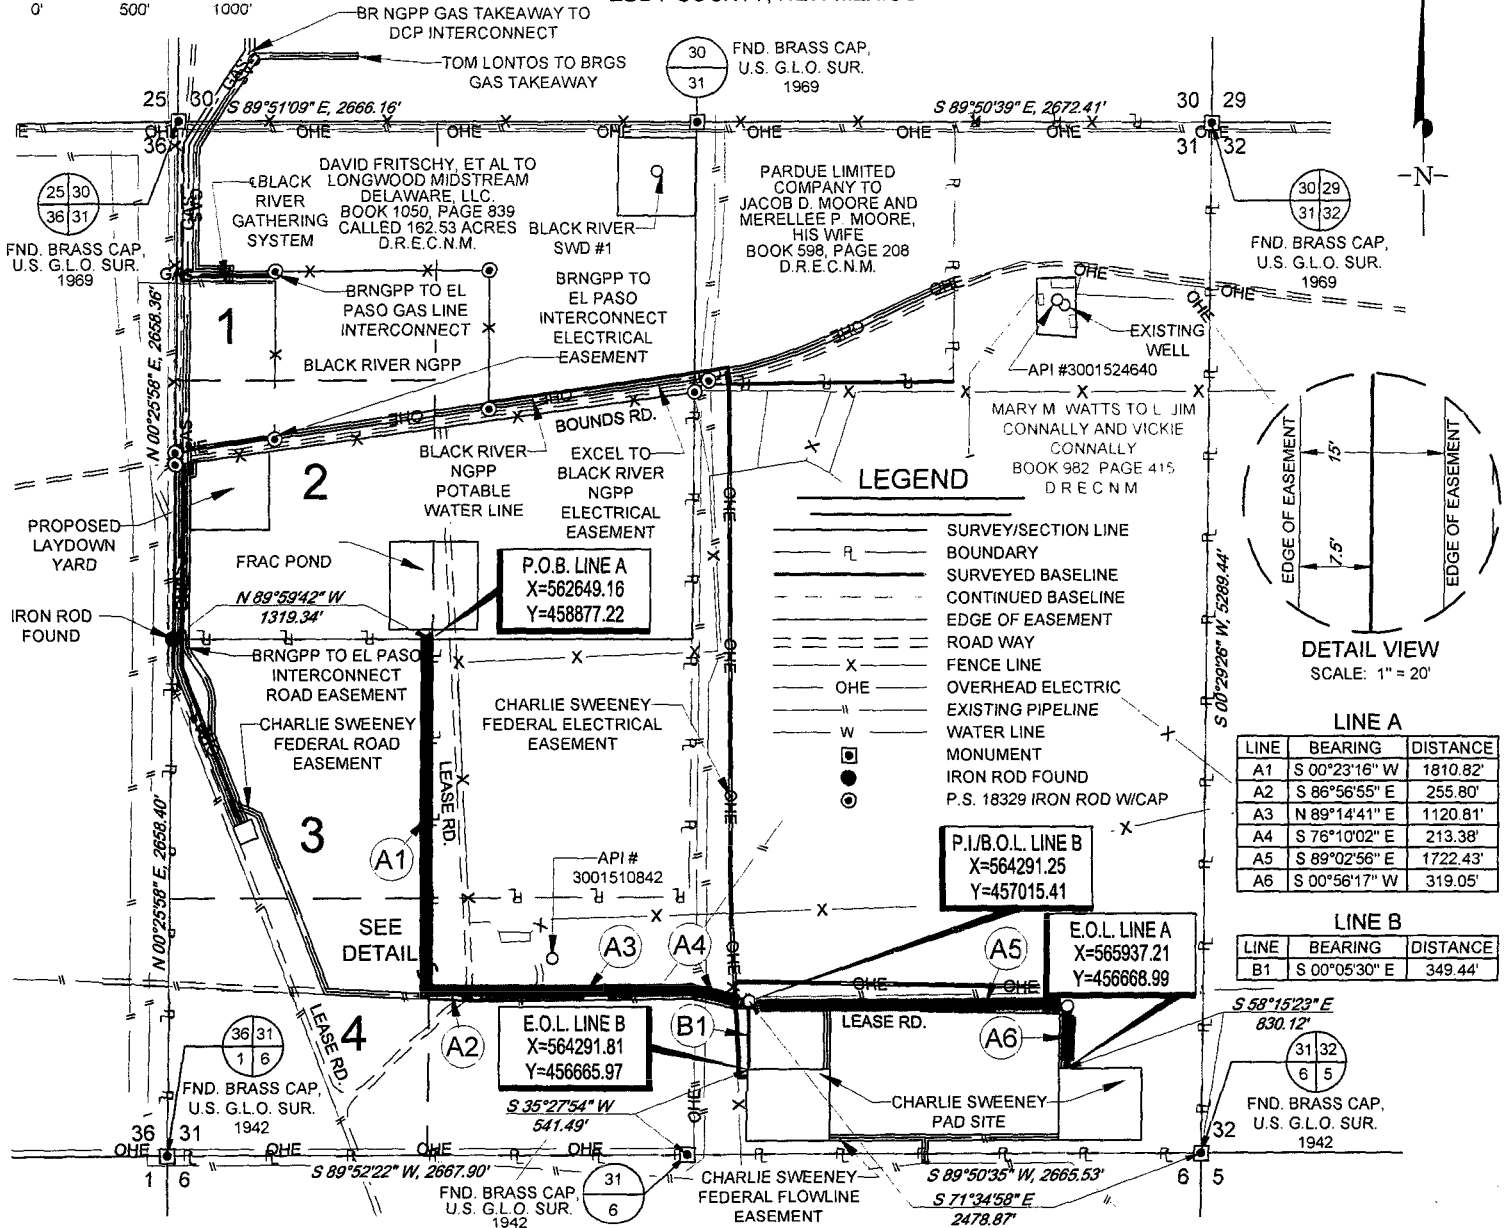


CHARLIE SWEENEY FEDERAL
FAST LINE EASEMENT

Being a proposed fast line easement being 15 feet in width, 7.5 feet left, and 7.5 feet right of the above platted centerline total line footage containing 5791.73 feet or 351.01 rods, containing 1.99 acres more or less.



TOPOGRAPHIC
LOYALTY INNOVATION LEGACY

1400 EVERMAN PARKWAY, Ste. 197 • FT. WORTH, TEXAS 76140
TELEPHONE: (817) 744-7512 • FAX (817) 744-7548
2903 NORTH BIG SPRING • MIDLAND, TEXAS 79705
TELEPHONE: (432) 682-1653 OR (800) 767-1653 • FAX (432) 682-1743
WWW.TOPOGRAPHIC.COM

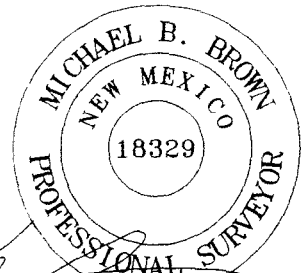

Michael Blake Brown, P.S. No. 18329
JUNE 20, 2016

CHARLIE SWEENEY
FEDERAL FAST LINE
EASEMENT

REVISION:

NOTES:


1. ORIGINAL DOCUMENT SIZE: 8.5" X 11"
2. ALL BEARINGS, DISTANCES, AND COORDINATE VALUES CONTAINED HEREIN ARE GRID BASED UPON THE NEW MEXICO STATE PLANE COORDINATE SYSTEM, EAST ZONE, U.S. SURVEY FEET, NORTH AMERICAN DATUM 1927.
3. CERTIFICATION IS MADE ONLY TO THE LOCATION OF THIS EASEMENT, IN RELATION TO THE EVIDENCE FOUND DURING A FIELD SURVEY, MADE ON THE GROUND, UNDER MY SUPERVISION, AND USING DOCUMENTATION PROVIDED BY MATADOR PRODUCTION CO. ONLY UTILITIES/EASEMENTS THAT WERE VISIBLE ON THE DATE OF THIS SURVEY, WITHIN/ADJOINING THIS EASEMENT, HAVE BEEN LOCATED AS SHOWN HEREON OF WHICH I HAVE KNOWLEDGE. THIS CERTIFICATION IS LIMITED TO THOSE PERSONS OR ENTITIES SHOWN ON THE FACE OF THIS PLAT AND IS NON-TRANSFERABLE, AND MADE FOR THIS TRANSACTION ONLY.
4. B.O.L./P.O.B. = BEGINNING OF LINE/POINT OF BEGINNING
5. E.O.L. = END OF LINE
6. P.I. = POINT OF INTERSECTION
7. D.R.E.C.N.M. = DEED RECORDS EDDY COUNTY NEW MEXICO

DATE: 06/20/16

FILE: EP CHARLIE SWEENEY FEDERAL FAST LINE EASEMENT CONNALLY

DRAWN BY: MML

SECTION 31, TOWNSHIP 23-S, RANGE 28-E, N.M.P.M.
EDDY COUNTY, NEW MEXICO

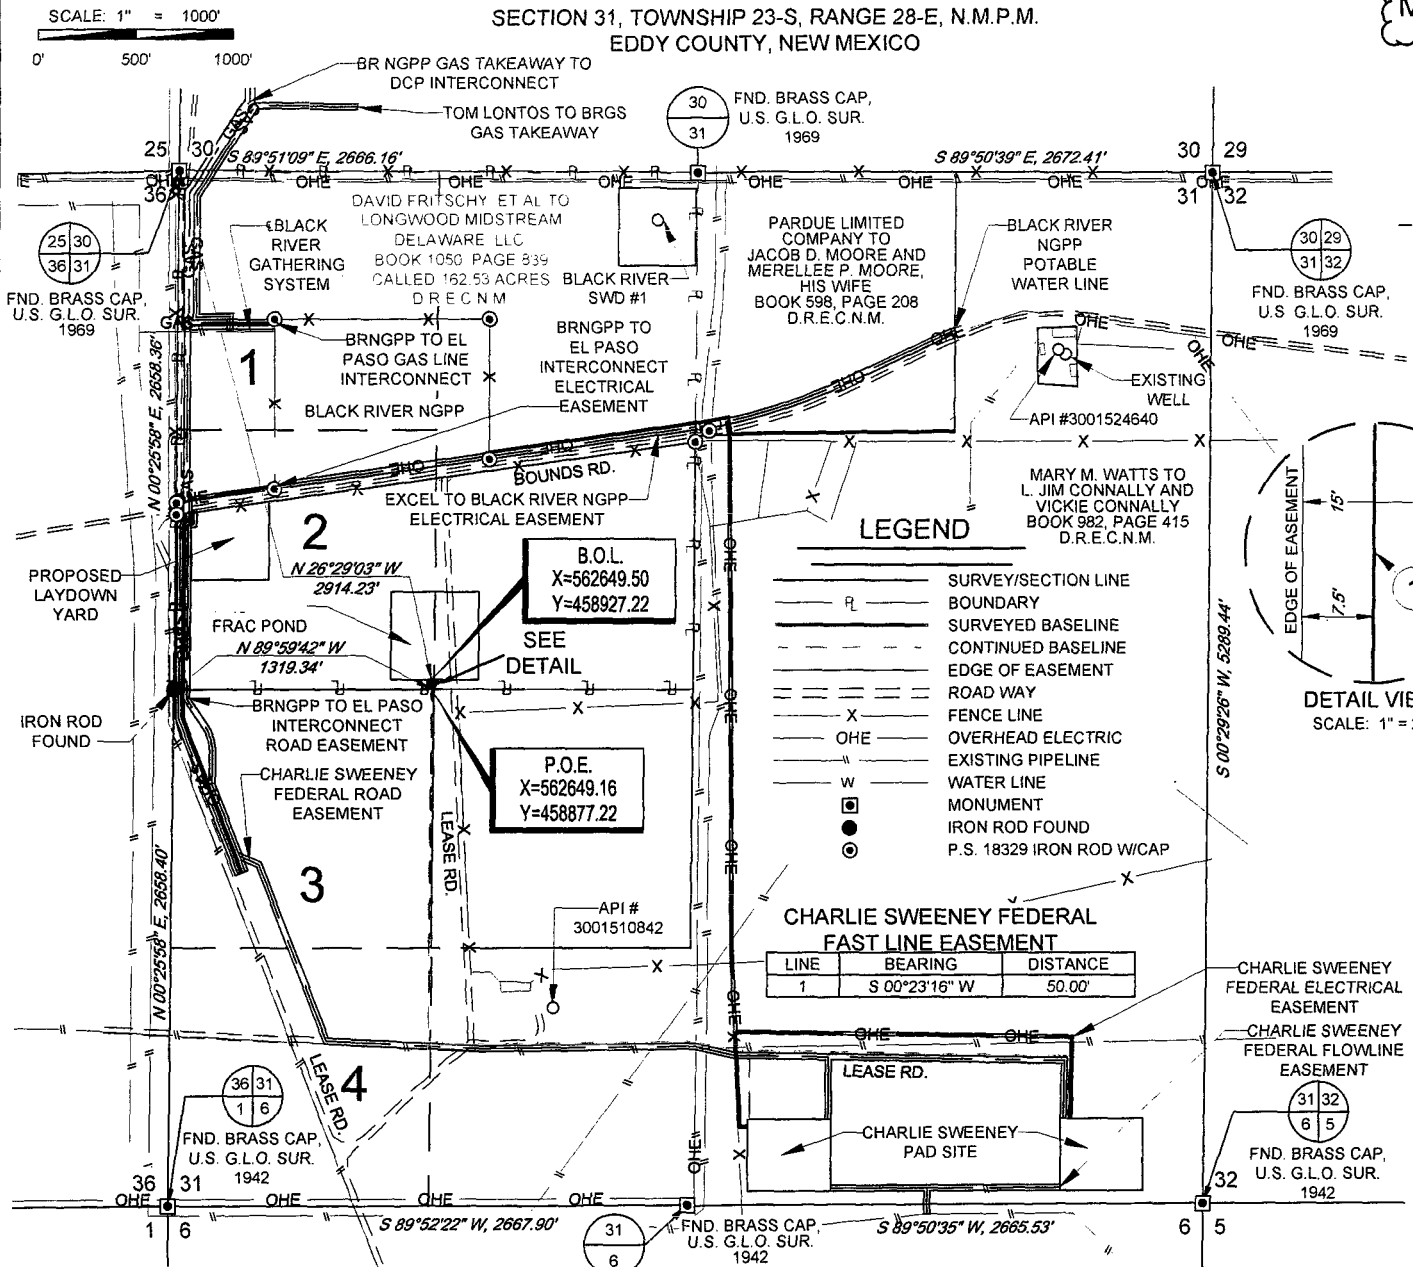


CHARLIE SWEENEY FEDERAL
FAST LINE EASEMENT

Being a proposed fast line easement being 15 feet in width, 7.5 feet left, and 7.5 feet right of the above platted centerline total line footage containing 50.00 feet or 3.03 rods, containing 0.02 acres more or less.



TOPOGRAPHIC
LOYALTY INNOVATION LEGACY
1400 EVERMAN PARKWAY, Ste. 197 • FT. WORTH, TEXAS 76140
TELEPHONE: (817) 744-7512 • FAX (817) 744-7548
2903 NORTH BIG SPRING • MIDLAND, TEXAS 79705
TELEPHONE: (432) 682-1653 OR (800) 767-1653 • FAX (432) 682-1743
WWW.TOPOGRAPHIC.COM

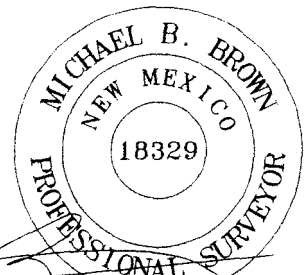

Michael Blake Brown, P.S. No. 18329
JUNE 20, 2016

CHARLIE SWEENEY FEDERAL FAST LINE EASEMENT	
DATE:	06/20/16
FILE:	EP CHARLIE SWEENEY FEDERAL FAST LINE EASEMENT LONGWOOD
DRAWN BY:	MML
SHEET:	1 OF 1

NOTES:

1. ORIGINAL DOCUMENT SIZE: 8.5" X 11"
2. ALL BEARINGS, DISTANCES, AND COORDINATE VALUES CONTAINED HEREIN ARE GRID BASED UPON THE NEW MEXICO STATE PLANE COORDINATE SYSTEM, EAST ZONE, U.S. SURVEY FEET, NORTH AMERICAN DATUM 1927.
3. CERTIFICATION IS MADE ONLY TO THE LOCATION OF THIS EASEMENT, IN RELATION TO THE EVIDENCE FOUND DURING A FIELD SURVEY, MADE ON THE GROUND, UNDER MY SUPERVISION, AND USING DOCUMENTATION PROVIDED BY MATADOR PRODUCTION CO. ONLY UTILITIES/EASEMENTS THAT WERE VISIBLE ON THE DATE OF THIS SURVEY, WITHIN/ADJOINING THIS EASEMENT, HAVE BEEN LOCATED AS SHOWN HEREON OF WHICH I HAVE KNOWLEDGE. THIS CERTIFICATION IS LIMITED TO THOSE PERSONS OR ENTITIES SHOWN ON THE FACE OF THIS PLAT AND IS NON-TRANSFERABLE, AND MADE FOR THIS TRANSACTION ONLY.
4. B.O.L. = BEGINNING OF LINE
5. P.O.E. = POINT OF EXIT
6. D.R.E.C.N.M. = DEED RECORDS EDDY COUNTY NEW MEXICO

Matador Production Company
Charlie Sweeney Fed Com 124H
SHL 188' FSL & 605' FEL Sec. 31, T. 23 S., R. 28 E.
BHL 240' FNL & 660' FEL Sec. 31, T. 23 S., R. 28 E.
Eddy County, NM

DRILL PLAN PAGE 1

Drilling Program

1. ESTIMATED TOPS

Formation	TVD	Bearing
Quaternary	GL	Water
Eroded Salado/Rustler	480	Water/Salt
Castille	800	Salt
Base of Salt/Top of Anhydrite	2367	Barren
Lamar	2520	Barren
Bell Canyon	2553	Hydrocarbon
Cherry Canyon	3350	Hydrocarbon
Brushy Canyon	4544	Hydrocarbon
Bone Spring Lime	6087	Hydrocarbon
1st Bone Spring Sand	7032	Hydrocarbon
2nd Bone Spring Carbonate	7297	Hydrocarbon
2nd Bone Spring Sand	7677	Hydrocarbon (& Target Formation)
TVD (2nd Bone Spring Sand)	7902	Hydrocarbon
MD (2nd Bone Spring Sand)	12663	Hydrocarbon

2. NOTABLE ZONES

Closest water well (C 02022/02955/03218) is 3152' northwest. Depth of well and depth to water have not been reported to the State. Proposed depth was 190'. Closest (≈5,000' south) well (C 01244) with reported depths found water at 70'.

3. PRESSURE CONTROL

A BOP stack consisting of 3 rams with 2 pipe rams, 1 blind ram and 1 annular preventer will be installed. The BOP will be used below surface casing to TD. See attachments for BOP and choke manifold diagrams.

An accumulator that meets the requirements of Onshore Order 2 for the pressure rating of the BOP stack will be present. A rotating head will be installed as needed.

Pressure tests will be conducted before drilling out from under all casing strings. BOP will be inspected and operated as recommended in Onshore Order 2. A Kelly cock and

Matador Production Company
Charlie Sweeney Fed Com 124H
SHL 188' FSL & 605' FEL Sec. 31, T. 23 S., R. 28 E.
BHL 240' FNL & 660' FEL Sec. 31, T. 23 S., R. 28 E.
Eddy County, NM

DRILL PLAN PAGE 2

sub equipped with a full opening valve sized to fit the drill pipe and collars will be available on the rig floor in the open position.

A third party company will test the BOPs. Test pressures will be as follows: After surface casing is set and the BOP is nipped up, BOP pressure tests will be made to 250 psi low and 2000 psi high. On the intermediate, pressure tests will be made to 250 psi low and 3000 psi high. The annular preventer will be tested to 250 psi low and 1000 psi high on the surface casing, and 250 psi low and 2500 psi high on the intermediate casing. In the case of running a speed head with landing mandrel for 9-5/8" casing the initial, after surface casing is set, BOP test pressures will be 250 psi low and 3000 psi high with wellhead seals tested to 5000 psi once the 9-5/8" casing has been landed and cemented. The BOP will then be lifted to install the 'C-section' of the wellhead. Matador will nipple the BOP back up and the pressure tests will be made to 250 psi low and 5000 psi high and the annular will be tested to 250 psi low and 2500 psi high.

Matador requests a variance to drill this well using a co-flex line between the BOP and choke manifold. Certification for proposed co-flex hose is attached. The hose is not required by the manufacturer to be anchored. In the event the specific hose is not available, one of equal or higher rating will be used.

4. CASING & CEMENT

Hole will extend north of the drilling window to allow for pump installation. All perforations will be $\geq 330'$ from the dedication perimeter.

Hole O. D.	Set @ (MD)	Casing O. D.	Age	Weight (lb/ft)	Grade	Thread Collar	Collapse	Burst	Tension
17.5"	550'	13.375"	New	54.5	J-55	BTC	1.125	1.125	1.8
12.25"	2600'	9.625"	New	40	J-55	BTC	1.125	1.125	1.8
8.75"	12663'	5.5"	New	20	P-110	BTC/TXP	1.125	1.125	1.8

Name	Type	Sacks	Yield	Cubic Feet	Weight	Blend & Centralizers
Surface	Lead	240	1.82	436.8	12.8	Class C + bentonite + 2% CaCl ₂ + 3% NaCl + LCM
	Tail	350	1.38	483	14.8	Class C + 5% NaCl + LCM

Matador Production Company
Charlie Sweeney Fed Com 124H
SHL 188' FSL & 605' FEL Sec. 31, T. 23 S., R. 28 E.
BHL 240' FNL & 660' FEL Sec. 31, T. 23 S., R. 28 E.
Eddy County, NM

DRILL PLAN PAGE 3

TOC = 0'		100% Excess				Centralizers per Onshore Order 2.III.B.1f
Intermediate	Lead	550	2.13	1171.5	12.6	Class C + bentonite + 1% CaCl ₂ + 8% NaCl + LCM
	Tail	270	1.38	372.6	14.8	Class C + 5% NaCl + LCM
TOC = 0'		100% Excess				2 on btm jt, 1 on 2nd jt, 1 every 4th jt to surface
Production	Lead	830	2.35	1950.5	11.5	TXI + Fluid Loss + Dispersant + Retarder + LCM
	Tail	1450	1.39	2015.5	13.2	TXI + Fluid Loss + Dispersant + Retarder + LCM
TOC = 1500'		35% Excess				2 on btm jt, 1 on 2nd jt, 1 every other jt to top of tail cement (500' above TOC)

5. MUD PROGRAM

Mud monitoring system will be an electronic Pason system satisfying the requirements of Onshore Order 1. All necessary mud products for weight addition and fluid loss control will be on location at all times. Mud program is subject to change due to hole conditions.

Name	Hole Size	Mud Weight	Visc	Fluid Loss	Type Mud
Surface	17-1/2"	8.30	28	NC	FW Spud Mud
Intermediate	12-1/4"	10.00	30-32	NC	Brine Water
Production	8-3/4"	9.00	30-32	NC	FW/Cut Brine

6. CORES, TESTS, & LOGS

No core or drill stem test is planned.

A 2-person mud-logging program will be used from 7000' to TD.

Matador Production Company
Charlie Sweeney Fed Com 124H
SHL 188' FSL & 605' FEL Sec. 31, T. 23 S., R. 28 E.
BHL 240' FNL & 660' FEL Sec. 31, T. 23 S., R. 28 E.
Eddy County, NM

DRILL PLAN PAGE 4

No electric logs are planned. GR will be collected through the MWD tools from intermediate casing to TD. CBL with CCL will be run as far as gravity will let it fall to TOC.

7. DOWN HOLE CONDITIONS

No abnormal pressure or temperature is expected. Maximum expected bottom hole pressure is ≈ 3500 psi. Expected bottom hole temperature is $\approx 140^{\circ}$ F.

In accordance with Onshore Order 6, Matador does not anticipate that there will be enough H_2S from the surface to the Bone Spring to meet the BLM's minimum requirements for the submission of an " H_2S Drilling Operation Plan" or "Public Protection Plan" for the drilling and completion of this well. Since Matador has an H_2S safety package on all wells, attached is an " H_2S Drilling Operations Plan". Adequate flare lines will be installed off the mud/gas separator where gas may be flared safely. All personnel will be familiar with all aspects of safe operation of equipment being used.

8. OTHER INFORMATION

The anticipated spud date is upon approval. It is expected it will take ≈ 3 months to drill and complete the well.



Matador Resources

Eddy County, NM (NAD27 NME)

Charlie Sweeney Federal 31-23S-28E

124H

OH

Plan: Preliminary Plan 1

Standard Planning Report

05 January, 2016





Phoenix Technology Services

Planning Report



Database: Compass 5000 GCR
Company: Matador Resources
Project: Eddy County, NM (NAD27 NME)
Site: Charlie Sweeney Federal 31-23S-28E
Well: 124H
Wellbore: OH
Design: Preliminary Plan 1

Local Co-ordinate Reference: Well 124H
TVD Reference: RKB @ 3128.50usft (Patterson 297)
MD Reference: RKB @ 3128.50usft (Patterson 297)
North Reference: Grid
Survey Calculation Method: Minimum Curvature

Project	Eddy County, NM (NAD27 NME)		
Map System:	US State Plane 1927 (Exact solution)	System Datum:	Mean Sea Level
Geo Datum:	NAD 1927 (NADCON CONUS)		
Map Zone:	New Mexico East 3001		

Site Charlie Sweeney Federal 31-23S-28E

Site Position:	Northings:	456,416.00 usft	Latitude:	32° 15' 16.67754 N	
From: Map	Easting:	564,425.00 usft	Longitude:	104° 7' 29.74586 W	
Position Uncertainty:	0.00 usft	Slot Radius:	13-3/16 "	Grid Convergence:	0.11 °

Well 124H

Well Position	+N/-S	3.00 usft	Northings:	456,419.00 usft	Latitude:	32° 15' 16.67581 N
	+E/-W	1,615.00 usft	Easting:	566,040.00 usft	Longitude:	104° 7' 10.93860 W
Position Uncertainty	0.00 usft	Wellhead Elevation:	0.00 usft	Ground Level:	3,101.00 usft	

Wellbore OH

Magnetics	Model Name	Sample Date	Declination (°)	Dip Angle (°)	Field Strength (nT)
	HDGM	1/20/2016	7.48	60.10	48,252

Design Preliminary Plan 1

Audit Notes:

Version:	Phase:	PROTOTYPE	Tie On Depth:	0.00
-----------------	---------------	-----------	----------------------	------

Vertical Section:	Depth From (TVD) (usft)	+N/-S (usft)	+E/-W (usft)	Direction (°)
	0.00	0.00	0.00	0.49

Plan Sections

Measured Depth (usft)	Inclination (°)	Azimuth (°)	Vertical Depth (usft)	+N/-S (usft)	+E/-W (usft)	Dogleg Rate (°/100usft)	Build Rate (°/100usft)	Turn Rate (°/100usft)	TFO (°)	Target
0.00	0.00	0.00	0.00	0.00	0.00	0.00	0.00	0.00	0.00	
1,000.00	0.00	0.00	1,000.00	0.00	0.00	0.00	0.00	0.00	0.00	
1,266.37	4.00	202.44	1,266.16	-8.58	-3.54	1.50	1.50	0.00	202.44	
3,142.66	4.00	202.44	3,137.88	-129.42	-53.46	0.00	0.00	0.00	0.00	
3,409.03	0.00	0.00	3,404.04	-138.00	-57.00	1.50	-1.50	0.00	180.00	
7,334.03	0.00	0.00	7,329.04	-138.00	-57.00	0.00	0.00	0.00	0.00	
8,234.03	90.00	0.49	7,902.00	434.94	-52.07	10.00	10.00	0.05	0.49	
12,663.26	90.00	0.49	7,902.00	4,864.00	-14.00	0.00	0.00	0.00	0.00	BHL Sweeney 124H



Phoenix Technology Services
Planning Report



Database: Compass 5000 GCR
Company: Matador Resources
Project: Eddy County, NM (NAD27 NME)
Site: Charlie Sweeney Federal 31-23S-28E
Well: 124H
Wellbore: OH
Design: Preliminary Plan 1

Local Co-ordinate Reference: Well 124H
TVD Reference: RKB @ 3128.50usft (Patterson 297)
MD Reference: RKB @ 3128.50usft (Patterson 297)
North Reference: Grid
Survey Calculation Method: Minimum Curvature

Planned Survey

Measured Depth (usft)	Inclination (°)	Azimuth (°)	Vertical Depth (usft)	+N/-S (usft)	+E/-W (usft)	Vertical Section (usft)	Dogleg Rate (°/100usft)	Build Rate (°/100usft)	Turn Rate (°/100usft)
0.00	0.00	0.00	0.00	0.00	0.00	0.00	0.00	0.00	0.00
100.00	0.00	0.00	100.00	0.00	0.00	0.00	0.00	0.00	0.00
200.00	0.00	0.00	200.00	0.00	0.00	0.00	0.00	0.00	0.00
300.00	0.00	0.00	300.00	0.00	0.00	0.00	0.00	0.00	0.00
400.00	0.00	0.00	400.00	0.00	0.00	0.00	0.00	0.00	0.00
500.00	0.00	0.00	500.00	0.00	0.00	0.00	0.00	0.00	0.00
600.00	0.00	0.00	600.00	0.00	0.00	0.00	0.00	0.00	0.00
13 3/8"									
700.00	0.00	0.00	700.00	0.00	0.00	0.00	0.00	0.00	0.00
800.00	0.00	0.00	800.00	0.00	0.00	0.00	0.00	0.00	0.00
900.00	0.00	0.00	900.00	0.00	0.00	0.00	0.00	0.00	0.00
1,000.00	0.00	0.00	1,000.00	0.00	0.00	0.00	0.00	0.00	0.00
Start Build 1.5°/100'									
1,100.00	1.50	202.44	1,099.99	-1.21	-0.50	-1.21	1.50	1.50	0.00
1,200.00	3.00	202.44	1,199.91	-4.84	-2.00	-4.86	1.50	1.50	0.00
1,266.37	4.00	202.44	1,266.16	-8.58	-3.54	-8.61	1.50	1.50	0.00
Hold 4° Inc at 202.44° Azm									
1,300.00	4.00	202.44	1,299.70	-10.75	-4.44	-10.78	0.00	0.00	0.00
1,400.00	4.00	202.44	1,399.46	-17.19	-7.10	-17.25	0.00	0.00	0.00
1,500.00	4.00	202.44	1,499.22	-23.63	-9.76	-23.71	0.00	0.00	0.00
1,600.00	4.00	202.44	1,598.97	-30.07	-12.42	-30.17	0.00	0.00	0.00
1,700.00	4.00	202.44	1,698.73	-36.51	-15.08	-36.64	0.00	0.00	0.00
1,800.00	4.00	202.44	1,798.49	-42.95	-17.74	-43.10	0.00	0.00	0.00
1,900.00	4.00	202.44	1,898.24	-49.39	-20.40	-49.56	0.00	0.00	0.00
2,000.00	4.00	202.44	1,998.00	-55.83	-23.06	-56.02	0.00	0.00	0.00
2,100.00	4.00	202.44	2,097.76	-62.27	-25.72	-62.49	0.00	0.00	0.00
2,200.00	4.00	202.44	2,197.51	-68.71	-28.38	-68.95	0.00	0.00	0.00
2,300.00	4.00	202.44	2,297.27	-75.15	-31.04	-75.41	0.00	0.00	0.00
2,400.00	4.00	202.44	2,397.03	-81.59	-33.70	-81.87	0.00	0.00	0.00
2,500.00	4.00	202.44	2,496.79	-88.03	-36.36	-88.34	0.00	0.00	0.00
2,600.00	4.00	202.44	2,596.54	-94.47	-39.02	-94.80	0.00	0.00	0.00
9 5/8"									
2,700.00	4.00	202.44	2,696.30	-100.91	-41.68	-101.26	0.00	0.00	0.00
2,800.00	4.00	202.44	2,796.06	-107.35	-44.34	-107.73	0.00	0.00	0.00
2,900.00	4.00	202.44	2,895.81	-113.79	-47.00	-114.19	0.00	0.00	0.00
3,000.00	4.00	202.44	2,995.57	-120.23	-49.66	-120.65	0.00	0.00	0.00
3,100.00	4.00	202.44	3,095.33	-126.67	-52.32	-127.11	0.00	0.00	0.00
3,142.66	4.00	202.44	3,137.88	-129.42	-53.46	-129.87	0.00	0.00	0.00
Start Drop 1.5°/100'									
3,200.00	3.14	202.44	3,195.11	-132.71	-54.82	-133.18	1.50	-1.50	0.00
3,300.00	1.64	202.44	3,295.02	-136.56	-56.41	-137.04	1.50	-1.50	0.00
3,409.03	0.00	0.00	3,404.04	-138.00	-57.00	-138.48	1.50	-1.50	0.00
Hold Vertical									
3,500.00	0.00	0.00	3,495.01	-138.00	-57.00	-138.48	0.00	0.00	0.00
3,600.00	0.00	0.00	3,595.01	-138.00	-57.00	-138.48	0.00	0.00	0.00
3,700.00	0.00	0.00	3,695.01	-138.00	-57.00	-138.48	0.00	0.00	0.00
3,800.00	0.00	0.00	3,795.01	-138.00	-57.00	-138.48	0.00	0.00	0.00
3,900.00	0.00	0.00	3,895.01	-138.00	-57.00	-138.48	0.00	0.00	0.00
4,000.00	0.00	0.00	3,995.01	-138.00	-57.00	-138.48	0.00	0.00	0.00
4,100.00	0.00	0.00	4,095.01	-138.00	-57.00	-138.48	0.00	0.00	0.00
4,200.00	0.00	0.00	4,195.01	-138.00	-57.00	-138.48	0.00	0.00	0.00
4,300.00	0.00	0.00	4,295.01	-138.00	-57.00	-138.48	0.00	0.00	0.00
4,400.00	0.00	0.00	4,395.01	-138.00	-57.00	-138.48	0.00	0.00	0.00



Phoenix Technology Services

Planning Report



Database: Compass 5000 GCR
Company: Matador Resources
Project: Eddy County, NM (NAD27 NME)
Site: Charlie Sweeney Federal 31-23S-28E
Well: 124H
Wellbore: OH
Design: Preliminary Plan 1

Local Co-ordinate Reference: Well 124H
TVD Reference: RKB @ 3128.50usft (Patterson 297)
MD Reference: RKB @ 3128.50usft (Patterson 297)
North Reference: Grid
Survey Calculation Method: Minimum Curvature

Planned Survey

Measured Depth (usft)	Inclination (°)	Azimuth (°)	Vertical Depth (usft)	+N/-S (usft)	+E/-W (usft)	Vertical Section (usft)	Dogleg Rate (°/100usft)	Build Rate (°/100usft)	Turn Rate (°/100usft)
4,500.00	0.00	0.00	4,495.01	-138.00	-57.00	-138.48	0.00	0.00	0.00
4,600.00	0.00	0.00	4,595.01	-138.00	-57.00	-138.48	0.00	0.00	0.00
4,700.00	0.00	0.00	4,695.01	-138.00	-57.00	-138.48	0.00	0.00	0.00
4,800.00	0.00	0.00	4,795.01	-138.00	-57.00	-138.48	0.00	0.00	0.00
4,900.00	0.00	0.00	4,895.01	-138.00	-57.00	-138.48	0.00	0.00	0.00
5,000.00	0.00	0.00	4,995.01	-138.00	-57.00	-138.48	0.00	0.00	0.00
5,100.00	0.00	0.00	5,095.01	-138.00	-57.00	-138.48	0.00	0.00	0.00
5,200.00	0.00	0.00	5,195.01	-138.00	-57.00	-138.48	0.00	0.00	0.00
5,300.00	0.00	0.00	5,295.01	-138.00	-57.00	-138.48	0.00	0.00	0.00
5,400.00	0.00	0.00	5,395.01	-138.00	-57.00	-138.48	0.00	0.00	0.00
5,500.00	0.00	0.00	5,495.01	-138.00	-57.00	-138.48	0.00	0.00	0.00
5,600.00	0.00	0.00	5,595.01	-138.00	-57.00	-138.48	0.00	0.00	0.00
5,700.00	0.00	0.00	5,695.01	-138.00	-57.00	-138.48	0.00	0.00	0.00
5,800.00	0.00	0.00	5,795.01	-138.00	-57.00	-138.48	0.00	0.00	0.00
5,900.00	0.00	0.00	5,895.01	-138.00	-57.00	-138.48	0.00	0.00	0.00
6,000.00	0.00	0.00	5,995.01	-138.00	-57.00	-138.48	0.00	0.00	0.00
6,100.00	0.00	0.00	6,095.01	-138.00	-57.00	-138.48	0.00	0.00	0.00
6,200.00	0.00	0.00	6,195.01	-138.00	-57.00	-138.48	0.00	0.00	0.00
6,300.00	0.00	0.00	6,295.01	-138.00	-57.00	-138.48	0.00	0.00	0.00
6,400.00	0.00	0.00	6,395.01	-138.00	-57.00	-138.48	0.00	0.00	0.00
6,500.00	0.00	0.00	6,495.01	-138.00	-57.00	-138.48	0.00	0.00	0.00
6,600.00	0.00	0.00	6,595.01	-138.00	-57.00	-138.48	0.00	0.00	0.00
6,700.00	0.00	0.00	6,695.01	-138.00	-57.00	-138.48	0.00	0.00	0.00
6,800.00	0.00	0.00	6,795.01	-138.00	-57.00	-138.48	0.00	0.00	0.00
6,900.00	0.00	0.00	6,895.01	-138.00	-57.00	-138.48	0.00	0.00	0.00
7,000.00	0.00	0.00	6,995.01	-138.00	-57.00	-138.48	0.00	0.00	0.00
7,100.00	0.00	0.00	7,095.01	-138.00	-57.00	-138.48	0.00	0.00	0.00
7,200.00	0.00	0.00	7,195.01	-138.00	-57.00	-138.48	0.00	0.00	0.00
7,300.00	0.00	0.00	7,295.01	-138.00	-57.00	-138.48	0.00	0.00	0.00
7,334.03	0.00	0.00	7,329.04	-138.00	-57.00	-138.48	0.00	0.00	0.00
KOP: Start Build 10°/100'									
7,350.00	1.60	0.49	7,345.01	-137.78	-57.00	-138.26	10.00	10.00	0.00
7,400.00	6.60	0.49	7,394.86	-134.21	-56.97	-134.69	10.00	10.00	0.00
7,450.00	11.60	0.49	7,444.22	-126.30	-56.90	-126.79	10.00	10.00	0.00
7,500.00	16.60	0.49	7,492.70	-114.13	-56.79	-114.61	10.00	10.00	0.00
7,550.00	21.60	0.49	7,539.93	-97.78	-56.65	-98.26	10.00	10.00	0.00
7,600.00	26.60	0.49	7,585.56	-77.37	-56.48	-77.85	10.00	10.00	0.00
7,650.00	31.60	0.49	7,629.23	-53.07	-56.27	-53.55	10.00	10.00	0.00
7,700.00	36.60	0.49	7,670.63	-25.05	-56.03	-25.52	10.00	10.00	0.00
7,750.00	41.60	0.49	7,709.42	6.47	-55.76	6.00	10.00	10.00	0.00
7,800.00	46.60	0.49	7,745.31	41.26	-55.46	40.78	10.00	10.00	0.00
7,850.00	51.60	0.49	7,778.04	79.03	-55.13	78.56	10.00	10.00	0.00
7,900.00	56.60	0.49	7,807.35	119.52	-54.79	119.05	10.00	10.00	0.00
7,950.00	61.60	0.49	7,833.03	162.41	-54.42	161.93	10.00	10.00	0.00
8,000.00	66.60	0.49	7,854.86	207.37	-54.03	206.90	10.00	10.00	0.00
8,050.00	71.60	0.49	7,872.70	254.06	-53.63	253.59	10.00	10.00	0.00
8,100.00	76.60	0.49	7,886.39	302.13	-53.22	301.66	10.00	10.00	0.00
8,150.00	81.60	0.49	7,895.85	351.21	-52.79	350.74	10.00	10.00	0.00
8,200.00	86.60	0.49	7,900.99	400.93	-52.37	400.46	10.00	10.00	0.00
8,234.03	90.00	0.49	7,902.00	434.94	-52.07	434.48	10.00	10.00	0.00
LP: 90° Inc at 0.49° Azm									
8,300.00	90.00	0.49	7,902.00	500.90	-51.51	500.44	0.00	0.00	0.00
8,400.00	90.00	0.49	7,902.00	600.90	-50.65	600.44	0.00	0.00	0.00
8,500.00	90.00	0.49	7,902.00	700.89	-49.79	700.44	0.00	0.00	0.00



Phoenix Technology Services Planning Report



Database: Compass 5000 GCR
Company: Matador Resources
Project: Eddy County, NM (NAD27 NME)
Site: Charlie Sweeney Federal 31-23S-28E
Well: 124H
Wellbore: OH
Design: Preliminary Plan 1

Local Co-ordinate Reference: Well 124H
TVD Reference: RKB @ 3128.50usft (Patterson 297)
MD Reference: RKB @ 3128.50usft (Patterson 297)
North Reference: Grid
Survey Calculation Method: Minimum Curvature

Planned Survey

Measured Depth (usft)	Inclination (°)	Azimuth (°)	Vertical Depth (usft)	+N/-S (usft)	+E/-W (usft)	Vertical Section (usft)	Dogleg Rate (°/100usft)	Build Rate (°/100usft)	Turn Rate (°/100usft)
8,600.00	90.00	0.49	7,902.00	800.89	-48.93	800.44	0.00	0.00	0.00
8,700.00	90.00	0.49	7,902.00	900.89	-48.07	900.44	0.00	0.00	0.00
8,800.00	90.00	0.49	7,902.00	1,000.88	-47.21	1,000.44	0.00	0.00	0.00
8,900.00	90.00	0.49	7,902.00	1,100.88	-46.35	1,100.44	0.00	0.00	0.00
9,000.00	90.00	0.49	7,902.00	1,200.88	-45.49	1,200.44	0.00	0.00	0.00
9,100.00	90.00	0.49	7,902.00	1,300.87	-44.63	1,300.44	0.00	0.00	0.00
9,200.00	90.00	0.49	7,902.00	1,400.87	-43.77	1,400.44	0.00	0.00	0.00
9,300.00	90.00	0.49	7,902.00	1,500.86	-42.91	1,500.44	0.00	0.00	0.00
9,400.00	90.00	0.49	7,902.00	1,600.86	-42.05	1,600.44	0.00	0.00	0.00
9,500.00	90.00	0.49	7,902.00	1,700.86	-41.19	1,700.44	0.00	0.00	0.00
9,600.00	90.00	0.49	7,902.00	1,800.85	-40.33	1,800.44	0.00	0.00	0.00
9,700.00	90.00	0.49	7,902.00	1,900.85	-39.47	1,900.44	0.00	0.00	0.00
9,800.00	90.00	0.49	7,902.00	2,000.85	-38.61	2,000.44	0.00	0.00	0.00
9,900.00	90.00	0.49	7,902.00	2,100.84	-37.75	2,100.44	0.00	0.00	0.00
10,000.00	90.00	0.49	7,902.00	2,200.84	-36.89	2,200.44	0.00	0.00	0.00
10,100.00	90.00	0.49	7,902.00	2,300.84	-36.03	2,300.44	0.00	0.00	0.00
10,200.00	90.00	0.49	7,902.00	2,400.83	-35.17	2,400.44	0.00	0.00	0.00
10,300.00	90.00	0.49	7,902.00	2,500.83	-34.32	2,500.44	0.00	0.00	0.00
10,400.00	90.00	0.49	7,902.00	2,600.82	-33.46	2,600.44	0.00	0.00	0.00
10,500.00	90.00	0.49	7,902.00	2,700.82	-32.60	2,700.44	0.00	0.00	0.00
10,600.00	90.00	0.49	7,902.00	2,800.82	-31.74	2,800.44	0.00	0.00	0.00
10,700.00	90.00	0.49	7,902.00	2,900.81	-30.88	2,900.44	0.00	0.00	0.00
10,800.00	90.00	0.49	7,902.00	3,000.81	-30.02	3,000.44	0.00	0.00	0.00
10,900.00	90.00	0.49	7,902.00	3,100.81	-29.16	3,100.44	0.00	0.00	0.00
11,000.00	90.00	0.49	7,902.00	3,200.80	-28.30	3,200.44	0.00	0.00	0.00
11,100.00	90.00	0.49	7,902.00	3,300.80	-27.44	3,300.44	0.00	0.00	0.00
11,200.00	90.00	0.49	7,902.00	3,400.79	-26.58	3,400.44	0.00	0.00	0.00
11,300.00	90.00	0.49	7,902.00	3,500.79	-25.72	3,500.44	0.00	0.00	0.00
11,400.00	90.00	0.49	7,902.00	3,600.79	-24.86	3,600.44	0.00	0.00	0.00
11,500.00	90.00	0.49	7,902.00	3,700.78	-24.00	3,700.44	0.00	0.00	0.00
11,600.00	90.00	0.49	7,902.00	3,800.78	-23.14	3,800.44	0.00	0.00	0.00
11,700.00	90.00	0.49	7,902.00	3,900.78	-22.28	3,900.44	0.00	0.00	0.00
11,800.00	90.00	0.49	7,902.00	4,000.77	-21.42	4,000.44	0.00	0.00	0.00
11,900.00	90.00	0.49	7,902.00	4,100.77	-20.56	4,100.44	0.00	0.00	0.00
12,000.00	90.00	0.49	7,902.00	4,200.77	-19.70	4,200.44	0.00	0.00	0.00
12,100.00	90.00	0.49	7,902.00	4,300.76	-18.84	4,300.44	0.00	0.00	0.00
12,200.00	90.00	0.49	7,902.00	4,400.76	-17.98	4,400.44	0.00	0.00	0.00
12,300.00	90.00	0.49	7,902.00	4,500.75	-17.12	4,500.44	0.00	0.00	0.00
12,400.00	90.00	0.49	7,902.00	4,600.75	-16.26	4,600.44	0.00	0.00	0.00
12,500.00	90.00	0.49	7,902.00	4,700.75	-15.40	4,700.44	0.00	0.00	0.00
12,600.00	90.00	0.49	7,902.00	4,800.74	-14.54	4,800.44	0.00	0.00	0.00
12,663.26	90.00	0.49	7,902.00	4,864.00	-14.00	4,863.70	0.00	0.00	0.00
TD at 12663.26									



Phoenix Technology Services

Planning Report



Database: Compass 5000 GCR
Company: Matador Resources
Project: Eddy County, NM (NAD27 NME)
Site: Charlie Sweeney Federal 31-23S-28E
Well: 124H
Wellbore: OH
Design: Preliminary Plan 1

Local Co-ordinate Reference: Well 124H
TVD Reference: RKB @ 3128.50usft (Patterson 297)
MD Reference: RKB @ 3128.50usft (Patterson 297)
North Reference: Grid
Survey Calculation Method: Minimum Curvature

Design Targets

Target Name

- hit/miss target - Shape	Dip Angle (°)	Dip Dir. (°)	TVD (usft)	+N/-S (usft)	+E/-W (usft)	Northing (usft)	Easting (usft)	Latitude	Longitude
LPP Sweeney 124H - plan misses target center by 0.77usft at 12573.26usft MD (7902.00 TVD, 4774.01 N, -14.77 E) - Point	0.00	0.00	7,902.00	4,774.00	-14.00	461,193.00	566,026.00	32° 16' 3.92081 N	104° 7' 10.99099 W
BHL Sweeney 124H - plan hits target center - Point	0.00	0.00	7,902.00	4,864.00	-14.00	461,283.00	566,026.00	32° 16' 4.81147 N	104° 7' 10.98891 W
FPP Sweeney 124H - plan misses target center by 71.02usft at 7960.88usft MD (7838.11 TVD, 172.03 N, -54.33 E) - Point	0.00	0.00	7,902.00	141.00	-54.00	456,560.00	565,986.00	32° 15' 18.07225 N	104° 7' 11.56418 W

Casing Points


Measured Depth (usft)	Vertical Depth (usft)	Name	Casing Diameter (")	Hole Diameter (")
600.00	600.00	13 3/8"	13-3/8	17-1/2
2,600.00	2,596.54	9 5/8"	9-5/8	12-1/4

Plan Annotations

Measured Depth (usft)	Vertical Depth (usft)	Local Coordinates		Comment
		+N/-S (usft)	+E/-W (usft)	
1,000.00	1,000.00	0.00	0.00	Start Build 1.5°/100'
1,266.37	1,266.16	-8.58	-3.54	Hold 4° Inc at 202.44° Azm
3,142.66	3,137.88	-129.42	-53.46	Start Drop 1.5°/100'
3,409.03	3,404.04	-138.00	-57.00	Hold Vertical
7,334.03	7,329.04	-138.00	-57.00	KOP: Start Build 10°/100'
8,234.03	7,902.00	434.94	-52.07	LP: 90° Inc at 0.49° Azm
12,663.26	7,902.00	4,864.00	-14.00	TD at 12663.26



Project: Eddy County, NM (NAD27 NME)
Site: Charlie Sweeney Federal 31-23S-28E
Well: 124H
Wellbore: OH
Design: Preliminary Plan 1
Rig: Patterson 297





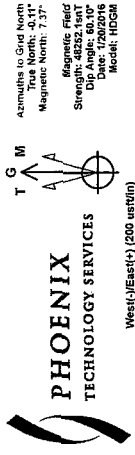


Asimuth to Grid North
True North: 15.1°
Magnetic North: 7.3°
Magnetic Field
Strength: 0.10
Dip Angle: 60.1°
Date: 12/20/2016
Model: HDGM

WELL DETAILS			
	Ground Level	3101.00	Latitude
	Existing	566040.00	104° 7' 10.32655 W

SECTION DETAILS									
Sec	MD	Inc	As	TVD	ΔN-S	ΔE-W	Disg	Time	Annotation
1	1050.00	0.00	0.00	0.00	0.00	0.00	0.00	0.00	Start Build 1.57100°
2	1050.00	0.00	0.00	0.00	0.00	0.00	0.00	0.00	Hold 4" Inc at 202.44° Azm
3	1263.26	4.00	202.44	1263.26	-3.54	1.50	202.44	-3.51	Start Drop 1.57100°
4	3142.66	4.00	202.44	3137.86	-129.42	0.00	16.00	-129.87	Start Drop 1.57100°
5	7234.03	0.00	0.00	7234.03	-138.06	-97.00	0.00	10.00	KOP Start Build 107100°
6	7234.03	0.00	0.00	7234.03	-138.06	-97.00	0.00	10.00	LP 90° Inc at 0.49° Azm
7	8234.03	90.00	0.49	7902.00	434.94	-52.07	10.00	0.49	TD at 12663.26
8	12663.26	90.00	0.49	7902.00	464.00	-14.00	0.00	0.00	BHL Sweeney 124H

DESIGN TARGET DETAILS									
Name	TVD	ΔN-S	ΔE-W	Nothing	Existing	Latitude	Longitude		
BHL Sweeney 124H	7902.00	484.00	-4.00	46133.00	566040.00	104° 7' 11.5418 W	31° 15' 14.5418 N		
LPP Sweeney 124H	7902.00	474.00	-14.00	46133.00	566040.00	104° 7' 11.5418 W	31° 15' 14.5418 N		

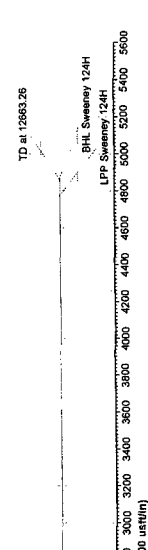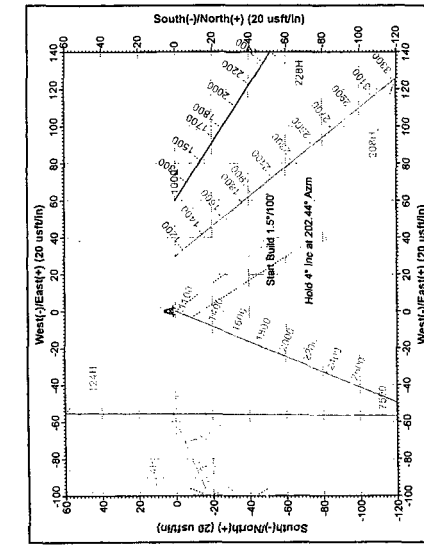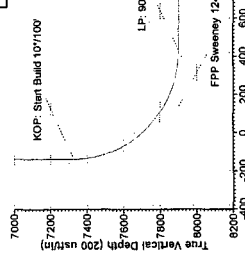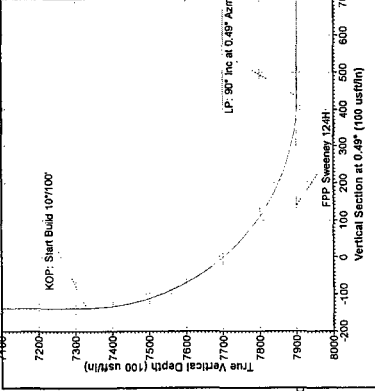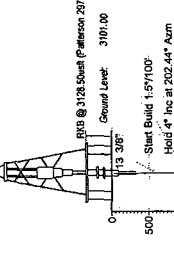

Map System: US State Plane 1927 (East solution)
Datum: NAD83 (NADCON CONUS)
Ellipsoid: Clarke 1866
Zone Name: New Mexico East 3001
Local Origin: Well 124H, Grid North
Latitude: 32° 12' 15.67981 N
Longitude: 104° 7' 10.32655 W
Grid East: 566040.00
Grid North: 456419.00
Scale Factor: 1.000
Geographic Model: HDGM
Datum Shift: 0.00
Magnetic Declination: 7.48°
Dip Angle from Horizontal: 60.10°
Magnetic Field Strength: 48252
To convert a Magnetic Direction to a True Direction, Add 7.48° East
To convert a True Direction to a Grid Direction, Subtract 0.11°

LEGEND
--- 208H, OH, Preliminary Plan 1 V0
--- 204H, OH, Preliminary Plan 1 V0
--- 228H, OH, Preliminary Plan 1 V0
--- Preliminary Plan 1

Created By: Just Andoe Date: 1404 January 05 2016



Matador Resources

Eddy County, NM (NAD27 NME)

Charlie Sweeney Federal 31-23S-28E

124H

OH

Preliminary Plan 1

Anticollision Report

05 January, 2016





Phoenix Technology Services

Anticollision Report



Company: Matador Resources
 Project: Eddy County, NM (NAD27 NME)
 Reference Site: Charlie Sweeney Federal 31-23S-28E
 Site Error: 0.00 usft
 Reference Well: 124H
 Well Error: 0.00 usft
 Reference Wellbore: OH
 Reference Design: Preliminary Plan 1

Local Co-ordinate Reference: Well 124H
 TVD Reference: RKB @ 3128.50usft (Patterson 297)
 MD Reference: RKB @ 3128.50usft (Patterson 297)
 North Reference: Grid
 Survey Calculation Method: Minimum Curvature
 Output errors are at: 2.00 sigma
 Database: Compass 5000 GCR
 Offset TVD Reference: Reference Datum

Reference	Preliminary Plan 1		
Filter type:	NO GLOBAL FILTER: Using user defined selection & filtering criteria		
Interpolation Method:	MD + Stations Interval 100.00usft	Error Model:	ISCWSA
Depth Range:	Unlimited	Scan Method:	Closest Approach 3D
Results Limited by:	Maximum center-center distance of 5,000.00 usft	Error Surface:	Elliptical Conic
Warning Levels Evaluated at:	2.00 Sigma	Casing Method:	Not applied

Survey Tool Program Date 1/5/2016

From (usft)	To (usft)	Survey (Wellbore)	Tool Name	Description
0.00	12,663.26	Preliminary Plan 1 (OH)	PHX+MWD+HDGM	PHX+OWSG MWD + HDGM

Summary

Site Name	Reference Measured Depth (usft)	Offset Measured Depth (usft)	Distance Between Centres (usft)	Distance Between Ellipses (usft)	Separation Factor	Warning
Offset Well - Wellbore - Design						
Charlie Sweeney Federal 31-23S-28E						
204H - OH - Preliminary Plan 1	1,000.00	1,000.00	30.00	23.29	4.469	CC
204H - OH - Preliminary Plan 1	1,100.00	1,099.33	30.61	23.22	4.139	ES
204H - OH - Preliminary Plan 1	7,450.00	7,457.31	198.45	146.49	3.820	SF
208H - OH - Preliminary Plan 1	1,000.00	1,000.00	30.00	23.29	4.469	CC, ES
208H - OH - Preliminary Plan 1	7,500.00	7,498.64	198.24	146.05	3.798	SF
224H - OH - Preliminary Plan 1	1,000.00	999.00	60.00	53.29	8.943	CC
224H - OH - Preliminary Plan 1	1,100.00	1,097.58	60.67	53.28	8.208	ES
224H - OH - Preliminary Plan 1	7,500.00	7,513.74	331.07	278.74	6.327	SF
228H - OH - Preliminary Plan 1	1,000.00	1,000.00	60.00	53.29	8.939	CC, ES
228H - OH - Preliminary Plan 1	7,550.00	7,552.32	332.10	279.54	6.318	SF

Offset Design Charlie Sweeney Federal 31-23S-28E - 204H - OH - Preliminary Plan 1												Offset Site Error:	0 00 usft
Survey Program: 0-PHX+MWD+HDGM												Offset Well Error:	0 00 usft
Reference	Offset	Semi Major Axis		Distance		Minimum Separation		Separation Factor		Warning			
Measured Depth (usft)	Vertical Depth (usft)	Measured Depth (usft)	Vertical Depth (usft)	Reference (usft)	Offset (usft)	Highside Toolface (°)	Offset Wellbore Centre +N/-S (usft)	+E/-W (usft)	Between Centres (usft)	Between Ellipses (usft)	Minimum Separation (usft)	Separation Factor	Warning
0.00	0.00	0.00	0.00	0.00	0.00	-90.00	0.00	-30.00	30.00				
100.00	100.00	100.00	100.00	0.13	0.13	-90.00	0.00	-30.00	30.00	29.74	0.26	115.432	
200.00	200.00	200.00	200.00	0.49	0.49	-90.00	0.00	-30.00	30.00	29.02	0.98	30.711	
300.00	300.00	300.00	300.00	0.85	0.85	-90.00	0.00	-30.00	30.00	28.31	1.69	17.712	
400.00	400.00	400.00	400.00	1.21	1.21	-90.00	0.00	-30.00	30.00	27.59	2.41	12.444	
500.00	500.00	500.00	500.00	1.56	1.56	-90.00	0.00	-30.00	30.00	26.87	3.13	9.592	
600.00	600.00	600.00	600.00	1.92	1.92	-90.00	0.00	-30.00	30.00	26.16	3.84	7.803	
700.00	700.00	700.00	700.00	2.28	2.28	-90.00	0.00	-30.00	30.00	25.44	4.56	6.577	
800.00	800.00	800.00	800.00	2.64	2.64	-90.00	0.00	-30.00	30.00	24.72	5.28	5.683	
900.00	900.00	900.00	900.00	3.00	3.00	-90.00	0.00	-30.00	30.00	24.00	6.00	5.004	
1,000.00	1,000.00	1,000.00	1,000.00	3.36	3.36	-90.00	0.00	-30.00	30.00	23.29	6.71	4.469	CC
1,100.00	1,099.99	1,099.33	1,099.32	3.70	3.70	68.53	-0.68	-31.10	30.61	23.22	7.40	4.139	ES
1,200.00	1,199.91	1,198.62	1,198.53	4.03	4.03	71.24	-2.70	-34.40	32.50	24.45	8.06	4.034	
1,266.37	1,266.16	1,264.48	1,264.27	4.25	4.26	73.71	-4.79	-37.80	34.52	26.02	8.50	4.061	
1,300.00	1,299.70	1,298.06	1,297.77	4.36	4.37	75.01	-6.01	-39.80	35.73	27.00	8.73	4.093	
1,400.00	1,399.46	1,397.97	1,397.43	4.70	4.72	78.41	-9.65	-45.74	39.42	30.01	9.41	4.188	
1,500.00	1,499.22	1,497.88	1,497.10	5.05	5.07	81.23	-13.30	-51.68	43.23	33.12	10.10	4.278	

CC - Min centre to center distance or convergent point, SF - min separation factor ES - min ellipse separation



Phoenix Technology Services

Anticollision Report



Company: Matador Resources
Project: Eddy County, NM (NAD27 NME)
Reference Site: Charlie Sweeney Federal 31-23S-28E
Site Error: 0.00 usft
Reference Well: 124H
Well Error: 0.00 usft
Reference Wellbore: OH
Reference Design: Preliminary Plan 1

Local Co-ordinate Reference: Well 124H
TVD Reference: RKB @ 3128.50usft (Patterson 297)
MD Reference: RKB @ 3128.50usft (Patterson 297)
North Reference: Grid
Survey Calculation Method: Minimum Curvature
Output errors are at 2.00 sigma
Database: Compass 5000 GCR
Offset TVD Reference: Reference Datum

Offset Design Charlie Sweeney Federal 31-23S-28E - 204H - OH - Preliminary Plan 1													Offset Site Error:
Survey Program: 0-PHX+MWD+HDGM													Offset Well Error:
Reference		Offset		Semi Major Axis		Distance							
Measured Depth (usft)	Vertical Depth (usft)	Measured Depth (usft)	Vertical Depth (usft)	Reference (usft)	Offset (usft)	Highside Toolface (°)	Offset Wellbore Centre +N/-S (usft)	+E/-W (usft)	Between Centres (usft)	Between Ellipses (usft)	Minimum Separation (usft)	Separation Factor	Warning
1,600.00	1,598.97	1,597.78	1,596.76	5.39	5.42	83.58	-16.94	-57.62	47.12	36.32	10.80	4.362	
1,700.00	1,698.73	1,697.69	1,696.42	5.75	5.77	85.57	-20.59	-63.56	51.08	39.57	11.51	4.439	
1,800.00	1,798.49	1,797.60	1,796.09	6.10	6.13	87.27	-24.23	-69.50	55.09	42.88	12.22	4.510	
1,900.00	1,898.24	1,897.50	1,895.75	6.46	6.49	88.74	-27.87	-75.44	59.15	46.22	12.93	4.575	
2,000.00	1,998.00	1,997.41	1,995.41	6.81	6.85	90.02	-31.52	-81.38	63.24	49.60	13.64	4.635	
2,100.00	2,097.76	2,097.32	2,095.08	7.17	7.21	91.15	-35.16	-87.32	67.36	52.99	14.36	4.690	
2,200.00	2,197.51	2,197.22	2,194.74	7.53	7.57	92.14	-38.81	-93.26	71.50	56.41	15.08	4.740	
2,300.00	2,297.27	2,297.13	2,294.40	7.90	7.94	93.03	-42.45	-99.20	75.66	59.85	15.81	4.786	
2,400.00	2,397.03	2,397.04	2,394.07	8.26	8.30	93.82	-46.09	-105.14	79.83	63.30	16.53	4.829	
2,500.00	2,496.79	2,496.95	2,493.73	8.62	8.66	94.53	-49.74	-111.09	84.02	66.76	17.26	4.868	
2,600.00	2,596.54	2,596.85	2,593.40	8.99	9.03	95.18	-53.38	-117.03	88.22	70.23	17.99	4.905	
2,700.00	2,696.30	2,696.76	2,693.06	9.35	9.39	95.77	-57.03	-122.97	92.43	73.72	18.72	4.939	
2,800.00	2,796.06	2,796.09	2,792.12	9.72	9.76	96.16	-60.79	-129.11	96.79	77.35	19.45	4.978	
2,900.00	2,895.81	2,894.64	2,890.23	10.08	10.13	95.44	-65.67	-137.06	102.26	82.09	20.17	5.069	
3,000.00	2,995.57	2,992.94	2,987.81	10.45	10.50	93.86	-71.85	-147.14	109.10	88.19	20.91	5.218	
3,100.00	3,095.33	3,092.15	3,086.07	10.82	10.88	91.33	-79.03	-158.84	117.06	95.41	21.64	5.408	
3,142.66	3,137.88	3,134.62	3,128.13	10.97	11.05	90.42	-82.12	-163.88	120.52	98.56	21.96	5.488	
3,200.00	3,195.11	3,191.70	3,184.65	11.18	11.27	89.15	-86.27	-170.65	125.23	102.85	22.38	5.595	
3,300.00	3,295.02	3,291.11	3,283.09	11.54	11.65	86.28	-93.50	-182.43	133.72	110.61	23.11	5.787	
3,400.00	3,395.01	3,390.29	3,381.32	11.89	12.04	82.75	-100.71	-194.20	142.83	119.02	23.81	5.999	
3,409.03	3,404.04	3,399.24	3,390.17	11.92	12.08	-75.16	-101.36	-195.26	143.70	119.83	23.87	6.020	
3,500.00	3,495.01	3,489.32	3,479.38	12.23	12.43	-78.58	-107.91	-205.94	152.75	128.26	24.49	6.236	
3,600.00	3,595.01	3,588.35	3,577.45	12.56	12.82	-81.89	-115.12	-217.68	163.25	138.07	25.18	6.483	
3,700.00	3,695.01	3,689.33	3,677.49	12.90	13.21	-84.78	-122.27	-229.35	173.95	148.07	25.87	6.723	
3,800.00	3,795.01	3,792.64	3,780.15	13.24	13.61	-86.95	-128.31	-239.20	183.06	156.48	26.58	6.888	
3,900.00	3,895.01	3,896.50	3,883.64	13.58	14.00	-88.46	-132.92	-246.71	190.12	162.83	27.28	6.968	
4,000.00	3,995.01	4,000.77	3,987.73	13.92	14.38	-89.43	-136.06	-251.84	194.98	166.99	27.99	6.966	
4,100.00	4,095.01	4,105.29	4,092.20	14.26	14.76	-89.92	-137.72	-254.55	197.57	168.86	28.70	6.883	
4,200.00	4,195.01	4,208.10	4,195.01	14.60	15.10	-90.00	-138.00	-255.00	198.00	168.61	29.39	6.736	
4,300.00	4,295.01	4,308.10	4,295.01	14.94	15.44	-90.00	-138.00	-255.00	198.00	167.93	30.07	6.584	
4,400.00	4,395.01	4,408.10	4,395.01	15.29	15.77	-90.00	-138.00	-255.00	198.00	167.24	30.76	6.438	
4,500.00	4,495.01	4,508.10	4,495.01	15.63	16.10	-90.00	-138.00	-255.00	198.00	166.56	31.44	6.298	
4,600.00	4,595.01	4,608.10	4,595.01	15.98	16.44	-90.00	-138.00	-255.00	198.00	165.88	32.12	6.164	
4,700.00	4,695.01	4,708.10	4,695.01	16.32	16.77	-90.00	-138.00	-255.00	198.00	165.19	32.81	6.035	
4,800.00	4,795.01	4,808.10	4,795.01	16.67	17.11	-90.00	-138.00	-255.00	198.00	164.50	33.50	5.911	
4,900.00	4,895.01	4,908.10	4,895.01	17.01	17.45	-90.00	-138.00	-255.00	198.00	163.82	34.18	5.792	
5,000.00	4,995.01	5,008.10	4,995.01	17.36	17.79	-90.00	-138.00	-255.00	198.00	163.13	34.87	5.678	
5,100.00	5,095.01	5,108.10	5,095.01	17.71	18.13	-90.00	-138.00	-255.00	198.00	162.44	35.56	5.568	
5,200.00	5,195.01	5,208.10	5,195.01	18.06	18.47	-90.00	-138.00	-255.00	198.00	161.75	36.25	5.461	
5,300.00	5,295.01	5,308.10	5,295.01	18.41	18.81	-90.00	-138.00	-255.00	198.00	161.05	36.95	5.359	
5,400.00	5,395.01	5,408.10	5,395.01	18.75	19.15	-90.00	-138.00	-255.00	198.00	160.36	37.64	5.260	
5,500.00	5,495.01	5,508.10	5,495.01	19.10	19.49	-90.00	-138.00	-255.00	198.00	159.67	38.33	5.165	
5,600.00	5,595.01	5,608.10	5,595.01	19.45	19.84	-90.00	-138.00	-255.00	198.00	158.97	39.03	5.073	
5,700.00	5,695.01	5,708.10	5,695.01	19.80	20.18	-90.00	-138.00	-255.00	198.00	158.27	39.73	4.984	
5,800.00	5,795.01	5,808.10	5,795.01	20.15	20.52	-90.00	-138.00	-255.00	198.00	157.58	40.42	4.898	
5,900.00	5,895.01	5,908.10	5,895.01	20.50	20.87	-90.00	-138.00	-255.00	198.00	156.88	41.12	4.815	
6,000.00	5,995.01	6,008.10	5,995.01	20.85	21.21	-90.00	-138.00	-255.00	198.00	156.18	41.82	4.735	
6,100.00	6,095.01	6,108.10	6,095.01	21.20	21.56	-90.00	-138.00	-255.00	198.00	155.48	42.52	4.657	
6,200.00	6,195.01	6,208.10	6,195.01	21.56	21.90	-90.00	-138.00	-255.00	198.00	154.78	43.22	4.582	
6,300.00	6,295.01	6,308.10	6,295.01	21.91	22.25	-90.00	-138.00	-255.00	198.00	154.08	43.92	4.509	
6,400.00	6,395.01	6,408.10	6,395.01	22.26	22.60	-90.00	-138.00	-255.00	198.00	153.38	44.62	4.438	
6,500.00	6,495.01	6,508.10	6,495.01	22.61	22.94	-90.00	-138.00	-255.00	198.00	152.68	45.32	4.369	

CC - Min centre to center distance or covergent point, SF - min separation factor, ES - min ellipse separation



Phoenix Technology Services

Anticollision Report



Company: Matador Resources
Project: Eddy County, NM (NAD27 NME)
Reference Site: Charlie Sweeney Federal 31-23S-28E
Site Error: 0.00 usft
Reference Well: 124H
Well Error: 0.00 usft
Reference Wellbore: OH
Reference Design: Preliminary Plan 1

Local Co-ordinate Reference: Well 124H
TVD Reference: RKB @ 3128.50usft (Patterson 297)
MD Reference: RKB @ 3128.50usft (Patterson 297)
North Reference: Grid
Survey Calculation Method: Minimum Curvature
Output errors are at 2.00 sigma
Database: Compass 5000 GCR
Offset TVD Reference: Reference Datum

Offset Design Charlie Sweeney Federal 31-23S-28E - 204H - OH - Preliminary Plan 1													Offset Site Error: 0.00 usft
Survey Program: 0-PHX+MWD+HDGM													Offset Well Error: 0.00 usft
Reference		Offset		Semi Major Axis		Highside Toolface (°)	Distance		Between Centres (usft)	Ellipses (usft)	Minimum Separation (usft)	Separation Factor	Warning
Measured Depth (usft)	Vertical Depth (usft)	Measured Depth (usft)	Vertical Depth (usft)	Reference (usft)	Offset (usft)		+N/-S (usft)	+E/-W (usft)					
6,600.00	6,595.01	6,608.10	6,595.01	22.96	23.29	-90.00	-138.00	-255.00	198.00	151.98	46.02	4.303	
6,700.00	6,695.01	6,708.10	6,695.01	23.31	23.64	-90.00	-138.00	-255.00	198.00	151.28	46.72	4.238	
6,800.00	6,795.01	6,808.10	6,795.01	23.67	23.99	-90.00	-138.00	-255.00	198.00	150.58	47.42	4.175	
6,900.00	6,895.01	6,908.10	6,895.01	24.02	24.34	-90.00	-138.00	-255.00	198.00	149.88	48.12	4.114	
7,000.00	6,995.01	7,008.10	6,995.01	24.37	24.68	-90.00	-138.00	-255.00	198.00	149.17	48.83	4.055	
7,100.00	7,095.01	7,108.10	7,095.01	24.73	25.03	-90.00	-138.00	-255.00	198.00	148.47	49.53	3.998	
7,200.00	7,195.01	7,208.10	7,195.01	25.08	25.38	-90.00	-138.00	-255.00	198.00	147.77	50.23	3.942	
7,300.00	7,295.01	7,308.10	7,295.01	25.43	25.73	-90.00	-138.00	-255.00	198.00	147.06	50.94	3.887	
7,334.03	7,329.04	7,342.14	7,329.04	25.55	25.85	-90.00	-138.00	-255.00	198.00	146.82	51.18	3.869	
7,350.00	7,345.01	7,358.10	7,345.01	25.61	25.91	-90.56	-138.00	-255.00	198.00	146.71	51.29	3.860	
7,400.00	7,394.86	7,407.96	7,394.86	25.78	26.08	-91.58	-138.00	-255.00	198.07	146.44	51.63	3.836	
7,450.00	7,444.22	7,457.31	7,444.22	25.95	26.25	-93.79	-138.00	-255.00	198.45	146.49	51.95	3.820 SF	
7,500.00	7,492.70	7,505.79	7,492.70	26.11	26.42	-97.06	-138.00	-255.00	199.64	147.41	52.22	3.823	
7,550.00	7,539.93	7,553.03	7,539.93	26.27	26.59	-101.14	-138.00	-255.00	202.38	149.98	52.40	3.862	
7,600.00	7,585.56	7,598.65	7,585.56	26.42	26.75	-105.72	-138.00	-255.00	207.57	155.17	52.41	3.961	
7,650.00	7,629.23	7,642.33	7,629.23	26.57	26.90	-110.44	-138.00	-255.00	216.12	163.96	52.16	4.143	
7,700.00	7,670.63	7,683.72	7,670.63	26.71	27.05	-114.94	-138.00	-255.00	228.80	177.18	51.62	4.432	
7,750.00	7,709.42	7,722.51	7,709.42	26.85	27.18	-118.90	-138.00	-255.00	246.11	195.32	50.79	4.845	
7,800.00	7,745.31	7,758.41	7,745.31	26.99	27.31	-122.13	-138.00	-255.00	268.23	218.47	49.76	5.390	
7,850.00	7,778.04	7,791.14	7,778.04	27.13	27.42	-124.46	-138.00	-255.00	295.04	246.37	48.67	6.062	
7,900.00	7,807.35	7,820.45	7,807.35	27.27	27.52	-125.78	-138.00	-255.00	326.19	278.49	47.70	6.838	
7,950.00	7,833.03	7,846.12	7,833.03	27.41	27.61	-125.97	-138.00	-255.00	361.22	314.13	47.08	7.672	
8,000.00	7,854.86	7,867.96	7,854.86	27.56	27.69	-124.85	-138.00	-255.00	399.58	352.52	47.06	8.490	
8,050.00	7,872.70	7,885.79	7,872.70	27.71	27.75	-122.12	-138.00	-255.00	440.75	392.86	47.89	9.203	
8,100.00	7,886.39	7,899.49	7,886.39	27.87	27.80	-117.35	-138.00	-255.00	484.18	434.47	49.71	9.740	
8,150.00	7,895.85	7,908.94	7,895.85	28.03	27.83	-109.92	-138.00	-255.00	529.35	476.97	52.38	10.107	
8,200.00	7,900.99	7,914.08	7,900.99	28.20	27.85	-99.21	-138.00	-255.00	575.76	520.71	55.05	10.459	
8,234.03	7,902.00	7,915.09	7,902.00	28.32	27.86	-90.00	-138.00	-255.00	607.81	551.83	55.98	10.858	
8,300.00	7,902.00	7,915.09	7,902.00	28.56	27.86	-90.00	-138.00	-255.00	670.53	614.31	56.22	11.927	
8,400.00	7,902.00	7,915.09	7,902.00	28.98	27.86	-90.00	-138.00	-255.00	766.64	710.00	56.64	13.535	
8,500.00	7,902.00	7,915.09	7,902.00	29.47	27.86	-90.00	-138.00	-255.00	863.63	806.50	57.13	15.118	
8,600.00	7,902.00	7,915.09	7,902.00	30.02	27.86	-90.00	-138.00	-255.00	961.24	903.56	57.68	16.666	
8,700.00	7,902.00	7,915.09	7,902.00	30.62	27.86	-90.00	-138.00	-255.00	1,059.30	1,001.01	58.29	18.174	
8,800.00	7,902.00	7,915.09	7,902.00	31.29	27.86	-90.00	-138.00	-255.00	1,157.68	1,098.73	58.95	19.639	
8,900.00	7,902.00	7,915.09	7,902.00	32.01	27.86	-90.00	-138.00	-255.00	1,256.33	1,196.66	59.67	21.056	
9,000.00	7,902.00	7,915.09	7,902.00	32.77	27.86	-90.00	-138.00	-255.00	1,355.17	1,294.74	60.43	22.425	
9,100.00	7,902.00	7,915.09	7,902.00	33.58	27.86	-90.00	-138.00	-255.00	1,454.17	1,392.93	61.24	23.744	
9,200.00	7,902.00	7,915.09	7,902.00	34.44	27.86	-90.00	-138.00	-255.00	1,553.30	1,491.20	62.10	25.015	
9,300.00	7,902.00	7,915.09	7,902.00	35.33	27.86	-90.00	-138.00	-255.00	1,652.53	1,589.54	62.99	26.236	
9,400.00	7,902.00	11,037.90	9,532.00	36.26	41.28	-168.55	1,603.70	-372.05	1,663.08	1,628.44	34.63	48.018	
9,500.00	7,902.00	11,137.90	9,532.00	37.22	42.14	-168.55	1,703.70	-371.19	1,663.08	1,627.16	35.91	46.312	
9,600.00	7,902.00	11,237.90	9,532.00	38.21	43.03	-168.55	1,803.69	-370.33	1,663.08	1,625.86	37.22	44.688	
9,700.00	7,902.00	11,337.90	9,532.00	39.23	43.94	-168.55	1,903.69	-369.47	1,663.08	1,624.53	38.55	43.146	
9,800.00	7,902.00	11,437.90	9,532.00	40.28	44.89	-168.55	2,003.69	-368.61	1,663.07	1,623.18	39.90	41.683	
9,900.00	7,902.00	11,537.90	9,532.00	41.35	45.86	-168.55	2,103.68	-367.75	1,663.07	1,621.80	41.27	40.295	
10,000.00	7,902.00	11,637.90	9,532.00	42.45	46.86	-168.55	2,203.68	-366.89	1,663.07	1,620.41	42.66	38.980	
10,100.00	7,902.00	11,737.90	9,532.00	43.58	47.88	-168.55	2,303.67	-366.03	1,663.07	1,619.00	44.07	37.733	
10,200.00	7,902.00	11,837.90	9,532.00	44.70	48.92	-168.55	2,403.67	-365.17	1,663.07	1,617.57	45.50	36.551	
10,300.00	7,902.00	11,937.90	9,532.00	45.85	49.99	-168.55	2,503.67	-364.31	1,663.07	1,616.13	46.94	35.430	
10,400.00	7,902.00	12,037.90	9,532.00	47.02	51.07	-168.55	2,603.66	-363.45	1,663.07	1,614.68	48.39	34.367	
10,500.00	7,902.00	12,137.90	9,532.00	48.21	52.17	-168.55	2,703.66	-362.59	1,663.07	1,613.22	49.86	33.358	
10,600.00	7,902.00	12,237.90	9,532.00	49.41	53.29	-168.55	2,803.66	-361.73	1,663.07	1,611.74	51.33	32.400	

CC - Min centre to center distance or covergent point, SF - min separation factor, ES - min ellipse separation



Phoenix Technology Services

Anticollision Report



Company: Matador Resources
Project: Eddy County, NM (NAD27 NME)
Reference Site: Charlie Sweeney Federal 31-23S-28E
Site Error: 0.00 usft
Reference Well: 124H
Well Error: 0.00 usft
Reference Wellbore: OH
Reference Design: Preliminary Plan 1

Local Co-ordinate Reference: Well 124H
TVD Reference: RKB @ 3128.50usft (Patterson 297)
MD Reference: RKB @ 3128.50usft (Patterson 297)
North Reference: Grid
Survey Calculation Method: Minimum Curvature
Output errors are at 2.00 sigma
Database: Compass 5000 GCR
Offset TVD Reference: Reference Datum

Offset Design										Charlie Sweeney Federal 31-23S-28E - 204H - OH - Preliminary Plan 1		Offset Site Error:		0.00 usft	
Survey Program:										0-PHX+MWD+HDGM		Offset Well Error:		0.00 usft	
Reference		Offset		Semi Major Axis			Distance								
Measured Depth	Vertical Depth	Measured Depth	Vertical Depth	Reference	Offset	Highside Toolface	Offset Wellbore Centre	Between Centres	Between Ellipses	Minimum Separation	Separation Factor	Warning			
(usft)	(usft)	(usft)	(usft)	(usft)	(usft)	(°)	+N/-S (usft)	+E/-W (usft)	(usft)	(usft)	(usft)				
10,700.00	7,902.00	12,337.90	9,532.00	50.62	54.42	-168.55	2,903.65	-360.87	1,663.07	1,610.26	52.81	31.489			
10,800.00	7,902.00	12,437.90	9,532.00	51.85	55.57	-168.55	3,003.65	-360.01	1,663.07	1,608.76	54.31	30.623			
10,900.00	7,902.00	12,537.90	9,532.00	53.08	56.73	-168.55	3,103.65	-359.15	1,663.07	1,607.26	55.81	29.799			
11,000.00	7,902.00	12,637.90	9,532.00	54.33	57.90	-168.55	3,203.64	-358.29	1,663.07	1,605.75	57.32	29.014			
11,100.00	7,902.00	12,737.90	9,532.00	55.59	59.09	-168.55	3,303.64	-357.43	1,663.07	1,604.24	58.84	28.266			
11,200.00	7,902.00	12,837.90	9,532.00	56.85	60.29	-168.55	3,403.63	-356.57	1,663.07	1,602.71	60.36	27.552			
11,300.00	7,902.00	12,937.90	9,532.00	58.13	61.50	-168.55	3,503.63	-355.71	1,663.07	1,601.18	61.89	26.872			
11,400.00	7,902.00	13,037.90	9,532.00	59.41	62.72	-168.55	3,603.63	-354.85	1,663.07	1,599.65	63.42	26.221			
11,500.00	7,902.00	13,137.90	9,532.00	60.70	63.95	-168.55	3,703.62	-353.99	1,663.07	1,598.11	64.97	25.599			
11,600.00	7,902.00	13,237.90	9,532.00	62.00	65.19	-168.55	3,803.62	-353.13	1,663.07	1,596.56	66.51	25.005			
11,700.00	7,902.00	13,337.90	9,532.00	63.31	66.44	-168.55	3,903.62	-352.27	1,663.07	1,595.01	68.06	24.435			
11,800.00	7,902.00	13,437.90	9,532.00	64.62	67.69	-168.55	4,003.61	-351.41	1,663.07	1,593.46	69.61	23.890			
11,900.00	7,902.00	13,537.90	9,532.00	65.94	68.96	-168.55	4,103.61	-350.55	1,663.07	1,591.90	71.17	23.367			
12,000.00	7,902.00	13,637.90	9,532.00	67.26	70.23	-168.55	4,203.60	-349.69	1,663.07	1,590.34	72.73	22.865			
12,100.00	7,902.00	13,737.90	9,532.00	68.59	71.51	-168.55	4,303.60	-348.83	1,663.07	1,588.77	74.30	22.383			
12,200.00	7,902.00	13,837.90	9,532.00	69.92	72.79	-168.55	4,403.60	-347.97	1,663.07	1,587.20	75.87	21.920			
12,300.00	7,902.00	13,937.90	9,532.00	71.26	74.08	-168.56	4,503.59	-347.11	1,663.07	1,585.63	77.44	21.475			
12,400.00	7,902.00	14,037.90	9,532.00	72.60	75.38	-168.56	4,603.59	-346.25	1,663.07	1,584.05	79.02	21.047			
12,500.00	7,902.00	14,137.90	9,532.00	73.95	76.68	-168.56	4,703.59	-345.39	1,663.07	1,582.48	80.59	20.636			
12,600.00	7,902.00	14,237.90	9,532.00	75.30	77.99	-168.56	4,803.58	-344.53	1,663.07	1,580.90	82.17	20.239			
12,646.65	7,902.00	14,284.55	9,532.00	75.93	78.60	-168.56	4,850.23	-344.13	1,663.07	1,580.16	82.91	20.059			
12,663.26	7,902.00	14,299.32	9,532.00	76.15	78.79	-168.56	4,865.00	-344.00	1,663.07	1,579.91	83.16	19.999			



Phoenix Technology Services

Anticollision Report



Company: Matador Resources
Project: Eddy County, NM (NAD27 NME)
Reference Site: Charlie Sweeney Federal 31-23S-28E
Site Error: 0.00 usft
Reference Well: 124H
Well Error: 0.00 usft
Reference Wellbore: OH
Reference Design: Preliminary Plan 1

Local Co-ordinate Reference: Well 124H
TVD Reference: RKB @ 3128.50usft (Patterson 297)
MD Reference: RKB @ 3128.50usft (Patterson 297)
North Reference: Grid
Survey Calculation Method: Minimum Curvature
Output errors are at: 2.00 sigma
Database: Compass 5000 GCR
Offset TVD Reference: Reference Datum

Offset Design Charlie Sweeney Federal 31-23S-28E - 208H - OH - Preliminary Plan 1														Offset Site Error:	0.00 usft
Survey Program: 0-PHX+MWD+HDGM														Offset Well Error:	0.00 usft
Reference		Offset		Semi Major Axis		Distance									
Measured Depth (usft)	Vertical Depth (usft)	Measured Depth (usft)	Vertical Depth (usft)	Reference (usft)	Offset (usft)	Highside Toolface (°)	Offset Wellbore Centre +N/-S (usft)	+E/-W (usft)	Between Centres (usft)	Between Ellipses (usft)	Minimum Separation (usft)	Separation Factor	Warning		
0.00	0.00	0.00	0.00	0.00	0.00	90.00	0.00	30.00	30.00						
100.00	100.00	100.00	100.00	0.13	0.13	90.00	0.00	30.00	30.00	29.74	0.26	115.432			
200.00	200.00	200.00	200.00	0.49	0.49	90.00	0.00	30.00	30.00	29.02	0.98	30.711			
300.00	300.00	300.00	300.00	0.85	0.85	90.00	0.00	30.00	30.00	28.31	1.69	17.712			
400.00	400.00	400.00	400.00	1.21	1.21	90.00	0.00	30.00	30.00	27.59	2.41	12.444			
500.00	500.00	500.00	500.00	1.56	1.56	90.00	0.00	30.00	30.00	26.87	3.13	9.592			
600.00	600.00	600.00	600.00	1.92	1.92	90.00	0.00	30.00	30.00	26.16	3.84	7.803			
700.00	700.00	700.00	700.00	2.28	2.28	90.00	0.00	30.00	30.00	25.44	4.56	6.577			
800.00	800.00	800.00	800.00	2.64	2.64	90.00	0.00	30.00	30.00	24.72	5.28	5.683			
900.00	900.00	900.00	900.00	3.00	3.00	90.00	0.00	30.00	30.00	24.00	6.00	5.004			
1,000.00	1,000.00	1,000.00	1,000.00	3.36	3.36	90.00	0.00	30.00	30.00	23.29	6.71	4.469 CC, ES			
1,100.00	1,099.99	1,099.50	1,099.48	3.70	3.70	-112.77	-1.01	30.81	31.31	23.92	7.39	4.235			
1,200.00	1,199.91	1,198.89	1,198.80	4.03	4.03	-113.61	-4.05	33.23	35.25	27.20	8.05	4.378			
1,266.37	1,266.16	1,264.75	1,264.54	4.25	4.25	-114.30	-7.17	35.72	39.32	30.83	8.49	4.630			
1,300.00	1,299.70	1,298.28	1,297.98	4.36	4.36	-114.64	-9.00	37.17	41.68	32.97	8.72	4.781			
1,400.00	1,399.46	1,398.03	1,397.49	4.70	4.70	-115.48	-14.44	41.51	48.73	39.33	9.40	5.185			
1,500.00	1,499.22	1,497.78	1,497.00	5.05	5.05	-116.10	-19.88	45.85	55.78	45.69	10.08	5.531			
1,600.00	1,598.97	1,597.53	1,596.50	5.39	5.40	-116.58	-25.32	50.18	62.83	52.05	10.78	5.830			
1,700.00	1,698.73	1,697.28	1,696.01	5.75	5.75	-116.97	-30.76	54.52	69.89	58.41	11.48	6.090			
1,800.00	1,798.49	1,797.03	1,795.52	6.10	6.10	-117.28	-36.20	58.85	76.95	64.77	12.18	6.317			
1,900.00	1,898.24	1,896.78	1,895.03	6.46	6.46	-117.55	-41.64	63.19	84.01	71.12	12.89	6.518			
2,000.00	1,998.00	1,996.53	1,994.53	6.81	6.82	-117.77	-47.08	67.53	91.07	77.47	13.60	6.697			
2,100.00	2,097.76	2,096.28	2,094.04	7.17	7.18	-117.96	-52.52	71.86	98.14	83.83	14.31	6.856			
2,200.00	2,197.51	2,196.02	2,193.55	7.53	7.54	-118.12	-57.96	76.20	105.20	90.18	15.03	7.000			
2,300.00	2,297.27	2,295.77	2,293.05	7.90	7.90	-118.26	-63.40	80.54	112.27	96.52	15.75	7.129			
2,400.00	2,397.03	2,395.52	2,392.56	8.26	8.26	-118.39	-68.84	84.87	119.34	102.87	16.47	7.246			
2,500.00	2,496.79	2,495.27	2,492.07	8.62	8.62	-118.50	-74.28	89.21	126.41	109.22	17.19	7.353			
2,600.00	2,596.54	2,595.02	2,591.57	8.99	8.99	-118.60	-79.72	93.54	133.47	115.56	17.91	7.451			
2,700.00	2,696.30	2,694.77	2,691.08	9.35	9.35	-118.69	-85.16	97.88	140.54	121.91	18.64	7.541			
2,800.00	2,796.06	2,794.52	2,790.59	9.72	9.72	-118.78	-90.60	102.22	147.61	128.25	19.36	7.623			
2,900.00	2,895.81	2,894.27	2,890.09	10.08	10.08	-118.85	-96.04	106.55	154.68	134.59	20.09	7.699			
3,000.00	2,995.57	2,994.02	2,989.60	10.45	10.45	-118.92	-101.48	110.89	161.75	140.93	20.82	7.770			
3,100.00	3,095.33	3,093.77	3,089.11	10.82	10.82	-118.98	-106.92	115.22	168.82	147.27	21.55	7.835			
3,142.66	3,137.88	3,136.32	3,131.55	10.97	10.97	-119.00	-109.24	117.07	171.84	149.98	21.86	7.862			
3,200.00	3,195.11	3,193.53	3,188.63	11.18	11.18	-118.96	-112.36	119.56	175.68	153.40	22.28	7.886			
3,300.00	3,295.02	3,293.34	3,288.19	11.54	11.55	-118.32	-117.80	123.90	181.41	158.40	23.01	7.884			
3,400.00	3,395.01	3,393.14	3,387.74	11.89	11.92	-116.99	-123.24	128.24	185.96	162.24	23.72	7.839			
3,409.03	3,404.04	3,402.15	3,396.73	11.92	11.95	85.61	-123.73	128.63	186.32	162.53	23.79	7.833			
3,500.00	3,495.01	3,492.89	3,487.26	12.23	12.28	87.19	-128.68	132.57	189.96	165.54	24.42	7.778			
3,600.00	3,595.01	3,594.63	3,588.78	12.56	12.66	88.76	-133.81	136.66	193.81	168.68	25.13	7.713			
3,700.00	3,695.01	3,697.79	3,691.85	12.90	13.03	89.71	-136.99	139.20	196.23	170.39	25.83	7.595			
3,800.00	3,795.01	3,800.95	3,795.01	13.24	13.39	90.00	-138.00	140.00	197.00	170.47	26.53	7.426			
3,900.00	3,895.01	3,900.95	3,895.01	13.58	13.72	90.00	-138.00	140.00	197.00	169.80	27.20	7.241			
4,000.00	3,995.01	4,000.95	3,995.01	13.92	14.06	90.00	-138.00	140.00	197.00	169.12	27.88	7.065			
4,100.00	4,095.01	4,100.95	4,095.01	14.26	14.39	90.00	-138.00	140.00	197.00	168.44	28.56	6.897			
4,200.00	4,195.01	4,200.95	4,195.01	14.60	14.73	90.00	-138.00	140.00	197.00	167.76	29.24	6.737			
4,300.00	4,295.01	4,300.95	4,295.01	14.94	15.07	90.00	-138.00	140.00	197.00	167.07	29.93	6.583			
4,400.00	4,395.01	4,400.95	4,395.01	15.29	15.41	90.00	-138.00	140.00	197.00	166.39	30.61	6.436			
4,500.00	4,495.01	4,500.95	4,495.01	15.63	15.75	90.00	-138.00	140.00	197.00	165.70	31.30	6.295			
4,600.00	4,595.01	4,600.95	4,595.01	15.98	16.09	90.00	-138.00	140.00	197.00	165.02	31.98	6.159			
4,700.00	4,695.01	4,700.95	4,695.01	16.32	16.43	90.00	-138.00	140.00	197.00	164.33	32.67	6.030			
4,800.00	4,795.01	4,800.95	4,795.01	16.67	16.78	90.00	-138.00	140.00	197.00	163.64	33.36	5.905			

CC - Min centre to center distance or convergent point, SF - min separation factor, ES - min ellipse separation



Phoenix Technology Services

Anticollision Report



Company: Matador Resources
 Project: Eddy County, NM (NAD27 NME)
 Reference Site: Charlie Sweeney Federal 31-23S-28E
 Site Error: 0.00 usft
 Reference Well: 124H
 Well Error: 0.00 usft
 Reference Wellbore: OH
 Reference Design: Preliminary Plan 1

Local Co-ordinate Reference: Well 124H
 TVD Reference: RKB @ 3128.50usft (Patterson 297)
 MD Reference: RKB @ 3128.50usft (Patterson 297)
 North Reference: Grid
 Survey Calculation Method: Minimum Curvature
 Output errors are at: 2.00 sigma
 Database: Compass 5000 GCR
 Offset TVD Reference: Reference Datum

Offset Design Charlie Sweeney Federal 31-23S-28E - 208H - OH - Preliminary Plan 1													Offset Site Error: 0.00 usft	
Survey Program: 0-PHX+MWD+HDGM													Offset Well Error: 0.00 usft	
Reference		Offset		Semi Major Axis			Distance							
Measured Depth (usft)	Vertical Depth (usft)	Measured Depth (usft)	Vertical Depth (usft)	Reference (usft)	Offset (usft)	Highside Toolface (°)	Offset Wellbore Centre +N/-S (usft)	+E/-W (usft)	Between Centres (usft)	Between Ellipses (usft)	Minimum Separation (usft)	Separation Factor	Warning	
4,900.00	4,895.01	4,900.95	4,895.01	17.01	17.12	90.00	-138.00	140.00	197.00	162.95	34.05	5.785		
5,000.00	4,995.01	5,000.95	4,995.01	17.36	17.47	90.00	-138.00	140.00	197.00	162.25	34.75	5.670		
5,100.00	5,095.01	5,100.95	5,095.01	17.71	17.81	90.00	-138.00	140.00	197.00	161.56	35.44	5.559		
5,200.00	5,195.01	5,200.95	5,195.01	18.06	18.16	90.00	-138.00	140.00	197.00	160.87	36.13	5.452		
5,300.00	5,295.01	5,300.95	5,295.01	18.41	18.50	90.00	-138.00	140.00	197.00	160.17	36.83	5.349		
5,400.00	5,395.01	5,400.95	5,395.01	18.75	18.85	90.00	-138.00	140.00	197.00	159.48	37.52	5.250		
5,500.00	5,495.01	5,500.95	5,495.01	19.10	19.19	90.00	-138.00	140.00	197.00	158.78	38.22	5.155		
5,600.00	5,595.01	5,600.95	5,595.01	19.45	19.54	90.00	-138.00	140.00	197.00	158.08	38.92	5.062		
5,700.00	5,695.01	5,700.95	5,695.01	19.80	19.89	90.00	-138.00	140.00	197.00	157.39	39.61	4.973		
5,800.00	5,795.01	5,800.95	5,795.01	20.15	20.24	90.00	-138.00	140.00	197.00	156.69	40.31	4.887		
5,900.00	5,895.01	5,900.95	5,895.01	20.50	20.58	90.00	-138.00	140.00	197.00	155.99	41.01	4.804		
6,000.00	5,995.01	6,000.95	5,995.01	20.85	20.93	90.00	-138.00	140.00	197.00	155.29	41.71	4.723		
6,100.00	6,095.01	6,100.95	6,095.01	21.20	21.28	90.00	-138.00	140.00	197.00	154.59	42.41	4.645		
6,200.00	6,195.01	6,200.95	6,195.01	21.56	21.63	90.00	-138.00	140.00	197.00	153.89	43.11	4.569		
6,300.00	6,295.01	6,300.95	6,295.01	21.91	21.98	90.00	-138.00	140.00	197.00	153.19	43.81	4.496		
6,400.00	6,395.01	6,400.95	6,395.01	22.26	22.33	90.00	-138.00	140.00	197.00	152.48	44.52	4.425		
6,500.00	6,495.01	6,500.95	6,495.01	22.61	22.68	90.00	-138.00	140.00	197.00	151.78	45.22	4.357		
6,600.00	6,595.01	6,600.95	6,595.01	22.96	23.03	90.00	-138.00	140.00	197.00	151.08	45.92	4.290		
6,700.00	6,695.01	6,700.95	6,695.01	23.31	23.38	90.00	-138.00	140.00	197.00	150.38	46.62	4.225		
6,800.00	6,795.01	6,800.95	6,795.01	23.67	23.73	90.00	-138.00	140.00	197.00	149.67	47.33	4.162		
6,900.00	6,895.01	6,900.95	6,895.01	24.02	24.08	90.00	-138.00	140.00	197.00	148.97	48.03	4.101		
7,000.00	6,995.01	7,000.95	6,995.01	24.37	24.44	90.00	-138.00	140.00	197.00	148.26	48.74	4.042		
7,100.00	7,095.01	7,100.95	7,095.01	24.73	24.79	90.00	-138.00	140.00	197.00	147.56	49.44	3.985		
7,200.00	7,195.01	7,200.95	7,195.01	25.08	25.14	90.00	-138.00	140.00	197.00	146.85	50.15	3.929		
7,300.00	7,295.01	7,300.95	7,295.01	25.43	25.49	90.00	-138.00	140.00	197.00	146.15	50.85	3.874		
7,334.03	7,329.04	7,334.98	7,329.04	25.55	25.61	90.00	-138.00	140.00	197.00	145.91	51.09	3.856		
7,350.00	7,345.01	7,350.95	7,345.01	25.61	25.67	89.57	-138.00	140.00	197.00	145.79	51.20	3.847		
7,378.07	7,373.03	7,378.98	7,373.03	25.71	25.77	90.00	-138.00	140.00	196.99	145.59	51.40	3.833		
7,400.00	7,394.86	7,400.81	7,394.86	25.78	25.84	90.61	-138.00	140.00	197.00	145.45	51.55	3.822		
7,450.00	7,444.22	7,450.16	7,444.22	25.95	26.02	92.85	-138.00	140.00	197.25	145.36	51.89	3.801		
7,500.00	7,492.70	7,498.64	7,492.70	26.11	26.19	96.16	-138.00	140.00	198.24	146.05	52.19	3.798 SF		
7,550.00	7,539.93	7,545.87	7,539.93	26.27	26.35	100.31	-138.00	140.00	200.73	148.31	52.42	3.829		
7,600.00	7,585.56	7,591.50	7,585.56	26.42	26.51	104.98	-138.00	140.00	205.62	153.14	52.48	3.918		
7,650.00	7,629.23	7,635.18	7,629.23	26.57	26.67	109.80	-138.00	140.00	213.86	161.55	52.31	4.089		
7,700.00	7,670.63	7,676.57	7,670.63	26.71	26.81	114.39	-138.00	140.00	226.24	174.42	51.83	4.365		
7,750.00	7,709.42	7,715.36	7,709.42	26.85	26.95	118.46	-138.00	140.00	243.30	192.24	51.06	4.765		
7,800.00	7,745.31	7,751.26	7,745.31	26.99	27.08	121.77	-138.00	140.00	265.21	215.14	50.07	5.296		
7,850.00	7,778.04	7,783.99	7,778.04	27.13	27.19	124.18	-138.00	140.00	291.86	242.84	49.02	5.954		
7,900.00	7,807.35	7,813.30	7,807.35	27.27	27.30	125.56	-138.00	140.00	322.89	274.81	48.08	6.716		
7,950.00	7,833.03	7,838.97	7,833.03	27.41	27.39	125.80	-138.00	140.00	357.83	310.35	47.48	7.537		
8,000.00	7,854.86	7,860.81	7,854.86	27.56	27.46	124.72	-138.00	140.00	396.14	348.68	47.46	8.347		
8,050.00	7,872.70	7,878.64	7,872.70	27.71	27.53	122.03	-138.00	140.00	437.27	389.01	48.26	9.060		
8,100.00	7,886.39	7,892.34	7,886.39	27.87	27.58	117.29	-138.00	140.00	480.67	430.65	50.02	9.609		
8,150.00	7,895.85	7,901.79	7,895.85	28.03	27.61	109.88	-138.00	140.00	525.83	473.24	52.59	9.999		
8,200.00	7,900.99	7,906.93	7,900.99	28.20	27.63	99.20	-138.00	140.00	572.23	517.13	55.10	10.385		
8,234.03	7,902.00	7,907.94	7,902.00	28.32	27.63	90.00	-138.00	140.00	604.28	548.39	55.89	10.812		
8,300.00	7,902.00	7,907.94	7,902.00	28.56	27.63	90.00	-138.00	140.00	666.99	610.86	56.13	11.883		
8,400.00	7,902.00	7,907.94	7,902.00	28.98	27.63	90.00	-138.00	140.00	763.10	706.54	56.55	13.494		
8,500.00	7,902.00	7,907.94	7,902.00	29.47	27.63	90.00	-138.00	140.00	860.10	803.06	57.04	15.079		
8,600.00	7,902.00	7,907.94	7,902.00	30.02	27.63	90.00	-138.00	140.00	957.71	900.12	57.59	16.630		
8,700.00	7,902.00	7,907.94	7,902.00	30.62	27.63	90.00	-138.00	140.00	1,055.77	997.57	58.20	18.141		
8,800.00	7,902.00	7,907.94	7,902.00	31.29	27.63	90.00	-138.00	140.00	1,154.17	1,095.30	58.86	19.608		

CC - Min centre to center distance or convergent point, SF - min separation factor, ES - min ellipse separation



Phoenix Technology Services

Anticollision Report



Company: Matador Resources
 Project: Eddy County, NM (NAD27 NME)
 Reference Site: Charlie Sweeney Federal 31-23S-28E
 Site Error: 0.00 usft
 Reference Well: 124H
 Well Error: 0.00 usft
 Reference Wellbore: OH
 Reference Design: Preliminary Plan 1

Local Co-ordinate Reference: Well 124H
 TVD Reference: RKB @ 3128.50usft (Patterson 297)
 MD Reference: RKB @ 3128.50usft (Patterson 297)
 North Reference: Grid
 Survey Calculation Method: Minimum Curvature
 Output errors are at 2.00 sigma
 Database: Compass 5000 GCR
 Offset TVD Reference: Reference Datum

Offset Design Charlie Sweeney Federal 31-23S-28E - 208H - OH - Preliminary Plan 1											Offset Site Error: 0.00 usft		
Survey Program: 0-PHX+MWD+HDGM											Offset Well Error: 0.00 usft		
Reference		Offset		Semi Major Axis			Distance					Warning	
Measured Depth (usft)	Vertical Depth (usft)	Measured Depth (usft)	Vertical Depth (usft)	Reference (usft)	Offset (usft)	Highside Toolface (°)	Offset Wellbore Centre +N/-S (usft)	Centre +E/-W (usft)	Between Centres (usft)	Between Ellipses (usft)	Minimum Separation (usft)		Separation Factor
8,900.00	7,902.00	7,907.94	7,902.00	32.01	27.63	90.00	-138.00	140.00	1,252.82	1,193.24	59.58	21.028	
9,000.00	7,902.00	7,907.94	7,902.00	32.77	27.63	90.00	-138.00	140.00	1,351.66	1,291.32	60.35	22.399	
9,100.00	7,902.00	7,907.94	7,902.00	33.58	27.63	90.00	-138.00	140.00	1,450.67	1,389.51	61.16	23.721	
9,200.00	7,902.00	7,907.94	7,902.00	34.44	27.63	90.00	-138.00	140.00	1,549.80	1,487.79	62.01	24.993	
9,300.00	7,902.00	7,907.94	7,902.00	35.33	27.63	90.00	-138.00	140.00	1,649.04	1,586.14	62.90	26.216	
9,400.00	7,902.00	11,027.59	9,532.00	36.26	40.54	168.54	1,598.06	288.30	1,663.15	1,628.19	34.96	47.575	
9,500.00	7,902.00	11,127.59	9,532.00	37.22	41.37	168.54	1,698.06	289.15	1,663.14	1,626.92	36.23	45.910	
9,600.00	7,902.00	11,227.59	9,532.00	38.21	42.24	168.54	1,798.05	290.00	1,663.14	1,625.62	37.52	44.323	
9,700.00	7,902.00	11,327.59	9,532.00	39.23	43.14	168.54	1,898.05	290.85	1,663.14	1,624.29	38.85	42.814	
9,800.00	7,902.00	11,427.59	9,532.00	40.28	44.07	168.54	1,998.05	291.70	1,663.14	1,622.95	40.19	41.380	
9,900.00	7,902.00	11,527.59	9,532.00	41.35	45.03	168.54	2,098.04	292.54	1,663.13	1,621.58	41.56	40.019	
10,000.00	7,902.00	11,627.59	9,532.00	42.45	46.01	168.54	2,198.04	293.39	1,663.13	1,620.19	42.94	38.728	
10,100.00	7,902.00	11,727.59	9,532.00	43.56	47.01	168.55	2,298.03	294.24	1,663.13	1,618.78	44.35	37.502	
10,200.00	7,902.00	11,827.59	9,532.00	44.70	48.04	168.55	2,398.03	295.09	1,663.13	1,617.36	45.77	36.340	
10,300.00	7,902.00	11,927.59	9,532.00	45.85	49.09	168.55	2,498.03	295.94	1,663.12	1,615.93	47.20	35.236	
10,400.00	7,902.00	12,027.59	9,532.00	47.02	50.17	168.55	2,598.02	296.79	1,663.12	1,614.48	48.65	34.189	
10,500.00	7,902.00	12,127.59	9,532.00	48.21	51.25	168.55	2,698.02	297.63	1,663.12	1,613.02	50.10	33.194	
10,600.00	7,902.00	12,227.59	9,532.00	49.41	52.36	168.55	2,798.02	298.48	1,663.12	1,611.54	51.57	32.248	
10,700.00	7,902.00	12,327.59	9,532.00	50.62	53.49	168.55	2,898.01	299.33	1,663.12	1,610.06	53.05	31.349	
10,800.00	7,902.00	12,427.59	9,532.00	51.85	54.63	168.55	2,998.01	300.18	1,663.11	1,608.57	54.54	30.493	
10,900.00	7,902.00	12,527.59	9,532.00	53.08	55.78	168.55	3,098.01	301.03	1,663.11	1,607.07	56.04	29.679	
11,000.00	7,902.00	12,627.59	9,532.00	54.33	56.95	168.55	3,198.00	301.88	1,663.11	1,605.57	57.54	28.902	
11,100.00	7,902.00	12,727.59	9,532.00	55.59	58.13	168.55	3,298.00	302.72	1,663.11	1,604.05	59.05	28.162	
11,200.00	7,902.00	12,827.59	9,532.00	56.85	59.32	168.55	3,398.00	303.57	1,663.10	1,602.53	60.57	27.456	
11,300.00	7,902.00	12,927.59	9,532.00	58.13	60.52	168.55	3,497.99	304.42	1,663.10	1,601.00	62.10	26.782	
11,400.00	7,902.00	13,027.59	9,532.00	59.41	61.74	168.55	3,597.99	305.27	1,663.10	1,599.47	63.63	26.138	
11,500.00	7,902.00	13,127.59	9,532.00	60.70	62.96	168.55	3,697.98	306.12	1,663.10	1,597.93	65.16	25.521	
11,600.00	7,902.00	13,227.59	9,532.00	62.00	64.20	168.55	3,797.98	306.97	1,663.09	1,596.39	66.71	24.932	
11,700.00	7,902.00	13,327.59	9,532.00	63.31	65.44	168.55	3,897.98	307.81	1,663.09	1,594.84	68.25	24.367	
11,800.00	7,902.00	13,427.59	9,532.00	64.62	66.69	168.55	3,997.97	308.66	1,663.09	1,593.29	69.80	23.826	
11,900.00	7,902.00	13,527.59	9,532.00	65.94	67.95	168.55	4,097.97	309.51	1,663.09	1,591.73	71.36	23.307	
12,000.00	7,902.00	13,627.59	9,532.00	67.26	69.22	168.55	4,197.97	310.36	1,663.08	1,590.17	72.91	22.809	
12,100.00	7,902.00	13,727.59	9,532.00	68.59	70.49	168.55	4,297.96	311.21	1,663.08	1,588.61	74.48	22.330	
12,200.00	7,902.00	13,827.59	9,532.00	69.92	71.77	168.55	4,397.96	312.05	1,663.08	1,587.04	76.04	21.871	
12,300.00	7,902.00	13,927.59	9,532.00	71.26	73.06	168.55	4,497.96	312.90	1,663.08	1,585.47	77.61	21.429	
12,400.00	7,902.00	14,027.59	9,532.00	72.60	74.36	168.55	4,597.95	313.75	1,663.08	1,583.89	79.18	21.004	
12,500.00	7,902.00	14,127.59	9,532.00	73.95	75.66	168.55	4,697.95	314.60	1,663.07	1,582.32	80.75	20.594	
12,600.00	7,902.00	14,227.59	9,532.00	75.30	76.96	168.55	4,797.94	315.45	1,663.07	1,580.74	82.33	20.200	
12,663.26	7,902.00	14,290.85	9,532.00	76.15	77.79	168.56	4,861.20	315.98	1,663.07	1,579.74	83.33	19.958	



Phoenix Technology Services

Anticollision Report



Company: Matador Resources
 Project: Eddy County, NM (NAD27 NME)
 Reference Site: Charlie Sweeney Federal 31-23S-28E
 Site Error: 0.00 usft
 Reference Well: 124H
 Well Error: 0.00 usft
 Reference Wellbore: OH
 Reference Design: Preliminary Plan 1

Local Co-ordinate Reference: Well 124H
 TVD Reference: RKB @ 3128.50usft (Patterson 297)
 MD Reference: RKB @ 3128.50usft (Patterson 297)
 North Reference: Grid
 Survey Calculation Method: Minimum Curvature
 Output errors are at: 2.00 sigma
 Database: Compass 5000 GCR
 Offset TVD Reference: Reference Datum

Offset Design Charlie Sweeney Federal 31-23S-28E - 224H - OH - Preliminary Plan 1													Offset Site Error: 0.00 usft
Survey Program: 0-PHX+MWD+HDGM													Offset Well Error: 0.00 usft
Reference		Offset		Semi Major Axis			Distance						
Measured Depth (usft)	Vertical Depth (usft)	Measured Depth (usft)	Vertical Depth (usft)	Reference (usft)	Offset (usft)	Highside Toolface (°)	Offset Wellbore Centre +N/-S (usft)	+E/-W (usft)	Between Centres (usft)	Between Ellipses (usft)	Minimum Separation (usft)	Separation Factor	Warning
0.00	0.00	0.00	1.00	0.00	0.00	-90.00	0.00	-60.00	60.01				
100.00	100.00	99.00	100.00	0.13	0.13	-90.00	0.00	-60.00	60.00	59.74	0.26	232.025	
200.00	200.00	199.00	200.00	0.49	0.48	-90.00	0.00	-60.00	60.00	59.03	0.97	61.649	
300.00	300.00	299.00	300.00	0.85	0.84	-90.00	0.00	-60.00	60.00	58.31	1.69	35.499	
400.00	400.00	399.00	400.00	1.21	1.20	-90.00	0.00	-60.00	60.00	57.59	2.41	24.926	
500.00	500.00	499.00	500.00	1.56	1.56	-90.00	0.00	-60.00	60.00	56.88	3.12	19.206	
600.00	600.00	599.00	600.00	1.92	1.92	-90.00	0.00	-60.00	60.00	56.16	3.84	15.621	
700.00	700.00	699.00	700.00	2.28	2.28	-90.00	0.00	-60.00	60.00	55.44	4.56	13.164	
800.00	800.00	799.00	800.00	2.64	2.64	-90.00	0.00	-60.00	60.00	54.73	5.27	11.375	
900.00	900.00	899.00	900.00	3.00	2.99	-90.00	0.00	-60.00	60.00	54.01	5.99	10.014	
1,000.00	1,000.00	999.00	1,000.00	3.36	3.35	-90.00	0.00	-60.00	60.00	53.29	6.71	8.943 CC	
1,100.00	1,099.99	1,097.58	1,098.57	3.70	3.69	68.22	-0.48	-61.15	60.67	53.28	7.39	8.208 ES	
1,200.00	1,199.91	1,196.09	1,197.00	4.03	4.03	70.09	-1.96	-64.64	62.77	54.72	8.05	7.796	
1,266.37	1,266.16	1,261.41	1,262.21	4.25	4.25	71.88	-3.48	-68.24	65.02	56.52	8.50	7.653	
1,300.00	1,299.70	1,294.49	1,295.19	4.36	4.37	72.82	-4.41	-70.45	66.47	57.75	8.72	7.622	
1,400.00	1,399.46	1,394.24	1,394.64	4.70	4.71	75.18	-7.45	-77.66	71.39	61.99	9.41	7.591	
1,500.00	1,499.22	1,494.08	1,494.17	5.05	5.06	77.24	-10.50	-84.88	76.42	66.33	10.10	7.569	
1,600.00	1,598.97	1,593.92	1,593.70	5.39	5.42	79.04	-13.54	-92.09	81.54	70.75	10.80	7.554	
1,700.00	1,698.73	1,693.75	1,693.23	5.75	5.78	80.63	-16.59	-99.31	86.73	75.23	11.50	7.542	
1,800.00	1,798.49	1,793.59	1,792.76	6.10	6.14	82.04	-19.64	-106.53	91.98	79.77	12.21	7.534	
1,900.00	1,898.24	1,893.43	1,892.29	6.46	6.50	83.30	-22.68	-113.75	97.27	84.35	12.92	7.529	
2,000.00	1,998.00	1,993.27	1,991.82	6.81	6.86	84.42	-25.73	-120.96	102.61	88.98	13.64	7.525	
2,100.00	2,097.76	2,093.11	2,091.35	7.17	7.22	85.44	-28.77	-128.18	107.99	93.63	14.35	7.523	
2,200.00	2,197.51	2,192.95	2,190.88	7.53	7.59	86.35	-31.82	-135.40	113.39	98.31	15.08	7.521	
2,300.00	2,297.27	2,292.78	2,290.41	7.90	7.95	87.19	-34.86	-142.61	118.82	103.02	15.80	7.521	
2,400.00	2,397.03	2,392.62	2,389.94	8.26	8.32	87.95	-37.91	-149.83	124.28	107.75	16.52	7.520	
2,500.00	2,496.79	2,492.46	2,489.48	8.62	8.69	88.64	-40.95	-157.05	129.75	112.50	17.25	7.521	
2,600.00	2,596.54	2,592.30	2,589.01	8.99	9.05	89.28	-44.00	-164.26	135.24	117.26	17.98	7.522	
2,700.00	2,696.30	2,692.14	2,688.54	9.35	9.42	89.87	-47.05	-171.48	140.75	122.04	18.71	7.523	
2,800.00	2,796.06	2,791.75	2,787.84	9.72	9.79	90.42	-50.09	-178.69	146.27	126.83	19.44	7.525	
2,900.00	2,895.81	2,888.89	2,884.56	10.08	10.15	90.51	-53.61	-187.04	152.84	132.68	20.16	7.580	
3,000.00	2,995.57	2,985.75	2,980.73	10.45	10.52	89.97	-58.08	-197.62	161.17	140.28	20.89	7.716	
3,100.00	3,095.33	3,082.21	3,076.19	10.82	10.90	88.90	-63.47	-210.39	171.31	149.69	21.62	7.925	
3,142.66	3,137.88	3,123.21	3,116.65	10.97	11.06	88.32	-66.04	-216.49	176.20	154.28	21.93	8.036	
3,200.00	3,195.11	3,179.12	3,171.73	11.18	11.29	87.42	-69.78	-225.35	183.27	160.93	22.34	8.202	
3,300.00	3,295.02	3,278.03	3,269.13	11.54	11.66	85.36	-76.46	-241.17	196.01	172.94	23.07	8.496	
3,400.00	3,395.01	3,376.68	3,366.29	11.89	12.08	82.88	-83.12	-256.95	209.33	185.55	23.78	8.804	
3,409.03	3,404.04	3,385.58	3,375.05	11.92	12.12	-74.91	-83.72	-258.38	210.57	186.73	23.84	8.834	
3,500.00	3,495.01	3,475.17	3,463.27	12.23	12.48	-77.40	-89.77	-272.71	223.30	198.84	24.46	9.128	
3,600.00	3,595.01	3,573.65	3,560.26	12.56	12.89	-79.81	-96.41	-288.46	237.72	212.57	25.15	9.451	
3,700.00	3,695.01	3,672.13	3,657.24	12.90	13.29	-81.96	-103.06	-304.22	252.51	226.67	25.85	9.770	
3,800.00	3,795.01	3,770.61	3,754.23	13.24	13.70	-83.86	-109.71	-319.97	267.61	241.07	26.54	10.084	
3,900.00	3,895.01	3,870.05	3,852.17	13.58	14.11	-85.57	-116.41	-335.85	282.95	255.71	27.24	10.389	
4,000.00	3,995.01	3,976.04	3,956.86	13.92	14.54	-87.05	-122.85	-351.10	296.96	269.00	27.96	10.622	
4,100.00	4,095.01	4,082.89	4,062.81	14.26	14.96	-88.17	-128.19	-363.76	308.80	279.92	28.68	10.760	
4,200.00	4,195.01	4,190.43	4,169.80	14.60	15.37	-88.99	-132.41	-373.74	317.79	288.39	29.41	10.806	
4,300.00	4,295.01	4,298.49	4,277.57	14.94	15.77	-89.55	-135.46	-380.97	324.45	294.32	30.14	10.766	
4,400.00	4,395.01	4,406.92	4,385.89	15.29	16.16	-89.88	-137.33	-385.40	328.53	297.66	30.86	10.645	
4,500.00	4,495.01	4,515.53	4,494.49	15.63	16.54	-90.00	-138.00	-386.99	330.00	298.41	31.59	10.447	
4,600.00	4,595.01	4,616.05	4,595.01	15.98	16.87	-90.00	-138.00	-387.00	330.00	297.73	32.27	10.226	
4,700.00	4,695.01	4,716.05	4,695.01	16.32	17.20	-90.00	-138.00	-387.00	330.00	297.05	32.95	10.014	
4,800.00	4,795.01	4,816.05	4,795.01	16.67	17.53	-90.00	-138.00	-387.00	330.00	296.36	33.64	9.811	

CC - Min centre to center distance or convergent point, SF - min separation factor, ES - min ellipse separation



Phoenix Technology Services

Anticollision Report



Company: Matador Resources
Project: Eddy County, NM (NAD27 NME)
Reference Site: Charlie Sweeney Federal 31-23S-28E
Site Error: 0.00 usft
Reference Well: 124H
Well Error: 0.00 usft
Reference Wellbore: OH
Reference Design: Preliminary Plan 1

Local Co-ordinate Reference: Well 124H
TVD Reference: RKB @ 3128.50usft (Patterson 297)
MD Reference: RKB @ 3128.50usft (Patterson 297)
North Reference: Grid
Survey Calculation Method: Minimum Curvature
Output errors are at: 2.00 sigma
Database: Compass 5000 GCR
Offset TVD Reference: Reference Datum

Offset Design Charlie Sweeney Federal 31-23S-28E - 224H - OH - Preliminary Plan 1													Offset Site Error:	0.00 usft
Survey Program: Q-PHX+MWD+HDGM													Offset Well Error:	0.00 usft
Reference		Offset		Semi Major Axis			Distance				Separation Factor	Warning		
Measured Depth (usft)	Vertical Depth (usft)	Measured Depth (usft)	Vertical Depth (usft)	Reference (usft)	Offset (usft)	Highside Toolface (°)	Offset Wellbore Centre +N/-S (usft)	+E/-W (usft)	Between Centres (usft)	Between Ellipses (usft)			Minimum Separation (usft)	
4,900.00	4,895.01	4,916.05	4,895.01	17.01	17.86	-90.00	-138.00	-387.00	330.00	295.68	34.32	9.615		
5,000.00	4,995.01	5,016.05	4,995.01	17.36	18.19	-90.00	-138.00	-387.00	330.00	294.99	35.01	9.427		
5,100.00	5,095.01	5,116.05	5,095.01	17.71	18.52	-90.00	-138.00	-387.00	330.00	294.31	35.69	9.245		
5,200.00	5,195.01	5,216.05	5,195.01	18.06	18.85	-90.00	-138.00	-387.00	330.00	293.62	36.38	9.071		
5,300.00	5,295.01	5,316.05	5,295.01	18.41	19.19	-90.00	-138.00	-387.00	330.00	292.93	37.07	8.902		
5,400.00	5,395.01	5,416.05	5,395.01	18.75	19.52	-90.00	-138.00	-387.00	330.00	292.24	37.76	8.739		
5,500.00	5,495.01	5,516.05	5,495.01	19.10	19.86	-90.00	-138.00	-387.00	330.00	291.55	38.45	8.582		
5,600.00	5,595.01	5,616.05	5,595.01	19.45	20.20	-90.00	-138.00	-387.00	330.00	290.86	39.14	8.430		
5,700.00	5,695.01	5,716.05	5,695.01	19.80	20.53	-90.00	-138.00	-387.00	330.00	290.16	39.84	8.284		
5,800.00	5,795.01	5,816.05	5,795.01	20.15	20.87	-90.00	-138.00	-387.00	330.00	289.47	40.53	8.142		
5,900.00	5,895.01	5,916.05	5,895.01	20.50	21.21	-90.00	-138.00	-387.00	330.00	288.77	41.23	8.005		
6,000.00	5,995.01	6,016.05	5,995.01	20.85	21.55	-90.00	-138.00	-387.00	330.00	288.08	41.92	7.872		
6,100.00	6,095.01	6,116.05	6,095.01	21.20	21.89	-90.00	-138.00	-387.00	330.00	287.38	42.62	7.743		
6,200.00	6,195.01	6,216.05	6,195.01	21.56	22.23	-90.00	-138.00	-387.00	330.00	286.69	43.31	7.619		
6,300.00	6,295.01	6,316.05	6,295.01	21.91	22.57	-90.00	-138.00	-387.00	330.00	285.99	44.01	7.498		
6,400.00	6,395.01	6,416.05	6,395.01	22.26	22.92	-90.00	-138.00	-387.00	330.00	285.29	44.71	7.381		
6,500.00	6,495.01	6,516.05	6,495.01	22.61	23.26	-90.00	-138.00	-387.00	330.00	284.59	45.41	7.267		
6,600.00	6,595.01	6,616.05	6,595.01	22.96	23.60	-90.00	-138.00	-387.00	330.00	283.89	46.11	7.157		
6,700.00	6,695.01	6,716.05	6,695.01	23.31	23.94	-90.00	-138.00	-387.00	330.00	283.19	46.81	7.050		
6,800.00	6,795.01	6,816.05	6,795.01	23.67	24.29	-90.00	-138.00	-387.00	330.00	282.49	47.51	6.946		
6,900.00	6,895.01	6,916.05	6,895.01	24.02	24.63	-90.00	-138.00	-387.00	330.00	281.79	48.21	6.845		
7,000.00	6,995.01	7,016.05	6,995.01	24.37	24.98	-90.00	-138.00	-387.00	330.00	281.09	48.91	6.747		
7,100.00	7,095.01	7,116.05	7,095.01	24.73	25.32	-90.00	-138.00	-387.00	330.00	280.39	49.61	6.652		
7,200.00	7,195.01	7,216.05	7,195.01	25.08	25.67	-90.00	-138.00	-387.00	330.00	279.69	50.31	6.559		
7,300.00	7,295.01	7,316.05	7,295.01	25.43	26.01	-90.00	-138.00	-387.00	330.00	278.98	51.02	6.469		
7,334.03	7,329.04	7,350.09	7,329.04	25.55	26.13	-90.00	-138.00	-387.00	330.00	278.75	51.25	6.438		
7,350.00	7,345.01	7,366.05	7,345.01	25.61	26.19	-90.53	-138.00	-387.00	330.00	278.63	51.37	6.424		
7,400.00	7,394.86	7,415.91	7,394.86	25.78	26.36	-91.14	-138.00	-387.00	330.05	278.34	51.71	6.383		
7,450.00	7,444.22	7,465.26	7,444.22	25.95	26.53	-92.47	-138.00	-387.00	330.31	278.28	52.03	6.348		
7,500.00	7,492.70	7,513.74	7,492.70	26.11	26.70	-94.44	-138.00	-387.00	331.07	278.74	52.33	6.327 SF		
7,550.00	7,539.93	7,560.98	7,539.93	26.27	26.86	-96.92	-138.00	-387.00	332.79	280.21	52.57	6.330		
7,600.00	7,585.56	7,606.61	7,585.56	26.42	27.02	-99.76	-138.00	-387.00	336.04	283.30	52.73	6.372		
7,650.00	7,629.23	7,650.28	7,629.23	26.57	27.17	-102.77	-138.00	-387.00	341.46	286.68	52.78	6.469		
7,700.00	7,670.63	7,691.67	7,670.63	26.71	27.31	-105.73	-138.00	-387.00	349.71	297.03	52.68	6.638		
7,750.00	7,709.42	7,730.46	7,709.42	26.85	27.45	-108.46	-138.00	-387.00	361.38	308.94	52.43	6.892		
7,800.00	7,745.31	7,766.36	7,745.31	26.99	27.57	-110.77	-138.00	-387.00	376.90	324.83	52.07	7.239		
7,850.00	7,778.04	7,799.09	7,778.04	27.13	27.69	-112.49	-138.00	-387.00	396.53	344.88	51.66	7.676		
7,900.00	7,807.35	7,828.40	7,807.35	27.27	27.79	-113.48	-138.00	-387.00	420.34	369.02	51.31	8.192		
7,950.00	7,833.03	7,854.07	7,833.03	27.41	27.88	-113.61	-138.00	-387.00	448.17	397.00	51.16	8.760		
8,000.00	7,854.86	7,875.91	7,854.86	27.56	27.95	-112.74	-138.00	-387.00	479.74	428.39	51.34	9.344		
8,050.00	7,872.70	7,893.74	7,872.70	27.71	28.02	-110.70	-138.00	-387.00	514.63	462.68	51.95	9.907		
8,100.00	7,886.39	7,907.44	7,886.39	27.87	28.06	-107.28	-138.00	-387.00	552.38	499.39	52.99	10.425		
8,150.00	7,895.85	7,916.89	7,895.85	28.03	28.10	-102.29	-138.00	-387.00	592.47	538.15	54.32	10.907		
8,200.00	7,900.99	7,922.03	7,900.99	28.20	28.12	-95.57	-138.00	-387.00	634.37	578.81	55.56	11.418		
8,234.03	7,902.00	7,923.05	7,902.00	28.32	28.12	-90.00	-138.00	-387.00	663.65	607.60	56.05	11.841		
8,300.00	7,902.00	7,923.05	7,902.00	28.56	28.12	-90.00	-138.00	-387.00	721.63	665.34	56.29	12.821		
8,400.00	7,902.00	7,923.05	7,902.00	28.98	28.12	-90.00	-138.00	-387.00	811.85	755.14	56.71	14.316		
8,500.00	7,902.00	7,923.05	7,902.00	29.47	28.12	-90.00	-138.00	-387.00	904.13	846.94	57.20	15.808		
8,600.00	7,902.00	7,923.05	7,902.00	30.02	28.12	-90.00	-138.00	-387.00	997.90	940.16	57.74	17.281		
8,700.00	7,902.00	7,923.05	7,902.00	30.62	28.12	-90.00	-138.00	-387.00	1,092.78	1,034.42	58.35	18.727		
8,800.00	7,902.00	7,923.05	7,902.00	31.29	28.12	-90.00	-138.00	-387.00	1,188.49	1,129.47	59.02	20.138		
8,900.00	7,902.00	7,923.05	7,902.00	32.01	28.12	-90.00	-138.00	-387.00	1,284.86	1,225.13	59.74	21.509		

CC - Min centre to center distance or convergent point, SF - min separation factor, ES - min ellipse separation



Phoenix Technology Services

Anticollision Report



Company: Matador Resources
Project: Eddy County, NM (NAD27 NME)
Reference Site: Charlie Sweeney Federal 31-23S-28E
Site Error: 0.00 usft
Reference Well: 124H
Well Error: 0.00 usft
Reference Wellbore: OH
Reference Design: Preliminary Plan 1

Local Co-ordinate Reference: Well 124H
TVD Reference: RKB @ 3128.50usft (Patterson 297)
MD Reference: RKB @ 3128.50usft (Patterson 297)
North Reference: Grid
Survey Calculation Method: Minimum Curvature
Output errors are at: 2.00 sigma
Database: Compass 5000 GCR
Offset TVD Reference: Reference Datum

Offset Design Charlie Sweeney Federal 31-23S-28E - 224H - OH - Preliminary Plan 1													Offset Site Error: 0.00 usft
Survey Program: Q-PHX+MWD+HDGM													Offset Well Error: 0.00 usft
Reference		Offset		Semi Major Axis			Distance						Warning
Measured Depth (usft)	Vertical Depth (usft)	Measured Depth (usft)	Vertical Depth (usft)	Reference (usft)	Offset (usft)	Highside Toolface (°)	Offset Wellbore Centre +N/-S (usft)	+E/-W (usft)	Between Centres (usft)	Between Ellipses (usft)	Minimum Separation (usft)	Separation Factor	
9,000.00	7,902.00	7,923.05	7,902.00	32.77	28.12	-90.00	-138.00	-387.00	1,381.74	1,321.24	60.50	22.839	
9,100.00	7,902.00	7,923.05	7,902.00	33.58	28.12	-90.00	-138.00	-387.00	1,479.04	1,417.73	61.31	24.123	
9,200.00	7,902.00	7,923.05	7,902.00	34.44	28.12	-90.00	-138.00	-387.00	1,576.68	1,514.52	62.16	25.363	
9,300.00	7,902.00	7,923.05	7,902.00	35.33	28.12	-90.00	-138.00	-387.00	1,674.60	1,611.54	63.06	26.557	
9,400.00	7,902.00	7,923.05	7,902.00	36.26	28.12	-90.00	-138.00	-387.00	1,772.75	1,708.76	63.99	27.706	
9,500.00	7,902.00	7,923.05	7,902.00	37.22	28.12	-90.00	-138.00	-387.00	1,871.09	1,806.14	64.95	28.809	
9,600.00	7,902.00	7,923.05	7,902.00	38.21	28.12	-90.00	-138.00	-387.00	1,969.60	1,903.66	65.94	29.869	
9,700.00	7,902.00	7,923.05	7,902.00	39.23	28.12	-90.00	-138.00	-387.00	2,068.26	2,001.29	66.96	30.887	
9,800.00	7,902.00	7,923.05	7,902.00	40.28	28.12	-90.00	-138.00	-387.00	2,167.03	2,099.02	68.01	31.863	
9,900.00	7,902.00	7,923.05	7,902.00	41.35	28.12	-90.00	-138.00	-387.00	2,265.92	2,196.84	69.08	32.800	
10,000.00	7,902.00	7,923.05	7,902.00	42.45	28.12	-90.00	-138.00	-387.00	2,364.90	2,294.72	70.18	33.699	
10,100.00	7,902.00	12,506.02	10,301.00	43.56	49.24	-172.17	2,303.68	-366.03	2,421.59	2,377.75	43.84	55.235	
10,200.00	7,902.00	12,606.02	10,301.00	44.70	50.24	-172.17	2,403.67	-365.17	2,421.59	2,376.38	45.22	53.555	
10,300.00	7,902.00	12,706.02	10,301.00	45.85	51.26	-172.17	2,503.67	-364.31	2,421.59	2,374.99	46.61	51.958	
10,400.00	7,902.00	12,806.02	10,301.00	47.02	52.29	-172.17	2,603.66	-363.45	2,421.59	2,373.58	48.01	50.440	
10,500.00	7,902.00	12,906.02	10,301.00	48.21	53.35	-172.17	2,703.66	-362.59	2,421.59	2,372.17	49.42	48.997	
10,600.00	7,902.00	13,006.02	10,301.00	49.41	54.43	-172.17	2,803.66	-361.73	2,421.59	2,370.74	50.85	47.623	
10,700.00	7,902.00	13,106.02	10,301.00	50.62	55.52	-172.17	2,903.65	-360.87	2,421.59	2,369.31	52.28	46.315	
10,800.00	7,902.00	13,206.02	10,301.00	51.85	56.63	-172.17	3,003.65	-360.01	2,421.59	2,367.86	53.73	45.070	
10,900.00	7,902.00	13,306.02	10,301.00	53.08	57.75	-172.17	3,103.65	-359.15	2,421.59	2,366.41	55.18	43.883	
11,000.00	7,902.00	13,406.02	10,301.00	54.33	58.89	-172.17	3,203.64	-358.29	2,421.59	2,364.95	56.65	42.750	
11,100.00	7,902.00	13,506.02	10,301.00	55.59	60.04	-172.17	3,303.64	-357.43	2,421.59	2,363.48	58.11	41.670	
11,200.00	7,902.00	13,606.02	10,301.00	56.85	61.21	-172.17	3,403.63	-356.57	2,421.59	2,362.00	59.59	40.637	
11,300.00	7,902.00	13,706.02	10,301.00	58.13	62.38	-172.17	3,503.63	-355.71	2,421.59	2,360.52	61.07	39.651	
11,400.00	7,902.00	13,806.02	10,301.00	59.41	63.57	-172.17	3,603.63	-354.85	2,421.59	2,359.03	62.56	38.708	
11,500.00	7,902.00	13,906.02	10,301.00	60.70	64.77	-172.17	3,703.62	-353.99	2,421.59	2,357.54	64.05	37.805	
11,600.00	7,902.00	14,006.02	10,301.00	62.00	65.98	-172.17	3,803.62	-353.13	2,421.59	2,356.04	65.55	36.941	
11,700.00	7,902.00	14,106.02	10,301.00	63.31	67.20	-172.17	3,903.62	-352.27	2,421.59	2,354.53	67.06	36.112	
11,800.00	7,902.00	14,206.02	10,301.00	64.62	68.42	-172.17	4,003.61	-351.41	2,421.59	2,353.03	68.57	35.318	
11,900.00	7,902.00	14,306.02	10,301.00	65.94	69.66	-172.17	4,103.61	-350.55	2,421.59	2,351.51	70.08	34.556	
12,000.00	7,902.00	14,406.02	10,301.00	67.26	70.91	-172.17	4,203.60	-349.69	2,421.59	2,350.00	71.59	33.824	
12,100.00	7,902.00	14,506.02	10,301.00	68.59	72.16	-172.17	4,303.60	-348.83	2,421.59	2,348.48	73.11	33.120	
12,200.00	7,902.00	14,606.02	10,301.00	69.92	73.42	-172.17	4,403.60	-347.97	2,421.59	2,346.95	74.64	32.444	
12,300.00	7,902.00	14,706.02	10,301.00	71.26	74.68	-172.17	4,503.59	-347.11	2,421.59	2,345.43	76.17	31.794	
12,400.00	7,902.00	14,806.02	10,301.00	72.60	75.96	-172.17	4,603.59	-346.25	2,421.59	2,343.90	77.70	31.168	
12,500.00	7,902.00	14,906.02	10,301.00	73.95	77.24	-172.17	4,703.59	-345.39	2,421.59	2,342.36	79.23	30.565	
12,600.00	7,902.00	15,006.02	10,301.00	75.30	78.52	-172.17	4,803.58	-344.53	2,421.59	2,340.83	80.76	29.983	
12,646.89	7,902.00	15,052.91	10,301.00	75.93	79.13	-172.17	4,850.47	-344.12	2,421.59	2,340.10	81.49	29.718	
12,663.26	7,902.00	15,068.02	10,301.00	76.15	79.33	-172.17	4,865.58	-344.00	2,421.59	2,339.86	81.73	29.631	



Phoenix Technology Services

Anticollision Report



Company: Matador Resources
Project: Eddy County, NM (NAD27 NME)
Reference Site: Charlie Sweeney Federal 31-23S-28E
Site Error: 0.00 usft
Reference Well: 124H
Well Error: 0.00 usft
Reference Wellbore: OH
Reference Design: Preliminary Plan 1

Local Co-ordinate Reference: Well 124H
TVD Reference: RKB @ 3128.50usft (Patterson 297)
MD Reference: RKB @ 3128.50usft (Patterson 297)
North Reference: Grid
Survey Calculation Method: Minimum Curvature
Output errors are at: 2.00 sigma
Database: Compass 5000 GCR
Offset TVD Reference: Reference Datum

Offset Design Charlie Sweeney Federal 31-23S-28E - 228H - OH - Preliminary Plan 1													Offset Site Error: 0 00 usft
Survey Program: 0-PHX+MWD+HDGM													Offset Well Error: 0 00 usft
Reference		Offset		Semi Major Axis		Distance						Warning	
Measured Depth (usft)	Vertical Depth (usft)	Measured Depth (usft)	Vertical Depth (usft)	Reference (usft)	Offset (usft)	Highside Toolface (")	Offset Wellbore Centre +N/-S (usft)	+E/-W (usft)	Between Centres (usft)	Between Ellipses (usft)	Minimum Separation (usft)	Separation Factor	
0.00	0.00	0.00	0.00	0.00	0.00	90.00	0.00	60.00	60.00				
100.00	100.00	100.00	100.00	0.13	0.13	90.00	0.00	60.00	60.00	59.74	0.26	230.865	
200.00	200.00	200.00	200.00	0.49	0.49	90.00	0.00	60.00	60.00	59.02	0.98	61.423	
300.00	300.00	300.00	300.00	0.85	0.85	90.00	0.00	60.00	60.00	58.31	1.69	35.424	
400.00	400.00	400.00	400.00	1.21	1.21	90.00	0.00	60.00	60.00	57.59	2.41	24.889	
500.00	500.00	500.00	500.00	1.56	1.56	90.00	0.00	60.00	60.00	56.87	3.13	19.184	
600.00	600.00	600.00	600.00	1.92	1.92	90.00	0.00	60.00	60.00	56.16	3.84	15.606	
700.00	700.00	700.00	700.00	2.28	2.28	90.00	0.00	60.00	60.00	55.44	4.56	13.153	
800.00	800.00	800.00	800.00	2.64	2.64	90.00	0.00	60.00	60.00	54.72	5.28	11.367	
900.00	900.00	900.00	900.00	3.00	3.00	90.00	0.00	60.00	60.00	54.00	6.00	10.008	
1,000.00	1,000.00	1,000.00	1,000.00	3.36	3.36	90.00	0.00	60.00	60.00	53.29	6.71	8.939 CC, ES	
1,100.00	1,099.99	1,098.67	1,098.66	3.70	3.70	-112.89	-0.69	61.07	61.59	54.19	7.39	8.329	
1,200.00	1,199.91	1,197.18	1,197.09	4.03	4.03	-114.09	-2.77	64.27	66.36	58.31	8.05	8.241	
1,266.37	1,266.16	1,262.40	1,262.19	4.25	4.25	-115.15	-4.90	67.56	71.31	62.82	8.49	8.396	
1,300.00	1,299.70	1,295.82	1,295.54	4.36	4.36	-115.73	-6.17	69.52	74.21	65.49	8.72	8.510	
1,400.00	1,399.46	1,395.43	1,394.90	4.70	4.71	-117.21	-9.94	75.35	82.89	73.49	9.40	8.819	
1,500.00	1,499.22	1,495.03	1,494.26	5.05	5.06	-118.41	-13.72	81.18	91.61	81.52	10.09	9.083	
1,600.00	1,598.97	1,594.63	1,593.62	5.39	5.41	-119.40	-17.50	87.01	100.36	89.58	10.78	9.311	
1,700.00	1,698.73	1,694.23	1,692.98	5.75	5.76	-120.23	-21.28	92.84	109.14	97.66	11.48	9.509	
1,800.00	1,798.49	1,793.84	1,792.34	6.10	6.12	-120.94	-25.06	98.67	117.94	105.76	12.18	9.683	
1,900.00	1,898.24	1,893.44	1,891.70	6.46	6.47	-121.55	-28.83	104.50	126.75	113.86	12.89	9.836	
2,000.00	1,998.00	1,993.04	1,991.06	6.81	6.83	-122.08	-32.61	110.33	135.58	121.98	13.60	9.972	
2,100.00	2,097.76	2,092.64	2,090.42	7.17	7.19	-122.54	-36.39	116.16	144.41	130.10	14.31	10.094	
2,200.00	2,197.51	2,192.25	2,189.78	7.53	7.55	-122.96	-40.17	121.99	153.25	138.23	15.02	10.203	
2,300.00	2,297.27	2,291.85	2,289.14	7.90	7.91	-123.32	-43.95	127.83	162.11	146.37	15.74	10.301	
2,400.00	2,397.03	2,391.45	2,388.50	8.26	8.28	-123.65	-47.72	133.66	170.96	154.51	16.45	10.390	
2,500.00	2,496.79	2,491.05	2,487.85	8.62	8.64	-123.95	-51.50	139.49	179.82	162.65	17.17	10.471	
2,600.00	2,596.54	2,590.66	2,587.21	8.99	9.00	-124.22	-55.28	145.32	188.69	170.80	17.89	10.545	
2,700.00	2,696.30	2,690.26	2,686.57	9.35	9.37	-124.46	-59.06	151.15	197.56	178.94	18.62	10.613	
2,800.00	2,796.06	2,788.40	2,784.46	9.72	9.73	-124.64	-62.88	157.06	206.57	187.24	19.33	10.685	
2,900.00	2,895.81	2,884.11	2,879.76	10.08	10.08	-124.43	-67.69	164.47	217.03	196.98	20.05	10.827	
3,000.00	2,995.57	2,979.38	2,974.37	10.45	10.44	-123.82	-73.75	173.83	229.26	208.50	20.76	11.043	
3,100.00	3,095.33	3,076.75	3,070.82	10.82	10.82	-122.92	-81.02	185.05	242.96	221.48	21.49	11.308	
3,142.66	3,137.88	3,118.96	3,112.62	10.97	10.98	-122.55	-84.22	189.98	248.89	227.09	21.80	11.417	
3,200.00	3,195.11	3,175.73	3,168.83	11.18	11.20	-122.10	-88.51	196.61	256.64	234.41	22.22	11.547	
3,300.00	3,295.02	3,274.77	3,266.91	11.54	11.59	-121.00	-96.01	208.18	269.15	246.19	22.96	11.722	
3,400.00	3,395.01	3,373.82	3,365.00	11.89	11.97	-119.53	-103.50	219.75	280.50	256.82	23.68	11.846	
3,409.03	3,404.04	3,382.76	3,373.86	11.92	12.01	83.06	-104.18	220.80	281.47	257.73	23.75	11.854	
3,500.00	3,495.01	3,472.85	3,463.06	12.23	12.36	84.65	-111.00	231.32	291.34	266.95	24.38	11.948	
3,600.00	3,595.01	3,572.51	3,561.75	12.56	12.75	86.29	-118.53	242.95	302.41	277.33	25.09	12.054	
3,700.00	3,695.01	3,678.69	3,667.13	12.90	13.16	87.72	-125.62	253.89	312.39	286.57	25.81	12.101	
3,800.00	3,795.01	3,785.53	3,773.48	13.24	13.57	88.77	-131.15	262.42	320.22	293.68	26.54	12.065	
3,900.00	3,895.01	3,892.85	3,880.56	13.58	13.96	89.48	-135.07	268.47	325.80	298.54	27.27	11.949	
4,000.00	3,995.01	4,000.50	3,988.12	13.92	14.35	89.89	-137.35	272.00	329.07	301.08	27.99	11.756	
4,100.00	4,095.01	4,107.40	4,095.01	14.26	14.71	90.00	-138.00	273.00	330.00	301.30	28.70	11.498	
4,200.00	4,195.01	4,207.40	4,195.01	14.60	15.05	90.00	-138.00	273.00	330.00	300.62	29.38	11.232	
4,300.00	4,295.01	4,307.40	4,295.01	14.94	15.38	90.00	-138.00	273.00	330.00	299.94	30.06	10.978	
4,400.00	4,395.01	4,407.40	4,395.01	15.29	15.72	90.00	-138.00	273.00	330.00	299.26	30.74	10.735	
4,500.00	4,495.01	4,507.40	4,495.01	15.63	16.05	90.00	-138.00	273.00	330.00	298.57	31.43	10.501	
4,600.00	4,595.01	4,607.40	4,595.01	15.98	16.39	90.00	-138.00	273.00	330.00	297.89	32.11	10.277	
4,700.00	4,695.01	4,707.40	4,695.01	16.32	16.73	90.00	-138.00	273.00	330.00	297.20	32.80	10.062	
4,800.00	4,795.01	4,807.40	4,795.01	16.67	17.07	90.00	-138.00	273.00	330.00	296.52	33.48	9.855	

CC - Min centre to center distance or convergent point, SF - min separation factor, ES - min ellipse separation



Phoenix Technology Services

Anticollision Report



Company: Matador Resources
Project: Eddy County, NM (NAD27 NME)
Reference Site: Charlie Sweeney Federal 31-23S-28E
Site Error: 0.00 usft
Reference Well: 124H
Well Error: 0.00 usft
Reference Wellbore: OH
Reference Design: Preliminary Plan 1

Local Co-ordinate Reference: Well 124H
TVD Reference: RKB @ 3128.50usft (Patterson 297)
MD Reference: RKB @ 3128.50usft (Patterson 297)
North Reference: Grid
Survey Calculation Method: Minimum Curvature
Output errors are at 2.00 sigma
Database: Compass 5000 GCR
Offset TVD Reference: Reference Datum

Offset Design Charlie Sweeney Federal 31-23S-28E - 228H - OH - Preliminary Plan 1													Offset Site Error: 0.00 usft	
Survey Program: 0-PHX+MWD+HDGM													Offset Well Error: 0.00 usft	
Reference		Offset		Semi Major Axis		Distance							Warning	
Measured Depth (usft)	Vertical Depth (usft)	Measured Depth (usft)	Vertical Depth (usft)	Reference (usft)	Offset (usft)	Highside Toolface (°)	Offset Wellbore Centre +N/-S (usft)	+E/-W (usft)	Between Centres (usft)	Between Ellipses (usft)	Minimum Separation (usft)	Separation Factor		
4,900.00	4,895.01	4,907.40	4,895.01	17.01	17.41	90.00	-138.00	273.00	330.00	295.83	34.17	9.656		
5,000.00	4,995.01	5,007.40	4,995.01	17.36	17.75	90.00	-138.00	273.00	330.00	295.14	34.86	9.465		
5,100.00	5,095.01	5,107.40	5,095.01	17.71	18.09	90.00	-138.00	273.00	330.00	294.44	35.56	9.281		
5,200.00	5,195.01	5,207.40	5,195.01	18.06	18.43	90.00	-138.00	273.00	330.00	293.75	36.25	9.104		
5,300.00	5,295.01	5,307.40	5,295.01	18.41	18.77	90.00	-138.00	273.00	330.00	293.06	36.94	8.933		
5,400.00	5,395.01	5,407.40	5,395.01	18.75	19.11	90.00	-138.00	273.00	330.00	292.37	37.63	8.769		
5,500.00	5,495.01	5,507.40	5,495.01	19.10	19.46	90.00	-138.00	273.00	330.00	291.67	38.33	8.610		
5,600.00	5,595.01	5,607.40	5,595.01	19.45	19.80	90.00	-138.00	273.00	330.00	290.98	39.02	8.456		
5,700.00	5,695.01	5,707.40	5,695.01	19.80	20.15	90.00	-138.00	273.00	330.00	290.28	39.72	8.308		
5,800.00	5,795.01	5,807.40	5,795.01	20.15	20.49	90.00	-138.00	273.00	330.00	289.58	40.42	8.165		
5,900.00	5,895.01	5,907.40	5,895.01	20.50	20.84	90.00	-138.00	273.00	330.00	288.88	41.12	8.026		
6,000.00	5,995.01	6,007.40	5,995.01	20.85	21.18	90.00	-138.00	273.00	330.00	288.19	41.81	7.892		
6,100.00	6,095.01	6,107.40	6,095.01	21.20	21.53	90.00	-138.00	273.00	330.00	287.49	42.51	7.762		
6,200.00	6,195.01	6,207.40	6,195.01	21.56	21.87	90.00	-138.00	273.00	330.00	286.79	43.21	7.637		
6,300.00	6,295.01	6,307.40	6,295.01	21.91	22.22	90.00	-138.00	273.00	330.00	286.09	43.91	7.515		
6,400.00	6,395.01	6,407.40	6,395.01	22.26	22.57	90.00	-138.00	273.00	330.00	285.39	44.61	7.397		
6,500.00	6,495.01	6,507.40	6,495.01	22.61	22.92	90.00	-138.00	273.00	330.00	284.68	45.32	7.282		
6,600.00	6,595.01	6,607.40	6,595.01	22.96	23.26	90.00	-138.00	273.00	330.00	283.98	46.02	7.171		
6,700.00	6,695.01	6,707.40	6,695.01	23.31	23.61	90.00	-138.00	273.00	330.00	283.28	46.72	7.063		
6,800.00	6,795.01	6,807.40	6,795.01	23.67	23.96	90.00	-138.00	273.00	330.00	282.58	47.42	6.959		
6,900.00	6,895.01	6,907.40	6,895.01	24.02	24.31	90.00	-138.00	273.00	330.00	281.88	48.12	6.857		
7,000.00	6,995.01	7,007.40	6,995.01	24.37	24.66	90.00	-138.00	273.00	330.00	281.17	48.83	6.758		
7,100.00	7,095.01	7,107.40	7,095.01	24.73	25.01	90.00	-138.00	273.00	330.00	280.47	49.53	6.662		
7,200.00	7,195.01	7,207.40	7,195.01	25.08	25.36	90.00	-138.00	273.00	330.00	279.76	50.24	6.569		
7,300.00	7,295.01	7,307.40	7,295.01	25.43	25.71	90.00	-138.00	273.00	330.00	279.06	50.94	6.478		
7,334.03	7,329.04	7,341.43	7,329.04	25.55	25.83	90.00	-138.00	273.00	330.00	278.82	51.18	6.448		
7,350.00	7,345.01	7,357.39	7,345.01	25.61	25.88	89.55	-138.00	273.00	330.00	278.71	51.29	6.434		
7,391.07	7,385.98	7,398.37	7,385.98	25.75	26.03	90.00	-138.00	273.00	329.99	278.41	51.58	6.398		
7,400.00	7,394.86	7,407.25	7,394.86	25.78	26.06	90.17	-138.00	273.00	329.99	278.35	51.64	6.390		
7,450.00	7,444.22	7,456.61	7,444.22	25.95	26.23	91.51	-138.00	273.00	330.11	278.13	51.97	6.352		
7,500.00	7,492.70	7,505.09	7,492.70	26.11	26.40	93.50	-138.00	273.00	330.66	278.37	52.29	6.324		
7,550.00	7,539.93	7,552.32	7,539.93	26.27	26.57	96.01	-138.00	273.00	332.10	279.54	52.56	6.318 SF		
7,600.00	7,585.56	7,597.95	7,585.56	26.42	26.73	98.90	-138.00	273.00	335.01	282.24	52.77	6.349		
7,650.00	7,629.23	7,641.62	7,629.23	26.57	26.88	101.96	-138.00	273.00	340.05	287.18	52.87	6.432		
7,700.00	7,670.63	7,683.01	7,670.63	26.71	27.03	105.00	-138.00	273.00	347.88	295.05	52.82	6.586		
7,750.00	7,709.42	7,721.81	7,709.42	26.85	27.16	107.80	-138.00	273.00	359.10	306.47	52.63	6.823		
7,800.00	7,745.31	7,757.70	7,745.31	26.99	27.29	110.17	-138.00	273.00	374.19	321.88	52.31	7.153		
7,850.00	7,778.04	7,790.43	7,778.04	27.13	27.40	111.96	-138.00	273.00	393.42	341.47	51.95	7.574		
7,900.00	7,807.35	7,819.74	7,807.35	27.27	27.51	113.02	-138.00	273.00	416.85	365.22	51.63	8.074		
7,950.00	7,833.03	7,845.42	7,833.03	27.41	27.60	113.22	-138.00	273.00	444.35	392.86	51.49	8.629		
8,000.00	7,854.86	7,867.25	7,854.86	27.56	27.67	112.41	-138.00	273.00	475.63	423.97	51.66	9.206		
8,050.00	7,872.70	7,885.08	7,872.70	27.71	27.74	110.42	-138.00	273.00	510.29	458.06	52.23	9.769		
8,100.00	7,886.39	7,898.78	7,886.39	27.87	27.78	107.08	-138.00	273.00	547.84	494.63	53.21	10.295		
8,150.00	7,895.85	7,908.24	7,895.85	28.03	27.82	102.16	-138.00	273.00	587.76	533.31	54.45	10.794		
8,200.00	7,900.99	7,913.38	7,900.99	28.20	27.83	95.51	-138.00	273.00	629.53	573.95	55.57	11.328		
8,234.03	7,902.00	7,914.39	7,902.00	28.32	27.84	90.00	-138.00	273.00	658.73	602.76	55.97	11.769		
8,300.00	7,902.00	7,914.39	7,902.00	28.56	27.84	90.00	-138.00	273.00	716.59	660.38	56.21	12.748		
8,400.00	7,902.00	7,914.39	7,902.00	28.98	27.84	90.00	-138.00	273.00	806.67	750.04	56.64	14.243		
8,500.00	7,902.00	7,914.39	7,902.00	29.47	27.84	90.00	-138.00	273.00	898.85	841.73	57.12	15.735		
8,600.00	7,902.00	7,914.39	7,902.00	30.02	27.84	90.00	-138.00	273.00	992.55	934.88	57.67	17.210		
8,700.00	7,902.00	7,914.39	7,902.00	30.62	27.84	90.00	-138.00	273.00	1,087.37	1,029.09	58.28	18.657		
8,800.00	7,902.00	7,914.39	7,902.00	31.29	27.84	90.00	-138.00	273.00	1,183.04	1,124.10	58.95	20.070		

CC - Min centre to center distance or convergent point, SF - min separation factor, ES - min ellipse separation



Phoenix Technology Services

Anticollision Report



Company: Matador Resources
 Project: Eddy County, NM (NAD27 NME)
 Reference Site: Charlie Sweeney Federal 31-23S-28E
 Site Error: 0.00 usft
 Reference Well: 124H
 Well Error: 0.00 usft
 Reference Wellbore: OH
 Reference Design: Preliminary Plan 1

Local Co-ordinate Reference: Well 124H
 TVD Reference: RKB @ 3128.50usft (Patterson 297)
 MD Reference: RKB @ 3128.50usft (Patterson 297)
 North Reference: Grid
 Survey Calculation Method: Minimum Curvature
 Output errors are at: 2.00 sigma
 Database: Compass 5000 GCR
 Offset TVD Reference: Reference Datum


Offset Design Charlie Sweeney Federal 31-23S-28E - 228H - OH - Preliminary Plan 1													Offset Site Error: 0 00 usft
Survey Program: 0-PHX+MWD+HDGM													Offset Well Error: 0 00 usft
Reference		Offset		Semi Major Axis		Highside Toolface (°)	Offset Wellbore Centre		Distance		Minimum Separation (usft)	Separation Factor	Warning
Measured Depth (usft)	Vertical Depth (usft)	Measured Depth (usft)	Vertical Depth (usft)	Reference (usft)	Offset (usft)		+N/-S (usft)	+E/-W (usft)	Between Centres (usft)	Between Ellipses (usft)			
8,900.00	7,902.00	7,914.39	7,902.00	32.01	27.84	90.00	-138.00	273.00	1,279.38	1,219.72	59.66	21.444	
9,000.00	7,902.00	7,914.39	7,902.00	32.77	27.84	90.00	-138.00	273.00	1,376.24	1,315.81	60.43	22.775	
9,100.00	7,902.00	7,914.39	7,902.00	33.58	27.84	90.00	-138.00	273.00	1,473.51	1,412.27	61.24	24.062	
9,200.00	7,902.00	7,914.39	7,902.00	34.44	27.84	90.00	-138.00	273.00	1,571.13	1,509.04	62.09	25.303	
9,300.00	7,902.00	7,914.39	7,902.00	35.33	27.84	90.00	-138.00	273.00	1,669.04	1,606.05	62.98	26.499	
9,400.00	7,902.00	7,914.39	7,902.00	36.26	27.84	90.00	-138.00	273.00	1,767.17	1,703.26	63.91	27.650	
9,500.00	7,902.00	7,914.39	7,902.00	37.22	27.84	90.00	-138.00	273.00	1,865.51	1,800.63	64.87	28.755	
9,600.00	7,902.00	7,914.39	7,902.00	38.21	27.84	90.00	-138.00	273.00	1,964.01	1,898.14	65.87	29.817	
9,700.00	7,902.00	7,914.39	7,902.00	39.23	27.84	90.00	-138.00	273.00	2,062.66	1,995.77	66.89	30.837	
9,800.00	7,902.00	7,914.39	7,902.00	40.28	27.84	90.00	-138.00	273.00	2,161.43	2,093.49	67.94	31.815	
9,900.00	7,902.00	7,914.39	7,902.00	41.35	27.84	90.00	-138.00	273.00	2,260.31	2,191.30	69.01	32.753	
10,000.00	7,902.00	7,914.39	7,902.00	42.45	27.84	90.00	-138.00	273.00	2,359.28	2,289.17	70.11	33.653	
10,100.00	7,902.00	12,490.69	10,300.00	43.56	49.22	172.17	2,298.00	293.93	2,420.60	2,376.61	43.99	55.025	
10,200.00	7,902.00	12,590.69	10,300.00	44.70	50.21	172.16	2,397.99	294.79	2,420.60	2,375.24	45.36	53.362	
10,300.00	7,902.00	12,690.69	10,300.00	45.85	51.23	172.16	2,497.99	295.65	2,420.60	2,373.85	46.75	51.781	
10,400.00	7,902.00	12,790.69	10,300.00	47.02	52.27	172.16	2,597.99	296.51	2,420.60	2,372.46	48.14	50.278	
10,500.00	7,902.00	12,890.69	10,300.00	48.21	53.33	172.16	2,697.98	297.37	2,420.60	2,371.05	49.55	48.847	
10,600.00	7,902.00	12,990.69	10,300.00	49.41	54.41	172.16	2,797.98	298.23	2,420.60	2,369.62	50.98	47.485	
10,700.00	7,902.00	13,090.69	10,300.00	50.62	55.50	172.16	2,897.98	299.09	2,420.60	2,368.19	52.41	46.188	
10,800.00	7,902.00	13,190.69	10,300.00	51.85	56.61	172.16	2,997.97	299.95	2,420.60	2,366.75	53.85	44.951	
10,900.00	7,902.00	13,290.69	10,300.00	53.08	57.74	172.16	3,097.97	300.81	2,420.60	2,365.30	55.30	43.773	
11,000.00	7,902.00	13,390.69	10,300.00	54.33	58.88	172.16	3,197.96	301.67	2,420.60	2,363.84	56.76	42.648	
11,100.00	7,902.00	13,490.69	10,300.00	55.59	60.03	172.16	3,297.96	302.53	2,420.60	2,362.38	58.22	41.575	
11,200.00	7,902.00	13,590.69	10,300.00	56.85	61.20	172.16	3,397.96	303.39	2,420.60	2,360.90	59.70	40.549	
11,300.00	7,902.00	13,690.69	10,300.00	58.13	62.38	172.16	3,497.95	304.26	2,420.60	2,359.42	61.17	39.569	
11,400.00	7,902.00	13,790.69	10,300.00	59.41	63.57	172.16	3,597.95	305.12	2,420.60	2,357.94	62.66	38.631	
11,500.00	7,902.00	13,890.69	10,300.00	60.70	64.77	172.16	3,697.95	305.98	2,420.60	2,356.45	64.15	37.733	
11,600.00	7,902.00	13,990.69	10,300.00	62.00	65.98	172.16	3,797.94	306.84	2,420.60	2,354.95	65.65	36.873	
11,700.00	7,902.00	14,090.69	10,300.00	63.31	67.20	172.16	3,897.94	307.70	2,420.60	2,353.45	67.15	36.049	
11,800.00	7,902.00	14,190.69	10,300.00	64.62	68.43	172.16	3,997.94	308.56	2,420.60	2,351.95	68.65	35.258	
11,900.00	7,902.00	14,290.69	10,300.00	65.94	69.66	172.16	4,097.93	309.42	2,420.60	2,350.44	70.16	34.500	
12,000.00	7,902.00	14,390.69	10,300.00	67.26	70.91	172.16	4,197.93	310.28	2,420.60	2,348.92	71.68	33.771	
12,100.00	7,902.00	14,490.69	10,300.00	68.59	72.16	172.16	4,297.92	311.14	2,420.60	2,347.40	73.19	33.071	
12,200.00	7,902.00	14,590.69	10,300.00	69.92	73.42	172.16	4,397.92	312.00	2,420.60	2,345.88	74.72	32.397	
12,300.00	7,902.00	14,690.69	10,300.00	71.26	74.69	172.16	4,497.92	312.86	2,420.60	2,344.36	76.24	31.749	
12,400.00	7,902.00	14,790.69	10,300.00	72.60	75.97	172.16	4,597.91	313.72	2,420.60	2,342.83	77.77	31.126	
12,500.00	7,902.00	14,890.69	10,300.00	73.95	77.25	172.16	4,697.91	314.58	2,420.60	2,341.30	79.30	30.525	
12,600.00	7,902.00	14,990.69	10,300.00	75.30	78.53	172.16	4,797.91	315.44	2,420.60	2,339.77	80.83	29.946	
12,663.26	7,902.00	15,053.95	10,300.00	76.15	79.35	172.16	4,861.16	315.98	2,420.60	2,338.80	81.80	29.590	



PATTERSON-UTI

Well Control

297

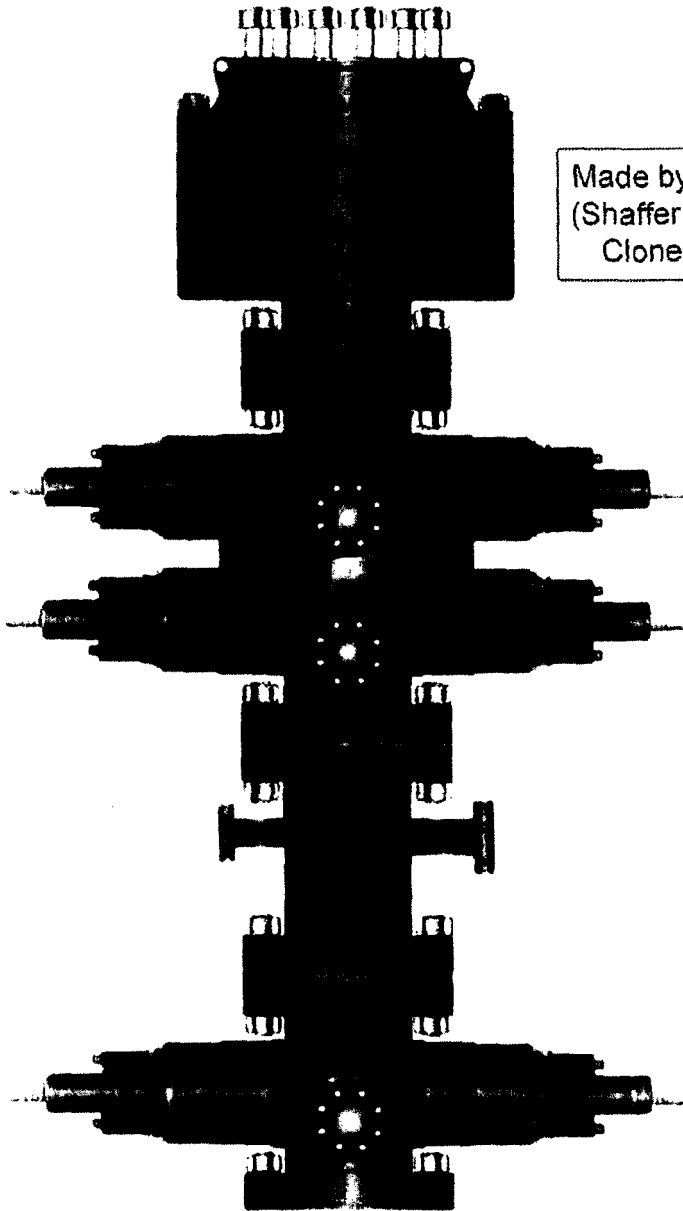

Made by Cameron
(Shaffer Spherical)
Clone Annular

PATTERSON-UTI # PS2-628

STYLE: New Shaffer Spherical

BORE 13 5/8" PRESSURE 5,000

HEIGHT: 48 1/2" WEIGHT: 13,800 lbs

PATTERSON-UTI # PC2-128

STYLE: New Cameron Type U

BORE 13 5/8" PRESSURE 10,000

RAMS: TOP 5" Pipe BTM Blinds

HEIGHT: 66 5/8" WEIGHT: 24,000 lbs

Length 40" Outlets 4" 10M

DSA 4" 10M x 2" 10M

PATTERSON-UTI # PC2-228

STYLE: New Cameron Type U

BORE 13 5/8" PRESSURE 10,000

RAMS: 5" Pipe

HEIGHT: 41 5/8" WEIGHT: 13,000 lbs

WING VALVES




2" Check Valve




2" Manual Valve




2" Manual Valve

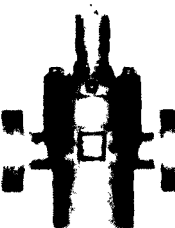

4" Manual Valve

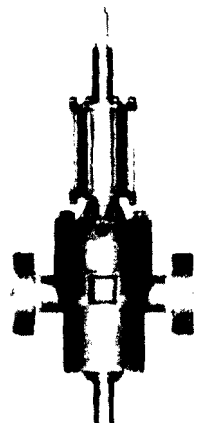

4" Hydraulic Valve

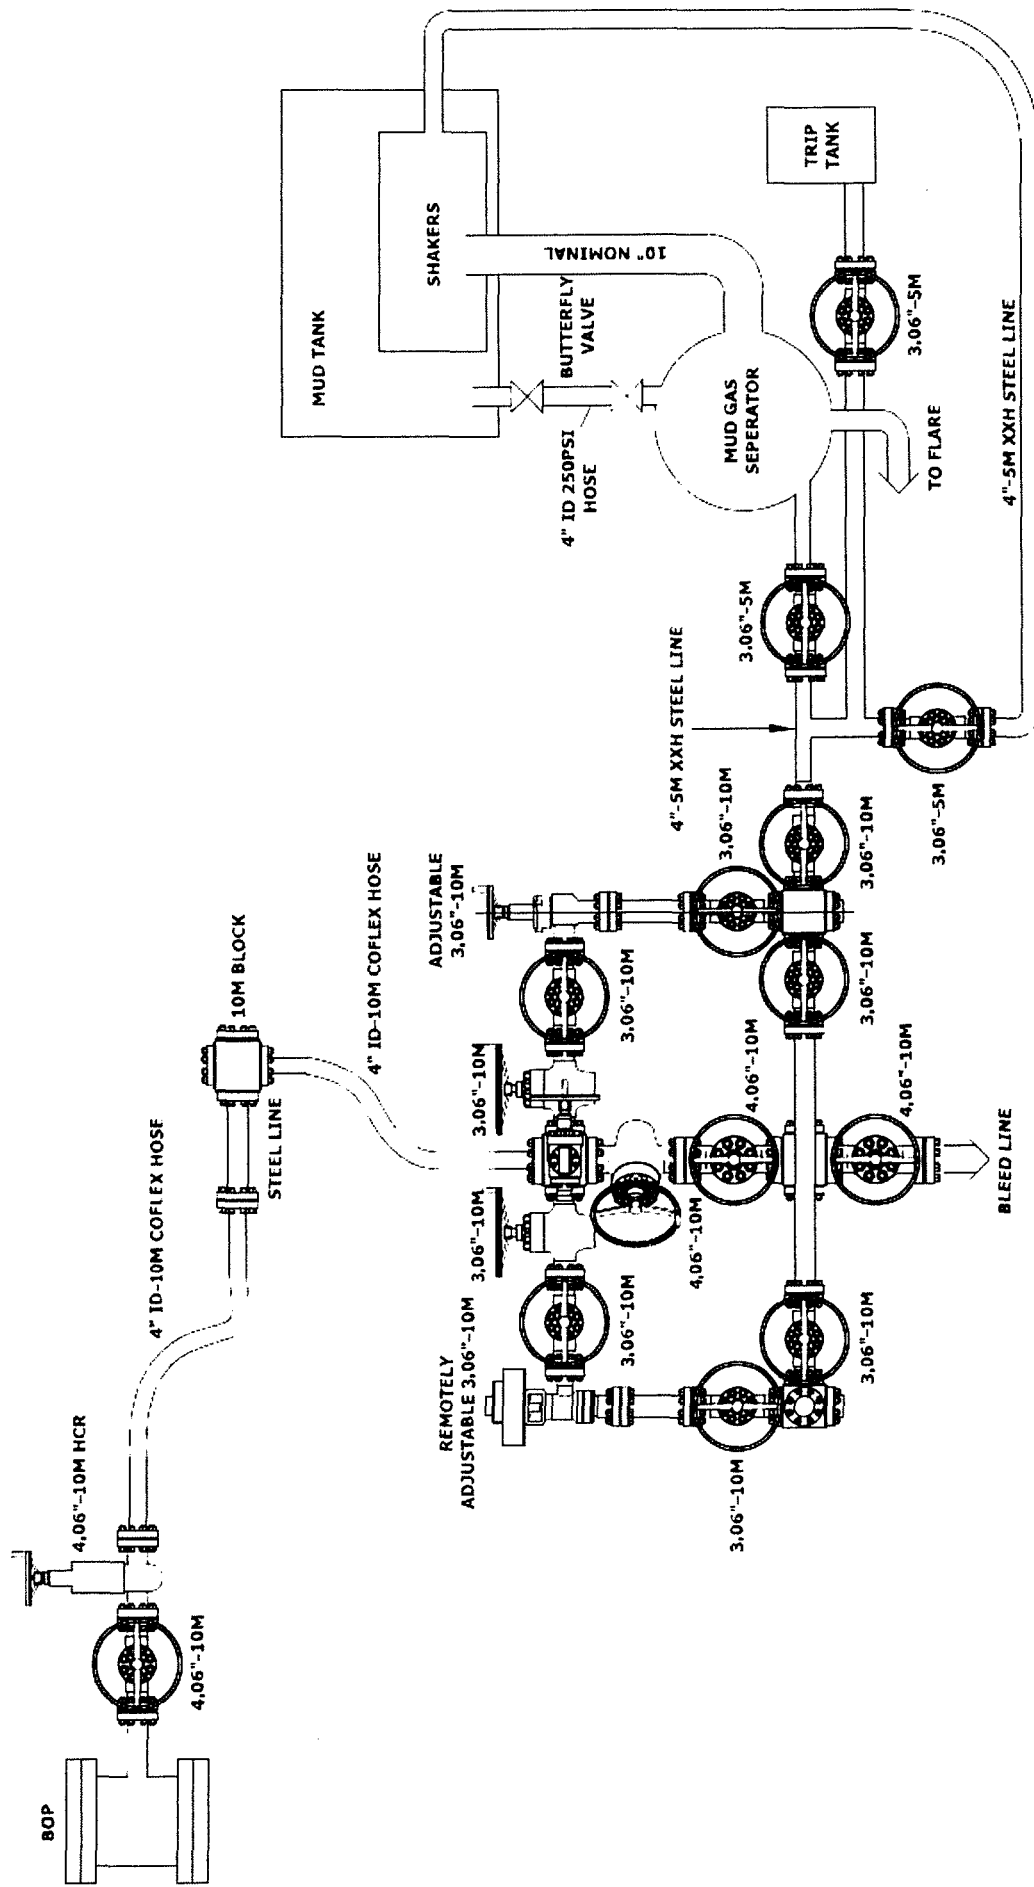

PATTERSON-UTI
DRILLING COMPANY LLC

CHOKE MANIFOLD
10M CHOKE ASSEMBLY
RIG 207

COPYRIGHT 2014

PATTERSON-UTI

DRILLING COMPANY LLC


CONFIDENTIAL AND PROPRIETARY

NOT TO BE DISTRIBUTED

R0297-D.001.LAY.09

02

MATADOR PROD. CO.
TIGER 14-24S-28E RB #124H
HO-35272

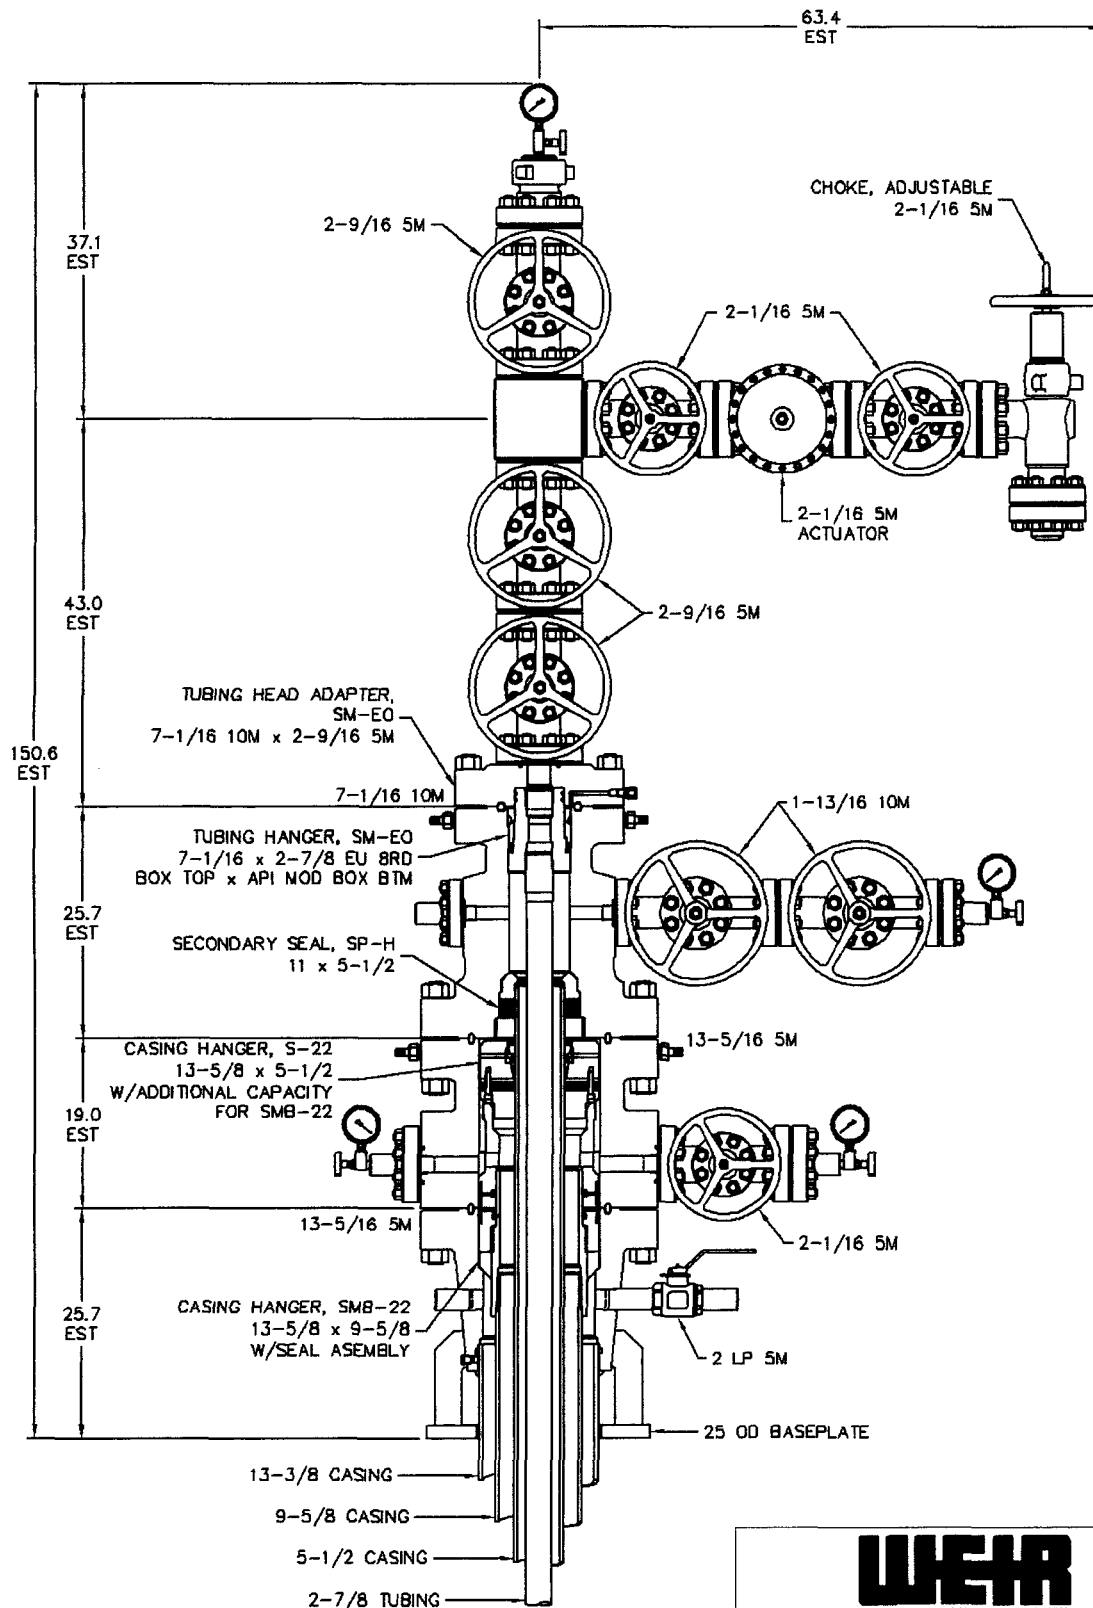

NOTE:
DIMENSIONS SHOWN ON THIS DRAWING ARE
ESTIMATES ONLY AND CAN VARY SIGNIFICANTLY
DEPENDENT ON RAW MATERIAL LENGTHS.
NO GUARANTEE OF STACKUP HEIGHT IS IMPLIED.
DIMENSIONS SHOWN SHOULD BE CONSIDERED
FOR REFERENCE PURPOSES ONLY.

RESTRICTED CONFIDENTIAL DOCUMENT

THIS DRAWING AND ALL INFORMATION SHOWN HEREON ARE THE
EXCLUSIVE PROPERTY OF SEARCHED INTERNATIONAL, INC. AND ARE
SUBMITTED ON A CONFIDENTIAL BASIS ONLY. THE RECIPIENT AGREES
NOT TO REPRODUCE THE DRAWING, TO RETURN IT UPON REQUEST, AND
THAT NO DISCLOSURE OF THE DRAWING OR THE INFORMATION SHOWN
HEREON WILL BE MADE TO A THIRD PARTY WITHOUT PRIOR WRITTEN
CONSENT OF SEARCHED INTERNATIONAL, INC.

WEIR
OIL & GAS

5,000 PSI WELLHEAD ASSEMBLY
13-3/8 X 9-5/8 X 5-1/2 X 2-7/8

DESIGN BY:	RPL	SCALE	1:13	DATE	17APR15	REV
CHECKED BY:		DRAWING NO.	QD-000475			
APPROVED BY:						



Midwest Hose
& Specialty, Inc.

Internal Hydrostatic Test Graph

December 8, 2014

Customer: Patterson


Pick Ticket #: 284918

Hose Specifications

Hose Type Ck
I.D. 3"
O.D. 4.79"
Length 10'
Working Pressure 10000 PSI
Burst Pressure Standard Safety Multiplier Applies

Verification

Type of Fitting 4-1/16 10K
Die Size 5.37"
Final O.D. 5.37"
Coupling Method Swage
Hose Serial # 10490
Hose Assembly Serial # 284918-2

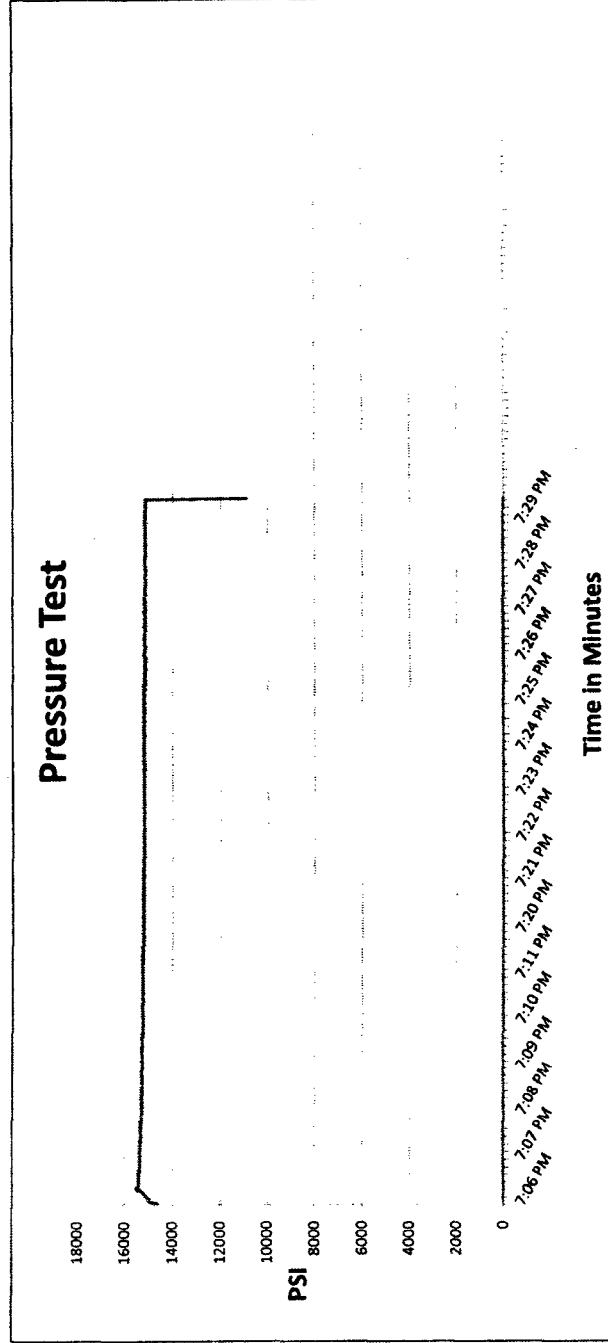

Test Pressure
15000 PSI

Time Held at Test Pressure
15 2/4 Minutes

Actual Burst Pressure

Peak Pressure
15732 PSI

Comments: Hose assembly pressure tested with water at ambient temperature.

Tested By: Tyler Hill

Approved By: Ryan Adams

[Signature: Tyler Hill]

[Signature: Ryan Adams]



Midwest Hose
& Specialty, Inc.

Internal Hydrostatic Test Certificate

General Information		Hose Specifications	
Customer	PATTERSON B&E	Hose Assembly Type	Choke & Kill
MWH Sales Representative	AMY WHITE	Certification	API 7K
Date Assembled	12/8/2014	Hose Grade	MUD
Location Assembled	OKC	Hose Working Pressure	10000
Sales Order #	236404	Hose Lot # and Date Code	10490-01/13
Customer Purchase Order #	260471	Hose I.D. (Inches)	3"
Assembly Serial # (Pick Ticket #)	287918-2	Hose O.D. (Inches)	5.30"
Hose Assembly Length	10'	Armor (yes/no)	YES
Fittings			
End A		End B	
Stem (Part and Revision #)	R3.0X64WB	Stem (Part and Revision #)	R3.0X64WB
Stem (Heat #)	91996	Stem (Heat #)	91996
Ferrule (Part and Revision #)	RF3.0	Ferrule (Part and Revision #)	RF3.0
Ferrule (Heat #)	37DA5631	Ferrule (Heat #)	37DA5631
Connection (Part #)	4 1/16 10K	Connection (Part #)	4 1/16 10K
Connection (Heat #)		Connection (Heat #)	
Dies Used	5.37	Dies Used	5.37
Hydrostatic Test Requirements			
Test Pressure (psi)	15,000	Hose assembly was tested with ambient water temperature.	
Test Pressure Hold Time (minutes)	15 1/2		
Date Tested	Tested By	Approved By	
12/8/2014			



Midwest Hose
& Specialty, Inc.

Certificate of Conformity

Customer: **PATTERSON B&E**

Customer P.O.# **260471**

Sales Order # **236404**

Date Assembled: **12/8/2014**

Specifications

Hose Assembly Type: **Choke & Kill**

Assembly Serial # **287918-2**

Hose Lot # and Date Code **10490-01/13**

Hose Working Pressure (psi) **10000**

Test Pressure (psi) **15000**

We hereby certify that the above material supplied for the referenced purchase order to be true according to the requirements of the purchase order and current industry standards.

Supplier:

Midwest Hose & Specialty, Inc.

3312 S I-35 Service Rd

Oklahoma City, OK 73129

Comments:

Approved By

Date

12/9/2014



Midwest Hose
& Specialty, Inc.

Internal Hydrostatic Test Graph

December 9, 2014

Customer: Patterson

Pick Ticket #: 284918

Hose Specifications

Hose Type
Ck
LD
3"

Length
20'
O.D.
4.7"

Working Pressure
10000 PSI


Burst Pressure
Standard Safety Multiplier Applies

Verification

Type of Fitting
4-1/16 10K
Die Size
5.37"
Hose Serial #
10490

Coupling Method
Swage
Final O.D.
5.40"
Hose Assembly Serial #
284918-1

Pressure Test

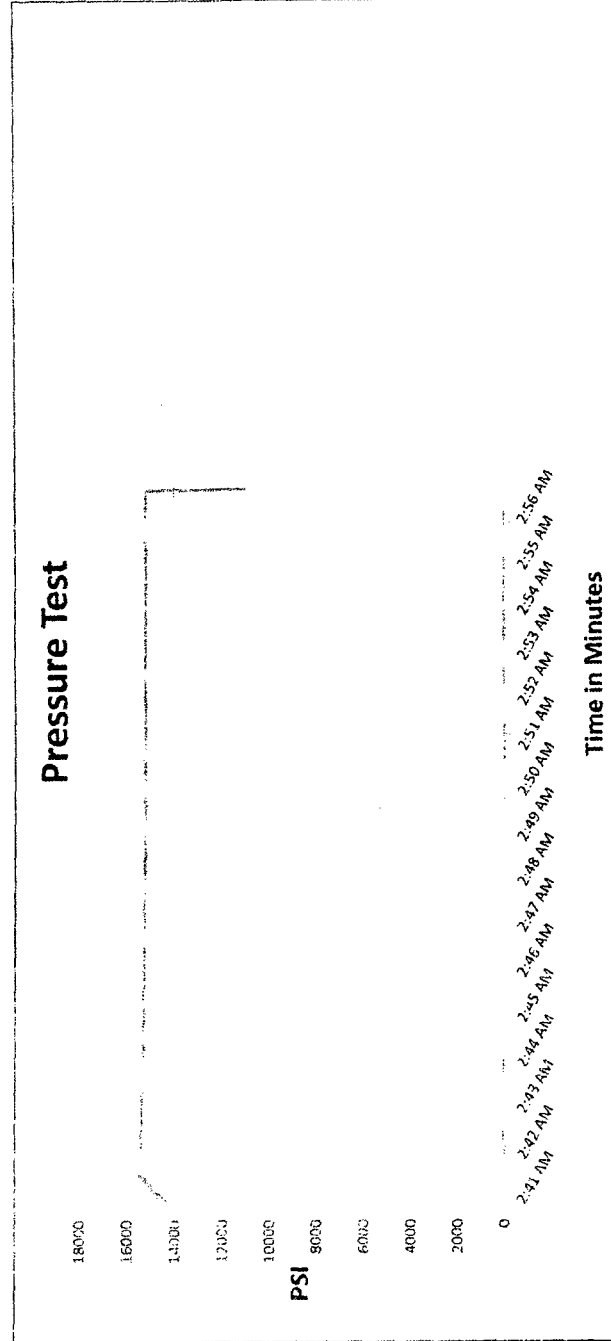

Test Pressure
15000 PSI

Time Held at Test Pressure
15 2/4 Minutes

Actual Burst Pressure

Peak Pressure
15893 PSI

Comments: Hose assembly pressure tested with water at ambient temperature.

Tested By: Tyler Hill

Approved By: Ryan Adams



Midwest Hose
& Specialty, Inc.

Internal Hydrostatic Test Certificate

General Information		Hose Specifications	
Customer	PATTERSON B&E	Hose Assembly Type	Choke & Kill
MWH Sales Representative	AMY WHITE	Certification	API 7K
Date Assembled	12/8/2014	Hose Grade	MUD
Location Assembled	OKC	Hose Working Pressure	10000
Sales Order #	236404	Hose Lot # and Date Code	10490-01/13
Customer Purchase Order #	260471	Hose I.D. (Inches)	3"
Assembly Serial # (Pick Ticket #)	287918-1	Hose O.D. (Inches)	5.30"
Hose Assembly Length	20'	Armor (yes/no)	YES
Fittings			
End A		End B	
Stem (Part and Revision #)	R3.0X64WB	Stem (Part and Revision #)	R3.0X64WB
Stem (Heat #)	A141420	Stem (Heat #)	A141420
Ferrule (Part and Revision #)	RF3.0	Ferrule (Part and Revision #)	RF3.0
Ferrule (Heat #)	37DA5631	Ferrule (Heat #)	37DA5631
Connection (Part #)	4 1/16 10K	Connection (Part #)	4 1/16 10K
Connection (Heat #)	V3579	Connection (Heat #)	V3579
Dies Used	5.37	Dies Used	5.37
Hydrostatic Test Requirements			
Test Pressure (psi)	15,000	Hose assembly was tested with ambient water temperature.	
Test Pressure Hold Time (minutes)	15 1/2		
Date Tested	Tested By		Approved By
12/9/2014			



Midwest Hose
& Specialty, Inc.

Certificate of Conformity

Customer: PATTERSON B&E	Customer P.O.# 260471
Sales Order # 236404	Date Assembled: 12/8/2014

Specifications

Hose Assembly Type:	Choke & Kill		
Assembly Serial #	287918-1	Hose Lot # and Date Code	10490-01/13
Hose Working Pressure (psi)	10000	Test Pressure (psi)	15000

We hereby certify that the above material supplied for the referenced purchase order to be true according to the requirements of the purchase order and current industry standards.

Supplier:

Midwest Hose & Specialty, Inc.
3312 S I-35 Service Rd
Oklahoma City, OK 73129

Comments:

Approved By	Date
	12/9/2014



Midwest Hose
& Specialty, Inc.

Internal Hydrostatic Test Graph

December 9, 2014

Customer: Patterson

Pick Ticket #: 284918

Hose Specifications

Hose Type: Mud

I.D.: 3"

Working Pressure:

10000 PSI

Length:

70'

O.D.: 4.79"

Burst Pressure:

Standard Safety Multiplier Applies

Verification

Type of Fitting:

4 1/16 10K

Die Size:

5.37"

Hose Serial #:

10490

Coupling Method:

Swage


Final O.D.:

5.37"

Hose Assembly Serial #:

284918-3

Pressure Test

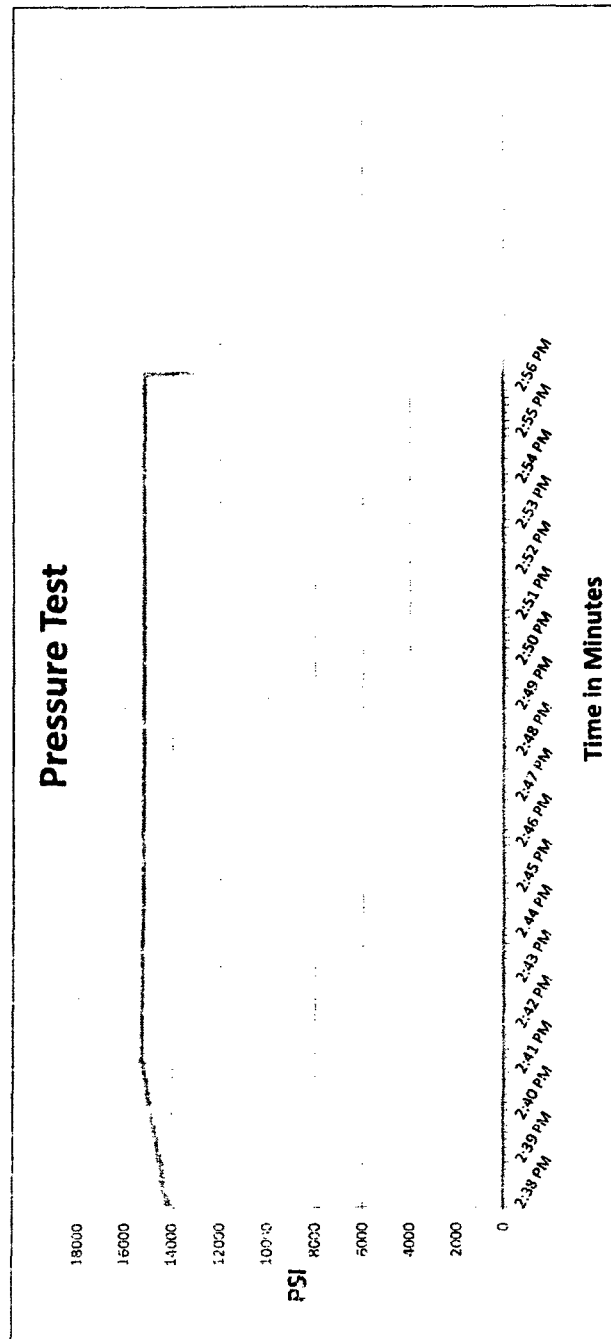

Test Pressure
15000 PSI

Time Held at Test Pressure
16 3/4 Minutes

Actual Burst Pressure

Peak Pressure
15410 PSI

Comments: Hose assembly pressure tested with water at ambient temperature.

Tested By: Tyler Hill

Approved By: Ryan Adams



Midwest Hose
& Specialty, Inc.

Internal Hydrostatic Test Certificate

General Information		Hose Specifications	
Customer	PATTERSON B&E	Hose Assembly Type	Choke & Kill
MWH Sales Representative	AMY WHITE	Certification	API 7K
Date Assembled	12/8/2014	Hose Grade	MUD
Location Assembled	OKC	Hose Working Pressure	10000
Sales Order #	236404	Hose Lot # and Date Code	10490-01/13
Customer Purchase Order #	260471	Hose I.D. (Inches)	3"
Assembly Serial # (Pick Ticket #)	287918-3	Hose O.D. (Inches)	5.23"
Hose Assembly Length	70'	Armor (yes/no)	YES
Fittings			
End A		End B	
Stem (Part and Revision #)	R3.0X64WB	Stem (Part and Revision #)	R3.0X64WB
Stem (Heat #)	A141420	Stem (Heat #)	A141420
Ferrule (Part and Revision #)	RF3.0	Ferrule (Part and Revision #)	RF3.0
Ferrule (Heat #)	37DA5631	Ferrule (Heat #)	37DA5631
Connection (Part #)	4 1/16 10K	Connection (Part #)	4 1/16 10K
Connection (Heat #)		Connection (Heat #)	
Dies Used	5.37	Dies Used	5.37
Hydrostatic Test Requirements			
Test Pressure (psi)	15,000	Hose assembly was tested with ambient water temperature.	
Test Pressure Hold Time (minutes)	16 3/4		
Date Tested	Tested By	Approved By	
12/9/2014			



Midwest Hose
& Specialty, Inc.

Certificate of Conformity

Customer: PATTERSON B&E

Customer P.O.# 260471

Sales Order # 236404

Date Assembled: 12/8/2014

Specifications

Hose Assembly Type: Choke & Kill

Assembly Serial # 287918-3

Hose Lot # and Date Code 10490-01/13

Hose Working Pressure (psi) 10000

Test Pressure (psi) 15000

We hereby certify that the above material supplied for the referenced purchase order to be true according to the requirements of the purchase order and current industry standards.

Supplier:

Midwest Hose & Specialty, Inc.

3312 S I-35 Service Rd

Oklahoma City, OK 73129


Comments:

Approved By

Date

12/9/2014

Closed-Loop System

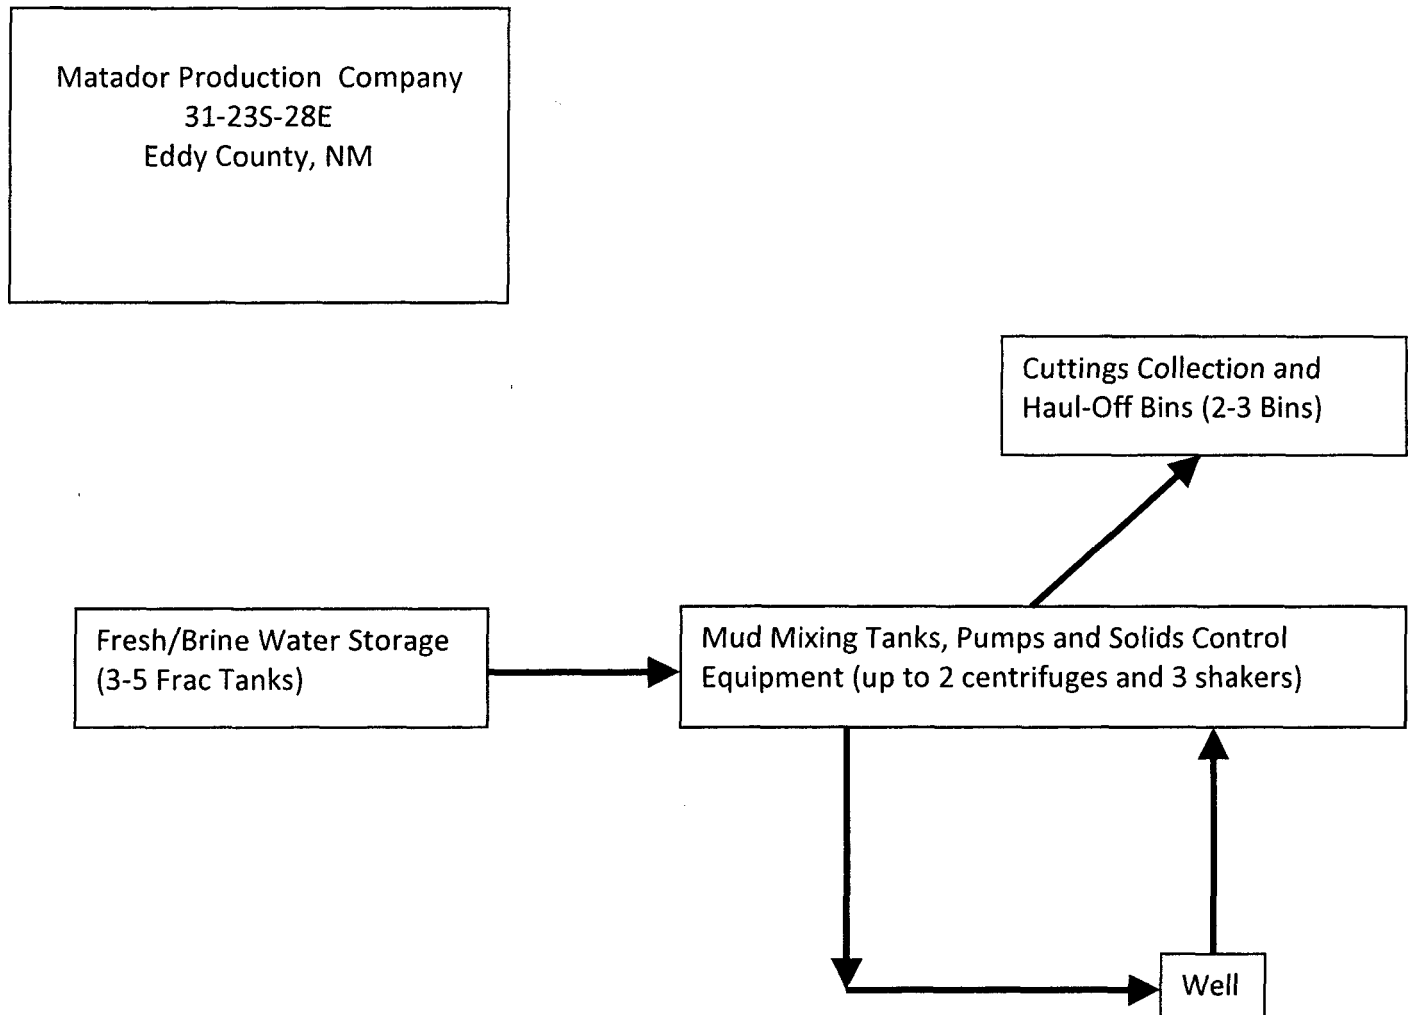


Operating and Maintenance Plan:

During drilling operations, third party service companies will utilize solids control equipment to remove cuttings from the drilling fluids and collect it in haul-off bins. Equipment will be closely monitored at all times while drilling by the derrick man and the service company employees.

Closure Plan:

During drilling operations, third party service companies will haul off drill solids and fluids to an approved disposal facility. At the end of the well, all closed loop equipment will be removed from the location.

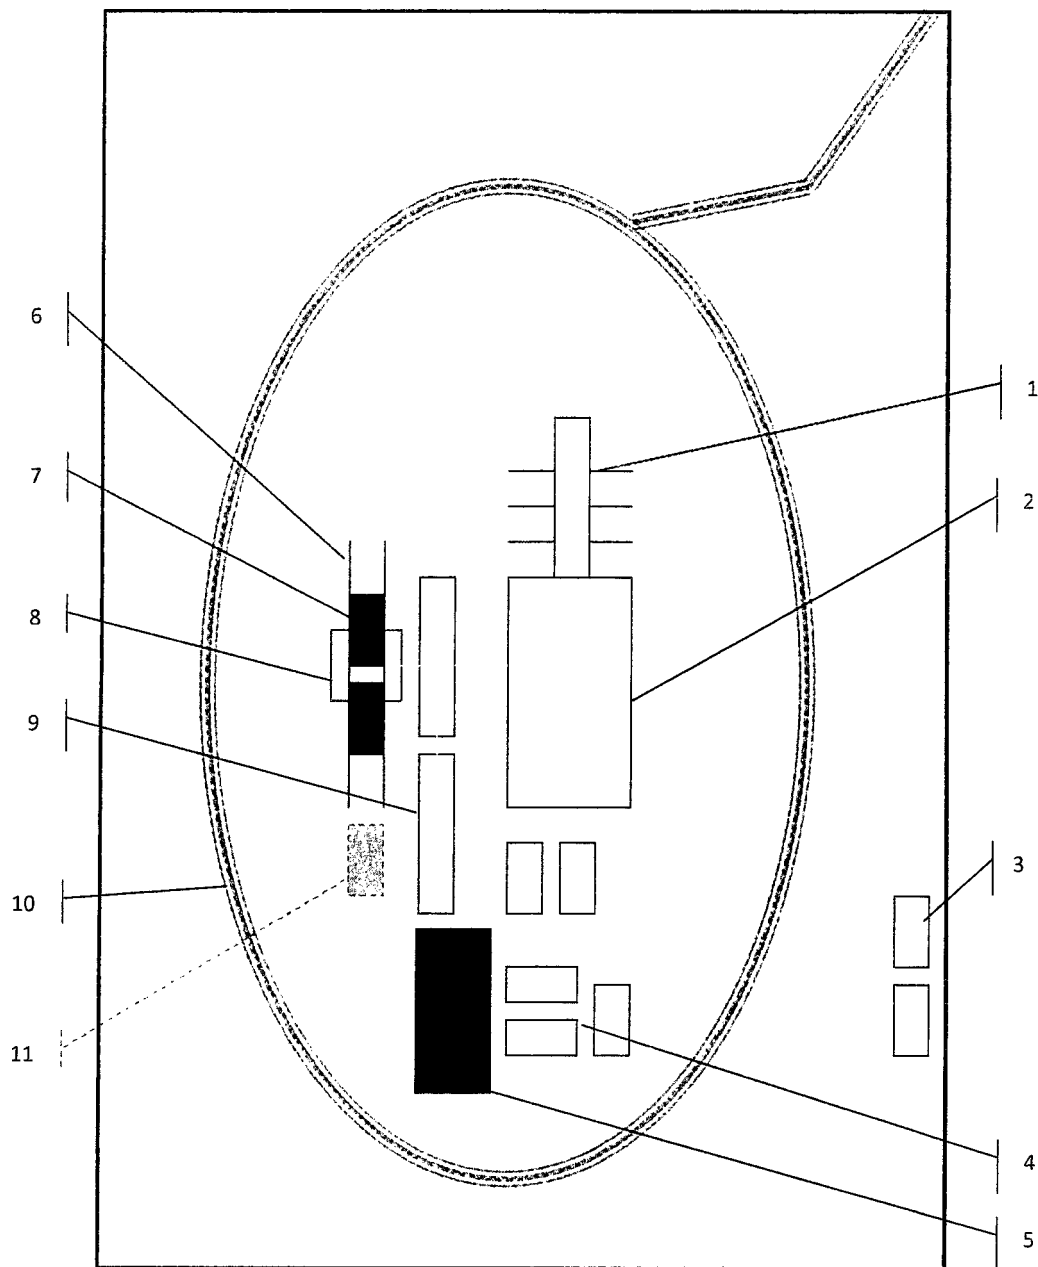

Schematic Closed Loop Drilling Rig*

1. Pipe Rack
2. Drill Rig
3. House Trailers/ Offices
4. Generator/Fuel/Storage
5. Overflow-Frac Tank
6. Skids
7. Roll Offs
8. Hopper or Centrifuge
9. Mud Tanks
10. Loop Drive
11. Generator (only for use with centrifuge)

*Not drawn to scale: Closed loop system requires at least 30 feet beyond mud tanks. Ideally 60 feet would be available

PERMITS WEST INC.

PROVIDING PERMITS for LAND USERS

17Verano Loop, Santa Fe, New Mexico 87508 (505) 466-8120




Above: Centrifugal Closed Loop System



Closed Loop Drilling System: Mud tanks to right (1)
Hopper in air to settle out solids (2)
Water return pipe (3)
Shaker between hopper and mud tanks (4)
Roll offs on skids (5)

Flow Chart for Drilling Fluids and Solids

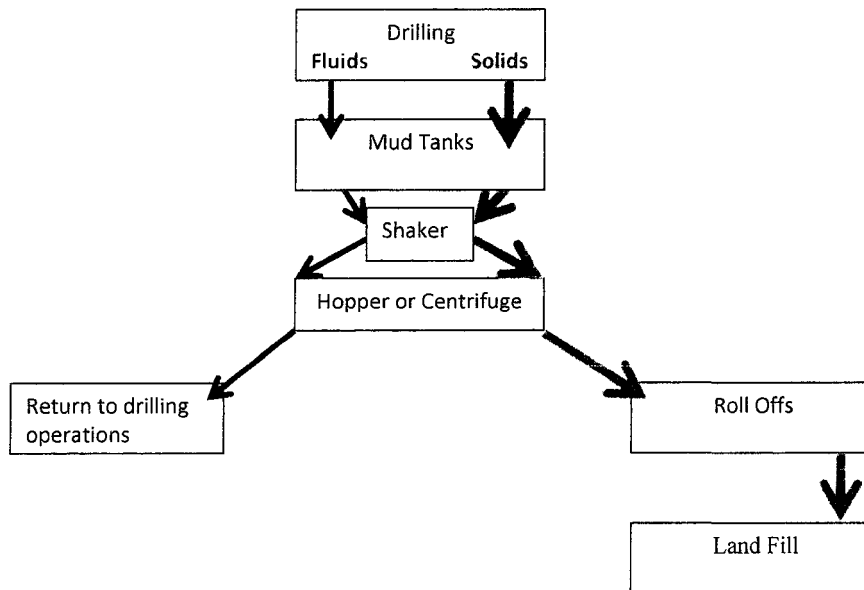


Rig Layout

Charlie Sweeney Fed 31-23s-28e #124H
31-23S-28E
Eddy County, NM

- Wind Direction Indicator
- H2S Monitors
- Briefing Areas

Prevailing Winds → NORTH

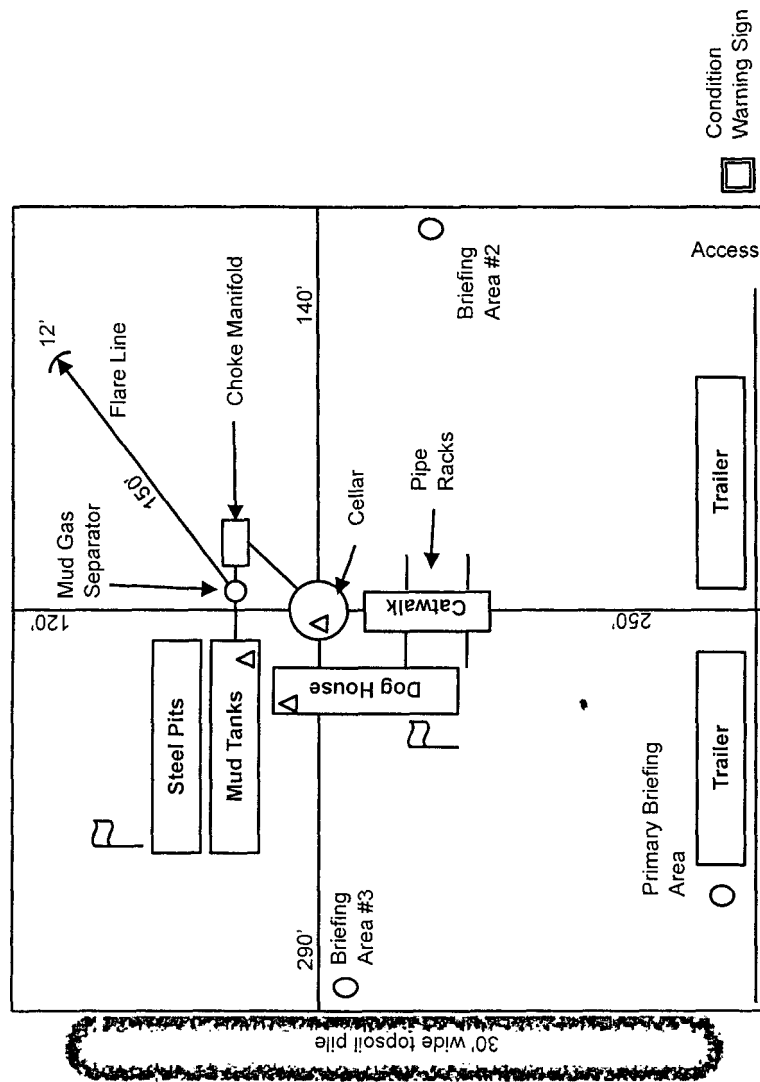



Hydrogen Sulfide Drilling Operations Plan

Matador Production Company

1 H2S safety instructions to the following:

- Characteristics of H2S
- Physical effects and hazards
- Principal and operation of H2S detectors, warning system and briefing areas
- Evacuation procedures, routes and first aid
- Proper use of safety equipment & life support systems
- Essential personnel meeting medical evaluation criteria will receive additional training on the proper use of 30min pressure demand air packs

2 H2S Detection and Alarm Systems:

- H2S sensor/detectors to be located on the drilling rig floor, in the base of the sub structure / cellar area, on the mud pits in the shale shaker area. Additional H2S detectors may be placed as deemed necessary
- An audio alarm system will be installed on the derrick floor and in the doghouse

3 Windsocks and / Wind Streamers:

- Windsocks at mud pit area should be high enough to be visible
- Windsock on the rig floor and / top of doghouse should be high enough to be visible

4 Condition Flags and Signs:

- Warning sign on access road to location
- Flags to be displayed on sign at entrance to location
 - Green Flag – Normal Safe Operation Condition
 - Yellow Flag – Potential Pressure and Danger
 - Red Flag – Danger (H2S present in dangerous concentrations) Only H2S trained personnel admitted on location

5 Well Control Equipment:

- See APD

6 Communications:

- While working under masks, chalkboards will be used for communications
- Hand signals will be used where chalk board is inappropriate
- Two way radio will be used to communicate off location in case of emergency help is required. In most cases cellular telephones will be available at drilling foreman's trailer or living quarters.



7 Drilling Stem Testing:

- No DST or cores are planned at this time

8 Drilling contractor supervisor will be required to be familiar with the effects H₂S has on tubulars good and other mechanical equipment

9 If H₂S is encountered, mud system will be altered if necessary to maintain control of formation. A mud gas separator will be brought into service along with H₂S scavengers if necessary

11 Emergency Contacts

- See next page

H2S Contingency Plan Emergency Contacts
Matador Production Company
Sec. 31, 23S, 28E, Eddy County, NM

<u>Company Office</u>			
Matador Production Company	(972)-371-5200		
<u>Key Personnel</u>			
Name	Title	Office	Mobile
Billy Goodwin	Vice President Drilling	972-371-5210	817-522-2928
Gary Martin	Drilling Superintendent		601-669-1774
Dee Smith	Drilling Superintendent	972-371-5447	972-822-1010
Aaron Byrd	Drilling Engineer	972-371-5267	214-507-2333
	Construction Superintendent		
	Construction Superintendent		
<u>Artesia</u>			
Ambulance		911	
State Police		575-746-2703	
City Police		575-746-2703	
Sheriff's Office		575-746-9888	
Fire Department		575-746-2701	
Local Emergency Planning Committee		575-746-2122	
New Mexico Oil Conservation Division		575-748-1283	
<u>Carlsbad</u>			
Ambulance		911	
State Police		575-885-3137	
City Police		575-885-2111	
Sheriff's Office		575-887-7551	
Fire Department		575-887-3798	
Local Emergency Planning Committee		575-887-6544	
New Mexico Oil Conservation Division		575-887-6544	
<u>Santa Fe</u>			
New Mexico Emergency Response Commission (Santa Fe)		505-476-9600	
New Mexico Emergency Response Commission (Santa Fe) 24 hrs		505-827-9126	
New Mexico State Emergency Operations Center		505-476-9635	
<u>National</u>			
Carlsbad BLM		575-234-5972	
National Emergency Response Center (Washington, D.C.)		800-424-8802	
<u>Medical</u>			
Flight for Life- 4000 24th St.; Lubbock, TX		806-743-9911	
Aerocare- R3, Box 49F; Lubbock, TX		806-747-8923	
Med Flight Air Amb- 2301 Yale Blvd S.E., D3; Albuquerque, NM		505-842-4433	
SB Air Med Service- 2505 Clark Carr Loop S.E.; Albuquerque, NM		505-842-4949	
<u>Other</u>			
Boots & Coots IWC		800-256-9688	or 281-931-8884
Cudd Pressure Control		432-699-0139	or 432-563-3356
Halliburton		575-746-2757	
B.J. Services		575-746-3569	

H2S Rig Layout

Charlie Sweeney Fed 31-23s-28e #124H
31-23S-28E
Eddy County, NM


Wind Direction
Indicator

H2S Monitors

Briefing Areas

Prevailing
Winds

NORTH

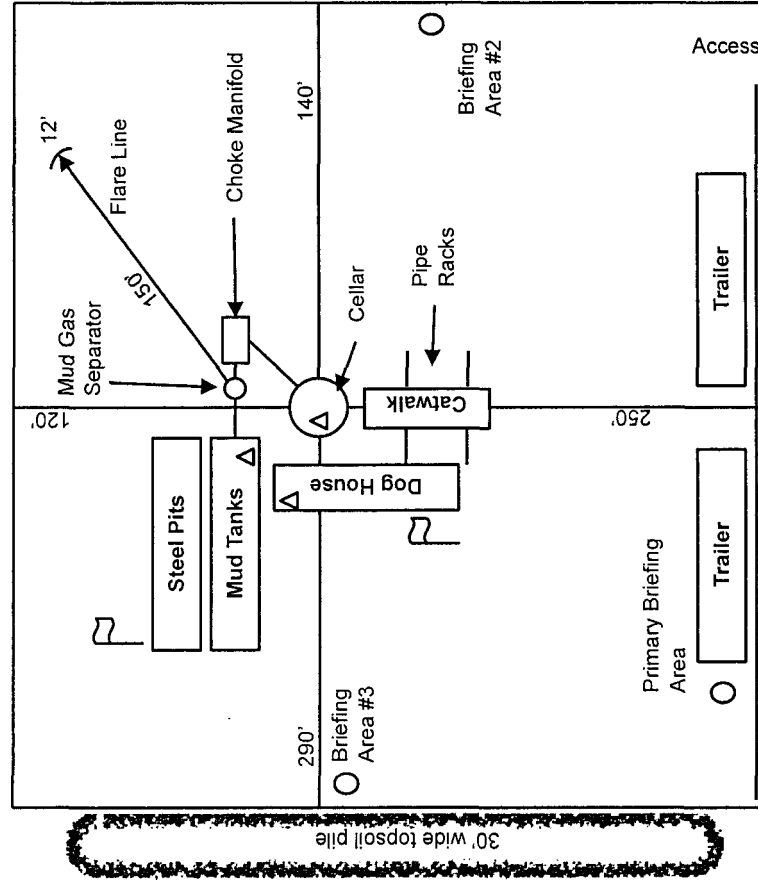


Condition
Warning Sign




Matador Production Company

CHARLIE SWEENEY FED COM
31-23S-28E #124H
H2S Contingency Plan:
1 Mile Radius Map

Section 31, Township 23S, Range 28E
Eddy County, New Mexico

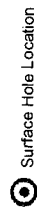


Surface Hole Location

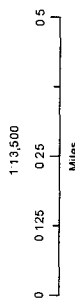

NAD 1927 New Mexico State Plane East
FPS 3001 Feet





Prepared by Permits West, Inc., June 22, 2016
for Matador Production Company

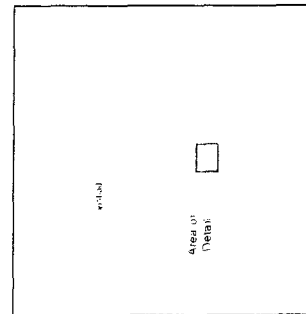

CHARLIE SWEENEY FED COM
31-23S-28E #124H
H2S Contingency Plan:
2 Mile Radius Map


Section 31, Township 23S, Range 28E
Eddy County, New Mexico

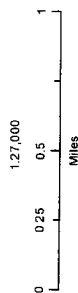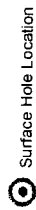

NAD 1927 New Mexico State Plane East
FIPS 3001 Feet



Prepared by Permits West, Inc., June 22, 2016
for Matador Production Company

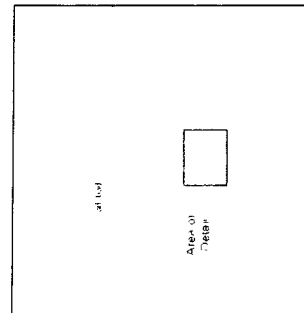

Matador Production Company

SURFACE PLAN PAGE 1

Charlie Sweeney Fed 31-23S-28E 124H

SHL 188' FSL & 605' FEL Sec. 31, T. 23 S., R. 28 E.

BHL 240' FNL & 660' FEL Sec. 31, T. 23 S., R. 28 E.

Eddy County, NM

Surface Use Plan

1. ROAD DIRECTIONS & DESCRIPTIONS (See MAPS 1 - 4)

From the gas stations in Loving, NM...

Go South 1.0 mile on US 285 to a substation

Then turn right onto paved County Road 716 and continue South 0.4 mile

Turn right at a transfer station and go West 2.05 mi. on paved County Rd. 763

Then turn left and go South & SE 0.35 mile on a caliche road to a valve station

Then turn left at the valve station and go Southeast 1082.28' cross-country

Then turn left and go East 0.7 mile on an existing road

Then turn right and go South 296.8' cross-country to the proposed pad

Non-county roads will be maintained as needed to Gold Book standards. This includes pulling ditches, preserving the crown, and cleaning culverts. This will be done at least once a year, and more often as needed. Caliche will be hauled from existing caliche pits on private land in NWSE 1-24s-28e and NWSW 6-24s-29e.

2. ROAD TO BE BUILT OR UPGRADED (See MAPS 3 & 4)

Road from County Road 763 to the valve station is 2 lanes, crowned, and surfaced with caliche. No upgrade is needed.

All of the road (0.95 mile) from the valve station to the pad will be crowned, have a 14' wide driving surface, and be surfaced with caliche. Maximum disturbed width = 20'. Maximum grade = 4%. Maximum cut or fill = 5'. A cattle guard will be installed in an existing fence. A 36" x 50' culvert will be installed in an old irrigation canal. No vehicle turn out is needed.

Matador Production Company

SURFACE PLAN PAGE 2

Charlie Sweeney Fed 31-23S-28E 124H

SHL 188' FSL & 605' FEL Sec. 31, T. 23 S., R. 28 E.

BHL 240' FNL & 660' FEL Sec. 31, T. 23 S., R. 28 E.

Eddy County, NM

3. EXISTING WELLS (See MAP 2)

Existing oil, gas, water, disposal, and P & A wells are within a mile. There are no injection wells within a mile radius.

4. PROPOSED PRODUCTION FACILITIES (See MAPS 3 & 7-10)

Oil tanks, water tanks, meter runs, separators, and a flare will be installed on the north side of the pad (see preceding diagram). A $\approx 6"$ O. D. steel buried gas line and $\approx 6"$ O. D. HDPE buried saltwater disposal line will be laid 822.41' west and then south in the same trench to Longwood Midstream's Black River Gathering System. $\approx 4"$ O. D. HDPE surface low pressure (< 125 psi) flow lines may be laid 1184.68' west to the odd number Charlie Sweeney pad. A 3-phase raptor safe overhead power line will be built 4938.61' north to the gas plant power line that is under construction.

5. WATER SUPPLY (See MAPS 3, 11, & 12)

Water will be piped 5442.29' via a $\approx 10"$ O. D. surface "Fast Line" from an existing frac pond on private land in S2NW4 31-23s-28e.

6. CONSTRUCTION MATERIALS & METHODS (see MAPS 5-7)

NM One Call (811) will be notified before construction starts. Top $\approx 6"$ of soil and brush will be stockpiled east of the pad. Pipe racks will be to the north. A closed loop drilling system will be used. Caliche will be hauled from existing caliche pits on private land in NWSE 1-24s-28e and NWSW 6-24s-29e.

Matador Production Company

SURFACE PLAN PAGE 3

Charlie Sweeney Fed 31-23S-28E 124H

SHL 188' FSL & 605' FEL Sec. 31, T. 23 S., R. 28 E.

BHL 240' FNL & 660' FEL Sec. 31, T. 23 S., R. 28 E.

Eddy County, NM

7. WASTE DISPOSAL

All trash will be placed in a portable trash cage. It will be hauled to the Eddy County landfill. There will be no trash burning. Contents (drill cuttings, mud, salts, and other chemicals) of the mud tanks will be hauled to CRI's state approved (NM-01-0006) disposal site. Human waste will be disposed of in chemical toilets and hauled to the Carlsbad wastewater treatment plant.

8. ANCILLARY FACILITIES

There will be no airstrip or camp. Camper trailers will be on location for the company man, tool pusher, or mud logger.

9. WELL SITE LAYOUT

See Rig Layout diagram for depictions of the well pad, trash cage, access onto the location, parking, living facilities, and rig orientation.

10. RECLAMATION

Interim reclamation will be completed within 6 months of completing the last well on the pad. (A variance is requested for the intervening wells.) Interim reclamation will consist of shrinking the pad $\approx 21\%$ by removing caliche and reclaiming the south (30') and east (125') sides. This will leave 2.87 acres for the production equipment, 5 pump jacks, and tractor-trailer turn around. Disturbed areas will be contoured to match pre-construction grades. Soil and brush will be evenly spread over disturbed areas. Disturbed areas will be seeded in accordance with the surface owner's requirements. Enough stockpiled topsoil will be retained to cover the remainder of the pad when the wells are plugged. Once the last well is plugged, then the remainder of the pad will be similarly reclaimed within 6 months of plugging. Noxious weeds will be controlled.

Matador Production Company

SURFACE PLAN PAGE 4

Charlie Sweeney Fed 31-23S-28E 124H

SHL 188' FSL & 605' FEL Sec. 31, T. 23 S., R. 28 E.

BHL 240' FNL & 660' FEL Sec. 31, T. 23 S., R. 28 E.

Eddy County, NM

11. SURFACE OWNER

All construction will be on private surface.

Matador Resources Company has a private surface owner agreement with Vickie Connally (R211 Ash Road, Loving NM 88256) for the well site, pipelines, power line, and road in NWSW, S2S2, NWSE, & SWNE Section 31, T. 23 S., R. 28 E. and pipelines in Lot 2 Section 6, T. 24 S., R. 28 E.; all Eddy County, NM.

Matador Resources Company has a private surface owner agreement with Jacob & Merrellee Moore (1011 Bounds Road, Loving NM 88256) for their portion (NWNE 31-23s-28e) of the power line.

Matador Resources Company has a private surface owner agreement with Longwood Midstream Delaware LLC (5400 LBJ Freeway, Suite 1500, Dallas TX 75240) for their portion (Lot 2 31-23s-28e) of the water (Fast Line) pipeline.

12. OTHER INFORMATION


On site inspection was held with Trish Bad Bear (BLM) on December 10, 2015.

Lone Mountain submitted archaeology report NMCRIS-135215 on February 29, 2016 for the well site and will file a report for the associated infrastructure.



MAP 5

SECTION 31, TOWNSHIP 23-S, RANGE 28-E, N.M.P.M.
EDDY COUNTY, NEW MEXICO

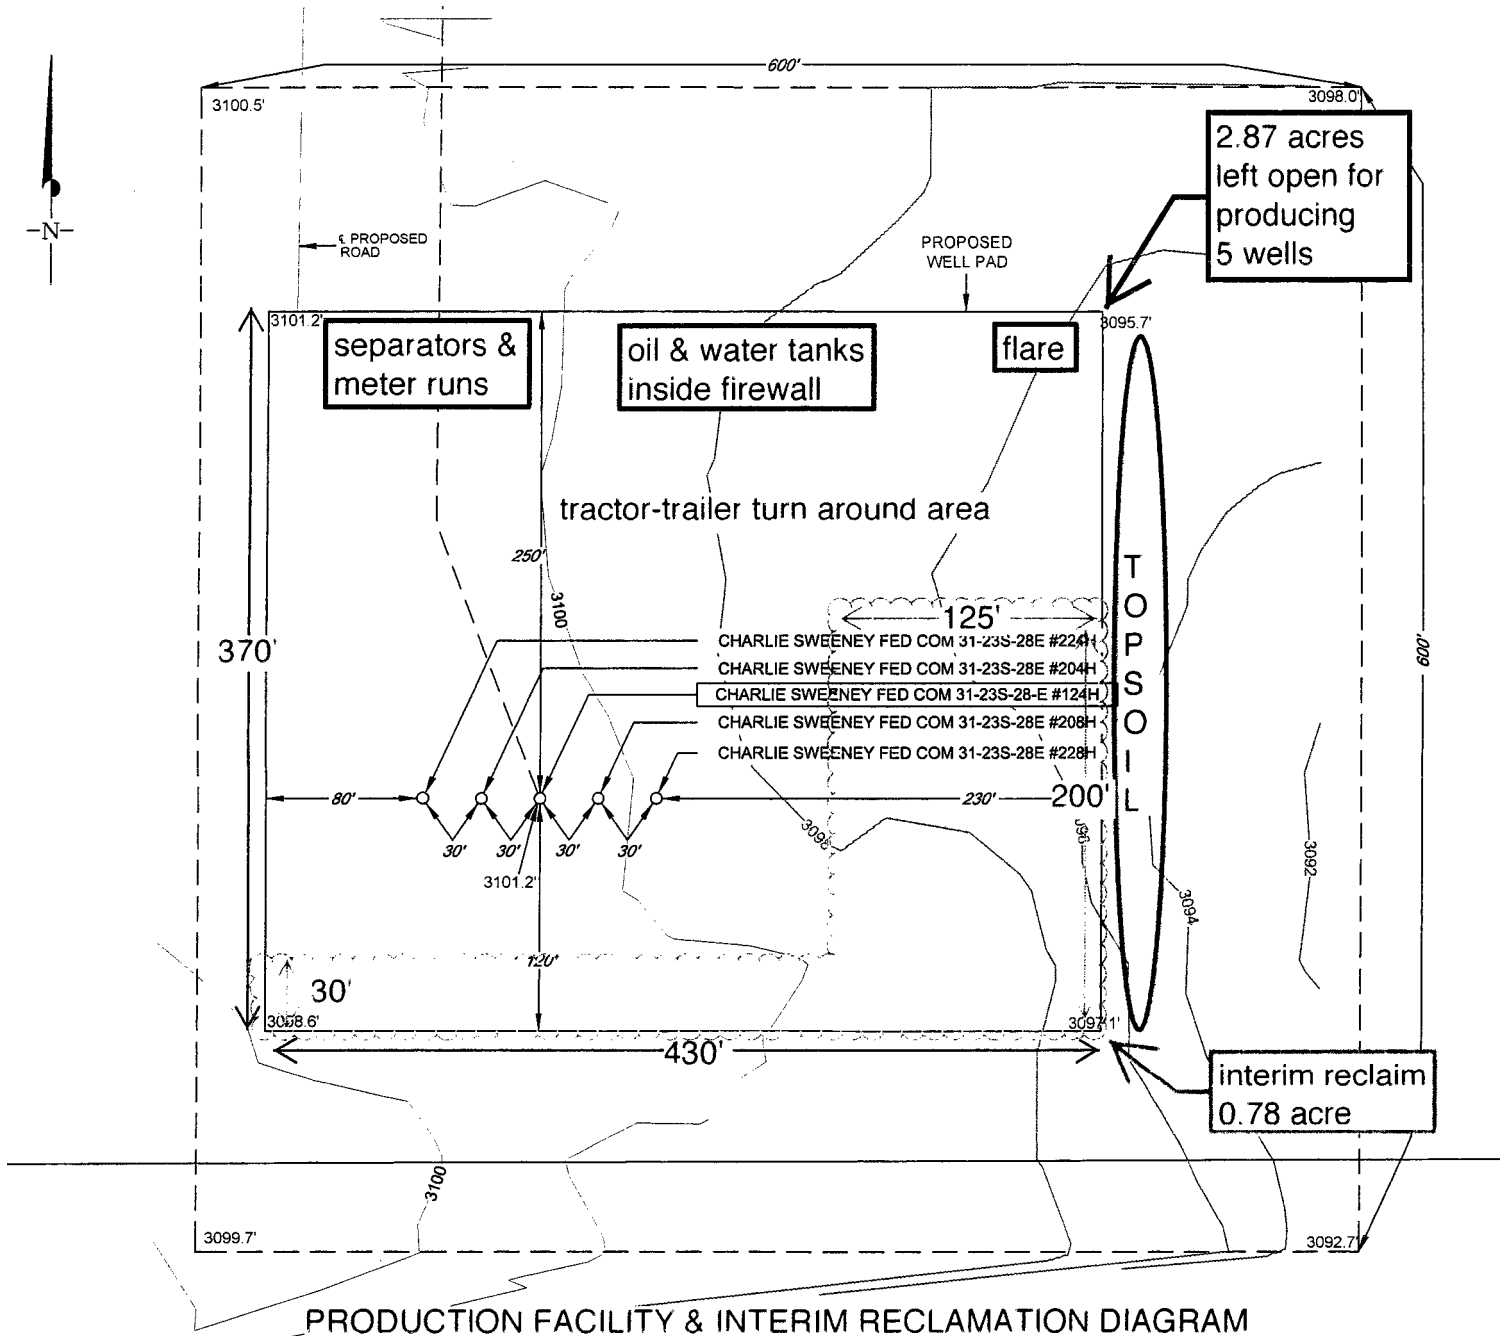

PRODUCTION FACILITY & INTERIM RECLAMATION DIAGRAM

LEGEND

- SECTION LINE
- ARCH SITE
- PROPOSED ROAD

LEASE NAME & WELL NO.: CHARLIE SWEENEY FED 31-23S-28E #124H

#124H LATITUDE N 32.2546323 #124H LONGITUDE W 104.1197064

SCALE: 1" = 100'

0' 50' 100'

ALL BEARINGS, DISTANCES, AND COORDINATE VALUES CONTAINED HEREON ARE GRID BASED UPON THE NEW MEXICO STATE PLANE COORDINATE SYSTEM, EAST ZONE OF THE NORTH AMERICAN DATUM 1927, U.S. SURVEY FEET

THIS PROPOSED PAD SITE LOCATION SHOWN HEREON HAS BEEN SURVEYED ON THE GROUND UNDER MY SUPERVISION AND PREPARED ACCORDING TO THE EVIDENCE FOUND AT THE TIME OF SURVEY, AND DATA PROVIDED BY MATADOR PRODUCTION COMPANY. THIS CERTIFICATION IS MADE AND LIMITED TO THOSE PERSONS OR ENTITIES SHOWN ON THE FACE OF THIS PLAT AND IS NON-TRANSFERABLE. THIS SURVEY IS CERTIFIED FOR THIS TRANSACTION ONLY.

TOPOGRAPHIC
LOYALTY INNOVATION LEGACY
1400 EVERMAN PARKWAY, Ste. 197 • FT. WORTH, TEXAS 76140
TELEPHONE: (817) 744-7512 • FAX (817) 744-7548
2903 NORTH BIG SPRING • MIDLAND, TEXAS 79705
TELEPHONE: (432) 682-1653 OR (800) 767-1653 • FAX (432) 682-1743
WWW.TOPOGRAPHIC.COM


July 3, 2016

To Who it May Concern:

Matador Resources Company has a private surface owner agreement with Vickie Connally (R211 Ash Road, Loving NM 88256) for the Charlie Sweeney Fed 31-23s-28e 124H well site, pipelines, power line, and road in NWSW, S2S2, SWNE, & NWSE Section 31, T. 23 S., R. 28 E. and pipelines in Lot 2 Section 6, T. 24 S., R. 28 E.; all Eddy County, NM.

Matador Resources Company has a private surface owner agreement with Jacob & Merrellee Moore (1011 Bounds Road, Loving NM 88256) for their portion (NWNE 31-23s-28e) of the power line.

Matador Resources Company has a private surface owner agreement with Longwood Midstream Delaware LLC (5400 LBJ Freeway, Suite 1500, Dallas TX 75240) for their portion (Lot 2 31-23s-28e) of the water (Fast Line) pipeline.

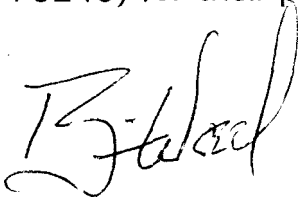A handwritten signature in black ink, appearing to read "B. Wood", with a stylized, cursive script.

Brian Wood

PECOS DISTRICT SURFACE USE CONDITIONS OF APPROVAL

OPERATOR'S NAME:	Matador Operating Company
LEASE NO.:	NMNM121941
WELL NAME & NO.:	124H-Charlie Sweeney Fed Com
SURFACE HOLE FOOTAGE:	188'/S & 605'/E
BOTTOM HOLE FOOTAGE:	240'/N & 660'/E
LOCATION:	Section 31, T. 23 S., R. 28 E., NMPM
COUNTY:	Eddy County, New Mexico

TABLE OF CONTENTS

Standard Conditions of Approval (COA) apply to this APD. If any deviations to these standards exist or special COAs are required, the section with the deviation or requirement will be checked below.

- ☐ **General Provisions**
- ☐ **Permit Expiration**
- ☐ **Archaeology, Paleontology, and Historical Sites**
- ☐ **Noxious Weeds**
- ☒ **Special Requirements**
 - Cave/Karst
 - Cultural
- ☐ **Construction**
 - Notification
 - Topsoil
 - Closed Loop System
 - Federal Mineral Material Pits
 - Well Pads
 - Roads
- ☐ **Road Section Diagram**
- ☒ **Production (Post Drilling)**
 - Well Structures & Facilities
 - Pipelines
 - Electric Lines
- ☐ **Interim Reclamation**
- ☐ **Final Abandonment & Reclamation**

I. GENERAL PROVISIONS

The approval of the Application For Permit To Drill (APD) is in compliance with all applicable laws and regulations: 43 Code of Federal Regulations 3160, the lease terms, Onshore Oil and Gas Orders, Notices To Lessees, New Mexico Oil Conservation Division (NMOCD) Rules, National Historical Preservation Act As Amended, and instructions and orders of the Authorized Officer. Any request for a variance shall be submitted to the Authorized Officer on Form 3160-5, Sundry Notices and Report on Wells.

II. PERMIT EXPIRATION

If the permit terminates prior to drilling and drilling cannot be commenced within 60 days after expiration, an operator is required to submit Form 3160-5, Sundry Notices and Reports on Wells, requesting surface reclamation requirements for any surface disturbance. However, if the operator will be able to initiate drilling within 60 days after the expiration of the permit, the operator must have set the conductor pipe in order to allow for an extension of 60 days beyond the expiration date of the APD. (Filing of a Sundry Notice is required for this 60 day extension.)

III. ARCHAEOLOGICAL, PALEONTOLOGY & HISTORICAL SITES

Any cultural and/or paleontological resource discovered by the operator or by any person working on the operator's behalf shall immediately report such findings to the Authorized Officer. The operator is fully accountable for the actions of their contractors and subcontractors. The operator shall suspend all operations in the immediate area of such discovery until written authorization to proceed is issued by the Authorized Officer. An evaluation of the discovery shall be made by the Authorized Officer to determine the appropriate actions that shall be required to prevent the loss of significant cultural or scientific values of the discovery. The operator shall be held responsible for the cost of the proper mitigation measures that the Authorized Officer assesses after consultation with the operator on the evaluation and decisions of the discovery. Any unauthorized collection or disturbance of cultural or paleontological resources may result in a shutdown order by the Authorized Officer.

IV. NOXIOUS WEEDS

The operator shall be held responsible if noxious weeds become established within the areas of operations. Weed control shall be required on the disturbed land where noxious weeds exist, which includes the roads, pads, associated pipeline corridor, and adjacent land affected by the establishment of weeds due to this action. The operator shall consult with the Authorized Officer for acceptable weed control methods, which include following EPA and BLM requirements and policies.

V. SPECIAL REQUIREMENT(S)

Cave and Karst

** Depending on location, additional Drilling, Casing, and Cementing procedures may be required by engineering to protect critical karst groundwater recharge areas.

Cave/Karst Surface Mitigation

The following stipulations will be applied to minimize impacts during construction, drilling and production.

Construction:

In the advent that any underground voids are opened up during construction activities, construction activities will be halted and the BLM will be notified immediately.

No Blasting:

No blasting will be utilized for pad construction. The pad will be constructed and leveled by adding the necessary fill and caliche.

Pad Berming:

The entire perimeter of the well pad will be bermed to prevent oil, salt, and other chemical contaminants from leaving the well pad.

- The compacted berm shall be constructed at a minimum of 12 inches high with impermeable mineral material (e.g. caliche).
- No water flow from the uphill side(s) of the pad shall be allowed to enter the well pad.
- The topsoil stockpile shall be located outside the bermed well pad.
- Topsoil, either from the well pad or surrounding area, shall not be used to construct the berm.
- No storm drains, tubing or openings shall be placed in the berm.
- If fluid collects within the bermed area, the fluid must be vacuumed into a safe container and disposed of properly at a state approved facility.
- The integrity of the berm shall be maintained around the surfaced pad throughout the life of the well and around the downsized pad after interim reclamation has been completed.
- Any access road entering the well pad shall be constructed so that the integrity of the berm height surrounding the well pad is not compromised. (Any access road crossing the berm cannot be lower than the berm height.)

Tank Battery Liners and Berms:

Tank battery locations and all facilities will be lined and bermed. A 20 mil permanent liner will be installed with a 4 oz. felt backing to prevent tears or punctures. Tank battery berms must be large enough to contain 1 ½ times the content of the largest tank.

Leak Detection System:

A method of detecting leaks is required. The method could incorporate gauges to measure loss, situate valves and lines so they can be visually inspected, or installing electronic sensors to alarm when a leak is present. Leak detection plan will be submitted to BLM for approval.

Automatic Shut-off Systems:

Automatic shut off, check valves, or similar systems will be installed for pipelines and tanks to minimize the effects of catastrophic line failures used in production or drilling.

Cave/Karst Subsurface Mitigation

The following stipulations will be applied to protect cave/karst and ground water concerns:

Rotary Drilling with Fresh Water:

Fresh water will be used as a circulating medium in zones where caves or karst features are expected. SEE ALSO: Drilling COAs for this well.

Directional Drilling:

Kick off for directional drilling will occur at least 100 feet below the bottom of the cave occurrence zone. SEE ALSO: Drilling COAs for this well.

Lost Circulation:

ALL lost circulation zones from the surface to the base of the cave occurrence zone will be logged and reported in the drilling report.

Regardless of the type of drilling machinery used, if a void of four feet or more and circulation losses greater than 70 percent occur simultaneously while drilling in any cave-bearing zone, the BLM will be notified immediately by the operator. The BLM will assess the situation and work with the operator on corrective actions to resolve the problem.

Abandonment Cementing:

Upon well abandonment in high cave karst areas additional plugging conditions of approval may be required. The BLM will assess the situation and work with the operator to ensure proper plugging of the wellbore.

Pressure Testing:

Annual pressure monitoring will be performed by the operator on all casing annuli and reported in a sundry notice. If the test results indicated a casing failure has occurred, remedial action will be undertaken to correct the problem to the BLM's approval.

VI. CONSTRUCTION

A. NOTIFICATION

The BLM shall administer compliance and monitor construction of the access road and well pad. Notify the Carlsbad Field Office at (575) 234-5909 at least 3 working days prior to commencing construction of the access road and/or well pad.

When construction operations are being conducted on this well, the operator shall have the approved APD and Conditions of Approval (COA) on the well site and they shall be made available upon request by the Authorized Officer.

B. TOPSOIL

The operator shall strip the top portion of the soil (root zone) from the entire well pad area and stockpile the topsoil along the edge of the well pad as depicted in the APD. The root zone is typically six (6) inches in depth. All the stockpiled topsoil will be redistributed over the interim reclamation areas. Topsoil shall not be used for berming the pad or facilities. For final reclamation, the topsoil shall be spread over the entire pad area for seeding preparation.

Other subsoil (below six inches) stockpiles must be completely segregated from the topsoil stockpile. Large rocks or subsoil clods (not evident in the surrounding terrain) must be buried within the approved area for interim and final reclamation.

C. CLOSED LOOP SYSTEM

Tanks are required for drilling operations: No Pits.

The operator shall properly dispose of drilling contents at an authorized disposal site.

D. FEDERAL MINERAL MATERIALS PIT

Payment shall be made to the BLM prior to removal of any federal mineral materials. Call the Carlsbad Field Office at (575) 234-5972.

E. WELL PAD SURFACING

Surfacing of the well pad is not required.

If the operator elects to surface the well pad, the surfacing material may be required to be removed at the time of reclamation. The well pad shall be constructed in a manner which creates the smallest possible surface disturbance, consistent with safety and operational needs.

F. EXCLOSURE FENCING (CELLARS & PITS)

Exclosure Fencing

The operator will install and maintain exclosure fencing for all open well cellars to prevent access to public, livestock, and large forms of wildlife before and after drilling operations until the pit is free of fluids and the operator initiates backfilling. (For examples of exclosure fencing design, refer to BLM's Oil and Gas Gold Book, Exclosure Fence Illustrations, Figure 1, Page 18.)

G. ON LEASE ACCESS ROADS**Road Width**

The access road shall have a driving surface that creates the smallest possible surface disturbance and does not exceed fourteen (14) feet in width. The maximum width of surface disturbance, when constructing the access road, shall not exceed twenty-five (25) feet.

Surfacing

Surfacing material is not required on the new access road driving surface. If the operator elects to surface the new access road or pad, the surfacing material may be required to be removed at the time of reclamation.

Where possible, no improvements should be made on the unsurfaced access road other than to remove vegetation as necessary, road irregularities, safety issues, or to fill low areas that may sustain standing water.

The Authorized Officer reserves the right to require surfacing of any portion of the access road at any time deemed necessary. Surfacing may be required in the event the road deteriorates, erodes, road traffic increases, or it is determined to be beneficial for future field development. The surfacing depth and type of material will be determined at the time of notification.

Crowning

Crowning shall be done on the access road driving surface. The road crown shall have a grade of approximately 2% (i.e., a 1" crown on a 14' wide road). The road shall conform to Figure 1; cross section and plans for typical road construction.

Ditching

Ditching shall be required on both sides of the road.

Turnouts


Vehicle turnouts shall be constructed on the road. Turnouts shall be intervisible with interval spacing distance less than 1000 feet. Turnouts shall conform to Figure 1; cross section and plans for typical road construction.

Drainage

Drainage control systems shall be constructed on the entire length of road (e.g. ditches, sidehill outslowing and insloping, lead-off ditches, culvert installation, and low water crossings).

A typical lead-off ditch has a minimum depth of 1 foot below and a berm of 6 inches above natural ground level. The berm shall be on the down-slope side of the lead-off ditch.

Cross Section of a Typical Lead-off Ditch

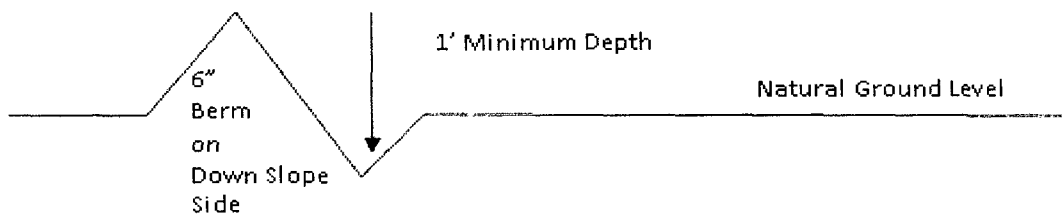

All lead-off ditches shall be graded to drain water with a 1 percent minimum to 3 percent maximum ditch slope. The spacing interval are variable for lead-off ditches and shall be determined according to the formula for spacing intervals of lead-off ditches, but may be amended depending upon existing soil types and centerline road slope (in %);

Formula for Spacing Interval of Lead-off Ditches

Example - On a 4% road slope that is 400 feet long, the water flow shall drain water into a lead-off ditch. Spacing interval shall be determined by the following formula:

$$400 \text{ foot road with } 4\% \text{ road slope: } \frac{400'}{4\%} + 100' = 200' \text{ lead-off ditch interval}$$

Cattle guards

An appropriately sized cattle guard sufficient to carry out the project shall be installed and maintained at fence/road crossings. Any existing cattle guards on the access road route shall be repaired or replaced if they are damaged or have deteriorated beyond practical use. The operator shall be responsible for the condition of the existing cattle guards that are in place and are utilized during lease operations.

Fence Requirement

Where entry is granted across a fence line, the fence shall be braced and tied off on both sides of the passageway prior to cutting. The operator shall notify the private surface landowner or the grazing allotment holder prior to crossing any fences.

Public Access

Public access on this road shall not be restricted by the operator without specific written approval granted by the Authorized Officer.

Construction Steps

1. Salvage topsoil
2. Construct road

3. Redistribute topsoil
4. Revegetate slopes

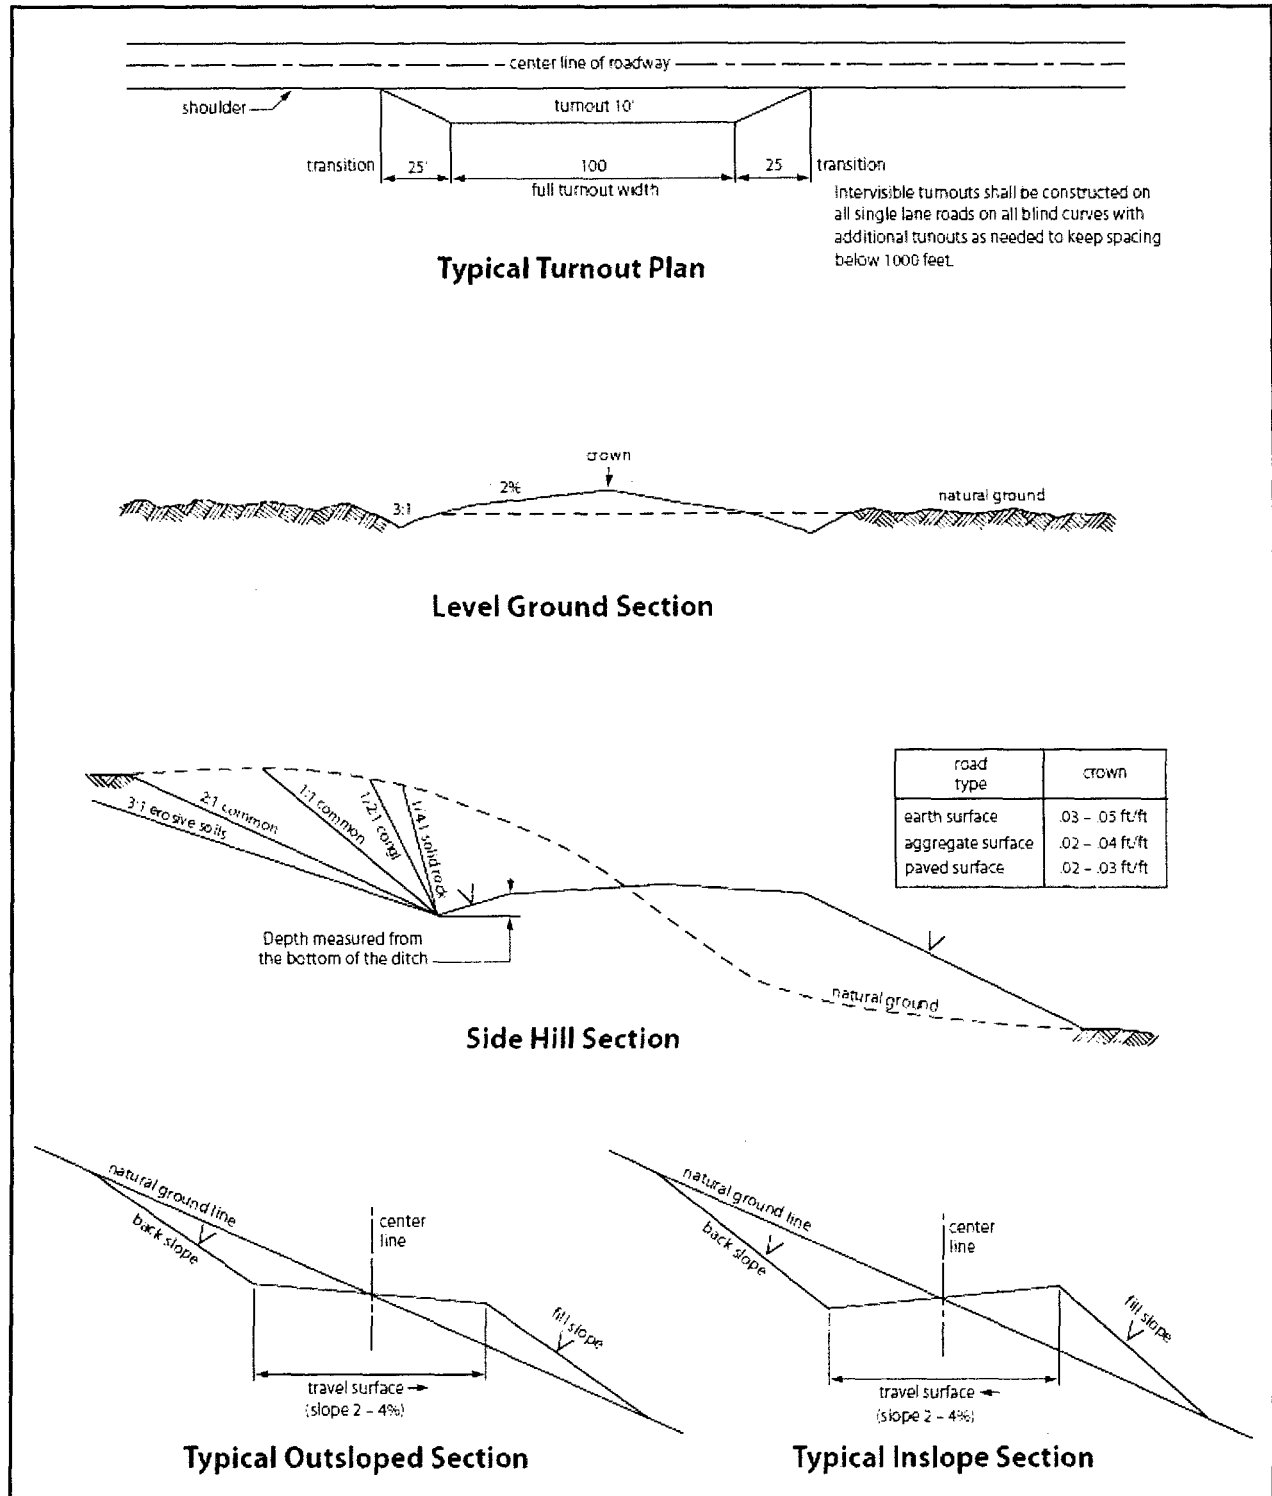


Figure 1. Cross-sections and plans for typical road sections representative of BLM resource or FS local and higher-class roads.

VII. PRODUCTION (POST DRILLING)

A. WELL STRUCTURES & FACILITIES

Placement of Production Facilities

Production facilities should be placed on the well pad to allow for maximum interim recontouring and revegetation of the well location.

Exclosure Netting (Open-top Tanks)

Immediately following active drilling or completion operations, the operator will take actions necessary to prevent wildlife and livestock access, including avian wildlife, to all open-topped tanks that contain or have the potential to contain salinity sufficient to cause harm to wildlife or livestock, hydrocarbons, or Resource Conservation and Recovery Act of 1976-exempt hazardous substances. At a minimum, the operator will net, screen, or cover open-topped tanks to exclude wildlife and livestock and prevent mortality. If the operator uses netting, the operator will cover and secure the open portion of the tank to prevent wildlife entry. The operator will net, screen, or cover the tanks until the operator removes the tanks from the location or the tanks no longer contain substances that could be harmful to wildlife or livestock. Use a maximum netting mesh size of 1 ½ inches. The netting must not be in contact with fluids and must not have holes or gaps.

Chemical and Fuel Secondary Containment and Exclosure Screening

The operator will prevent all hazardous, poisonous, flammable, and toxic substances from coming into contact with soil and water. At a minimum, the operator will install and maintain an impervious secondary containment system for any tank or barrel containing hazardous, poisonous, flammable, or toxic substances sufficient to contain the contents of the tank or barrel and any drips, leaks, and anticipated precipitation. The operator will dispose of fluids within the containment system that do not meet applicable state or U. S. Environmental Protection Agency livestock water standards in accordance with state law; the operator must not drain the fluids to the soil or ground. The operator will design, construct, and maintain all secondary containment systems to prevent wildlife and livestock exposure to harmful substances. At a minimum, the operator will install effective wildlife and livestock exclosure systems such as fencing, netting, expanded metal mesh, lids, and grate covers. Use a maximum netting mesh size of 1 ½ inches.

Open-Vent Exhaust Stack Exclosures

The operator will construct, modify, equip, and maintain all open-vent exhaust stacks on production equipment to prevent birds and bats from entering, and to discourage perching, roosting, and nesting. (*Recommended exclosure structures on open-vent exhaust stacks are in the shape of a cone.*) Production equipment includes, but may not be limited to, tanks, heater-treaters, separators, dehydrators, flare stacks, in-line units, and compressor mufflers.

Containment Structures

Proposed production facilities such as storage tanks and other vessels will have a secondary containment structure that is constructed to hold the capacity of 1.5 times the largest tank, plus freeboard to account for precipitation, unless more stringent protective requirements are deemed necessary.

Painting Requirement

All above-ground structures including meter housing that are not subject to safety requirements shall be painted a flat non-reflective paint color, **Shale Green** from the BLM Standard Environmental Color Chart (CC-001: June 2008).

B. PIPELINES

BURIED PIPELINE STIPULATIONS

A copy of the application (Grant, APD, or Sundry Notice) and attachments, including conditions of approval, survey plat and/or map, will be on location during construction. BLM personnel may request to you a copy of your permit during construction to ensure compliance with all stipulations.

Holder agrees to comply with the following stipulations to the satisfaction of the Authorized Officer:

1. The Holder shall indemnify the United States against any liability for damage to life or property arising from the occupancy or use of public lands under this grant.
2. The Holder shall comply with all applicable Federal laws and regulations existing or hereafter enacted or promulgated. In any event, the holder shall comply with the Toxic Substances Control Act of 1976 as amended, 15 USC 2601 et seq. (1982) with regards to any toxic substances that are used, generated by or stored on the right-of-way or on facilities authorized under this right-of-way grant. (See 40 CFR Part 702-799 and especially, provisions on polychlorinated biphenyls, 40 CFR 761.1-761.193.) Additionally, any release of toxic substances (leaks, spills, etc.) in excess of the reportable quantity established by 40 CFR Part 117 shall be reported as required by the Comprehensive Environmental Response, Compensation, and Liability Act, section 102b. A copy of any report required or requested by any Federal agency or State government as a result of a reportable release or spill of any toxic substances shall be furnished to the authorized officer concurrent with the filing of the reports to the involved Federal agency or State government.
3. The holder agrees to indemnify the United States against any liability arising from the release of any hazardous substance or hazardous waste (as these terms are defined in the Comprehensive Environmental Response, Compensation and Liability Act of 1980, 42 U.S.C. 9601, et seq. or the Resource Conservation and Recovery Act, 42 U.S.C. 6901, et seq.) on the Right-of-Way (unless the release or threatened release is wholly unrelated to the Right-of-Way holder's activity on the Right-of-Way), or resulting from the activity of

the Right-of-Way holder on the Right-of-Way. This agreement applies without regard to whether a release is caused by the holder, its agent, or unrelated third parties.

4. If, during any phase of the construction, operation, maintenance, or termination of the pipeline, any oil or other pollutant should be discharged from the pipeline system, impacting Federal lands, the control and total removal, disposal, and cleaning up of such oil or other pollutant, wherever found, shall be the responsibility of holder, regardless of fault. Upon failure of holder to control, dispose of, or clean up such discharge on or affecting Federal lands, or to repair all damages resulting therefrom, on the Federal lands, the Authorized Officer may take such measures as he deems necessary to control and clean up the discharge and restore the area, including where appropriate, the aquatic environment and fish and wildlife habitats, at the full expense of the holder. Such action by the Authorized Officer shall not relieve holder of any responsibility as provided herein.

5. All construction and maintenance activity will be confined to the authorized right-of-way.

6. The pipeline will be buried with a minimum cover of 36 inches between the top of the pipe and ground level.

7. The maximum allowable disturbance for construction in this right-of-way will be 30 feet:

- Blading of vegetation within the right-of-way will be allowed: maximum width of blading operations will not exceed 20 feet. The trench is included in this area. (*Blading is defined as the complete removal of brush and ground vegetation.*)
- Clearing of brush species within the right-of-way will be allowed: maximum width of clearing operations will not exceed 30 feet. The trench and bladed area are included in this area. (*Clearing is defined as the removal of brush while leaving ground vegetation (grasses, weeds, etc.) intact. Clearing is best accomplished by holding the blade 4 to 6 inches above the ground surface.*)
- The remaining area of the right-of-way (if any) shall only be disturbed by compressing the vegetation. (*Compressing can be caused by vehicle tires, placement of equipment, etc.*)

8. The holder shall stockpile an adequate amount of topsoil where blading is allowed. The topsoil to be stripped is approximately 6 inches in depth. The topsoil will be segregated from other spoil piles from trench construction. The topsoil will be evenly distributed over the bladed area for the preparation of seeding.

9. The holder shall minimize disturbance to existing fences and other improvements on public lands. The holder is required to promptly repair improvements to at least their former state. Functional use of these improvements will be maintained at all times. The holder will contact the owner of any improvements prior to disturbing them. When necessary to pass through a fence line, the fence shall be braced on both sides of the passageway prior to cutting of the fence. No permanent gates will be allowed unless approved by the Authorized Officer.

10. Vegetation, soil, and rocks left as a result of construction or maintenance activity will be randomly scattered on this right-of-way and will not be left in rows, piles, or berms, unless otherwise approved by the Authorized Officer. The entire right-of-way shall be recontoured to match the surrounding landscape. The backfilled soil shall be compacted and a 6 inch berm will be left over the ditch line to allow for settling back to grade.

11. In those areas where erosion control structures are required to stabilize soil conditions, the holder will install such structures as are suitable for the specific soil conditions being encountered and which are in accordance with sound resource management practices.

12. The holder will reseed all disturbed areas. Seeding will be done according to the attached seeding requirements, using the following seed mix.

<input checked="" type="checkbox"/> (X) seed mixture 1	<input type="checkbox"/> () seed mixture 3
<input type="checkbox"/> () seed mixture 2	<input type="checkbox"/> () seed mixture 4
<input type="checkbox"/> () seed mixture 2/LPC	<input type="checkbox"/> () Aplomado Falcon Mixture

13. All above-ground structures not subject to safety requirements shall be painted by the holder to blend with the natural color of the landscape. The paint used shall be color which simulates "Standard Environmental Colors" – **Shale Green**, Munsell Soil Color No. 5Y 4/2.

14. The pipeline will be identified by signs at the point of origin and completion of the right-of-way and at all road crossings. At a minimum, signs will state the holder's name, BLM serial number, and the product being transported. All signs and information thereon will be posted in a permanent, conspicuous manner, and will be maintained in a legible condition for the life of the pipeline.

15. The holder shall not use the pipeline route as a road for purposes other than routine maintenance as determined necessary by the Authorized Officer in consultation with the holder before maintenance begins. The holder will take whatever steps are necessary to ensure that the pipeline route is not used as a roadway. As determined necessary during the life of the pipeline, the Authorized Officer may ask the holder to construct temporary deterrence structures.

16. Any cultural and/or paleontological resources (historic or prehistoric site or object) discovered by the holder, or any person working on his behalf, on public or Federal land shall be immediately reported to the Authorized Officer. Holder shall suspend all operations in the immediate area of such discovery until written authorization to proceed is issued by the Authorized Officer. An evaluation of the discovery will be made by the Authorized Officer to determine appropriate actions to prevent the loss of significant cultural or scientific values. The holder will be responsible for the cost of evaluation and any decision as to proper mitigation measures will be made by the Authorized Officer after consulting with the holder.

17. The operator shall be held responsible if noxious weeds become established within the areas of operations. Weed control shall be required on the disturbed land where noxious weeds exist, which includes associated roads, pipeline corridor and adjacent land affected by the establishment of weeds due to this action. The operator shall consult with the Authorized Officer for acceptable weed control methods, which include following EPA and BLM requirements and policies.

18. Escape Ramps - The operator will construct and maintain pipeline/utility trenches [that are not otherwise fenced, screened, or netted] to prevent livestock, wildlife, and humans from becoming entrapped. At a minimum, the operator will construct and maintain escape ramps, ladders, or other methods of avian and terrestrial wildlife escape in the trenches according to the following criteria:

- a. Any trench left open for eight (8) hours or less is not required to have escape ramps; however, before the trench is backfilled, the contractor/operator shall inspect the trench for wildlife, remove all trapped wildlife, and release them at least 100 yards from the trench.
- b. For trenches left open for eight (8) hours or more, earthen escape ramps (built at no more than a 30 degree slope and spaced no more than 500 feet apart) shall be placed in the trench.

STANDARD STIPULATIONS FOR SURFACE INSTALLED PIPELINES

A copy of the Grant and attachments, including stipulations, survey plat(s) and/or map(s), shall be on location during construction. BLM personnel may request to review a copy of your permit during construction to ensure compliance with all stipulations.

Holder agrees to comply with the following stipulations to the satisfaction of the Authorized Officer:

1. Holder shall indemnify the United States against any liability for damage to life or property arising from the occupancy or use of public lands under this grant.
2. Holder shall comply with all applicable Federal laws and regulations existing or hereafter enacted or promulgated. In any event, Holder shall comply with the Toxic Substances Control Act of 1976 as amended, 15 USC § 2601 *et seq.* (1982) with regard to any toxic substances that are used, generated by or stored on the right-of-way or on facilities authorized under this right-of-way grant (*see* 40 CFR, Part 702-799 and in particular, provisions on polychlorinated biphenyls, 40 CFR 761.1-761.193). Additionally, any release of toxic substances (leaks, spills, etc.) in excess of the reportable quantity established by 40 CFR, Part 117 shall be reported as required by the Comprehensive Environmental Response, Compensation, and Liability Act, section 102b. A copy of any report required or requested by any Federal agency or State government as a result of a reportable release or spill of any toxic substances shall be furnished to the Authorized Officer concurrent with the filing of the reports to the involved Federal agency or State government.
3. Holder agrees to indemnify the United States against any liability arising from the release of any hazardous substance or hazardous waste (as these terms are defined in the Comprehensive Environmental Response, Compensation and Liability Act of 1980, 42 U.S.C. § 9601, *et seq.* or the Resource Conservation and Recovery Act, 42 U.S.C. 6901, *et seq.*) on the Right-of-Way (unless the release or threatened release is wholly unrelated to activity of the Right-of-Way Holder's activity on the Right-of-Way), or resulting from the activity of the Right-of-Way Holder on the Right-of-Way. This provision applies without regard to whether a release is caused by Holder, its agent, or unrelated third parties.
4. Holder shall be liable for damage or injury to the United States to the extent provided by 43 CFR Sec. 2883.1-4. Holder shall be held to a standard of strict liability for damage or injury to the United States resulting from pipe rupture, fire, or spills caused or substantially aggravated by any of the following within the right-of-way or permit area:
 - a. Activities of Holder including, but not limited to: construction, operation, maintenance, and termination of the facility;
 - b. Activities of other parties including, but not limited to:
 - (1) Land clearing
 - (2) Earth-disturbing and earth-moving work
 - (3) Blasting
 - (4) Vandalism and sabotage;

c. Acts of God.

The maximum limitation for such strict liability damages shall not exceed one million dollars (\$1,000,000) for any one event, and any liability in excess of such amount shall be determined by the ordinary rules of negligence of the jurisdiction in which the damage or injury occurred.

This section shall not impose strict liability for damage or injury resulting primarily from an act of war or from the negligent acts or omissions of the United States.

5. If, during any phase of the construction, operation, maintenance, or termination of the pipeline, any oil, salt water, or other pollutant should be discharged from the pipeline system, impacting Federal lands, the control and total removal, disposal, and cleaning up of such oil, salt water, or other pollutant, wherever found, shall be the responsibility of Holder, regardless of fault. Upon failure of Holder to control, dispose of, or clean up such discharge on or affecting Federal lands, or to repair all damages resulting therefrom, on the Federal lands, the Authorized Officer may take such measures as he/she deems necessary to control and clean up the discharge and restore the area, including, where appropriate, the aquatic environment and fish and wildlife habitats, at the full expense of Holder. Such action by the Authorized Officer shall not relieve Holder of any responsibility as provided herein.

6. All construction and maintenance activity shall be confined to the authorized right-of-way width of 20 feet. If the pipeline route follows an existing road or buried pipeline right-of-way, the surface pipeline shall be installed no farther than 10 feet from the edge of the road or buried pipeline right-of-way. If existing surface pipelines prevent this distance, the proposed surface pipeline shall be installed immediately adjacent to the outer surface pipeline. All construction and maintenance activity shall be confined to existing roads or right-of-ways.

7. No blading or clearing of any vegetation shall be allowed unless approved in writing by the Authorized Officer.

8. Holder shall install the pipeline on the surface in such a manner that will minimize suspension of the pipeline across low areas in the terrain. In hummocky or dune areas, the pipeline shall be "snaked" around hummocks and dunes rather than suspended across these features.

9. The pipeline shall be buried with a minimum of 24 inches under all roads, "two-tracks," and trails. Burial of the pipe will continue for 20 feet on each side of each crossing. The condition of the road, upon completion of construction, shall be returned to at least its former state with no bumps or dips remaining in the road surface.

10. The holder shall minimize disturbance to existing fences and other improvements on public lands. The holder is required to promptly repair improvements to at least their former state. Functional use of these improvements will be maintained at all times. The holder will contact the owner of any improvements prior to disturbing them. When

necessary to pass through a fence line, the fence shall be braced on both sides of the passageway prior to cutting of the fence. No permanent gates will be allowed unless approved by the Authorized Officer.

11. In those areas where erosion control structures are required to stabilize soil conditions, the holder will install such structures as are suitable for the specific soil conditions being encountered and which are in accordance with sound resource management practices.

12. Excluding the pipe, all above-ground structures not subject to safety requirement shall be painted by the holder to blend with the natural color of the landscape. The paint used shall be a color which simulates "Standard Environmental Colors" – **Shale Green**, Munsell Soil Color No. 5Y 4/2; designated by the Rocky Mountain Five State Interagency Committee.

13. The pipeline will be identified by signs at the point of origin and completion of the right-of-way and at all road crossings. At a minimum, signs will state the holder's name, BLM serial number, and the product being transported. Signs will be maintained in a legible condition for the life of the pipeline.

14. The holder shall not use the pipeline route as a road for purposes other than routine maintenance as determined necessary by the Authorized Officer in consultation with the holder. The holder will take whatever steps are necessary to ensure that the pipeline route is not used as a roadway.

15. Any cultural and/or paleontological resource (historic or prehistoric site or object) discovered by the holder, or any person working on his behalf, on public or Federal land shall be immediately reported to the authorized officer. Holder shall suspend all operations in the immediate area of such discovery until written authorization to proceed is issued by the authorized officer. An evaluation of the discovery will be made by the authorized officer to determine appropriate cultural or scientific values. The holder will be responsible for the cost of evaluation and any decision as to proper mitigation measures will be made by the authorized officer after consulting with the holder.

16. The operator shall be held responsible if noxious weeds become established within the areas of operations. Weed control shall be required on the disturbed land where noxious weeds exist, which includes the roads, powerline corridor, and adjacent land affected by the establishment of weeds due to this action. The operator shall consult with the Authorized Officer for acceptable weed control methods, which include following EPA and BLM requirements and policies.

17. Surface pipelines shall be less than or equal to 4 inches and a working pressure below 125 psi.

C. ELECTRIC LINES

STANDARD STIPULATIONS FOR OVERHEAD ELECTRIC DISTRIBUTION

LINES

A copy of the grant and attachments, including stipulations, survey plat and/or map, will be on location during construction. BLM personnel may request to you a copy of your permit during construction to ensure compliance with all stipulations.

Holder agrees to comply with the following stipulations to the satisfaction of the Authorized Officer:

1. The holder shall indemnify the United States against any liability for damage to life or property arising from the occupancy or use of public lands under this grant.

2. The holder shall comply with all applicable Federal laws and regulations existing or hereafter enacted or promulgated. In any event, the holder shall comply with the Toxic Substances Control Act of 1976 as amended, 15 USC 2601 et seq. (1982) with regards to any toxic substances that are used, generated by or stored on the right-of-way or on facilities authorized under this right-of-way grant. (See 40 CFR, Part 702-799 and especially, provisions on polychlorinated biphenyls, 40 CFR 761.1-761.193.) Additionally, any release of toxic substances (leaks, spills, etc.) in excess of the reportable quantity established by 40 CFR, Part 117 shall be reported as required by the Comprehensive Environmental Response, Compensation, and Liability Act, section 102b. A copy of any report required or requested by any Federal agency or State government as a result of a reportable release or spill of any toxic substances shall be furnished to the authorized officer concurrent with the filing of the reports to the involved Federal agency or State government.

3. The holder agrees to indemnify the United States against any liability arising from the release of any hazardous substance or hazardous waste (as these terms are defined in the Comprehensive Environmental Response, Compensation and Liability Act of 1980, 42 U.S.C. 9601, et seq. or the Resource Conservation and Recovery Act, 42 U.S.C. 6901, et seq.) on the Right-of-Way (unless the release or threatened release is wholly unrelated to the Right-of-Way holder's activity on the Right-of-Way), or resulting from the activity of the Right-of-Way holder on the Right-of-Way. This agreement applies without regard to whether a release is caused by the holder, its agent, or unrelated third parties.

4. There will be no clearing or blading of the right-of-way unless otherwise agreed to in writing by the Authorized Officer.

5. Power lines shall be constructed and designed in accordance to standards outlined in "Suggested Practices for Avian Protection on Power lines: The State of the Art in 2006" Edison Electric Institute, APLIC, and the California Energy Commission 2006 . The holder shall assume the burden and expense of proving that pole designs not shown in the above publication deter raptor perching, roosting, and nesting. Such proof shall be provided by a raptor expert approved by the Authorized Officer. The BLM reserves the right to require modification or additions to all powerline structures placed on this right-of-way, should they be necessary to ensure the safety of large perching birds. Such modifications and/or additions shall be made by the holder without liability or expense to

the United States.

Raptor deterrence will consist of but not limited to the following: triangle perch discouragers shall be placed on each side of the cross arms and a nonconductive perching deterrence shall be placed on all vertical poles that extend past the cross arms.

6. The holder shall minimize disturbance to existing fences and other improvements on public lands. The holder is required to promptly repair improvements to at least their former state. Functional use of these improvements will be maintained at all times. The holder will contact the owner of any improvements prior to disturbing them. When necessary to pass through a fence line, the fence shall be braced on both sides of the passageway prior to cutting the fence. No permanent gates will be allowed unless approved by the Authorized Officer.

7. The BLM serial number assigned to this authorization shall be posted in a permanent, conspicuous manner where the power line crosses roads and at all serviced facilities. Numbers will be at least two inches high and will be affixed to the pole nearest the road crossing and at the facilities served.

8. Upon cancellation, relinquishment, or expiration of this grant, the holder shall comply with those abandonment procedures as prescribed by the Authorized Officer.

9. All surface structures (poles, lines, transformers, etc.) shall be removed within 180 days of abandonment, relinquishment, or termination of use of the serviced facility or facilities or within 180 days of abandonment, relinquishment, cancellation, or expiration of this grant, whichever comes first. This will not apply where the power line extends service to an active, adjoining facility or facilities.

10. Any cultural and/or paleontological resource (historic or prehistoric site or object) discovered by the holder, or any person working on his behalf, on public or Federal land shall be immediately reported to the Authorized Officer. Holder shall suspend all operations in the immediate area of such discovery until written authorization to proceed is issued by the Authorized Officer. An evaluation of the discovery will be made by the Authorized Officer to determine appropriate actions to prevent the loss of significant cultural or scientific values. The holder will be responsible for the cost of evaluation and any decision as to proper mitigation measures will be made by the Authorized Officer after consulting with the holder.

11. Special Stipulations:

- For reclamation remove poles, lines, transformer, etc. and dispose of properly.
- Fill in any holes from the poles removed.

VIII. INTERIM RECLAMATION

During the life of the development, all disturbed areas not needed for active support of production operations should undergo interim reclamation in order to minimize the environmental impacts of development on other resources and uses.

Within six (6) months of well completion, operators should work with BLM surface management specialists (Jim Amos: 575-234-5909) to devise the best strategies to reduce the size of the location. Interim reclamation should allow for remedial well operations, as well as safe and efficient removal of oil and gas.

During reclamation, the removal of caliche is important to increasing the success of revegetating the site. Removed caliche that is free of contaminants may be used for road repairs, fire walls or for building other roads and locations. In order to operate the well or complete workover operations, it may be necessary to drive, park and operate on restored interim vegetation within the previously disturbed area. Disturbing revegetated areas for production or workover operations will be allowed. If there is significant disturbance and loss of vegetation, the area will need to be revegetated. Communicate with the appropriate BLM office for any exceptions/exemptions if needed.

All disturbed areas after they have been satisfactorily prepared need to be reseeded with the seed mixture provided below.

Upon completion of interim reclamation, the operator shall submit a Sundry Notices and Reports on Wells, Subsequent Report of Reclamation (Form 3160-5).

IX. FINAL ABANDONMENT & RECLAMATION

At final abandonment, well locations, production facilities, and access roads must undergo "final" reclamation so that the character and productivity of the land are restored.

Earthwork for final reclamation must be completed within six (6) months of well plugging. All pads, pits, facility locations and roads must be reclaimed to a satisfactory revegetated, safe, and stable condition, unless an agreement is made with the landowner or BLM to keep the road and/or pad intact.

After all disturbed areas have been satisfactorily prepared, these areas need to be revegetated with the seed mixture provided below. Seeding should be accomplished by drilling on the contour whenever practical or by other approved methods. Seeding may need to be repeated until revegetation is successful, as determined by the BLM.

Operators shall contact a BLM surface protection specialist prior to surface abandonment operations for site specific objectives (Jim Amos: 575-234-5909).

Seed Mixture 1 for Loamy Sites

Holder shall seed all disturbed areas with the seed mixture listed below. The seed mixture shall be planted in the amounts specified in pounds of pure live seed (PLS)* per acre. There shall be no primary or secondary noxious weeds in the seed mixture. Seed shall be tested and the viability testing of seed will be done in accordance with State law(s) and within nine (9) months prior to purchase. Commercial seed shall be either certified or registered seed. The seed container shall be tagged in accordance with State law(s) and available for inspection by the Authorized Officer.

Seed shall be planted using a drill equipped with a depth regulator to ensure proper depth regulator to ensure proper depth of planting where drilling is possible. The seed mixture shall be evenly and uniformly planted over the disturbed area (small/heavier seeds have a tendency to drop the bottom of the drill and are planted first). Holder shall take appropriate measures to ensure this does not occur. Where drilling is not possible, seed shall be broadcast and the area shall be raked or chained to cover the seed. When broadcasting the seed, the pounds per acre shall be doubled. The seeding shall be repeated until a satisfactory stand is established as determined by the Authorized Officer. Evaluation of growth may not be made before completion of at least one full growing season after seeding.

Species to be planted in pounds of pure live seed* per acre:

<u>Species</u>	<u>lb/acre</u>
Plains lovegrass (<i>Eragrostis intermedia</i>)	0.5
Sand dropseed (<i>Sporobolus cryptandrus</i>)	1.0
Sideoats grama (<i>Bouteloua curtipendula</i>)	5.0
Plains bristlegrass (<i>Setaria macrostachya</i>)	2.0

*Pounds of pure live seed:

Pounds of seed x percent purity x percent germination = pounds pure live seed

**PECOS DISTRICT
DRILLING OPERATIONS
CONDITIONS OF APPROVAL**

OPERATOR'S NAME:	Matador Operating Company
LEASE NO.:	NMNM121941
WELL NAME & NO.:	124H-Charlie Sweeney Fed Com
SURFACE HOLE FOOTAGE:	188'/S & 605'/E
BOTTOM HOLE FOOTAGE:	240'/N & 660'/E
LOCATION:	Section 31, T. 23 S., R. 28 E., NMPM
COUNTY:	Eddy County, New Mexico

A. DRILLING OPERATIONS REQUIREMENTS

The BLM is to be notified in advance for a representative to witness:

- a. Spudding well (minimum of 24 hours)
- b. Setting and/or Cementing of all casing strings (minimum of 4 hours)
- c. BOPE tests (minimum of 4 hours)

☒ **Eddy County**

Call the Carlsbad Field Office, 620 East Greene St., Carlsbad, NM 88220,
(575) 361-2822

1. **Although Hydrogen Sulfide has not been reported in the area, it is always a potential hazard. It is recommended that monitoring equipment be onsite for potential Hydrogen Sulfide. If H₂S is detected in concentrations greater than 100 ppm, the Hydrogen Sulfide area shall meet Onshore Order 6 requirements, which includes equipment and personnel/public protection items. If Hydrogen Sulfide is encountered, report measured amounts and formations to the BLM.**
2. Unless the production casing has been run and cemented or the well has been properly plugged, the drilling rig shall not be removed from over the hole without prior approval. **If the drilling rig is removed without approval – an Incident of Non-Compliance will be written and will be a “Major” violation.**
3. Floor controls are required for 3M or Greater systems. These controls will be on the rig floor, unobstructed, readily accessible to the driller and will be operational at all times during drilling and/or completion activities. Rig floor is defined as the area immediately around the rotary table; the area immediately above the substructure on which the draw works is located, this does not include the dog house or stairway area.
4. **The record of the drilling rate along with the GR/N well log run from TD to surface (horizontal well – vertical portion of hole) shall be submitted to the BLM**

office as well as all other logs run on the borehole 30 days from completion. If available, a digital copy of the logs is to be submitted in addition to the paper copies. The Rustler top and top and bottom of Salt are to be recorded on the Completion Report.

B. CASING

Changes to the approved APD casing program need prior approval if the items substituted are of lesser grade or different casing size or are Non-API. The Operator can exchange the components of the proposal with that of superior strength (i.e. changing from J-55 to N-80, or from 36# to 40#). Changes to the approved cement program need prior approval if the altered cement plan has less volume or strength or if the changes are substantial (i.e. Multistage tool, ECP, etc.). The initial wellhead installed on the well will remain on the well with spools used as needed.

Centralizers required on surface casing per Onshore Order 2.III.B.1.f.

Wait on cement (WOC) for Water Basin:

After cementing but before commencing any tests, the casing string shall stand cemented under pressure until both of the following conditions have been met: 1) cement reaches a minimum compressive strength of 500 psi at the shoe, 2) until cement has been in place at least 8 hours. WOC time will be recorded in the driller's log. See individual casing strings for details regarding lead cement slurry requirements.

Provide compressive strengths including hours to reach required 500 pounds compressive strength prior to cementing each casing string. Have well specific cement details onsite prior to pumping the cement for each casing string.

No pea gravel permitted for remedial or fall back remedial without prior authorization from the BLM engineer.

Medium Cave/Karst

Possibility of water flows in the Castile and Salado.

Possibility of lost circulation in the Red Beds, Rustler, and Delaware.

1. The 13-3/8 inch surface casing shall be set at approximately **350 feet** (a minimum of 25 feet into the Rustler Anhydrite and above the salt) and cemented to the surface. **If salt is encountered, set casing at least 25 feet above the salt.**
 - a. If cement does not circulate to the surface, the appropriate BLM office shall be notified and a temperature survey utilizing an electronic type temperature survey with surface log readout will be used or a cement bond log shall be run to verify the top of the cement. Temperature survey will be run a minimum of

six hours after pumping cement and ideally between 8-10 hours after completing the cement job.

- b. **Wait on cement (WOC) time for a primary cement job is to include the lead cement slurry.**
- c. Wait on cement (WOC) time for a remedial job will be a minimum of 4 hours after bringing cement to surface or 500 pounds compressive strength, whichever is greater.
- d. If cement falls back, remedial cementing will be done prior to drilling out that string.

If cement does not circulate to surface on the intermediate casing, the cement on the production casing must come to surface.

- 2. The minimum required fill of cement behind the **9-5/8** inch intermediate casing, which shall be set at approximately **2450** feet, is:
 - ☒ Cement to surface. If cement does not circulate see B.1.a, c-d above. **Wait on cement (WOC) time for a primary cement job is to include the lead cement slurry due to cave/karst.**

Centralizers required on horizontal leg, must be type for horizontal service and a minimum of one every other joint.

- 3. The minimum required fill of cement behind the **5 1/2** inch production casing is:
 - ☒ Cement should tie-back at least 200 feet into previous casing string. Operator shall provide method of verification.
- 4. If hardband drill pipe is rotated inside casing, returns will be monitored for metal. If metal is found in samples, drill pipe will be pulled and rubber protectors which have a larger diameter than the tool joints of the drill pipe will be installed prior to continuing drilling operations.

C. PRESSURE CONTROL

- 1. All blowout preventer (BOP) and related equipment (BOPE) shall comply with well control requirements as described in Onshore Oil and Gas Order No. 2 and API 53.
- 2. Variance approved to use flex line from BOP to choke manifold. Check condition of flexible line from BOP to choke manifold, replace if exterior is damaged or if line fails test. Line to be as straight as possible with no hard bends and is to be anchored

according to Manufacturer's requirements. The flexible hose can be exchanged with a hose of equal size and equal or greater pressure rating. **Anchor requirements, specification sheet and hydrostatic pressure test certification matching the hose in service, to be onsite for review. These documents shall be posted in the company man's trailer and on the rig floor.** If the BLM inspector questions the straightness of the hose, a BLM engineer will be contacted and will review in the field or via picture supplied by inspector to determine if changes are required (operator shall expect delays if this occurs).

3. Minimum working pressure of the blowout preventer (BOP) and related equipment (BOPE) required for drilling below the surface casing shoe shall be **2000 (2M)** psi
4. Minimum working pressure of the blowout preventer (BOP) and related equipment (BOPE) required for drilling below the **9-5/8** inch intermediate casing shoe shall be **3000 (3M)** psi.
5. The appropriate BLM office shall be notified a minimum of 4 hours in advance for a representative to witness the tests.
 - a. In a water basin, for all casing strings utilizing slips, these are to be set as soon as the crew and rig are ready and any fallback cement remediation has been done. The casing cut-off and BOP installation can be initiated four hours after installing the slips, which will be approximately six hours after bumping the plug. For those casing strings not using slips, the minimum wait time before cut-off is eight hours after bumping the plug. BOP/BOPE testing can begin after cut-off or once cement reaches 500 psi compressive strength (including lead when specified), whichever is greater. However, if the float does not hold, cut-off cannot be initiated until cement reaches 500 psi compressive strength (including lead when specified).
 - b. The tests shall be done by an independent service company utilizing a test plug **not a cup or J-packer**. The operator also has the option of utilizing an independent tester to test without a plug (i.e. against the casing) pursuant to Onshore Order 2 with the pressure not to exceed 70% of the burst rating for the casing. Any test against the casing must meet the WOC time for water basin (8 hours) or potash (24 hours) or 500 pounds compressive strength, whichever is greater, prior to initiating the test (see casing segment as lead cement may be critical item).
 - c. The test shall be run on a 5000 psi chart for a 2-3M BOP/BOP, on a 10000 psi chart for a 5M BOP/BOPE and on a 15000 psi chart for a 10M BOP/BOPE. If a linear chart is used, it shall be a one hour chart. A circular chart shall have a maximum 2 hour clock. If a twelve hour or twenty-four hour chart is used, tester shall make a notation that it is run with a two hour clock.
 - d. The results of the test shall be reported to the appropriate BLM office.

- e. All tests are required to be recorded on a calibrated test chart. **A copy of the BOP/BOPE test chart and a copy of independent service company test will be submitted to the appropriate BLM office.**
- f. The BOP/BOPE test shall include a low pressure test from 250 to 300 psi. The test will be held for a minimum of 10 minutes if test is done with a test plug and 30 minutes without a test plug. This test shall be performed prior to the test at full stack pressure.

D. DRILL STEM TEST

If drill stem tests are performed, Onshore Order 2.III.D shall be followed.

E. WASTE MATERIAL AND FLUIDS

All waste (i.e. drilling fluids, trash, salts, chemicals, sewage, gray water, etc.) created as a result of drilling operations and completion operations shall be safely contained and disposed of properly at a waste disposal facility. No waste material or fluid shall be disposed of on the well location or surrounding area.


Porto-johns and trash containers will be on-location during fracturing operations or any other crew-intensive operations.

F. SPECIAL REQUIREMENT (S)

Well Name

Operator shall submit a sundry to remove 'Com' from the well name.

MHH 11152016

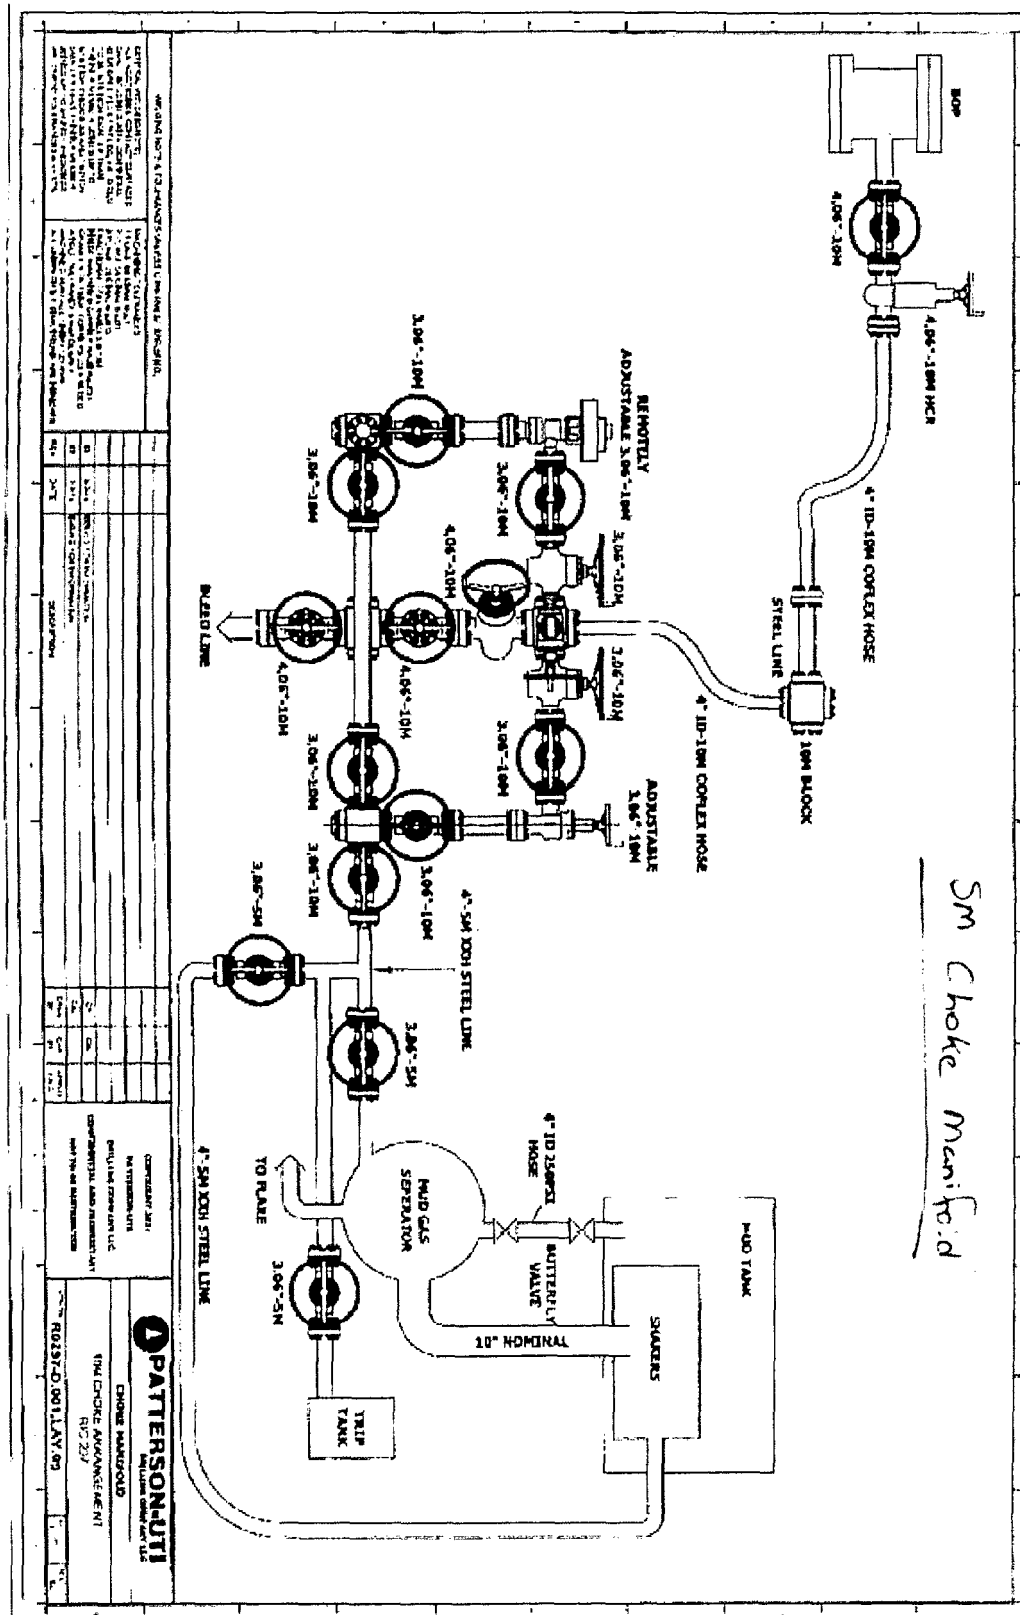

NMOCD CONDITION OF APPROVAL

The **New!** Gas Capture Plan (GCP) notice is posted on the NMOCD website under Announcements. The Plan became effective May 1, 2016. A copy of the GCP form is included with the NOTICE and is also in our FORMS section under Unnumbered Forms. Please review filing dates for all applicable activities currently approved or pending and submit accordingly. Failure to file a GCP may jeopardize the operator's ability to obtain C-129 approval to flare gas after the initial 60-day completion period.