

UNITED STATES
DEPARTMENT OF THE INTERIOR
BUREAU OF LAND MANAGEMENT

OCD-ARTESIA

FORM APPROVED
OMB NO. 1004-0137
Expires: January 31, 2018**SUNDRY NOTICES AND REPORTS ON WELLS**
*Do not use this form for proposals to drill or to re-enter an abandoned well. Use form 3160-3 (APD) for such proposals.*5. Lease Serial No.
NMNM26870

6. If Indian, Allottee or Tribe Name

SUBMIT IN TRIPLICATE - Other instructions on page 2

7. If Unit or CA/Agreement, Name and/or No.

1. Type of Well

☒ Oil Well ☐ Gas Well ☐ Other8. Well Name and No.
BONNIE 35 FEDERAL 1H

2. Name of Operator

CIMAREX ENERGY COMPANY OF CO

Contact: HOPE KNAULS

Mail: kknaults@cimarex.com

9. API Well No.
30-015-42956-00-S1

3a. Address

202 S CHEYENNE AVE SUITE 1000
TULSA, OK 74103.4346

3b. Phone No. (include area code)

Ph: 918.585.1100

10. Field and Pool or Exploratory Area
UNKNOWN
WILDCAT

4. Location of Well (Footage, Sec., T., R., M., or Survey Description)

Sec 35 T25S R26E SESE 200FSL 970FEL

11. County or Parish, State

EDDY COUNTY, NM

12. CHECK THE APPROPRIATE BOX(ES) TO INDICATE NATURE OF NOTICE, REPORT, OR OTHER DATA

TYPE OF SUBMISSION	TYPE OF ACTION			
<input checked="" type="checkbox"/> Notice of Intent	<input type="checkbox"/> Acidize	<input type="checkbox"/> Deepen	<input type="checkbox"/> Production (Start/Resume)	<input type="checkbox"/> Water Shut-Off
<input type="checkbox"/> Subsequent Report	<input type="checkbox"/> Alter Casing	<input type="checkbox"/> Hydraulic Fracturing	<input type="checkbox"/> Reclamation	<input type="checkbox"/> Well Integrity
<input type="checkbox"/> Final Abandonment Notice	<input type="checkbox"/> Casing Repair	<input type="checkbox"/> New Construction	<input type="checkbox"/> Recomplete	<input checked="" type="checkbox"/> Other
	<input type="checkbox"/> Change Plans	<input type="checkbox"/> Plug and Abandon	<input type="checkbox"/> Temporarily Abandon	Site Facility Diagram/Security Plan
	<input type="checkbox"/> Convert to Injection	<input type="checkbox"/> Plug Back	<input type="checkbox"/> Water Disposal	

13. Describe Proposed or Completed Operation: Clearly state all pertinent details, including estimated starting date of any proposed work and approximate duration thereof. If the proposal is to deepen directionally or recompleat horizontally, give subsurface locations and measured and true vertical depths of all pertinent markers and zones. Attach the Bond under which the work will be performed or provide the Bond No. on file with BLM/BIA. Required subsequent reports must be filed within 30 days following completion of the involved operations. If the operation results in a multiple completion or recompletion in a new interval, a Form 3160-4 must be filed once testing has been completed. Final Abandonment Notices must be filed only after all requirements, including reclamation, have been completed and the operator has determined that the site is ready for final inspection.

Please see attached Facility Diagram.

Accepted for Record Purposes.

Approval Subject to Onsite Inspection.

Date: 03/29/17

Accepted for record - NMOCD

OC 4-11-17

14. I hereby certify that the foregoing is true and correct.

Electronic Submission #369067 verified by the BLM Well Information System
For CIMAREX ENERGY COMPANY OF CO, sent to the Carlsbad
Committed to AFMSS for processing by PRISCILLA PEREZ on 03/08/2017 (17PP0364SE)

NEW OIL CONSERVATION

ARTESIA DISTRICT

Name (Printed/Typed) HOPE KNAULS

Title REGULATORY TECHNICIAN

APR 10 2017

Signature

(Electronic Submission)

Date 03/08/2017

RECEIVED

THIS SPACE FOR FEDERAL OR STATE OFFICE USE

Approved By

Title

EPS. UE

Date

3/29/17

Conditions of approval, if any, are attached. Approval of this notice does not warrant or certify that the applicant holds legal or equitable title to those rights in the subject lease which would entitle the applicant to conduct operations thereon.

Office

CFD

Title 18 U.S.C. Section 1001 and Title 43 U.S.C. Section 1212, make it a crime for any person knowingly and willfully to make to any department or agency of the United States any false, fictitious or fraudulent statements or representations as to any matter within its jurisdiction.

(Instructions on page 2)

** BLM REVISED ** BLM REVISED ** BLM REVISED ** BLM REVISED ** BLM REVISED **

Site Facility Diagram

Bonnie 35 Federal 1H



Production System: Open

1. Oil sales by tank gauge to tank truck
2. Seal Requirements:

A. Production Phase

1. All valves 1 open
2. All valves 4 open
3. All valves 5 closed


B. Sales Phase

1. All valves 1 closed
2. All valves 3 closed
3. All valves 4 closed
4. All valves 5 open

All tanks are Steel 500 bbls.

Oil tank numbers:

70919
70920
70921
70922

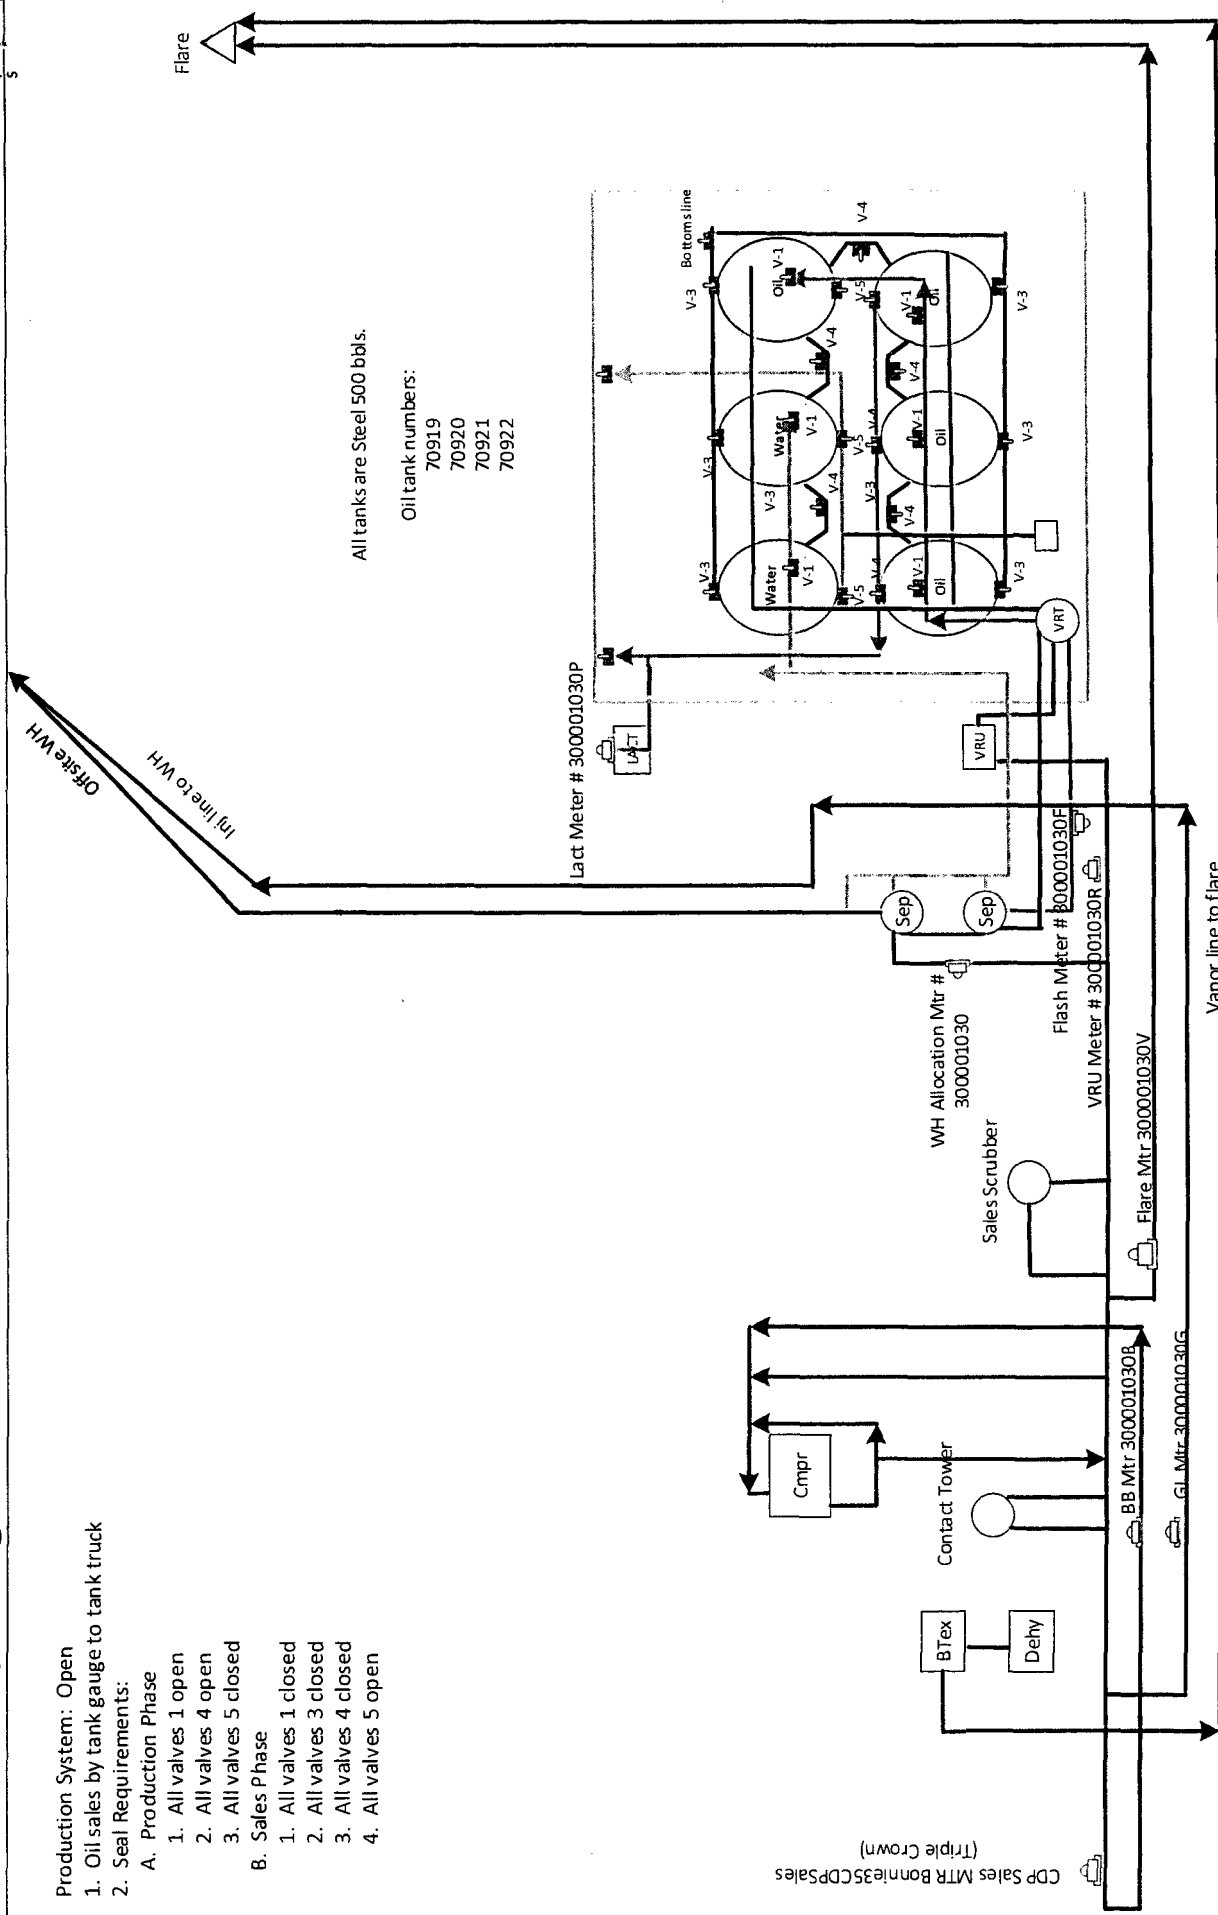

Cimarex Energy Co. of Colorado
Bonnie 35 Federal 1H
35-25S-26E, SESE, 200FSL 970 FEL
Eddy County, NM
BLM # NMNM26870

Drawn: 02/01/2017

